

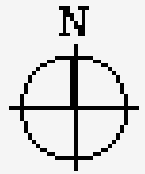


1600

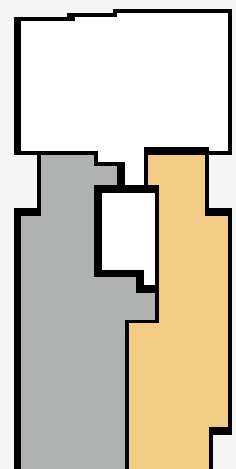

3200

3361

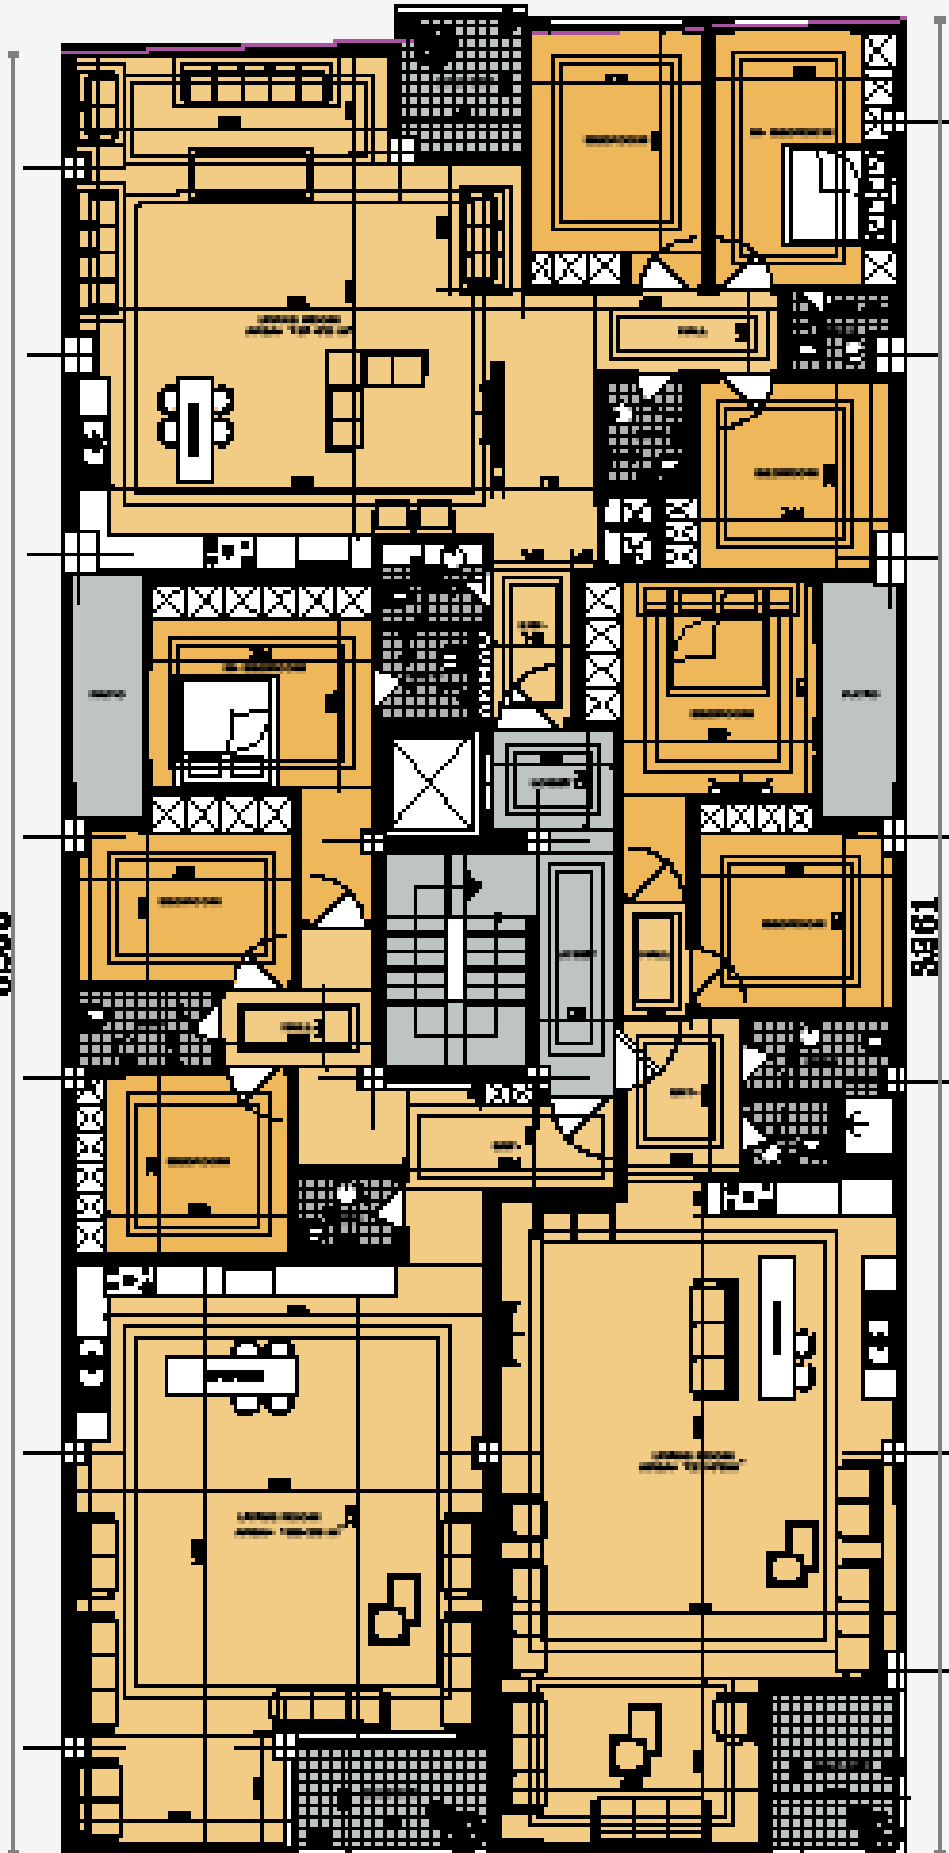



















براکت فولادی به ابعاد ۰.۳x۳

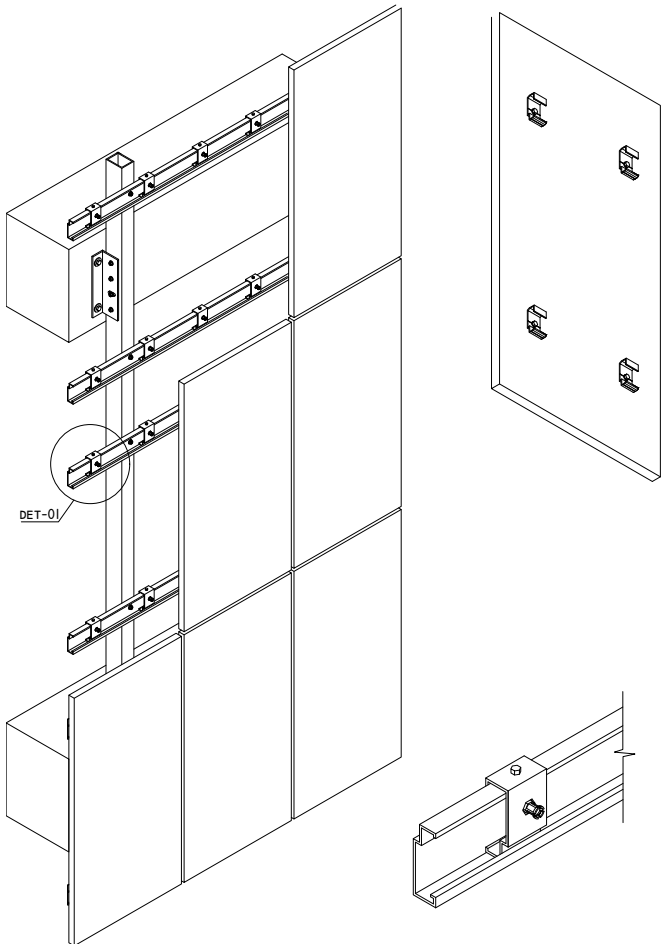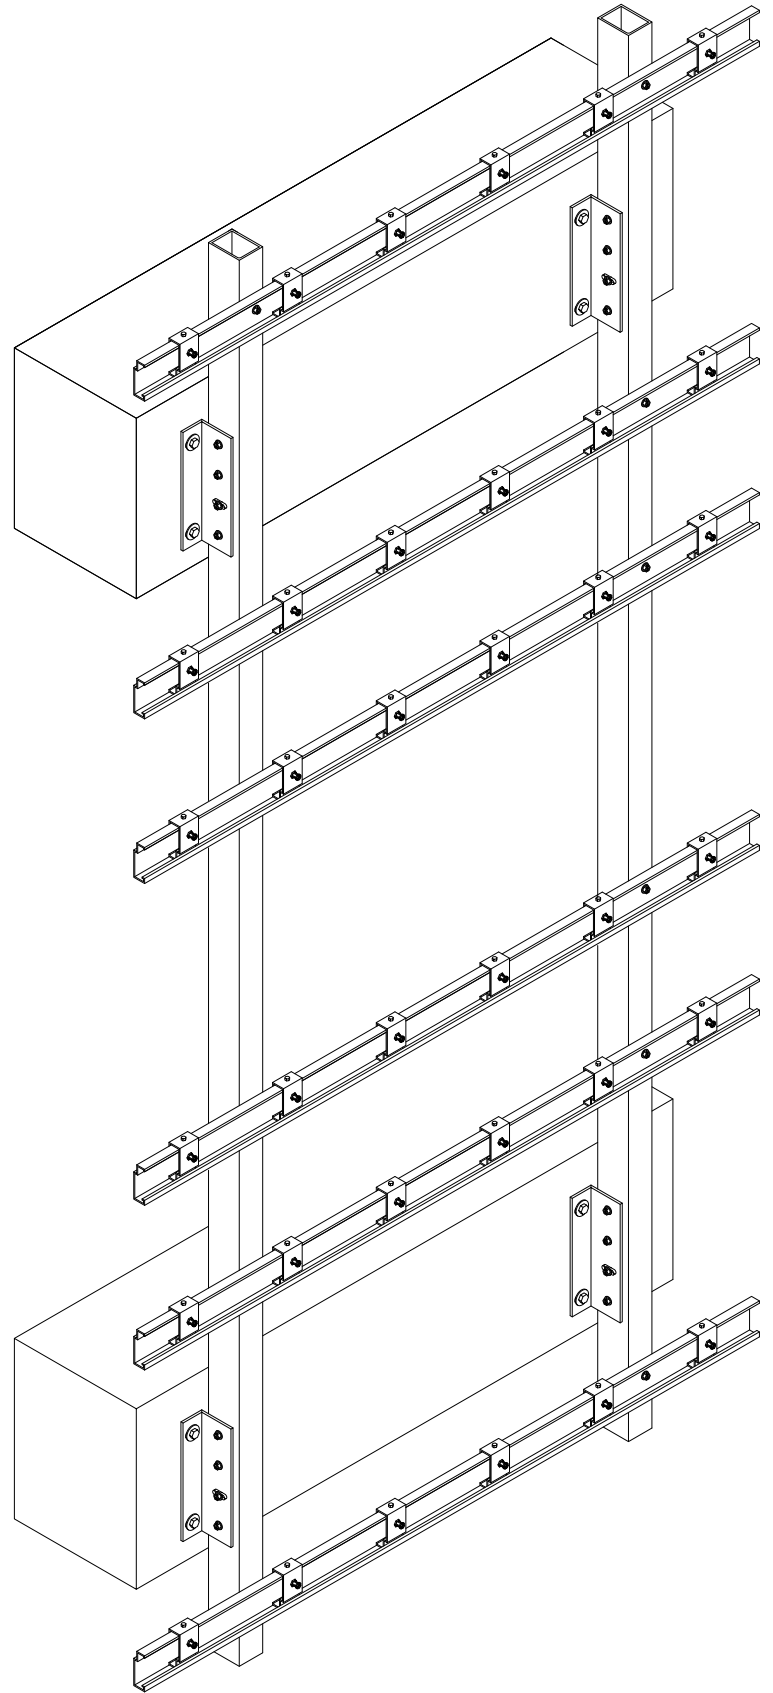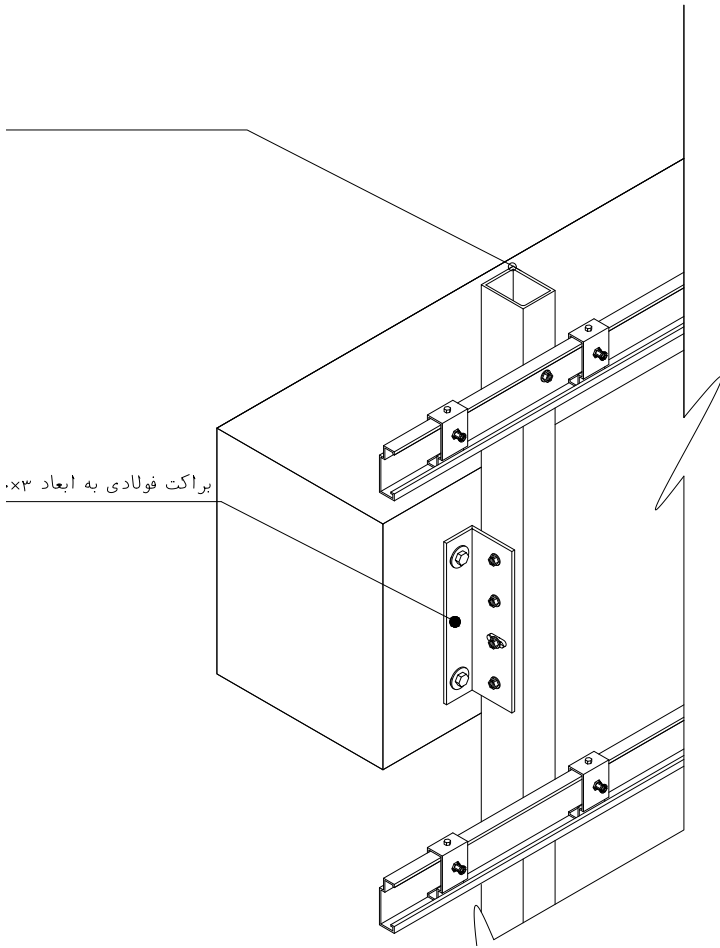







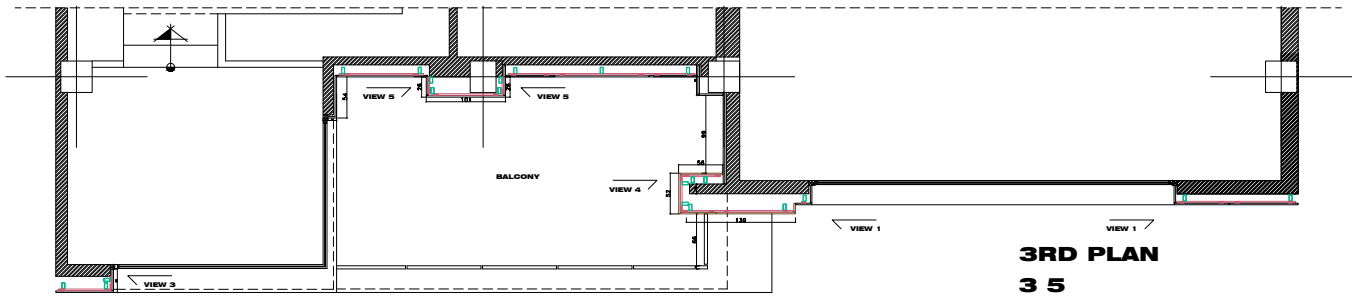


**3RD PLAN  
3 5**

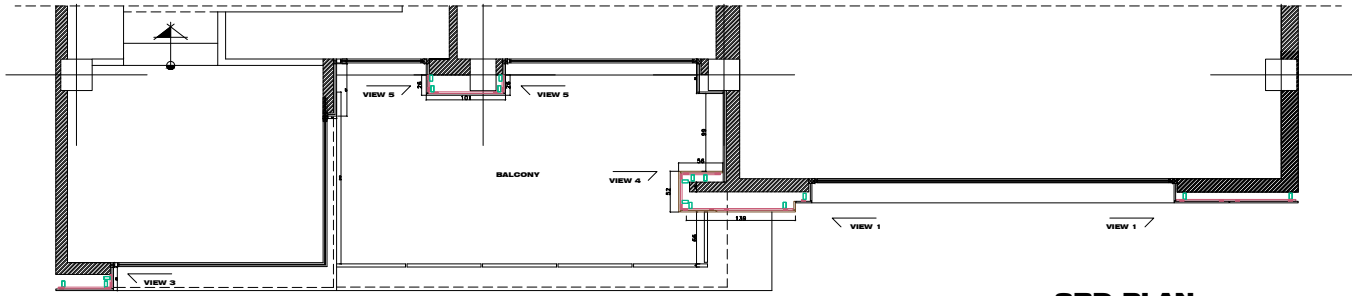


**3RD PLAN  
3 5**

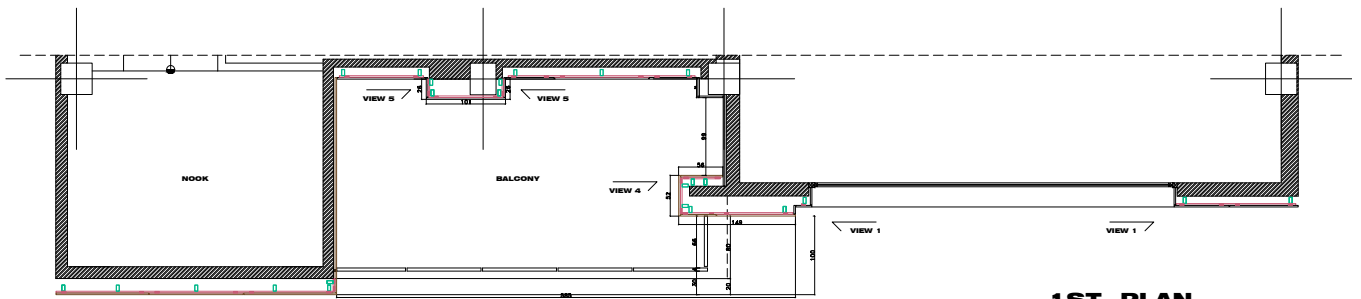

**1ST PLAN  
1 2 4 6 7 8**

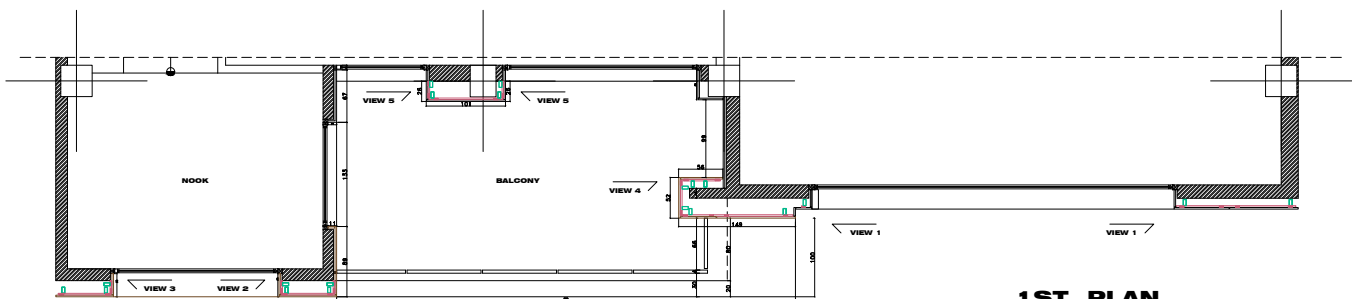

**1ST PLAN  
1 2 6 7 8**

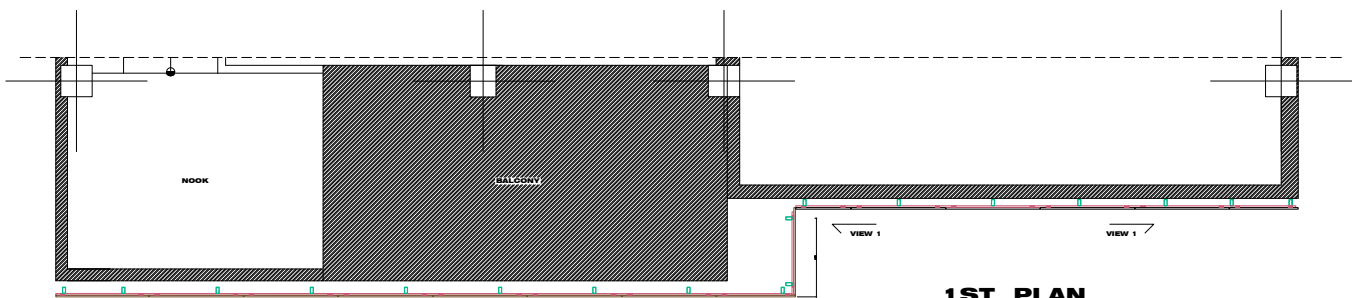


**1ST PLAN**







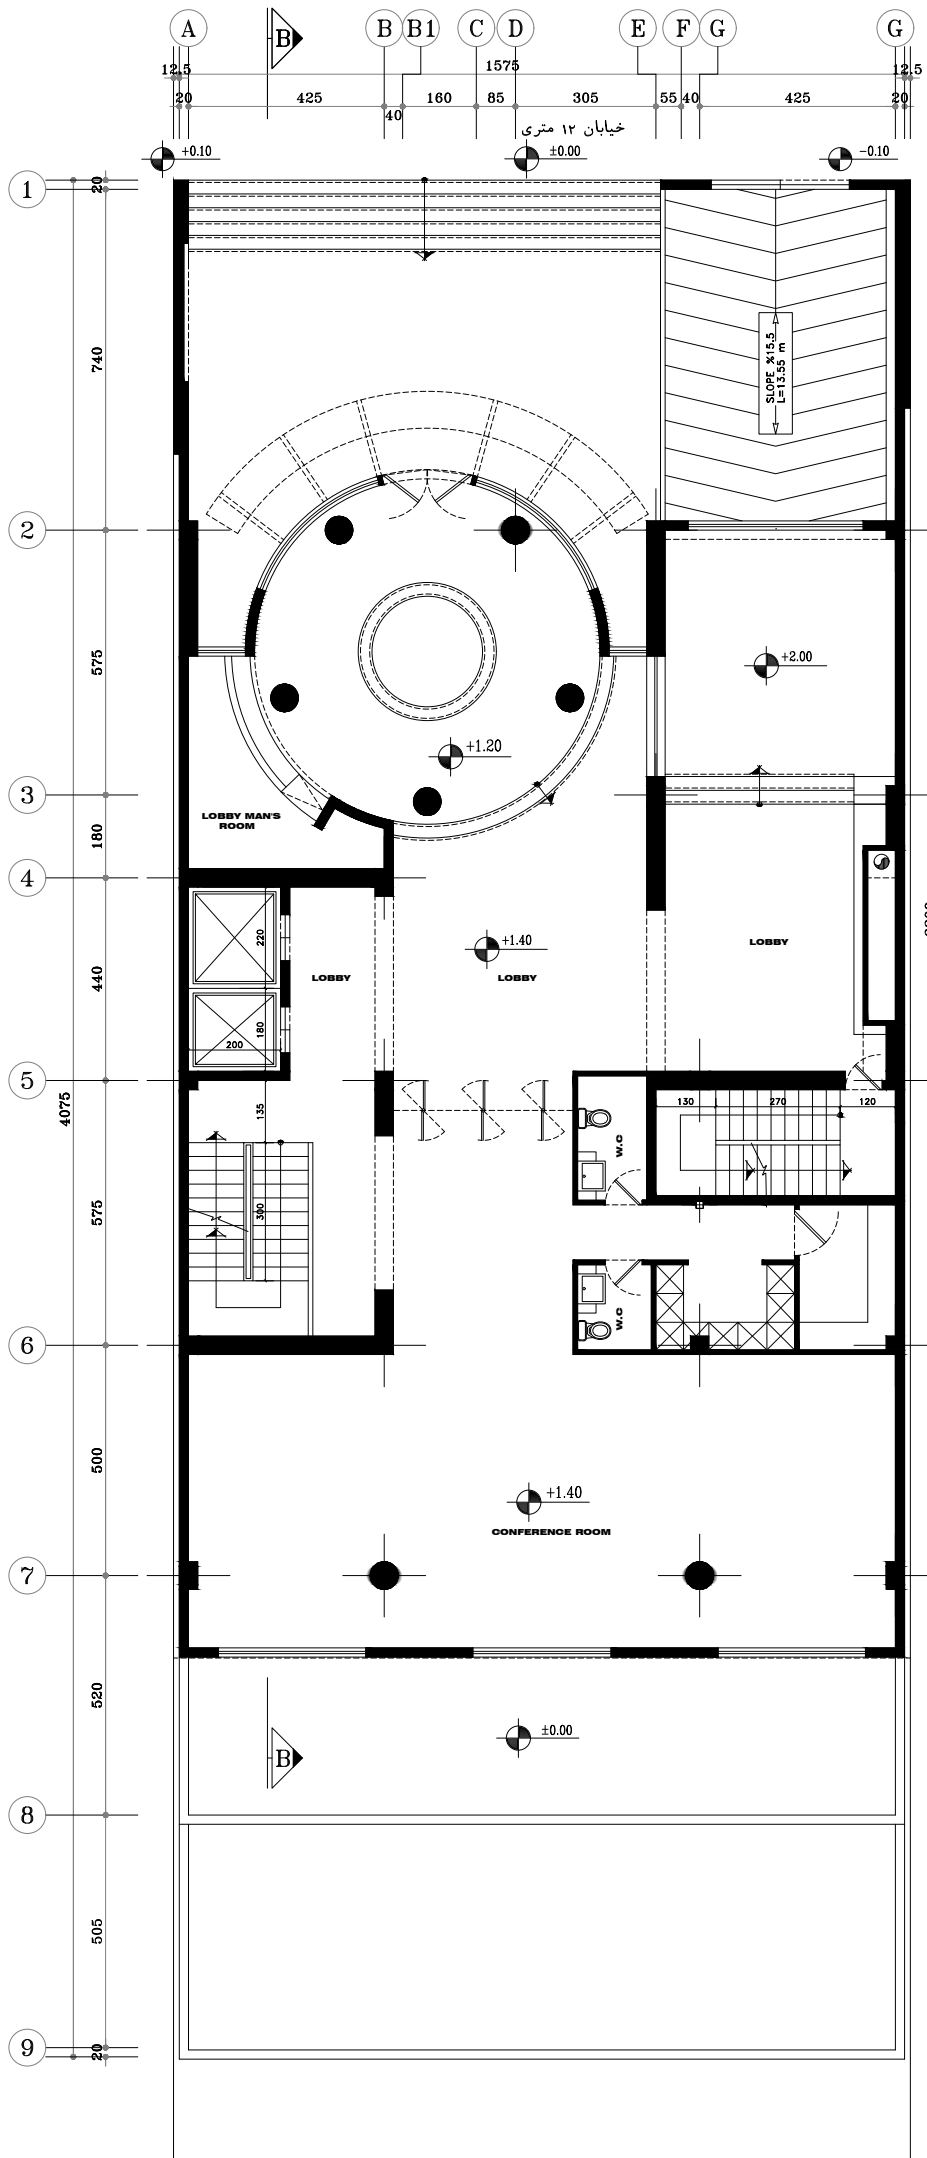










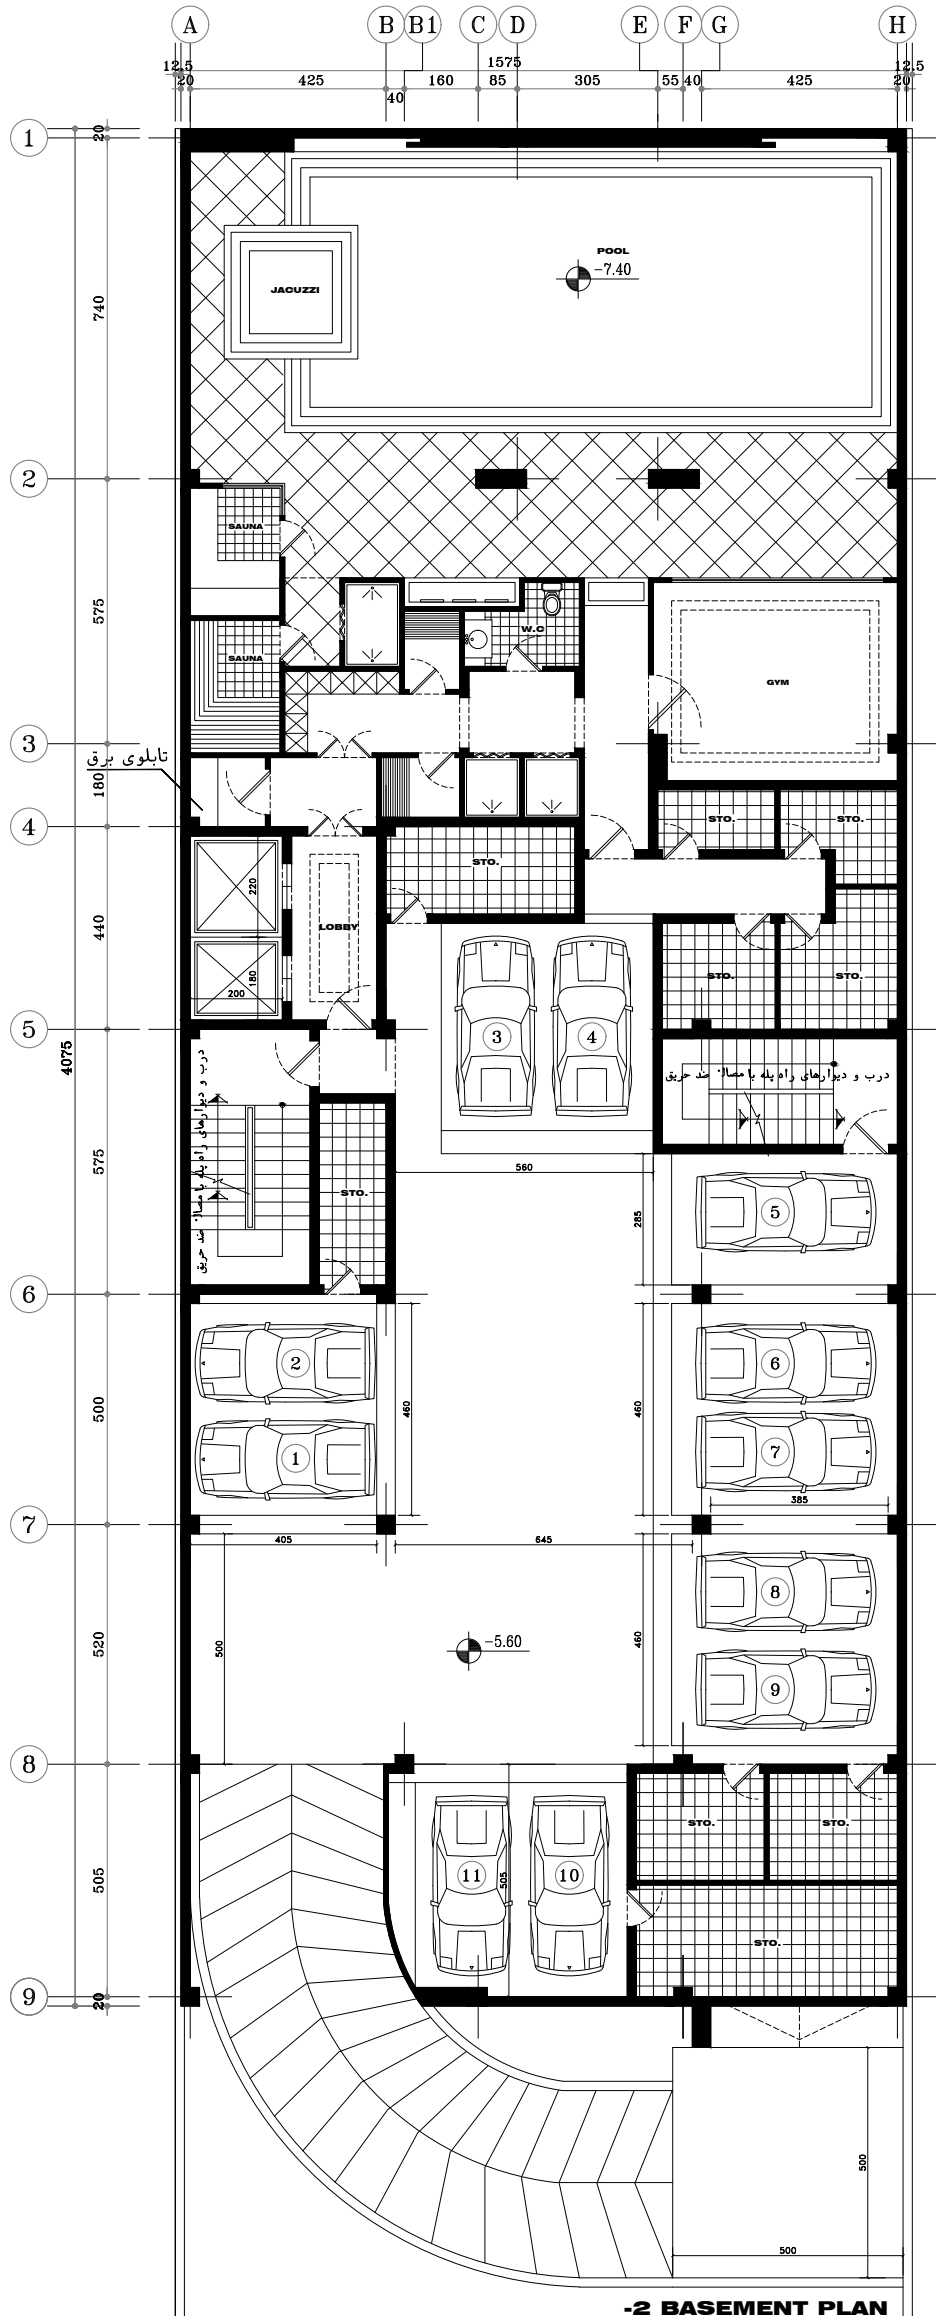

**-2 BASEMENT PLAN**





















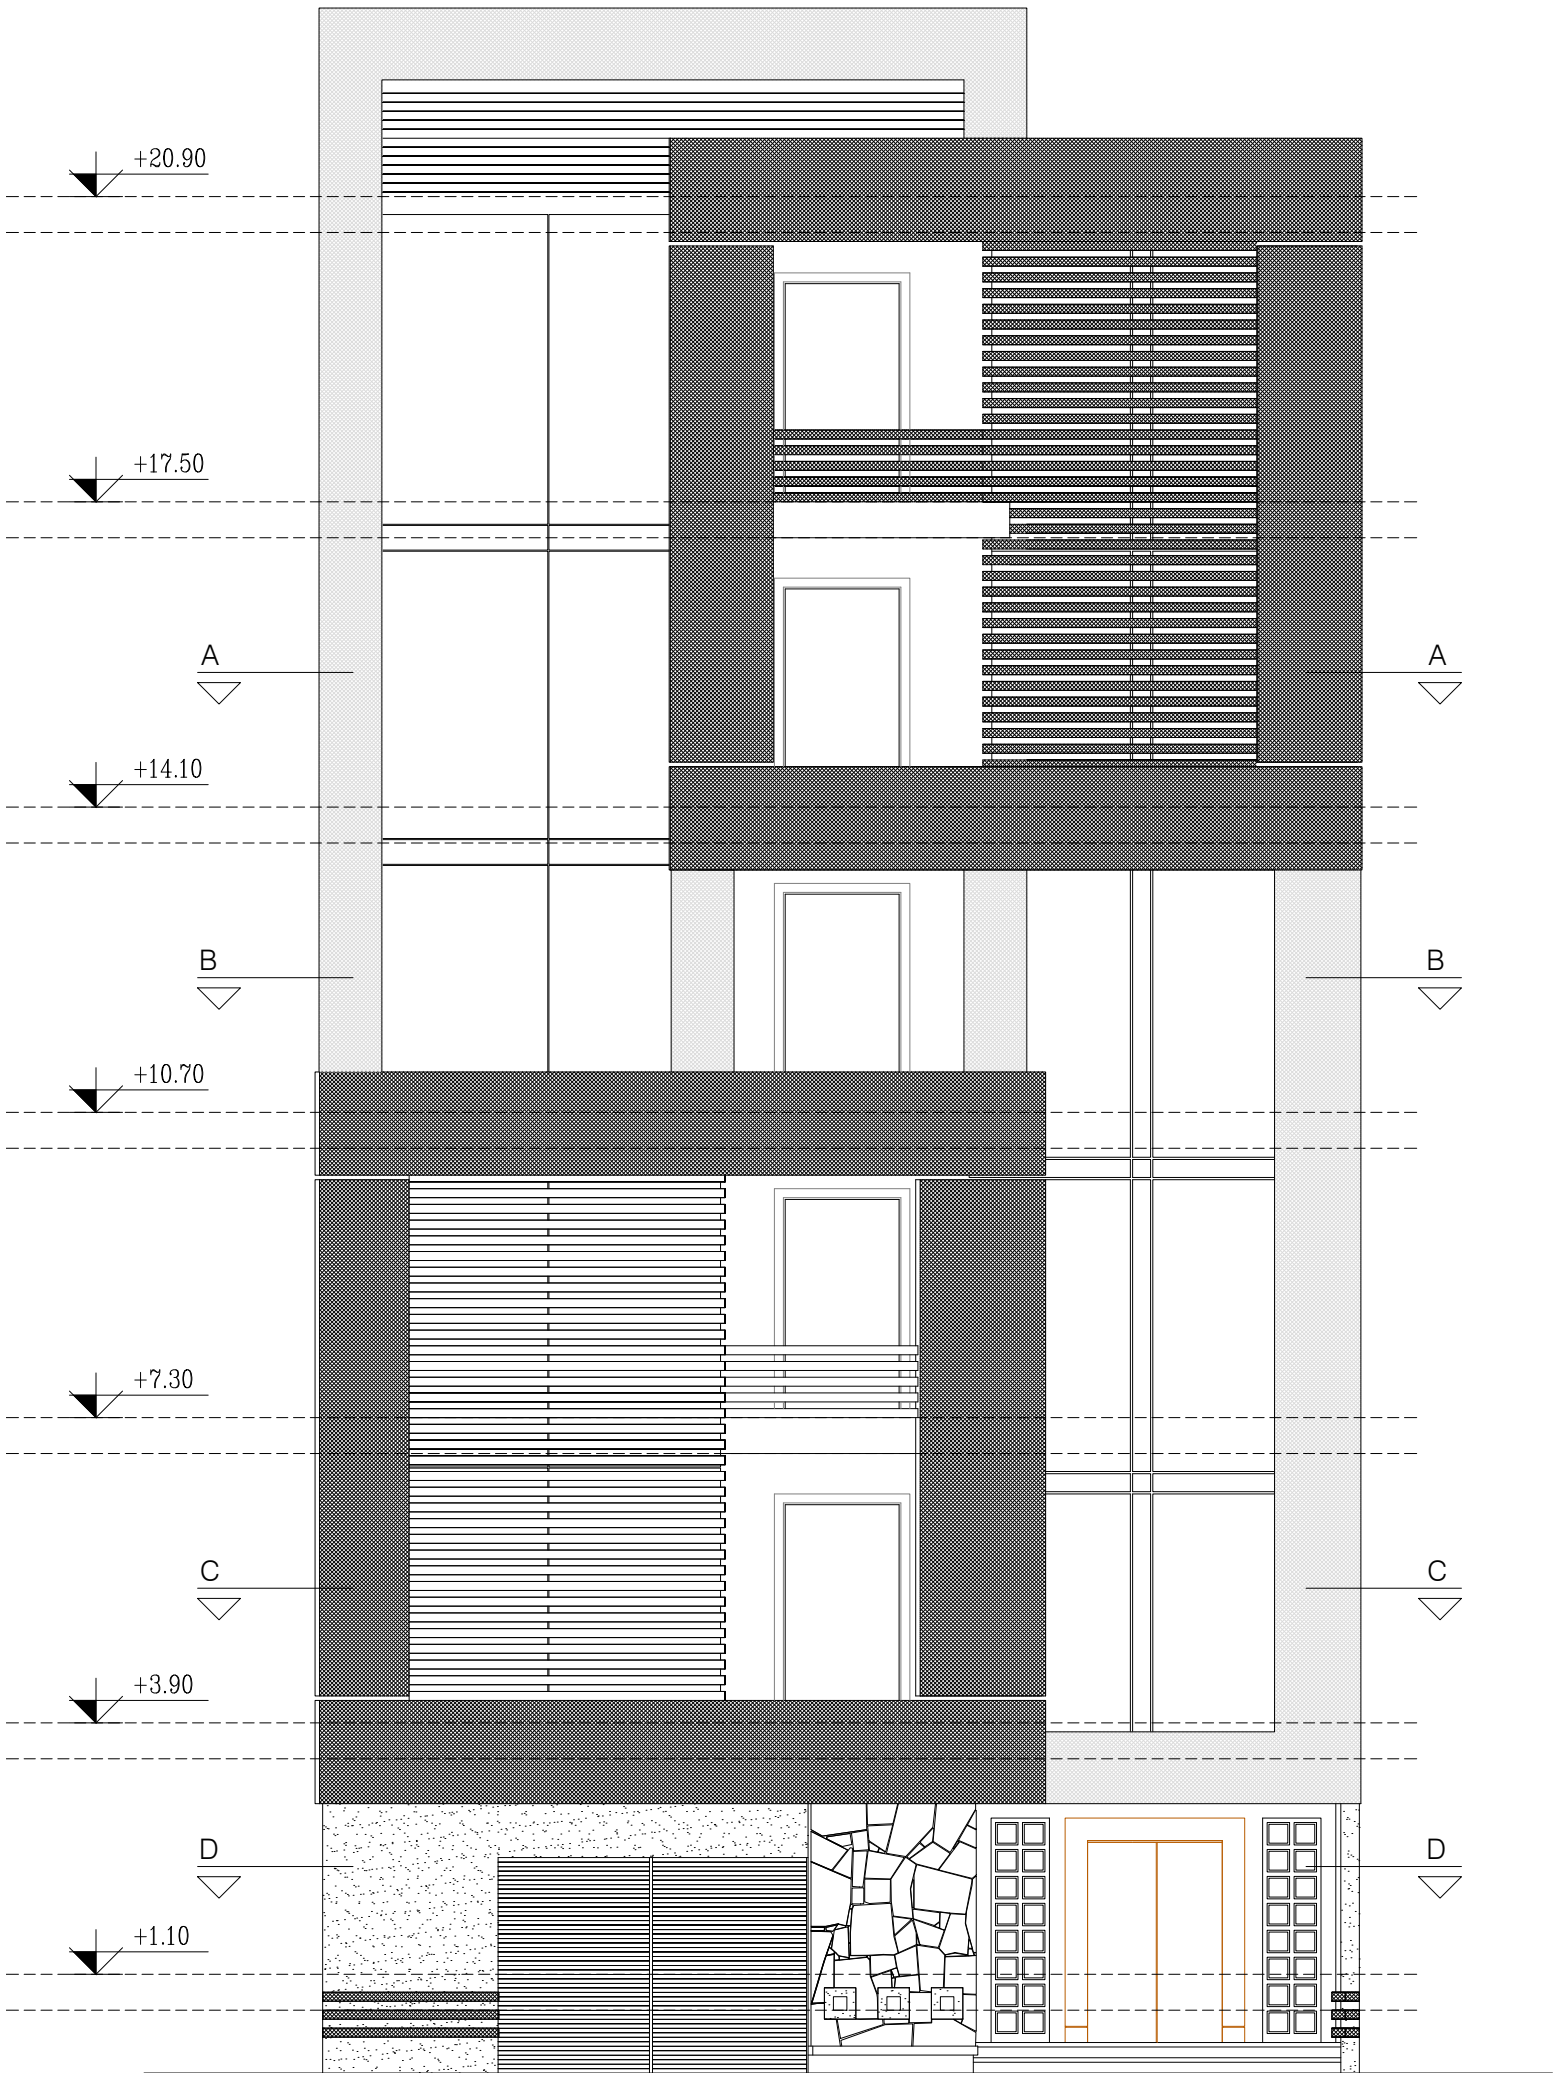



NORTH ELEVATION



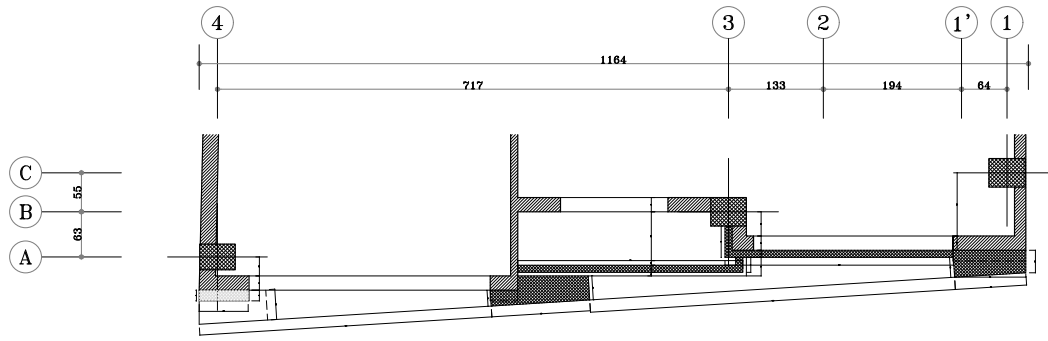


**4TH & 5TH FLOORS PLAN (A-A)**


SCALE 1:50

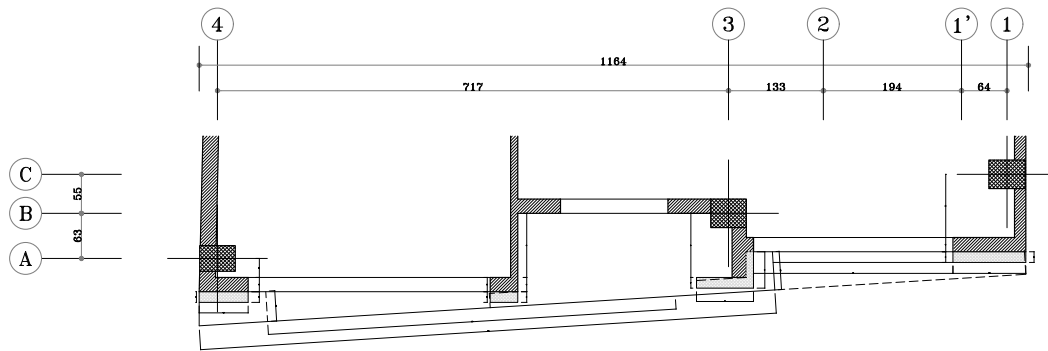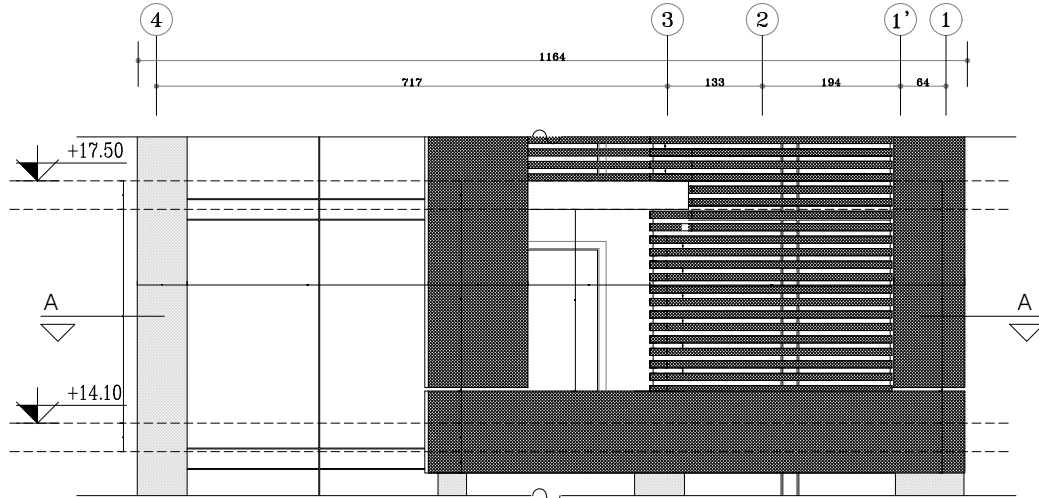


**3RD FLOORS PLAN (B-B)**


SCALE 1:50

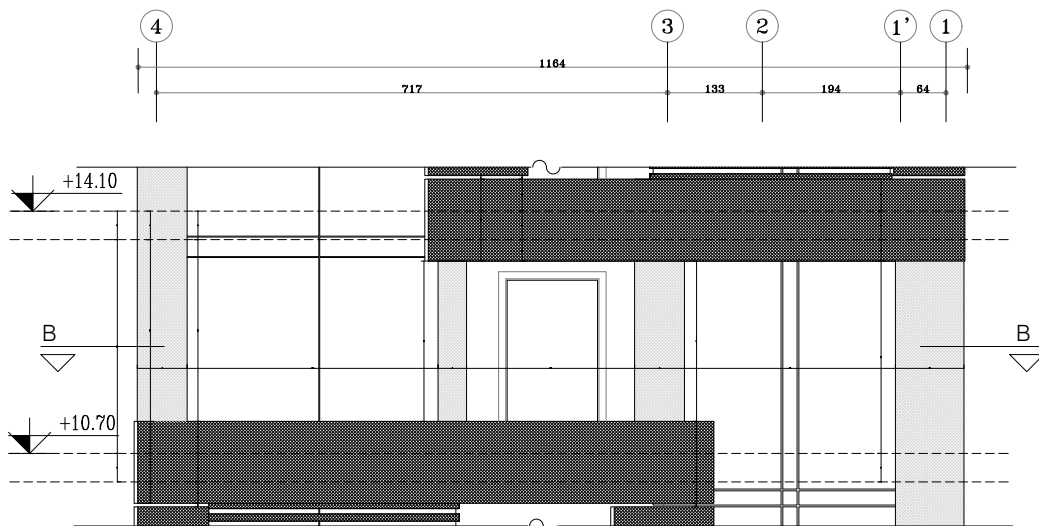


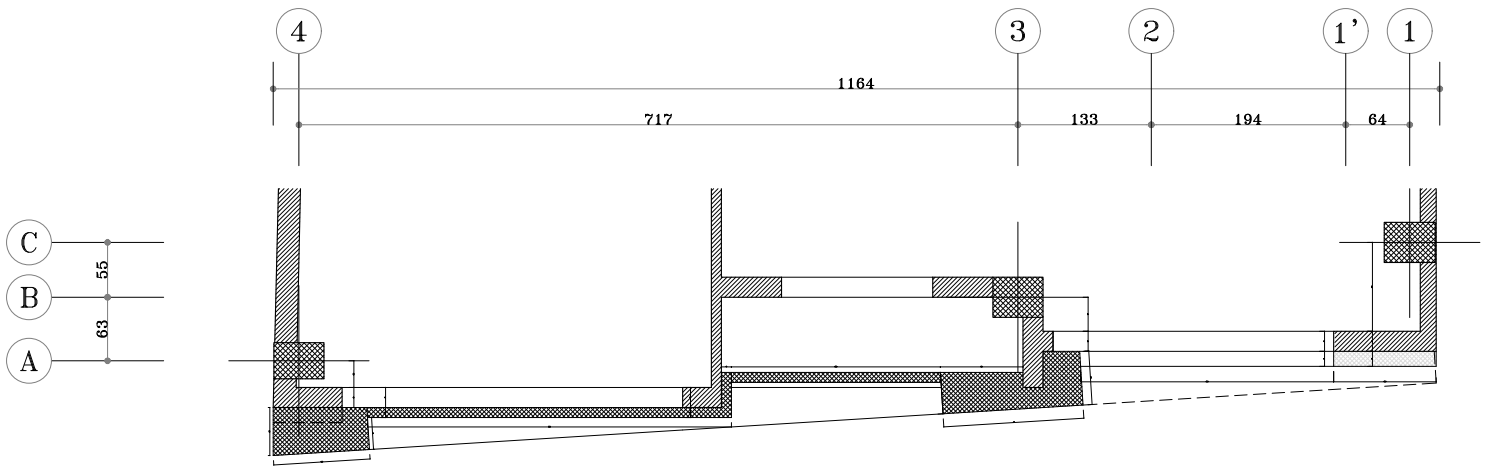


1ST & 2ND FLOORS PLAN (C-C)  
SCALE 1:50

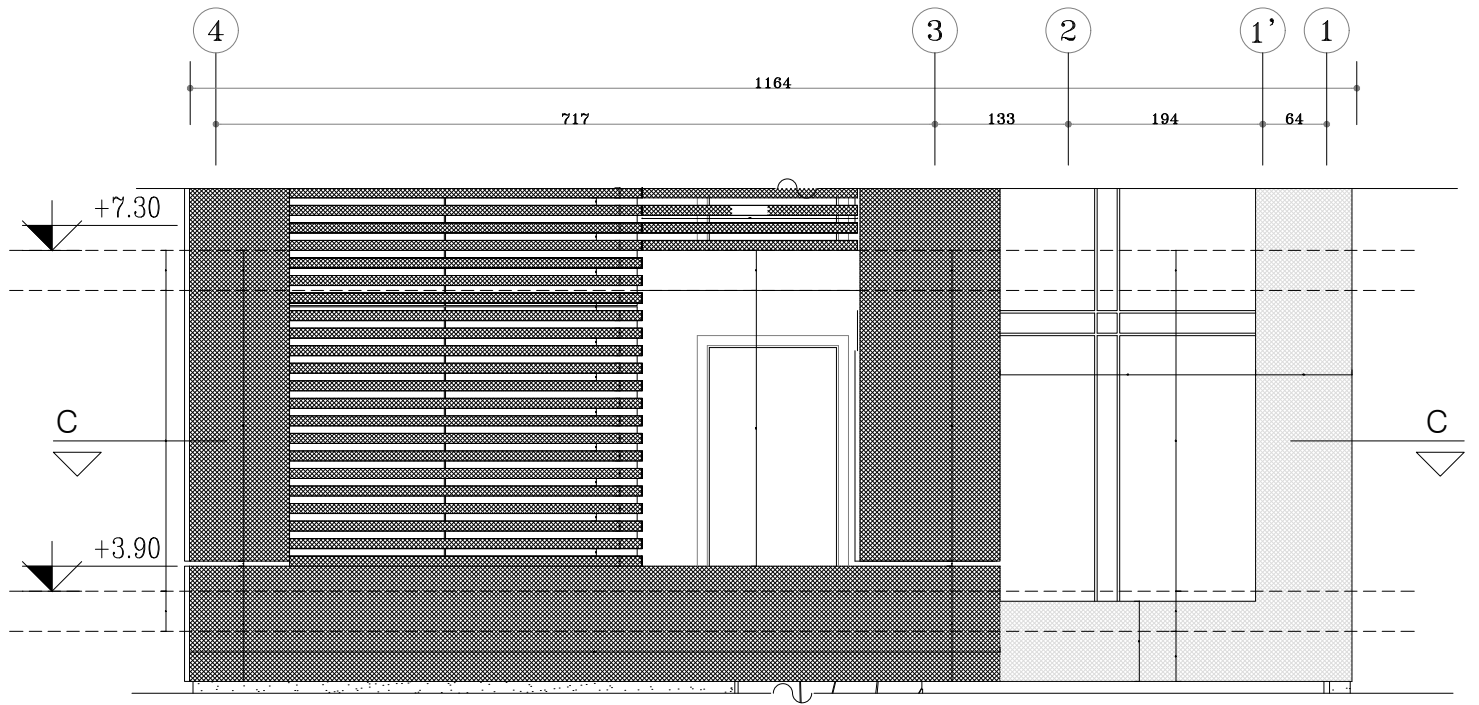


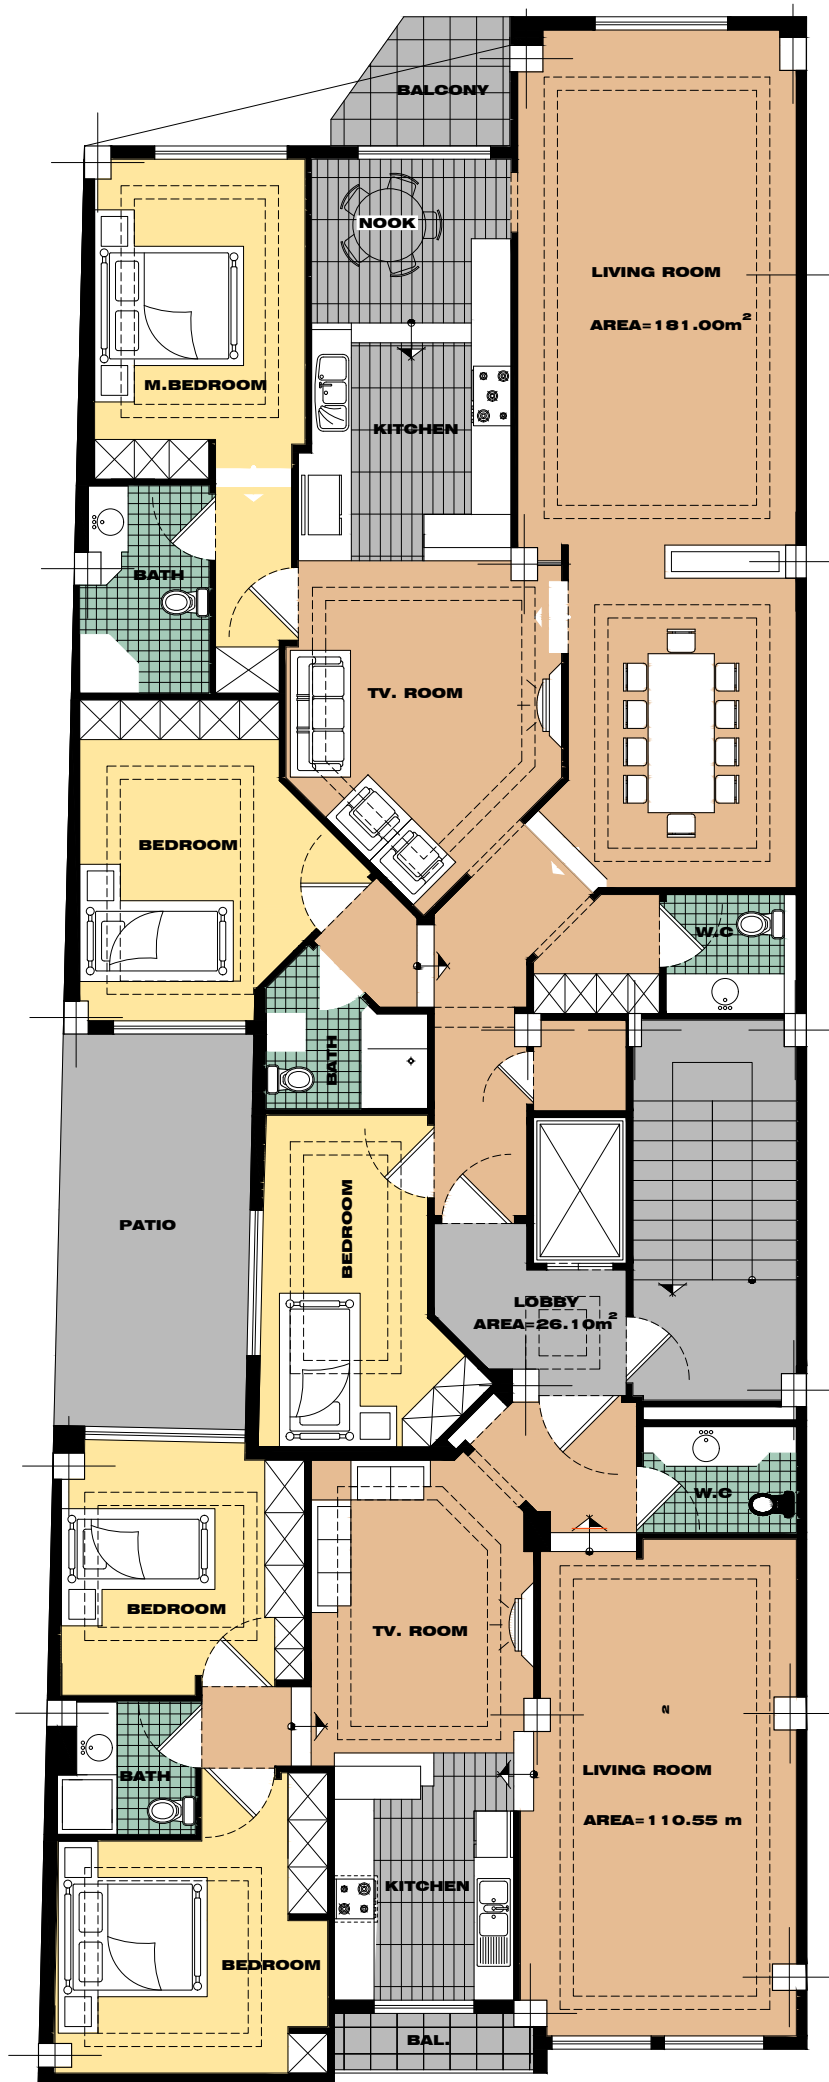

**TYPICAL FLOOR PLAN ( 1 - 5 )**

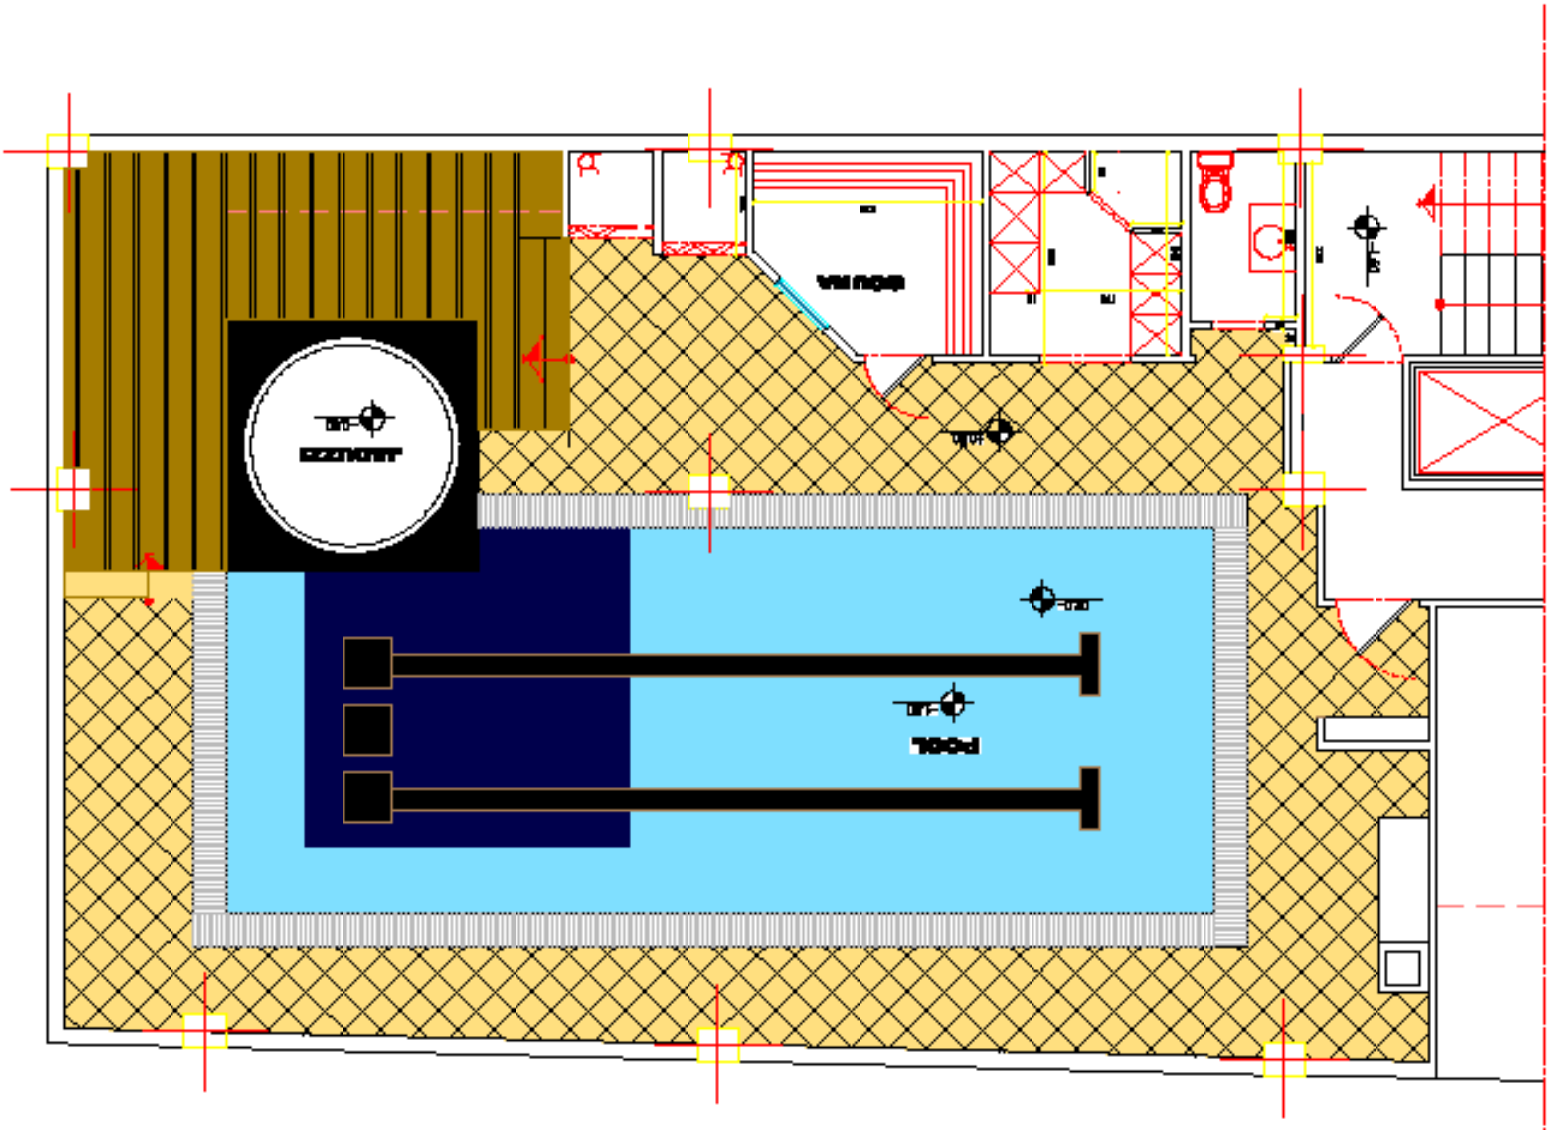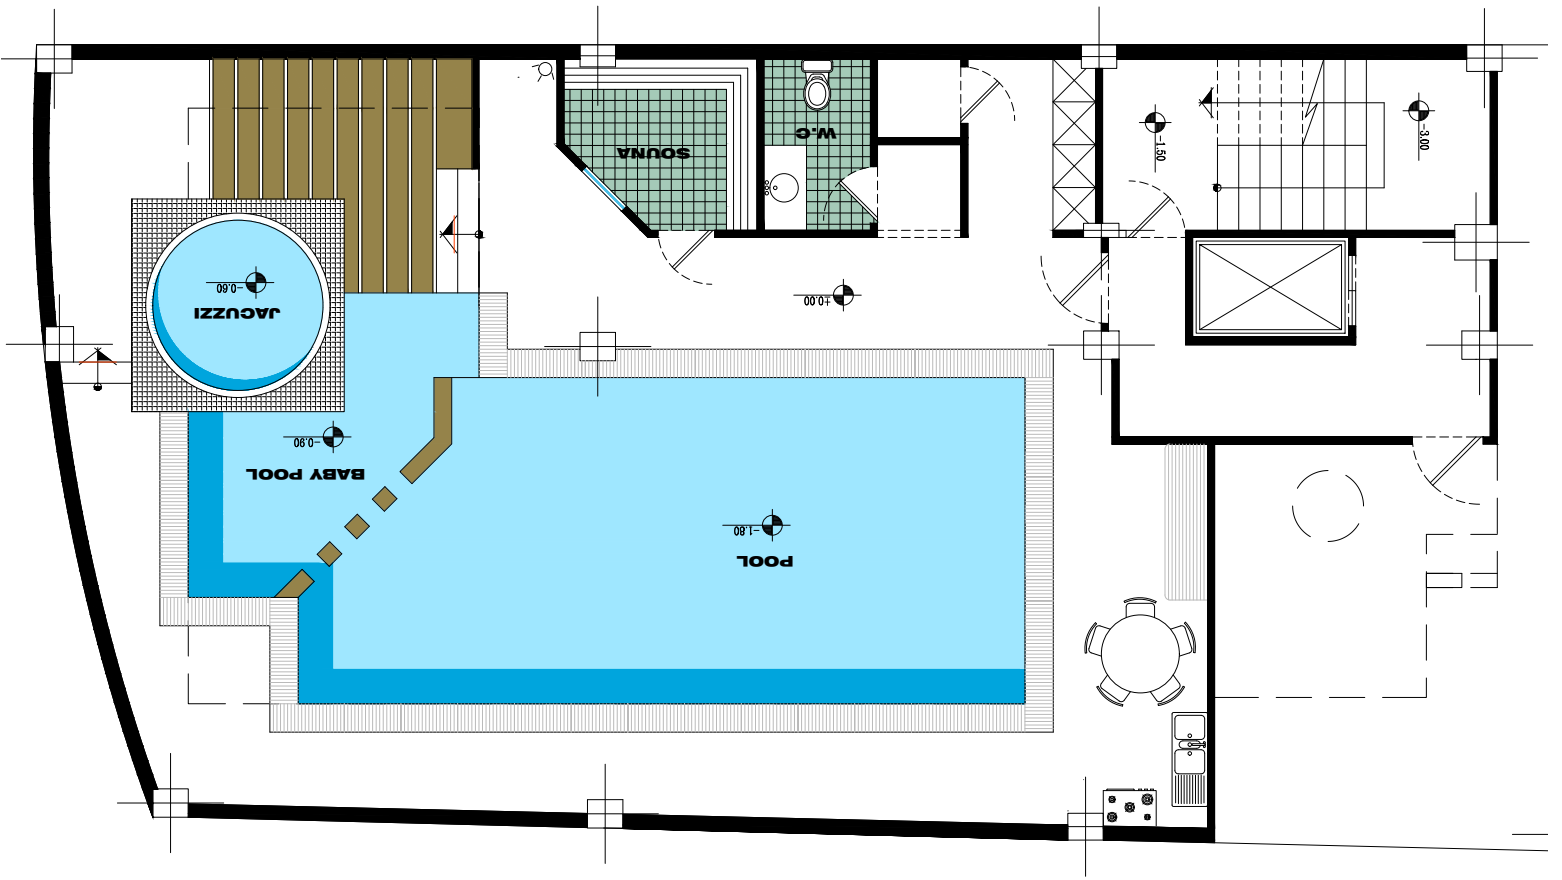




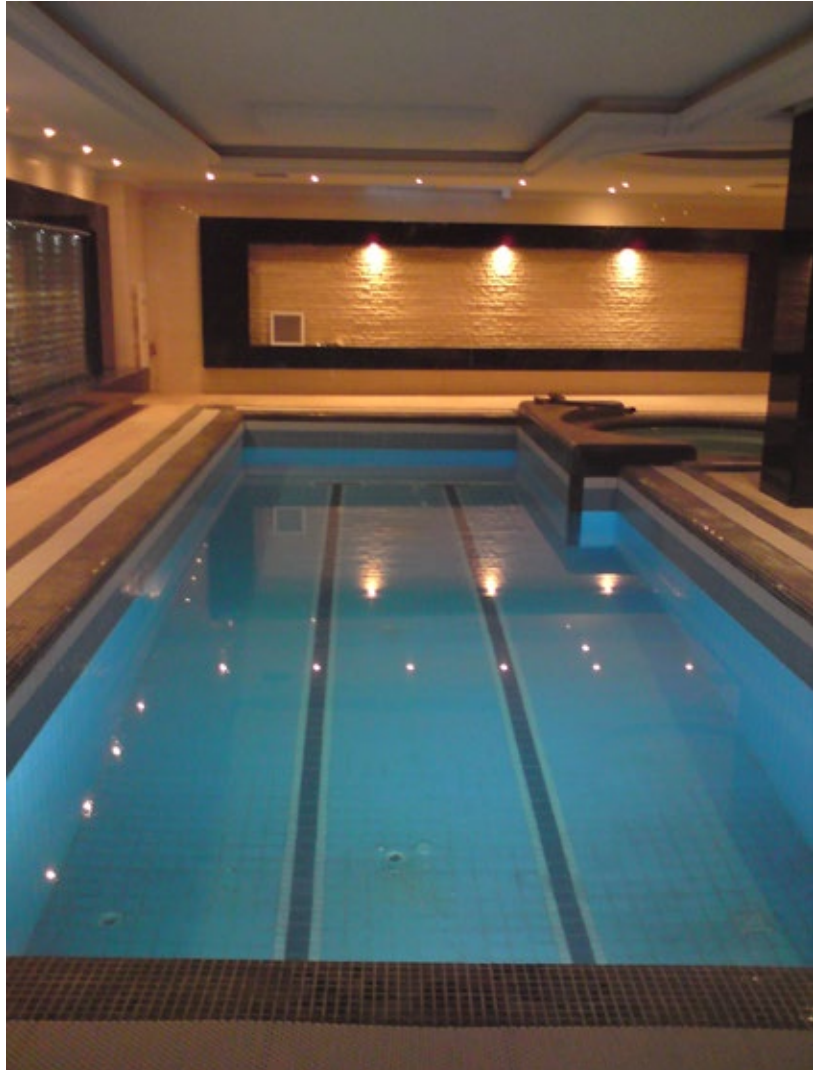







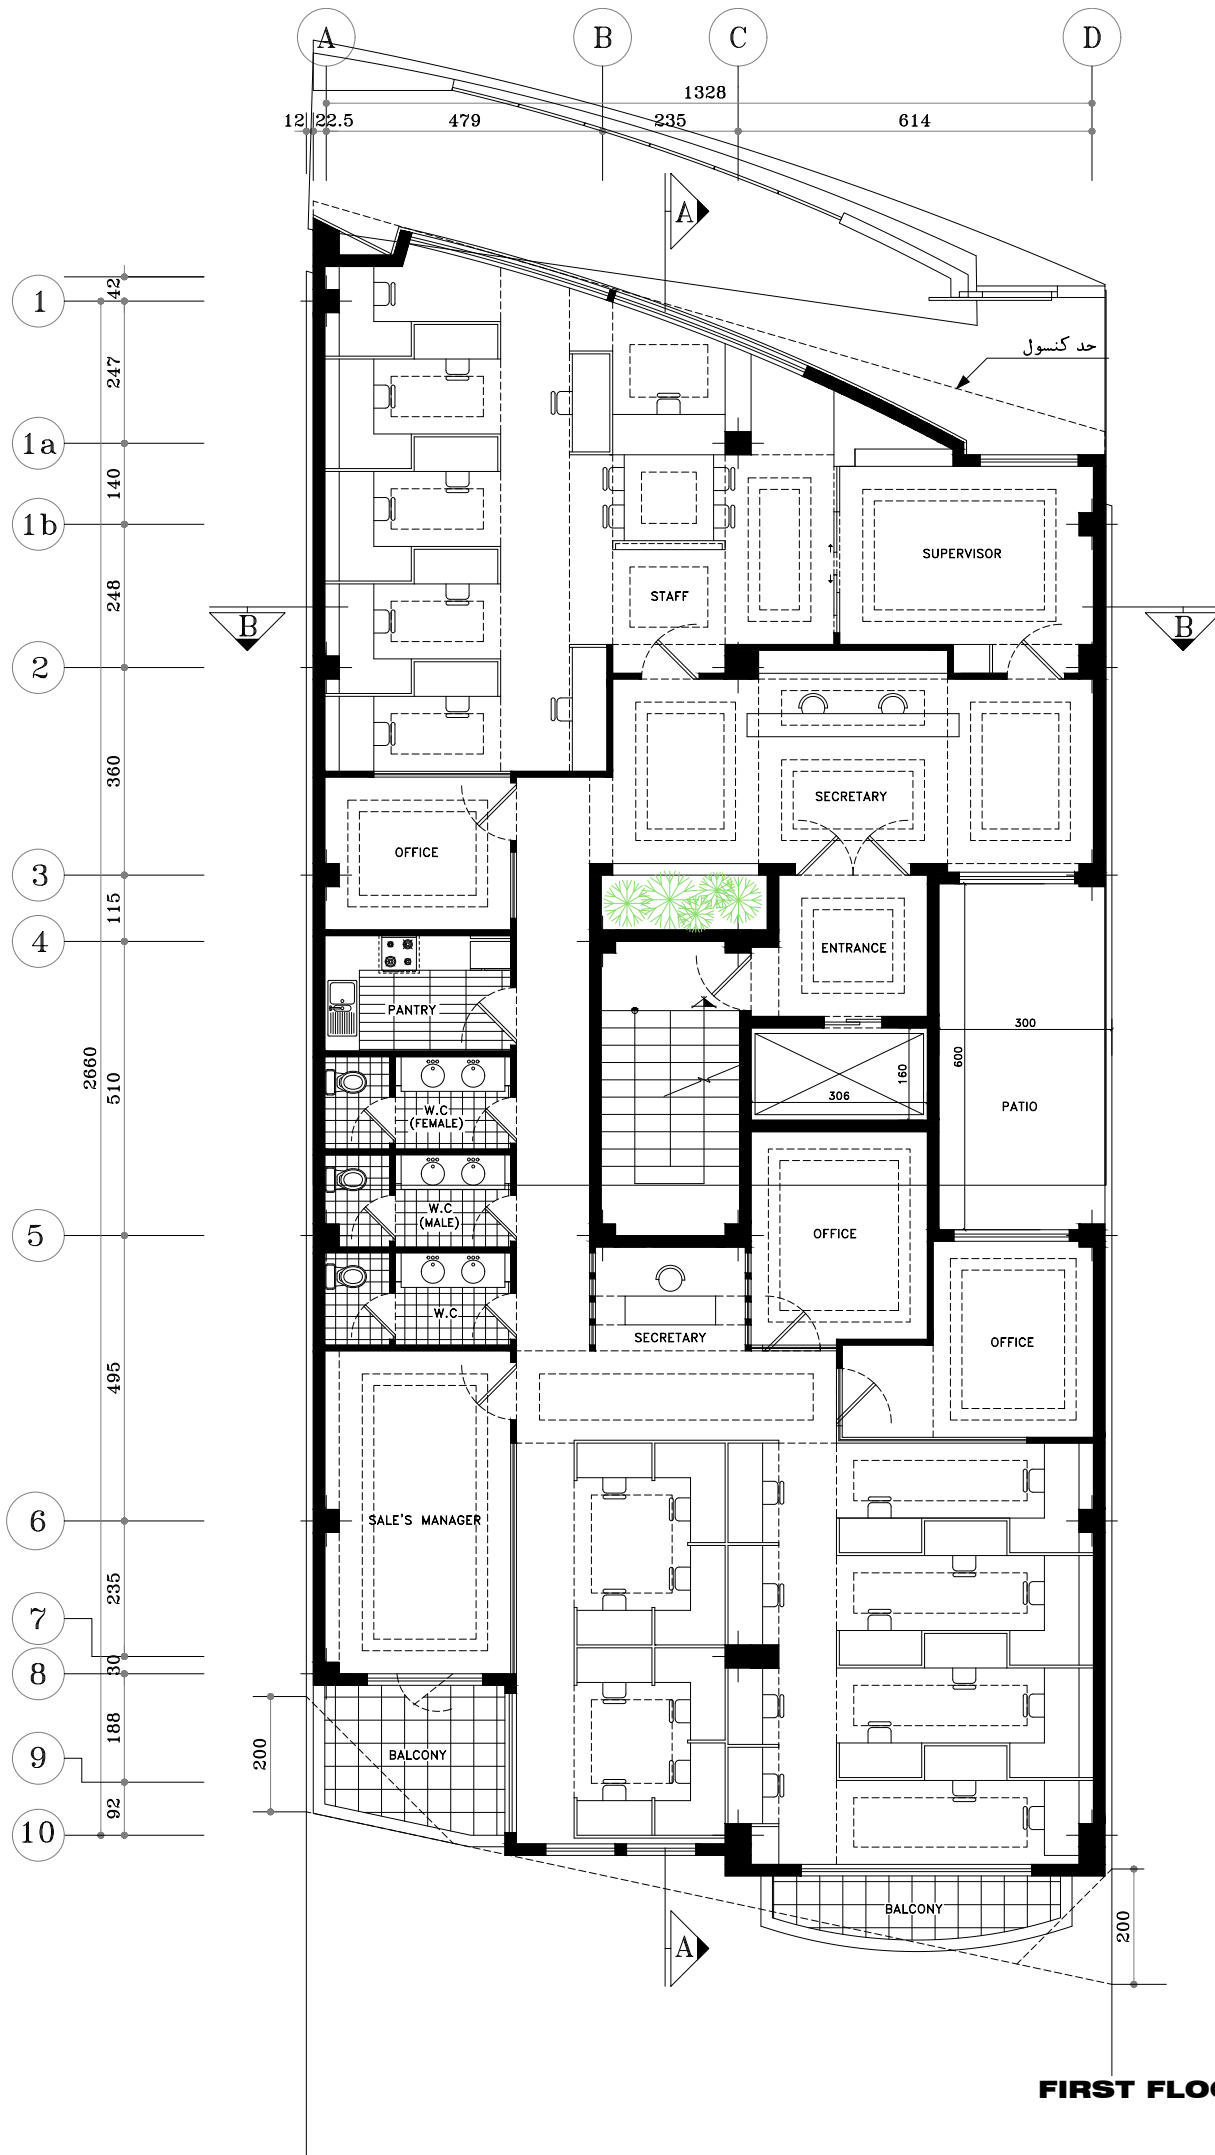



**FIRST FLOOR PLAN**










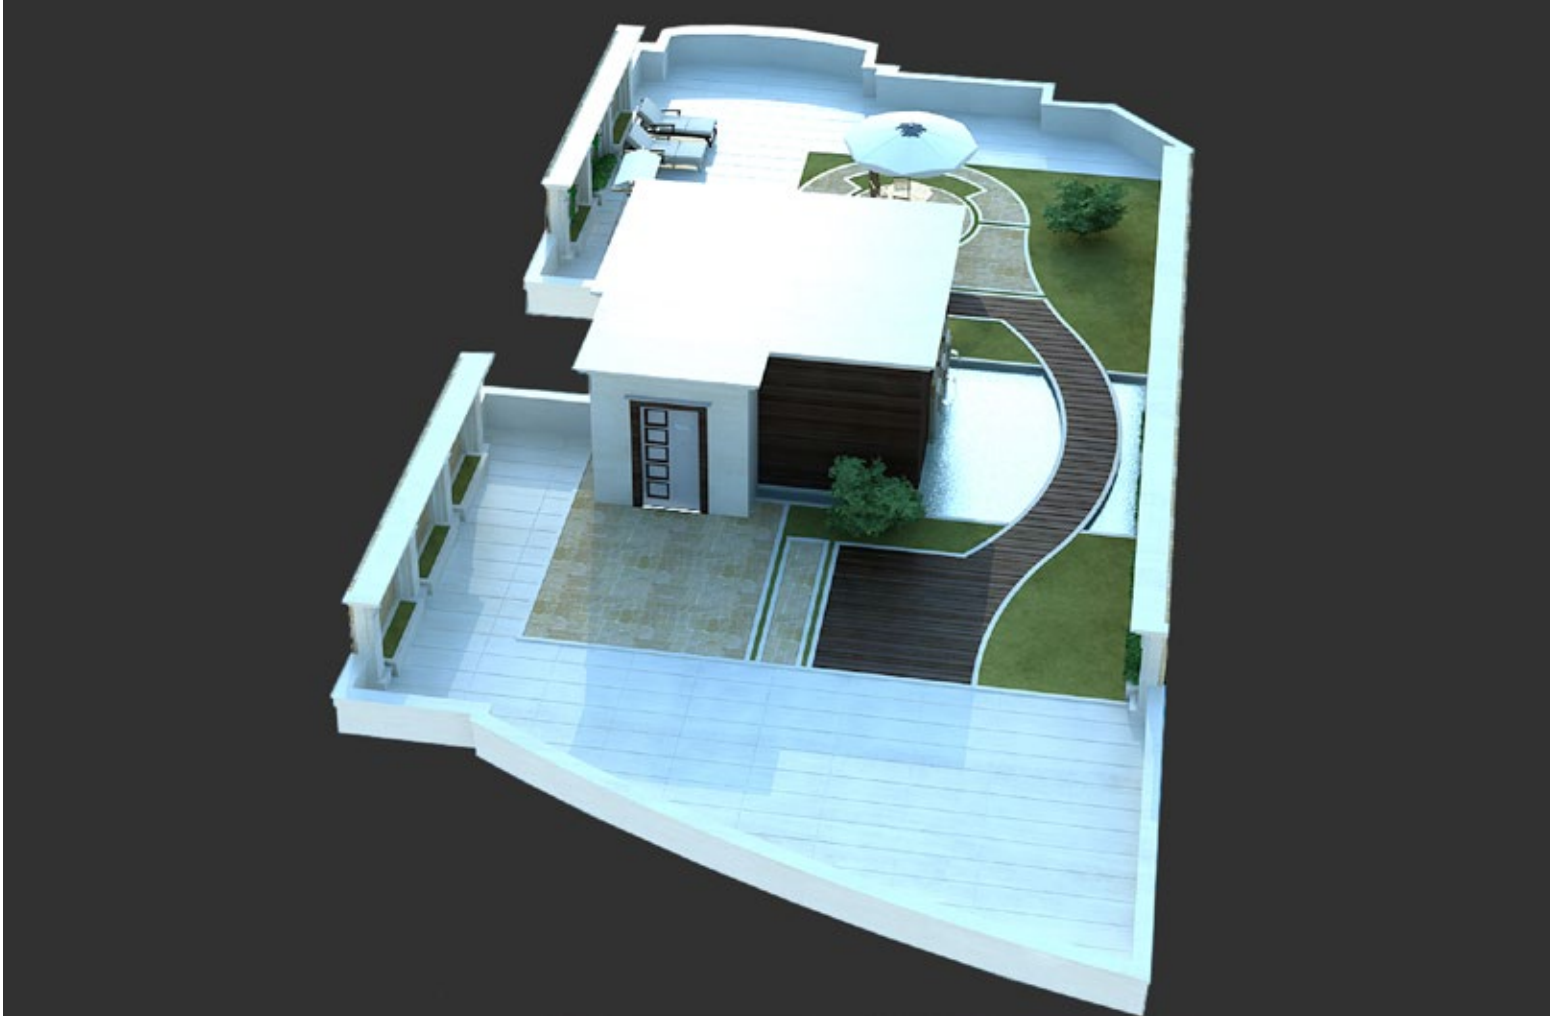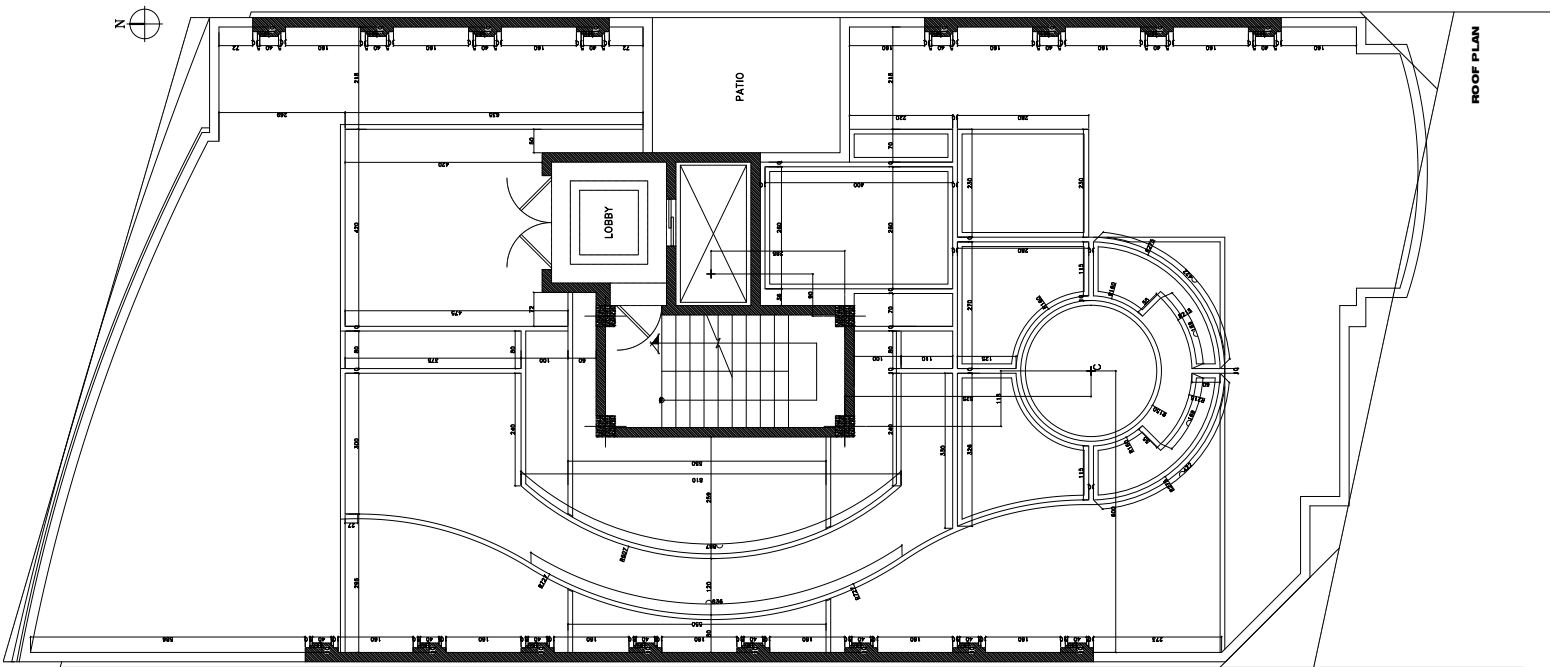

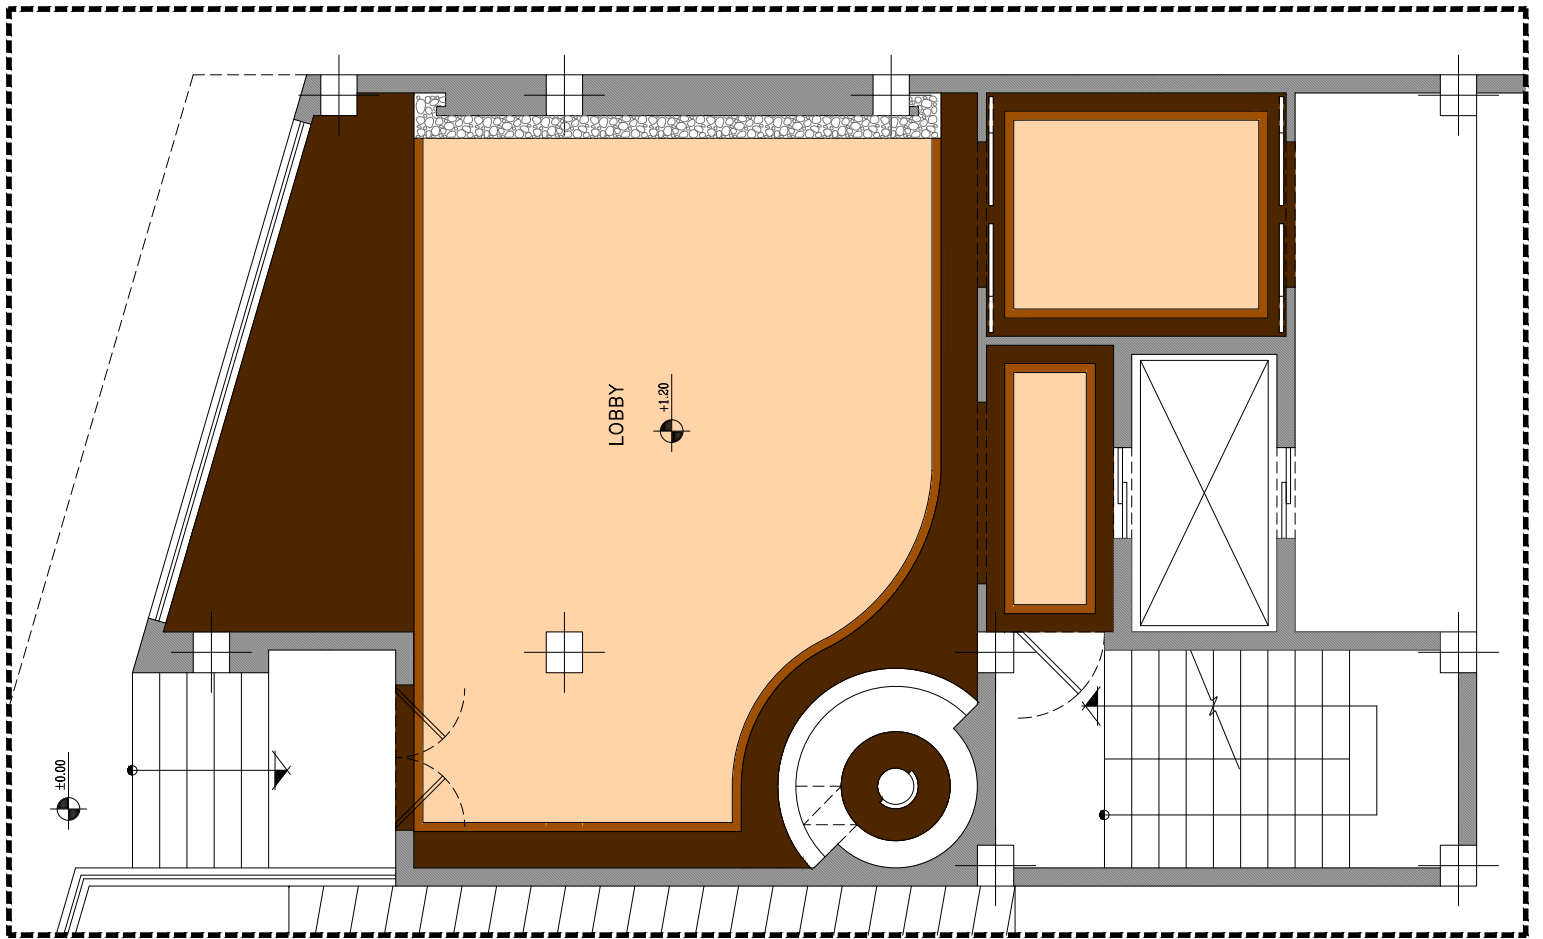





























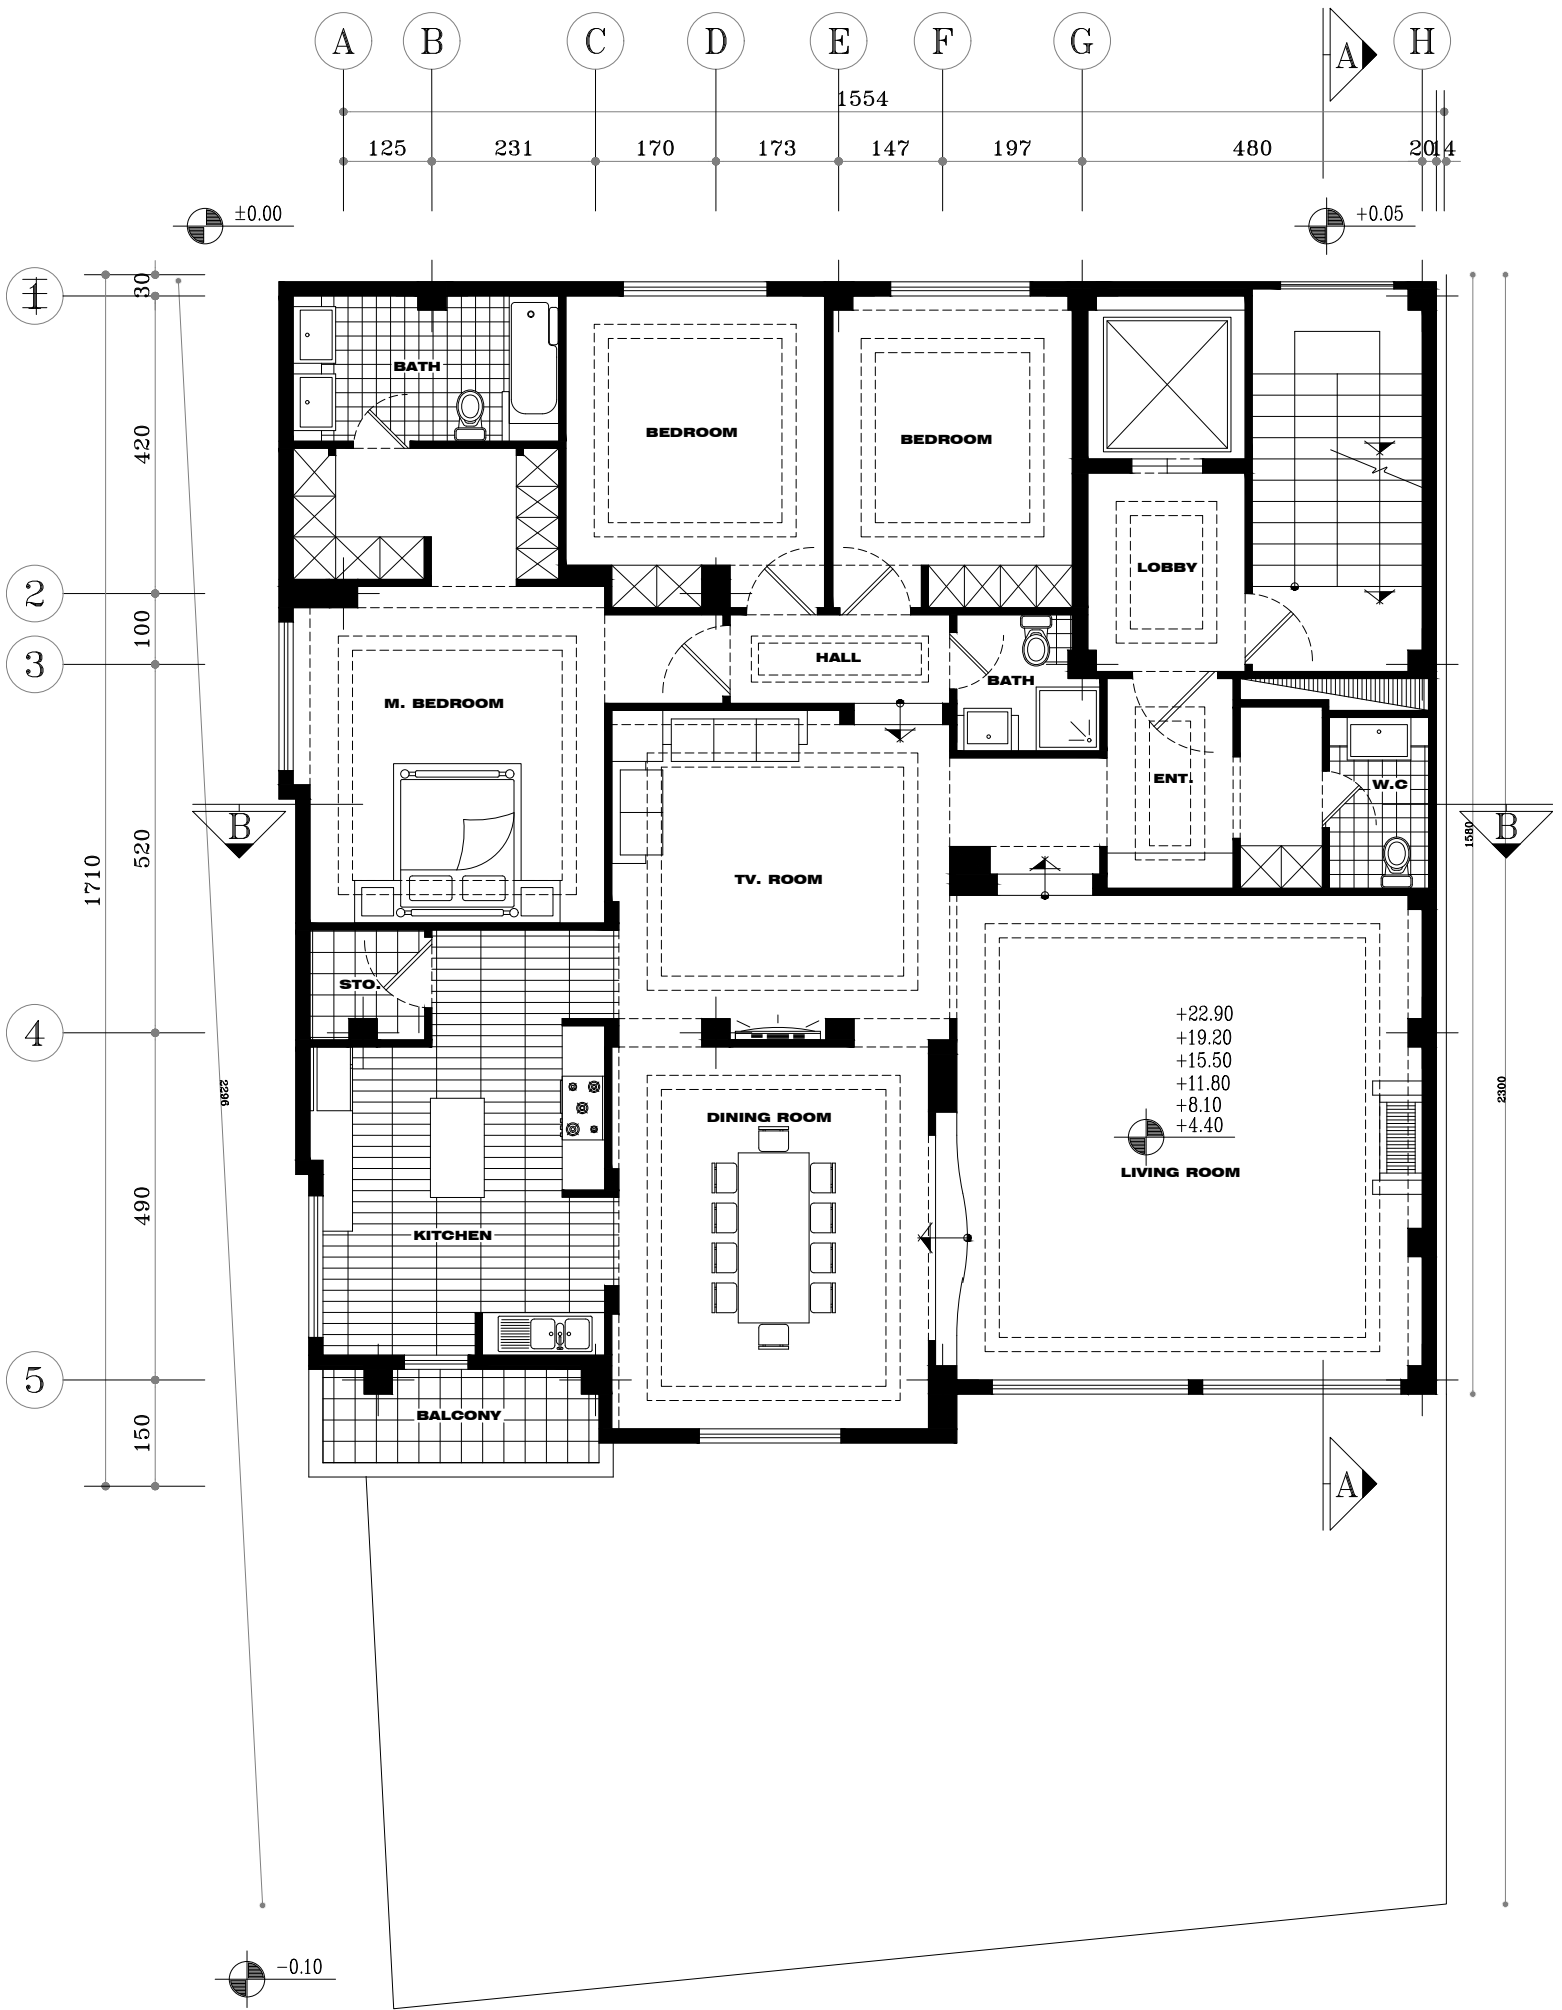


**TYPICAL FLOOR PLAN**

   

**TYPICAL FLOOR PLAN**





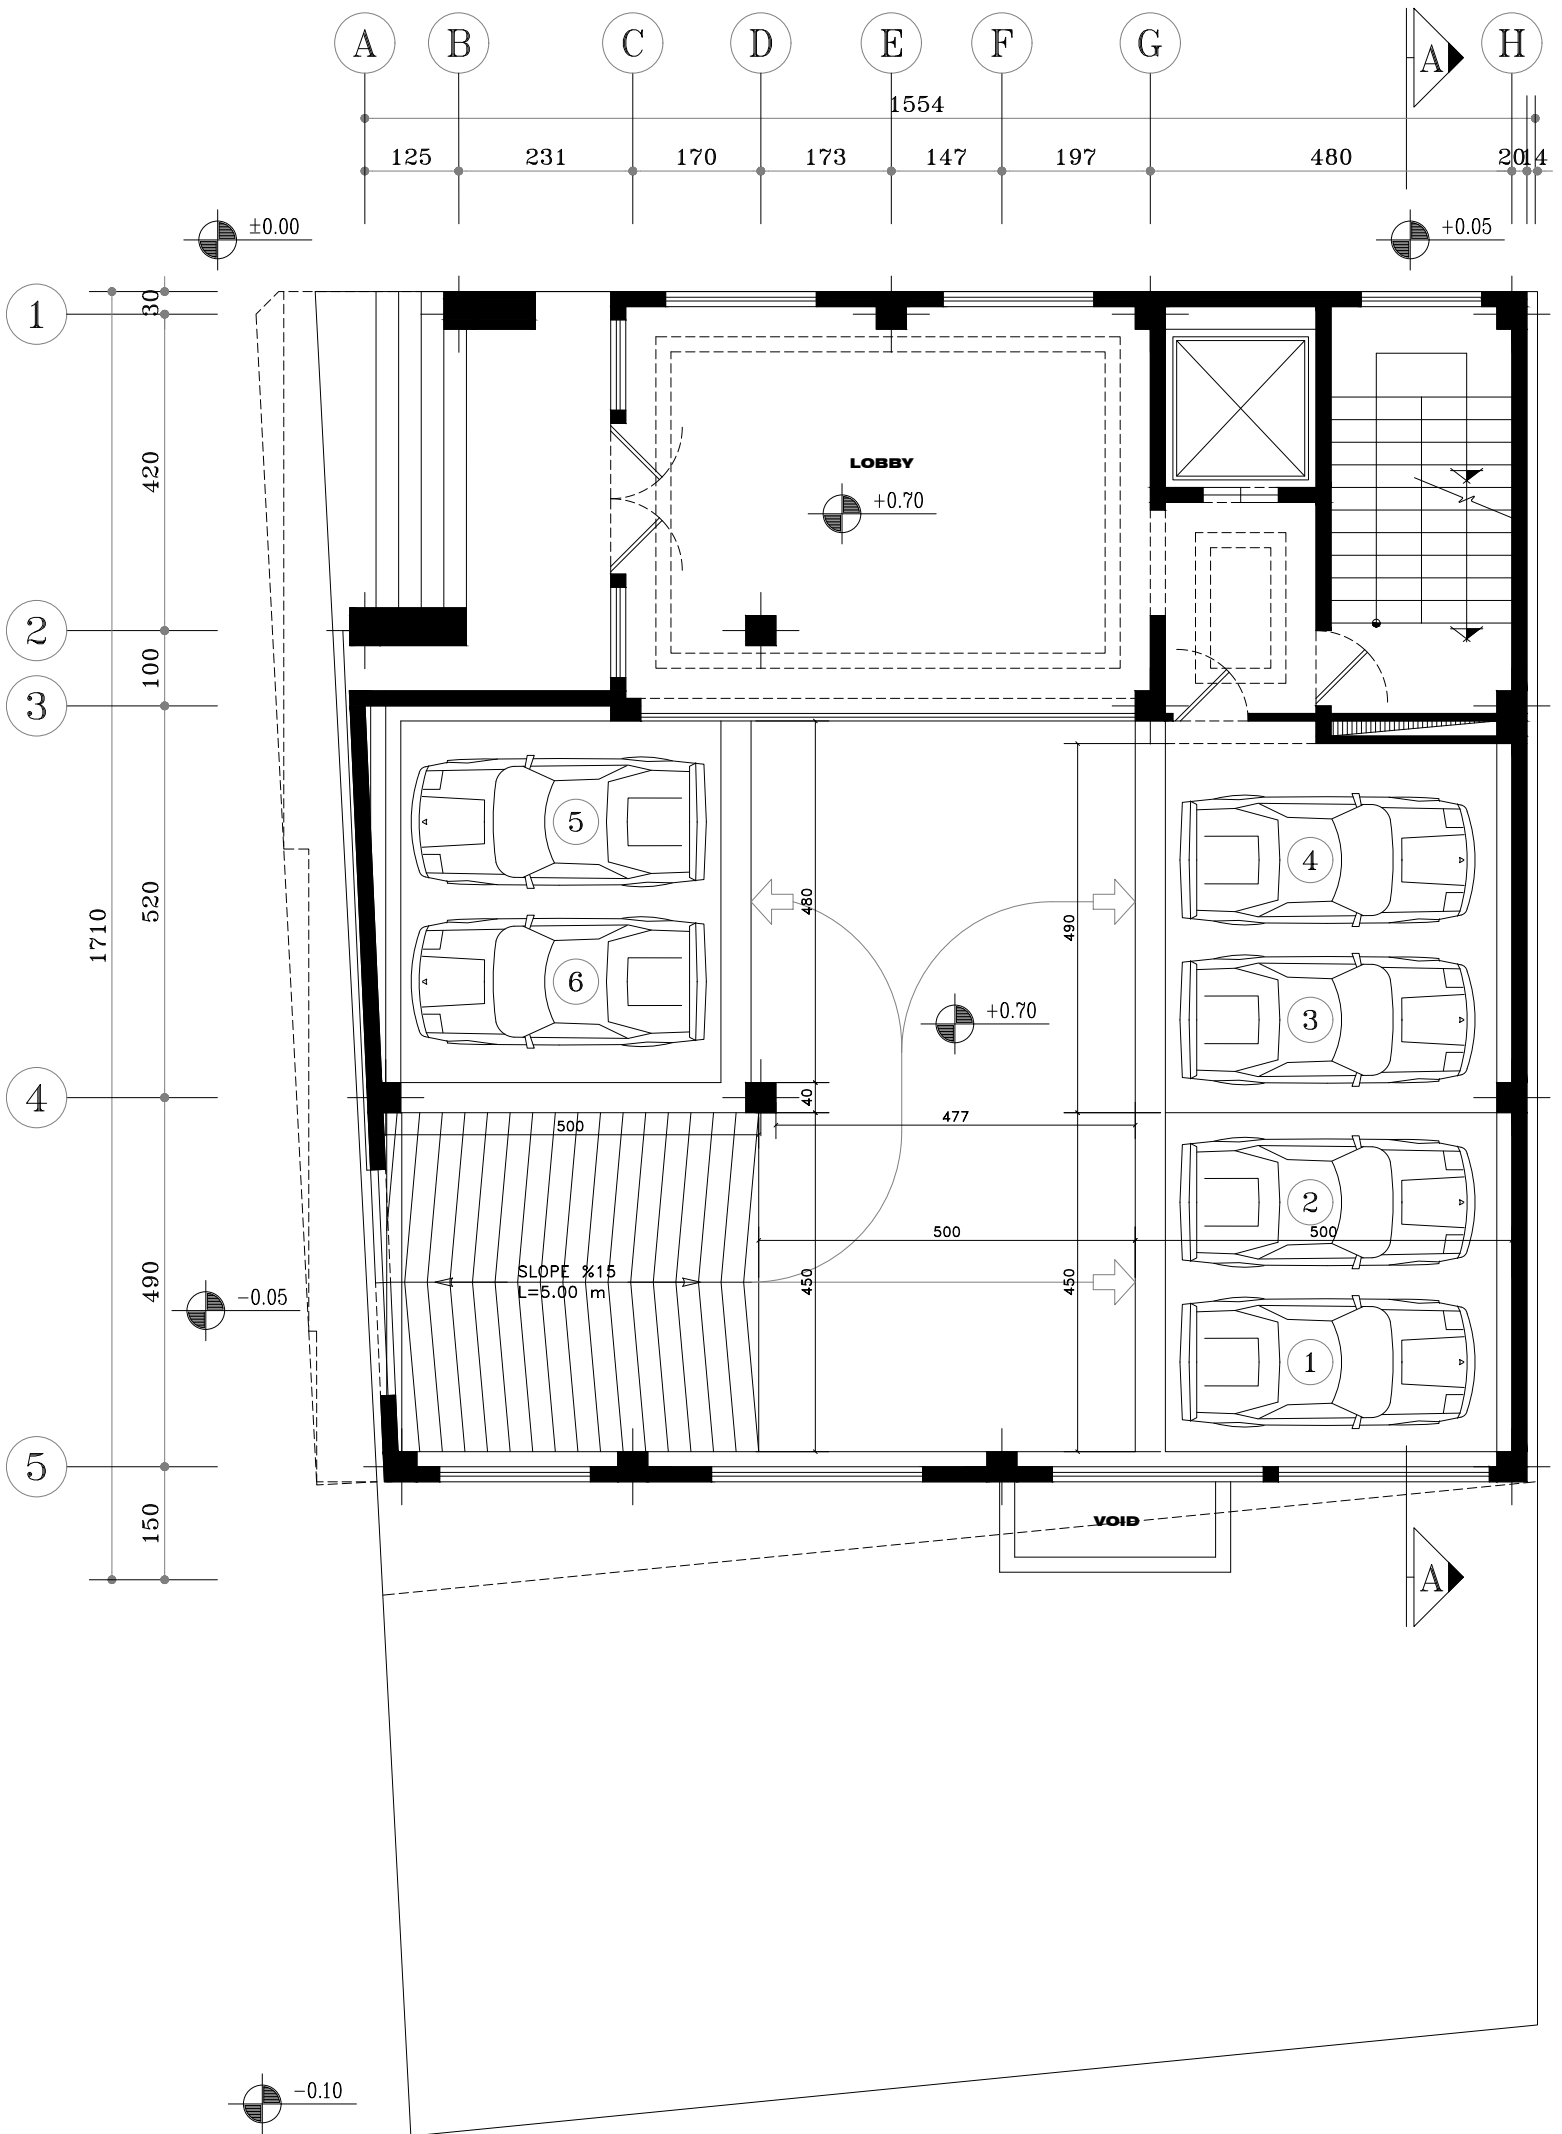


**GROUND FLOOR PLAN**







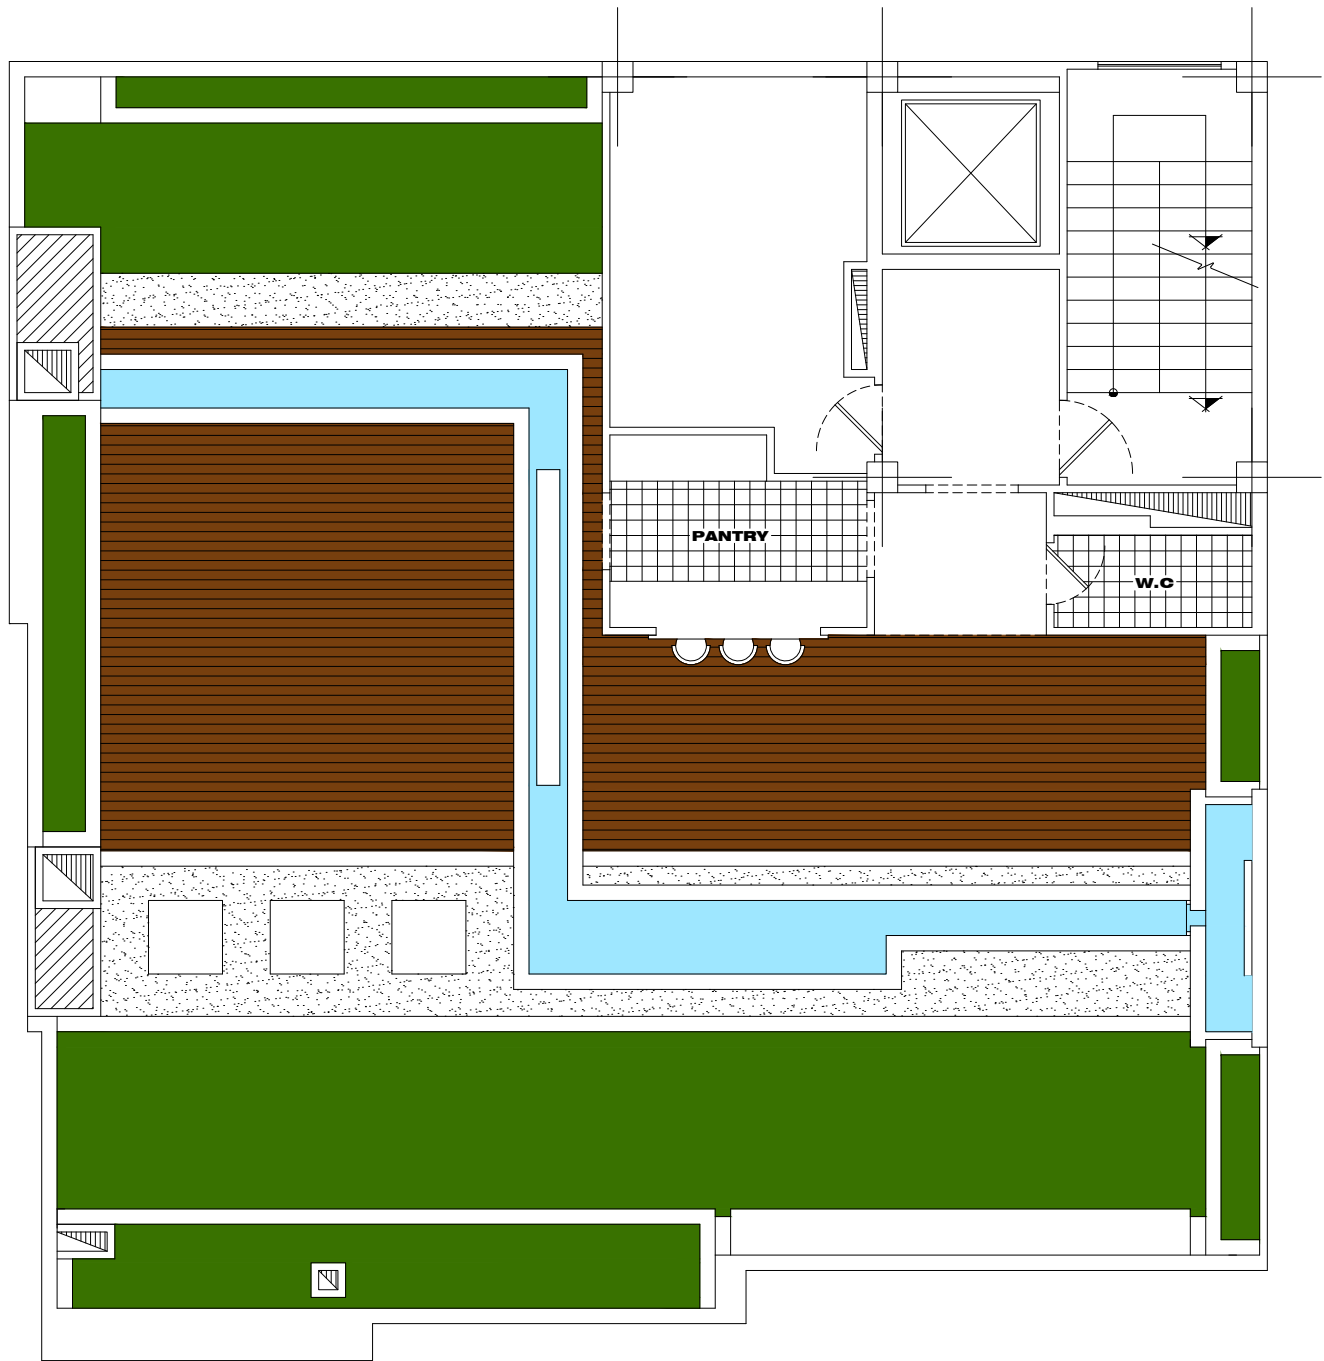














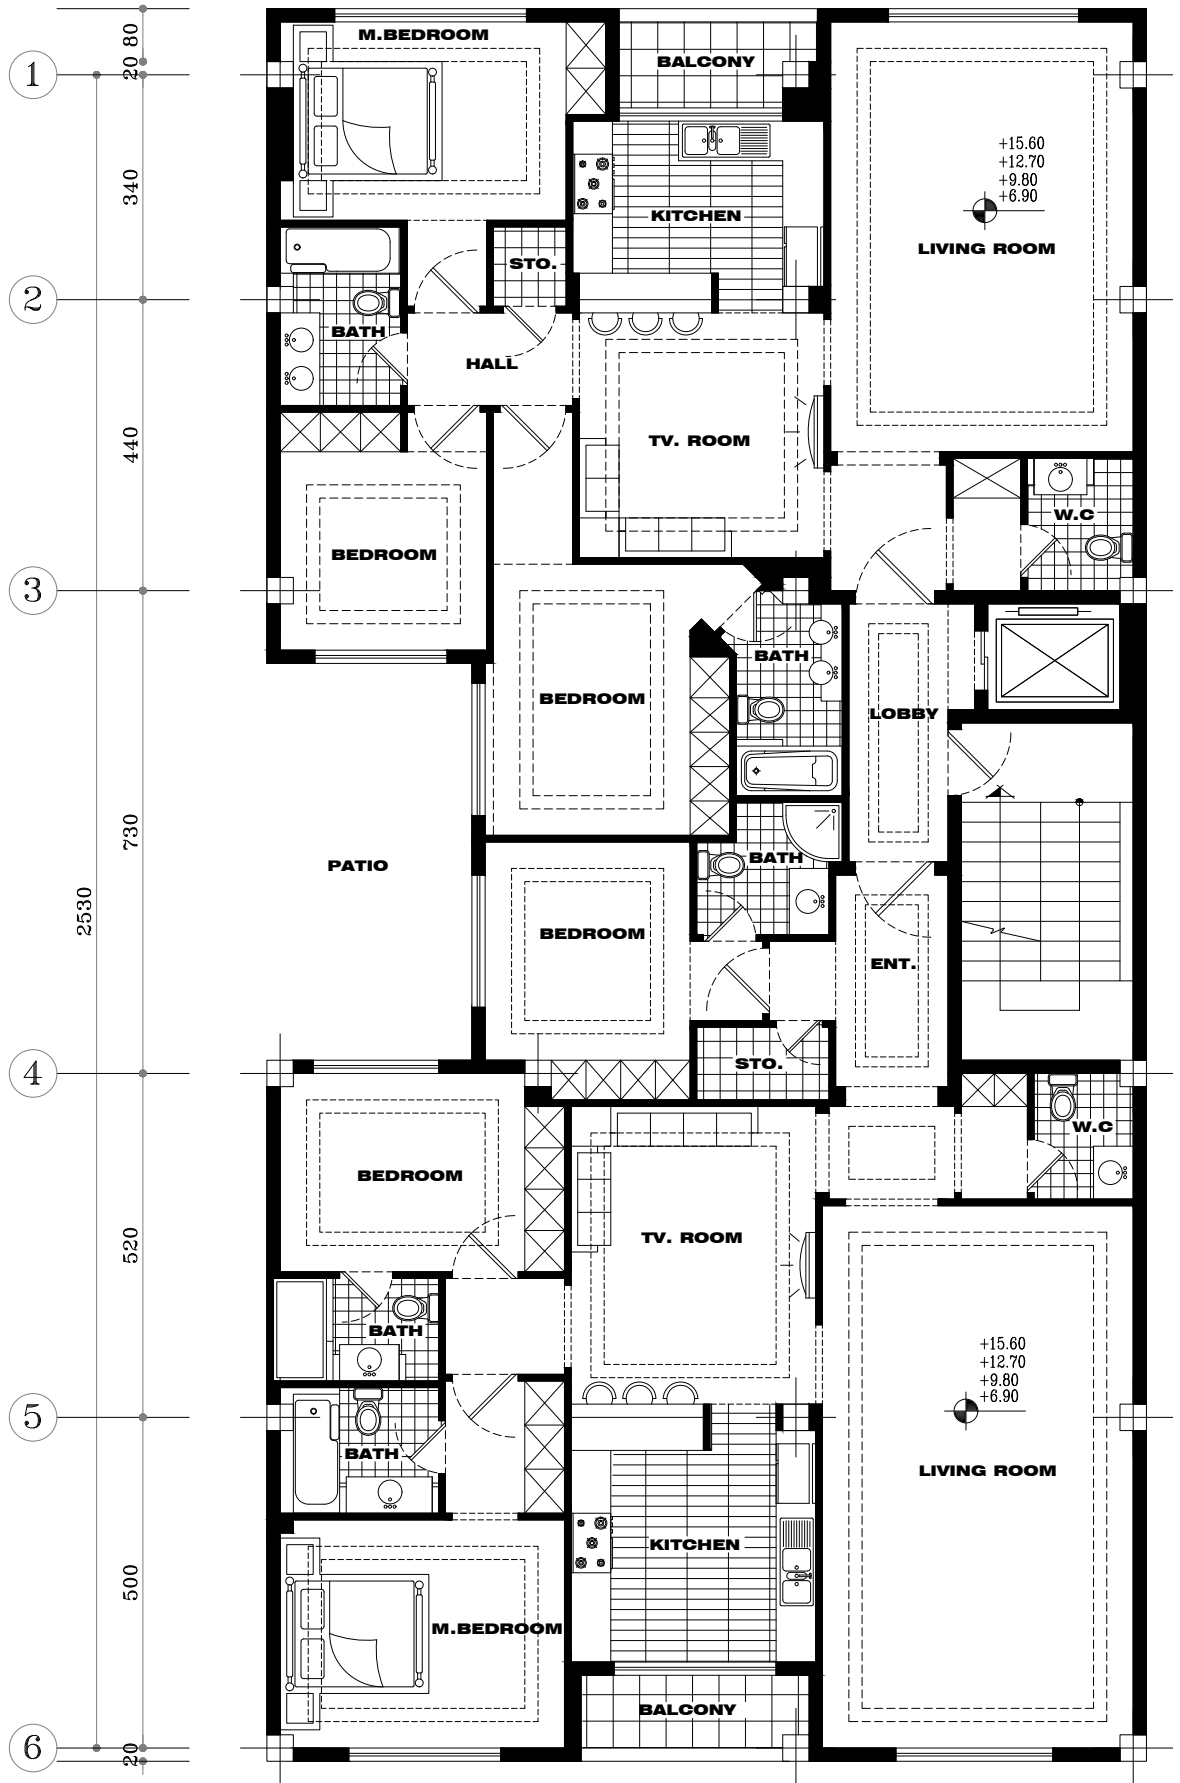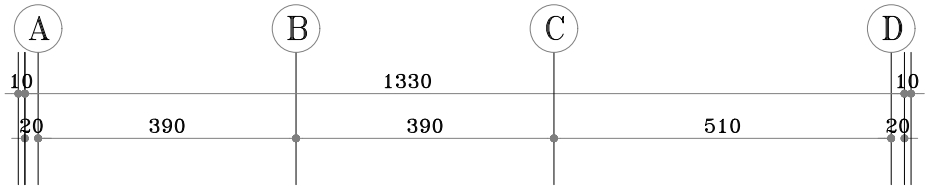 


**TYPICAL FLOOR PLAN**









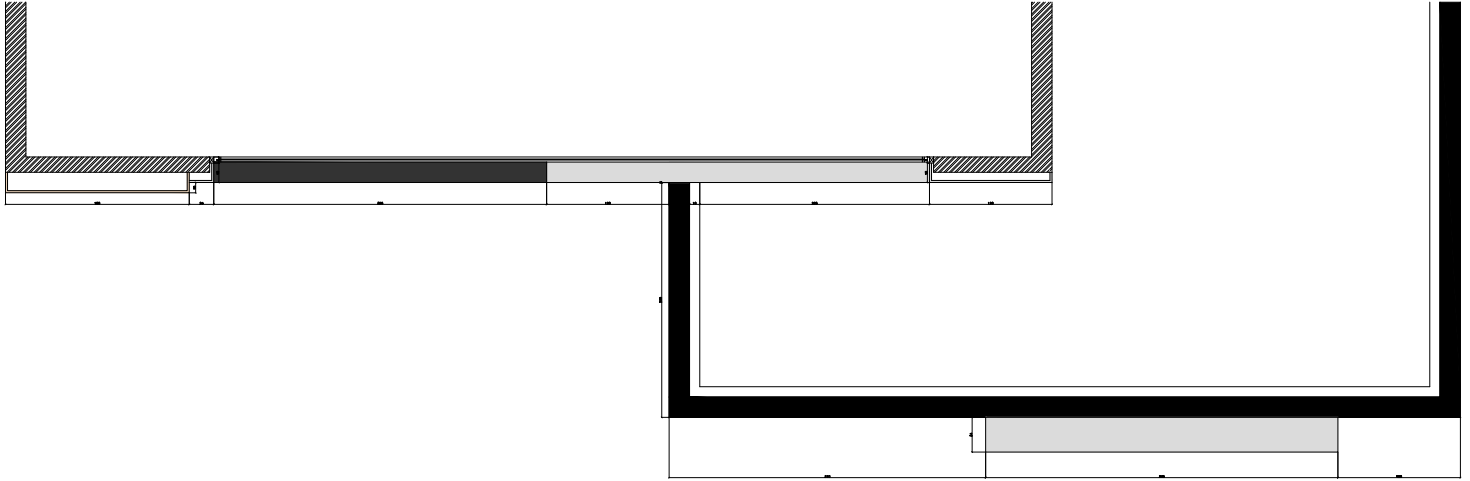

**ROOF FLOOR PLAN**

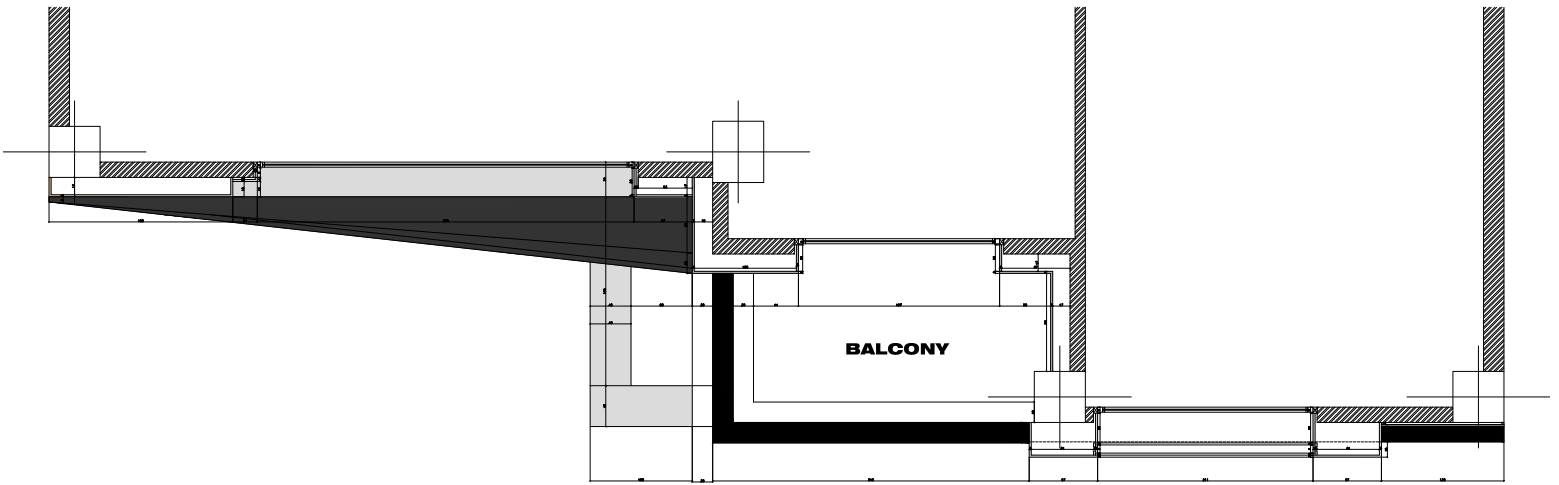

**SECOND TO 6TH FLOOR PLAN**

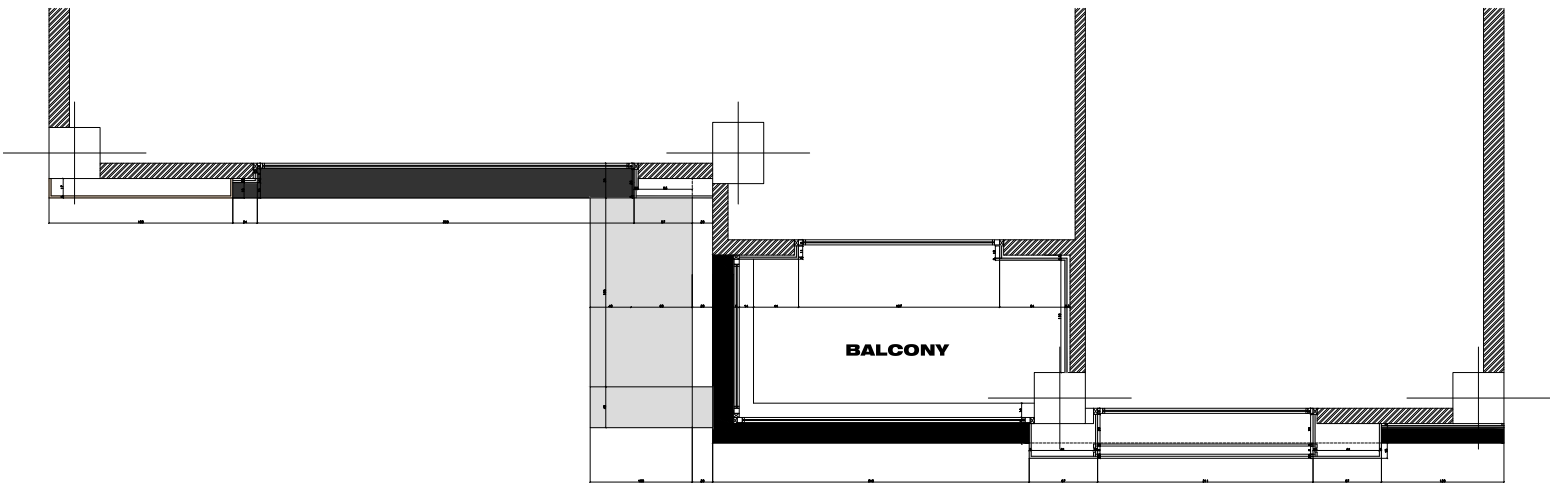


**FIRST AND 6TH FLOOR PLAN**









**SOUTH ELEVATION**

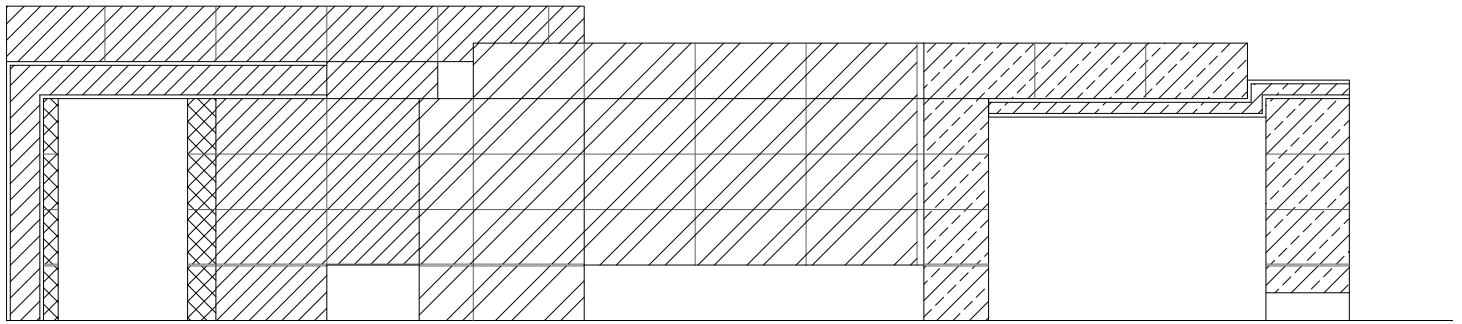


106.4 120 120 120 120 38.4

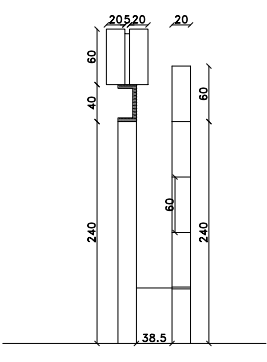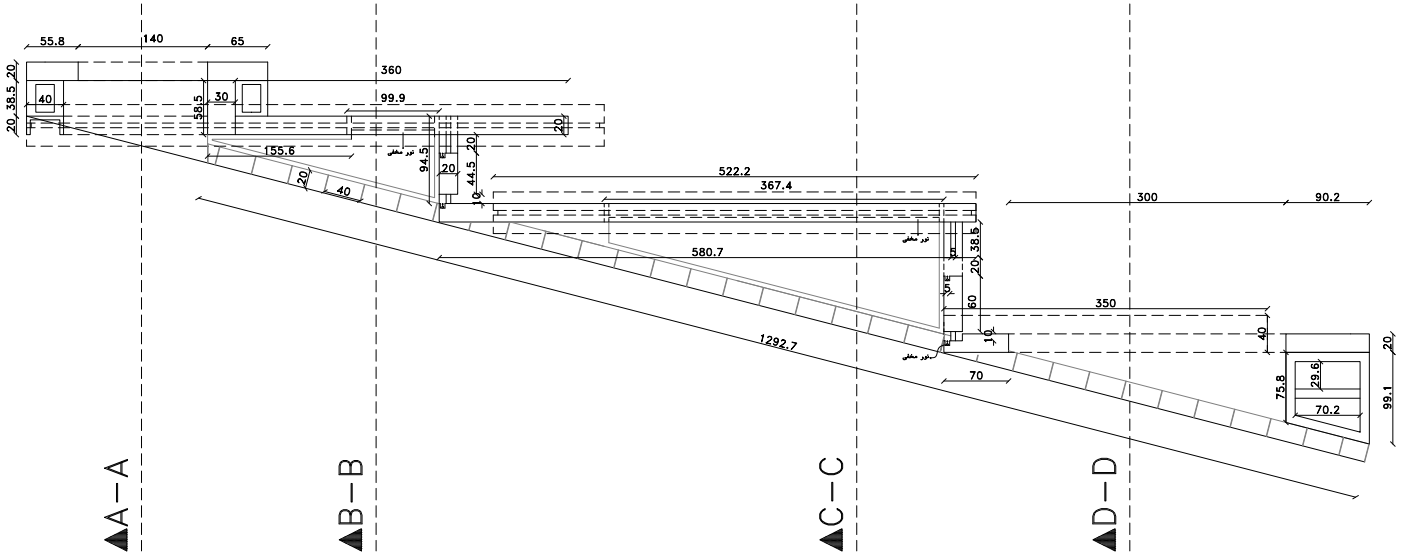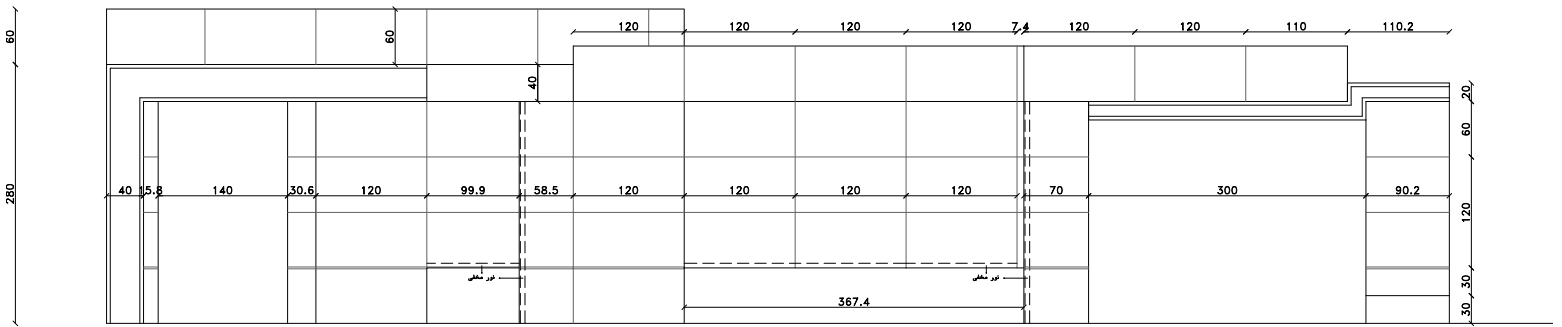


A-A

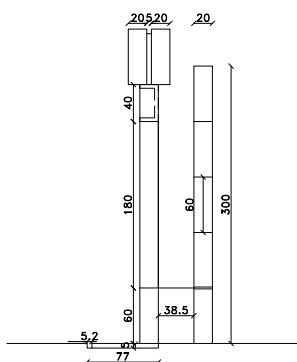

B-B

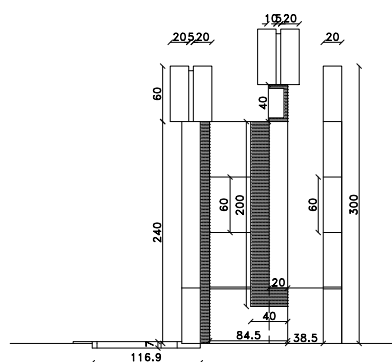



C-C

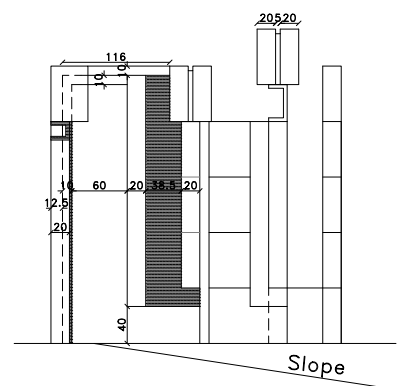

D-D




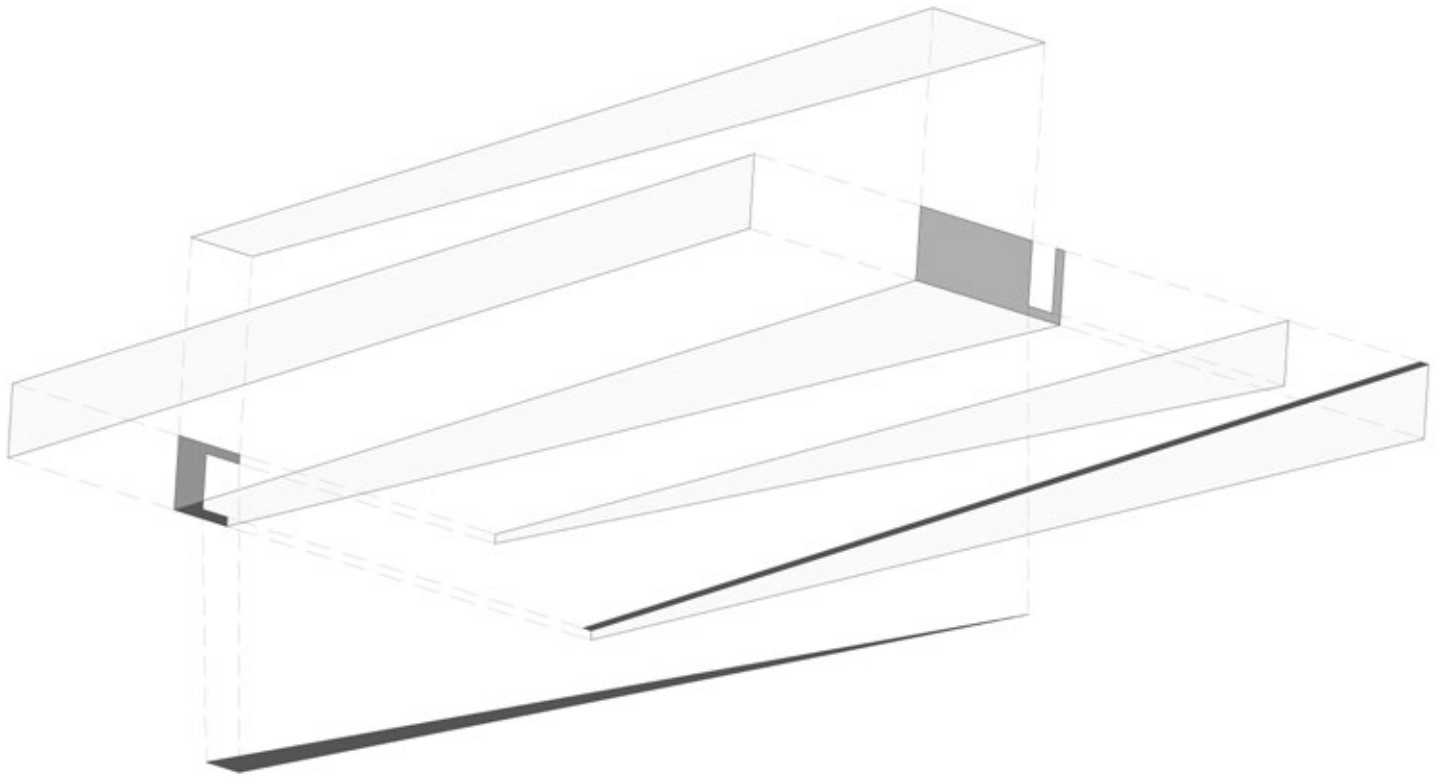



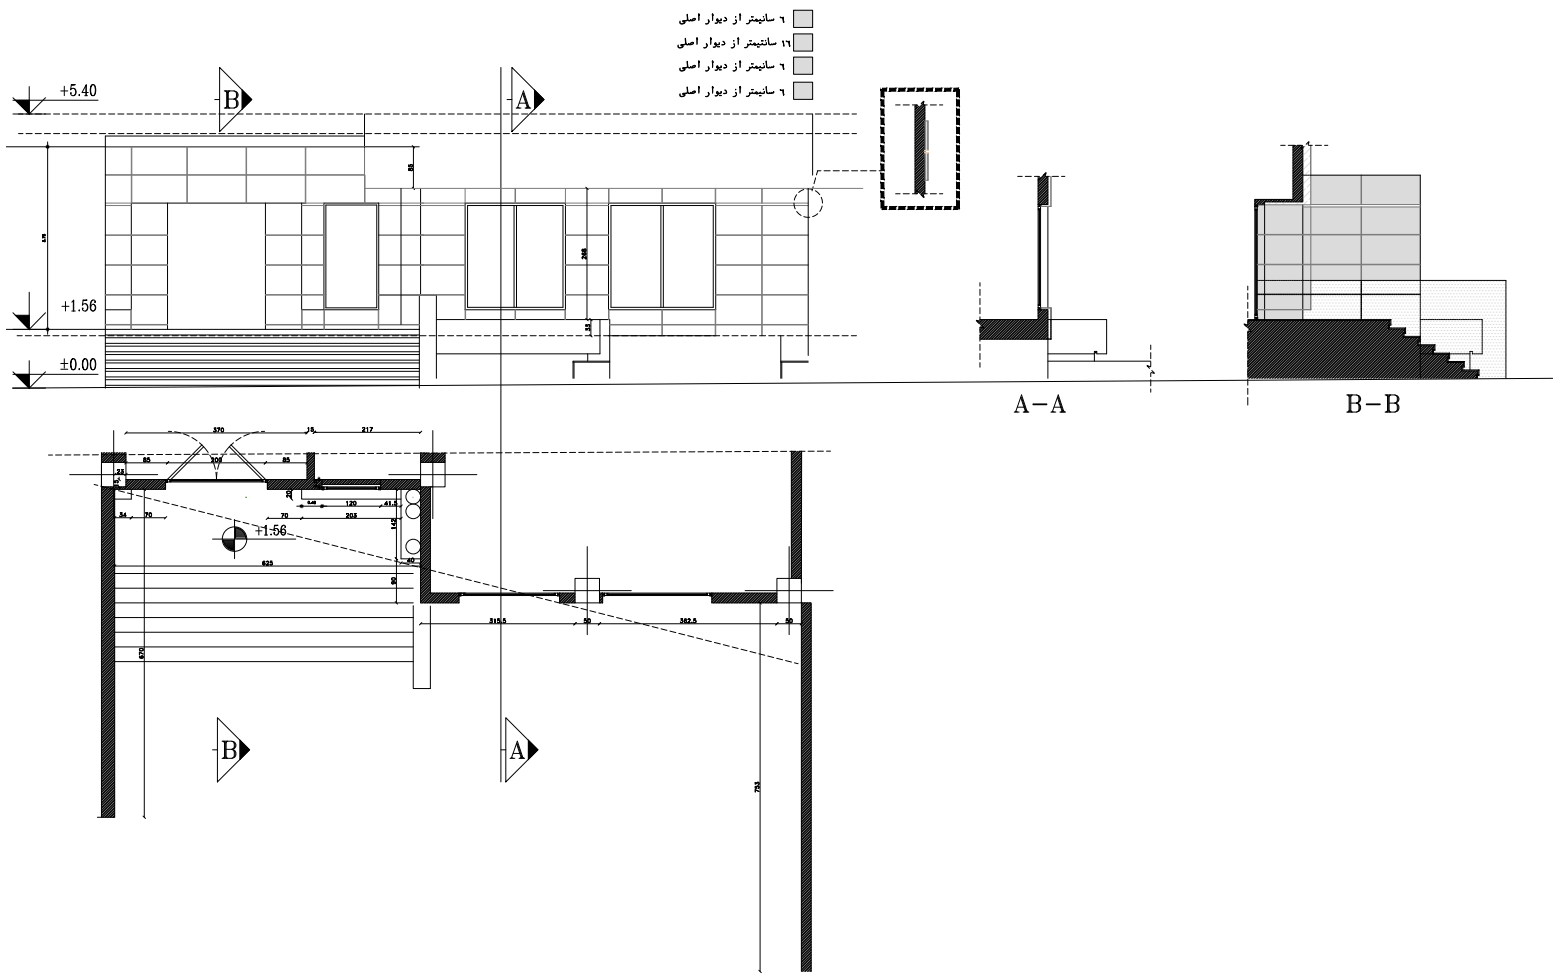






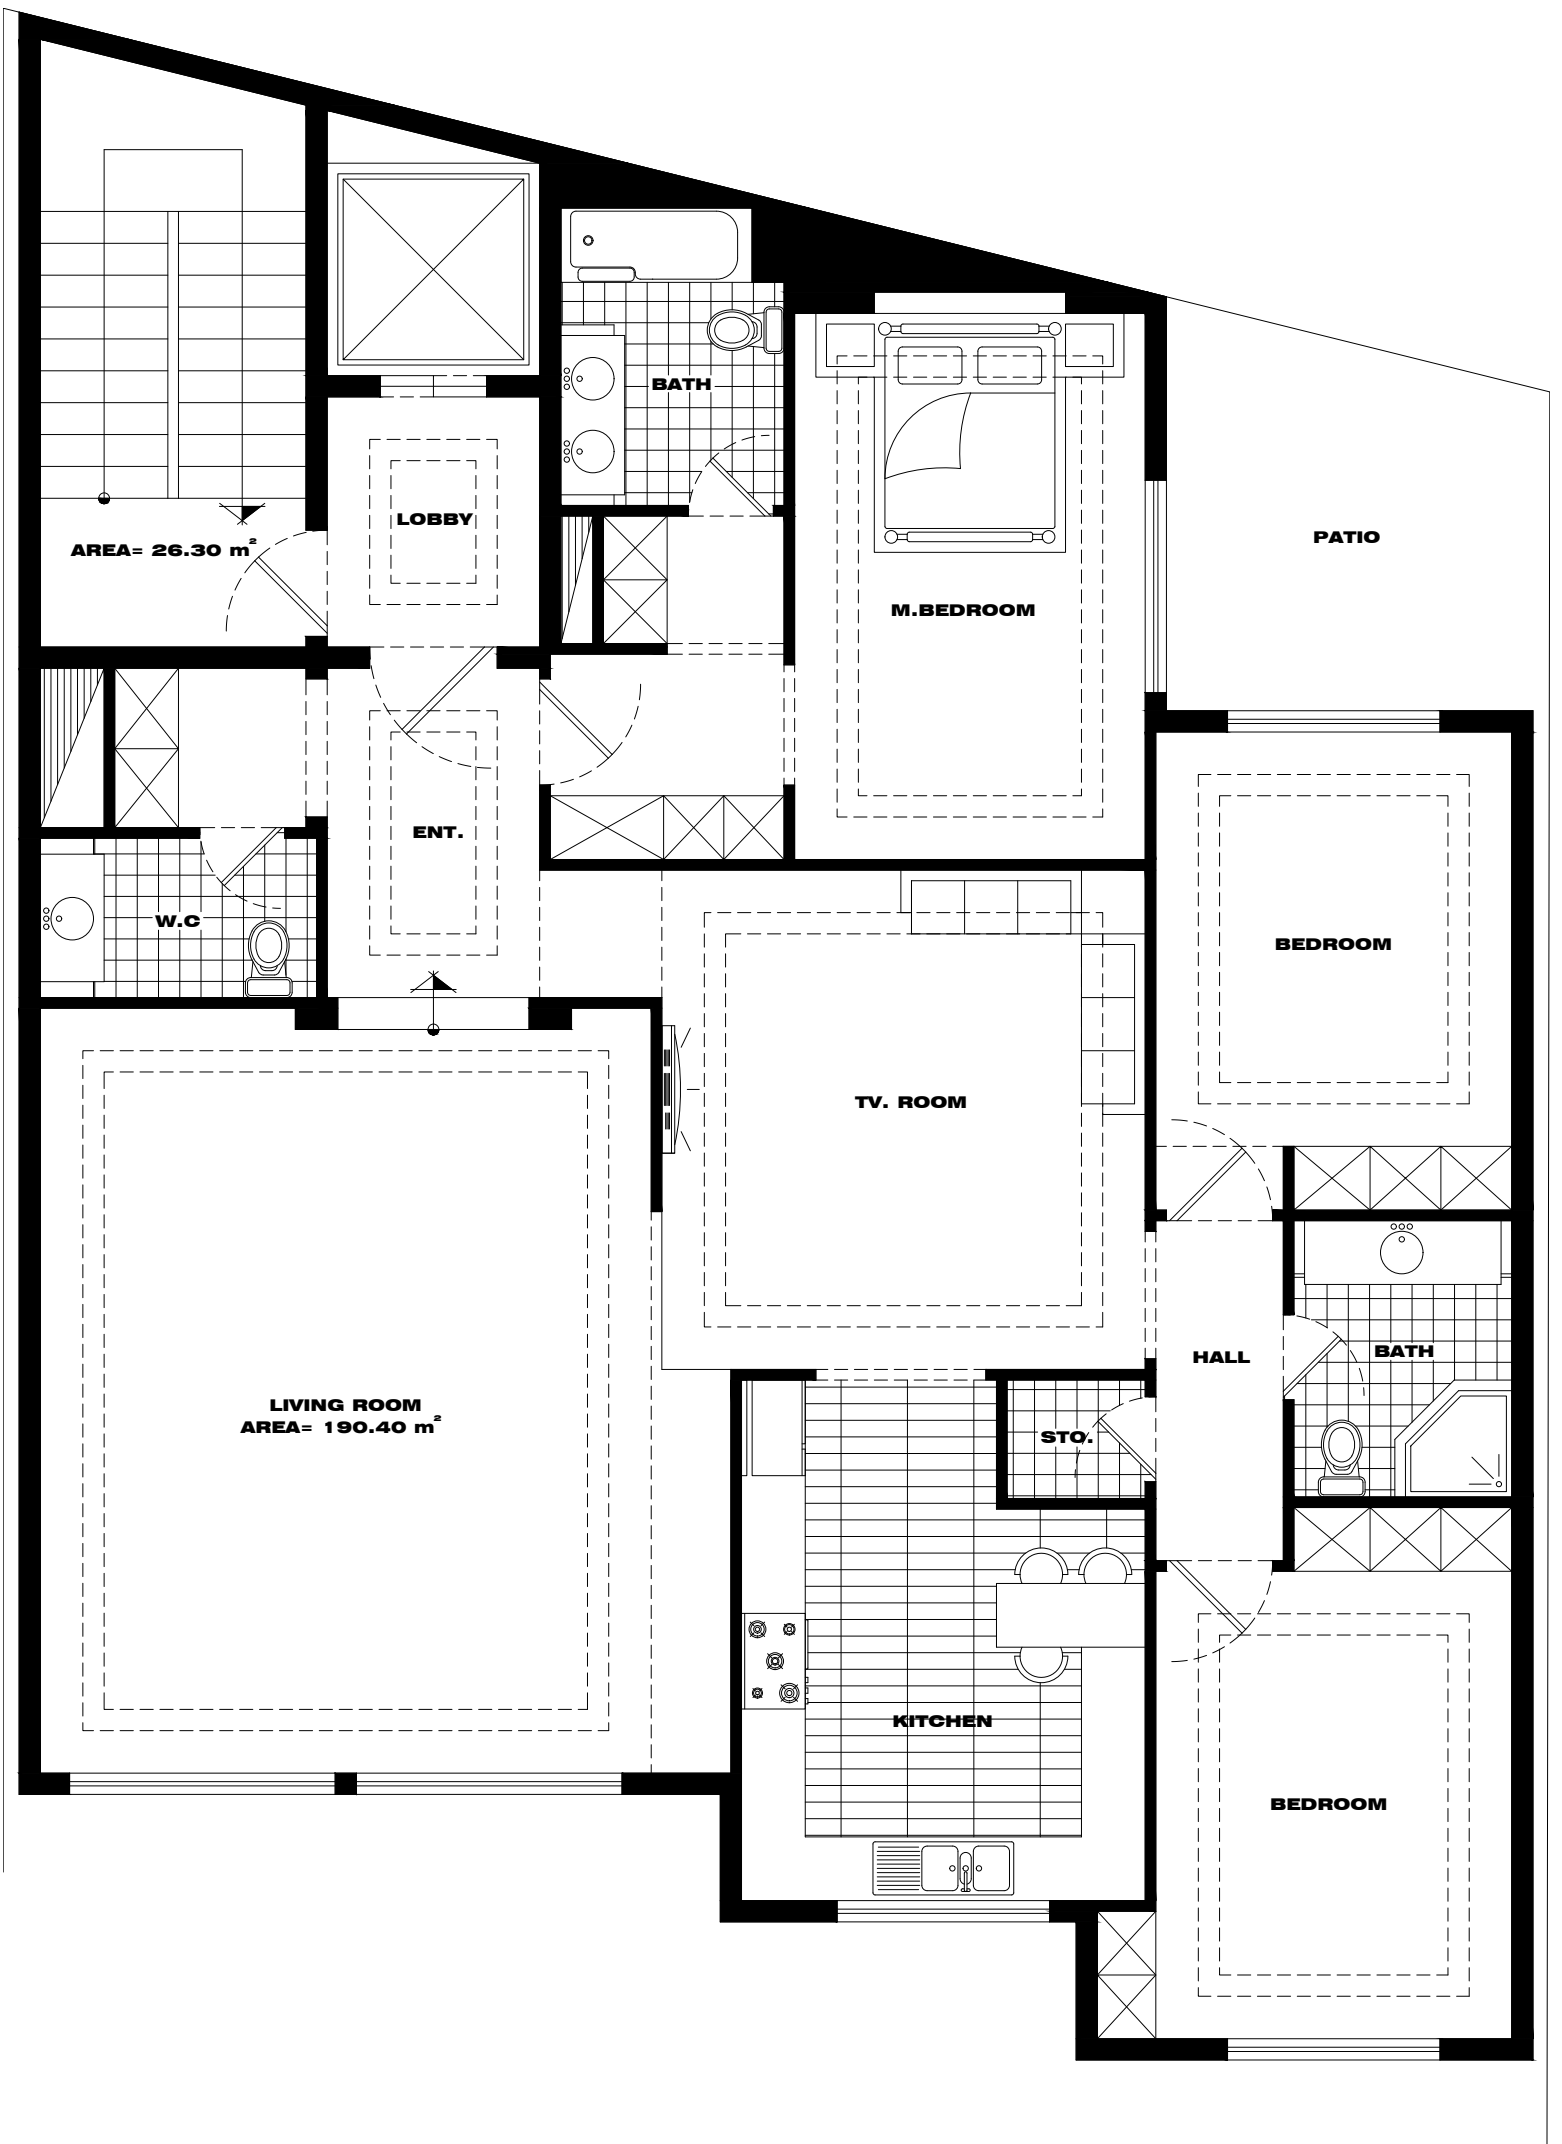



 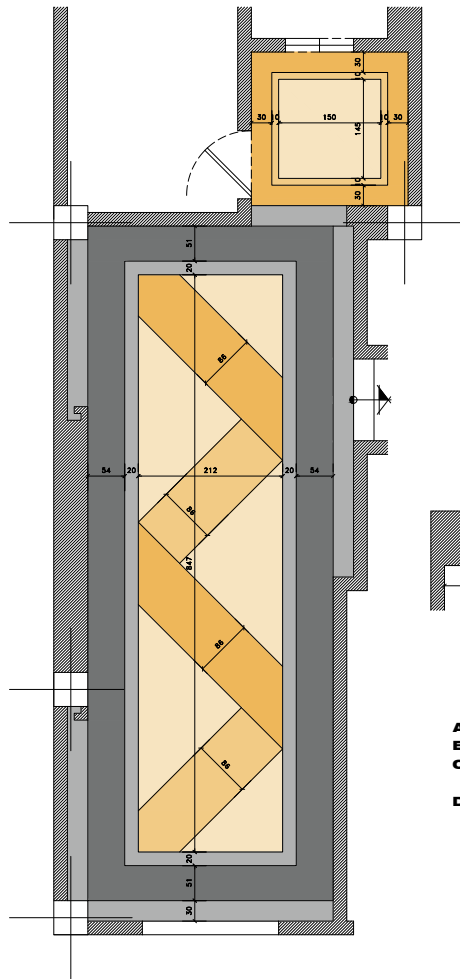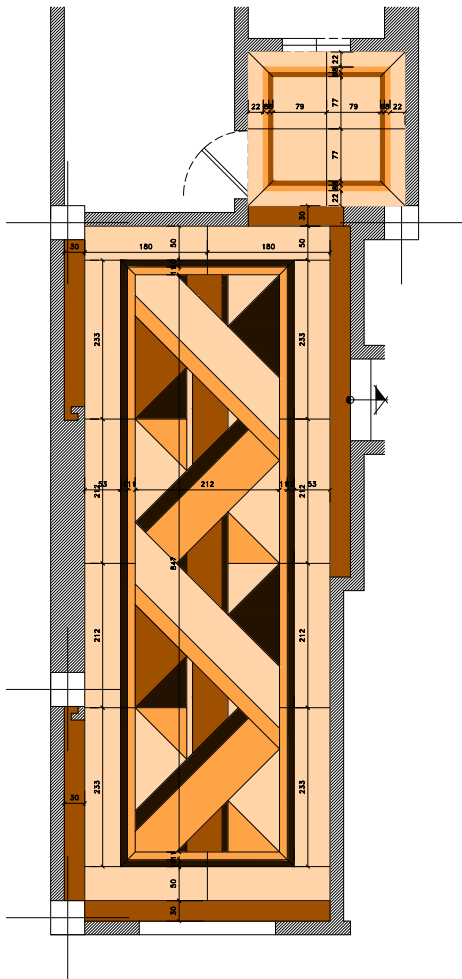




















GR  
KONSTRUKTOR








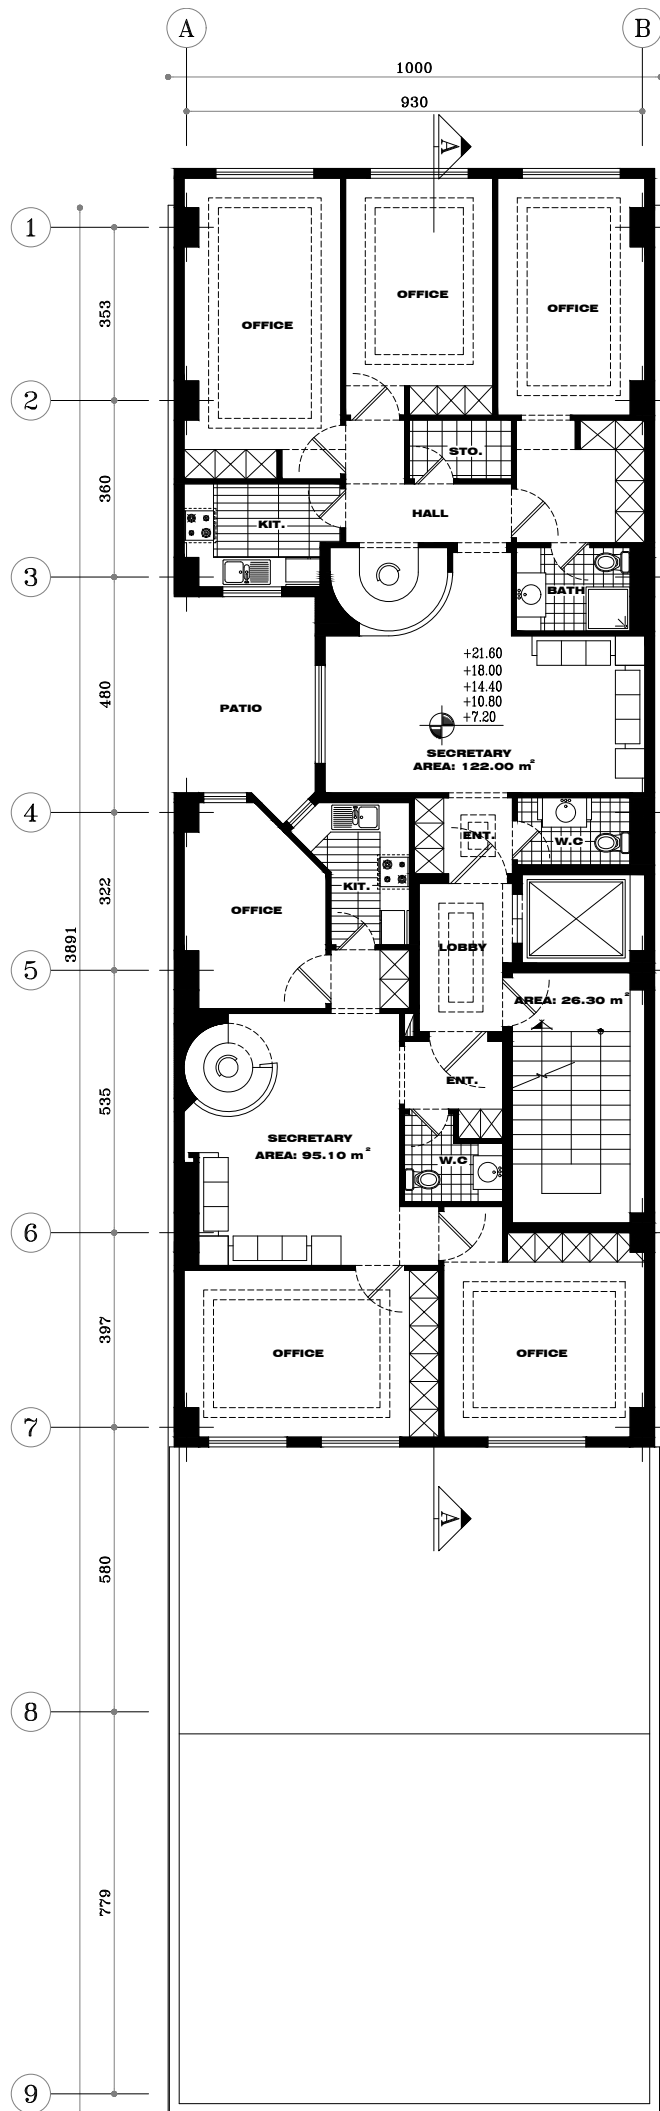


**TYPICAL FLOOR PLAN**

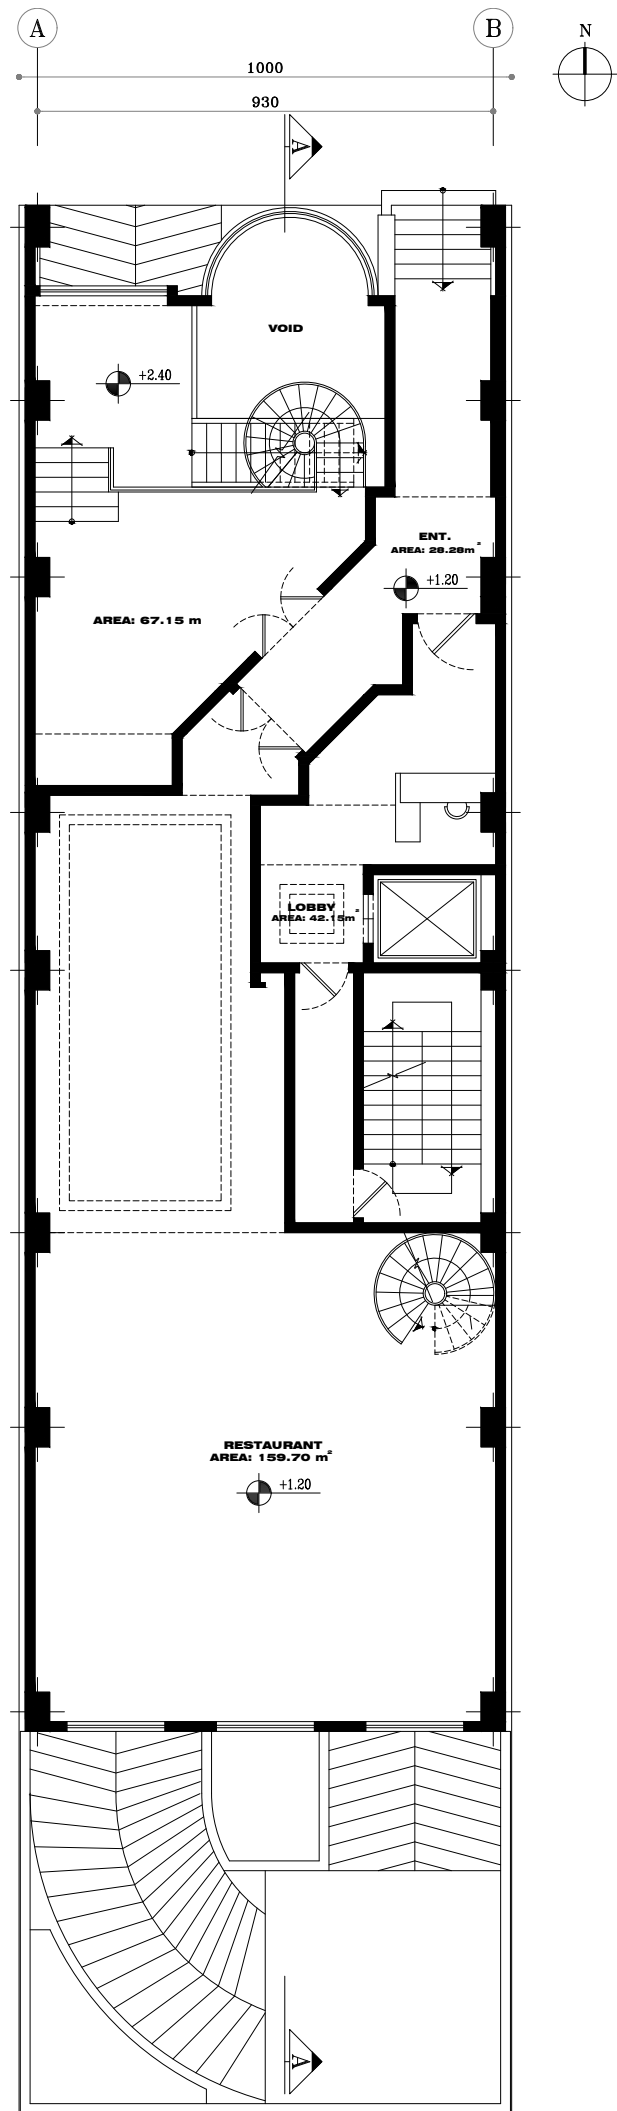


**GROUND FLOOR PLAN**




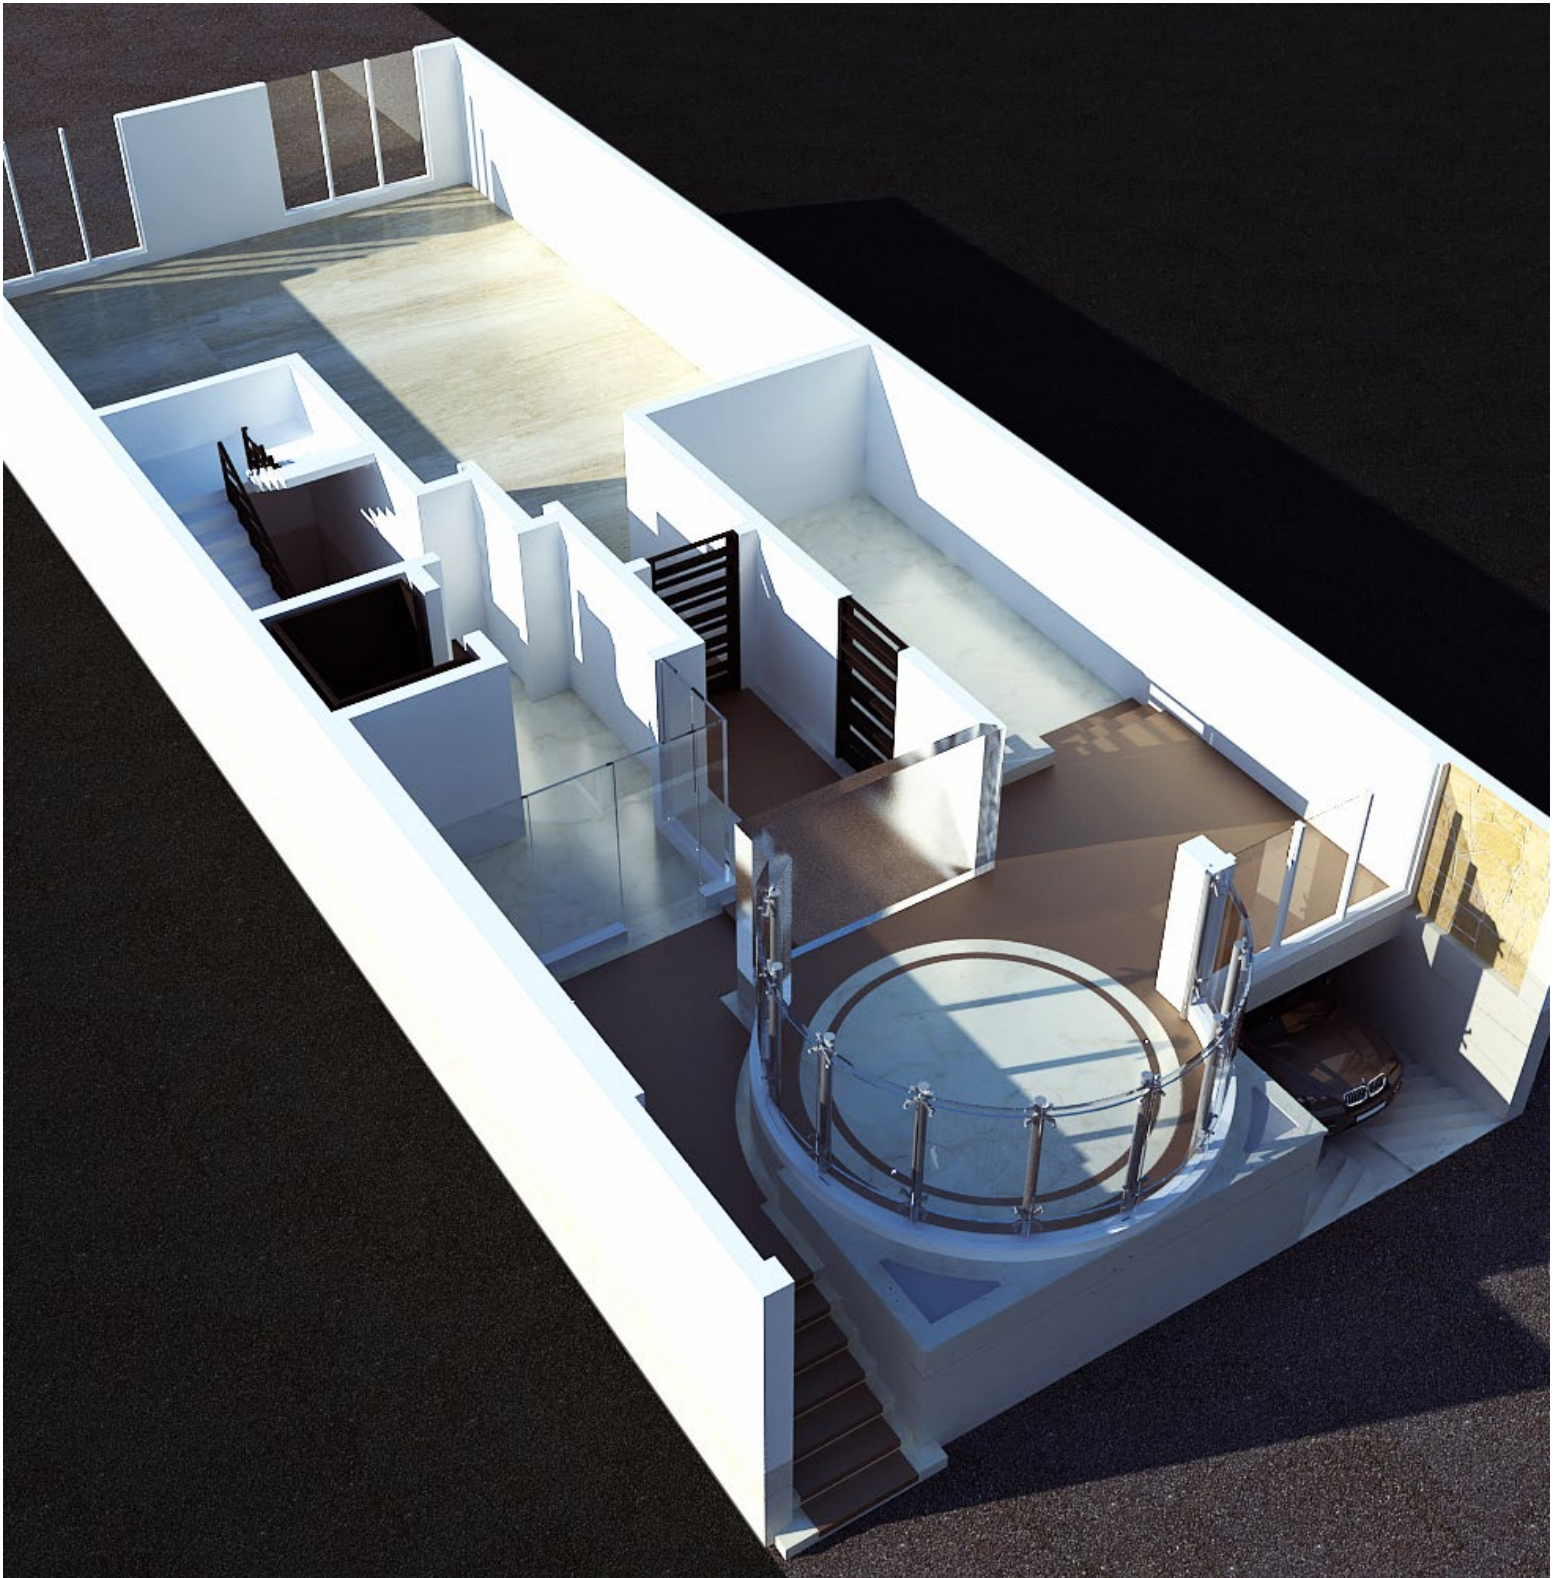







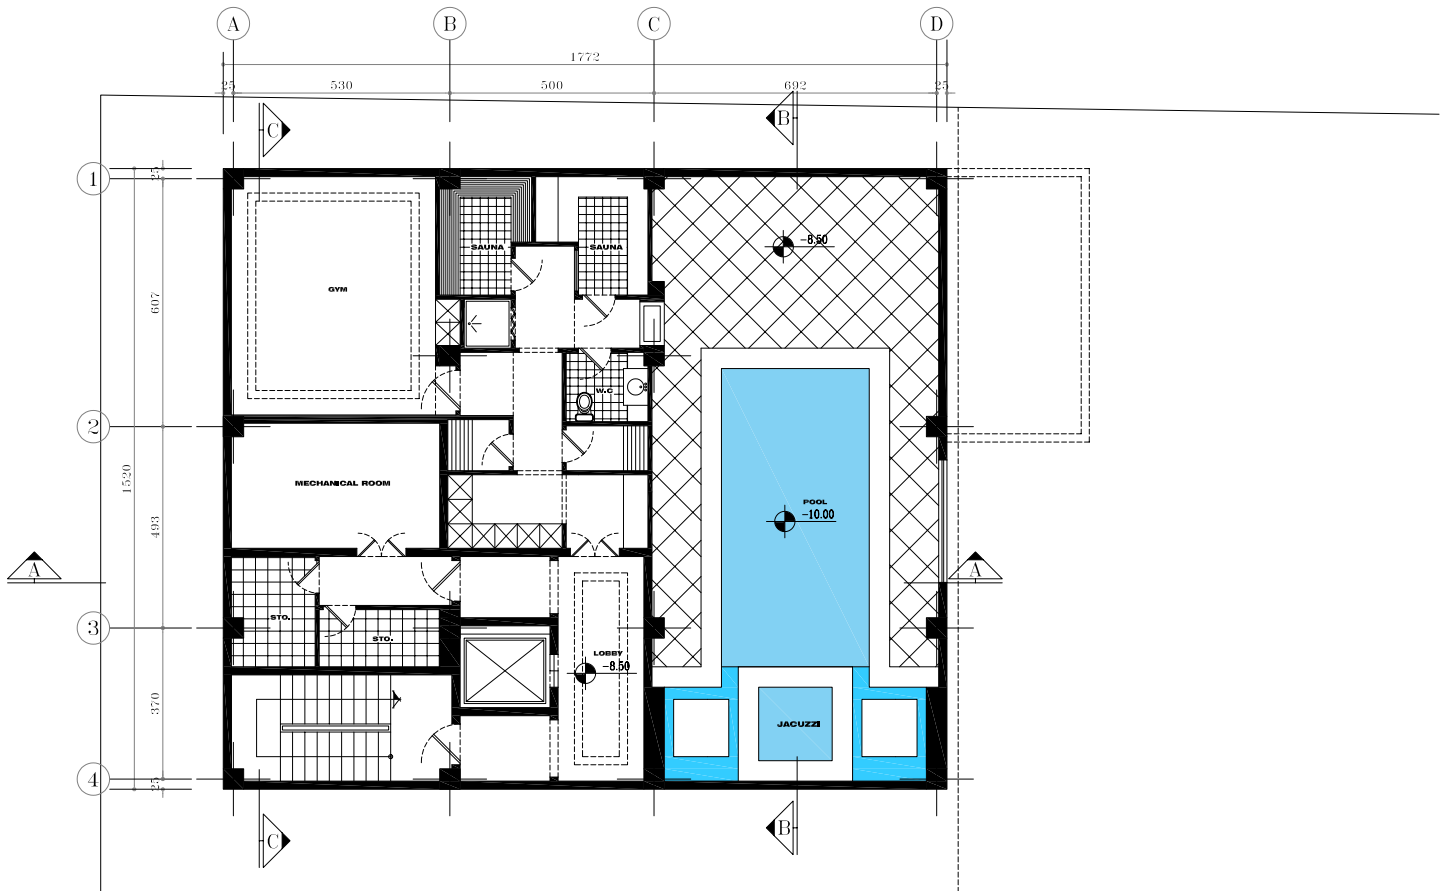


**-2 BASEMENT PLAN**

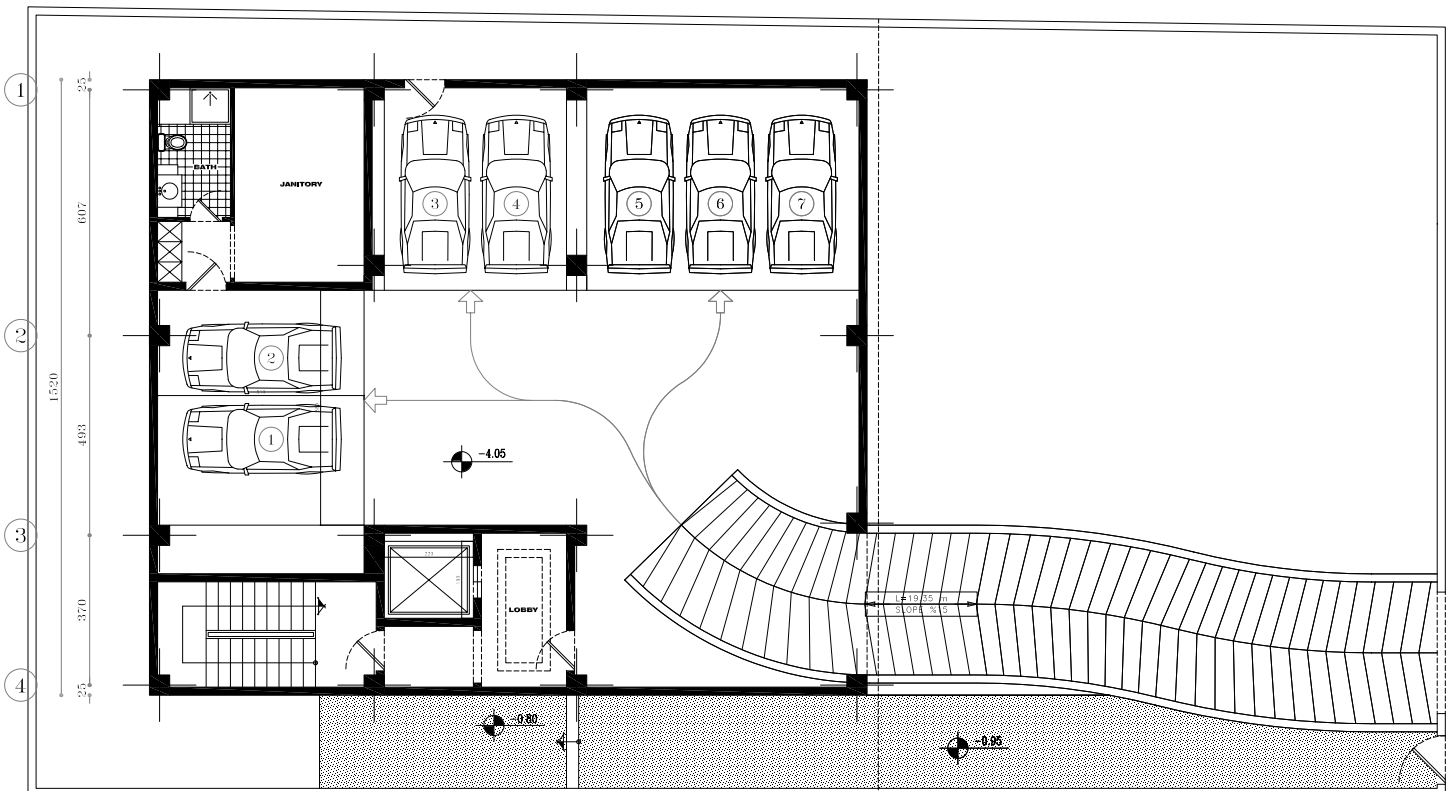 

**-1 BASEMENT PLAN**

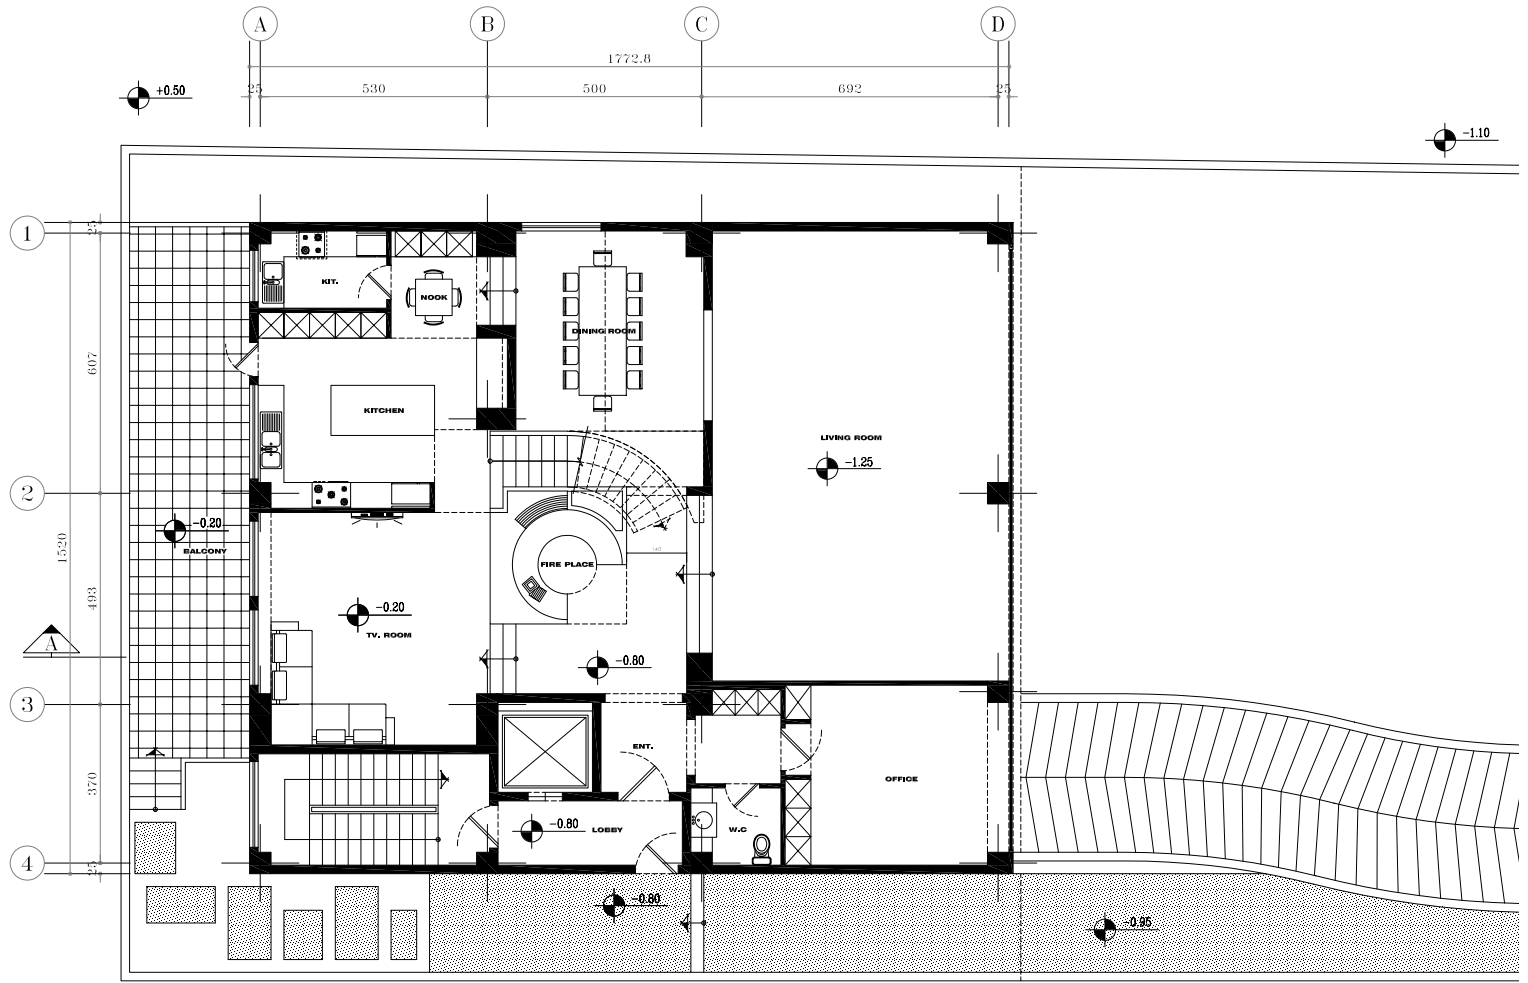


**GROUND FLOOR PLAN**

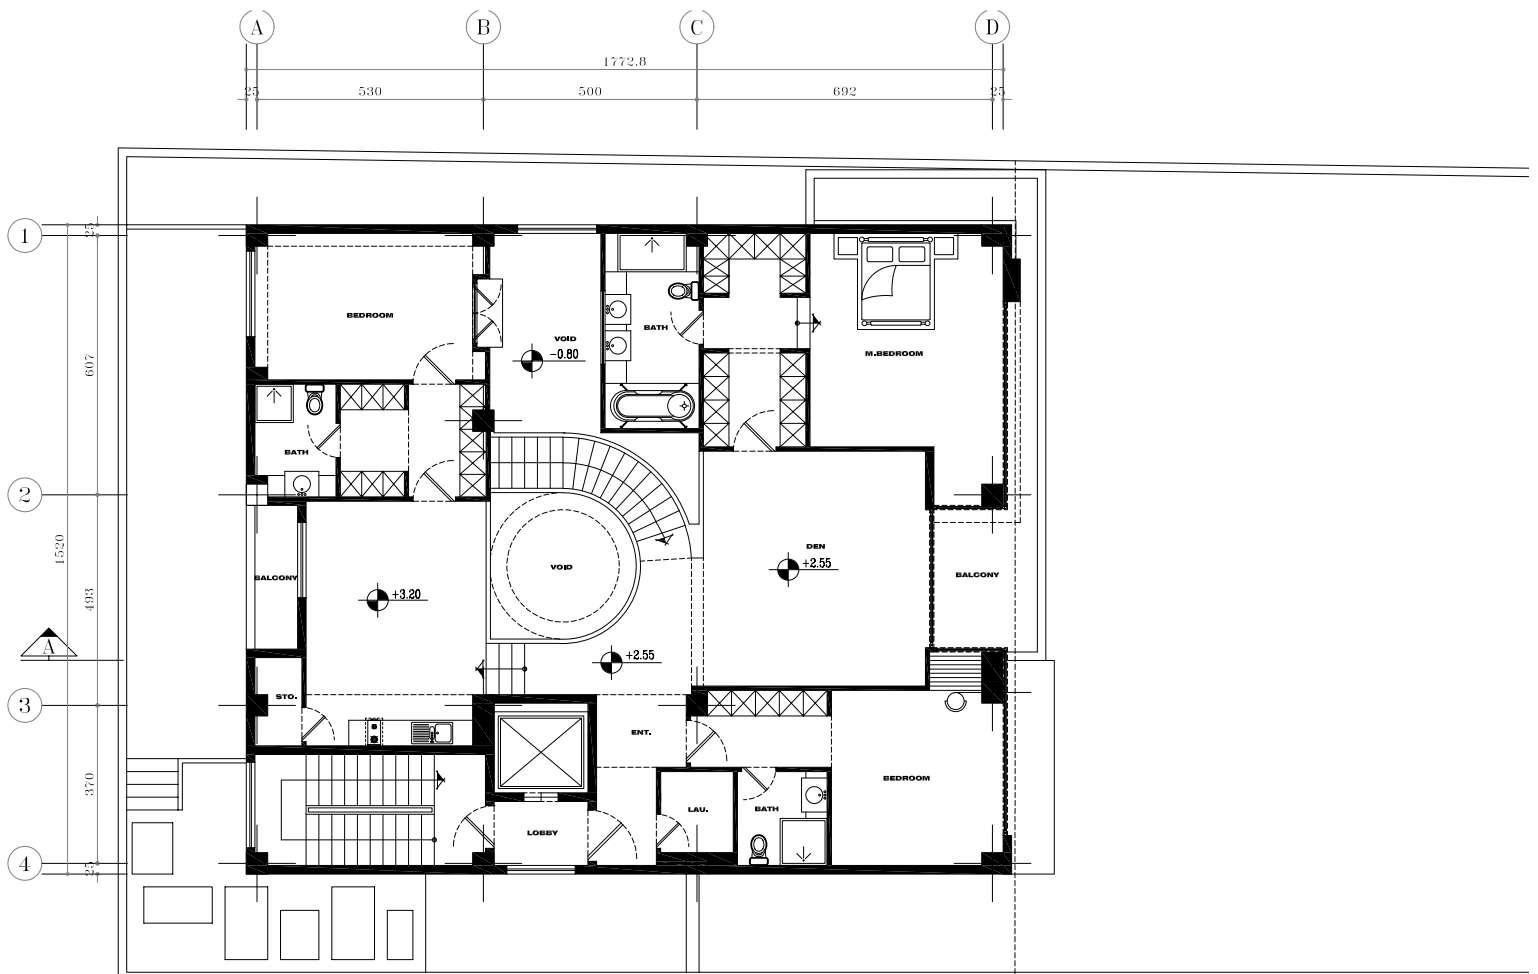


**1ST FLOOR PLAN**



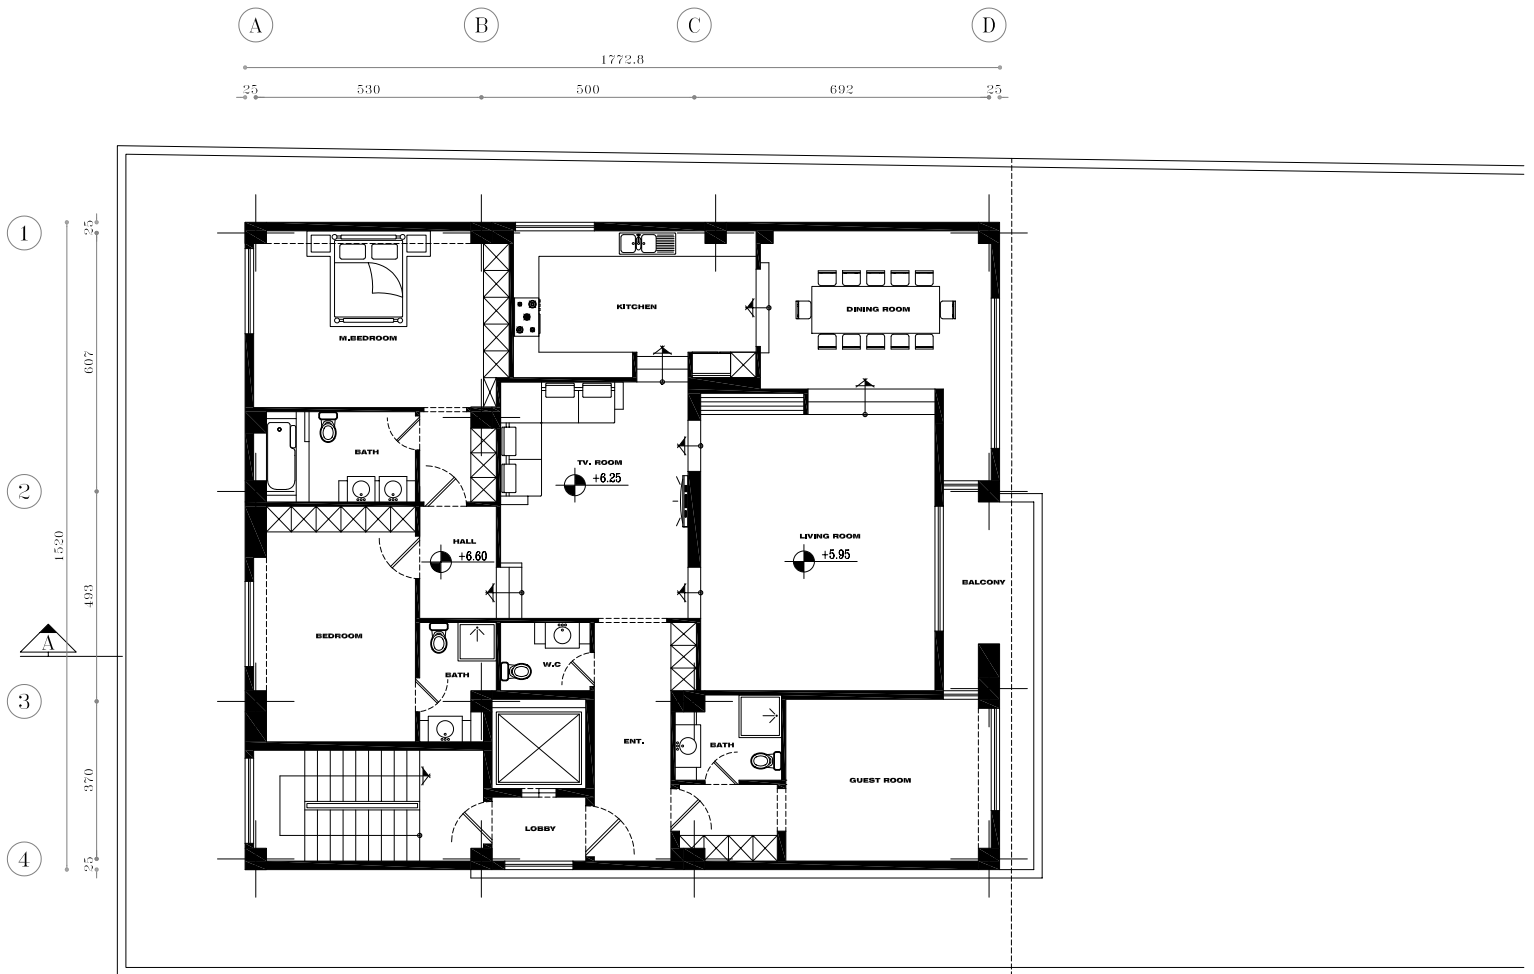


**2ND FLOOR PLAN**


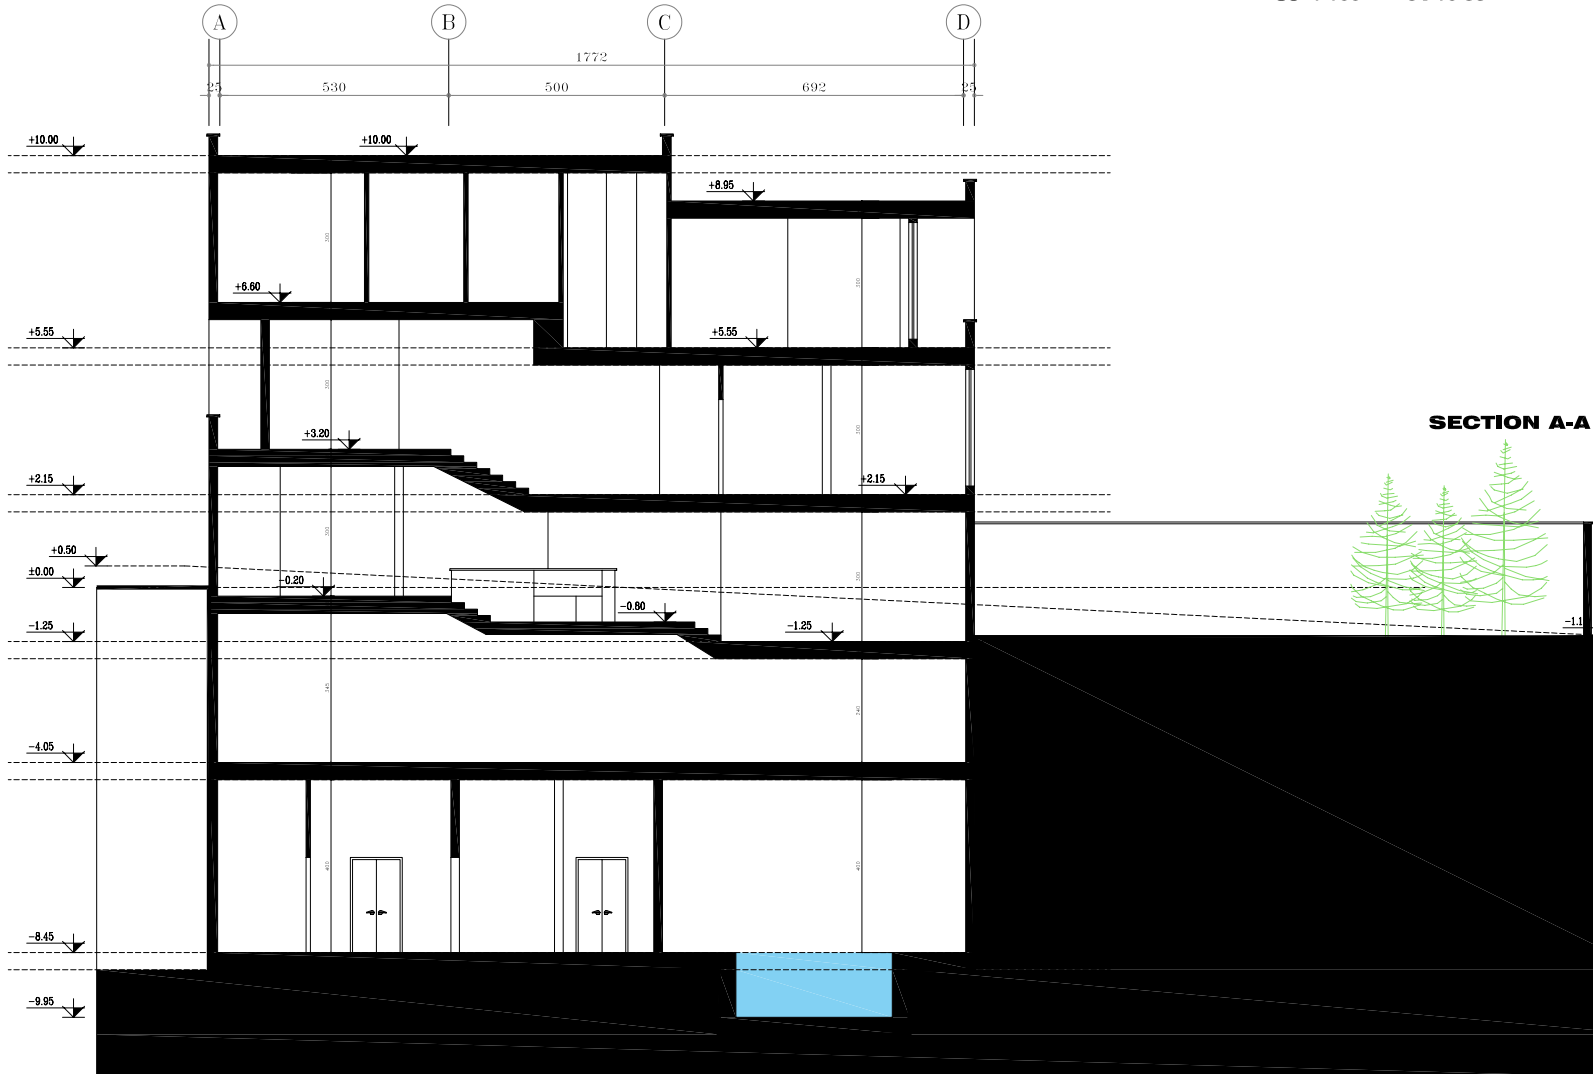


**SECTION A-A**







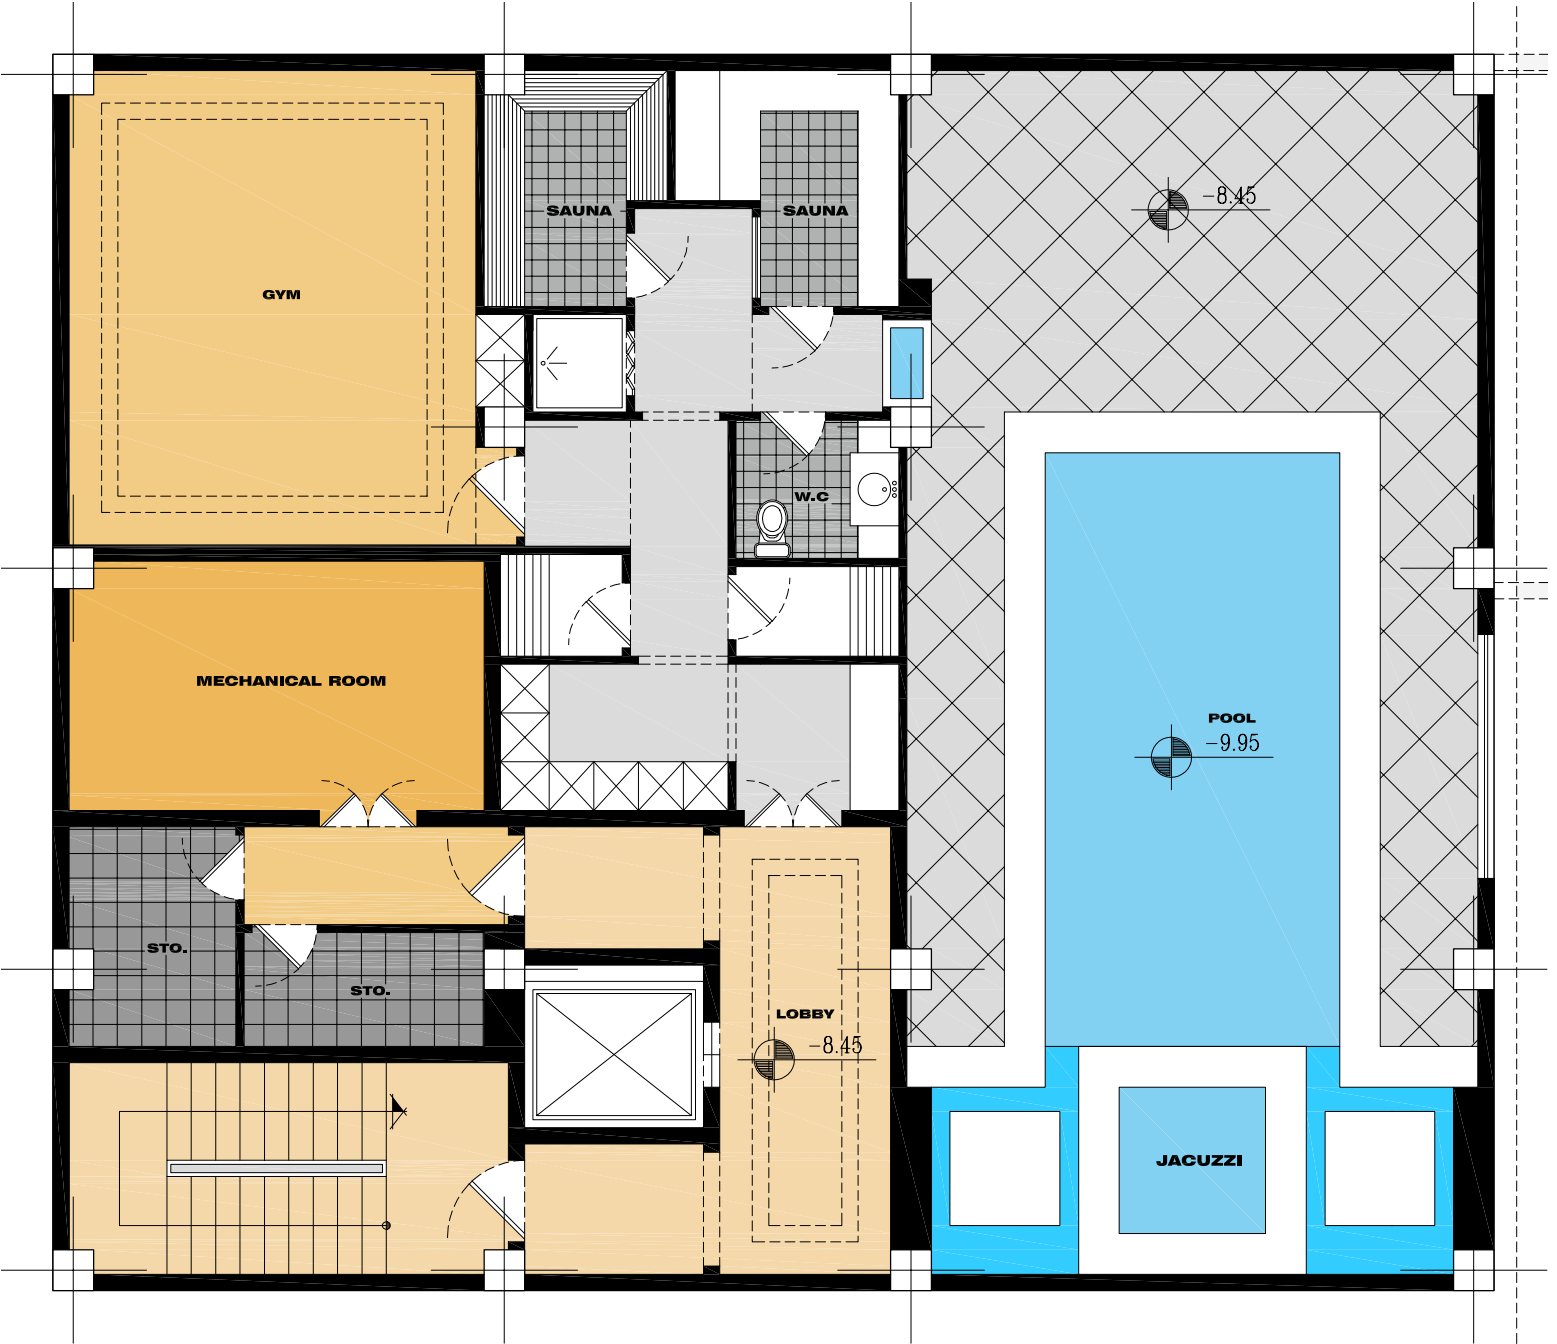

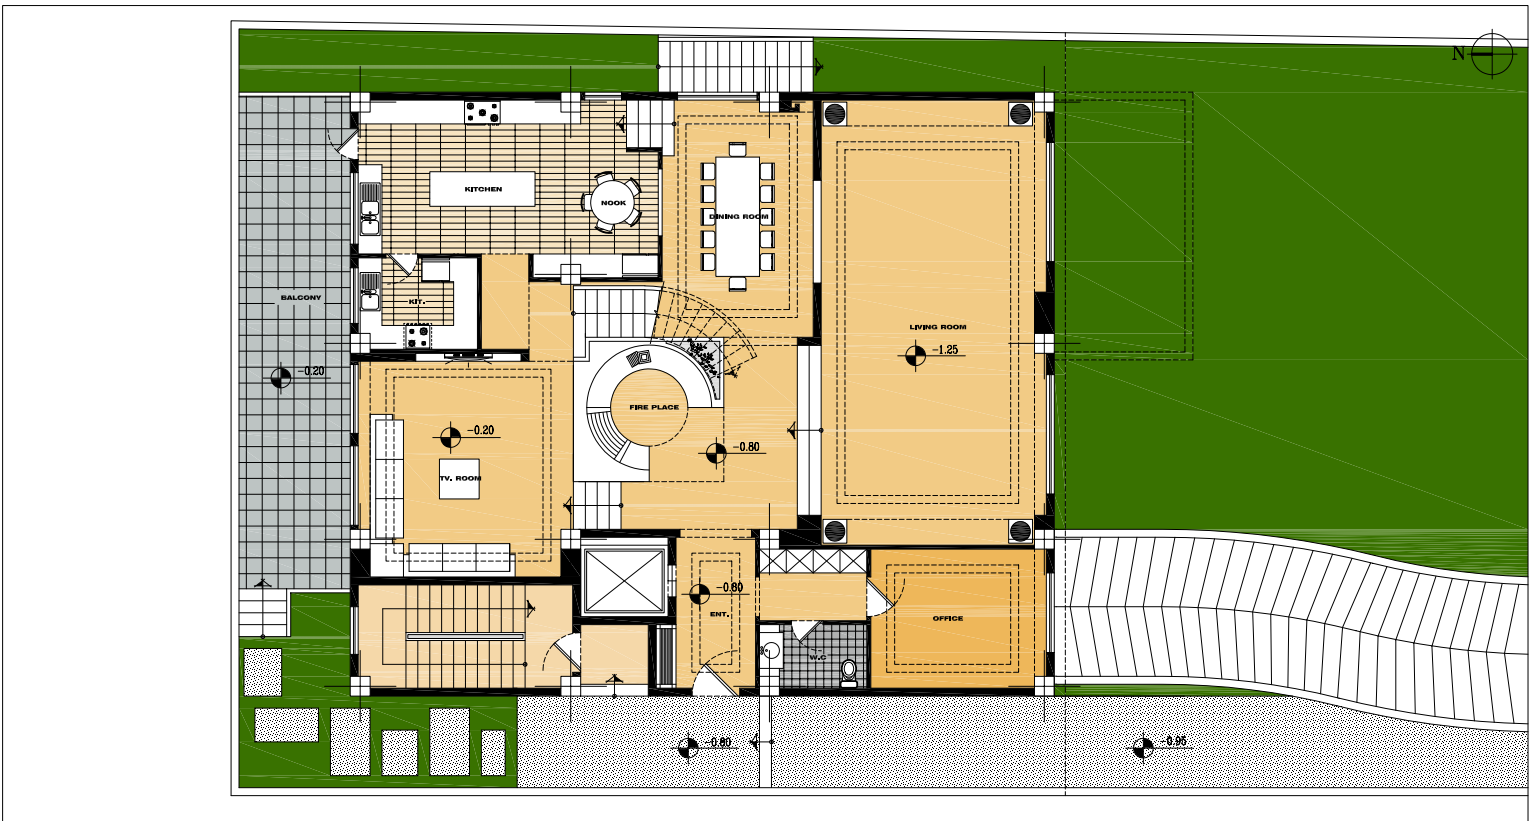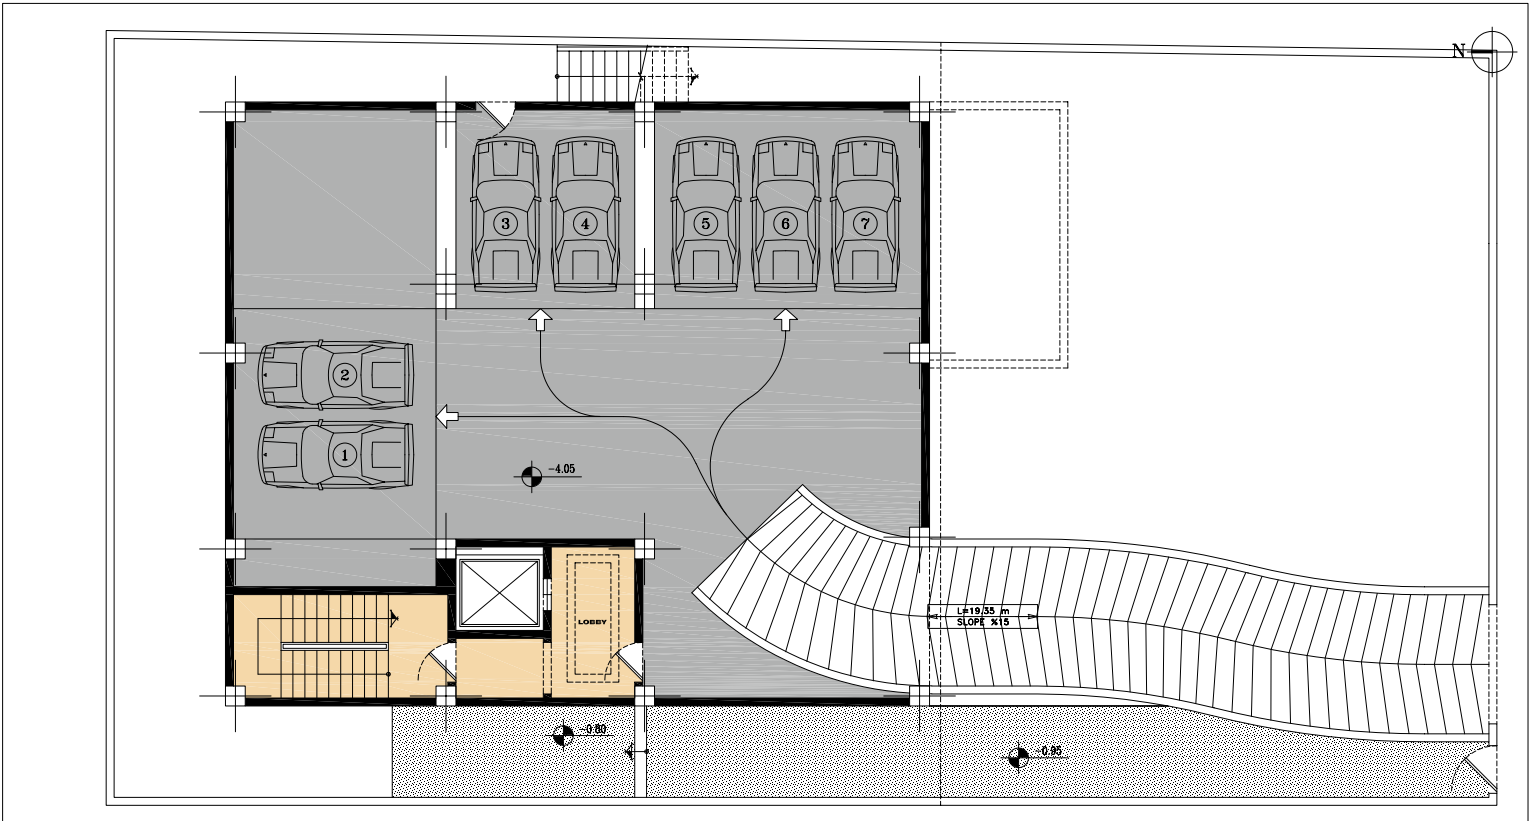





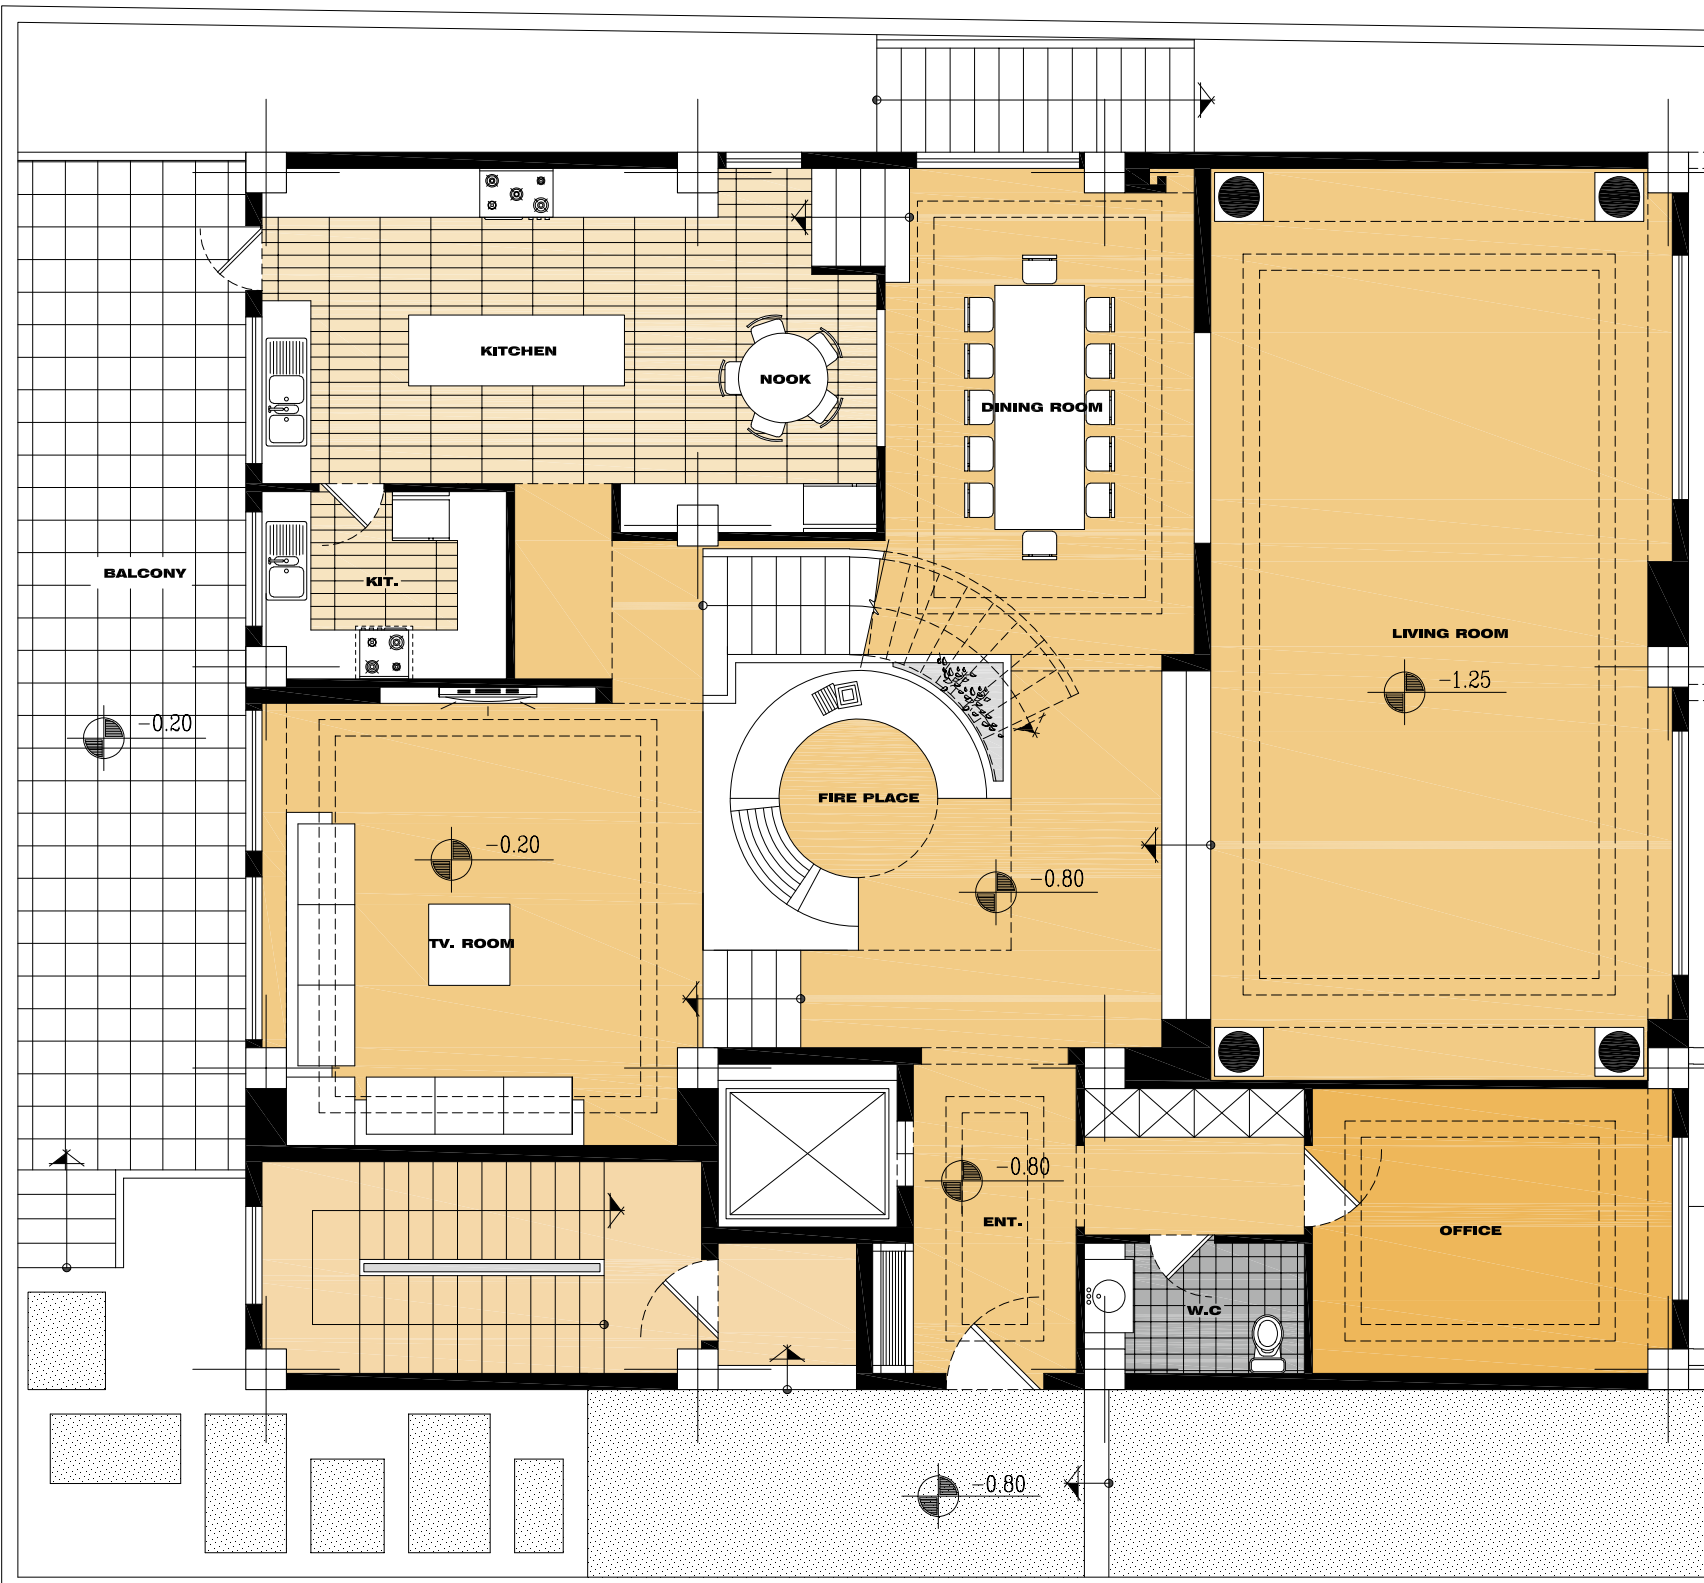

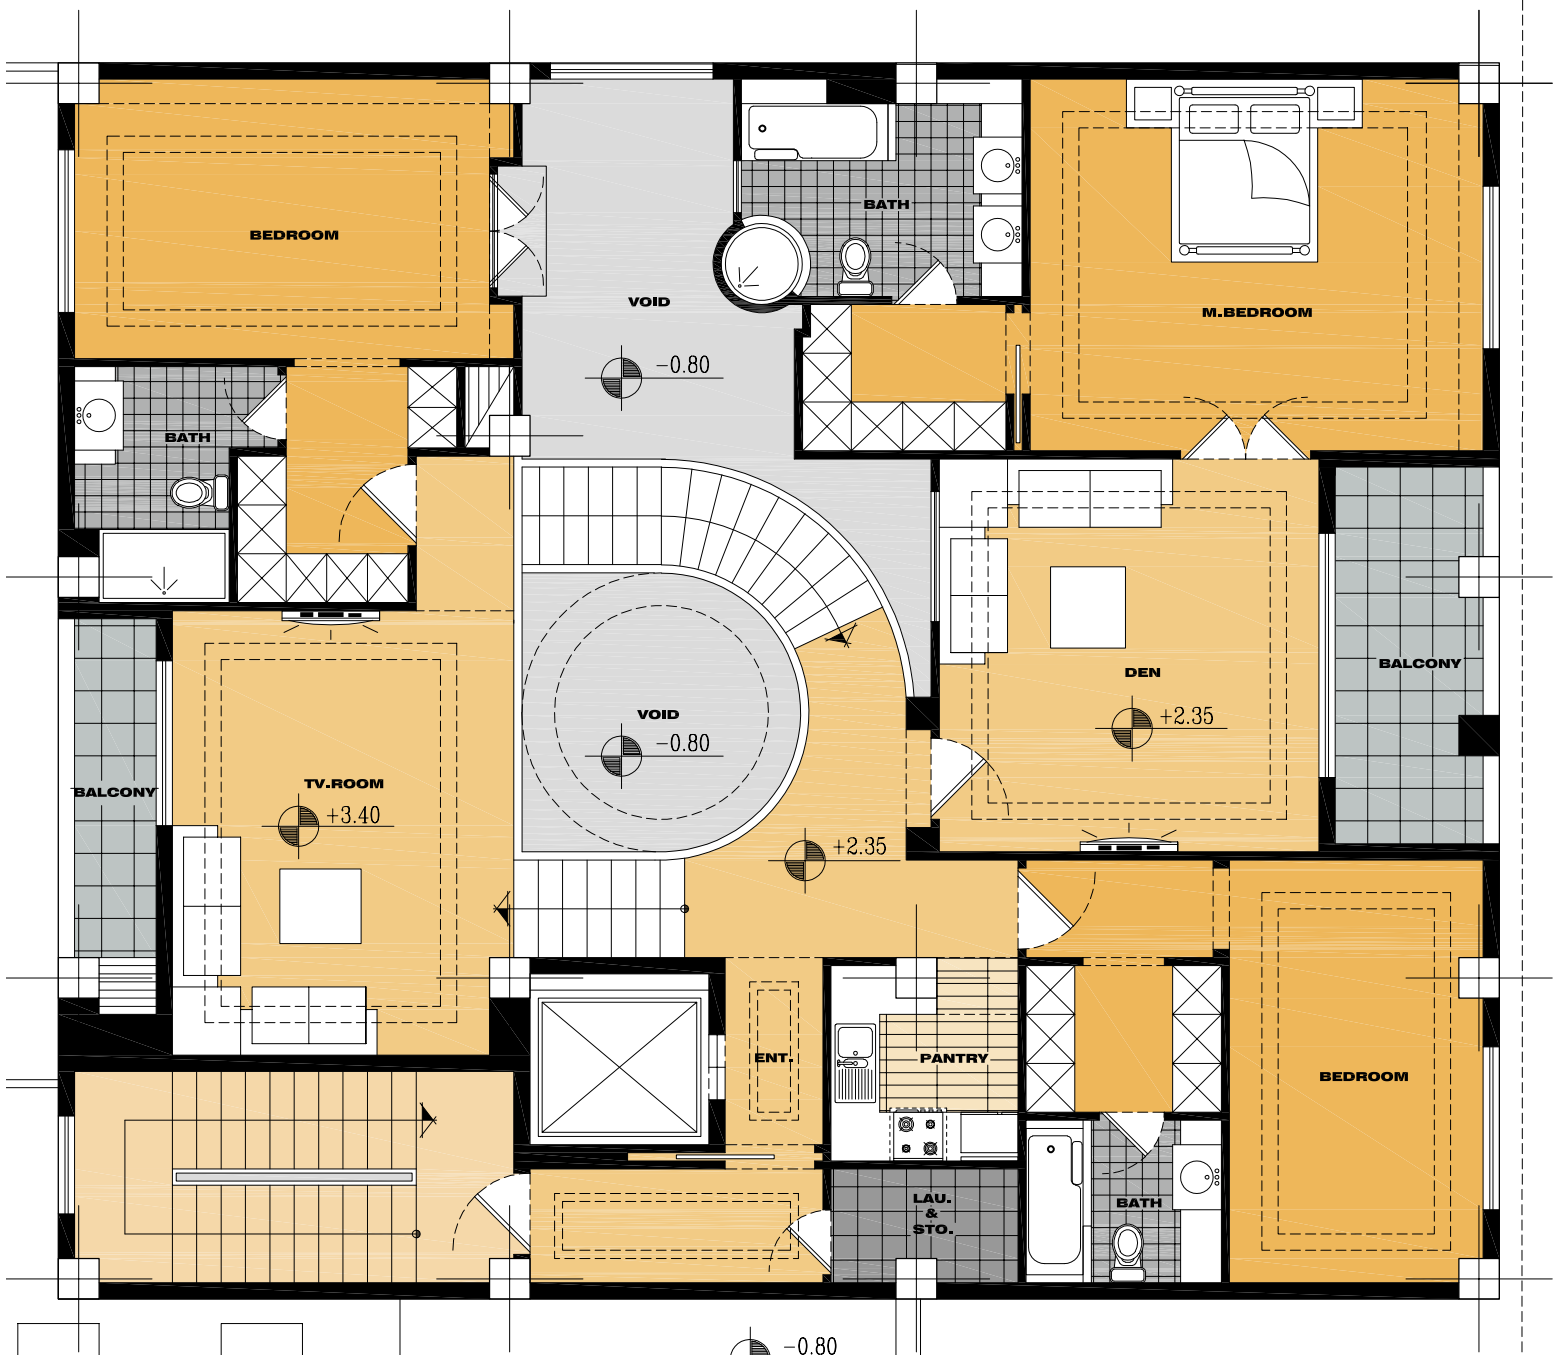




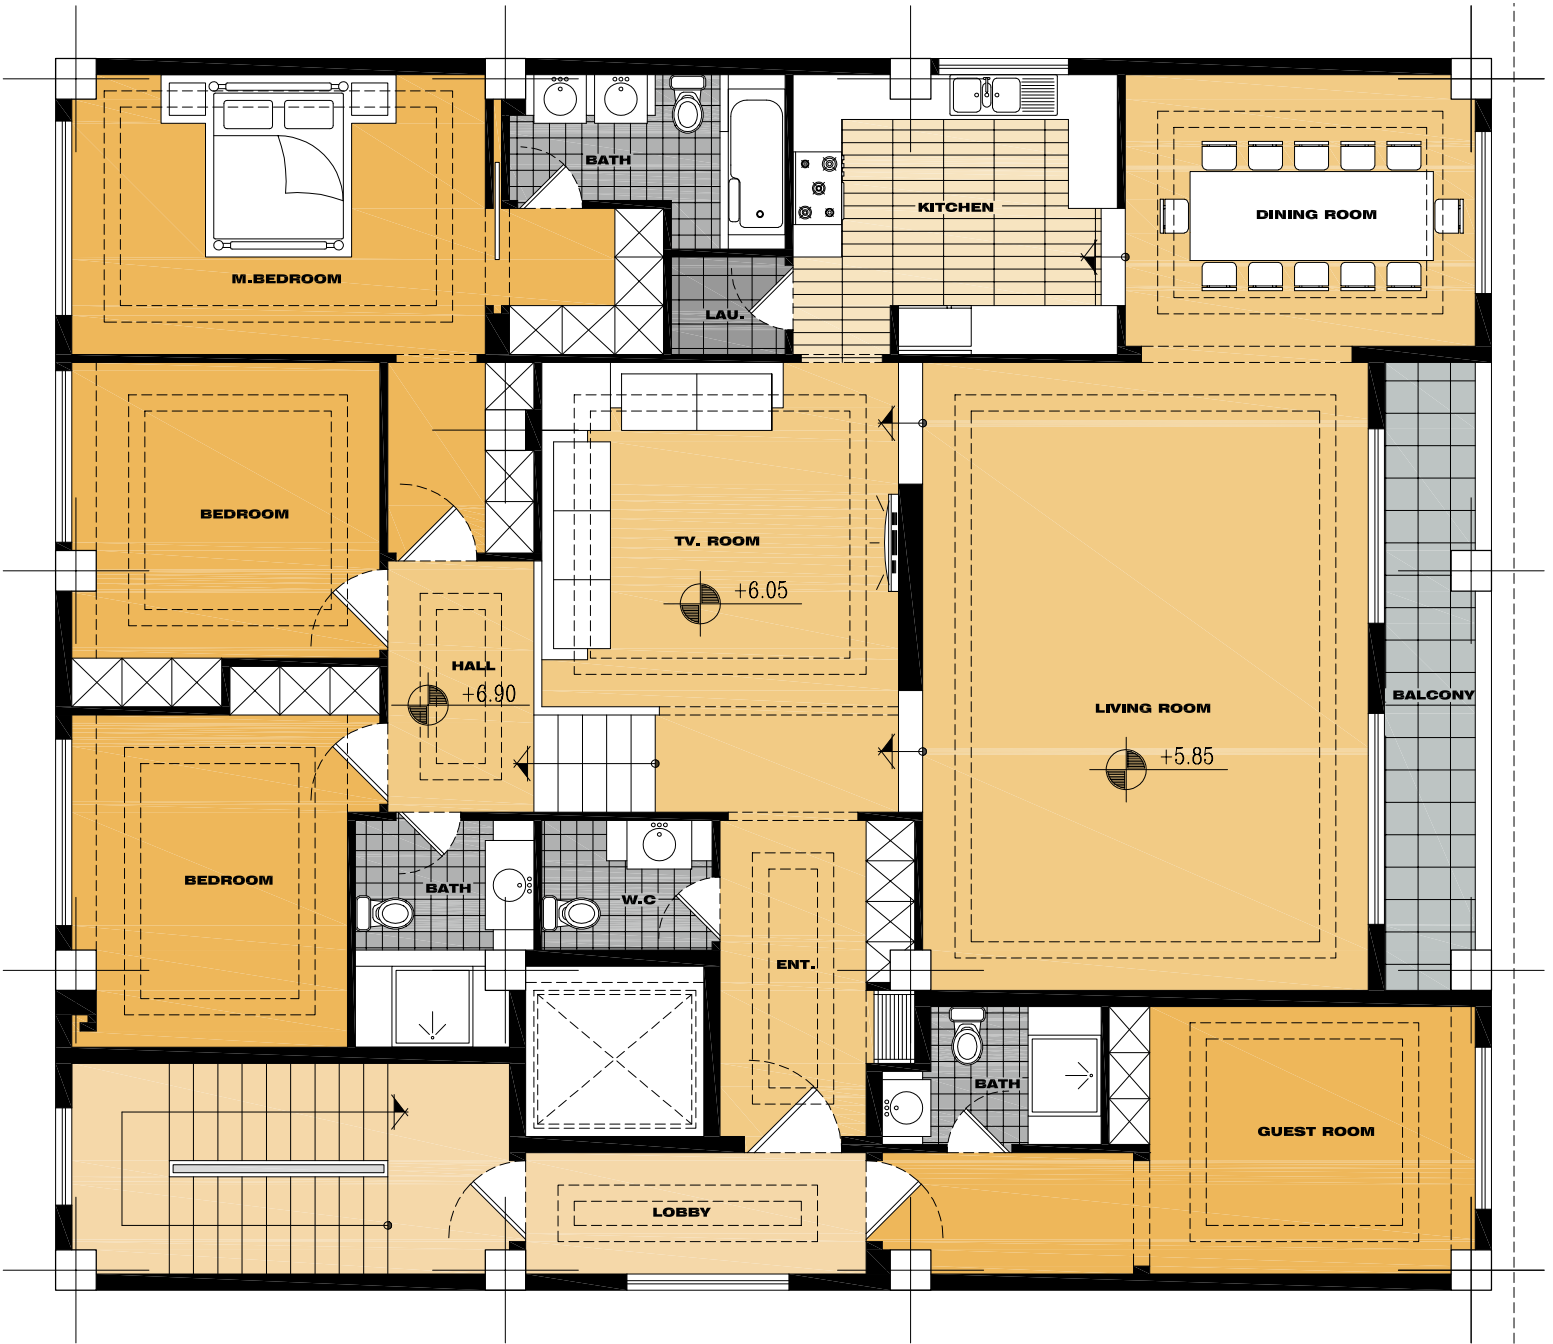

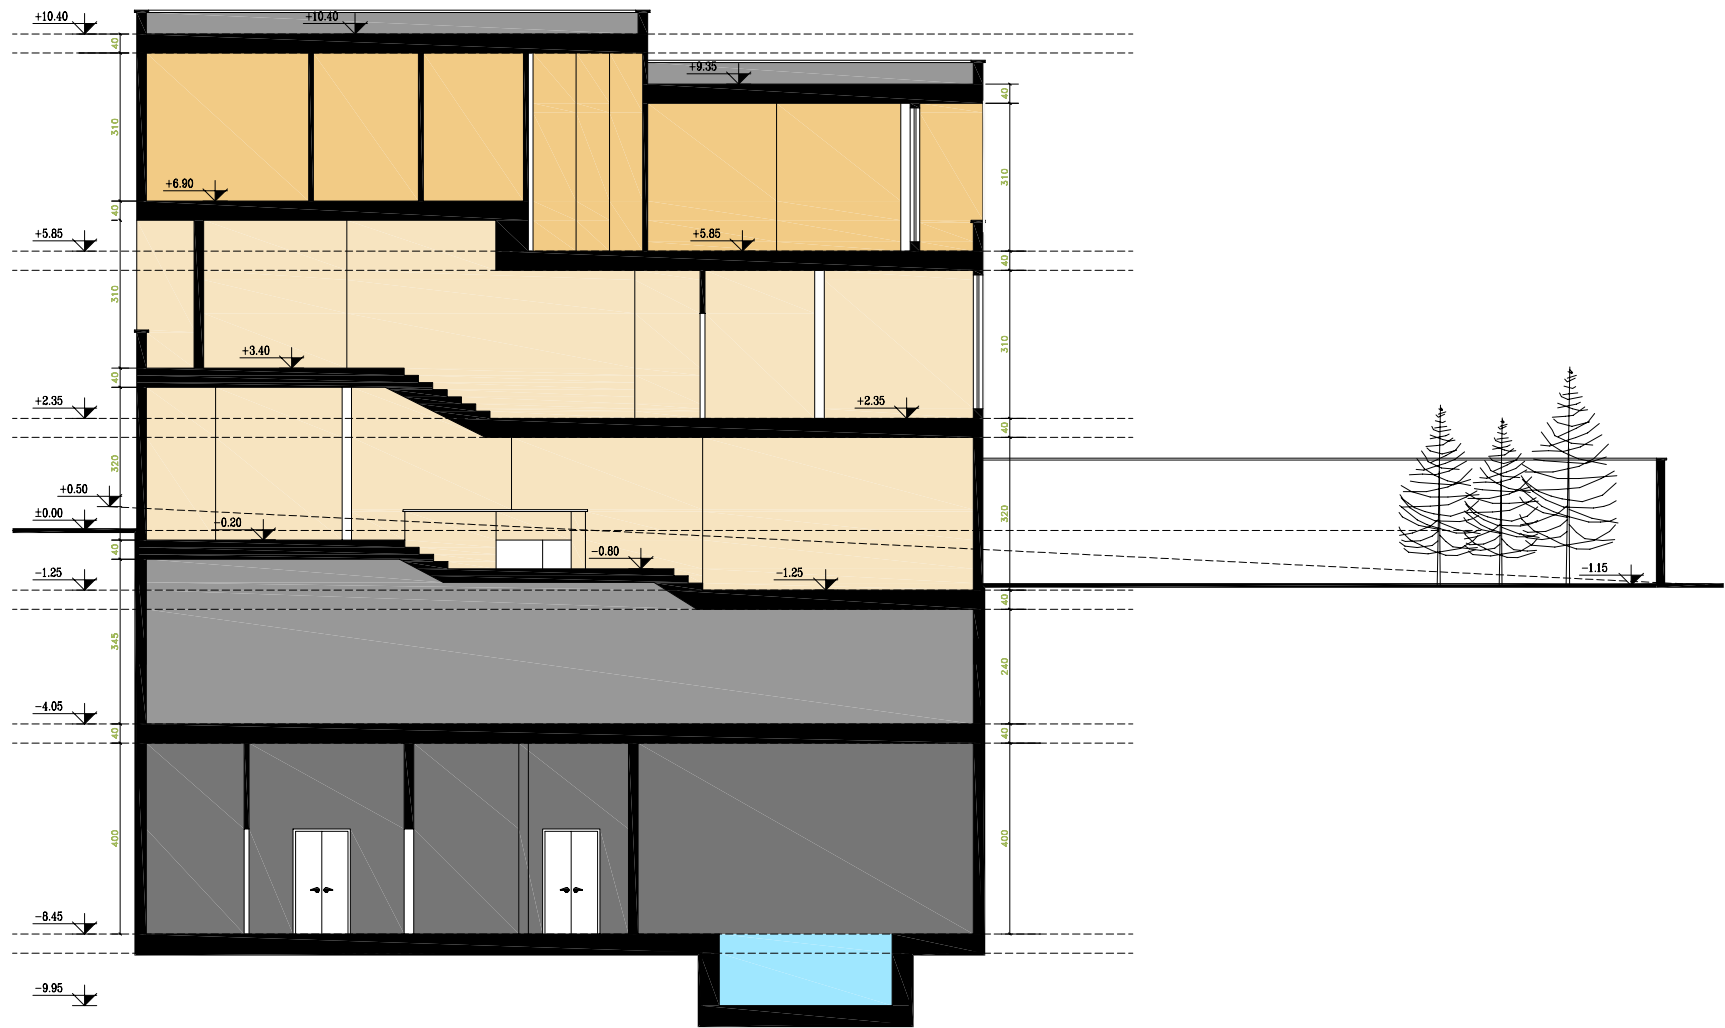




فضای سبز

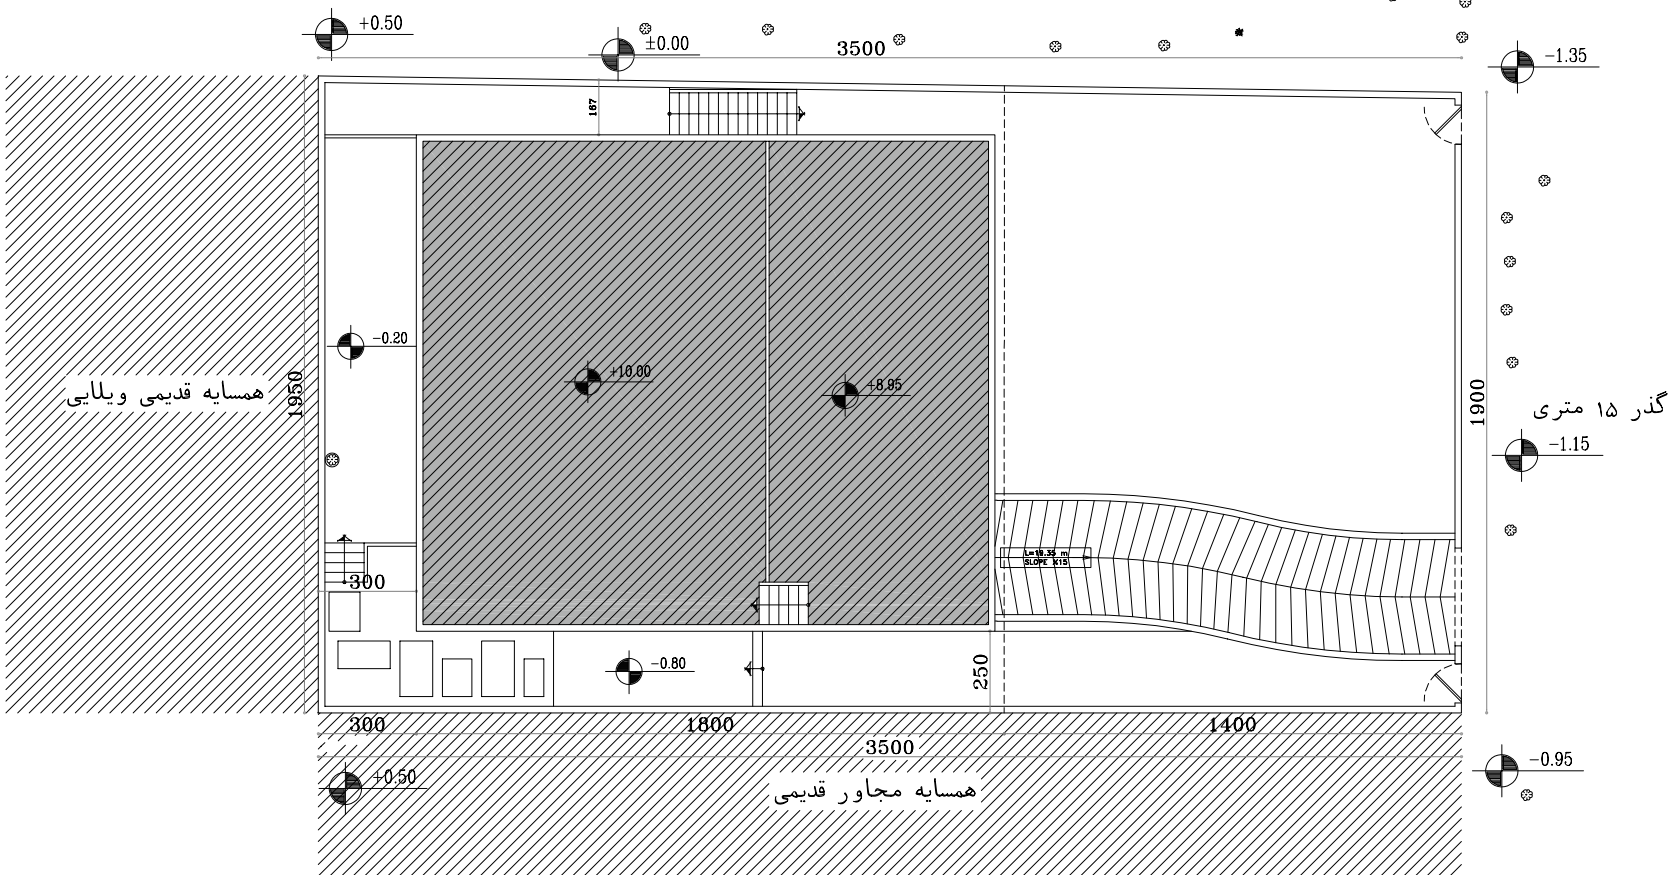








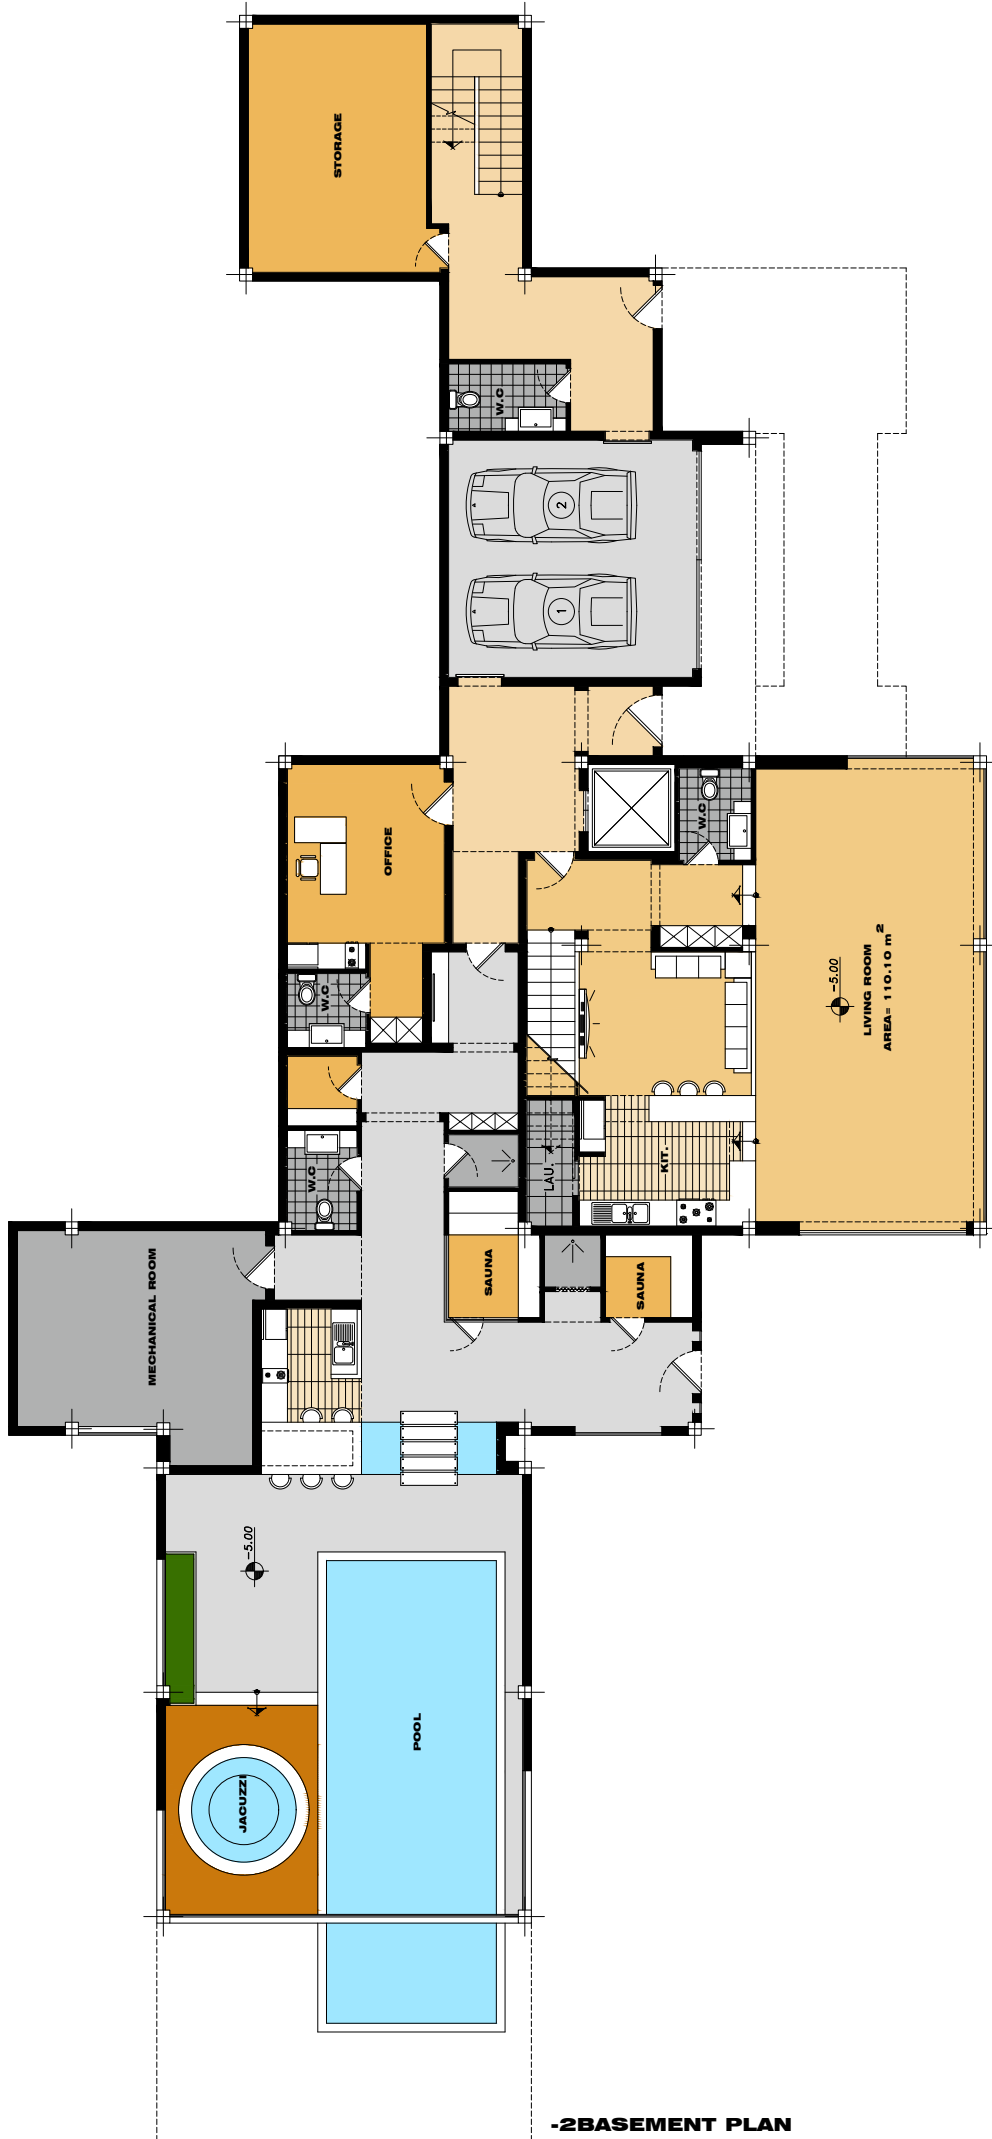

**-2BASEMENT PLAN**



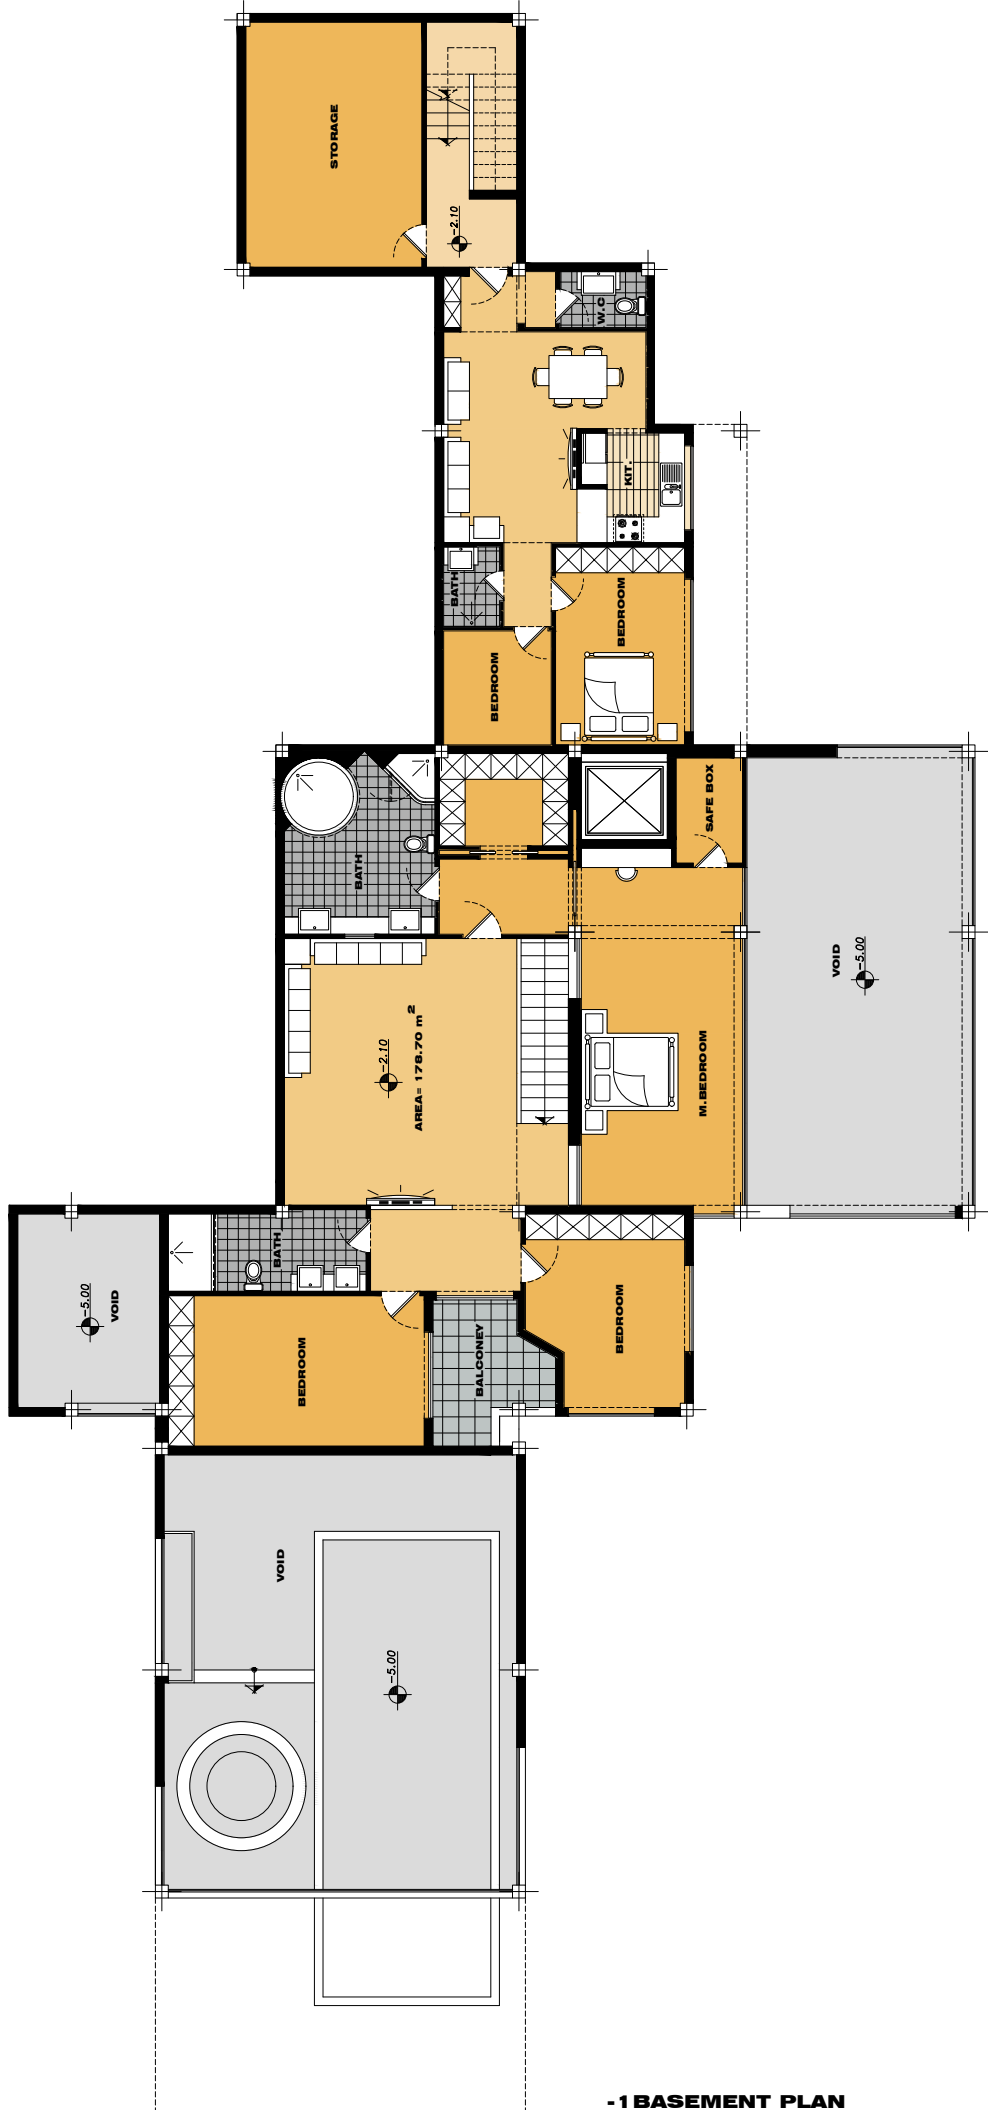


**-1 BASEMENT PLAN**




**GROUND FLOOR PLAN**



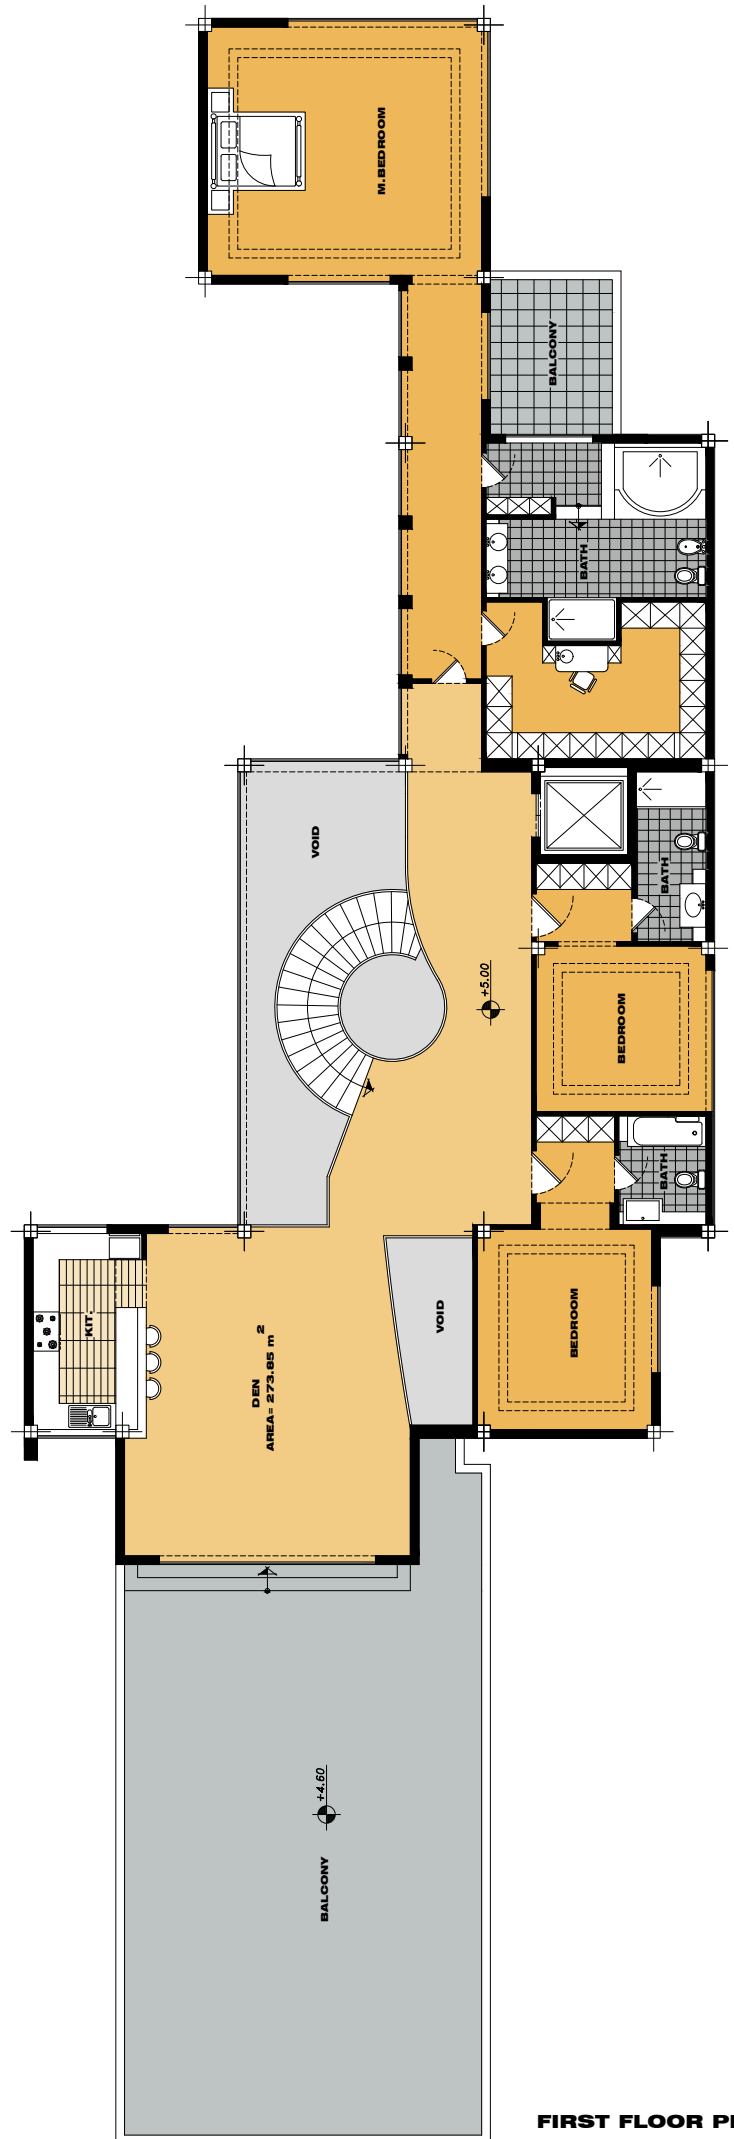


FIRST FLOOR PLAN



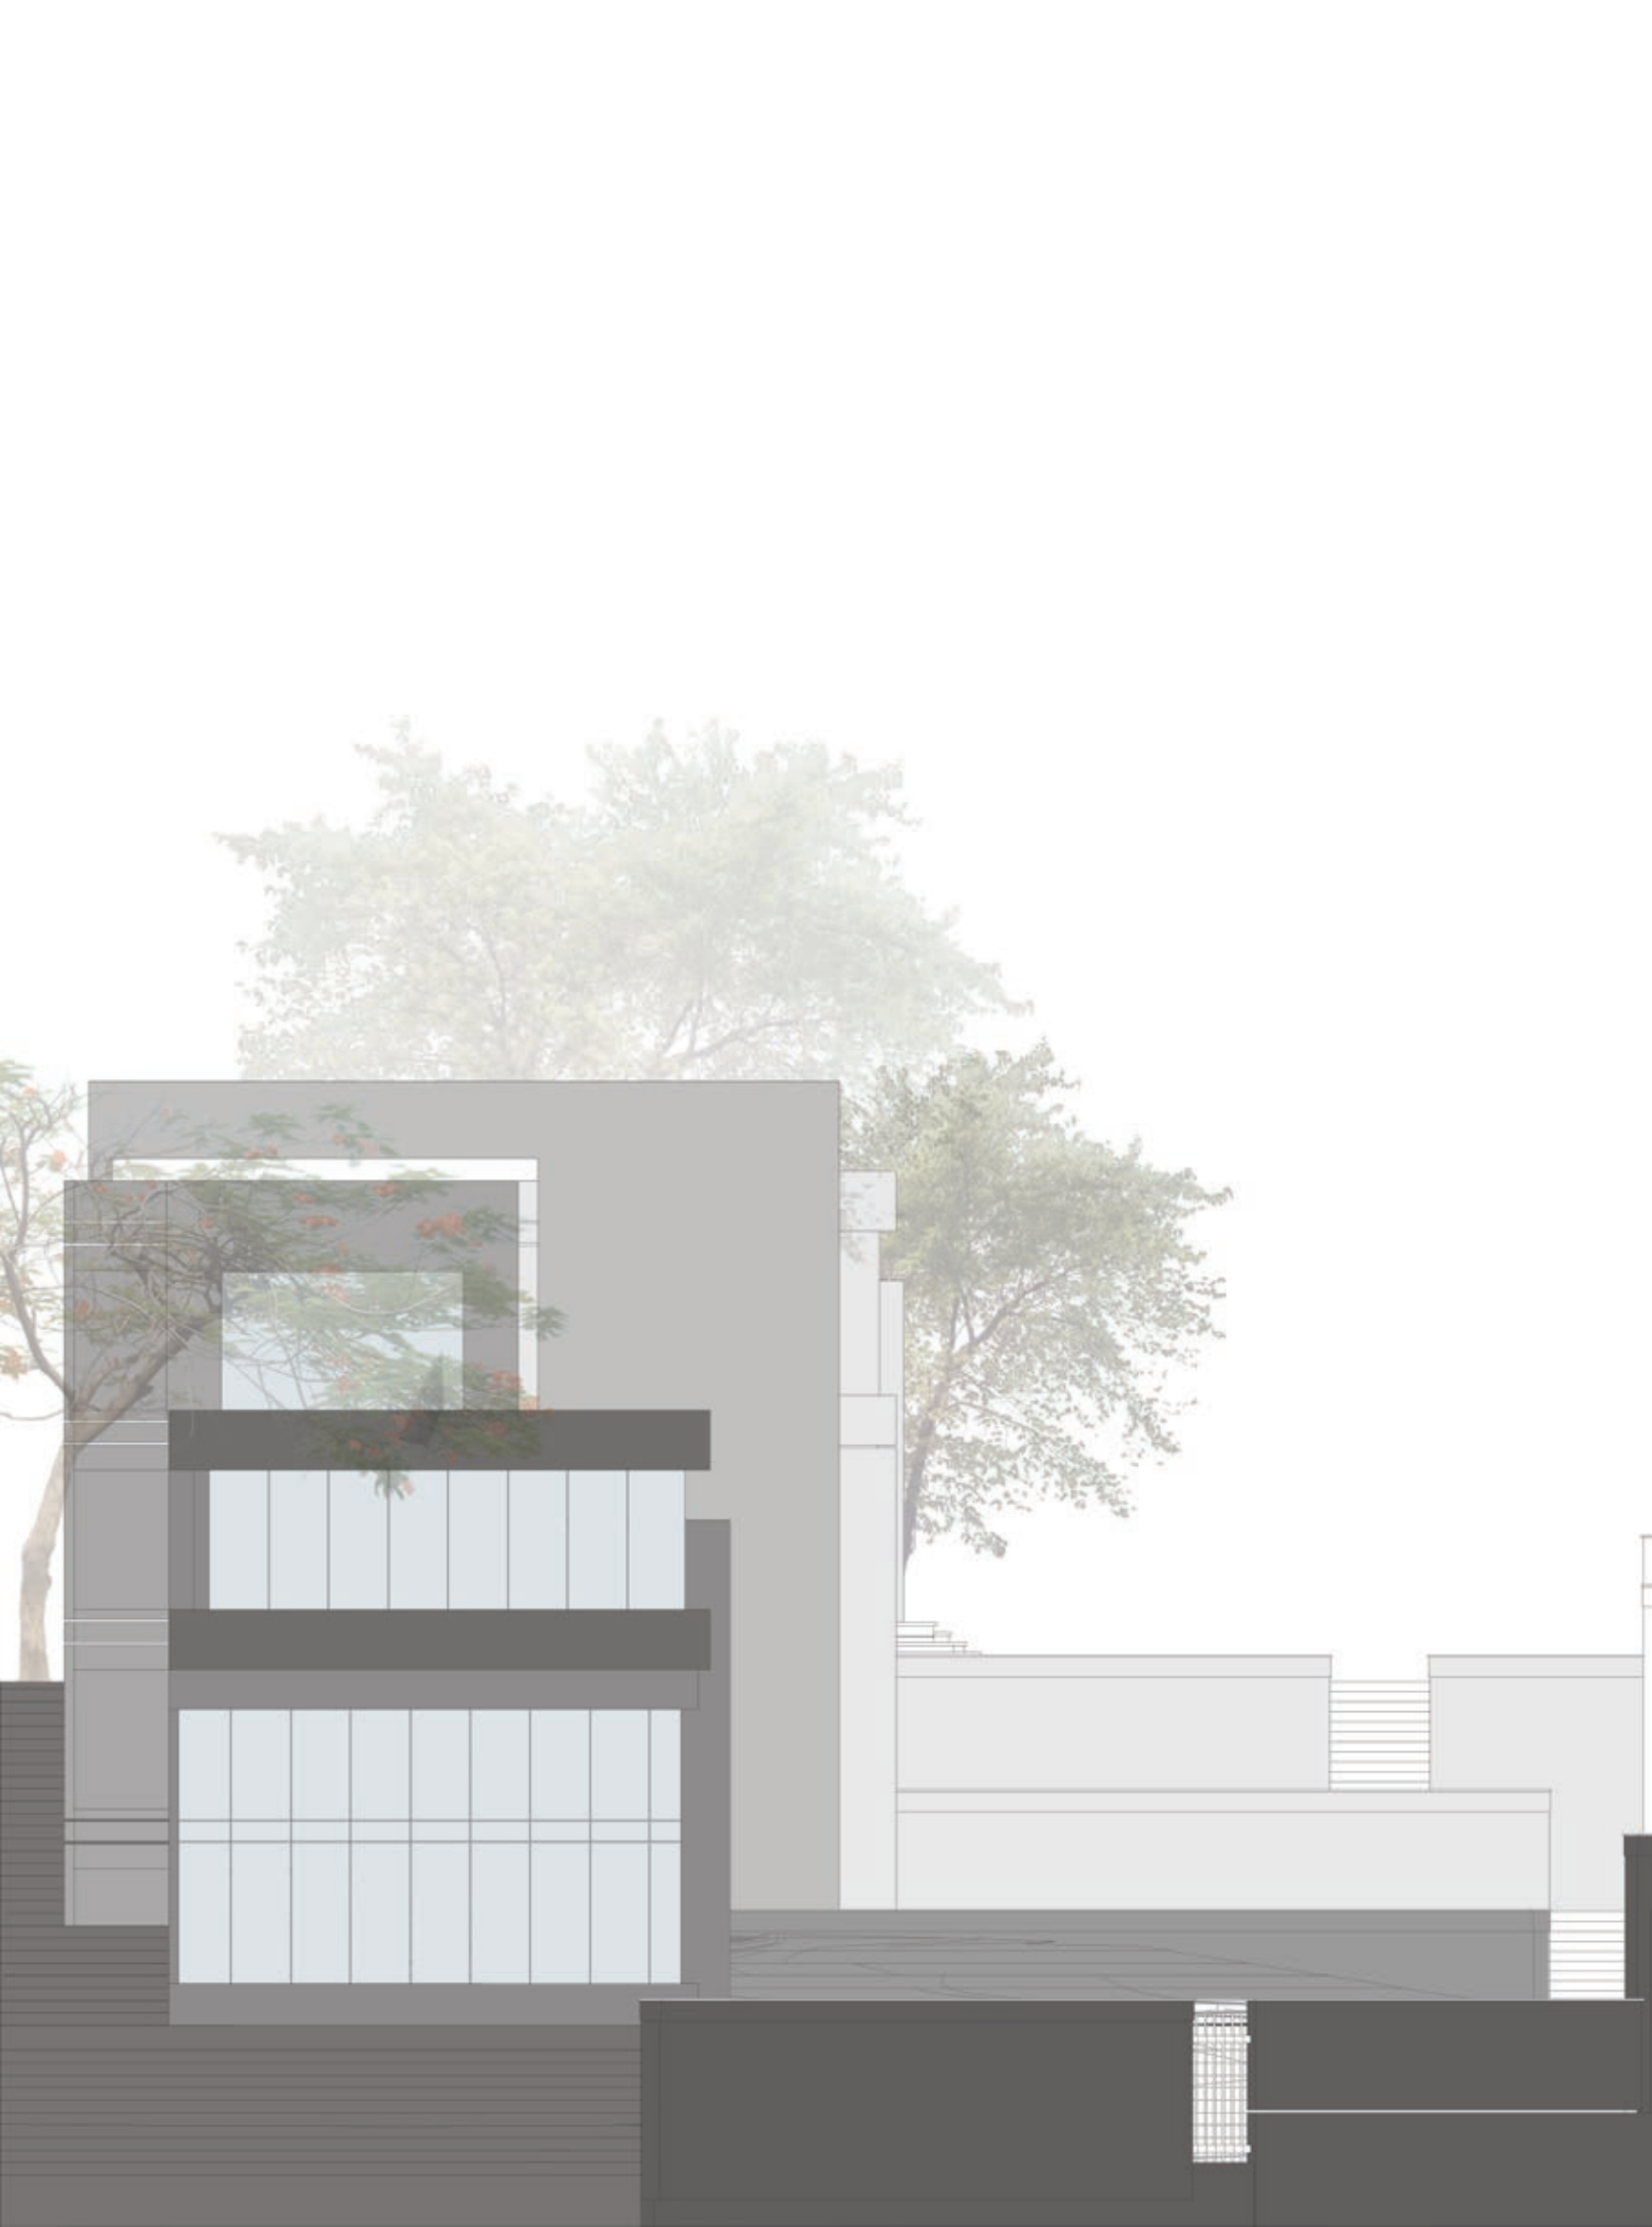







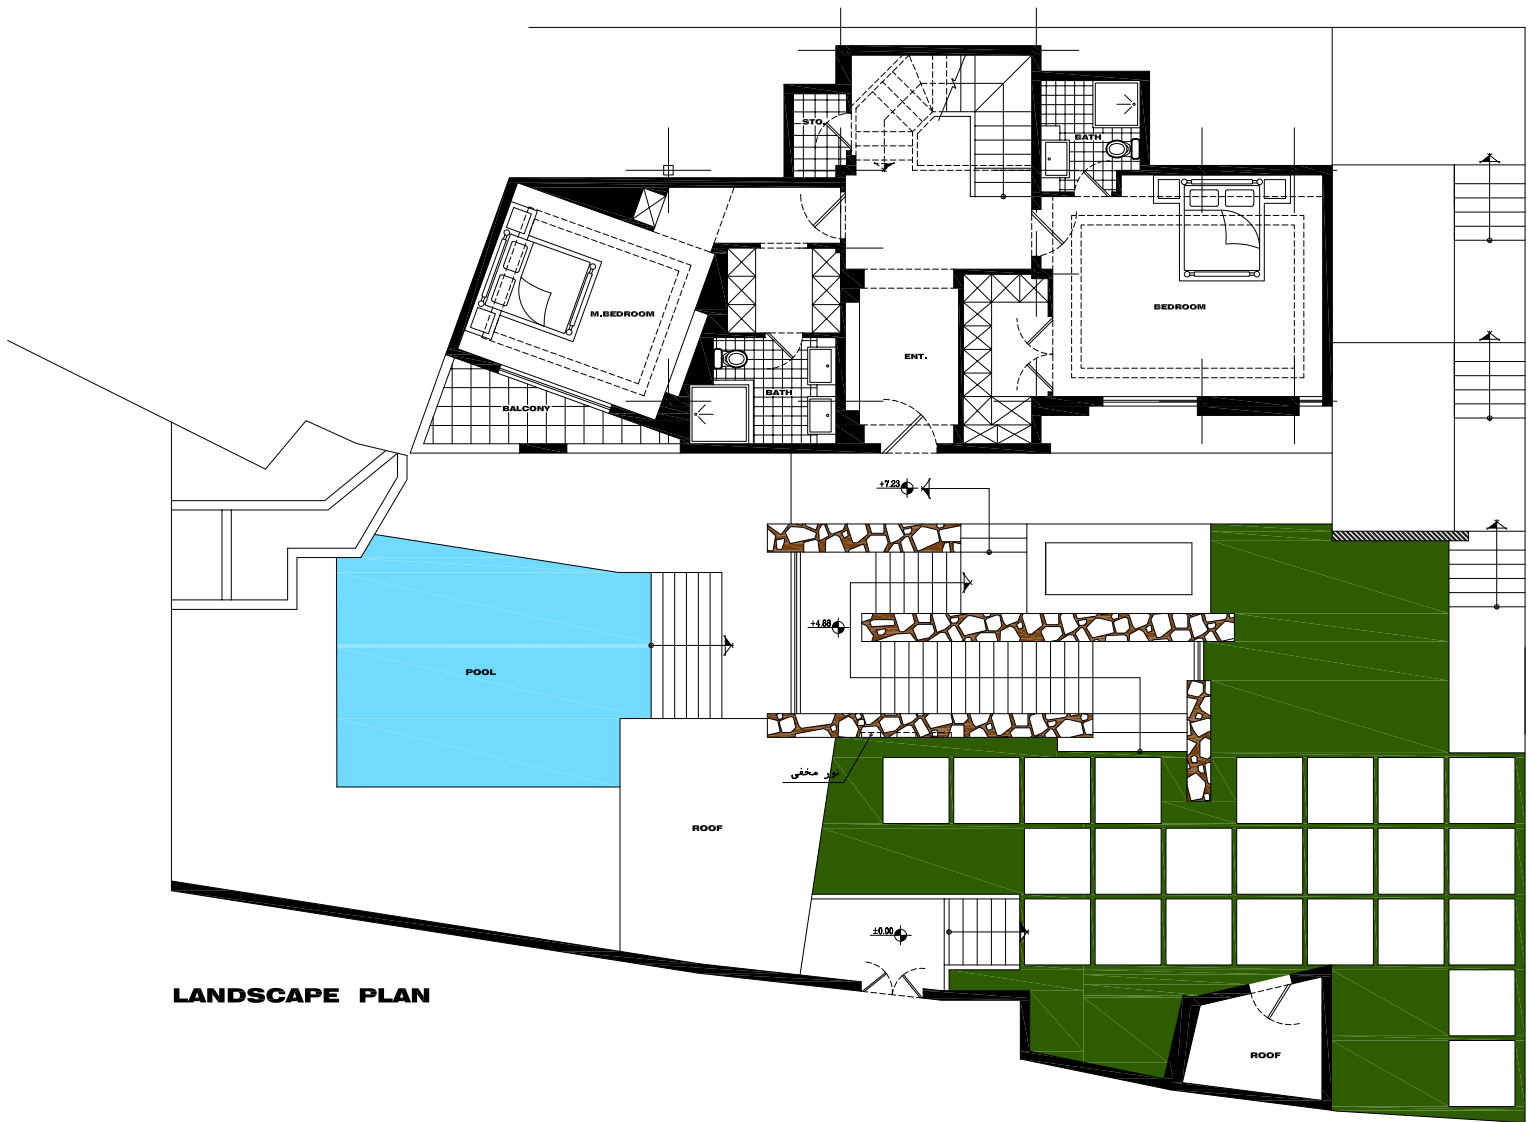

**LANDSCAPE PLAN**

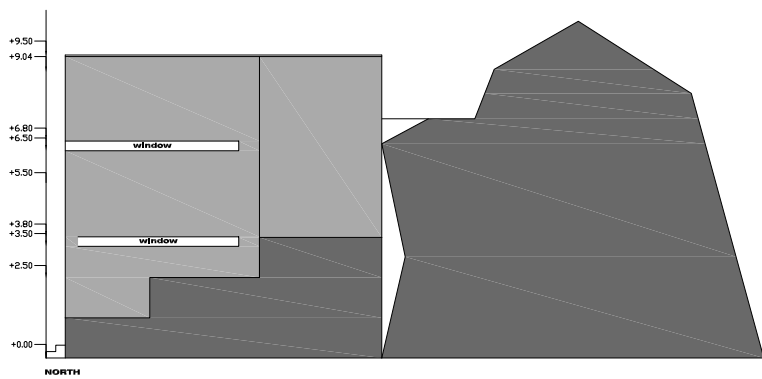


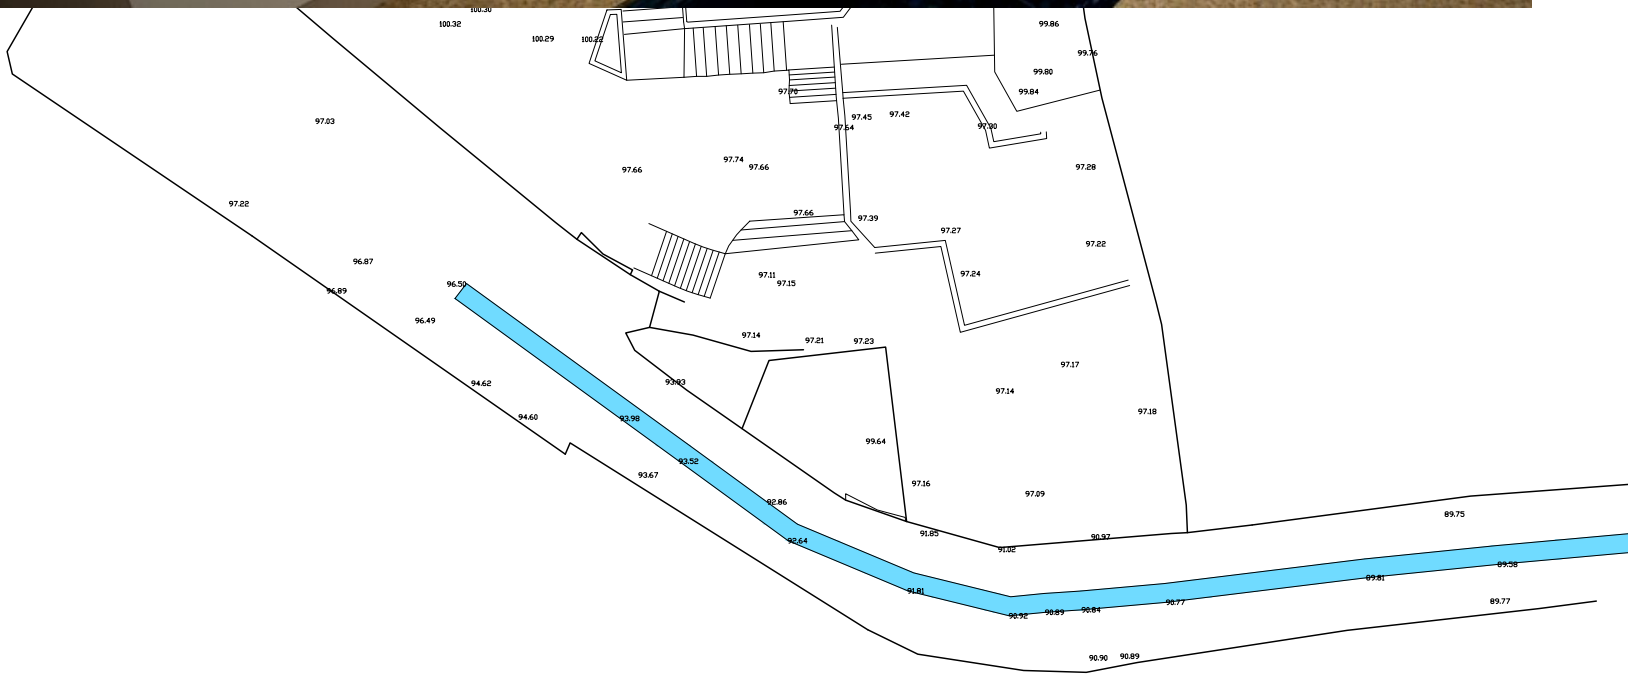










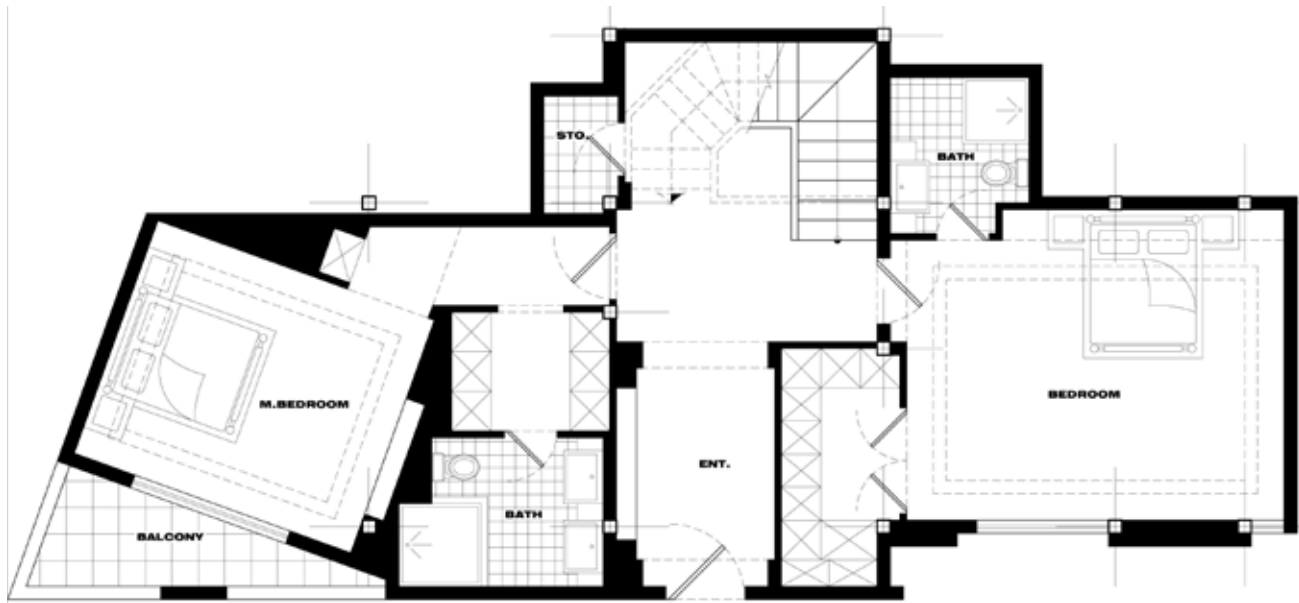





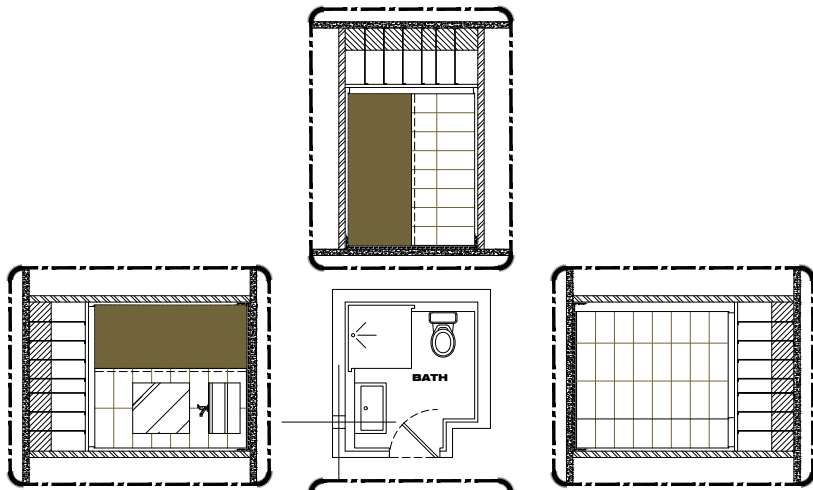




■ سرامیک دیوار  
□ سرامیک دیوار

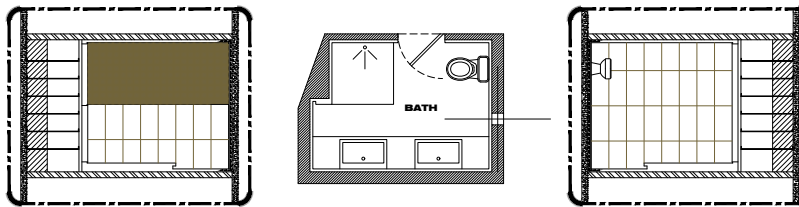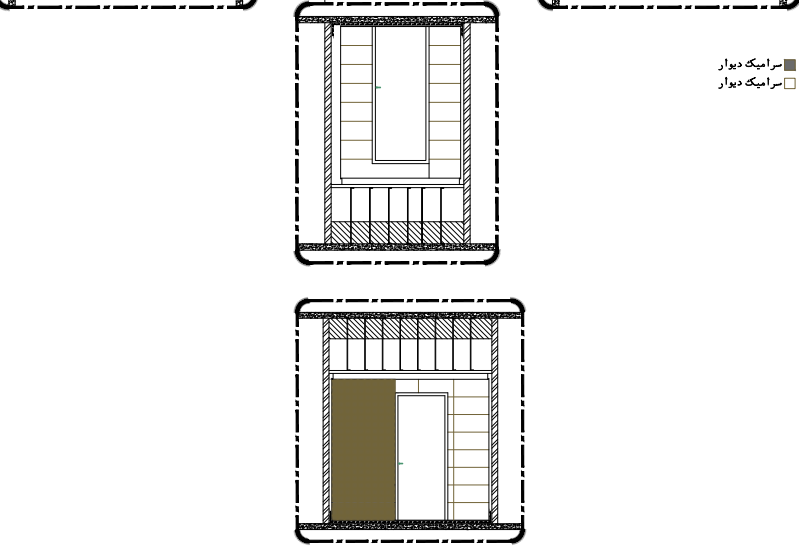


■ سرامیک دیوار  
□ سرامیک دیوار

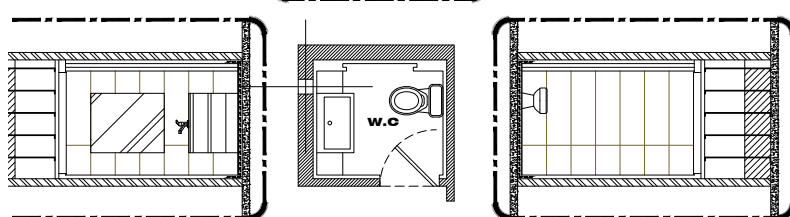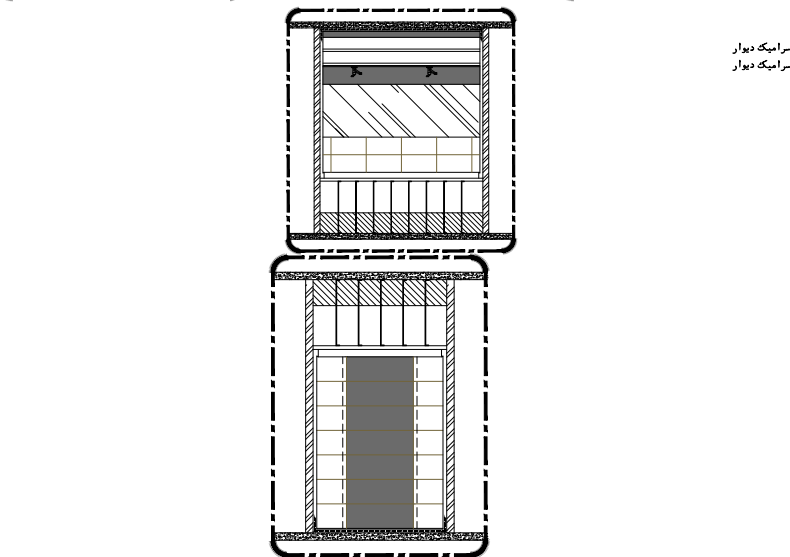


■ سرامیک دیوار  
□ سرامیک دیوار

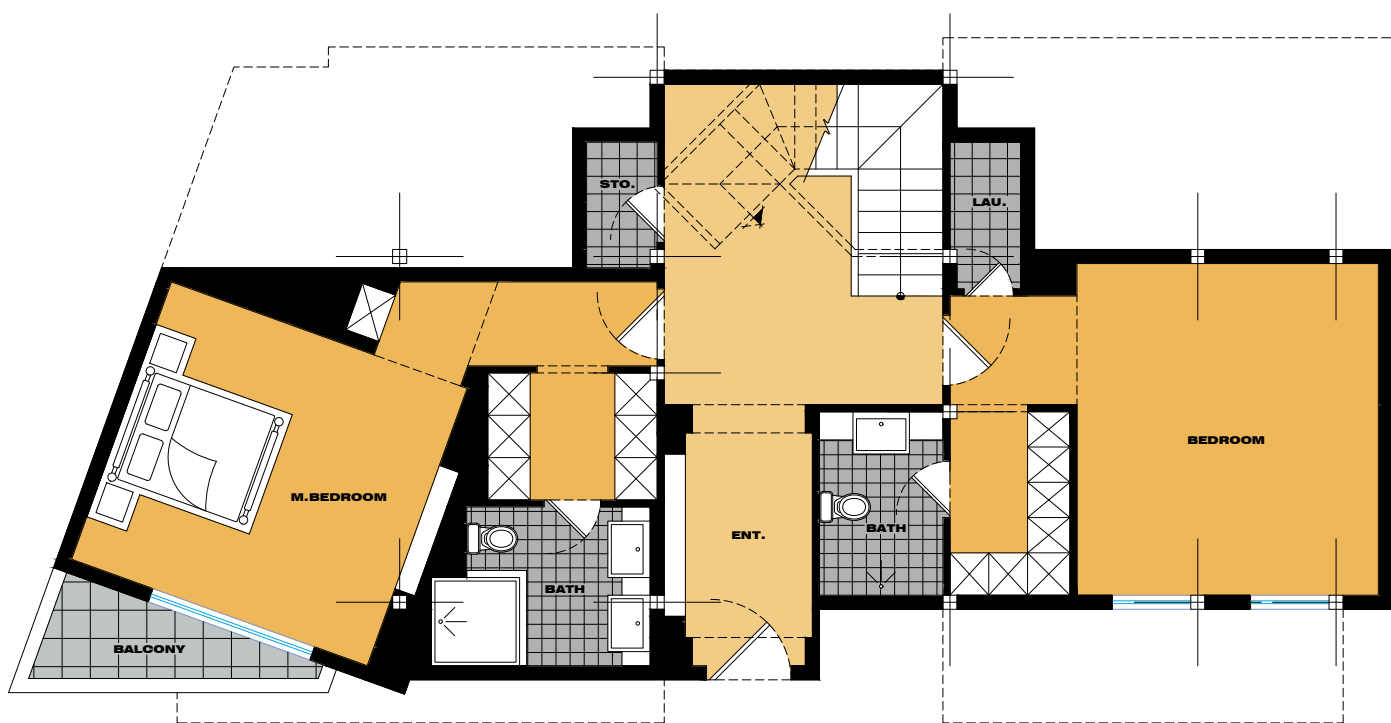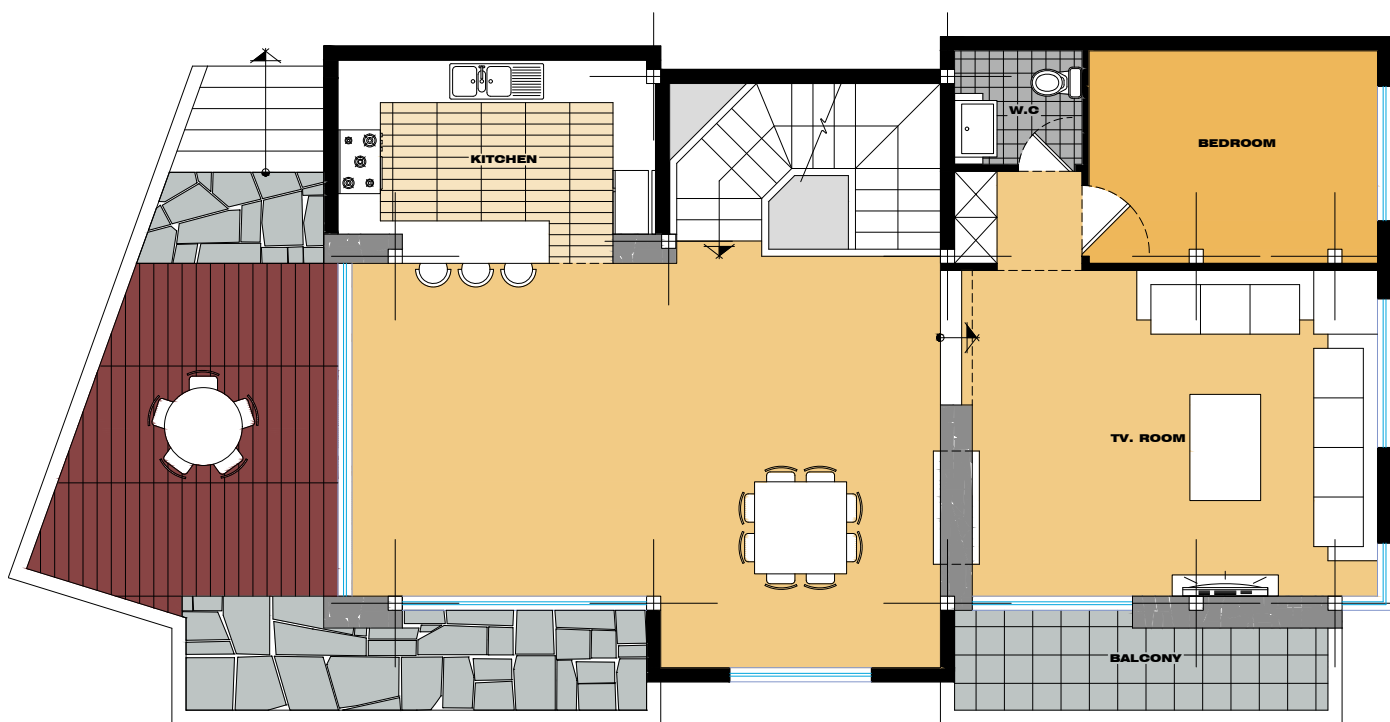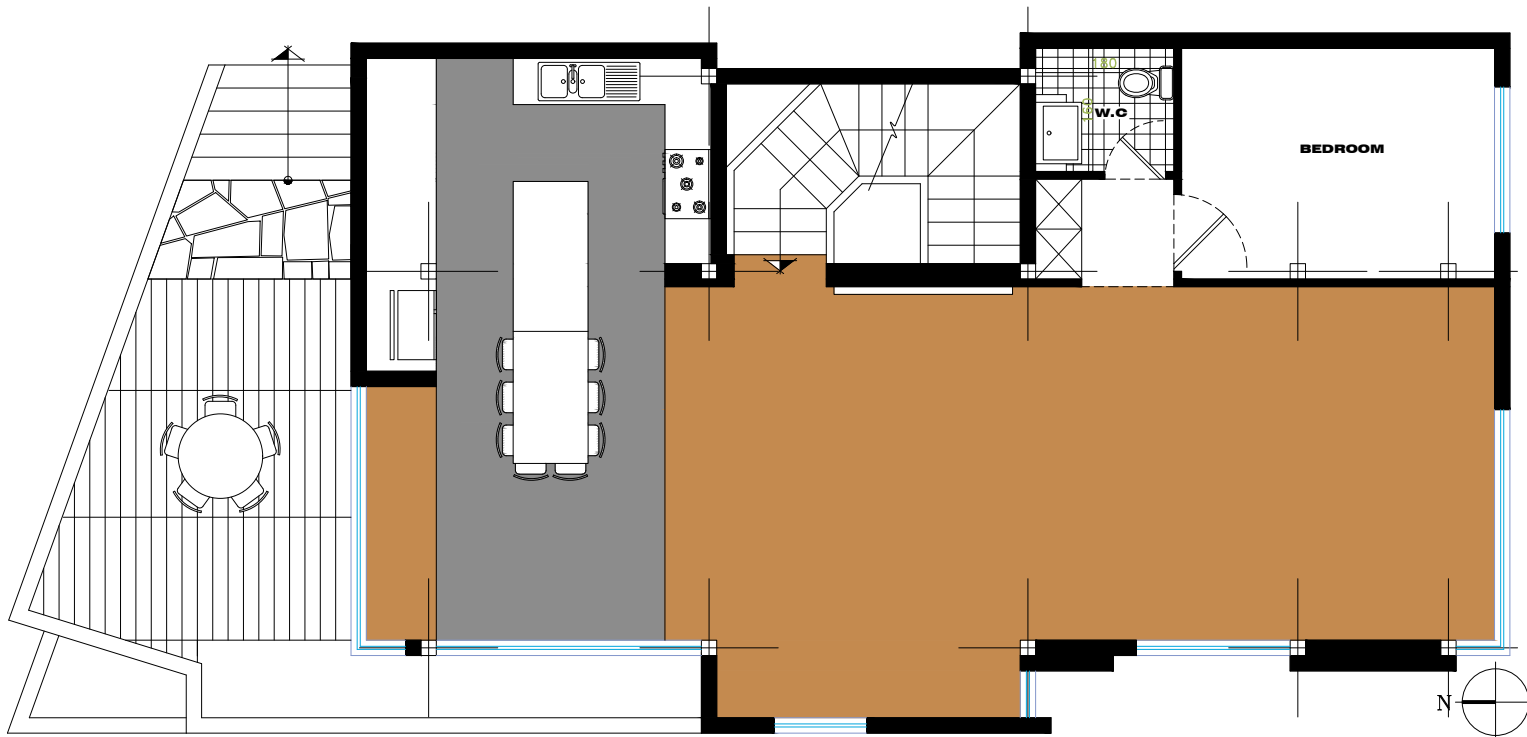


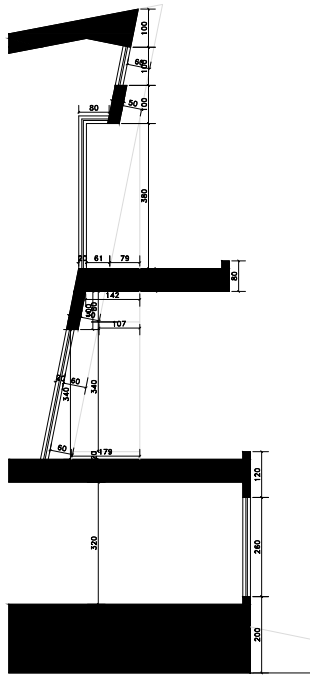


SECTION C - C

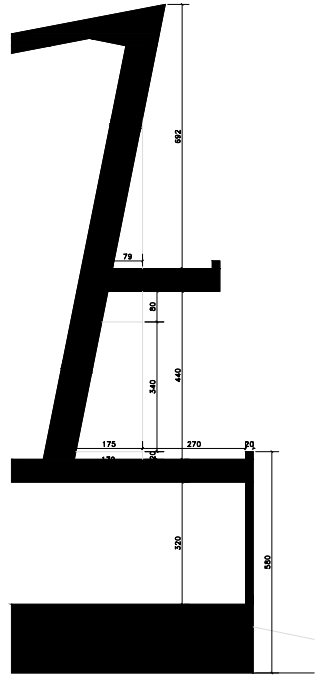



SECTION B - B

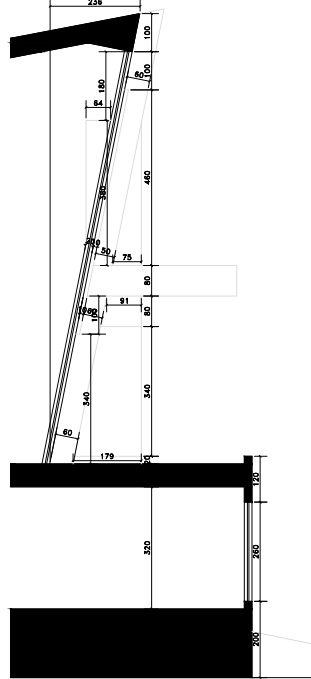

SECTION E - E


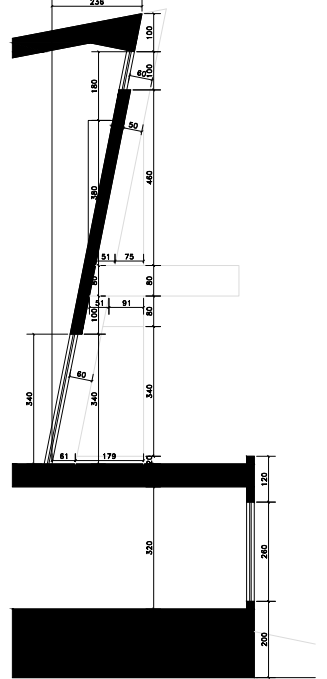


SECTION D - D

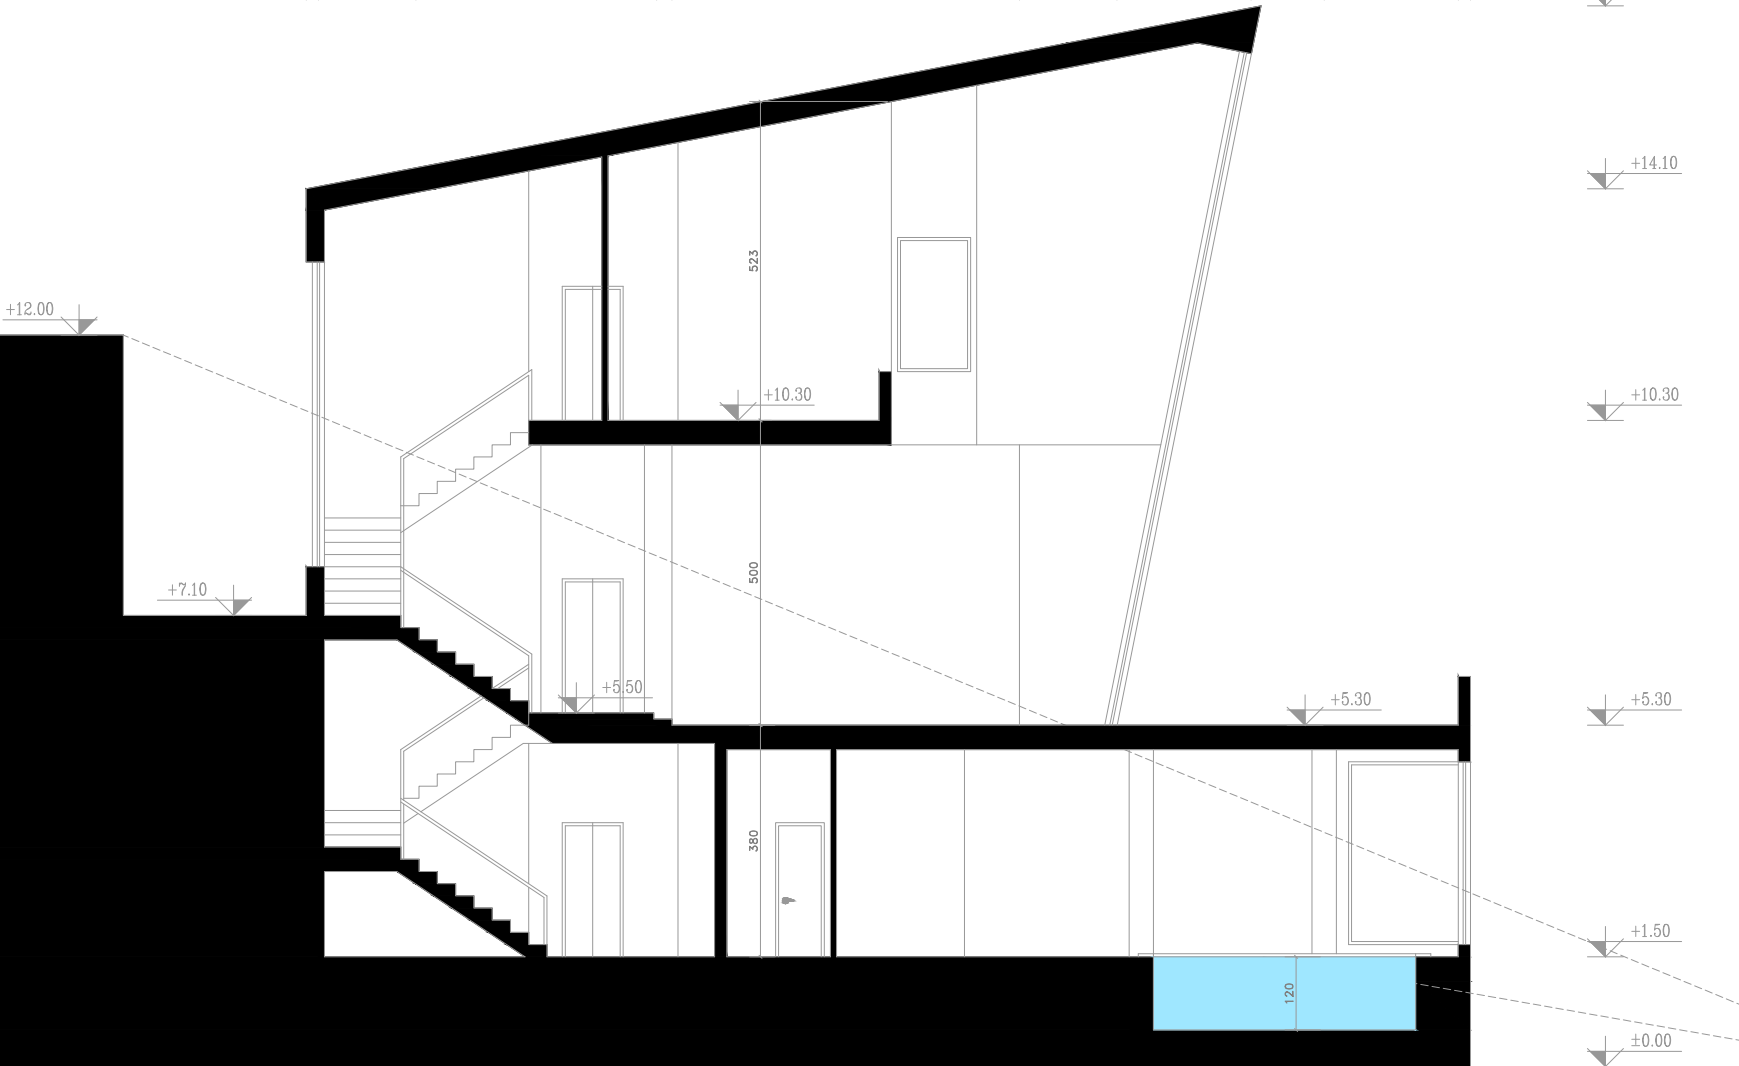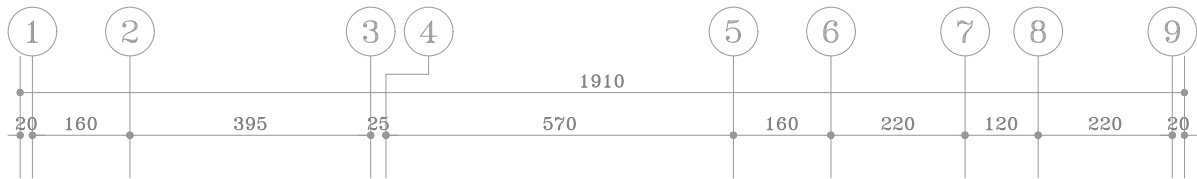







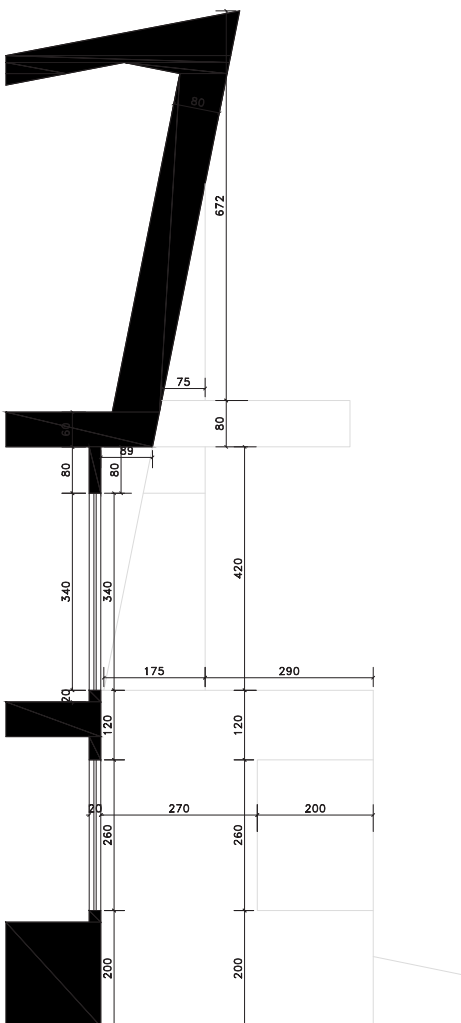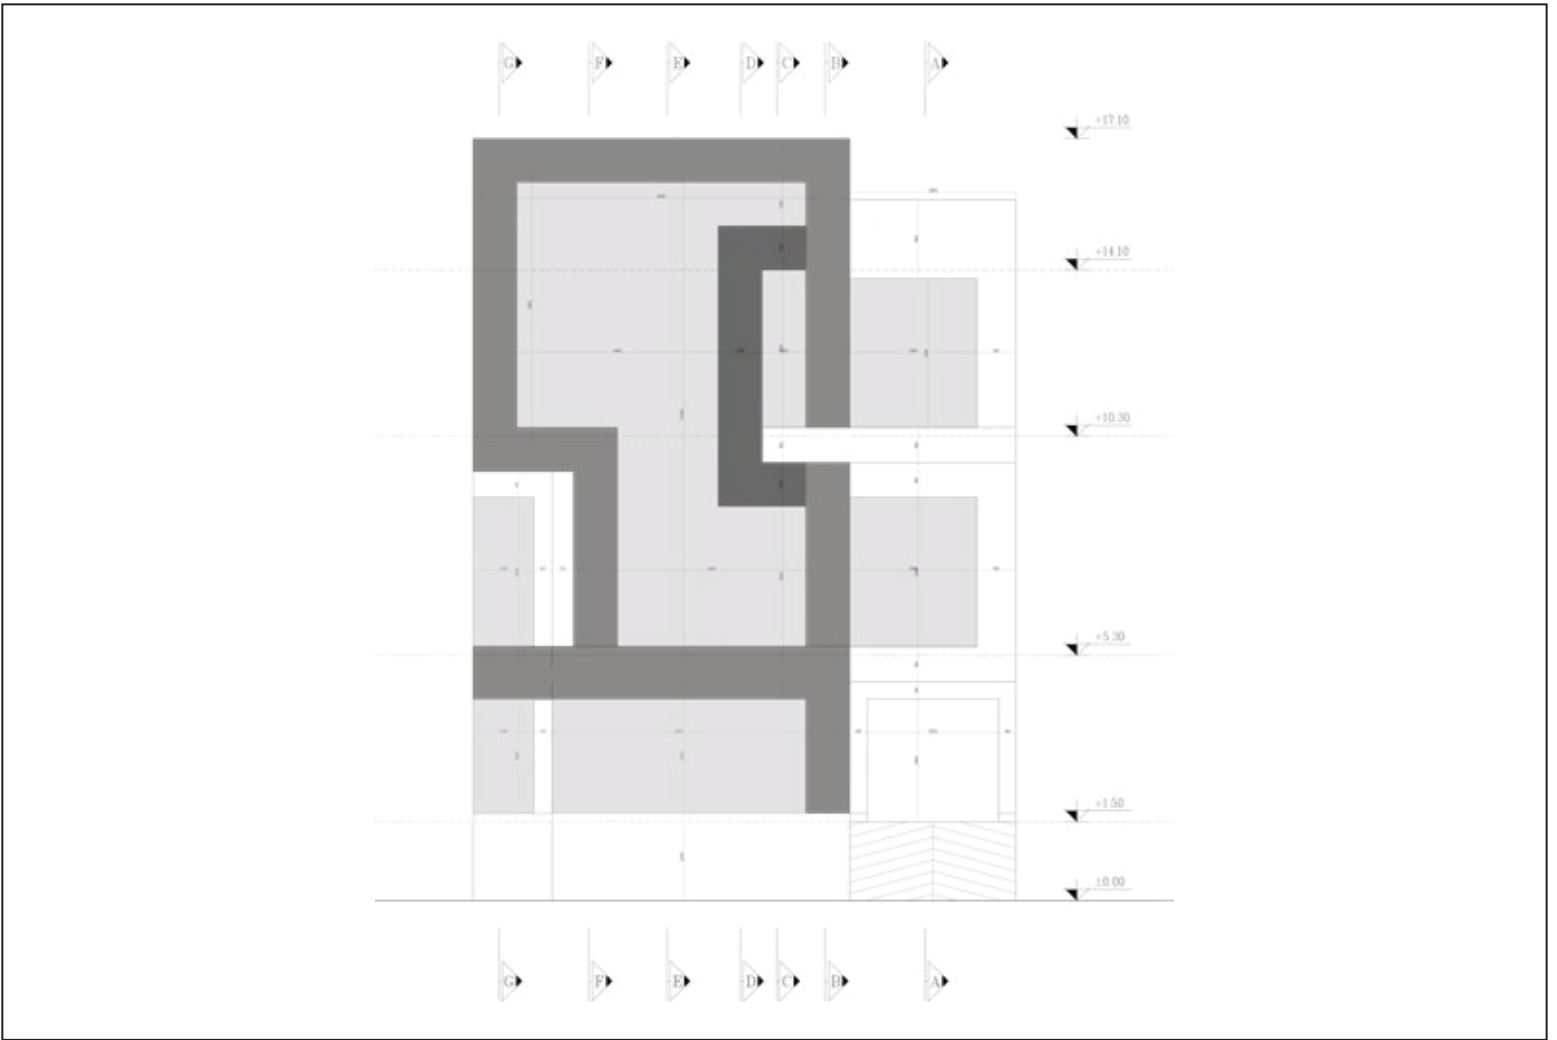


SECTION G - G

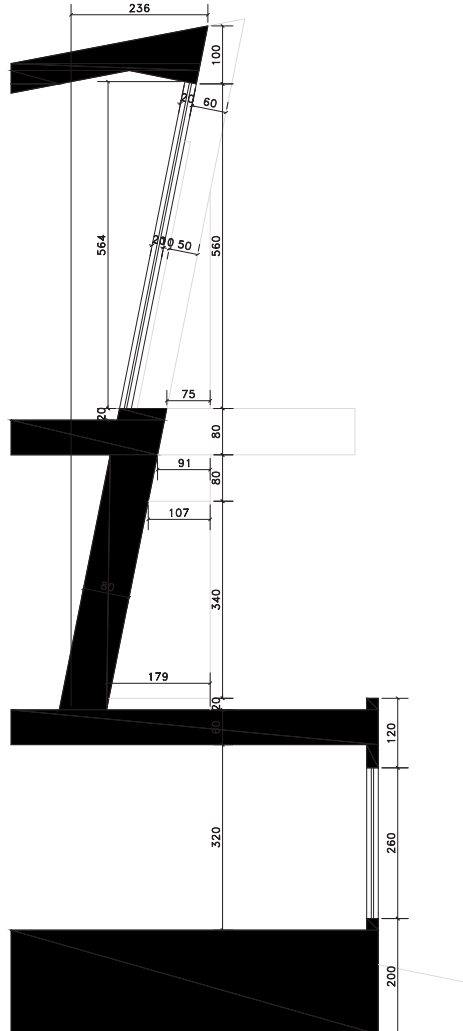


SECTION F - F

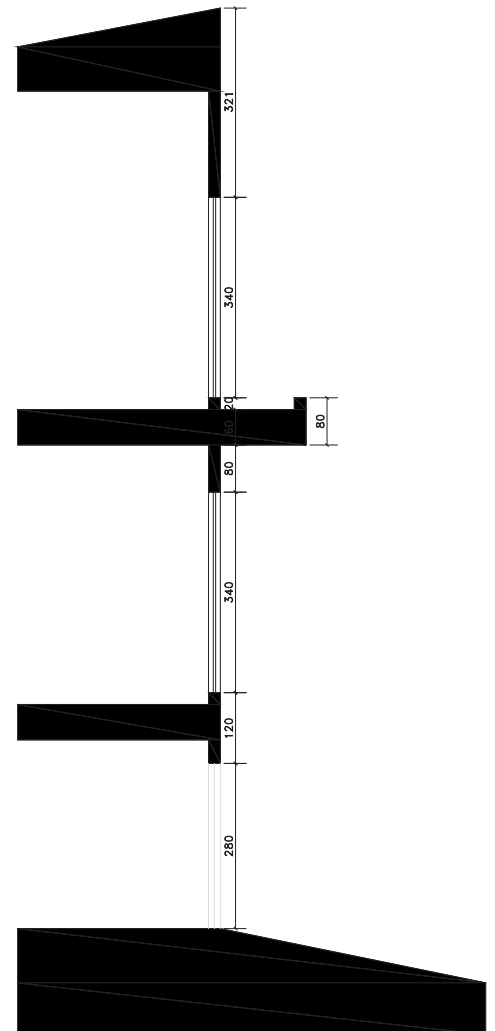


SECTION A - A

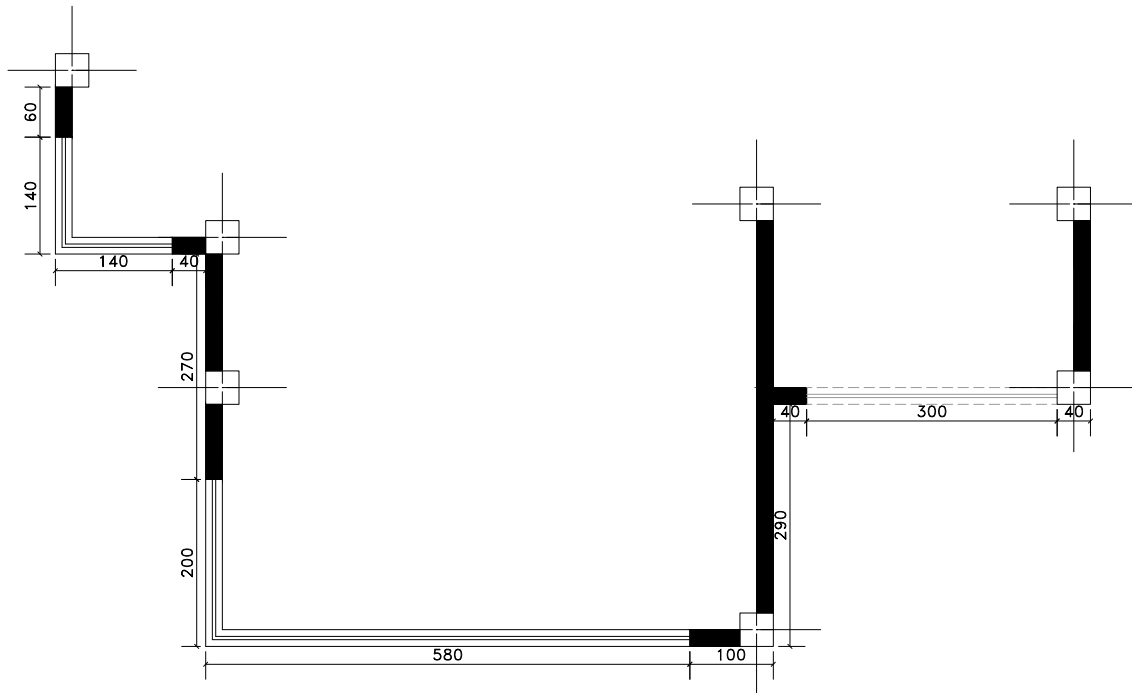

**-1 BASEMENT PLAN**

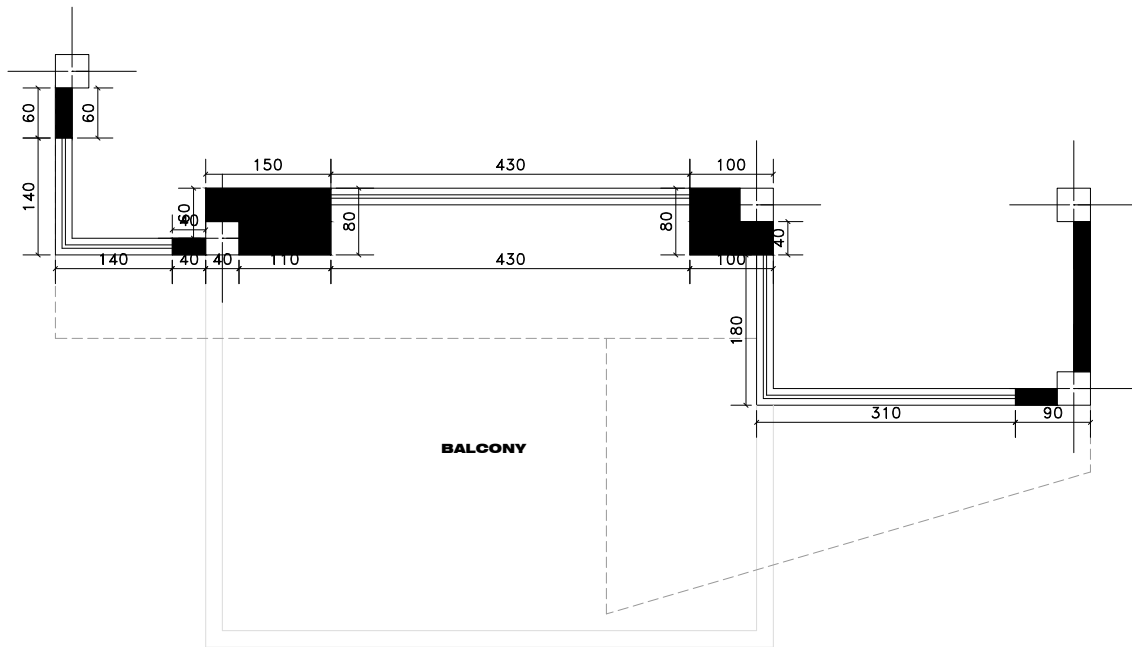


**GROUND FLOOR PLAN**

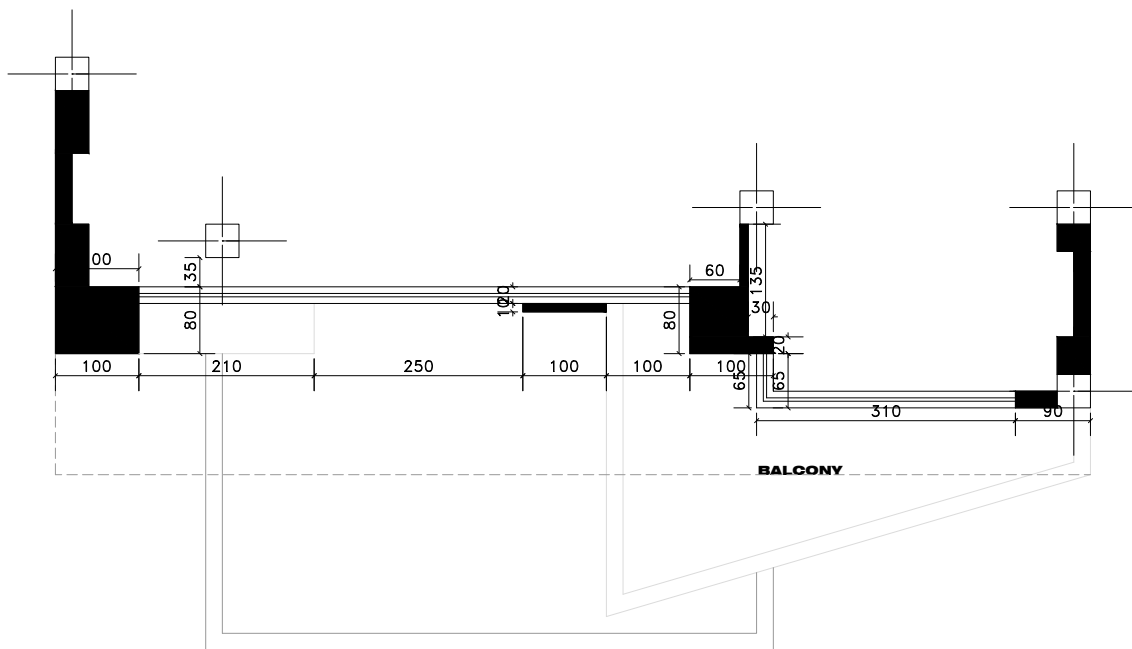


**FIRST FLOOR PLAN**




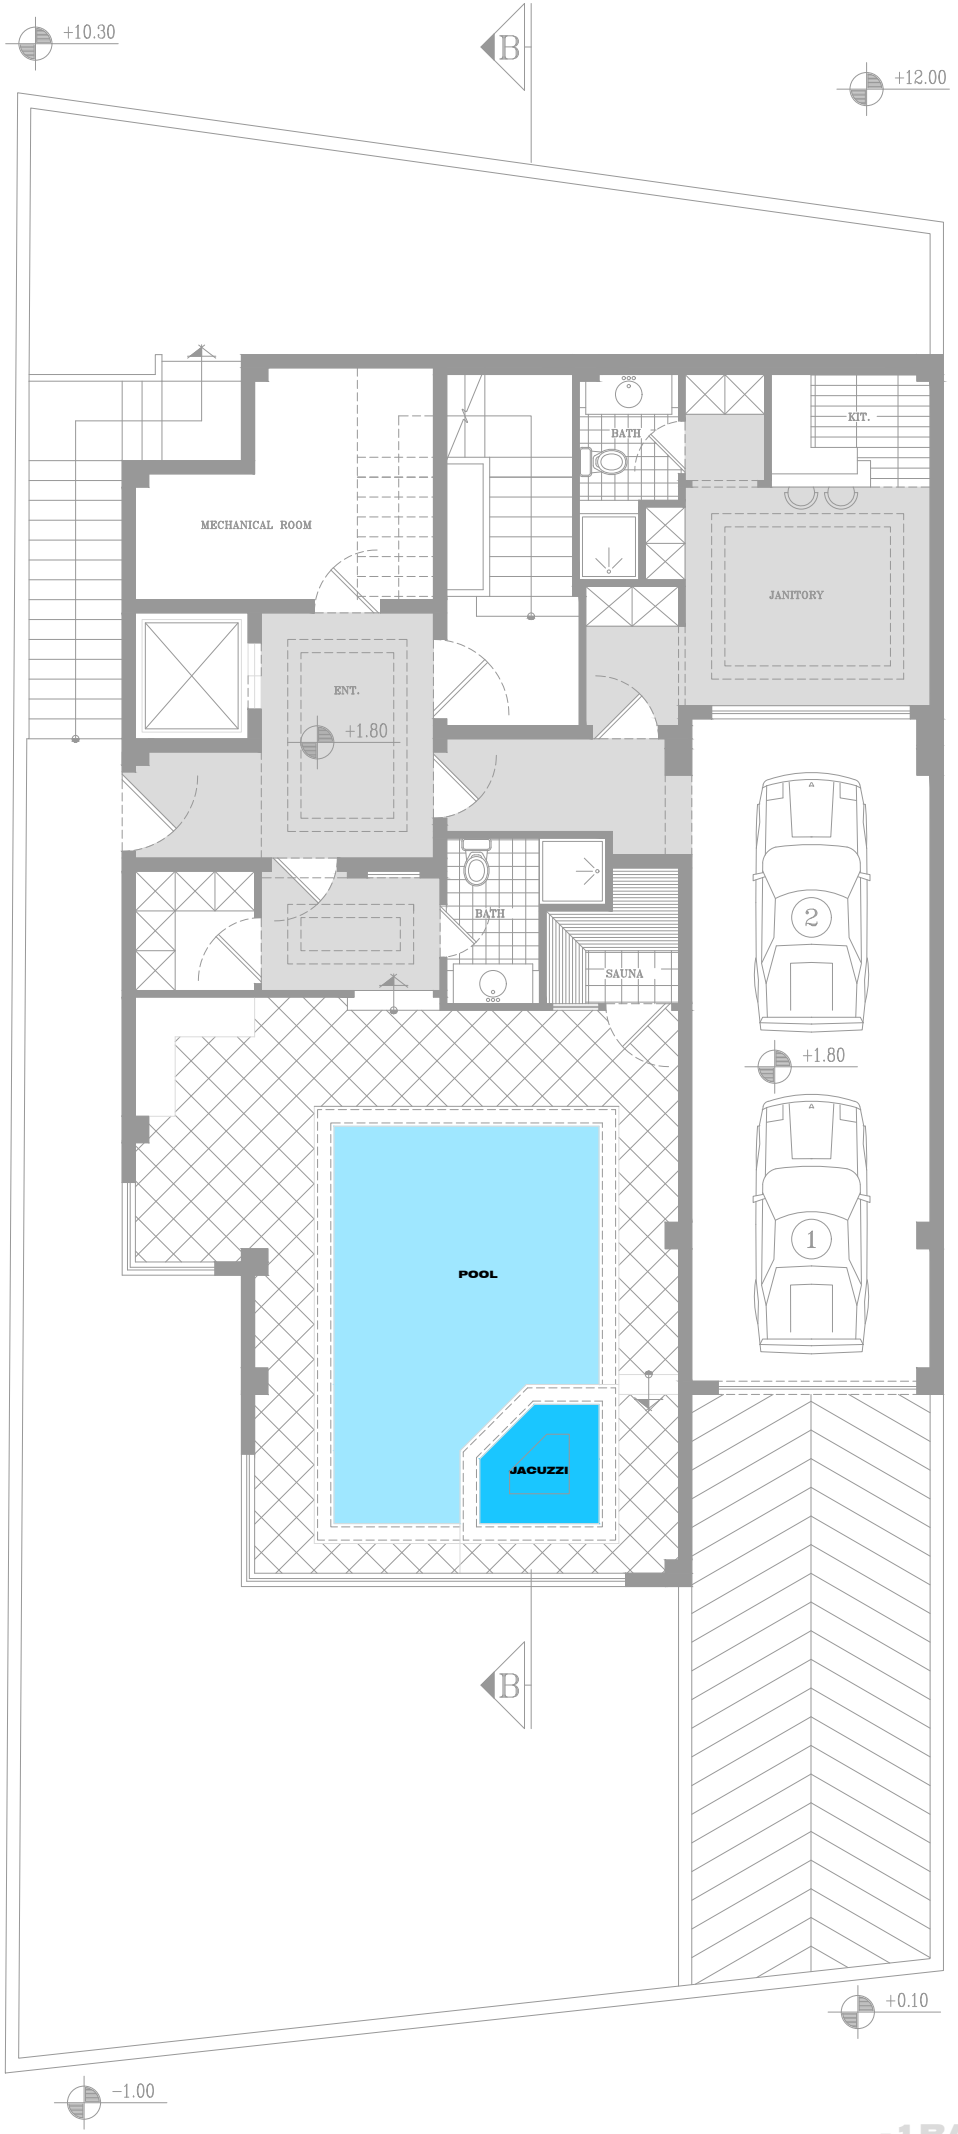

**-1 BASEMENT PLAN**

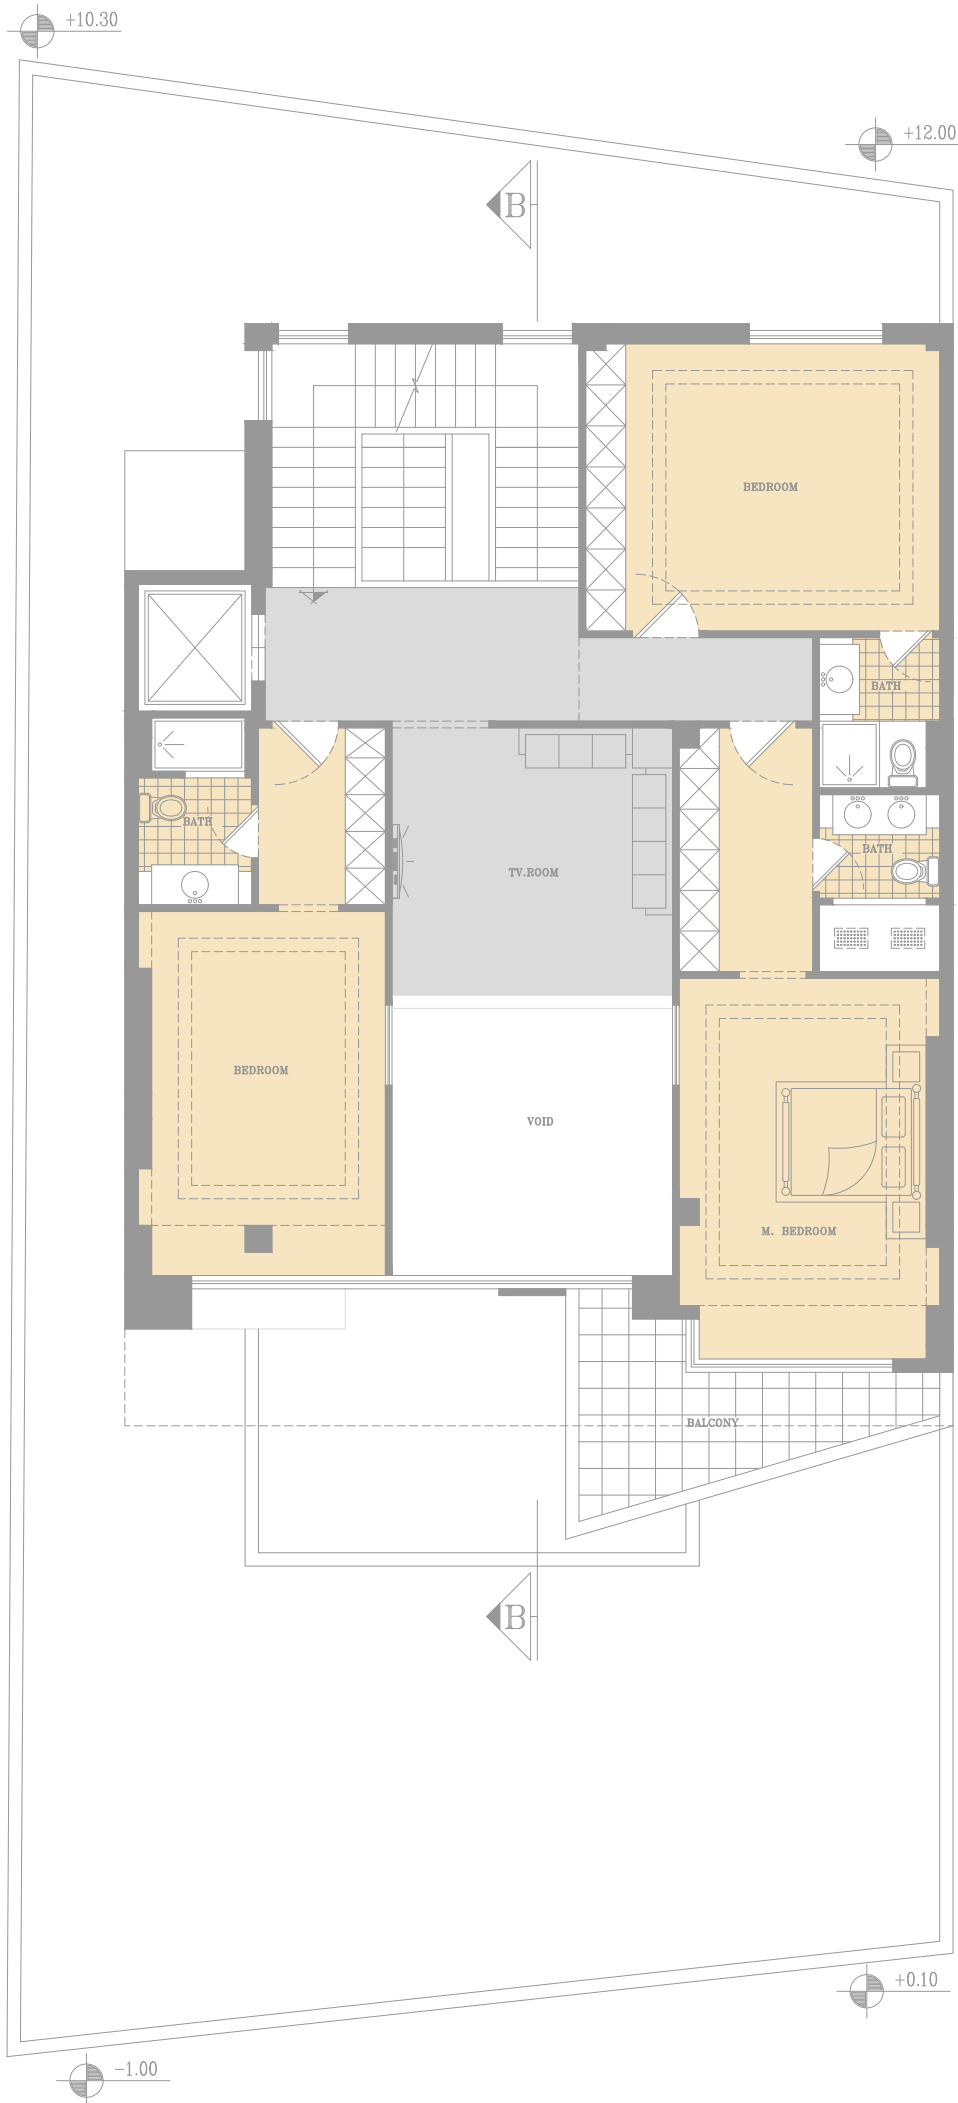

**FIRST FLOOR PLAN**

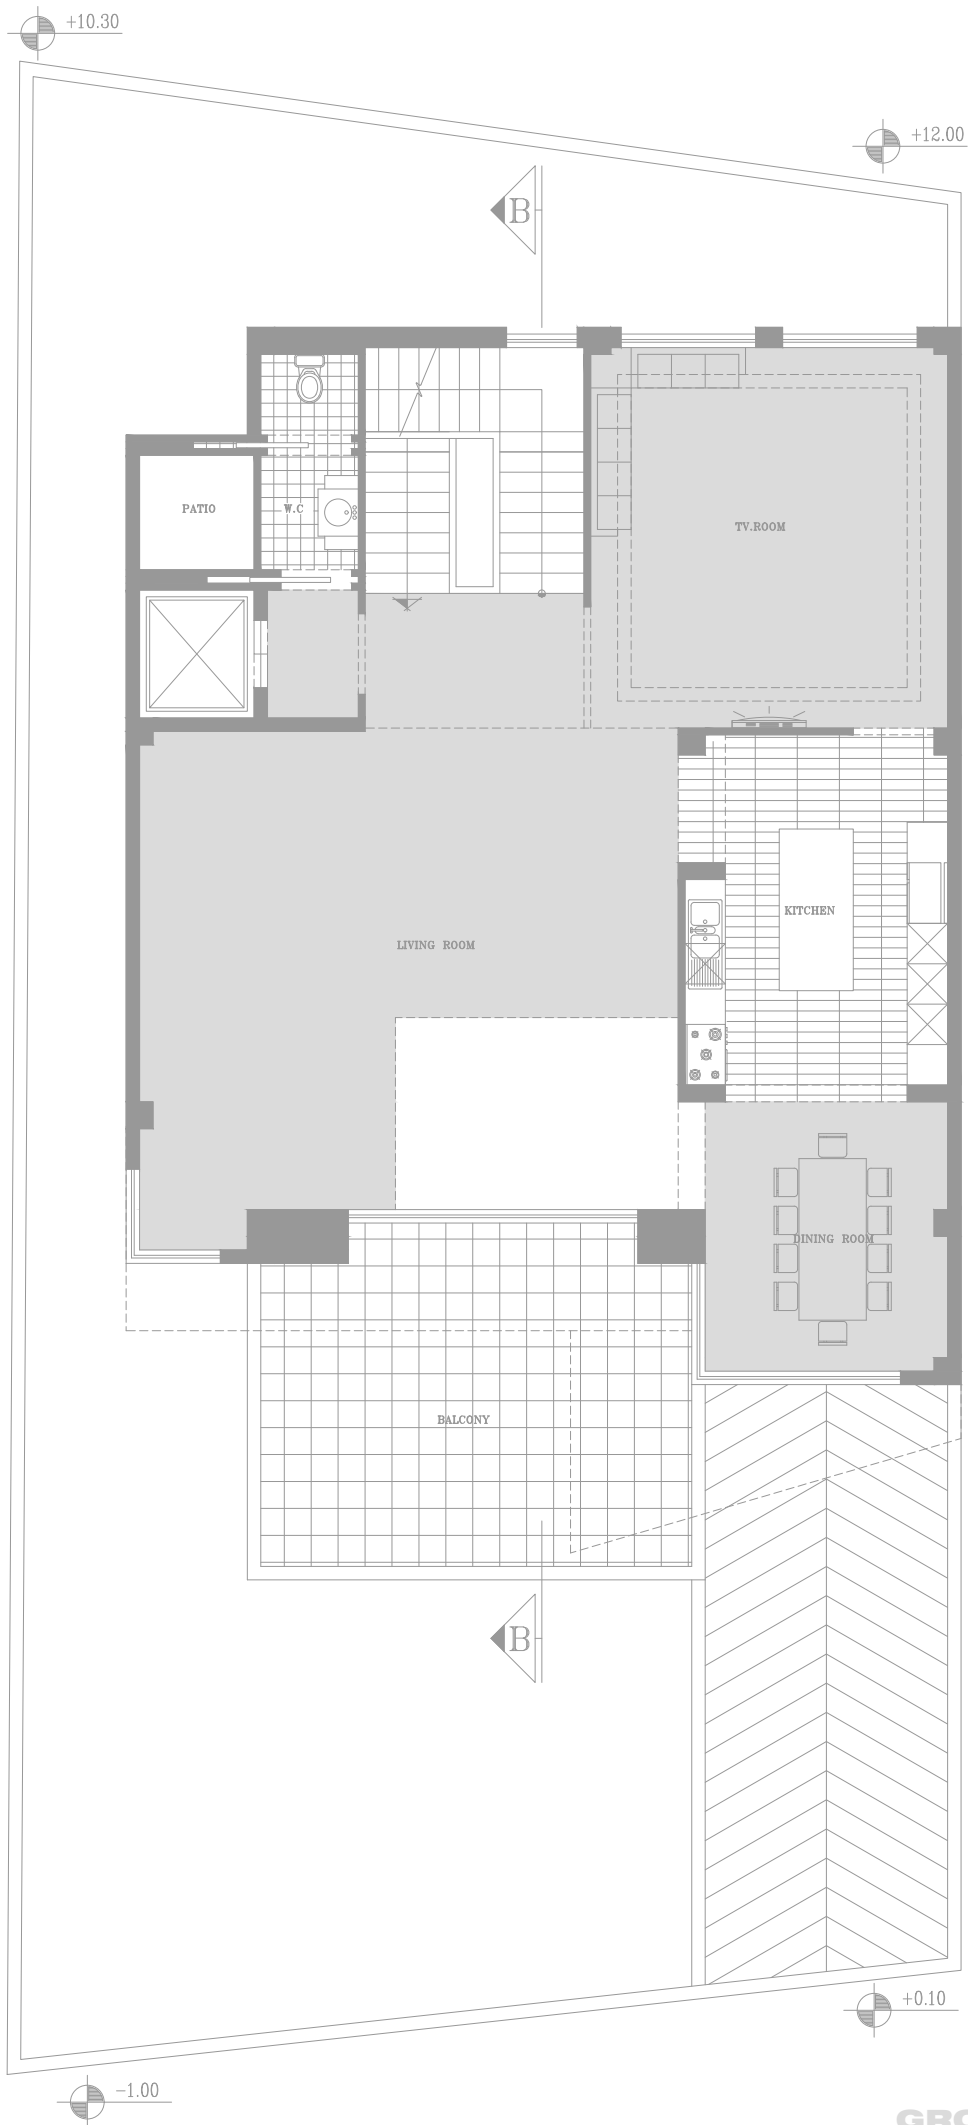

**GROUND FLOOR PLAN**





