


ARMAGHAN OFFICE BUILDING


| ID | DWG TITLE |
|----|--|
| 1 | GROUND FLOOR DIMENTION PLAN(ELEVATION +1.20) |
| 2 | GROUND FLOOR DIMENTION PLAN(ELEVATION +4.20) |
| 3 | FIRST FLOOR DIMENTION PLAN |
| 4 | 2ND,4TH,6TH FLOOR DIMENTION PLAN |
| 5 | 3RD,5TH FLOOR DIMENTION PLAN |
| 6 | ROOF DIMENTION PLAN |
| 7 | -1 BASEMENT DIMENTION PLAN |
| 8 | -2 BASEMENT DIMENTION PLAN |
| 9 | -3 BASEMENT DIMENTION PLAN |
| 10 | -4 BASEMENT DIMENTION PLAN |
| 11 | GROUND FLOOR FURNITURE PLAN(ELEVATION +1.20) |
| 12 | GROUND FLOOR FURNITURE PLAN(ELEVATION +4.20) |
| 13 | FIRST FLOOR FURNITURE PLAN |
| 14 | 2ND,4TH,6TH FLOOR FURNITURE PLAN |
| 15 | 3RD,5TH FLOOR FURNITURE PLAN |
| 16 | ROOF FURNITURE PLAN |
| 17 | -1 BASEMENT FURNITURE PLAN |
| 18 | -2 BASEMENT FURNITURE PLAN |
| 19 | -3 BASEMENT FURNITURE PLAN |
| 20 | -4 BASEMENT FURNITURE PLAN |

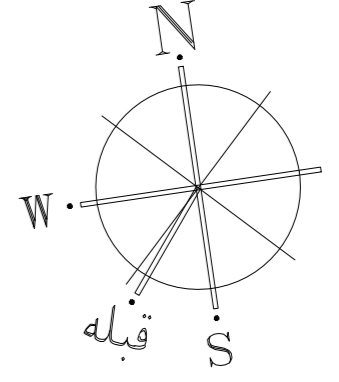

GENERAL SYMBOLS


| LEGEND | |
|--------|------------------------|
| F.F.L. | FINISHED FLOOR LEVEL |
| ±0.00 | ELEVATION CODE ON PLAN |
| | GREEN AREA |
| | BRICK WALL SECTION |

| AREA No. | TITLE |
|----------|---------------------------|
| 101 | RESTAURANT |
| 102 | KITCHEN |
| 103 | CENTRAL ARCHIVES |
| 104 | HVAC ROOM |
| 105 | ADMINISTRATIVE DEPARTMENT |
| 106 | MANAGEMENT ROOM |
| 107 | WC |
| 108 | VOID |
| 109 | TERRACE |
| 110 | PANTRY |
| 111 | PRAYER ROOM |
| 112 | MEDICAL EMERGENCY ROOM |
| 113 | SERVER ROOM |
| 114 | LOBBY |
| 115 | CONFERENCE SALOON |
| 116 | WAITING ROOM |
| 118 | SPORT SPACE |
| 119 | COFFEE SHOP |
| 120 | ENTRANCE |
| 121 | SECRETARY ROOM |
| P | PARKING |

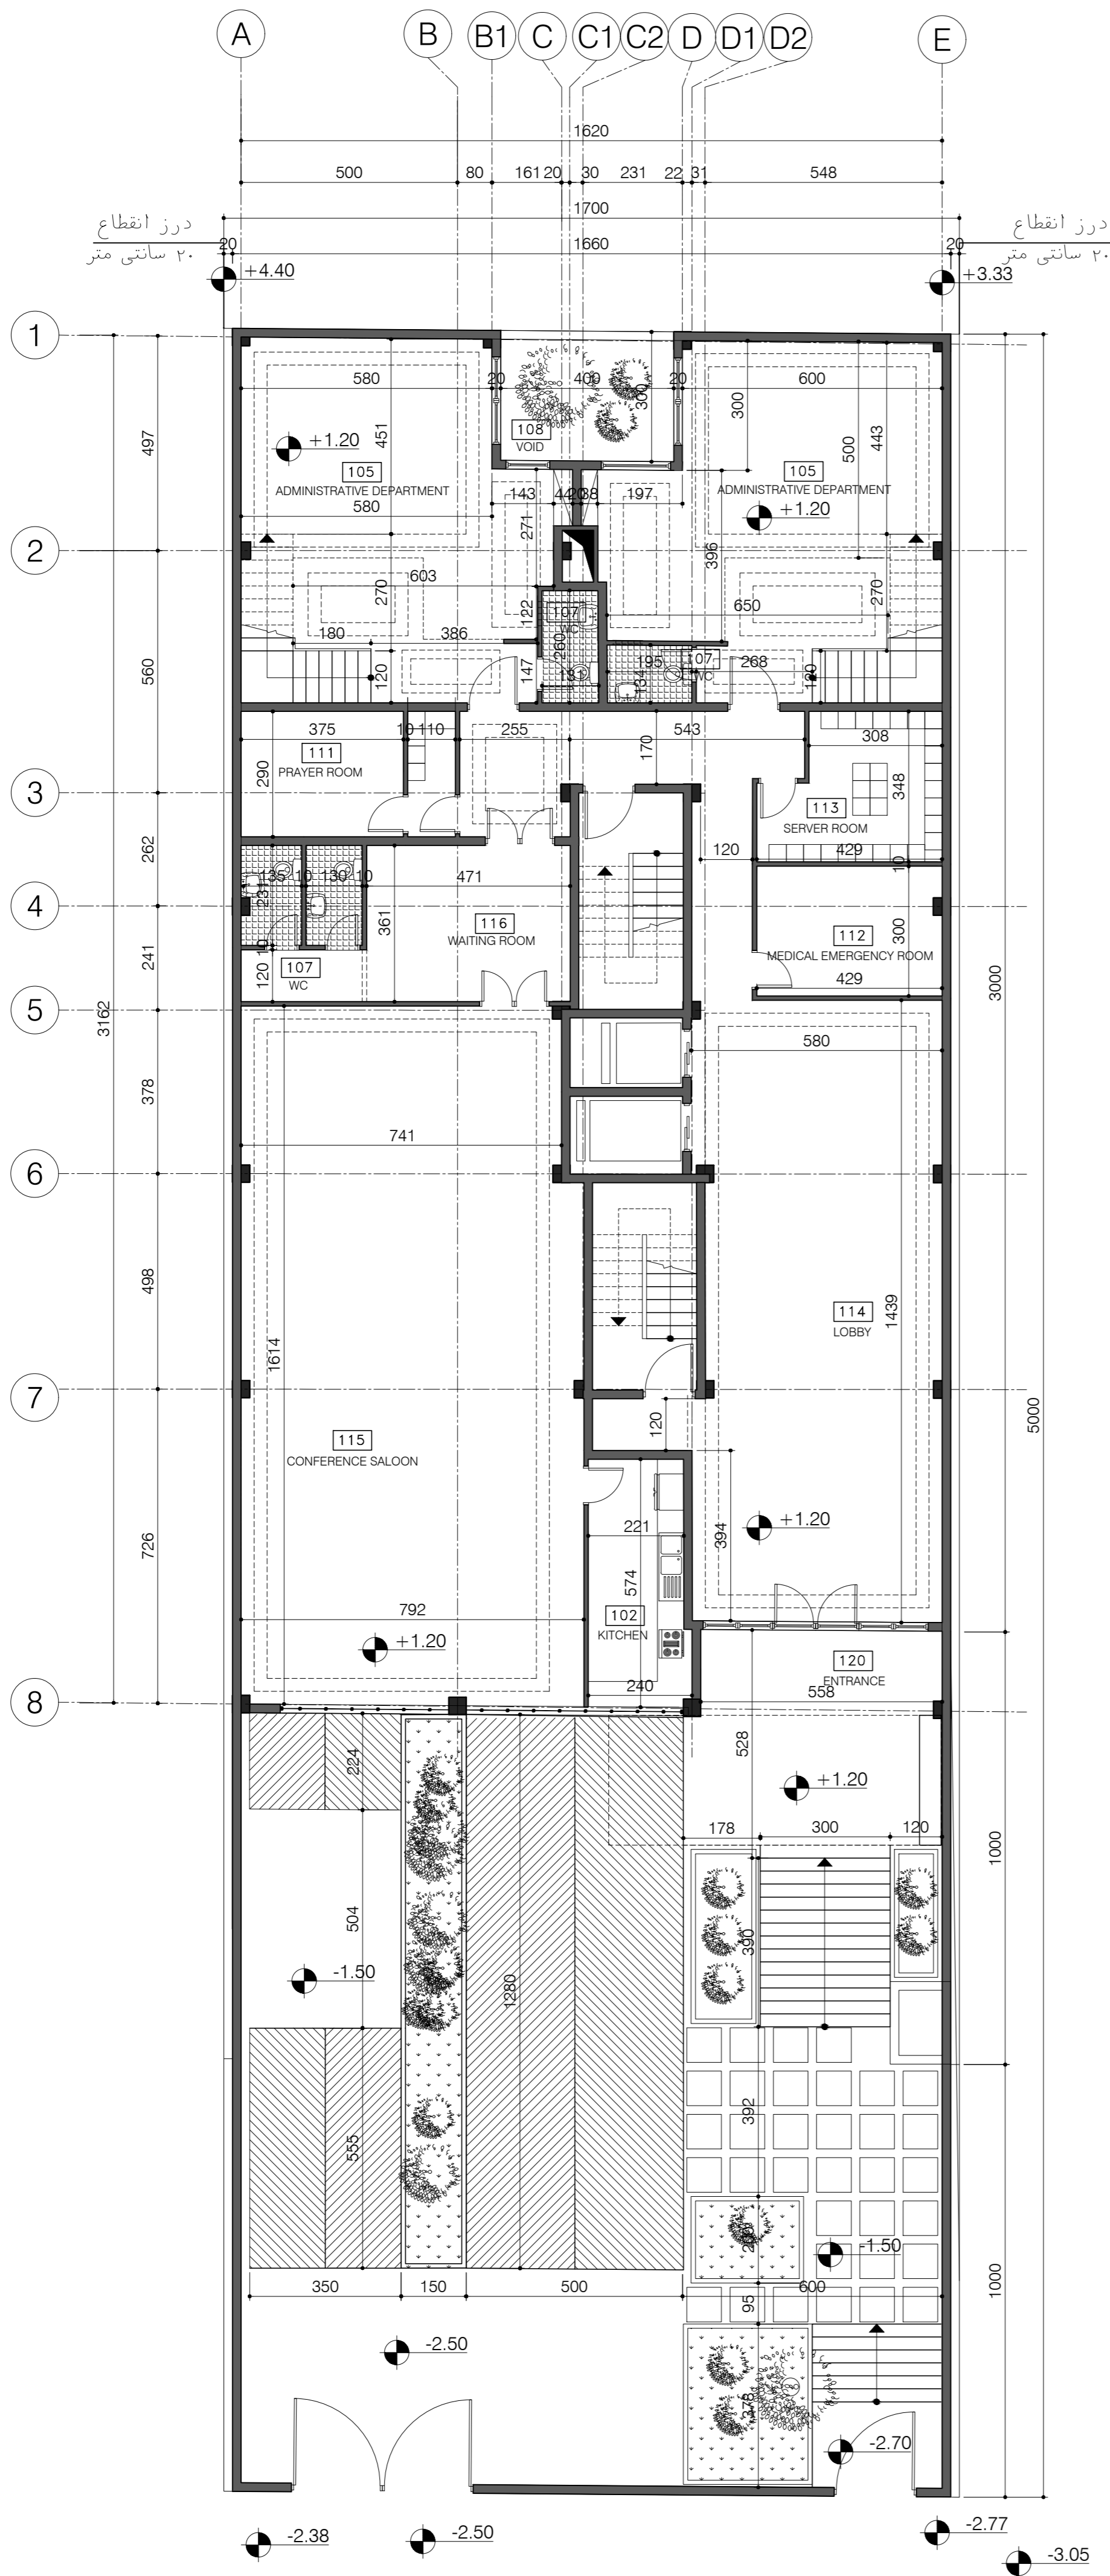

GROUND FLOOR DIMENTION PLAN LEVEL +1.20


SC. 1:100

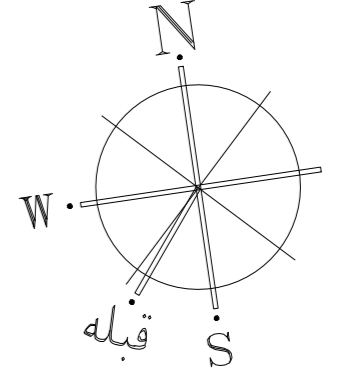

GENERAL SYMBOLS


| LEGEND | |
|--------|------------------------|
| F.F.L. | FINISHED FLOOR LEVEL |
| ±0.00 | ELEVATION CODE ON PLAN |
| | GREEN AREA |
| | BRICK WALL SECTION |

| AREA No. | TITLE |
|----------|---------------------------|
| 101 | RESTAURANT |
| 102 | KITCHEN |
| 103 | CENTRAL ARCHIVES |
| 104 | HVAC ROOM |
| 105 | ADMINISTRATIVE DEPARTMENT |
| 106 | MANAGEMENT ROOM |
| 107 | WC |
| 108 | VOID |
| 109 | TERRACE |
| 110 | PANTRY |
| 111 | PRAYER ROOM |
| 112 | MEDICAL EMERGENCY ROOM |
| 113 | SERVER ROOM |
| 114 | LOBBY |
| 115 | CONFERENCE SALOON |
| 116 | WAITING ROOM |
| 118 | SPORT SPACE |
| 119 | COFFEE SHOP |
| 120 | ENTRANCE |
| 121 | SECRETARY ROOM |
| P | PARKING |

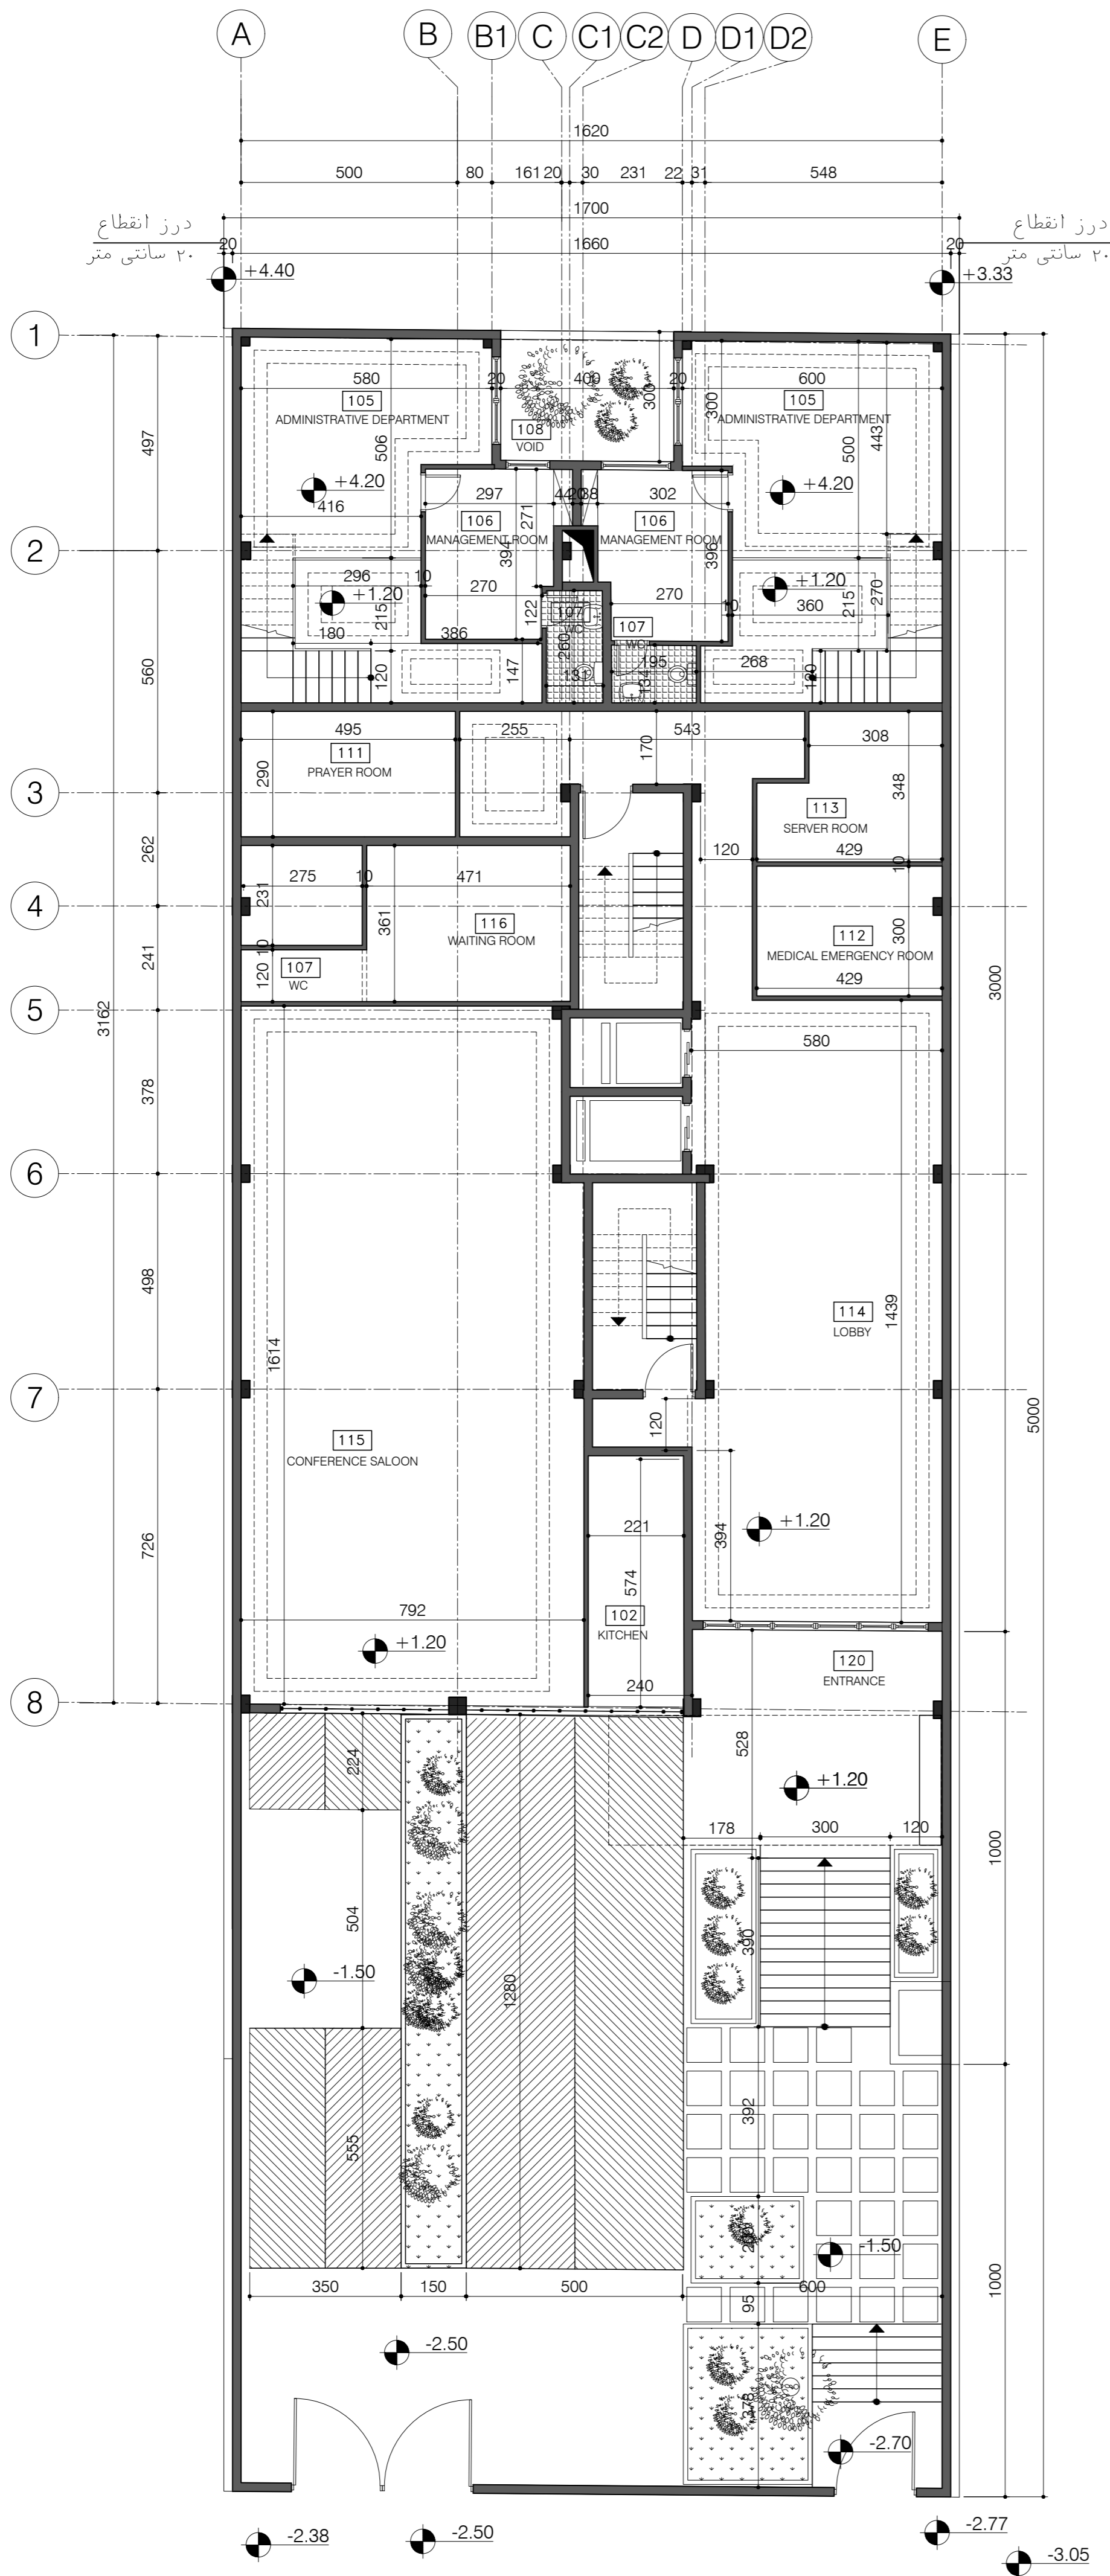

GROUND FLOOR DIMENTION PLAN LEVEL +4.20


SC. 1:100

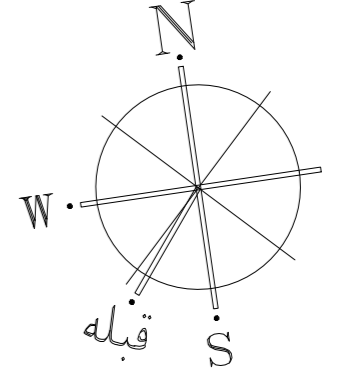

GENERAL SYMBOLS


| LEGEND | |
|--------|------------------------|
| F.F.L. | FINISHED FLOOR LEVEL |
| ±0.00 | ELEVATION CODE ON PLAN |
| | GREEN AREA |
| | BRICK WALL SECTION |

| AREA No. | TITLE |
|----------|---------------------------|
| 101 | RESTAURANT |
| 102 | KITCHEN |
| 103 | CENTRAL ARCHIVES |
| 104 | HVAC ROOM |
| 105 | ADMINISTRATIVE DEPARTMENT |
| 106 | MANAGEMENT ROOM |
| 107 | WC |
| 108 | VOID |
| 109 | TERRACE |
| 110 | PANTRY |
| 111 | PRAYER ROOM |
| 112 | MEDICAL EMERGENCY ROOM |
| 113 | SERVER ROOM |
| 114 | LOBBY |
| 115 | CONFERENCE SALOON |
| 116 | WAITING ROOM |
| 118 | SPORT SPACE |
| 119 | COFFEE SHOP |
| 120 | ENTRANCE |
| 121 | SECRETARY ROOM |
| P | PARKING |

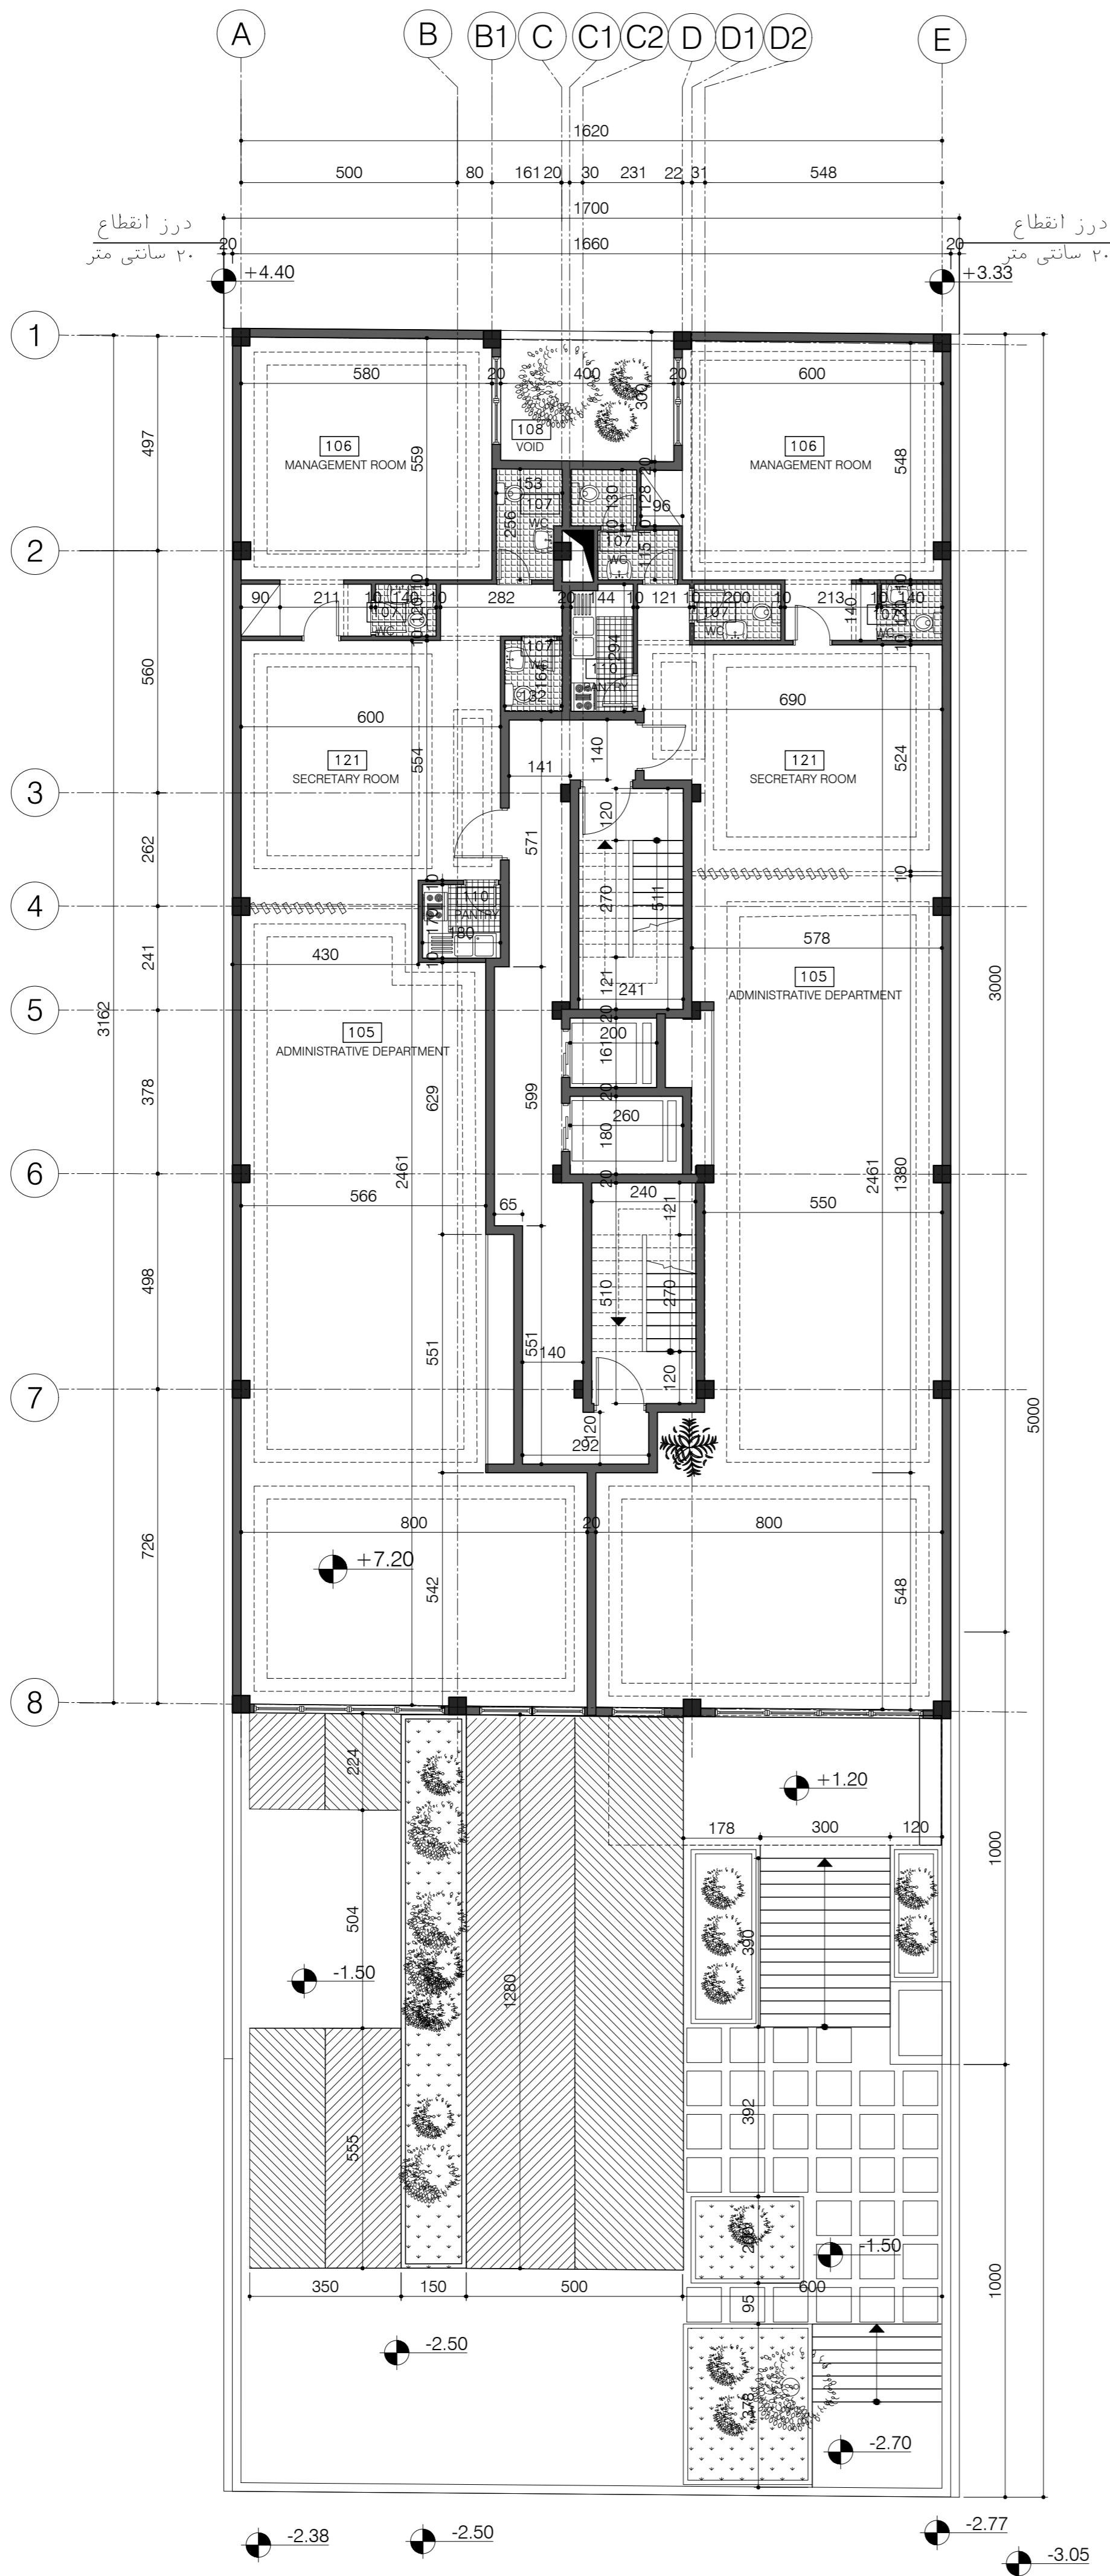

FIRST FLOOR DIMENTION PLAN


SC. 1:100

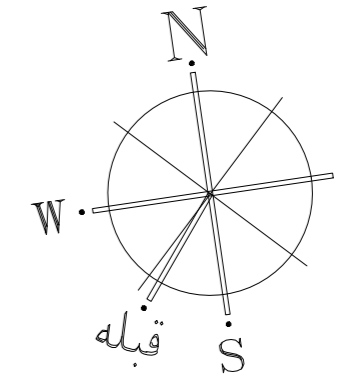


GENERAL SYMBOLS

| LEGEND | |
|--------|------------------------|
| F.F.L. | FINISHED FLOOR LEVEL |
| ±0.00 | ELEVATION CODE ON PLAN |
| | GREEN AREA |
| | BRICK WALL SECTION |

| AREA No. | TITLE |
|----------|---------------------------|
| 101 | RESTAURANT |
| 102 | KITCHEN |
| 103 | CENTRAL ARCHIVES |
| 104 | HVAC ROOM |
| 105 | ADMINISTRATIVE DEPARTMENT |
| 106 | MANAGEMENT ROOM |
| 107 | WC |
| 108 | VOID |
| 109 | TERRACE |
| 110 | PANTRY |
| 111 | PRAYER ROOM |
| 112 | MEDICAL EMERGENCY ROOM |
| 113 | SERVER ROOM |
| 114 | LOBBY |
| 115 | CONFERENCE SALOON |
| 116 | WAITING ROOM |
| 118 | SPORT SPACE |
| 119 | COFFEE SHOP |
| 120 | ENTRANCE |
| 121 | SECRETARY ROOM |
| P | PARKING |

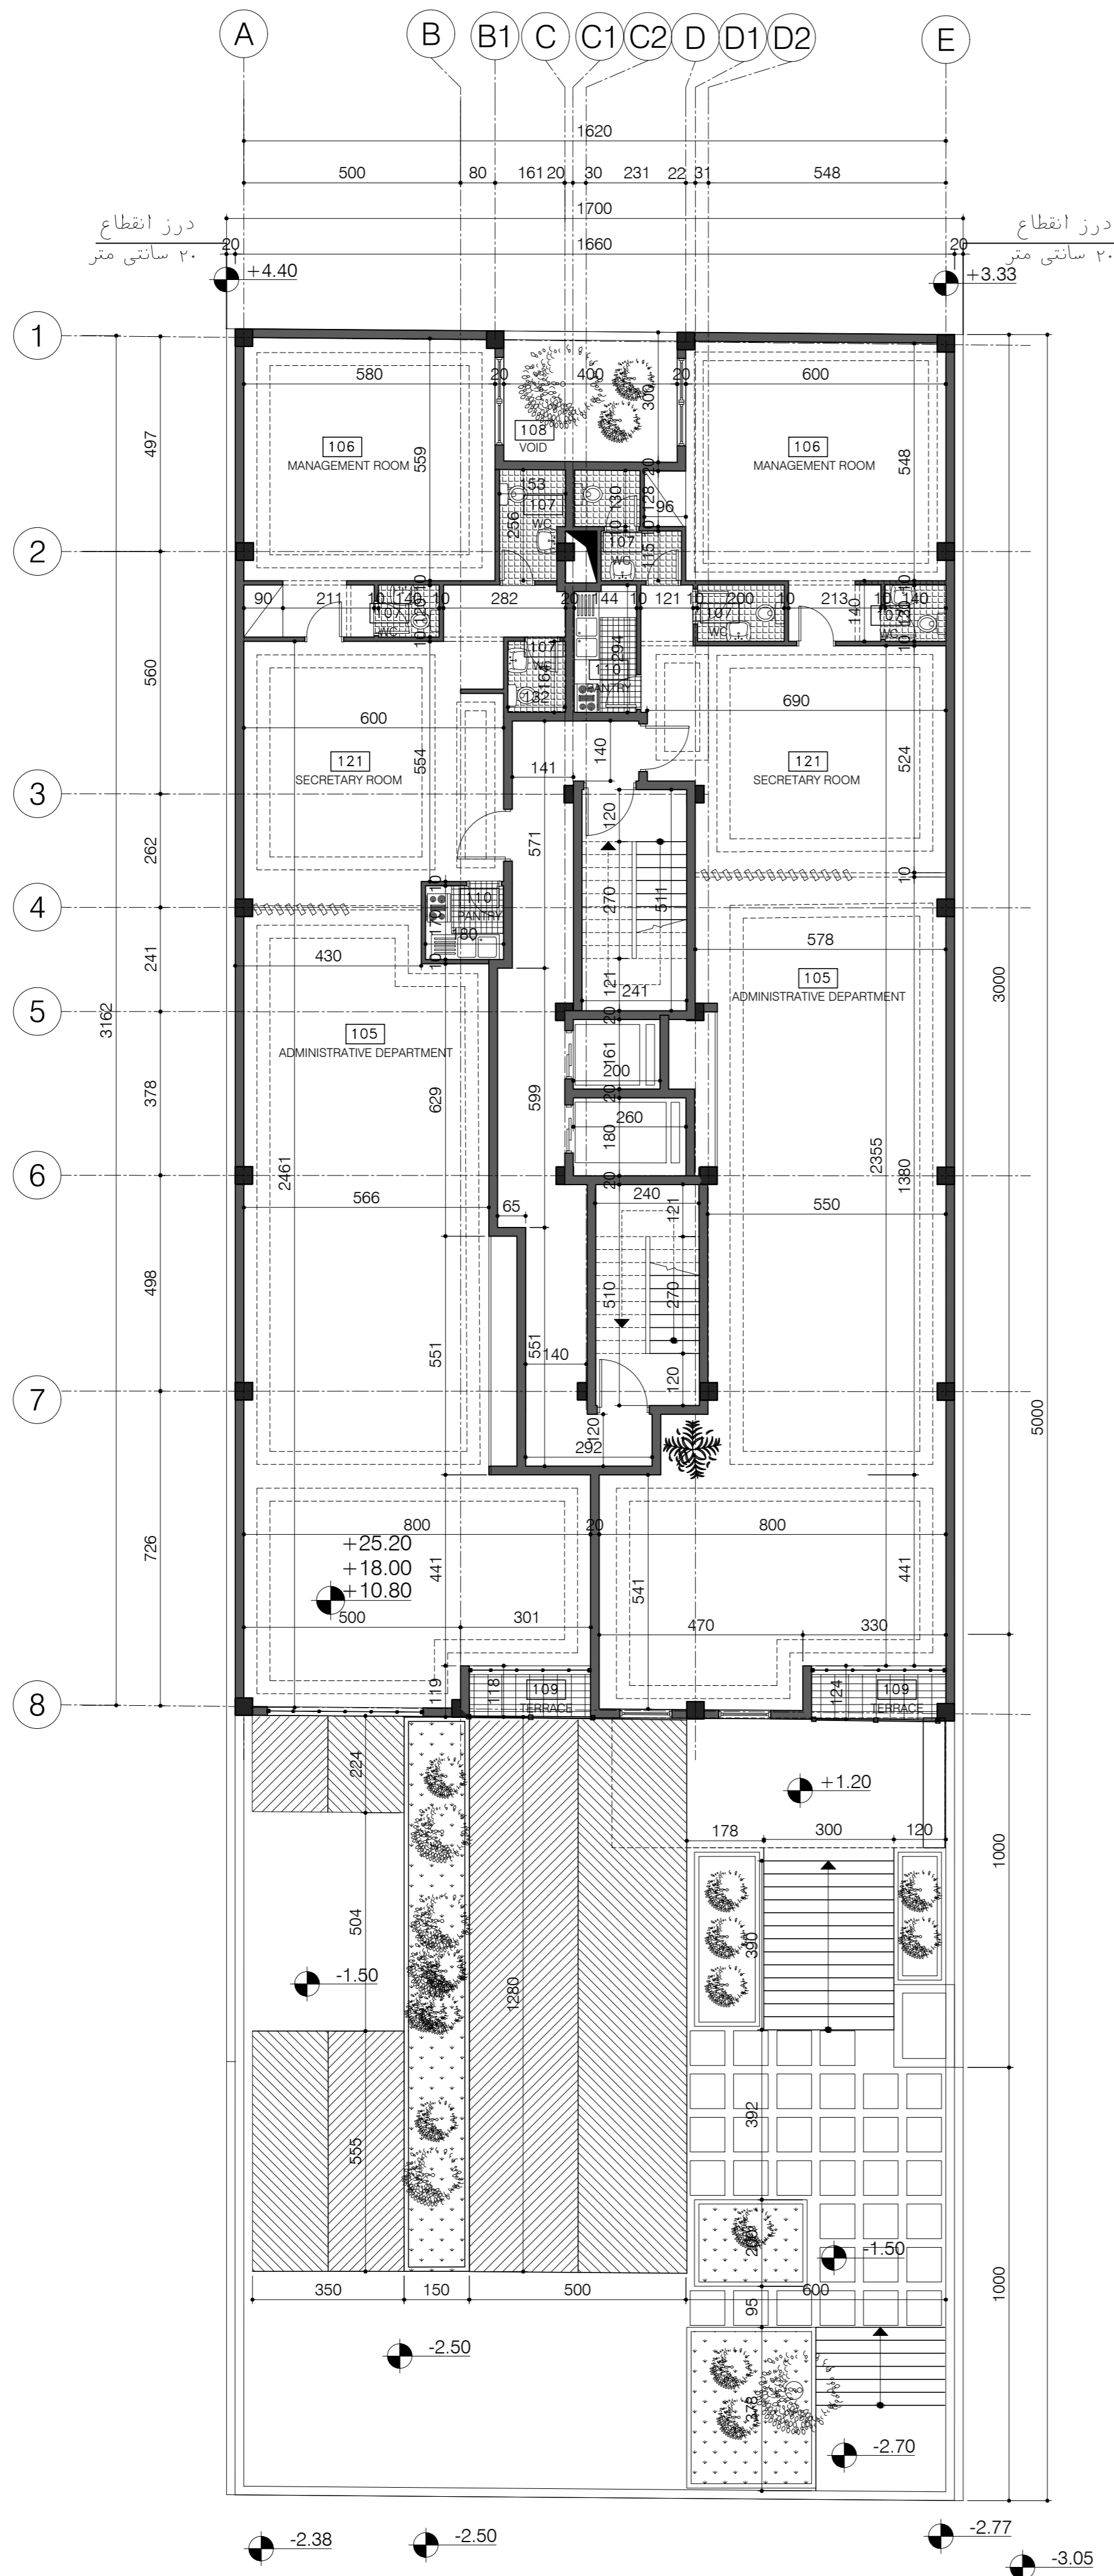


2ND,4TH,6TH FLOOR DIMENTION PLAN
SC. 1:100

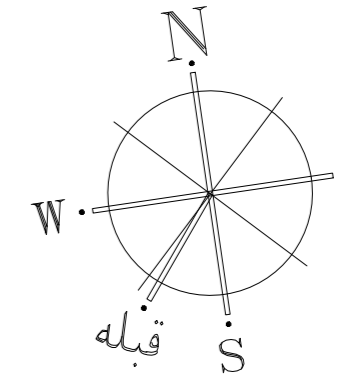

GENERAL SYMBOLS


| LEGEND | |
|--------|------------------------|
| F.F.L. | FINISHED FLOOR LEVEL |
| ±0.00 | ELEVATION CODE ON PLAN |
| | GREEN AREA |
| | BRICK WALL SECTION |

| AREA No. | TITLE |
|----------|---------------------------|
| 101 | RESTAURANT |
| 102 | KITCHEN |
| 103 | CENTRAL ARCHIVES |
| 104 | HVAC ROOM |
| 105 | ADMINISTRATIVE DEPARTMENT |
| 106 | MANAGEMENT ROOM |
| 107 | WC |
| 108 | VOID |
| 109 | TERRACE |
| 110 | PANTRY |
| 111 | PRAYER ROOM |
| 112 | MEDICAL EMERGENCY ROOM |
| 113 | SERVER ROOM |
| 114 | LOBBY |
| 115 | CONFERENCE SALOON |
| 116 | WAITING ROOM |
| 118 | SPORT SPACE |
| 119 | COFFEE SHOP |
| 120 | ENTRANCE |
| 121 | SECRETARY ROOM |
| P | PARKING |

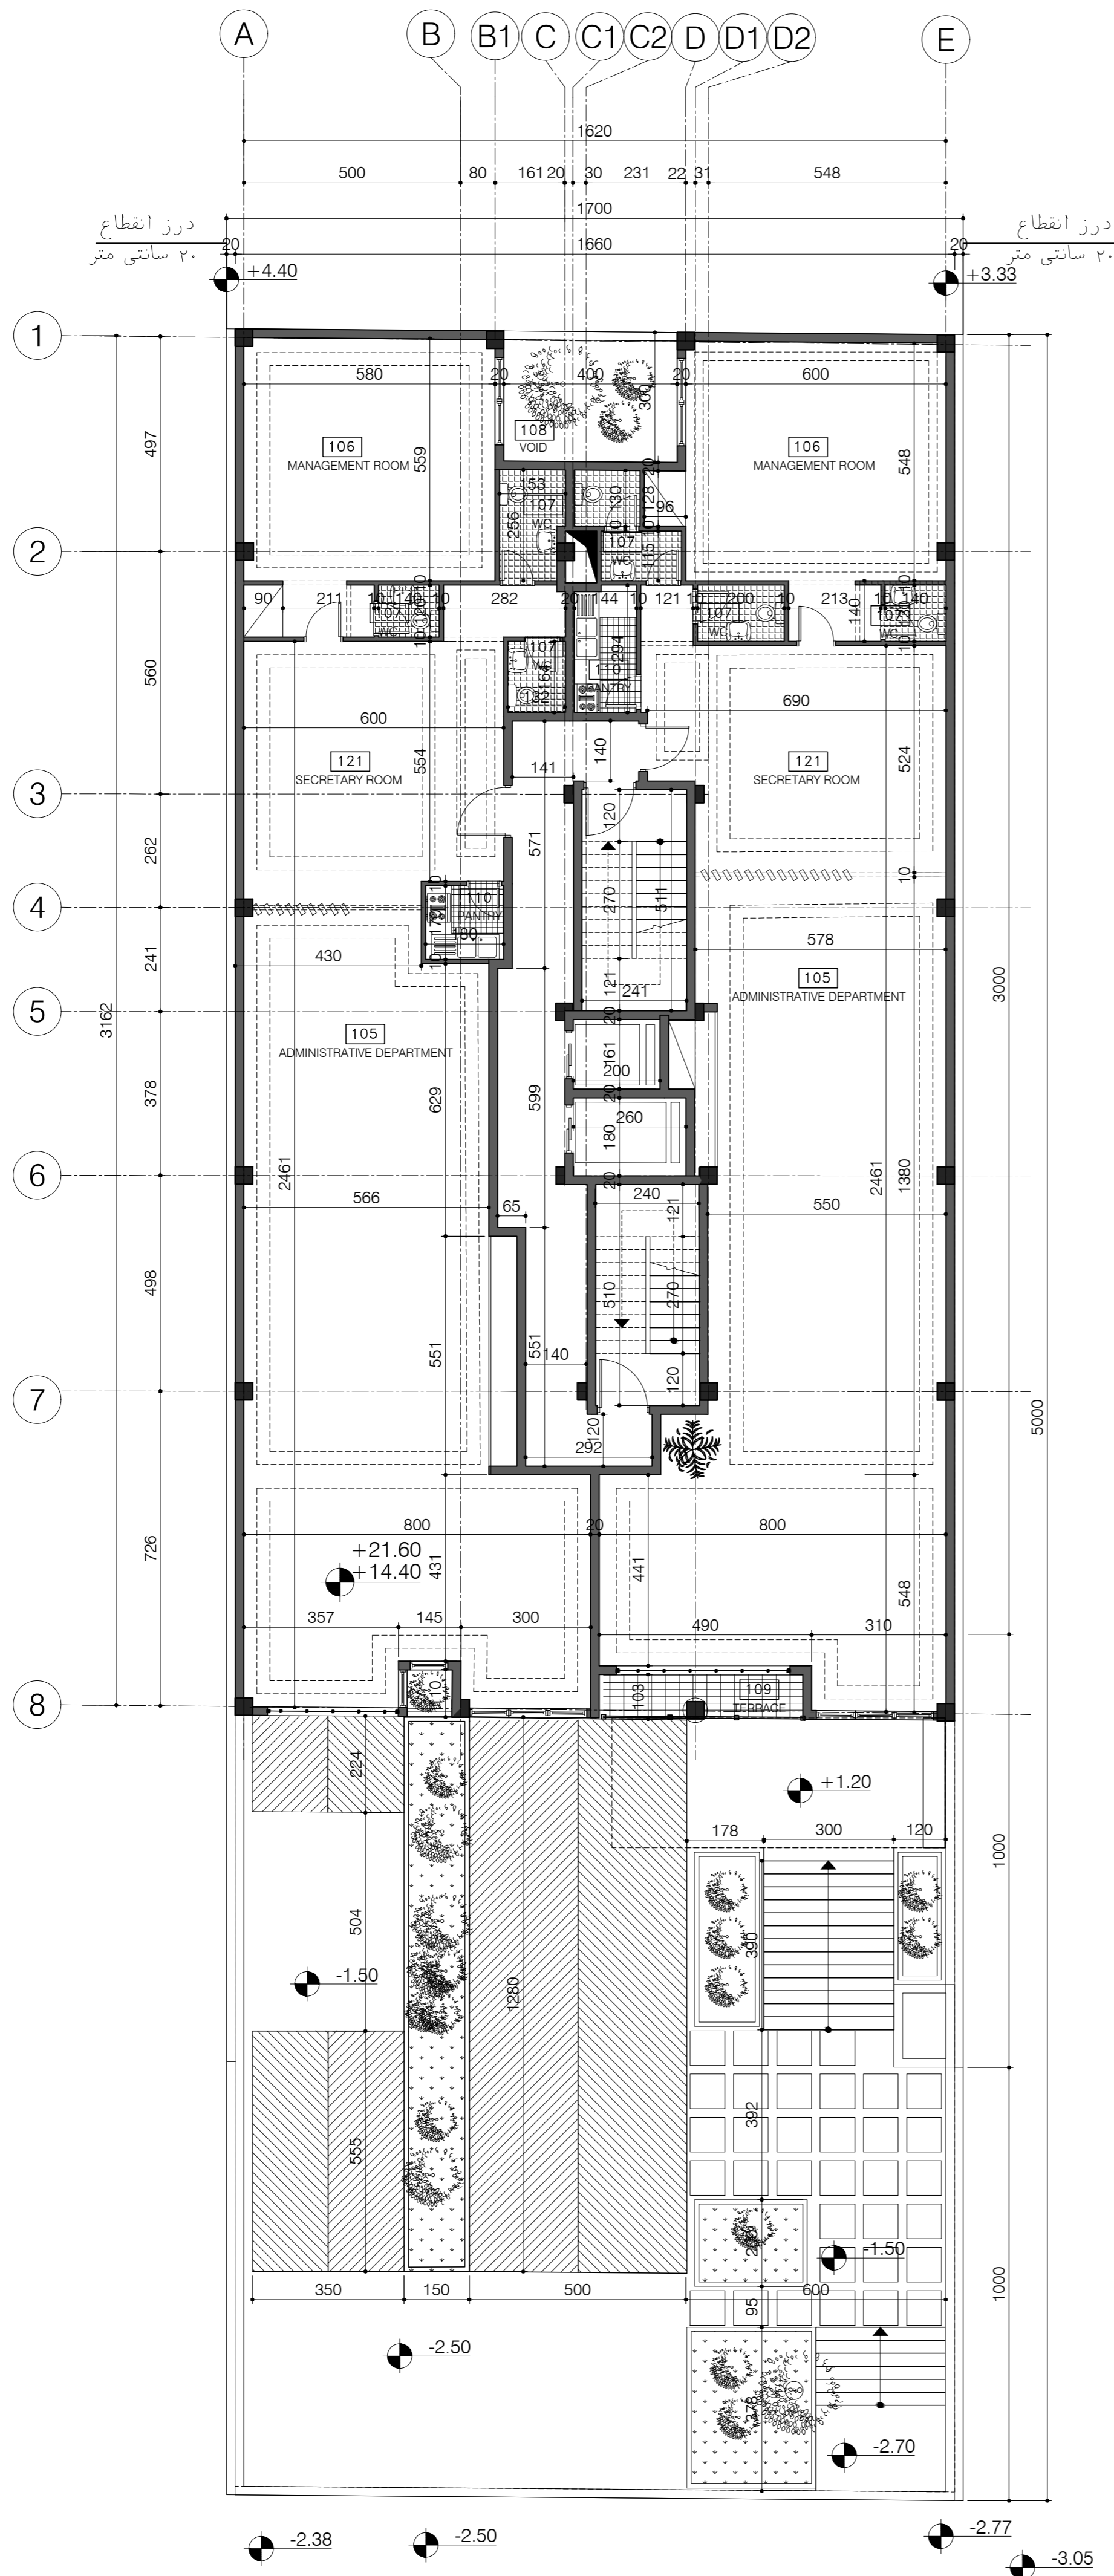

3RD,5TH FLOOR DIMENTION PLAN


SC. 1:100

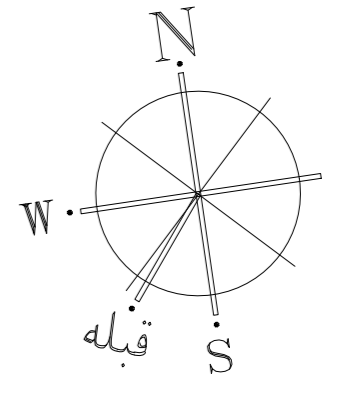

GENERAL SYMBOLS


| LEGEND | |
|--------|------------------------|
| F.F.L. | FINISHED FLOOR LEVEL |
| ±0.00 | ELEVATION CODE ON PLAN |
| | GREEN AREA |
| | BRICK WALL SECTION |

| AREA No. | TITLE |
|----------|---------------------------|
| 101 | RESTAURANT |
| 102 | KITCHEN |
| 103 | CENTRAL ARCHIVES |
| 104 | HVAC ROOM |
| 105 | ADMINISTRATIVE DEPARTMENT |
| 106 | MANAGEMENT ROOM |
| 107 | WC |
| 108 | VOID |
| 109 | TERRACE |
| 110 | PANTRY |
| 111 | PRAYER ROOM |
| 112 | MEDICAL EMERGENCY ROOM |
| 113 | SERVER ROOM |
| 114 | LOBBY |
| 115 | CONFERENCE SALOON |
| 116 | WAITING ROOM |
| 118 | SPORT SPACE |
| 119 | COFFEE SHOP |
| 120 | ENTRANCE |
| 121 | SECRETARY ROOM |
| P | PARKING |

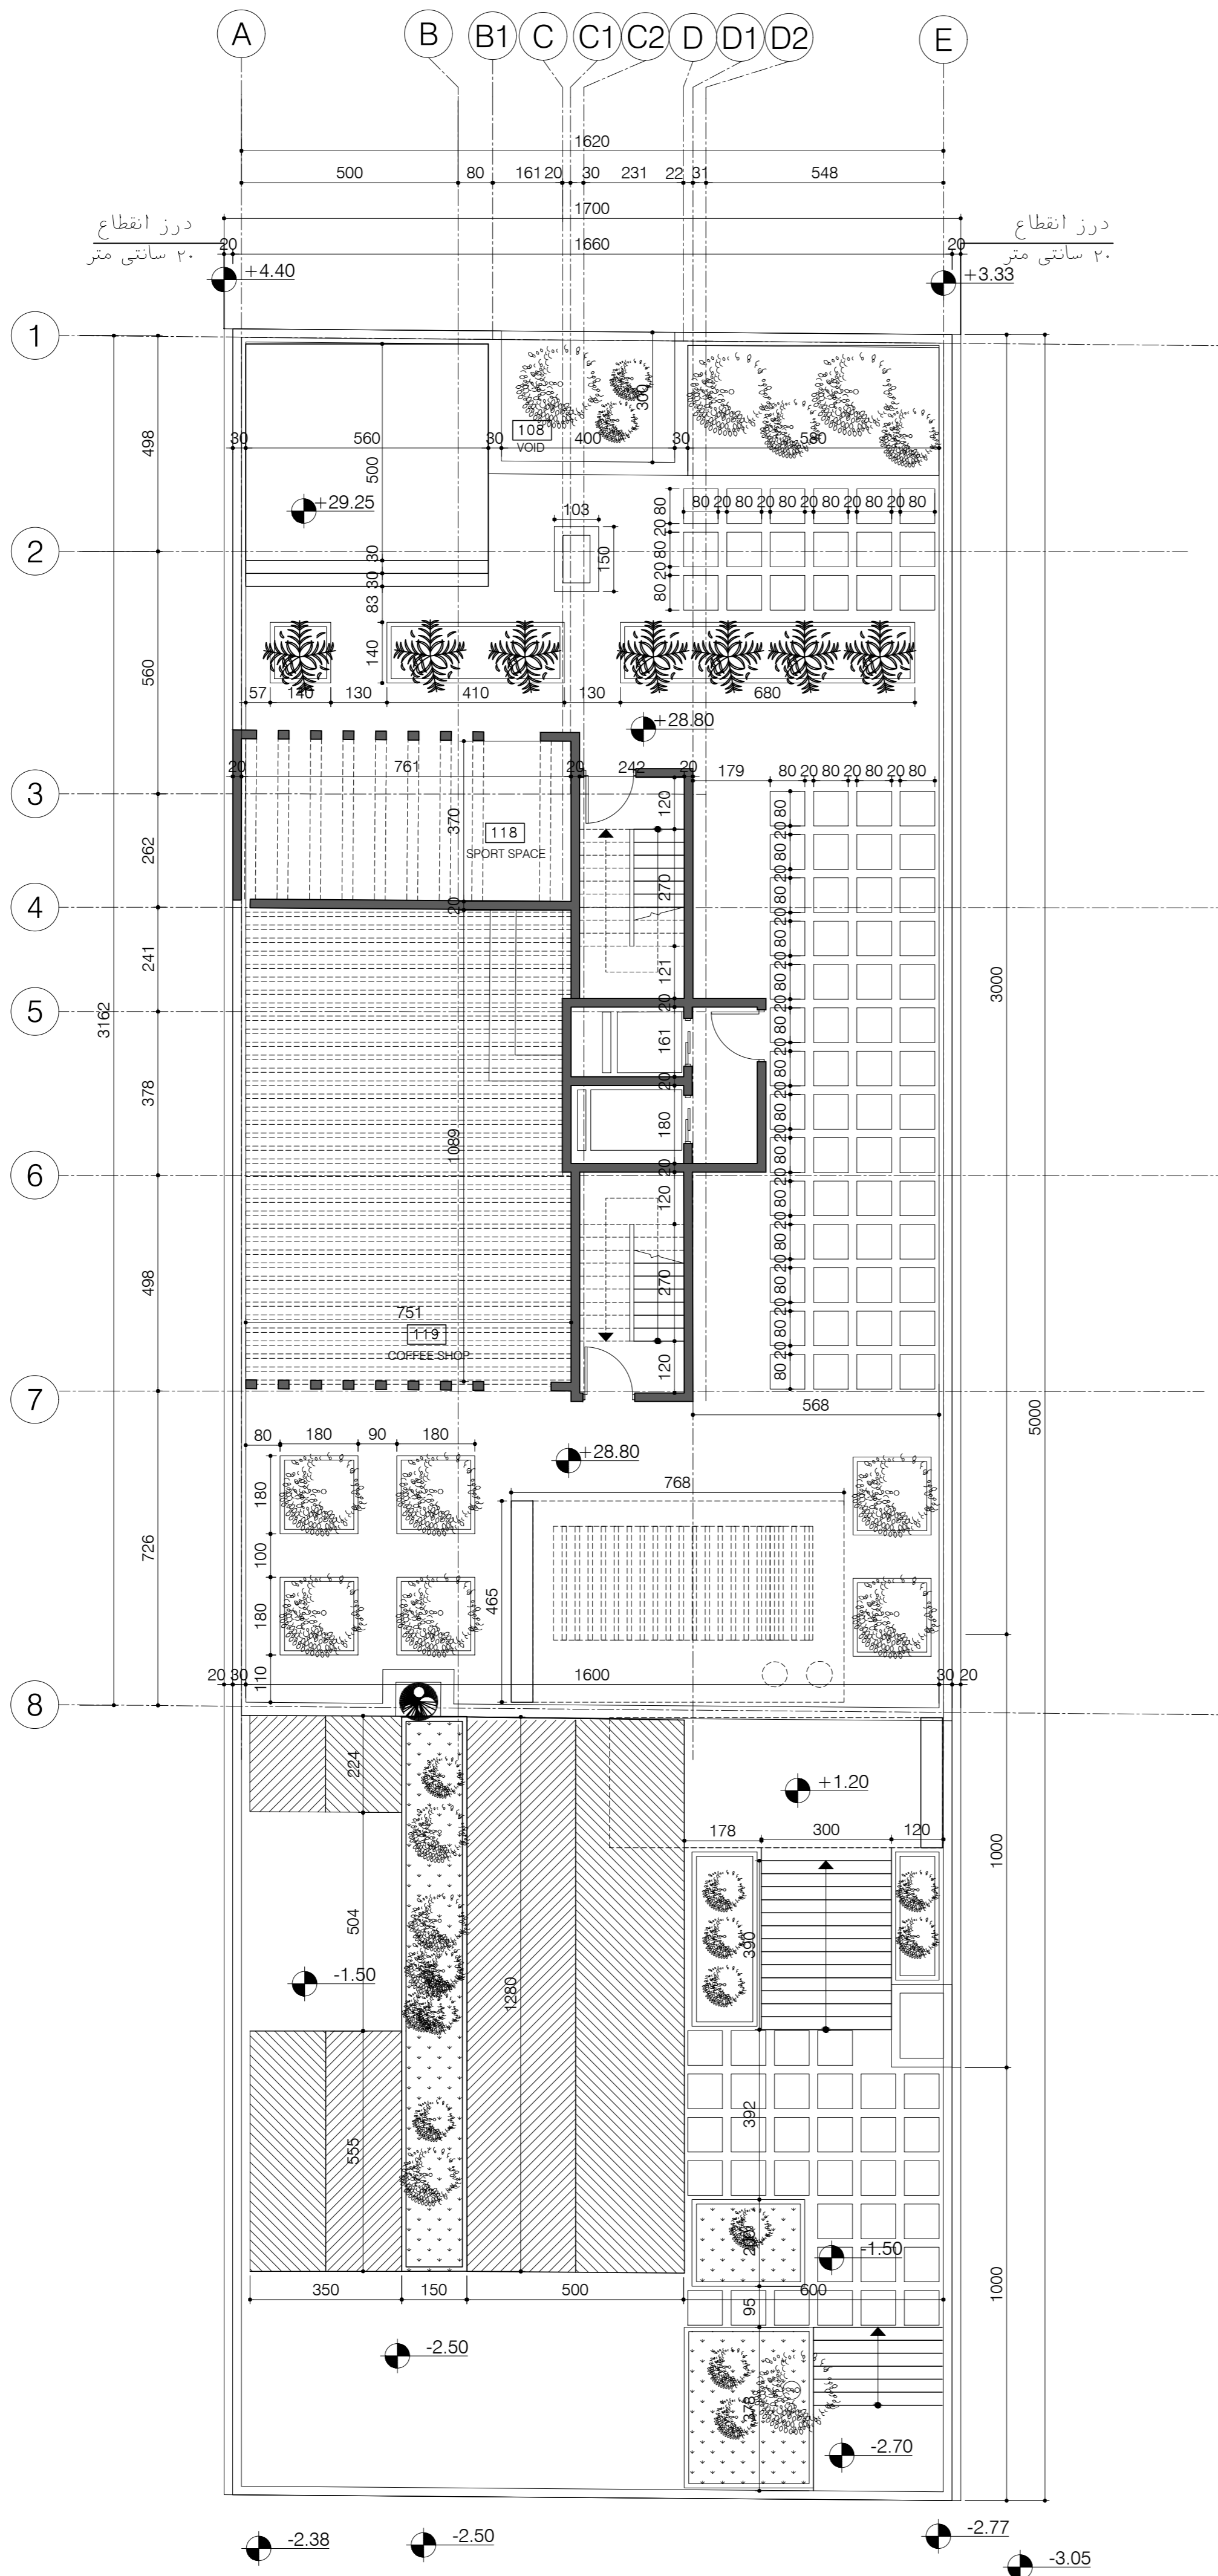

ROOF DIMENTION PLAN


SC. 1:100

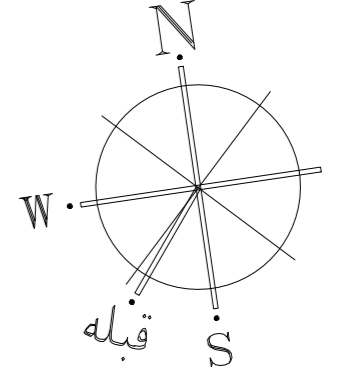

GENERAL SYMBOLS

| LEGEND | |
|--------|------------------------|
| F.F.L. | FINISHED FLOOR LEVEL |
| ±0.00 | ELEVATION CODE ON PLAN |
| | GREEN AREA |
| | BRICK WALL SECTION |


| AREA No. | TITLE |
|----------|---------------------------|
| 101 | RESTAURANT |
| 102 | KITCHEN |
| 103 | CENTRAL ARCHIVES |
| 104 | HVAC ROOM |
| 105 | ADMINISTRATIVE DEPARTMENT |
| 106 | MANAGEMENT ROOM |
| 107 | WC |
| 108 | VOID |
| 109 | TERRACE |
| 110 | PANTRY |
| 111 | PRAYER ROOM |
| 112 | MEDICAL EMERGENCY ROOM |
| 113 | SERVER ROOM |
| 114 | LOBBY |
| 115 | CONFERENCE SALOON |
| 116 | WAITING ROOM |
| 118 | SPORT SPACE |
| 119 | COFFEE SHOP |
| 120 | ENTRANCE |
| 121 | SECRETARY ROOM |
| P | PARKING |

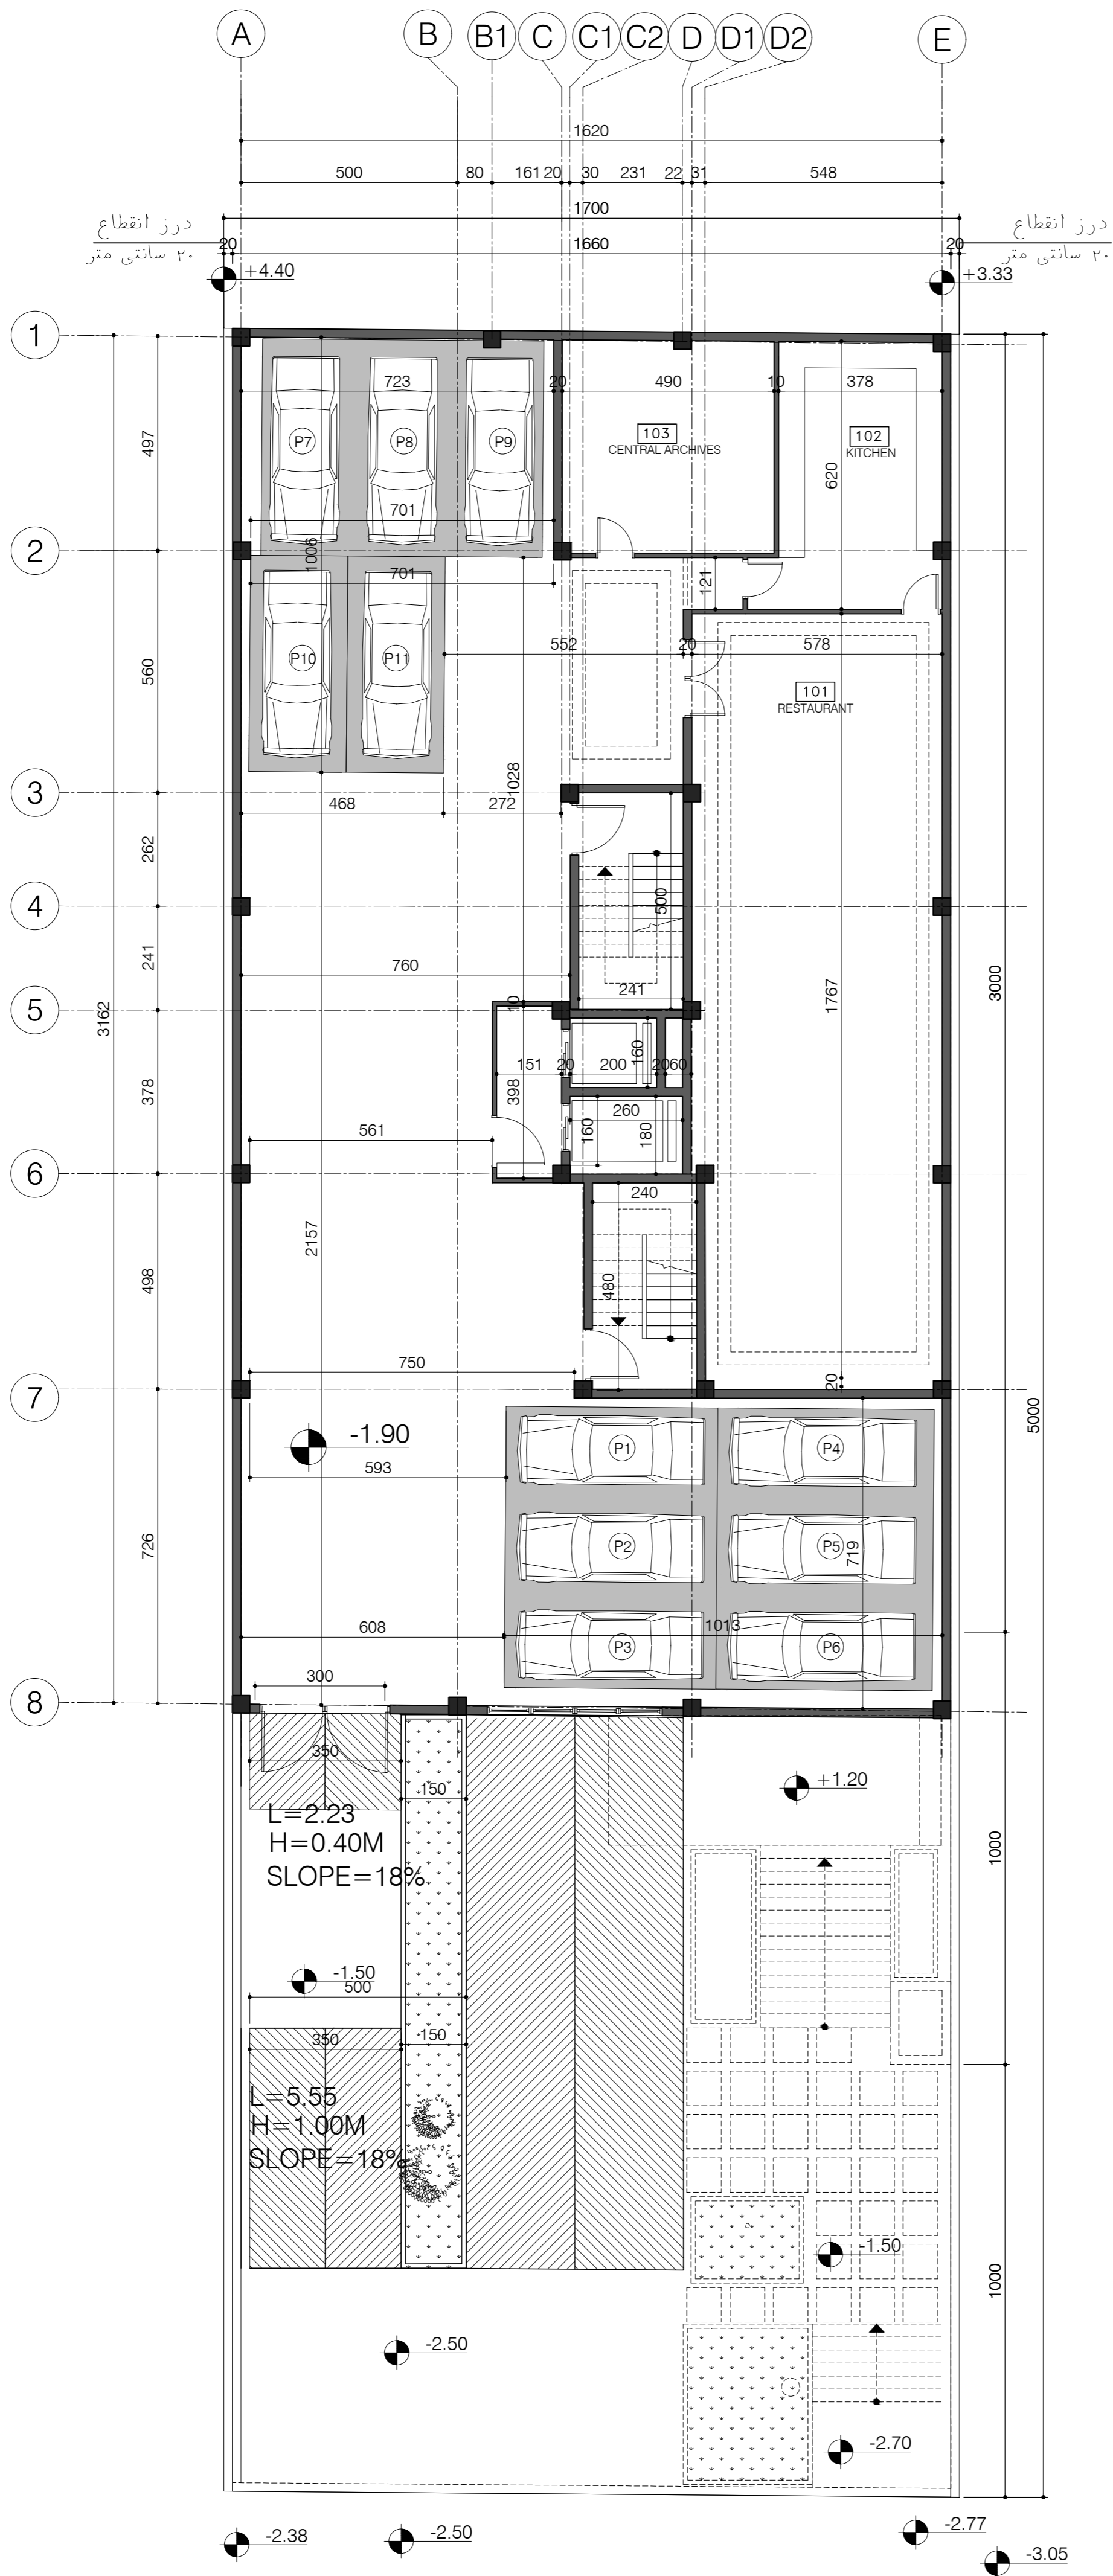

-1 BASEMENT DIMENTION PLAN

SC. 1:100


NUMBER OF PARKING=11
TOTAL NUMBER OF PARKING=64

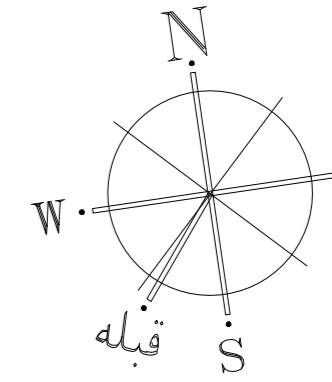

GENERAL SYMBOLS

| LEGEND | |
|--------|------------------------|
| F.F.L. | FINISHED FLOOR LEVEL |
| ±0.00 | ELEVATION CODE ON PLAN |
| | GREEN AREA |
| | BRICK WALL SECTION |


| AREA No. | TITLE |
|----------|---------------------------|
| 101 | RESTAURANT |
| 102 | KITCHEN |
| 103 | CENTRAL ARCHIVES |
| 104 | HVAC ROOM |
| 105 | ADMINISTRATIVE DEPARTMENT |
| 106 | MANAGEMENT ROOM |
| 107 | WC |
| 108 | VOID |
| 109 | TERRACE |
| 110 | PANTRY |
| 111 | PRAYER ROOM |
| 112 | MEDICAL EMERGENCY ROOM |
| 113 | SERVER ROOM |
| 114 | LOBBY |
| 115 | CONFERENCE SALOON |
| 116 | WAITING ROOM |
| 118 | SPORT SPACE |
| 119 | COFFEE SHOP |
| 120 | ENTRANCE |
| 121 | SECRETARY ROOM |
| P | PARKING |

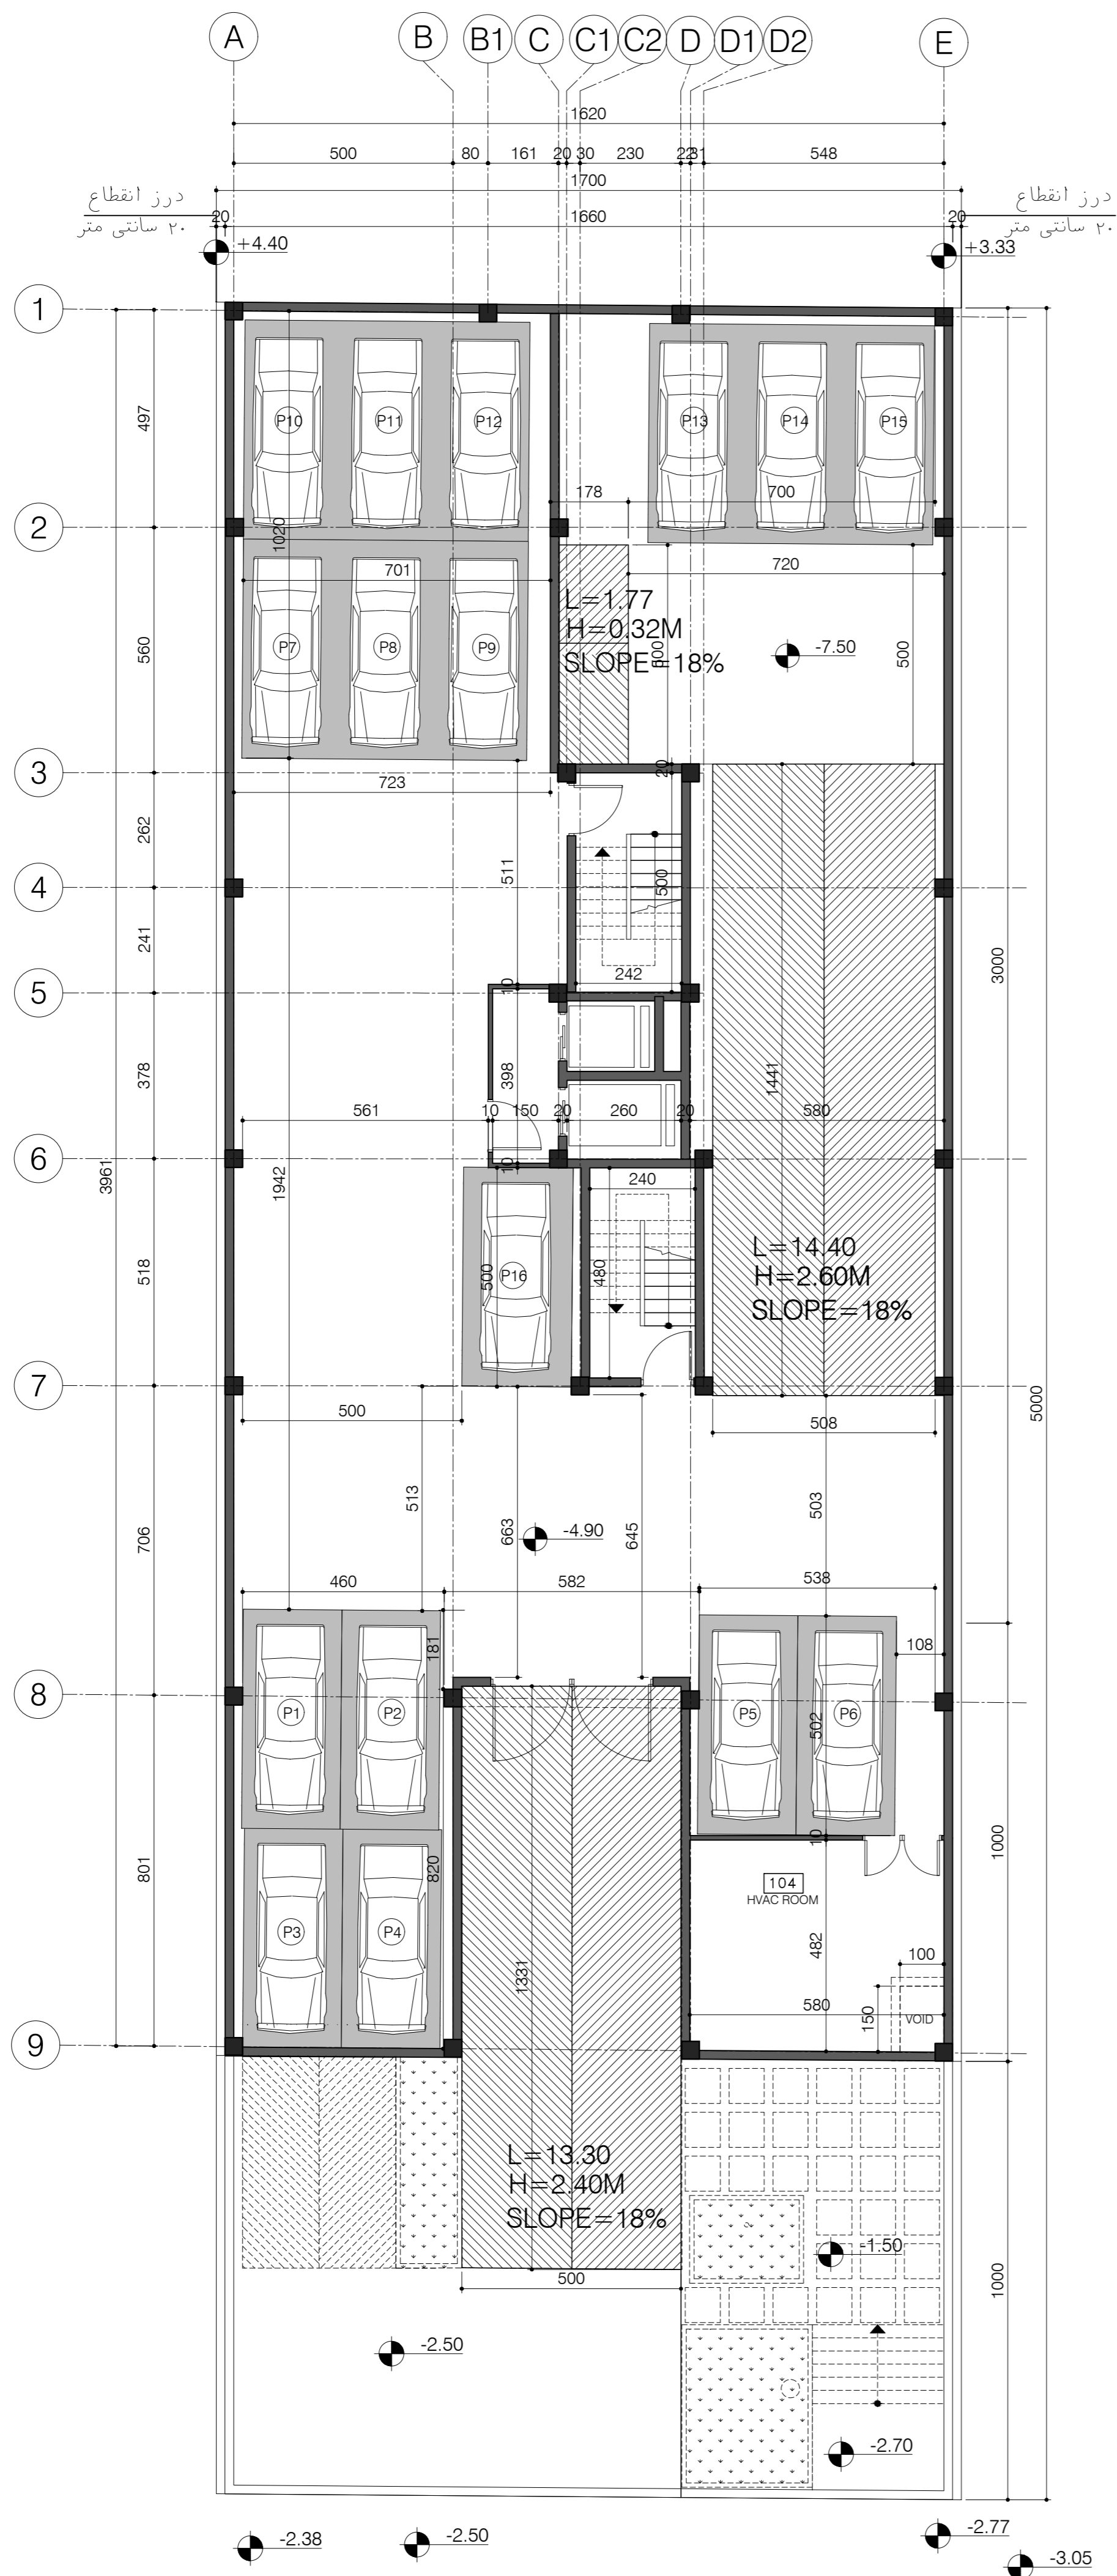

-2 BASEMENT DIMENTION PLAN

SC. 1:100


NUMBER OF PARKING=16
TOTAL NUMBER OF PARKING=64

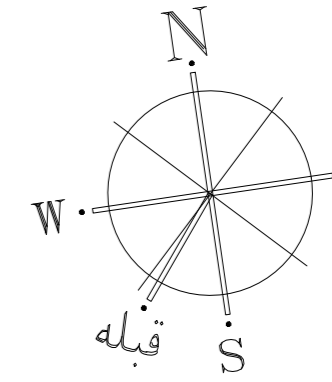

GENERAL SYMBOLS

| LEGEND | |
|--------|------------------------|
| F.F.L. | FINISHED FLOOR LEVEL |
| ±0.00 | ELEVATION CODE ON PLAN |
| | GREEN AREA |
| | BRICK WALL SECTION |


| AREA No. | TITLE |
|----------|---------------------------|
| 101 | RESTAURANT |
| 102 | KITCHEN |
| 103 | CENTRAL ARCHIVES |
| 104 | HVAC ROOM |
| 105 | ADMINISTRATIVE DEPARTMENT |
| 106 | MANAGEMENT ROOM |
| 107 | WC |
| 108 | VOID |
| 109 | TERRACE |
| 110 | PANTRY |
| 111 | PRAYER ROOM |
| 112 | MEDICAL EMERGENCY ROOM |
| 113 | SERVER ROOM |
| 114 | LOBBY |
| 115 | CONFERENCE SALOON |
| 116 | WAITING ROOM |
| 118 | SPORT SPACE |
| 119 | COFFEE SHOP |
| 120 | ENTRANCE |
| 121 | SECRETARY ROOM |
| P | PARKING |

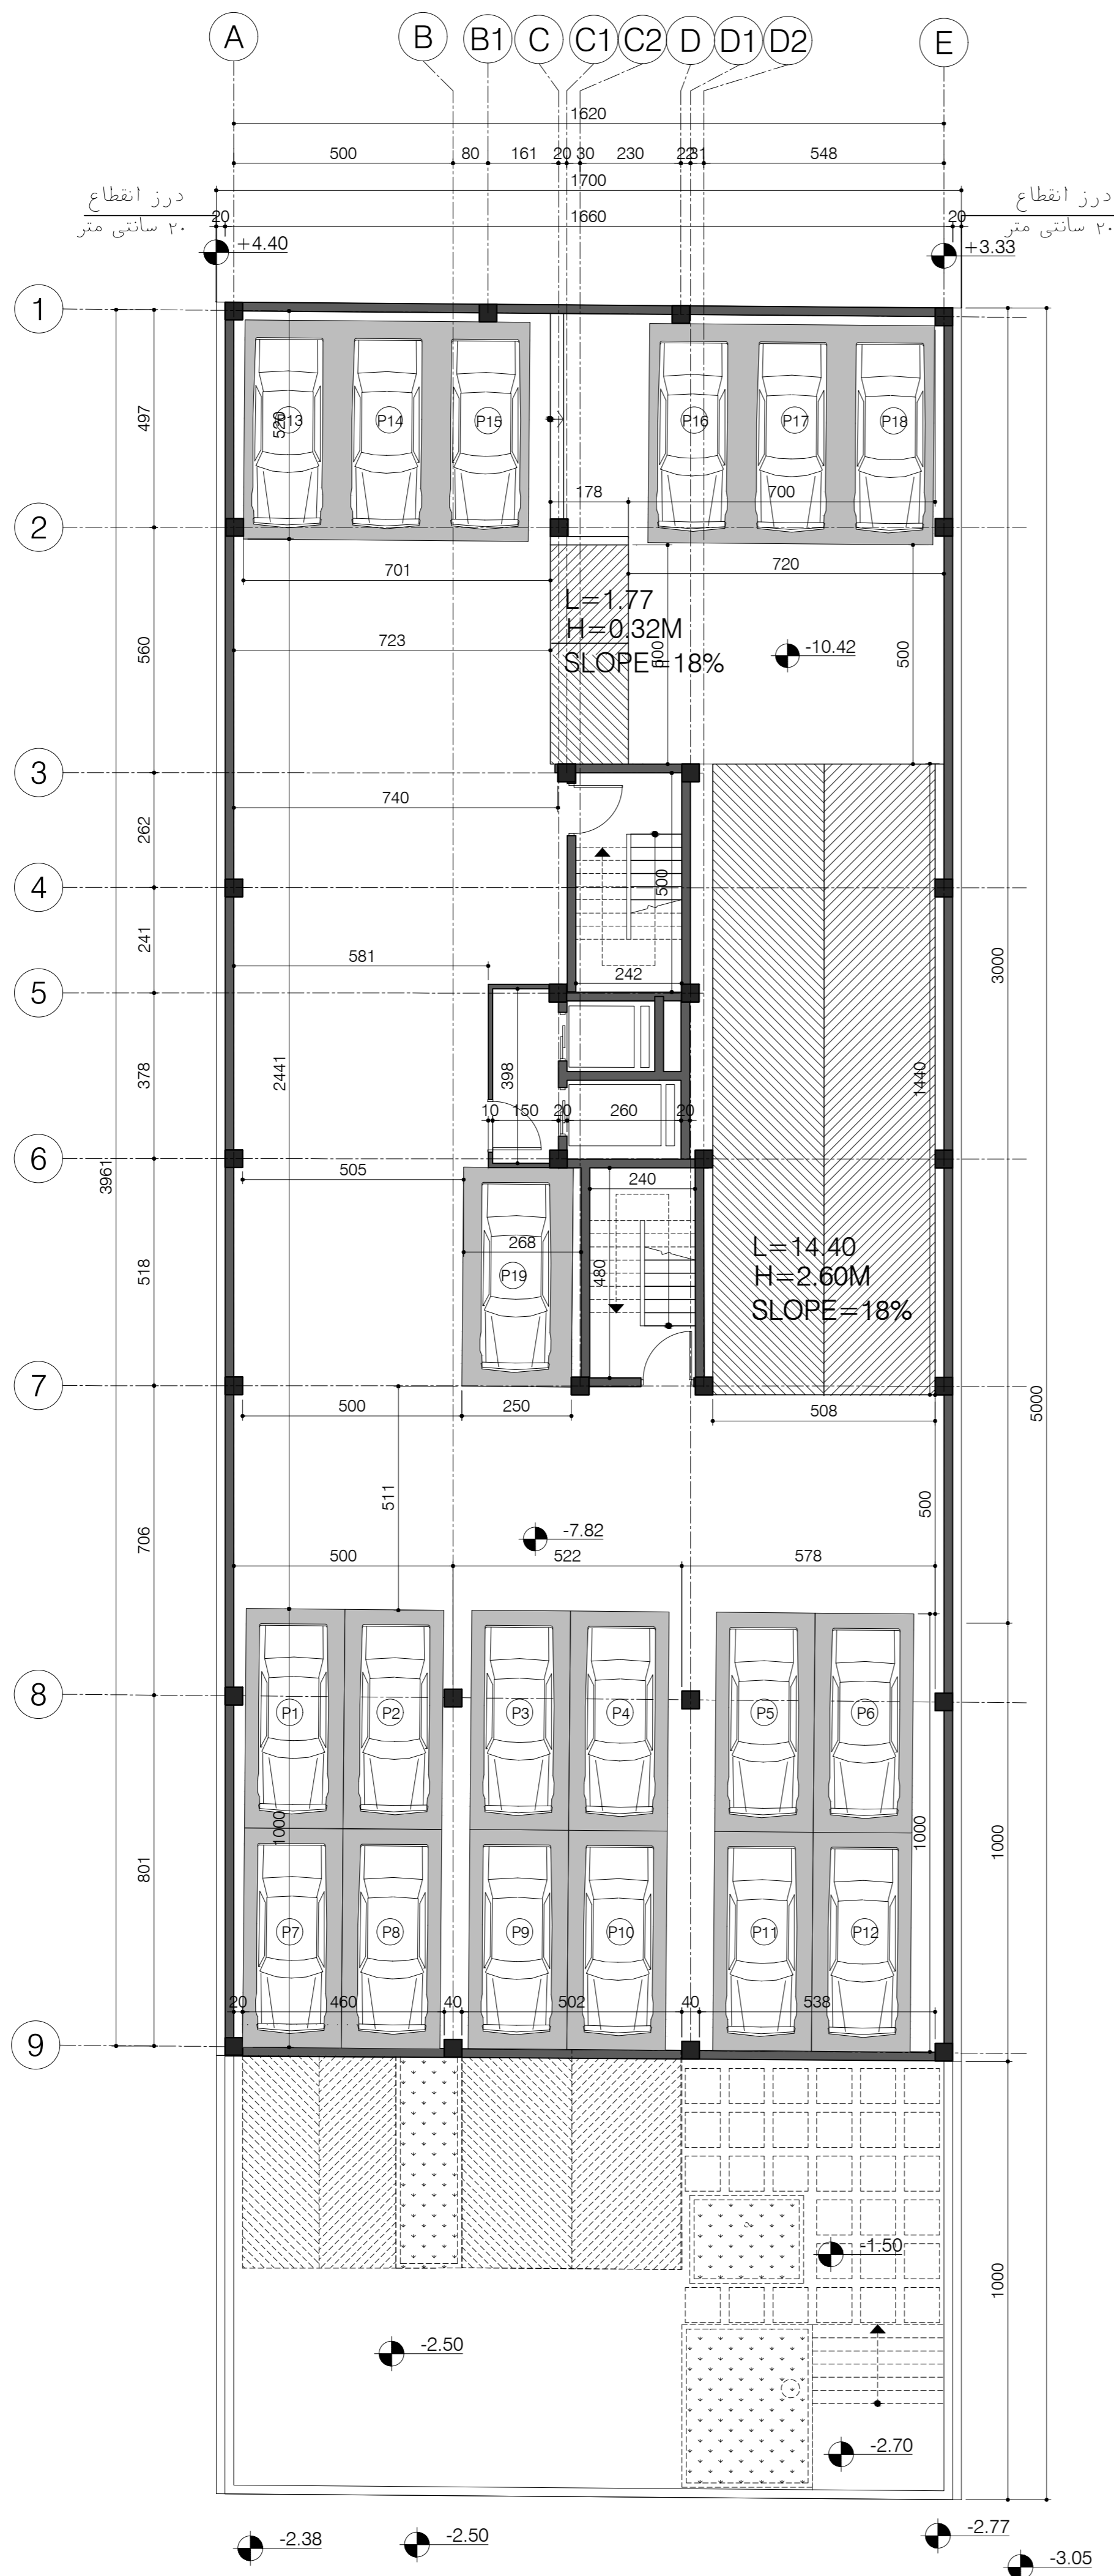

-3 BASEMENT DIMENTION PLAN

SC. 1:100


NUMBER OF PARKING=19
TOTAL NUMBER OF PARKING=64

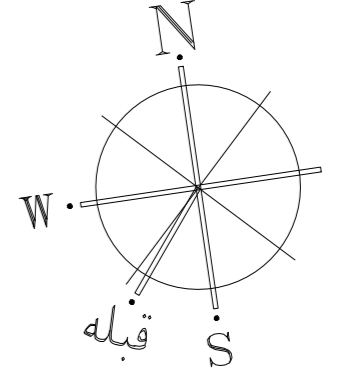

GENERAL SYMBOLS

| LEGEND | |
|--------|------------------------|
| F.F.L. | FINISHED FLOOR LEVEL |
| ±0.00 | ELEVATION CODE ON PLAN |
| | GREEN AREA |
| | BRICK WALL SECTION |


| AREA No. | TITLE |
|----------|---------------------------|
| 101 | RESTAURANT |
| 102 | KITCHEN |
| 103 | CENTRAL ARCHIVES |
| 104 | HVAC ROOM |
| 105 | ADMINISTRATIVE DEPARTMENT |
| 106 | MANAGEMENT ROOM |
| 107 | WC |
| 108 | VOID |
| 109 | TERRACE |
| 110 | PANTRY |
| 111 | PRAYER ROOM |
| 112 | MEDICAL EMERGENCY ROOM |
| 113 | SERVER ROOM |
| 114 | LOBBY |
| 115 | CONFERENCE SALOON |
| 116 | WAITING ROOM |
| 118 | SPORT SPACE |
| 119 | COFFEE SHOP |
| 120 | ENTRANCE |
| 121 | SECRETARY ROOM |
| P | PARKING |

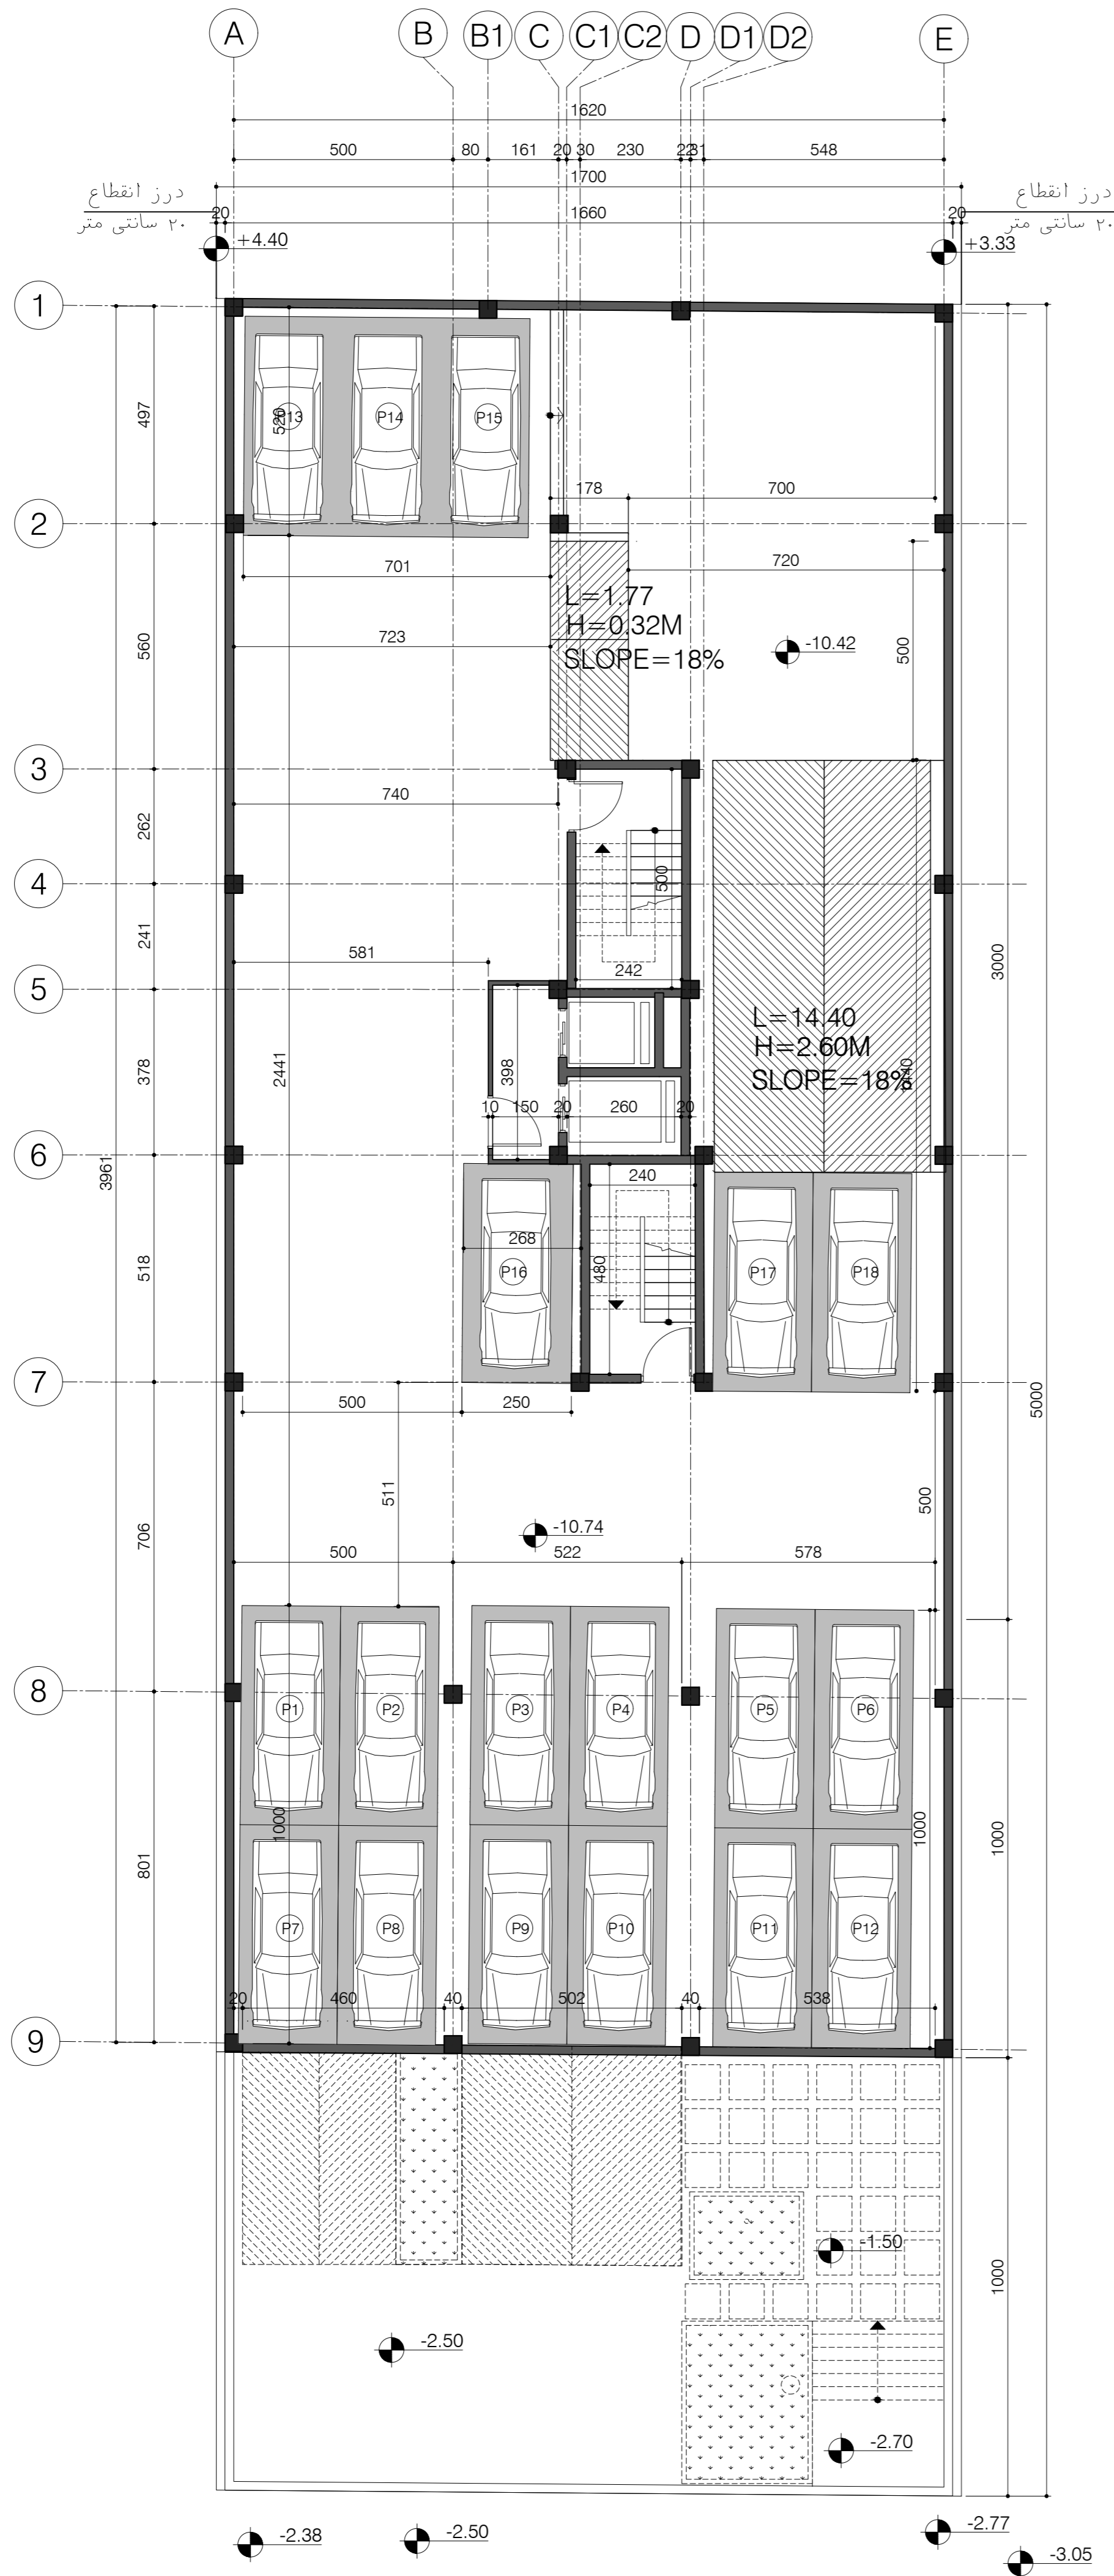

-4 BASEMENT DIMENTION PLAN

SC. 1:100


NUMBER OF PARKING=18
TOTAL NUMBER OF PARKING=64

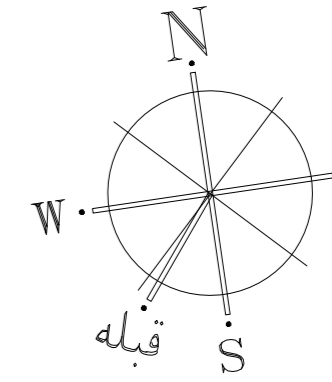

GENERAL SYMBOLS


| LEGEND | |
|--------|------------------------|
| F.F.L. | FINISHED FLOOR LEVEL |
| ±0.00 | ELEVATION CODE ON PLAN |
| | GREEN AREA |
| | BRICK WALL SECTION |

| AREA No. | TITLE |
|----------|---------------------------|
| 101 | RESTAURANT |
| 102 | KITCHEN |
| 103 | CENTRAL ARCHIVES |
| 104 | HVAC ROOM |
| 105 | ADMINISTRATIVE DEPARTMENT |
| 106 | MANAGEMENT ROOM |
| 107 | WC |
| 108 | VOID |
| 109 | TERRACE |
| 110 | PANTRY |
| 111 | PRAYER ROOM |
| 112 | MEDICAL EMERGENCY ROOM |
| 113 | SERVER ROOM |
| 114 | LOBBY |
| 115 | CONFERENCE SALOON |
| 116 | WAITING ROOM |
| 118 | SPORT SPACE |
| 119 | COFFEE SHOP |
| 120 | ENTRANCE |
| 121 | SECRETARY ROOM |
| P | PARKING |

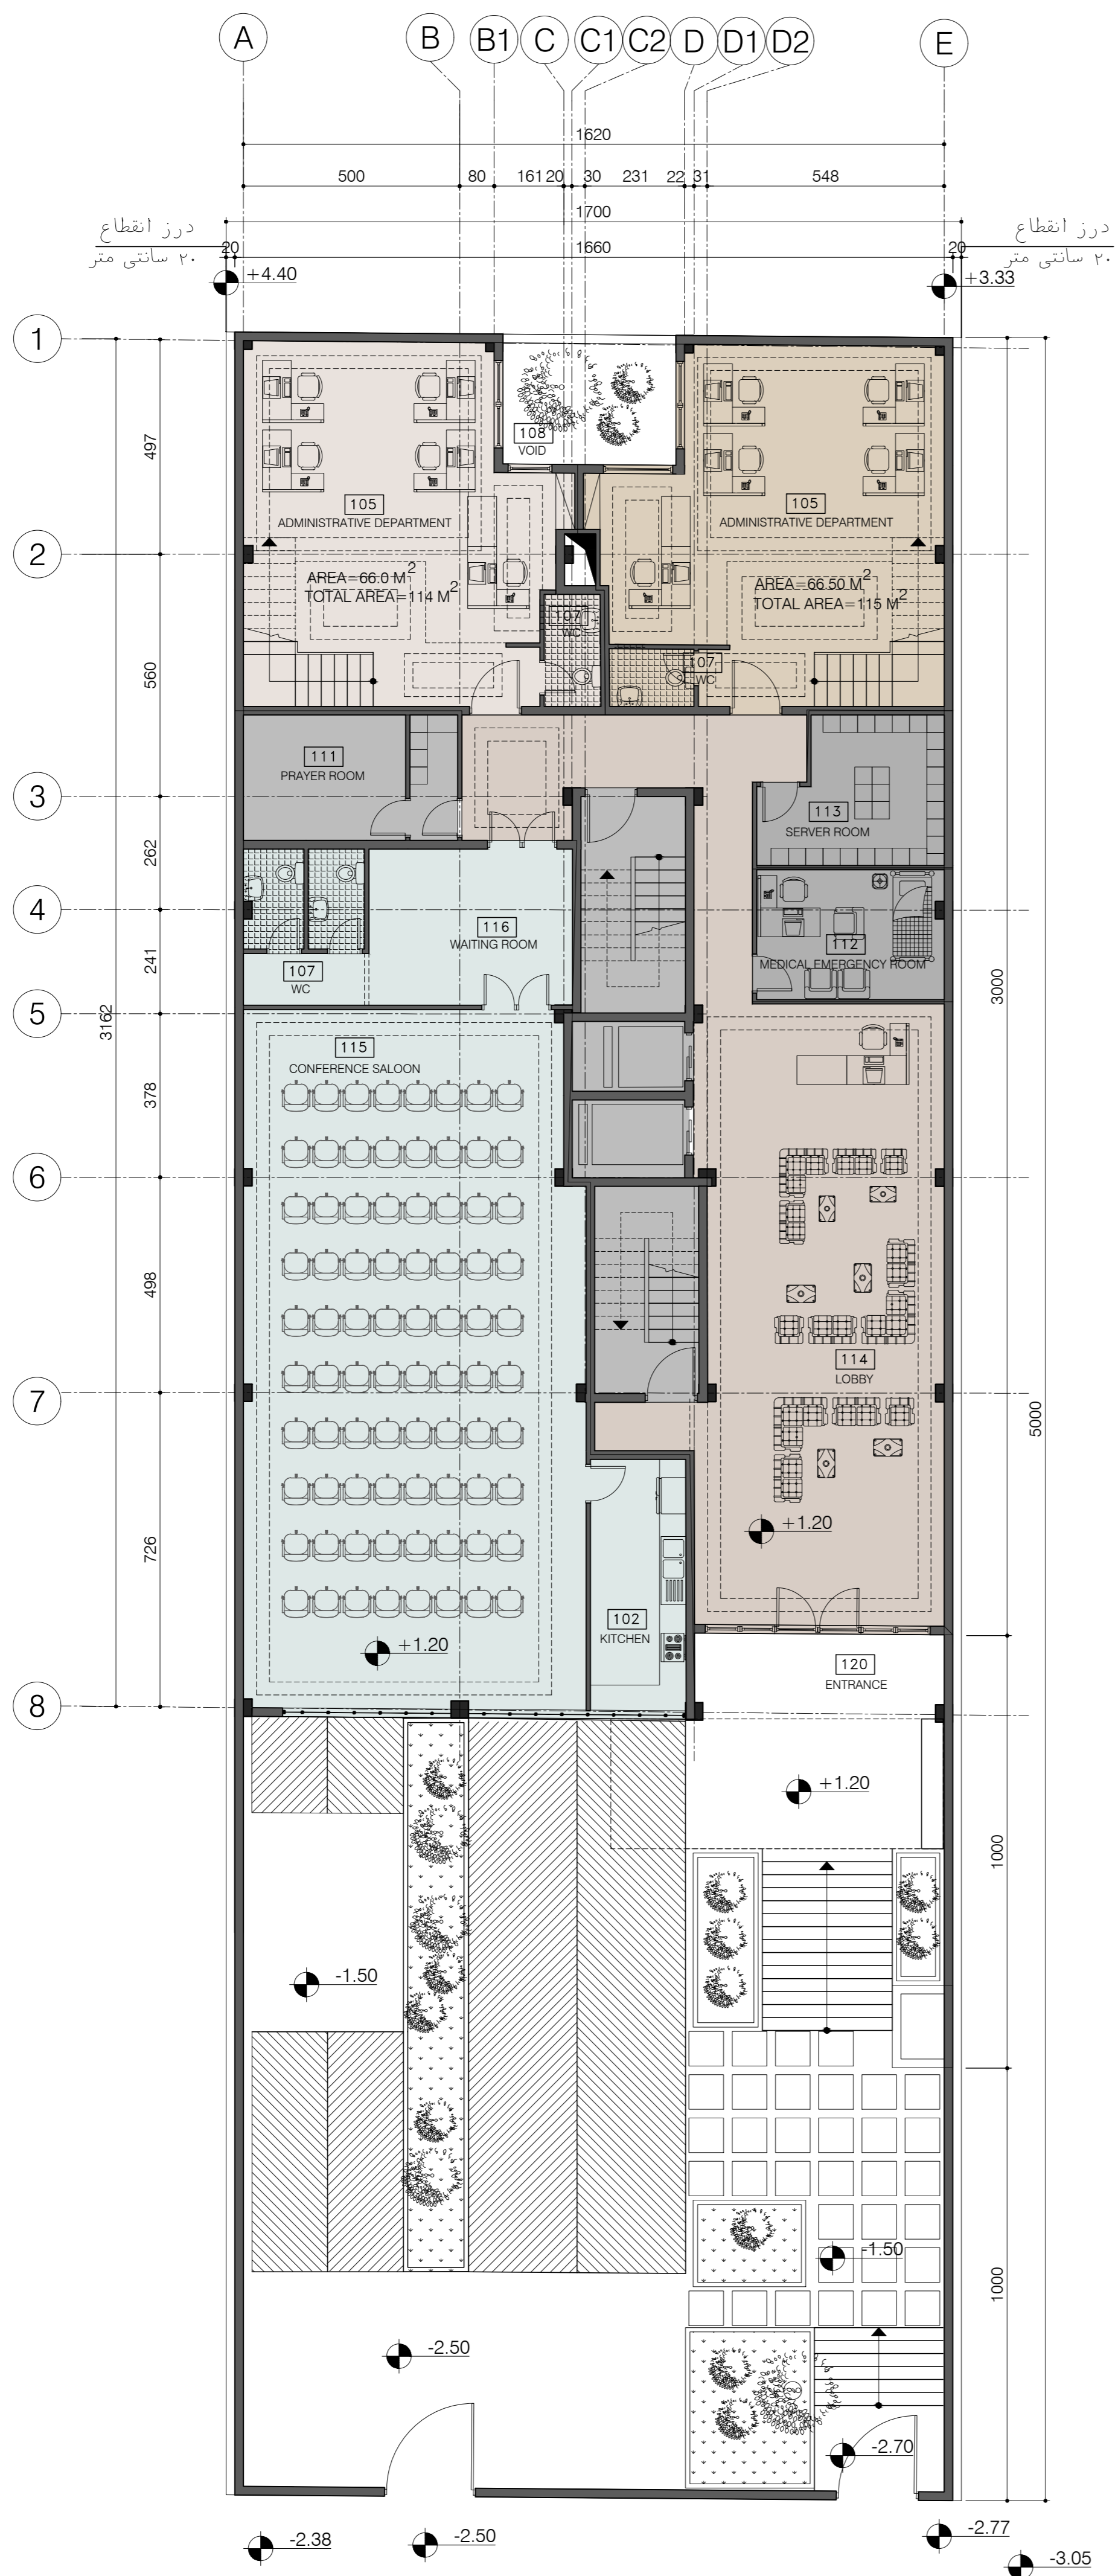

GROUND FLOOR FURNITURE PLAN LEVEL +1.20


SC. 1:100

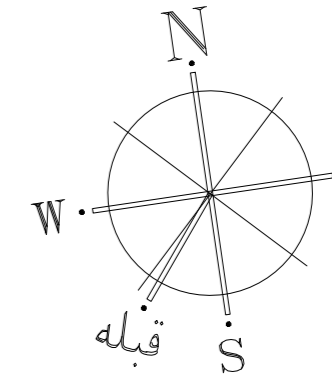

GENERAL SYMBOLS


| LEGEND | |
|--------|------------------------|
| F.F.L. | FINISHED FLOOR LEVEL |
| ±0.00 | ELEVATION CODE ON PLAN |
| | GREEN AREA |
| | BRICK WALL SECTION |

| AREA No. | TITLE |
|----------|---------------------------|
| 101 | RESTAURANT |
| 102 | KITCHEN |
| 103 | CENTRAL ARCHIVES |
| 104 | HVAC ROOM |
| 105 | ADMINISTRATIVE DEPARTMENT |
| 106 | MANAGEMENT ROOM |
| 107 | WC |
| 108 | VOID |
| 109 | TERRACE |
| 110 | PANTRY |
| 111 | PRAYER ROOM |
| 112 | MEDICAL EMERGENCY ROOM |
| 113 | SERVER ROOM |
| 114 | LOBBY |
| 115 | CONFERENCE SALOON |
| 116 | WAITING ROOM |
| 118 | SPORT SPACE |
| 119 | COFFEE SHOP |
| 120 | ENTRANCE |
| 121 | SECRETARY ROOM |
| P | PARKING |

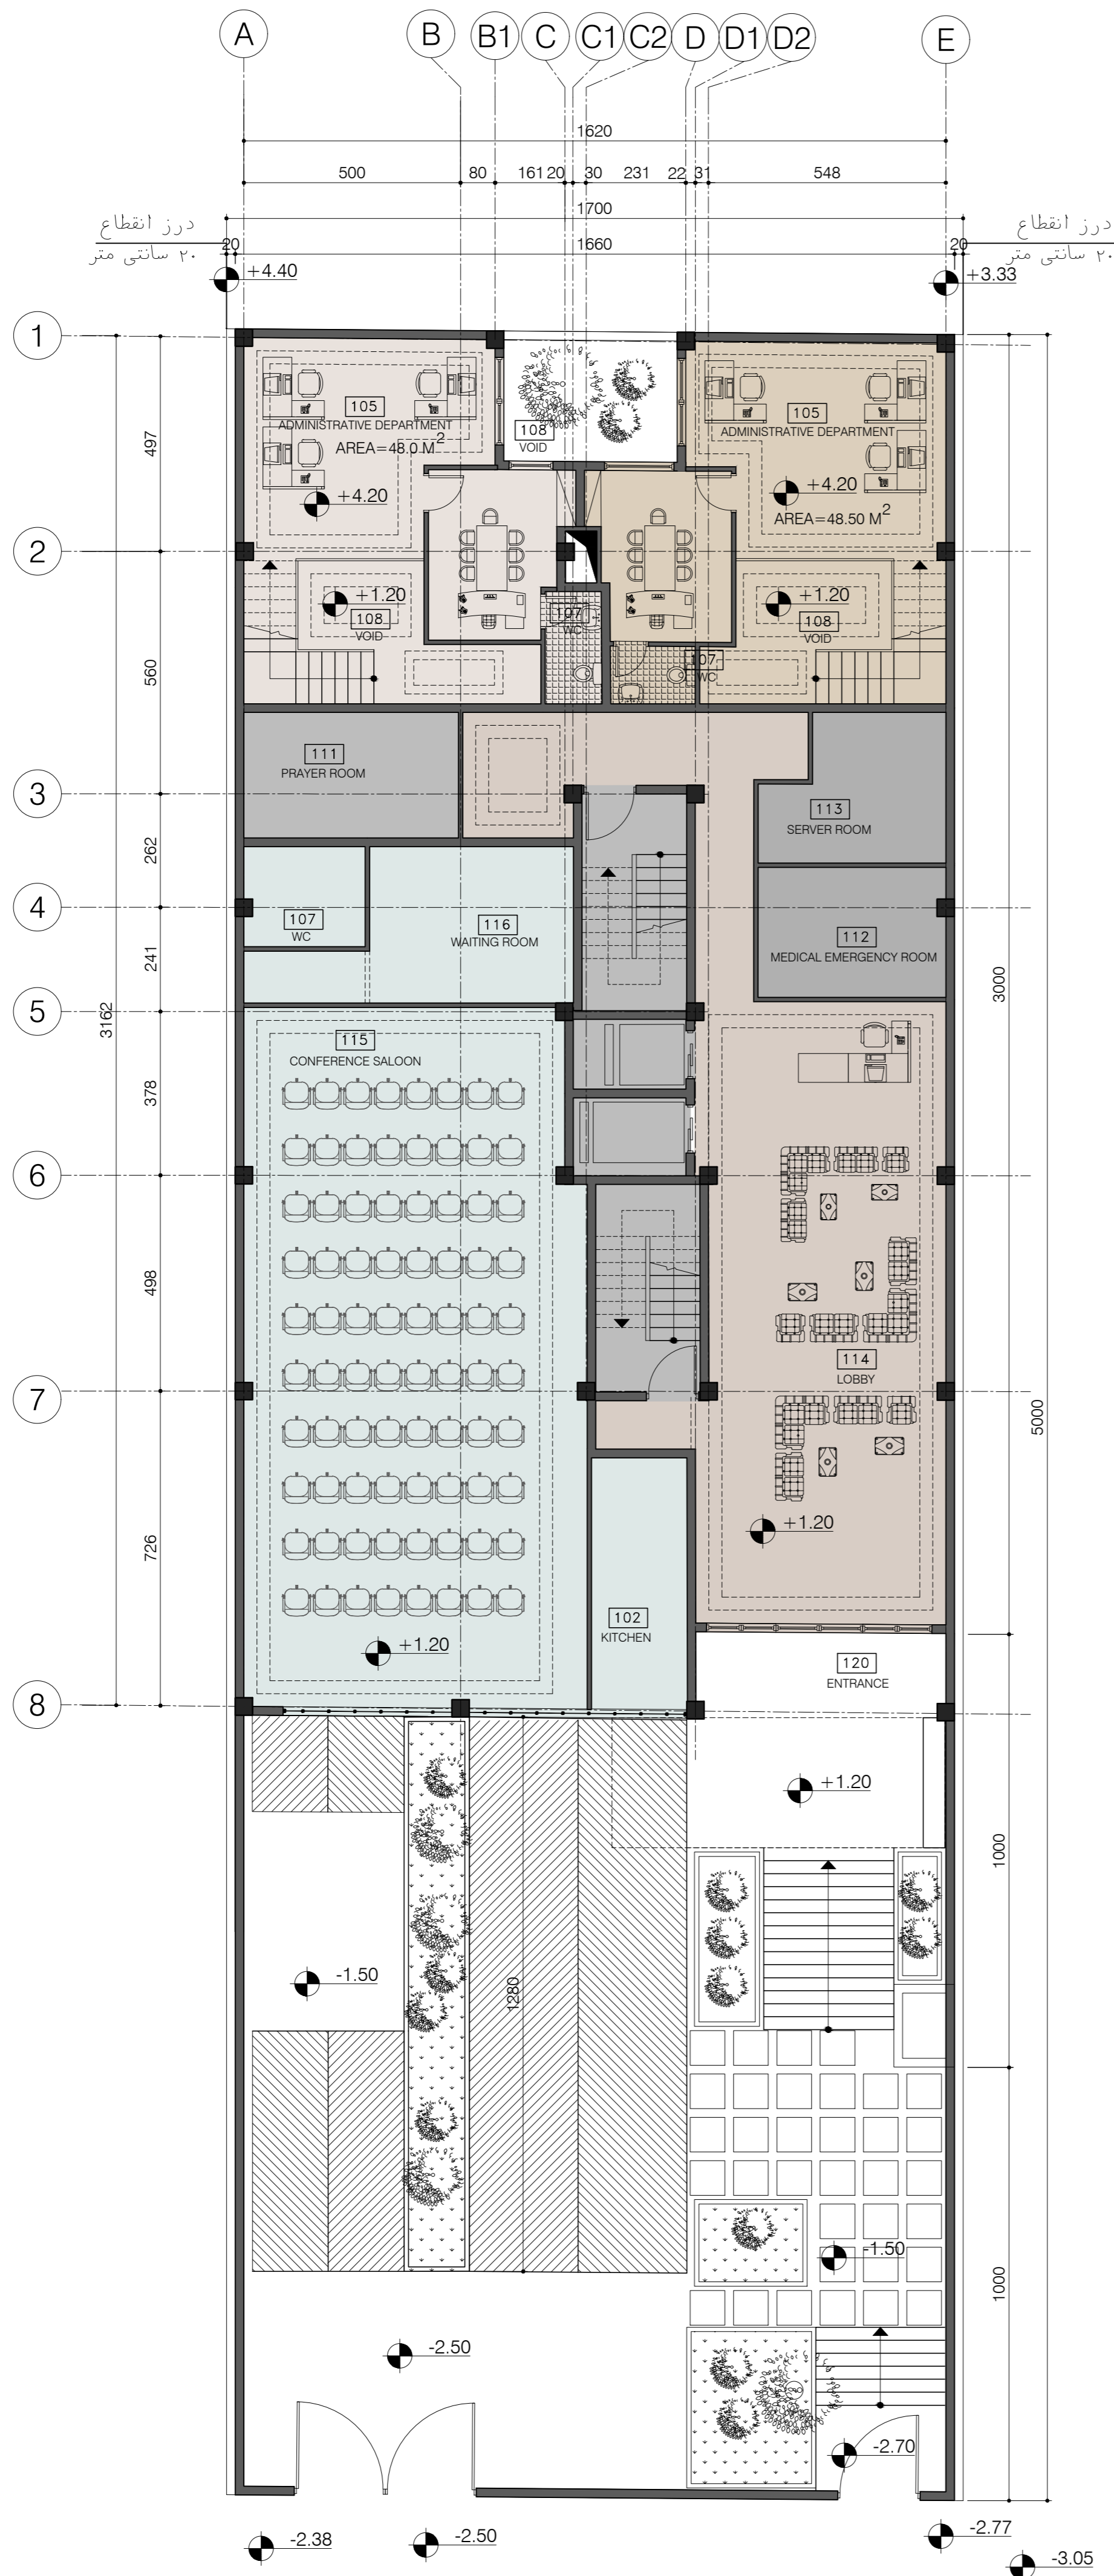

GROUND FLOOR FURNITURE PLAN LEVEL +4.20


SC. 1:100

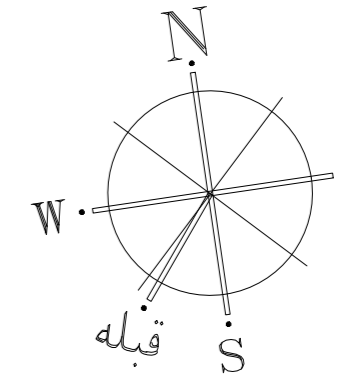

GENERAL SYMBOLS


| LEGEND | |
|--------|------------------------|
| F.F.L. | FINISHED FLOOR LEVEL |
| ±0.00 | ELEVATION CODE ON PLAN |
| | GREEN AREA |
| | BRICK WALL SECTION |

| AREA No. | TITLE |
|----------|---------------------------|
| 101 | RESTAURANT |
| 102 | KITCHEN |
| 103 | CENTRAL ARCHIVES |
| 104 | HVAC ROOM |
| 105 | ADMINISTRATIVE DEPARTMENT |
| 106 | MANAGEMENT ROOM |
| 107 | WC |
| 108 | VOID |
| 109 | TERRACE |
| 110 | PANTRY |
| 111 | PRAYER ROOM |
| 112 | MEDICAL EMERGENCY ROOM |
| 113 | SERVER ROOM |
| 114 | LOBBY |
| 115 | CONFERENCE SALOON |
| 116 | WAITING ROOM |
| 118 | SPORT SPACE |
| 119 | COFFEE SHOP |
| 120 | ENTRANCE |
| 121 | SECRETARY ROOM |
| P | PARKING |

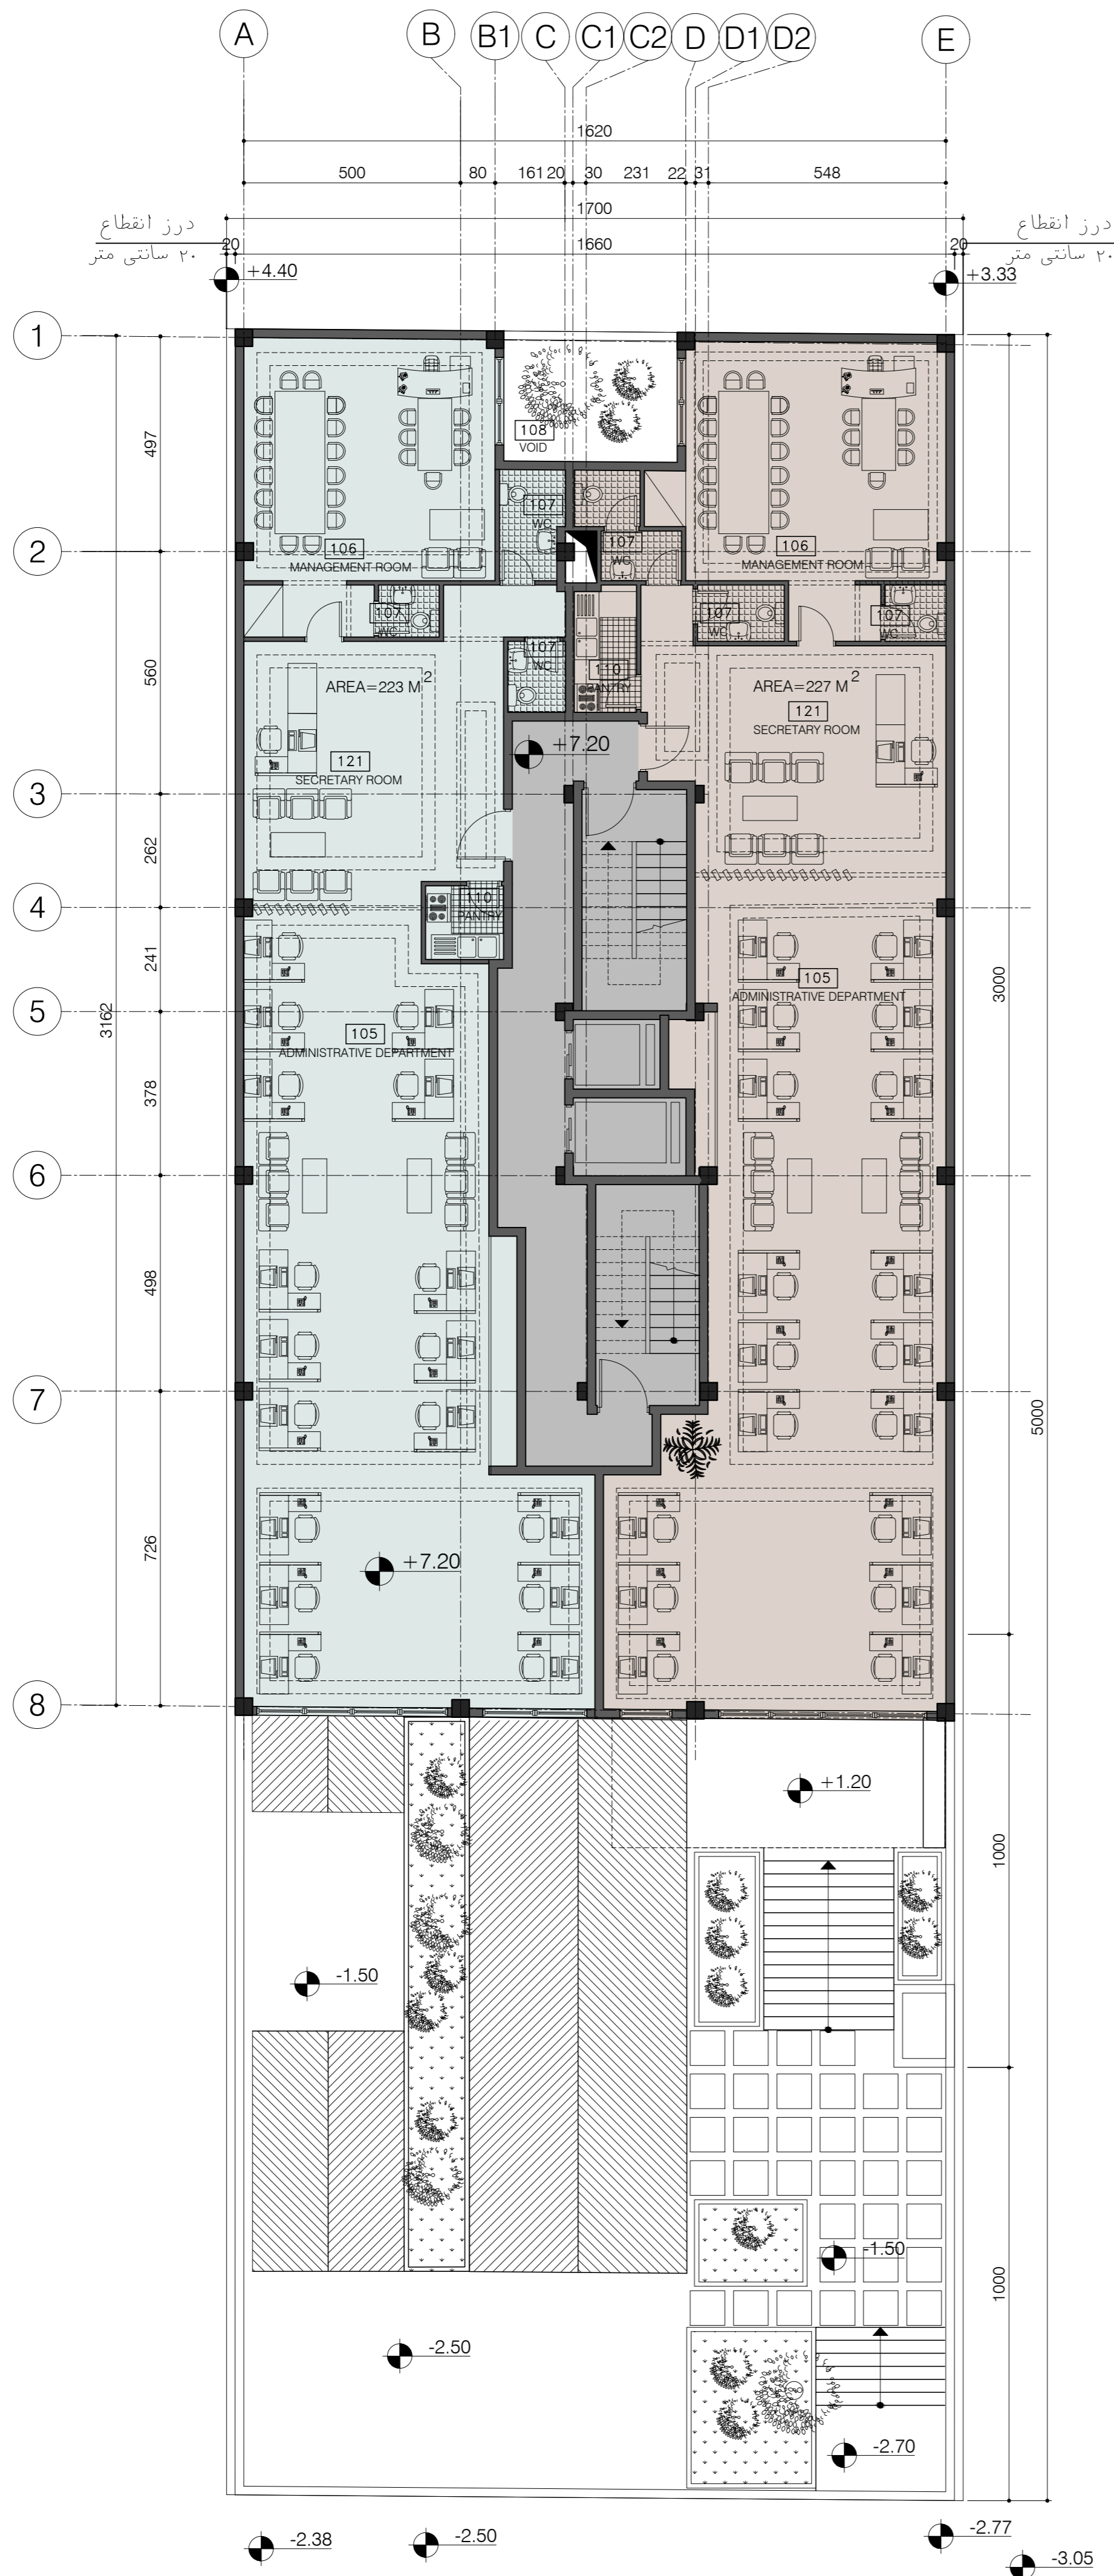

FIRST FLOOR FURNITURE PLAN


SC. 1:100

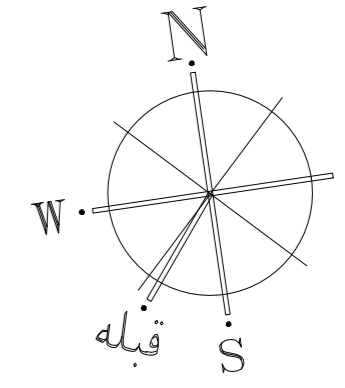


GENERAL SYMBOLS

| LEGEND | |
|--------|------------------------|
| F.F.L. | FINISHED FLOOR LEVEL |
| ±0.00 | ELEVATION CODE ON PLAN |
| | GREEN AREA |
| | BRICK WALL SECTION |

| AREA No. | TITLE |
|----------|---------------------------|
| 101 | RESTAURANT |
| 102 | KITCHEN |
| 103 | CENTRAL ARCHIVES |
| 104 | HVAC ROOM |
| 105 | ADMINISTRATIVE DEPARTMENT |
| 106 | MANAGEMENT ROOM |
| 107 | WC |
| 108 | VOID |
| 109 | TERRACE |
| 110 | PANTRY |
| 111 | PRAYER ROOM |
| 112 | MEDICAL EMERGENCY ROOM |
| 113 | SERVER ROOM |
| 114 | LOBBY |
| 115 | CONFERENCE SALOON |
| 116 | WAITING ROOM |
| 118 | SPORT SPACE |
| 119 | COFFEE SHOP |
| 120 | ENTRANCE |
| 121 | SECRETARY ROOM |
| P | PARKING |

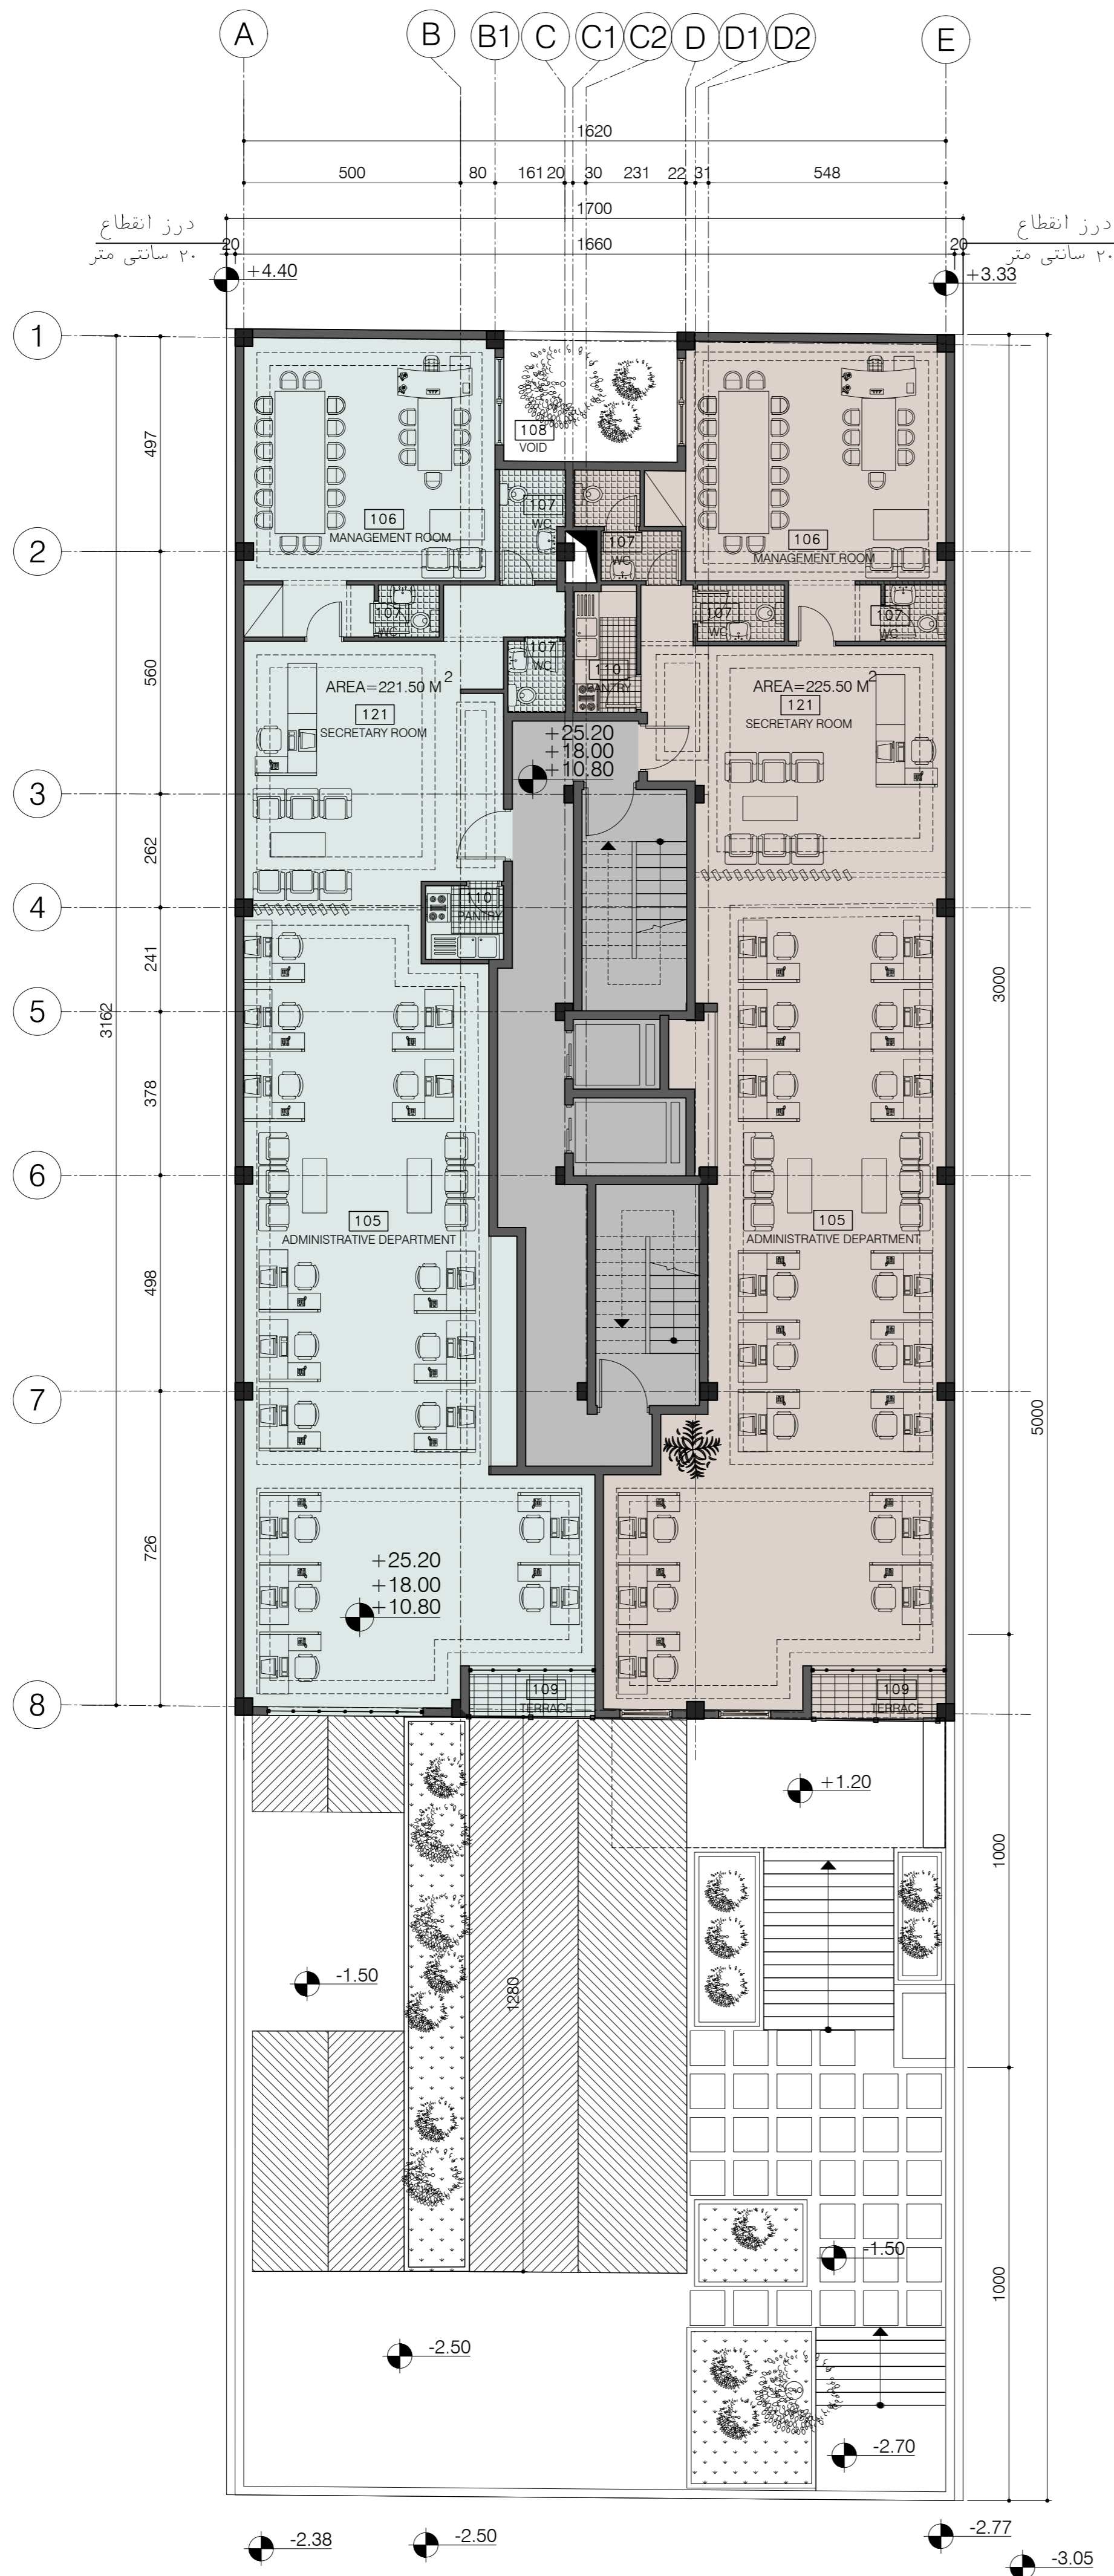


2ND, 4TH, 6TH FLOOR FURNITURE PLAN
SC. 1:100

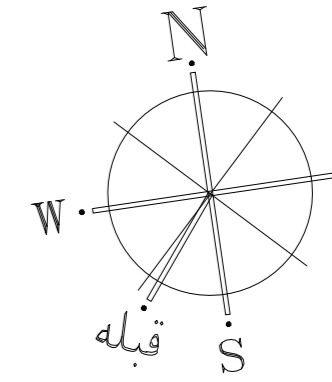

GENERAL SYMBOLS


| LEGEND | |
|--------|------------------------|
| F.F.L. | FINISHED FLOOR LEVEL |
| ±0.00 | ELEVATION CODE ON PLAN |
| | GREEN AREA |
| | BRICK WALL SECTION |

| AREA No. | TITLE |
|----------|---------------------------|
| 101 | RESTAURANT |
| 102 | KITCHEN |
| 103 | CENTRAL ARCHIVES |
| 104 | HVAC ROOM |
| 105 | ADMINISTRATIVE DEPARTMENT |
| 106 | MANAGEMENT ROOM |
| 107 | WC |
| 108 | VOID |
| 109 | TERRACE |
| 110 | PANTRY |
| 111 | PRAYER ROOM |
| 112 | MEDICAL EMERGENCY ROOM |
| 113 | SERVER ROOM |
| 114 | LOBBY |
| 115 | CONFERENCE SALOON |
| 116 | WAITING ROOM |
| 118 | SPORT SPACE |
| 119 | COFFEE SHOP |
| 120 | ENTRANCE |
| 121 | SECRETARY ROOM |
| P | PARKING |

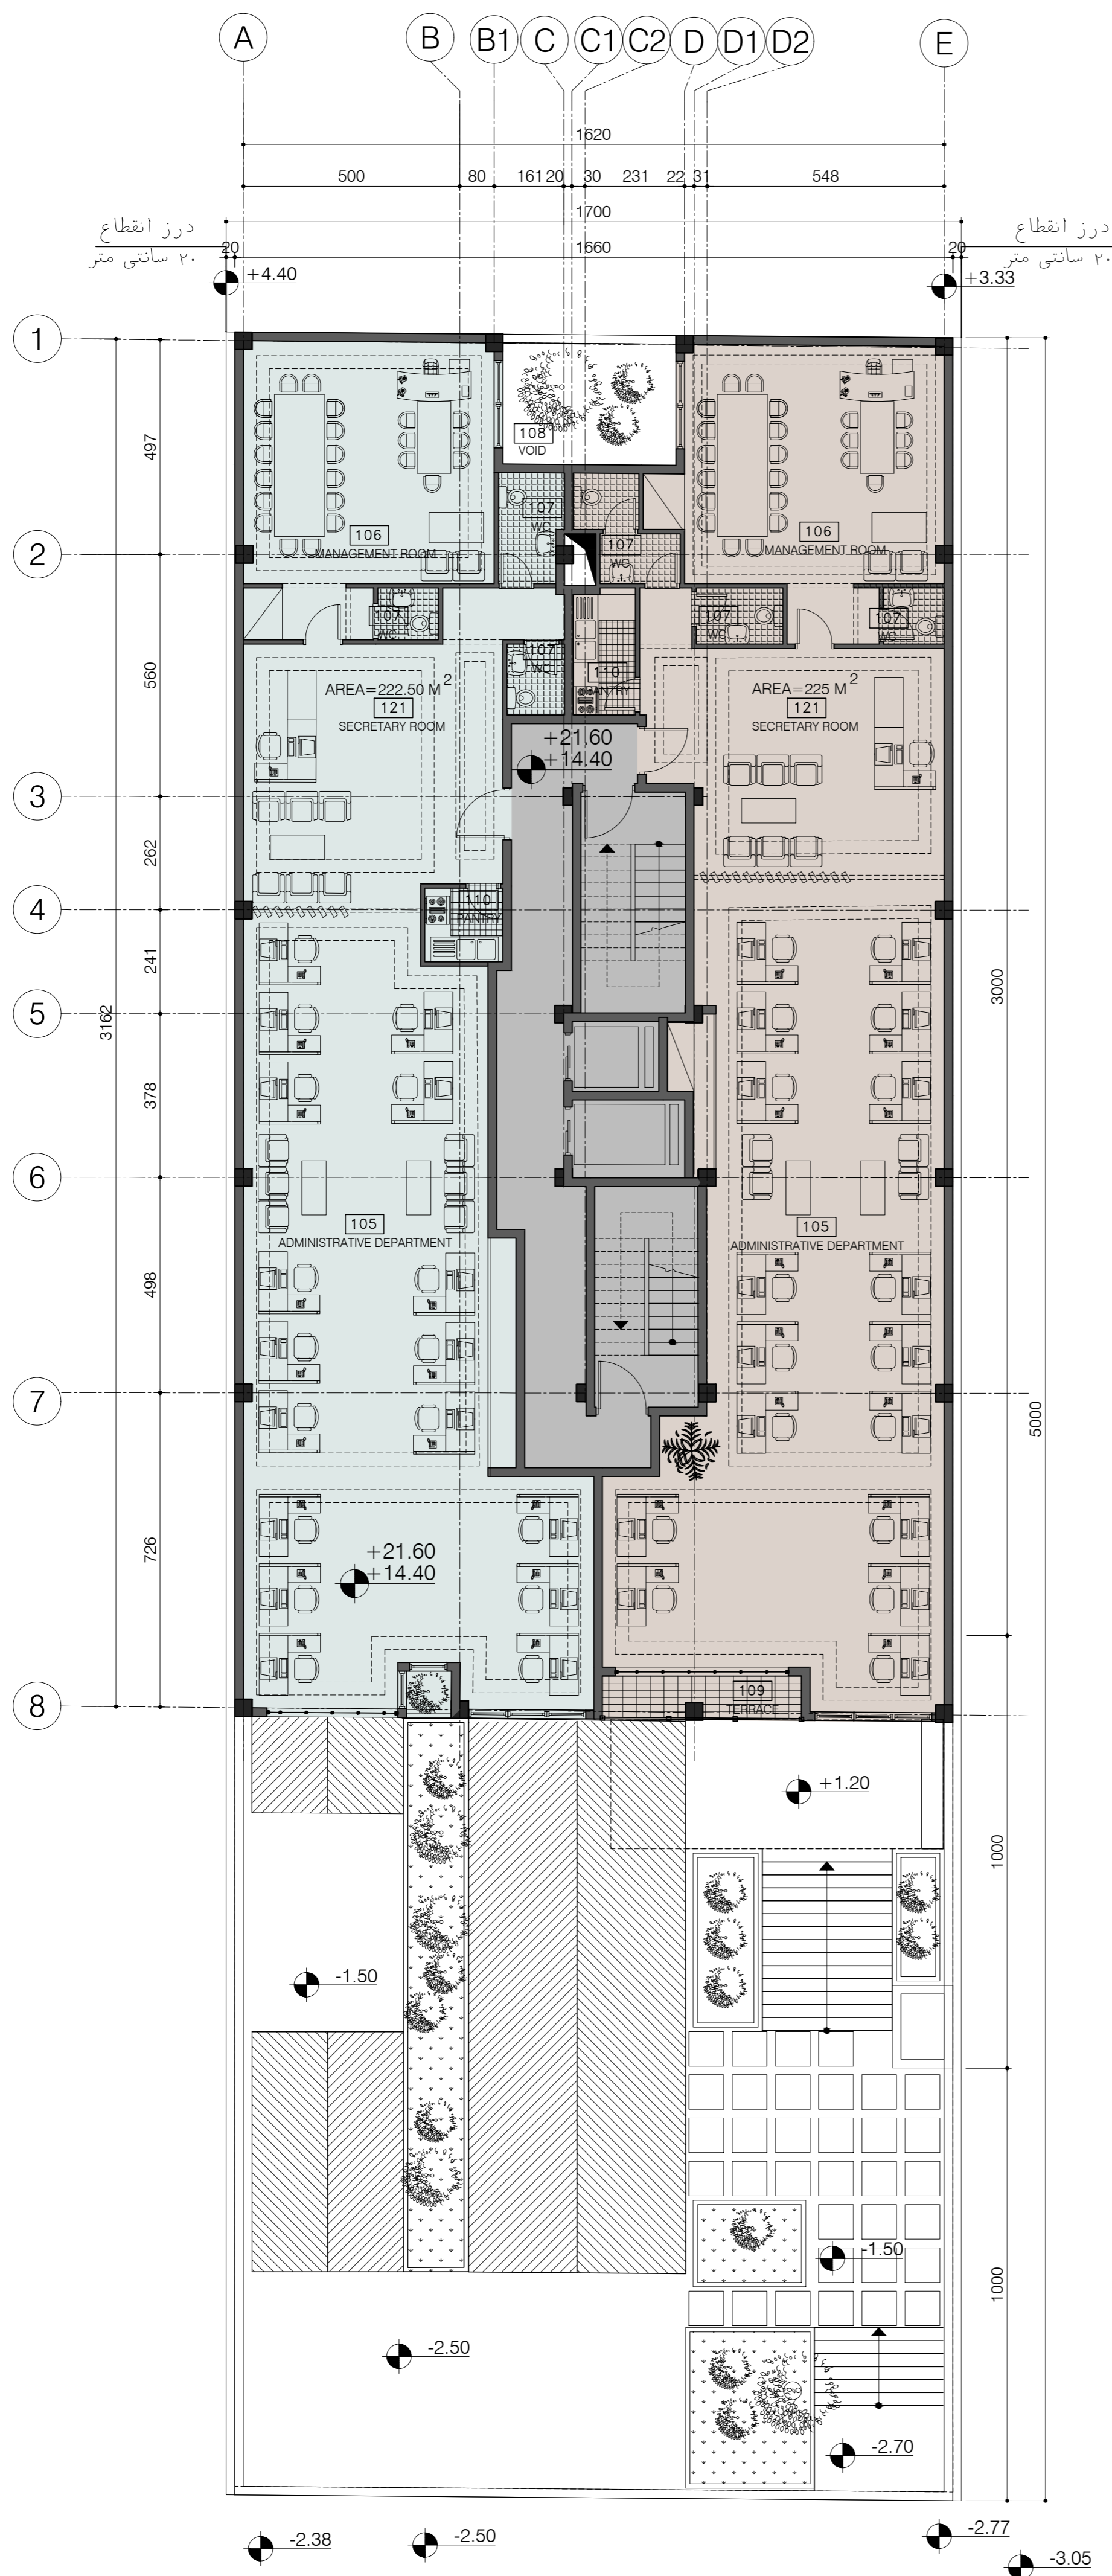

3RD, 5TH FLOOR FURNITURE PLAN


SC. 1:100

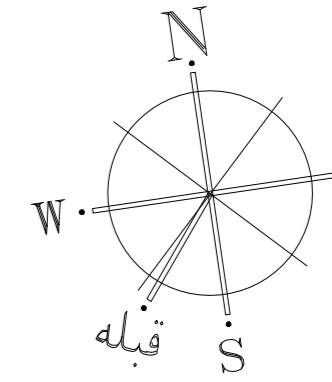

GENERAL SYMBOLS


| LEGEND | |
|--------|------------------------|
| F.F.L. | FINISHED FLOOR LEVEL |
| ±0.00 | ELEVATION CODE ON PLAN |
| | GREEN AREA |
| | BRICK WALL SECTION |

| AREA No. | TITLE |
|----------|---------------------------|
| 101 | RESTAURANT |
| 102 | KITCHEN |
| 103 | CENTRAL ARCHIVES |
| 104 | HVAC ROOM |
| 105 | ADMINISTRATIVE DEPARTMENT |
| 106 | MANAGEMENT ROOM |
| 107 | WC |
| 108 | VOID |
| 109 | TERRACE |
| 110 | PANTRY |
| 111 | PRAYER ROOM |
| 112 | MEDICAL EMERGENCY ROOM |
| 113 | SERVER ROOM |
| 114 | LOBBY |
| 115 | CONFERENCE SALOON |
| 116 | WAITING ROOM |
| 118 | SPORT SPACE |
| 119 | COFFEE SHOP |
| 120 | ENTRANCE |
| 121 | SECRETARY ROOM |
| P | PARKING |

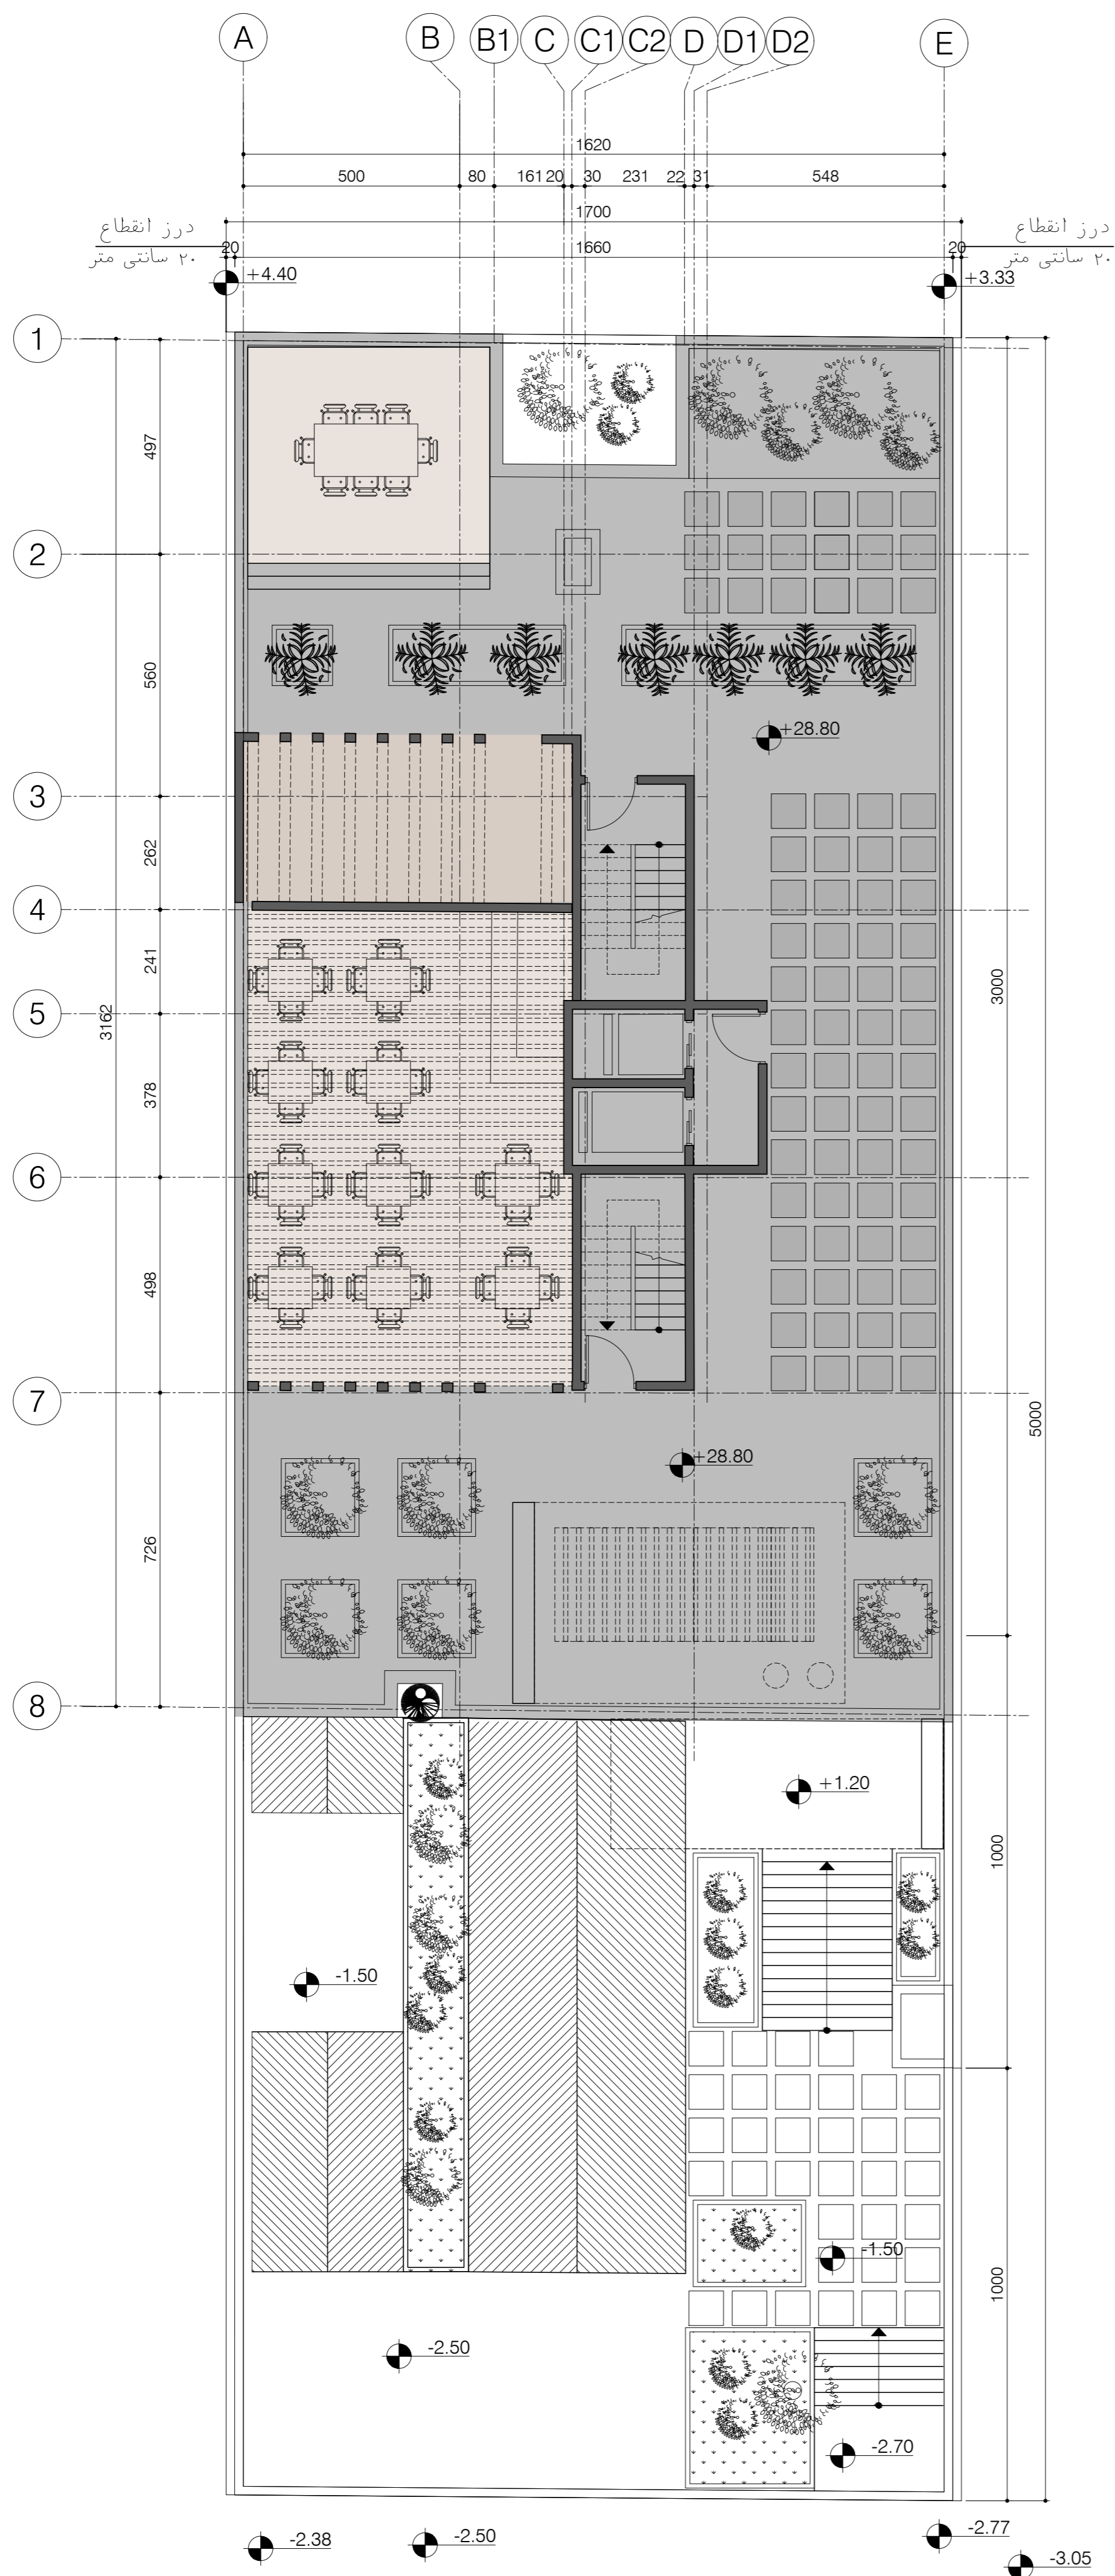

ROOF FURNITURE PLAN


SC. 1:100

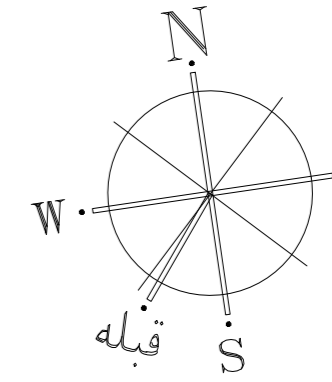

GENERAL SYMBOLS

| LEGEND | |
|--------|------------------------|
| F.F.L. | FINISHED FLOOR LEVEL |
| ±0.00 | ELEVATION CODE ON PLAN |
| | GREEN AREA |
| | BRICK WALL SECTION |


| AREA No. | TITLE |
|----------|---------------------------|
| 101 | RESTAURANT |
| 102 | KITCHEN |
| 103 | CENTRAL ARCHIVES |
| 104 | HVAC ROOM |
| 105 | ADMINISTRATIVE DEPARTMENT |
| 106 | MANAGEMENT ROOM |
| 107 | WC |
| 108 | VOID |
| 109 | TERRACE |
| 110 | PANTRY |
| 111 | PRAYER ROOM |
| 112 | MEDICAL EMERGENCY ROOM |
| 113 | SERVER ROOM |
| 114 | LOBBY |
| 115 | CONFERENCE SALOON |
| 116 | WAITING ROOM |
| 118 | SPORT SPACE |
| 119 | COFFEE SHOP |
| 120 | ENTRANCE |
| 121 | SECRETARY ROOM |
| P | PARKING |

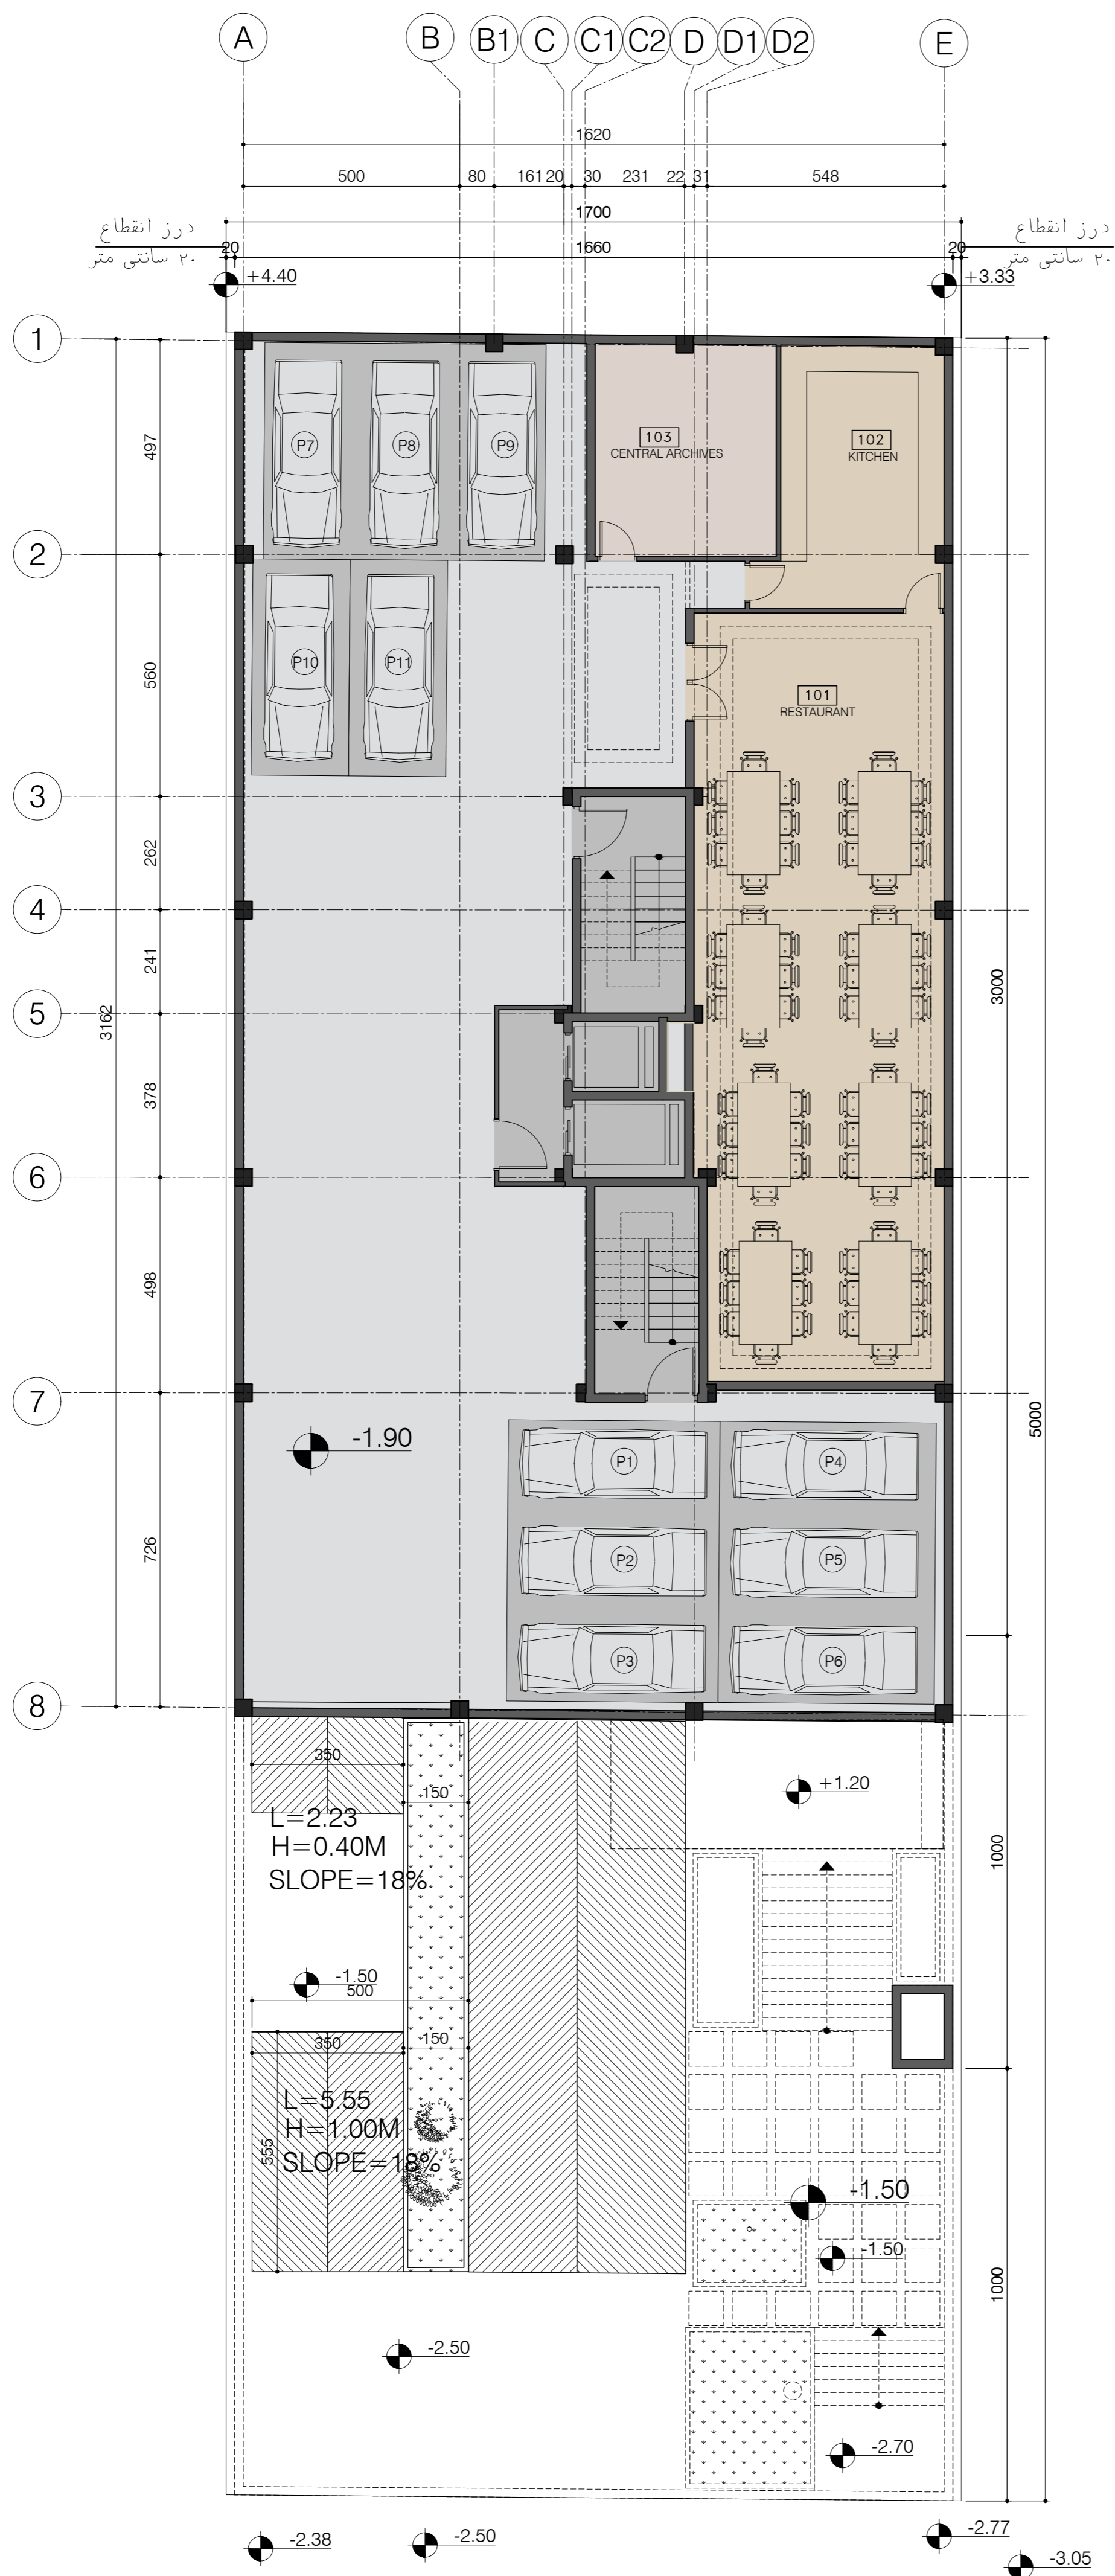

-1 BASEMENT FURNITURE PLAN

SC. 1:100


NUMBER OF PARKING=11
TOTAL NUMBER OF PARKING=64

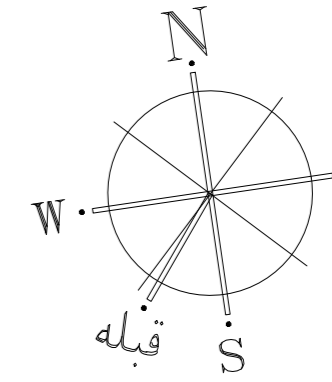

GENERAL SYMBOLS

| LEGEND | |
|--------|------------------------|
| F.F.L. | FINISHED FLOOR LEVEL |
| ±0.00 | ELEVATION CODE ON PLAN |
| | GREEN AREA |
| | BRICK WALL SECTION |


| AREA No. | TITLE |
|----------|---------------------------|
| 101 | RESTAURANT |
| 102 | KITCHEN |
| 103 | CENTRAL ARCHIVES |
| 104 | HVAC ROOM |
| 105 | ADMINISTRATIVE DEPARTMENT |
| 106 | MANAGEMENT ROOM |
| 107 | WC |
| 108 | VOID |
| 109 | TERRACE |
| 110 | PANTRY |
| 111 | PRAYER ROOM |
| 112 | MEDICAL EMERGENCY ROOM |
| 113 | SERVER ROOM |
| 114 | LOBBY |
| 115 | CONFERENCE SALOON |
| 116 | WAITING ROOM |
| 118 | SPORT SPACE |
| 119 | COFFEE SHOP |
| 120 | ENTRANCE |
| 121 | SECRETARY ROOM |
| P | PARKING |

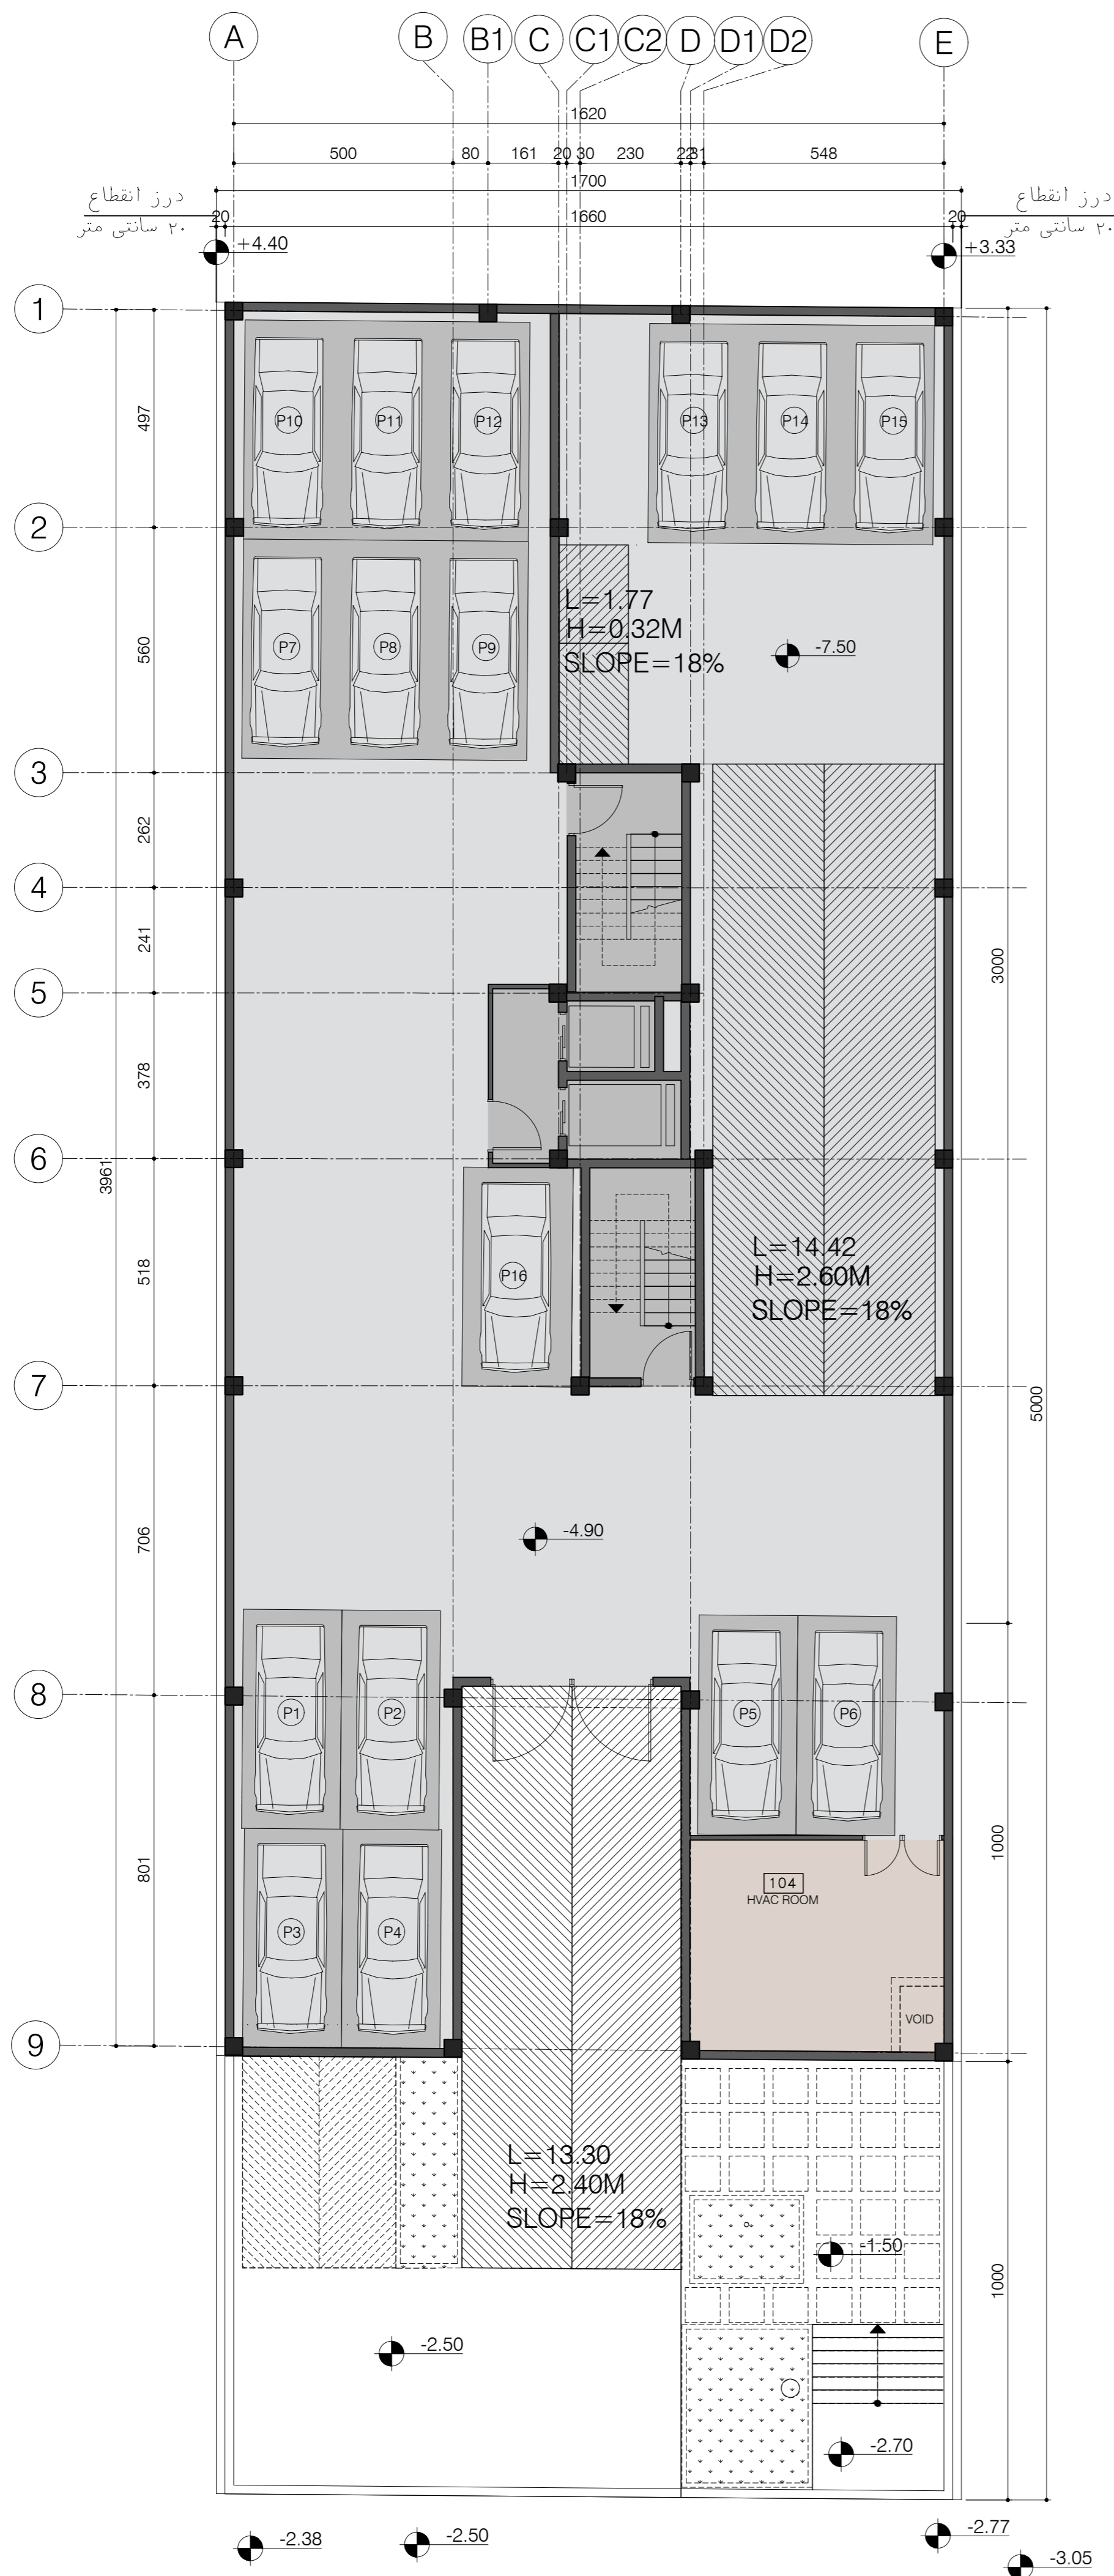

-2 BASEMENT FURNITURE PLAN

SC. 1:100


NUMBER OF PARKING=16
TOTAL NUMBER OF PARKING=64

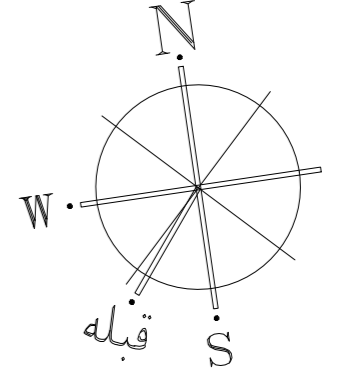

GENERAL SYMBOLS

| LEGEND | |
|--------|------------------------|
| F.F.L. | FINISHED FLOOR LEVEL |
| ±0.00 | ELEVATION CODE ON PLAN |
| | GREEN AREA |
| | BRICK WALL SECTION |


| AREA No. | TITLE |
|----------|---------------------------|
| 101 | RESTAURANT |
| 102 | KITCHEN |
| 103 | CENTRAL ARCHIVES |
| 104 | HVAC ROOM |
| 105 | ADMINISTRATIVE DEPARTMENT |
| 106 | MANAGEMENT ROOM |
| 107 | WC |
| 108 | VOID |
| 109 | TERRACE |
| 110 | PANTRY |
| 111 | PRAYER ROOM |
| 112 | MEDICAL EMERGENCY ROOM |
| 113 | SERVER ROOM |
| 114 | LOBBY |
| 115 | CONFERENCE SALOON |
| 116 | WAITING ROOM |
| 118 | SPORT SPACE |
| 119 | COFFEE SHOP |
| 120 | ENTRANCE |
| 121 | SECRETARY ROOM |
| P | PARKING |

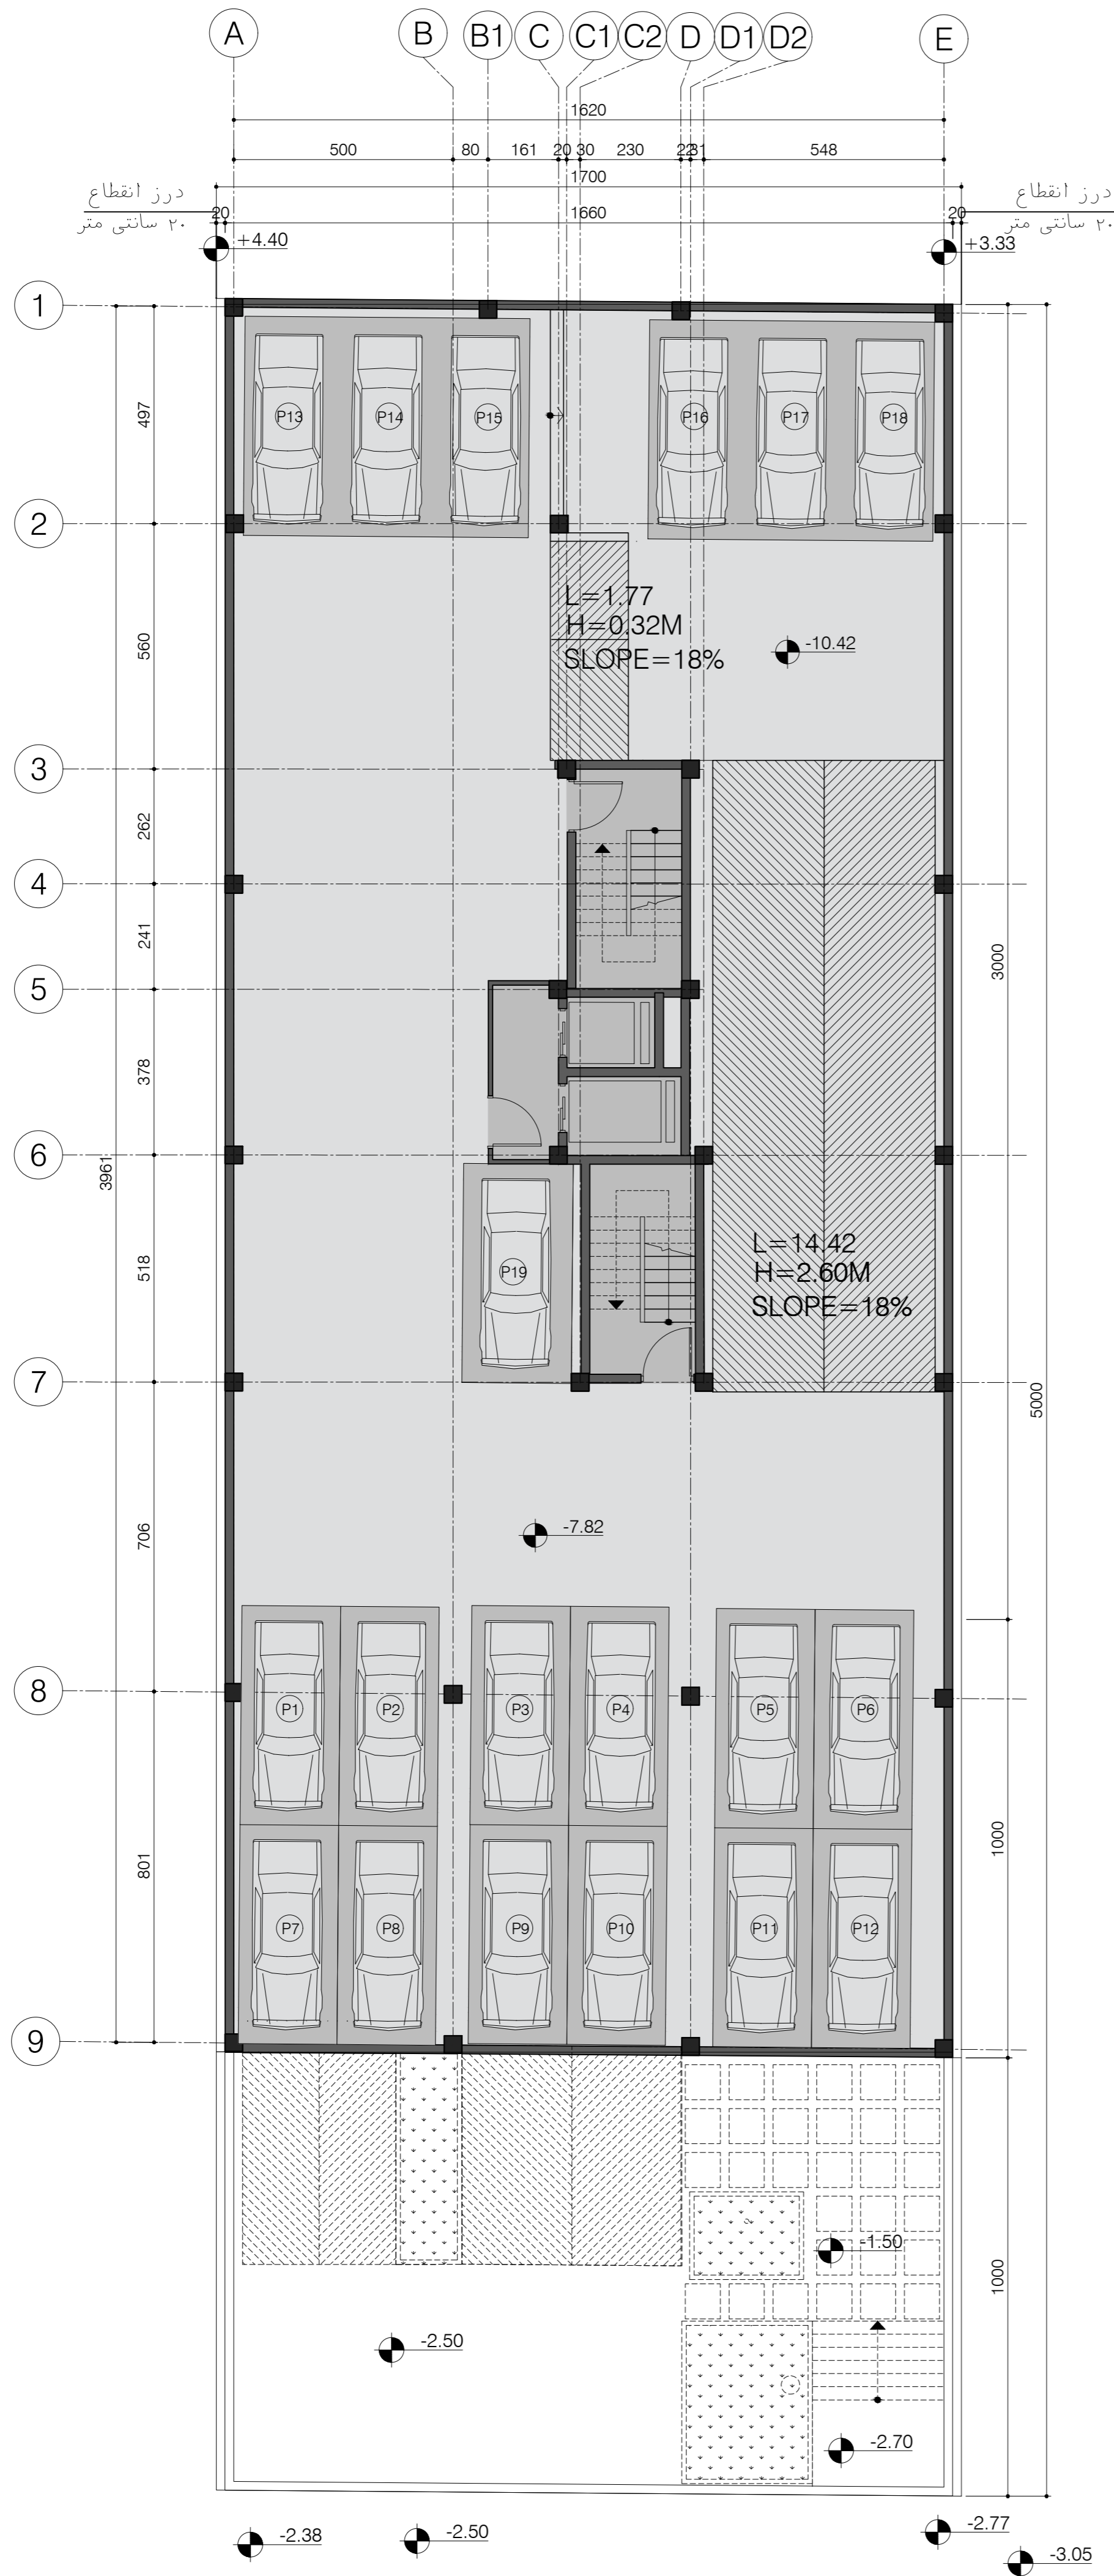

-3 BASEMENT FURNITURE PLAN

SC. 1:100


NUMBER OF PARKING=19
TOTAL NUMBER OF PARKING=64

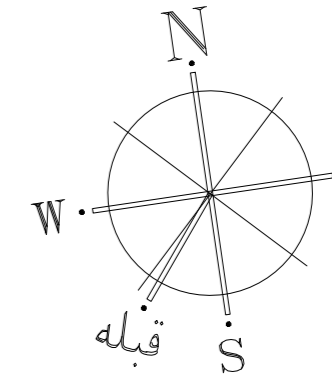

GENERAL SYMBOLS

| LEGEND | |
|--------|------------------------|
| F.F.L. | FINISHED FLOOR LEVEL |
| ±0.00 | ELEVATION CODE ON PLAN |
| | GREEN AREA |
| | BRICK WALL SECTION |

| AREA No. | TITLE |
|----------|---------------------------|
| 101 | RESTAURANT |
| 102 | KITCHEN |
| 103 | CENTRAL ARCHIVES |
| 104 | HVAC ROOM |
| 105 | ADMINISTRATIVE DEPARTMENT |
| 106 | MANAGEMENT ROOM |
| 107 | WC |
| 108 | VOID |
| 109 | TERRACE |
| 110 | PANTRY |
| 111 | PRAYER ROOM |
| 112 | MEDICAL EMERGENCY ROOM |
| 113 | SERVER ROOM |
| 114 | LOBBY |
| 115 | CONFERENCE SALOON |
| 116 | WAITING ROOM |
| 118 | SPORT SPACE |
| 119 | COFFEE SHOP |
| 120 | ENTRANCE |
| 121 | SECRETARY ROOM |
| P | PARKING |

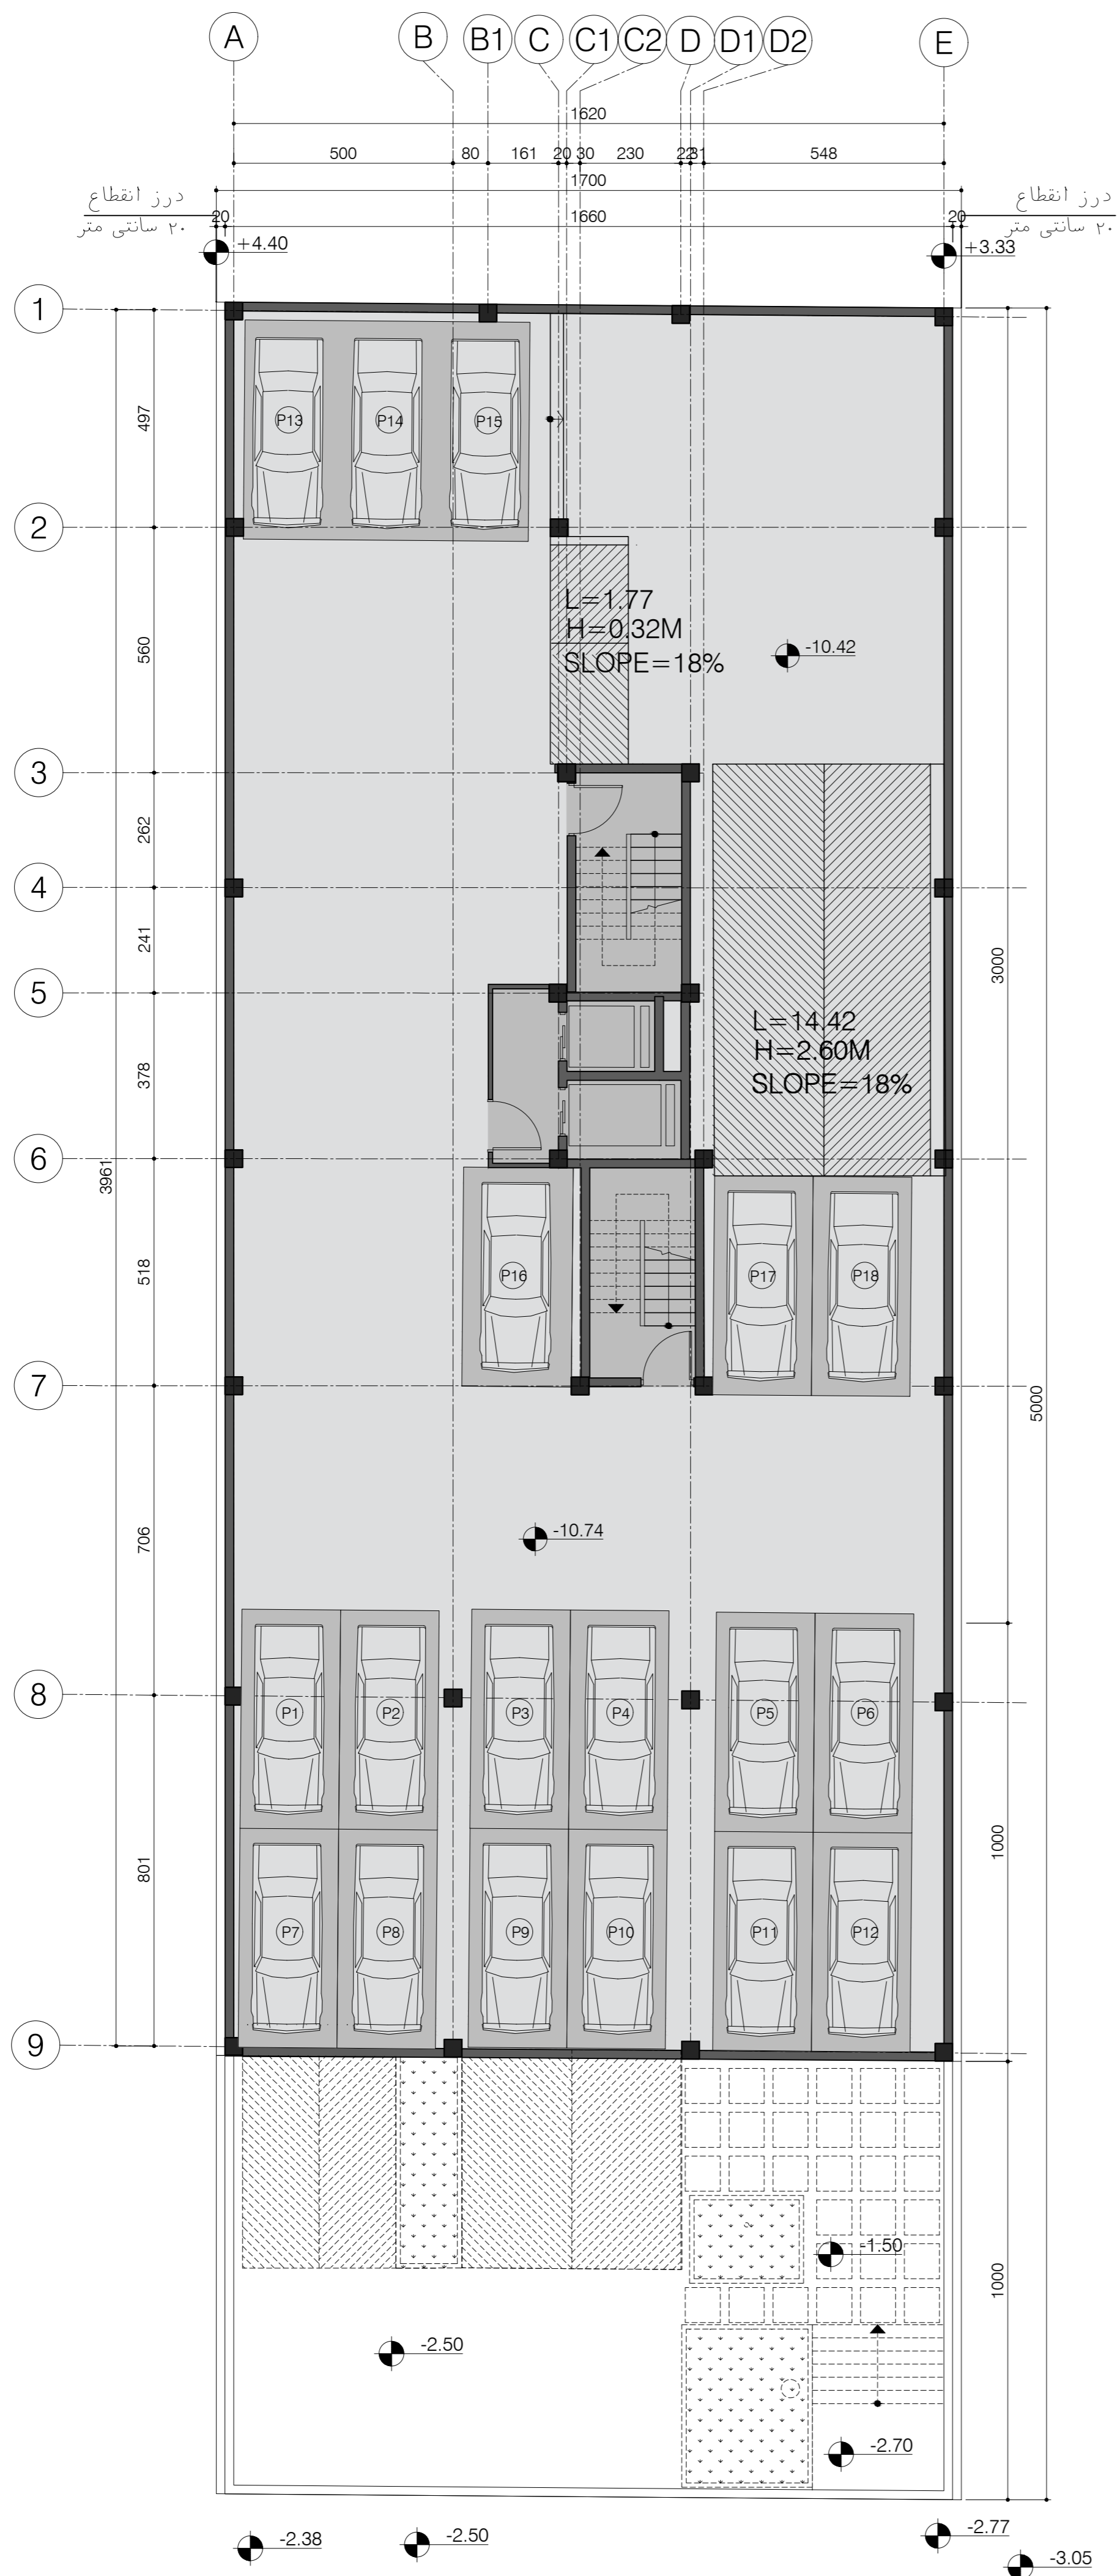

-4 BASEMENT FURNITURE PLAN

SC. 1:100

NUMBER OF PARKING=18
TOTAL NUMBER OF PARKING=64