

01
Sheet Number



Project Name:
Avan Complex Building

Sheet Name:
Diagram 01

Scale:
1:500


02
Sheet Number



Project Name:
Avan Complex Building

Sheet Name:
Diagram 02

Scale:
1:200

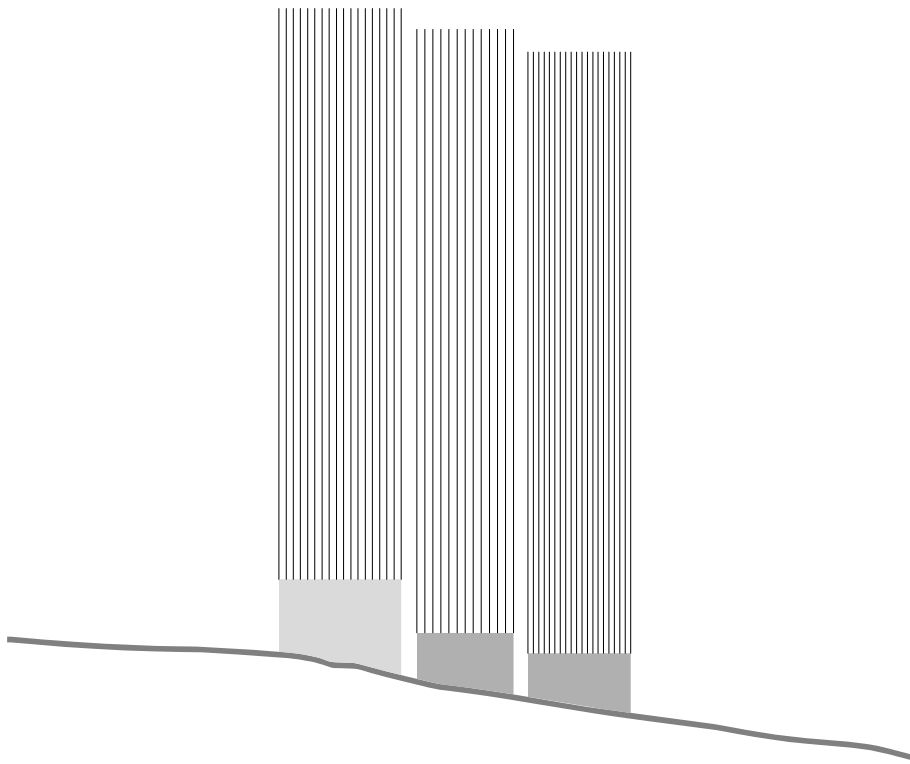

حرکت فرم بر روی توپوگرافی


03
Sheet Number





Project Name:
Avan Complex Building

Sheet Name:
Diagram 03

Scale:
1:500

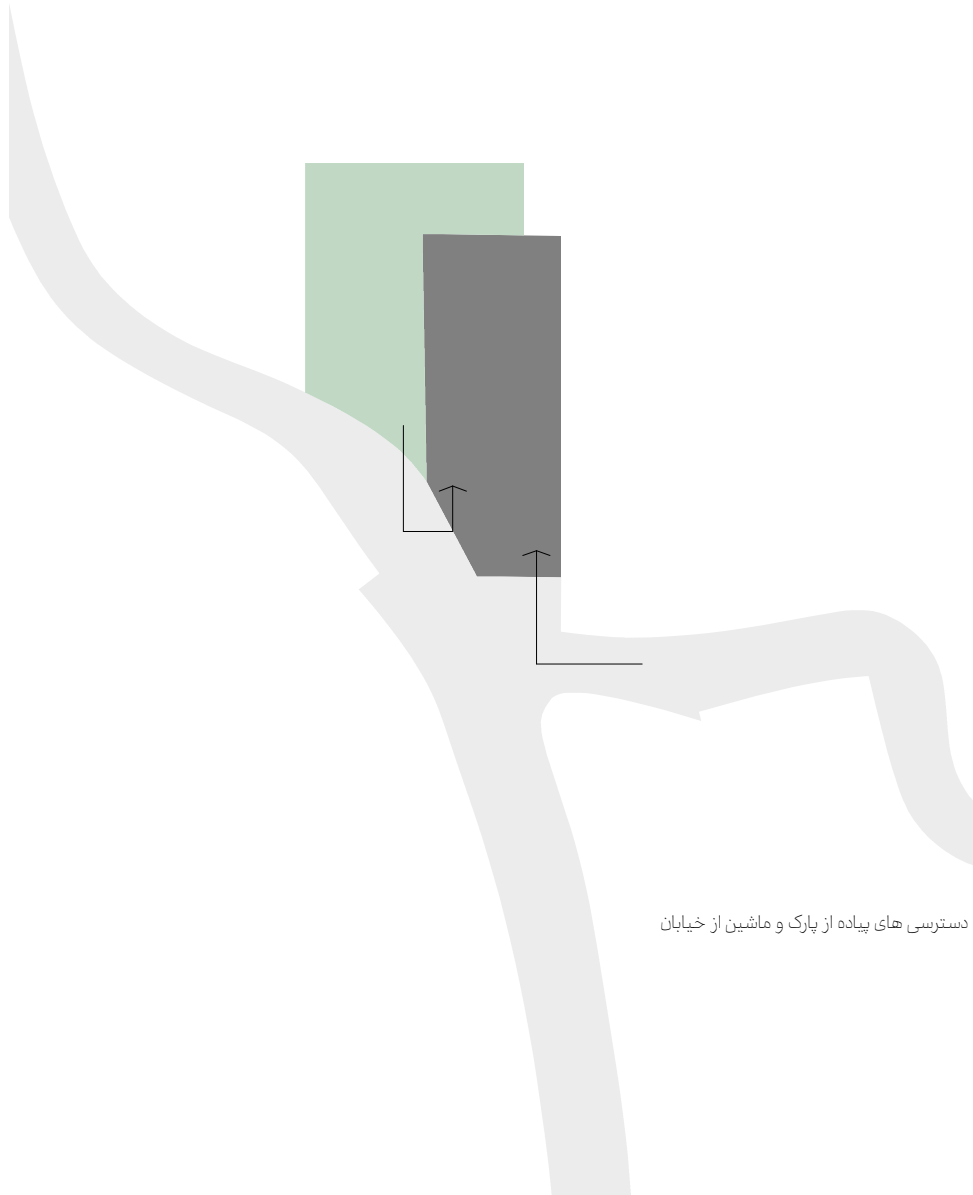

دسترسی های پیاده از پارک و ماشین از خیابان

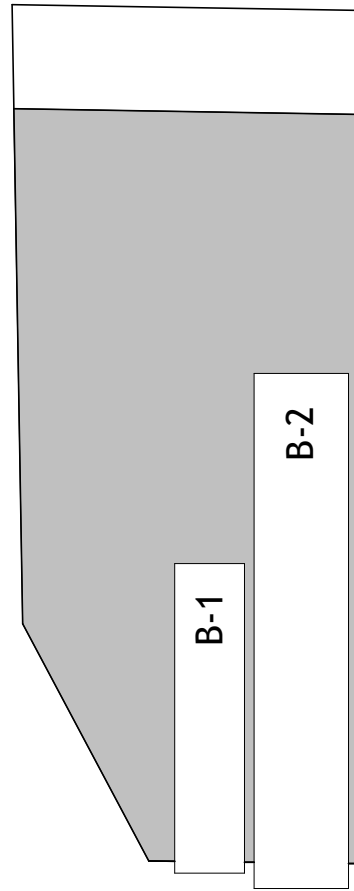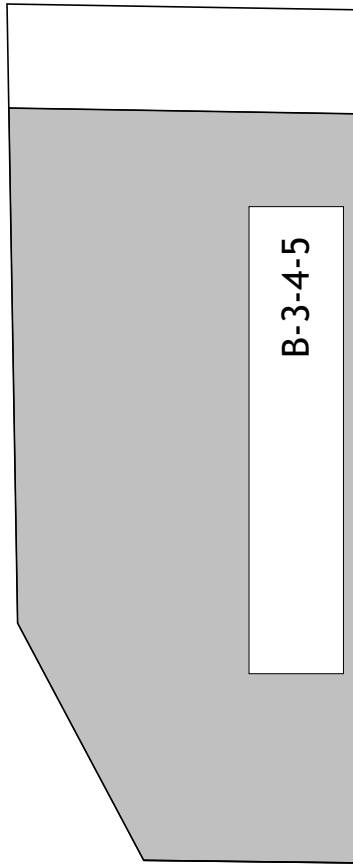

انتخاب دو رمپ ورودی برای استفاده از حداکثر فضا


05
Sheet Number





Project Name:
Avan Complex Building

Sheet Name:
Diagram 05



Scale:
1:200

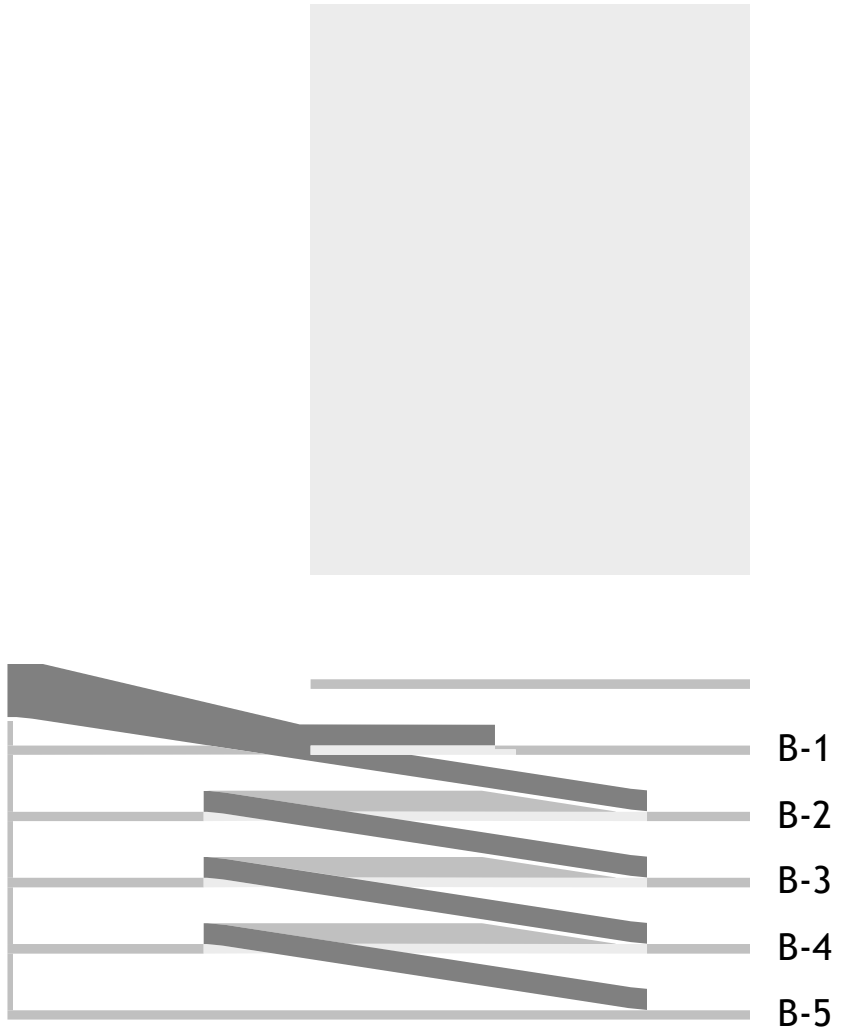

حرکت رمپ در طبقات

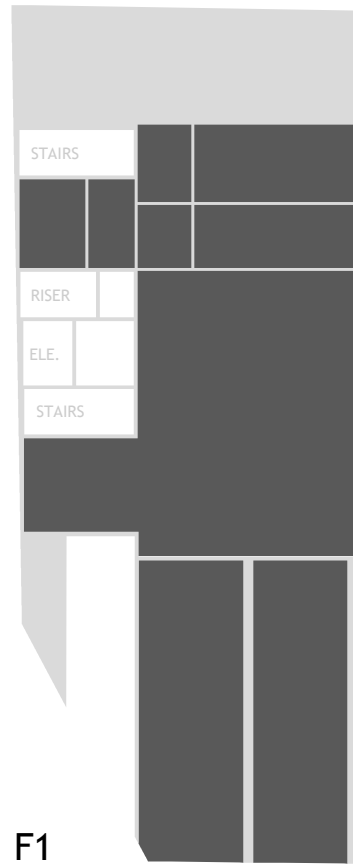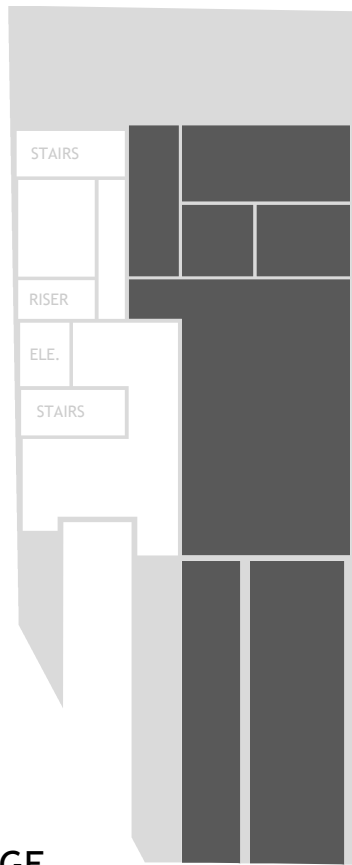

تاثیر نما بر روی پلان
محدوده فضاهای مشاع در طبقات ورزشی

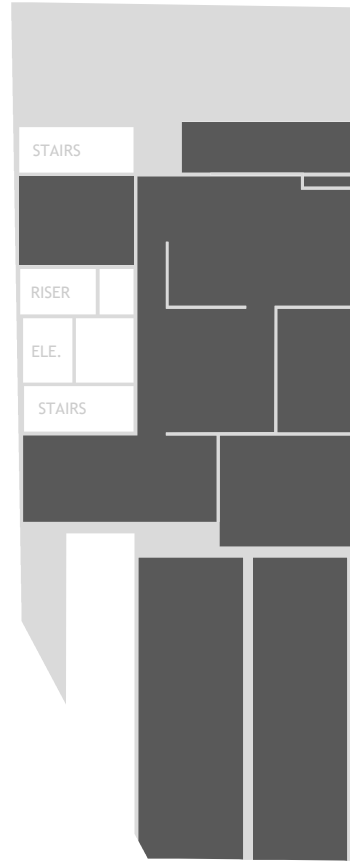
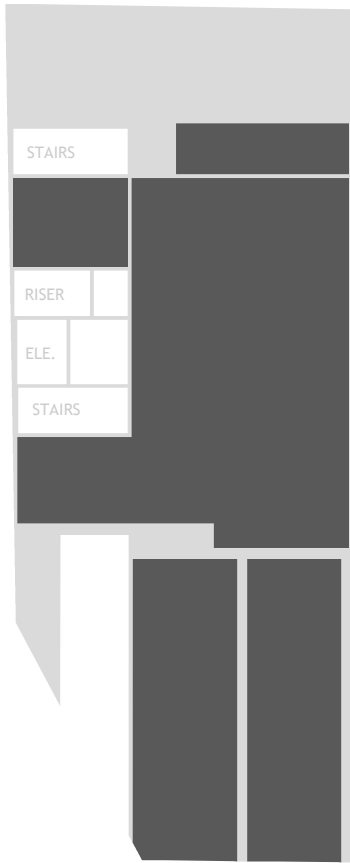


07
Sheet Number

Project Name:
Avan Complex Building


Sheet Name:
Diagram 07

Scale:
1:200

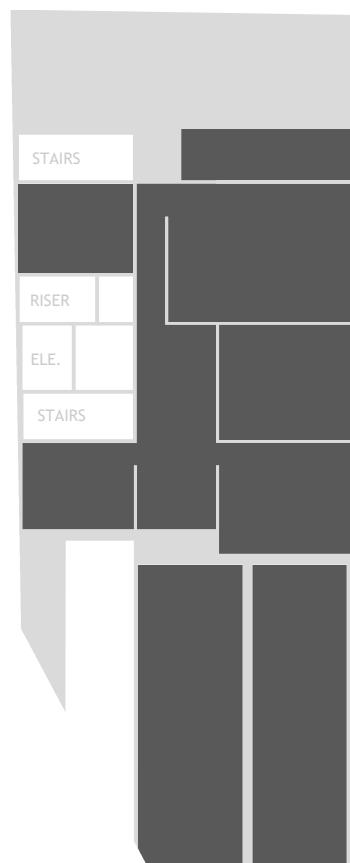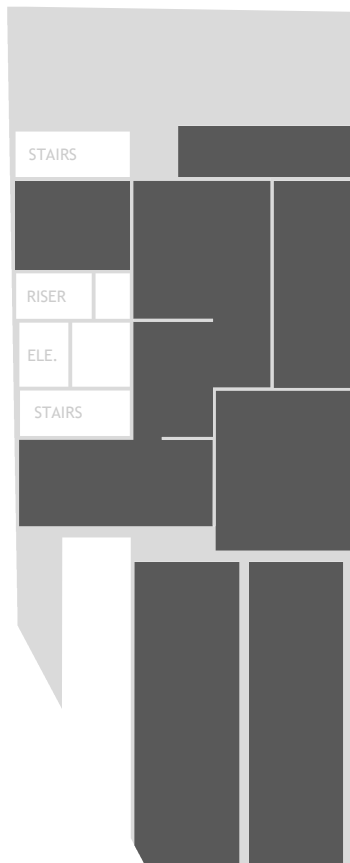

Open Office
Alternatives
F2-3-4-5-6

آلترناتیو های چیدمان فضای باز اداری

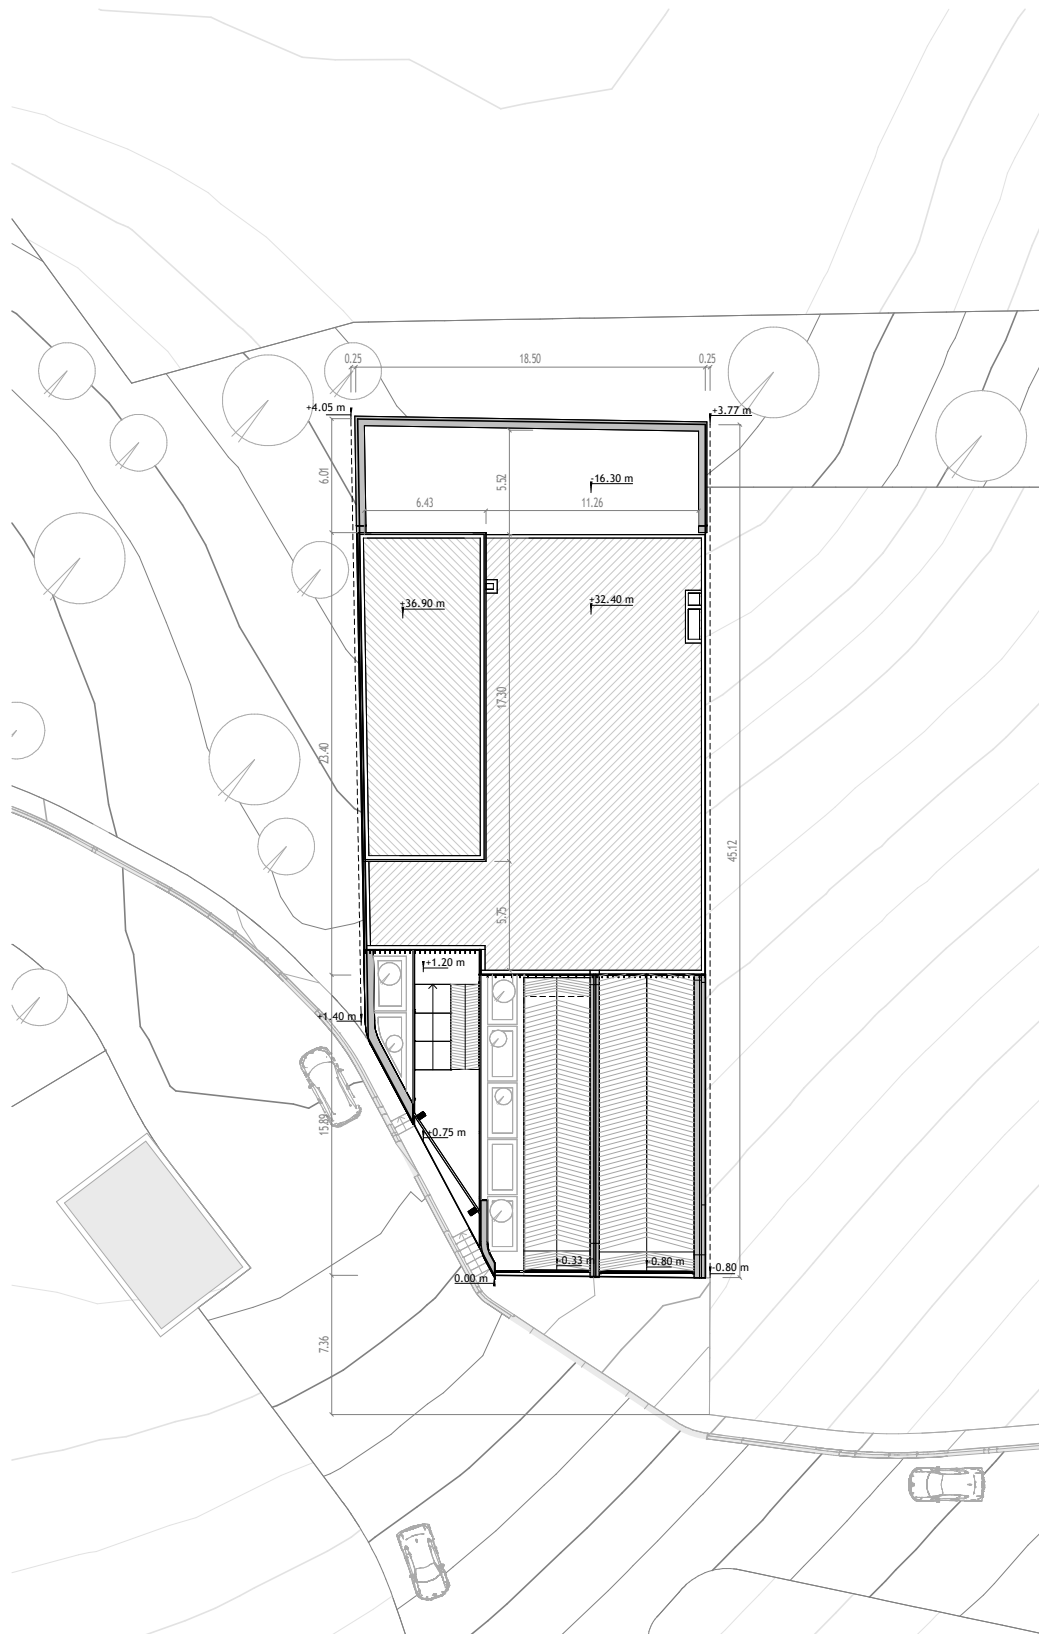



A01
Sheet Number





Project Name:
Avan Complex Building

Sheet Name:
Site Plan

Scale:
1:200

 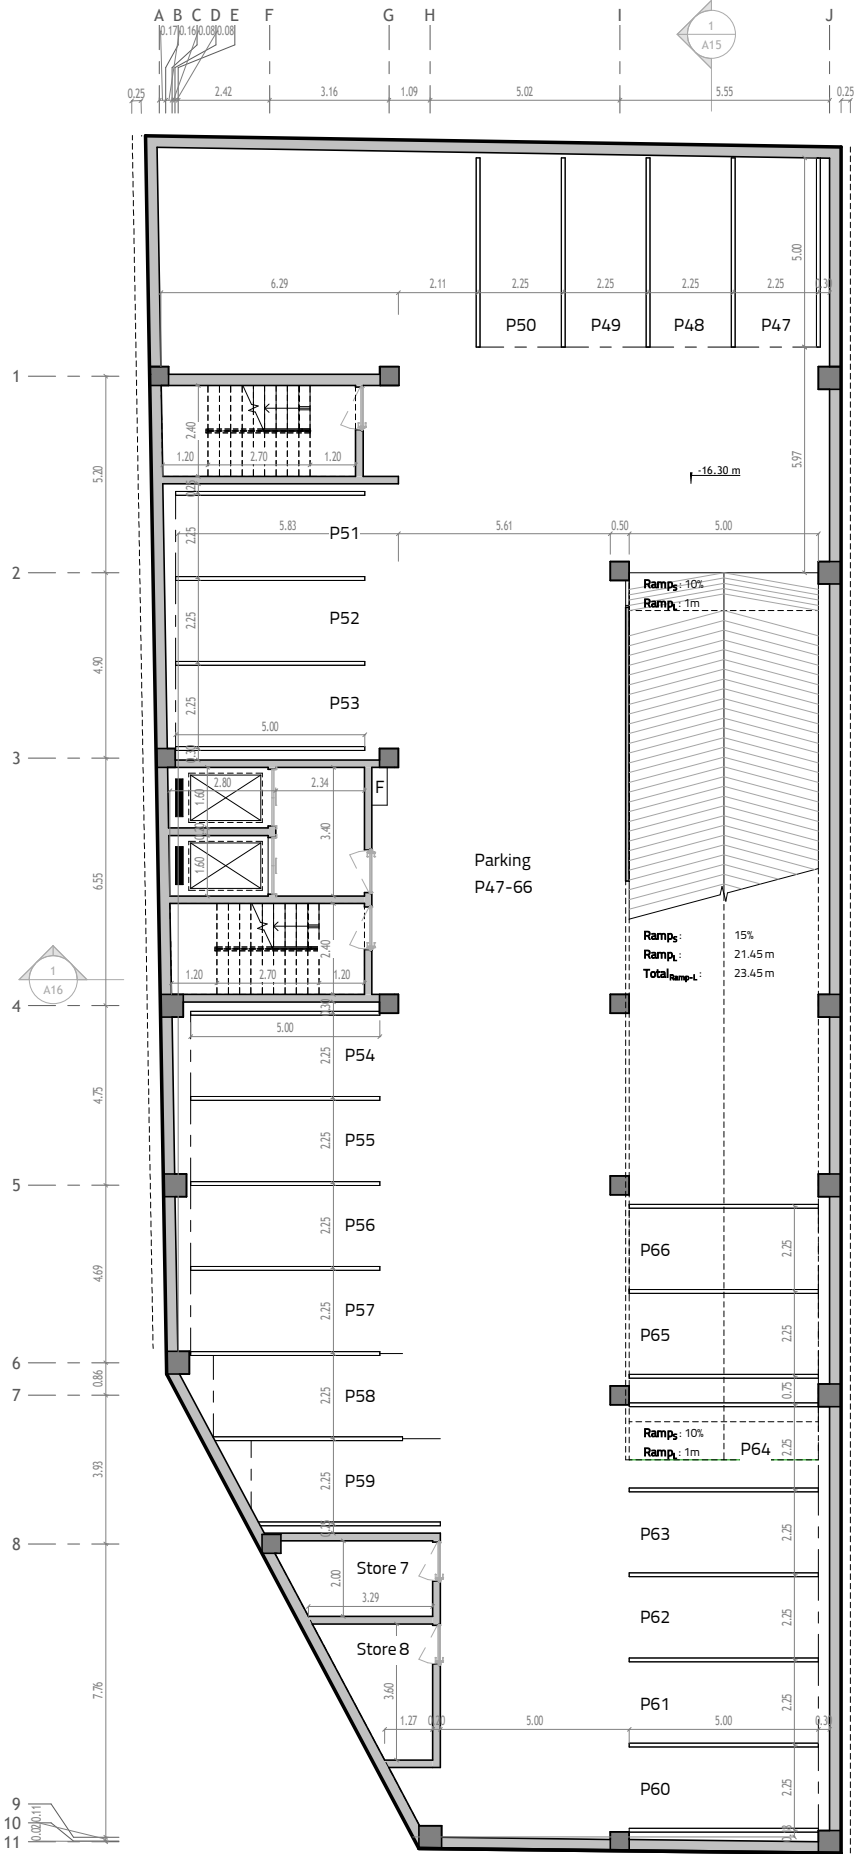

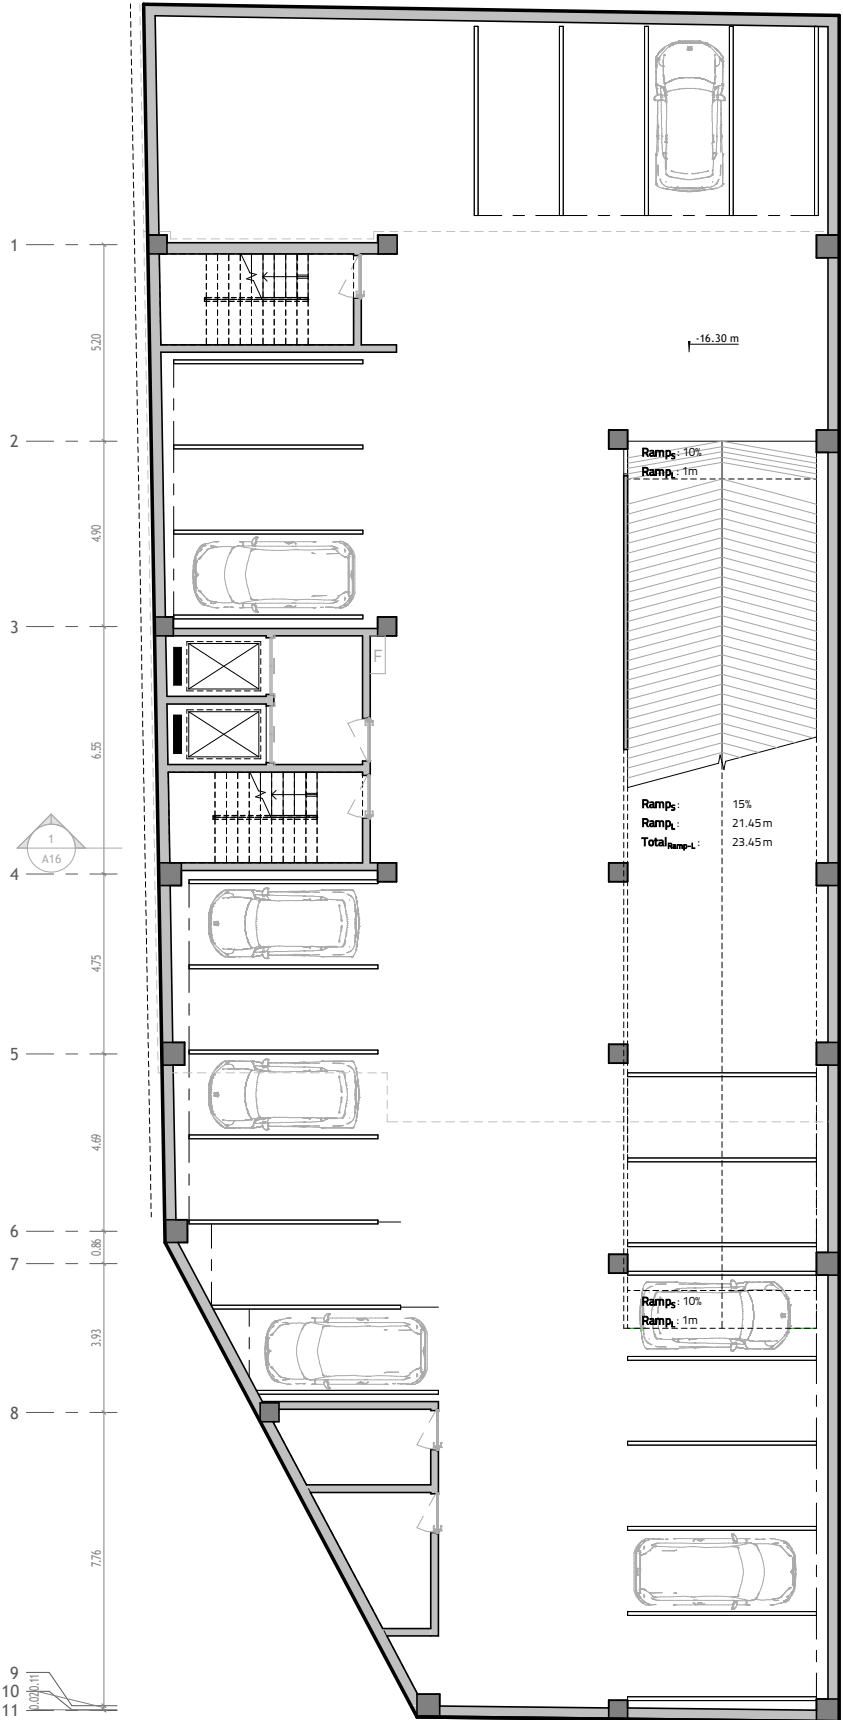
 



A03
Sheet Number

Project Name:
Avan Complex Building

Sheet Name:
B5 Floor

Scale:
1:100

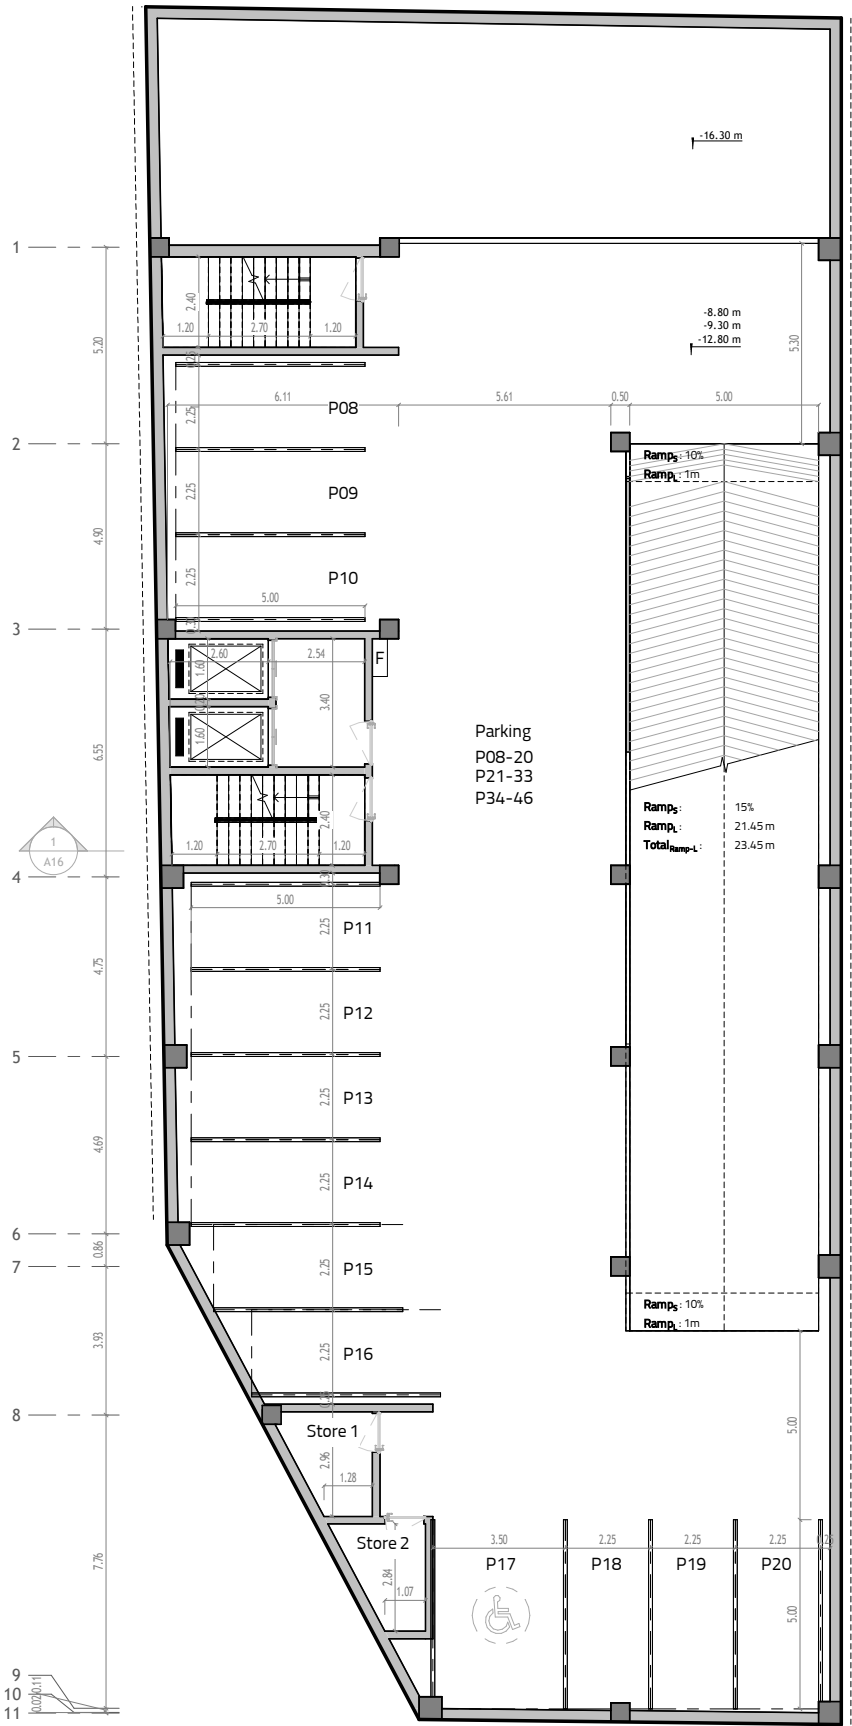 

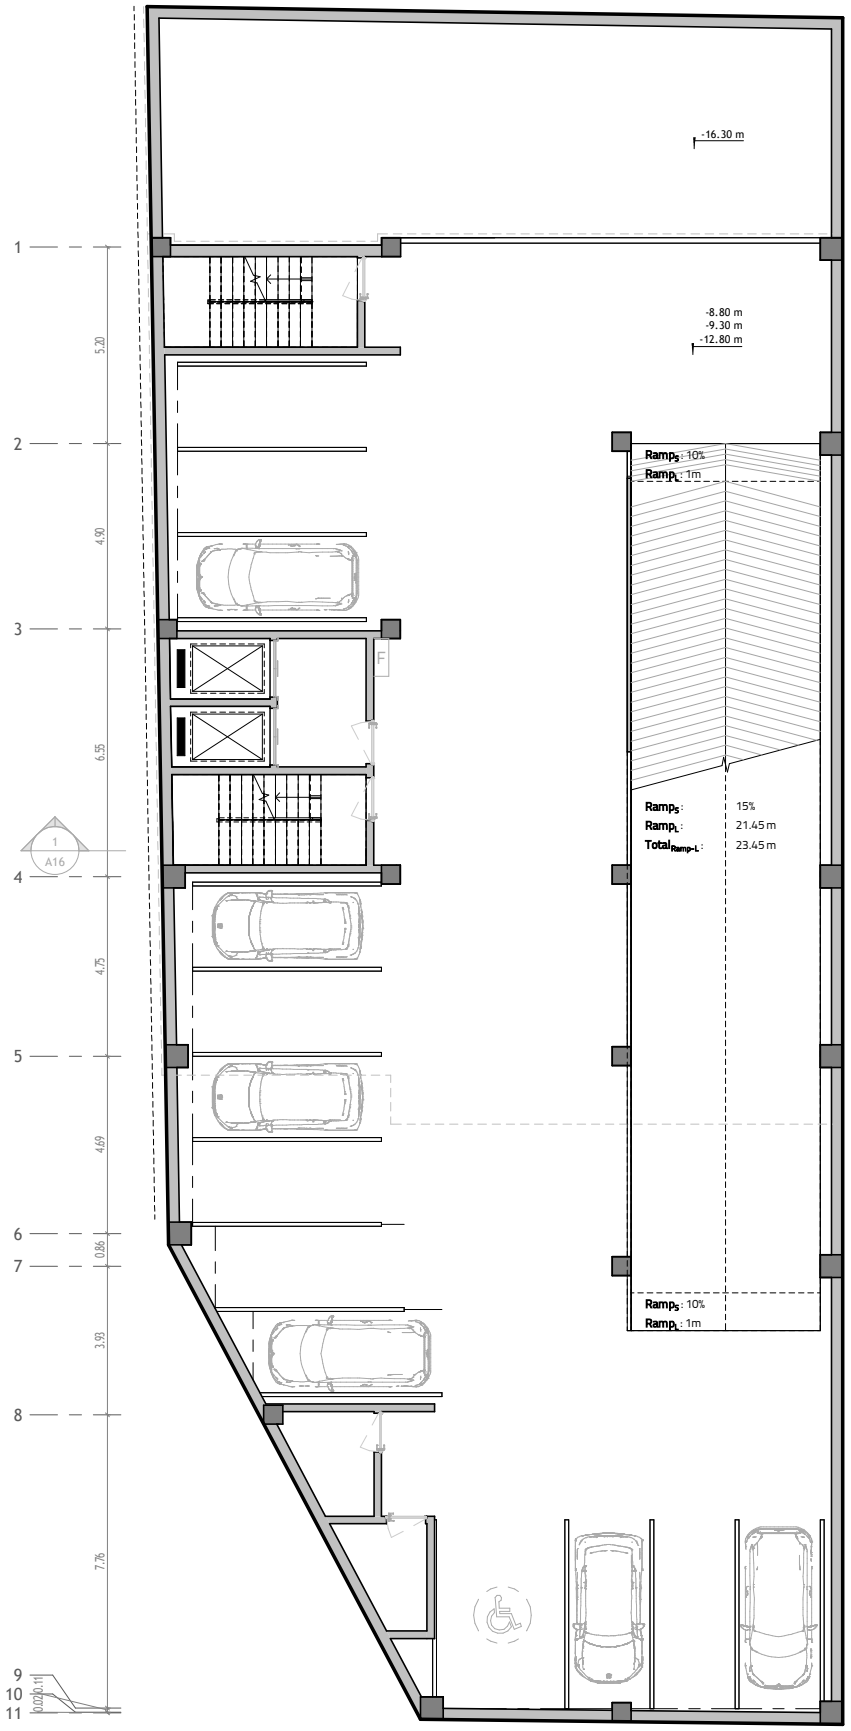





A05
Sheet Number

Project Name:
Avan Complex Building

Sheet Name:
B2-3-4 Floor



Scale:
1:100

 

 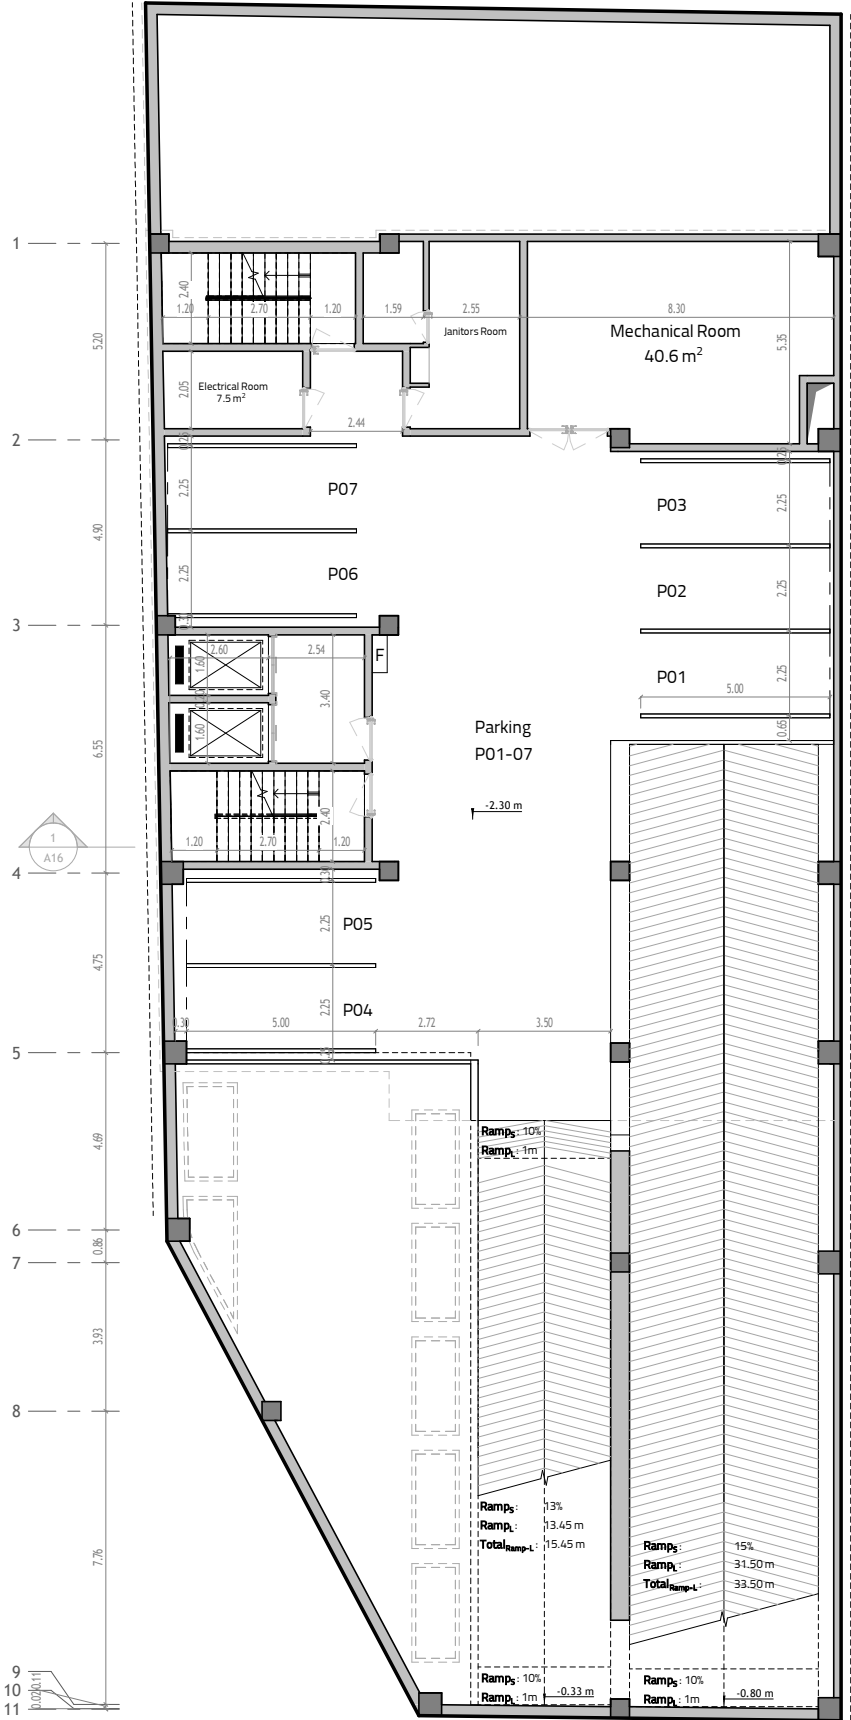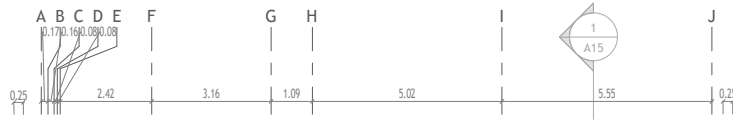

A06
 Sheet Number

Project Name:
Avan Complex Building
 Sheet Name:
B1 Floor DIM
 Scale:
1:100

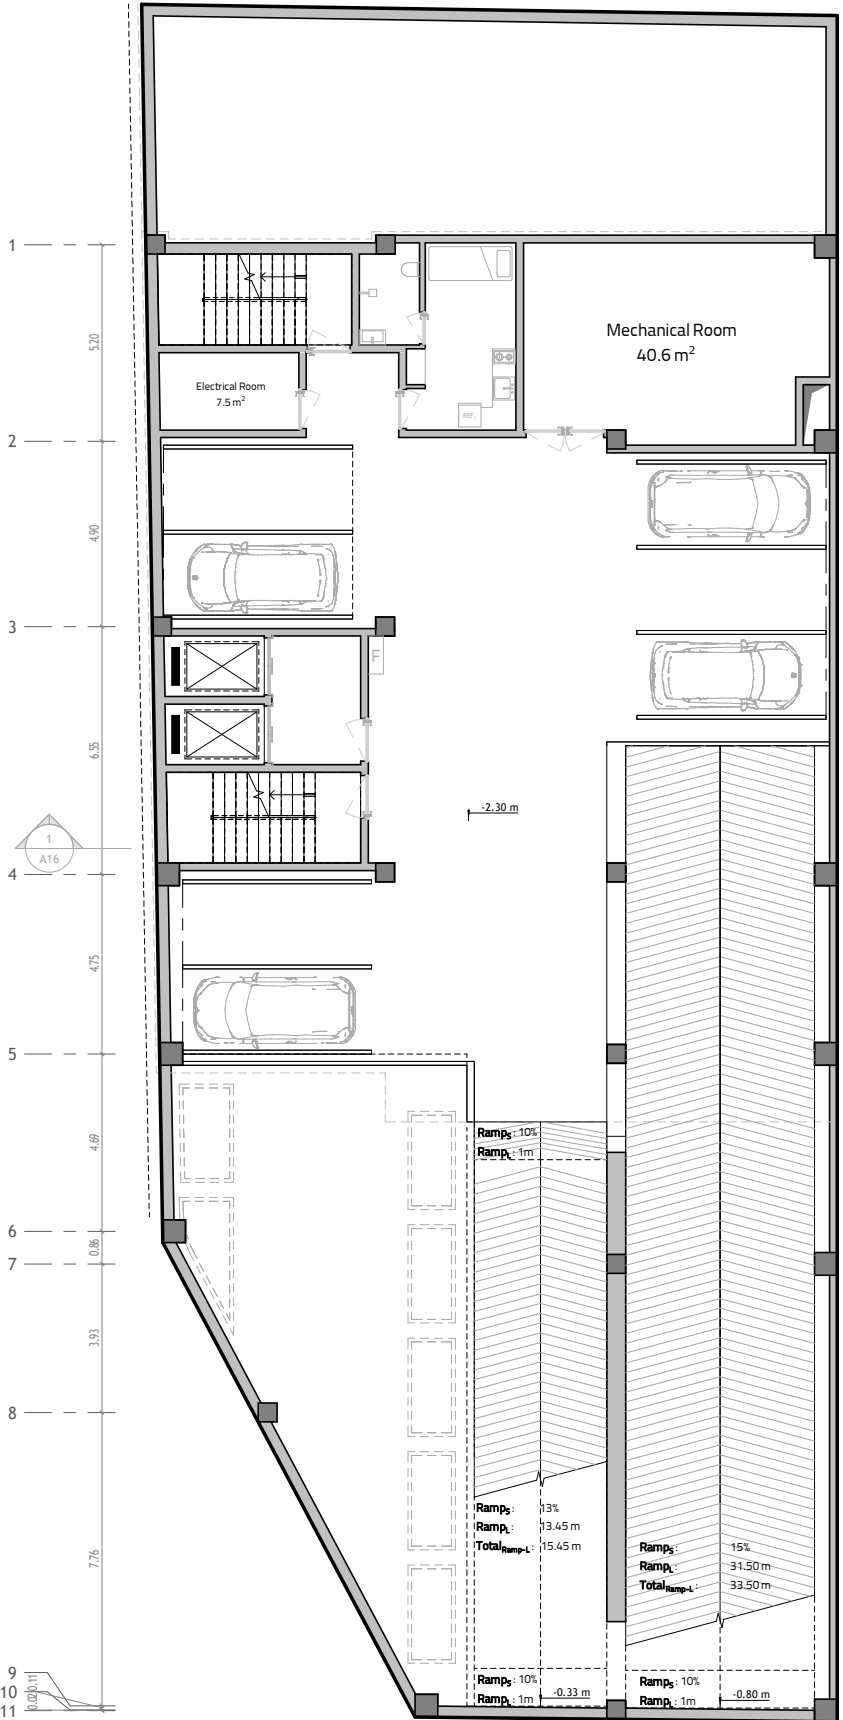 

A07
Sheet Number

Project Name:
Avan Complex Building

Sheet Name:
B1 Floor

Scale:
1:100

Ramps: 10%
Ramp: 1m



Ramps: 13%
Ramp: 3.45 m
Total Ramp-L: 15.45 m

Ramps: 15%
Ramp: 31.50 m
Total Ramp-L: 33.50 m

Ramps: 10%
Ramp: 1m -0.33 m

Ramps: 10%
Ramp: 1m -0.80 m



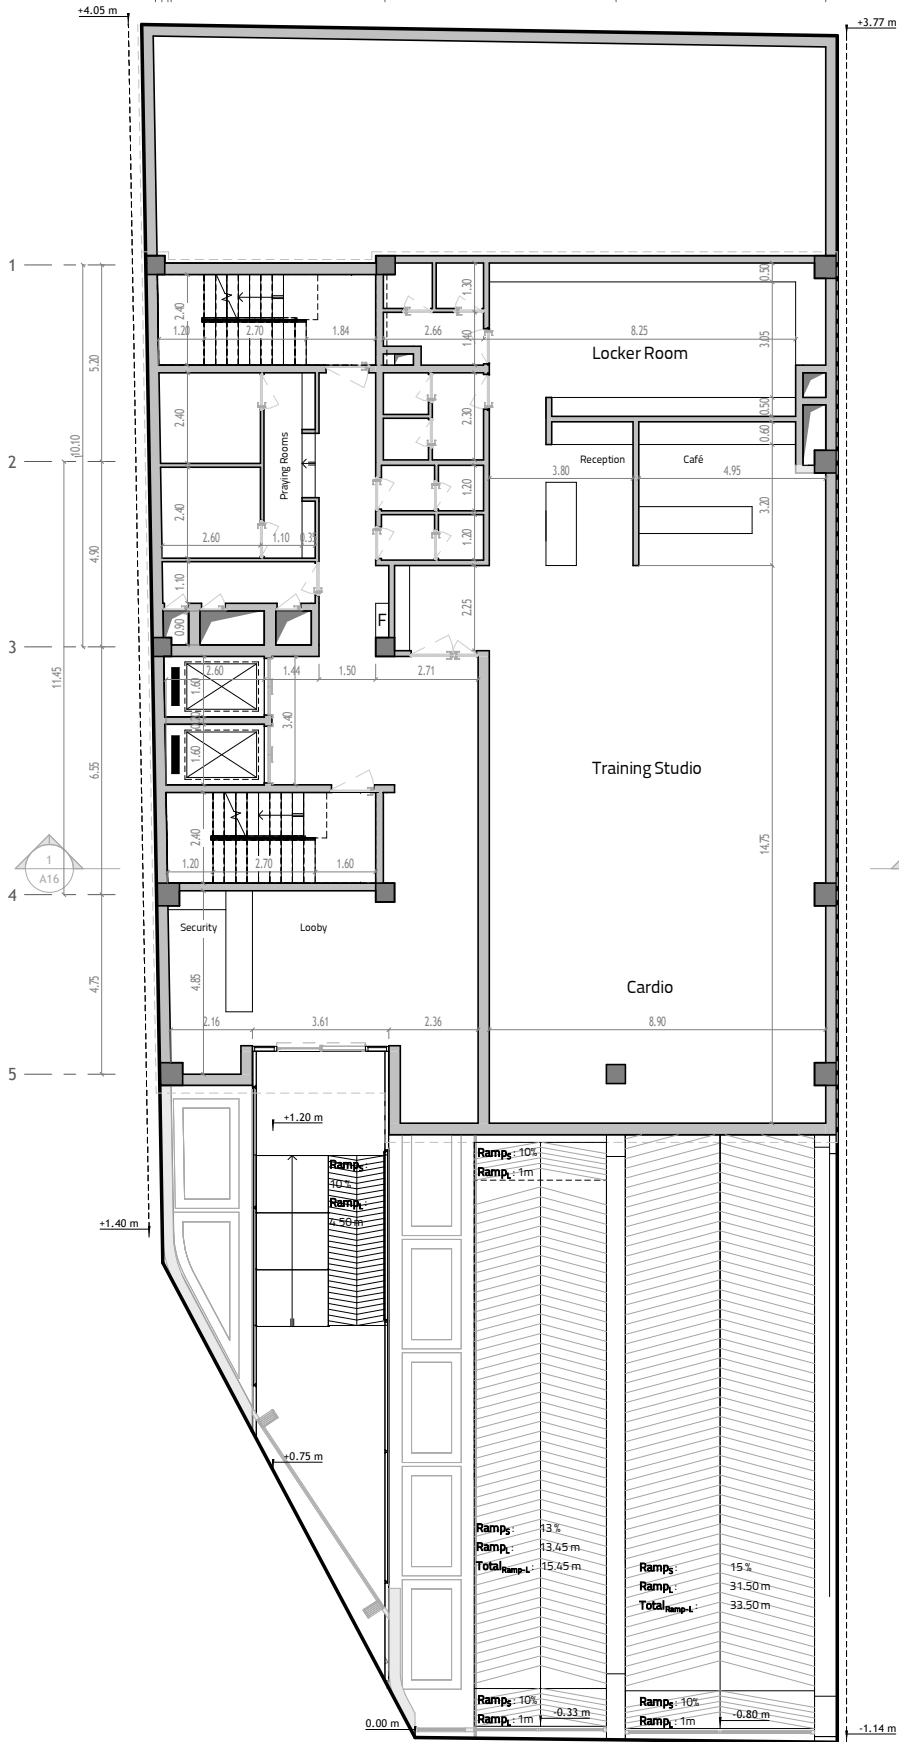 


A08
Sheet Number

Project Name:
Avan Complex Building

Sheet Name:
G Floor DIM

Scale:
1:100

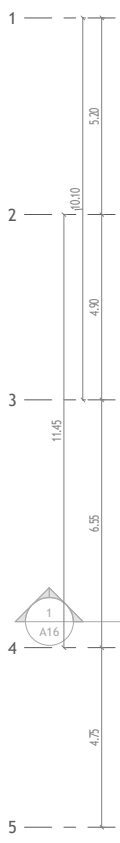


Ramps: 10%
Ramp: 1m


Ramps: 13%
Ramp: 13.45 m
Total Ramp-L: 15.65 m

Ramps: 10%
Ramp: 1m

Ramps: 15%
Ramp: 34.50 m
Total Ramp-L: 33.50 m

Ramps: 10%
Ramp: 1m

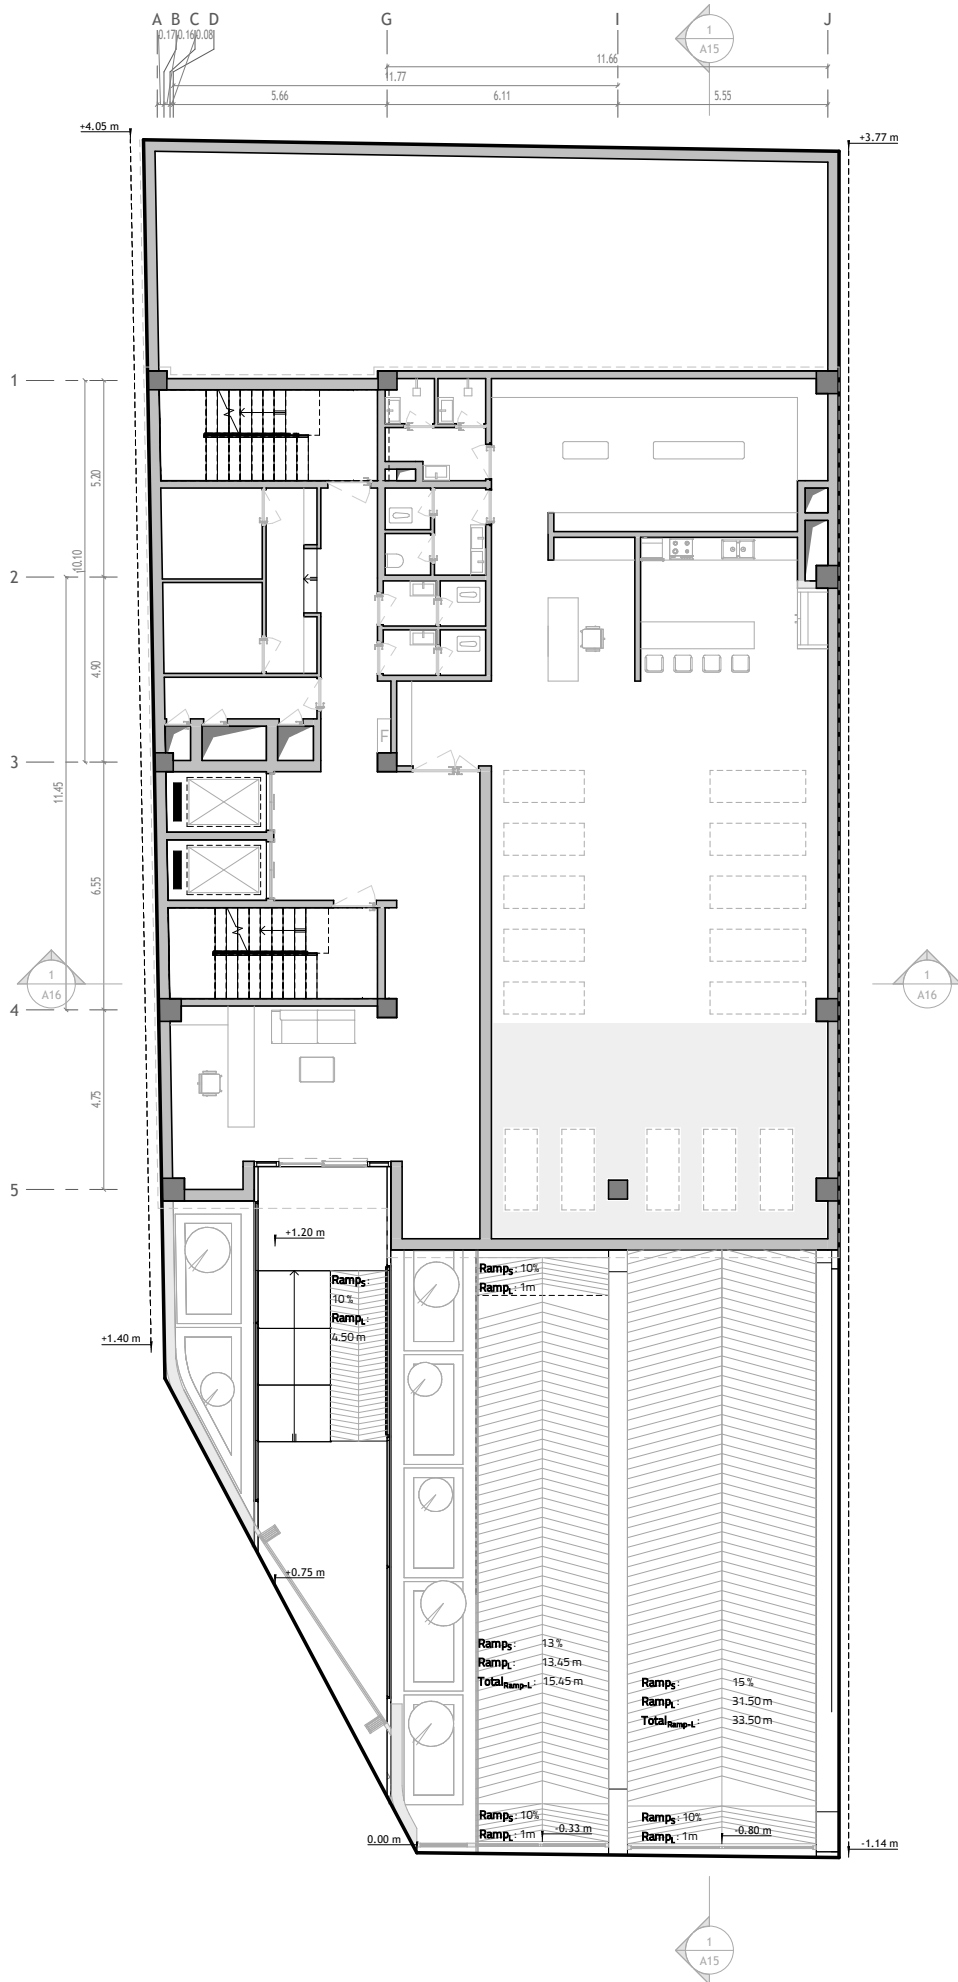


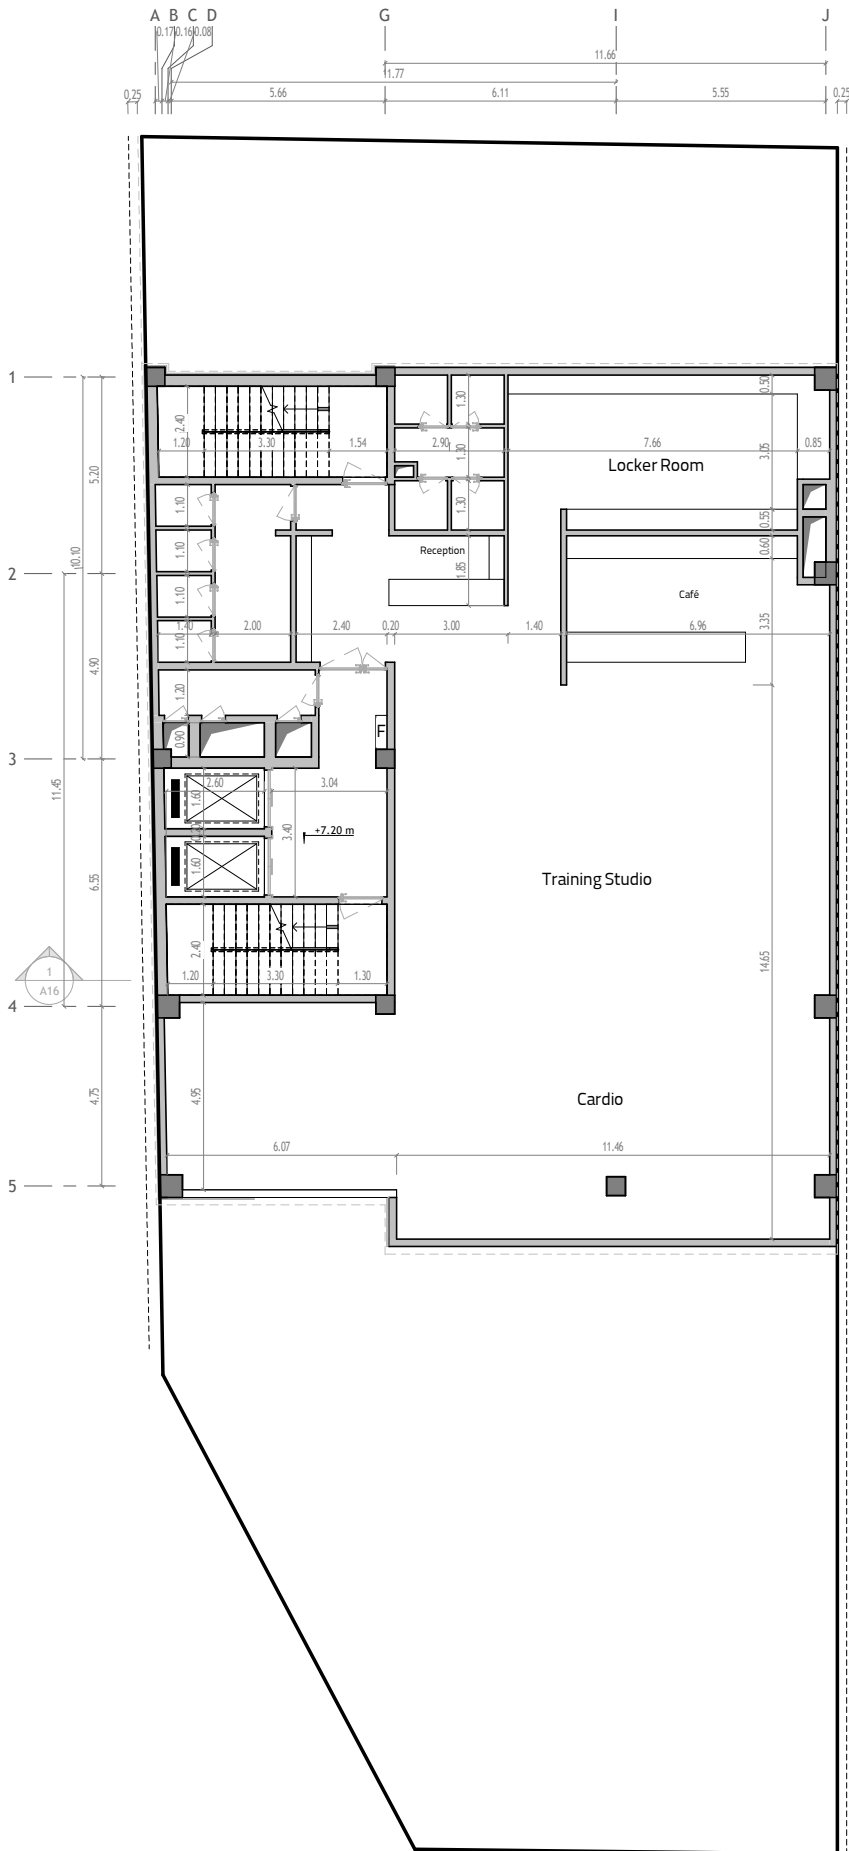


A10
Sheet Number

Project Name:
Avan Complex Building

Sheet Name:
1 Floor DIM

Scale:
1:100

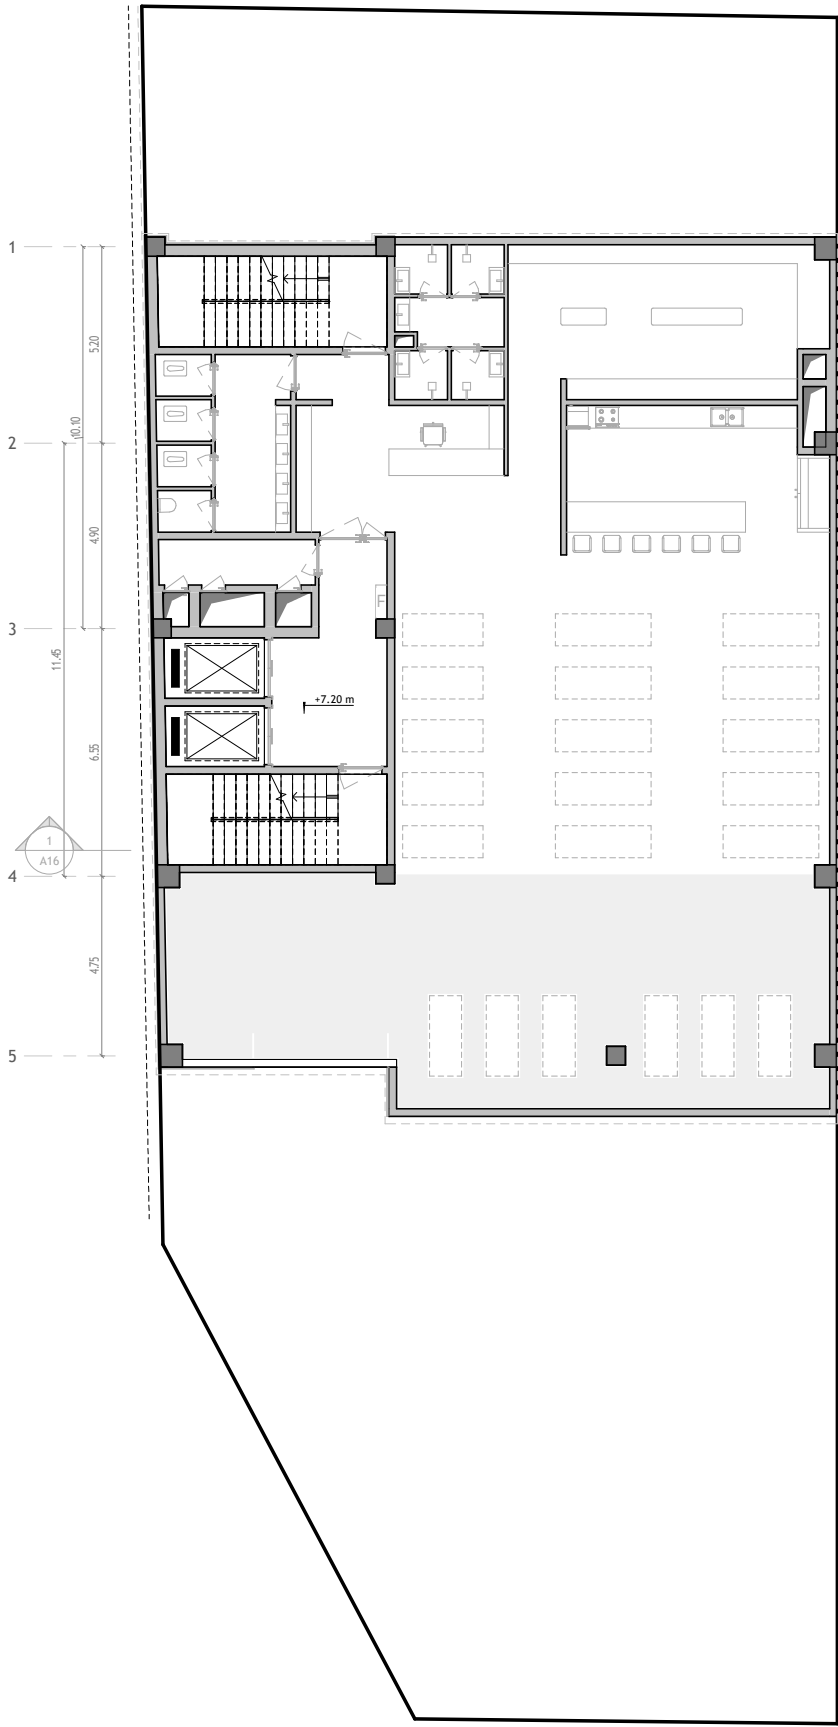 


A11
Sheet Number

Project Name:
Avan Complex Building

Sheet Name:
1 Floor

Scale:
1:100



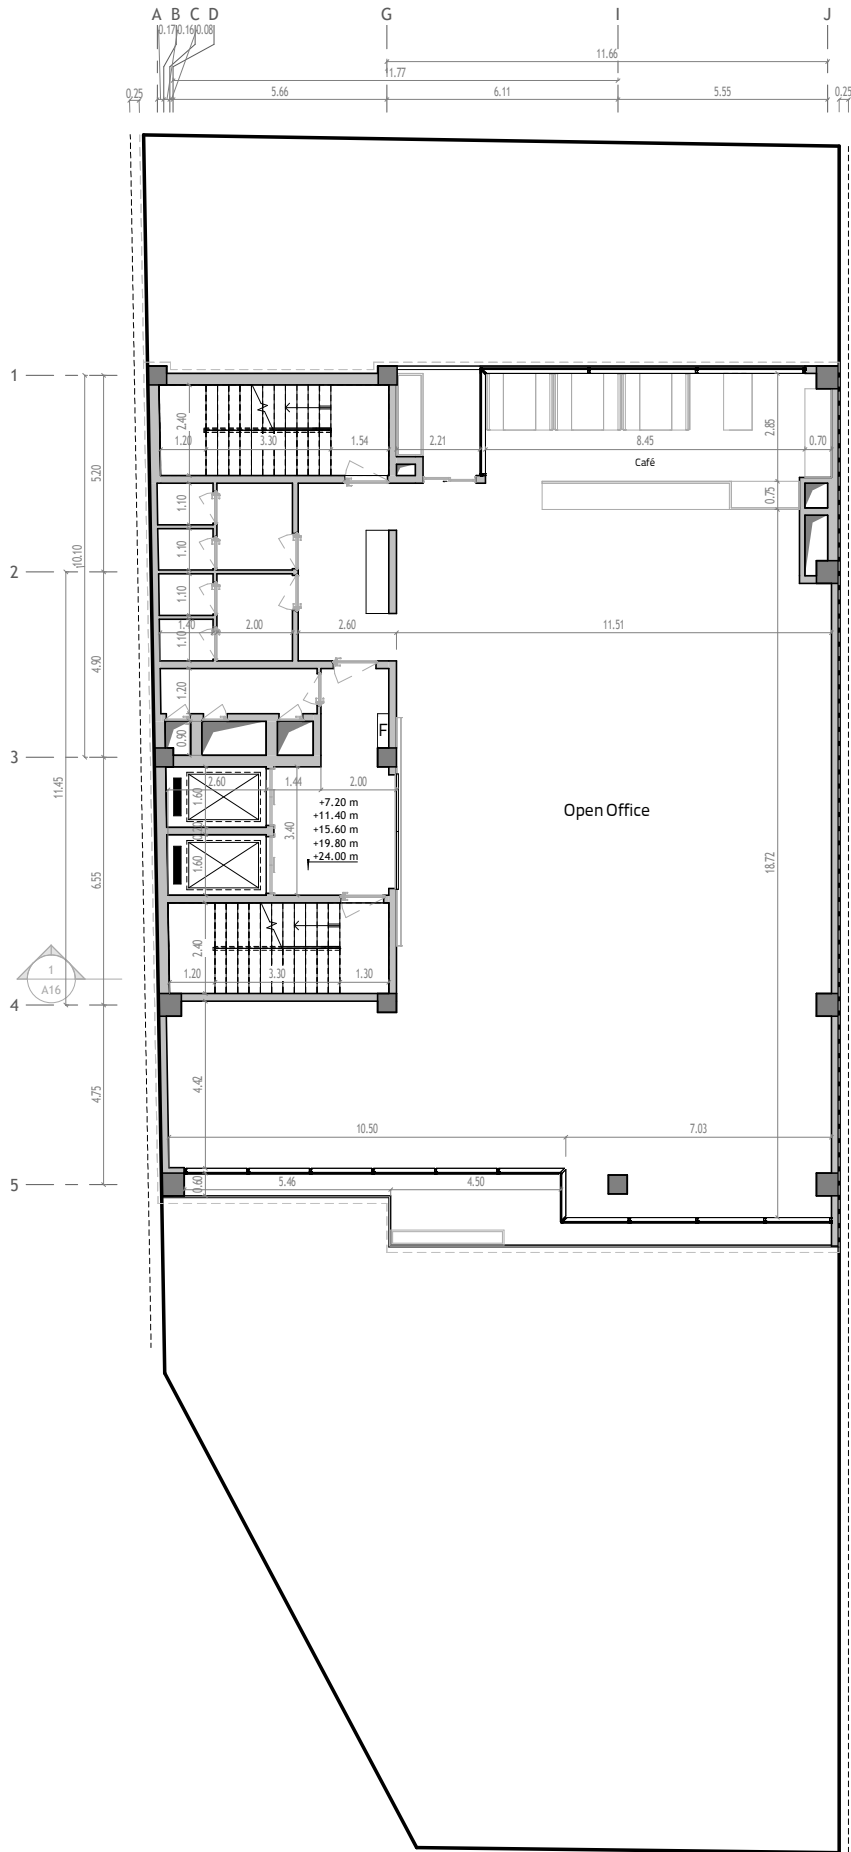




A12
Sheet Number



Project Name:
Avan Complex Building

Sheet Name:
2-3-4-5-6 Floor DIM

Scale:
1:100

 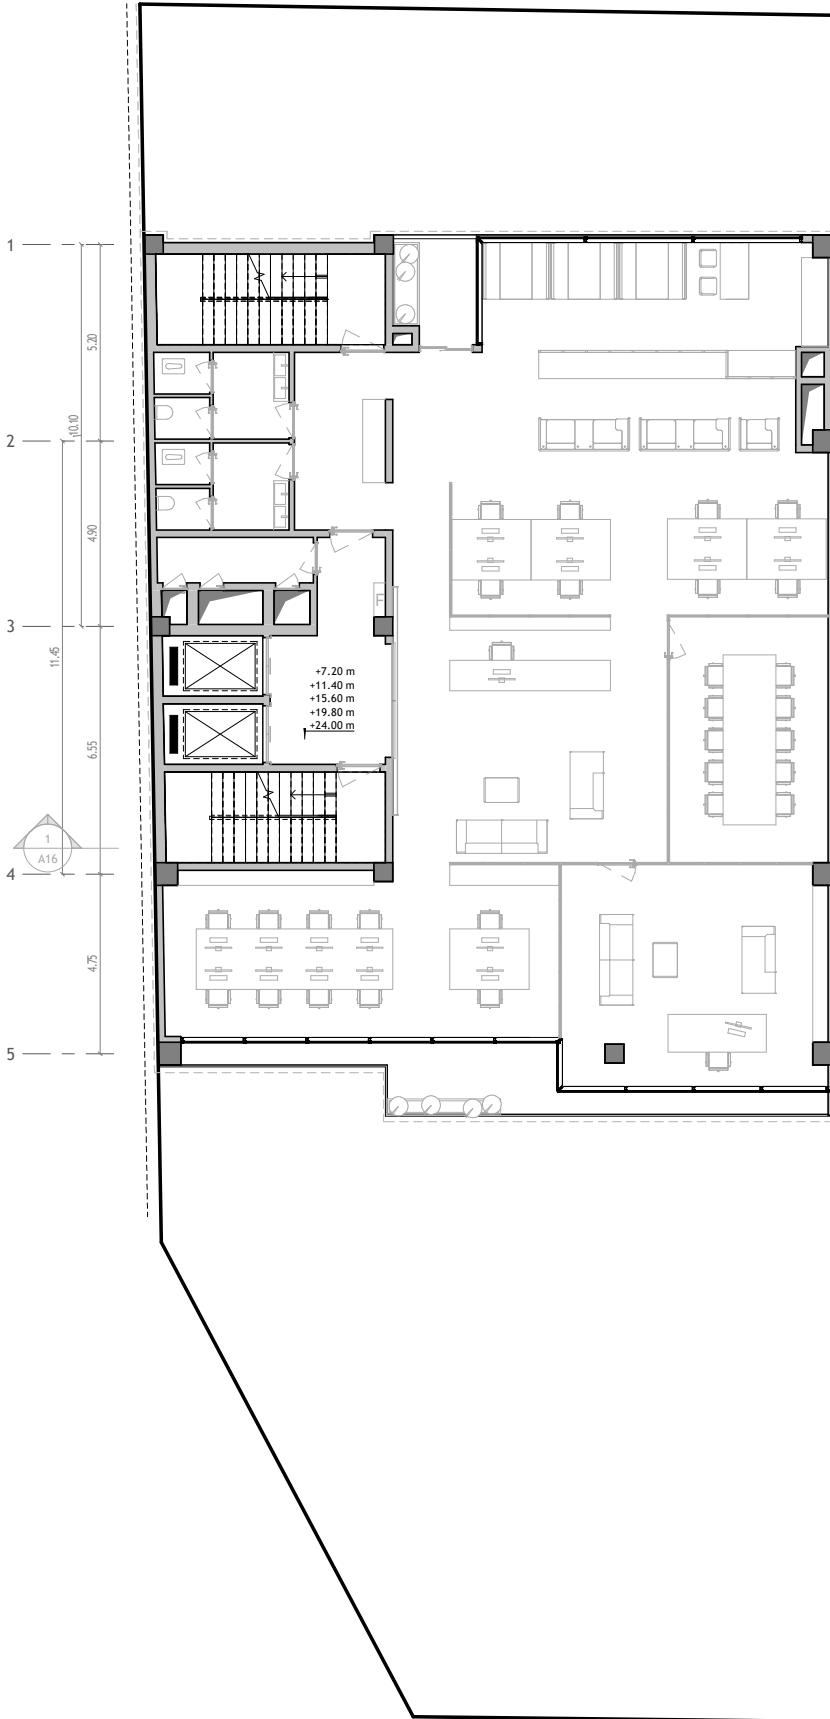 

+7.20 m
+11.40 m
+15.60 m
+19.80 m
+24.00 m



A13
Sheet Number

Project Name:
Avan Complex Building

Sheet Name:
2-3-4-5-6 Floor

Scale:
1:100



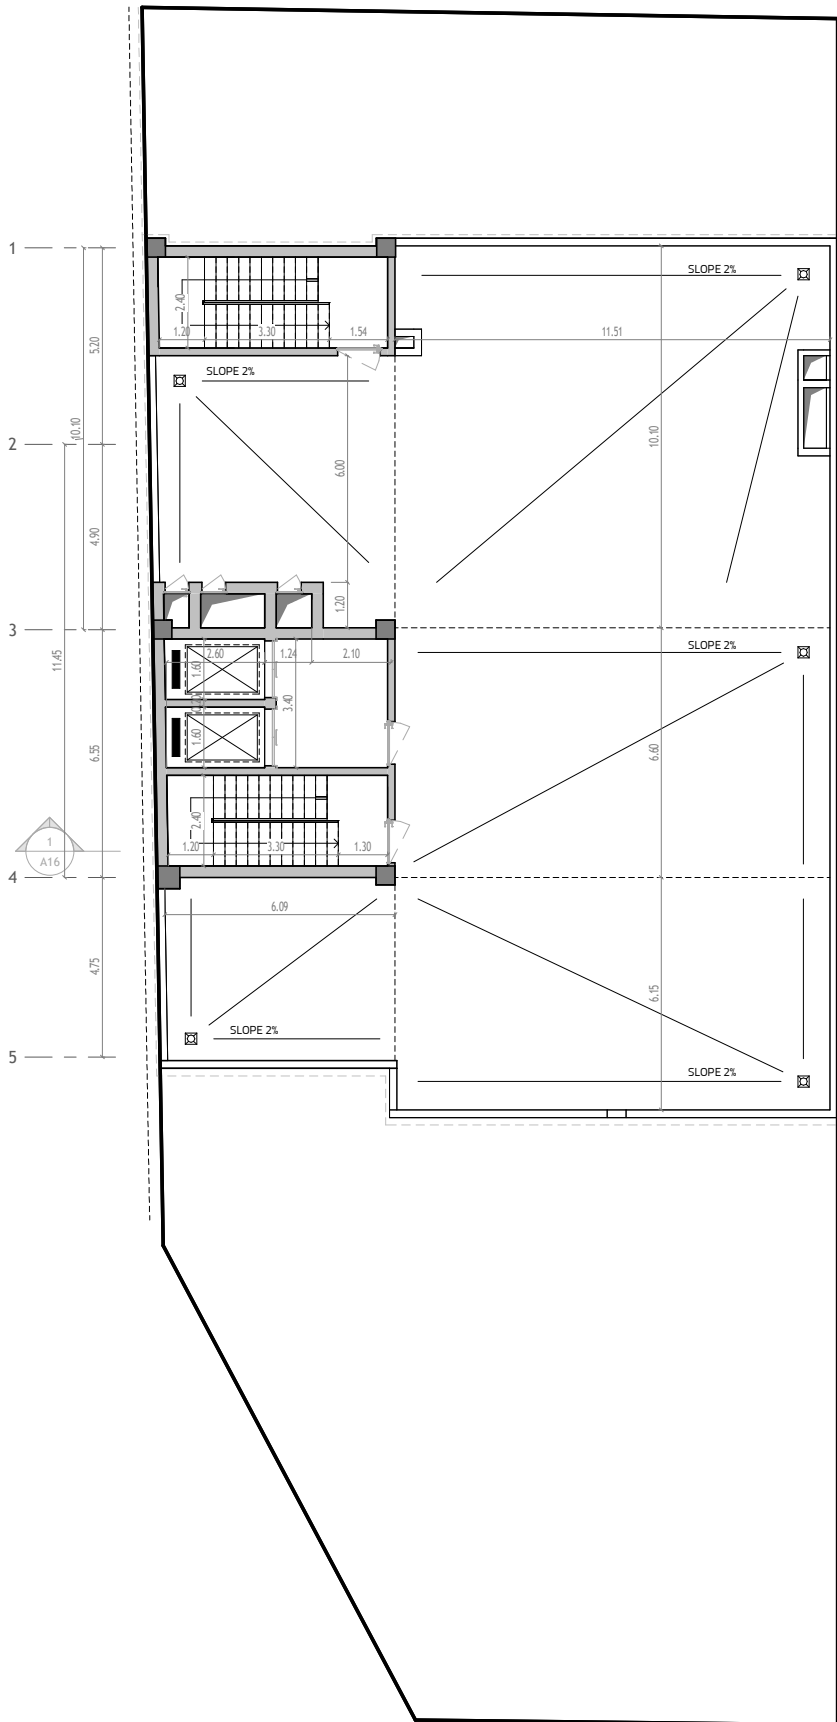 



A14
Sheet Number

Project Name:
Avan Complex Building

Sheet Name:
Roof Plan DIM

Scale:
1:100

 

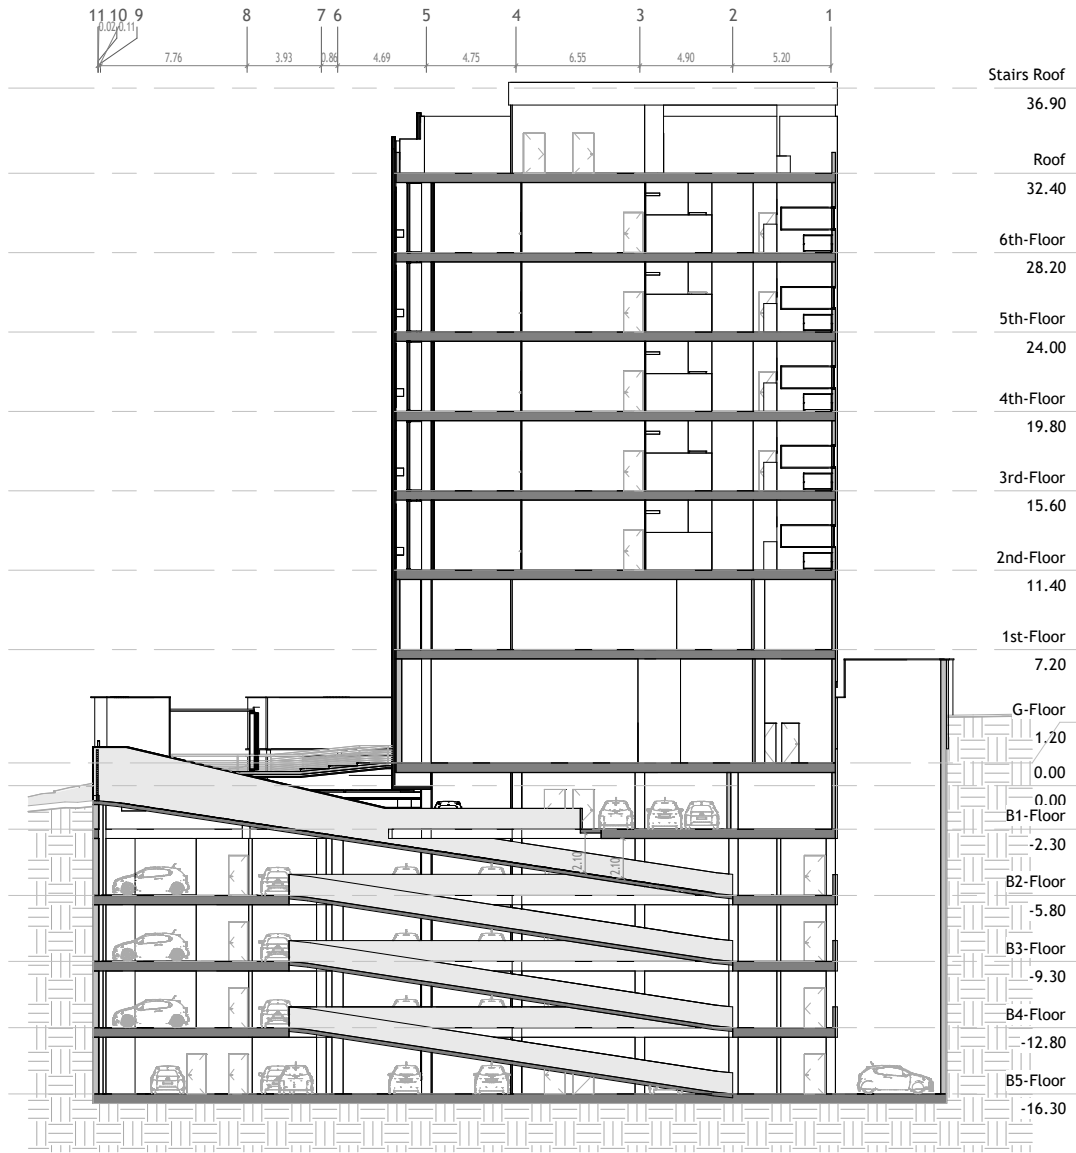

A15
Sheet Number




Project Name:
Avan Complex Building

Sheet Name:
Section A

Scale:
1:200

- Stairs Roof 36.90
- Roof 32.40
- 6th-Floor 28.20
- 5th-Floor 24.00
- 4th-Floor 19.80
- 3rd-Floor 15.60
- 2nd-Floor 11.40
- 1st-Floor 7.20
- G-Floor 1.20
- 0.00 0.00
- B1-Floor -2.30
- B2-Floor -5.80
- B3-Floor -9.30
- B4-Floor -12.80
- B5-Floor -16.30

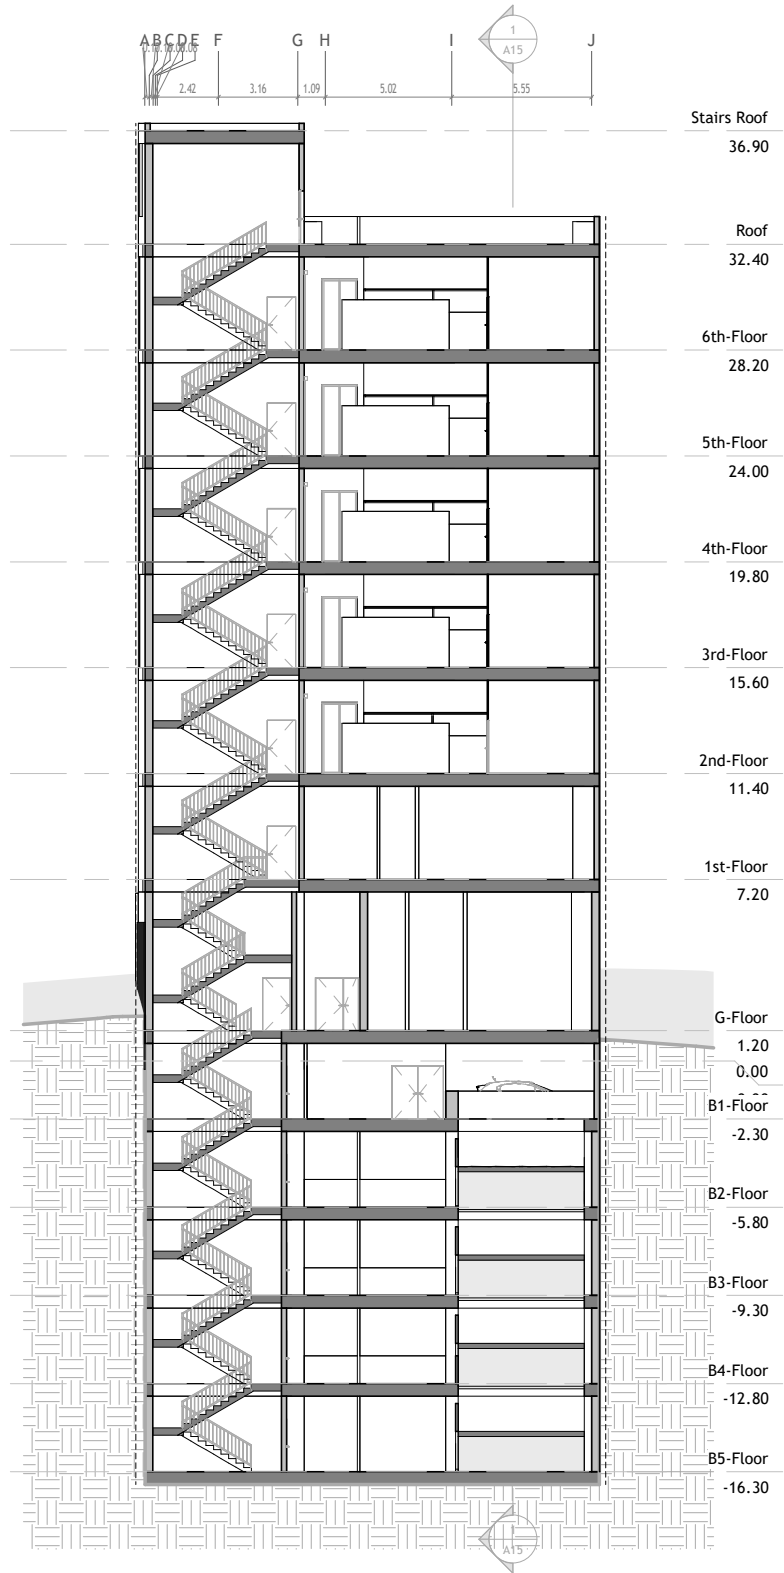



A16
Sheet Number



Project Name:
Avan Complex Building

Sheet Name:
Section B

Scale:
1:150

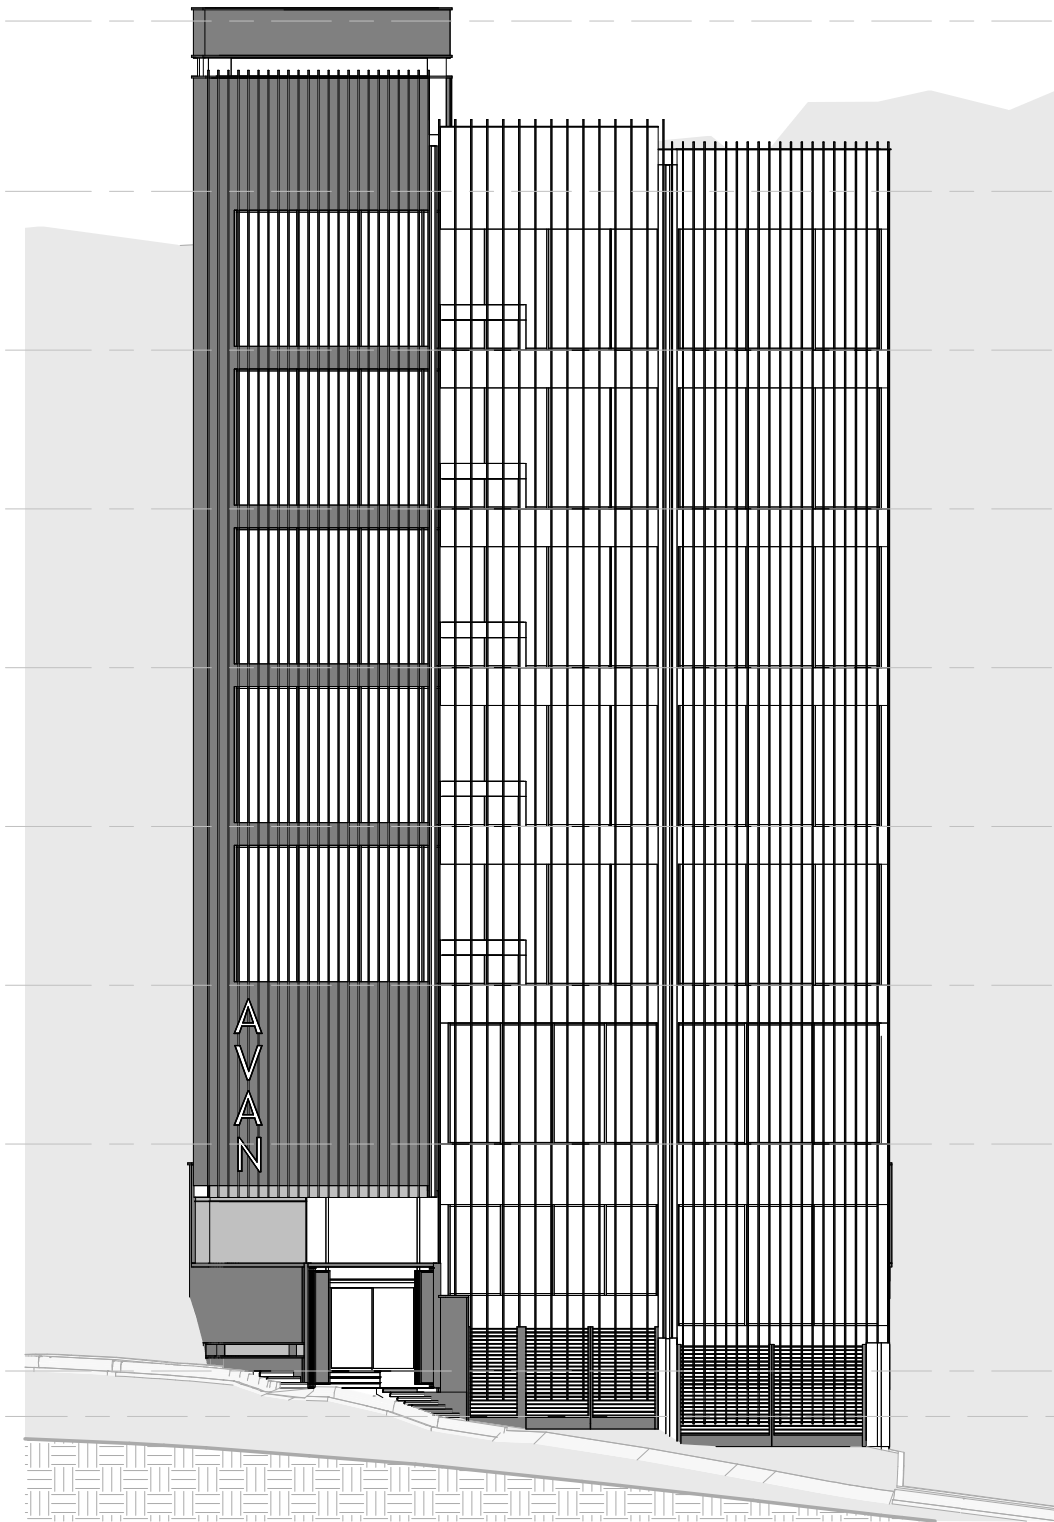 

Stairs Roof

36.90

Roof

32.40

6th-Floor

28.20

5th-Floor

24.00

4th-Floor

19.80

3rd-Floor

15.60

2nd-Floor

11.40

1st-Floor

7.20

G-Floor

1.20

0.00

0.00

A15
Sheet Number



Project Name:
Avan Complex Building
Sheet Name:
South Elevation
Scale:
1:100


A16
Sheet Number





Project Name:
Avan Complex Building

Sheet Name:
West Elevation

Scale:
1:200

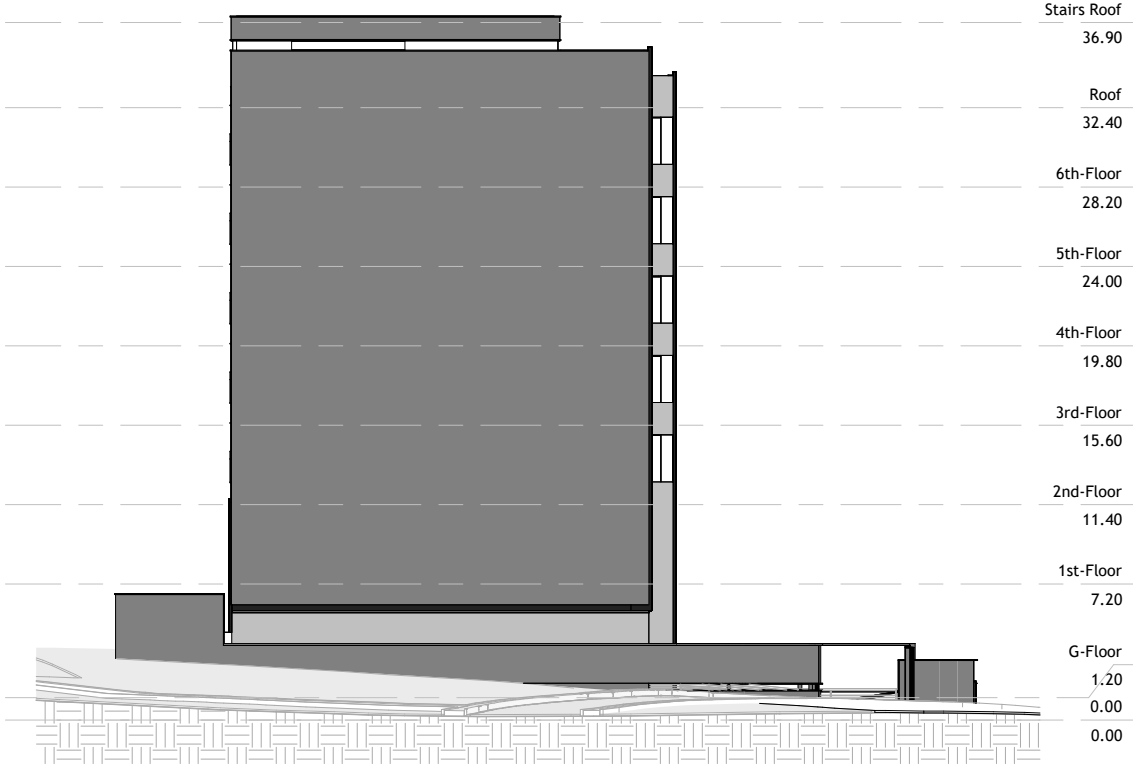

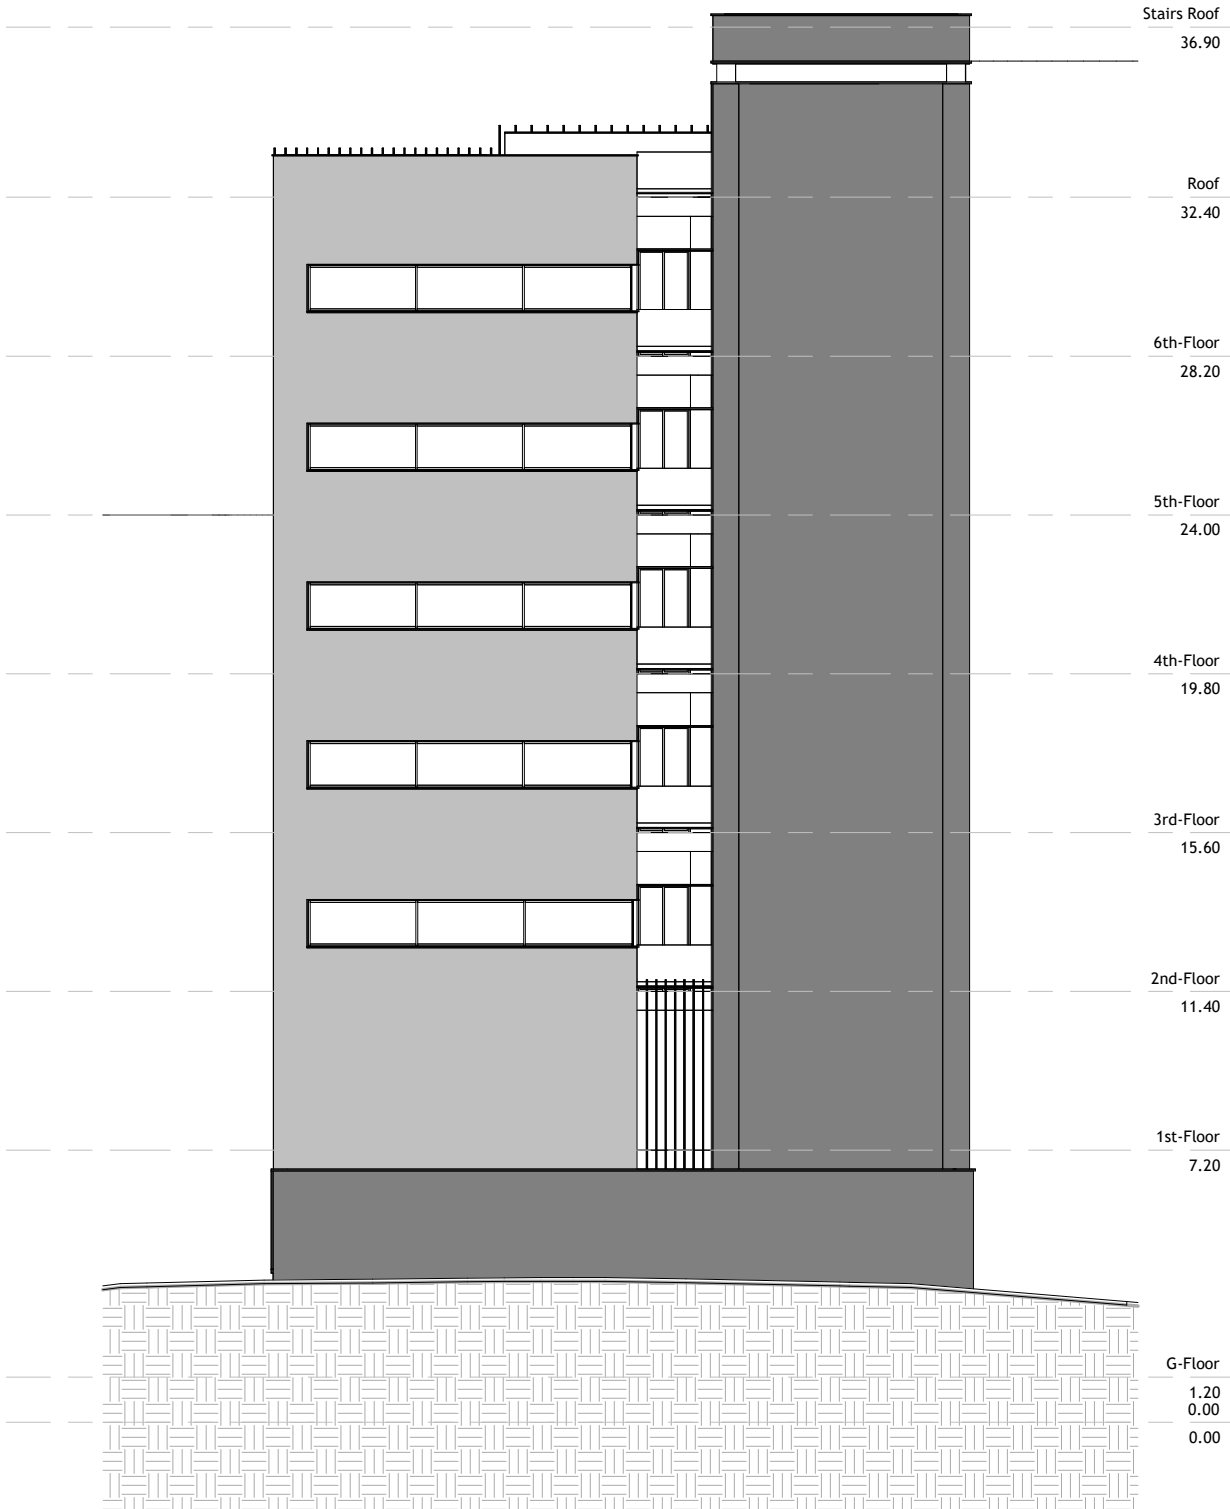 

- Stairs Roof
36.90
- Roof
32.40
- 6th-Floor
28.20
- 5th-Floor
24.00
- 4th-Floor
19.80
- 3rd-Floor
15.60
- 2nd-Floor
11.40
- 1st-Floor
7.20
- G-Floor
1.20
0.00
0.00

A17
Sheet Number



Project Name:
Avan Complex Building
Sheet Name:
North Elevation
Scale:
1:100

A18
Sheet Number



Project Name:
Avan Complex Building

Sheet Name:
East Elevation

Scale:
1:200

