

File Architecture Structure Steel Systems Insert Annotate Analyze Massing & Site Collaborate View Manage Add-Ins Enscape™ Lumion® Modify

Select Wall Door Window Component Column Roof Ceiling Floor Curtain System Mullion Railing Ramp Stair Model Text Model Line Model Group Room Room Separator Tag Room Area Area Boundary Tag Area By Face Shaft Wall Vertical Dormer Level Grid Set Show Ref Plane Viewer

Build Circulation Model Room & Area Opening Datum Work Plane

Properties (3D)

3D View: {3D} Edit Type

Graphics

View Scale: 1: 100
 Scale Value: 100
 Detail Level: Medium
 Parts Visibility: Show Original
 Visibility/Graphics: Edit...
 Graphic Display O...: Edit...
 Discipline: Coordination
 Show Hidden Lines: By Discipline
 Default Analysis Di...: None
 Sun Path:

Extents

Crop View:
 Crop Region Visible:
 Annotation Crop:
 Far Clip Active:
 Far Clip Offset: 304.8000
 Scope Box: None
 Section Box:

Camera

Rendering Settings: Edit...
 Locked Orientation:
 Projection Mode: Orthographic
 Eye Elevation: 67.9626
 Target Elevation: 15,0475
 Camera Position: Adjusting


Identity Data

View Template: <None>
 View Name: {3D}
 Dependency: Independent
 Title on Sheet:

Phasing

Phase Filter: Show All
 Phase: New Construction

Properties help Apply

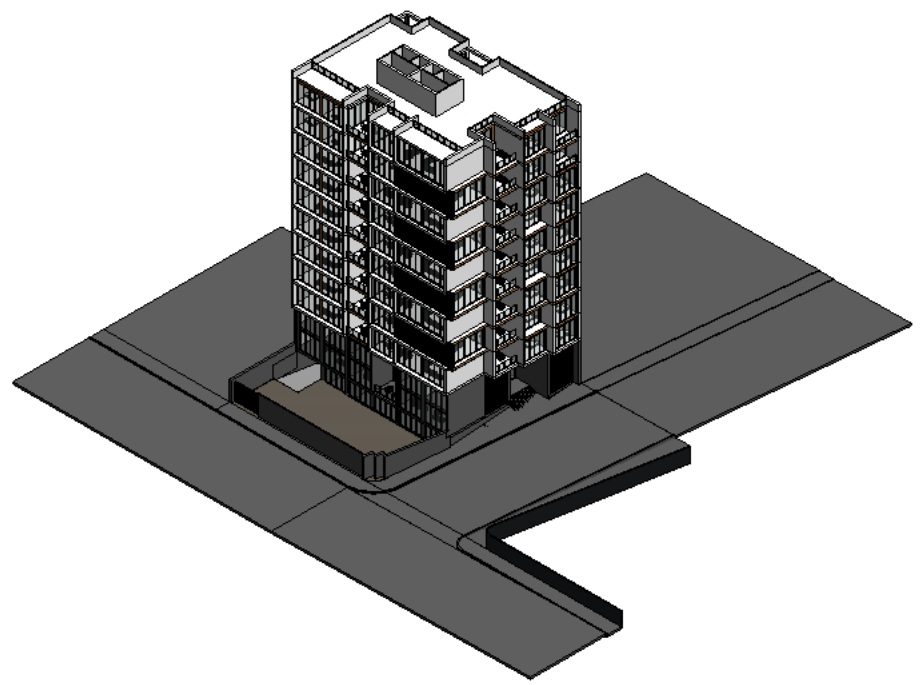

Project Browser - Golestan Shomali 0...

- Views (all)
- Structural Plans
 - 1 Parking 1
 - 2 Parking 2
 - 3 Parking 3
 - 4 Parking 4
 - 5 Parking 5
 - 00 - Ground
 - 00 - Ground Floor
 - 00 - Ground Floor .5
 - 00 - Yard
 - 01 - First Floor
 - 02 - Second Floor
 - 03 - Third Floor
 - 04 - Forth Floor
 - 05 - Fifth Floor
 - 06 - Sixth Floor
 - 07 - Seventh Floor
 - 08 - Eighth Floor
 - 09 - Ninth Floor
 - 10 - Lower Roof
 - 11 - Upper Roof
- Site
- Ceiling Plans
- 3D Views
 - 3D View 1
 - 3D View 2
 - Enscape 3D view 1
 - Enscape 3D view 2
 - Enscape 3D view 3
 - Enscape 3D view 4
 - {3D}
 - {3D} Copy 1
- Elevations (Building Elevation)
 - East
 - North
 - South
 - West
- Sections (Building Section)
 - Section 1
- Legends
- Schedules/Quantities (all)
- Sheets (all)
- Families
- Groups

File Architecture Structure Steel Systems Insert Annotate Analyze Massing & Site Collaborate View Manage Add-Ins Enscape™ Lumion® Modify

Select Wall Door Window Component Column Roof Ceiling Floor Curtain System Mullion Railing Ramp Stair Model Text Model Line Model Group Room Room Separator Tag Room Area Area Boundary Tag Area By Face Shaft Wall Vertical Dormer Level Grid Set Show Ref Plane Viewer

Build Circulation Model Room & Area Opening Datum Work Plane

Properties 00 - Ground Floor 01 - First Floor 02 - Second Floor 08 - Eighth Floor 09 - Ninth Floor -1 - Parking 1 -2 - Parking 2 -3 - Parking 3 10 - Lower Roof 3D View 1

3D View

3D View: 3D View 1 Edit Type

Graphics

Detail Level	Medium
Parts Visibility	Show Original
Visibility/Graphics ...	Edit...
Graphic Display O...	Edit...
Discipline	Architectural
Default Analysis Di...	None
Sun Path	<input type="checkbox"/>

Extents

Crop View	<input checked="" type="checkbox"/>
Crop Region Visible	<input checked="" type="checkbox"/>
Far Clip Active	<input checked="" type="checkbox"/>
Far Clip Offset	143.8515
Scope Box	None
Section Box	<input type="checkbox"/>

Camera

Rendering Settings	Edit...
Locked Orientation	<input type="checkbox"/>
Projection Mode	Perspective
Eye Elevation	0.4385
Target Elevation	1.0000
Camera Position	Explicit

Identity Data

View Template	<None>
View Name	3D View 1
Dependency	Independent
Title on Sheet	

Phasing

Phase Filter	Show All
Phase	New Construction



Project Browser - Golestan Shomali 0...

- Views (all)
 - Structural Plans
 - 1 Parking 1
 - 2 Parking 2
 - 3 Parking 3
 - 4 Parking 4
 - 5 Parking 5
 - 00 - Ground
 - 00 - Ground Floor
 - 00 - Ground Floor .5
 - 00 - Yard
 - 01 - First Floor
 - 02 - Second Floor
 - 03 - Third Floor
 - 04 - Forth Floor
 - 05 - Fifth Floor
 - 06 - Sixth Floor
 - 07 - Seventh Floor
 - 08 - Eighth Floor
 - 09 - Ninth Floor
 - 10 - Lower Roof
 - 11 - Upper Roof
 - Site
 - Ceiling Plans
 - 3D Views
 - 3D View 1**
 - 3D View 2
 - Enscape 3D view 1
 - Enscape 3D view 2
 - Enscape 3D view 3
 - Enscape 3D view 4
 - {3D}
 - {3D} Copy 1
 - Elevations (Building Elevation)
 - East
 - North
 - South
 - West
 - Sections (Building Section)
 - Section 1
 - Legends
 - Schedules/Quantities (all)
 - Sheets (all)
 - Families
 - Groups

File Architecture Structure Steel Systems Insert Annotate Analyze Massing & Site Collaborate View Manage Add-Ins Enscape™ Lumion® Modify

Select Wall Door Window Component Column Roof Ceiling Floor Curtain System Grid Railing Ramp Stair Model Text Model Line Model Group Room Room Separator Tag Room Area Area Boundary Tag Area By Face Shaft Wall Vertical Dormer Level Grid Set Show Ref Viewer Work Plane

Properties (3D) 00 - Ground Floor

Floor Plan

Floor Plan: 00 - Ground Floor Edit Type

Graphics

View Scale: 1:100
Scale Value: 100
Display Model: Normal
Detail Level: Coarse
Parts Visibility: Show Original
Visibility/Graphic: Edit...
Graphic Display: Edit...
Orientation: Project North
Wall Join Display: Clean all wall joins
Discipline: Architectural
Show Hidden Lines: By Discipline
Color Scheme: Background
Color Scheme Lo: <none>
System Color Sc: Edit...
Default Analysis: None
Sun Path:

Underlay

Range: Base Level: None
Range: Top Level: Unbounded
Underlay Orientation: Look down

Extents


Crop View:
Crop Region Visibility:
Annotation Crop:
View Range: Edit...
Associated Level: 00 - Ground Floor
Scope Box: None
Depth Clipping: No clip

Identity Data

View Template: <None>
View Name: 00 - Ground Floor
Dependency: Independent
Title on Sheet
Referencing Sheet
Referencing Detail

Phasing

Phase Filter: Show All
Phase: New Construction

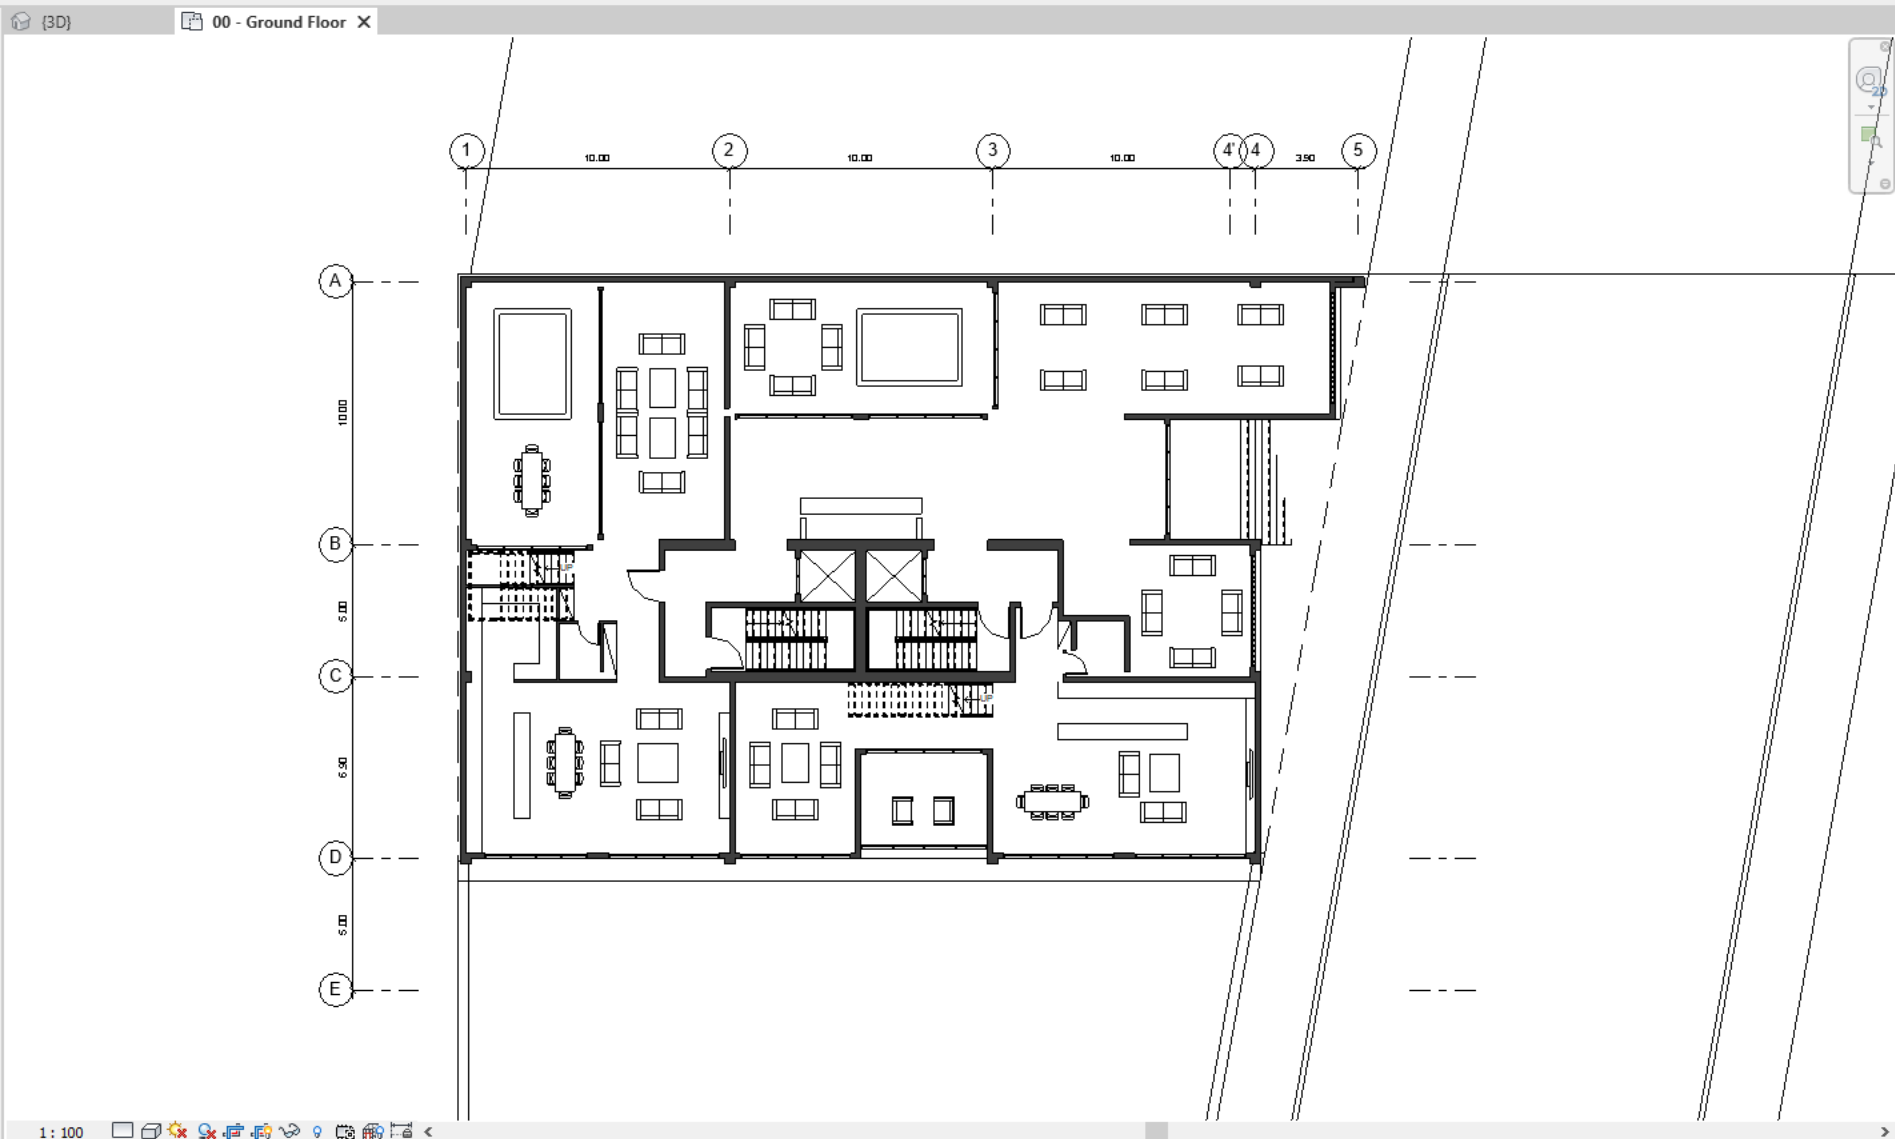

Project Browser - Golestan Shomali 0...

- Views (all)
 - Structural Plans
 - Floor Plans
 - 1 Parking 1
 - 2 Parking 2
 - 3 Parking 3
 - 4 Parking 4
 - 5 Parking 5
 - 00 - Ground
 - 00 - Ground Floor**
 - 00 - Ground Floor.5
 - 00 - Yard
 - 01 - First Floor
 - 02 - Second Floor
 - 03 - Third Floor
 - 04 - Forth Floor
 - 05 - Fifth Floor
 - 06 - Sixth Floor
 - 07 - Seventh Floor
 - 08 - Eighth Floor
 - 09 - Ninth Floor
 - 10 - Lower Roof
 - 11 - Upper Roof
 - Site
 - Ceiling Plans
 - 3D Views
 - 3D View 1
 - 3D View 2
 - Enscape 3D view 1
 - Enscape 3D view 2
 - Enscape 3D view 3
 - Enscape 3D view 4
 - {3D}
 - {3D} Copy 1
 - Elevations (Building Elevation)
 - East
 - North
 - South
 - West
 - Sections (Building Section)
 - Section 1
 - Legends
 - Schedules/Quantities (all)
 - Sheets (all)
 - Families
 - Groups

File Architecture Structure Steel Systems Insert Annotate Analyze Massing & Site Collaborate View Manage Add-Ins Enscape™ Lumion® Modify

Select Wall Door Window Component Column Roof Ceiling Floor Curtain System Mullion Railing Ramp Stair Model Text Model Line Model Group Room Room Separator Tag Room Area Area Boundary Tag Area By Face Shaft Wall Vertical Dormer Level Grid Set Show Ref Plane Viewer

Build Circulation Model Room & Area Opening Datum Work Plane

Properties (3D) 00 - Ground Floor 01 - First Floor

Floor Plan

Floor Plan: 01 - First Floor Edit Type

Graphics

View Scale	1 : 100
Scale Value	100
Display Model	Normal
Detail Level	Coarse
Parts Visibility	Show Original
Visibility/Graphic...	Edit...
Graphic Display ...	Edit...
Orientation	Project North
Wall Join Display	Clean all wall joins
Discipline	Architectural
Show Hidden Lines	By Discipline
Color Scheme Lo...	Background
Color Scheme	<none>
System Color Sc...	Edit...
Default Analysis ...	None
Sun Path	<input type="checkbox"/>

Underlay

Range: Base Level	None
Range: Top Level	Unbounded
Underlay Orienta...	Look down

Extents


Crop View	<input checked="" type="checkbox"/>
Crop Region Visi...	<input checked="" type="checkbox"/>
Annotation Crop	<input type="checkbox"/>
View Range	Edit...
Associated Level	01 - First Floor
Scope Box	None
Depth Clipping	No clip

Identity Data

View Template	<None>
View Name	01 - First Floor
Dependency	Independent
Title on Sheet	
Referencing Sheet	
Referencing Detail	

Phasing

Phase Filter	Show All
Phase	New Construction

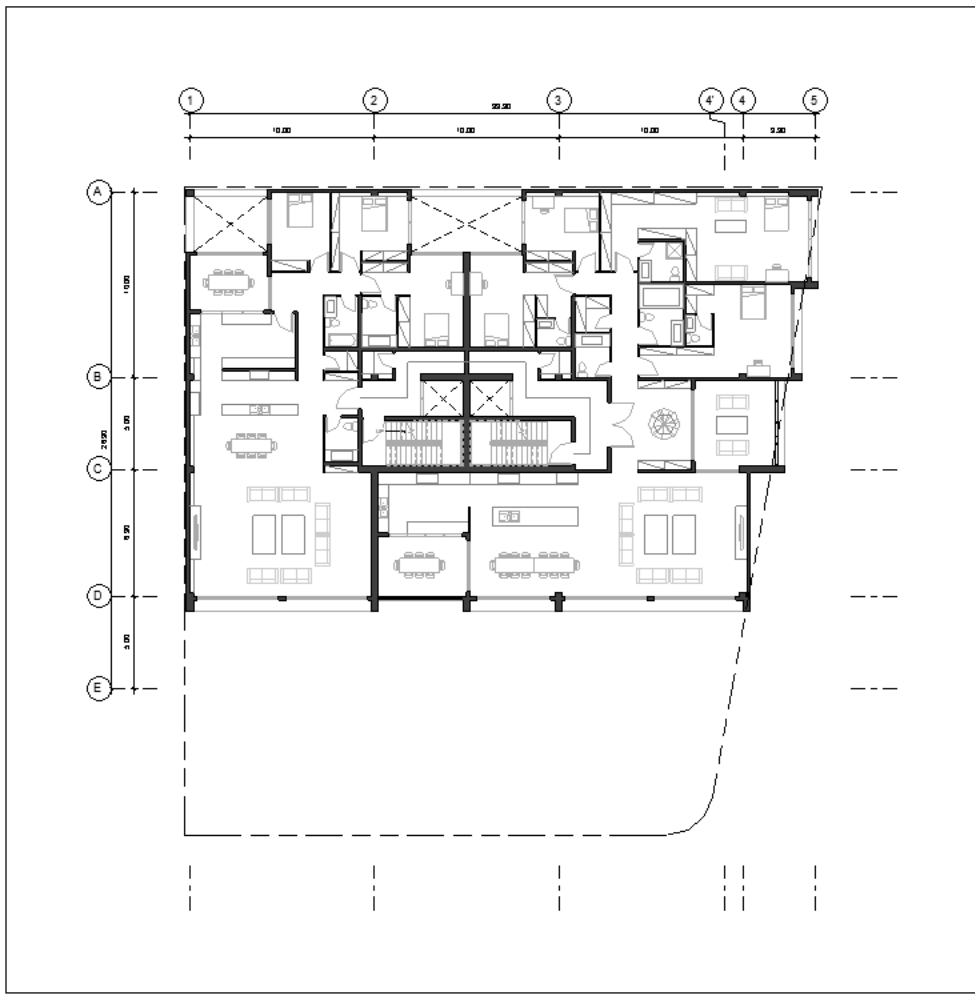

Project Browser - Golestan Shomali 0...

- Views (all)
- Structural Plans
- Floor Plans
 - 1 Parking 1
 - 2 Parking 2
 - 3 Parking 3
 - 4 Parking 4
 - 5 Parking 5
 - 00 - Ground
 - 00 - Ground Floor
 - 00 - Ground Floor .5
 - 00 - Yard
 - 01 - First Floor**
 - 02 - Second Floor
 - 03 - Third Floor
 - 04 - Forth Floor
 - 05 - Fifth Floor
 - 06 - Sixth Floor
 - 07 - Seventh Floor
 - 08 - Eighth Floor
 - 09 - Ninth Floor
 - 10 - Lower Roof
 - 11 - Upper Roof
- Site
- Ceiling Plans
- 3D Views
 - 3D View 1
 - 3D View 2
 - Enscape 3D view 1
 - Enscape 3D view 2
 - Enscape 3D view 3
 - Enscape 3D view 4
 - {3D}
 - {3D} Copy 1
- Elevations (Building Elevation)
 - East
 - North
 - South
 - West
- Sections (Building Section)
 - Section 1
- Legends
- Schedules/Quantities (all)
- Sheets (all)
- Families
- Groups

File Architecture Structure Steel Systems Insert Annotate Analyze Massing & Site Collaborate View Manage Add-Ins Enscape™ Lumion® Modify

Select Wall Door Window Component Column Roof Ceiling Floor Curtain System Grid Railing Ramp Stair Model Text Model Line Model Group Room Room Separator Tag Room Area Area Boundary Tag Area By Face Shaft Wall Vertical Dormer Level Grid Set Show Ref Plane Viewer

Build Circulation Model Room & Area Opening Datum Work Plane

Properties 3D 00 - Ground Floor 01 - First Floor 02 - Second Floor

Floor Plan

Floor Plan: 02 - Second Flo Edit Type

Graphics

View Scale 1 : 100
Scale Value 1: 100
Display Model Normal
Detail Level Coarse
Parts Visibility Show Original
Visibility/Graphic... Edit...
Graphic Display ... Edit...
Orientation Project North
Wall Join Display Clean all wall joins
Discipline Architectural
Show Hidden Lines By Discipline
Color Scheme Lo... Background
Color Scheme <none>
System Color Sc... Edit...
Default Analysis ... None
Sun Path

Underlay

Range: Base Level None
Range: Top Level Unbounded
Underlay Orienta... Look down

Extents


Crop View
Crop Region Visi...
Annotation Crop
View Range Edit...
Associated Level 02 - Second Floor
Scope Box None
Depth Clipping No clip

Identity Data

View Template <None>
View Name 02 - Second Floor
Dependency Independent
Title on Sheet
Referencing Sheet
Referencing Detail

Phasing

Phase Filter Show All
Phase New Construction

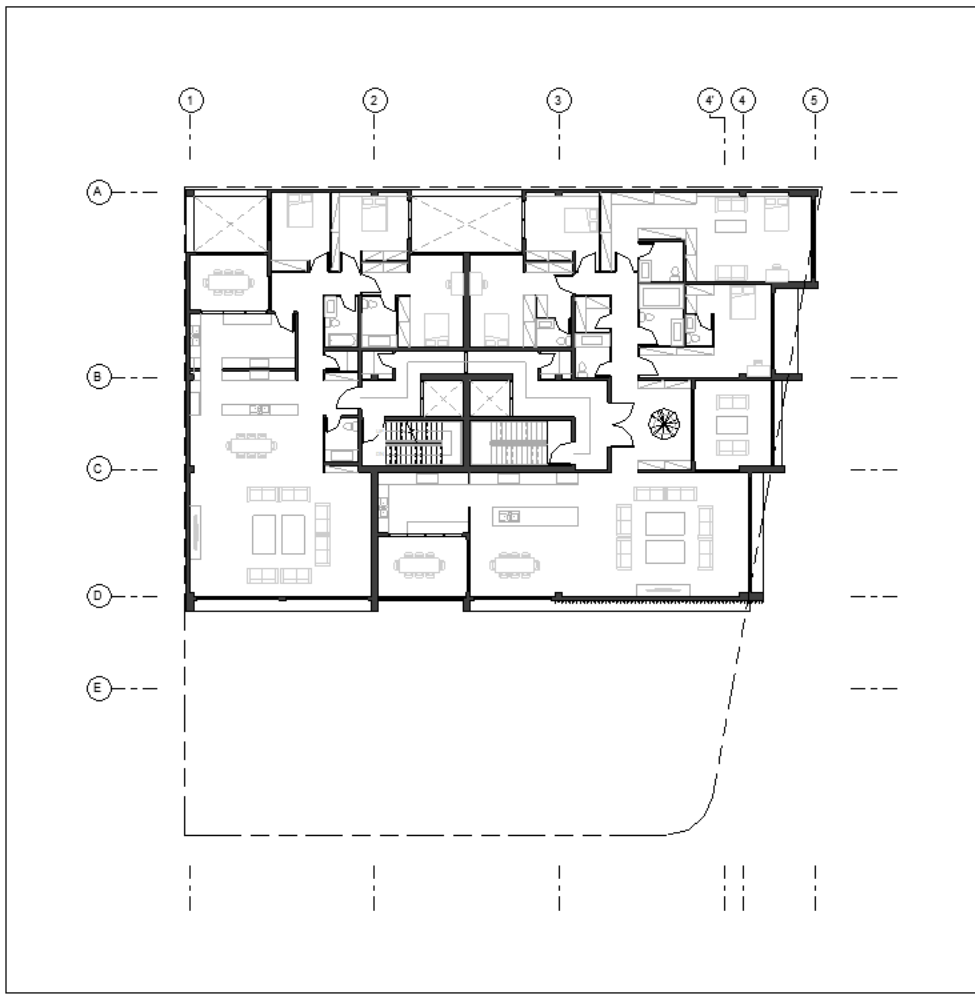

Project Browser - Golestan Shomali 0...

- Views (all)
 - Structural Plans
 - Floor Plans
 - 1 Parking 1
 - 2 Parking 2
 - 3 Parking 3
 - 4 Parking 4
 - 5 Parking 5
 - 00 - Ground
 - 00 - Ground Floor
 - 00 - Ground Floor .5
 - 00 - Yard
 - 01 - First Floor
 - 02 - Second Floor**
 - 03 - Third Floor
 - 04 - Forth Floor
 - 05 - Fifth Floor
 - 06 - Sixth Floor
 - 07 - Seventh Floor
 - 08 - Eighth Floor
 - 09 - Ninth Floor
 - 10 - Lower Roof
 - 11 - Upper Roof
 - Site
 - Ceiling Plans
 - 3D Views
 - 3D View 1
 - 3D View 2
 - Enscape 3D view 1
 - Enscape 3D view 2
 - Enscape 3D view 3
 - Enscape 3D view 4
 - {3D}
 - {3D} Copy 1
 - Elevations (Building Elevation)
 - East
 - North
 - South
 - West
 - Sections (Building Section)
 - Section 1
 - Legends
 - Schedules/Quantities (all)
 - Sheets (all)
 - Families
 - Groups

File Architecture Structure Steel Systems Insert Annotate Analyze Massing & Site Collaborate View Manage Add-Ins Enscape™ Lumion® Modify

Select Wall Door Window Component Column Roof Ceiling Floor Curtain System Grid Railing Ramp Stair Model Text Model Line Model Group Room Room Separator Tag Room Area Area Boundary Tag Area By Face Shaft Wall Vertical Dormer Level Grid Set Show Ref Plane Viewer

Build Circulation Model Room & Area Opening Datum Work Plane

Properties

Floor Plan

Floor Plan: 08 - Eighth Flo Edit Type

Graphics

View Scale: 1 : 100
Scale Value: 100
Display Model: Normal
Detail Level: Coarse
Parts Visibility: Show Original
Visibility/Graphic...: Edit...
Graphic Display...: Edit...
Orientation: Project North
Wall Join Display: Clean all wall joins
Discipline: Architectural
Show Hidden Lines: By Discipline
Color Scheme Lo...: Background
Color Scheme: <none>
System Color Sc...: Edit...
Default Analysis...: None
Sun Path:

Underlay

Range: Base Level: None
Range: Top Level: Unbounded
Underlay Orienta...: Look down

Extents


Crop View:
Crop Region Visi...:
Annotation Crop:
View Range: Edit...
Associated Level: 08 - Eighth Floor
Scope Box: None
Depth Clipping: No clip

Identity Data

View Template: <None>
View Name: 08 - Eighth Floor
Dependency: Independent
Title on Sheet:
Referencing Sheet:
Referencing Detail:

Phasing

Phase Filter: Show All
Phase: New Construction

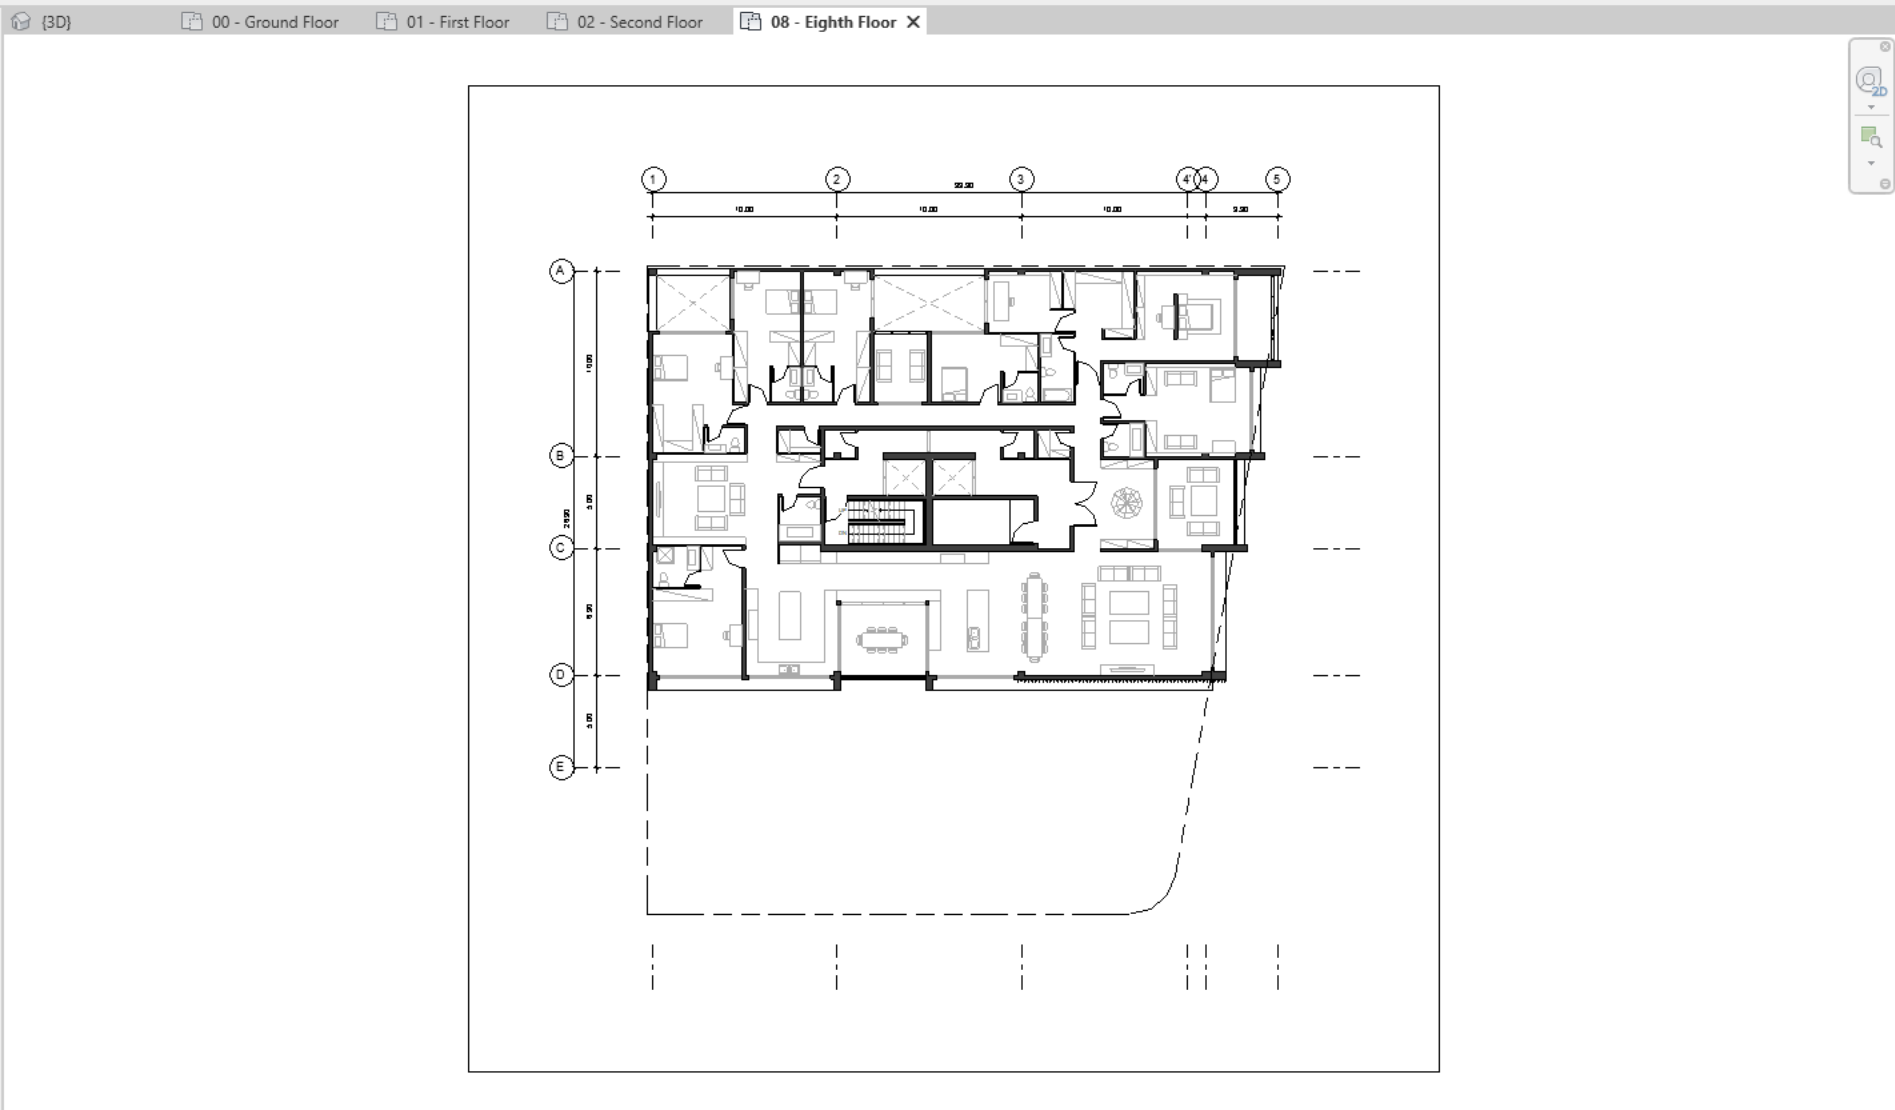

Project Browser - Golestan Shomali 0...

- Views (all)
 - Structural Plans
 - Floor Plans
 - 1 Parking 1
 - 2 Parking 2
 - 3 Parking 3
 - 4 Parking 4
 - 5 Parking 5
 - 00 - Ground
 - 00 - Ground Floor
 - 00 - Ground Floor.5
 - 00 - Yard
 - 01 - First Floor
 - 02 - Second Floor
 - 03 - Third Floor
 - 04 - Forth Floor
 - 05 - Fifth Floor
 - 06 - Sixth Floor
 - 07 - Seventh Floor
 - 08 - Eighth Floor**
 - 09 - Ninth Floor
 - 10 - Lower Roof
 - 11 - Upper Roof
 - Site
 - Ceiling Plans
 - 3D Views
 - 3D View 1
 - 3D View 2
 - Enscape 3D view 1
 - Enscape 3D view 2
 - Enscape 3D view 3
 - Enscape 3D view 4
 - {3D}
 - {3D} Copy 1
 - Elevations (Building Elevation)
 - East
 - North
 - South
 - West
 - Sections (Building Section)
 - Section 1
 - Legends
 - Schedules/Quantities (all)
 - Sheets (all)
 - Families
 - Groups

File Architecture Structure Steel Systems Insert Annotate Analyze Massing & Site Collaborate View Manage Add-Ins Enscape™ Lumion® Modify

Select Wall Door Window Component Column Roof Ceiling Floor Curtain System Grid Railing Ramp Stair Model Text Model Line Model Group Room Room Separator Tag Room Area Area Boundary Tag Area By Face Shaft Wall Vertical Dormer Level Grid Set Show Ref View Work Plane

Properties 3D 00 - Ground Floor 01 - First Floor 02 - Second Floor 08 - Eighth Floor 09 - Ninth Floor X

Floor Plan

Floor Plan: 09 - Ninth Floor Edit Type

Graphics

View Scale	1 : 100
Scale Value	1: 100
Display Model	Normal
Detail Level	Coarse
Parts Visibility	Show Original
Visibility/Graphic...	Edit...
Graphic Display ...	Edit...
Orientation	Project North
Wall Join Display	Clean all wall joins
Discipline	Architectural
Show Hidden Lines	By Discipline
Color Scheme Lo...	Background
Color Scheme	<none>
System Color Sc...	Edit...
Default Analysis ...	None
Sun Path	<input type="checkbox"/>

Underlay

Range: Base Level	None
Range: Top Level	Unbounded
Underlay Orienta...	Look down

Extents


Crop View	<input type="checkbox"/>
Crop Region Visi...	<input type="checkbox"/>
Annotation Crop	<input type="checkbox"/>
View Range	Edit...
Associated Level	09 - Ninth Floor
Scope Box	None
Depth Clipping	No clip

Identity Data

View Template	<None>
View Name	09 - Ninth Floor
Dependency	Independent
Title on Sheet	
Referencing Sheet	
Referencing Detail	

Phasing

Phase Filter	Show All
Phase	New Construction

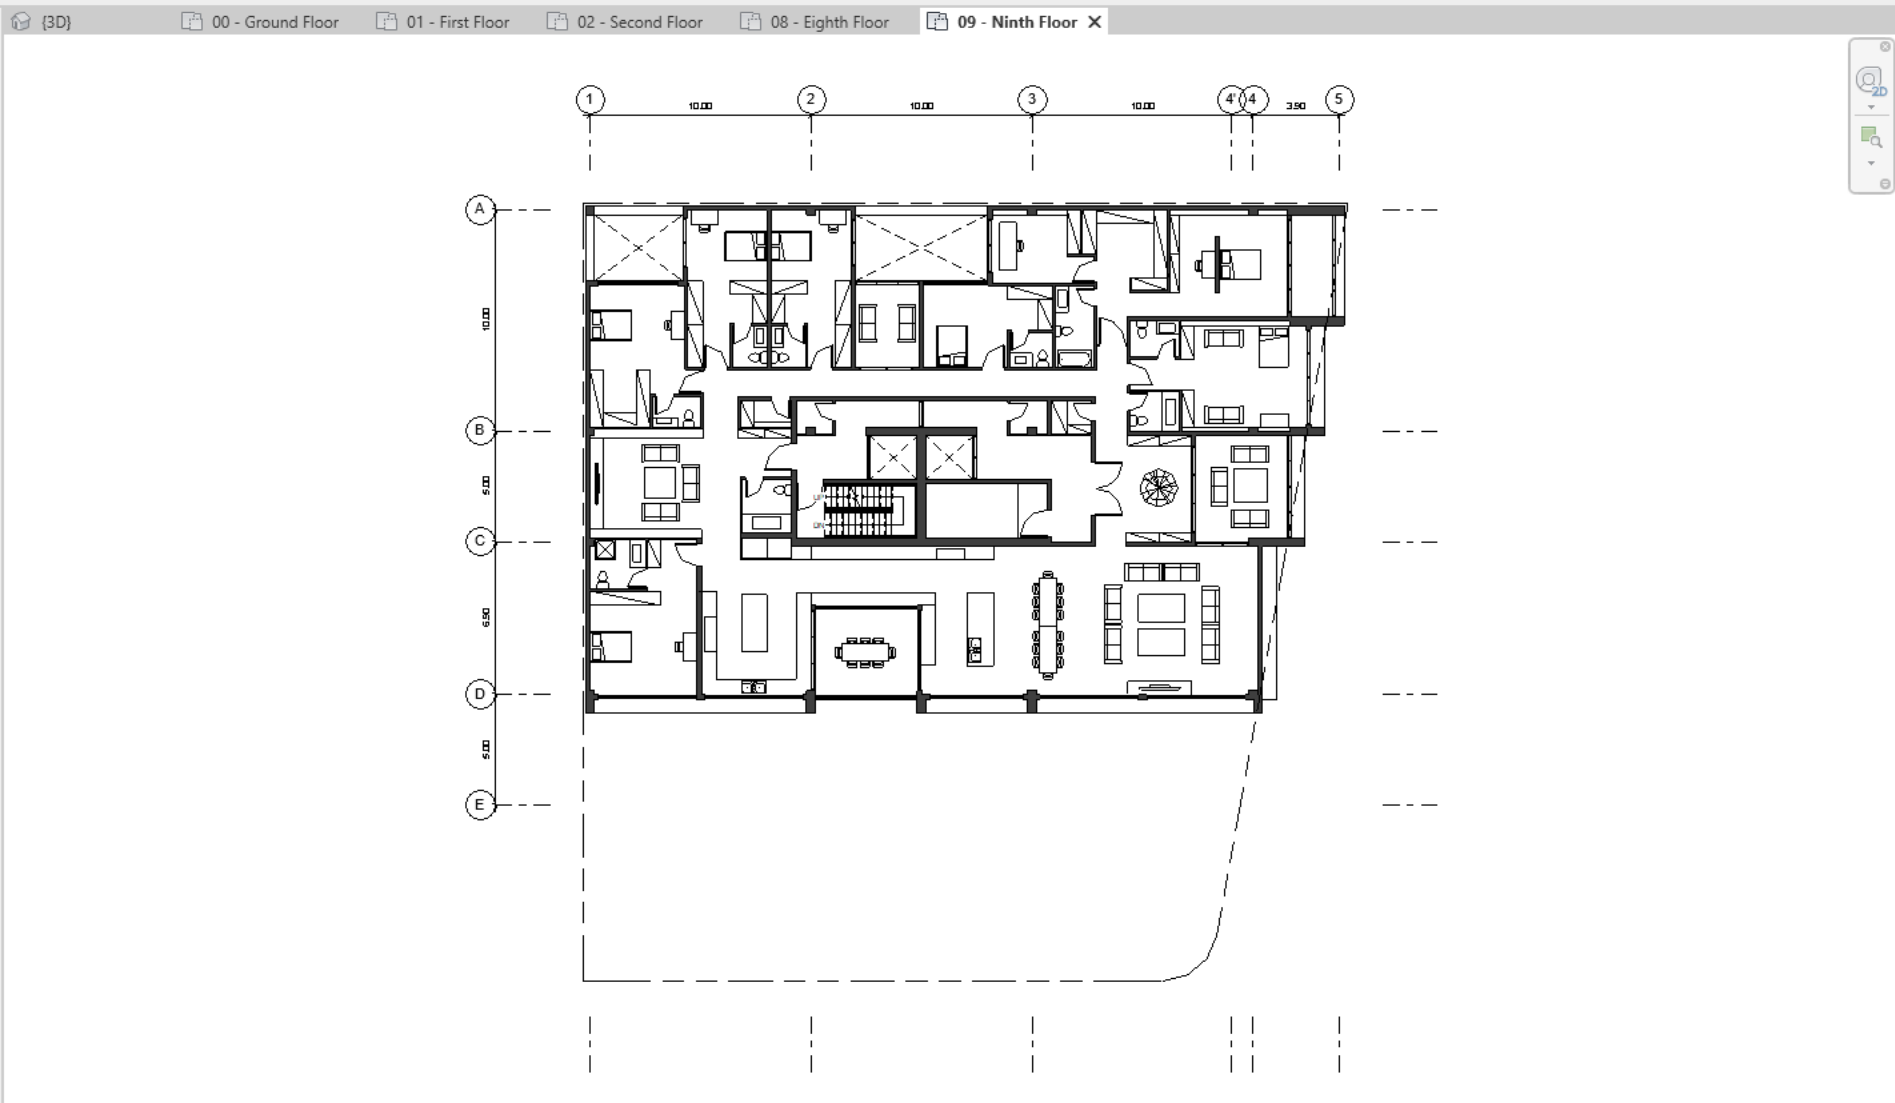

Project Browser - Golestan Shomali 0...

- Views (all)
- Structural Plans
- Floor Plans
 - 1 Parking 1
 - 2 Parking 2
 - 3 Parking 3
 - 4 Parking 4
 - 5 Parking 5
 - 00 - Ground
 - 00 - Ground Floor
 - 00 - Ground Floor .5
 - 00 - Yard
 - 01 - First Floor
 - 02 - Second Floor
 - 03 - Third Floor
 - 04 - Forth Floor
 - 05 - Fifth Floor
 - 06 - Sixth Floor
 - 07 - Seventh Floor
 - 08 - Eighth Floor
 - 09 - Ninth Floor**
 - 10 - Lower Roof
 - 11 - Upper Roof
- Site
- Ceiling Plans
- 3D Views
 - 3D View 1
 - 3D View 2
 - Enscape 3D view 1
 - Enscape 3D view 2
 - Enscape 3D view 3
 - Enscape 3D view 4
 - {3D}
 - {3D} Copy 1
- Elevations (Building Elevation)
 - East
 - North
 - South
 - West
- Sections (Building Section)
 - Section 1
- Legends
- Schedules/Quantities (all)
- Sheets (all)
- Families
- Groups

Properties

Floor Plan

Floor Plan: -1 Parking 1 Edit Type

Graphics

View Scale: 1 : 100
Scale Value: 100

Display Model: Normal
Detail Level: Coarse

Parts Visibility: Show Original
Visibility/Graphic...: Edit...
Graphic Display...: Edit...

Orientation: Project North
Wall Join Display: Clean all wall joins
Discipline: Architectural
Show Hidden Lines: By Discipline
Color Scheme Lo...: Background
Color Scheme: <none>
System Color Sc...: Edit...
Default Analysis...: None
Sun Path:

Underlay

Range: Base Level: None
Range: Top Level: Unbounded
Underlay Orienta...: Look down

Extents


Crop View:
Crop Region Visi...:
Annotation Crop:
View Range: Edit...
Associated Level: -1 Parking 1
Scope Box: None
Depth Clipping: No clip

Identity Data

View Template: <None>
View Name: -1 Parking 1
Dependency: Independent
Title on Sheet:
Referencing Sheet:
Referencing Detail:

Phasing

Phase Filter: Show All
Phase: New Construction

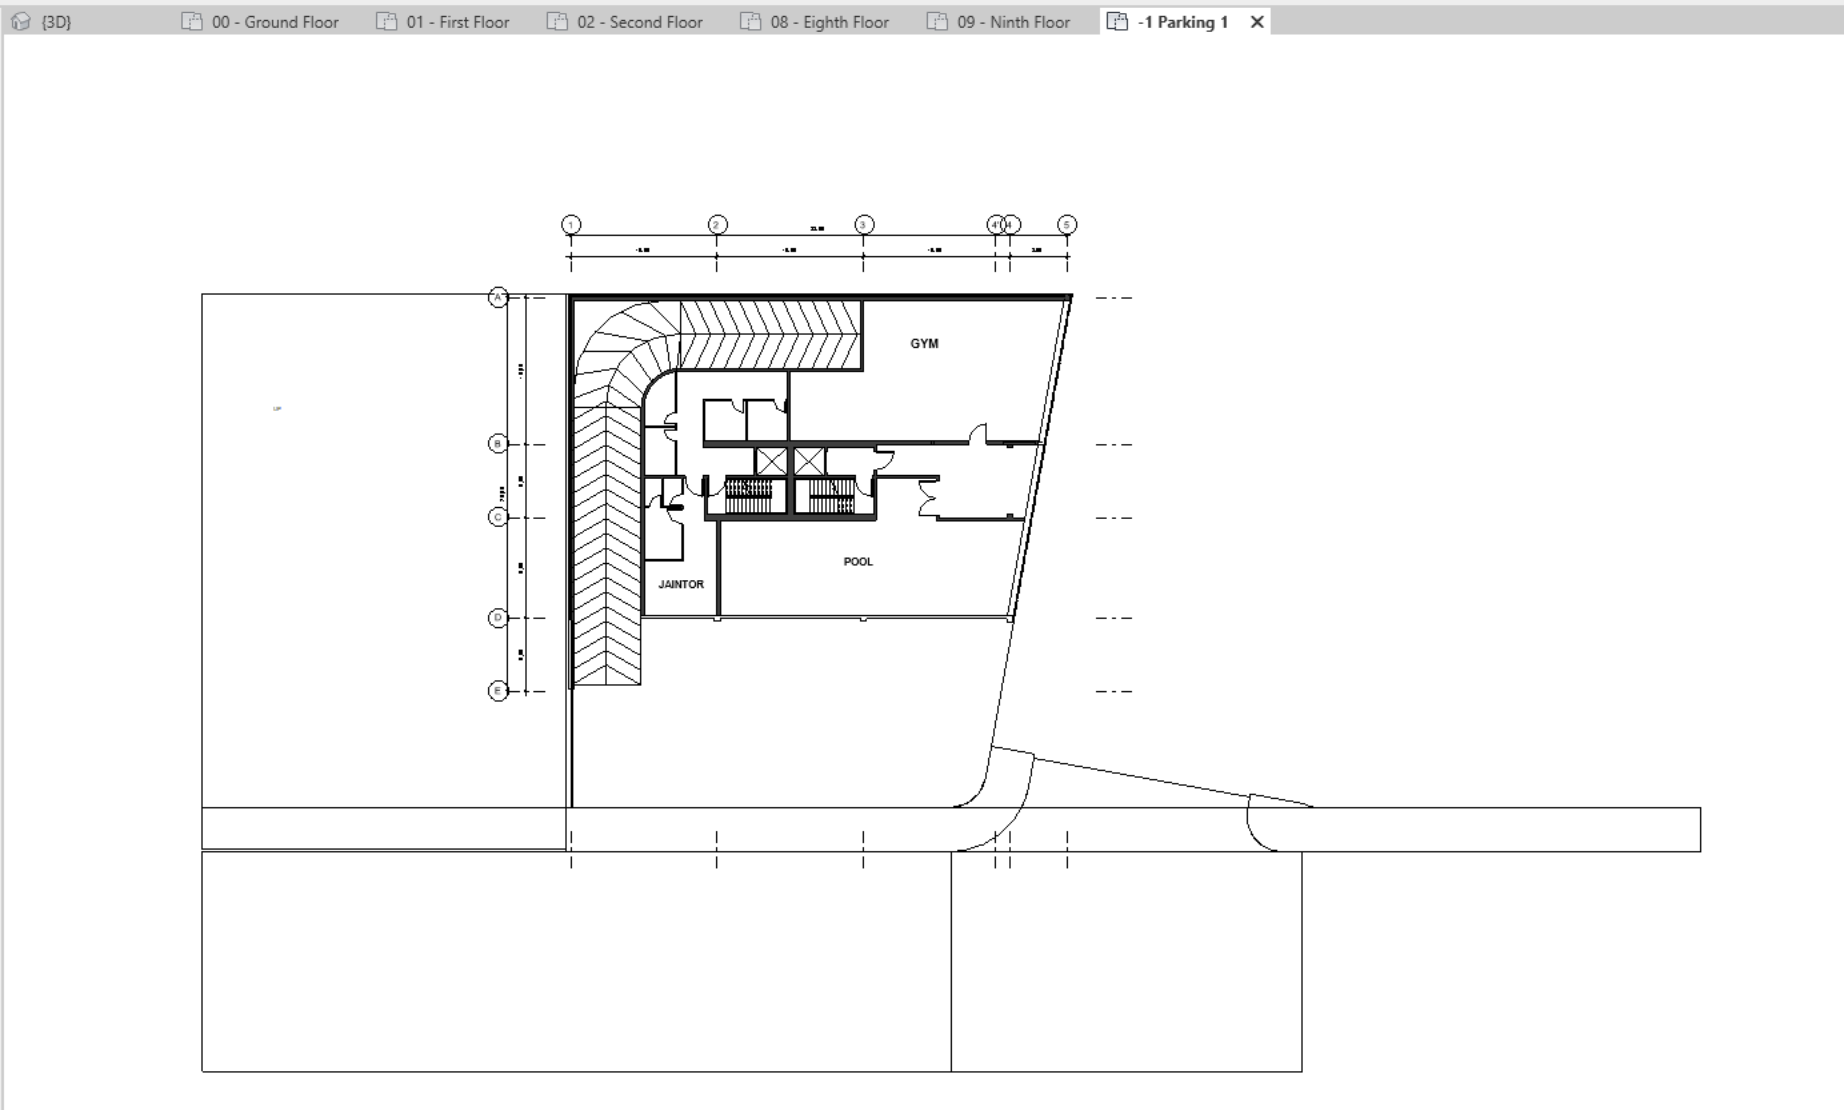

Project Browser - Golestan Shomali 0...

- Views (all)
 - Structural Plans
 - Floor Plans
 - 1 Parking 1
 - 2 Parking 2
 - 3 Parking 3
 - 4 Parking 4
 - 5 Parking 5
 - 00 - Ground
 - 00 - Ground Floor
 - 00 - Ground Floor.5
 - 00 - Yard
 - 01 - First Floor
 - 02 - Second Floor
 - 03 - Third Floor
 - 04 - Forth Floor
 - 05 - Fifth Floor
 - 06 - Sixth Floor
 - 07 - Seventh Floor
 - 08 - Eighth Floor
 - 09 - Ninth Floor
 - 10 - Lower Roof
 - 11 - Upper Roof
 - Site
 - Ceiling Plans
 - 3D Views
 - 3D View 1
 - 3D View 2
 - Enscape 3D view 1
 - Enscape 3D view 2
 - Enscape 3D view 3
 - Enscape 3D view 4
 - {3D}
 - {3D} Copy 1
 - Elevations (Building Elevation)
 - East
 - North
 - South
 - West
 - Sections (Building Section)
 - Section 1
 - Legends
 - Schedules/Quantities (all)
 - Sheets (all)
 - Families
 - Groups

File Architecture Structure Steel Systems Insert Annotate Analyze Massing & Site Collaborate View Manage Add-Ins Enscape™ Lumion® Modify | Place Wall

Modify | Place Wall Height -1 Park 3.3000 Location Line: Finish Face: Ext Chain Radius: 1.0000 Join Status: Allow

Properties (3D) 00 - Ground Floor 01 - First Floor 02 - Second Floor 08 - Eighth Floor 09 - Ninth Floor -1 Parking 1 -2 Parking 2

Basic Wall
Generic - 100mm

New Walls Edit Type

Constraints

Location Line	Finish Face: Exteric
Base Constraint	-2 Parking 2
Base Offset	0.0000
Base is Attached	<input type="checkbox"/>
Base Extension Dis...	0.0000
Top Constraint	Up to level: -1 Parki...
Unconnected Height	3.3000
Top Offset	-0.4000
Top is Attached	<input type="checkbox"/>
Top Extension Dist...	0.0000
Room Bounding	<input checked="" type="checkbox"/>
Related to Mass	<input type="checkbox"/>

Structural

Structural	<input type="checkbox"/>
Enable Analytical ...	<input type="checkbox"/>
Structural Usage	Non-bearing


Dimensions

Area	
Volume	

Identity Data

Image	
Comments	
Mark	

Properties help Apply

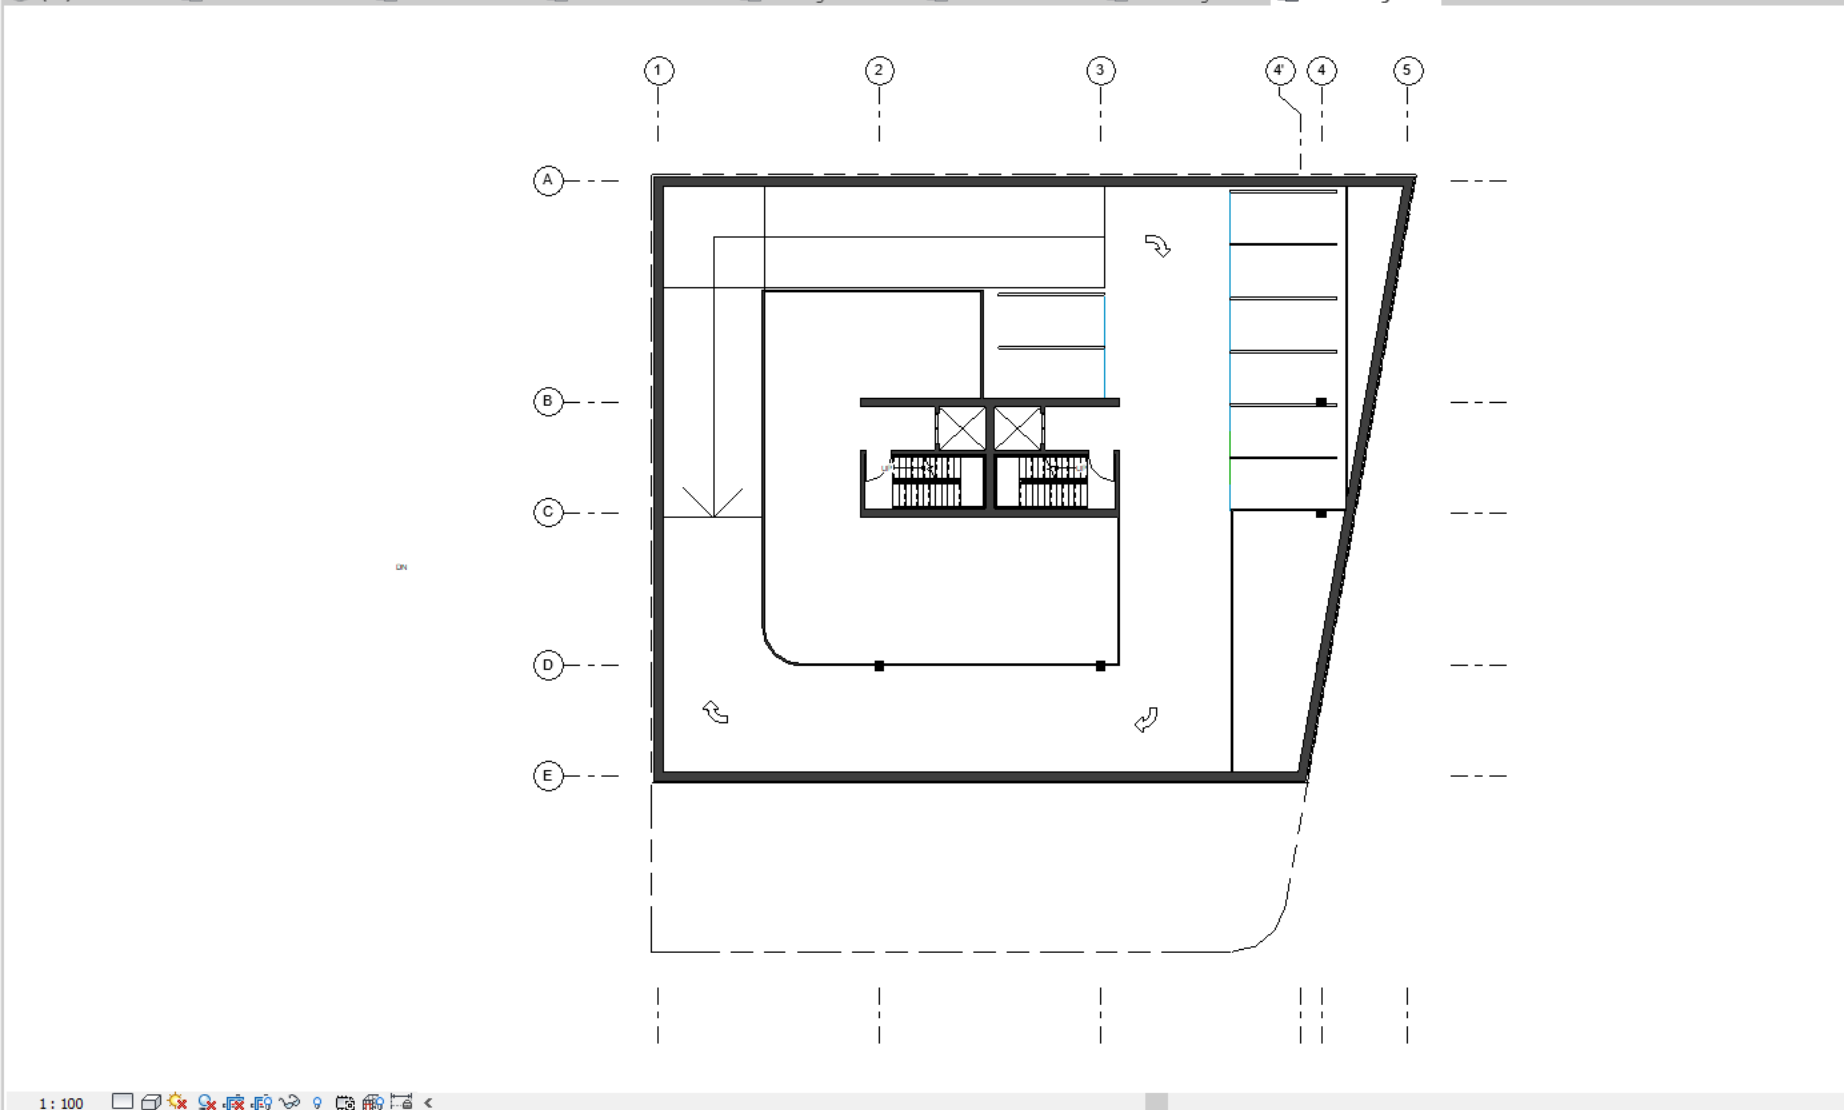

Project Browser - Golestan Shomali 0...

- Views (all)
- Structural Plans
- Floor Plans
 - 1 Parking 1
 - 2 Parking 2
 - 3 Parking 3
 - 4 Parking 4
 - 5 Parking 5
 - 00 - Ground
 - 00 - Ground Floor
 - 00 - Ground Floor .5
 - 00 - Yard
 - 01 - First Floor
 - 02 - Second Floor
 - 03 - Third Floor
 - 04 - Forth Floor
 - 05 - Fifth Floor
 - 06 - Sixth Floor
 - 07 - Seventh Floor
 - 08 - Eighth Floor
 - 09 - Ninth Floor
 - 10 - Lower Roof
 - 11 - Upper Roof
 - Site
- Ceiling Plans
- 3D Views
 - 3D View 1
 - 3D View 2
 - Enscape 3D view 1
 - Enscape 3D view 2
 - Enscape 3D view 3
 - Enscape 3D view 4
 - {3D}
 - {3D} Copy 1
- Elevations (Building Elevation)
 - East
 - North
 - South
 - West
- Sections (Building Section)
 - Section 1
- Legends
- Schedules/Quantities (all)
- Sheets (all)
- Families
- Groups

File Architecture Structure Steel Systems Insert Annotate Analyze Massing & Site Collaborate View Manage Add-Ins Enscape™ Lumion® Modify

Select Wall Door Window Component Column Roof Ceiling Floor Curtain System Mullion Railing Ramp Stair Model Text Model Line Model Group Room Room Separator Tag Room Area Area Boundary Tag Area By Face Shaft Wall Vertical Dormer Level Grid Set Show Ref Plane Viewer

Build Circulation Model Room & Area Opening Datum Work Plane

Properties

Floor Plan

Floor Plan: 10 - Lower Roo Edit Type

Graphics

View Scale: 1:100
Scale Value: 1:100

Display Model: Normal
Detail Level: Coarse
Parts Visibility: Show Original
Visibility/Graphic...: Edit...
Graphic Display...: Edit...

Orientation: Project North
Wall Join Display: Clean all wall joins
Discipline: Architectural
Show Hidden Lines: By Discipline
Color Scheme Lo...: Background
Color Scheme: <none>
System Color Sc...: Edit...
Default Analysis...: None
Sun Path:

Underlay

Range: Base Level: None
Range: Top Level: Unbounded
Underlay Orienta...: Look down

Extents


Crop View:
Crop Region Visi...:
Annotation Crop:
View Range: Edit...
Associated Level: 10 - Lower Roof
Scope Box: None
Depth Clipping: No clip

Identity Data

View Template: <None>
View Name: 10 - Lower Roof
Dependency: Independent
Title on Sheet:
Referencing Sheet:
Referencing Detail:

Phasing

Phase Filter: Show All
Phase: New Construction

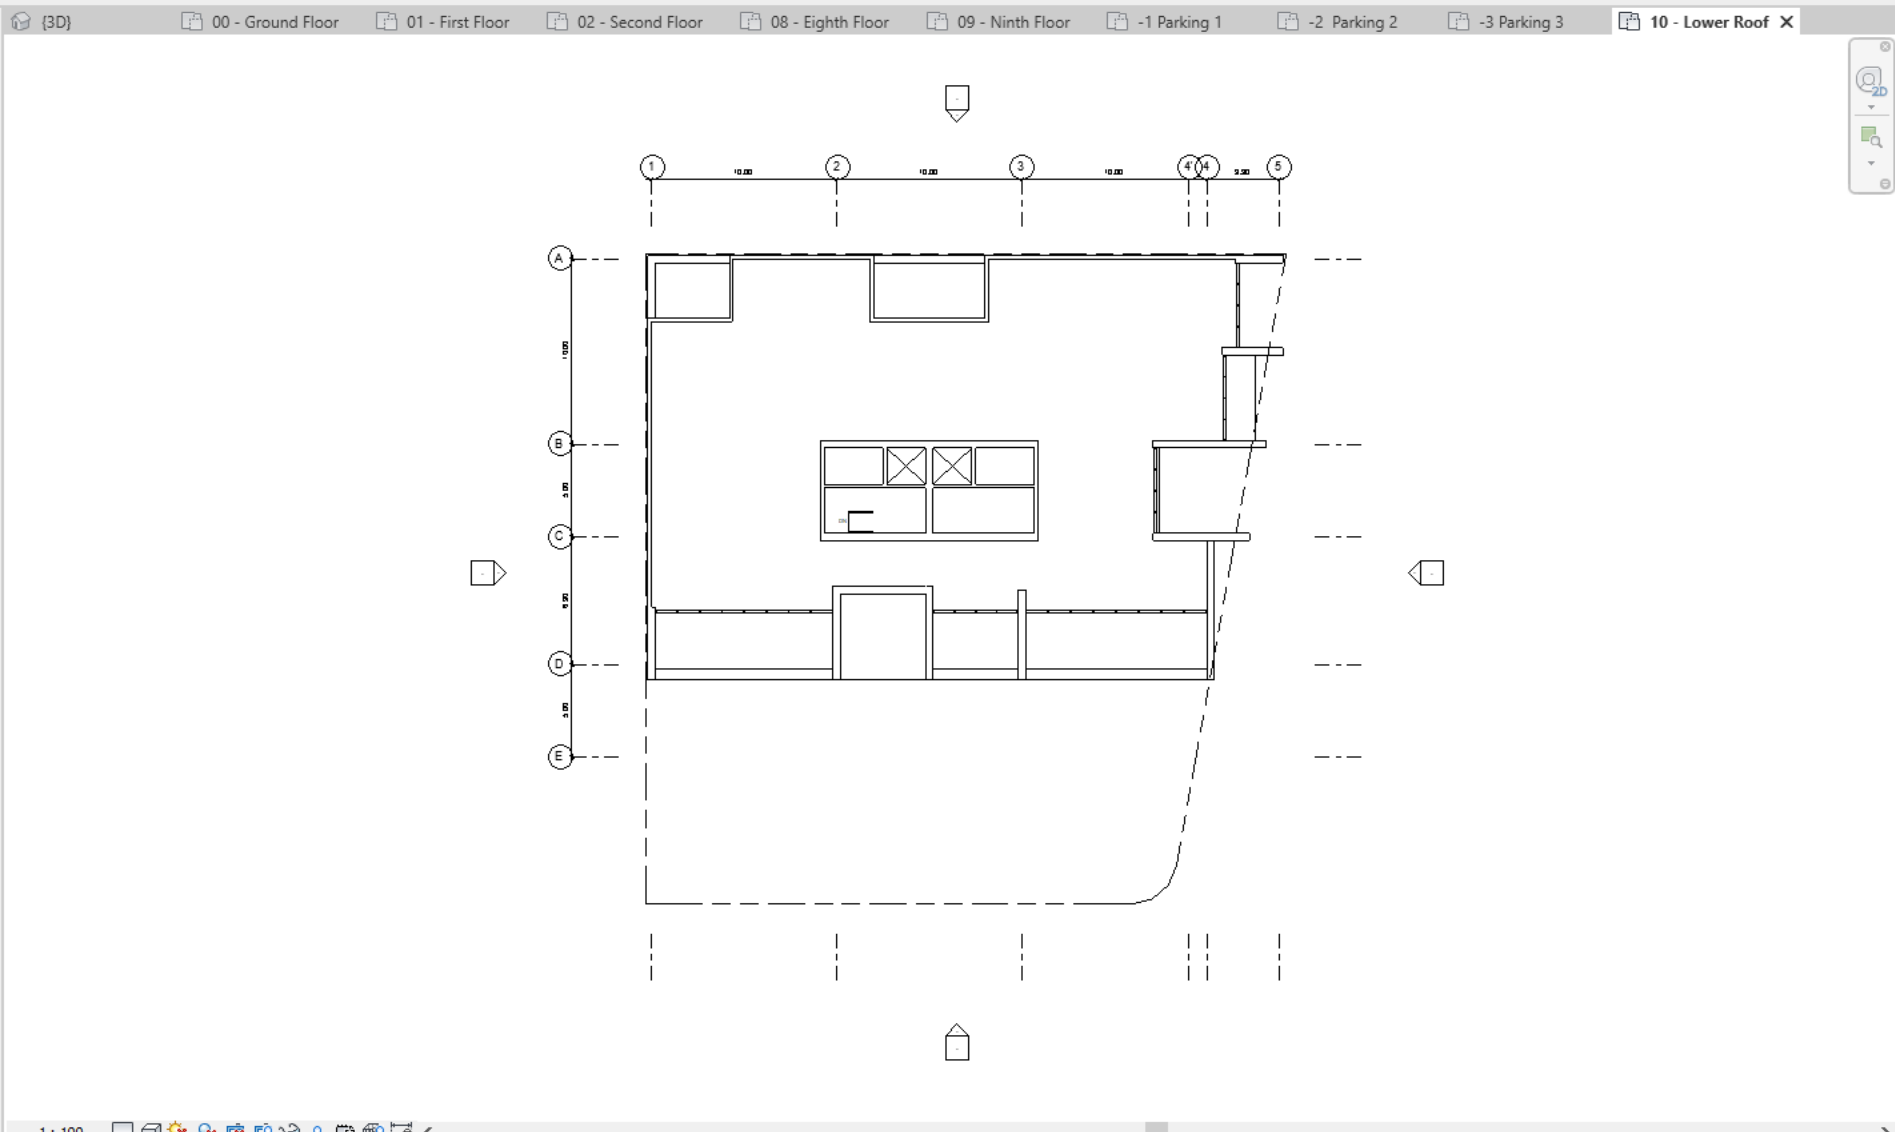

Project Browser - Golestan Shomali 0...

- Views (all)
 - Structural Plans
 - Floor Plans
 - 1 Parking 1
 - 2 Parking 2
 - 3 Parking 3
 - 4 Parking 4
 - 5 Parking 5
 - 00 - Ground
 - 00 - Ground Floor
 - 00 - Ground Floor.5
 - 00 - Yard
 - 01 - First Floor
 - 02 - Second Floor
 - 03 - Third Floor
 - 04 - Forth Floor
 - 05 - Fifth Floor
 - 06 - Sixth Floor
 - 07 - Seventh Floor
 - 08 - Eighth Floor
 - 09 - Ninth Floor
 - 10 - Lower Roof**
 - 11 - Upper Roof
 - Ceiling Plans
 - 3D Views
 - 3D View 1
 - 3D View 2
 - Enscape 3D view 1
 - Enscape 3D view 2
 - Enscape 3D view 3
 - Enscape 3D view 4
 - {3D}
 - {3D} Copy 1
 - Elevations (Building Elevation)
 - East
 - North
 - South
 - West
 - Sections (Building Section)
 - Section 1
 - Legends
 - Schedules/Quantities (all)
 - Sheets (all)
 - Families
 - Groups

