


- 01. Entrance
- 02. Janitor
- 03. WC
- 04. Bathroom
- 05. Elevator
- 06. Packing
- 07. Locker room
- 08. Steam sauna
- 09. Jacuzzi
- 10. Swimming pool
- 11. Gym
- 12. Yard
- 13. Guest Room
- 14. kitchen
- 15. Laundry
- 16. Catering
- 17. Canteen
- 18. The Balcony
- 19. Bedroom
- 20. Warehouse
- 21. Young room
- 22. Movie room
- 23. The terrace
- 24. Closet
- 25. Master
- 26. Roof garden
- 27. Void

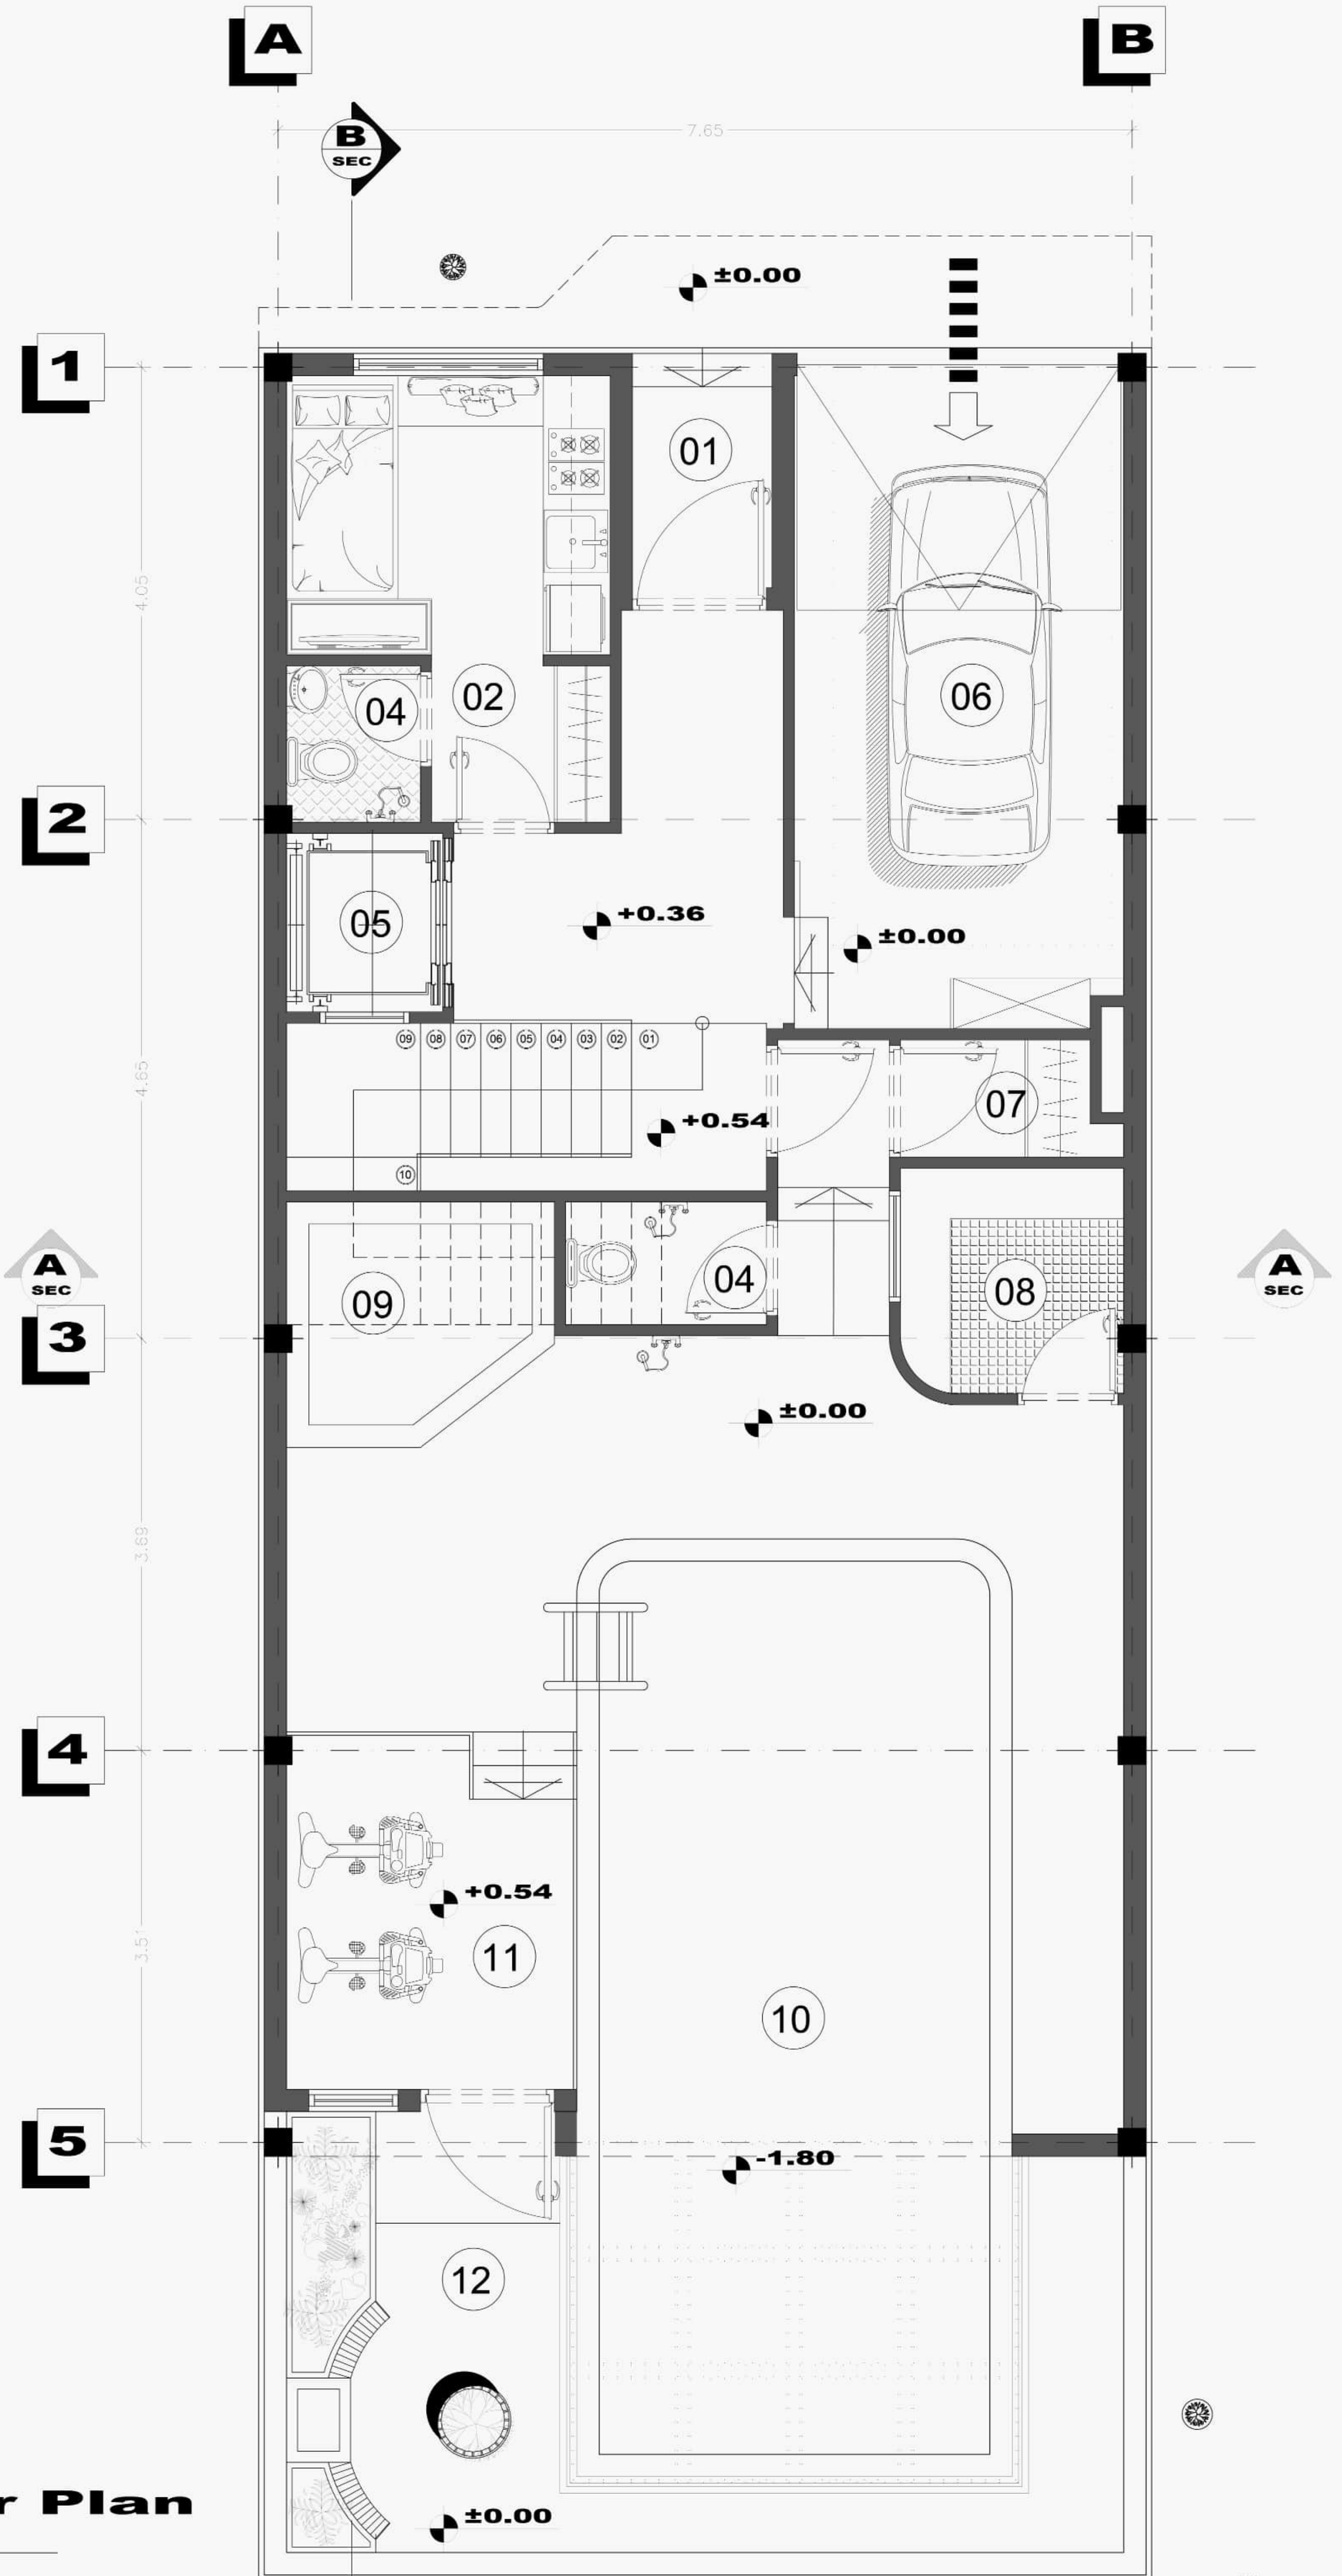

**Ground Floor Plan**


**PLAN.**

scale 1:100






- 01. Entrance
- 02. Janitor
- 03. WC
- 04. Bathroom
- 05. Elevator
- 06. Packing
- 07. Locker room
- 08. Steam sauna
- 09. Jacuzzi
- 10. Swimming pool
- 11. Gym
- 12. Yard
- 13. Guest Room
- 14. kitchen
- 15. Laundry
- 16. Catering
- 17. Canteen
- 18. The Balcony
- 19. Bedroom
- 20. Warehouse
- 21. Young room
- 22. Movie room
- 23. The terrace
- 24. Closet
- 25. Master
- 26. Roof garden
- 27. Void

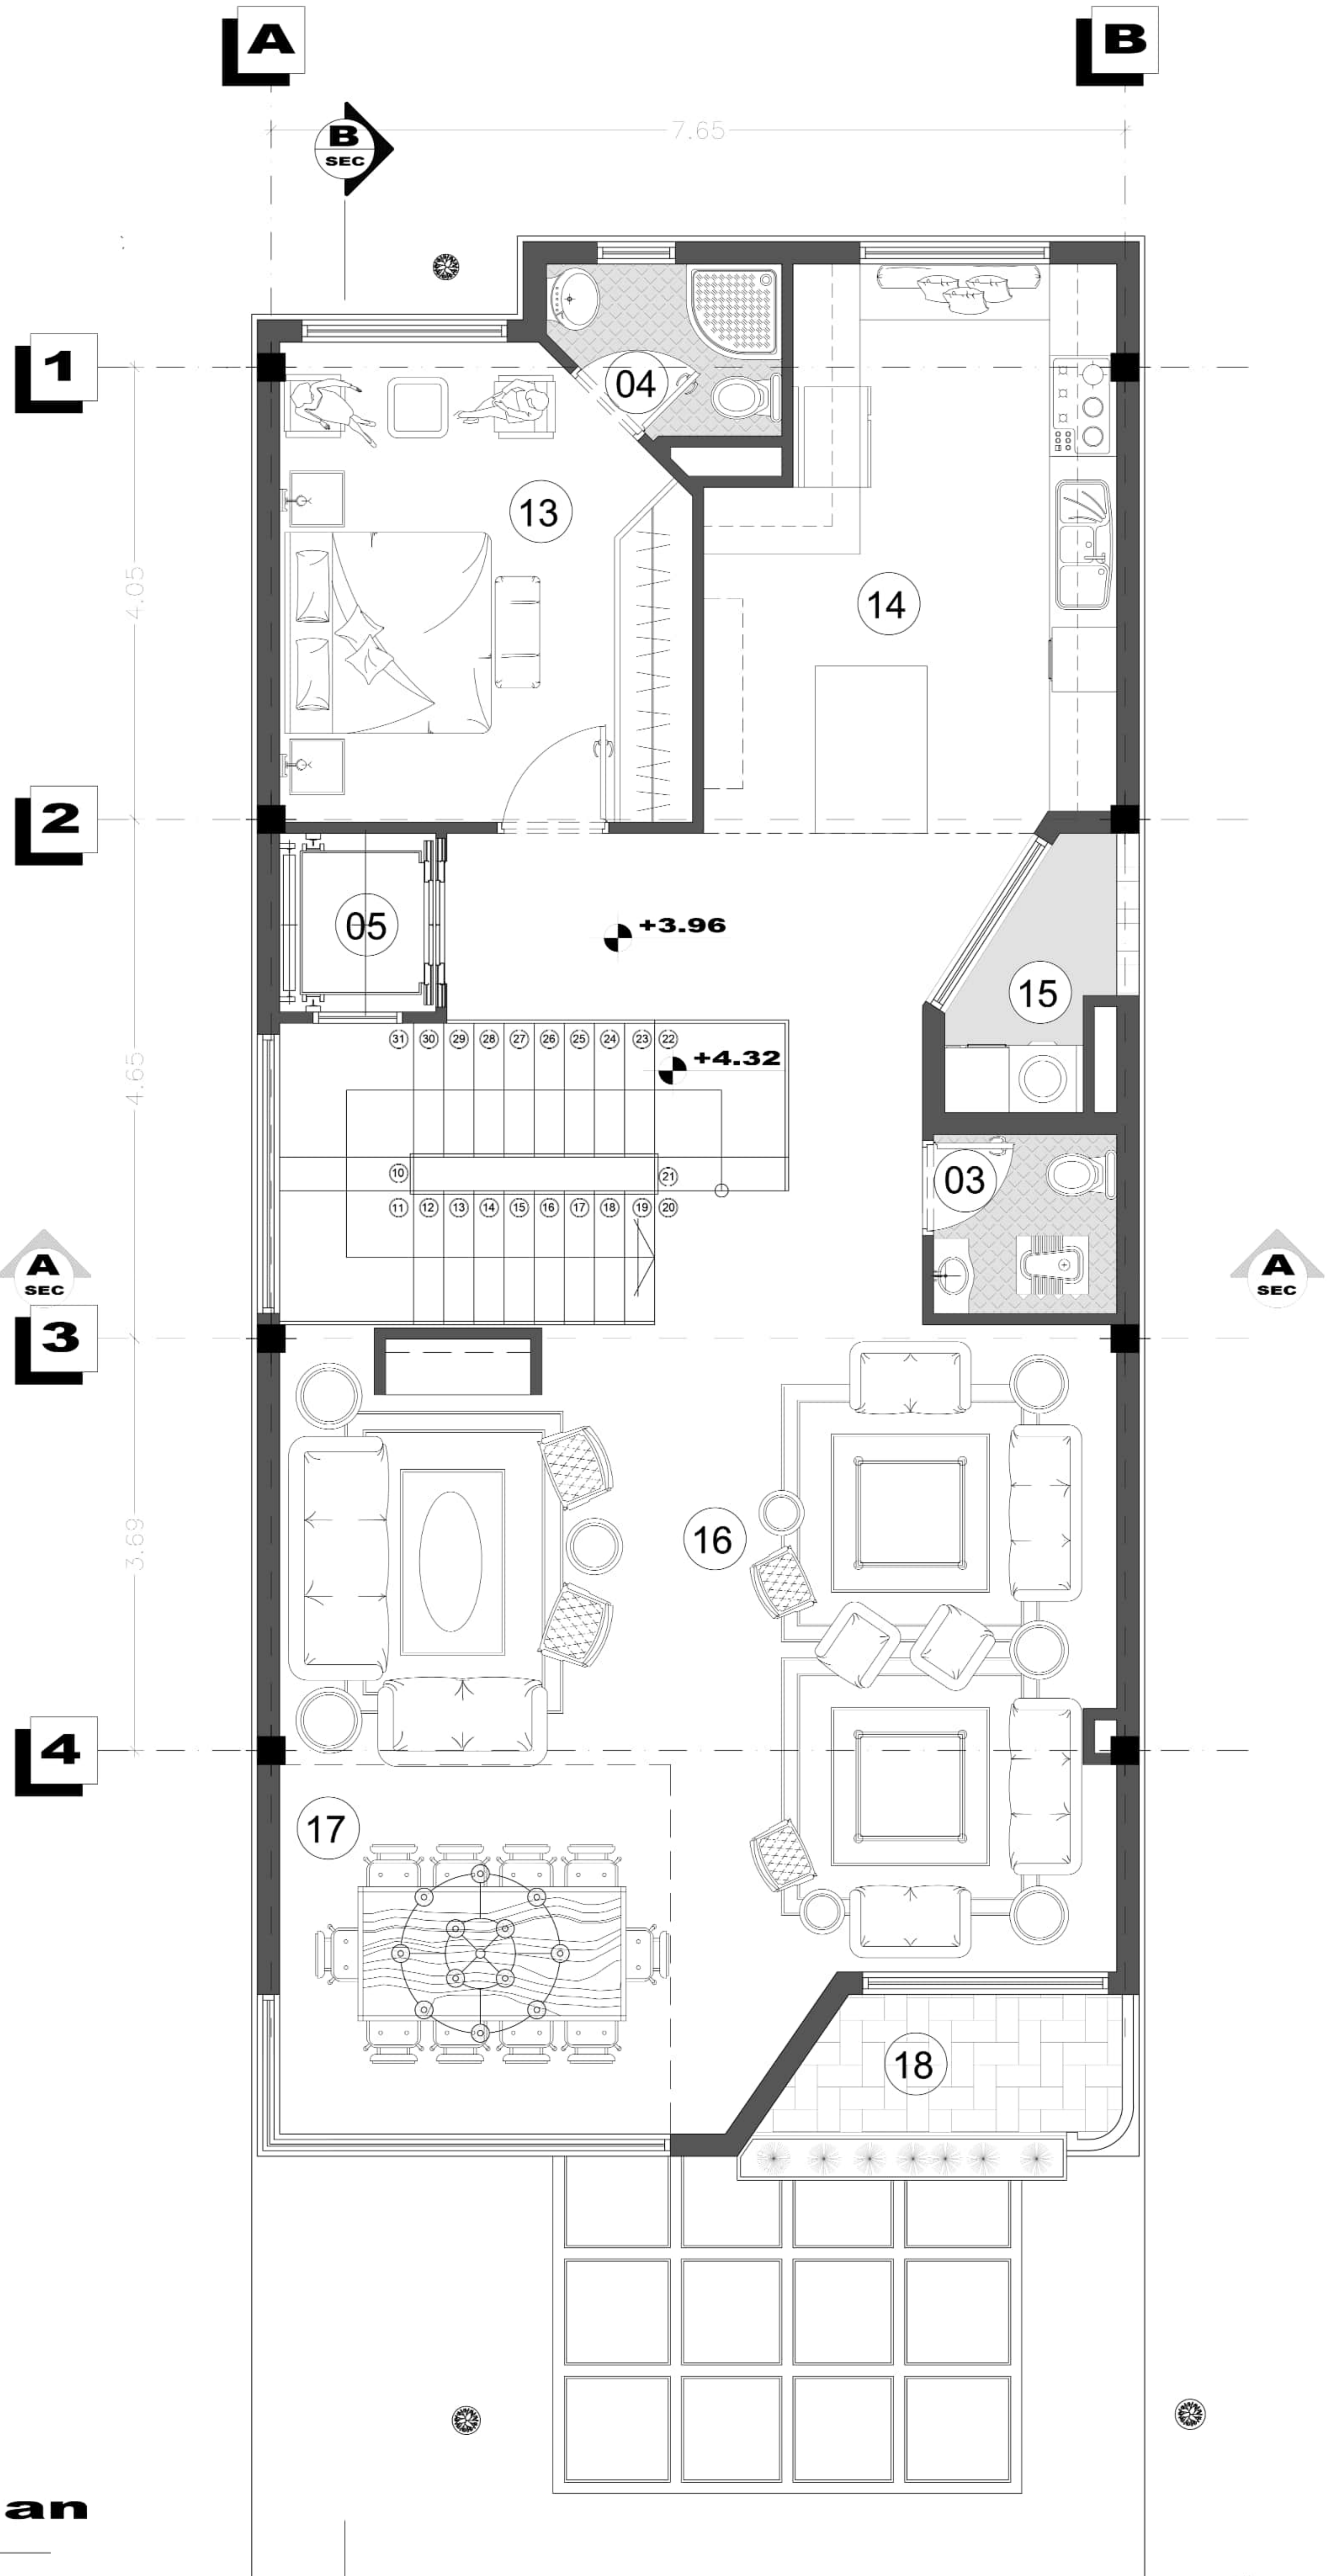

**First Floor Plan**


PLAN

scale 1:100

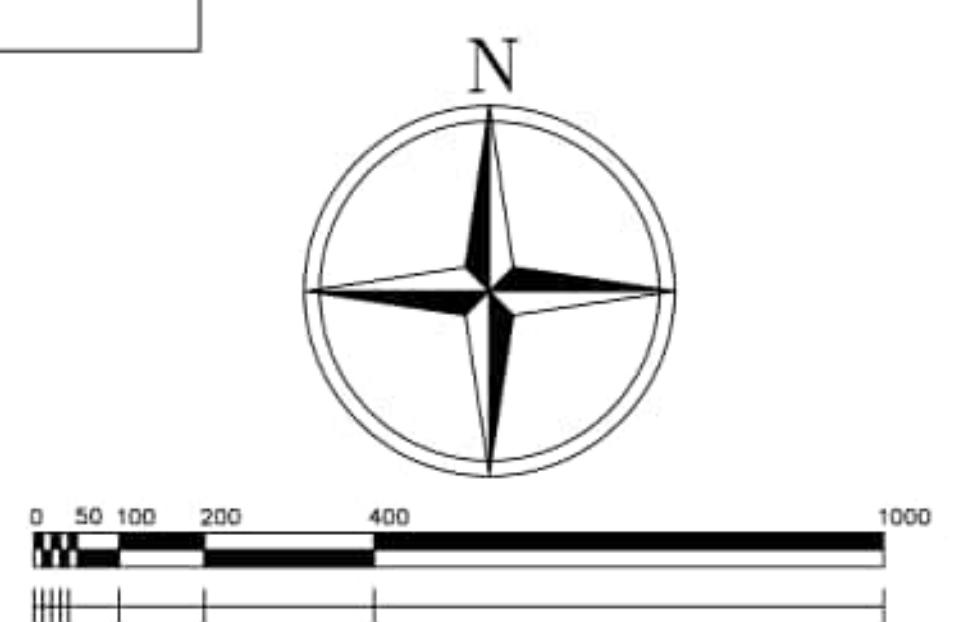




- 01. Entrance
- 02. Janitor
- 03. WC
- 04. Bathroom
- 05. Elevator
- 06. Packing
- 07. Locker room
- 08. Steam sauna
- 09. Jacuzzi
- 10. Swimming pool
- 11. Gym
- 12. Yard
- 13. Guest Room
- 14. kitchen
- 15. Laundry
- 16. Catering
- 17. Canteen
- 18. The Balcony
- 19. Bedroom
- 20. Warehouse
- 21. Young room
- 22. Movie room
- 23. The terrace
- 24. Closet
- 25. Master
- 26. Roof garden
- 27. Void

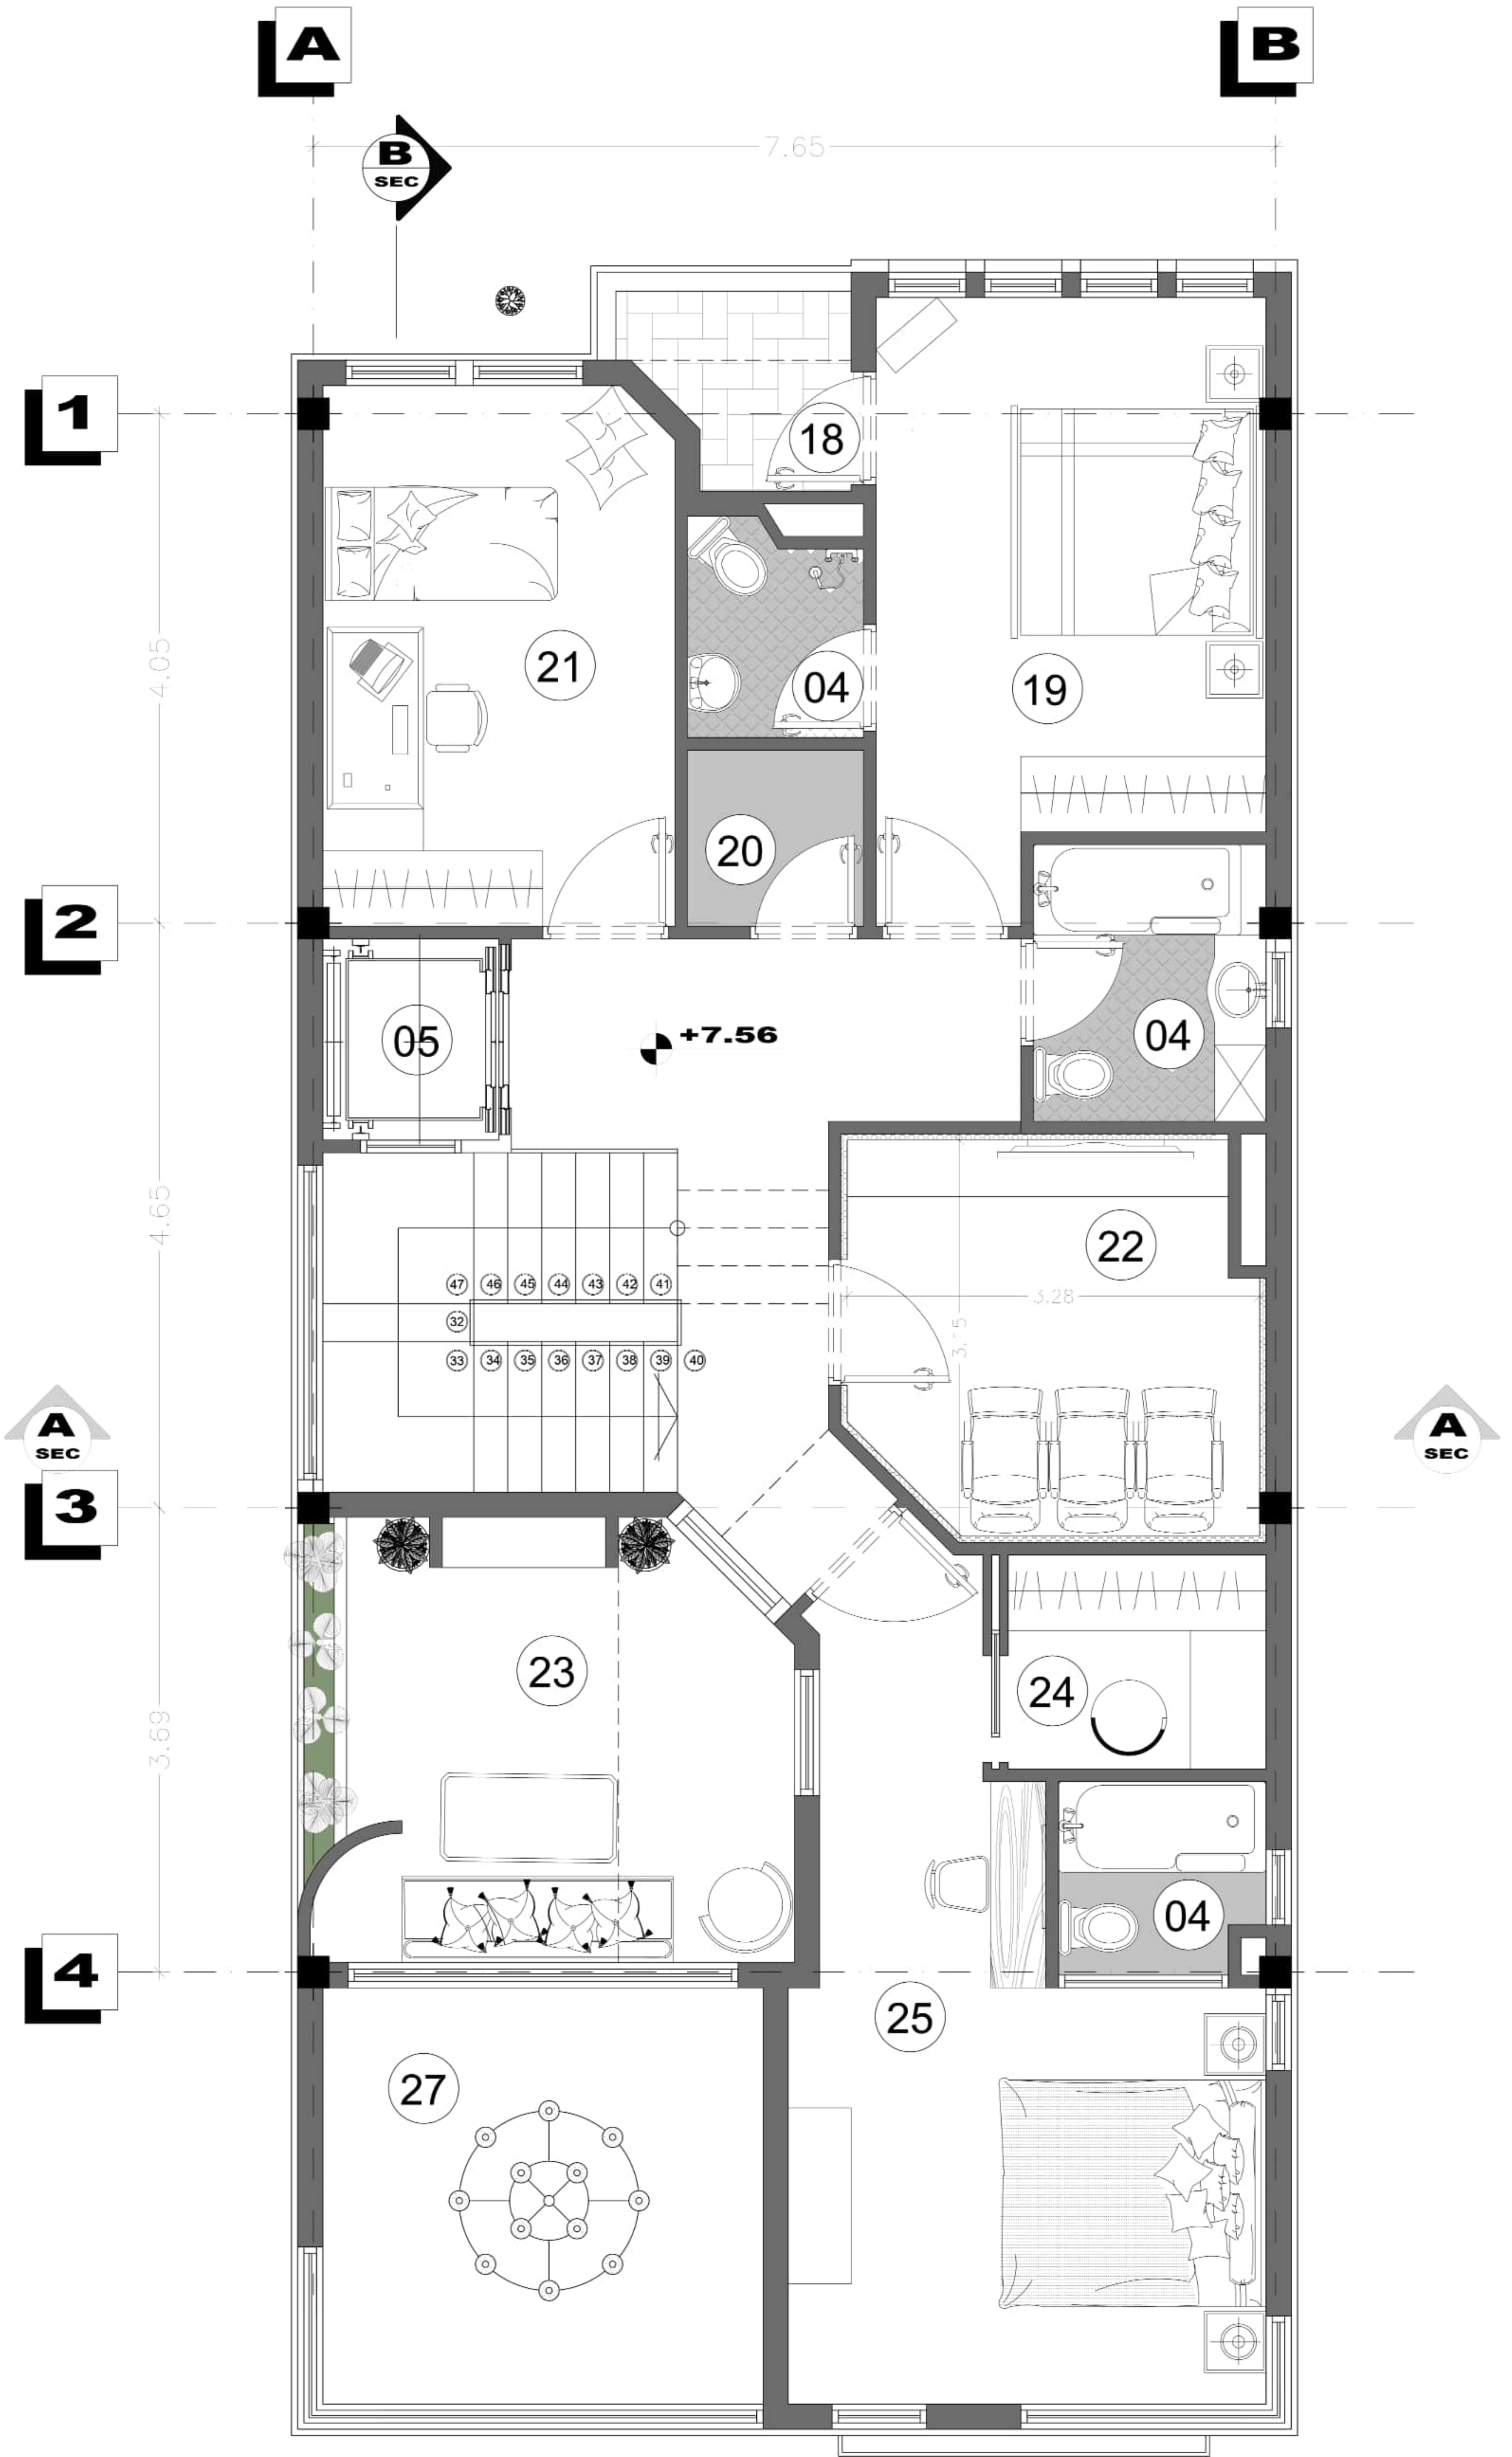

**Second Floor Plan**


PLAN

scale 1:100

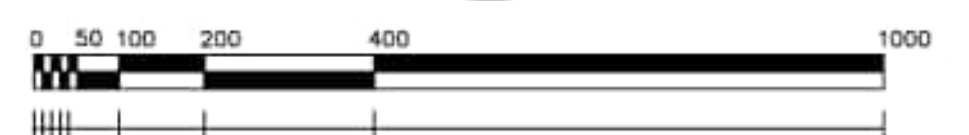



- 01. Entrance
- 02. Janitor
- 03. WC
- 04. Bathroom
- 05. Elevator
- 06. Packing
- 07. Locker room
- 08. Steam sauna
- 09. Jacuzzi
- 10. Swimming pool
- 11. Gym
- 12. Yard
- 13. Guest Room
- 14. kitchen
- 15. Laundry
- 16. Catering
- 17. Canteen
- 18. The Balcony
- 19. Bedroom
- 20. Warehouse
- 21. Young room
- 22. Movie room
- 23. The terrace
- 24. Closet
- 25. Master
- 26. Roof garden
- 27. Void

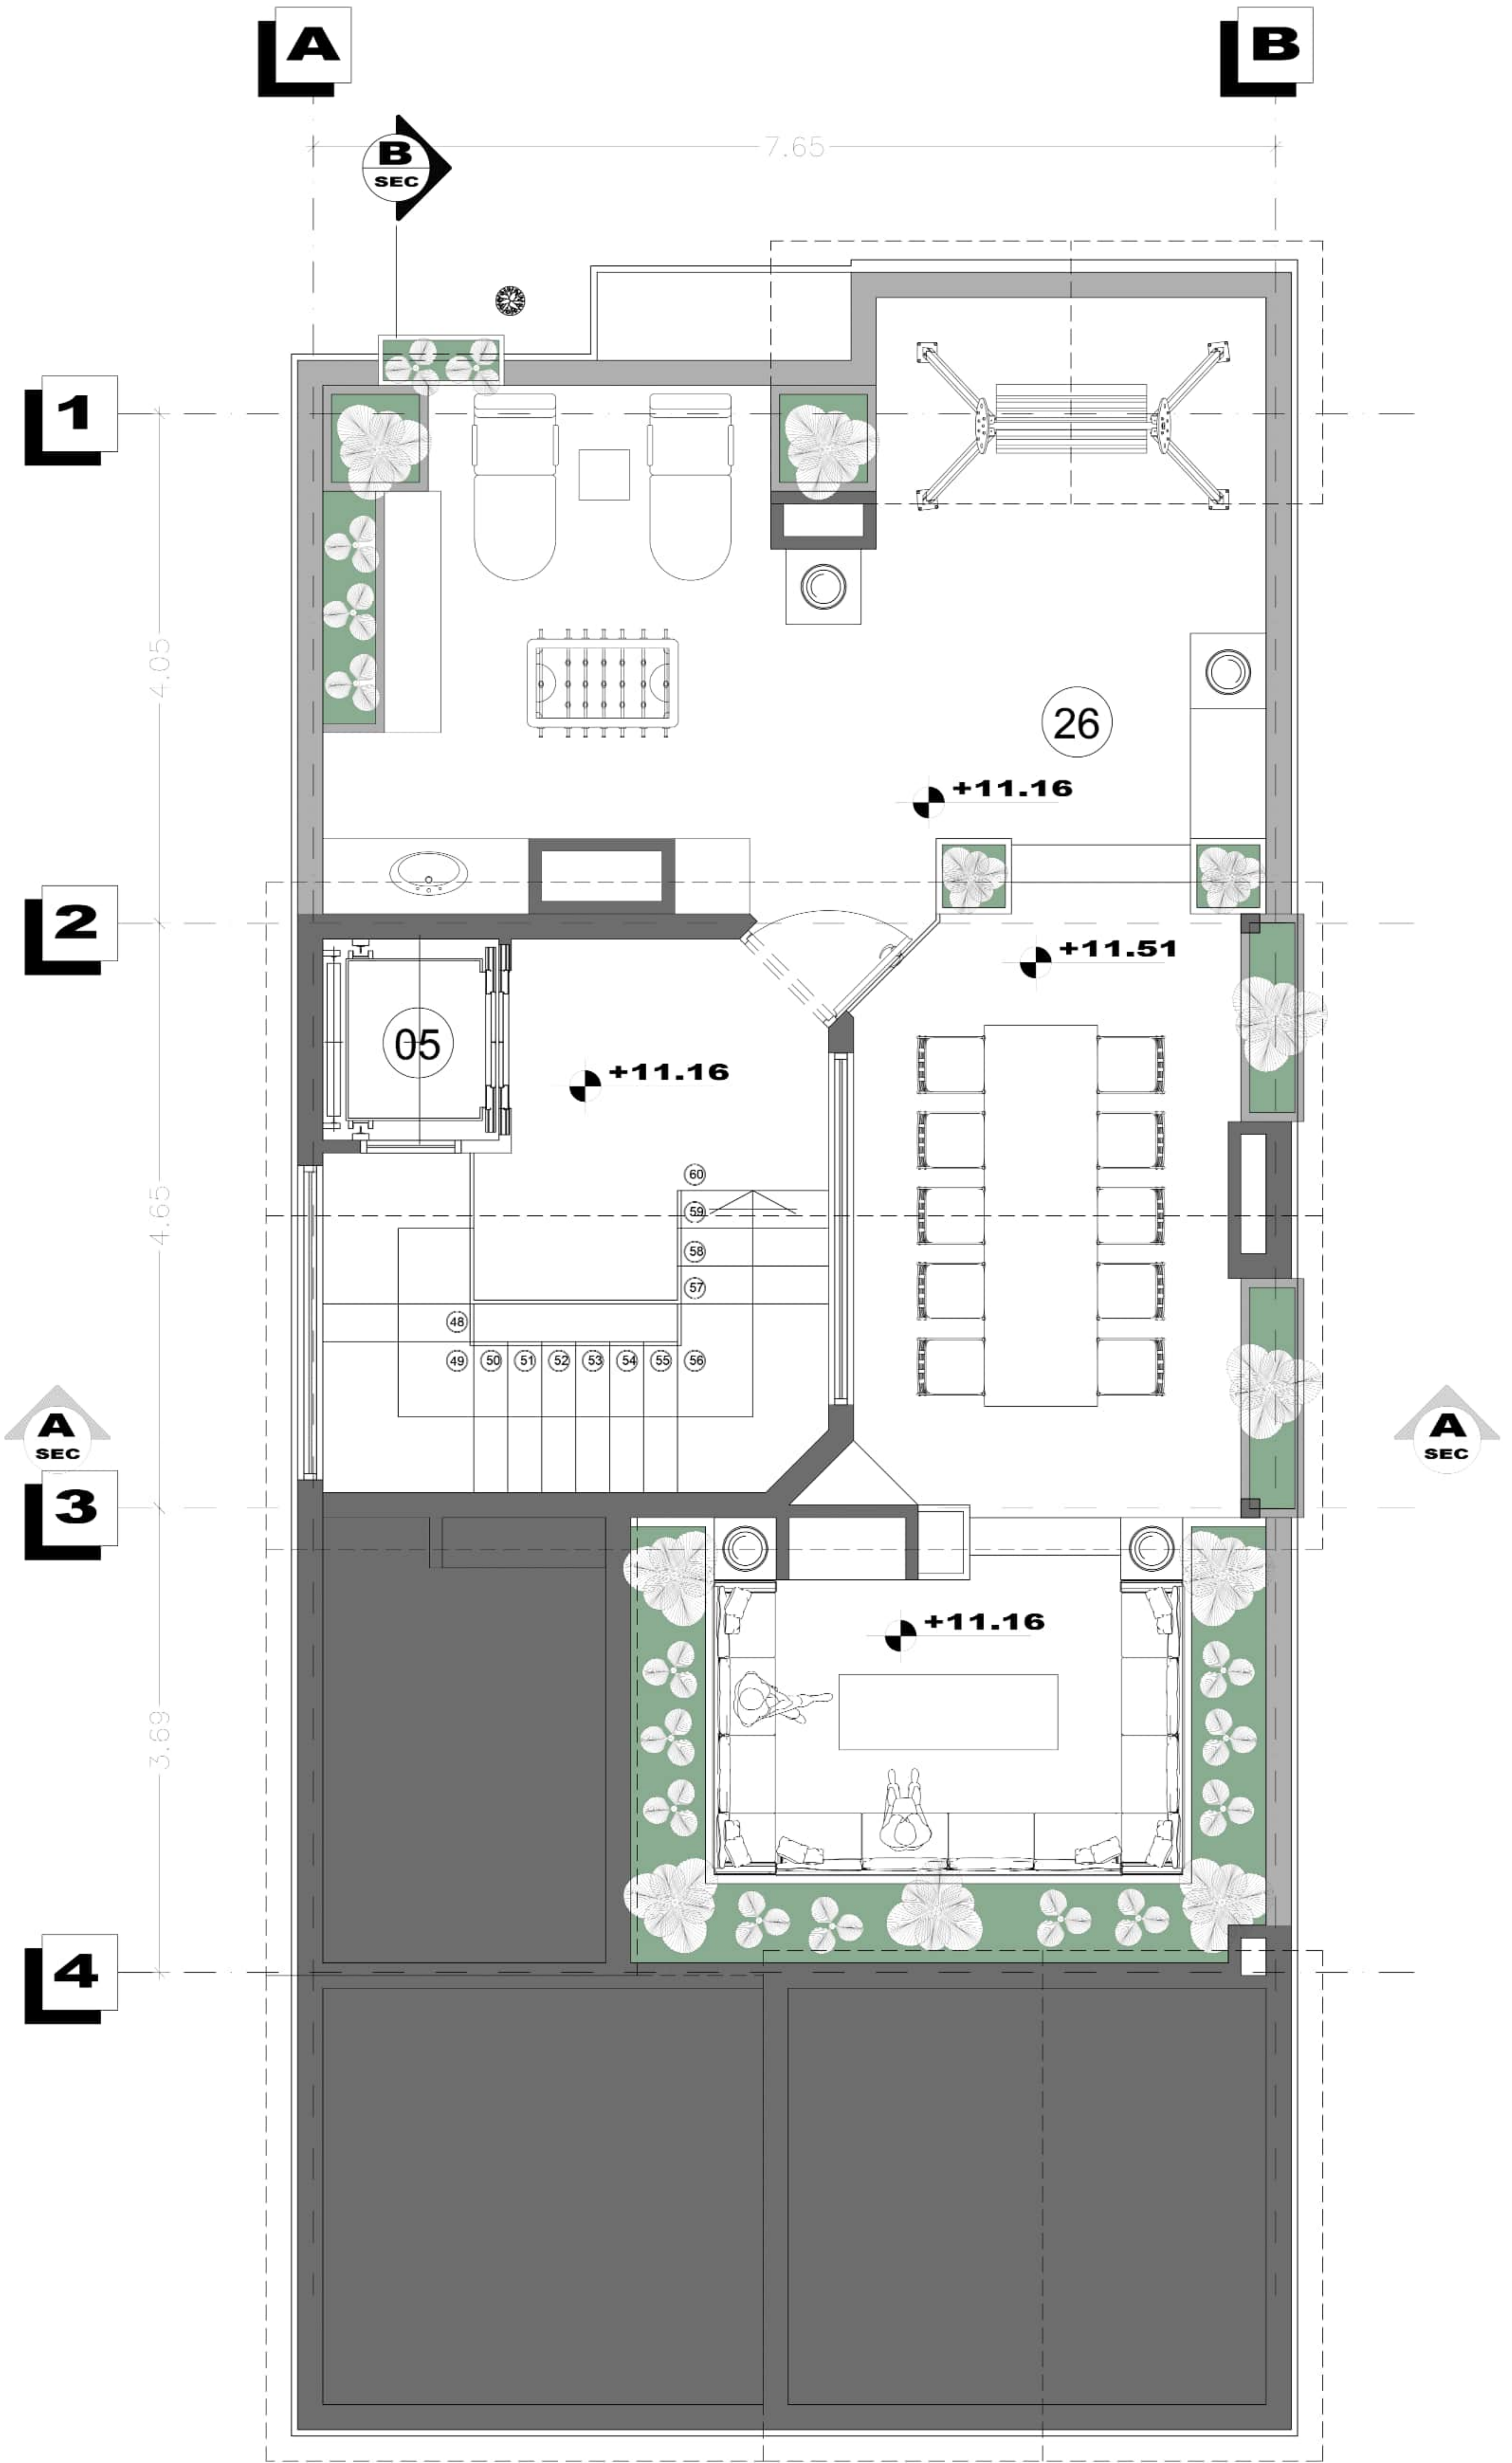


**Roof Garden Plan**

PLAN


scale 1:100






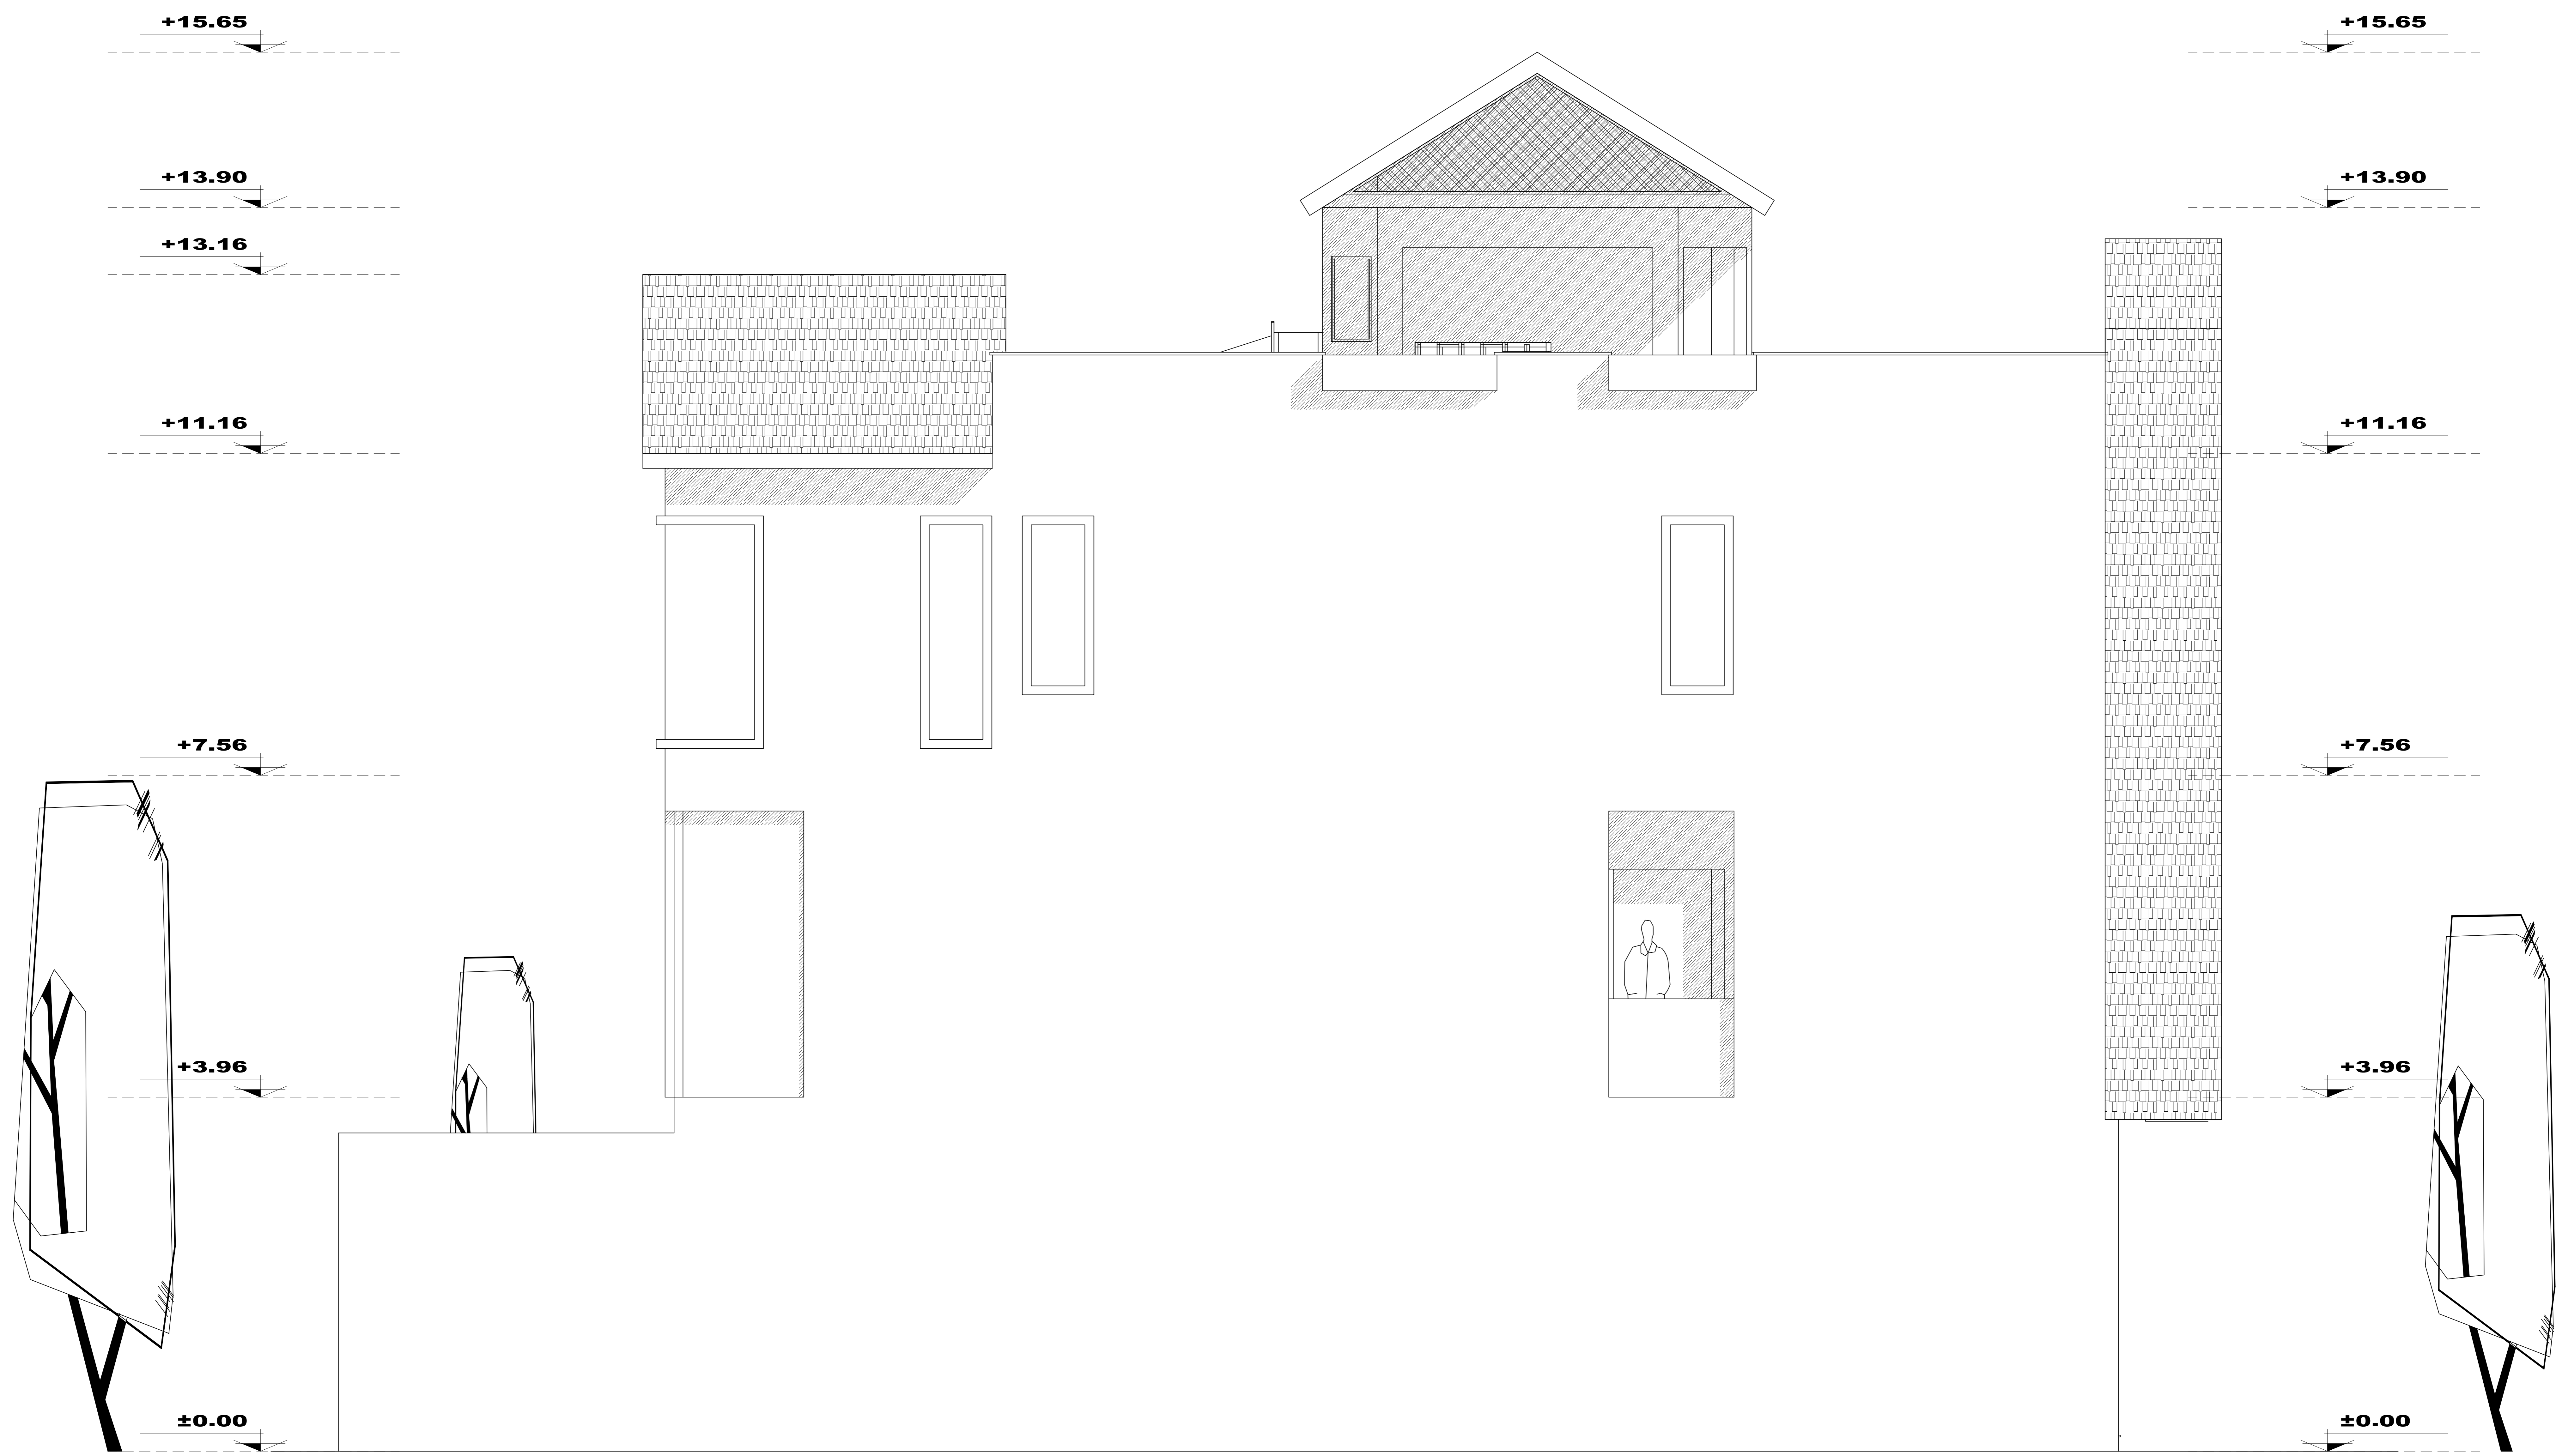

**West**  
**ELEVATION**  
scale 1:100

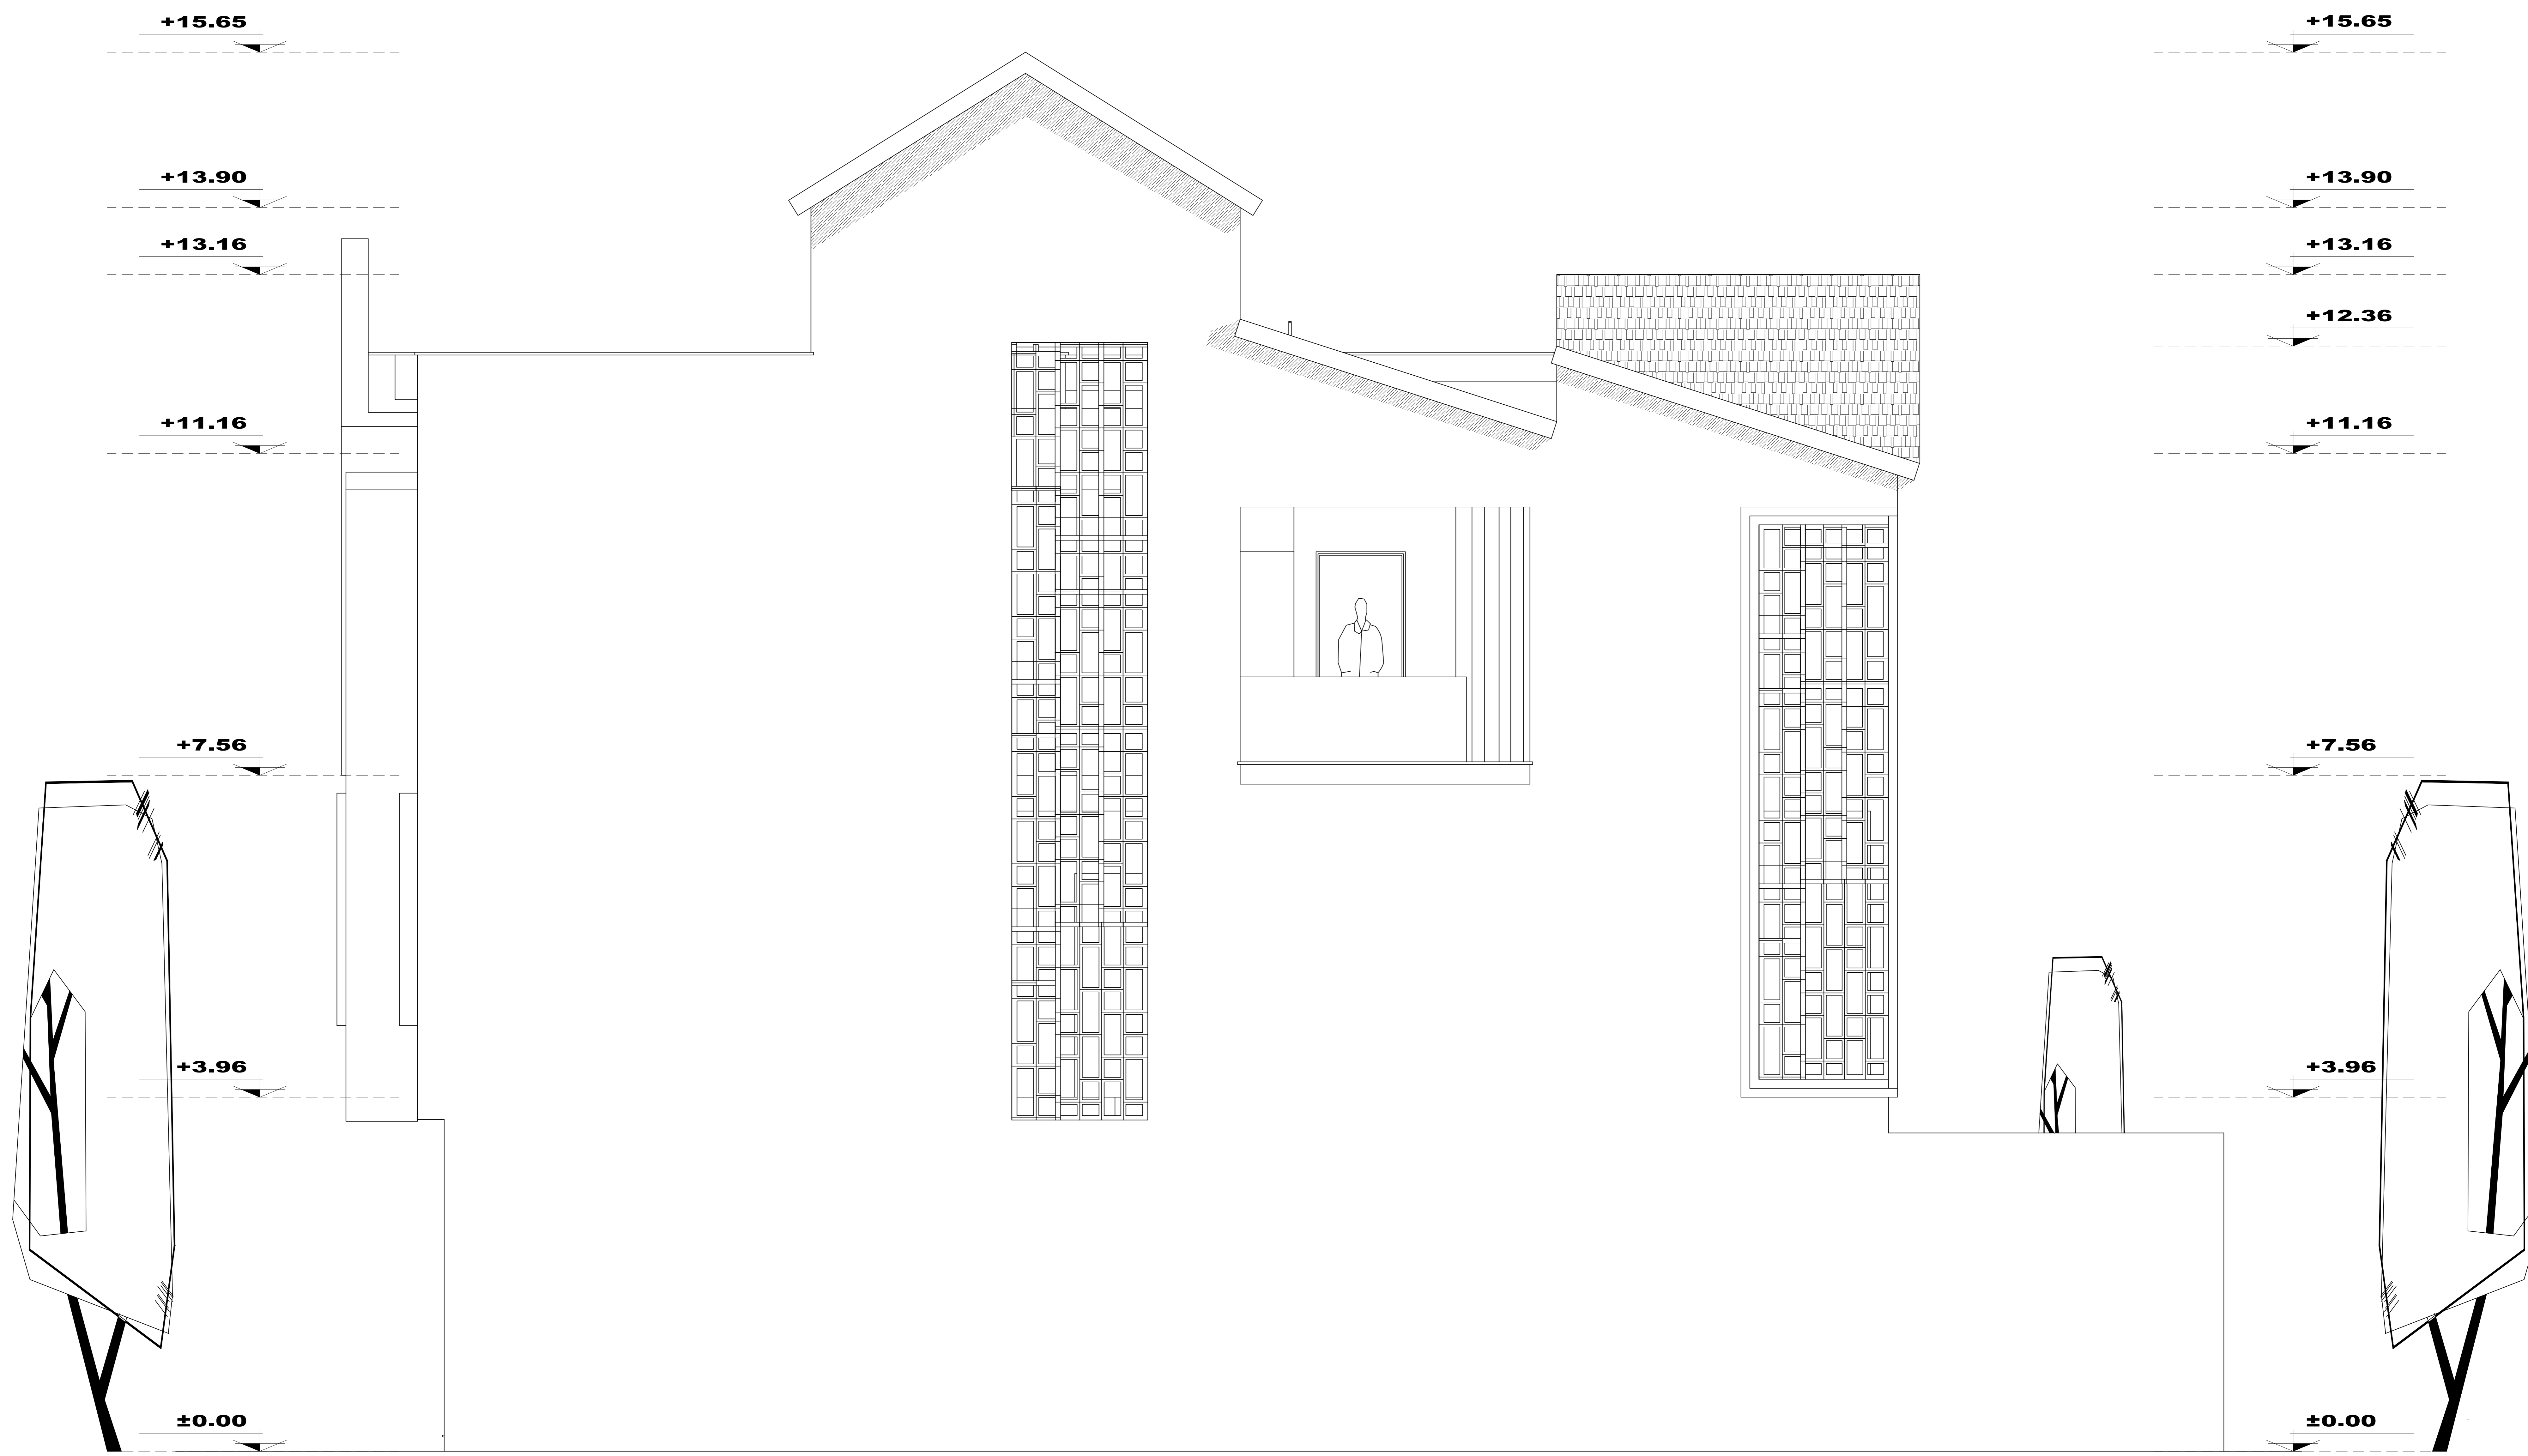


**East**  
**ELEVATION**  
scale 1:100

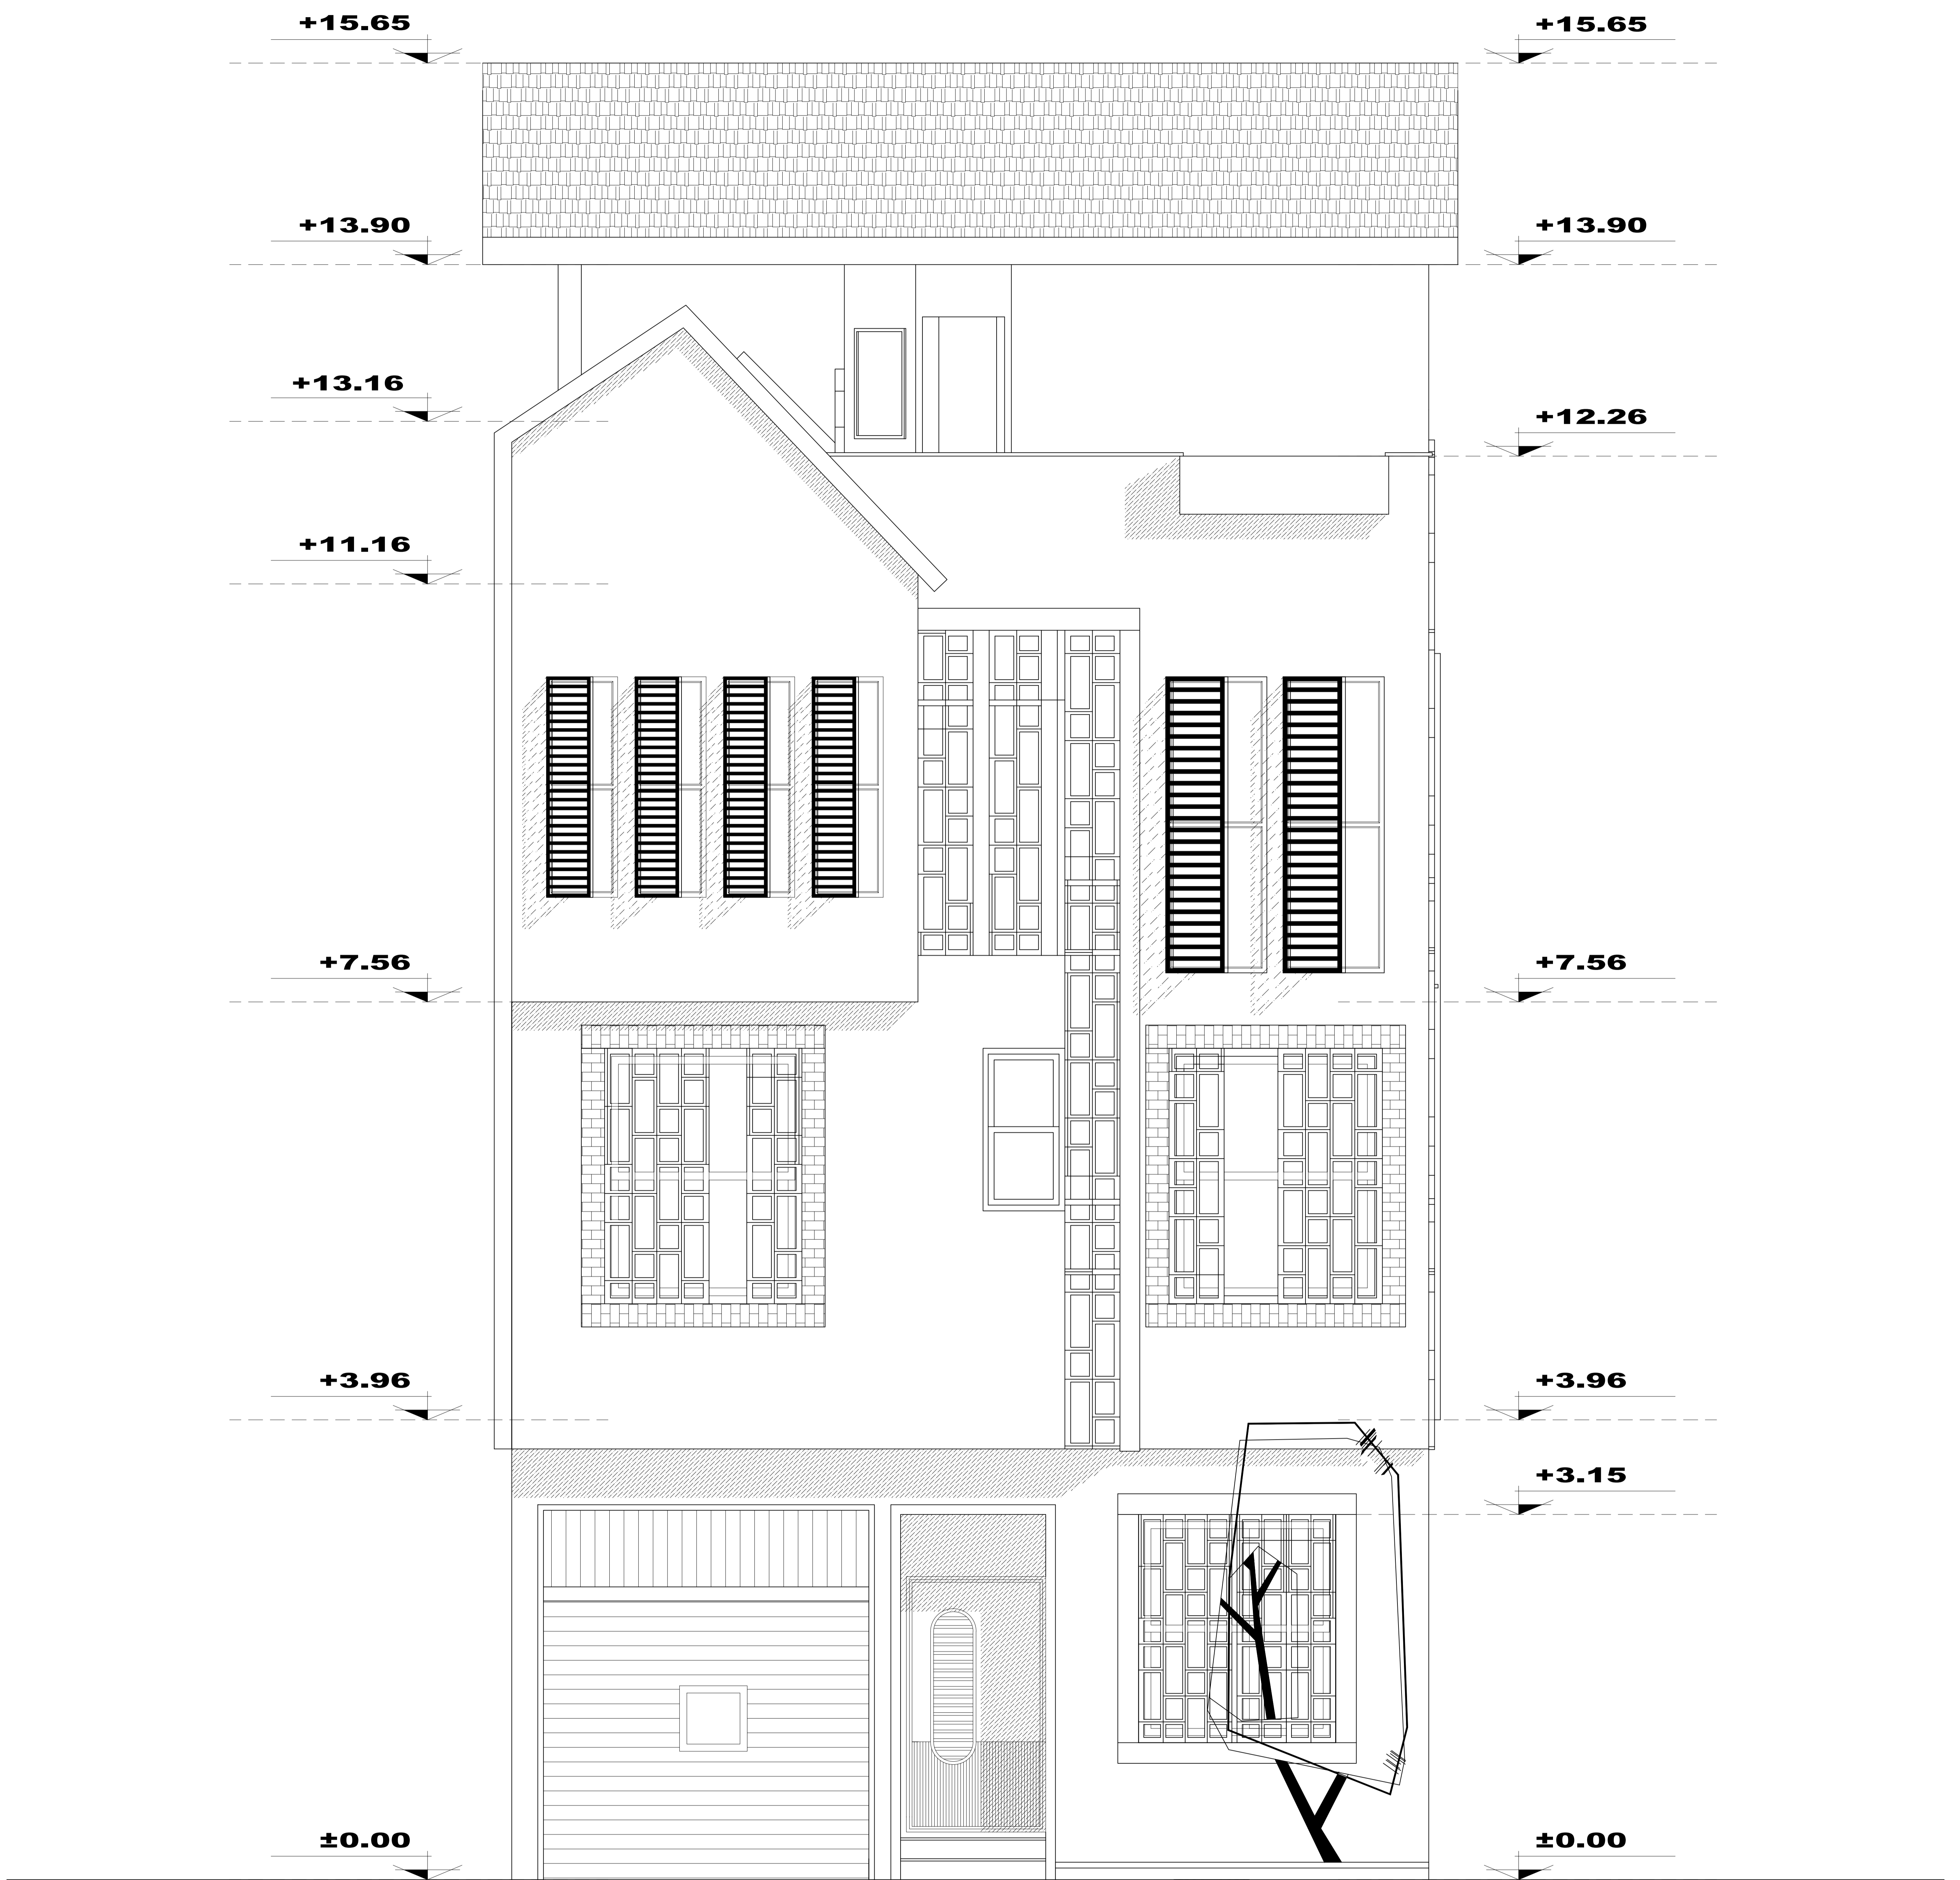

**North**

**ELEVATION**

**scale 1:100**

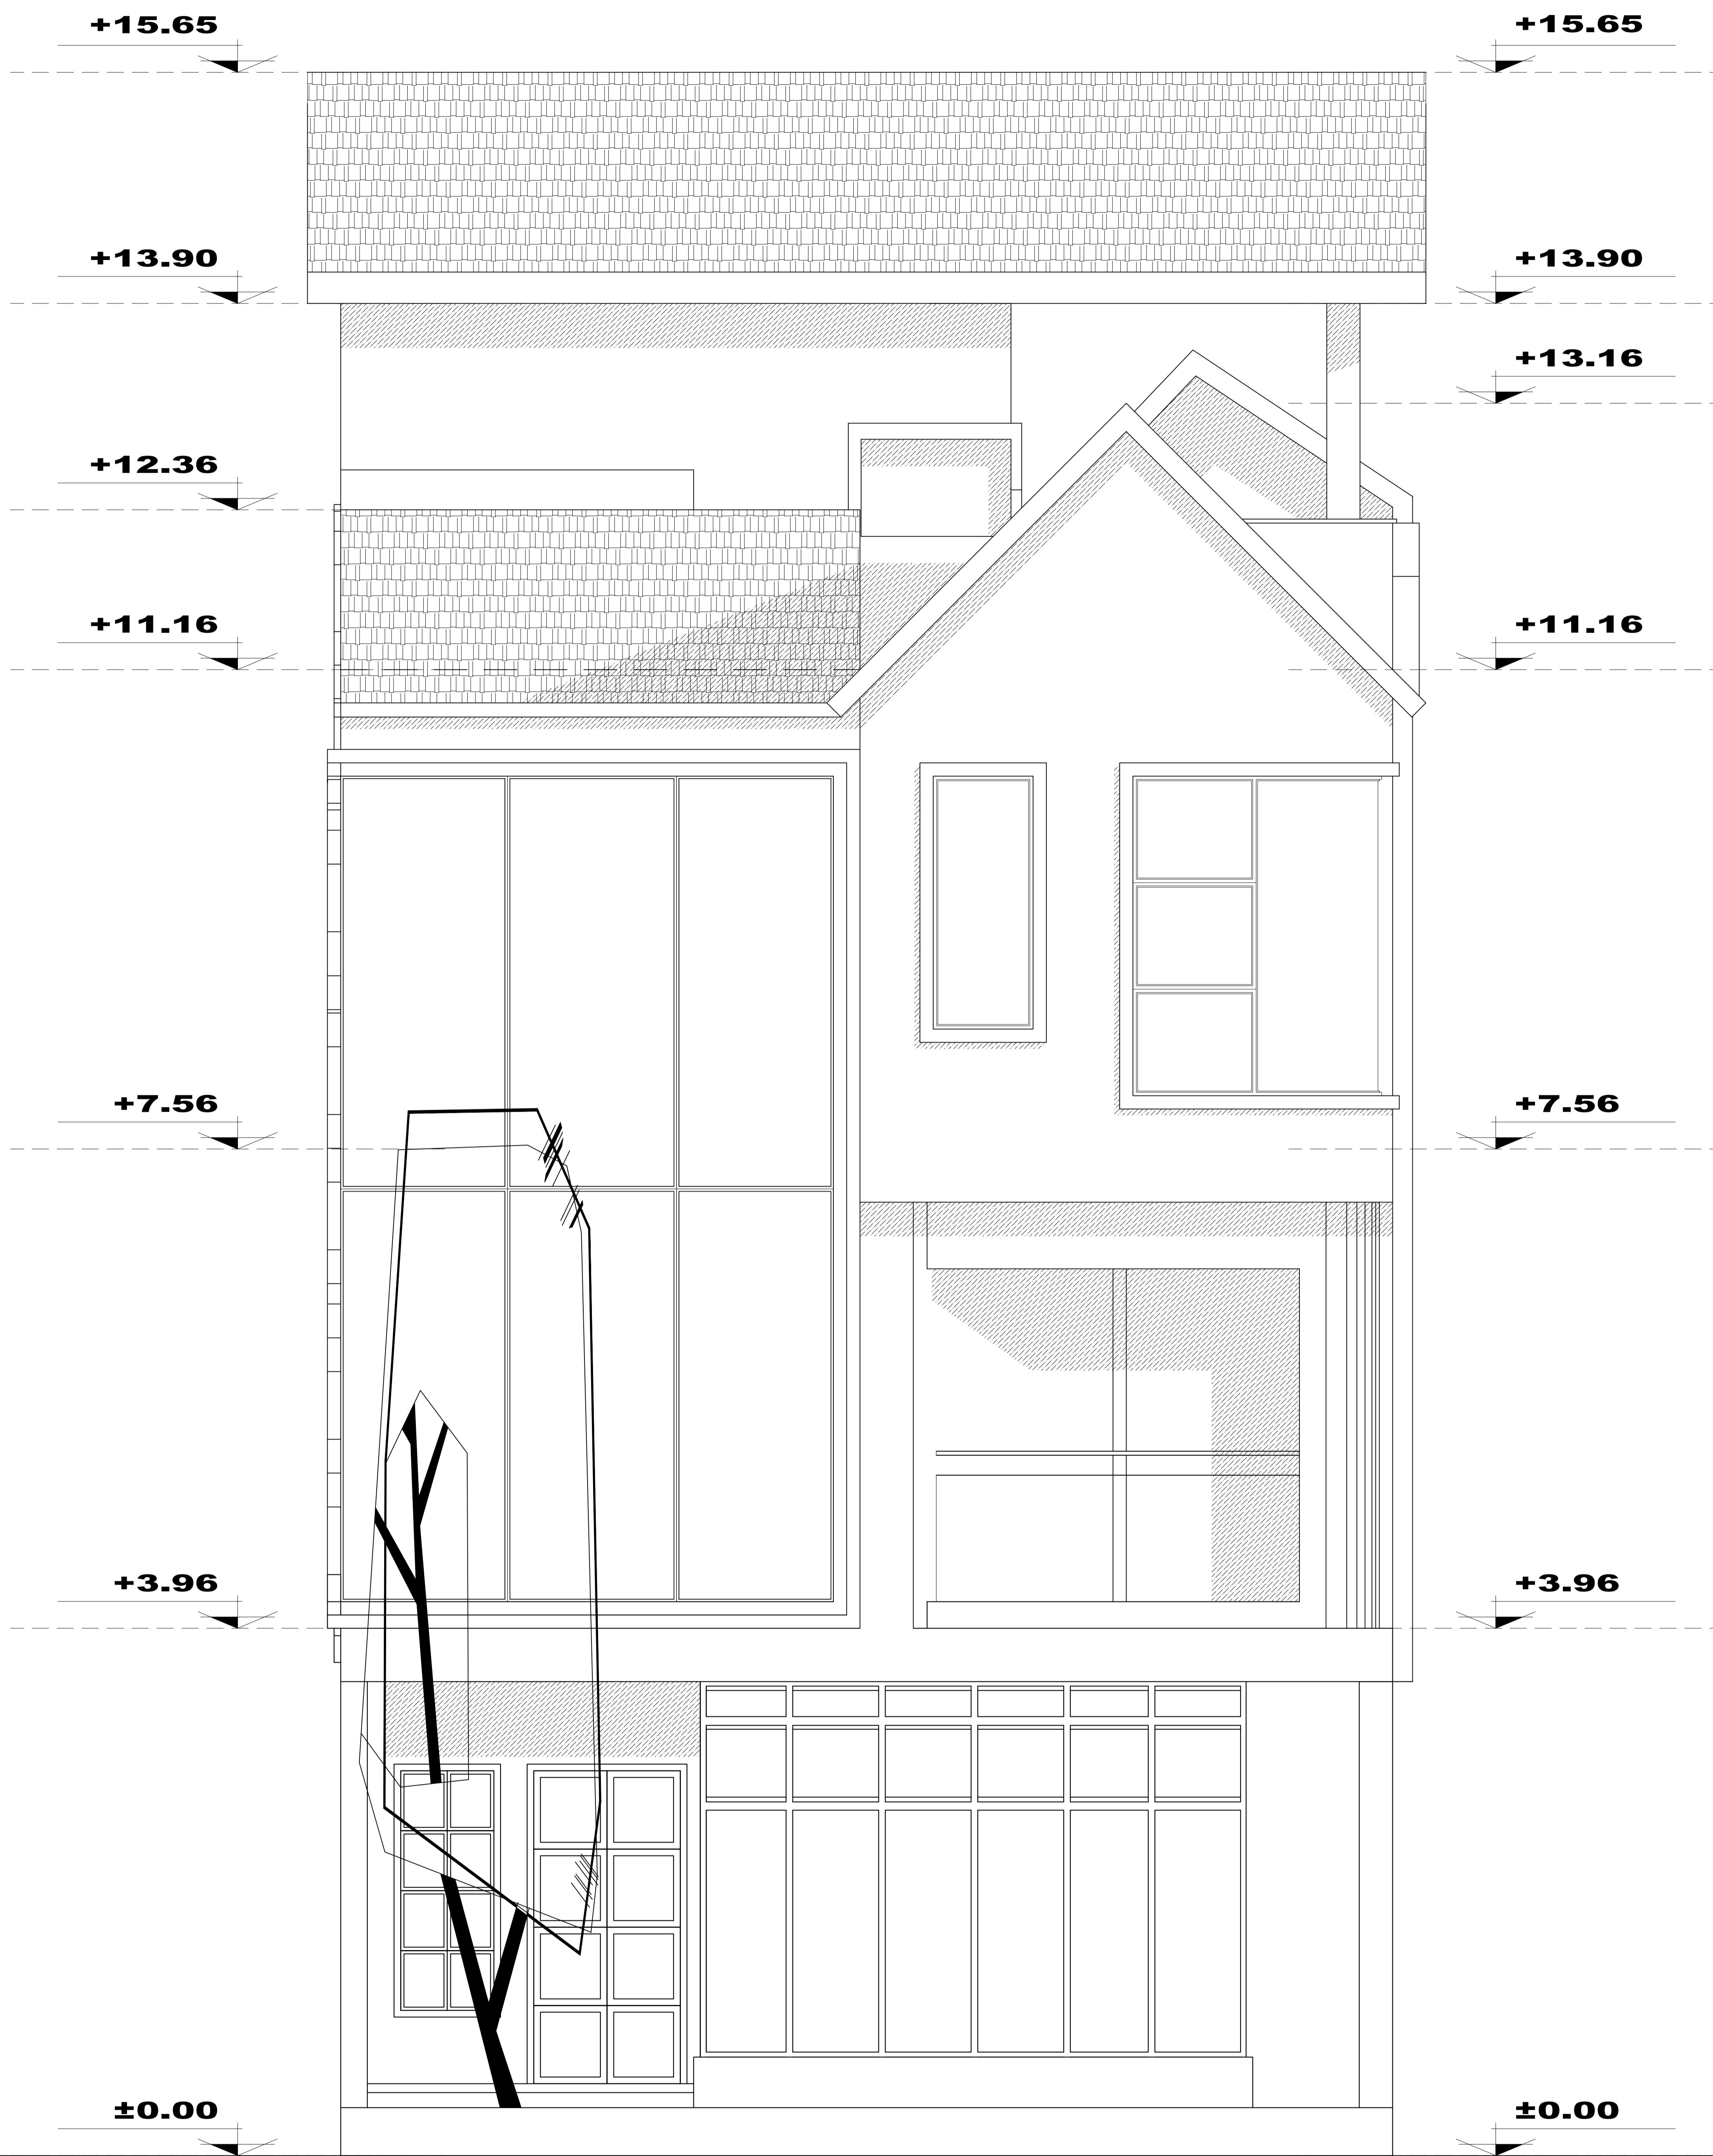


**South**  
**ELEVATION**  
scale 1:100




**A****B**

7.65

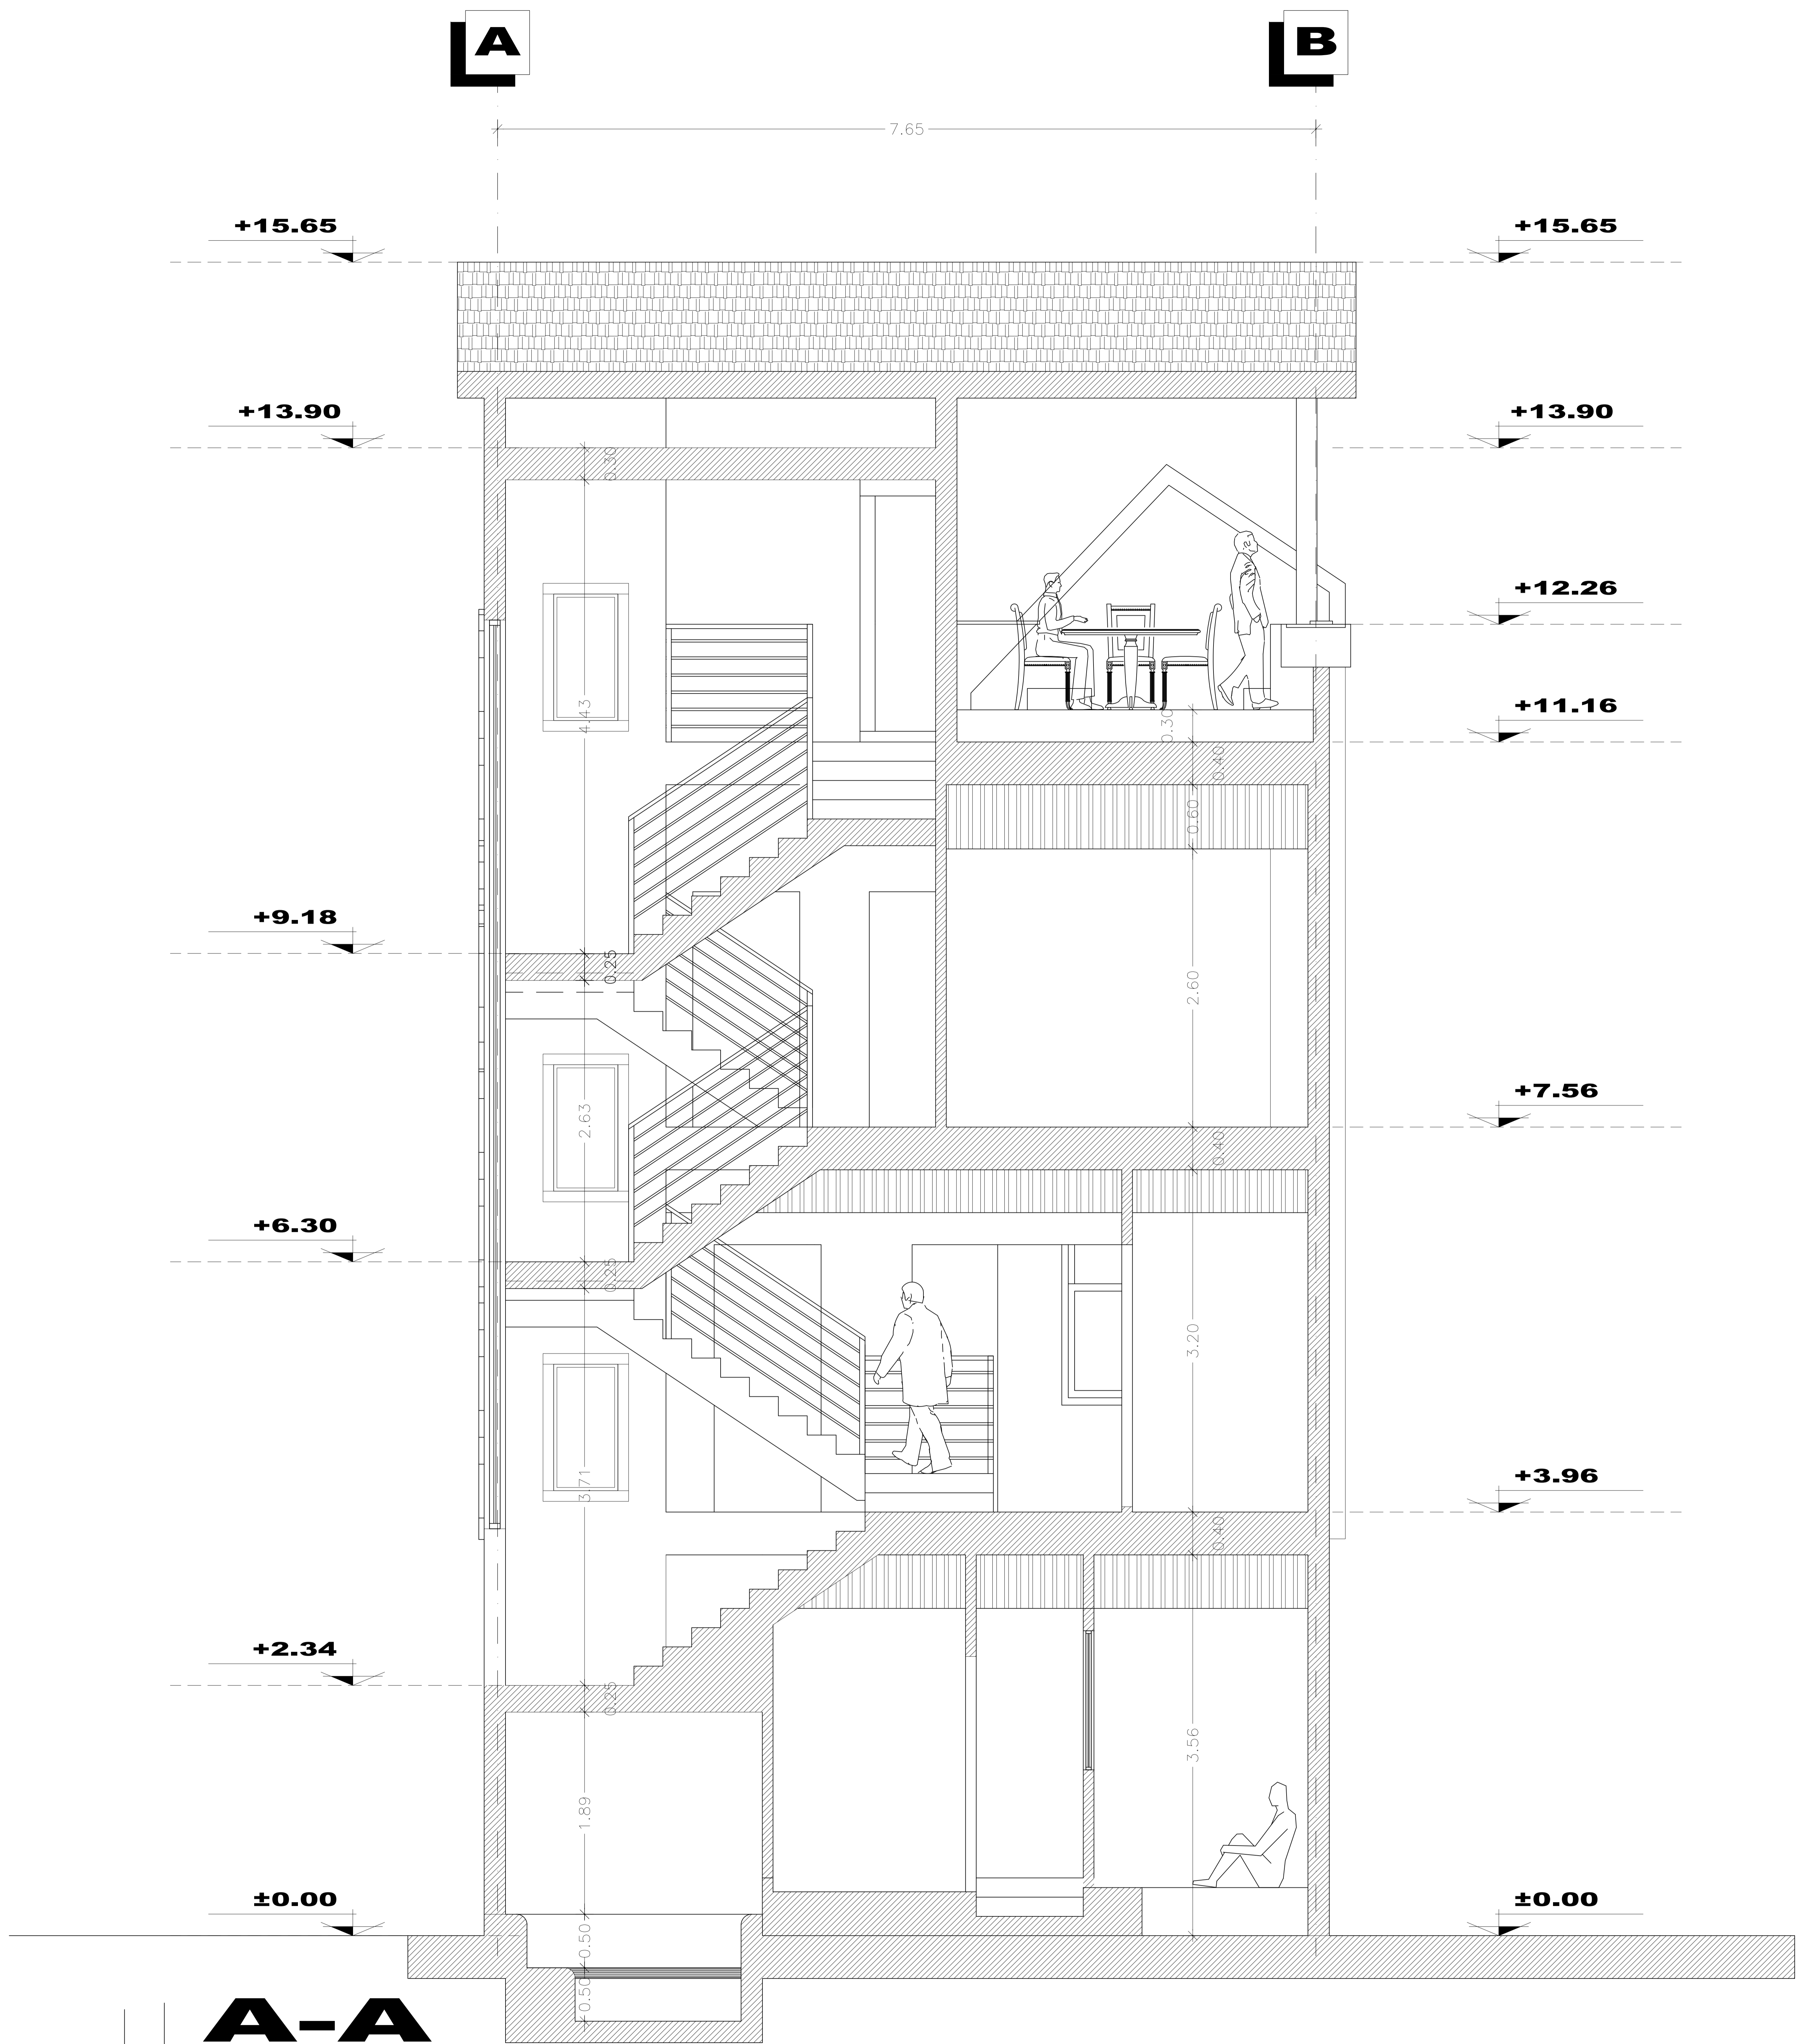**+15.65****+15.65****+13.90****+13.90****+12.26****+11.16****+9.18****+7.56****+6.30****+3.96****+2.34****±0.00****±0.00****A-A****SECTION****scale 1:100**



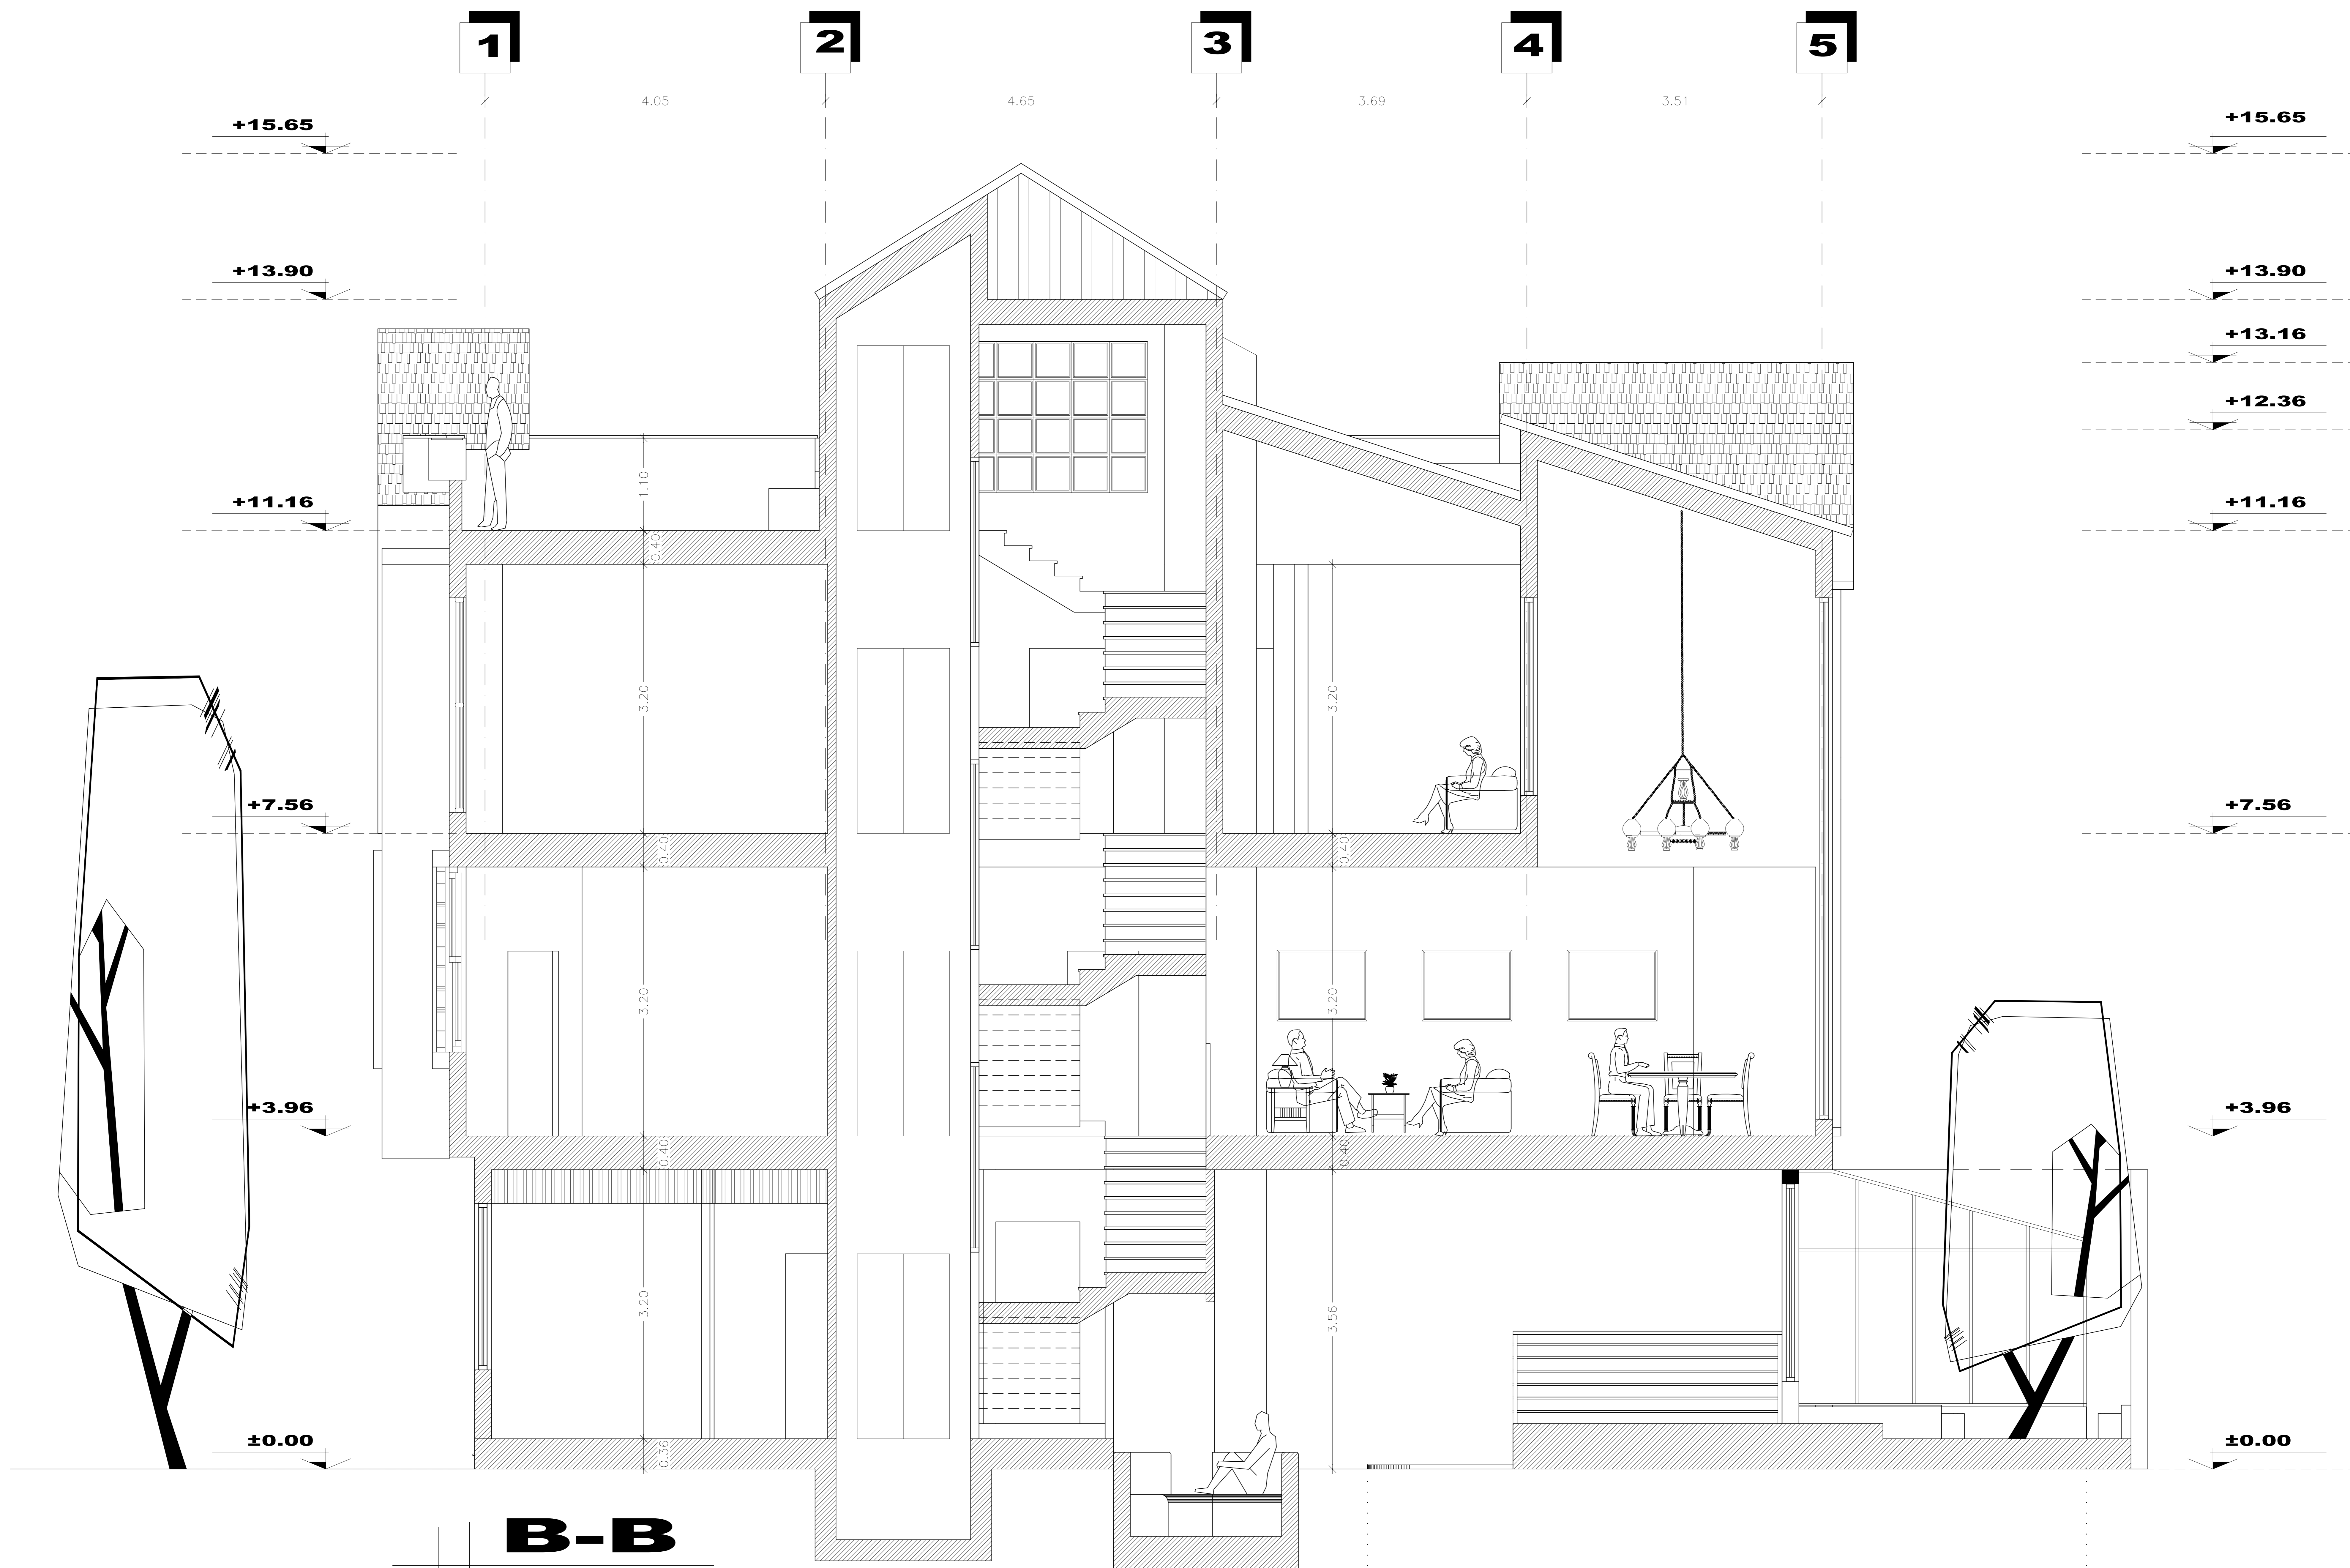

**B-B**  
**SECTION**  
 scale 1:100