
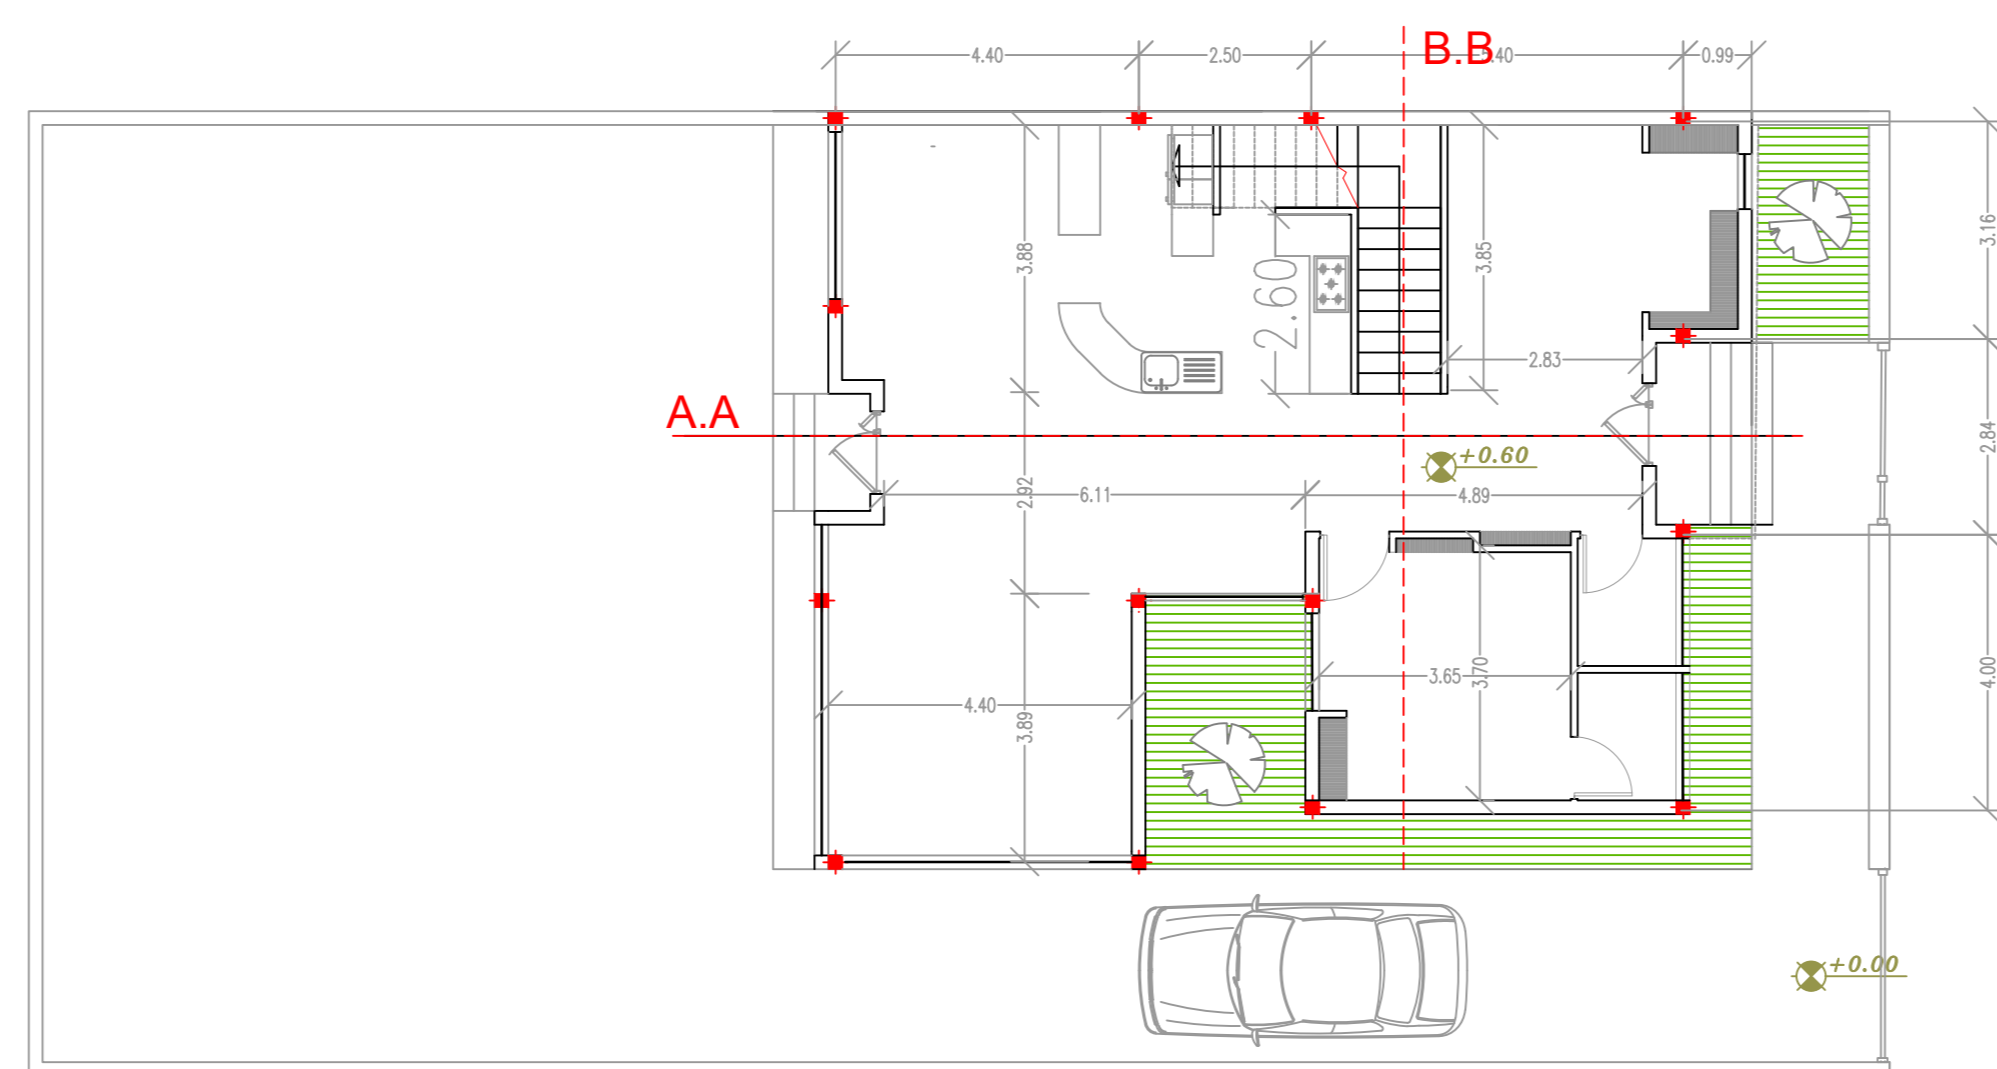




Ground floor plan

scale 1:100

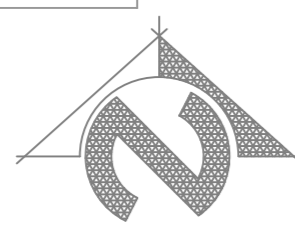



Ground floor plan

scale 1:100

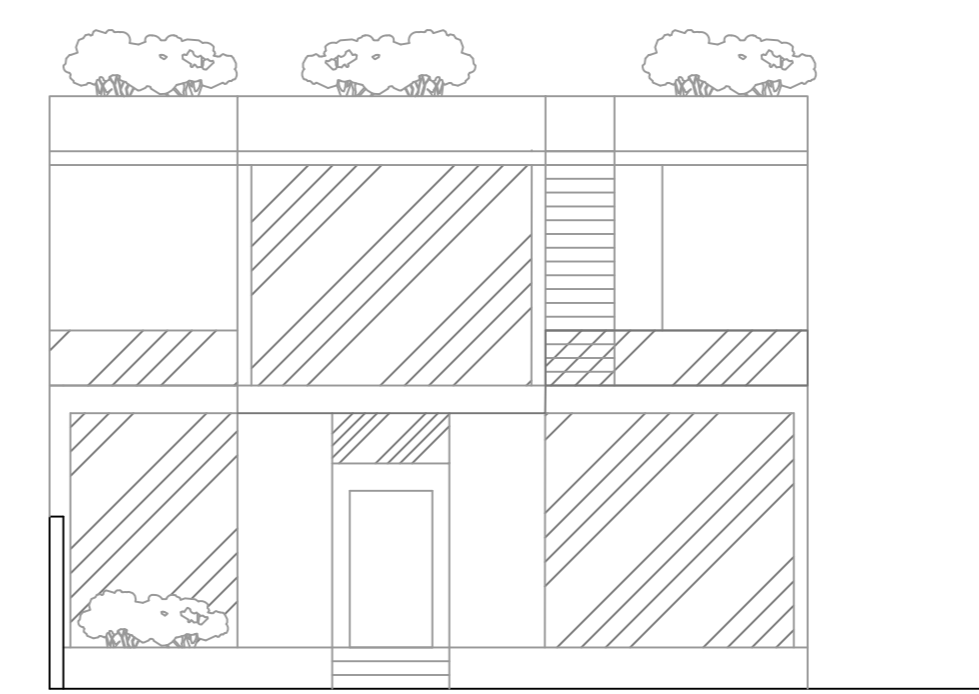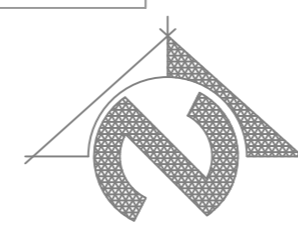



south elevation

scale 1:100

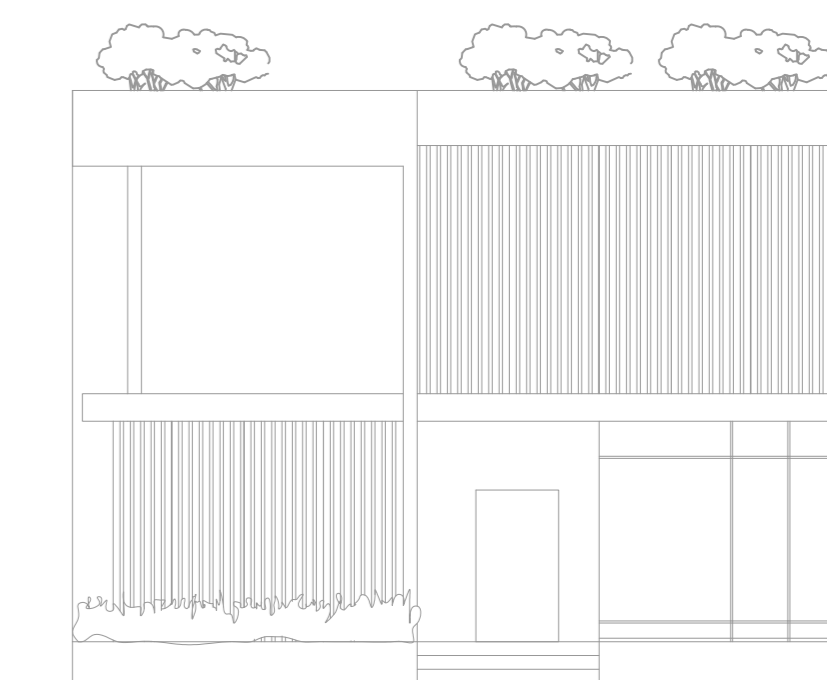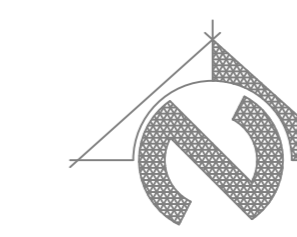



north elevation

scale 1:100

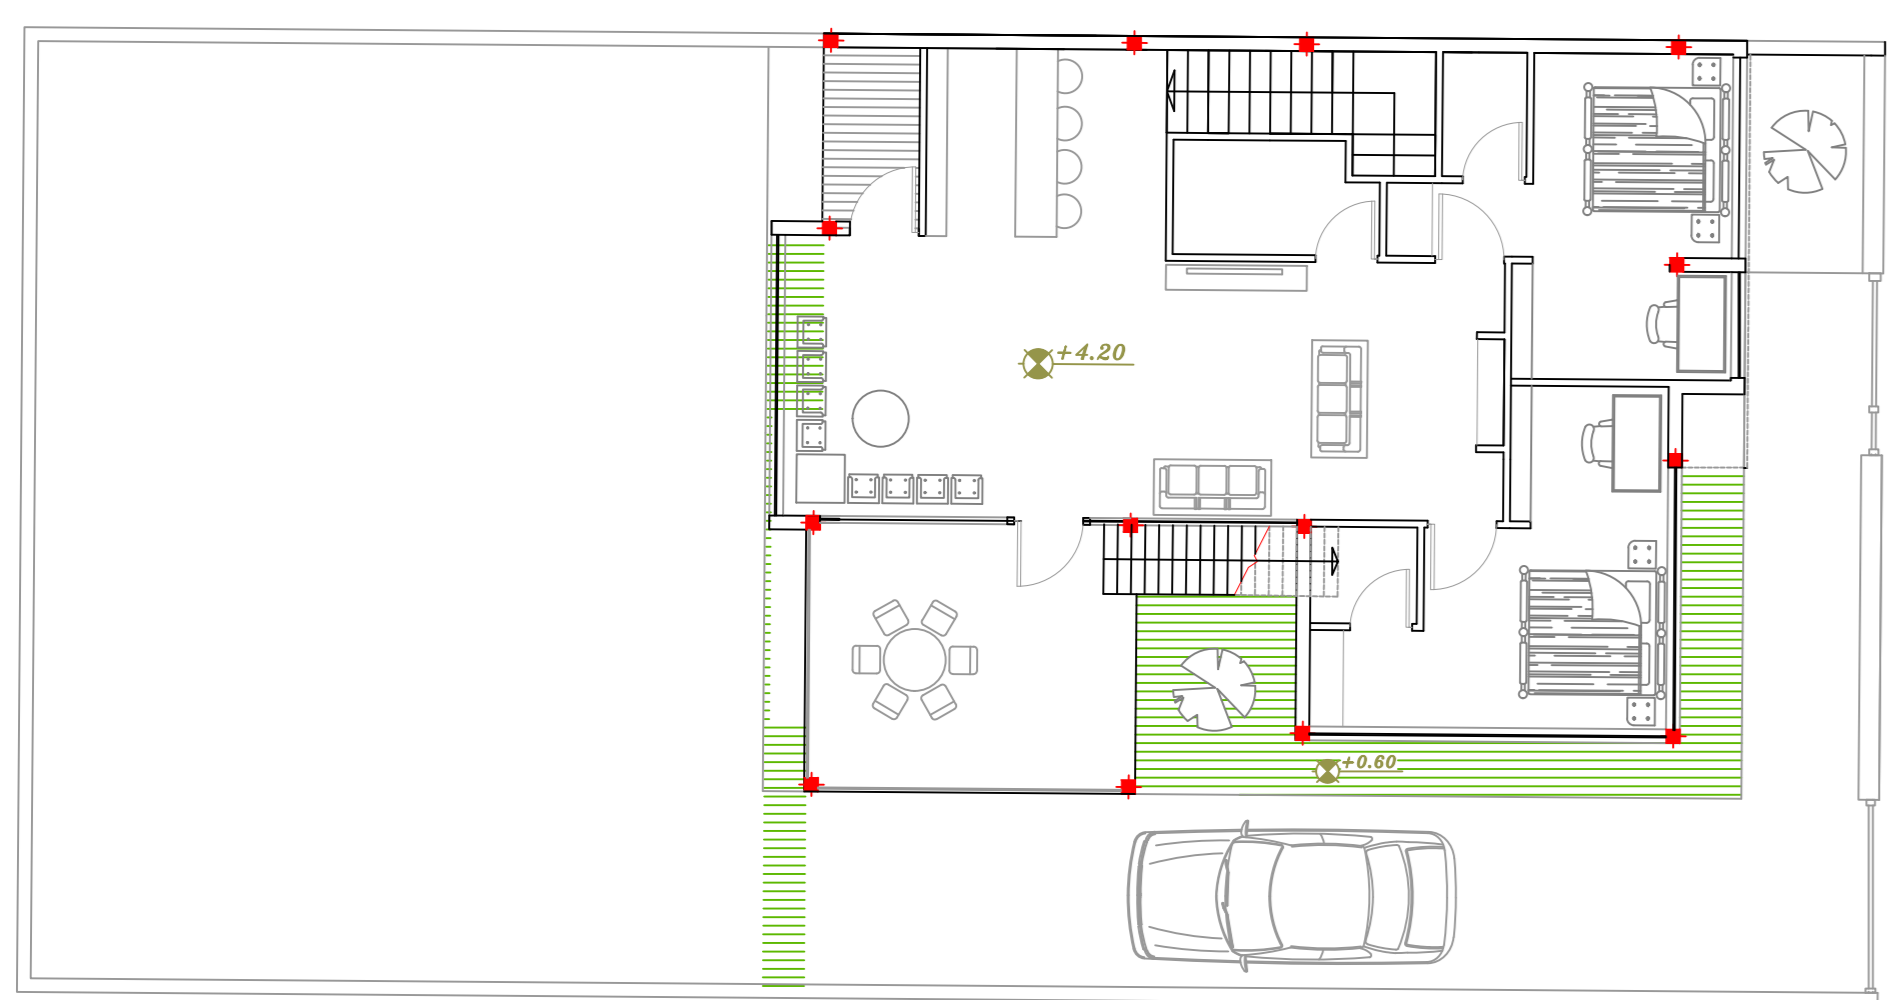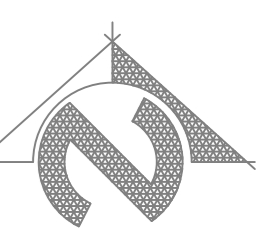



first floor plan

scale 1:100

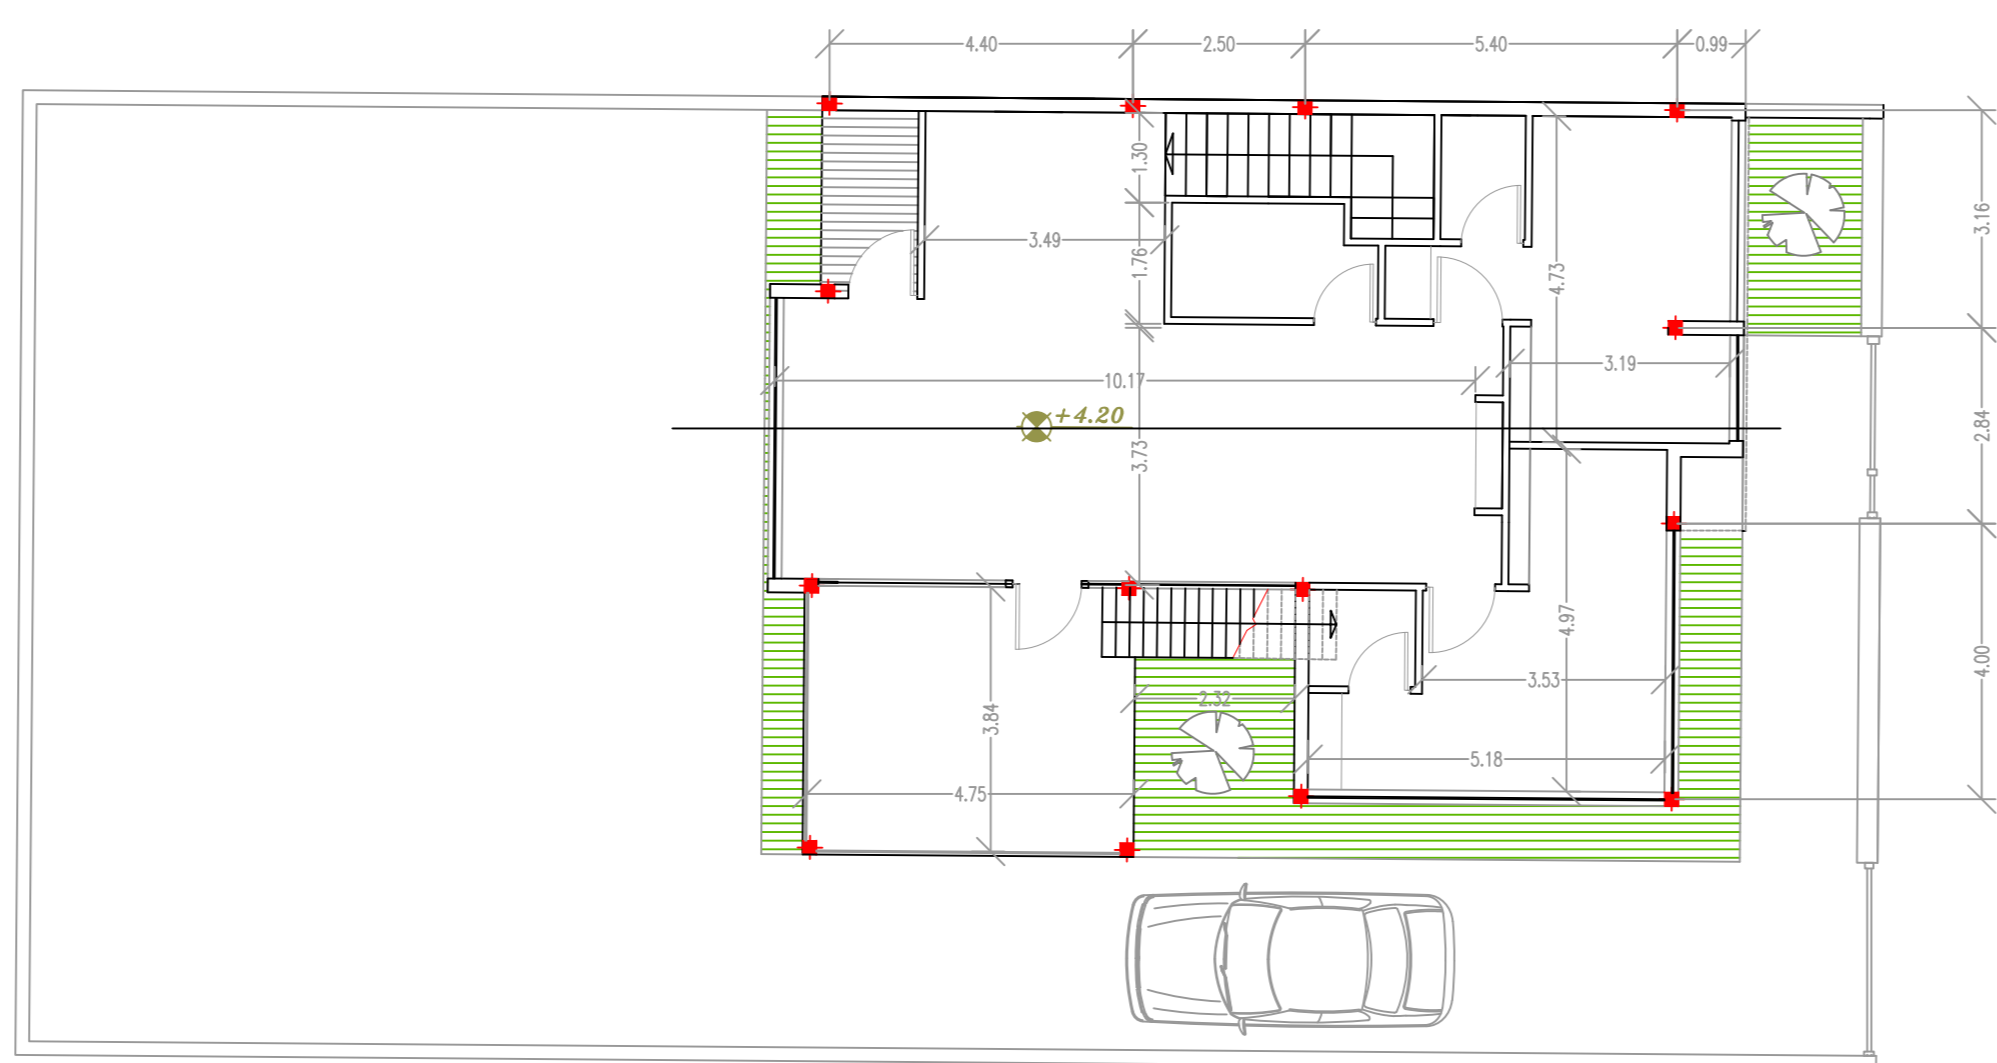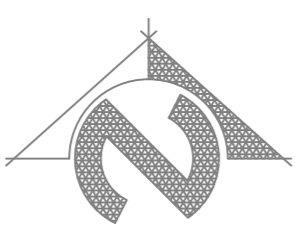



first floor plan

scale 1:100

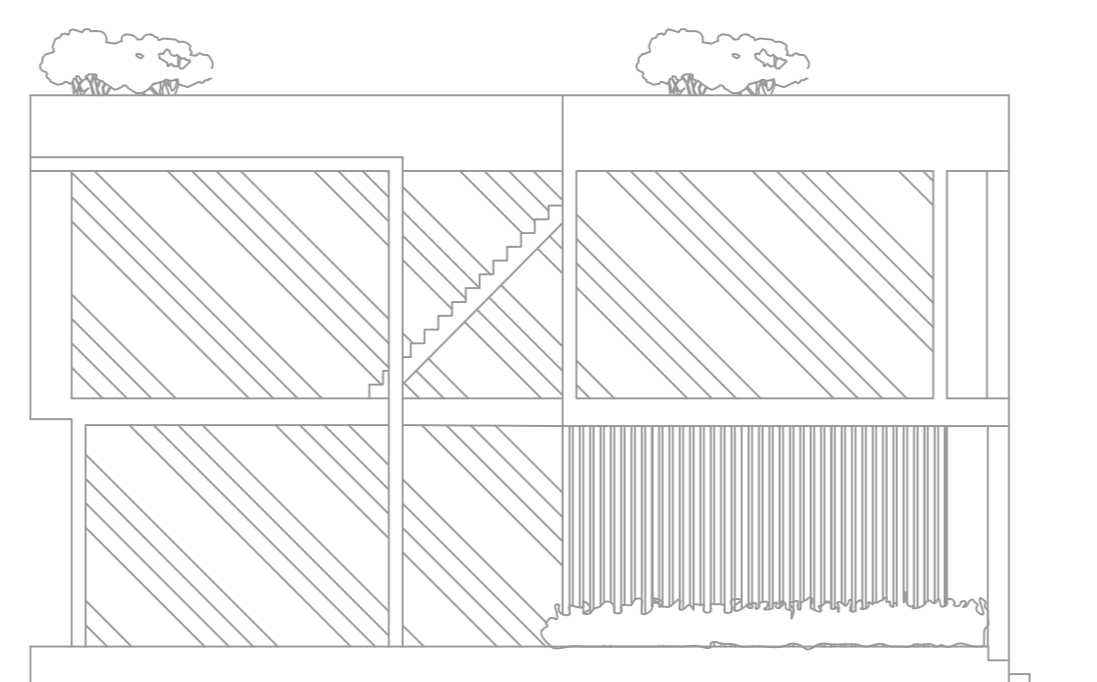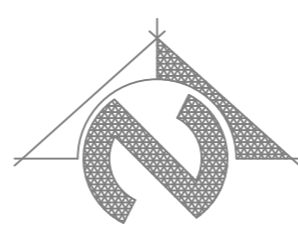



est elevation

scale 1:100

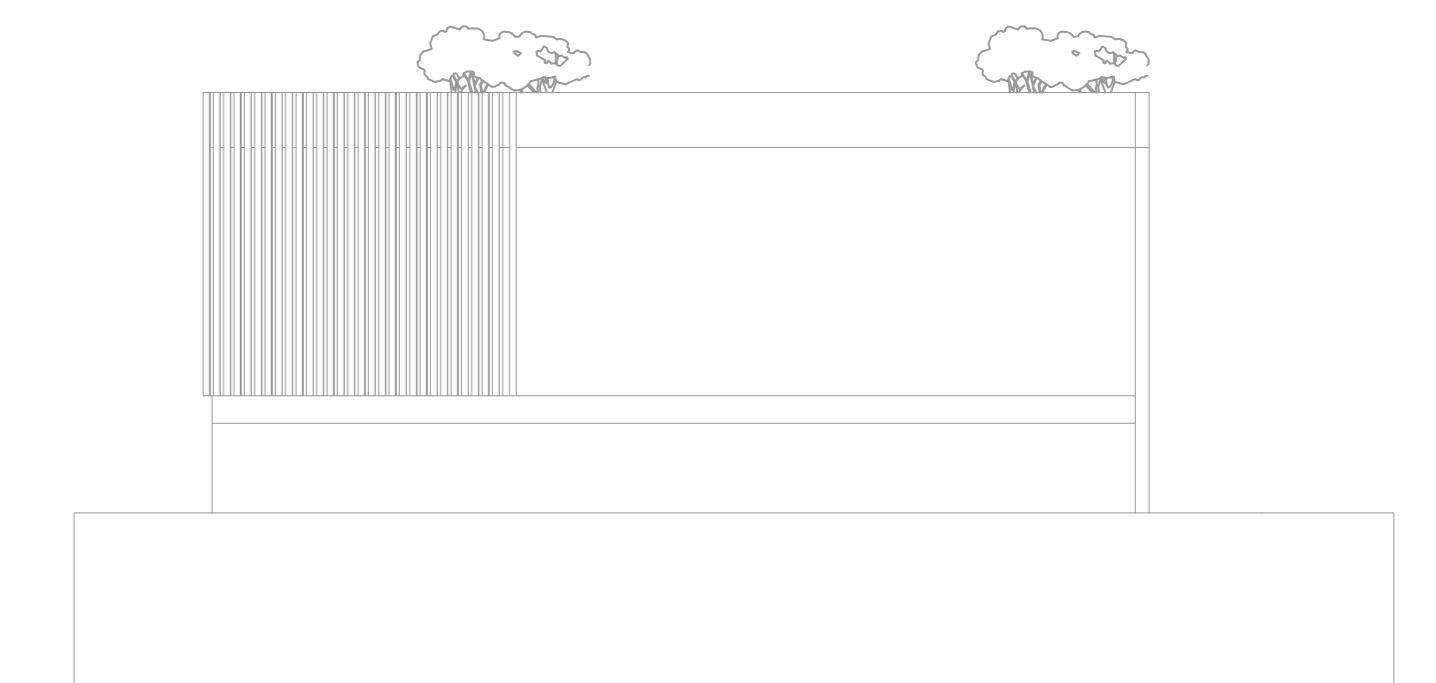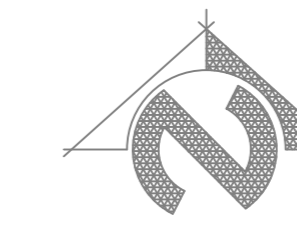



west elevation

scale 1:100

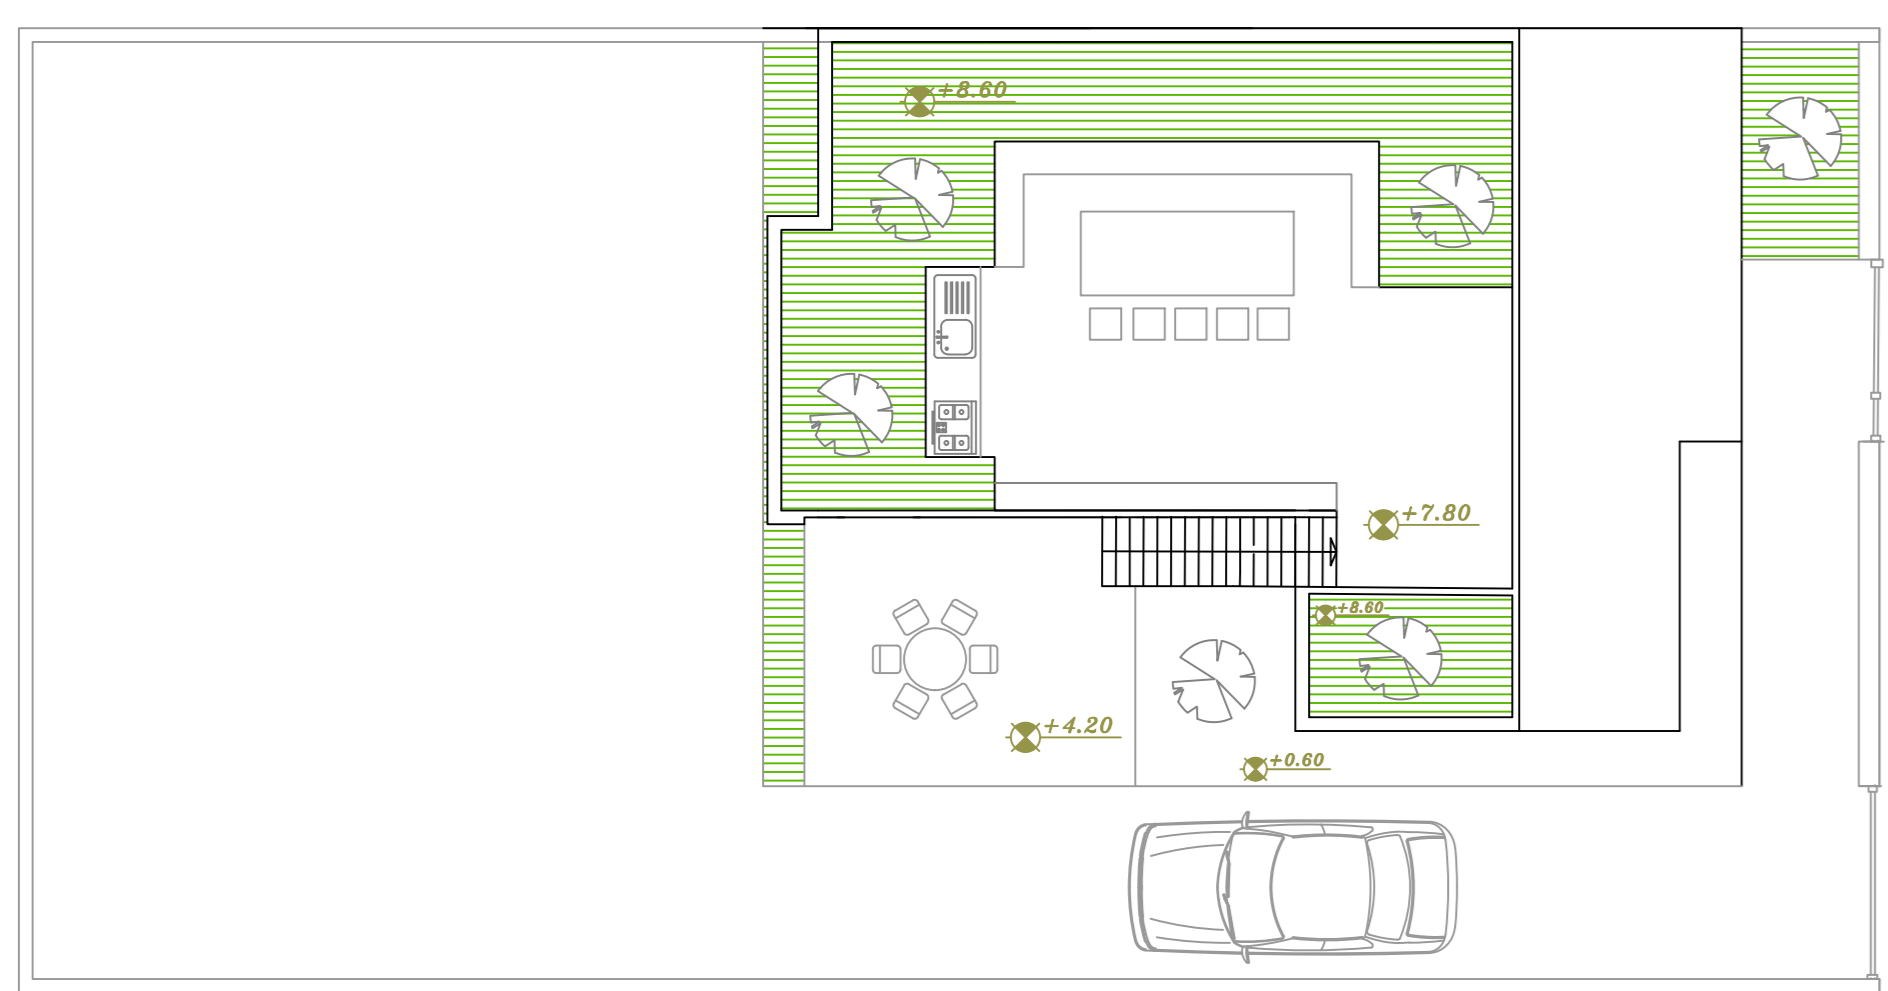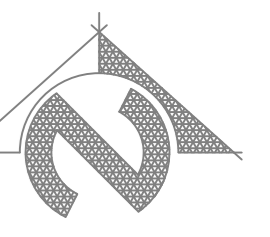



Roof garden

scale 1:100

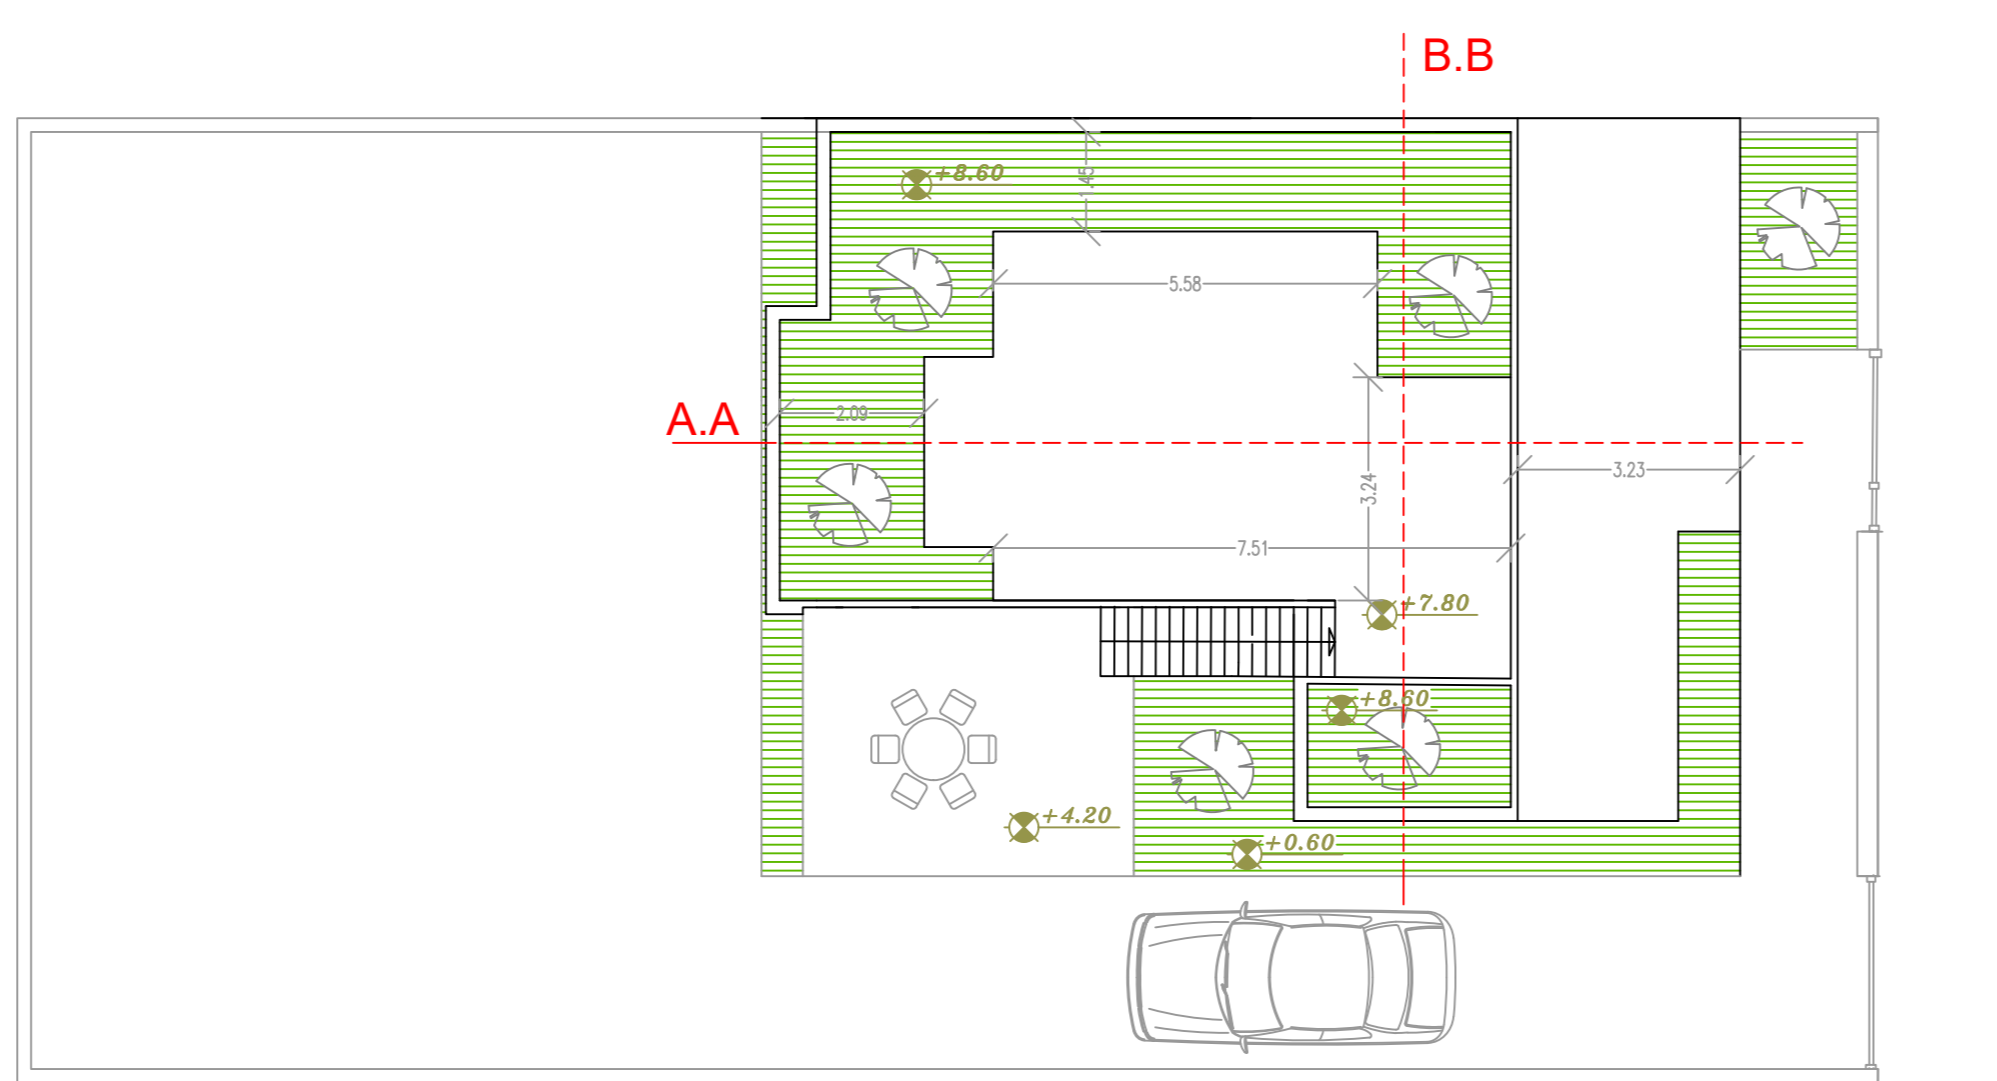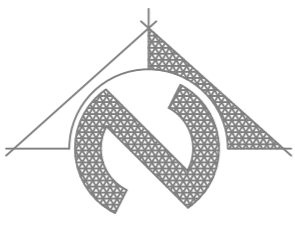



Roof garden

scale 1:100

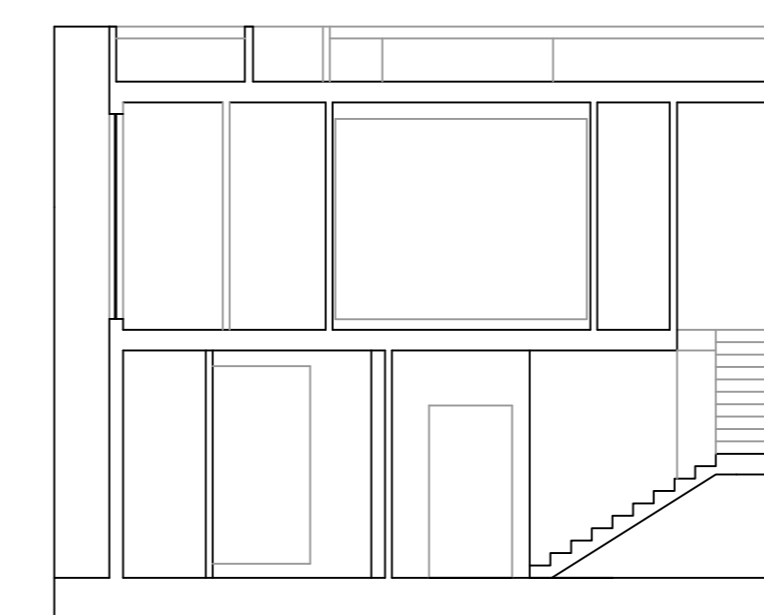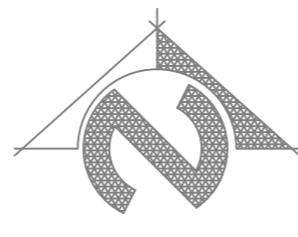

est elevation

scale 1:100

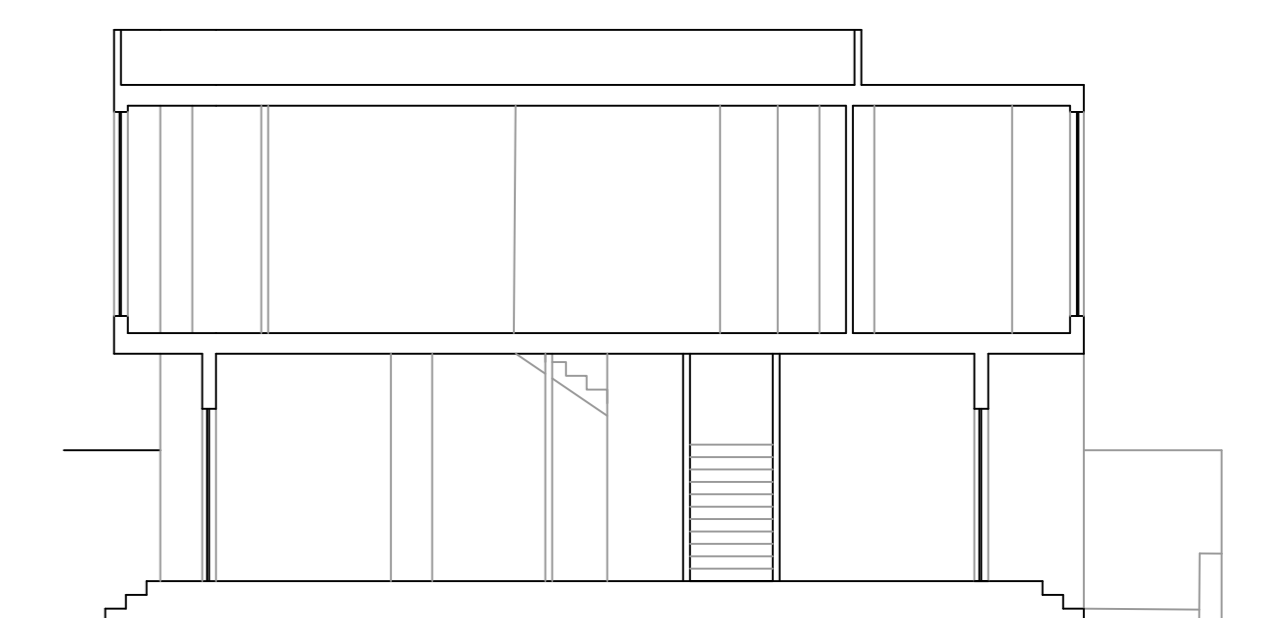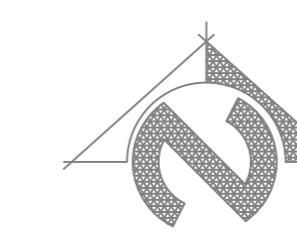

est elevation

scale 1:100

