

GROUND FLOOR PLAN
SCALE : 1.100

NORTH




Project Details:

Name: Naren's Villa
Land Area: 600 m²
Building Use: Residential
Address: Mazandaran Province

Dr Drawing Details:

Title: Ground Floor Plan
Floor Area: 276 m²
Scale: 1:100
Date: 1401/07/19

Note

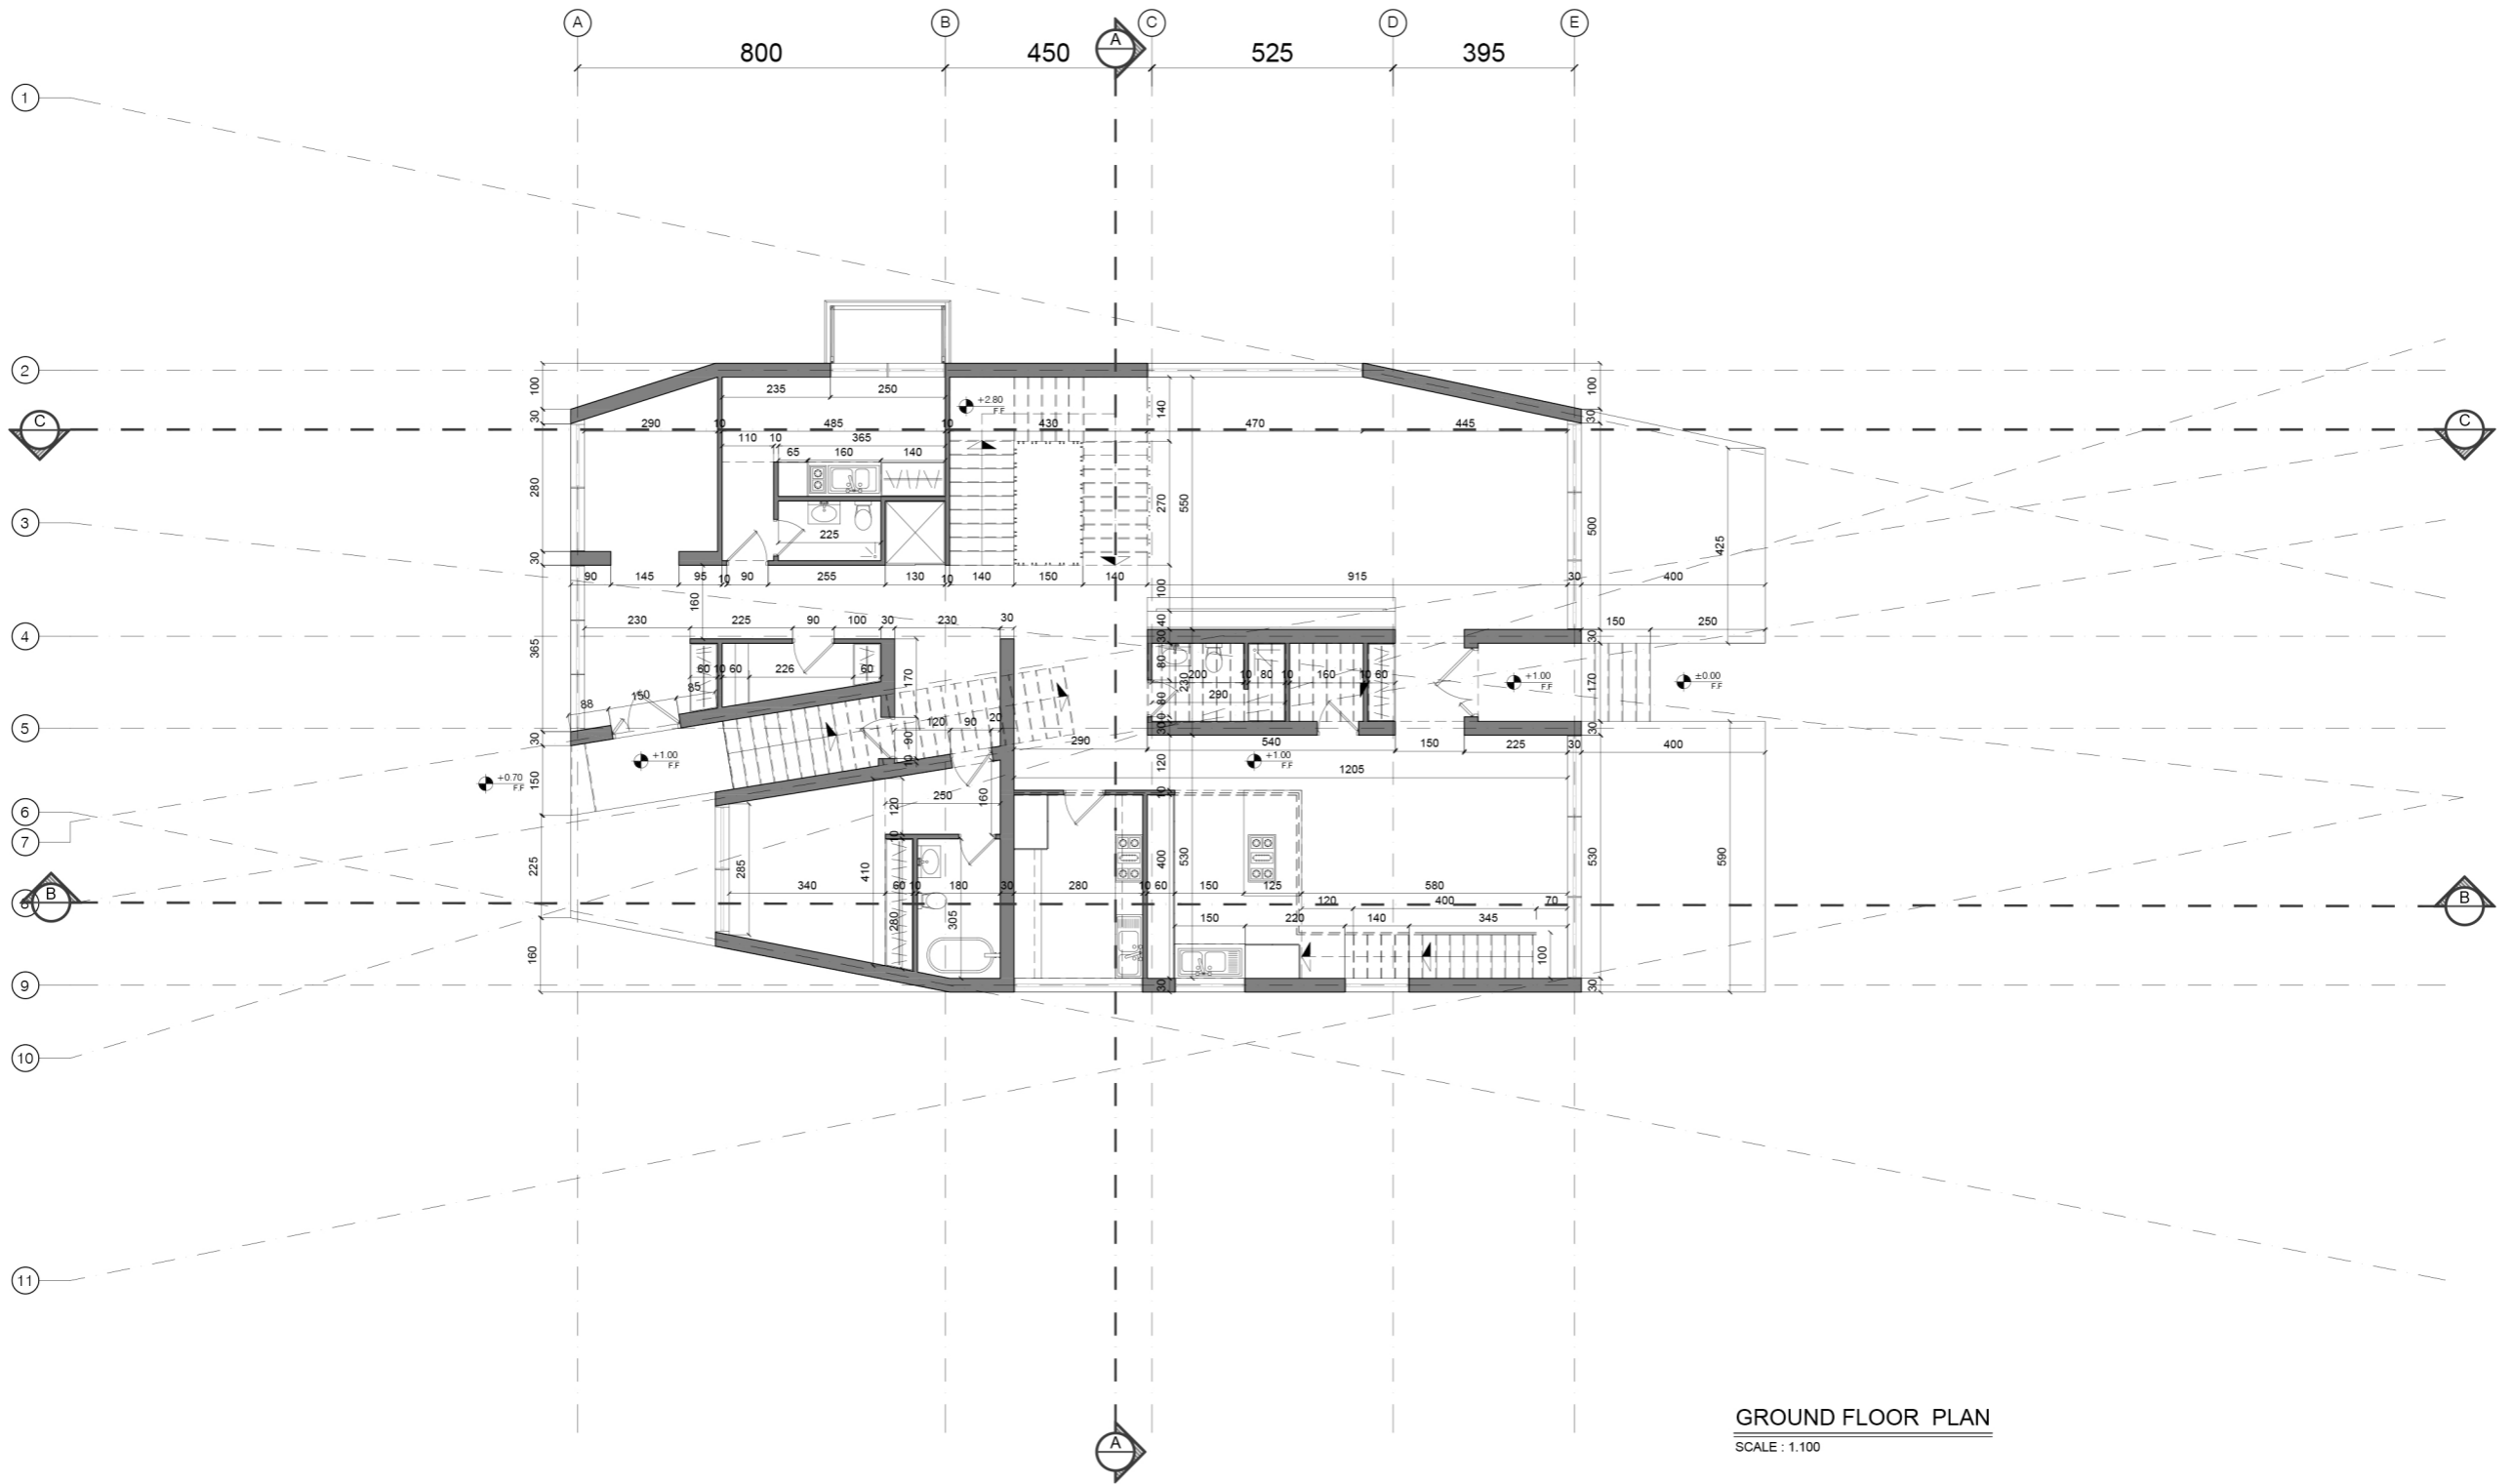

GROUND FLOOR PLAN

SCALE : 1:100

NORTH




Project Details:

Name: Naren's Villa
 Land Area: 600 m²
 Building Use: Residential
 Address: Mazandaran Province

Dr Drawing Details:

Title: Ground Floor Plan
 Floor Area: 276 m²
 Scale: 1:100
 Date: 1401/07/19

Note

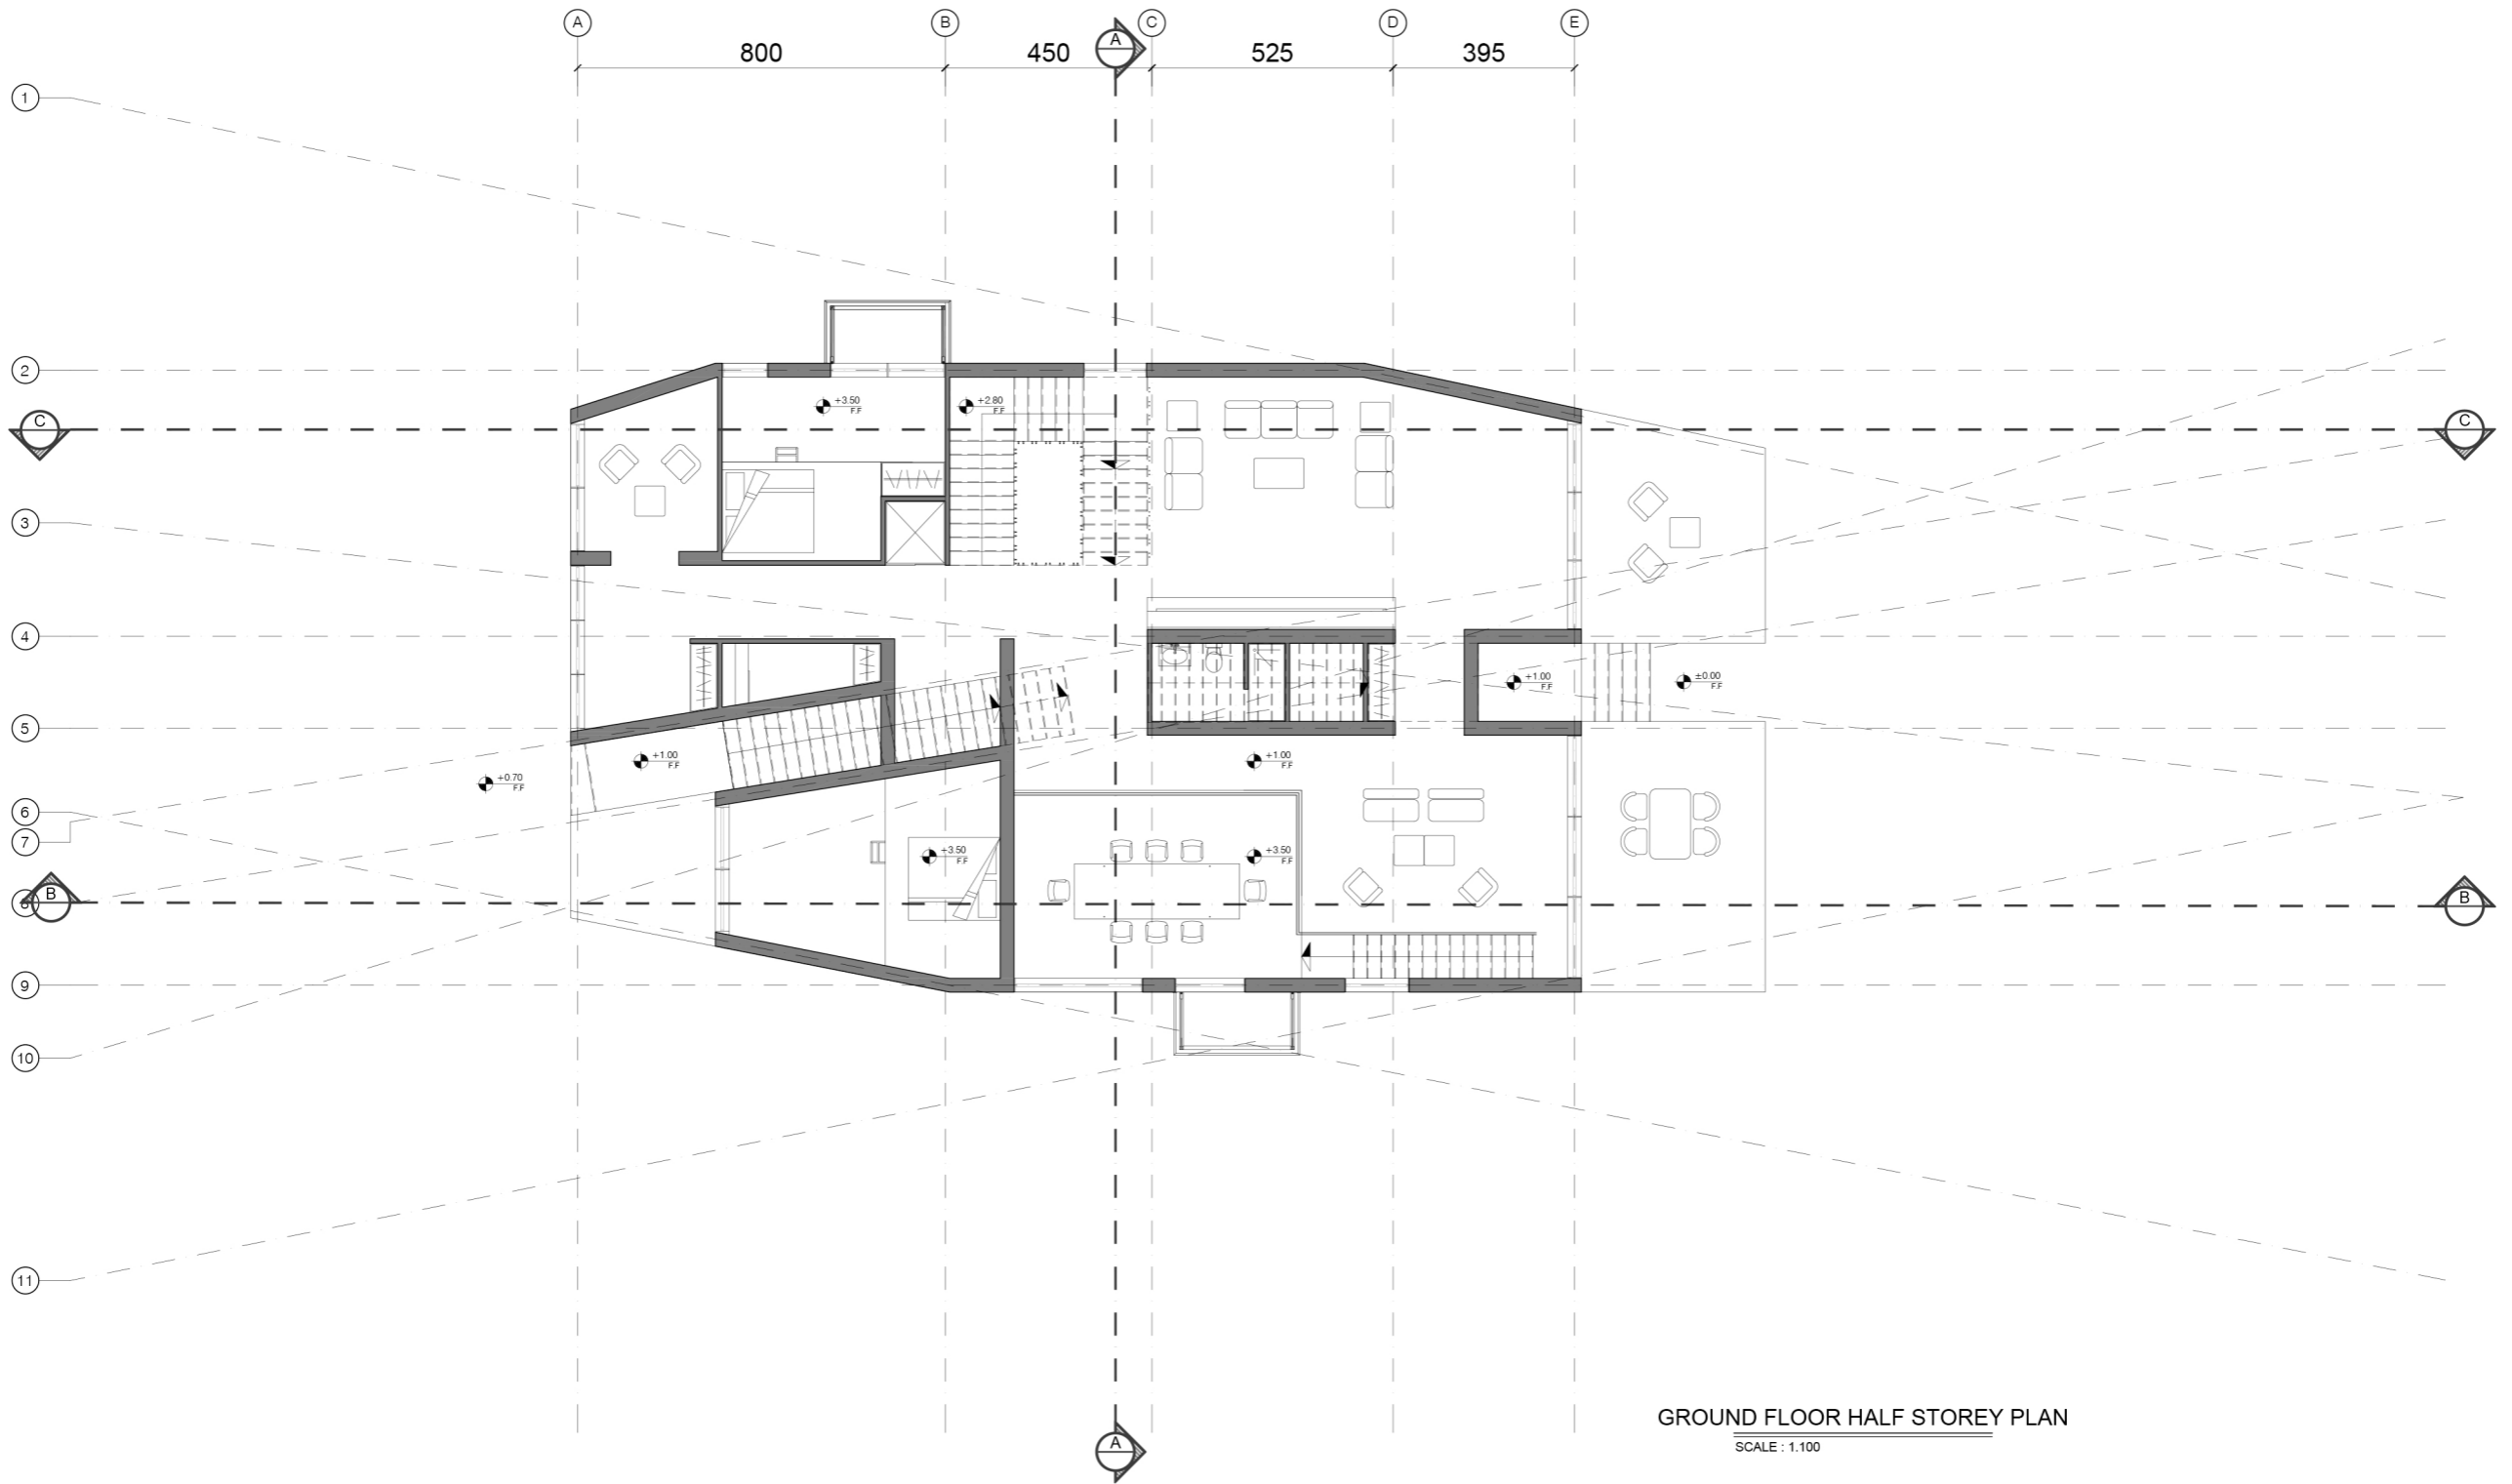

GROUND FLOOR HALF STOREY PLAN

SCALE : 1:100

NORTH




Project Details:

Name: Naren's Villa
 Land Area: 600 m²
 Building Use: Residential
 Address: Mazandaran Province

Dr Drawing Details:

Title: Ground Floor Half Storey Plan
 Floor Area: 51 m²
 Scale: 1:100
 Date: 1401/07/19

Note

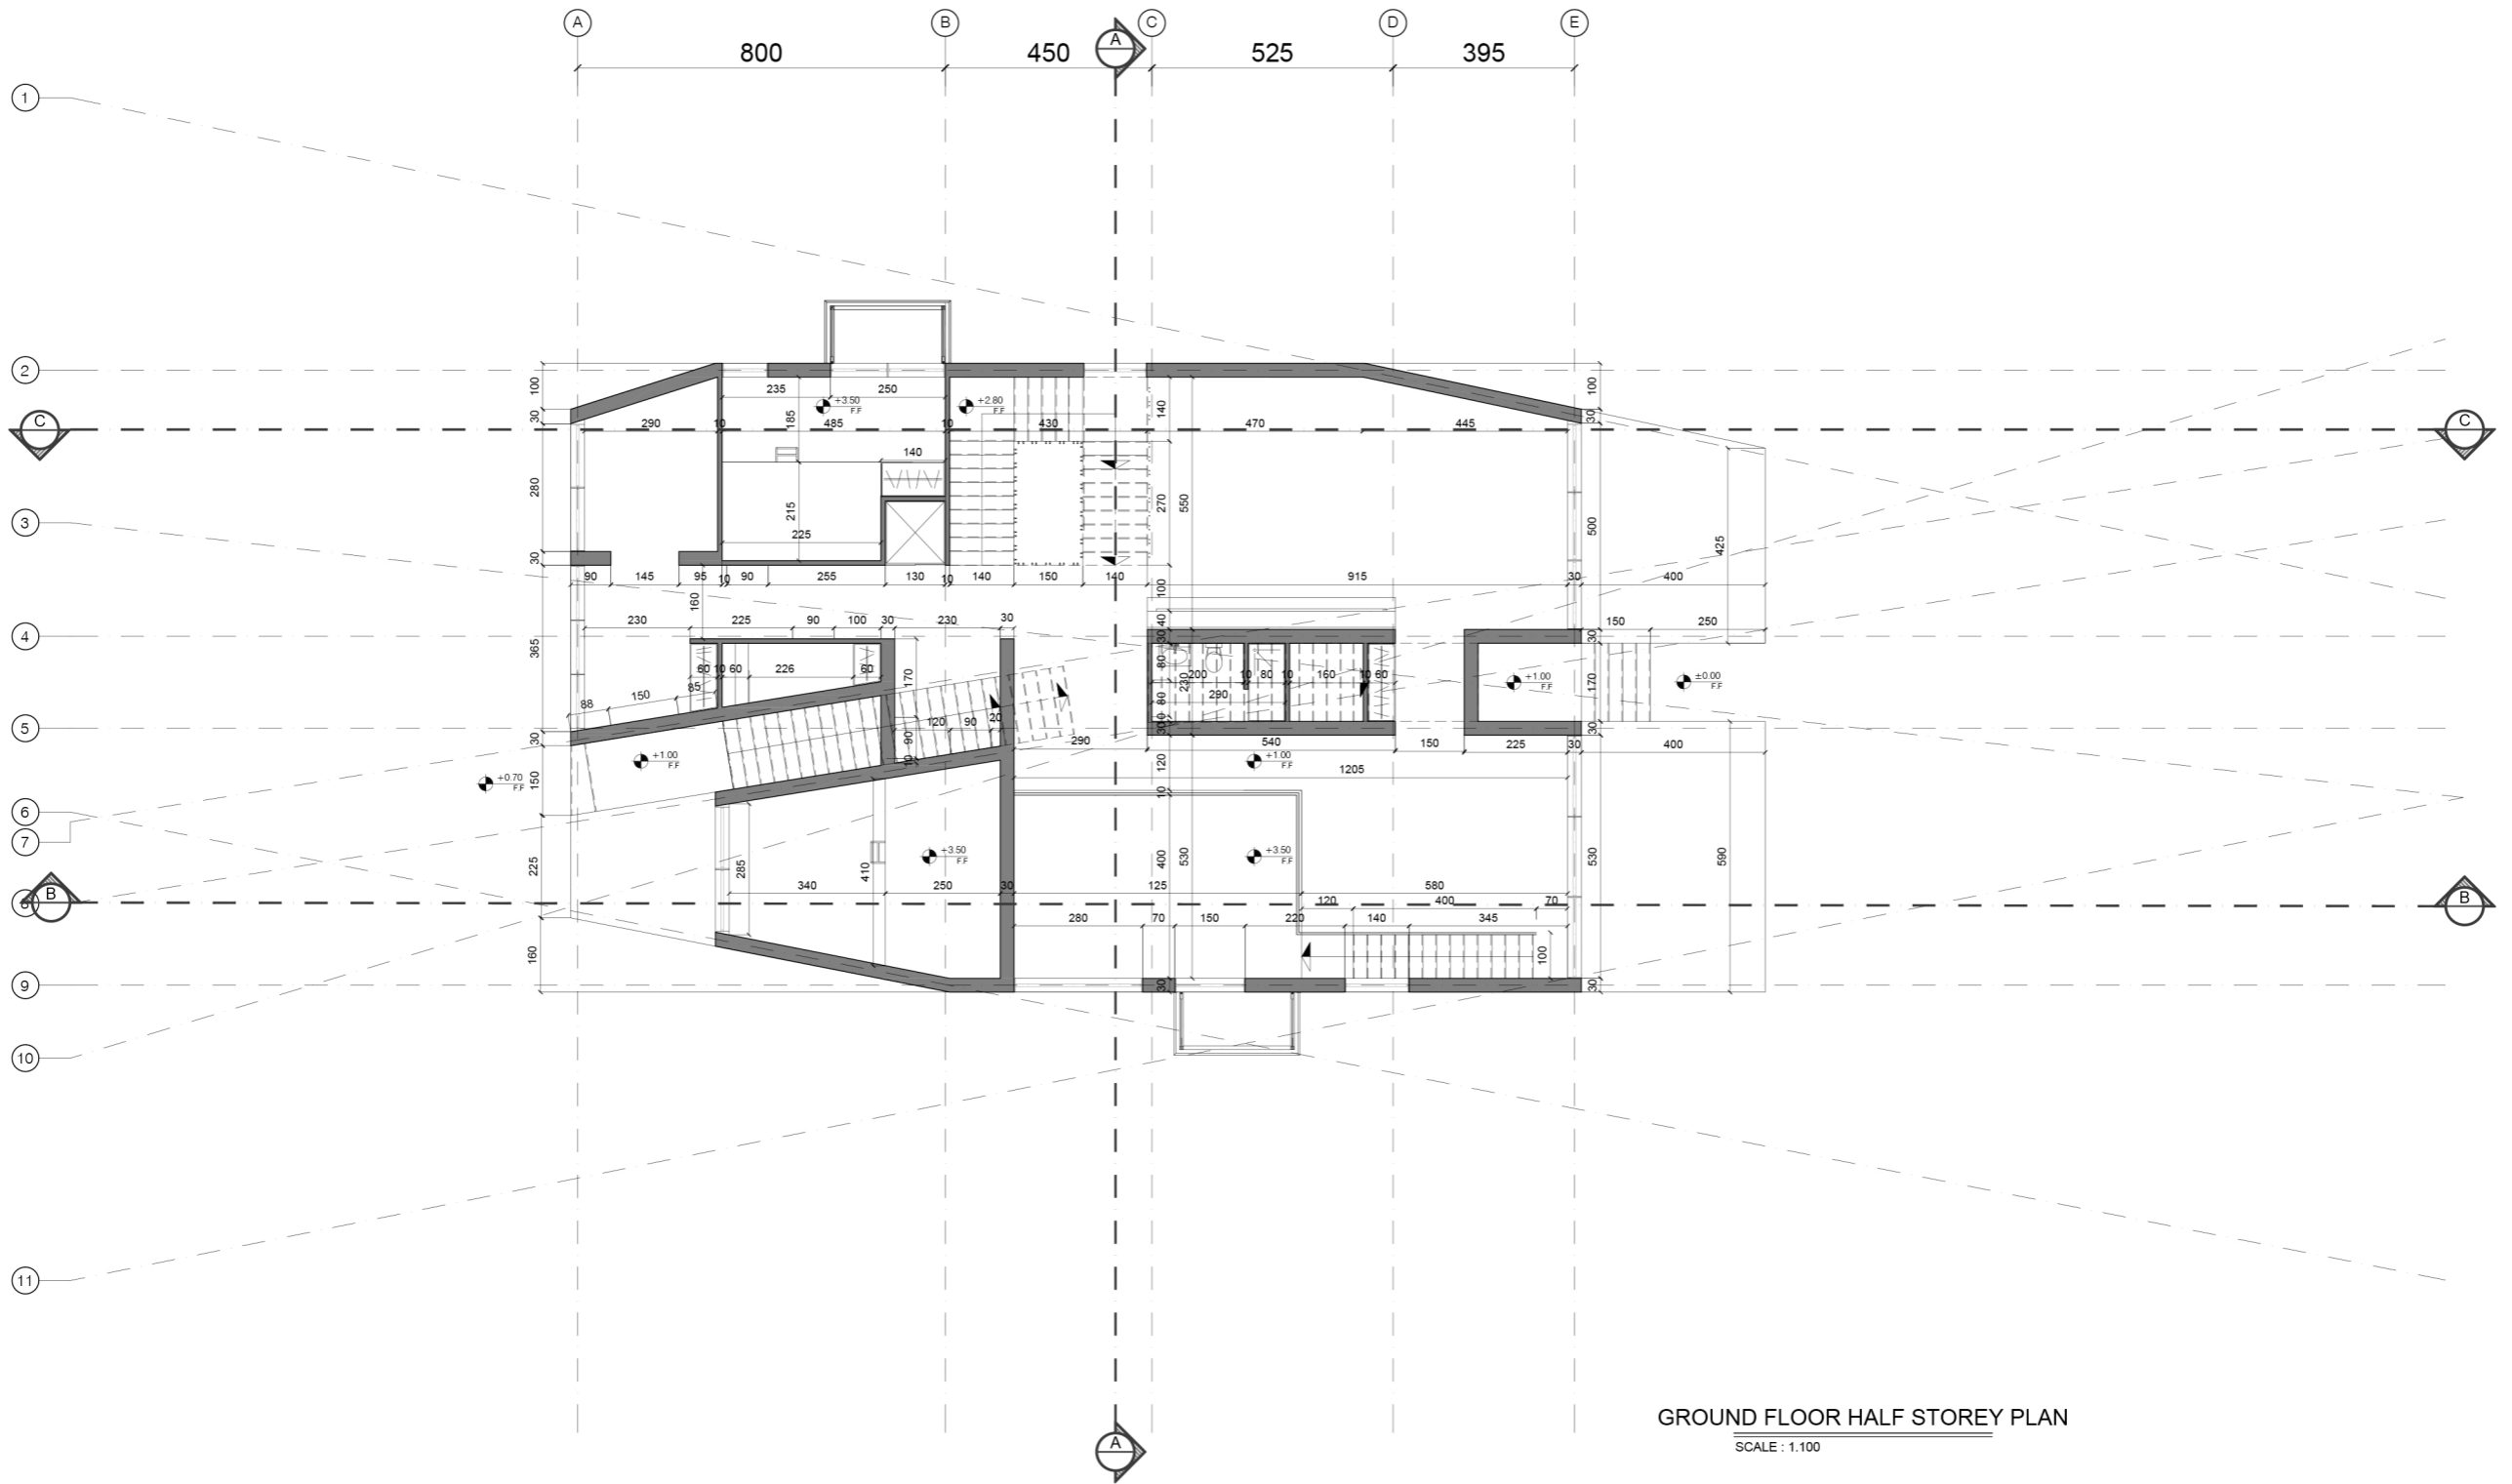

GROUND FLOOR HALF STOREY PLAN

SCALE : 1:100

Note

NORTH




Project Details:

Name: Naren's Villa
 Land Area: 600 m²
 Building Use: Residential
 Address: Mazandaran Province

Dr Drawing Details:

Title: Ground Floor Half Storey Plan
 Floor Area: 51 m²
 Scale: 1:100
 Date: 1401/07/19

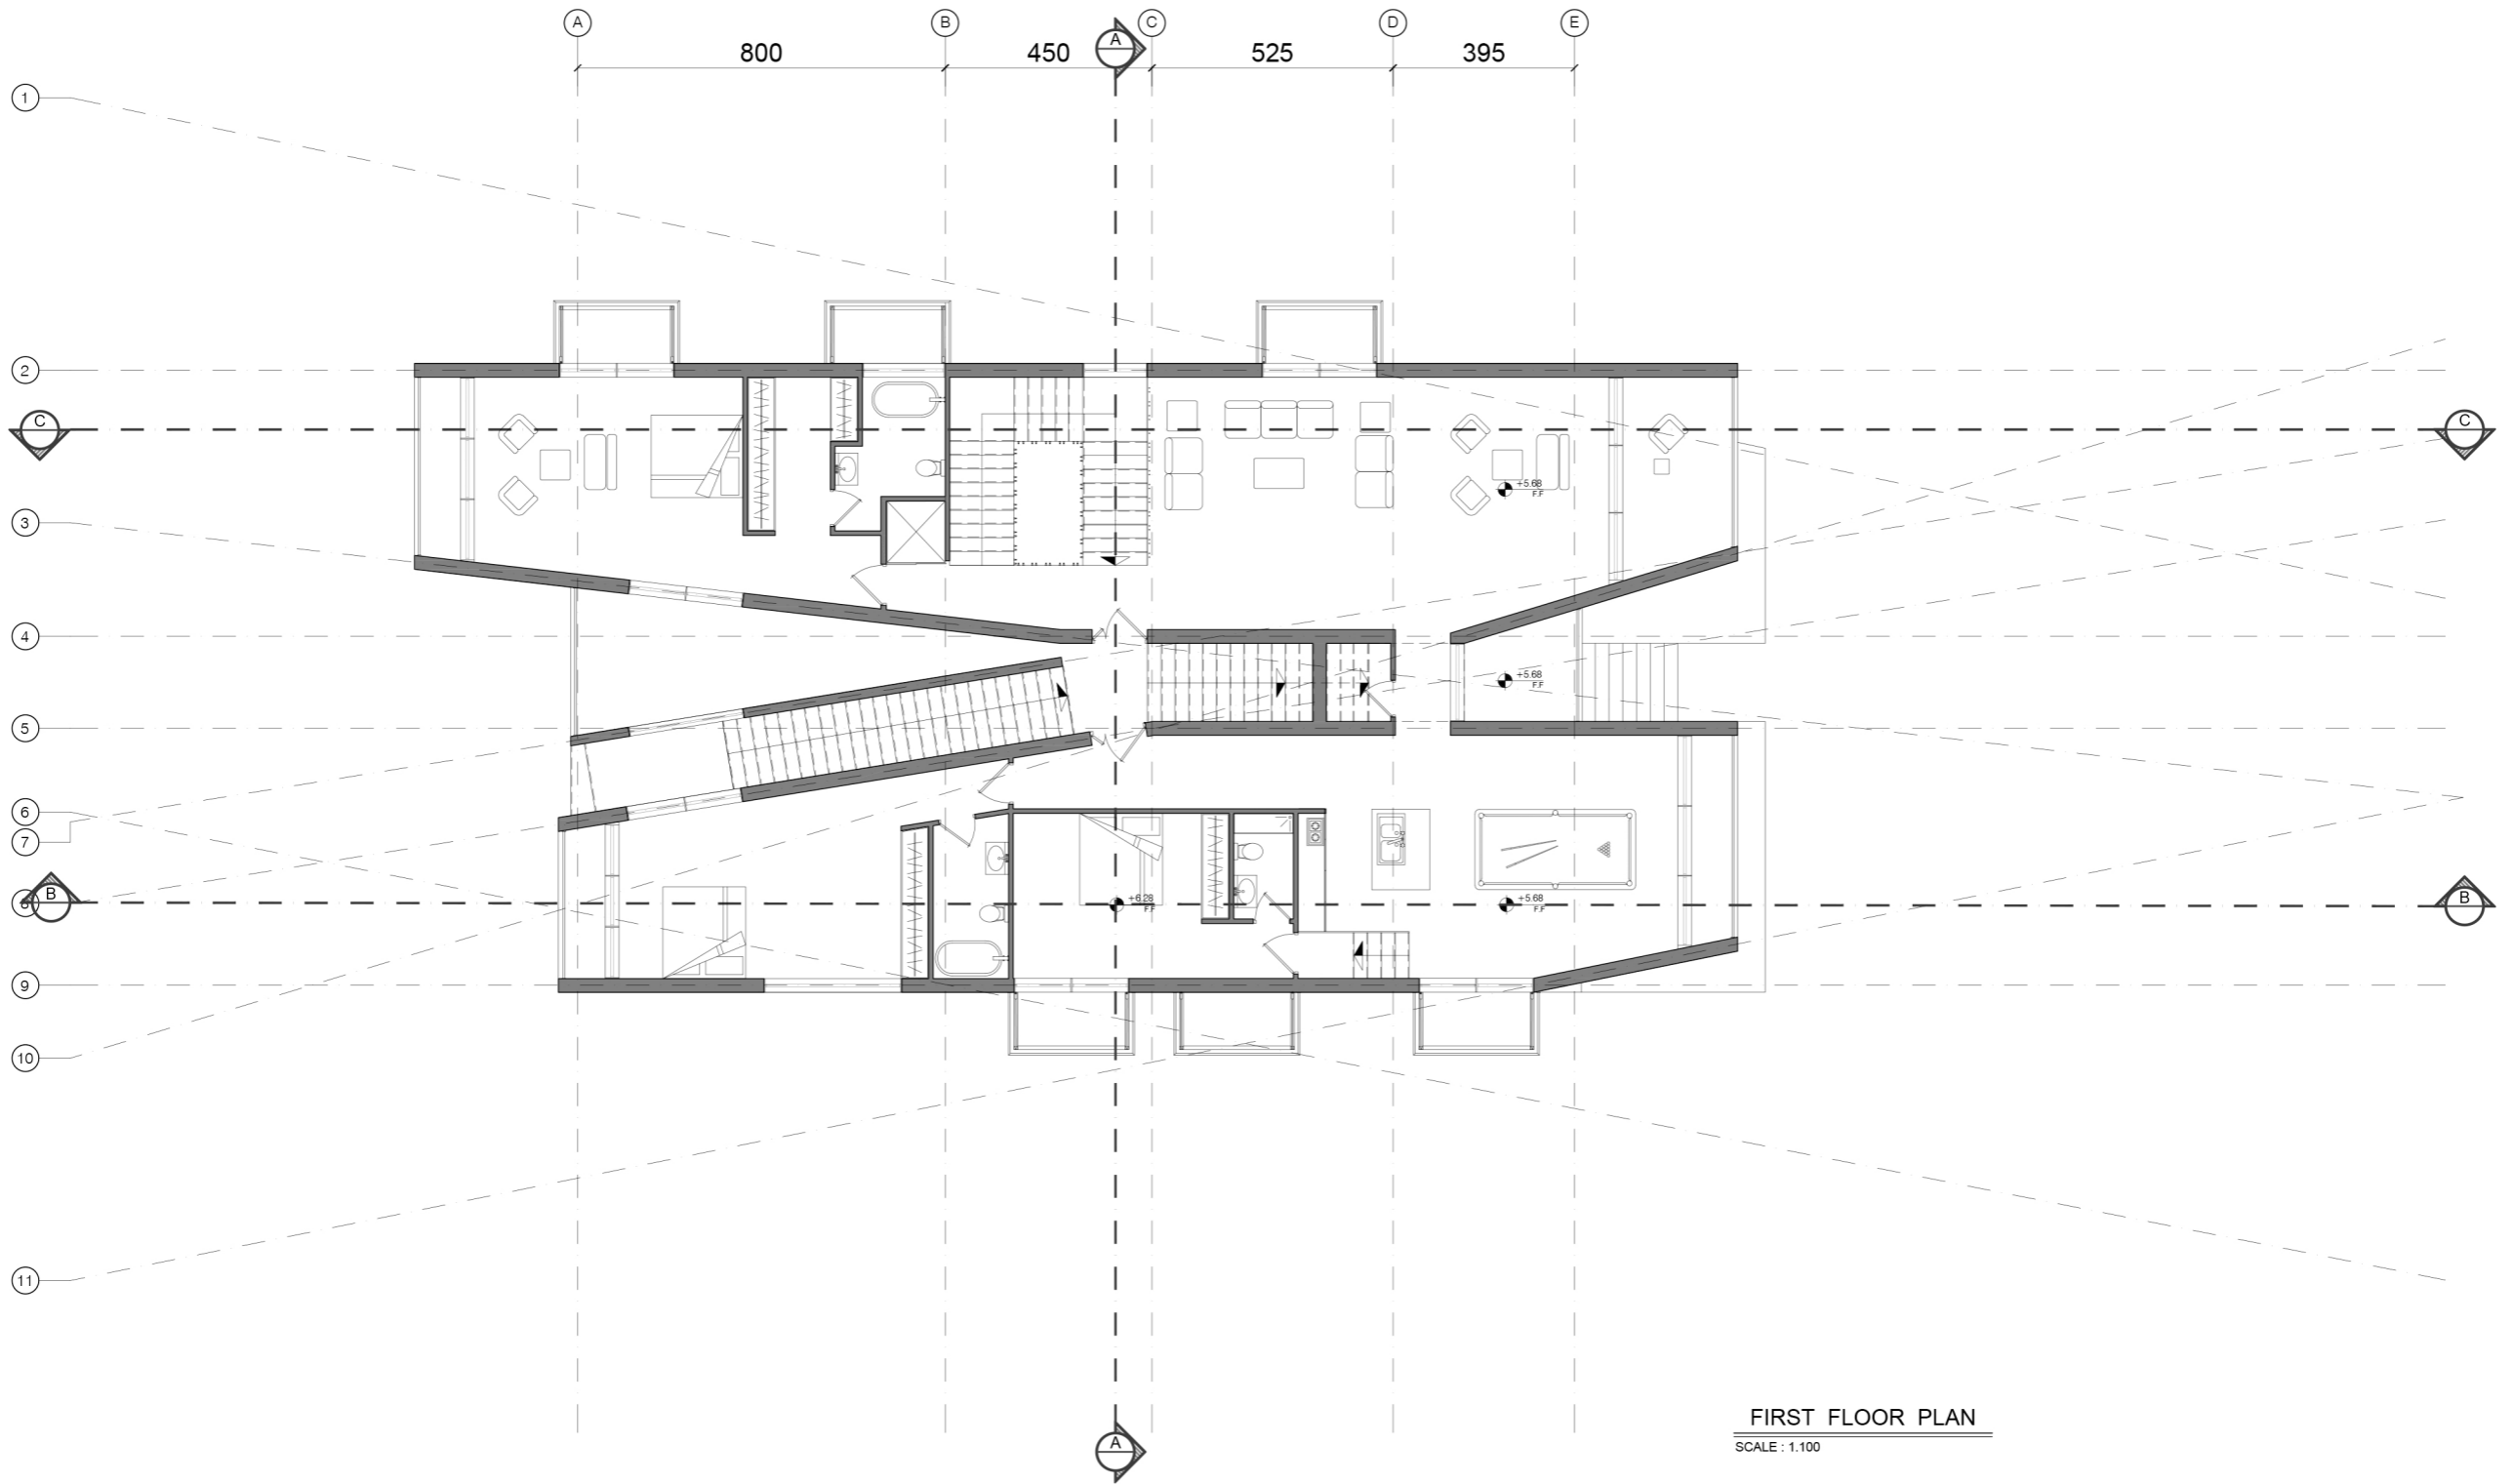

FIRST FLOOR PLAN
SCALE : 1:100




Project Details:

Name: Naren's Villa
Land Area: 600 m²
Building Use: Residential
Address: Mazandaran Province

Dr Drawing Details:

Title: First Floor Plan
Floor Area: 330 m²
Scale: 1:100
Date: 1401/07/19

Note

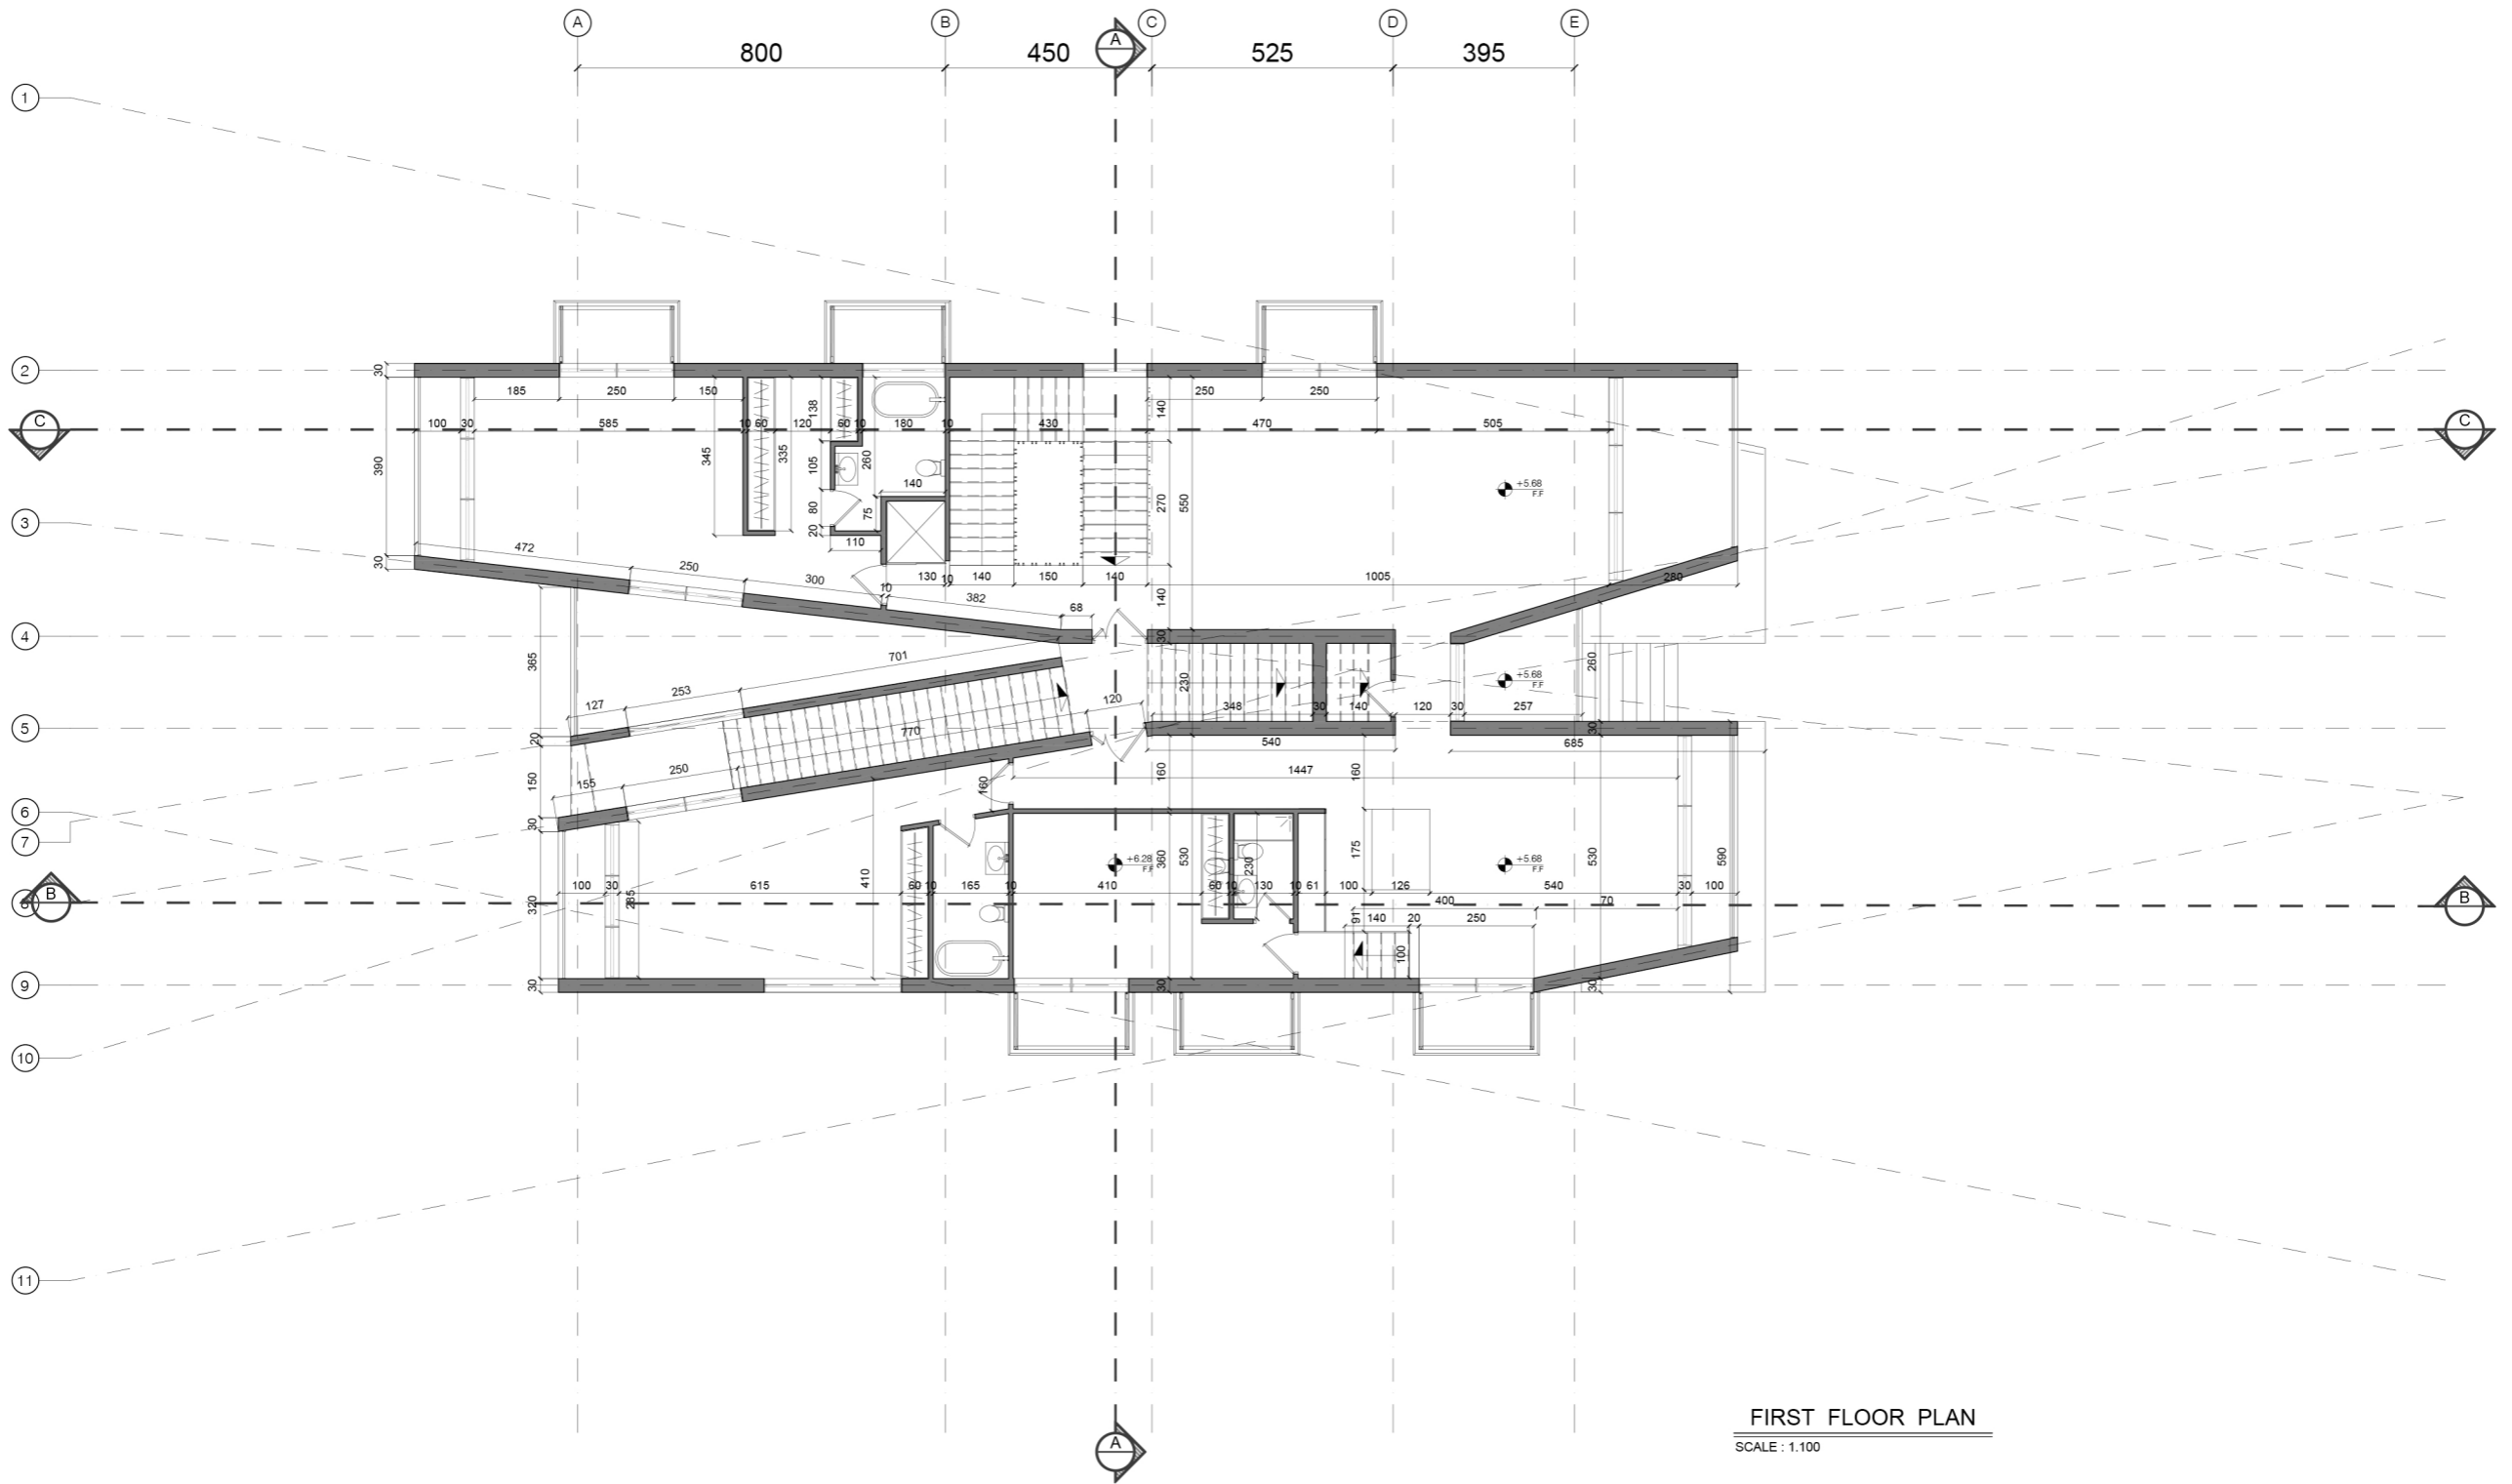


FIRST FLOOR PLAN
SCALE : 1.100



Project Details:		Dr Drawing Details:	
Name: Naren's Villa	Land Area: 600 m ²	Title: First Floor Plan	Floor Area: 330 m ²
Building Use: Residential	Address: Mazandaran Province	Scale: 1:100	Date: 1401/07/19

Note

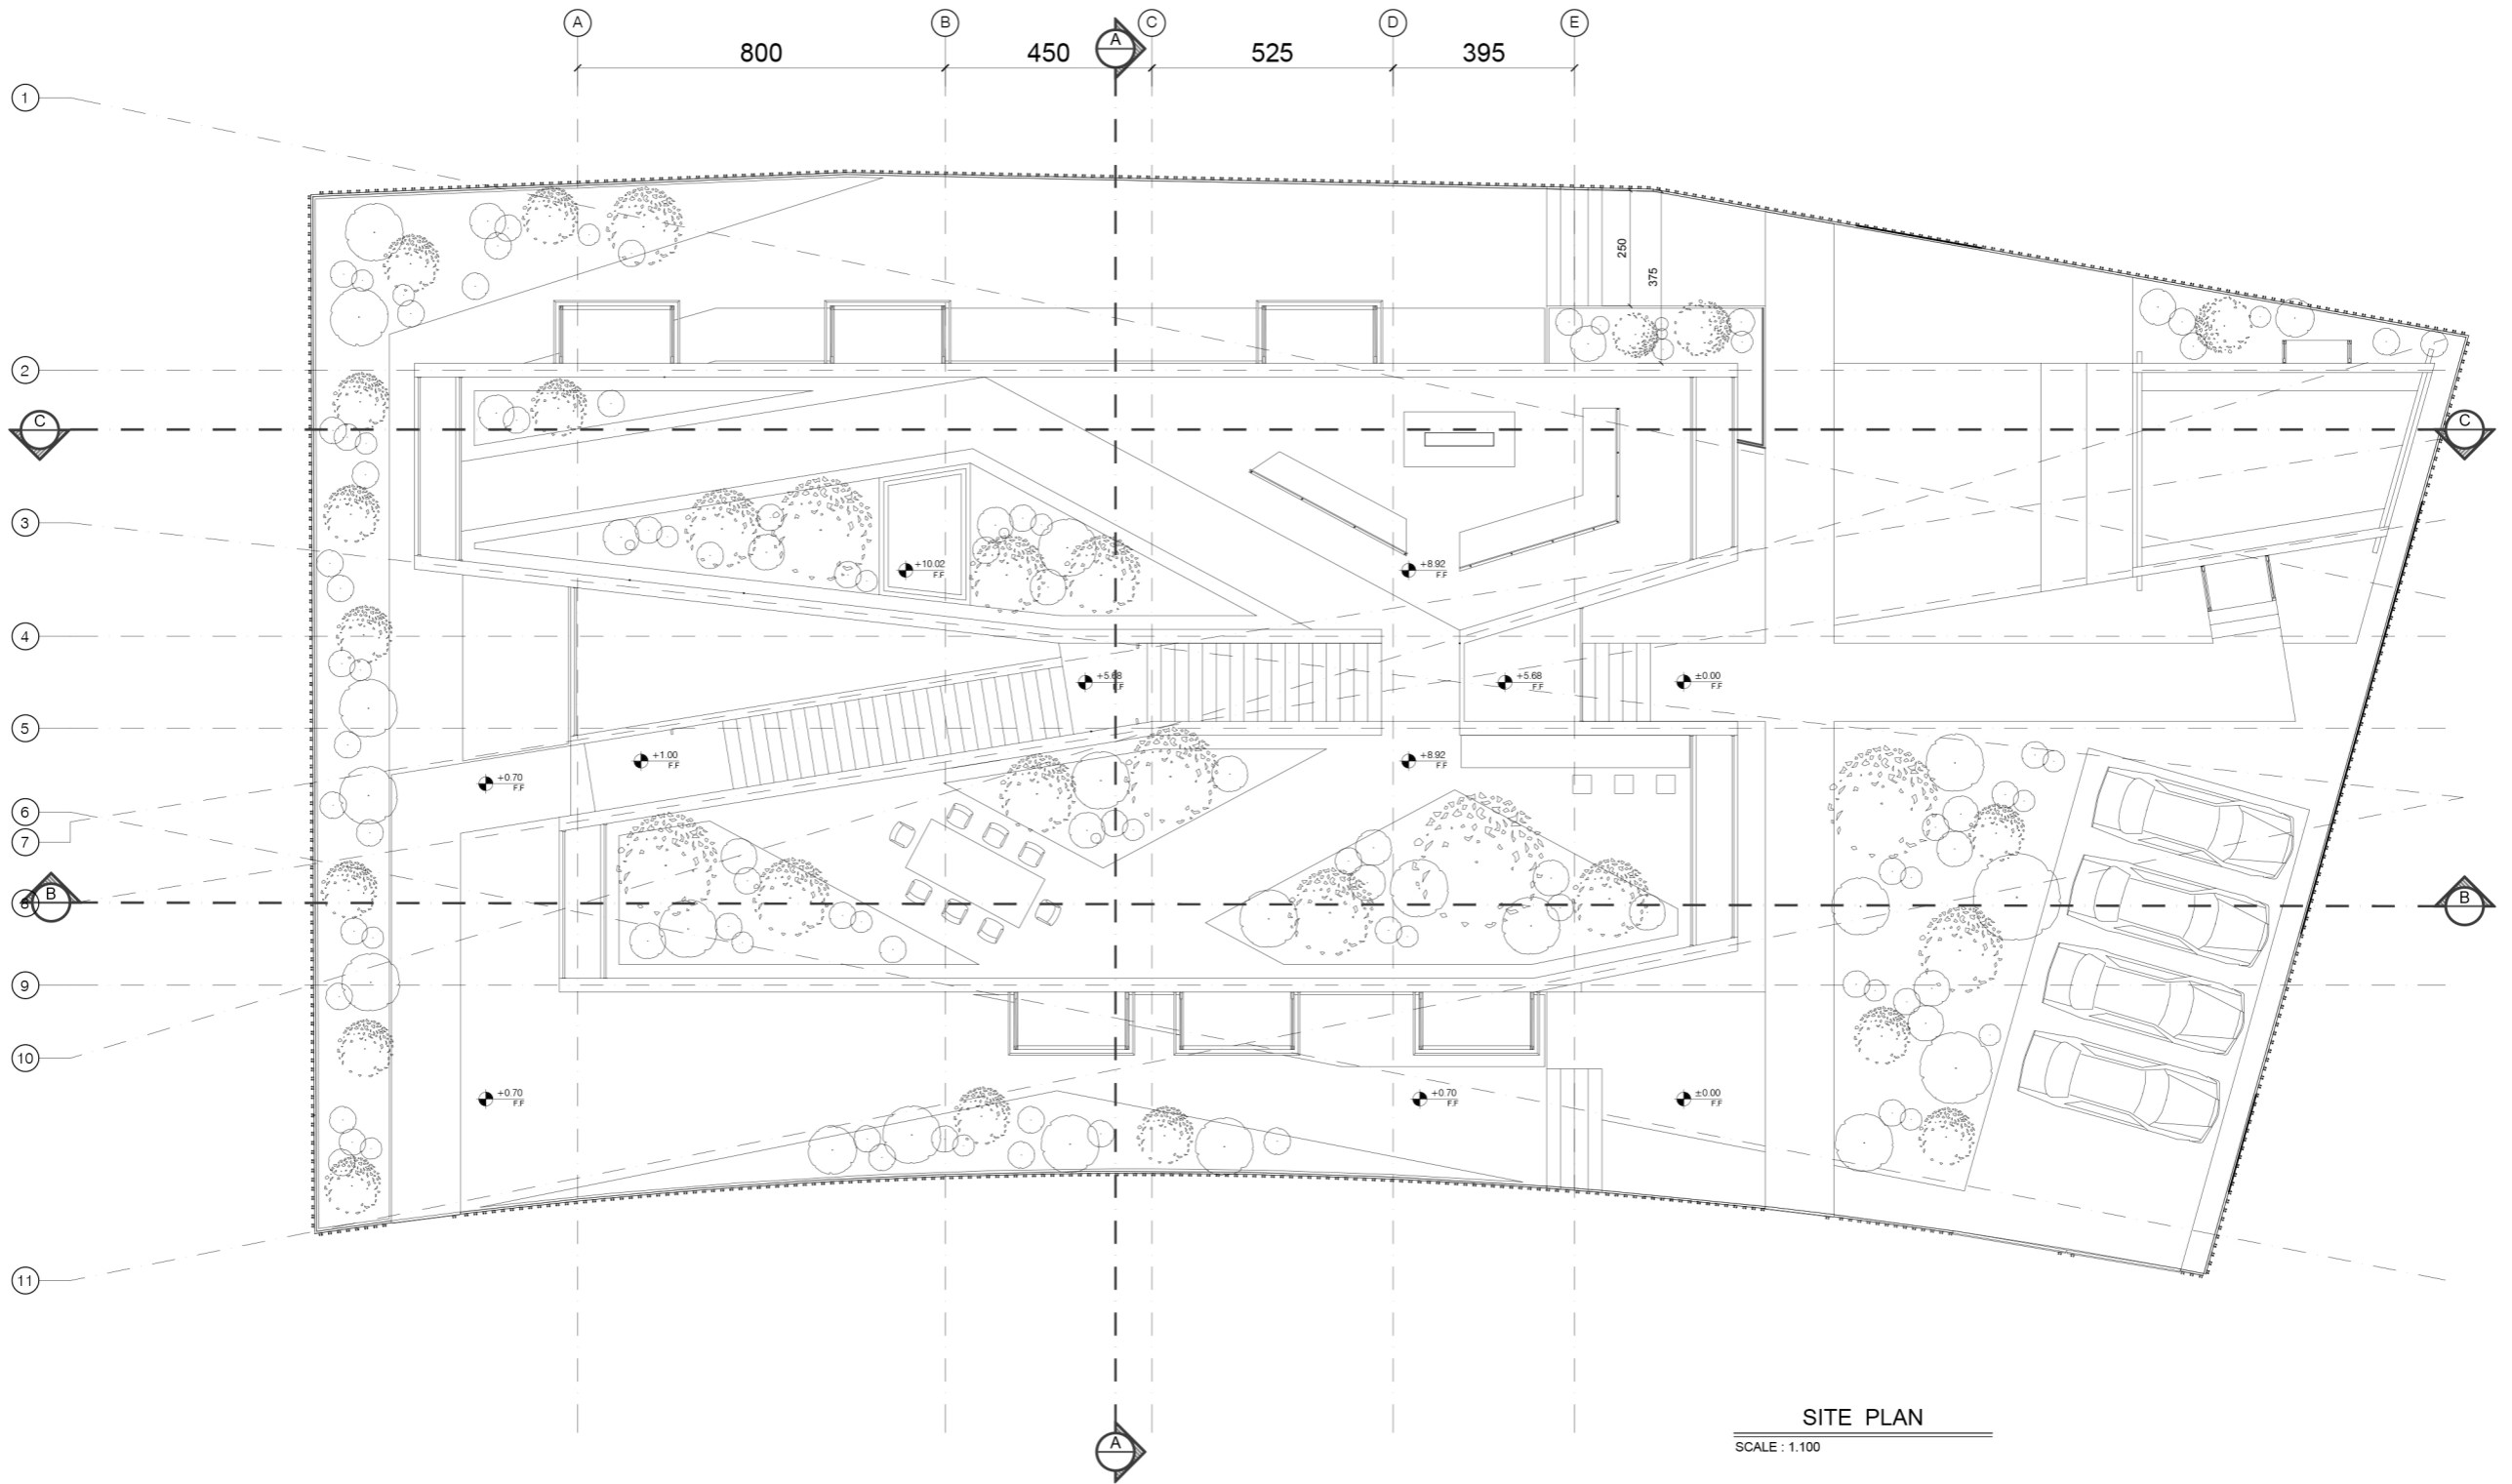

SITE PLAN
SCALE : 1.100

NORTH




Project Details:

Name: Naren's Villa
Land Area: 600 m²
Building Use: Residential
Address: Mazandaran Province

Dr Drawing Details:

Title: Site Plan
Field: Architectural
Scale: 1:100
Date: 1401/07/19

Note

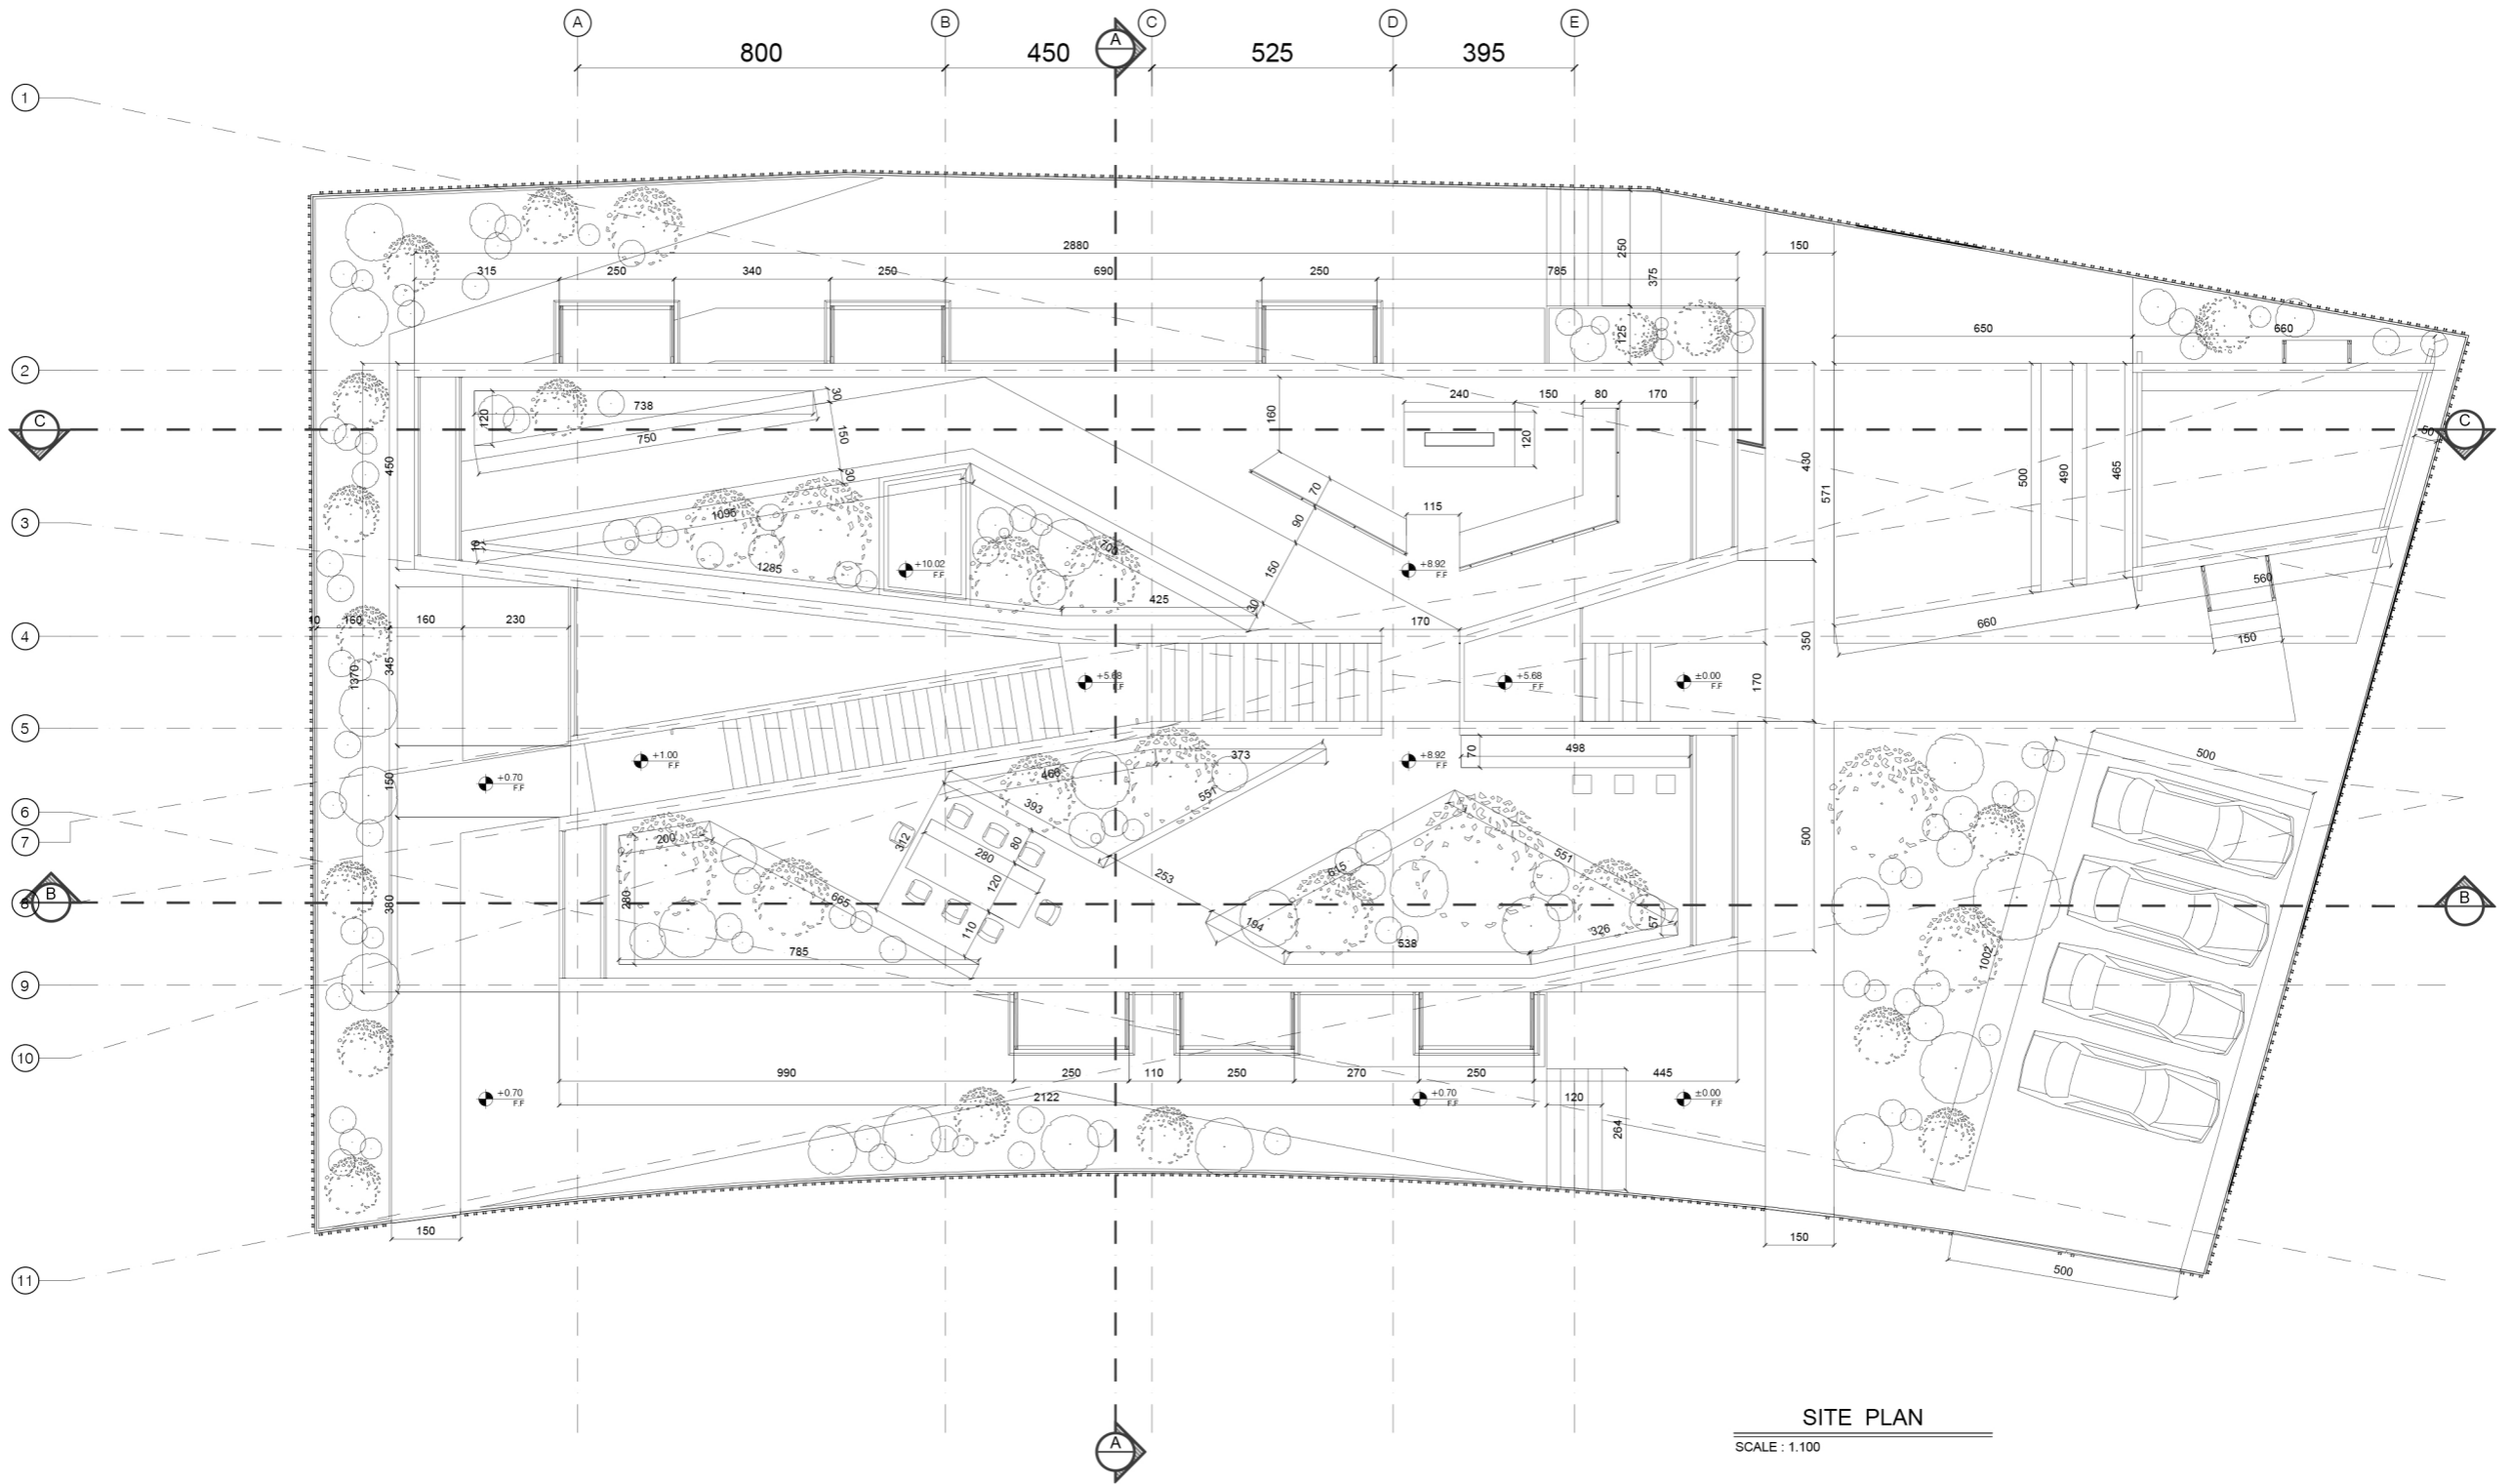

SITE PLAN
SCALE : 1:100

NORTH




Project Details:

Name: Naren's Villa
Land Area: 600 m²
Building Use: Residential
Address: Mazandaran Province

Dr Drawing Details:

Title: Site Plan
Field: Architectural
Scale: 1:100
Date: 1401/07/19

Note

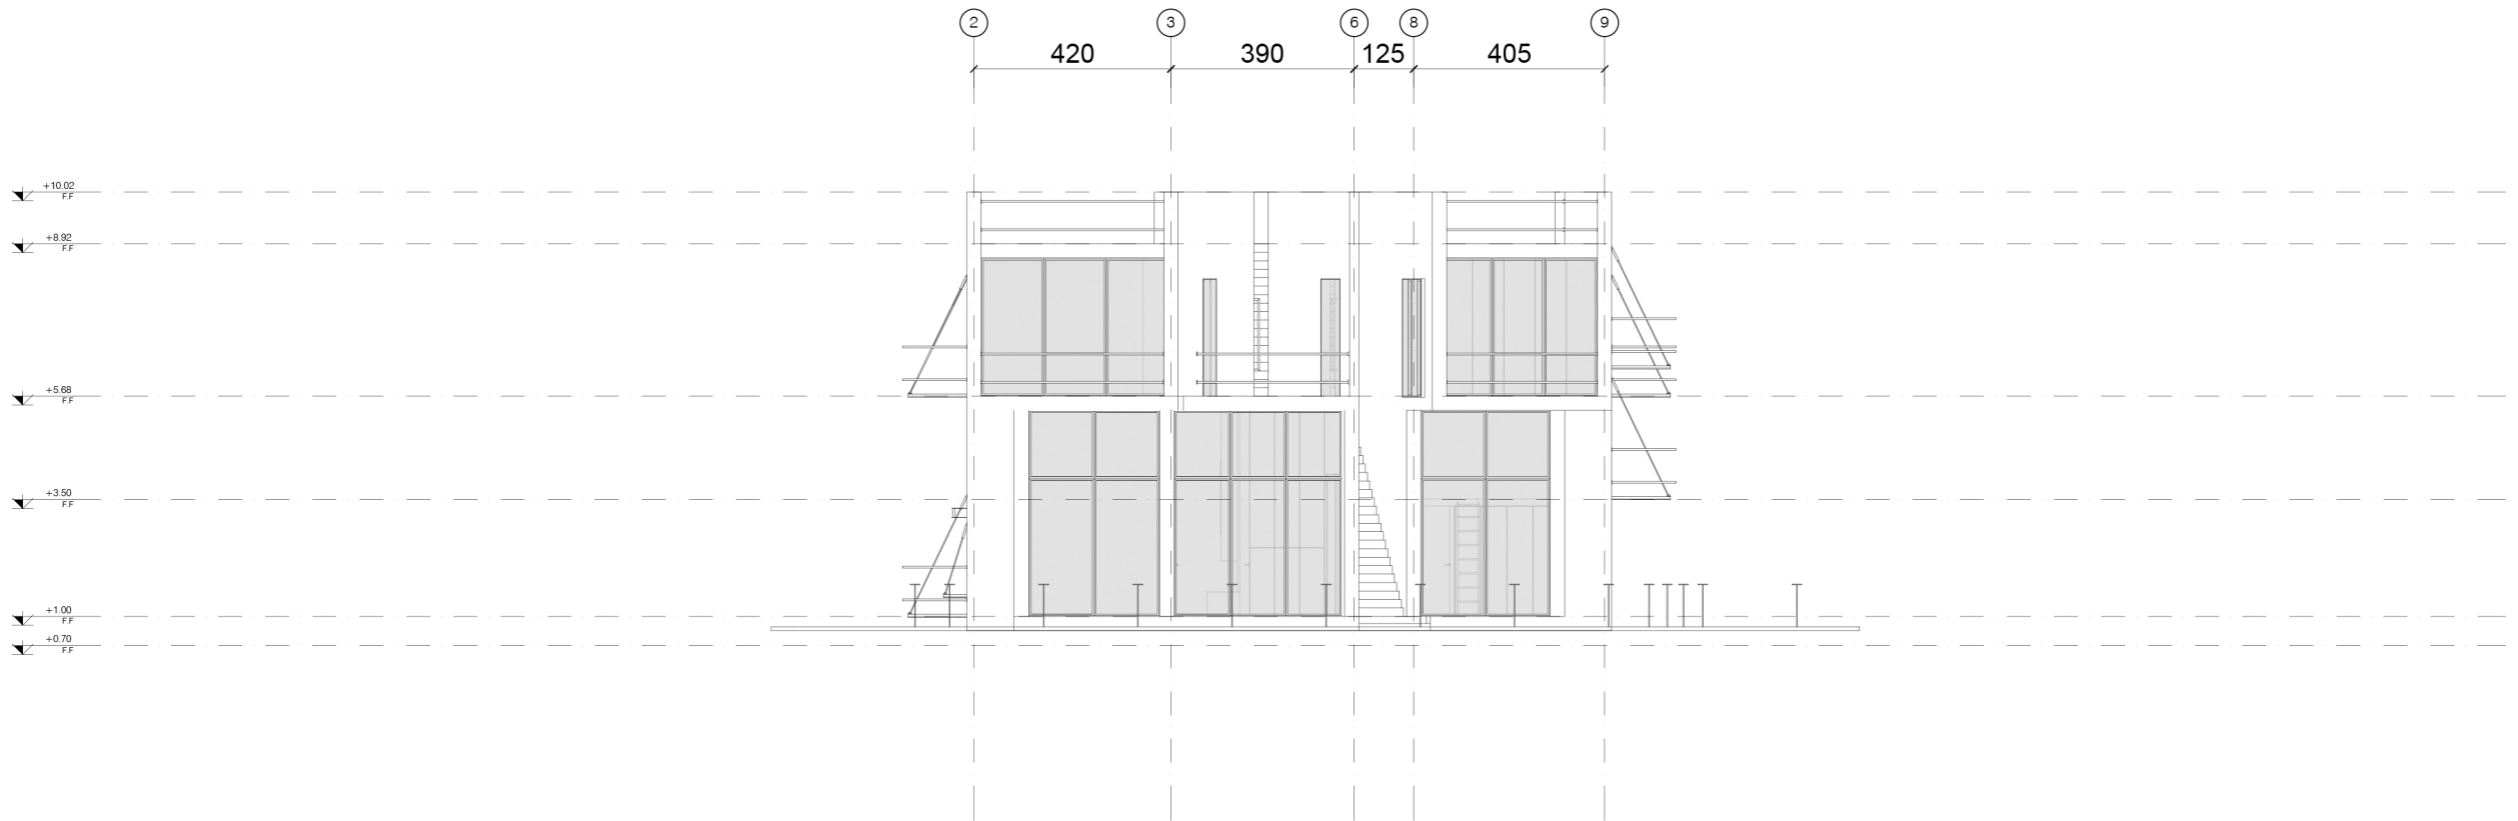


WEST ELEVATION
 SCALE : 1.100



Project Details:		Dr Drawing Details:	
Name: Naren's Villa		Title: West Elevation	
Land Area: 600 m ²		Field: Architectural	
Building Use: Residential		Scale: 1:100	
Address: Mazandaran Province		Date: 1401/07/19	

Note

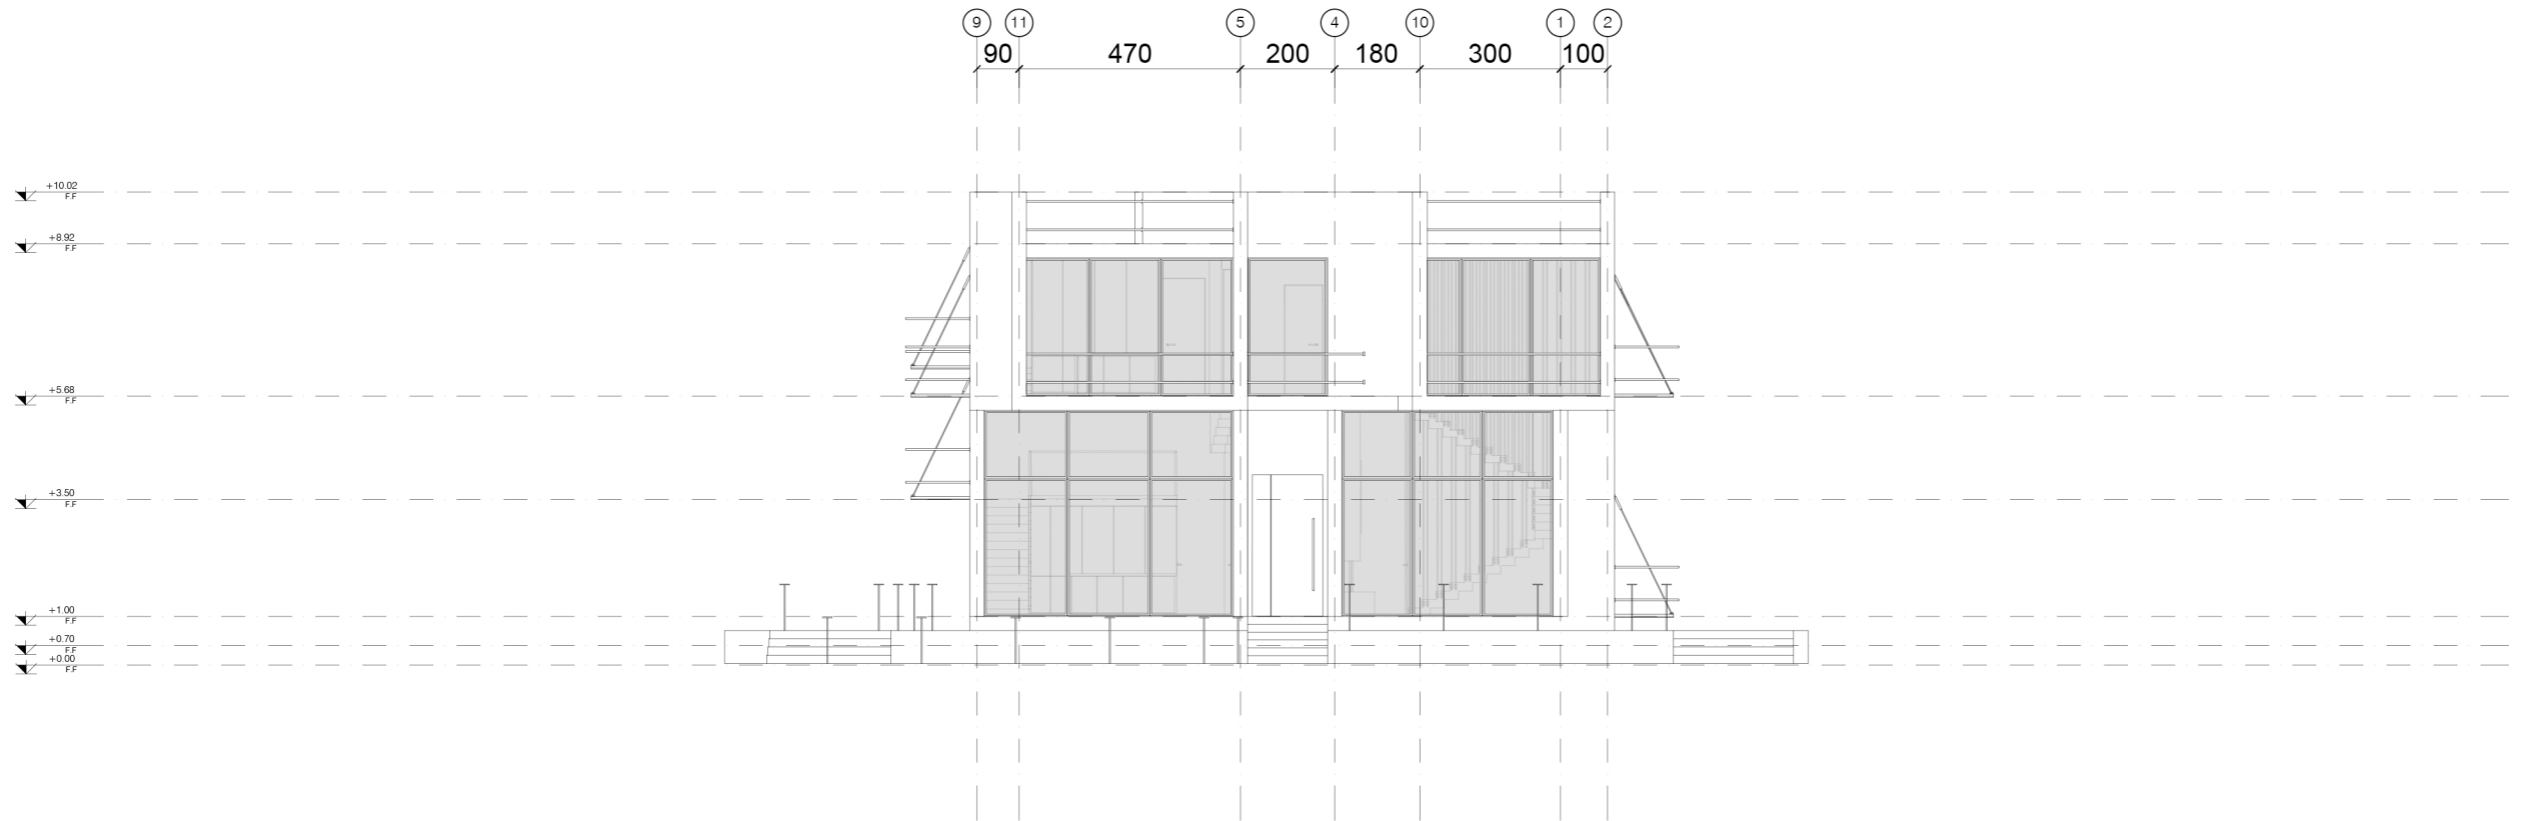


EAST ELEVATION
SCALE : 1.100



Project Details:		Dr Drawing Details:	
Name: Naren's Villa	Land Area: 600 m ²	Title: East Elevation	Field: Architectural
Building Use: Residential	Address: Mazandaran Province	Scale: 1:100	Date: 1401/07/19

Note

E 395 D 525 C 450 B 800 A

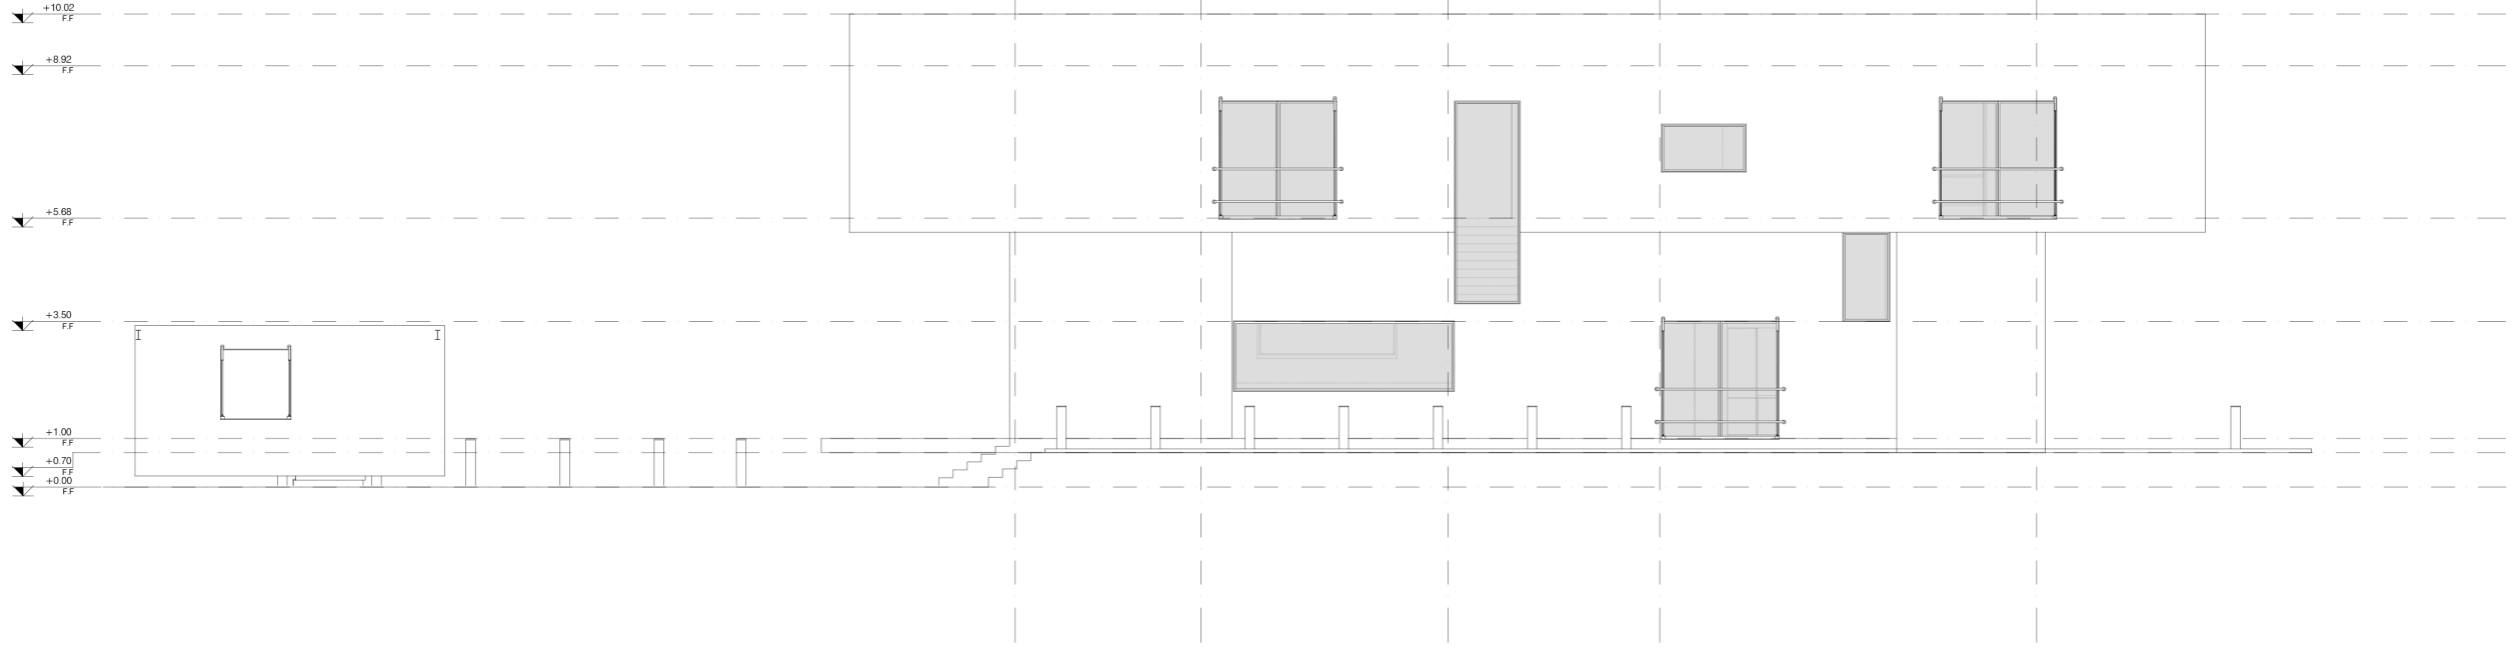

SOUTH ELEVATION
SCALE : 1:100



Project Details:	Dr Drawing Details:
Name: Naren's Villa	Title: South Elevation
Land Area: 600 m ²	Field: Architectural
Building Use: Residential	Scale: 1:100
Address: Mazandaran Province	Date: 1401/07/19

Note



NORTH ELEVATION
SCALE : 1:100




Project Details:

Name: Naren's Villa
Land Area: 600 m²
Building Use: Residential
Address: Mazandaran Province

Dr Drawing Details:

Title: North Elevation
Field: Architectural
Scale: 1:100
Date: 1401/07/19

Note

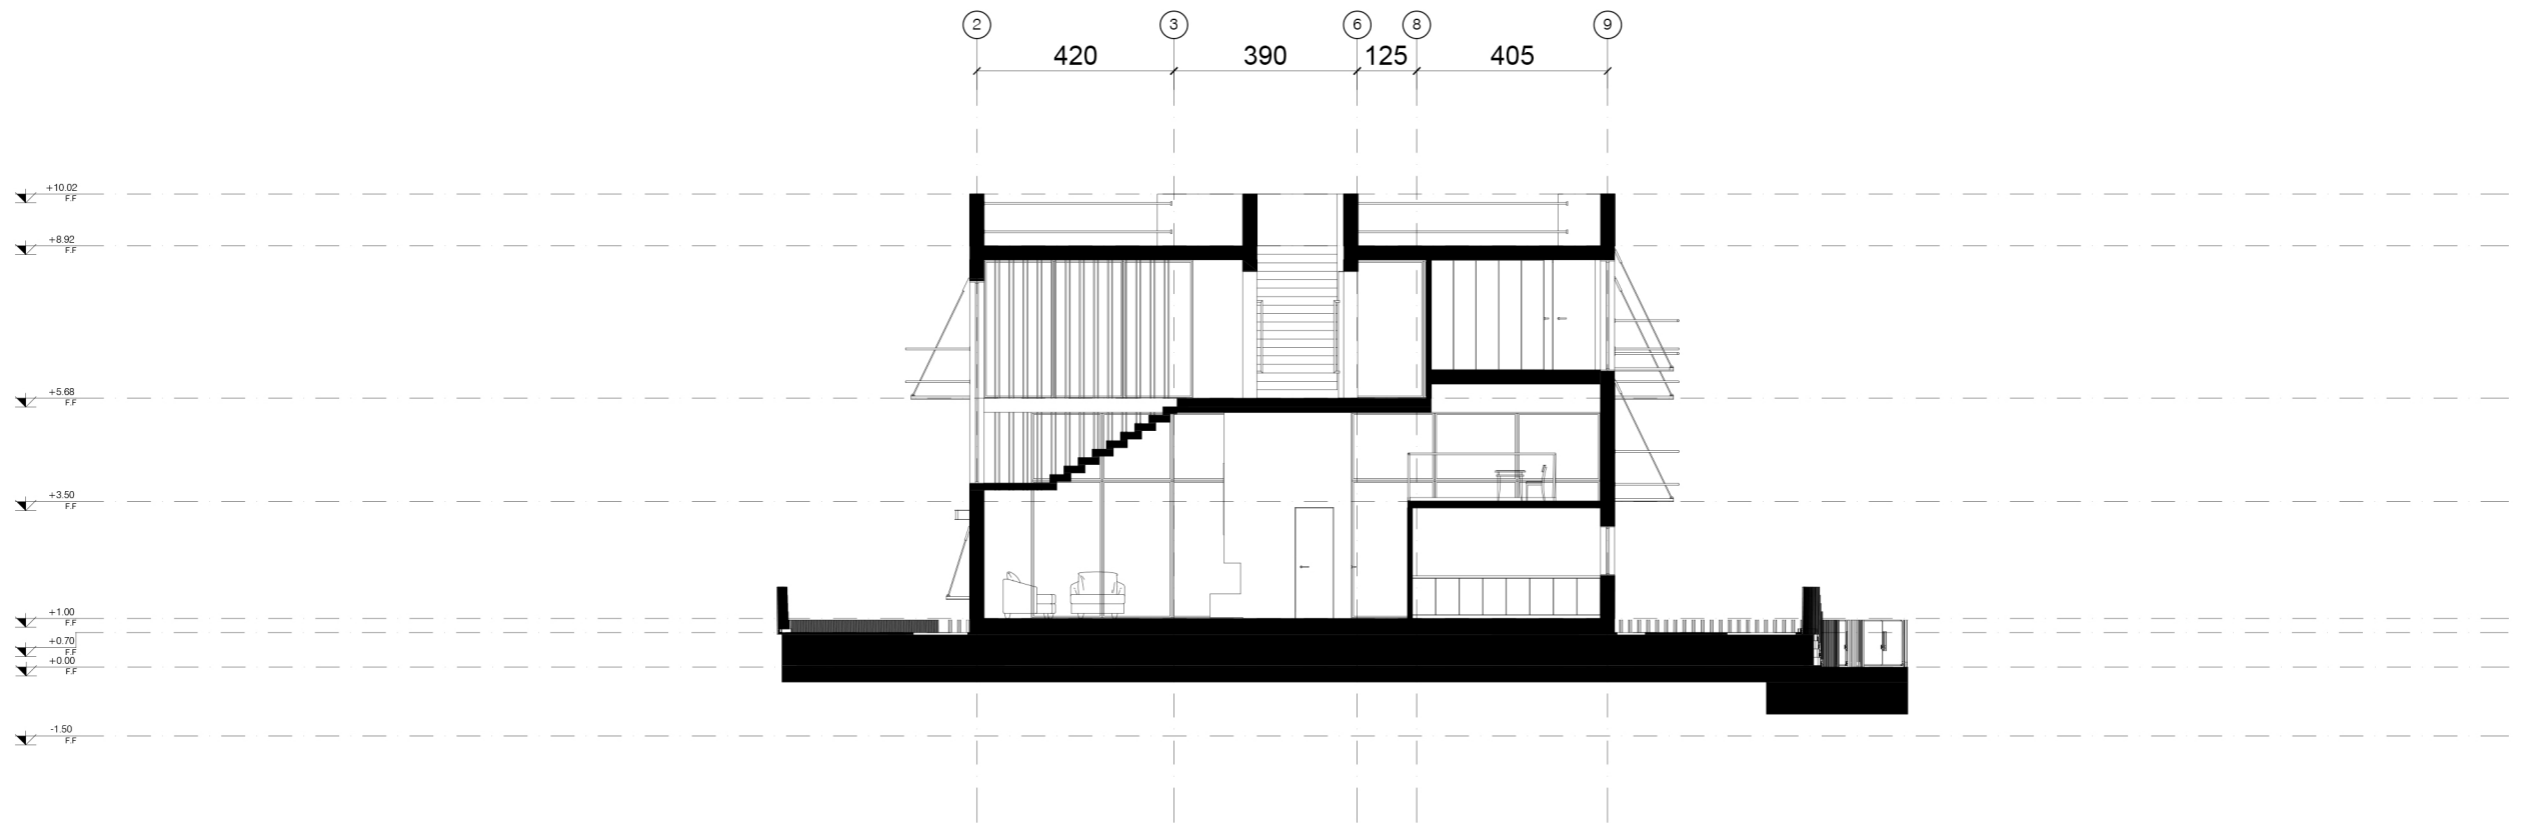

SECTION A-A
SCALE : 1:100




Project Details:

Name: Naren's Villa
Land Area: 600 m²
Building Use: Residential
Address: Mazandaran Province

Dr Drawing Details:

Title: Section A-A
Field: Architectural
Scale: 1:100
Date: 1401/07/19

Note

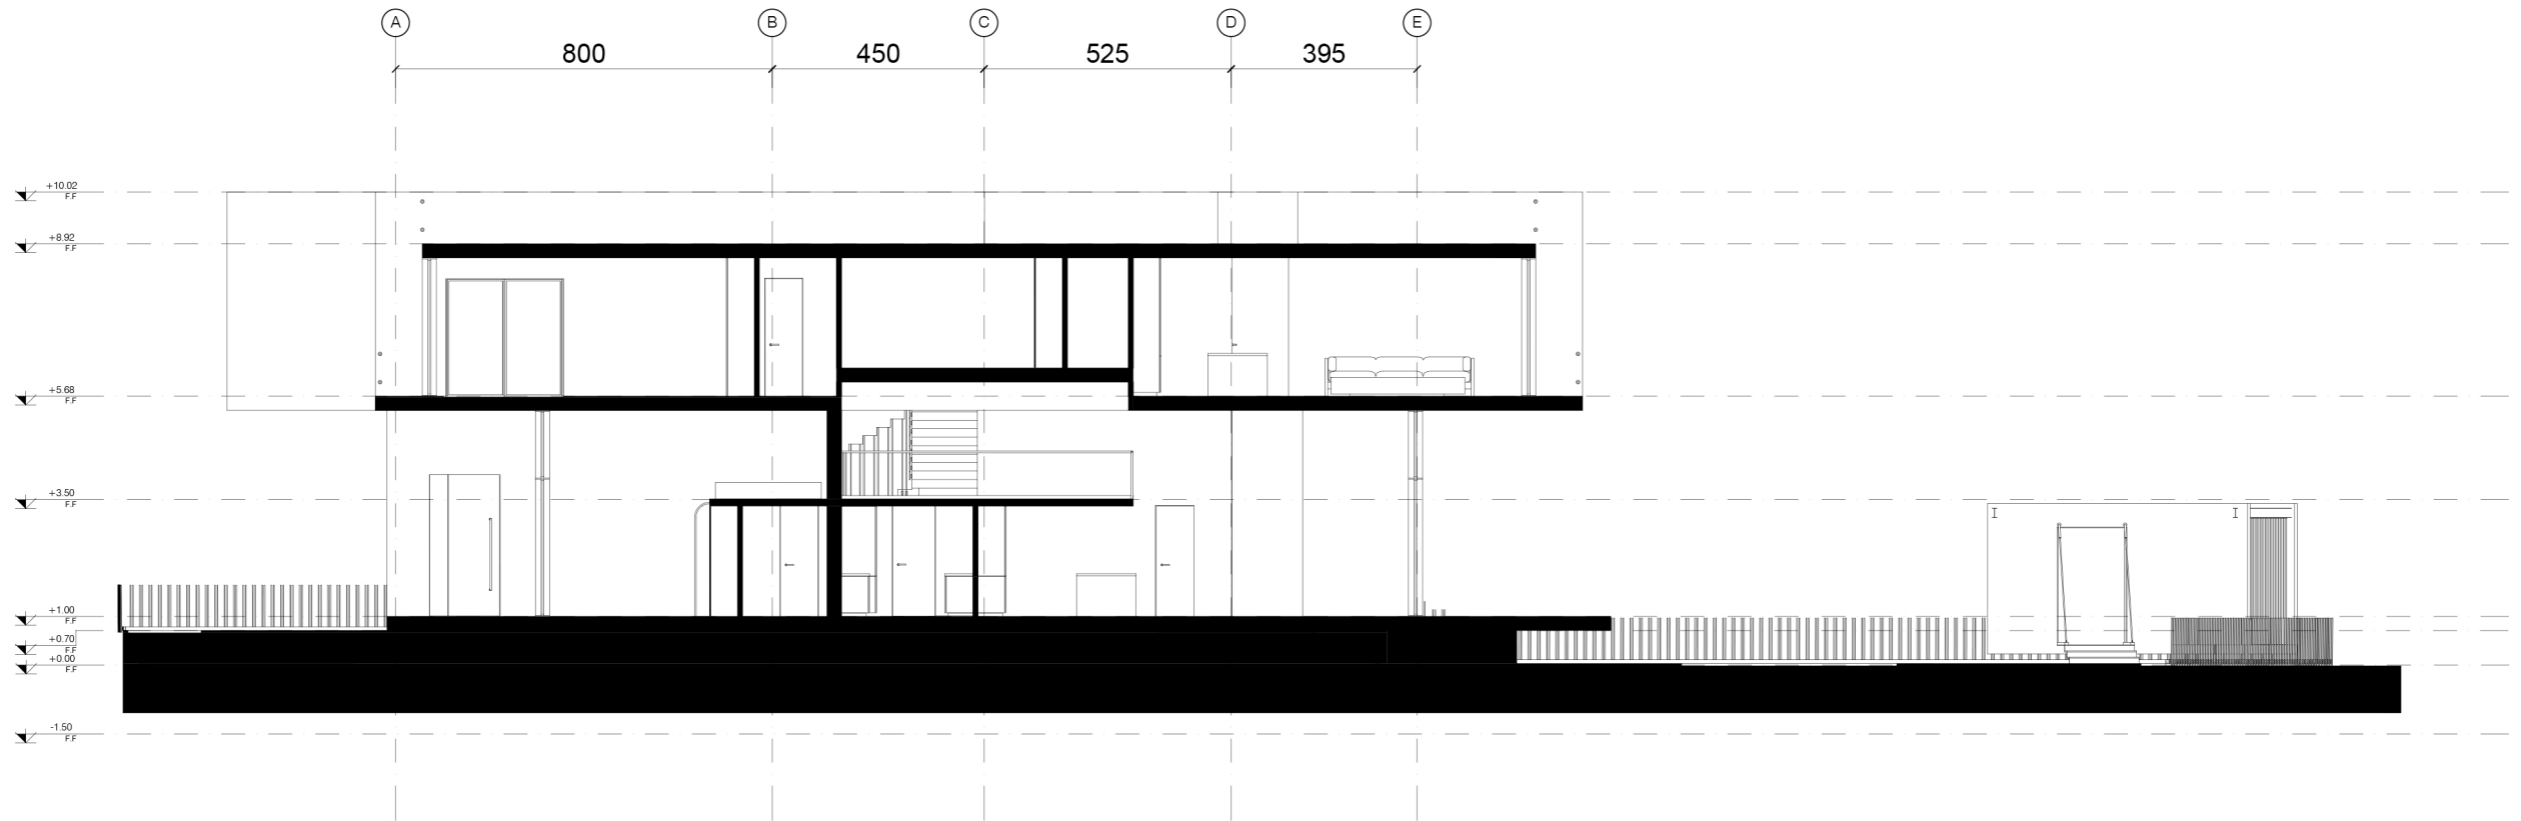

SECTION B-B
SCALE : 1:100




Project Details:

Name: Naren's Villa
 Land Area: 600 m²
 Building Use: Residential
 Address: Mazandaran Province

Dr Drawing Details:

Title: Section B-B
 Field: Architectural
 Scale: 1:100
 Date: 1401/07/19

Note

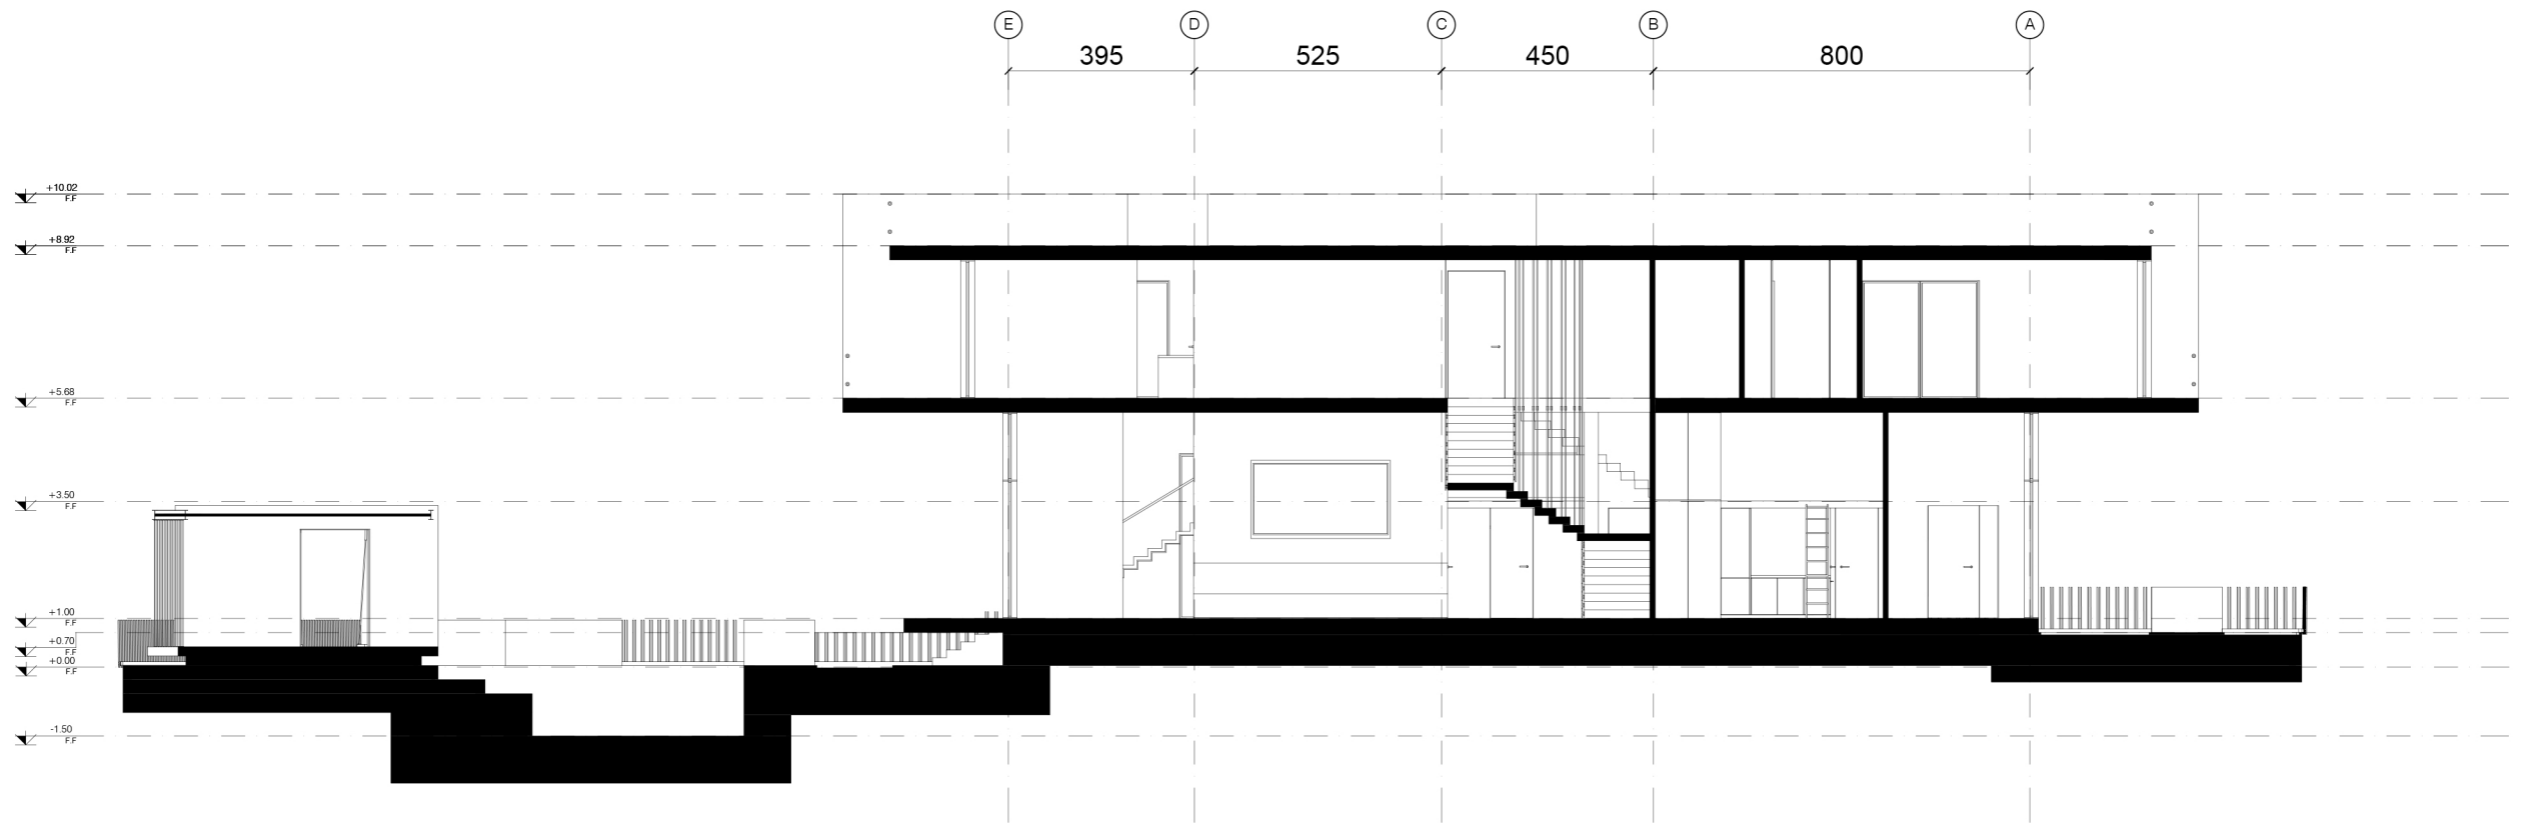

SECTION C-C
SCALE : 1:100



Project Details:

Name: Naren's Villa
Land Area: 600 m²
Building Use: Residential
Address: Mazandaran Province

Dr Drawing Details:

Title: Section C-C
Field: Architectural
Scale: 1:100
Date: 1401/07/19

Note