

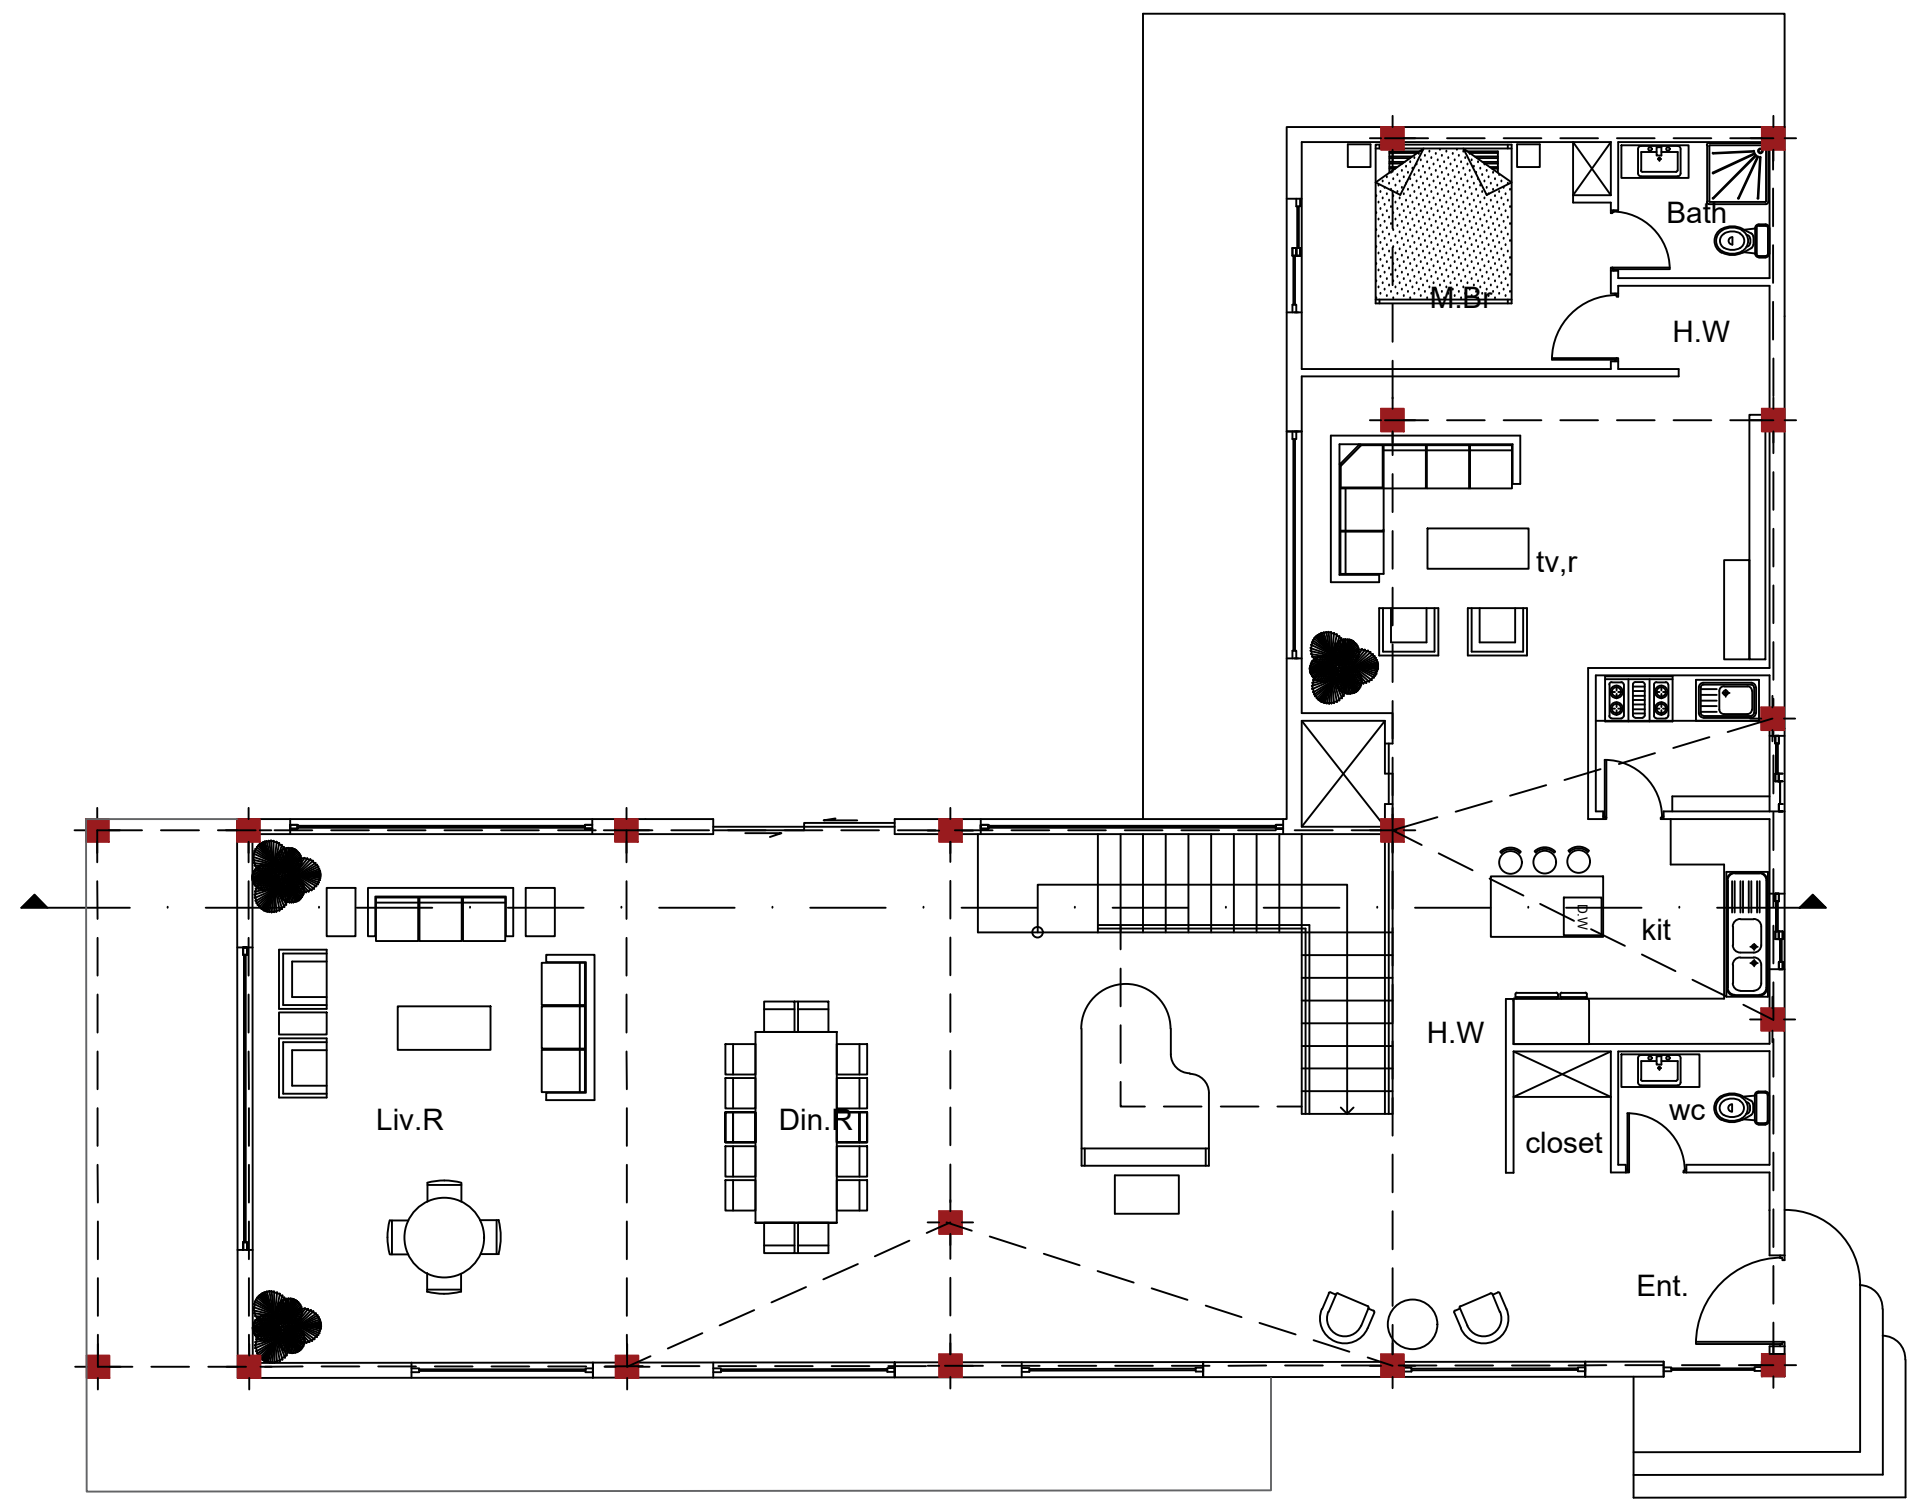
 




Project name: Ordobeheshi	Date: 03/04/19
Drawing No.: 0-(L.D.D)	Scale: 1:100
Drawing title: Site Plan	

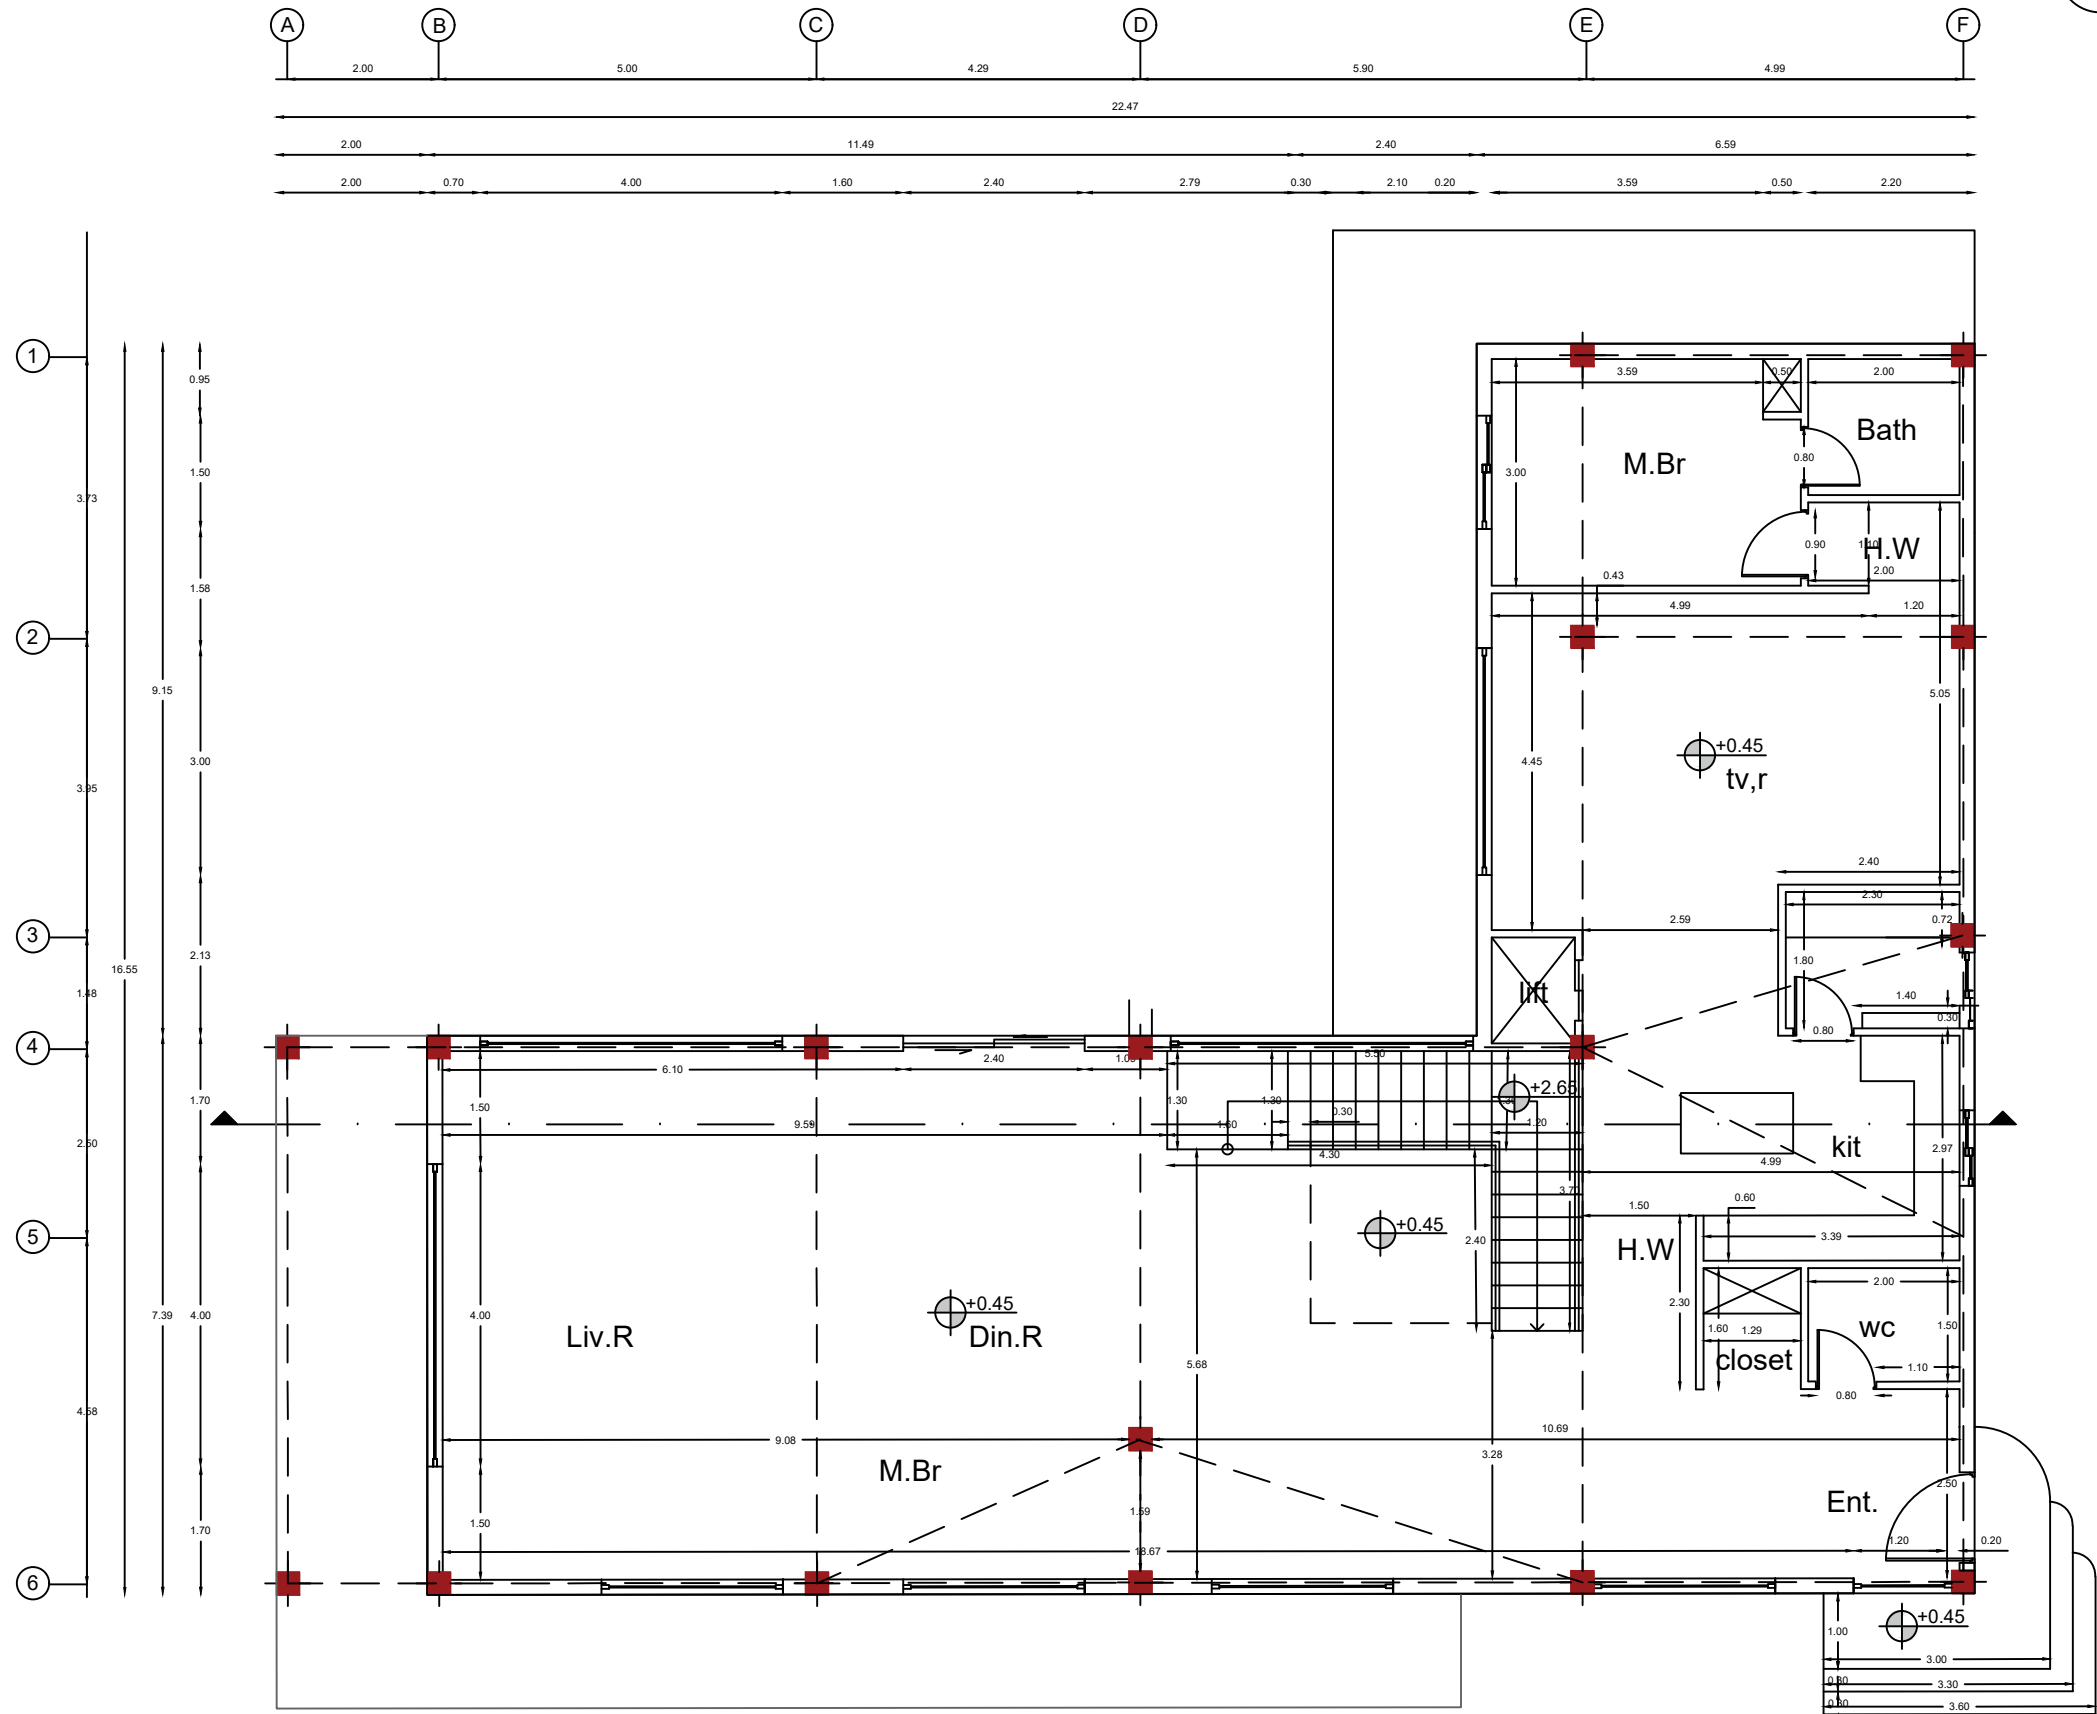




Project name: Ordibesht	Date: 03/04/19
Drawing No.: O-(fp0)	Scale: 1/100
Drawing title: Ground Floor Plan	

 



Project name: Ordibesht	Date: 03/04/19
Drawing No.: O-(dp0)	Scale: 1/100
Drawing title: Dimention - Ground Floor Plan	

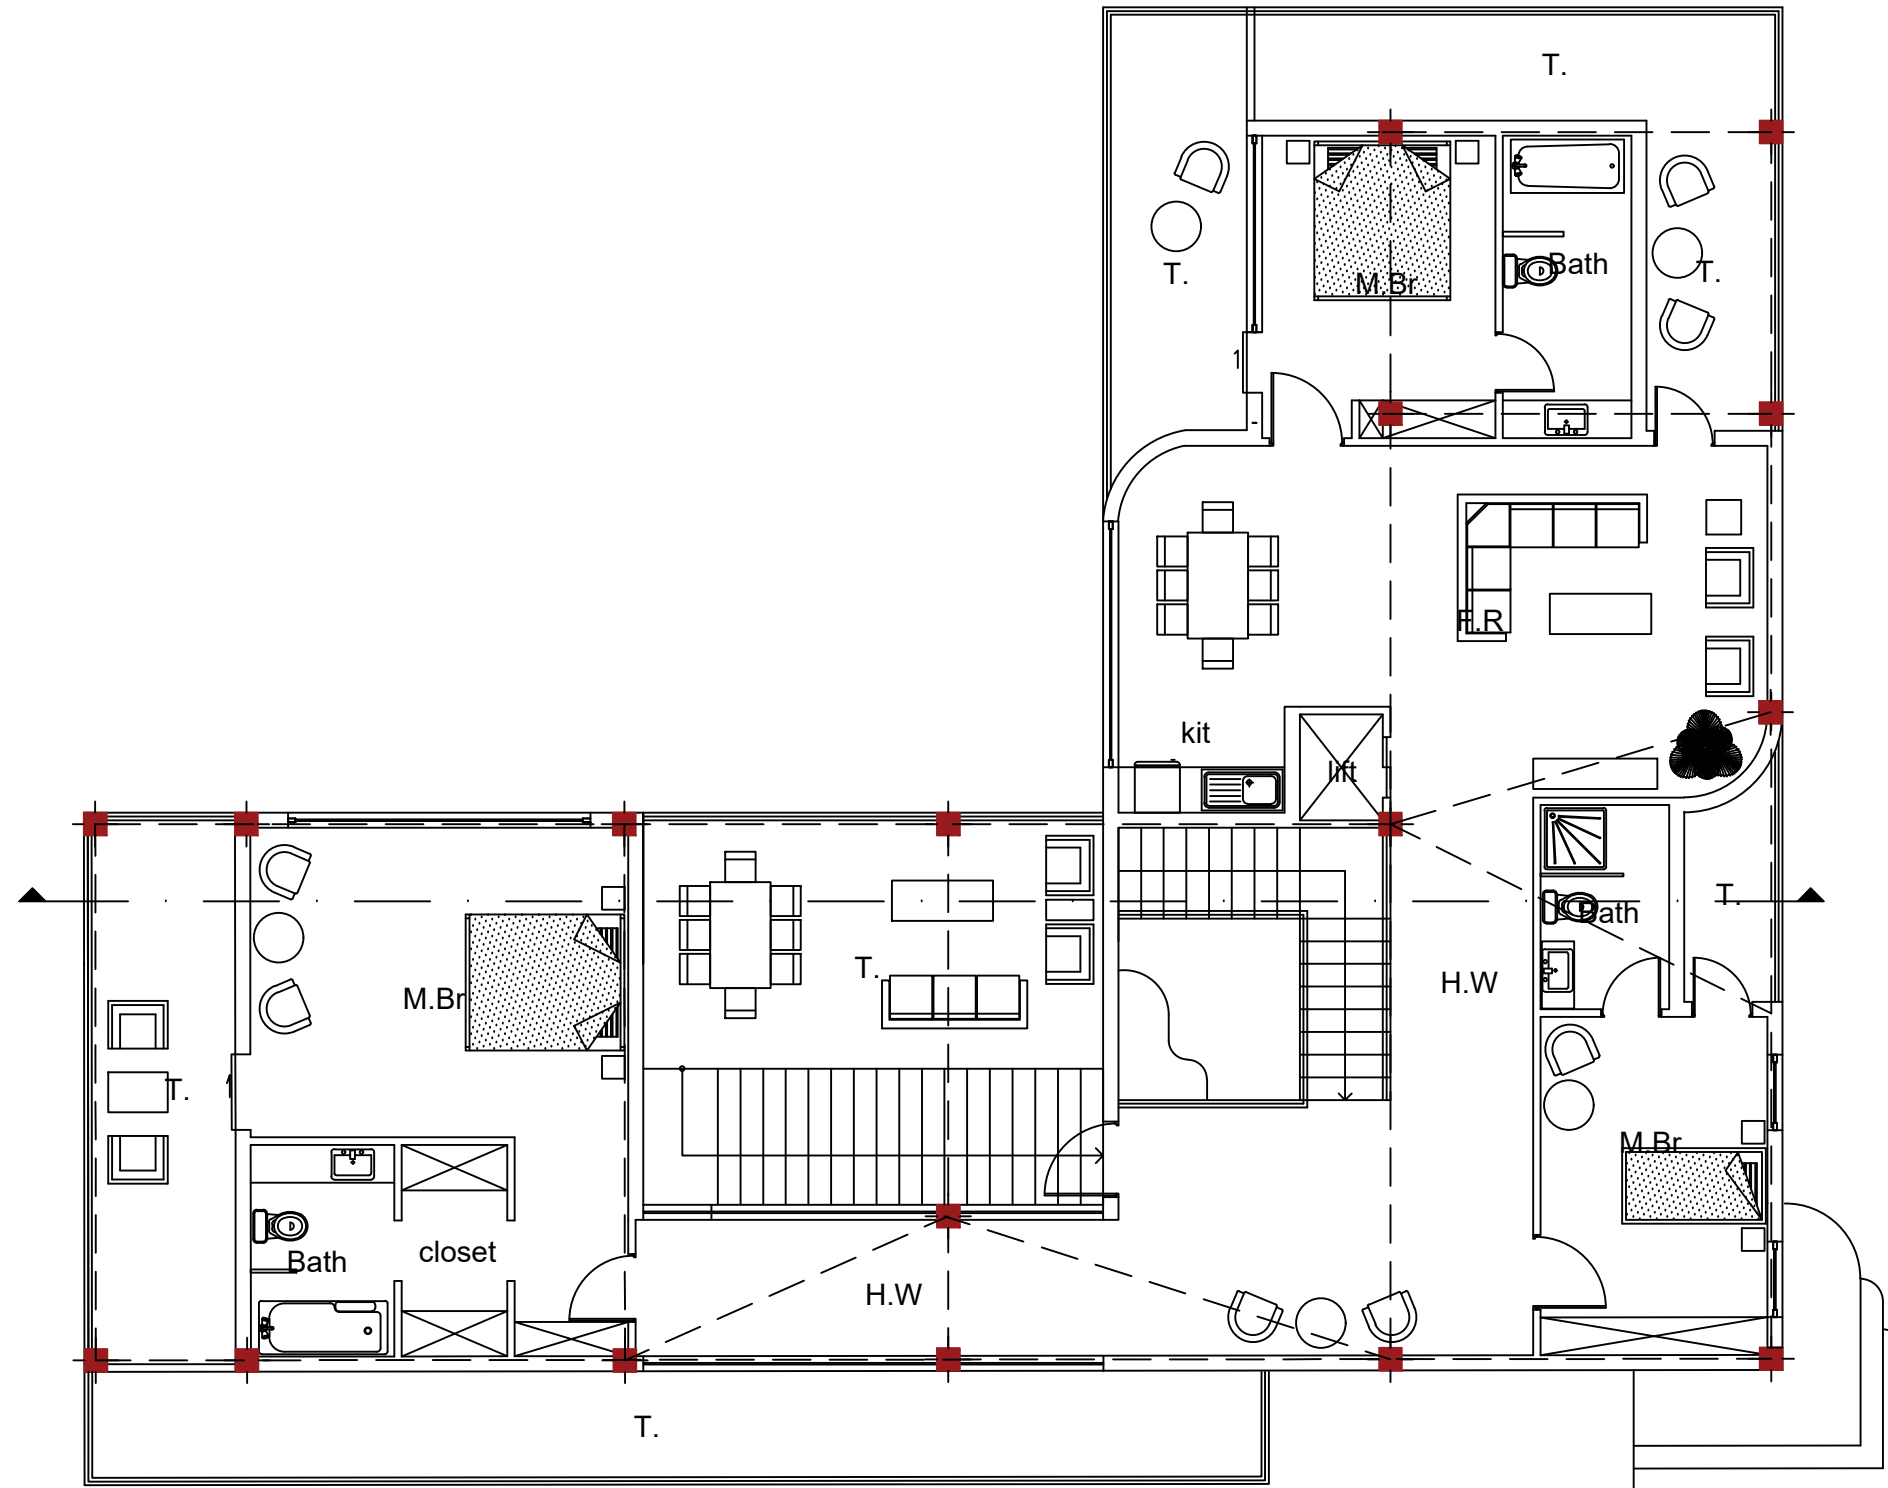 



Project name: Ordibehesht	Date: 03/04/19
Drawing No.: O-(fp1)	Scale: 1/100
Drawing title: First Floor Plan	

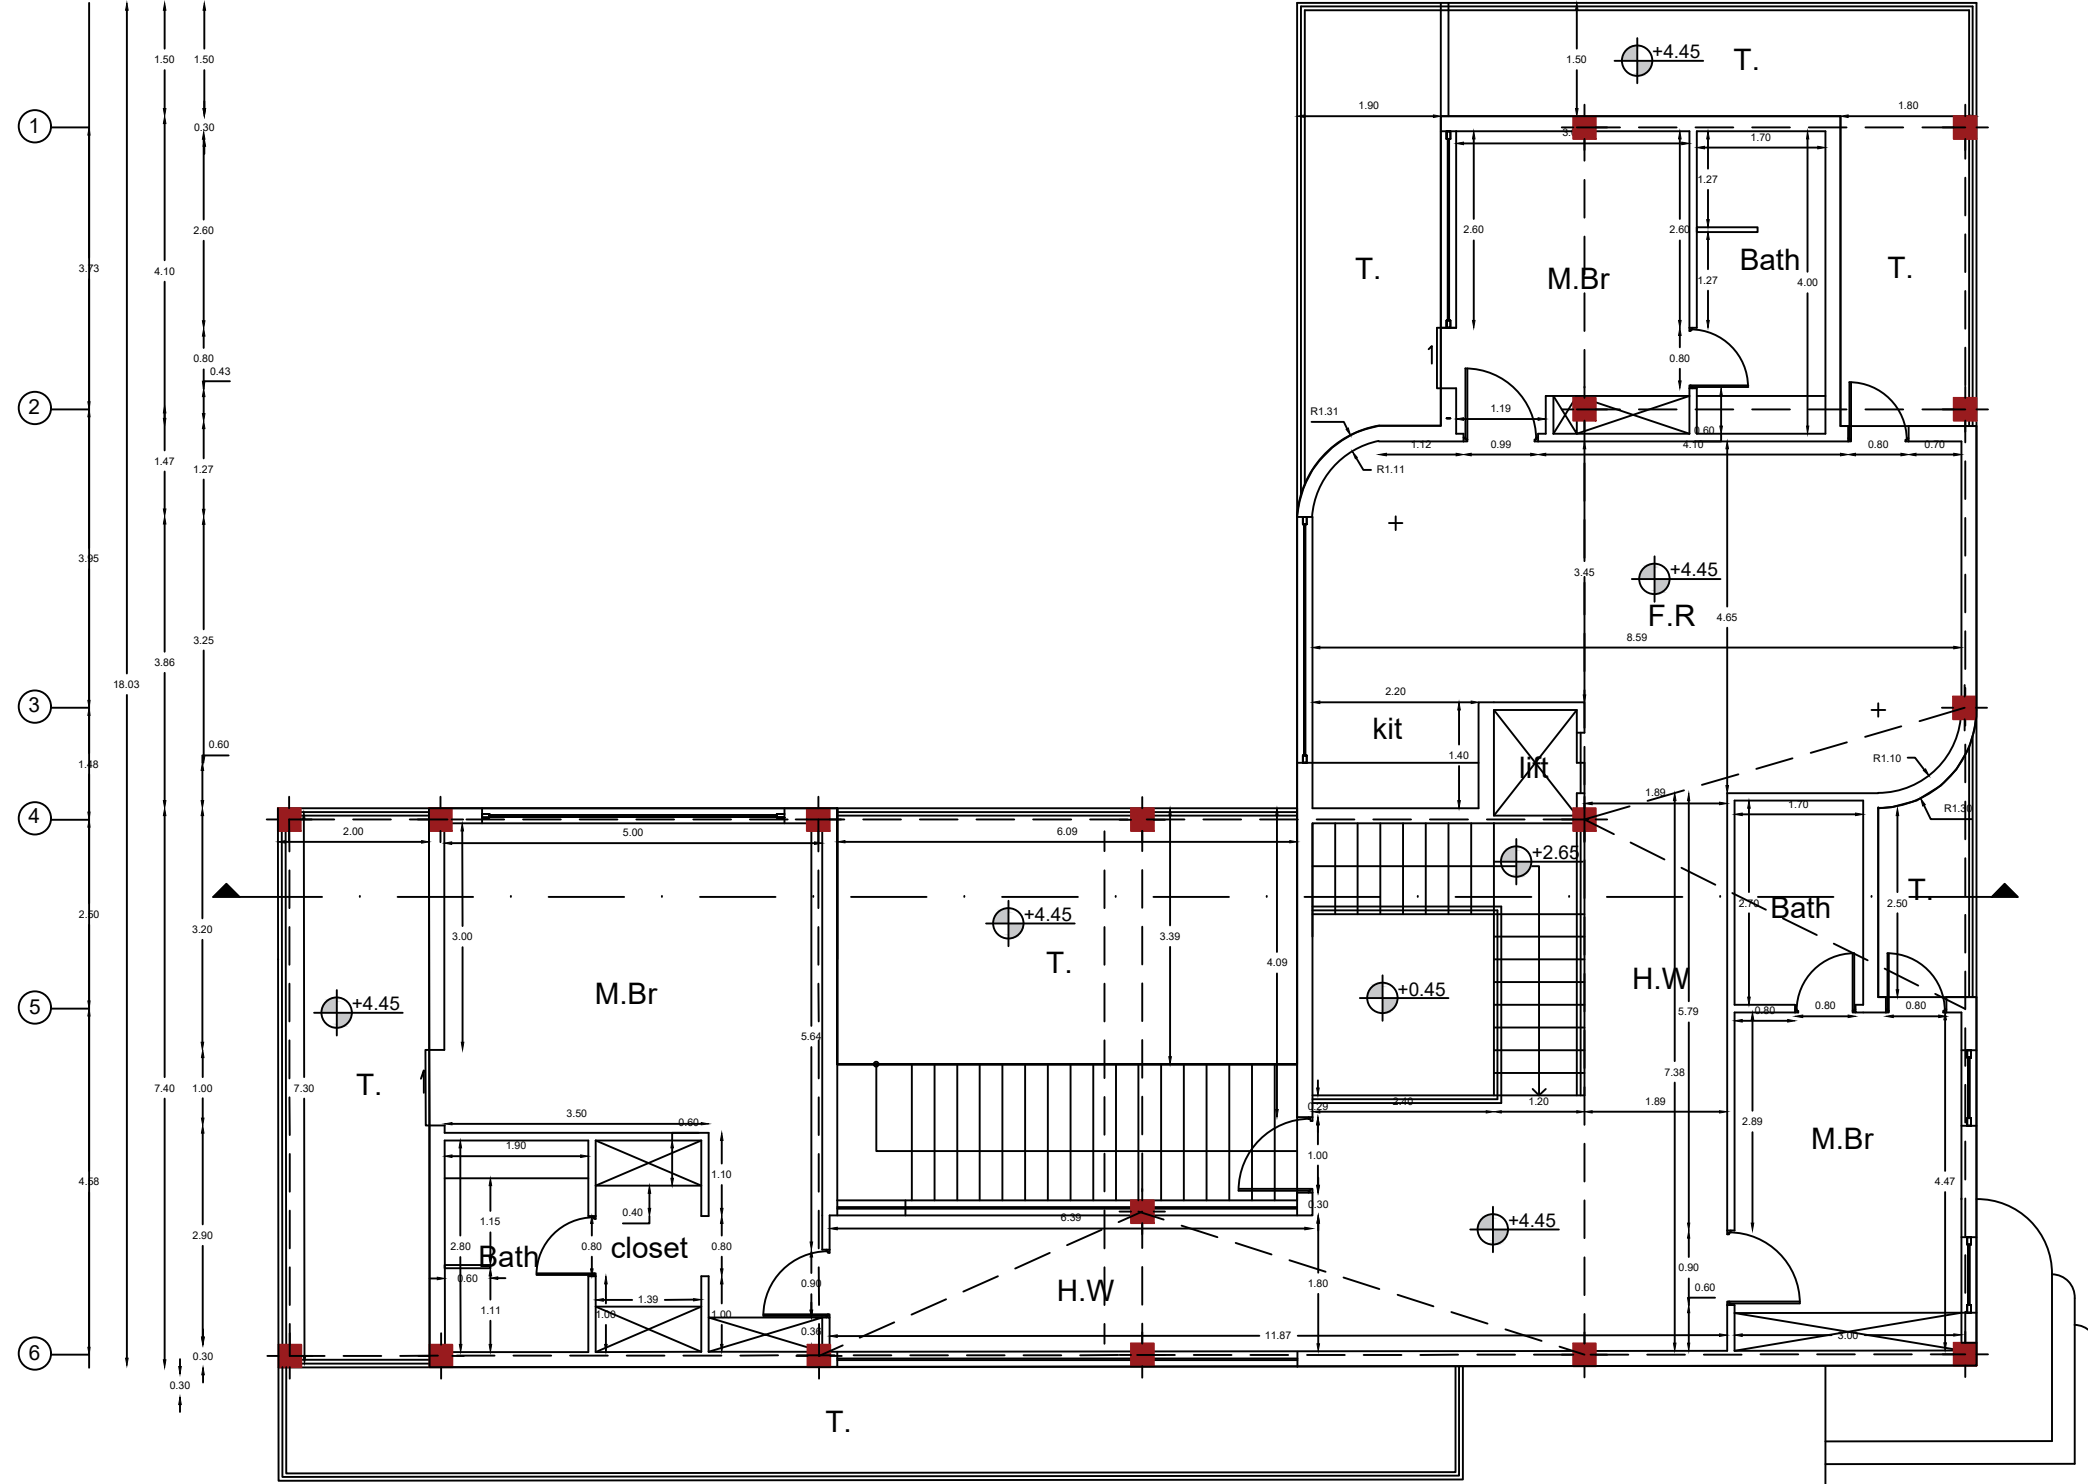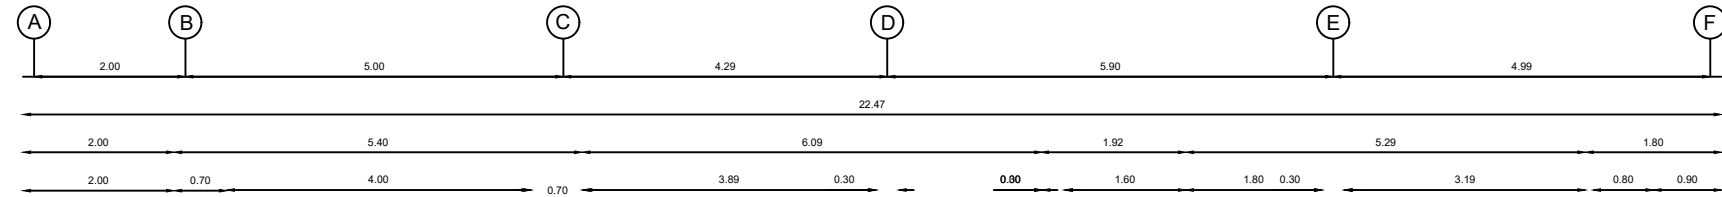 



Project name: Ordibehesht	Date: 03/04/19
Drawing No.: O-(dp1)	Scale: 1/100
Drawing title: Dimention - First Floor Plan	

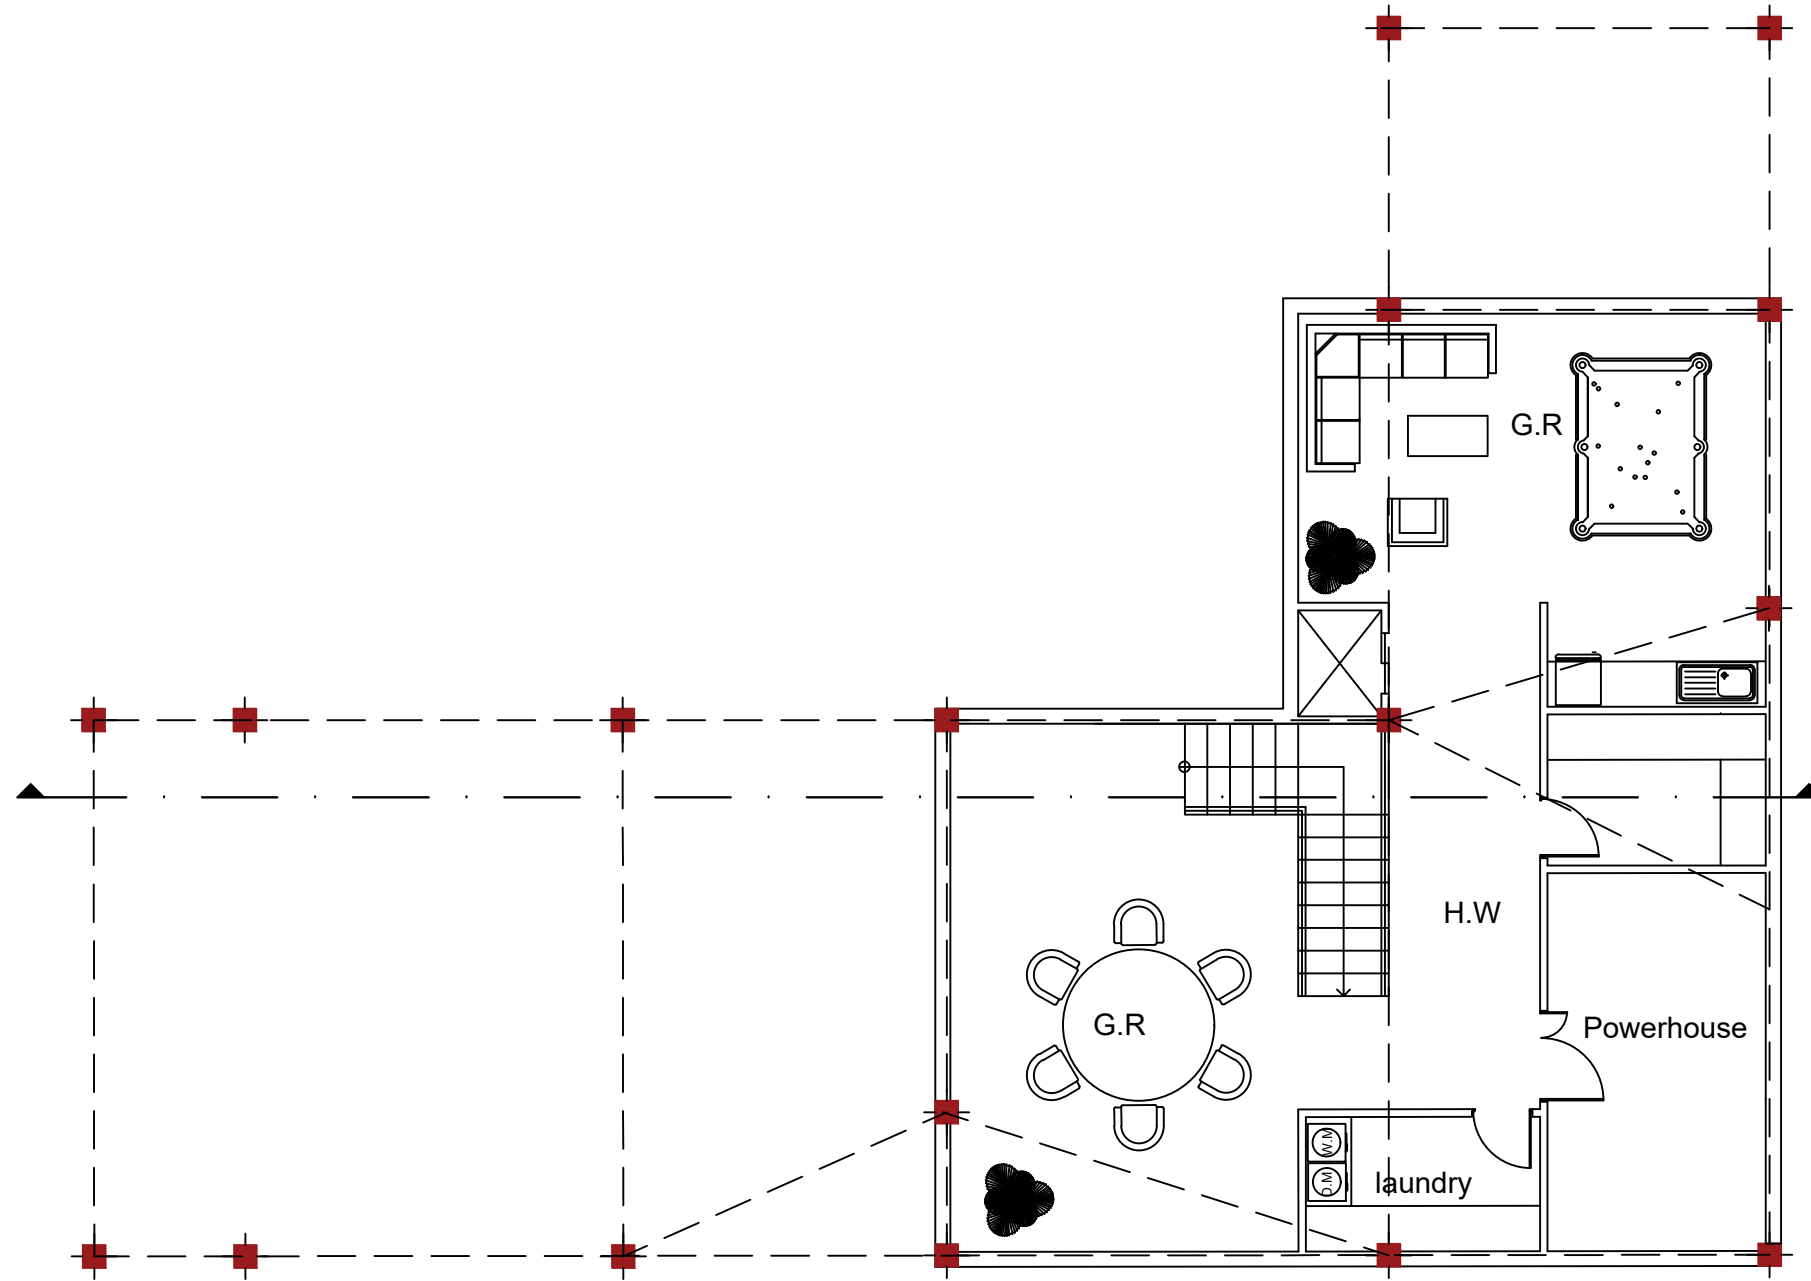 

Project name: Ordibesht	Date: 03/04/19
Drawing No.: O-(fp-1)	Scale: 1/100
Drawing title: Basement Plan	

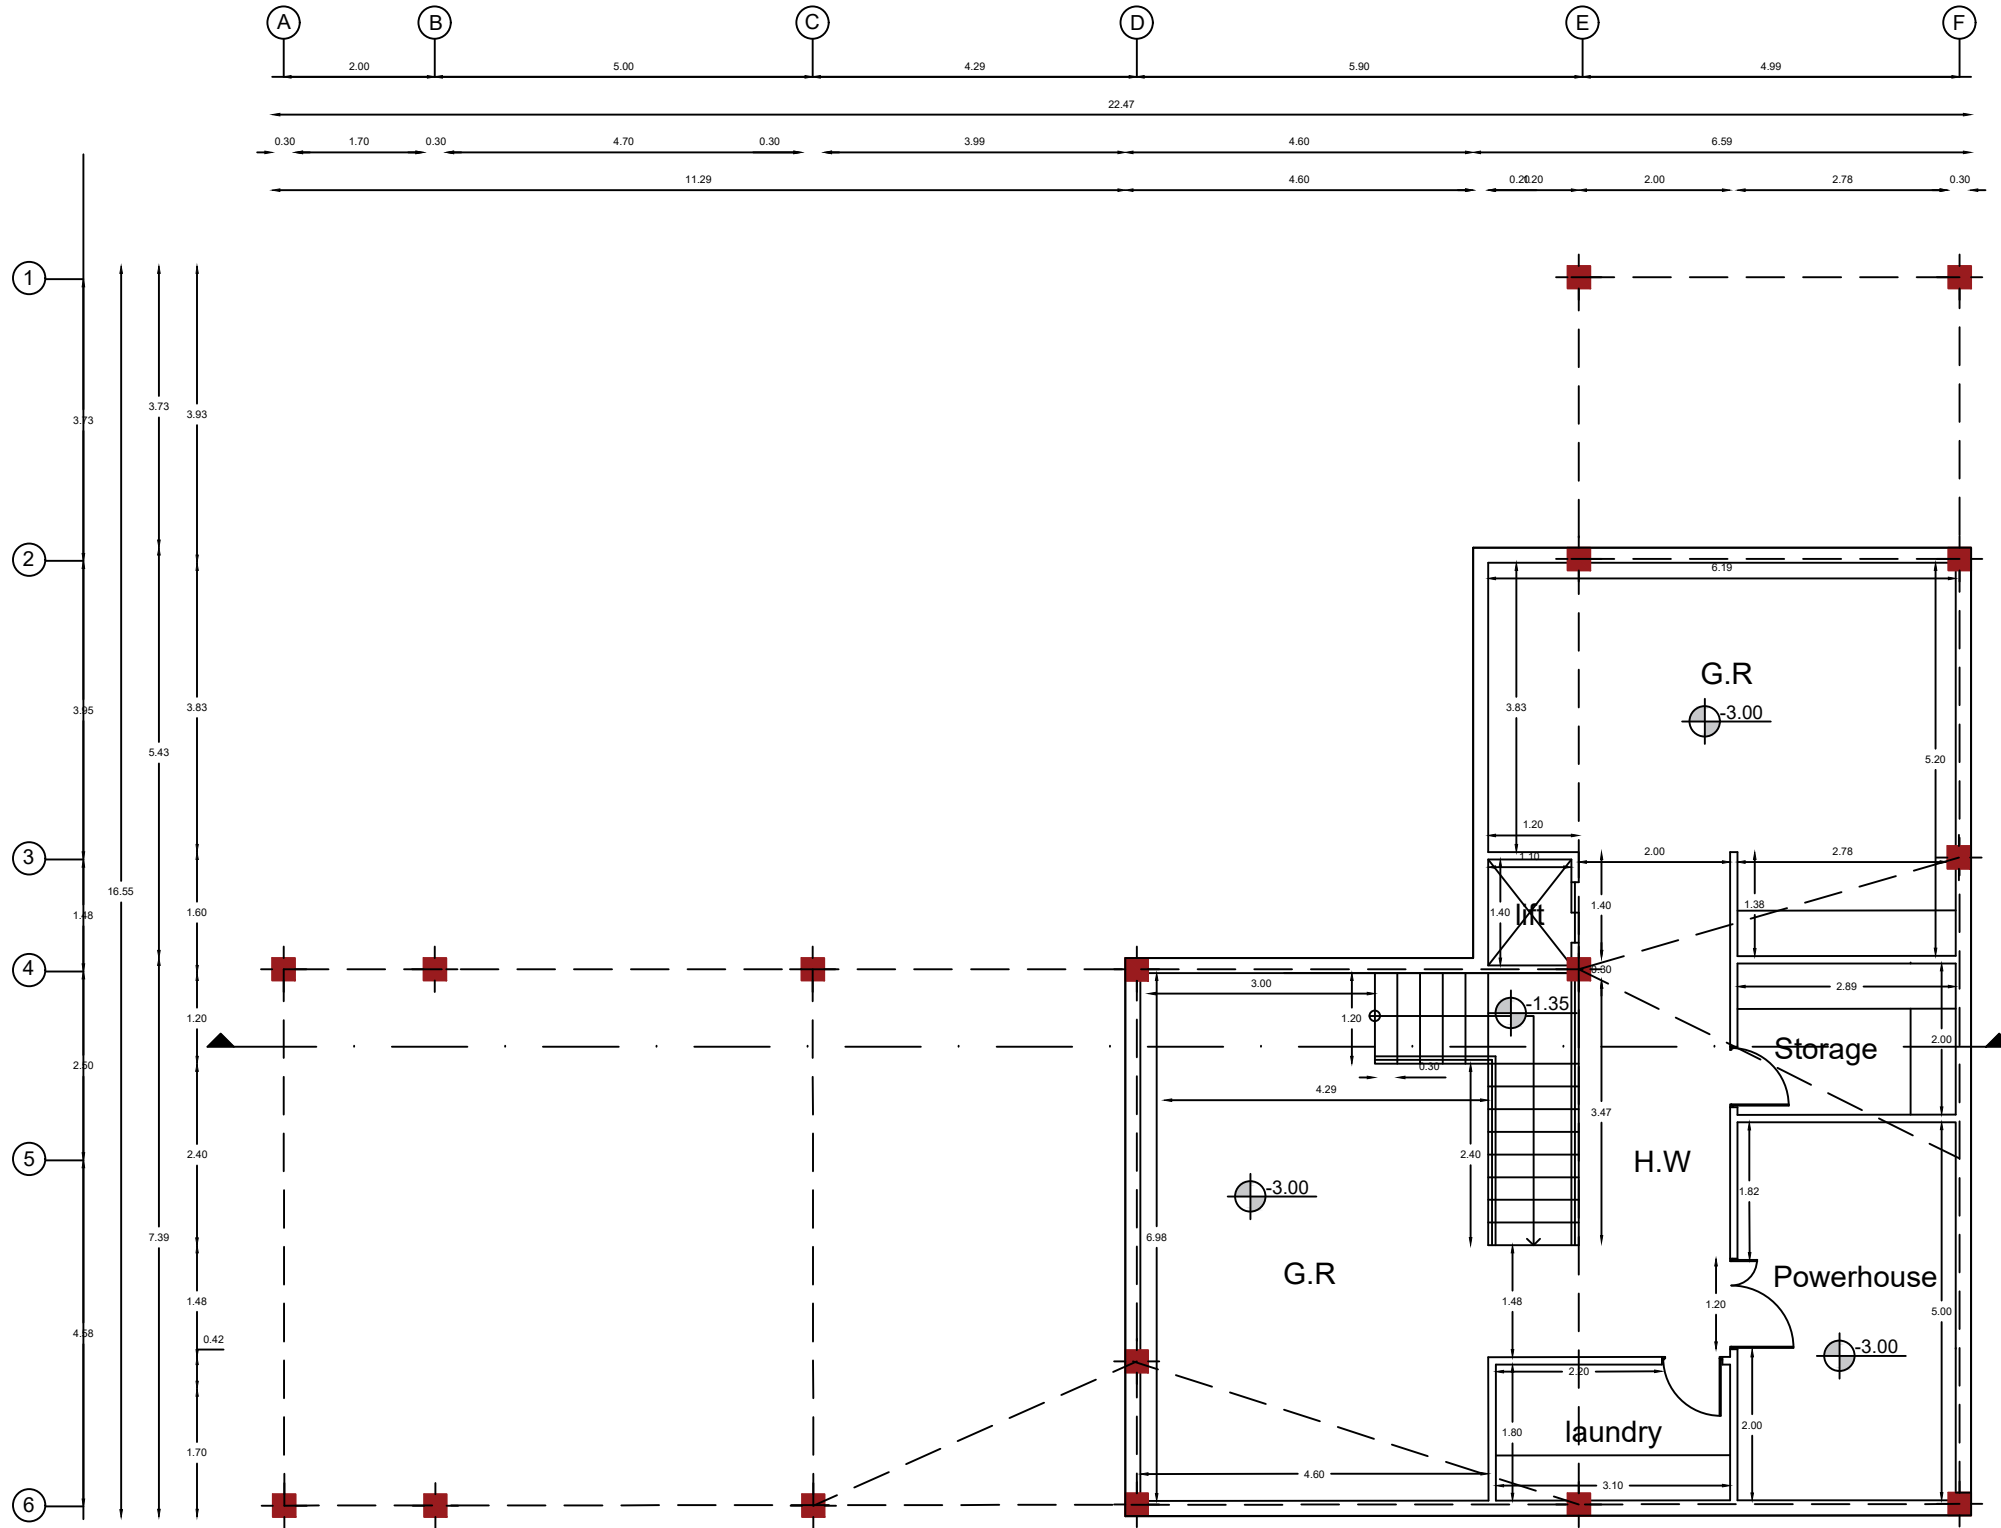
 


Project name: Ordibehesht	Date: 03/04/19
Drawing No.: O-(dp-1)	Scale: 1/100
Drawing title: Dimention - Basement Plan	

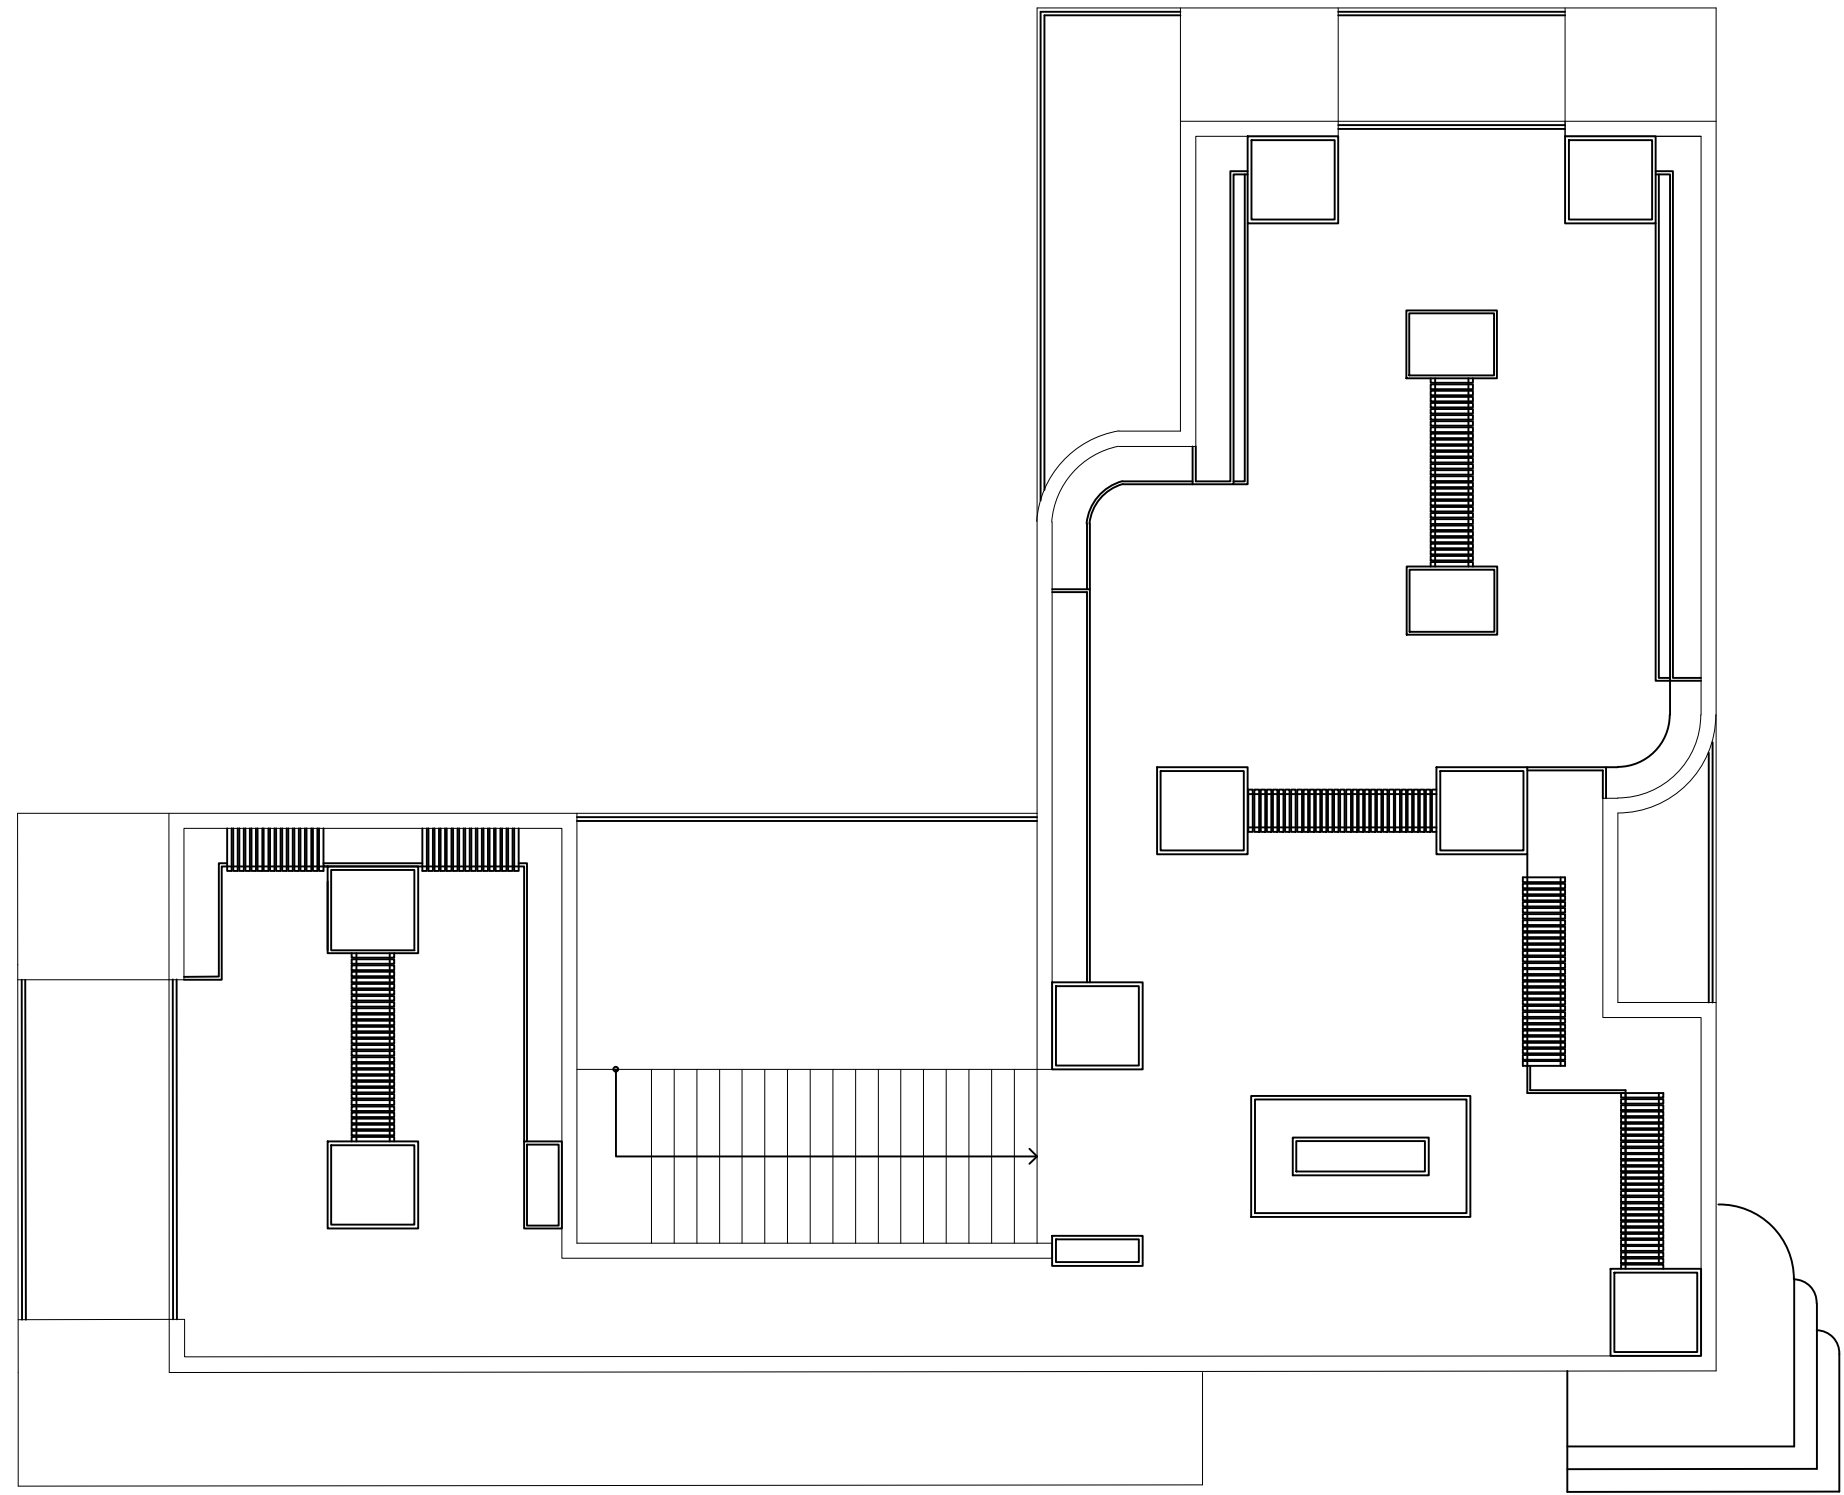
 


Project name: Ordibesht	Date: 03/04/19
Drawing No.: O-(R.G.P)	Scale: 1/100
Drawing title: RoofGarden Plan	





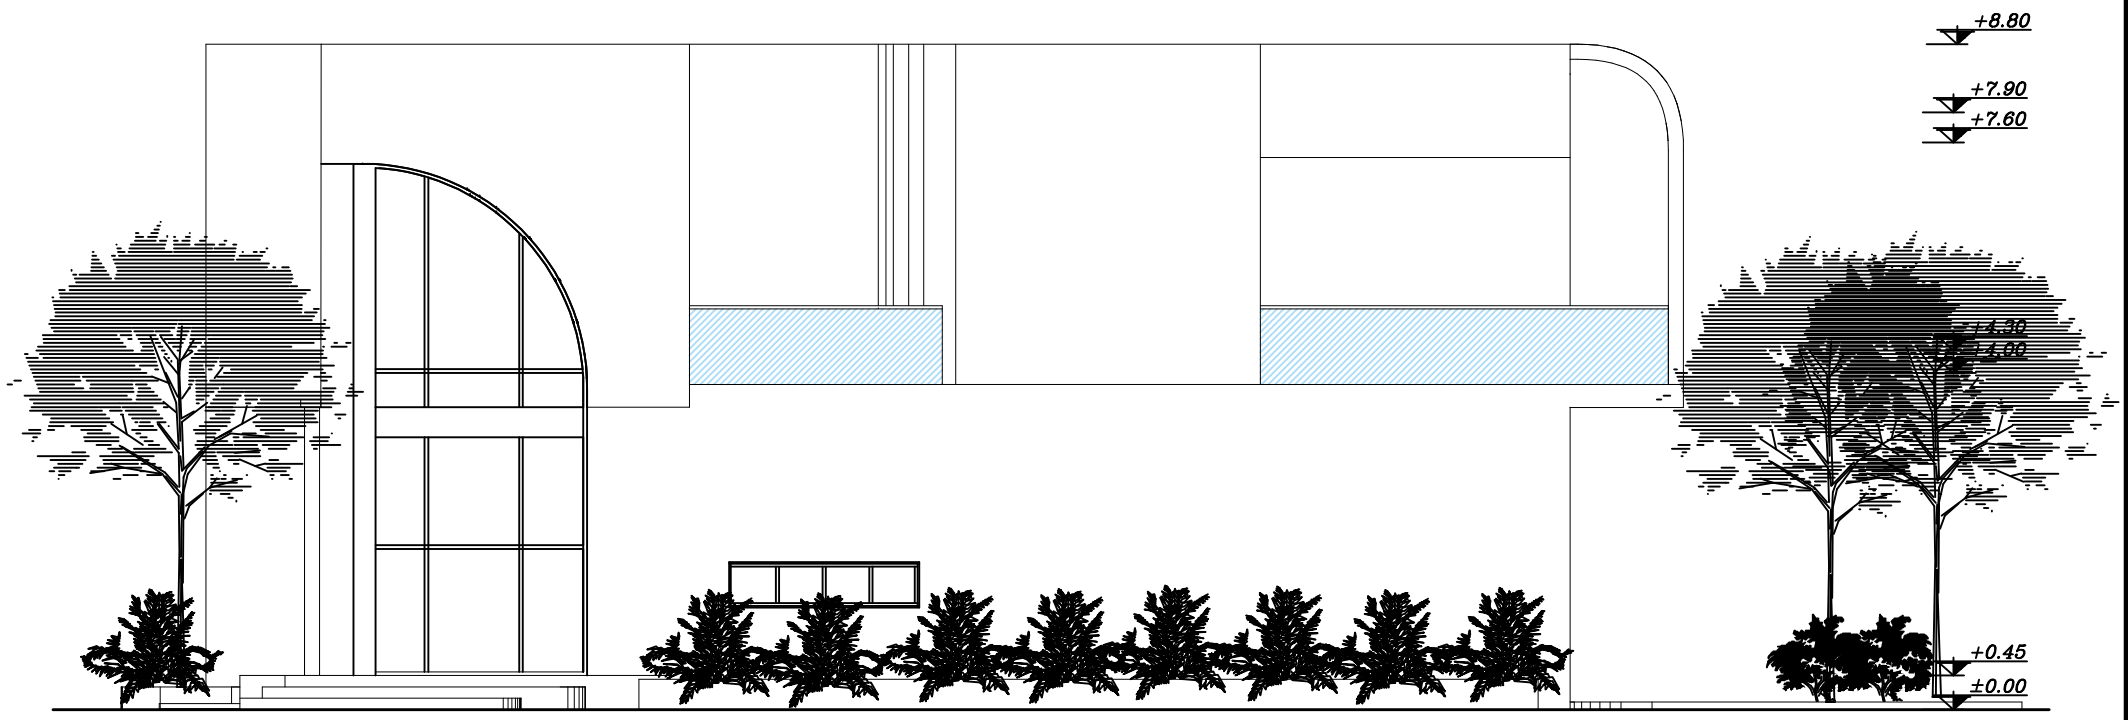 



Project name: Ordibehesht	Date: 03/04/19
Drawing No.: O-(E.E)	Scale: 1/100
Drawing title: East Elevation	

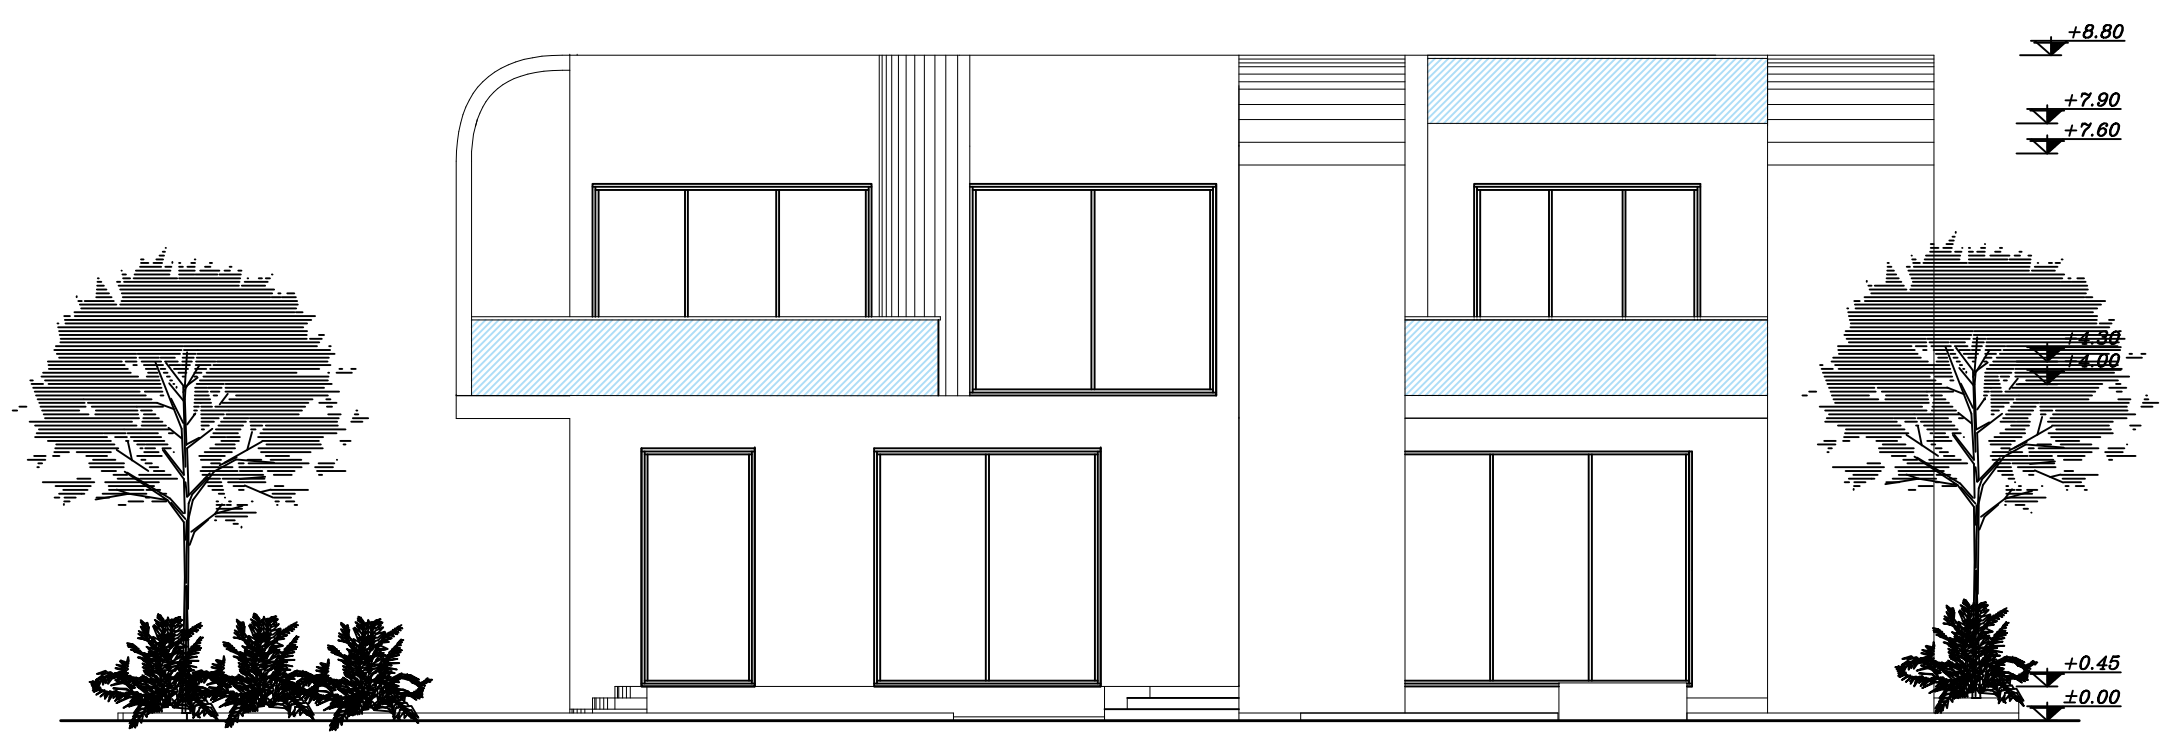 




Project name: Ordibehesht	Date: 03/04/19
Drawing No.: O-(E.W)	Scale: 1/100
Drawing title: West Elevation	

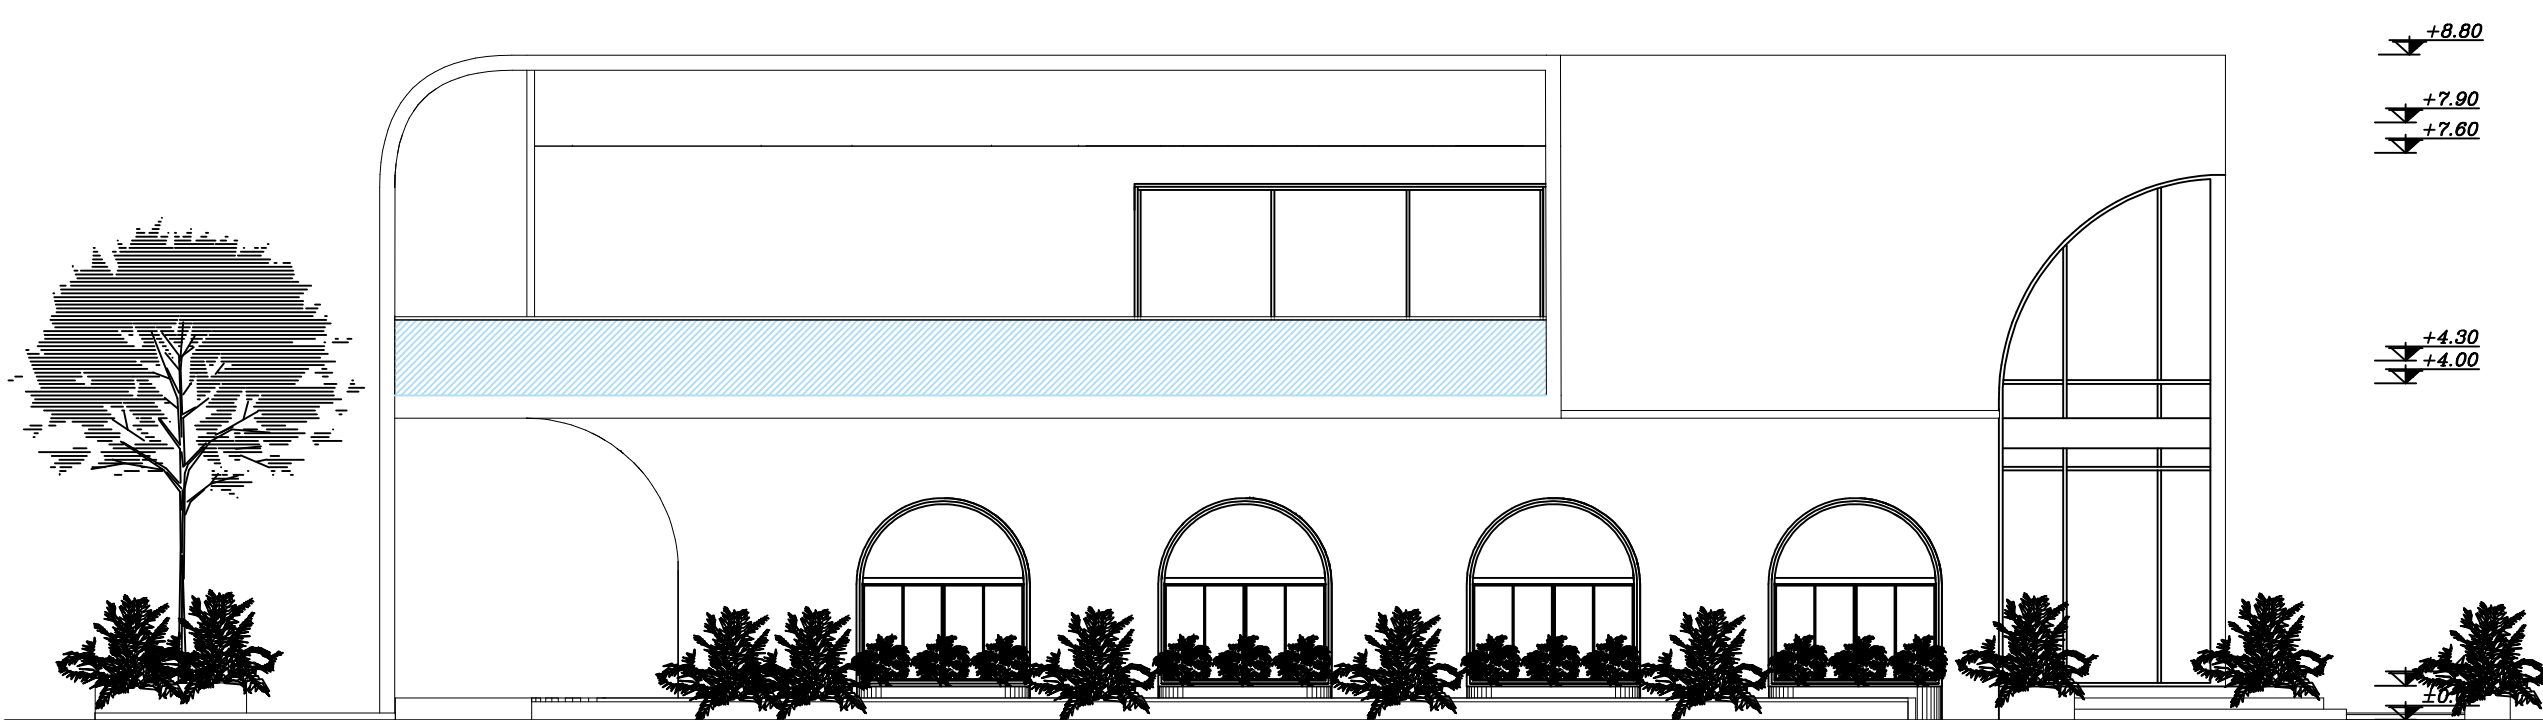 

Project name: Ordibesht	Date: 03/04/19
Drawing No.: O-(E-S)	Scale: 1/100
Drawing title: South Elevation	

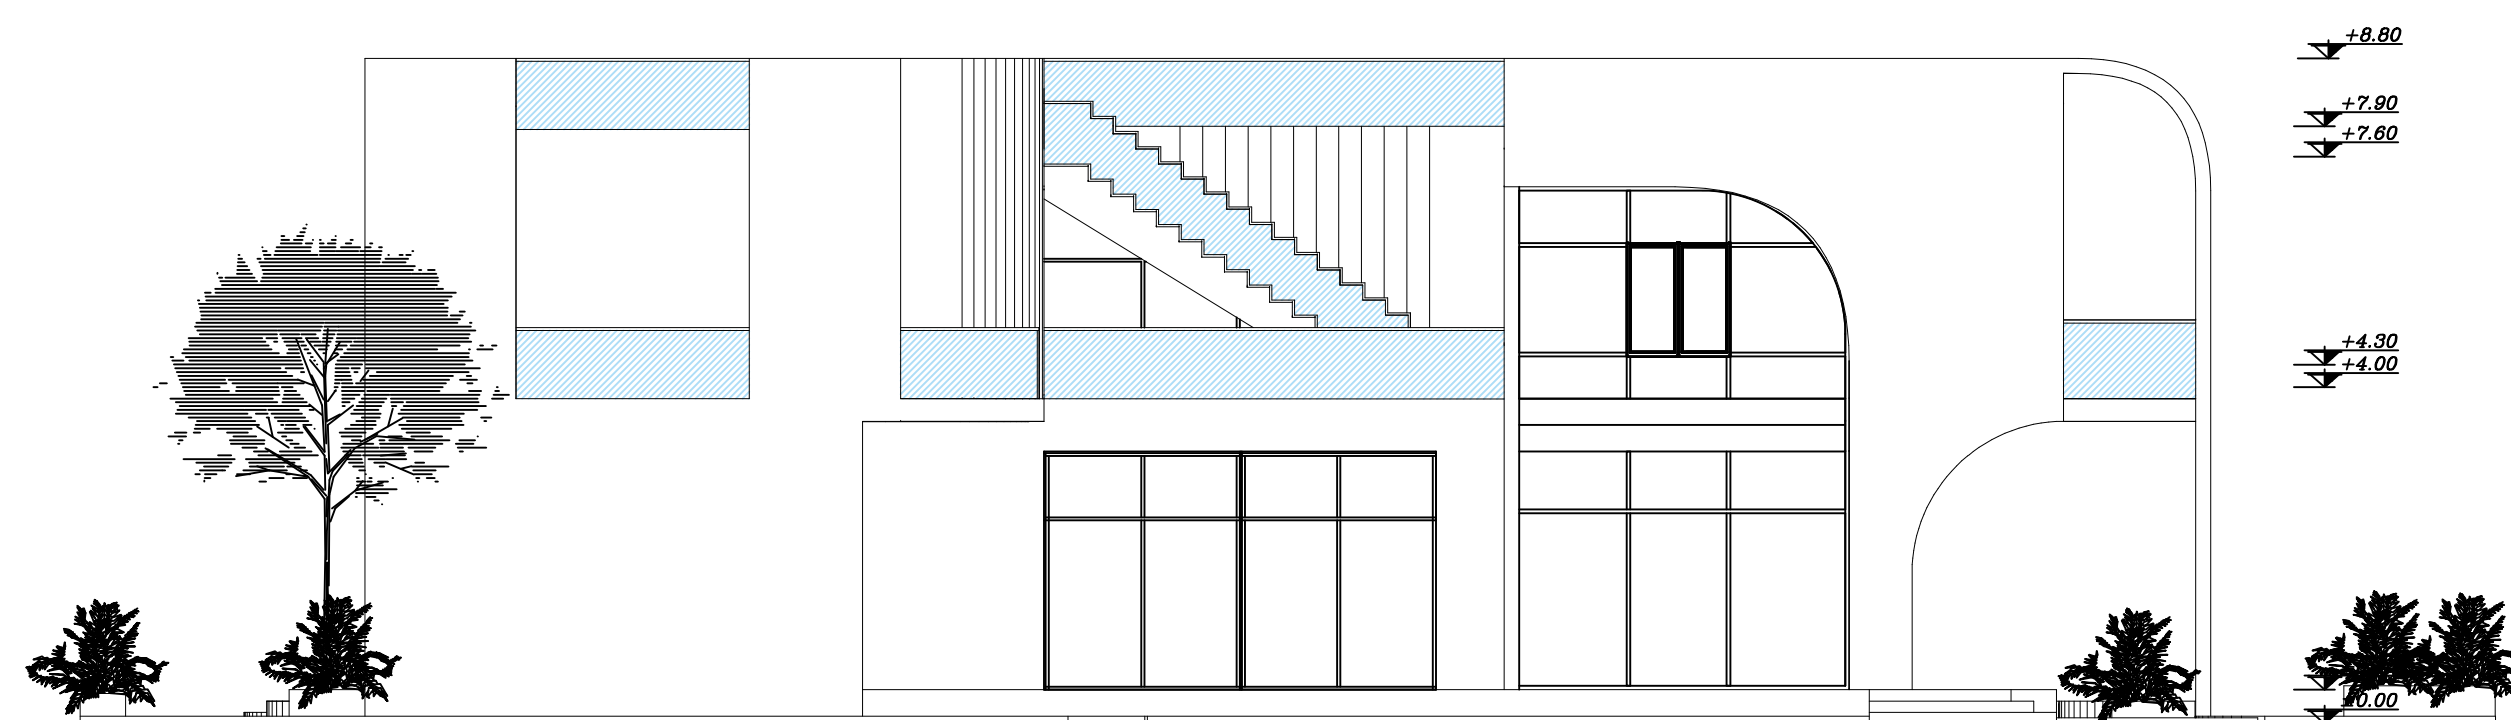 

Project name: Ordibesht	Date: 03/04/19
Drawing No.: O-(E-N)	Scale: 1/100
Drawing title: North Elevation	

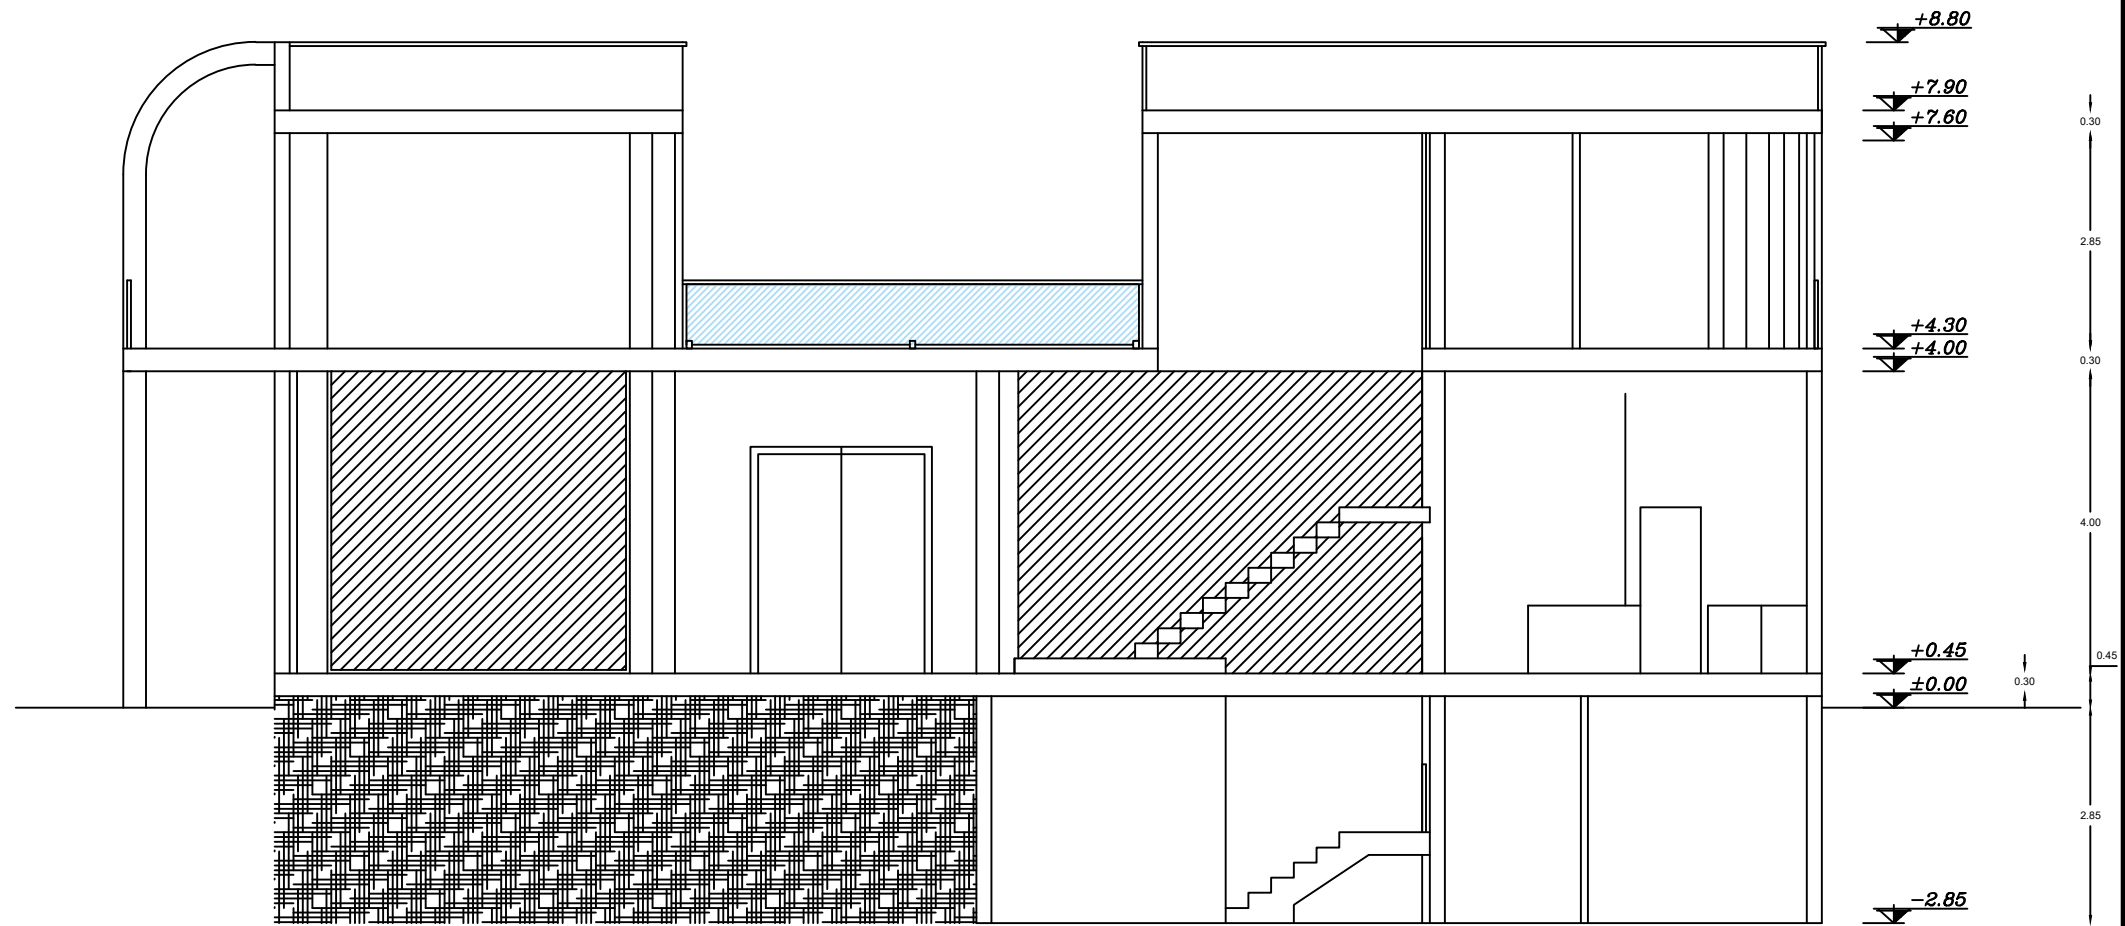  

Project name: Ordibehesht	Date: 03/04/19
Drawing No.: O-(sA)	Scale: 1/100
Drawing title: Section A-A	