



LEGEND	
1	Mechanical Room
2	Store
3	Bath
4	Pool
5	Sauna
6	Mechanical Room
7	WC

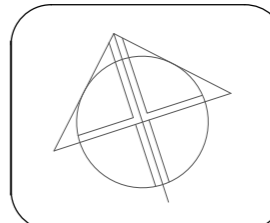


TARH TO TARH
 ORDIBEHEST
 Under Ground Plan
 Scale: 1:100

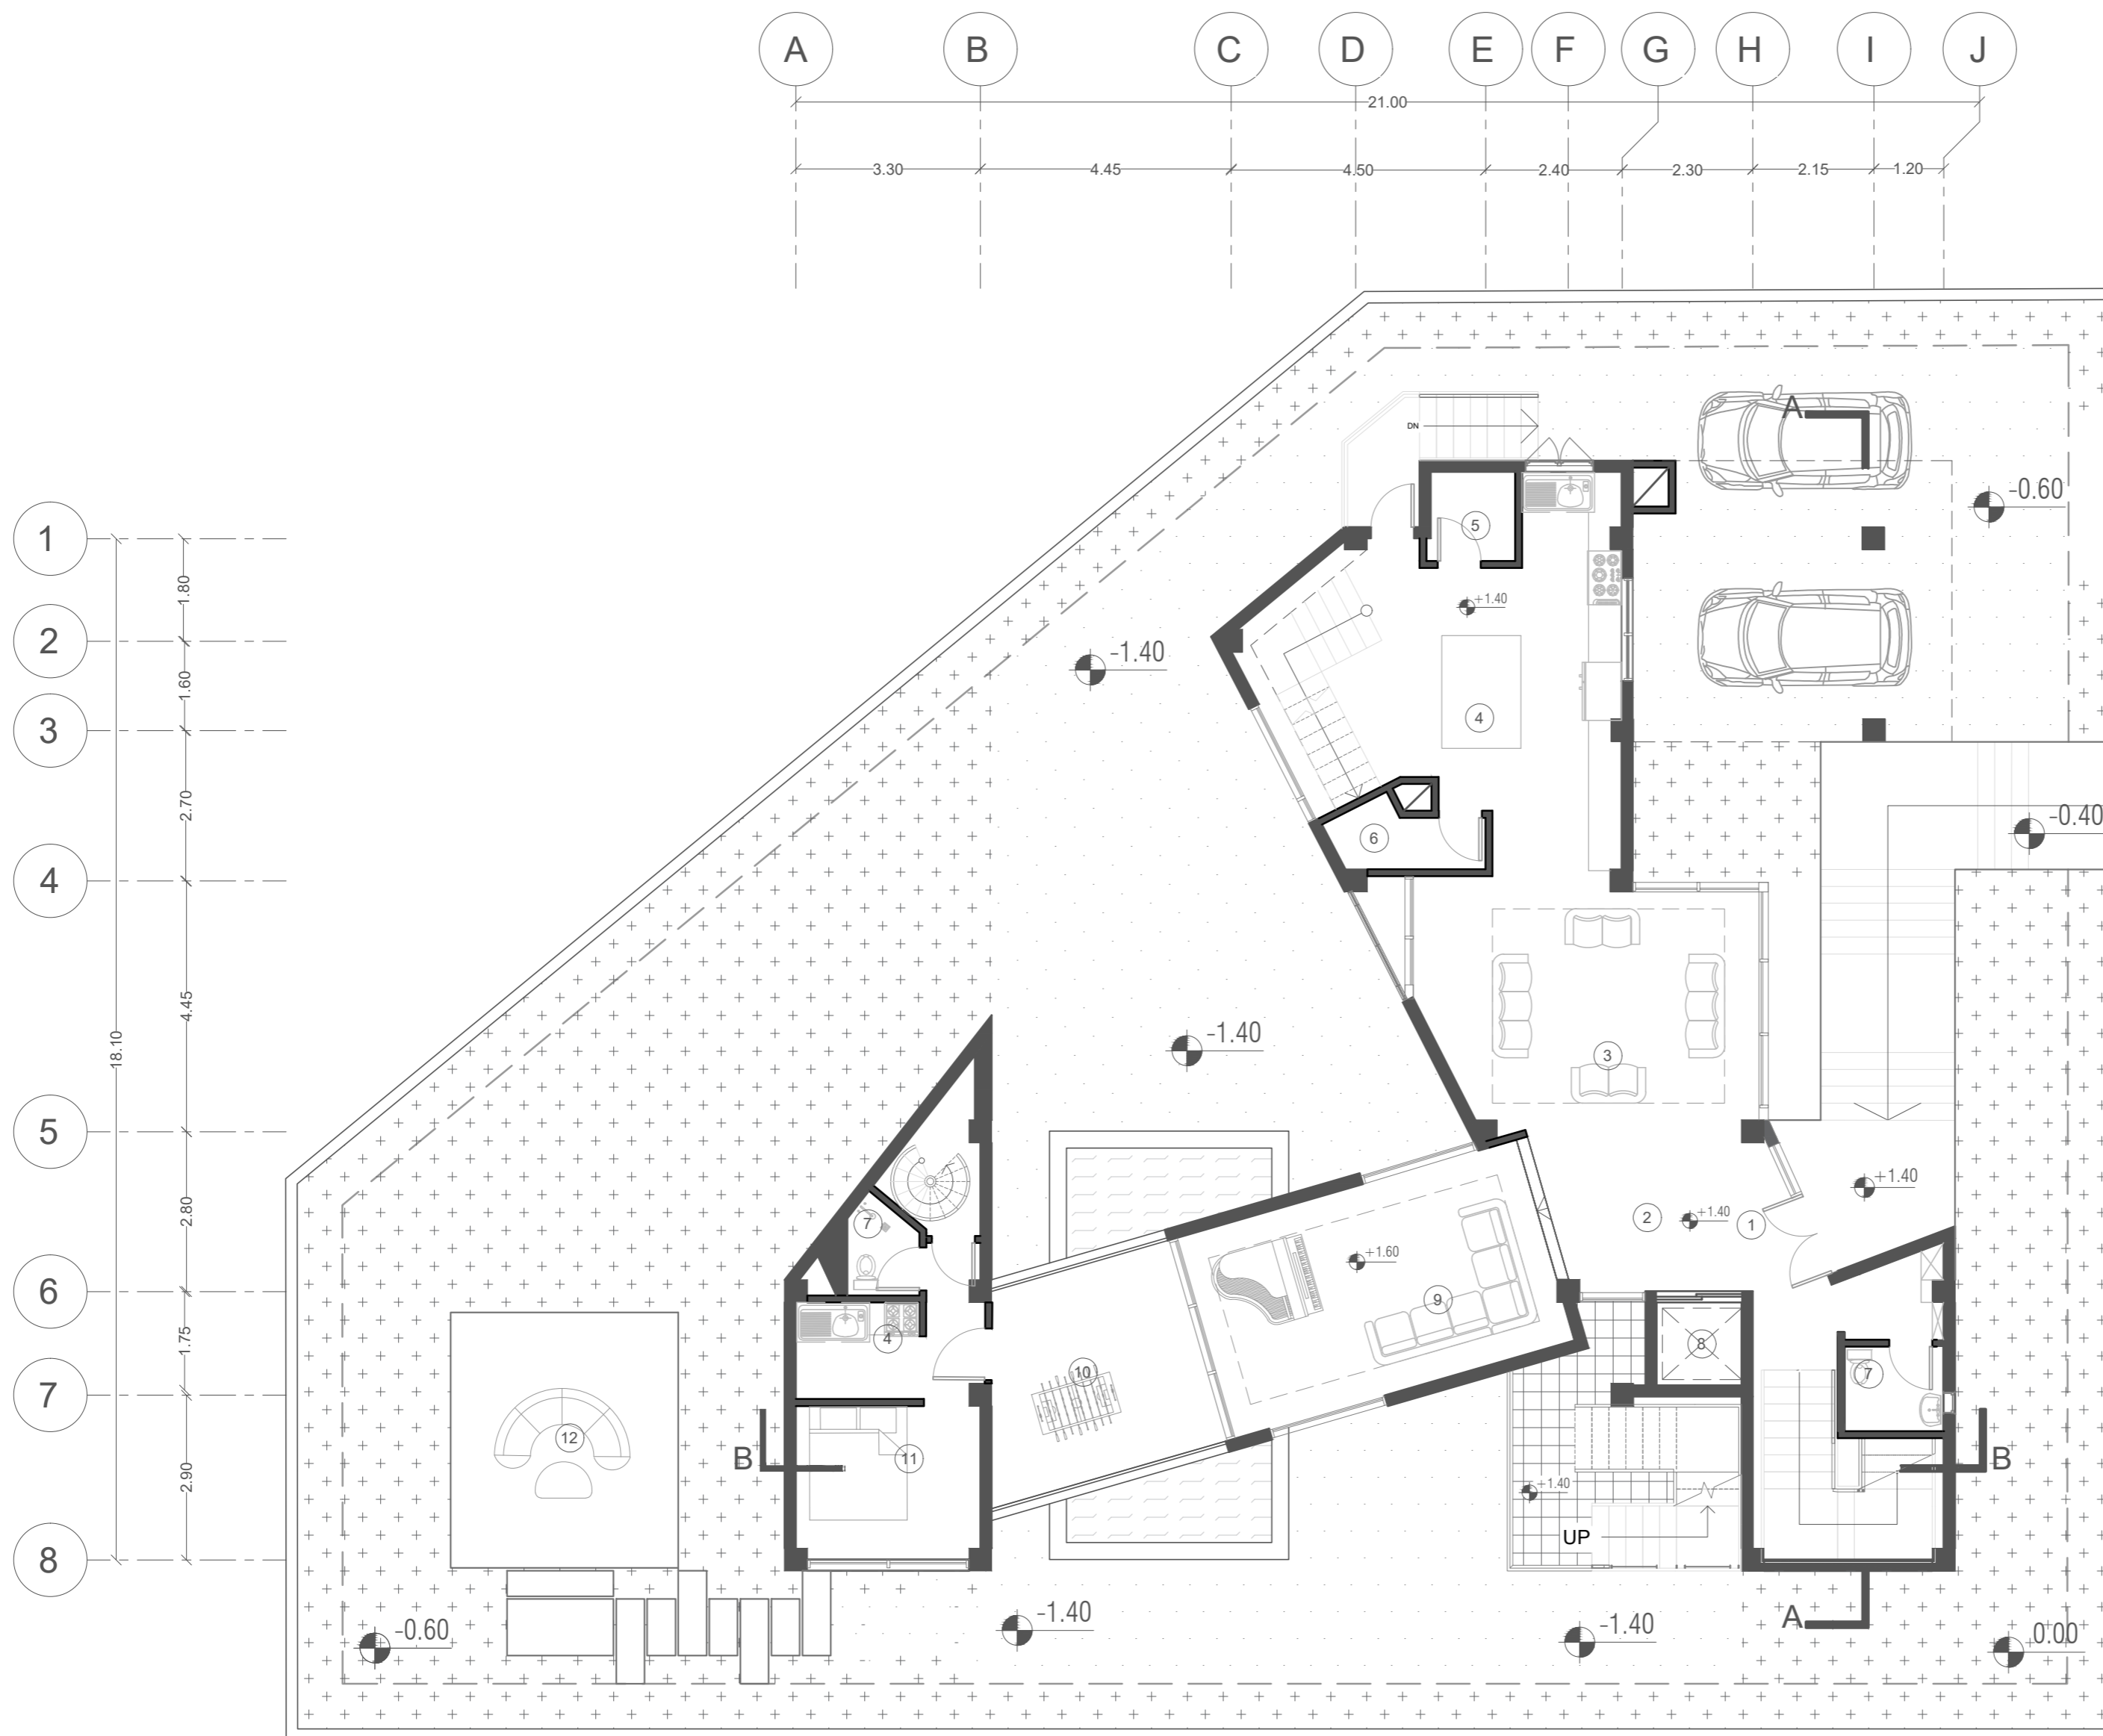


LEGEND	
1	Entrance
2	Hall
3	Living Room
4	Kitchen
5	Store
6	Laundry
7	WC
8	Elevator
9	Reception Room
10	Playing Area
11	BedRoom
12	Garden



TARH TO TARH
ORDIBEHESHT
Ground Floor Plan
Scale: 1:100

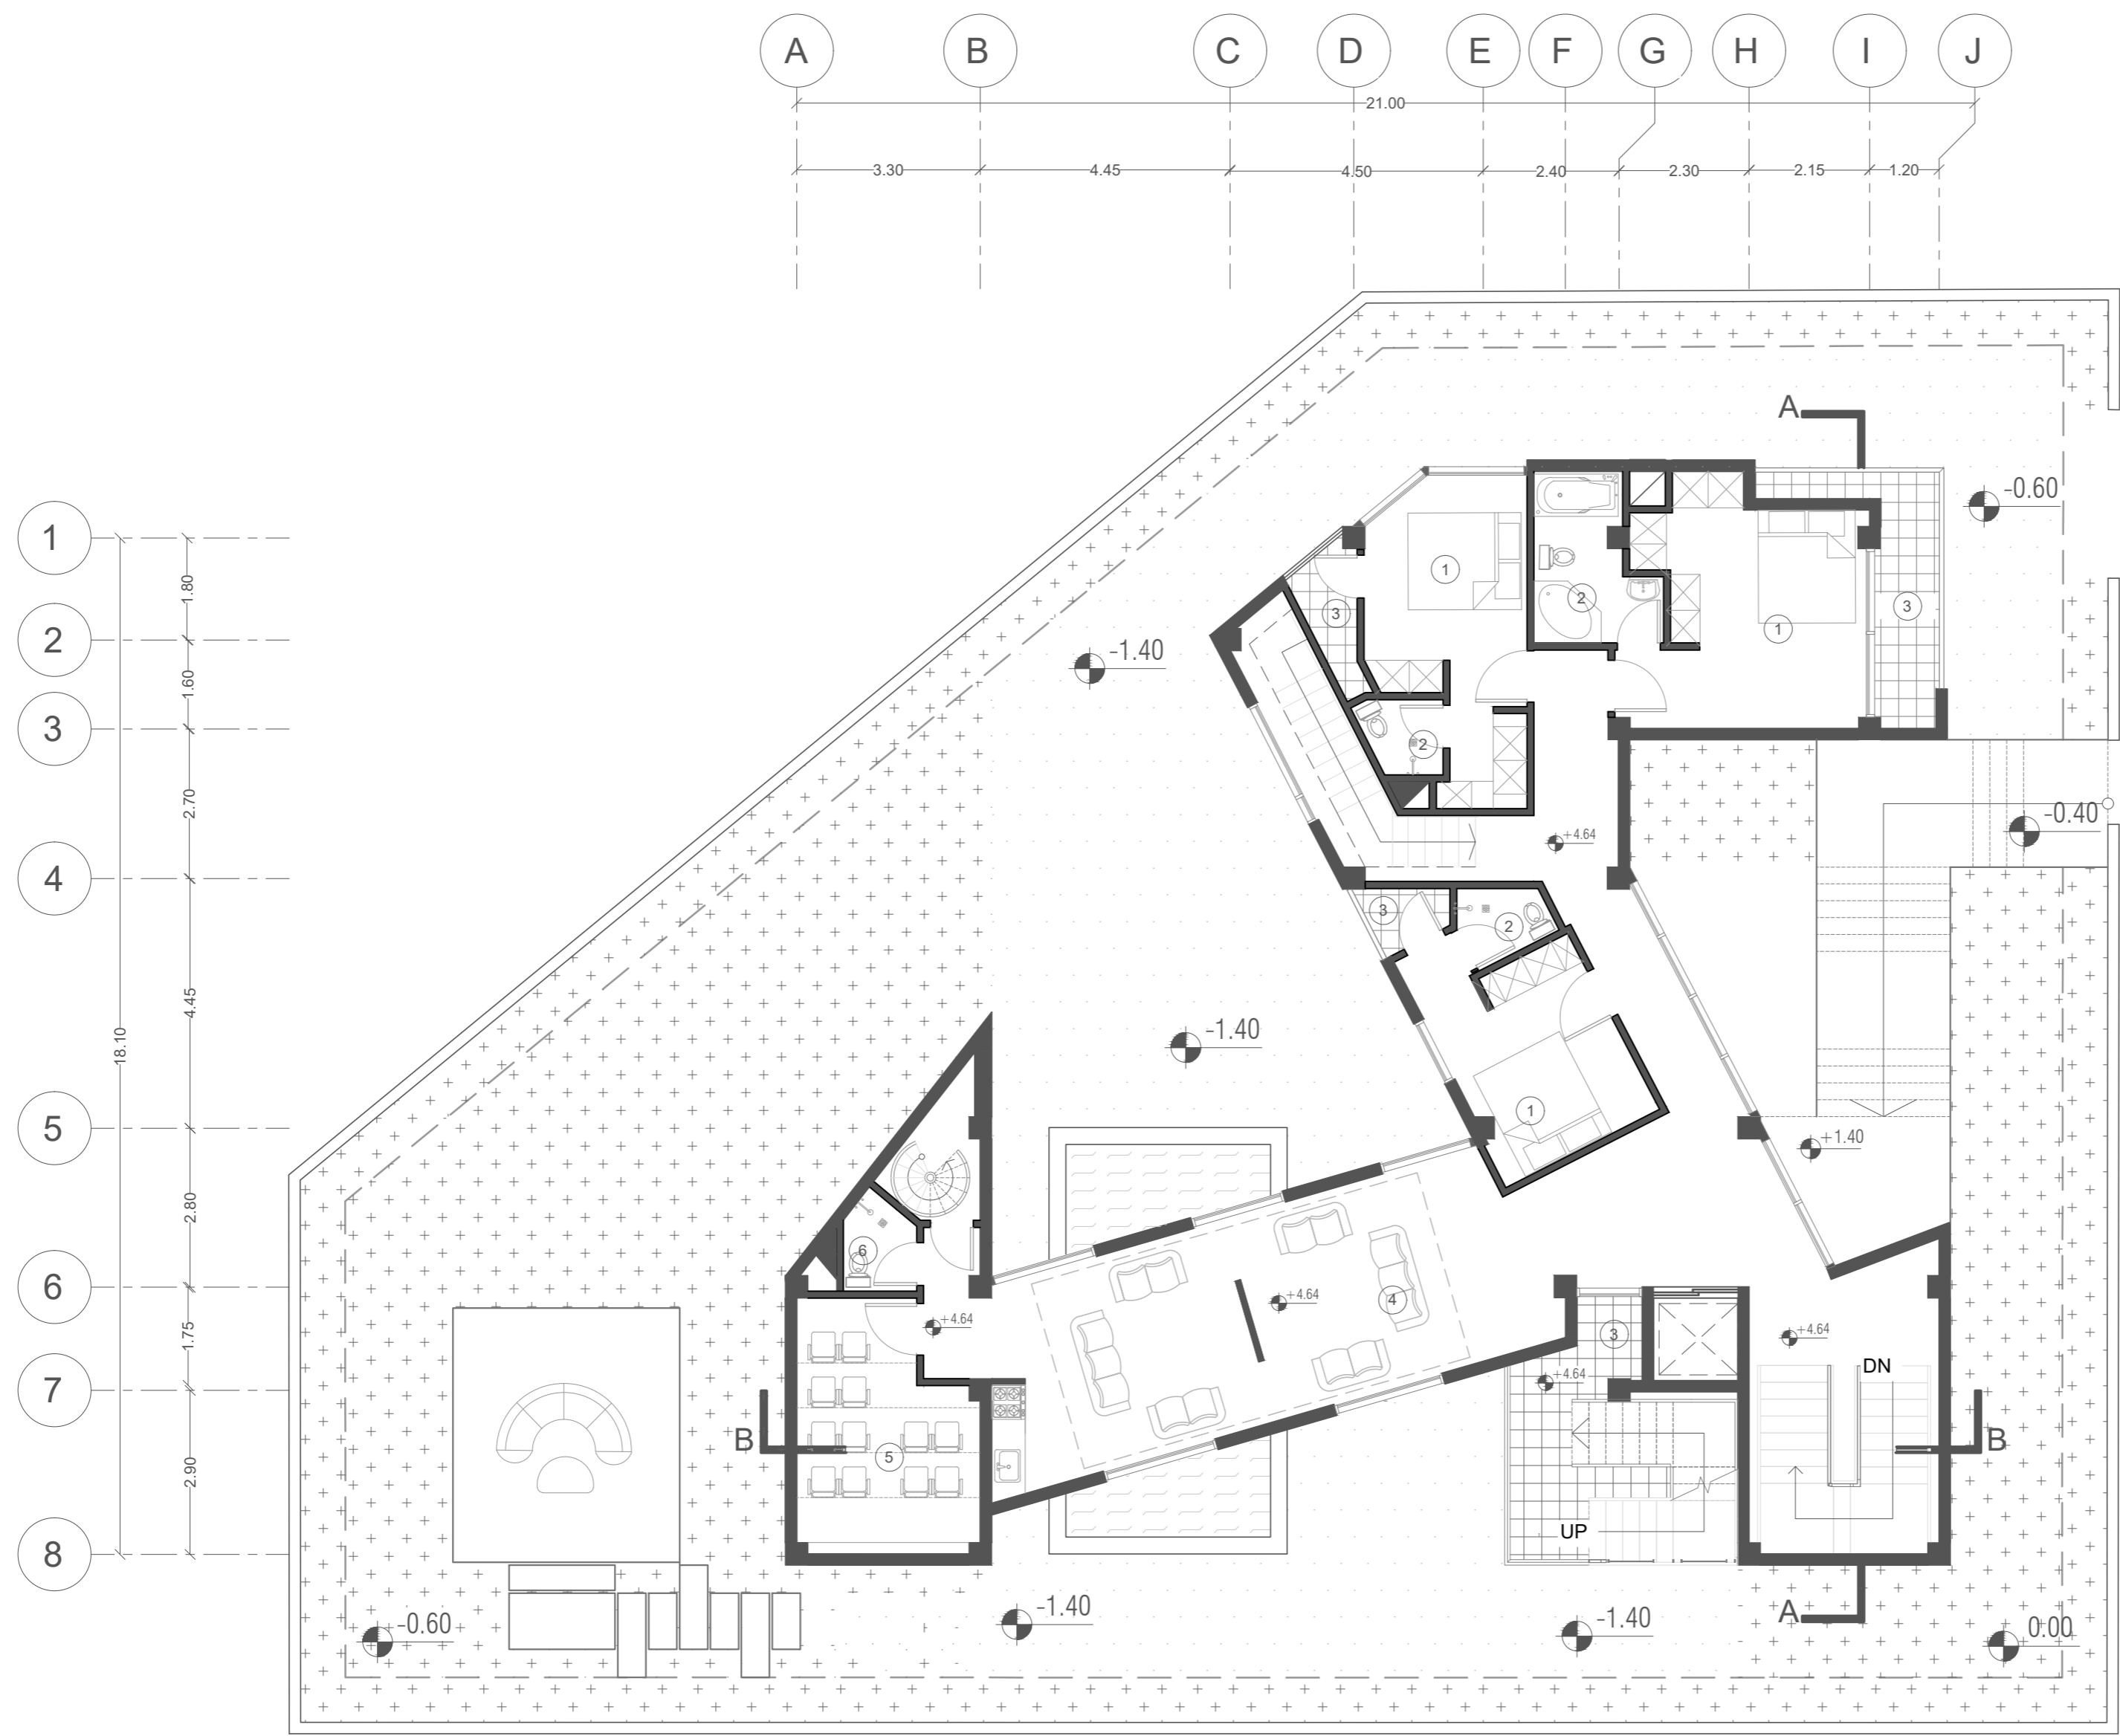


LEGEND	
1	BedRoom
2	Bath
3	Terrace
4	Living Room
5	TV Room
6	WC

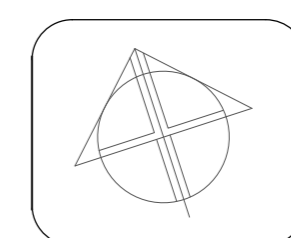


TARH TO TARH
 ORDIBEHESHT
 First Floor Plan
 Scale: 1:100

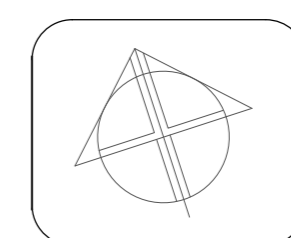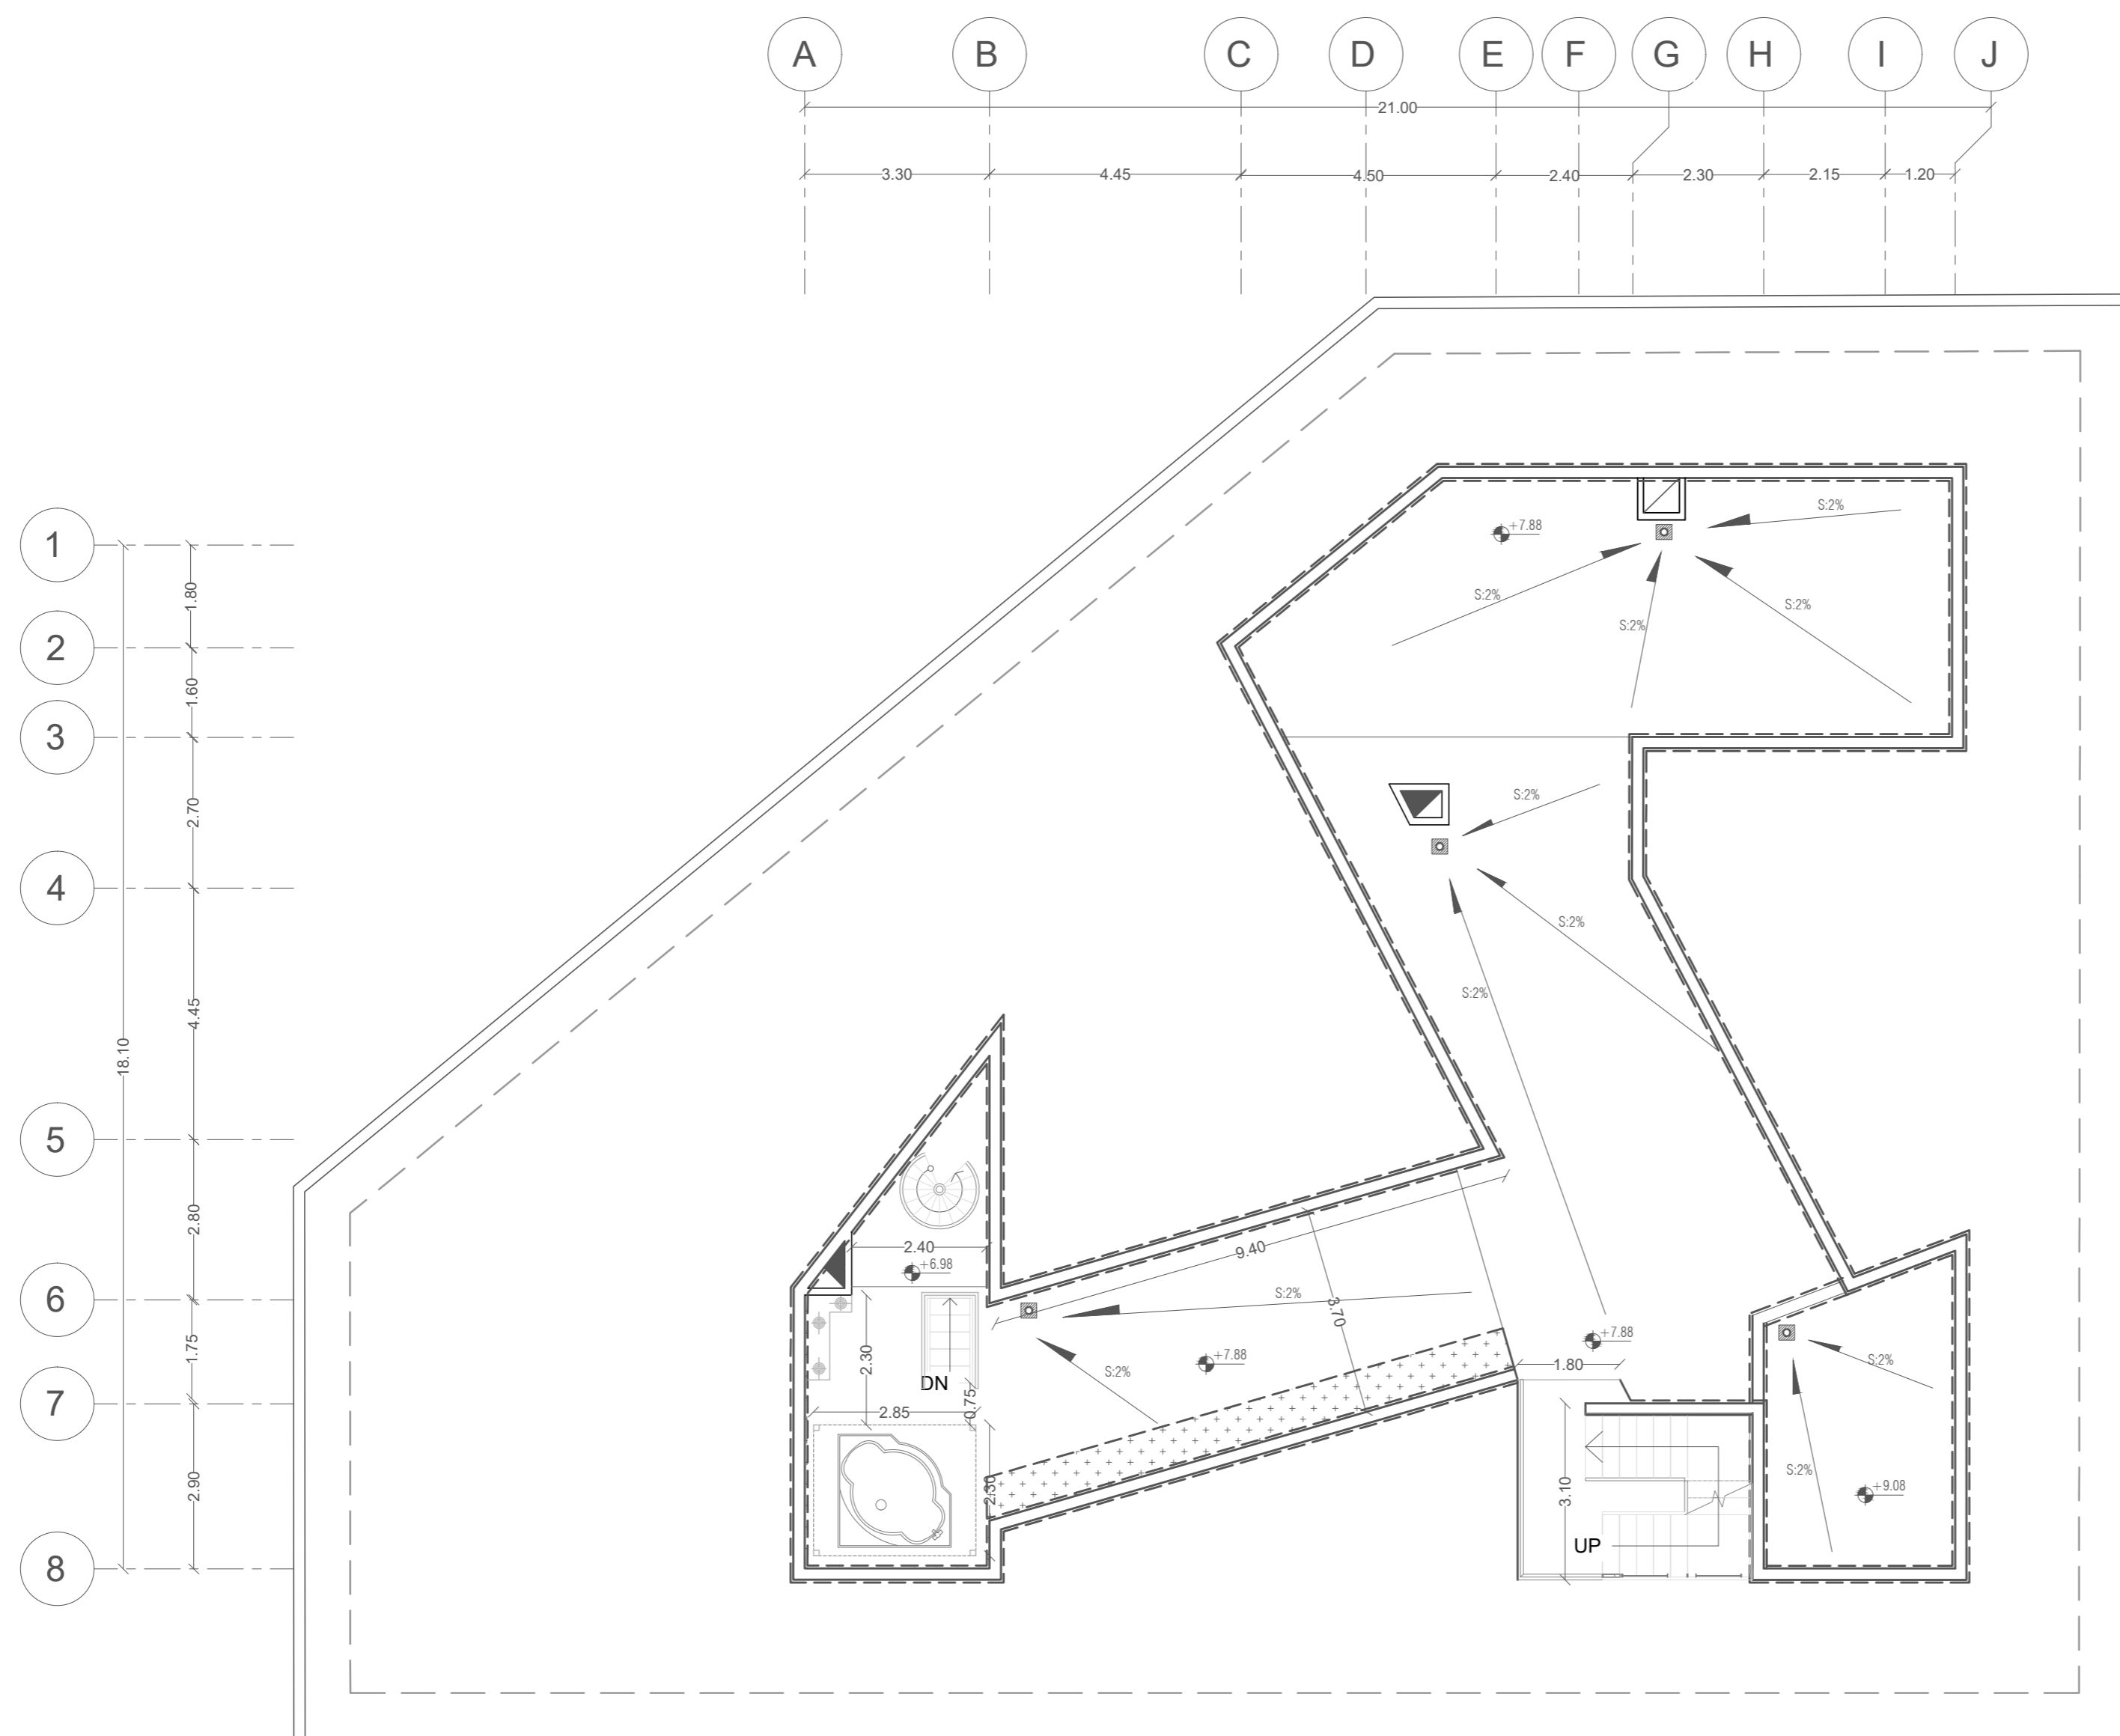


TARH TO TARH
ORDIBEHEŠHT
Roof Plan
Scale: 1:100

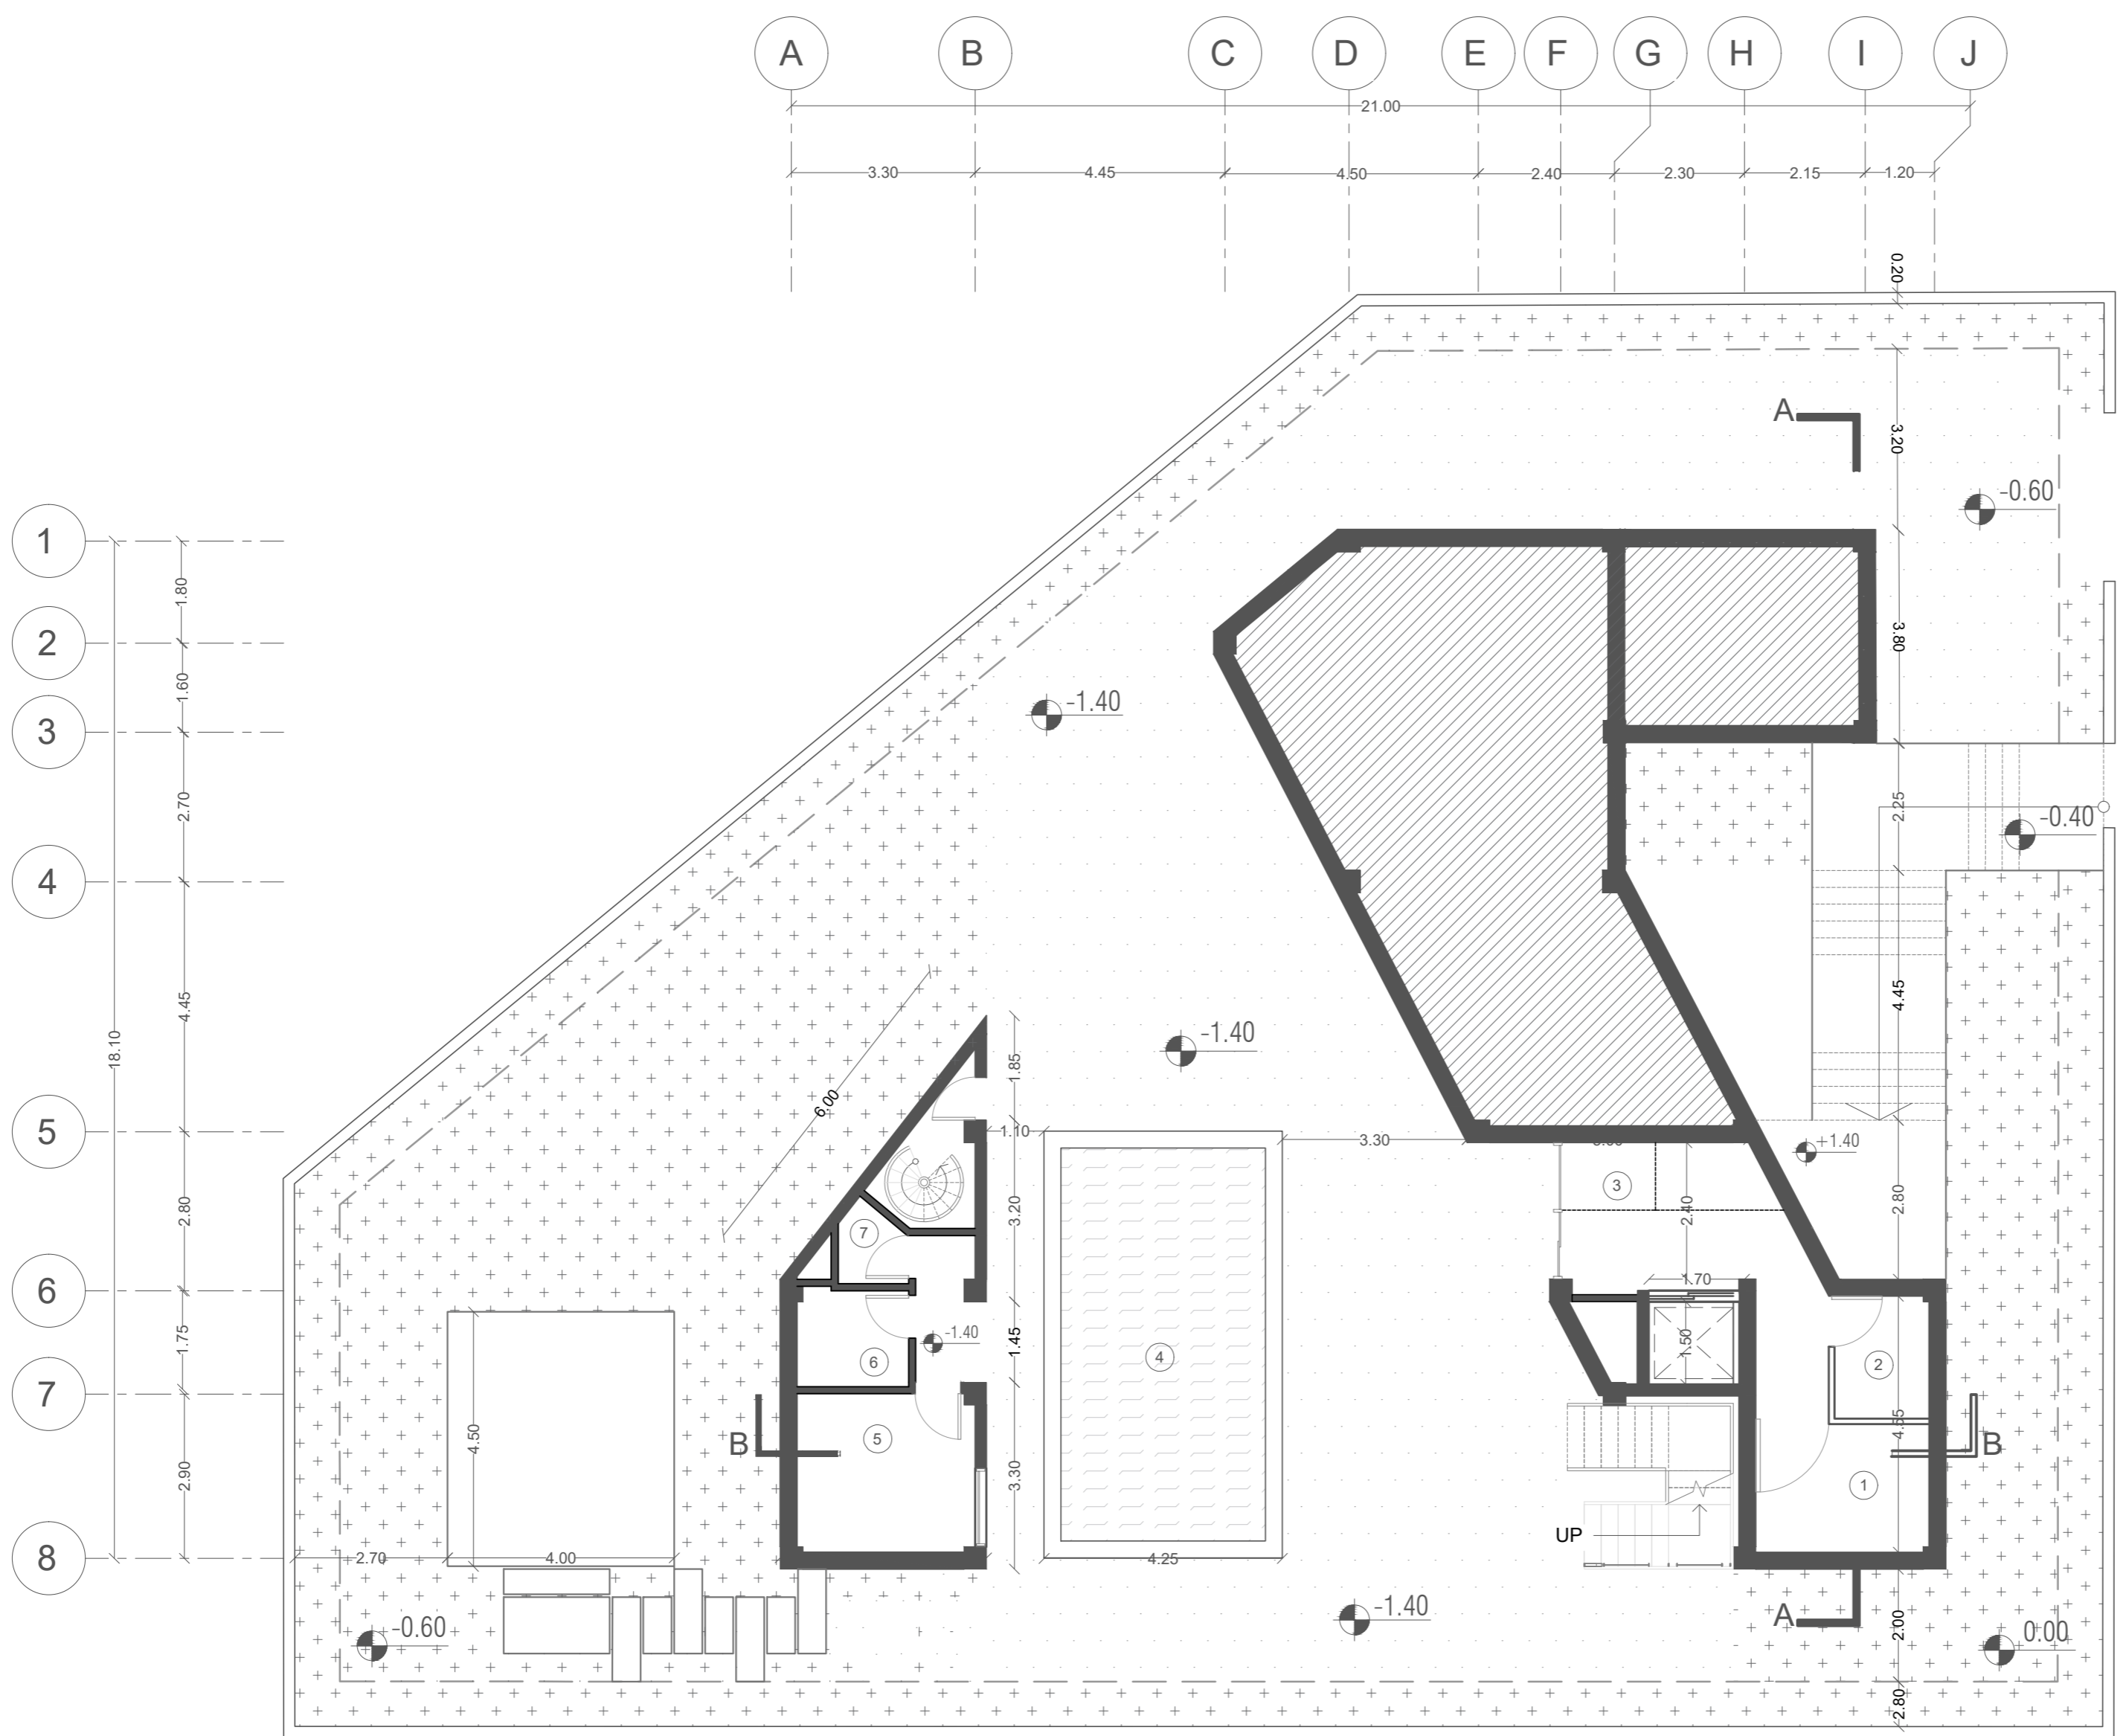


LEGEND	
1	Mechanical Room
2	Store
3	Bath
4	Pool
5	Sauna
6	Mechanical Room
7	WC

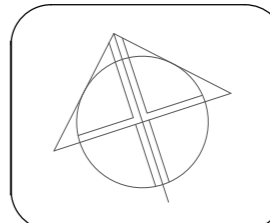


TARH TO TARH
ORDIBEHEST
Under Ground Plan
Scale: 1:100

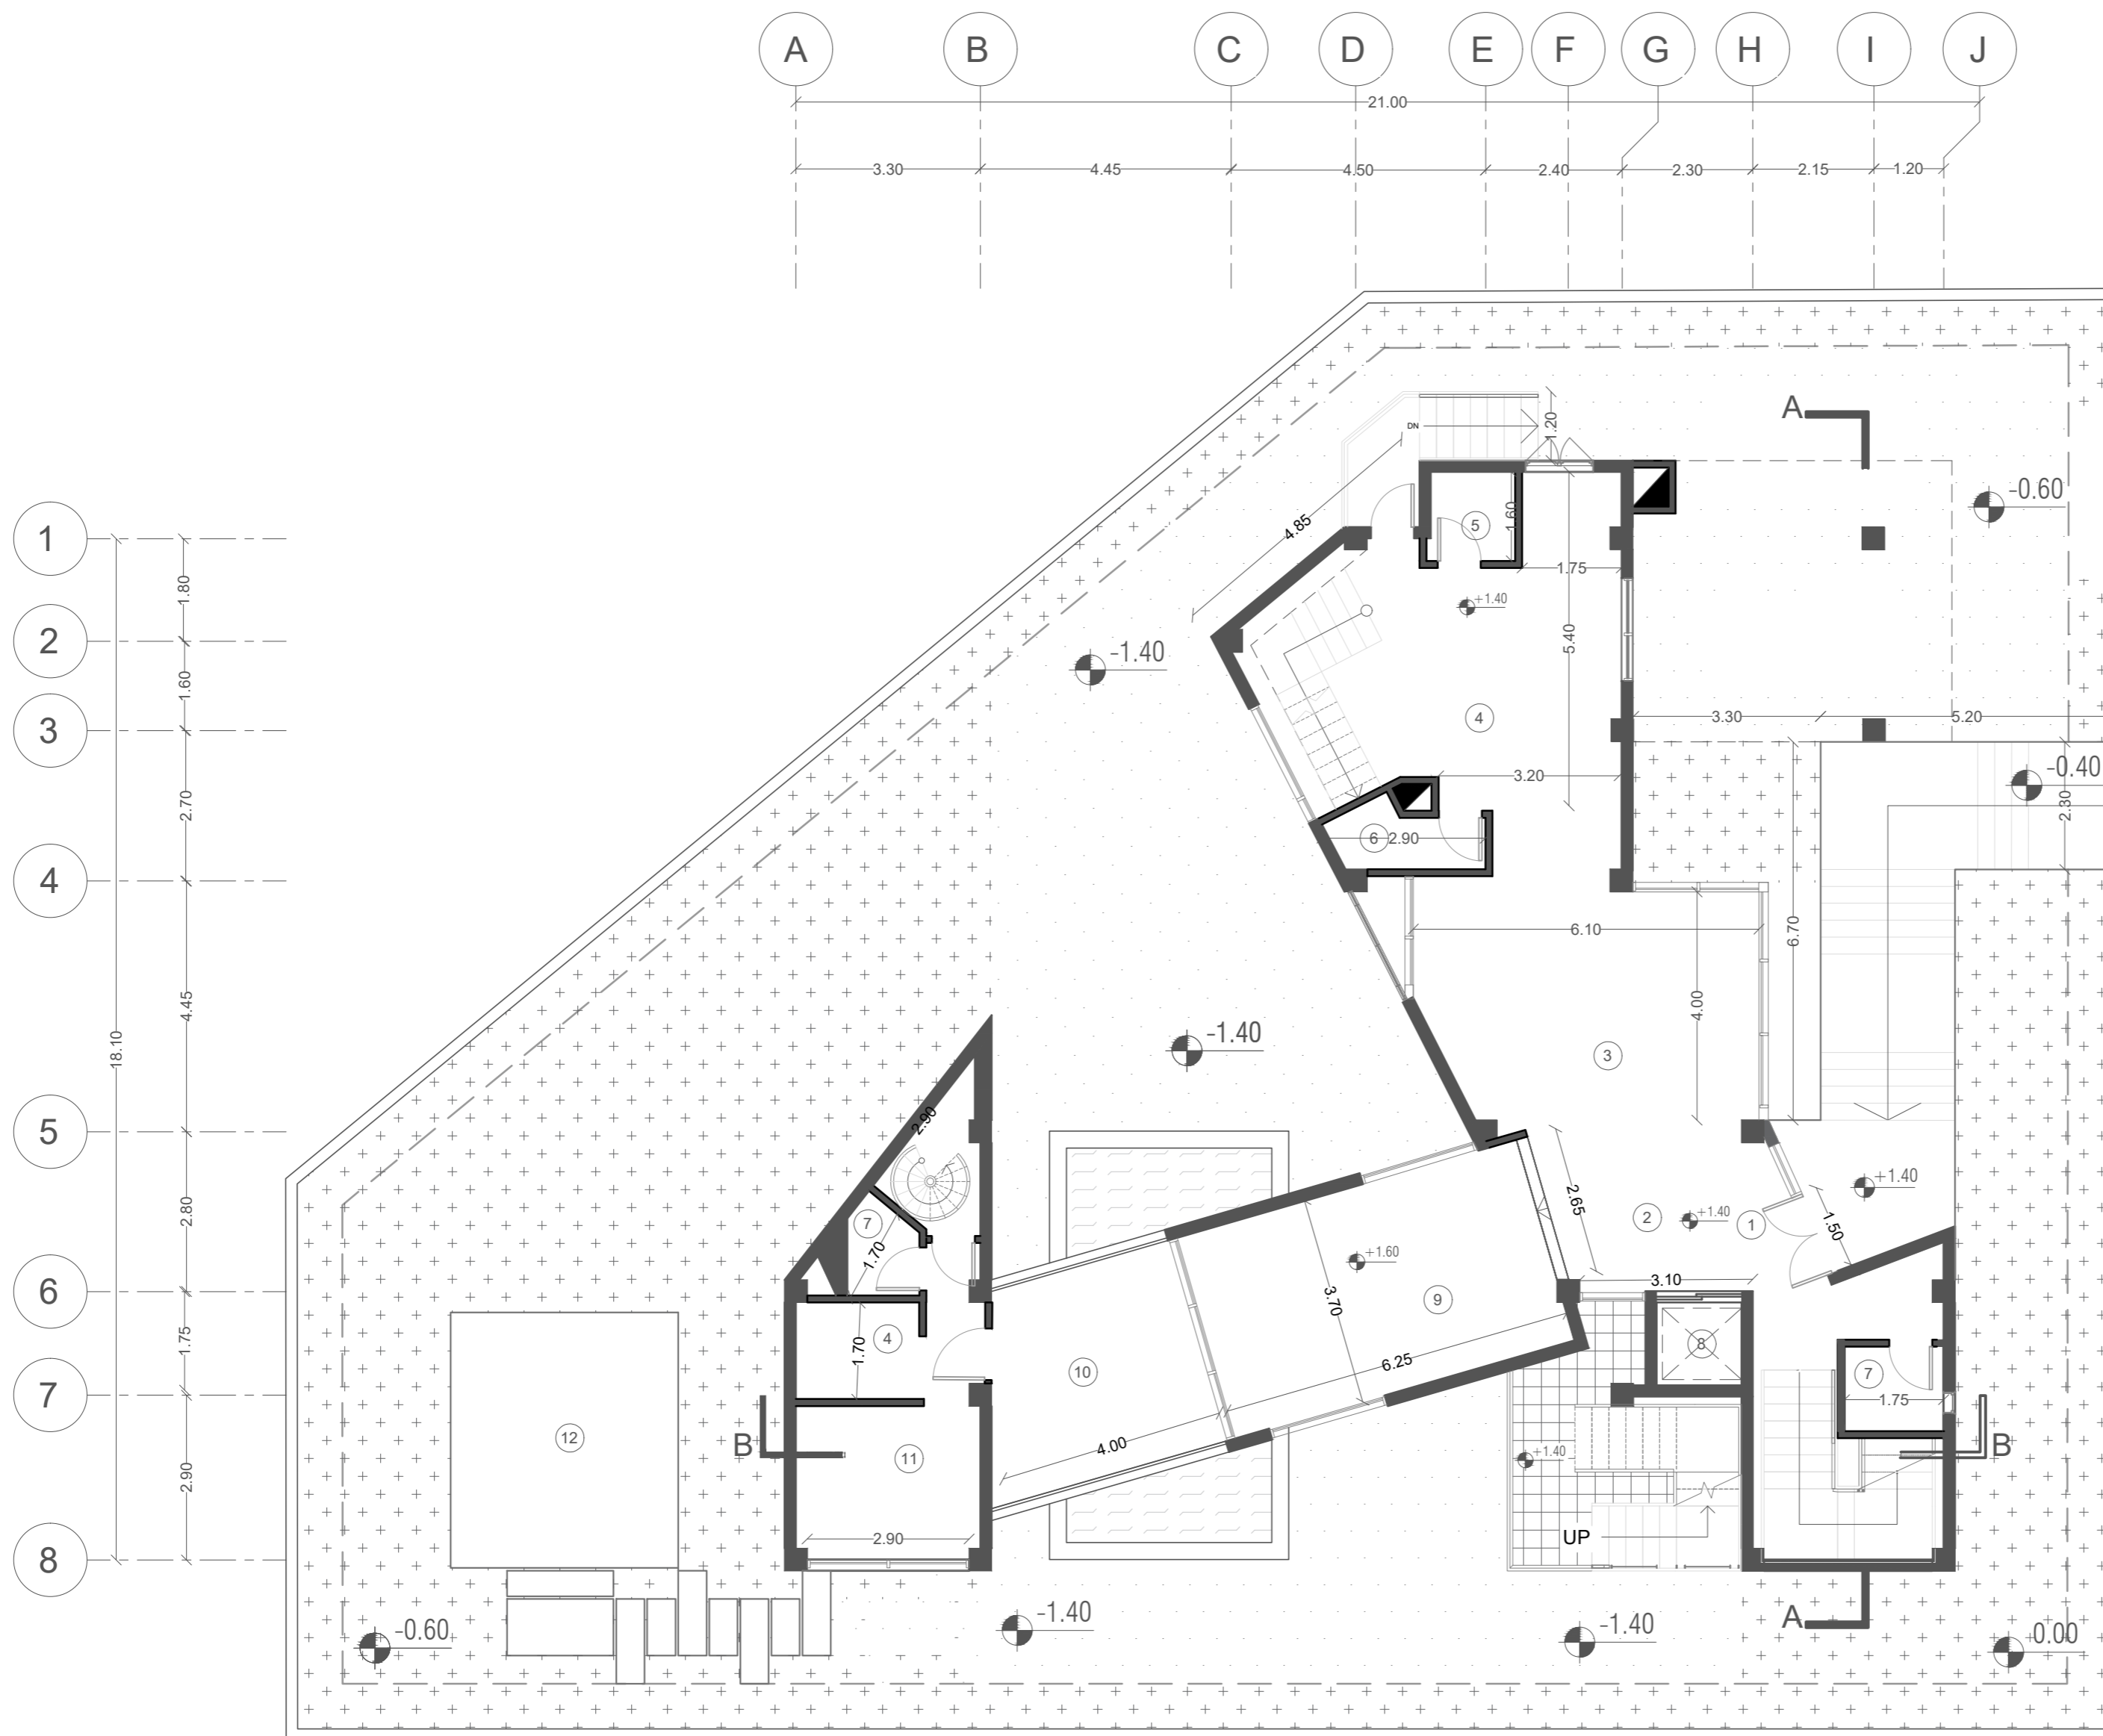


LEGEND	
1	Entrance
2	Hall
3	Living Room
4	Kitchen
5	Store
6	Laundry
7	WC
8	Elevator
9	Reception Room
10	Playing Area
11	BedRoom
12	Garden

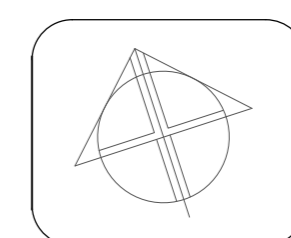


TARH TO TARH
 ORDIBEHESHT
 Ground Floor Plan
 Scale: 1:100

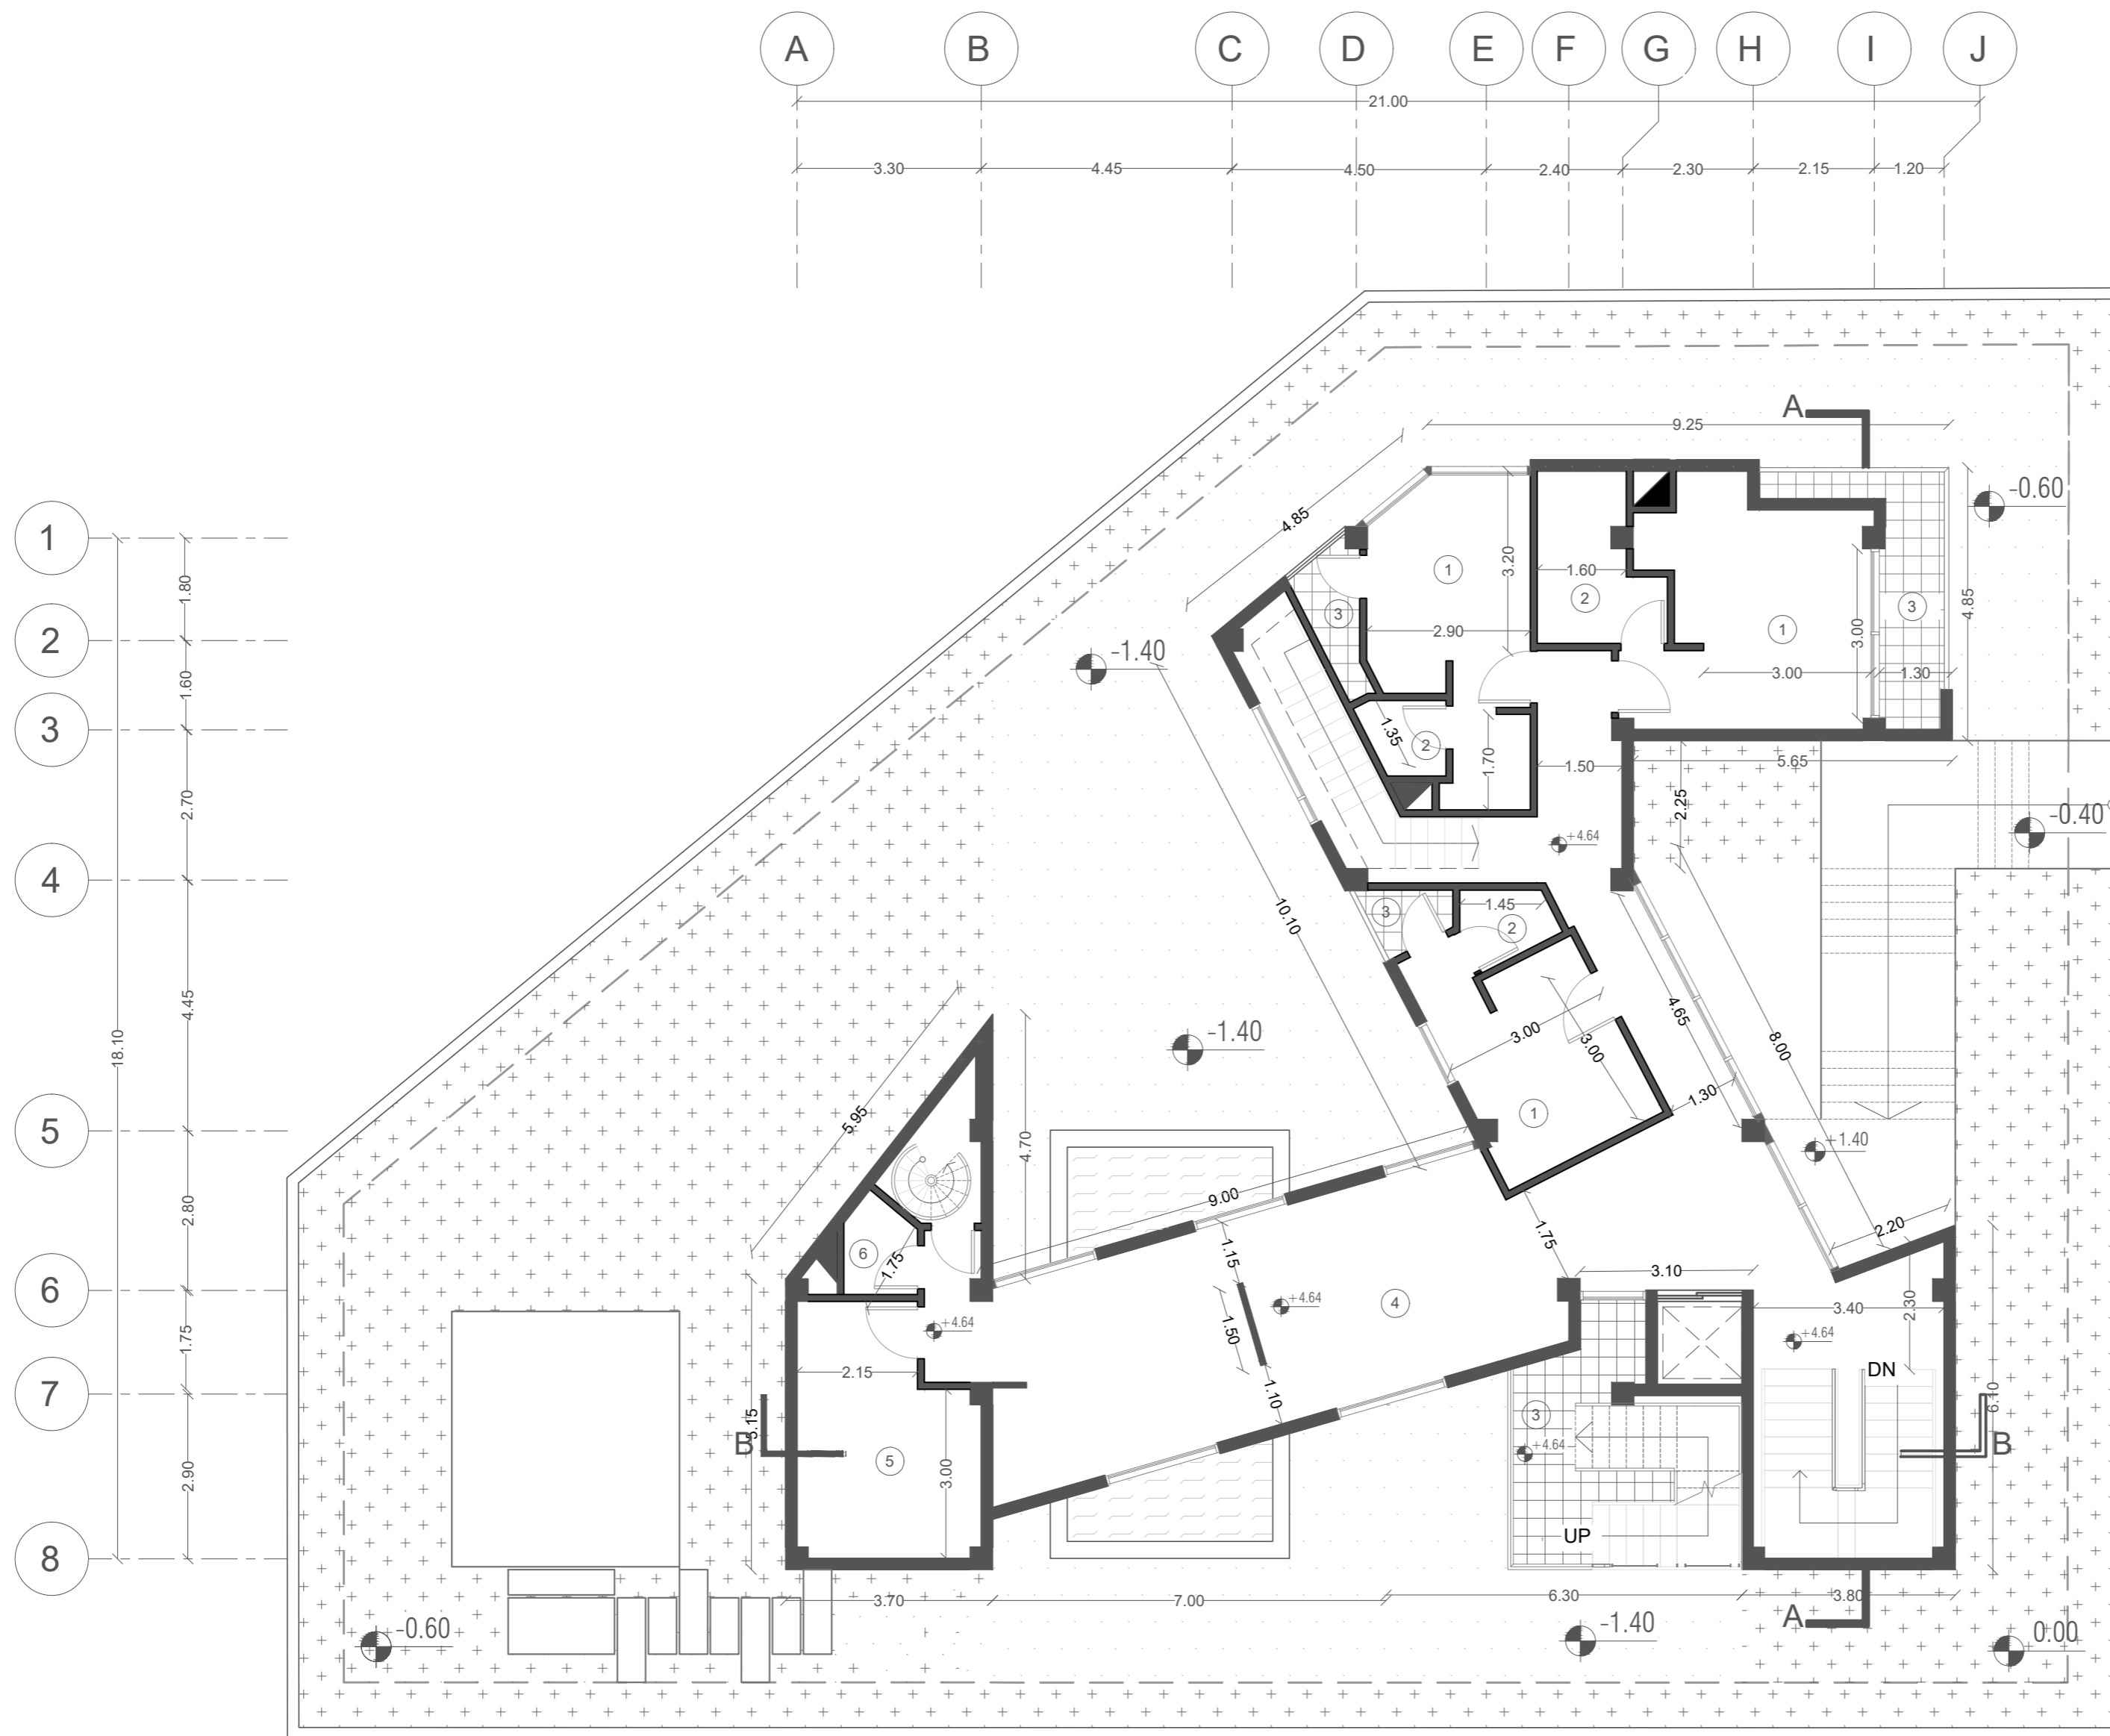



LEGEND	
1	BedRoom
2	Bath
3	Terrace
4	Living Room
5	TV Room
6	WC

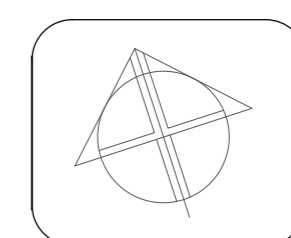

TARH TO TARH
 ORDIBEHESHT
 First Floor Plan
 Scale: 1:100

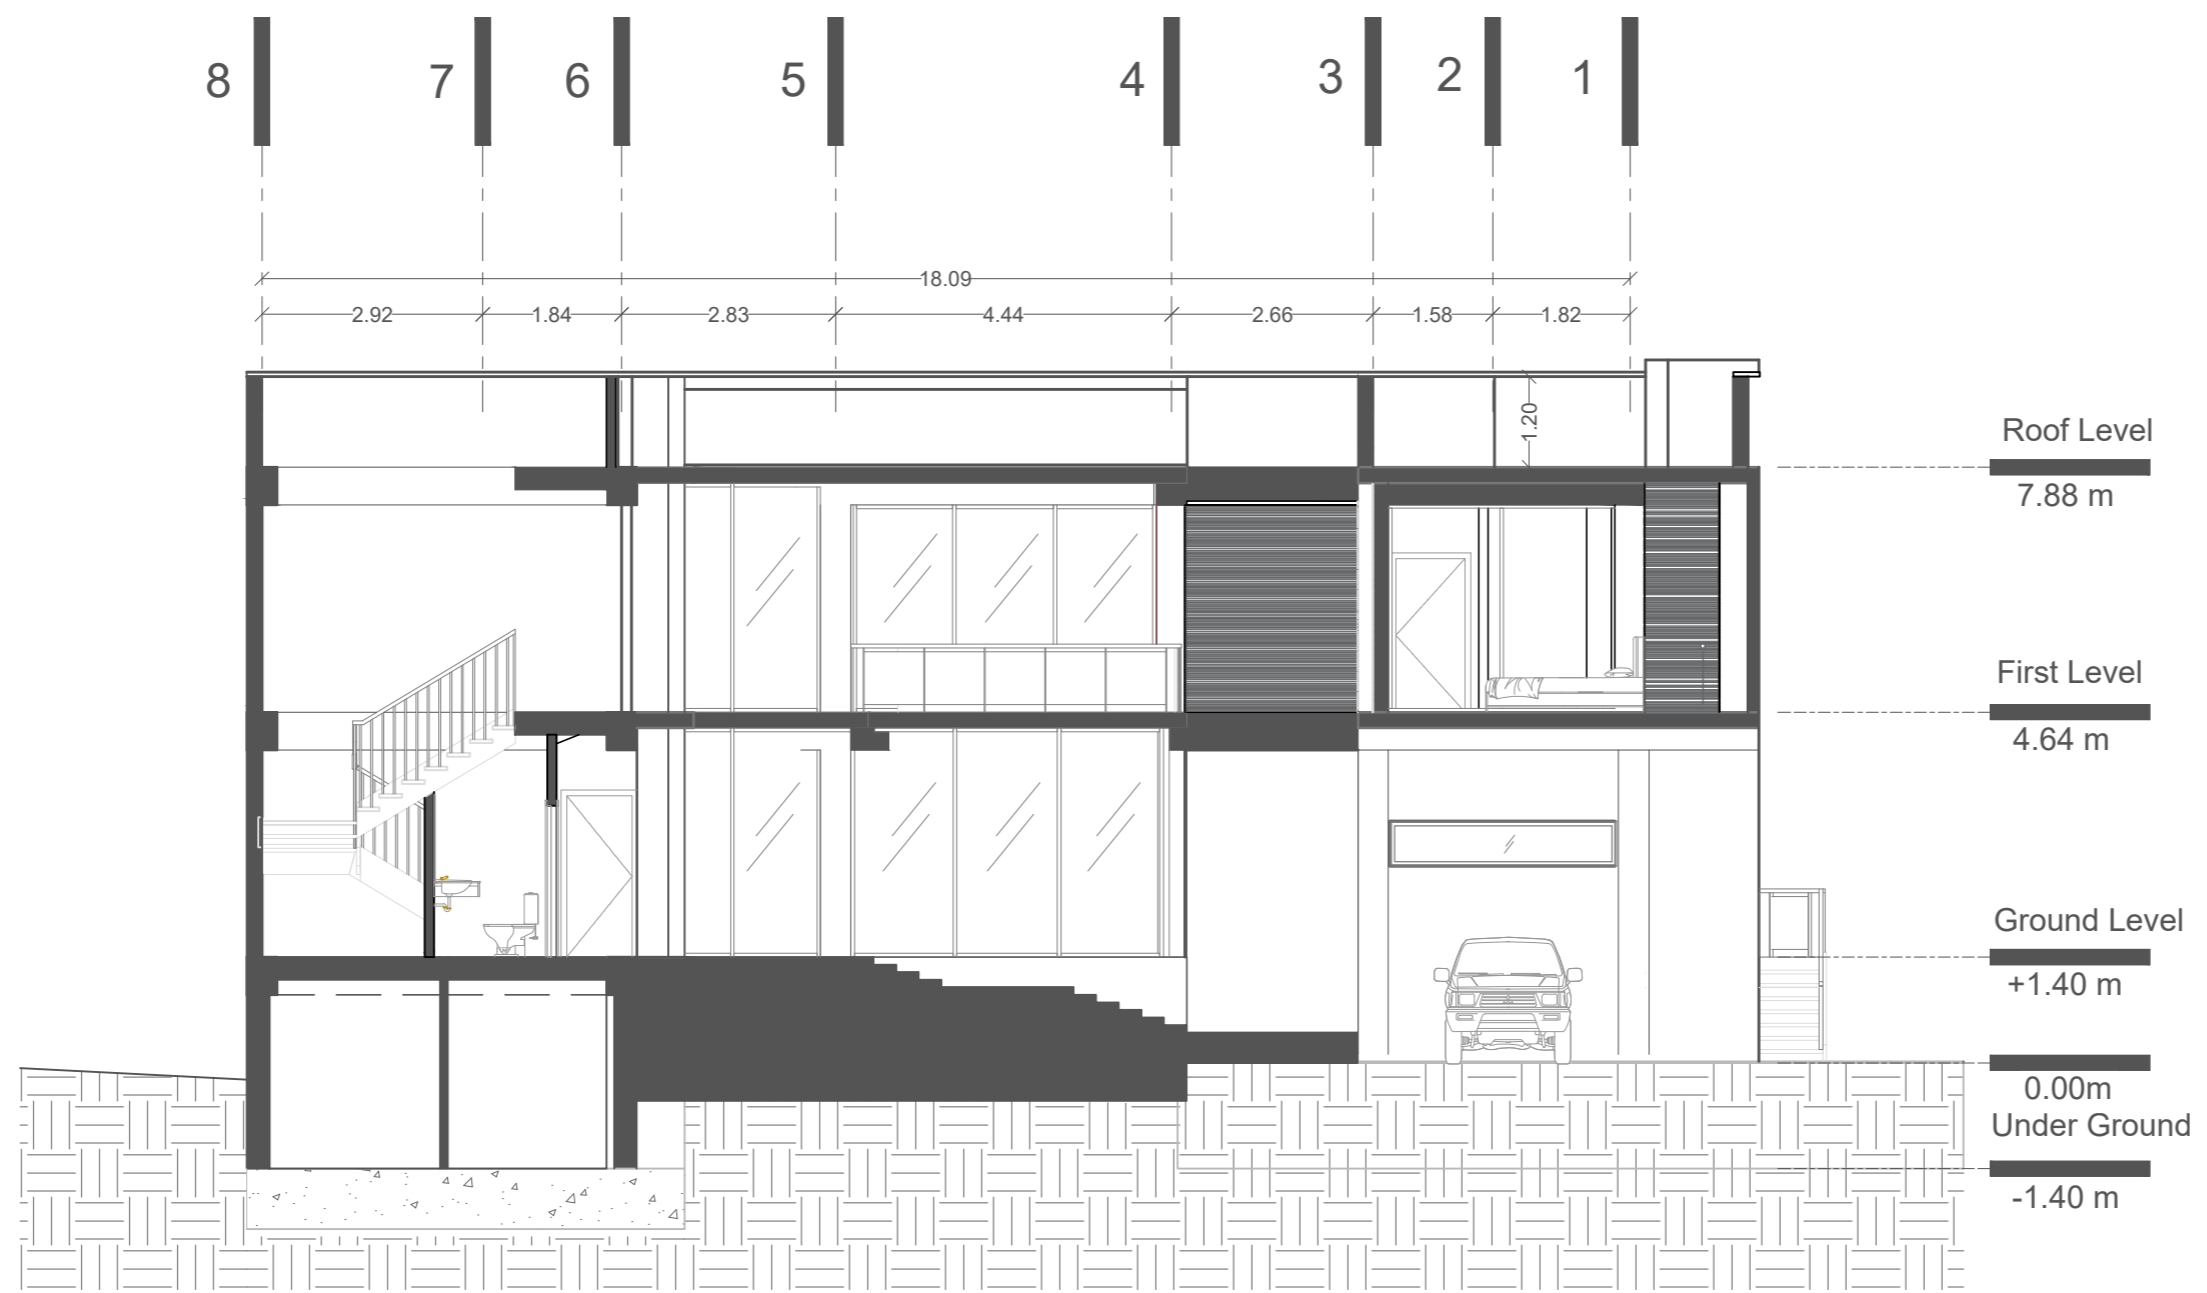

	TARH TO TARH
	ORDIBEHESHT
	Section A-A
	Scale: 1:100

 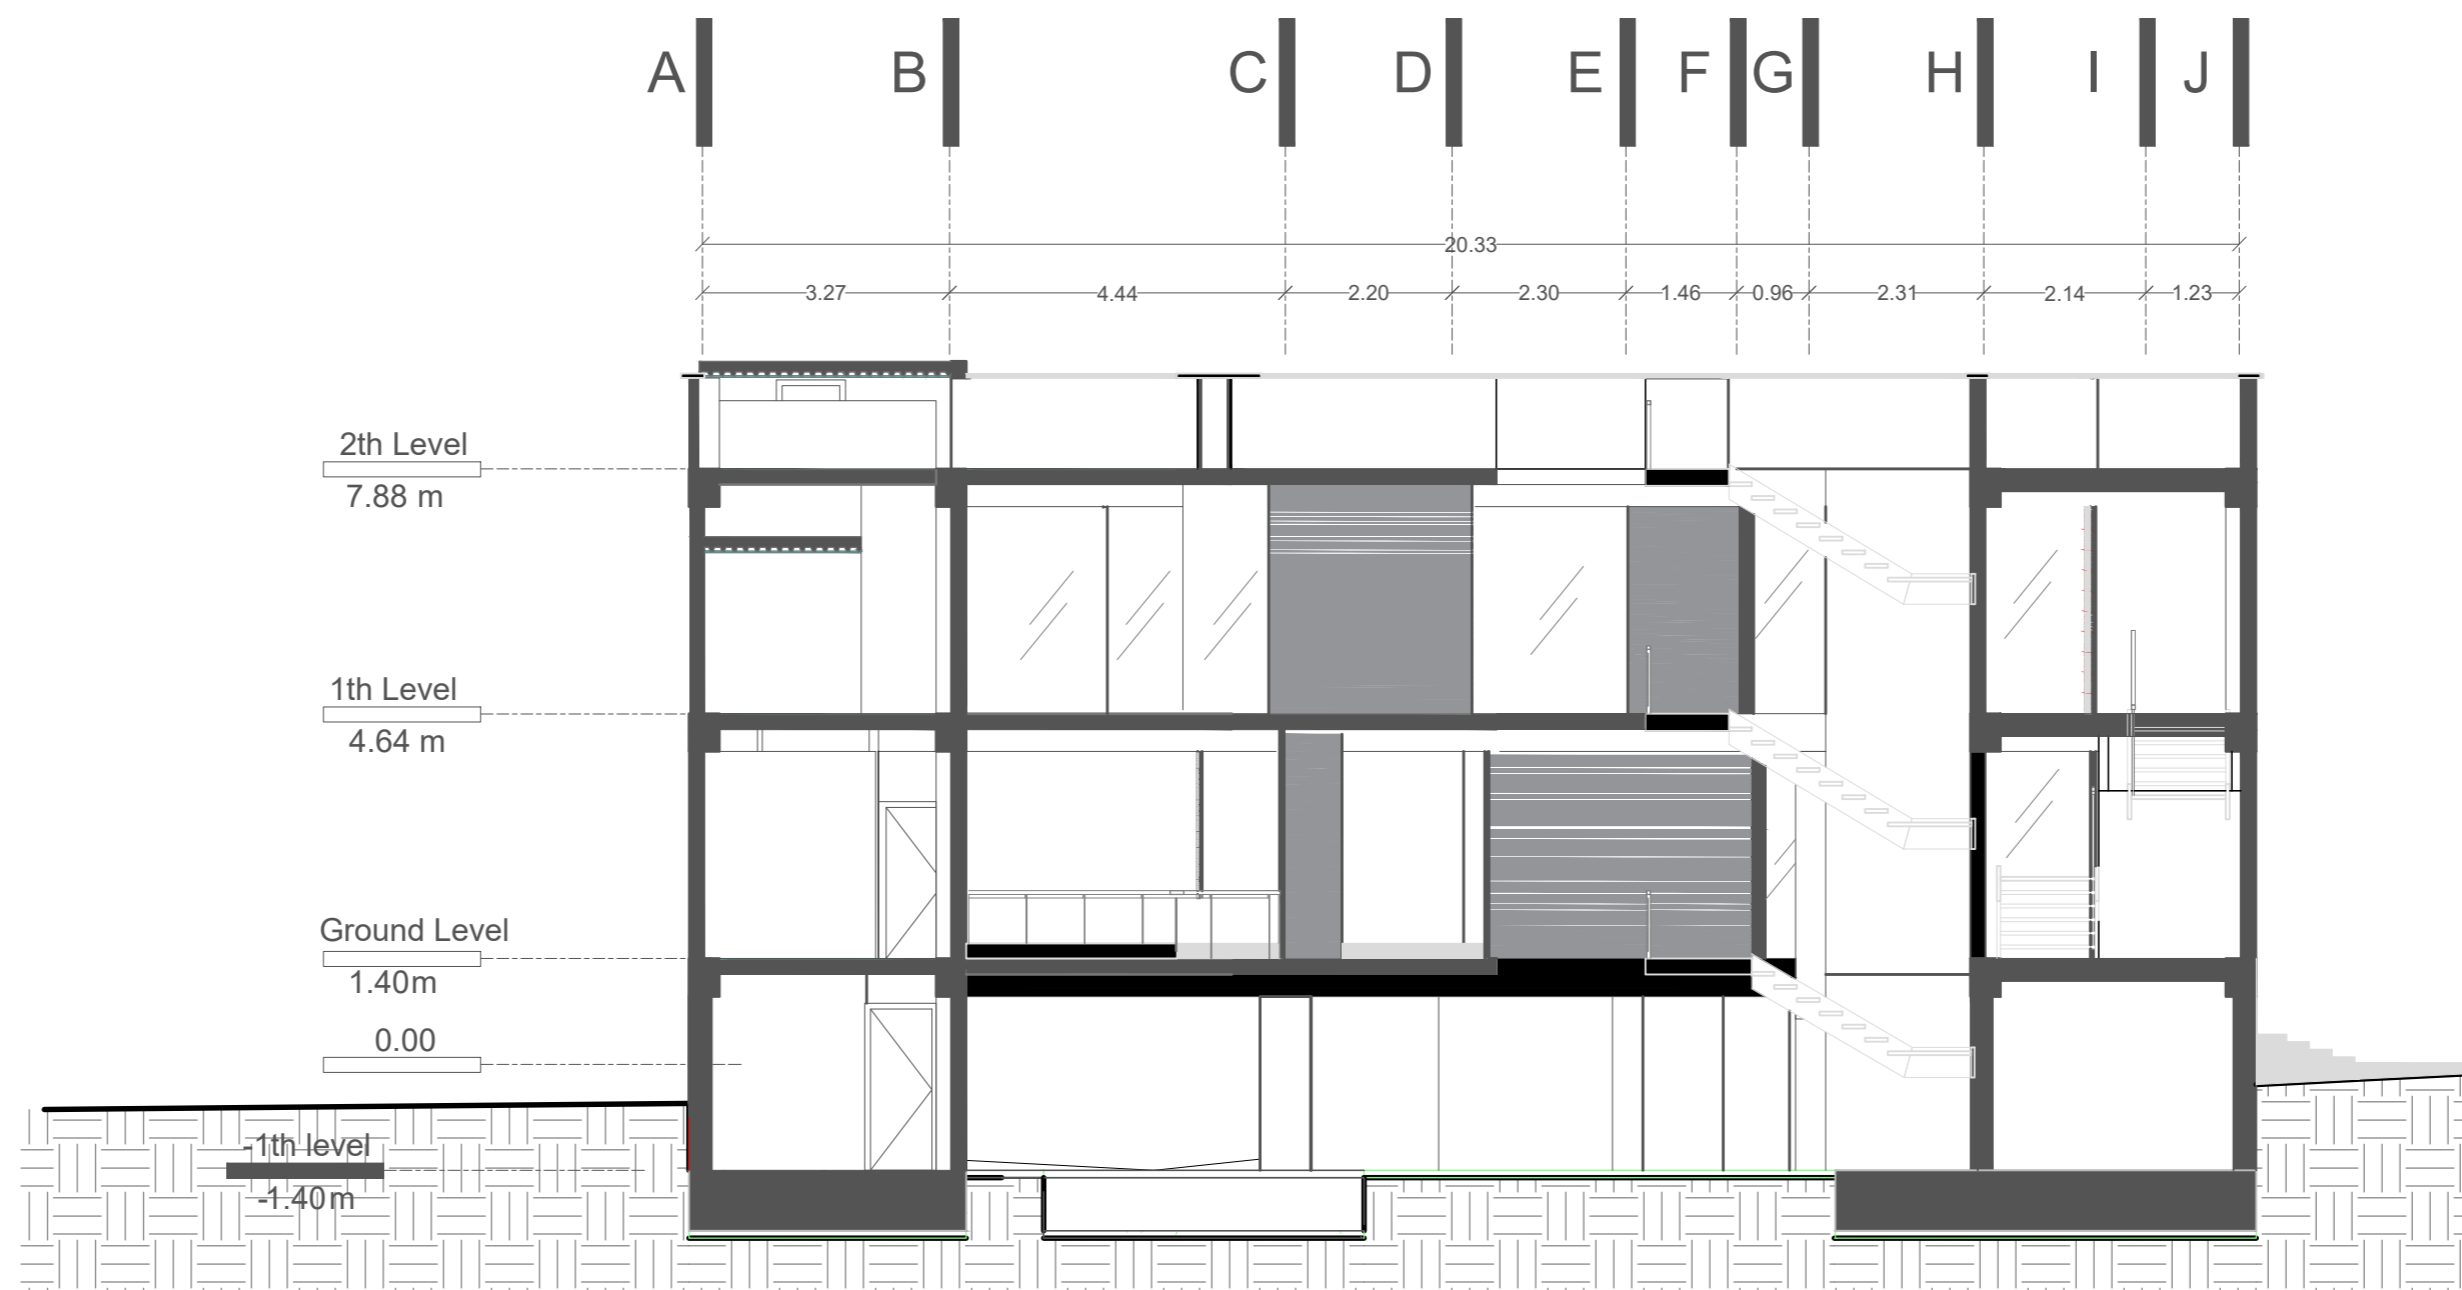

TARH TO TARH
ORDIBEHESHT
Section B-B
Scale: 1:100