






ORDIBEHESHT
VILLA
COMPETITION

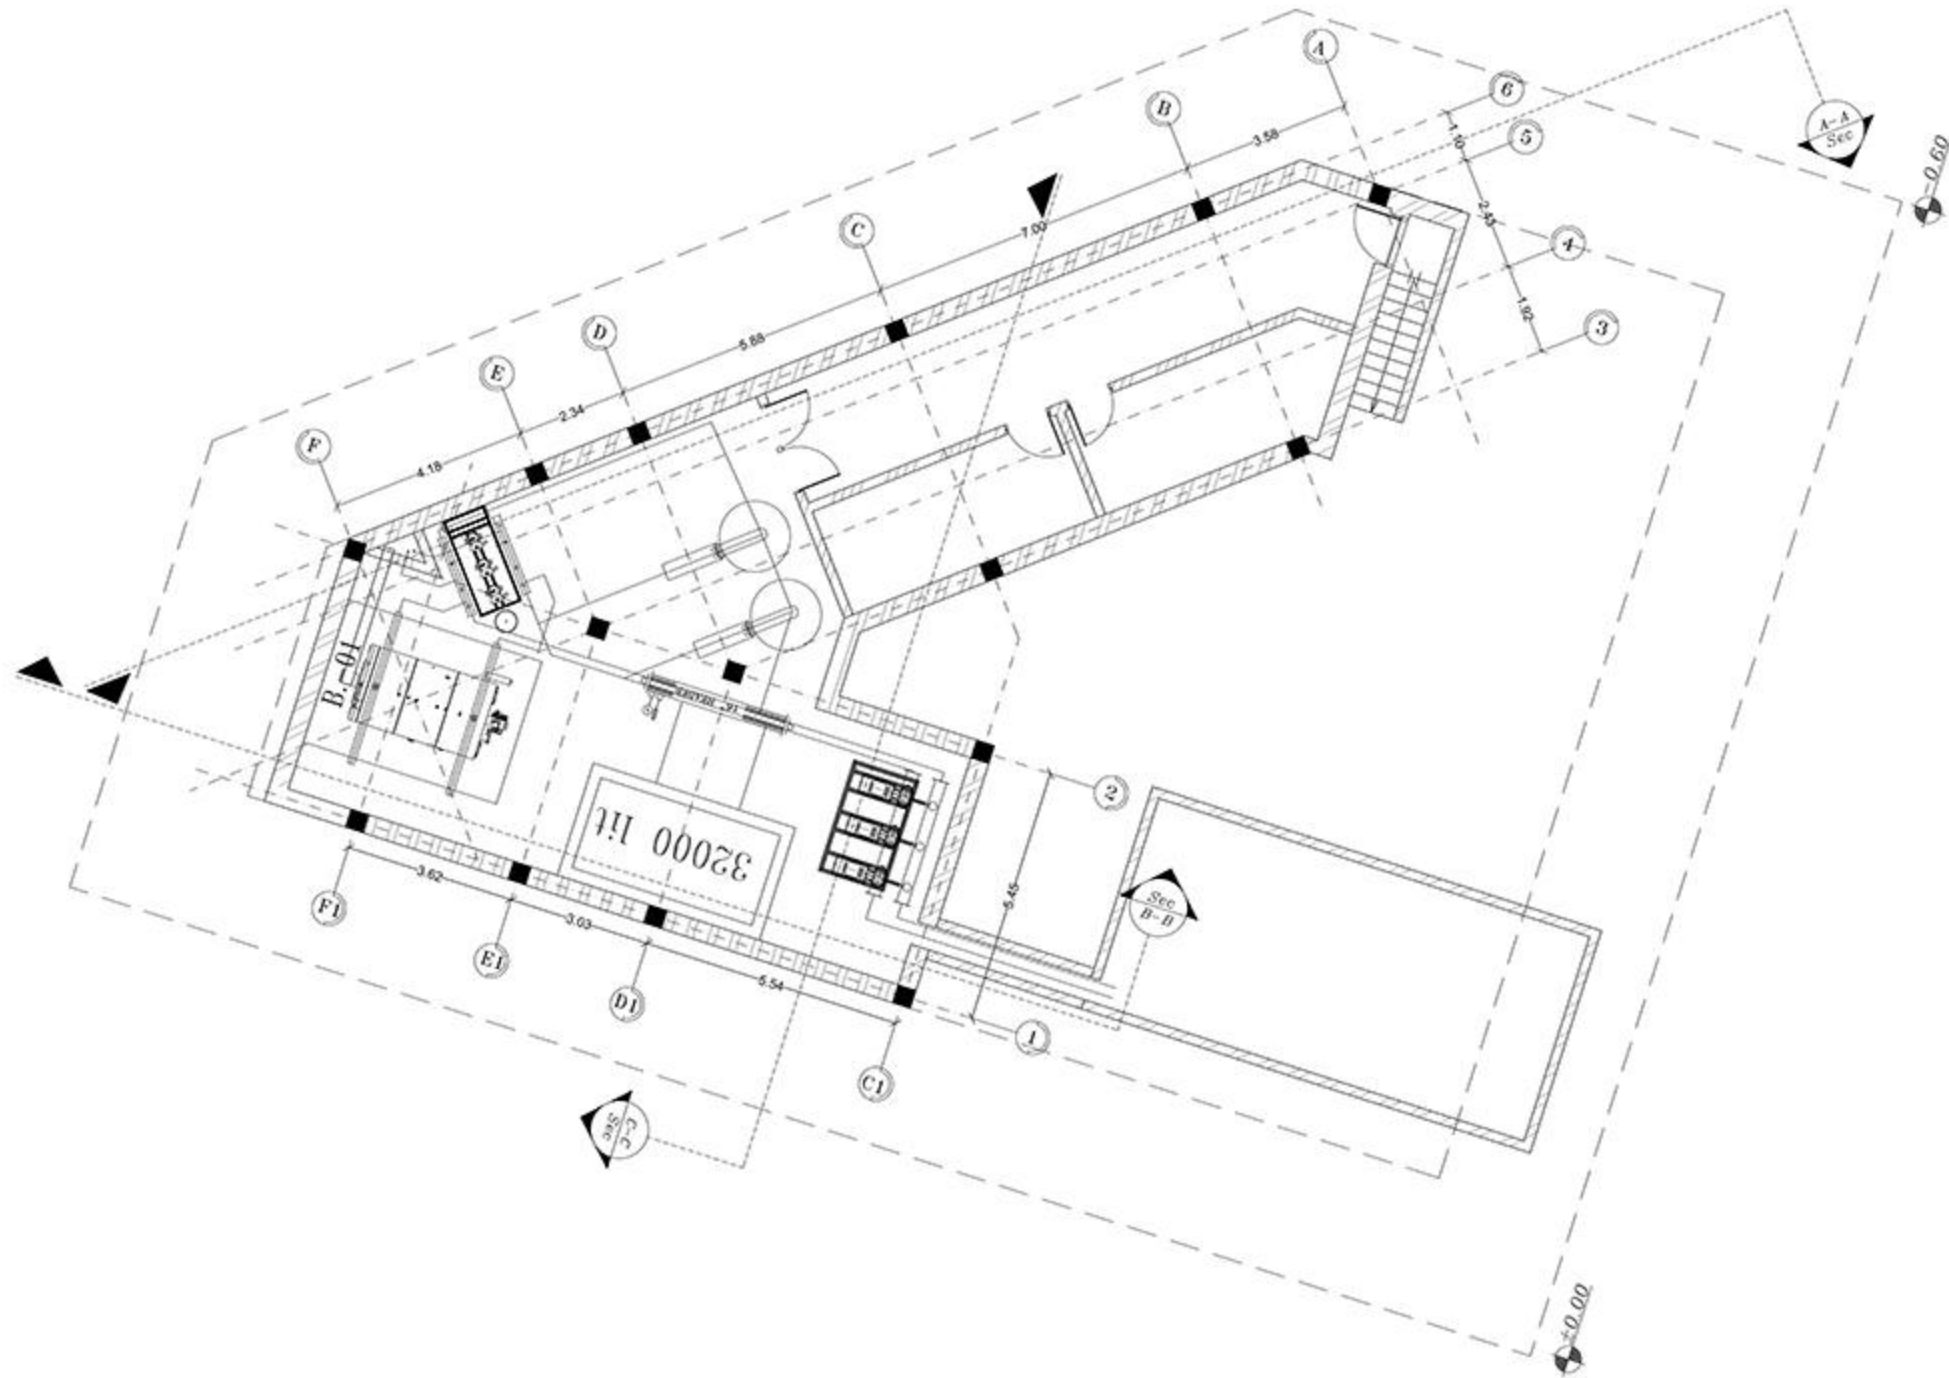



Furniture plan of the basement floor

Scale. 1:100

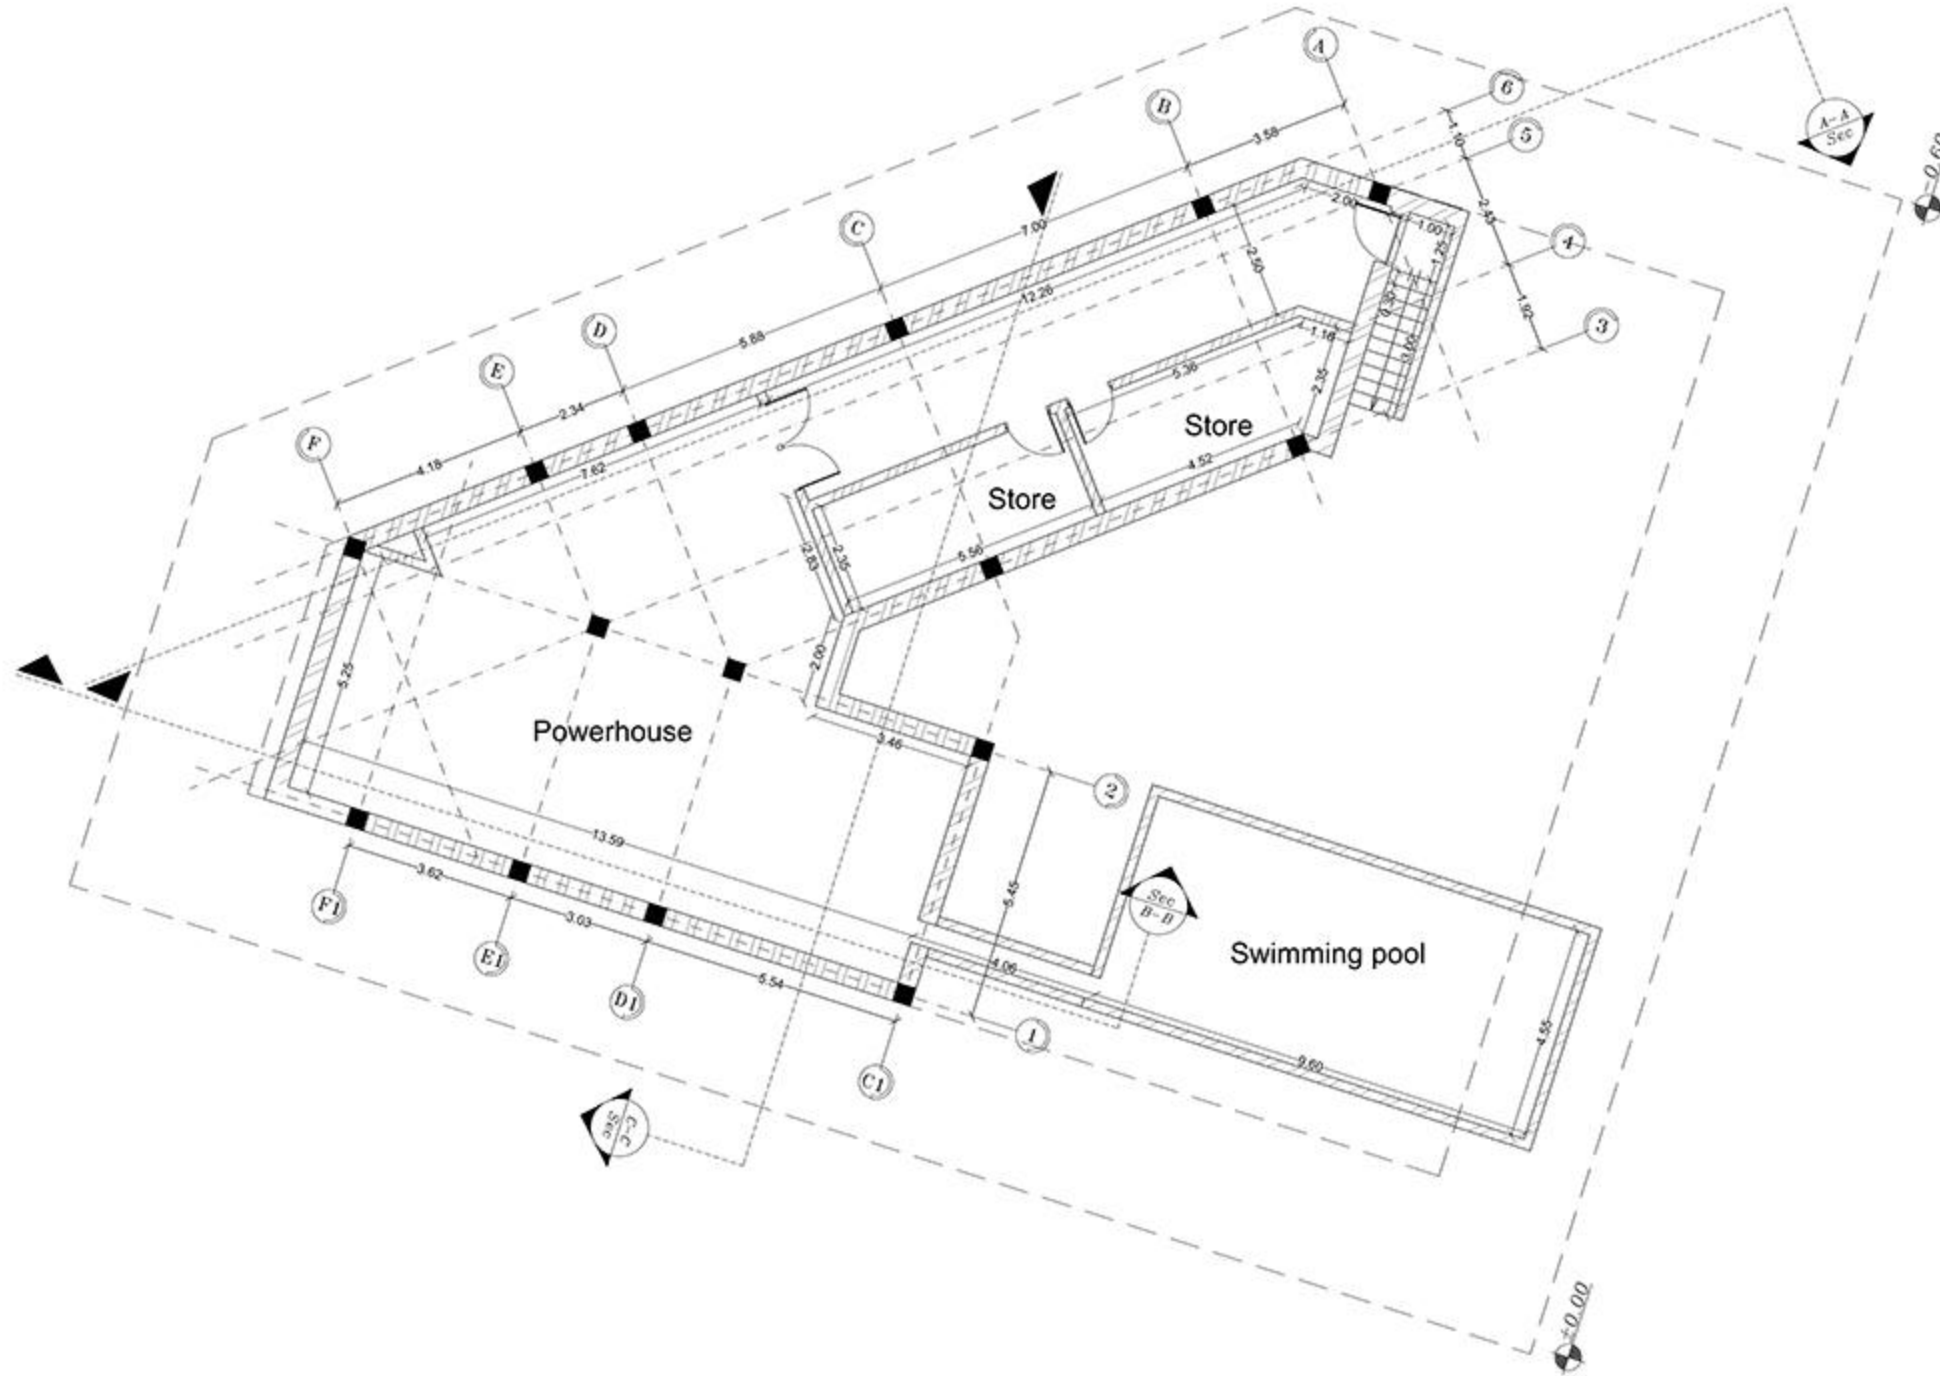 

Dimension plan of the basement floor



Scale. 1:100

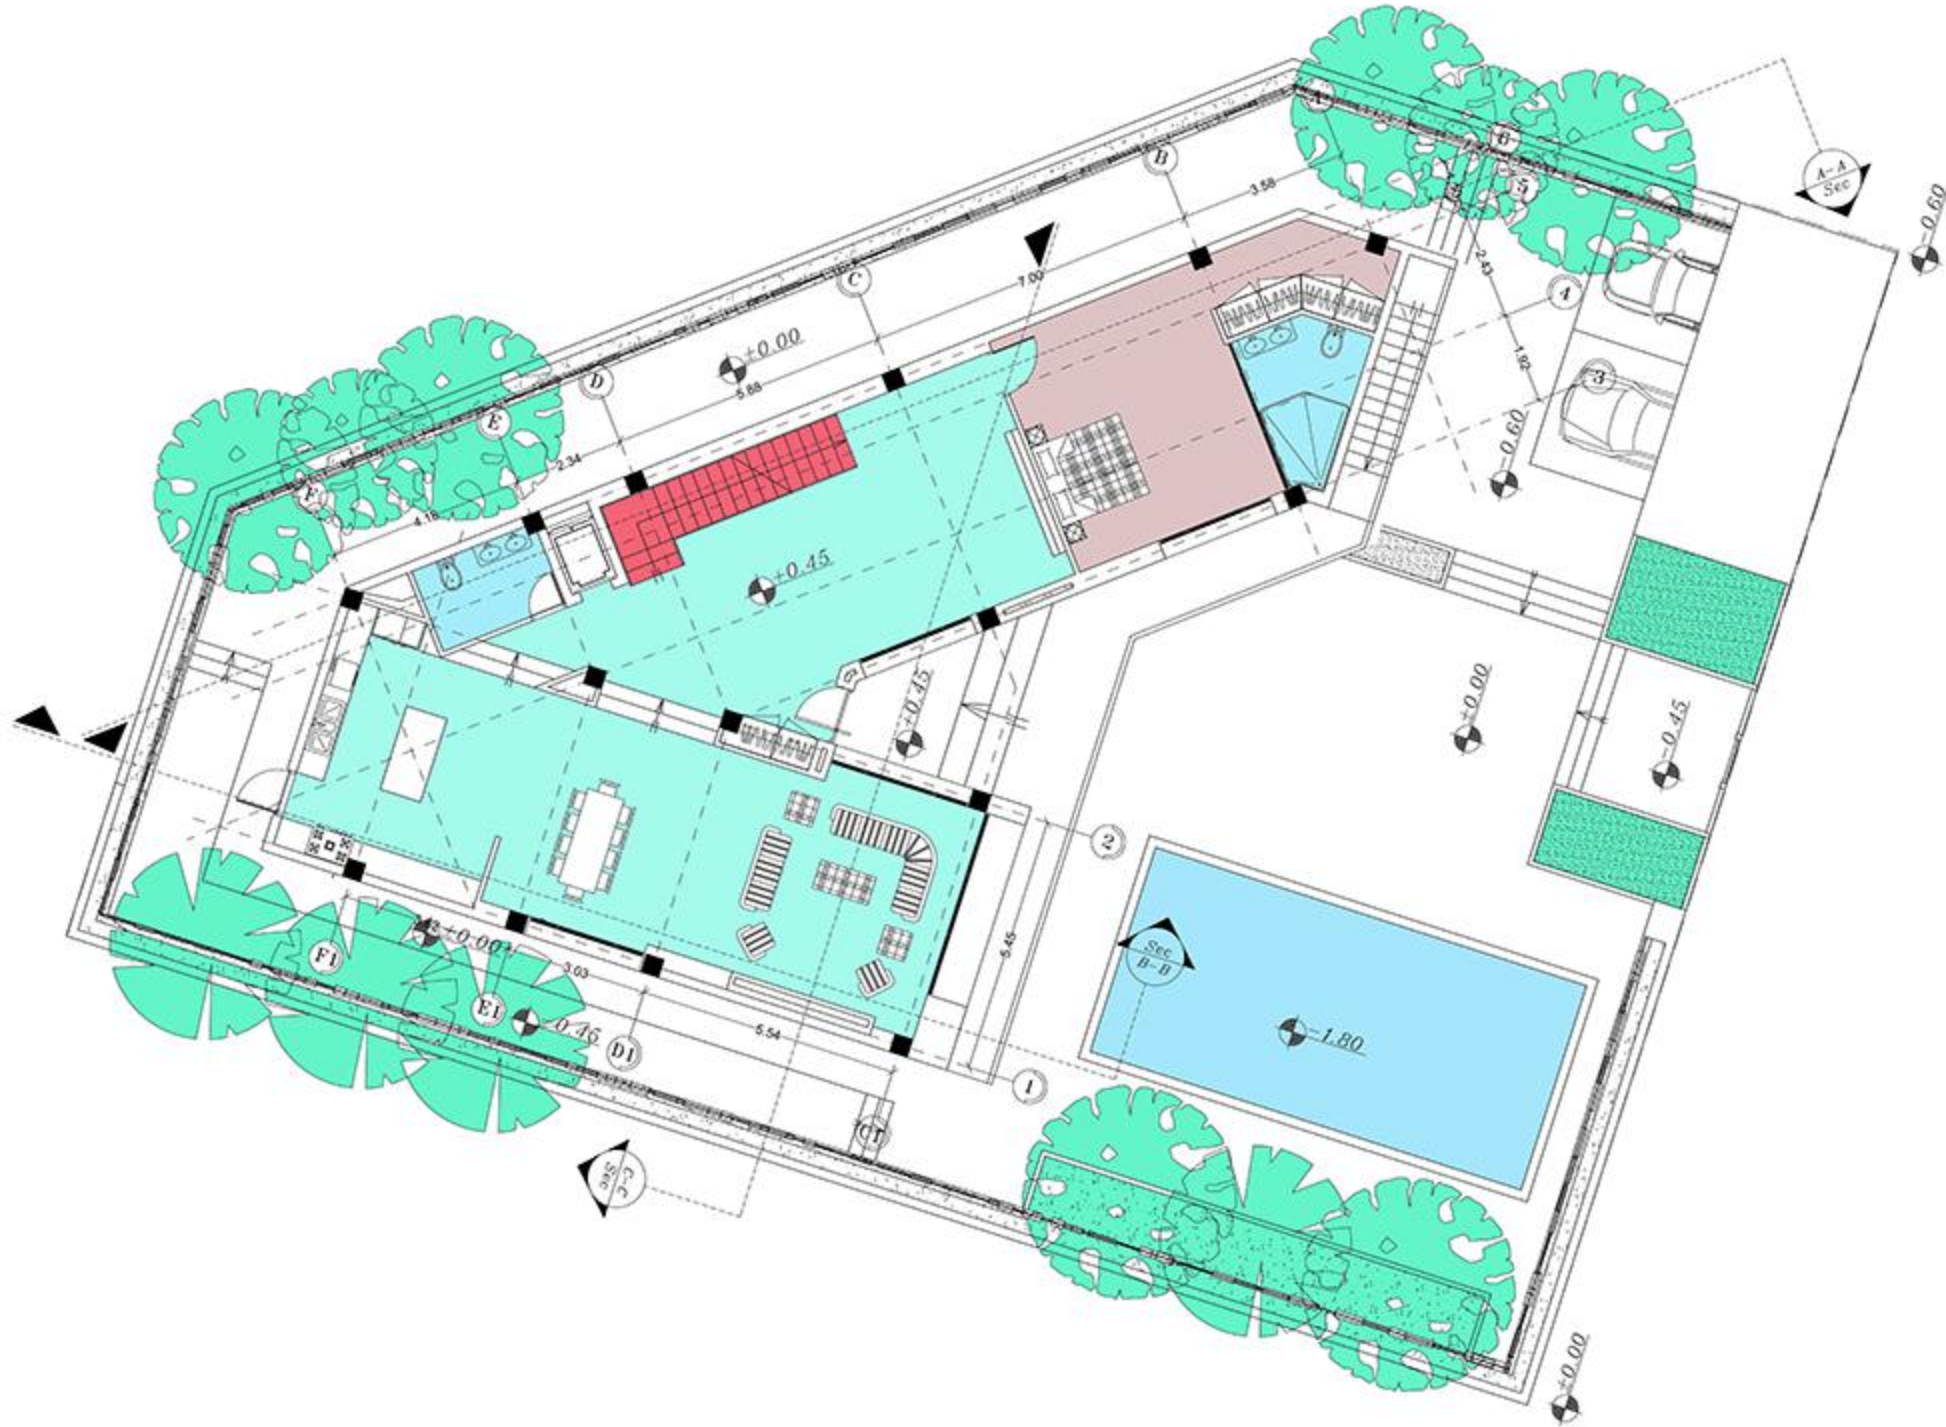 

Ground floor furniture plan
Scale: 1:100





ORDIBEHSHT
VILLA
COMPETITION

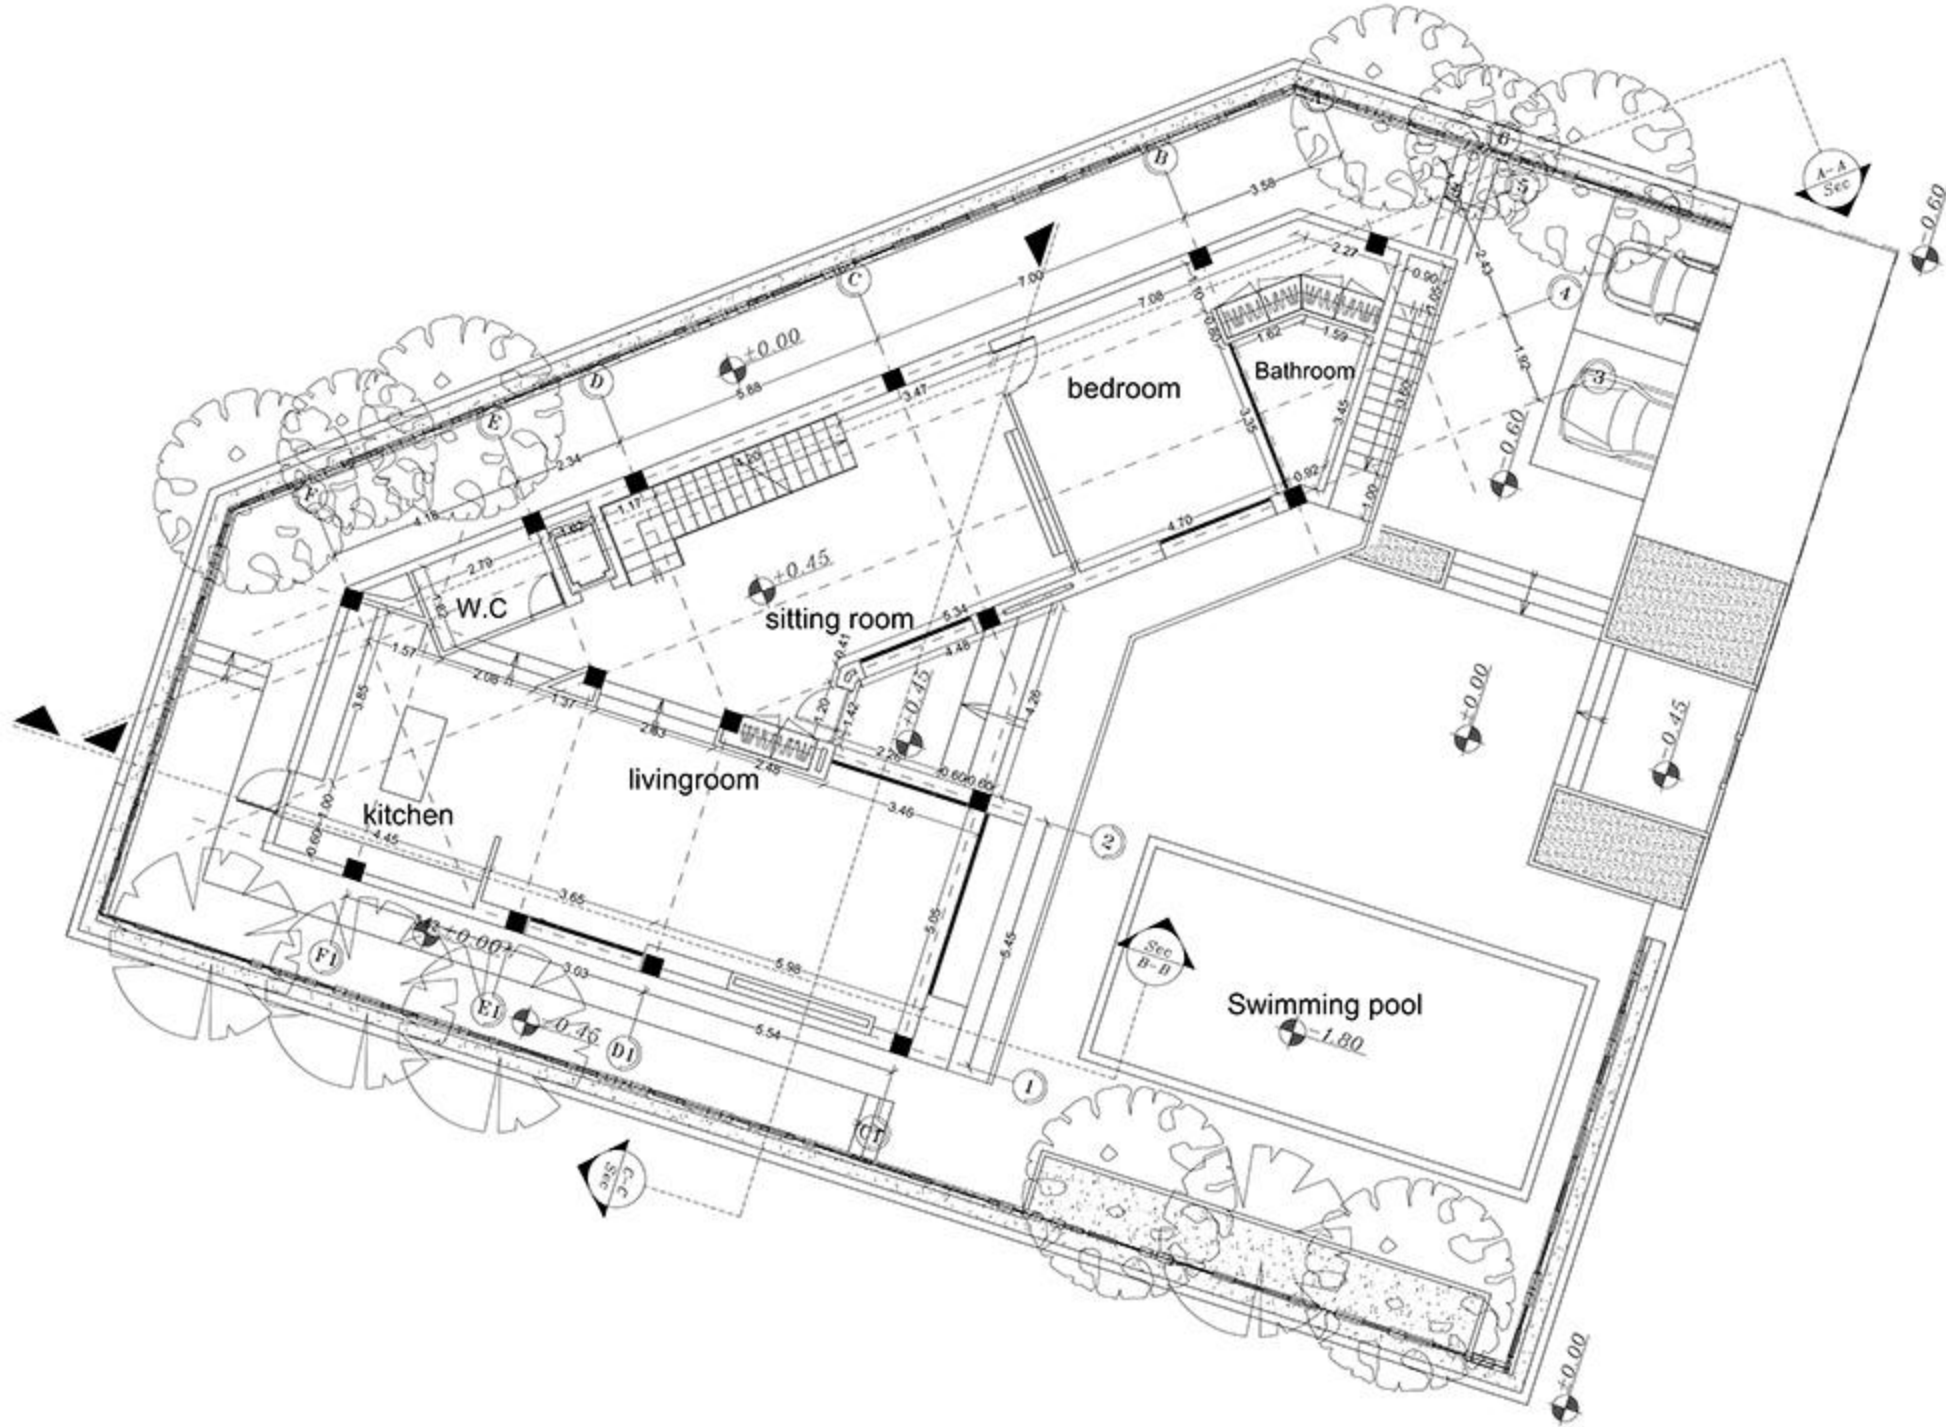
 


Dimension plan of the ground floor

Scale. 1:100

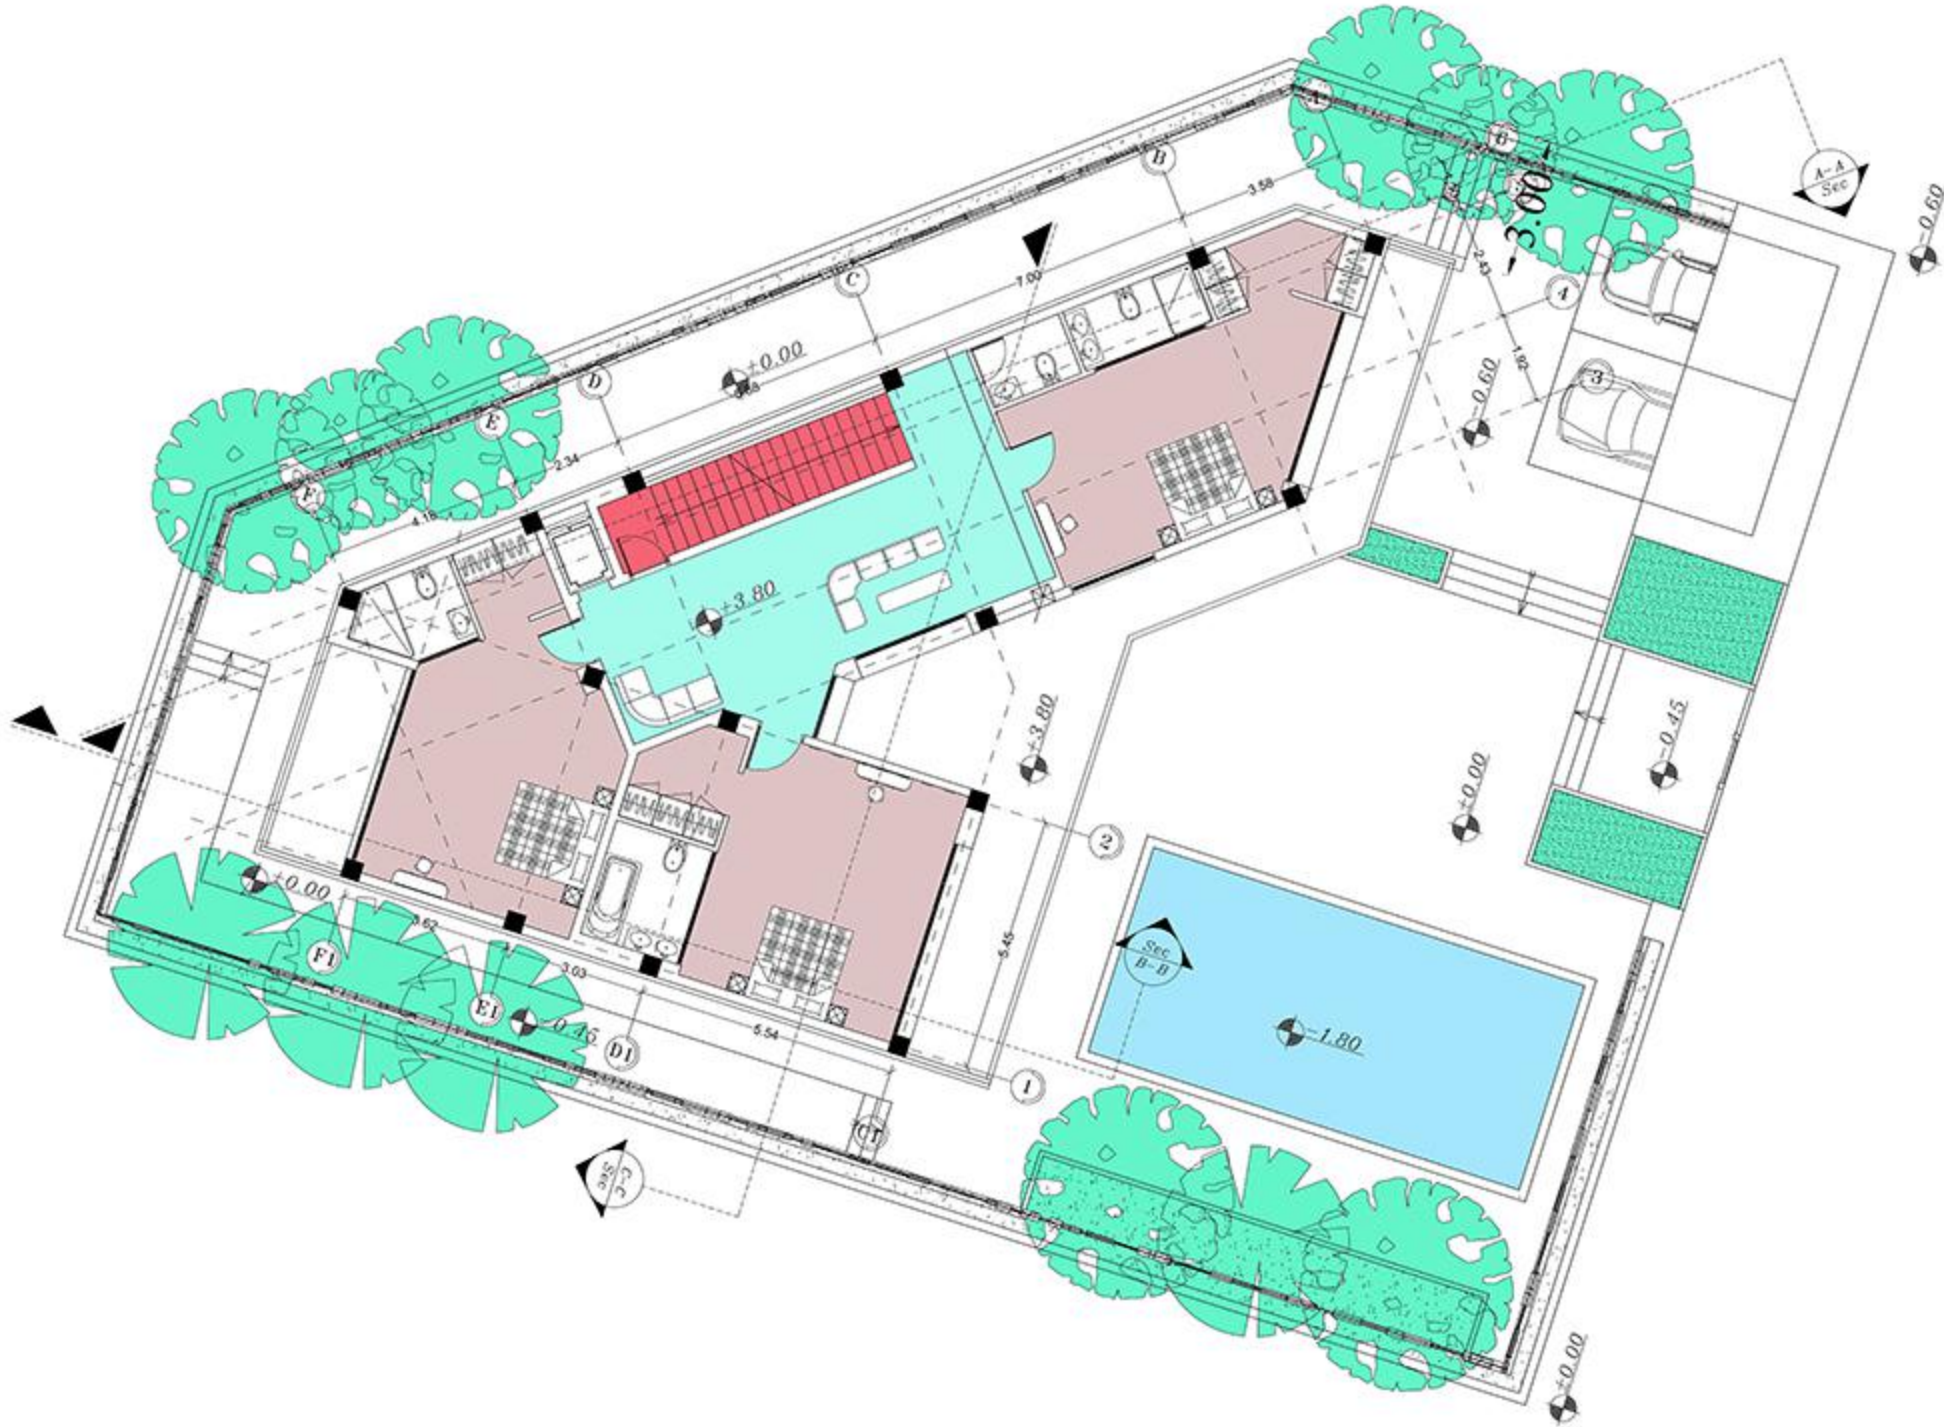 

First floor furniture plan
Scale: 1:100

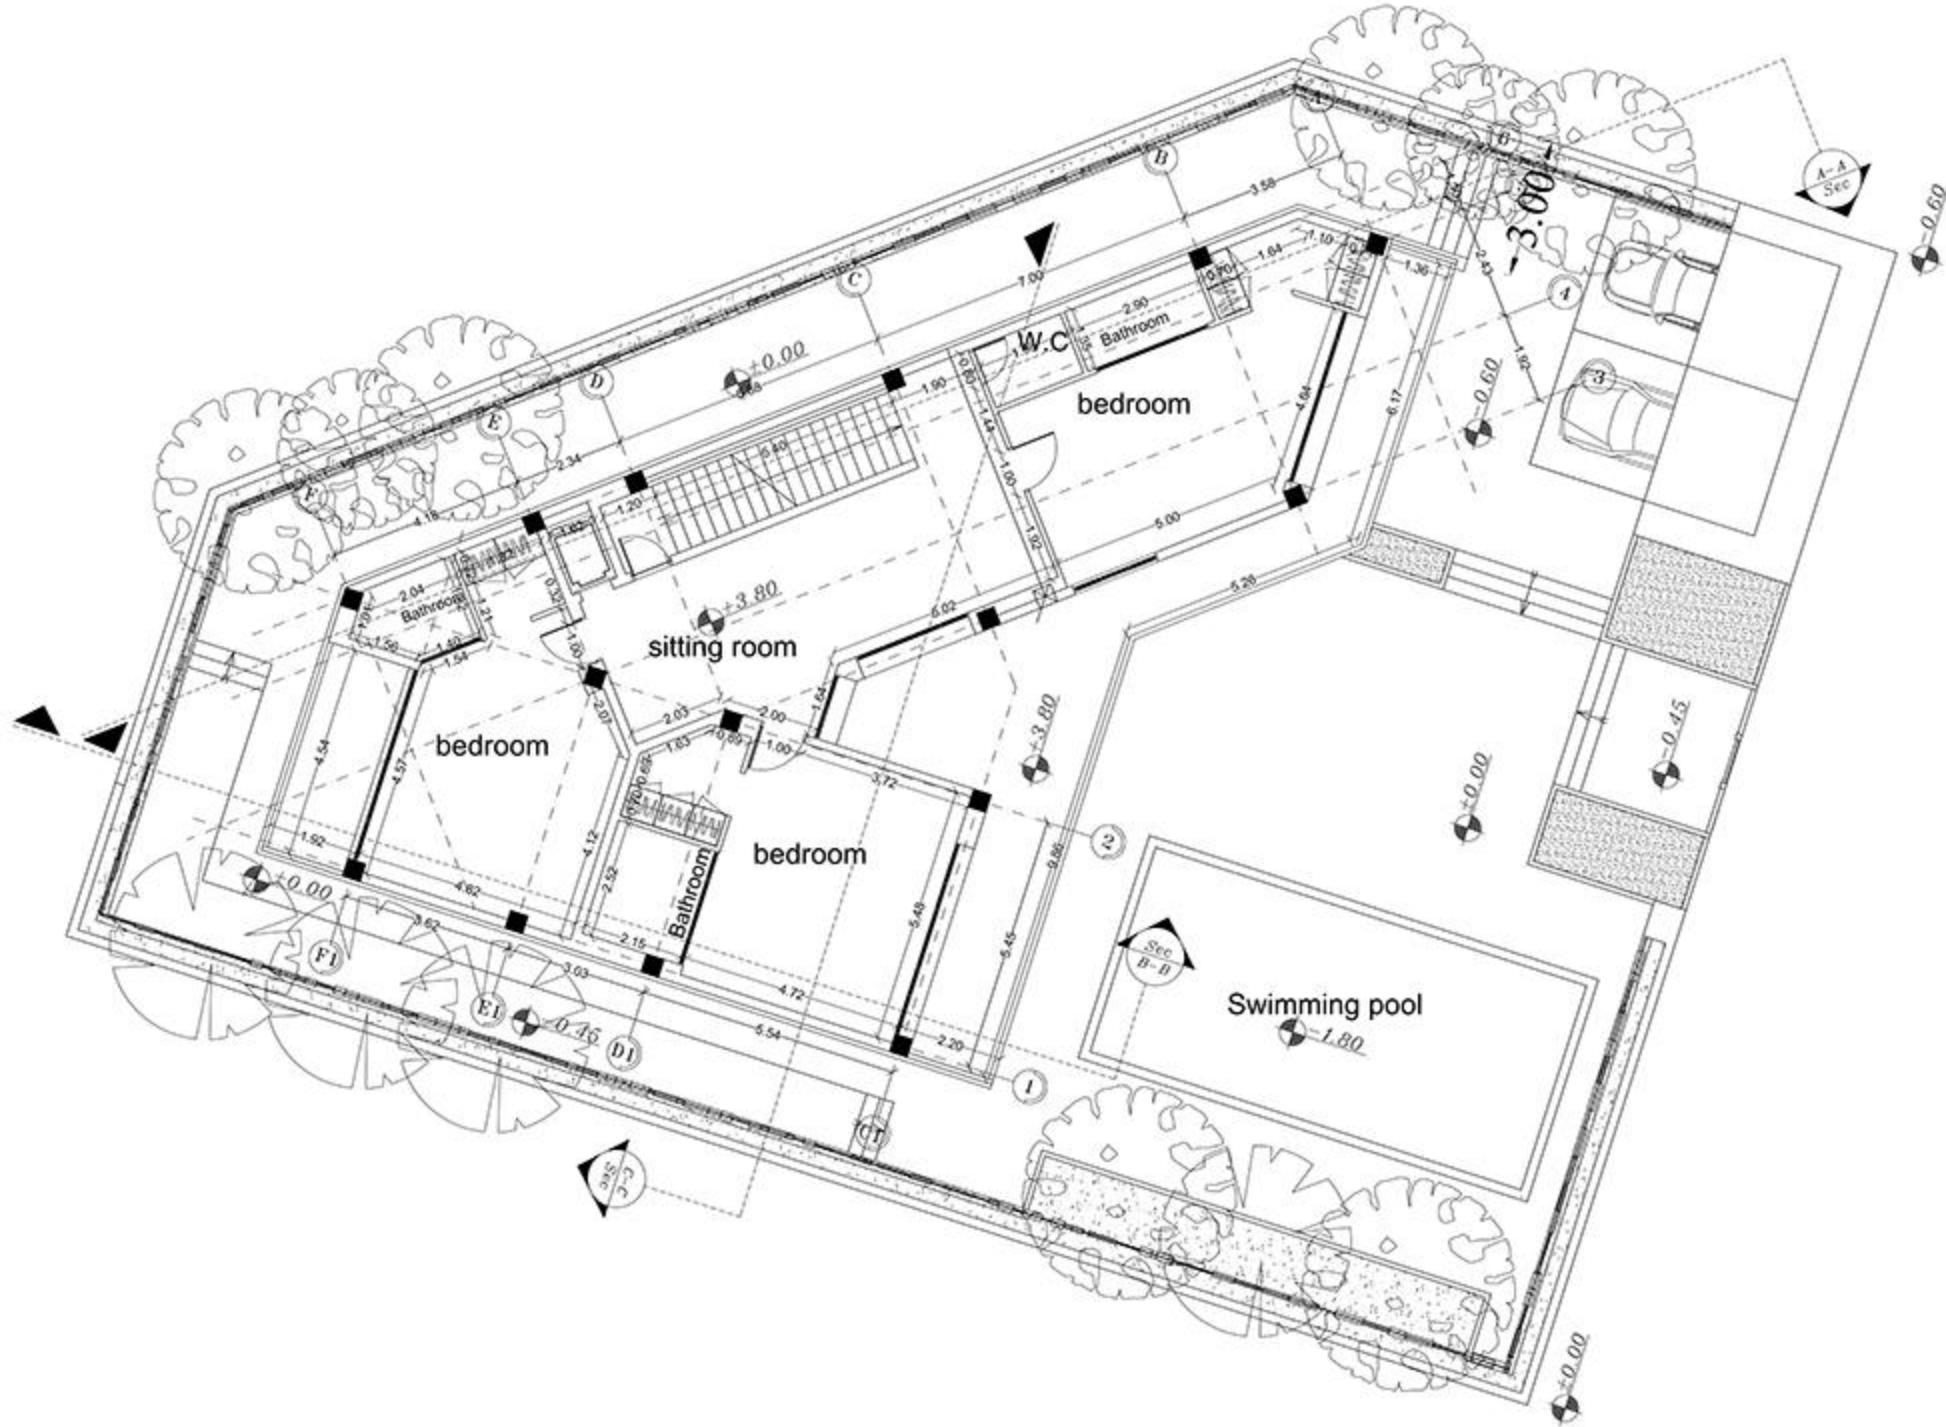
 


Dimension plan of the first floor

Scale. 1:100



ORDIBEHESHT
VILLA
COMPETITION

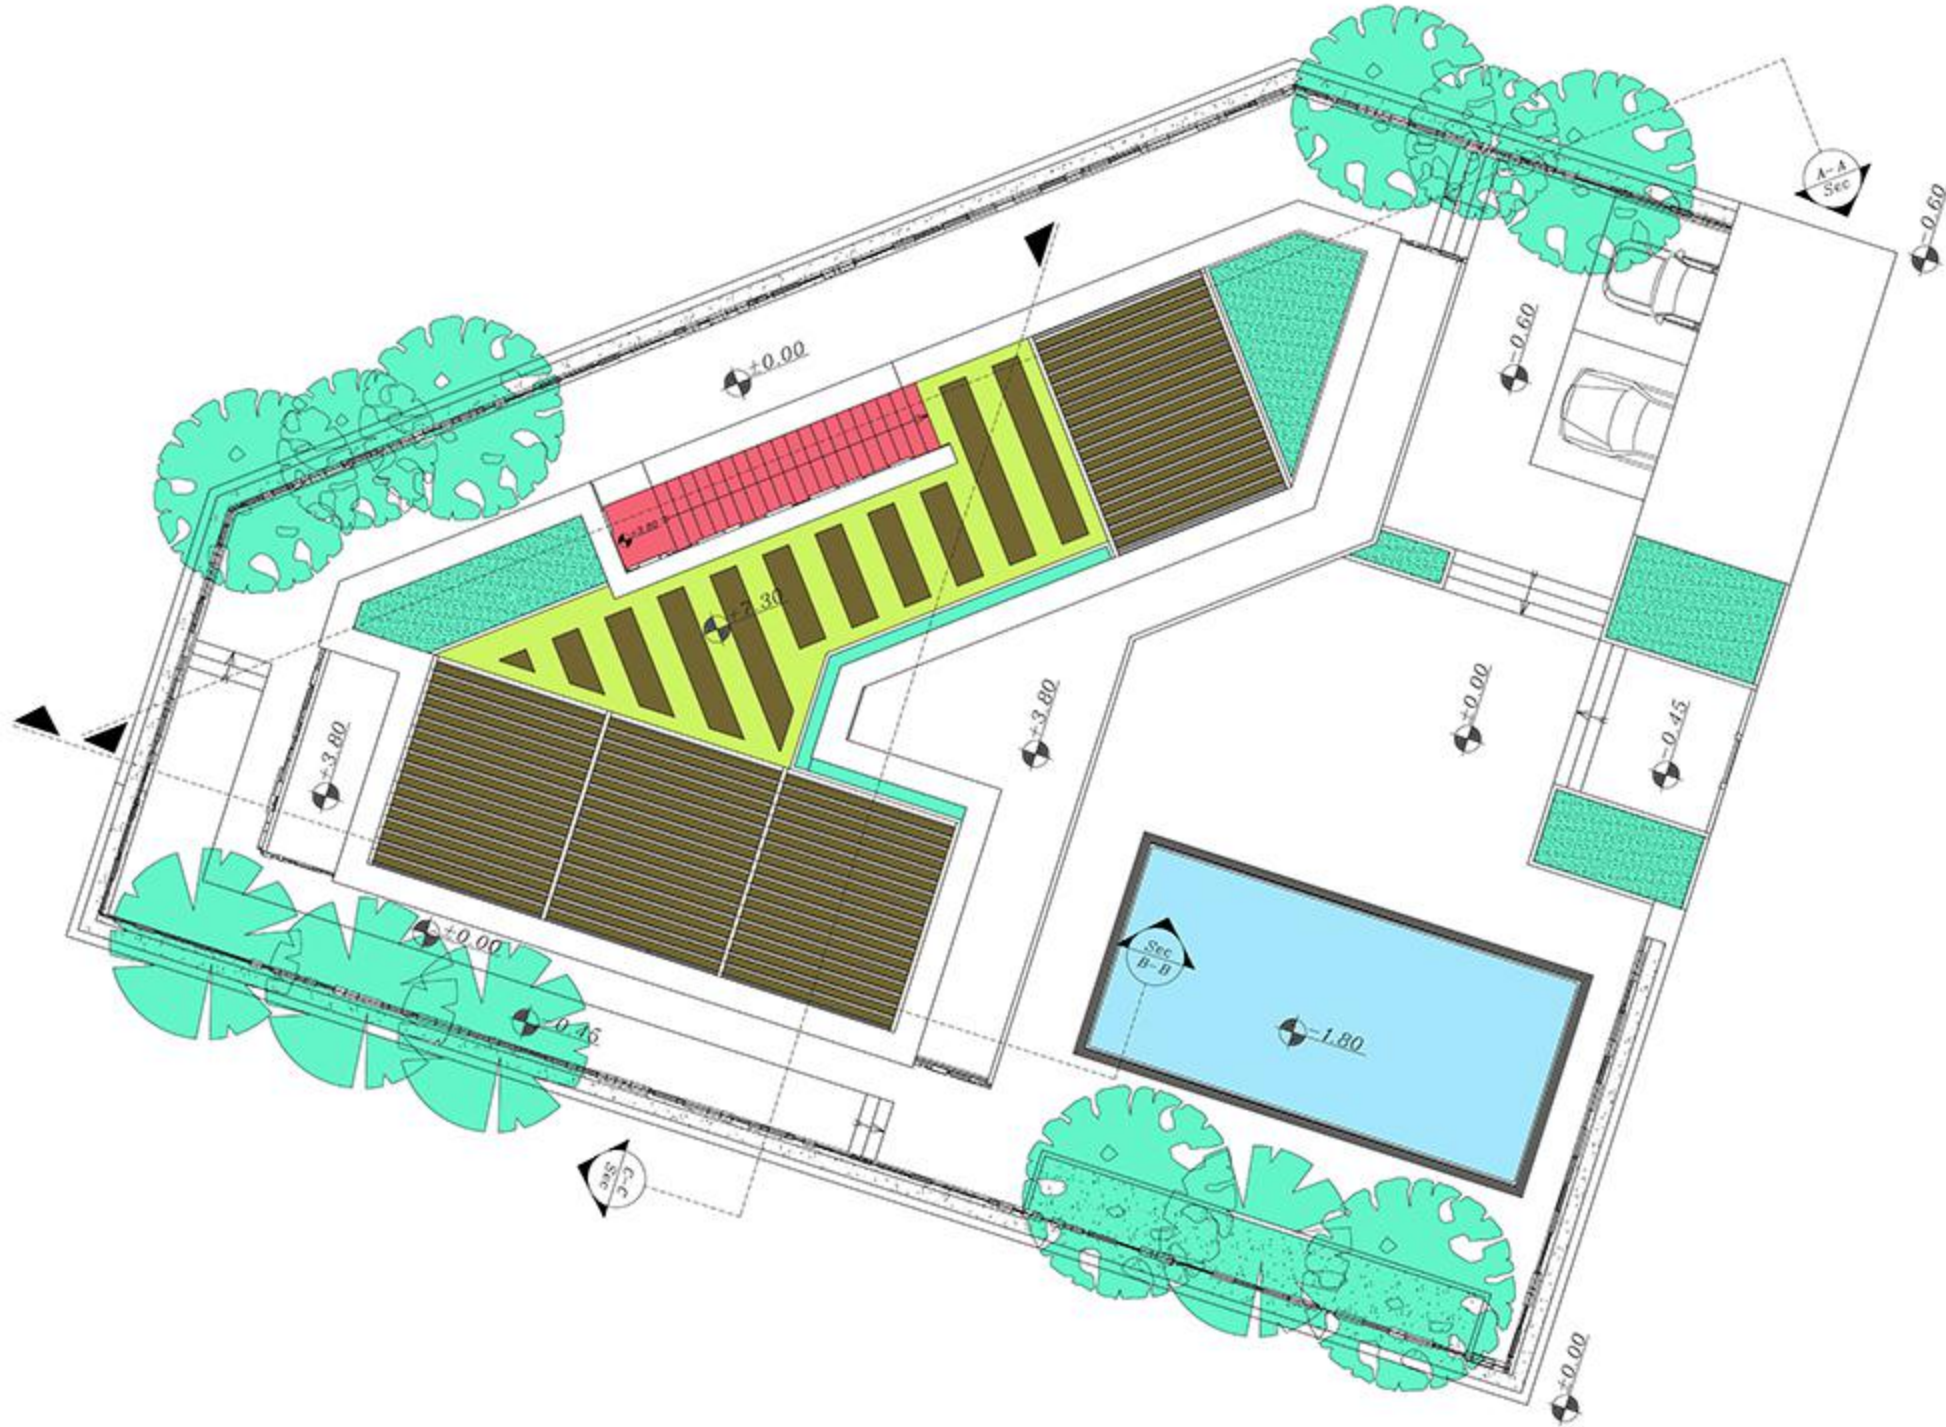 

Roof Plan

Scale. 1:100



ORDIBEHESHT
VILLA
COMPETITION



East Facade

Scale: 1:100




Northwest Facade

Scale: 1:100





ORDIBEHESHT
VILLA
COMPETITION

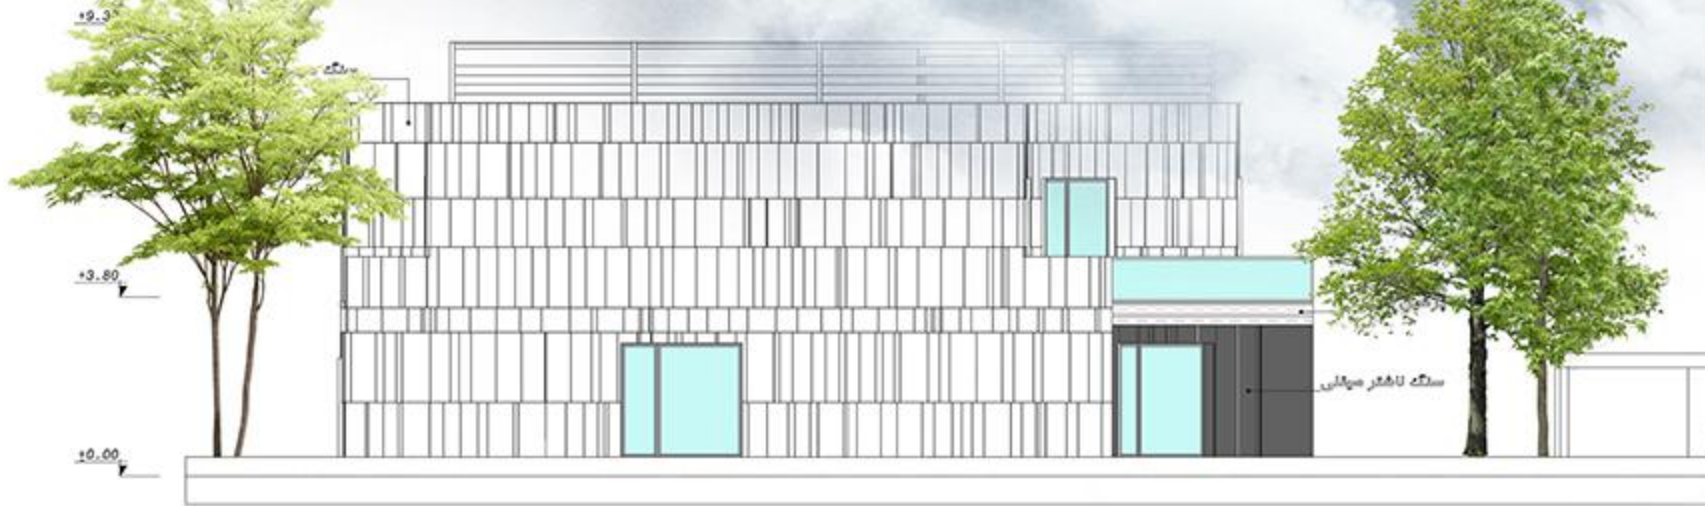

South Facade

Scale: 1:100



West Facade


Scale: 1:100





ORDIBEHESHT
VILLA
COMPETITION


+9.30
+7.30
+3.80
+0.00

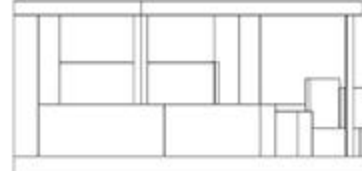

Section A-A

Scale: 1:100


+9.30
+7.30
+3.80
+0.00

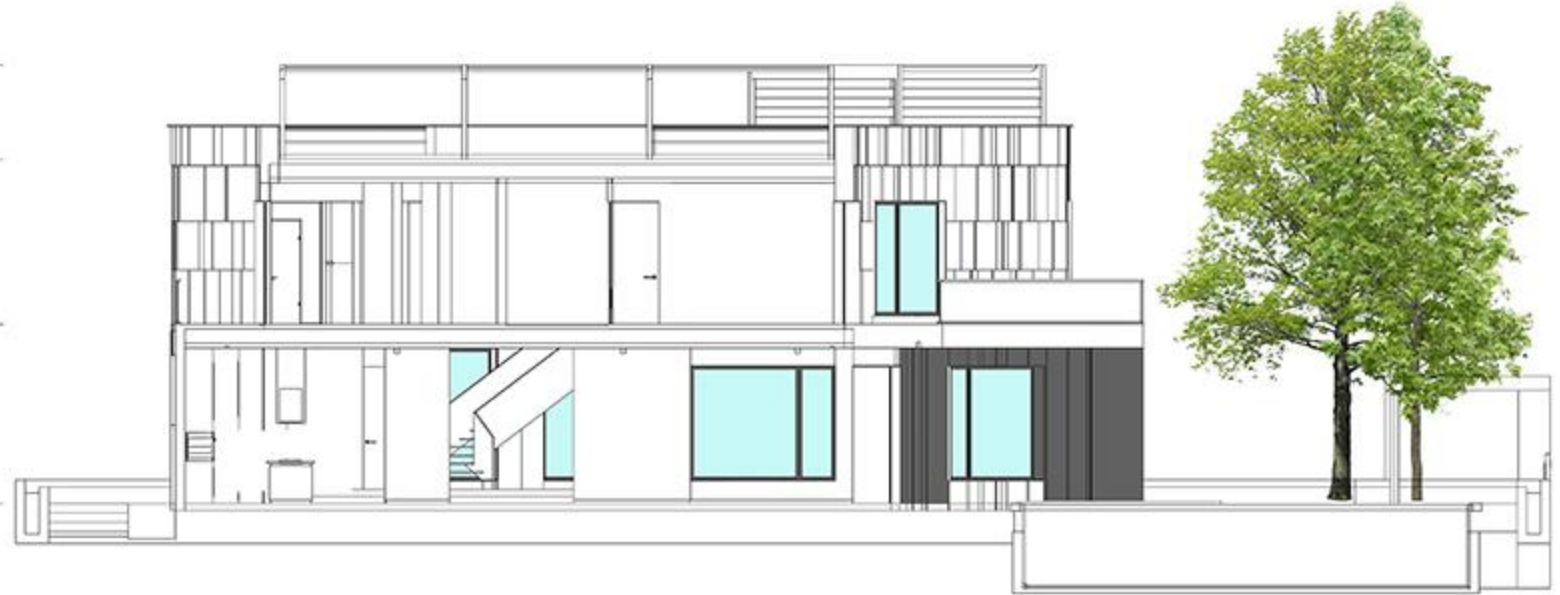

Section B-B

Scale: 1:100

+9.30
+7.30
+3.80
+0.00

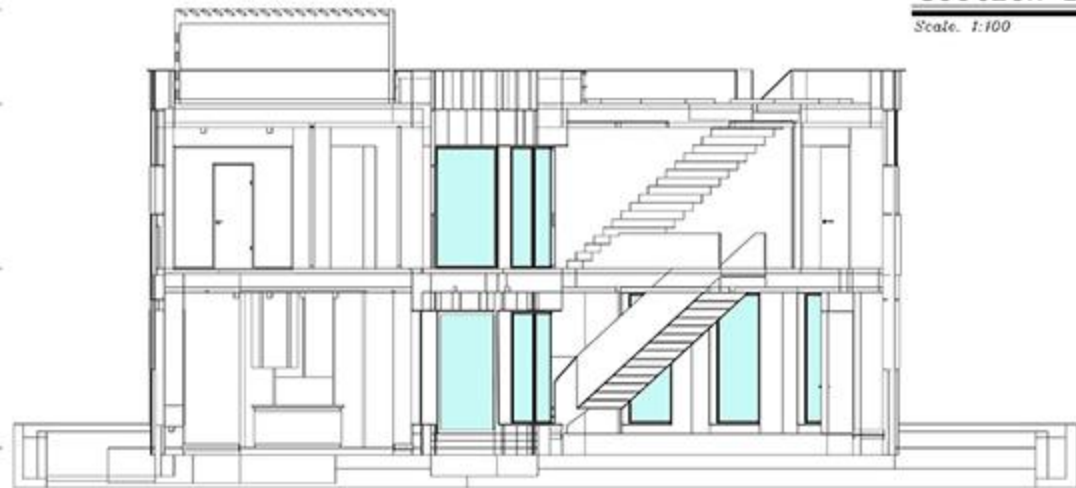

Section C-C

Scale: 1:100

