

KHANEH DEL Villa

RENDERS

**EXTRIOR**  
North view



**EXTRIOR**  
North view





**EXTRIOR**  
South view



**EXTRIOR**  
East view



**EXTRIOR**  
North view

**EXTRIOR**  
South view





**EXTRIOR**  
North view





**EXTRIOR**  
North view

**EXTRIOR**  
Pool



EXTRIOR  
Pool





**EXTRIOR**  
North view



**EXTRIOR**  
Pool



**EXTRIOR**  
Gazebo

**EXTRIOR**

Gazebo





**EXTRIOR**  
Fire place



**EXTRIOR**  
Terrace



**EXTRIOR**  
Entrance



**EXTRIOR**  
North view




**INTERIOR**  
Livingroom



**INTERIOR**  
Kitchen



**INTERIOR**  
Kitchen

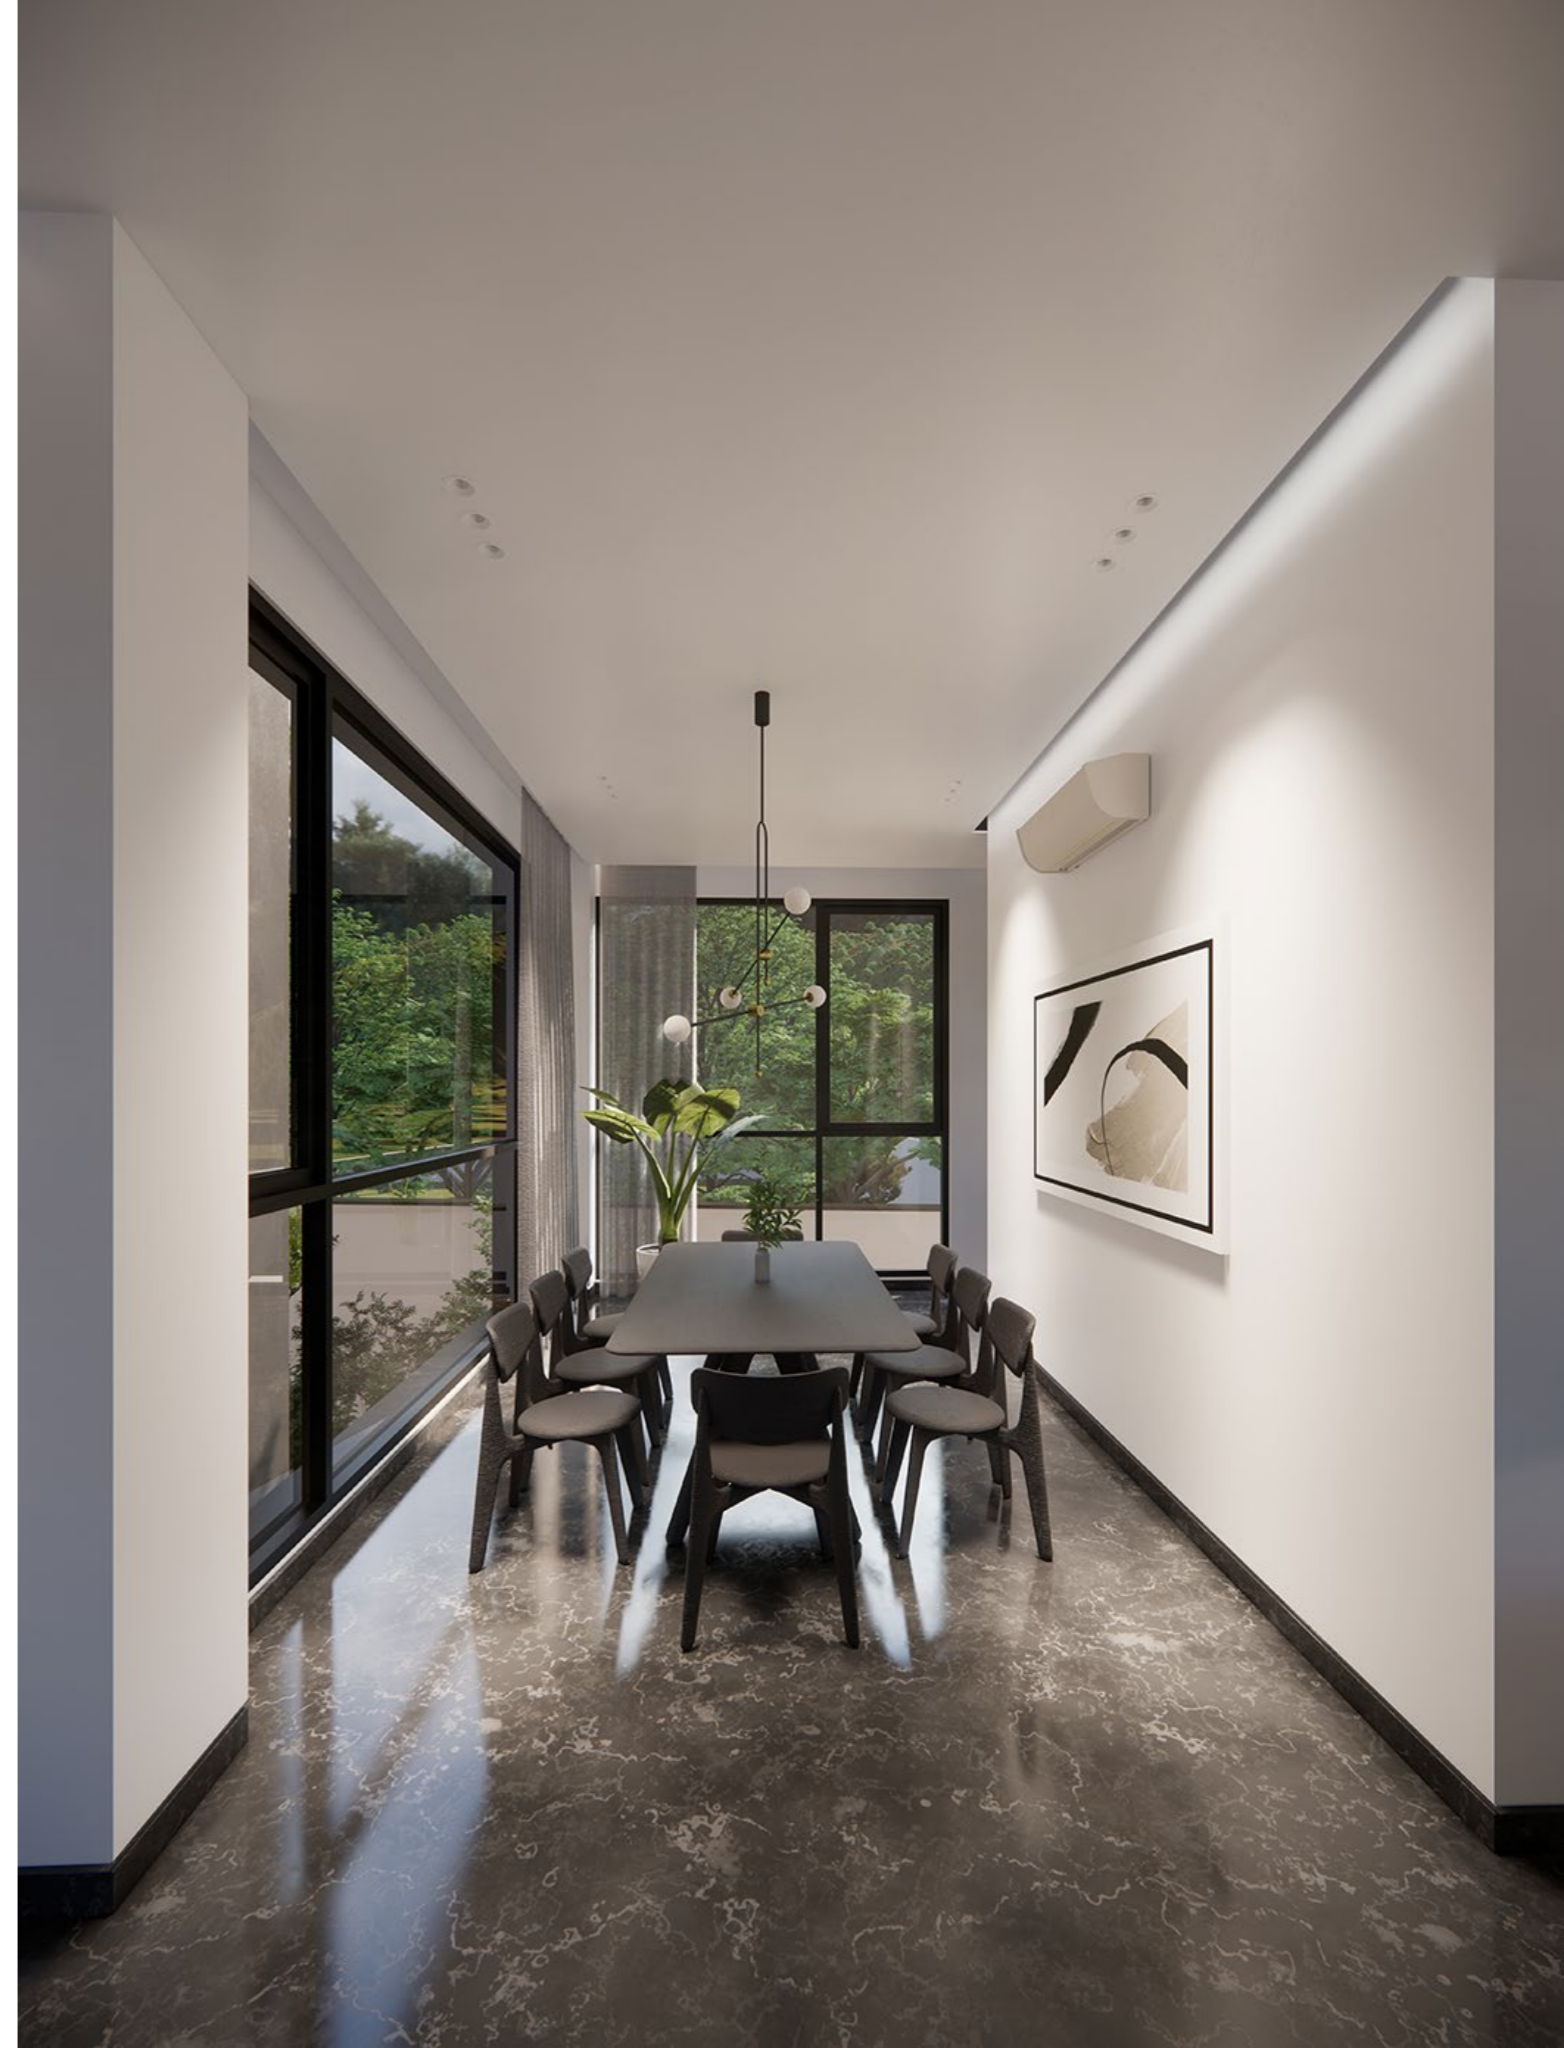

**INTERIOR**  
Kitchen





**INTERIOR**  
Kitchen





**INTERIOR**  
Living room

**INTERIOR**  
Bedroom



**INTERIOR**  
Bedroom



**INTERIOR**  
Kitchen



DRAWING



- 1. SHARE SPACE
- 2. LIVING ROOM
- 3. KITCHEN
- 4. DIRTY KITCHEN
- 5. DINING
- 6. BED ROOM
- 7. WC
- 8. MOTORHOME
- 9. PARKING



AREA : 119 m<sup>2</sup>

SCALE: 1:50  
 Sheet No. A103  
 Project name: KHANEH DEL





- 1. SHARE SPACE
- 2. LIVING ROOM
- 3. KITCHEN
- 4. DIRTY KITCHEN
- 5. DINING
- 6. BED ROOM
- 7. WC
- 8. MOTORHOME
- 9. PARKING




AREA : 161 m<sup>2</sup>

SCALE: 1:50  
 Sheet No. A104  
 Project name: KHANEH DEL



FIRST FLOOR PLAN +1



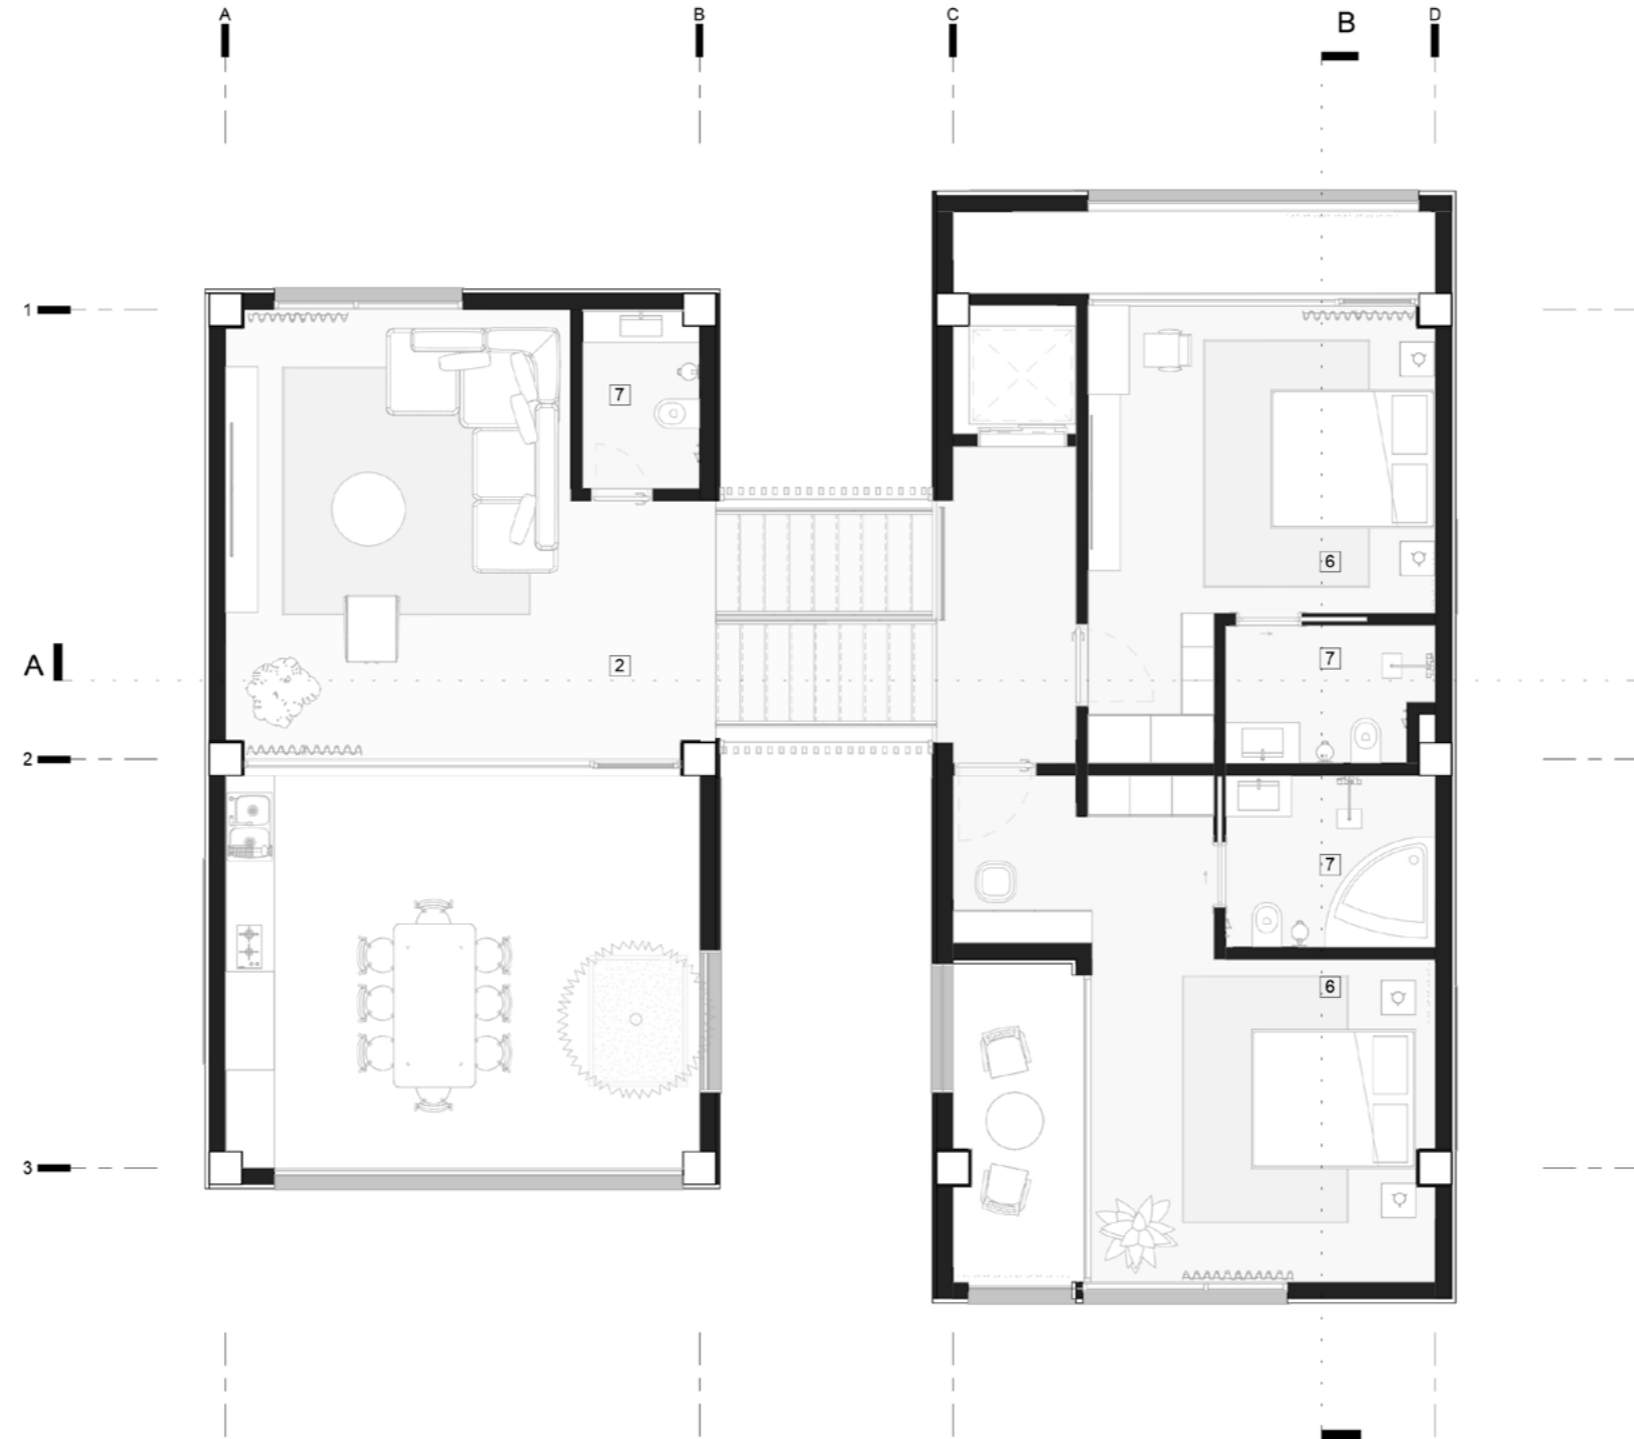

- 1. SHARE SPACE
- 2. LIVING ROOM
- 3. KITCHEN
- 4. DIRTY KITCHEN
- 5. DINING
- 6. BED ROOM
- 7. WC
- 8. MOTORHOME
- 9. PARKING




AREA : 161 m<sup>2</sup>


SCALE: 1:50  
 Sheet No. A105  
 Project name: KHANEH DEL



SECOND FLOOR PLAN +2

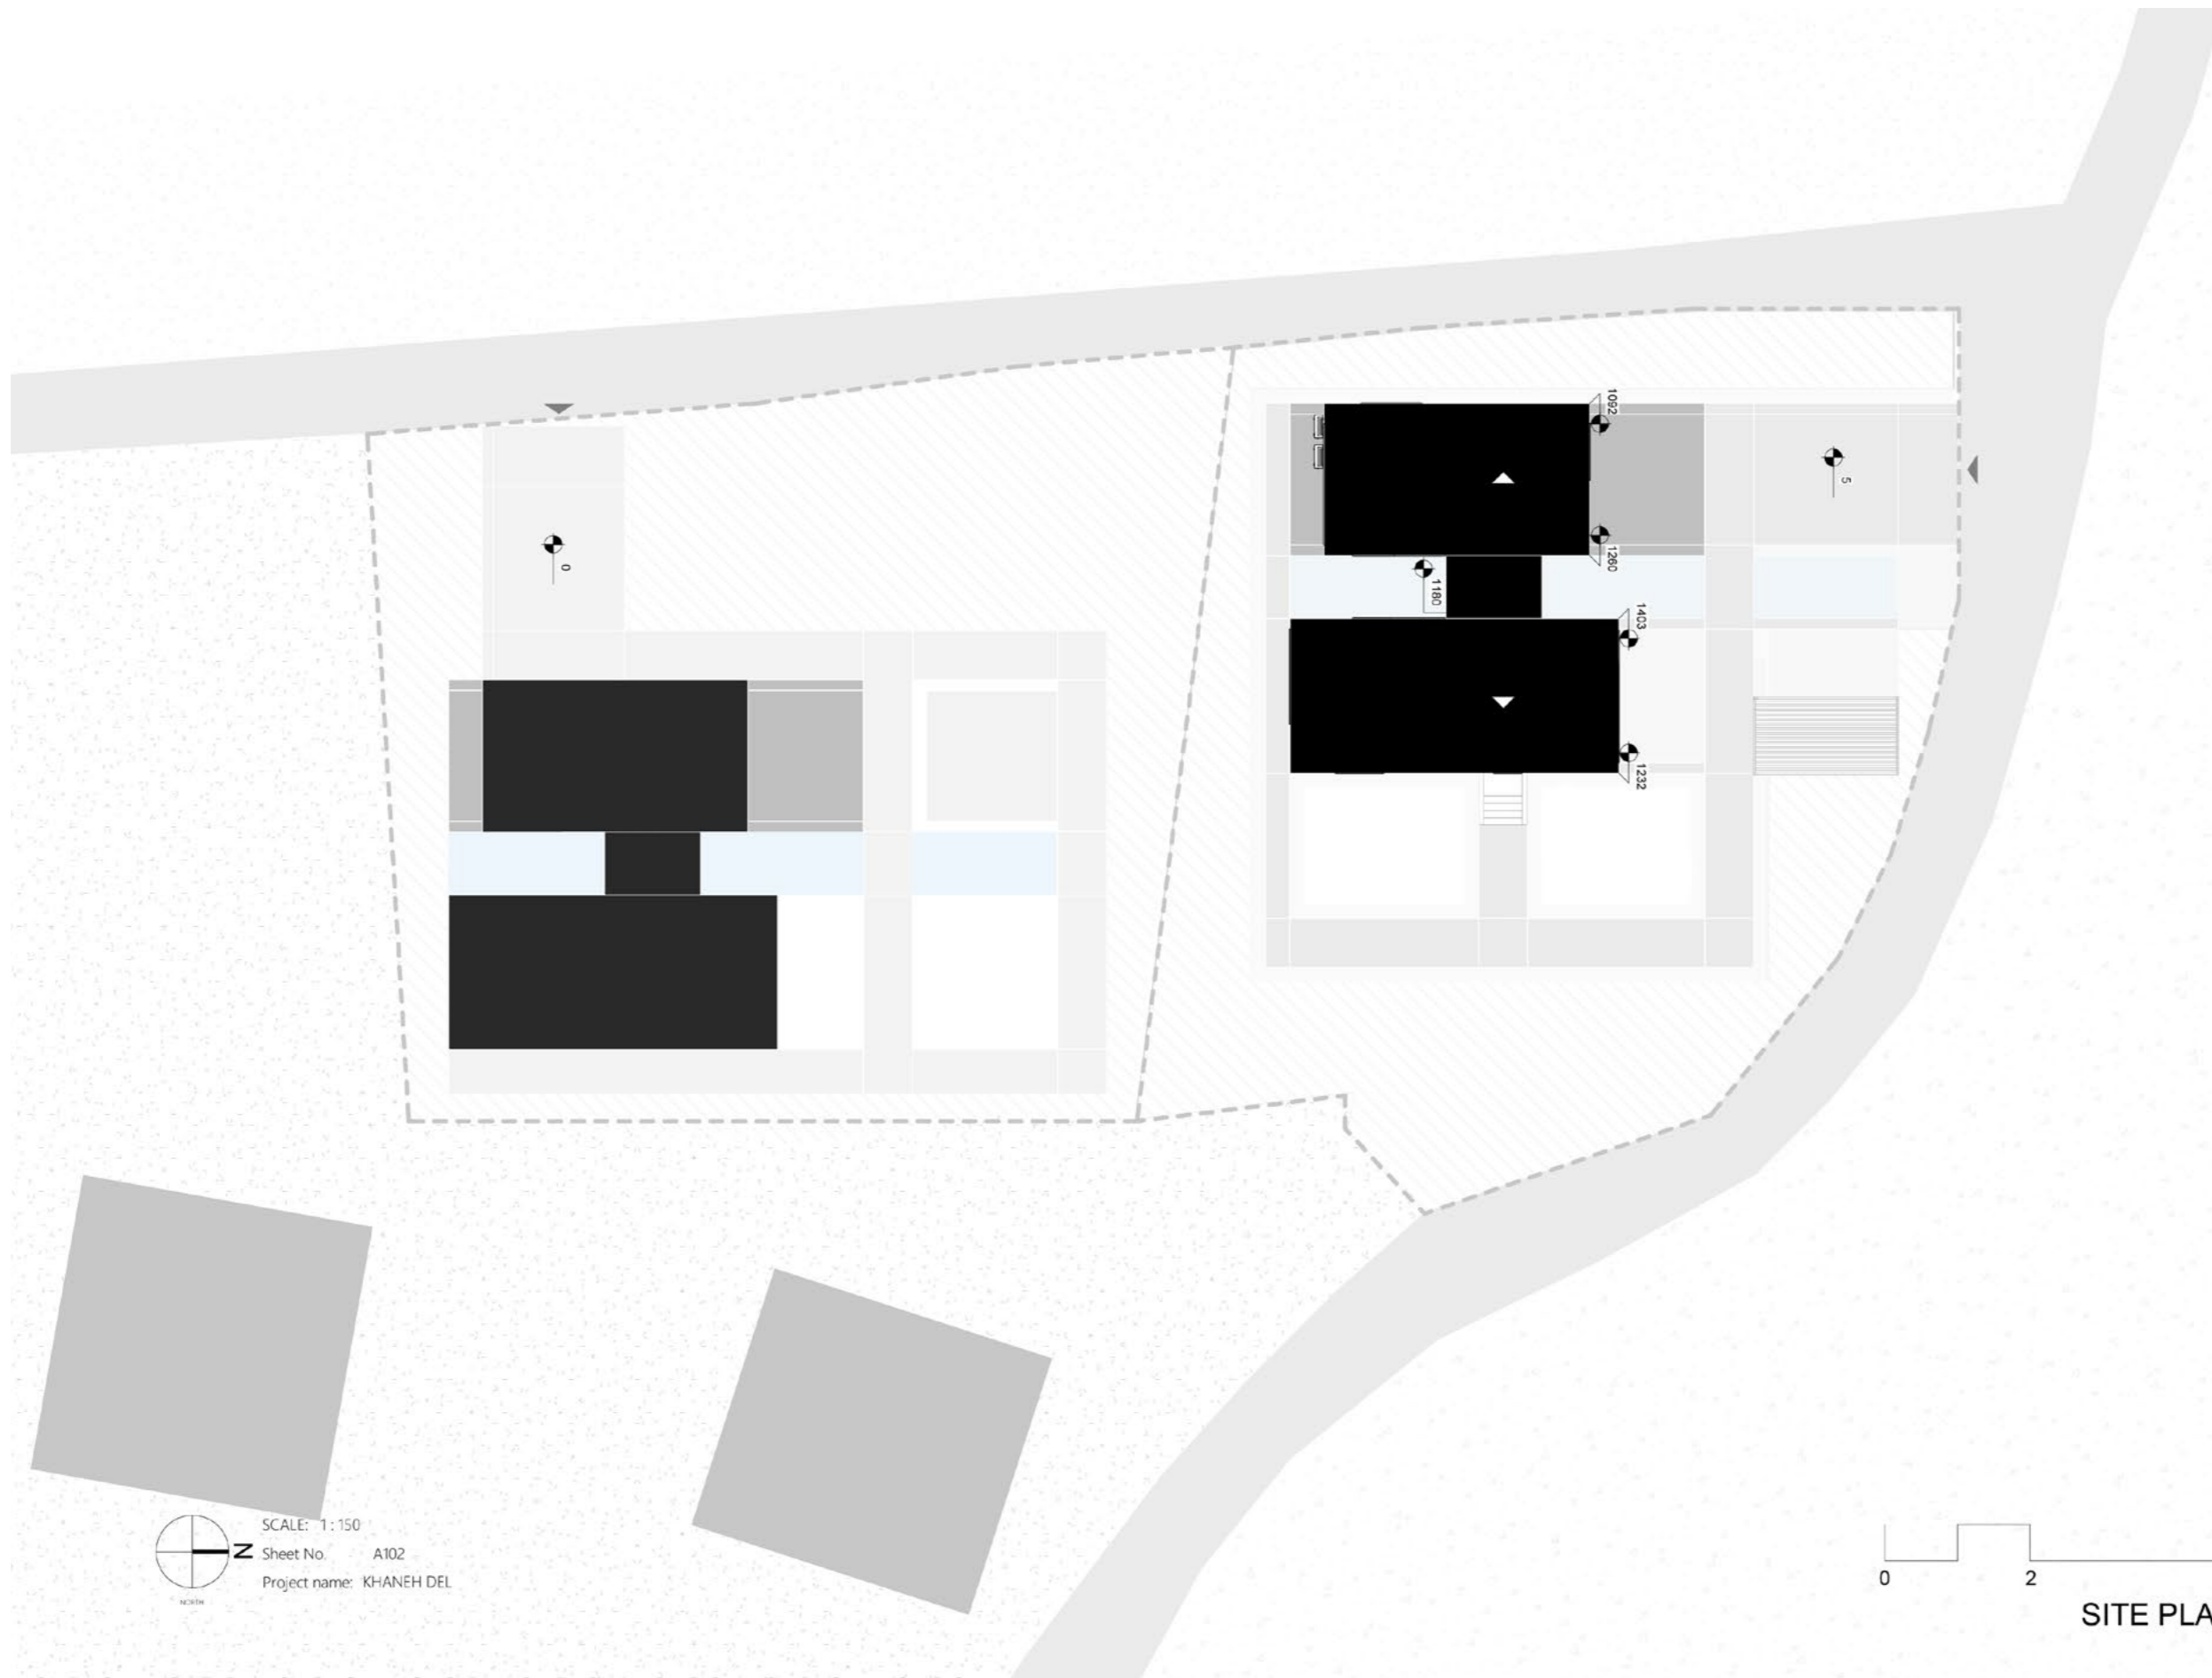

SCALE: 1:150  
Sheet No. A102  
Project name: KHANEH DEL

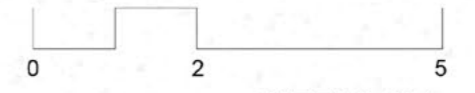

SITE PLAN




- 1. SHARE SPACE
- 2. LIVING ROOM
- 3. KITCHEN
- 4. DIRTY KITCHEN
- 5. DINING
- 6. BED ROOM
- 7. WC
- 8. MOTORHOME
- 9. PARKING



SCALE: 1:50  
 Sheet No. A106  
 Project name: KHANEH DEL



GROUND FLOOR PLAN +0 \_DIMENTION

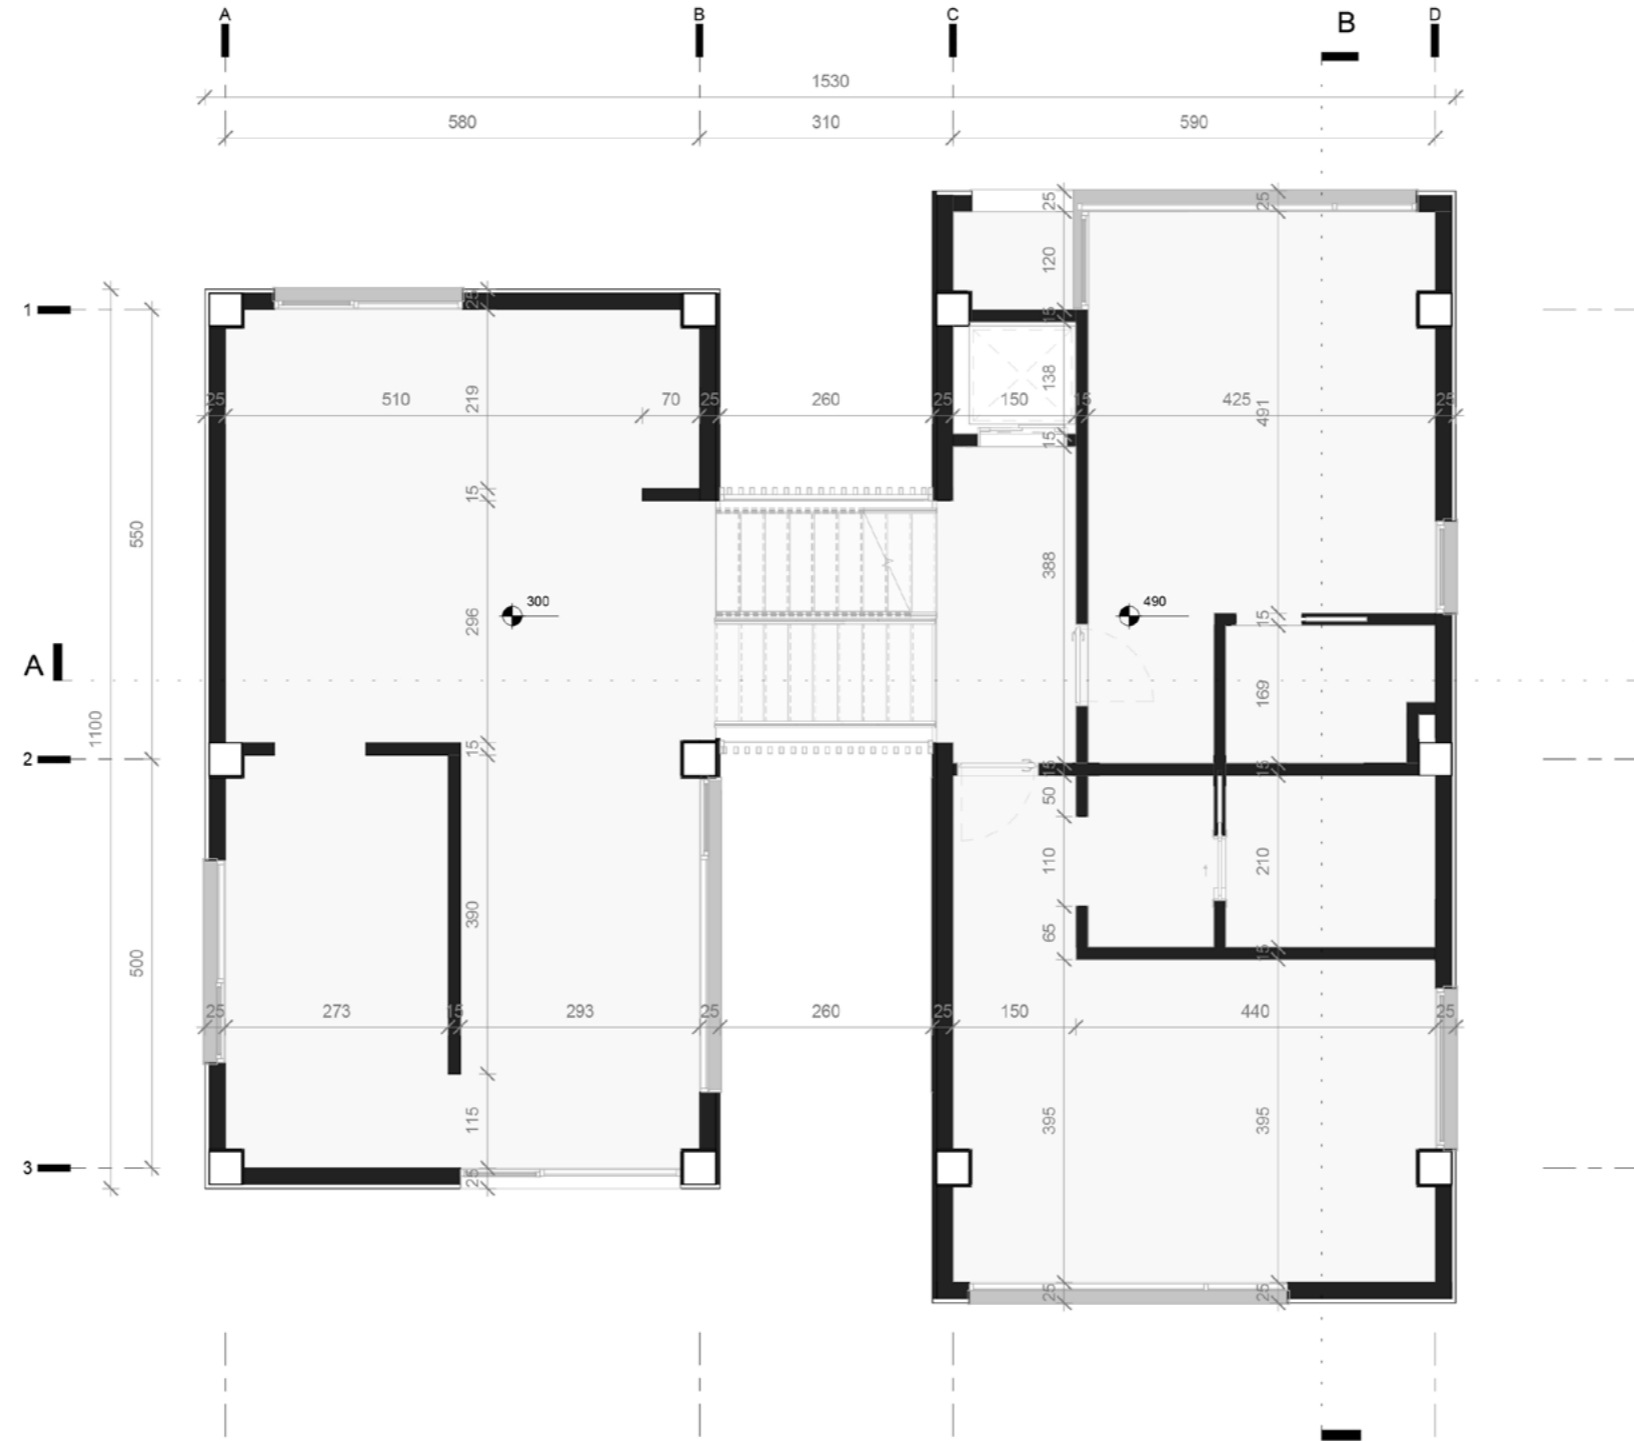


- 1. SHARE SPACE
- 2. LIVING ROOM
- 3. KITCHEN
- 4. DIRTY KITCHEN
- 5. DINING
- 6. BED ROOM
- 7. WC
- 8. MOTORHOME
- 9. PARKING




SCALE: 1:50  
 Sheet No. A107  
 Project name: KHANEH DEL



FIRST FLOOR PLAN +1 \_DIMENTION

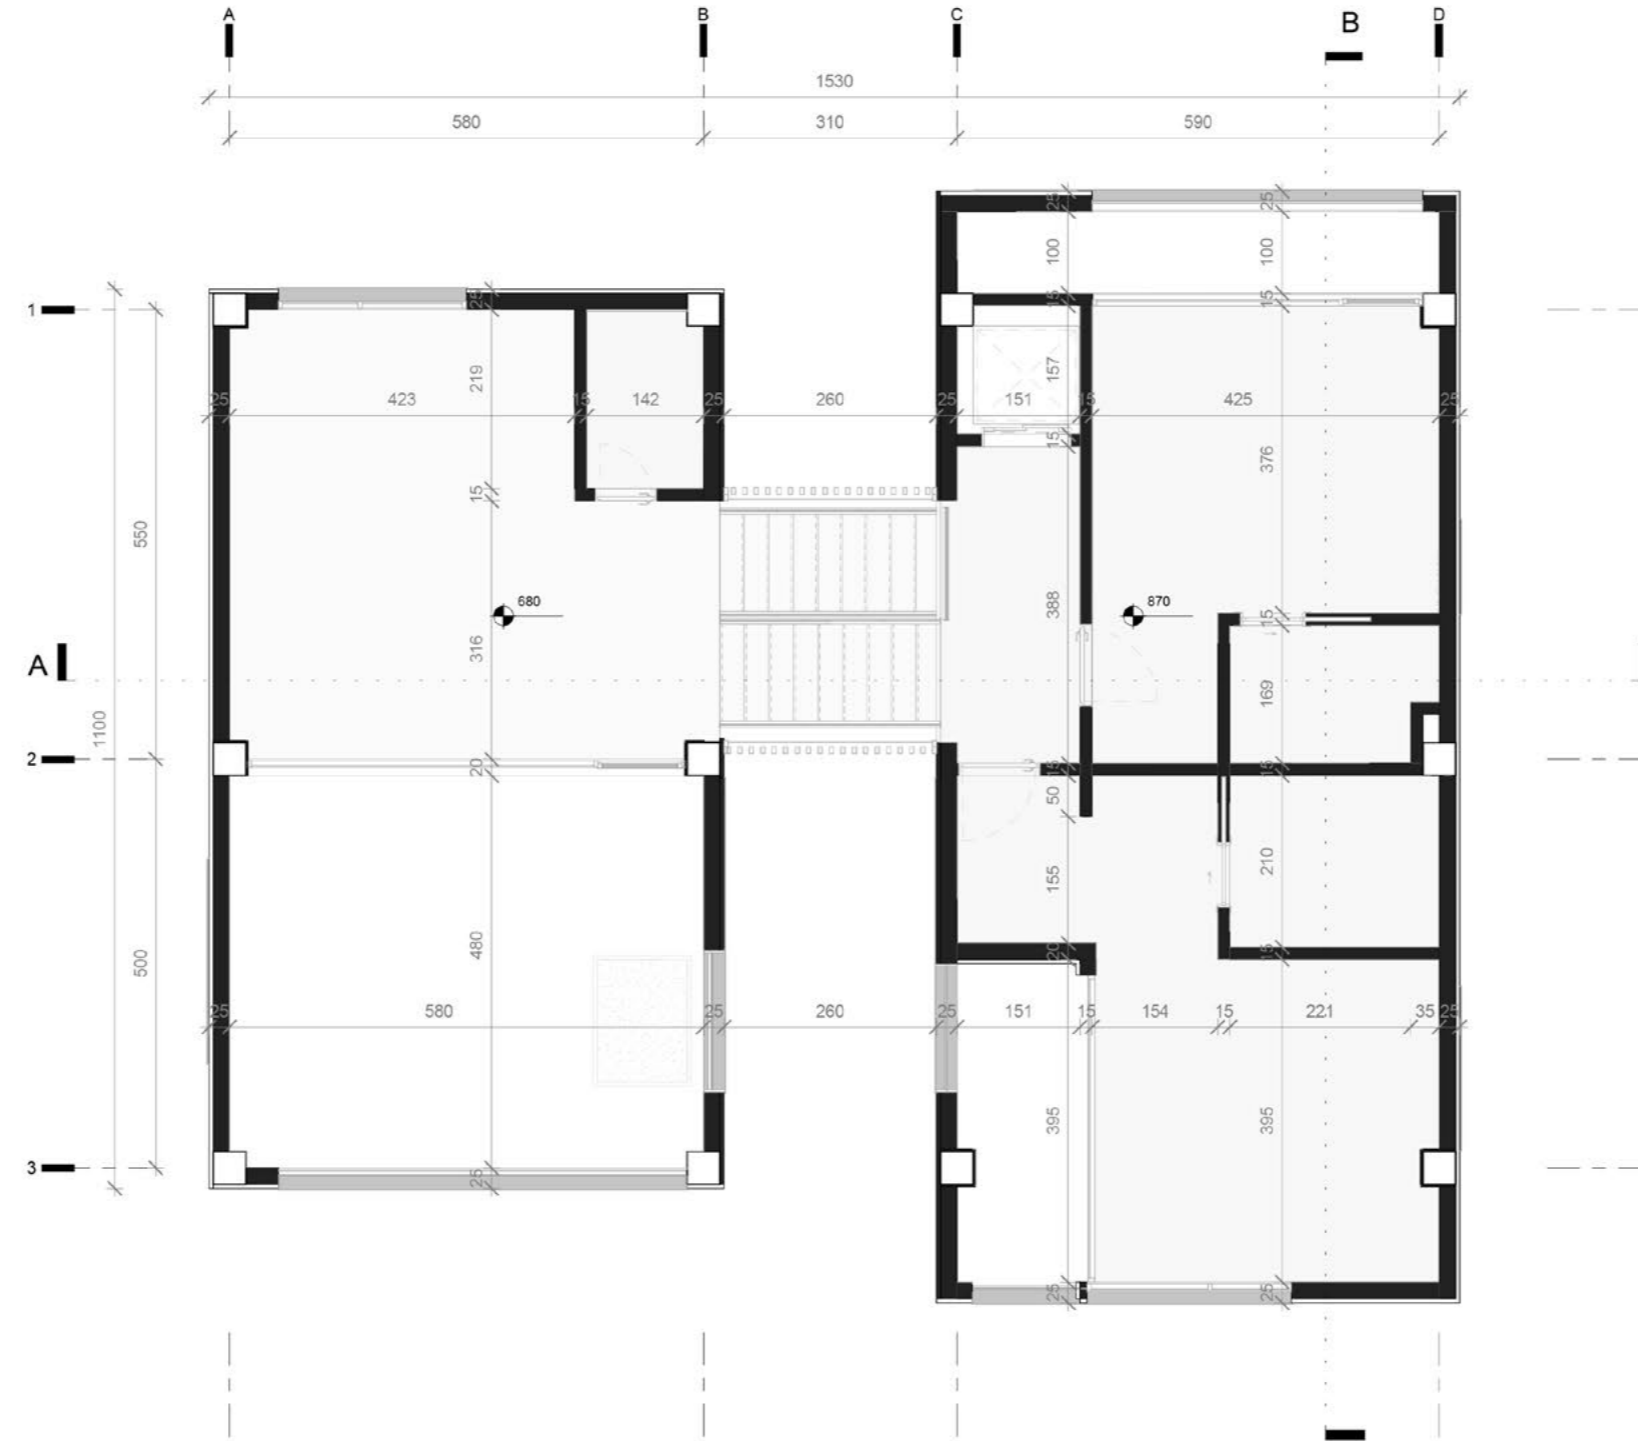


- 1. SHARE SPACE
- 2. LIVING ROOM
- 3. KITCHEN
- 4. DIRTY KITCHEN
- 5. DINING
- 6. BED ROOM
- 7. WC
- 8. MOTORHOME
- 9. PARKING

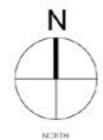


SCALE: 1:50  
 Sheet No. A108  
 Project name: KHANEH DEL




SECOND FLOOR PLAN +2 \_DIMENTION

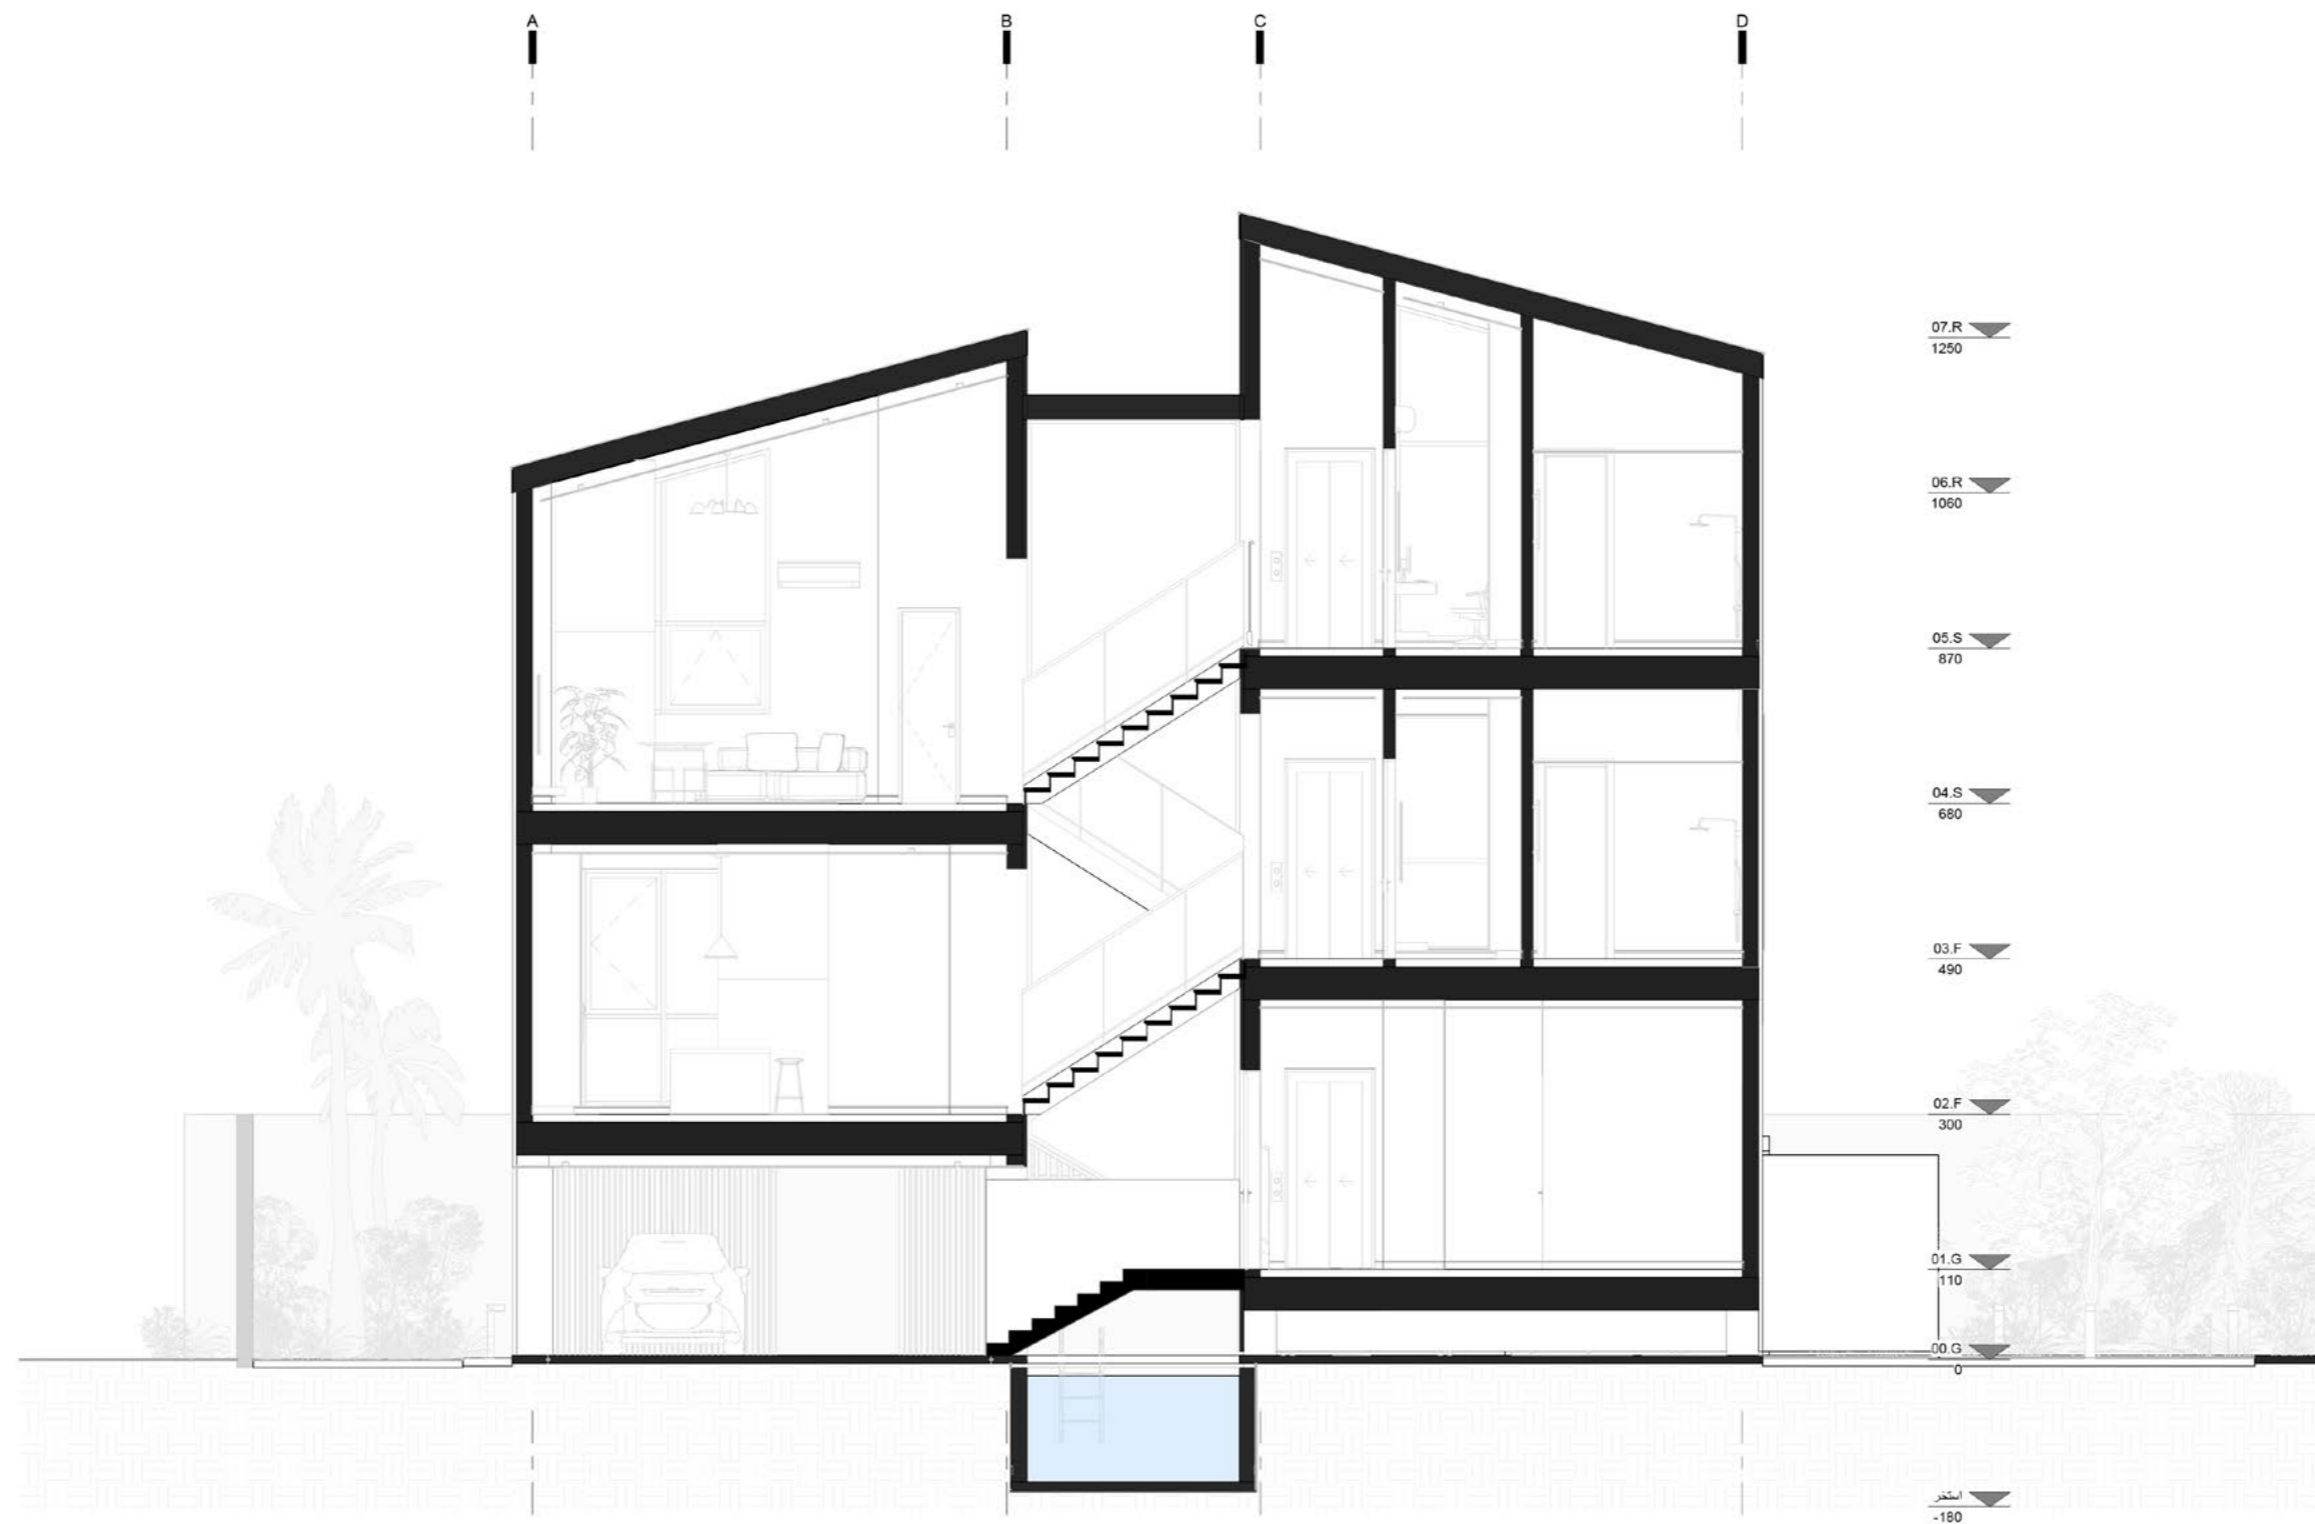

SCALE: 1:50  
 Sheet No. A109  
 Project name: KHANEH DEL

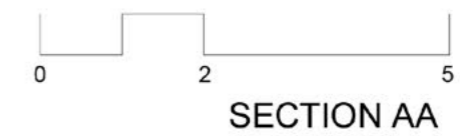


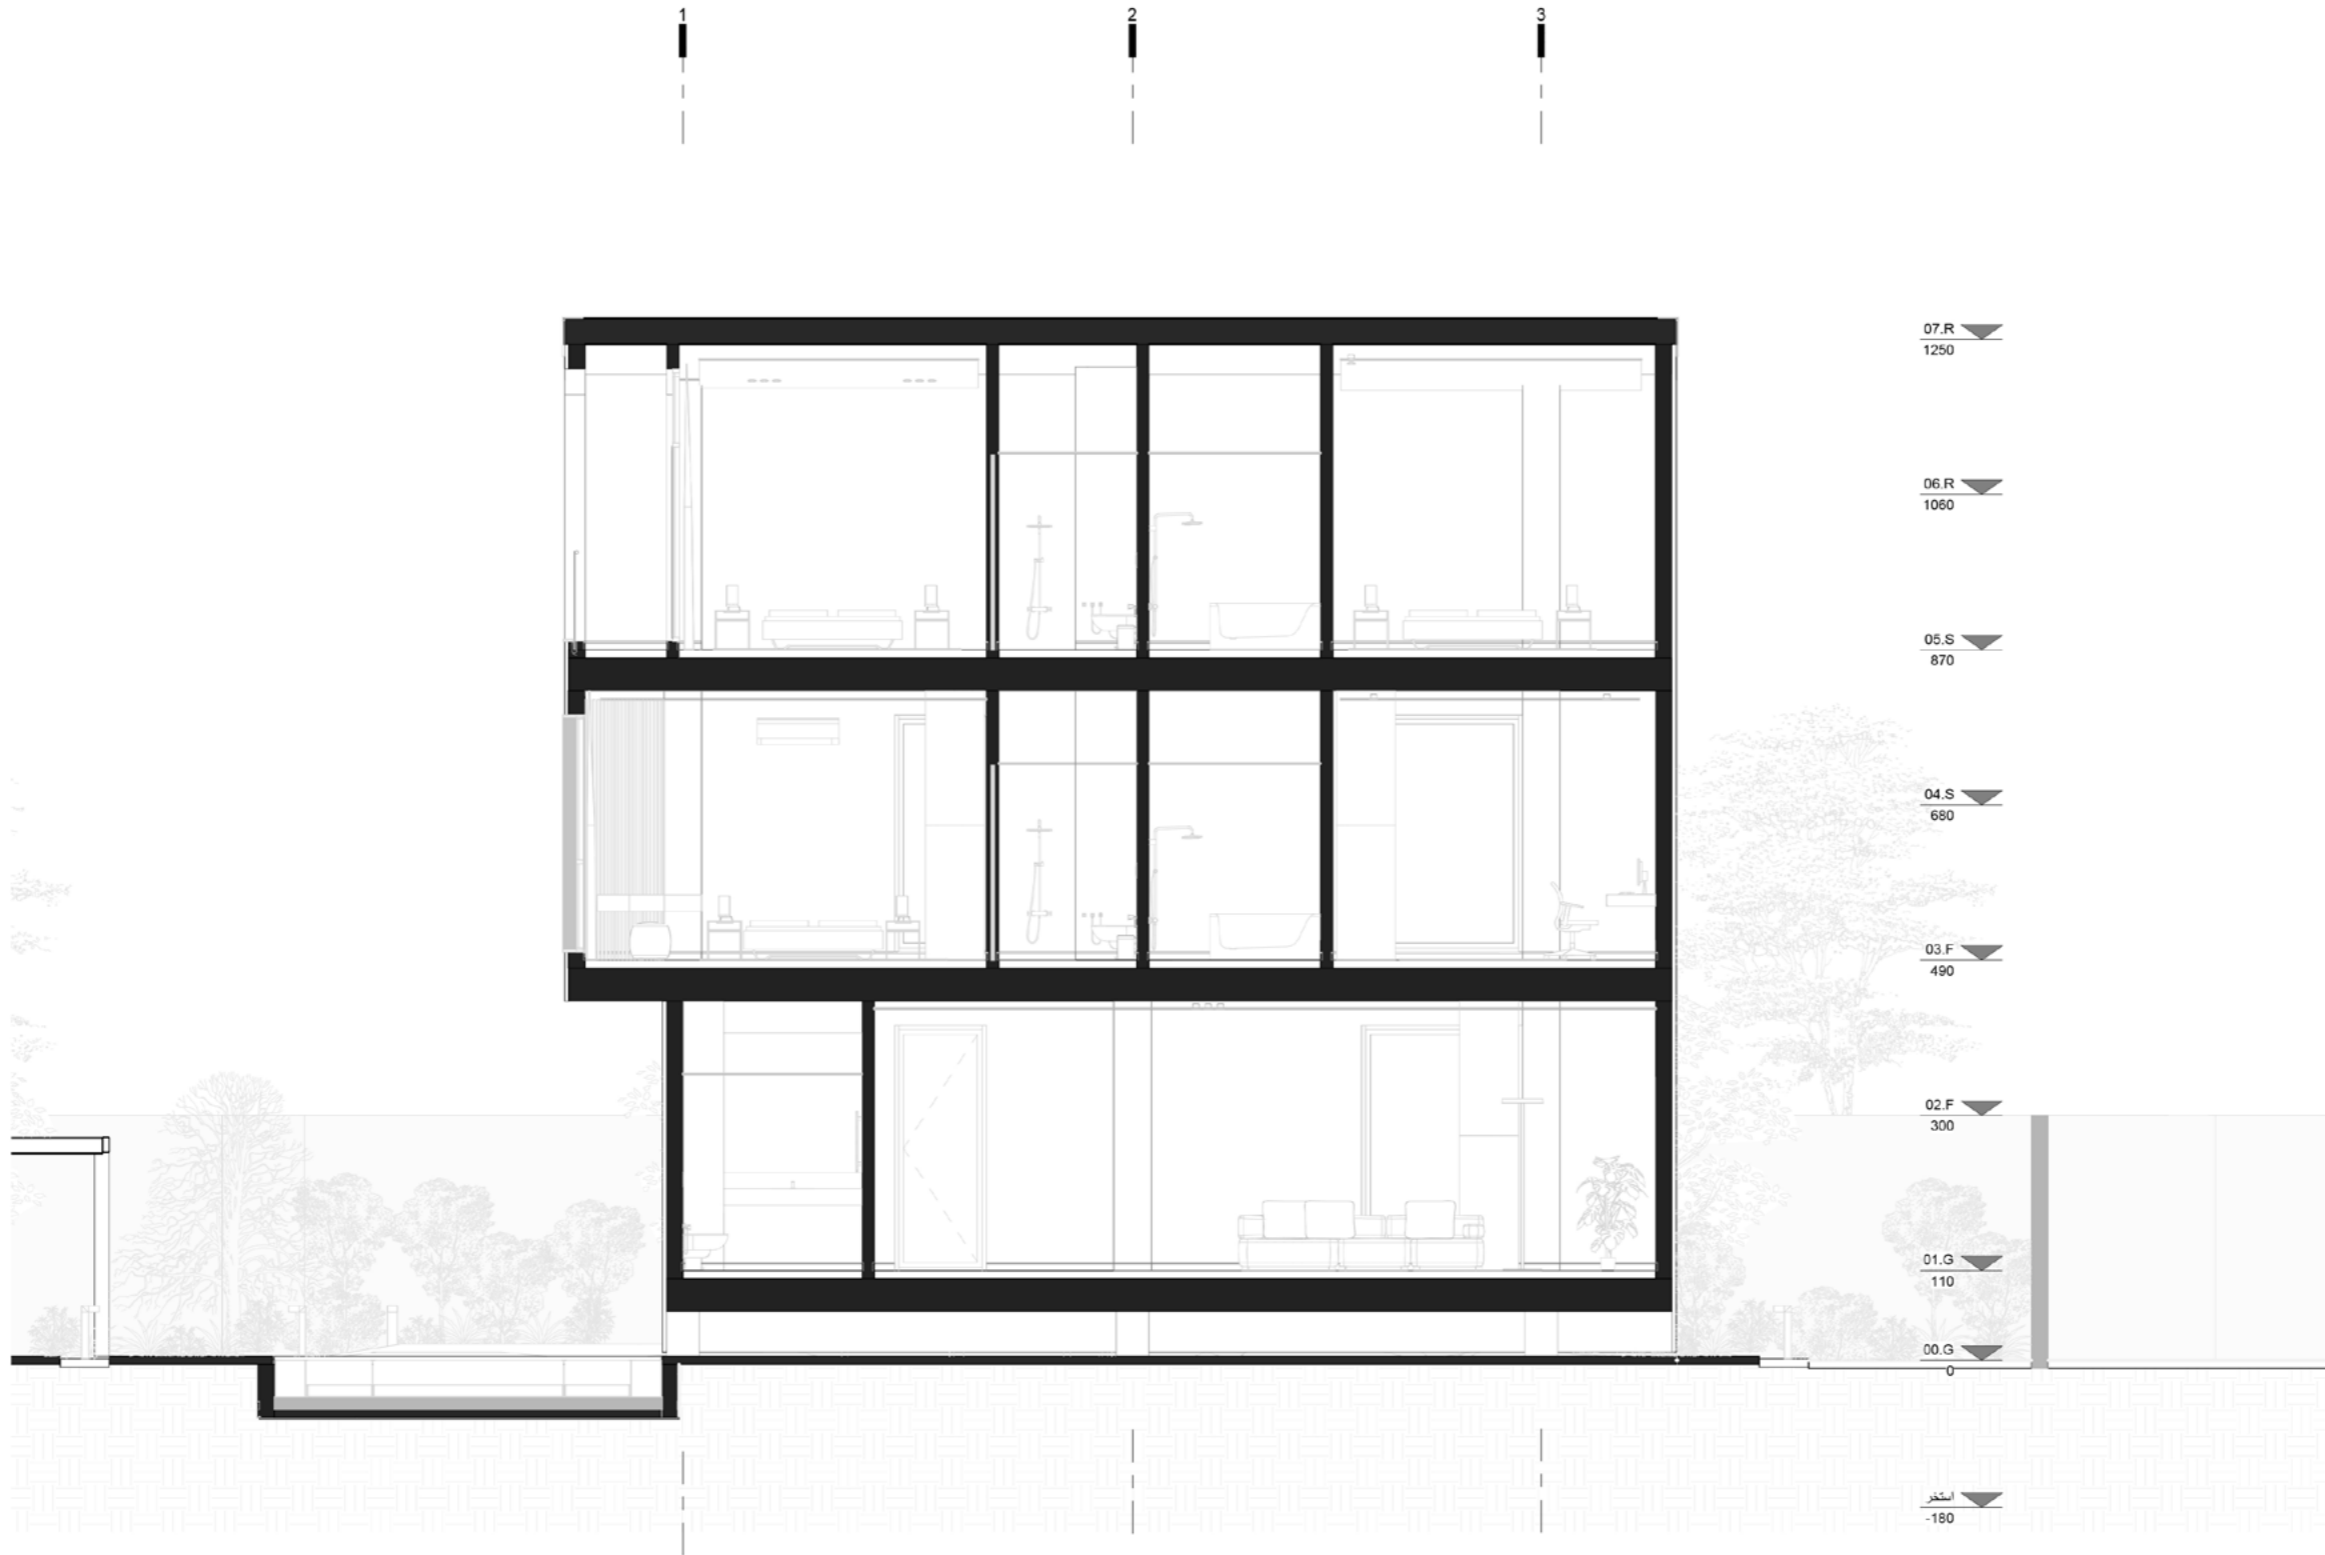


SCALE: 1:50  
 Sheet No. A110  
 Project name: KHANEH DEL




SECTION BB

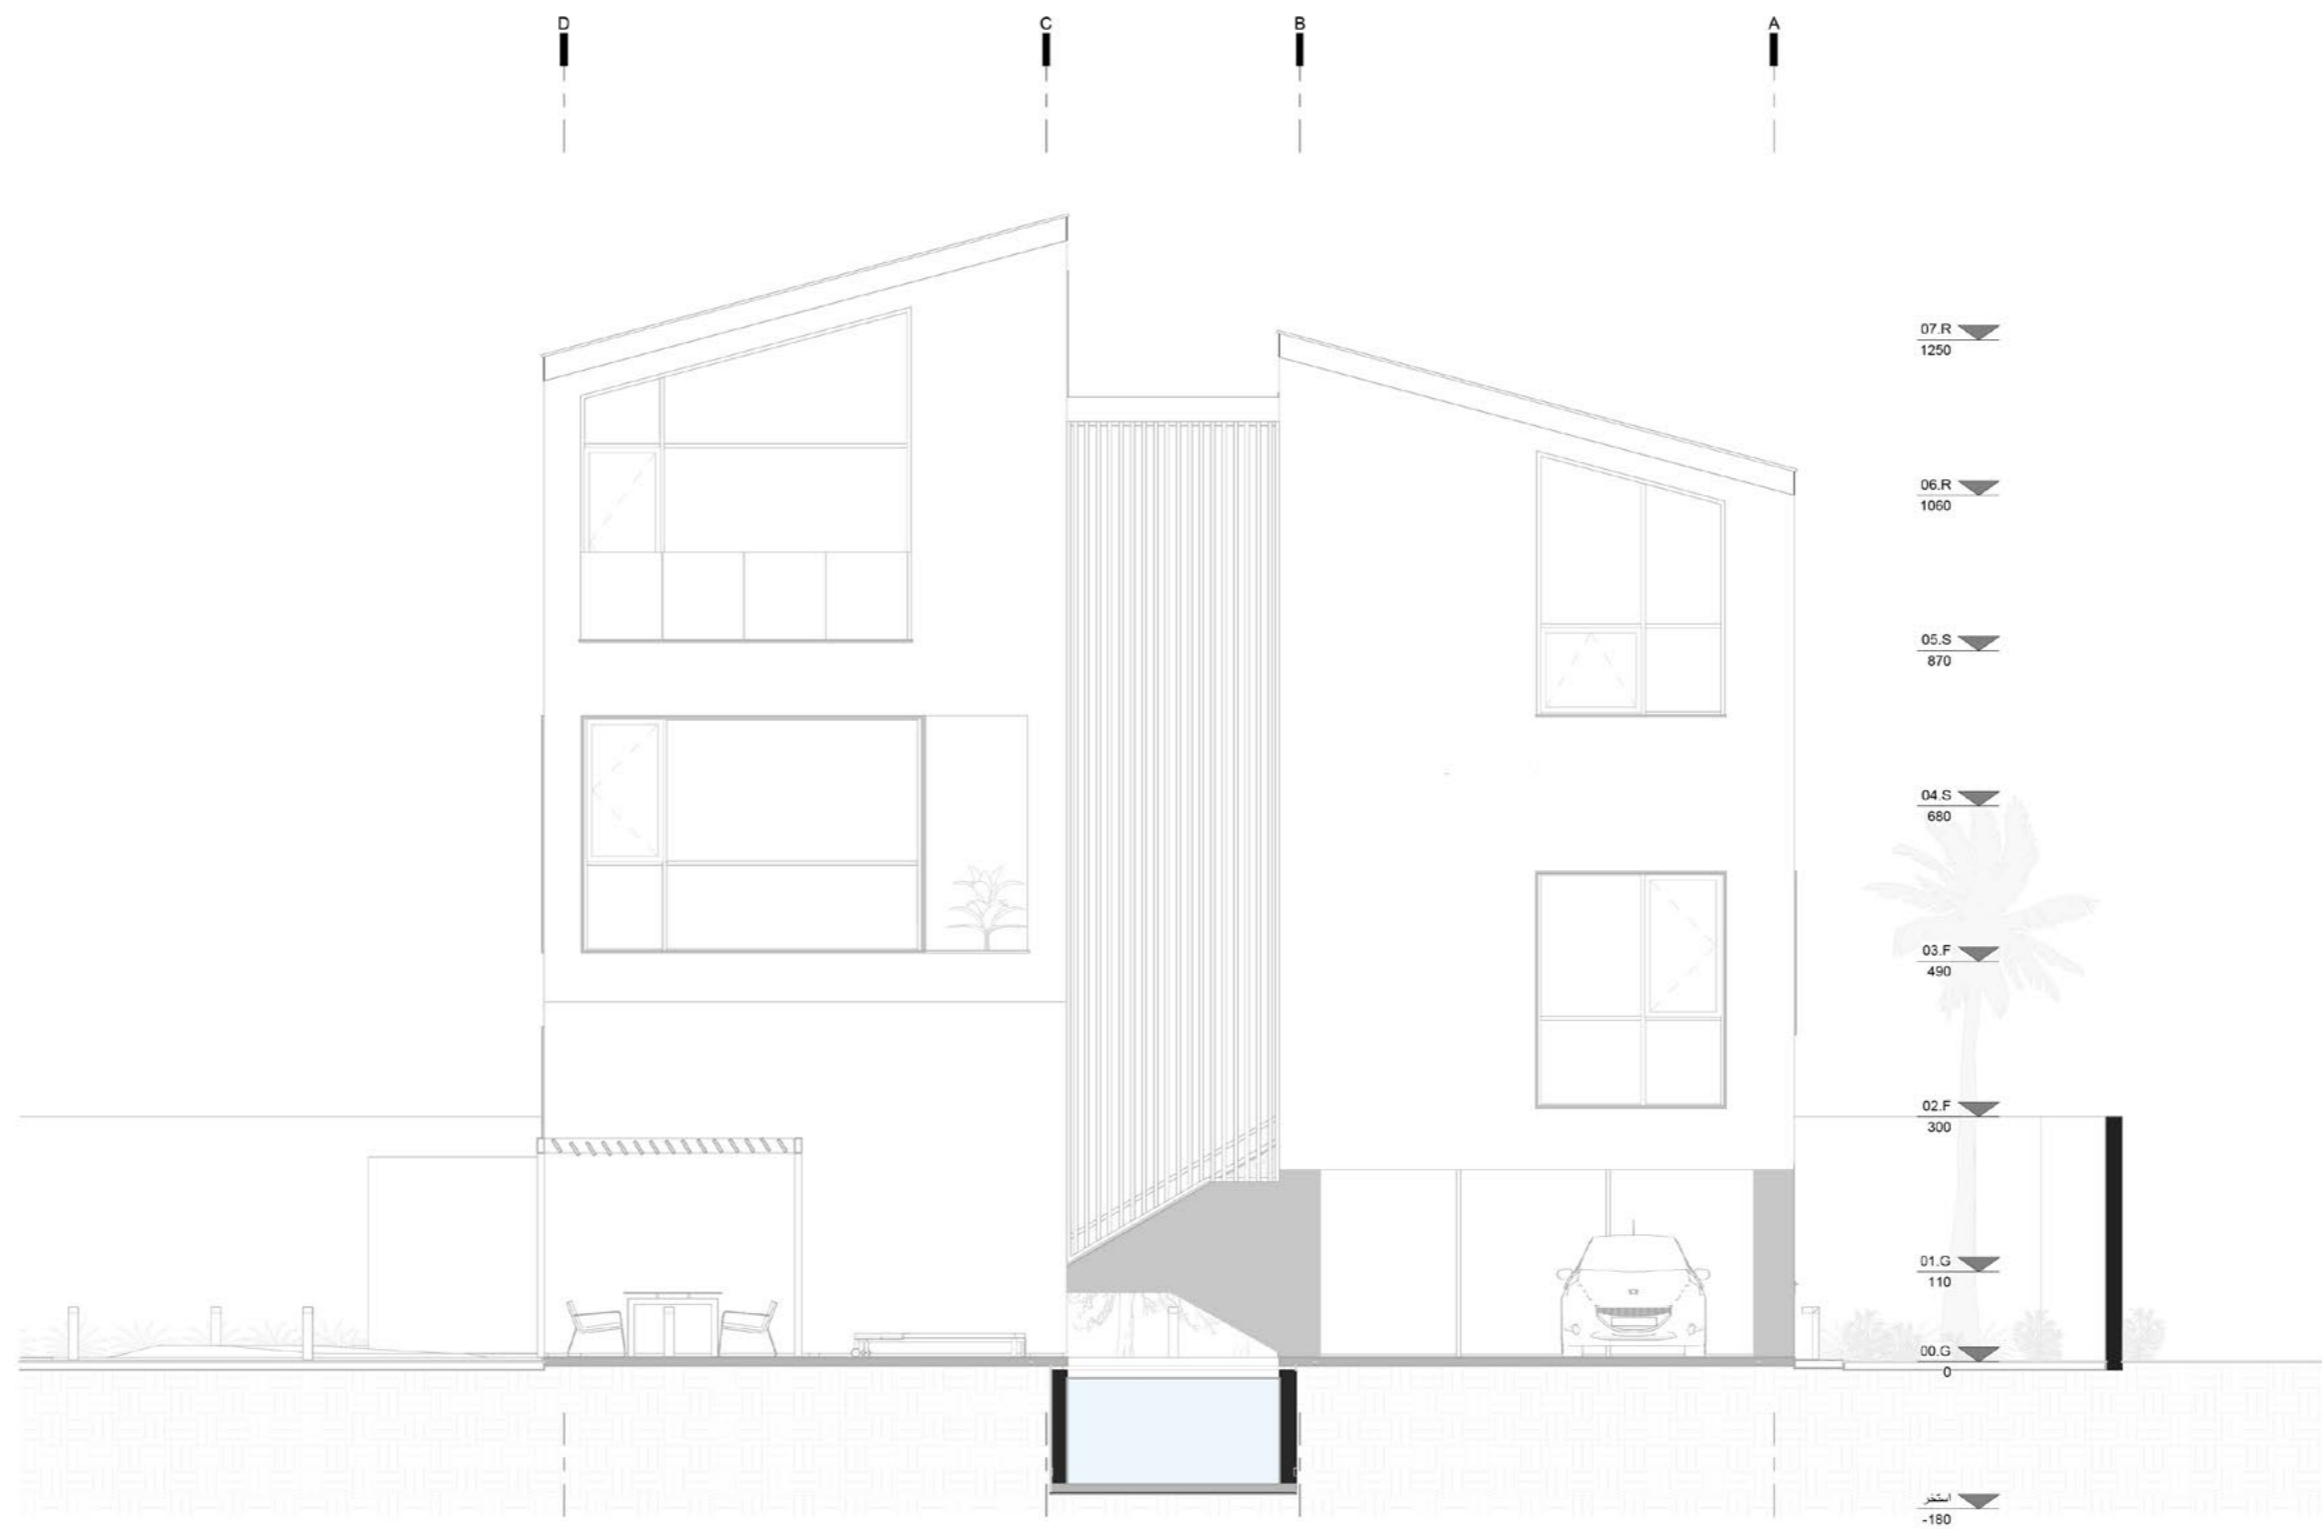


SCALE: 1:50  
 Sheet No. A111  
 Project name: KHANEH DEL

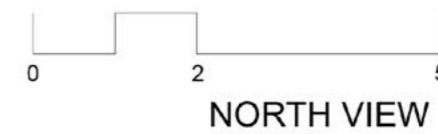



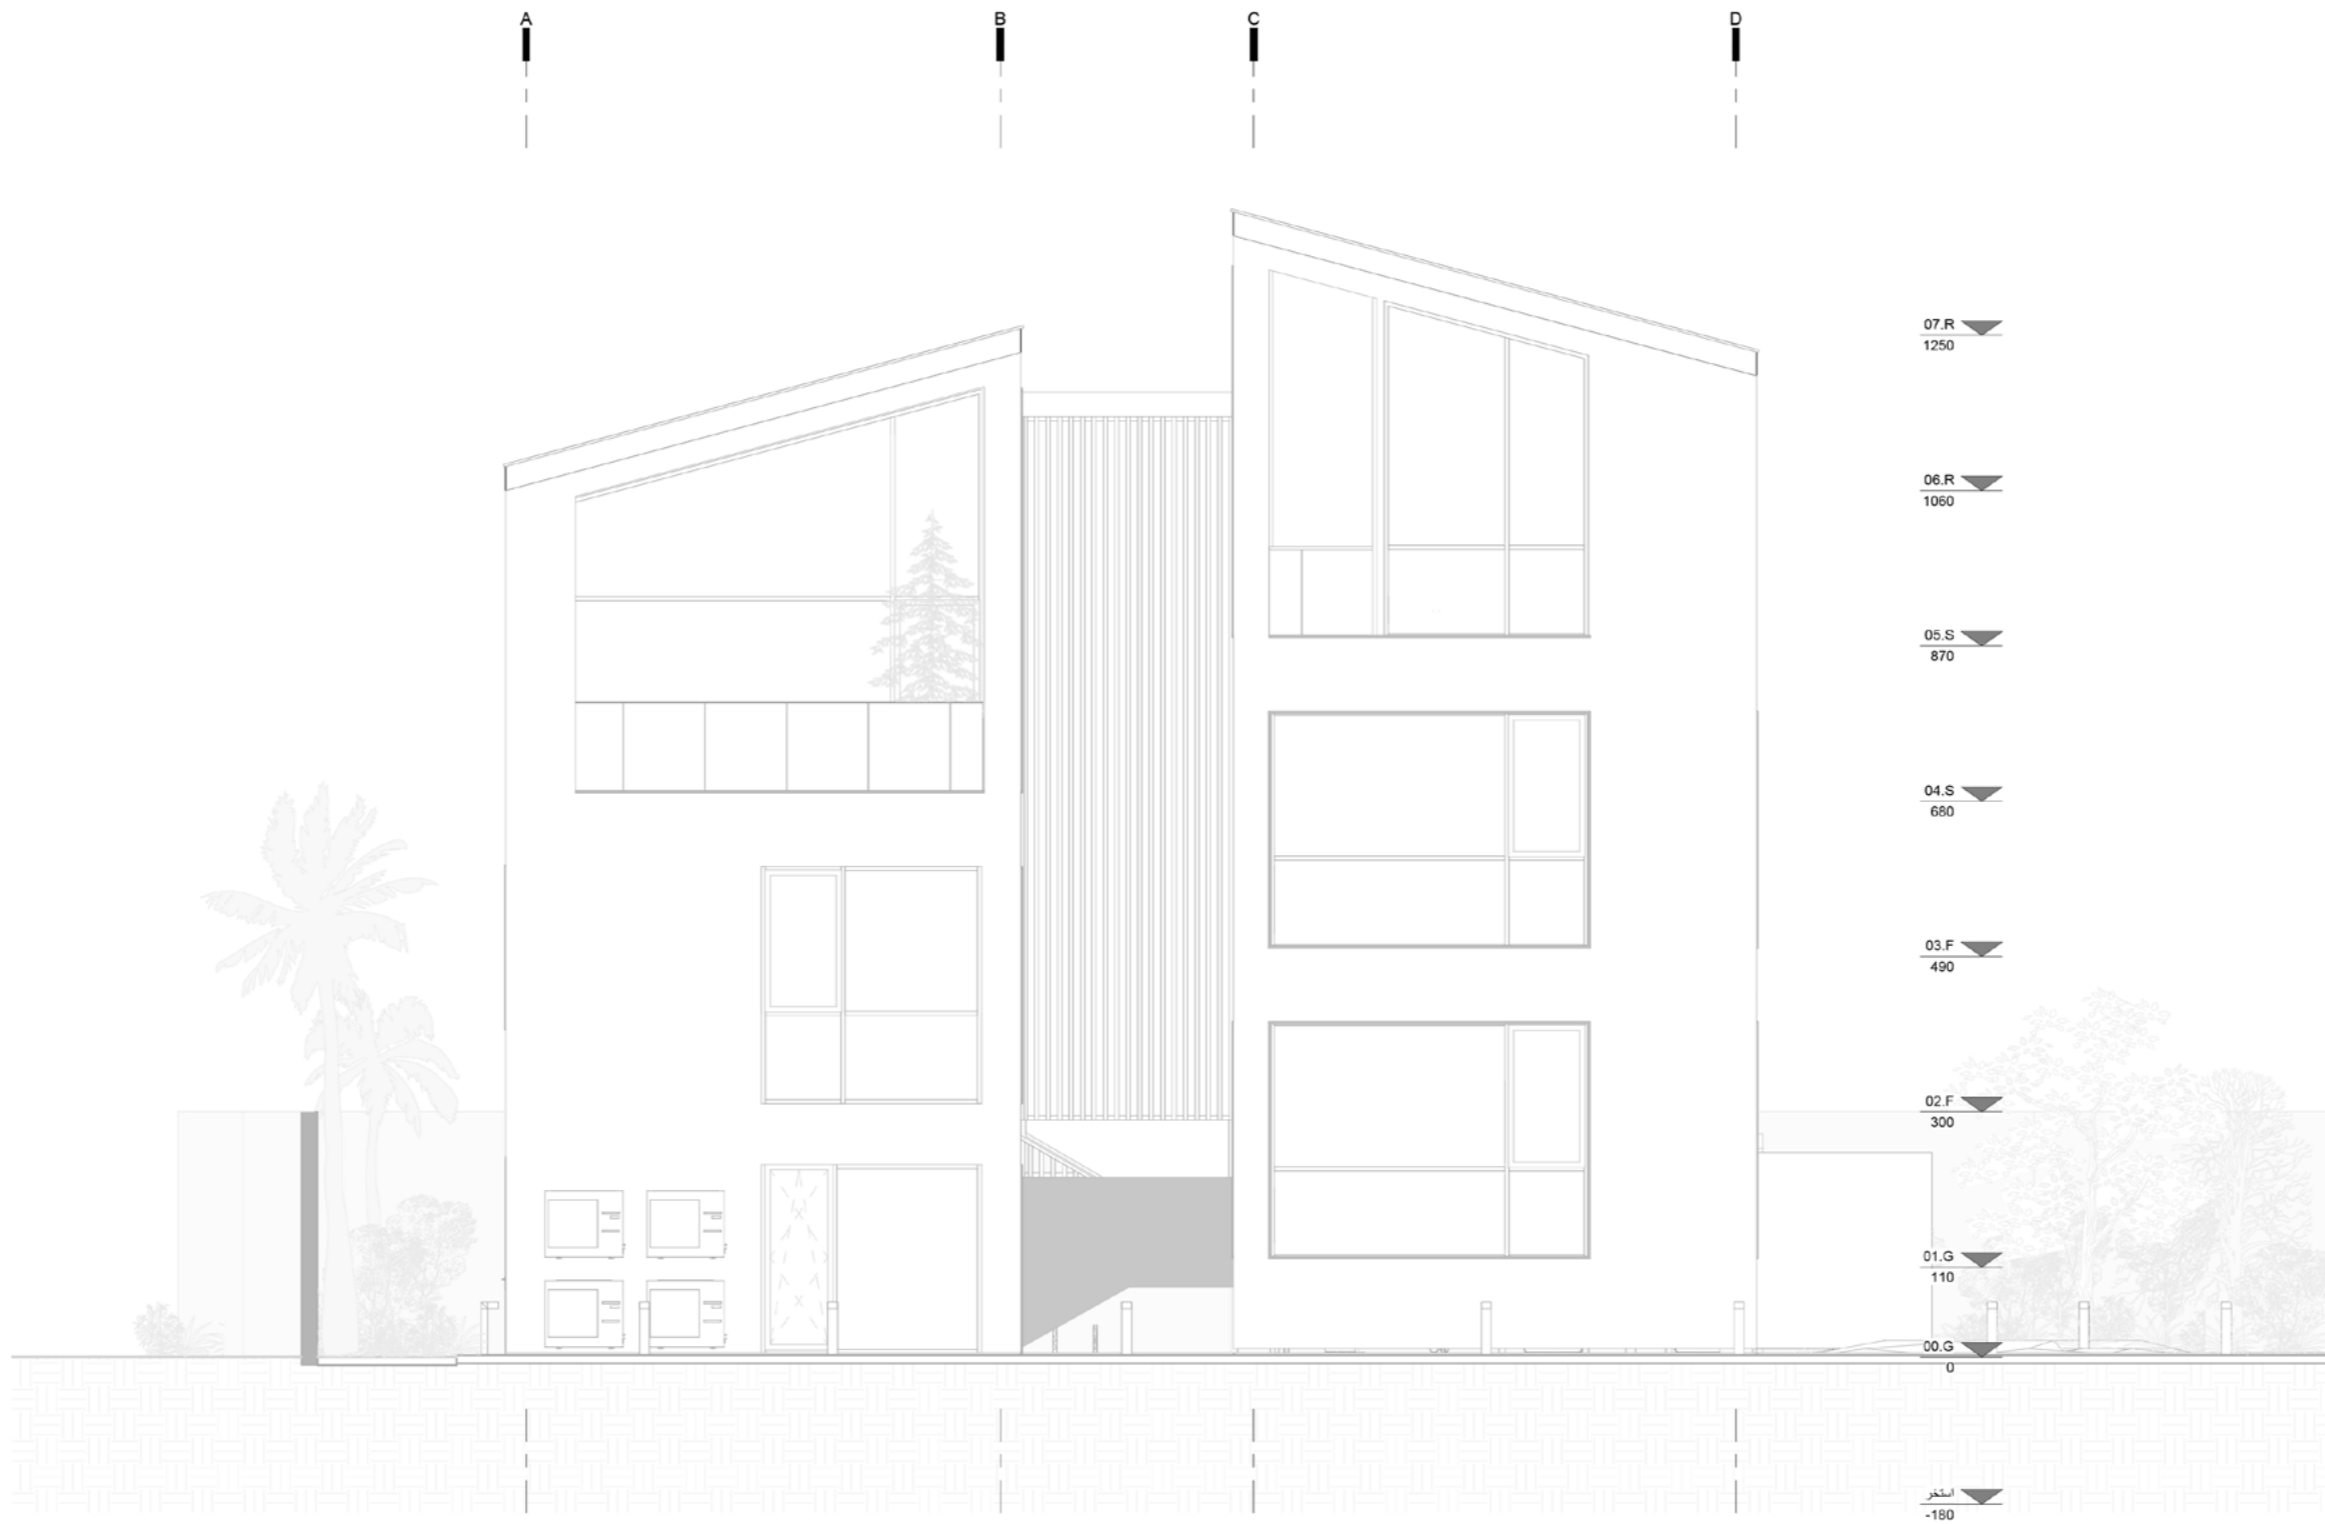


SCALE: 1:50  
 Sheet No. A112  
 Project name: KHANEH DEL

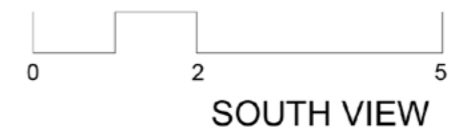



SCALE: 1 : 50  
 Sheet No. A113  
 Project name: KHANEH DEL



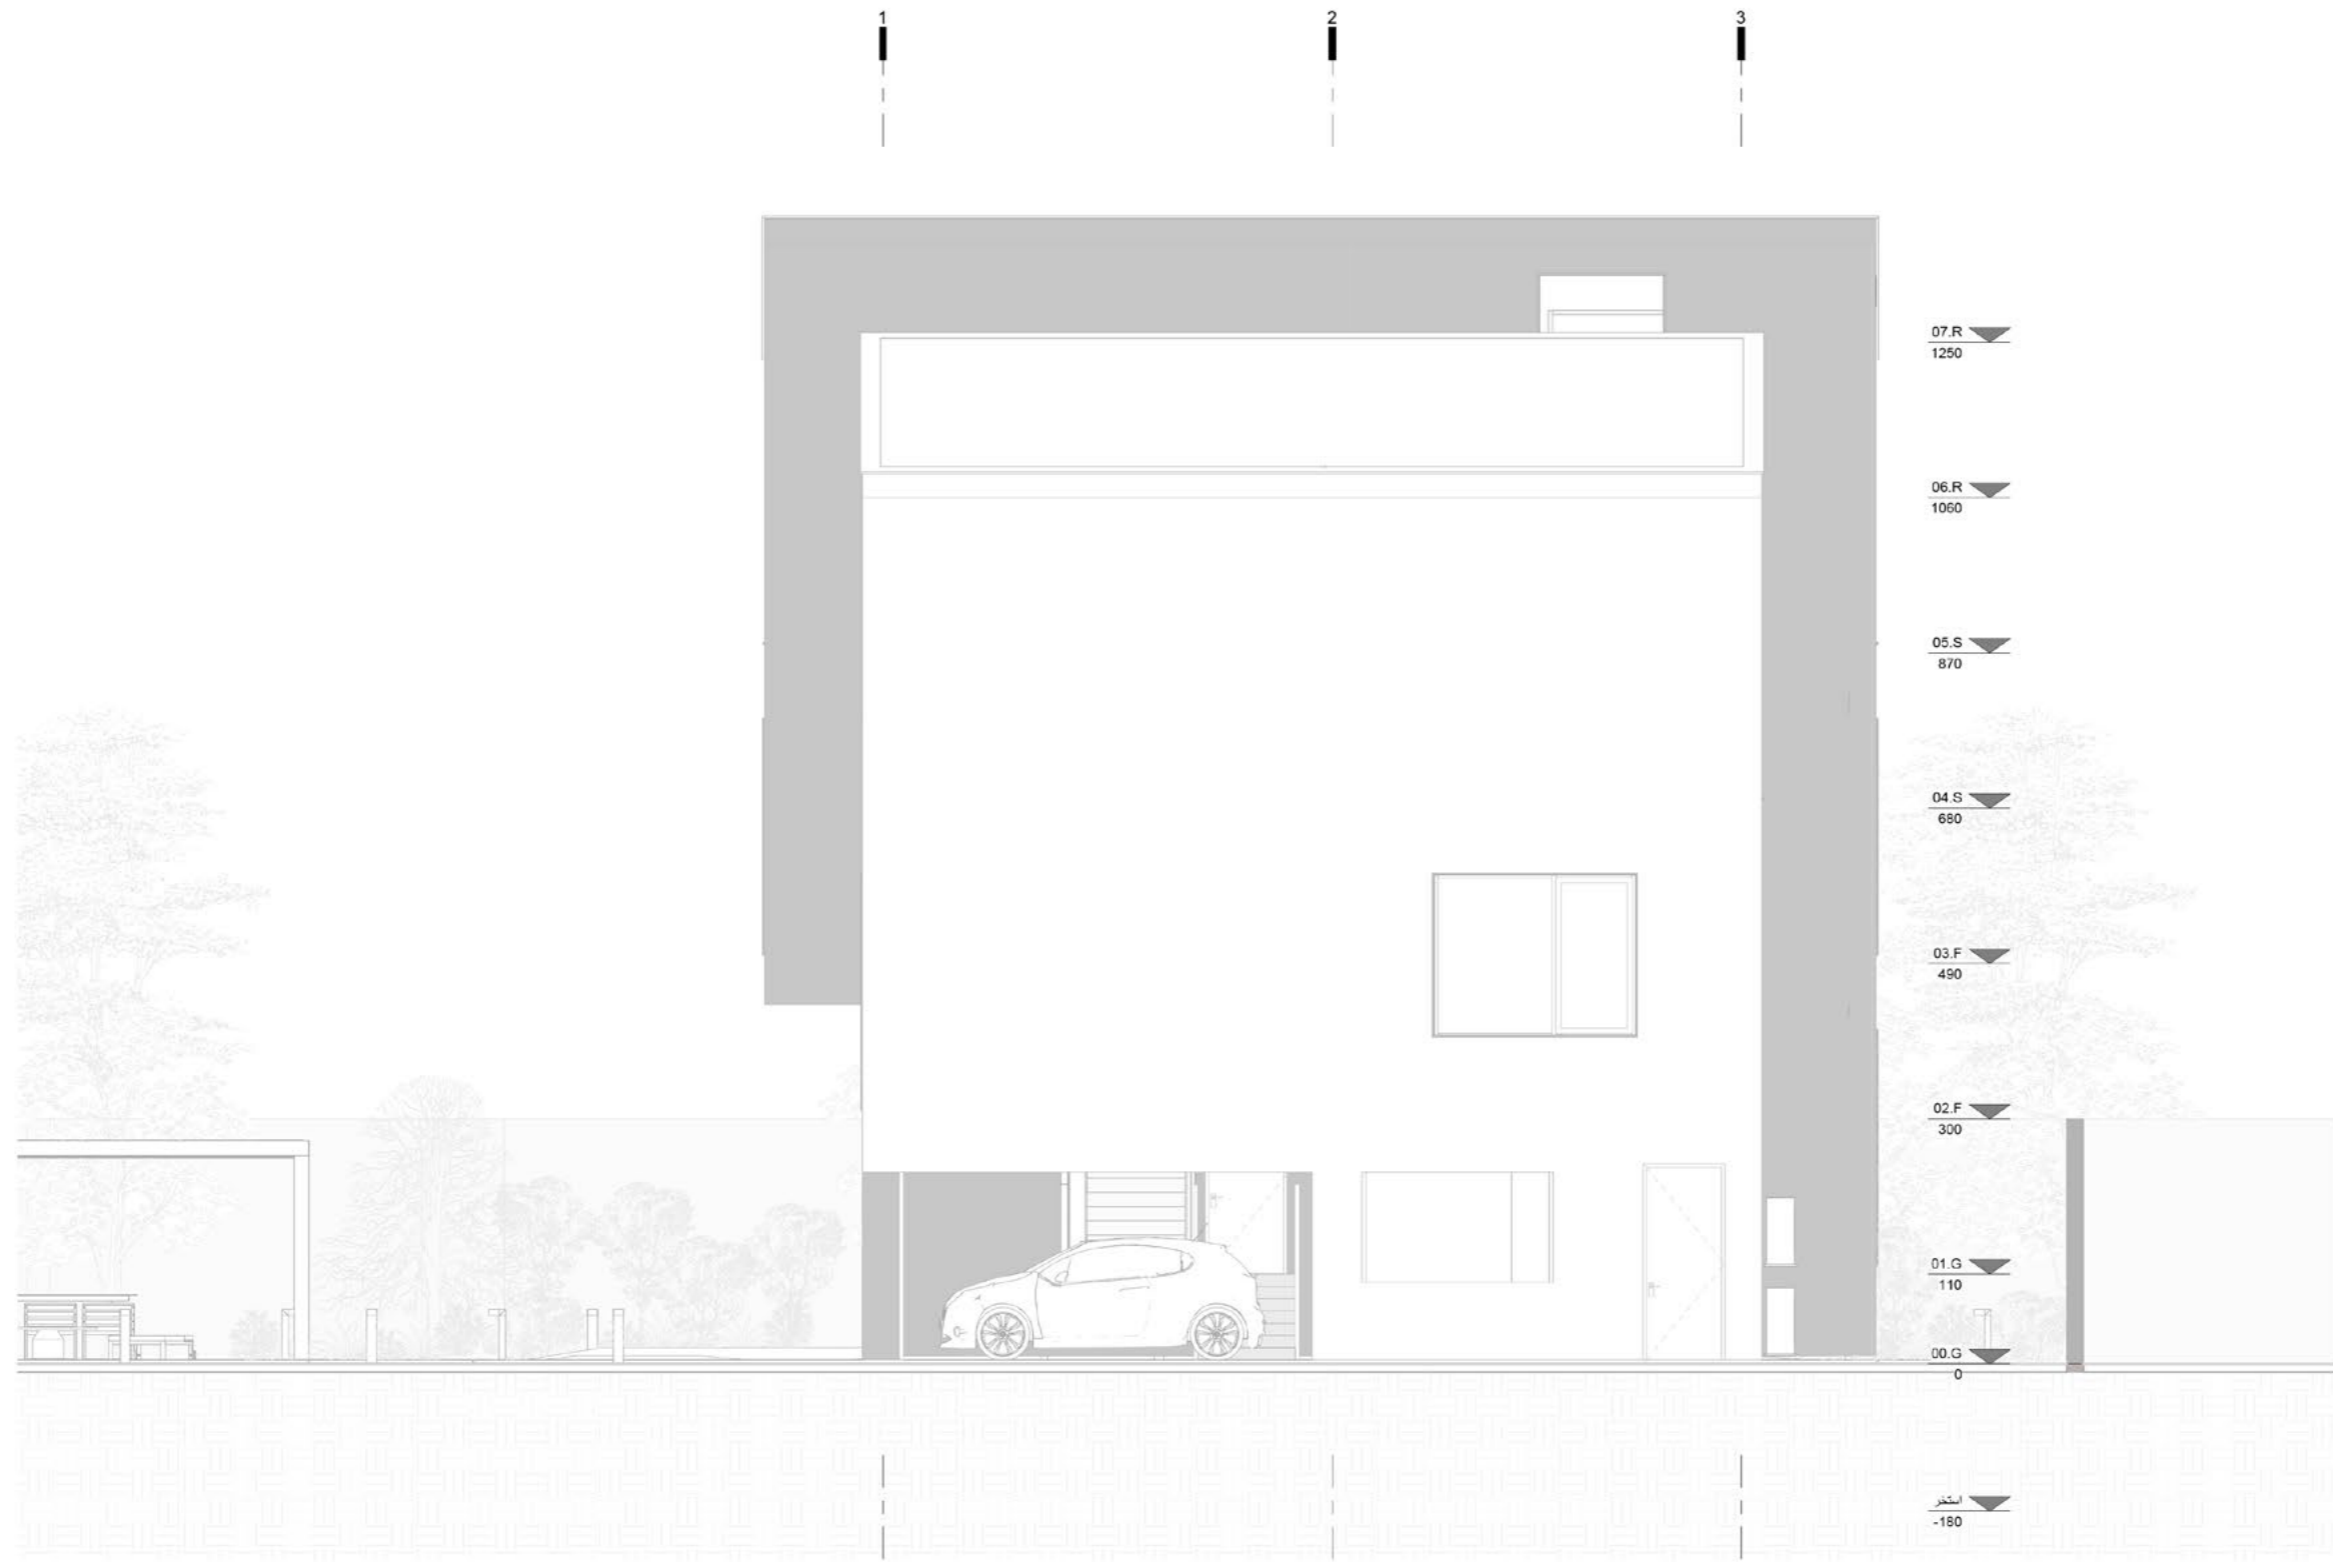

SCALE: 1:50  
 Sheet No. A114  
 Project name: KHANEH DEL

