


● Concept

ادغام با طبیعت


پروژه ویلای اردیبهشت برای من به منزله ی چالش ادغام با طبیعت بود. زیست در دل طبیعت. از این جهت، چشم انداز جنگل و تعامل با آن به عنوان اصلی ترین دغدغه طراحی مطرح شد. اما با توجه به بافت شهرک (ساختمان های ۲ طبقه) به نظر می رسید ارتفاع ساختمان های ضلع مجاور مانع دید مطلوب جنگل در طبقه همکف خواهند بود بنابراین برای جبران این خسارت در فضای حیاط با تعامل آب و گیاهان یک کیفیت بصری شکل گرفت که با ایجاد بازشوهای وسیع ارتباط چشمگیری با این طبقه دارد. همچنین امکان ورود حداکثر نور طبیعی را تامین می کند.

ارتباط با طبیعت در طبقه اول با طراحی یک تراس بزرگ (به مساحت ۵۷ مترمربع) رو به جنگل ایجاد شد. اما در طراحی سعی بر آن بود که این تعامل تنها به محوطه سازی و چشم اندازهای طبیعی محدود نشود، بلکه از طرفی با ایجاد برش هایی در دل کار و کاشت یک درخت در آن طبیعت در دل پروژه جای گرفته و از طرف دیگر با امتداد پوسته ها و دیوارها در محوطه گویی معماری خود را به آغوش فضای سبز می سپارد.

Design Process

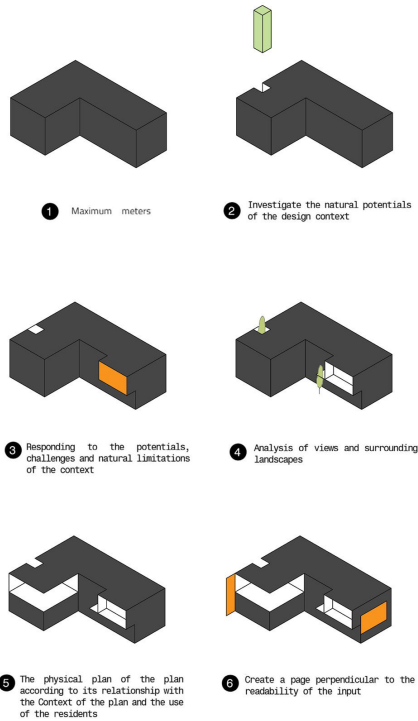

- 1. Store
- 2. Mechanical
- 3. Entrance
- 4. WC
- 5. Bath Room
- 6. Closet
- 7. Guest Room
- 8. Cooking Area
- 9. Kitchen
- 10. TV Room
- 11. Living Room
- 12. Terrace
- 13. Pool
- 14. M.Bedroom
- 15. Bar
- 16. BBQ
- 17. Roof Garden
- 18. Jacuzzi
- 19. Game Place

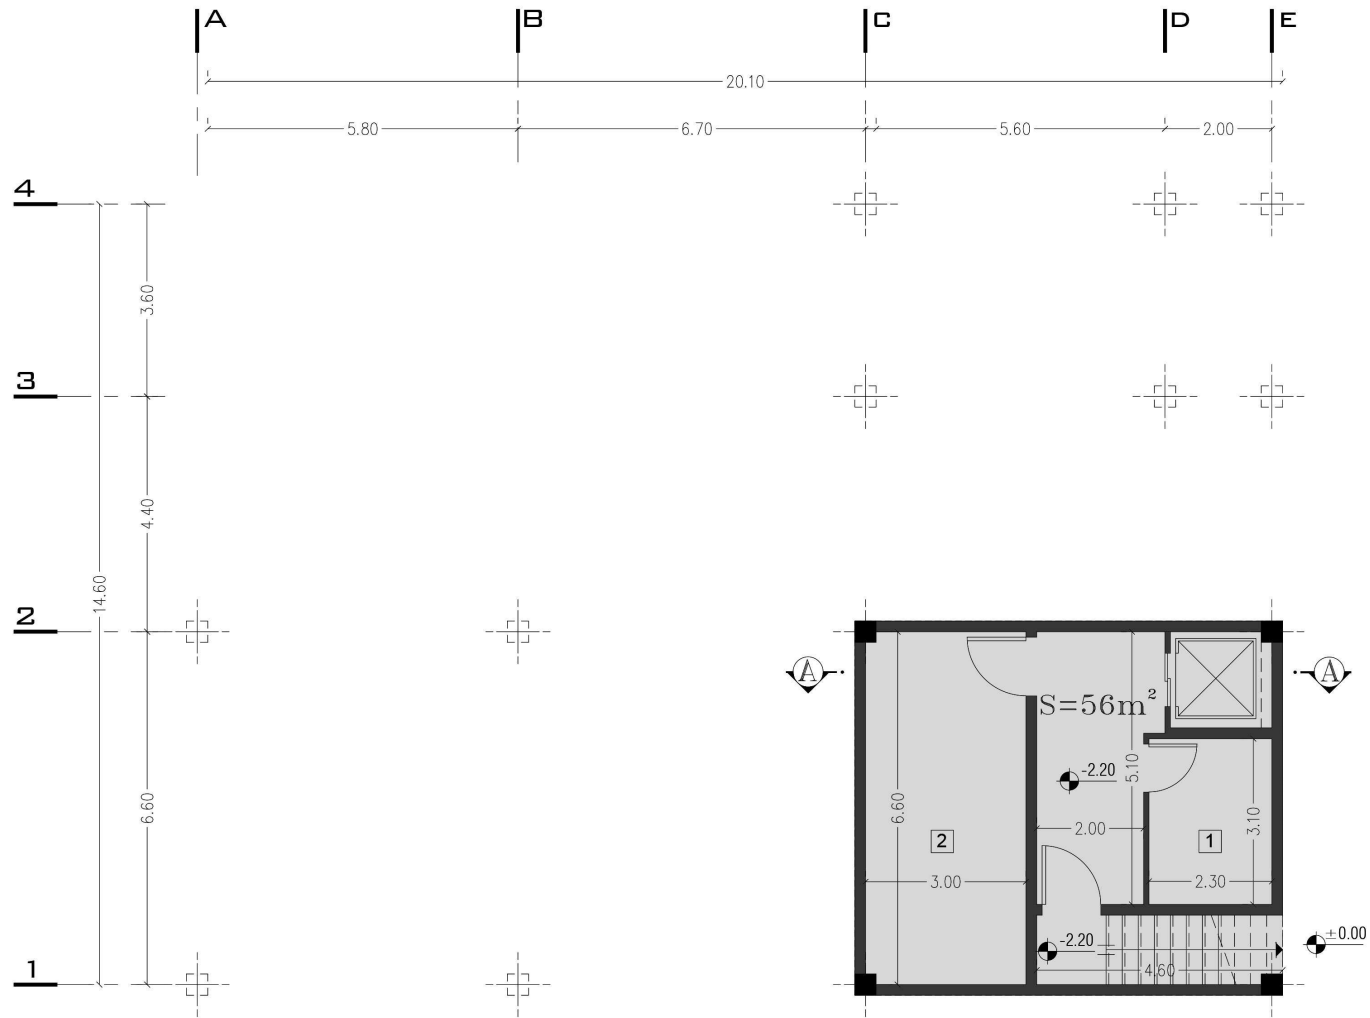


BASEMENT PLAN

SC: 1:100

ORDIBEHESHT VILLA		
TARH 2 TARH		
DATE: 14/02/2024	SCALE: 1:100	
DESIGNED BY:	ASSISTANT:	DATE:
DRAWN BY:	APPROVED BY:	
AS SHOWN	OR	DATE:
SHEET	NO.	TOTAL
SHEET NO.		


- 1. Store
- 2. Mechanical
- 3. Entrance
- 4. WC
- 5. Bath Room
- 6. Closet
- 7. Guest Room
- 8. Cooking Area
- 9. Kitchen
- 10. TV Room
- 11. Living Room
- 12. Terrace
- 13. Pool
- 14. M.Bedroom
- 15. Bar
- 16. BBQ
- 17. Roof Garden
- 18. Jacuzzi
- 19. Game Place

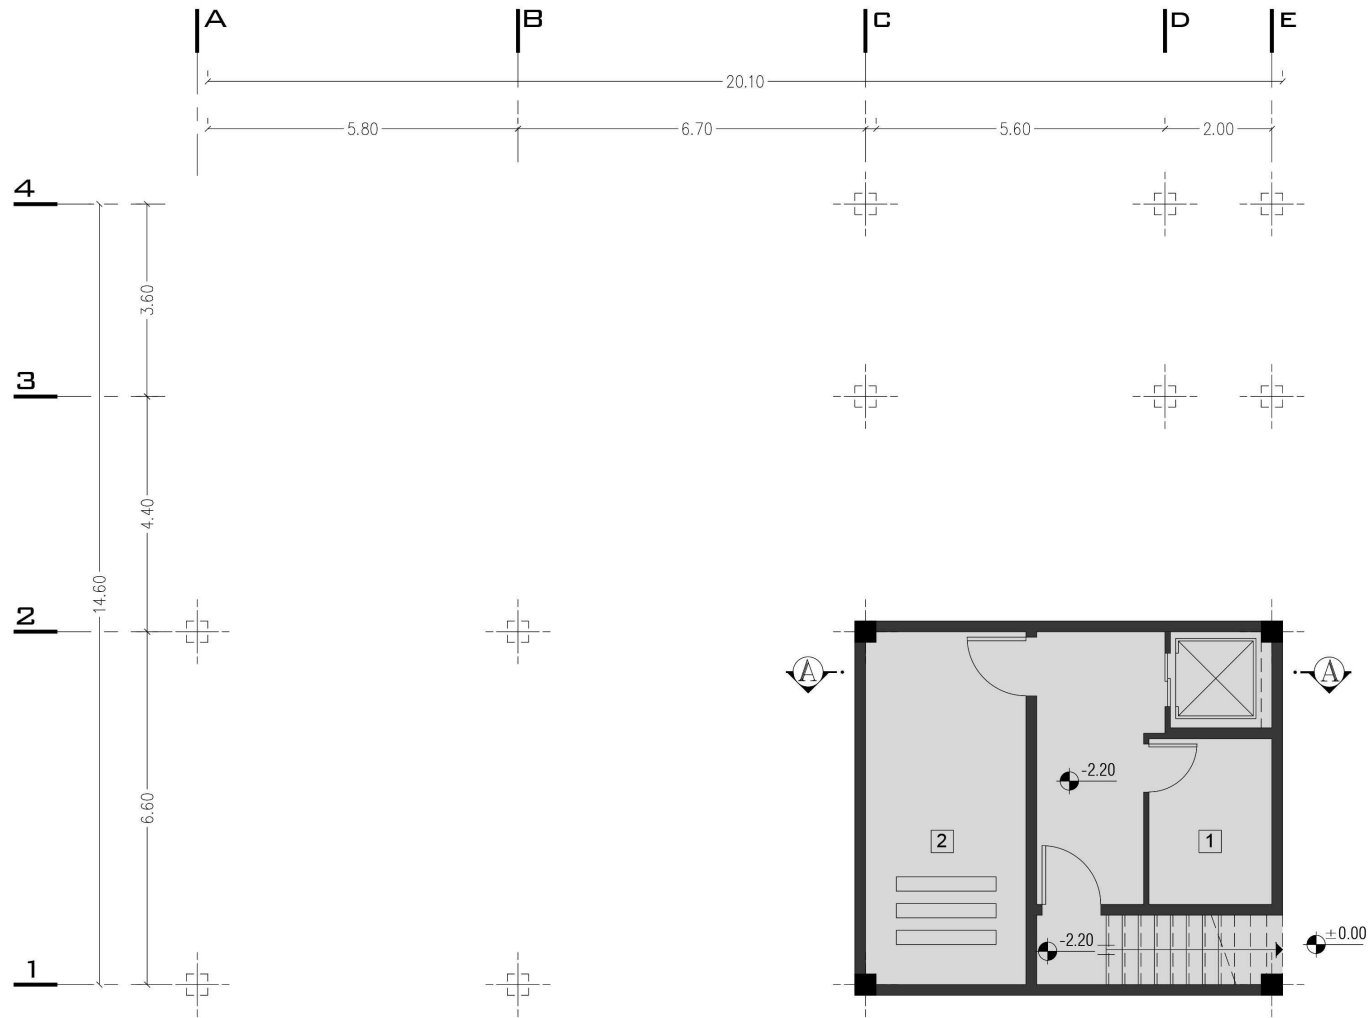

BASEMENT PLAN_ DECORATION
 SC: 1:100

ORDIBEHESHT VILLA		
TARH 2 TARH		
DATE: 14/03/2024	SCALE: 1:100	
FIELD	DESIGNED BY	DATE
ASSISTANT		14/03/24
DRAWN BY		
CHECKED BY		
APPROVED BY		
AS SHOWN	OR	DATE
SHEET	NO.	PAGE
SHEET NO.		

1. Store
2. Mechanical
3. Entrance
4. WC
5. Bath Room
6. Closet
7. Guest Room
8. Cooking Area
9. Kitchen
10. TV Room
11. Living Room
12. Terrace
13. Pool
14. M. Bedroom
15. Bar
16. BBQ
17. Roof Garden
18. Jacuzzi
19. Game Place

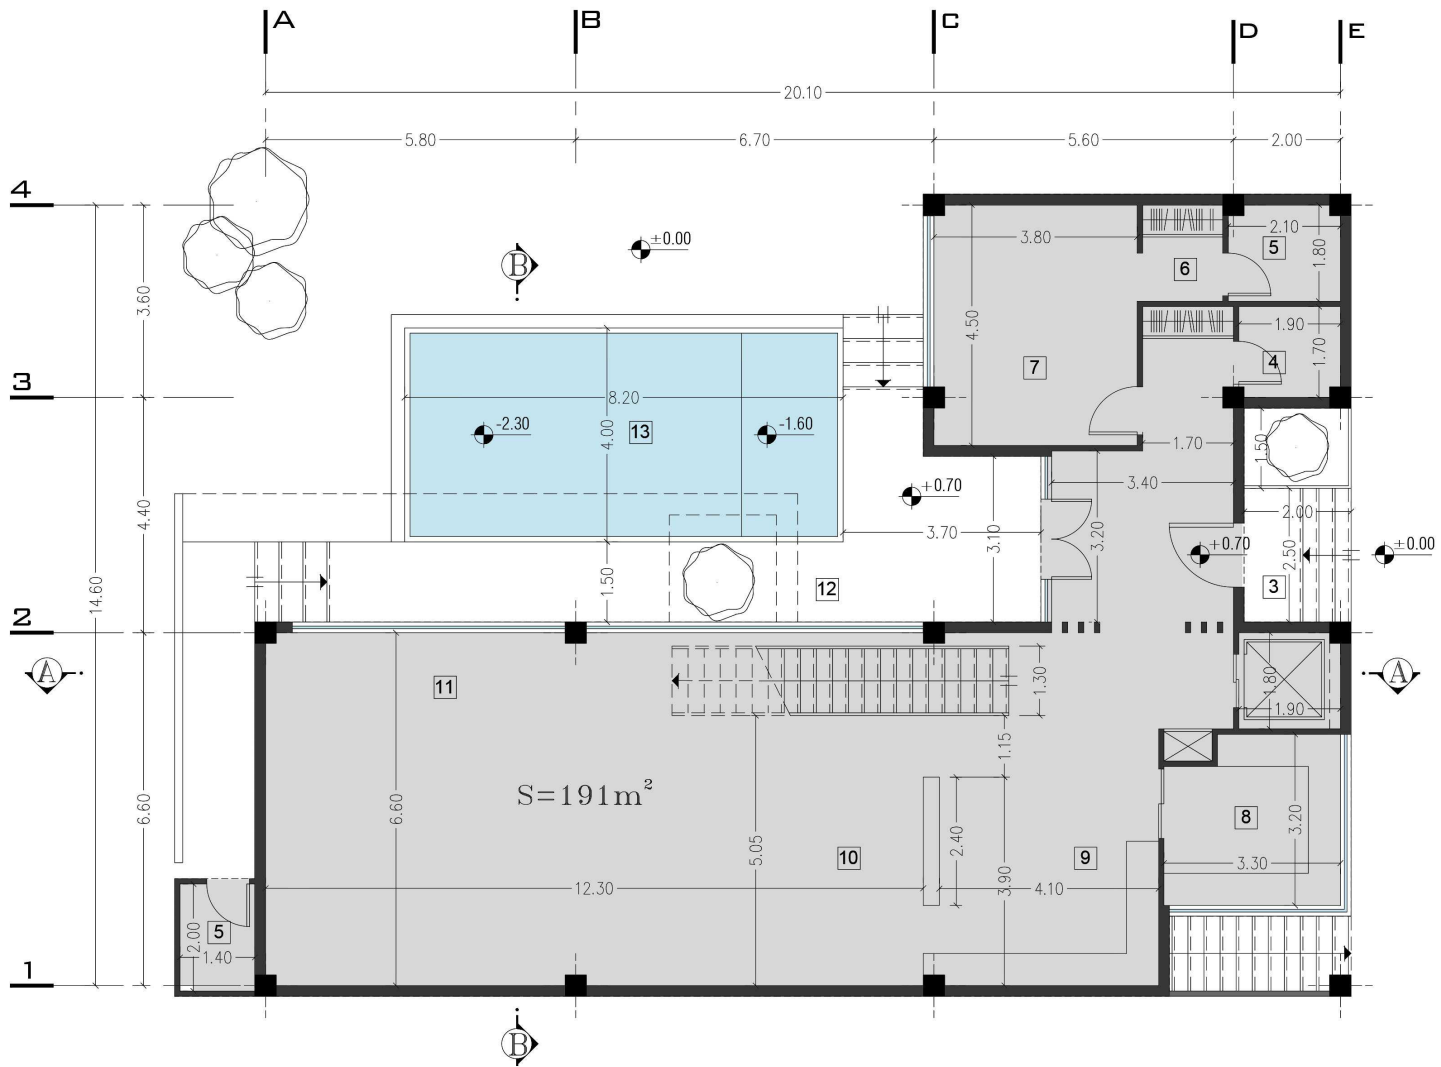


GROUND FLOOR PLAN

SC: 1:100

ORDIBEHESHT VILLA		
TARH 2 TARH		
DESIGNED BY	DATE	
ASSISTANT	NOV-24-24	
DRAWN BY		
CHECKED BY		
APPROVED BY		
AS SHOWN	OR	
SHEET	NO.	
SHEET NO.		

- 1. Store
- 2. Mechanical
- 3. Entrance
- 4. WC
- 5. Bath Room
- 6. Closet
- 7. Guest Room
- 8. Cooking Area
- 9. Kitchen
- 10. TV Room
- 11. Living Room
- 12. Terrace
- 13. Pool
- 14. M.Bedroom
- 15. Bar
- 16. BBQ
- 17. Roof Garden
- 18. Jacuzzi
- 19. Game Place

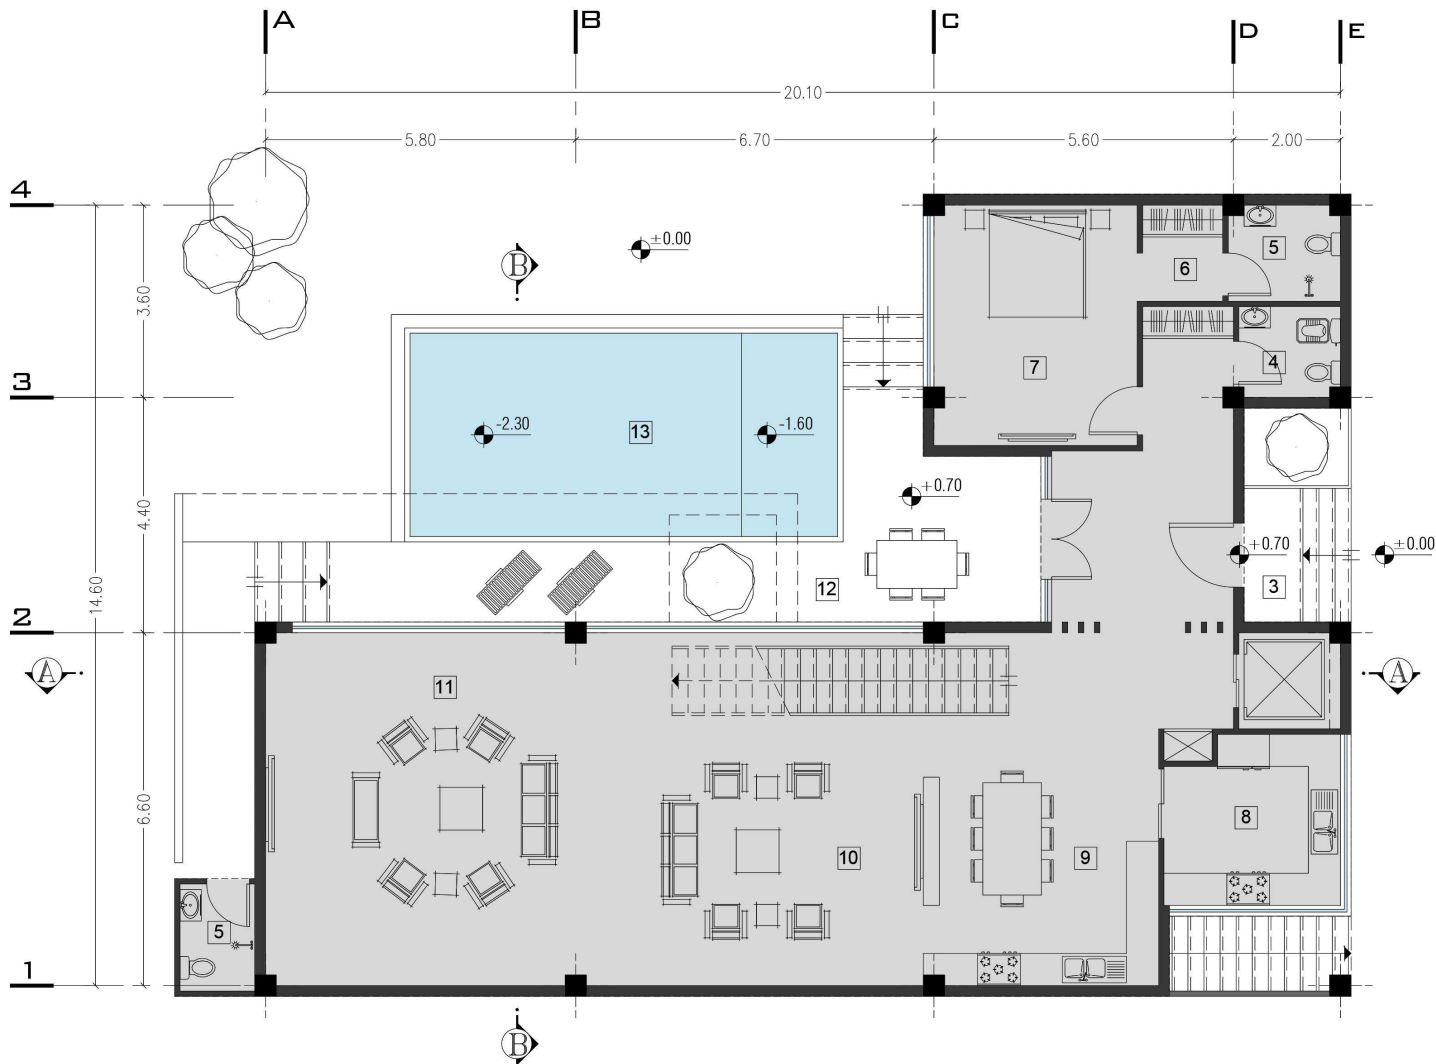


GROUND FLOOR PLAN_ DECORATION

SC: 1:100

ORDIBEHESHT VILLA		
TARH 2 TARH		
DESIGNED BY	DATE	
ASSISTANT	NOV-24-24	
DRAWN BY		
CHECKED BY		
APPROVED BY		
AS SHOWN	OR	PERM
SHEET	NO.	
SHEET NO.		

- 1. Store
- 2. Mechanical
- 3. Entrance
- 4. WC
- 5. Bath Room
- 6. Closet
- 7. Guest Room
- 8. Cooking Area
- 9. Kitchen
- 10. TV Room
- 11. Living Room
- 12. Terrace
- 13. Pool
- 14. M. Bedroom
- 15. Bar
- 16. BBQ
- 17. Roof Garden
- 18. Jacuzzi
- 19. Game Place

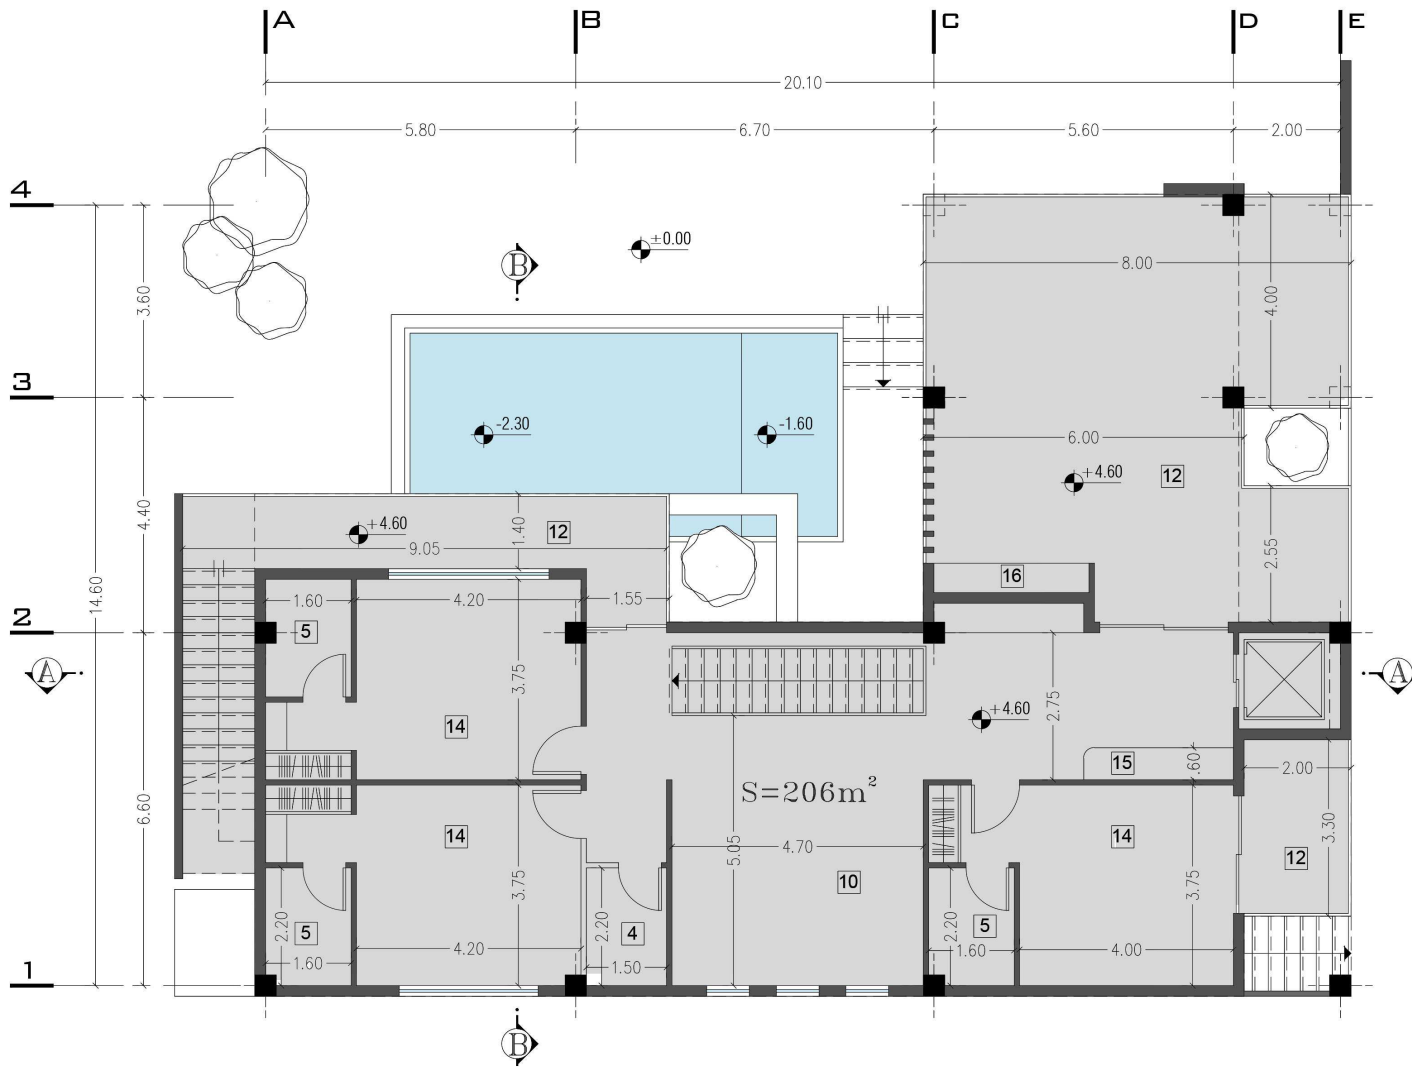

FIRST FLOOR PLAN
 SC: 1:100

ORDIBEHESHT VILLA		
TARH 2 TARH		
DATE: 20/03/2024	SCALE: 1:100	
DESIGNED BY:	ASSISTANT:	DATE:
DRAWN BY:	CHECKED BY:	
APPROVED BY:	AS SHOWN:	OR:
SHEET:	NO:	FROM:
SHEET NO.		

- 1. Store
- 2. Mechanical
- 3. Entrance
- 4. WC
- 5. Bath Room
- 6. Closet
- 7. Guest Room
- 8. Cooking Area
- 9. Kitchen
- 10. TV Room
- 11. Living Room
- 12. Terrace
- 13. Pool
- 14. M. Bedroom
- 15. Bar
- 16. BBQ
- 17. Roof Garden
- 18. Jacuzzi
- 19. Game Place




FIRST FLOOR PLAN_ DECORATION

SC: 1:100

ORDIBEHESHT VILLA		
TARH 2 TARH		
DATE: 20/03/2024	SCALE: 1:100	
FIELD	DESIGNED BY	DATE
ASSISTANT	20/03/24	
DRAWN BY		
CHECKED BY		
APPROVED BY		
AS SHOWN	OR	
SHEET	NO.	FROM
SHEET NO.		

1. Store
2. Mechanical
3. Entrance
4. WC
5. Bath Room
6. Closet
7. Guest Room
8. Cooking Area
9. Kitchen
10. TV Room
11. Living Room
12. Terrace
13. Pool
14. M.Bedroom
15. Bar
16. BBQ
17. Roof Garden
18. Jacuzzi
19. Game Place

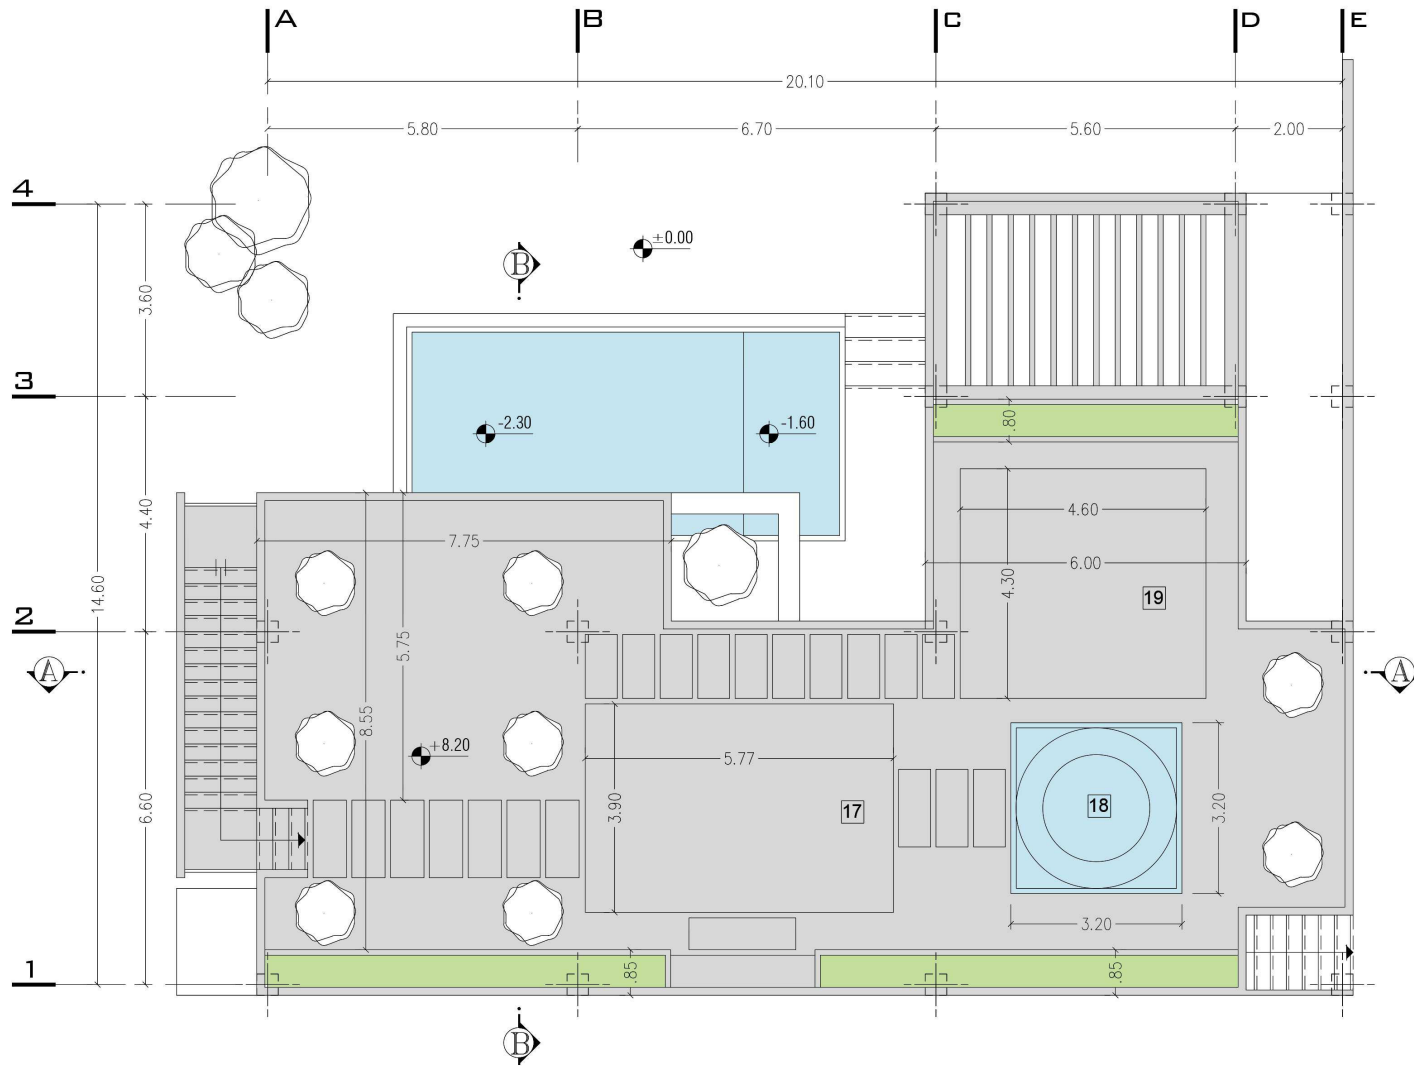


ROOF GARDEN PLAN

SC: 1:100

ORDIBEHESHT VILLA		
TARH 2 TARH		
DATE: 20/03/2024	SCALE: 1:100	
FIELD	DESIGNED BY	DATE
ASSISTANT	2024-03-24	
DRAWN BY		
CHECKED BY		
APPROVED BY		
AS SHOWN	OR	DATE
SHEET	NO.	TOTAL
SHEET NO.		

1. Store
2. Mechanical
3. Entrance
4. WC
5. Bath Room
6. Closet
7. Guest Room
8. Cooking Area
9. Kitchen
10. TV Room
11. Living Room
12. Terrace
13. Pool
14. M.Bedroom
15. Bar
16. BBQ
17. Roof Garden
18. Jacuzzi
19. Game Place

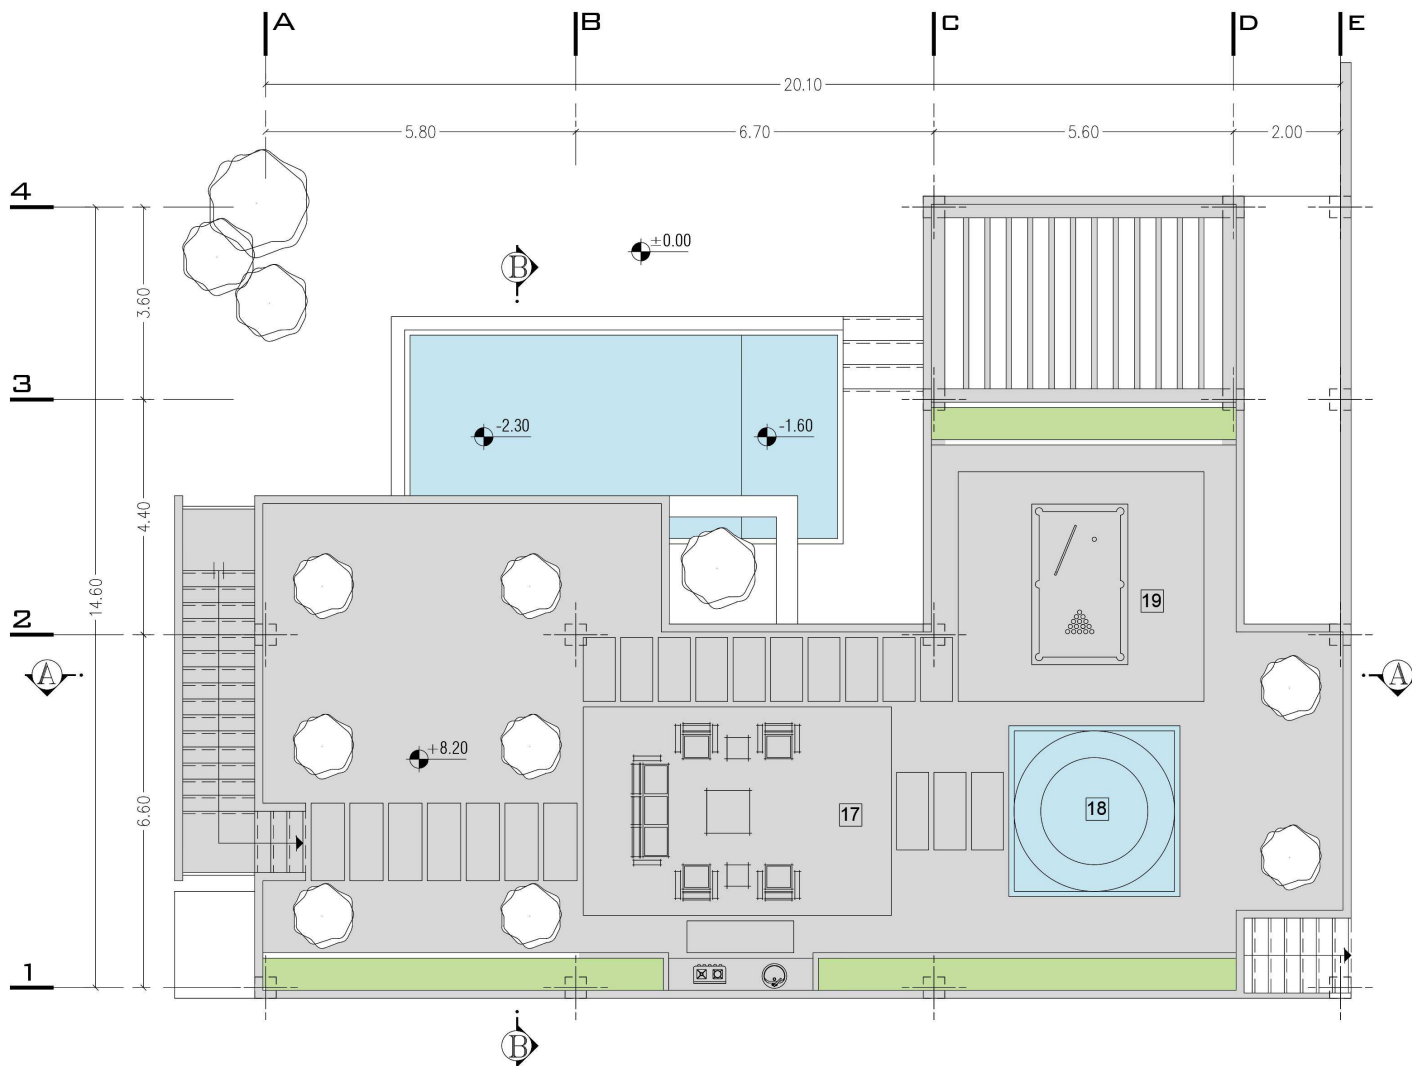


ROOF GARDEN PLAN_ DECORATION


SC: 1:100

ORDIBEHSHT VILLA		
TARH 2 TARH		
DATE: 20/03/2024	SCALE: 1:100	
FIELD	DESIGNED BY	DATE
	ASSISTANT	14/02/24-24
	DRAWN BY	
	CHECKED BY	
	APPROVED BY	
AS SHOWN	OR	
SHEET	NO.	PAGE
SHEET NO.		

SITE PLAN
 SC: 1:100

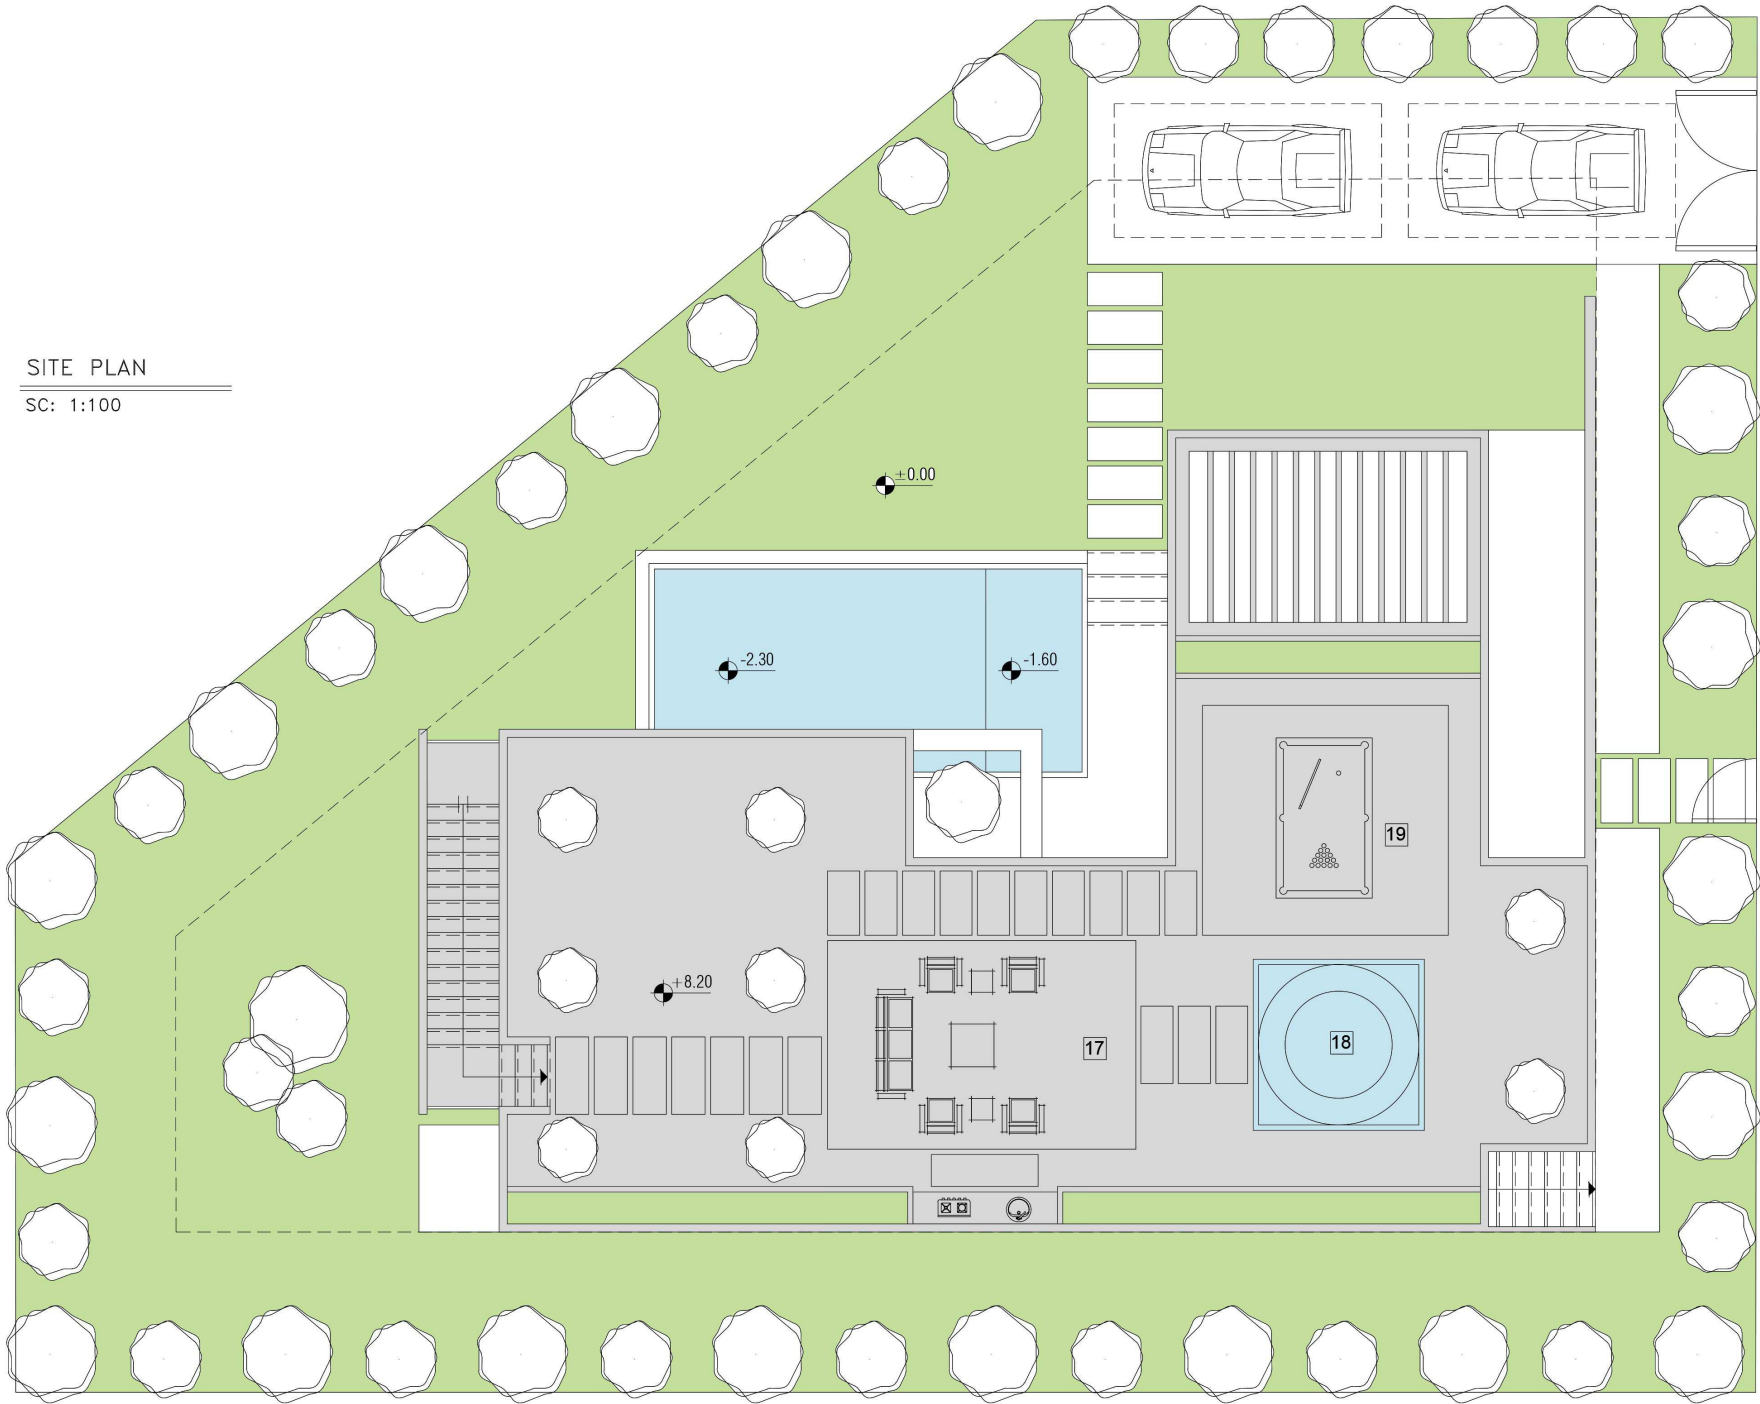


ORDIBEHEST VILLA		
TARH 2 TARH		
DATE OF ISSUING:	DATE OF CONSULTING:	
DESIGNED BY:	DATE:	
ASSISTANT:		
DRAWN BY:		
CHECKED BY:		
APPROVED BY:		
AS SHOWN	OR	DATE
SHEET	NO.	PAGE
SHEET NO.		

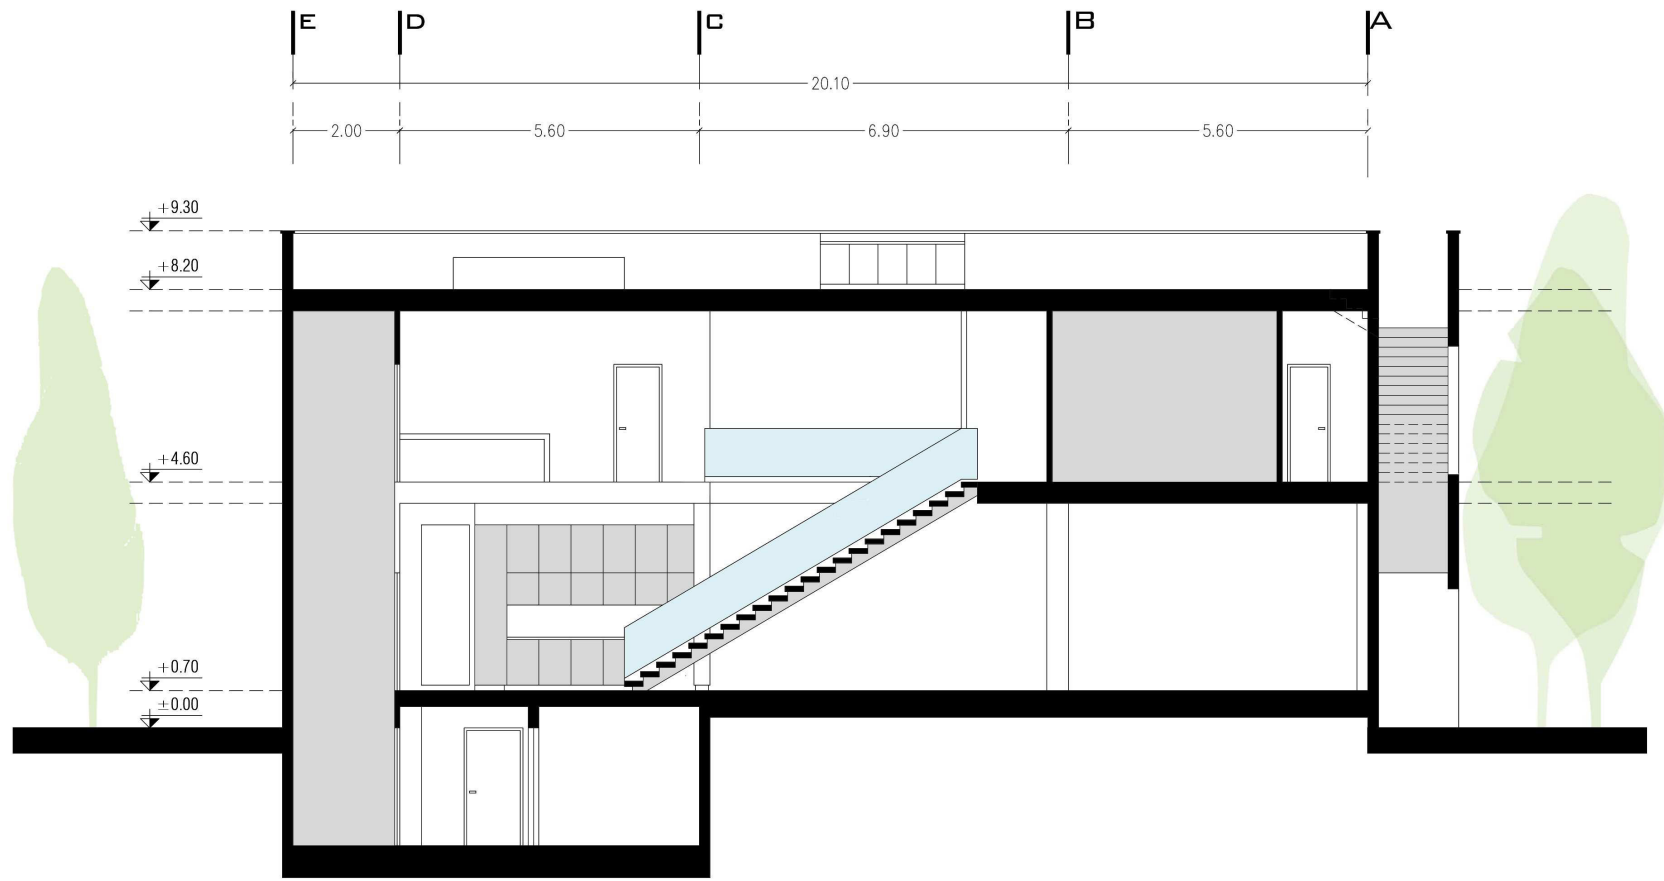

SECTION A-A
SC: 1:100

ORDIBEHESHT VILLA		
TARH 2 TARH		
DATE: 2024-03-26	SCALE: 1:100	DESIGN: CONSULTANT
FIELD	DESIGNED BY	DATE
ASSISTANT		2024-03-26
DRAWN BY		
CHECKED BY		
APPROVED BY		
AS SHOWN	OR	
SHEET	OF	TOTAL
SHEET NO.		

9 10 11 12 13 14 15 16 17 18 19 20 21 22 23 24

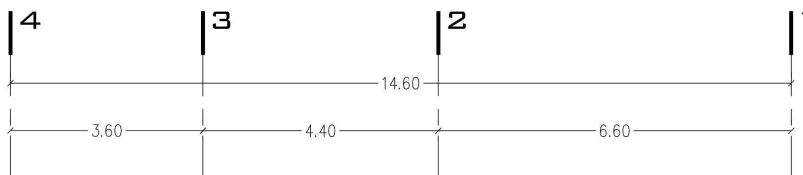


+9.30
 +8.20
 +4.60
 +0.70
 ±0.00
 -2.30

SECTION B-B
 SC: 1:100

ORDIBEHSHT VILLA		
TARH 2 TARH		
DESIGNED BY	DATE	
ASSISTANT	NOV-24-24	
DRAWN BY		
CHECKED BY		
APPROVED BY		
AS SHOWN	OR	PERM
SHEET	NO.	
SHEET NO.		

9 10 11 12 13 14 15 16 17 18 19 20 21 22 23 24


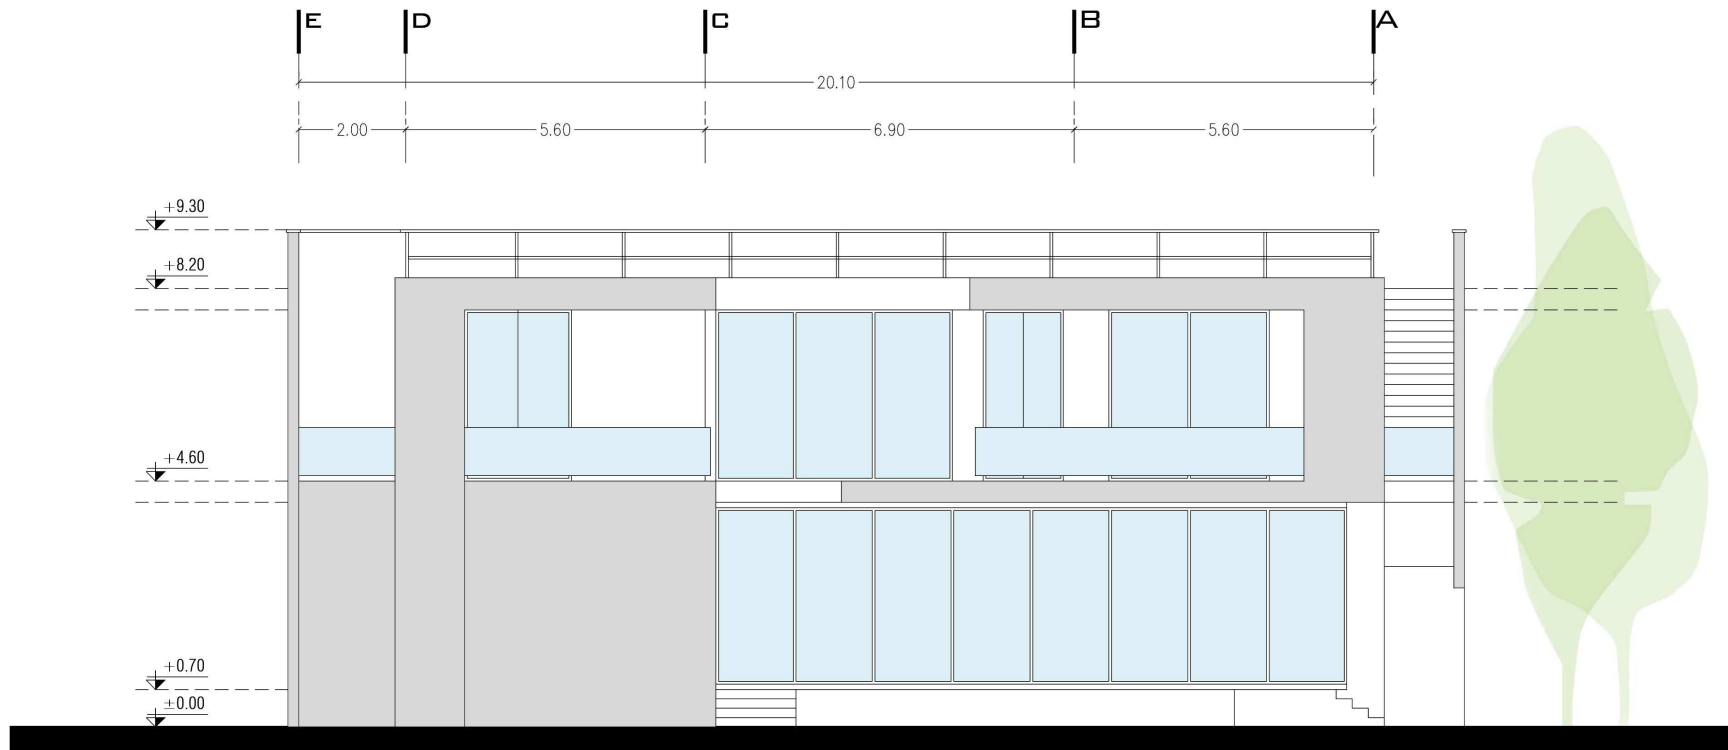


NORTH ELEVATION

SC: 1:100

ORDIBEHESHT VILLA		
TARH 2 TARH		
DATE: 2024-03-26	SCALE: 1:100	
DESIGNED BY:	ASSISTANT:	DATE:
DRAWN BY:	CHECKED BY:	
APPROVED BY:	AS SHOWN:	DATE:
SHEET NO.:	OF:	TOTAL:

9 10 11 12 13 14 15 16 17 18 19 20 21 22 23 24

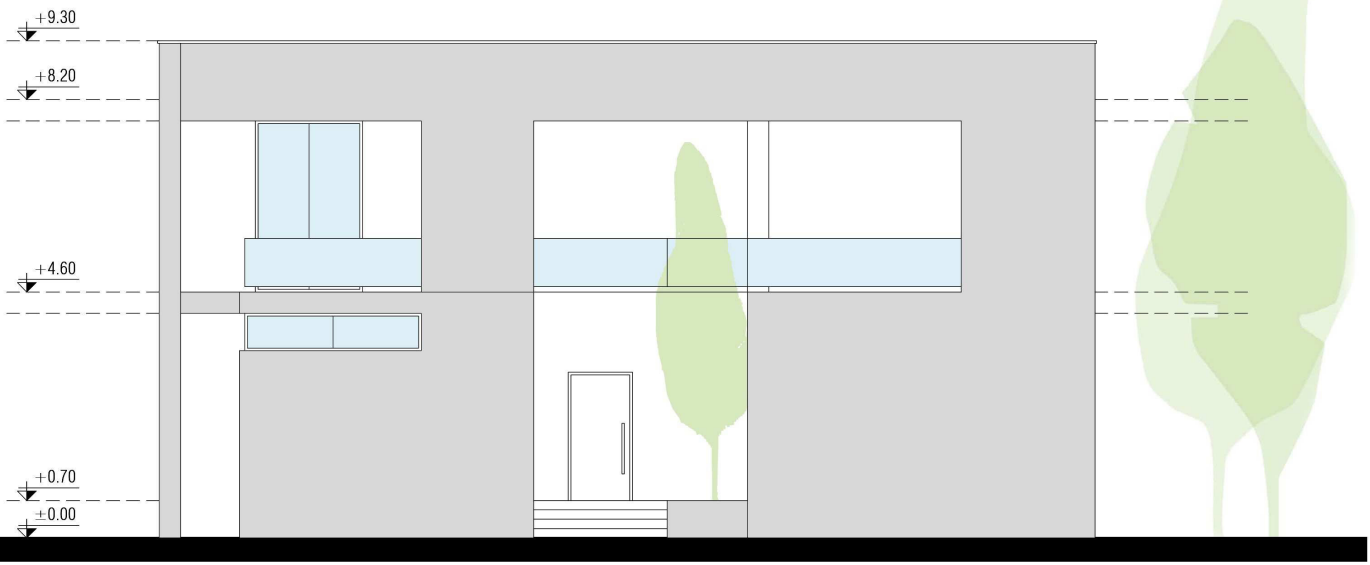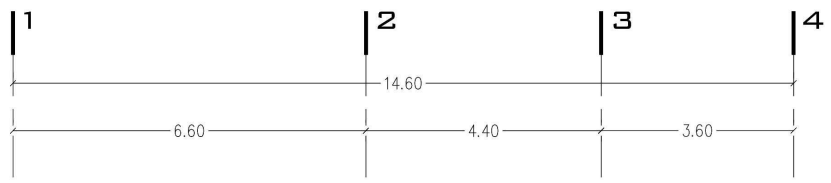



EAST ELEVATION

SC: 1:100

ORDIBEHEST VILLA		
TARH 2 TARH		
DATE: 2024-03-26	SCALE: 1:100	
DESIGNED BY:		DATE:
ASSISTANT:		
DRAWN BY:		
CHECKED BY:		
APPROVED BY:		
AS SHOWN	BY	DATE
SHEET	NO.	TOTAL
SHEET NO.		24

9 10 11 12 13 14 15 16 17 18 19 20 21 22 23 24

9 10 11 12 13 14 15 16 17 18 19 20 21 22 23 24

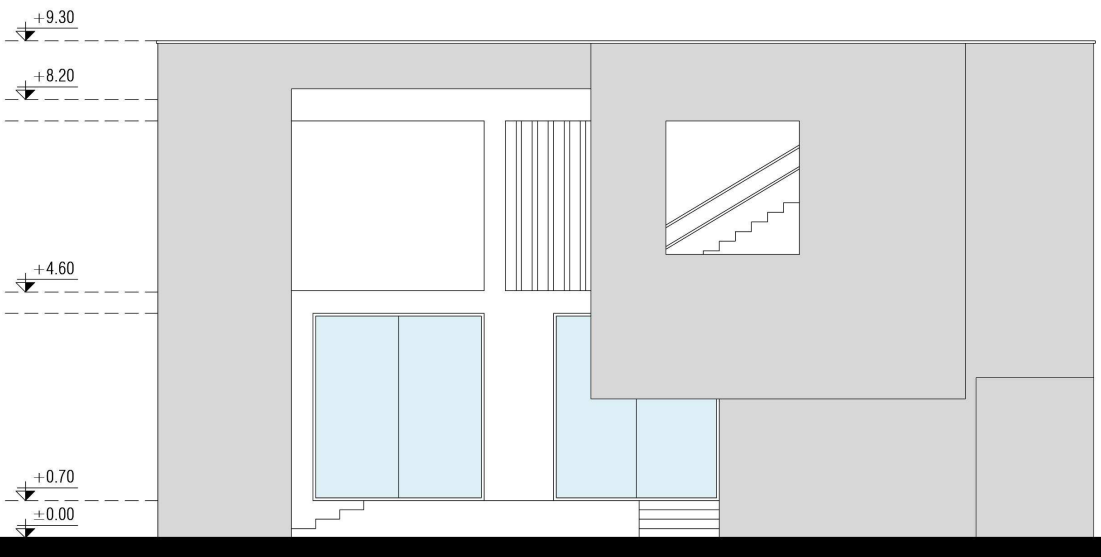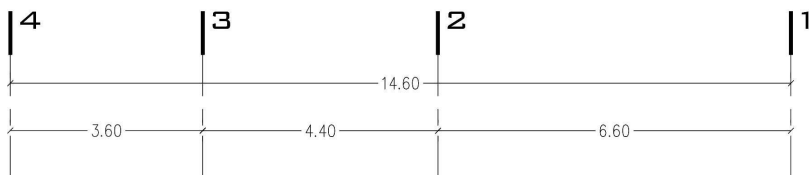

WEST ELEVATION

SC: 1:100

ORDIBEHESHT VILLA		
TARH 2 TARH		
DATE: 2024-03-26	SCALE: 1:100	DESIGN CONSULTANT:
FIELD:	DESIGNED BY:	DATE:
ASSISTANT:	DRAWN BY:	
CHECKED BY:	APPROVED BY:	
AS SHOWN	OR	
SHEET	OF	PAGE
SHEET NO.		

9 10 11 12 13 14 15 16 17 18 19 20 21 22 23 24