

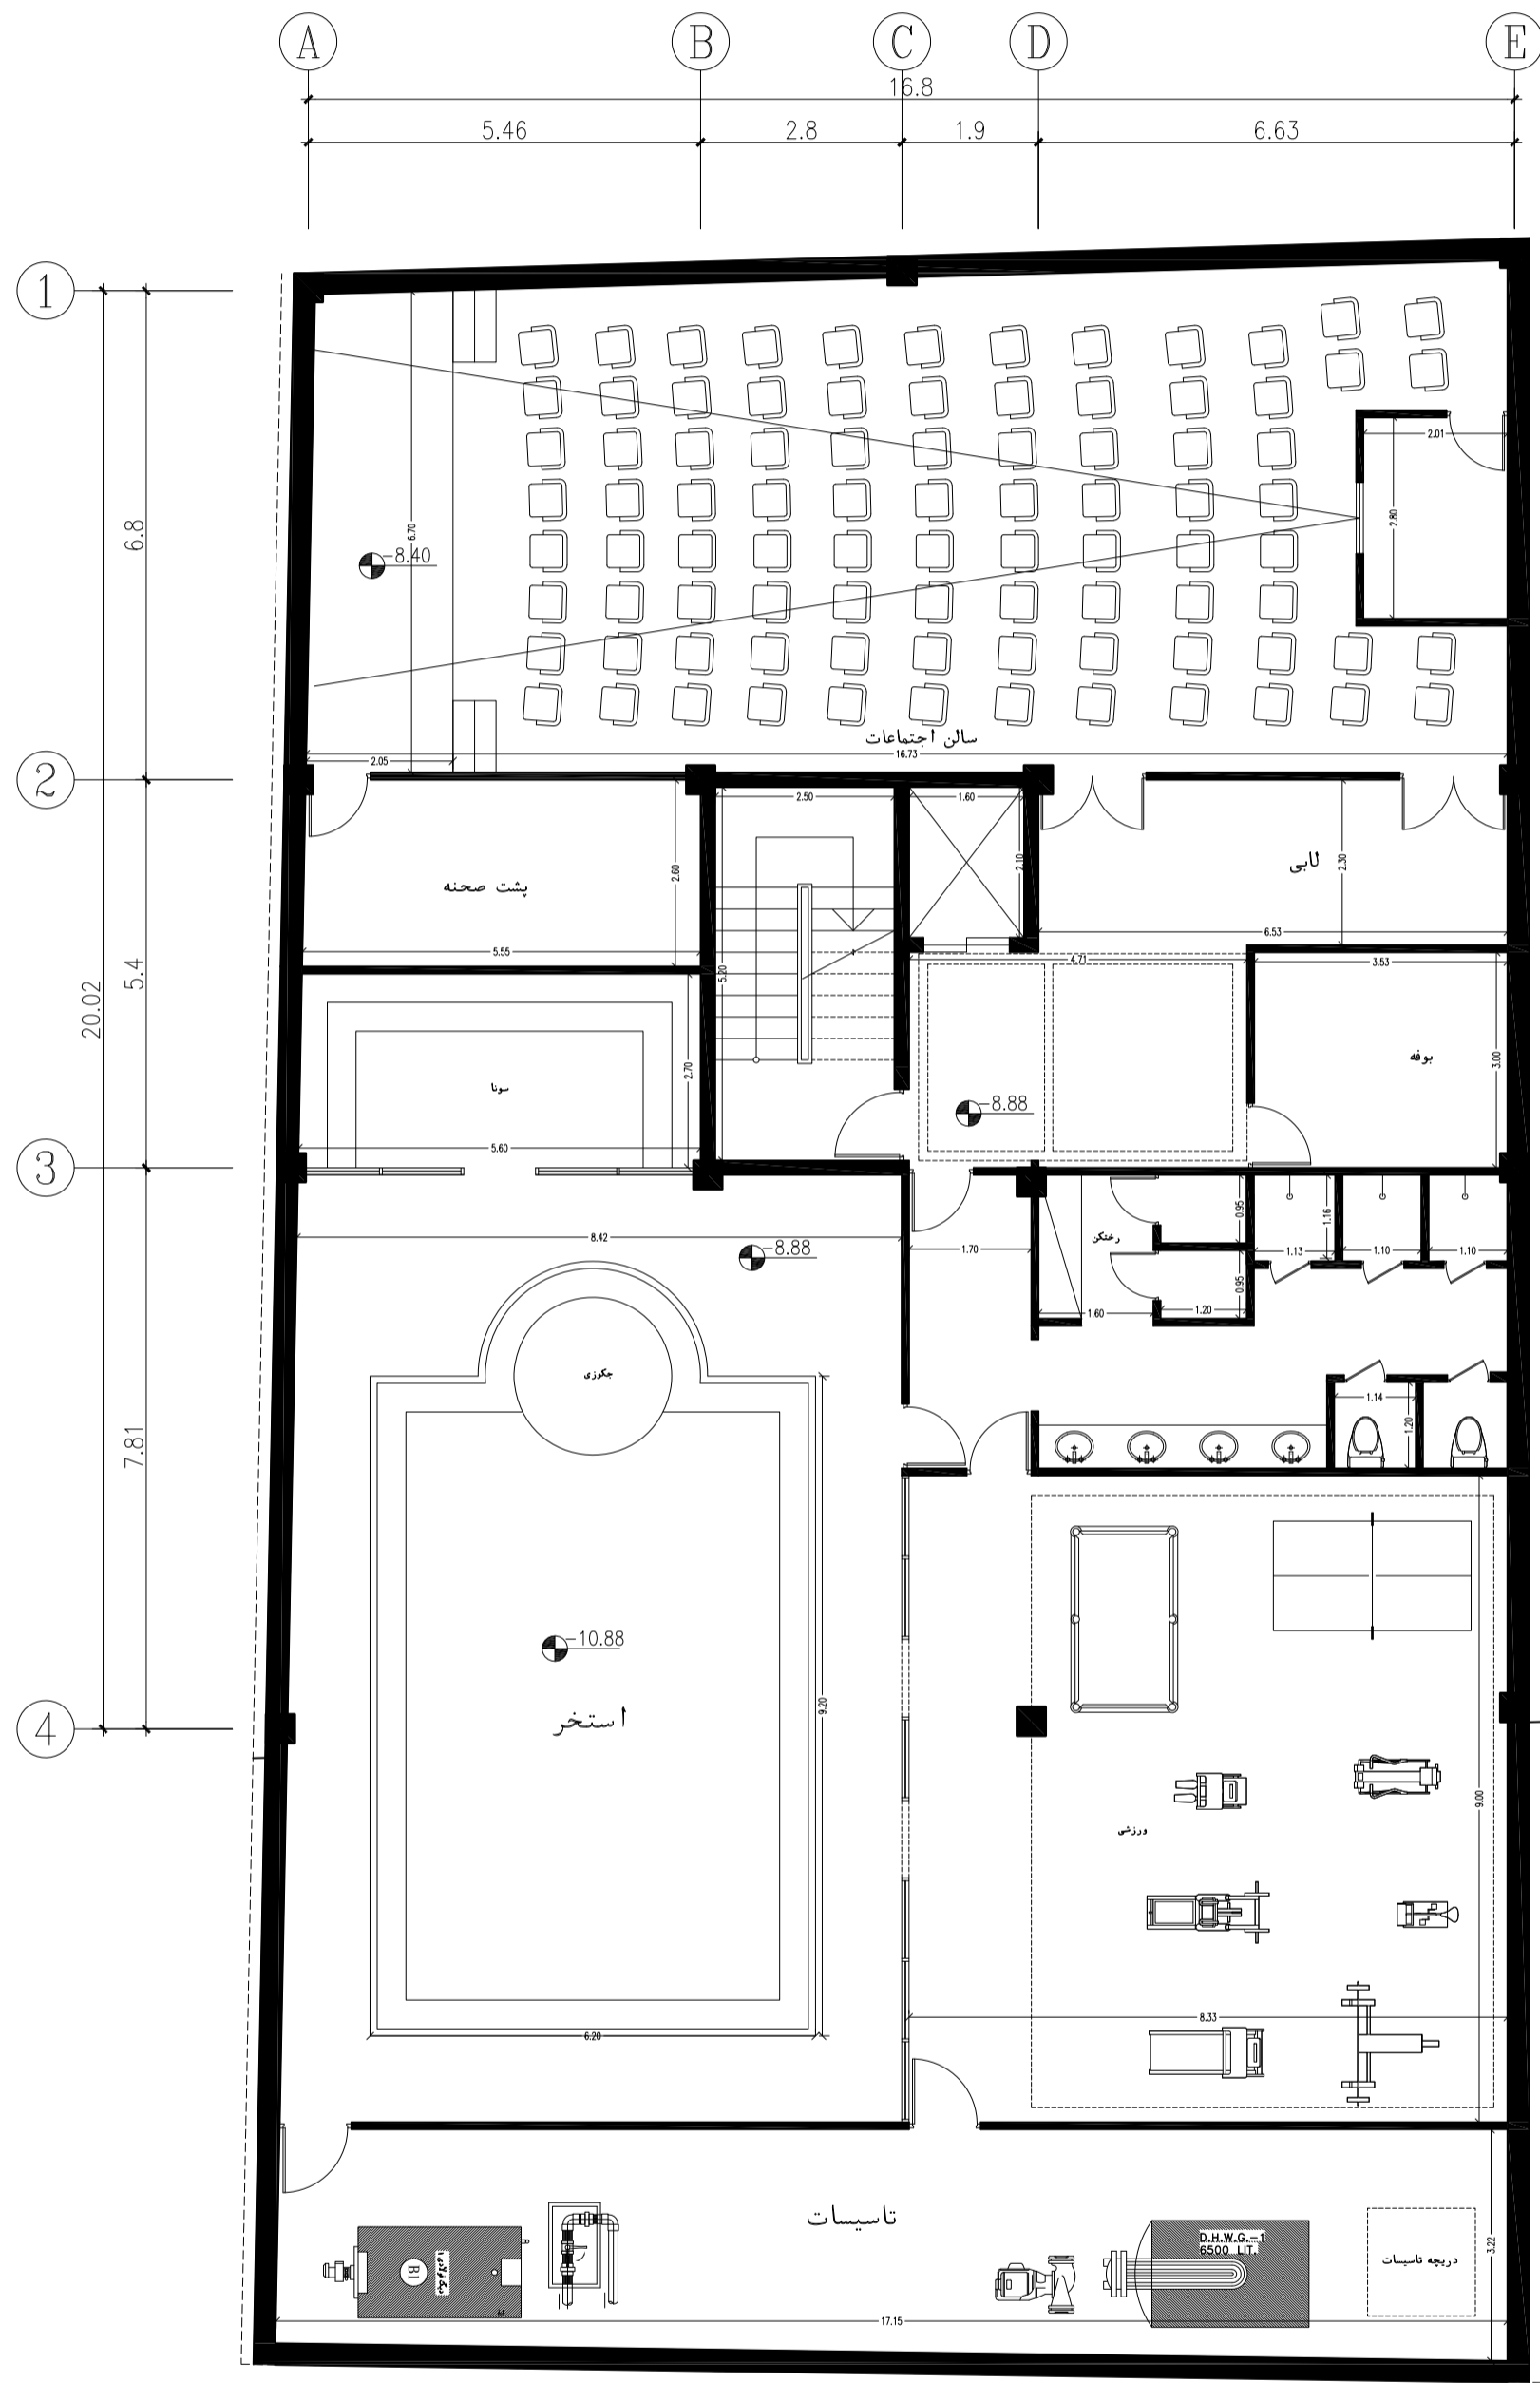
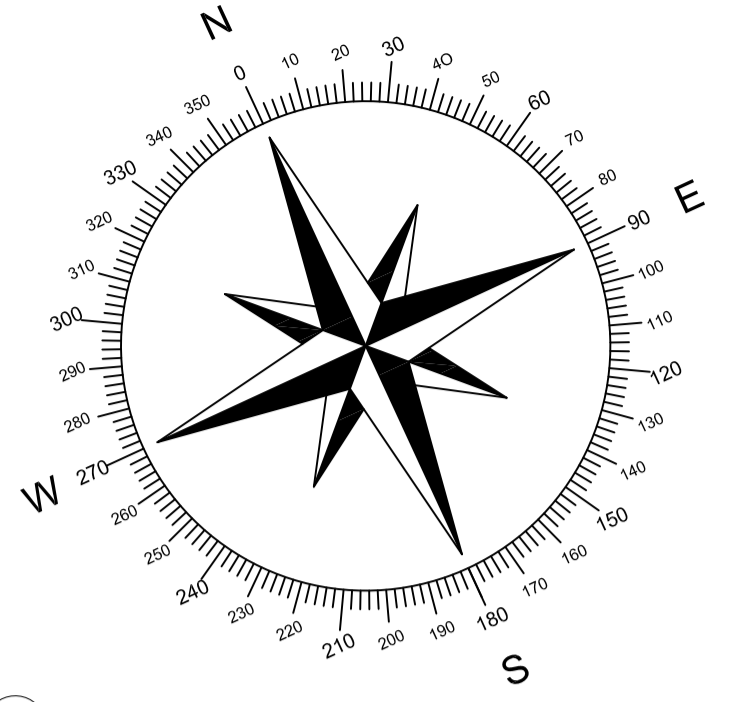



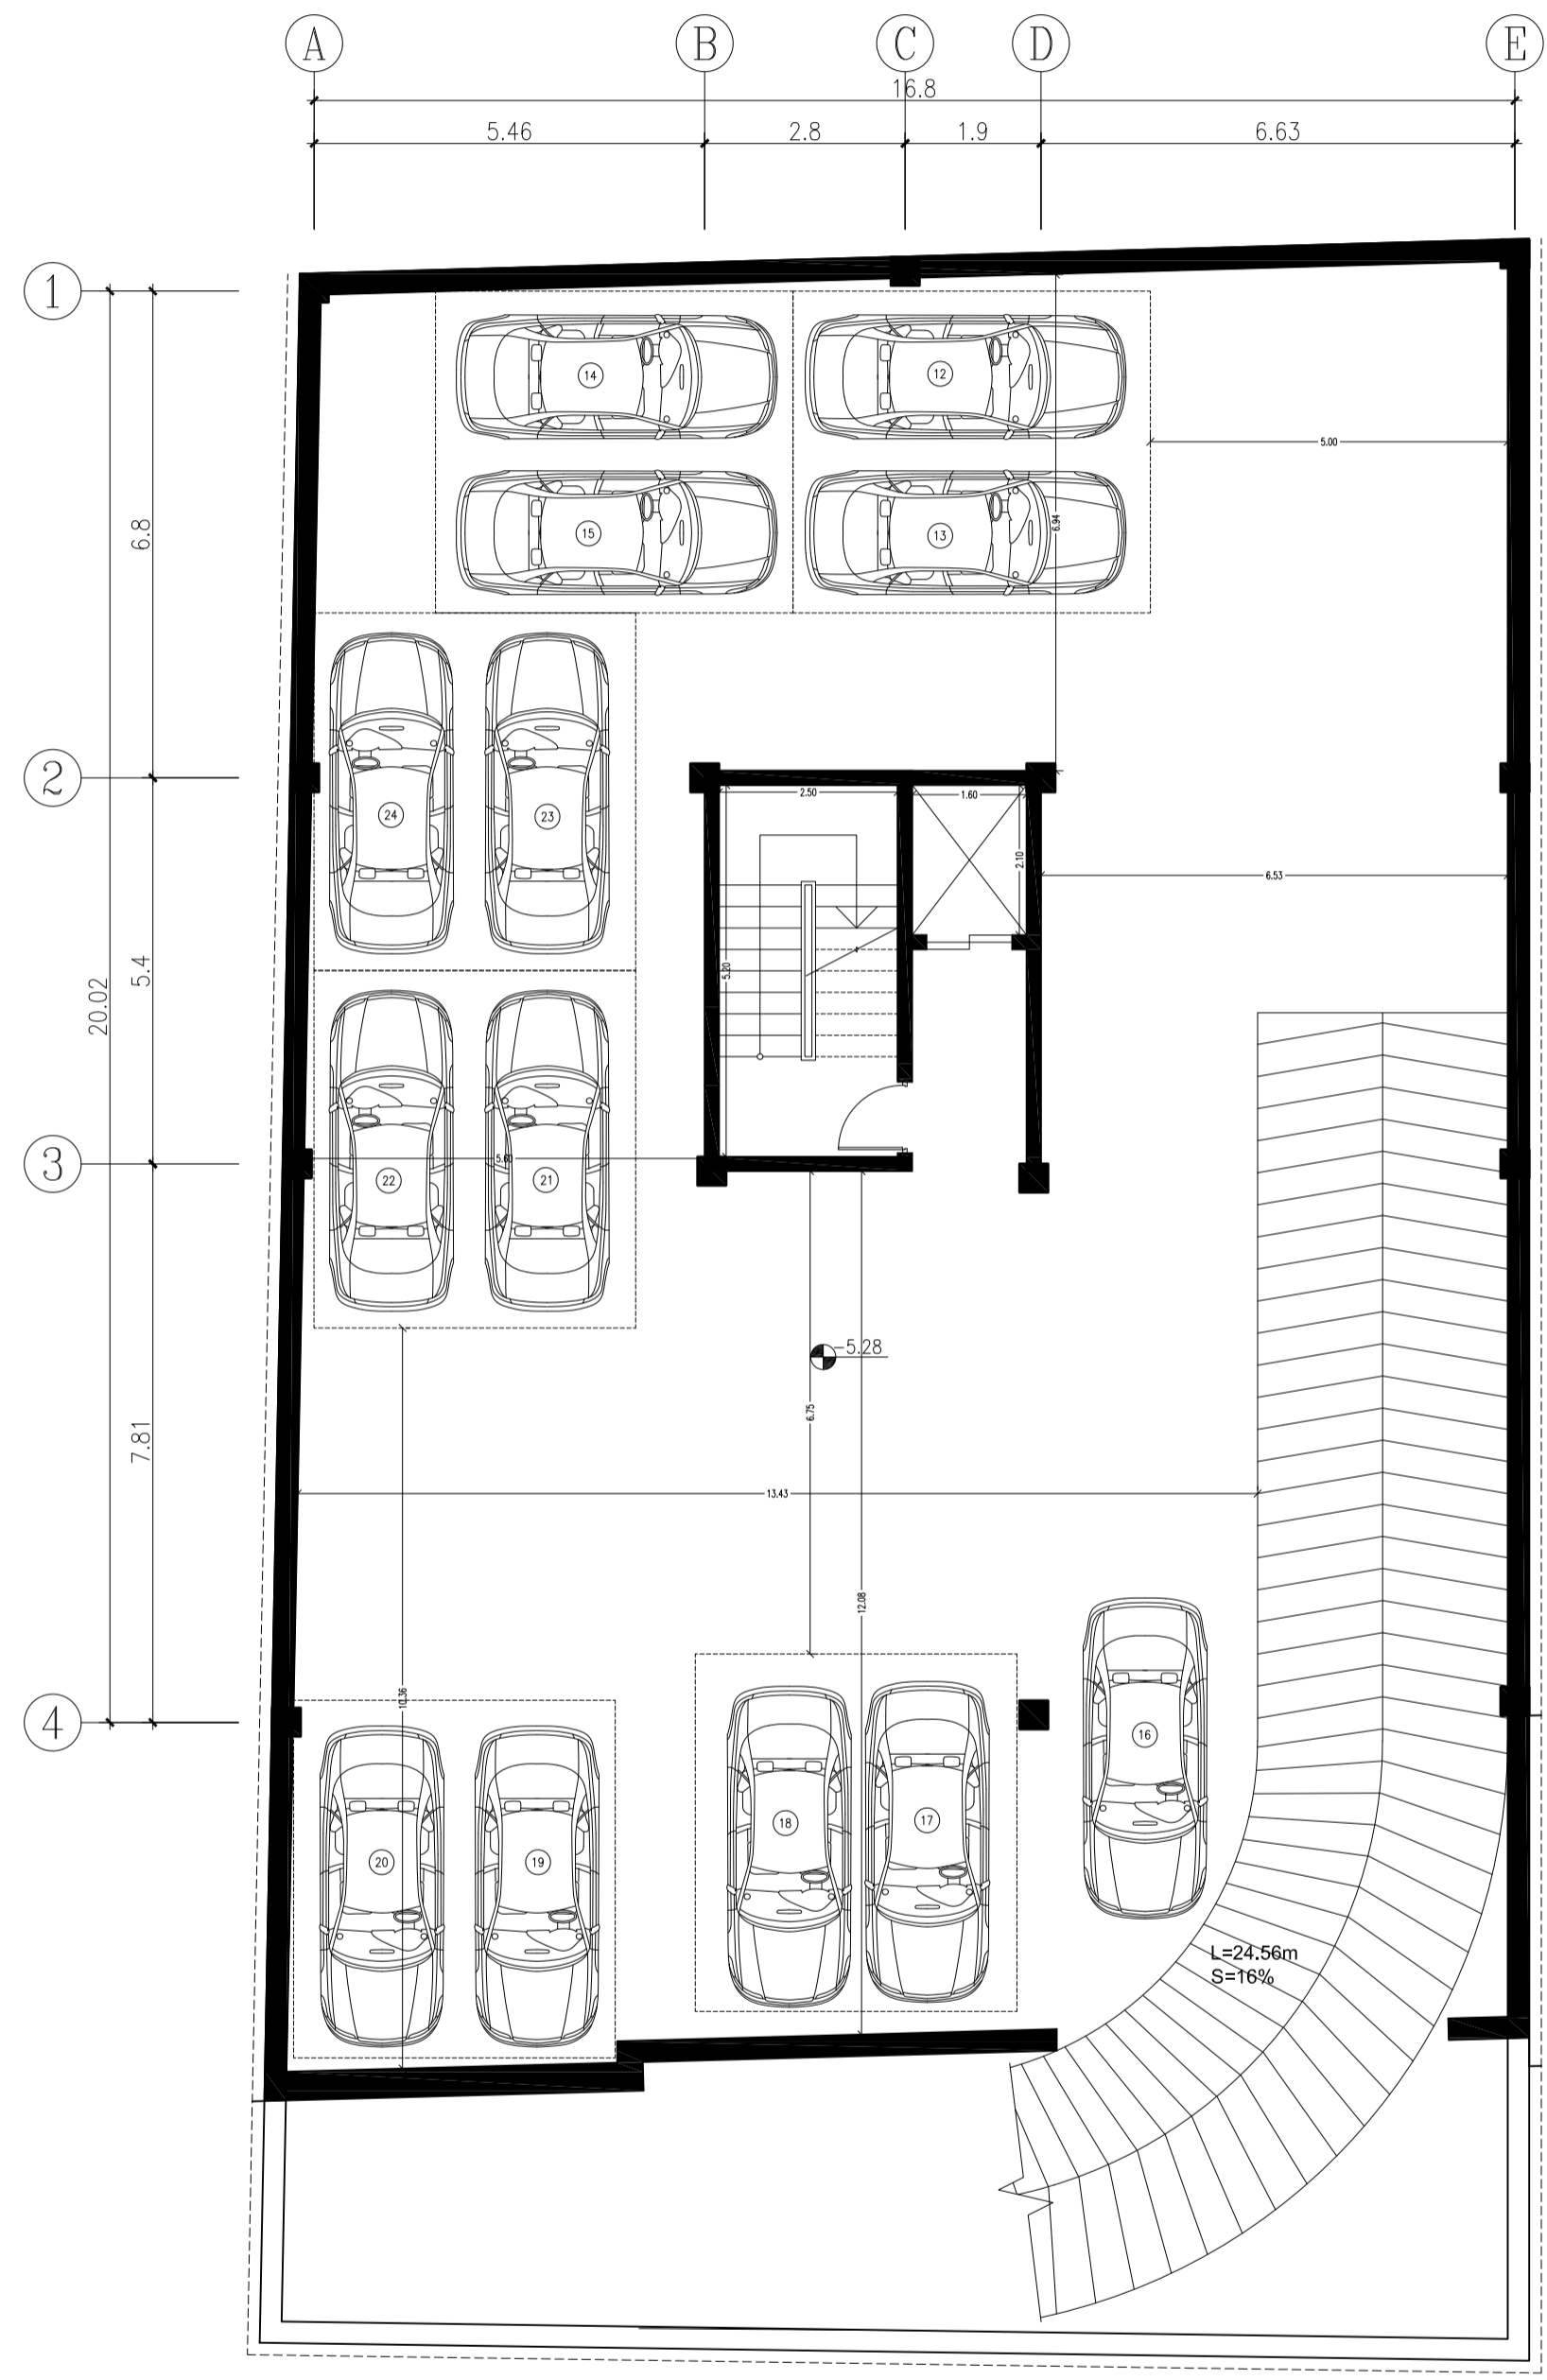
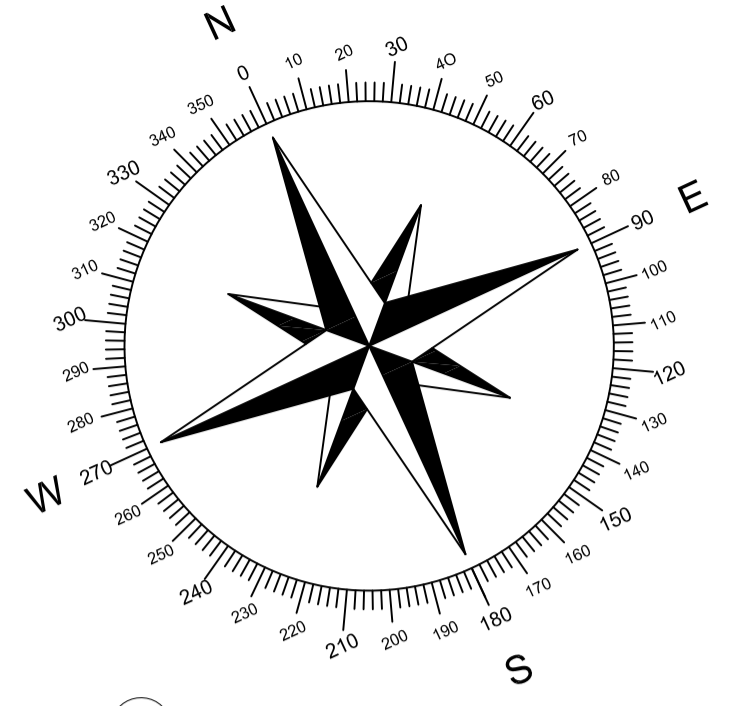
Basement - 3  
A-M - 888cm SCALE 1:100

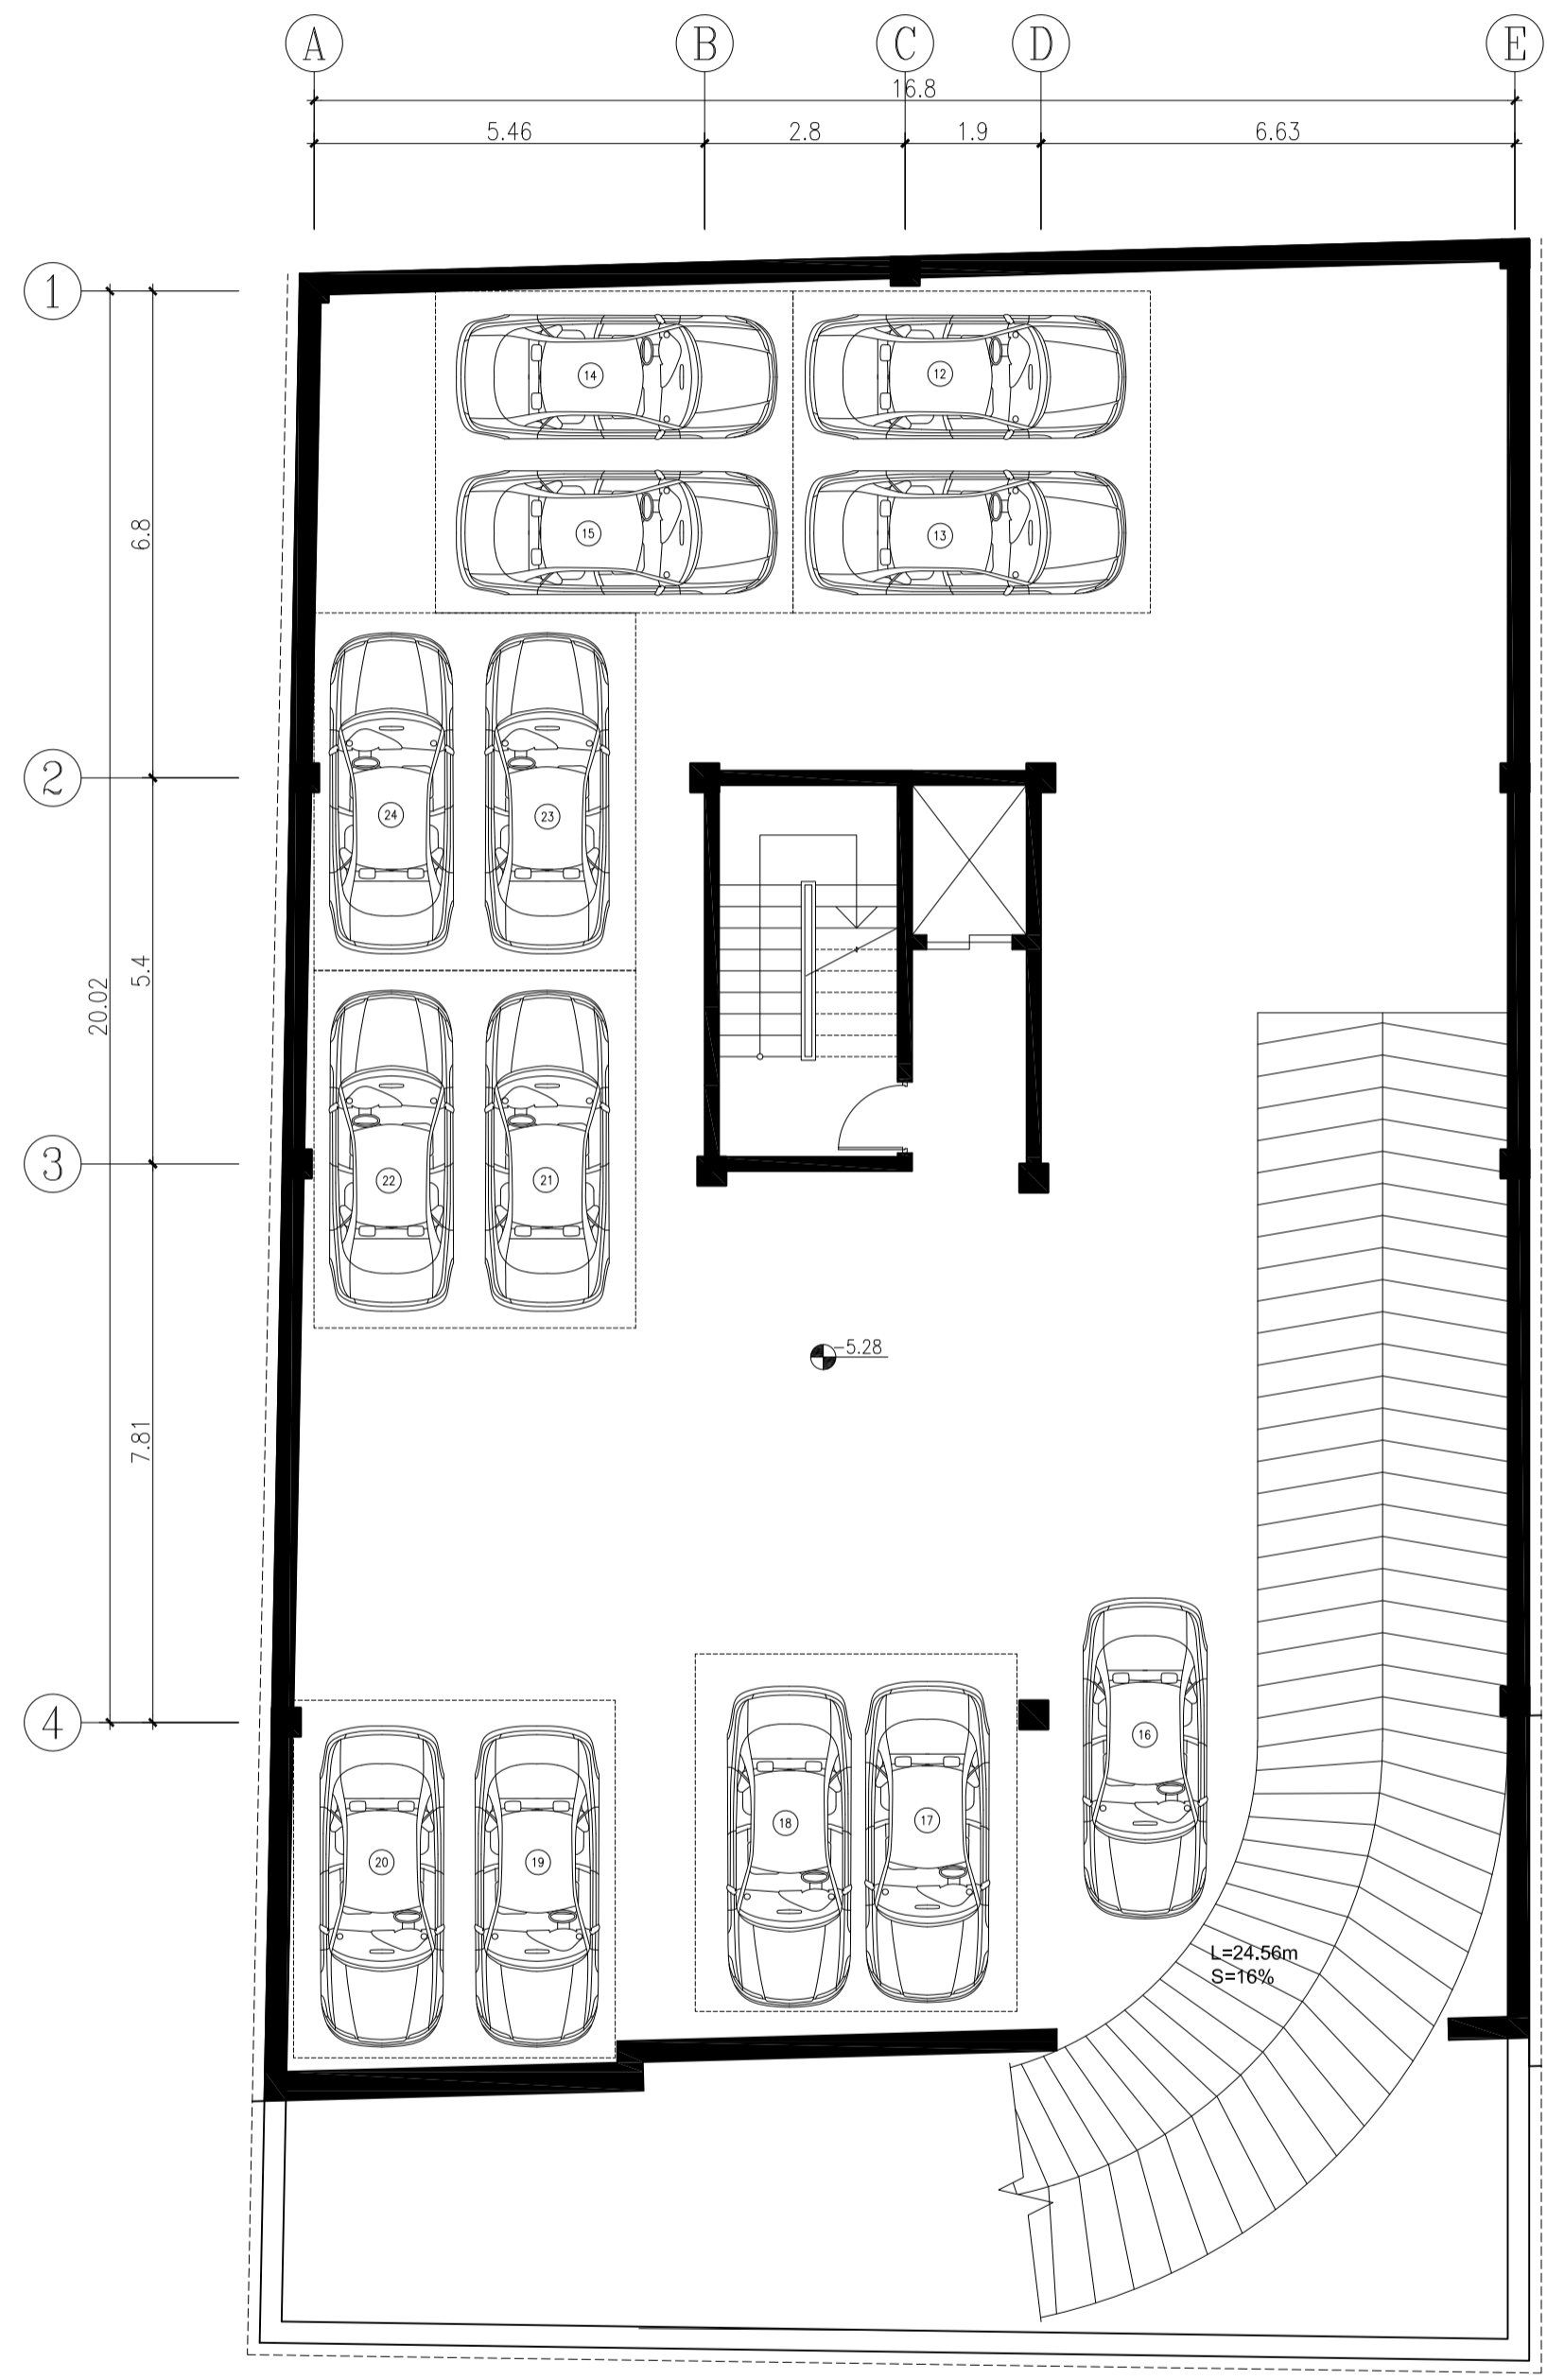



Basement - 3  
A-M - 888cm SCALE 1:100

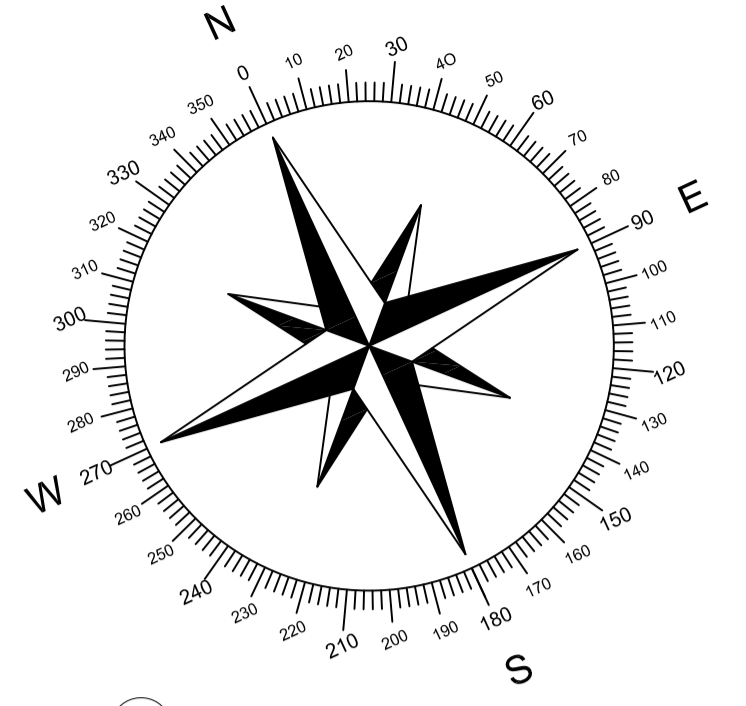

 -528 Basement -2  
SCALE 1:100





 -528 **Basement -2**  
SCALE 1:100

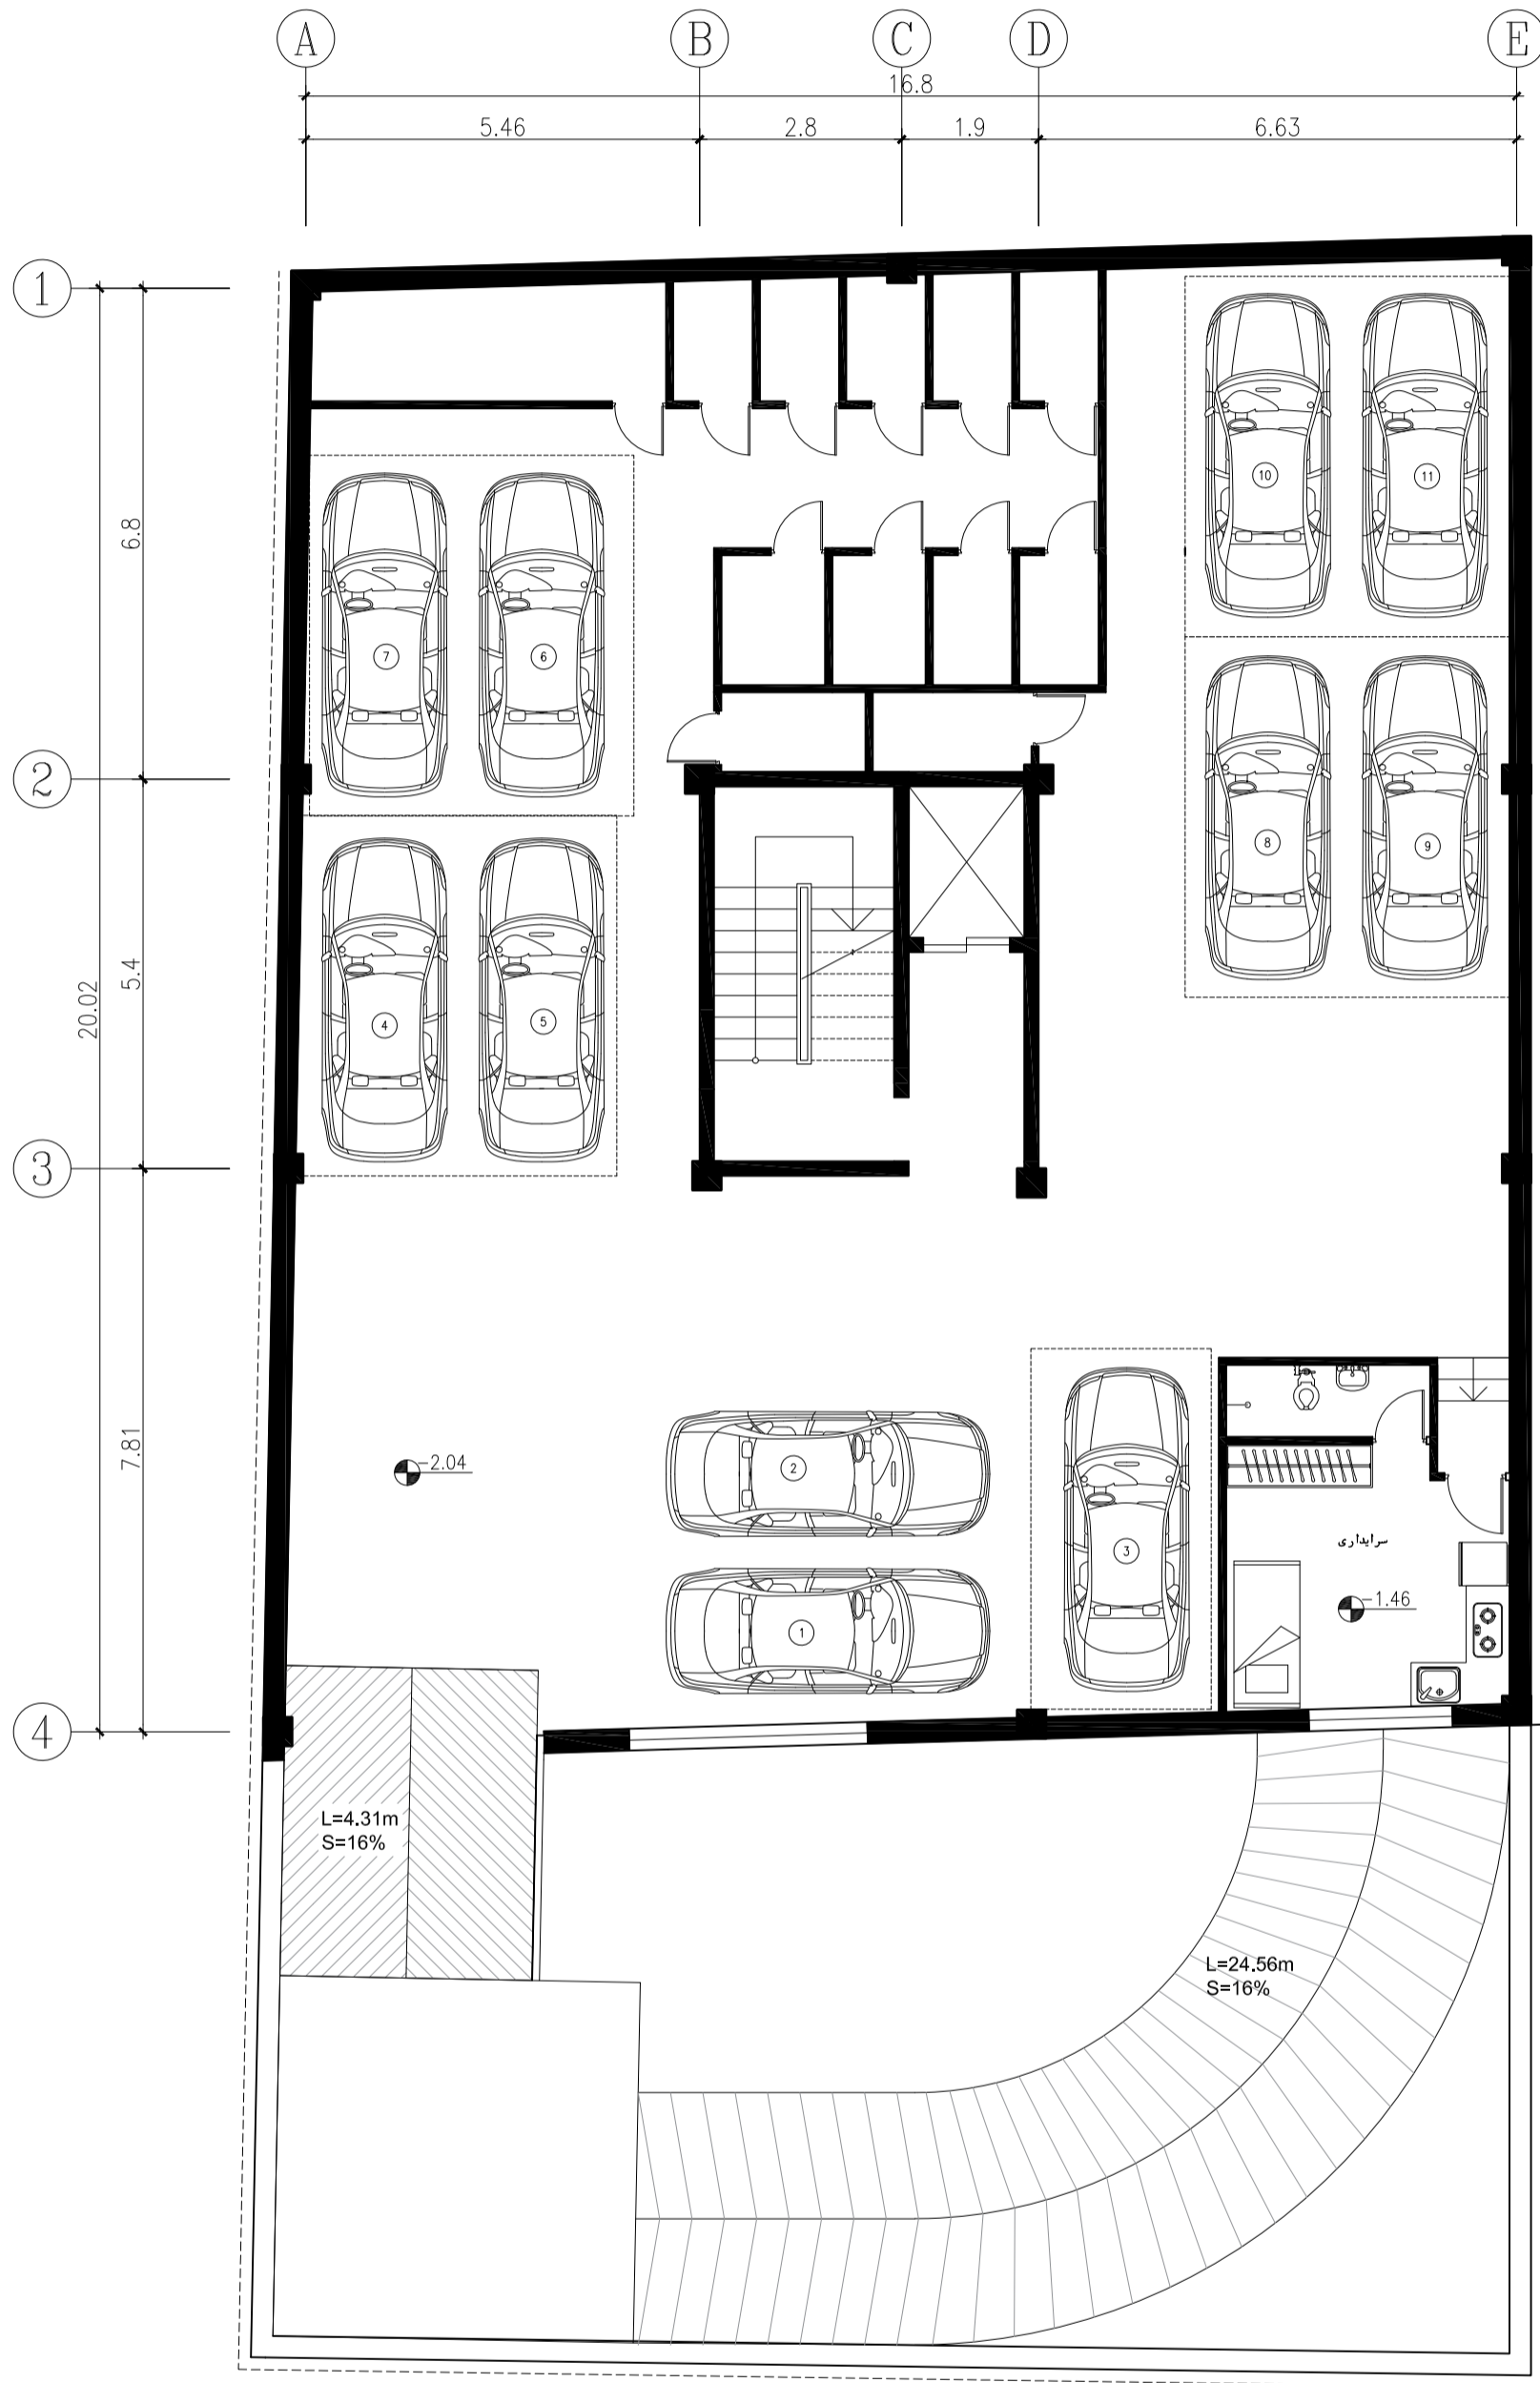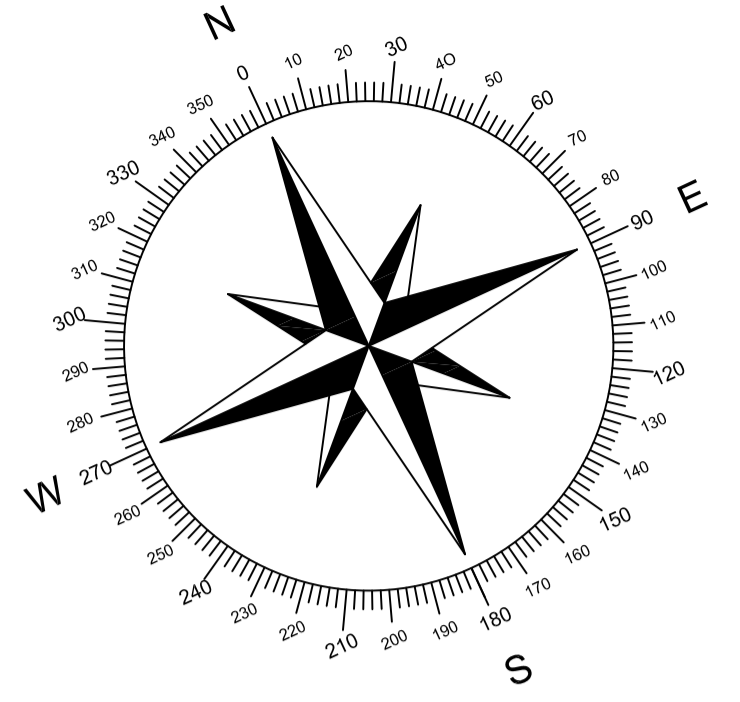



7  
A-A -204

Basement -1  
SCALE 1:100

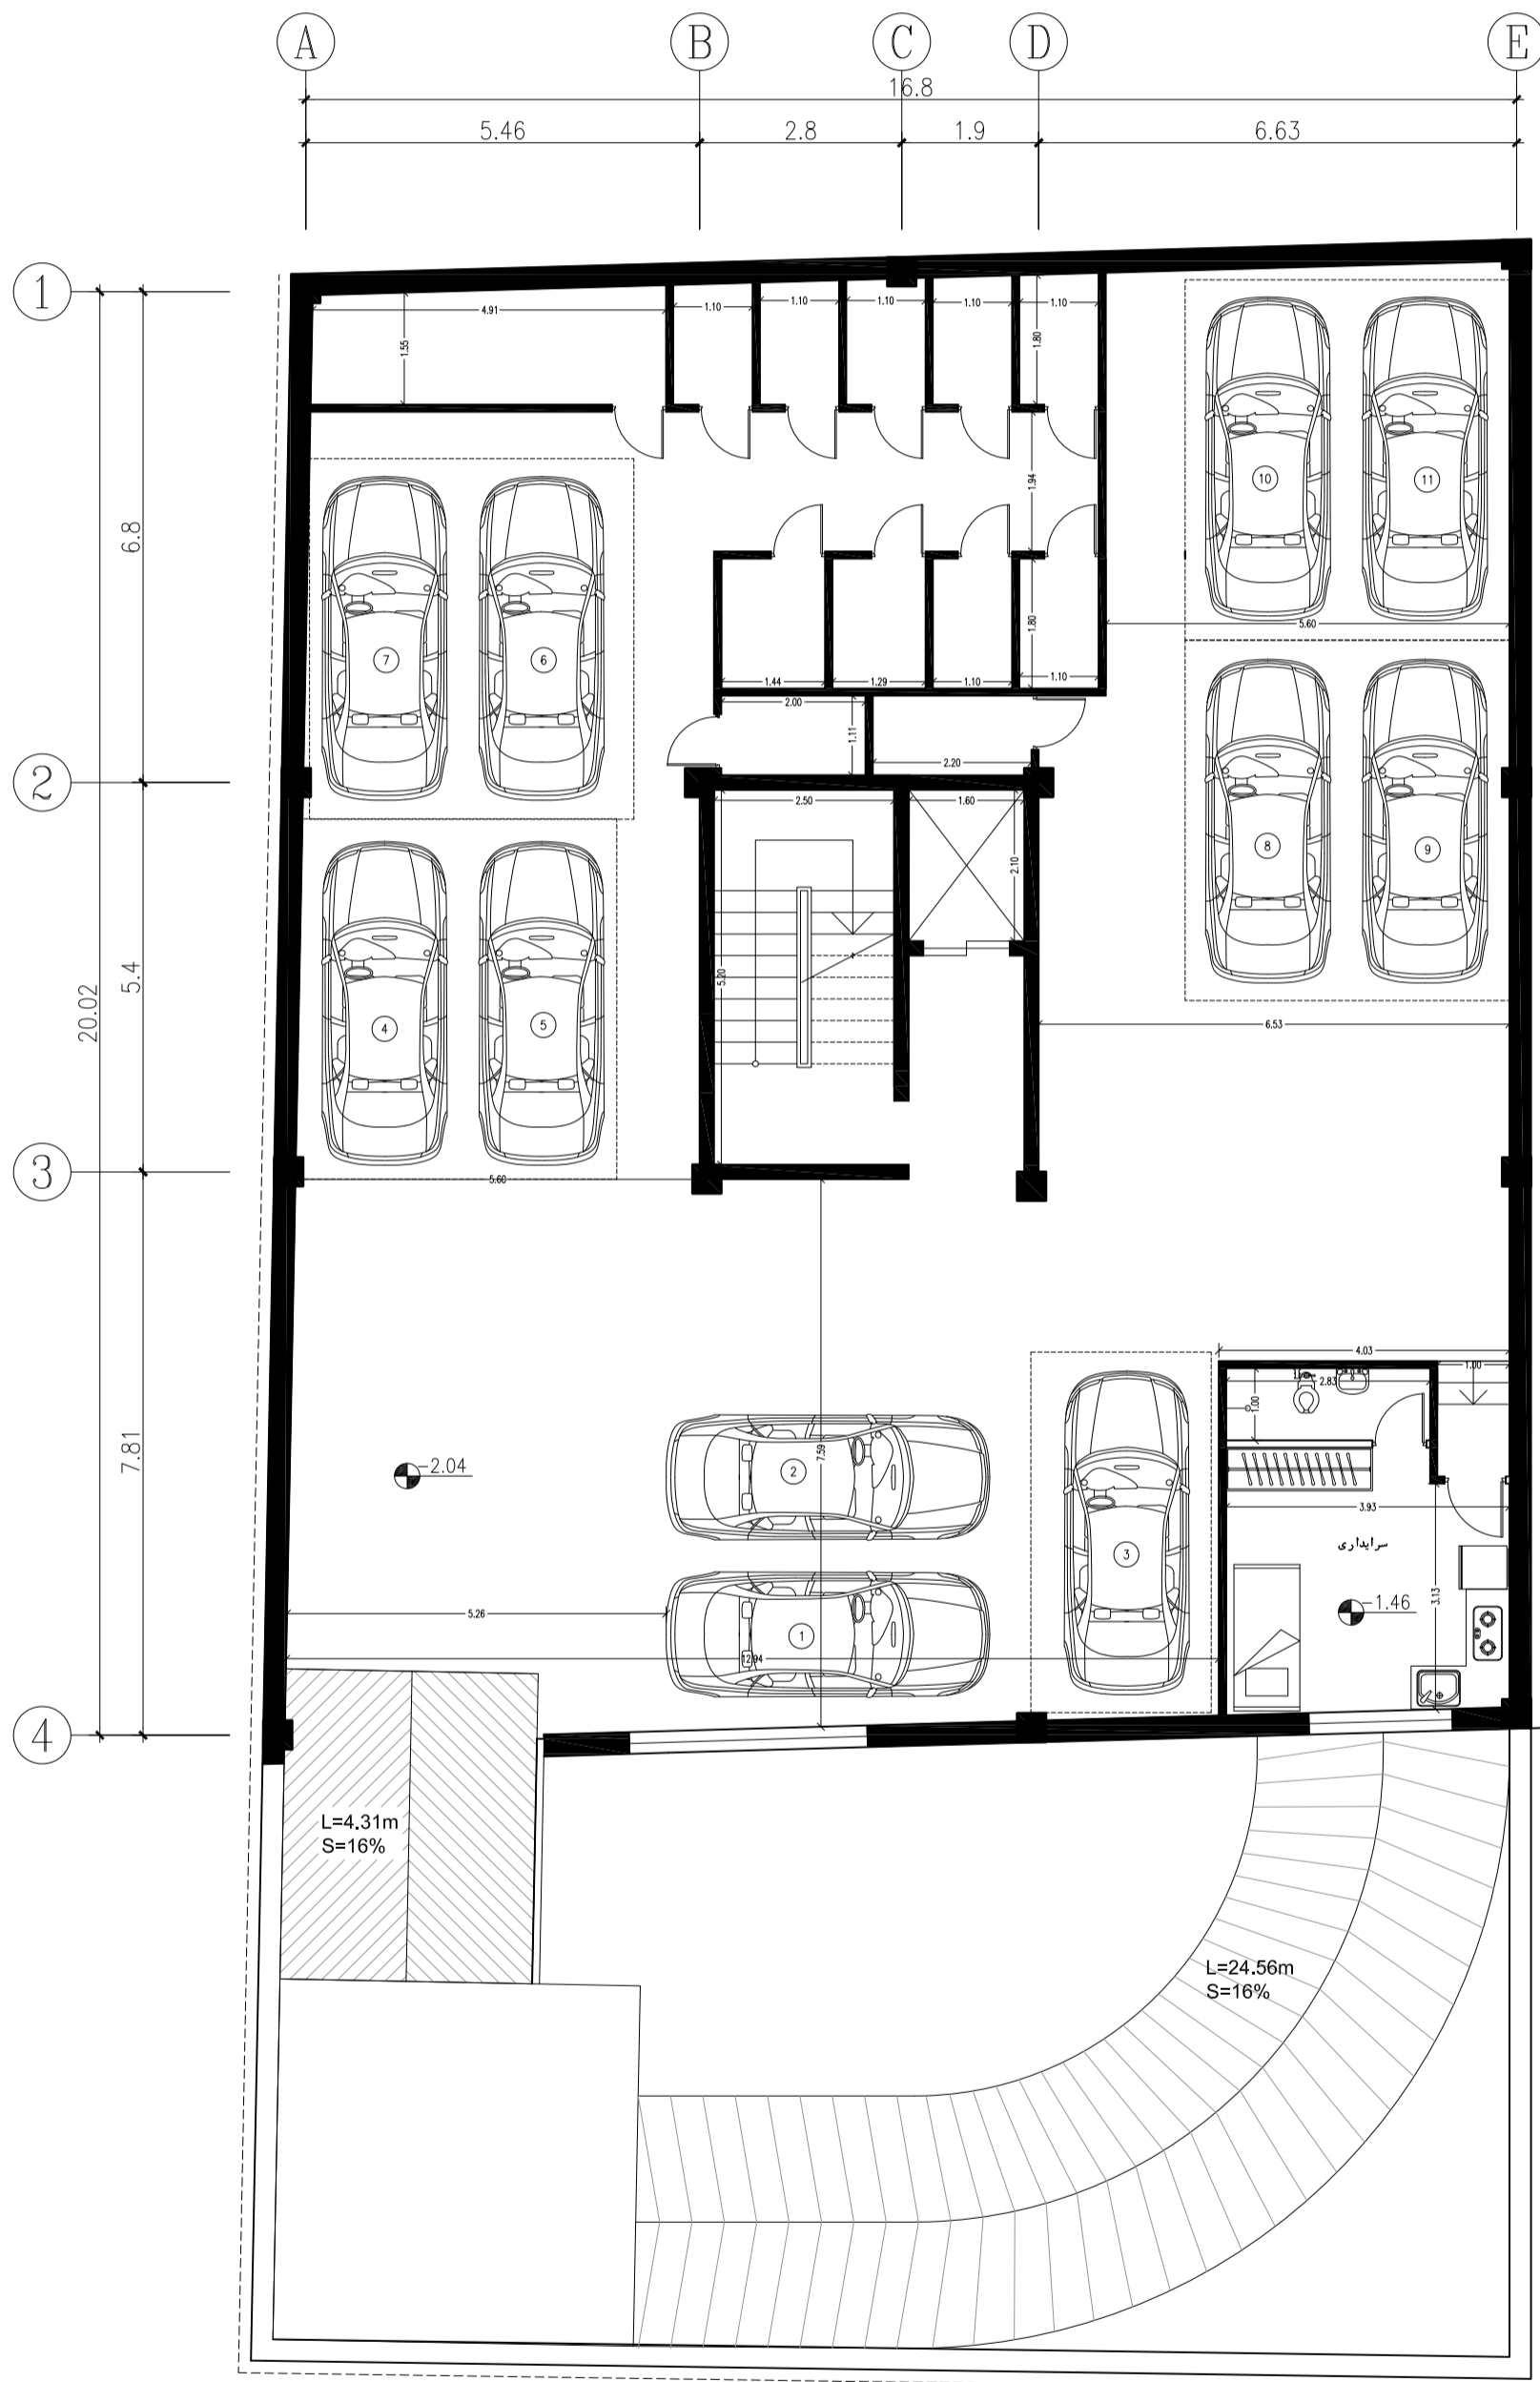
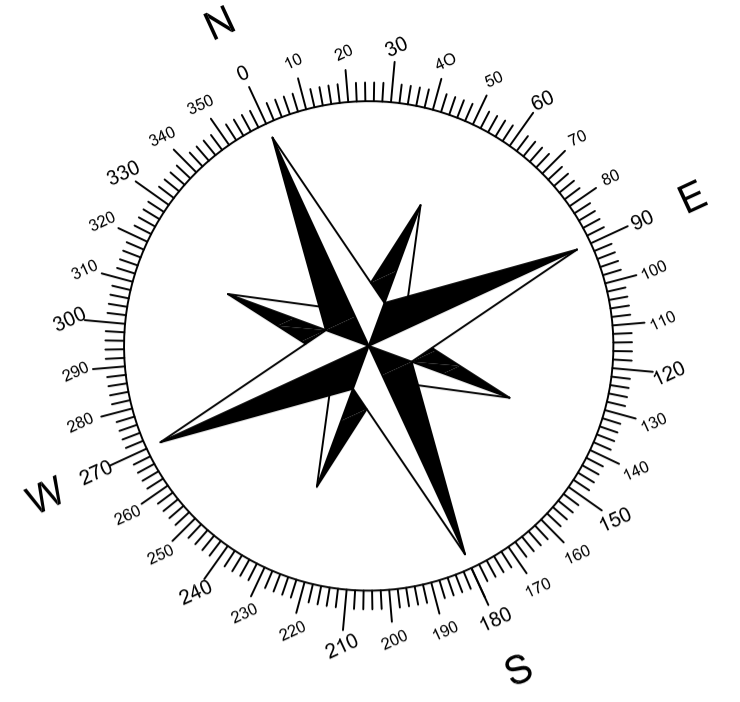



Basement -1  
 SCALE 1:100  
 A-A -204



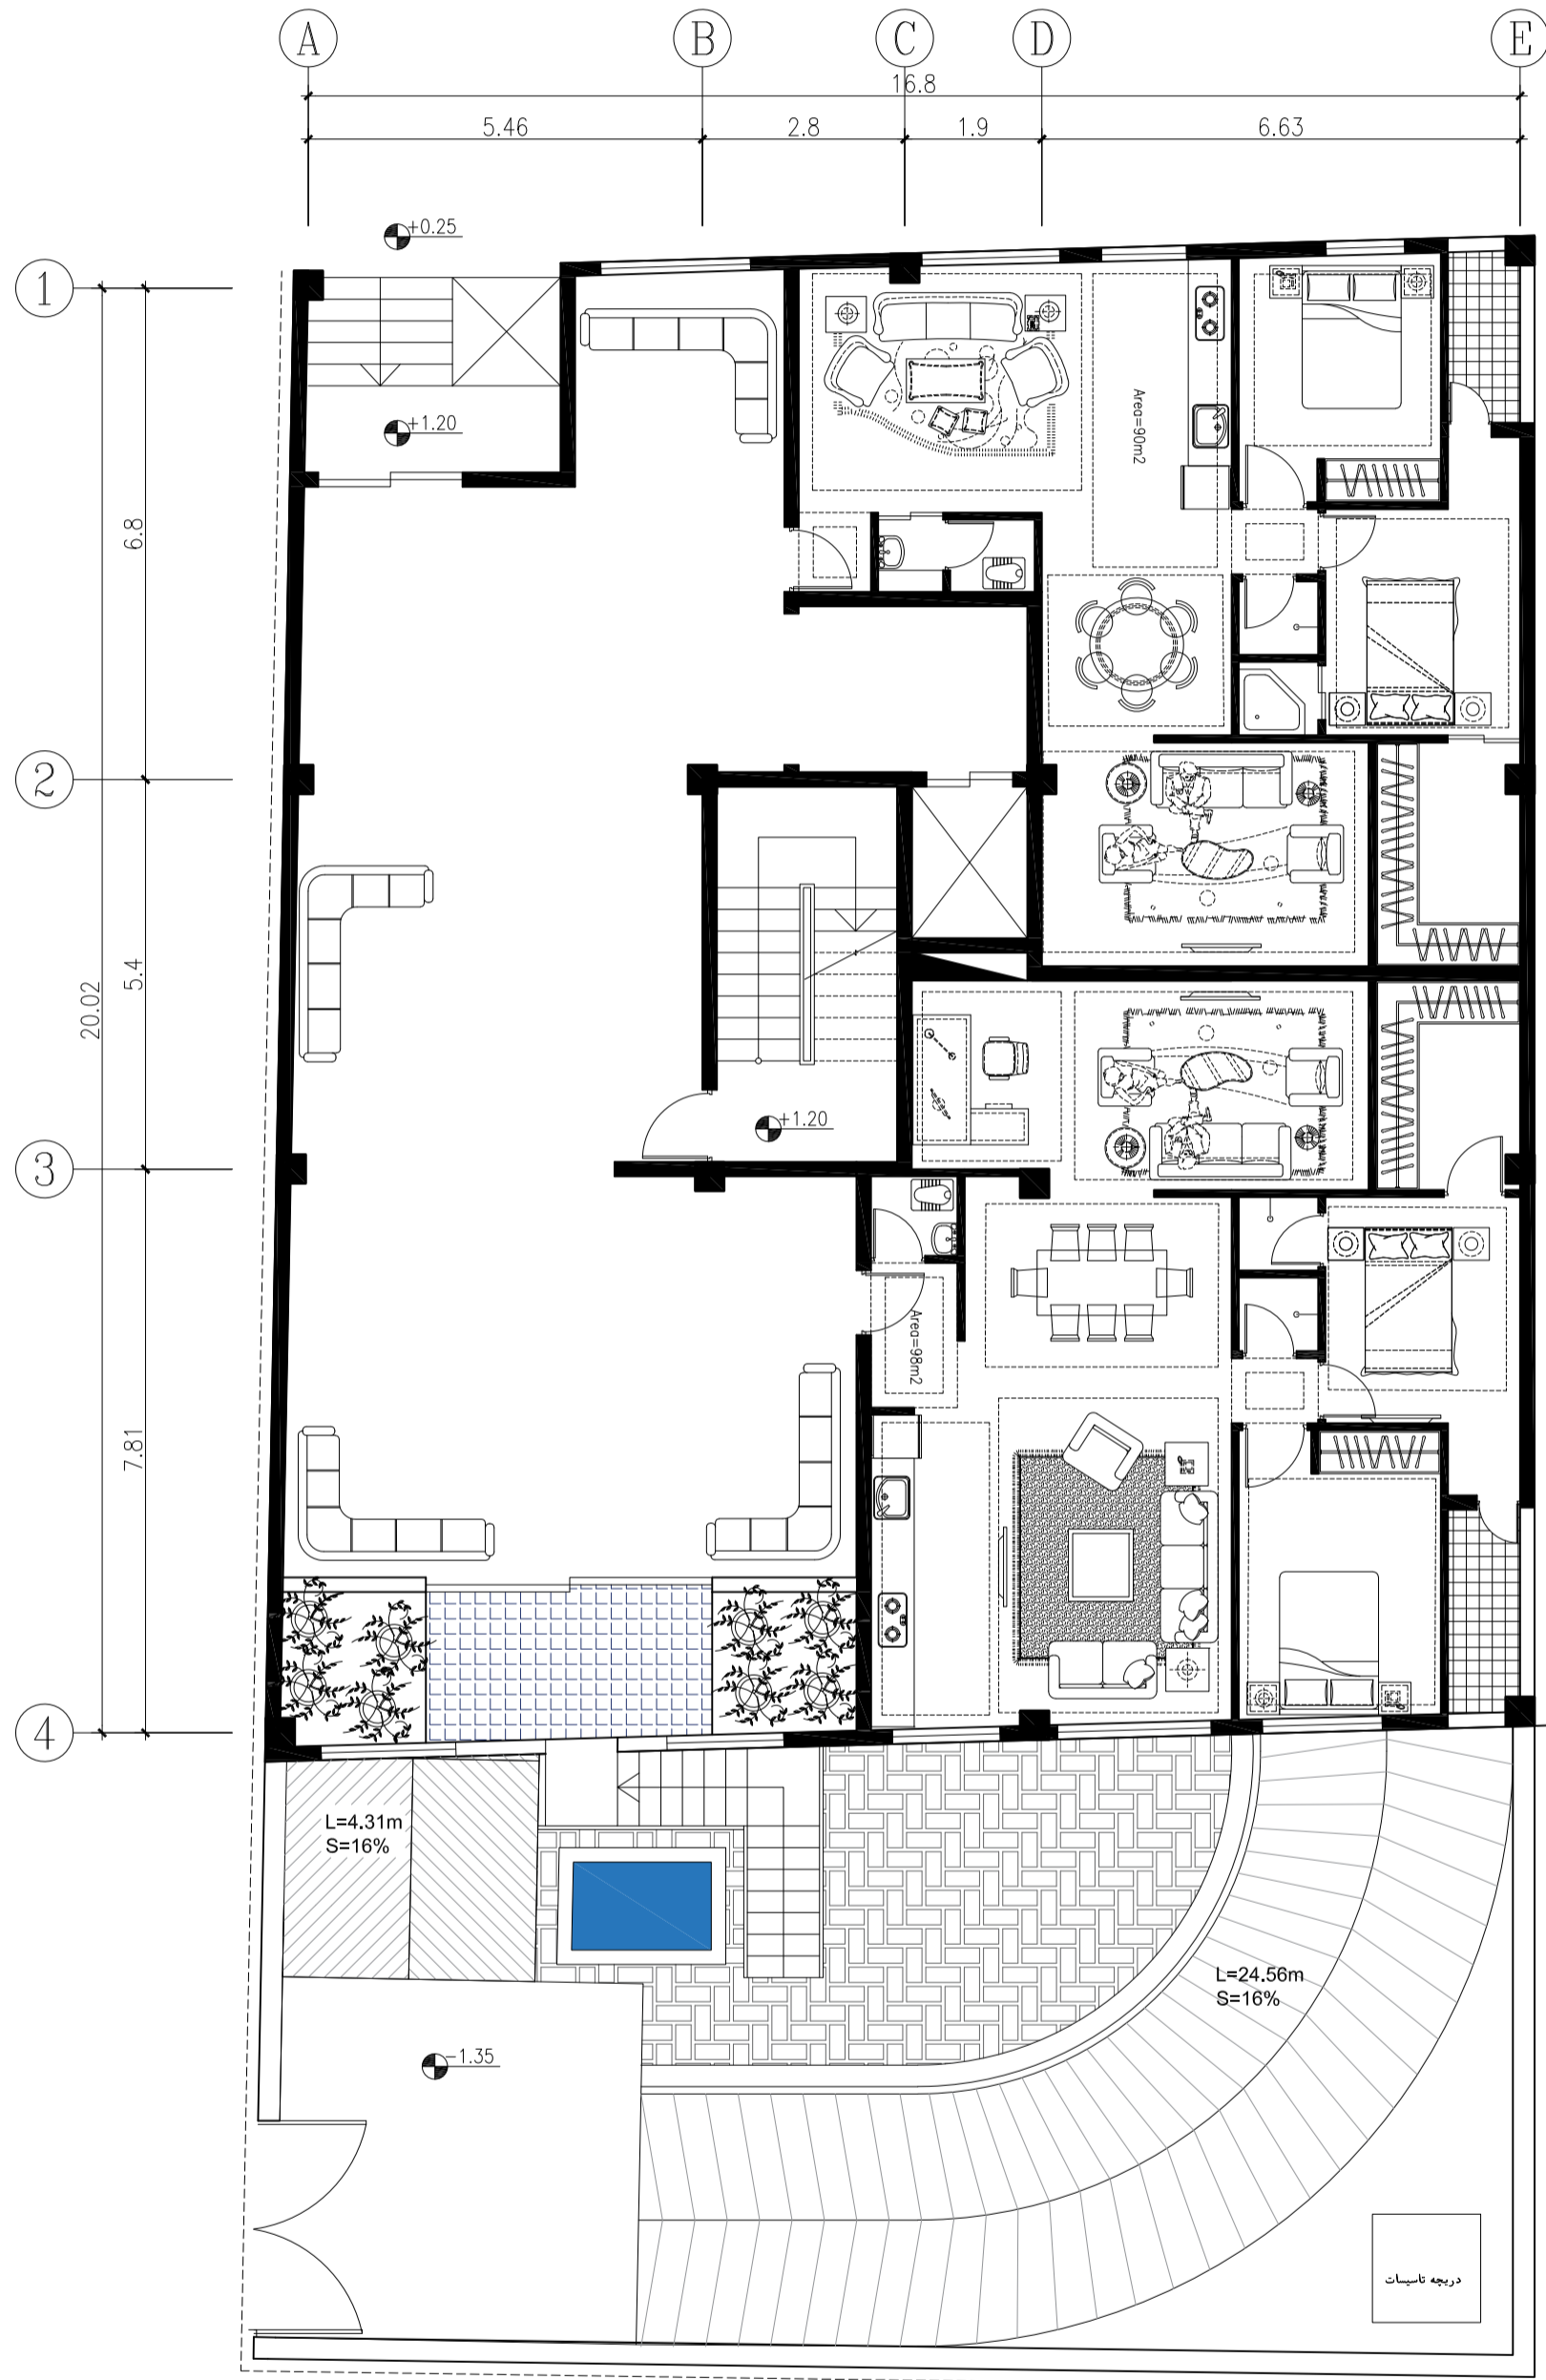
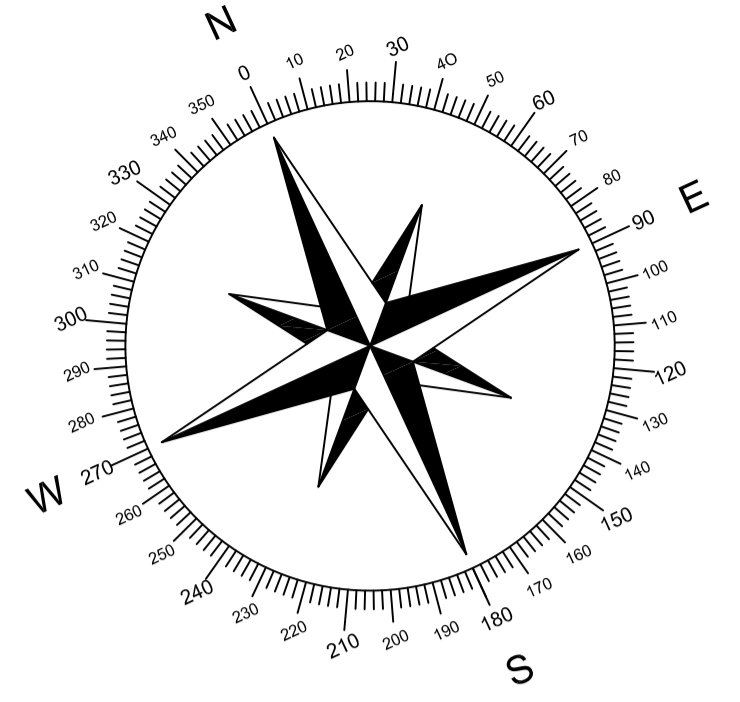



 Ground Floor  
 +120 SCALE 1:100

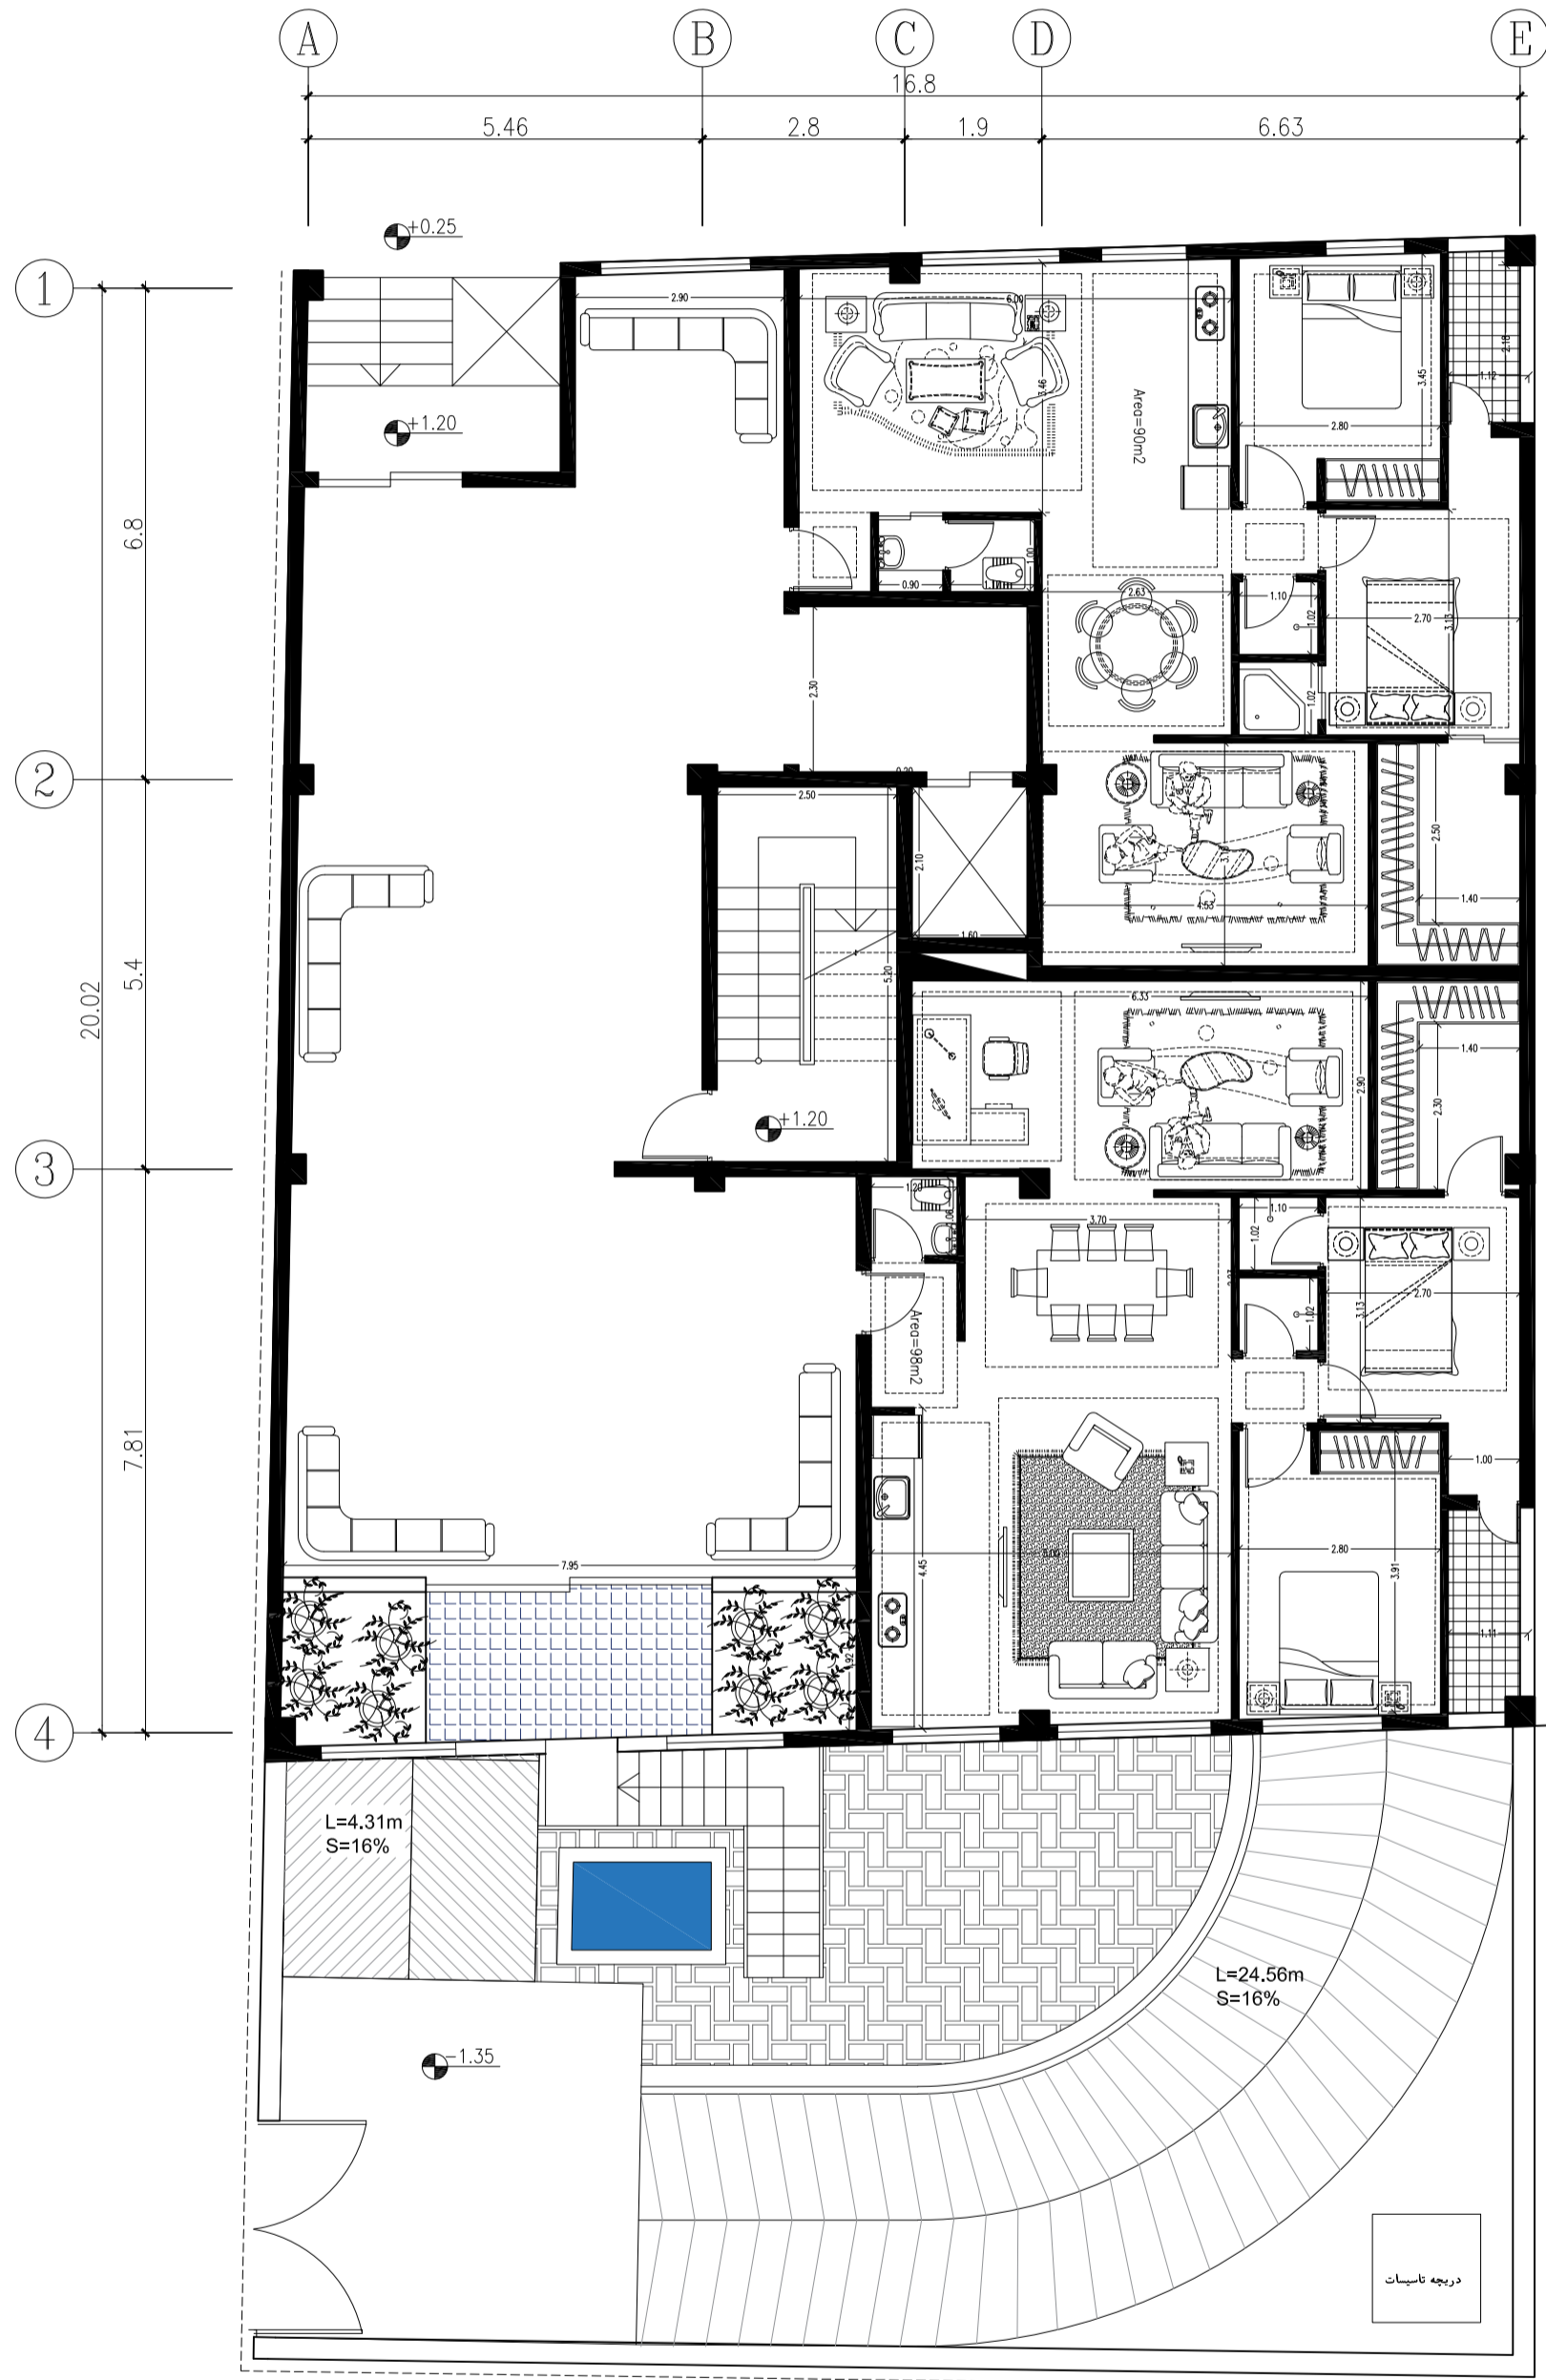
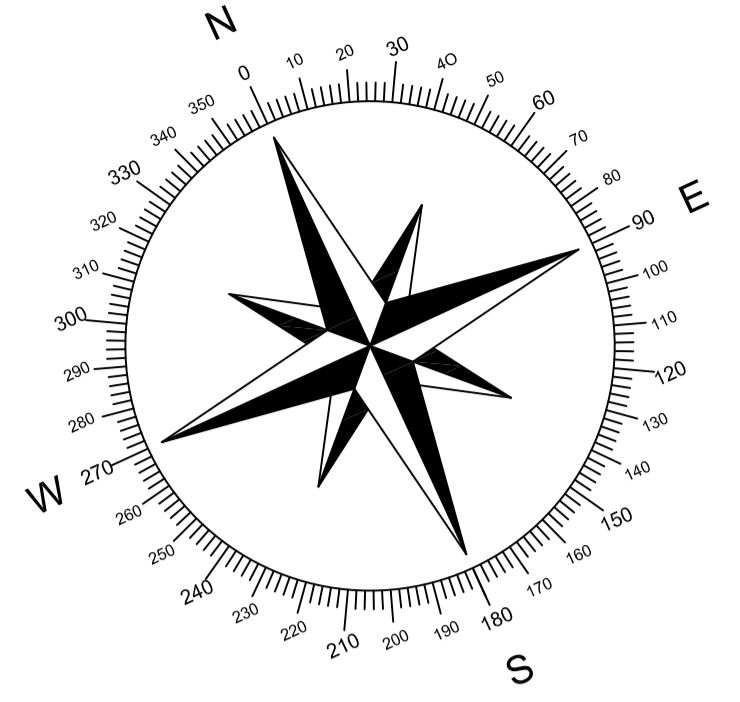


 +120 Ground Floor  
SCALE 1:100




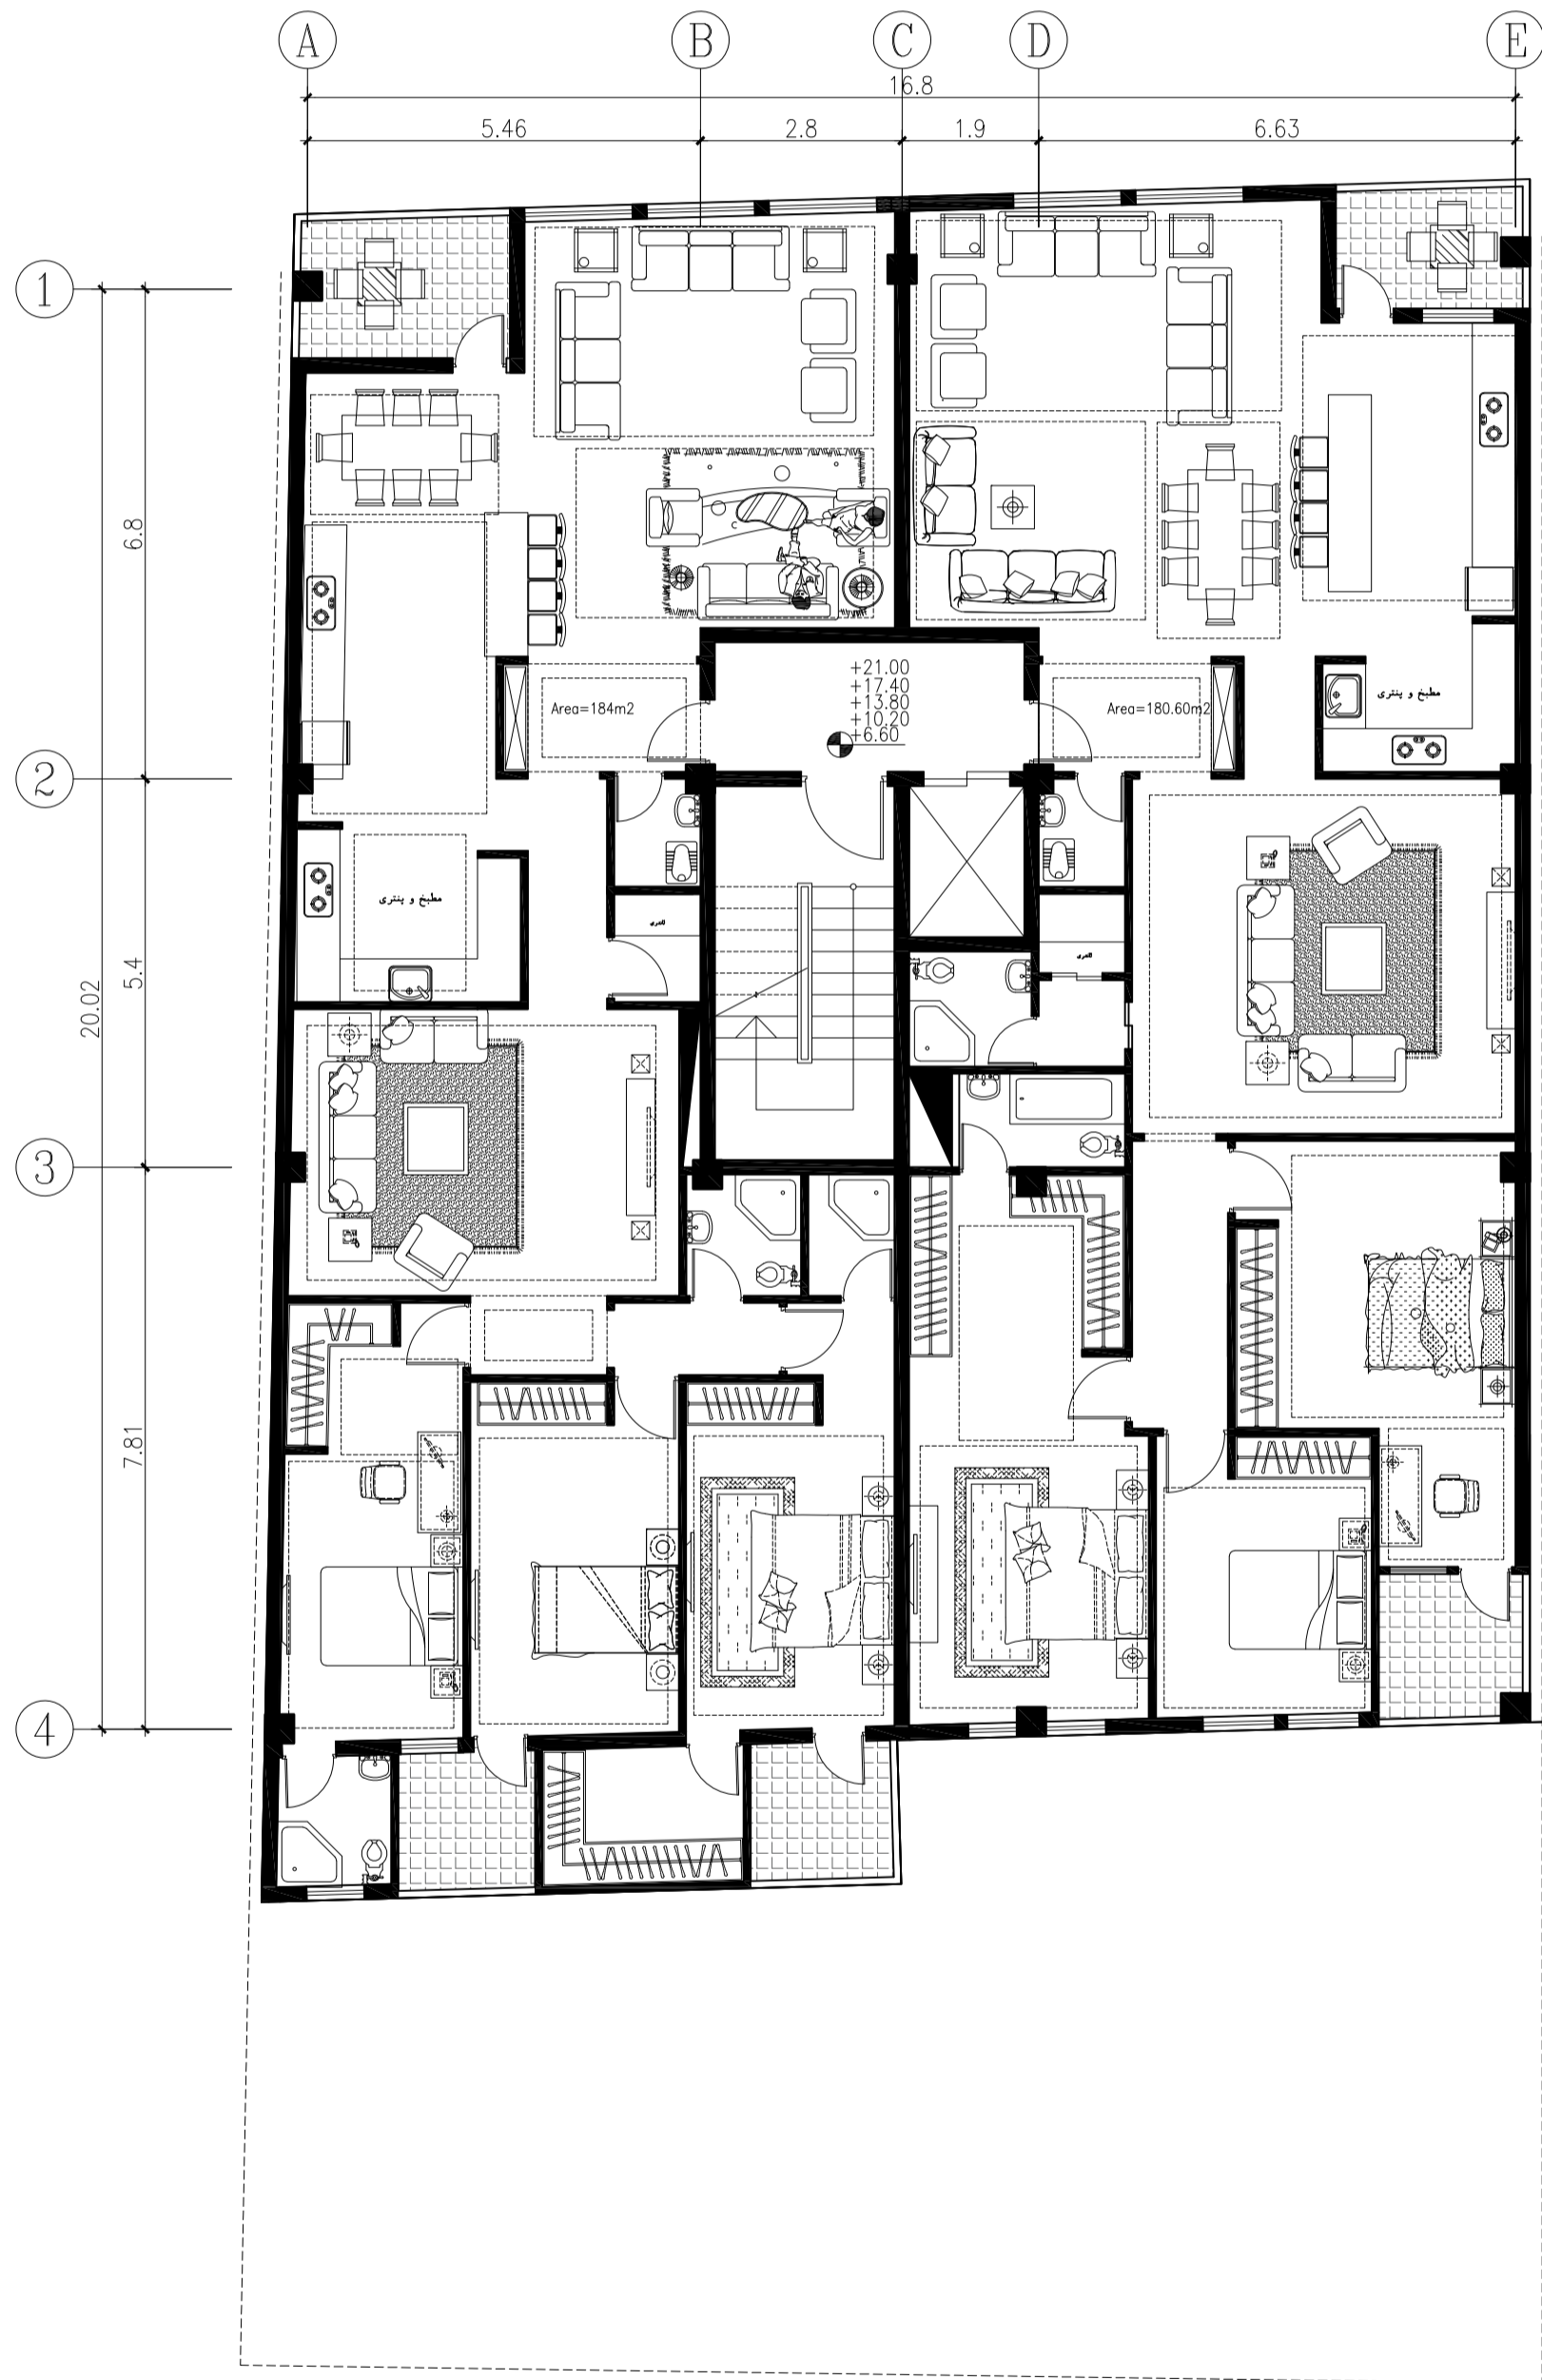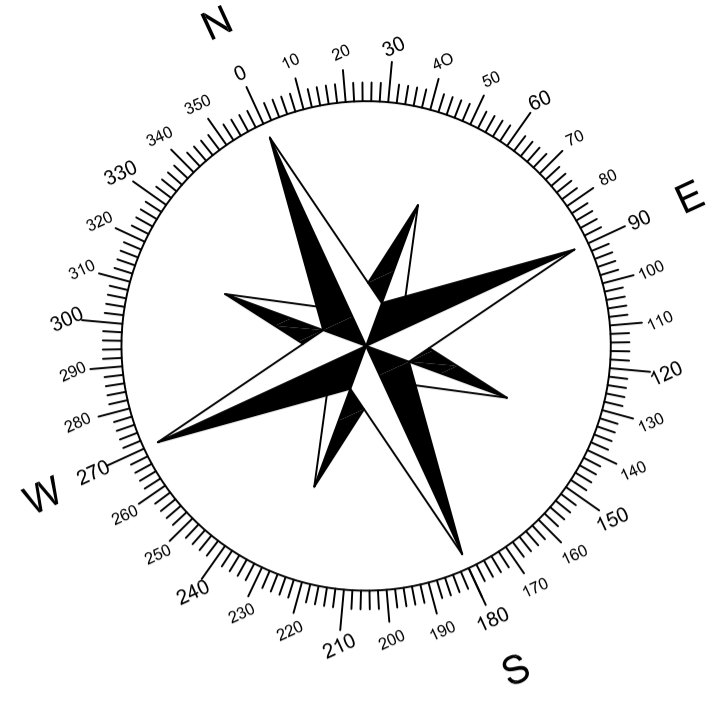

TYPE FLOOR  
SCALE 1:100

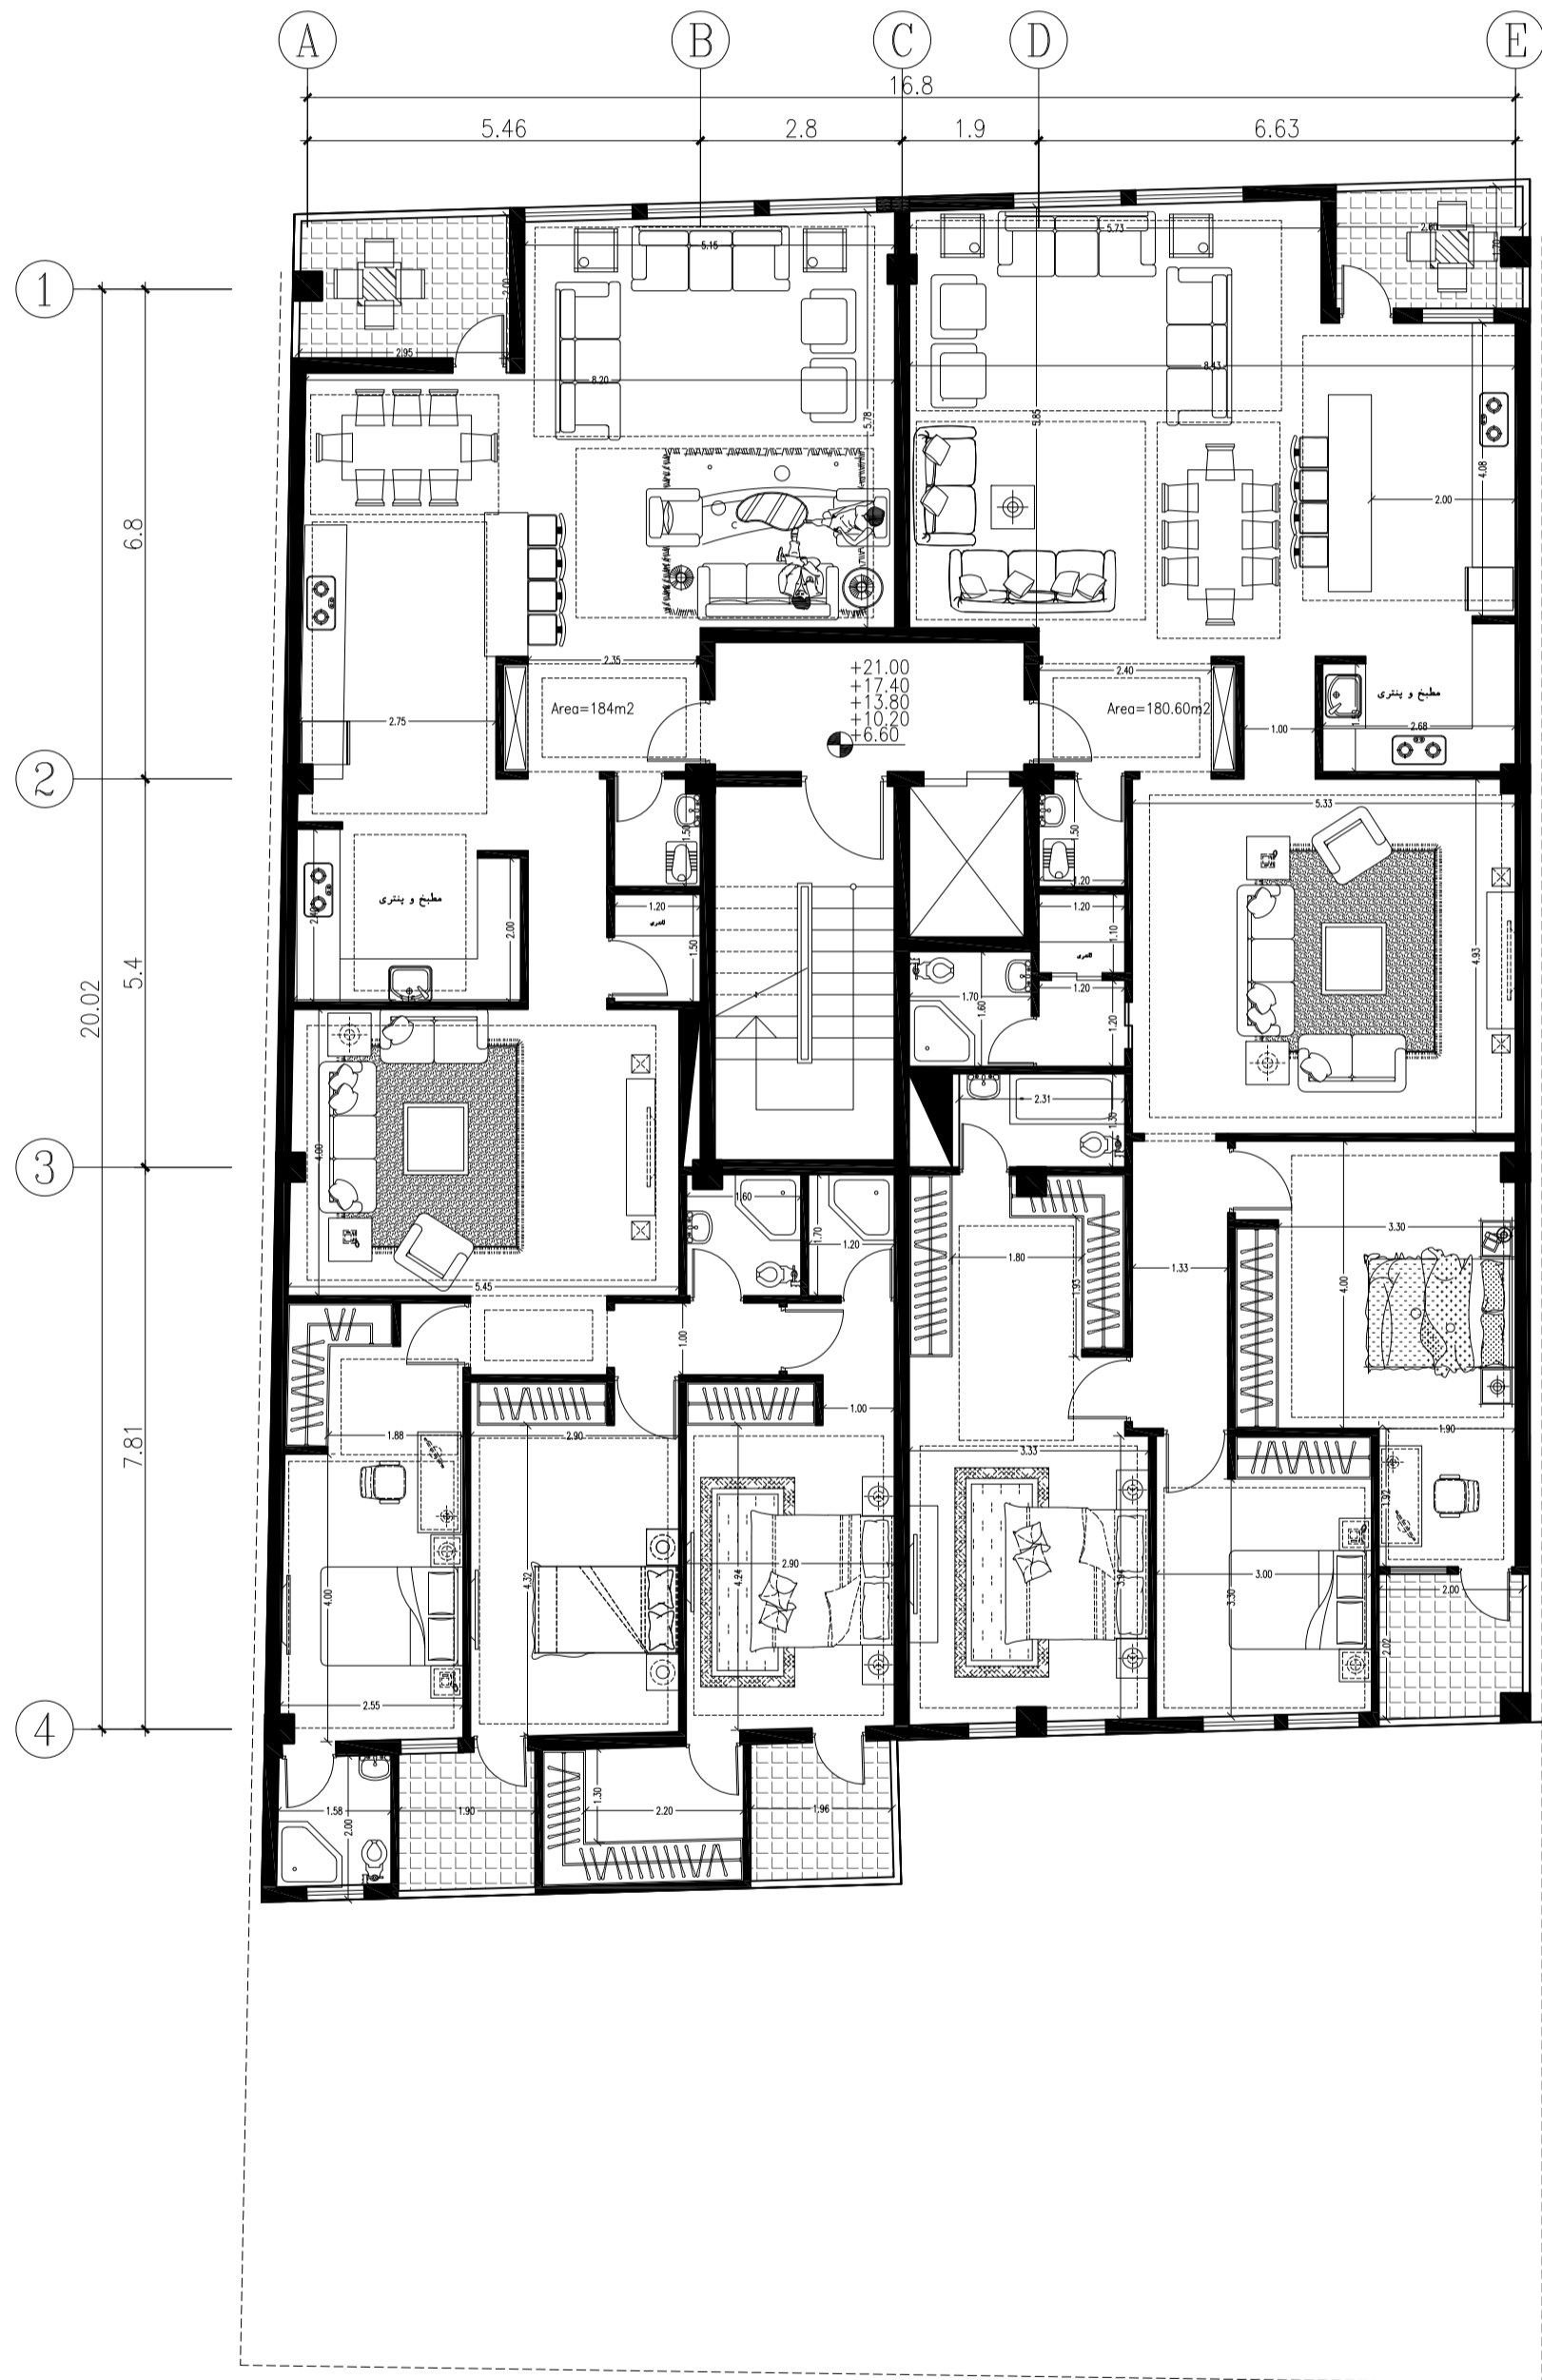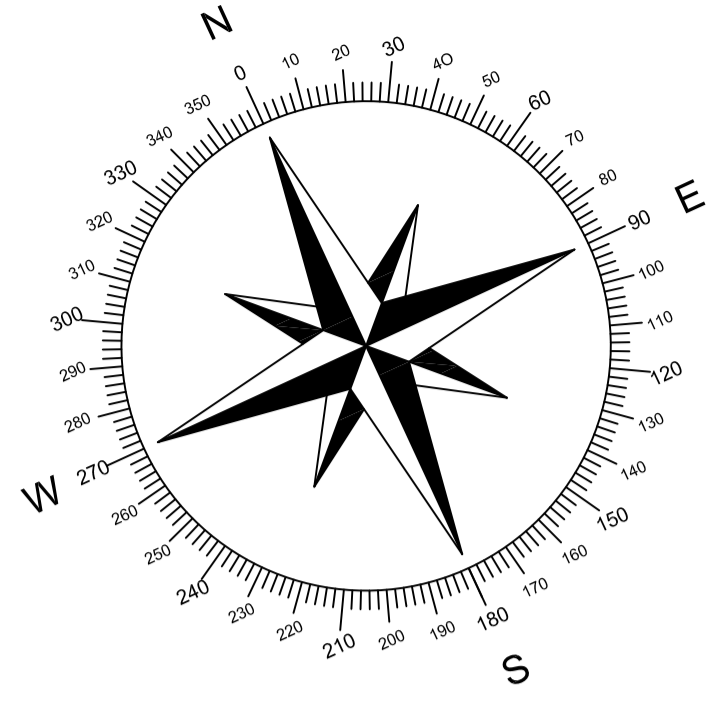

TYPE FLOOR  
SCALE 1:100

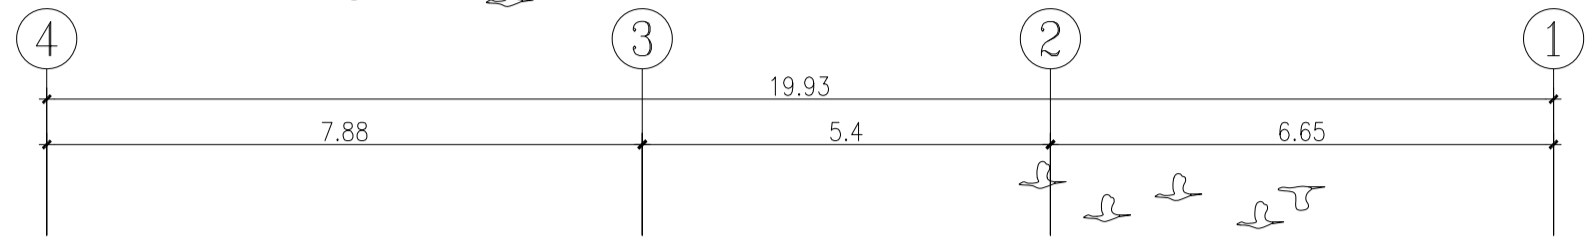

28.70  
28.20

25.70

24.60

21.00

17.40

13.80

10.20

6.60

1.20


-1.35

-2.04


-5.28

-8.88

-10.48

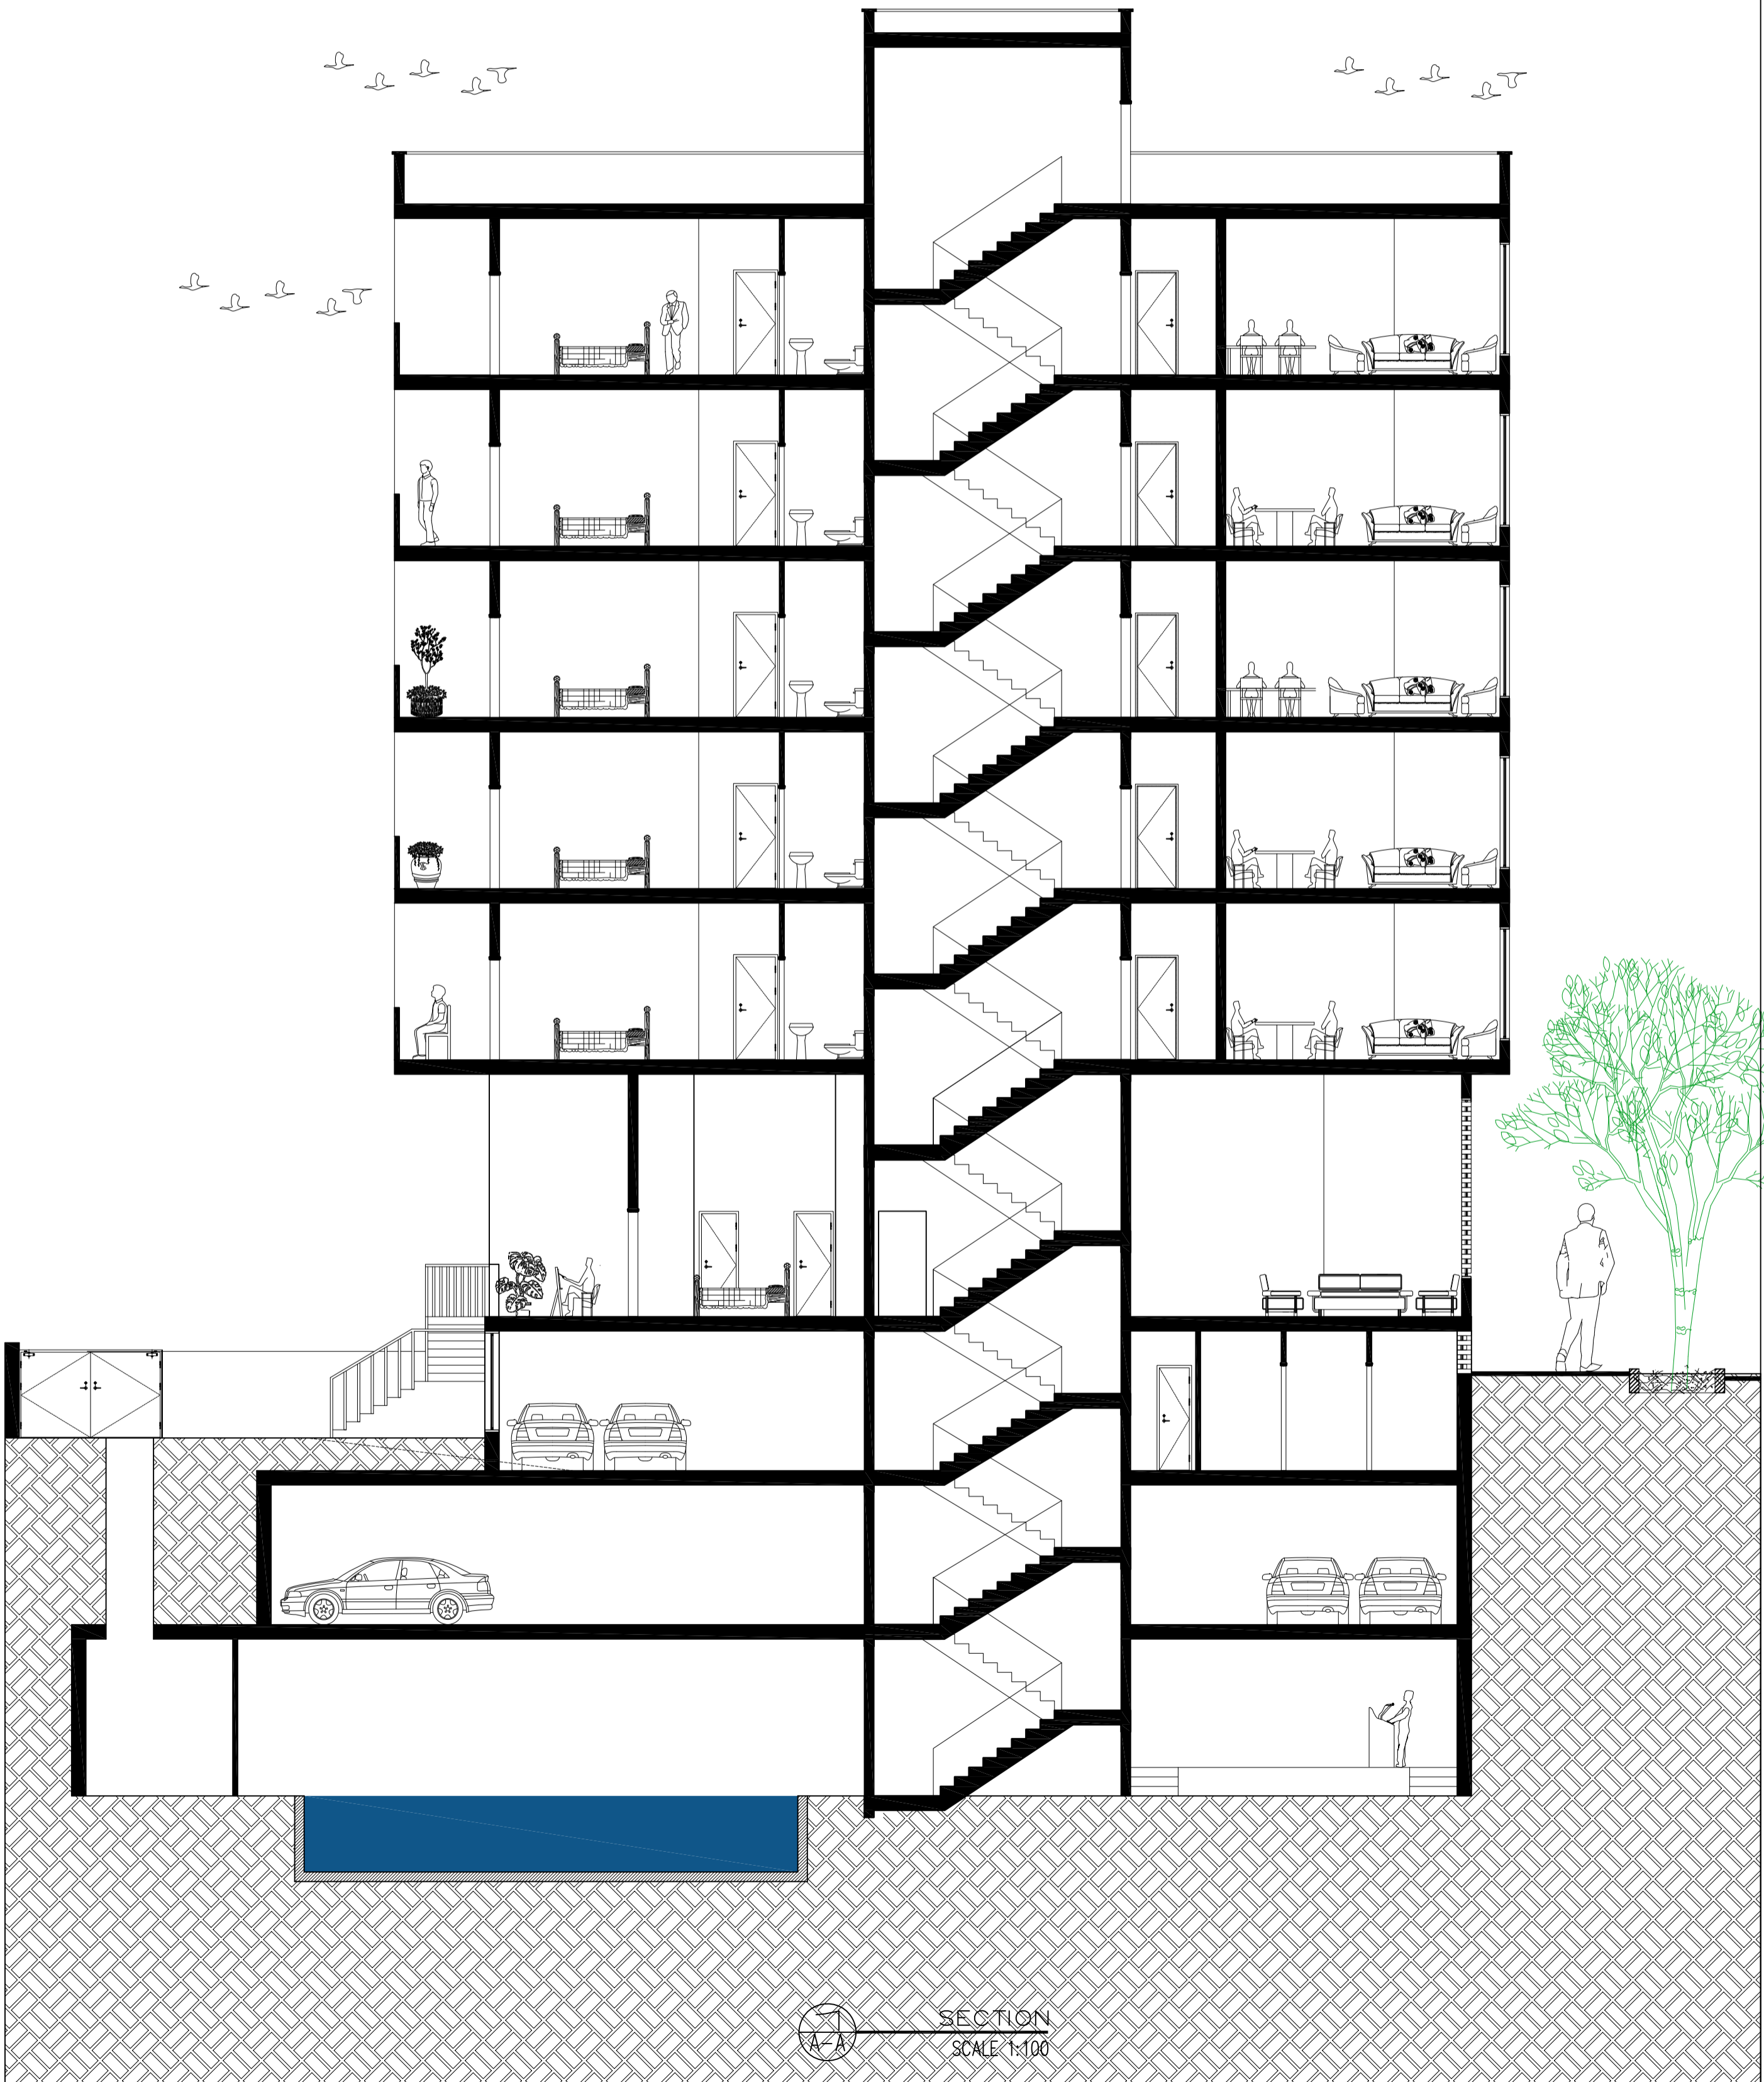

SECTION  
SCALE 1:100

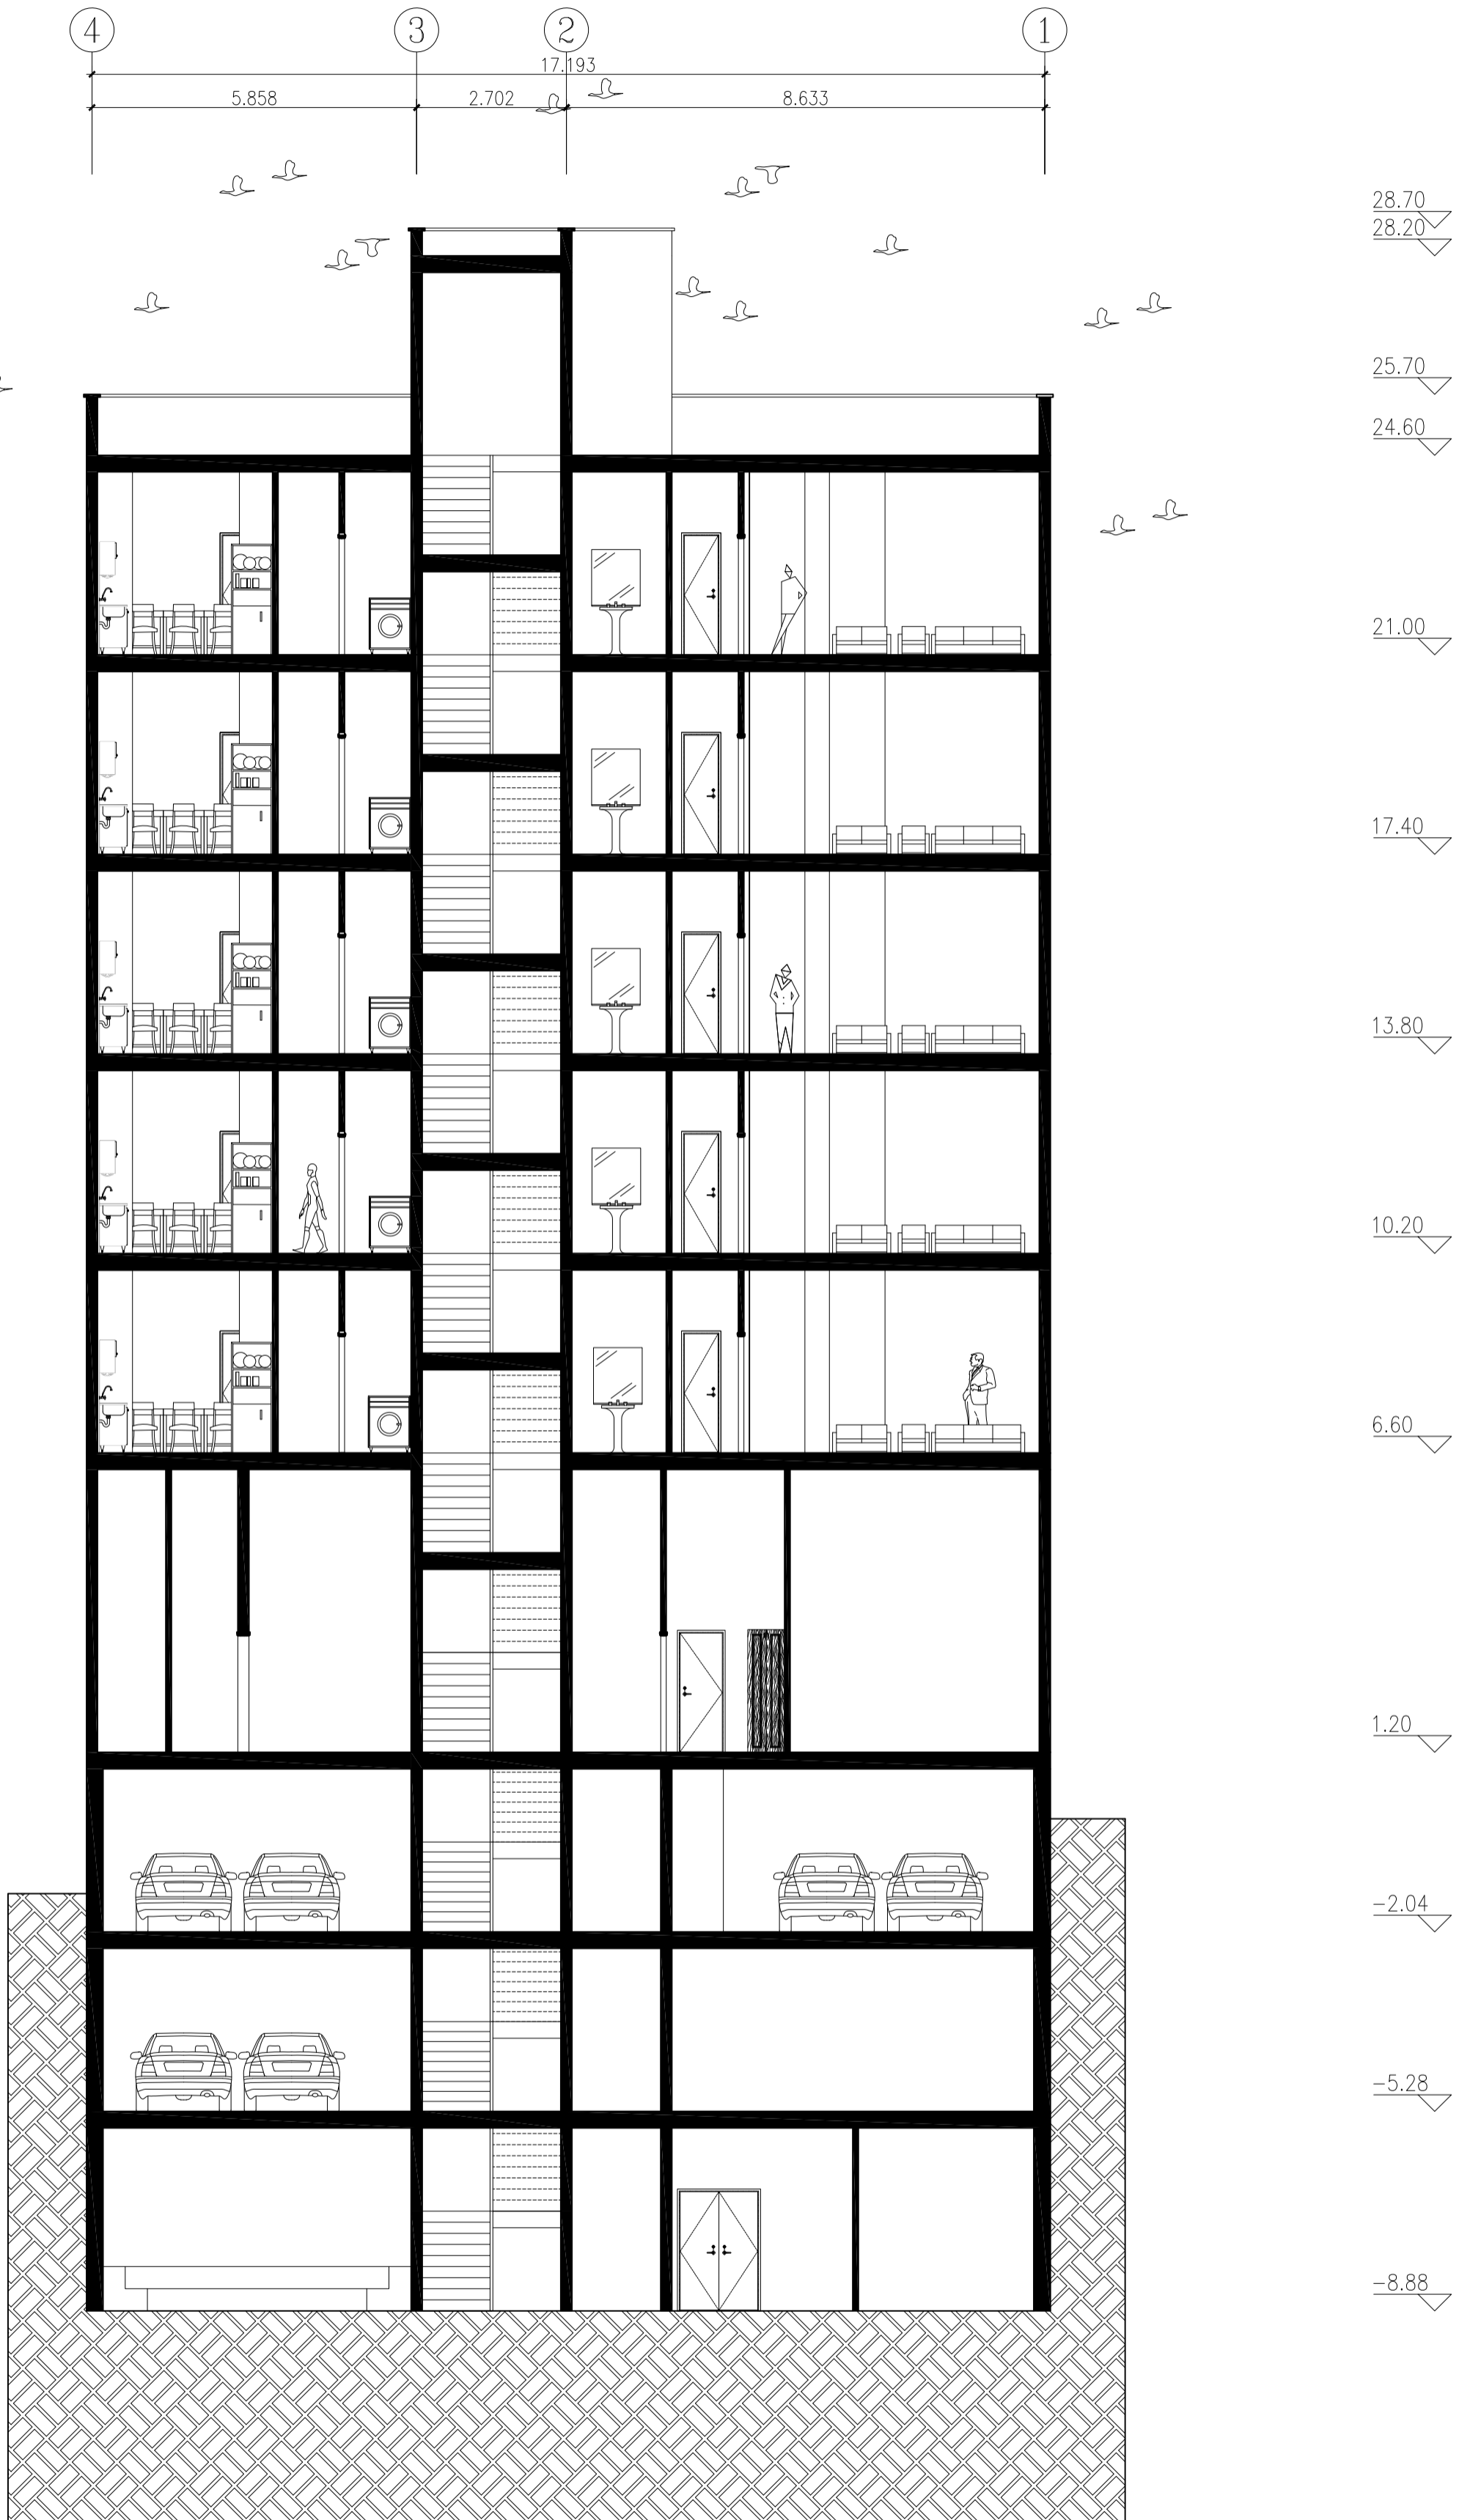

SECTION  
B-B  
SCALE 1:100