


# BASEMENT PLAN -3

SCALE: 1/100

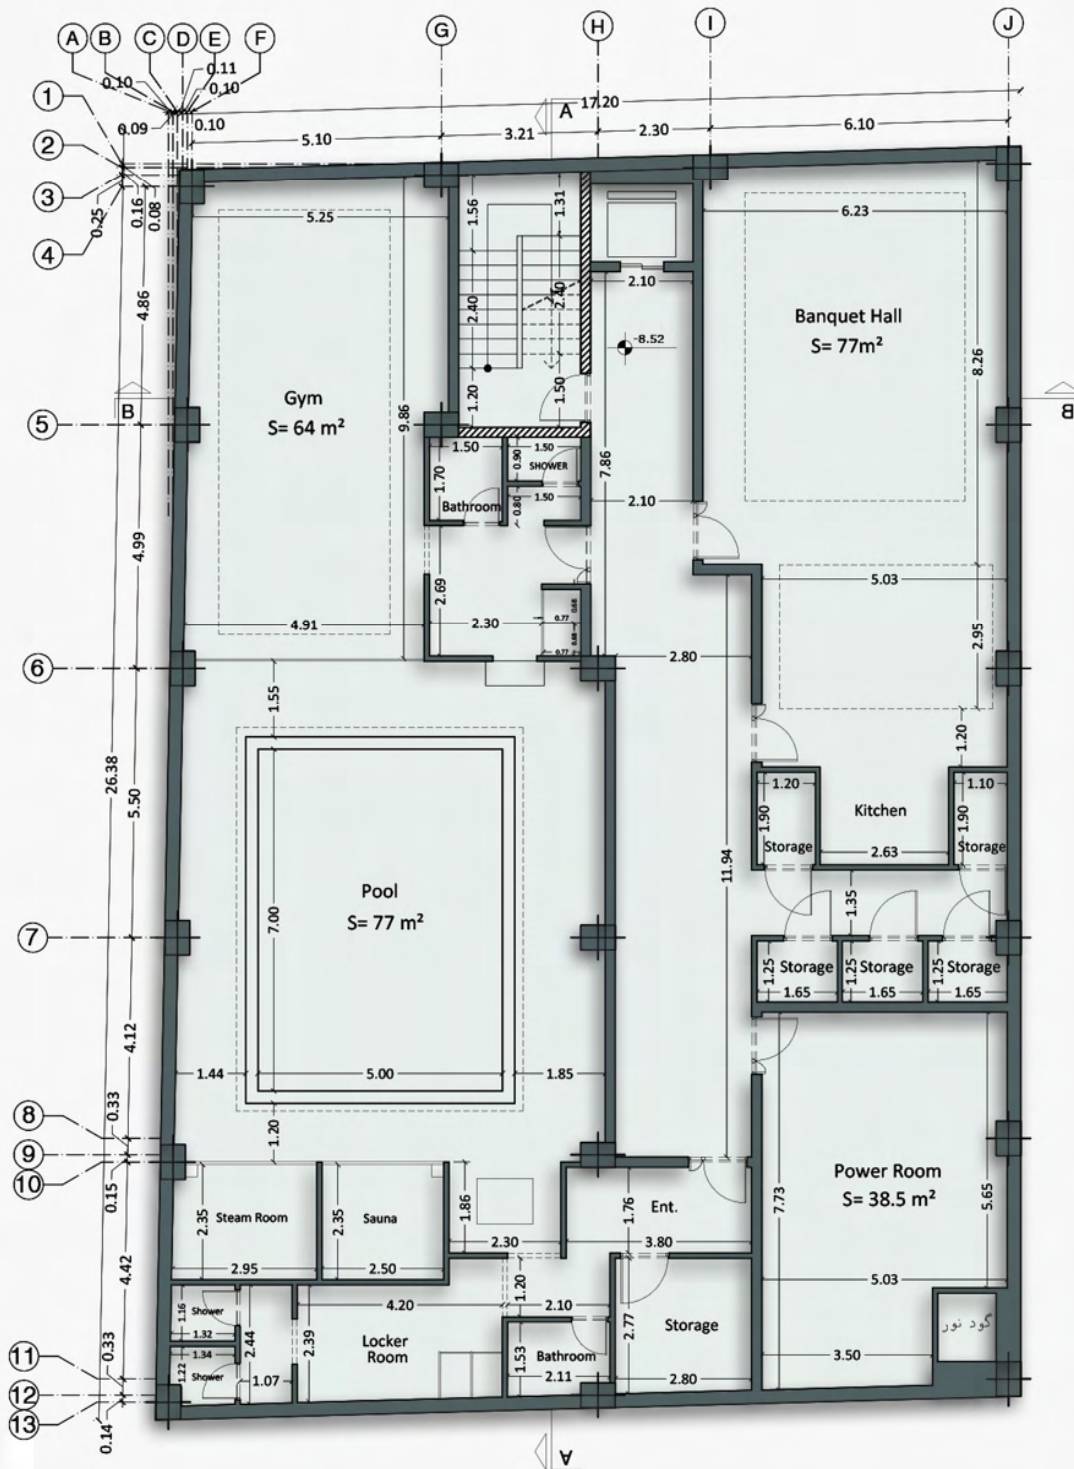




# BASEMENT PLAN -3

SCALE: 1/100



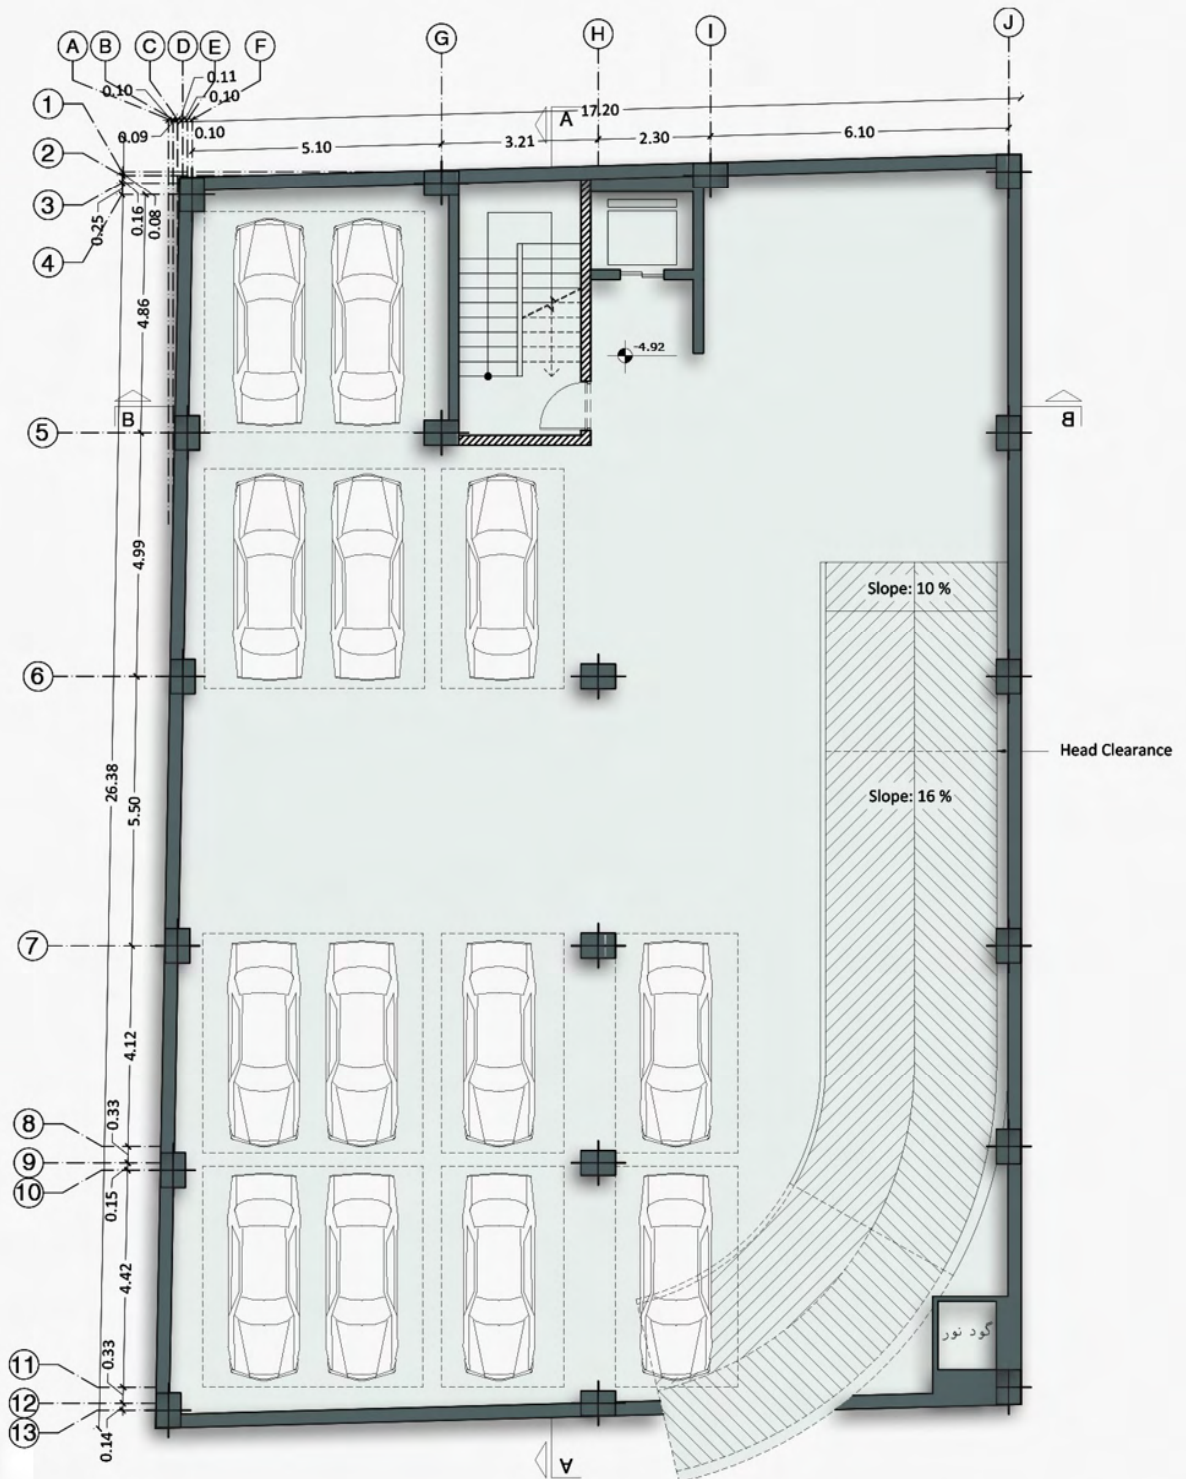


# BASEMENT PLAN -2

SCALE: 1/100






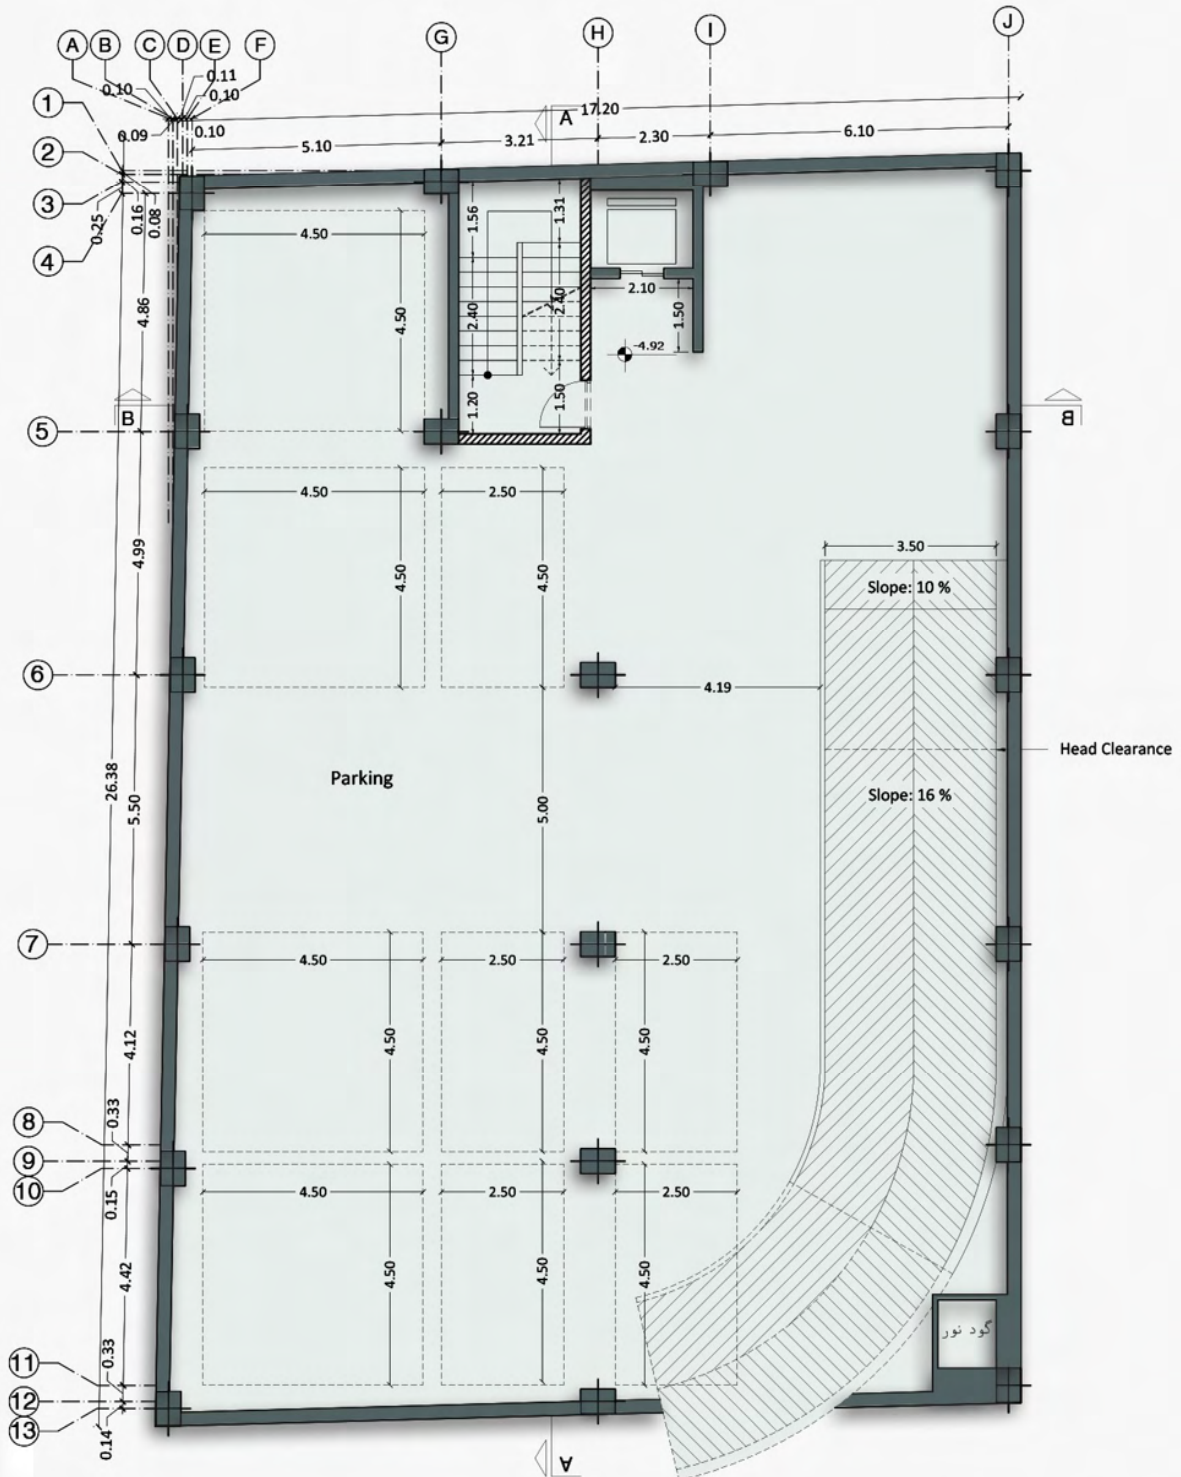

# BASEMENT PLAN -2

SCALE: 1/100




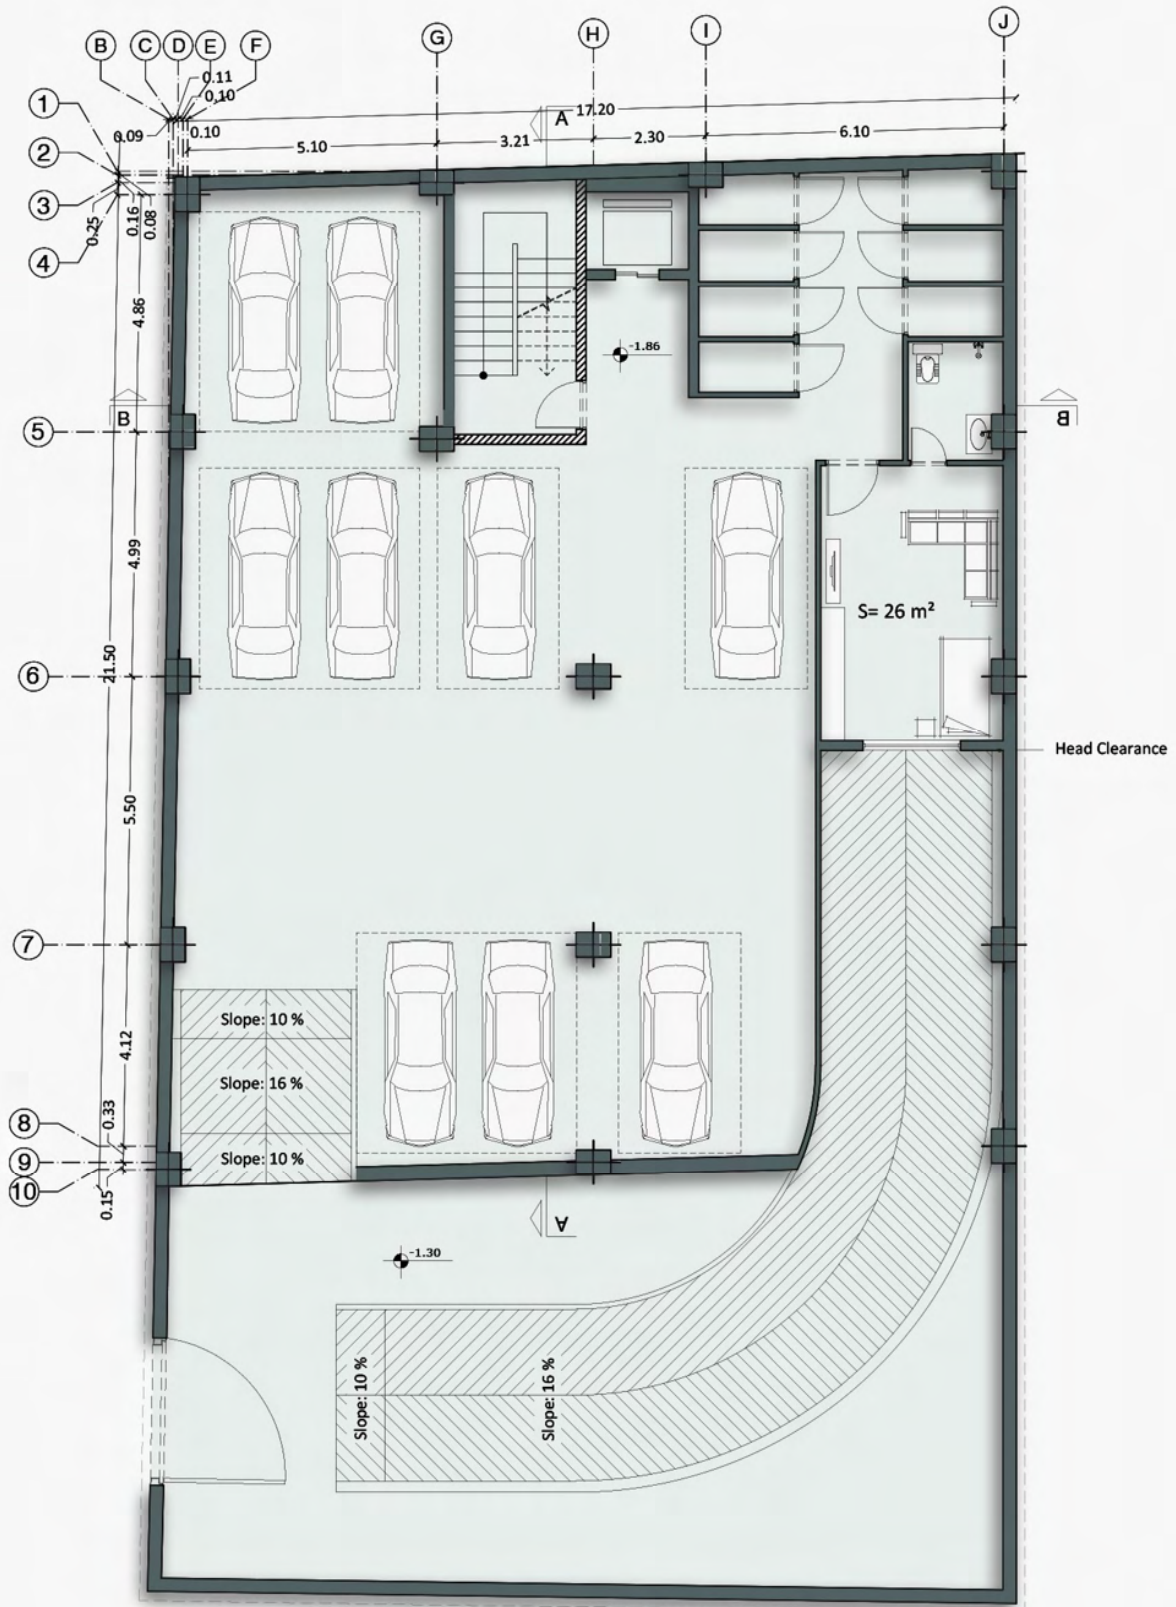

# BASEMENT PLAN - 1

SCALE: 1/100



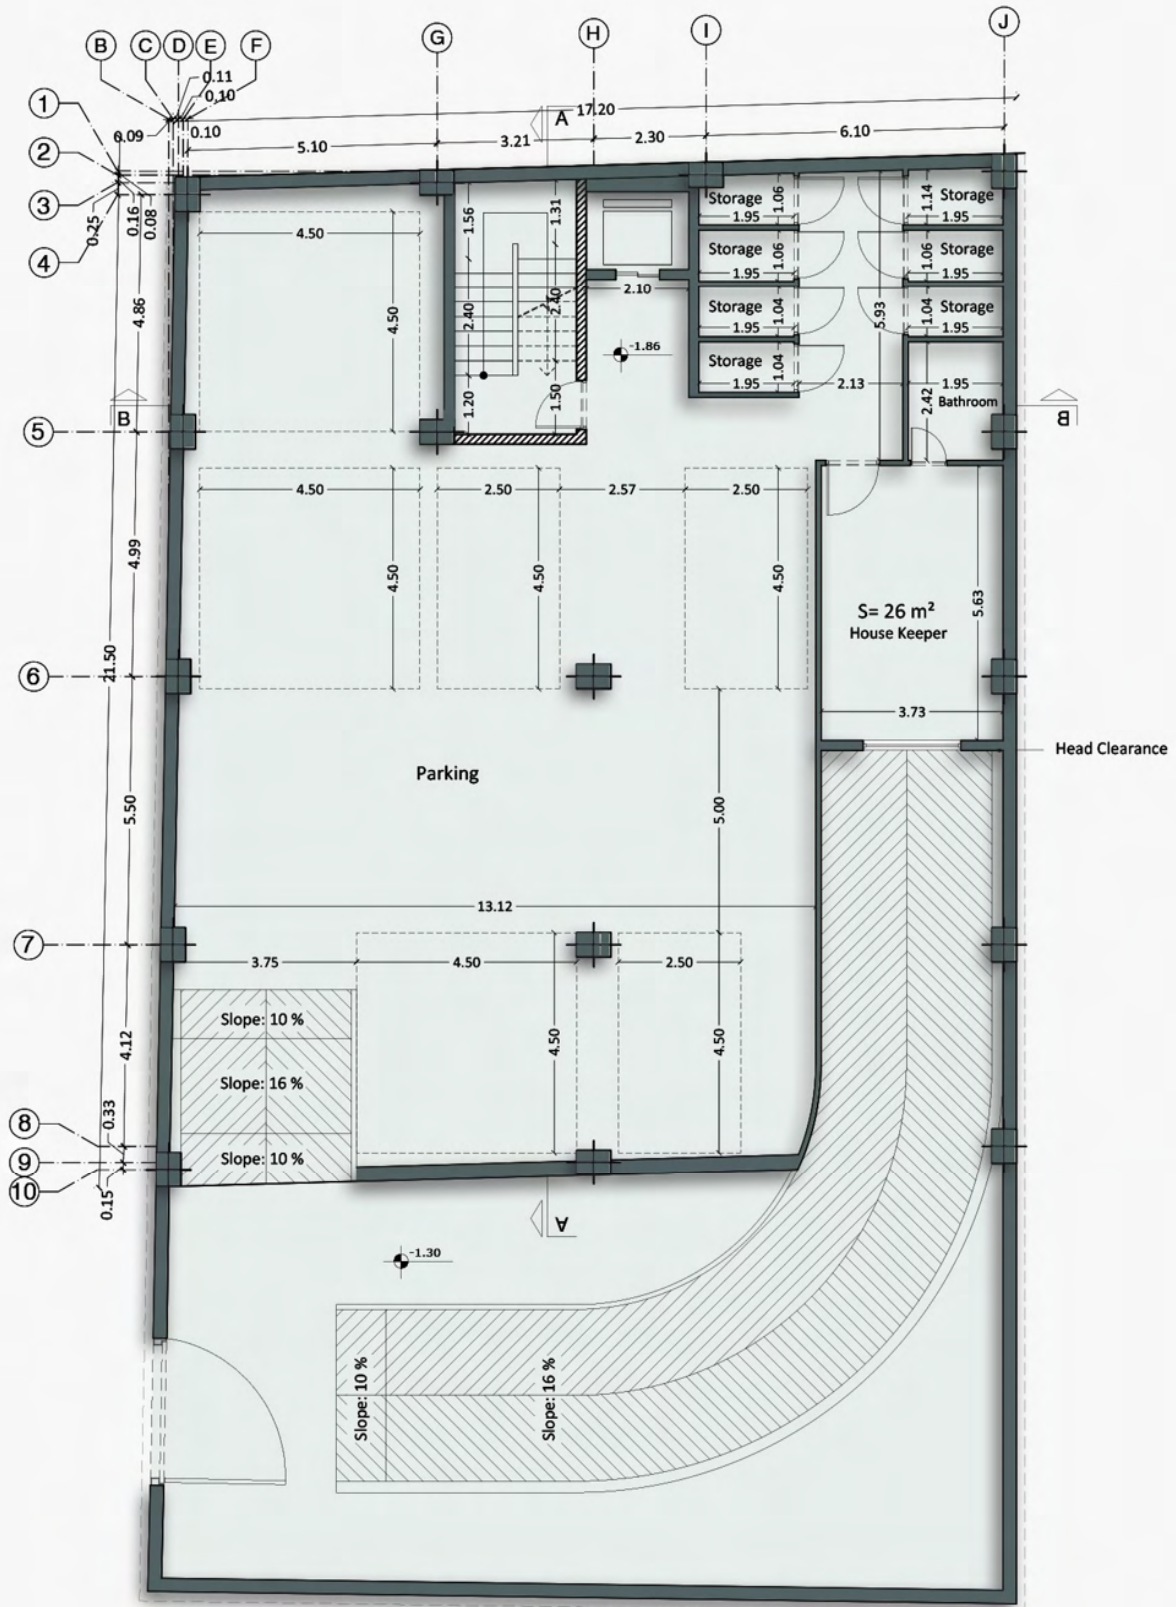


# BASEMENT PLAN - 1

SCALE: 1/100






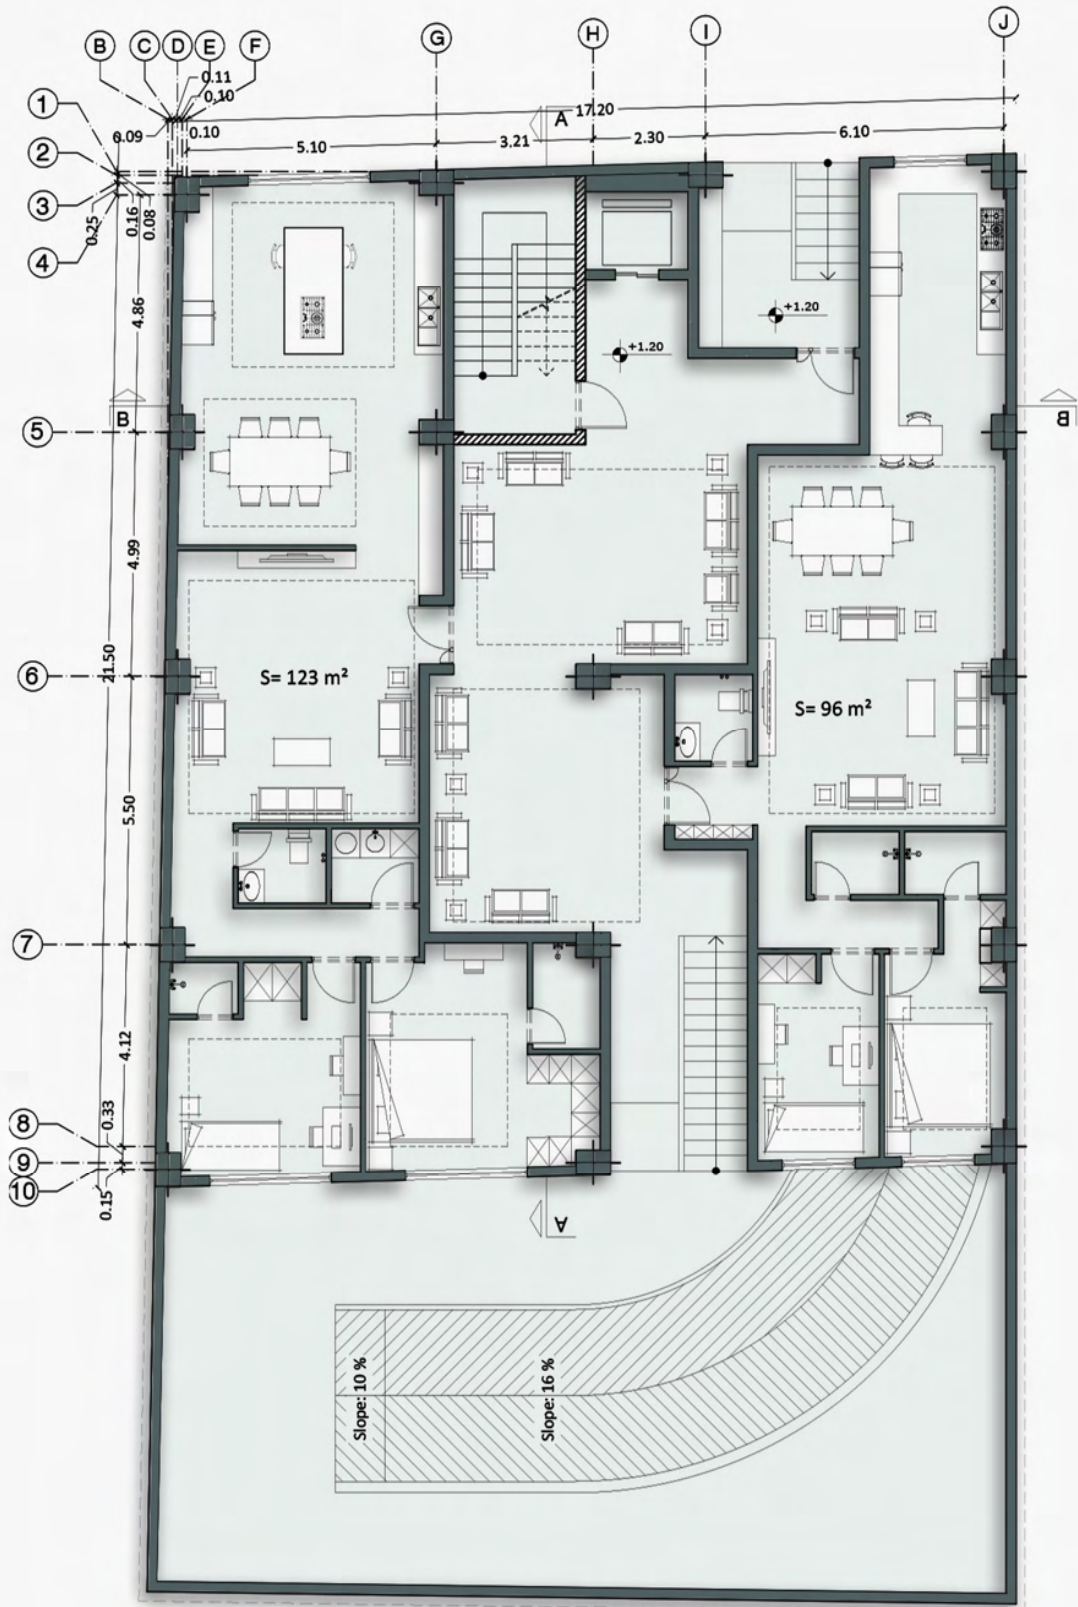

# GROUND FLOOR PLAN

SCALE: 1/100



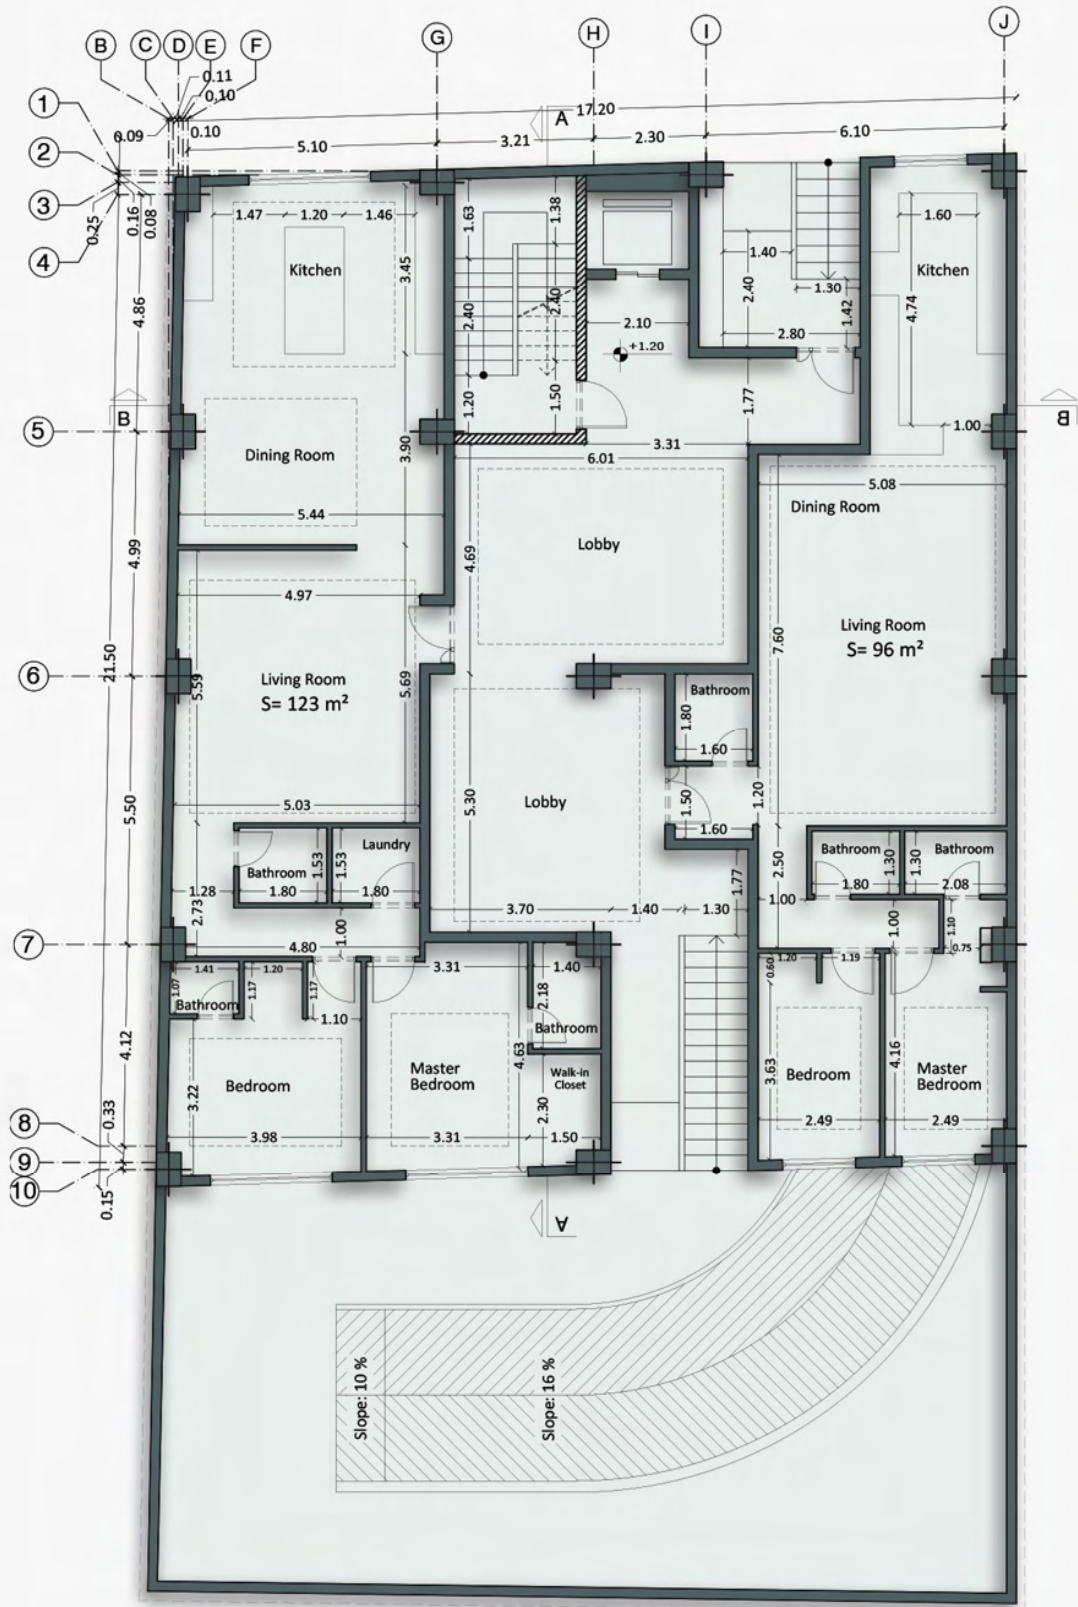


# GROUND FLOOR PLAN

SCALE: 1/100






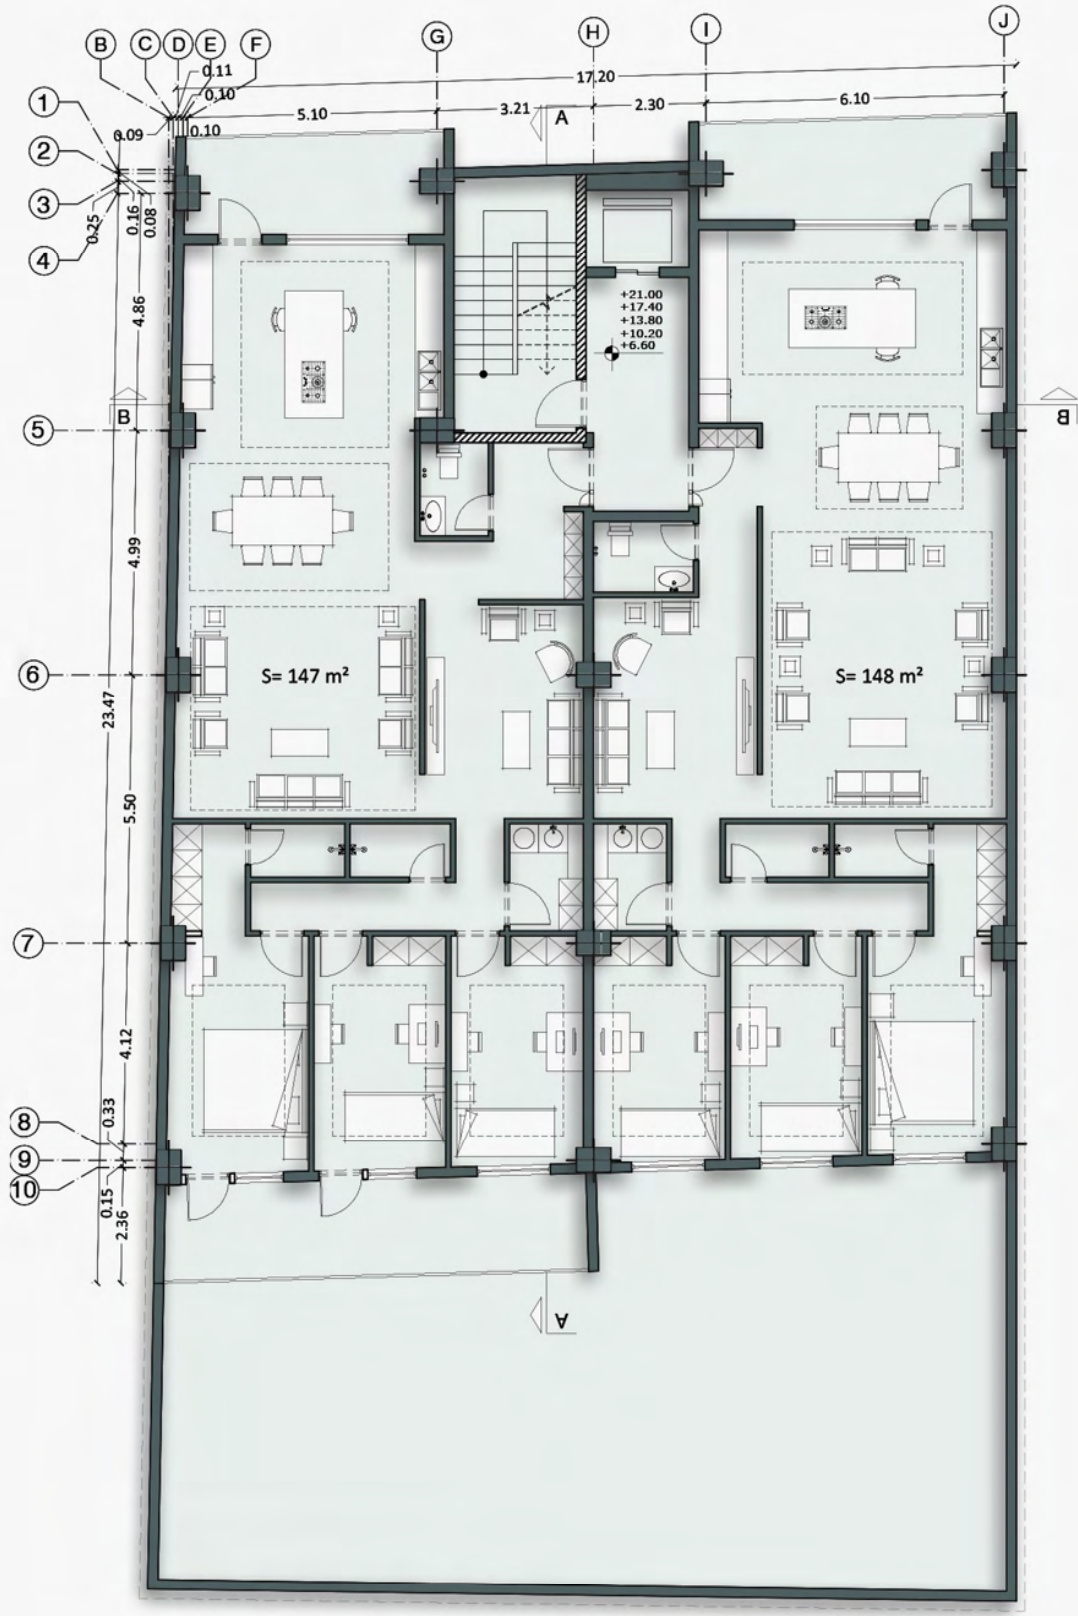

# TYPICAL FLOOR PLAN

SCALE: 1/100




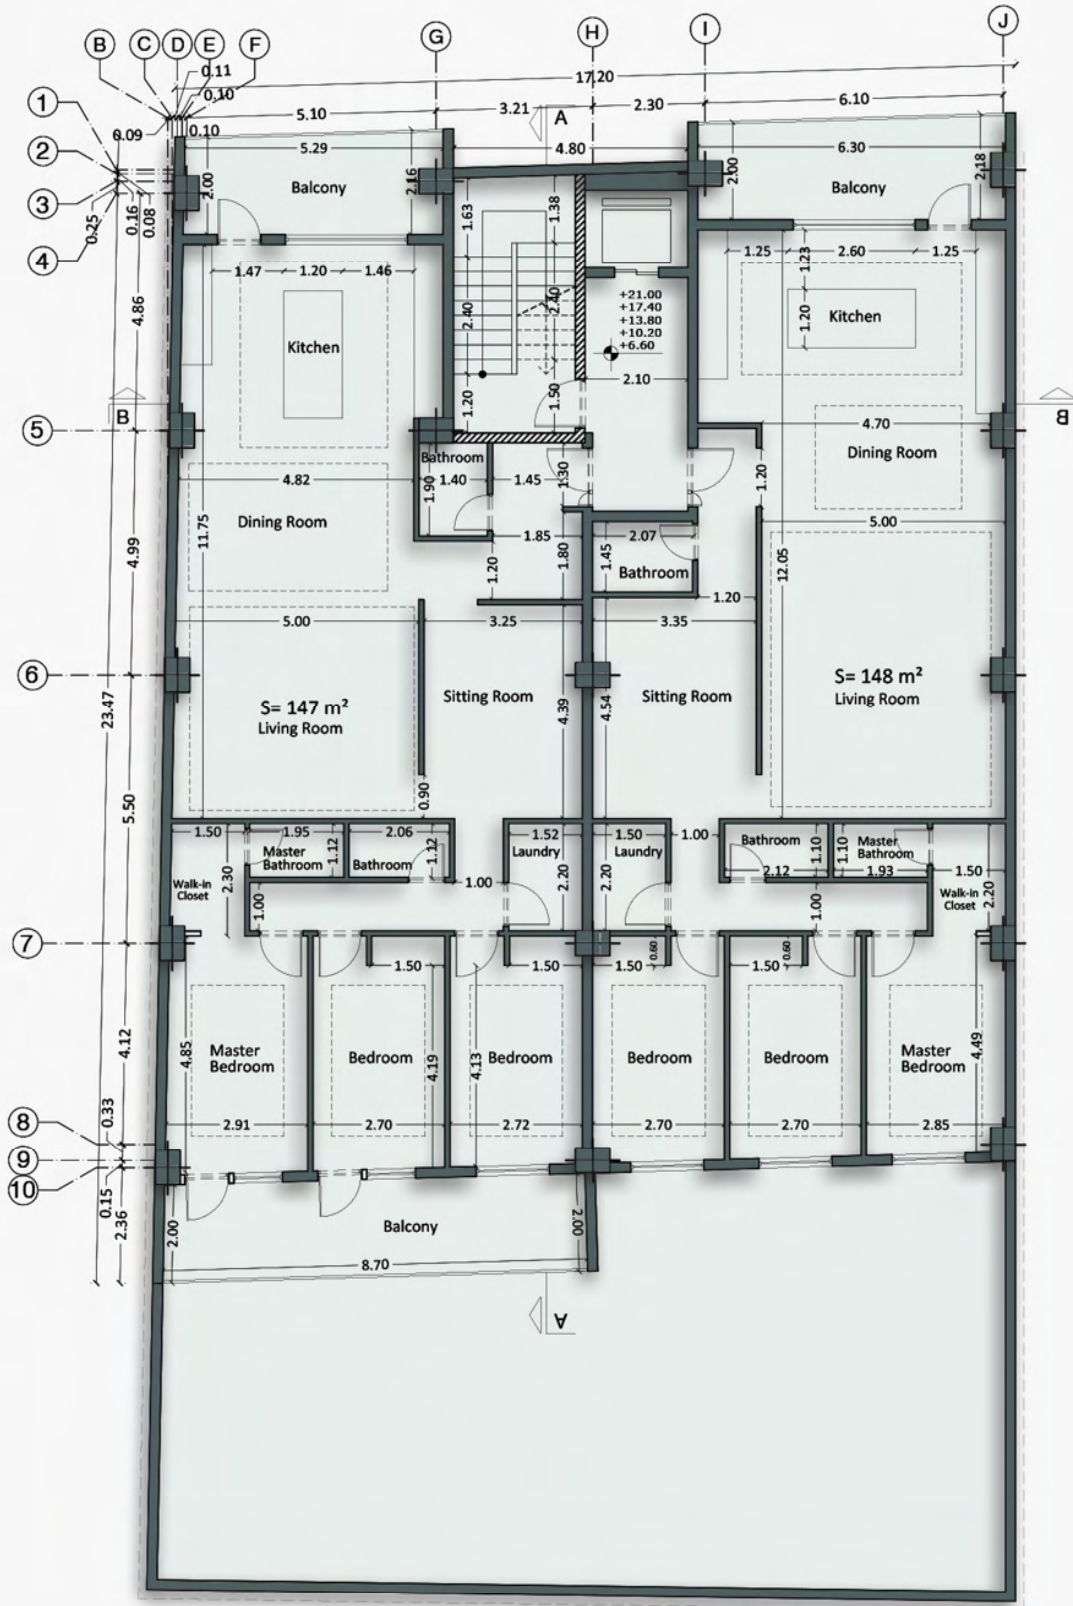

# TYPICAL FLOOR PLAN


SCALE: 1/100



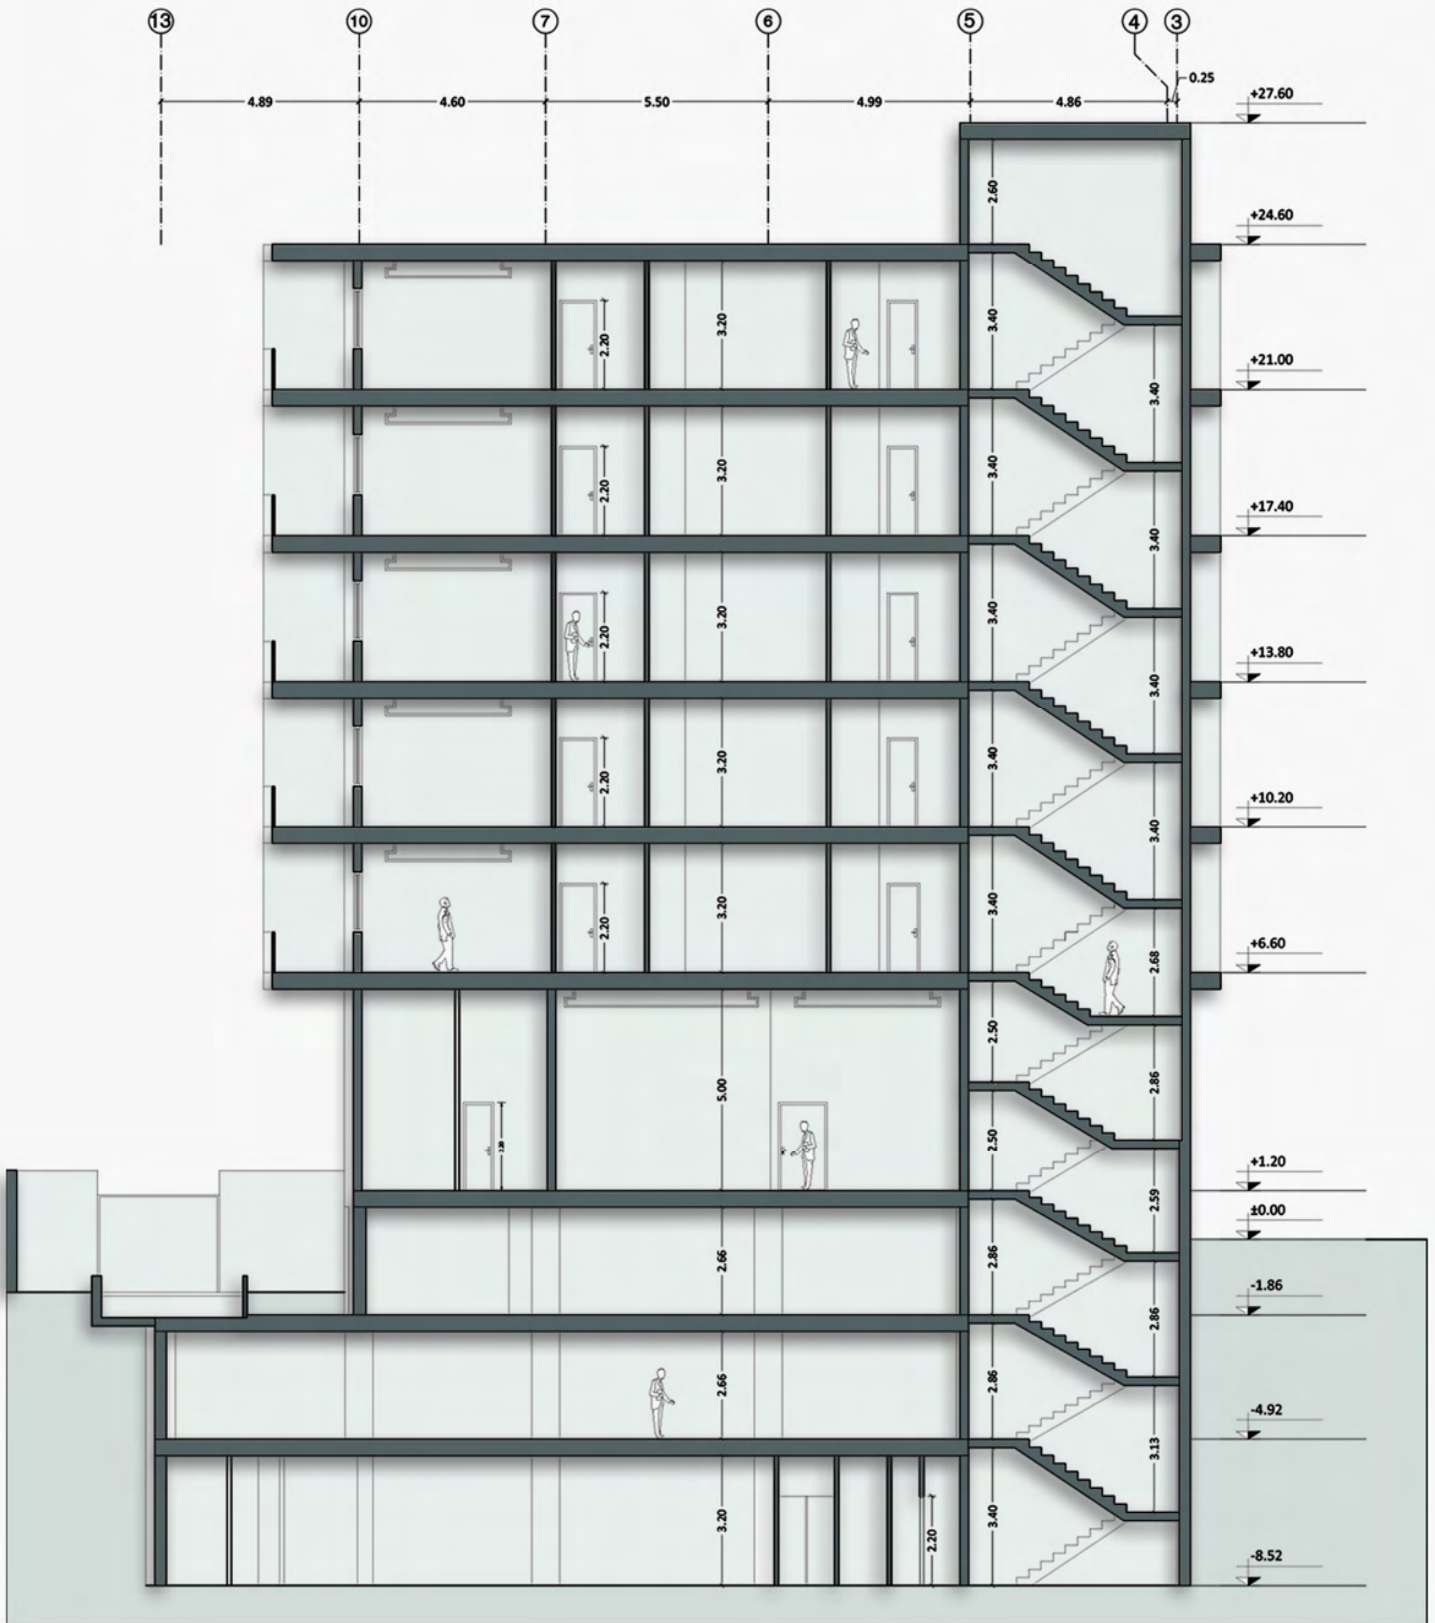

SECTION-A



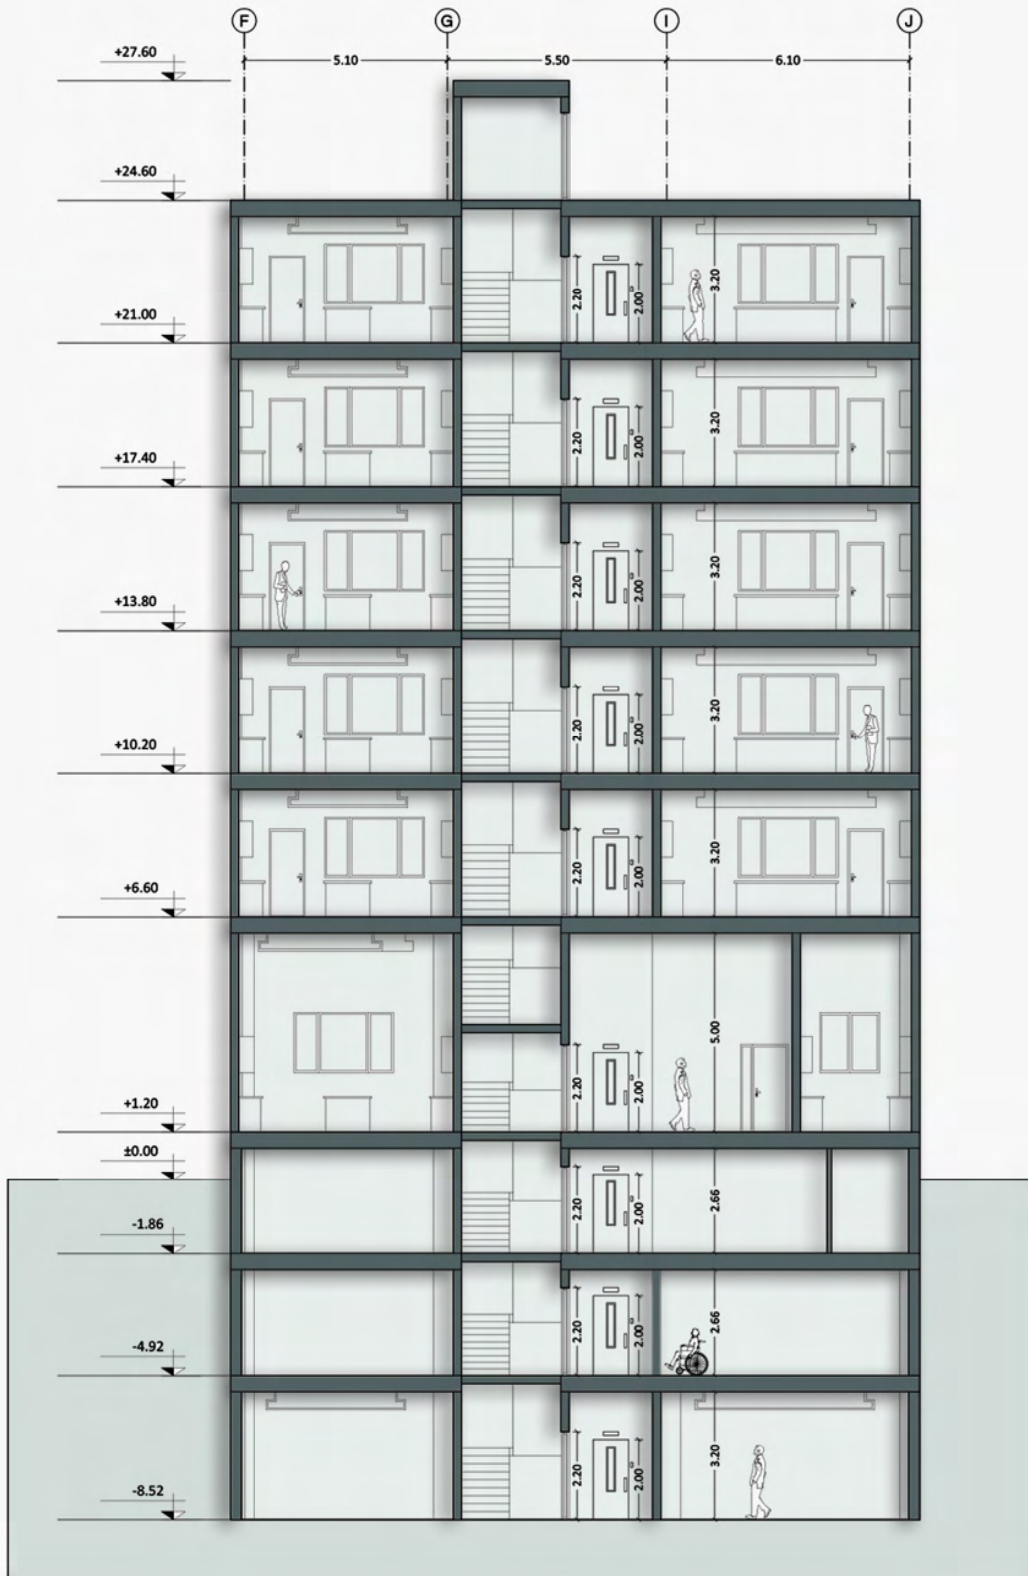

SECTION B-B