



طراحی پلان 2 واحدی جناب آقای صبوری

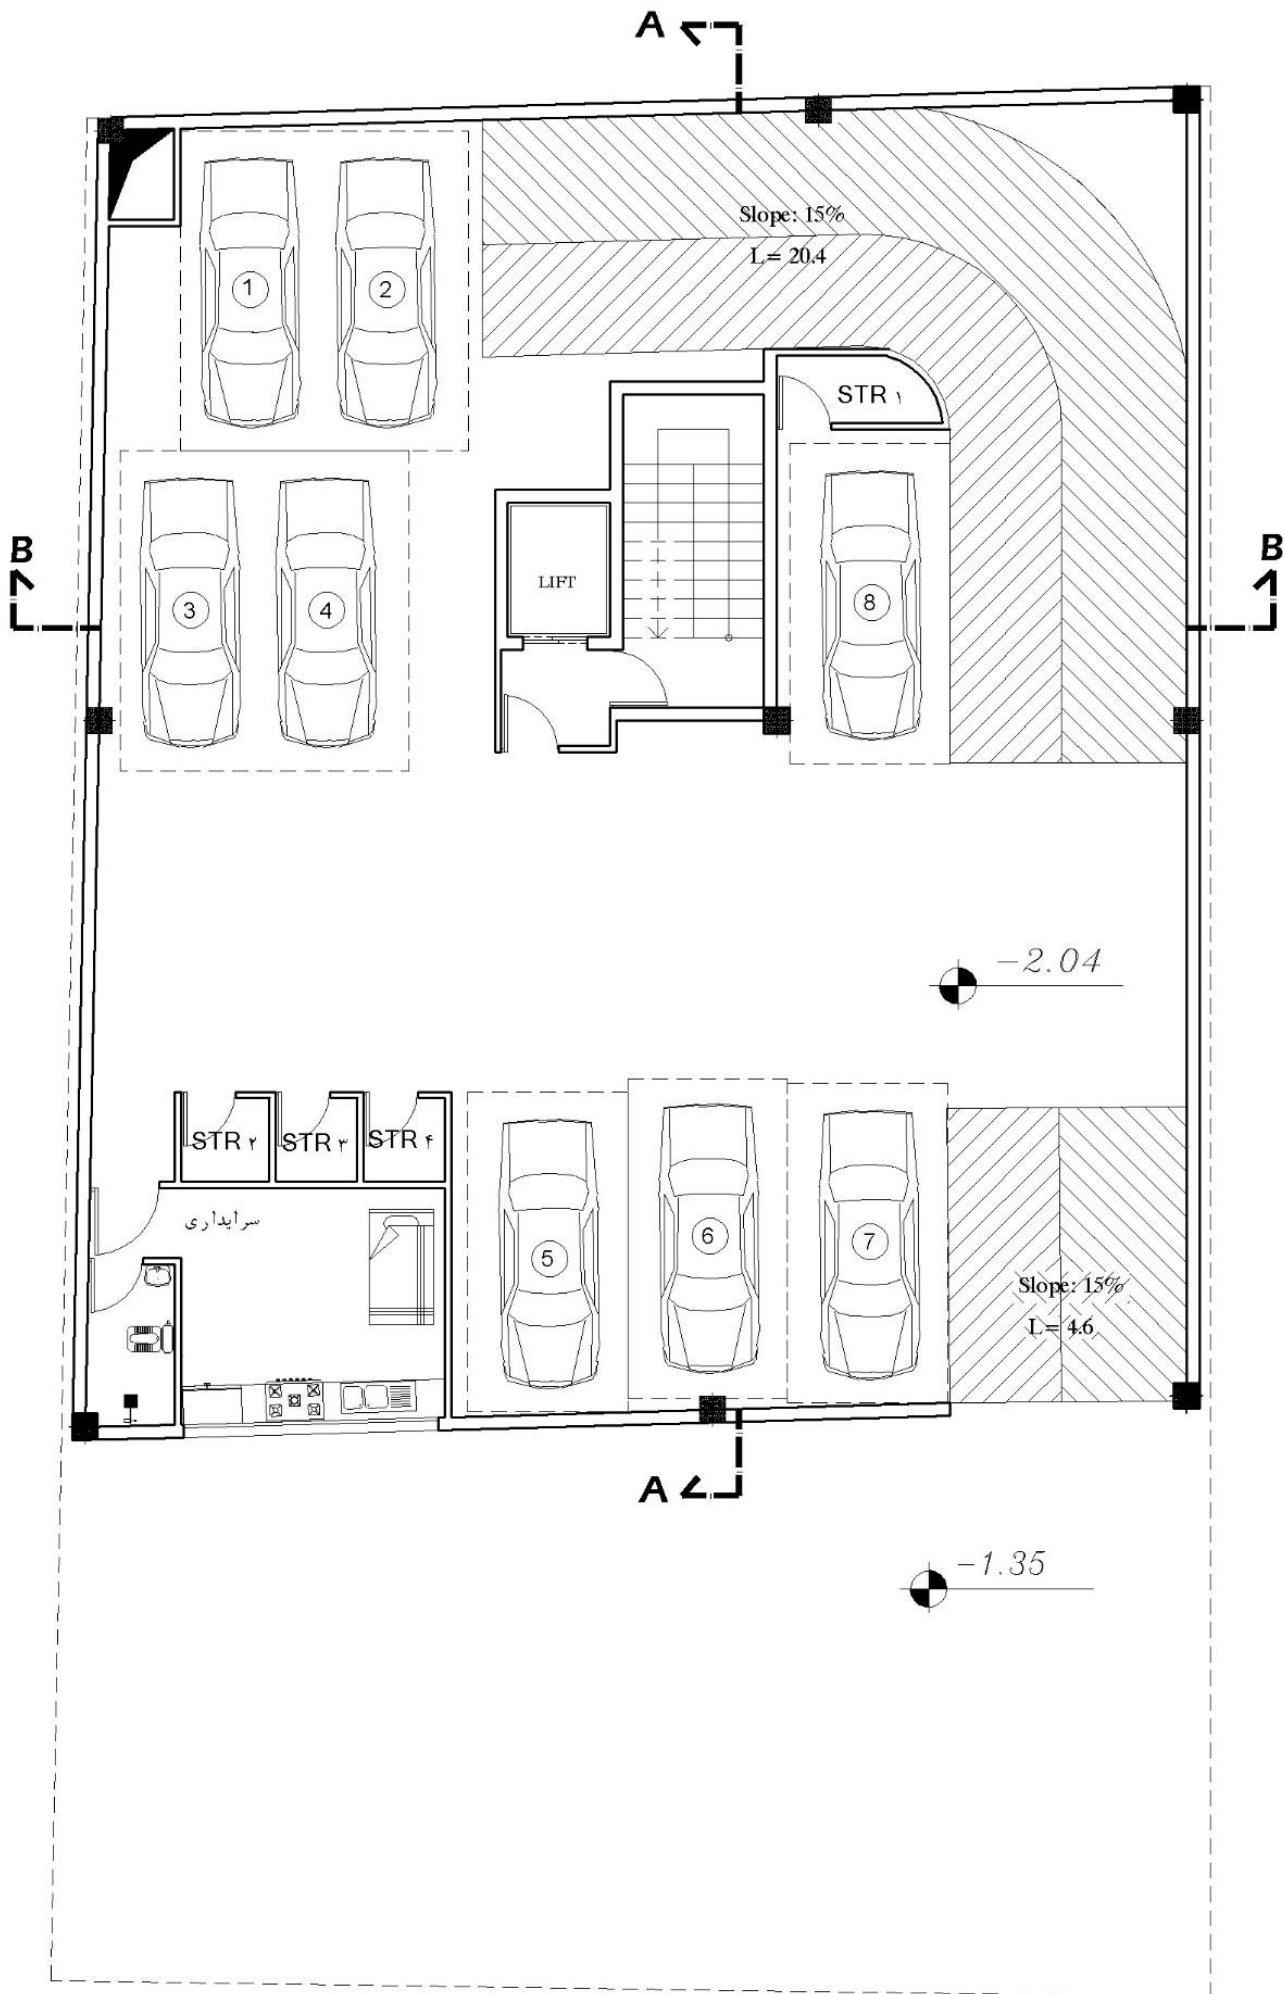


FIRST BASEMENT PLAN

SC : 1/100

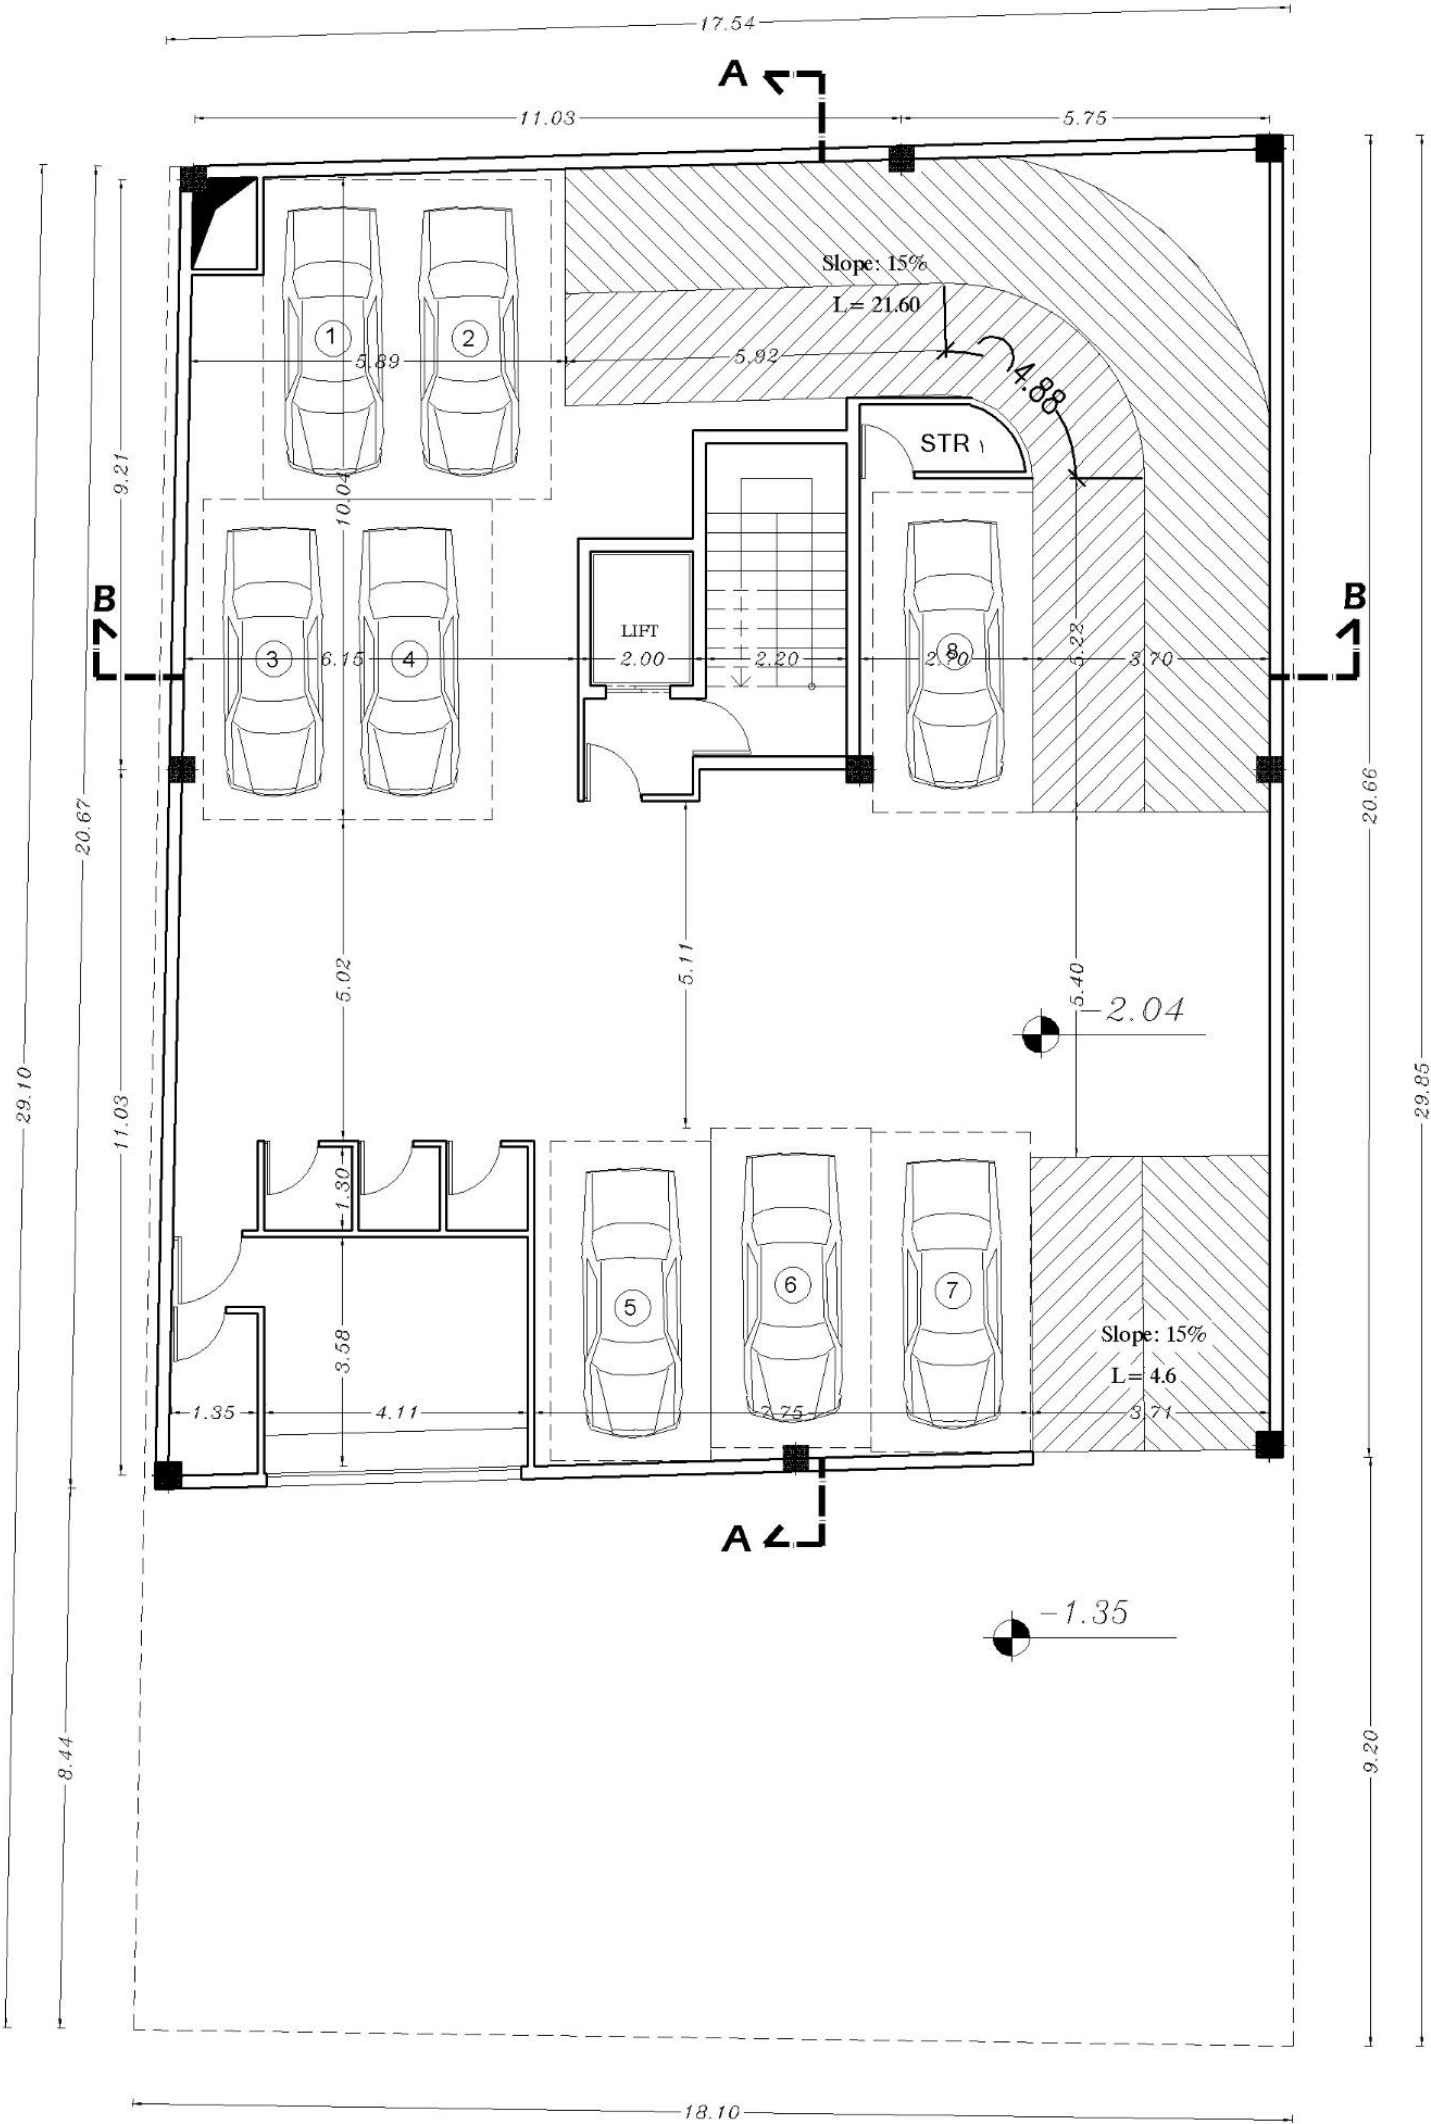


FIRST BASEMENT PLAN

SC: 1/100

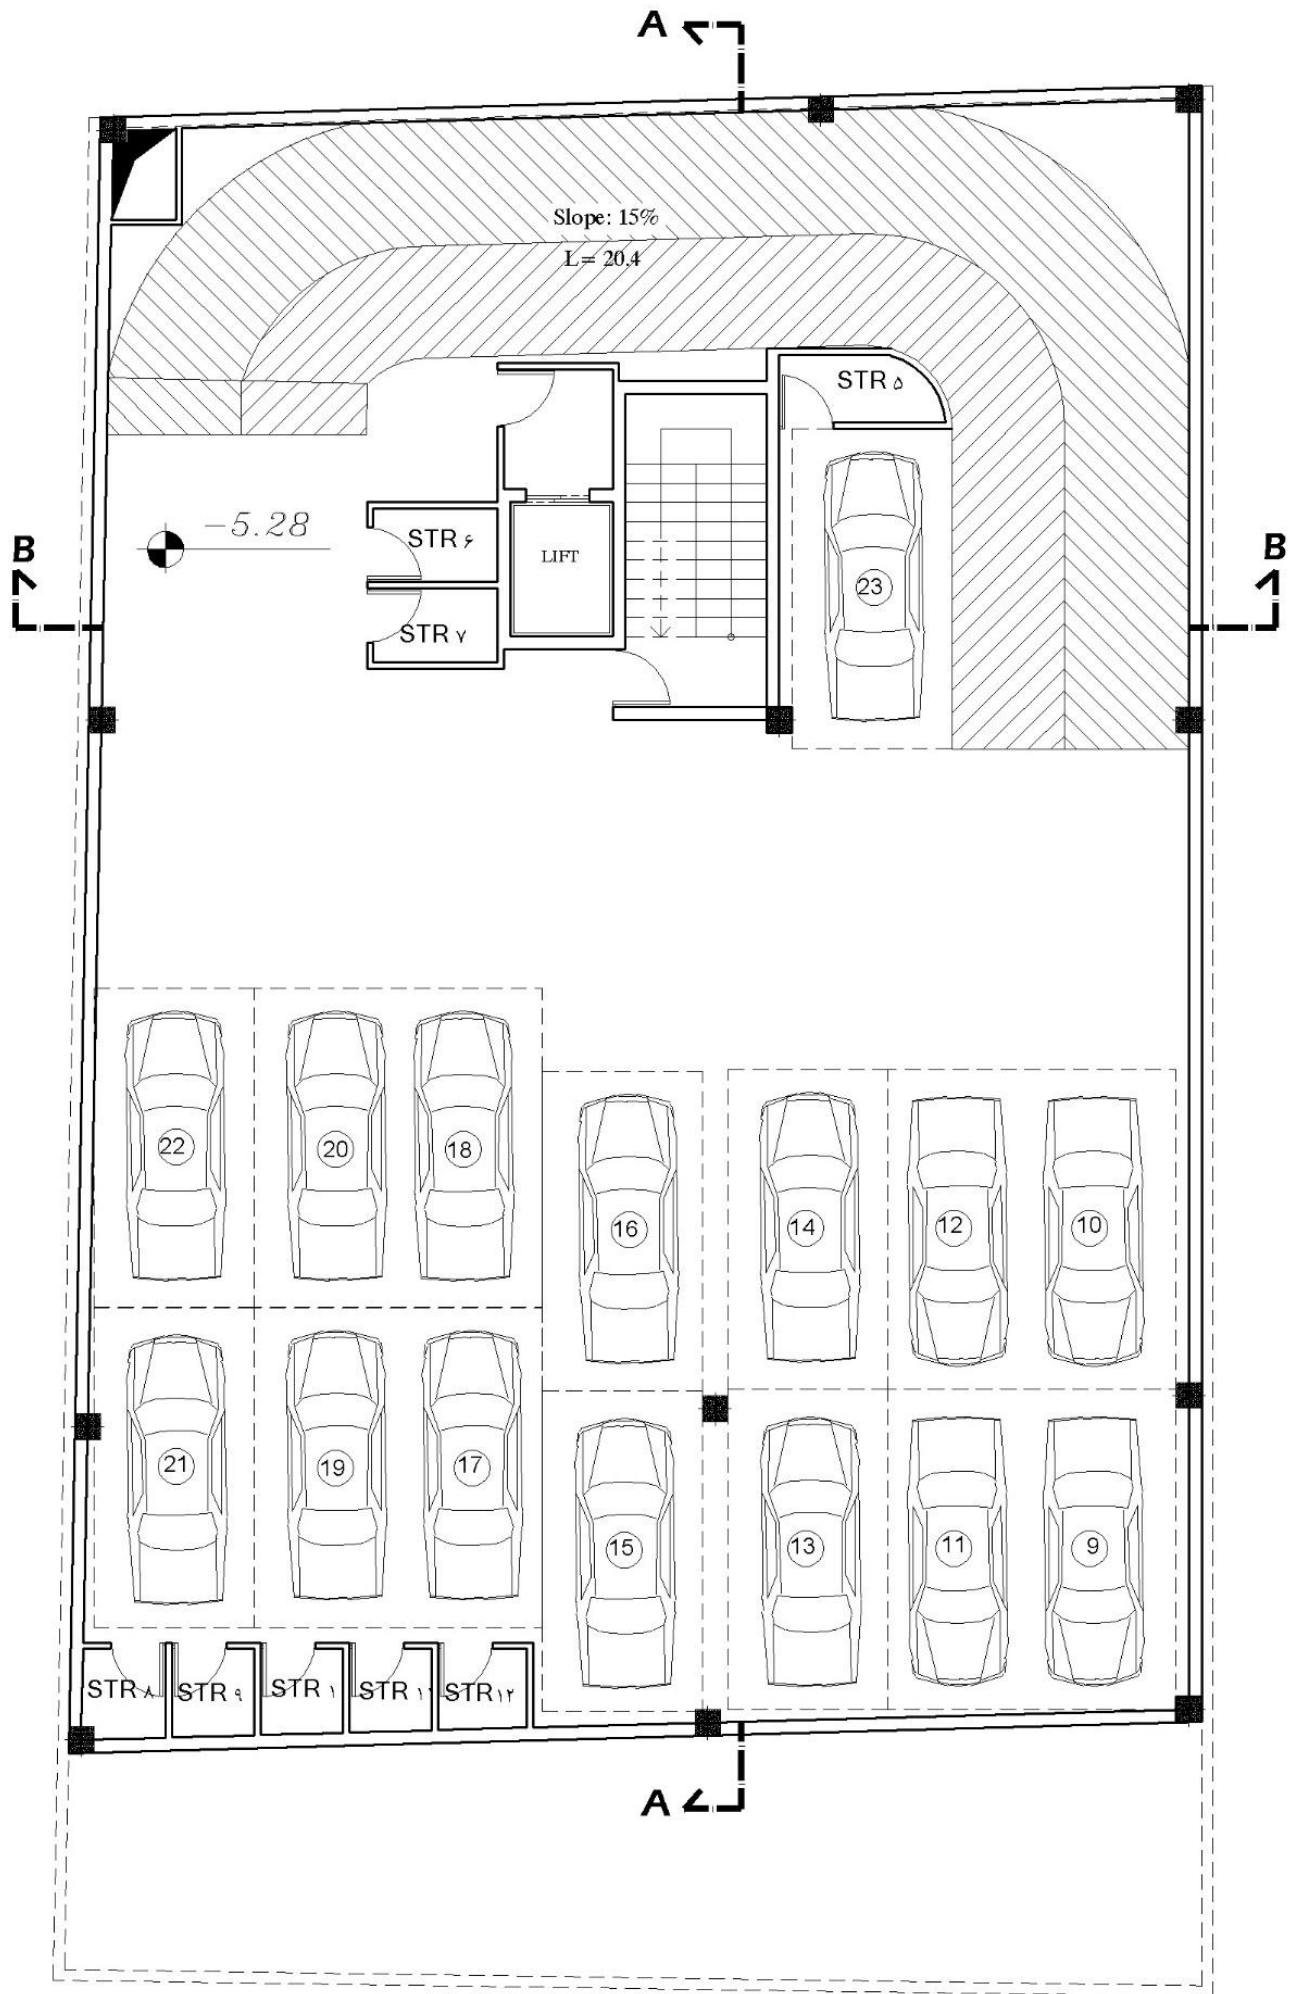


SECOND BASEMENT PLAN

SC : 1/100

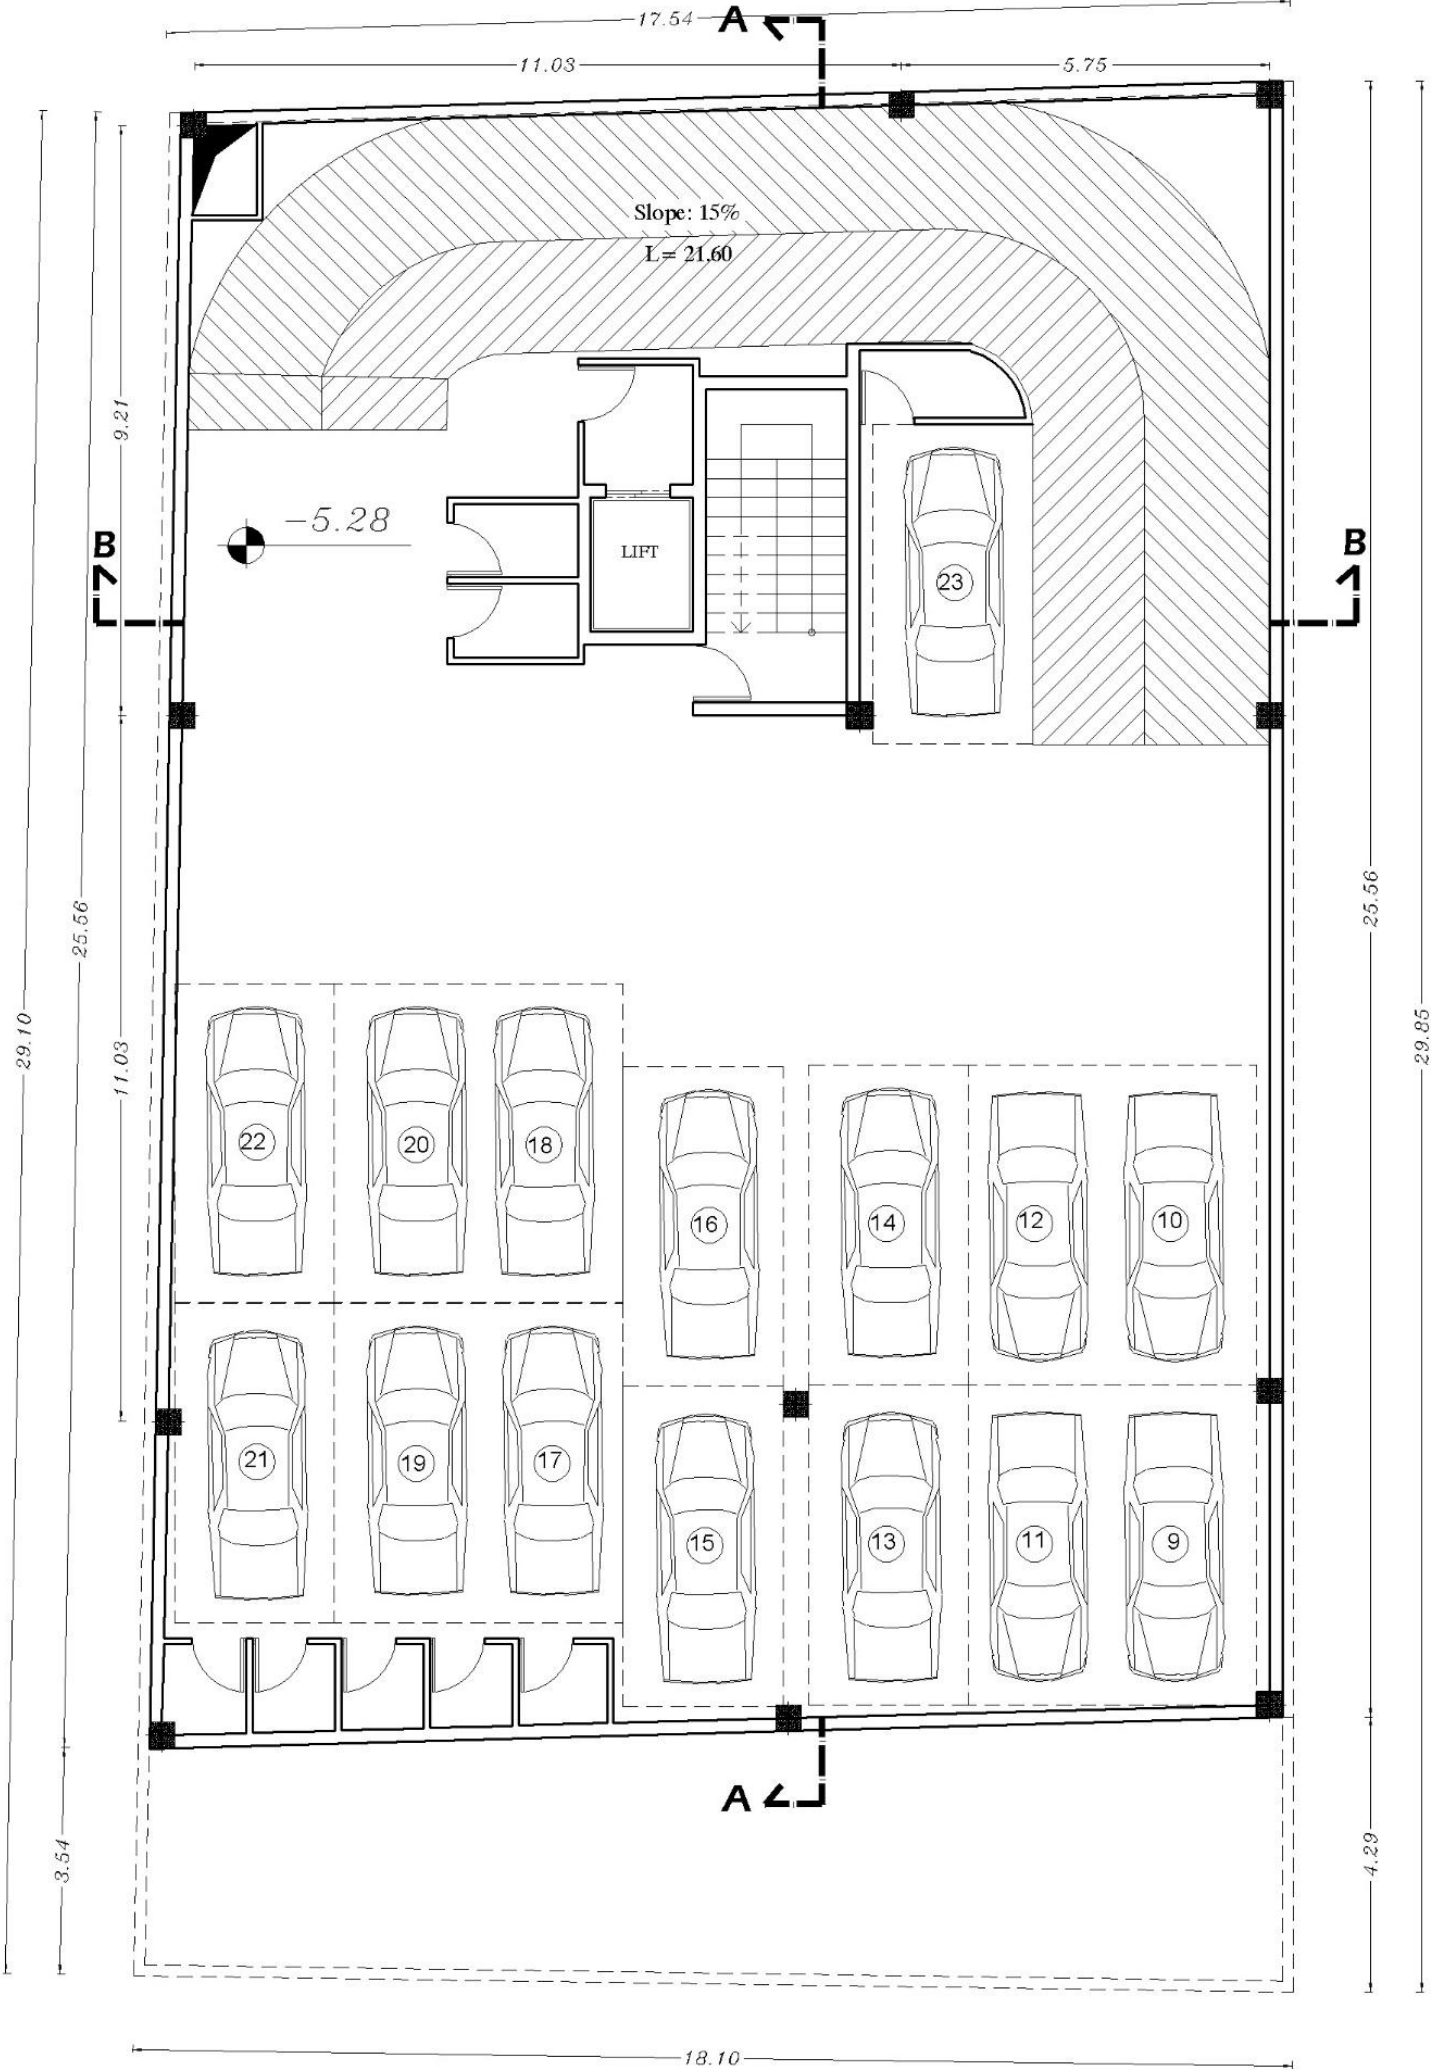


SECOND BASEMENT PLAN

SC: 1/100

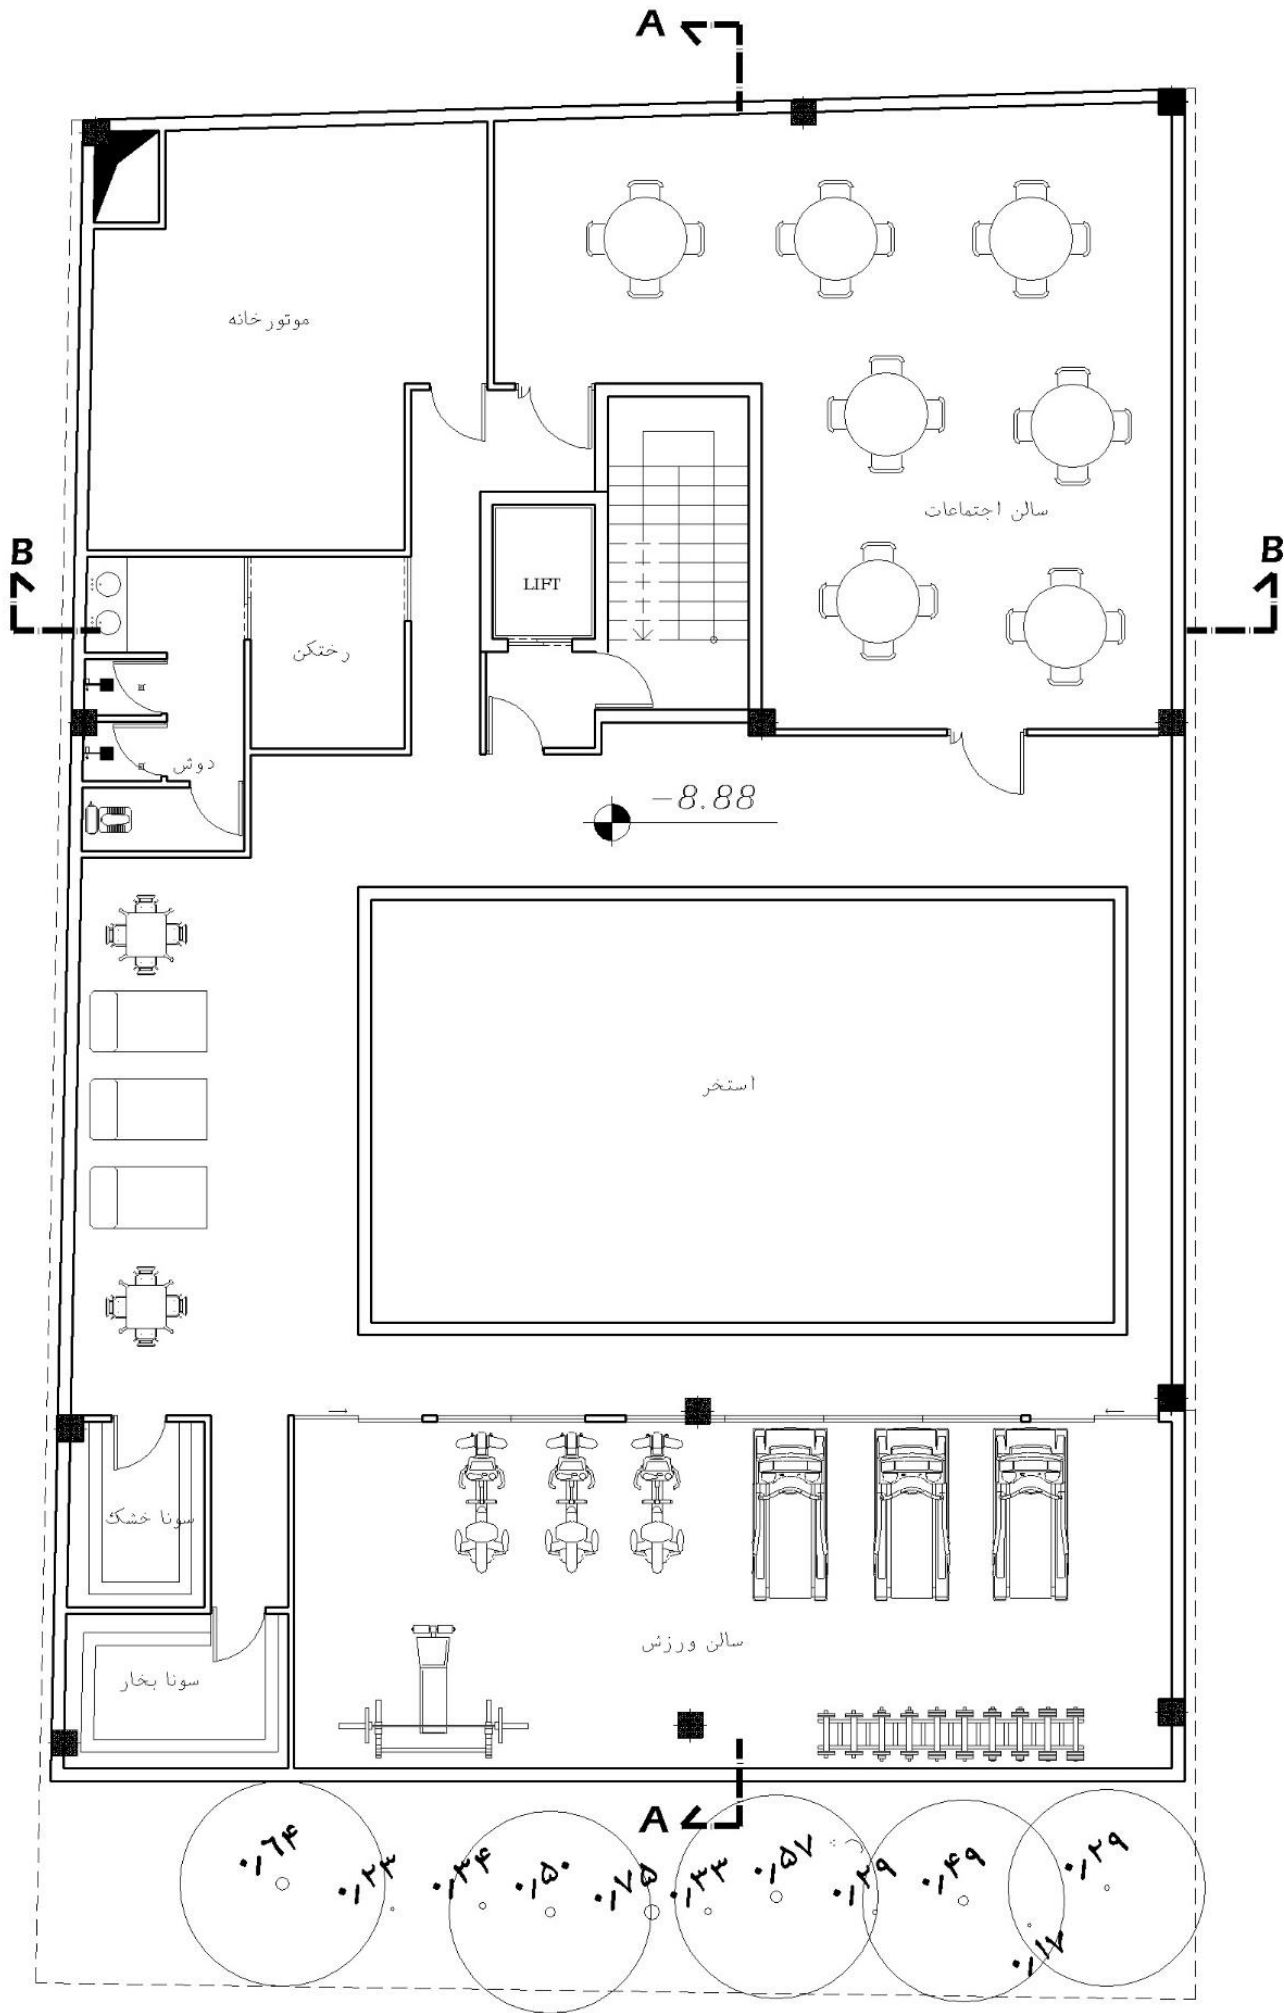

THIRD BASEMENT PLAN

SC: 1/100

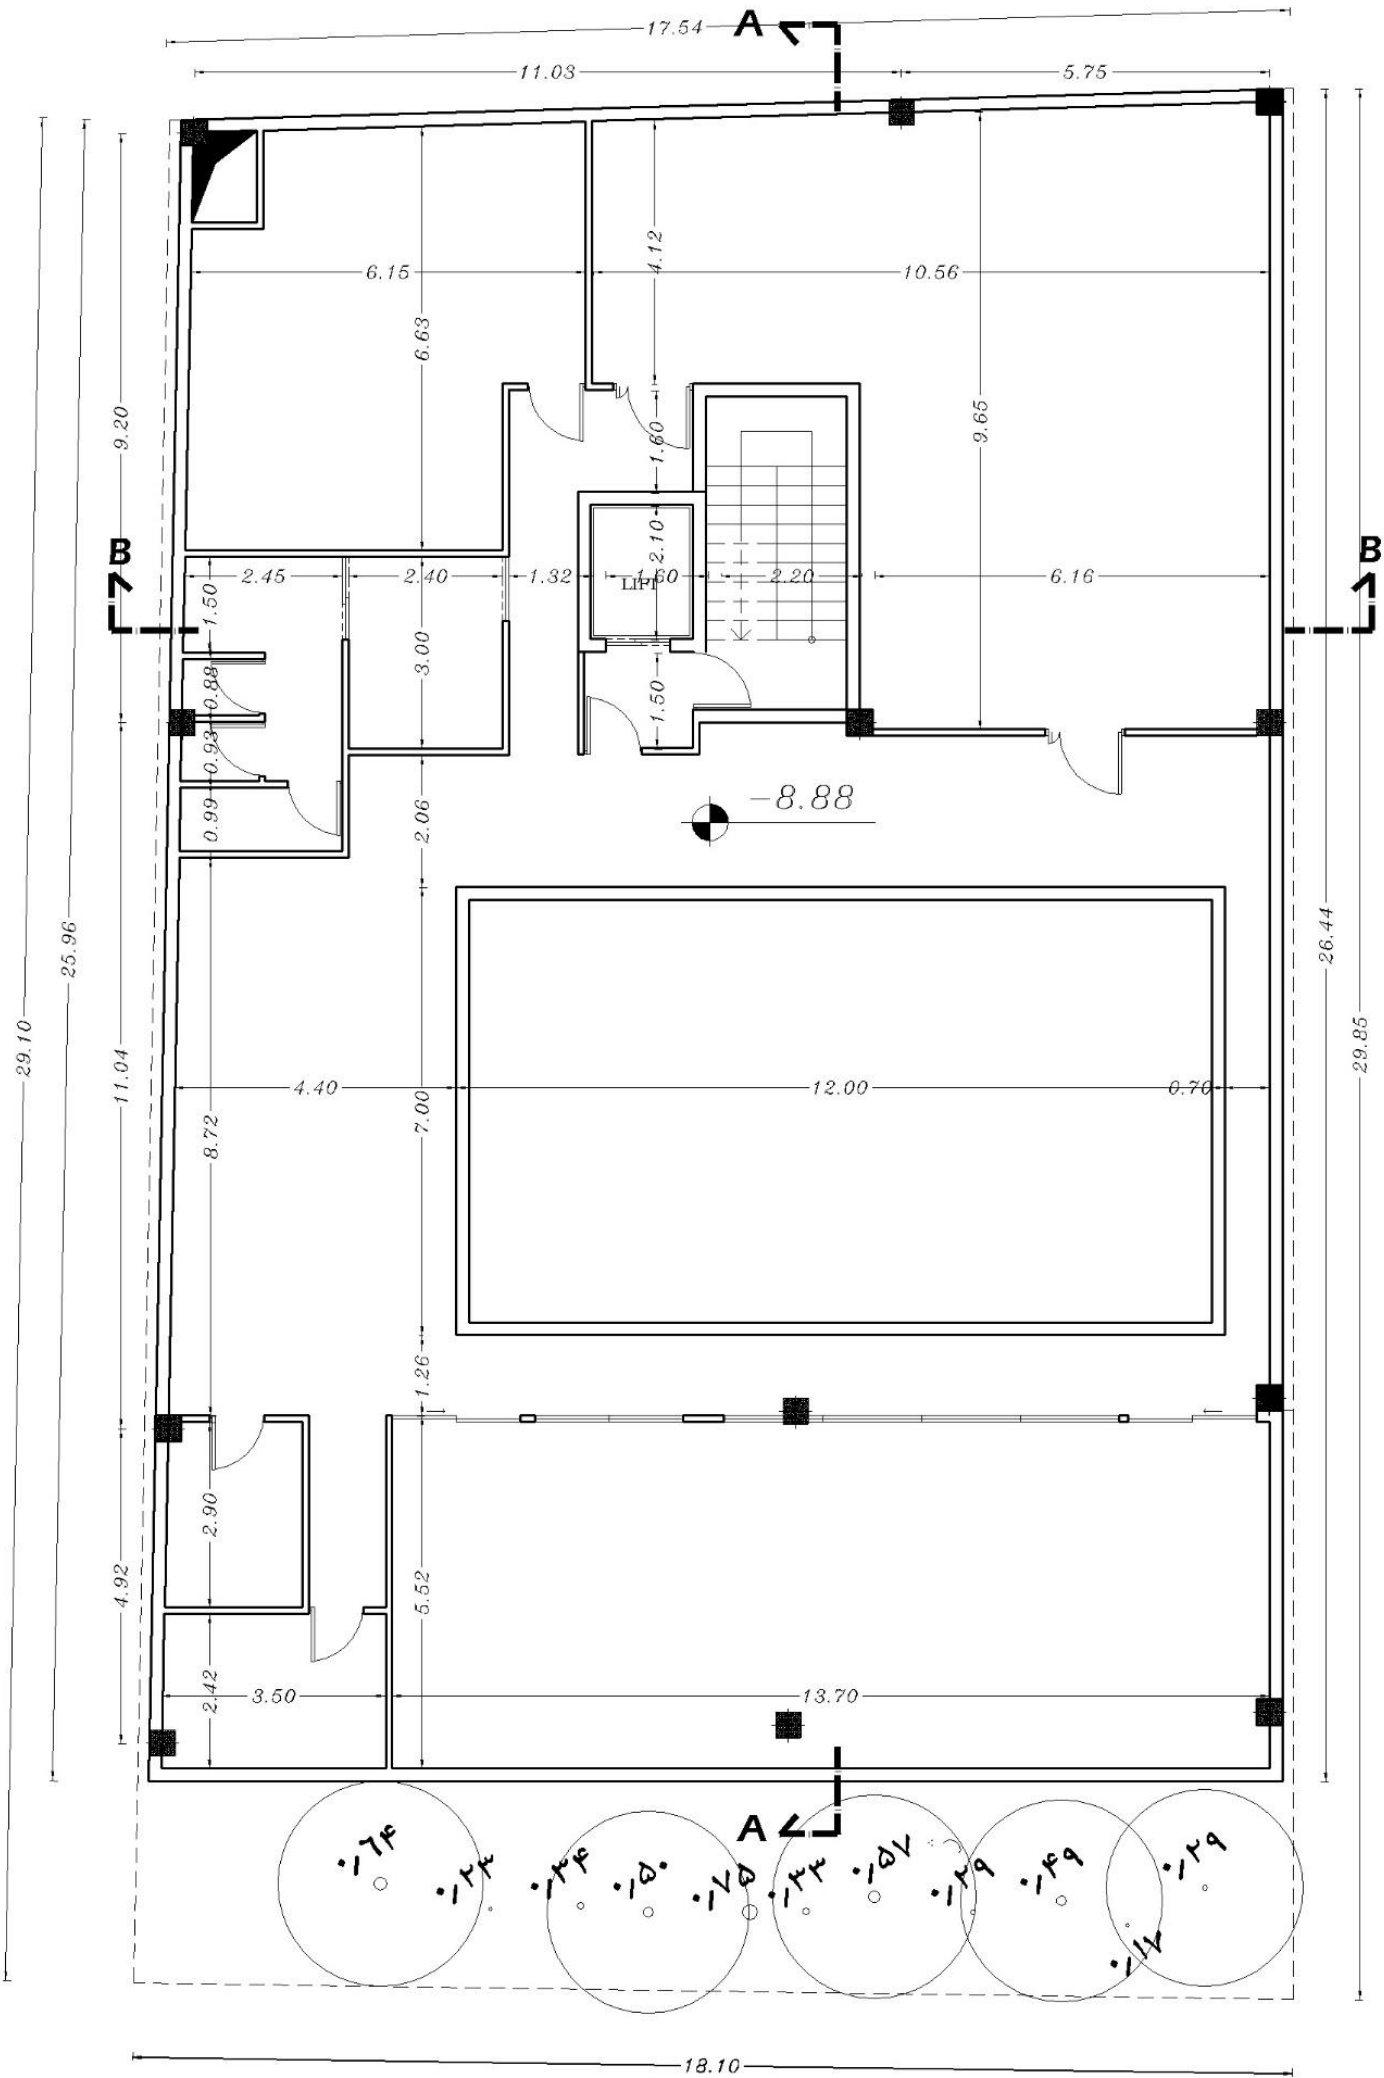


THIRD BASEMENT PLAN

SC: 1/100

+0.25


±0.00

-0.20

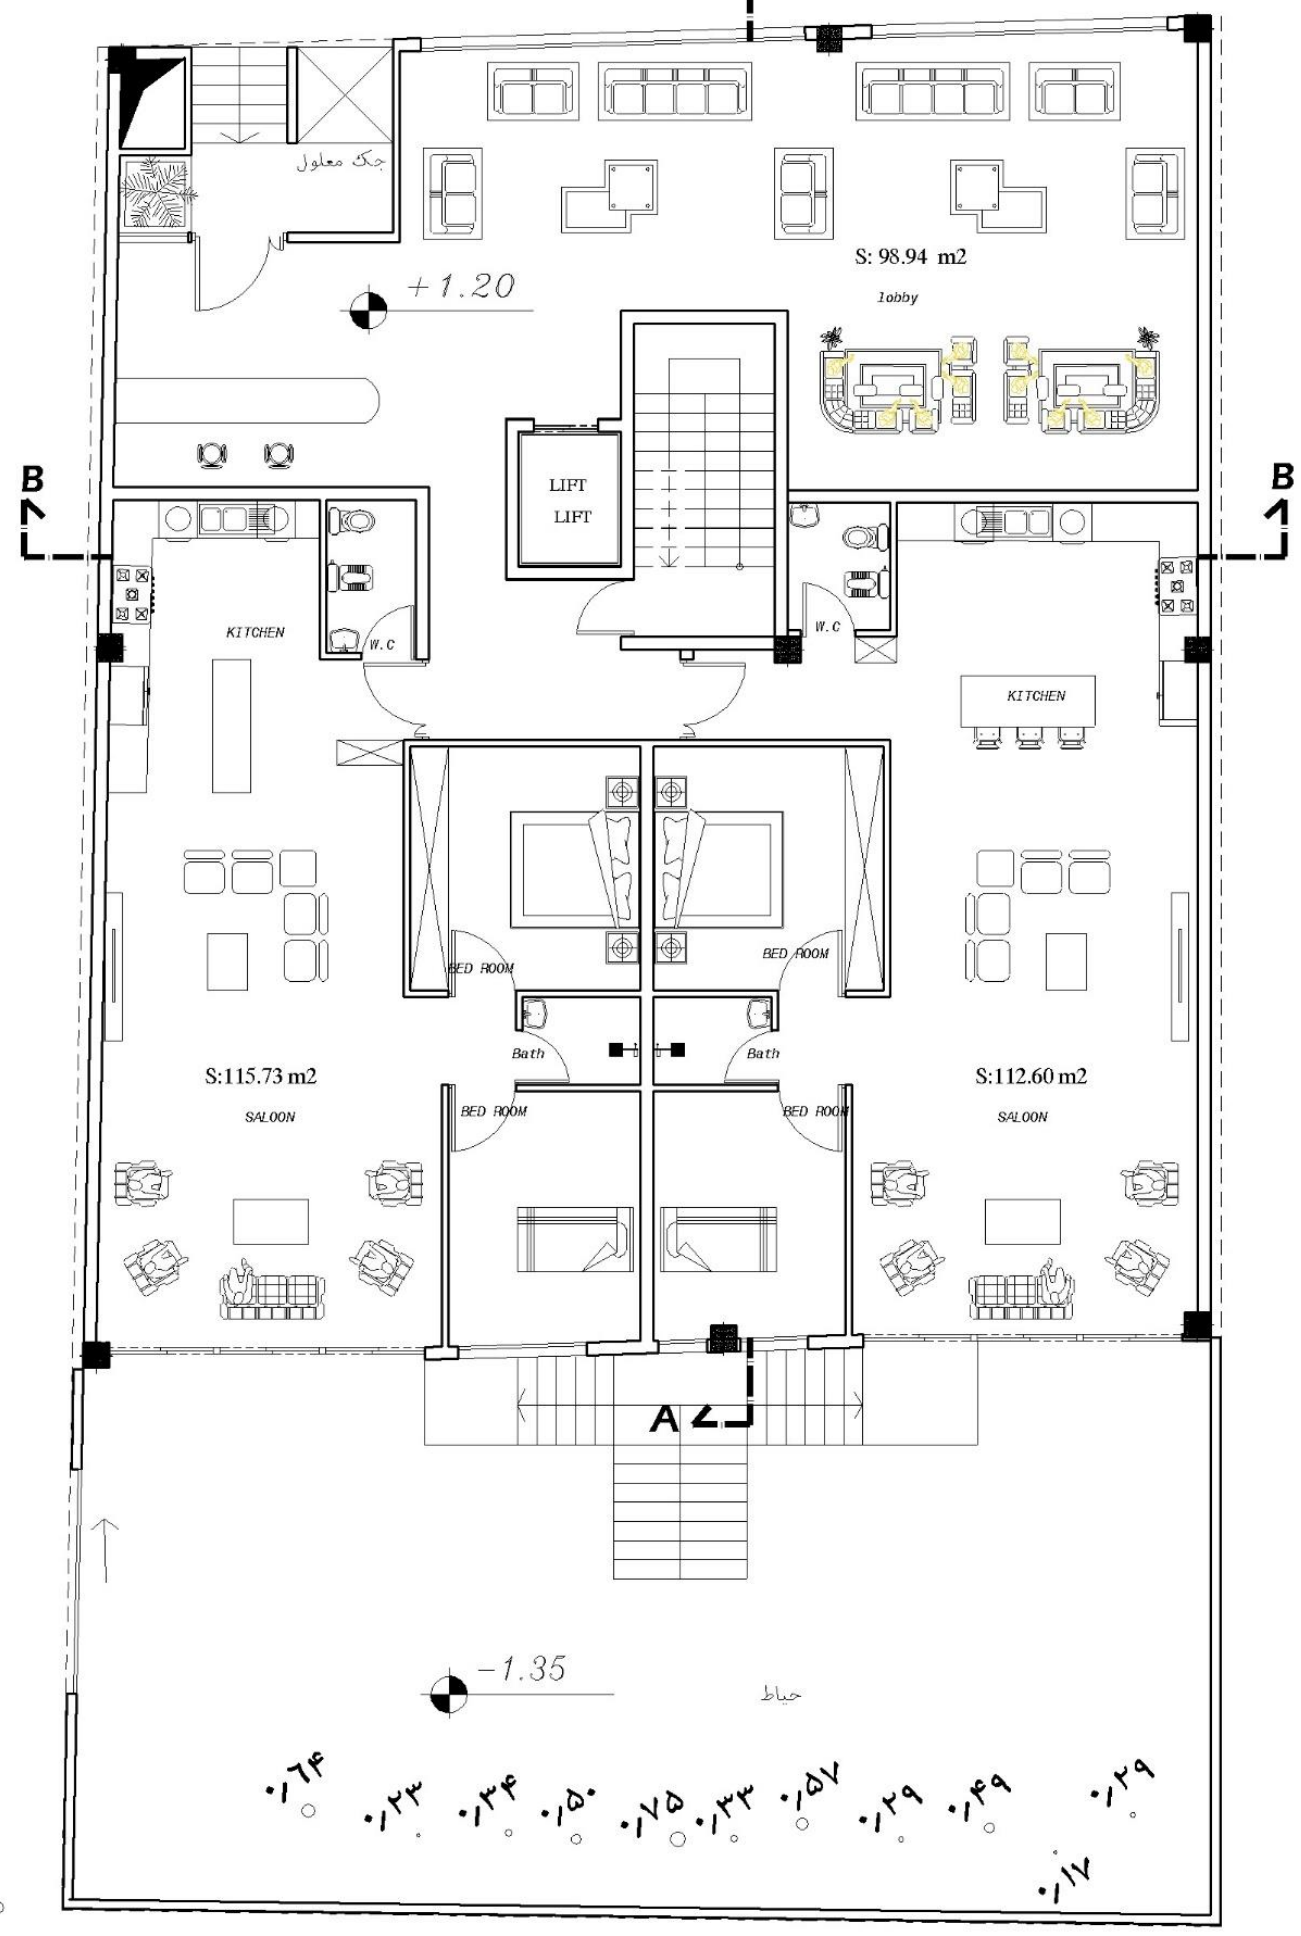


GROUND FLOOR PLAN-TIP 1

SC: 1/100

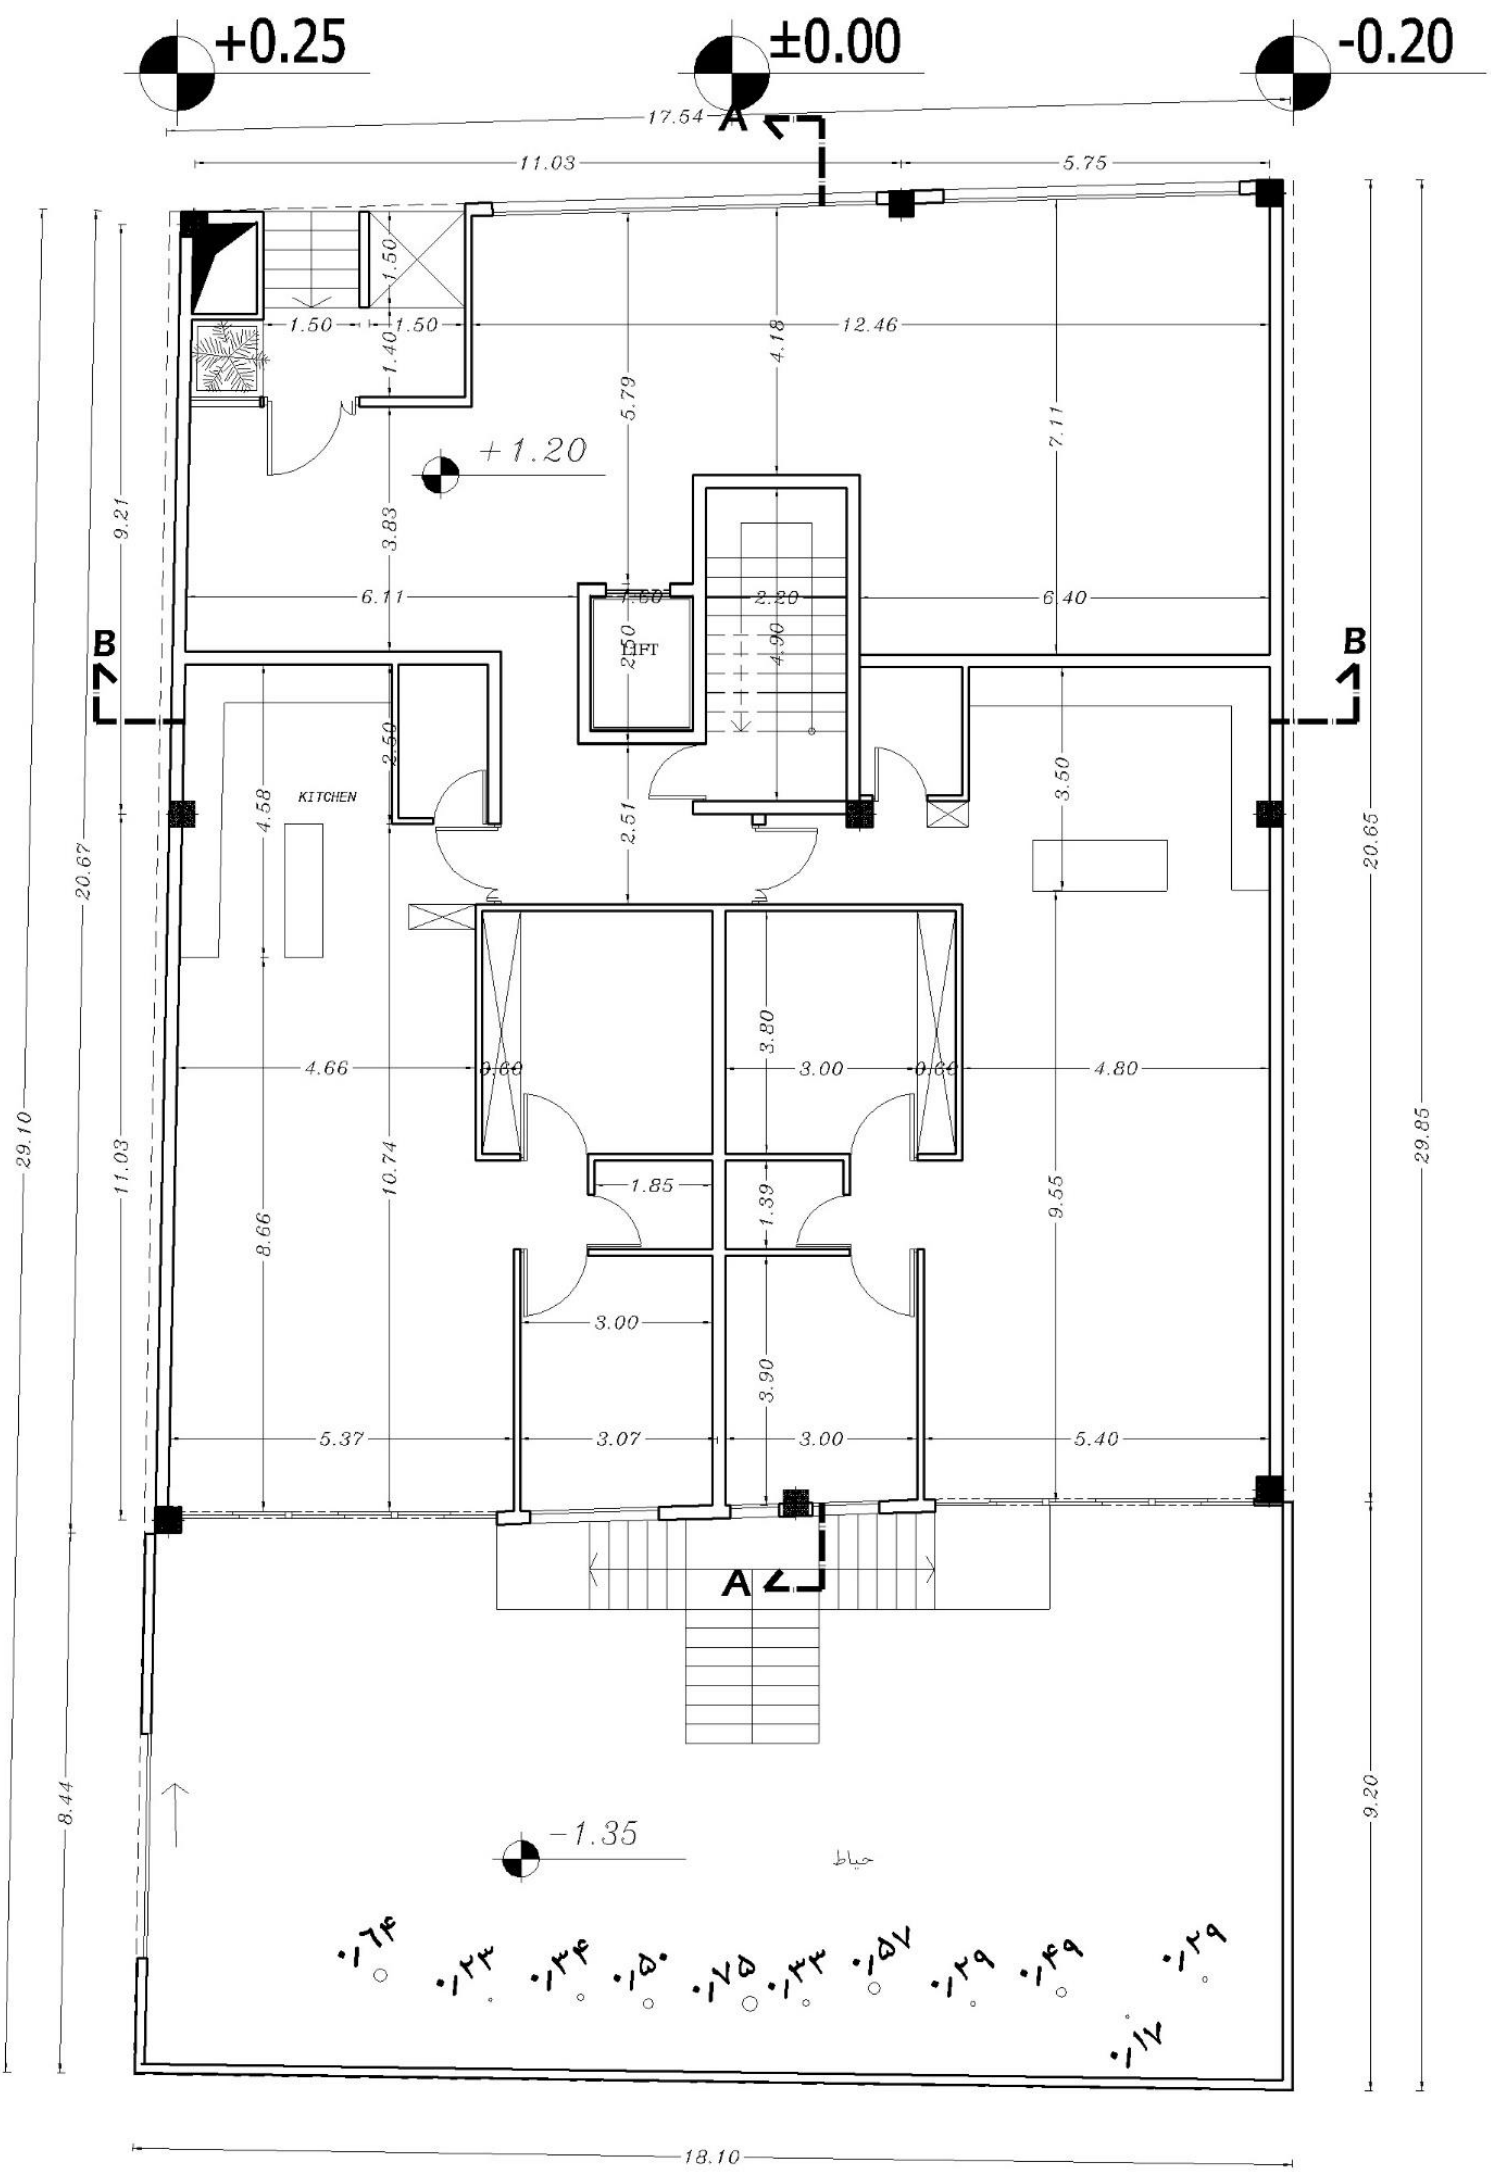

GROUND FLOOR PLAN-TIP 1

SC: 1/100

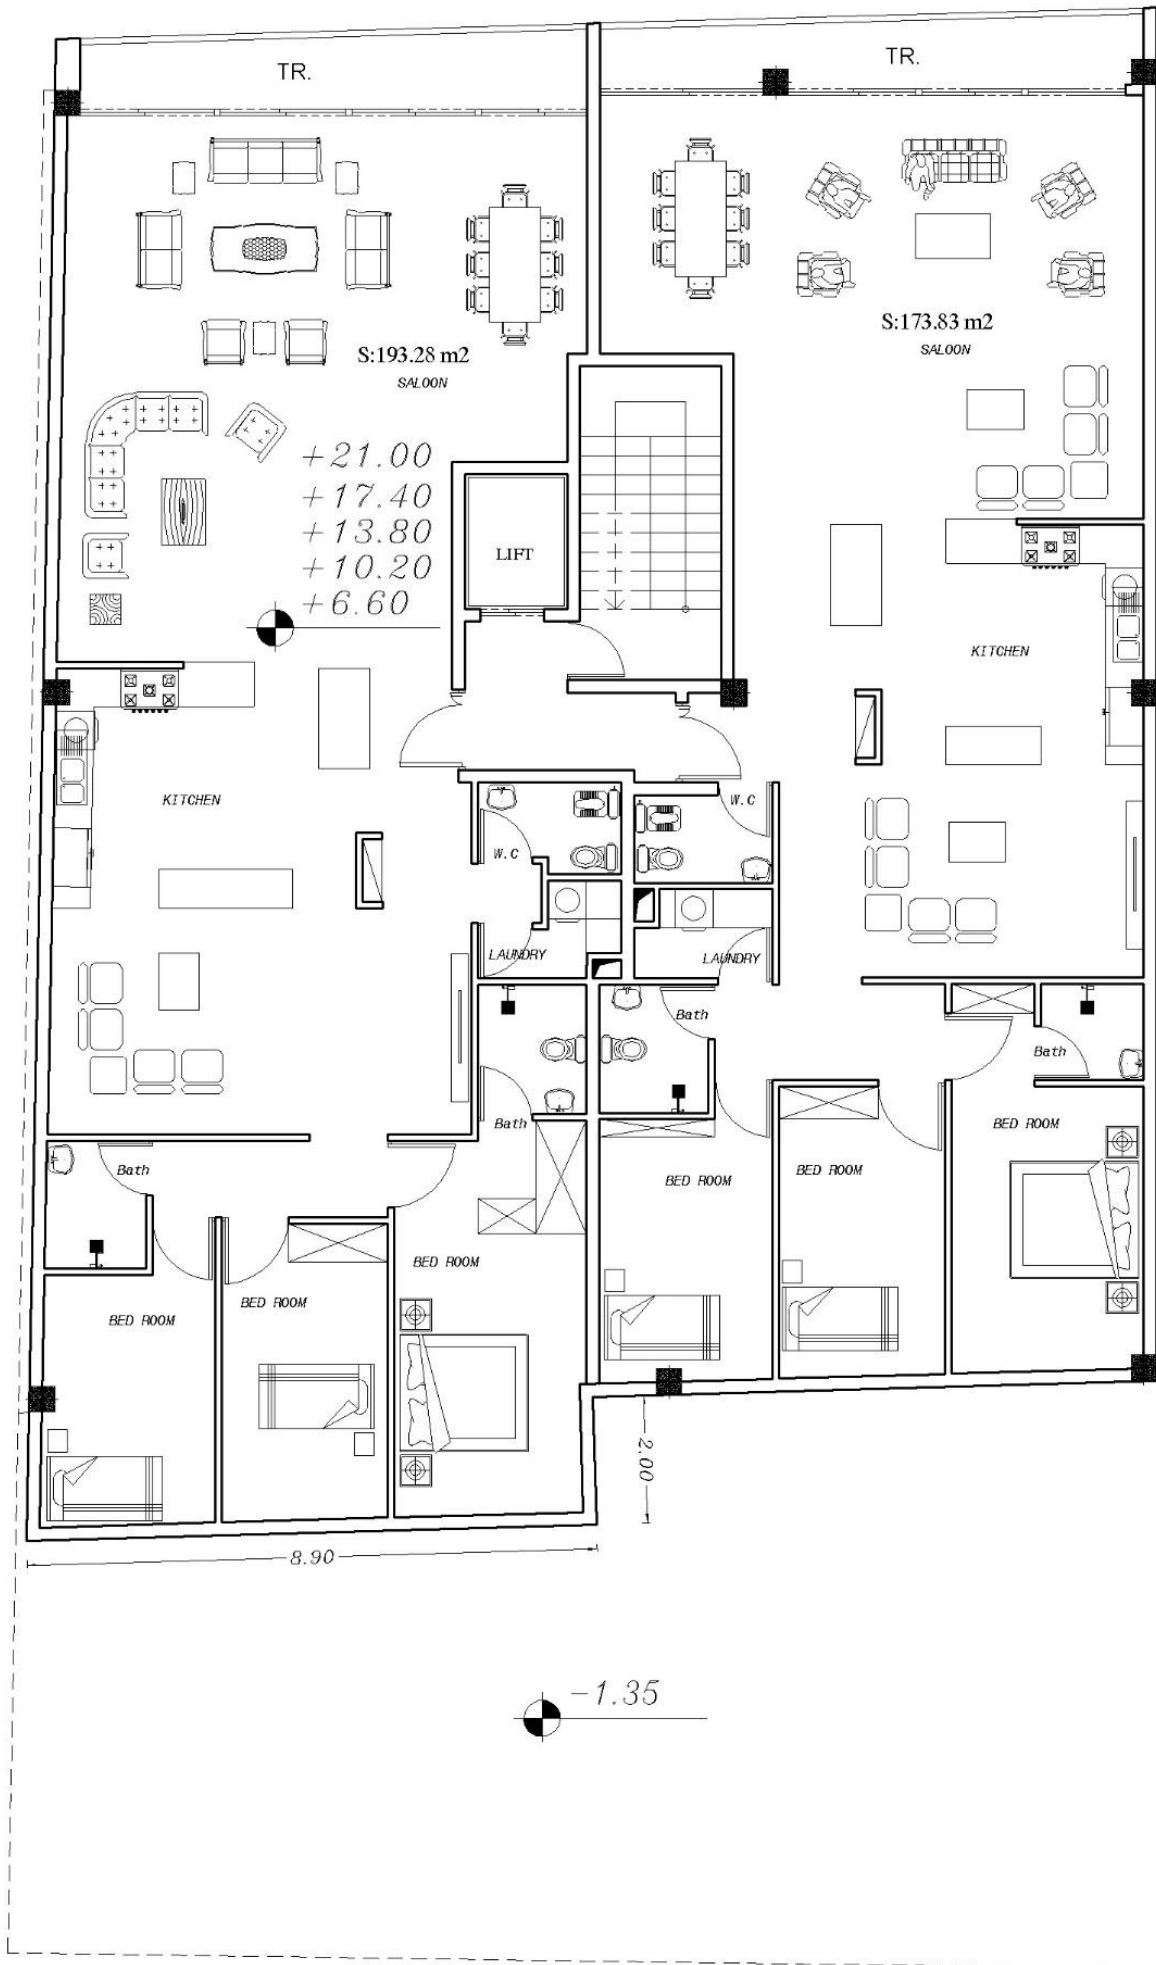

TIP PLAN

SC: 1/100

+28.90

+27.80

+24.60

+21.00

+17.40

+13.80

+10.20

+6.60

+1.20

