



**BASEMENT 3 FLOOR PLAN**  
**SCALE IN A2: 1:100**

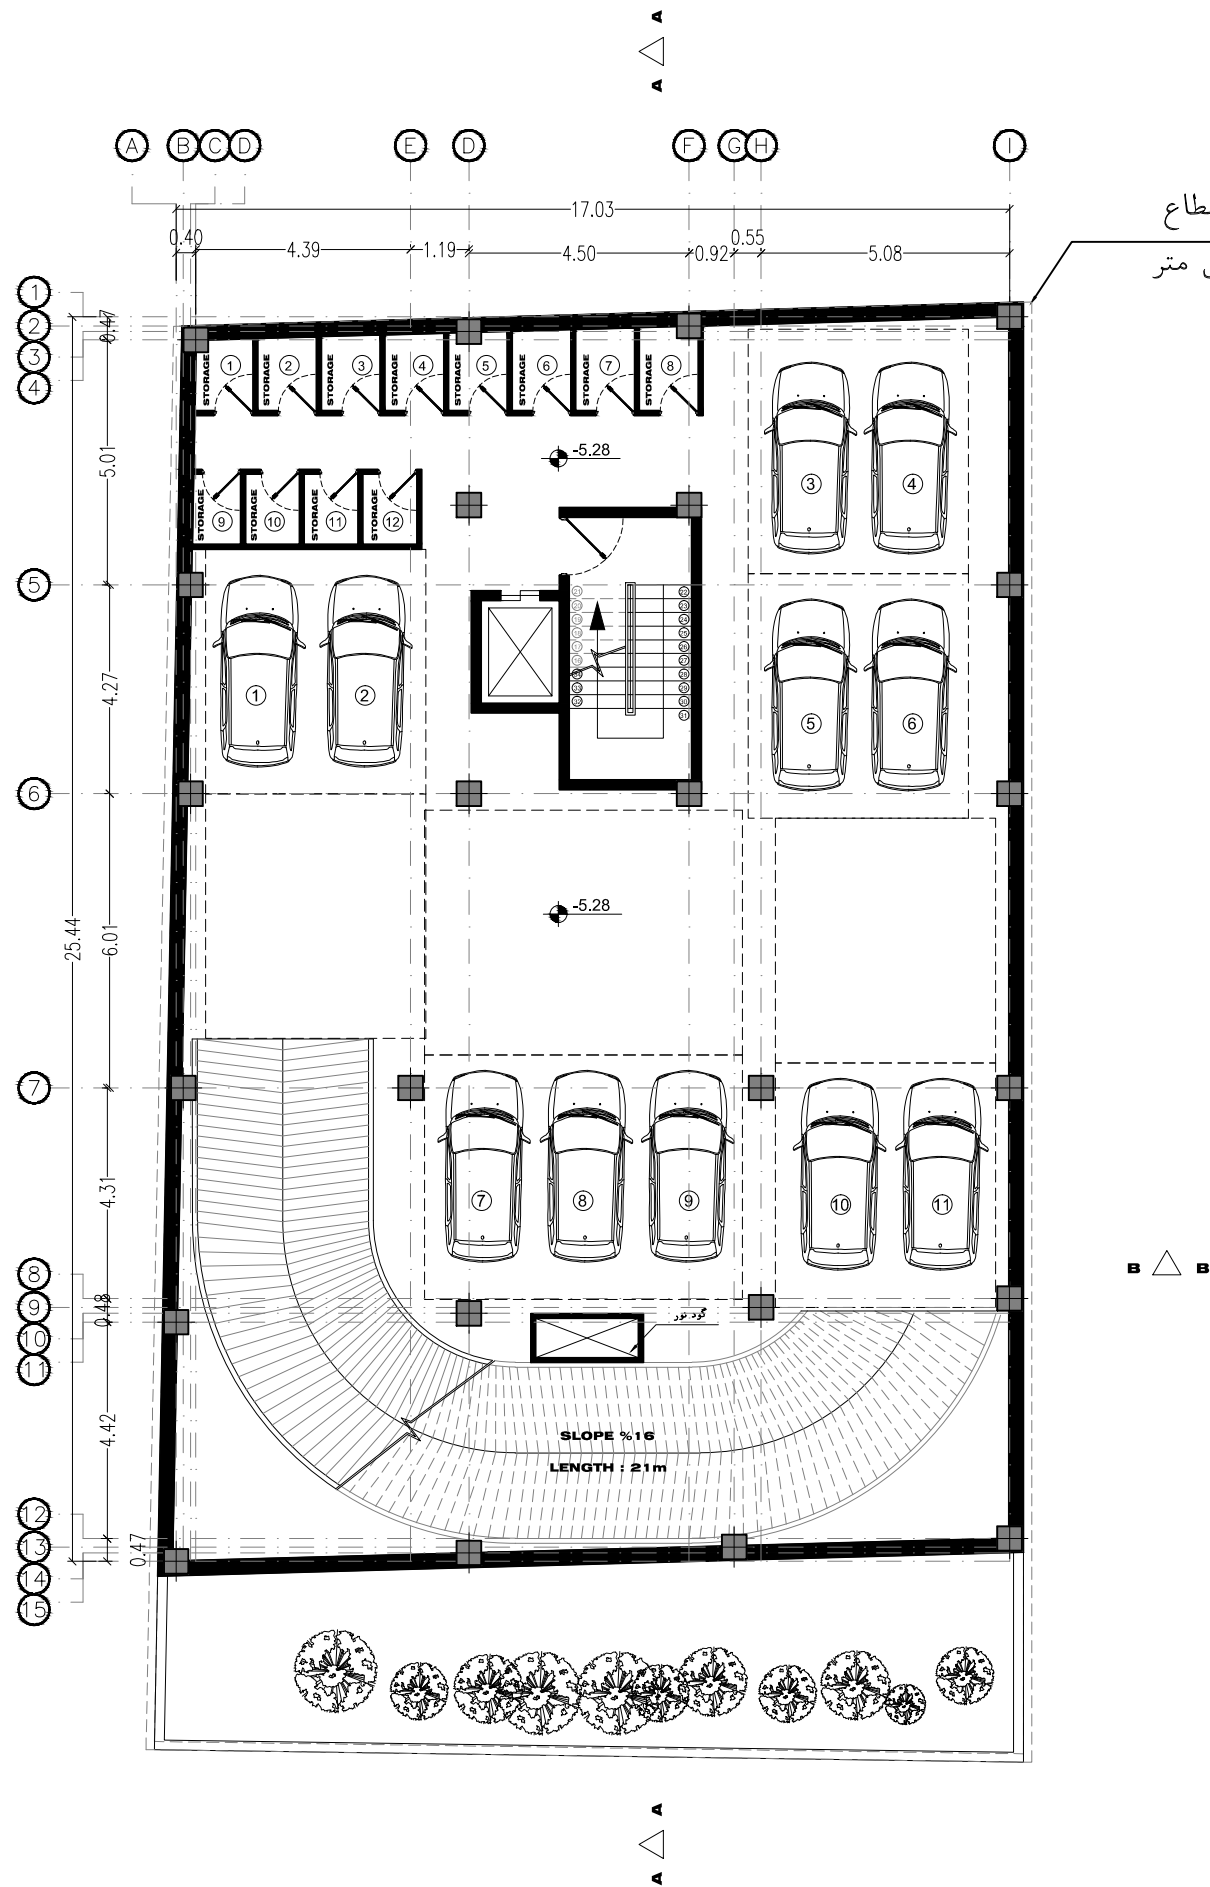


**BASEMENT 2 FLOOR PLAN**  
**SCALE IN A2: 1:100**

ورودی پارکینگ


درز انقطاع  
۱۷ سانتی متر

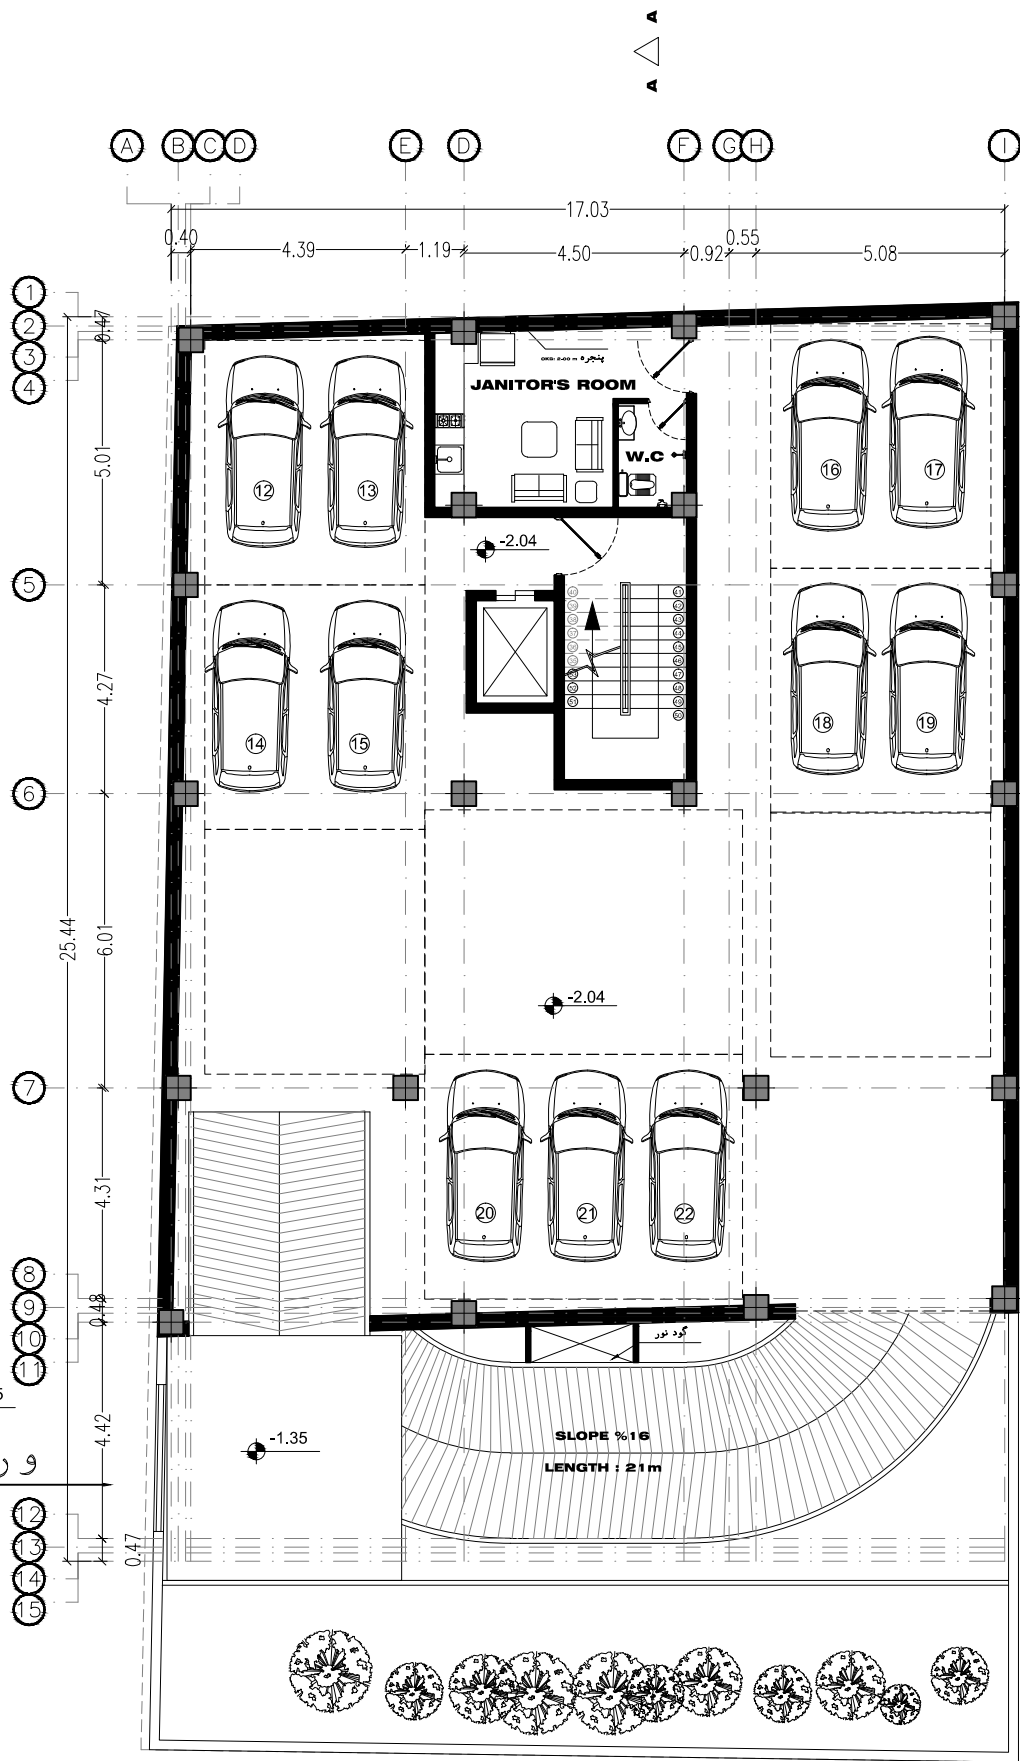


**BASEMENT 1 FLOOR PLAN**  
**SCALE IN A2: 1:100**

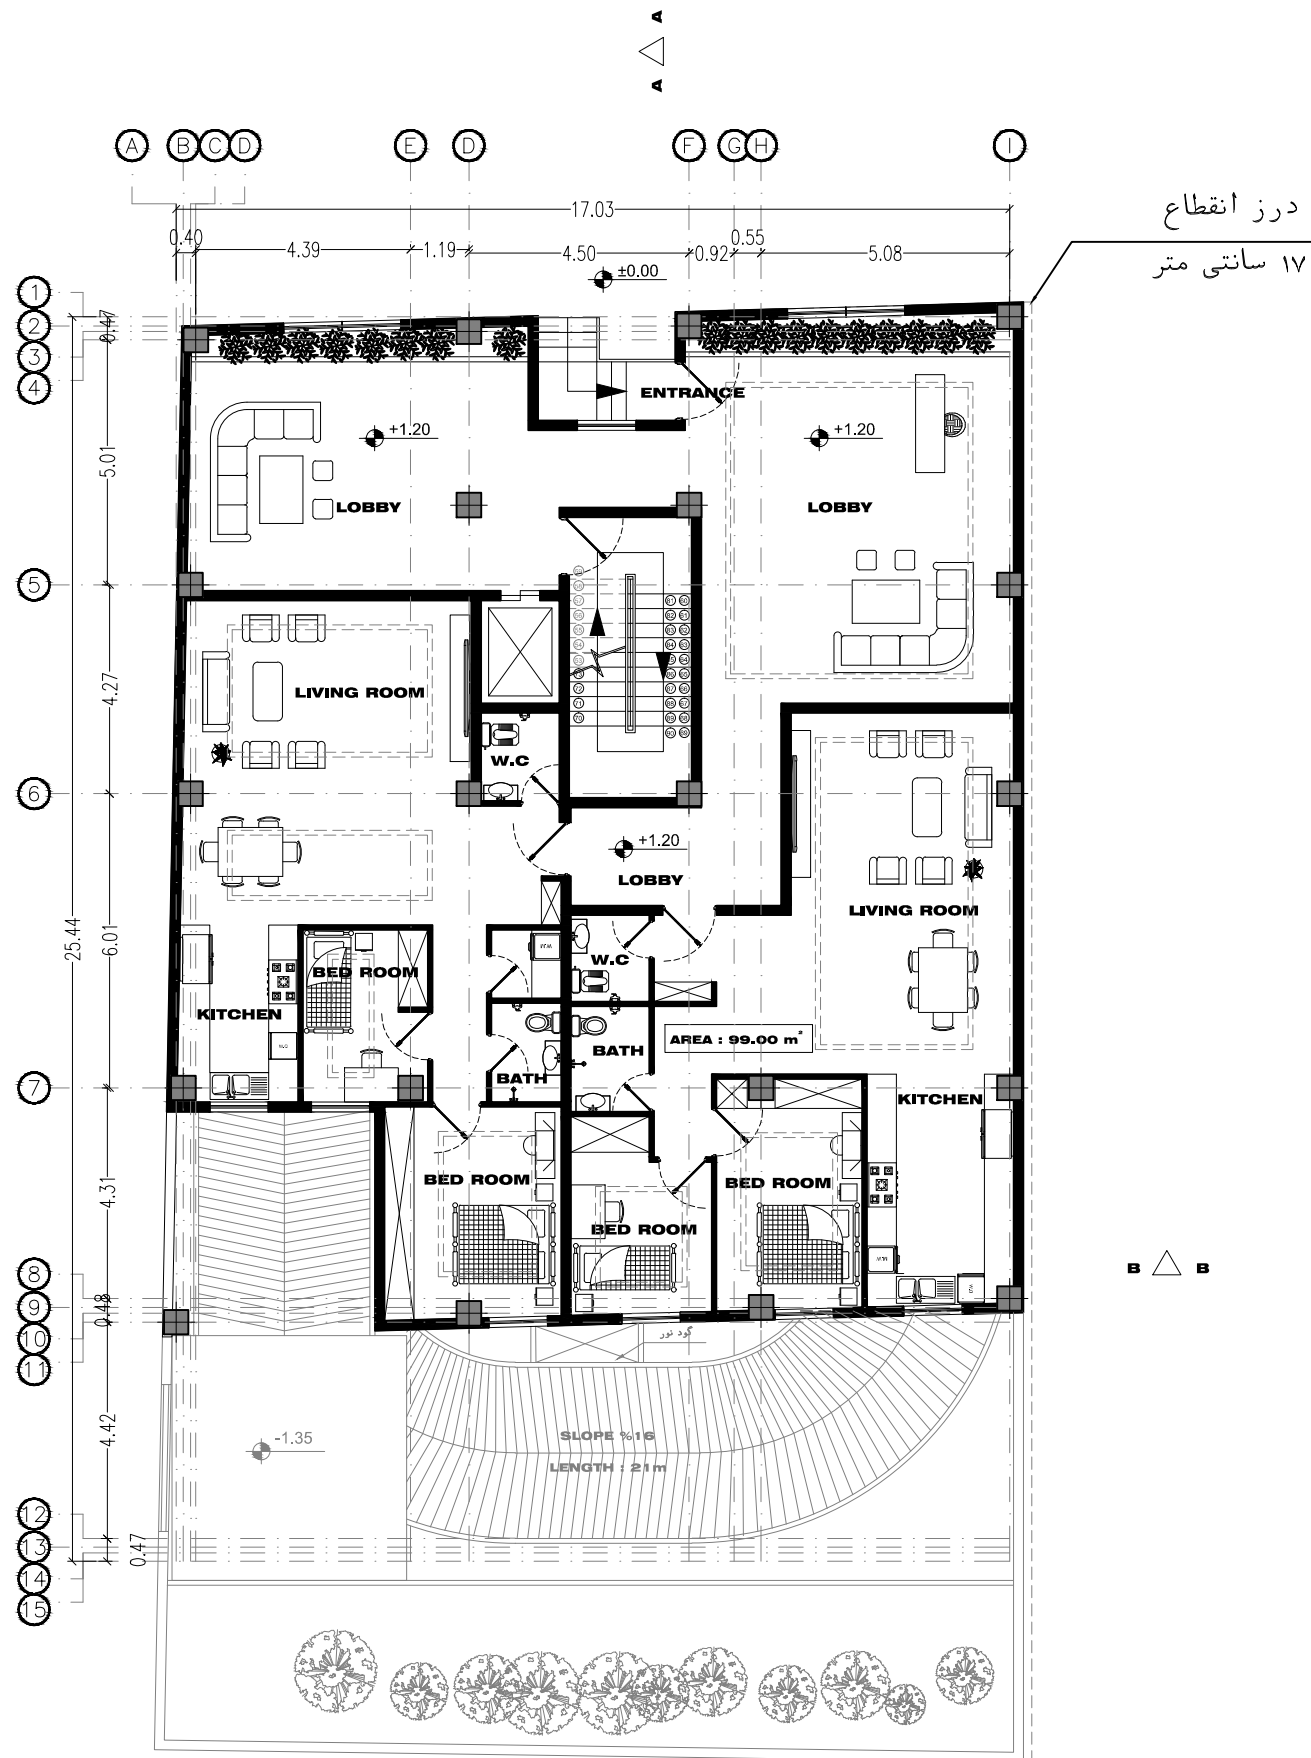


**GROUND FLOOR PLAN**  
**SCALE IN A2: 1:100**

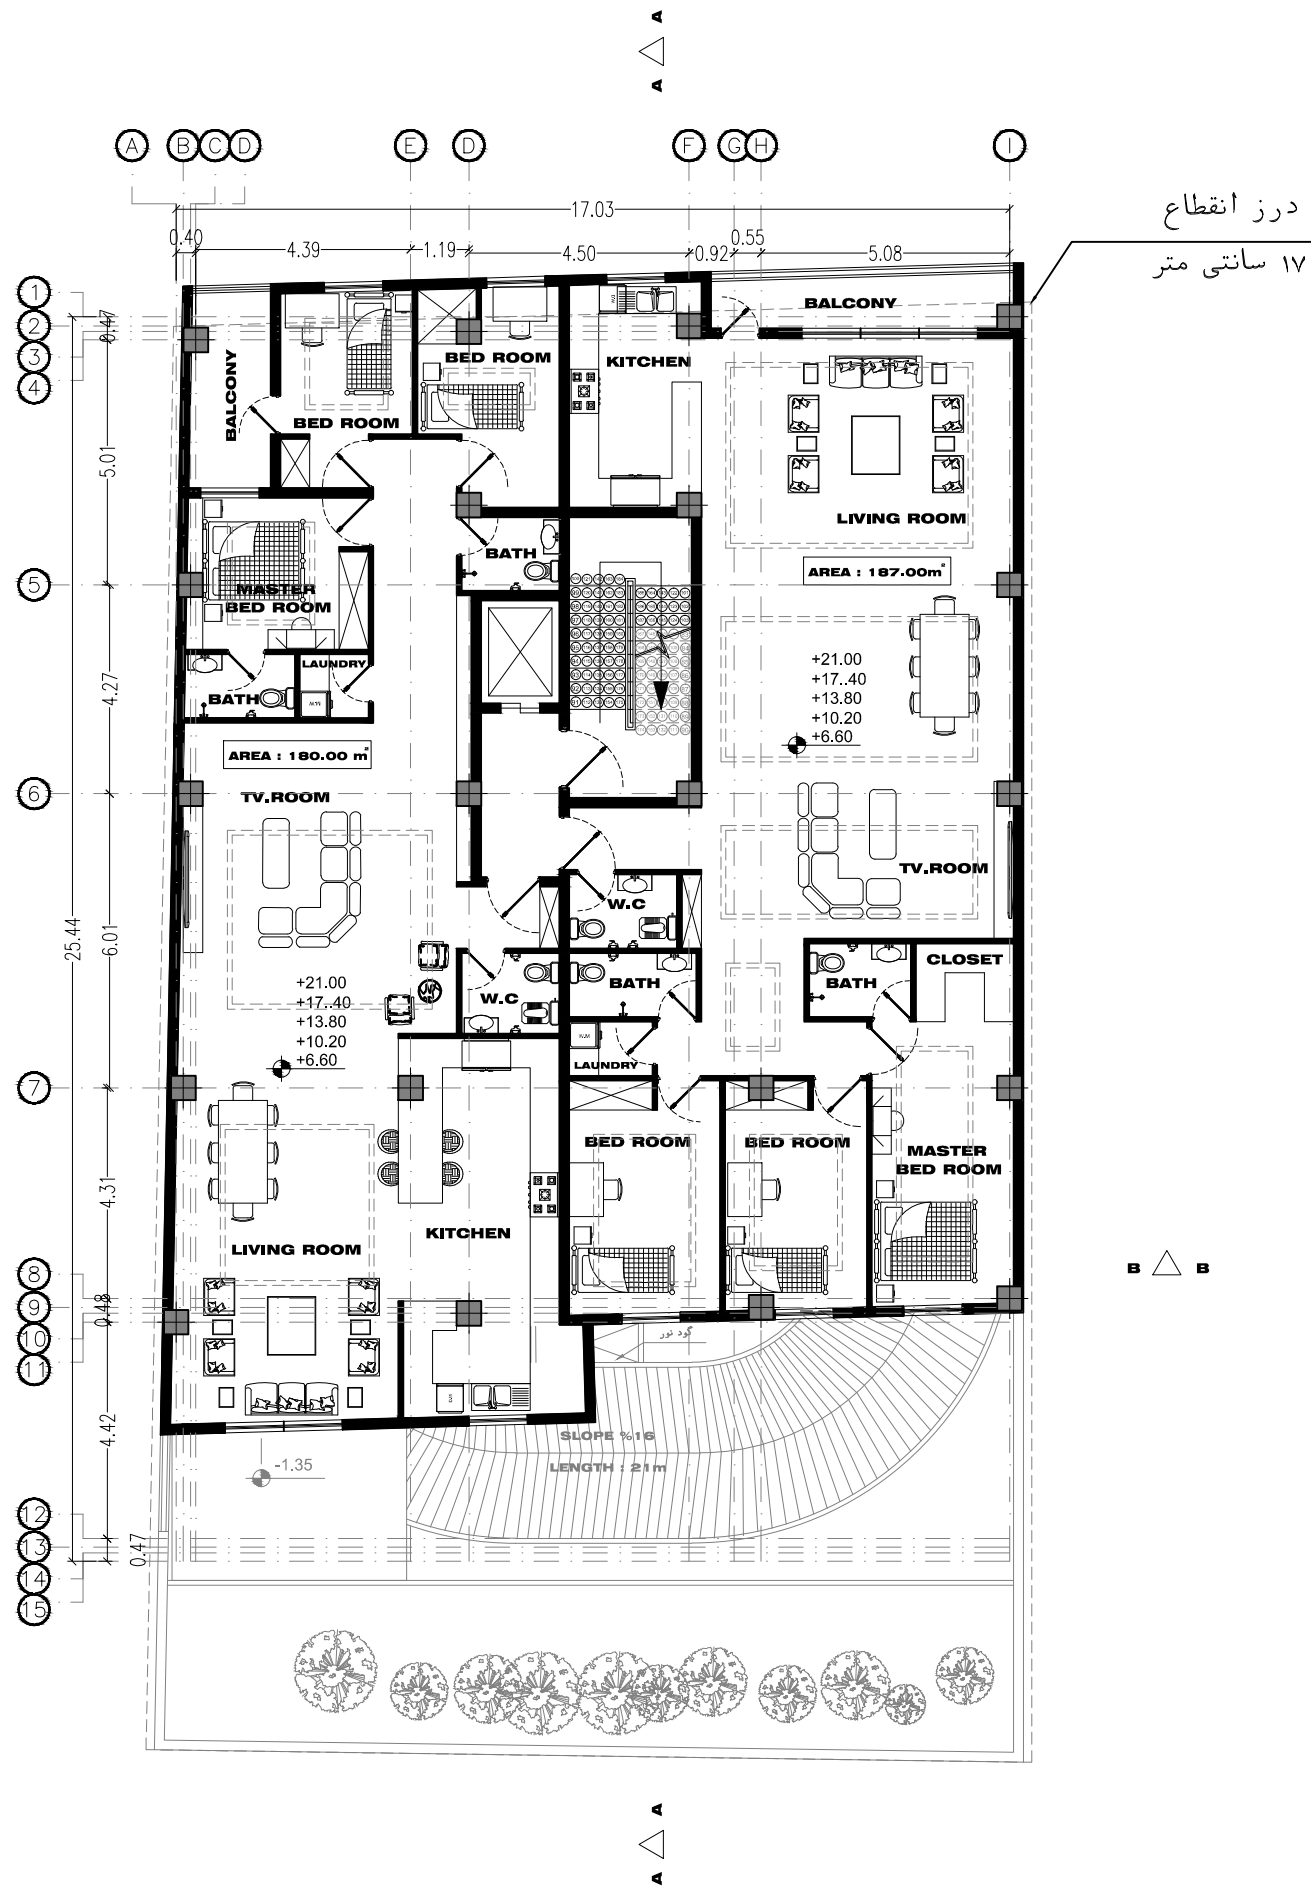


**FIRST TO FIFTH FLOOR PLAN**  
**SCALE IN A2: 1:100**

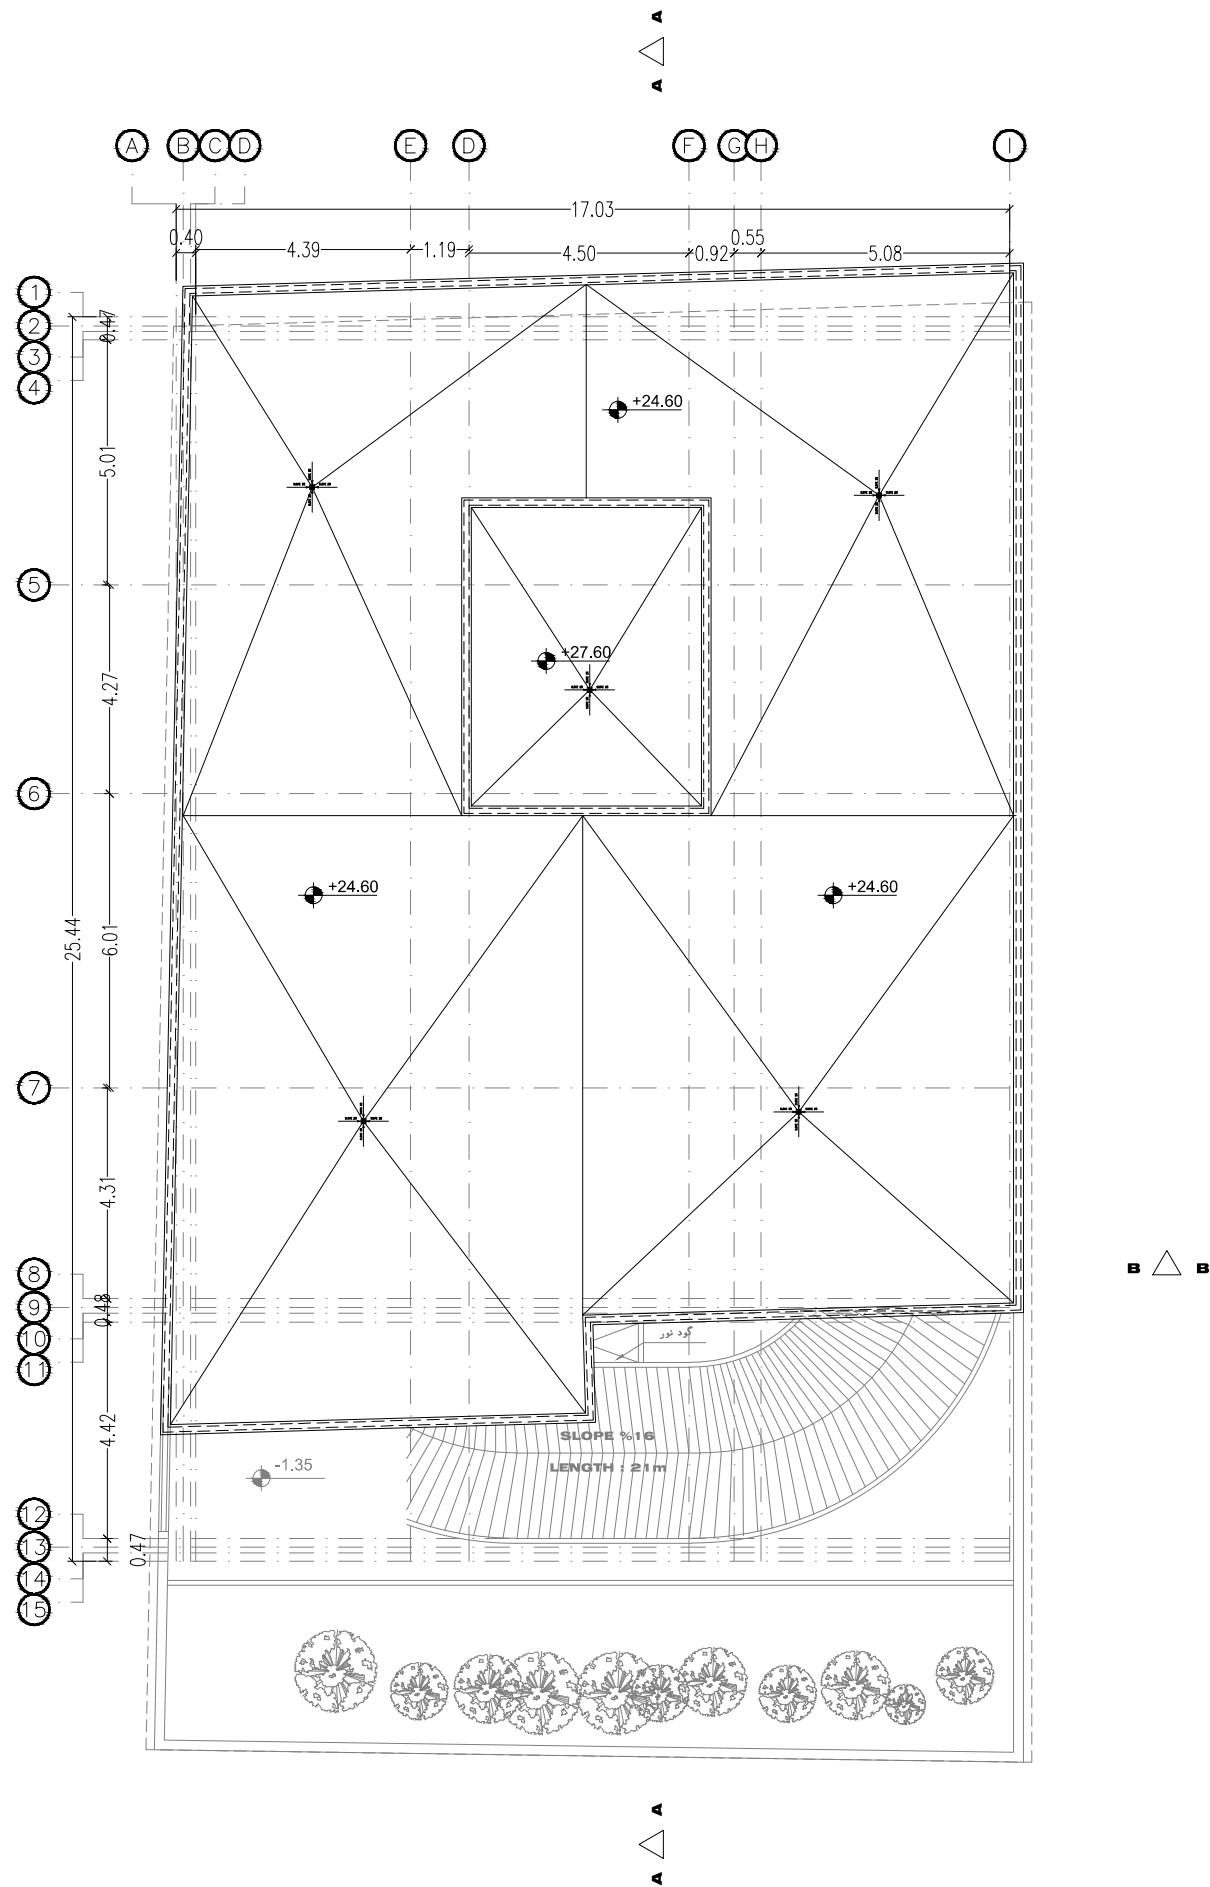

**ROOF FLOOR PLAN**  
**SCALE IN A2: 1:100**

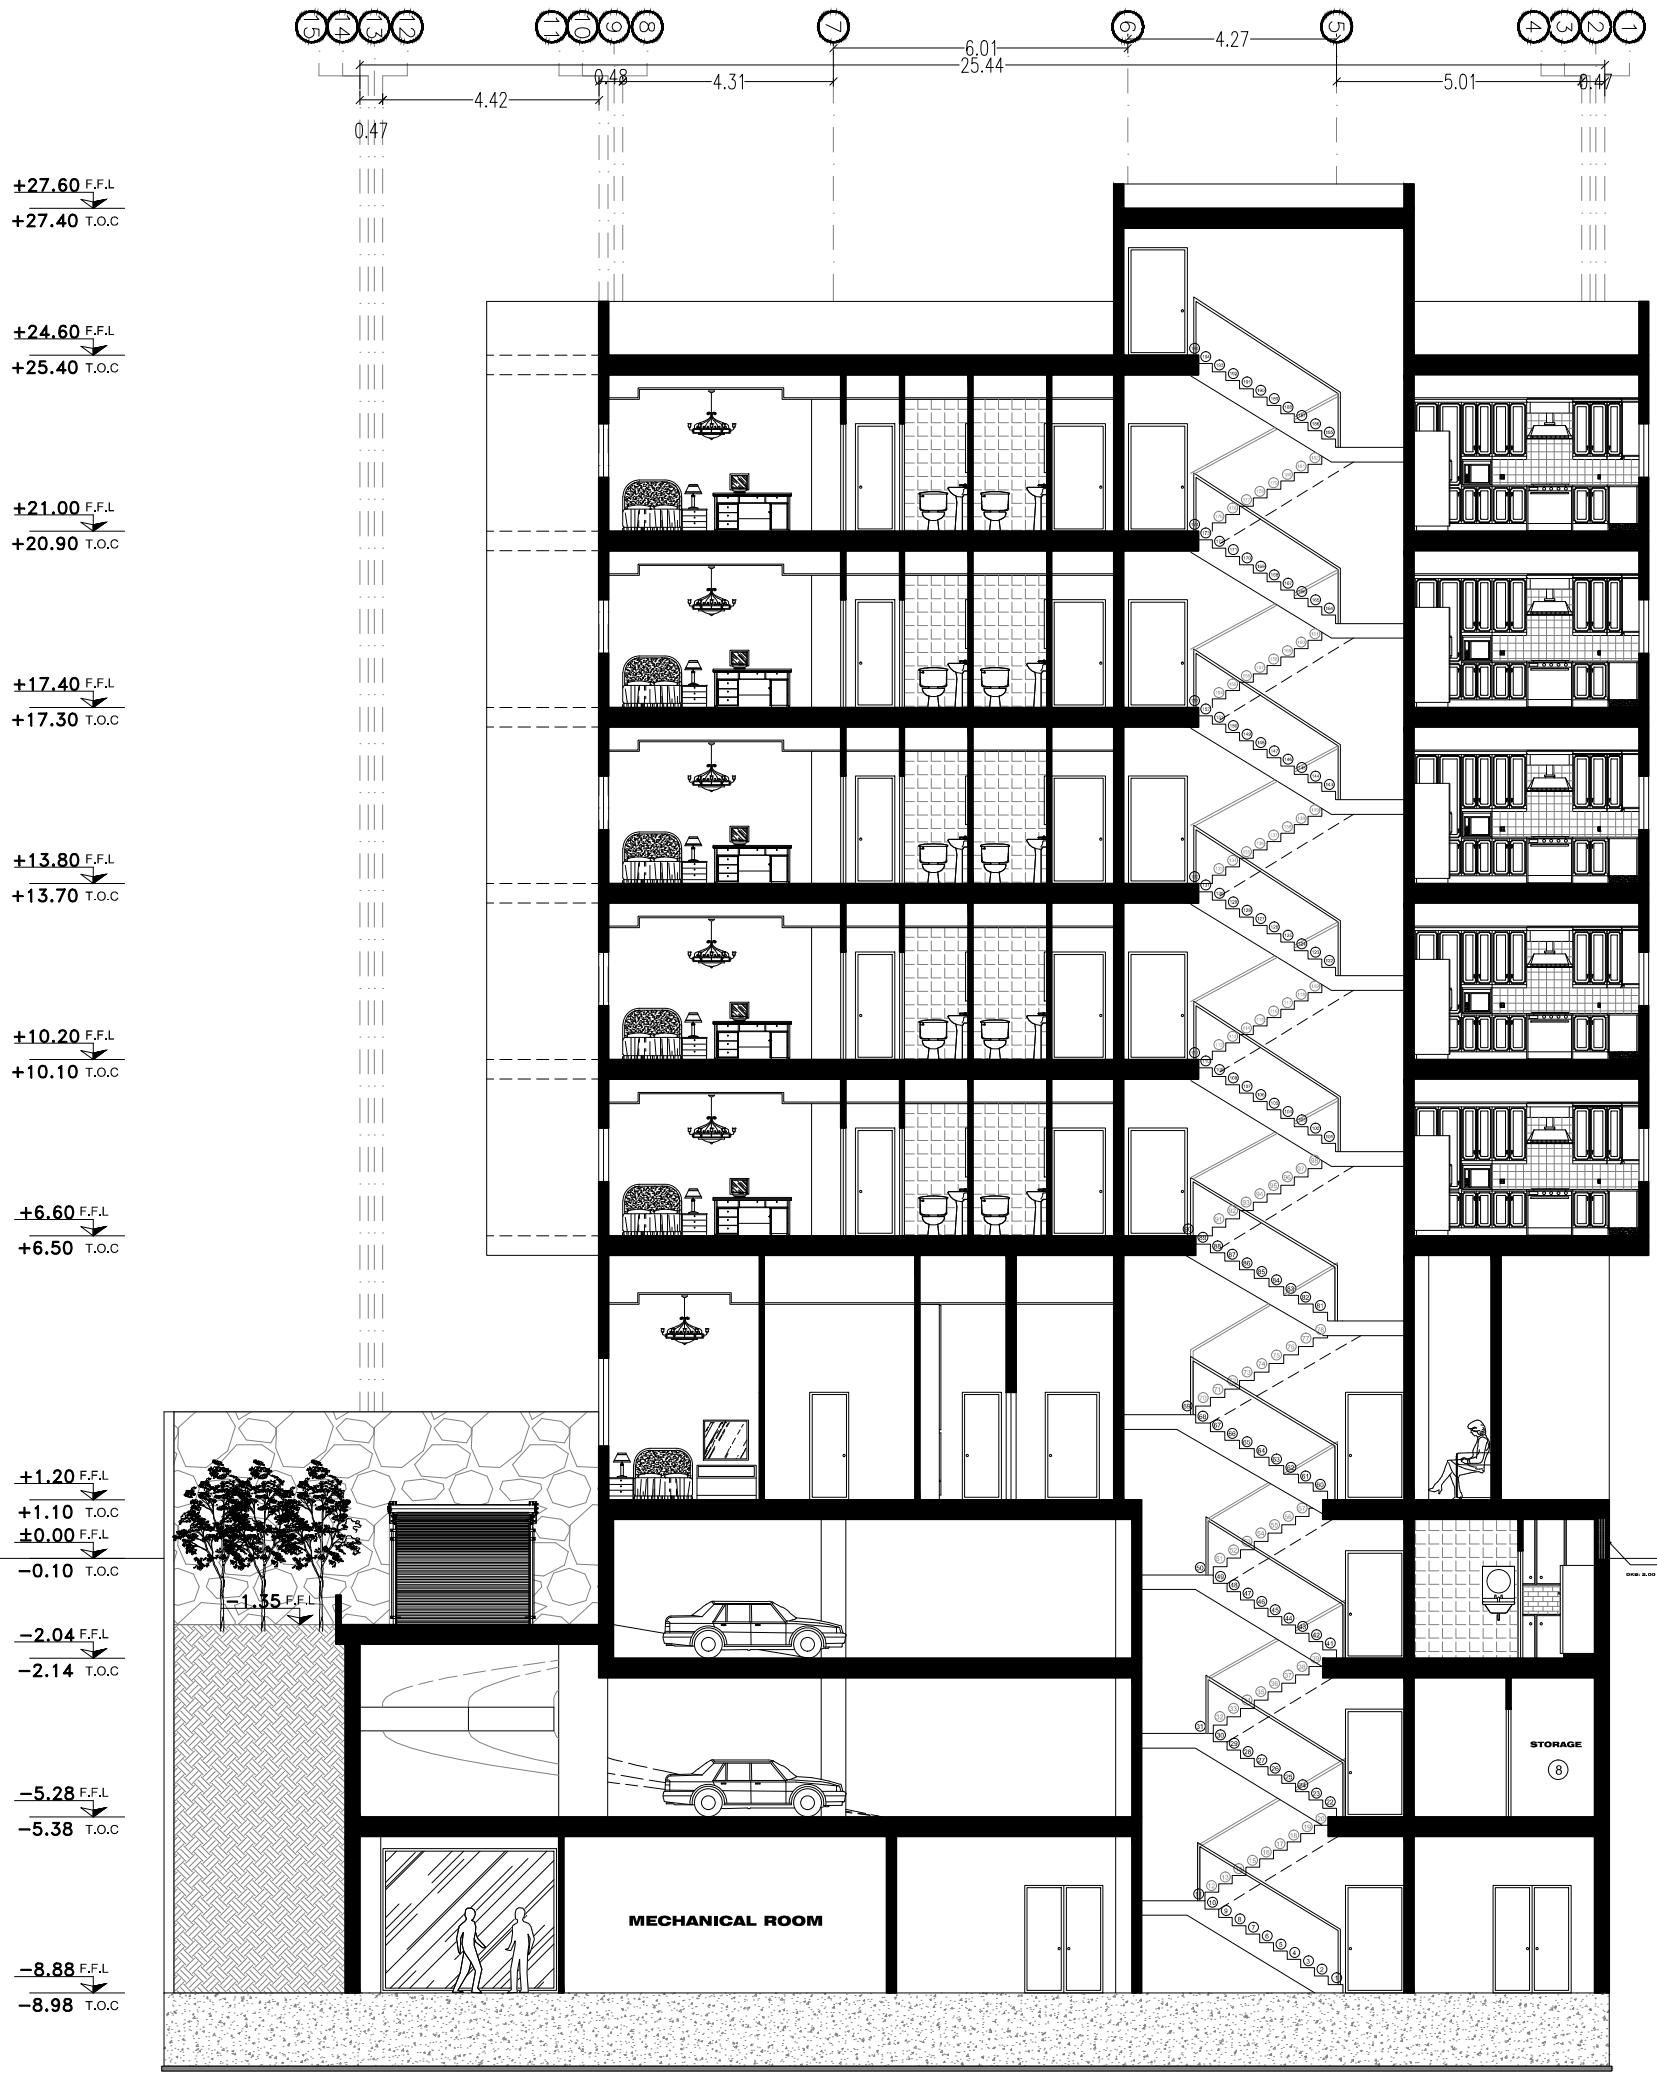


**SECTION A-A**  
**SCALE IN A2: 1:100**

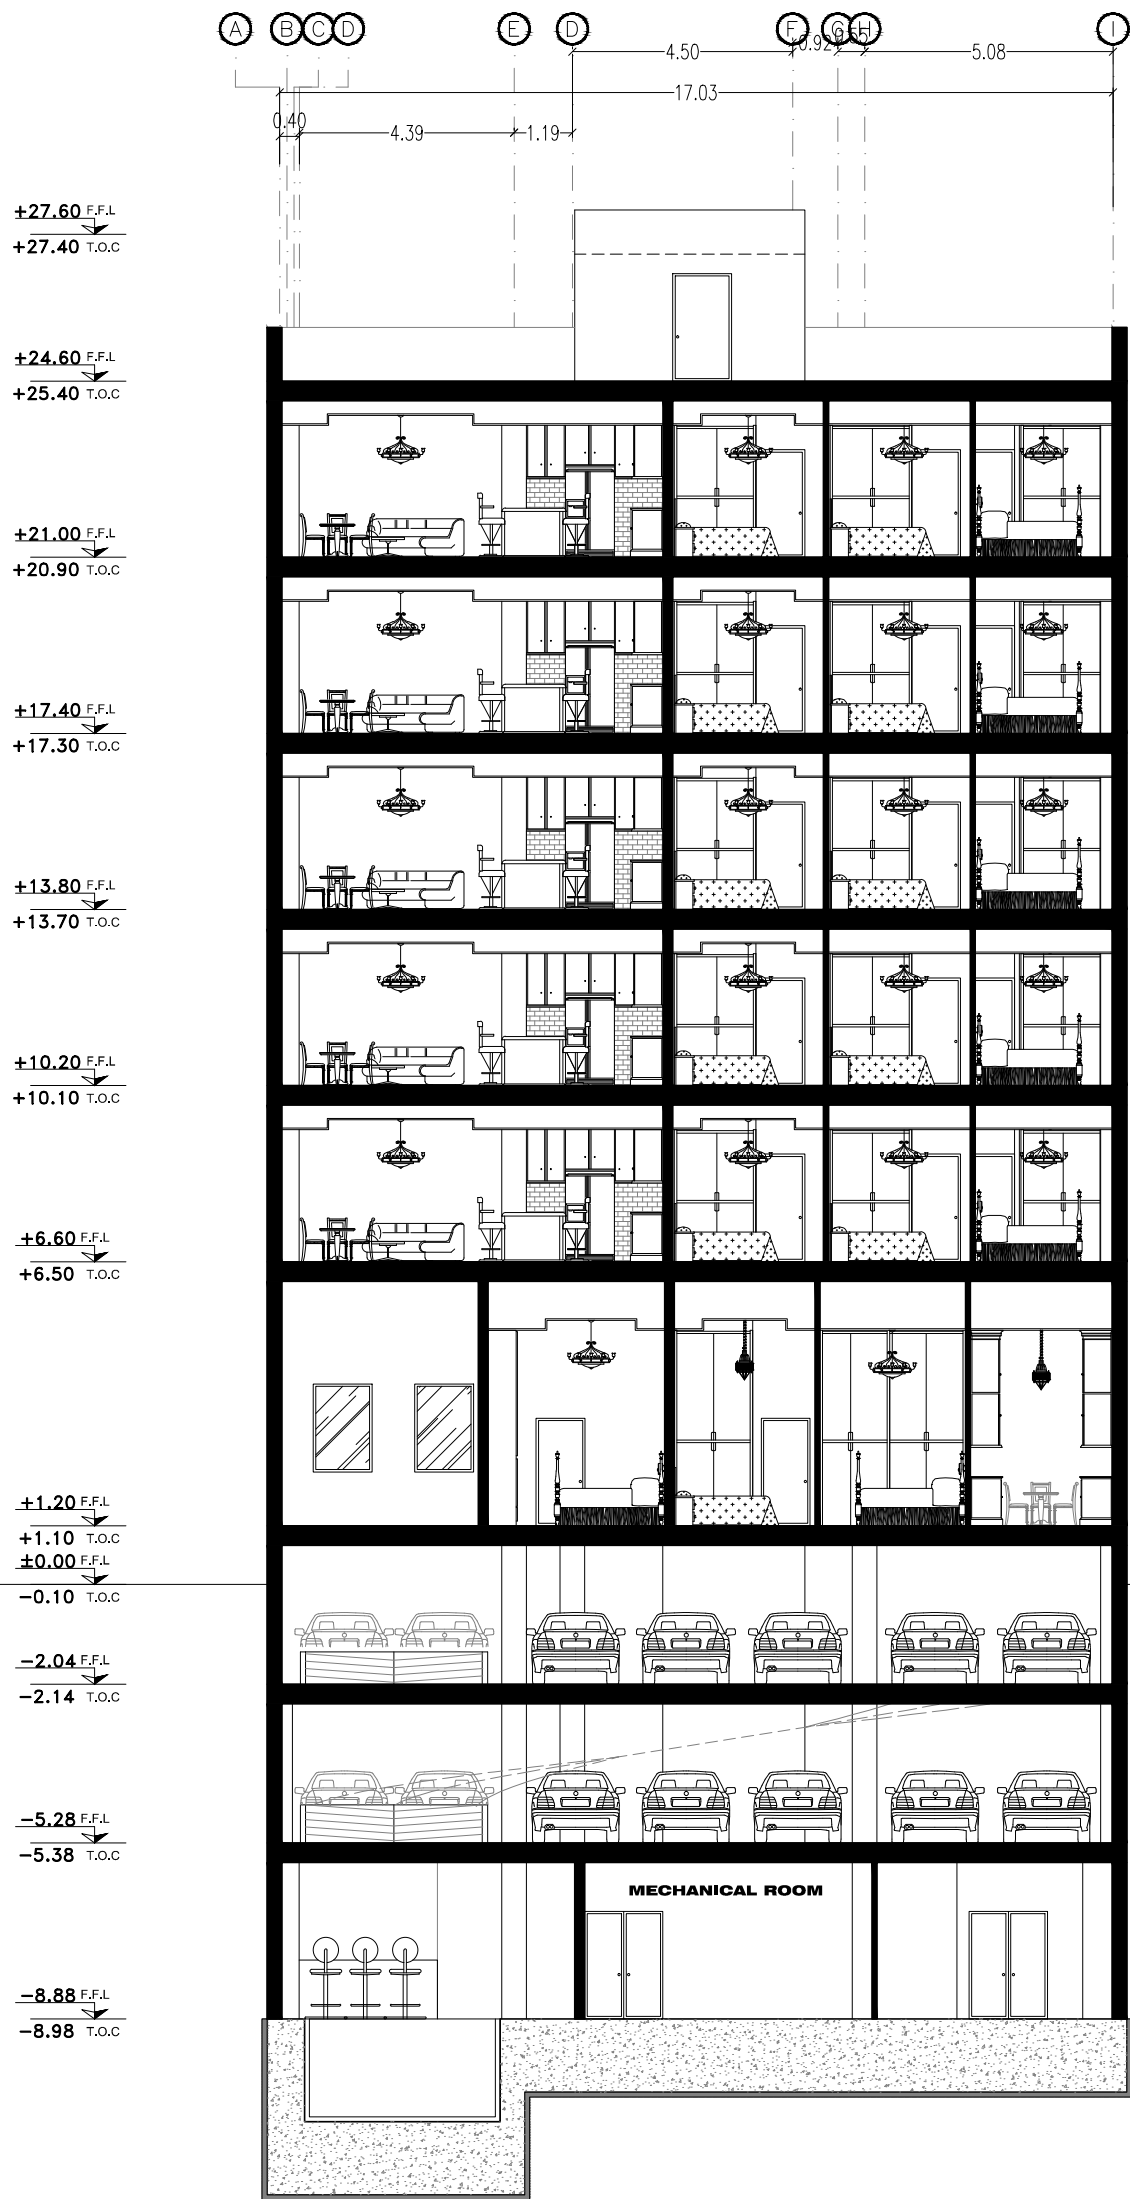


**SECTION B-B**  
**SCALE IN A2: 1:100**



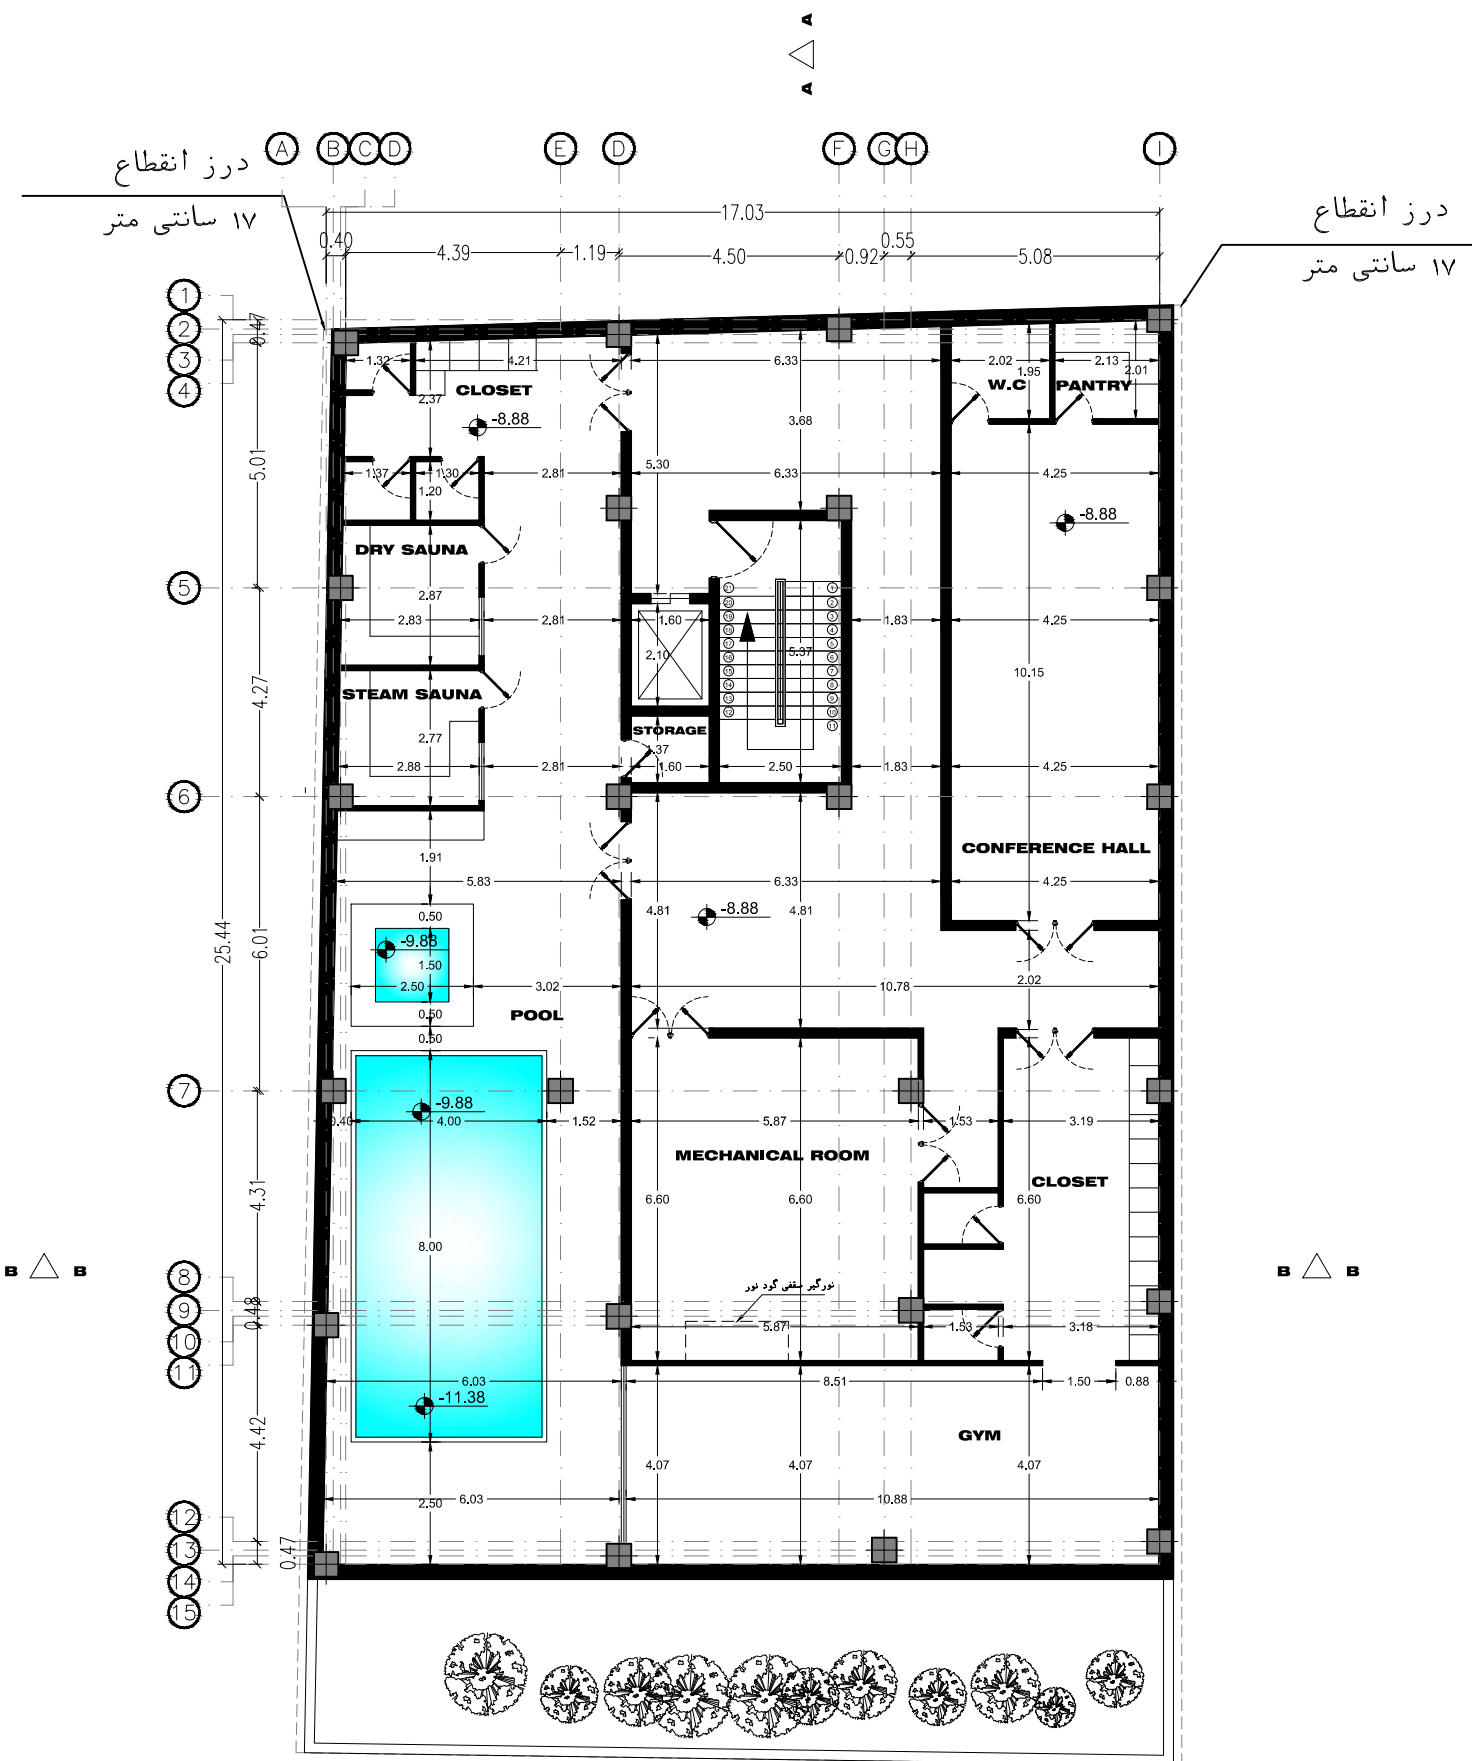


**BASEMENT 3 FLOOR PLAN**  
**SCALE IN A2: 1:100**

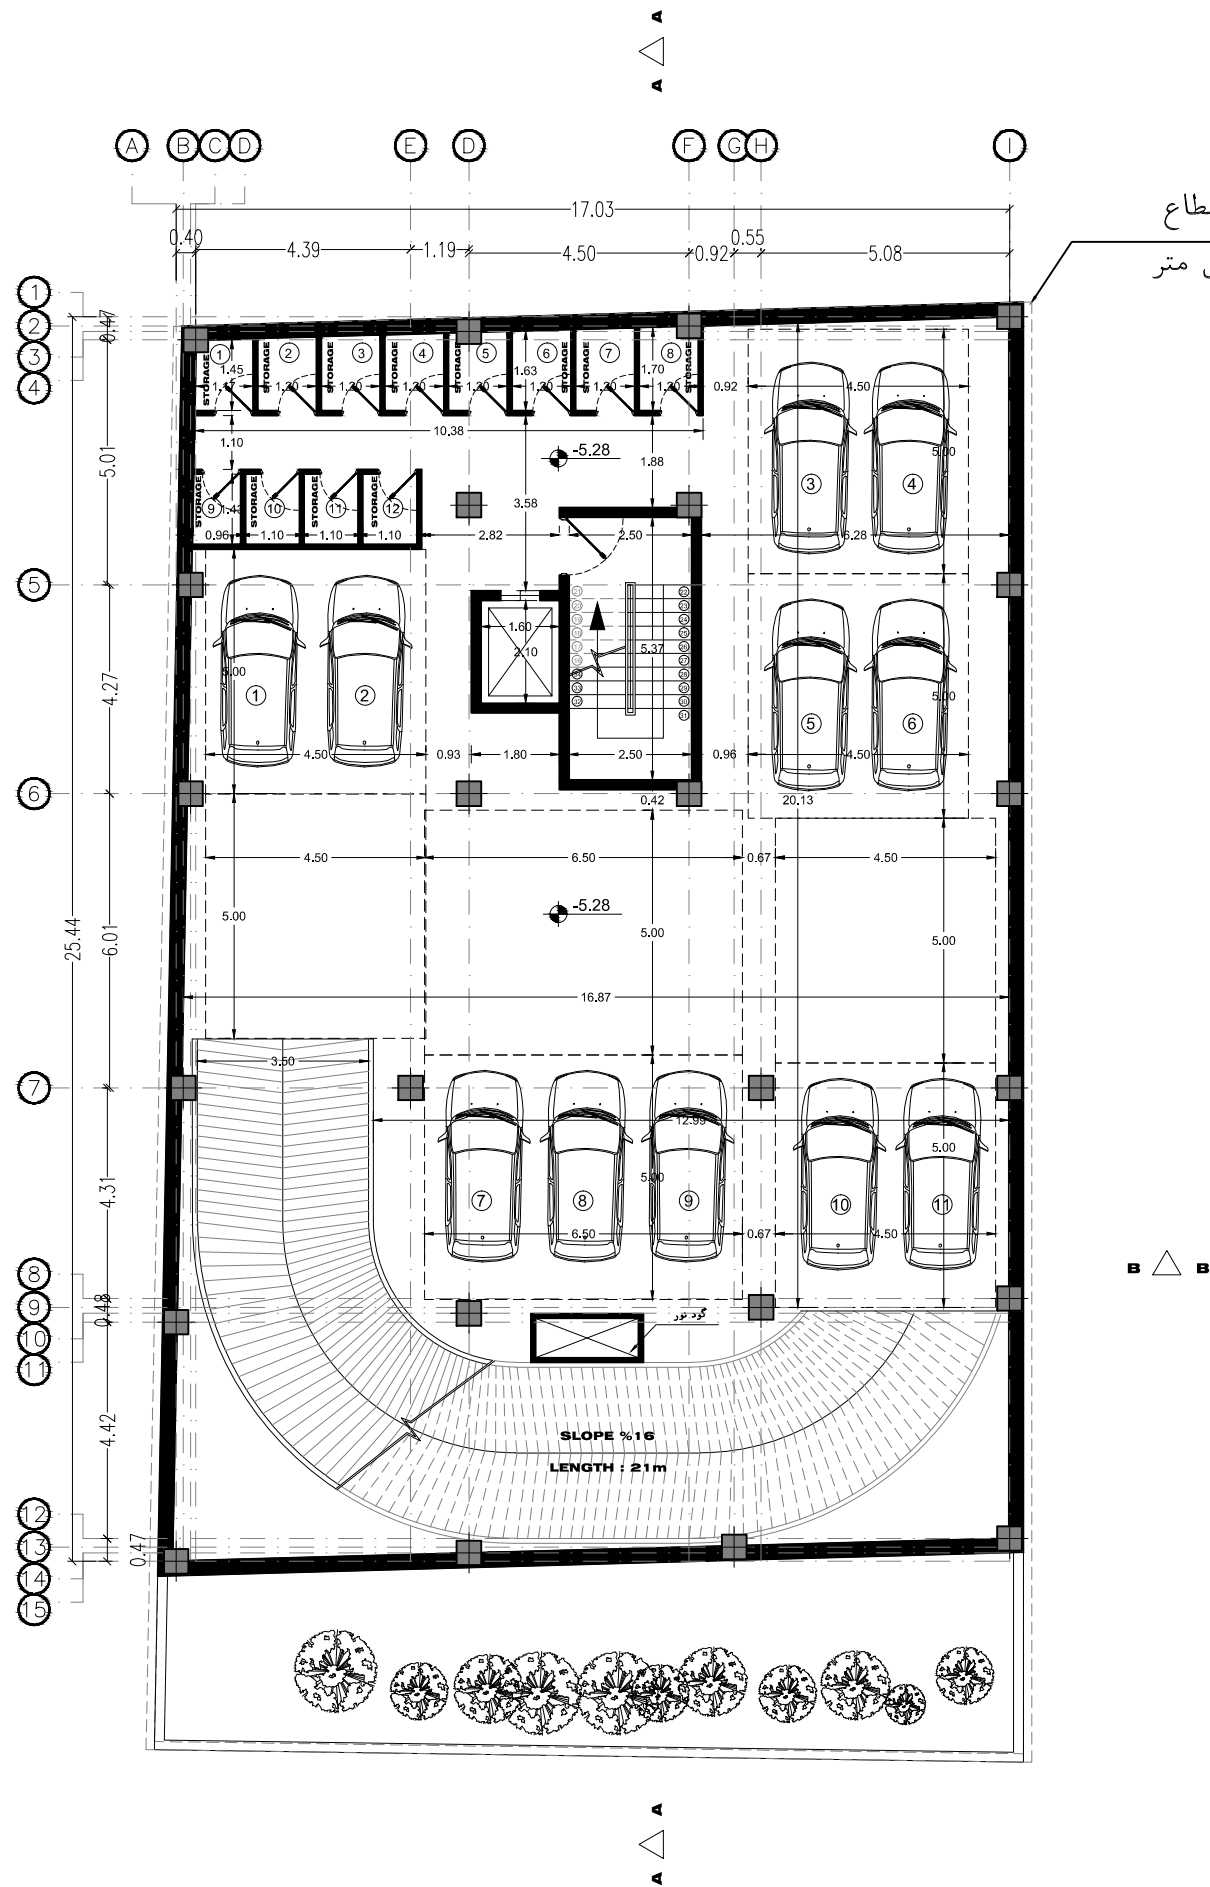


**BASEMENT 2 FLOOR PLAN**  
**SCALE IN A2: 1:100**

ورودی پارکینگ


درز انقطاع  
۱۷ سانتی متر

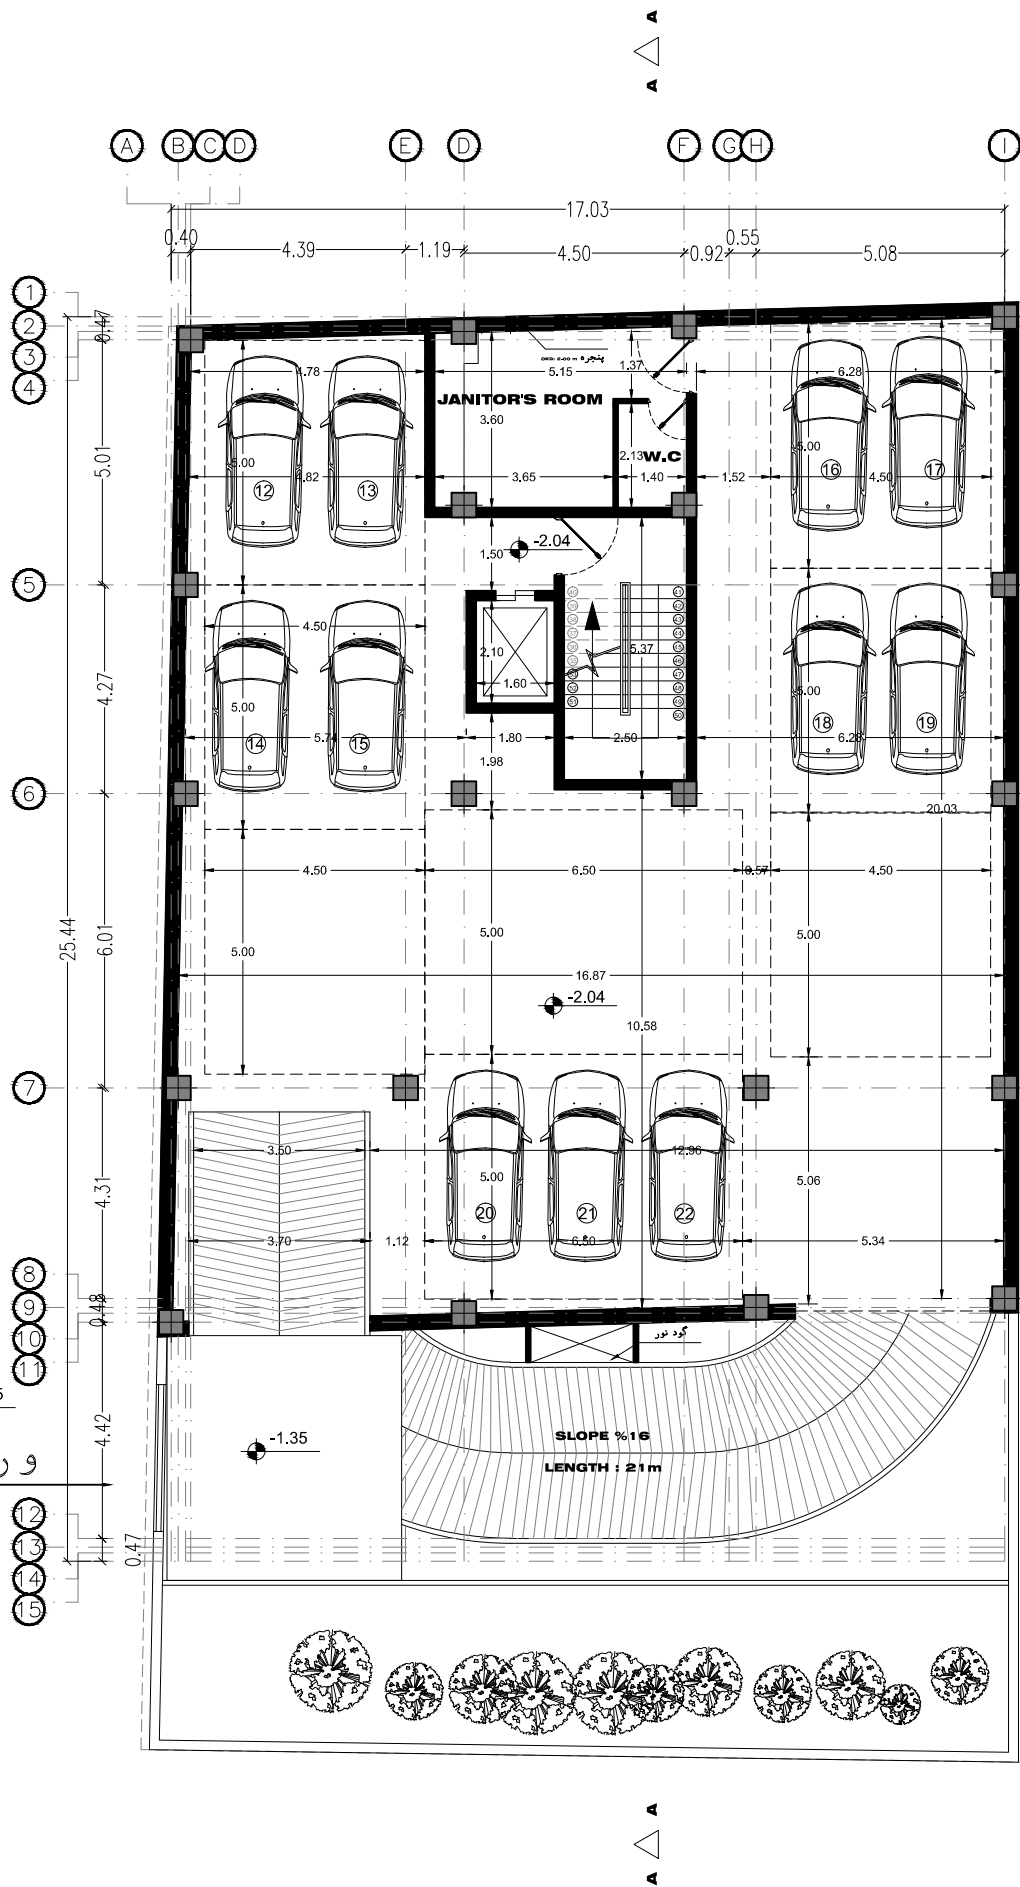

**BASEMENT 1 FLOOR PLAN**  
**SCALE IN A2: 1:100**

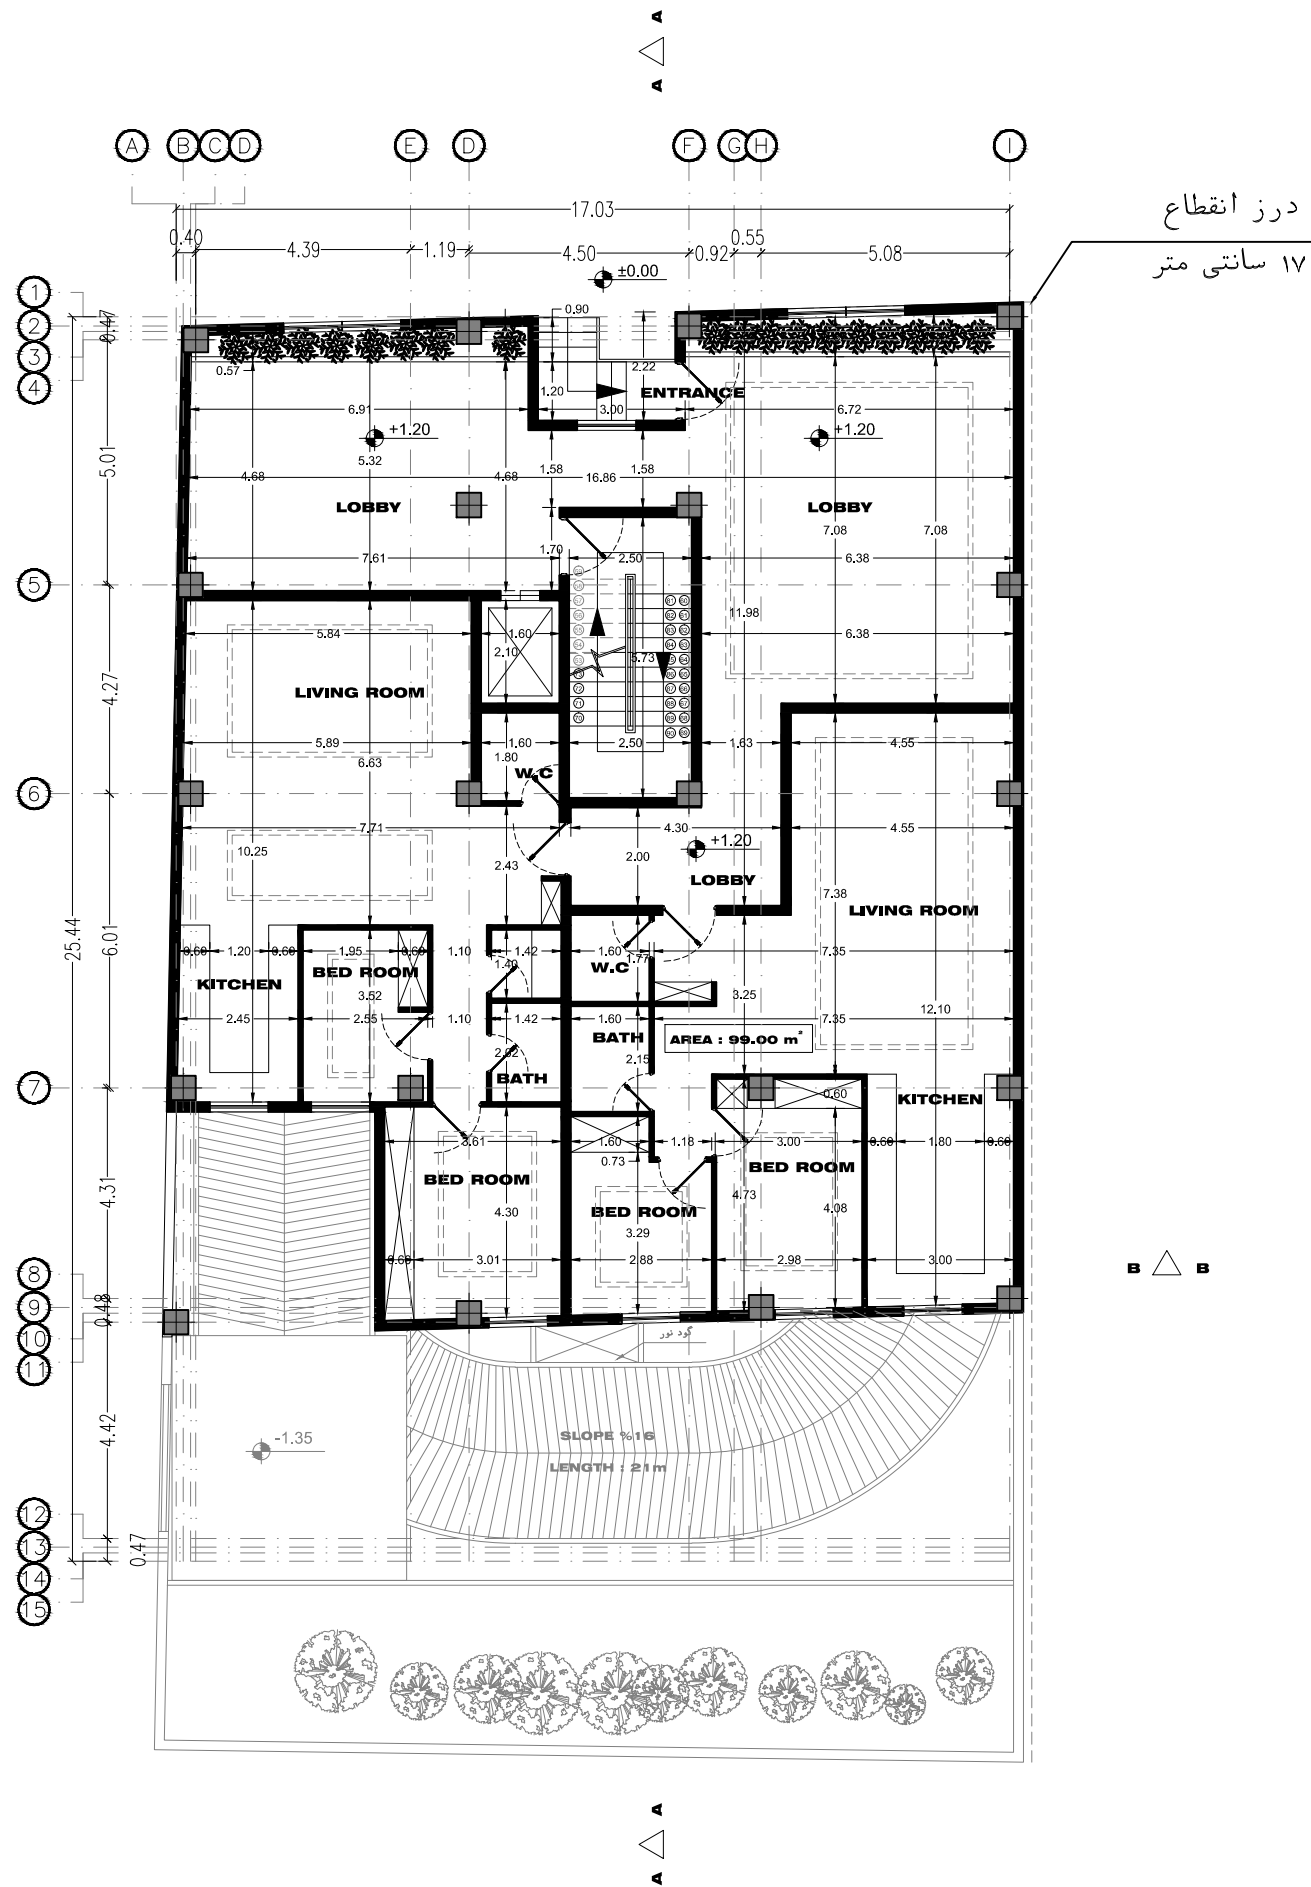

**GROUND FLOOR PLAN**  
**SCALE IN A2: 1:100**

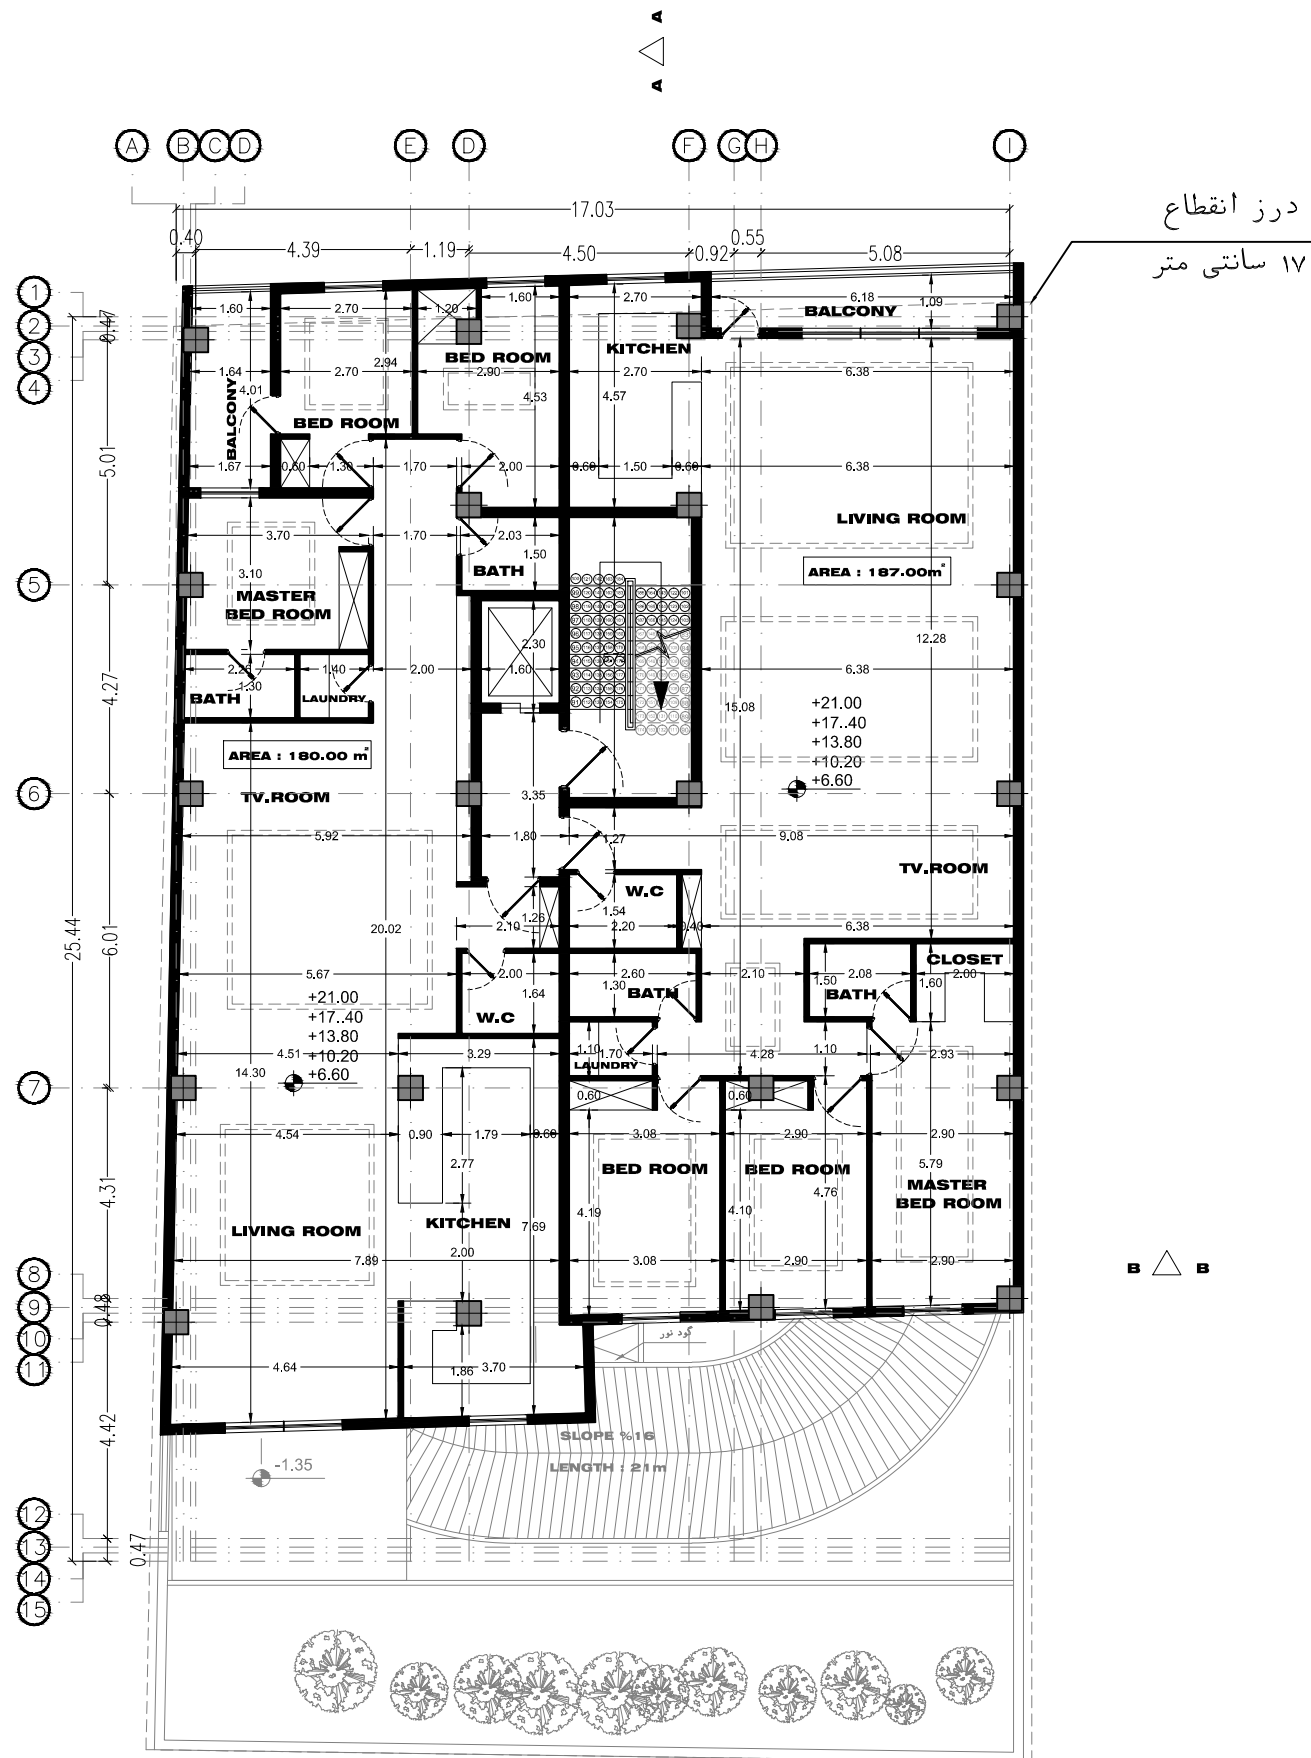

**FIRST TO FIFTH FLOOR PLAN**  
**SCALE IN A2: 1:100**

