




BASEMENT -3 PLAN

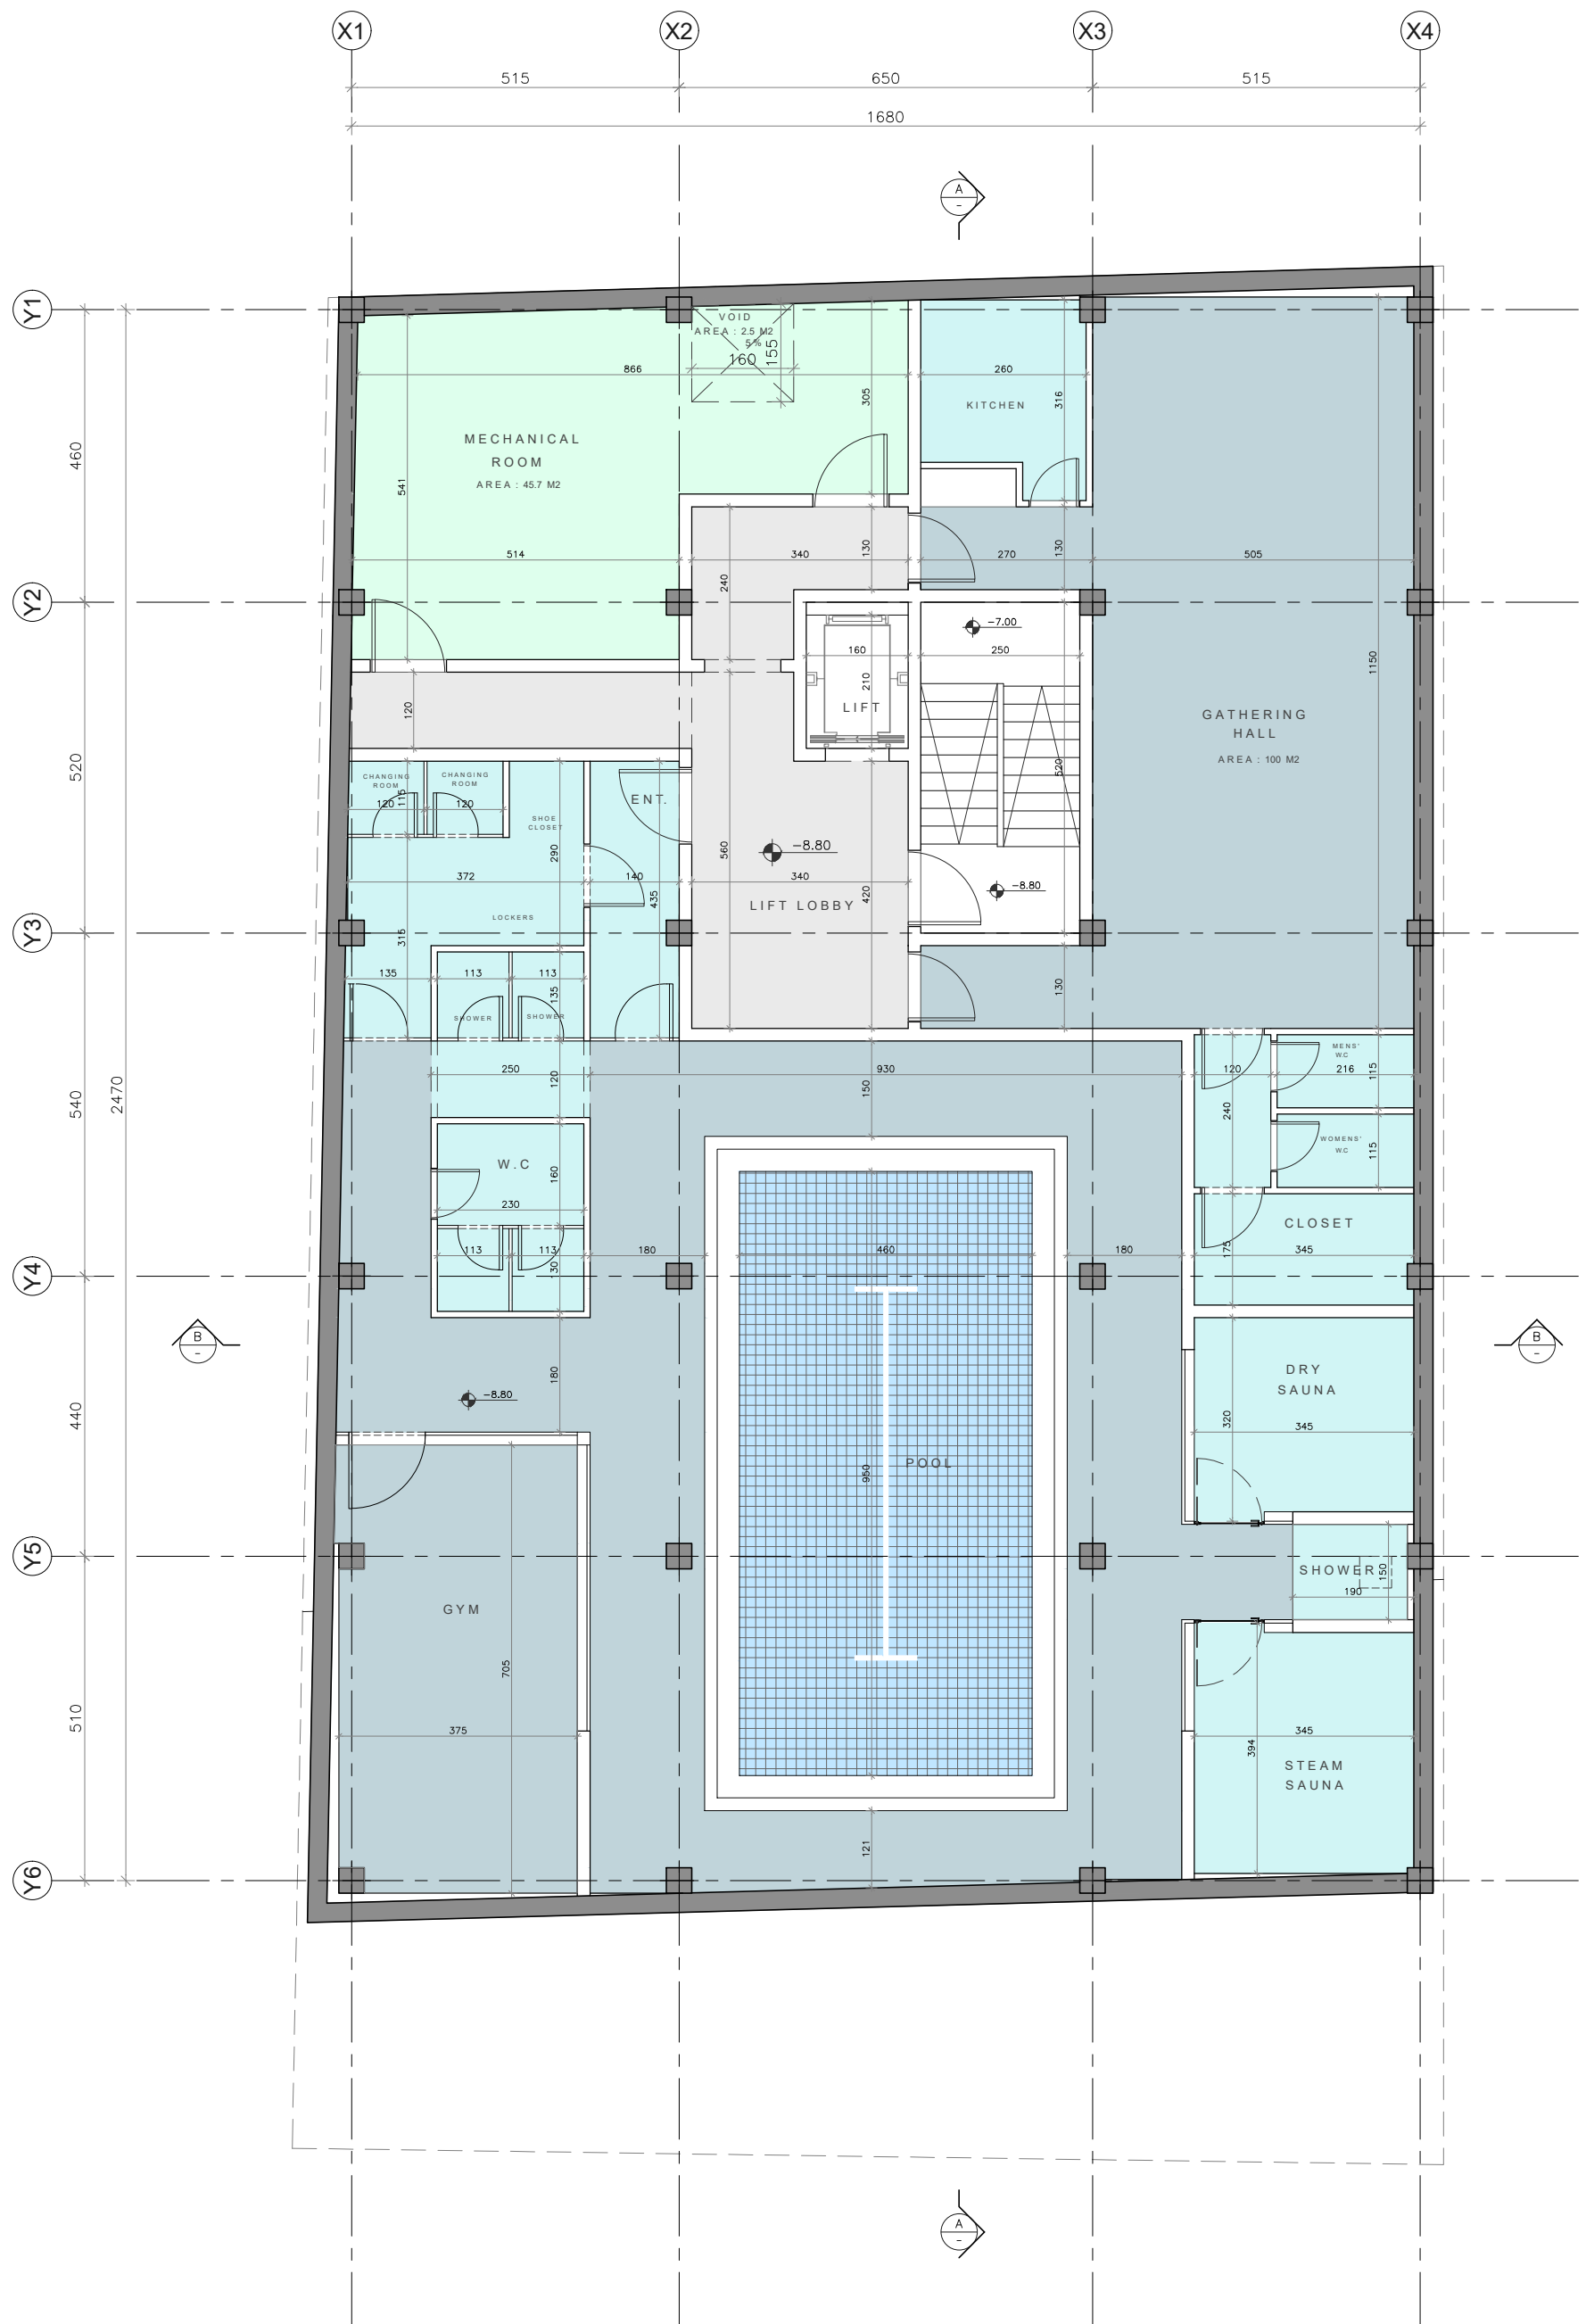


BASEMENT -3 PLAN

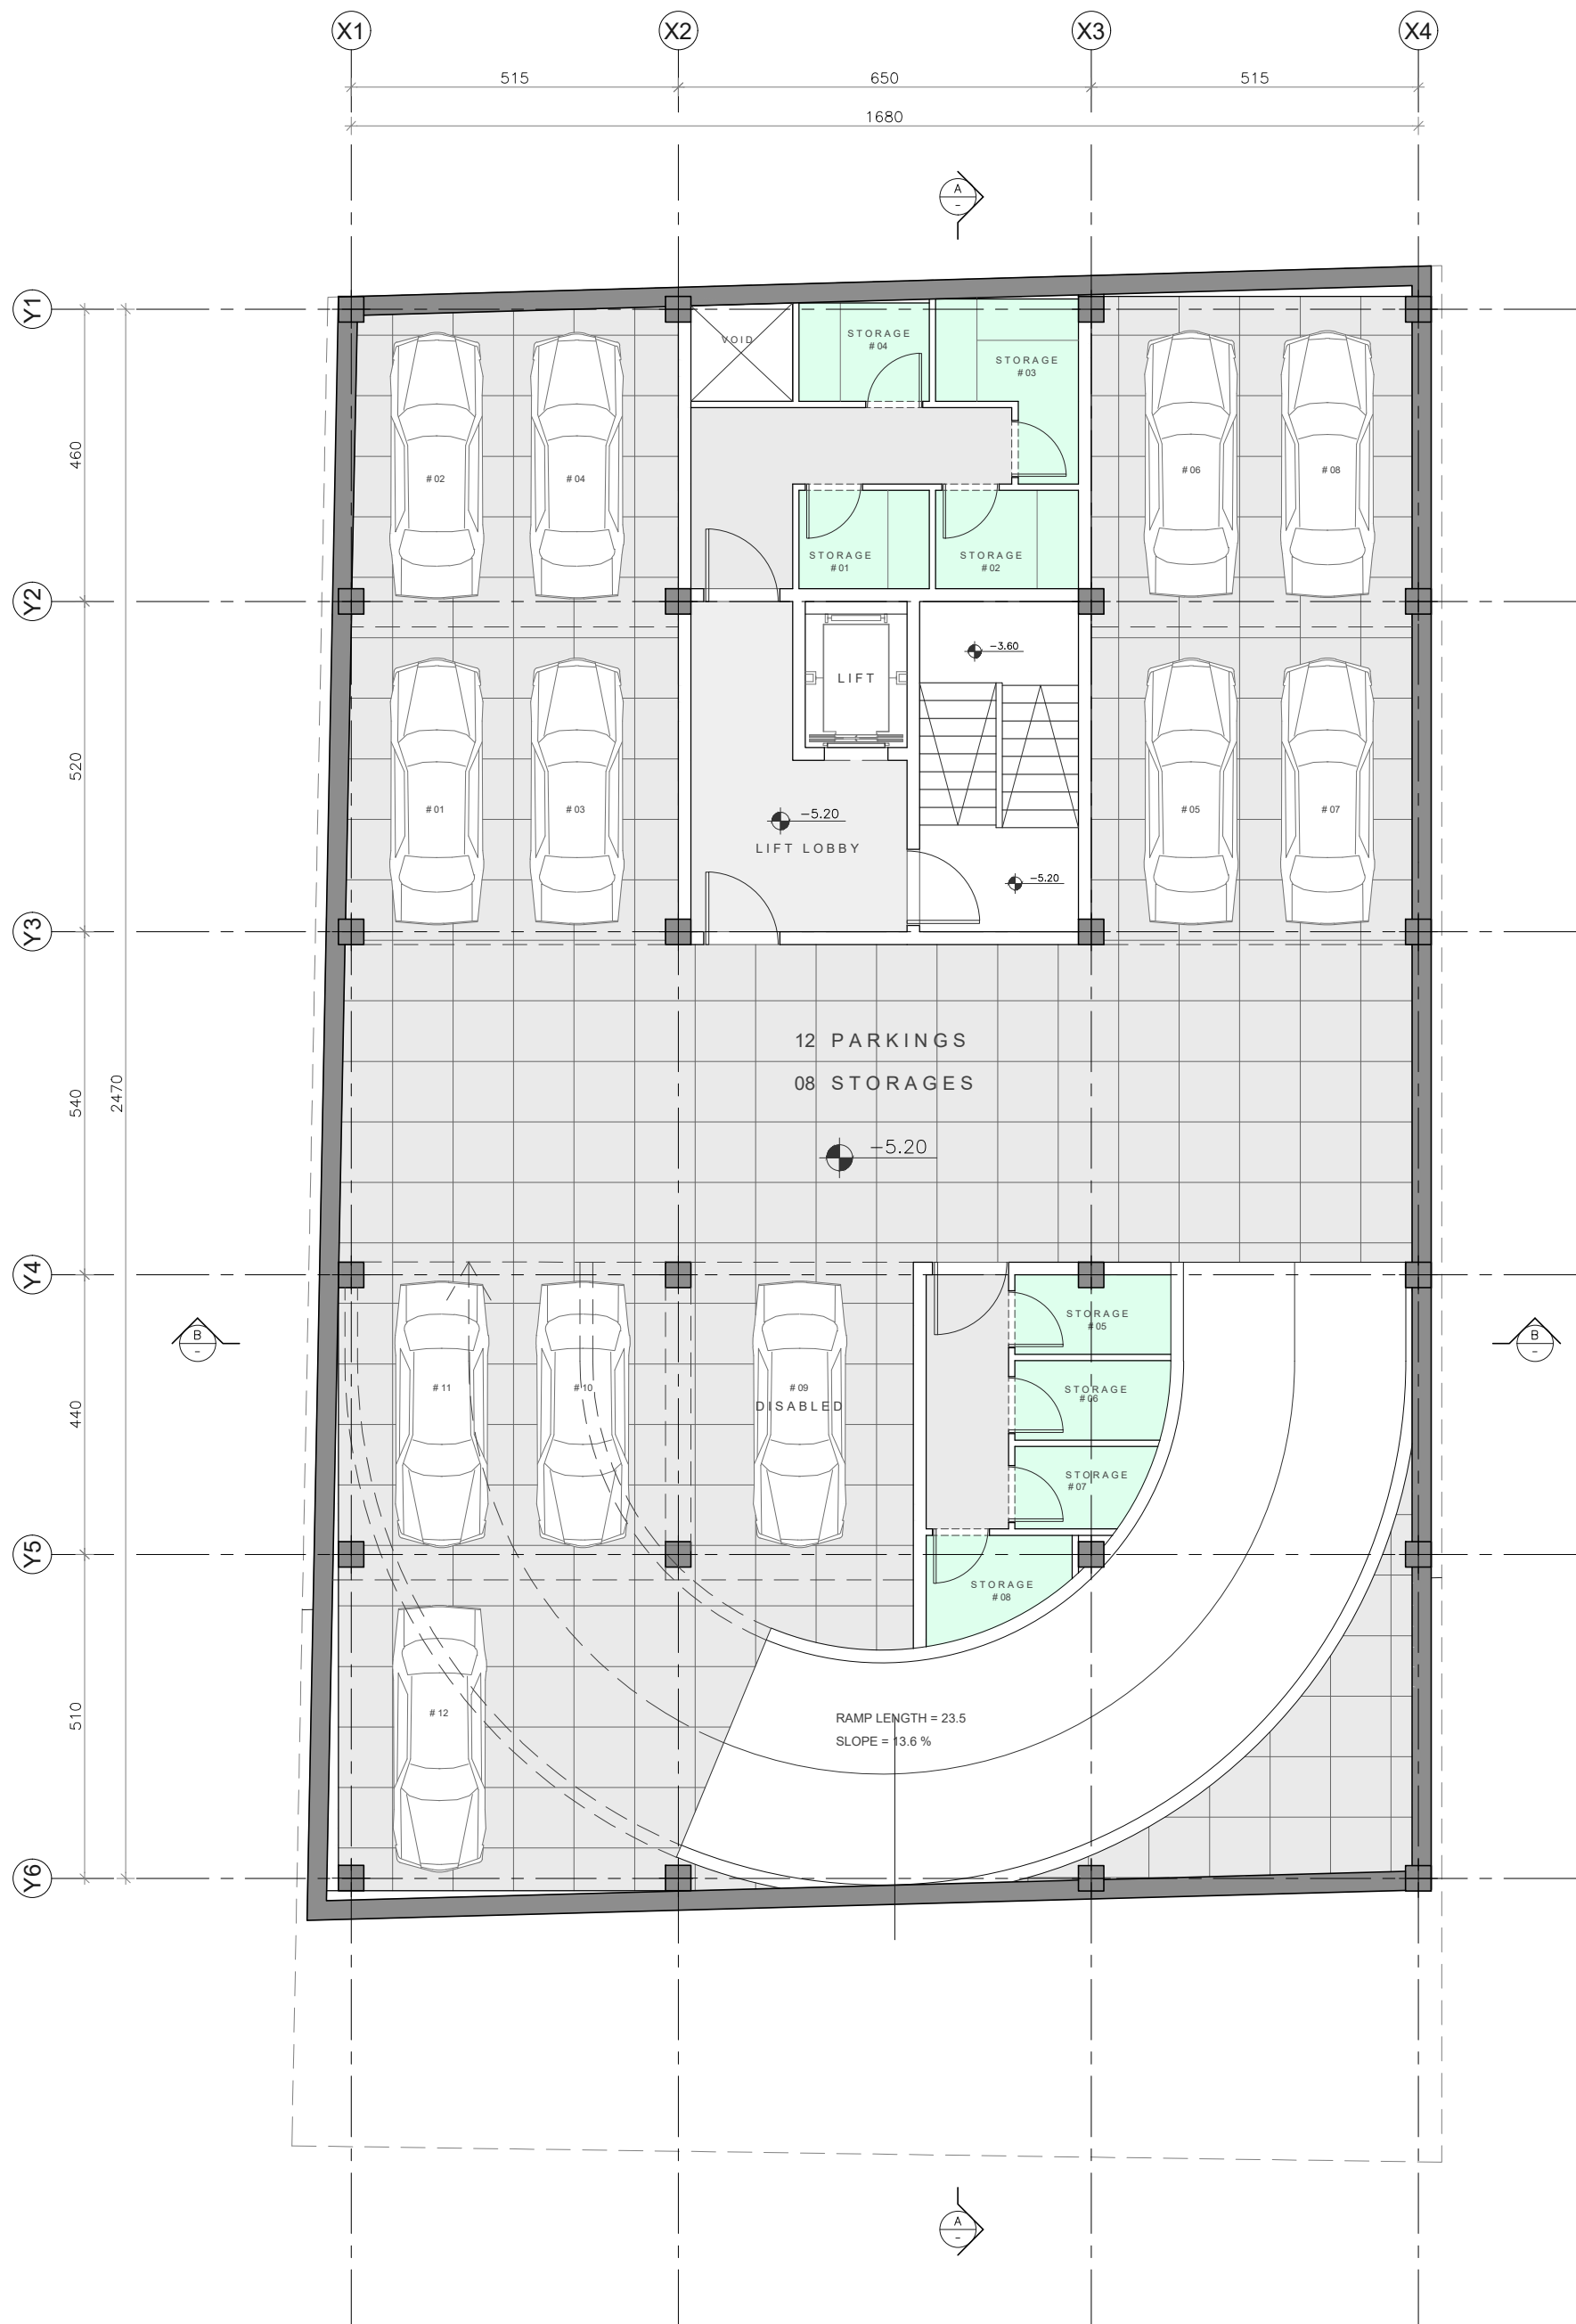


BASEMENT -2 PLAN

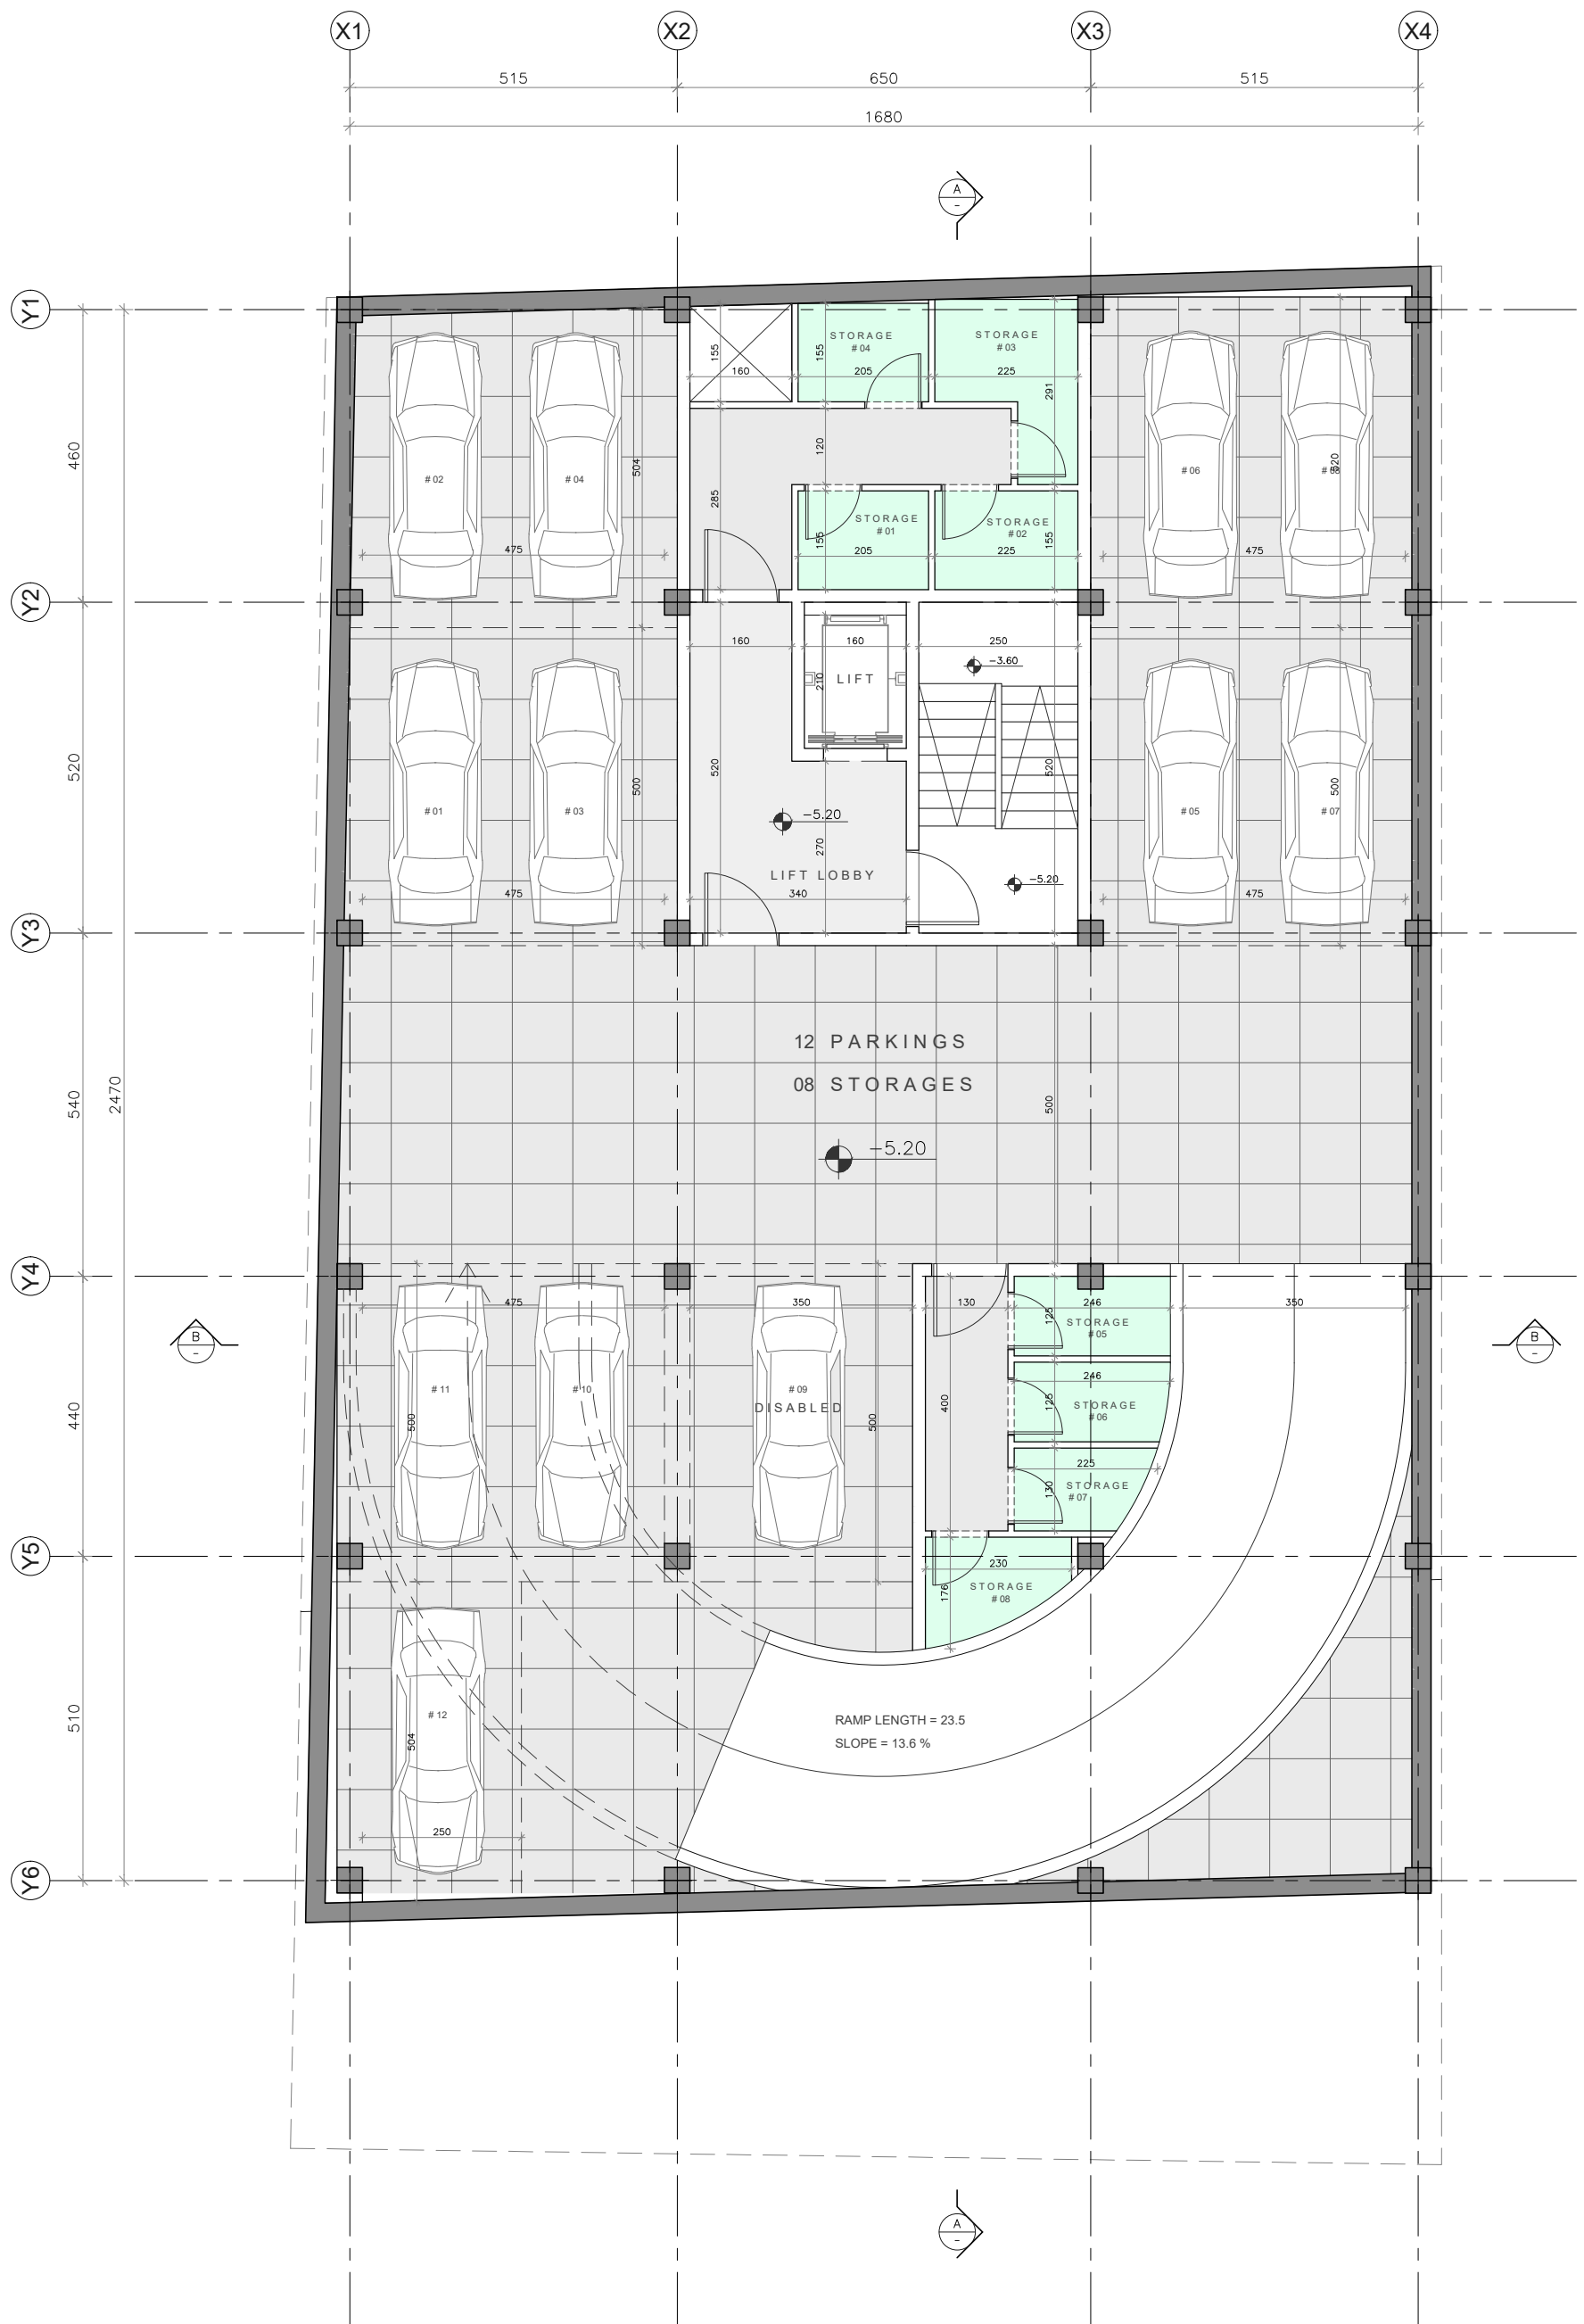


BASEMENT -2 PLAN

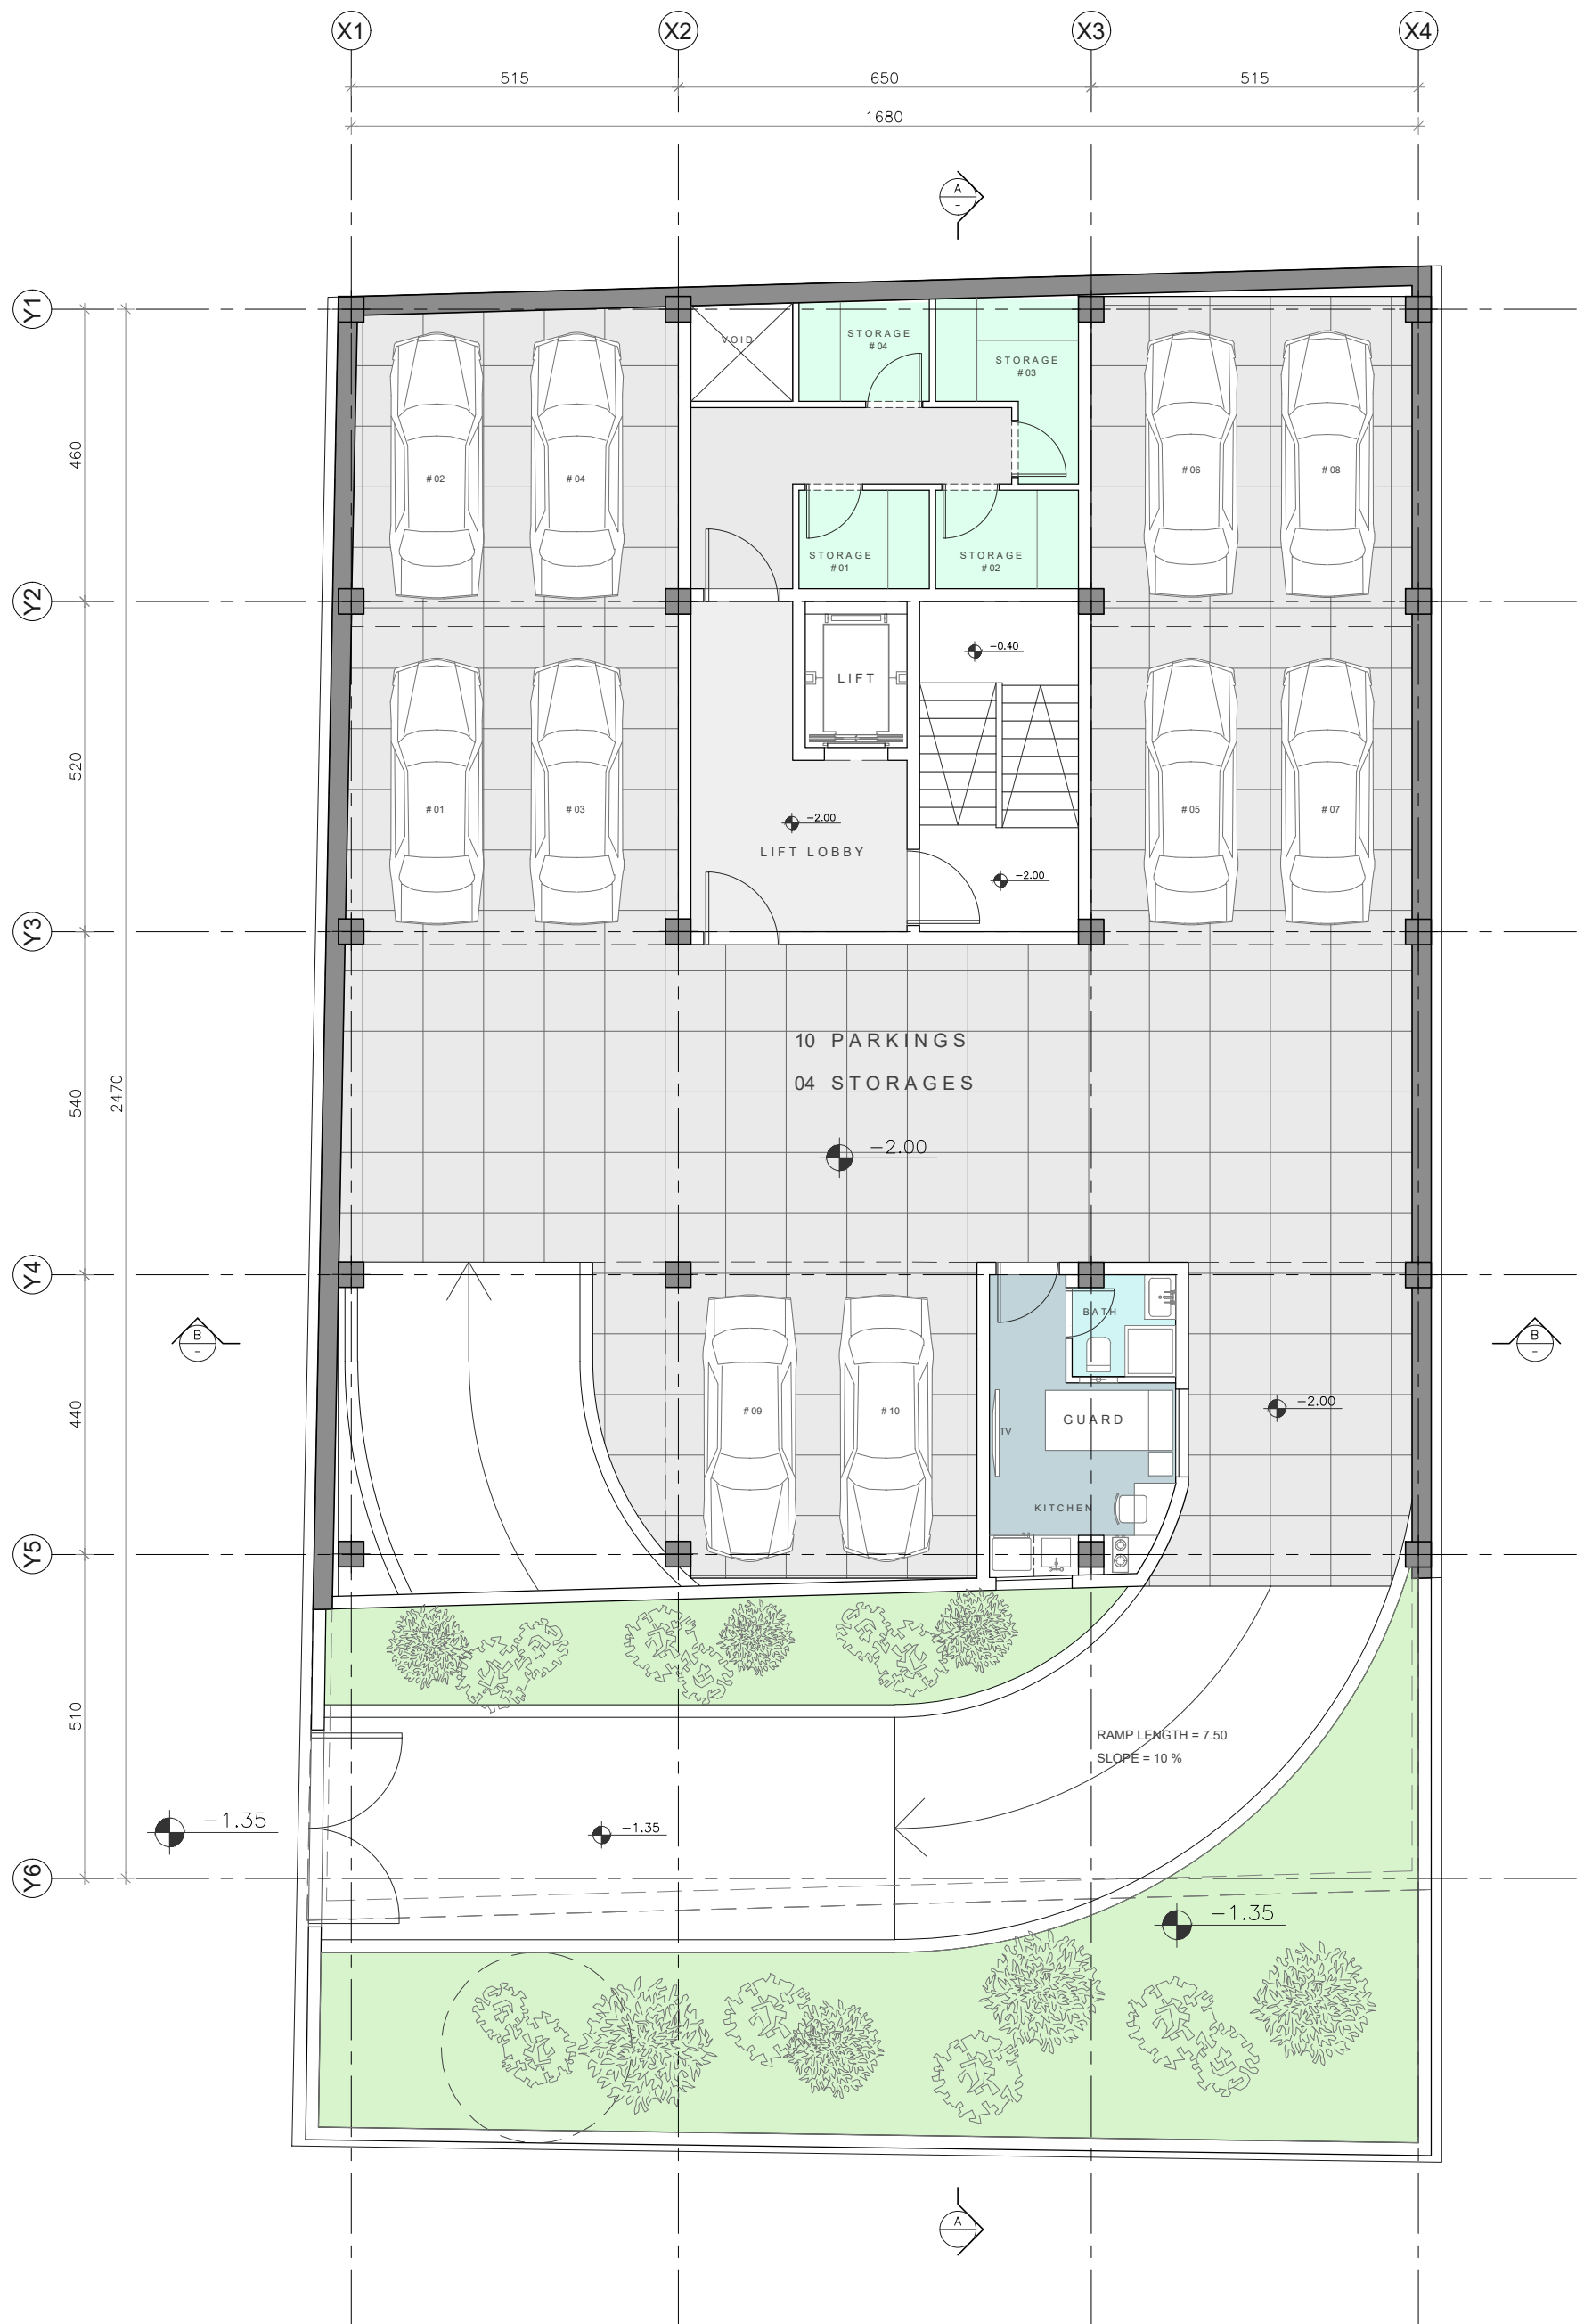


BASEMENT -1 PLAN

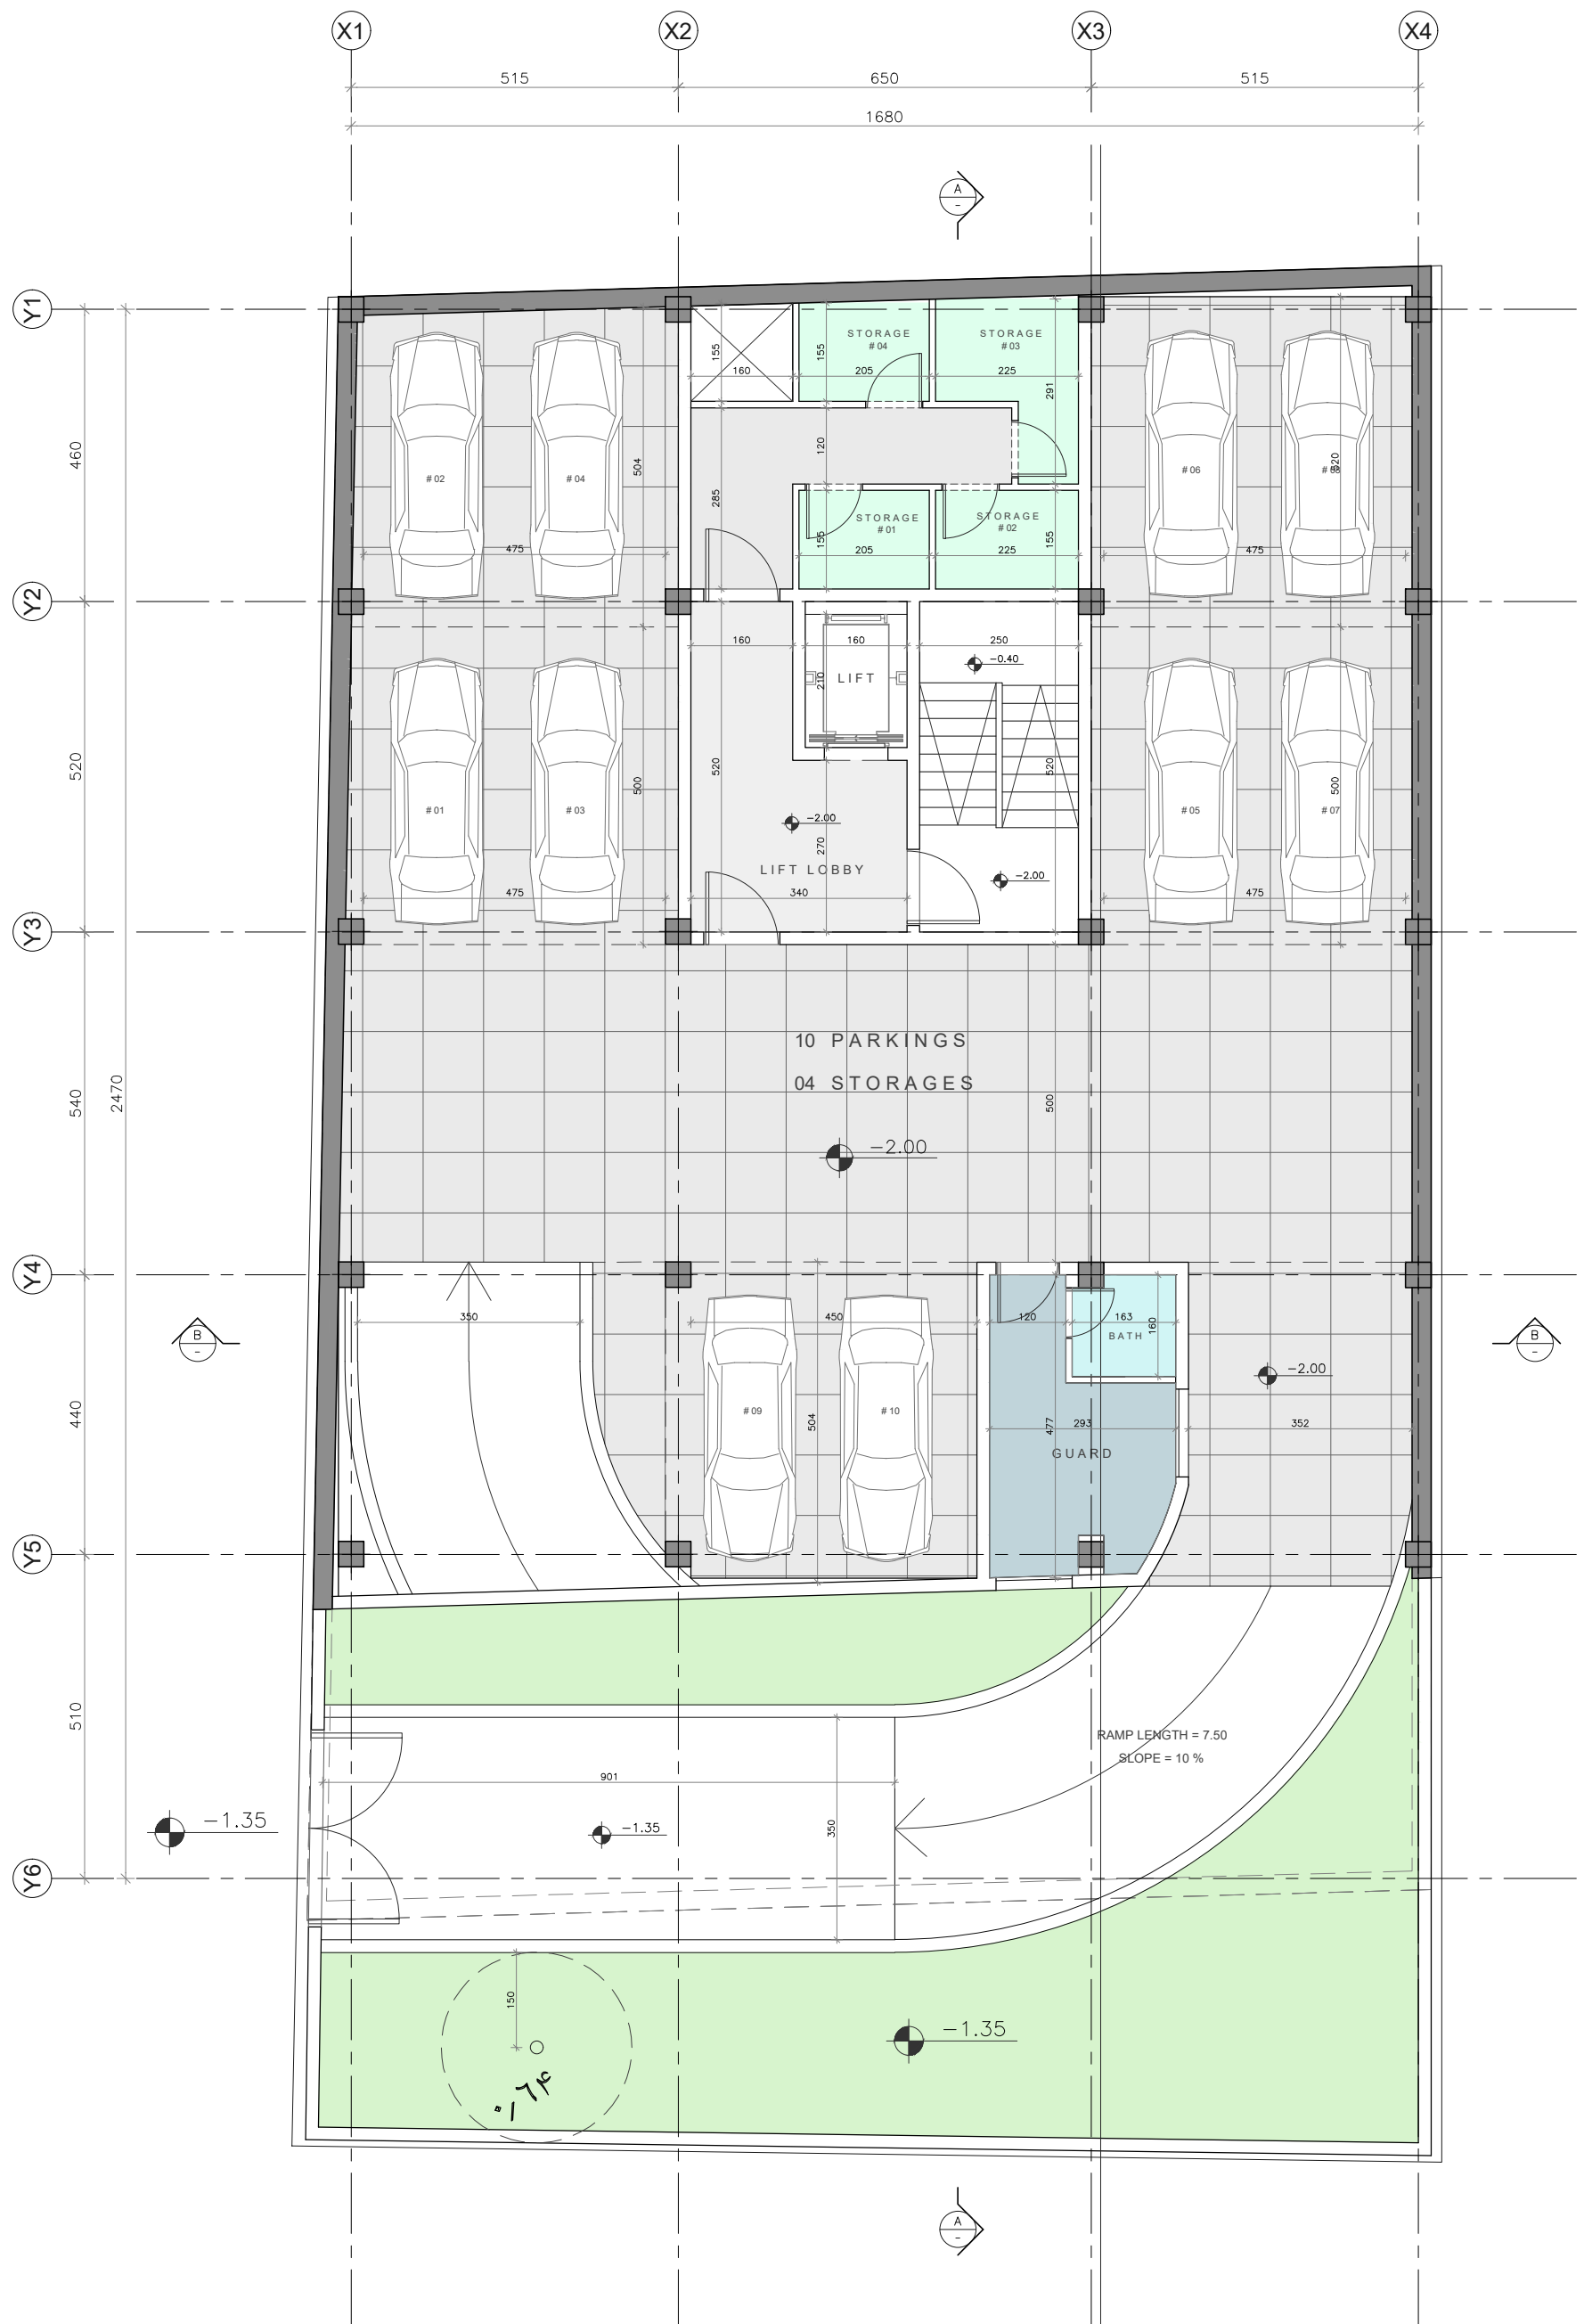

BASEMENT -1 PLAN

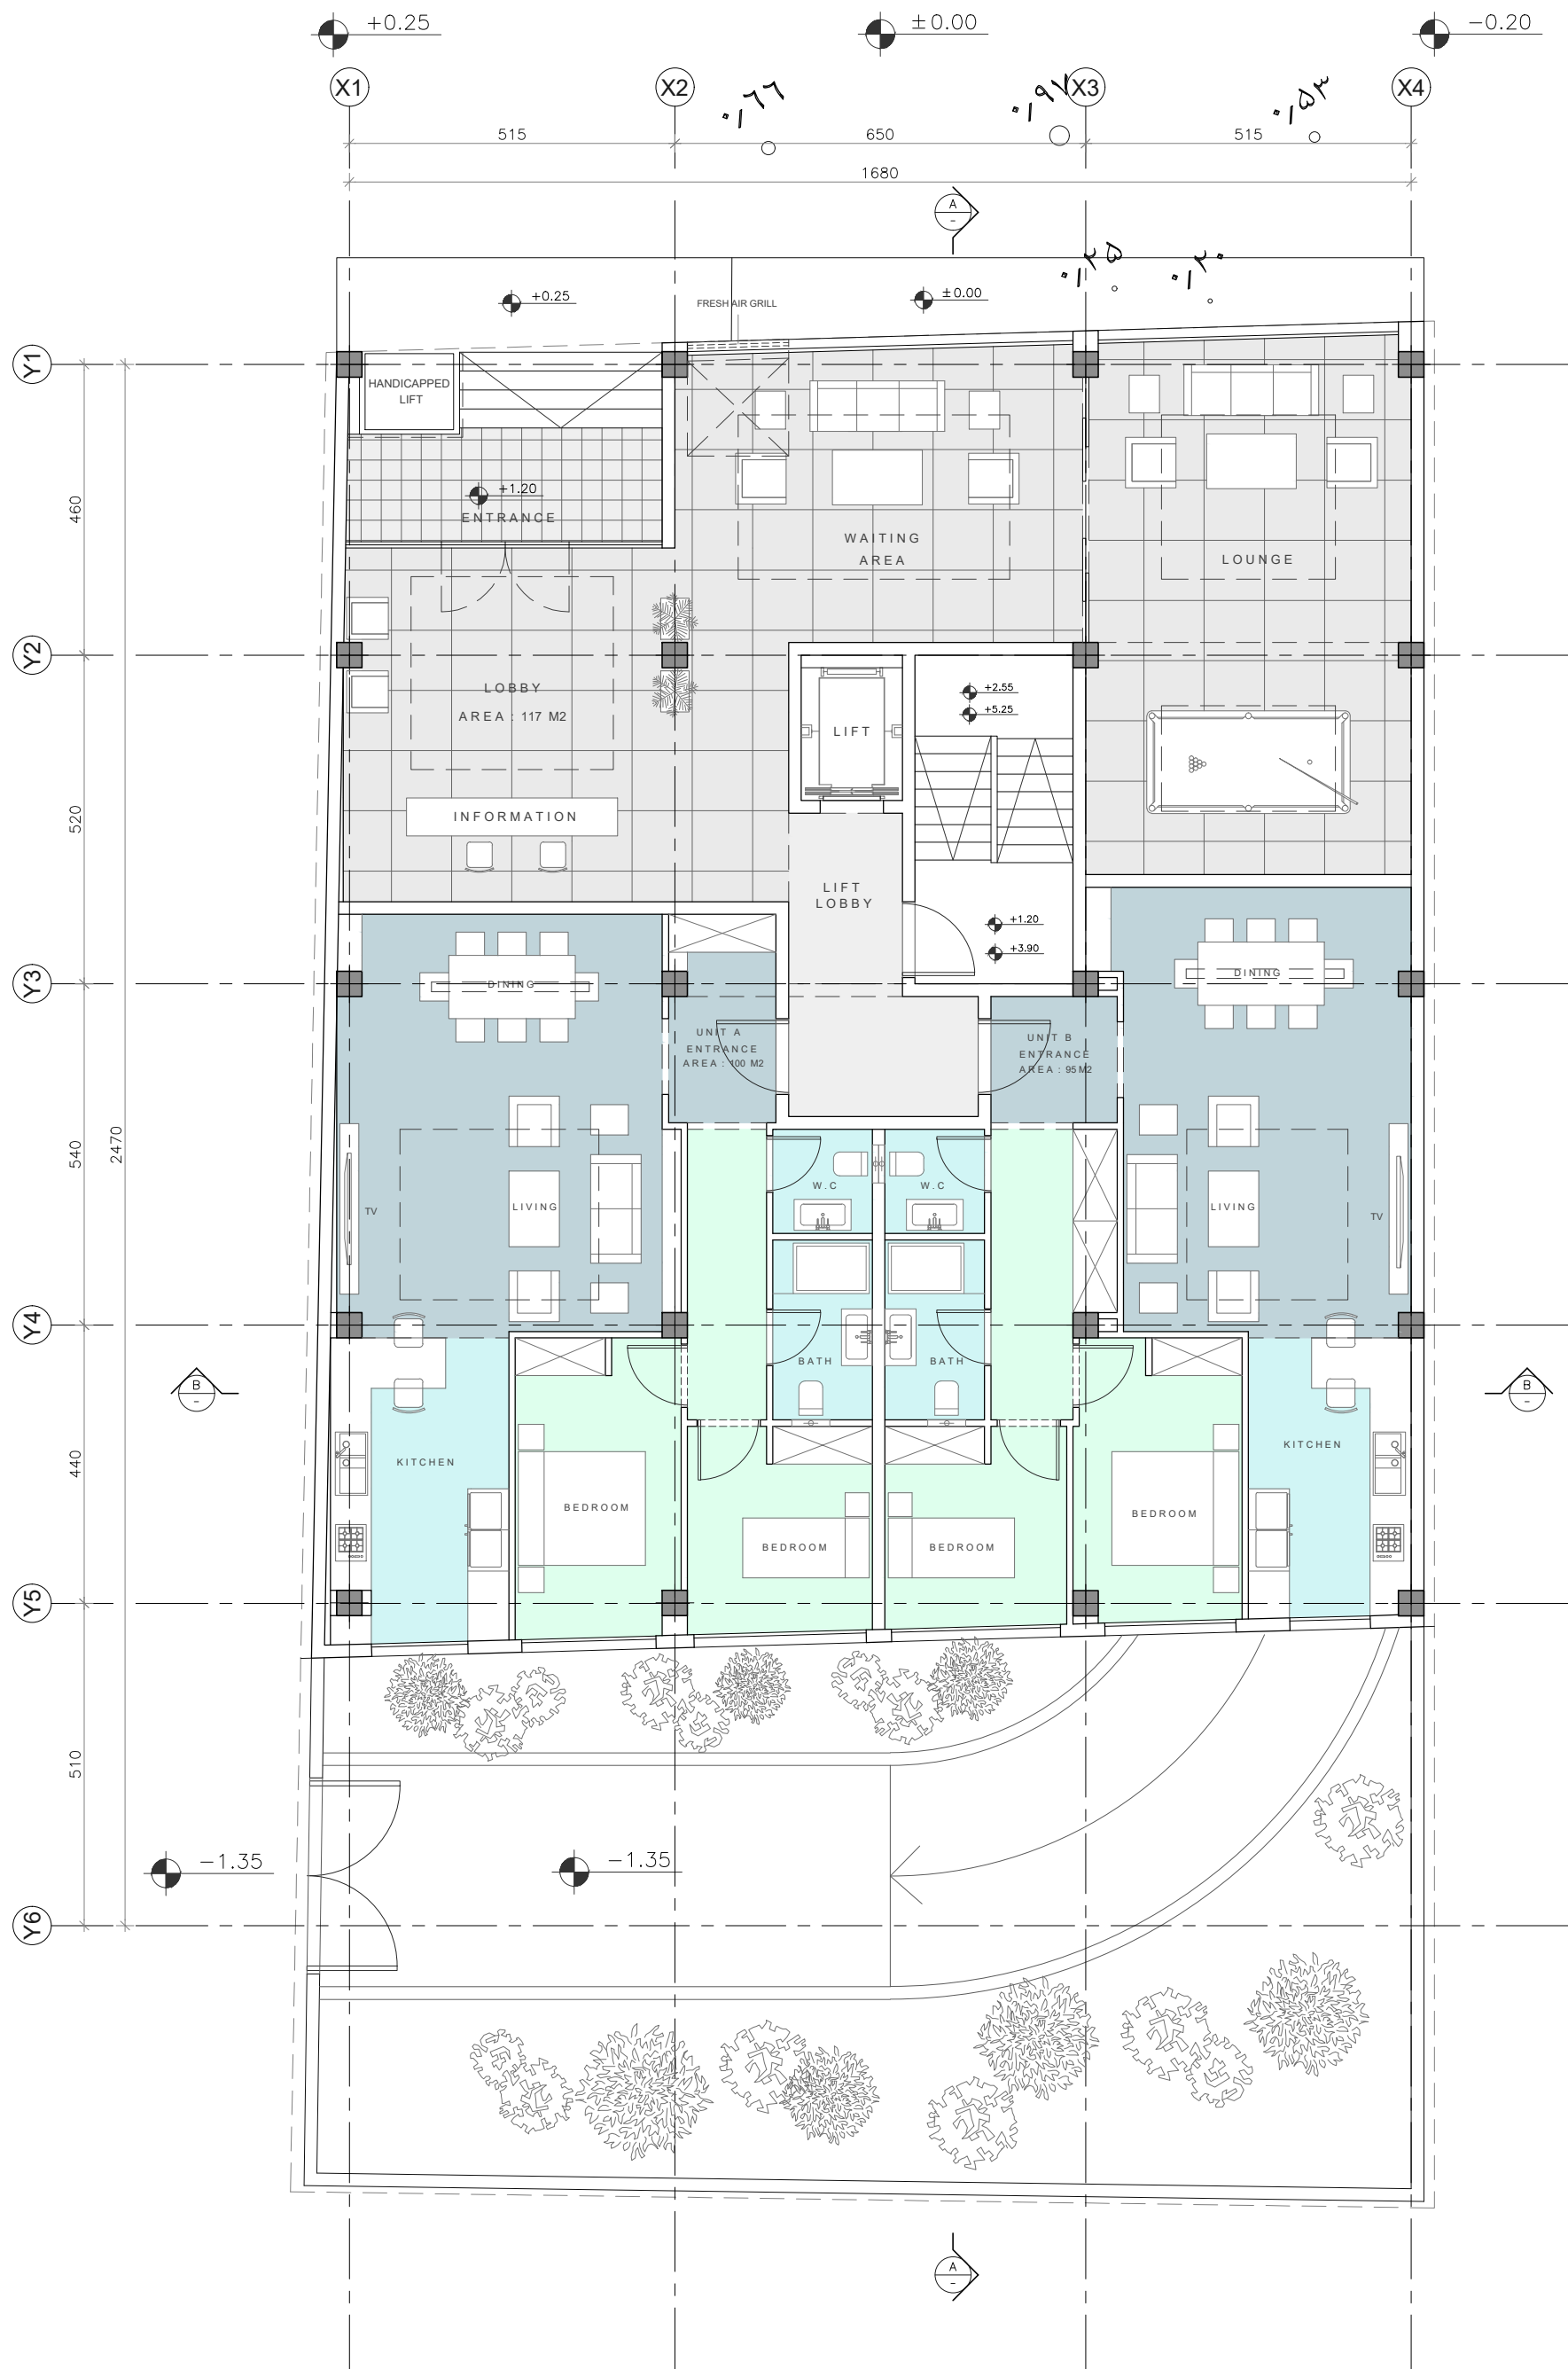


GROUND FLOOR PLAN

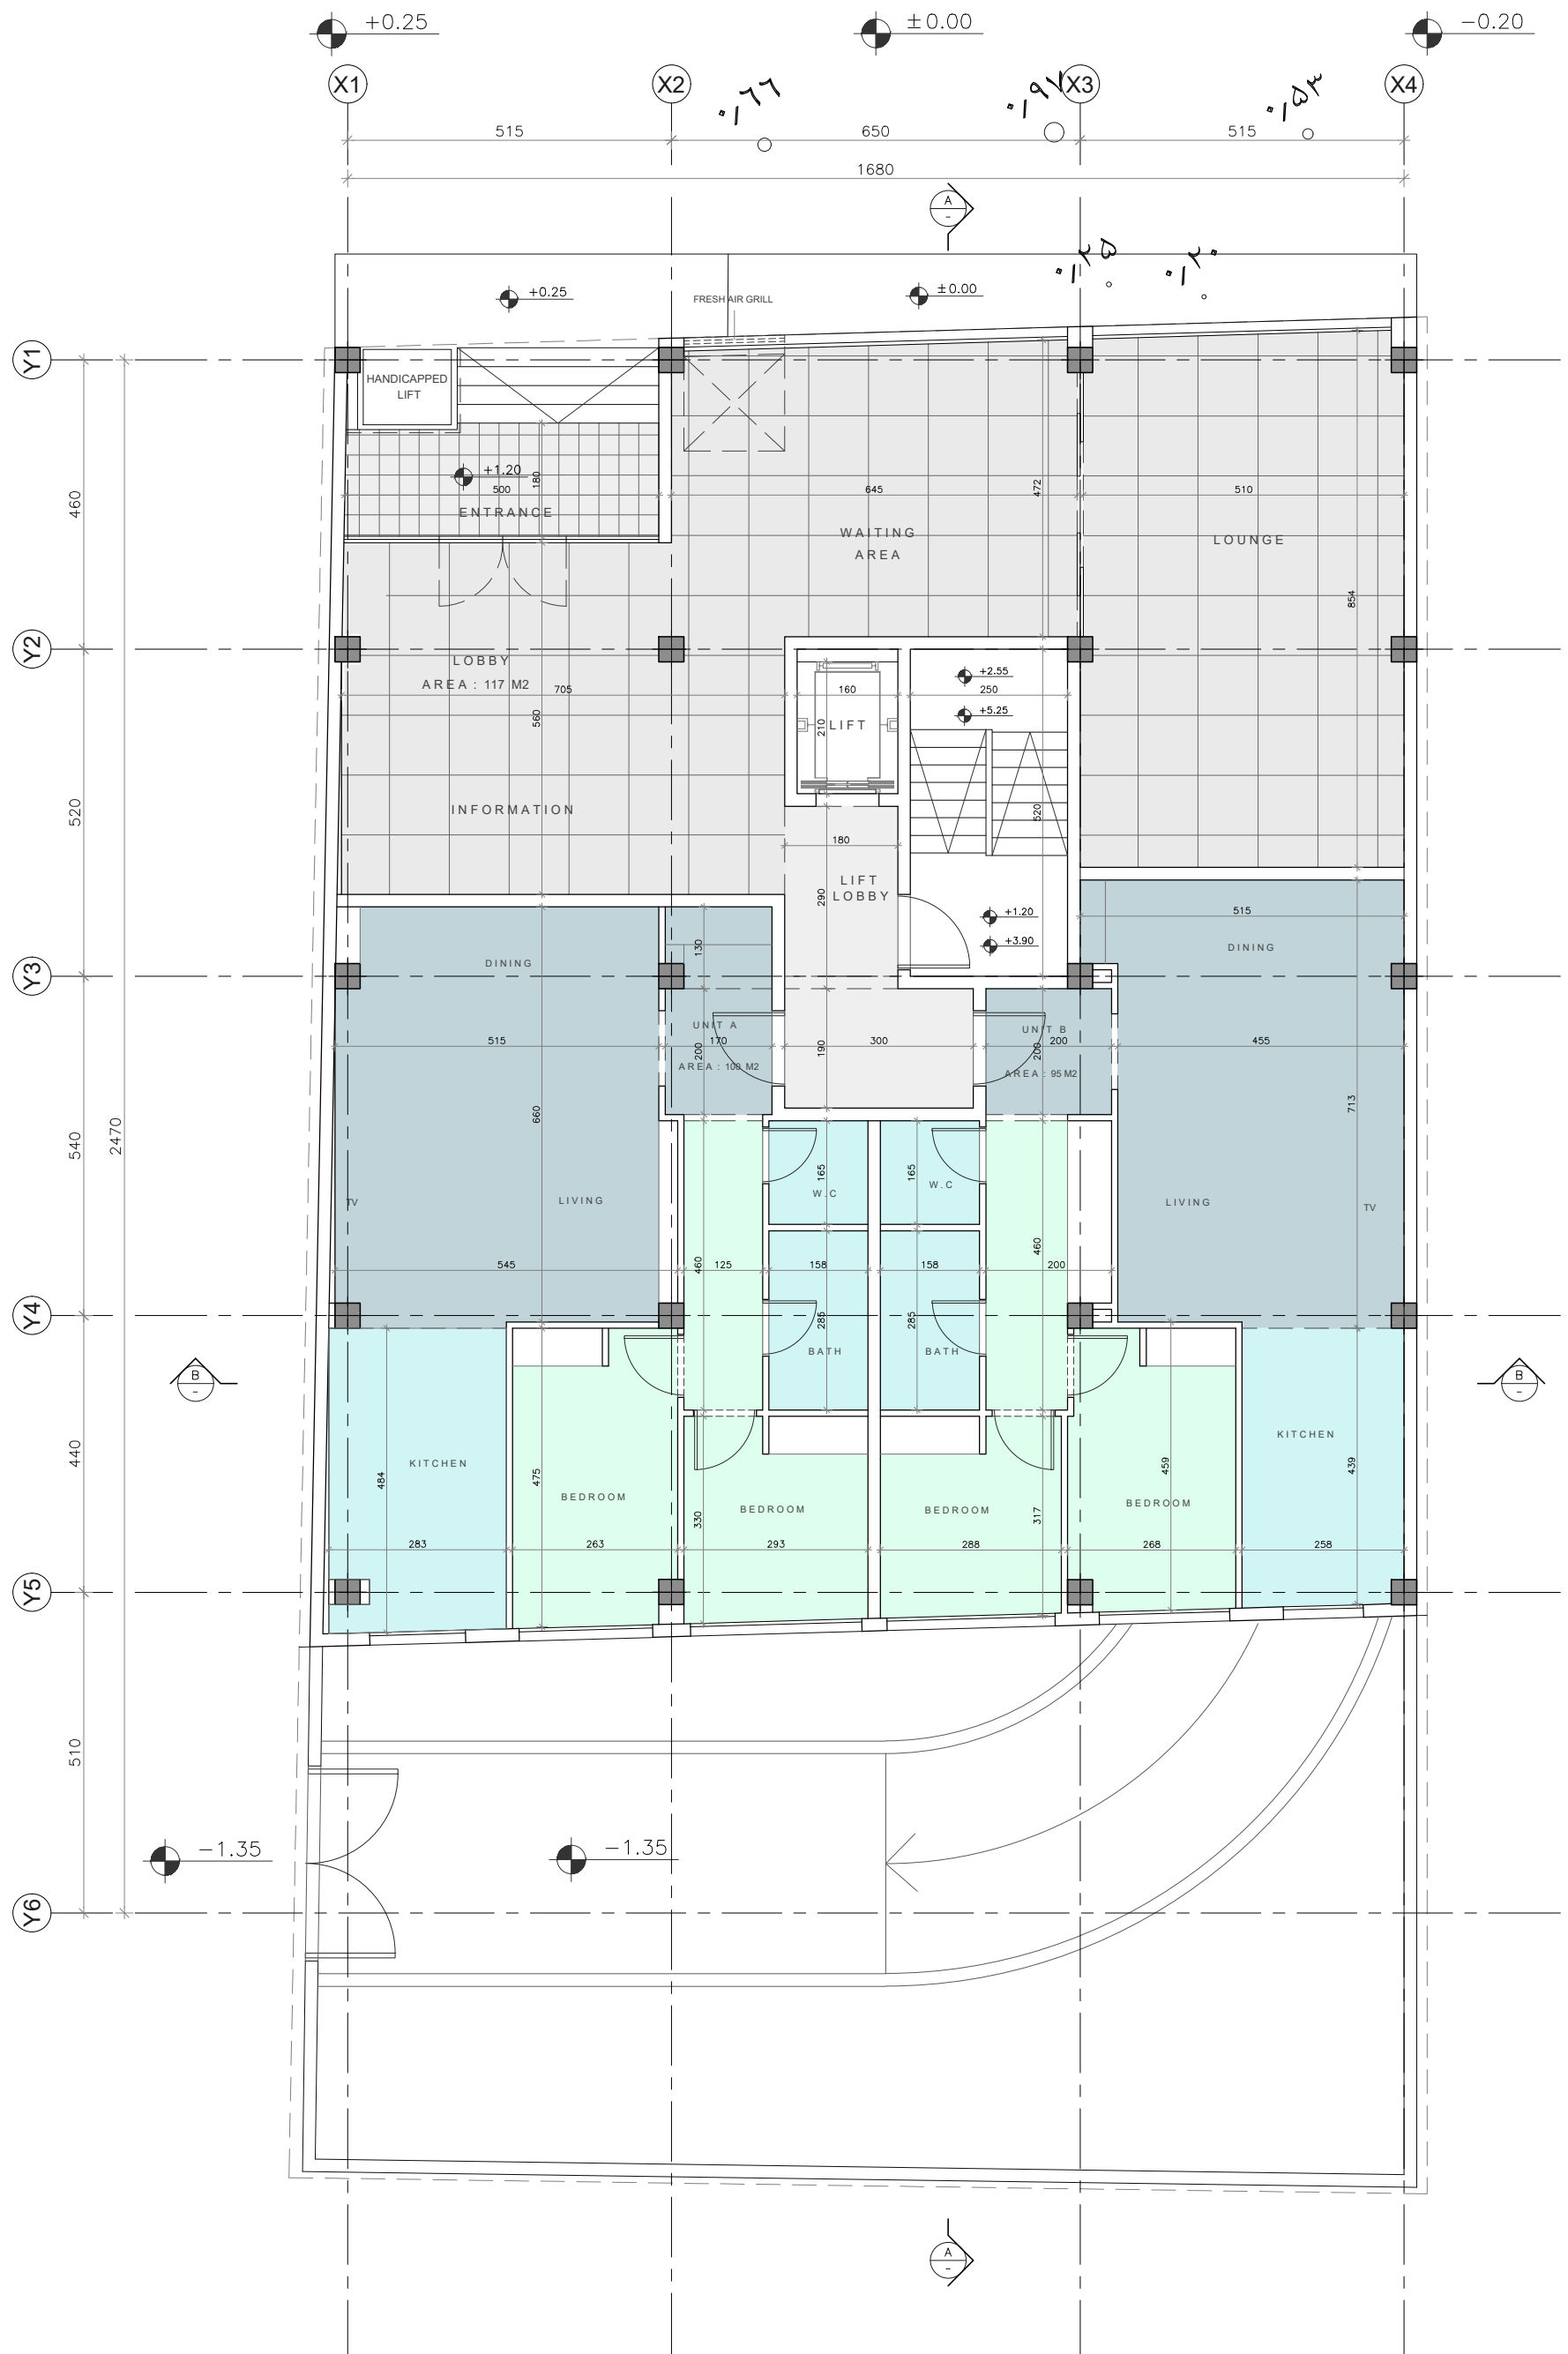



GROUND FLOOR PLAN



TYPICAL FLOOR PLAN

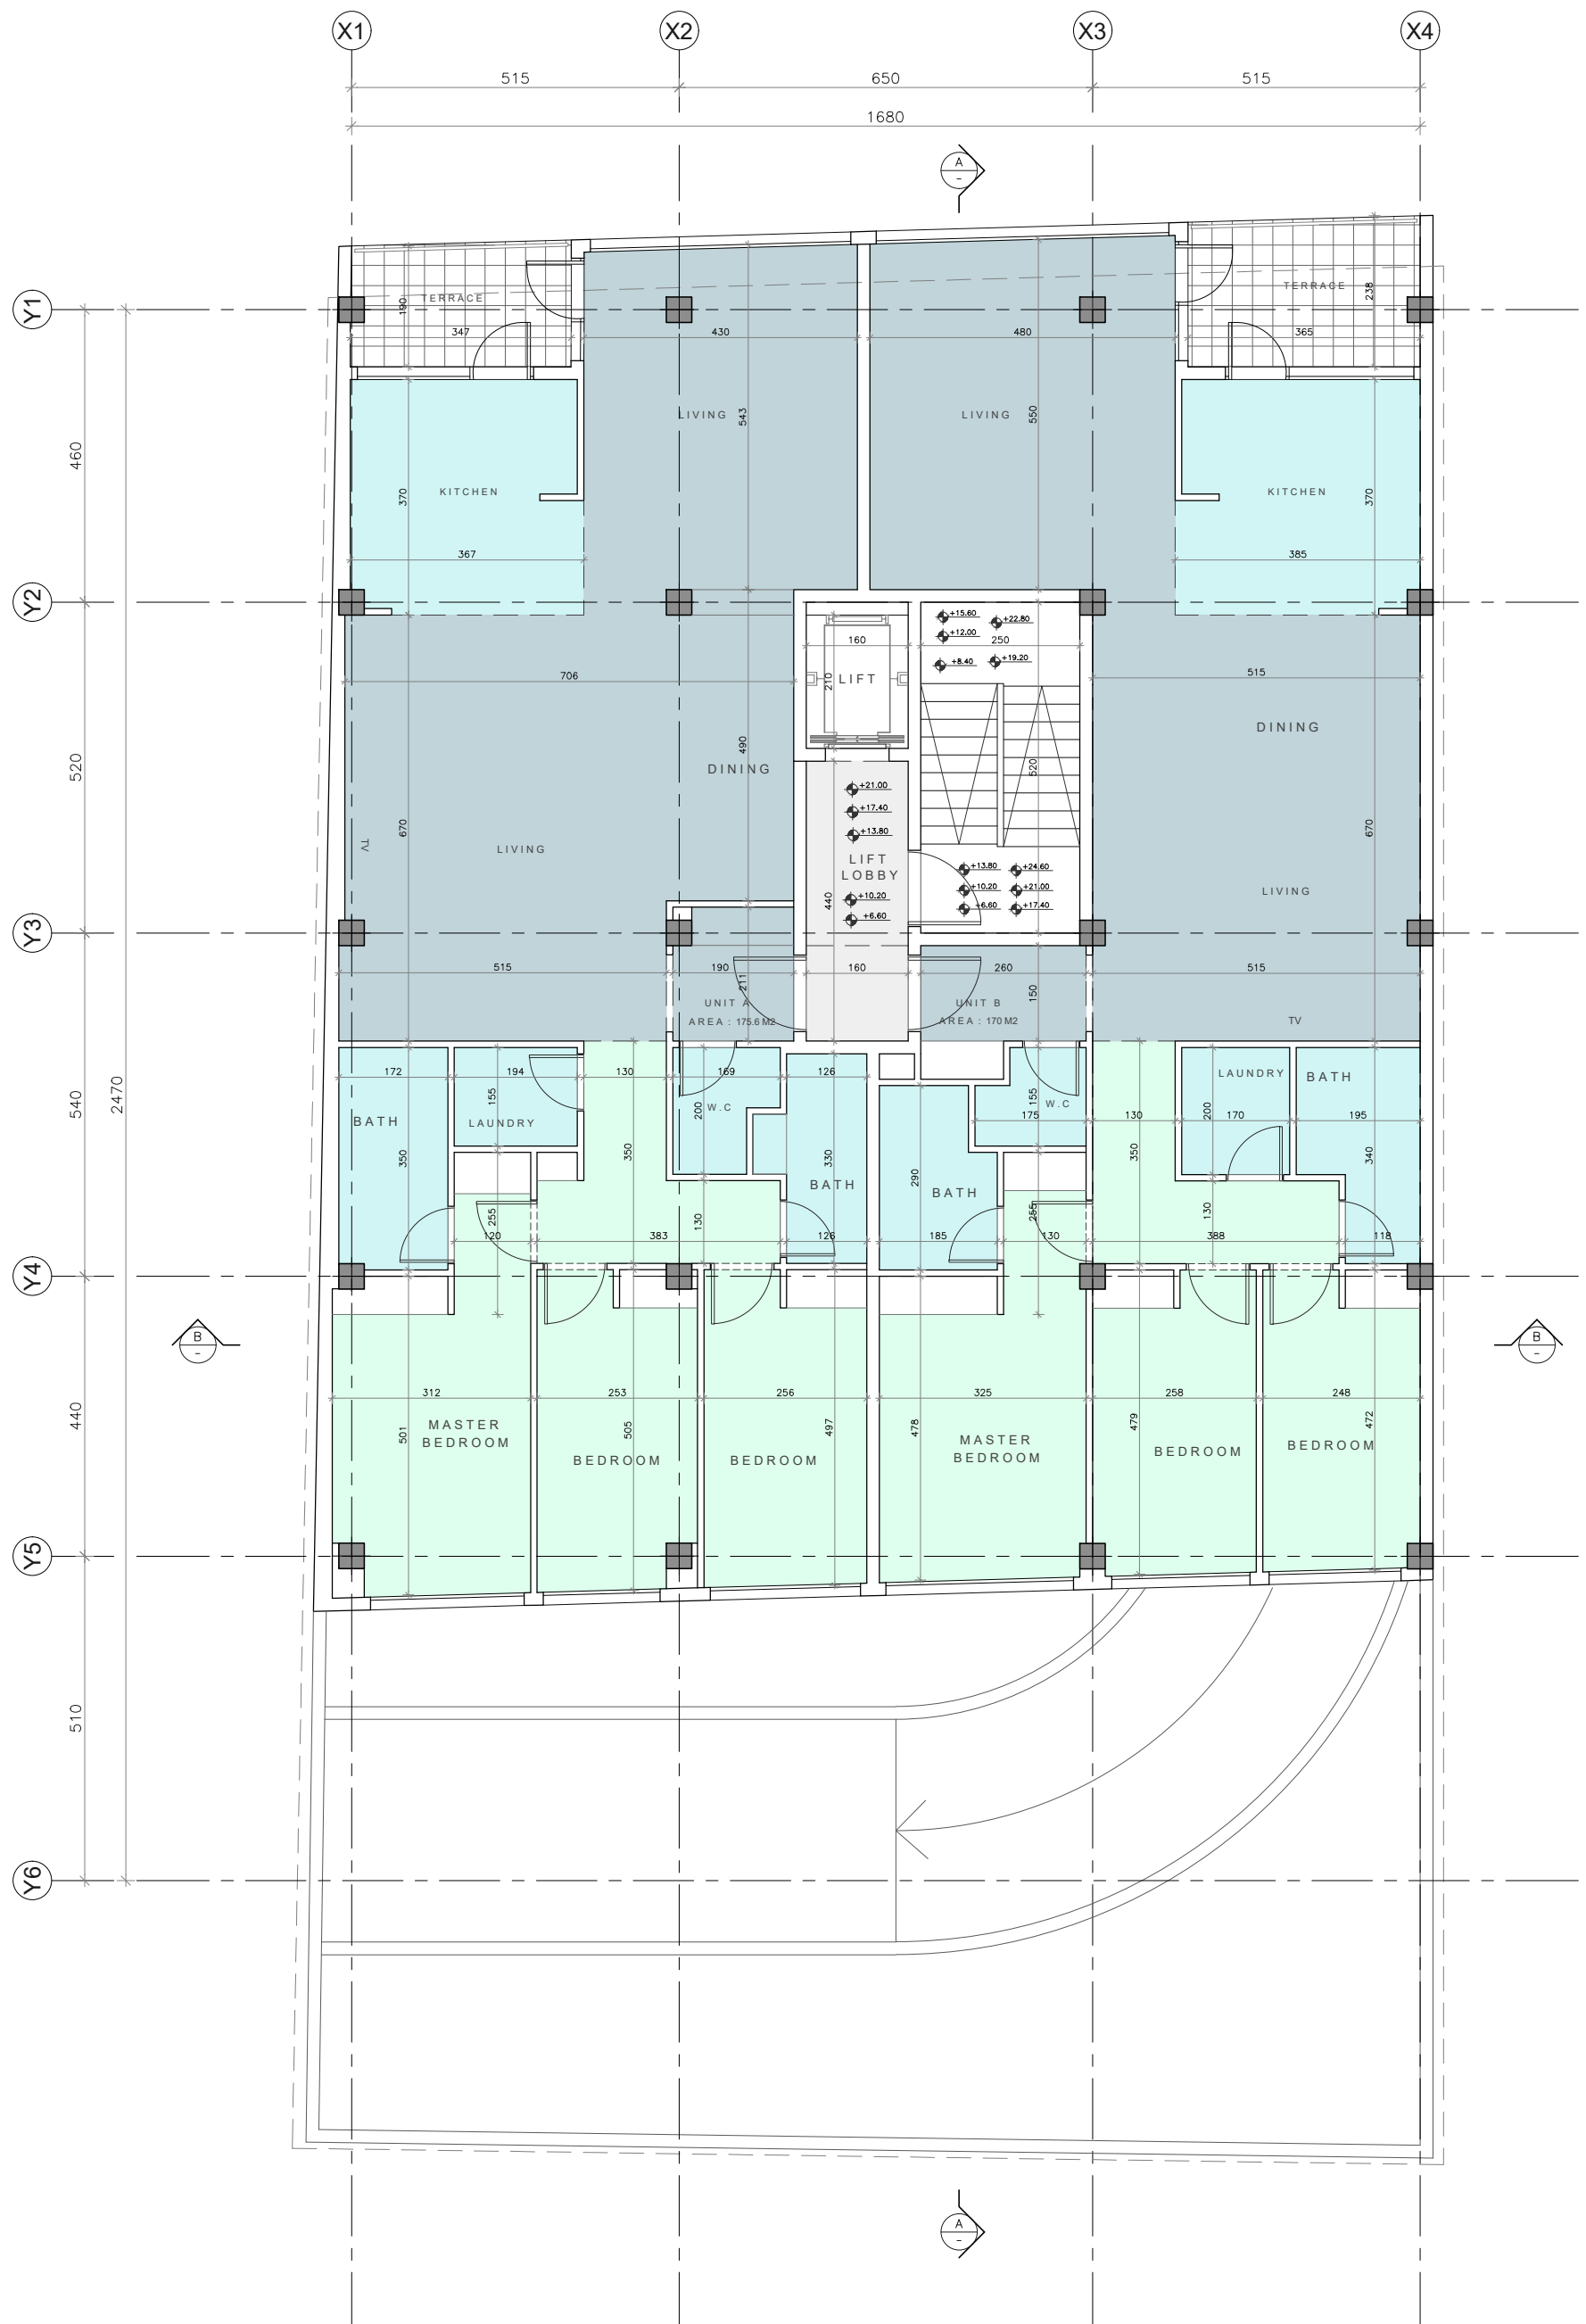

TYPICAL FLOOR PLAN

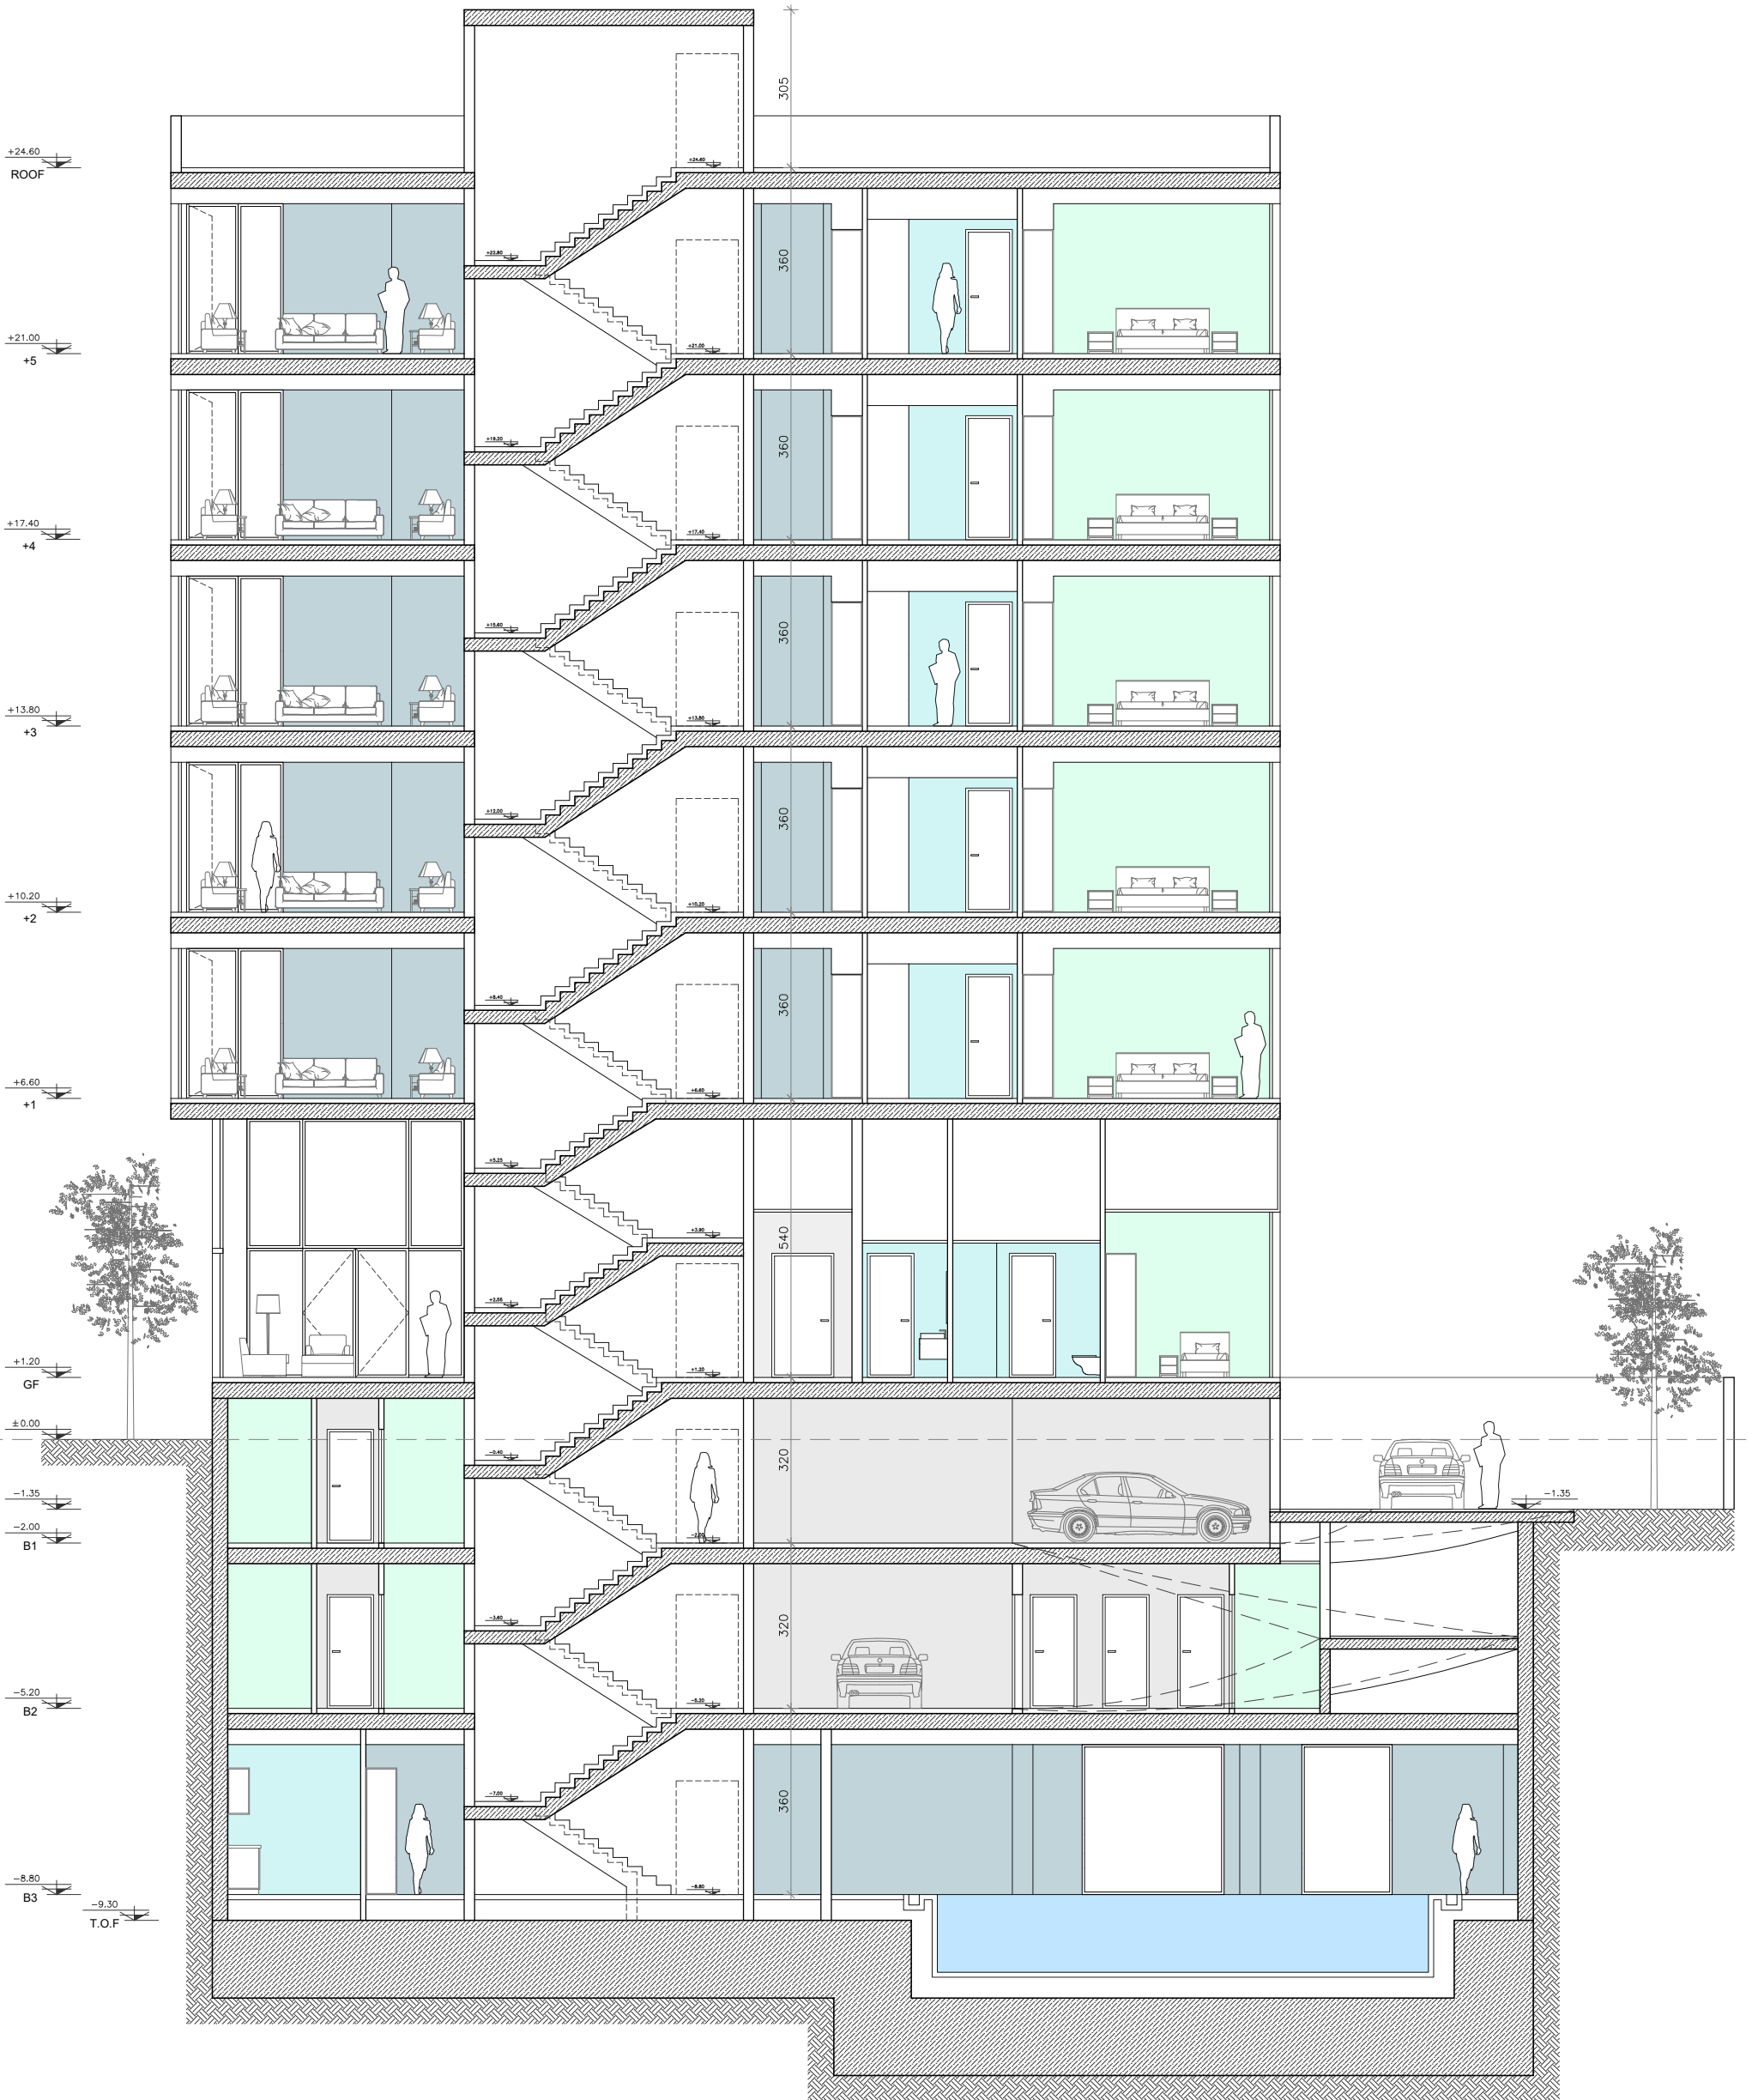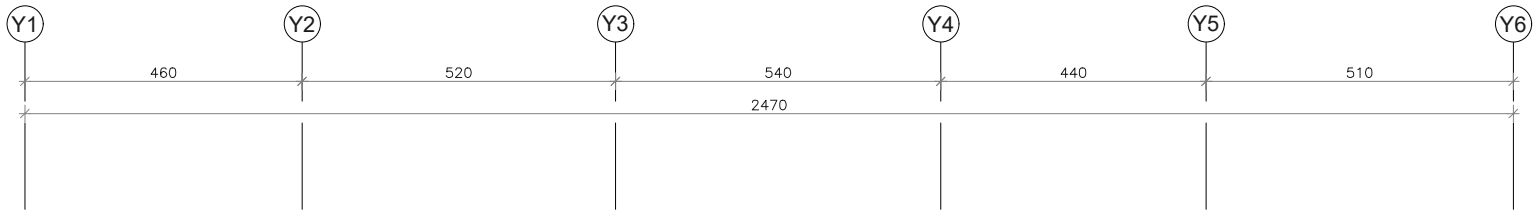

SECTION A-A



SECTION B-B