



GROUND FLOOR PLAN
SC : 1.100



TYPICAL FLOOR'S PLAN
SC : 1.100

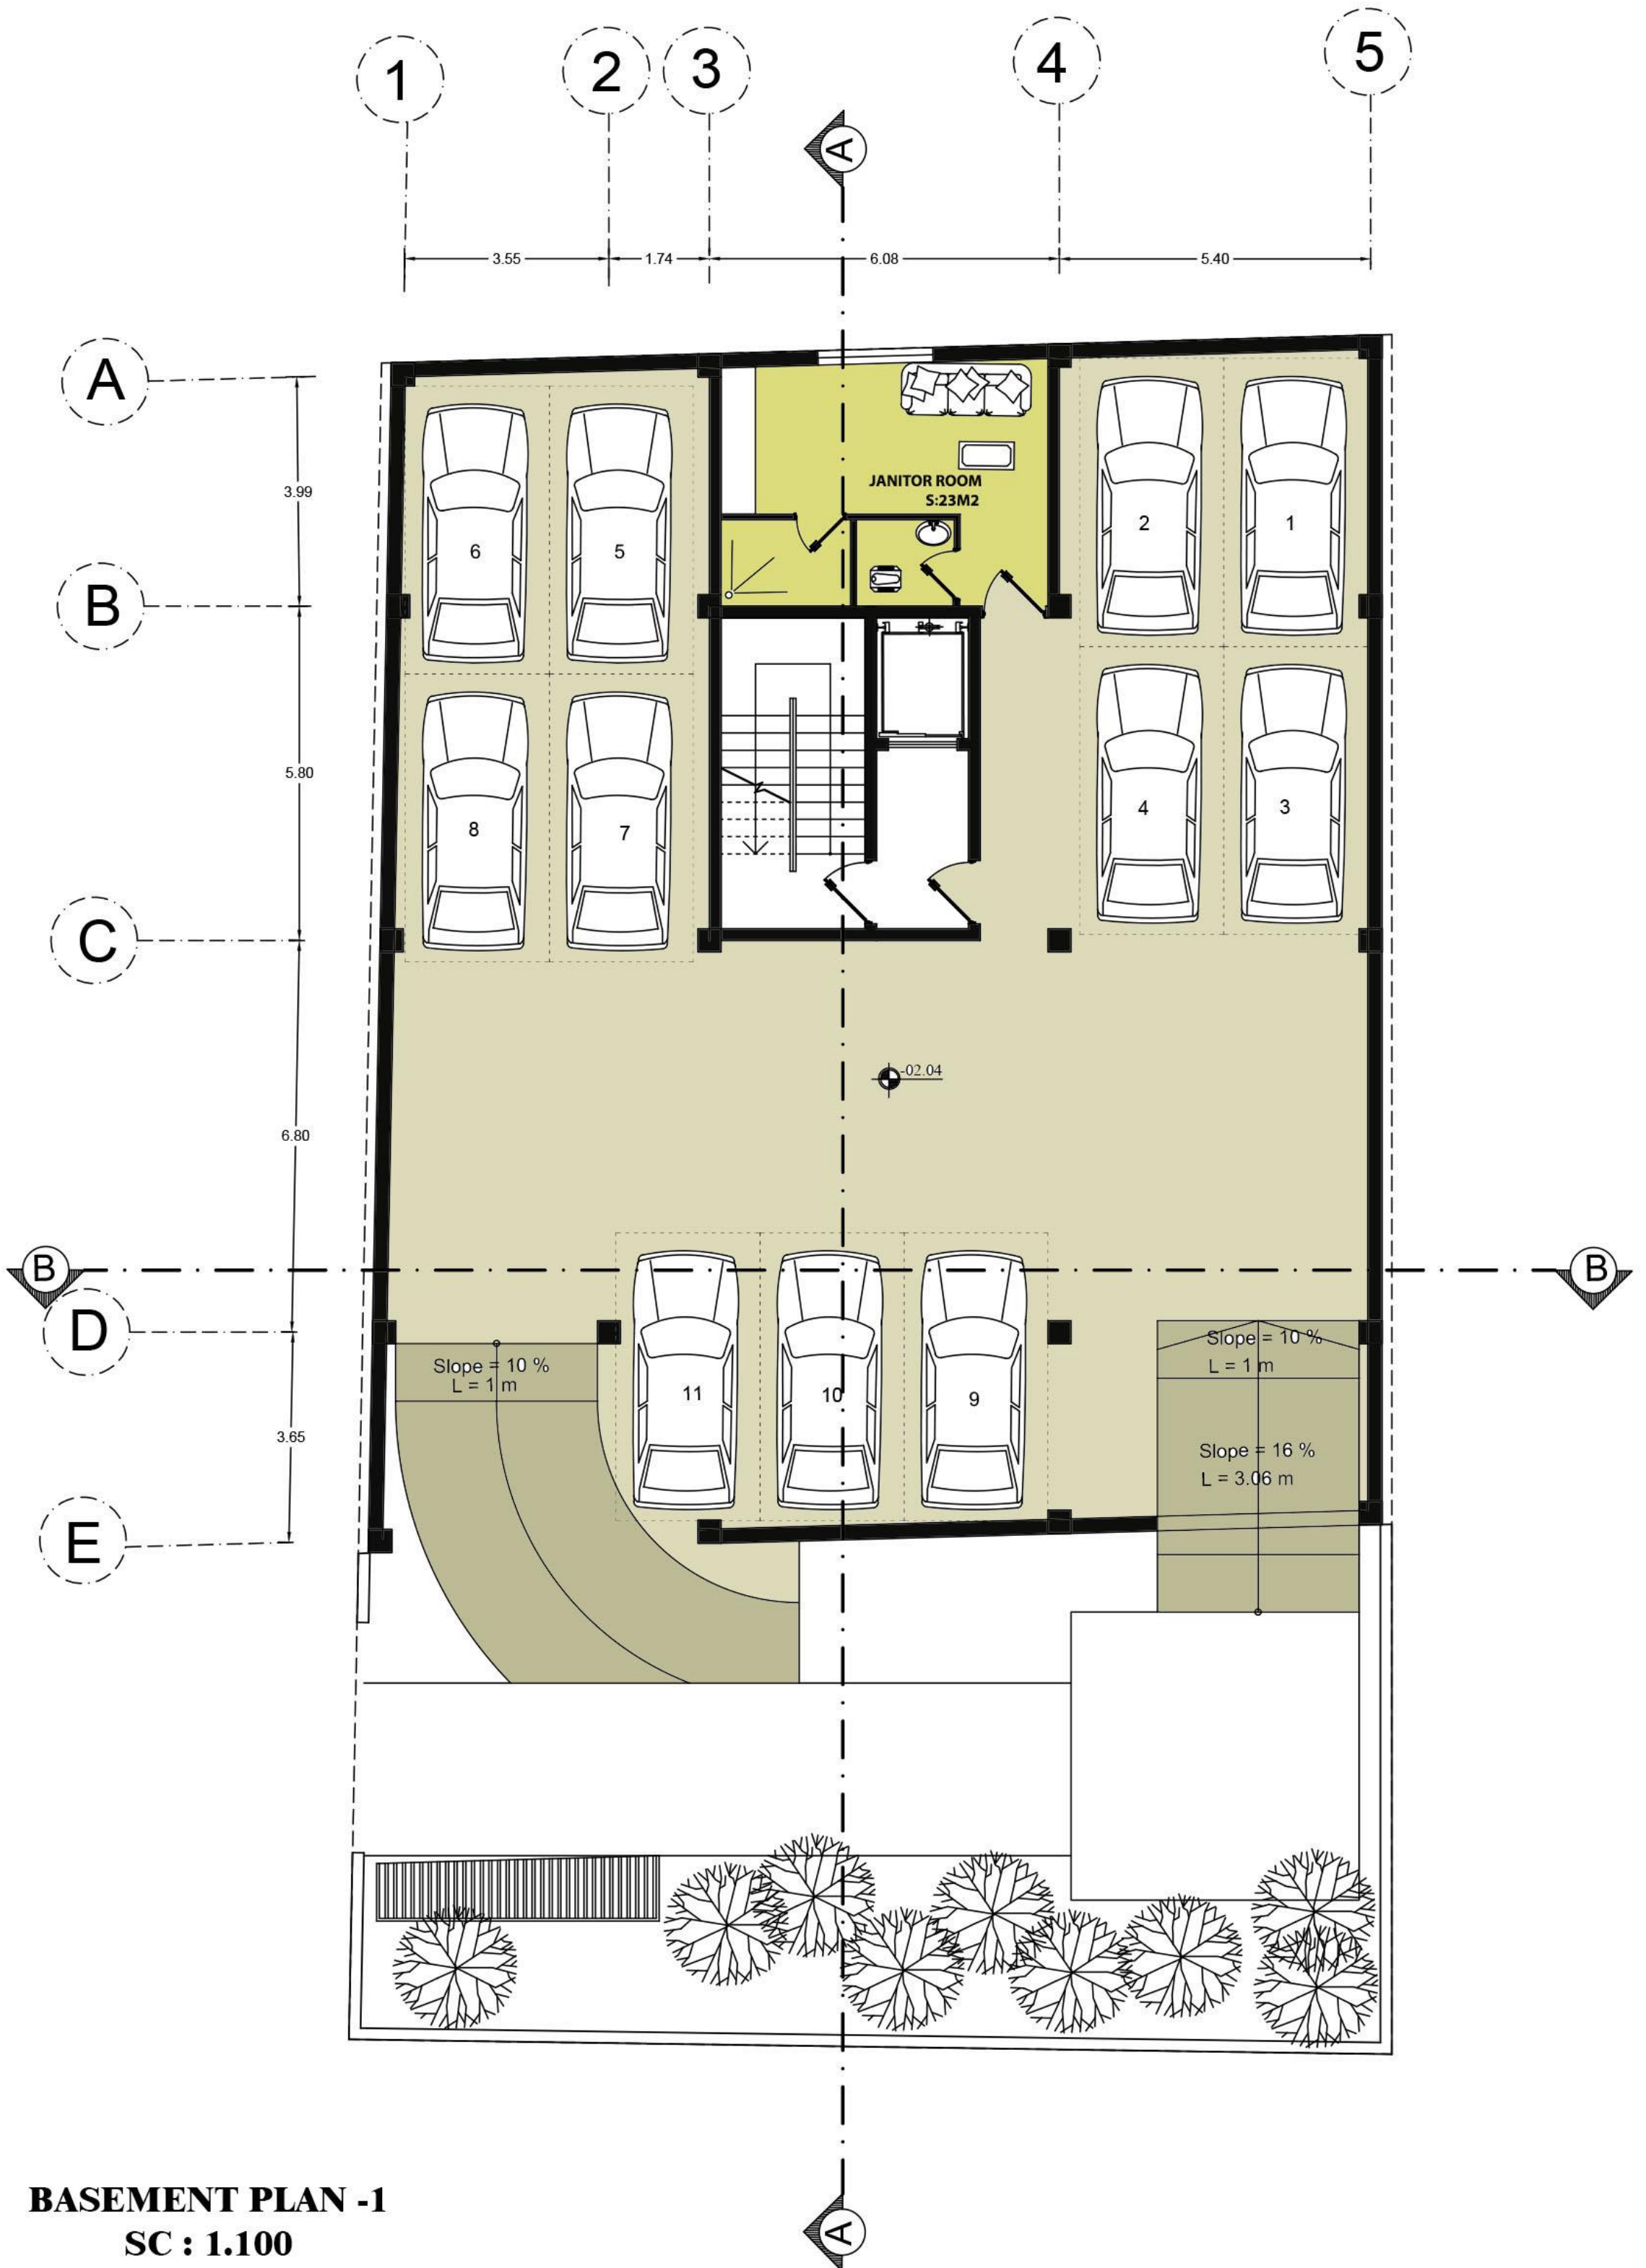

BASEMENT PLAN -1
SC : 1.100

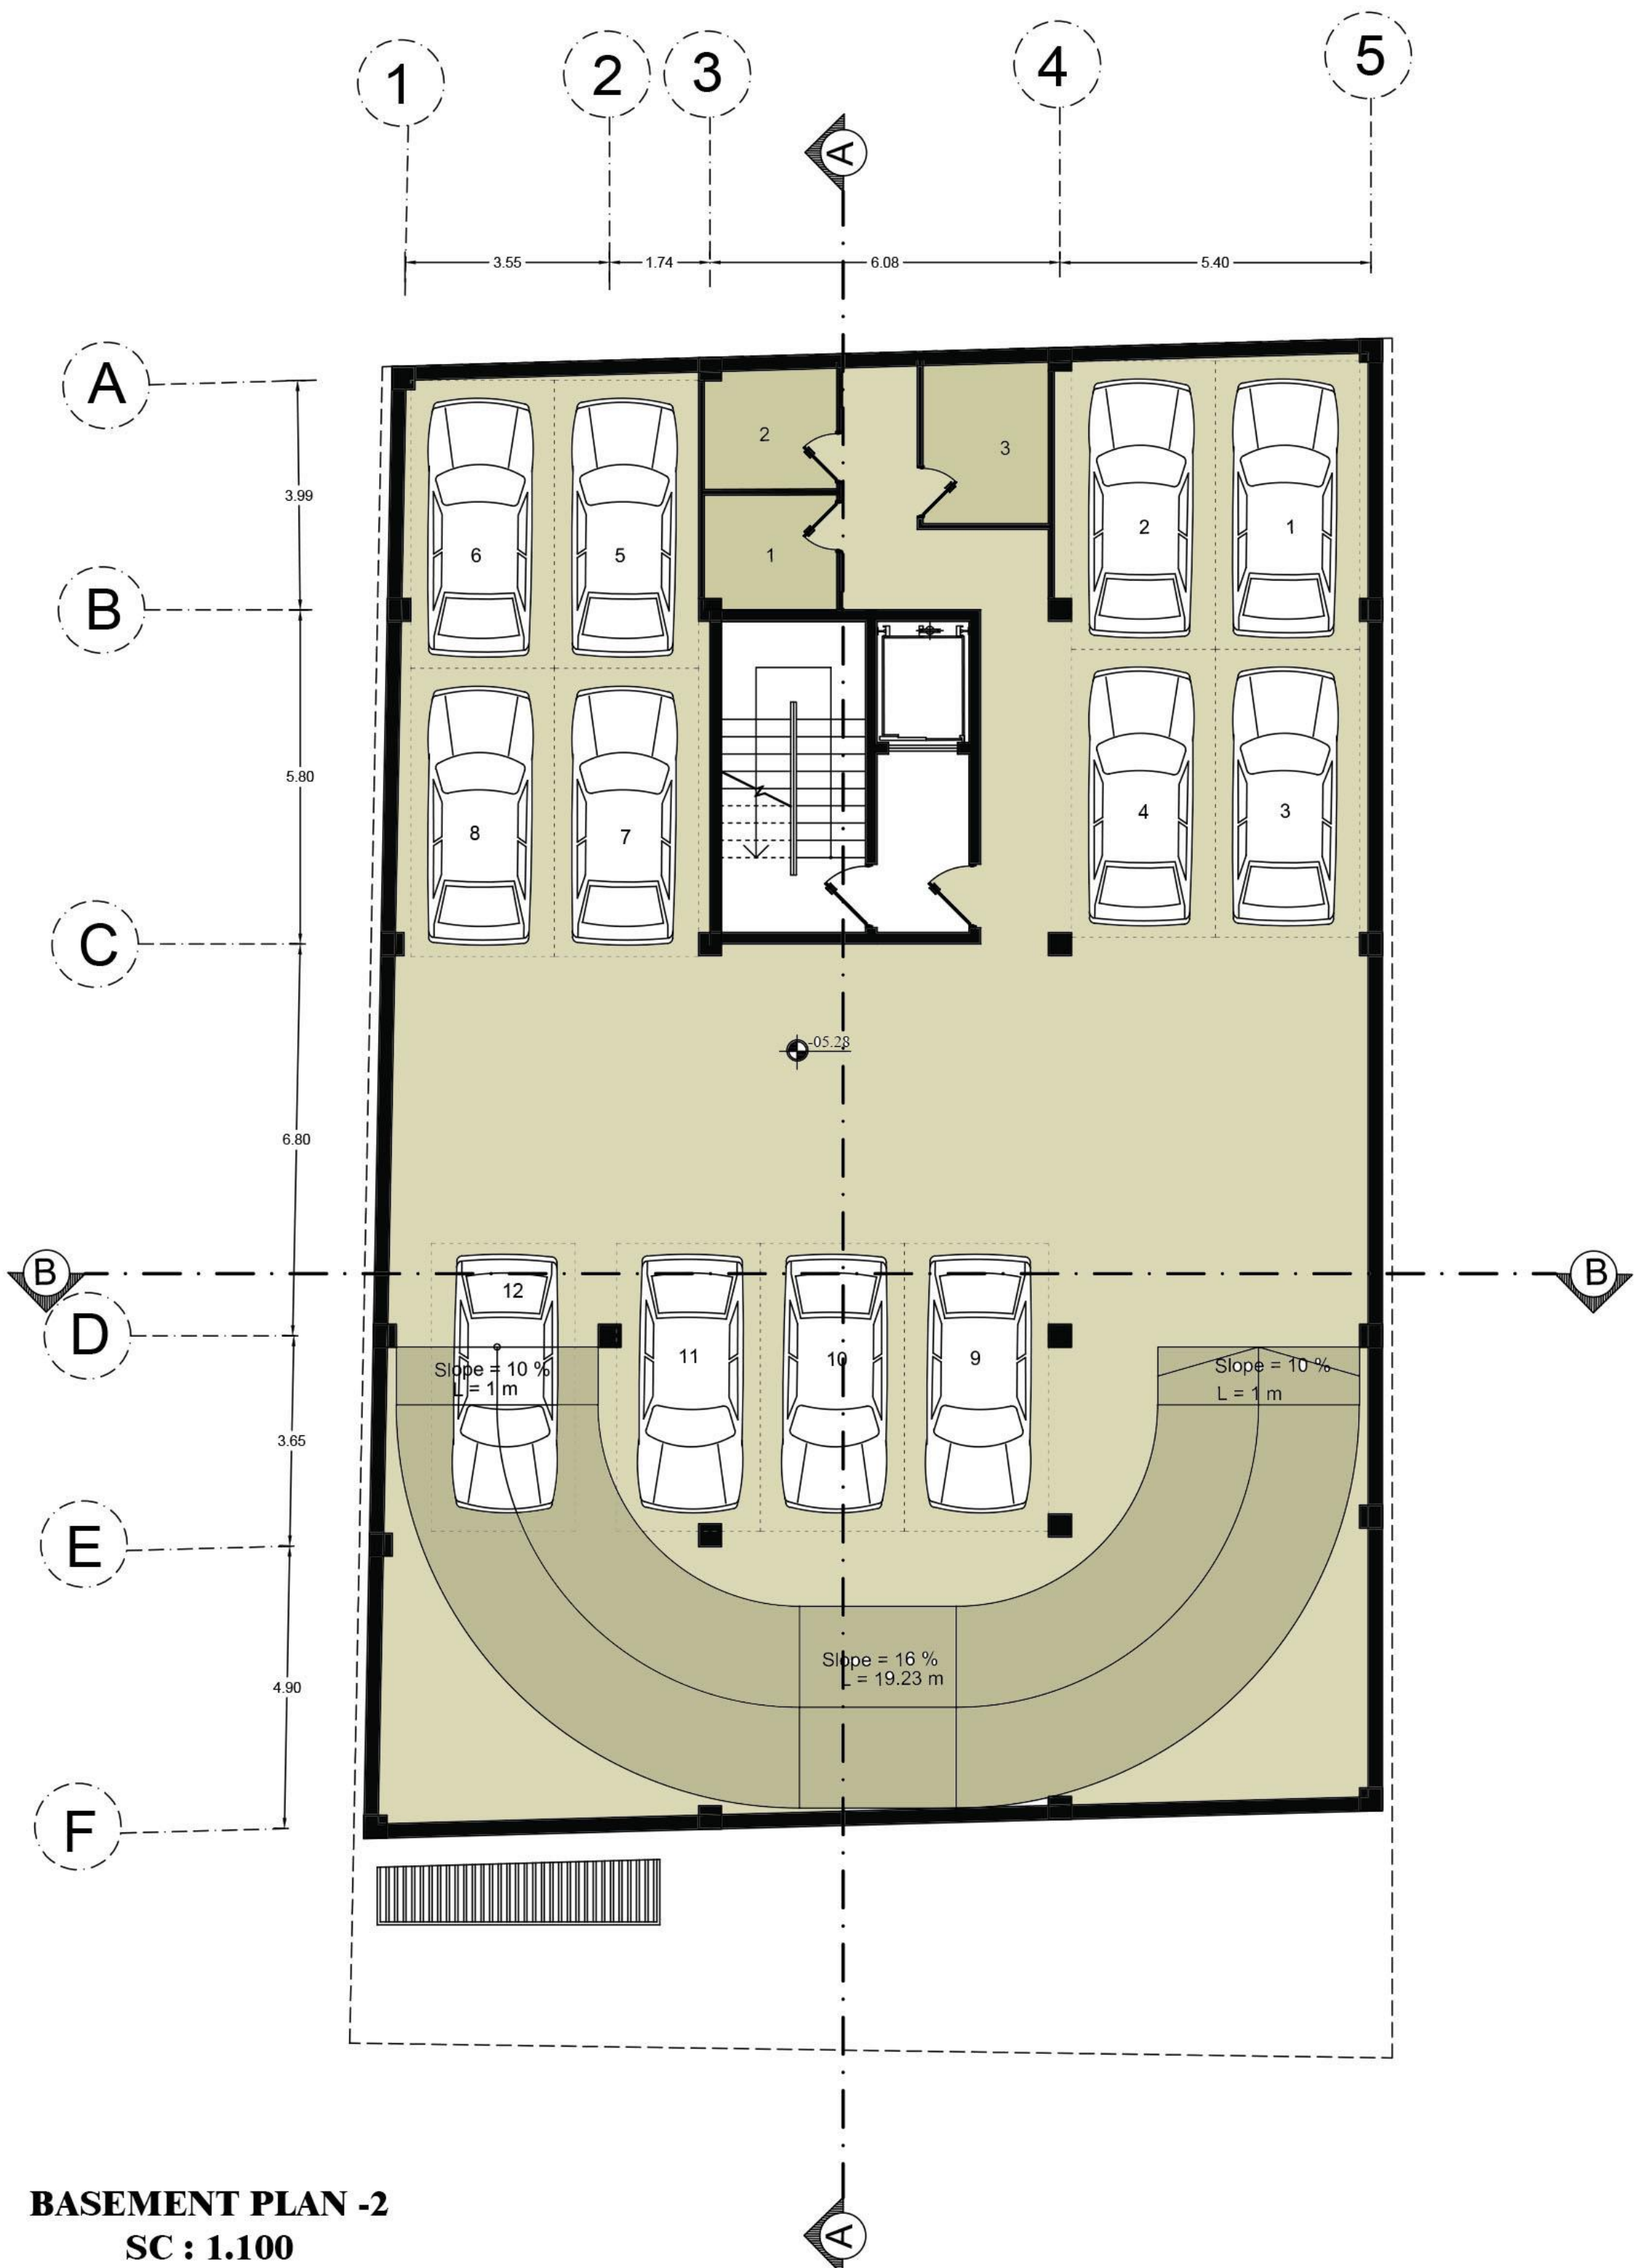

BASEMENT PLAN -2
SC : 1.100



BASEMENT PLAN -3
SC : 1.100

+25.70
↓
+24.60
↓

+21.00
↓


+17.40
↓

+13.80
↓
+12.80
↓
+11.30
↓
+10.20
↓
+09.20
↓
+07.70
↓
+06.60
↓

+01.20
↓
±00.00
↓
-01.35
↓
-02.04
↓

-05.28
↓

-08.88
↓

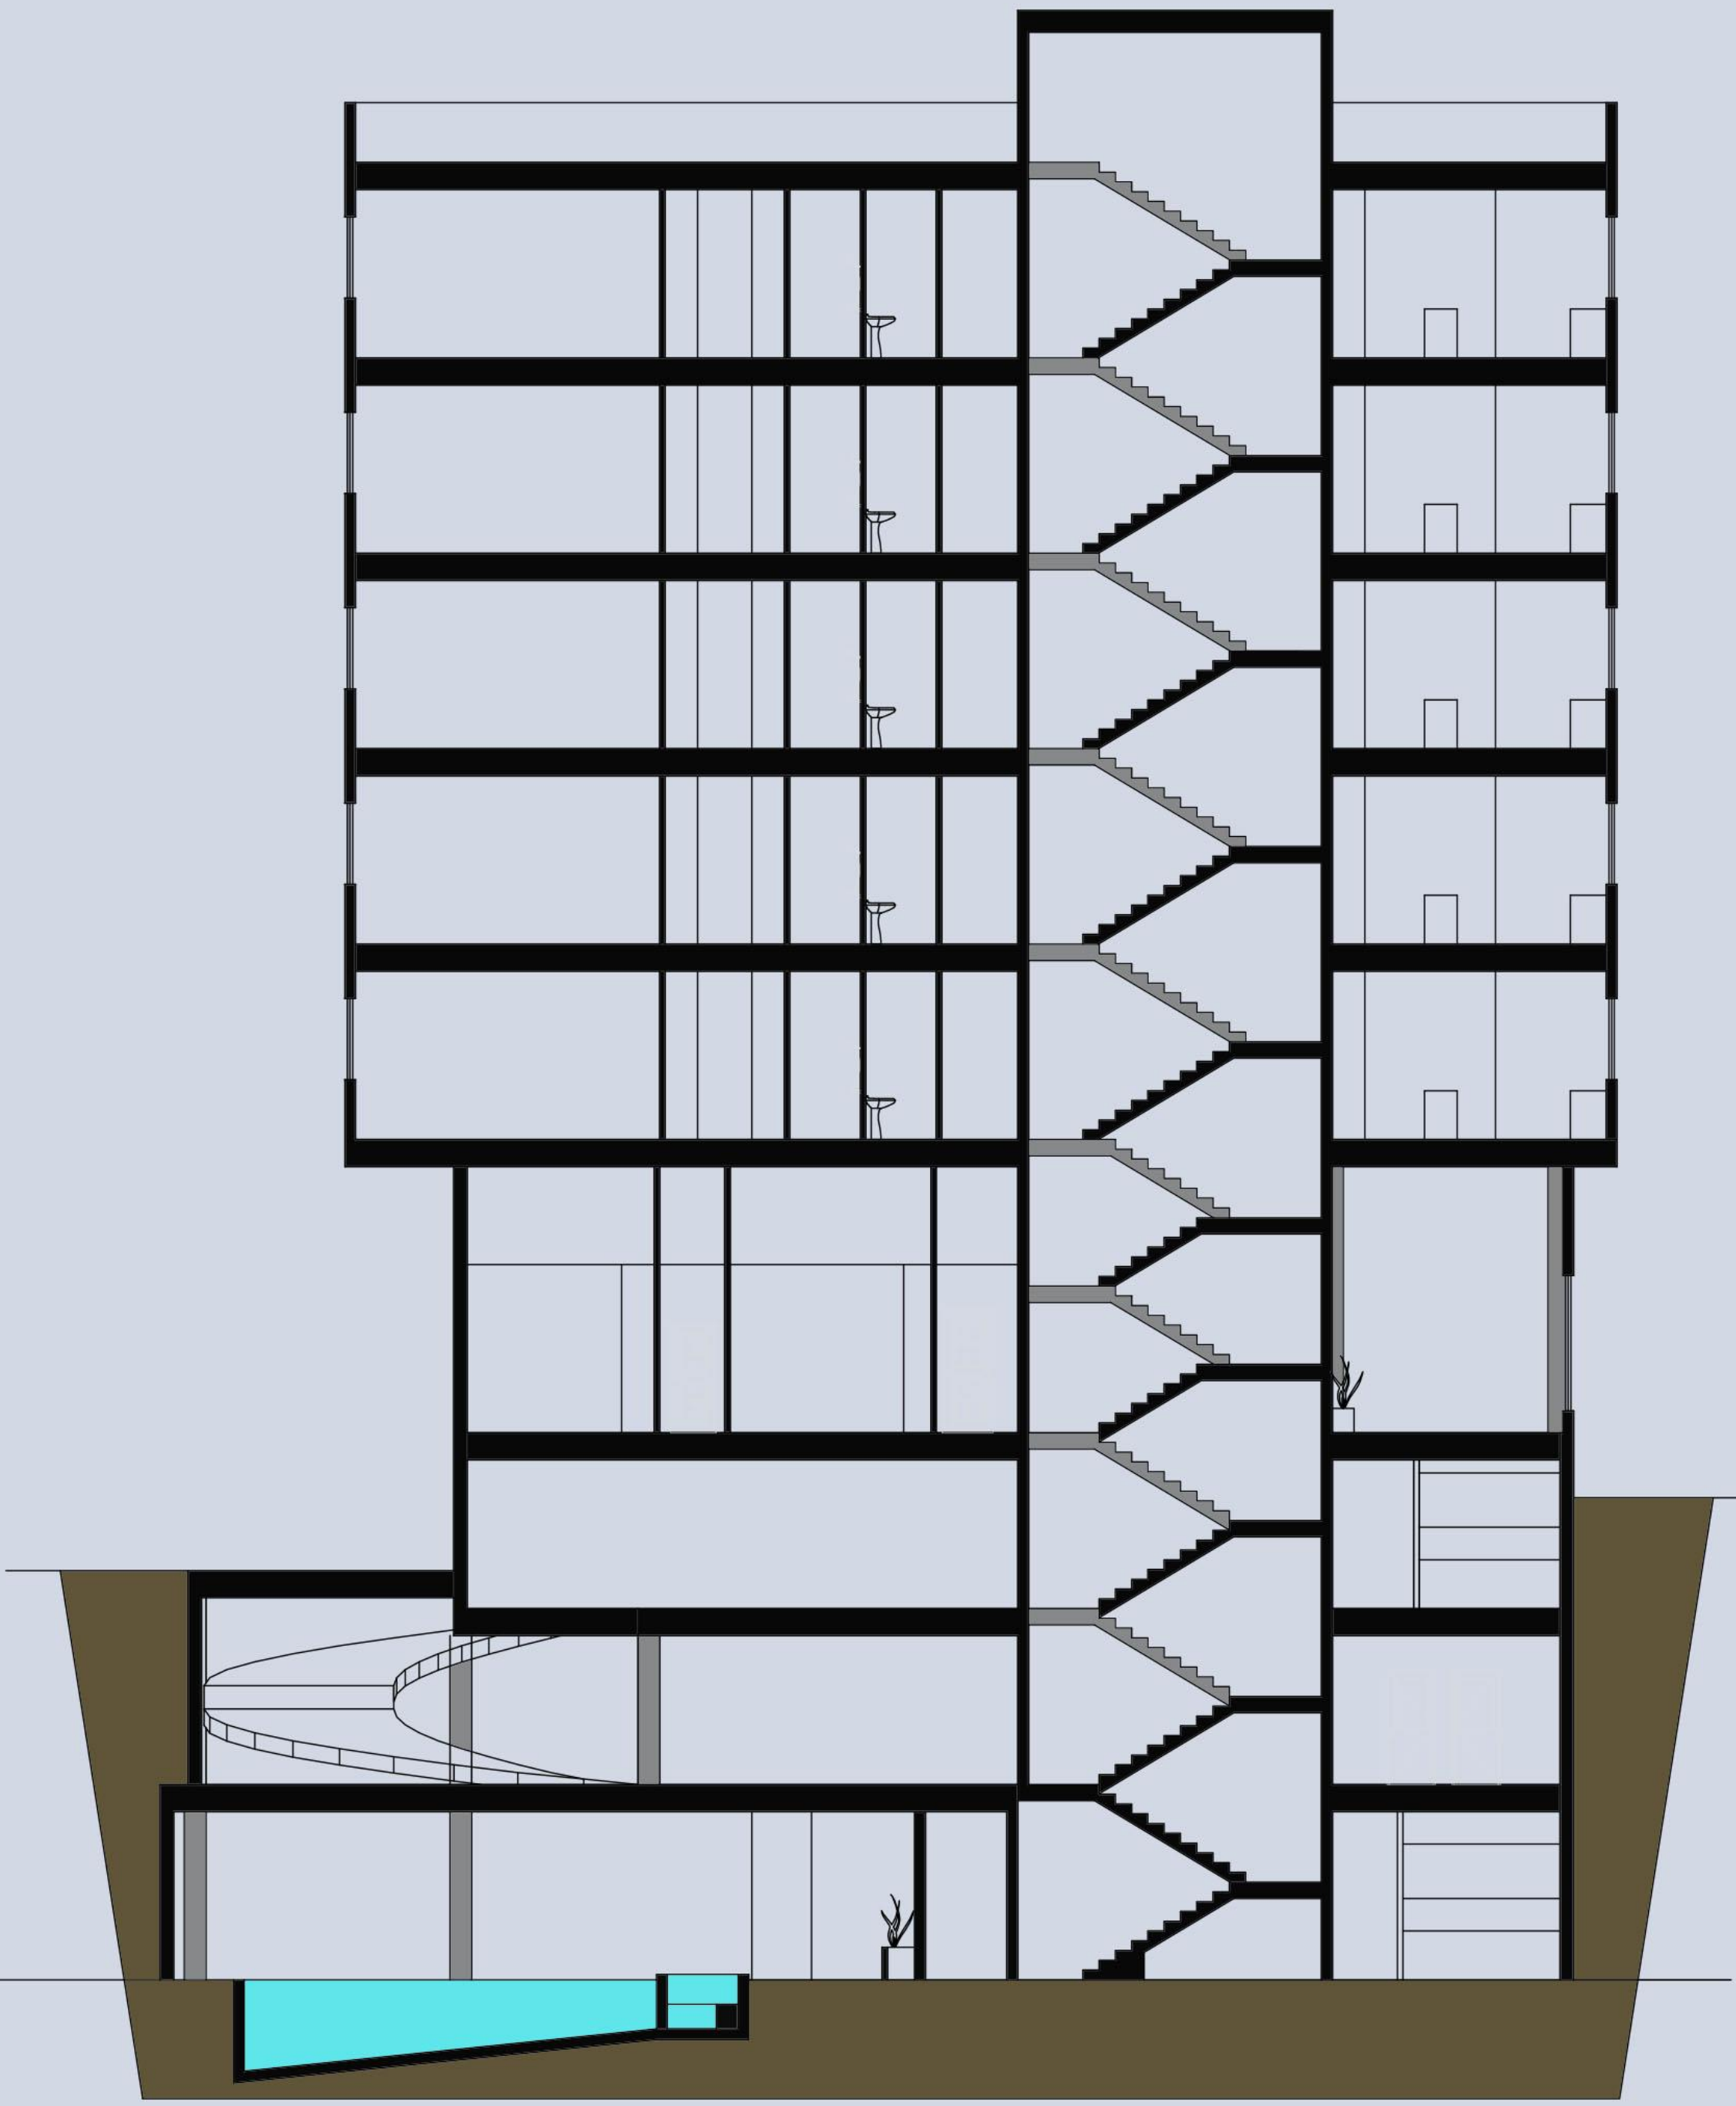

+25.70
↓
+24.60
↓

+21.00
↓


+17.40
↓


+13.80
↓
+12.80
↓
+11.30
↓
+10.20
↓
+09.20
↓
+07.70
↓
+06.60
↓

+01.20
↓
+00.00
↓
-01.35
↓
-02.04
↓


-05.28
↓

-08.88
↓

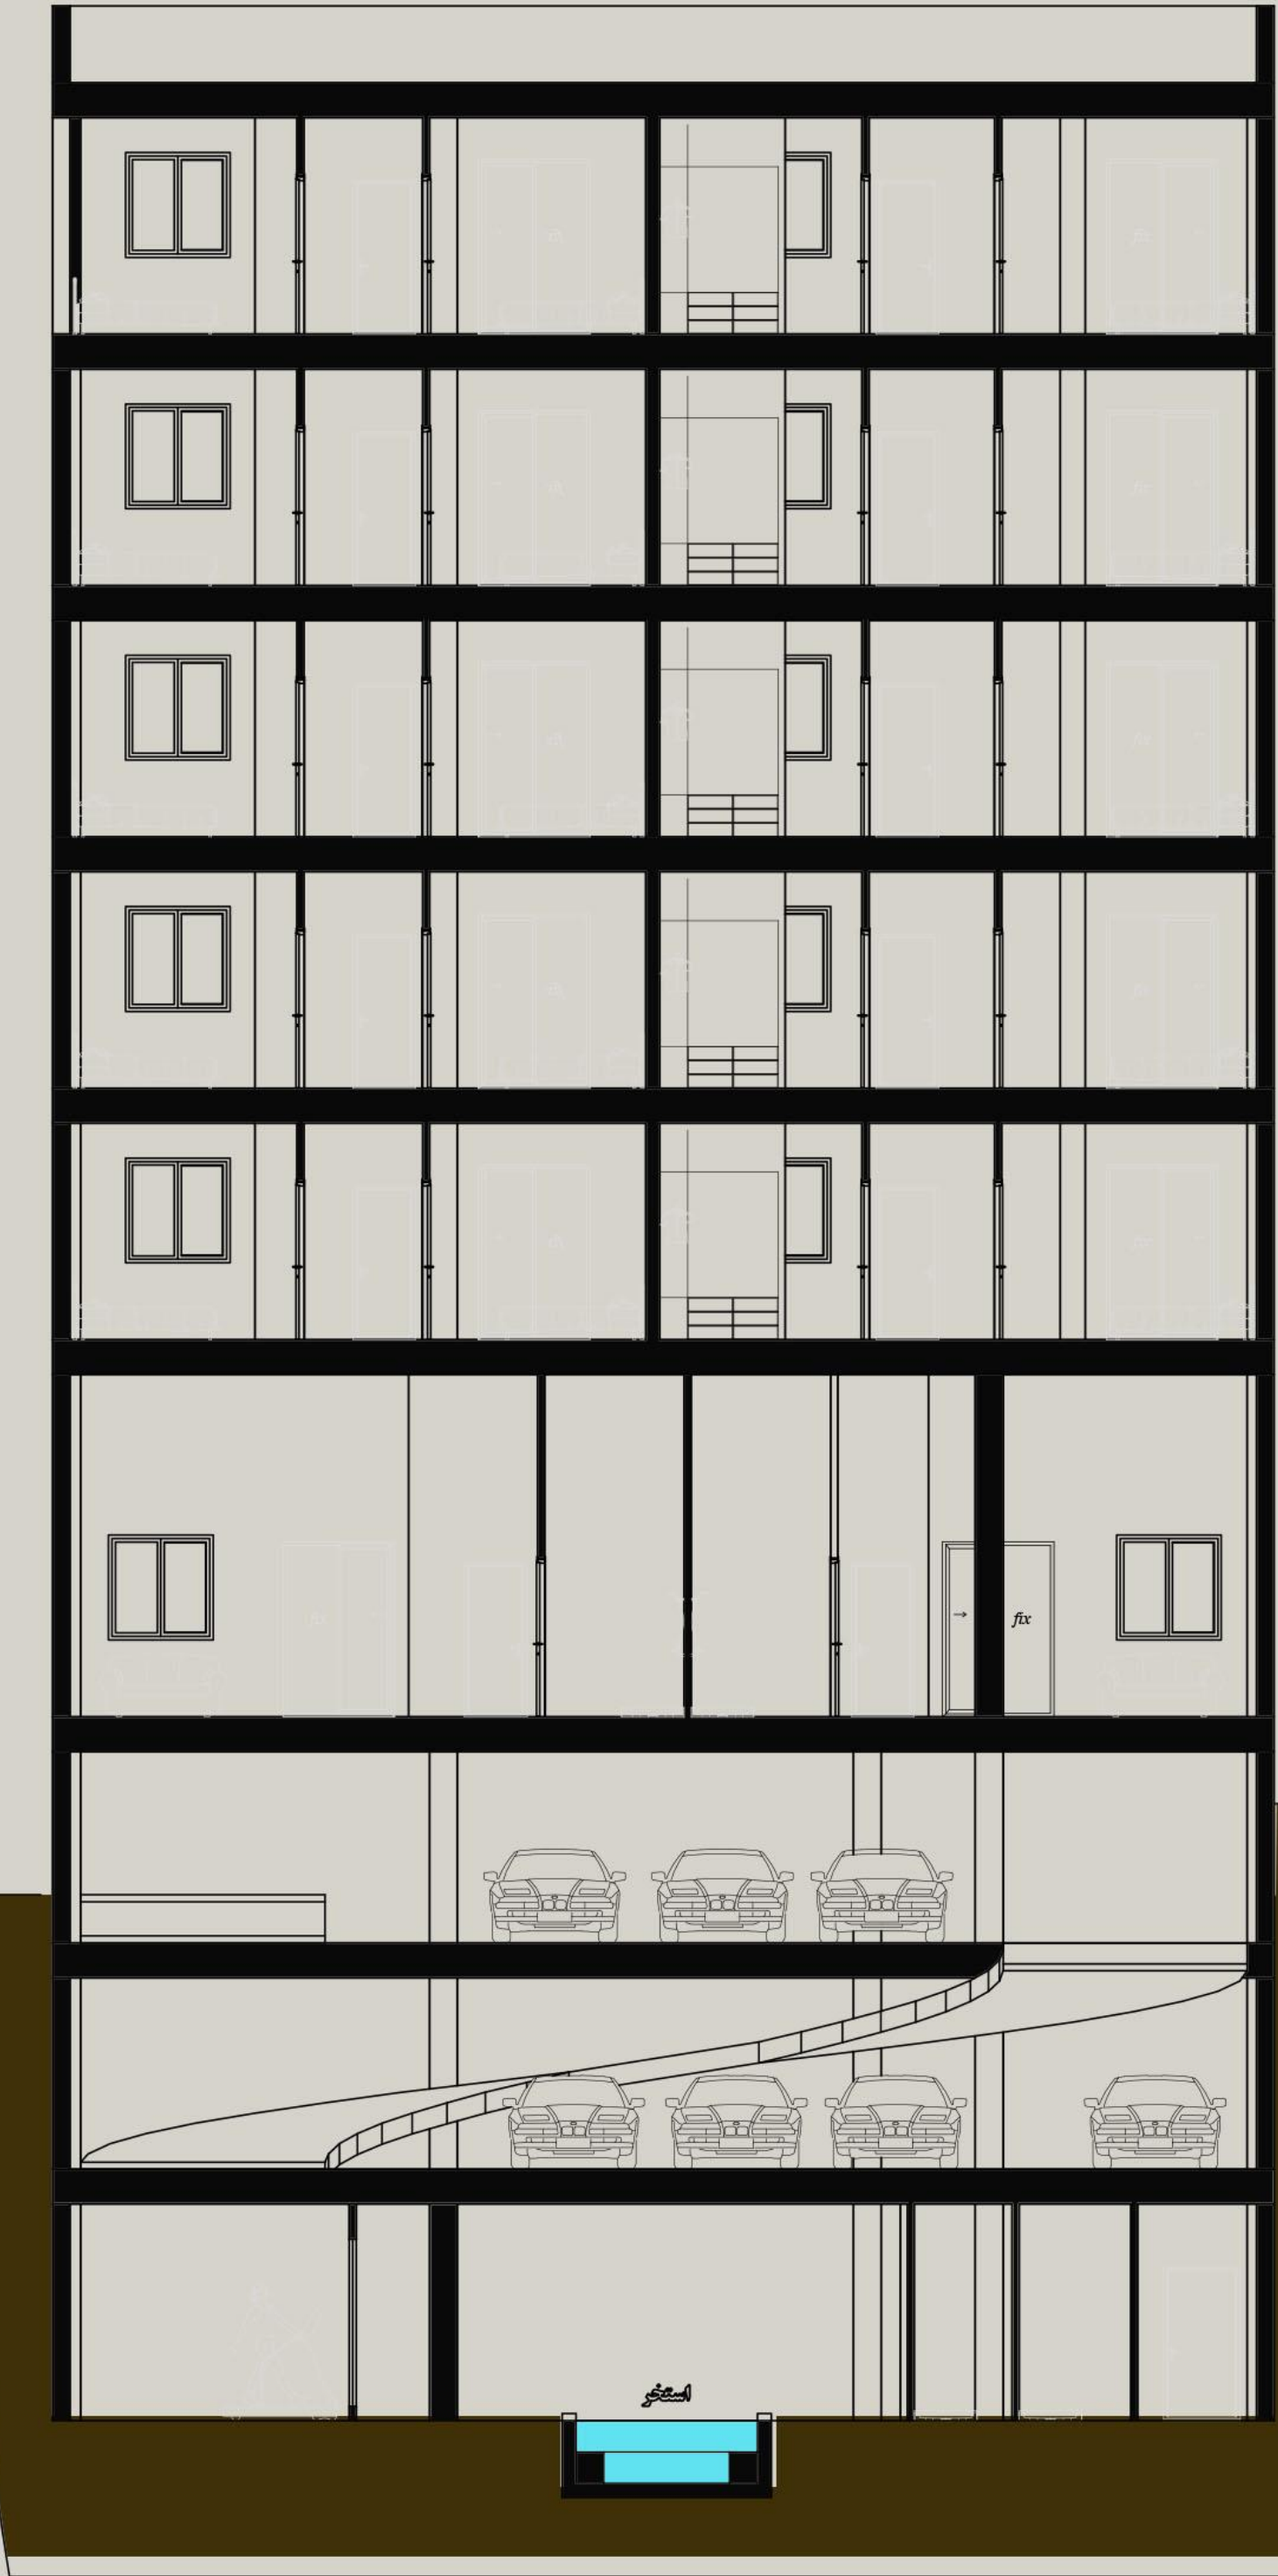


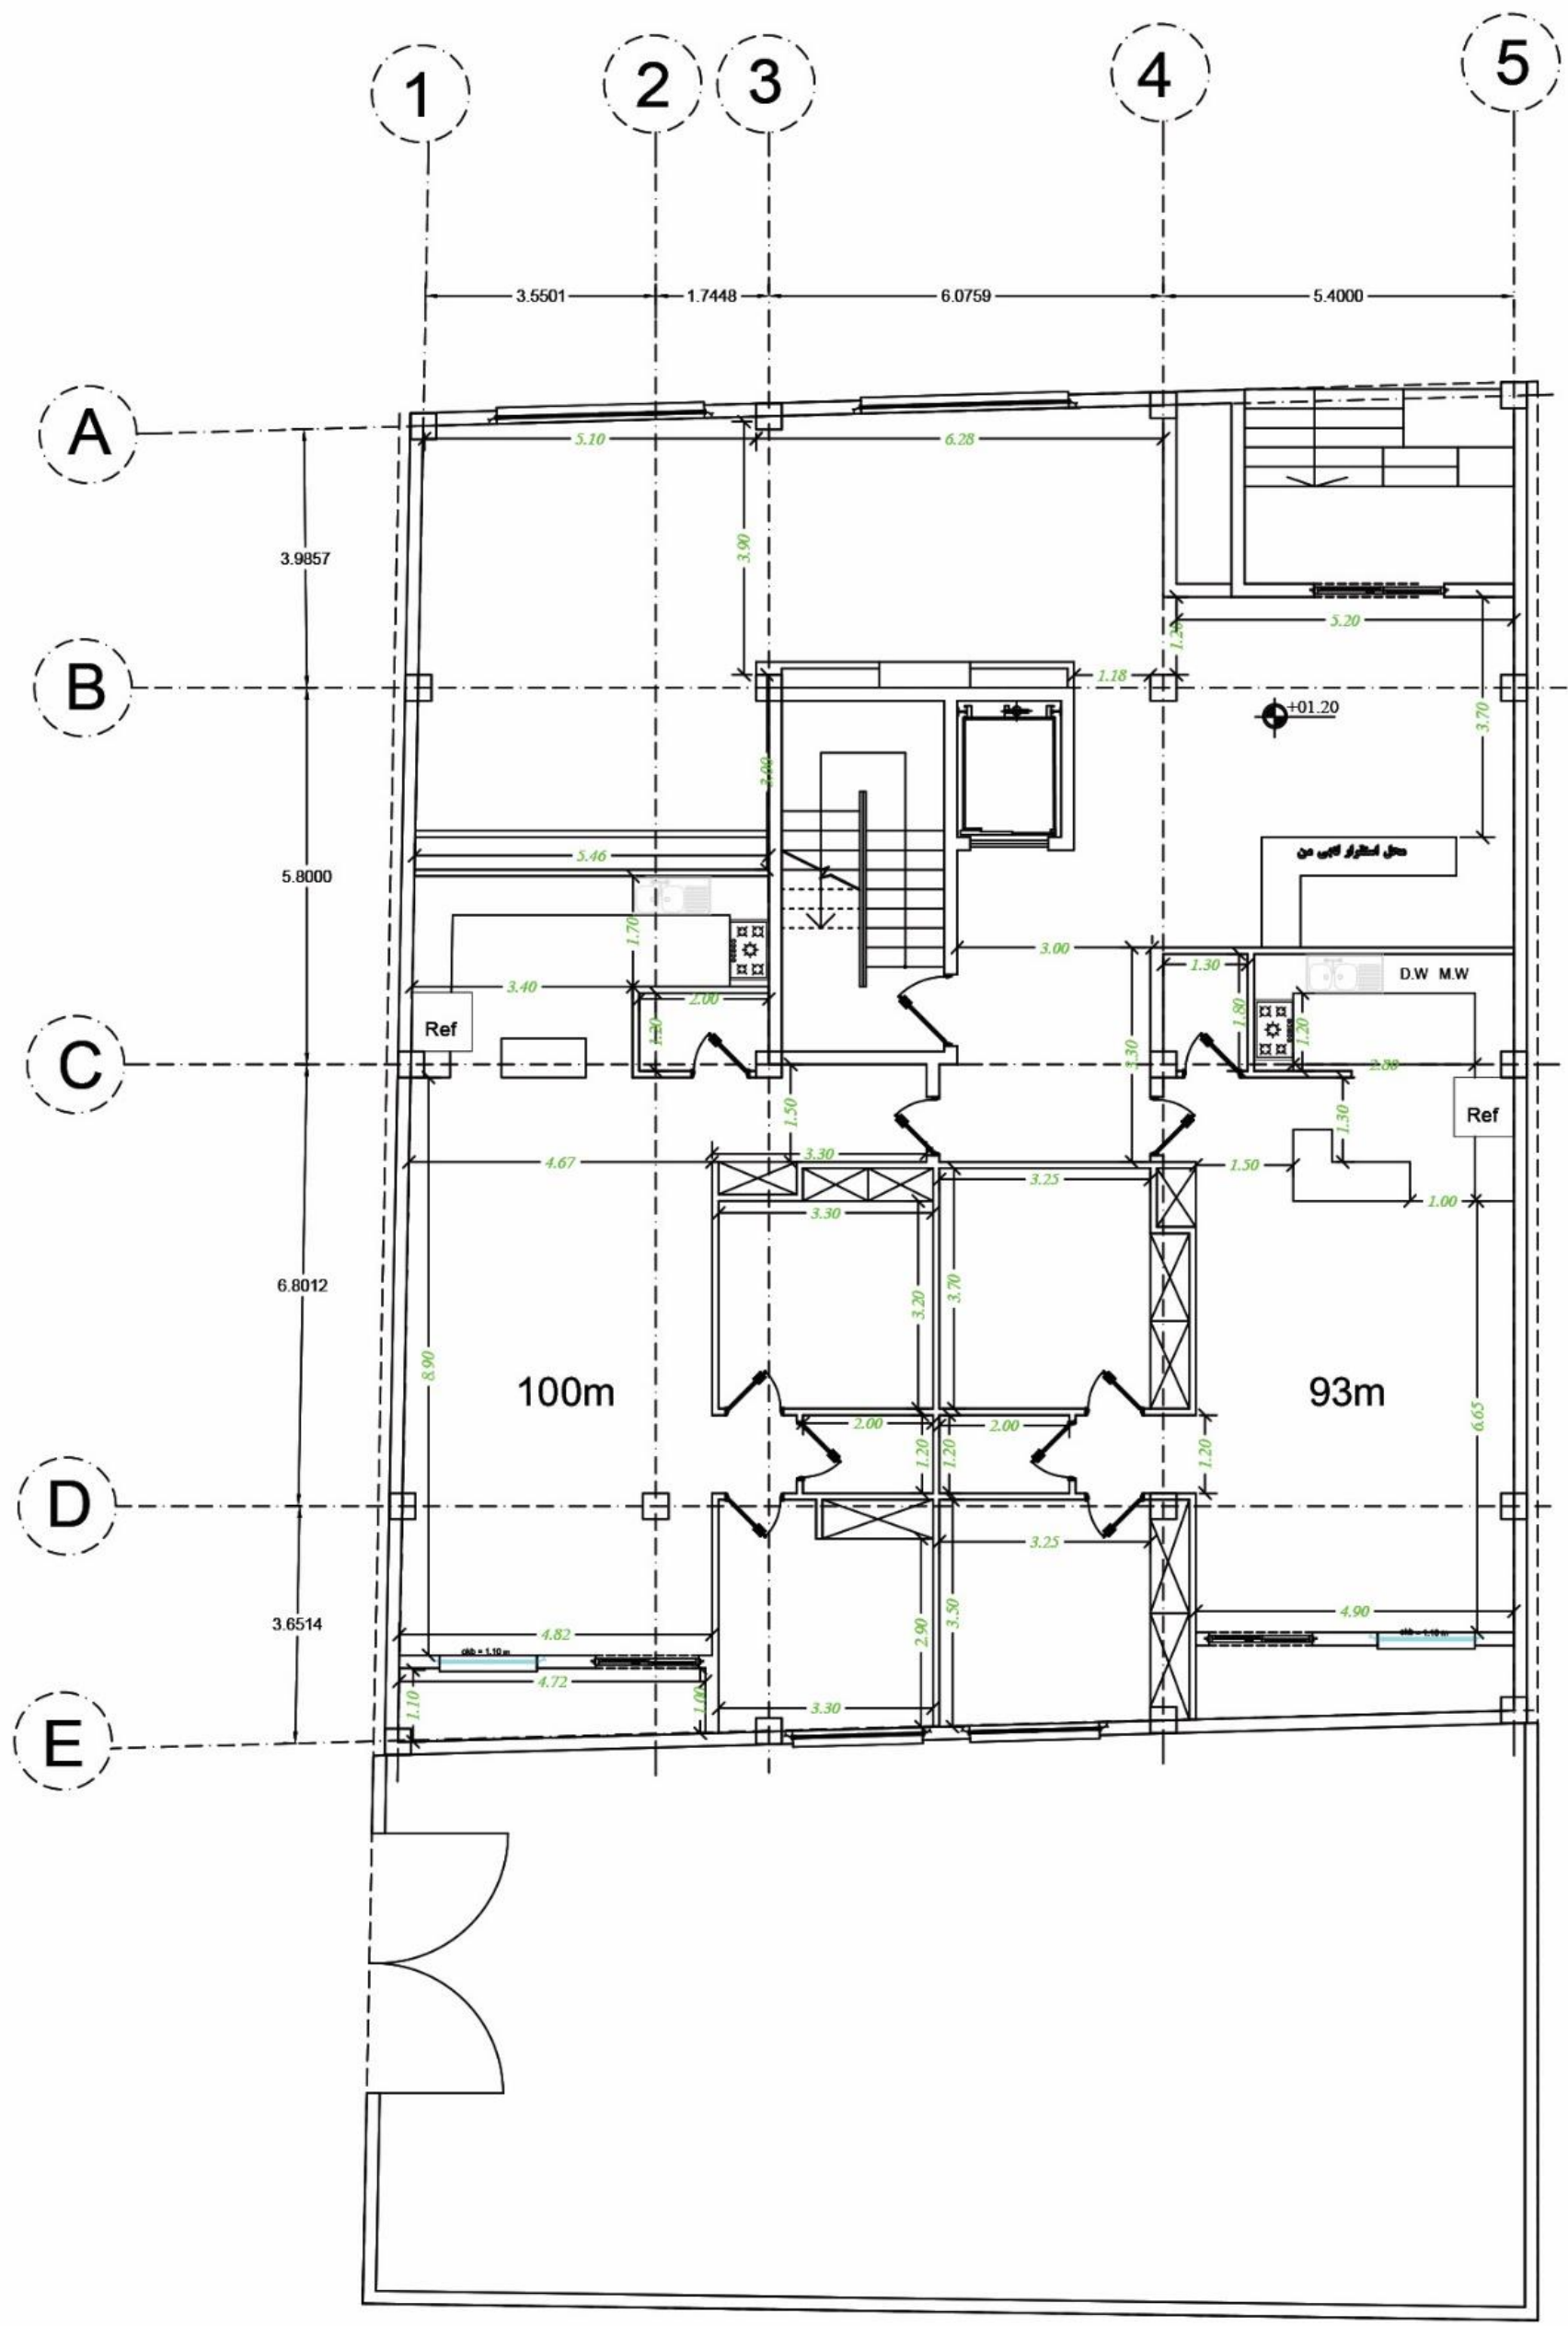

GRAND FLOOR DIMENTION PLAN
 SC : 1.100

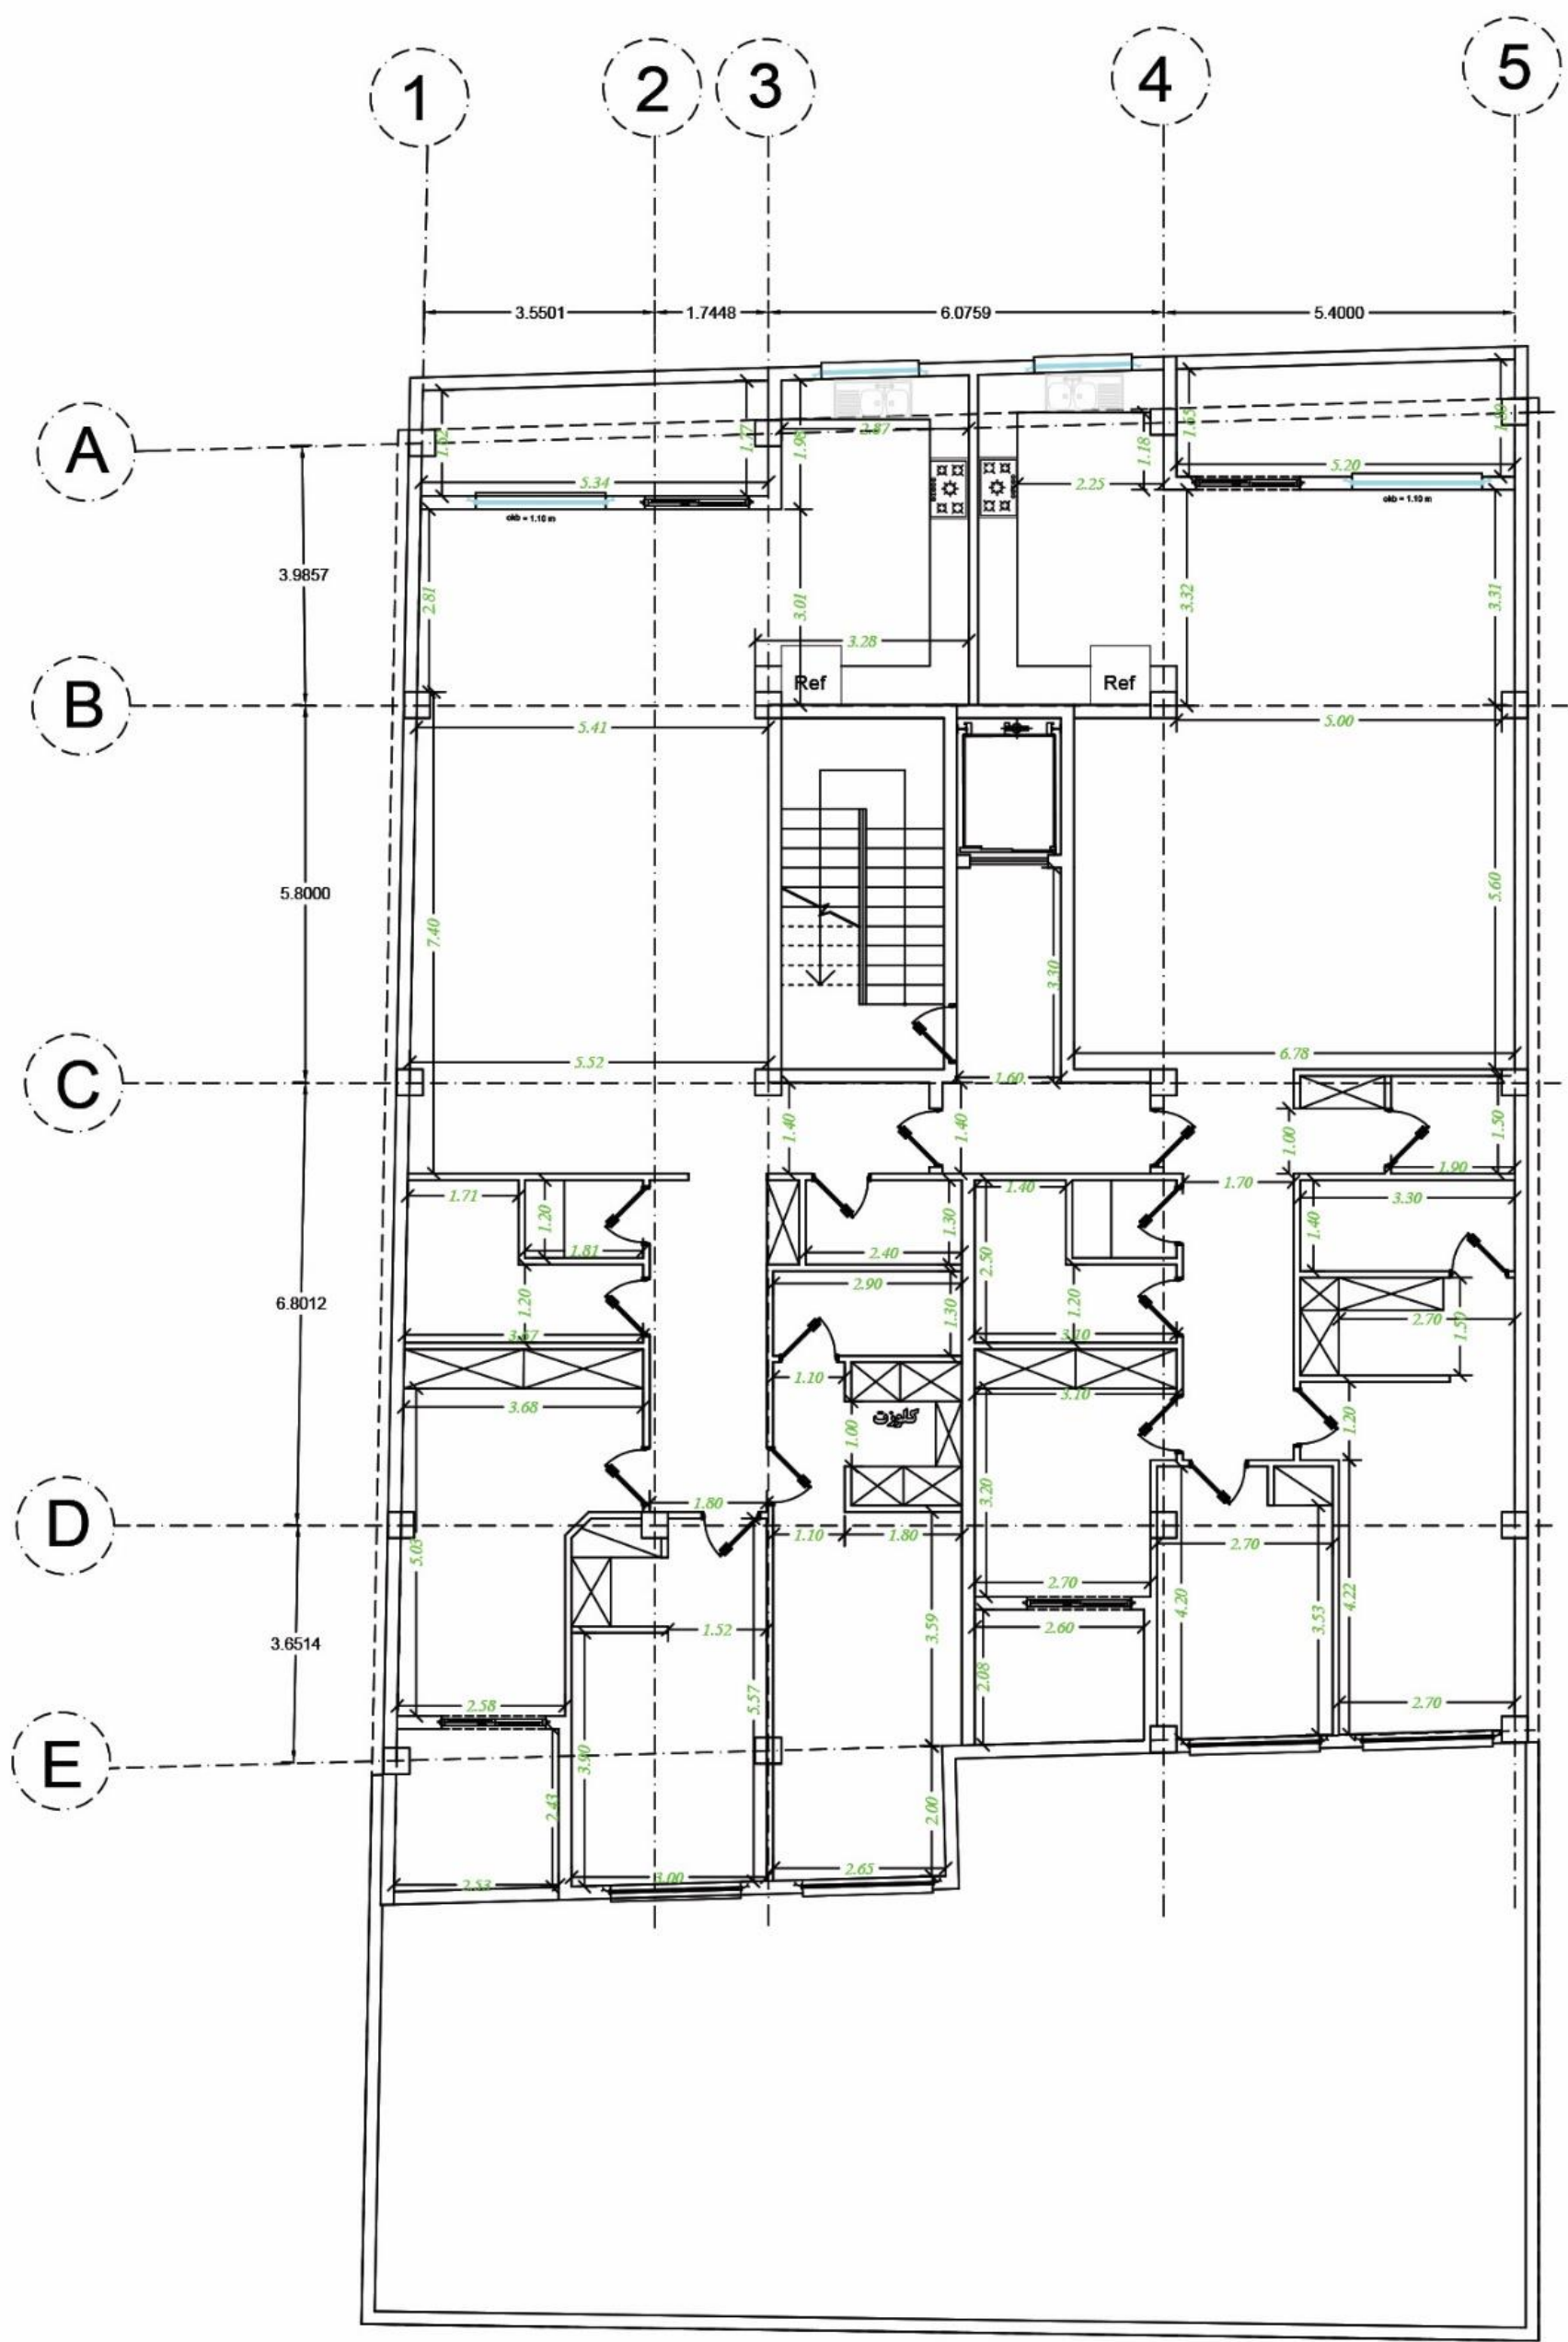


TYPICAL FLOOR'S DIMENTION PLAN
 SC : 1.100

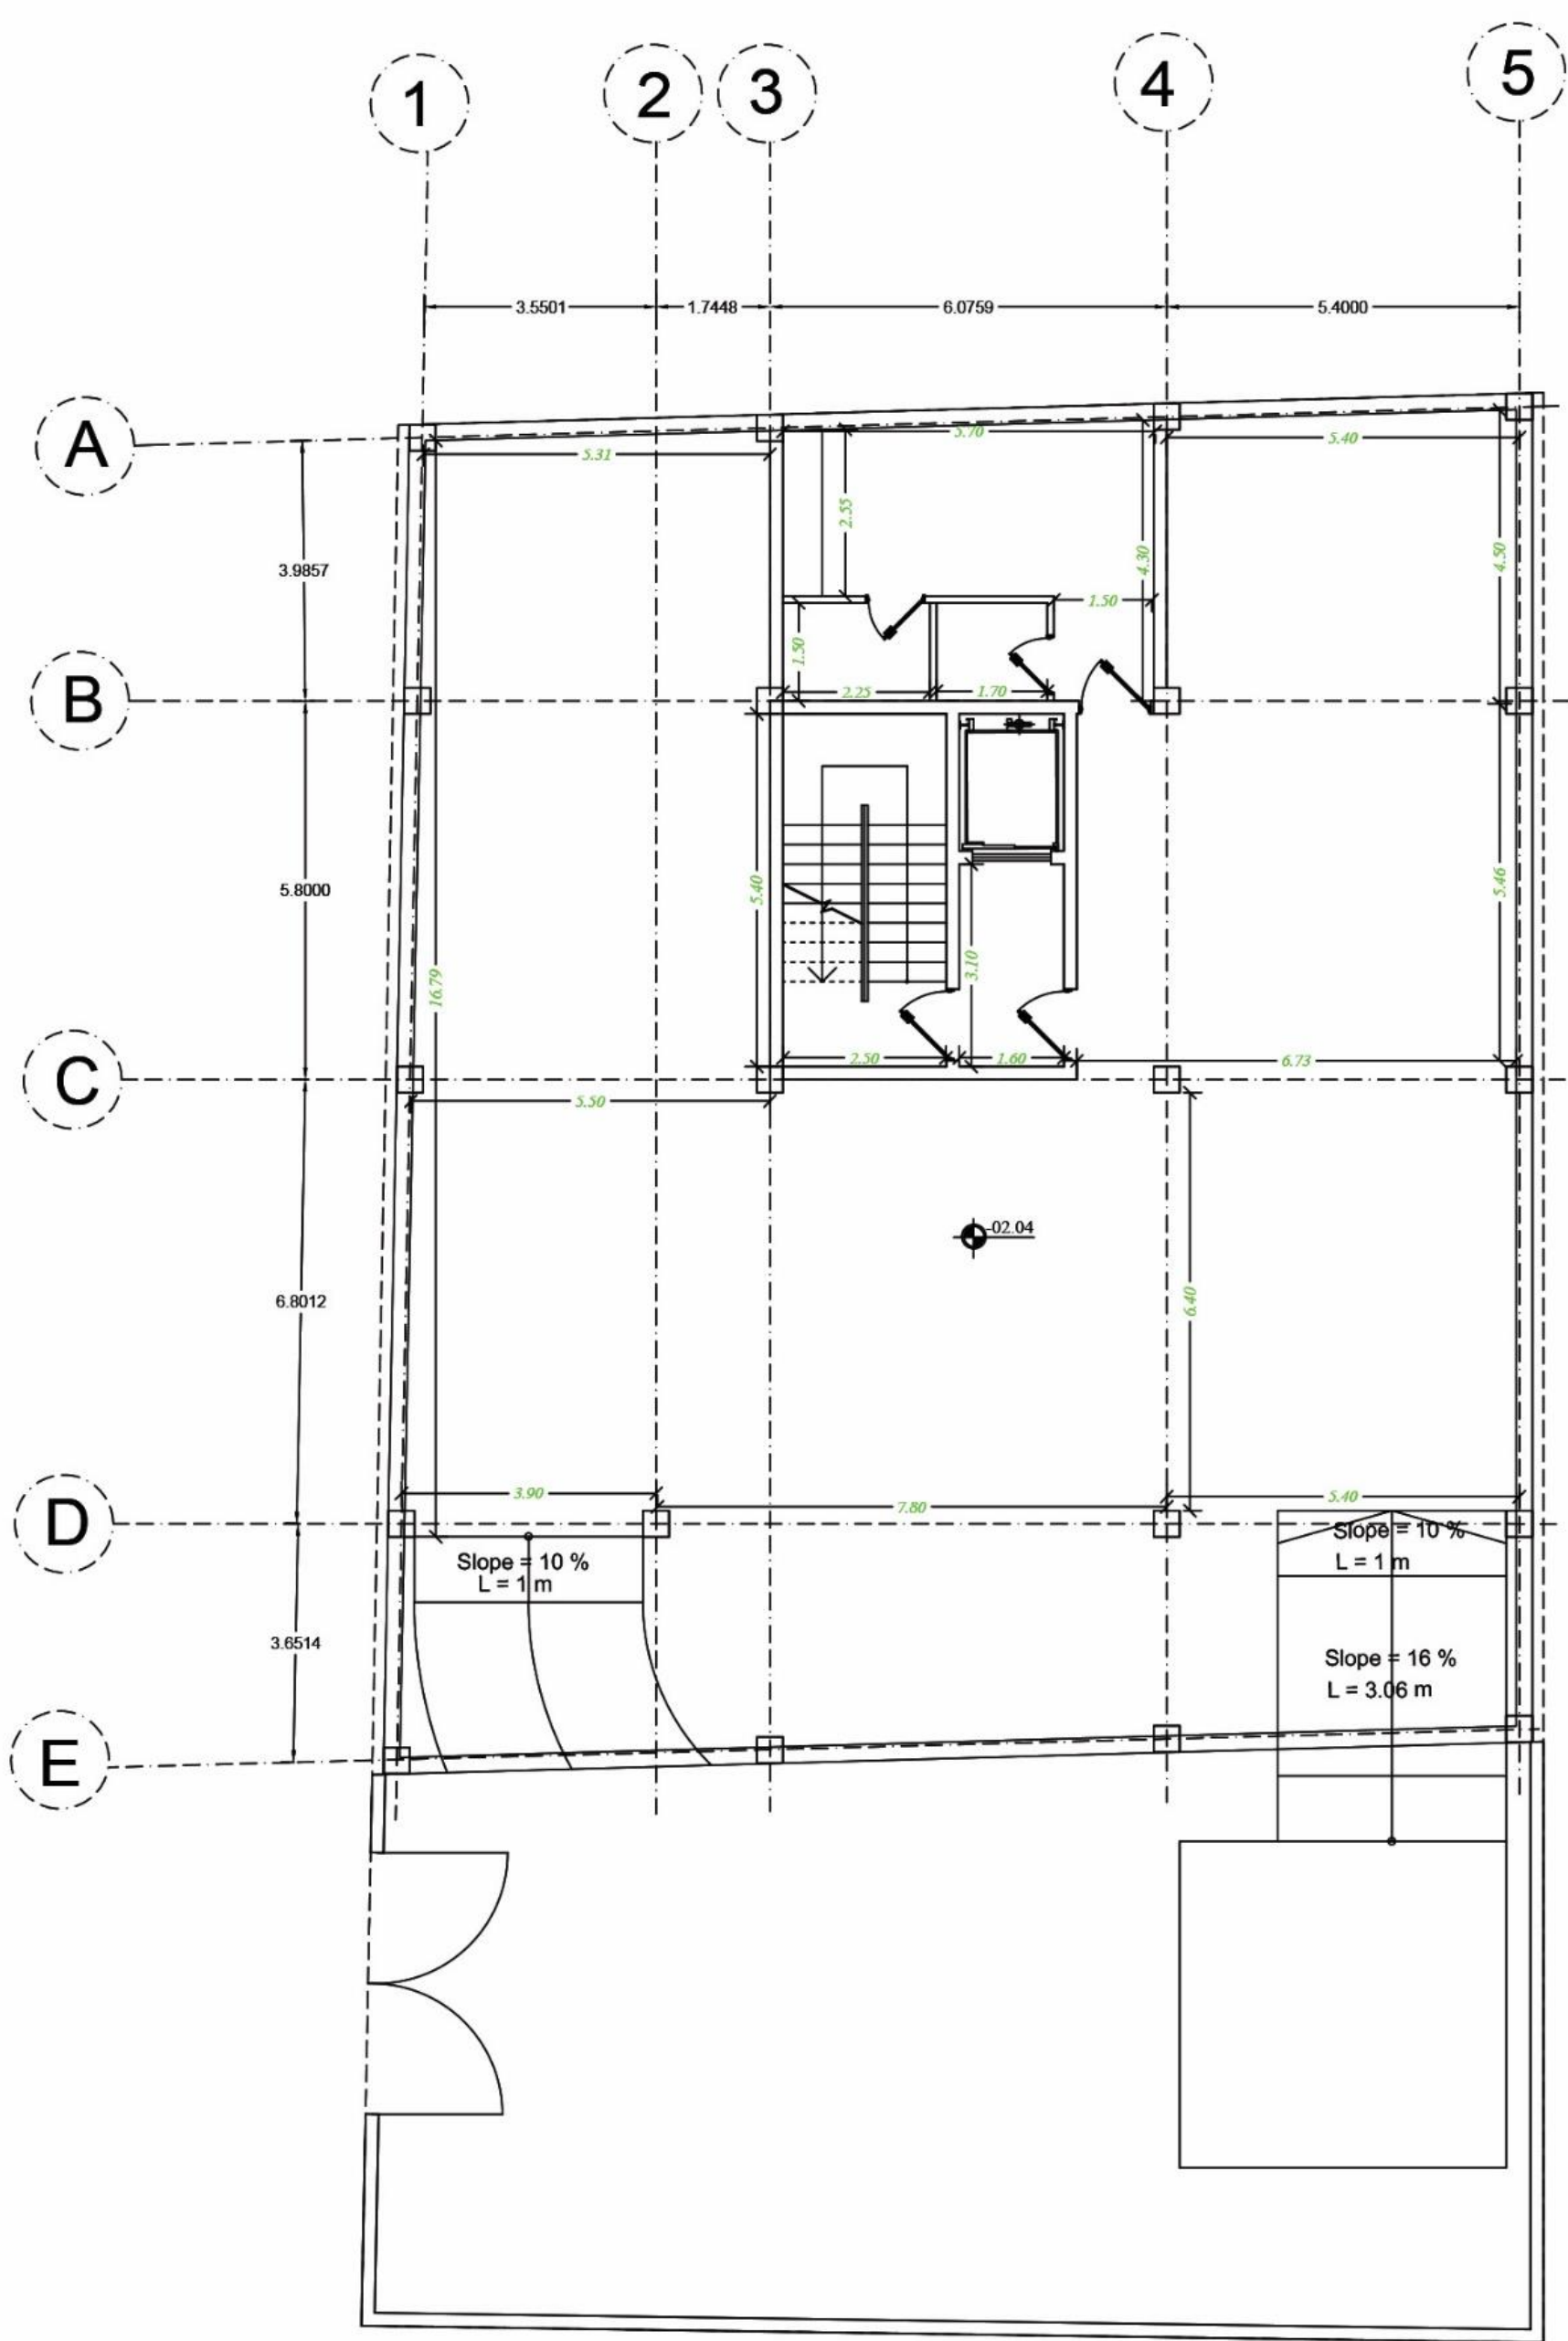


-1 BASEMENT DIMENTION PLAN
SC : 1.100

| |
|--|
| |
| |
| |

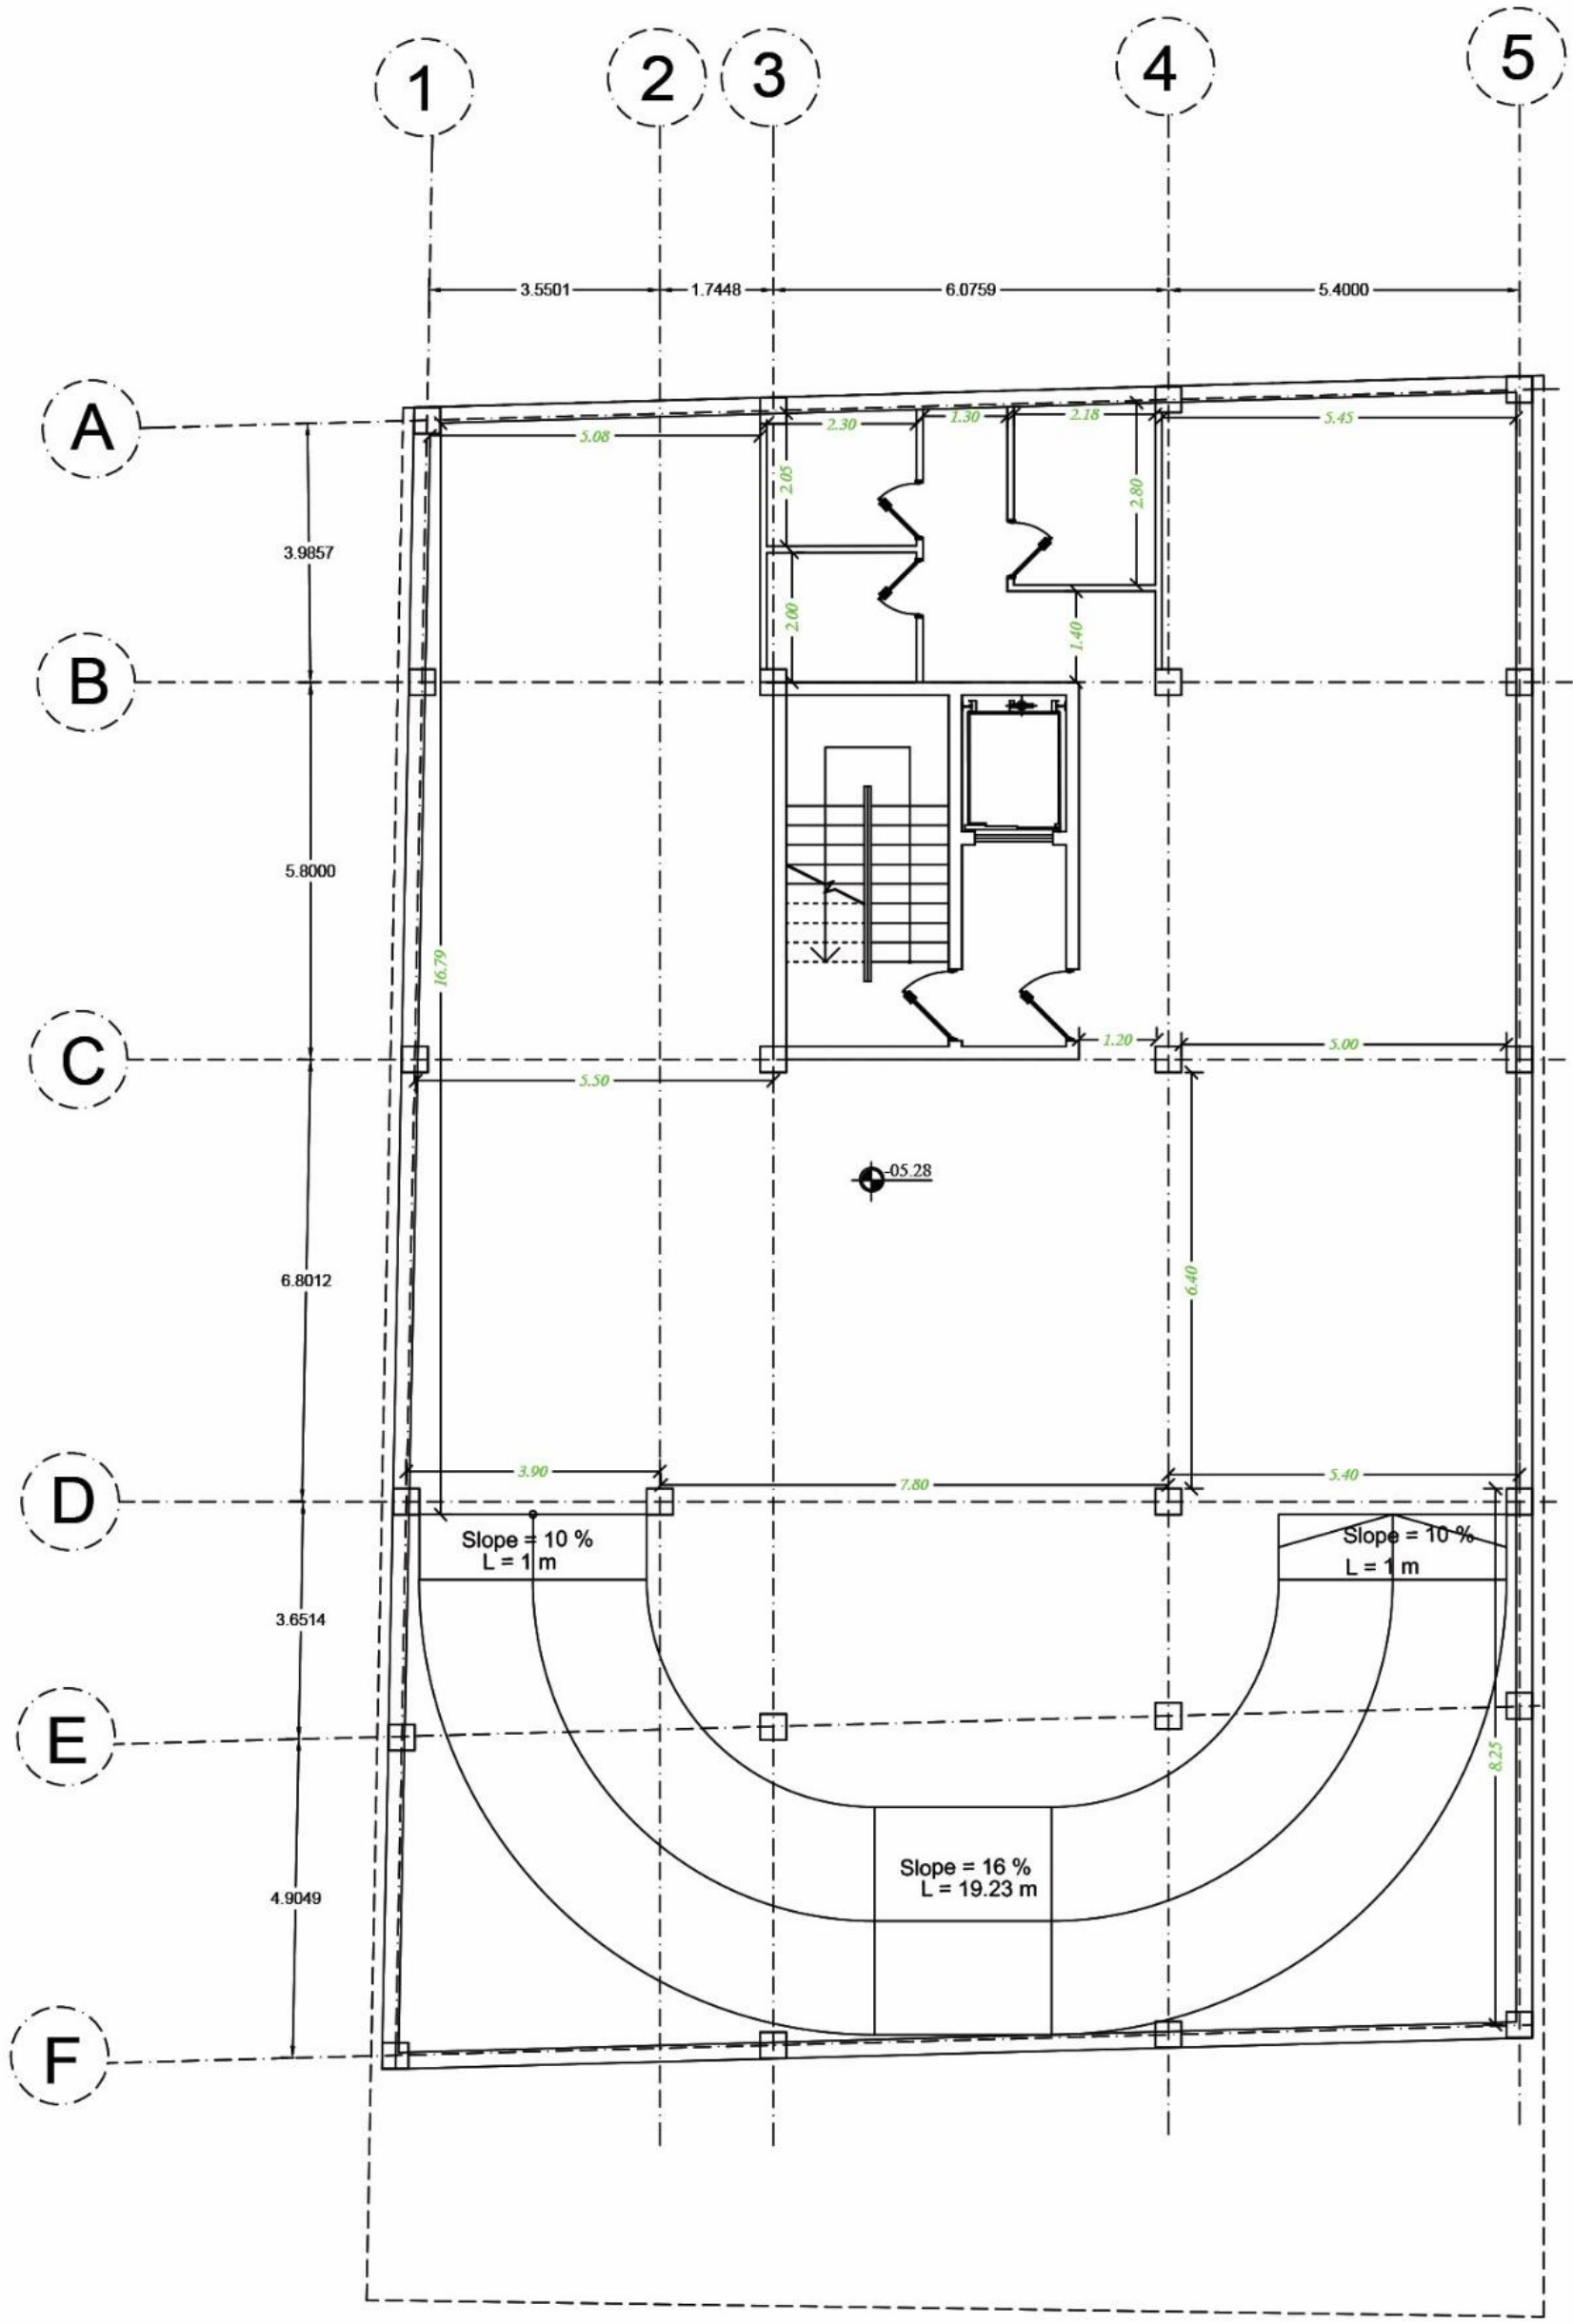

-2 BASEMENT DIMENTION PLAN
 SC : 1.100

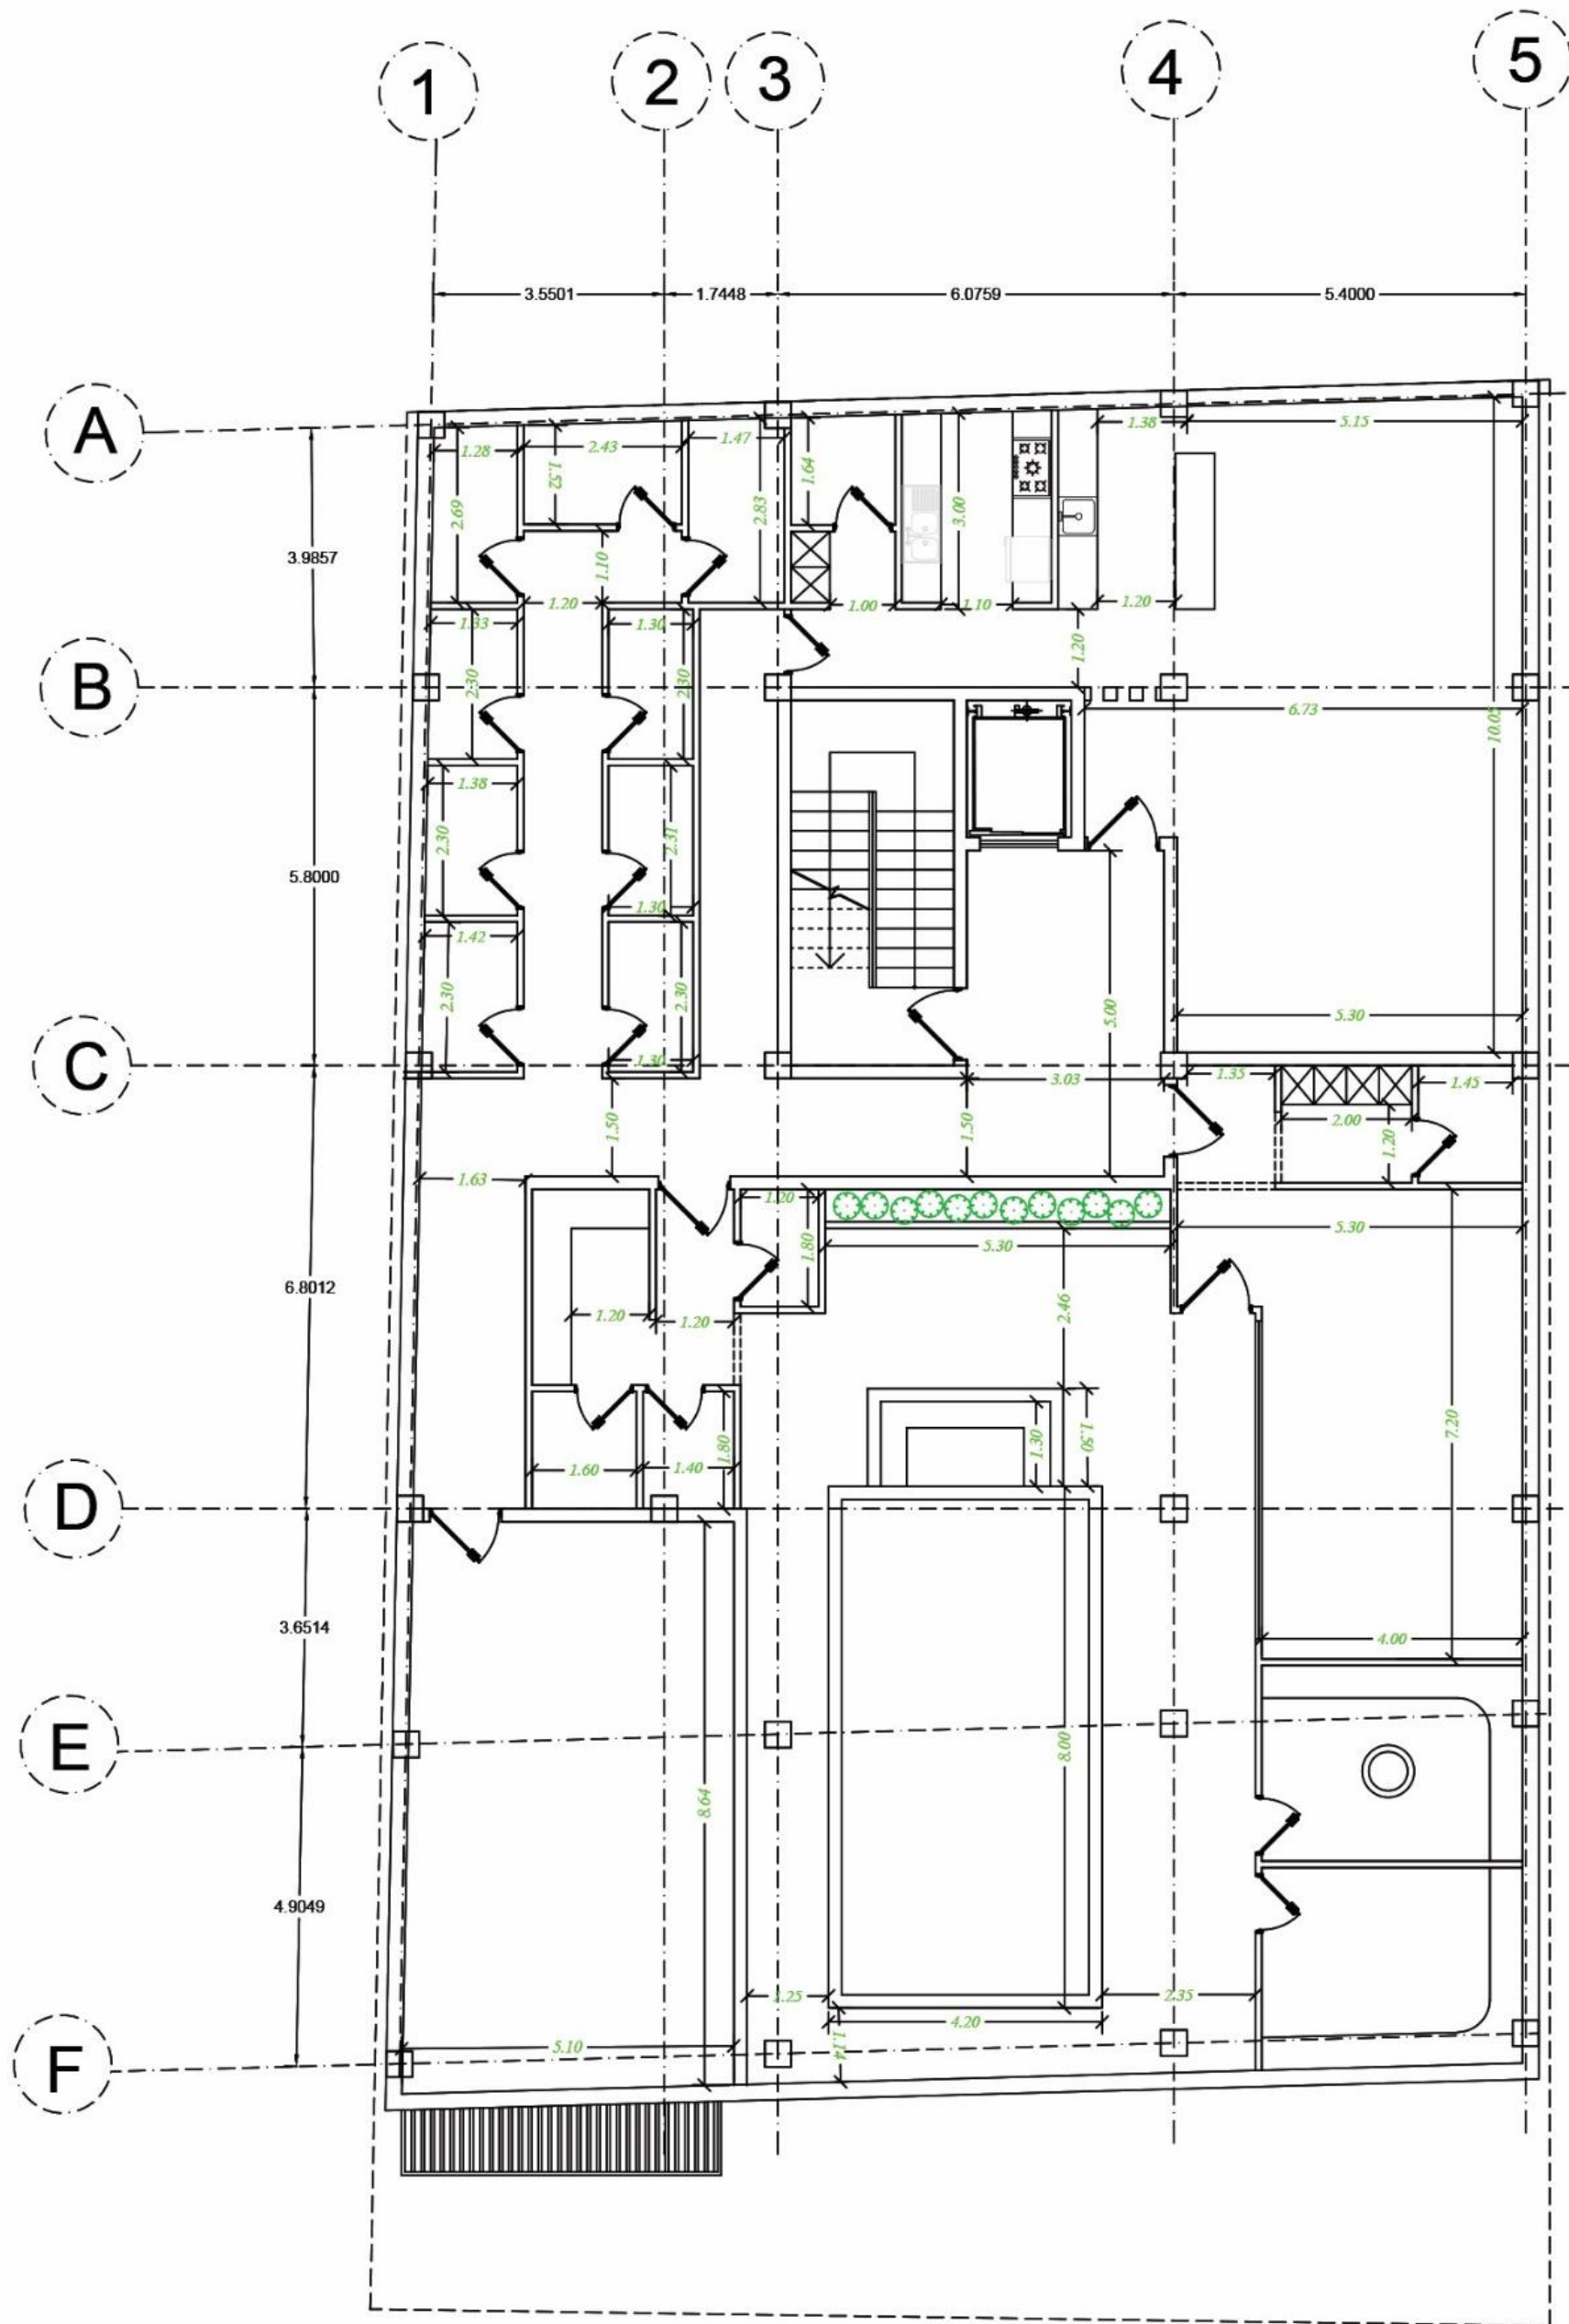

-3 BASEMENT DIMENTION PLAN

SC : 1.100
