



طراحی پلان 3 واحدی جناب آقای
صبوری

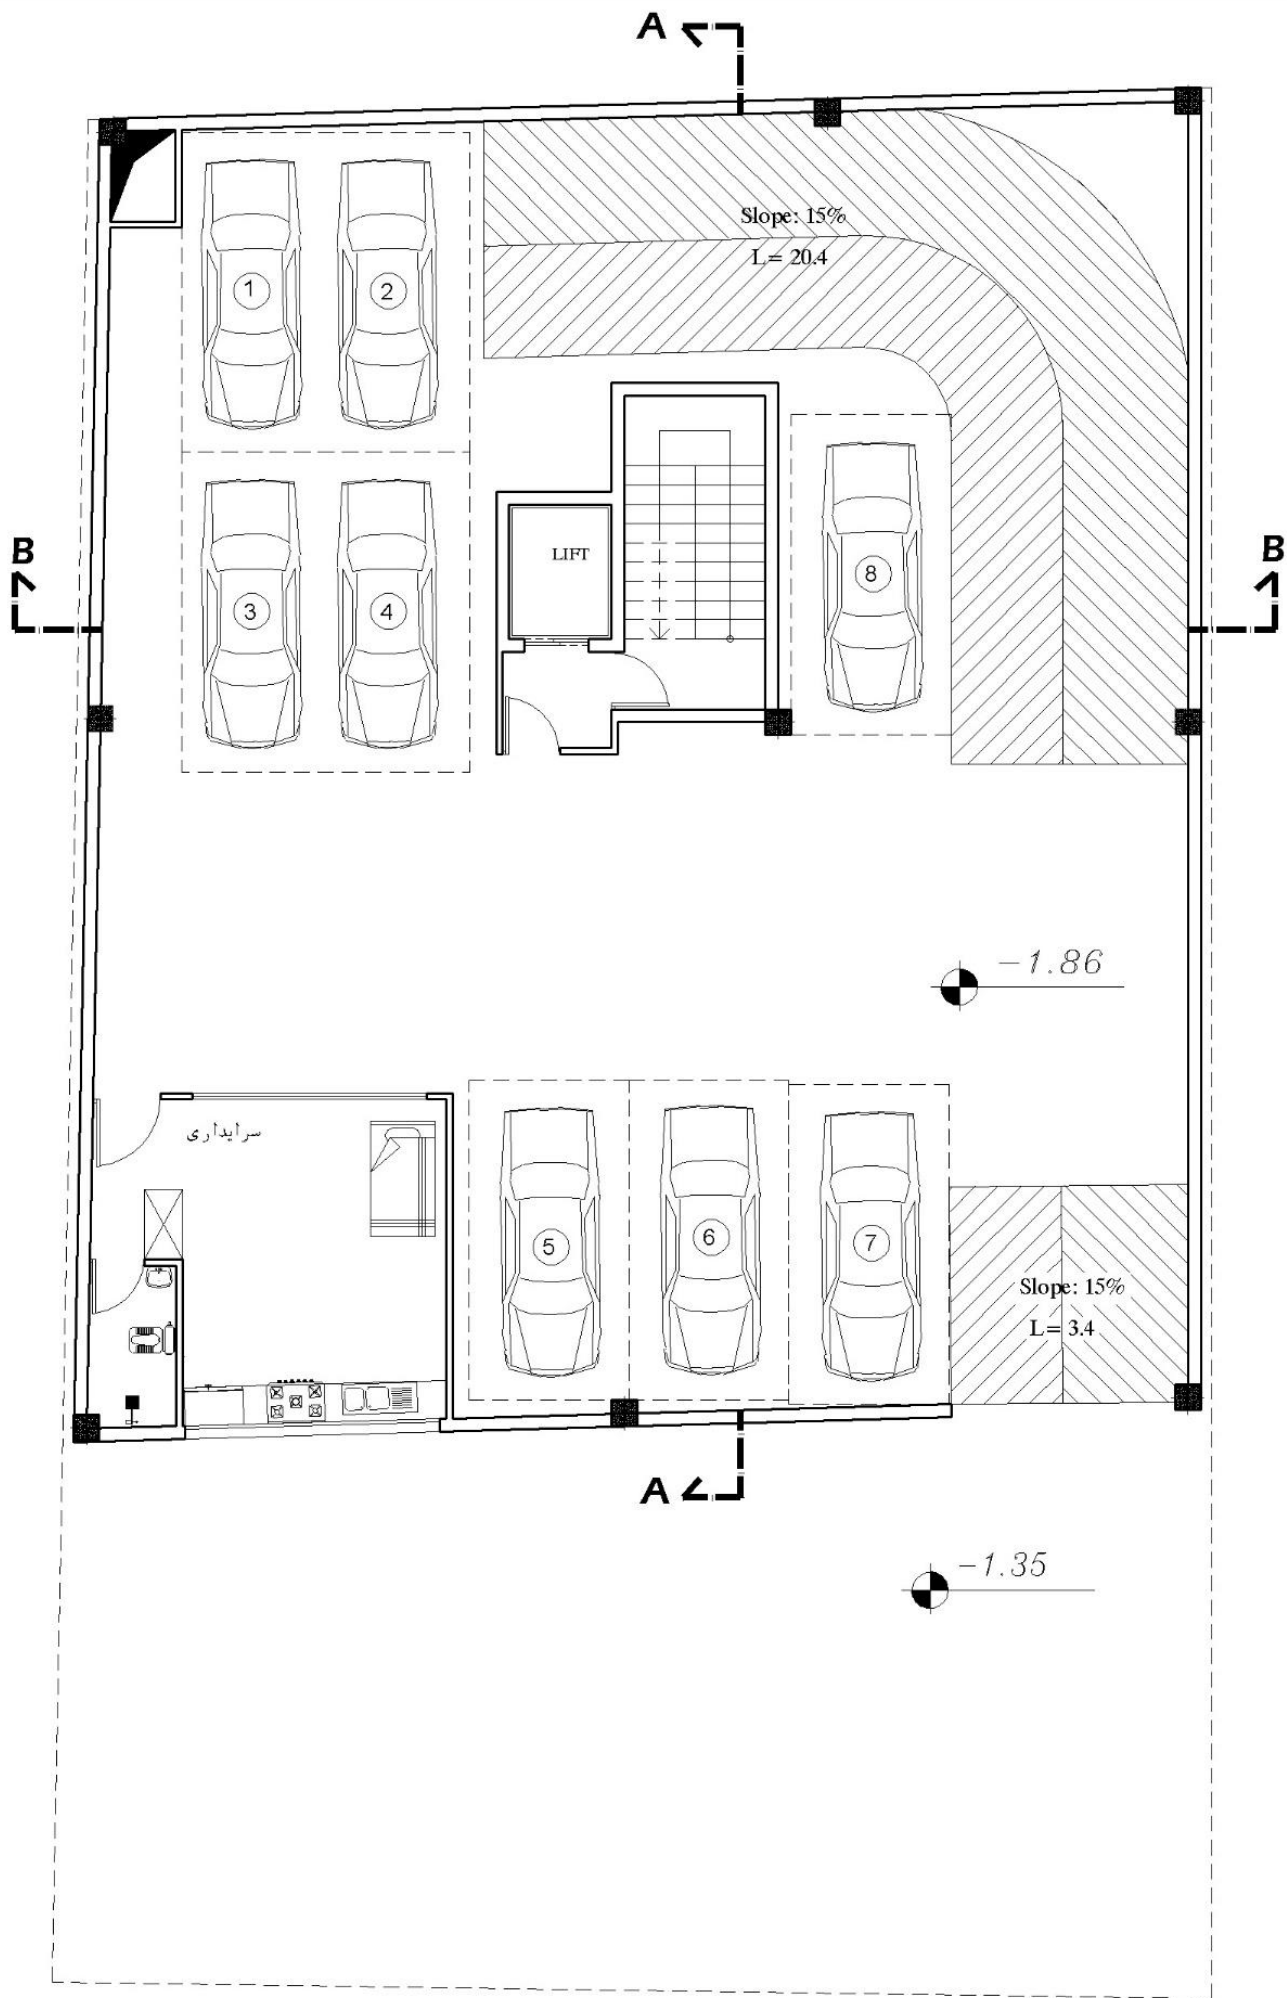


FIRST BASEMENT PLAN

SC: 1/100

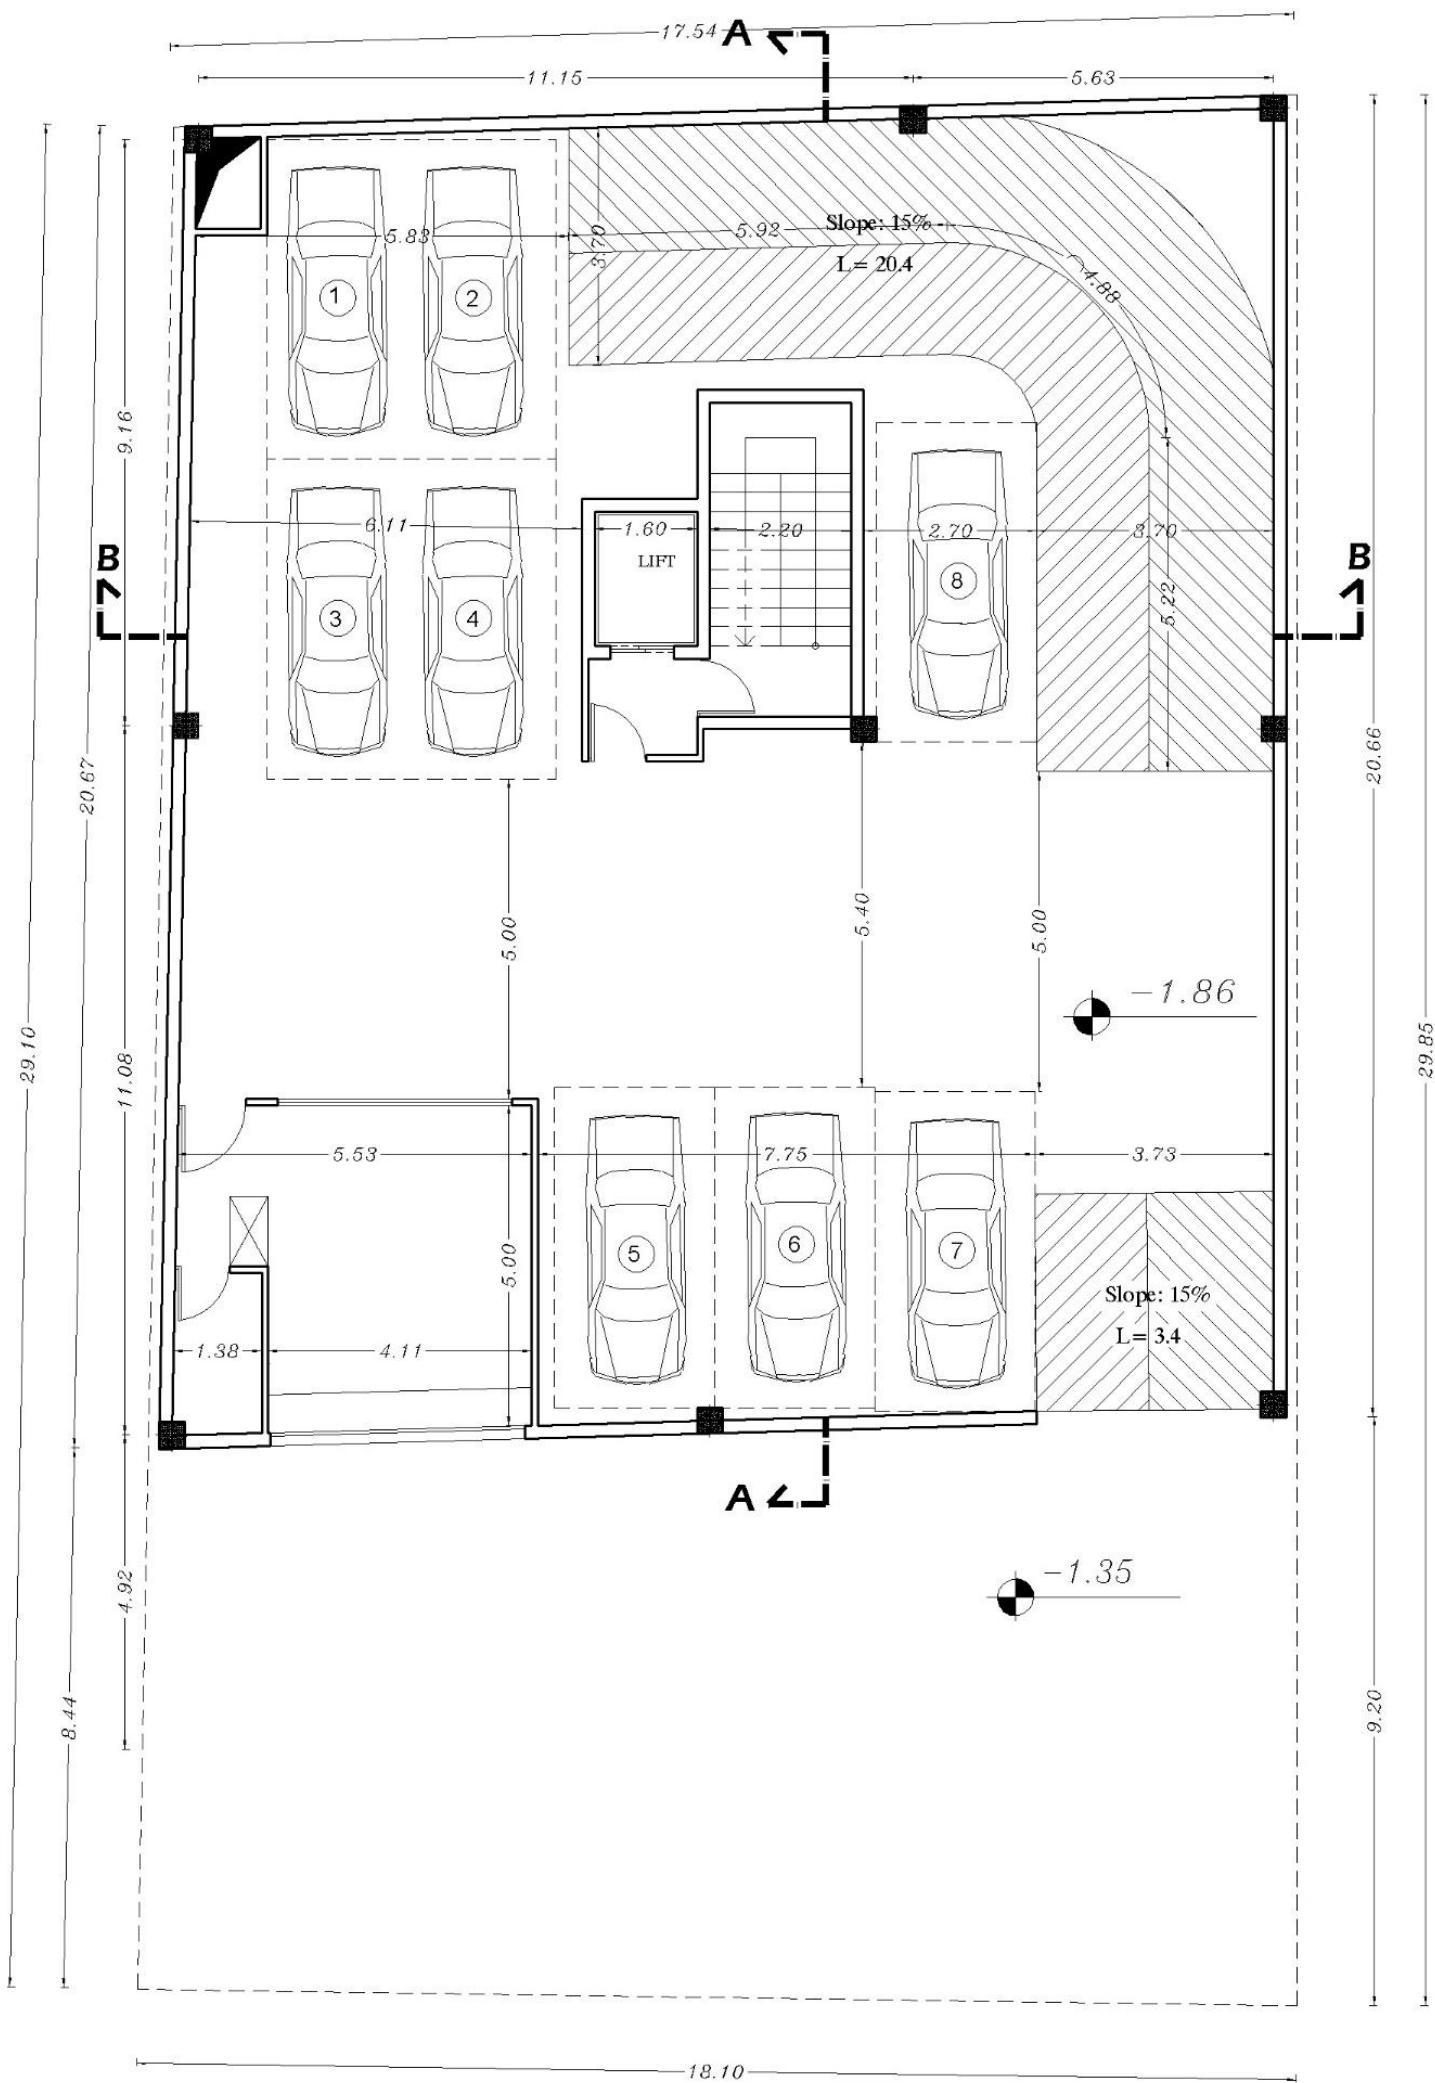


FIRST BASEMENT PLAN

SC: 1/100

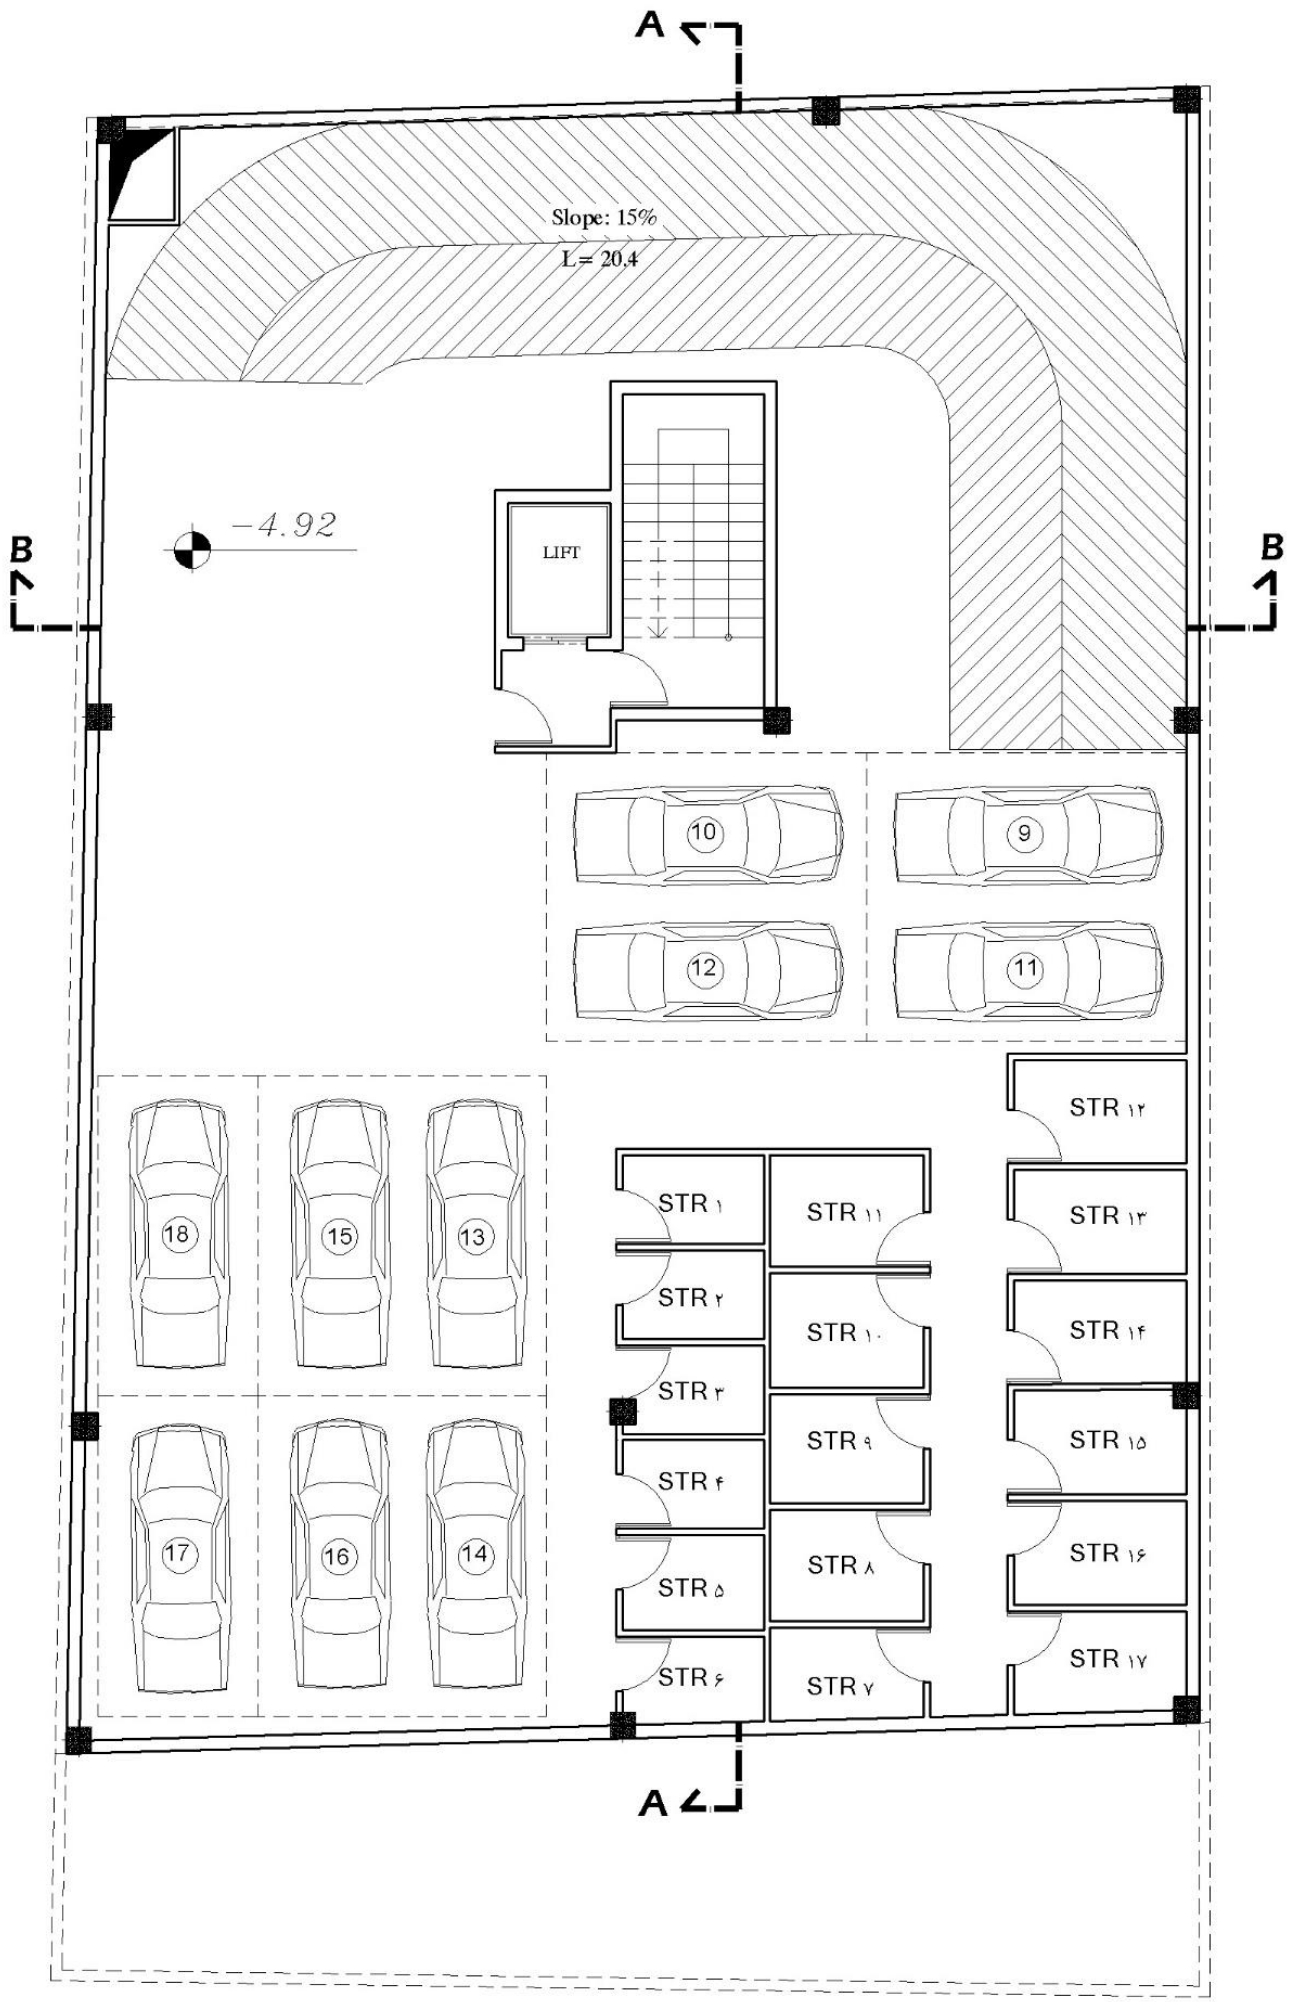


SECOND BASEMENT PLAN

SC: 1/100

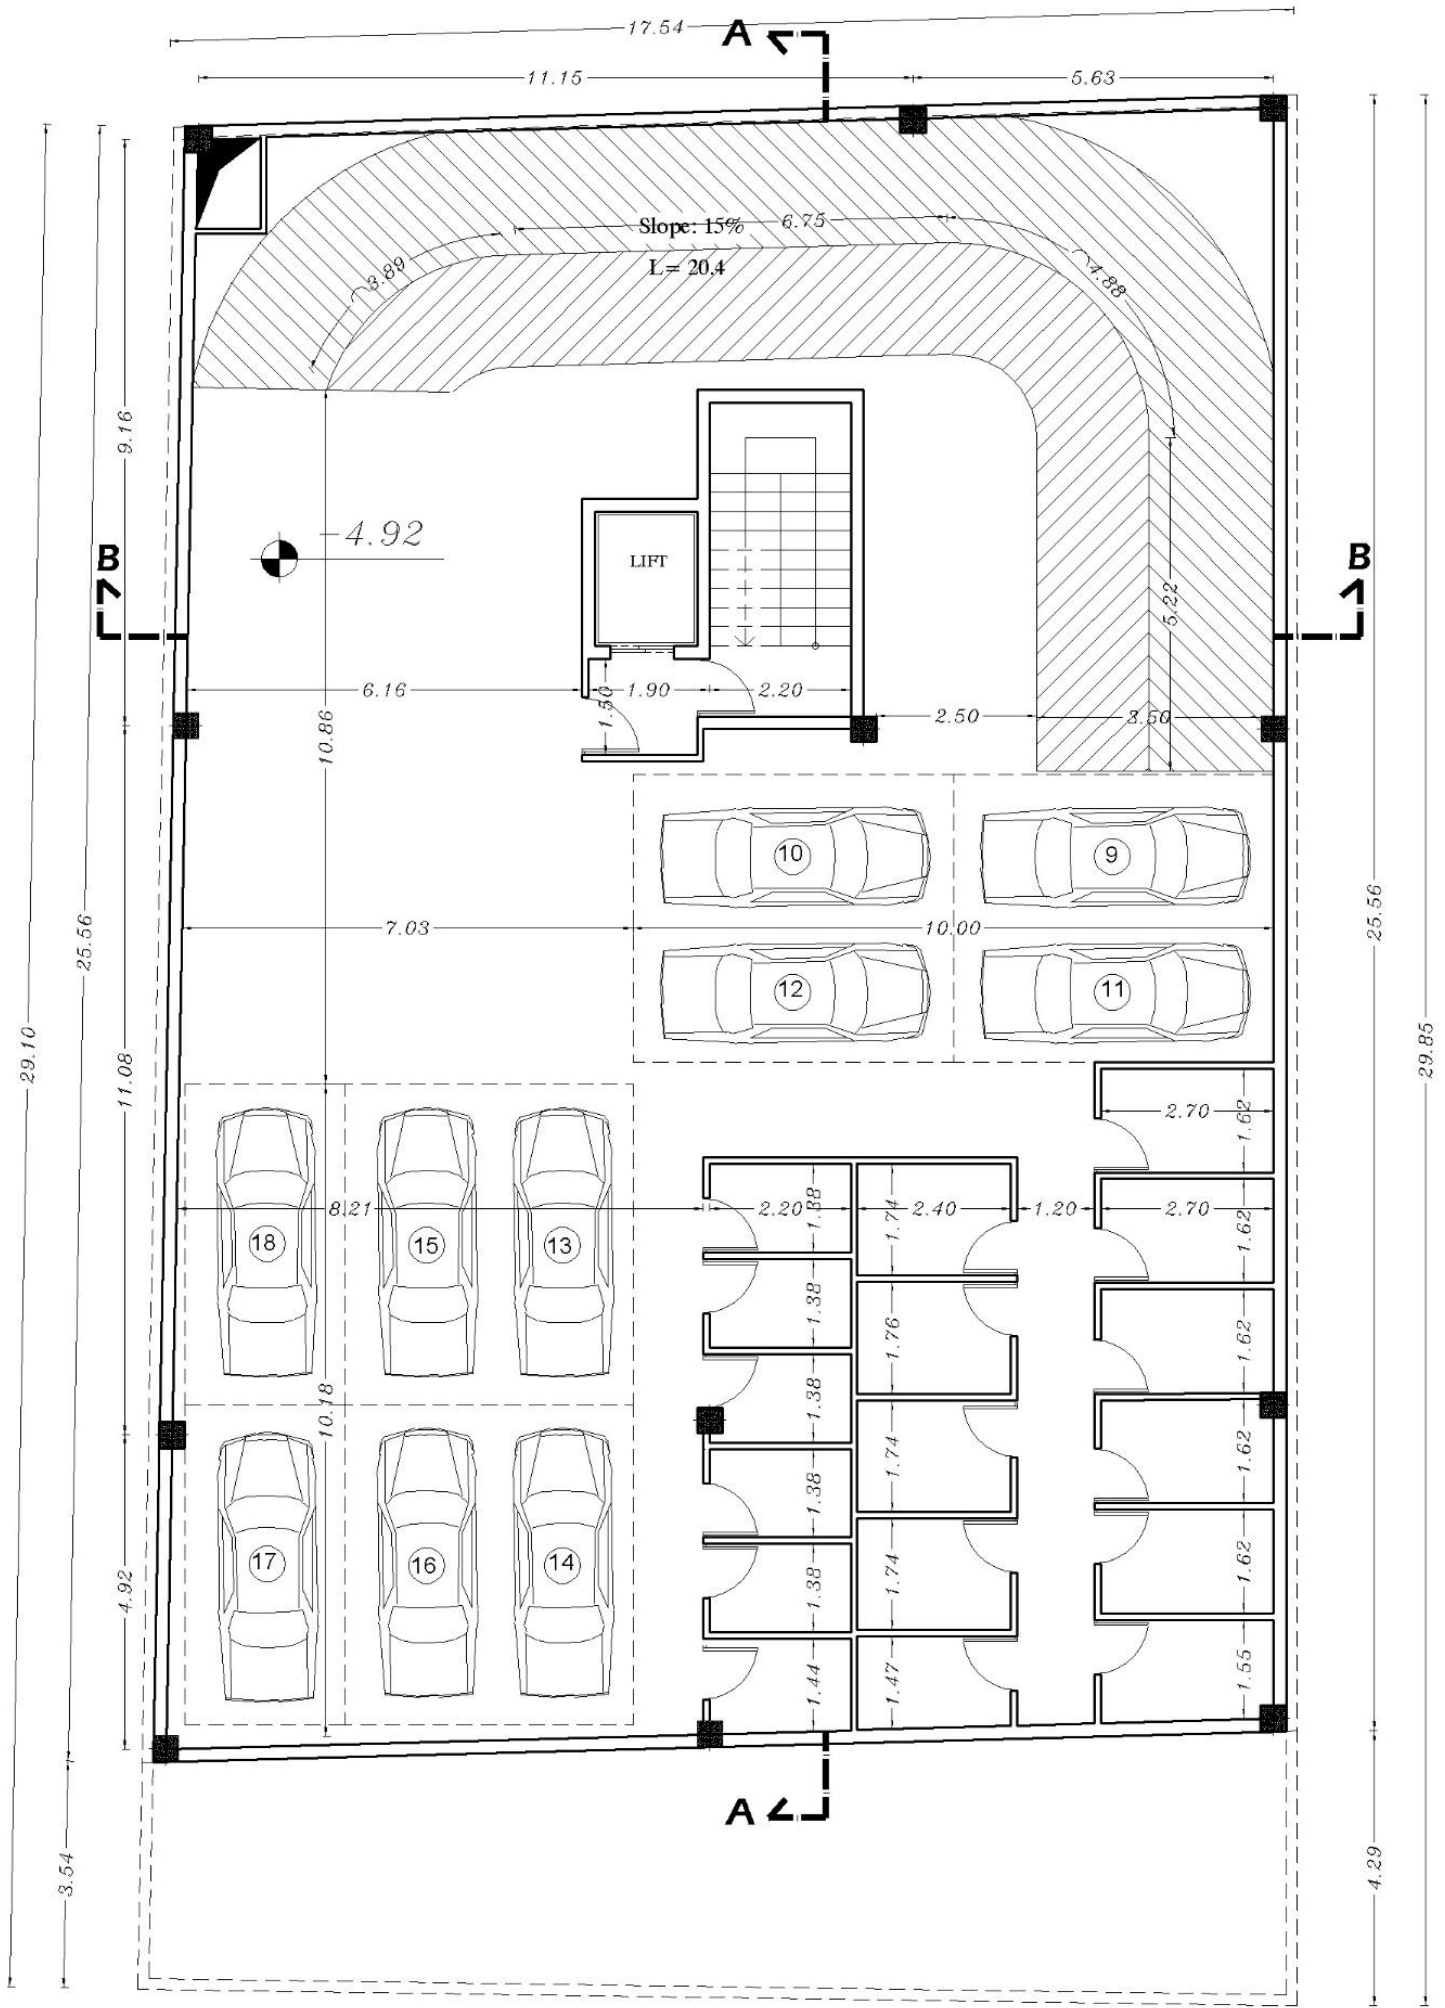


18.10
SECOND BASEMENT PLAN

SC : 1/100

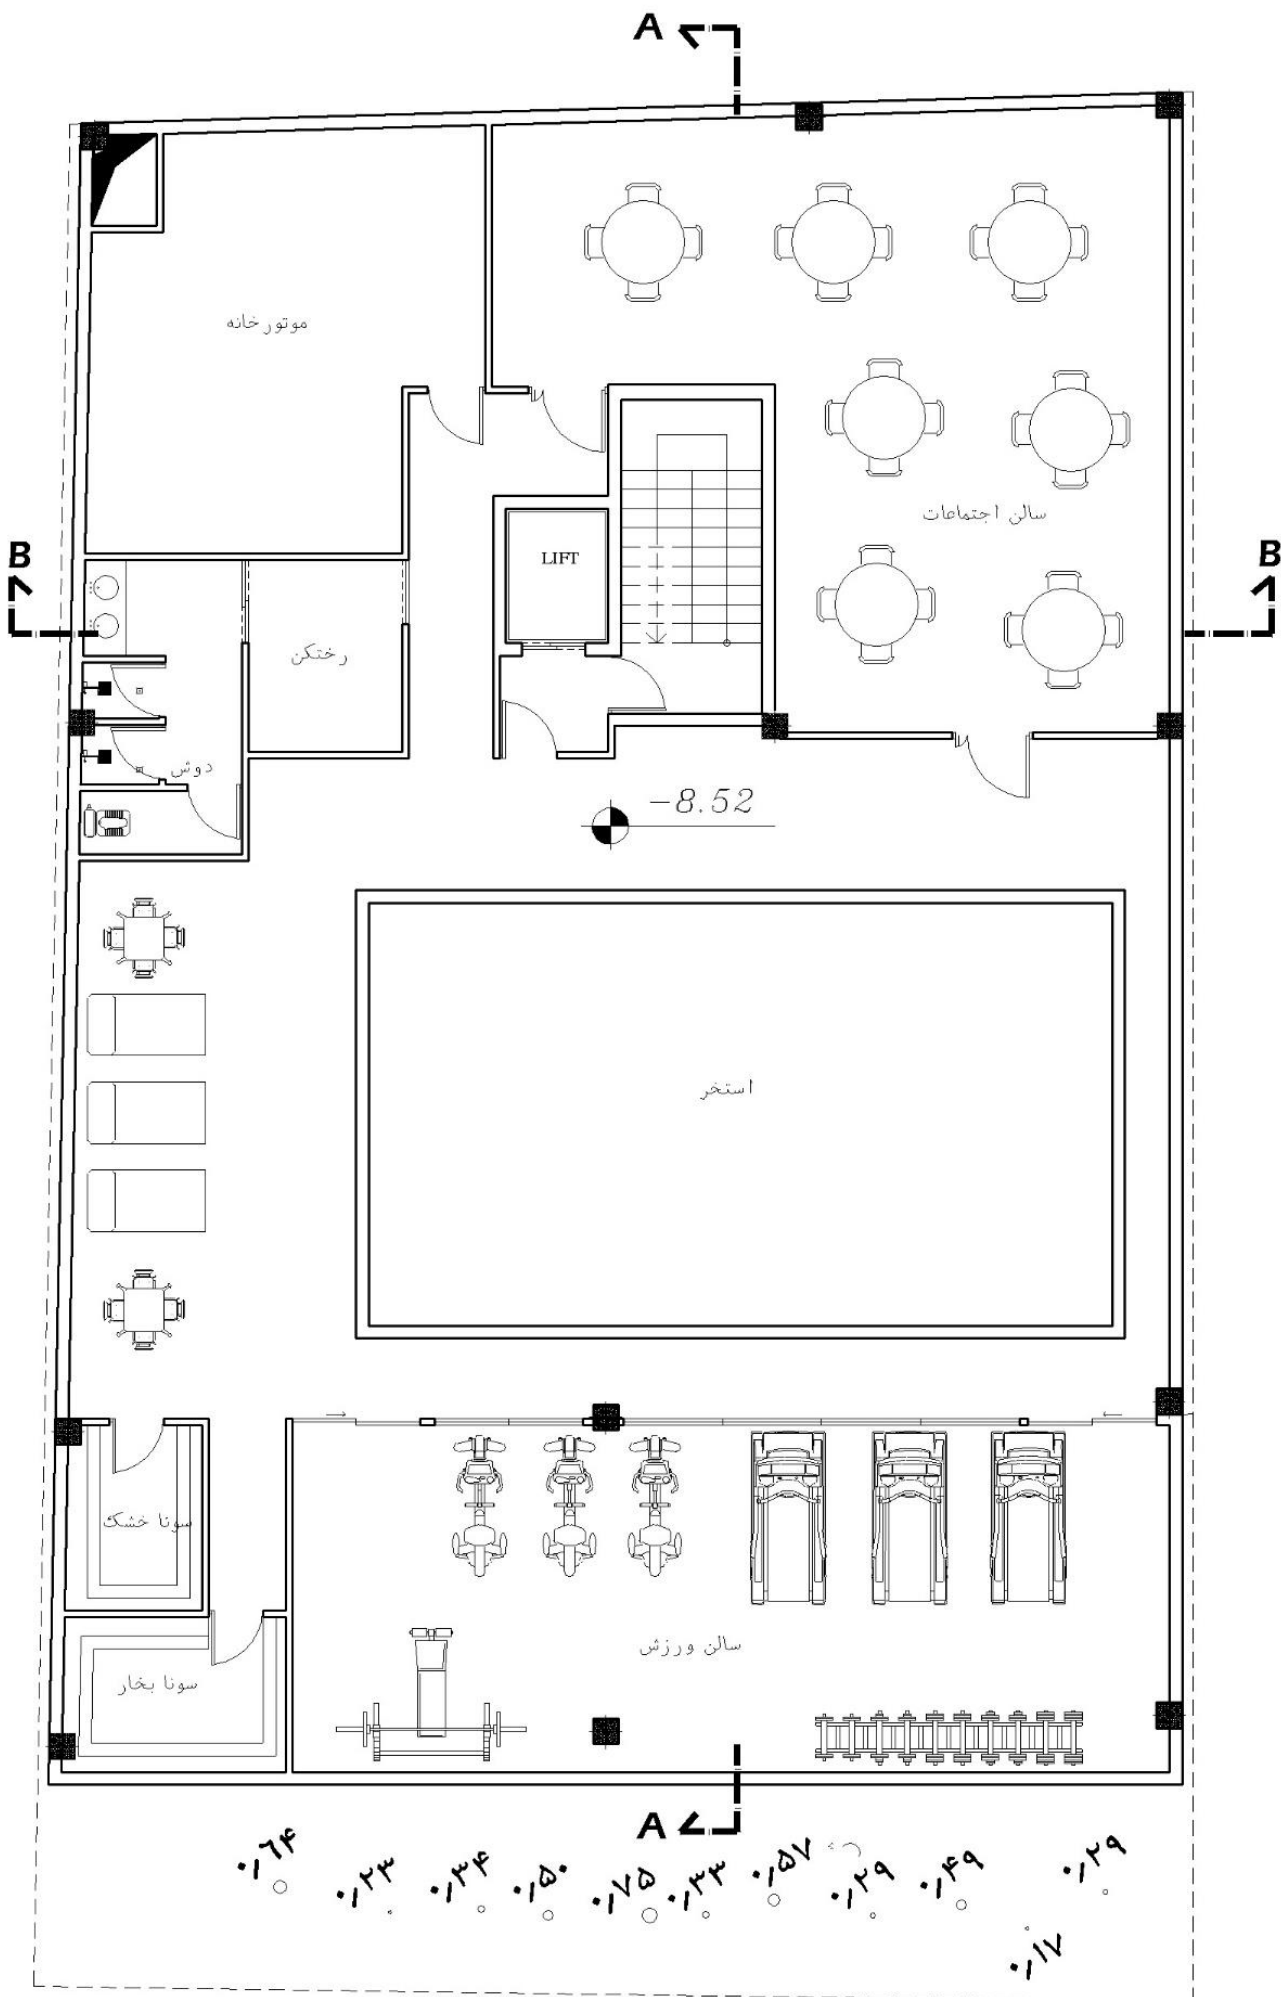


THIRD BASEMENT PLAN

SC: 1/100

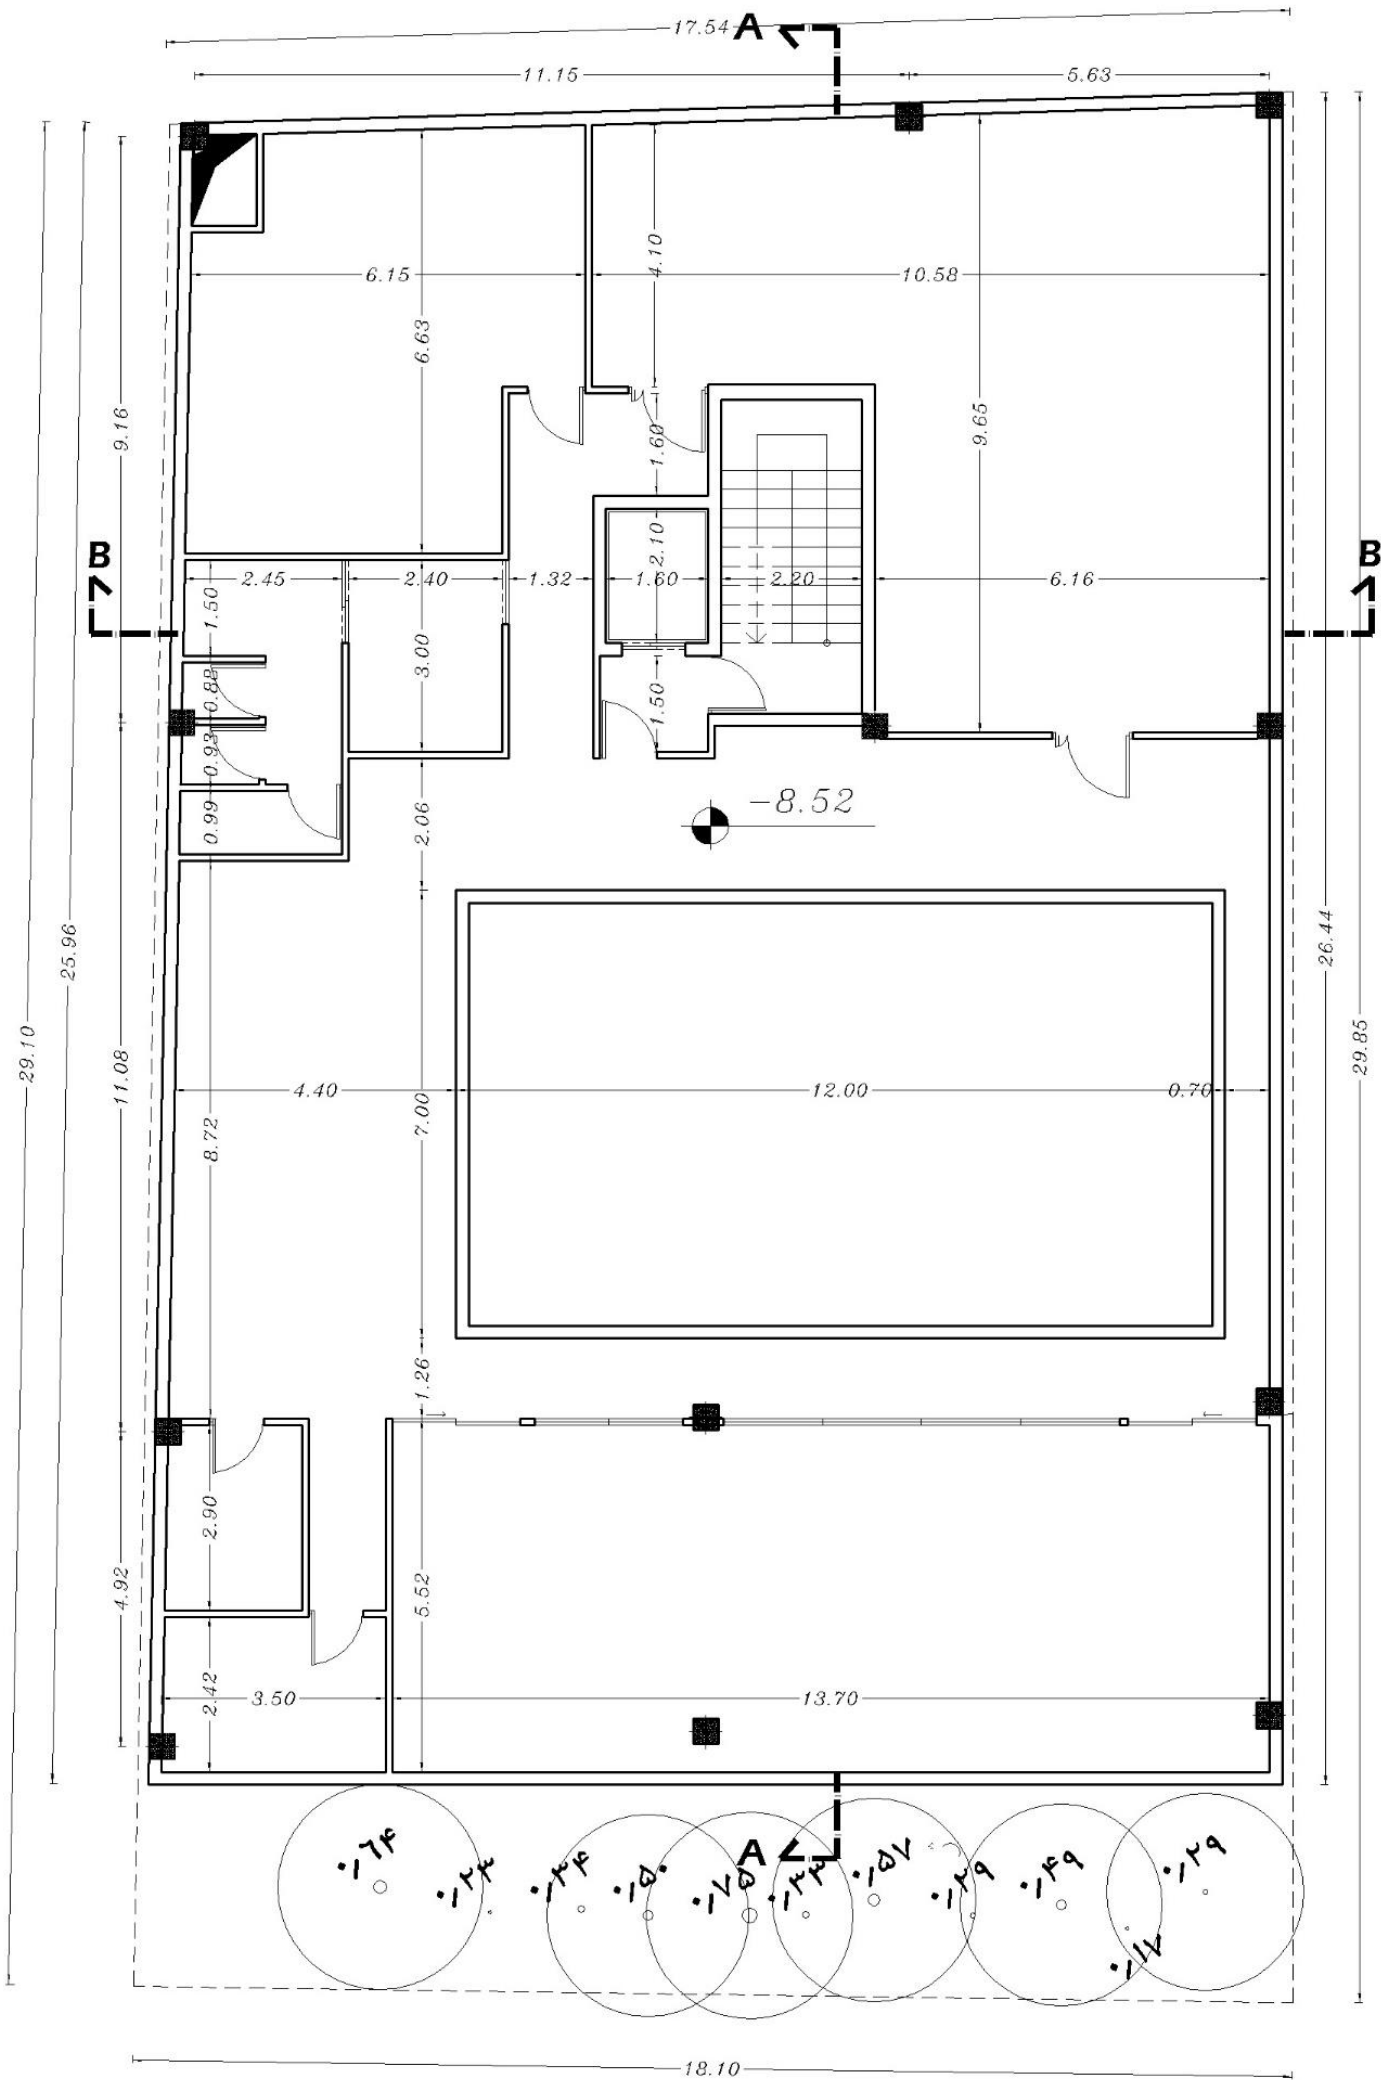


THIRD BASEMENT PLAN

SC: 1/100

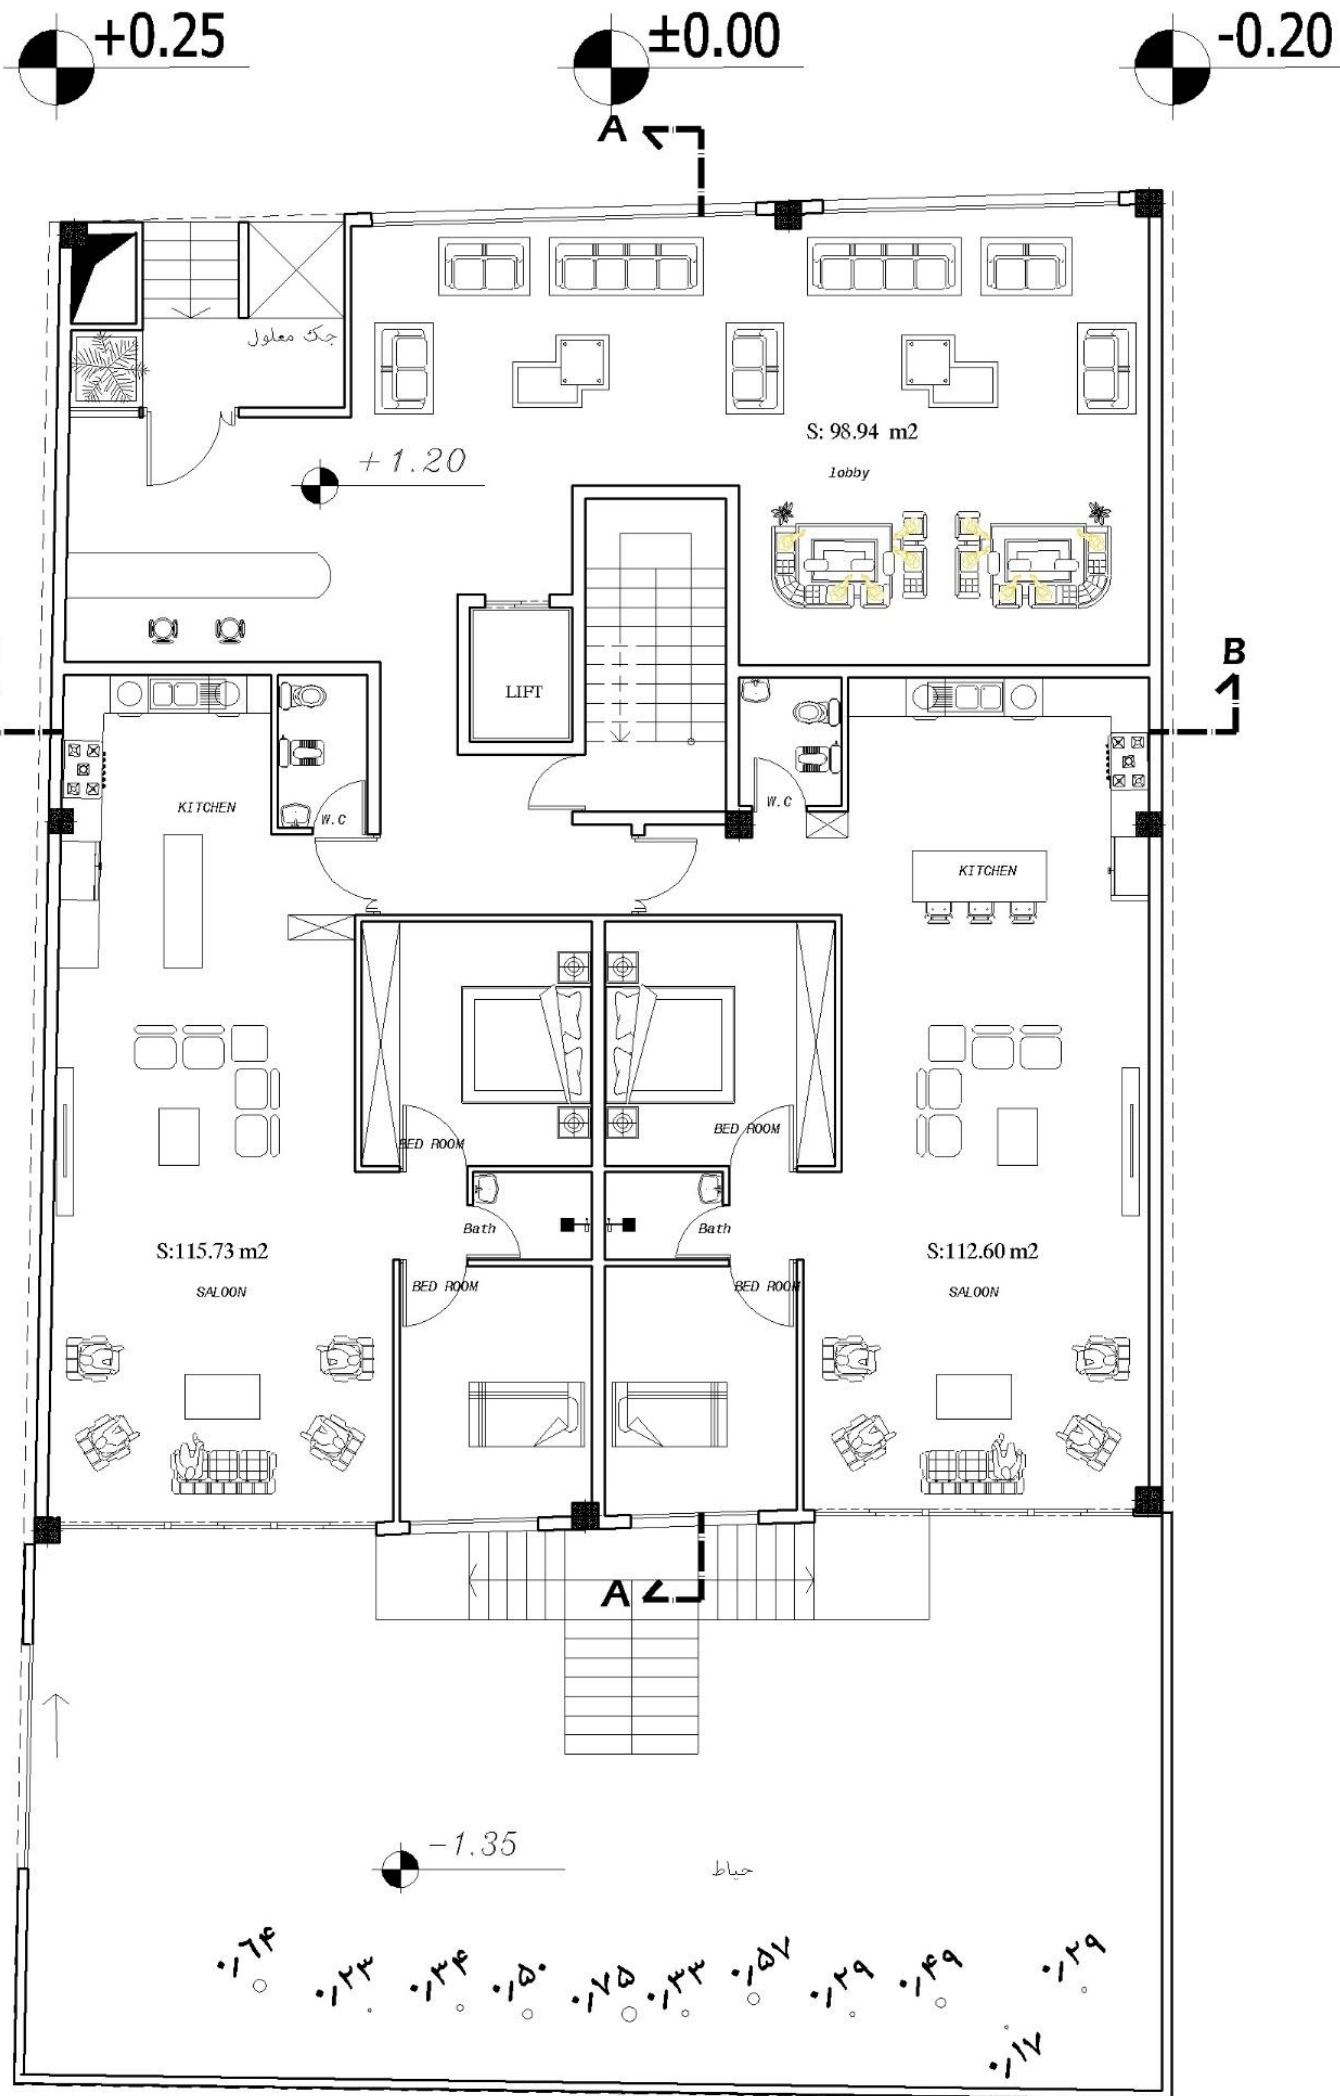


GROUND FLOOR PLAN-TIP 1

SC : 1/100

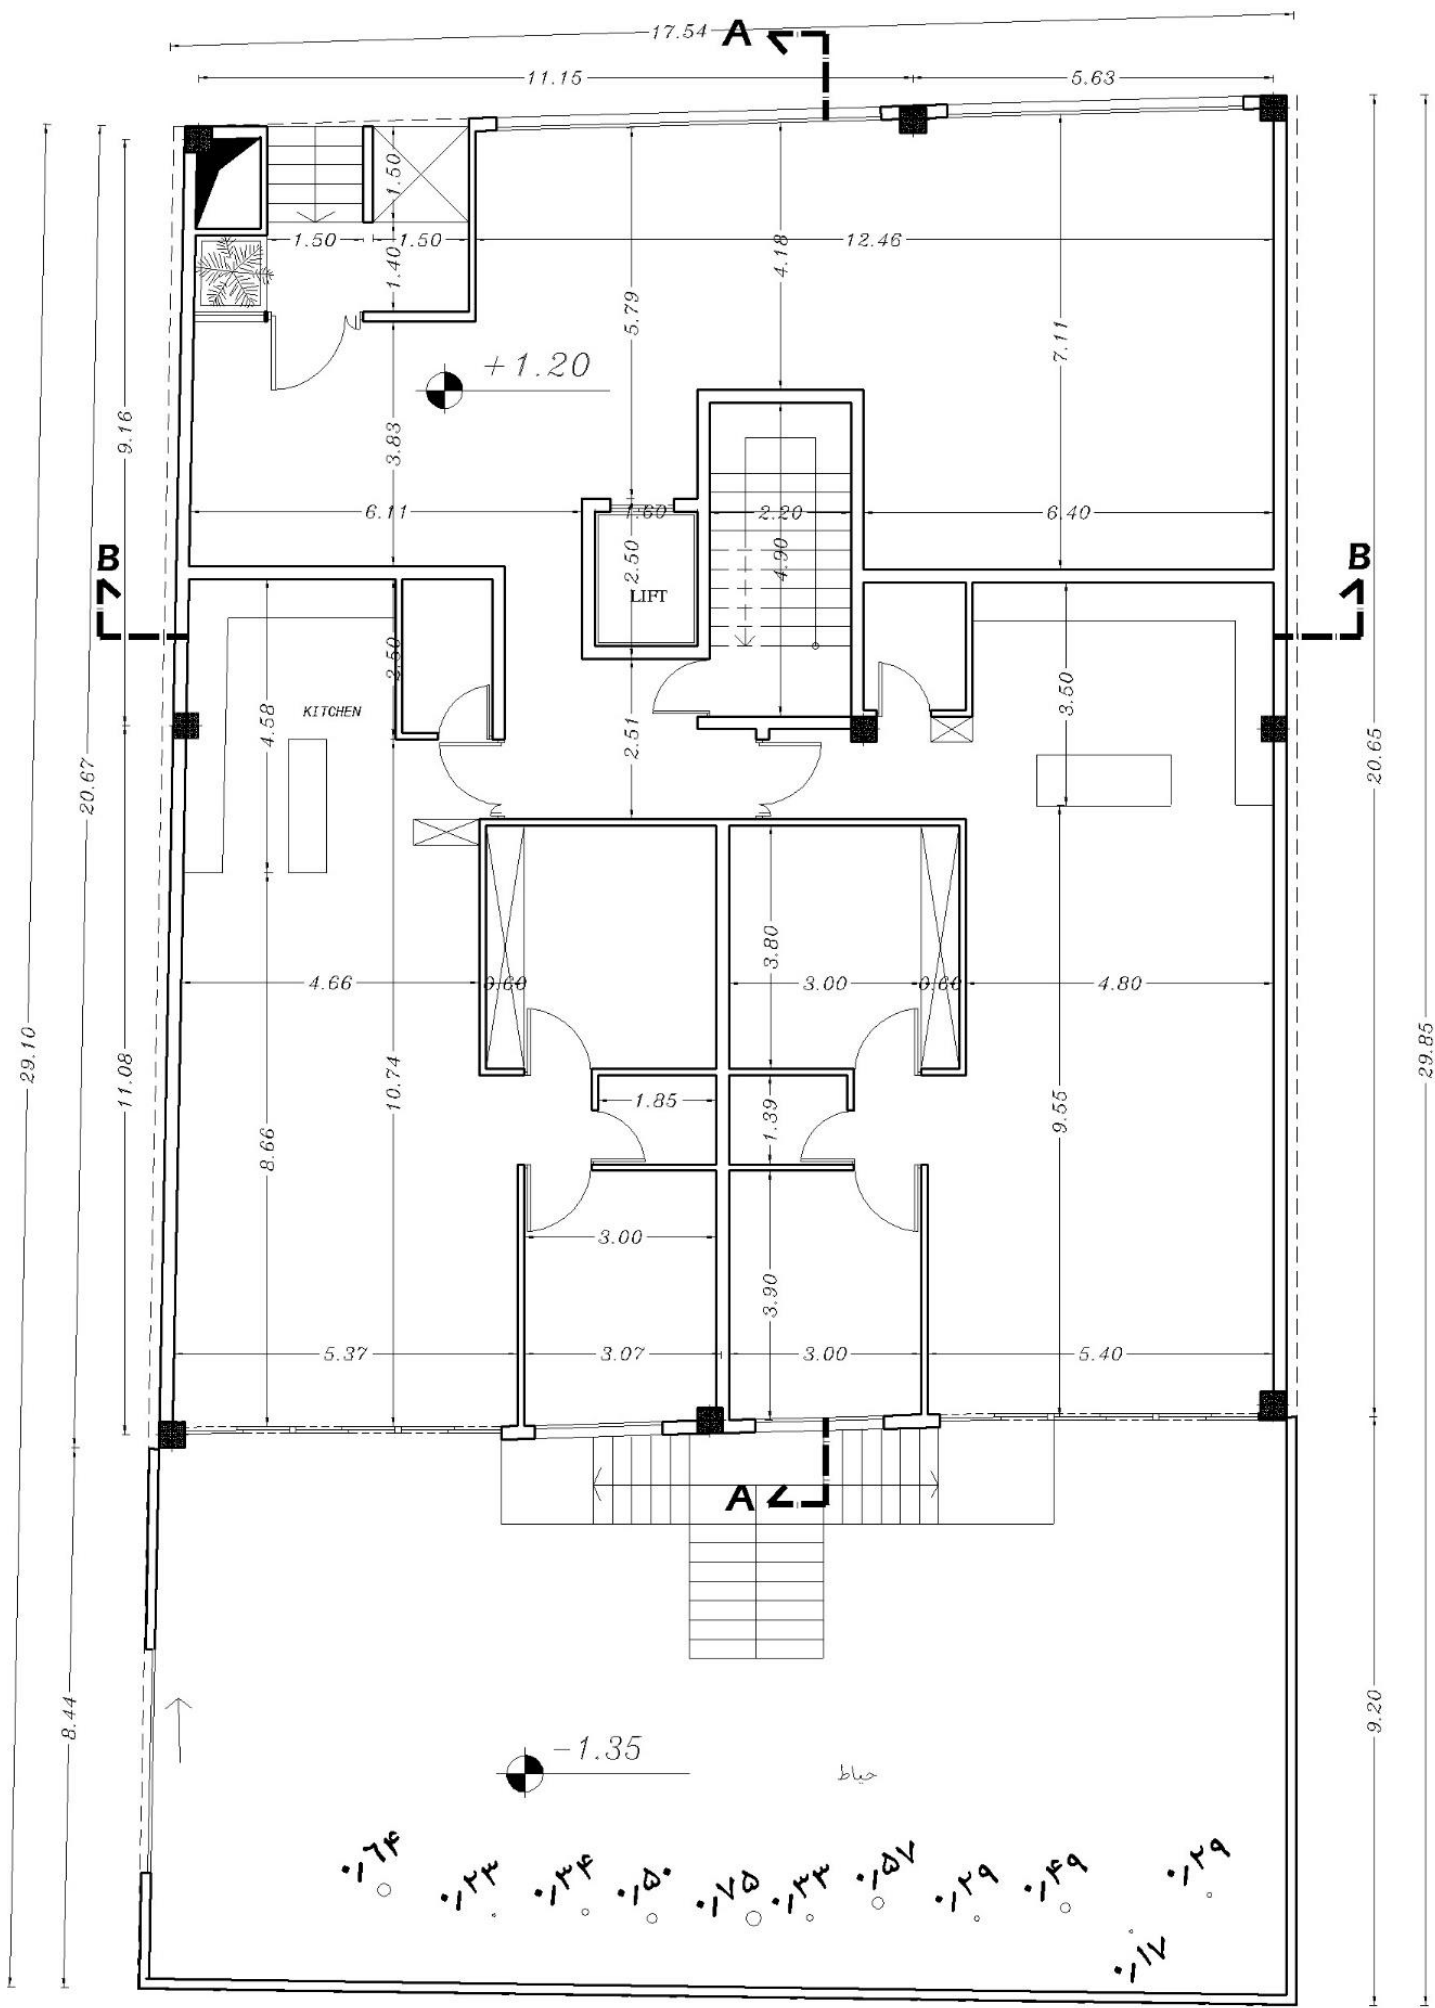


GROUND FLOOR PLAN-TIP 1

SC: 1/100

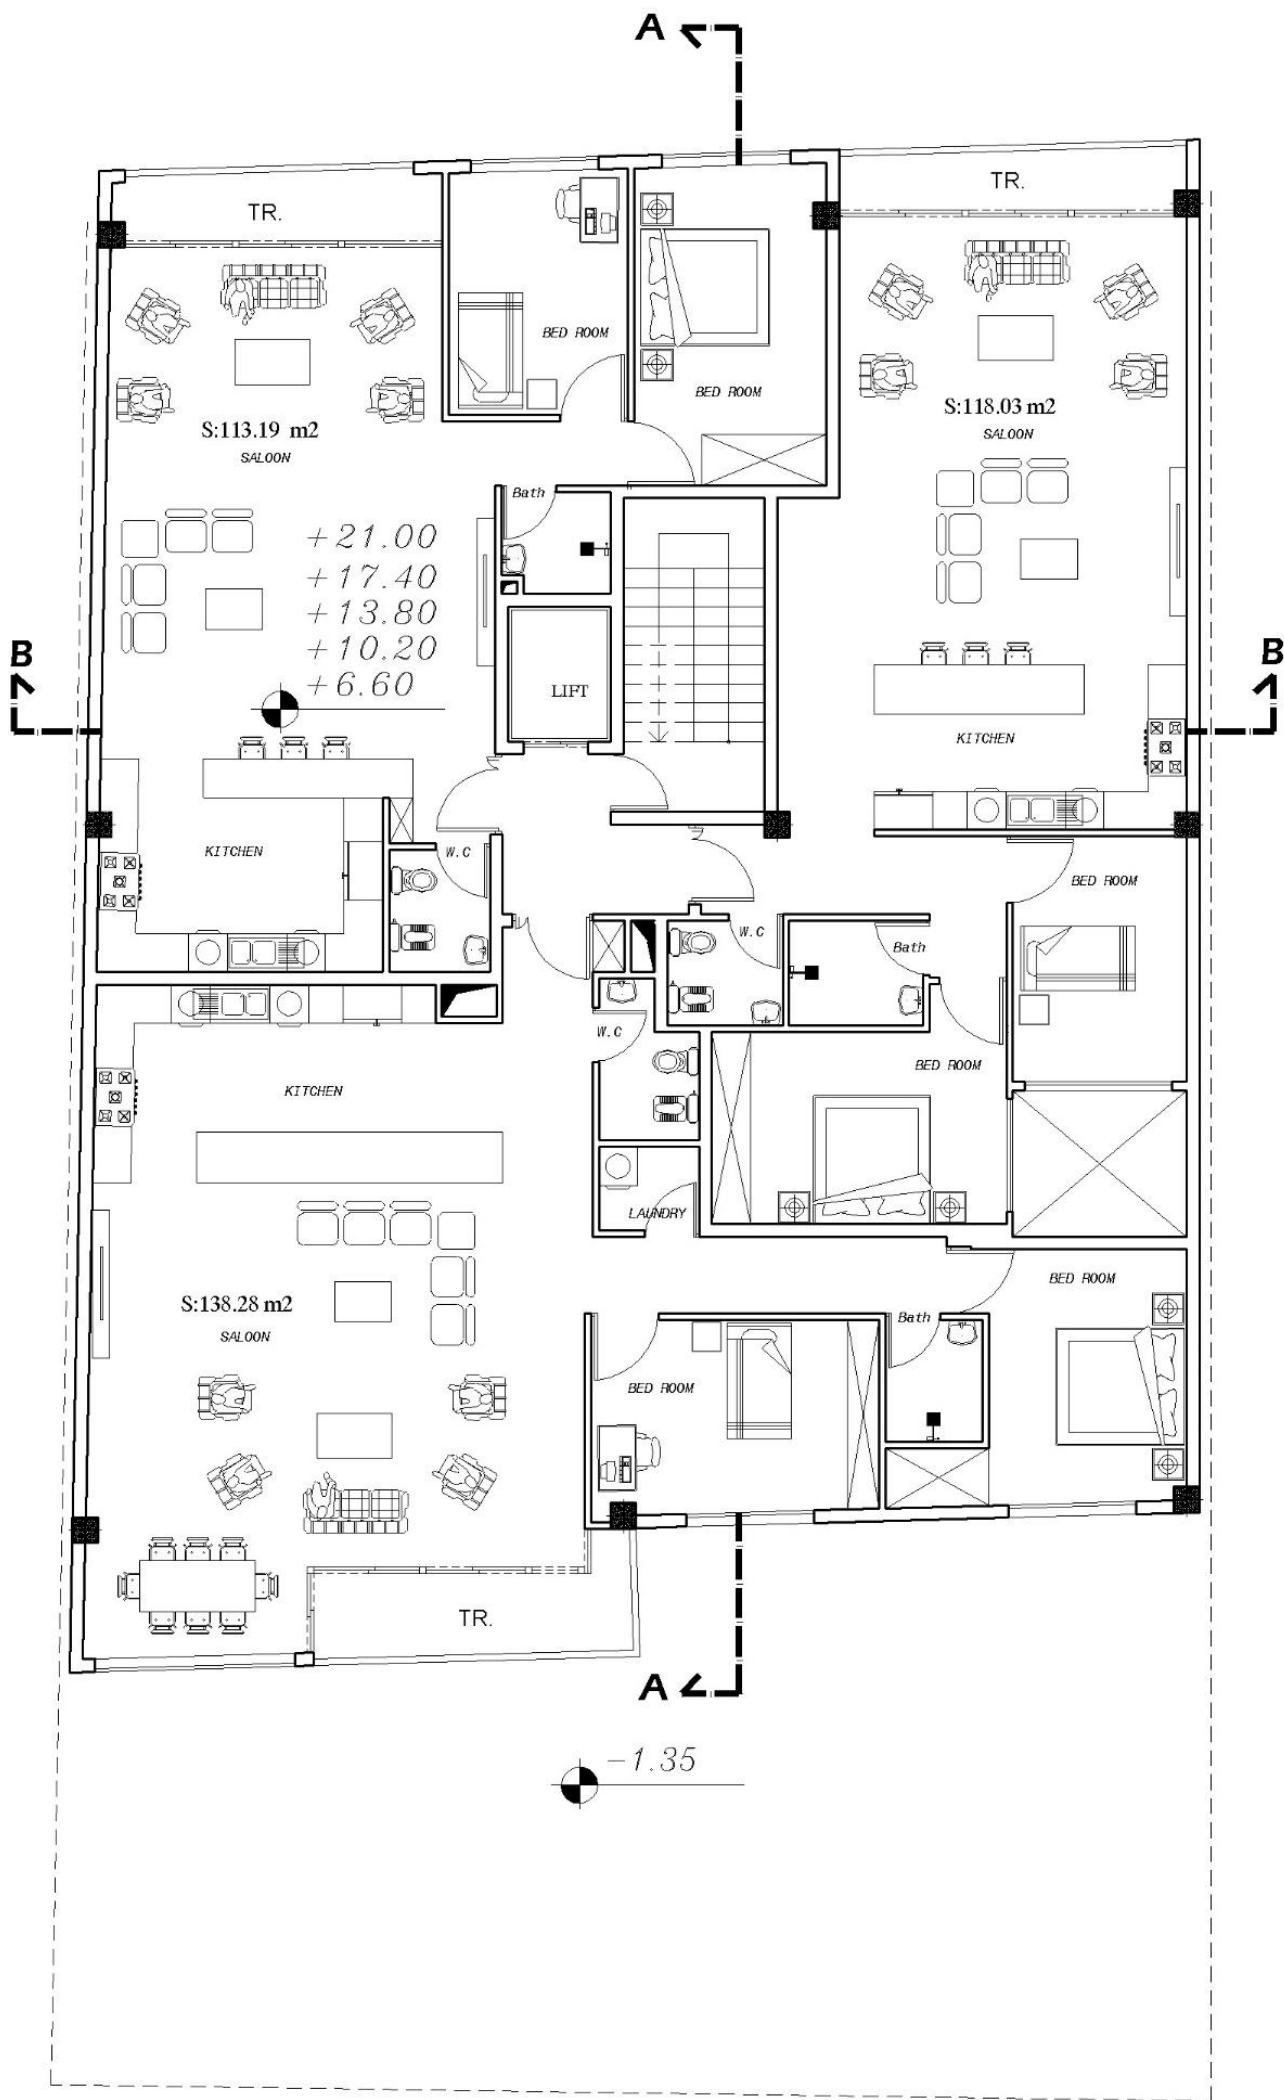


TIP PLAN

SC: 1/100

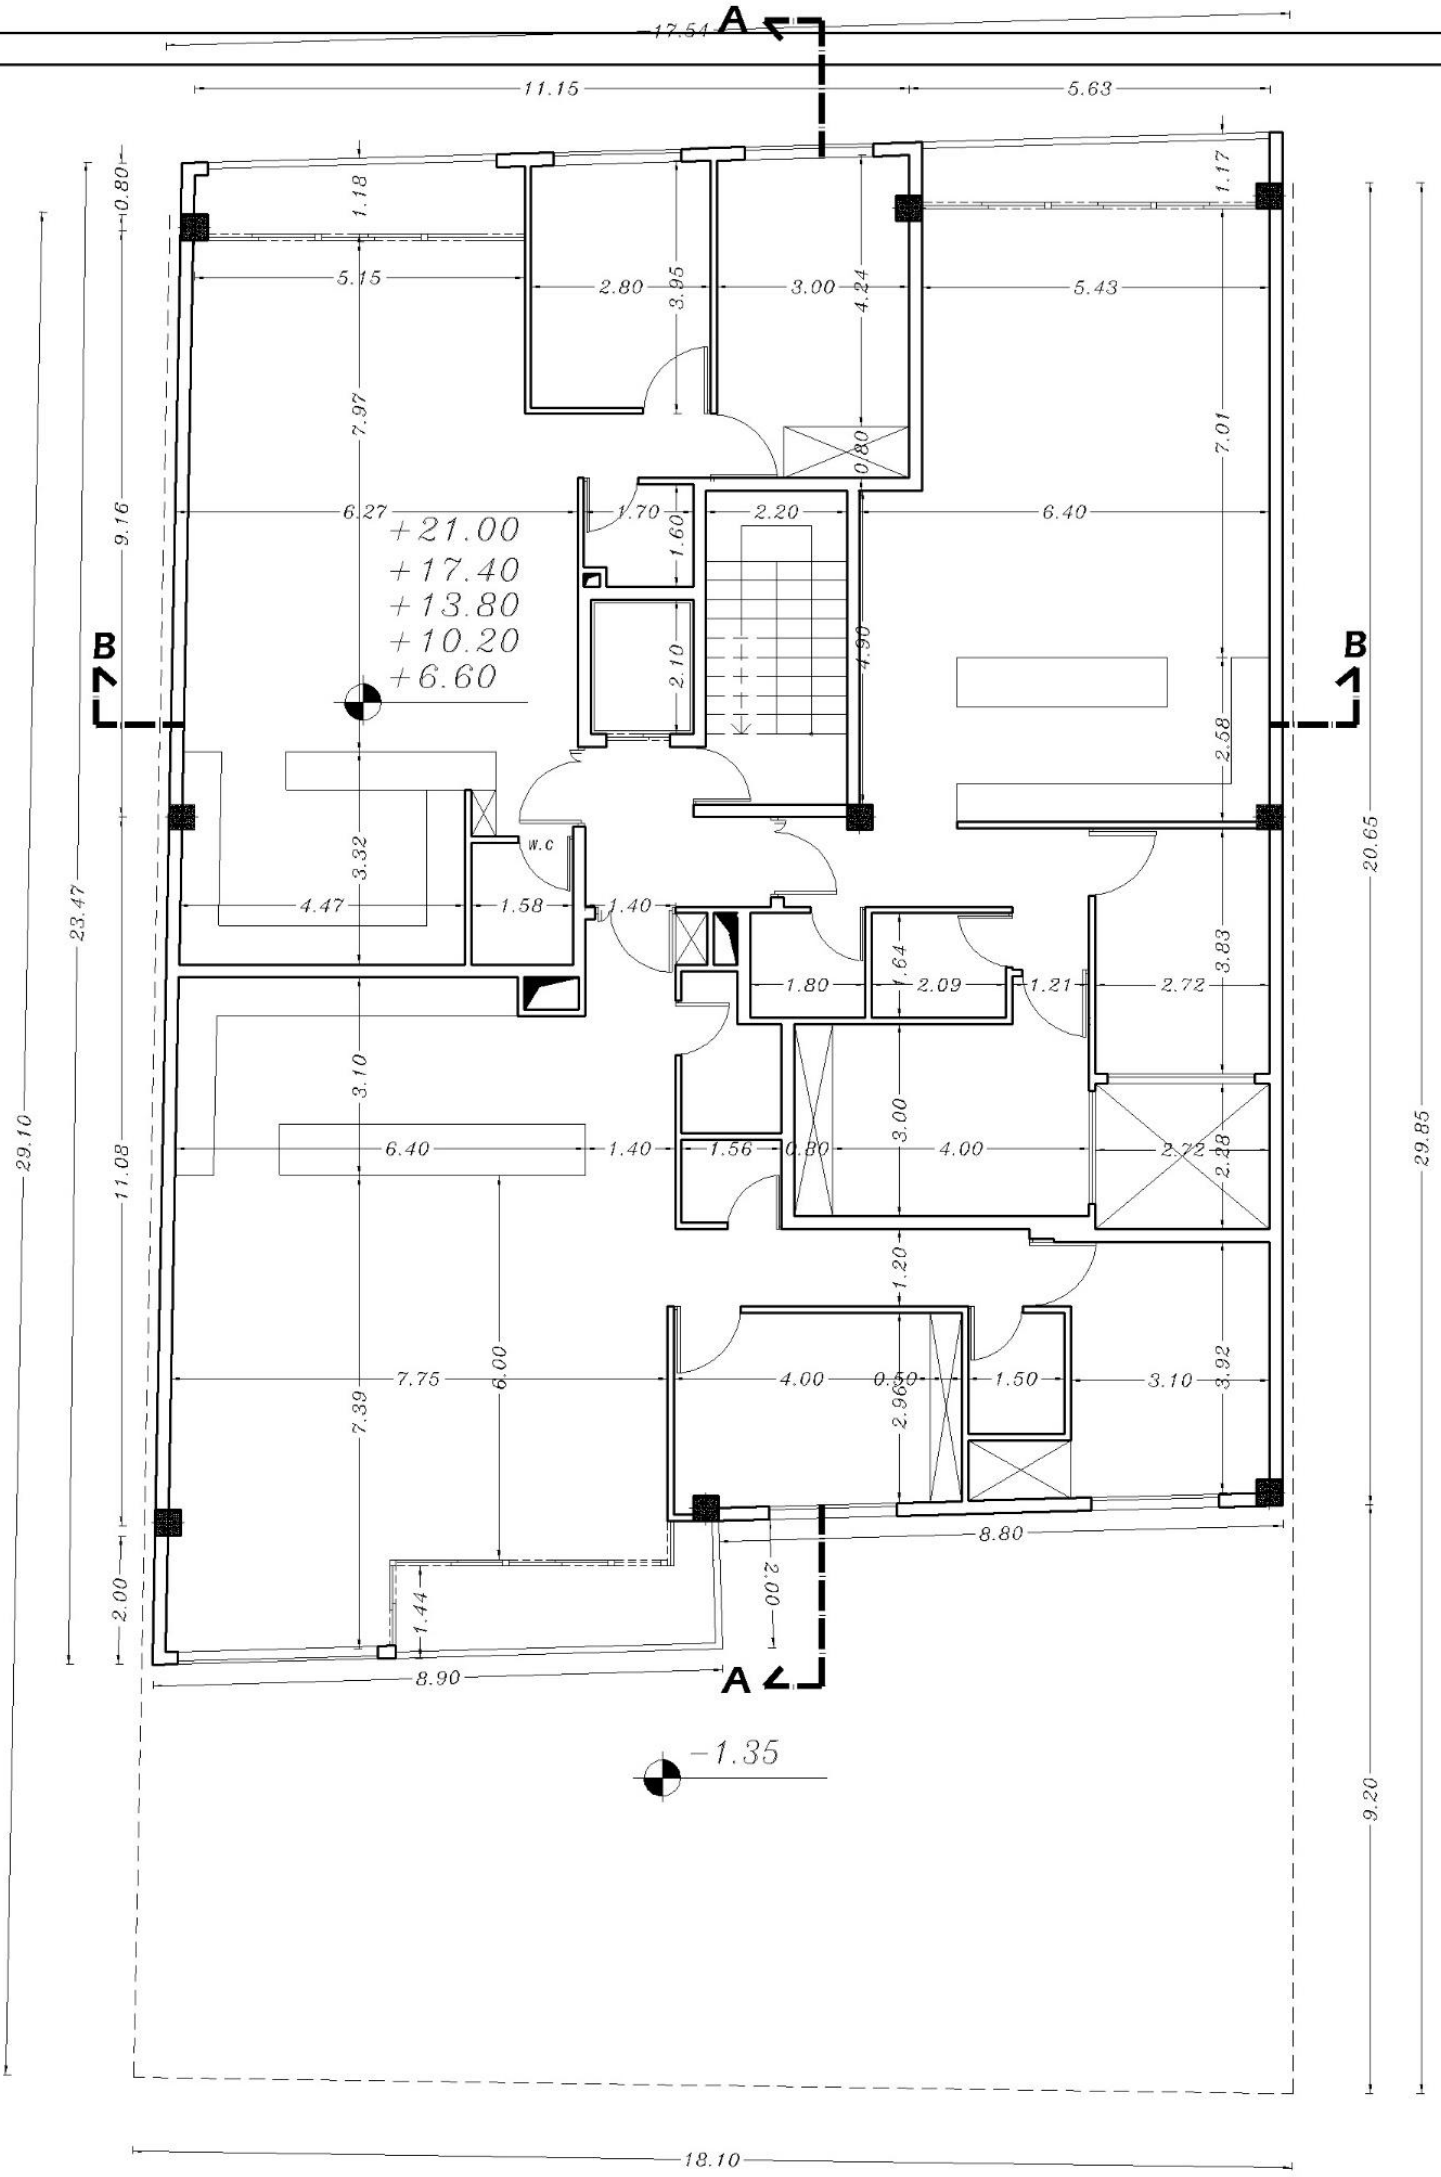


TIP PLAN

SC: 1/100

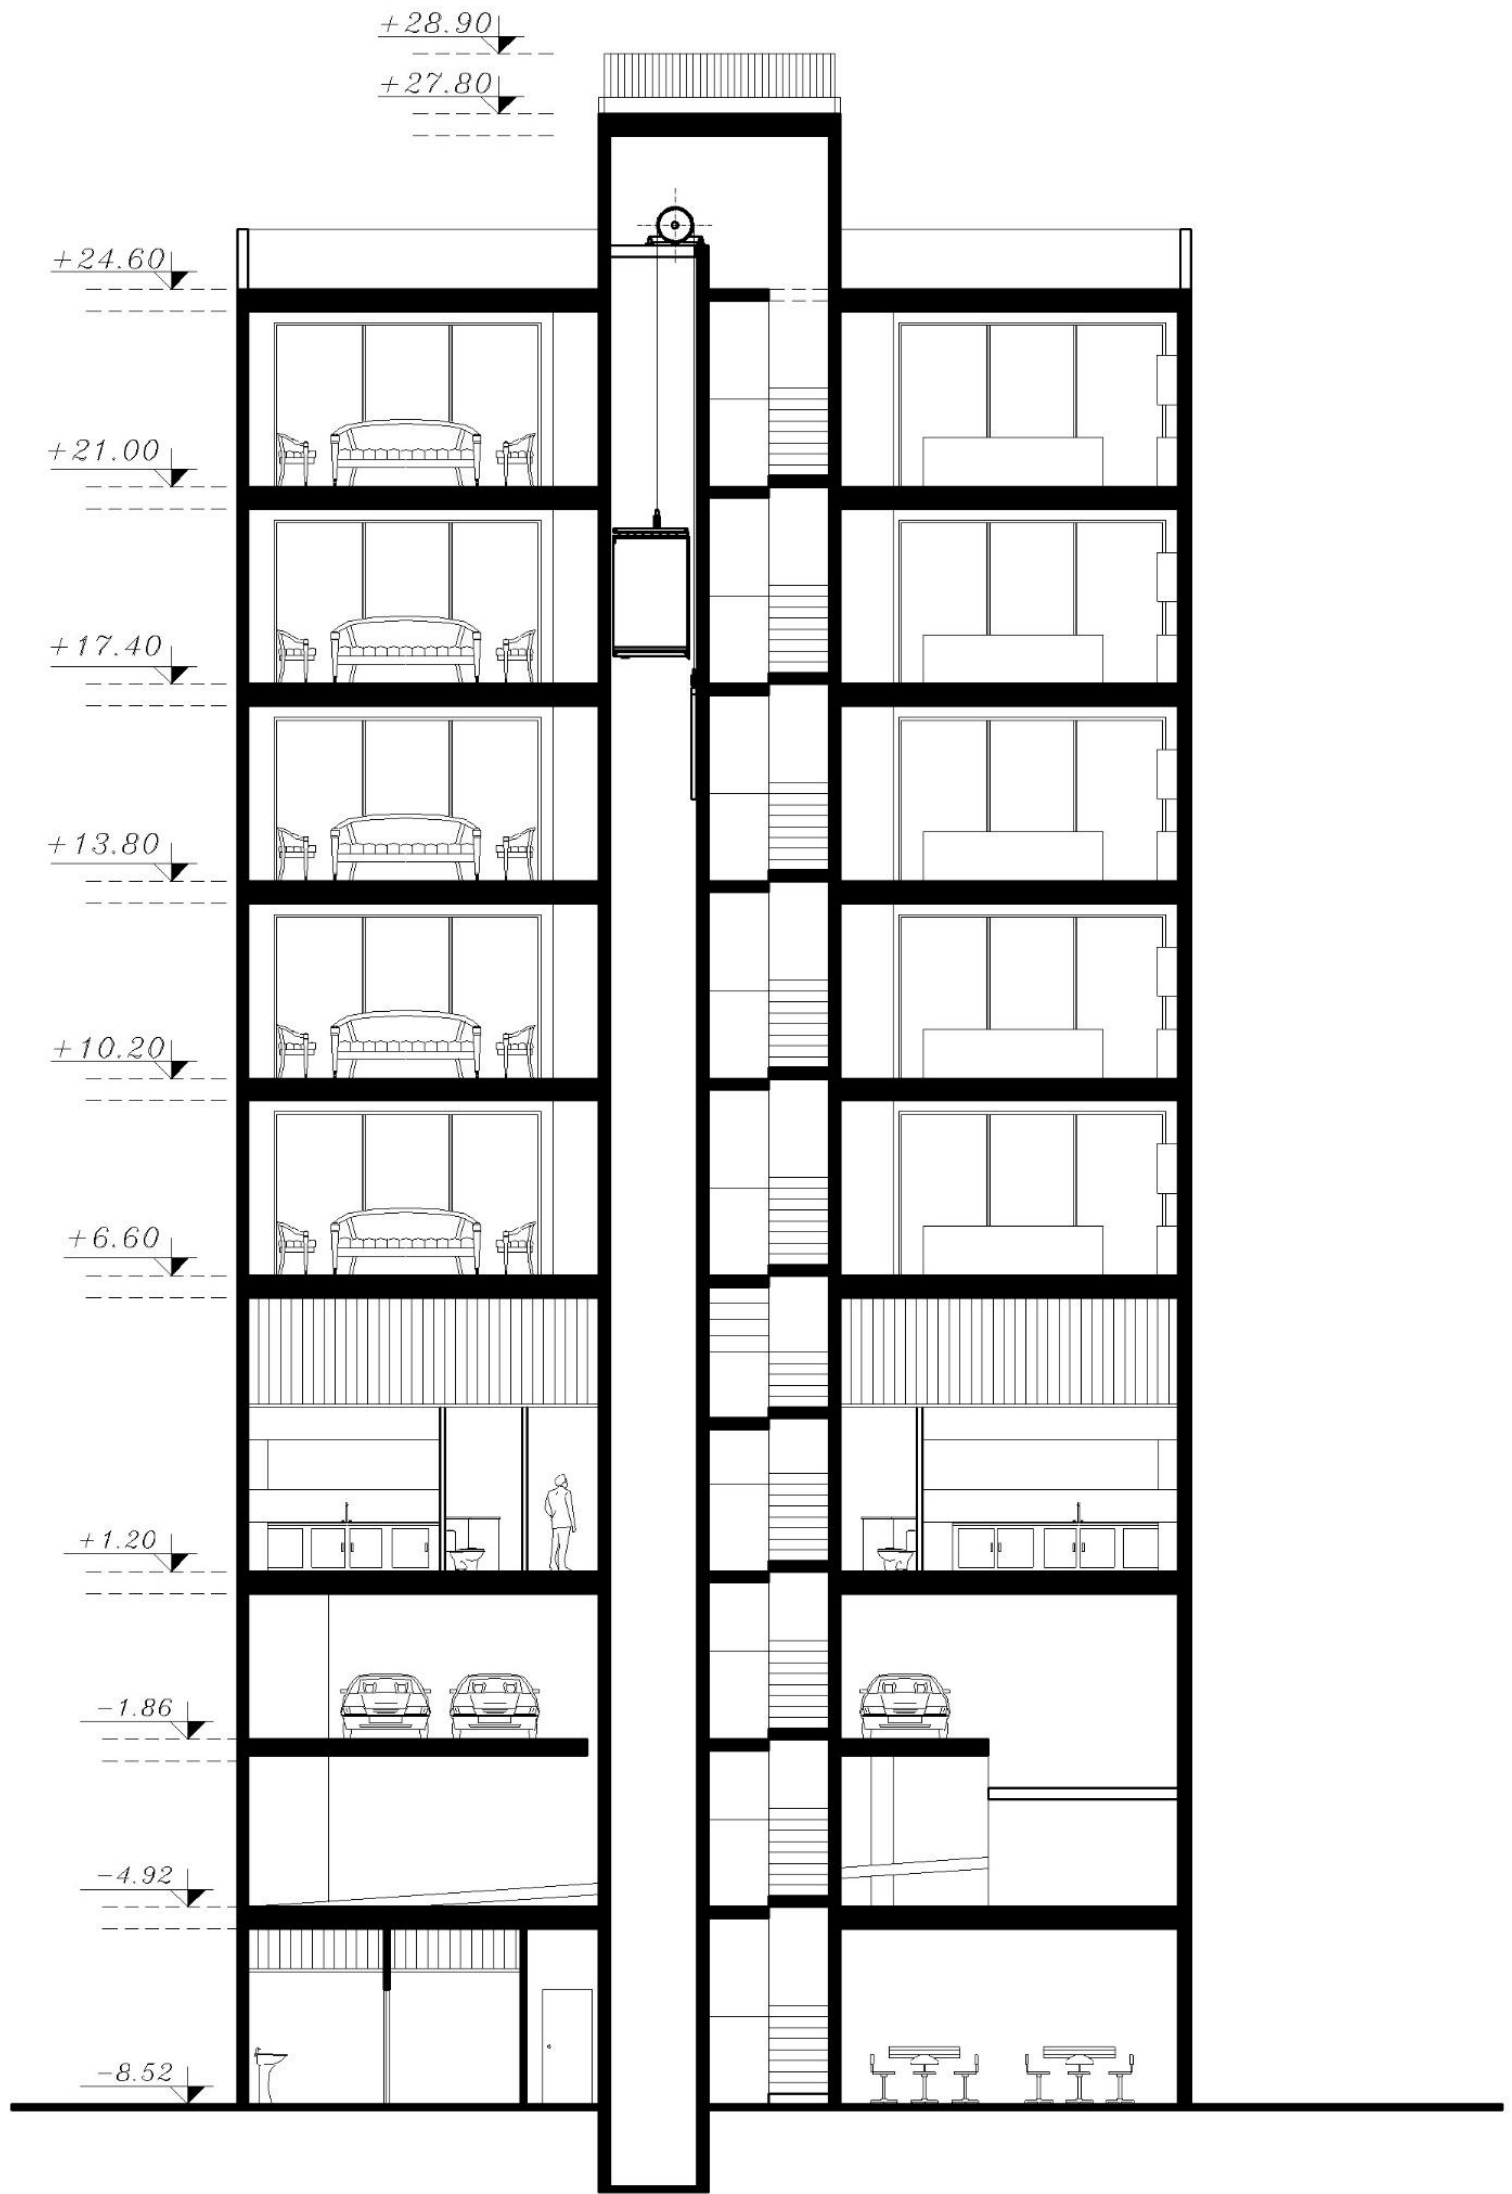

SECTION B-B

SC 1:100

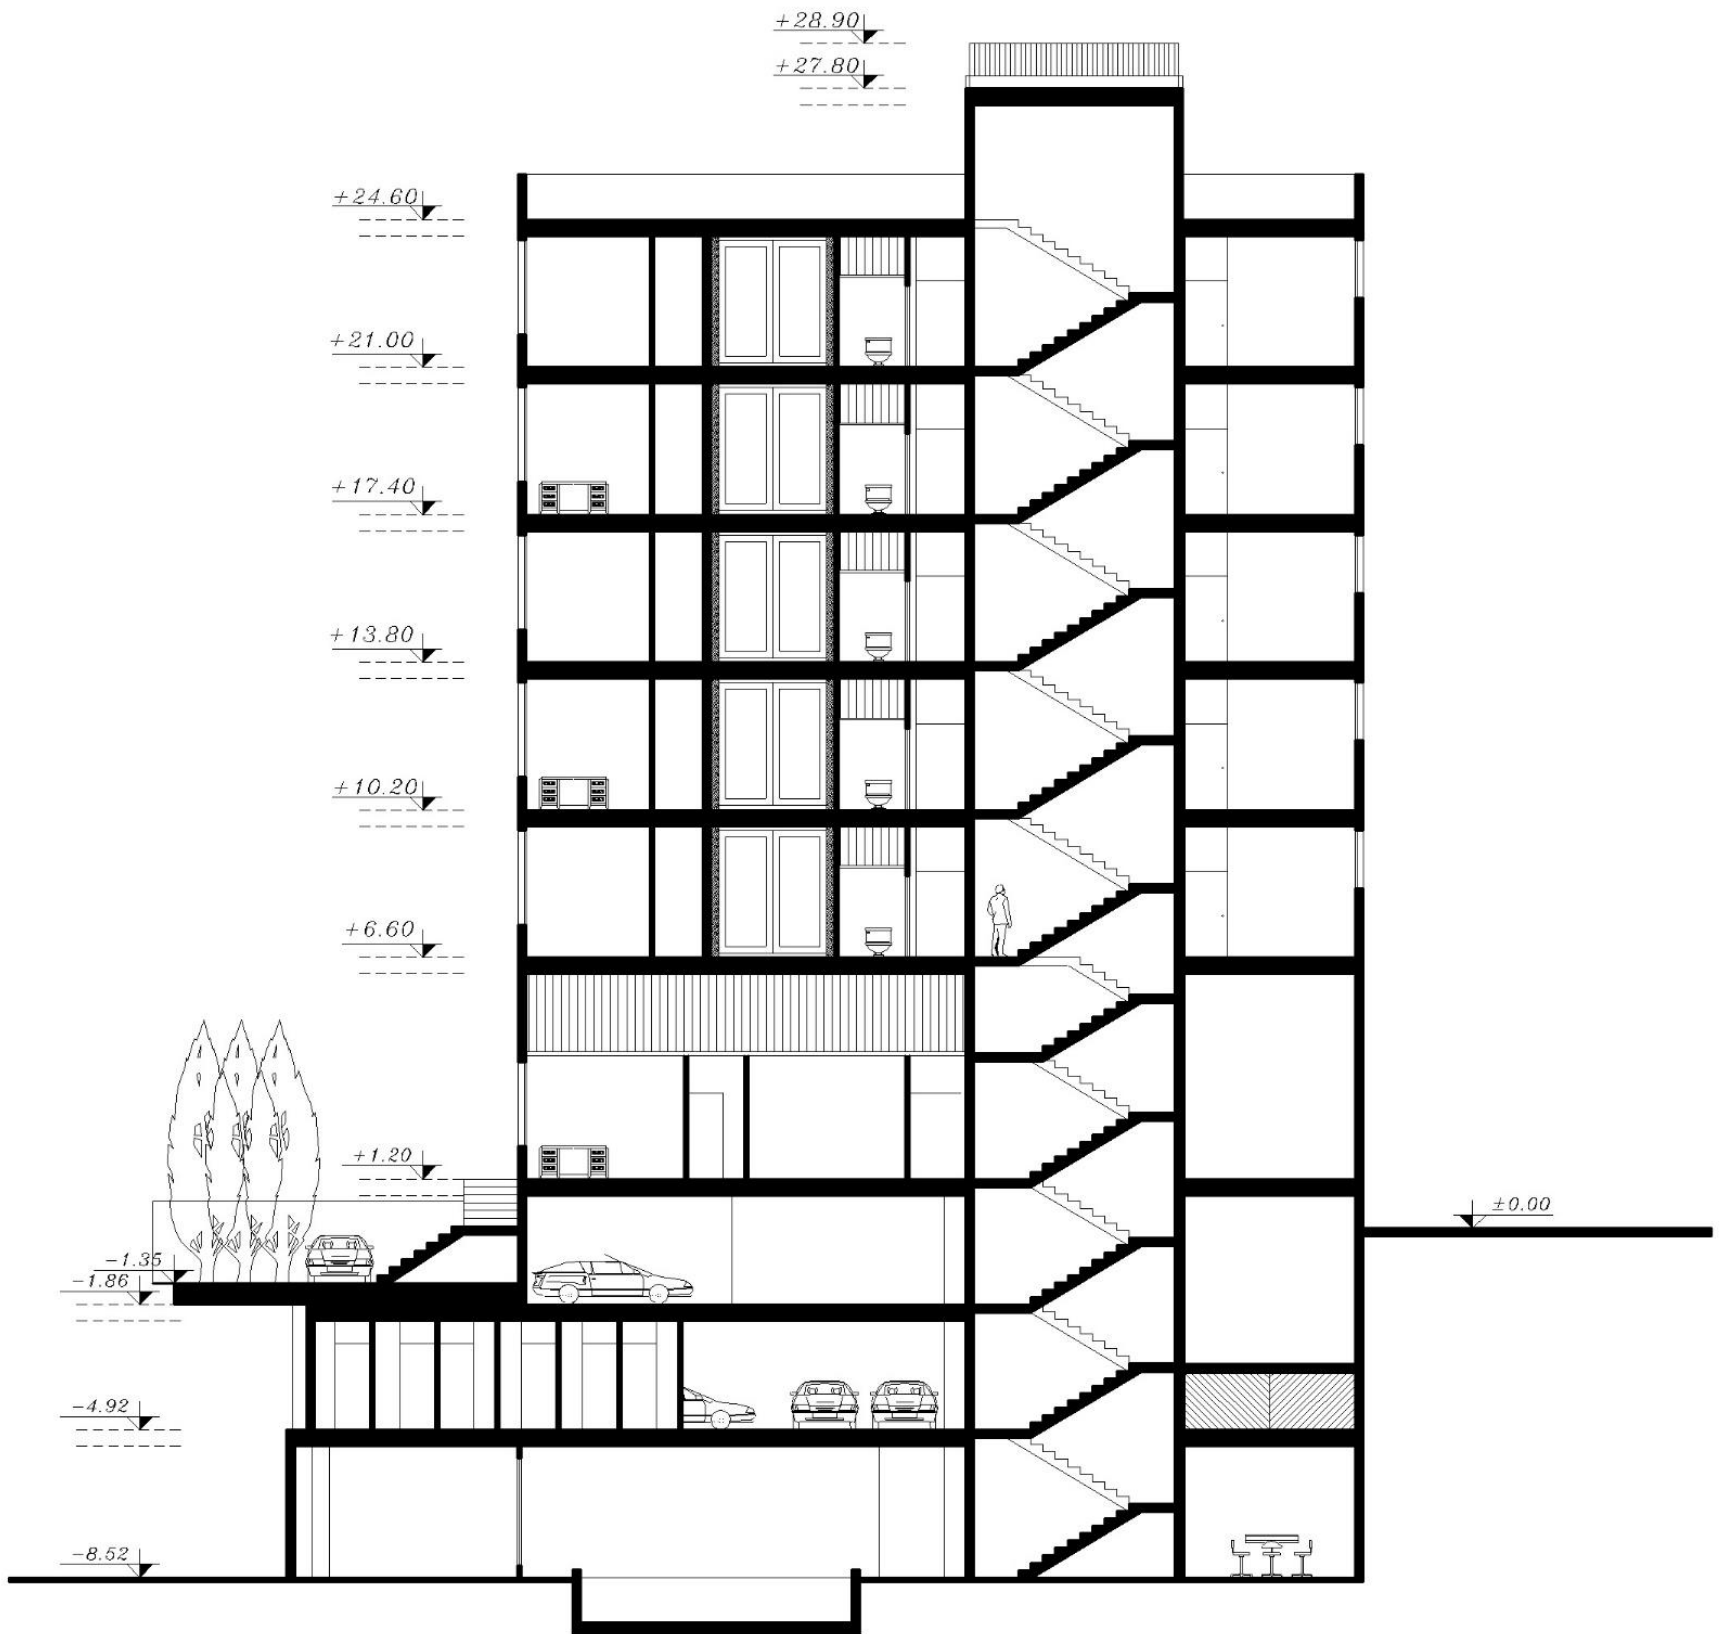

SECTION A-A
 SC 1:100