




به نام خدا

آلبوم پی دی اف

کلیه پلان ها و مقاطع



پروژه

امیر صبوری (2)

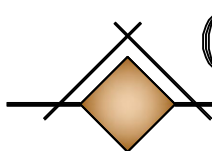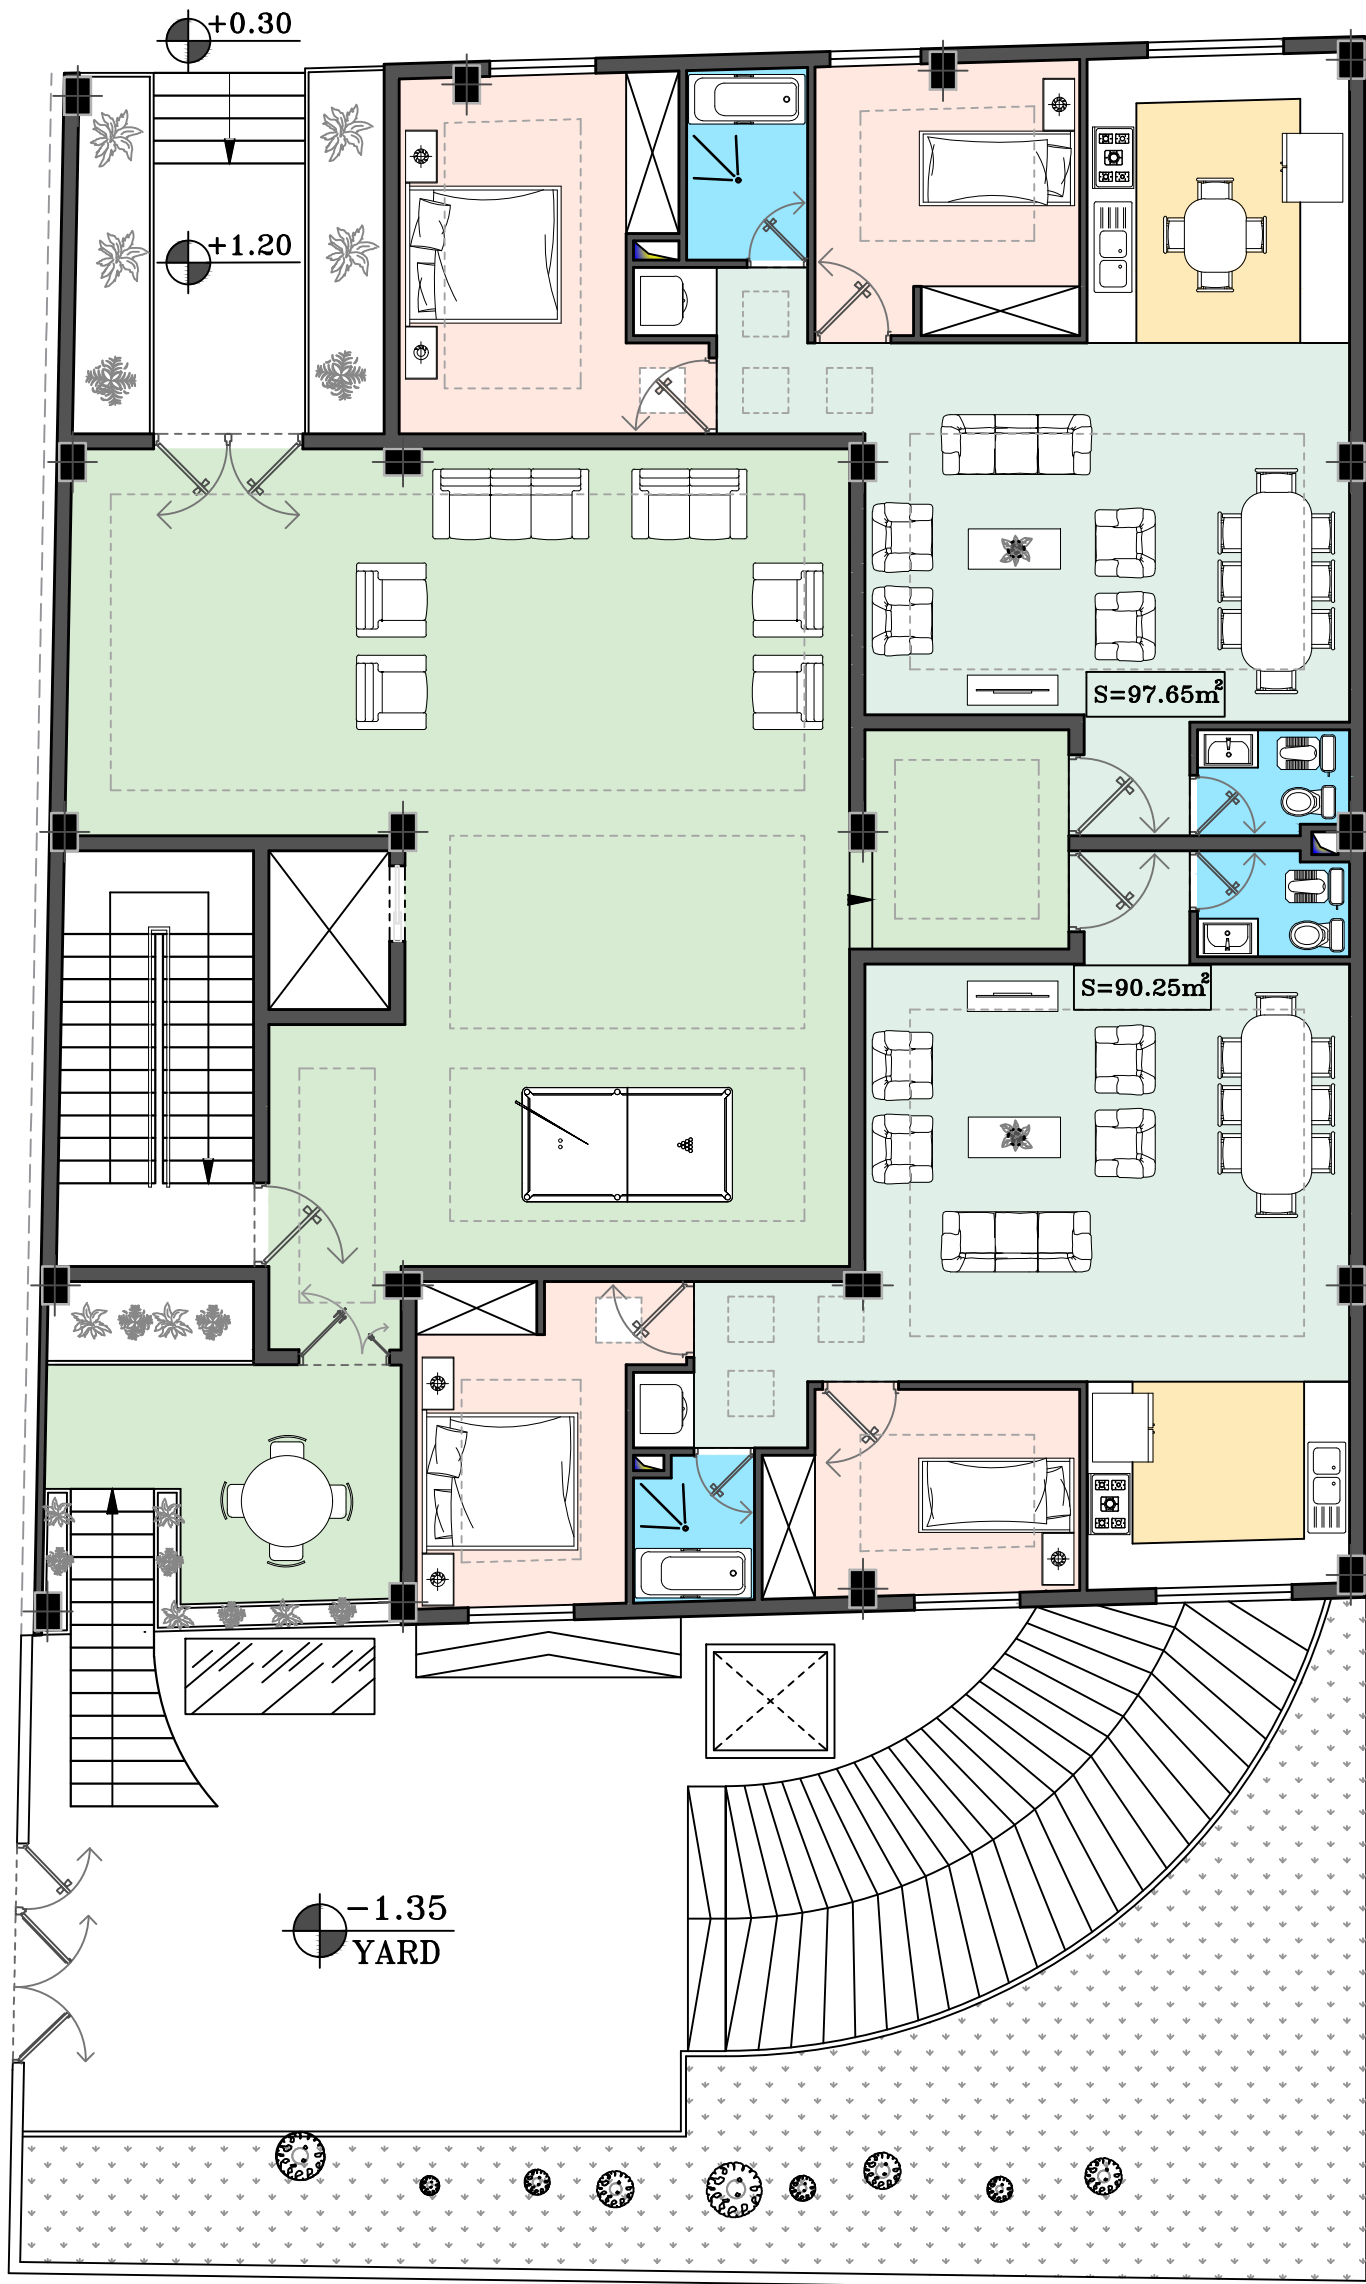
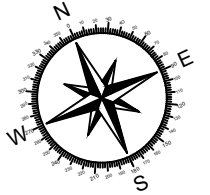


GROUND FL. PLAN

SCALE=1/100

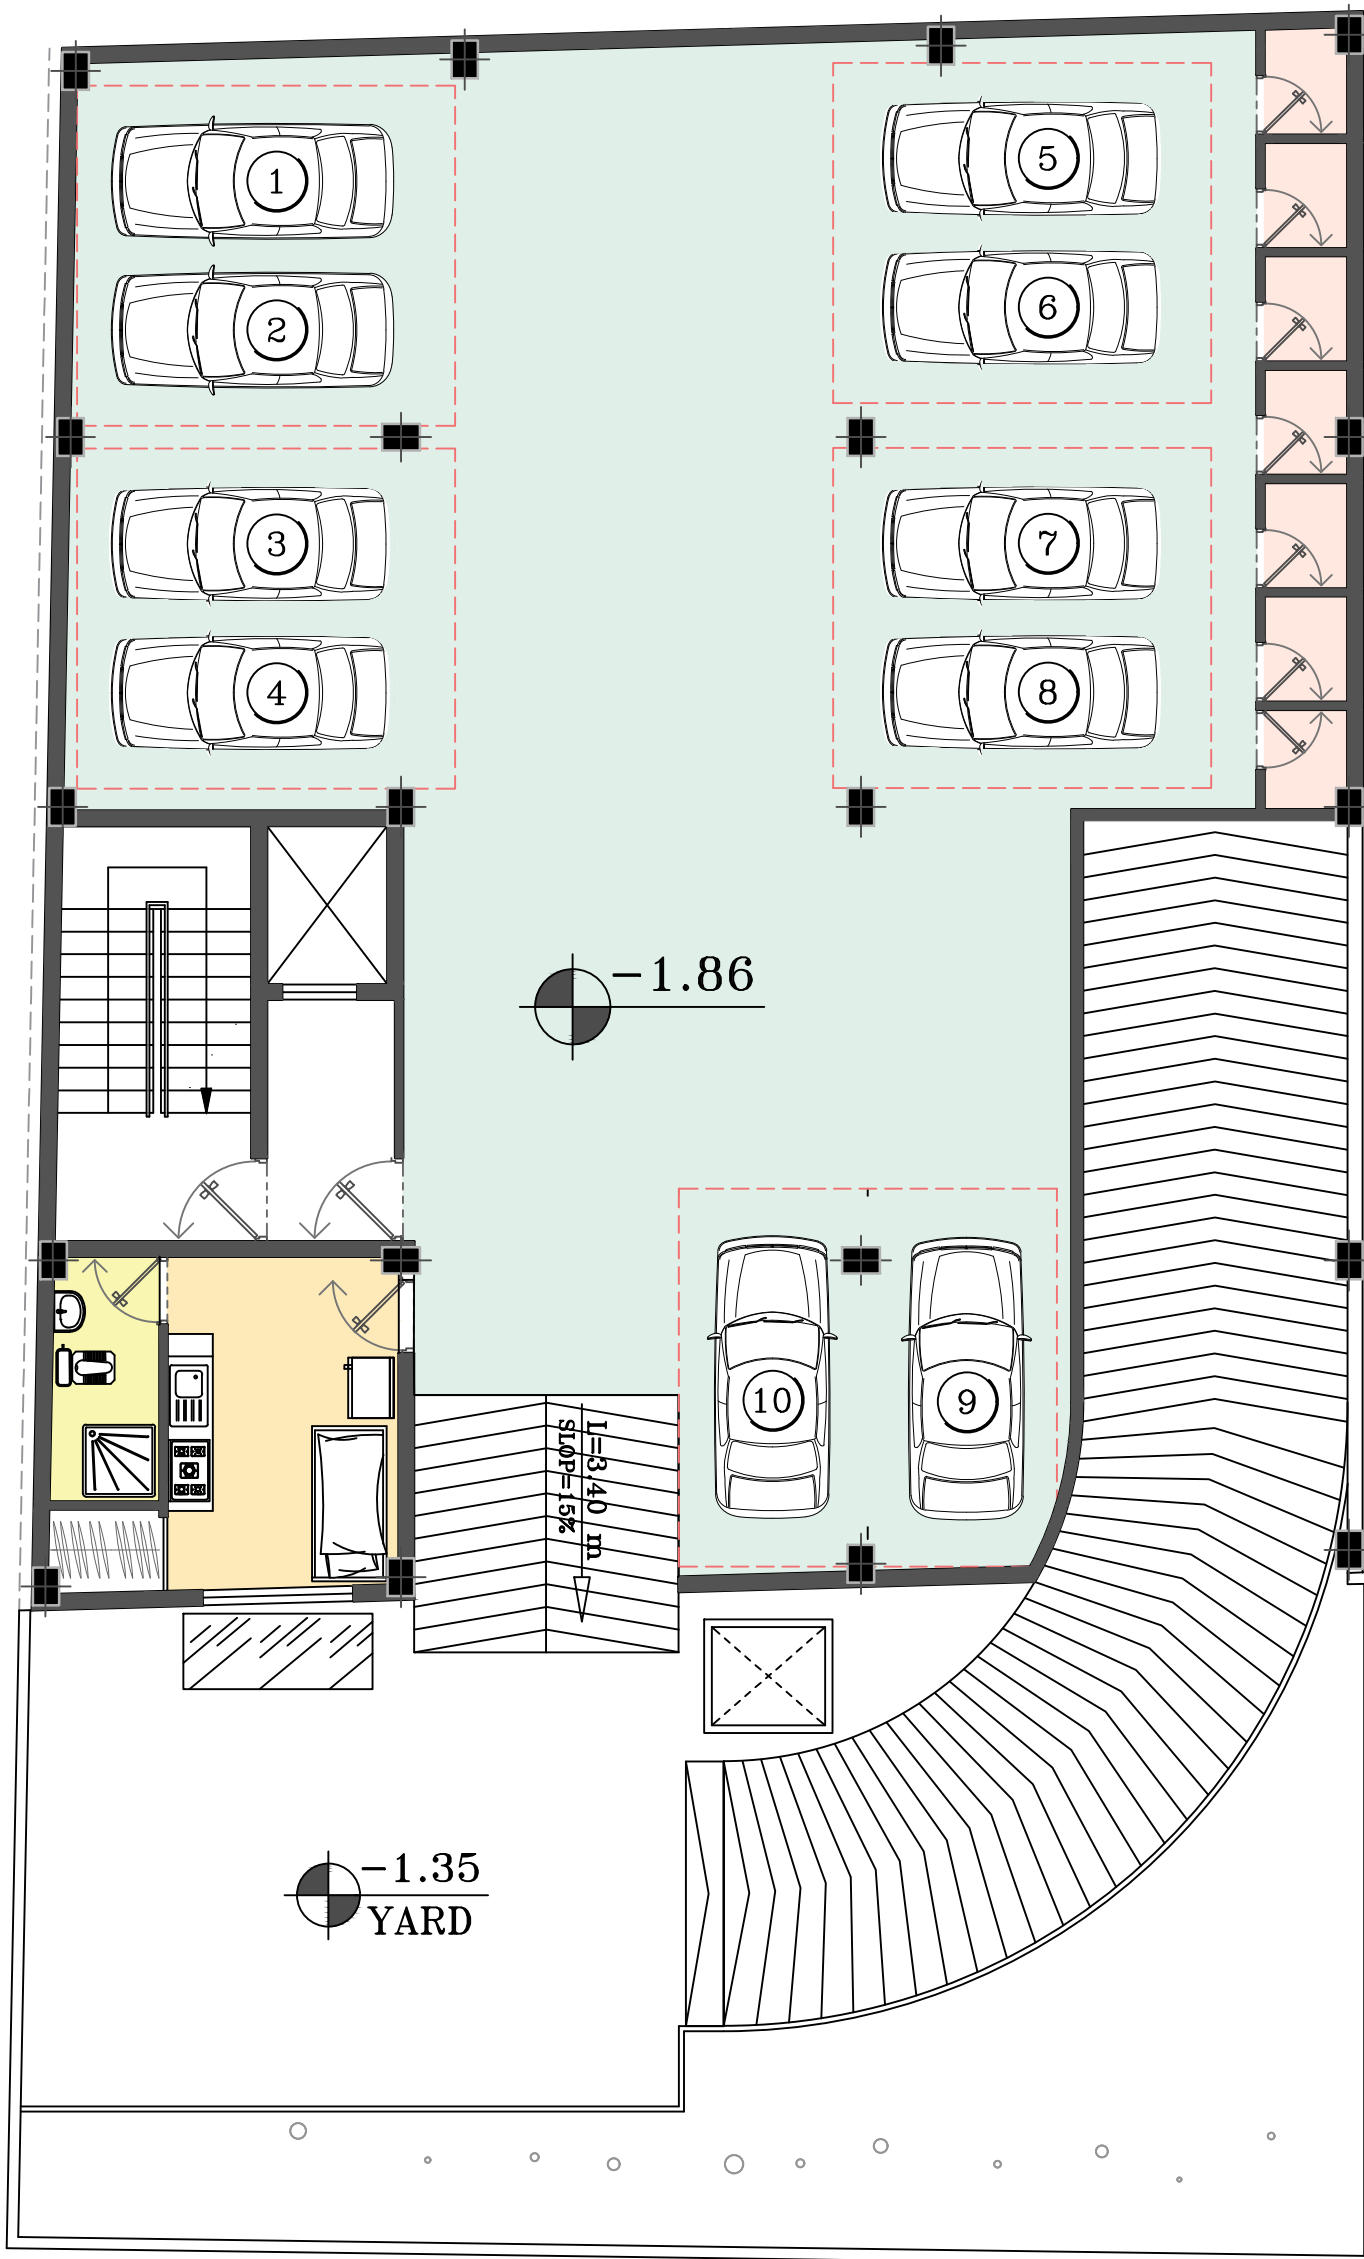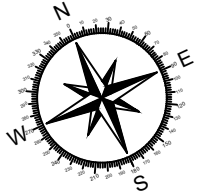

 -1 BASEMENT PLAN
SCALE=1/100

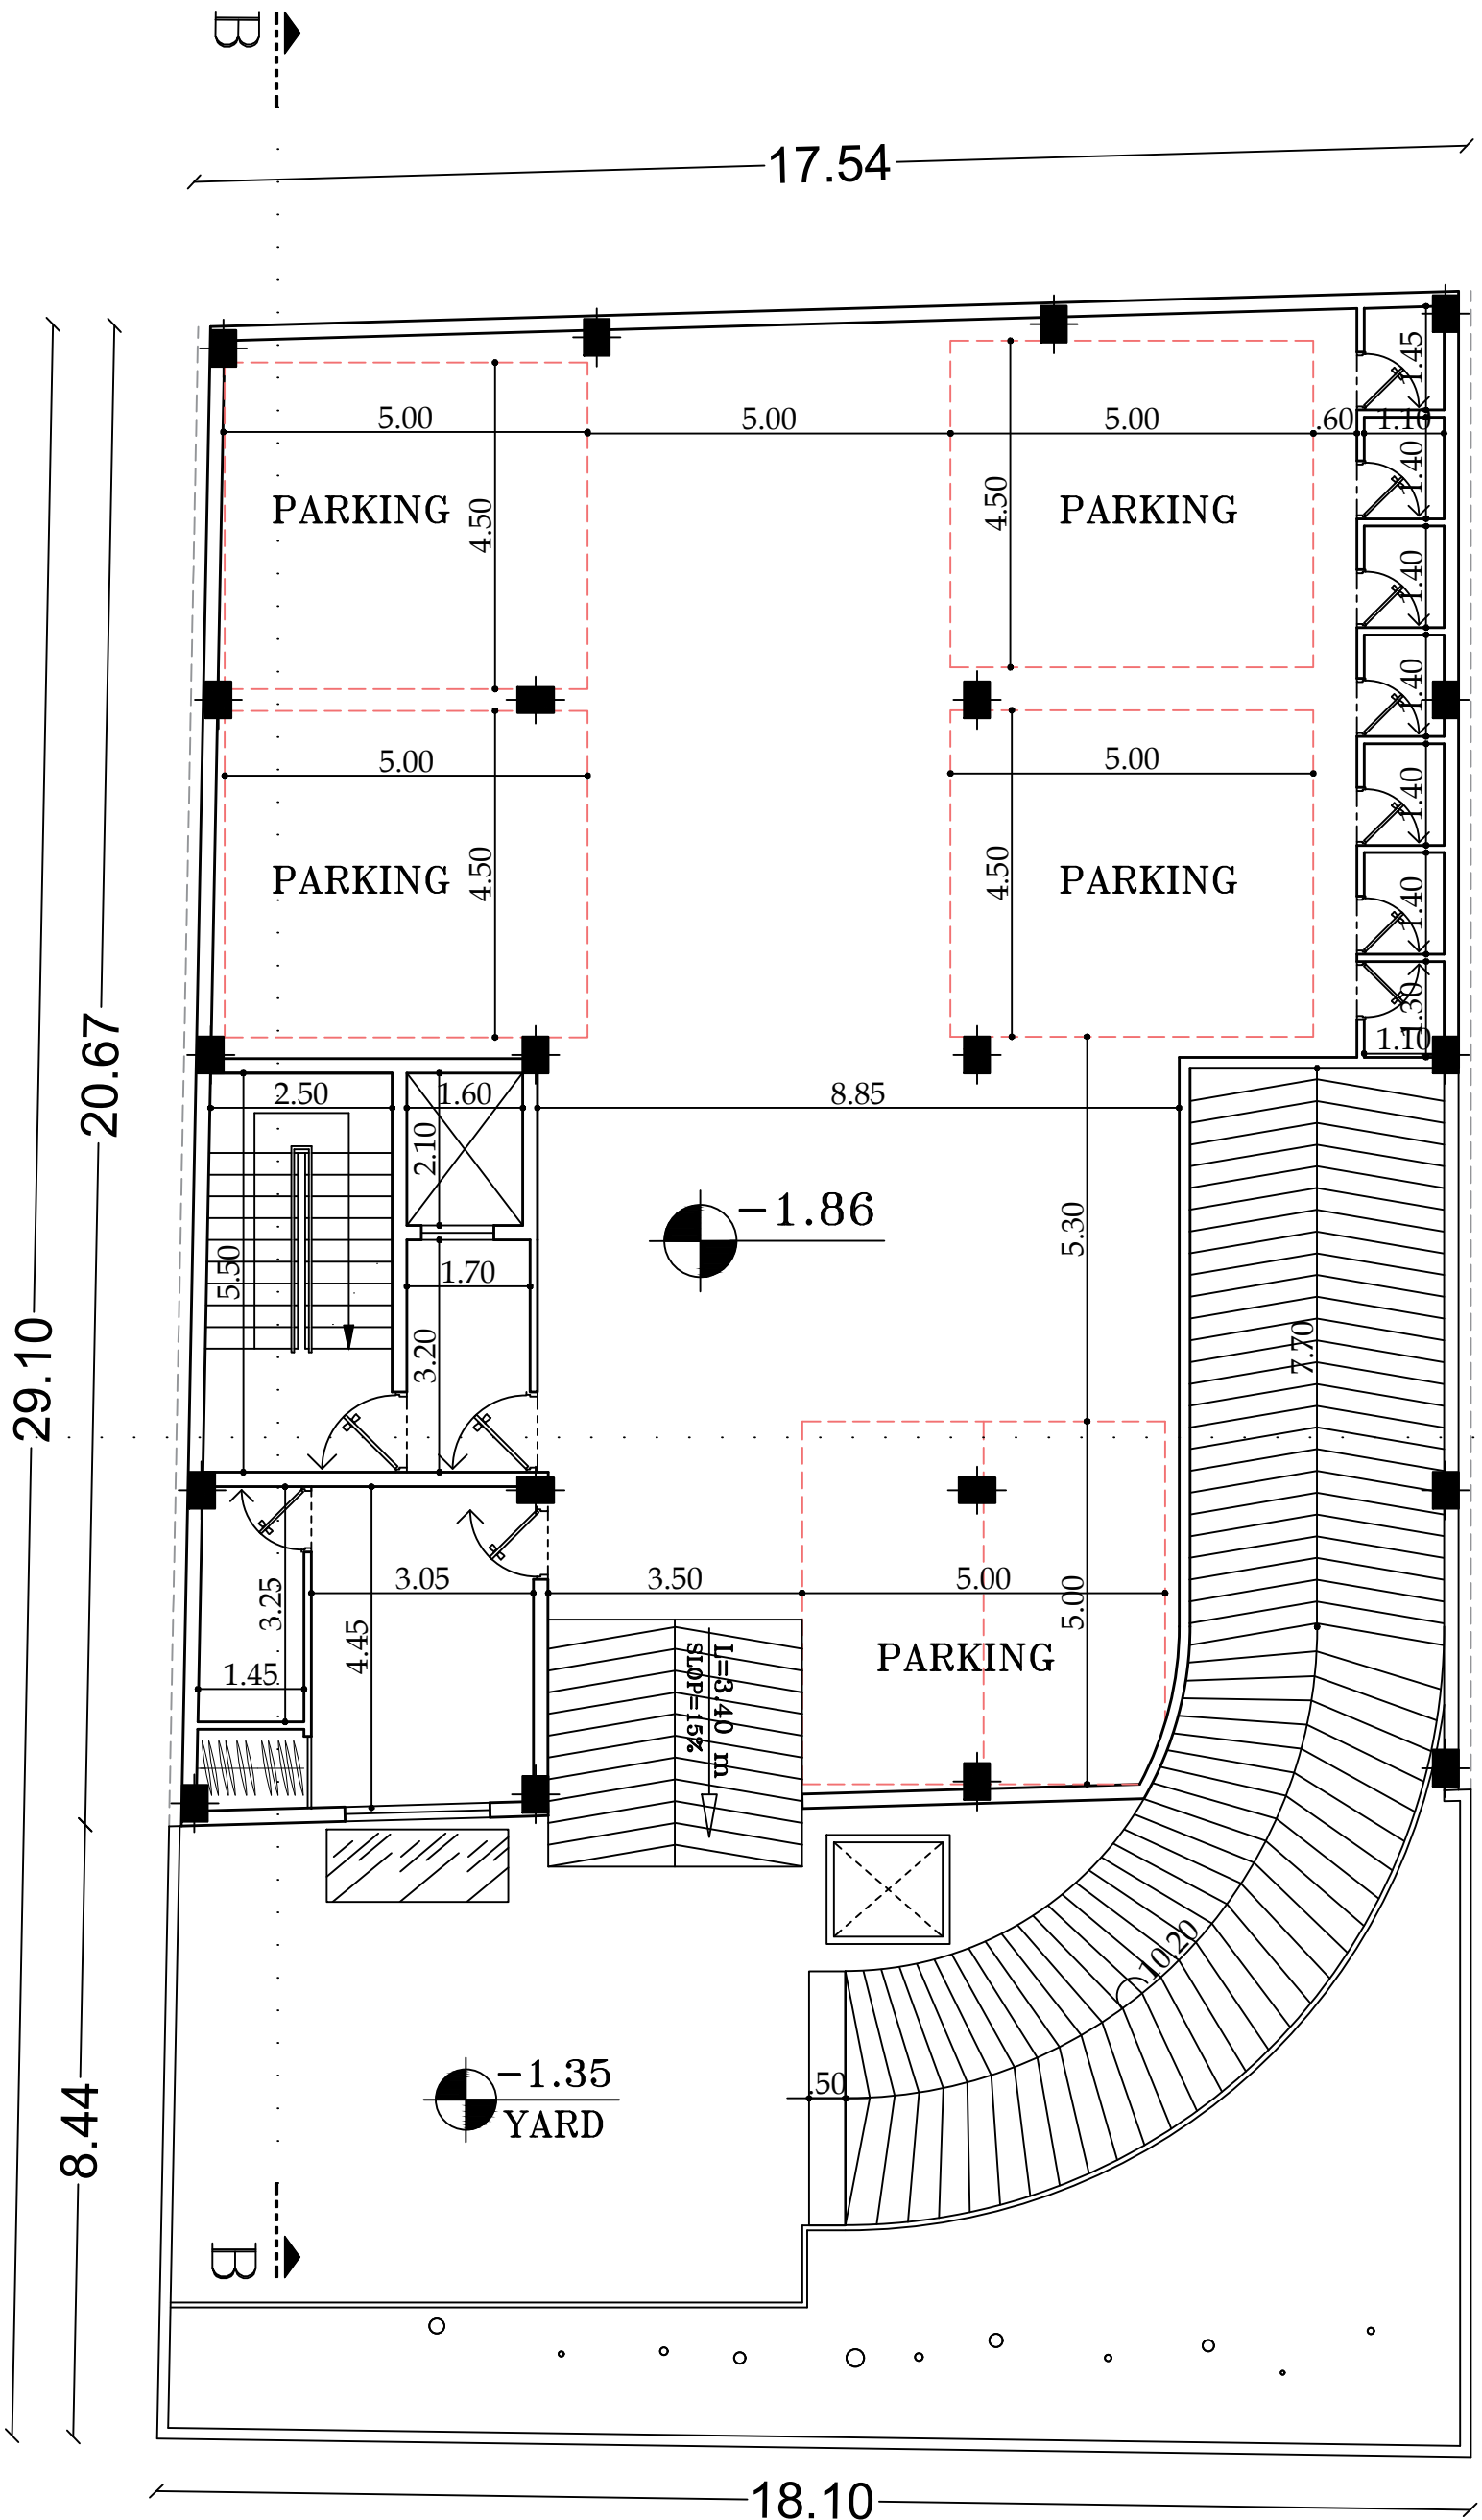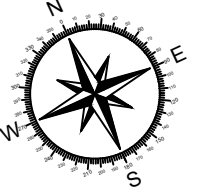


A

A




B

B

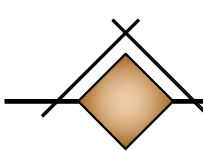




- 1 BASEMENT PLAN

SCALE=1/100

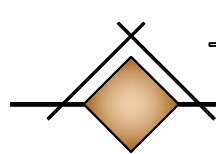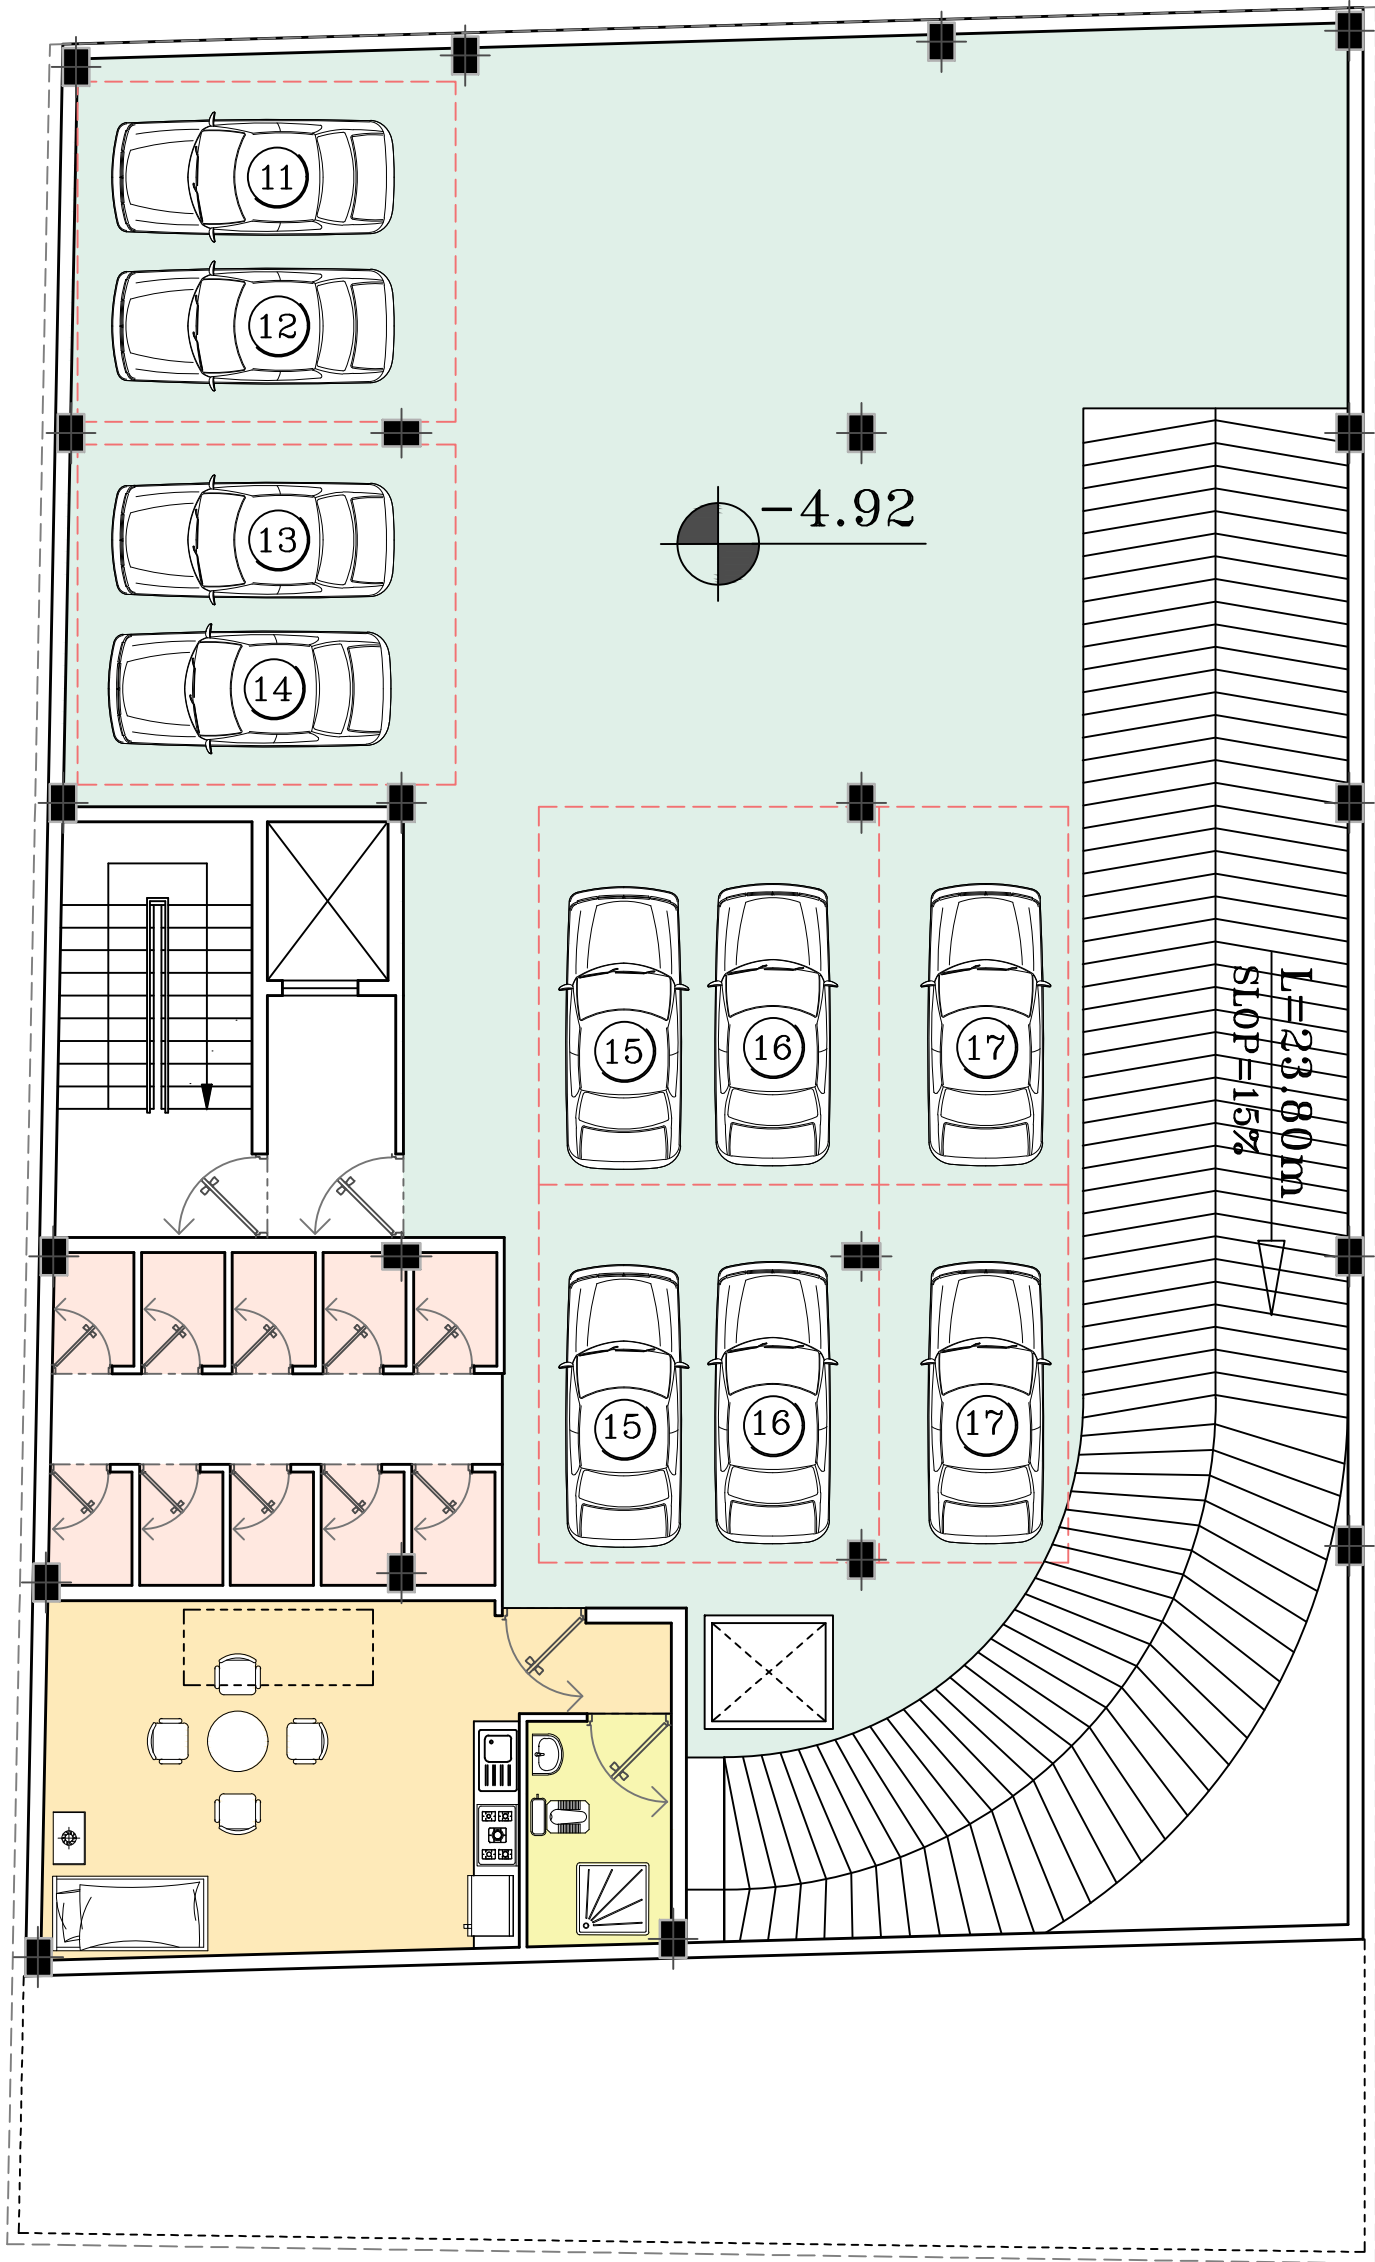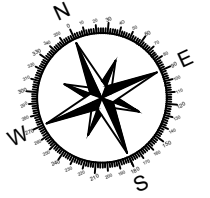



-2 BASEMENT PLAN

SCALE=1/100

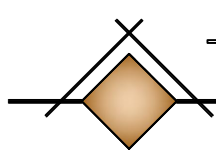
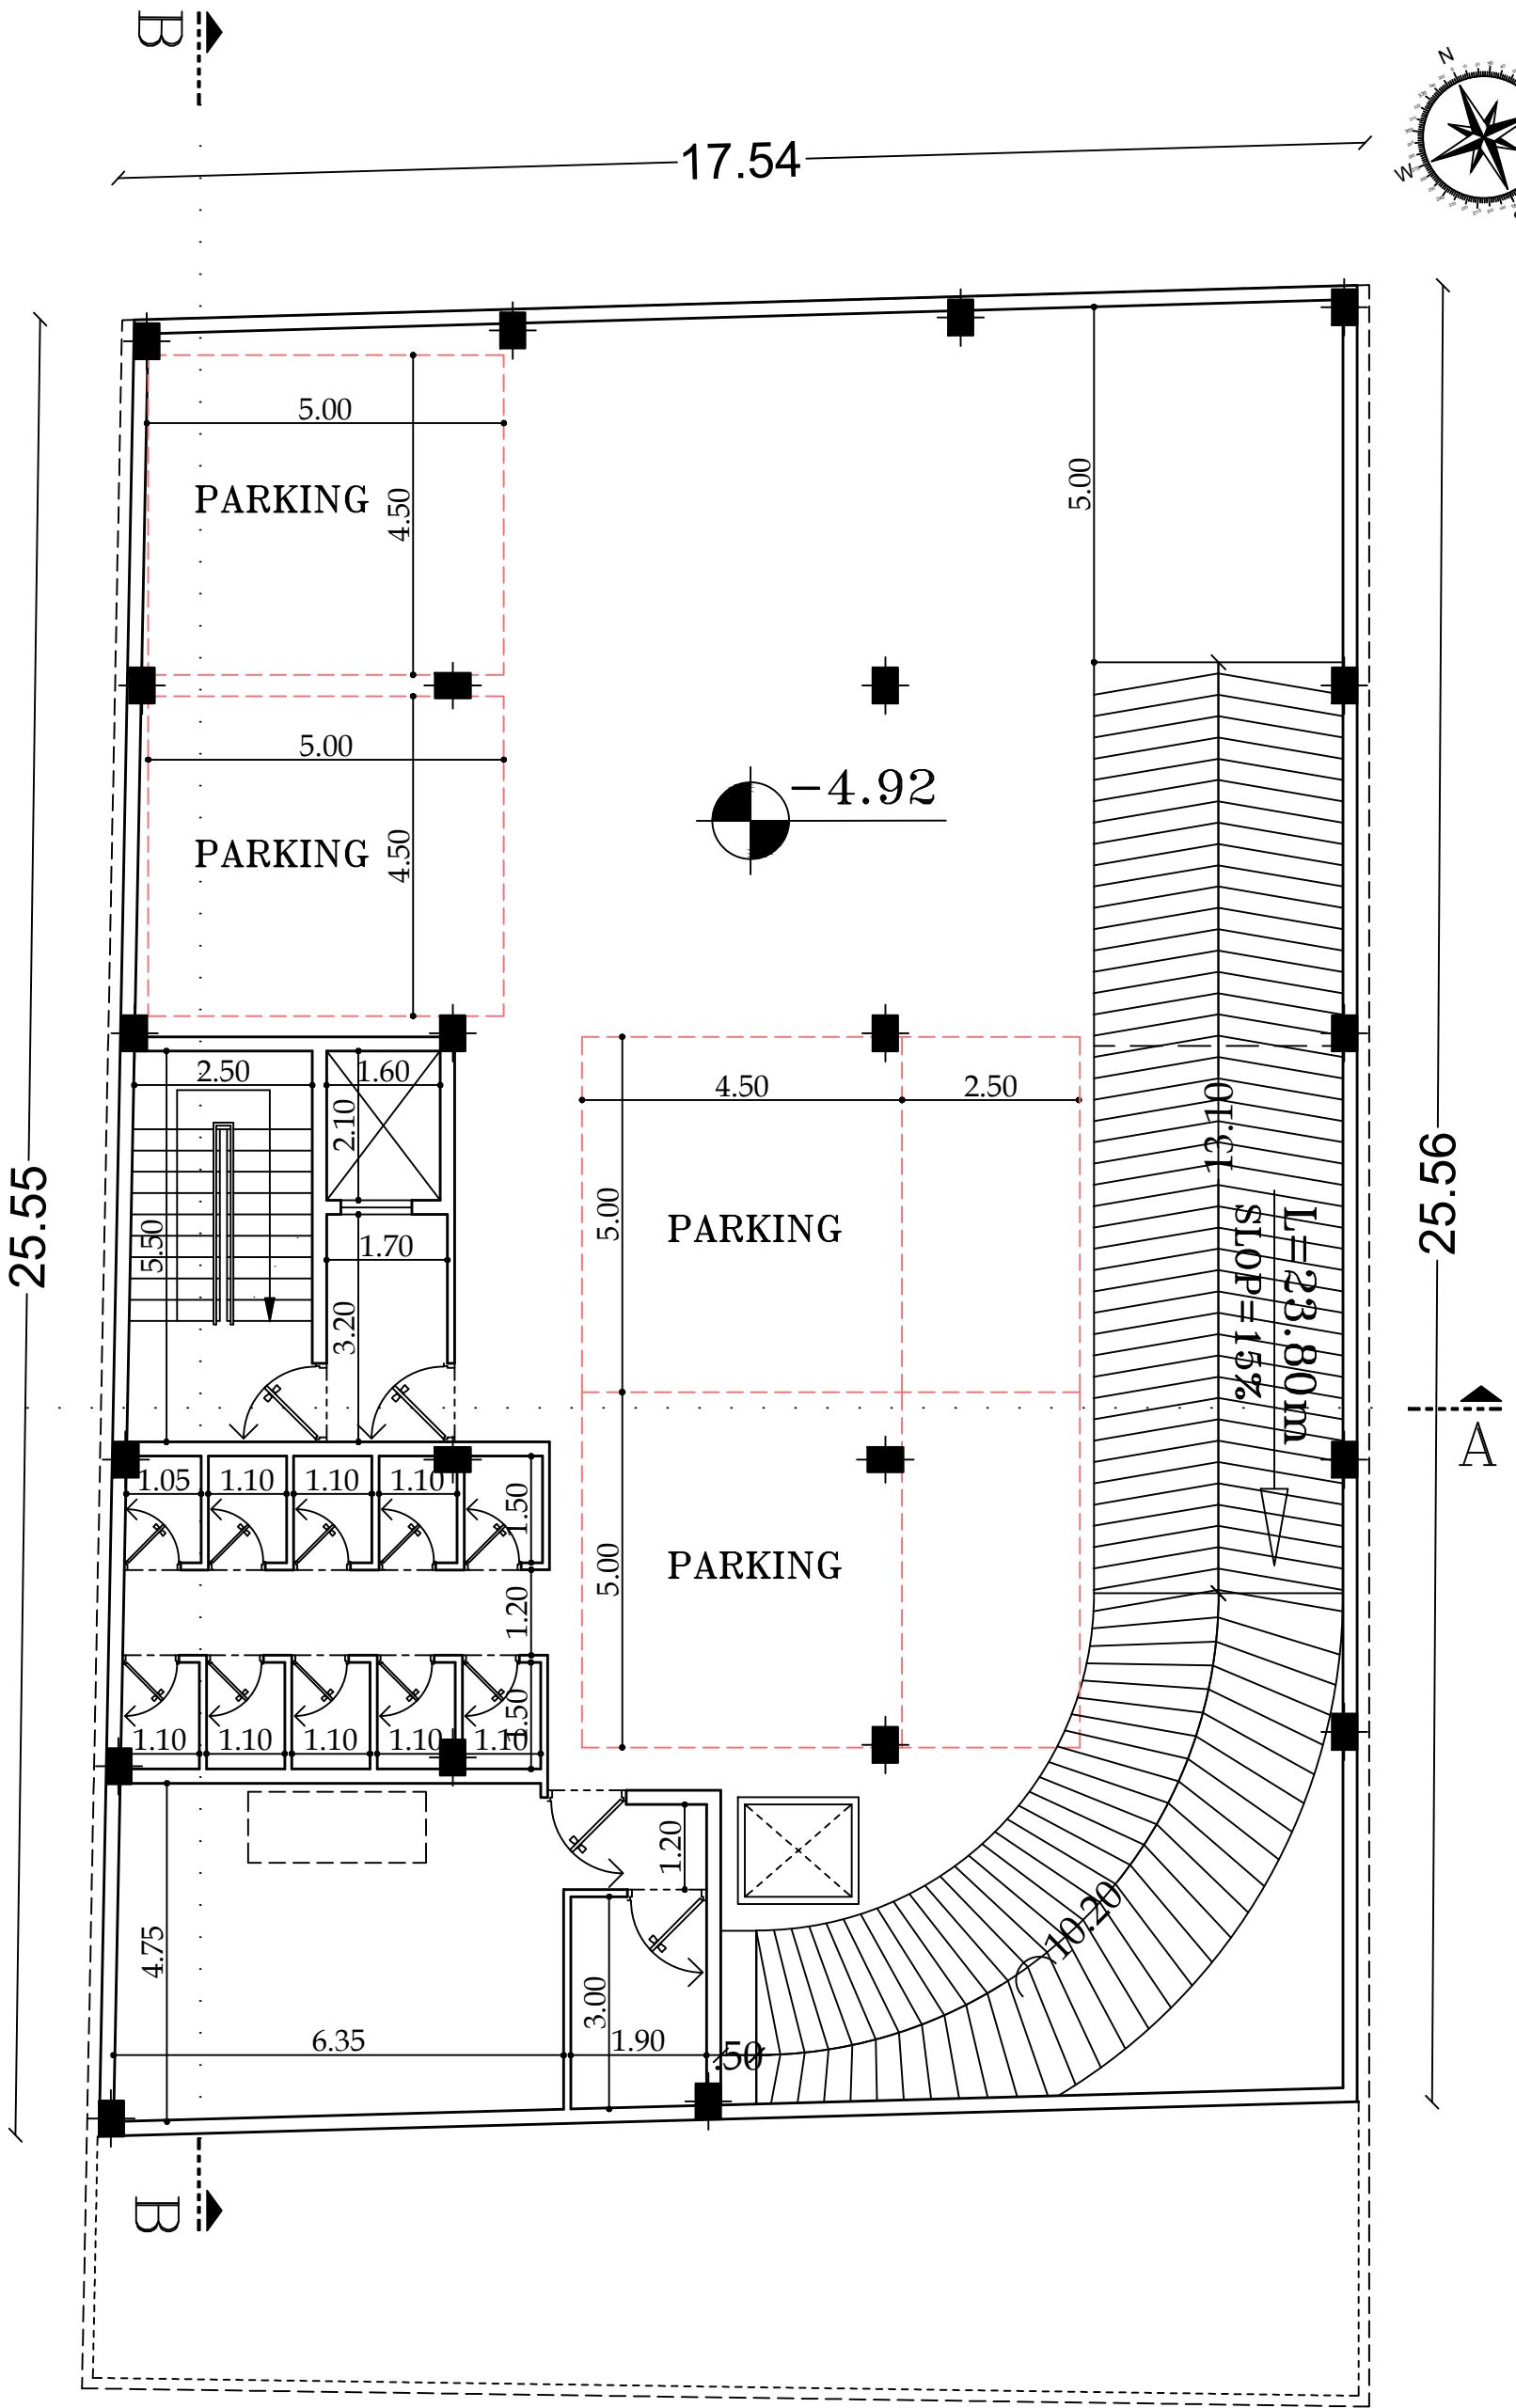
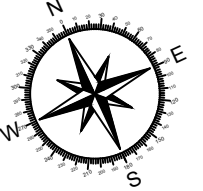


-2 BASEMENT PLAN

SCALE=1/100

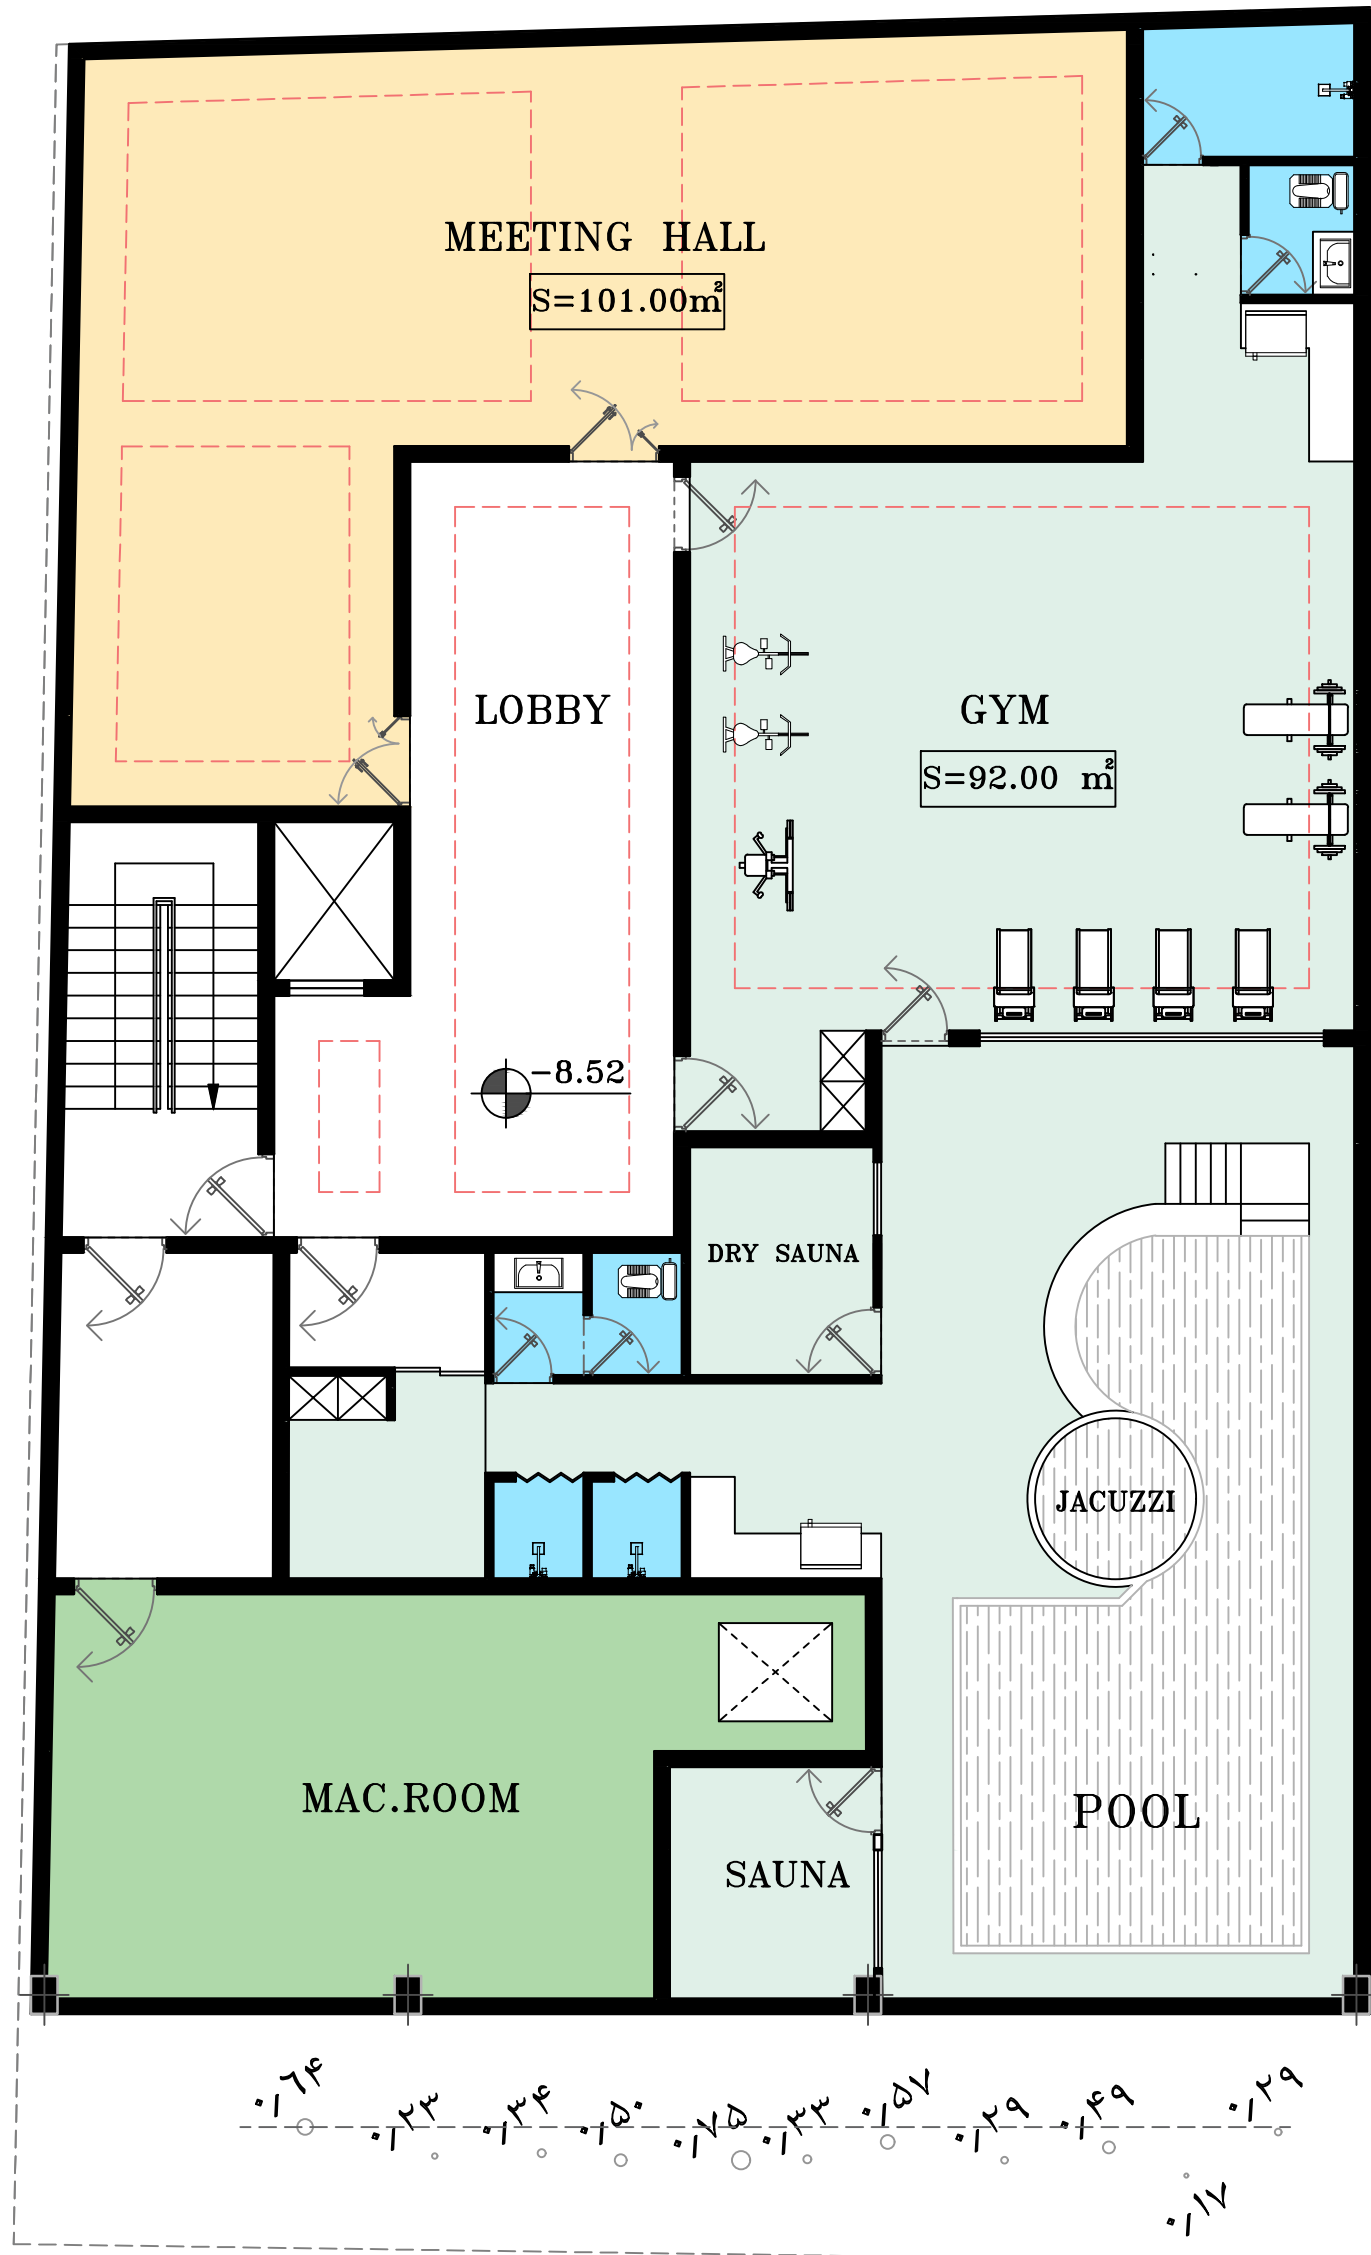
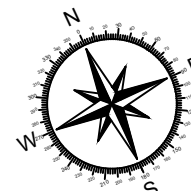


 -3 BASEMENT PLAN
SCALE=1/100

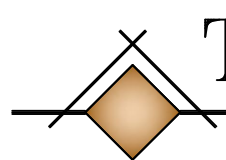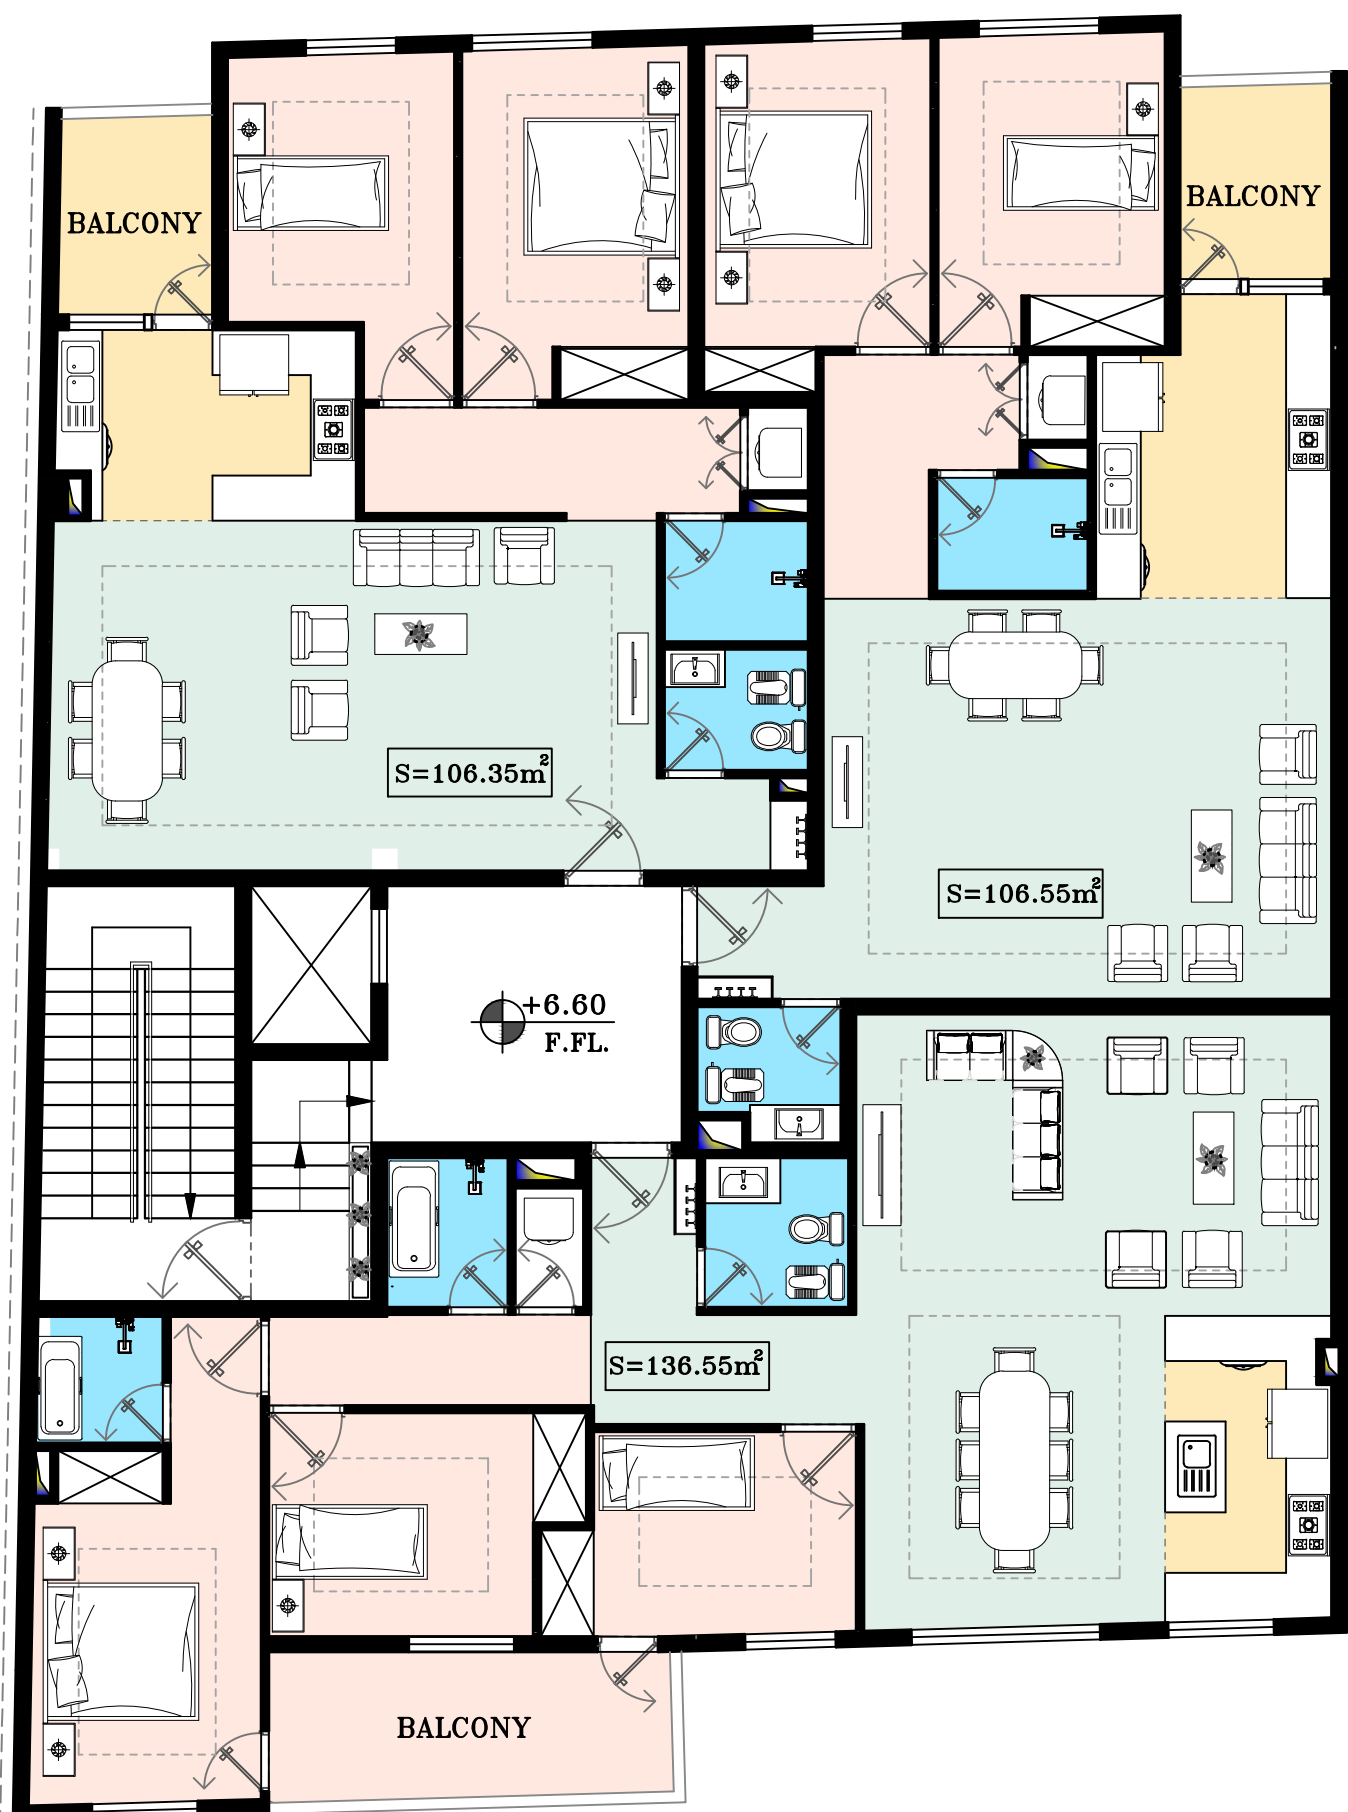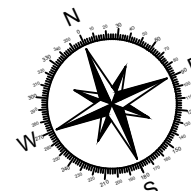


TYPICAL FLOORS PLAN



SCALE=1/100

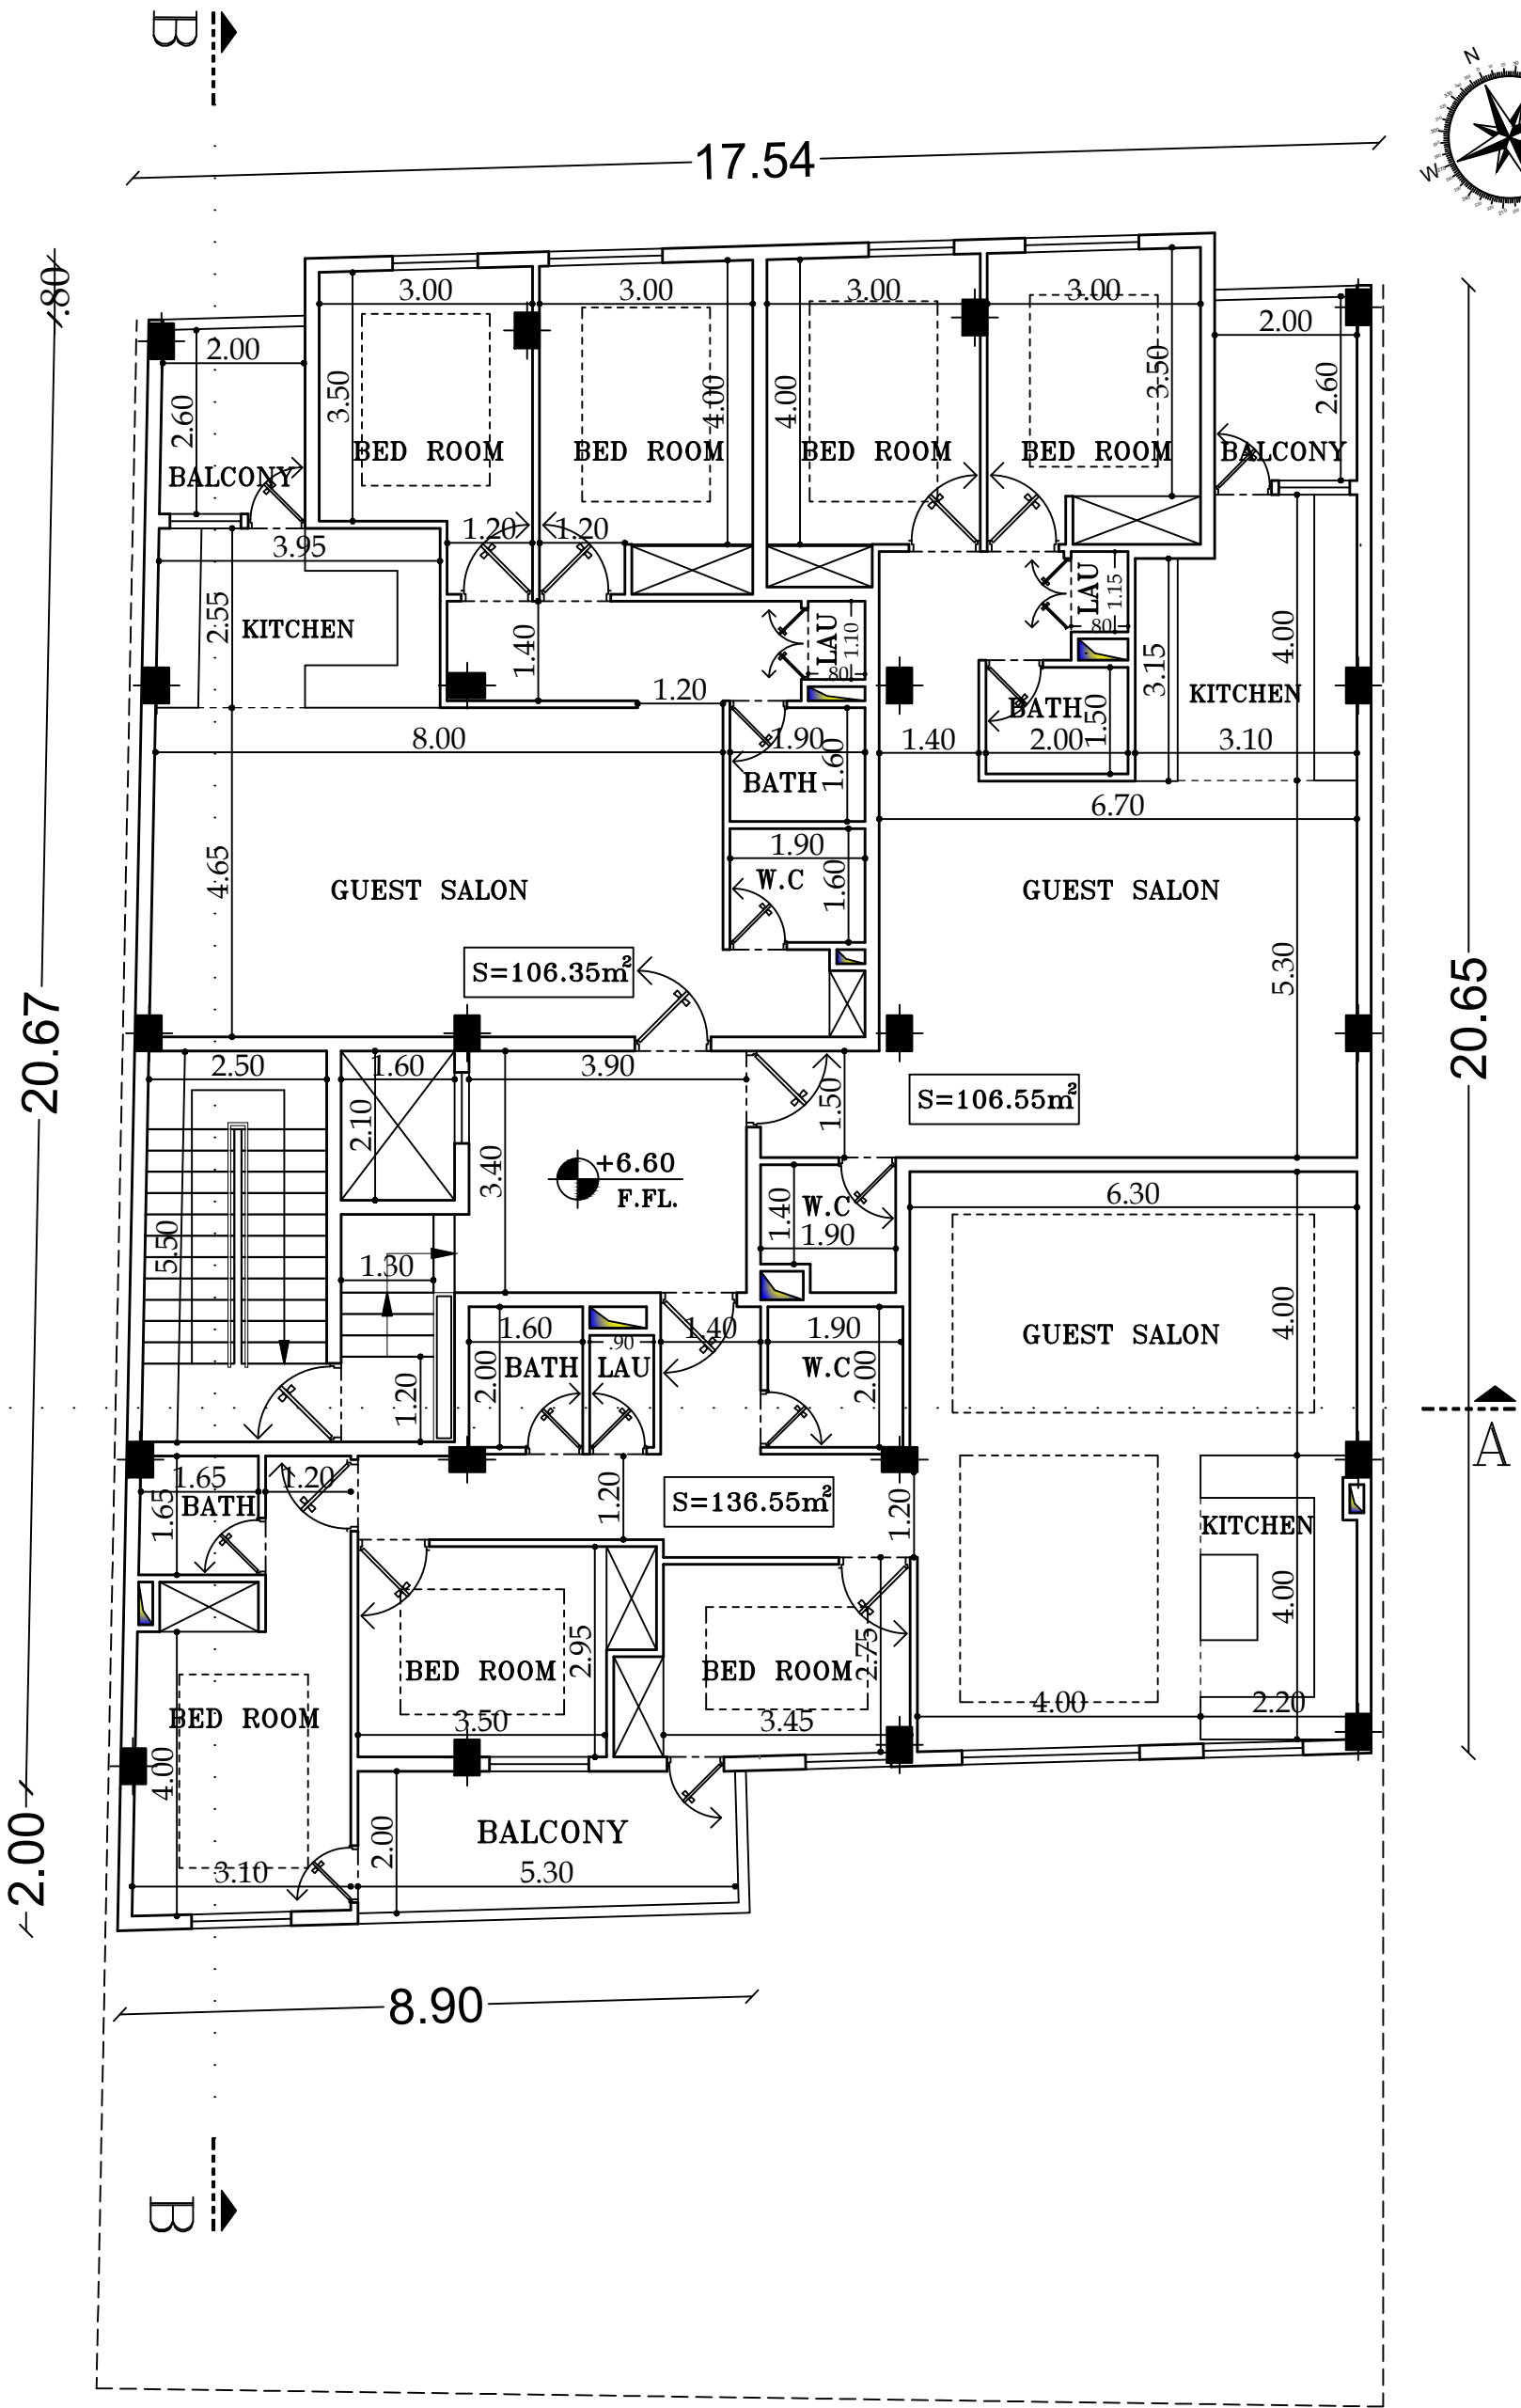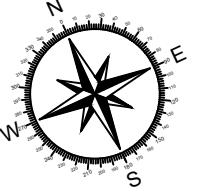

TYPICAL FLOORS PLAN



SCALE=1/100

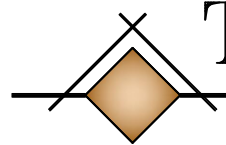

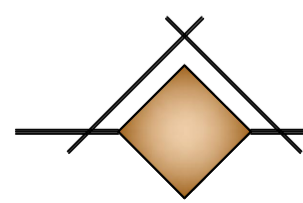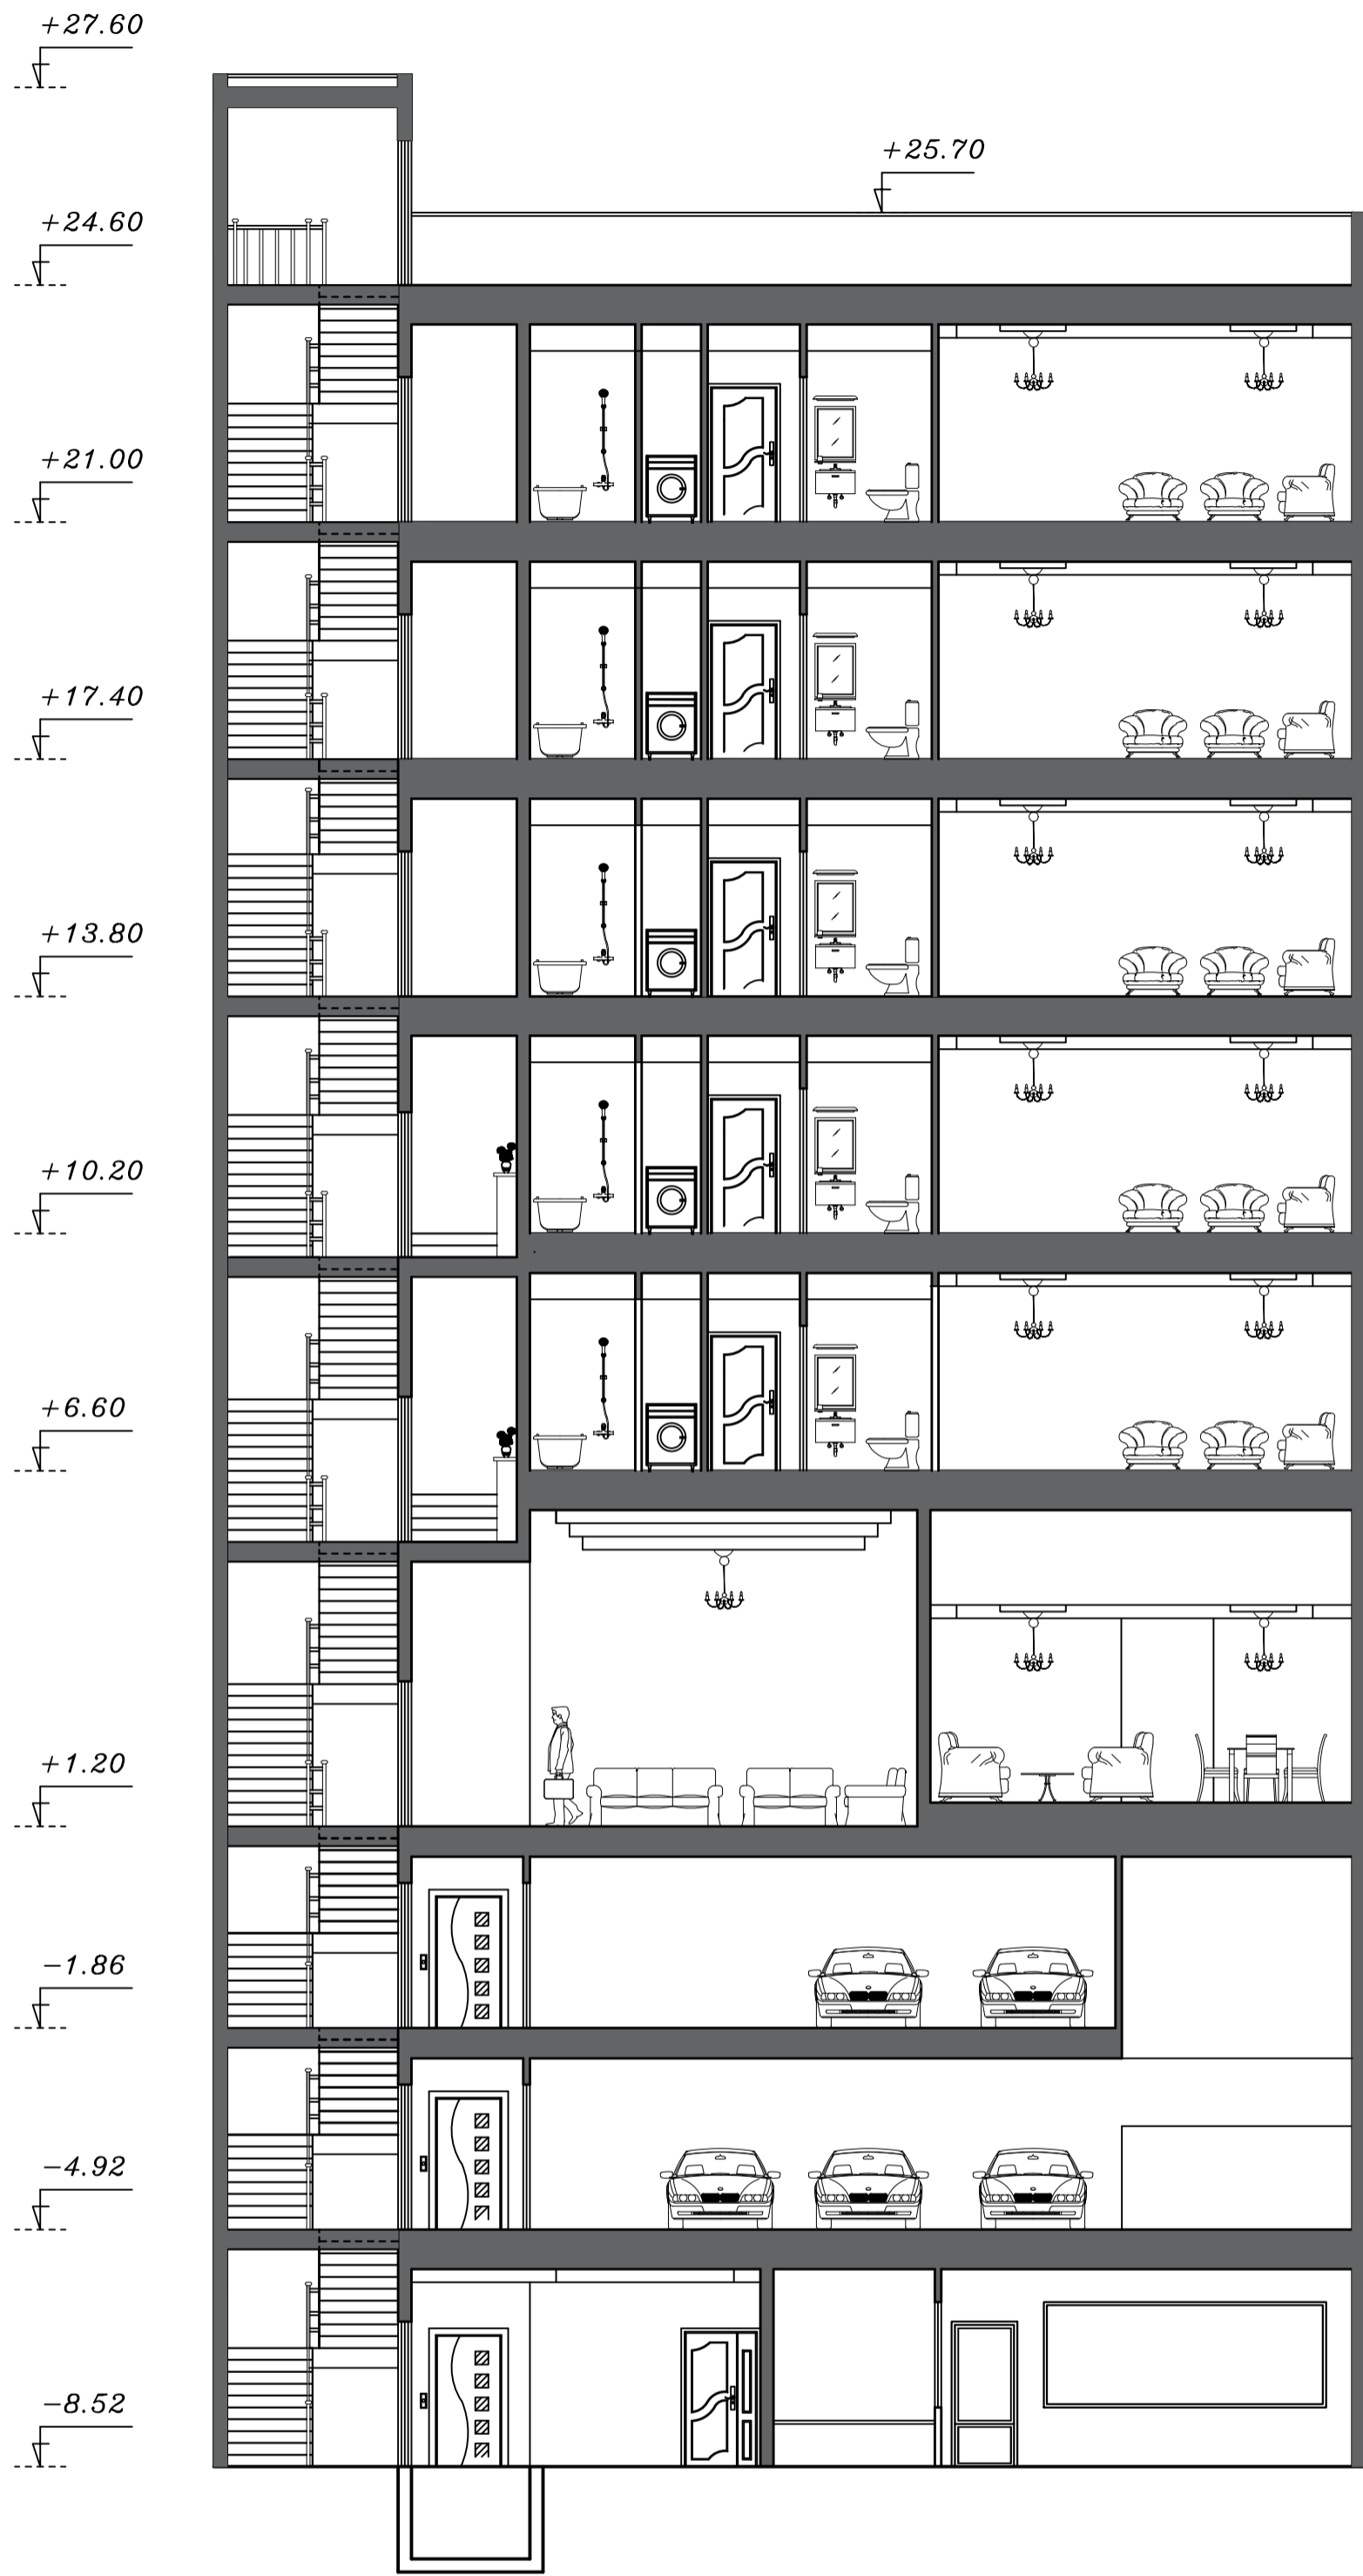

SECTION A-A

SCALE=1/100

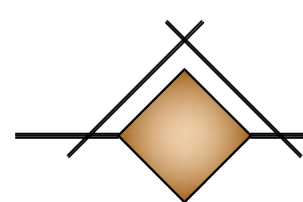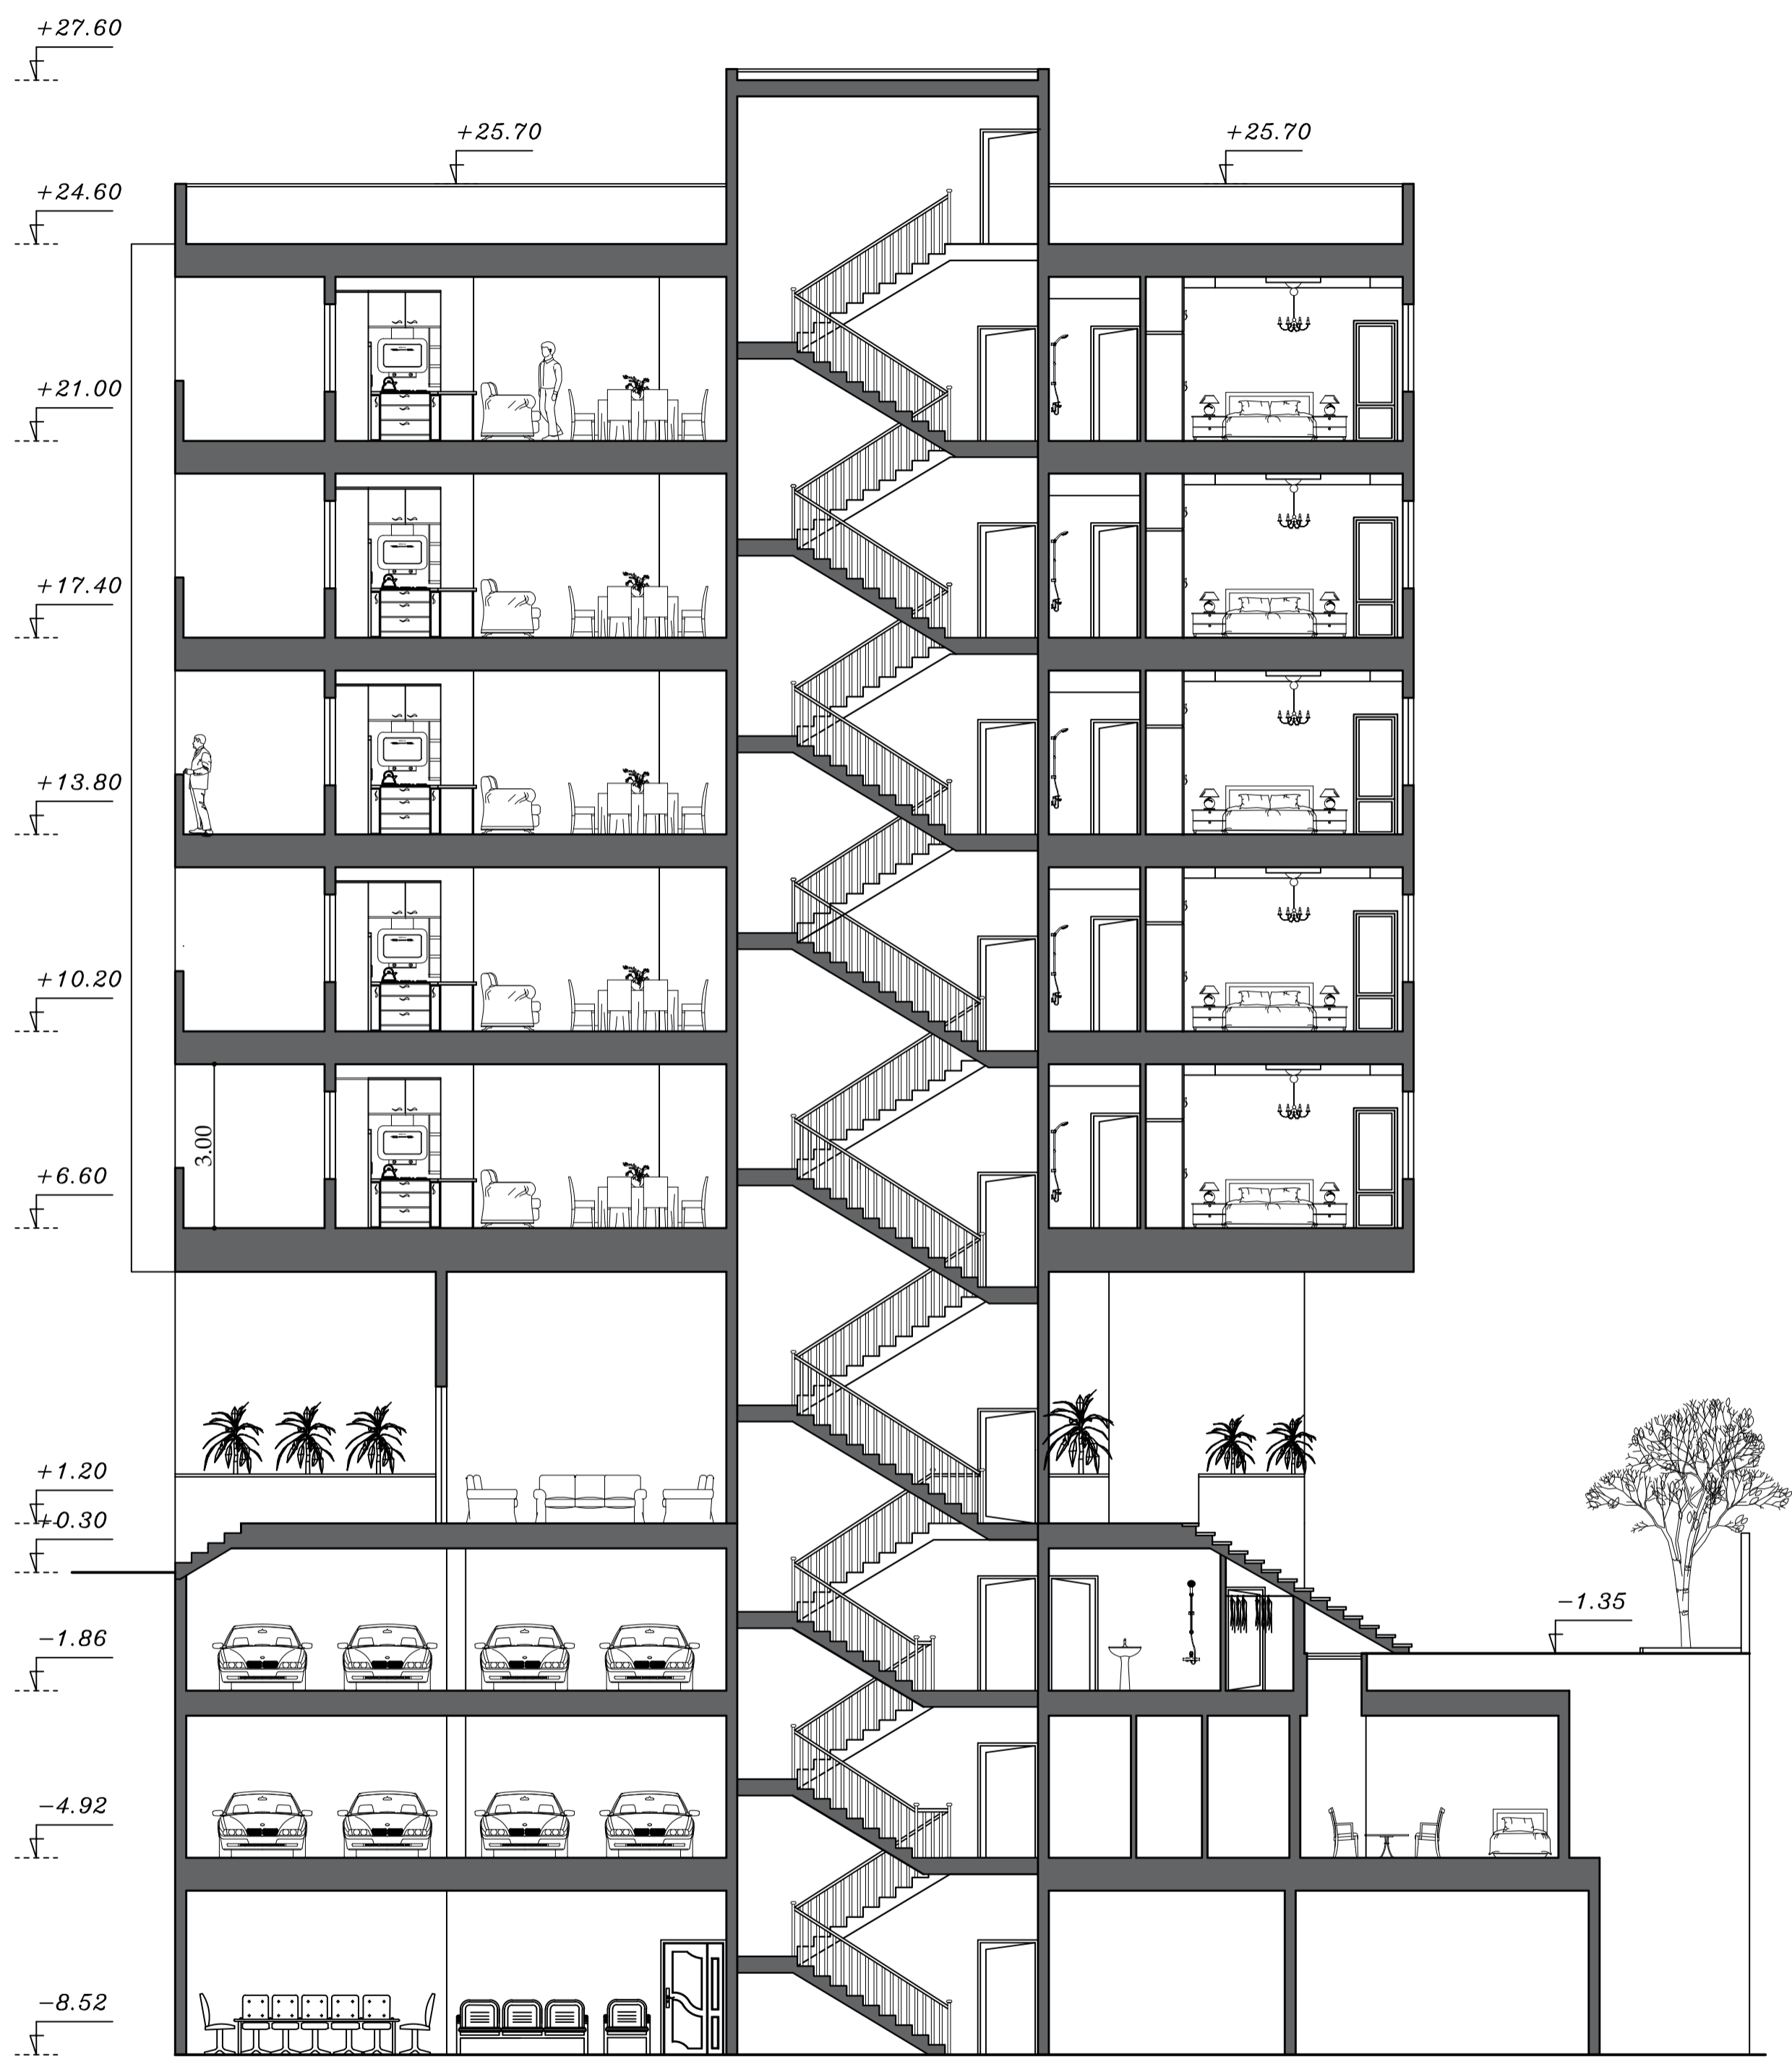

SECTION B-B

SCALE=1/100