


Ground Floor Plan


SC: 1/100

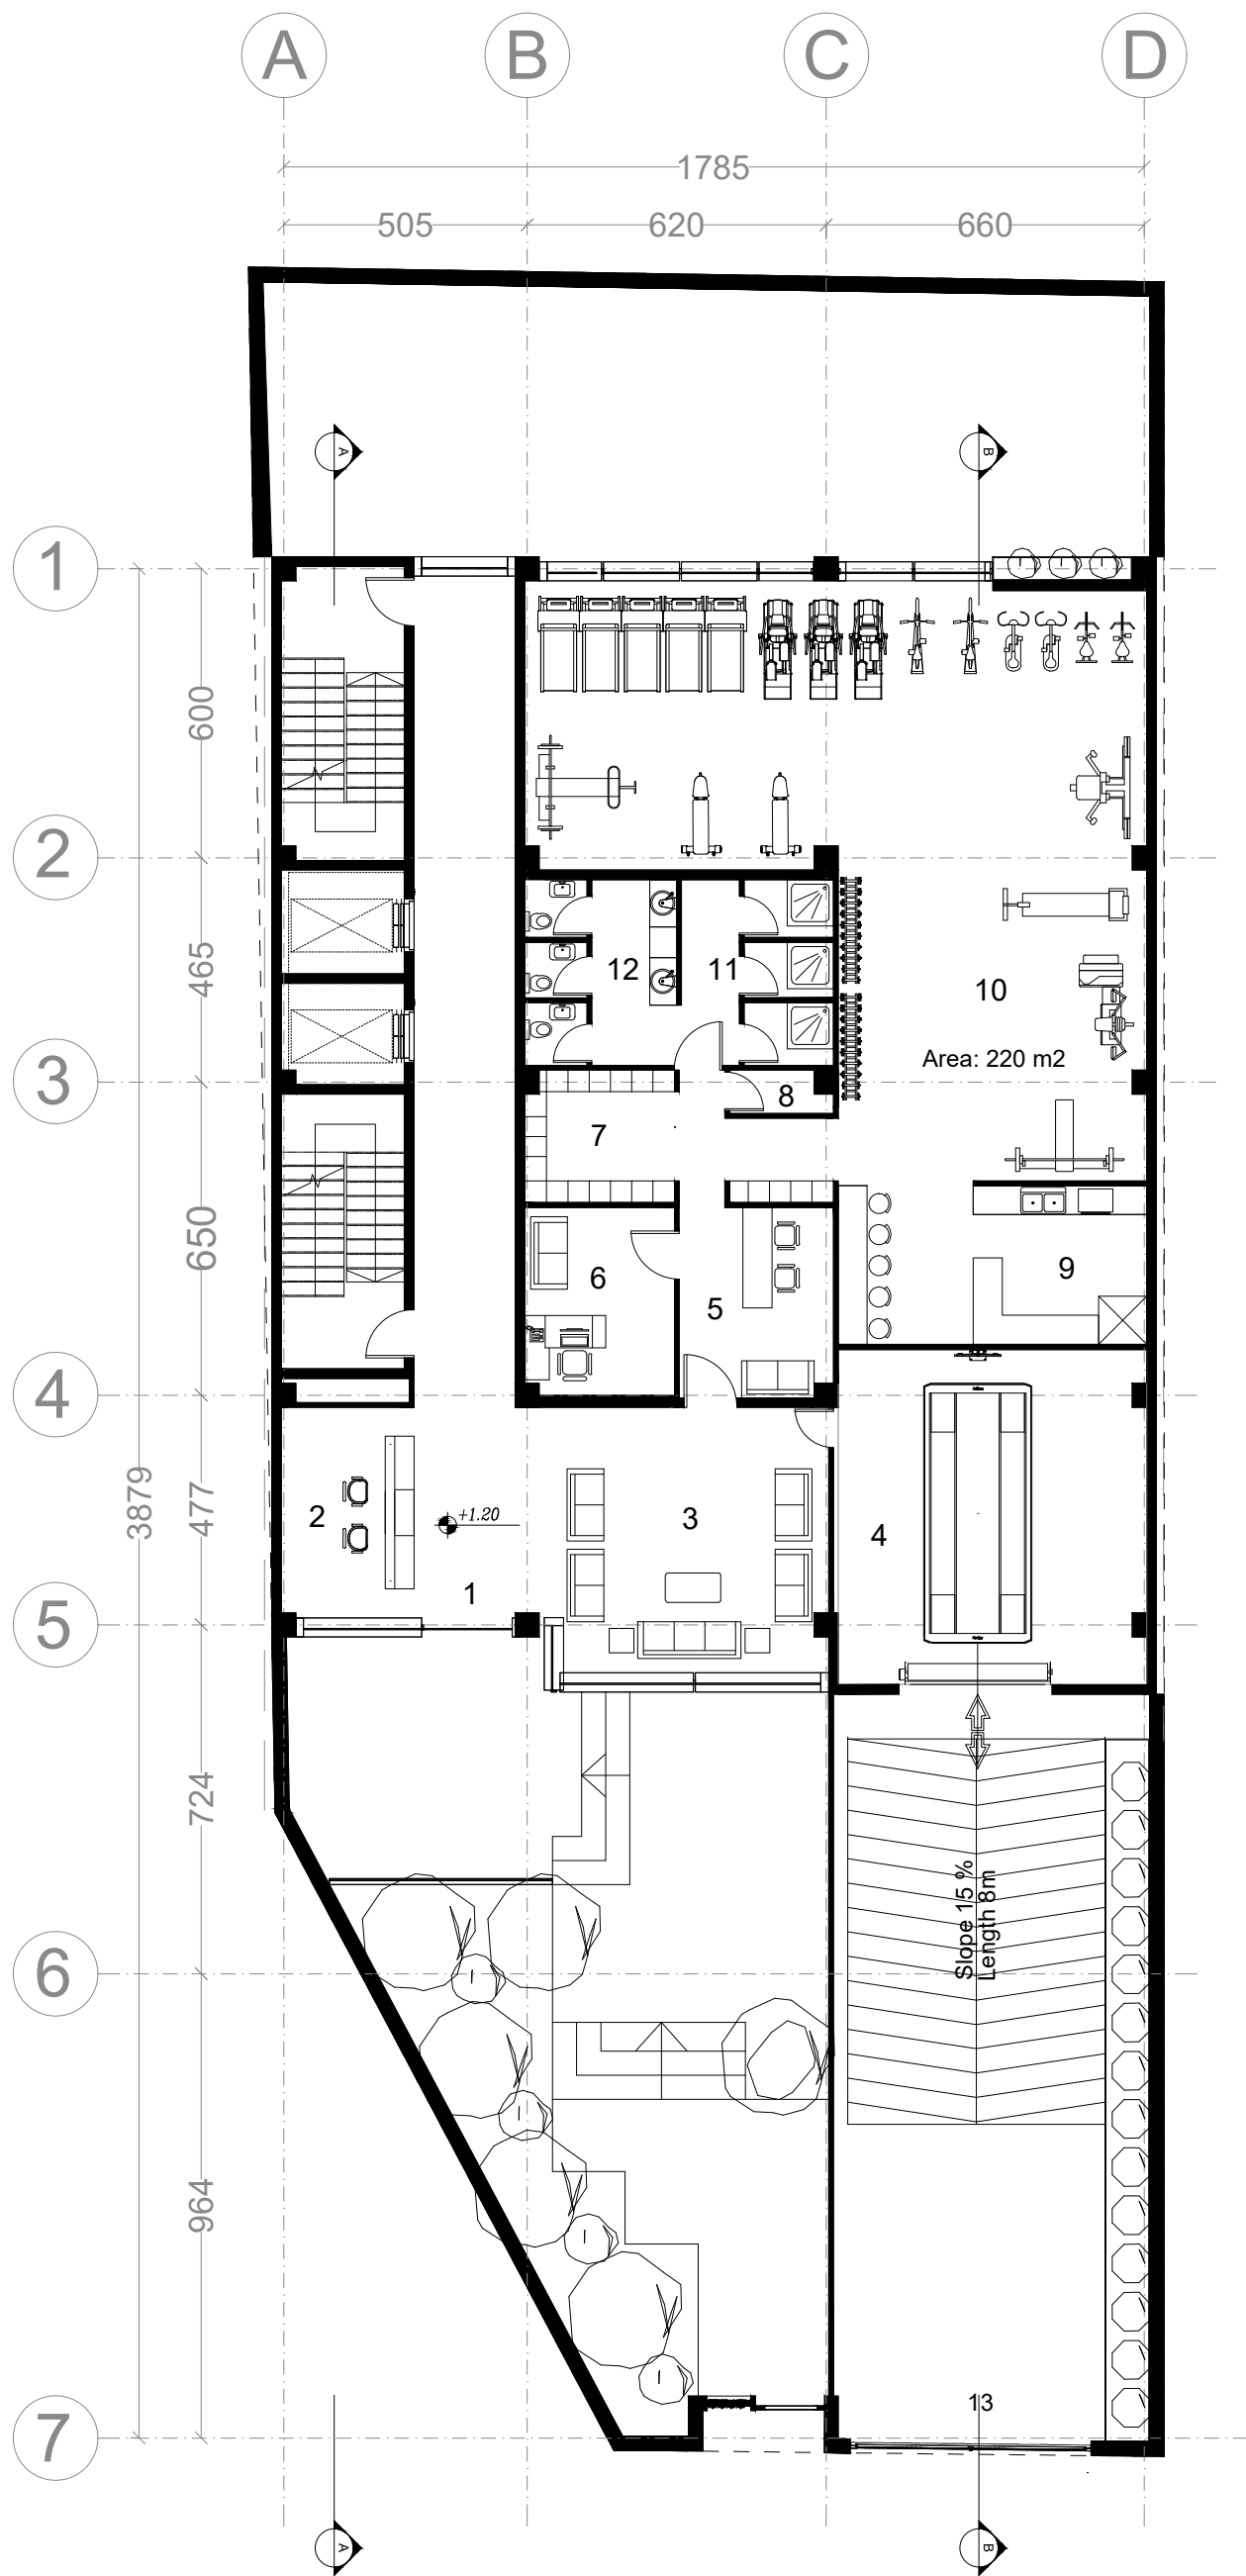



Ground Floor Plan


SC: 1/100

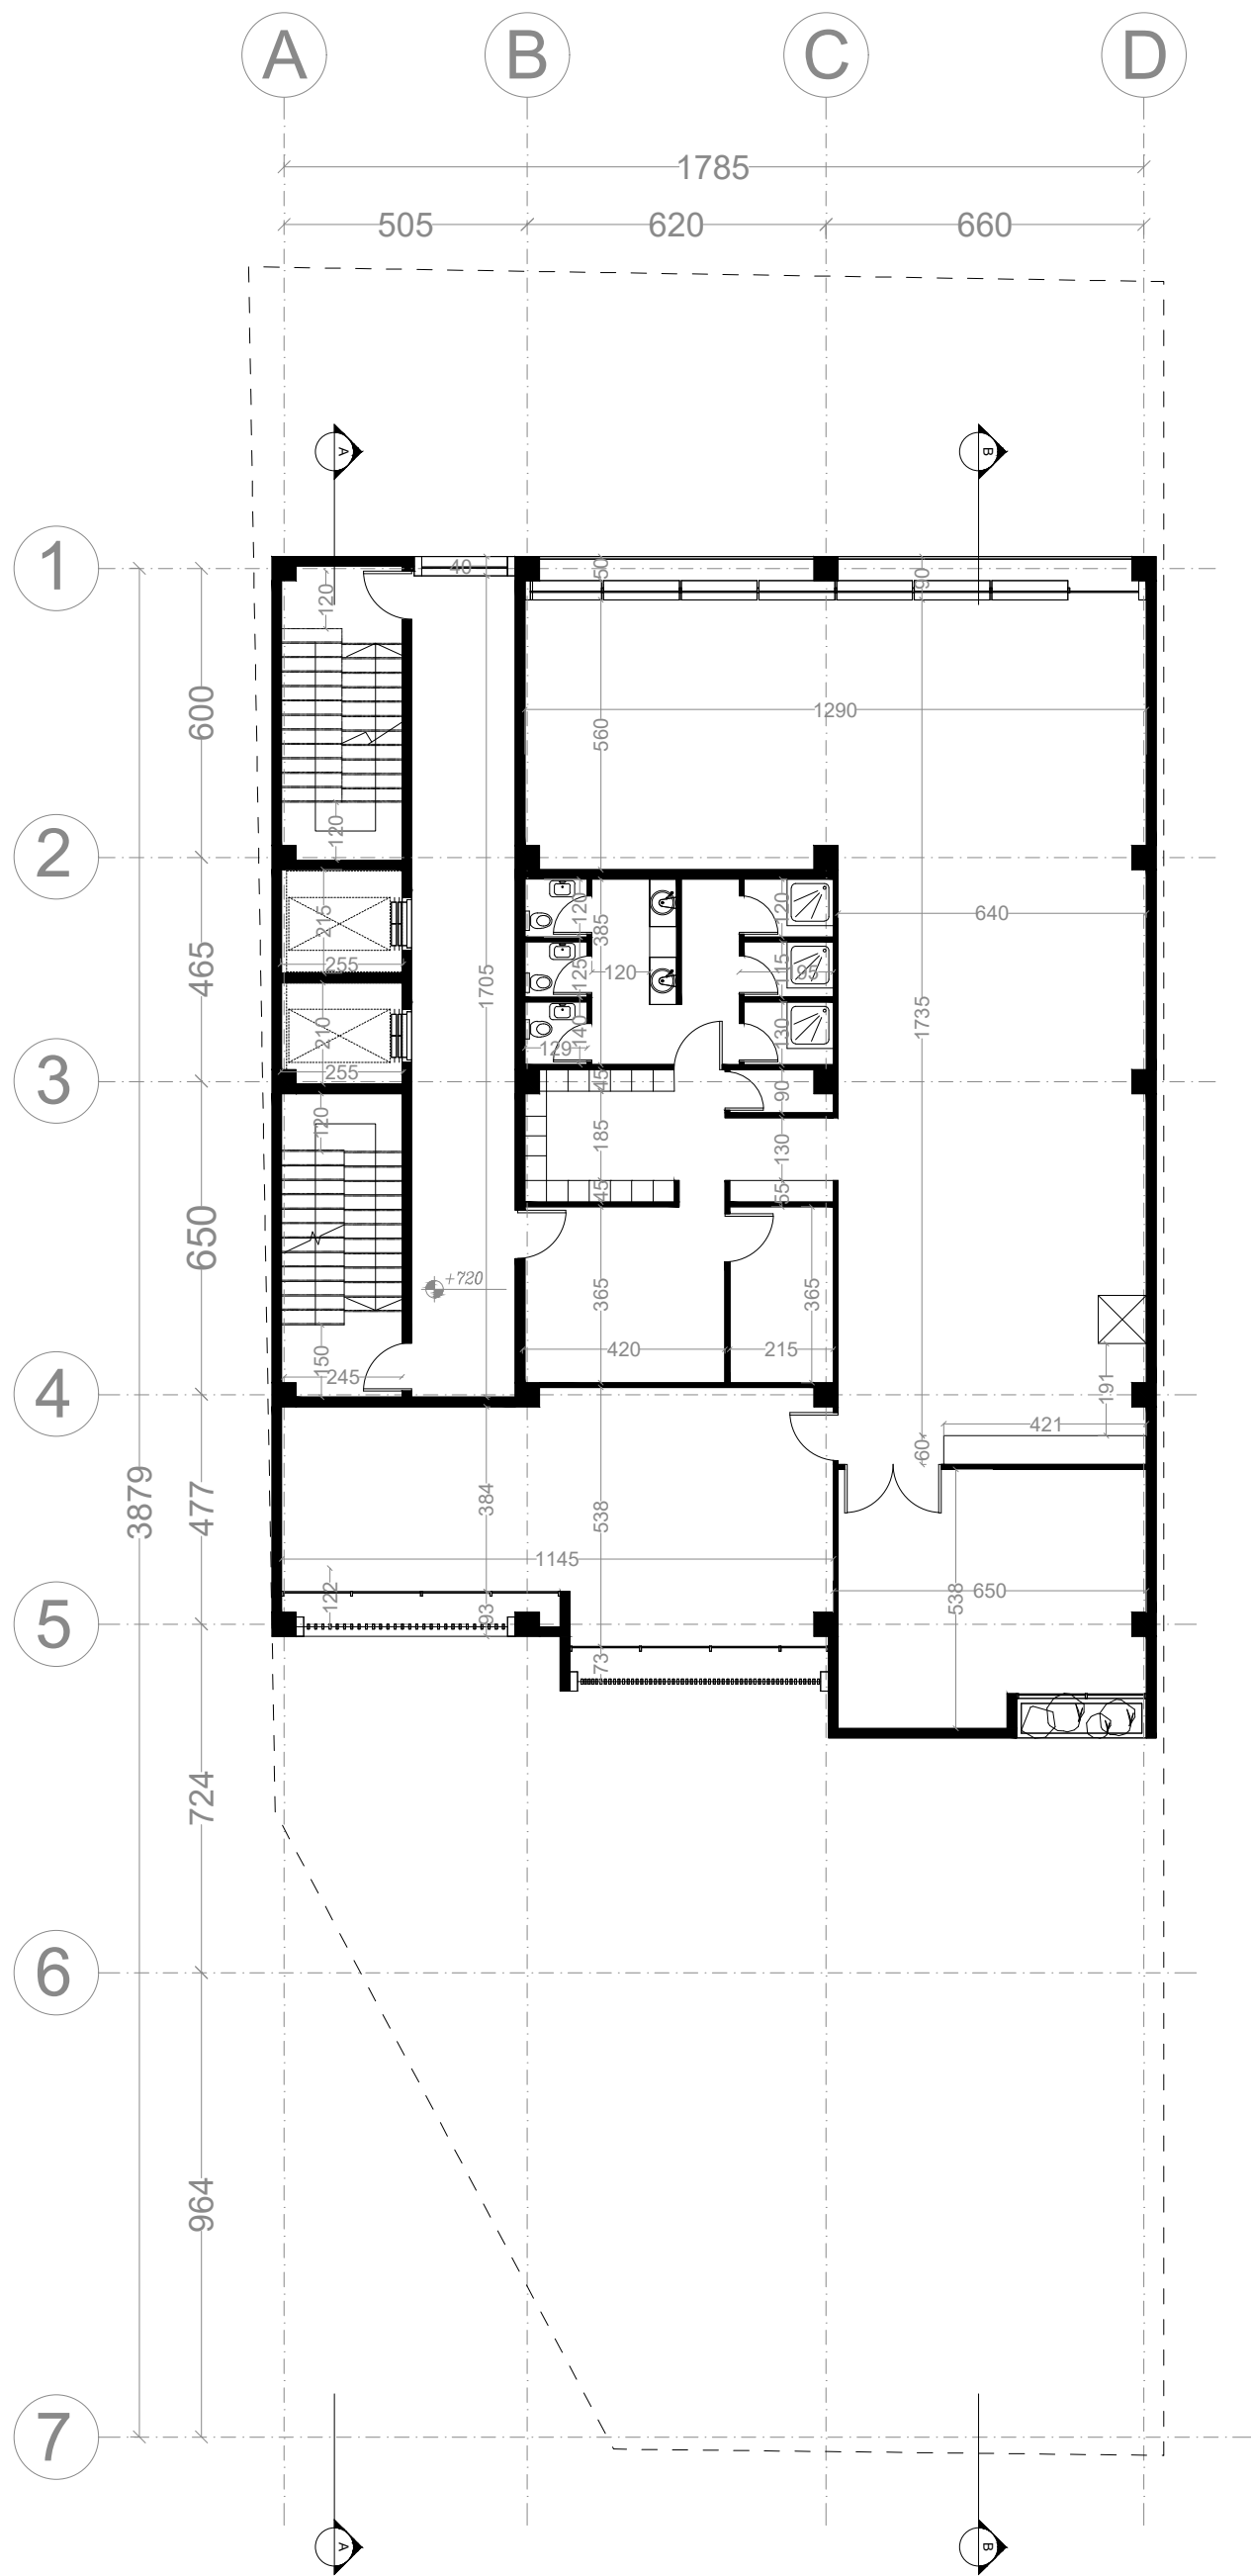

First Floor Plan

SC: 1/100



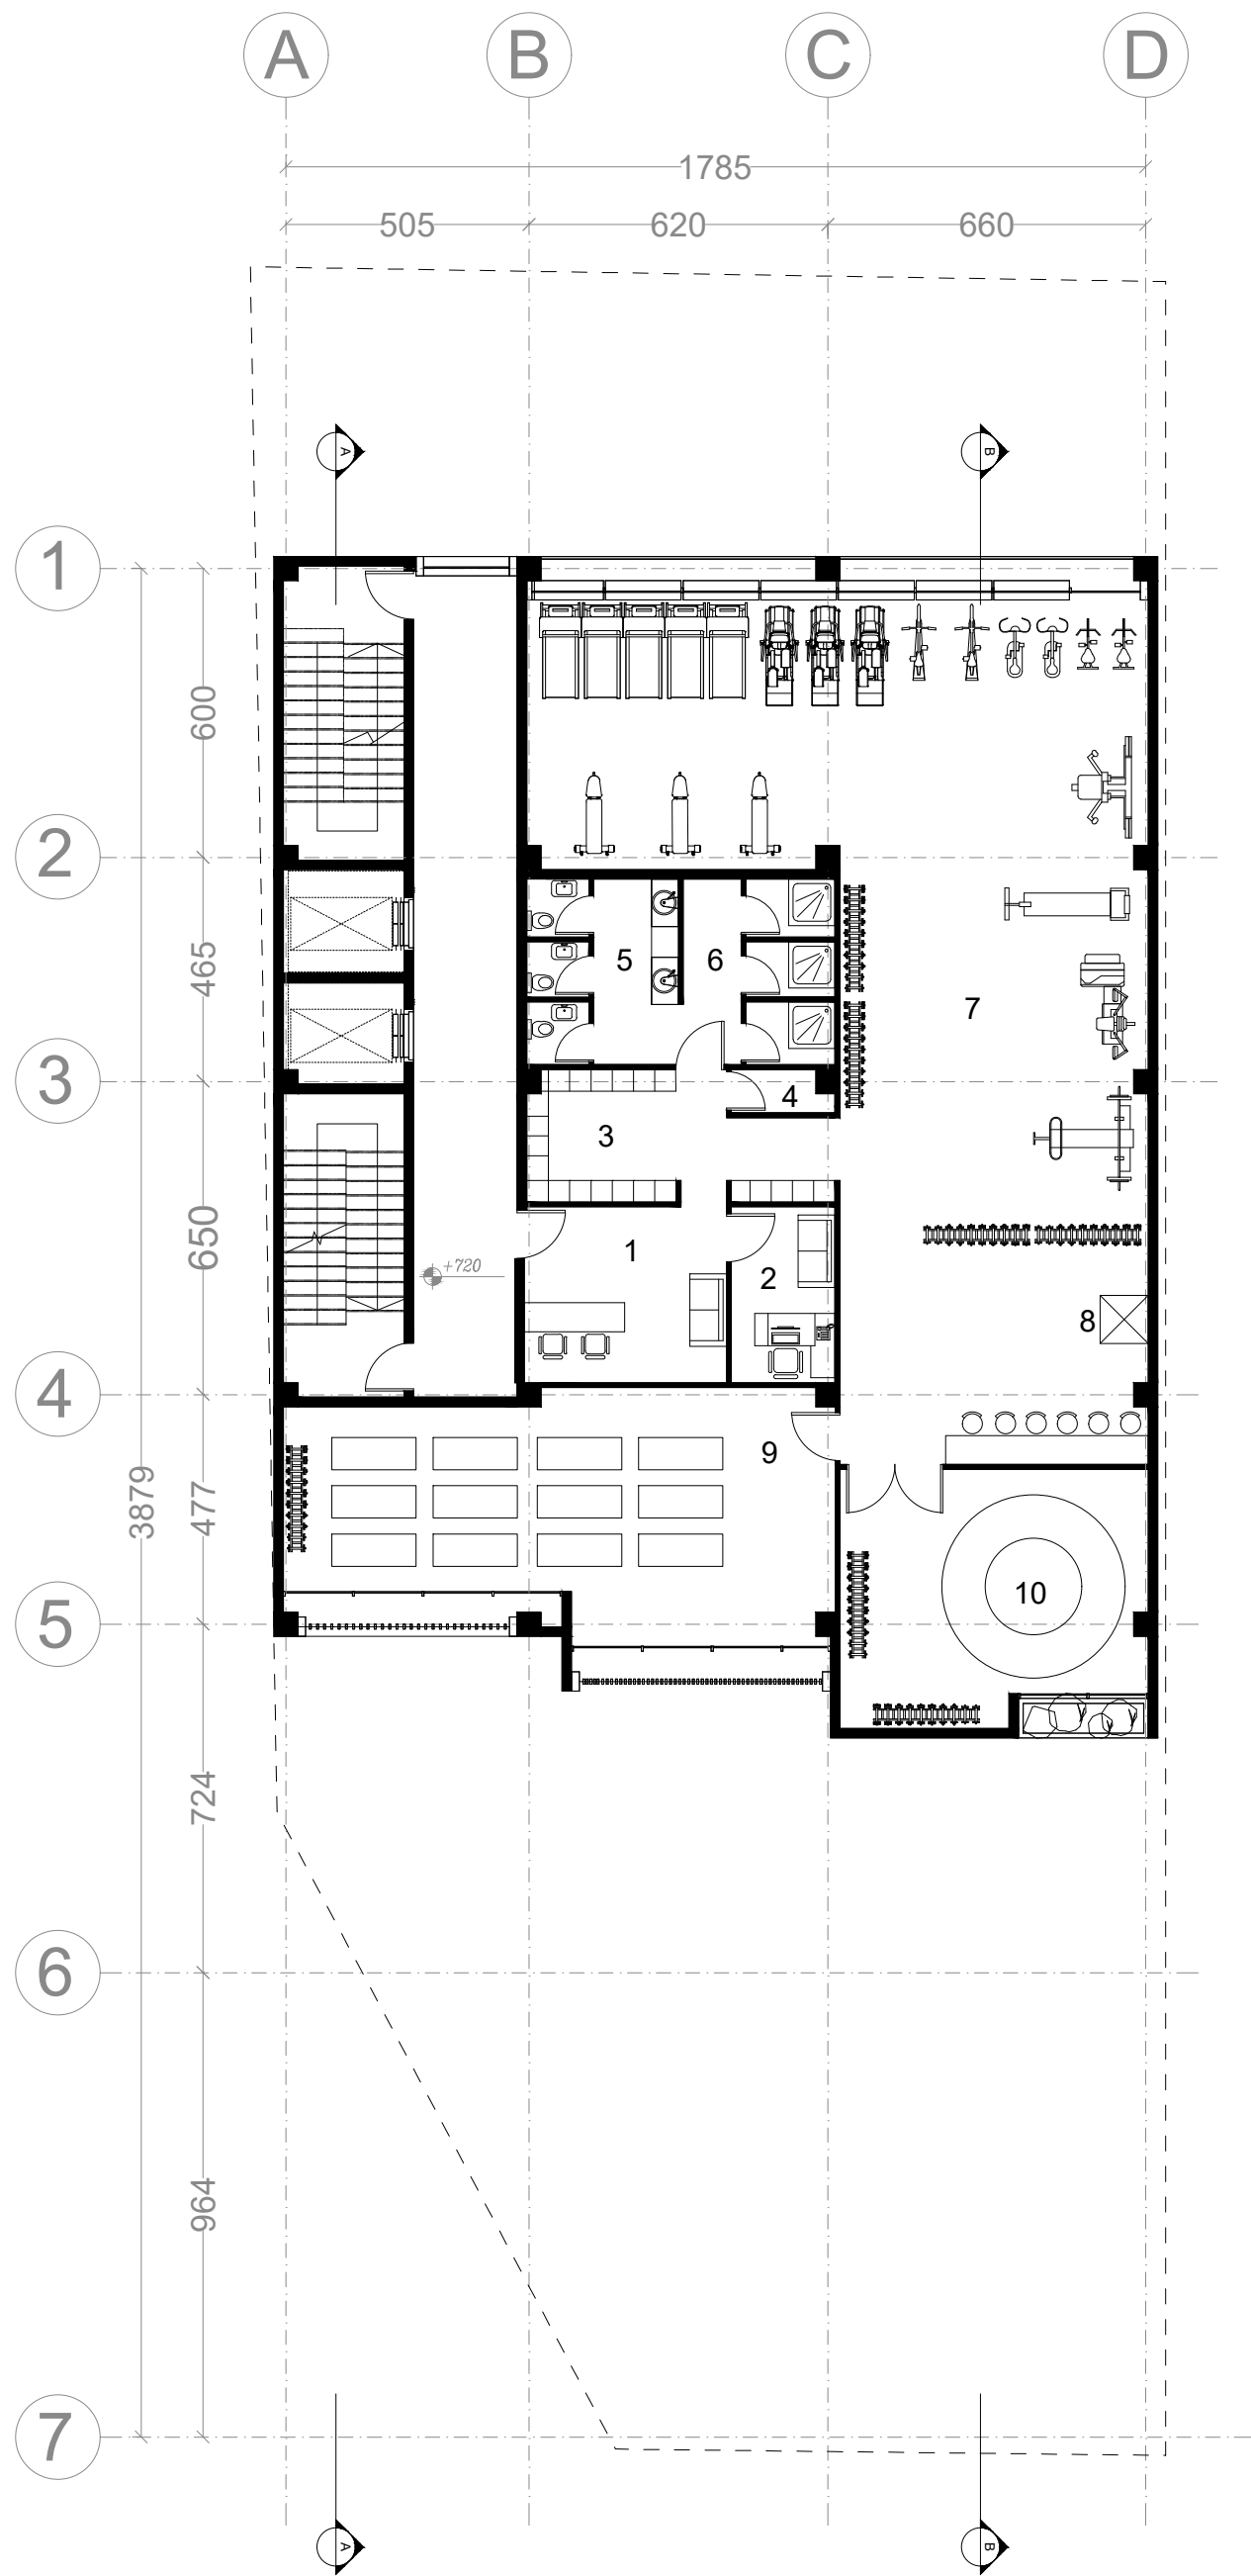


- 1:Gym Reception
- 2:Management
- 3:Closet
- 4:Dressing Room
- 5:W.C
- 6:Shower
- 7:Salon
- 8:Food Elevator
- 9:Group Class 1
- 10:Group Class 2

Total area: 330 m2

# First Floor Plan

SC: 1/100




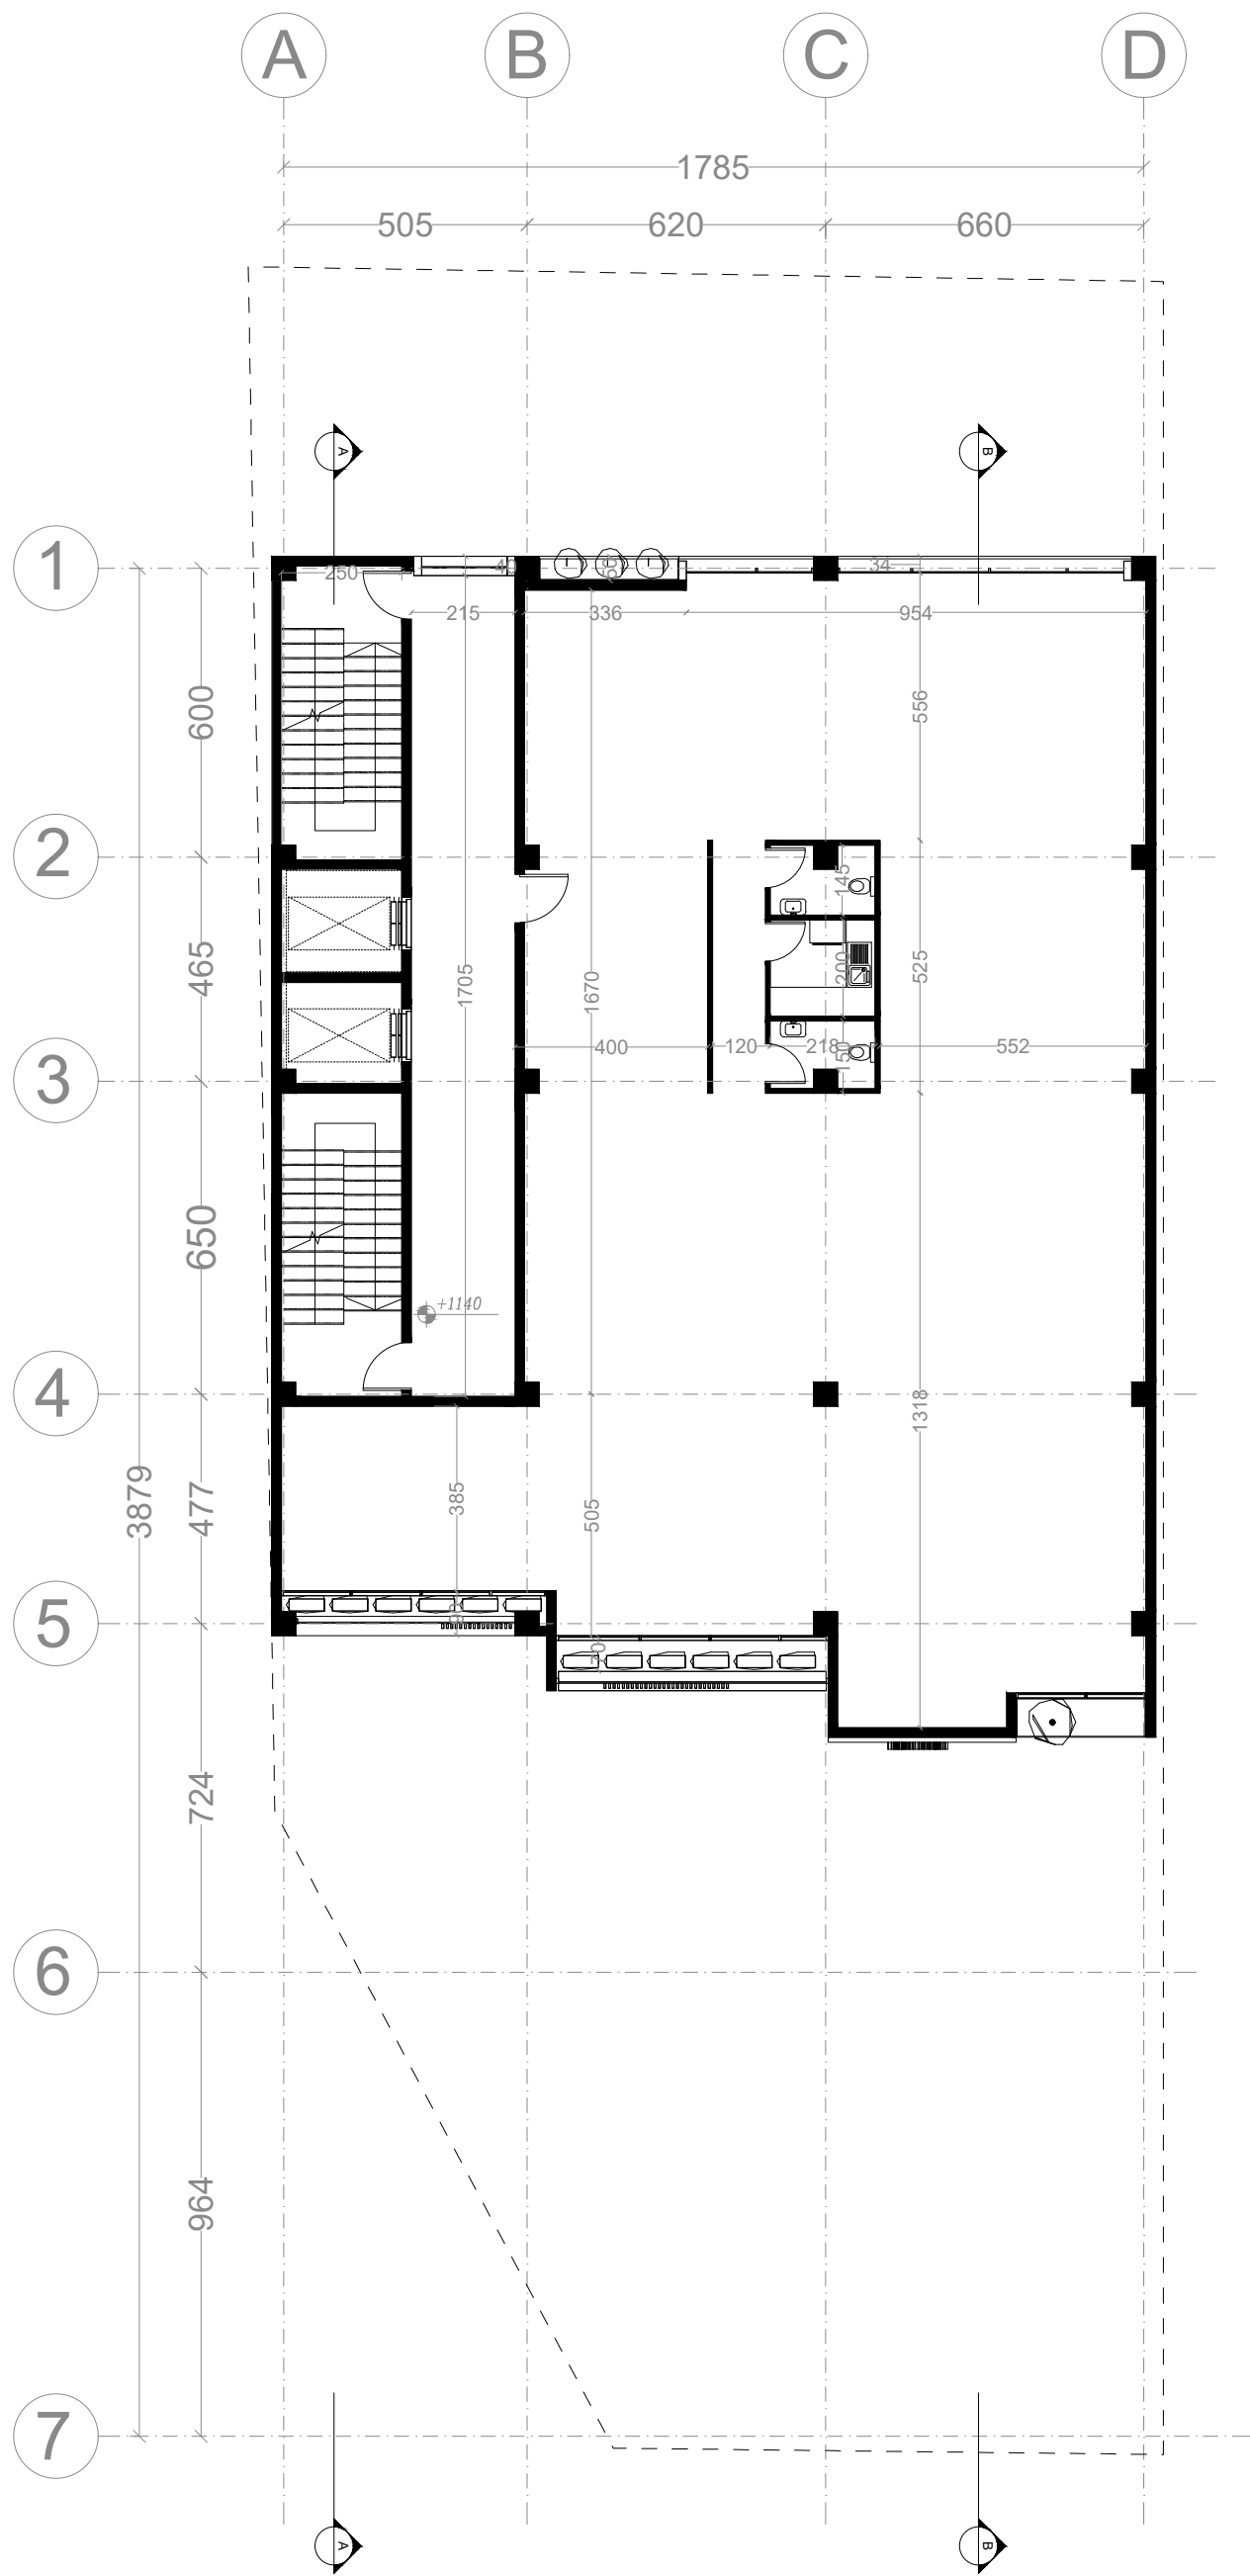

**Second Floor Plan**

SC: 1/100



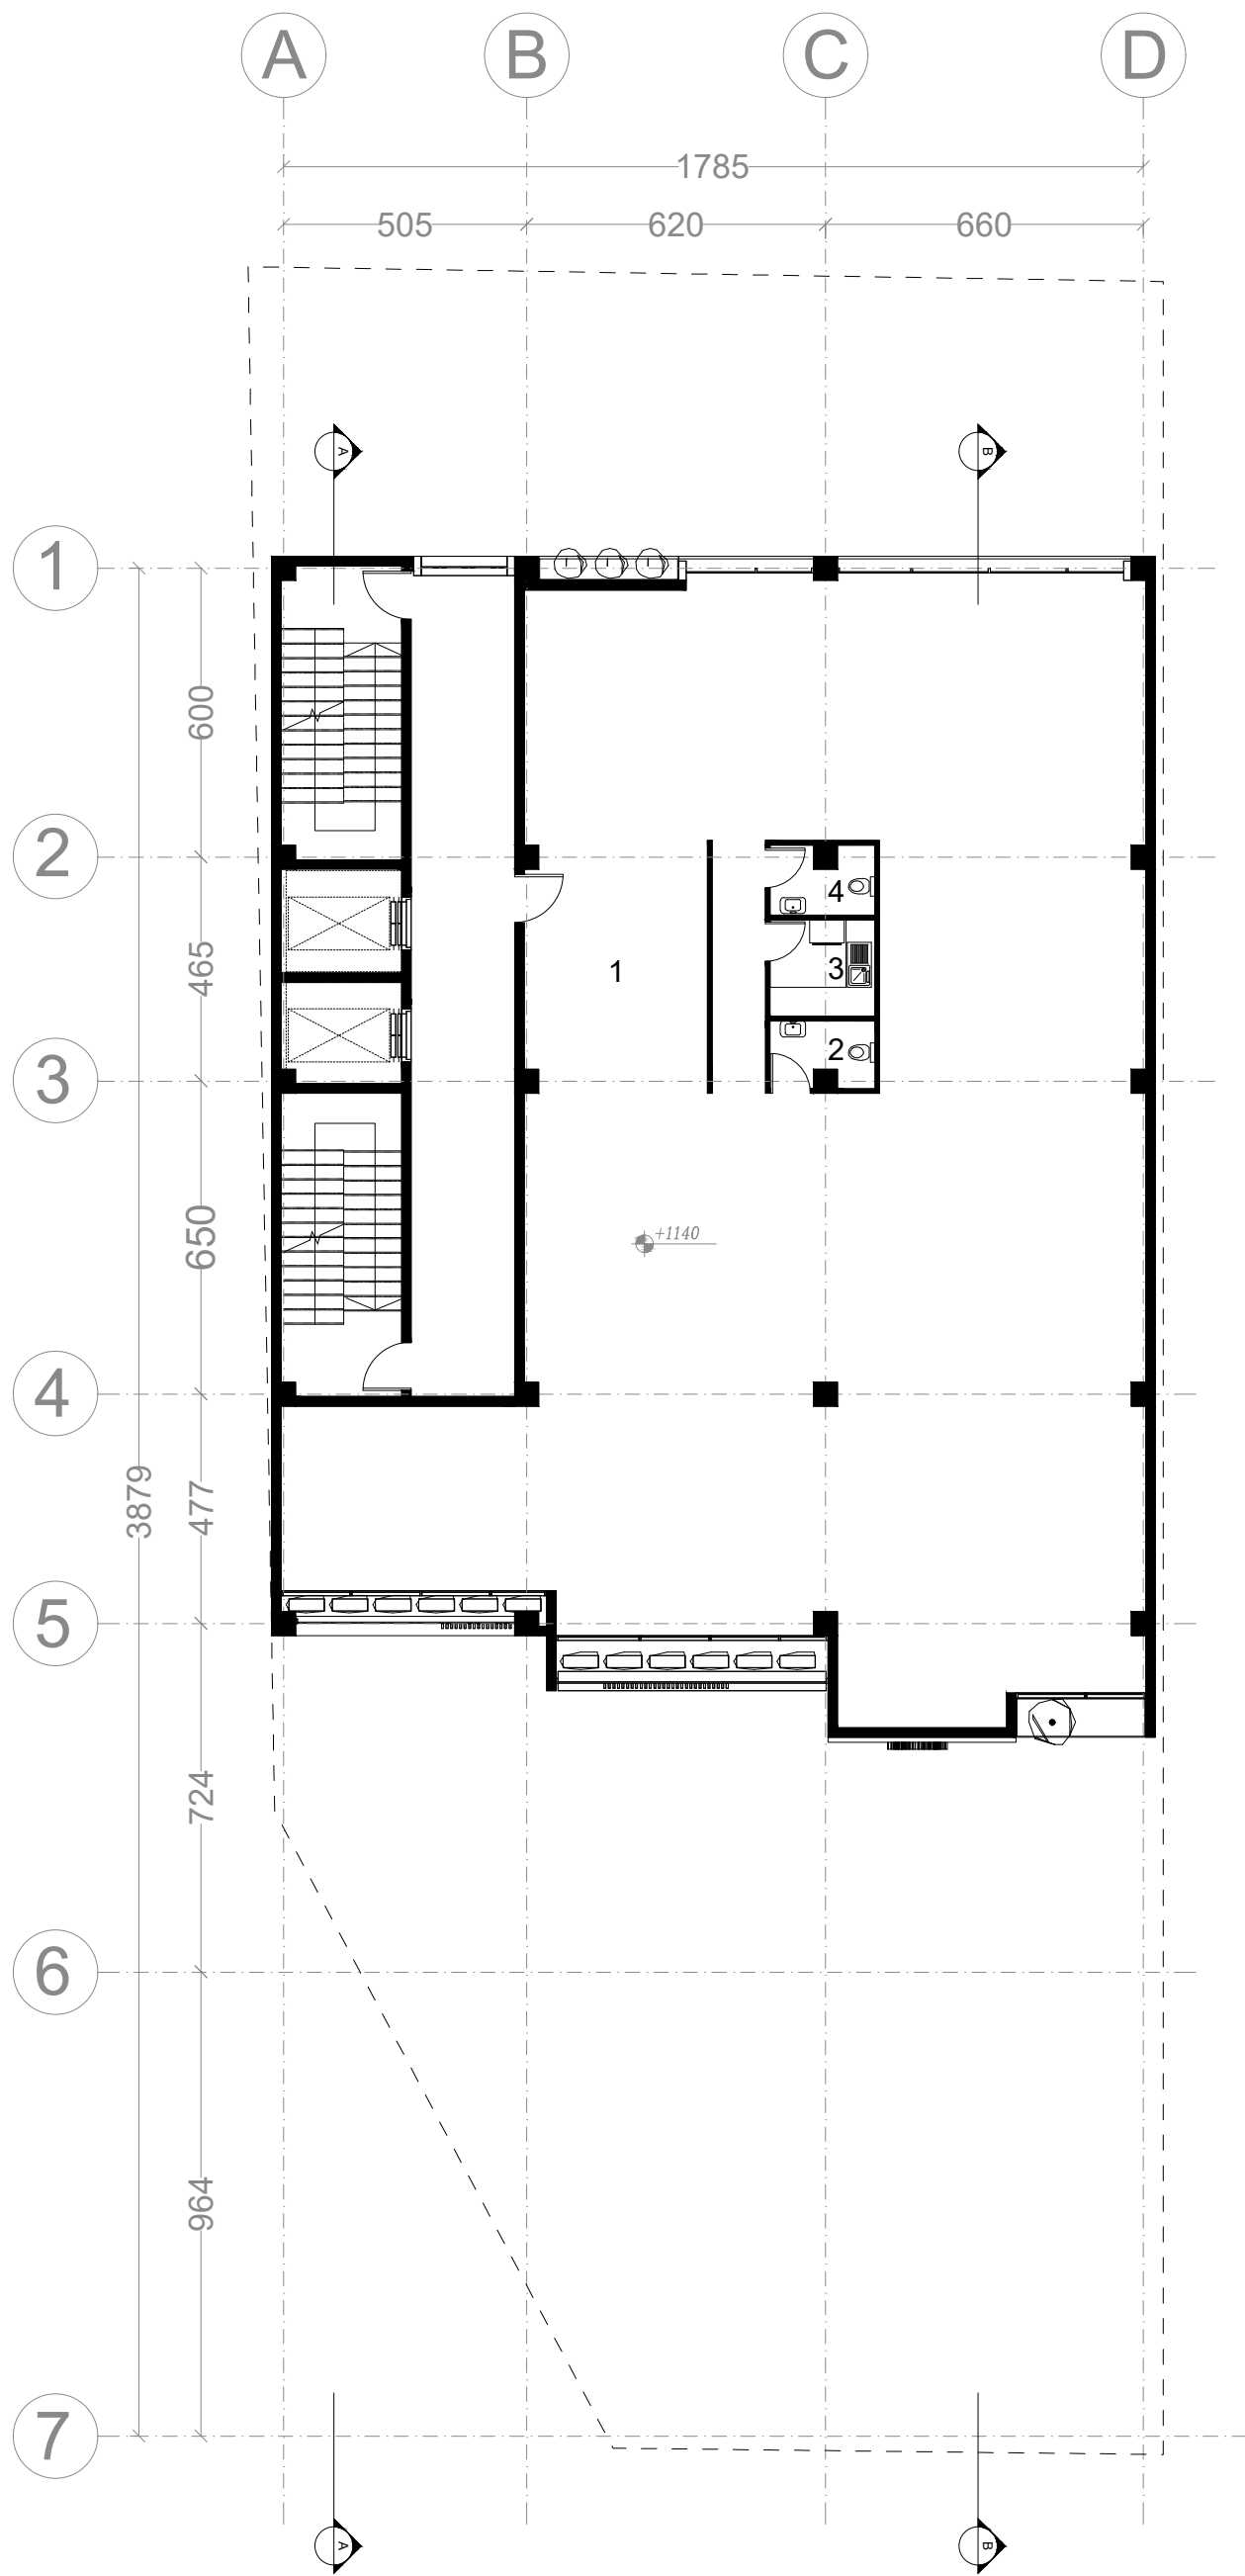


- 1: Open Office
- 2: W.C
- 3: Kitchen
- 4: W.C

Total area: 330 m<sup>2</sup>

## Second Floor Plan

SC: 1/100




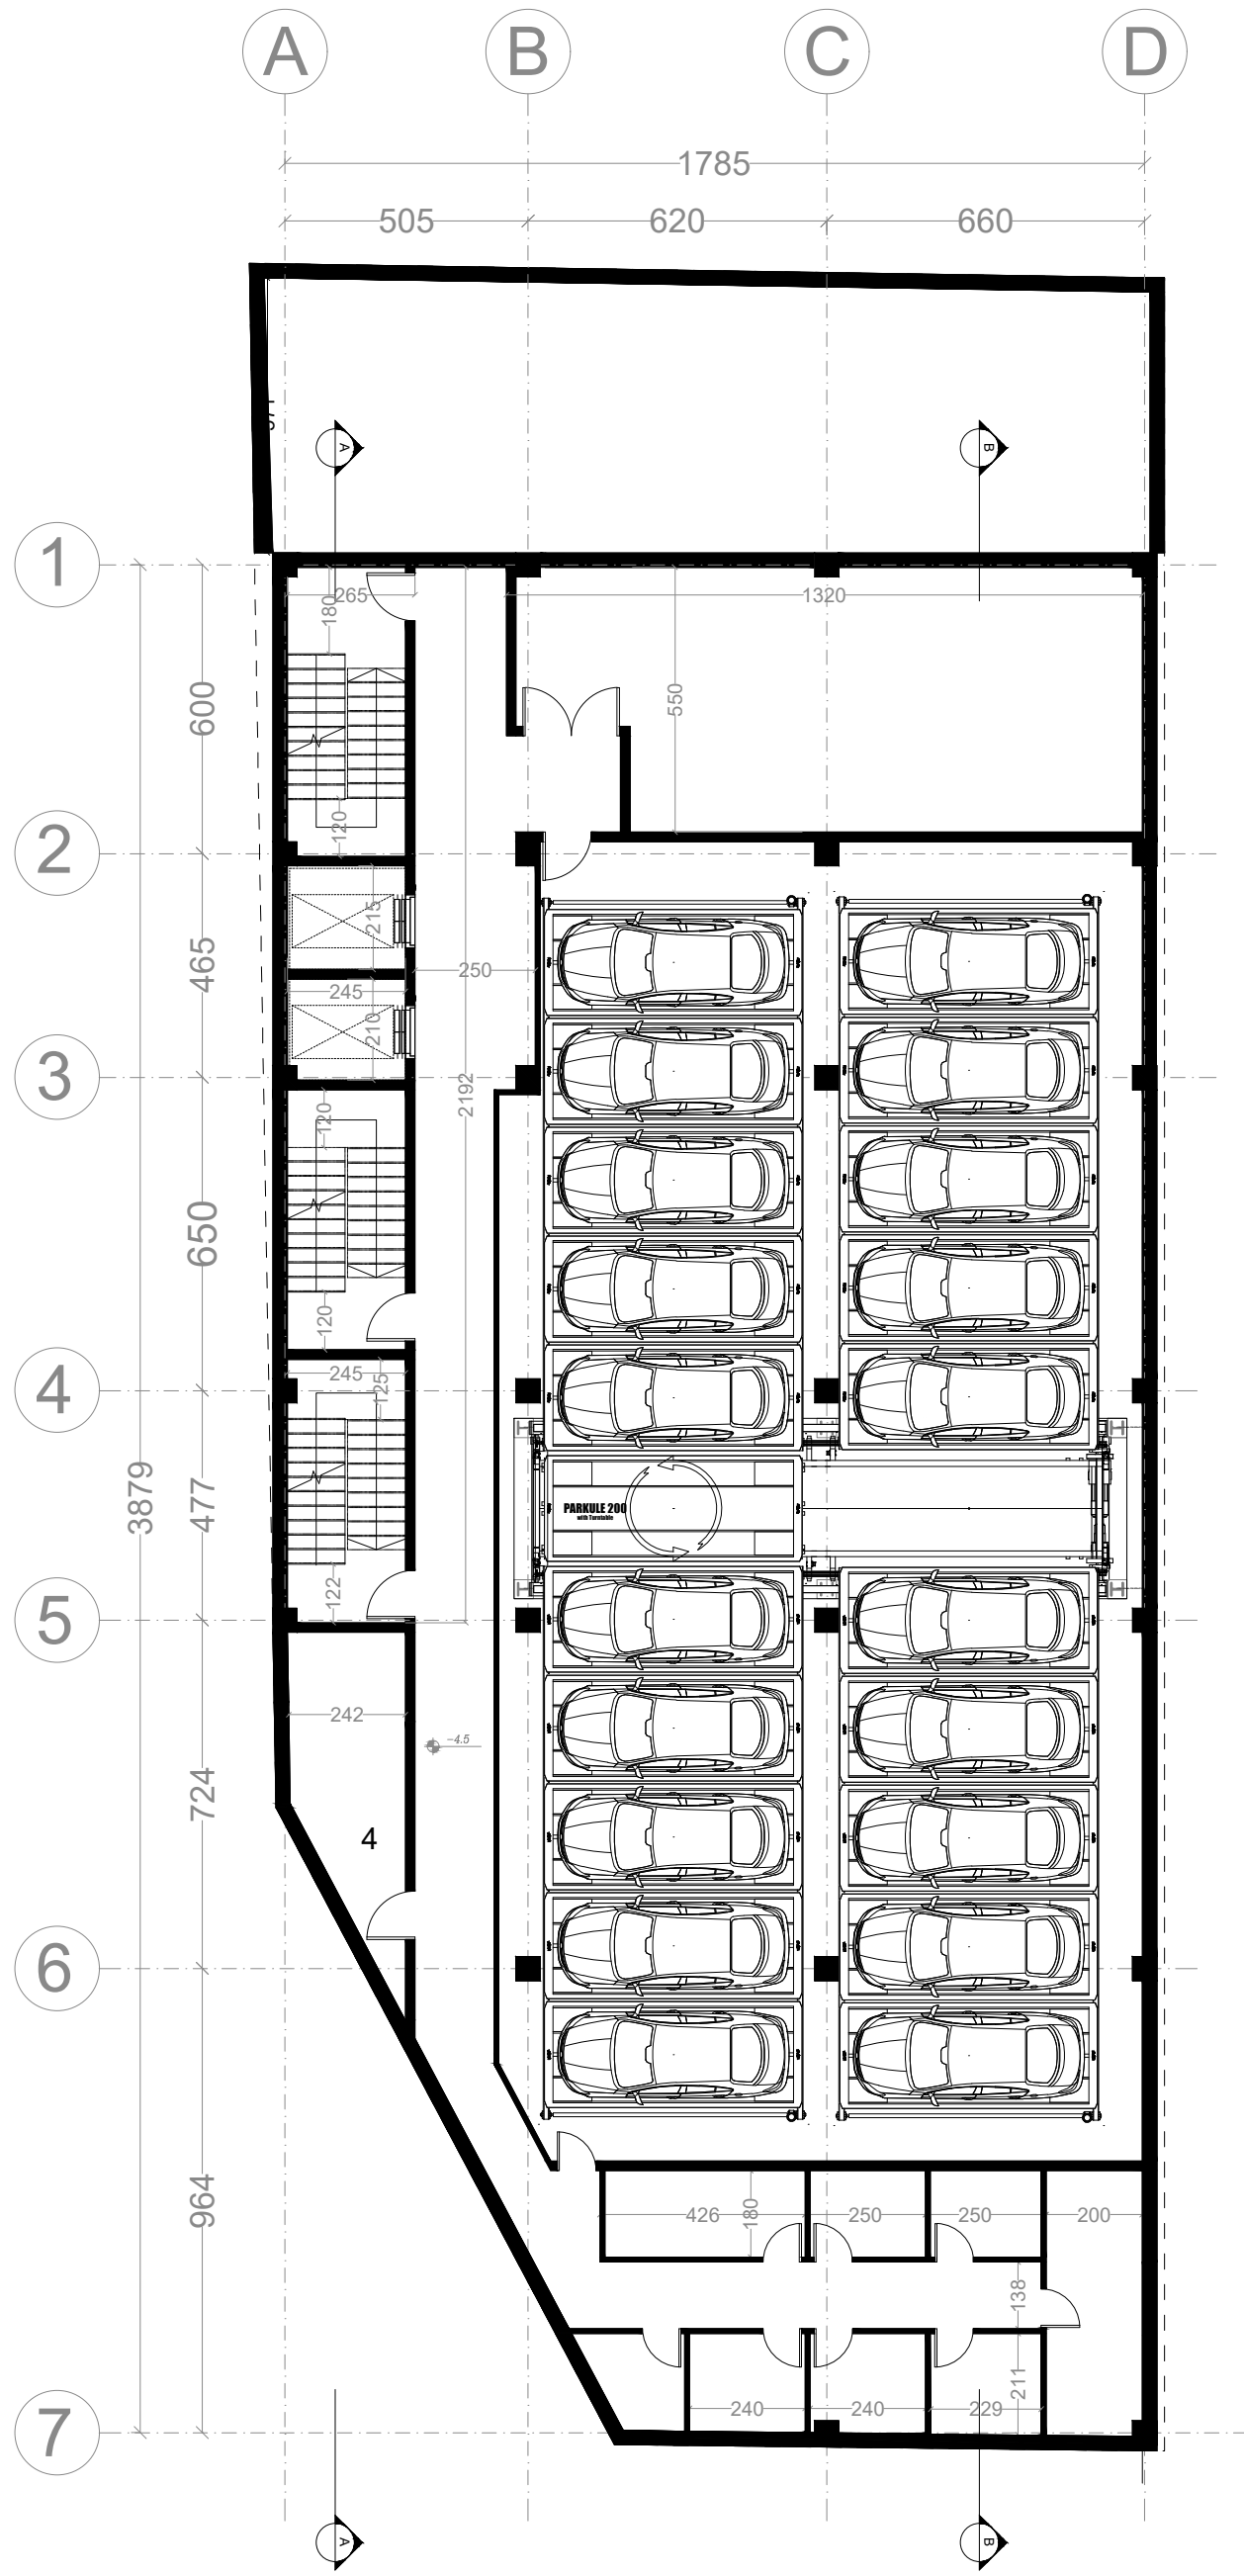

-1 Basement Floor Plan

SC: 1/100



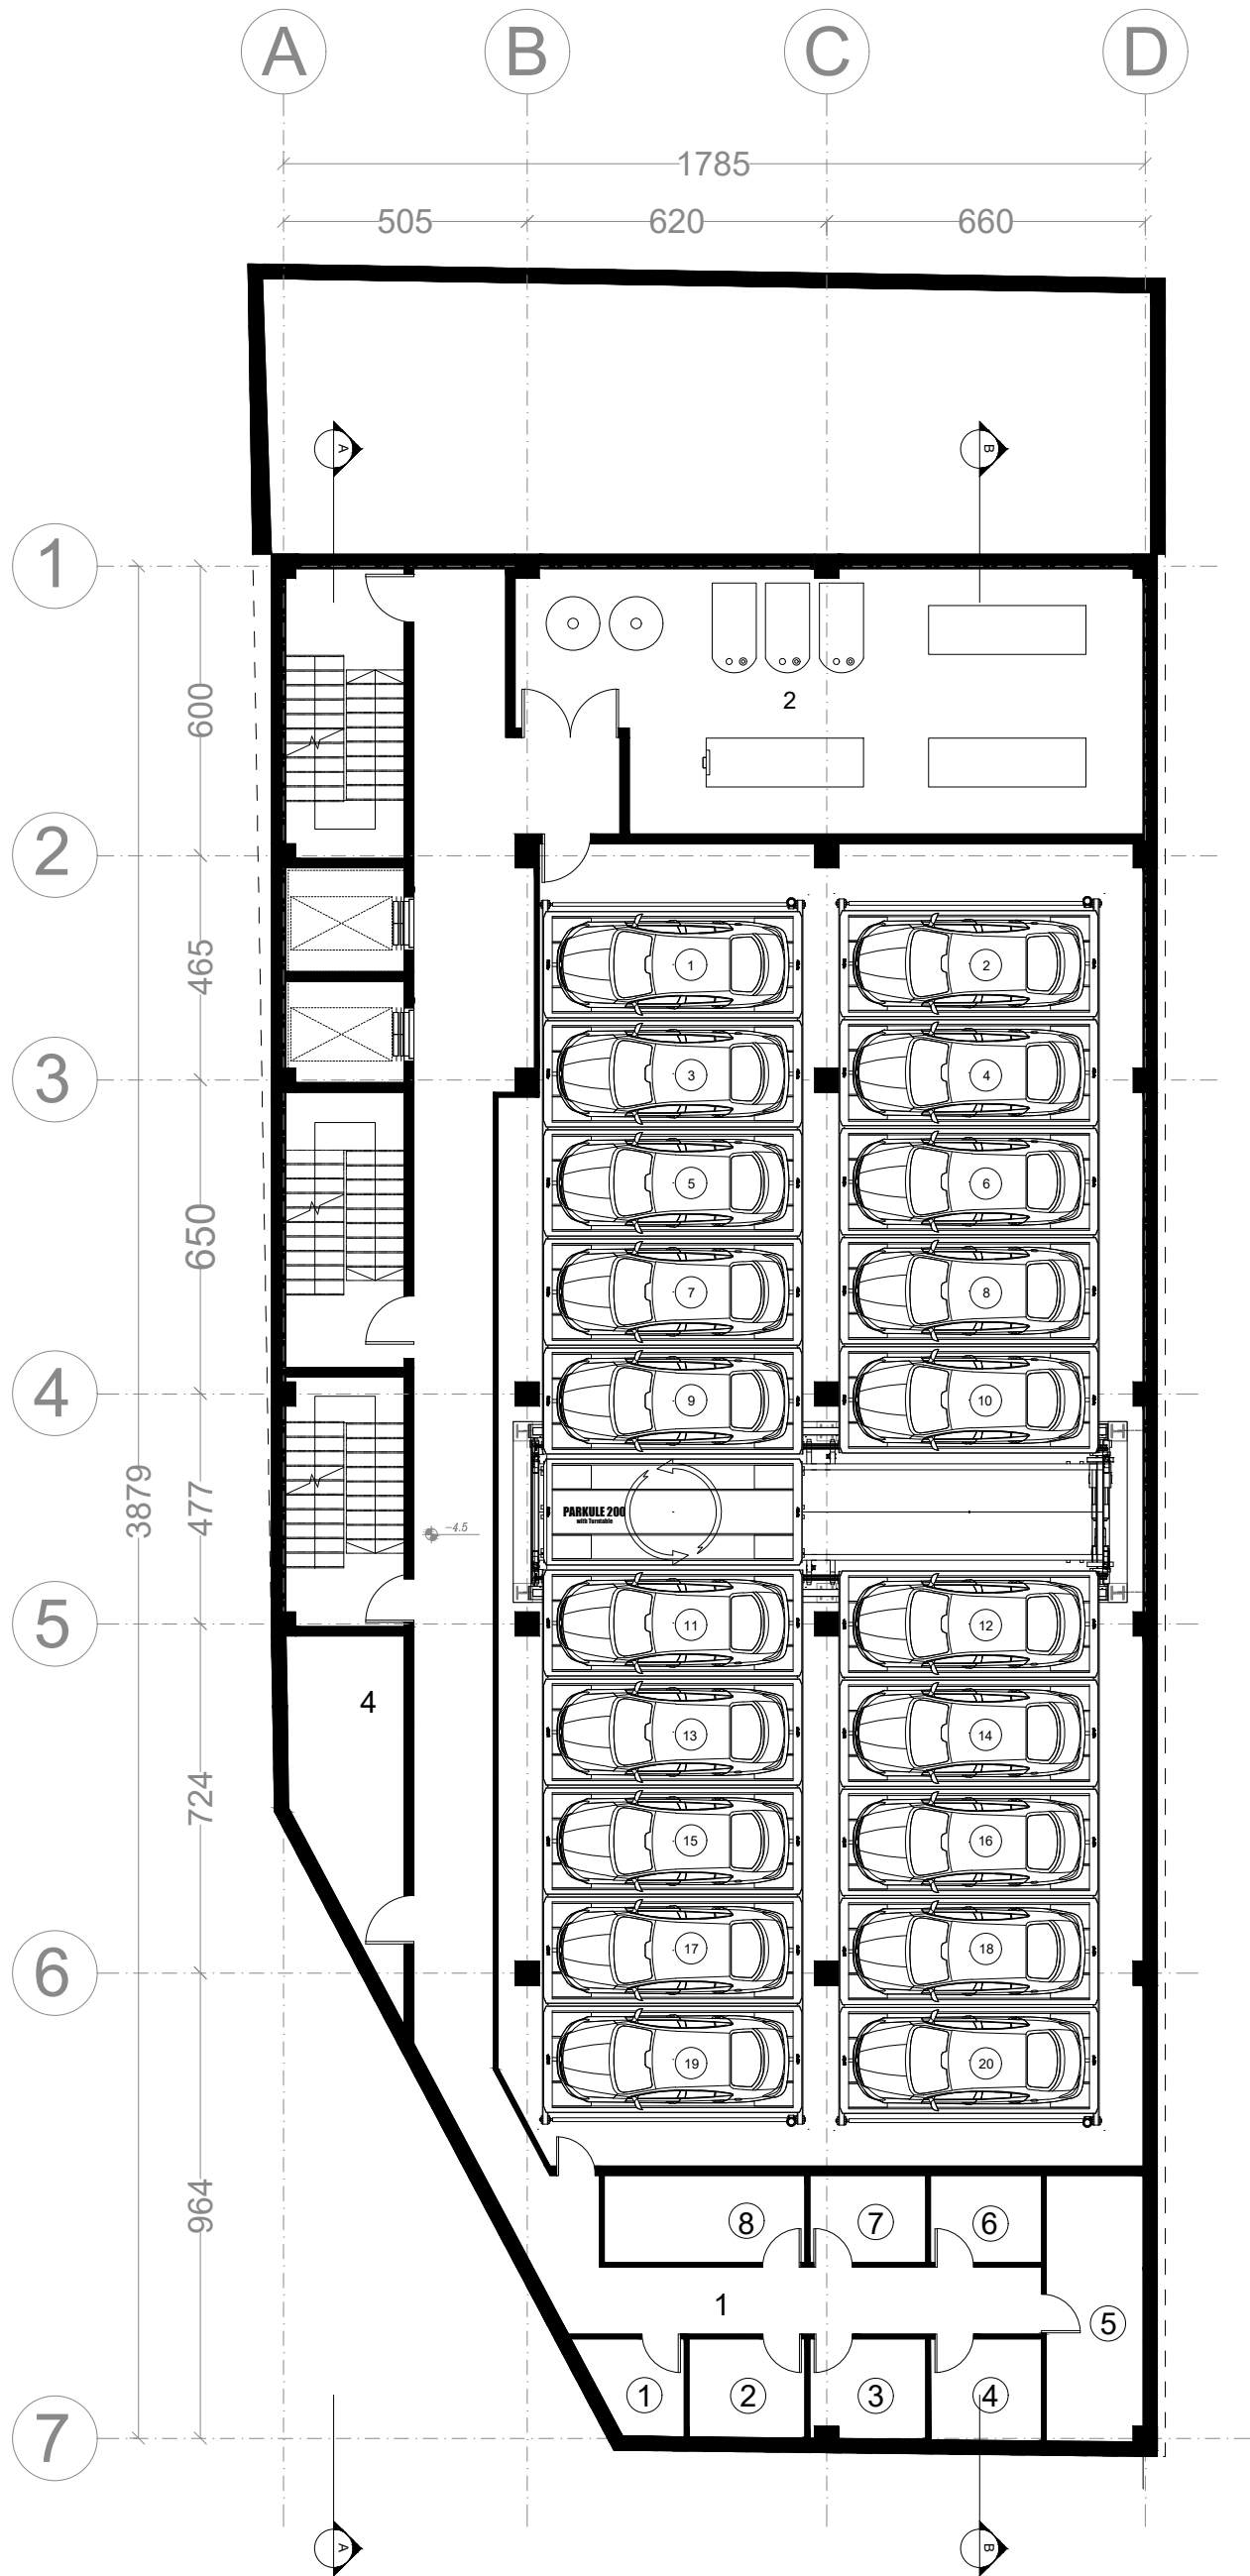


- 1:Storage
- 2:Installation
- 3:Storage
- 4:Electrical room

**-1 Basement Floor Plan**

SC: 1/100




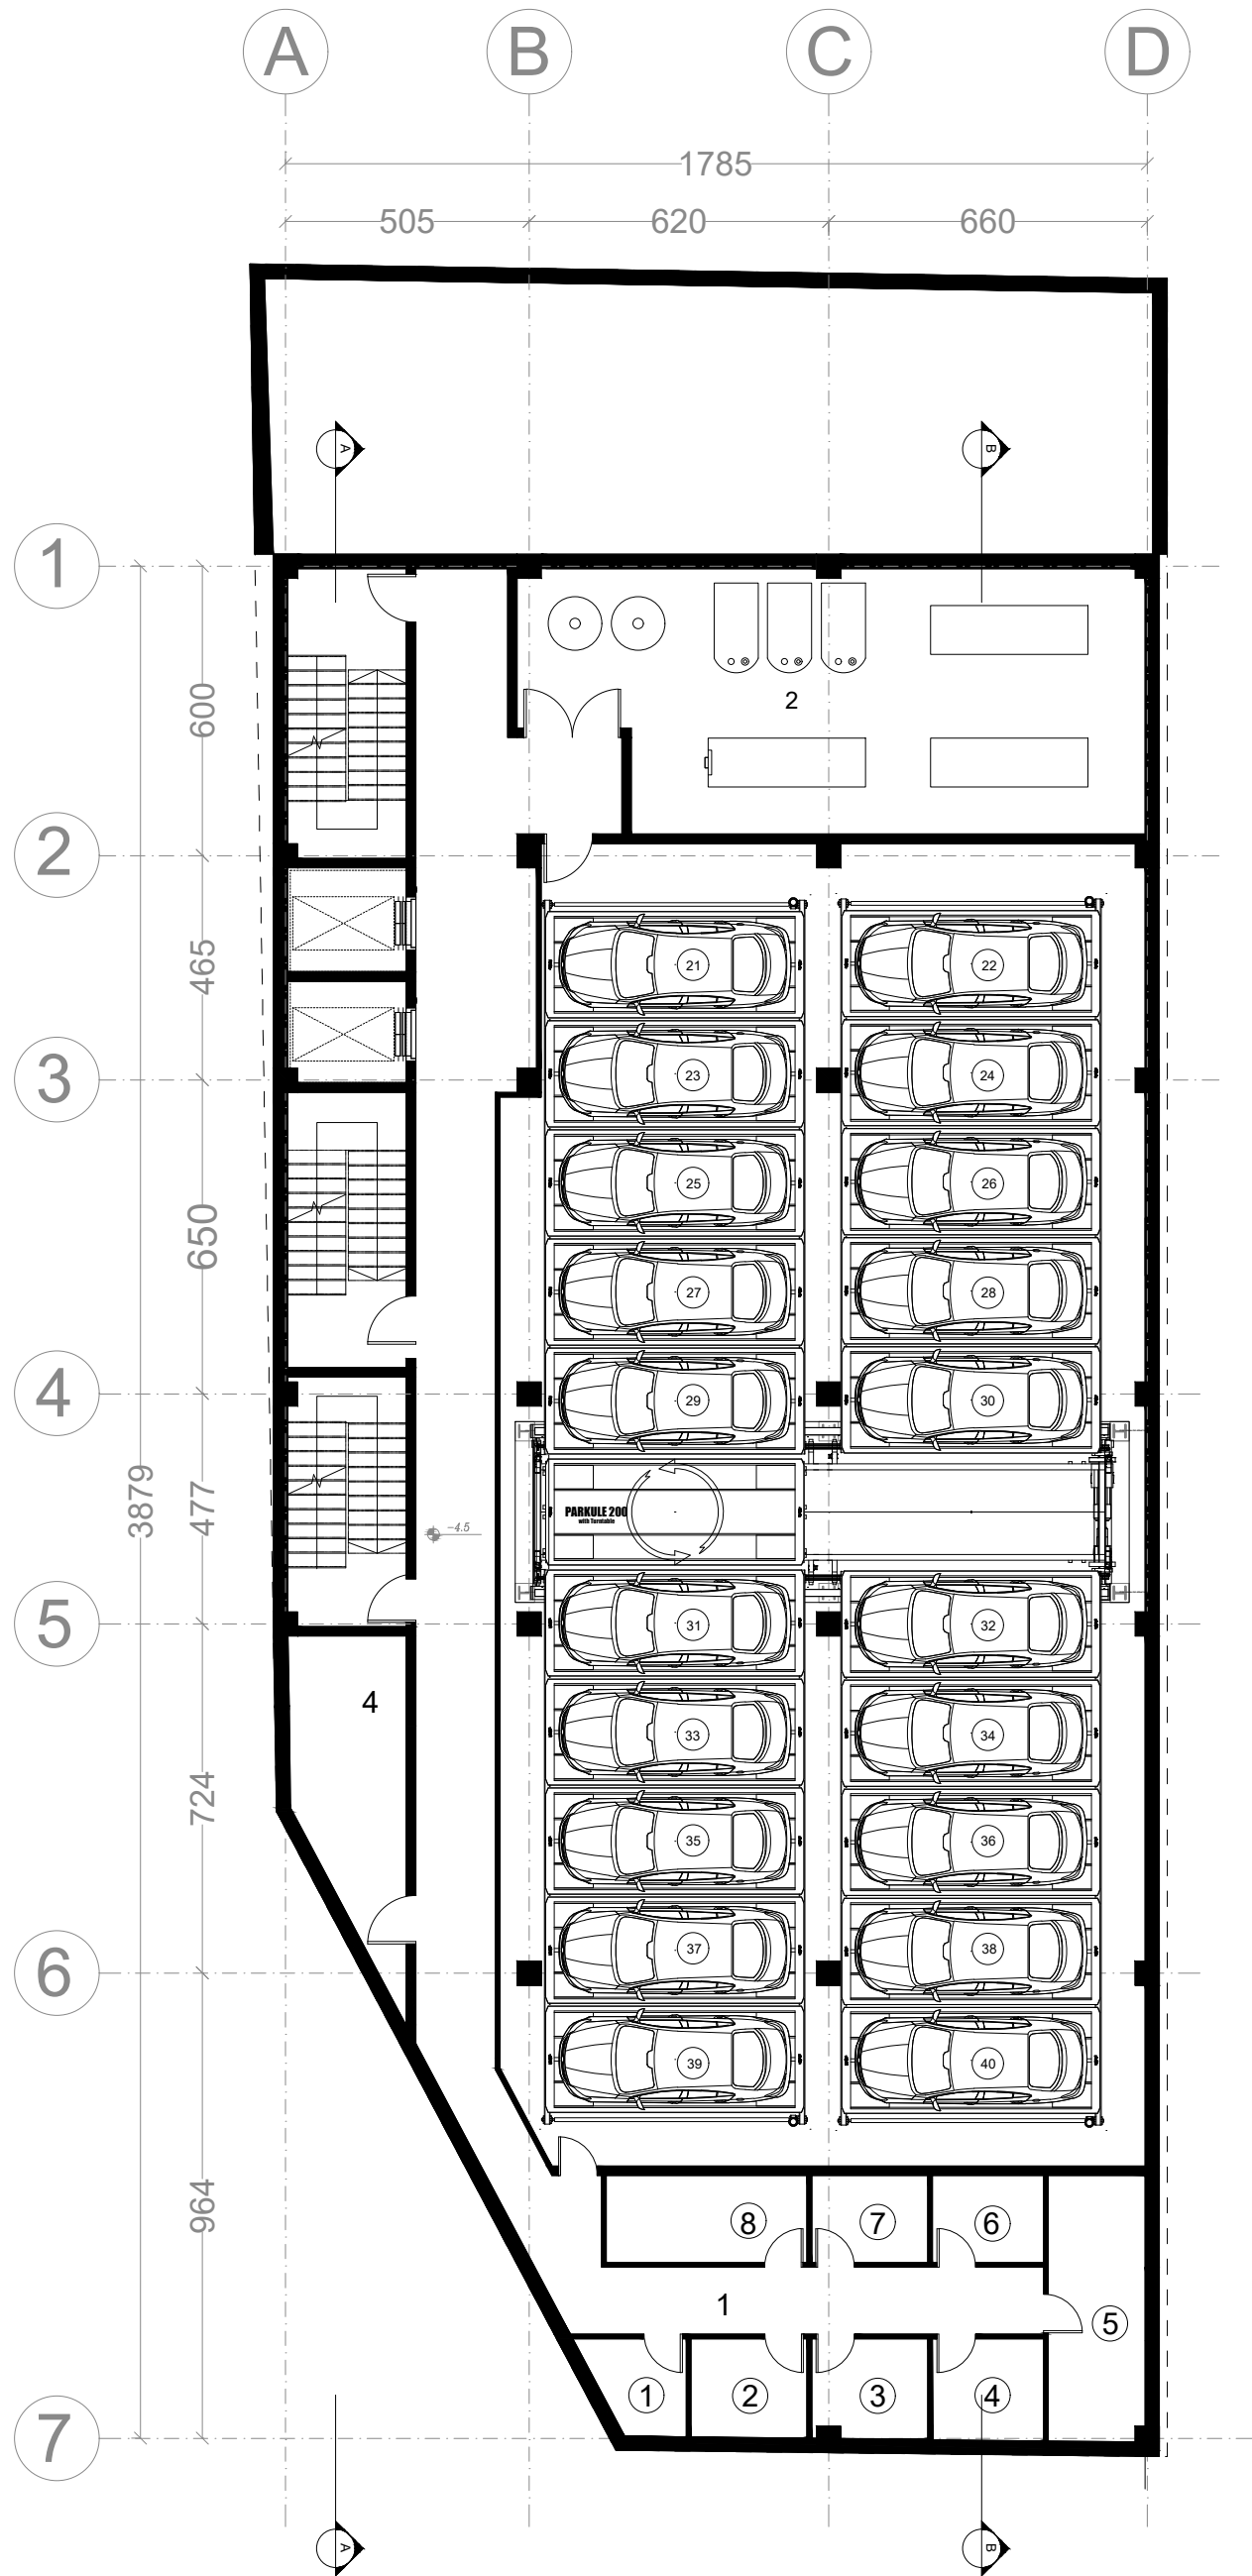


- 1:Storage
- 2:Installation
- 3:Storage
- 4:Electrical room


-1 Basement Parking Upper Level Floor Plan

SC: 1/100

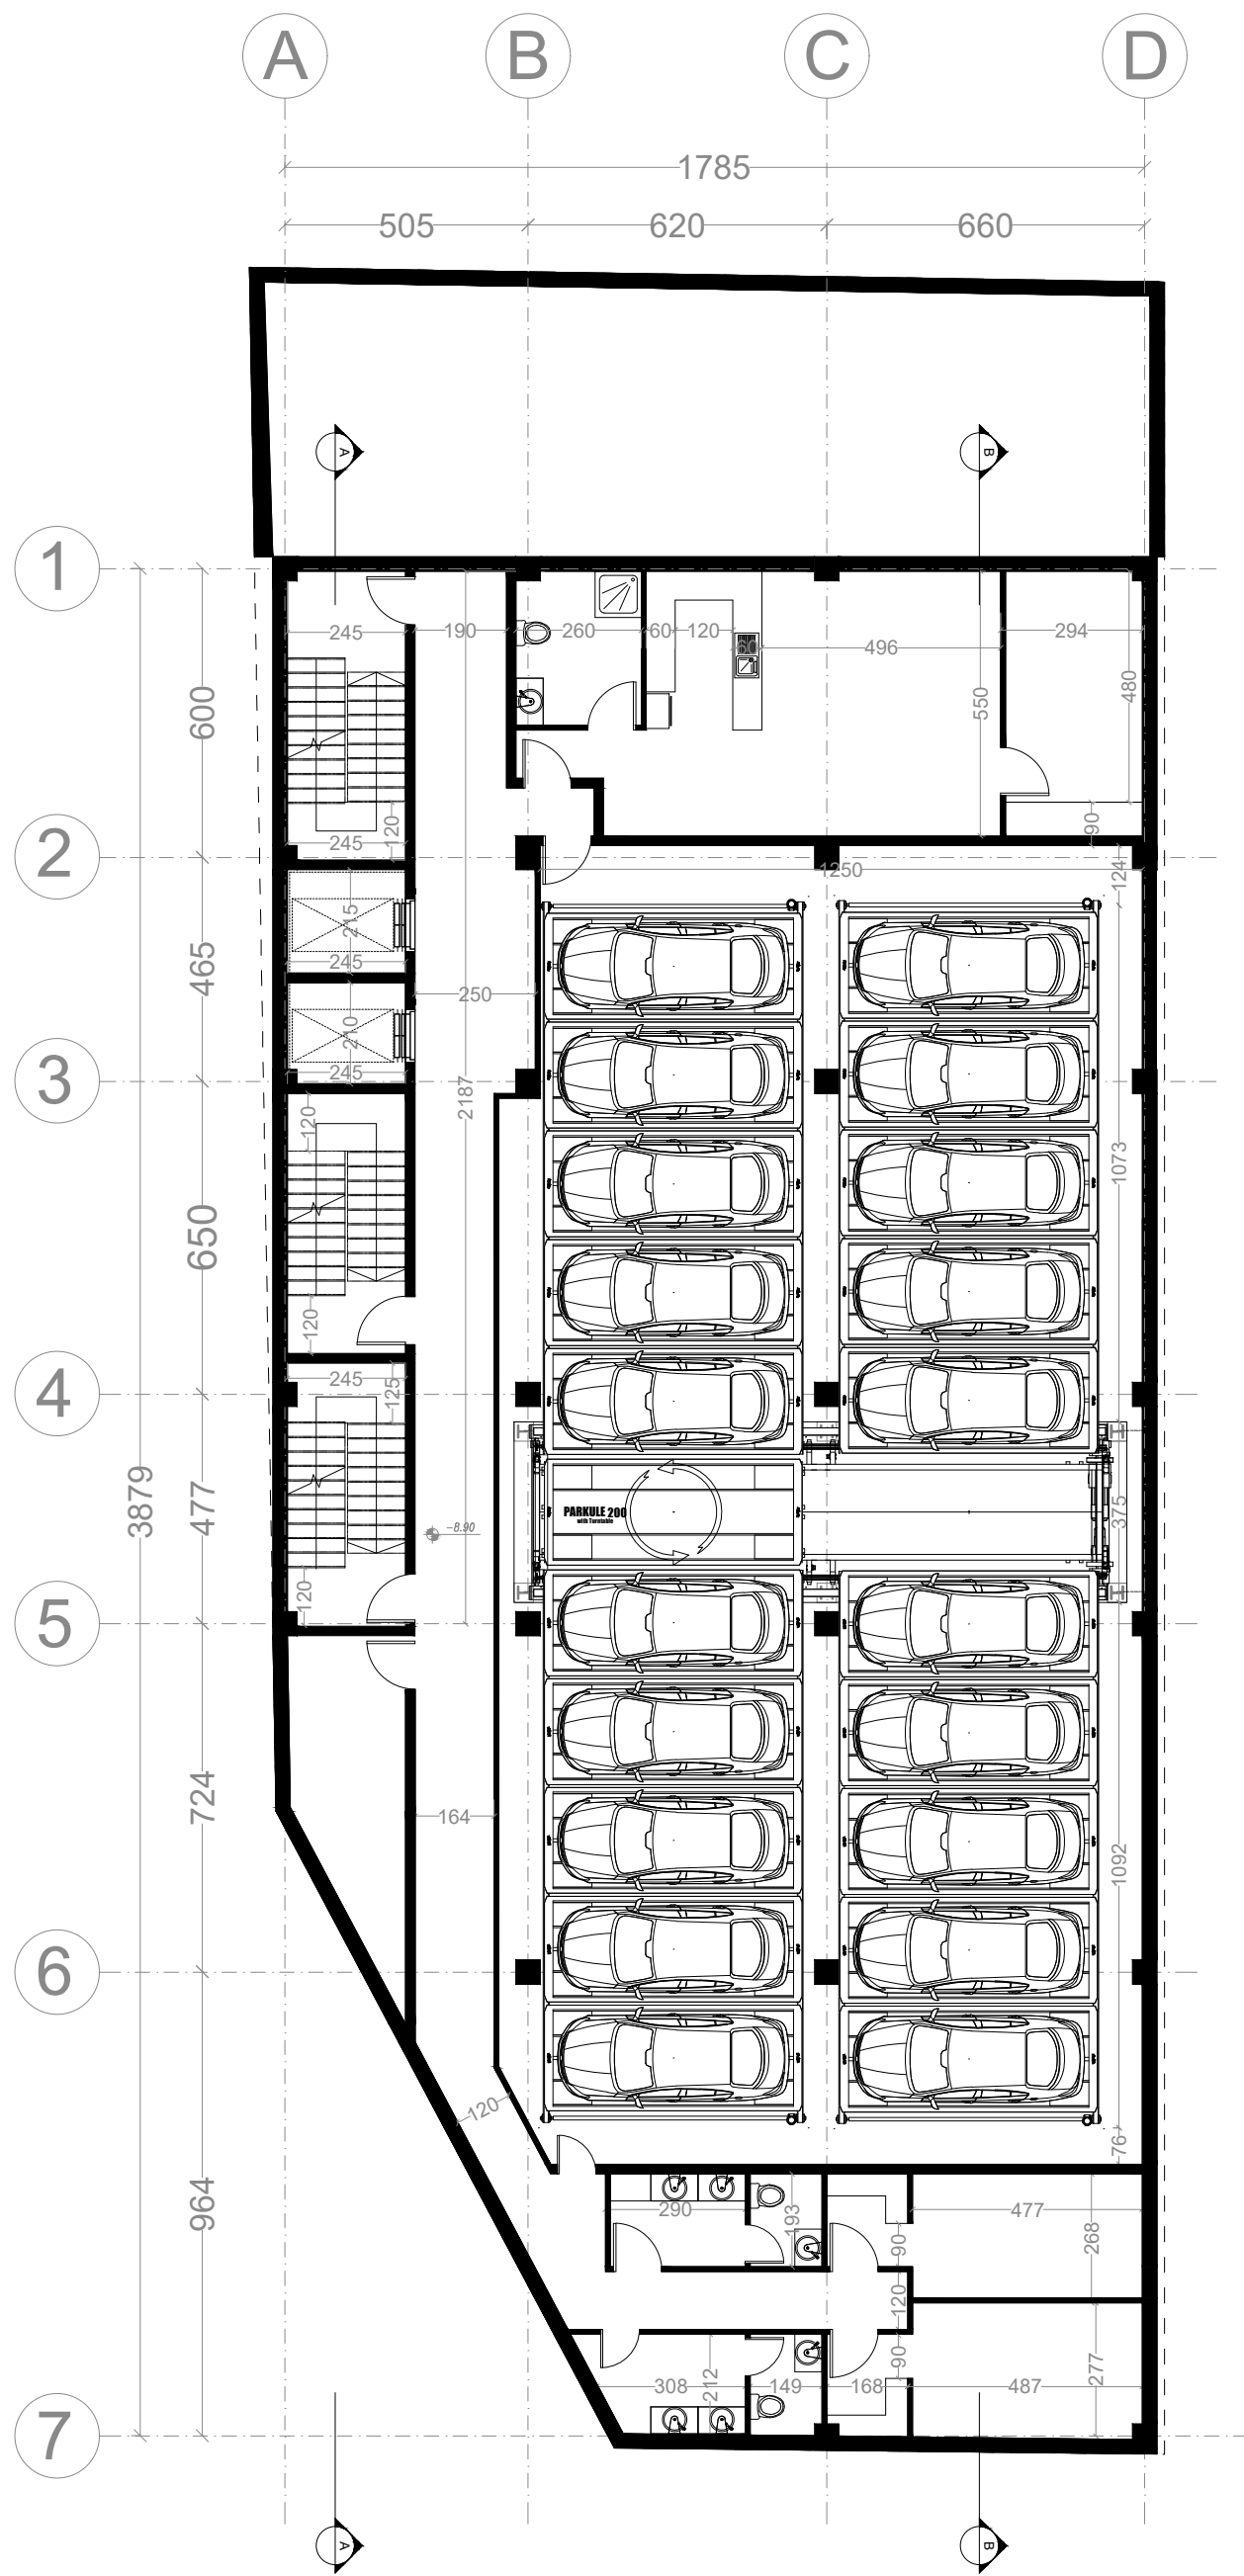

**-2 Basement Floor Plan**

SC: 1/100 

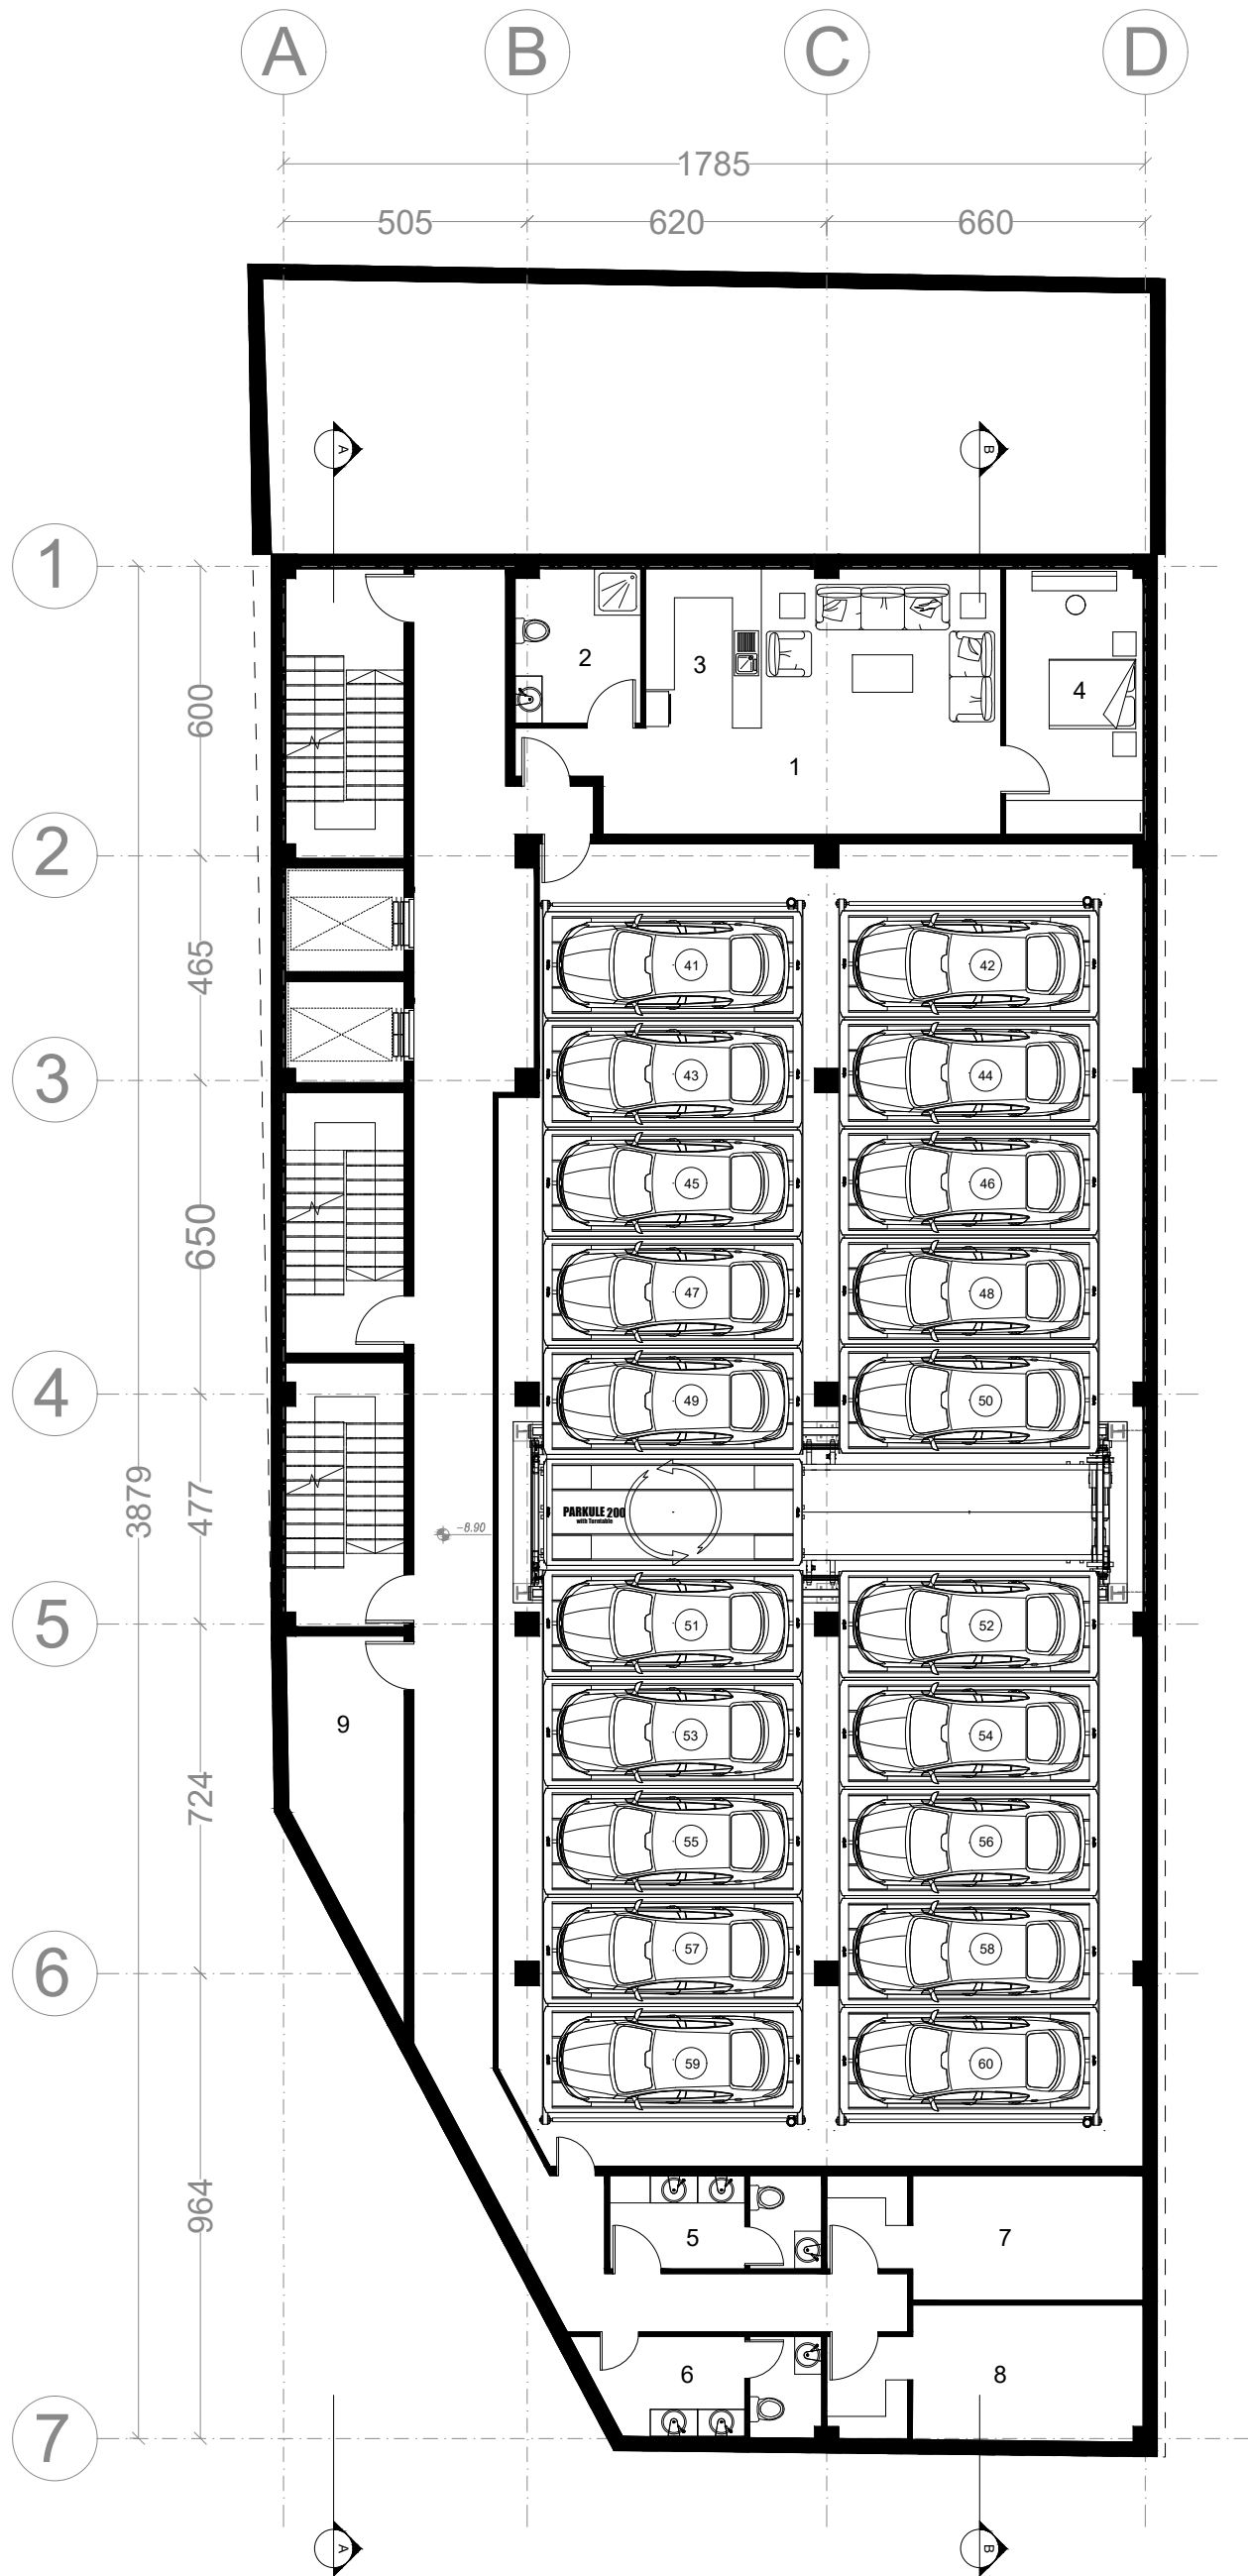


- 1:Janitor house
- 2:W.C
- 3:Kitchen
- 4:Bedroom
- 5:Men's Restroom
- 6:Women's Restroom
- 7:Men's praying room
- 8:Women's praying room
- 9:Storage

**-2 Basement Floor Plan**

SC: 1/100



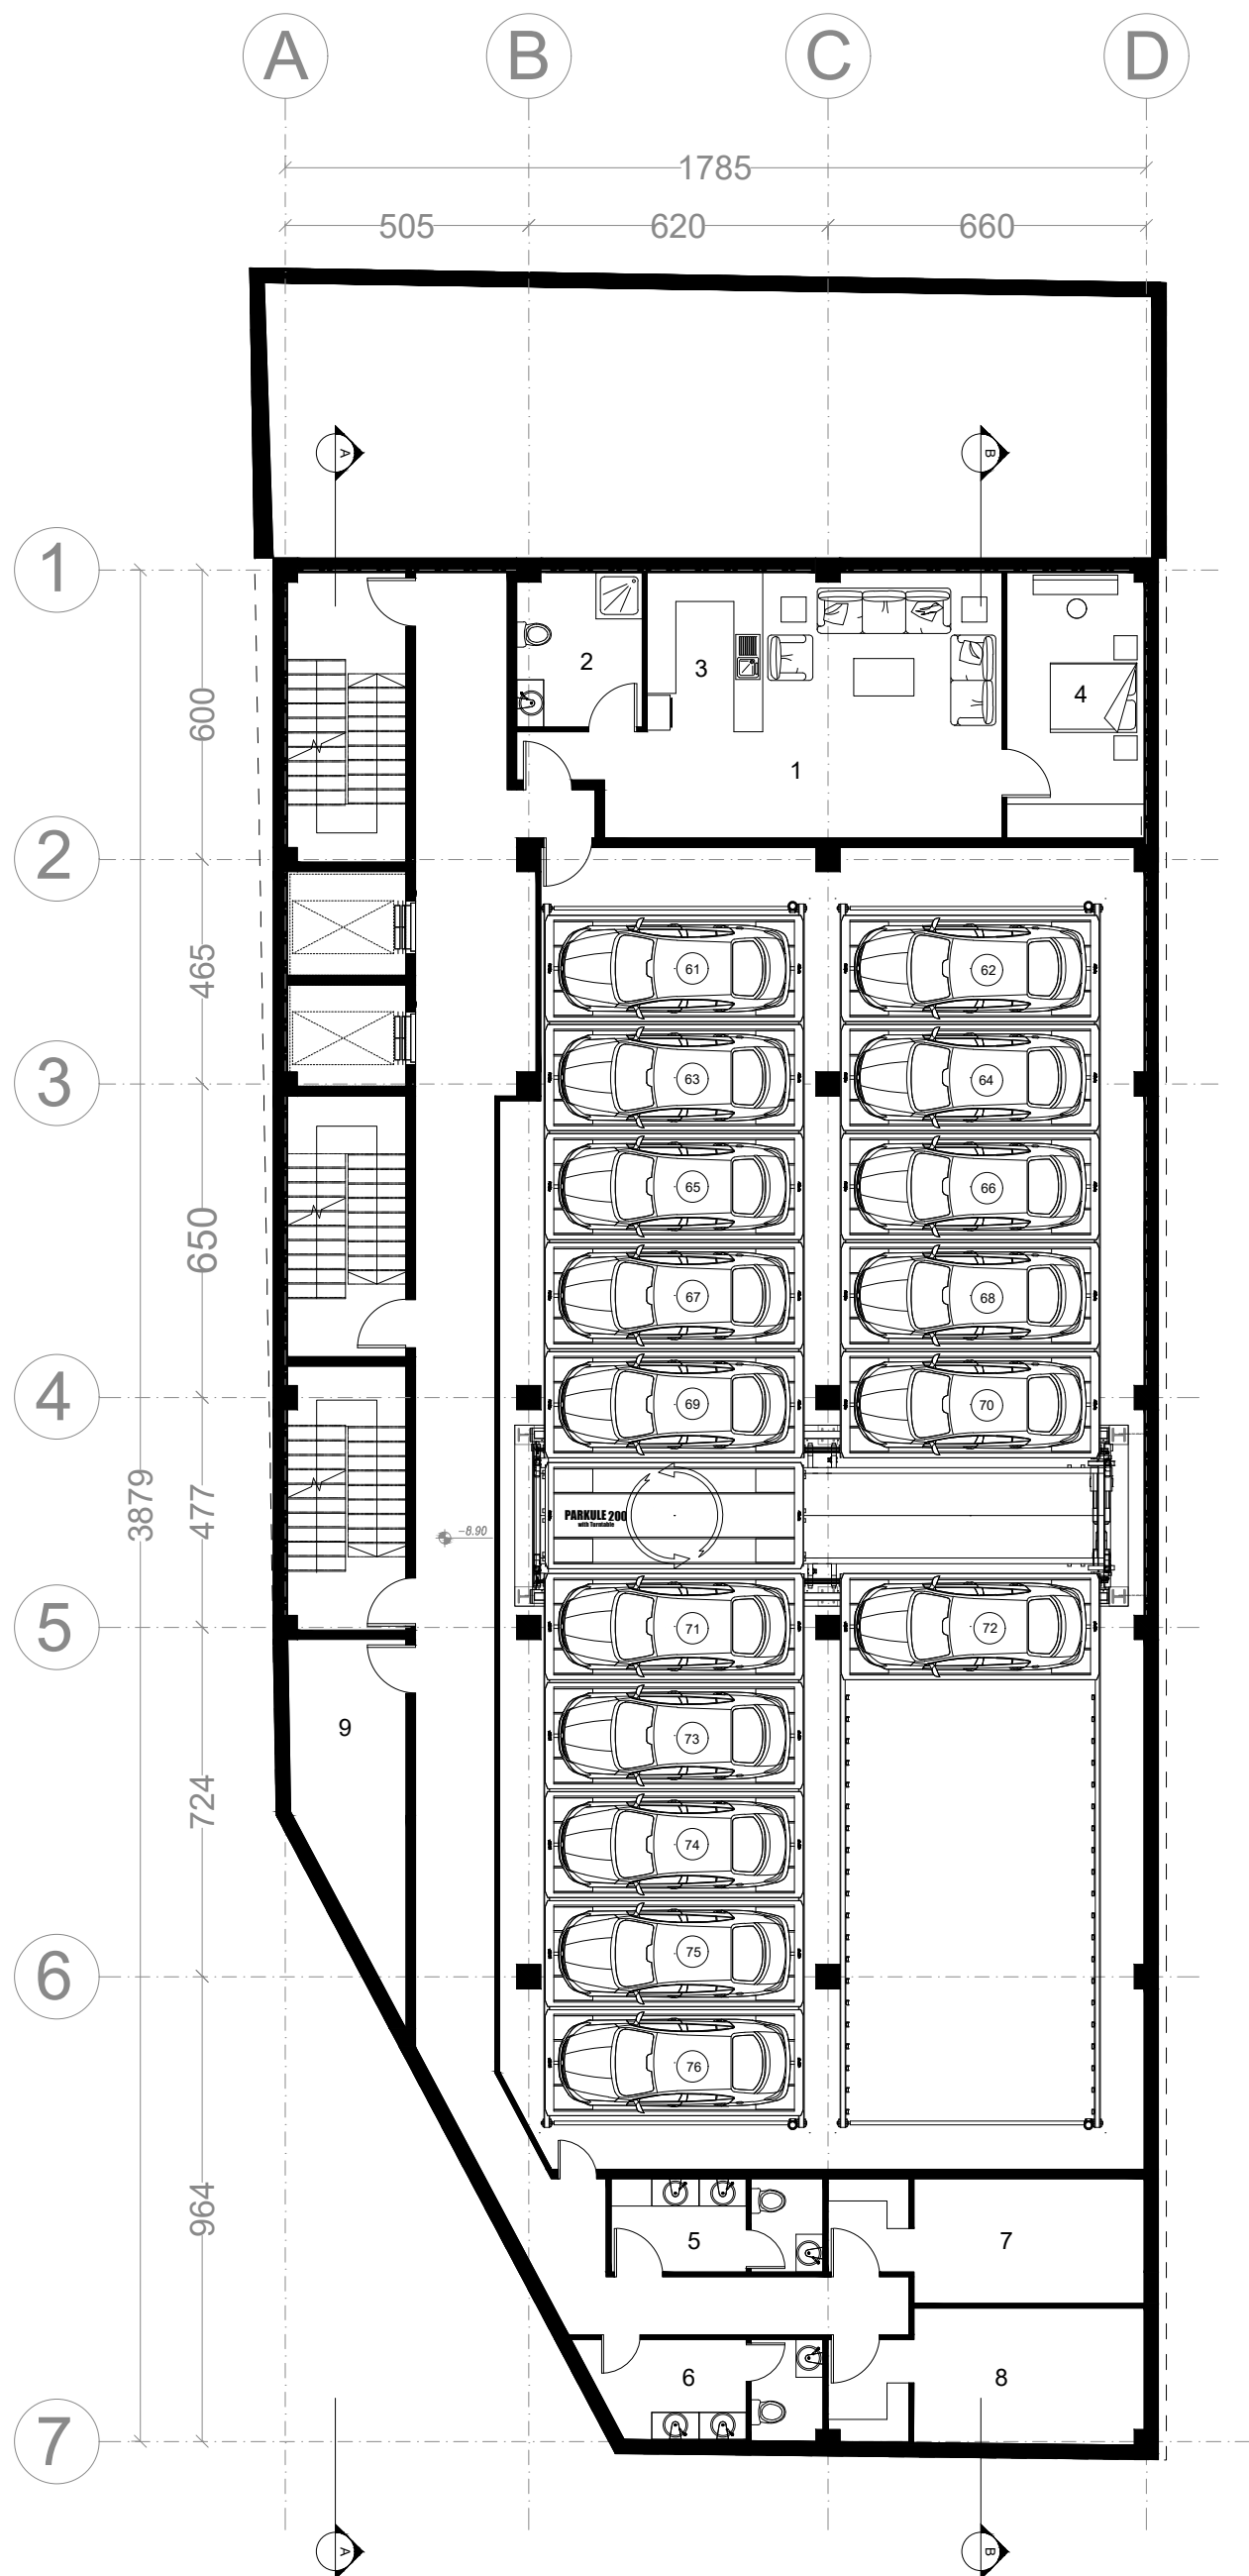

- 1: Janitor house
- 2: W.C
- 3: Kitchen
- 4: Bedroom
- 5: Men's Restroom
- 6: Women's Restroom
- 7: Men's praying room
- 8: Women's praying room
- 9: Storage


-2 Basement Parking Upper Level Floor Plan


SC: 1/100





South Elevation


SC: 1/100 

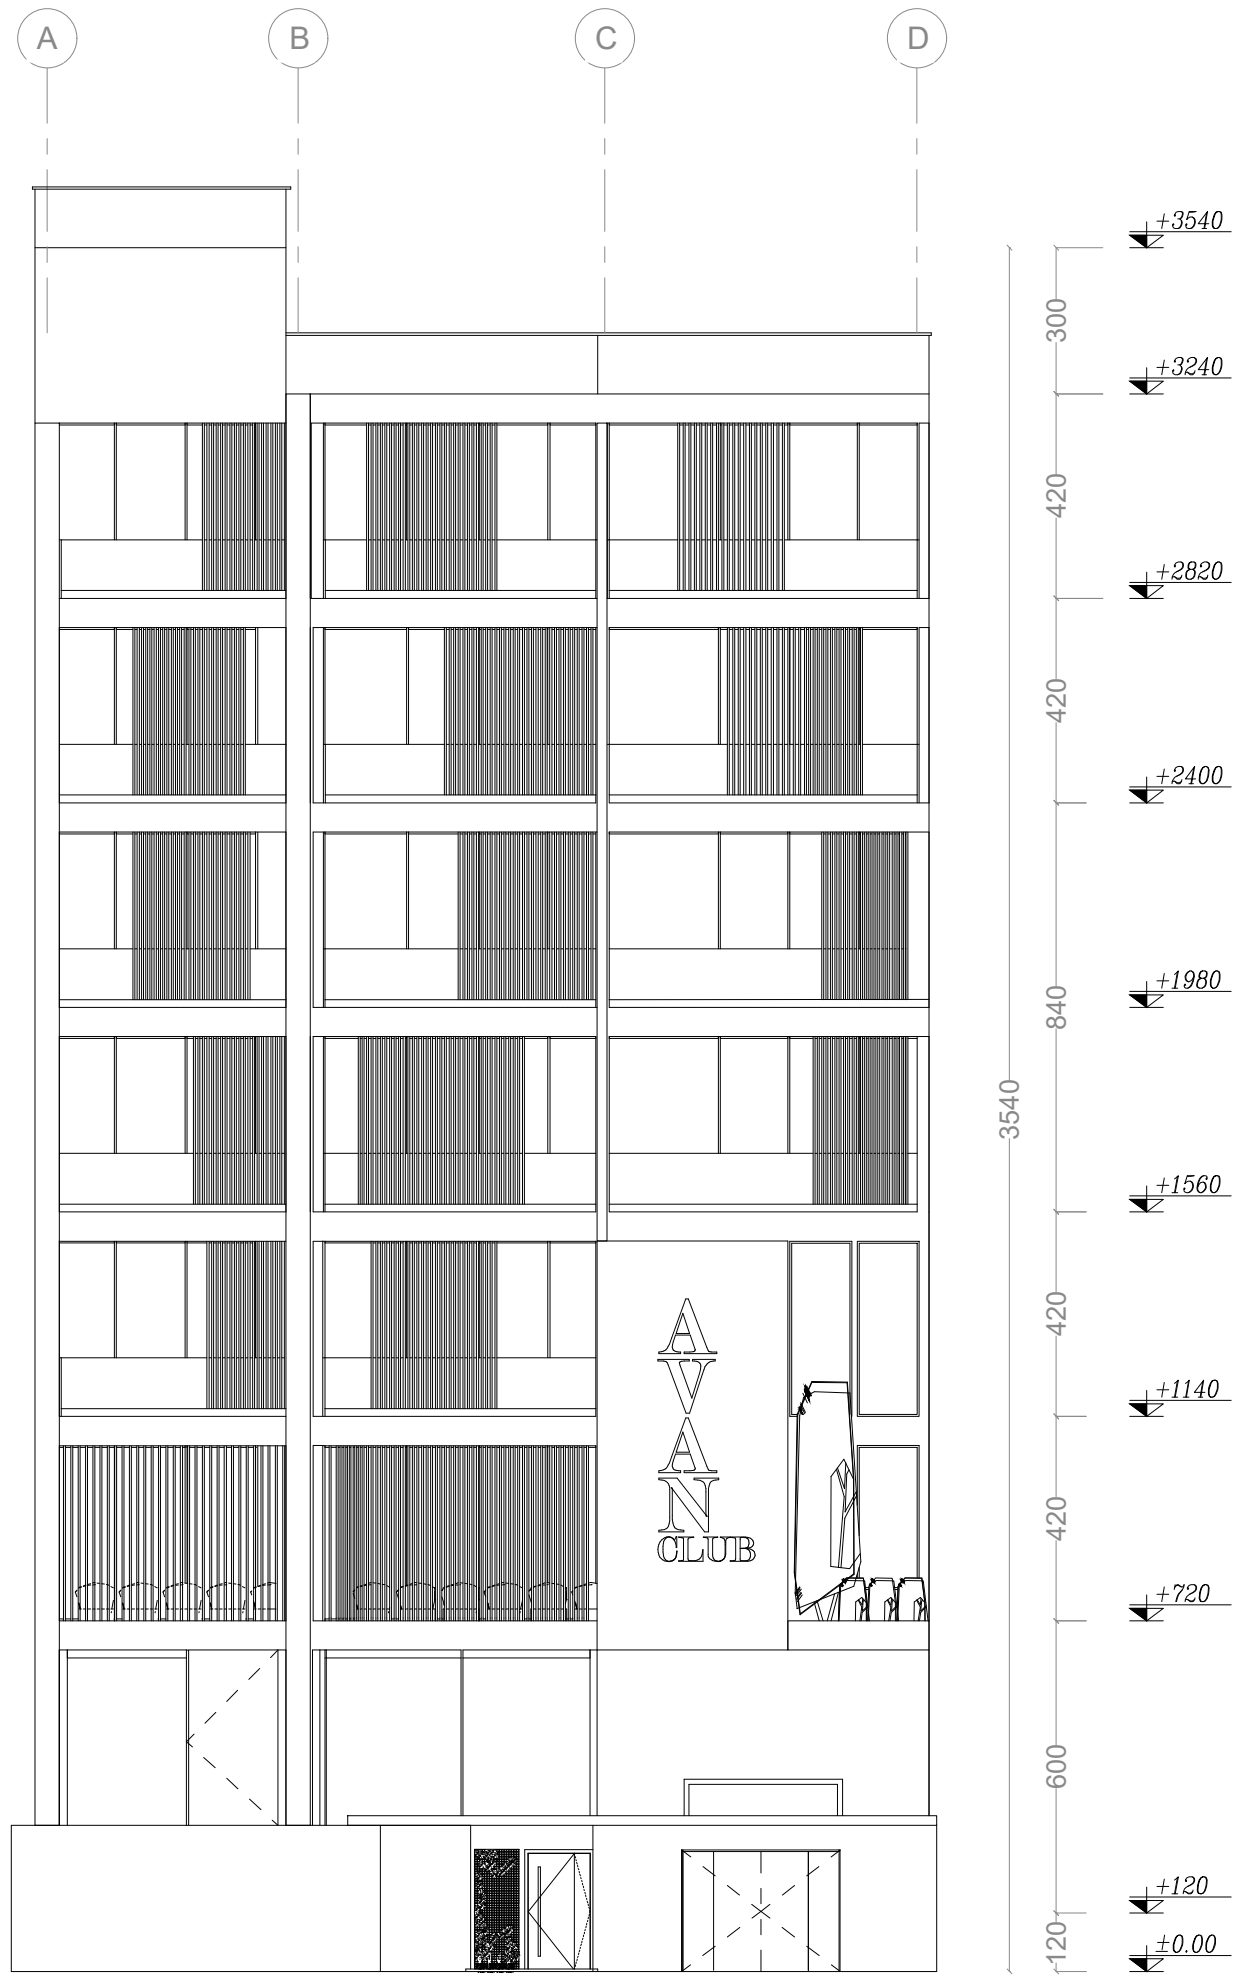

South Elevation

SC: 1/100




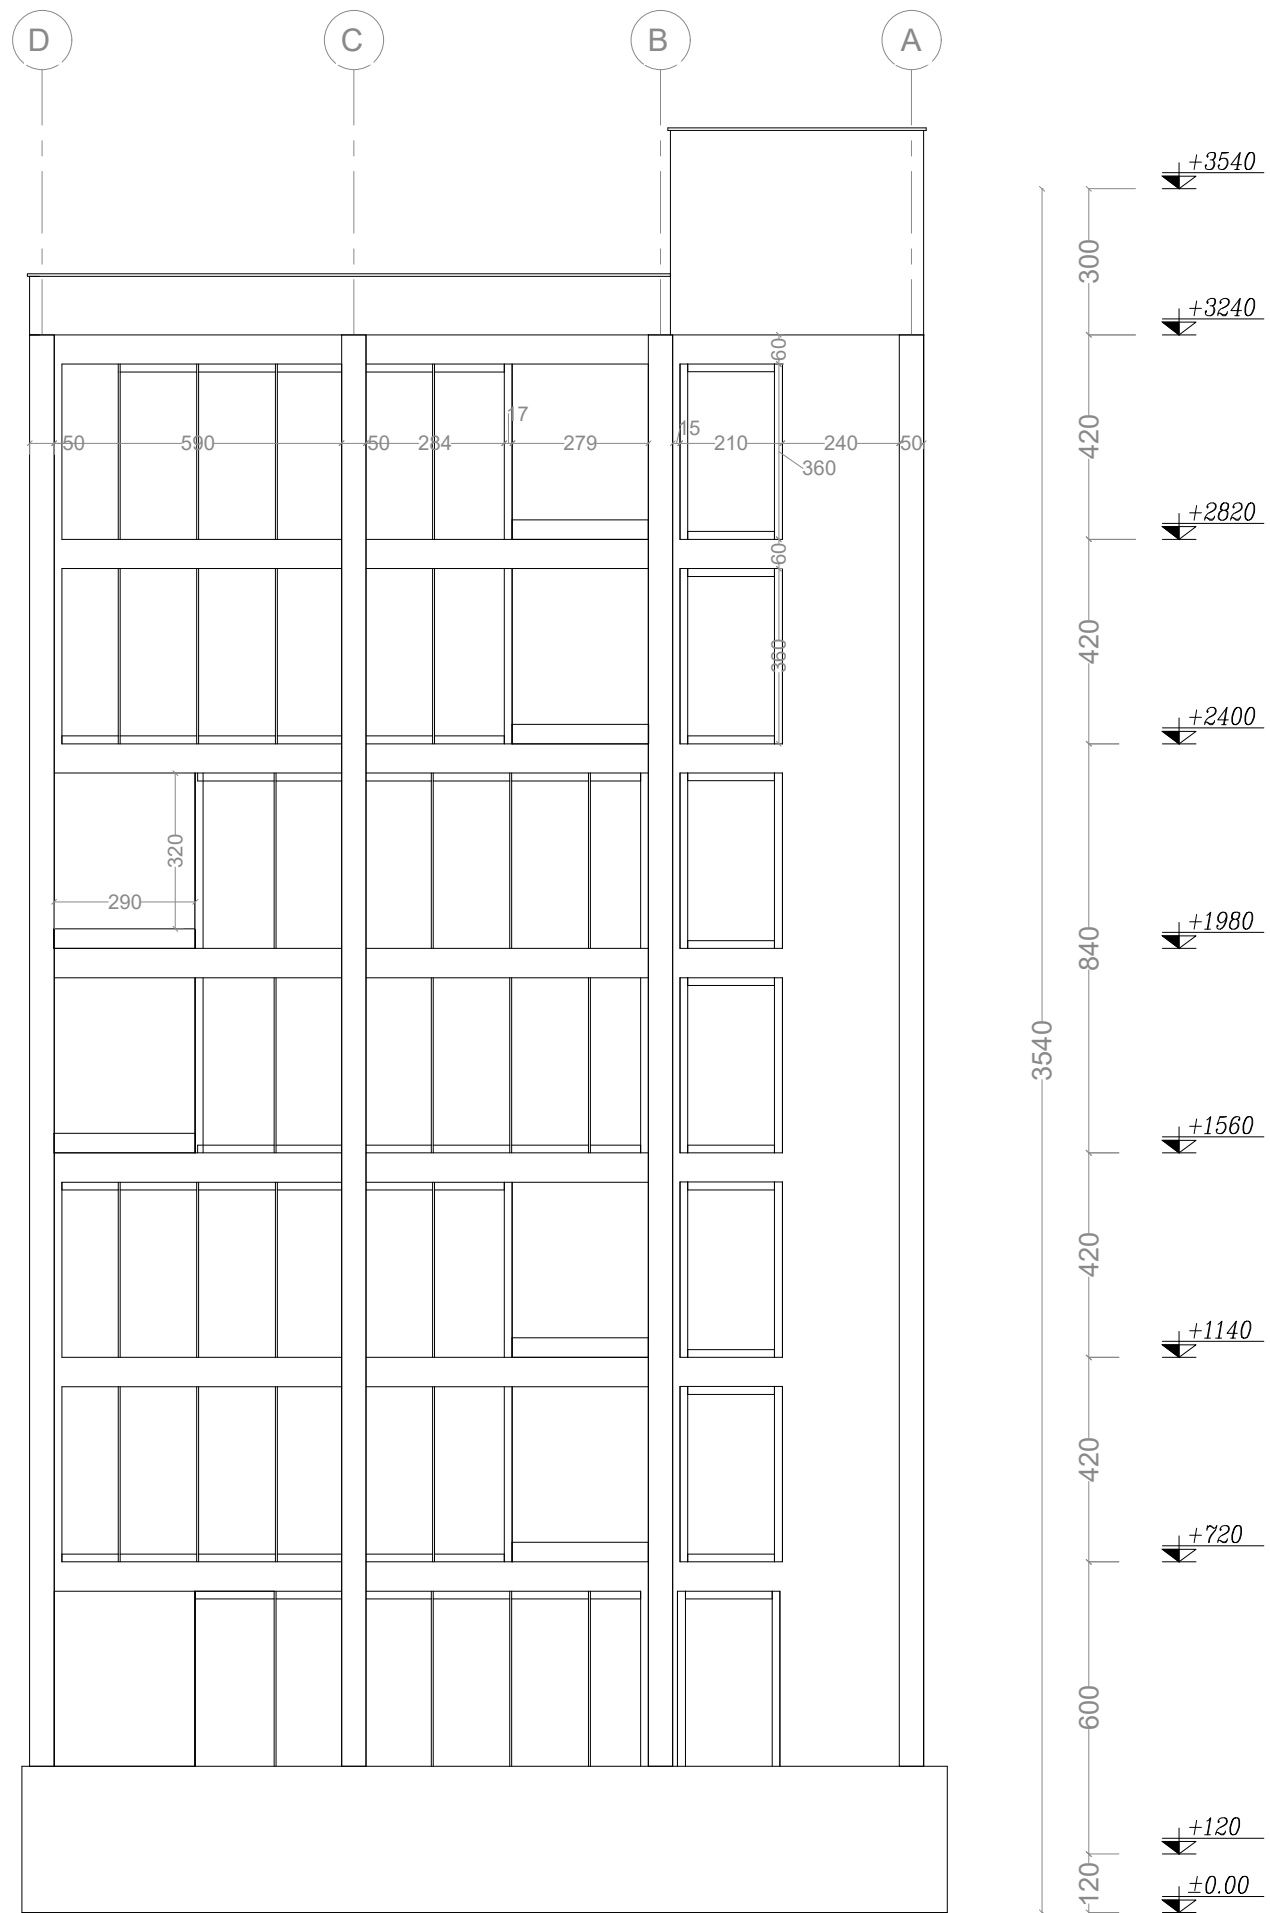

North Elevation

SC: 1/100




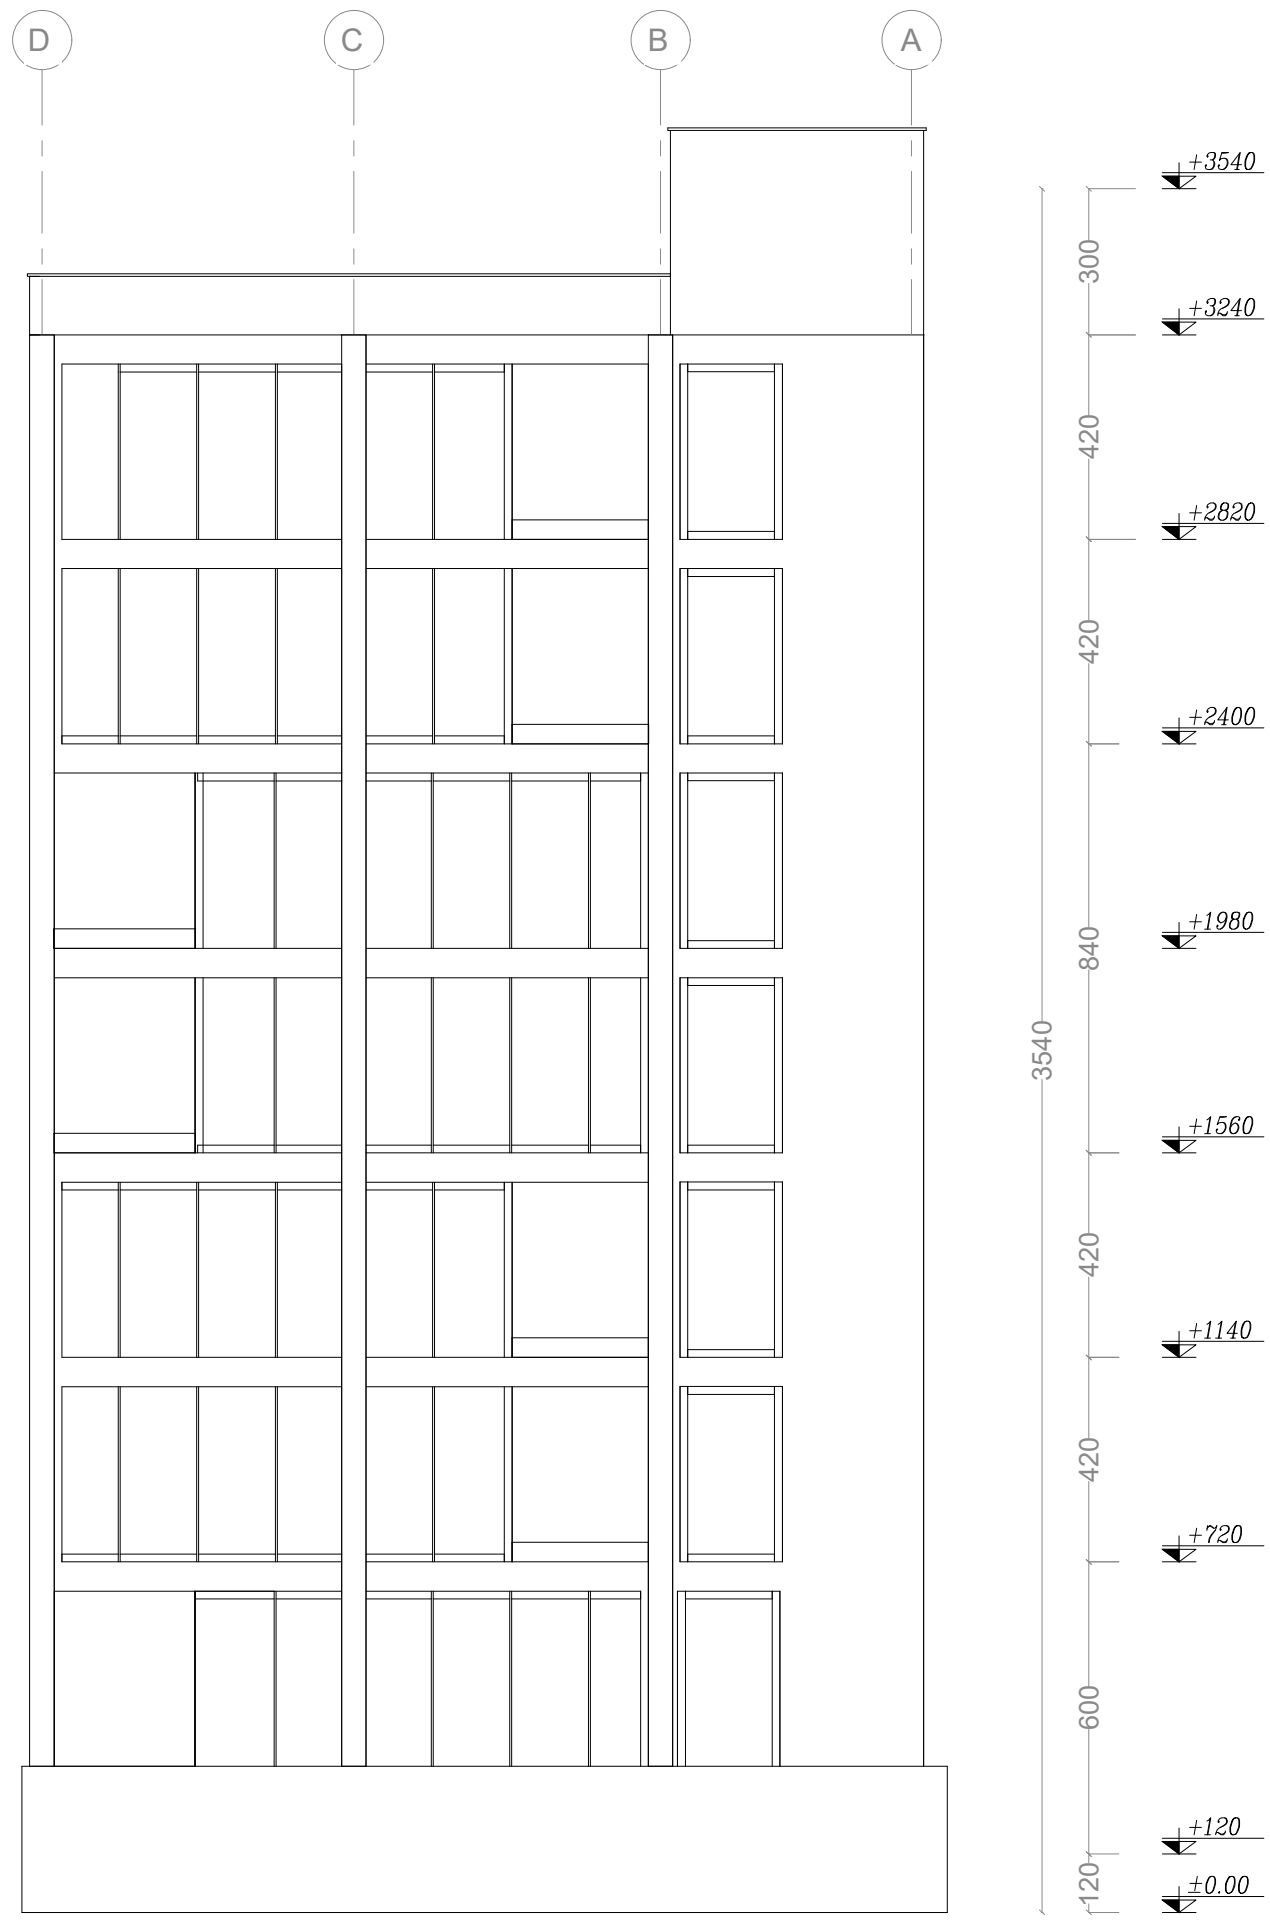


North Elevation


SC: 1/100







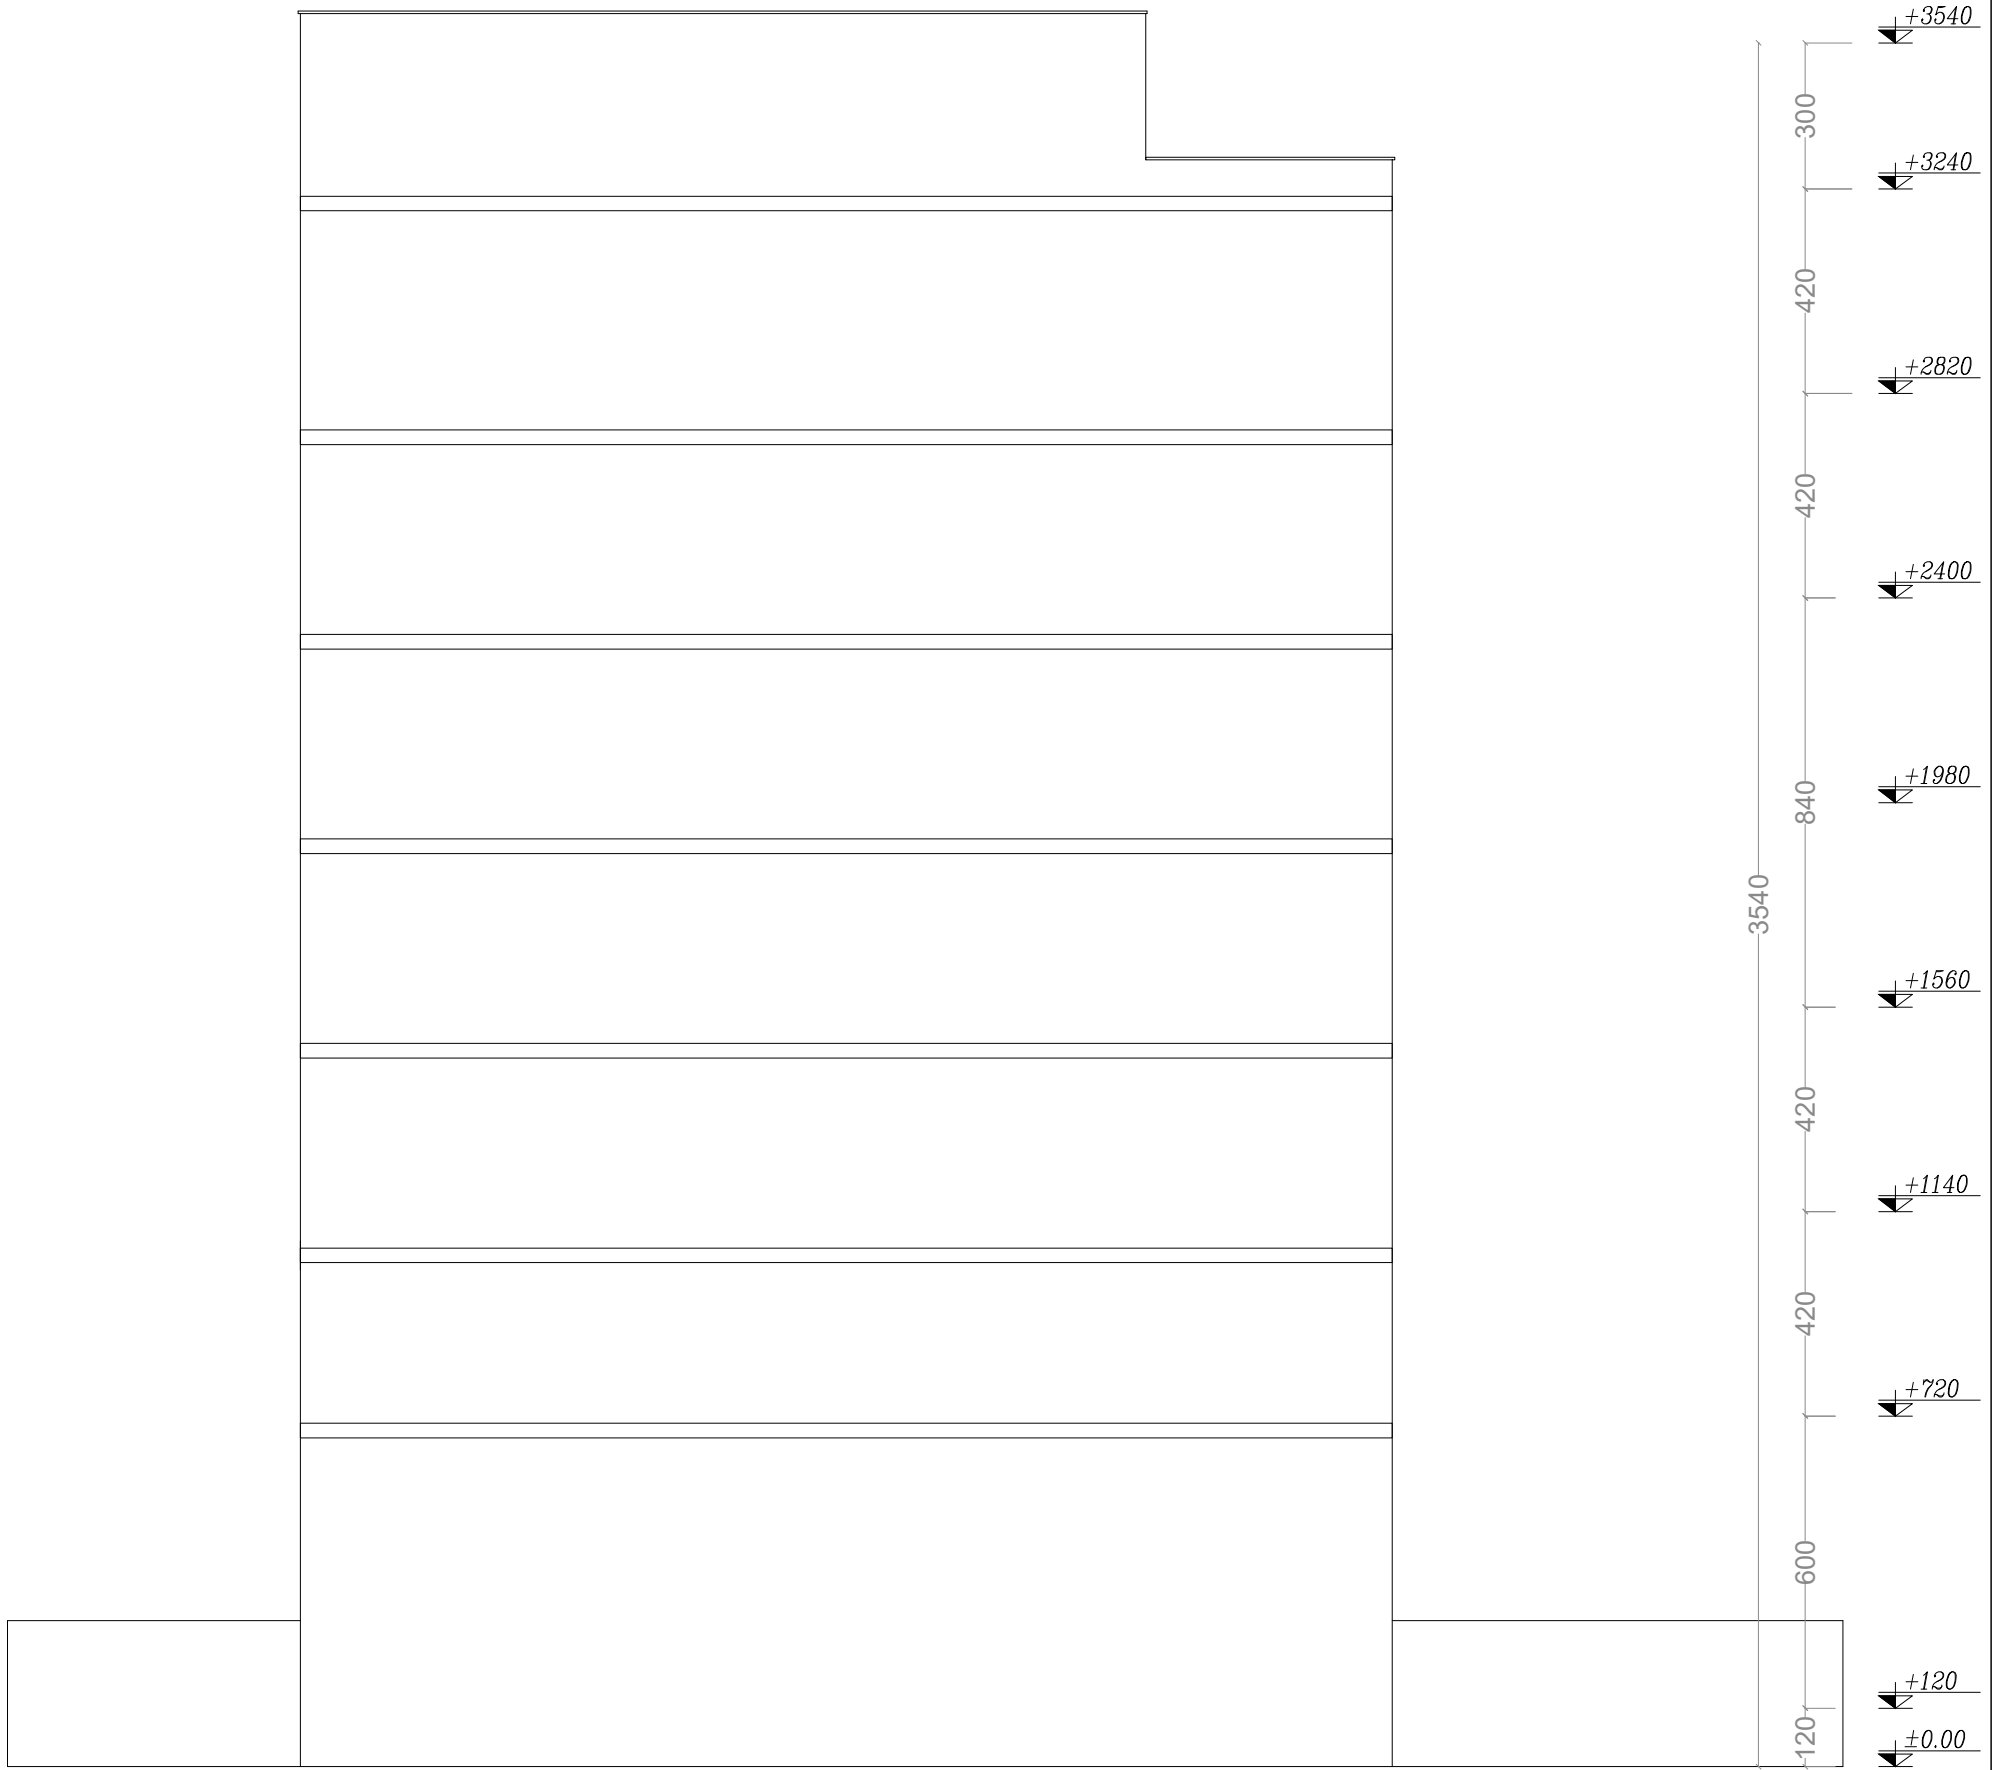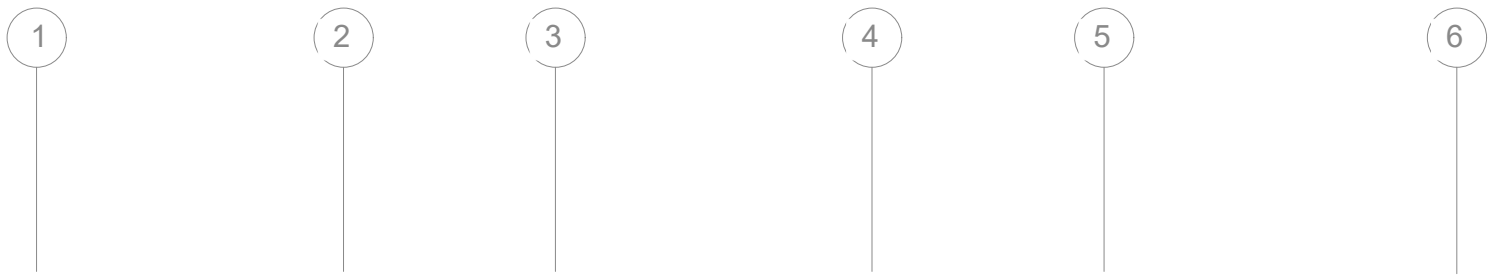

East Elevation


SC: 1/100 

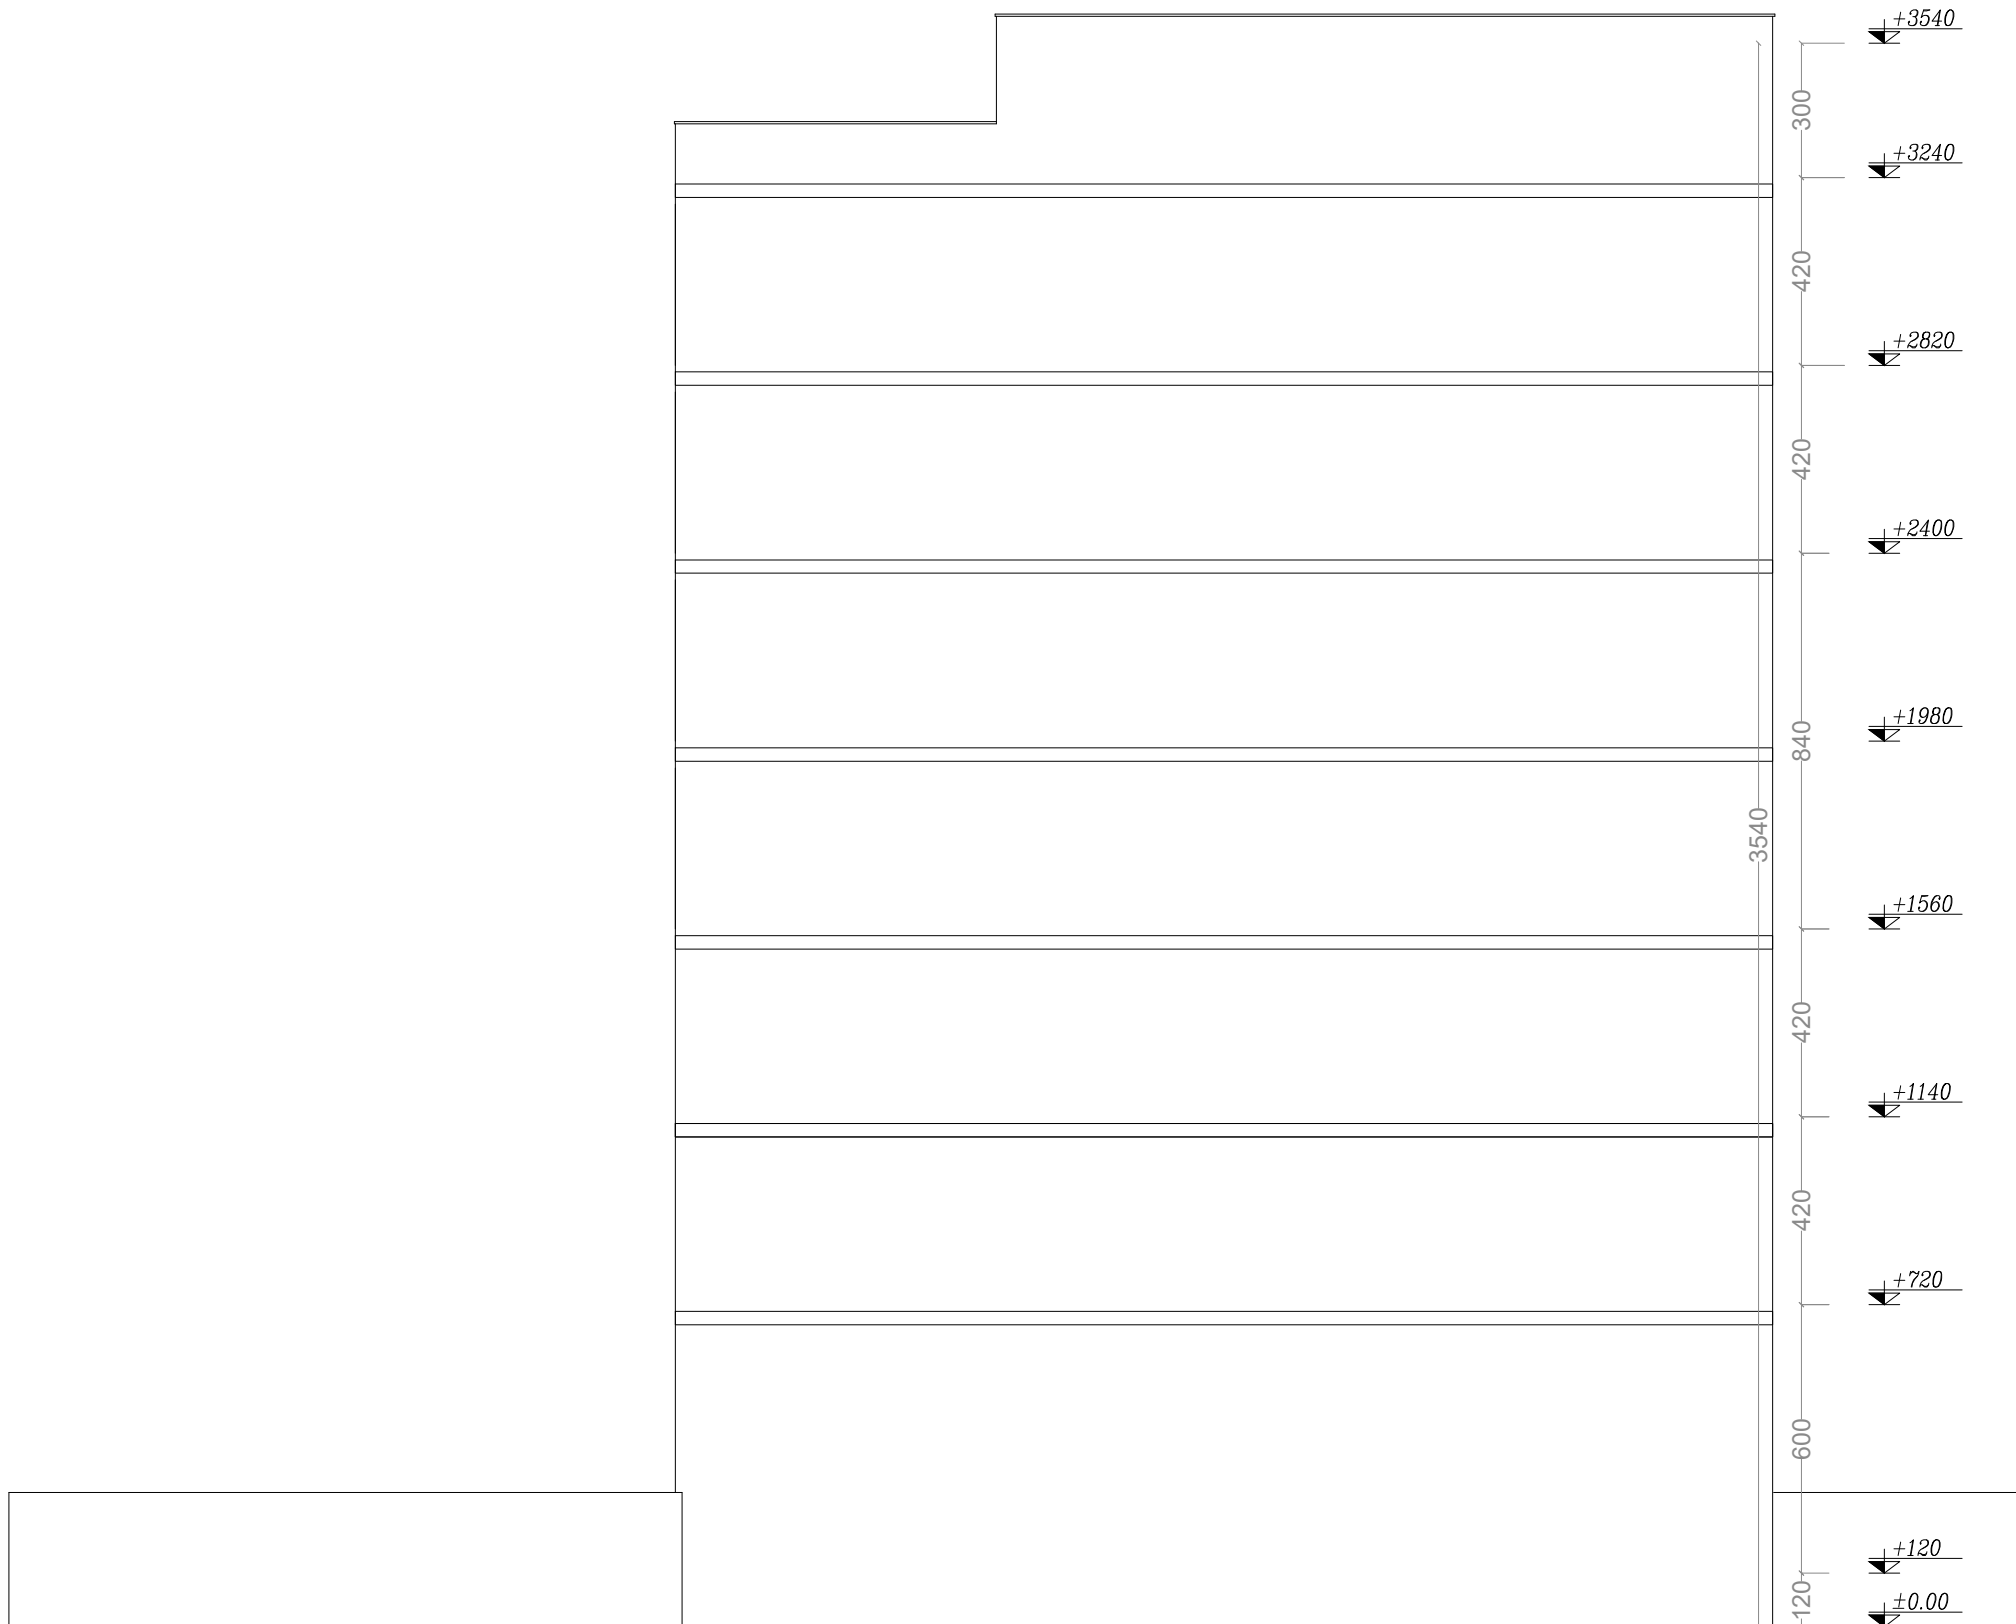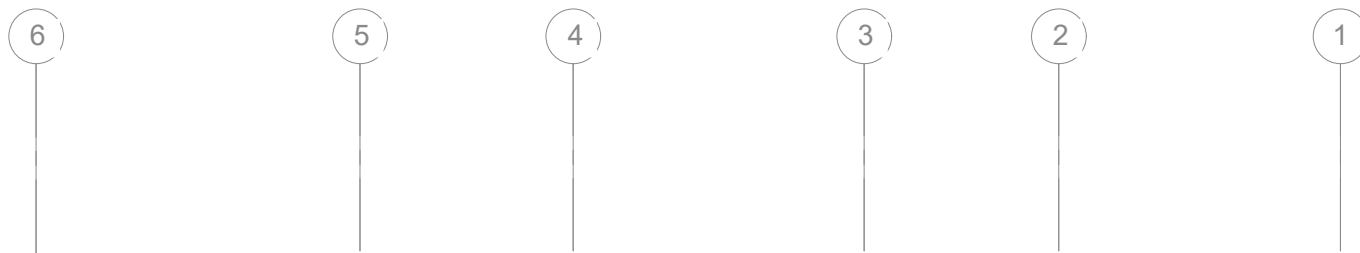

West Elevation


SC: 1/100



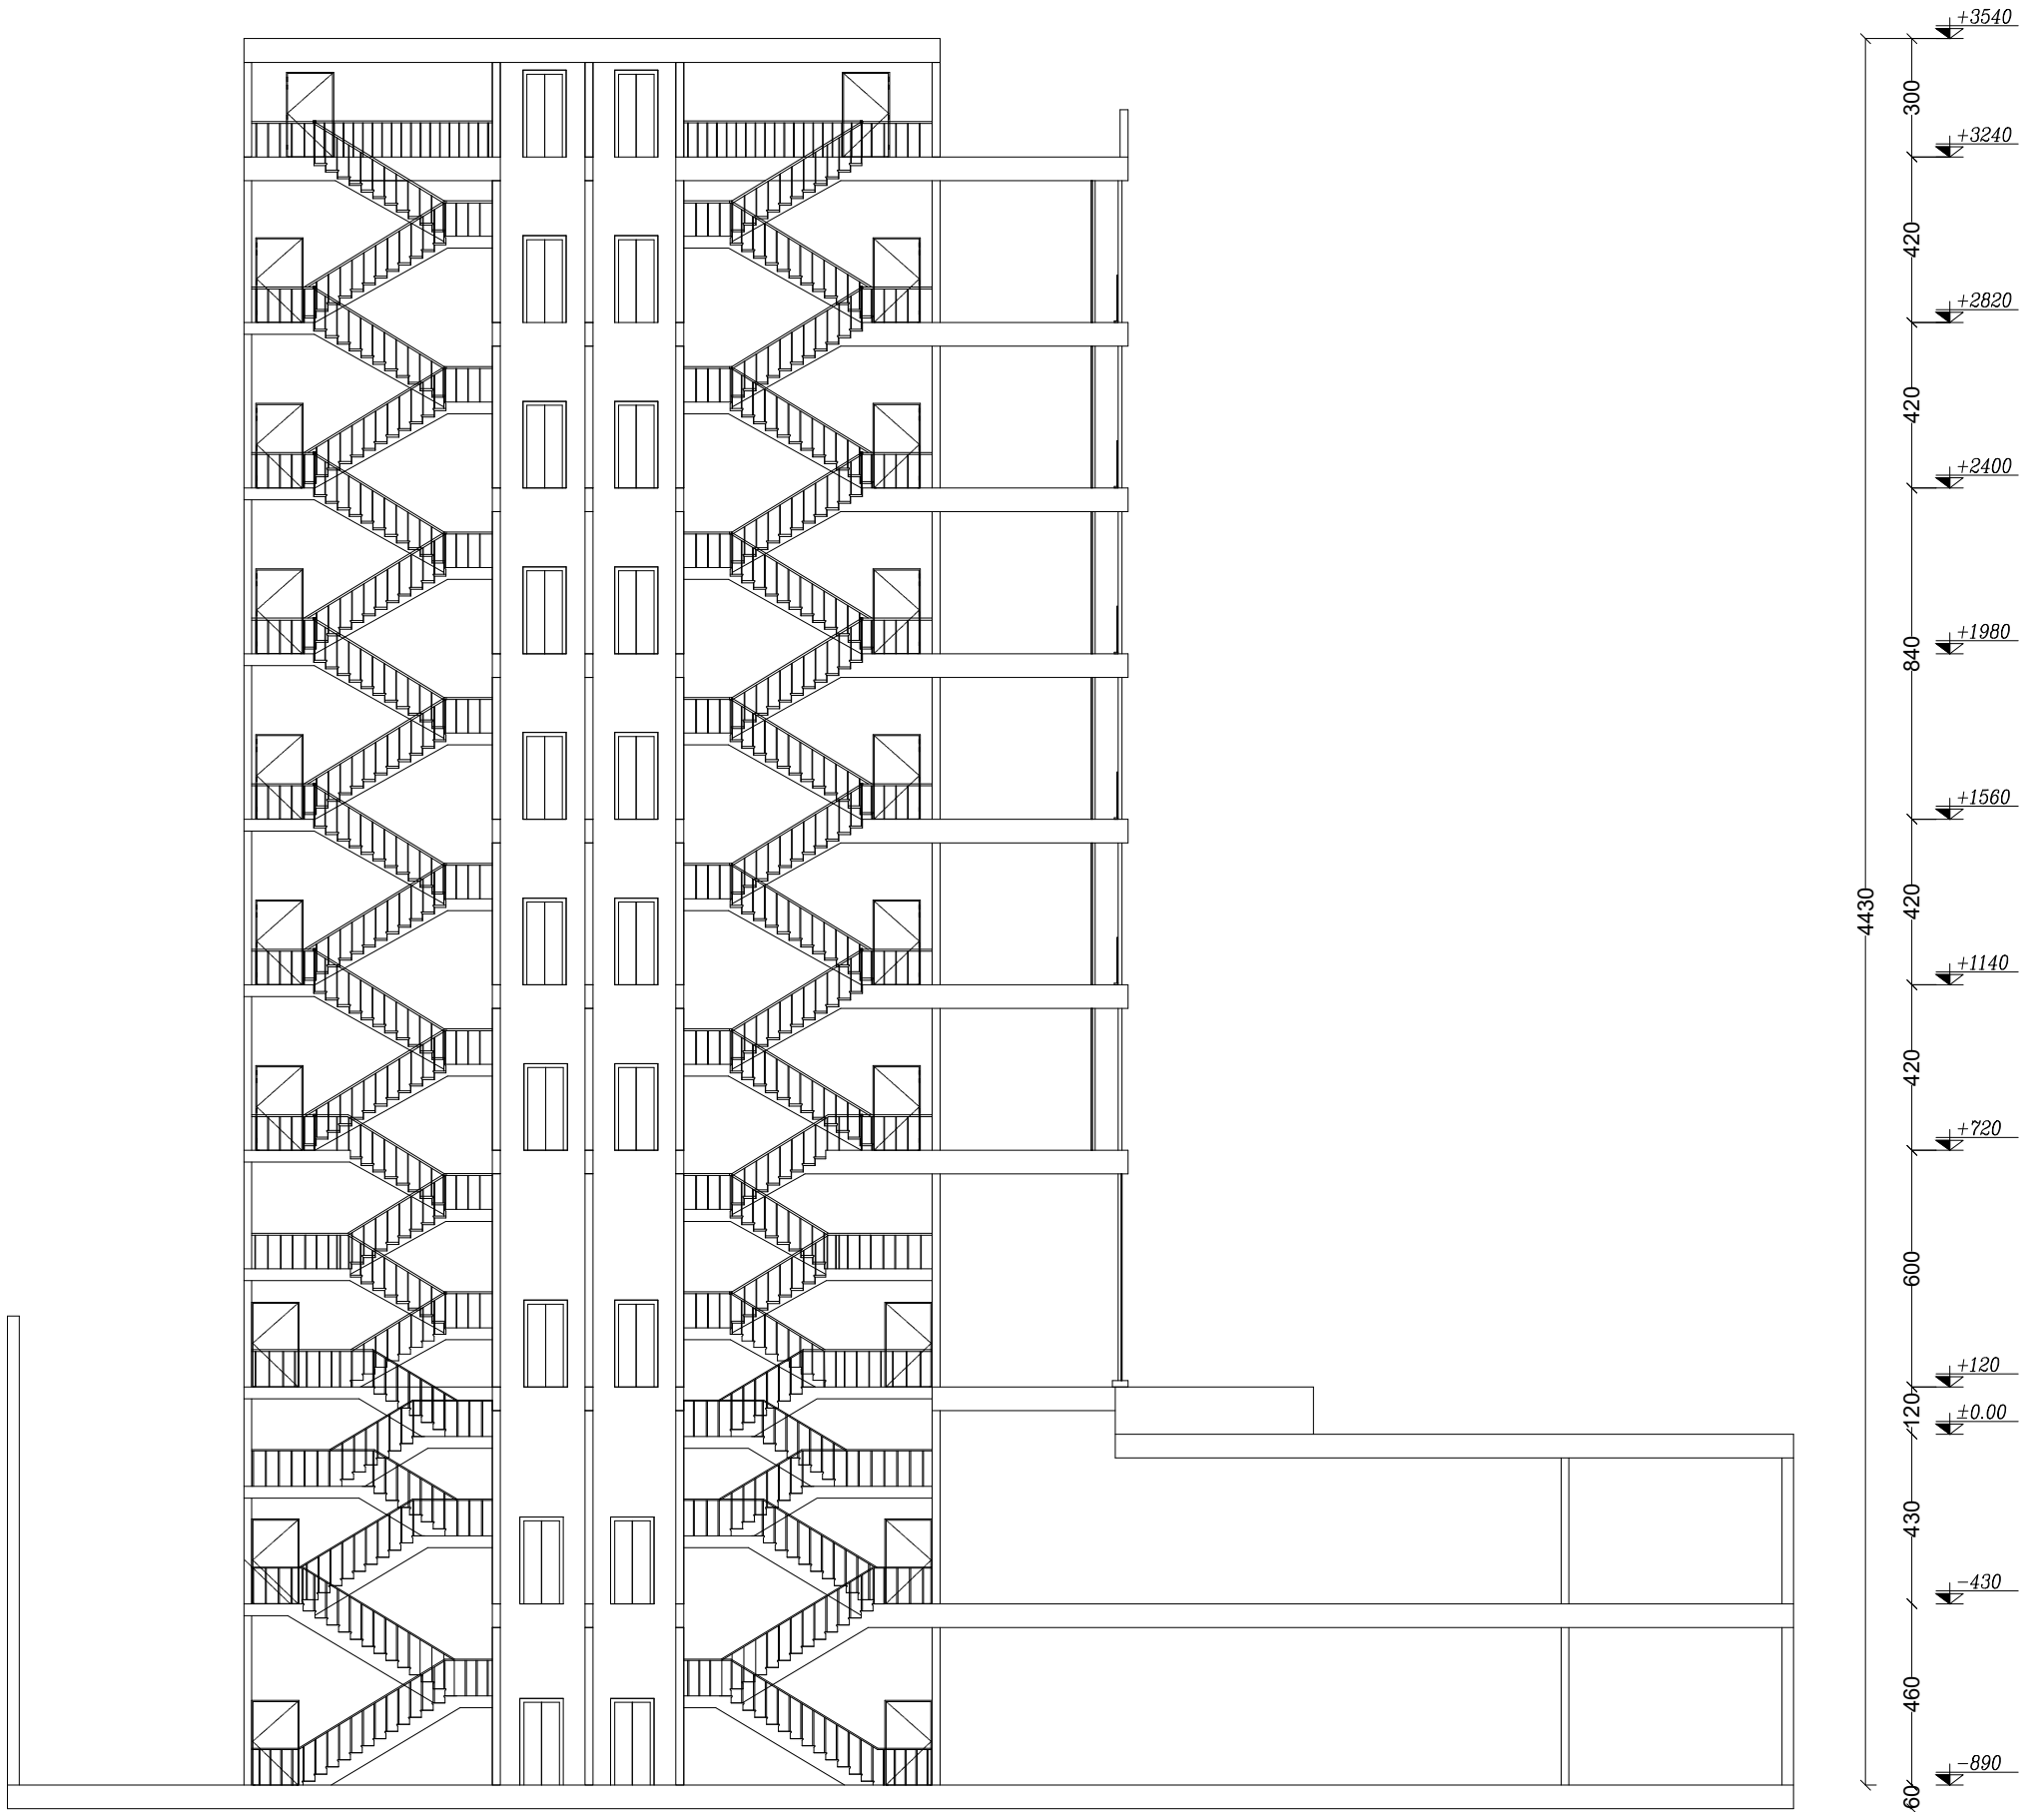

Section A-A

SC: 1/100

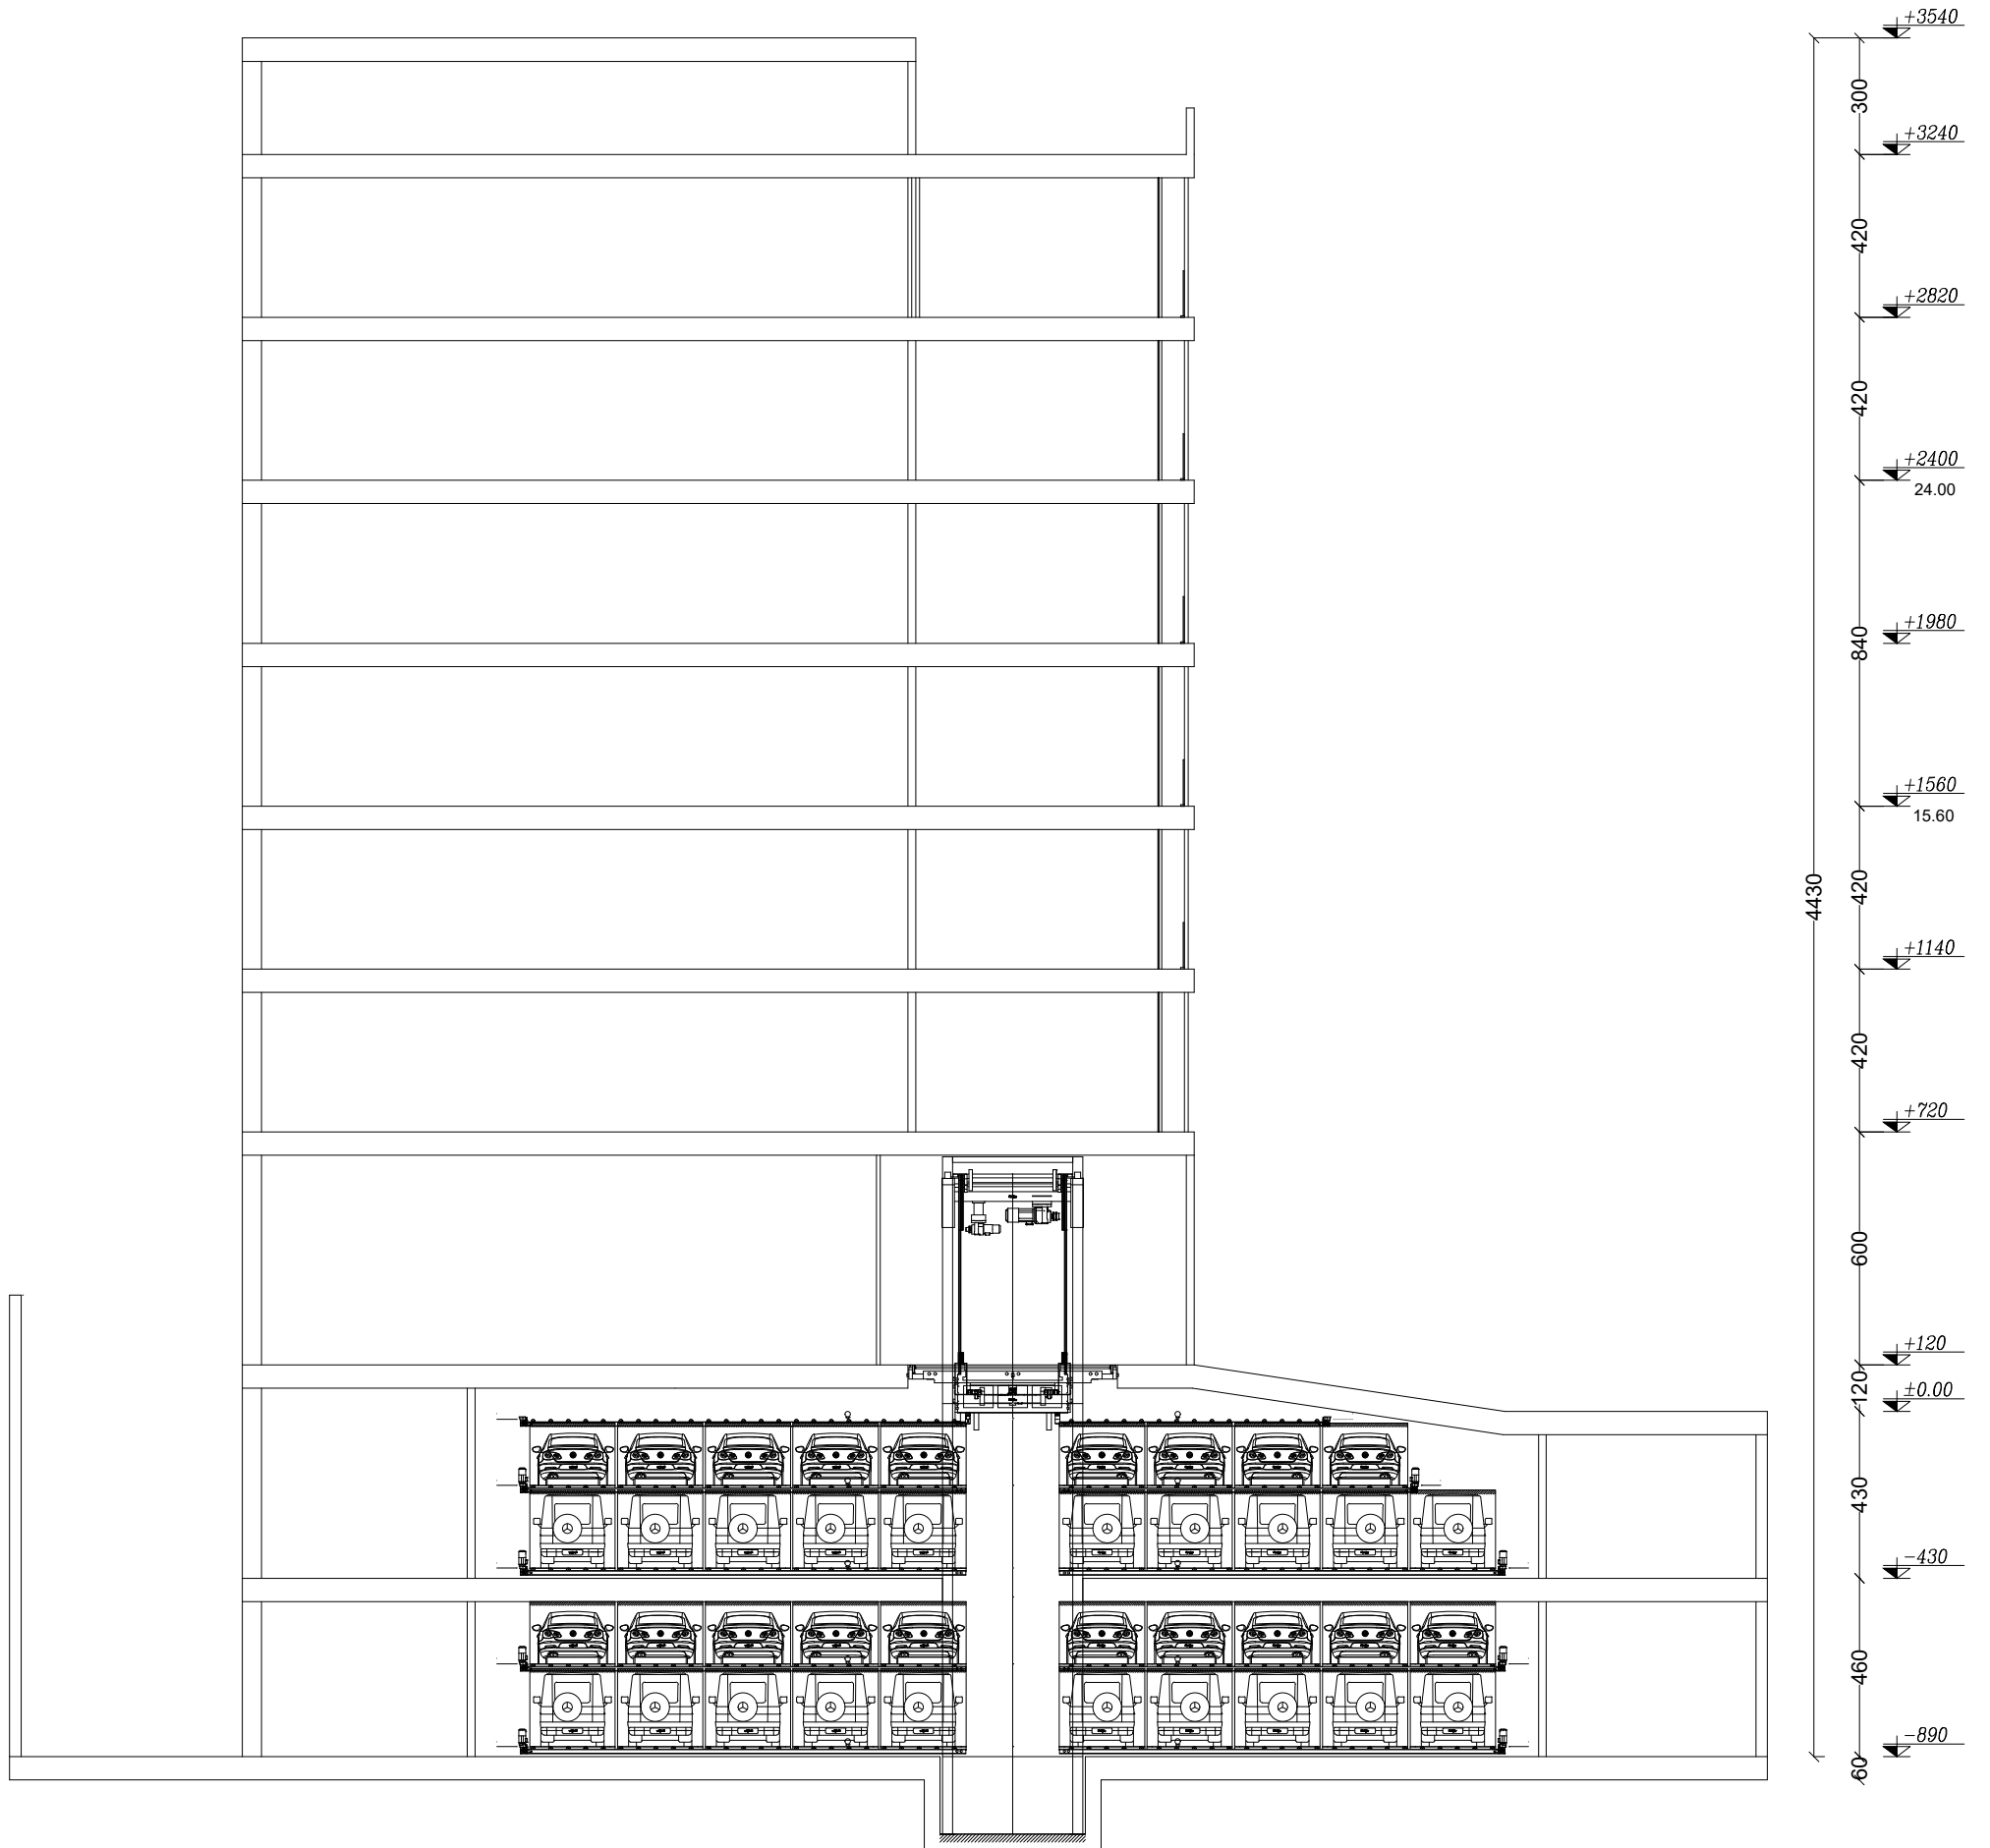

Section B-B

SC: 1/100