
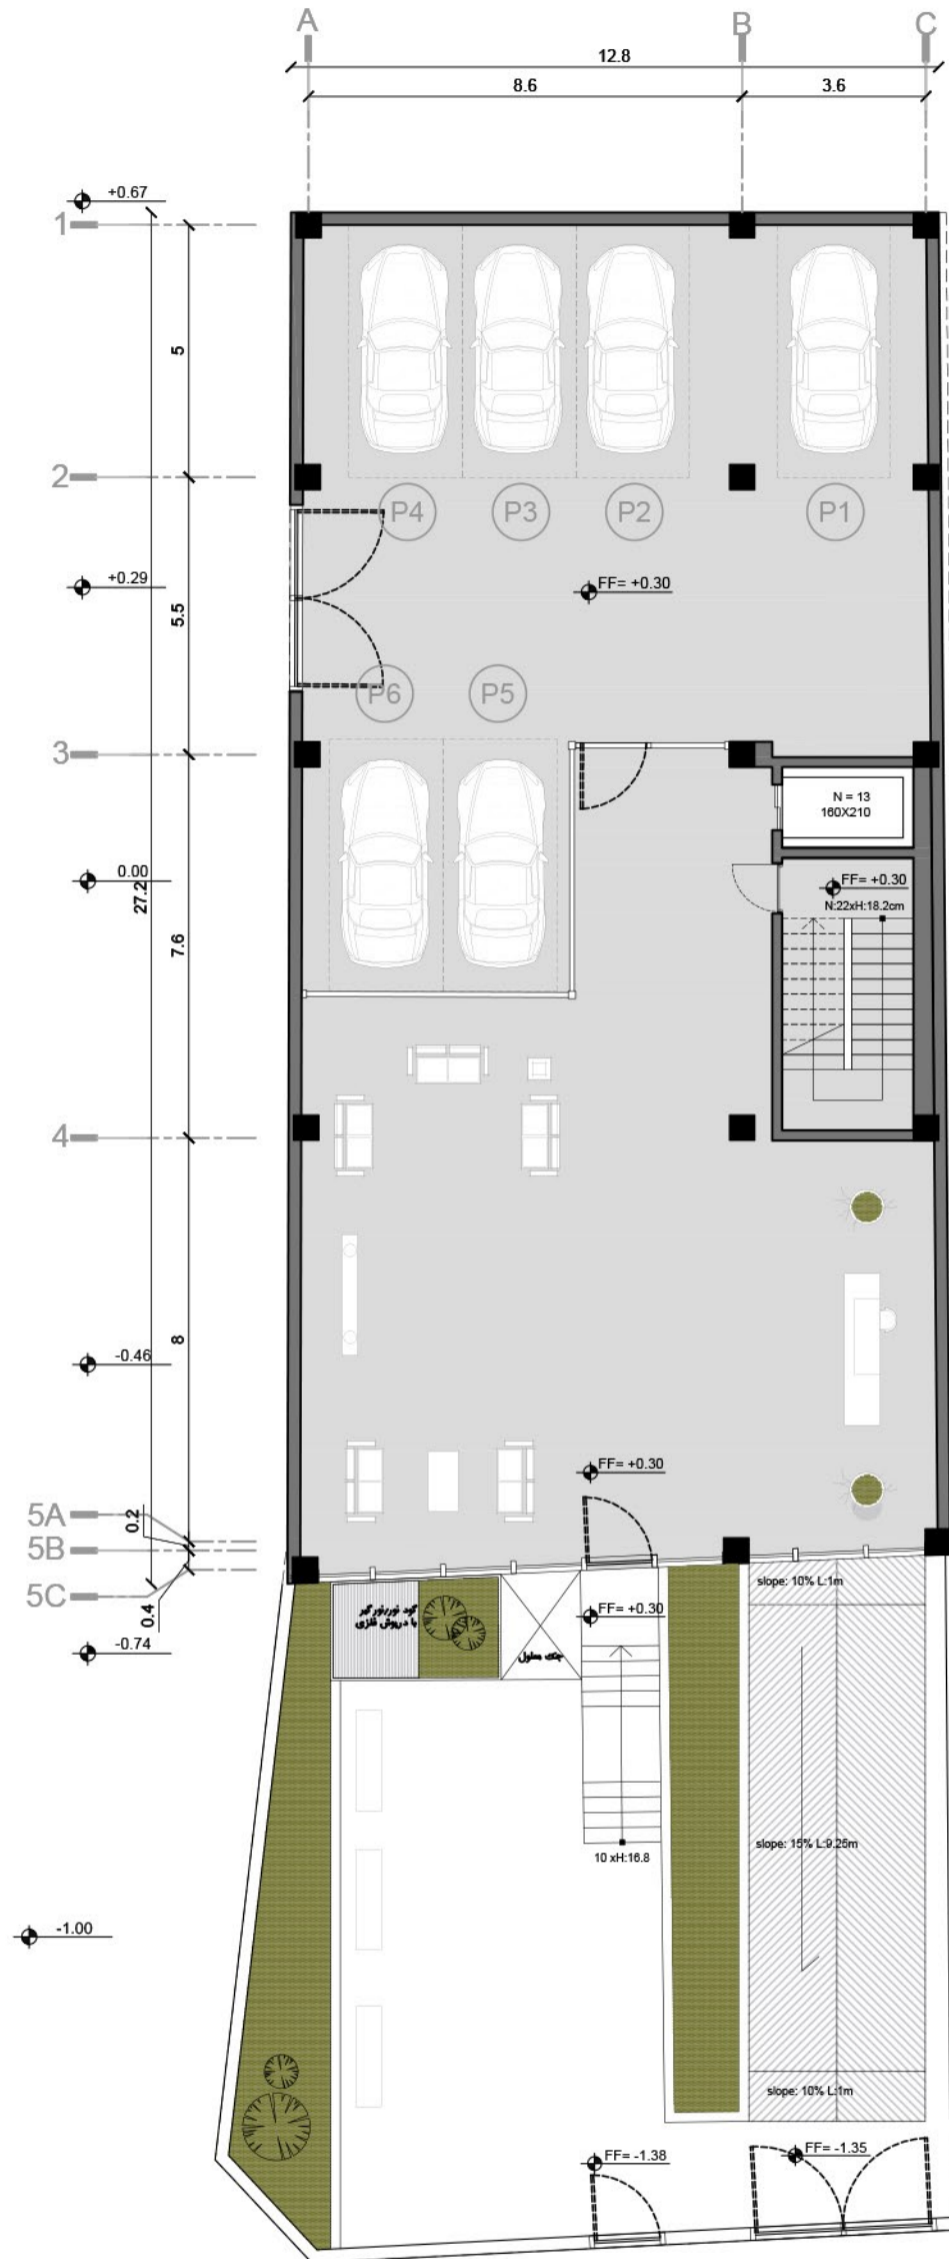


GROUND FLOOR PLAN

Furniture Plan

Scale: 1/150

A3 sheet


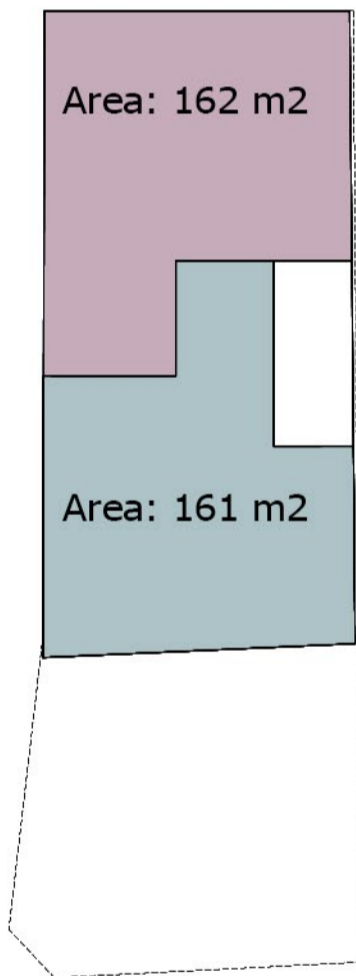


GROUND FLOOR PLAN

Dimension Plan

Scale: 1/150

A3 sheet

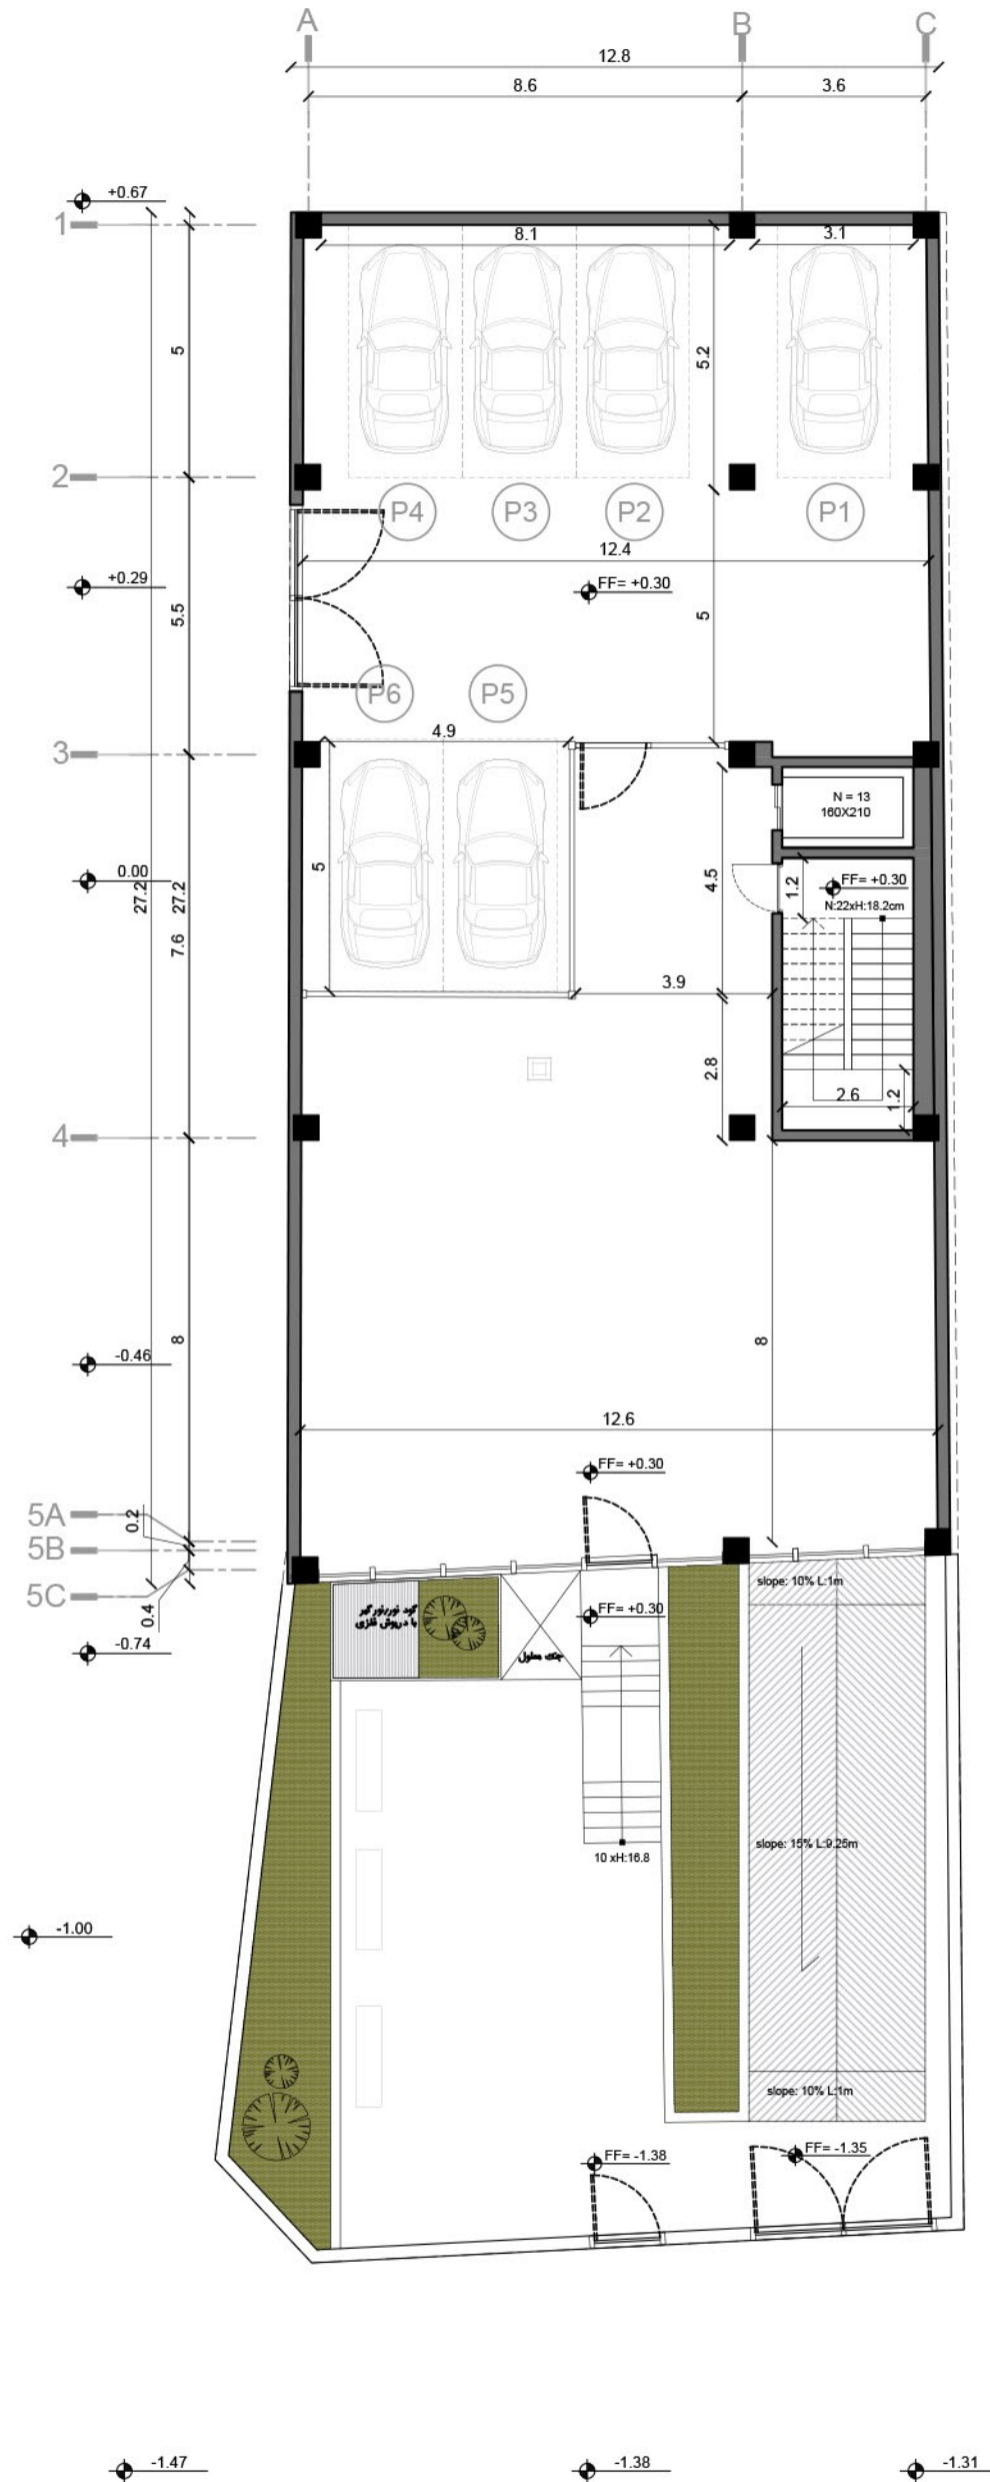
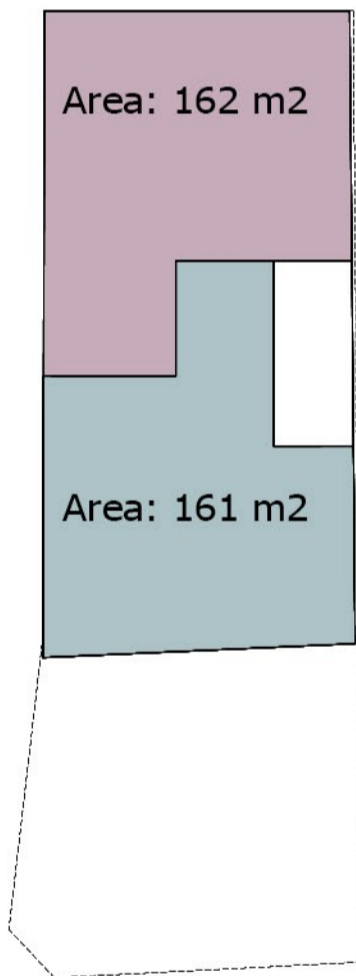


BASEMENT 1 FLOOR PLAN

Furniture Plan

Scale: 1/150

A3 sheet

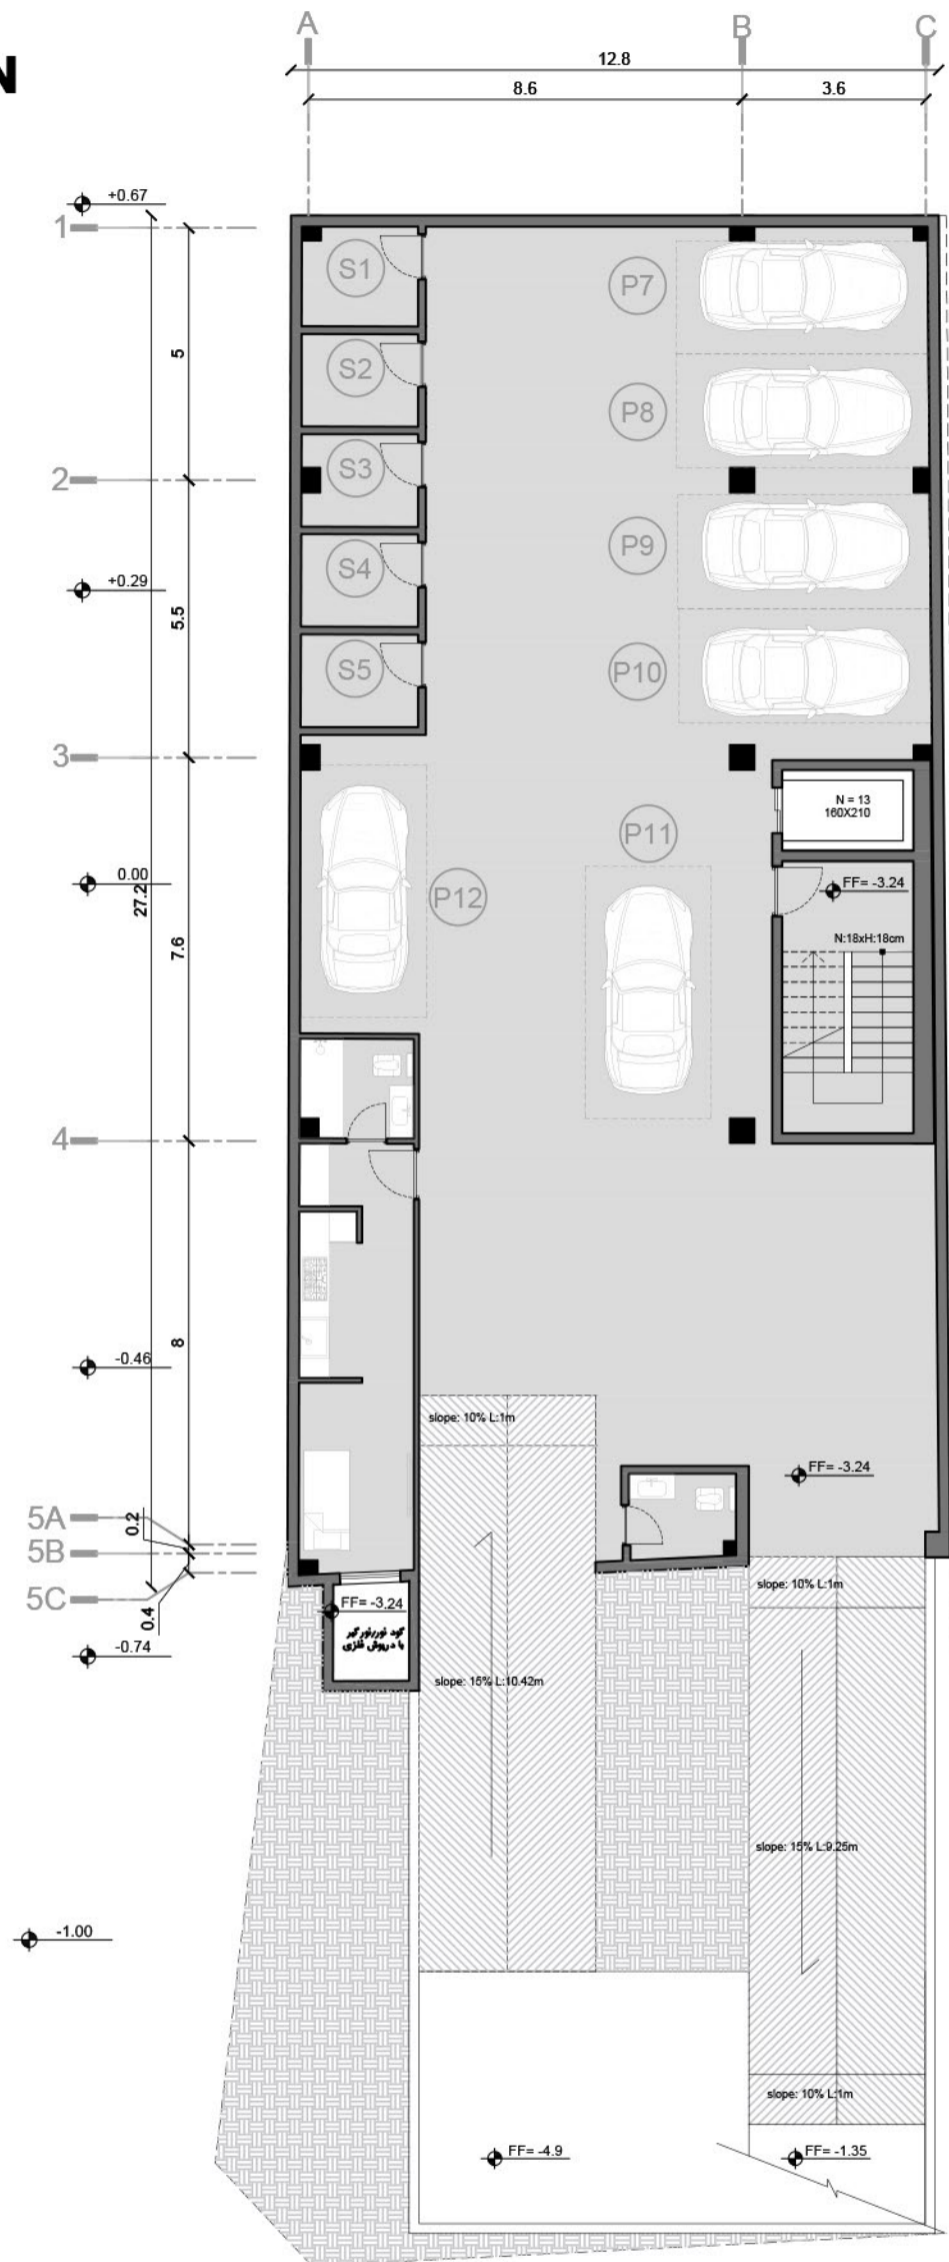
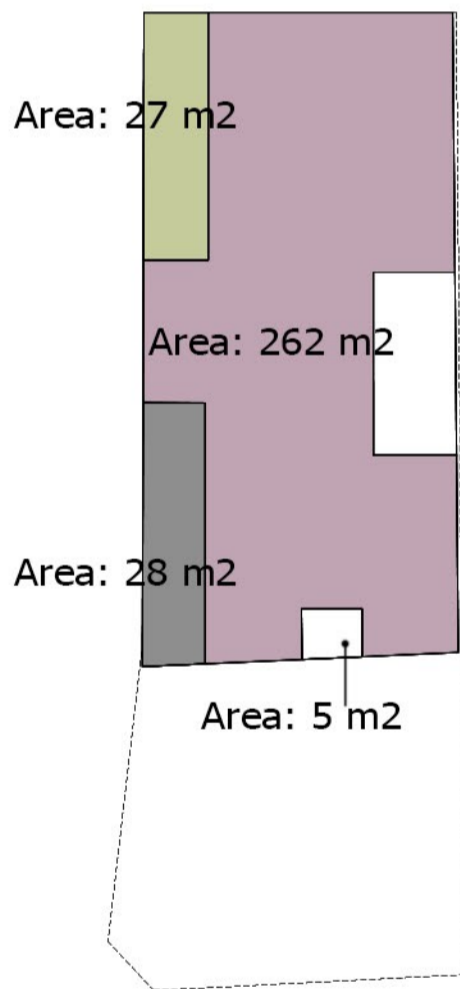


BASEMENT 1 FLOOR PLAN

Dimension Plan

Scale: 1/150

A3 sheet

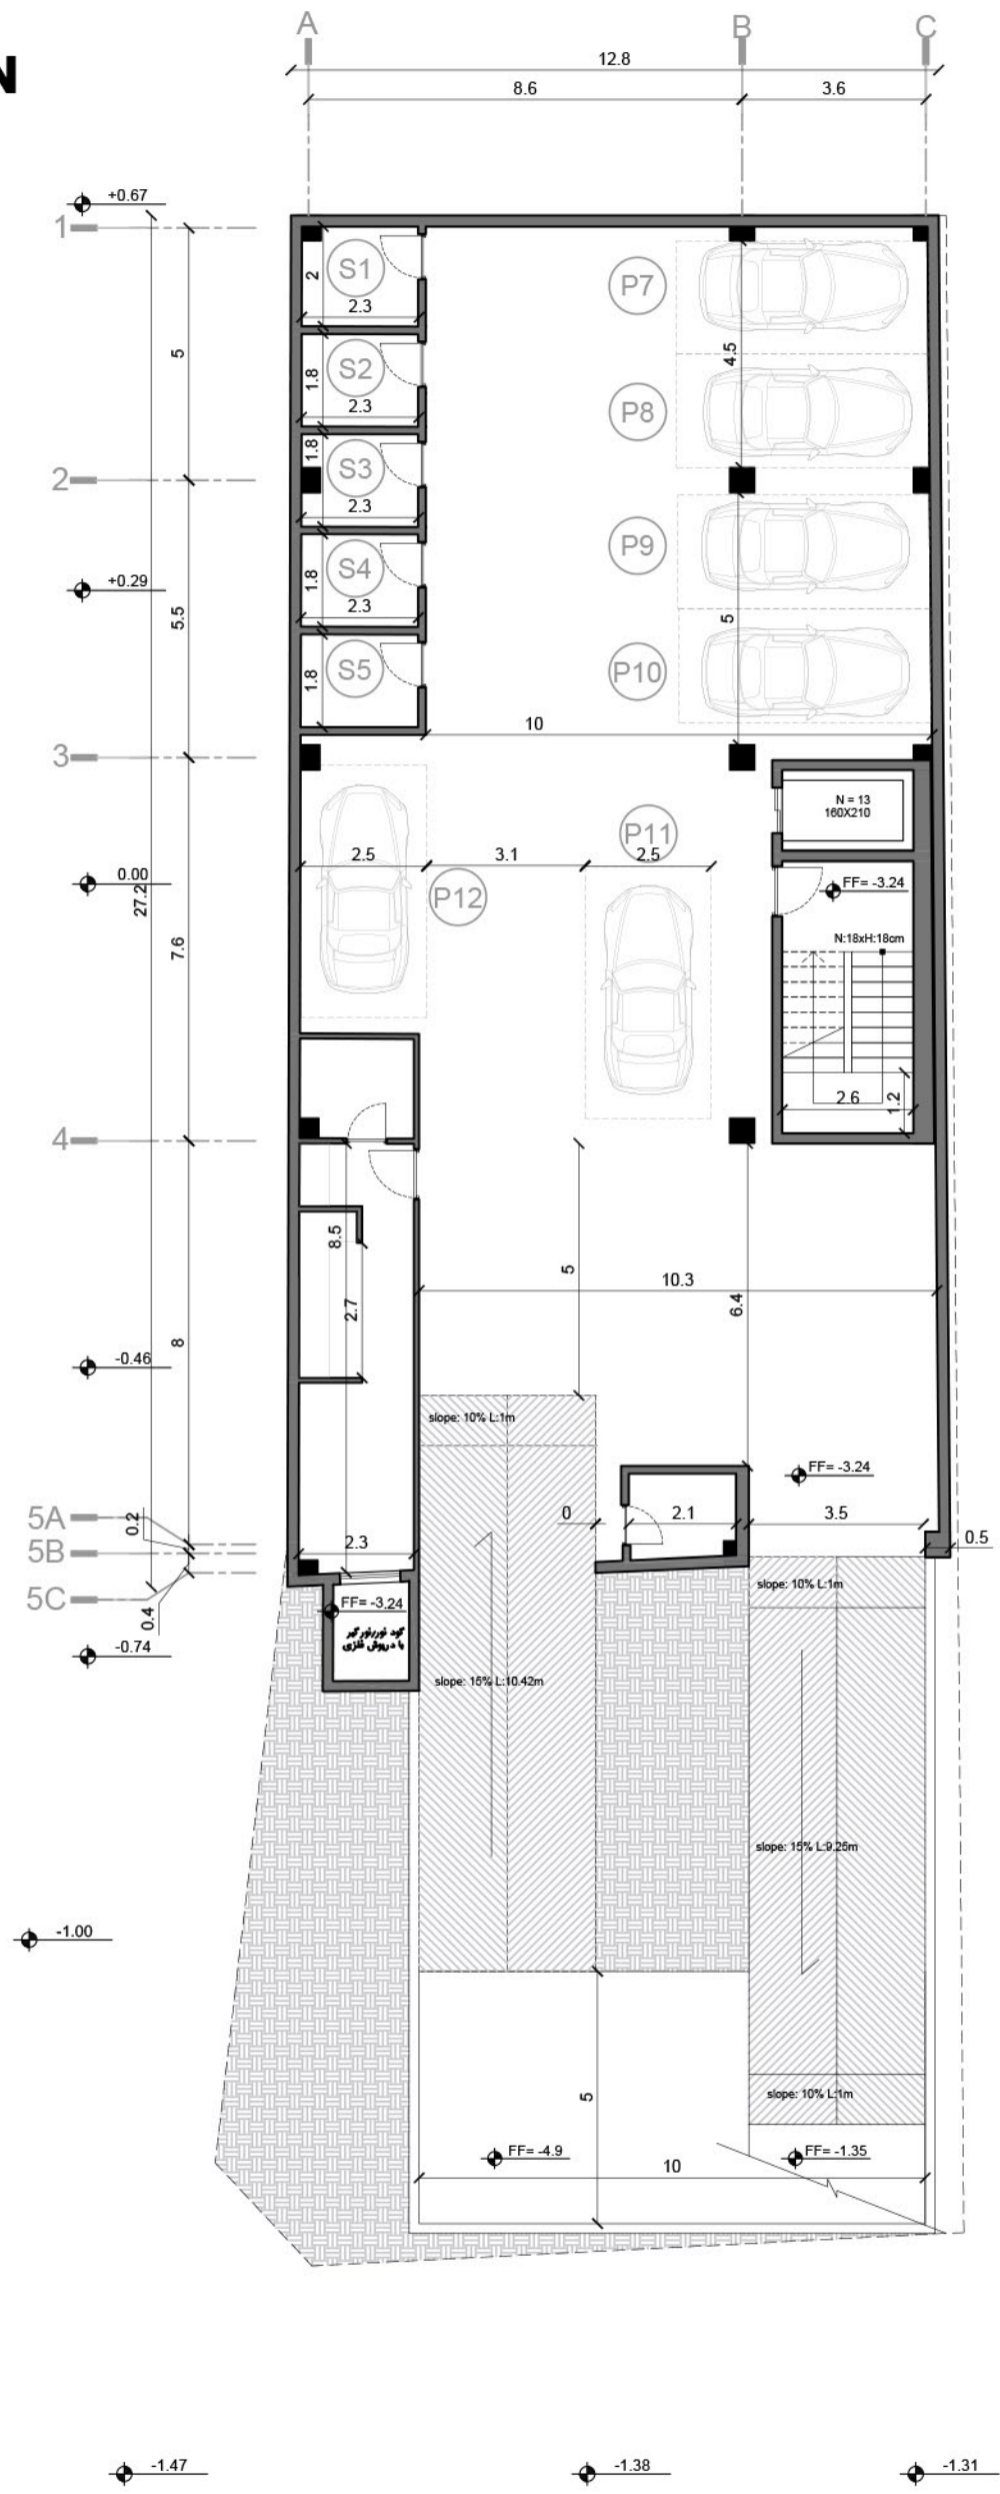
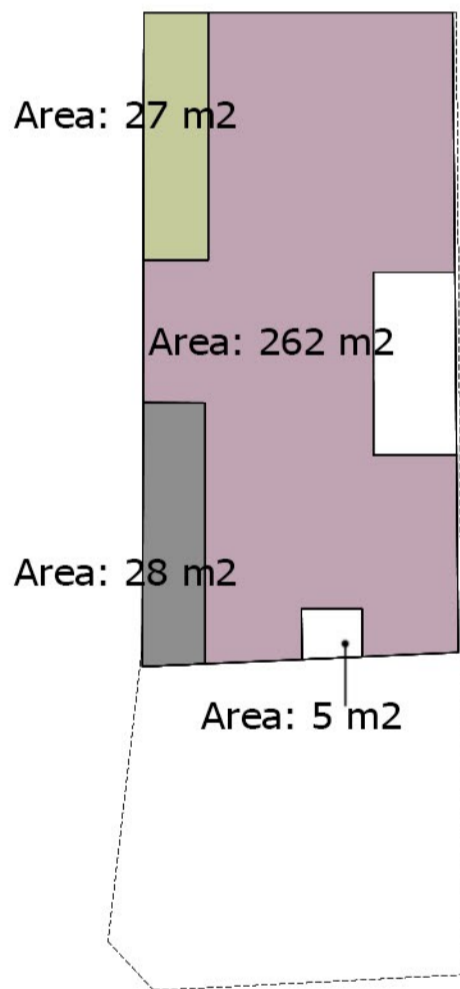


BASEMENT 2 FLOOR PLAN

Furniture Plan

Scale: 1/150

A3 sheet

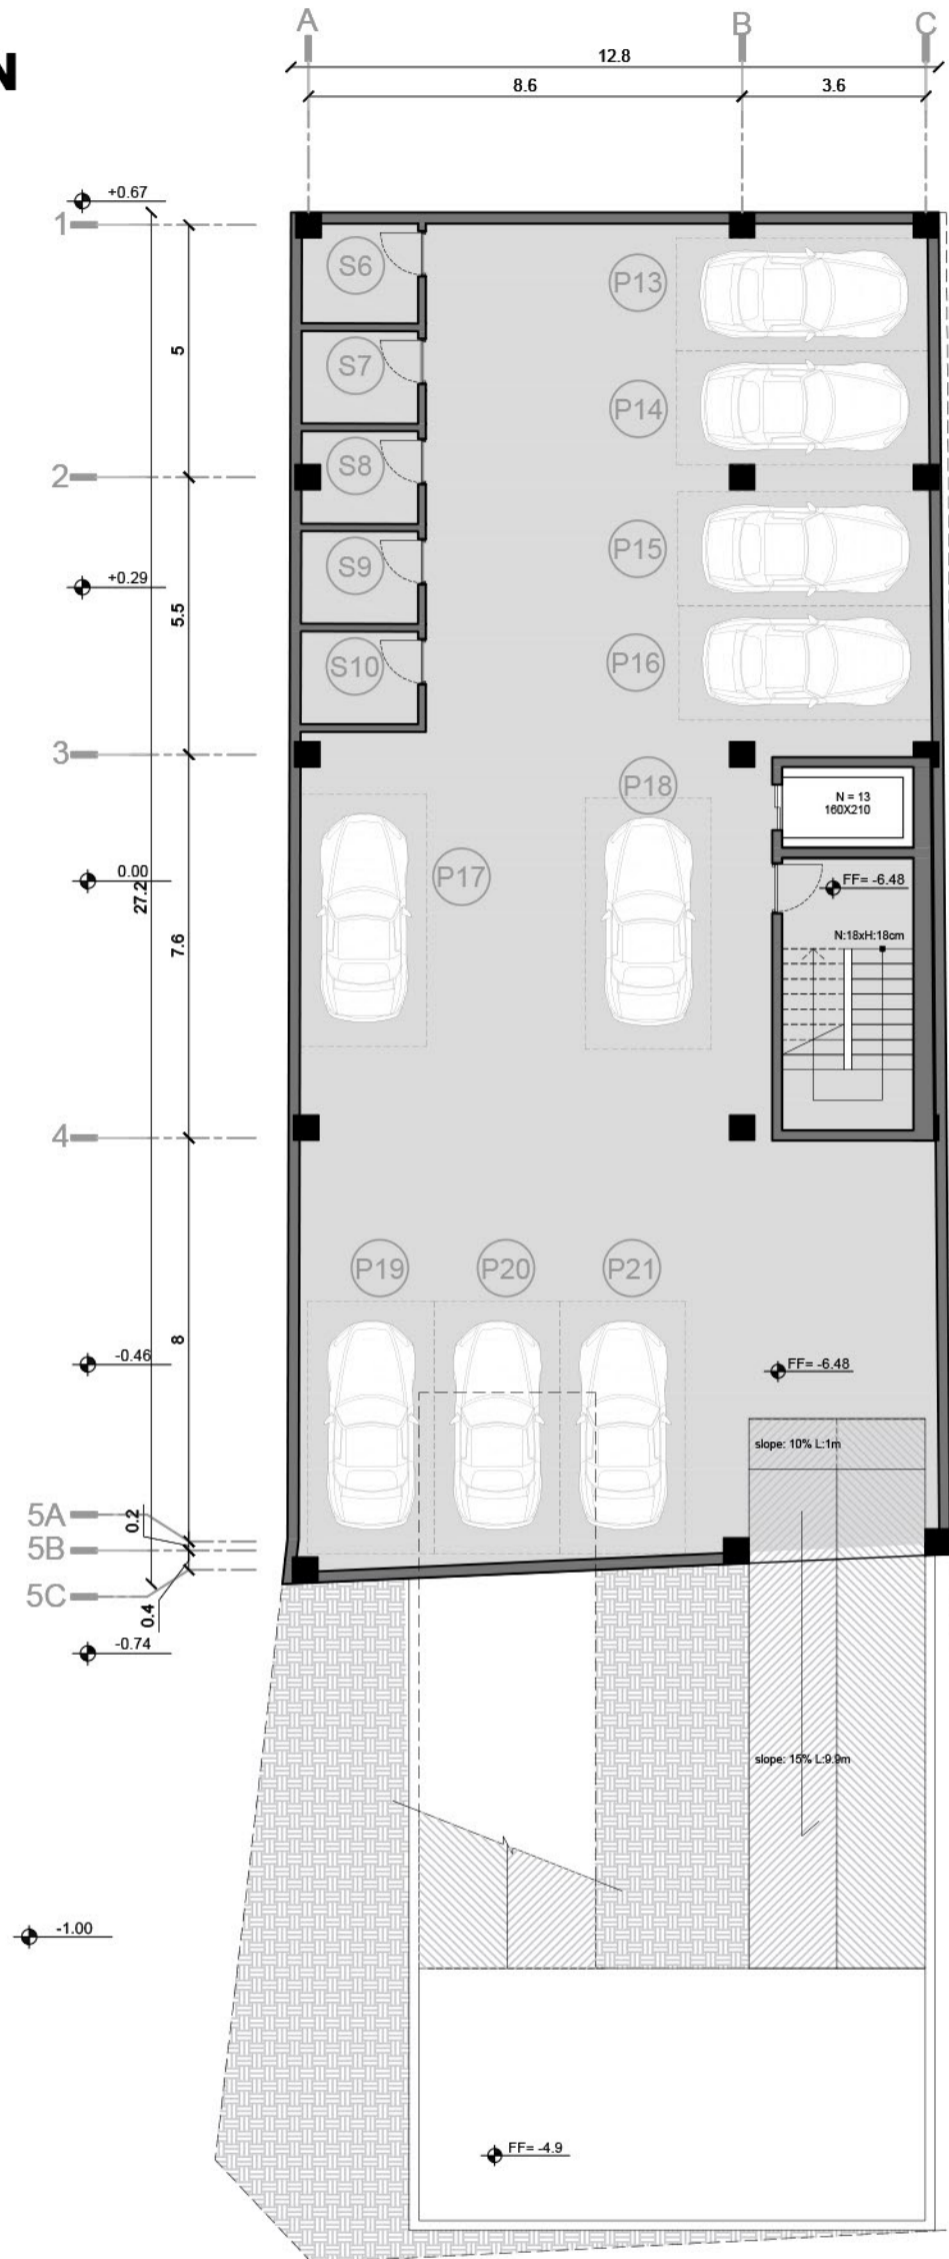
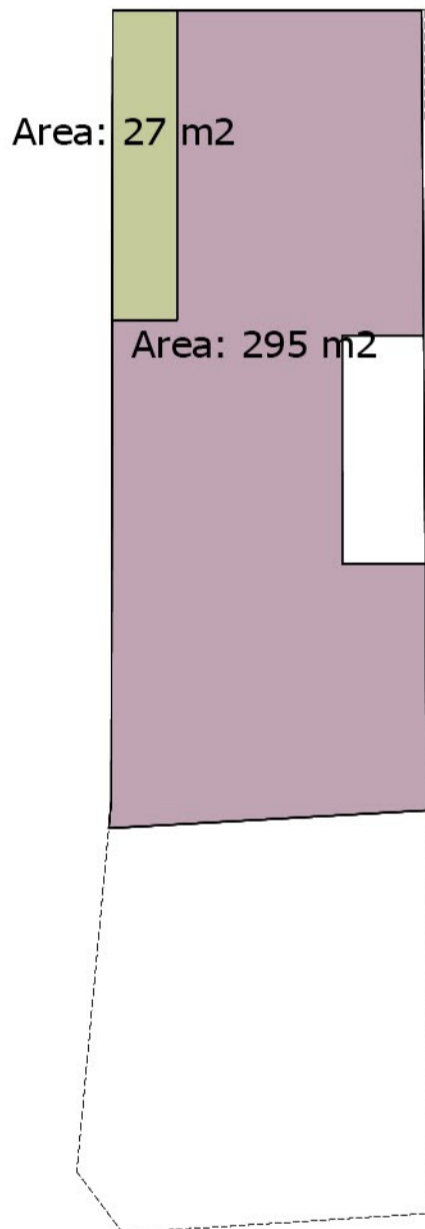


BASEMENT 2 FLOOR PLAN

Dimension Plan

Scale: 1/150

A3 sheet

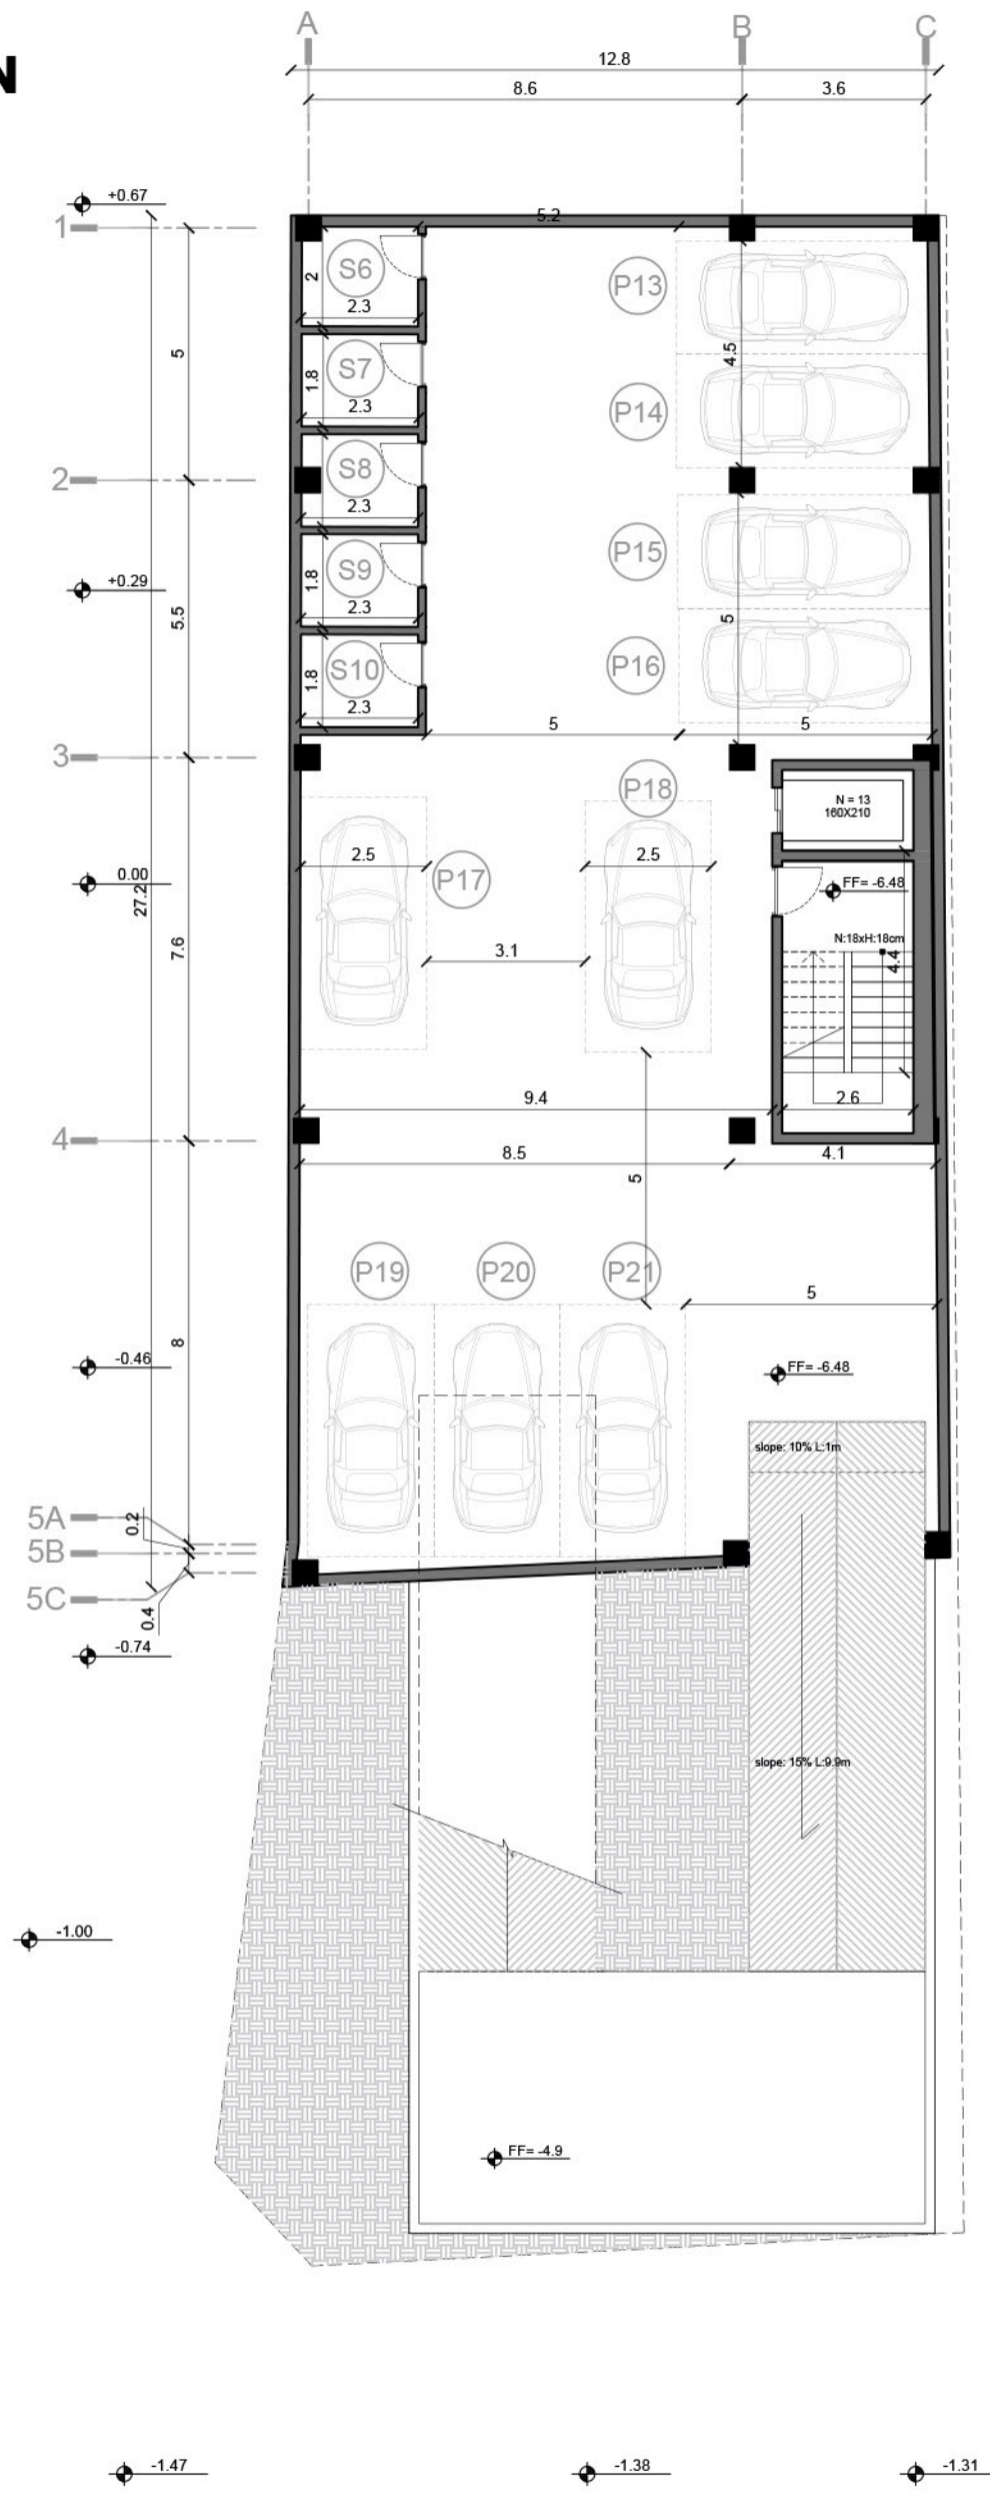
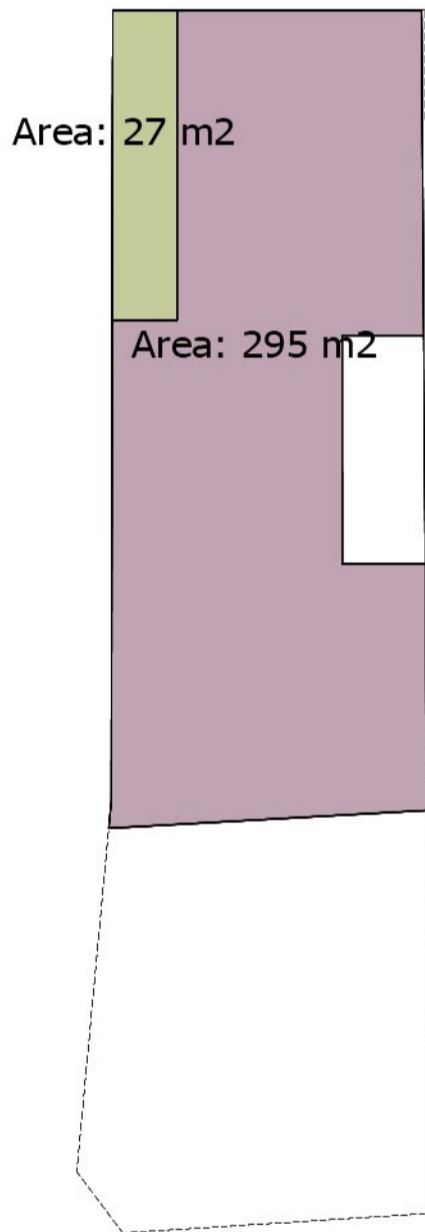


TYPE FLOOR PLAN

Furniture Plan

Scale: 1/150

A3 sheet

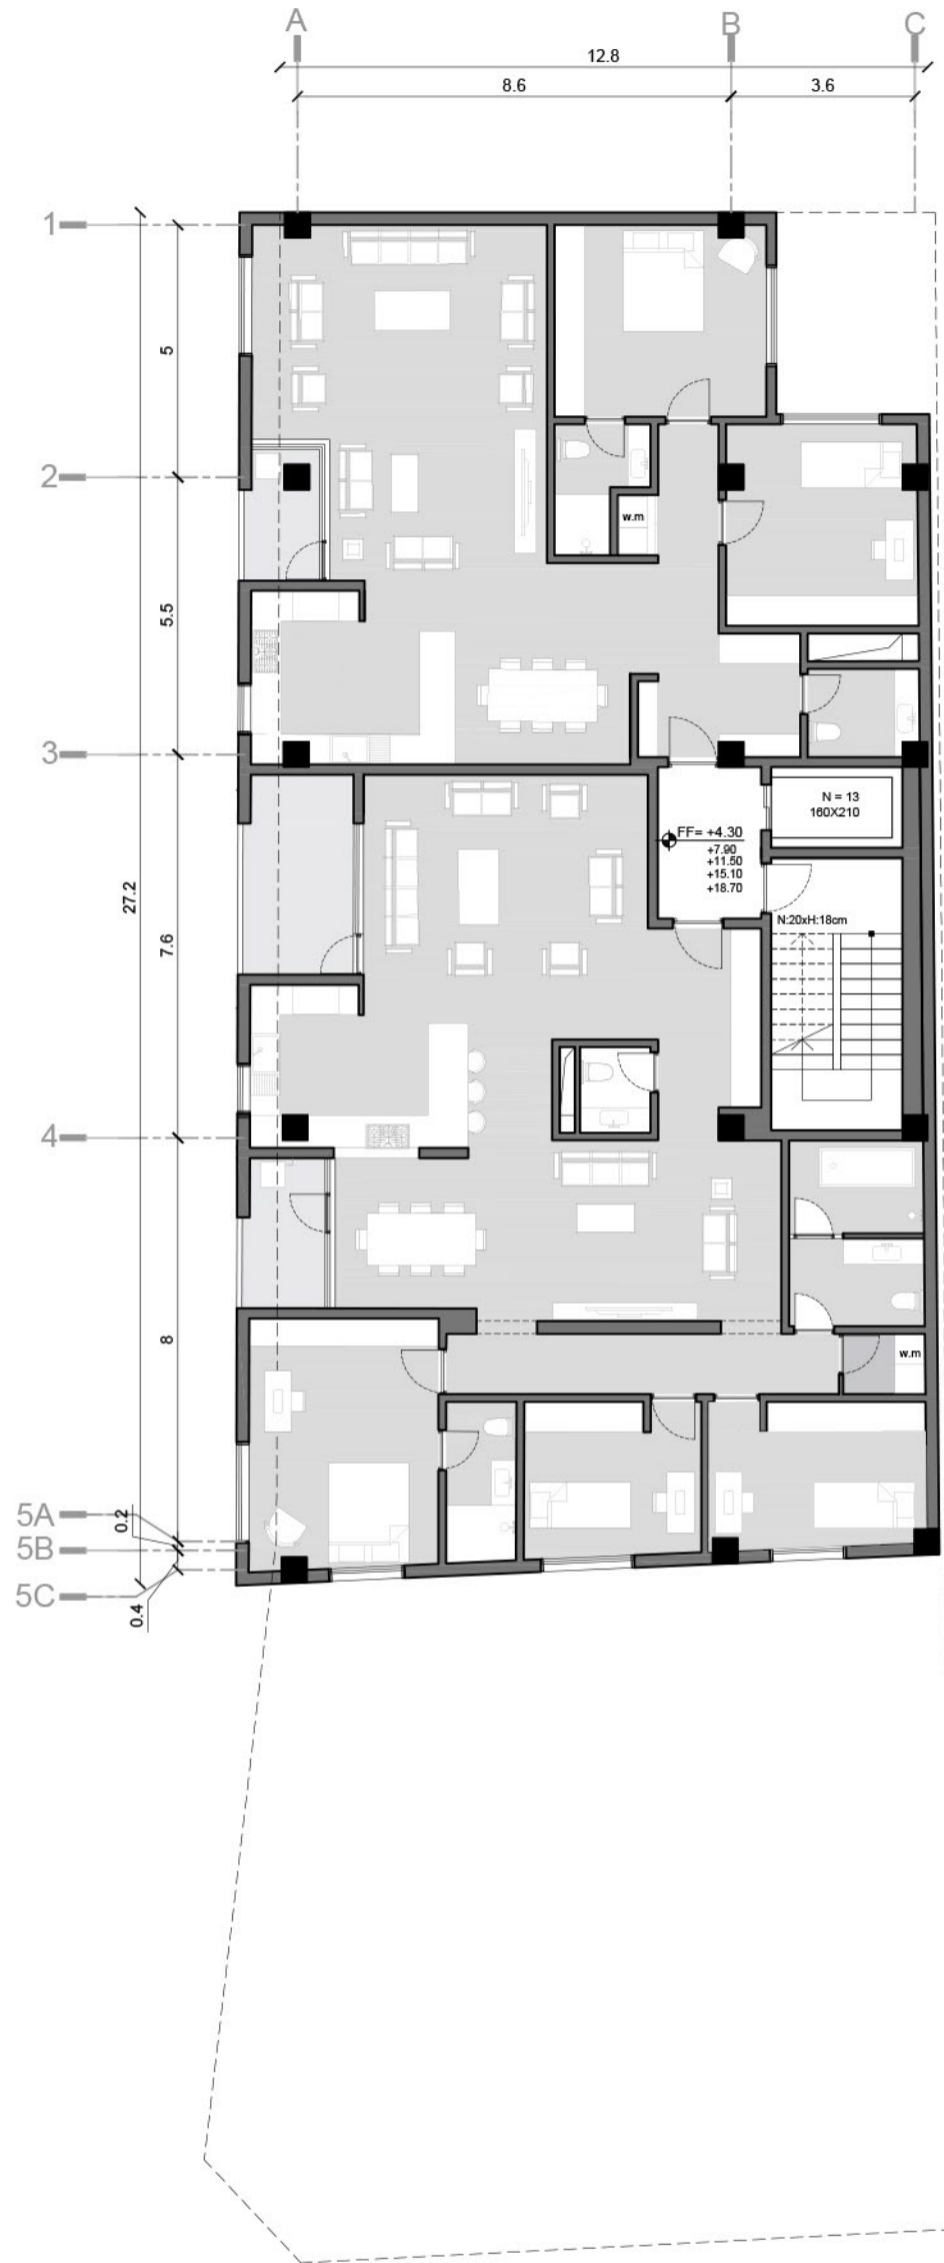
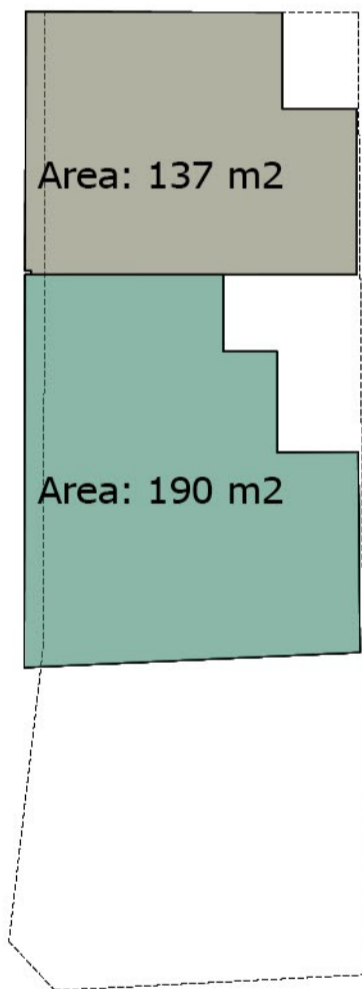


TYPE FLOOR PLAN

Dimension Plan

Scale: 1/150

A3 sheet

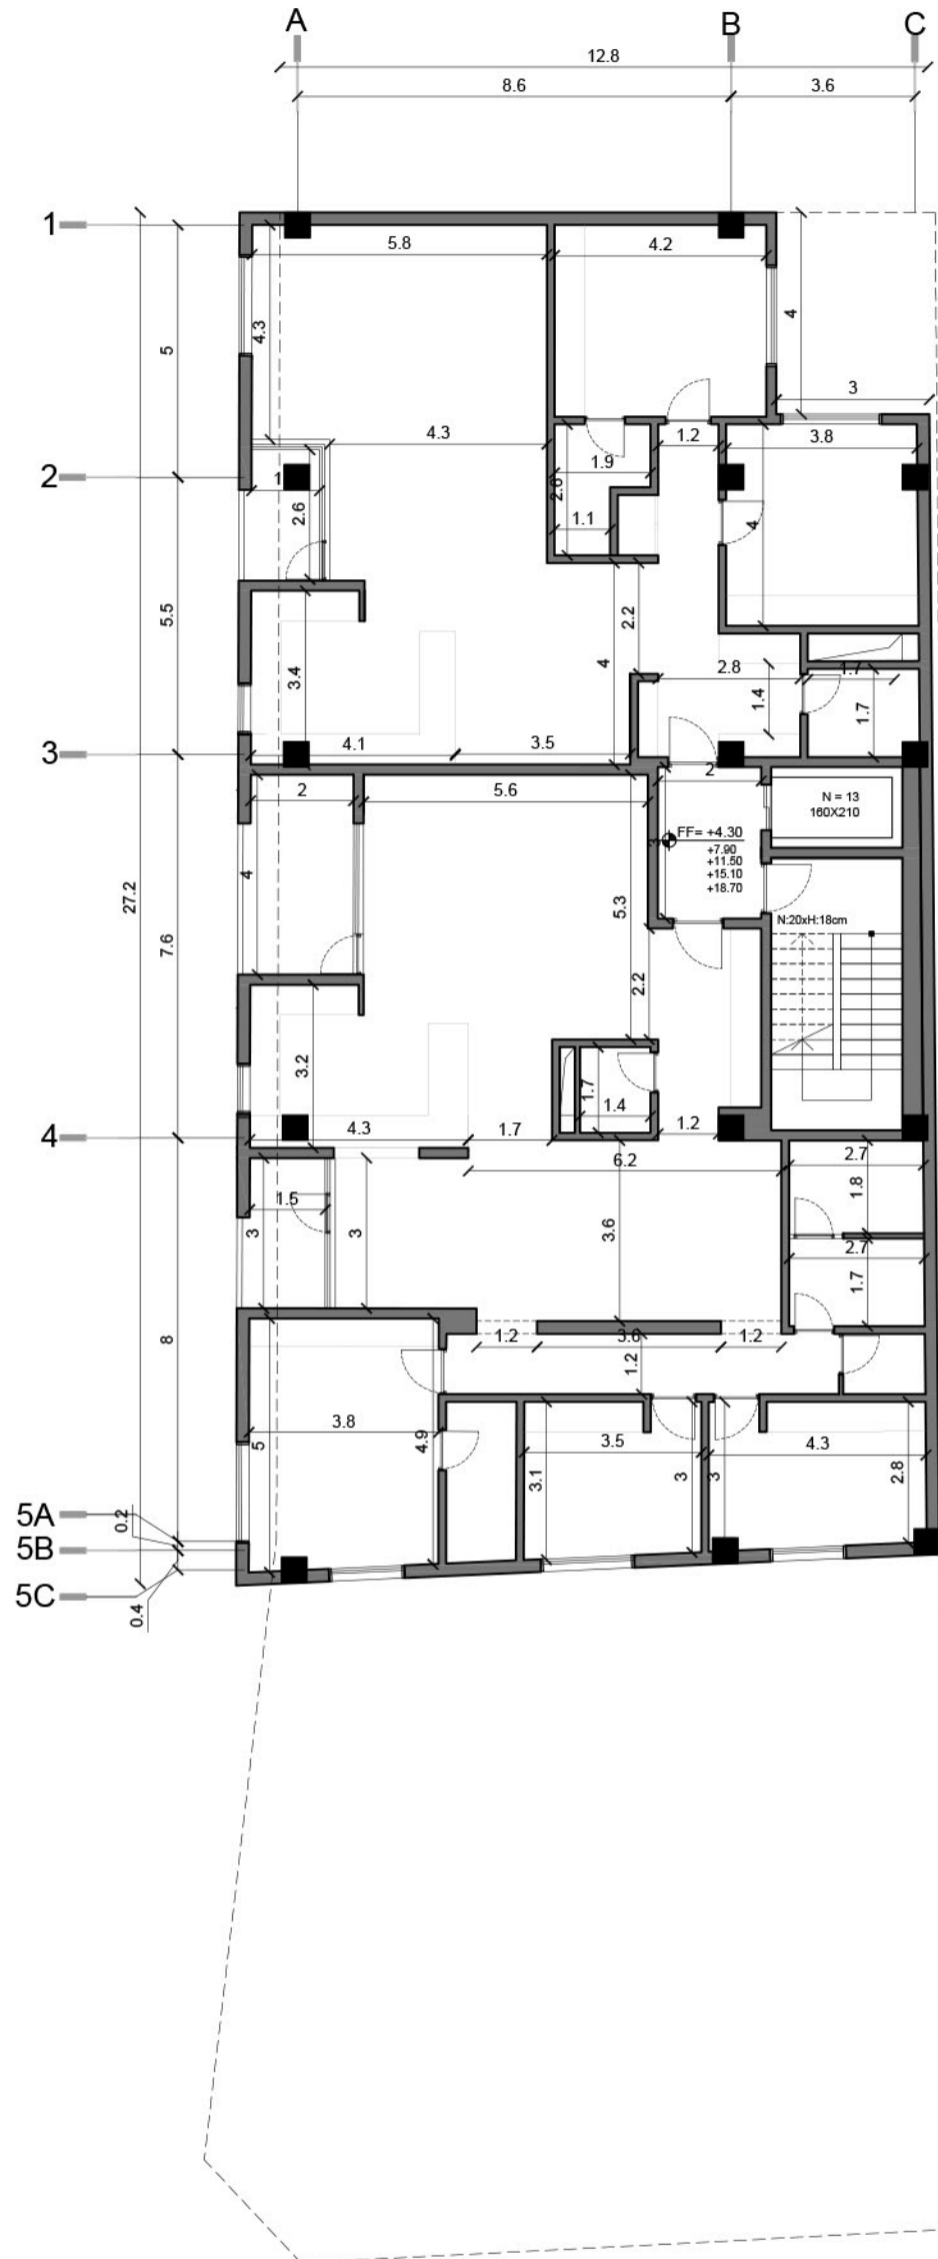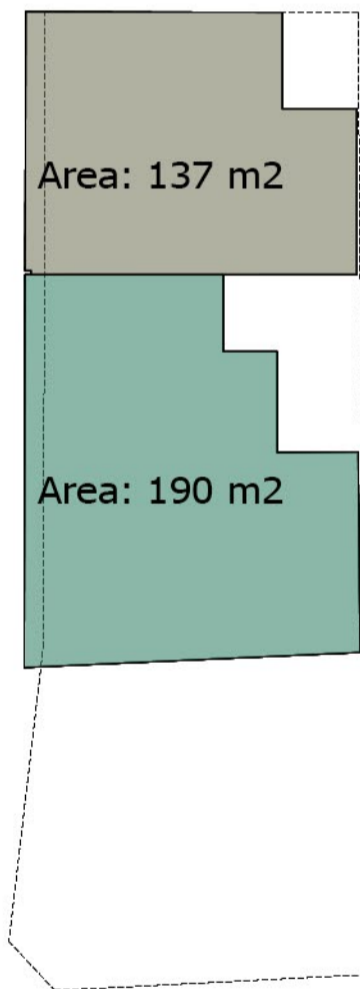


TYPE FLOOR PLAN

Furniture Plan

Scale: 1/150

A3 sheet

تفکیک فضای روز و شب
قرارگیری فضای خدماتی (آشپزخانه) میان نشیمن خصوصی و پذیرایی جهت سرویس دهی راحت تر
قرینگی بازشوهای نمای ساختمان طبق خواسته ی کارفرما
تامین فضای لاندردی برای هردو واحد. (بصورت اتاق و in-closet)
نورگیری مناسب تمامی فضاها
تامین ۶ پارکینگ مازاد

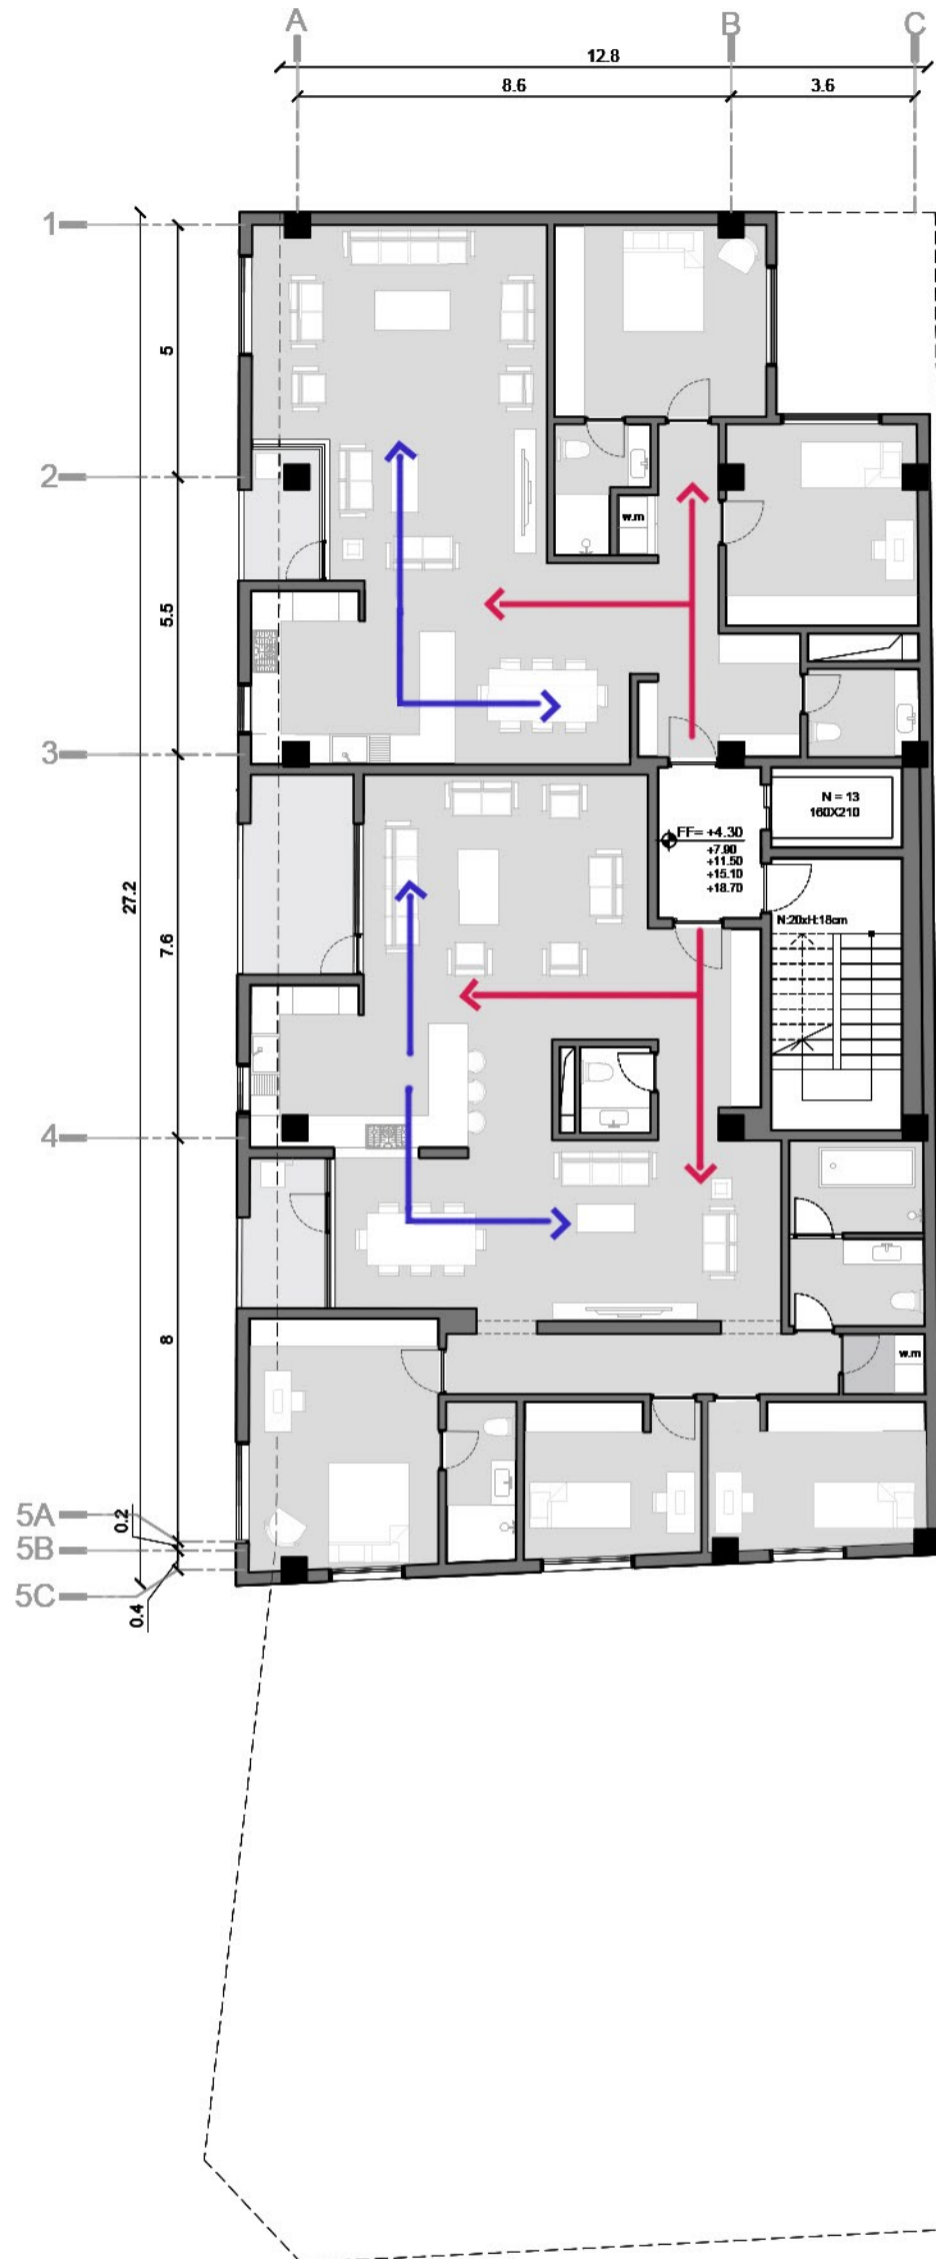

TYPE FLOOR PLAN

Furniture Plan

Scale: 1/150

A3 sheet

- تفکیک فضای روز و شب
- قرارگیری فضای خدماتی (آشپزخانه) میان نشیمن خصوصی و پذیرایی جهت سرویس دهی راحت تر
- قرینگی بازشوهای نمای ساختمان طبق خواسته ی کارفرما
- تامین فضای لاندردی برای هردو واحد. (بصورت اتاق و in-closet)
- نورگیری مناسب تمامی فضاها
- تامین ۶ پارکینگ مزاد

