


+0.67

±0.00

-0.46

-0.74

-1.00

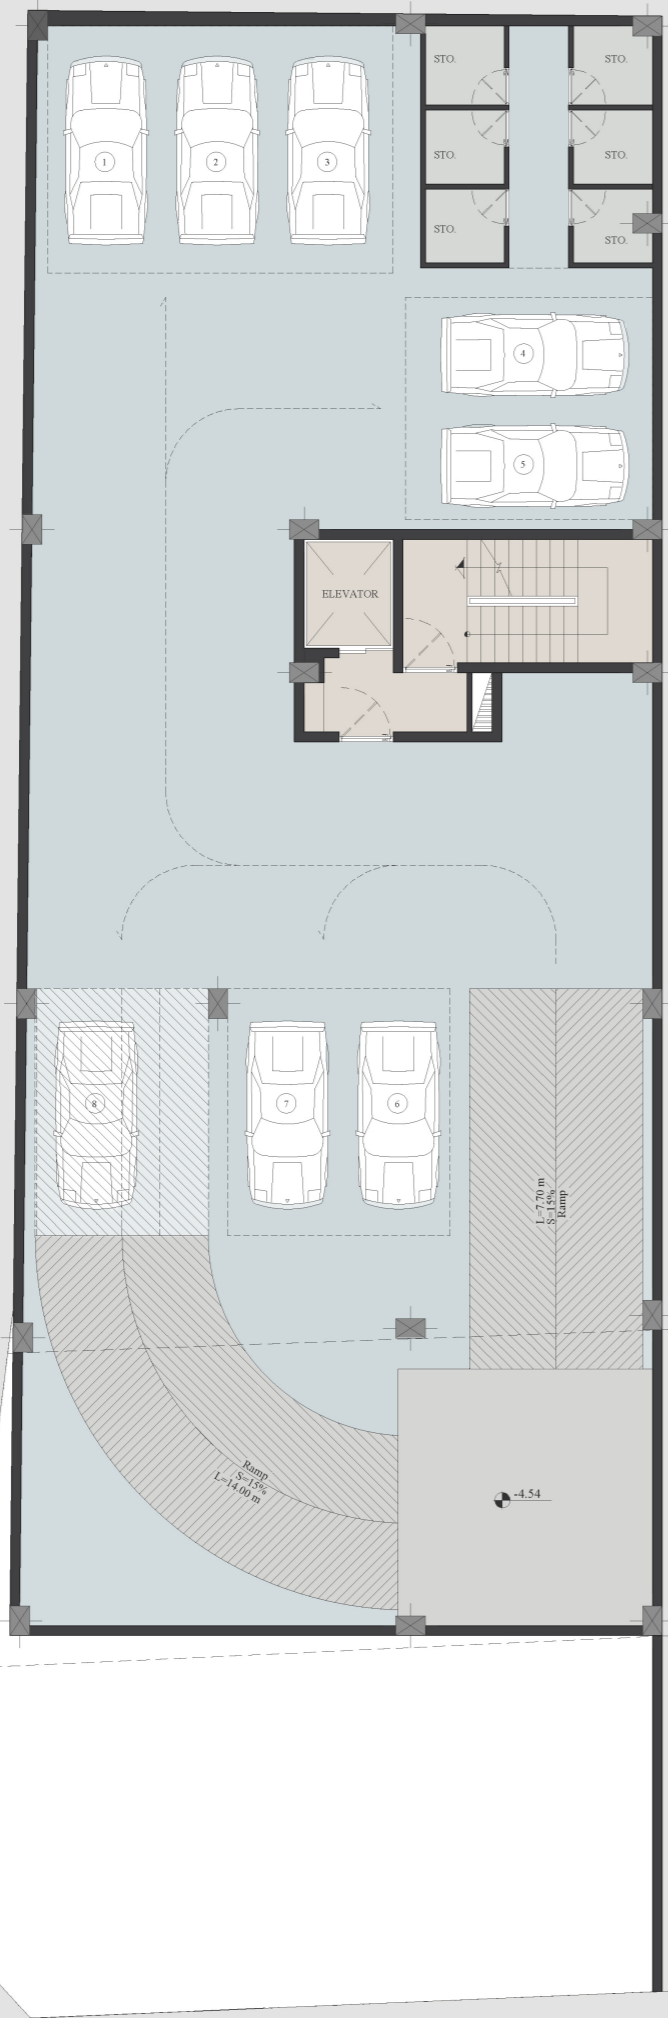



+0.67

±0.00

-0.46

-0.74

-1.00

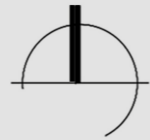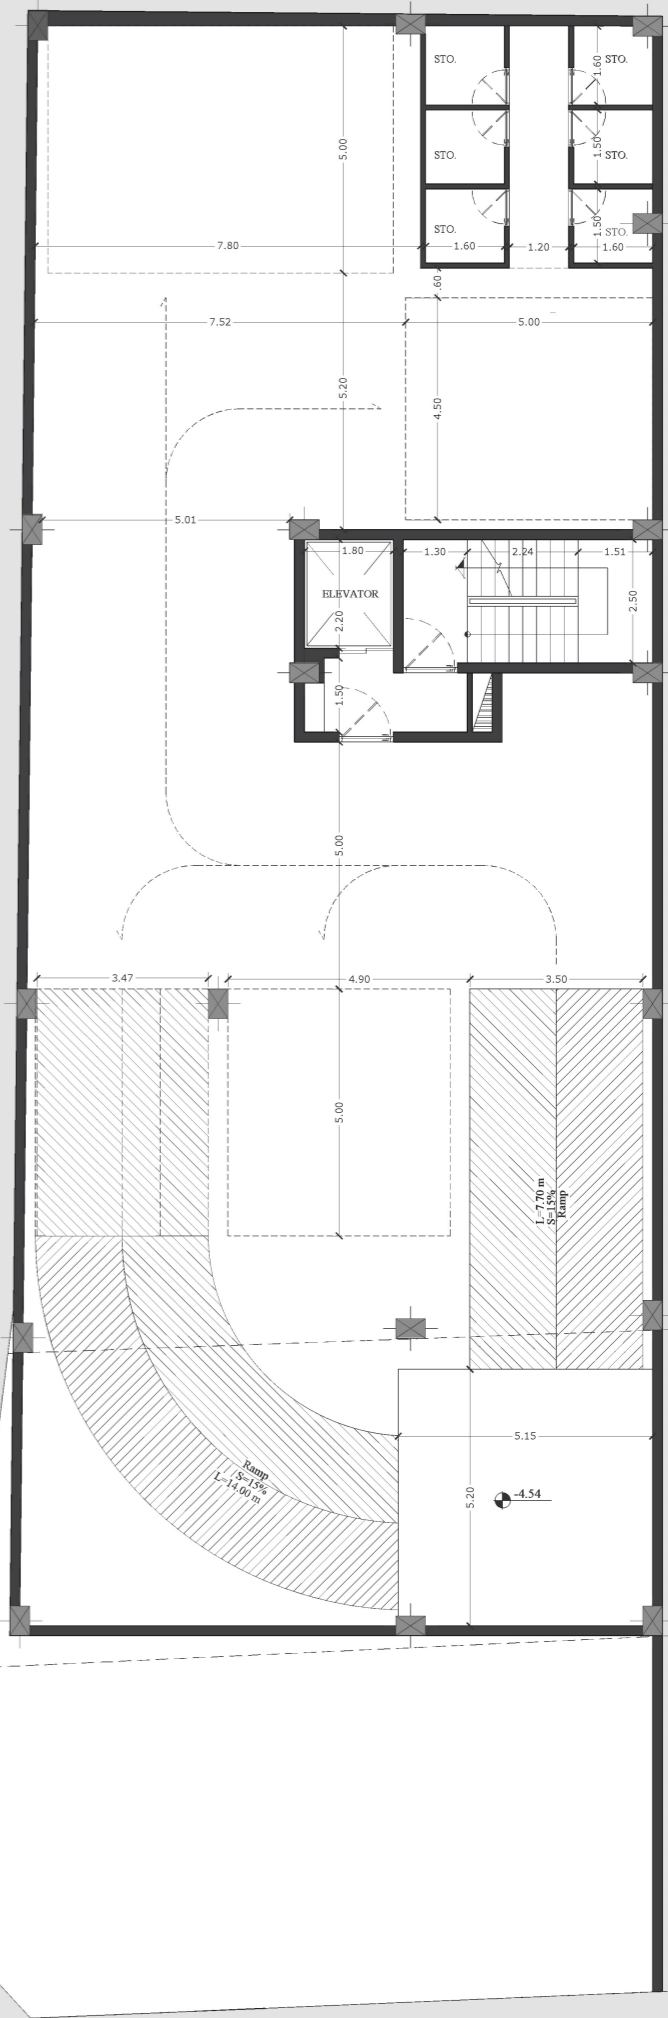

BASEMENT PLAN -2


+0.67

±0.00

-0.46

-0.74

-1.00

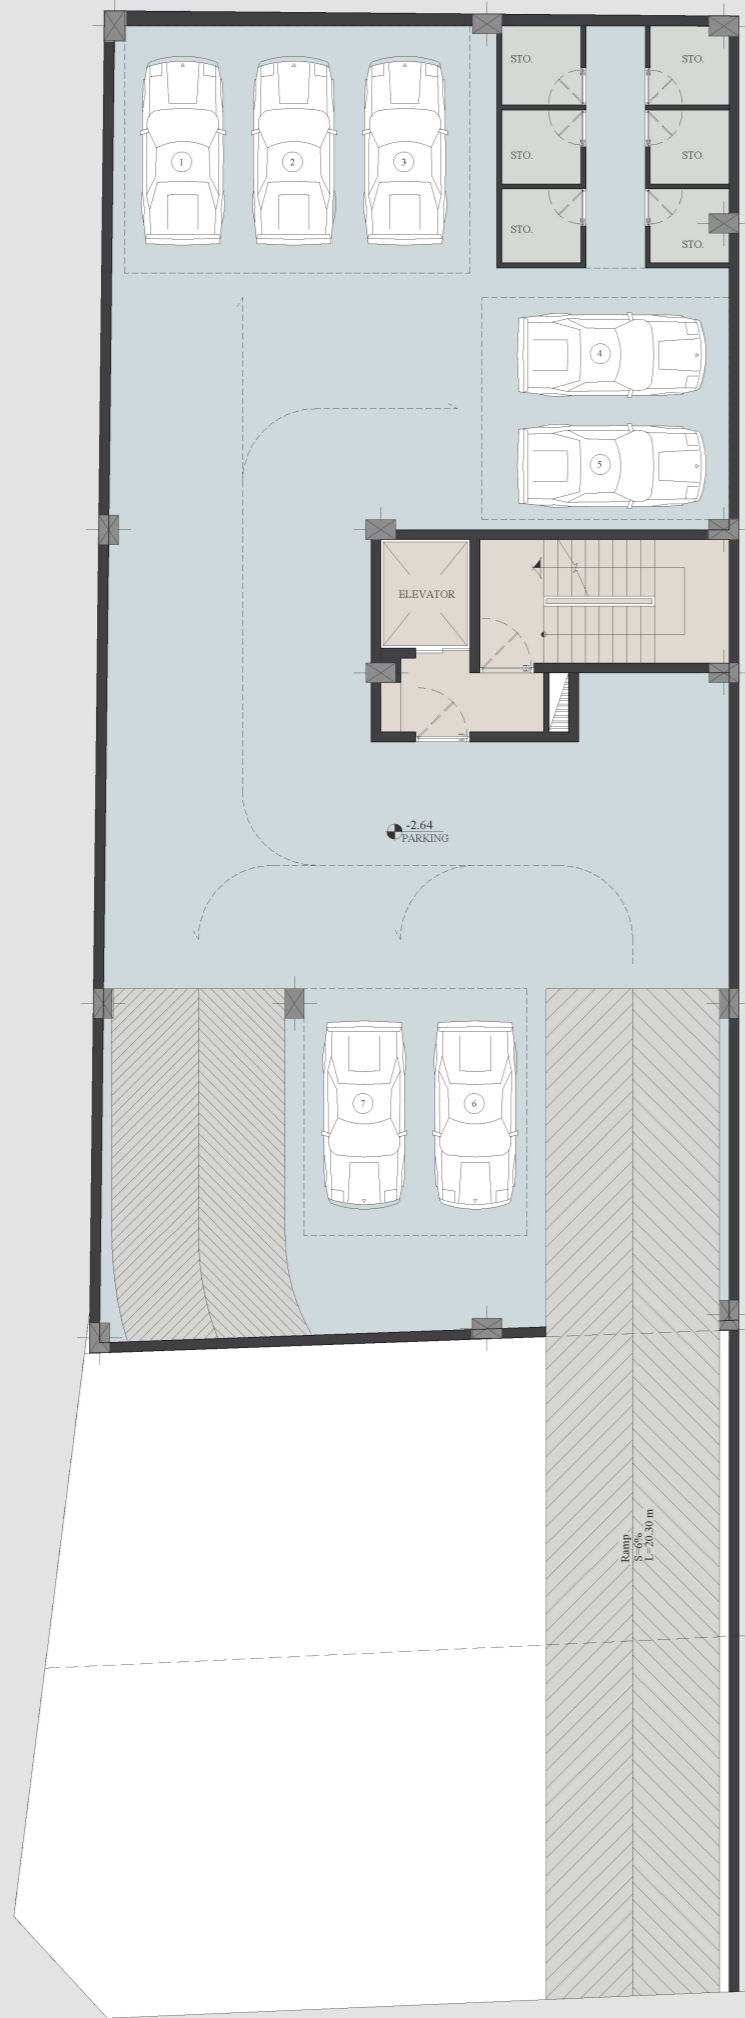



+0.67

±0.00

-0.46

-0.74

-1.00

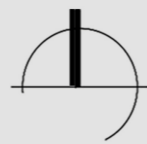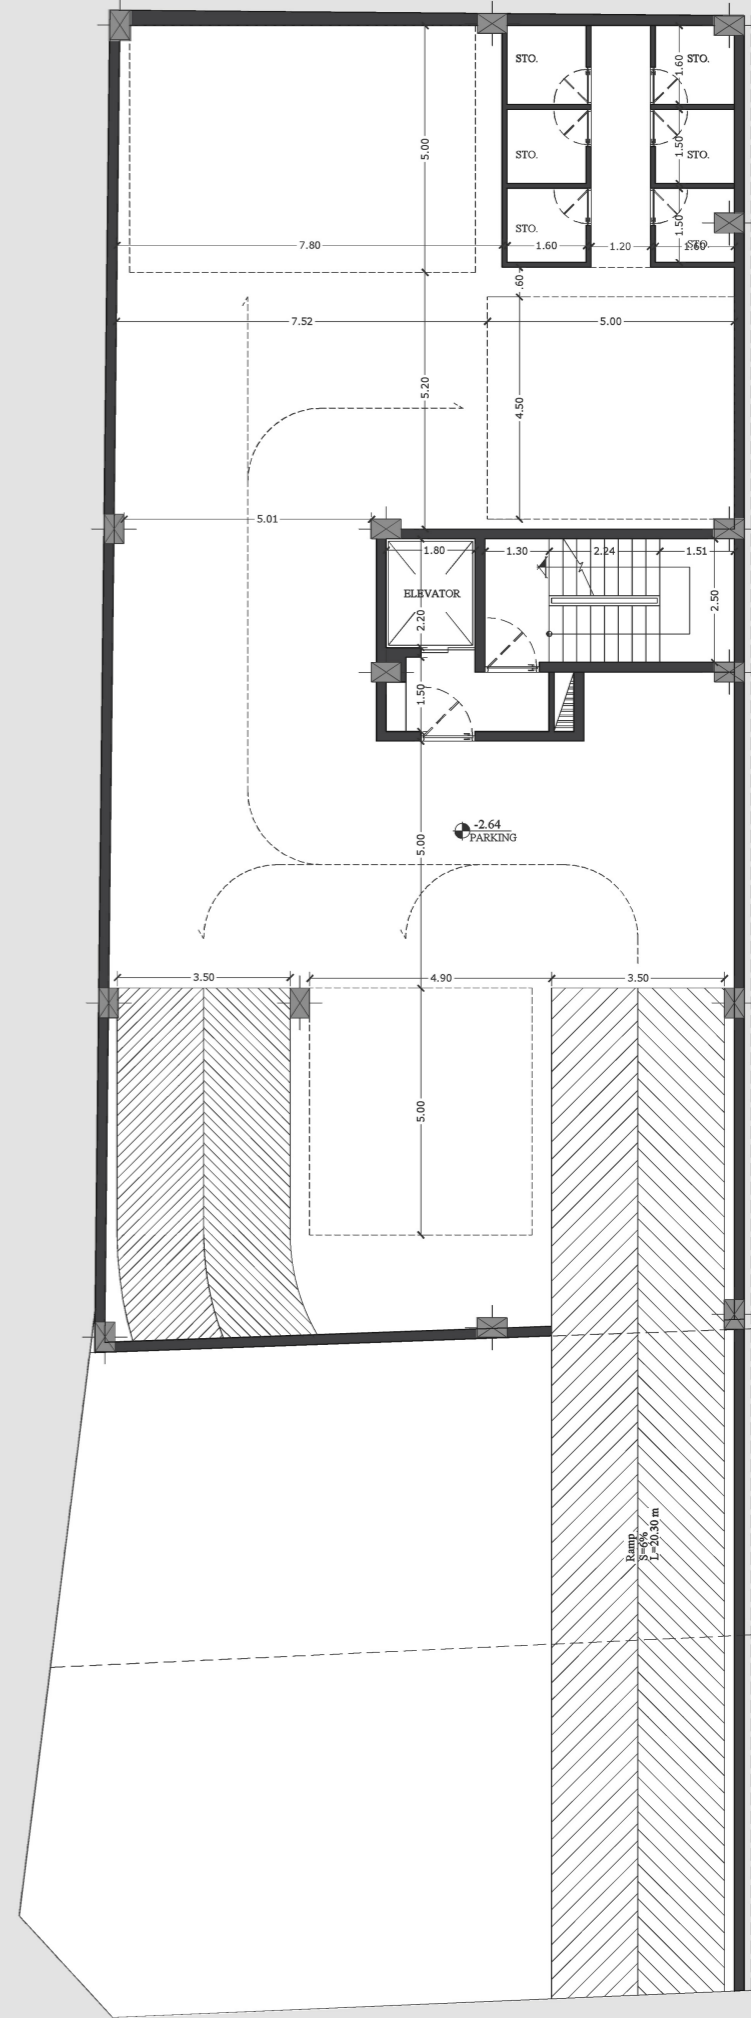

BASEMENT PLAN -1

+0.67

±0.00

-0.46

-0.74

-1.00





+0.67

±0.00

-0.46

-0.74

-1.00

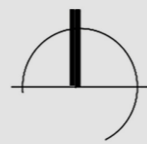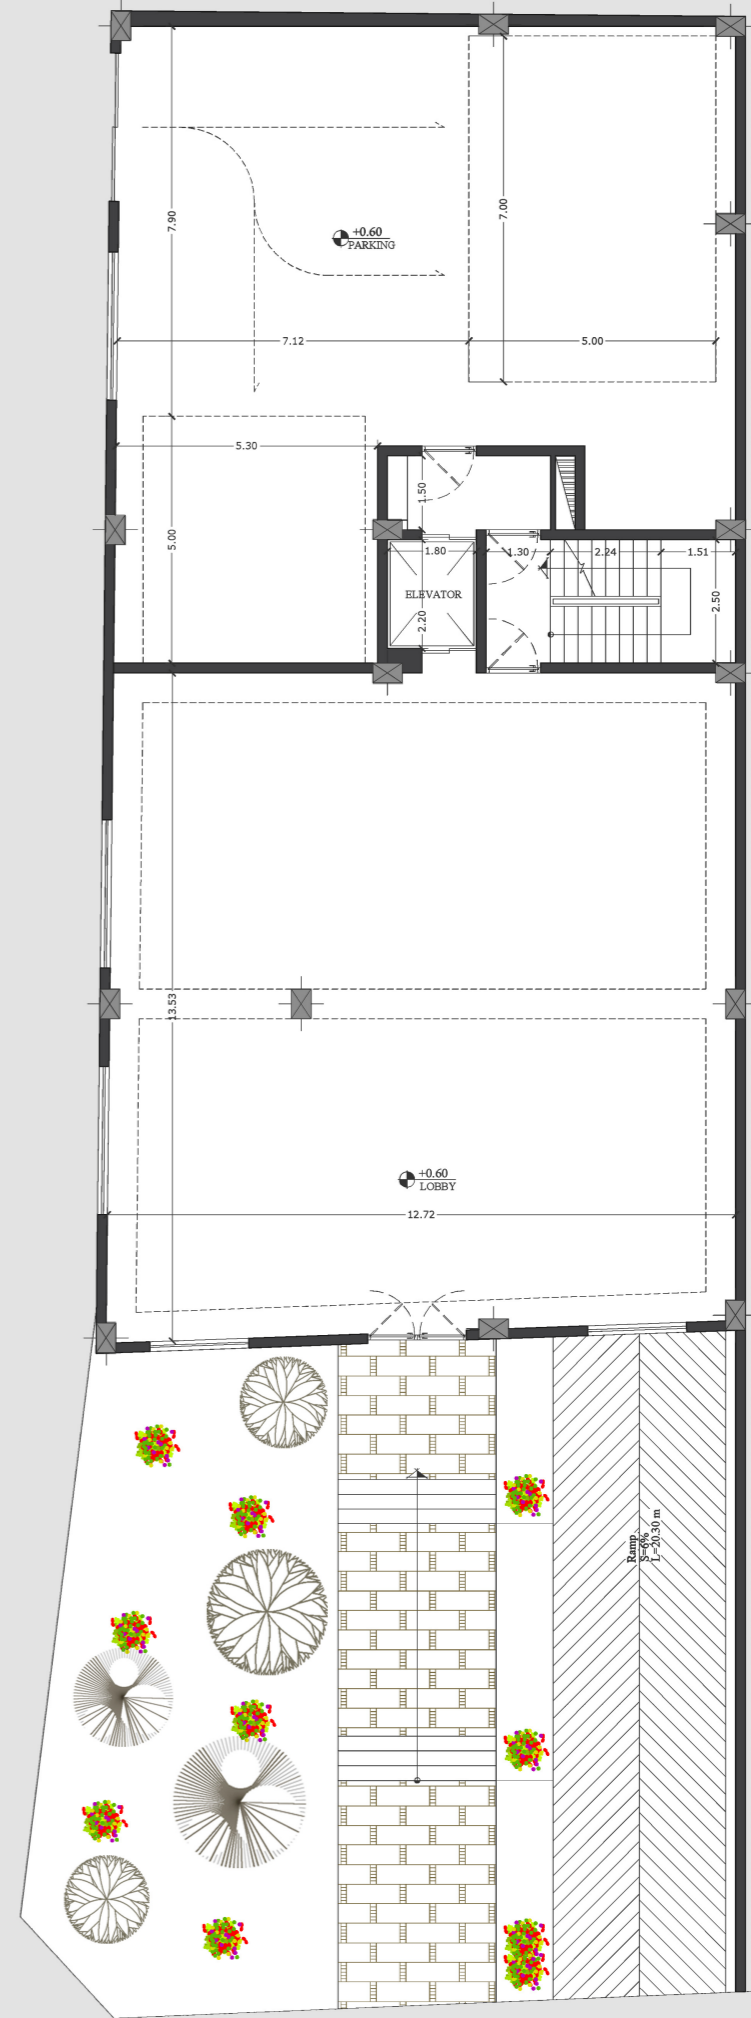

GROUND FLOOR PLAN

±0.00

±0.00

-0.46

-0.74

-1.00




+0.67

±0.00

-0.46

-0.74

-1.00

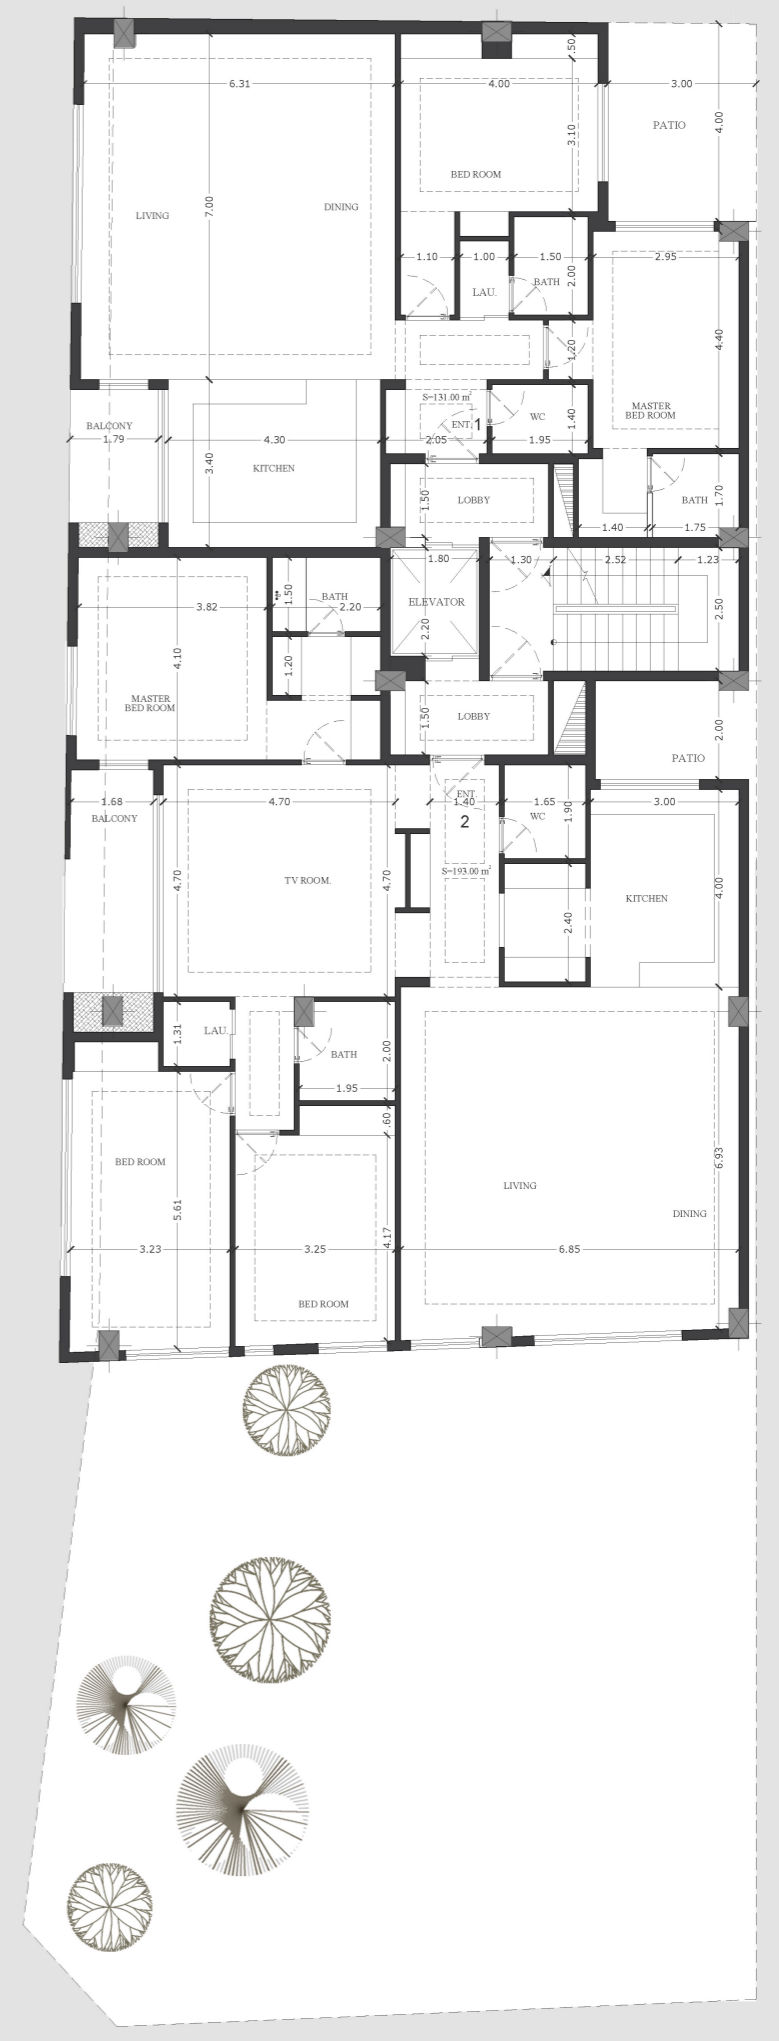

TYPICAL FLOOR PLAN