

+0.67

+0.29

±0.00

-0.46


-0.74

-1.00

-1.47

-1.38

-1.31

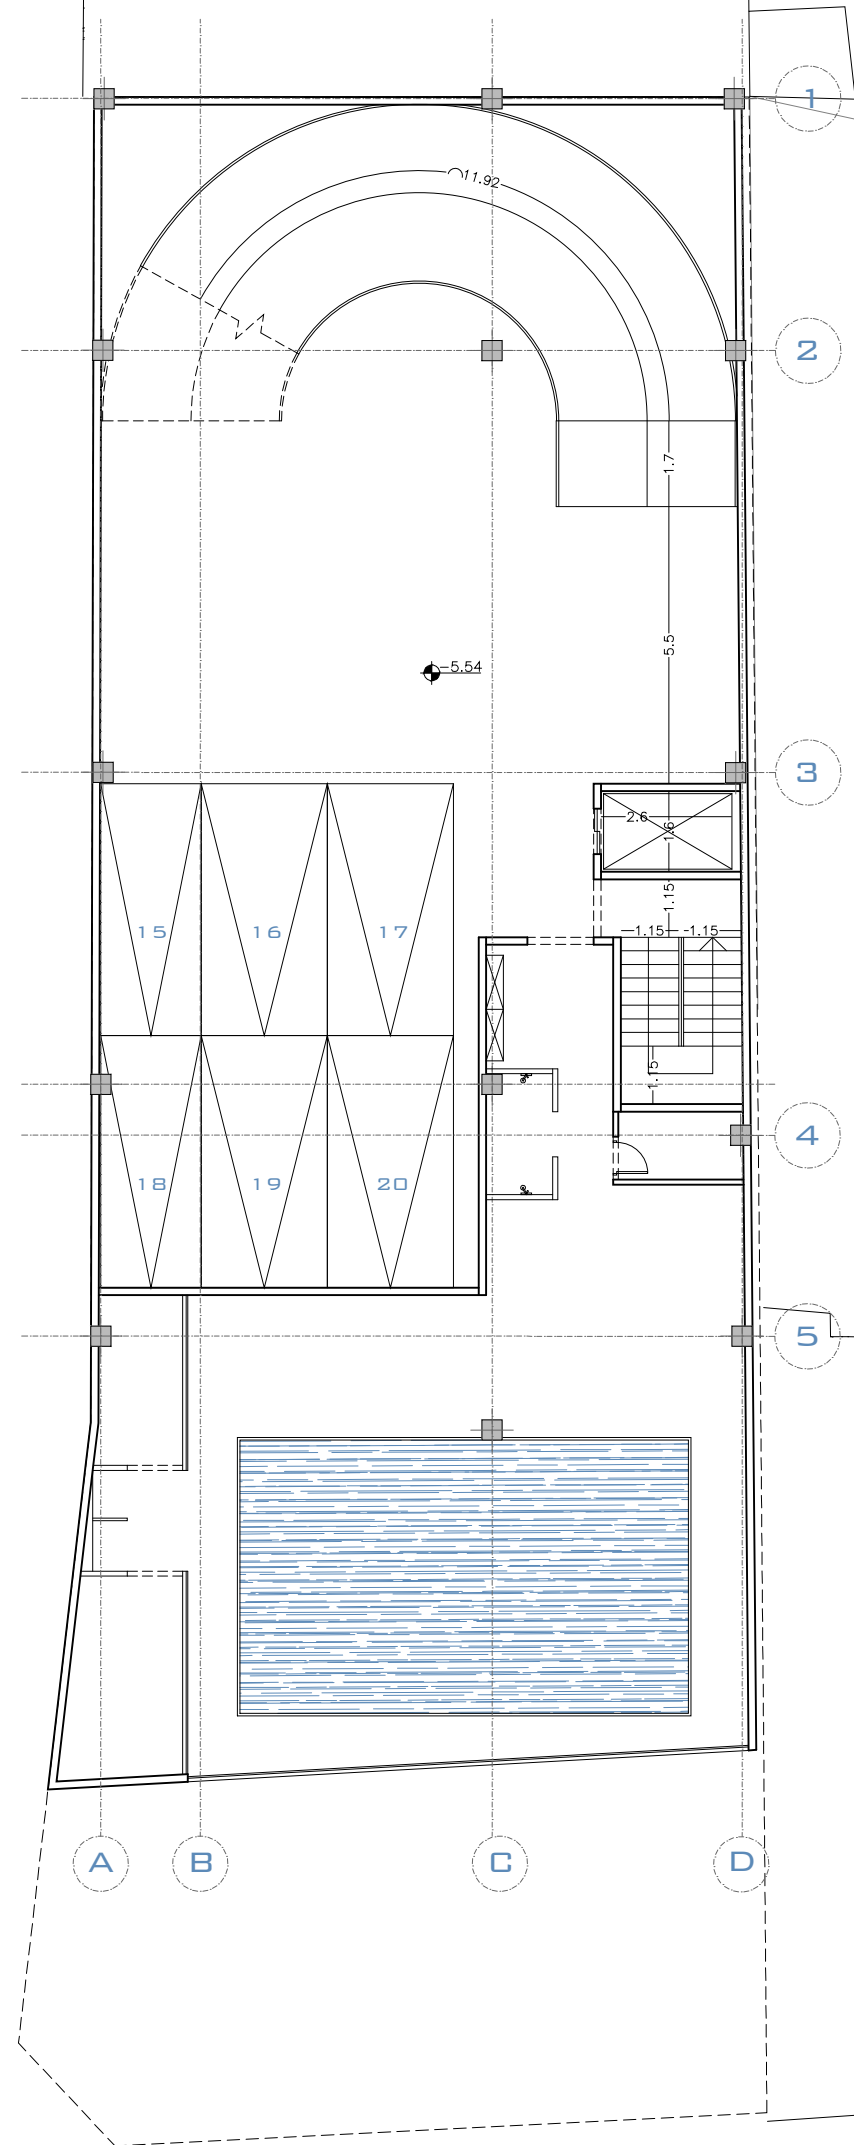

# SECOND BASEMENT FLOOR PLAN

Sc: 1/100