
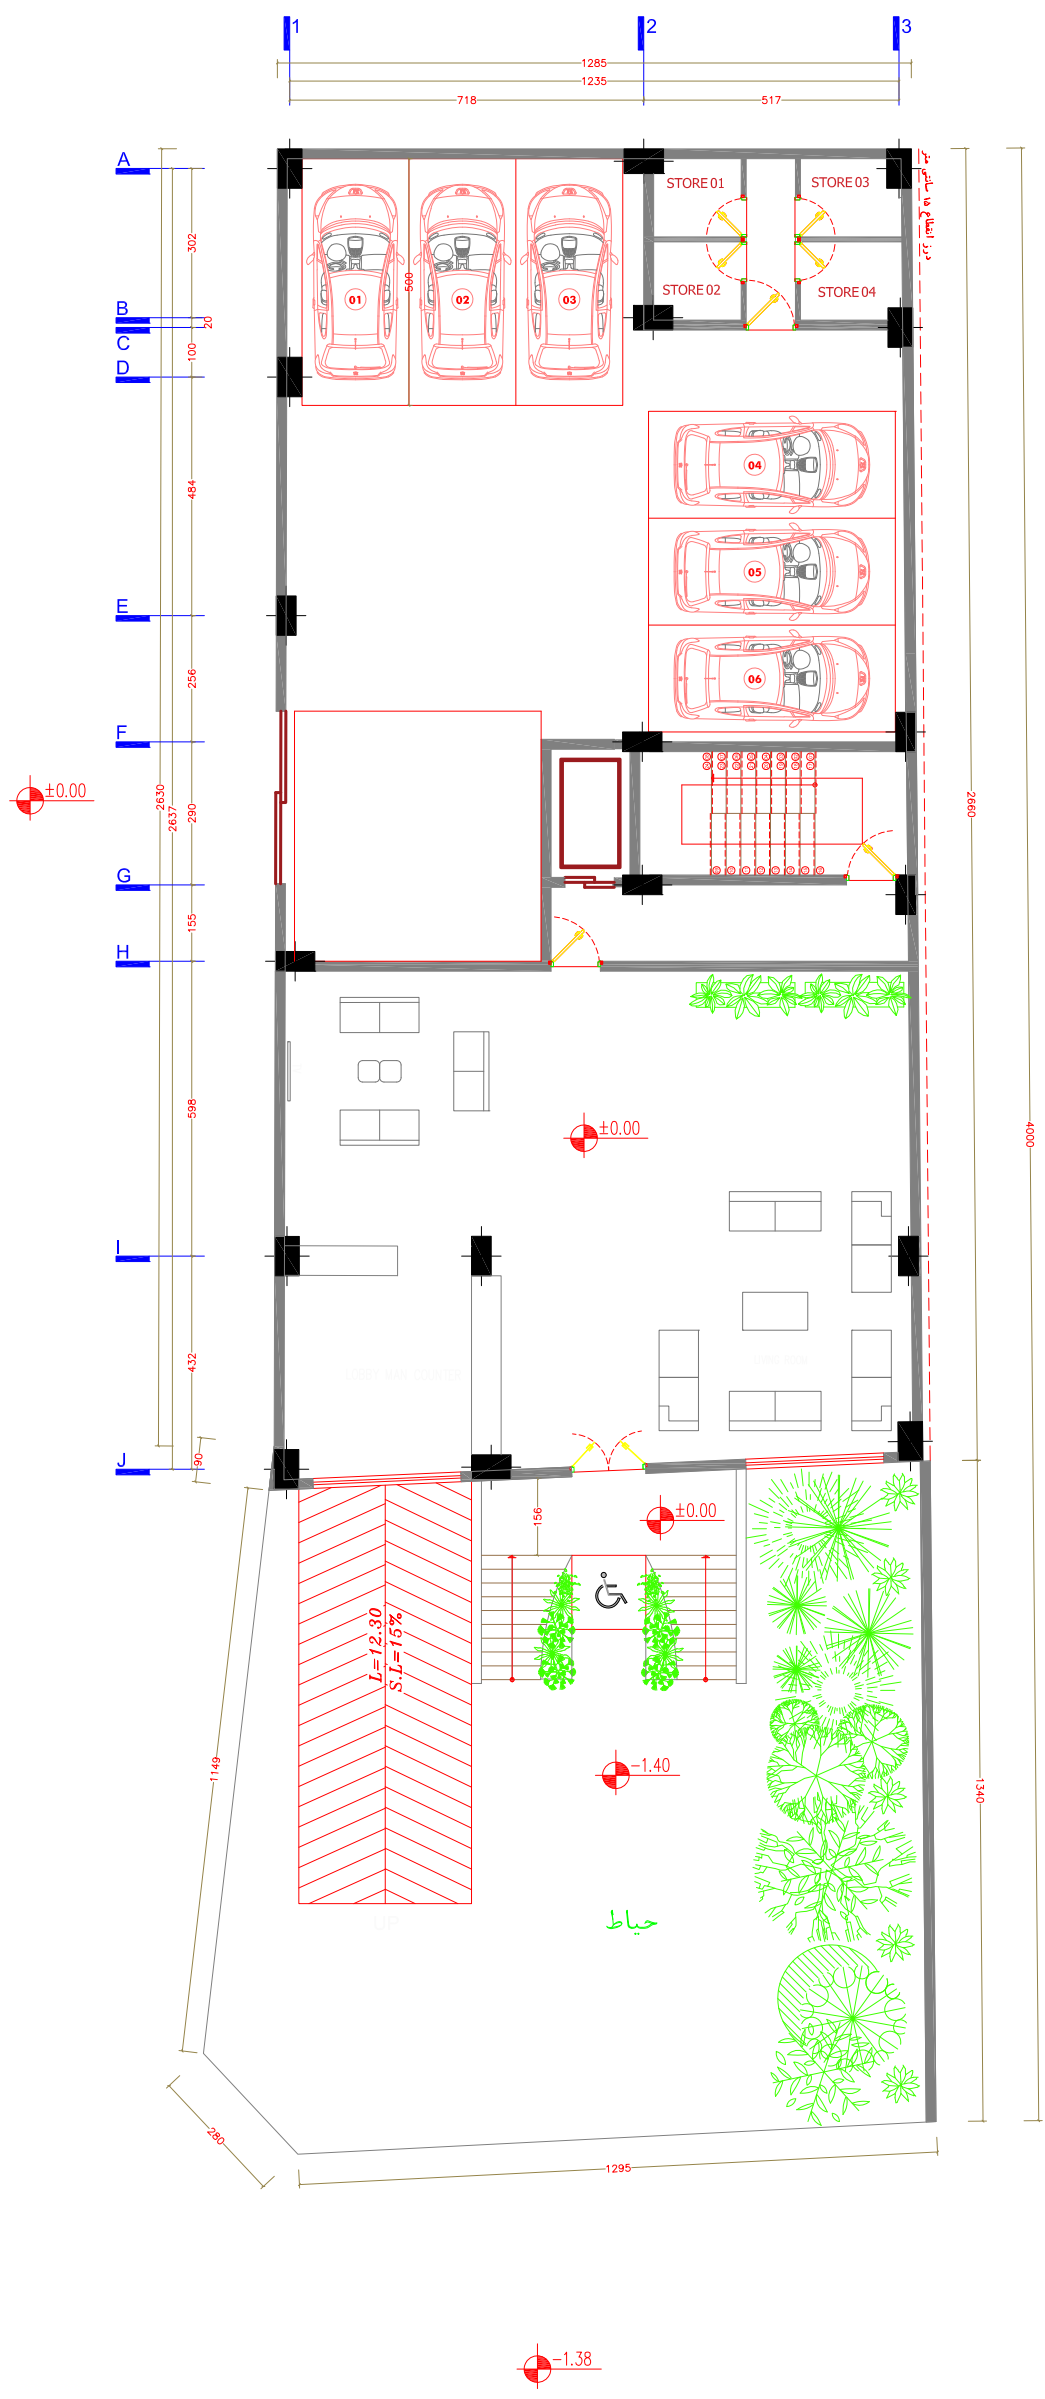




GROUND FLOOR DIMENSION PLAN
Scale: 1/100

Field:	Architectural PH.I	Project:		Scale:	As shown	Drawing for:	Comments:		
		Client:		Units:	M	Information			
		Title:		Designed by:		Approval			
		Sheet No:	Ar-A3-Rev01-04	Date:	1401.04.07	Construction			
	پروژه دولت			Drawn by:	Architectural team				
				Checked by:					اصلاح نقشه ها
				Approved by:					اصلاح نهایی نقشه ها
								Name	Date
								Approved by:	Checked by:
								Description	Revision

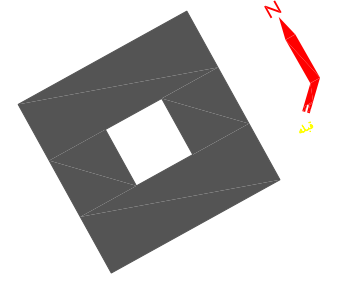



GROUND FLOOR FURNITURE PLAN
Scale:1/100

Field:	Architectural PH.I	Project:		Scale:	As shown	Drawing for:	Comments:				
		Client:		Units:	M	Information:					
		Title:		Designed by:		Approval:				اصلاح نقشه ها 02	
		Sheet No:	Ar-A3-Rev01-03	Date:	1401.04.07	Construction:				اصلاح نهای نقشه ها 01	
				Approved by:				Name:	Date:	Description:	Revision:

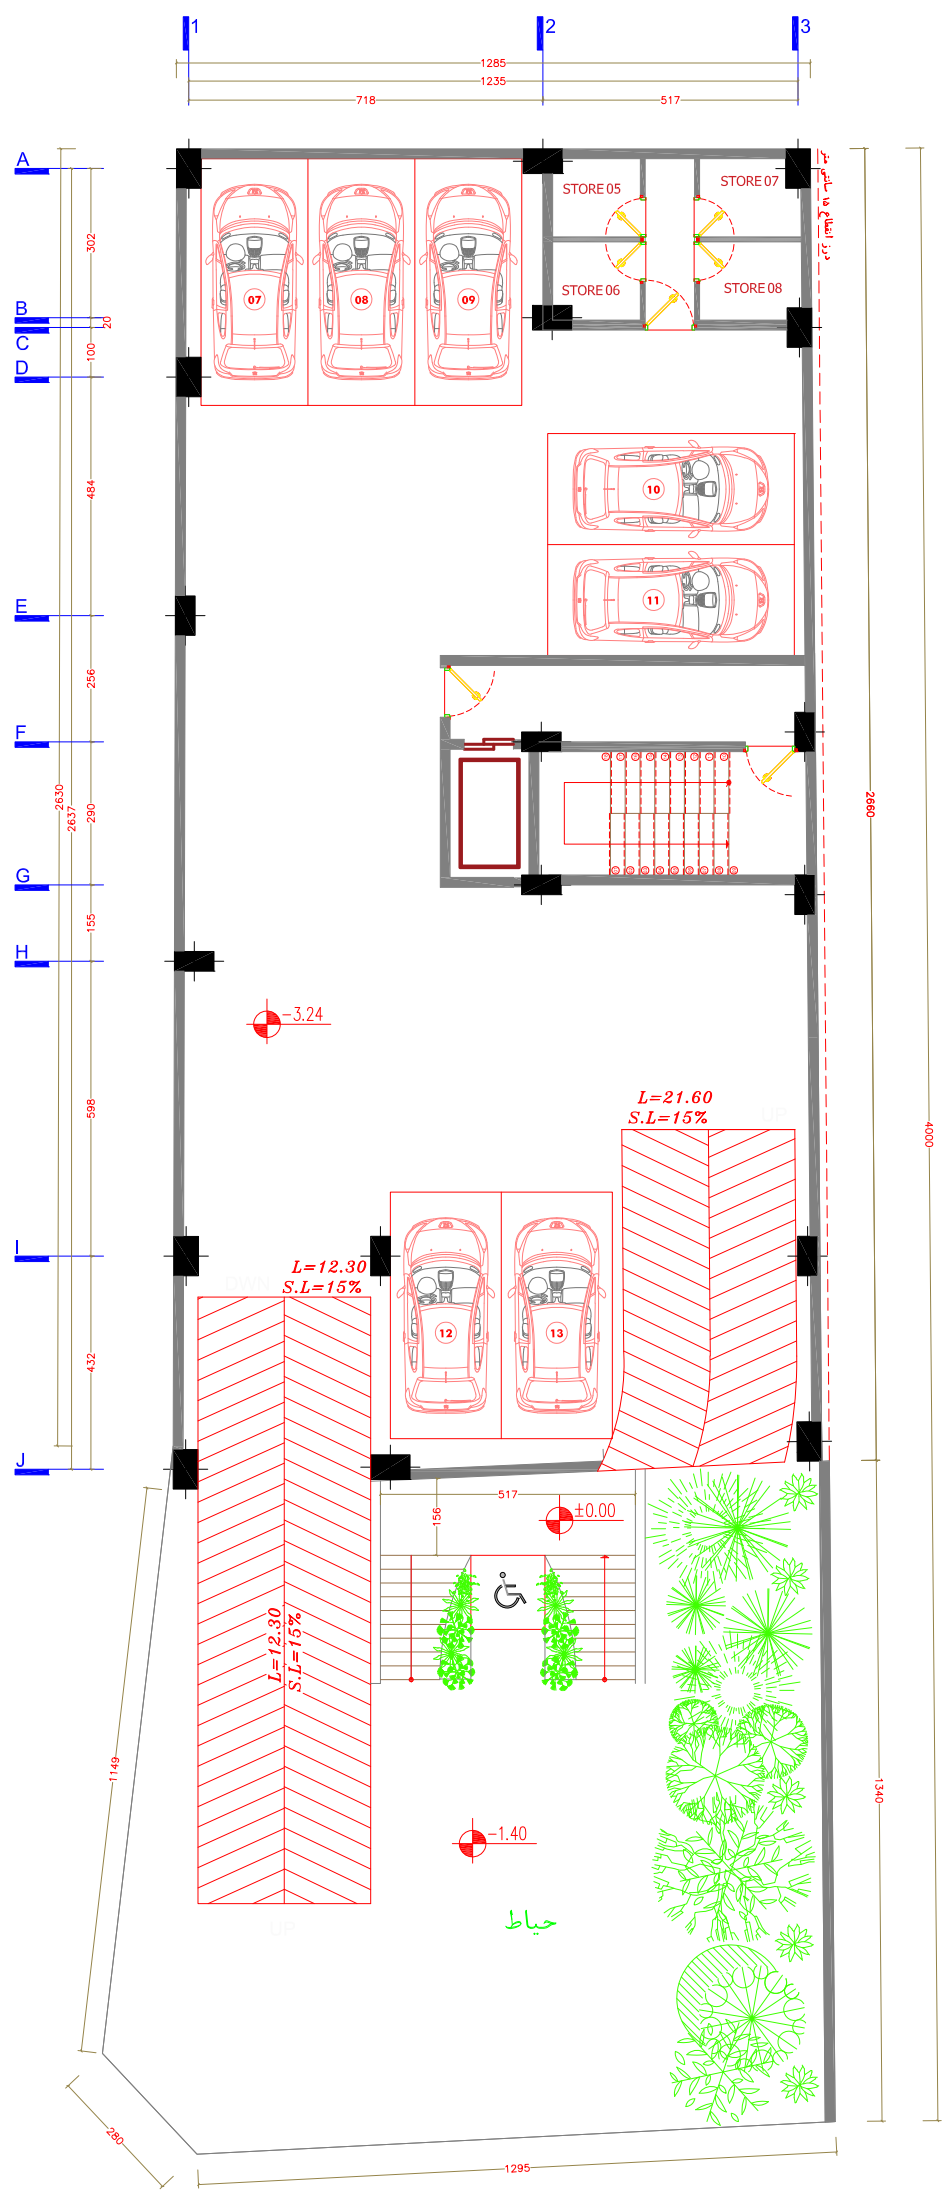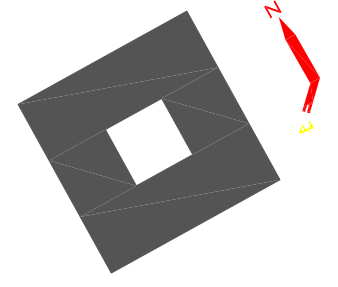



PARKING -1 FLOOR FURNITURE PLAN
Scale: 1/100

Field: Architectural PH.I	Project:		Scale:	As shown	Drawing for:	Comments:			
	Client:		Units:	M	Information				
پروژه دولت	Title:		Designed by:		Approval				اصلاح نقشه ها ۰۱
	Sheet No: Ar-A3-Rev01-05	Date: 1401.04.07	Drawn by:	Architectural team	Construction				اصلاح نهایی نقشه ها ۰۲
			Checked by:						
			Approved by:				Name: _____ Date: _____	Description	Revision

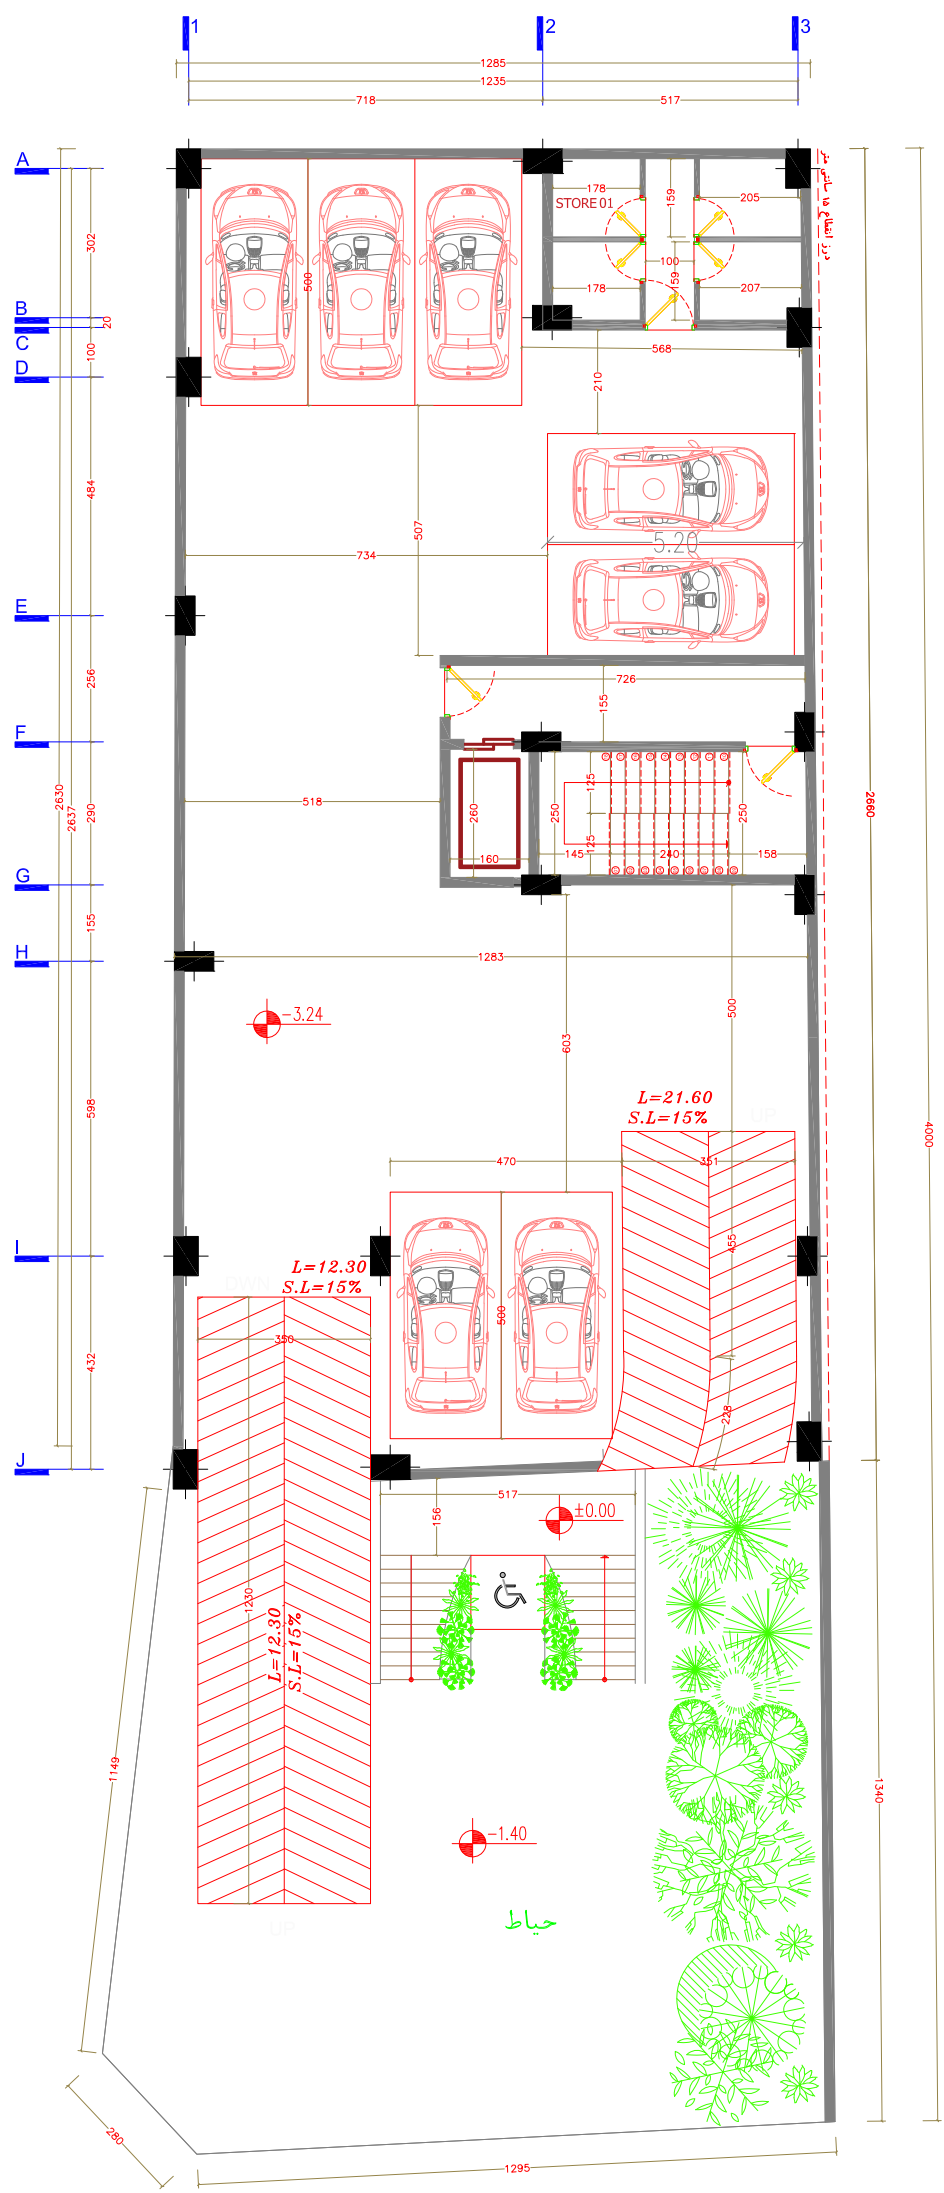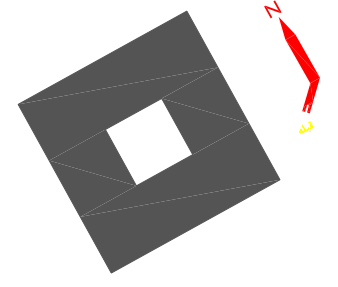



PARKING -1 FLOOR DIMENSION PLAN
Scale: 1/100

Field:	Architectural PH.I	Project:		Scale:	As shown	Drawing for:	Comments:		
		Client:		Units:	M	Information			
		Title:		Designed by:		Approval			
		Sheet No:	Ar-A3-Rev01-06	Date:	1401.04.07	Construction			
	پروژه دولت			Drawn by:	Architectural team			اصلاح نقشه ها	01
				Checked by:				اصلاح نهایی نقشه ها	01
				Approved by:				Name	Date
								Checked by:	Date
								Description	Revision

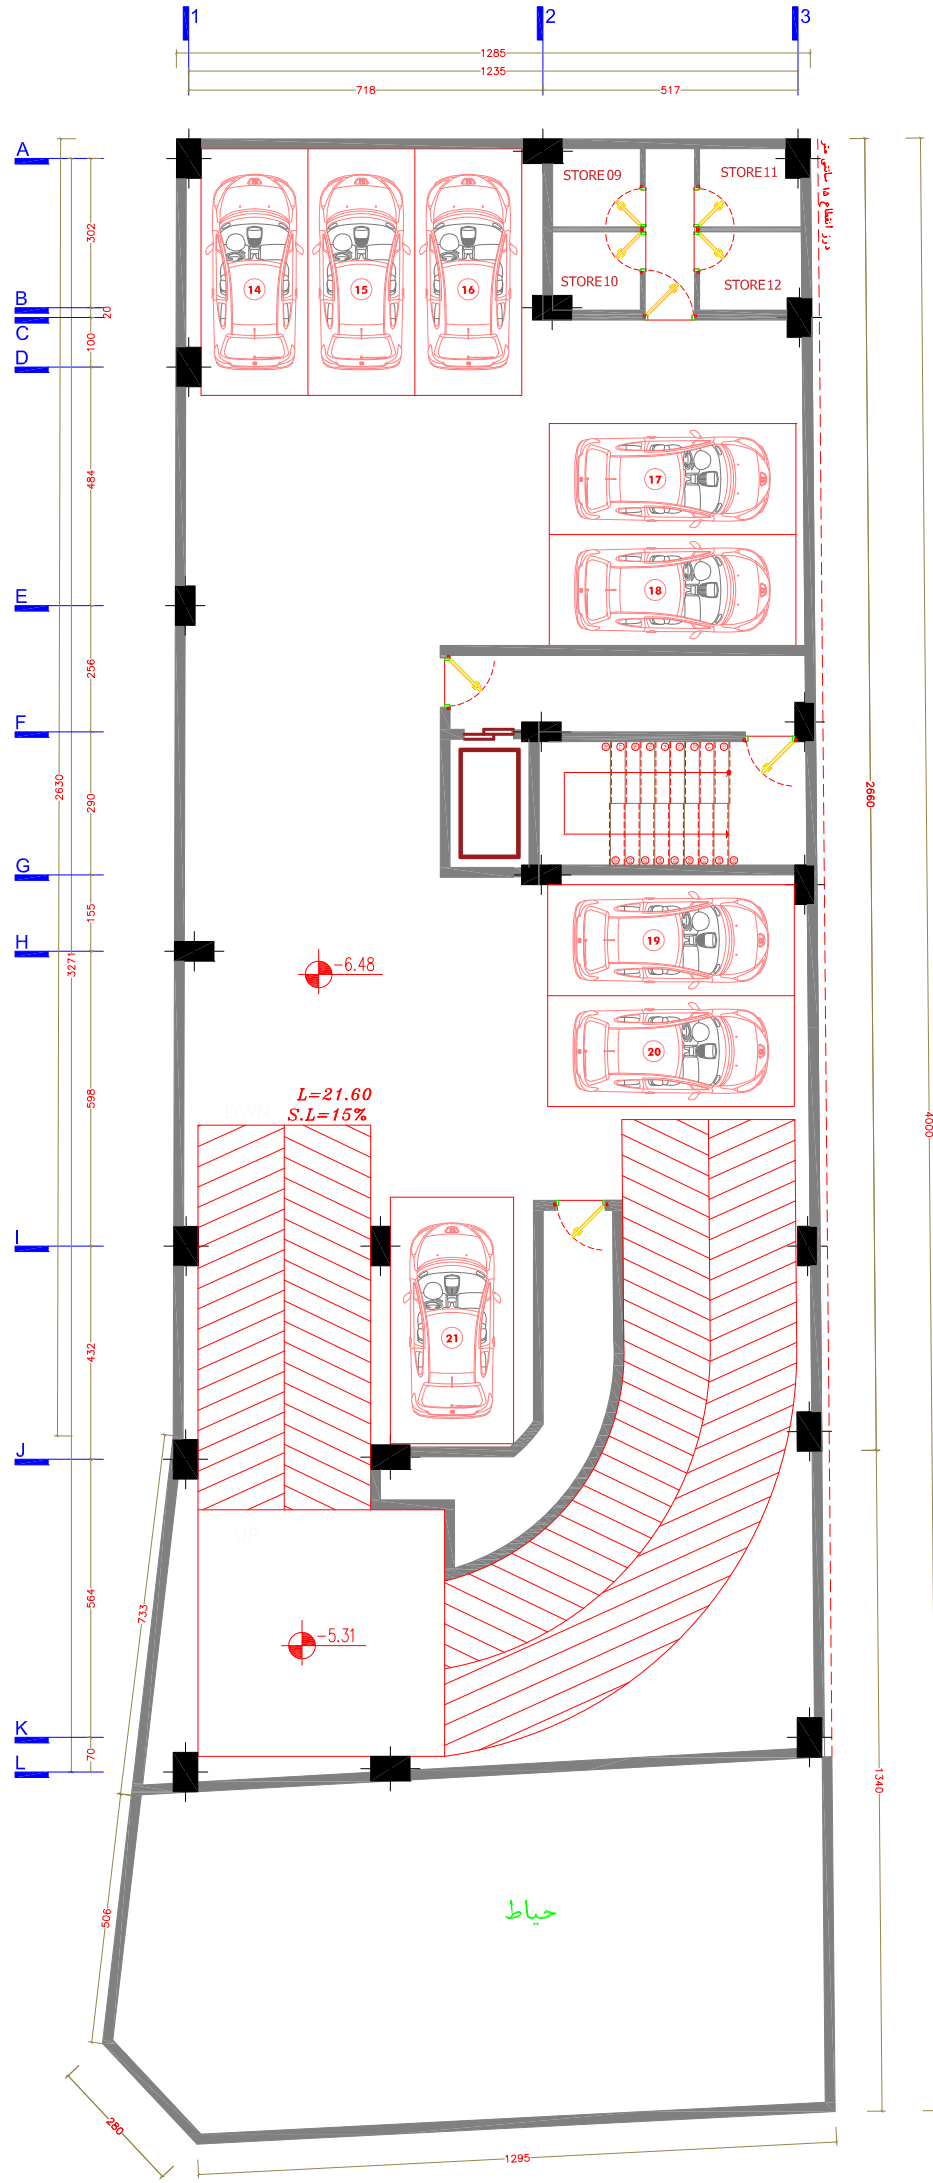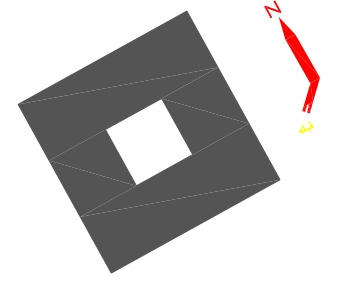


PARKING -2 FLOOR FURNITURE PLAN
Scale: 1/100



Field:	Architectural PH.I	Project:		Scale:	As shown	Drawing for:	Comments:						
		Client:		Units:	M	Information							
		Title:		Designed by:		Approval					اصلاح نقشه ها	۰۱	
	پروژه دولت	Sheet No:	Ar-A3-Rev01-07	Date:	1401.04.07	Construction					اصلاح نهایی نقشه ها	۰۱	
				Approved by:				Name	Date	Name	Date	Description	Revision
								Approved by:		Checked by:			

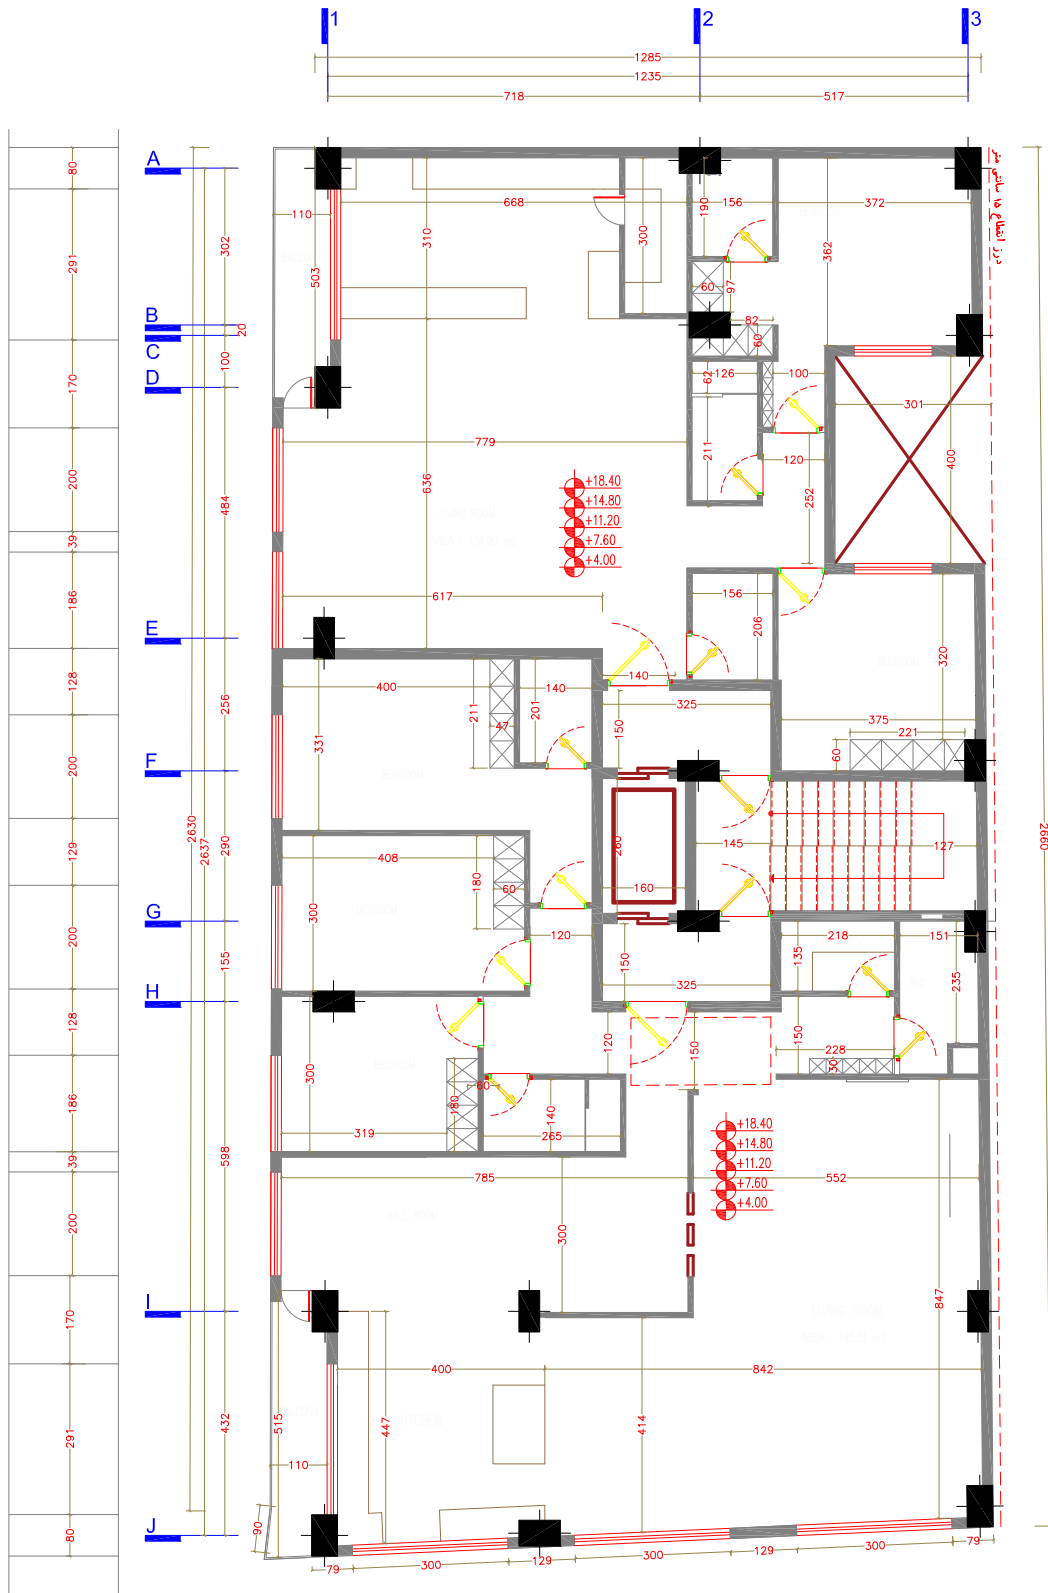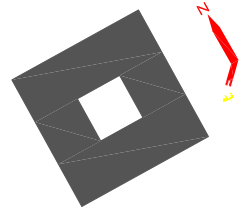

TYPICAL FLOOR DIMENSION PLAN

Scale: 1/100

Field: Architectural PH.I	Project:	Scale: As shown	Drawing for: Information	Comments: <table border="1"> <tr><td> </td><td> </td><td> </td><td> </td></tr> <tr><td> </td><td> </td><td> </td><td> </td></tr> <tr><td> </td><td> </td><td> </td><td> </td></tr> <tr><td> </td><td> </td><td> </td><td> </td></tr> <tr><td> </td><td> </td><td> </td><td> </td></tr> </table>																				
	Client:	Units: M	Information																					
	Title:	Designed by: Architectural team	Approval																					
	Sheet No: Ar-A-4-Rev01-02	Date: 1401.04.07	Construction																					
		Checked by:																						
	Approved by:			<table border="1"> <tr> <th>No</th> <th>Date</th> <th>Name</th> <th>Rev</th> <th>Description</th> <th>Revision</th> </tr> <tr> <td>01</td> <td> </td> <td> </td> <td> </td> <td>اصلاح نقشه ها</td> <td> </td> </tr> <tr> <td>02</td> <td> </td> <td> </td> <td> </td> <td>اصلاح نهایی نقشه ها</td> <td> </td> </tr> </table>	No	Date	Name	Rev	Description	Revision	01				اصلاح نقشه ها		02				اصلاح نهایی نقشه ها			
	No	Date	Name	Rev	Description	Revision																		
01				اصلاح نقشه ها																				
02				اصلاح نهایی نقشه ها																				
		Approved by:																						

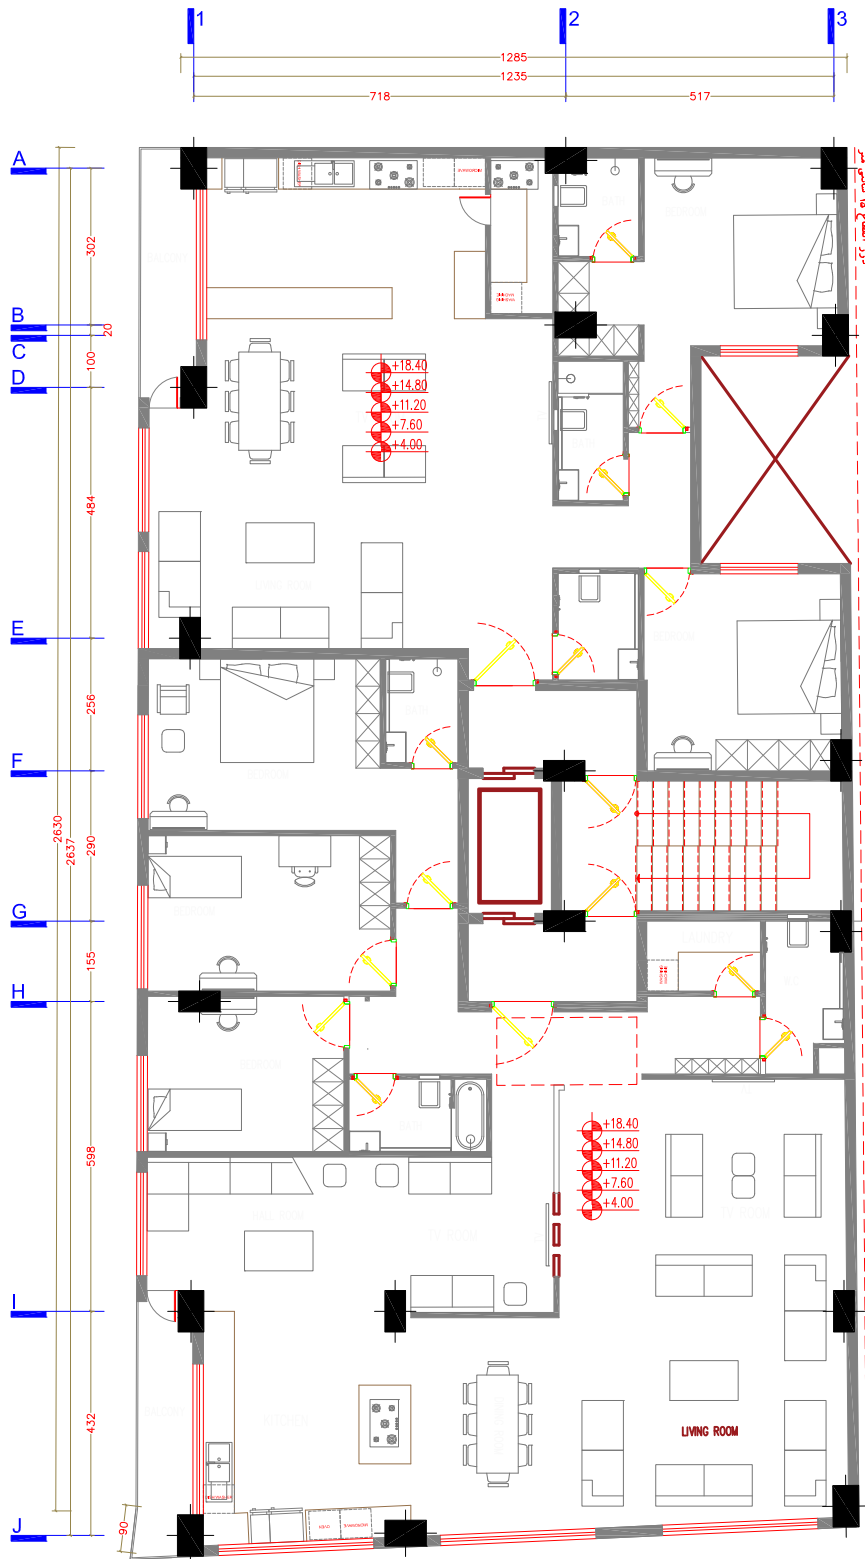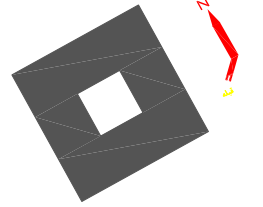

TYPICAL FLOOR FURNITURE PLAN

Scale: 1/100

Field:	Architectural PH.I	Project:		Scale:	As shown	Drawing for:	Comments:					
		Client:		Units:	M	Information						
		Title:		Designed by:		Approval						
		Sheet No:	Ar-A-4-Rev01-01	Date:	1401.04.07	Checked by:	Architectural team	Construction			اصلاح نقشه ما	01
				Approved by:							اصلاح نهایی نقشه ما	01
								Approved by:	Checked by:	Description	Revision	

پروژه دولت

توجیه طرح:

با توجه به خواسته کارفرمای محترم مبنی بر طراحی 2 واحد پلان در یک طبقه، تلاش شده است برای بهبود کیفیت فضایی، واحدها به صورتی طراحی گردند که ساختمان تک واحدی، به نظر برسد. در این زمینه تلاش شد تا با قرار دادن فاصله میان راه پله و اسانسور و ایجاد دولابی ورودی جداگانه و بازشوی دوطرفه ی اسانسور به این منظور فائق آییم.

همچنین نکته ی مورد ذکر بعدی، توجه به قرینگی نمای ساختمان بود که در پلان ارسالی، قرینگی به طور کامل و صد در صدی حاصل شده است.

قابل ذکر است که با توجه به خواسته ی کارفرمای محترم، مبنی بر ایجاد فضای خصوصی و عمومی جداگانه در پلان ها، و توجه کامل به این اصل، طراحی انجام شده است.

در نهایت با تمرکز بر بهبود کیفیت فضایی و مستقل کردن واحدها و تک واحدی به نظر رسیدن ساختمان، قرینگی تمام و کمال نما در دو وجه و تفکیک فضایی داخلی پلان، تلاش شده است خواسته های کارفرمای محترم برآورده گردد.