


A

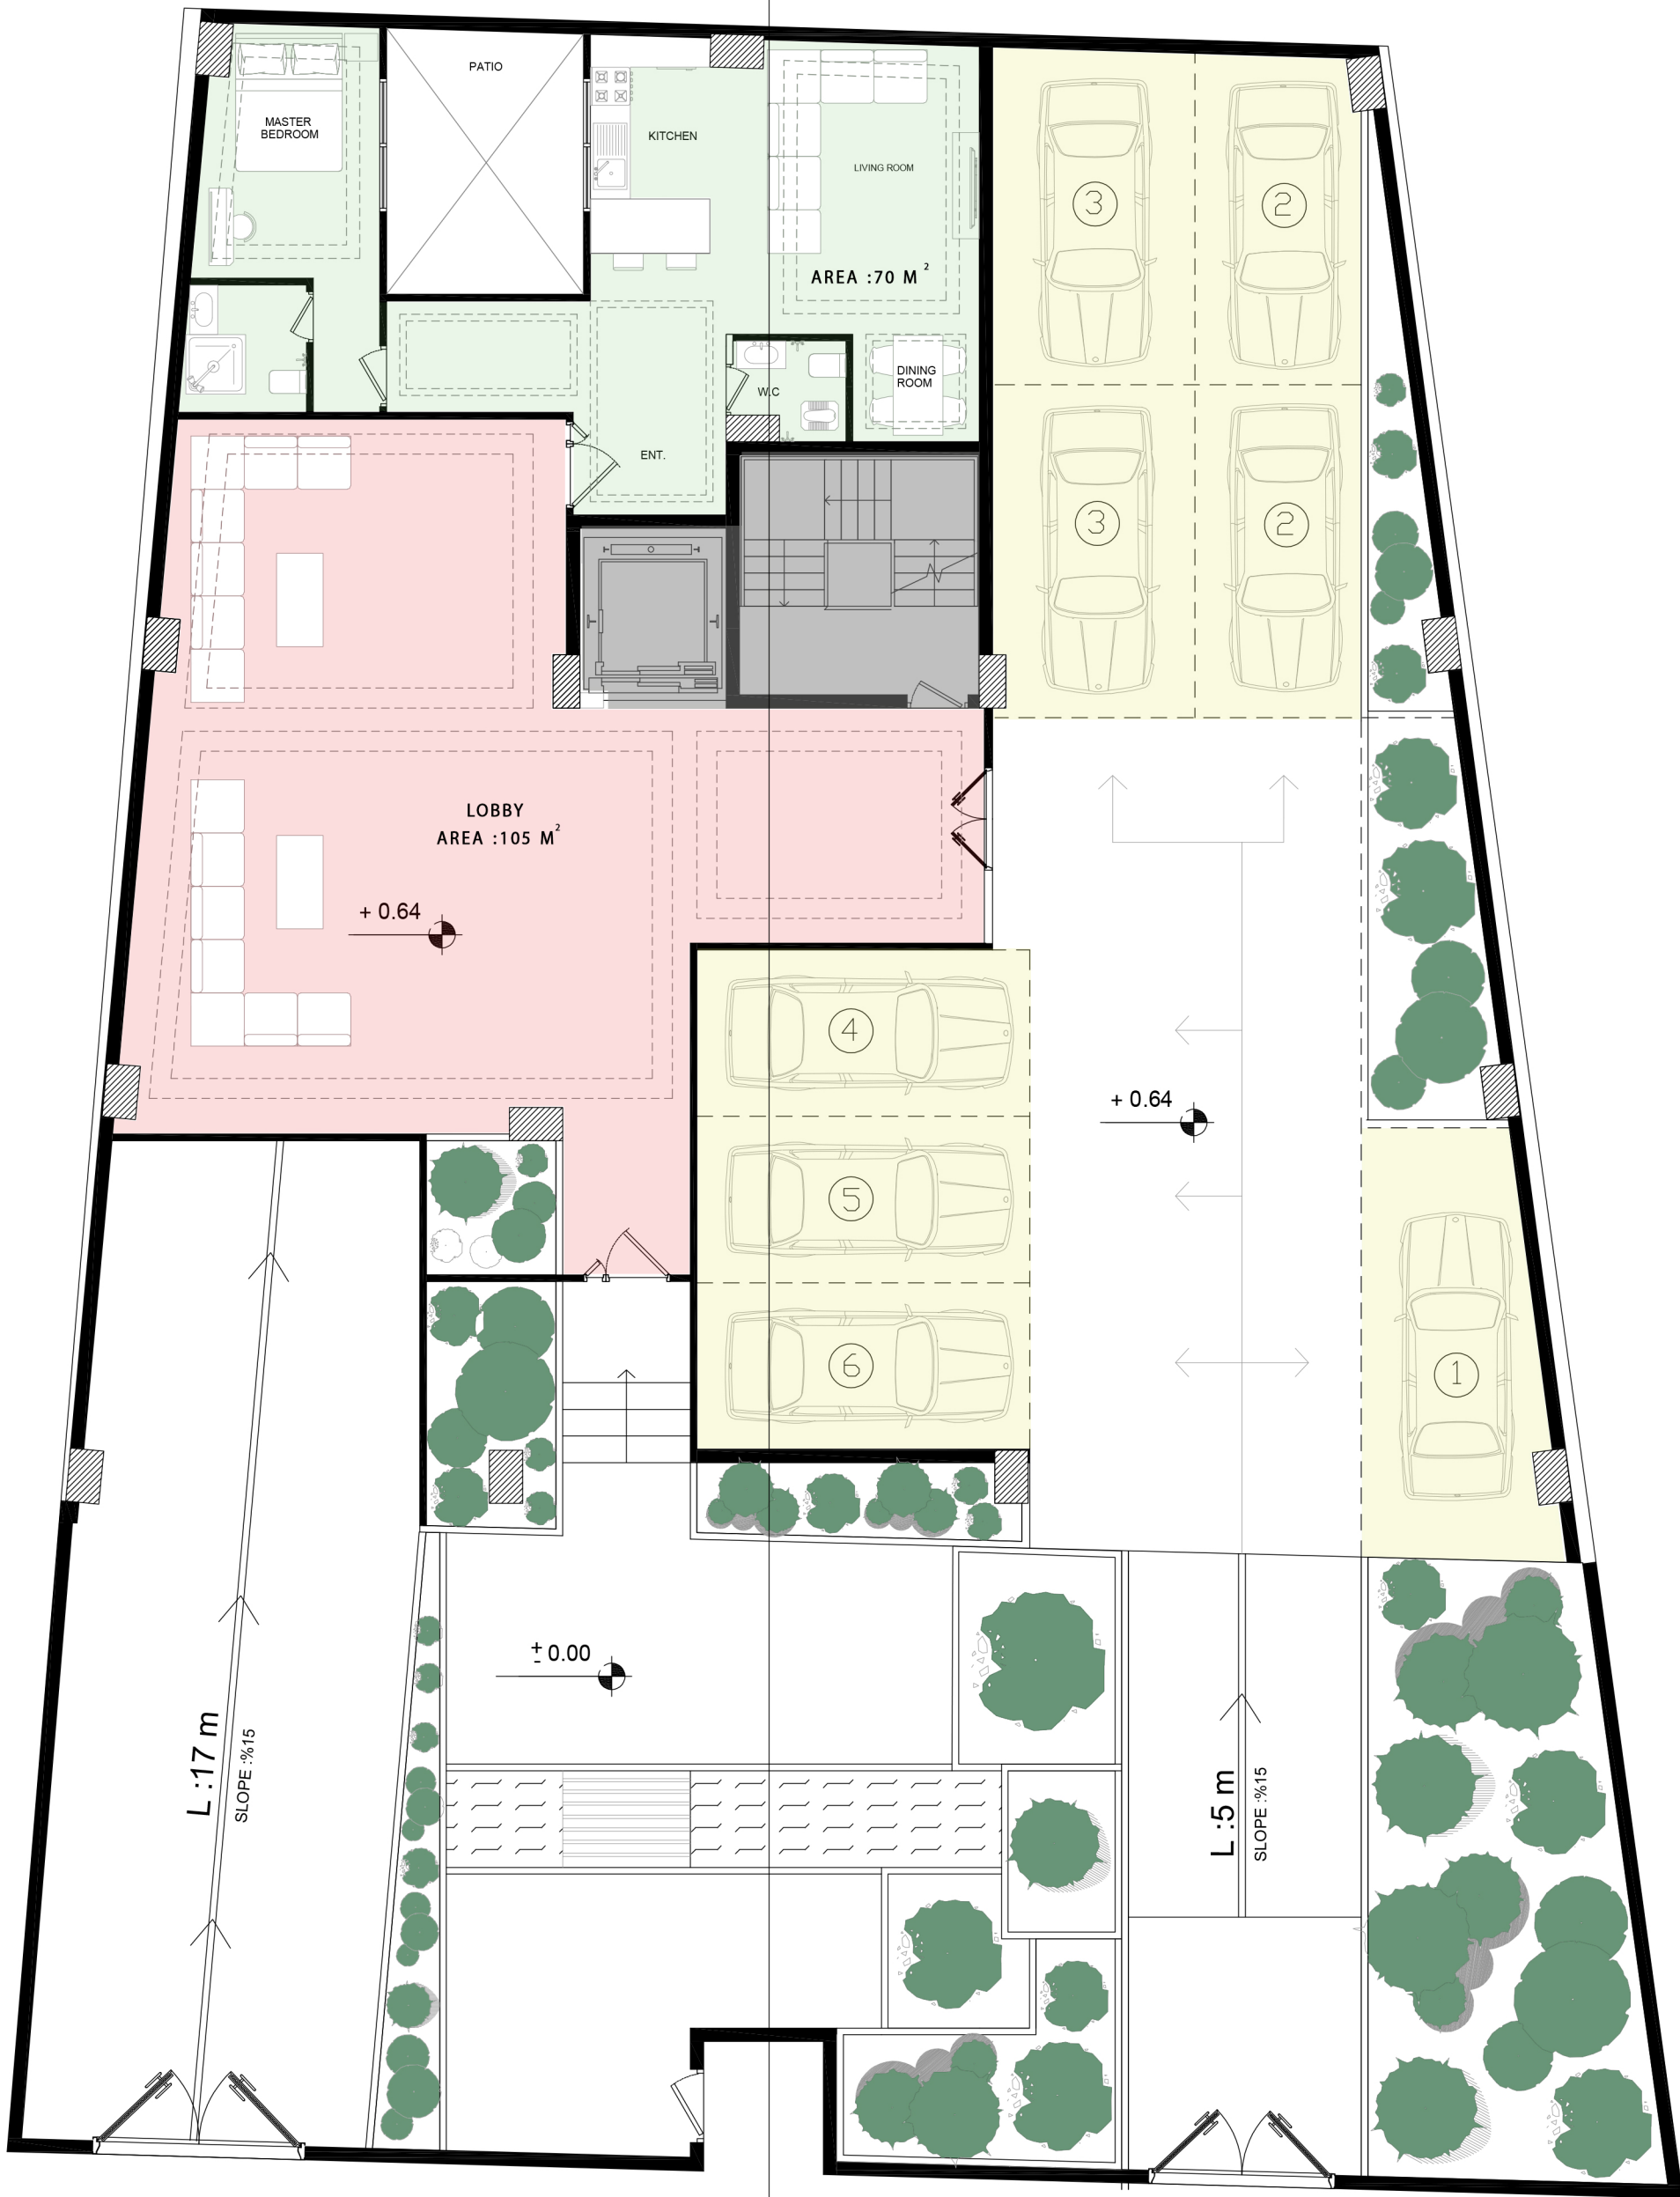


FURNITURE PLAN

GROUND FLOOR

SCALE:1/100

A

A

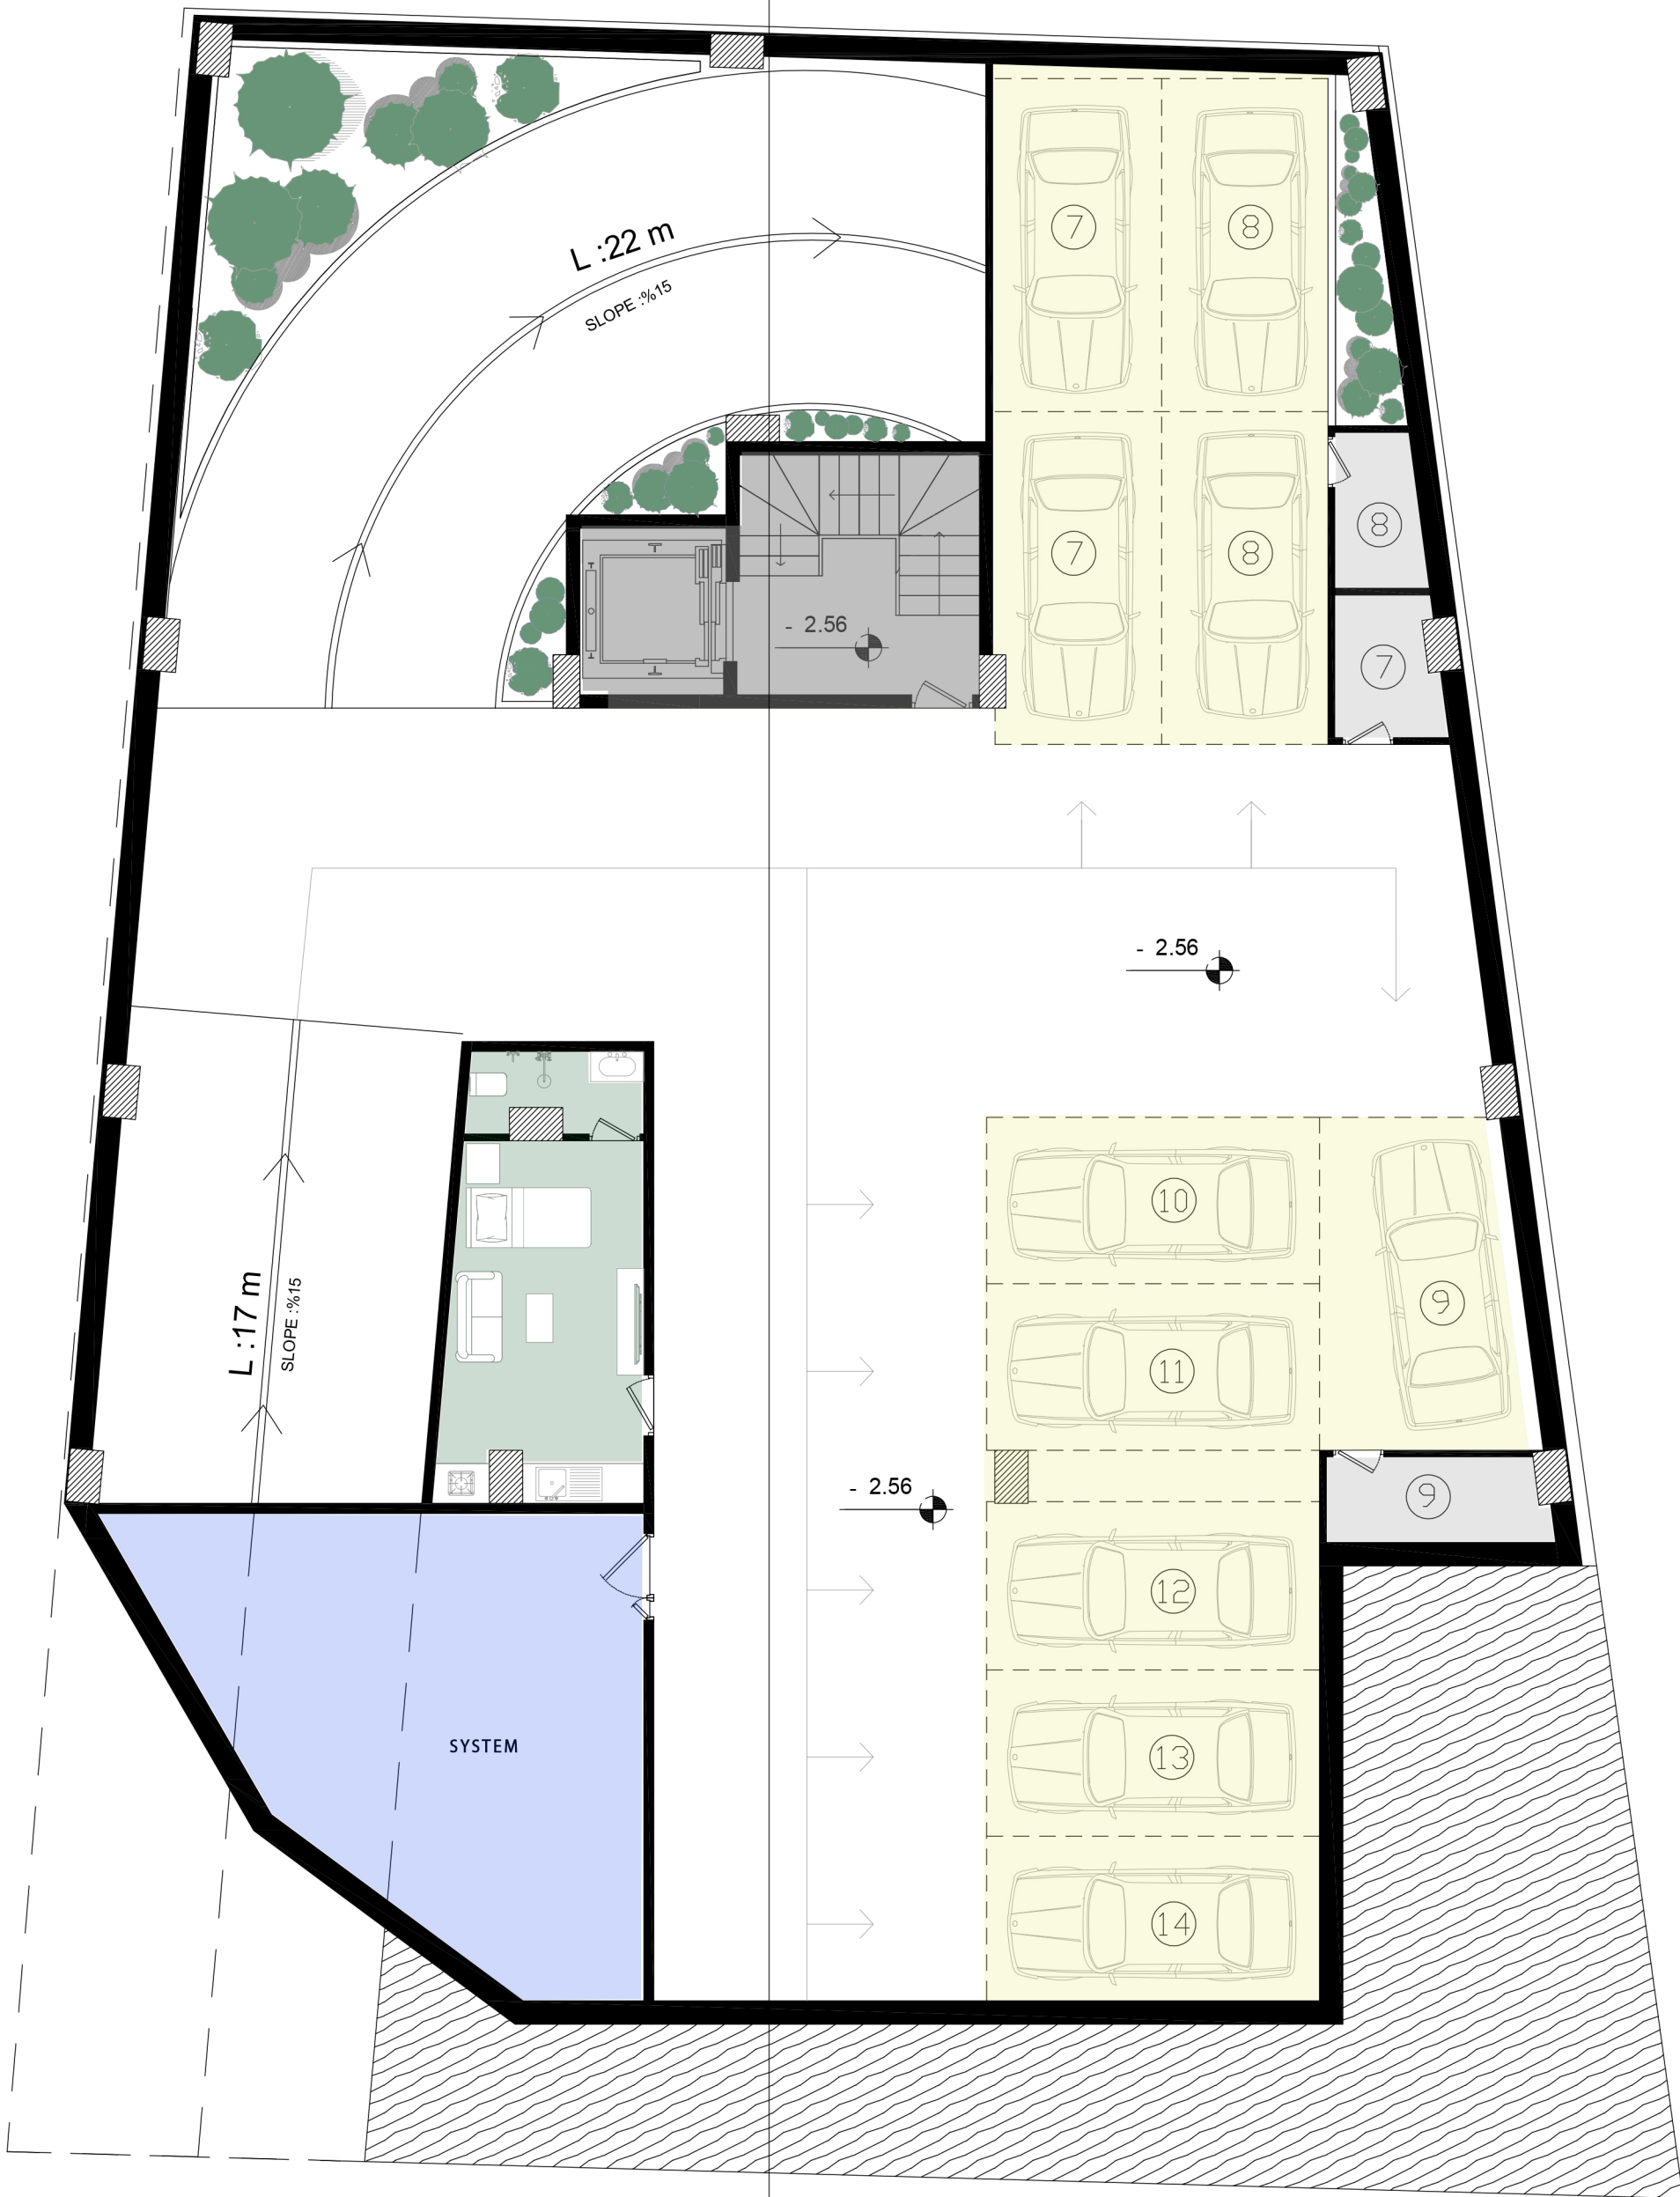


FURNITURE PLAN

A

UNDER GROUND -1

SCALE:1/100

A

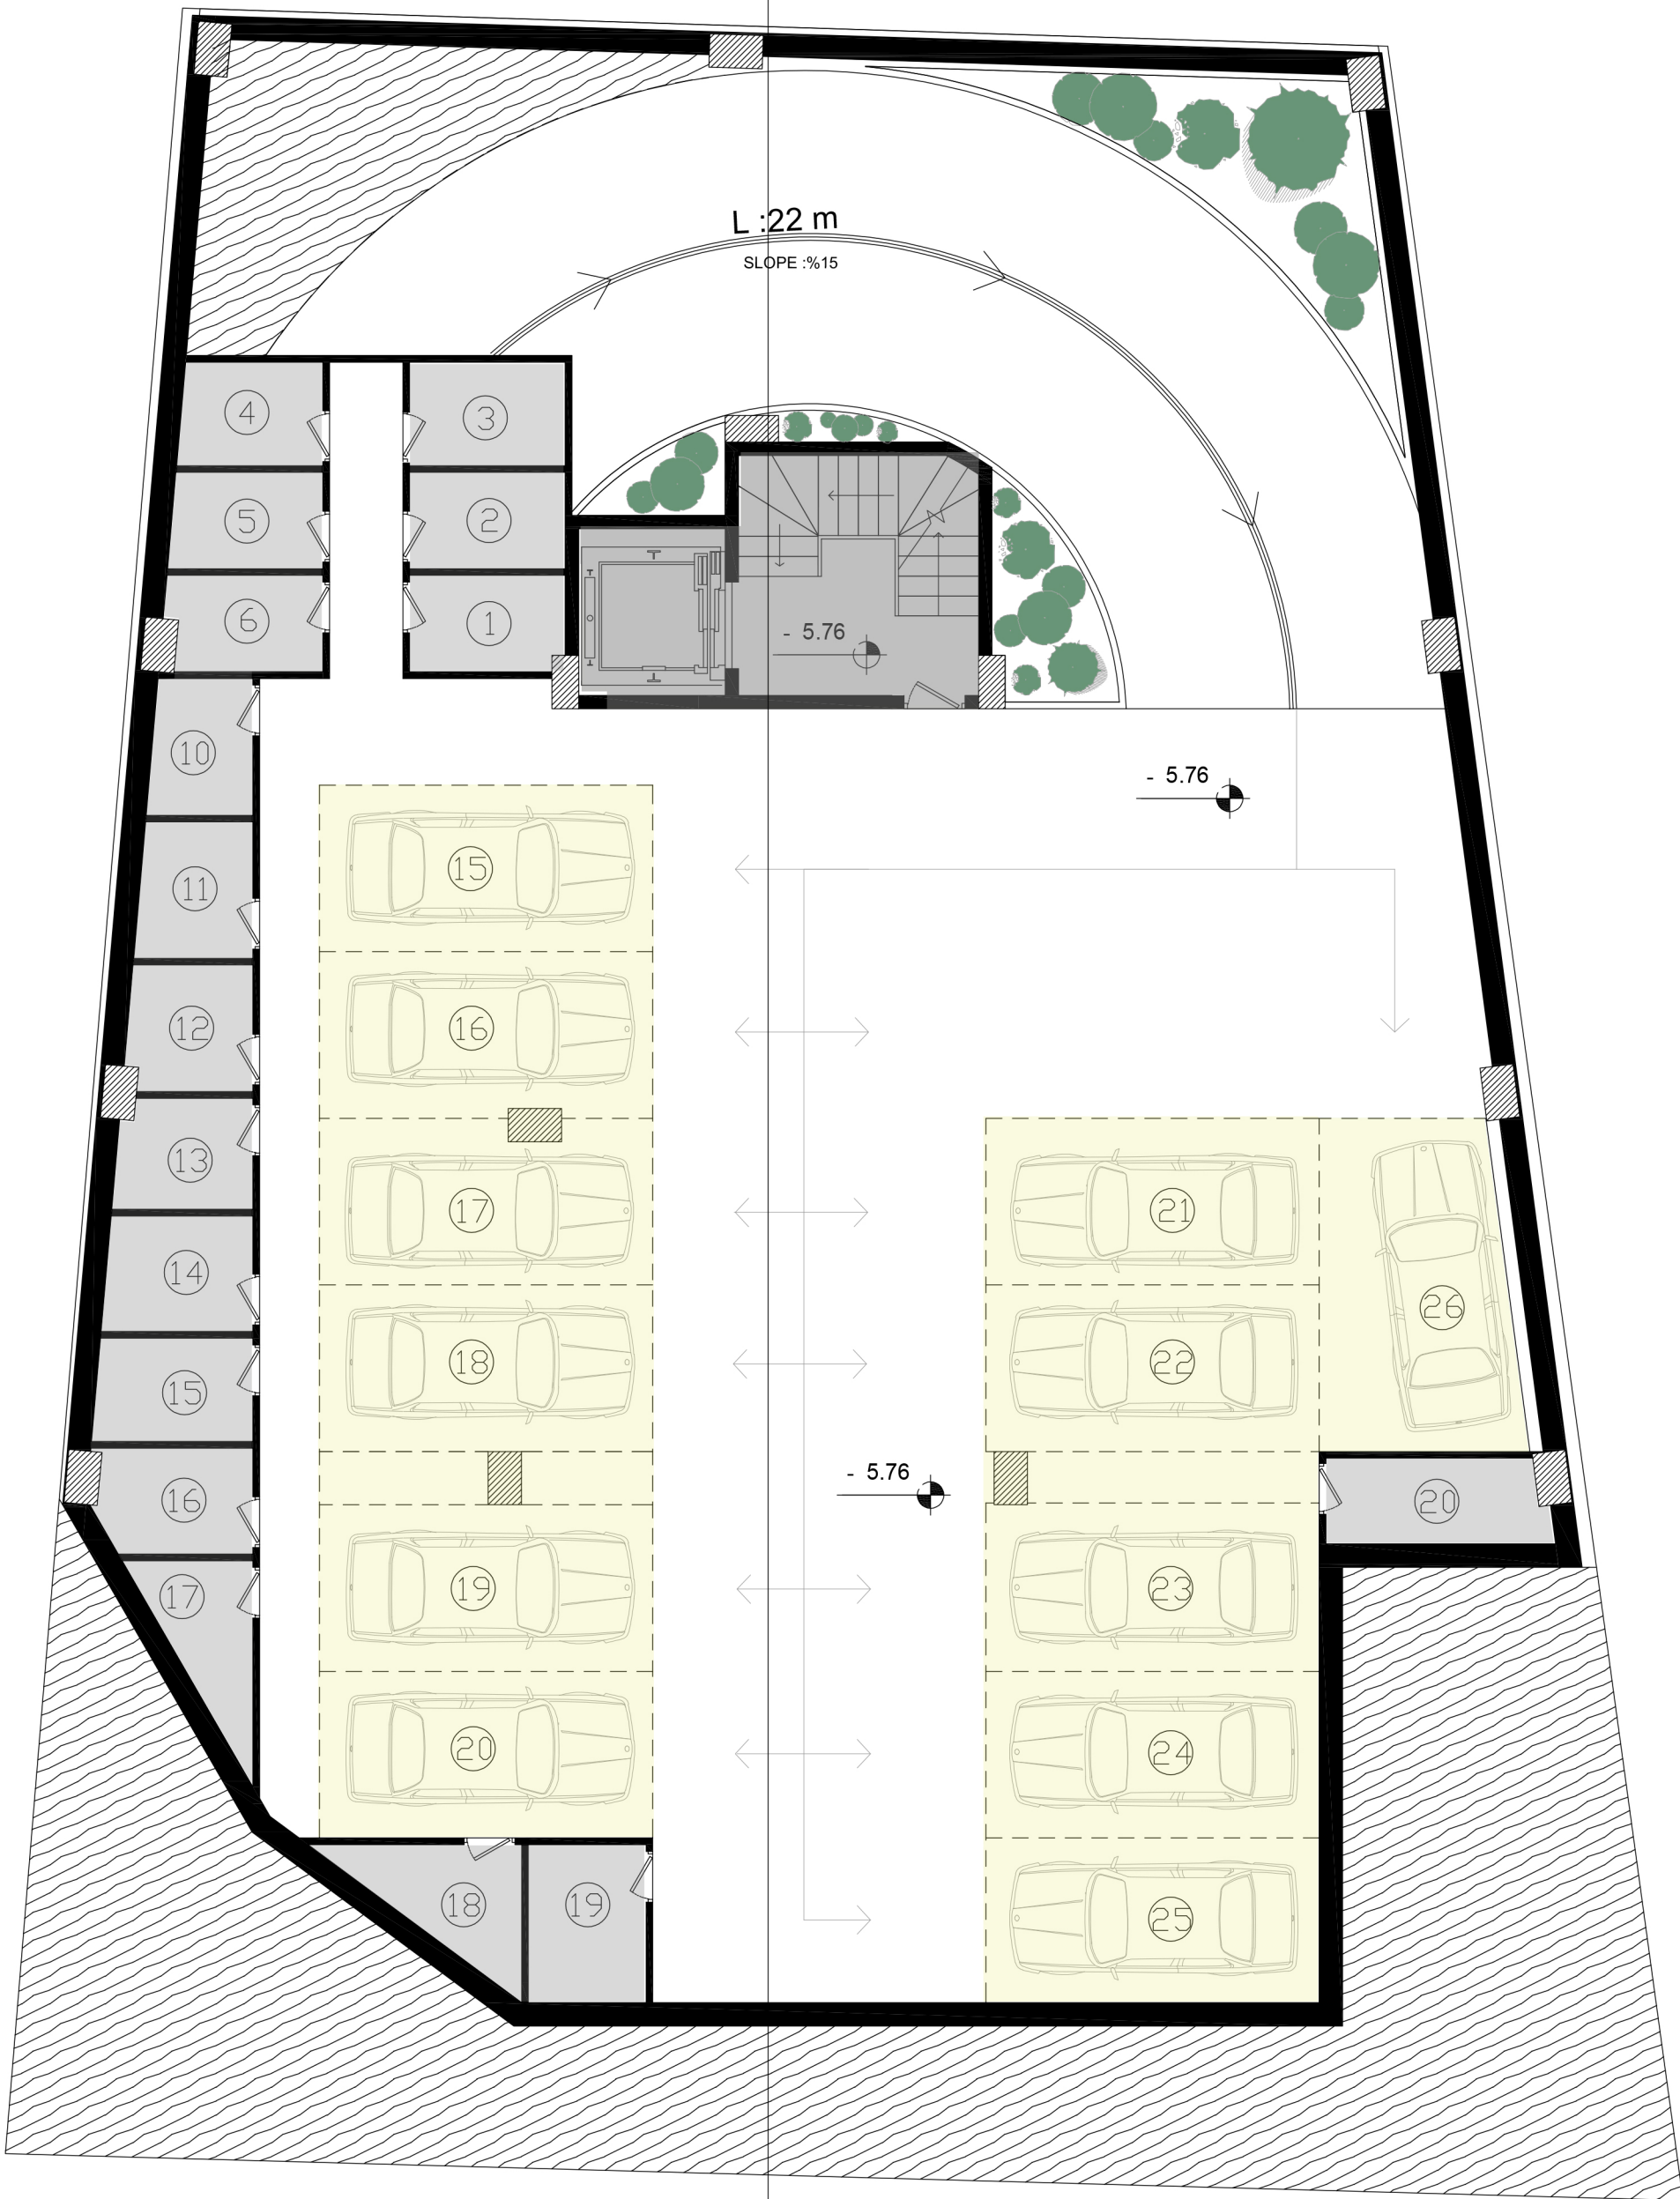


FURNITURE PLAN

A

UNDER GROUND -2

SCALE:1/100

A

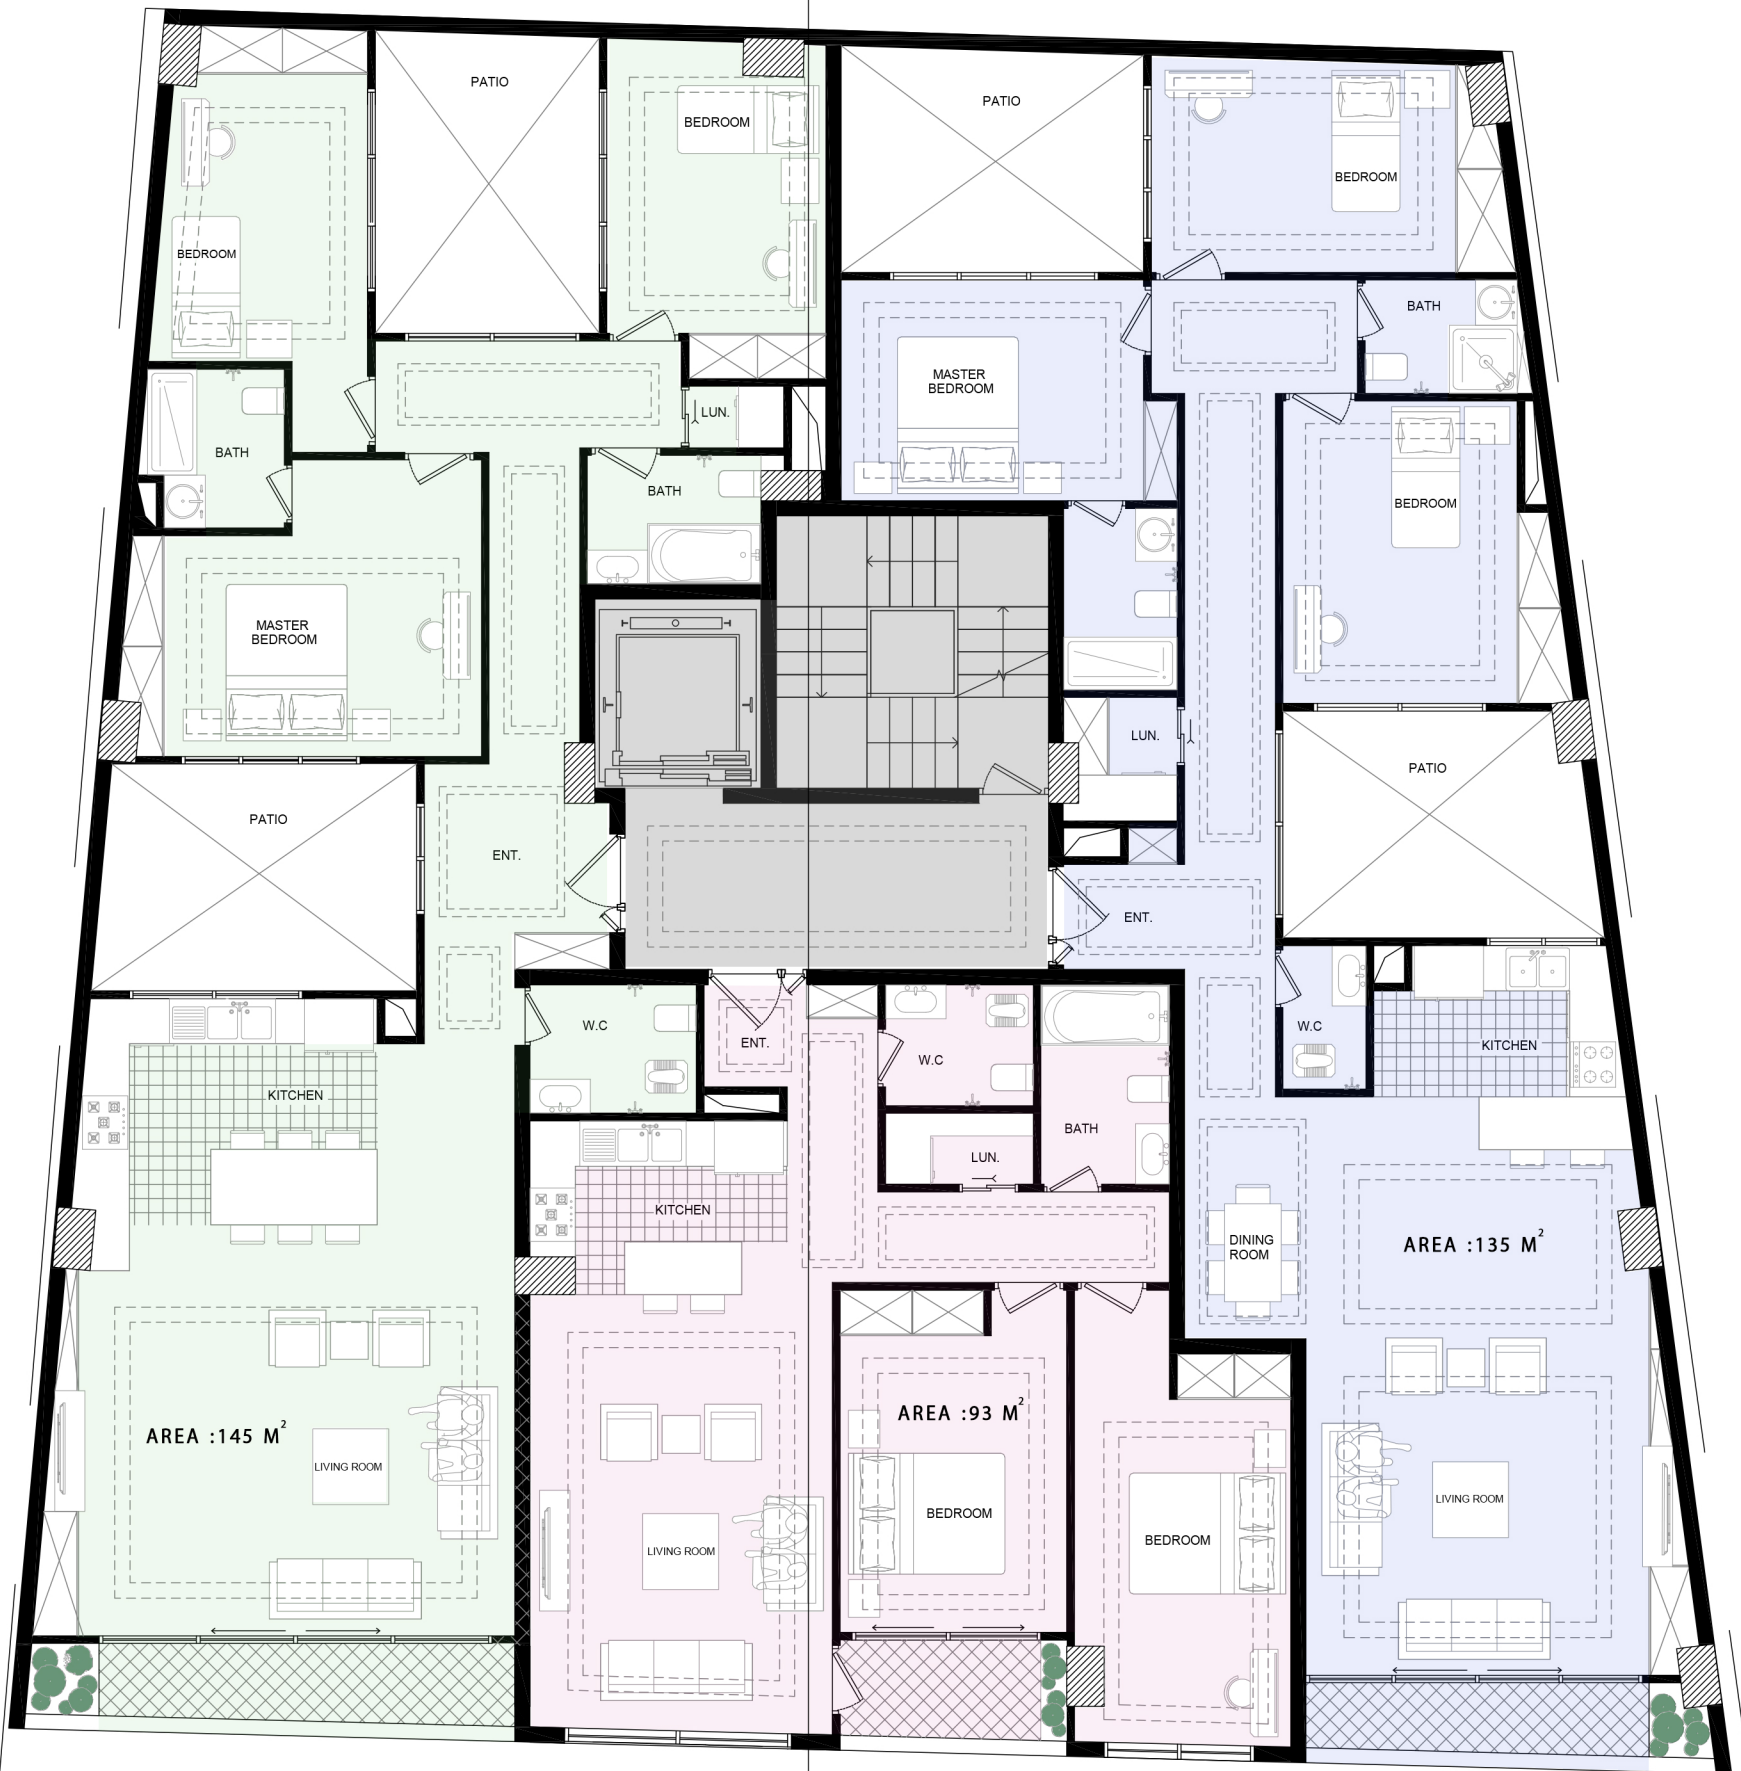


FURNITURE PLAN

TYPICAL FLOOR

SCALE:1/100

A

A

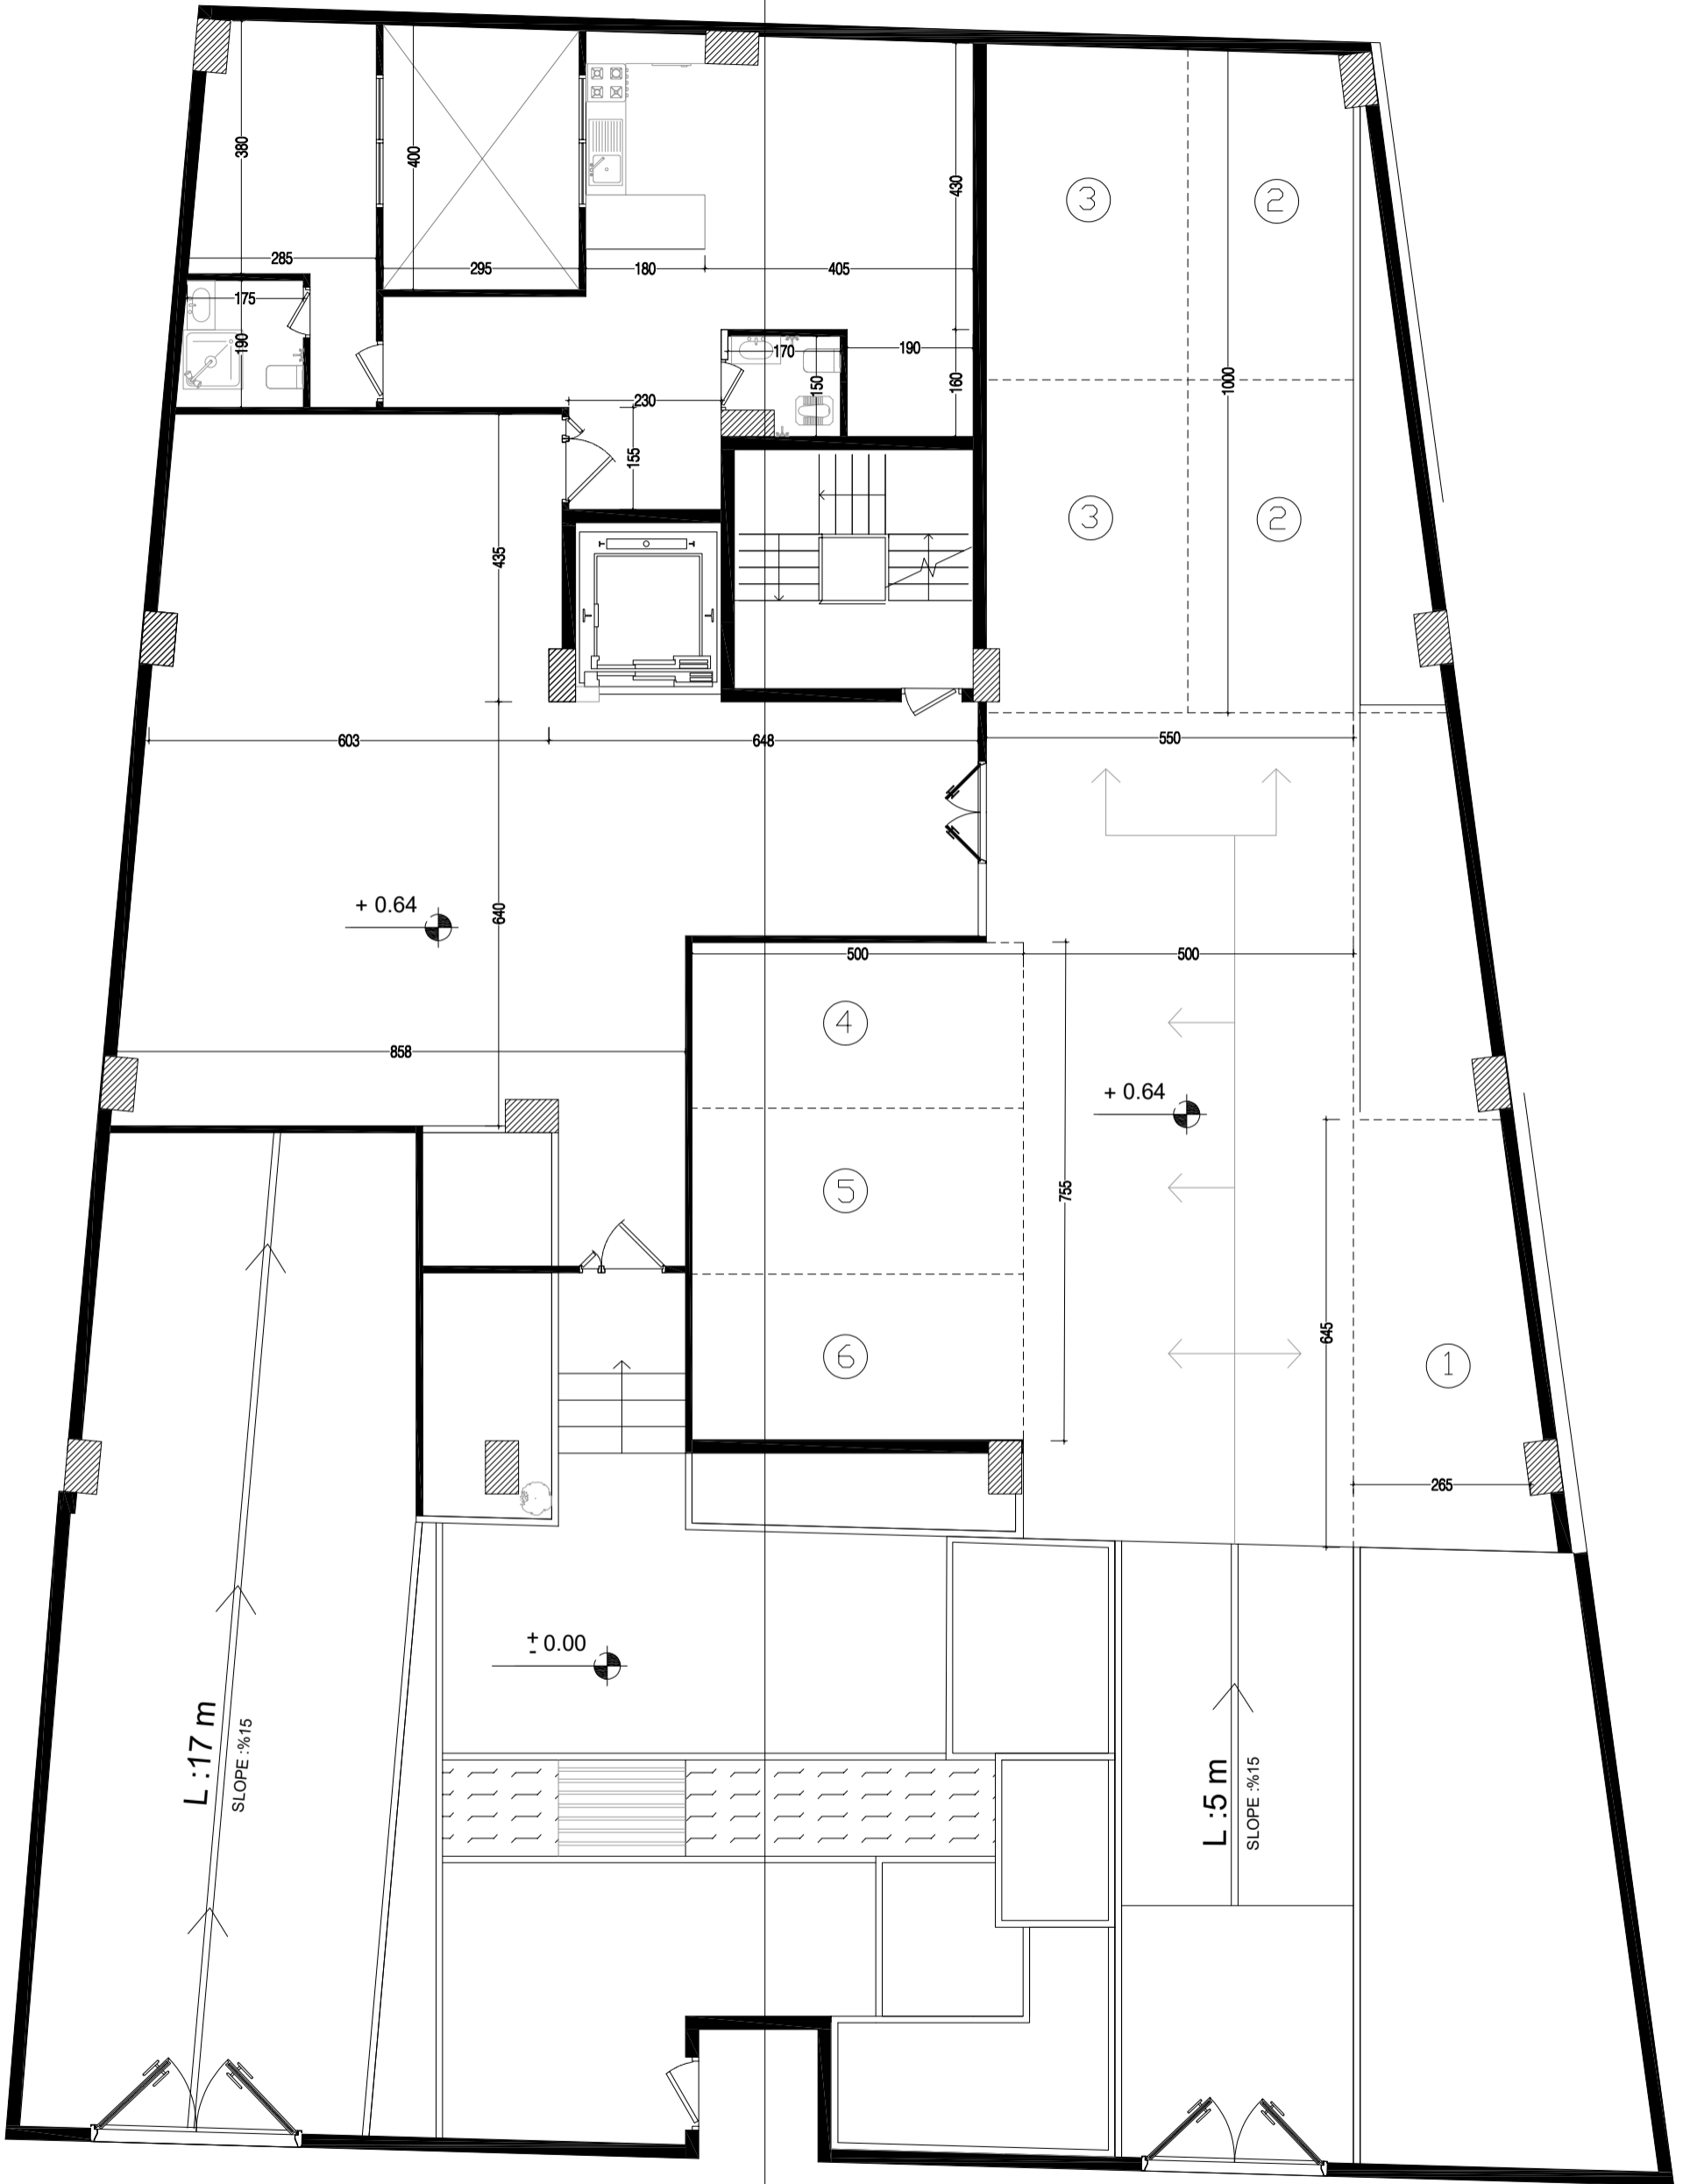


A

DIMENTION PLAN

GROUND FLOOR


SCALE : 1/100

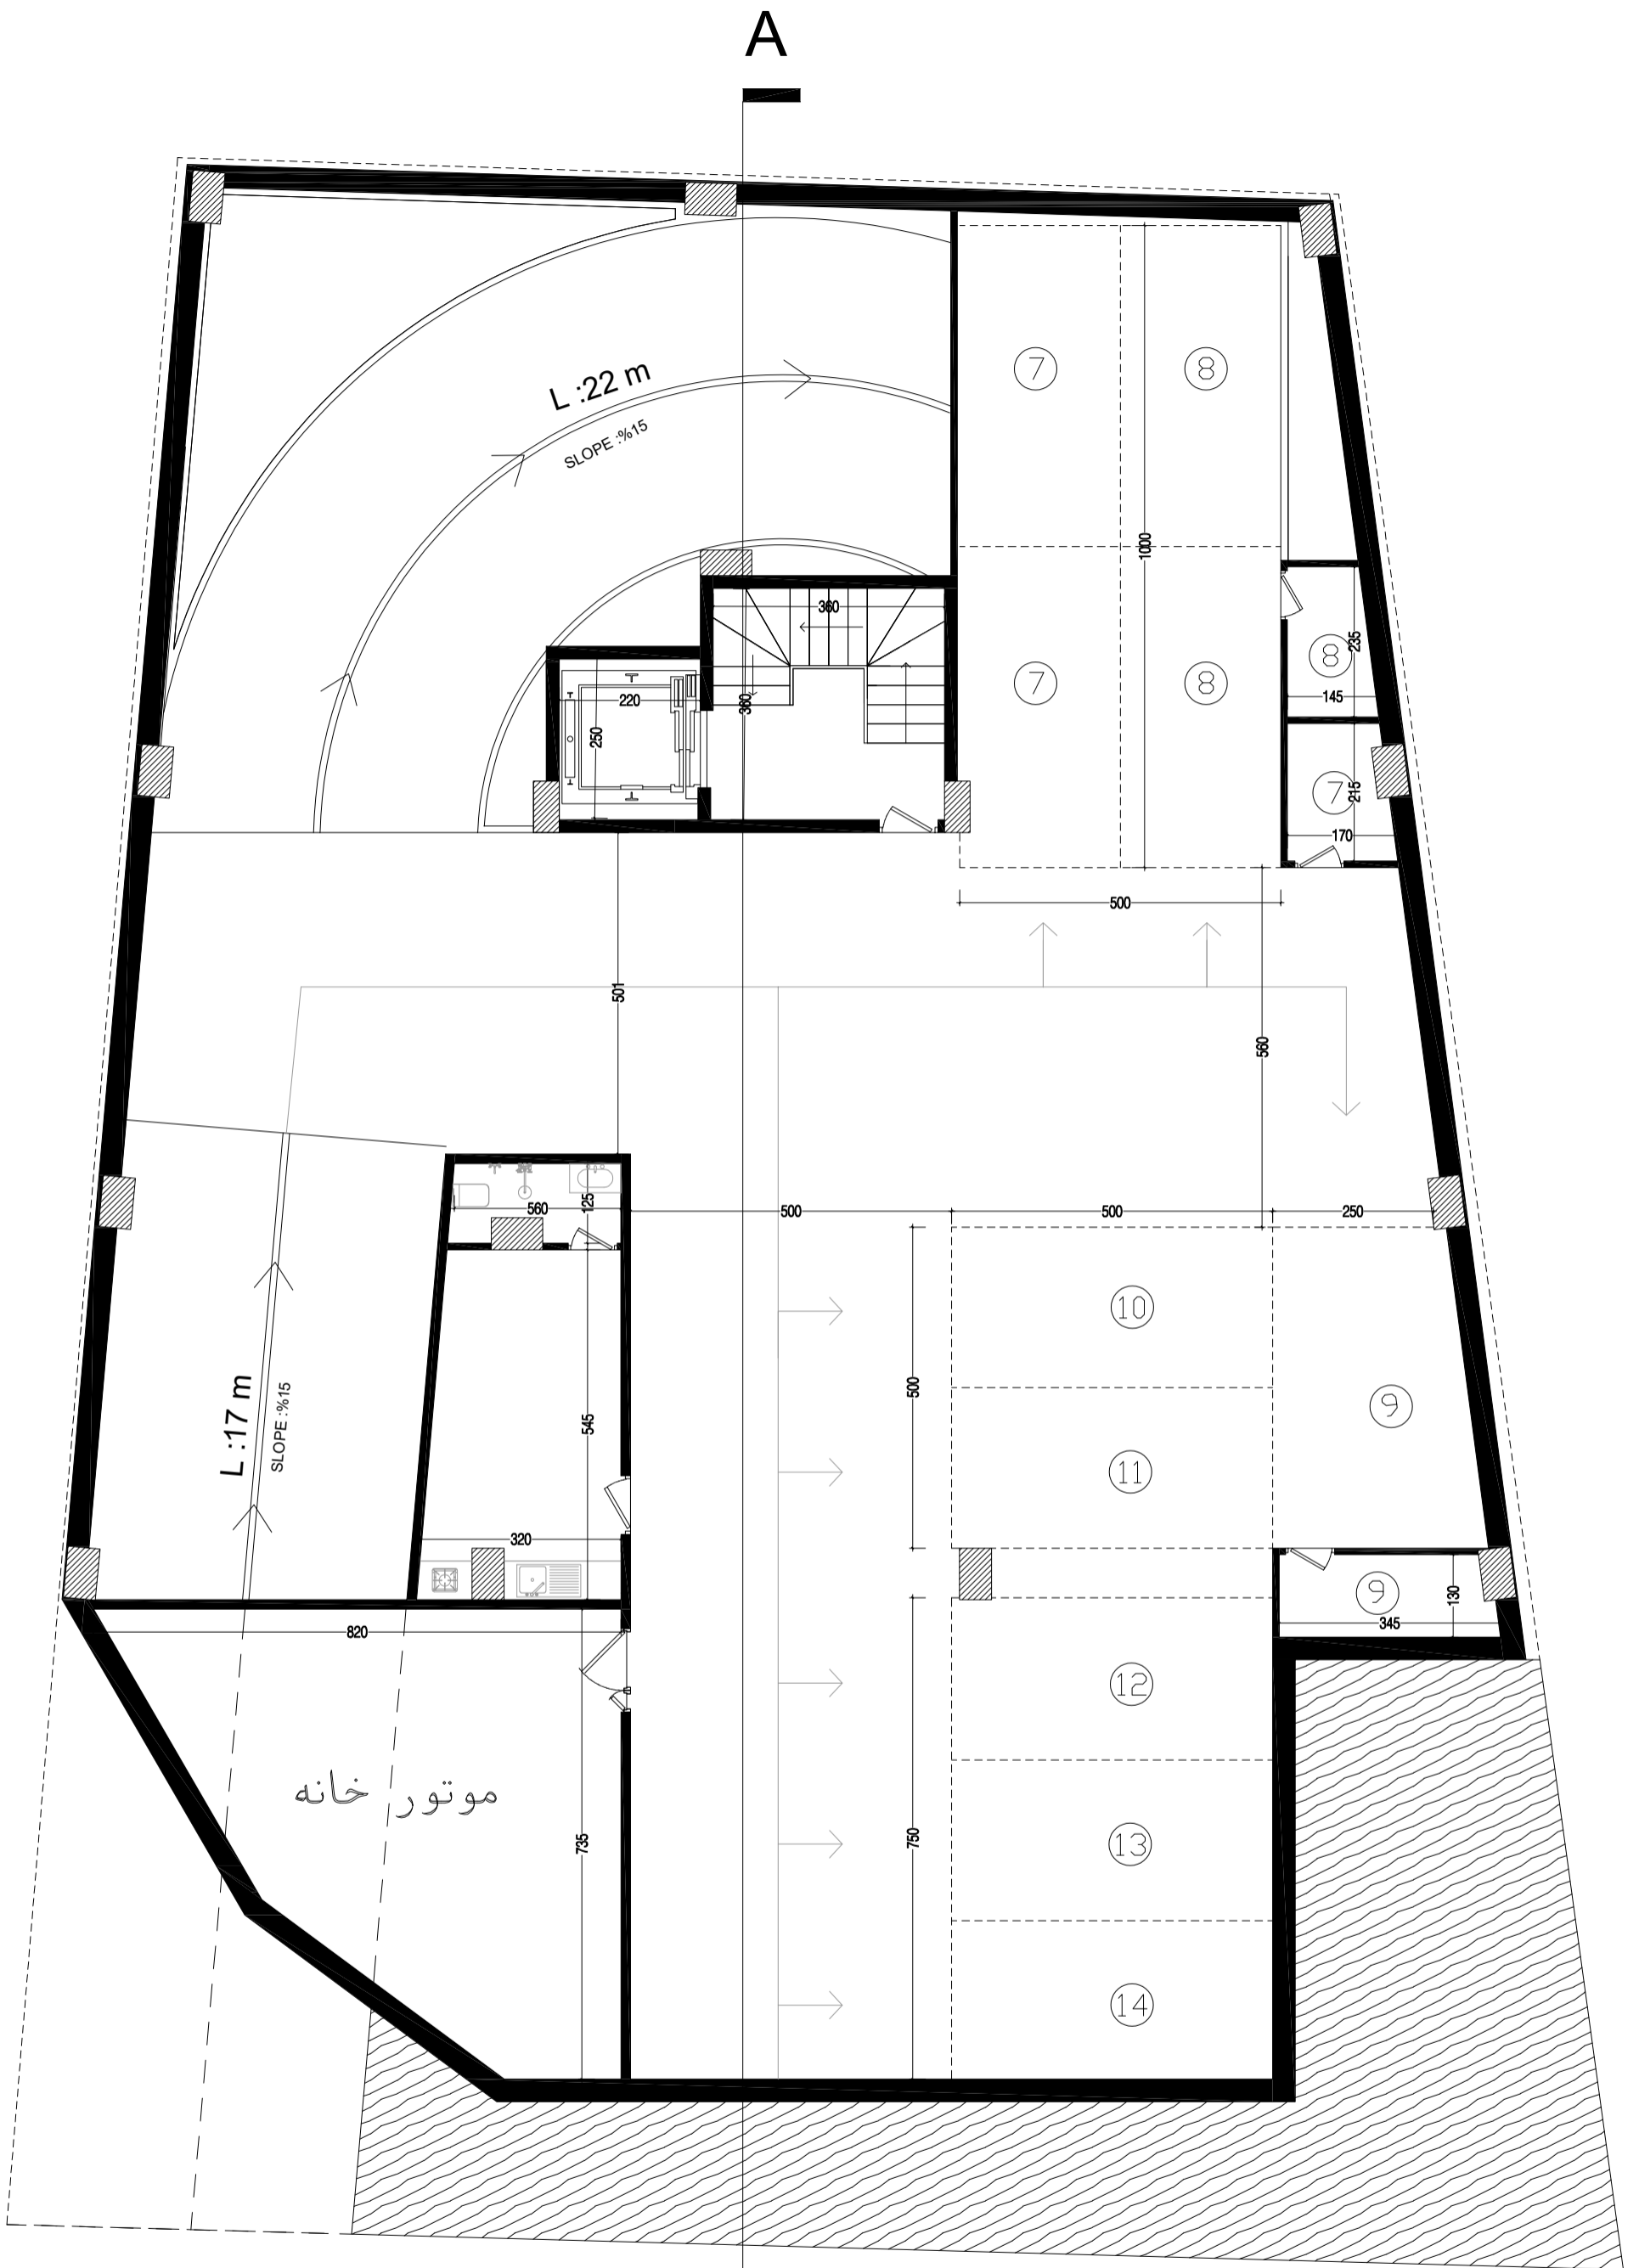

DIMENTION PLAN

UNDERGROUND- 1


SCALE : 1/100

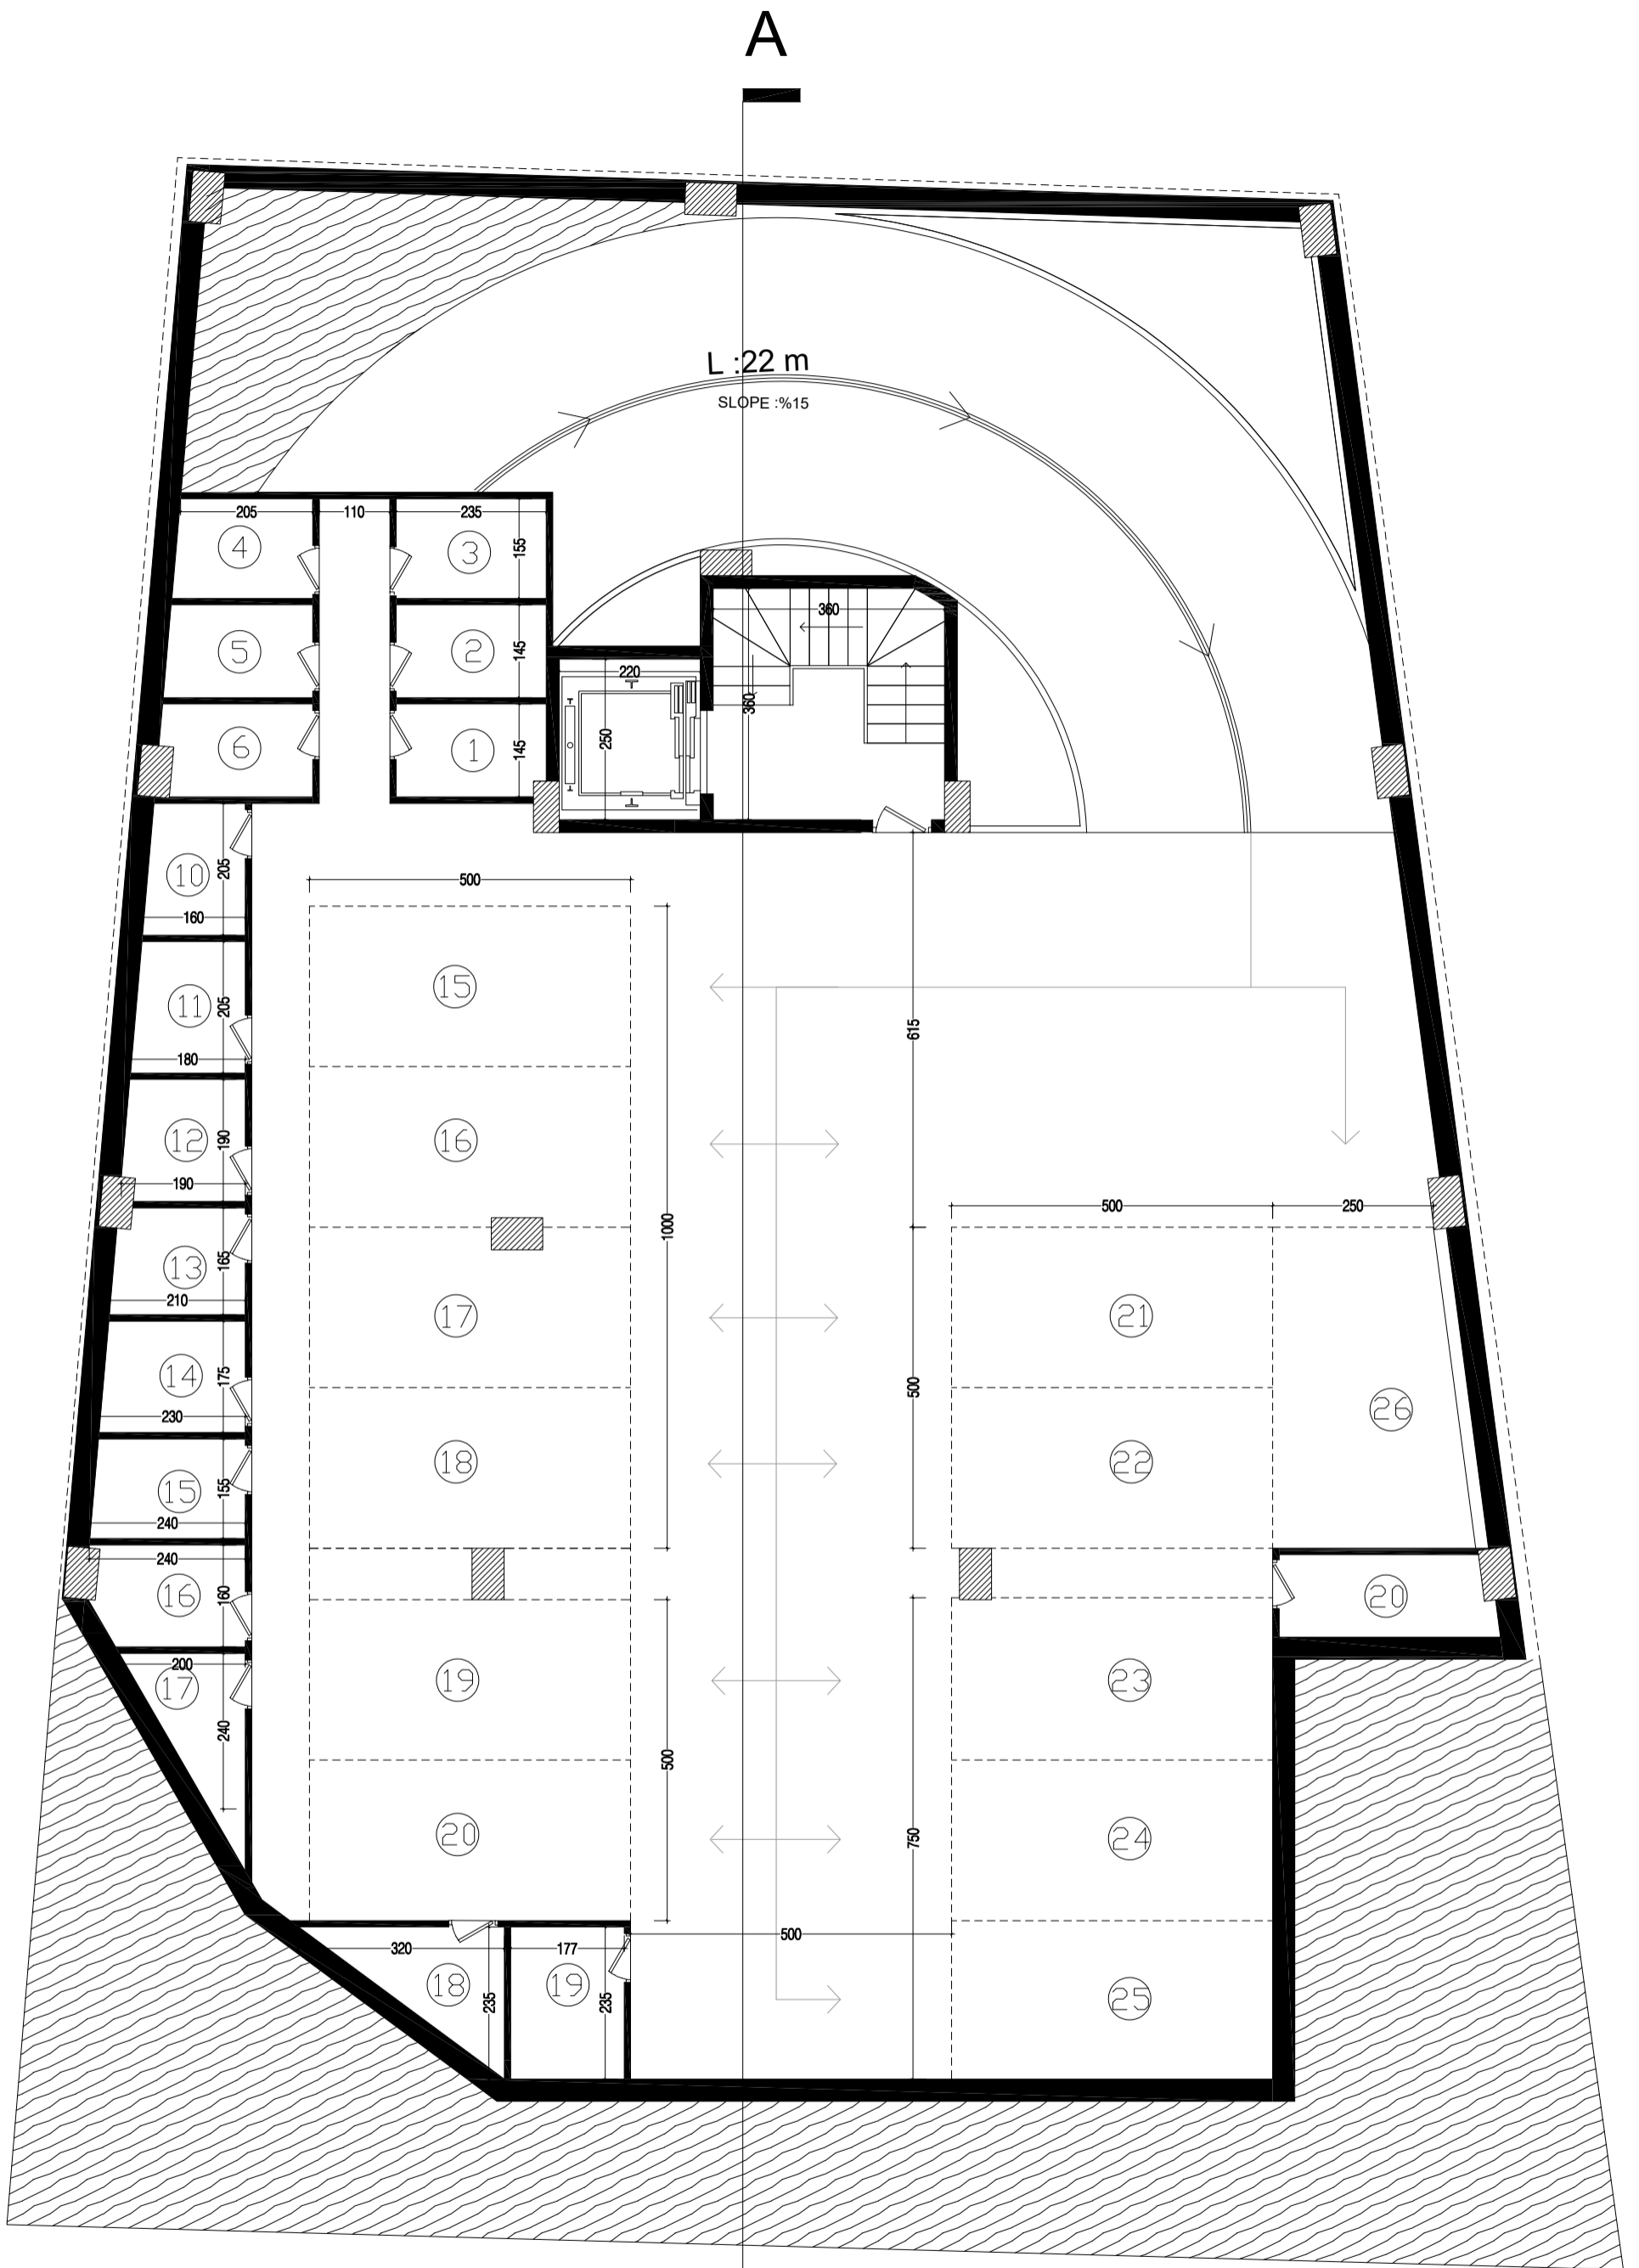

DIMENTION PLAN

UNDERGROUND - 2

SCALE : 1/100

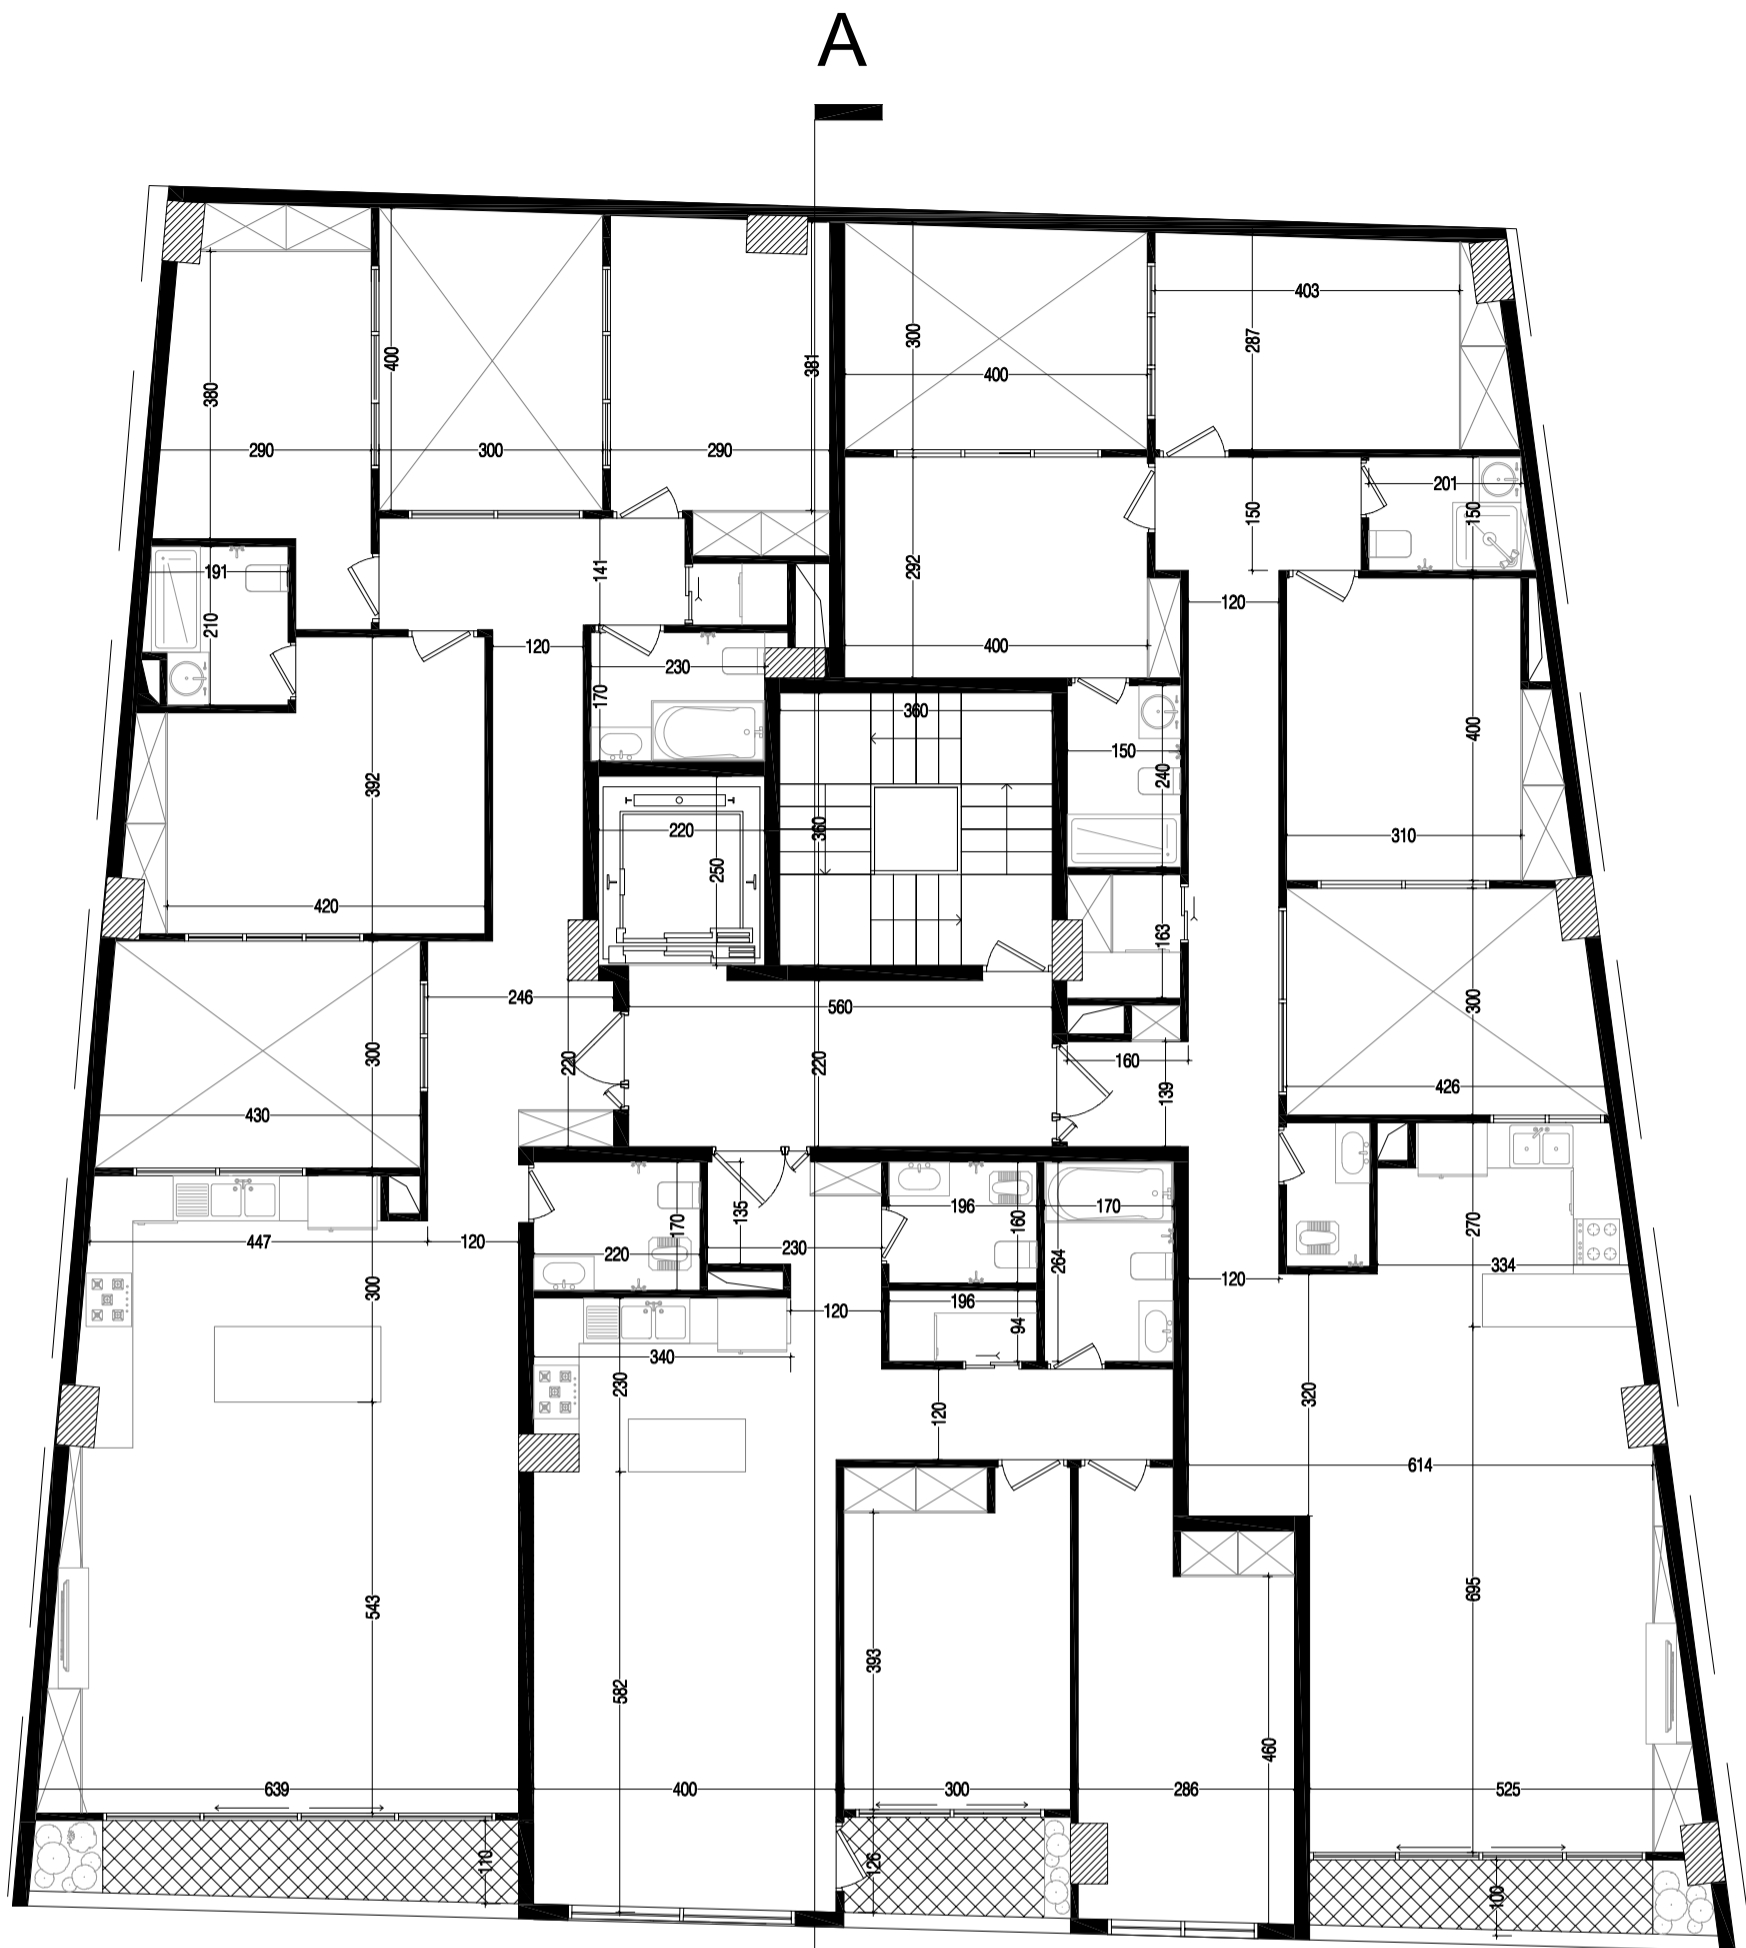


A

A

DIMENTION PLAN
TYPICAL FLOOR PLAN

SCALE : 1/100

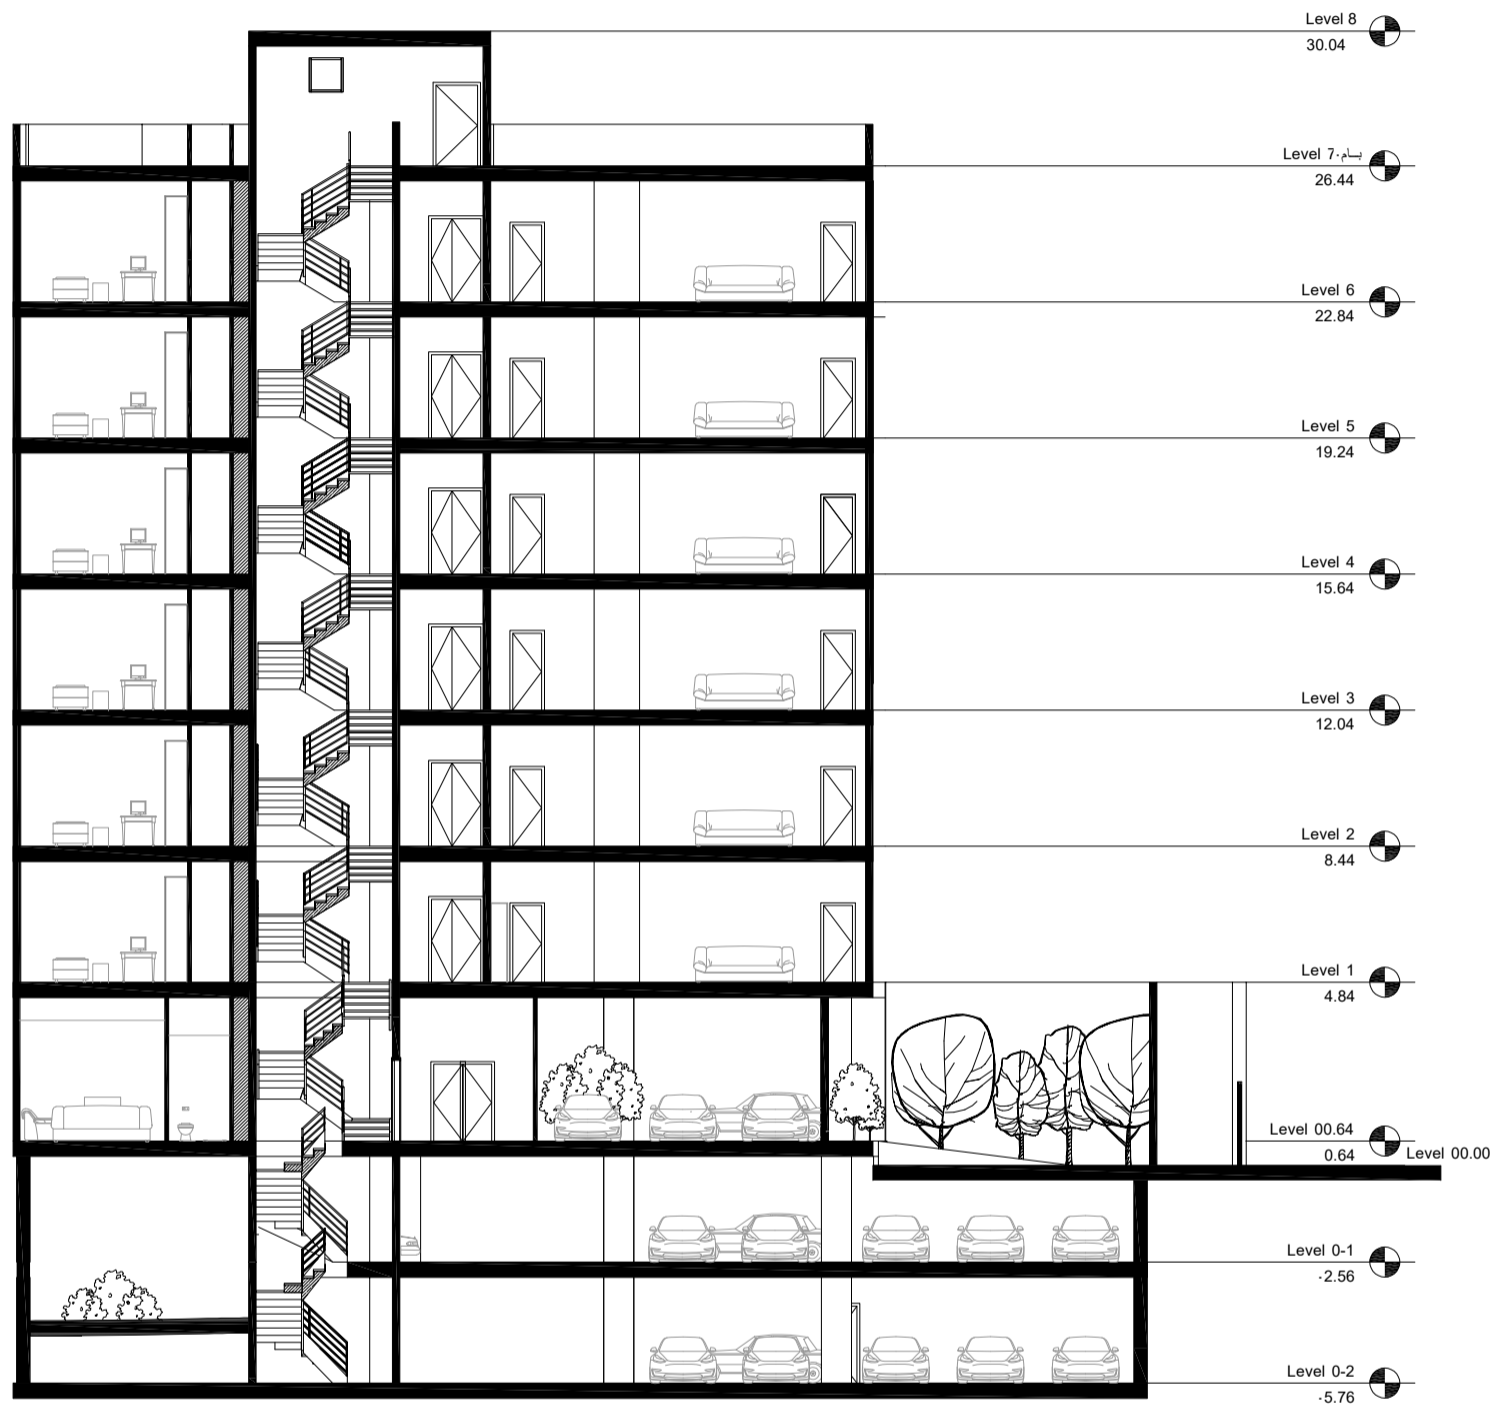

SECTION A-A
SCALE: 1/200