
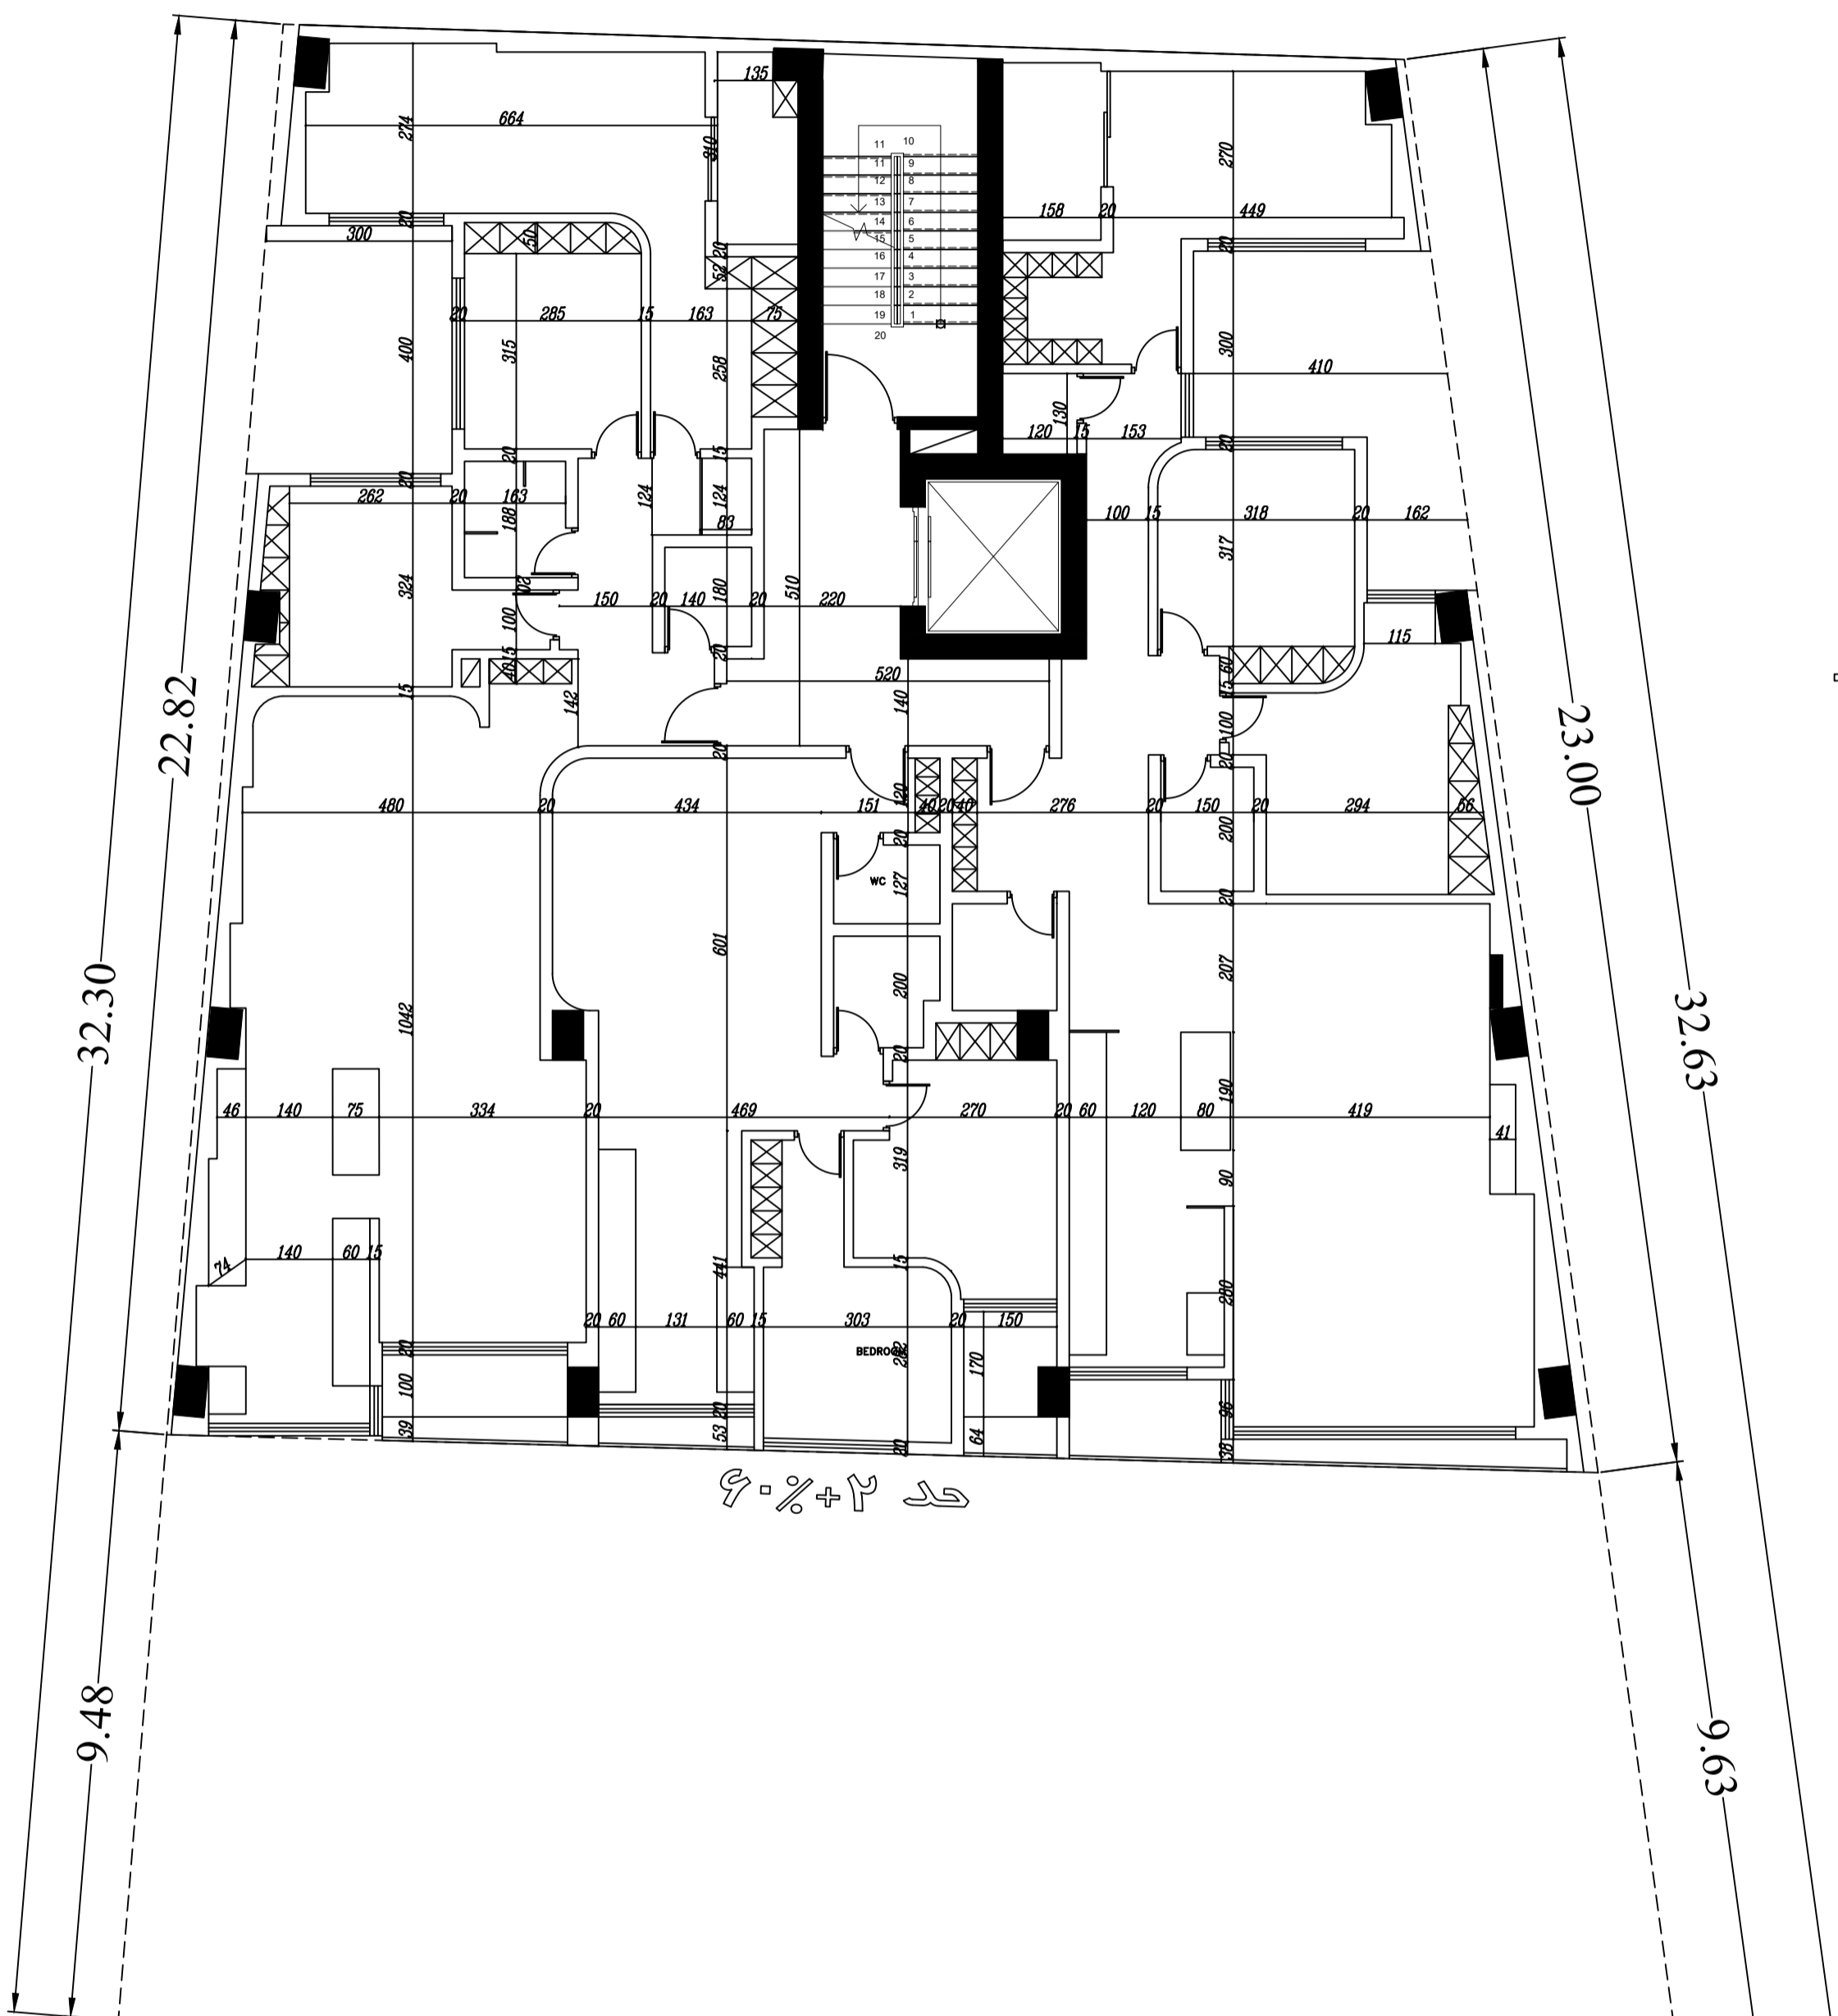
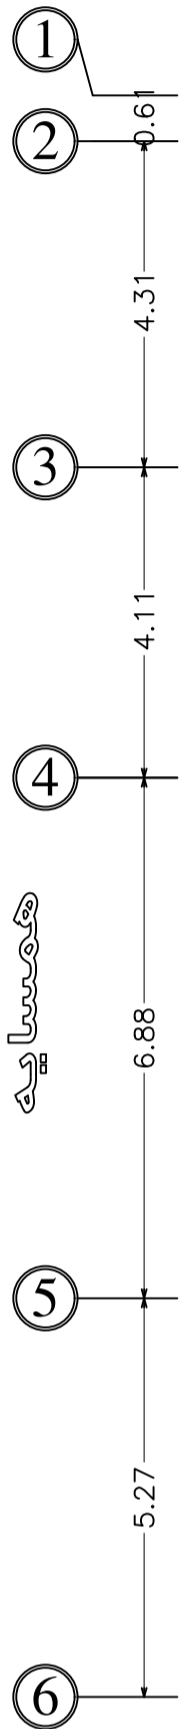


مسابقه

+7.40

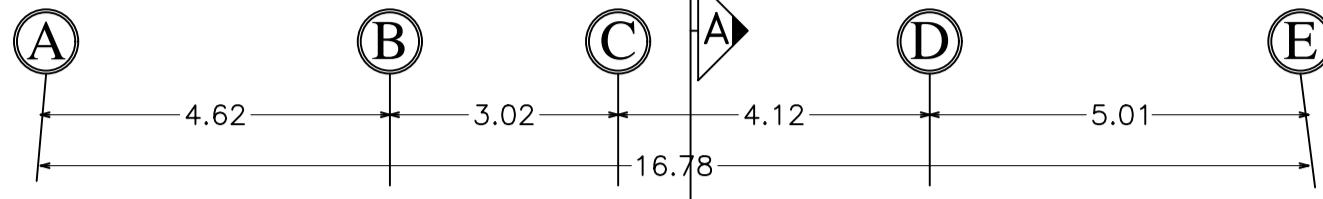

مسابقه

9%+2

-0.25

±0.00

+0.25

Title: TYPICAL FLOOR PLAN

Code:

File No:

No: 9 OF 9

Scale: 1/100