
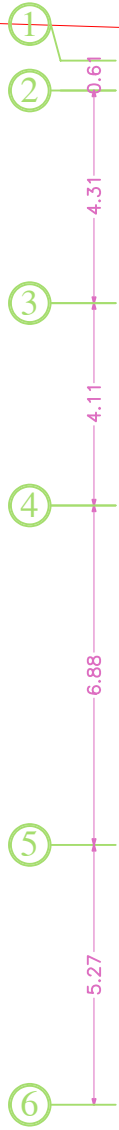



همسایه

+7.40

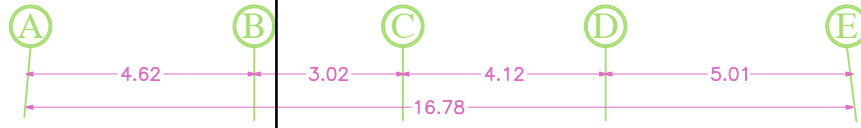

همسایه

همسایه

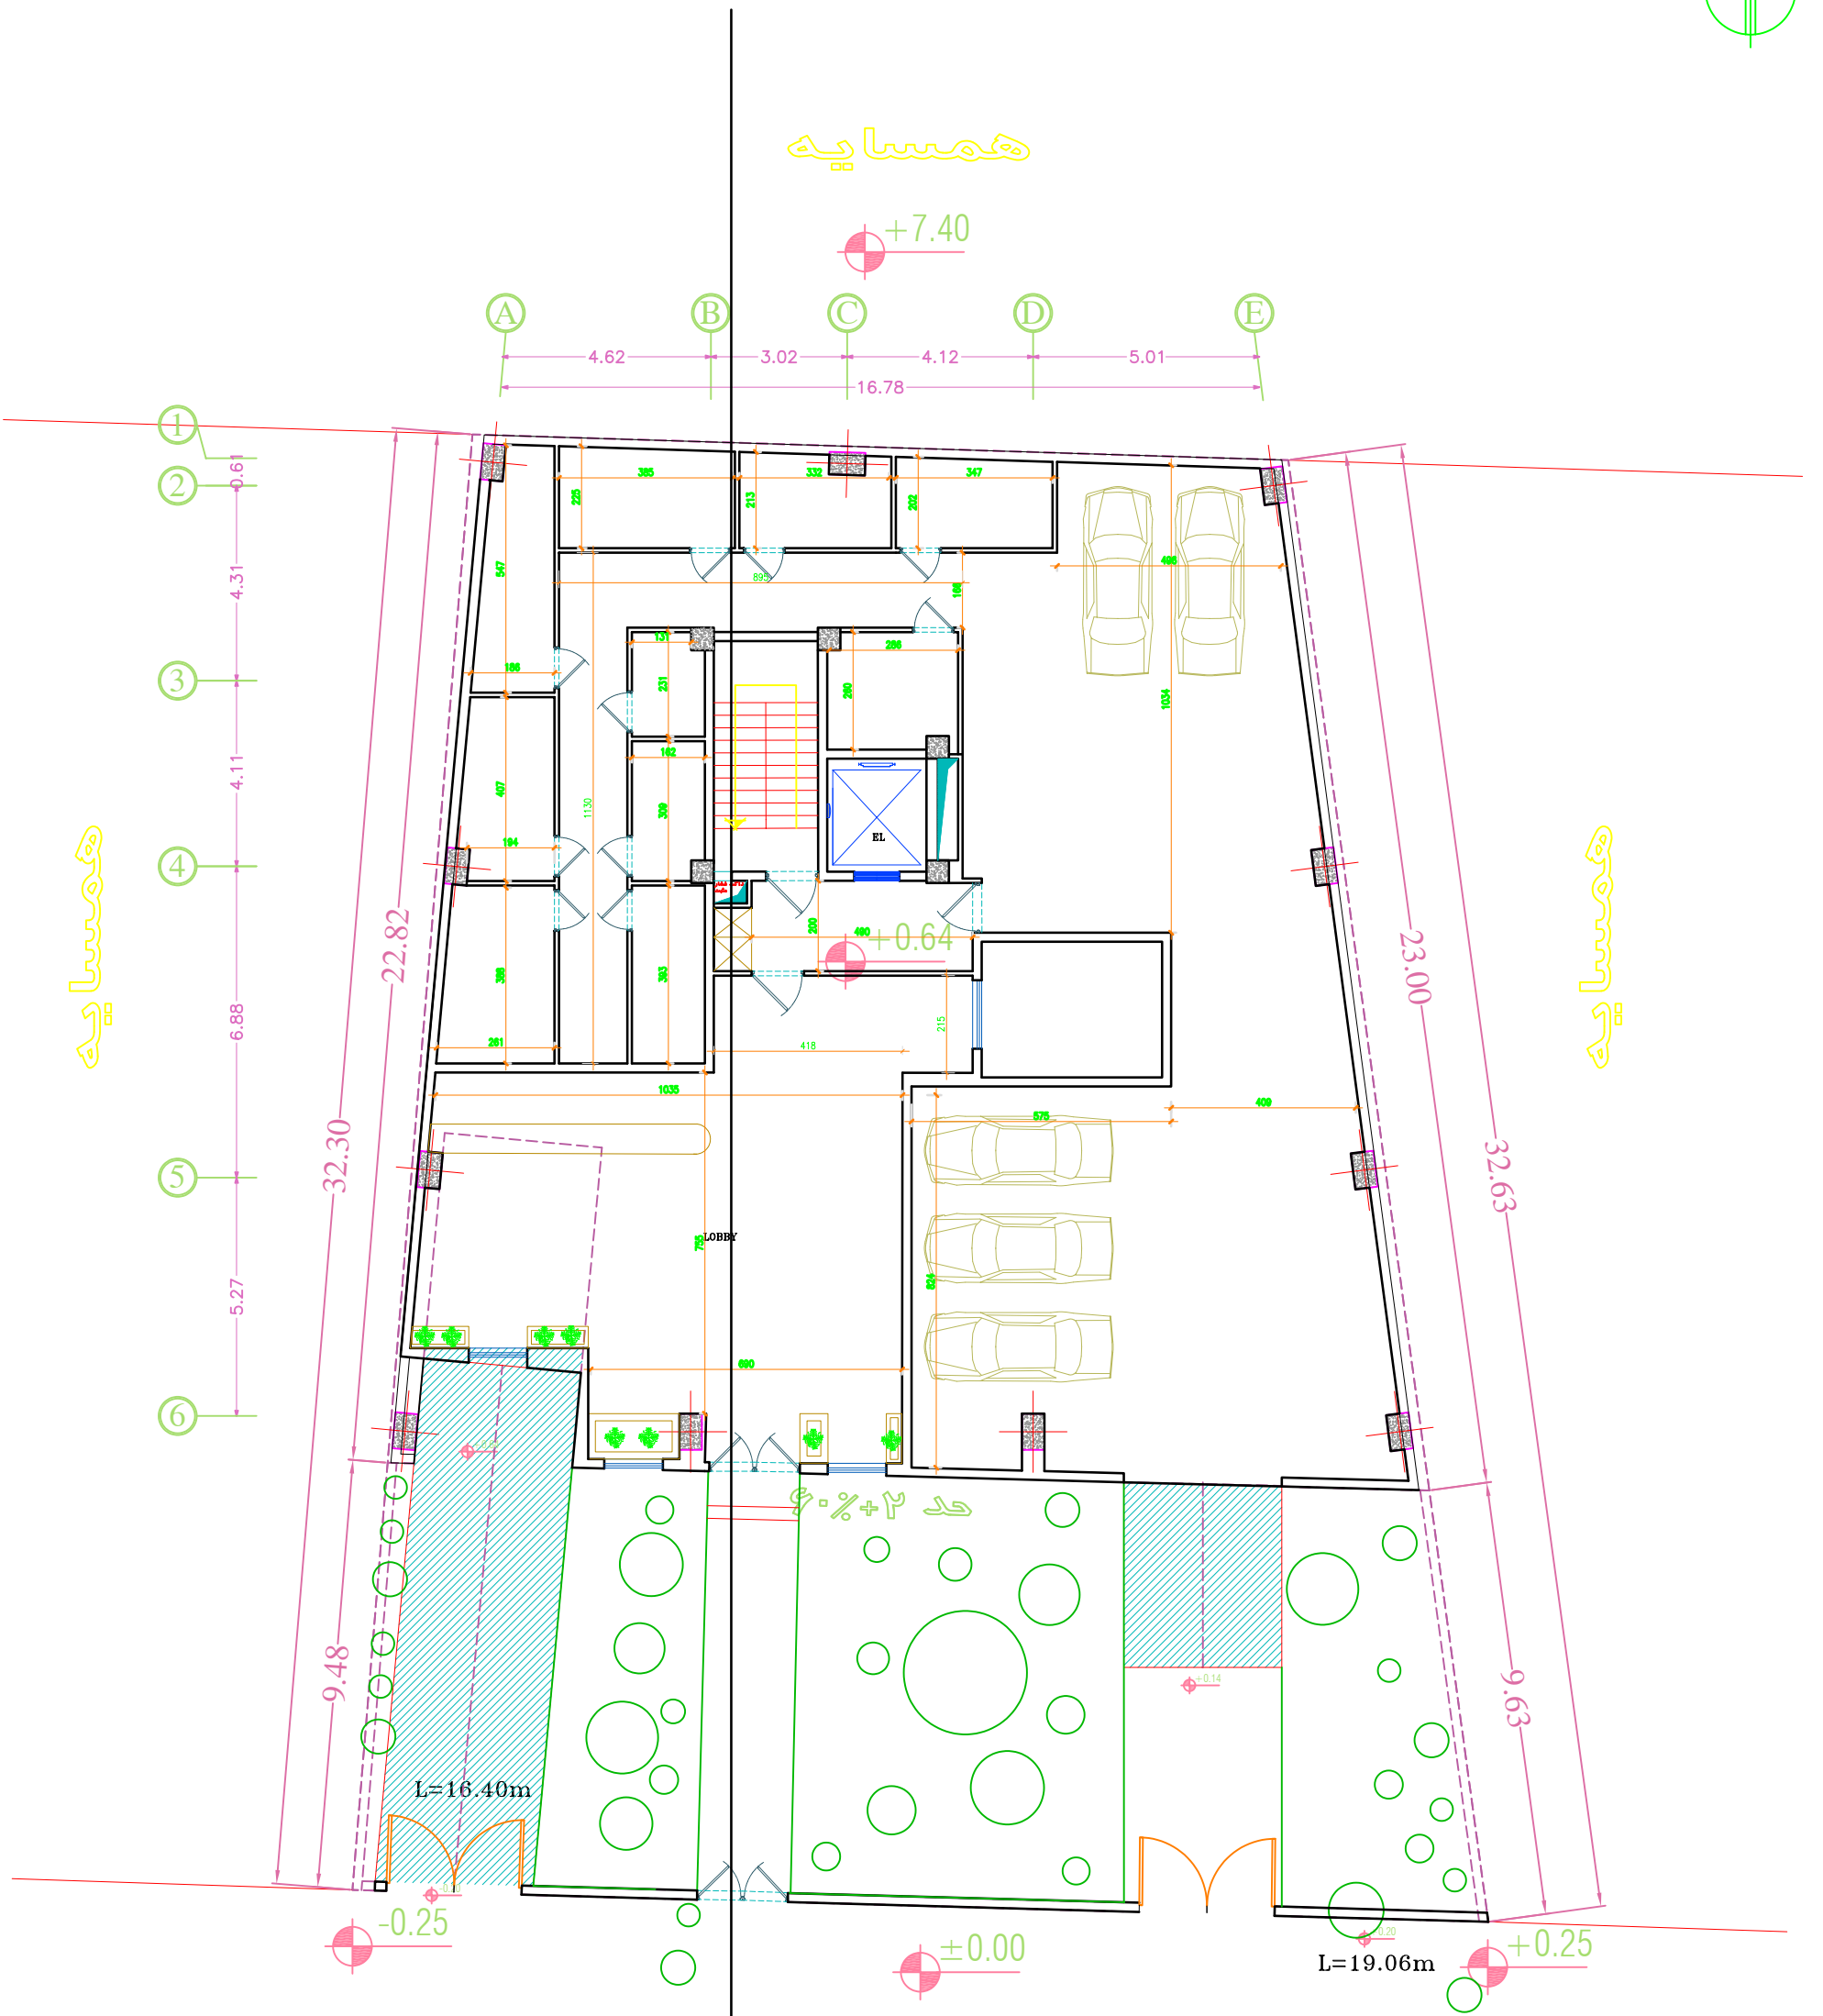

-0.25

±0.00


L=19.06m

+0.25

L=16.40m

حد ۲٪

گذر

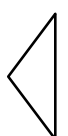

معدوده طراحی همکف