


No.	Description	Date

پلان فنا خسرو
اندازه گذاری
زیرزمین 2

Project Number	0001
Date	Issue Date
Drawn By	Author
Checked By	Checker
A101	
Scale	

1/24/003 10:21:51 AM

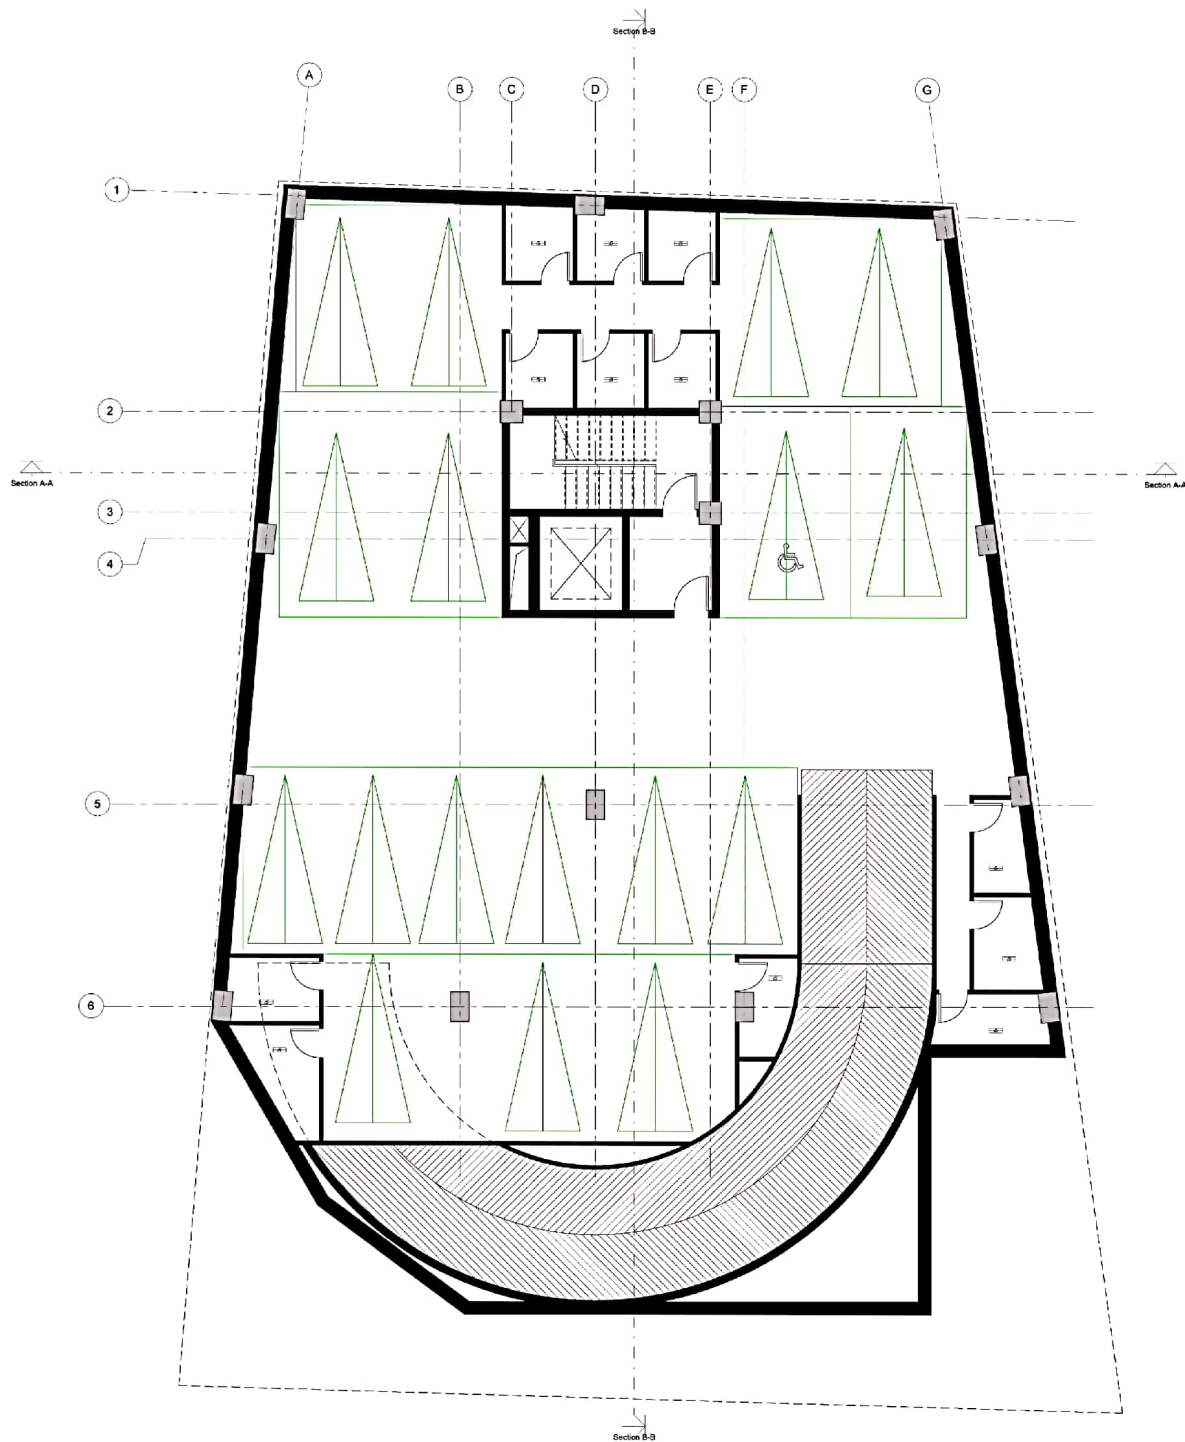


No.	Description	Date

پلان فنا خسرو
 مبلمان زیرزمین 2

Project Number	0001
Date	Issue Date
Drawn By	Author
Checked By	Checker
A102	
Scale	

1/20/2023 11:22:00 AM

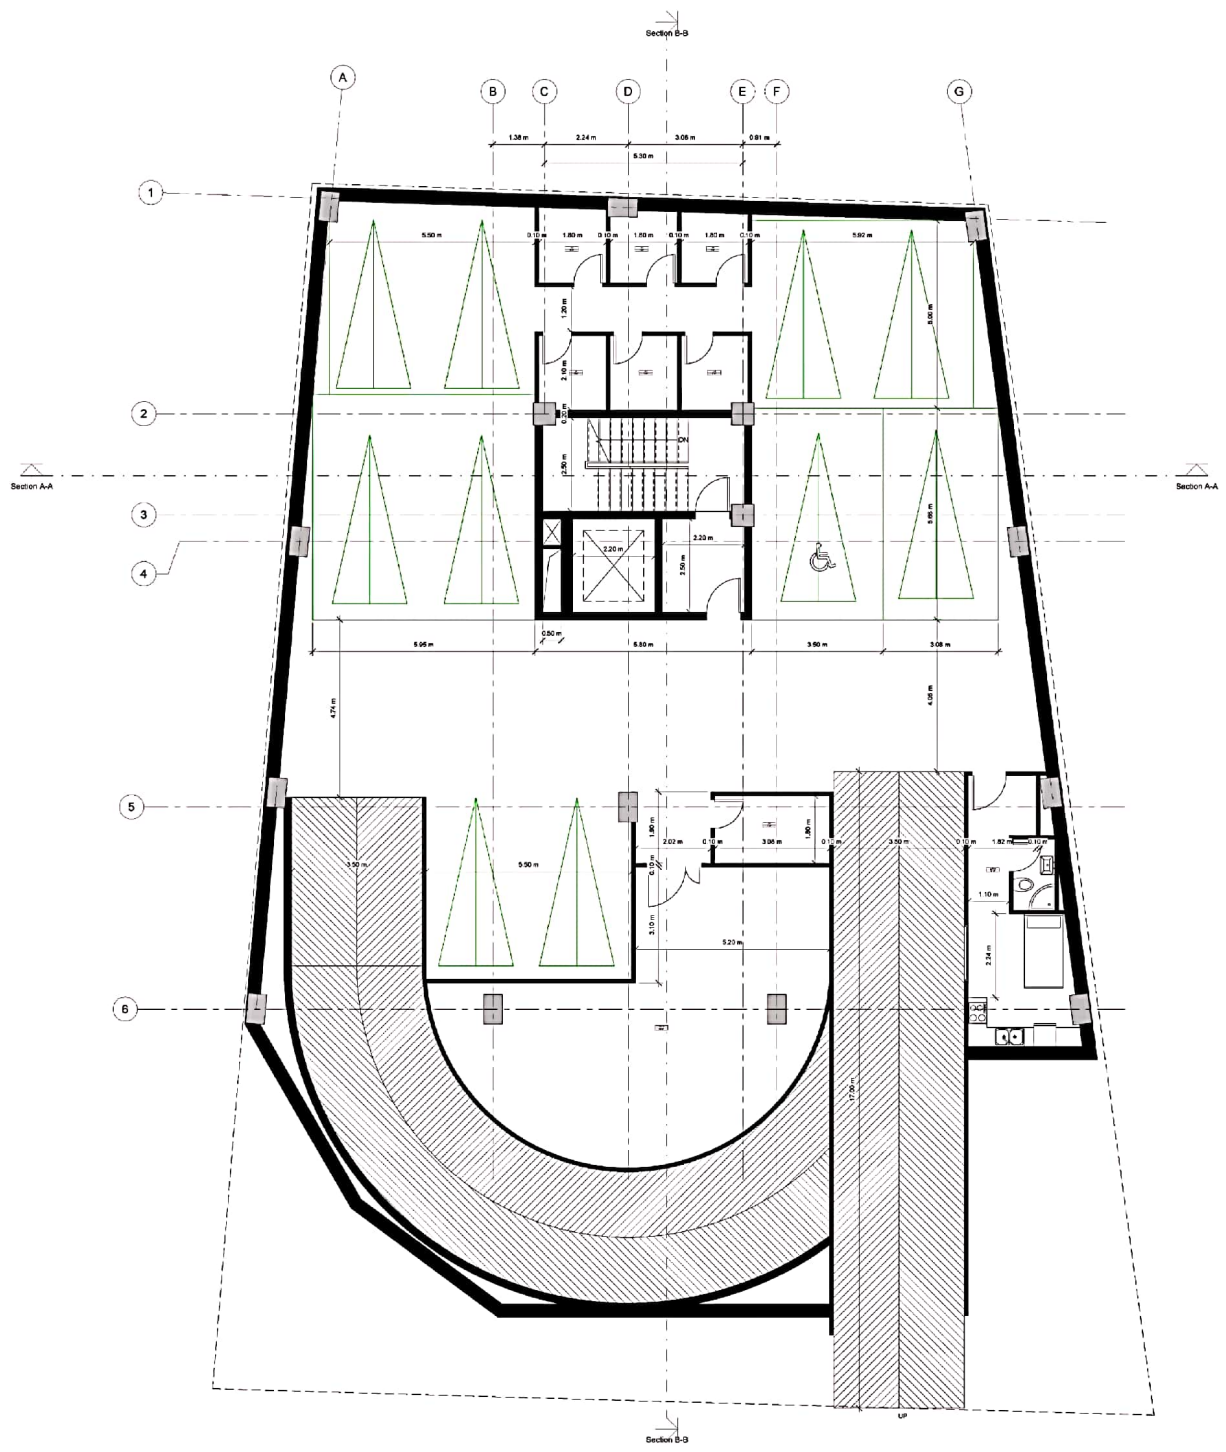


No.	Description	Date

پلان فنا خسرو
اندازه گذاری
زیرزمین 1

Project Number	0001
Date	Issue Date
Drawn By	Author
Checked By	Checker

A103


Scale

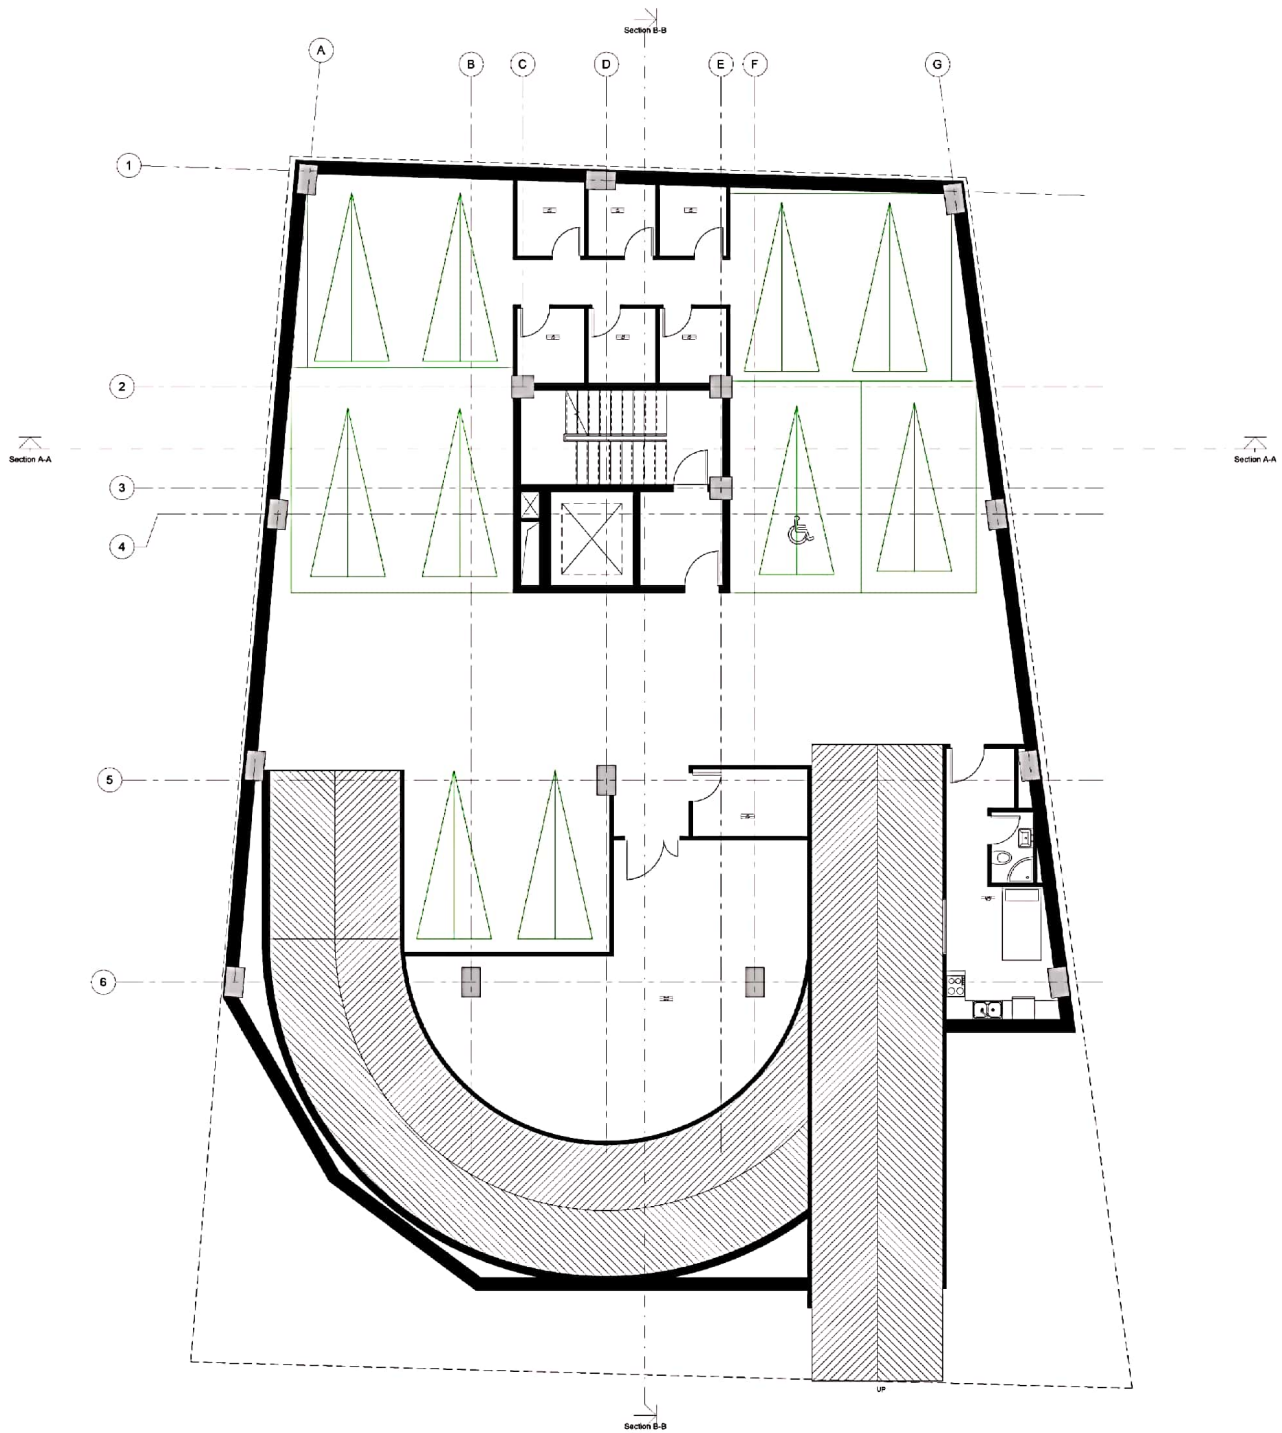

No.	Description	Date

پلان فنا خسرو
 مبلمان زیرزمین 1

Project Number	0001
Date	Issue Date
Drawn By	Author
Checked By	Checker
A104	
Scale	

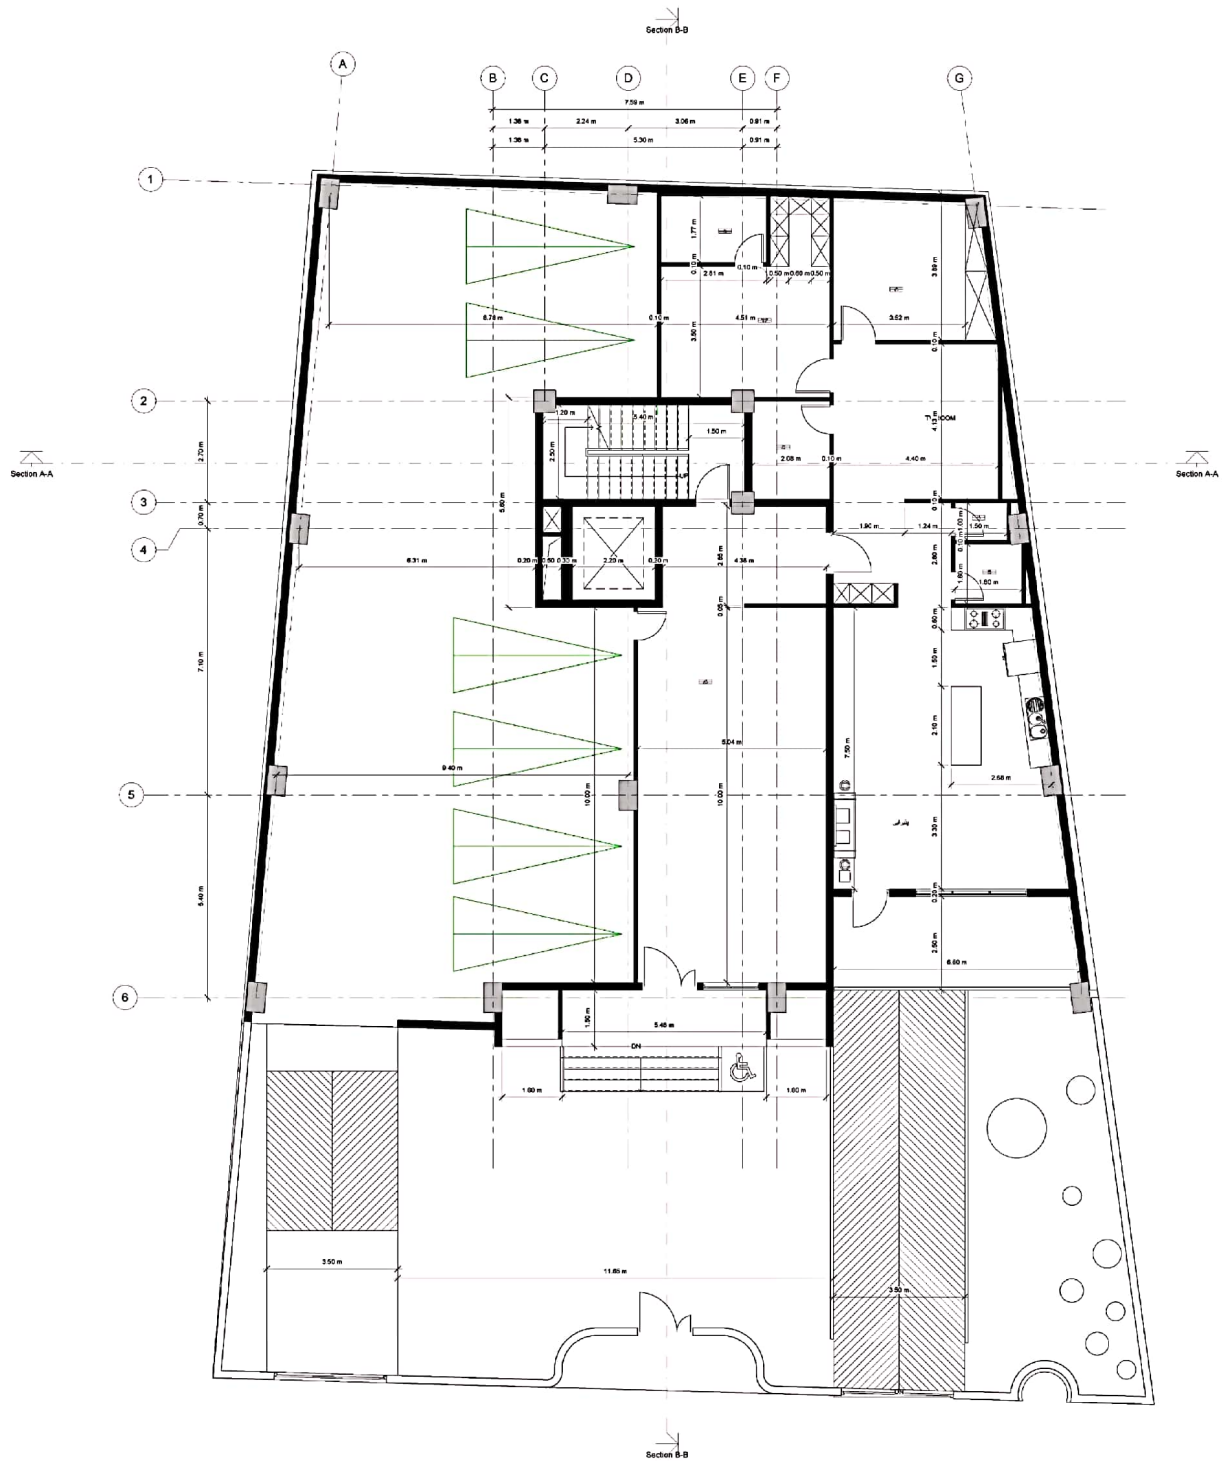


No.	Description	Date

پلان فنا خسرو
اندازه گذاری همکف

Project Number: 0001
 Issue Date:
 Drawn By:
 Author:
 Checked By:
 Checker:

A105

Scale

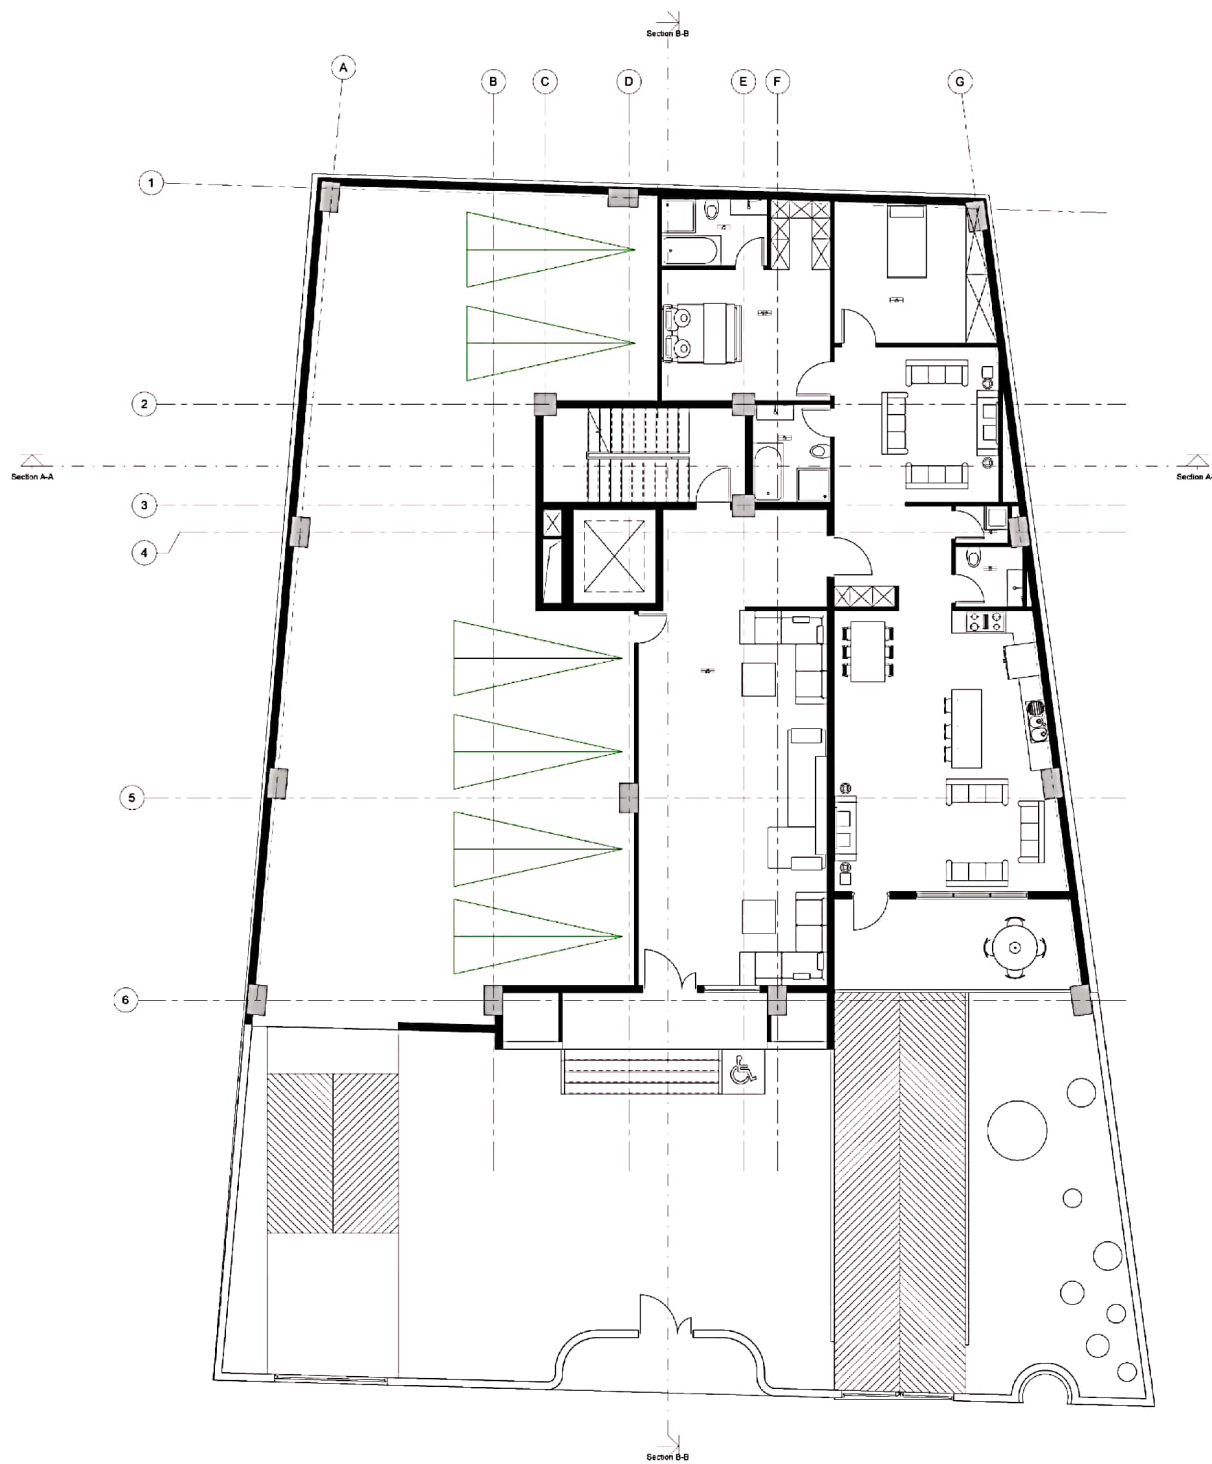


No.	Description	Date

پلان فنا خسرو
مبلمان همکف

Project Number: 0001
 Date: Issue Date
 Drawn By: Author
 Checked By: Checker

A106

Scale

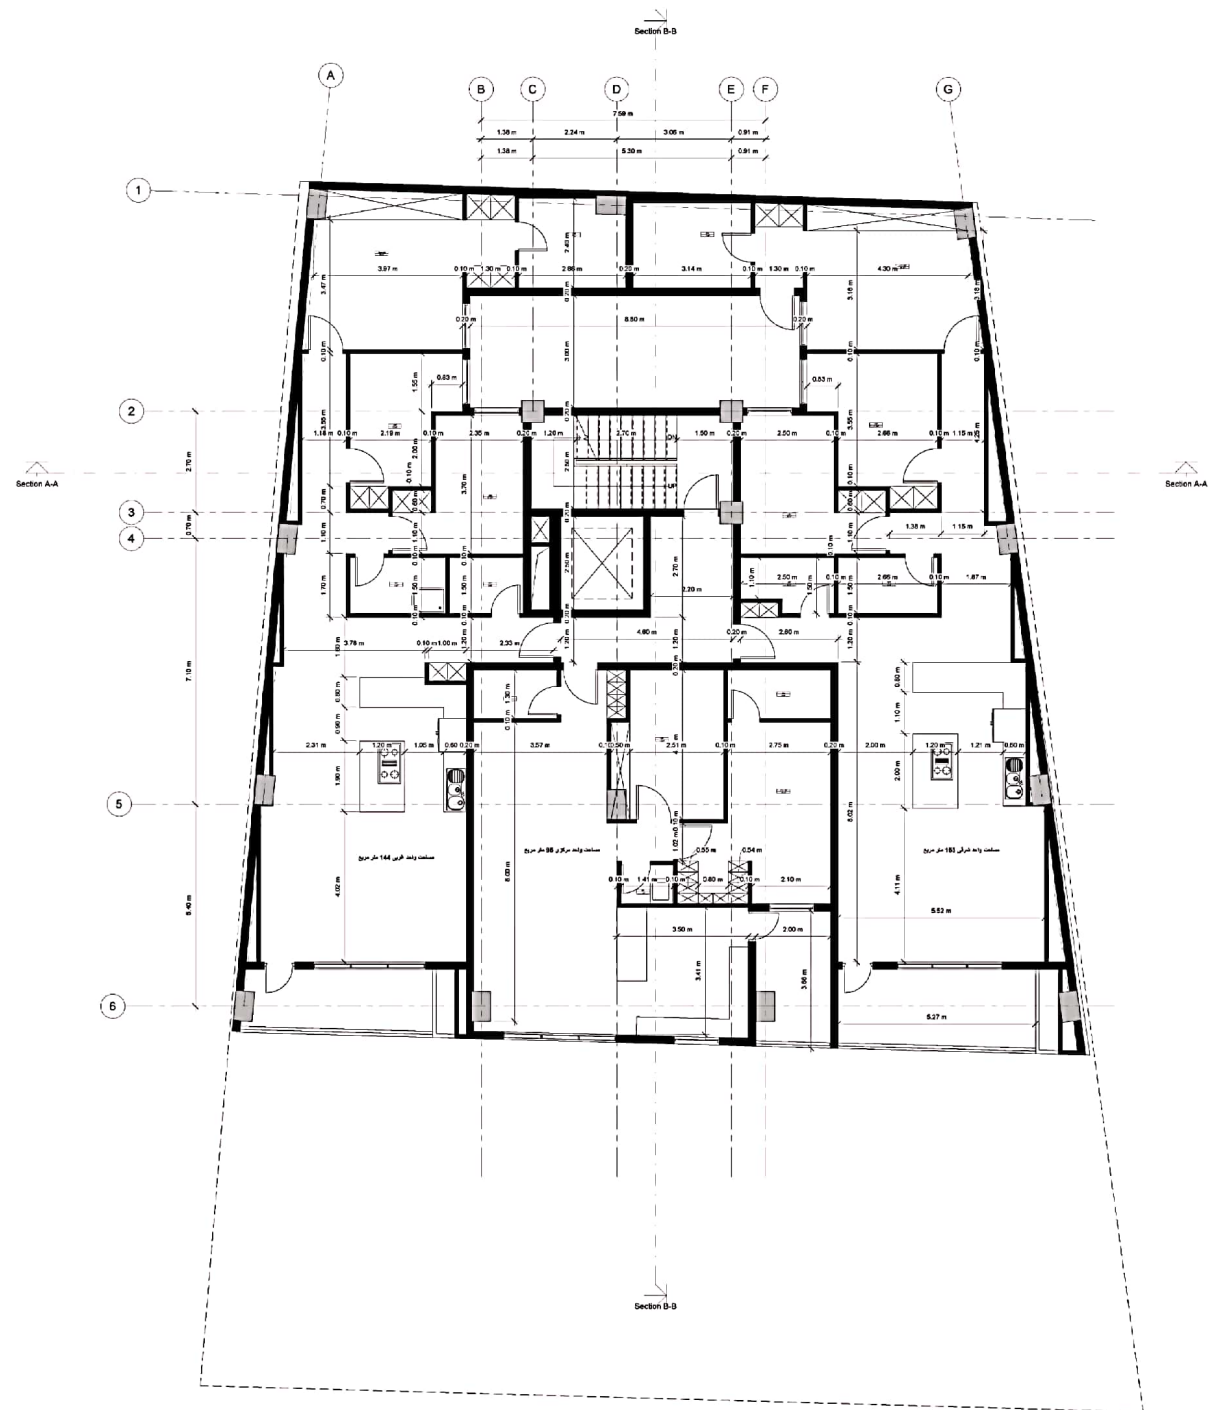

No.	Description	Date


پلان فنا خسرو
اندازه گذاری طبقات

Project Number: 0001
 Issue Date:
 Drawn By: Author
 Checked By: Checker

A107

Scale

1/24/2023 3:18:00 AM

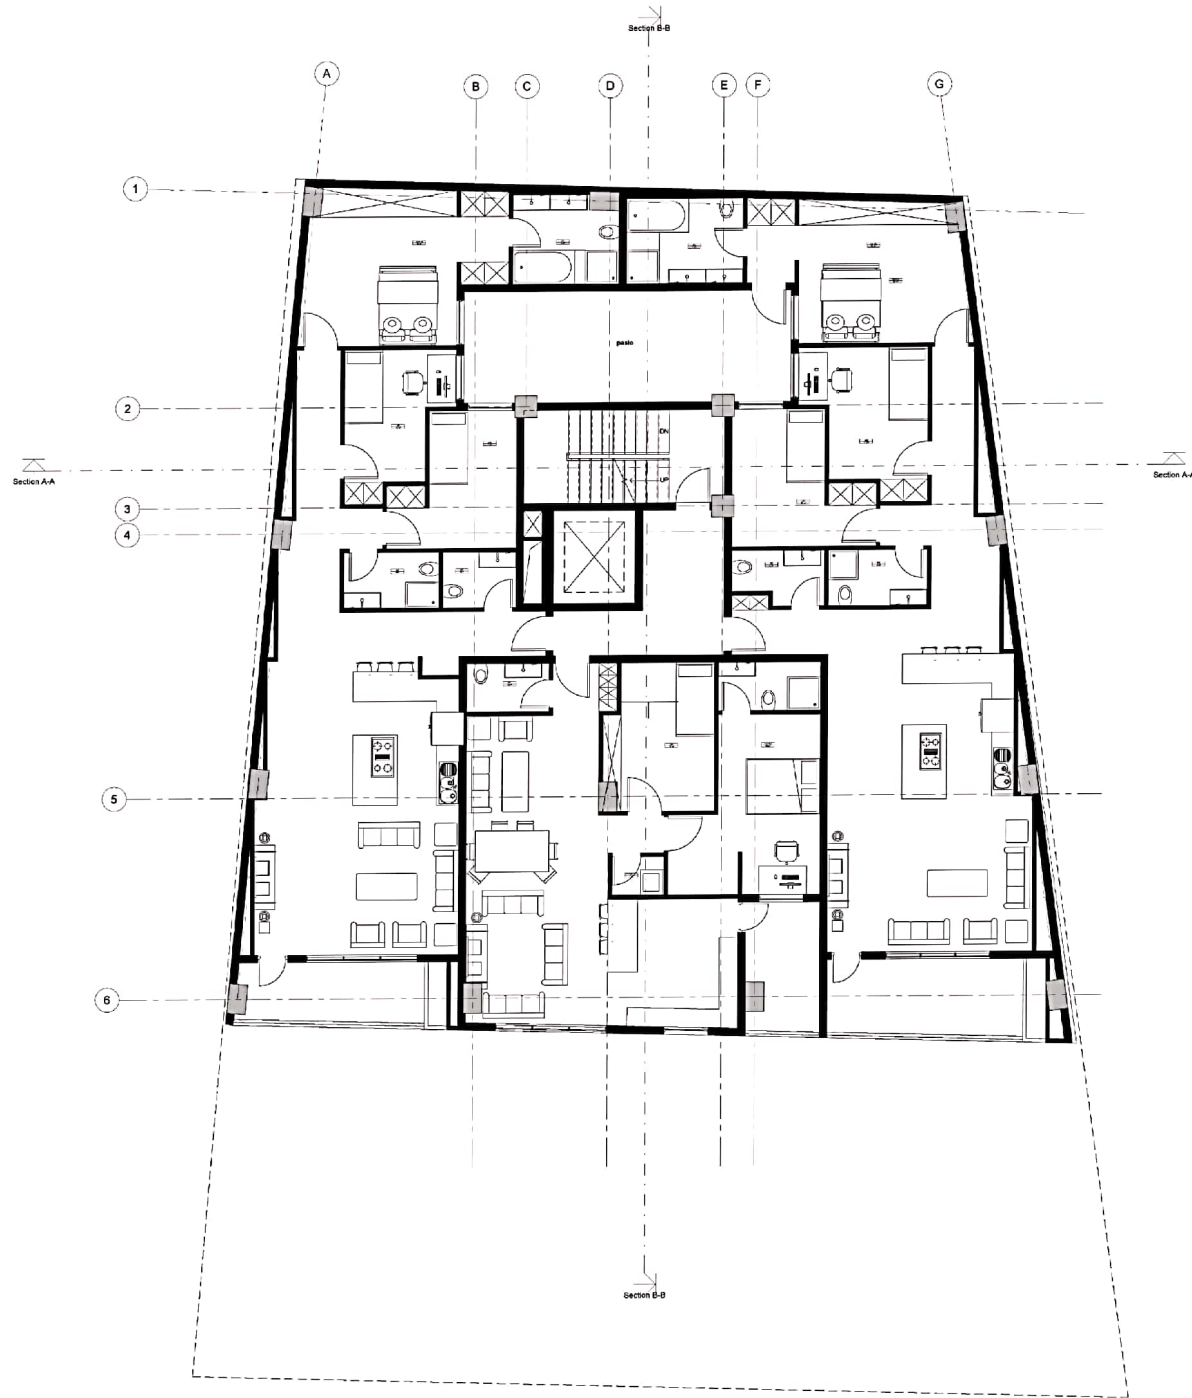


No.	Description	Date

پلان فنا خسرو
میلان طبقات

Project Number	0001
Date	Issue Date
Drawn By	Author
Checked By	Checker

A108



Scale

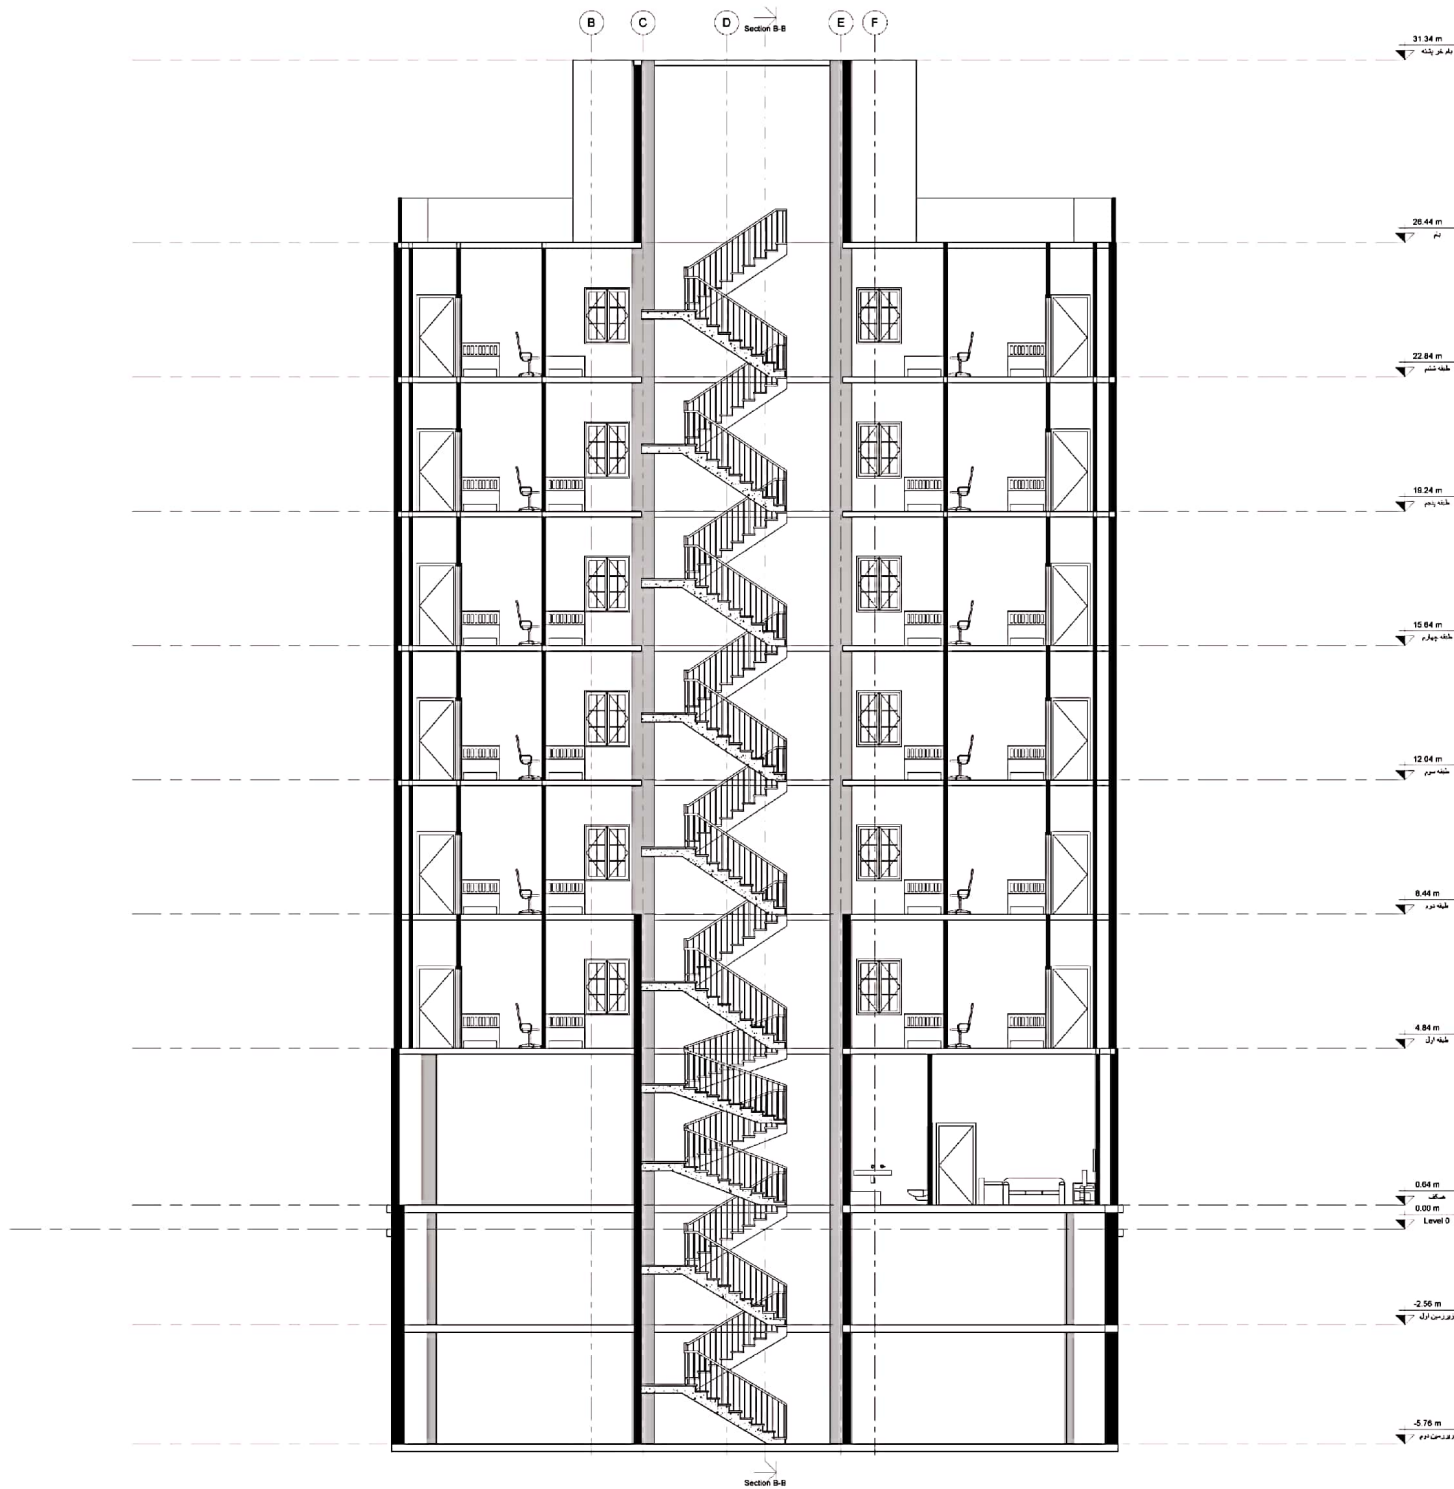

No.	Description	Date

پلان فنا خسرو
SEC A-A

Project Number	0001
Date	Issue Date
Drawn By	Author
Checked By	Checker
A109	
Scale	

 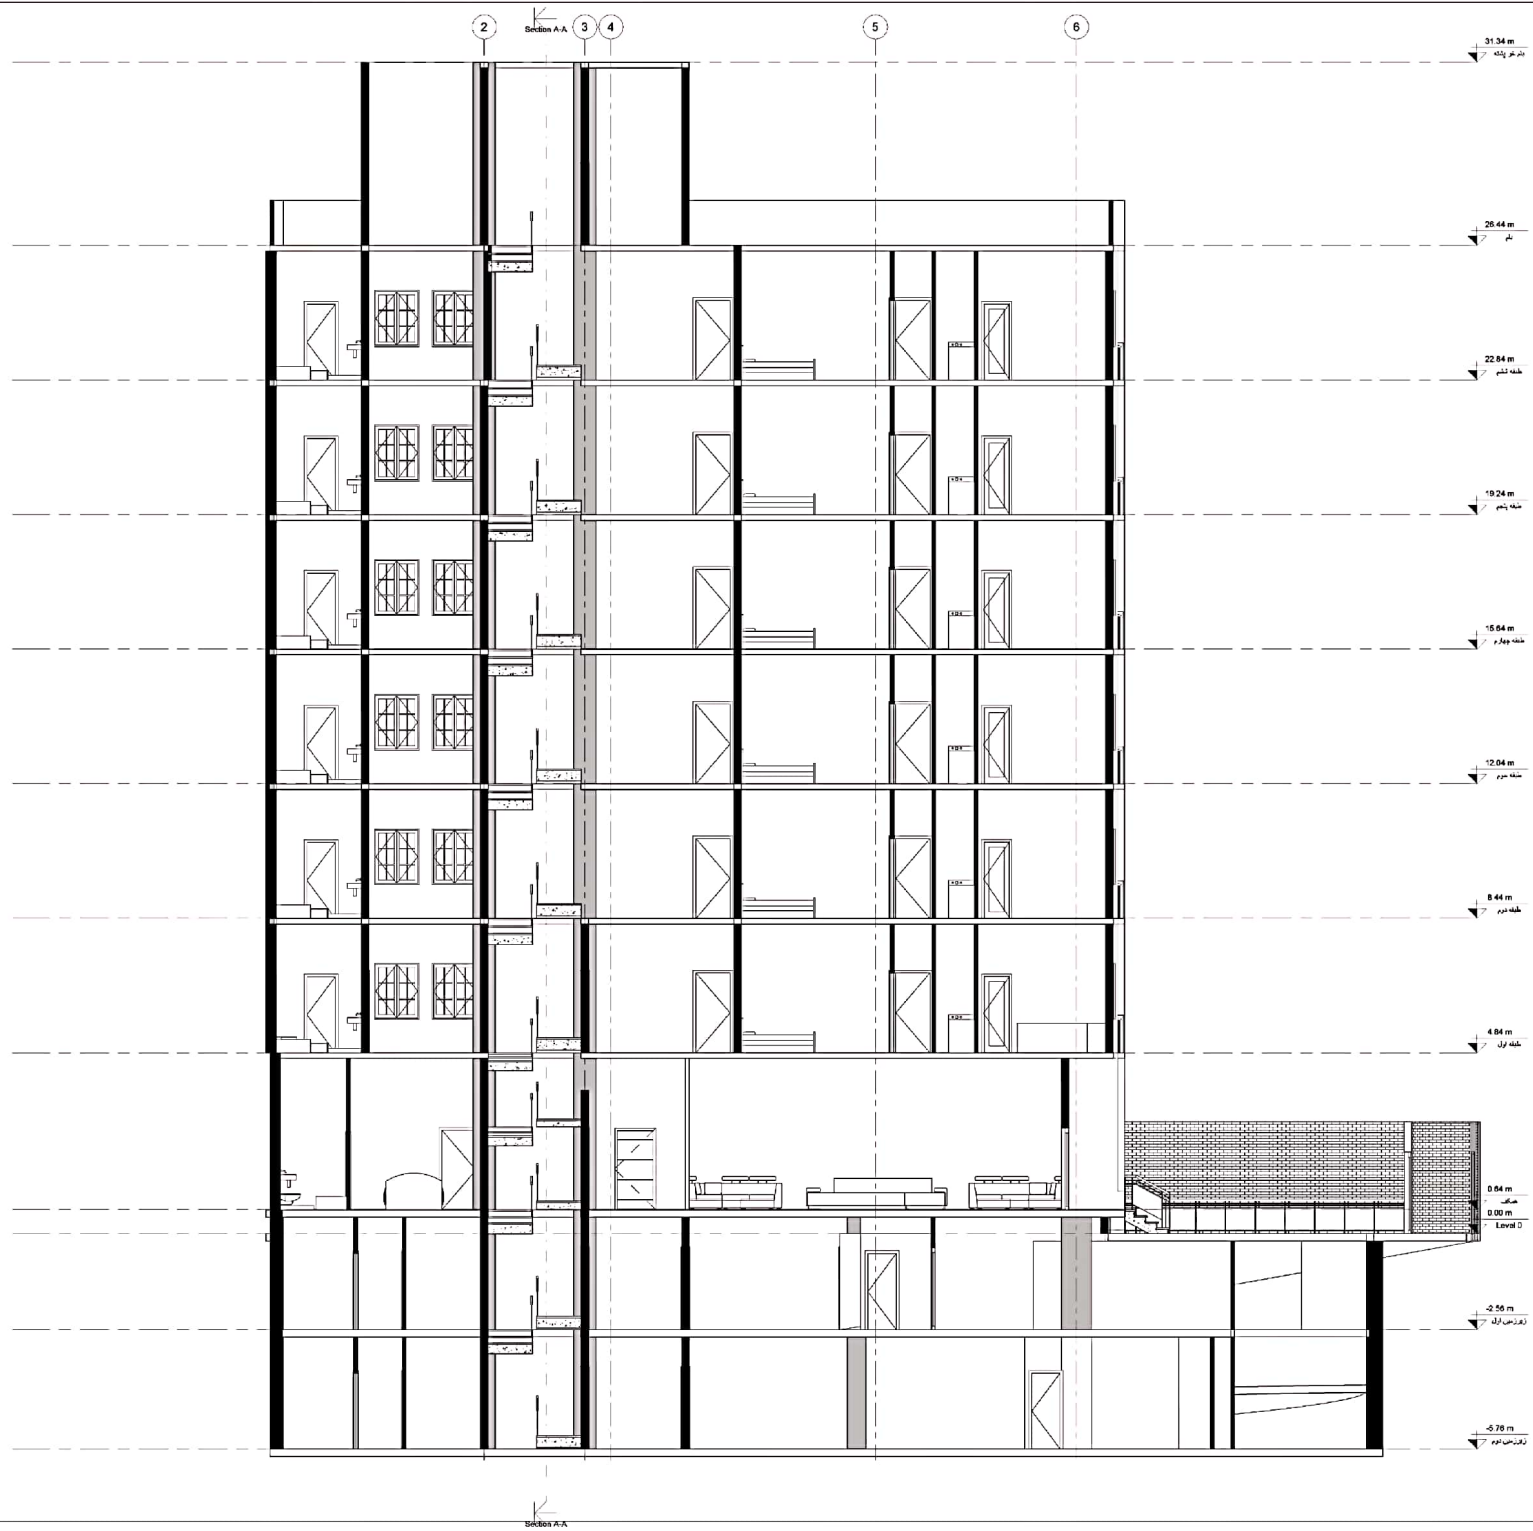

No.	Description	Date

پلان فنا خسرو
SEC B-B

Project Number	0001
Date	Issue Date
Drawn By	Author
Checked By	Checker
A110	
Scale	

17/6/2023 3:13:17 AM