


**Typical Floor Plan**

Sc: 1/100

Title	Area (m <sup>2</sup> )
North Block	303
Unite 1	92
Unite 2	86.6
Unite 3	87.5
South Block	348
Unite 4	166.5
Unite 5	150

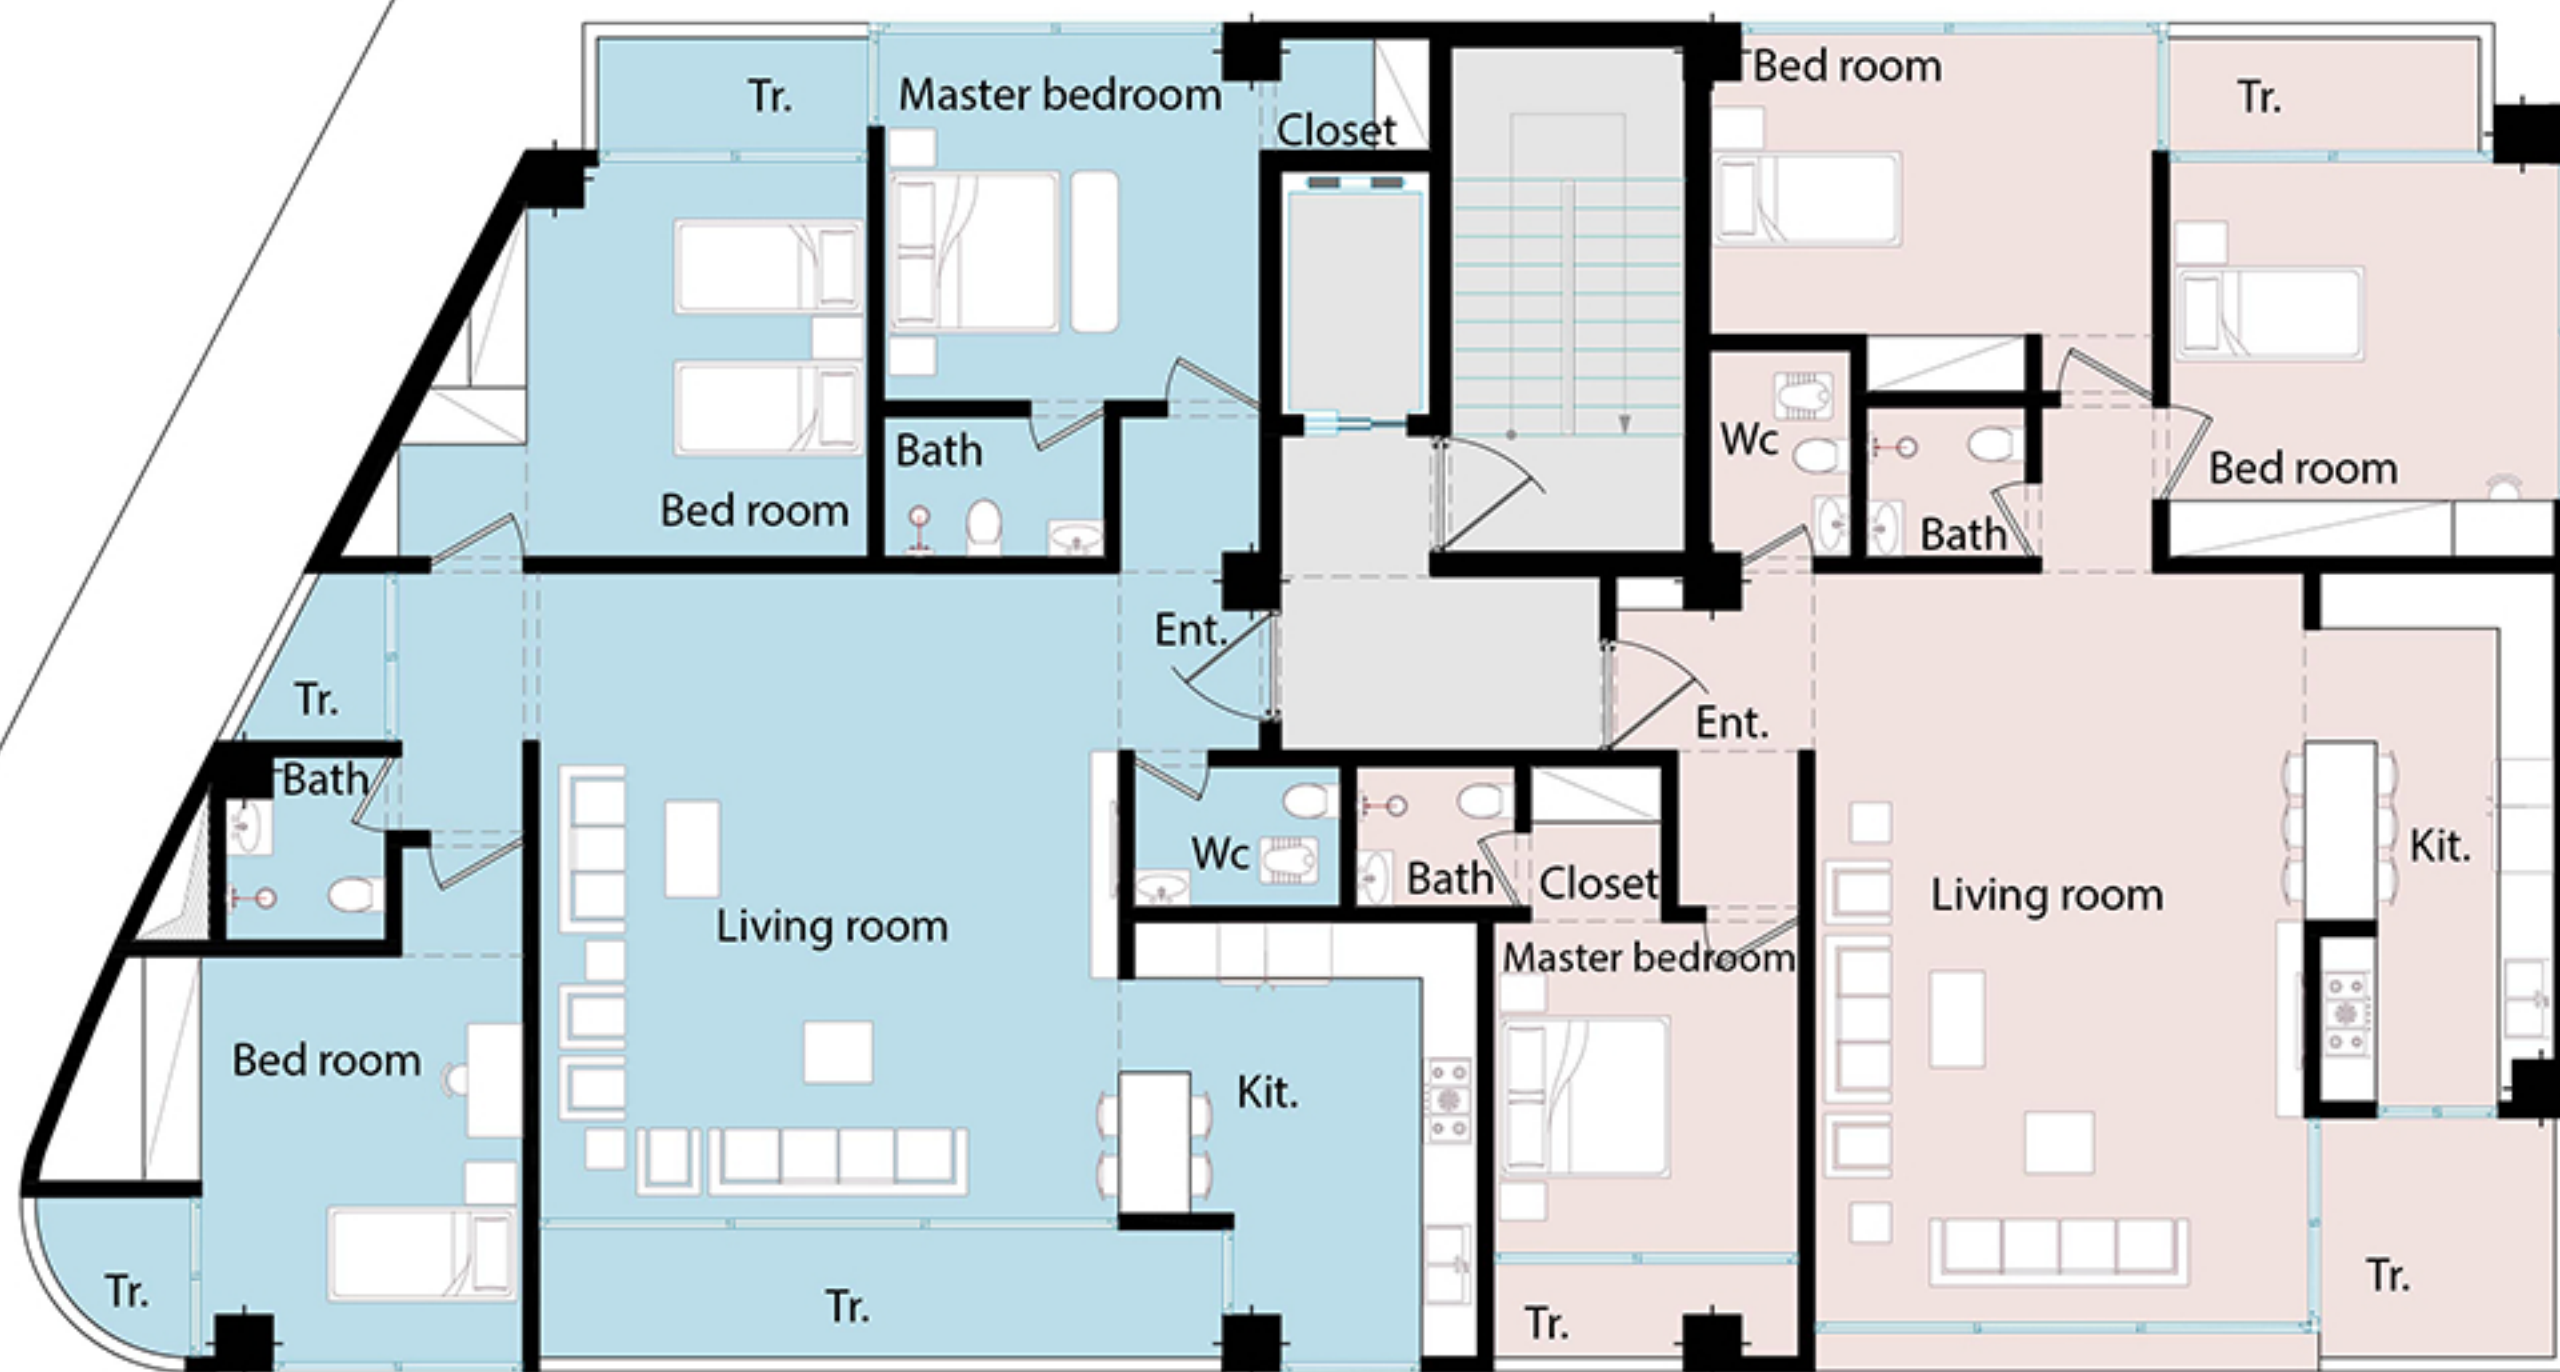





**Typical Floor Plan**

Sc: 1/100

Title	Area (m <sup>2</sup> )
North Block	303
Unite 1	92
Unite 2	86.6
Unite 3	87.5
South Block	348
Unite 4	166.5
Unite 5	150





### Ground Floor Plan

Sc: 1/100

Title	Area (m <sup>2</sup> )
Ground Floor Plan	783
Lobby	212
Salon	140
Gym	142
Janitory	44
Office	62.5





### Ground Floor Plan

Sc: 1/100

Title	Area (m <sup>2</sup> )
Ground Floor Plan	783
Lobby	212
Salon	140
Gym	142
Janitory	44
Office	62.5



### Basement Plan

Sc: 1/100

Title	Area (m <sup>2</sup> )
Basement	868
Mechanical	54
Parking	609







**Basement Plan**

Sc: 1/100

Title	Area (m <sup>2</sup> )
Basement	868
Mechanical	54
Parking	609
















































Step 1

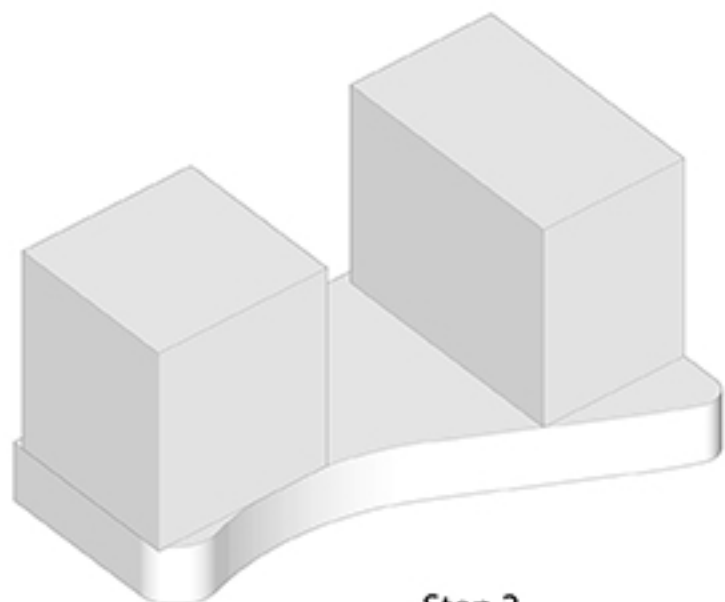

Step 2

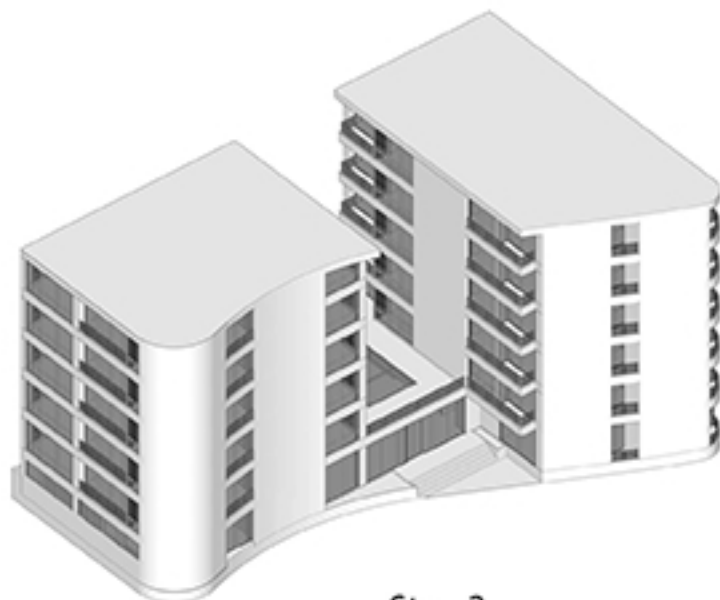


Step 3

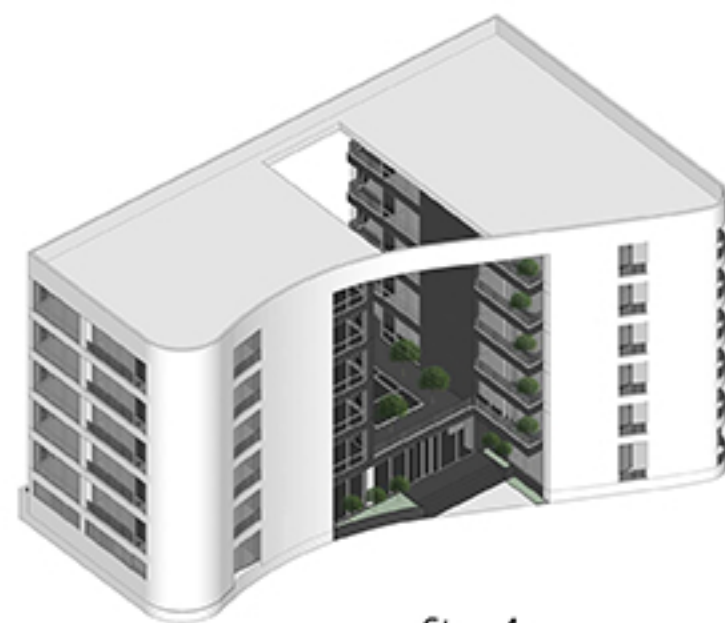


Step 4



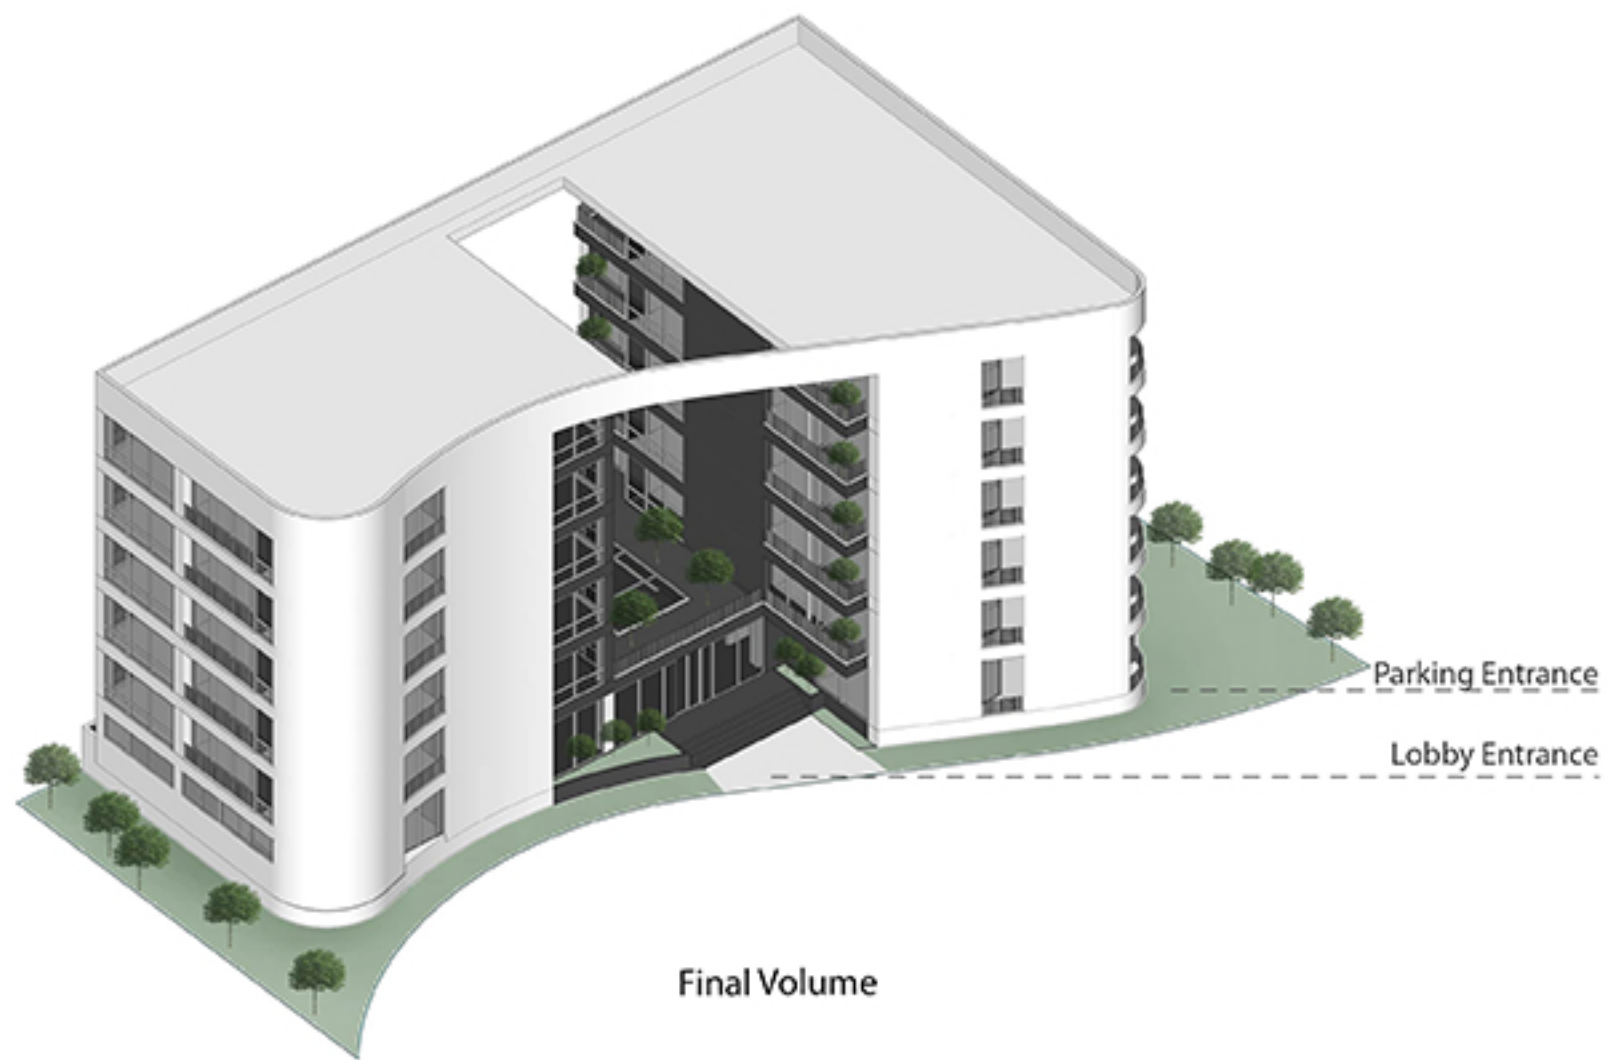




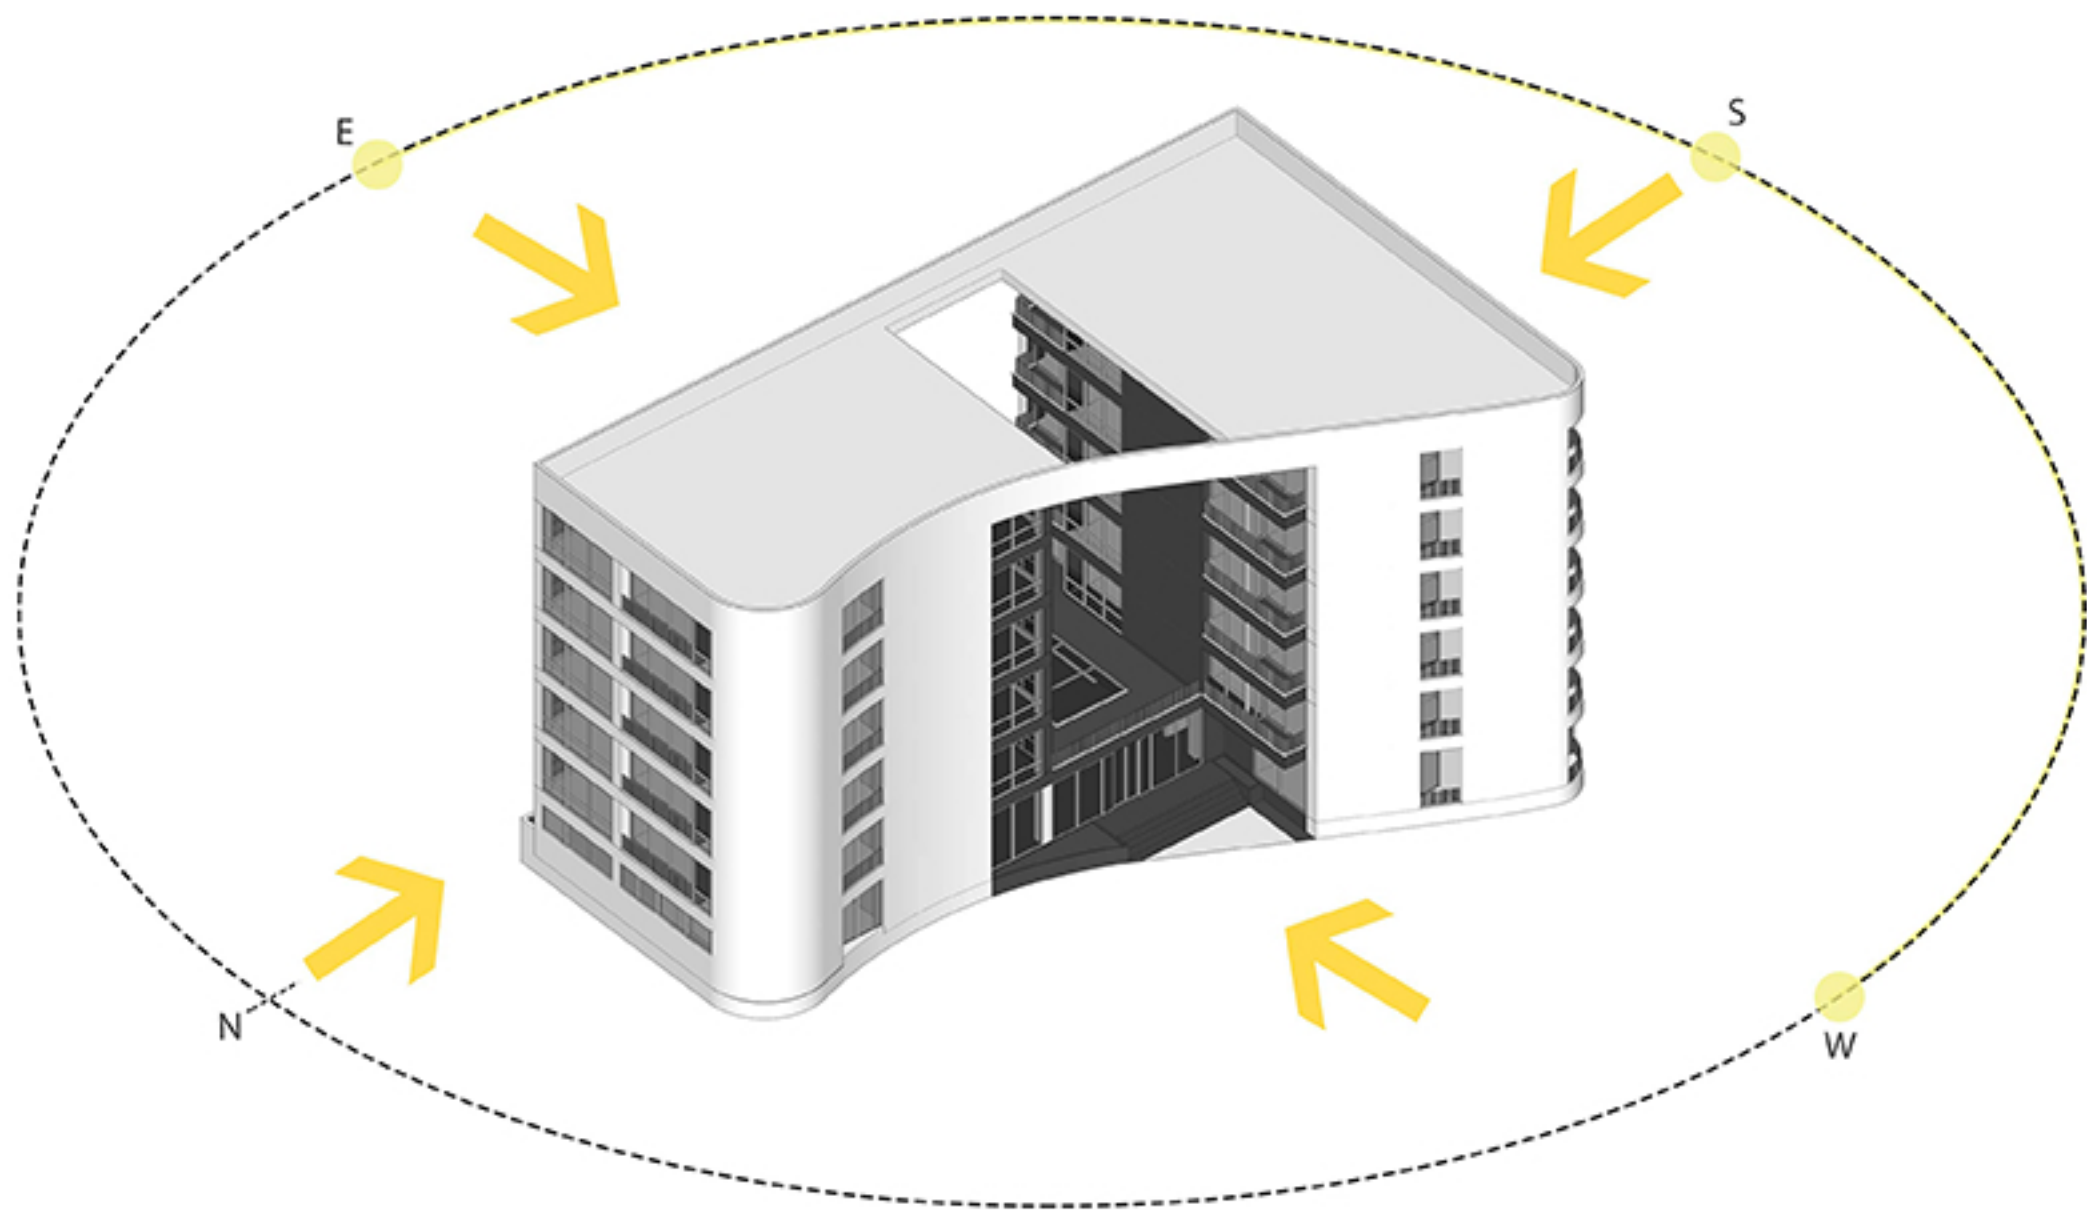

جانمایی دوبلوک با توجه به نورگیری واحدها و دارا بودن بازشو در جهت‌های مختلف



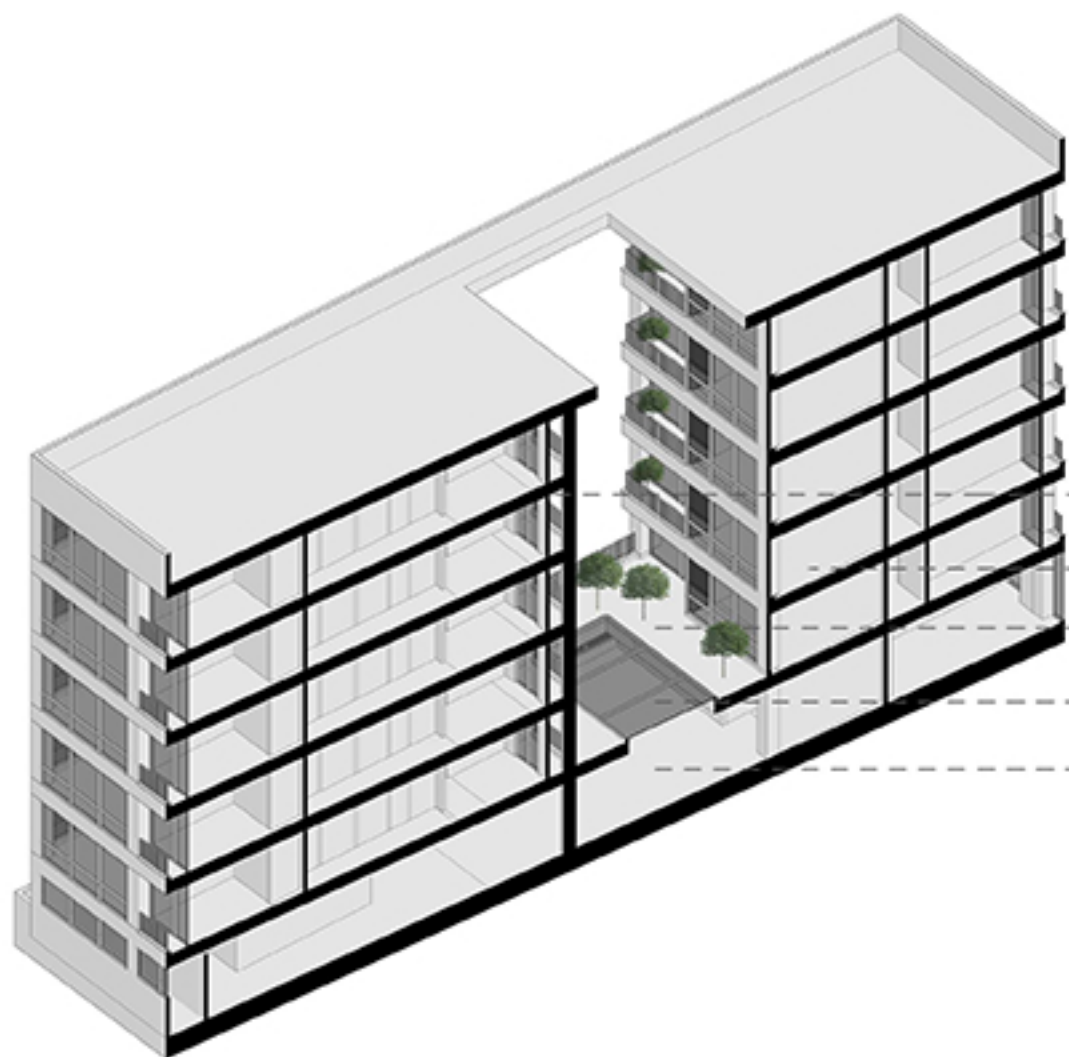

بلوک شمالی

بلوک جنوبی

وید میانی

سقف شیشه ای لابی

لابی