


H A D I S H 2

ARCHITECTURAL  
ALBUM  
FOR TARH 2 TARH  
COMPETITION

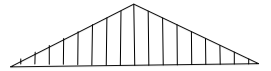

NORTH

HADISH 2

ARCHITECTURAL  
ALBUM

TARH 2 TARH  
COMPETITION

1403 . 03 . 19

ALTERNATIVE:

01

REVISION:


01



PAGE :

07

پلان معوضه

Sc: 1 / 250

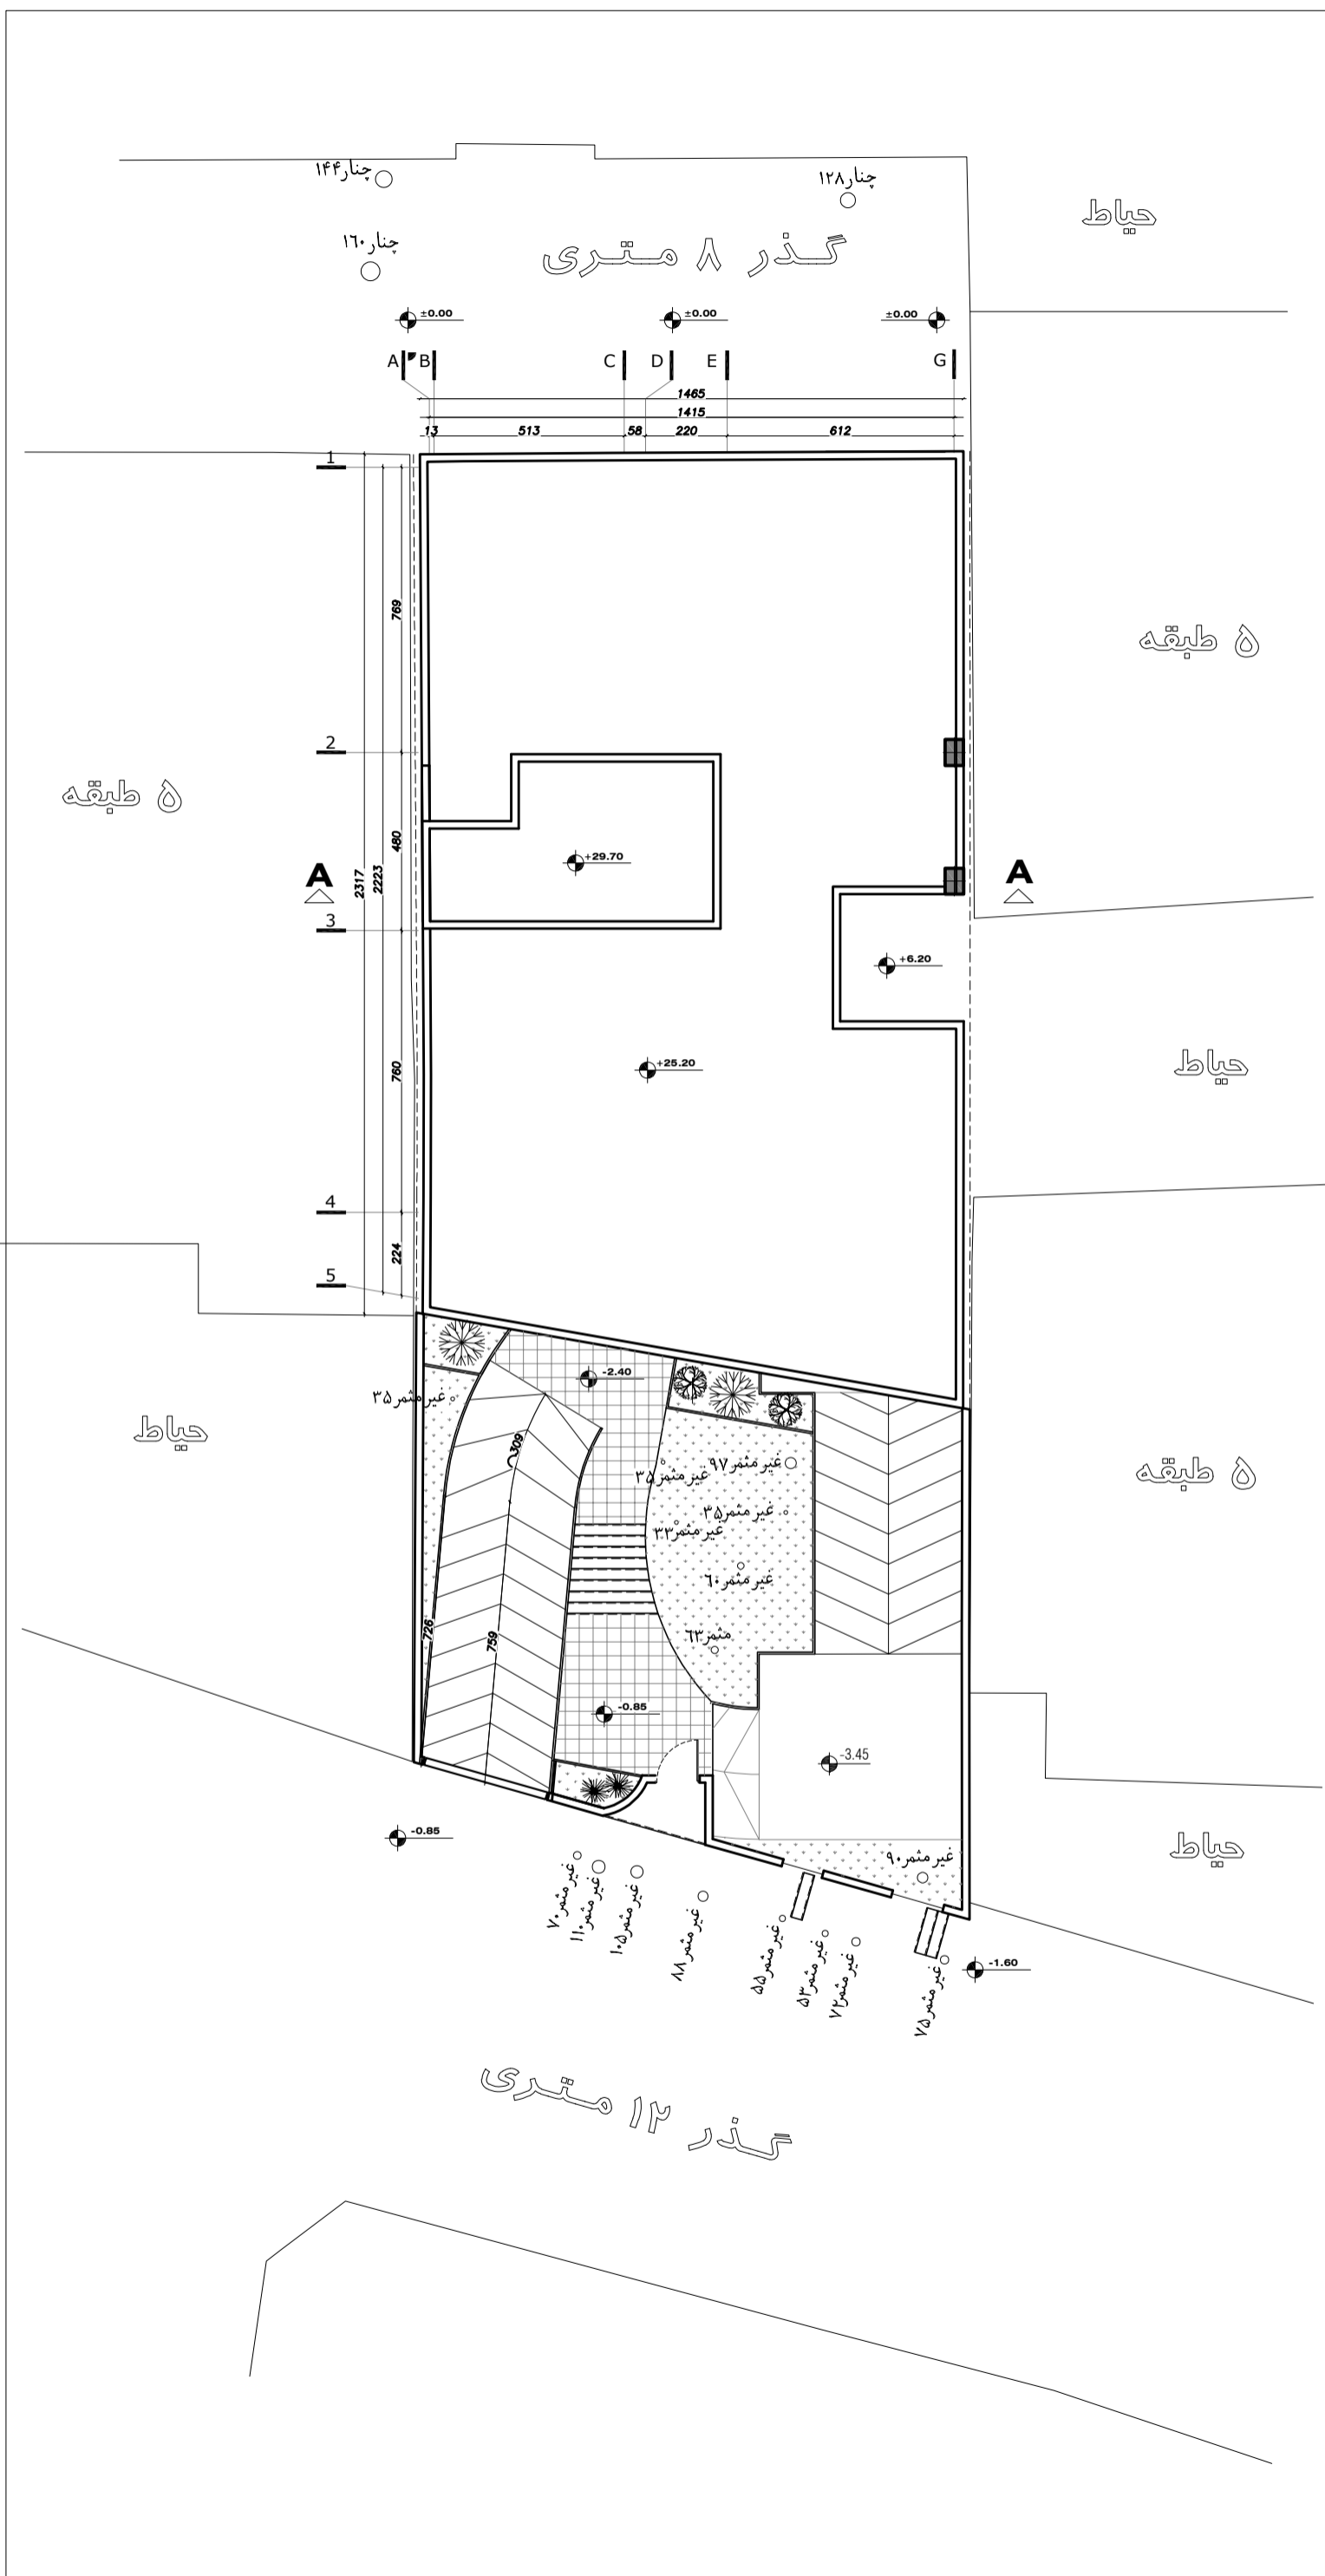

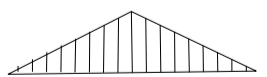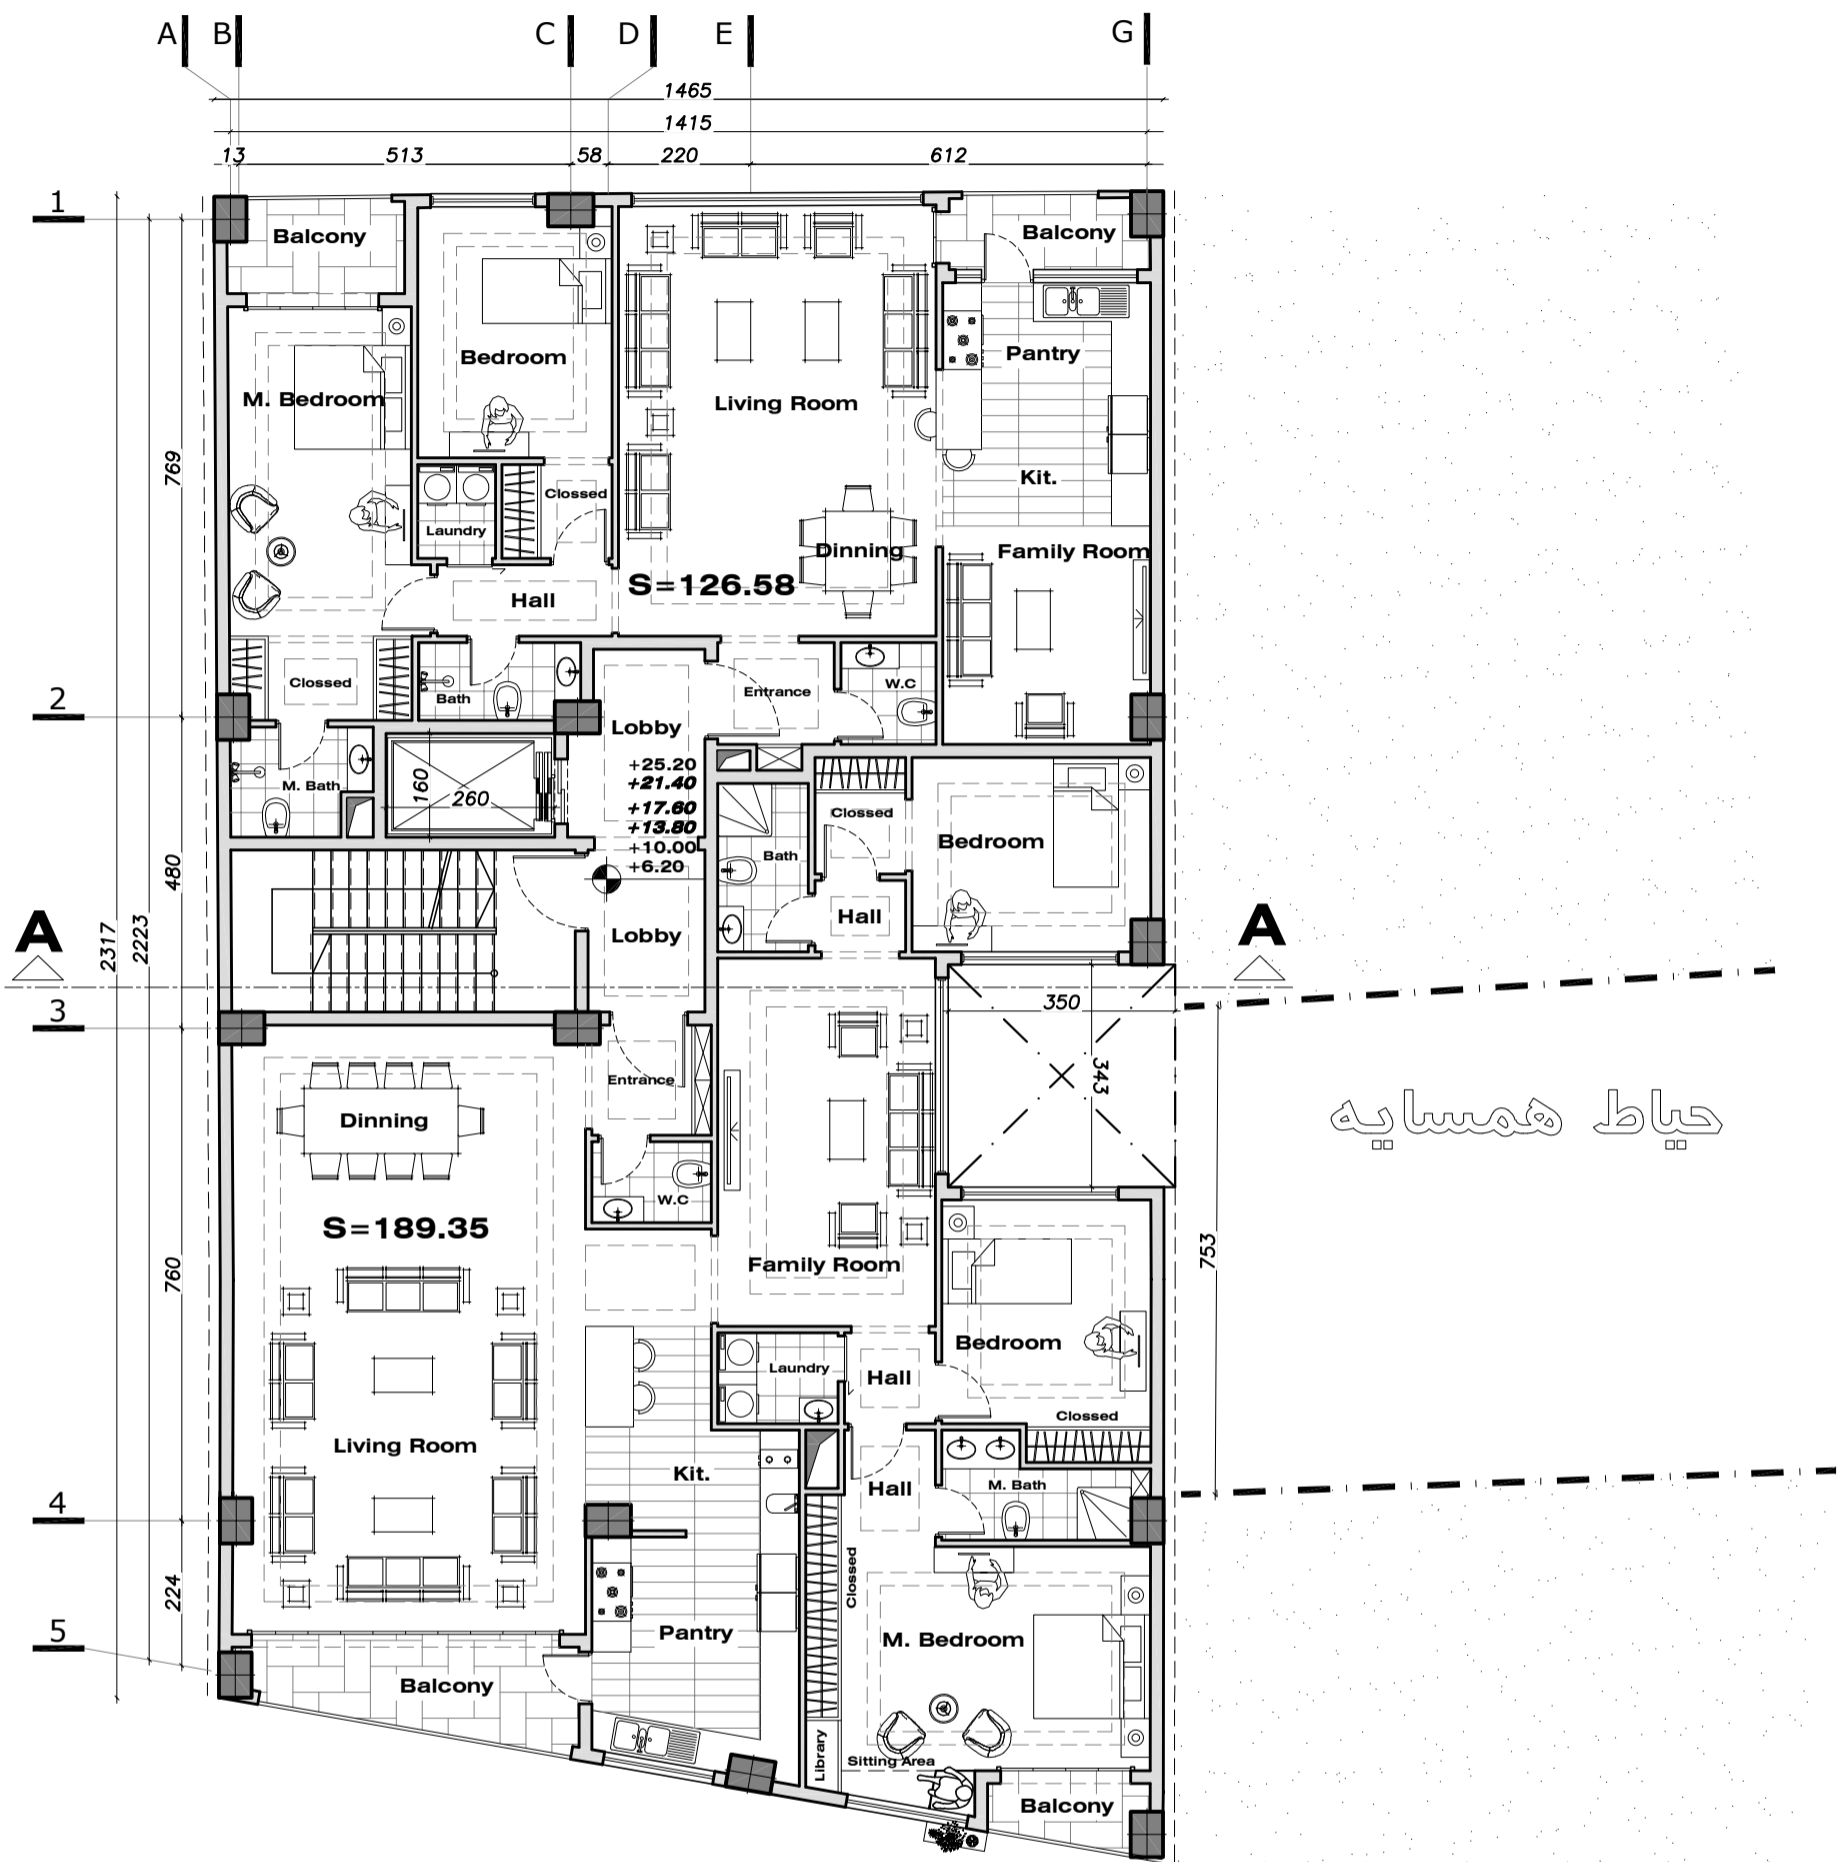

NORTH

HADISH 2

ARCHITECTURAL

ALBUM

TARH 2 TARH

COMPETITION

ALTERNATIVE: 01



REVISION: 01

PAGE : 05

پلان تیپ طبقات

Sc: 1 / 150

1403 . 03 . 19

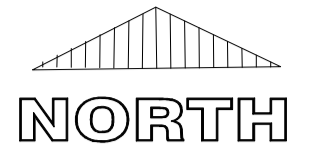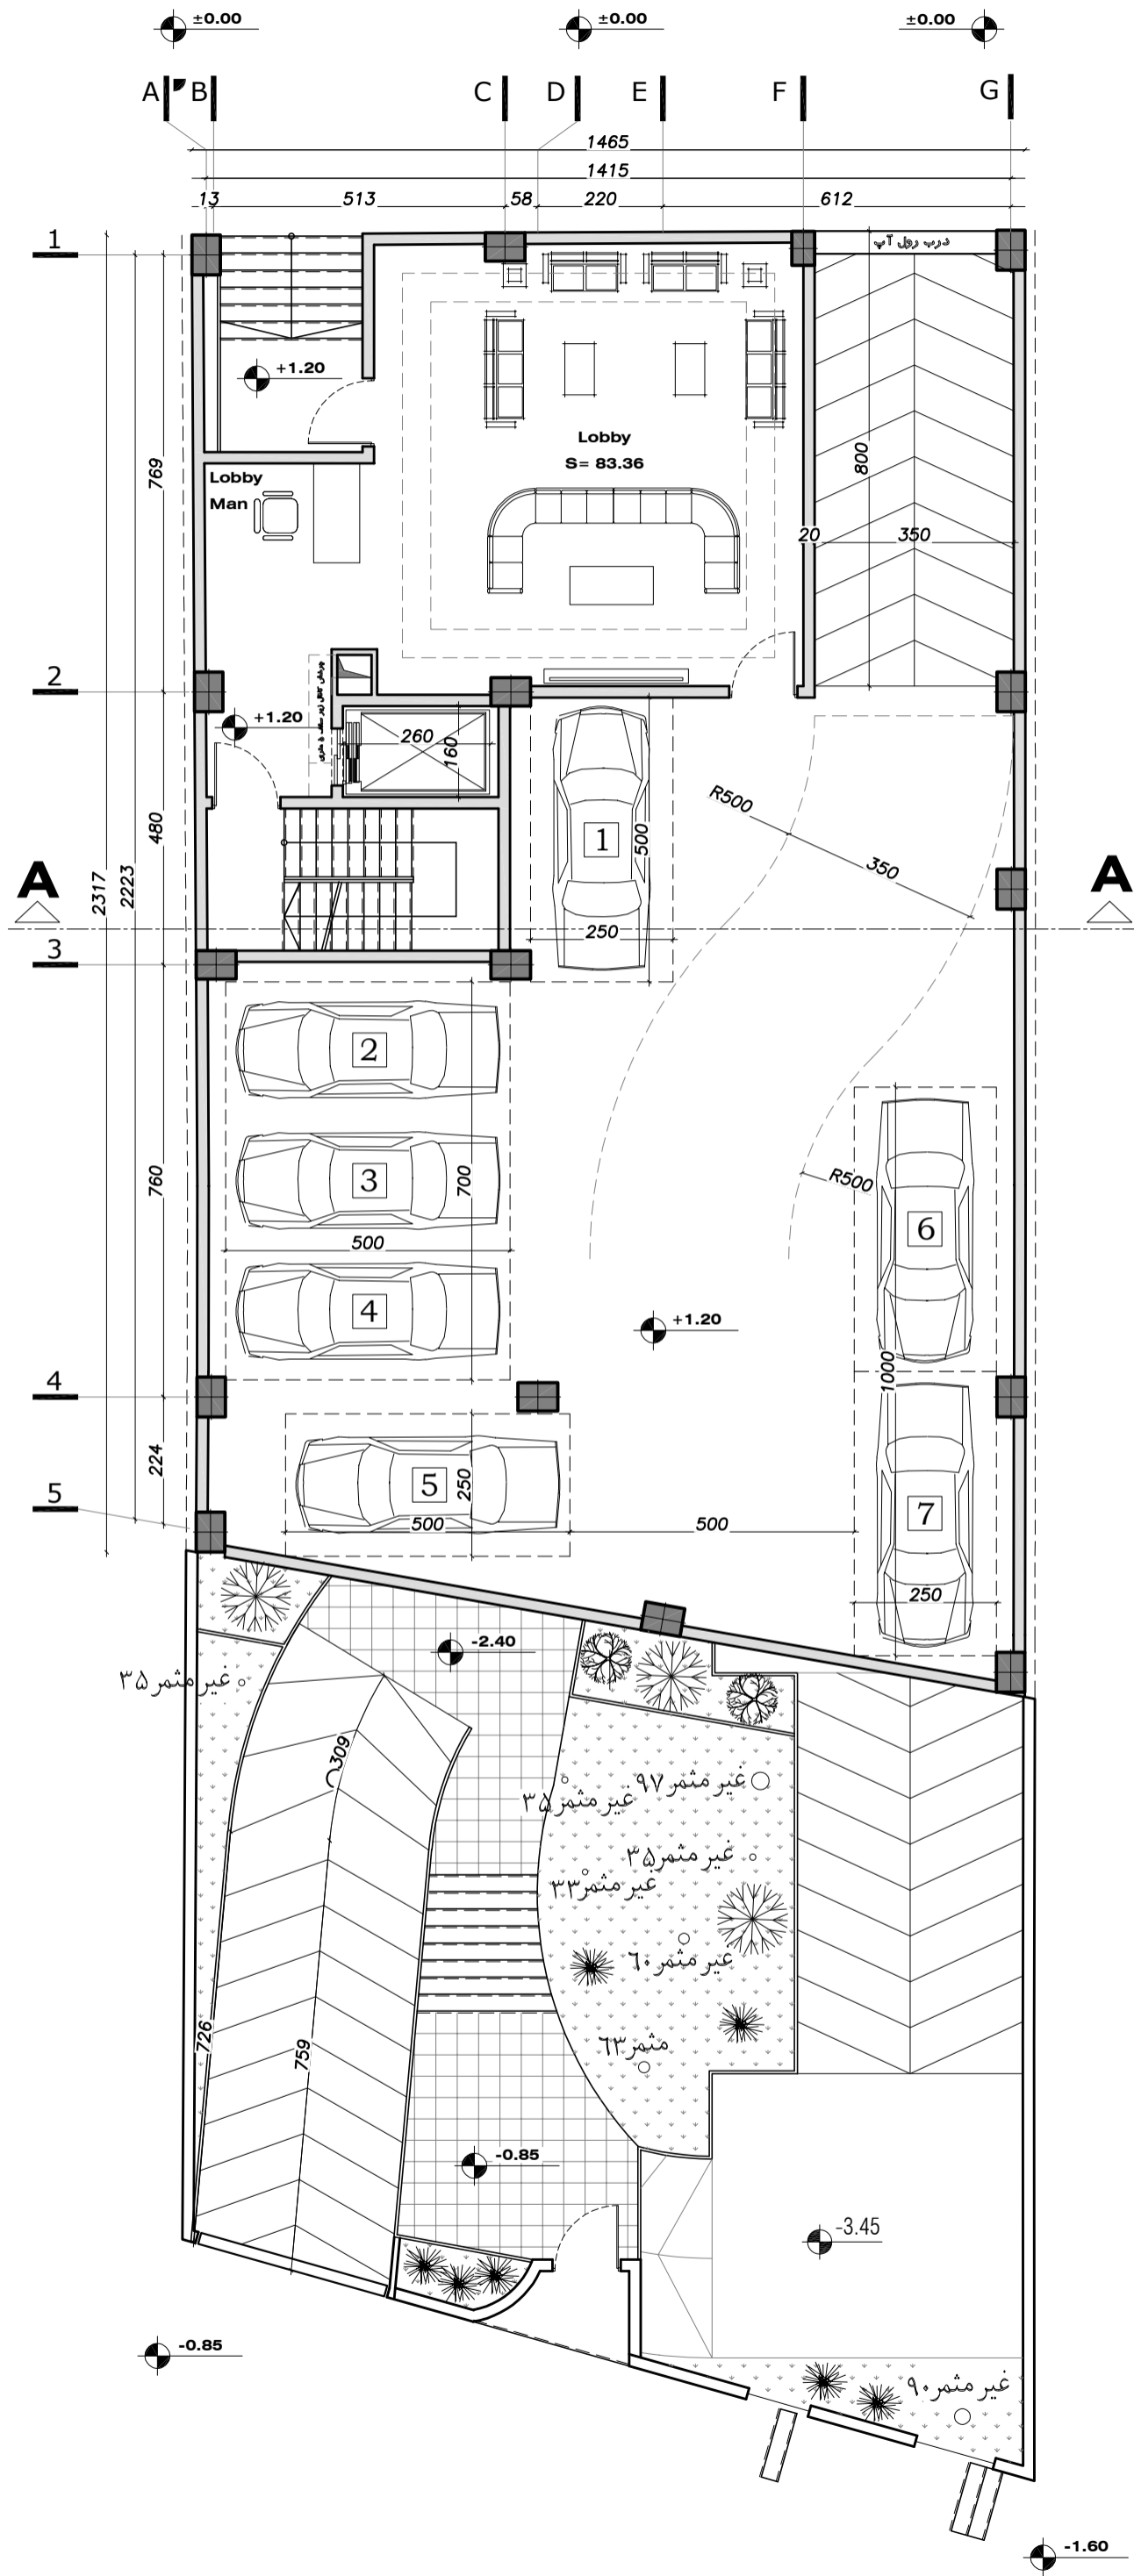

HADISH 2

ARCHITECTURAL  
ALBUM

TARH 2 TARH  
COMPETITION

1403 . 03 . 19

ALTERNATIVE:

01

REVISION:



01

PAGE :

04

پلان طبقه همکف

Sc: 1 / 150

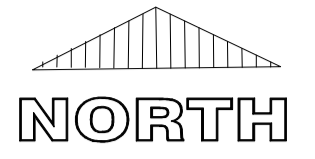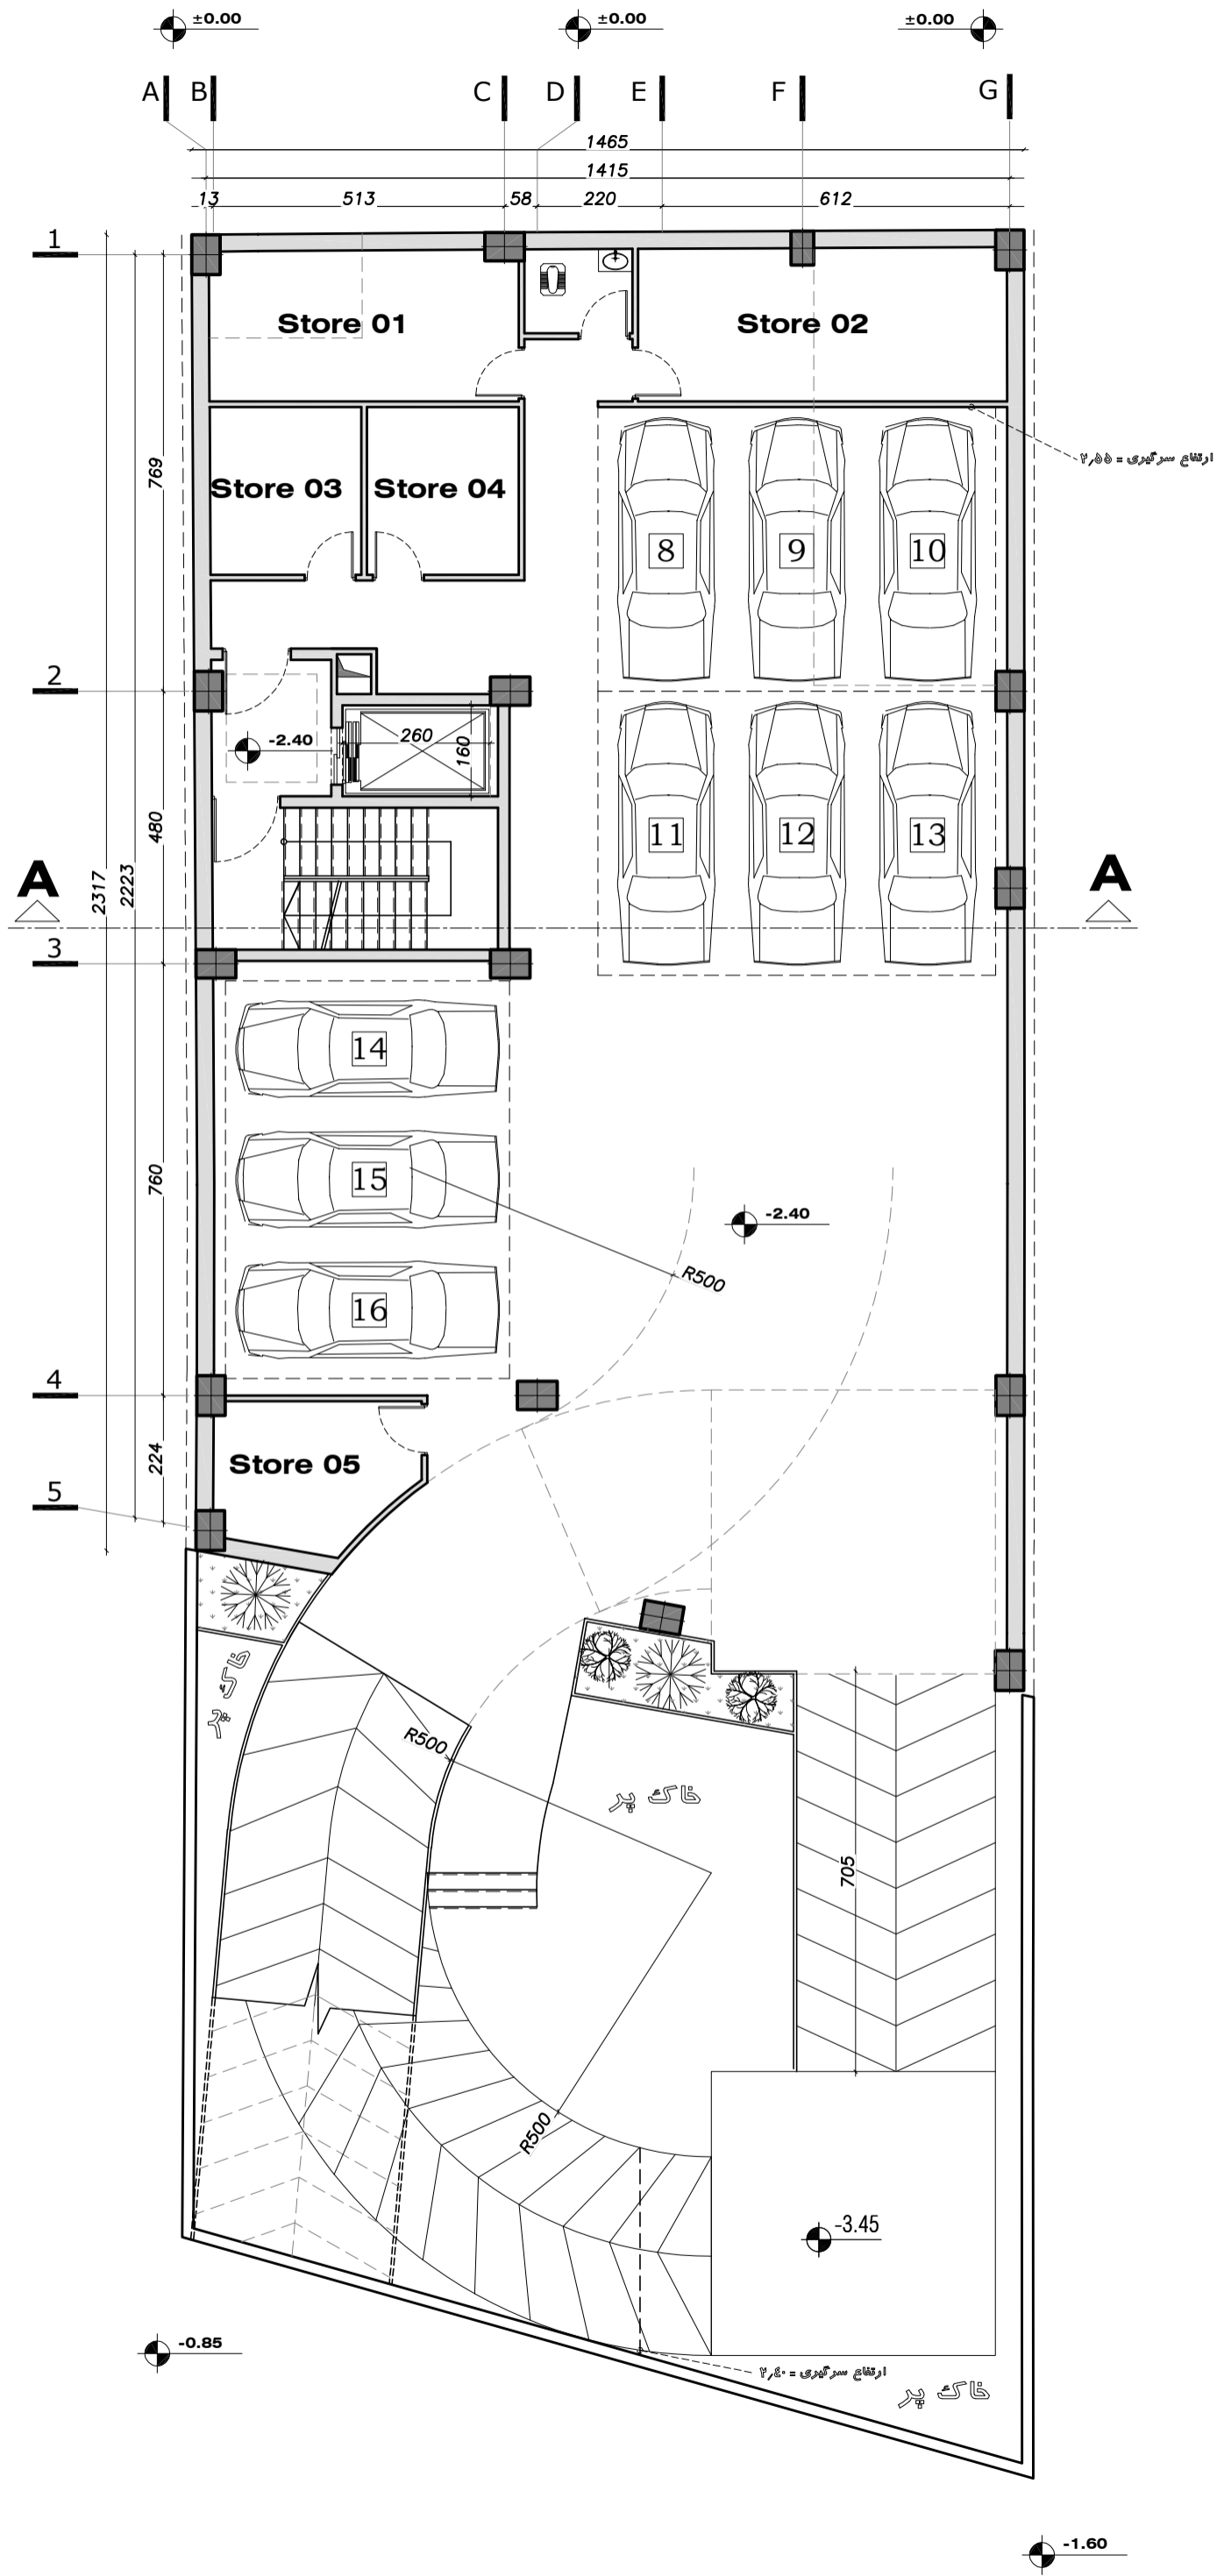

HADISH 2

ARCHITECTURAL  
ALBUM

TARH 2 TARH  
COMPETITION

1403 . 03 . 19

ALTERNATIVE:

01

REVISION:



01

PAGE :

03

پلان زیر زمین اول

Sc: 1 / 150

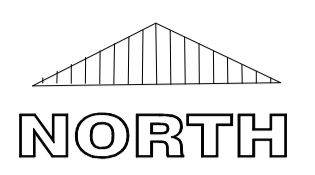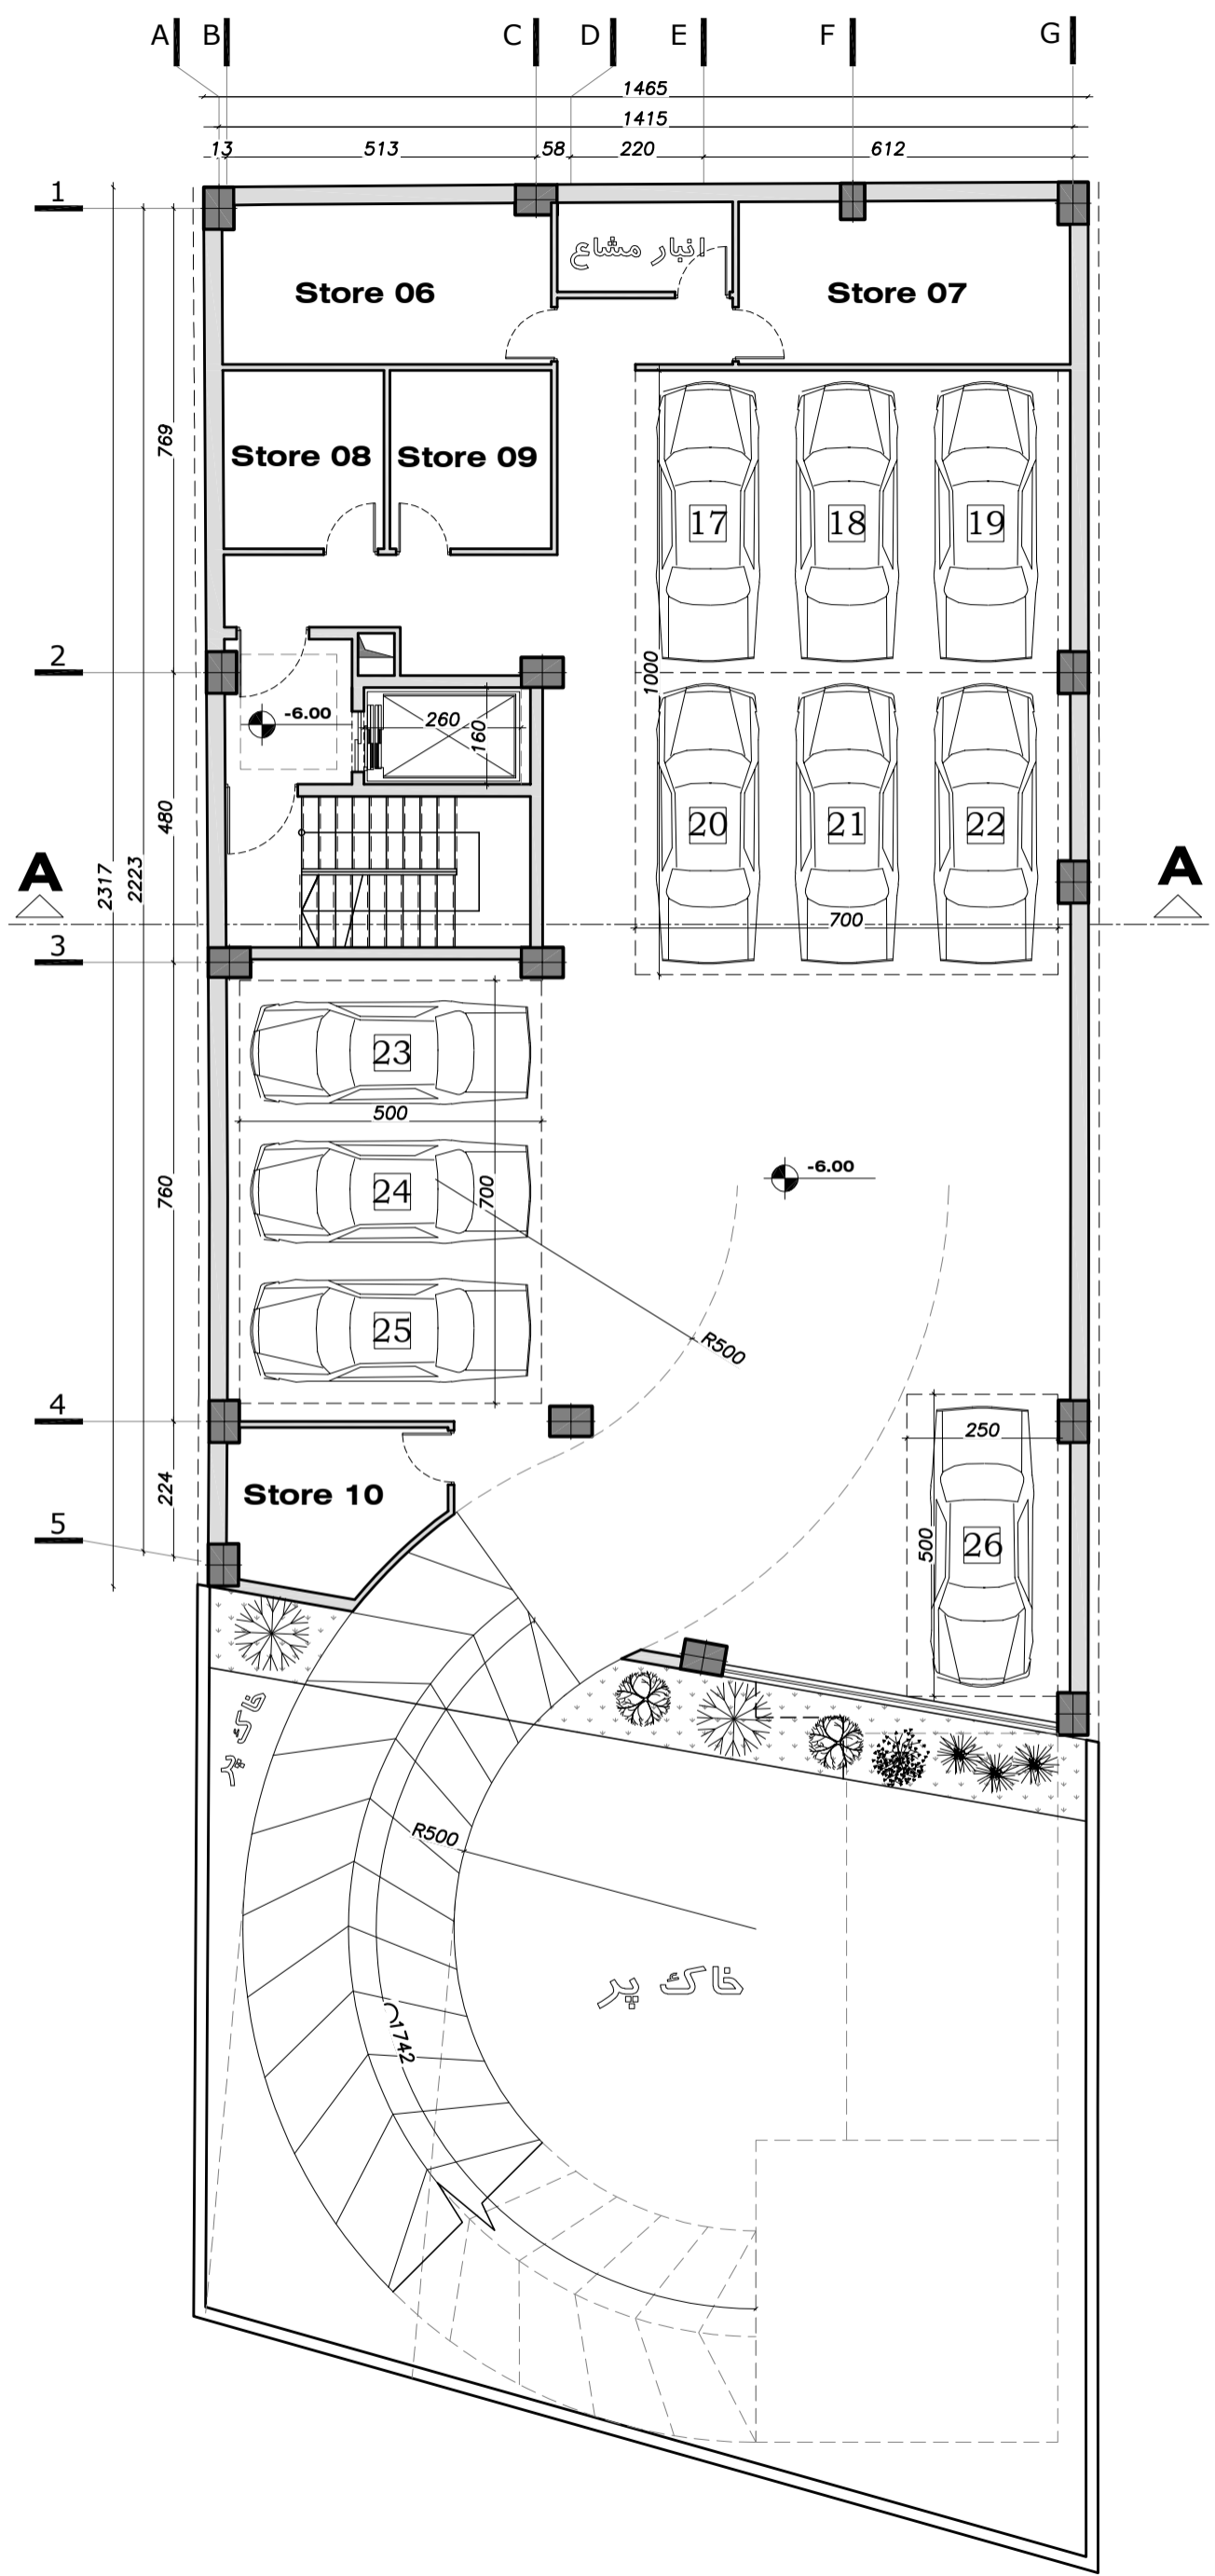

HADISH 2

ARCHITECTURAL  
ALBUM

TARH 2 TARH  
COMPETITION

1403 . 03 . 19

ALTERNATIVE:

01

REVISION:


01

PAGE :

02

پلان زیر زمین دوم

Sc: 1 / 150

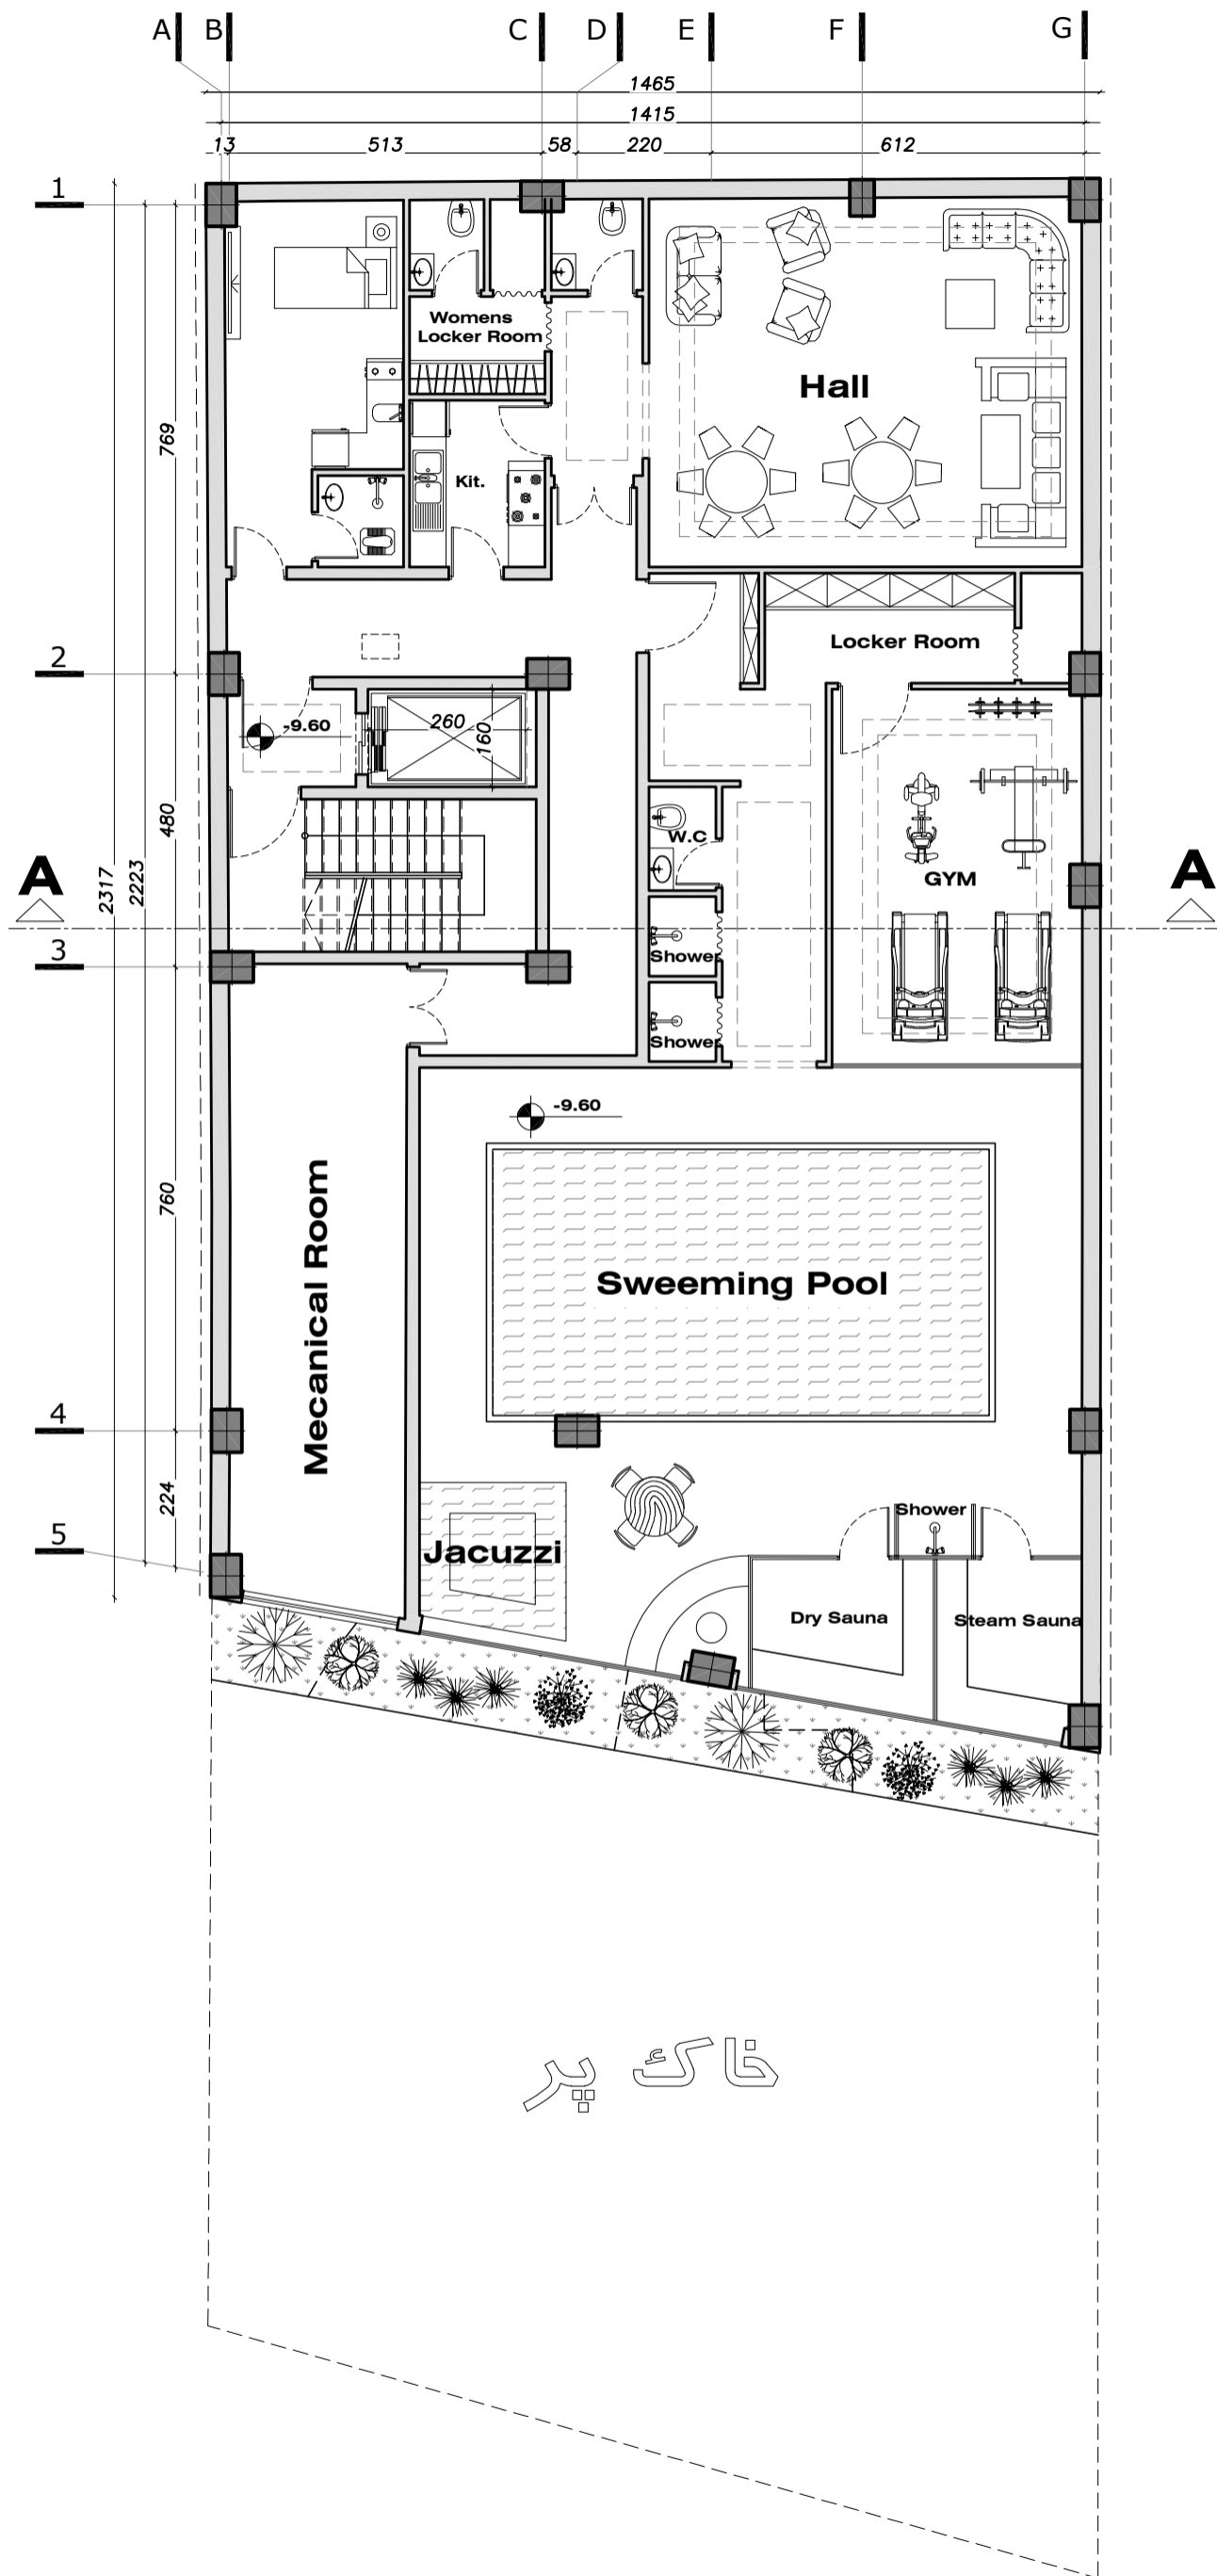

NORTH

HADISH 2

ARCHITECTURAL  
ALBUM

TARH 2 TARH  
COMPETITION

1403 . 03 .19

ALTERNATIVE:

01

REVISION:


01

PAGE :

01

پلان زیر زمین سوم

Sc: 1 / 150

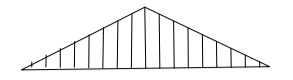

NORTH

# HADISH 2

ARCHITECTURAL  
ALBUM

TARH 2 TARH  
COMPETITION

1403 . 03 . 19

ALTERNATIVE:

01

REVISION:


01

PAGE :

06

A - A برش

Sc: 1 / 200

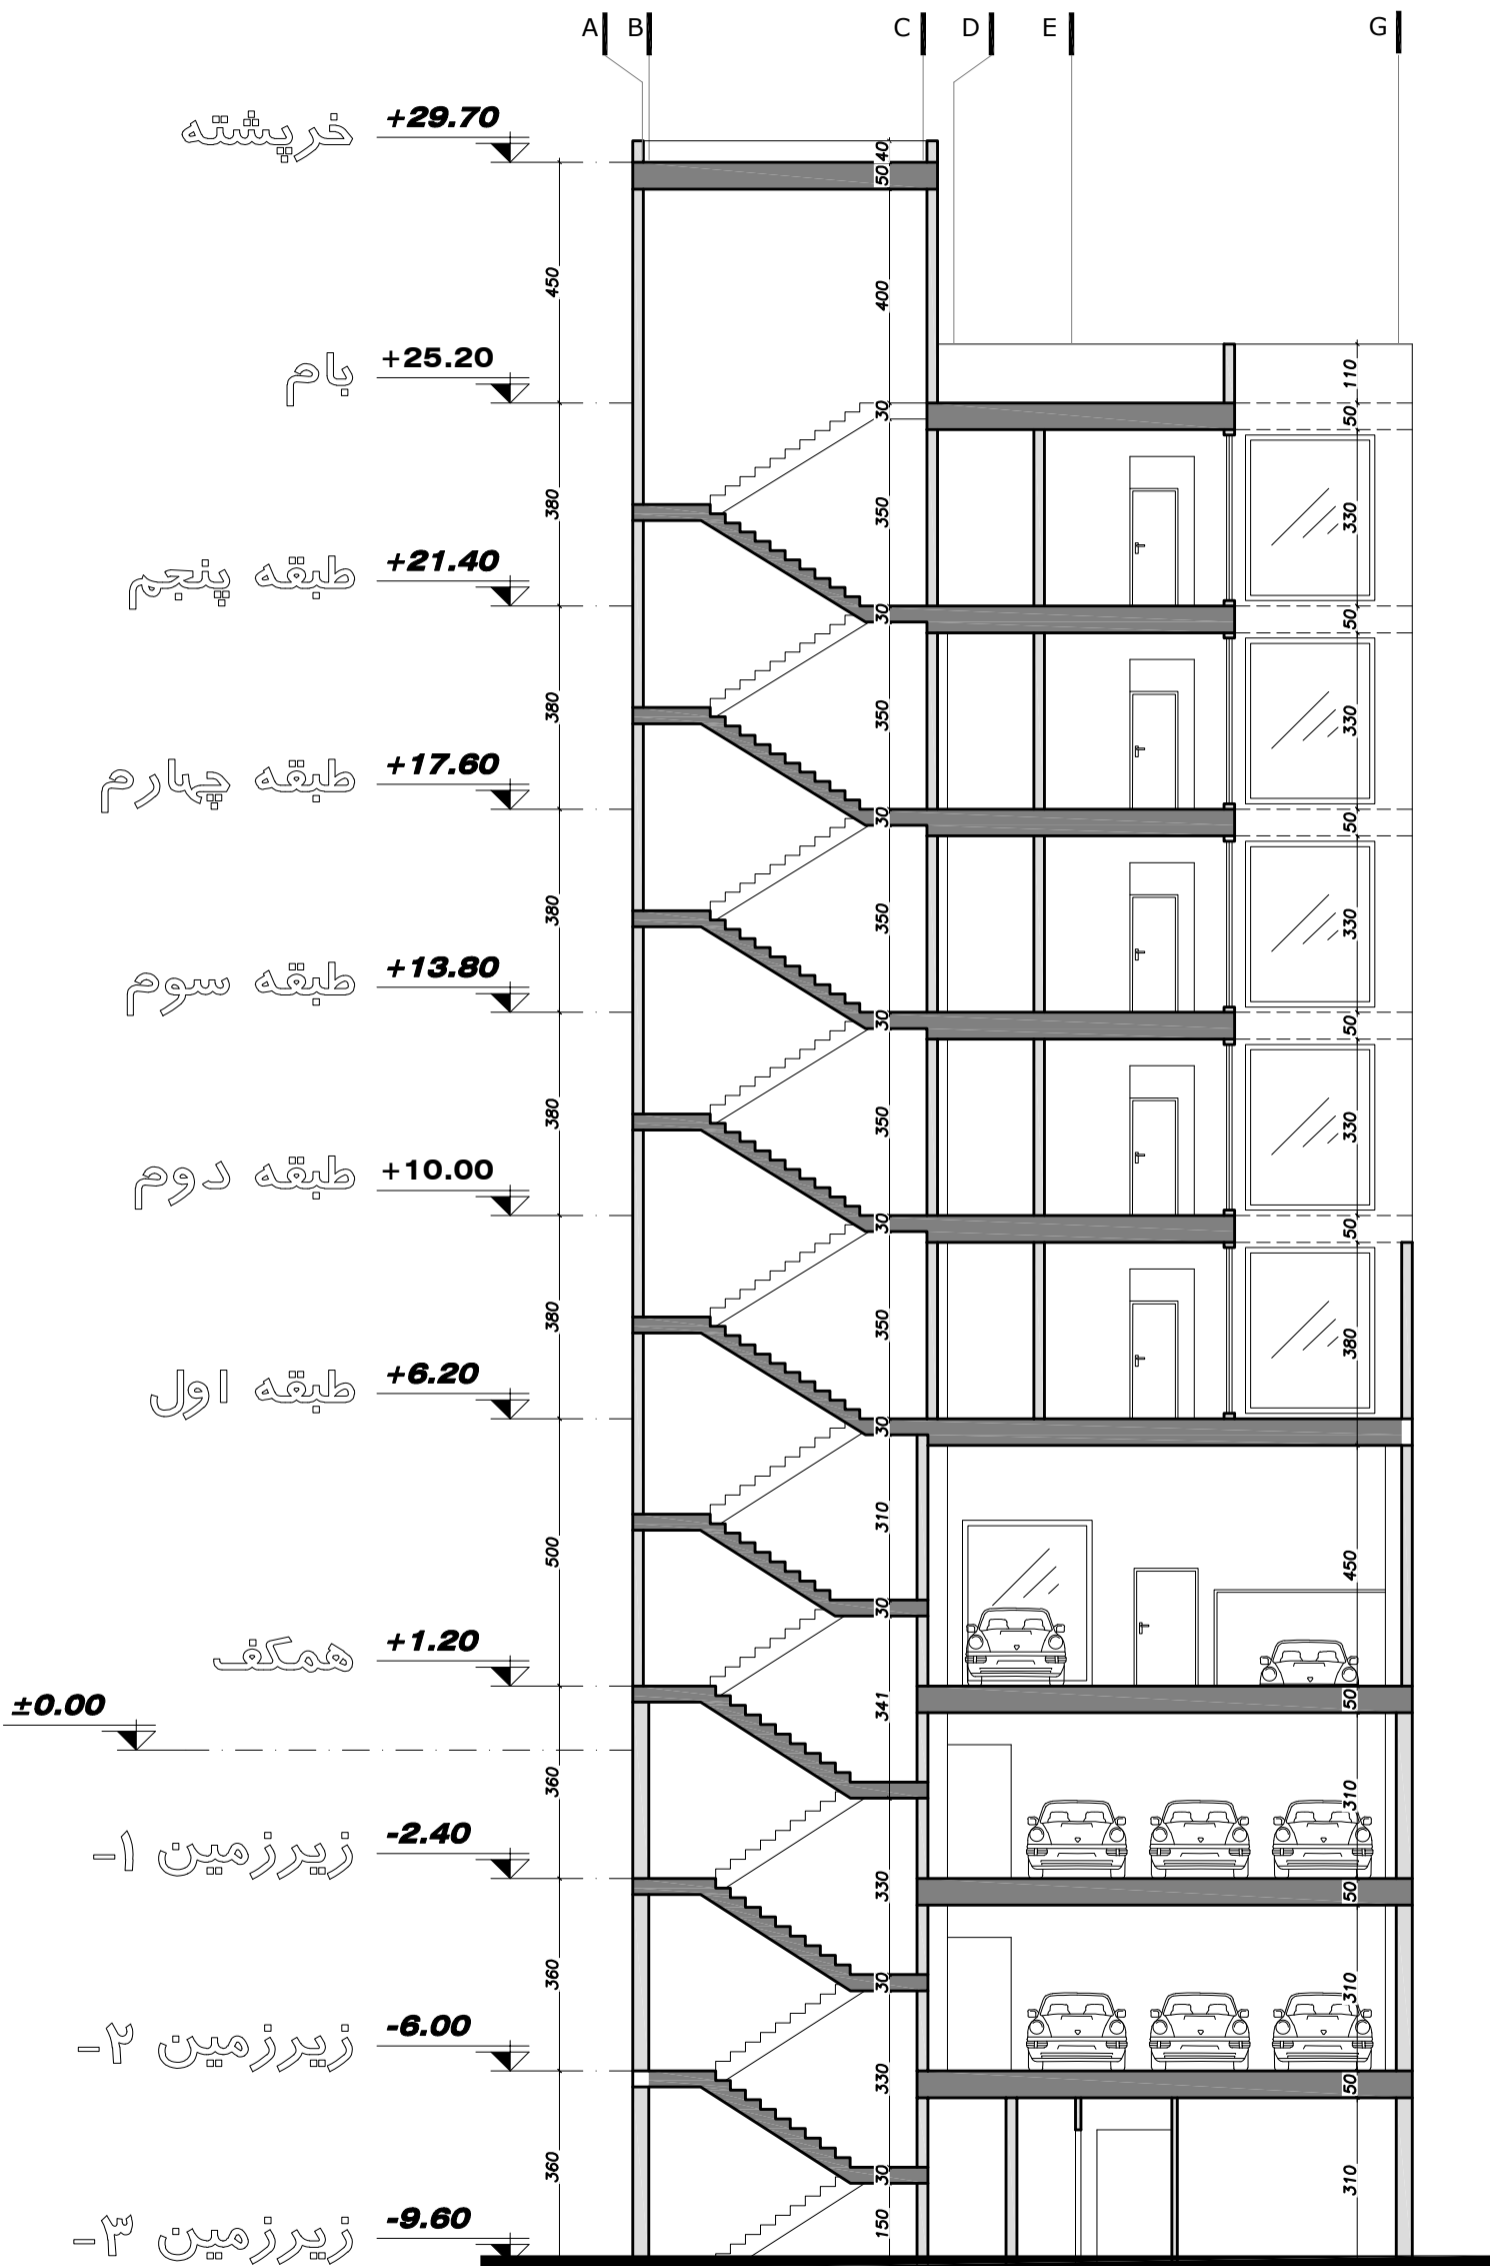





HADISH 02



HADSH 02



HADSH 02















HADISH 02

پلاستر نانو به رنگ استخوانی (کمپانی پرین بتن)

آجر نسوز نما

سنگ گرانیت مشکی تویسرکان

پترن آجری

HADISH 02