

پلان زیرزمین

Revision History			
RevID	ChID	Change Name	Date

Company Title



#Contact Company

#Contact Address1
 #Contact City
 #Contact Country
 #Contact Postcode

#Project Name

#Site Address1
 #Site City
 #Site Country
 #Site Postcode

Drawing Name
-1 Basment

Drawing Status

Modified by _____ Date _____

Checked by _____ Date _____

Drawing Scale
1:100

Layout ID **A.01.5** Revision _____



پلان همکف

Revision History			
RevID	ChID	Change Name	Date

Company Title



#Contact Company

#Contact Address1
 #Contact City
 #Contact Country
 #Contact Postcode

#Project Name

#Site Address1
 #Site City
 #Site Country
 #Site Postcode

Drawing Name
Ground Floor


Drawing Status

Modified by _____ Date _____

Checked by _____ Date _____

Drawing Scale
1:100

Layout ID **A.01.1** Revision _____

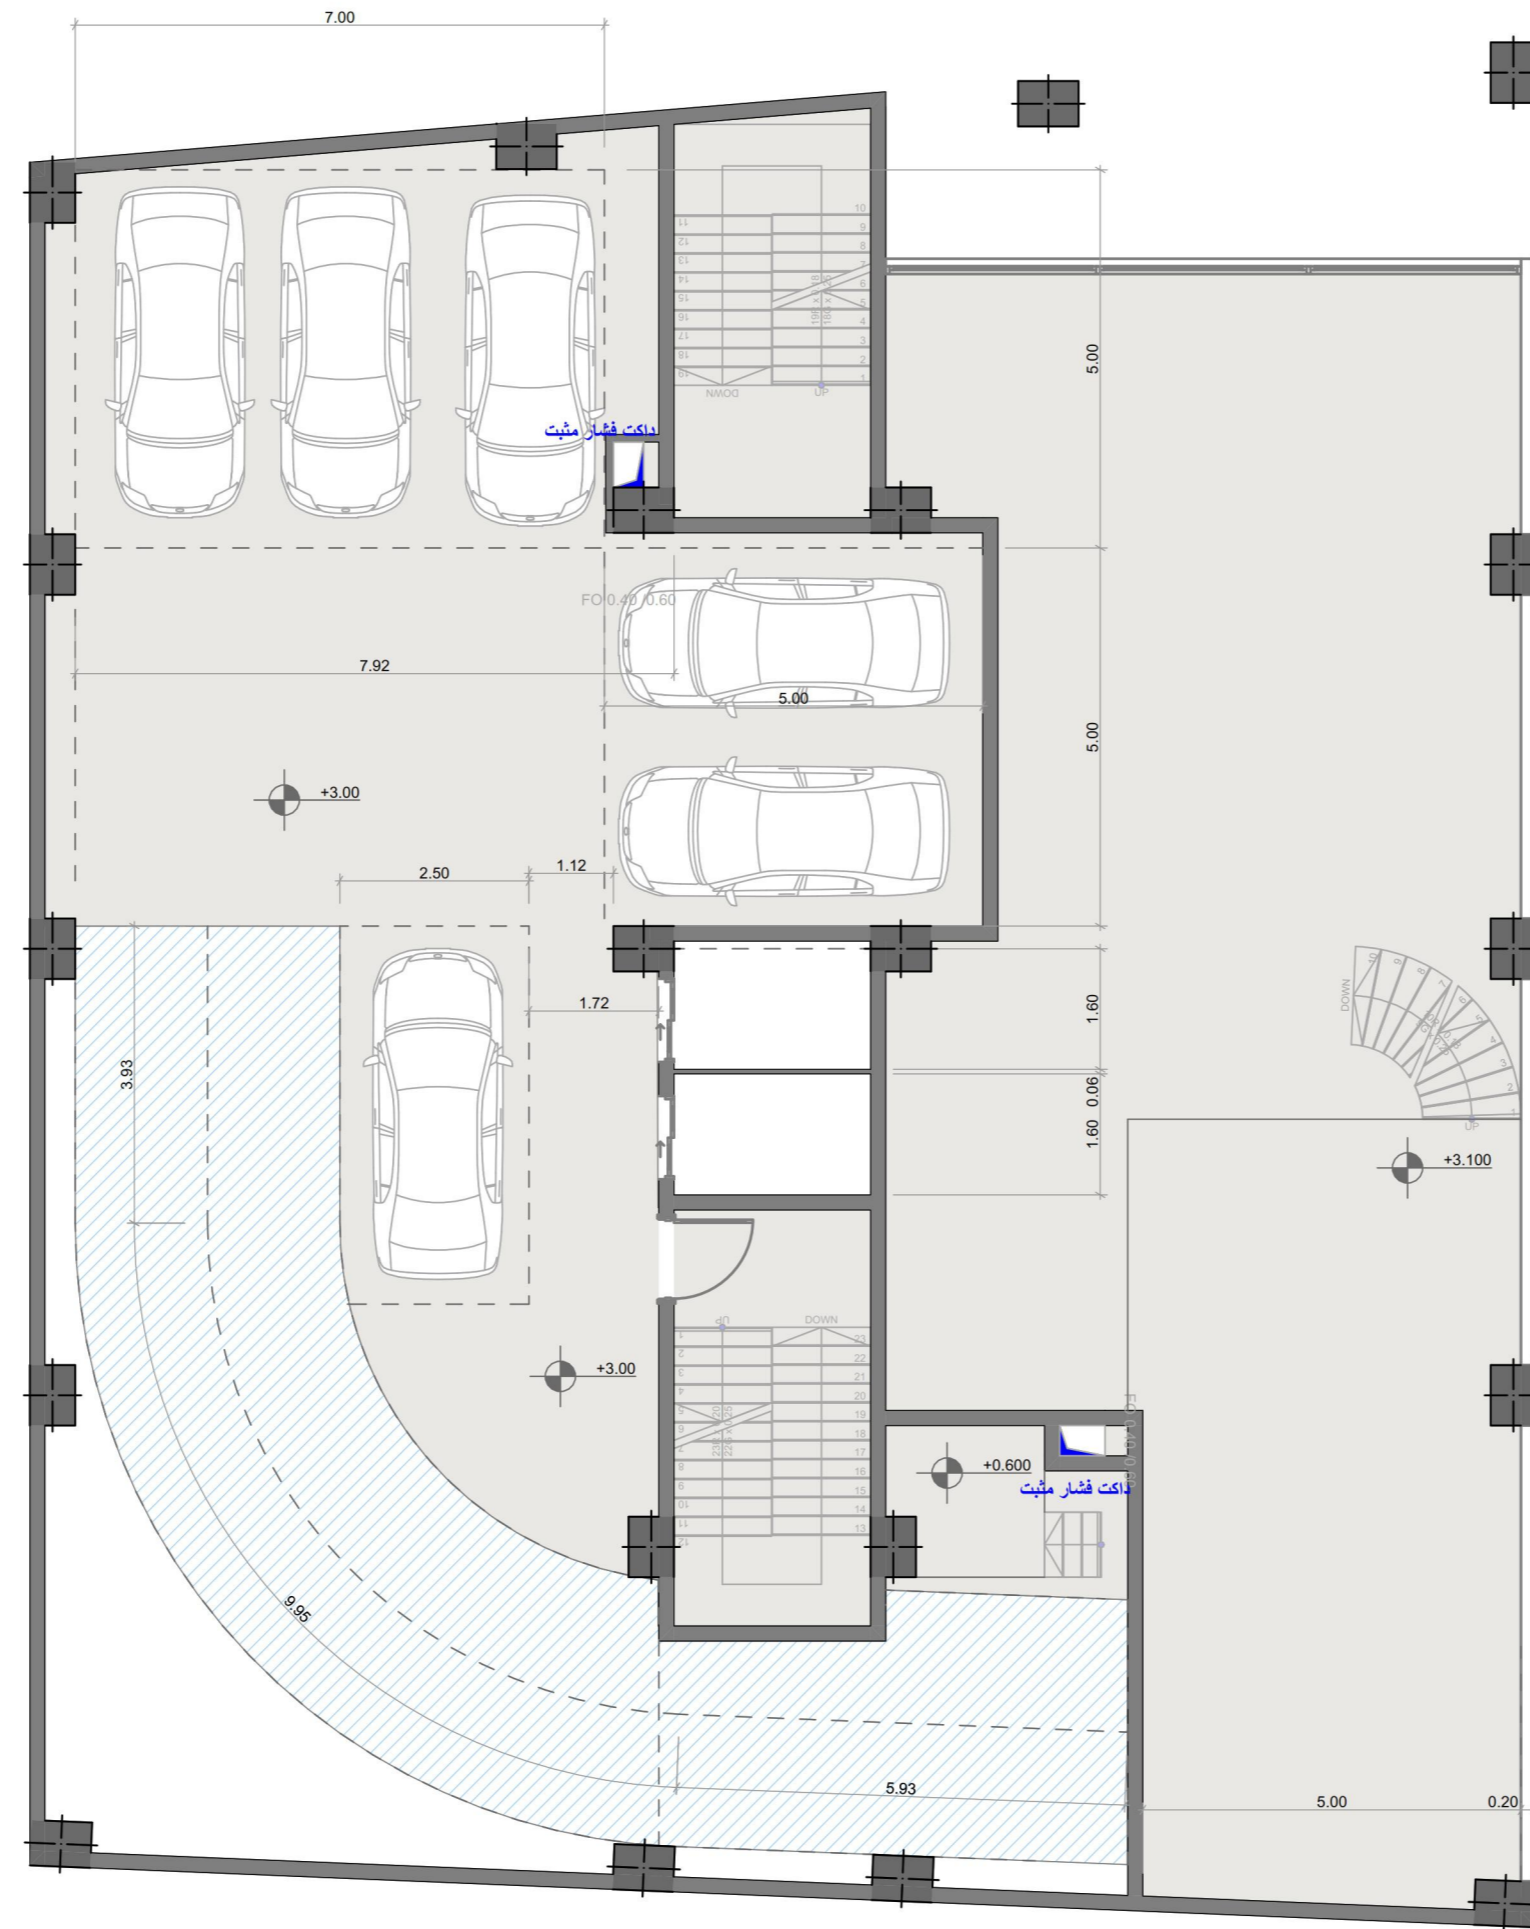

پلان نیم طبقه همکف

Revision History			
RevID	ChID	Change Name	Date

Company Title



#Contact Company

#Contact Address1
 #Contact City
 #Contact Country
 #Contact Postcode

#Project Name

#Site Address1
 #Site City
 #Site Country
 #Site Postcode

Drawing Name
split-level floor

Drawing Status

Modified by _____ Date _____

Checked by _____ Date _____

Drawing Scale
1:100

Layout ID **A.01.2** Revision _____



139.7 m²
 پلان طبقات 3 واحدی

Revision History			
RevID	ChID	Change Name	Date

Company Title



#Contact Company
 #Contact Address1
 #Contact City
 #Contact Country
 #Contact Postcode

#Project Name
 #Site Address1
 #Site City
 #Site Country
 #Site Postcode

Drawing Name
1th Floor


Drawing Status

Modified by _____ Date _____

Checked by _____ Date _____

Drawing Scale
1:100

Layout ID **A.01.3** Revision _____

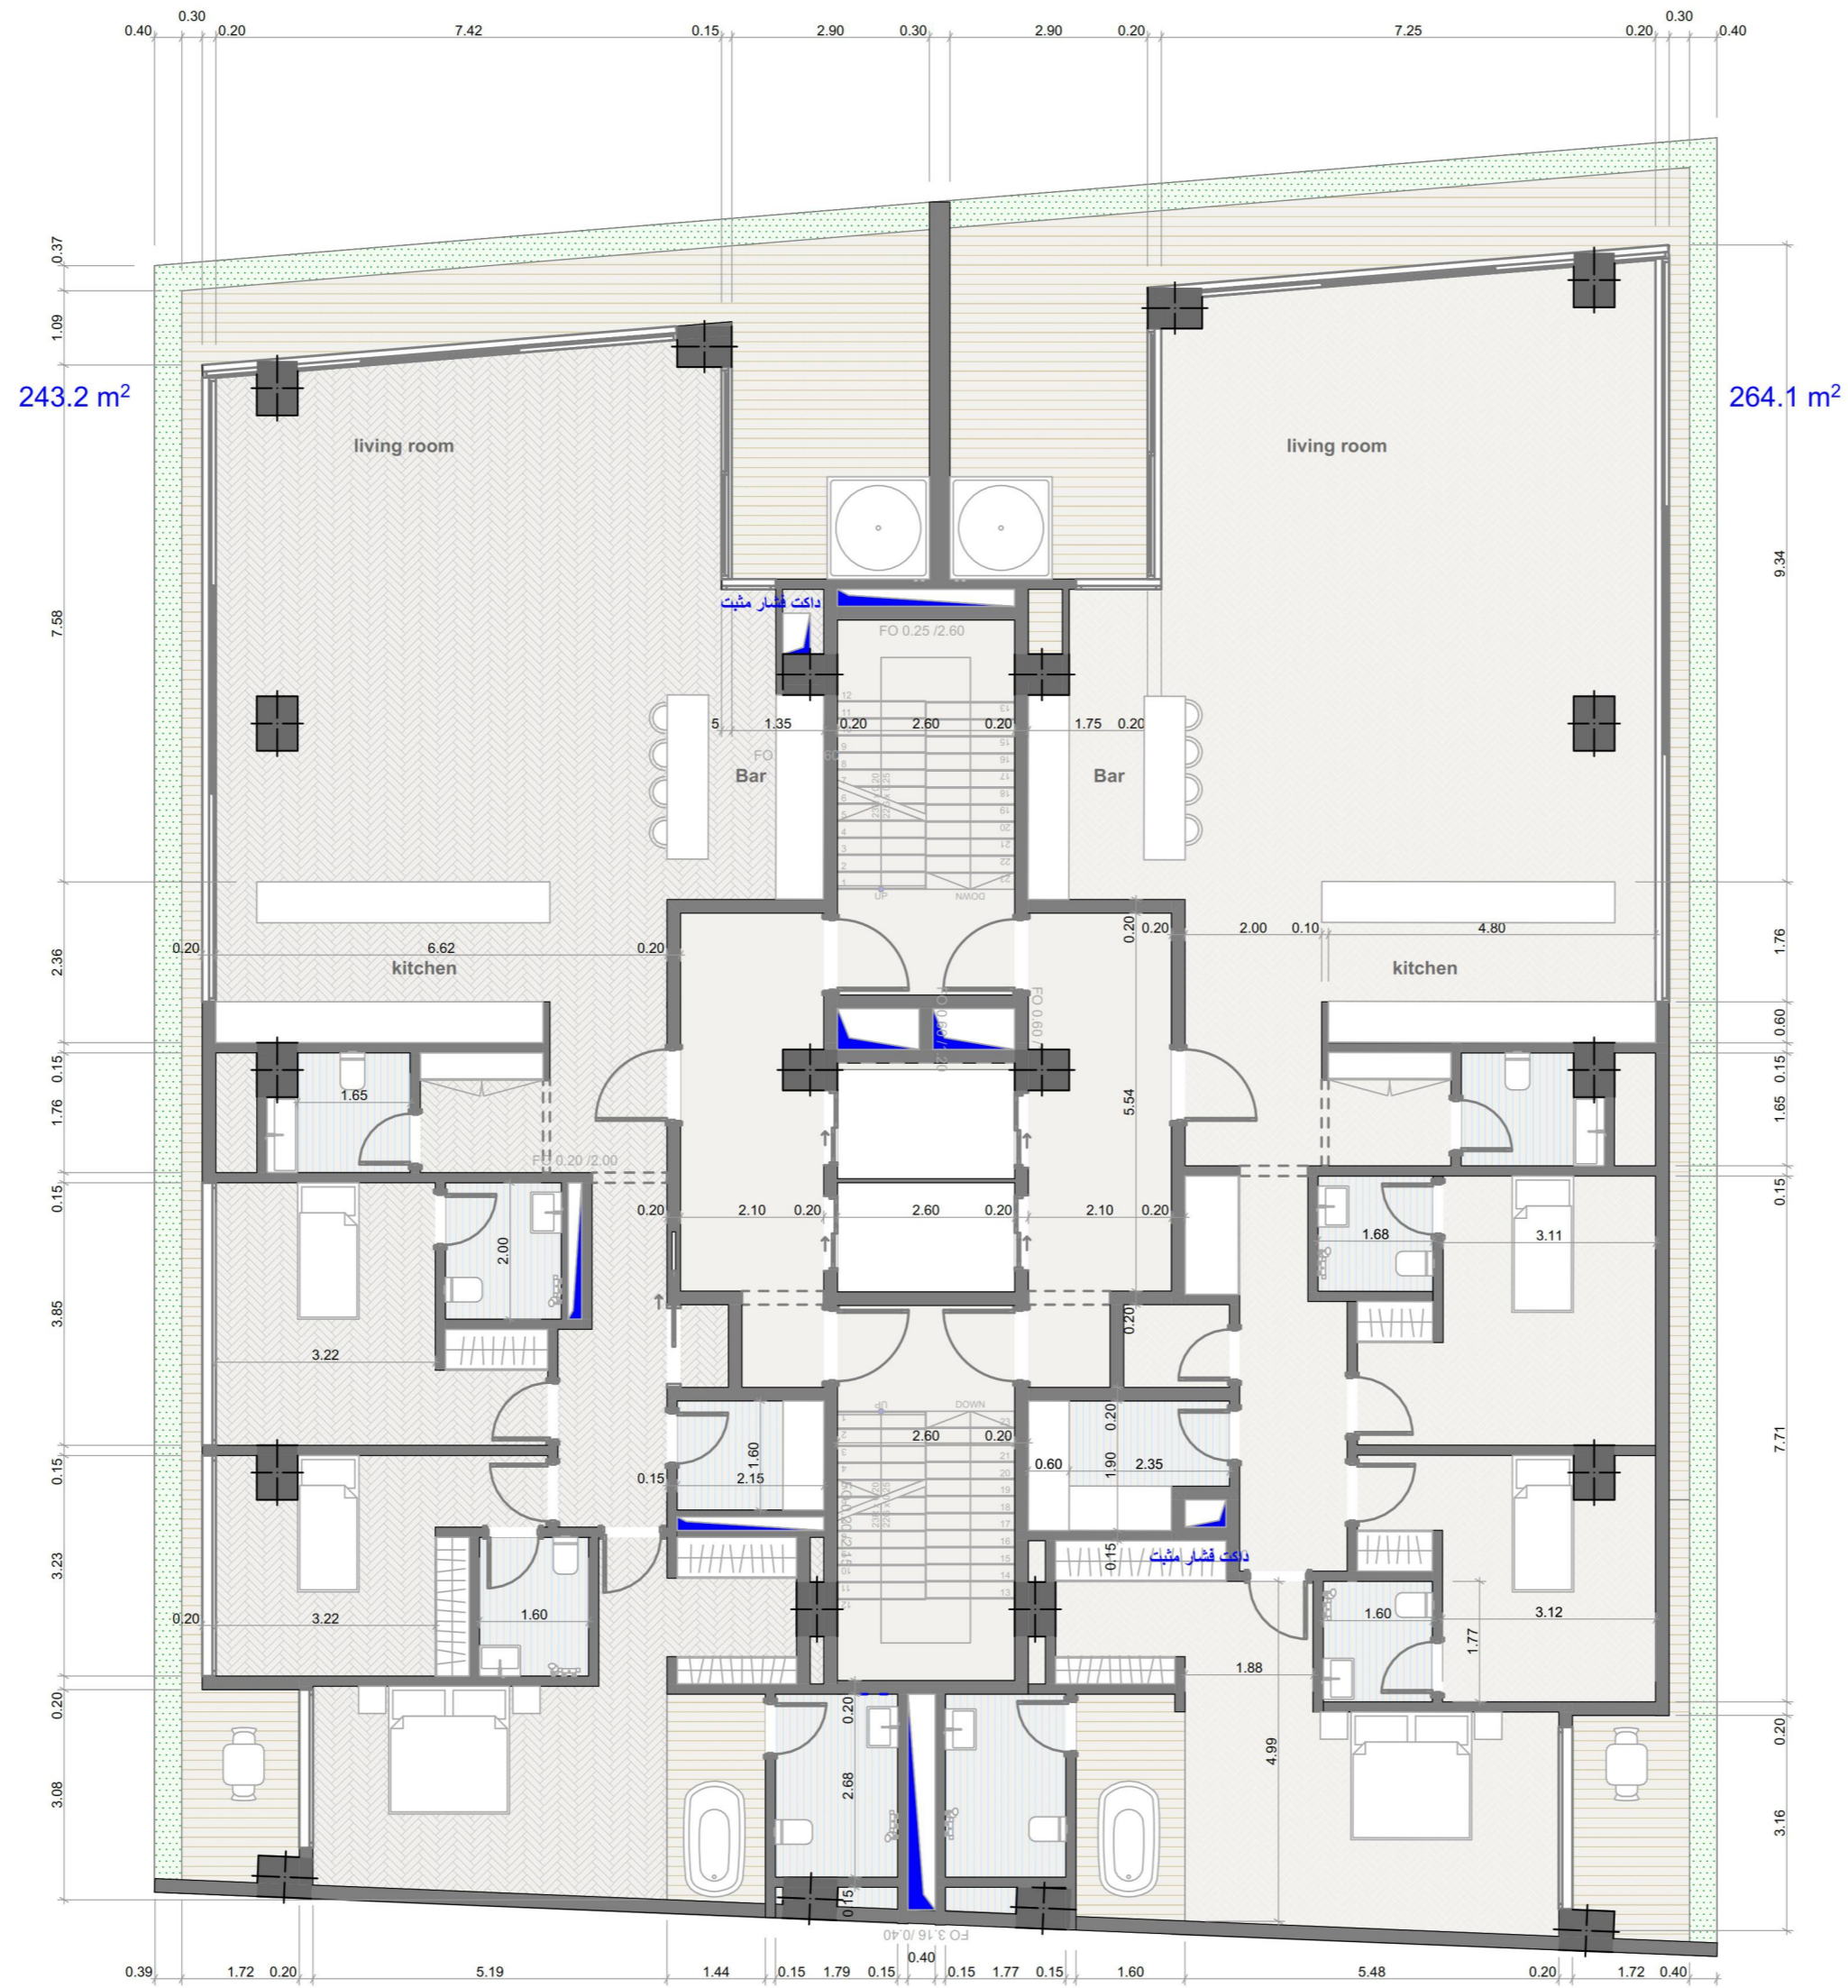

پلان طبقات 2 واحدی

Revision History			
RevID	ChID	Change Name	Date

Company Title



#Contact Company
 #Contact Address1
 #Contact City
 #Contact Country
 #Contact Postcode

#Project Name
 #Site Address1
 #Site City
 #Site Country
 #Site Postcode

Drawing Name
3th Floor


Drawing Status

Modified by _____ Date _____

Checked by _____ Date _____

Drawing Scale
1:100

Layout ID **A.01.4** Revision _____

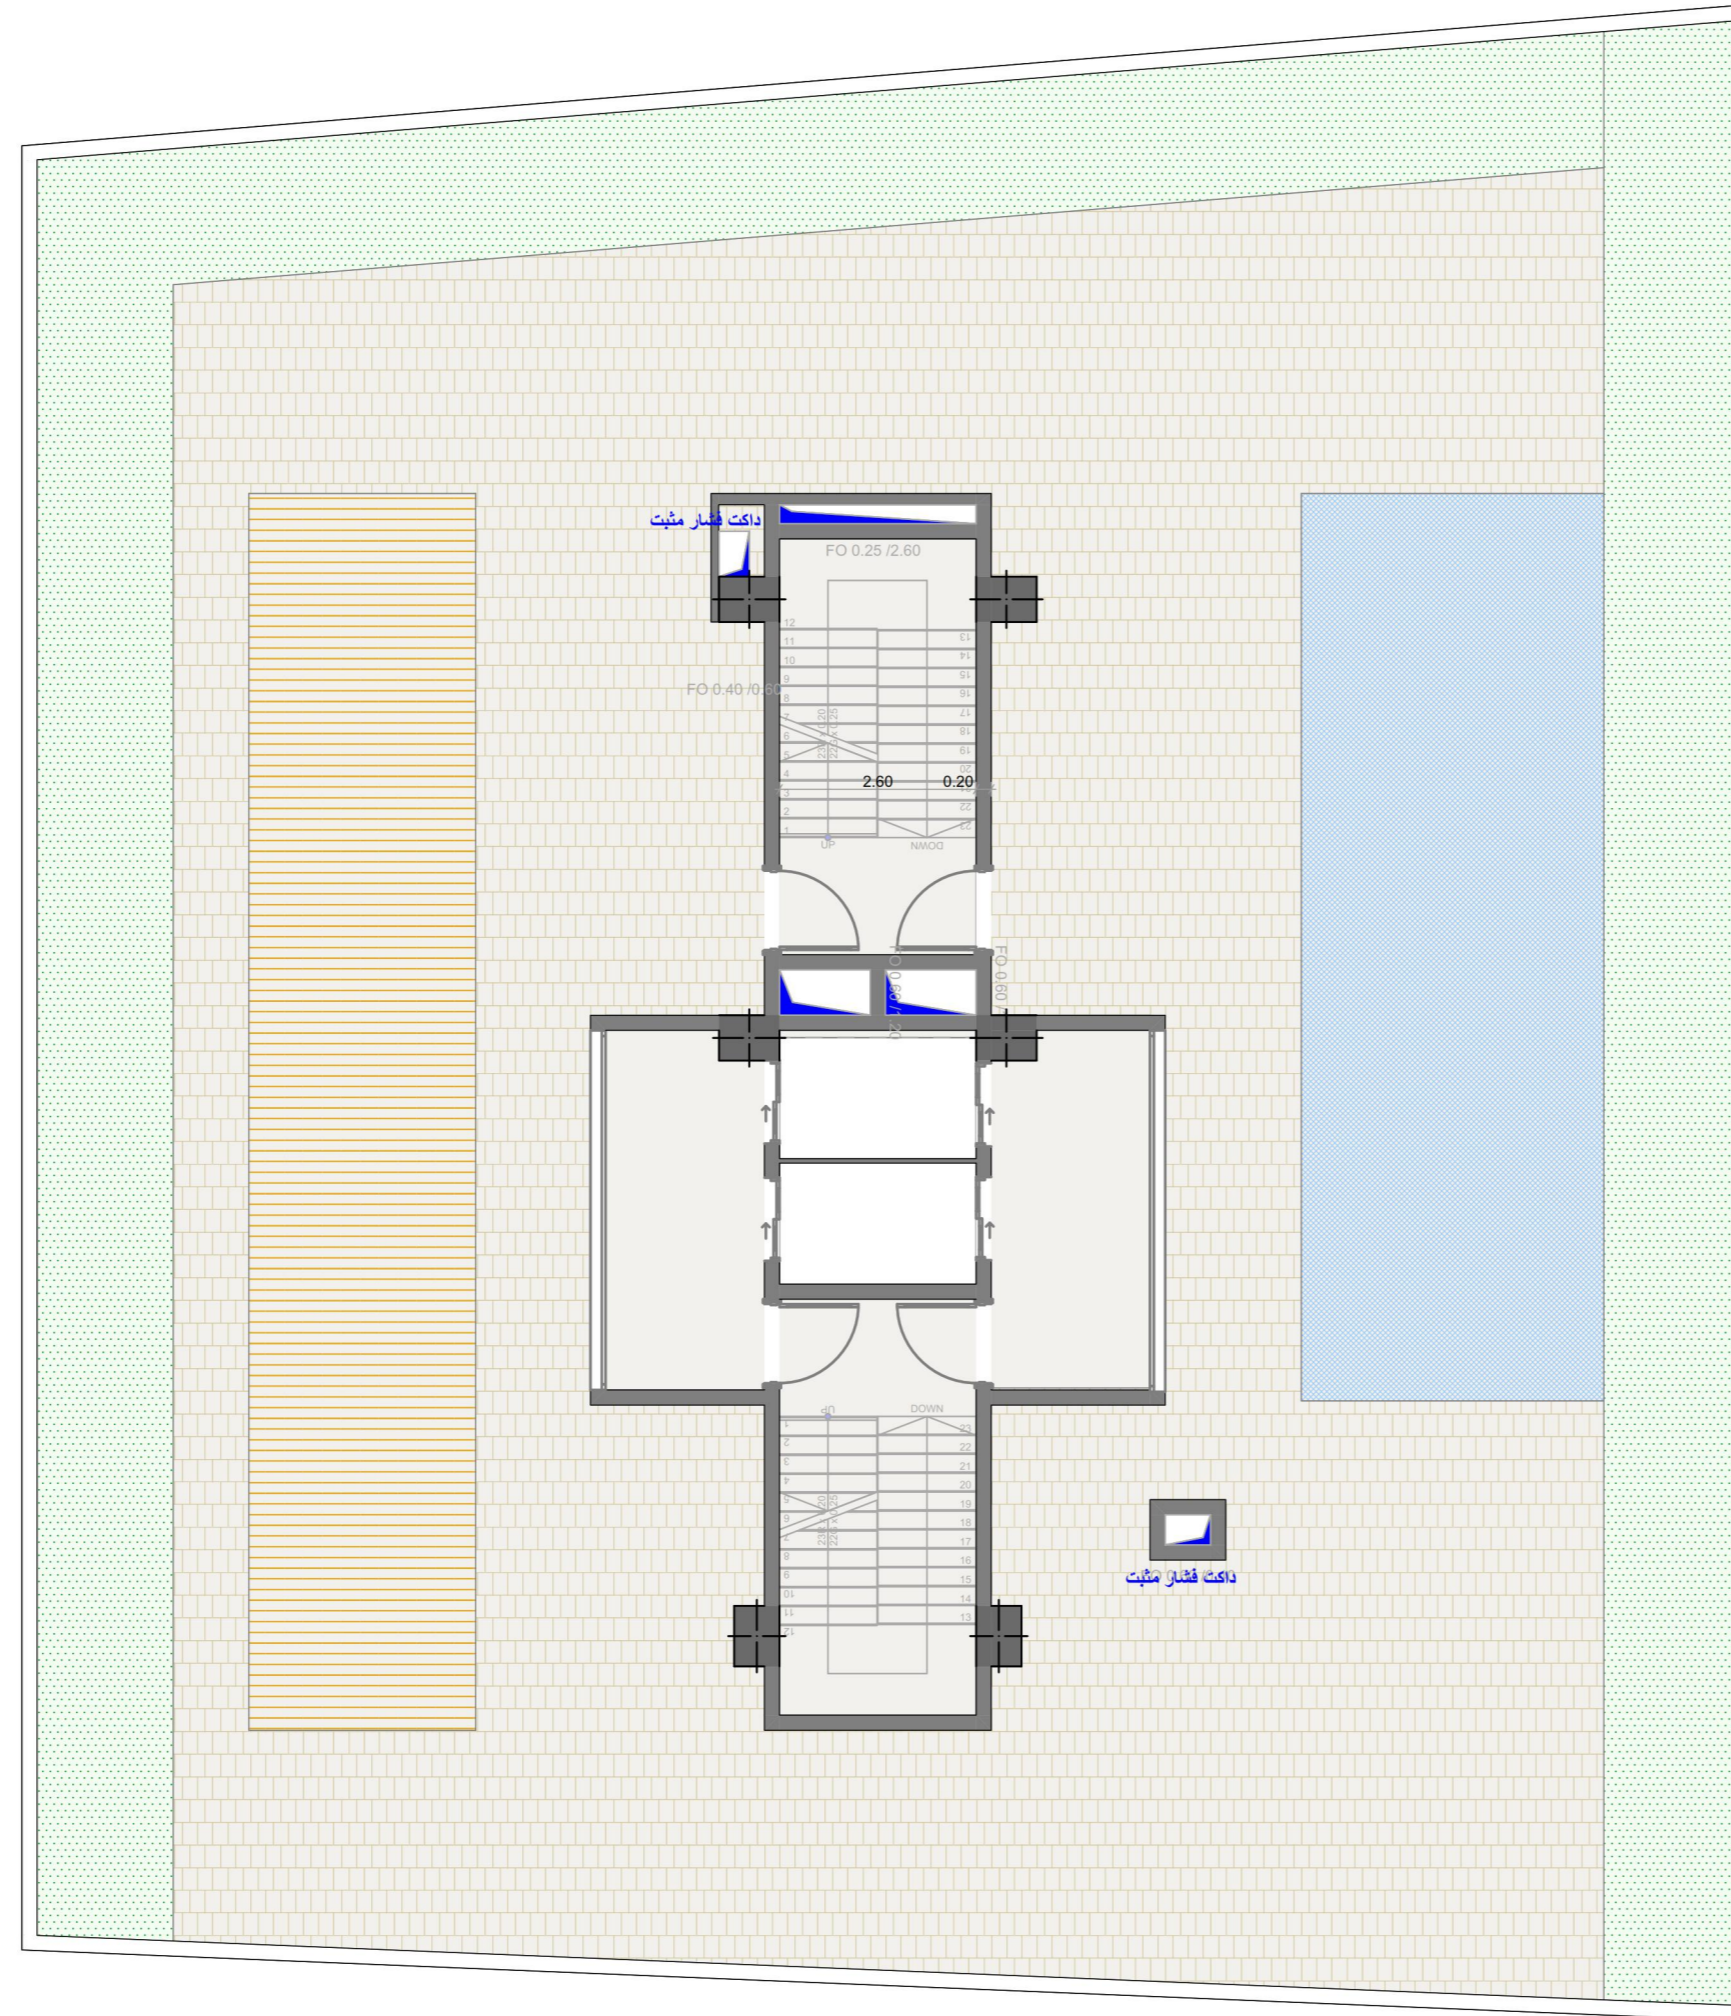

پلان بام

Revision History			
RevID	ChID	Change Name	Date

Company Title



#Contact Company

#Contact Address1
 #Contact City
 #Contact Country
 #Contact Postcode

#Project Name

#Site Address1
 #Site City
 #Site Country
 #Site Postcode

Drawing Name
Roof

Drawing Status

Modified by _____ Date _____

Checked by _____ Date _____

Drawing Scale
1:100

Layout ID **A.01.6** Revision _____