



HIM ROYAN



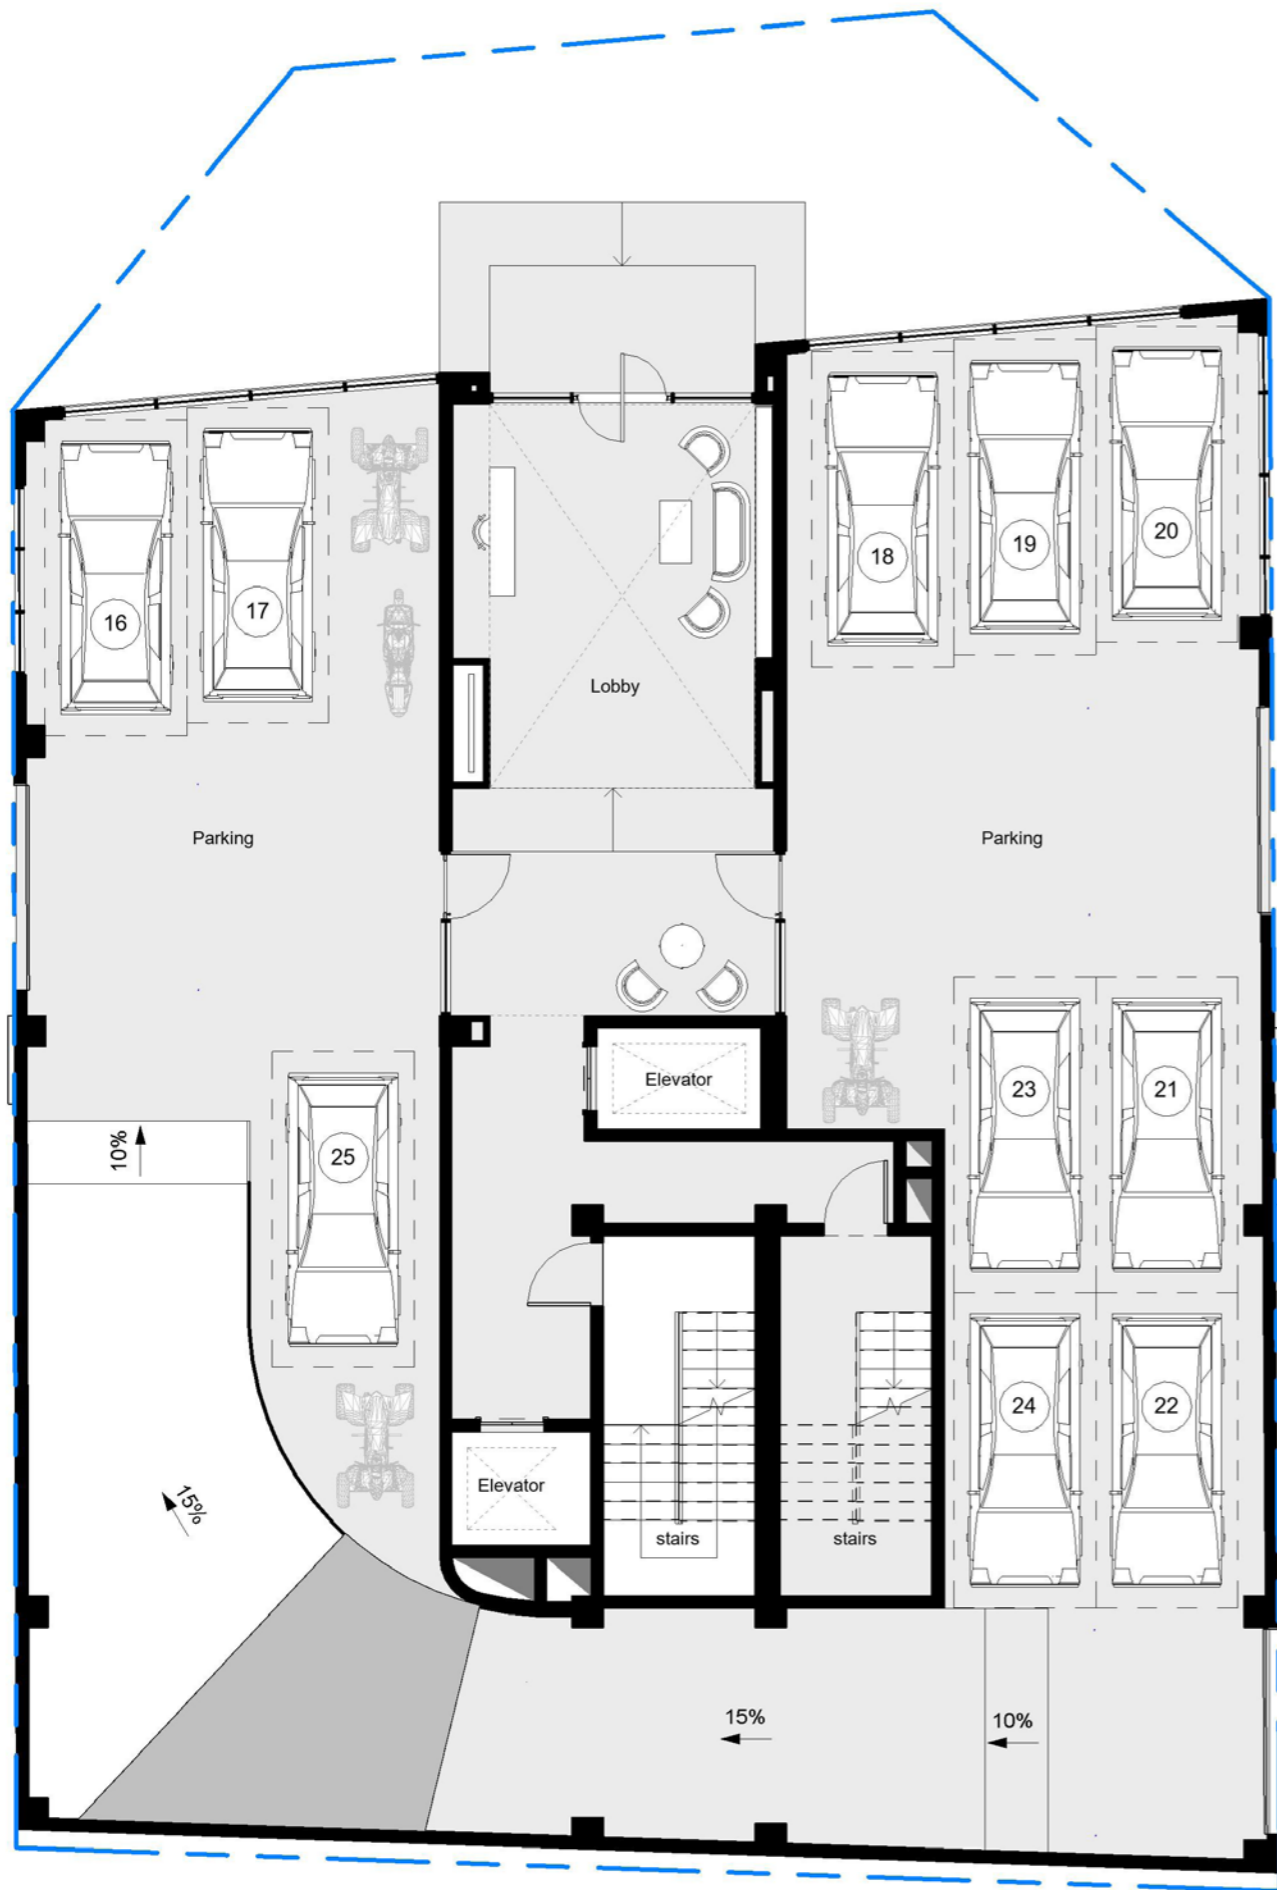

GROUND LEVEL

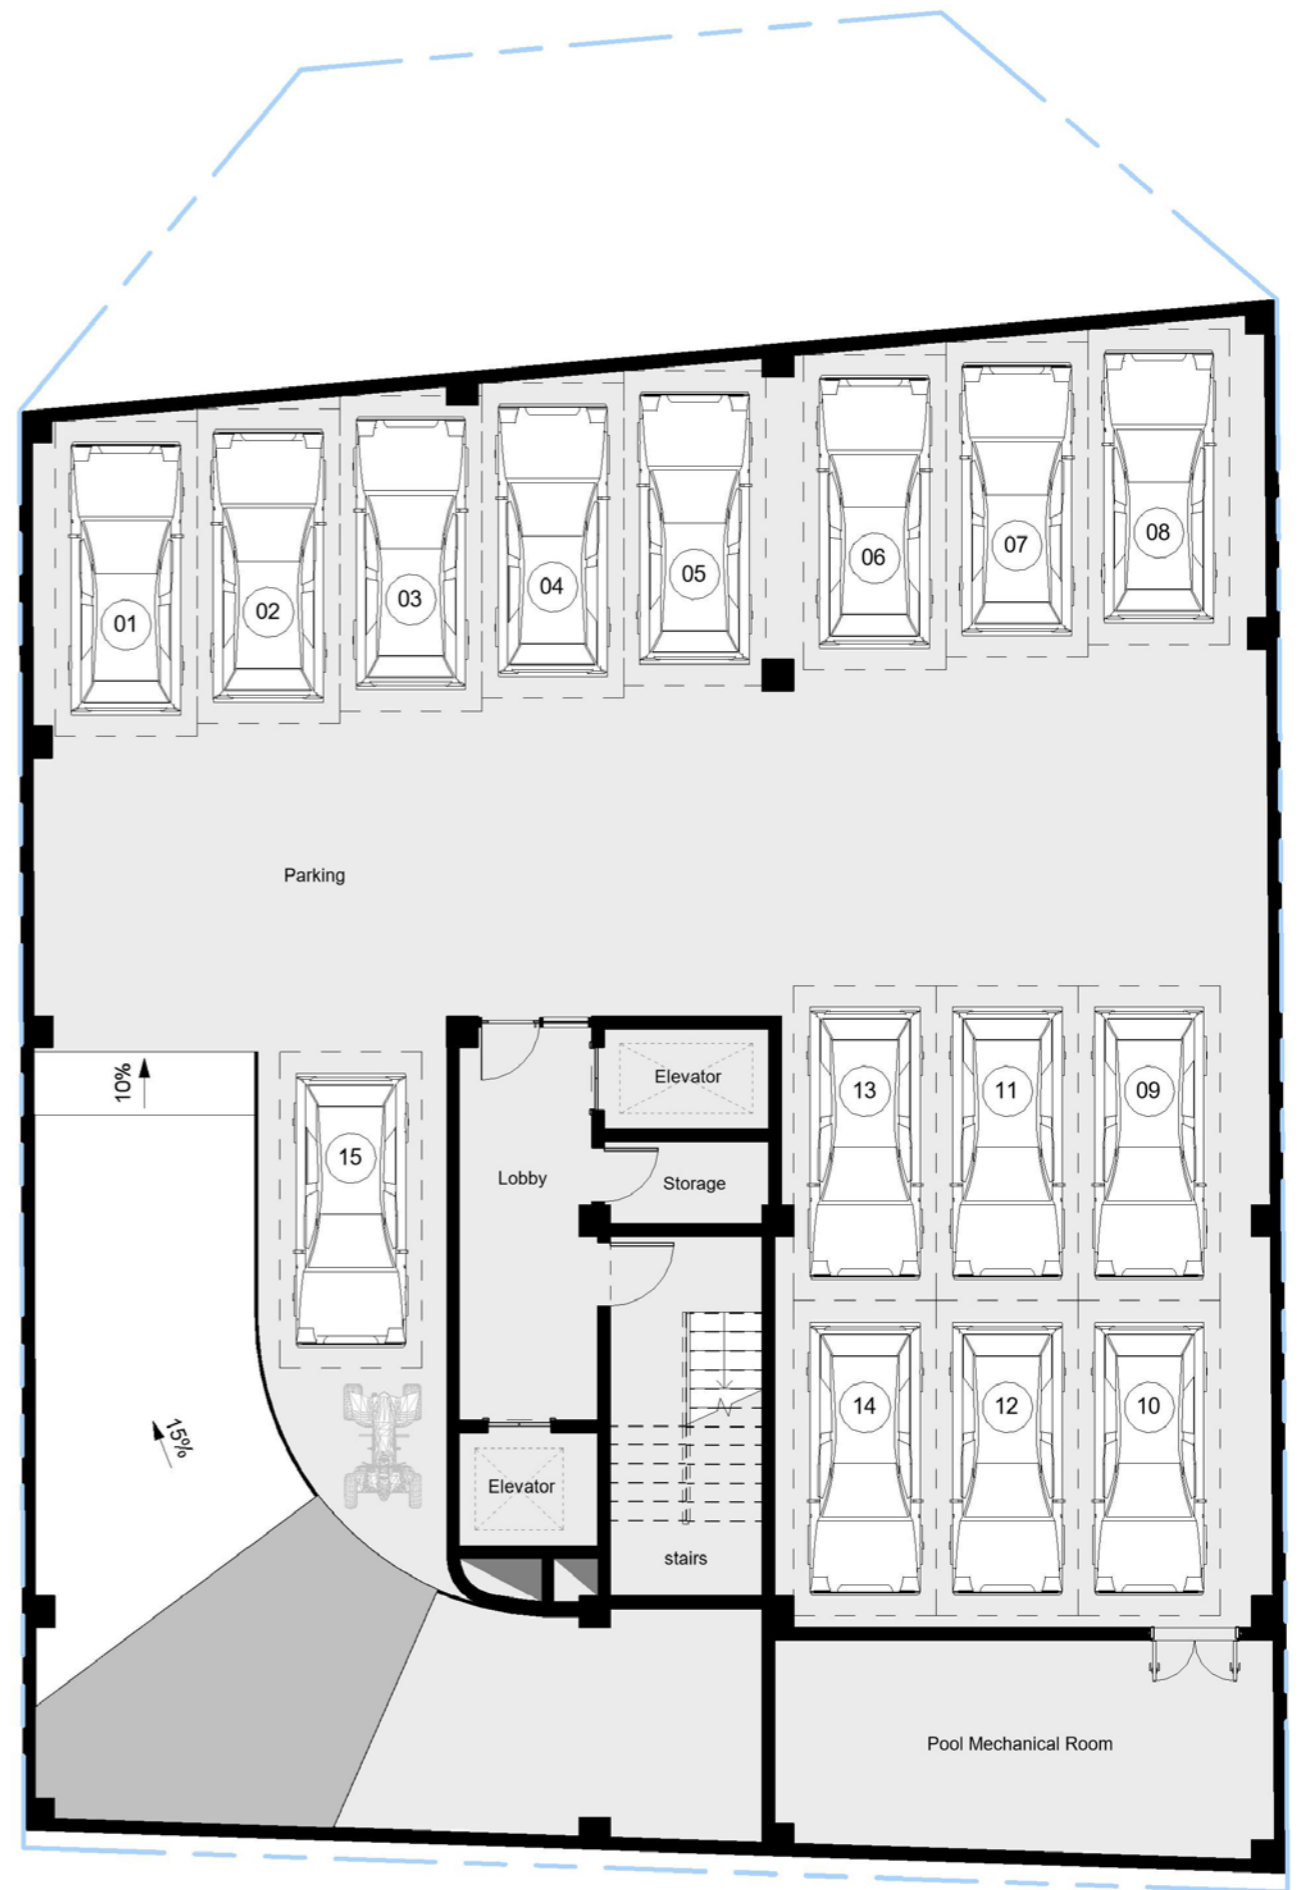


UNDER GROUND PLAN

Telescopic Roof & windows



ROOF LEVEL

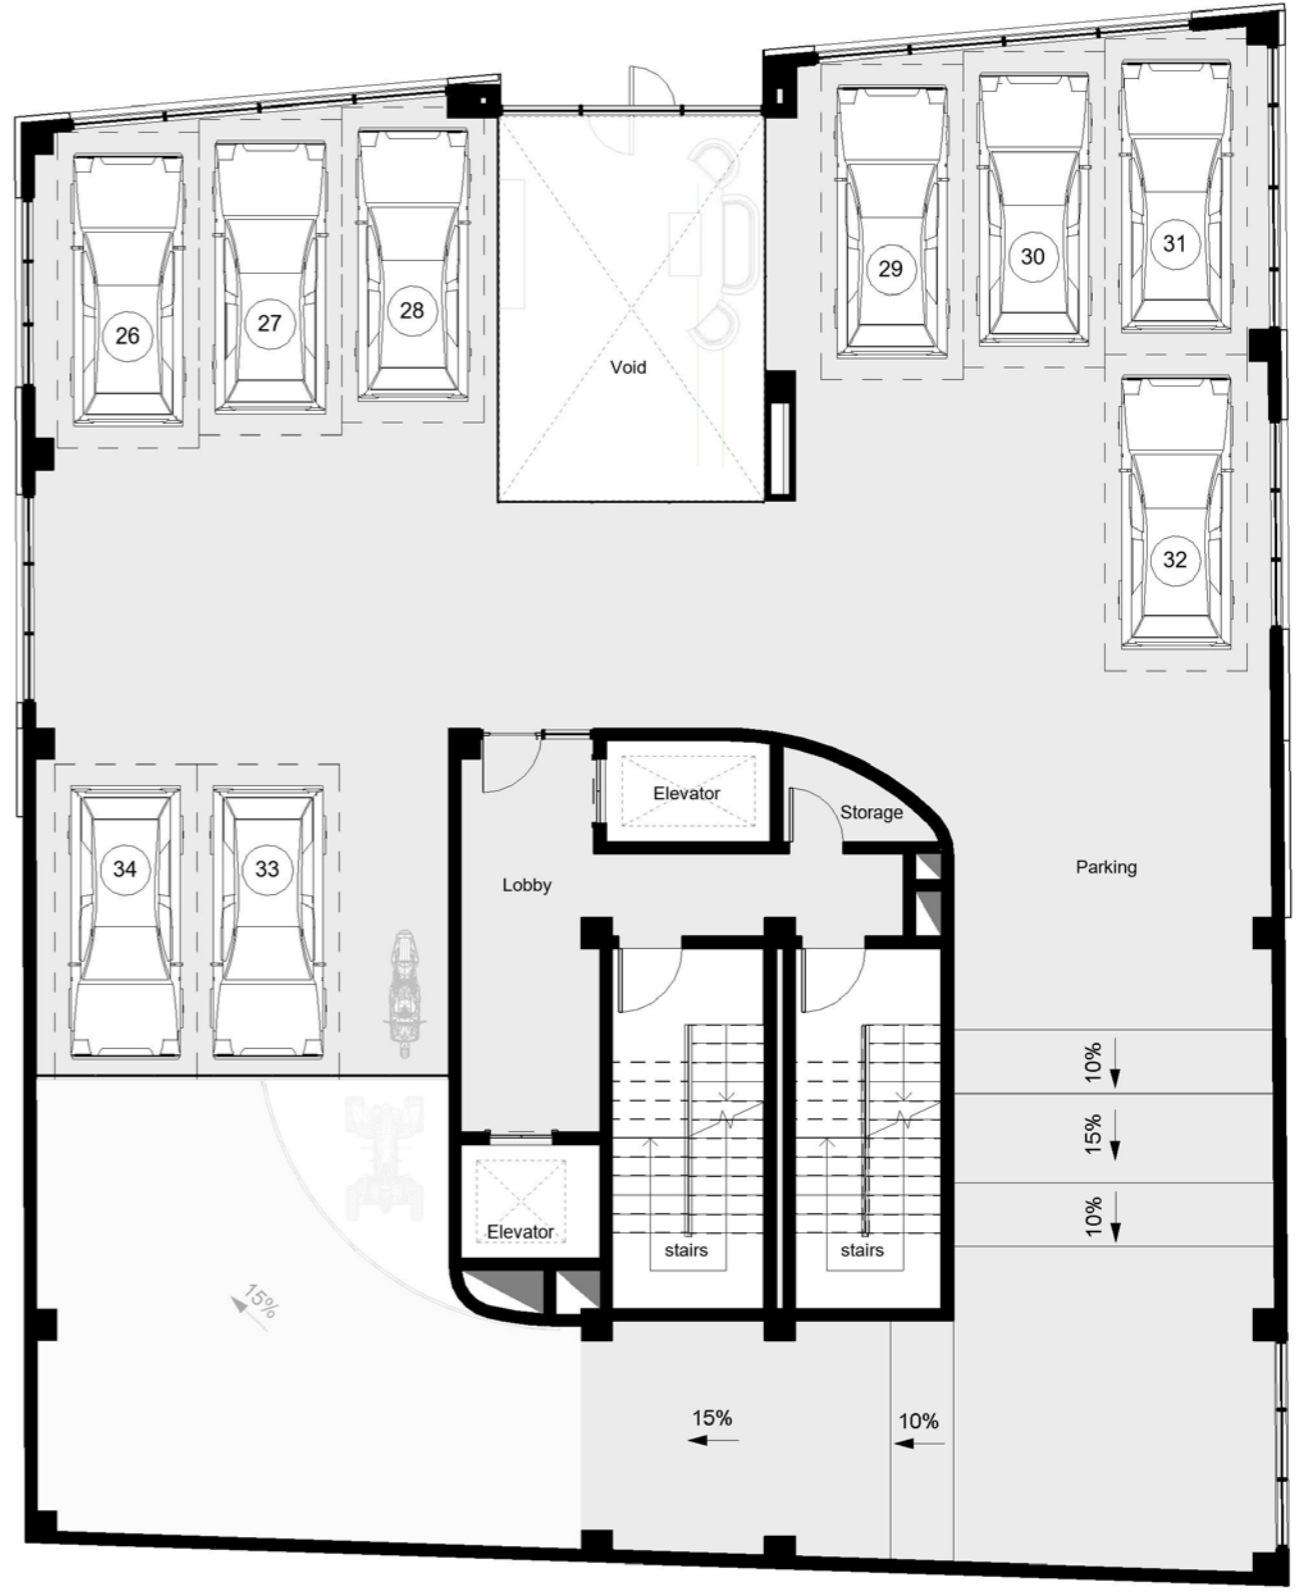


GROUND LEVEL B - PARKING



LEVEL 1,2,3,4,5,6,7,8



LEVEL 9,10,11

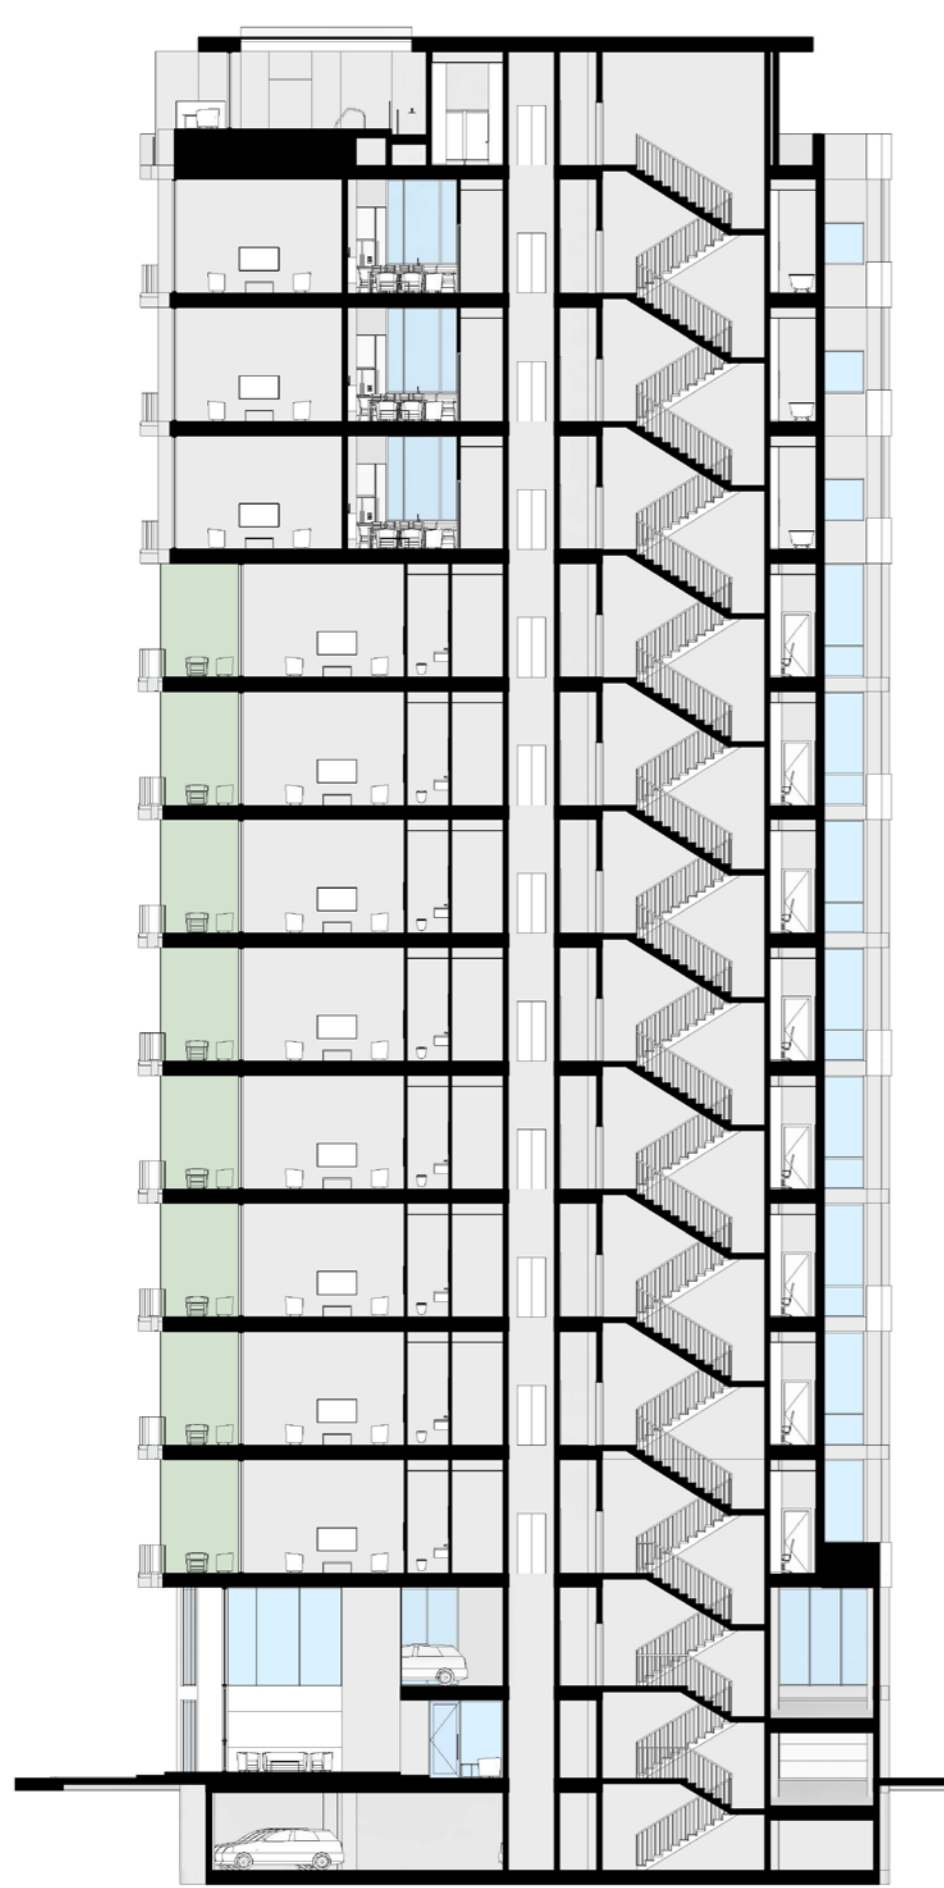


- F.F.L +61.20 m
Top
- F.F.L +56.70 m
Roof Level
- F.F.L +52.20 m
Level 11
- F.F.L +47.70 m
Level 10
- F.F.L +43.20 m
Level 09
- F.F.L +38.70 m
Level 08
- F.F.L +34.20 m
Level 07
- F.F.L +29.70 m
Level 06
- F.F.L +25.20 m
Level 05
- F.F.L +20.70 m
Level 04
- F.F.L +16.20 m
Level 03
- F.F.L +11.70 m
Level 02
- F.F.L +7.20 m
Level 01
- F.F.L +3.24 m
Ground Level B Parking
- F.F.L +0.20 m
Ground Level A Lobby
- F.F.L +0.00 m
Ground Level
- F.F.L -3.24 m
UnderGround Level




- F.F.L +61.20 m
Top
- F.F.L +56.70 m
Roof Level
- F.F.L +52.20 m
Level 11
- F.F.L +47.70 m
Level 10
- F.F.L +43.20 m
Level 09
- F.F.L +38.70 m
Level 08
- F.F.L +34.20 m
Level 07
- F.F.L +29.70 m
Level 06
- F.F.L +25.20 m
Level 05
- F.F.L +20.70 m
Level 04
- F.F.L +16.20 m
Level 03
- F.F.L +11.70 m
Level 02
- F.F.L +7.20 m
Level 01
- F.F.L +3.24 m
Ground Level B Parking
- F.F.L +0.20 m
Ground Level A Lobby
- F.F.L +0.00 m
Ground Level



4.50	F.F.L +61.20 m Top
4.50	F.F.L +56.70 m Roof Level
4.50	F.F.L +52.20 m Level 11
4.50	F.F.L +47.70 m Level 10
4.50	F.F.L +43.20 m Level 09
4.50	F.F.L +38.70 m Level 08
4.50	F.F.L +34.20 m Level 07
4.50	F.F.L +29.70 m Level 06
4.50	F.F.L +25.20 m Level 05
4.50	F.F.L +20.70 m Level 04
4.50	F.F.L +16.20 m Level 03
4.50	F.F.L +11.70 m Level 02
4.50	F.F.L +7.20 m Level 01
3.96	F.F.L +3.24 m Ground Level B Parking
3.94	F.F.L +0.20 m Ground Level A Lobby
0.00	F.F.L +0.00 m Ground Level

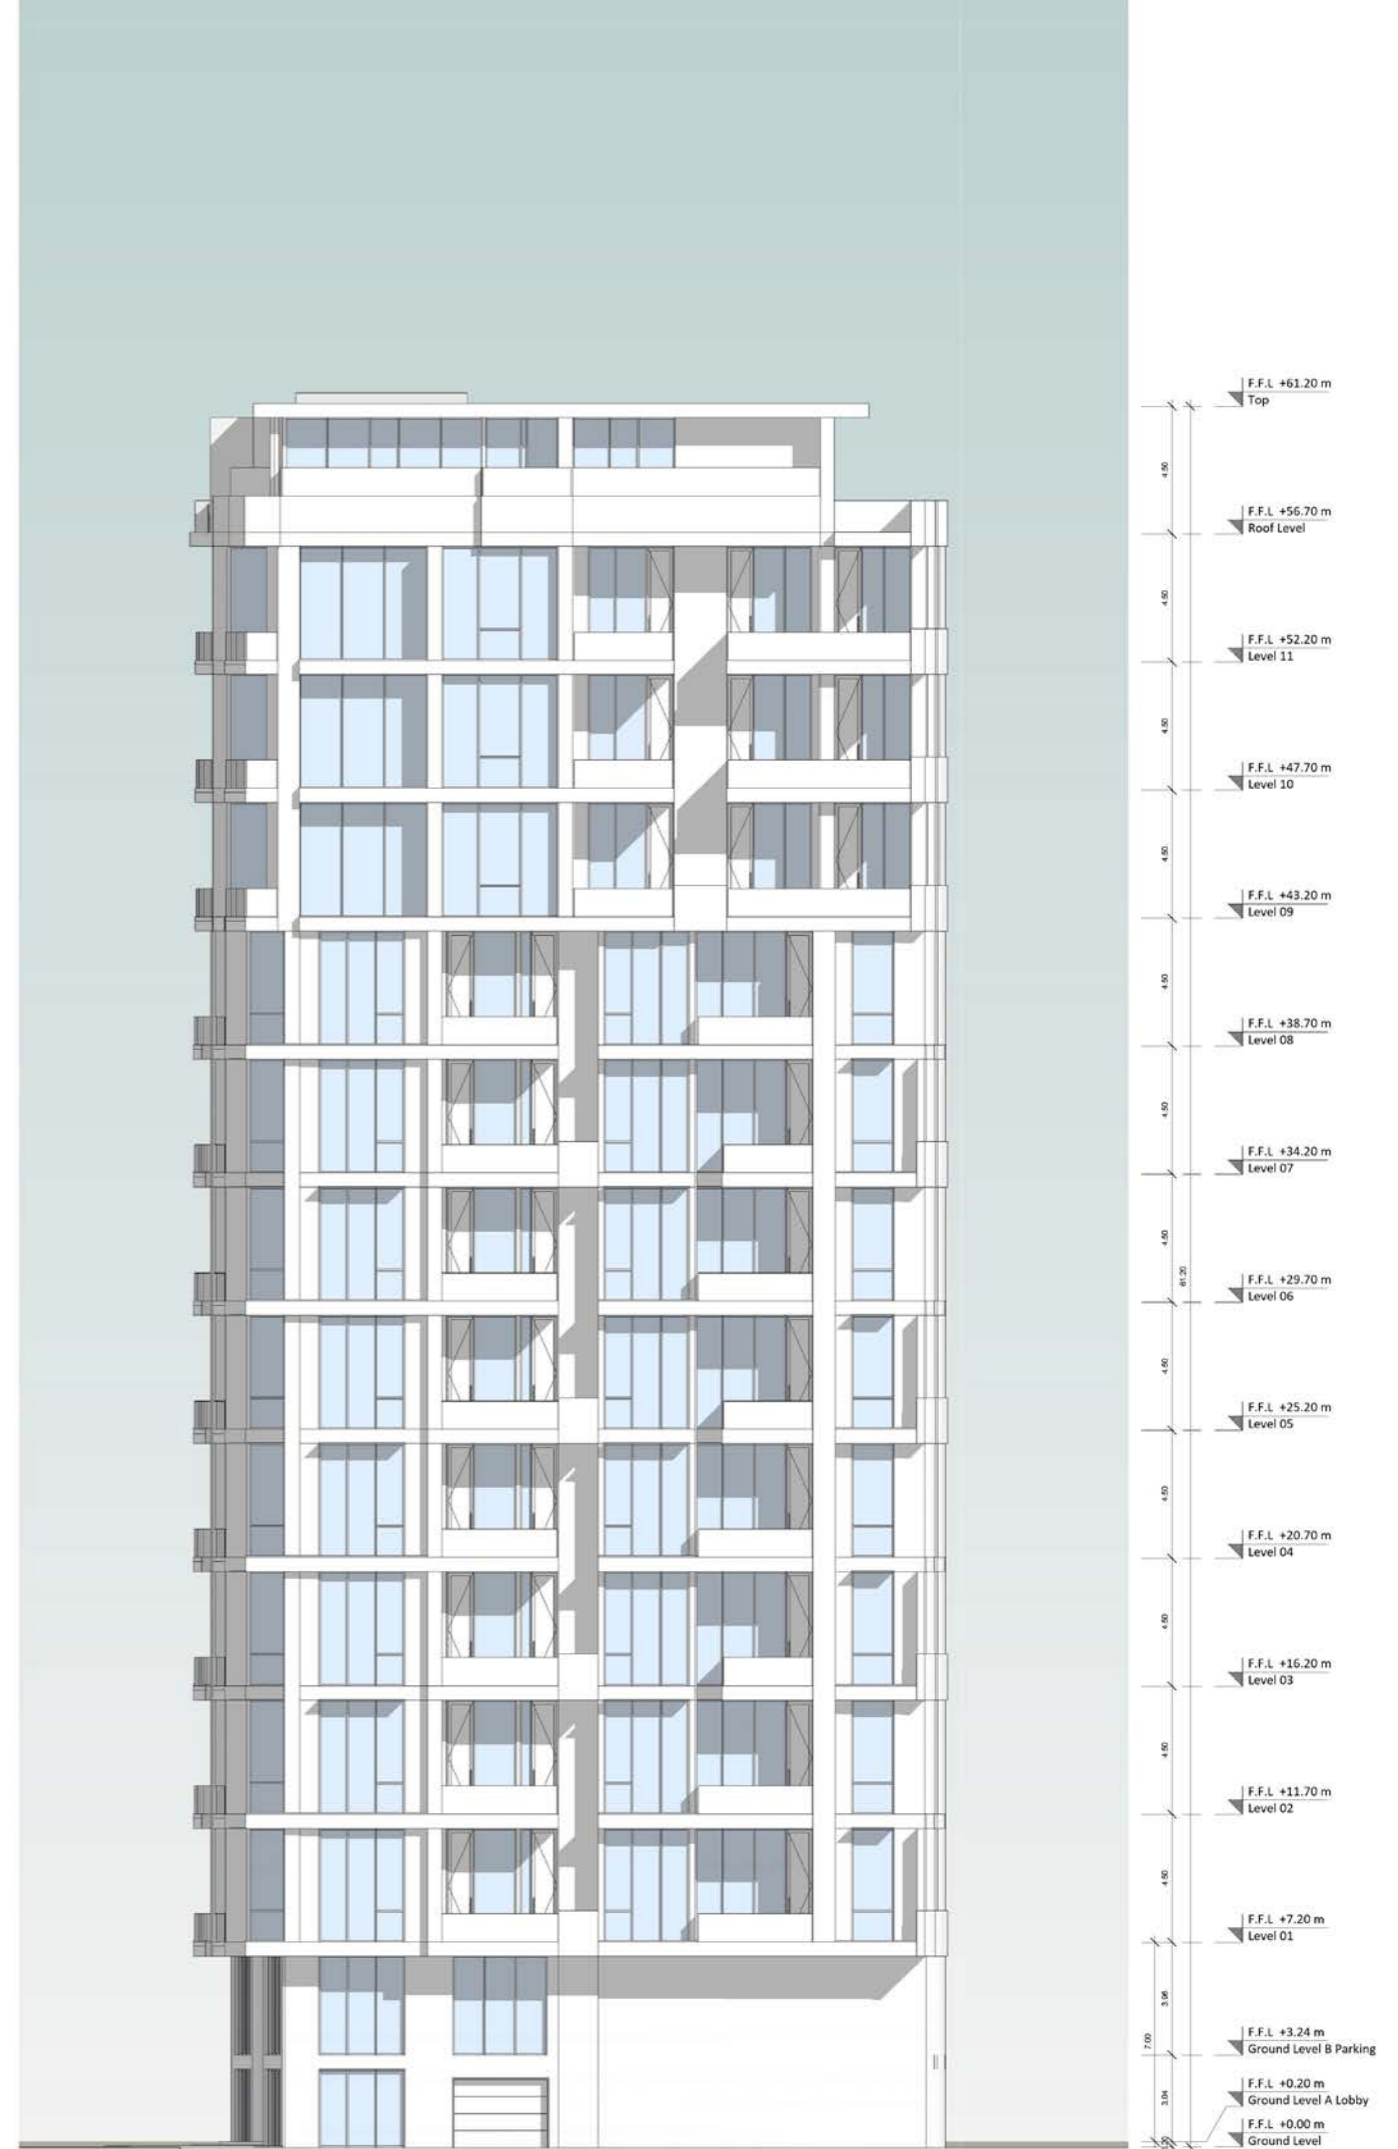

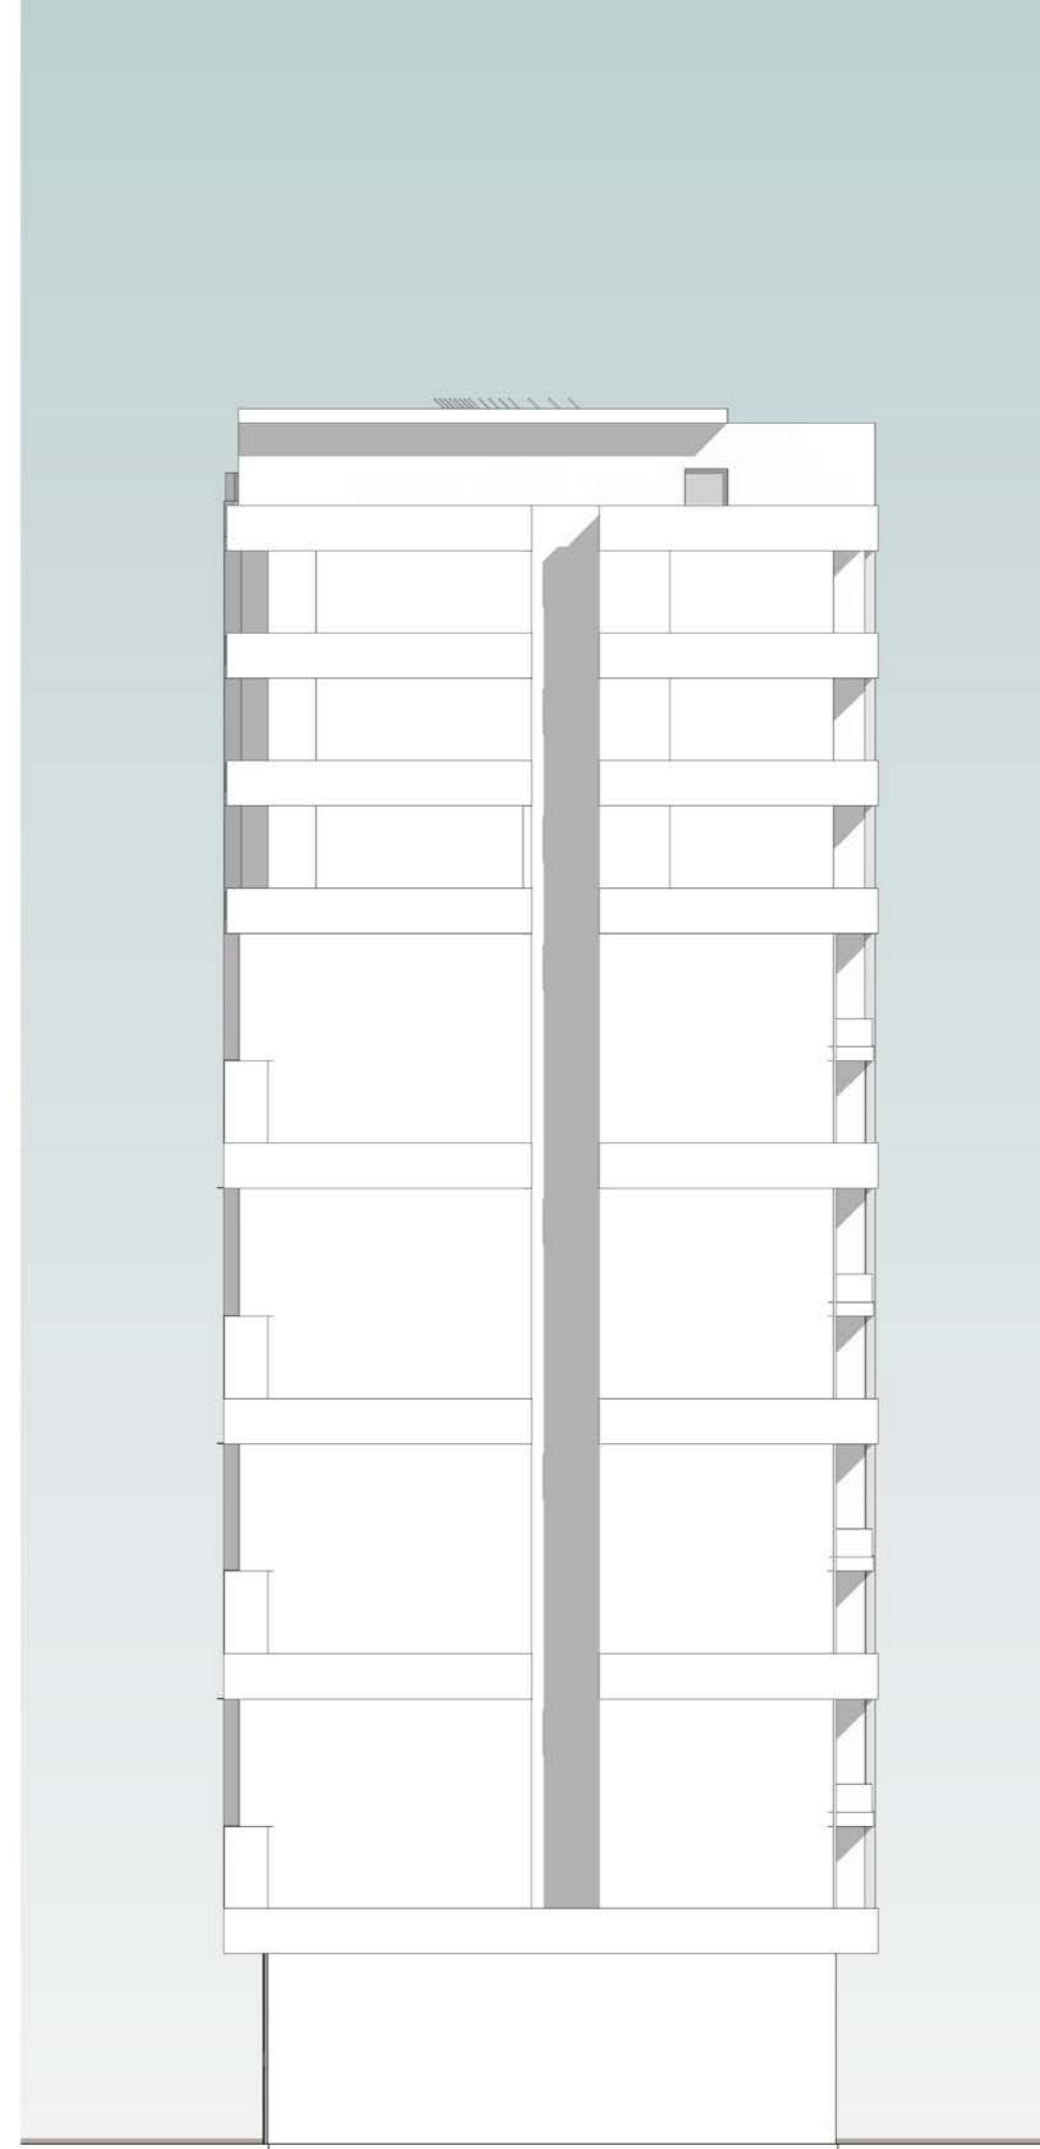

Level	F.F.L. (m)	Height (m)
Top	+61.20	4.50
Roof Level	+56.70	4.50
Level 11	+52.20	4.50
Level 10	+47.70	4.50
Level 09	+43.20	4.50
Level 08	+38.70	4.50
Level 07	+34.20	4.50
Level 06	+29.70	4.50
Level 05	+25.20	4.50
Level 04	+20.70	4.50
Level 03	+16.20	4.50
Level 02	+11.70	4.50
Level 01	+7.20	4.50
Ground Level B Parking	+3.24	3.96
Ground Level A Lobby	+0.20	3.04
Ground Level	+0.00	



Suggested Materials

ZIA ECO / Green Wall

PMA / STONE

CALACATTA GOLD - WHITE STONES

SAINT LAURENT - BLACK STONES

NATURAL CONCRETE DARK GREY - CONCRETE TILES

BAFT / STONE

VELVET BLACK GRANITE - BLACK STONES WITH PATTERN

HAYKA / MICROCEMENT