






آلبوم مدارک فنی ویلا خانه دل



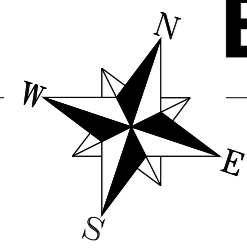




BUILDING FURNITURE PLANS



Sc: 1/100

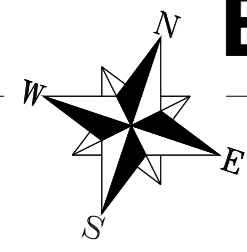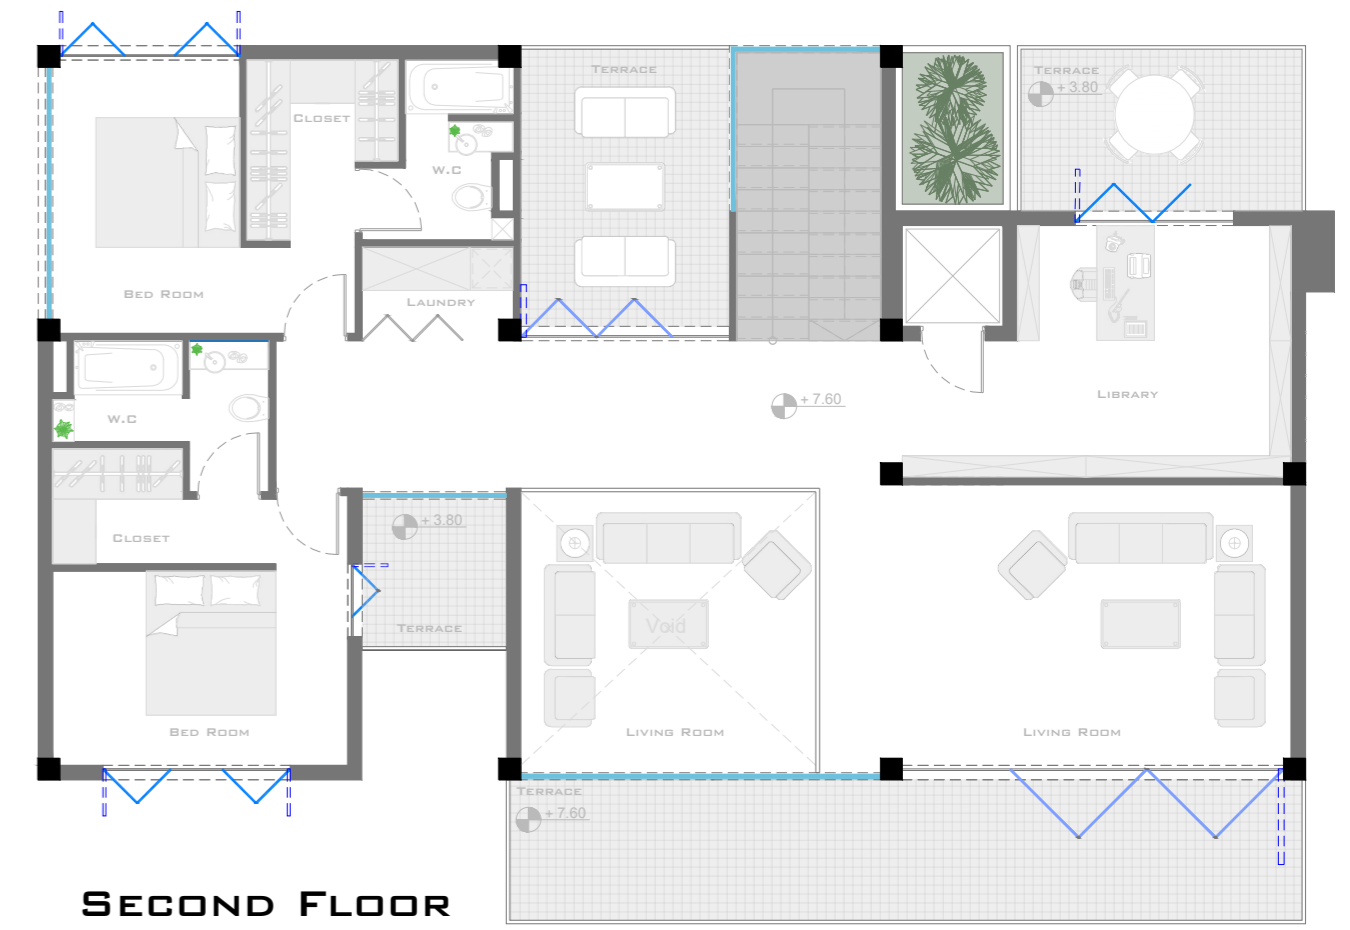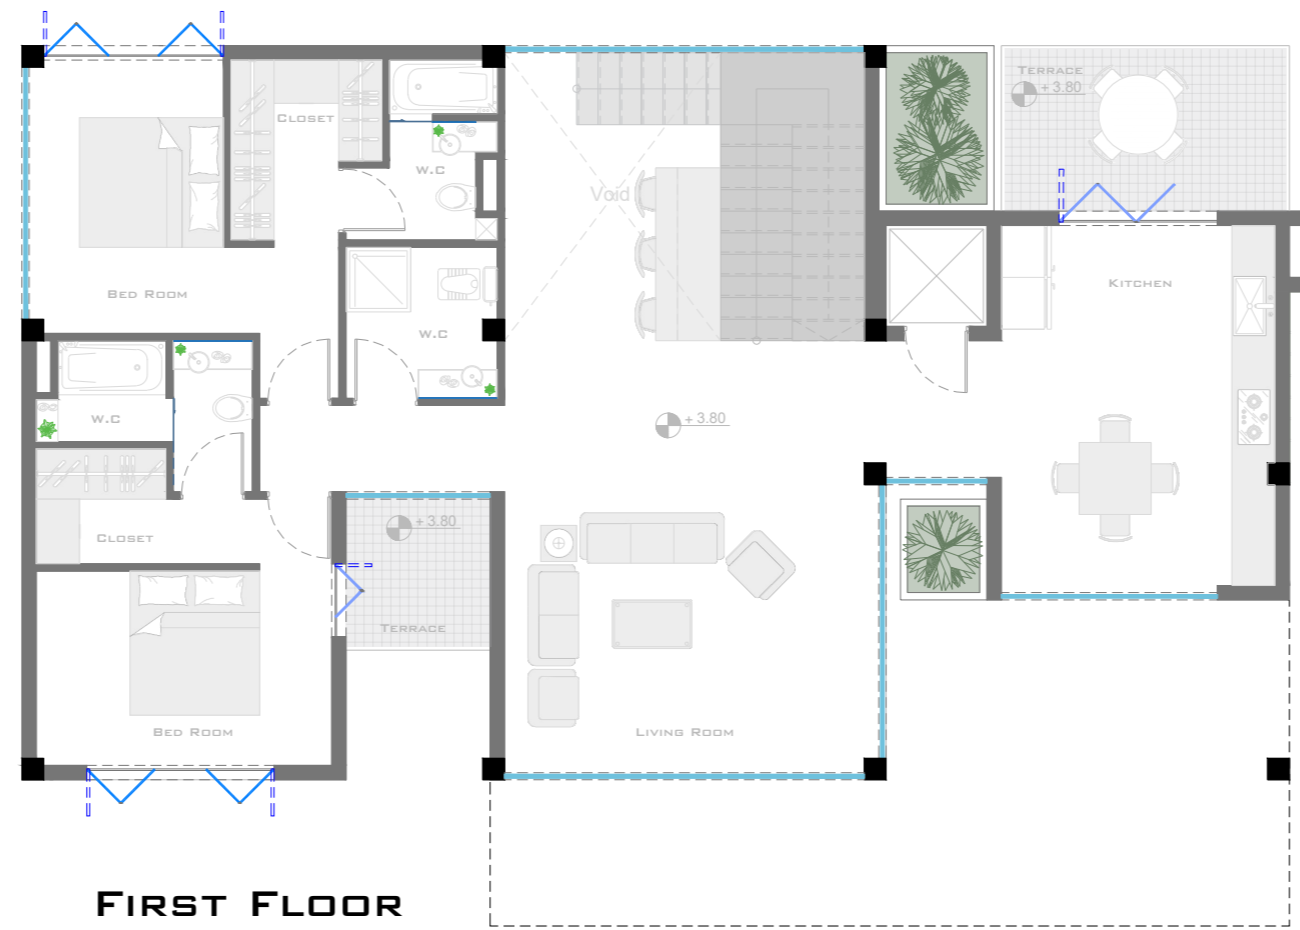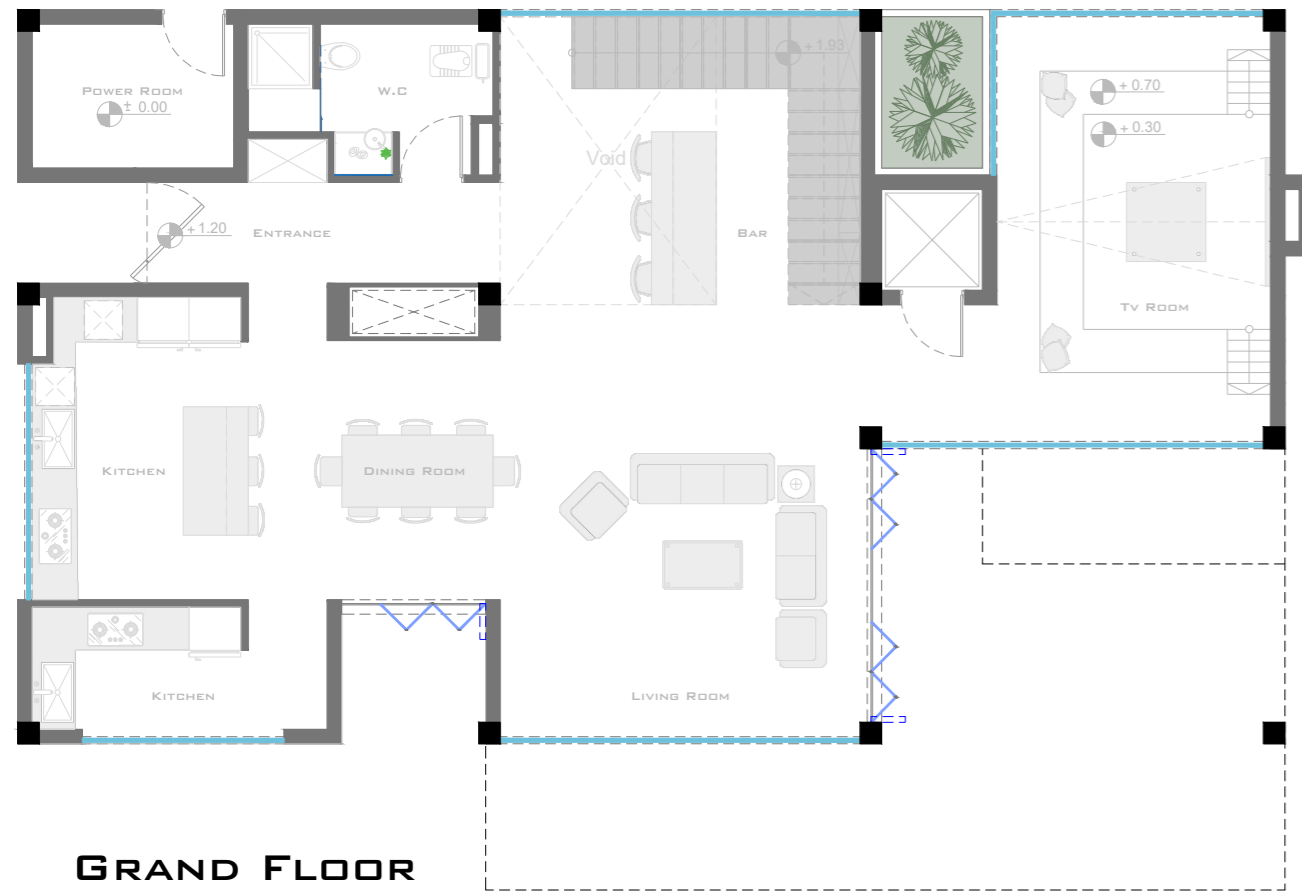





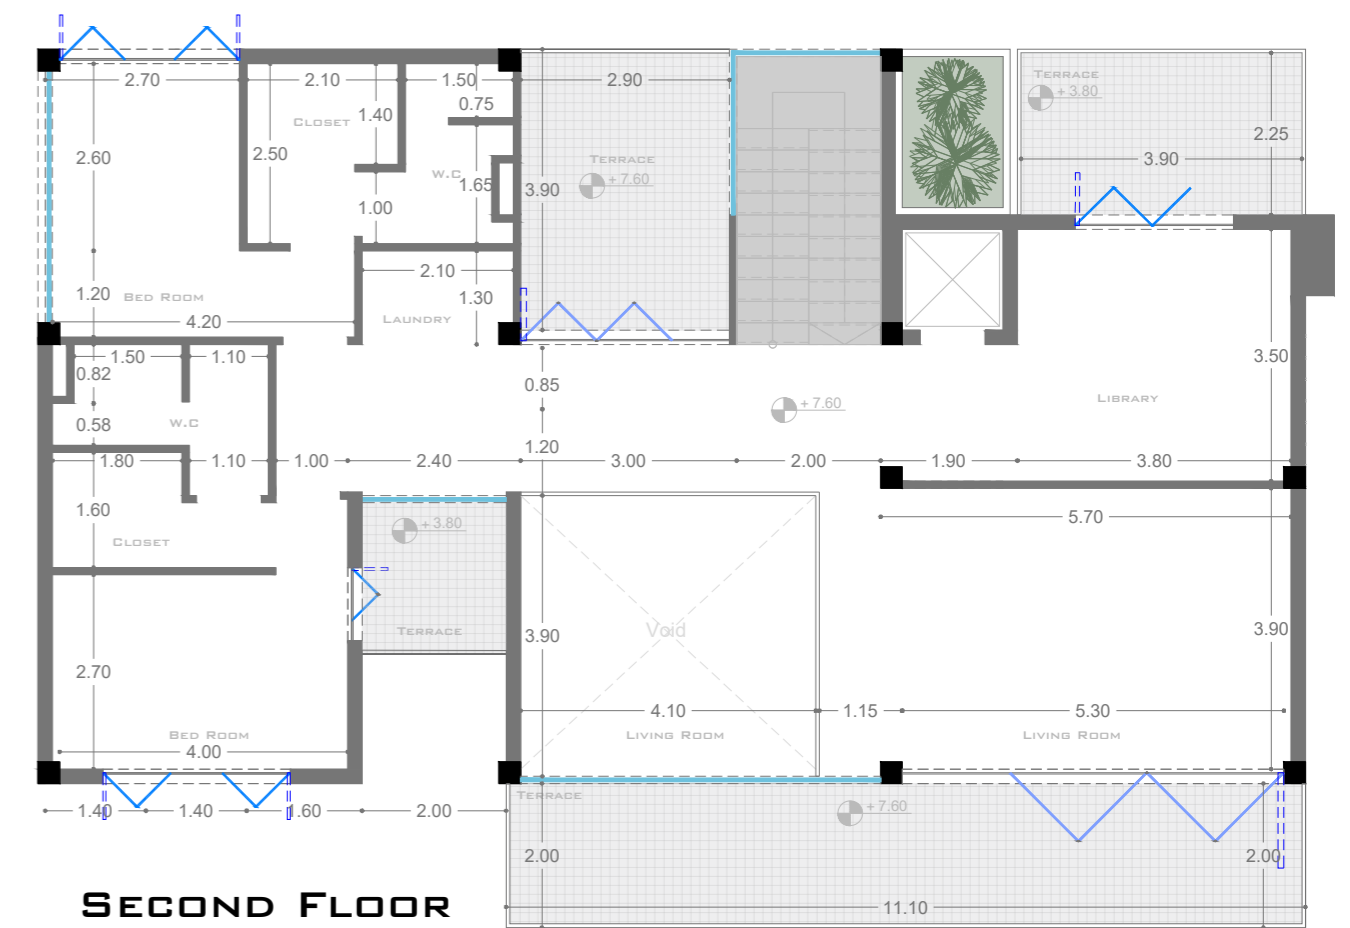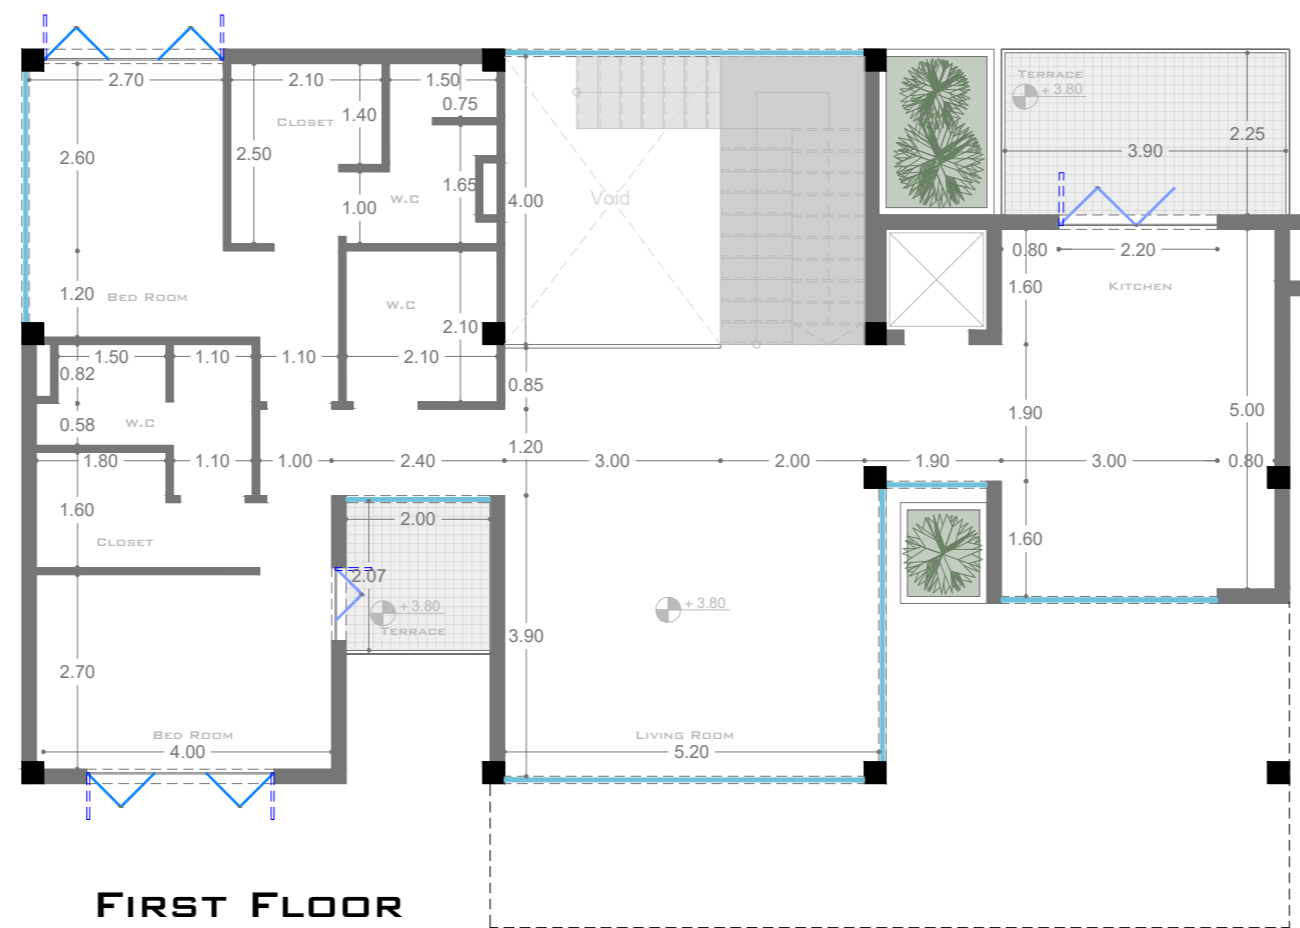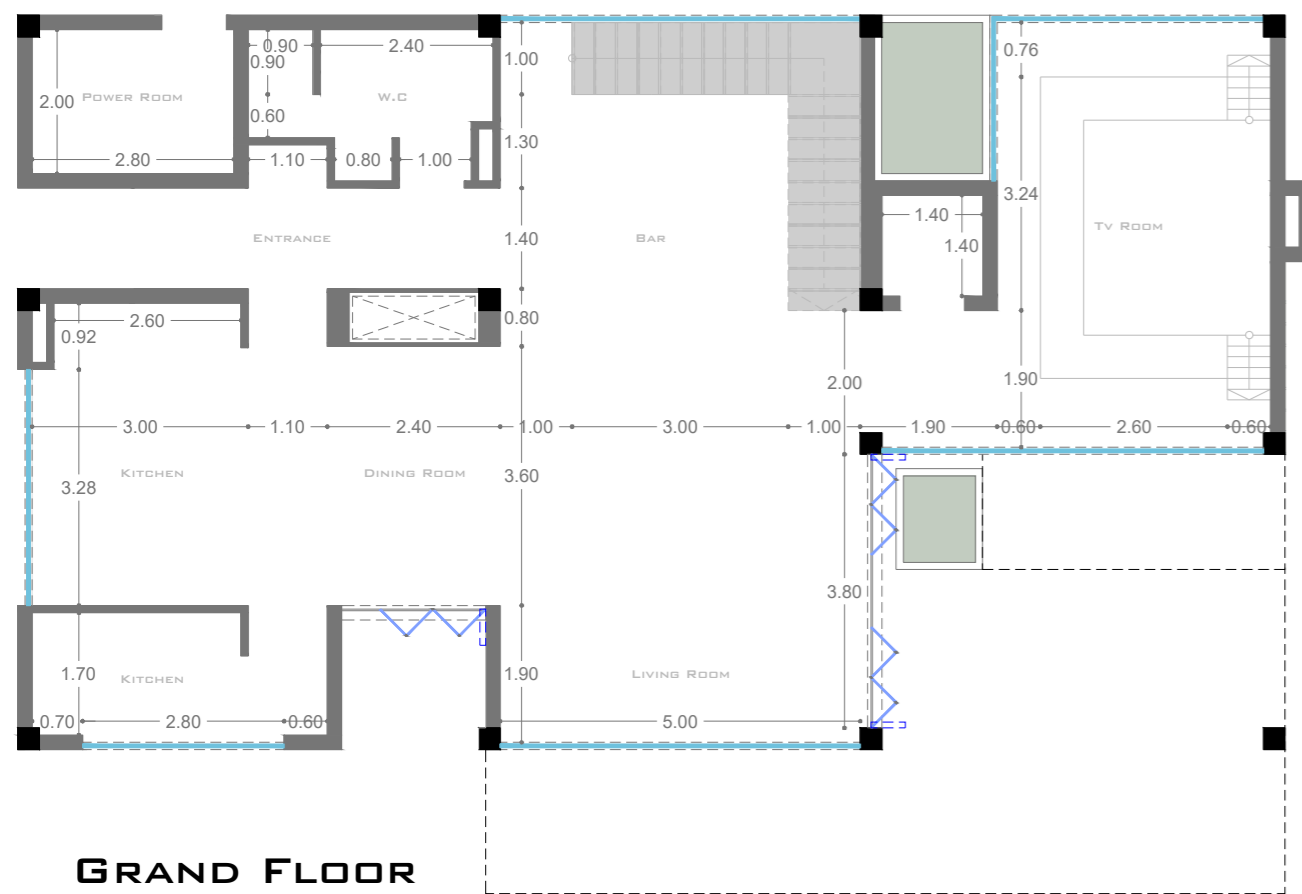


BUILDING DIMENSION PLANS

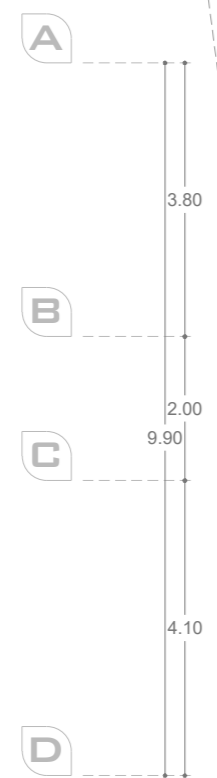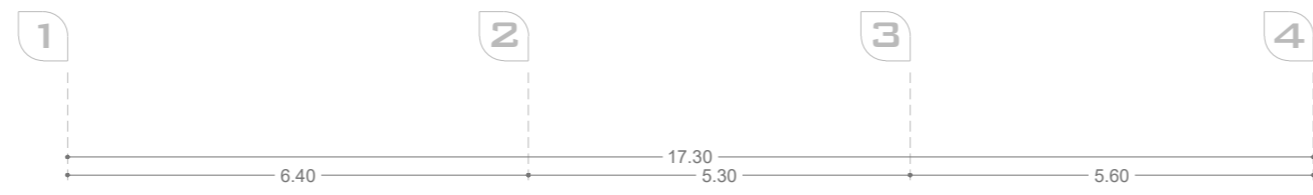
Sc: 1/100

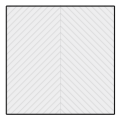


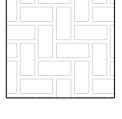



 
-  **DISABLED RAMP**
-  **TERRACE**
-  **UPPER FLOOR TERRACE**
-  **MOSAIC**
-  **SWIMMING POOL**
-  **GRASS**
-  **GARDEN**

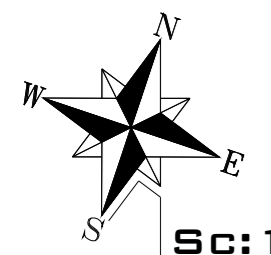


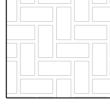
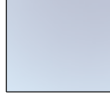


GROUND FLOOR FURNITURE PLAN

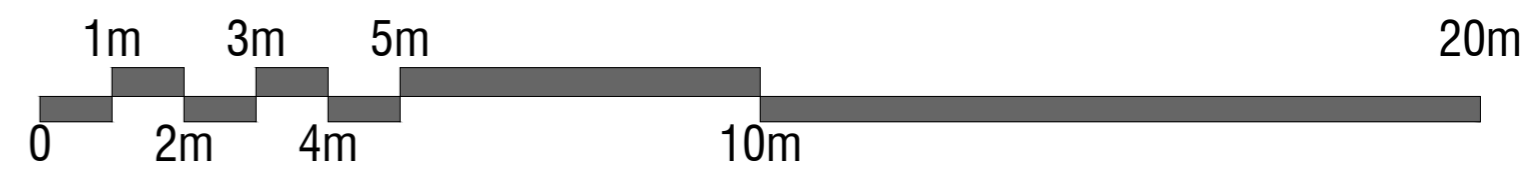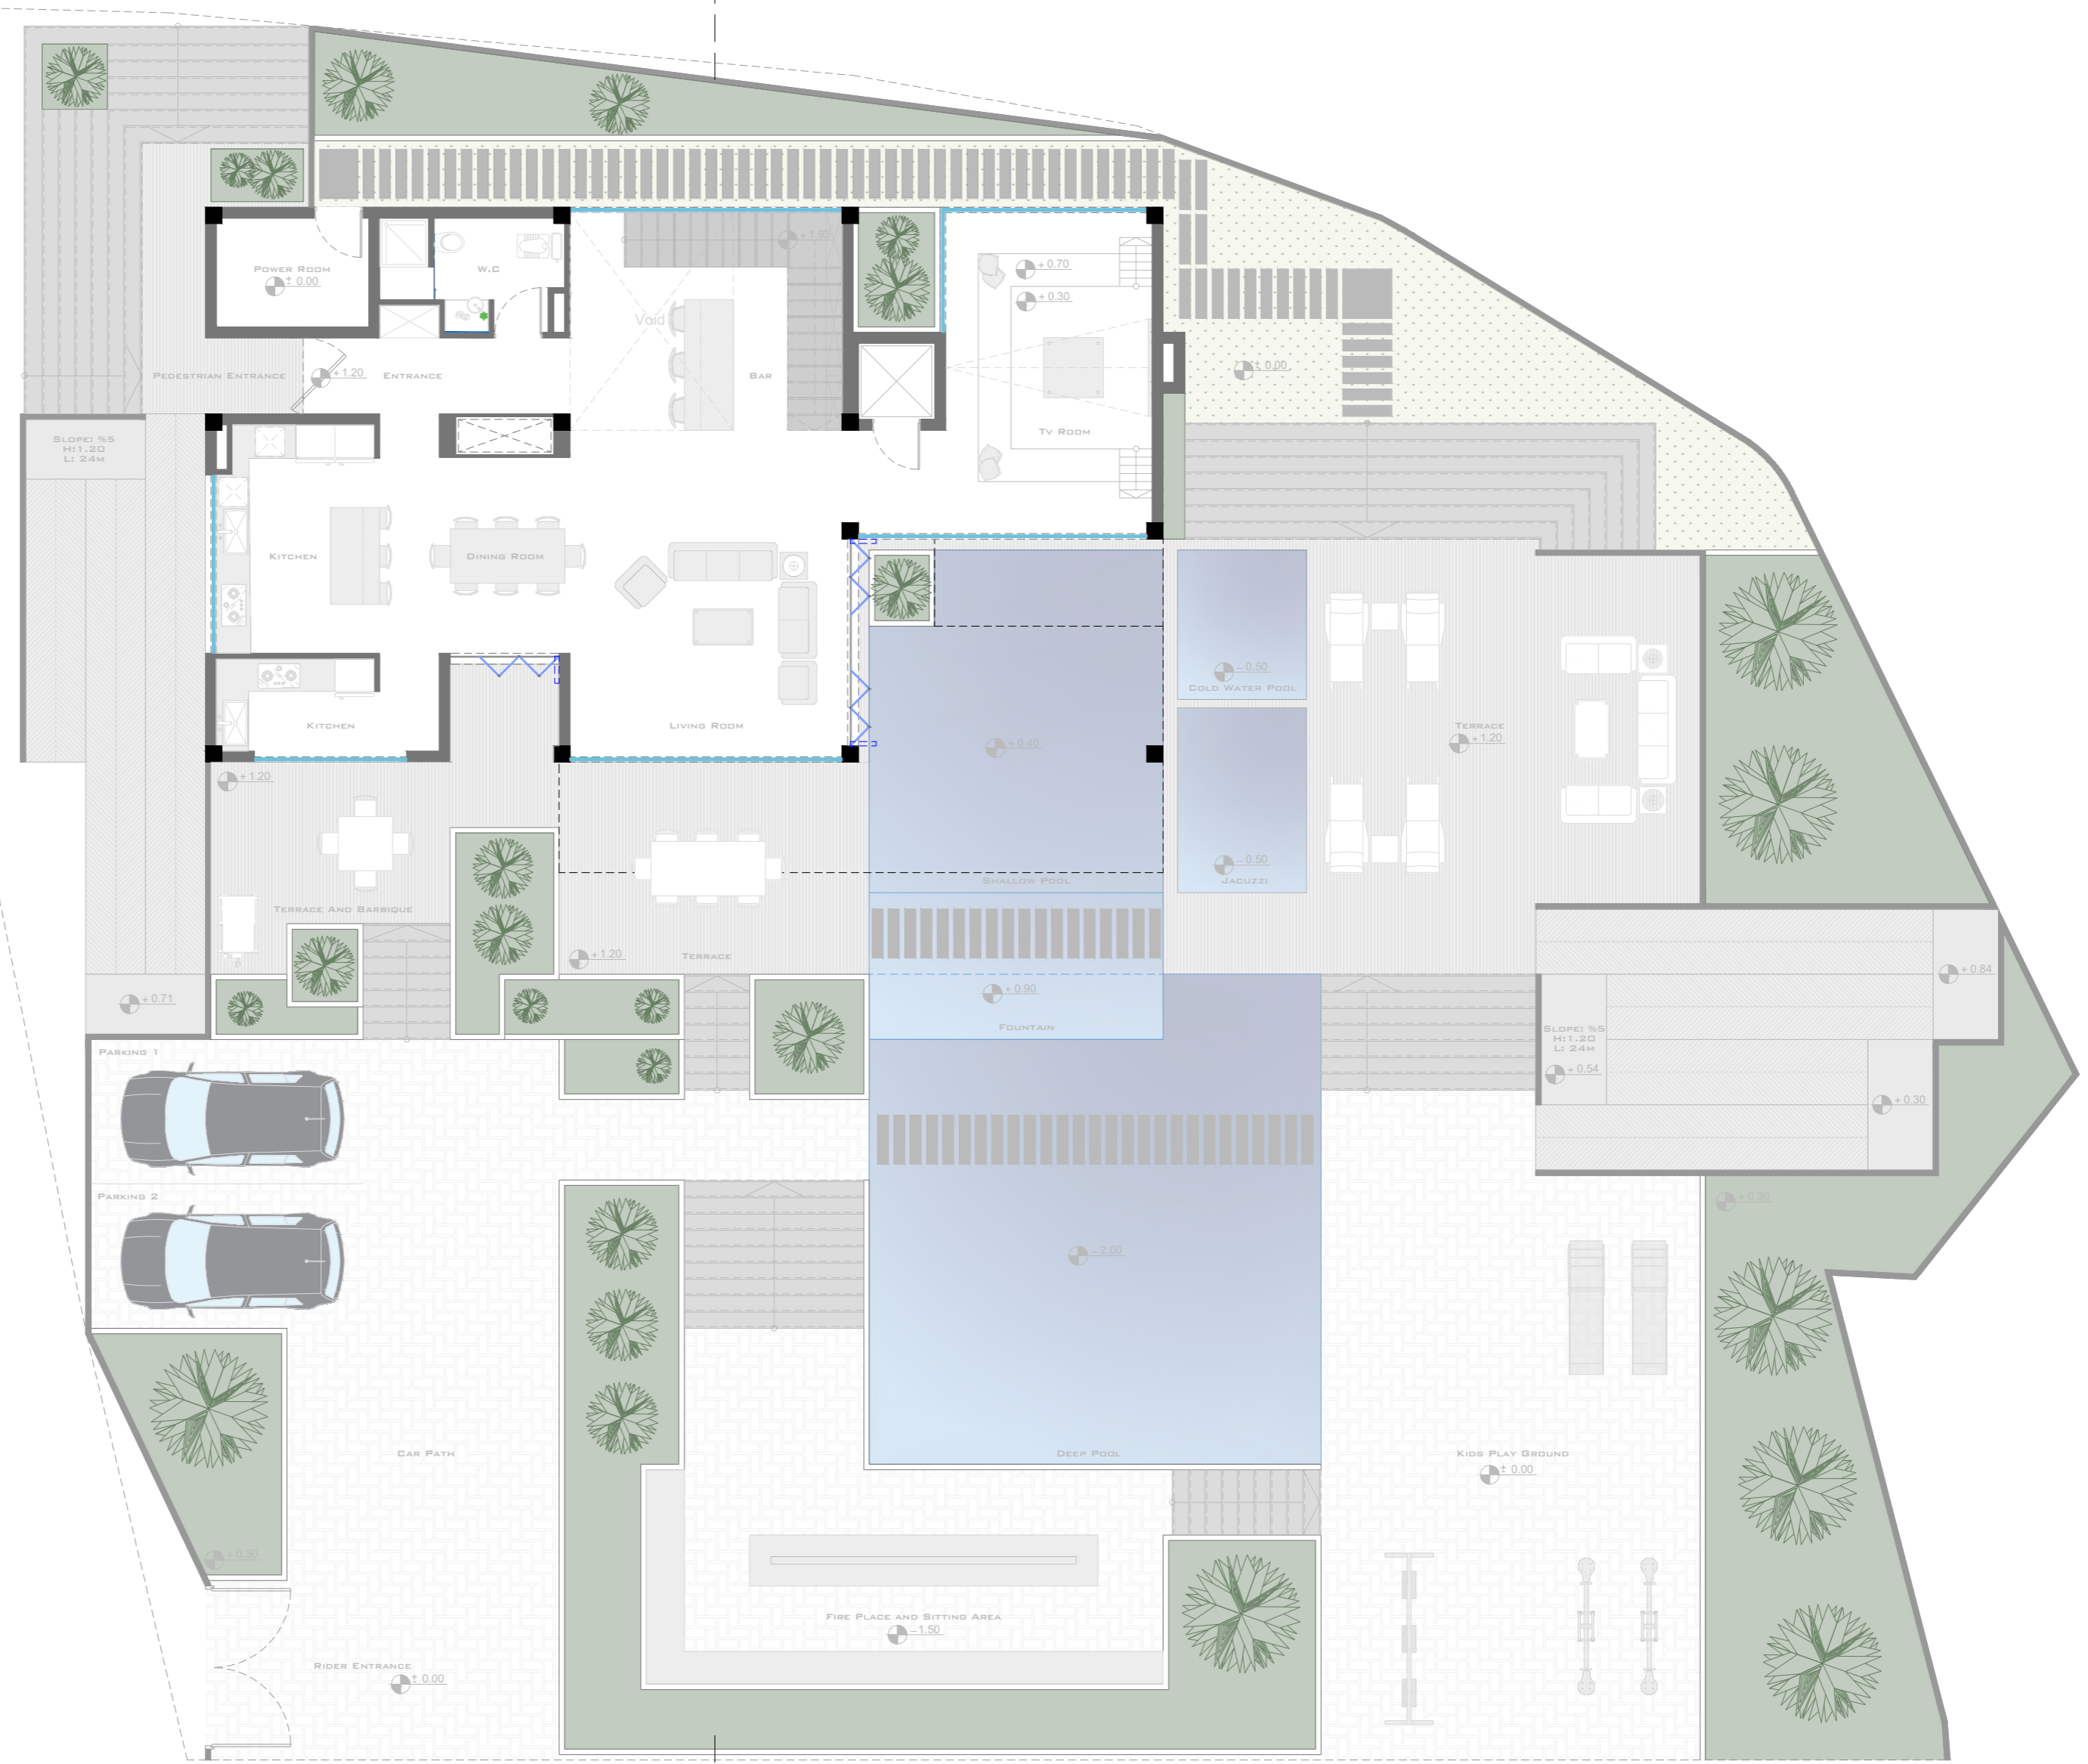

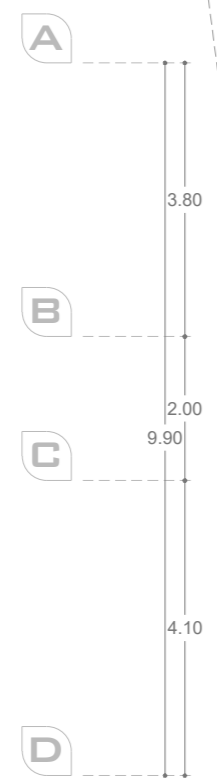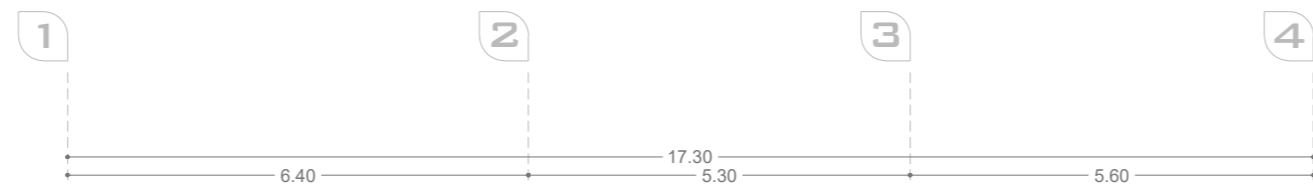
Sc: 1/100
FLOOR LEVEL: +1.20









-  **DISABLED RAMP**
-  **TERRACE**
-  **UPPER FLOOR TERRACE**
-  **MOSAIC**
-  **SWIMMING POOL**
-  **GRASS**
-  **GARDEN**



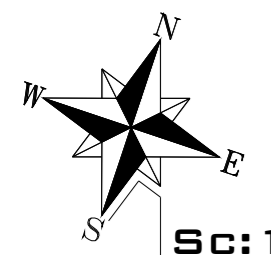

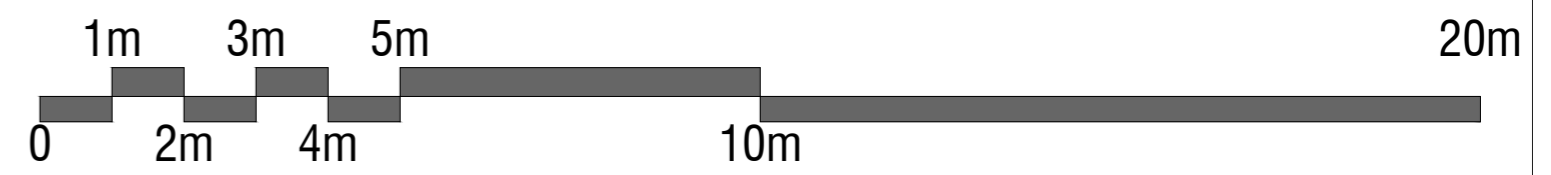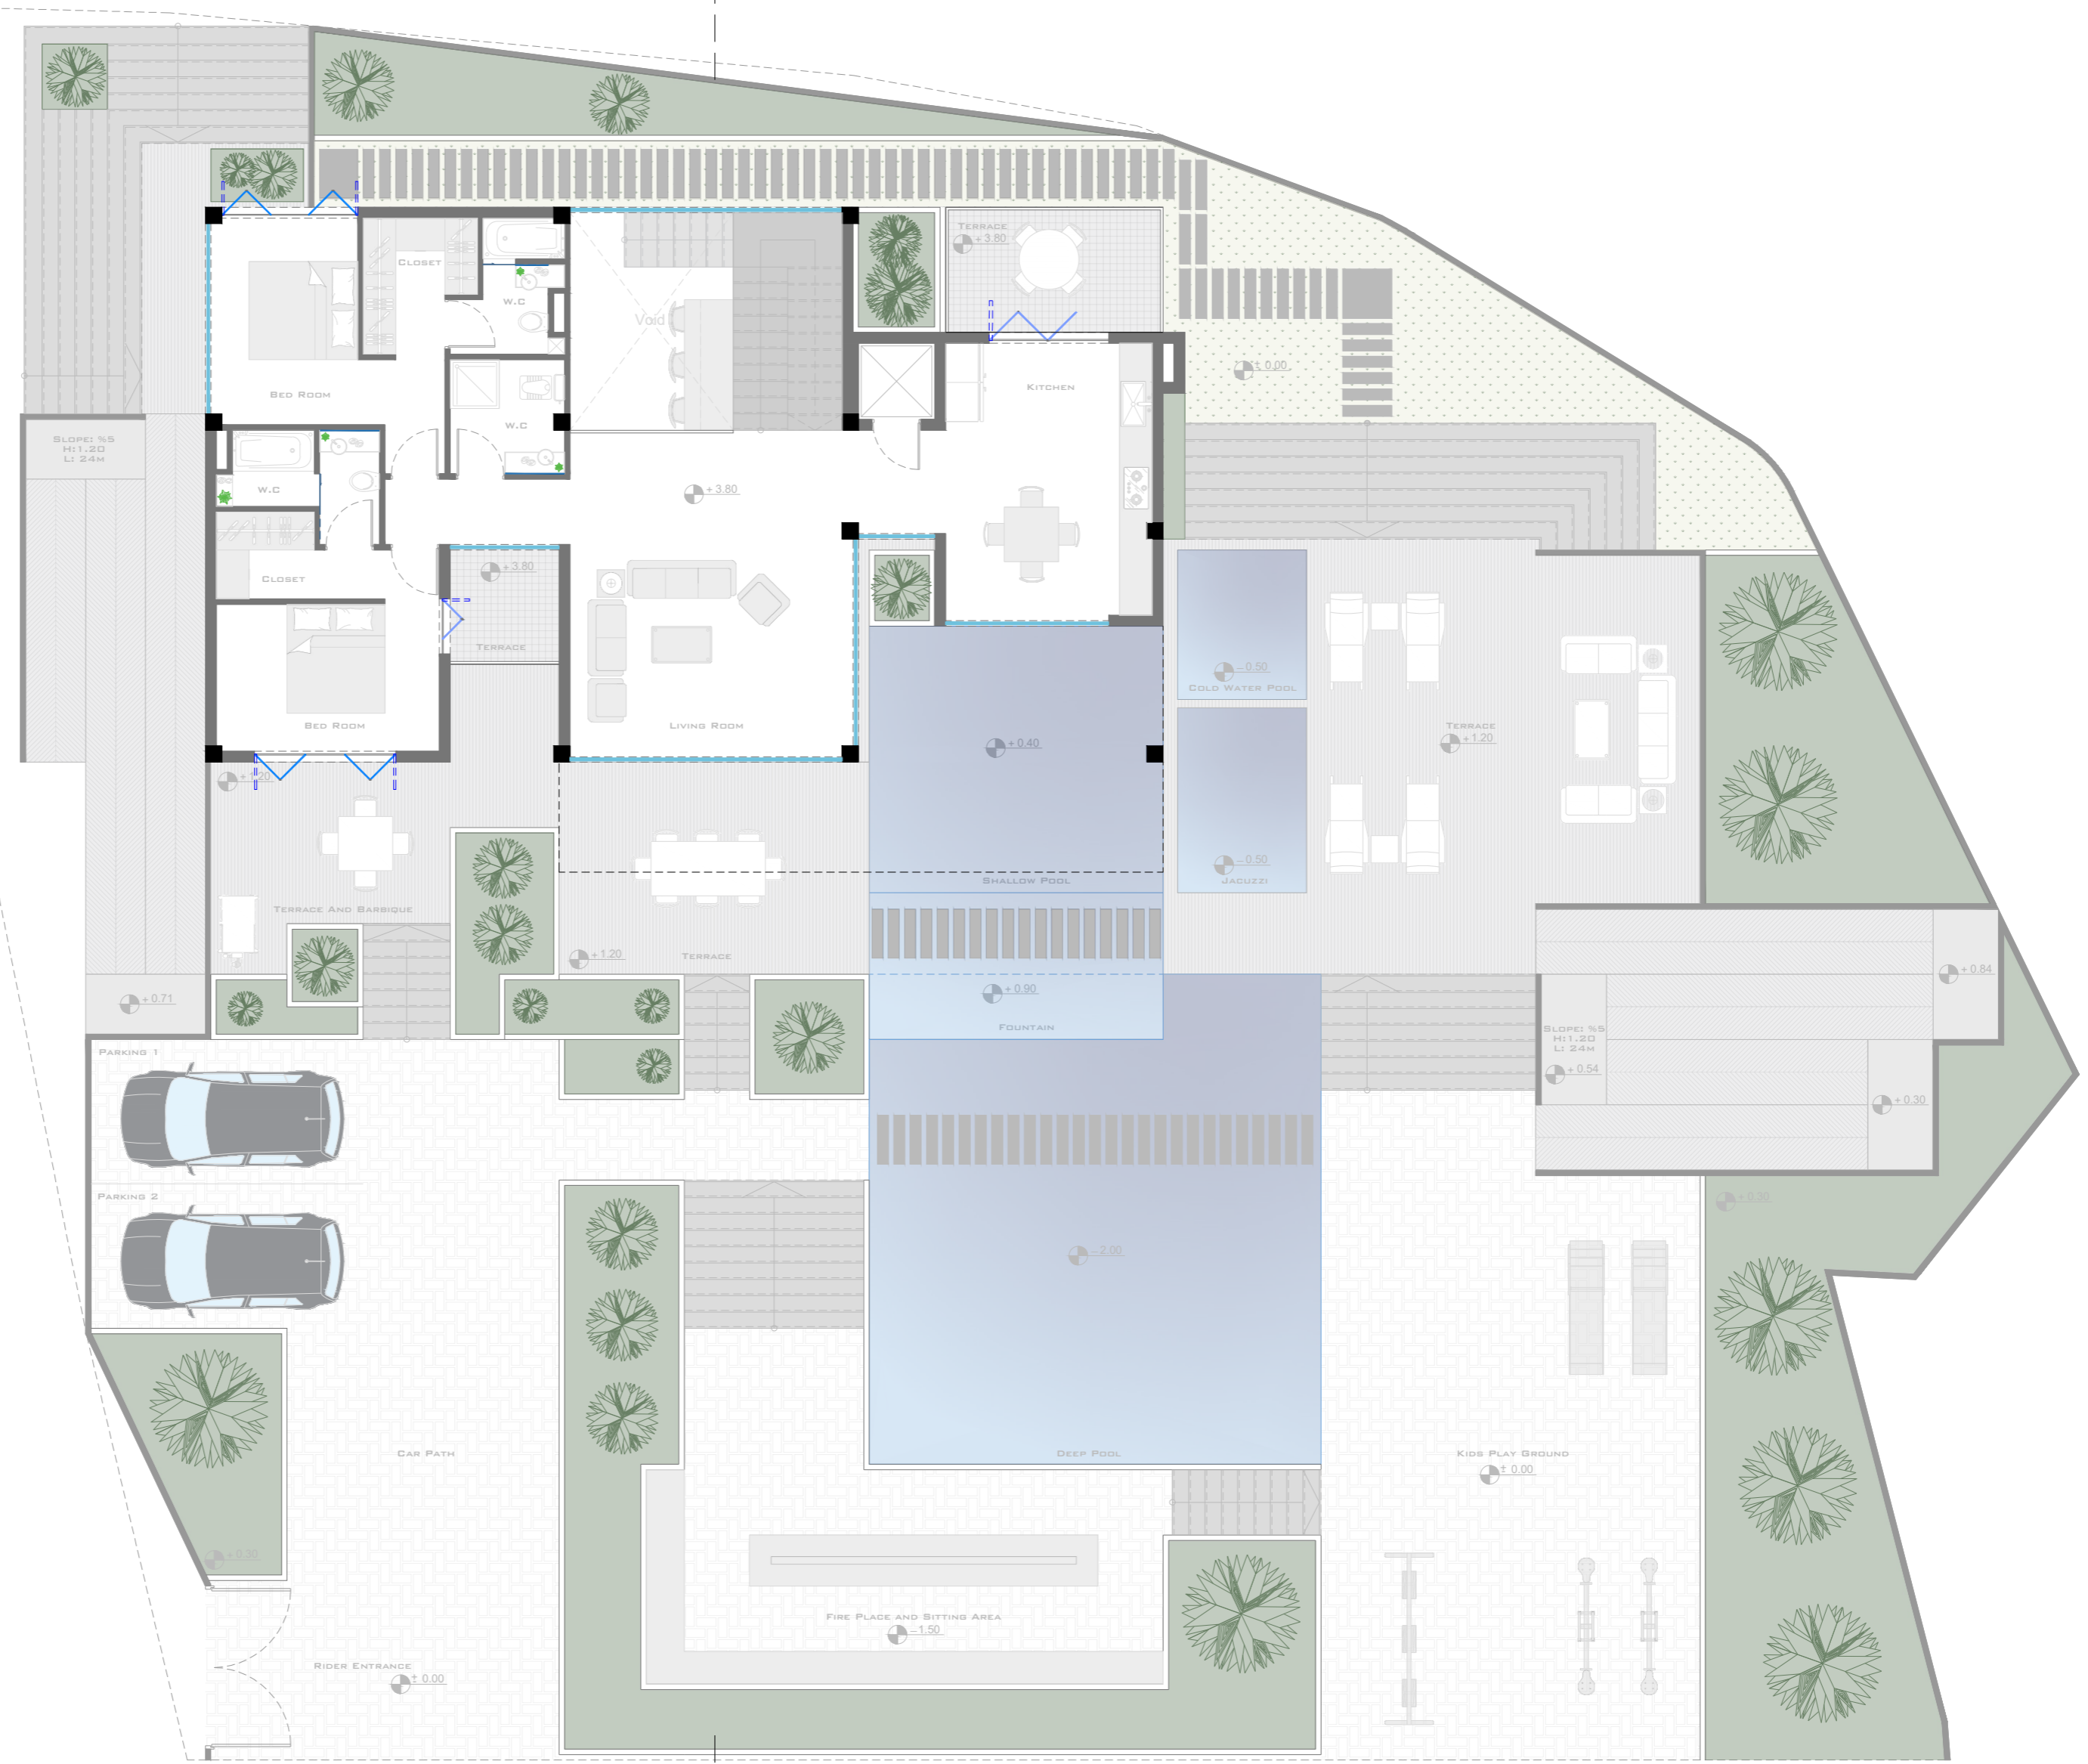


FIRST FLOOR FURNITURE PLAN

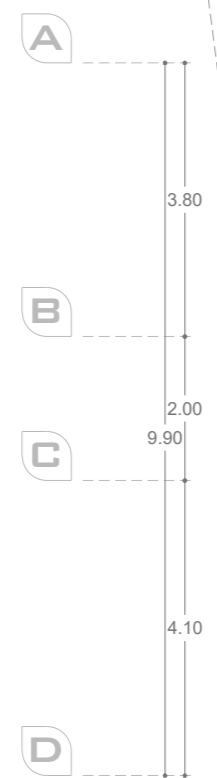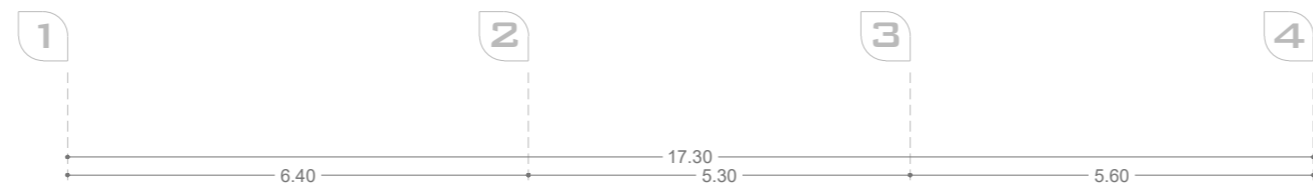


Sc: 1/100
FLOOR LEVEL: +3.80









-  **DISABLED RAMP**
-  **TERRACE**
-  **UPPER FLOOR TERRACE**
-  **MOSAIC**
-  **SWIMMING POOL**
-  **GRASS**
-  **GARDEN**



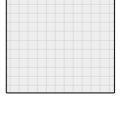
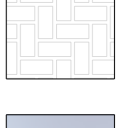

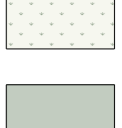

SECOND FLOOR FURNITURE PLAN

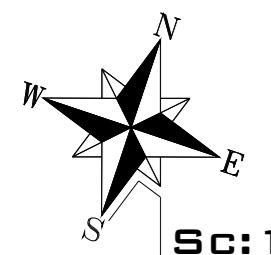


SC: 1/100
FLOOR LEVEL: +7.60

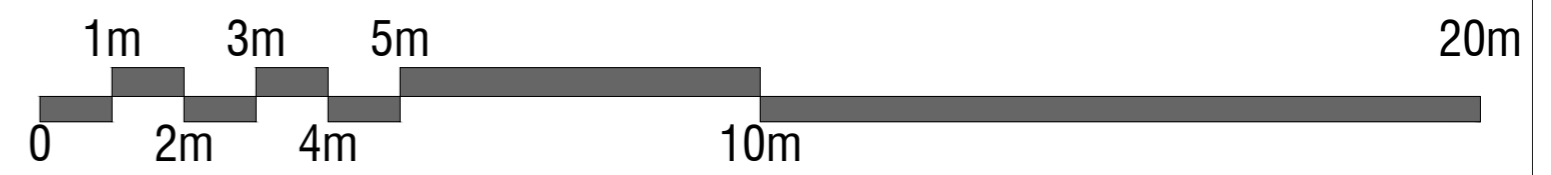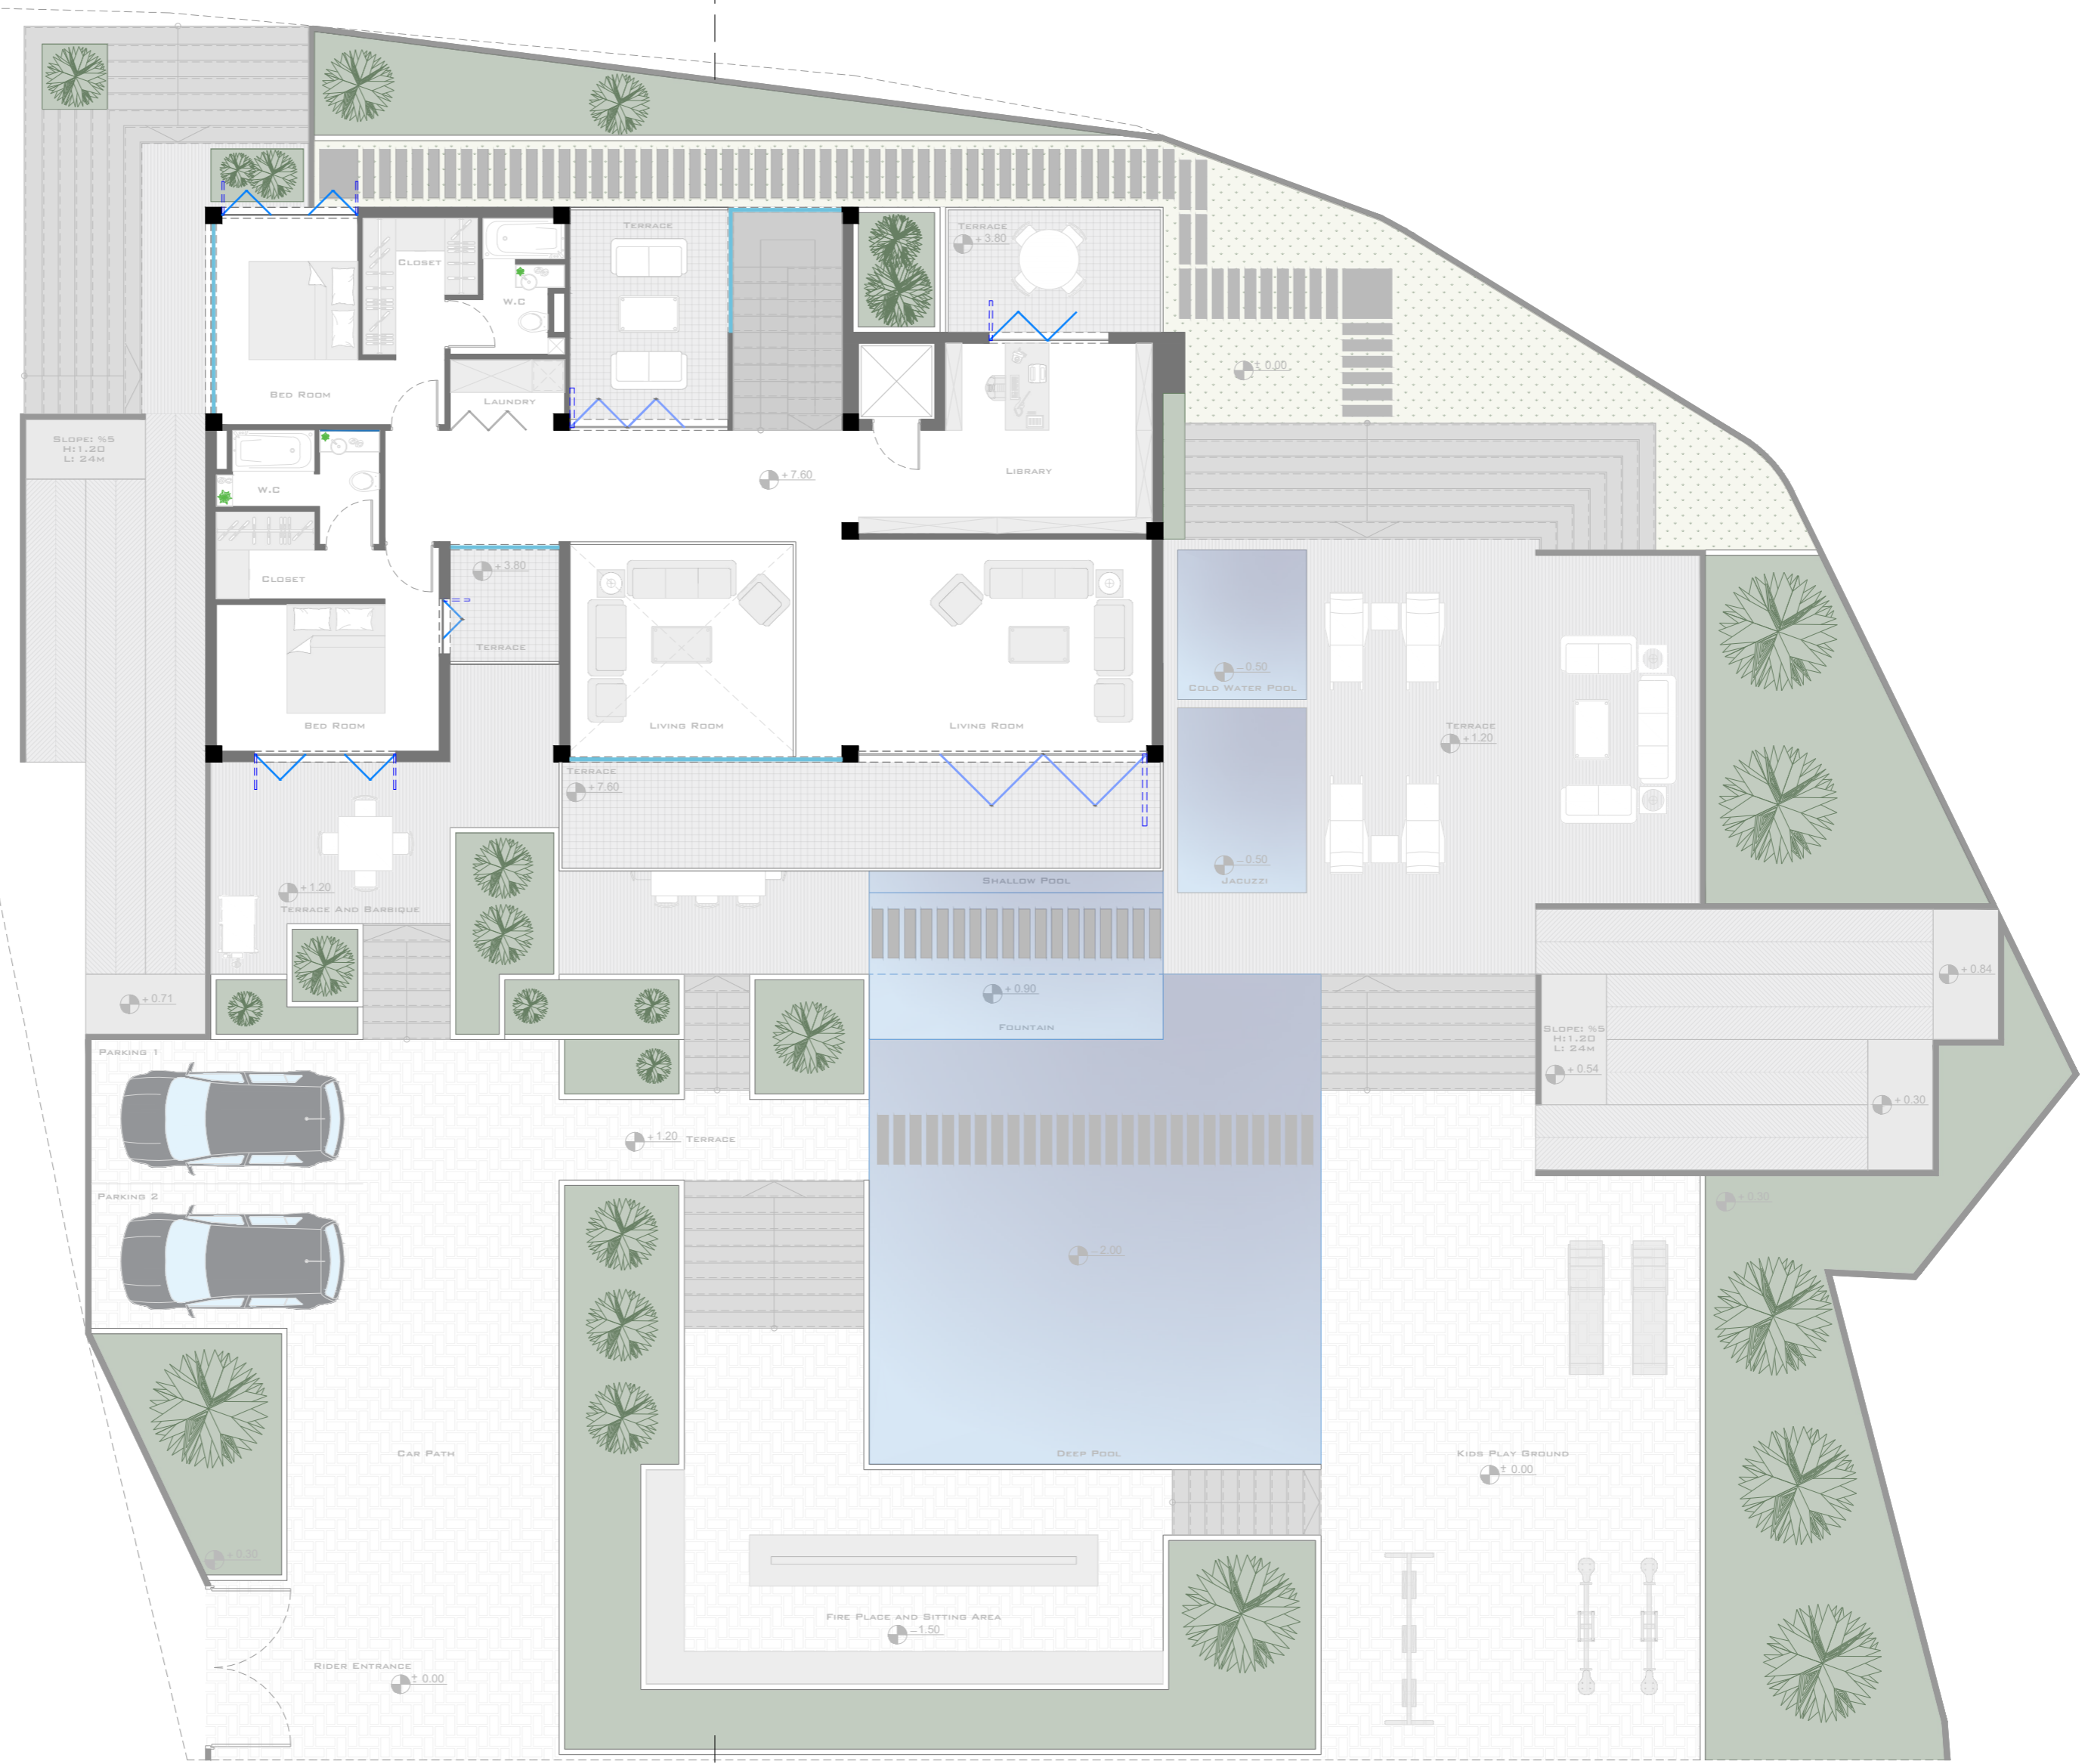

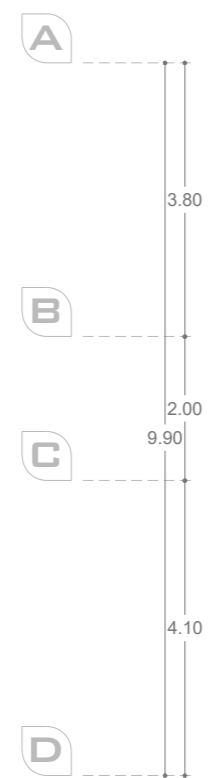
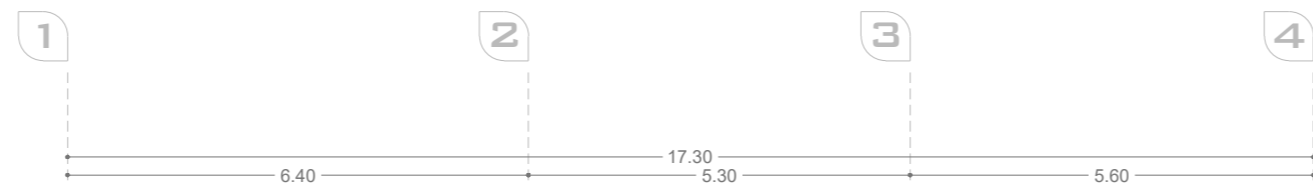



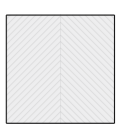
-  **DISABLED RAMP**
-  **TERRACE**
-  **UPPER FLOOR TERRACE**
-  **MOSAIC**
-  **SWIMMING POOL**
-  **GRASS**
-  **GARDEN**



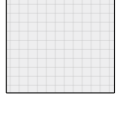
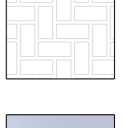

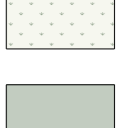

GROUND FLOOR DIMENSION PLAN

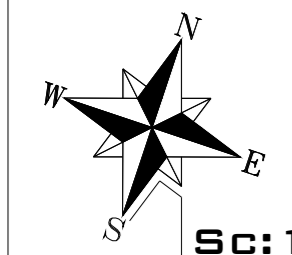


Sc: 1/100
FLOOR LEVEL: +1.20

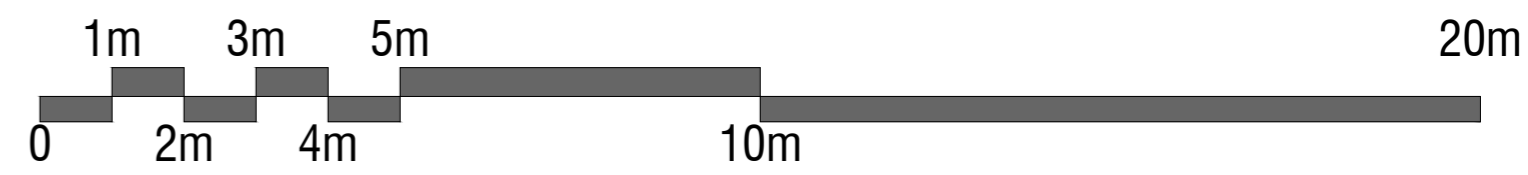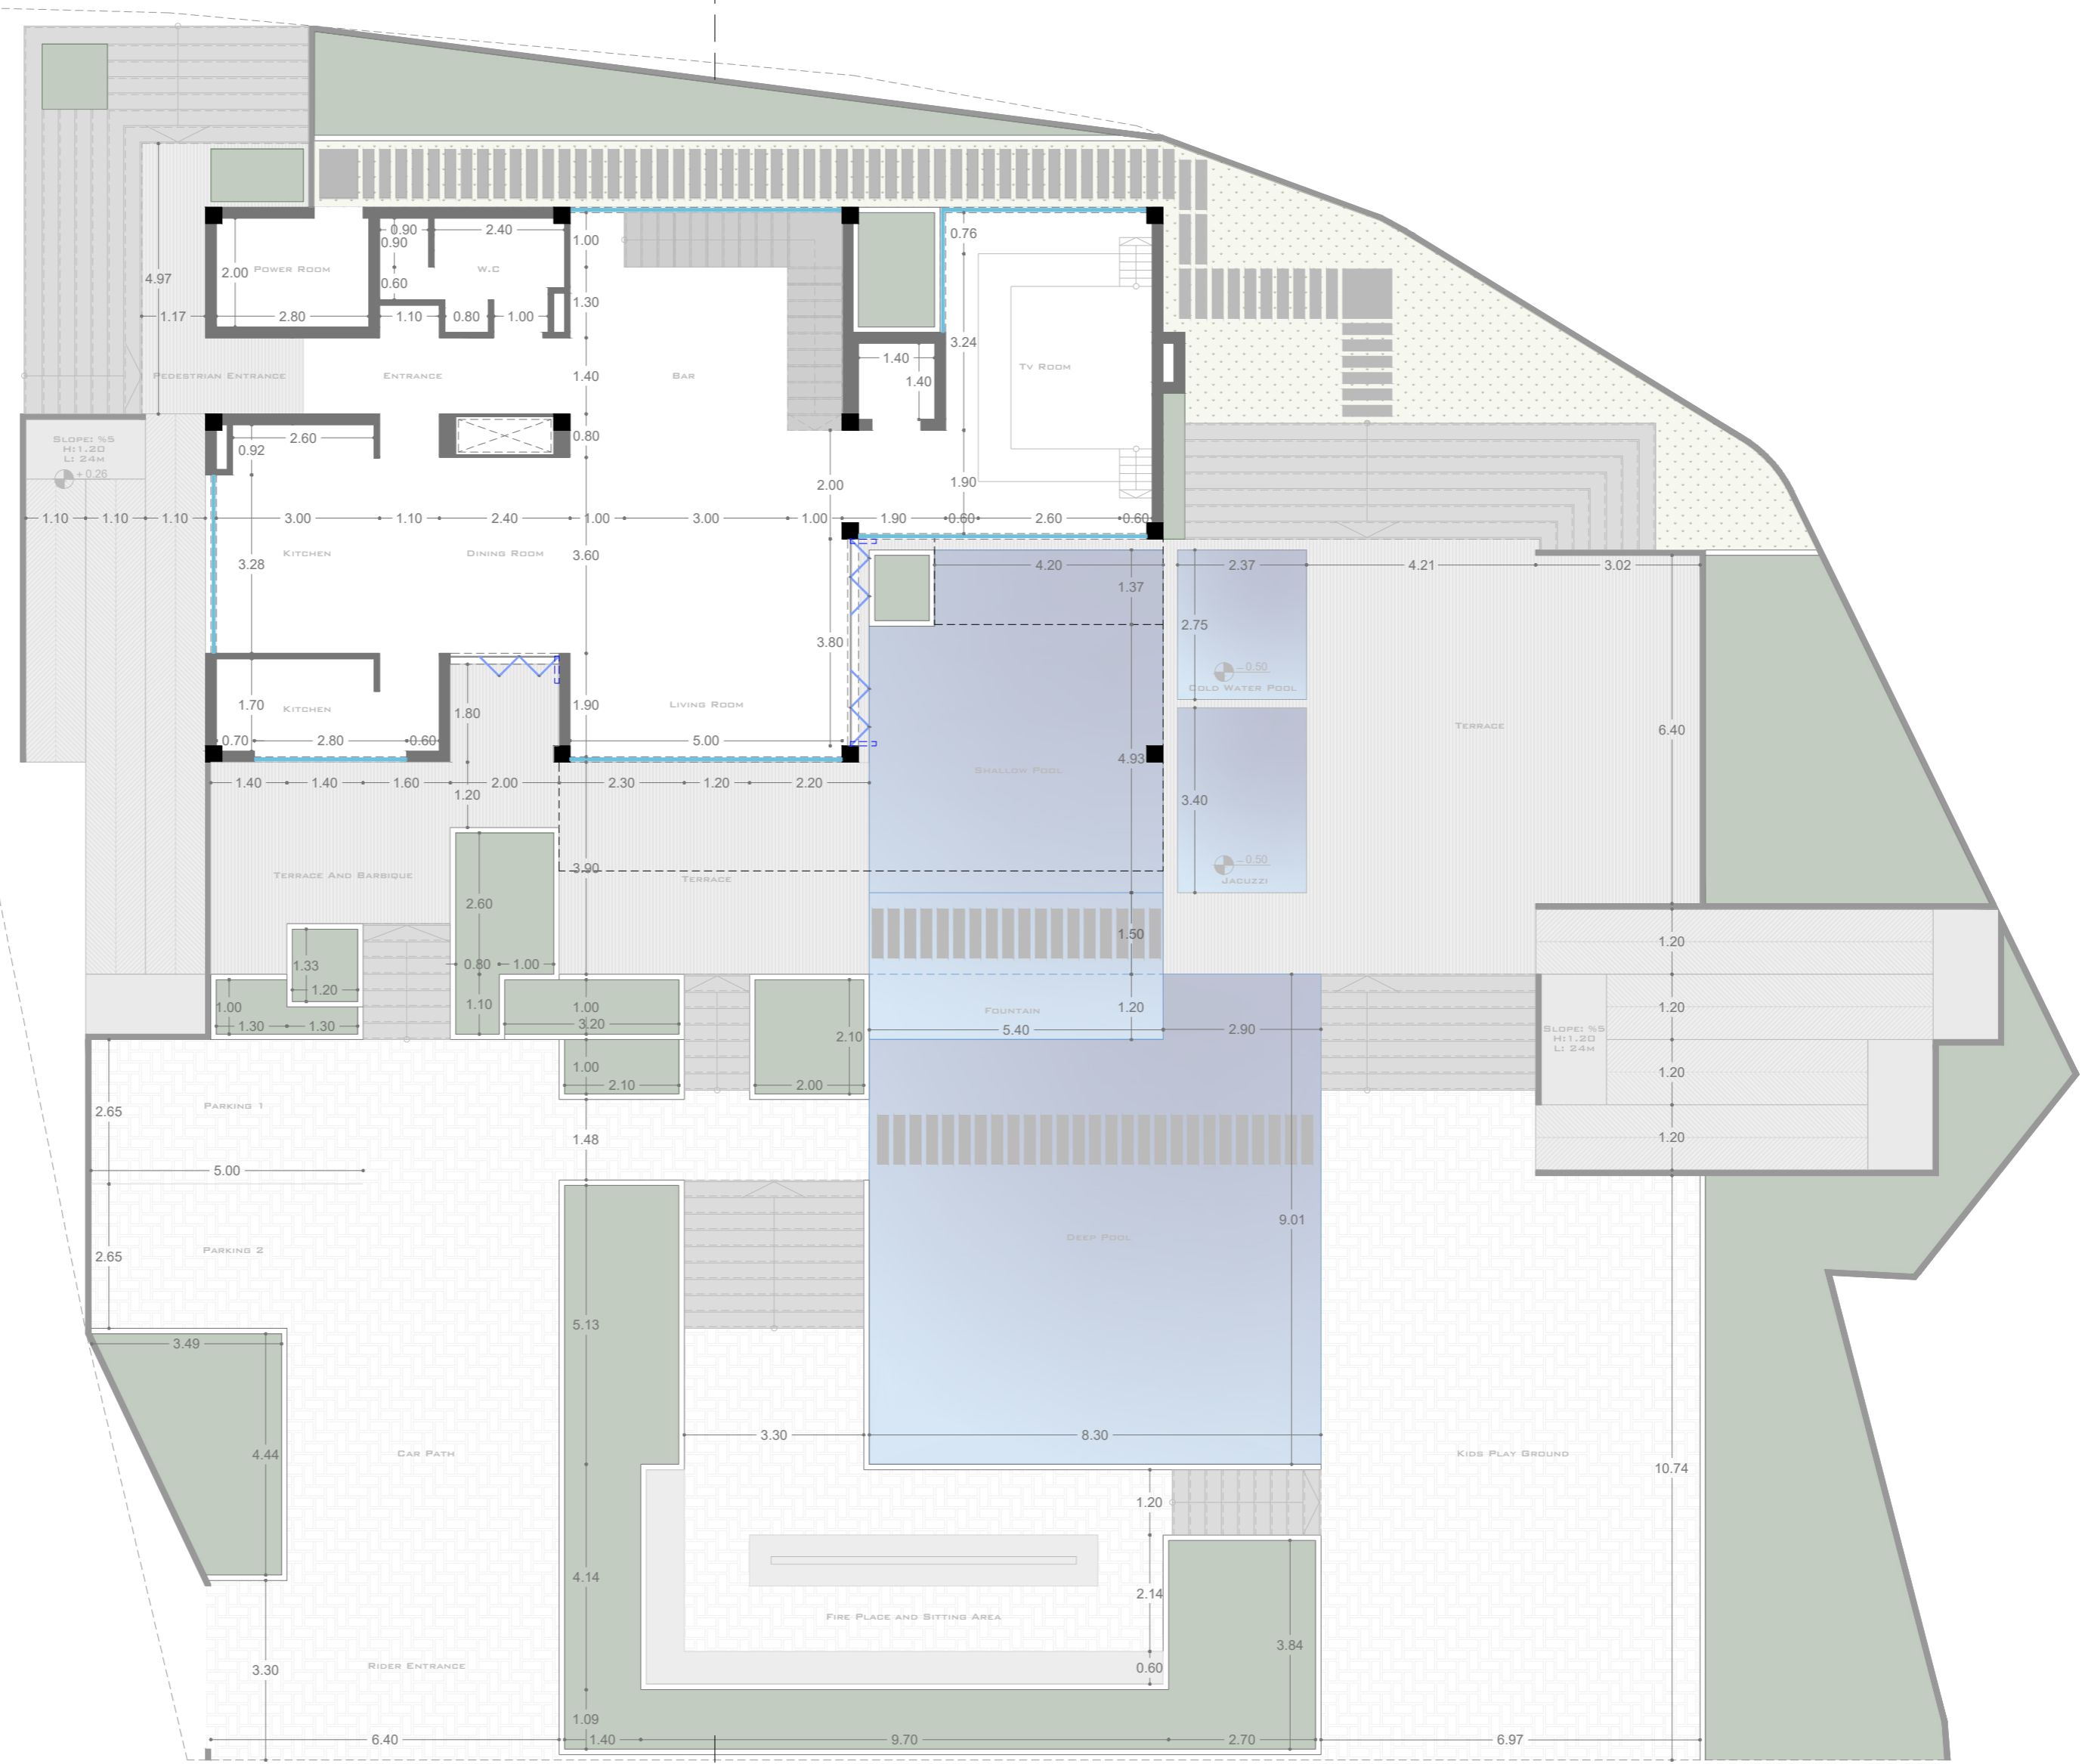

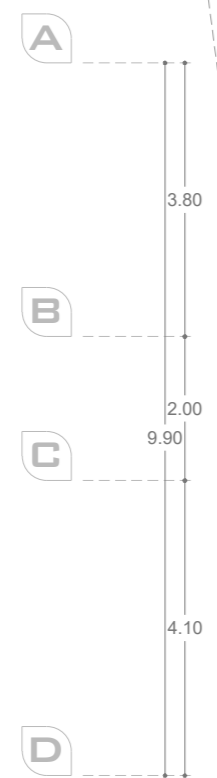
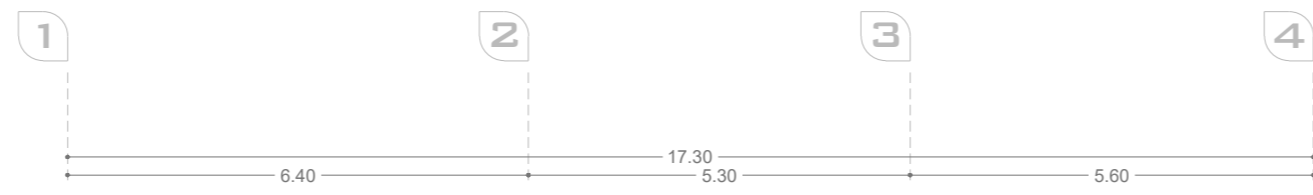




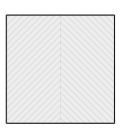
-  **DISABLED RAMP**
-  **TERRACE**
-  **UPPER FLOOR TERRACE**
-  **MOSAIC**
-  **SWIMMING POOL**
-  **GRASS**
-  **GARDEN**



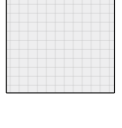
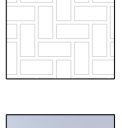

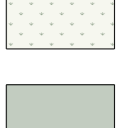

FIRST FLOOR DIMENSION PLAN

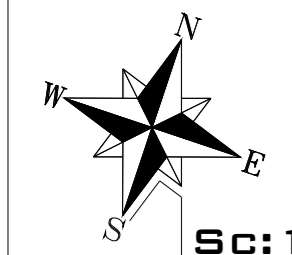


Sc: 1/100
FLOOR LEVEL: +3.80

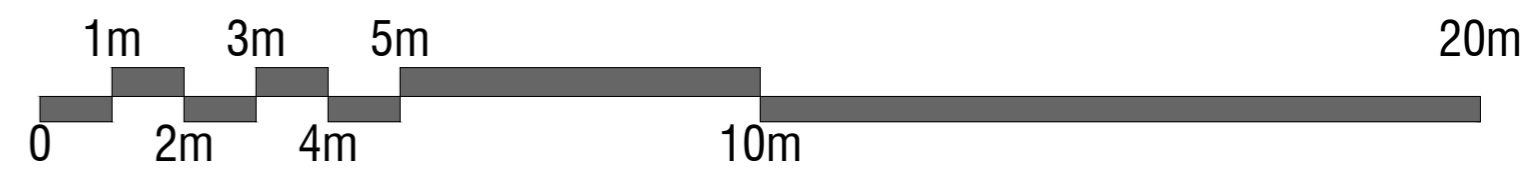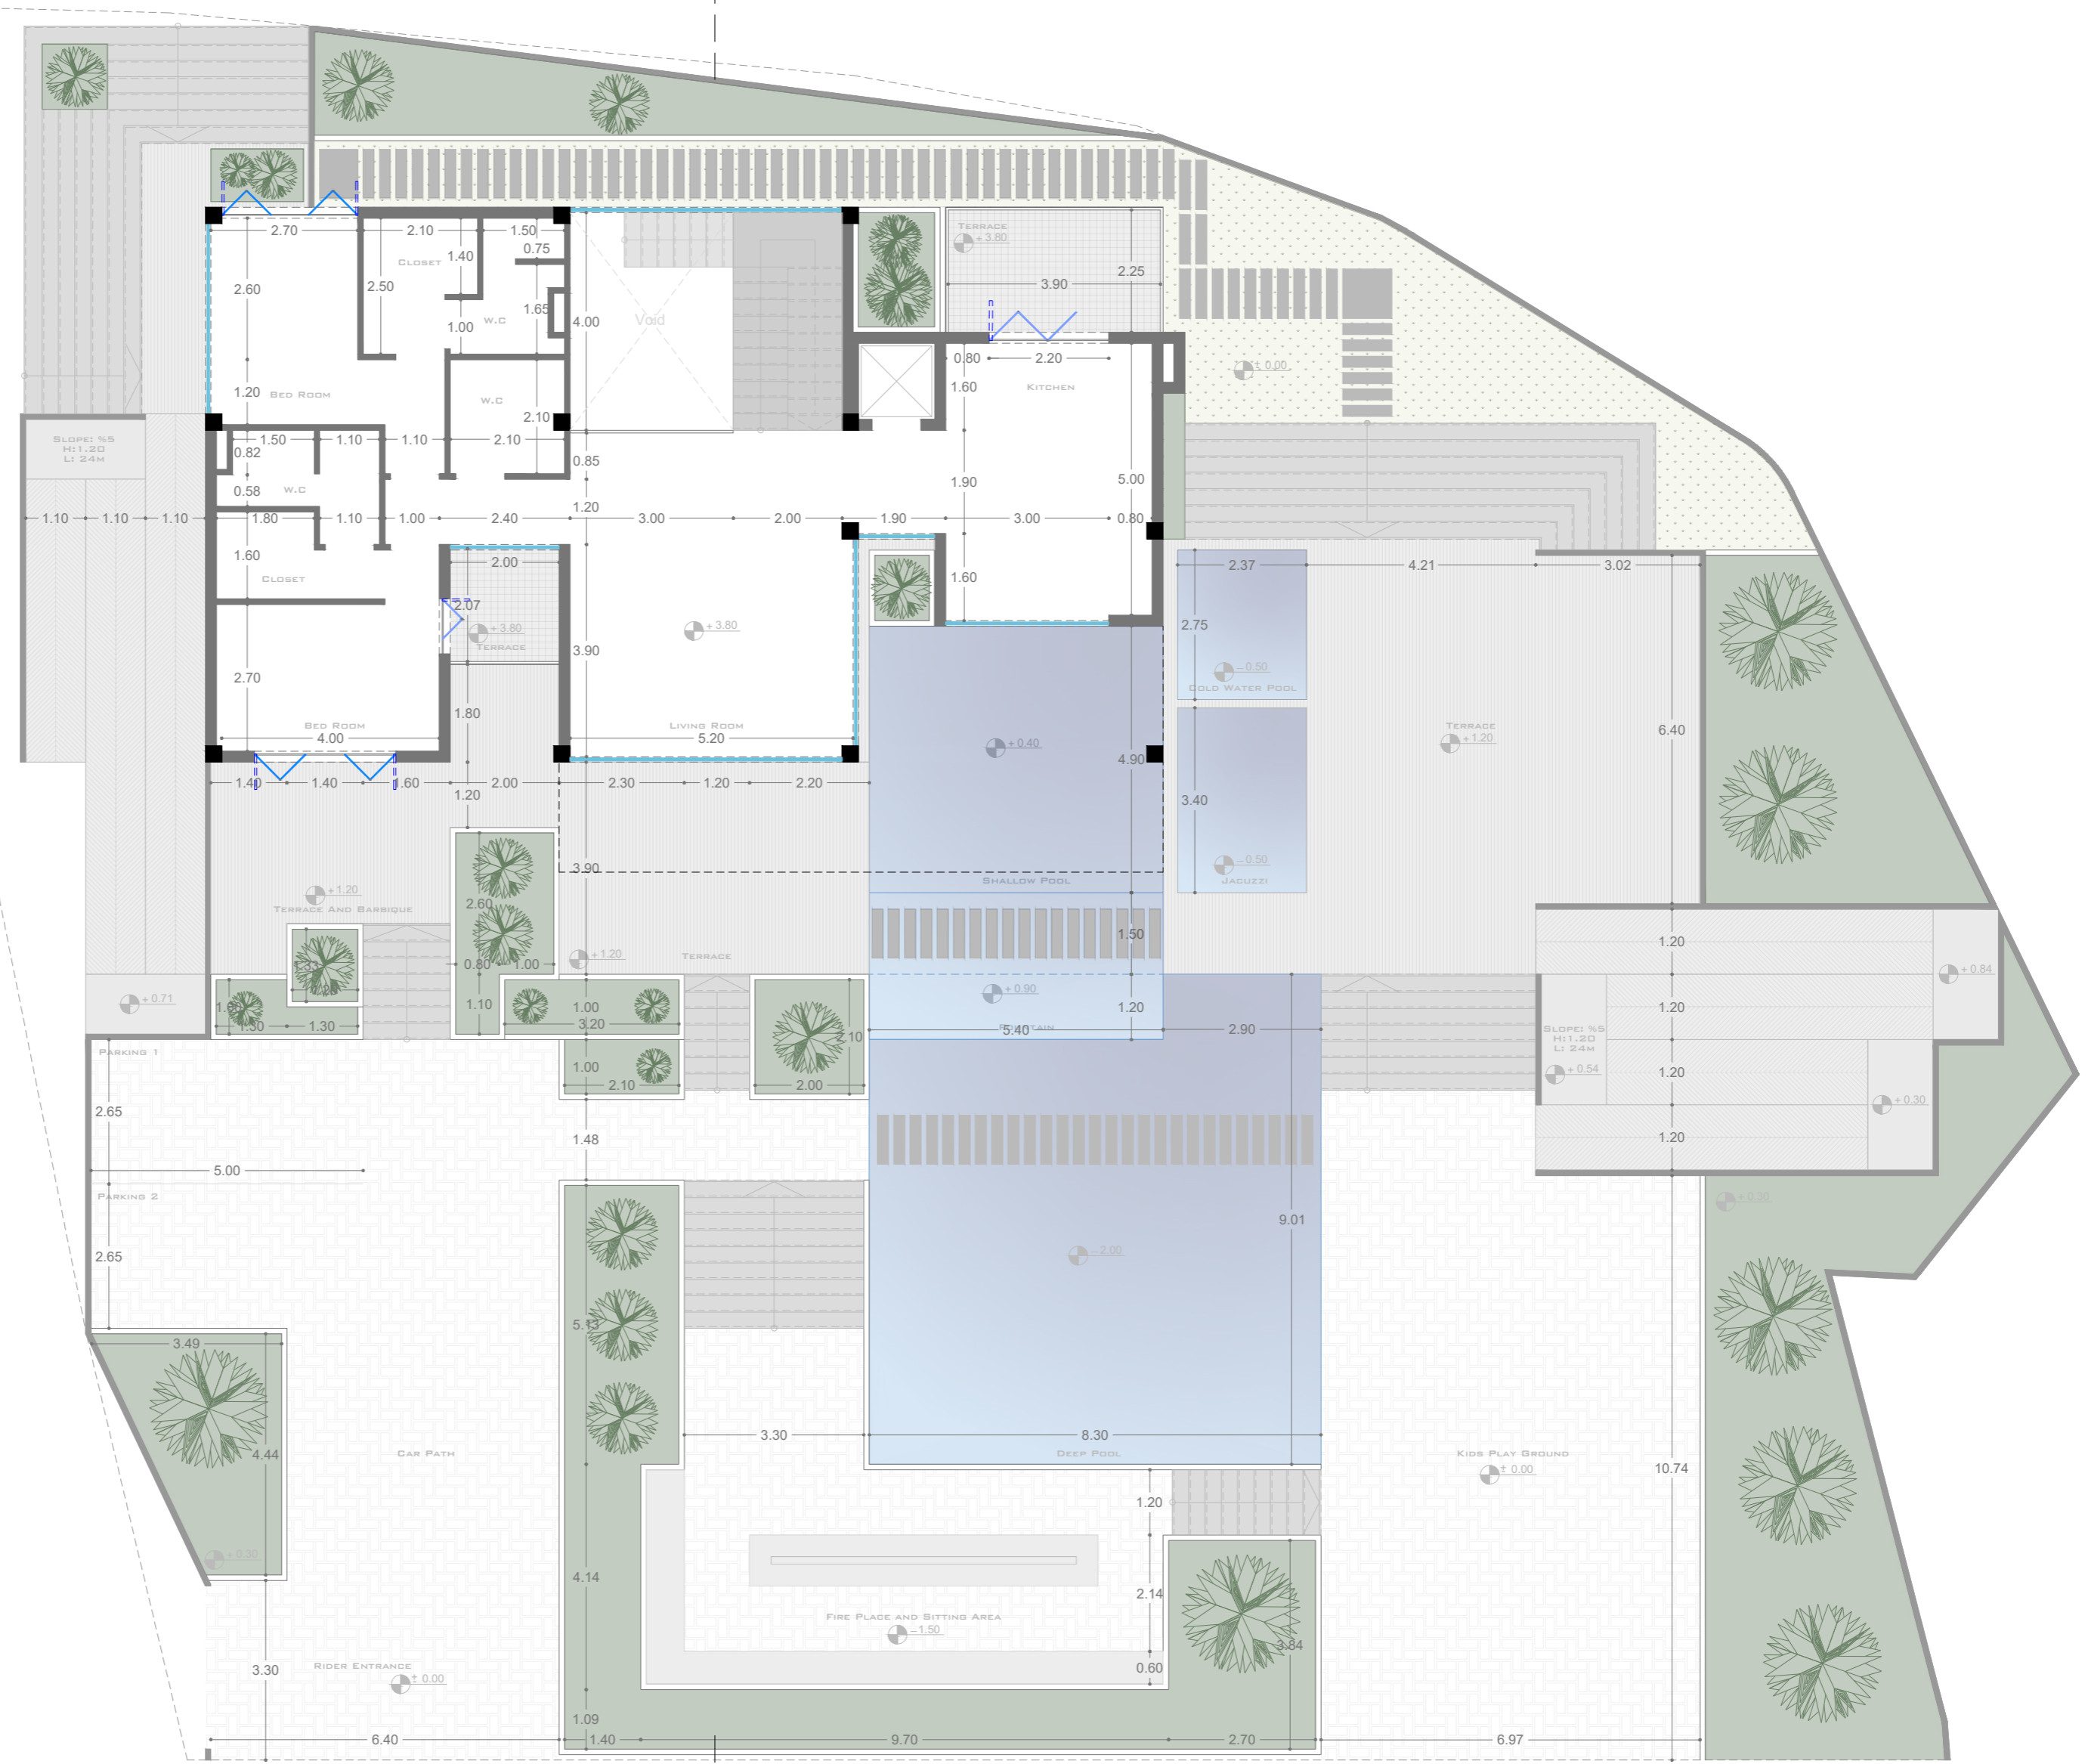

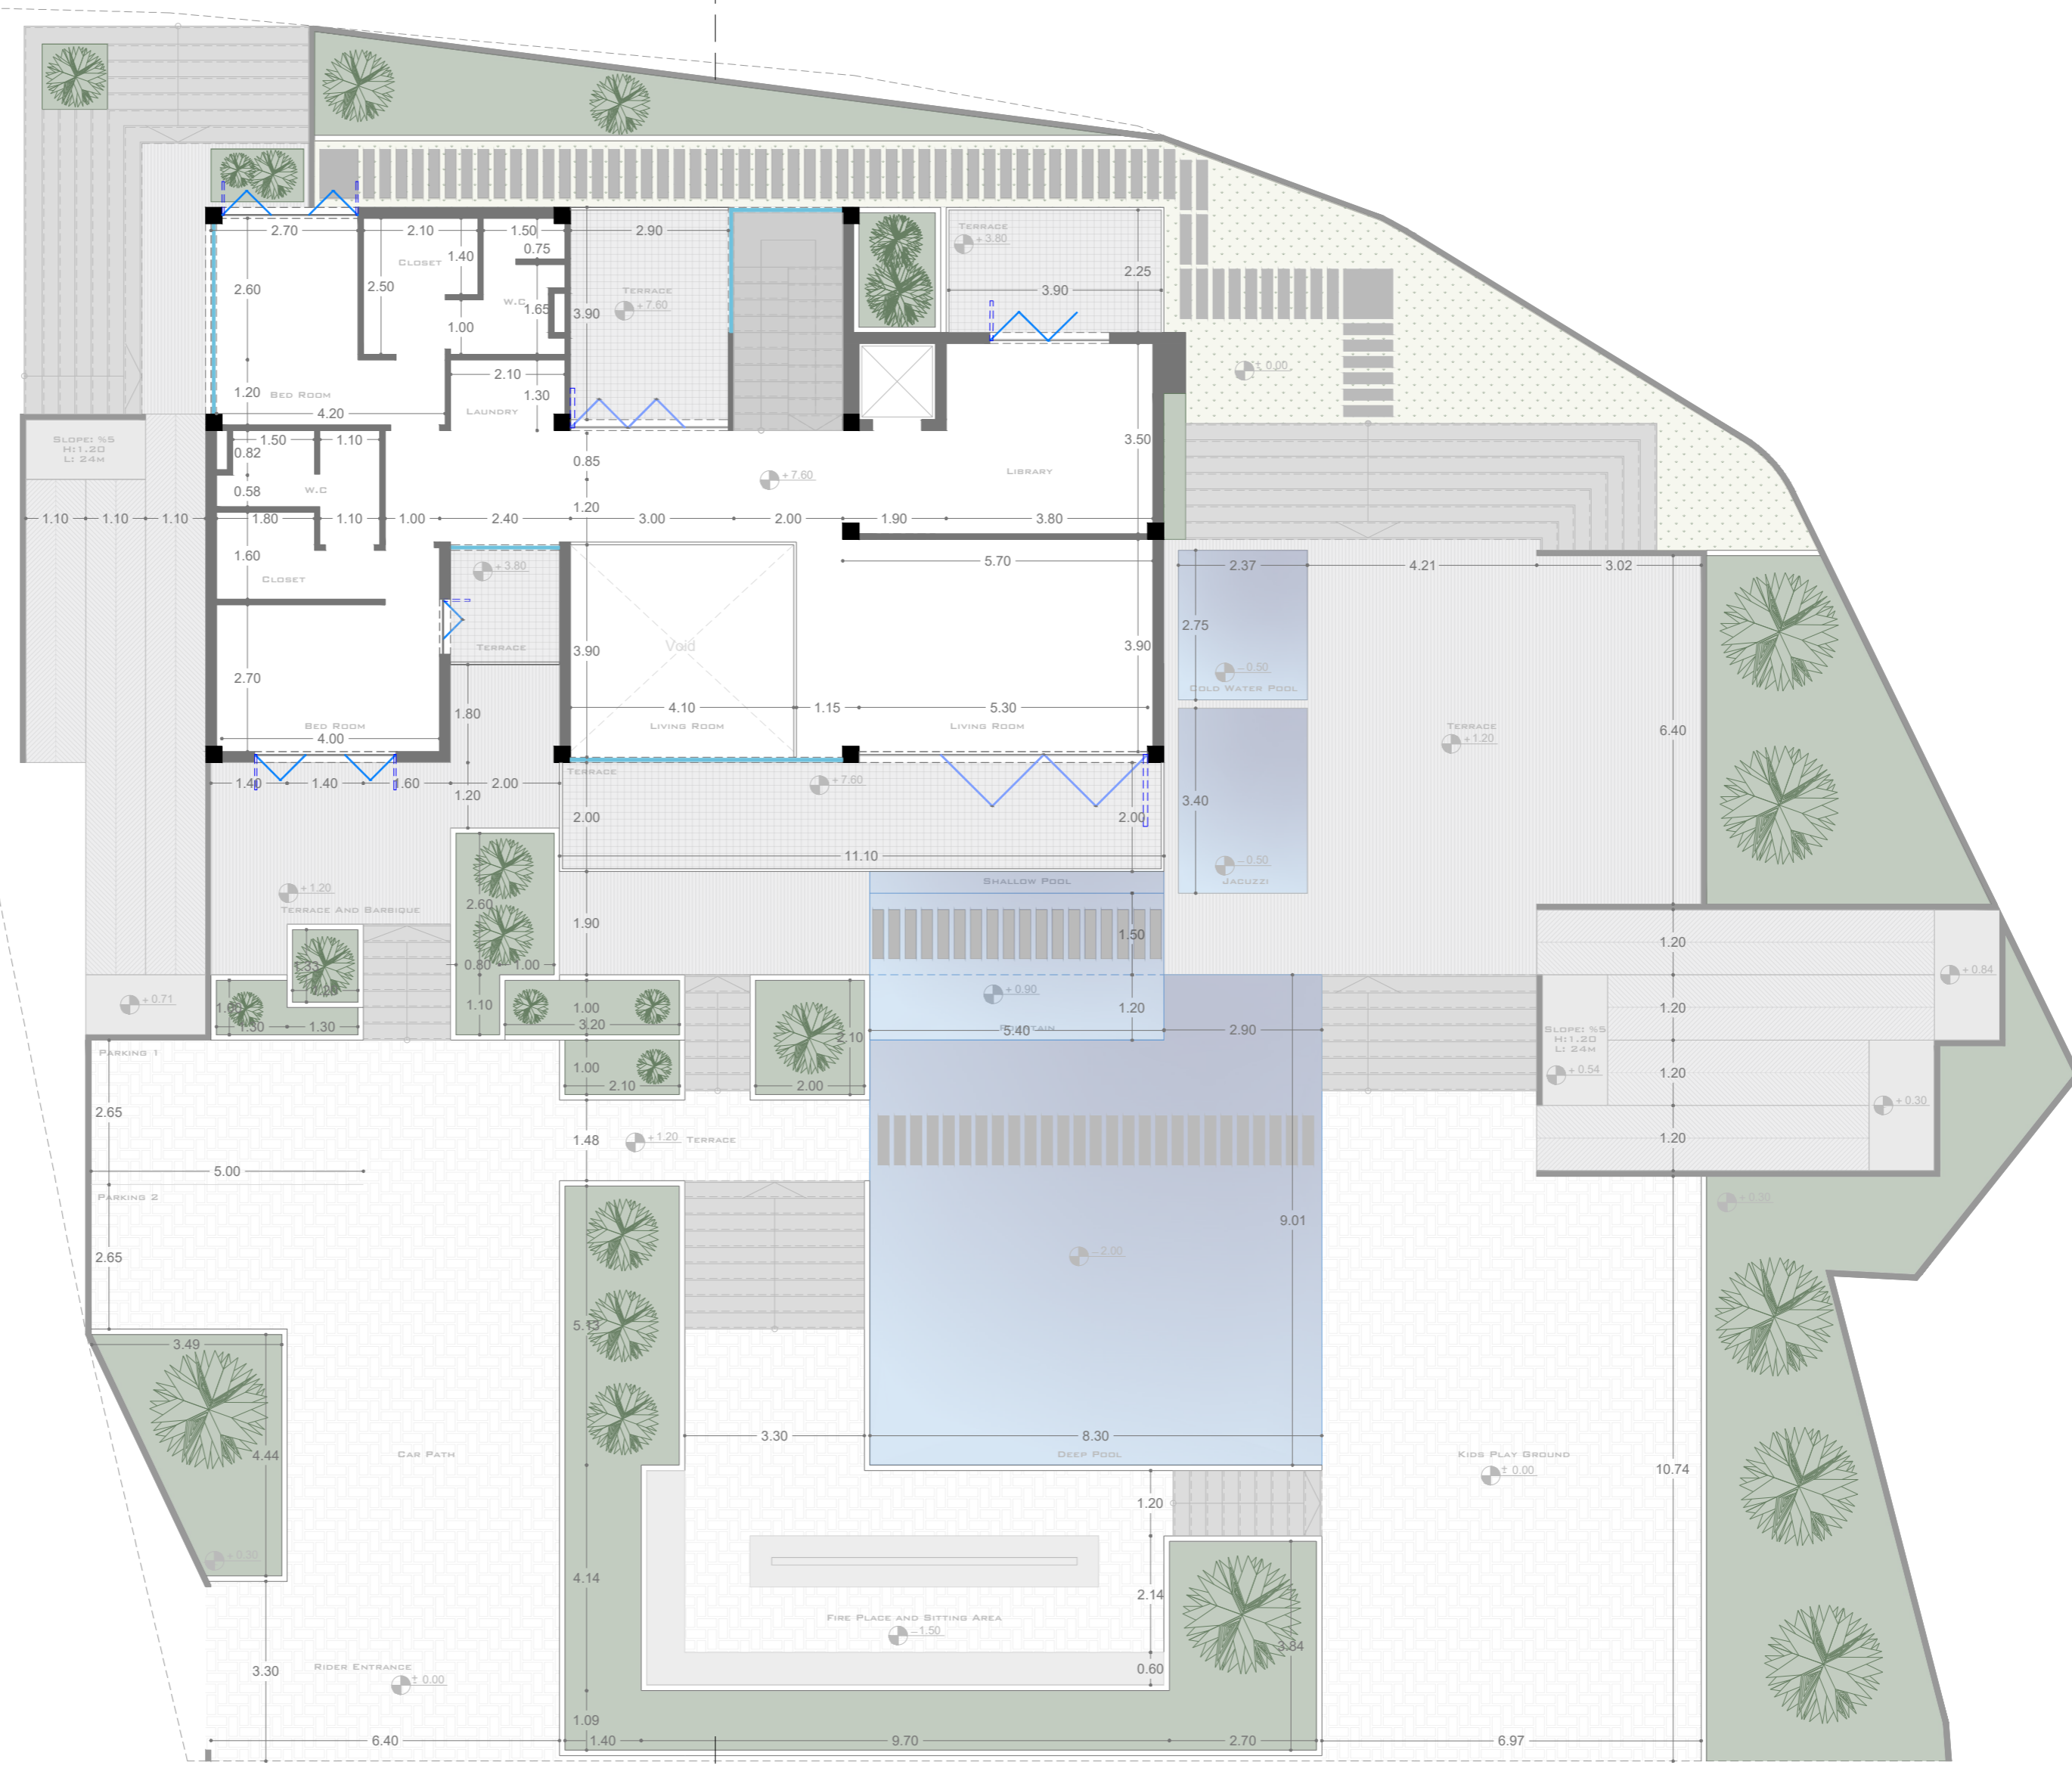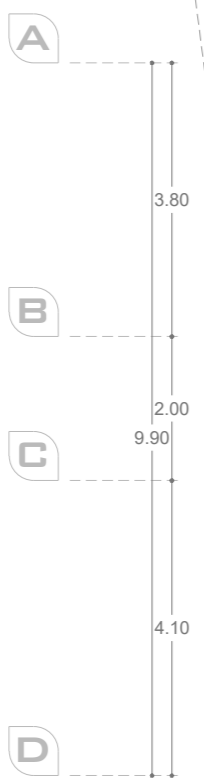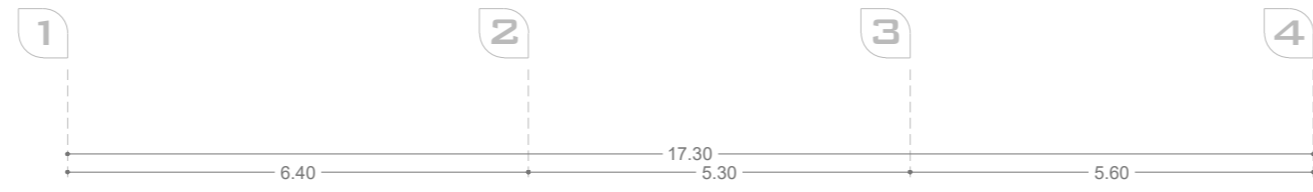


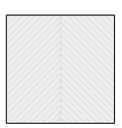




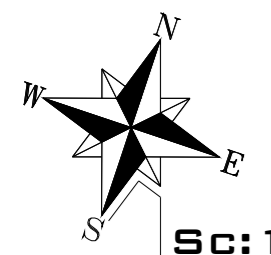



-  **DISABLED RAMP**
-  **TERRACE**
-  **UPPER FLOOR TERRACE**
-  **MOSAIC**
-  **SWIMMING POOL**
-  **GRASS**
-  **GARDEN**

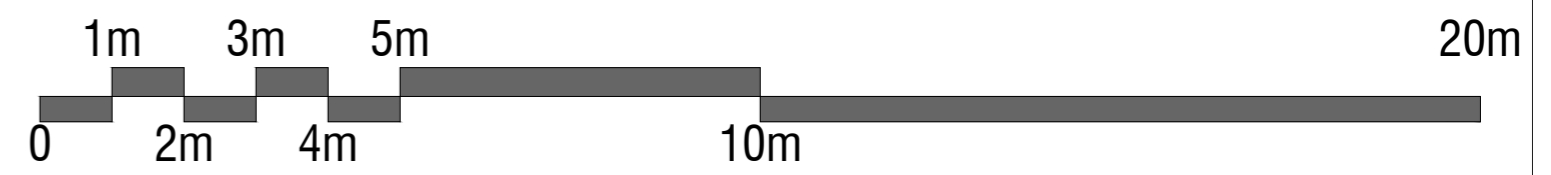SECOND FLOOR FURNITURE PLAN

 


Sc: 1/100
FLOOR LEVEL: +7.60

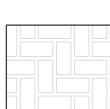


-  **FLAT ROOF**
-  **SLOPING ROOF**
-  **DISABLED RAMP**
-  **TERRACE**
-  **UPPER FLOOR TERRACE**
-  **MOSAIC**
-  **SWIMMING POOL**
-  **GRASS**
-  **GARDEN**

SITE PLAN

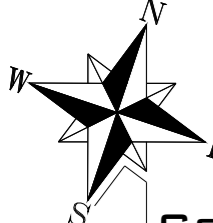

Sc: 1/100

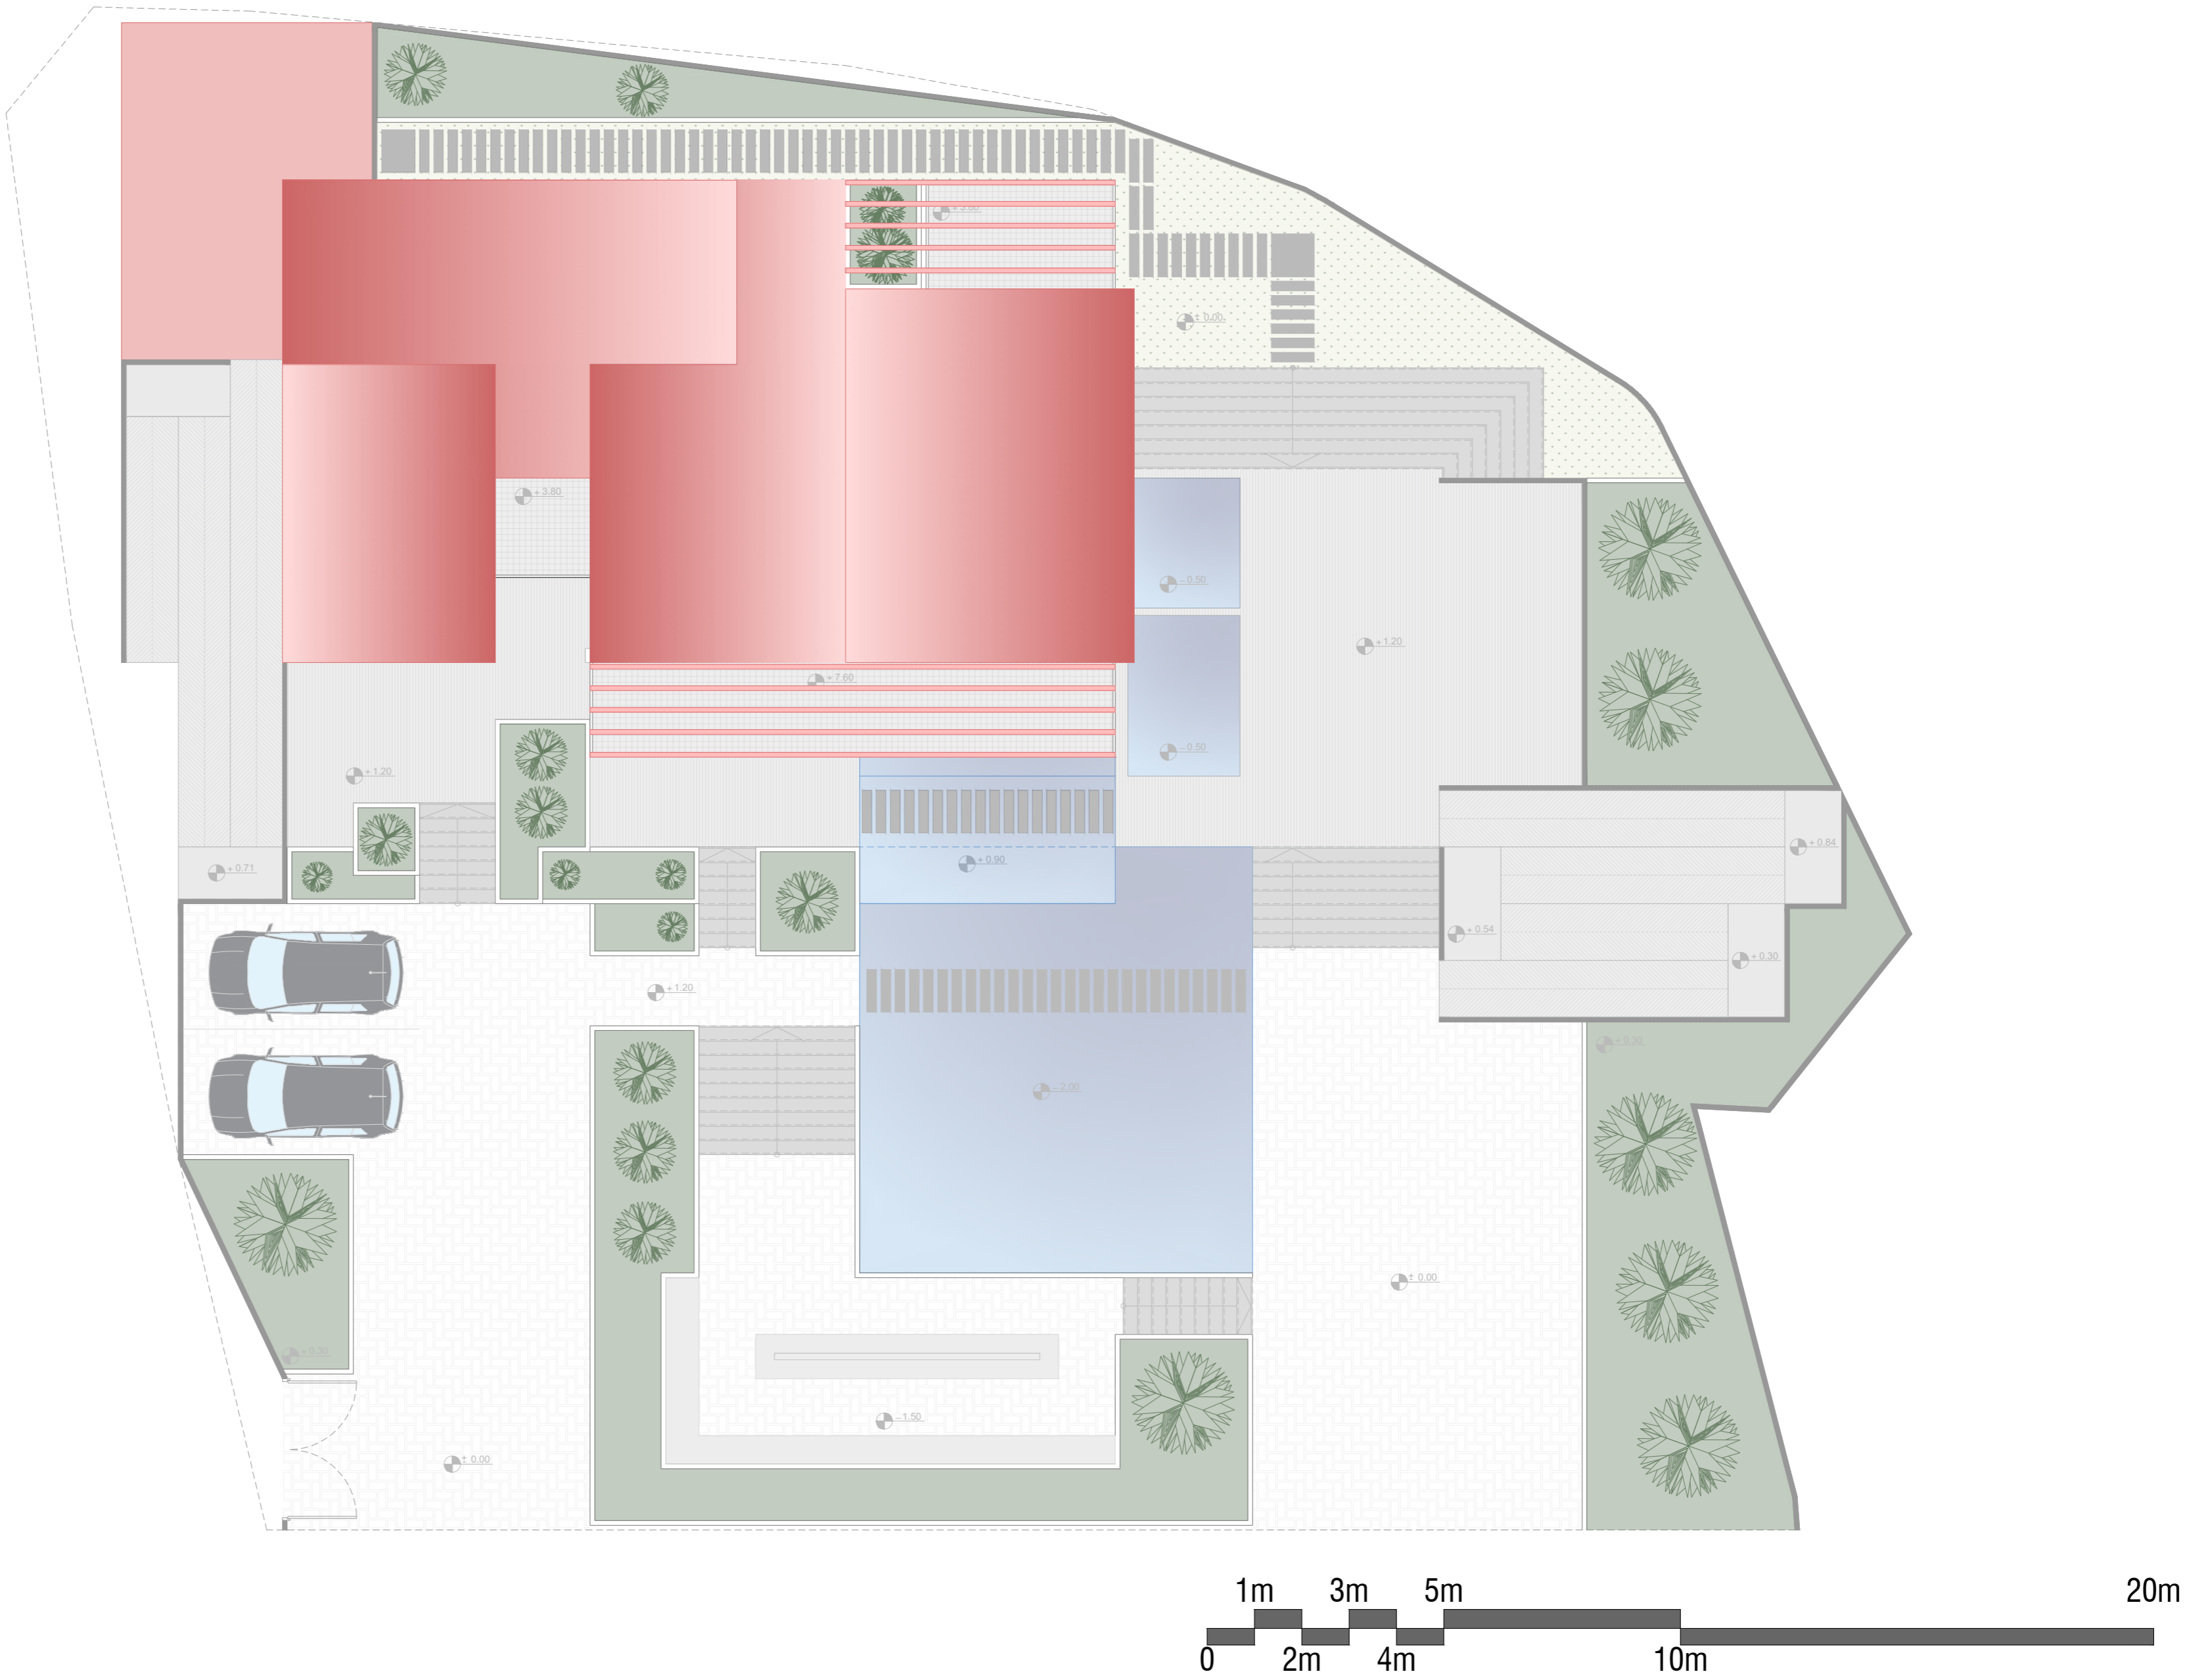

SECTION A-A
Sc: 1/100

