

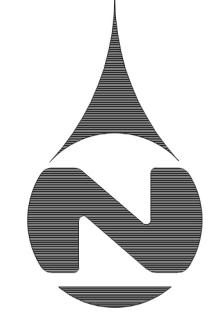




GROUND PLAN 1.100

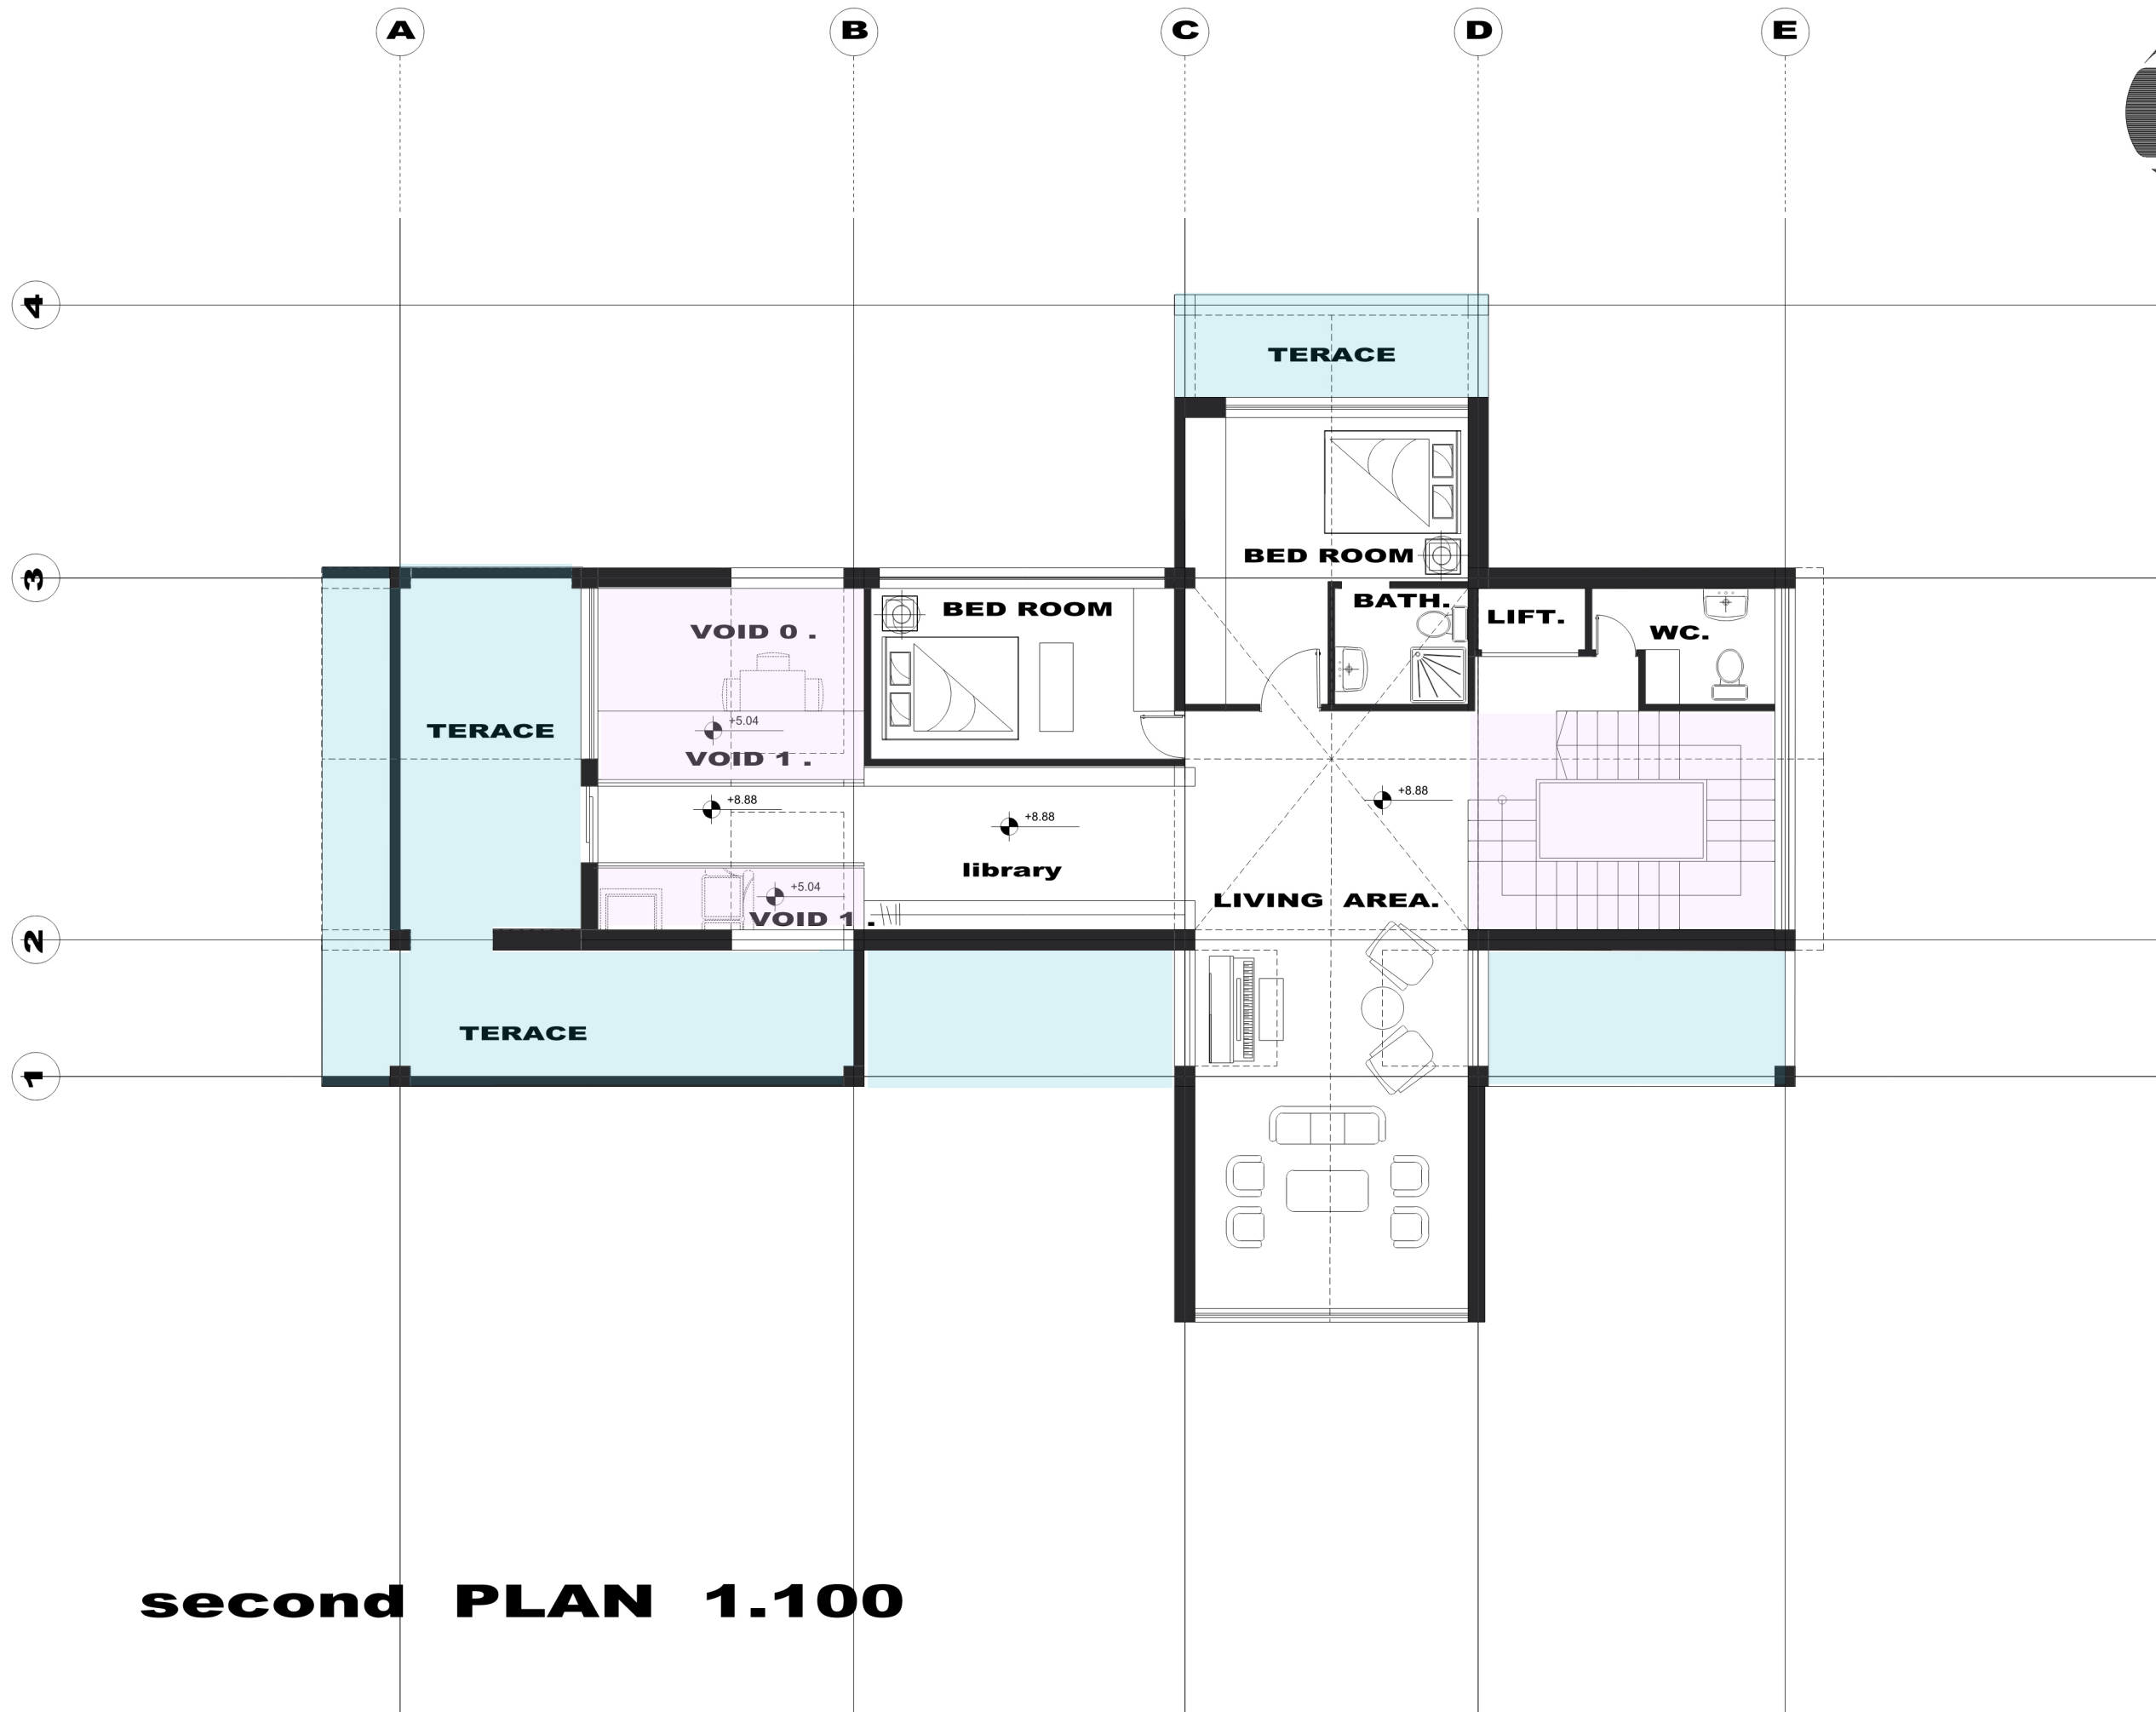



FIRST PLAN 1.100

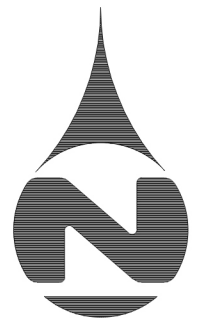



second PLAN 1.100

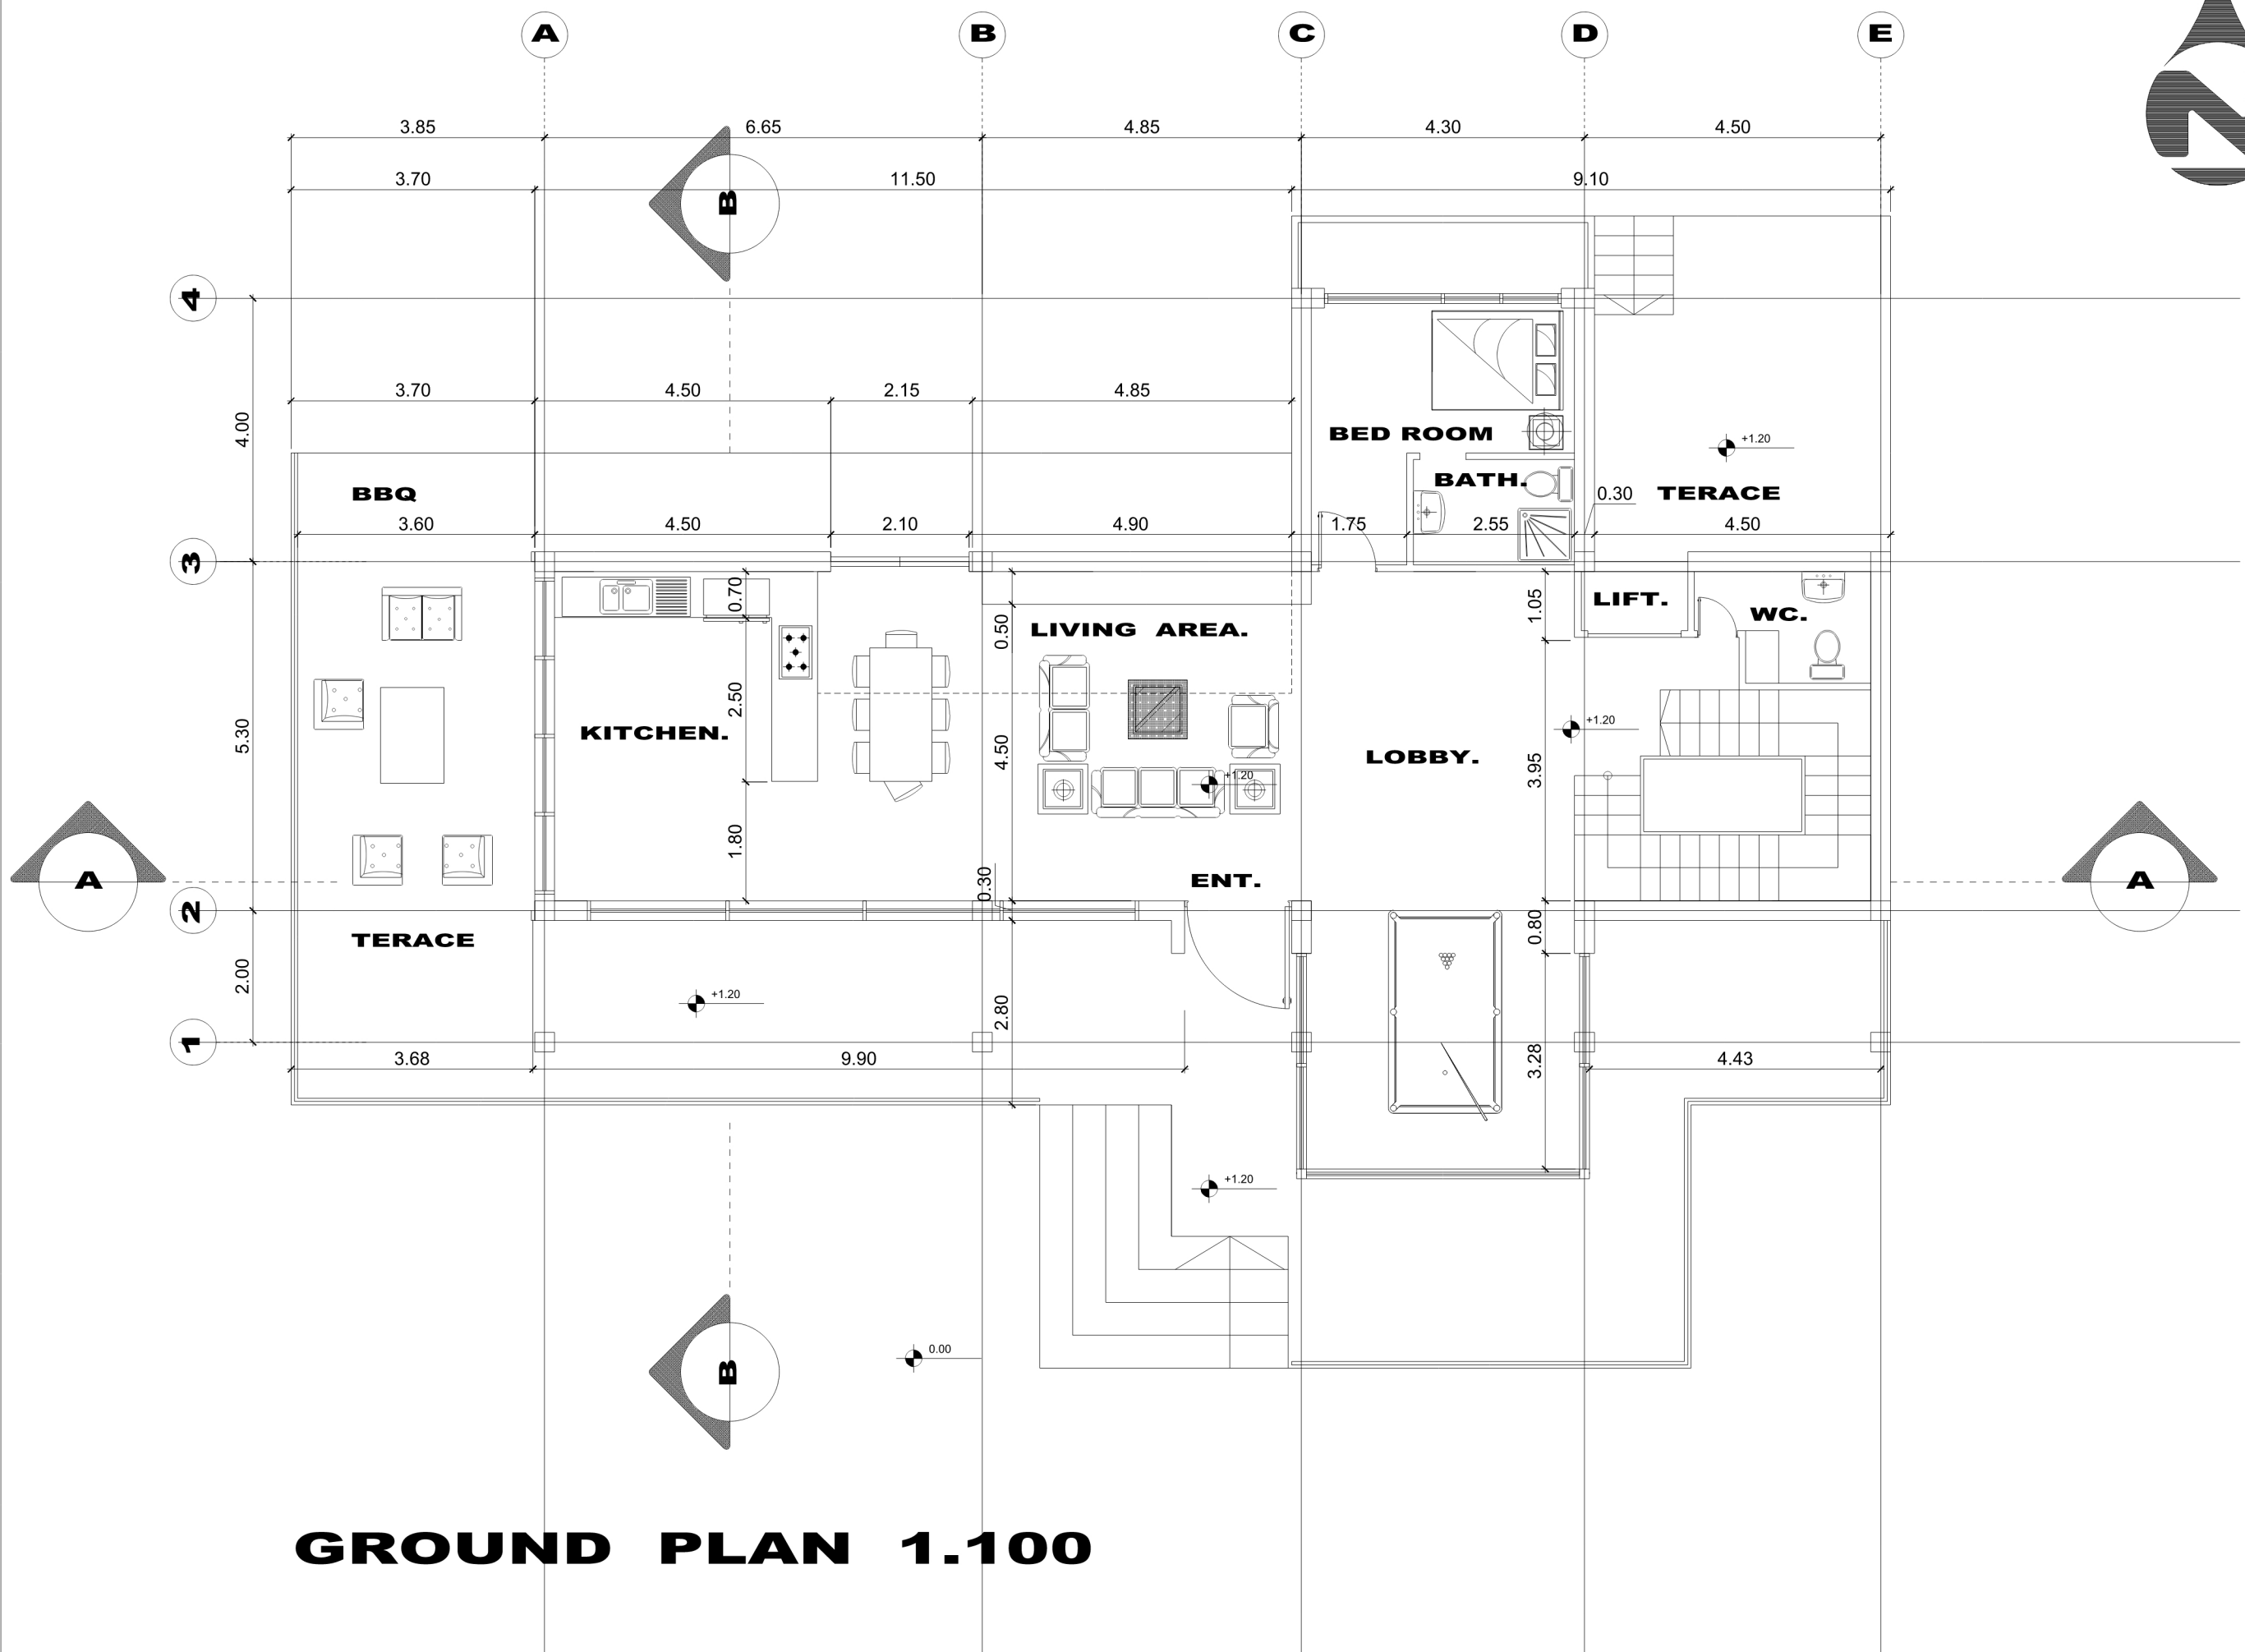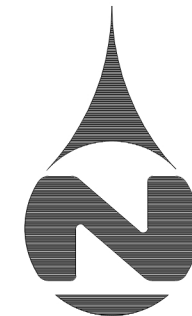

GROUND PLAN 1.100

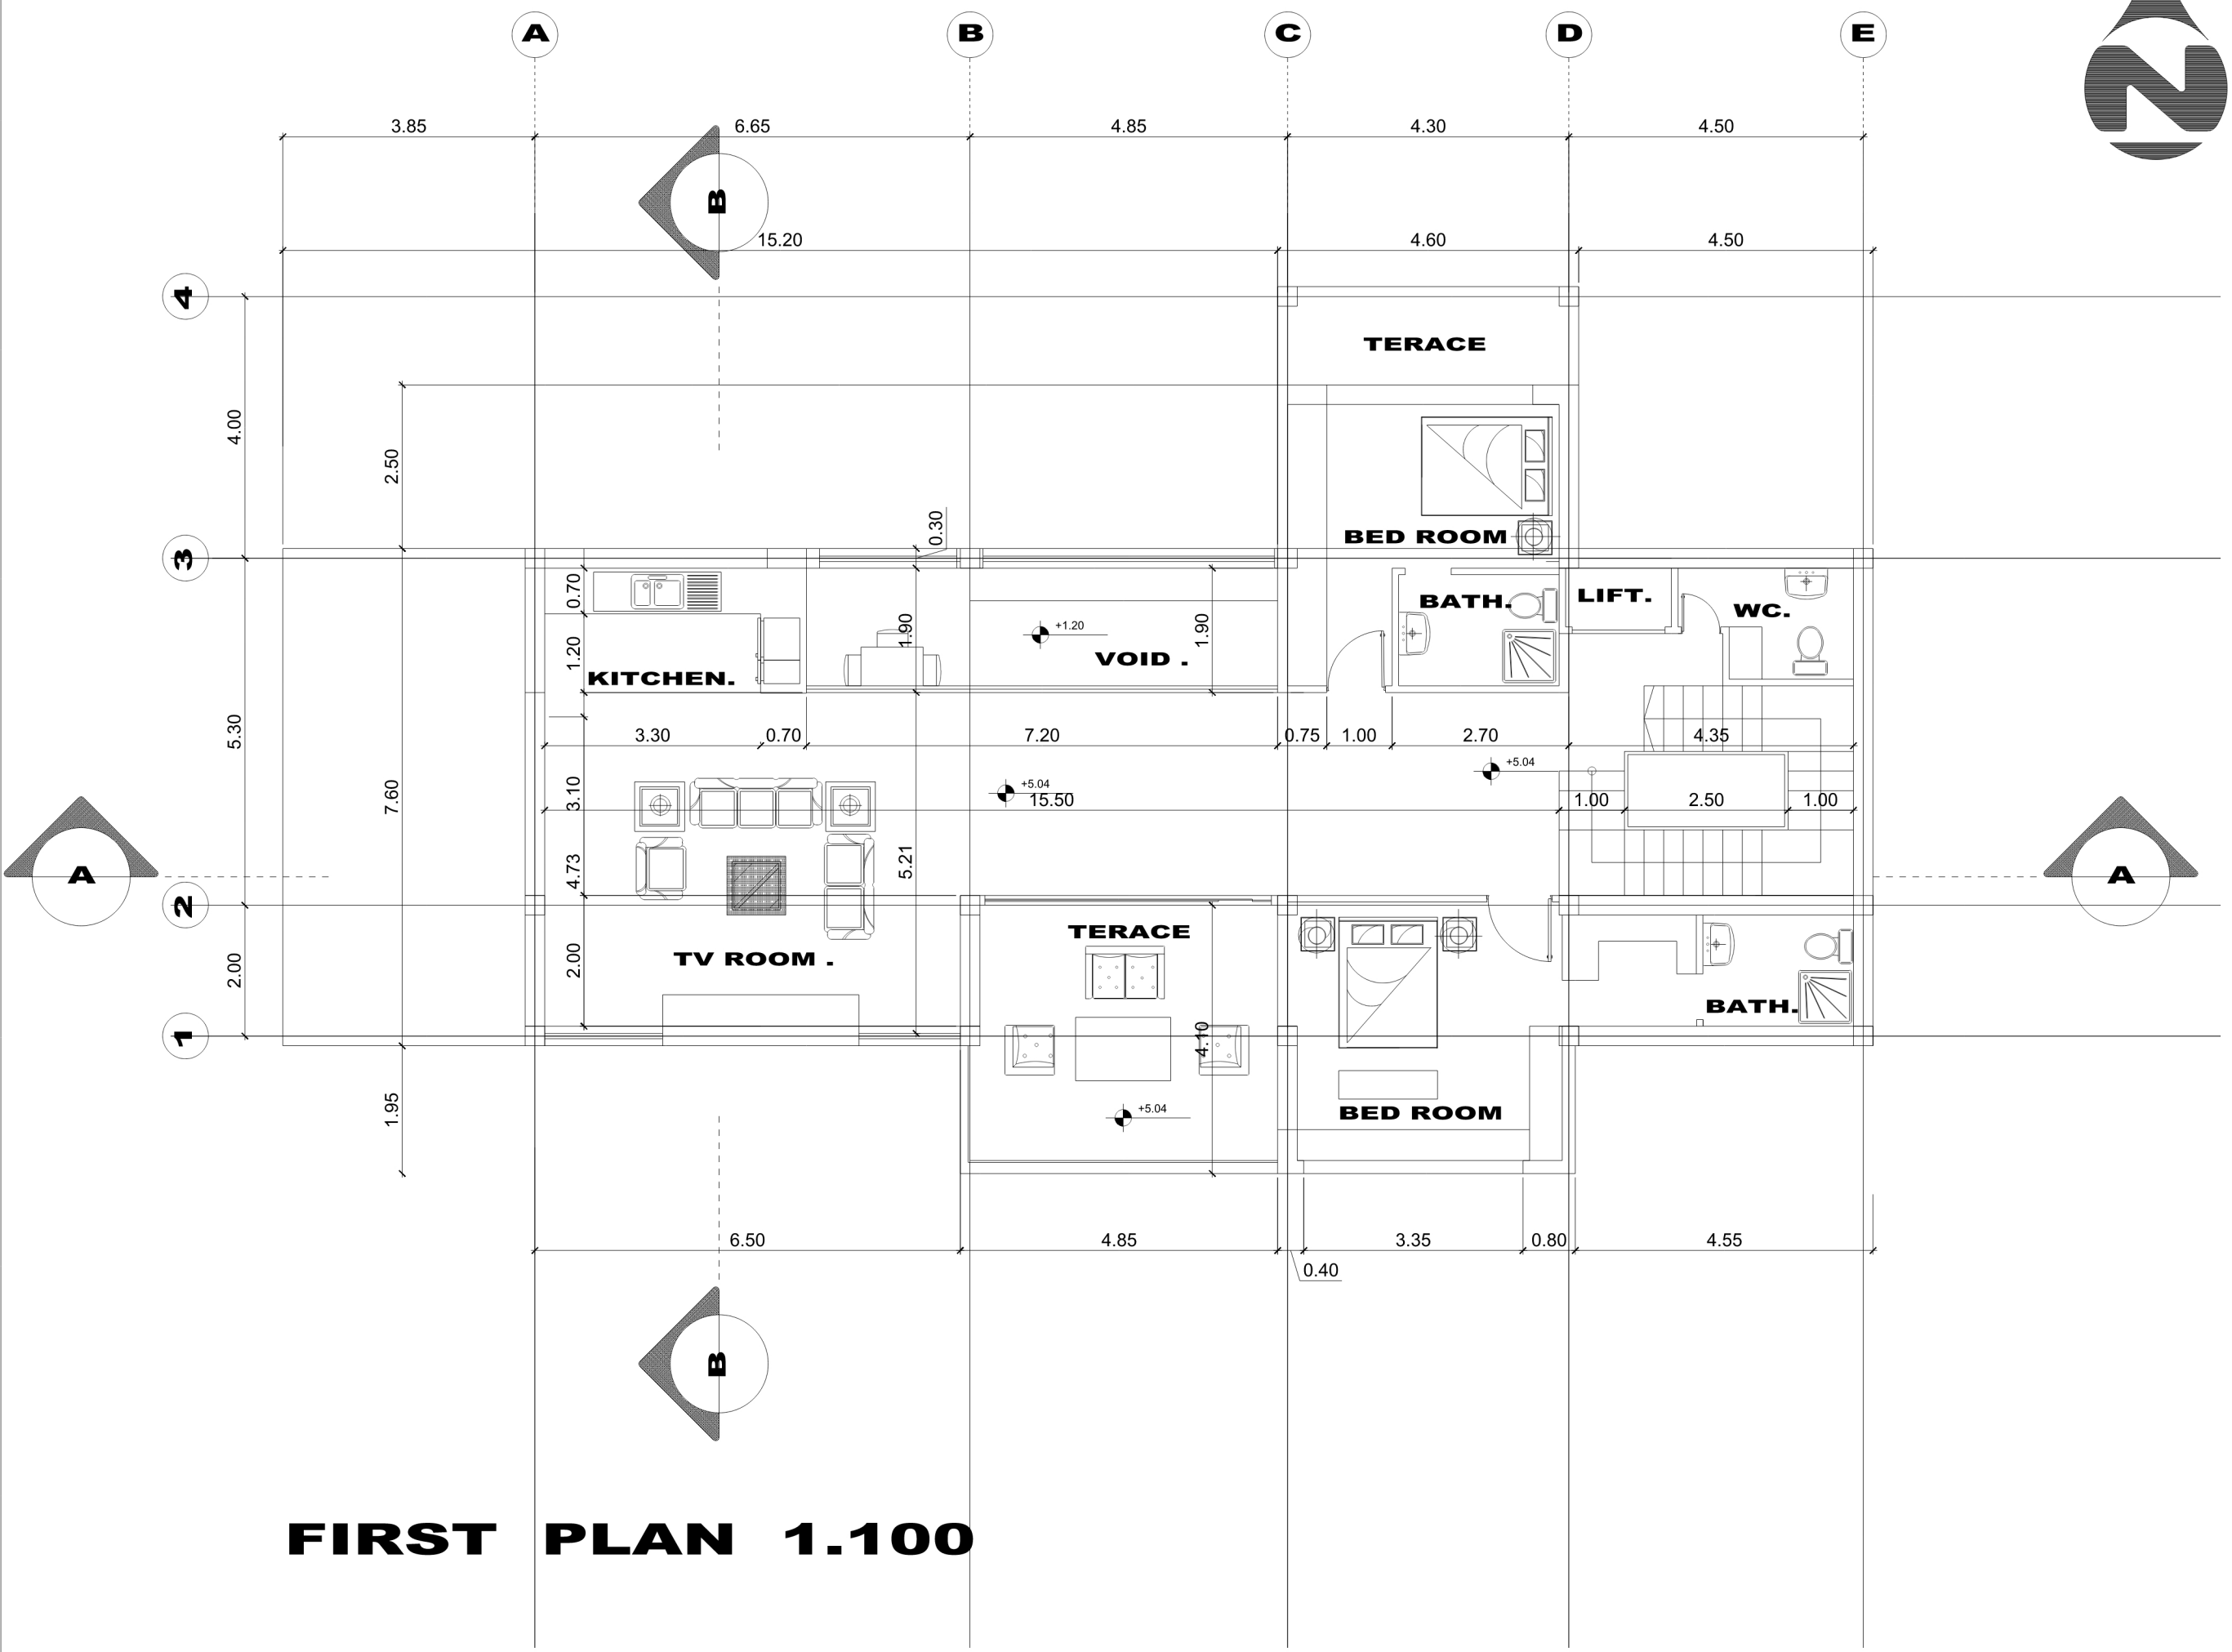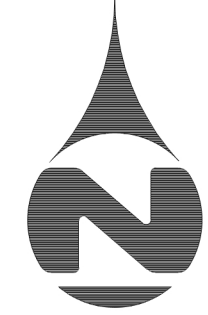

FIRST PLAN 1.100

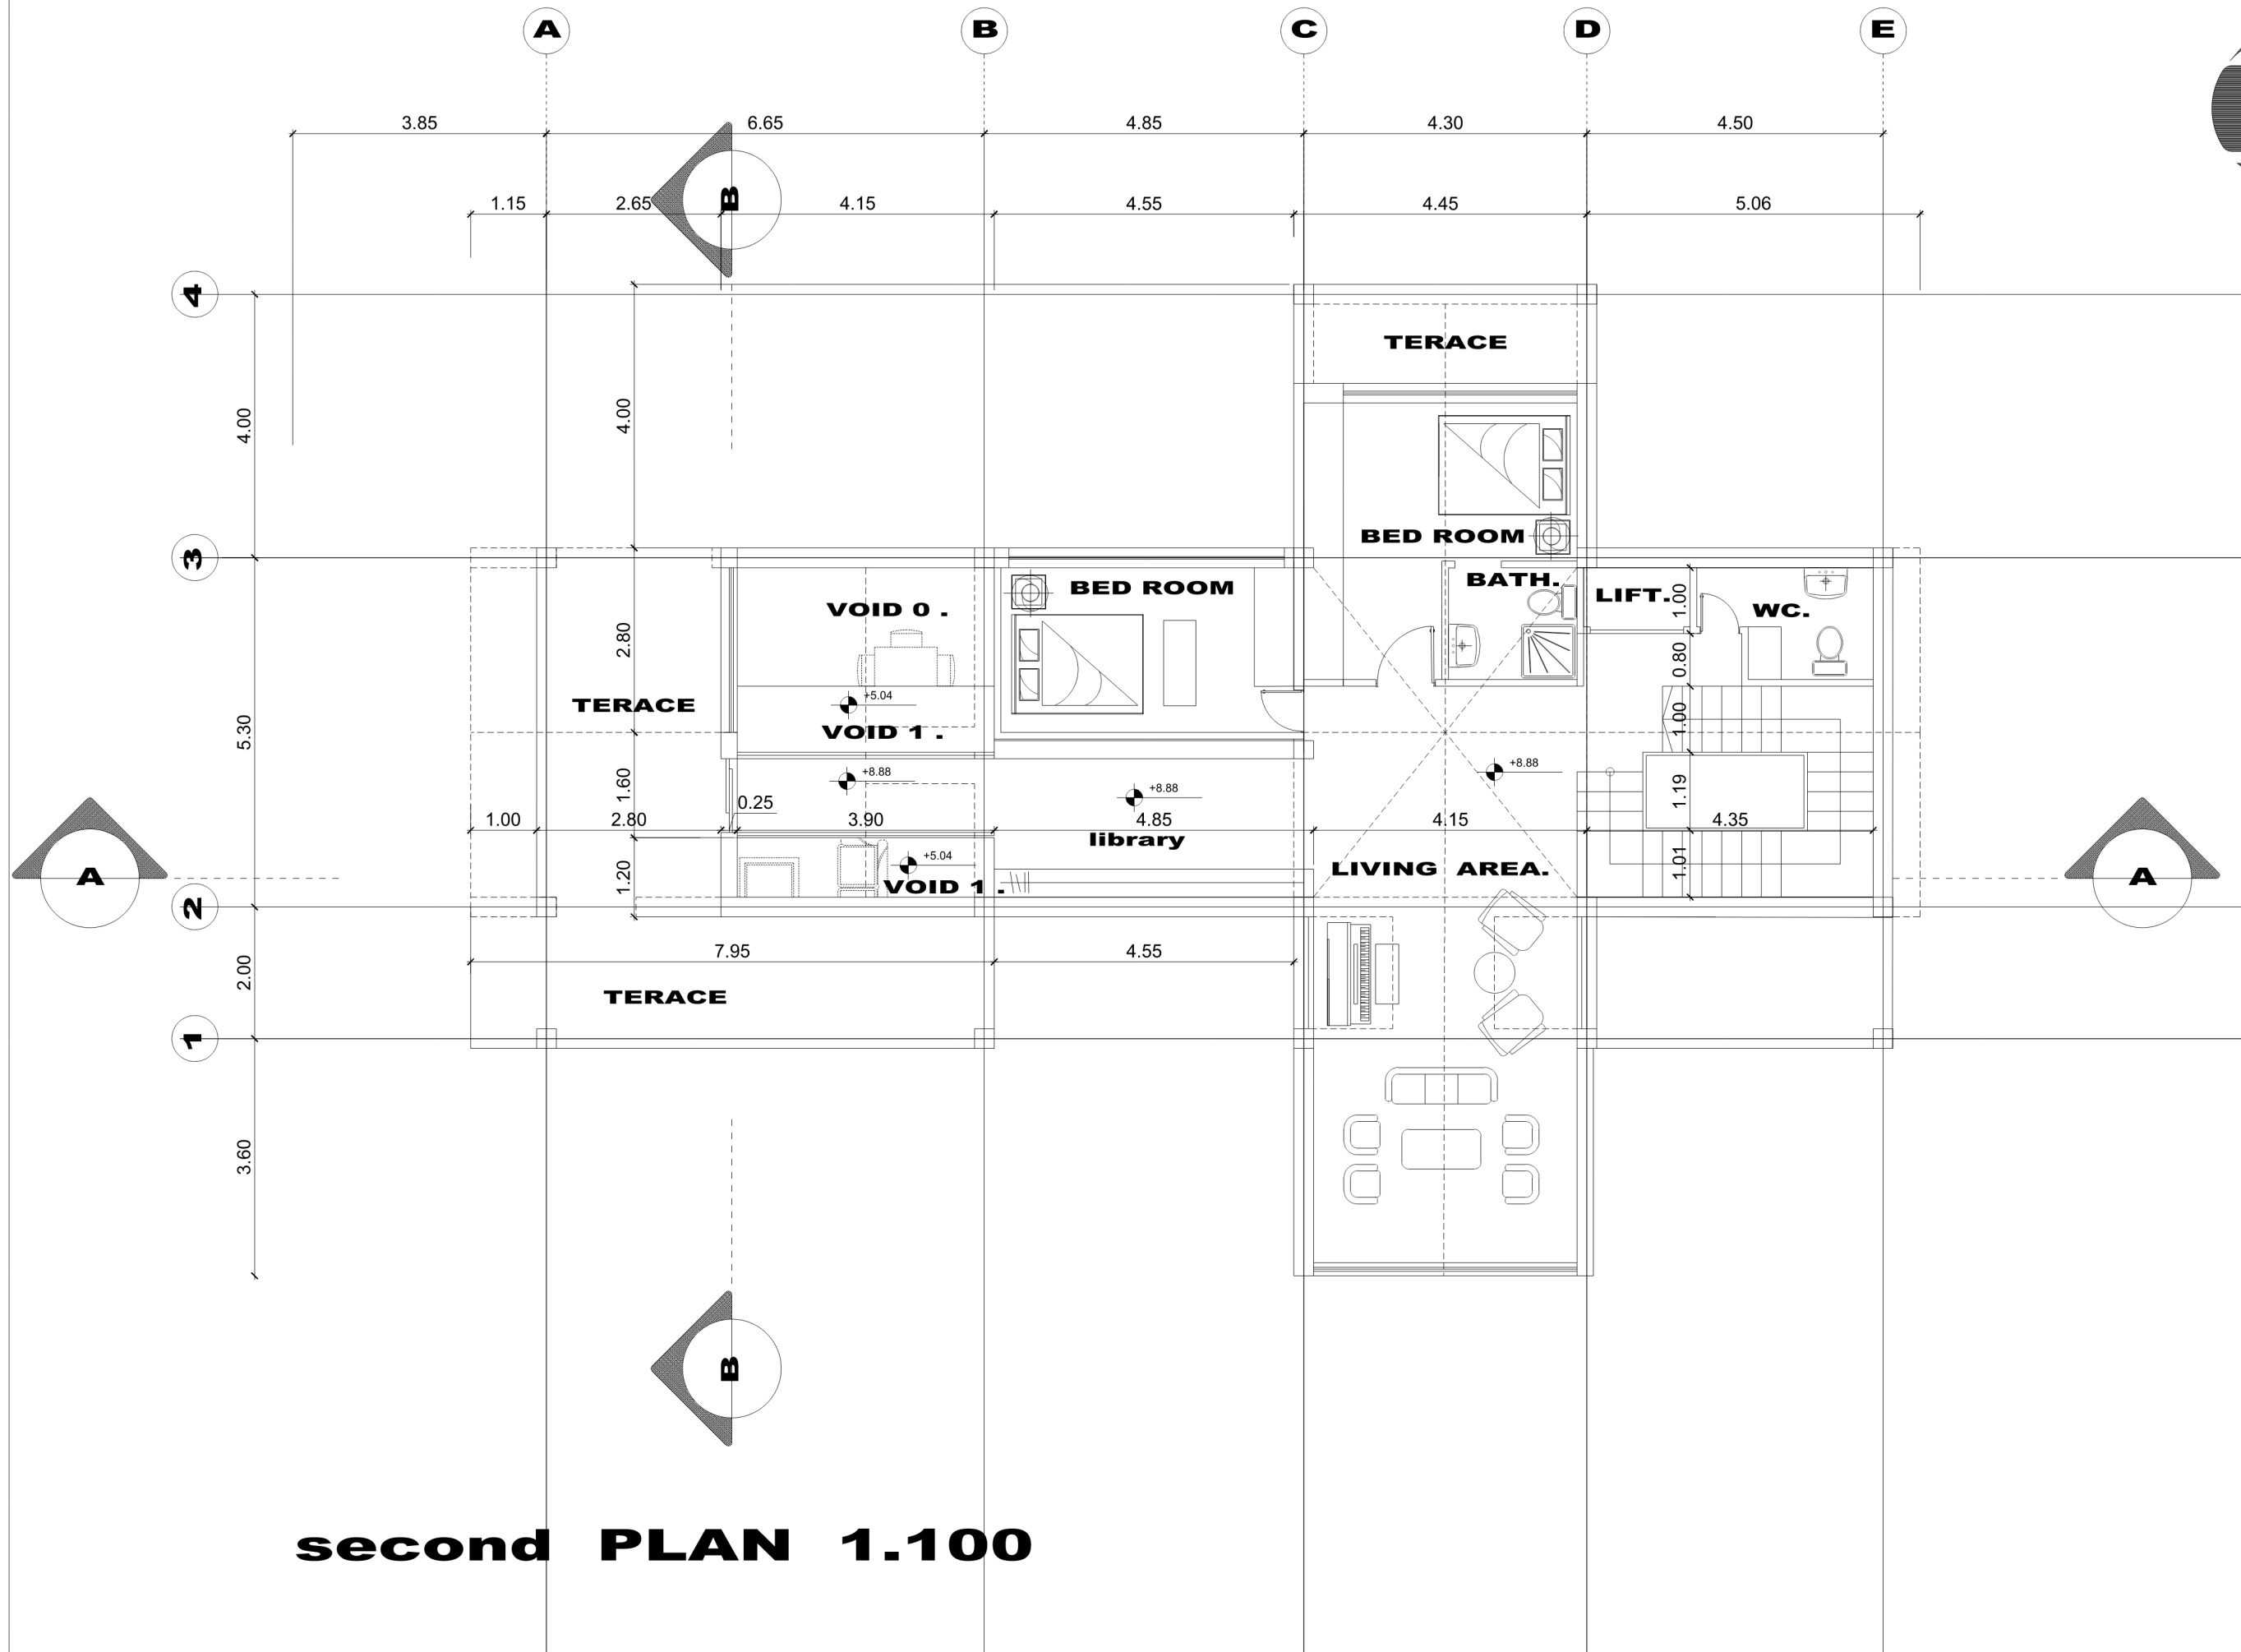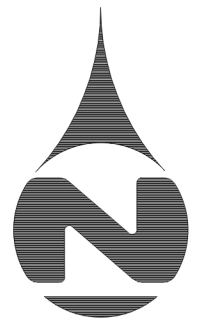


second PLAN 1.100




NORTH ELEVATION 1.100



SOUTH ELEVATION 1.100

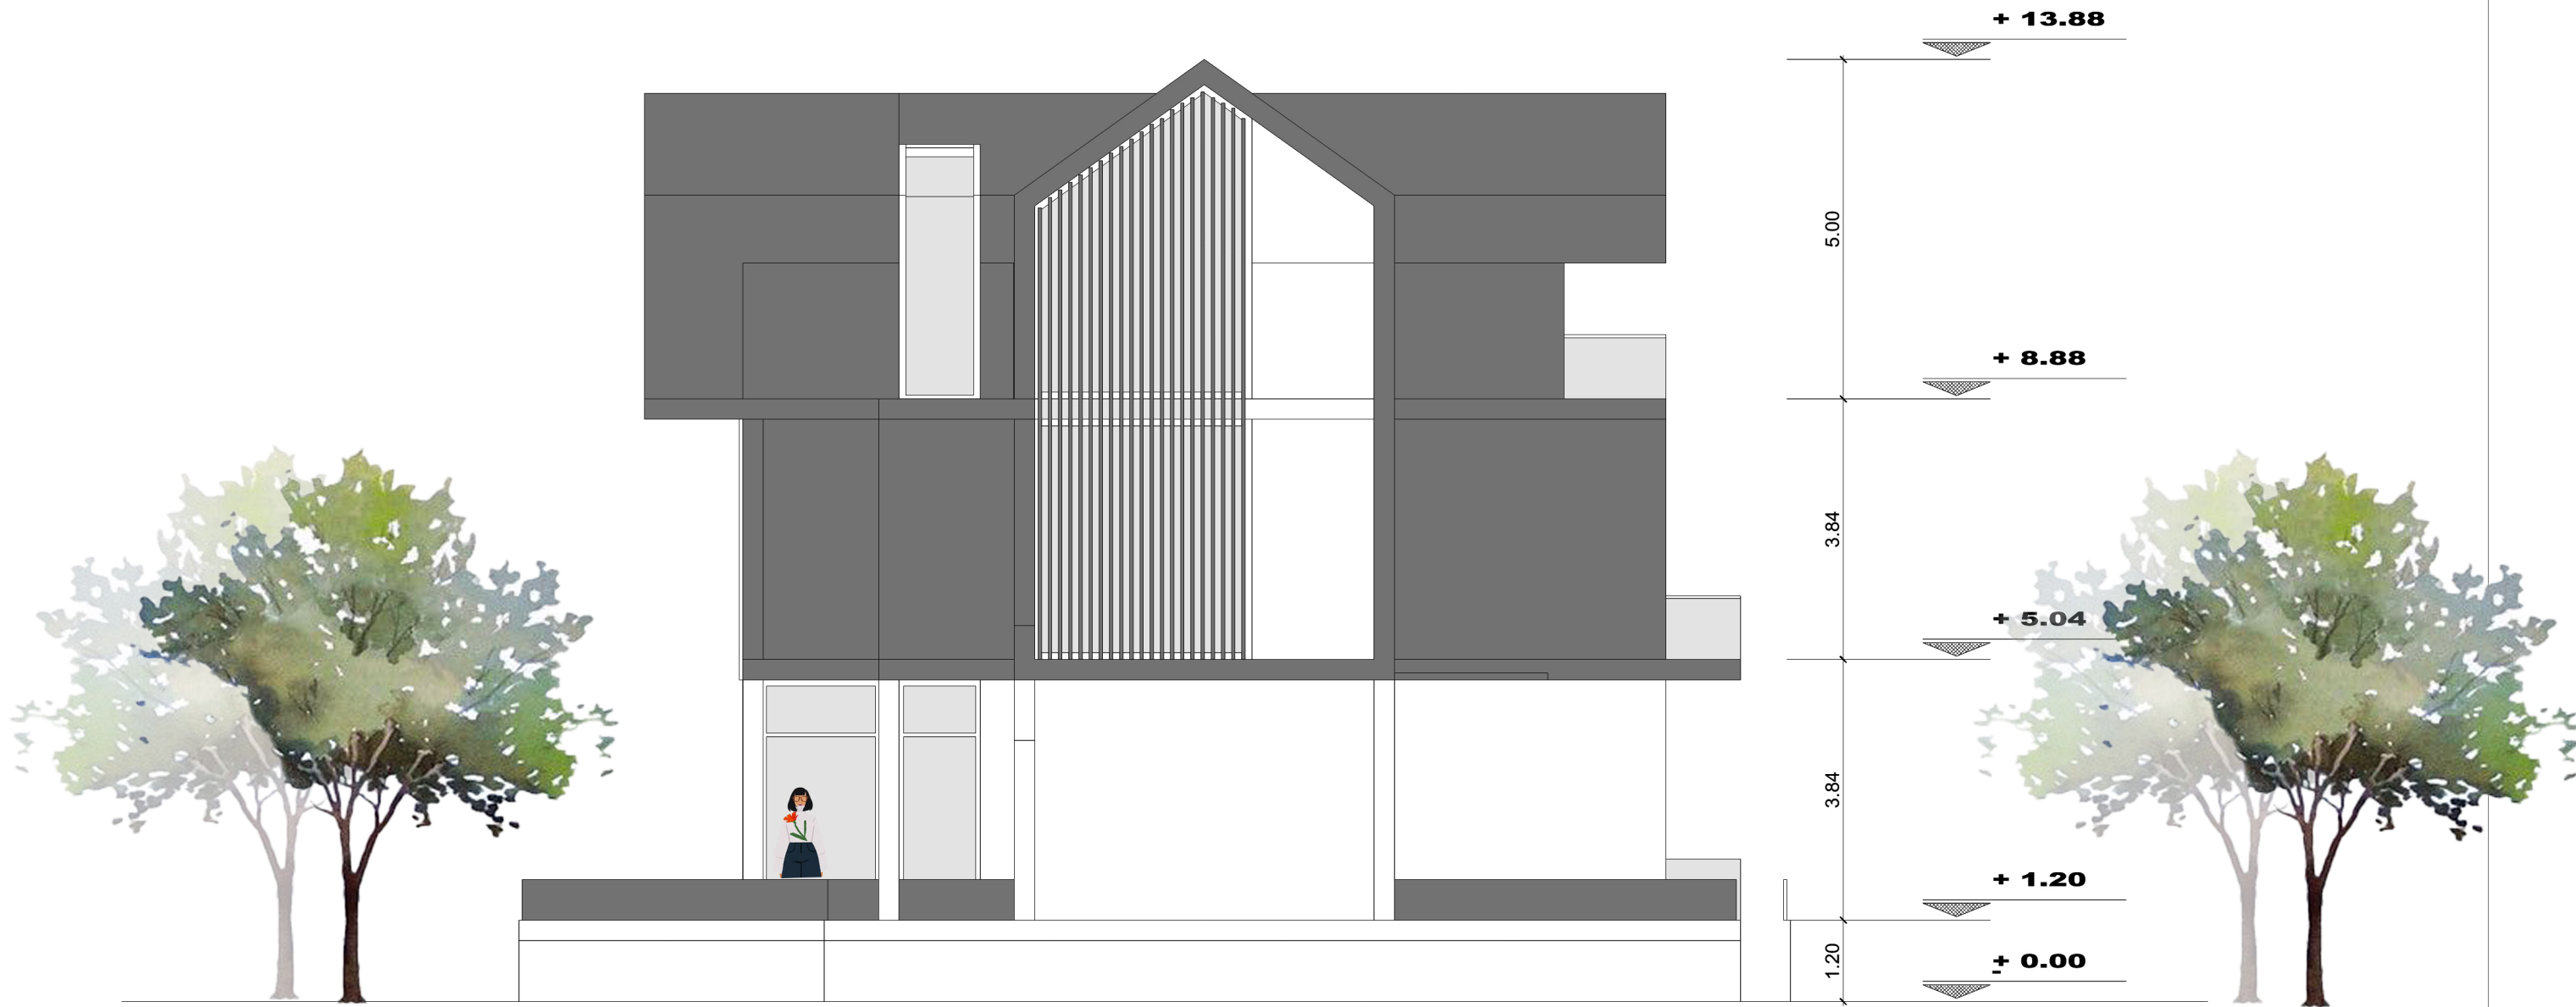


EAST ELEVATION 1.100

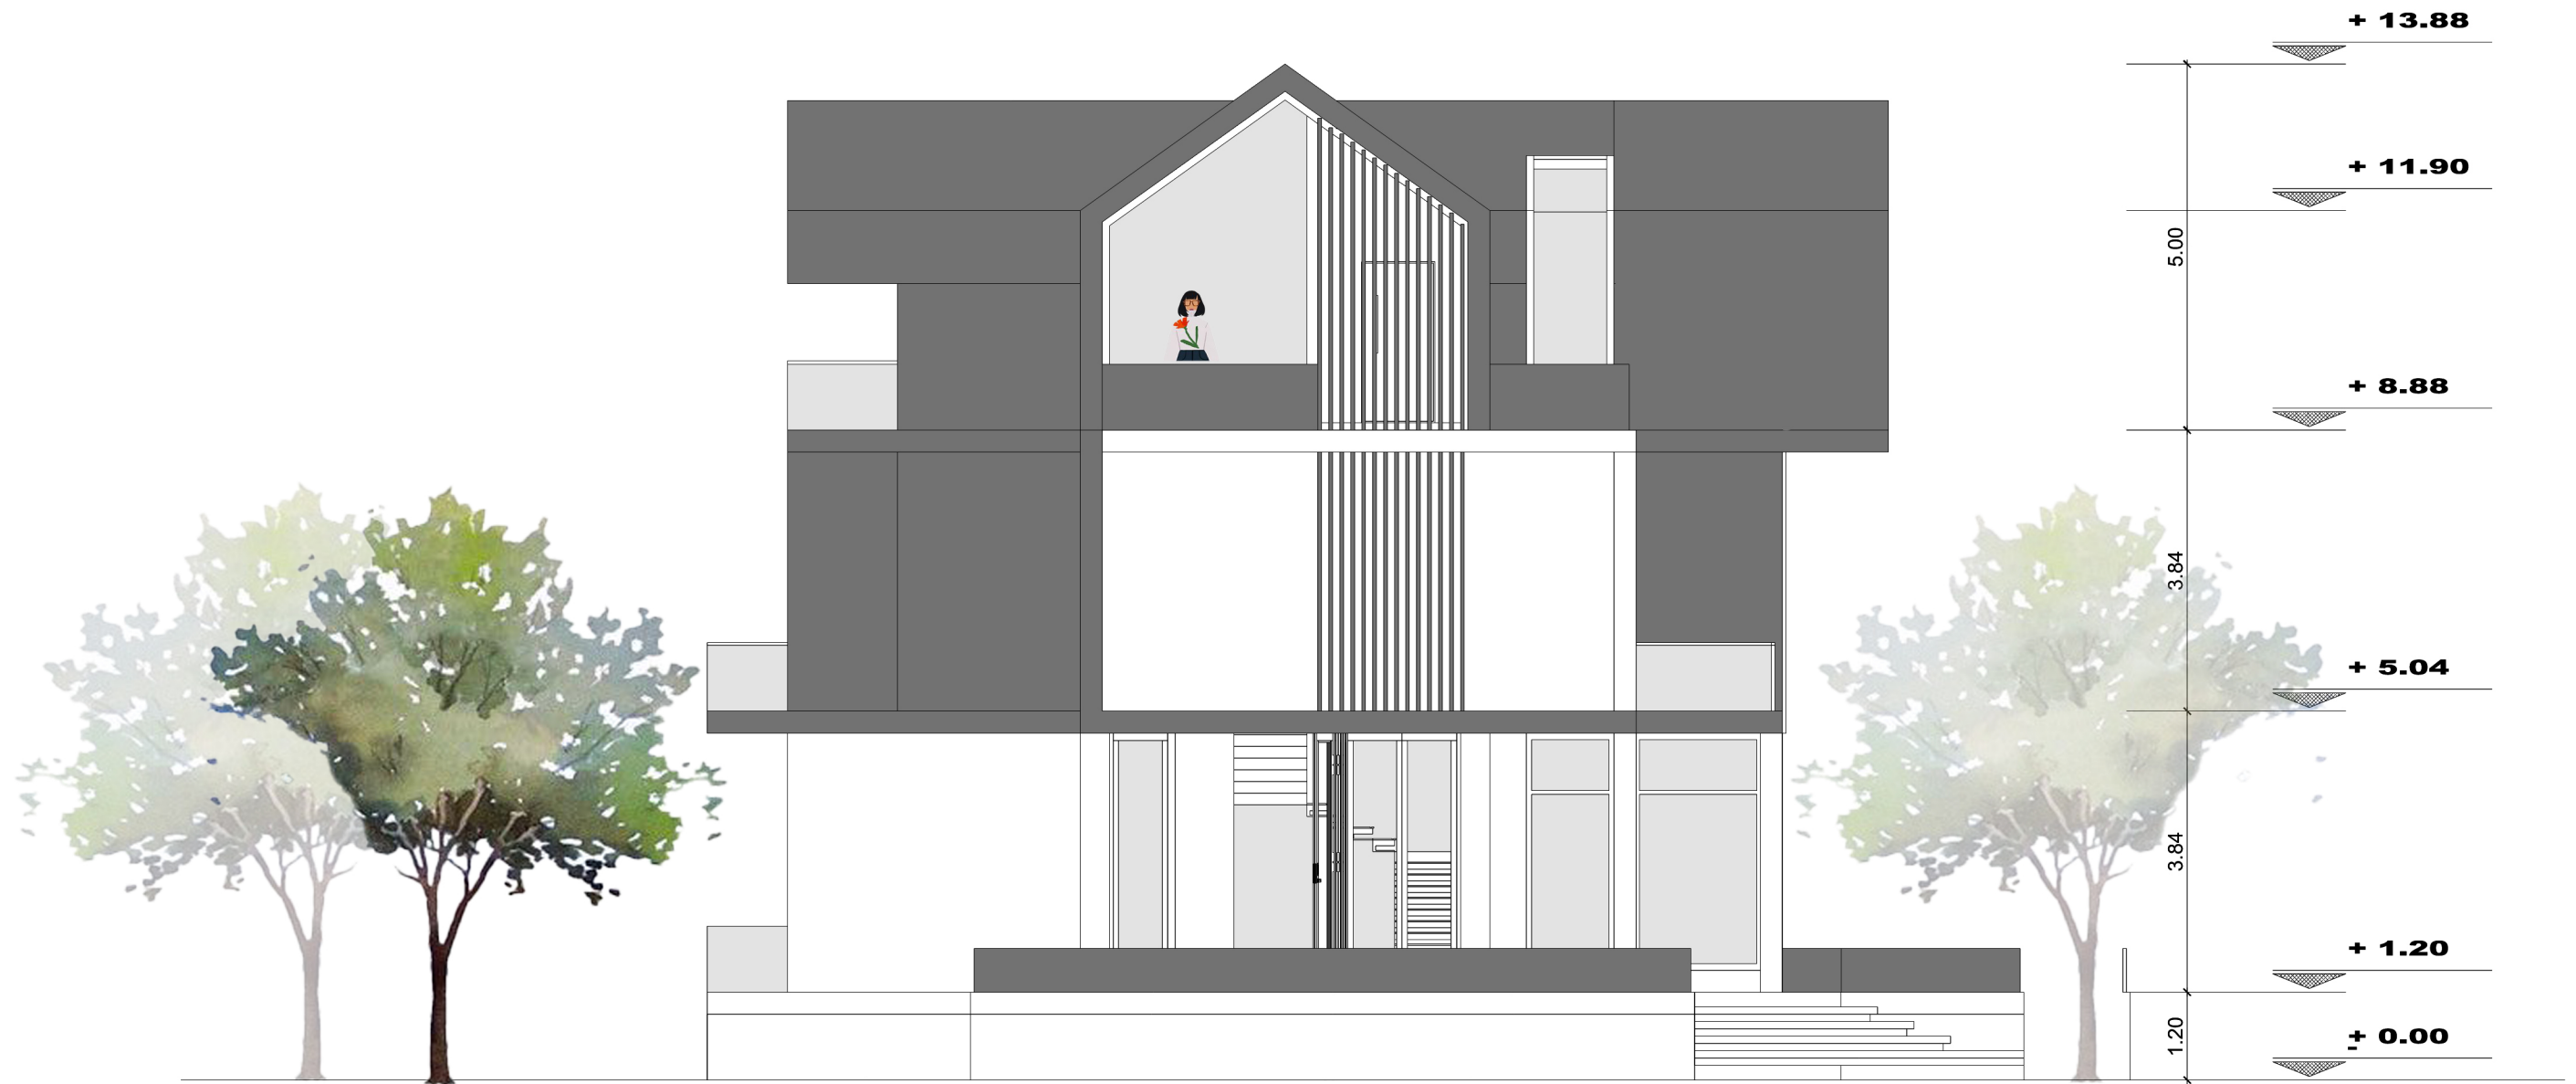


WEST ELEVATION 1.100




A_A SECTION 1.100

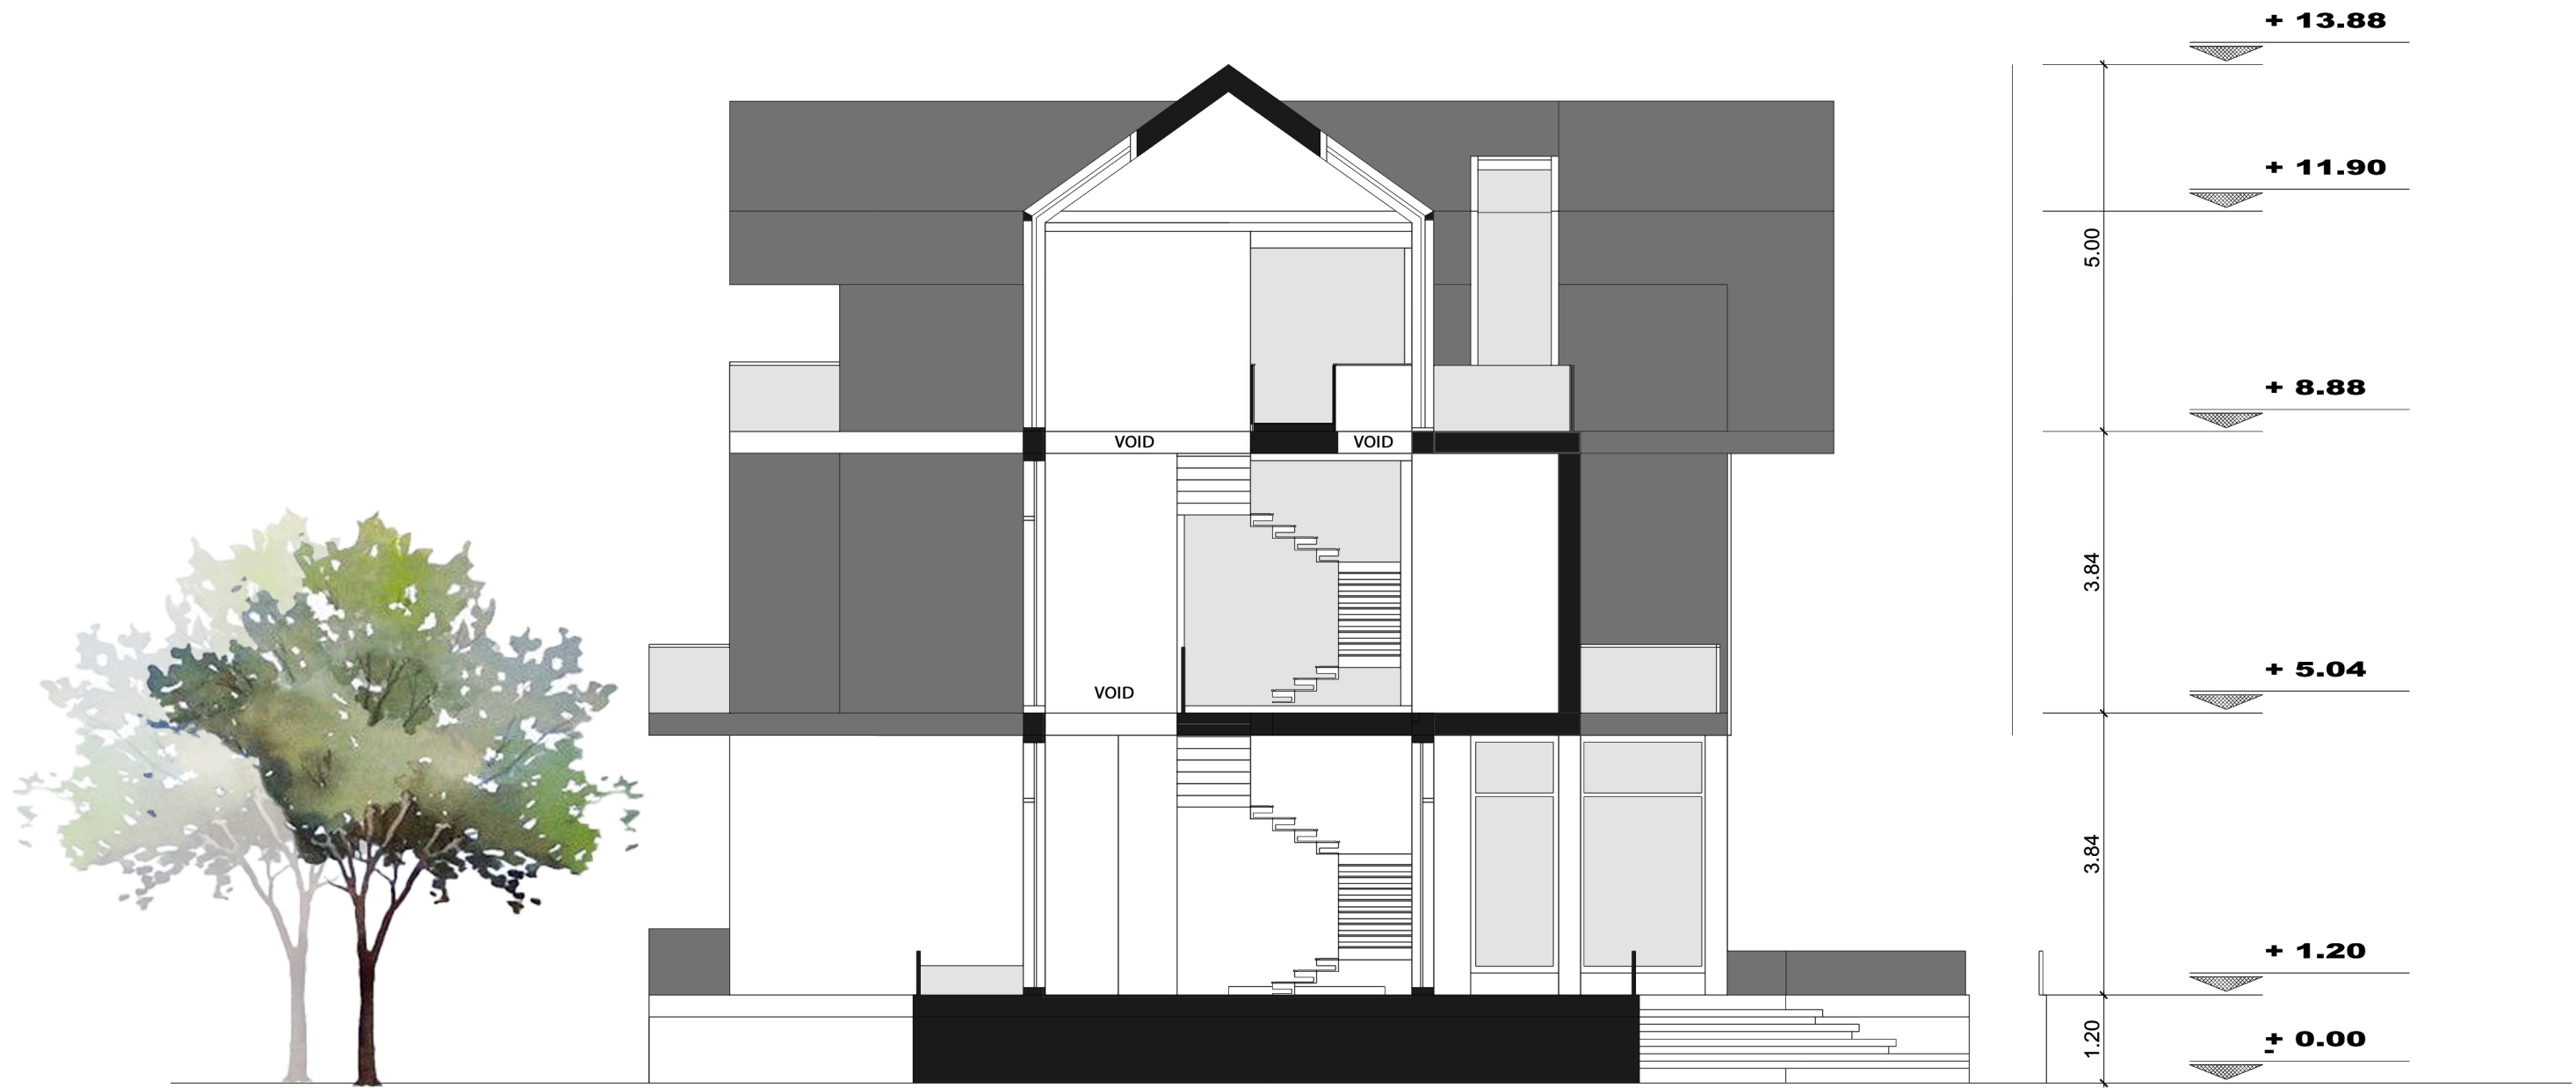


B-B SECTION 1.100

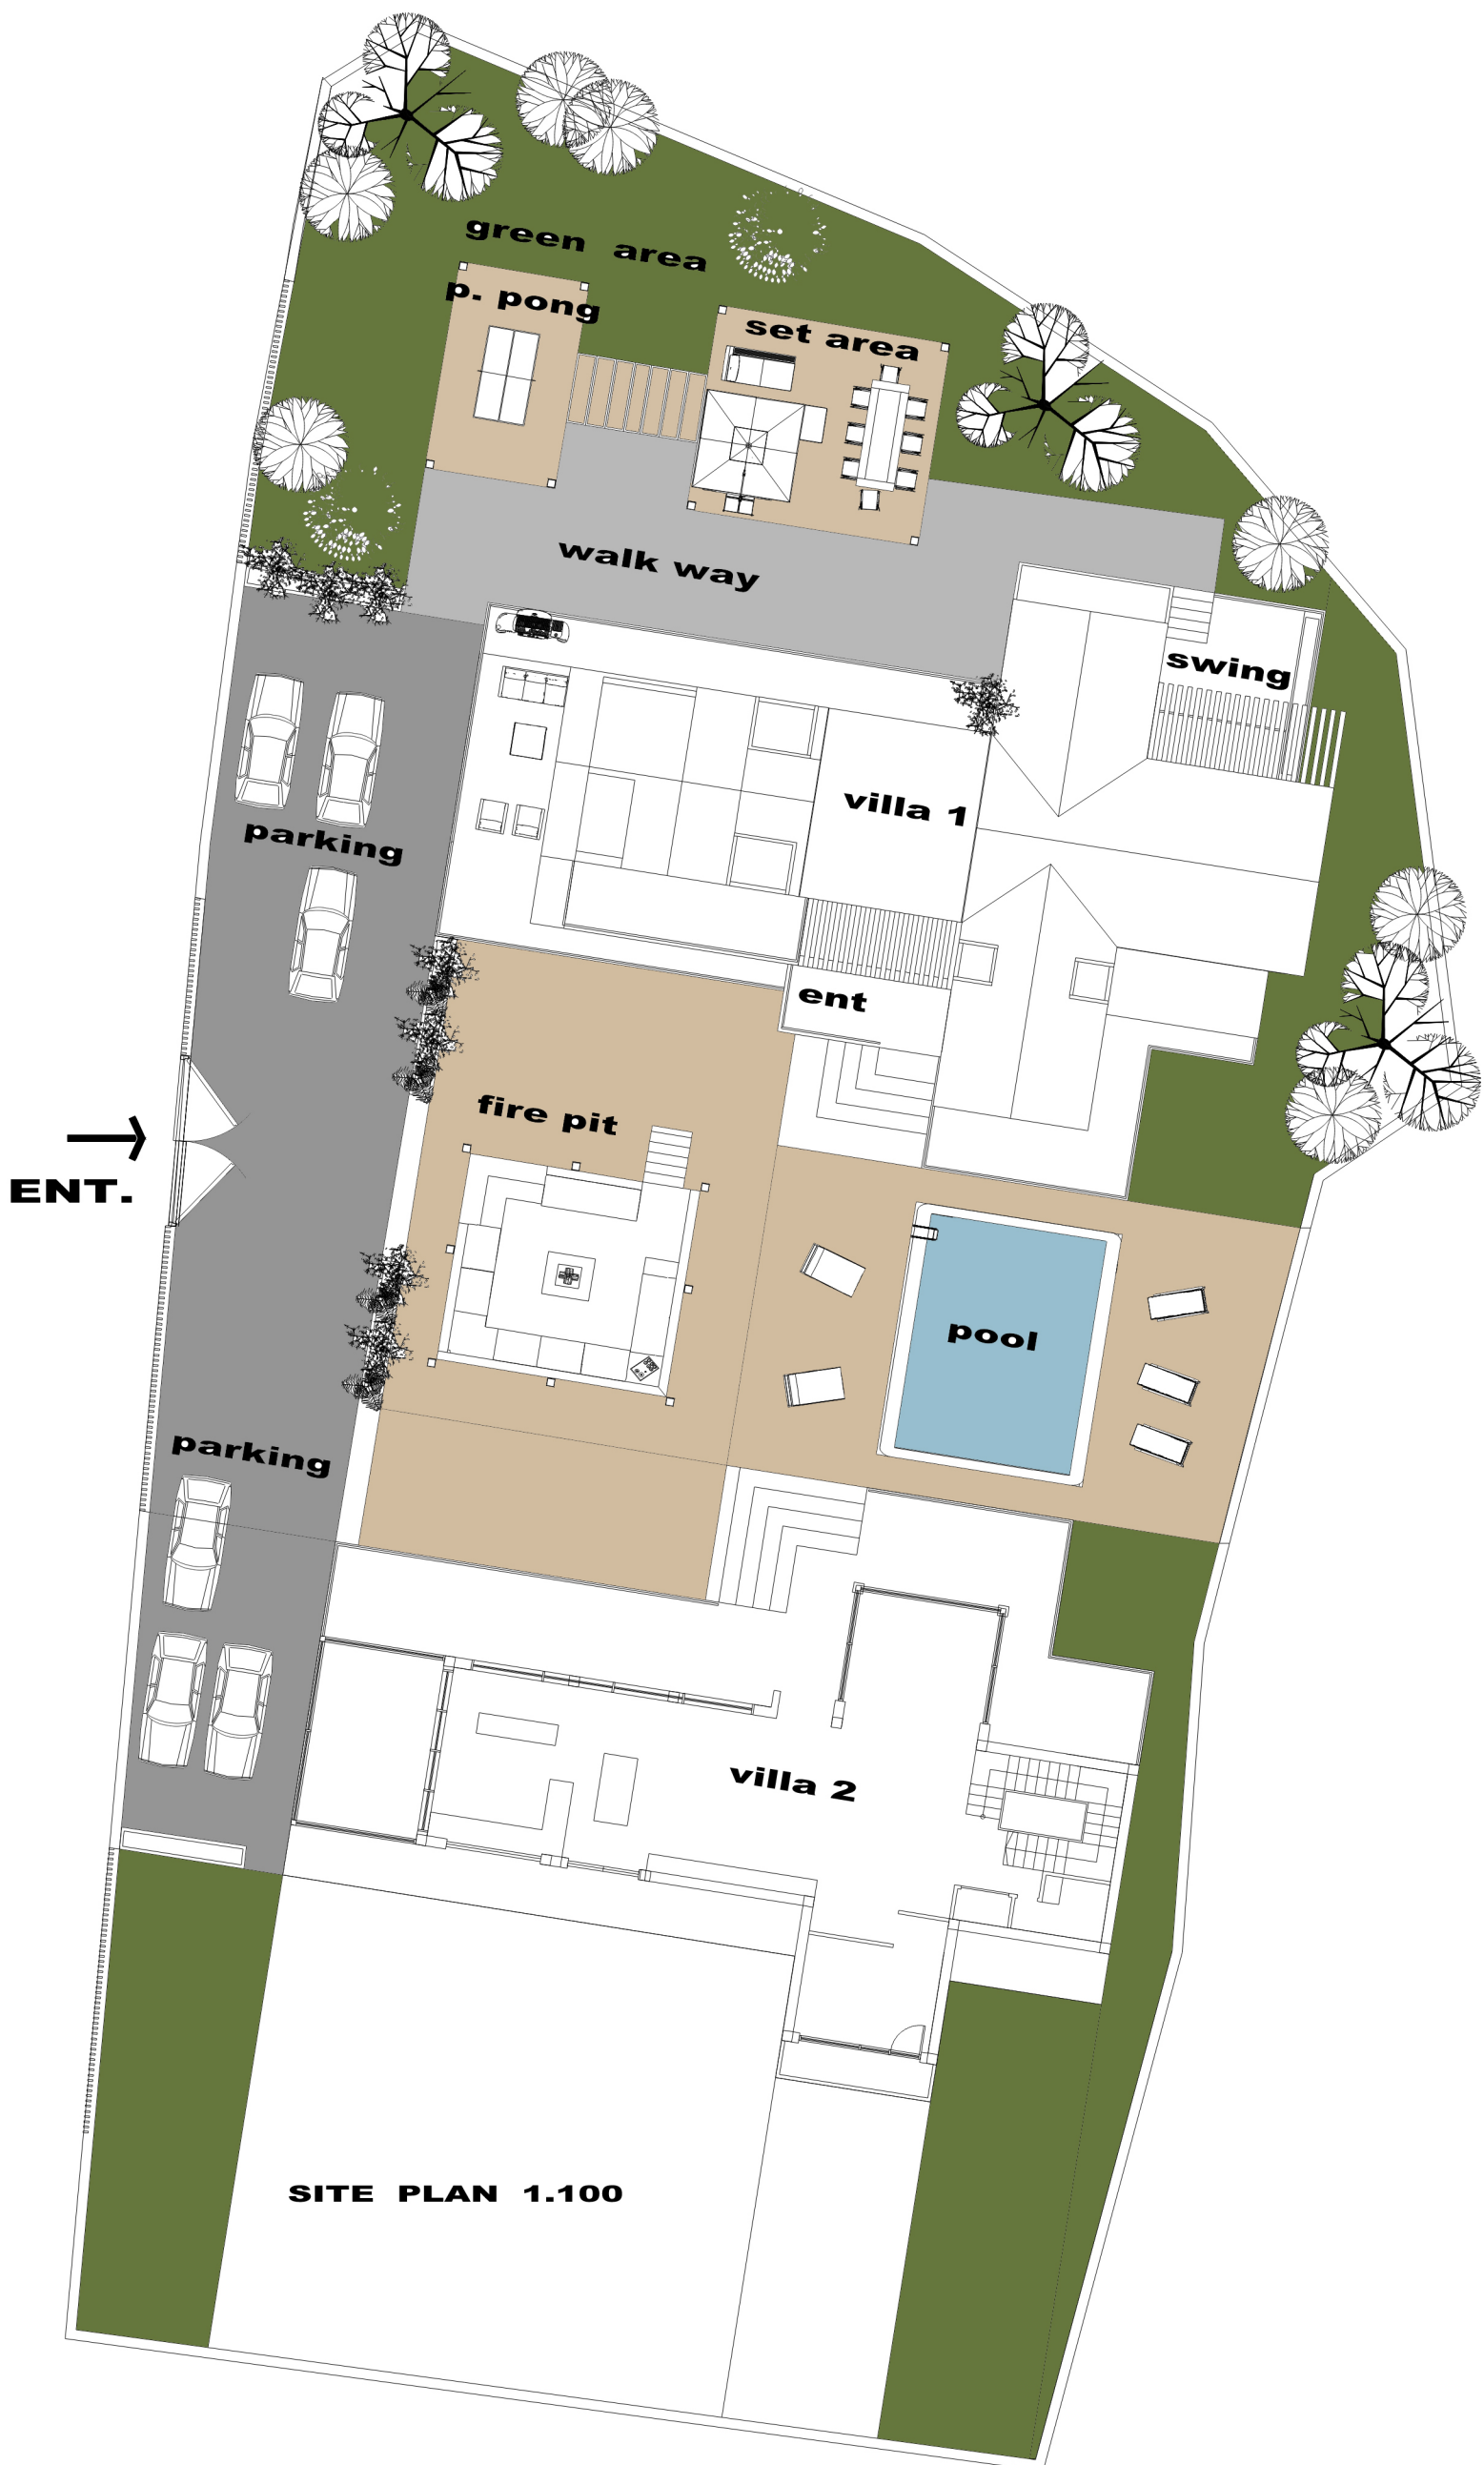

SITE PLAN 1.100

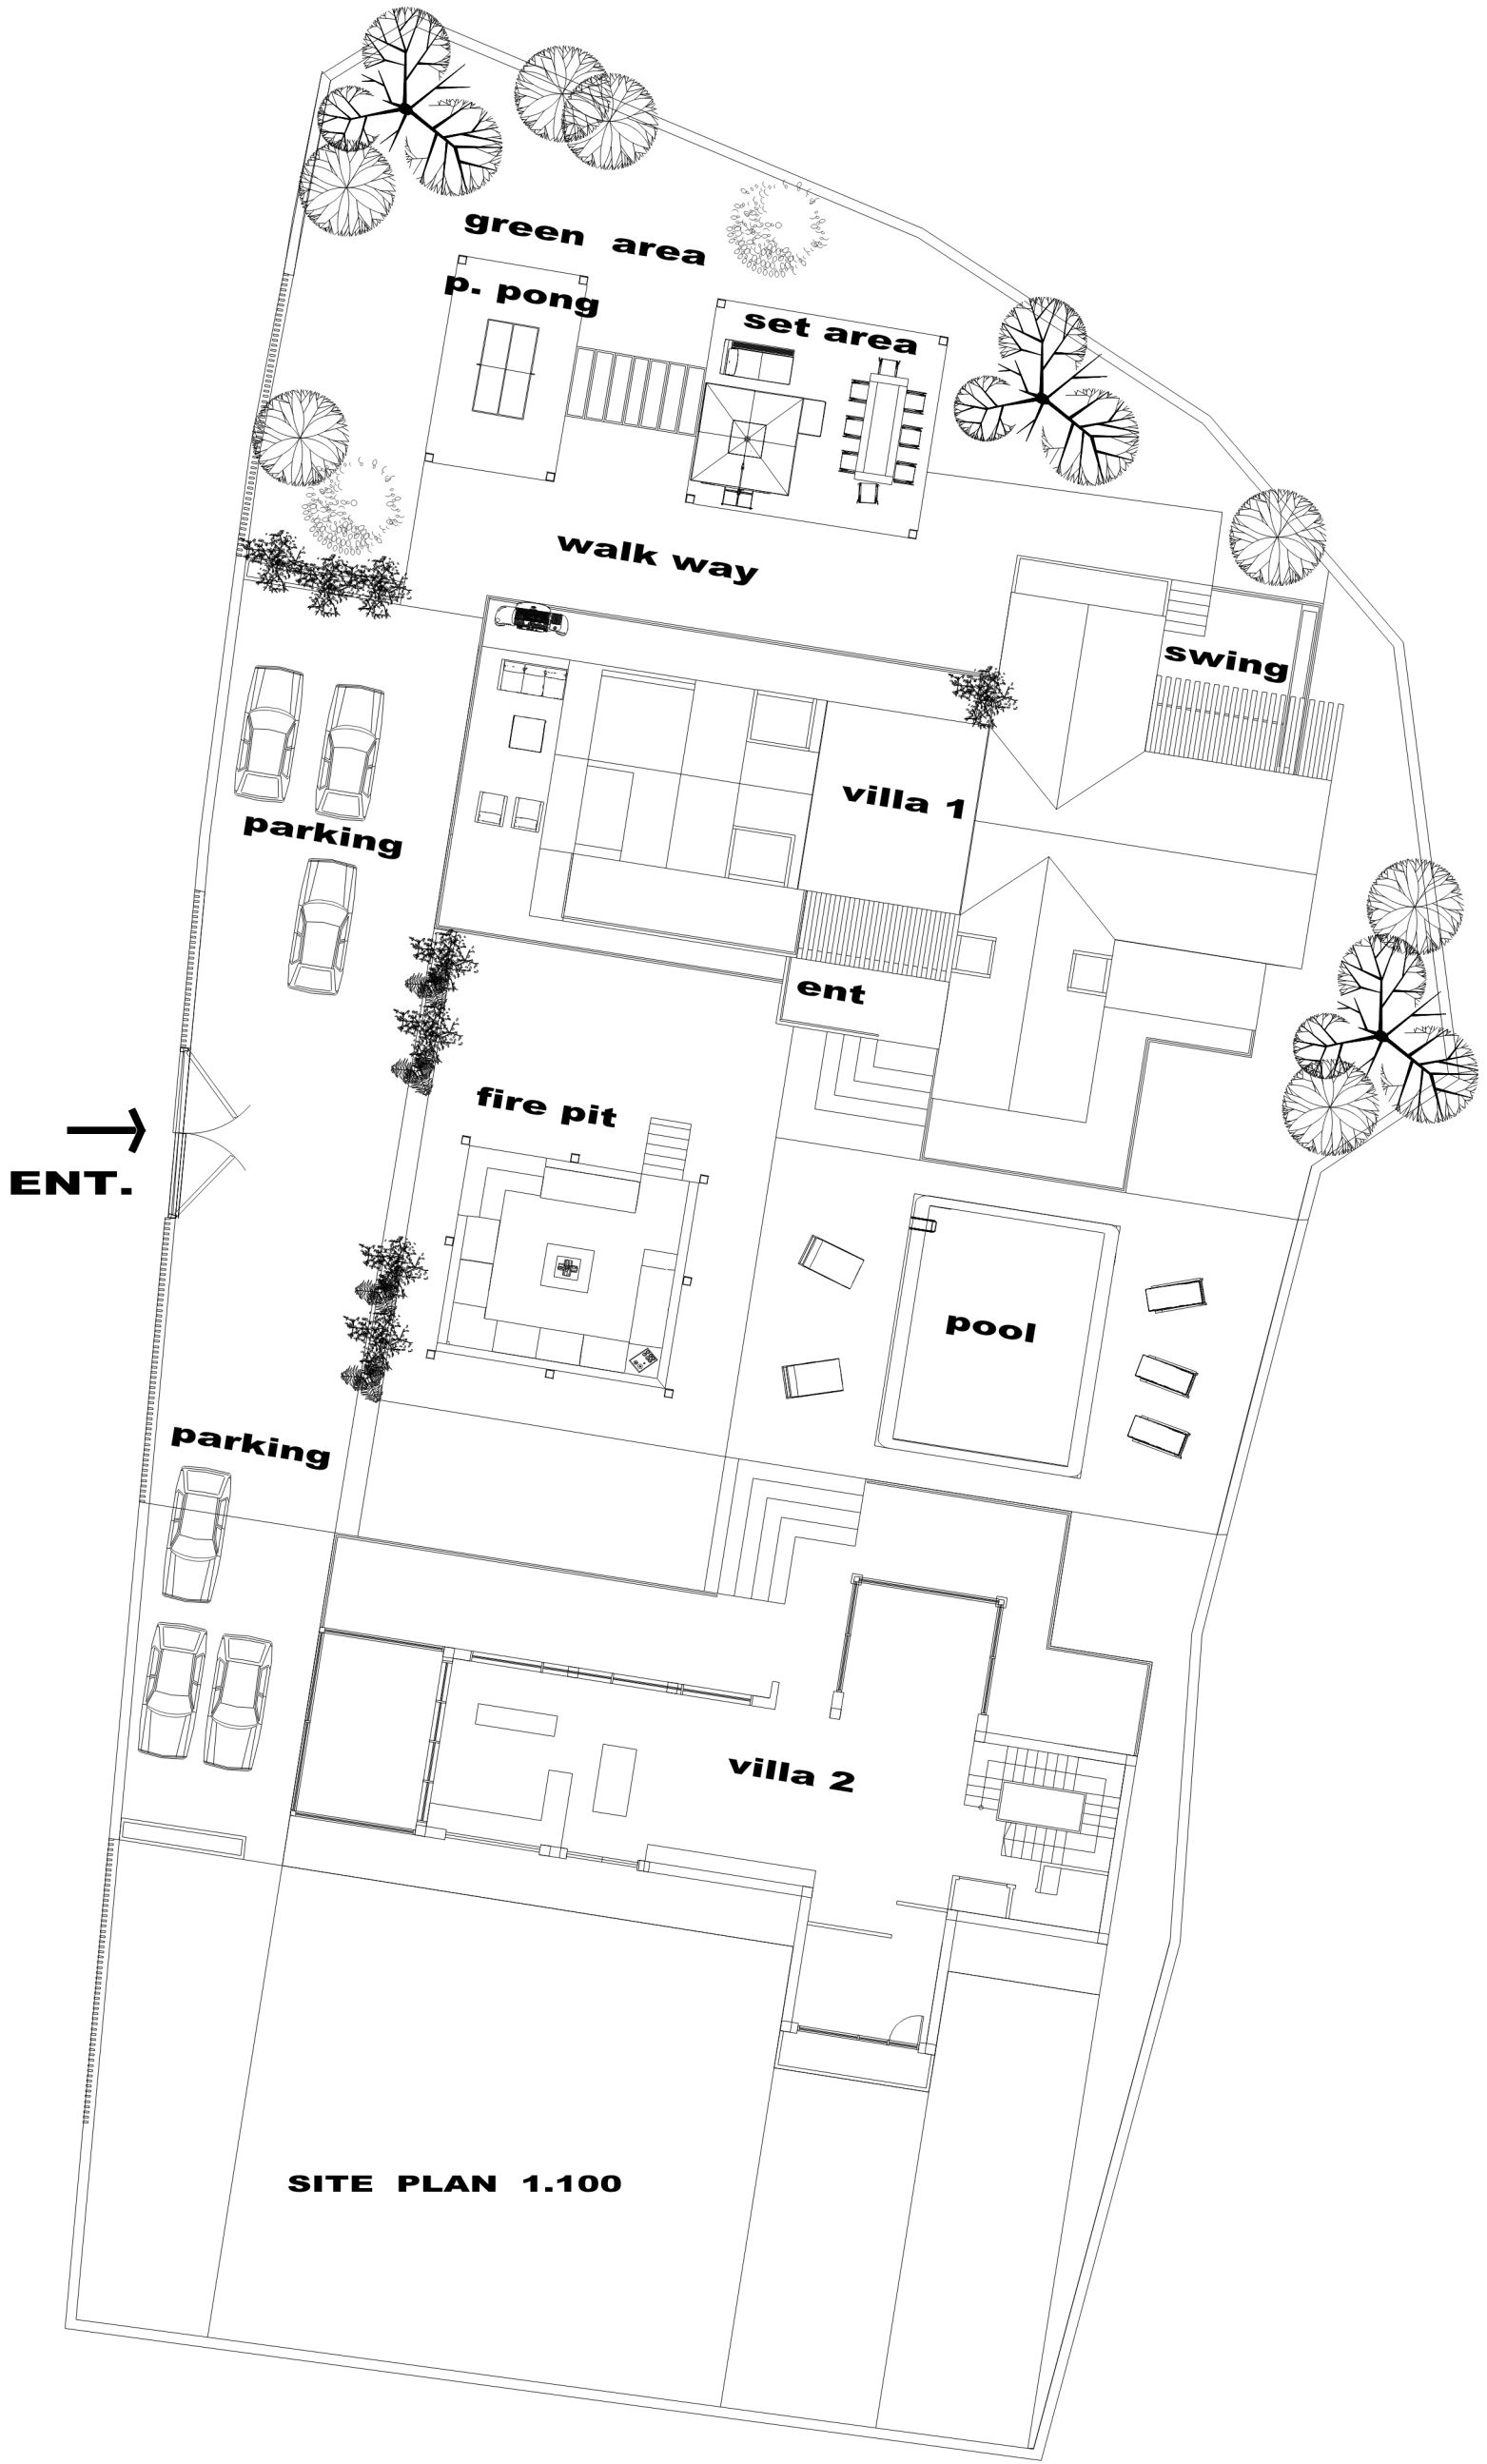

SITE PLAN 1.100

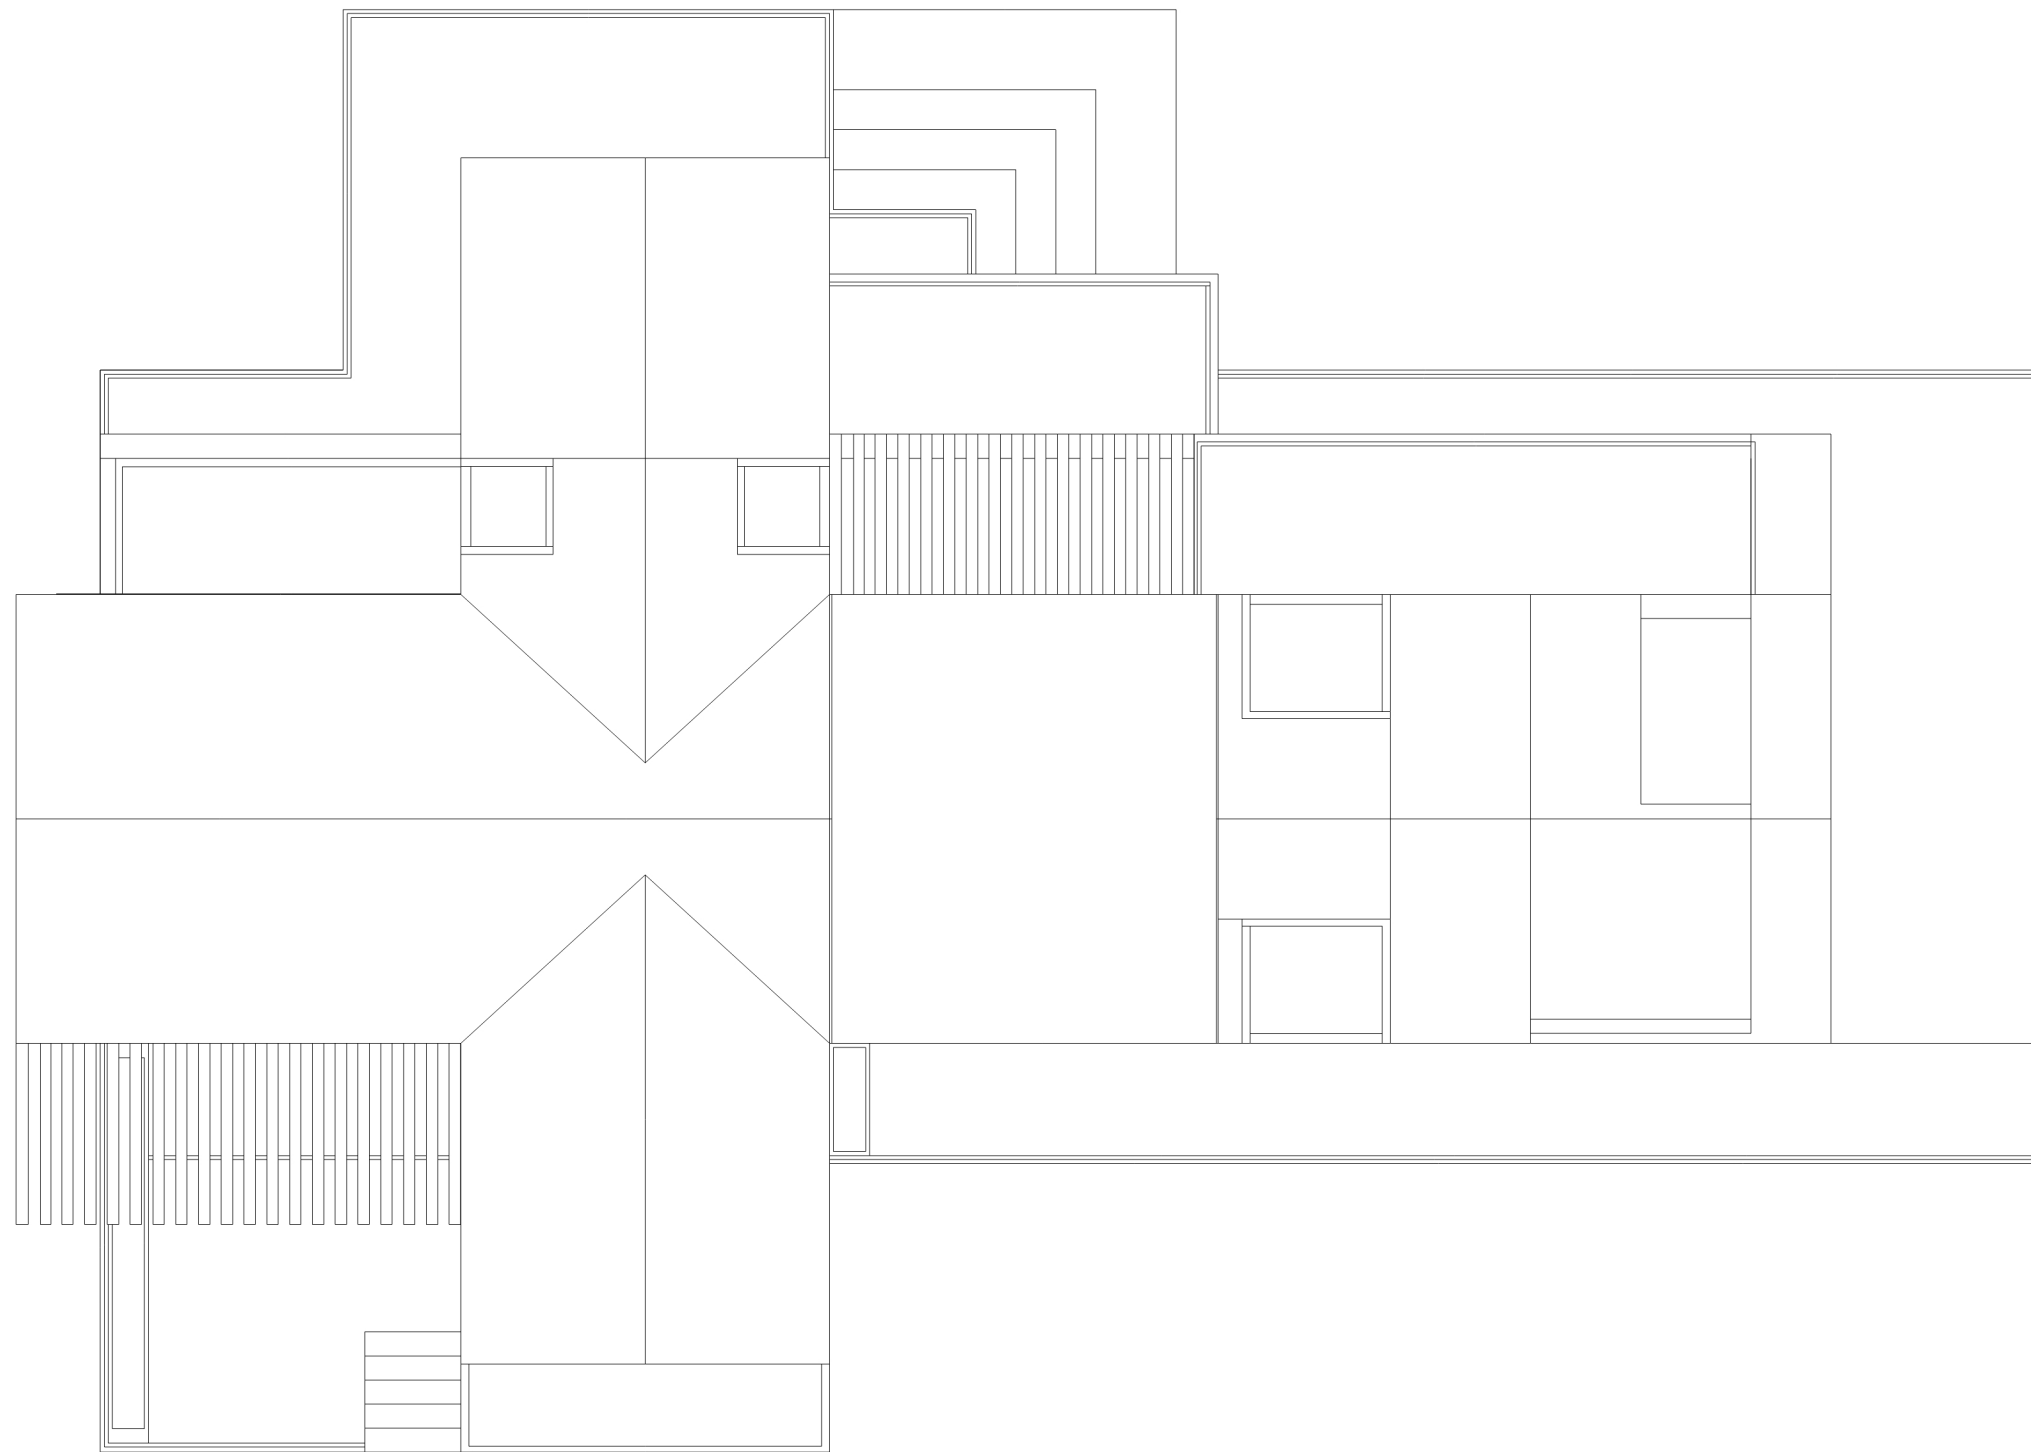

ROOF PLAN 1.100