




First Floor
Scale


Twin Villa

1 : 100

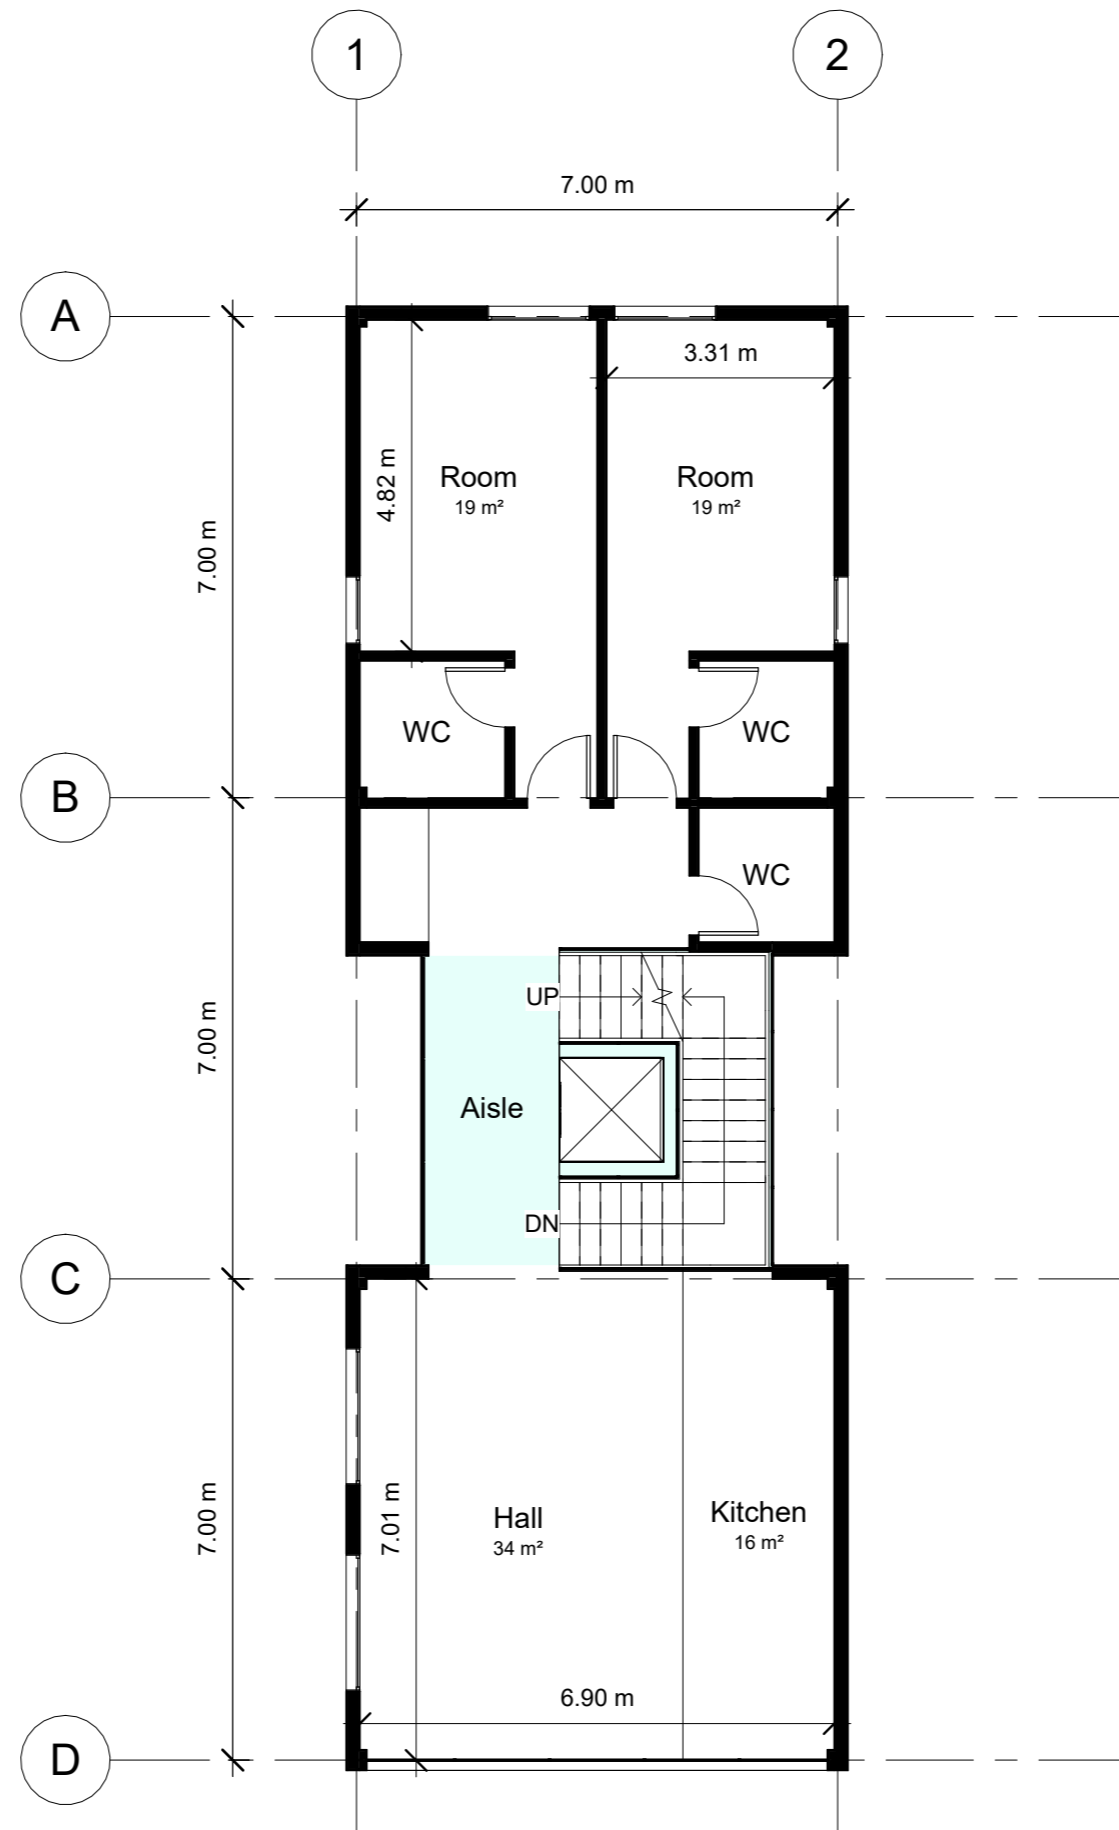

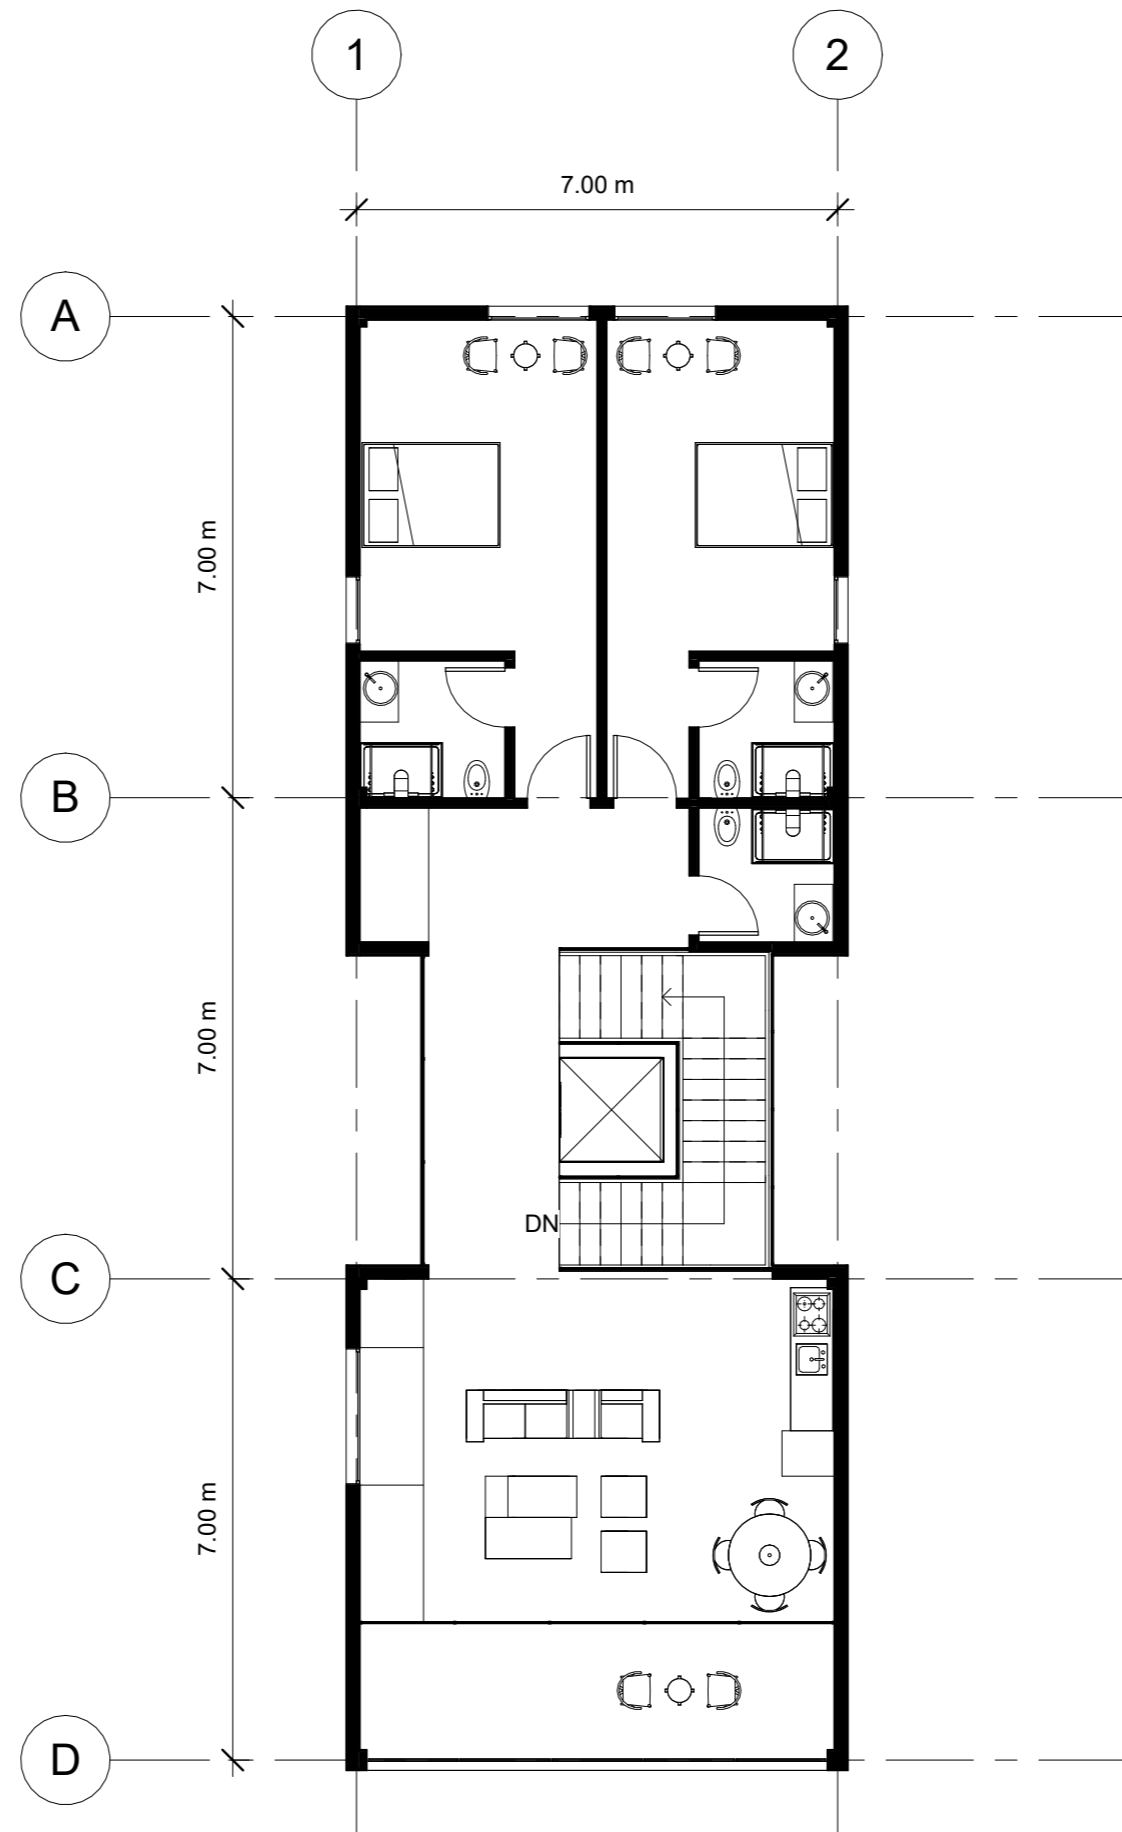

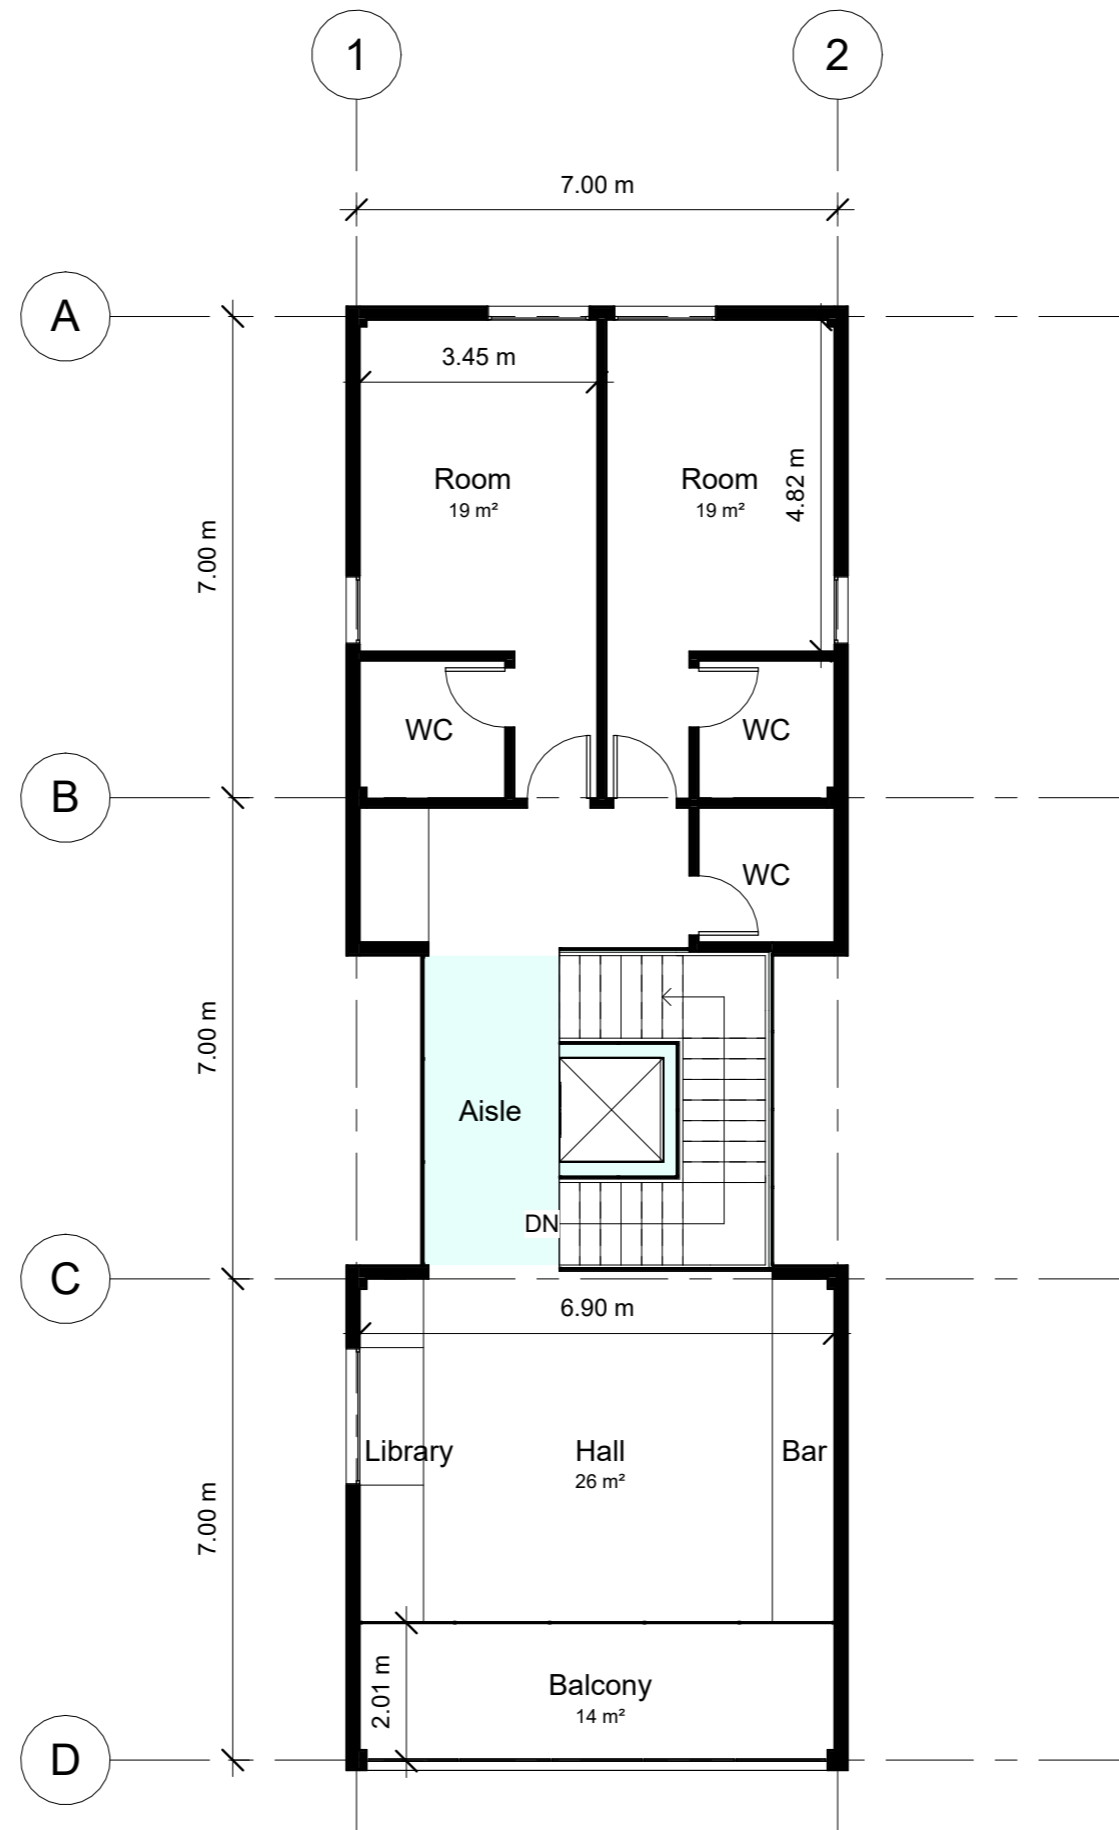


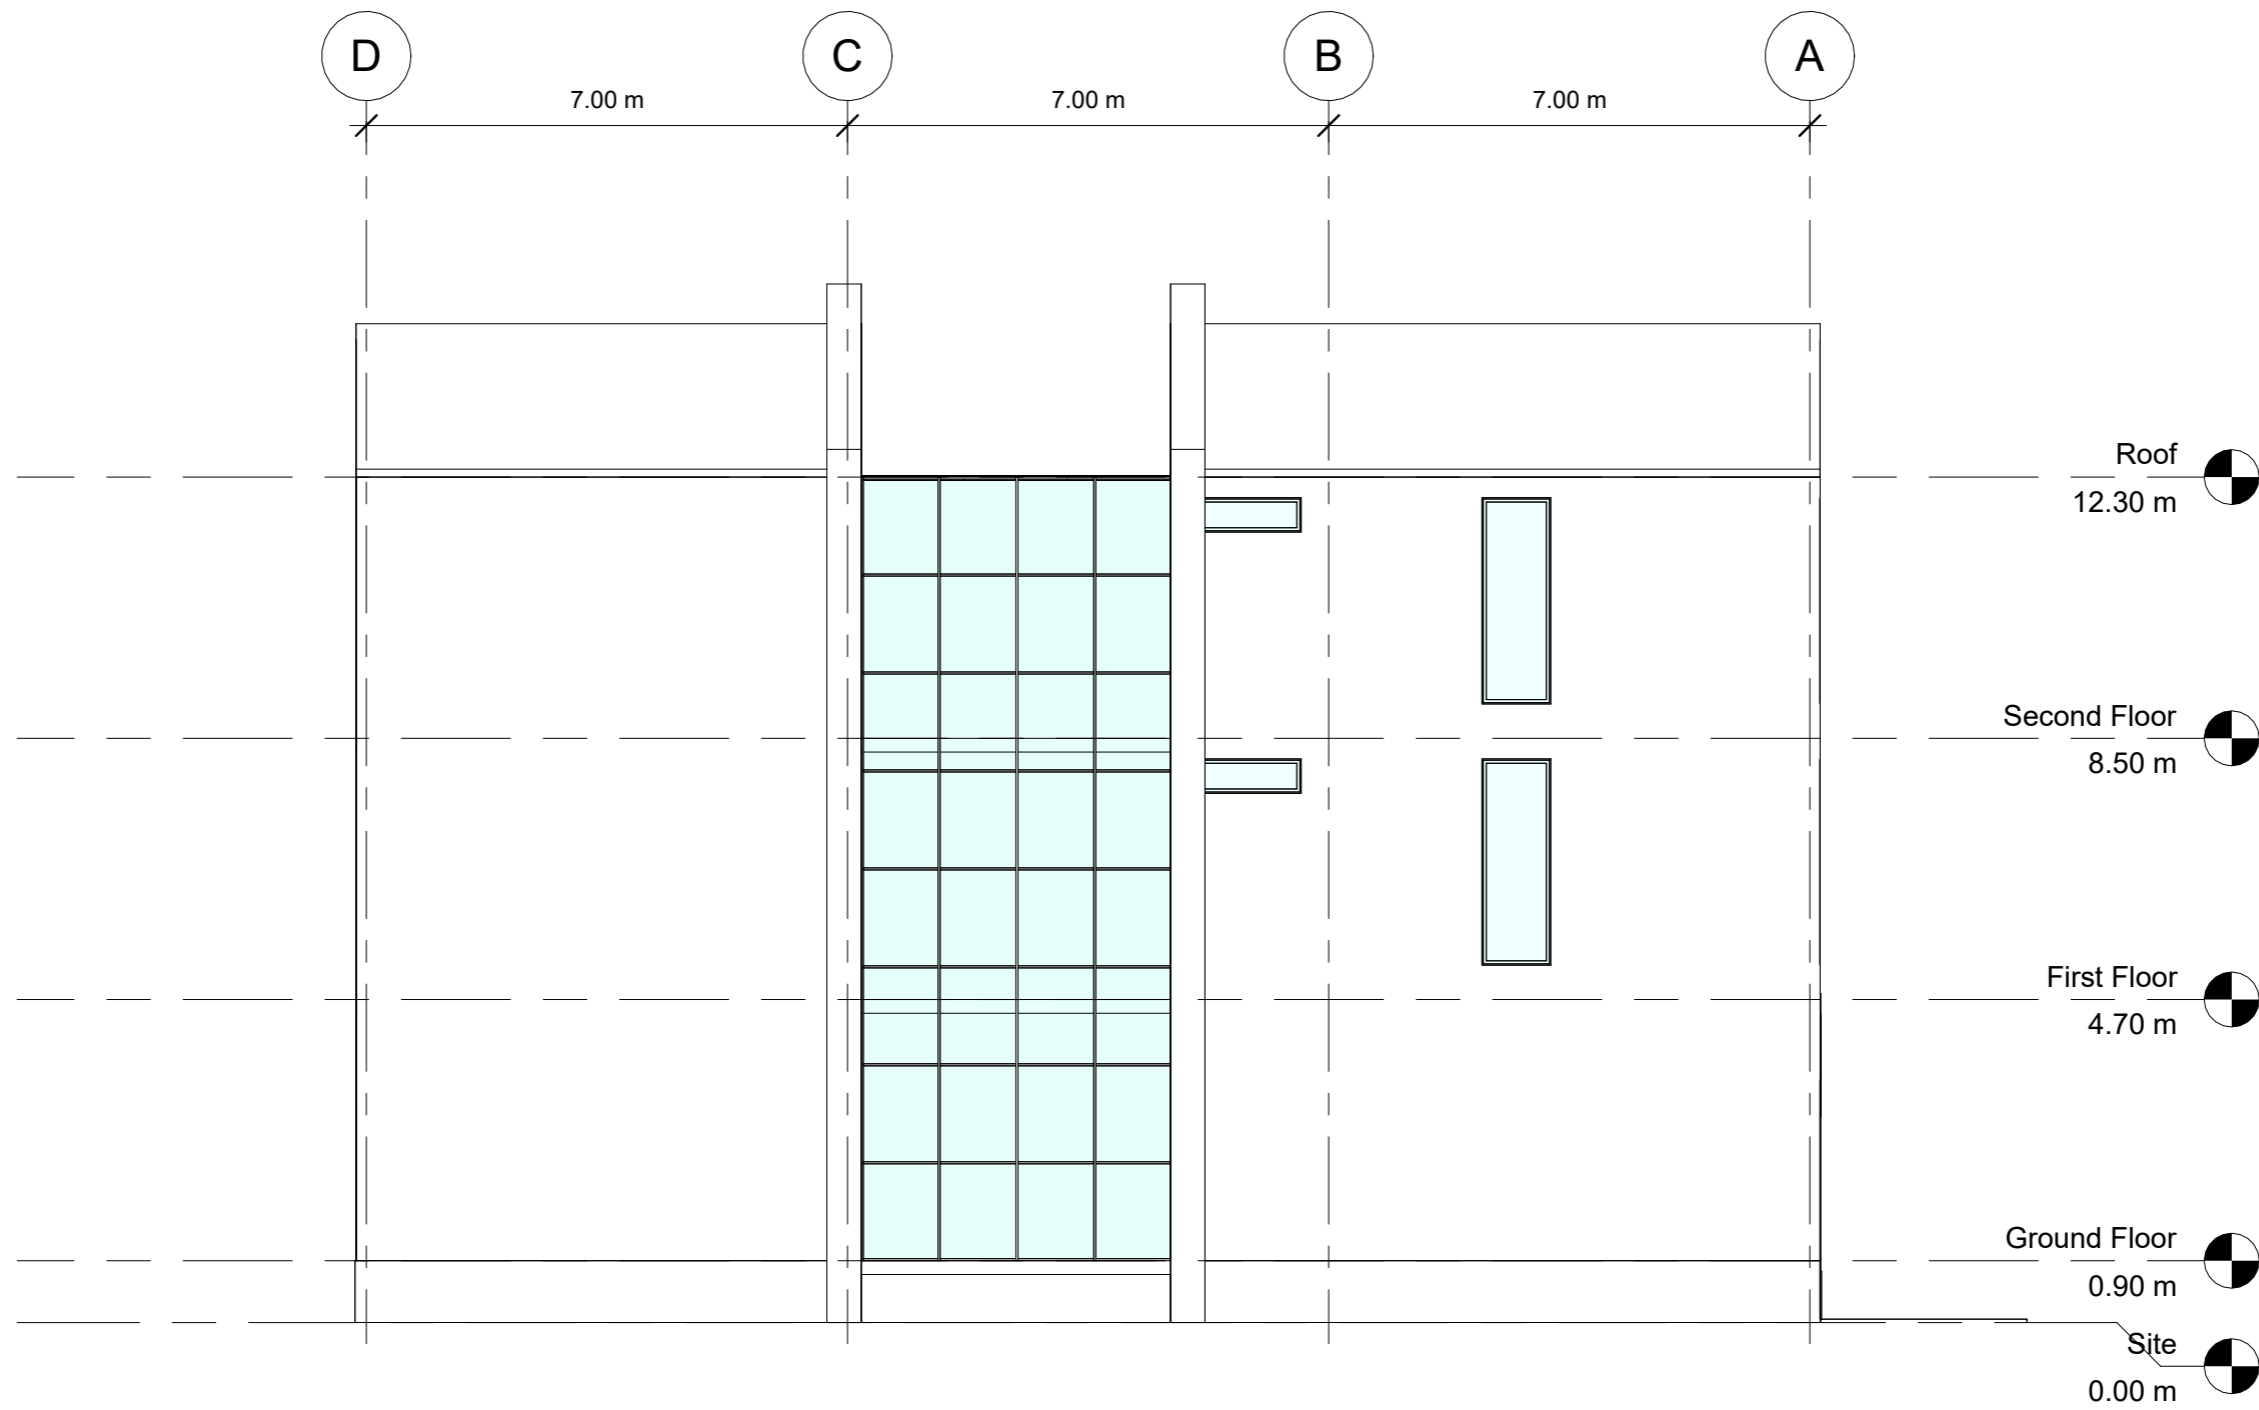

East
Scale

Twin Villa


1 : 100

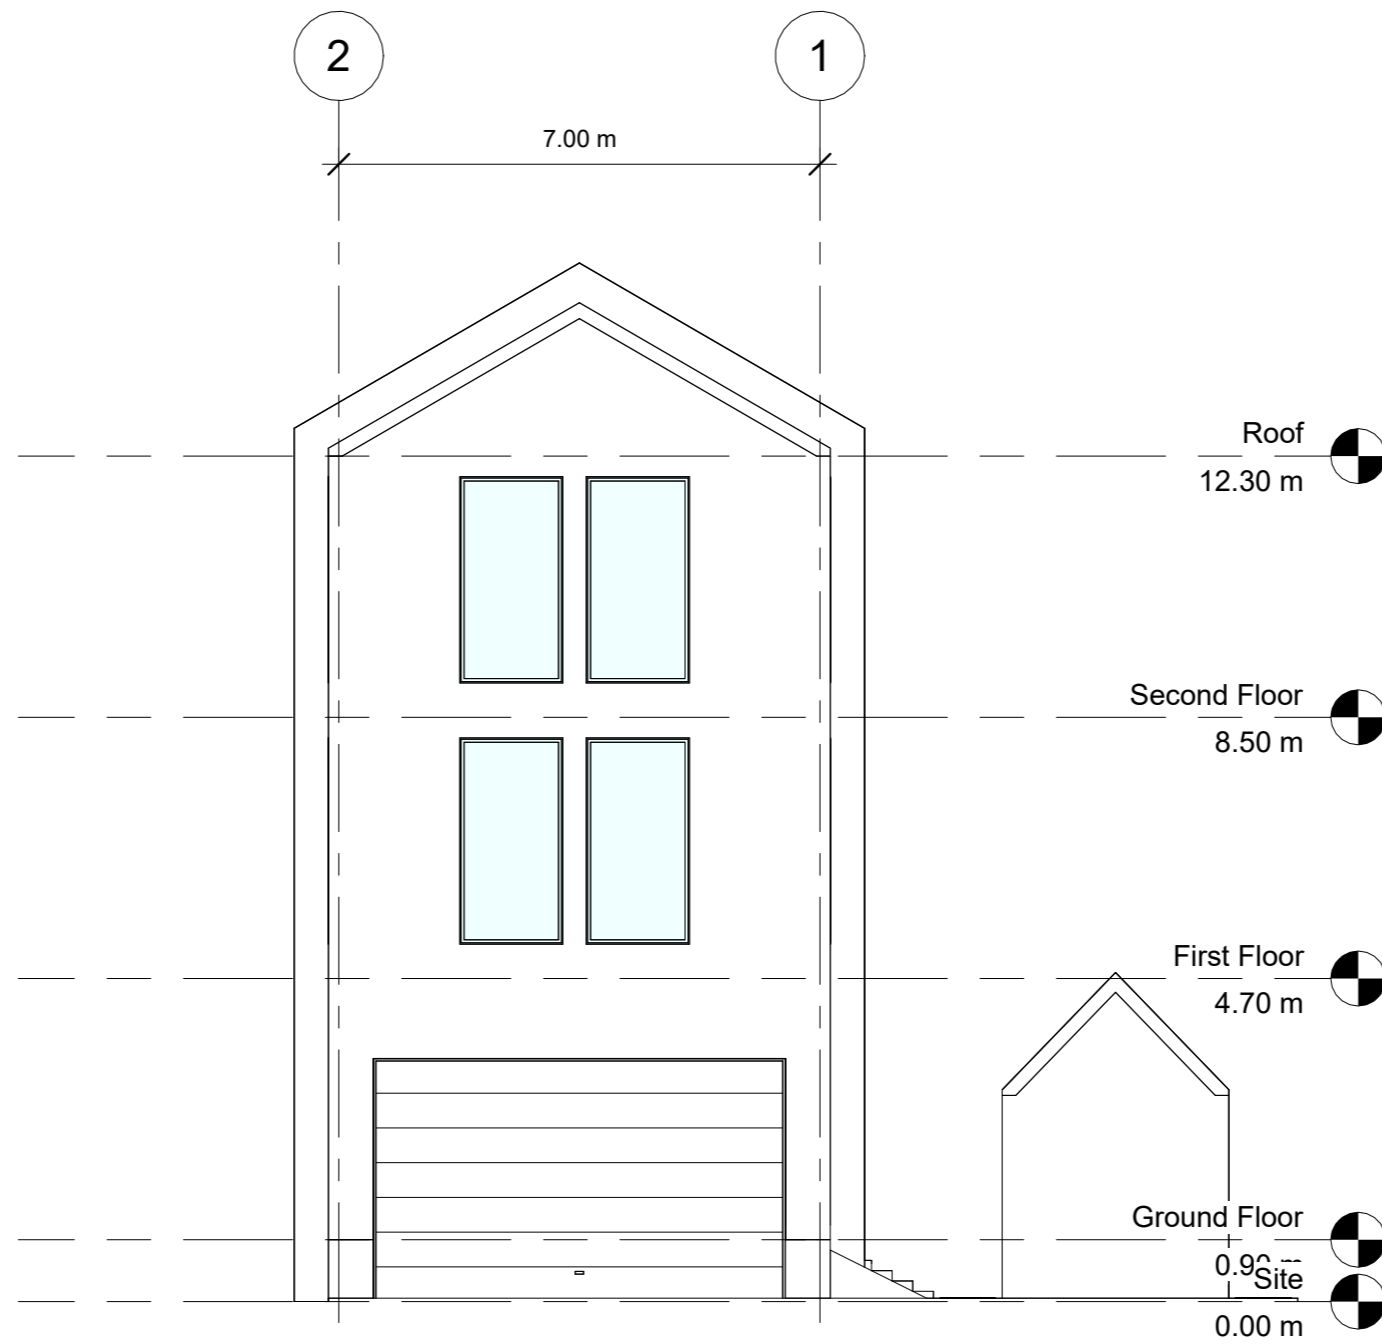

North
Scale

Twin Villa

1 : 100

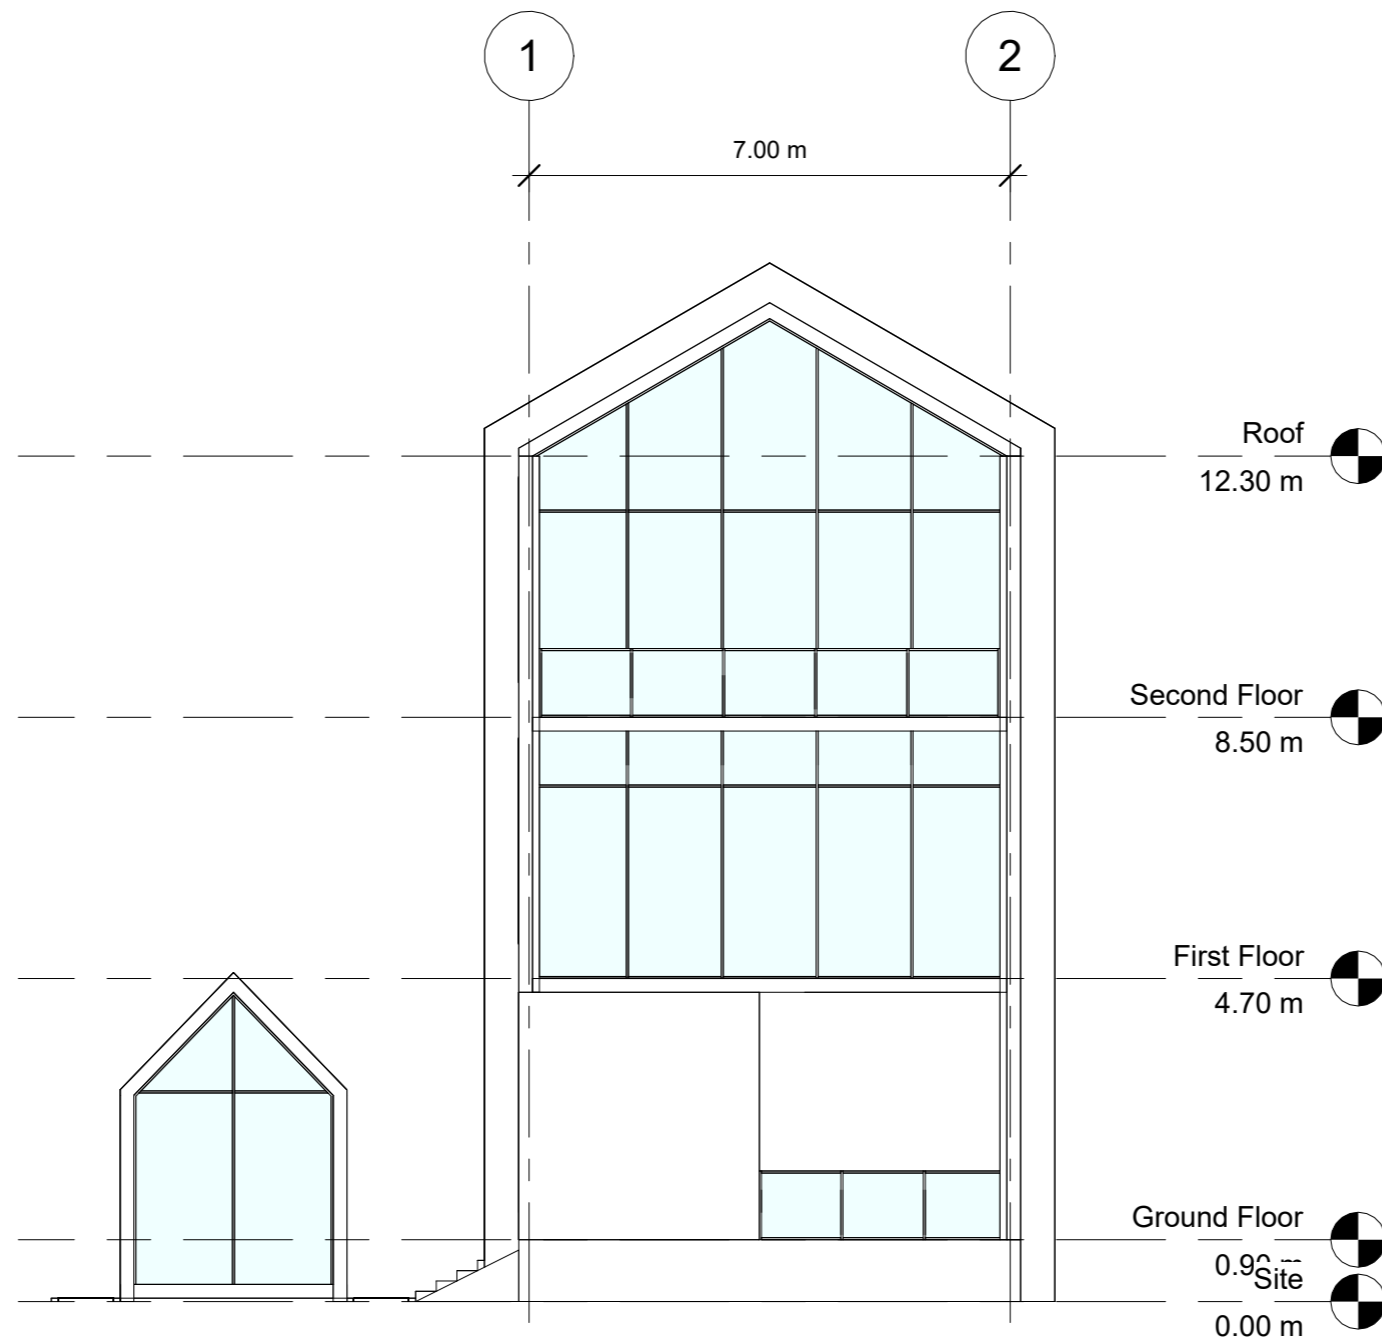






West
Scale

Twin Villa


1 : 100

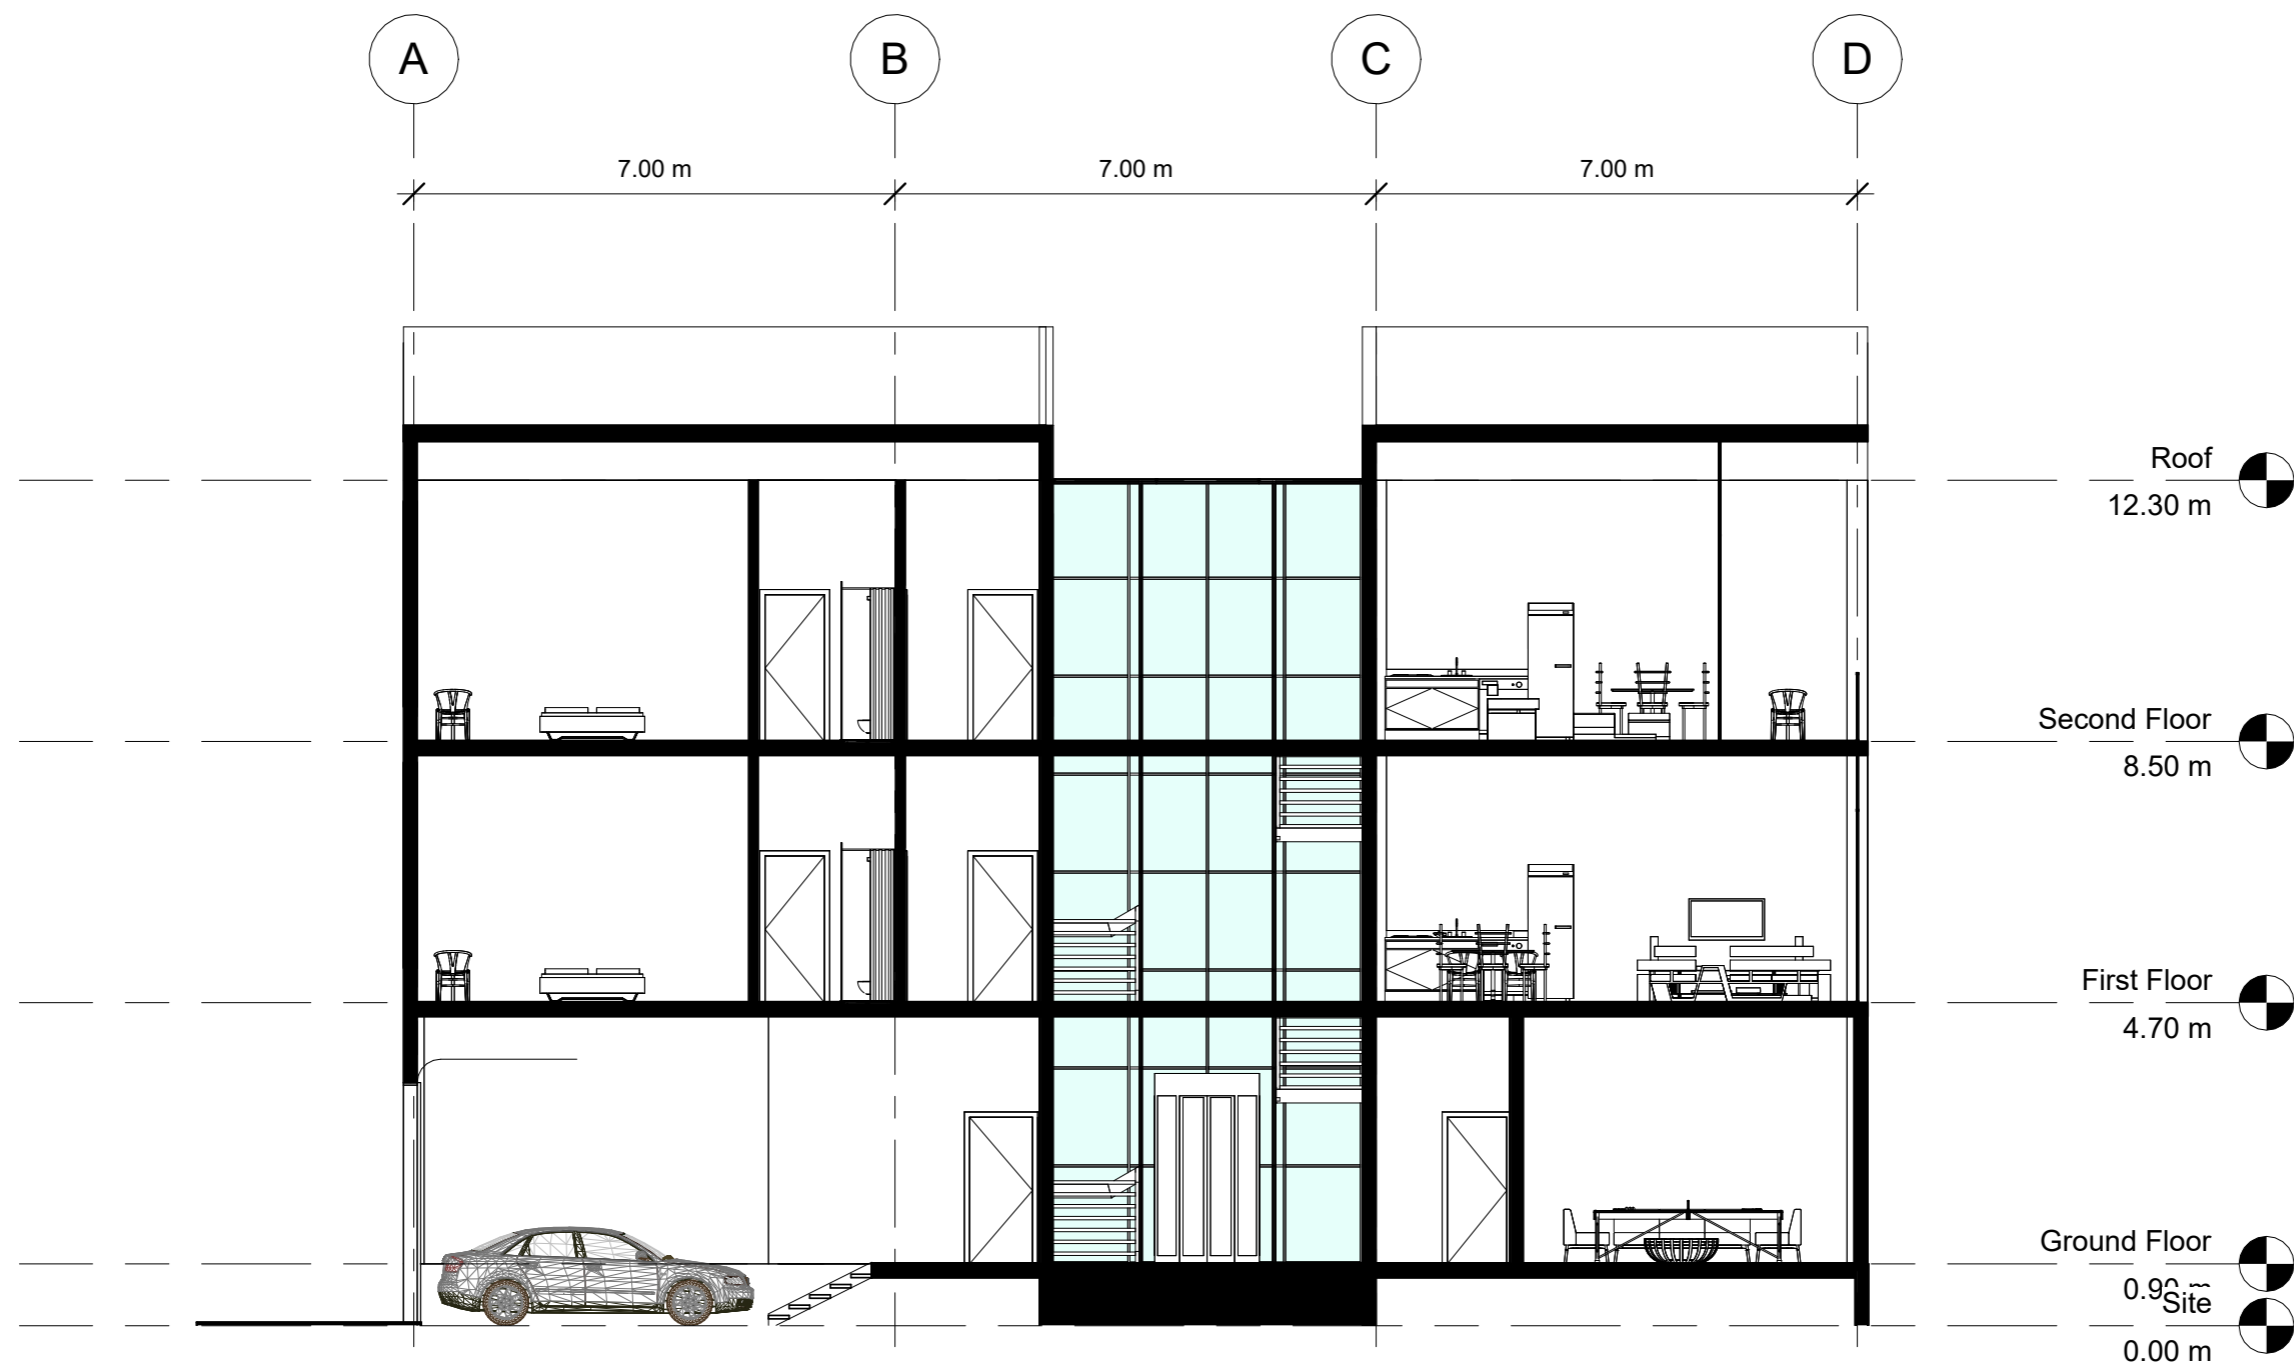

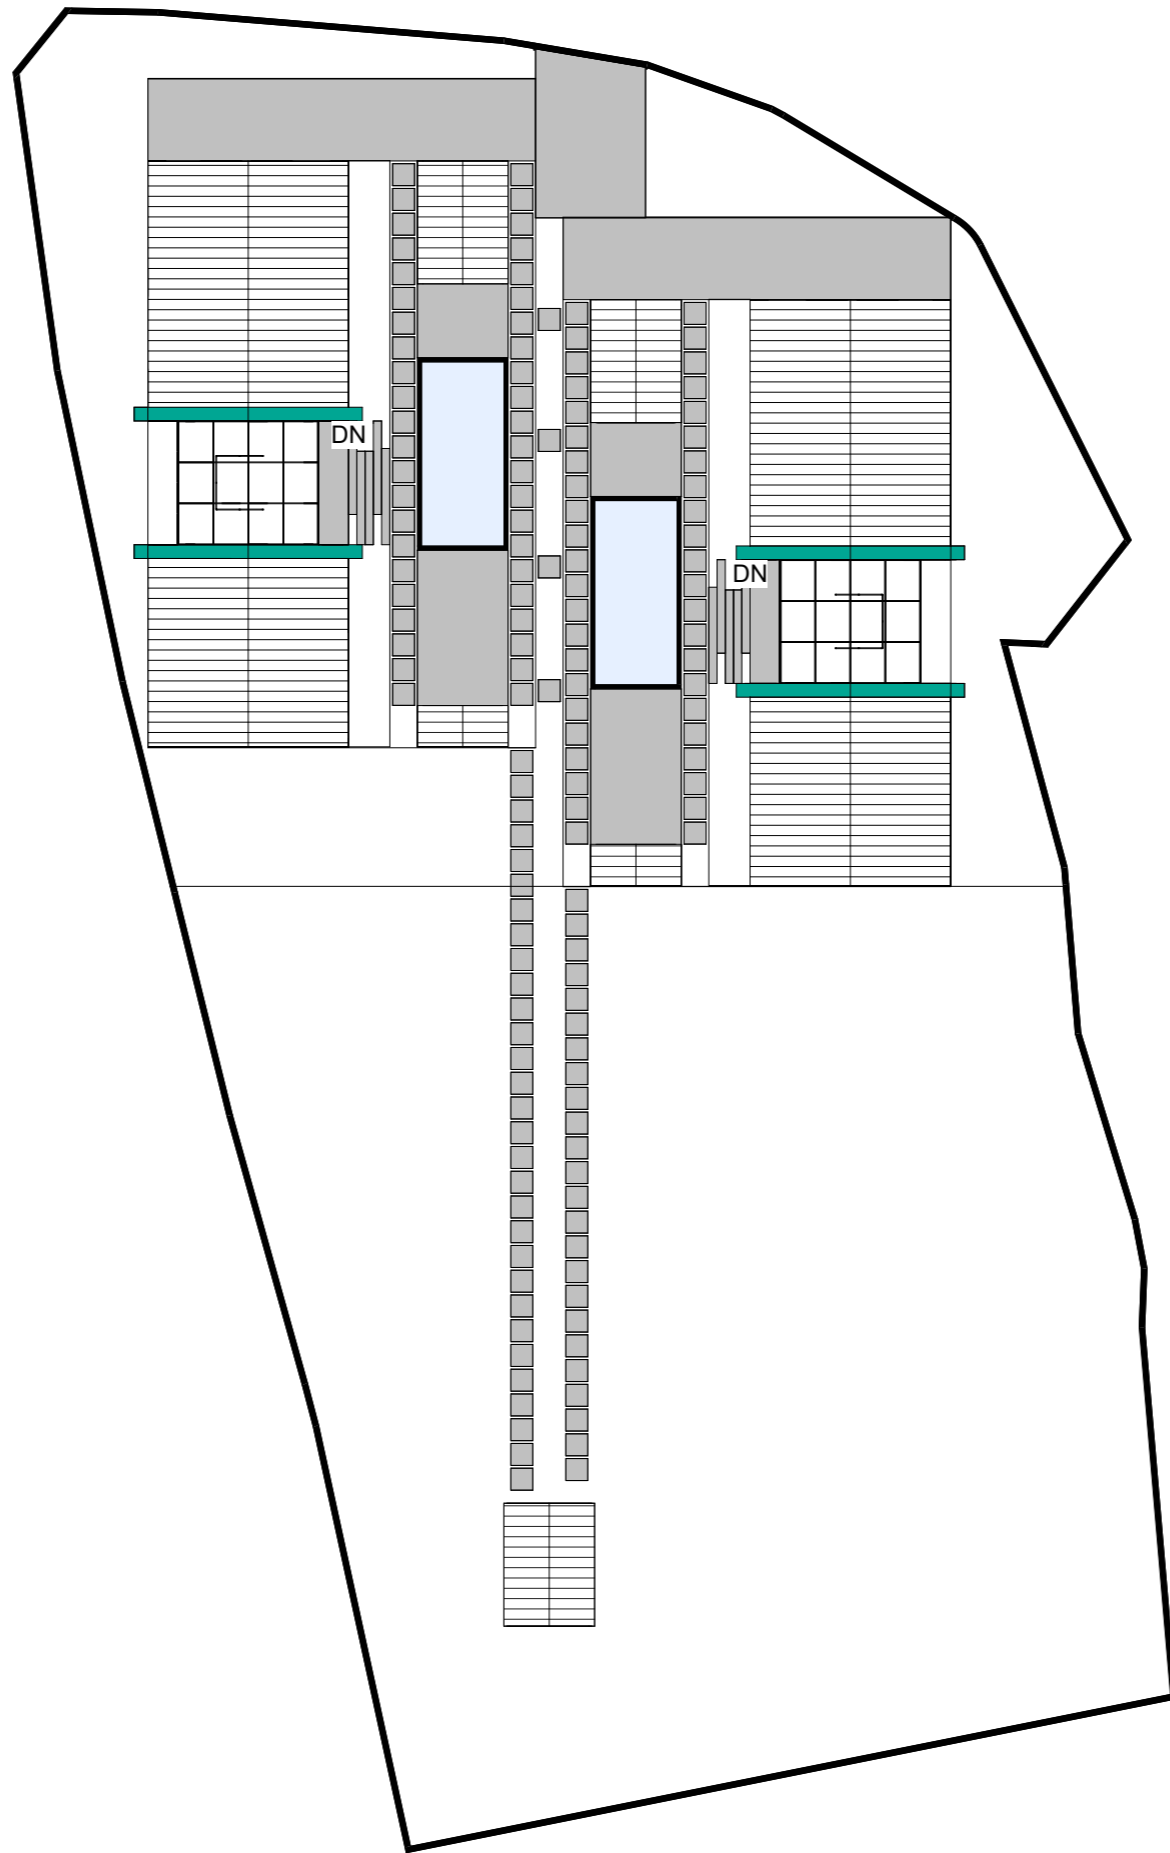


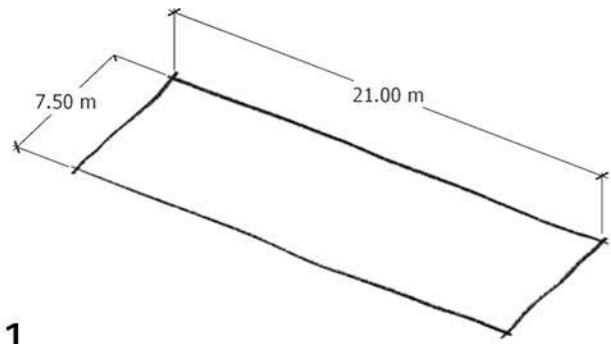


1.

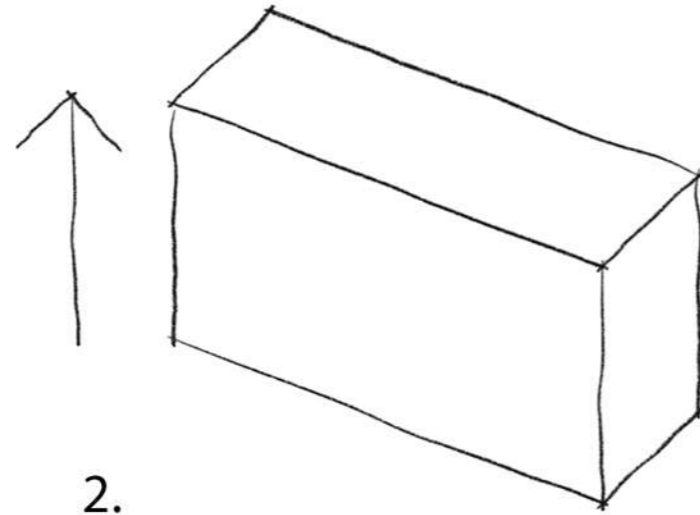


2.

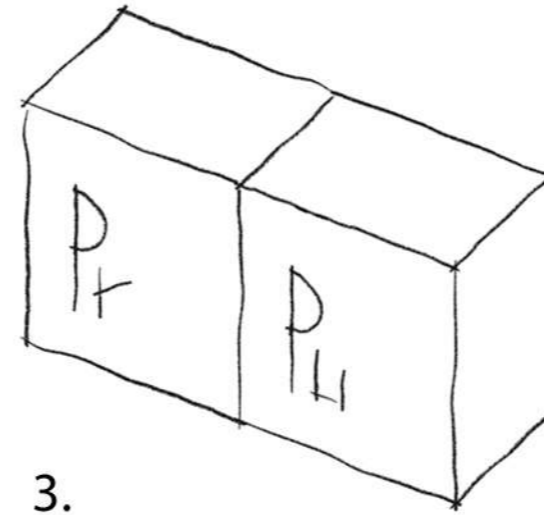


3.

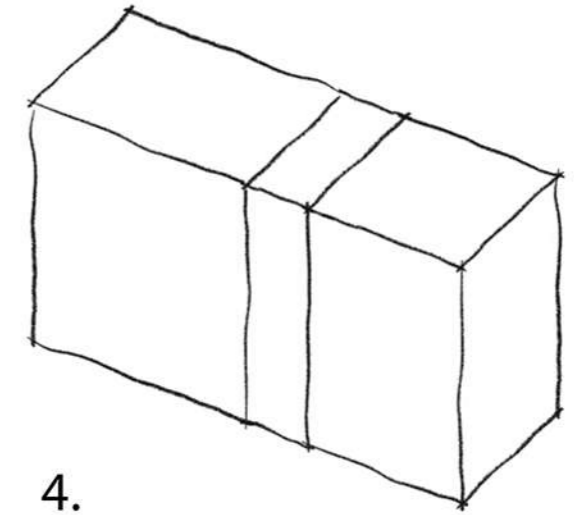


4.

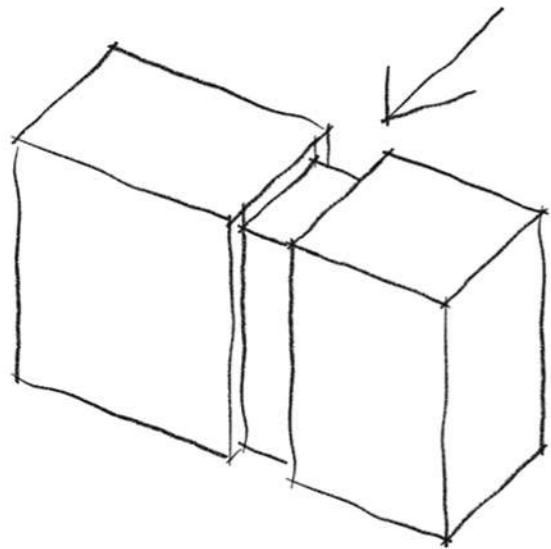


5.

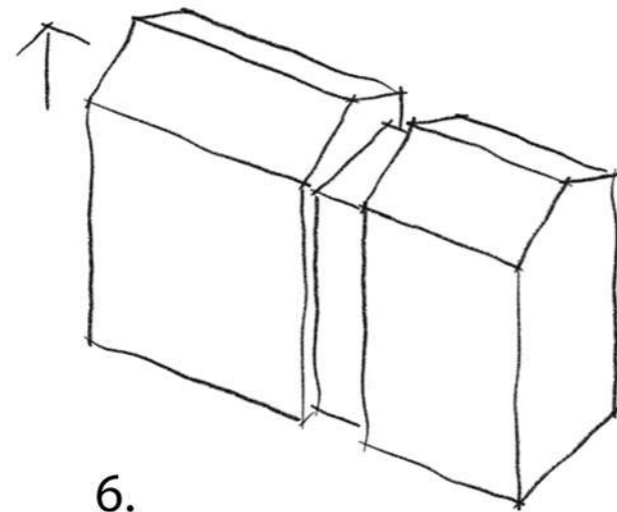

6.

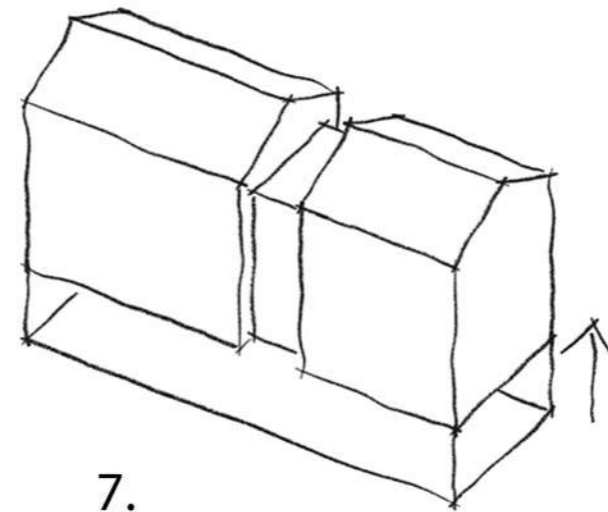

7.

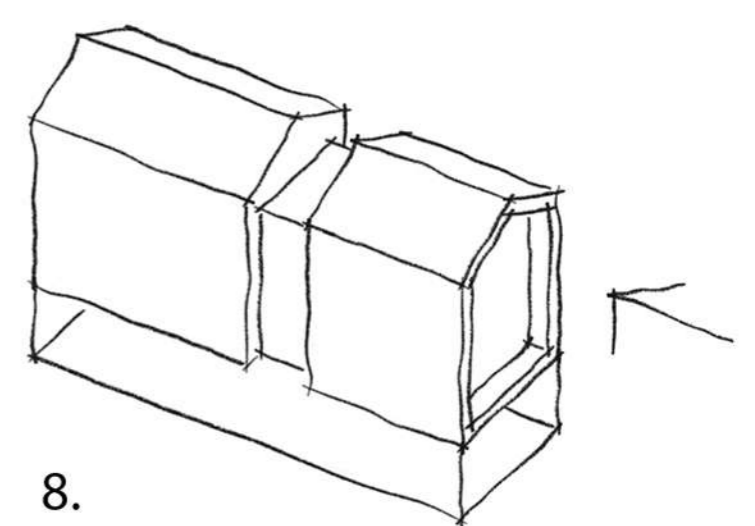

8.



















