


1 A-A
1 : 100

section A-A


section a-a

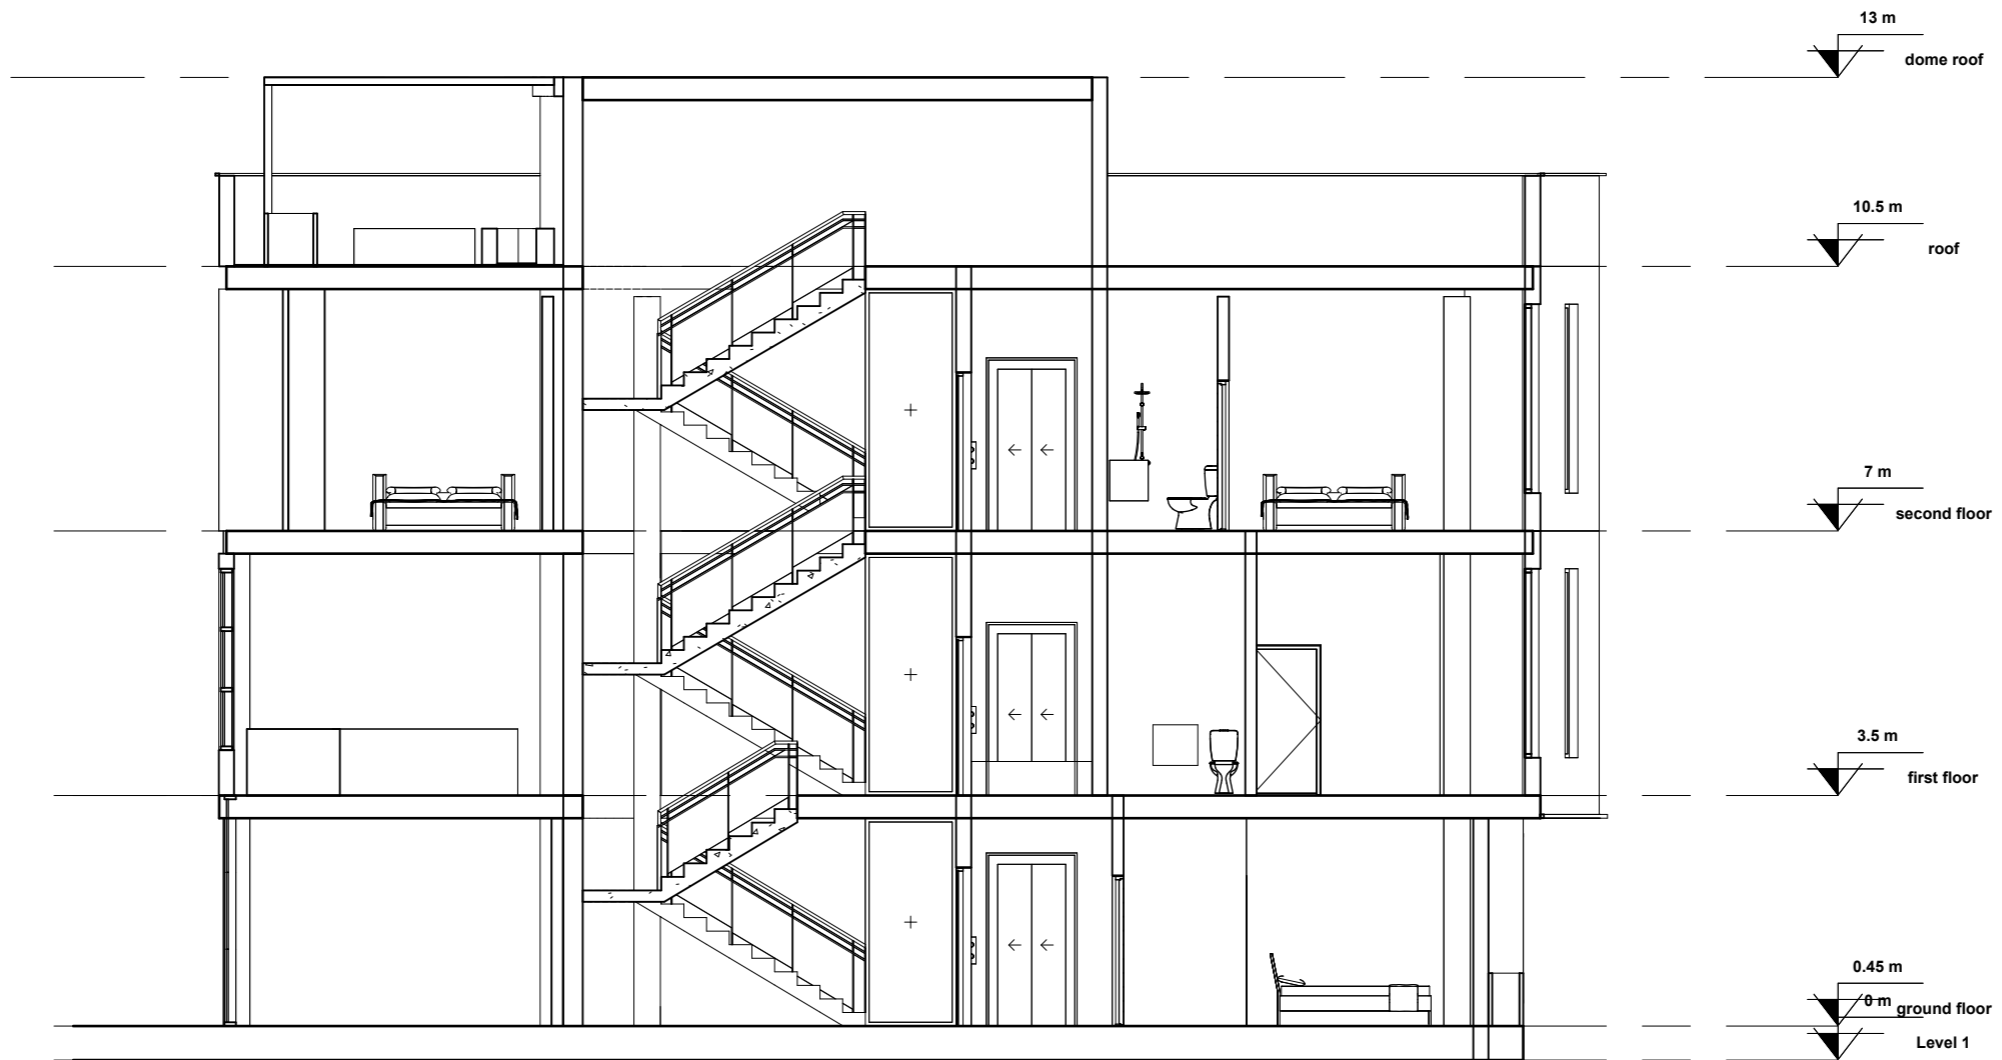


1 B-B
1 : 100

section B-B

section B-B

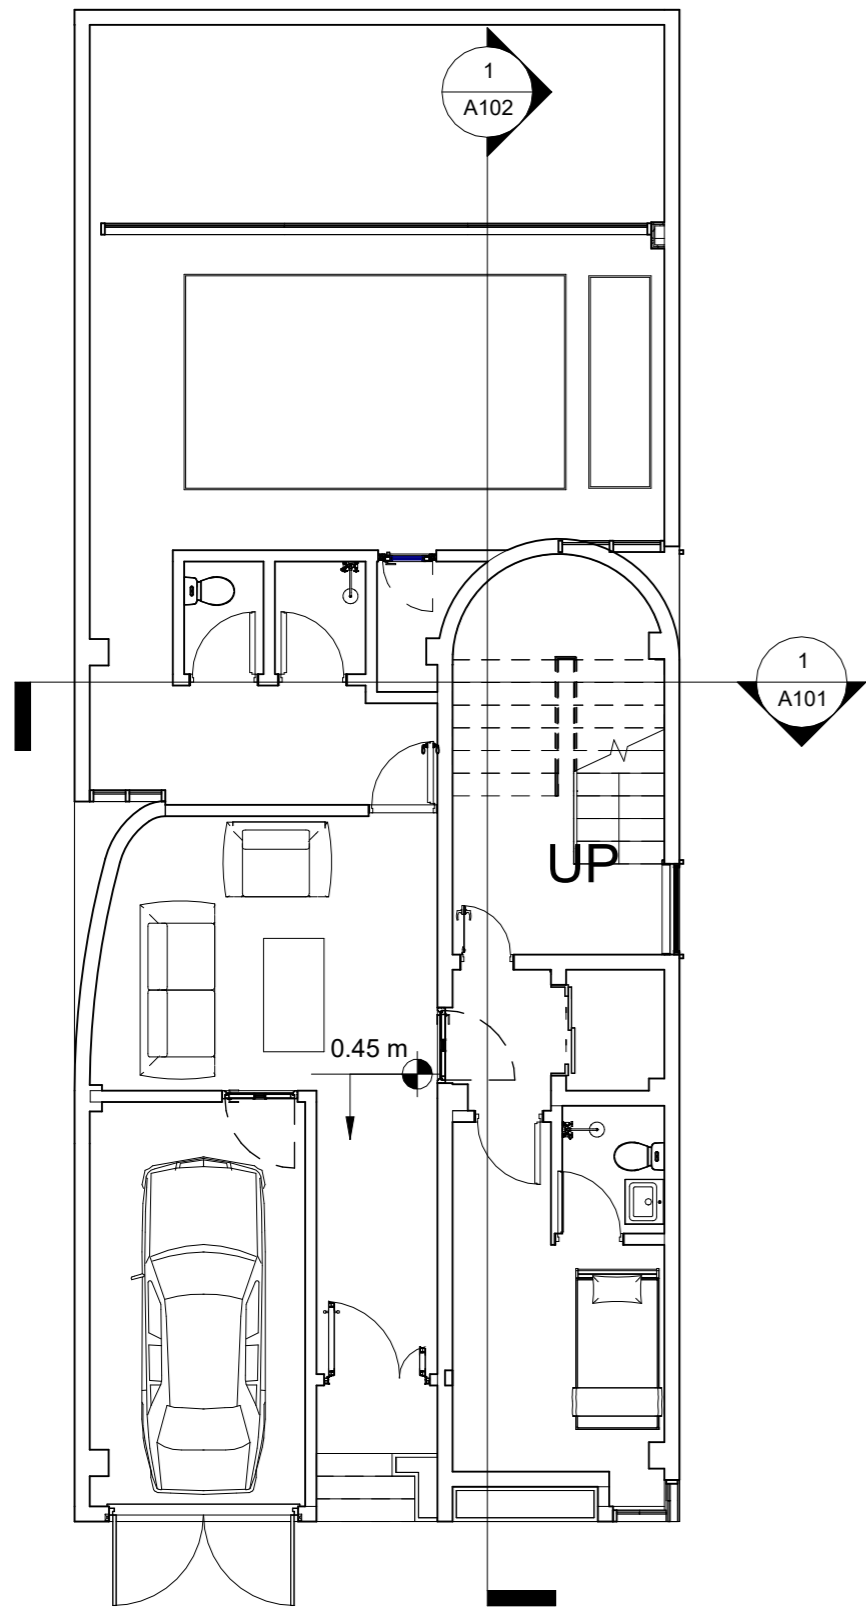


1 ground floor
1 : 100

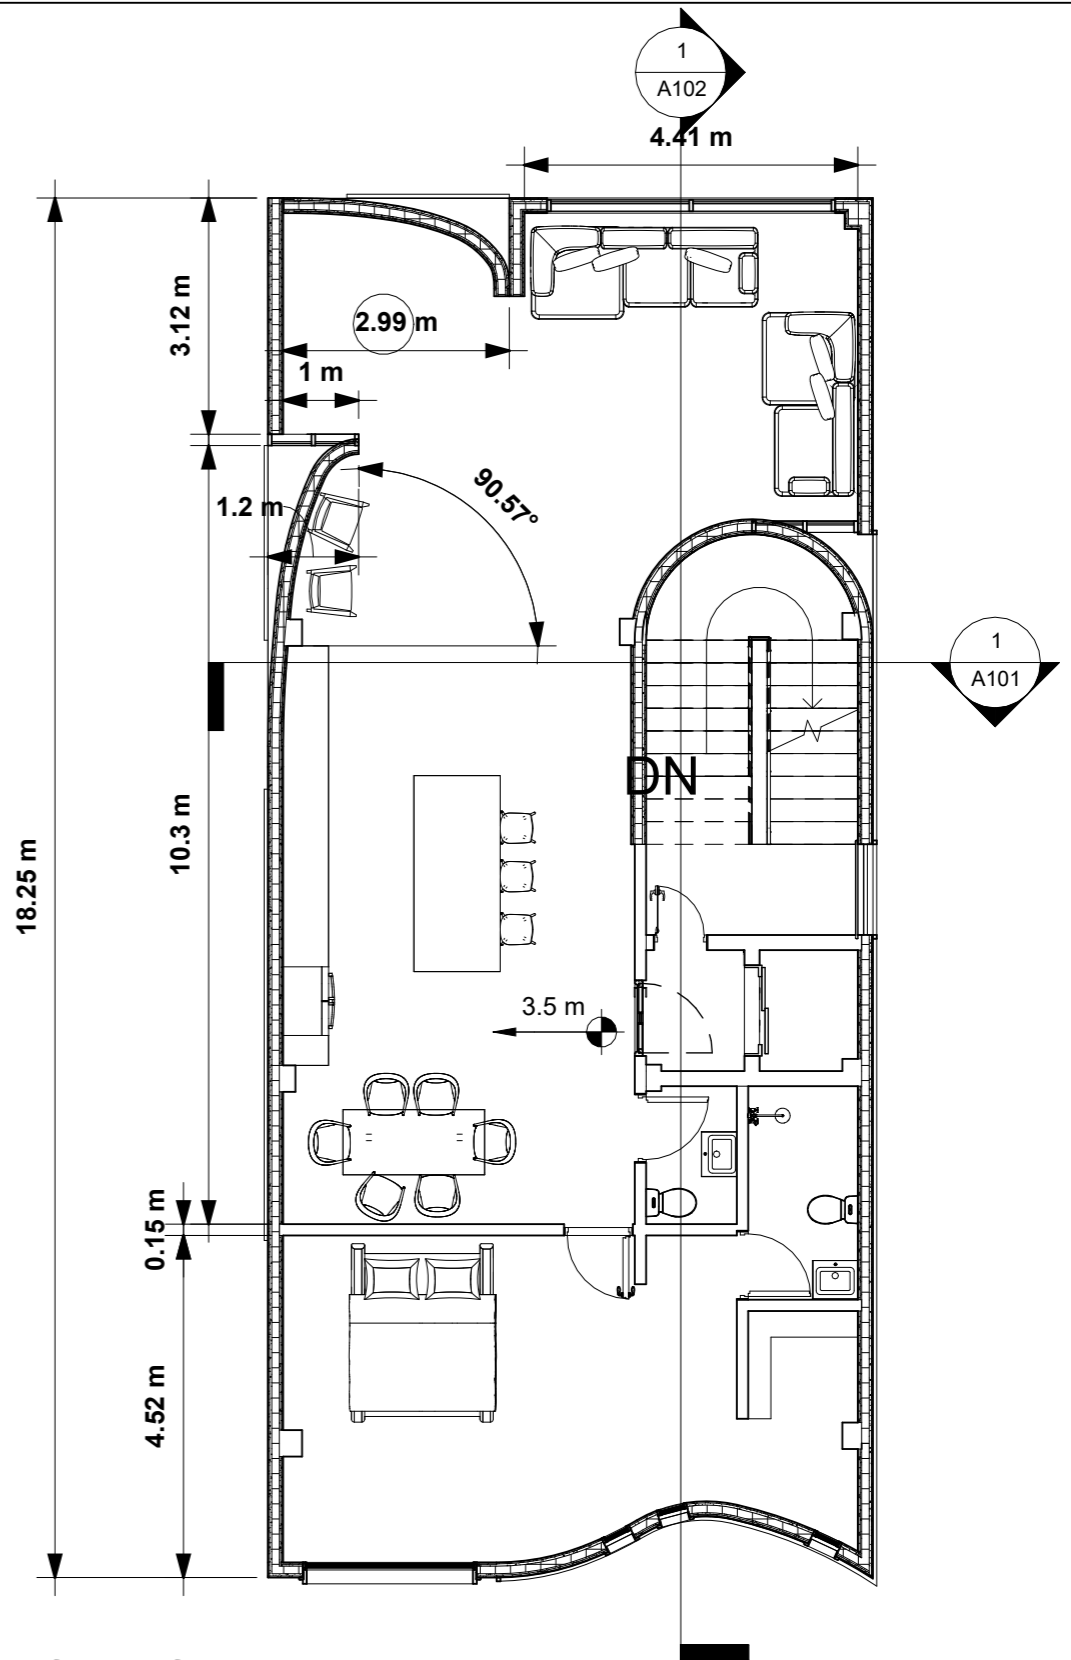

2 first floor
1 : 100


plan 0 and 1

plan ground & first floor

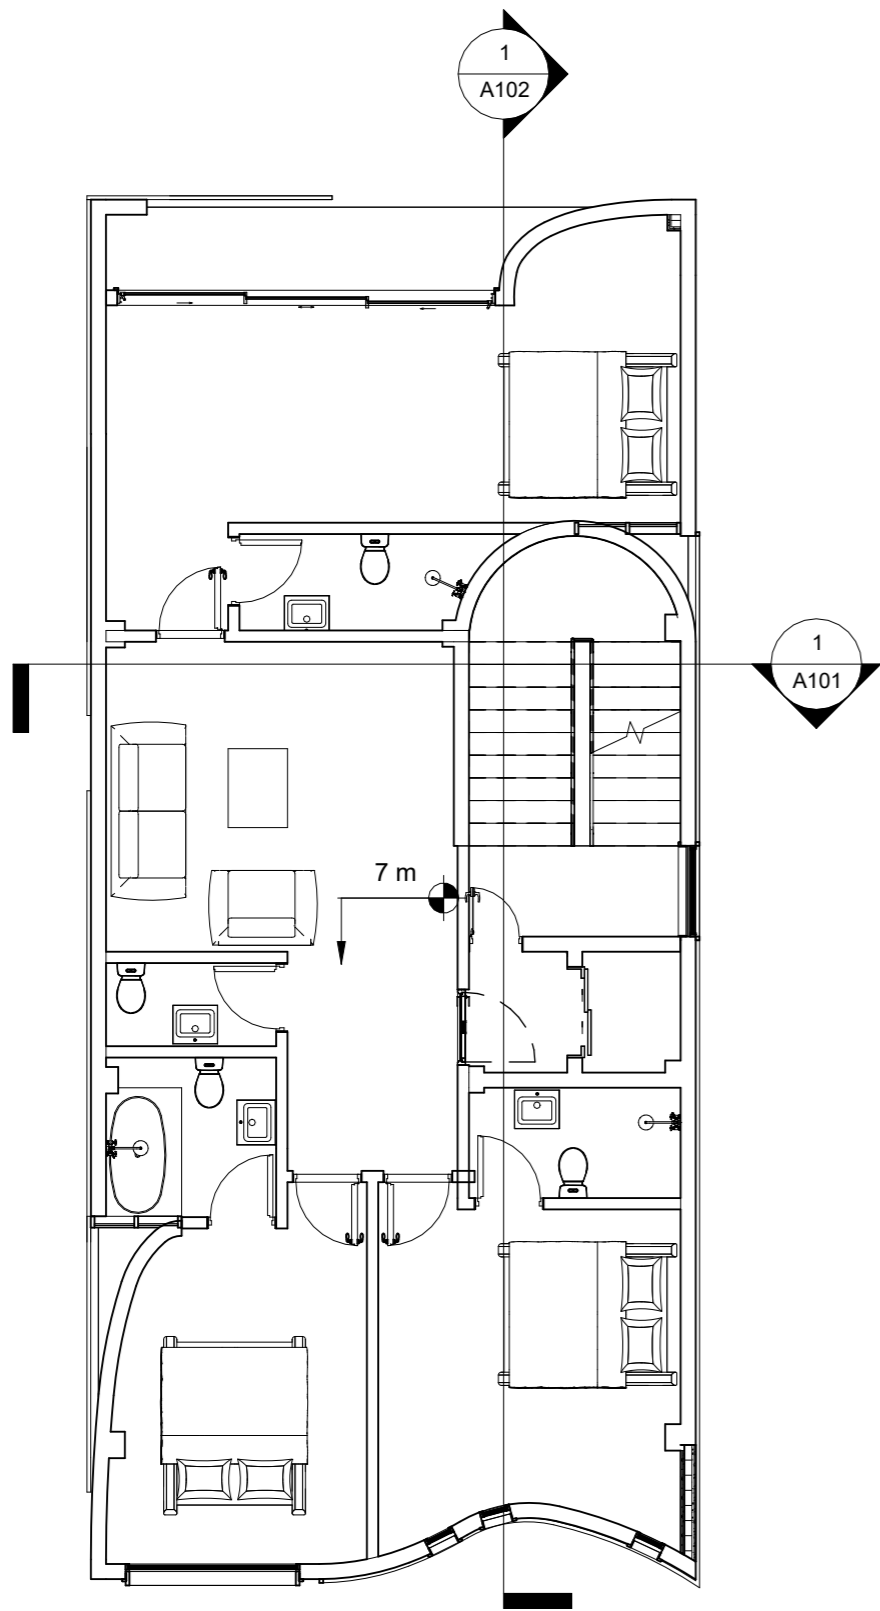

1 second floor

1 : 100


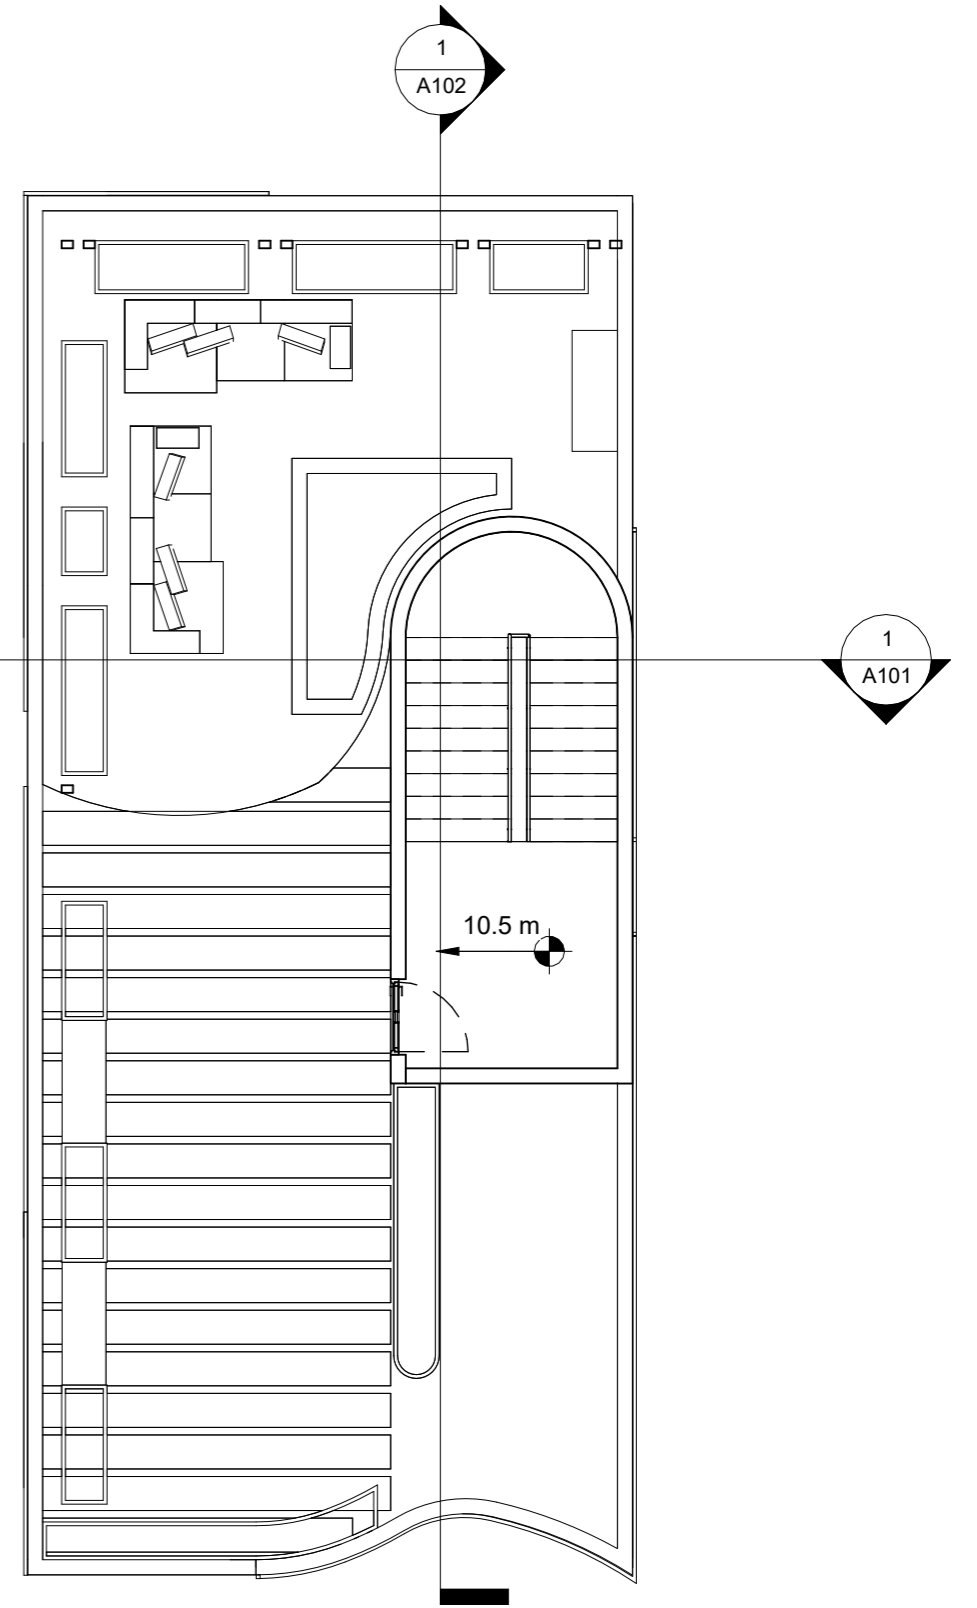


2 roof

1 : 100

plan 2 & roof

plans second & roof floor

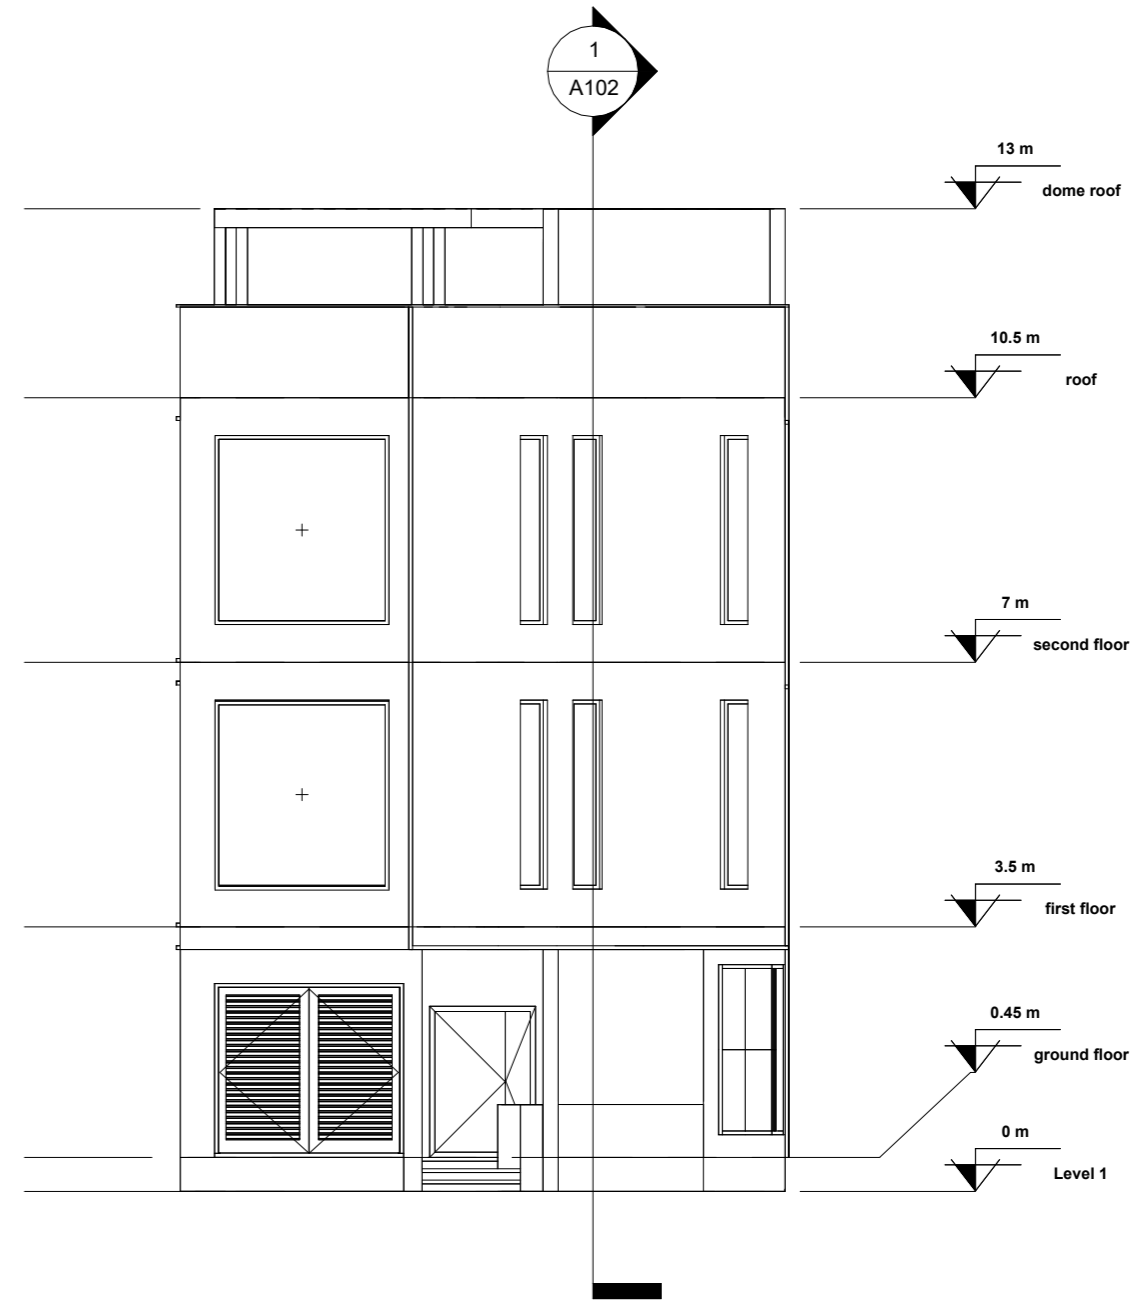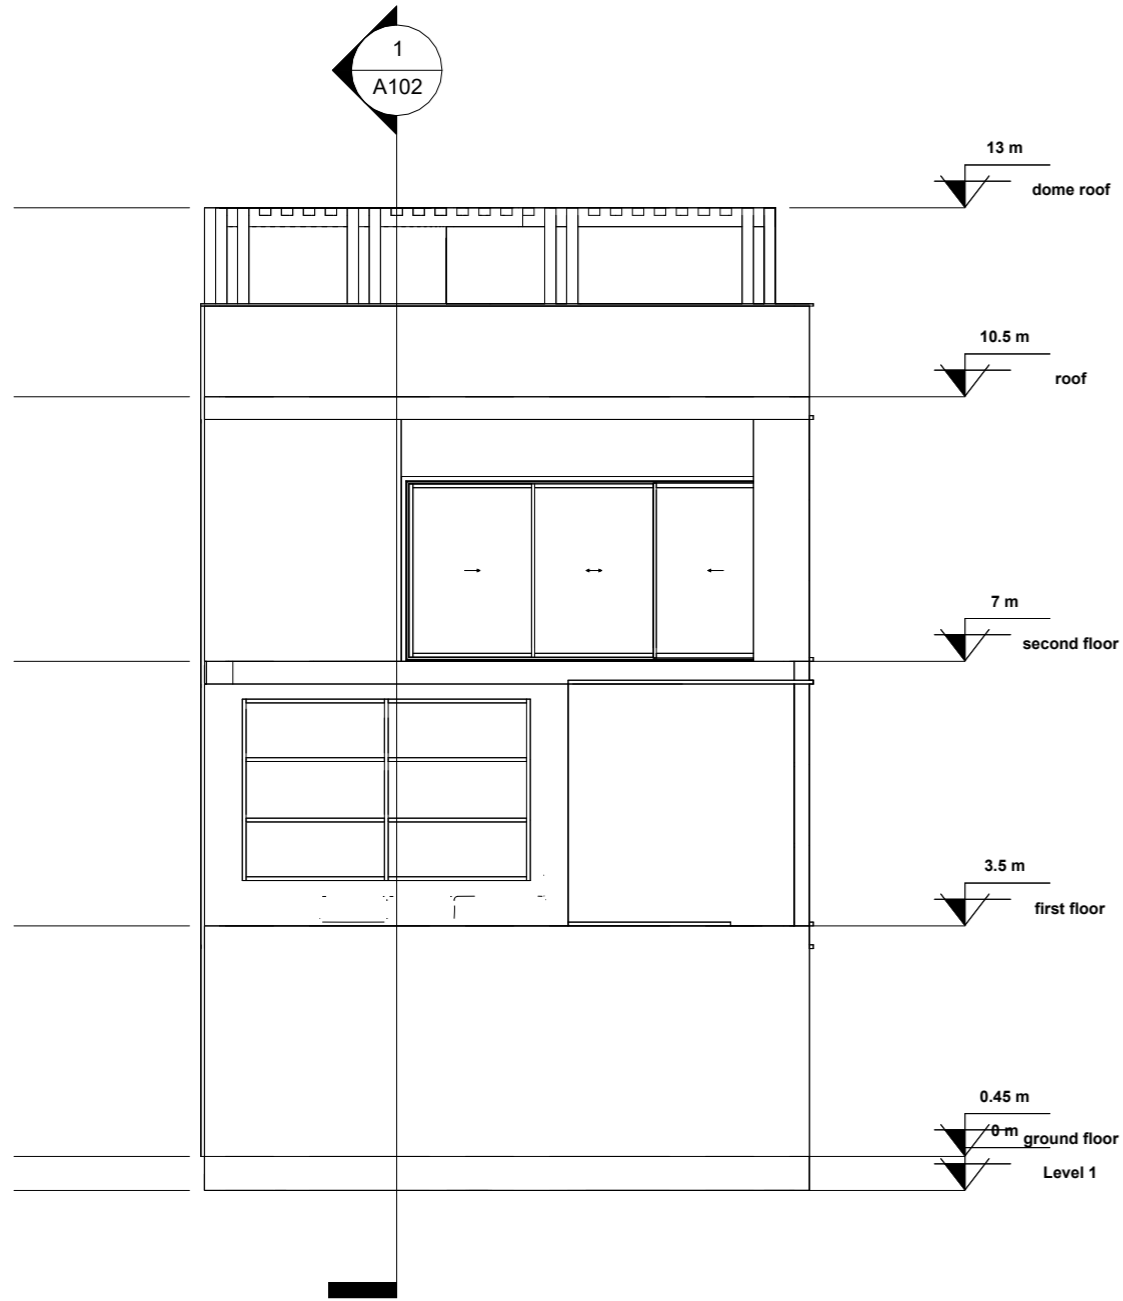


1 North
1 : 100

2 South
1 : 100

sheet name


elavations

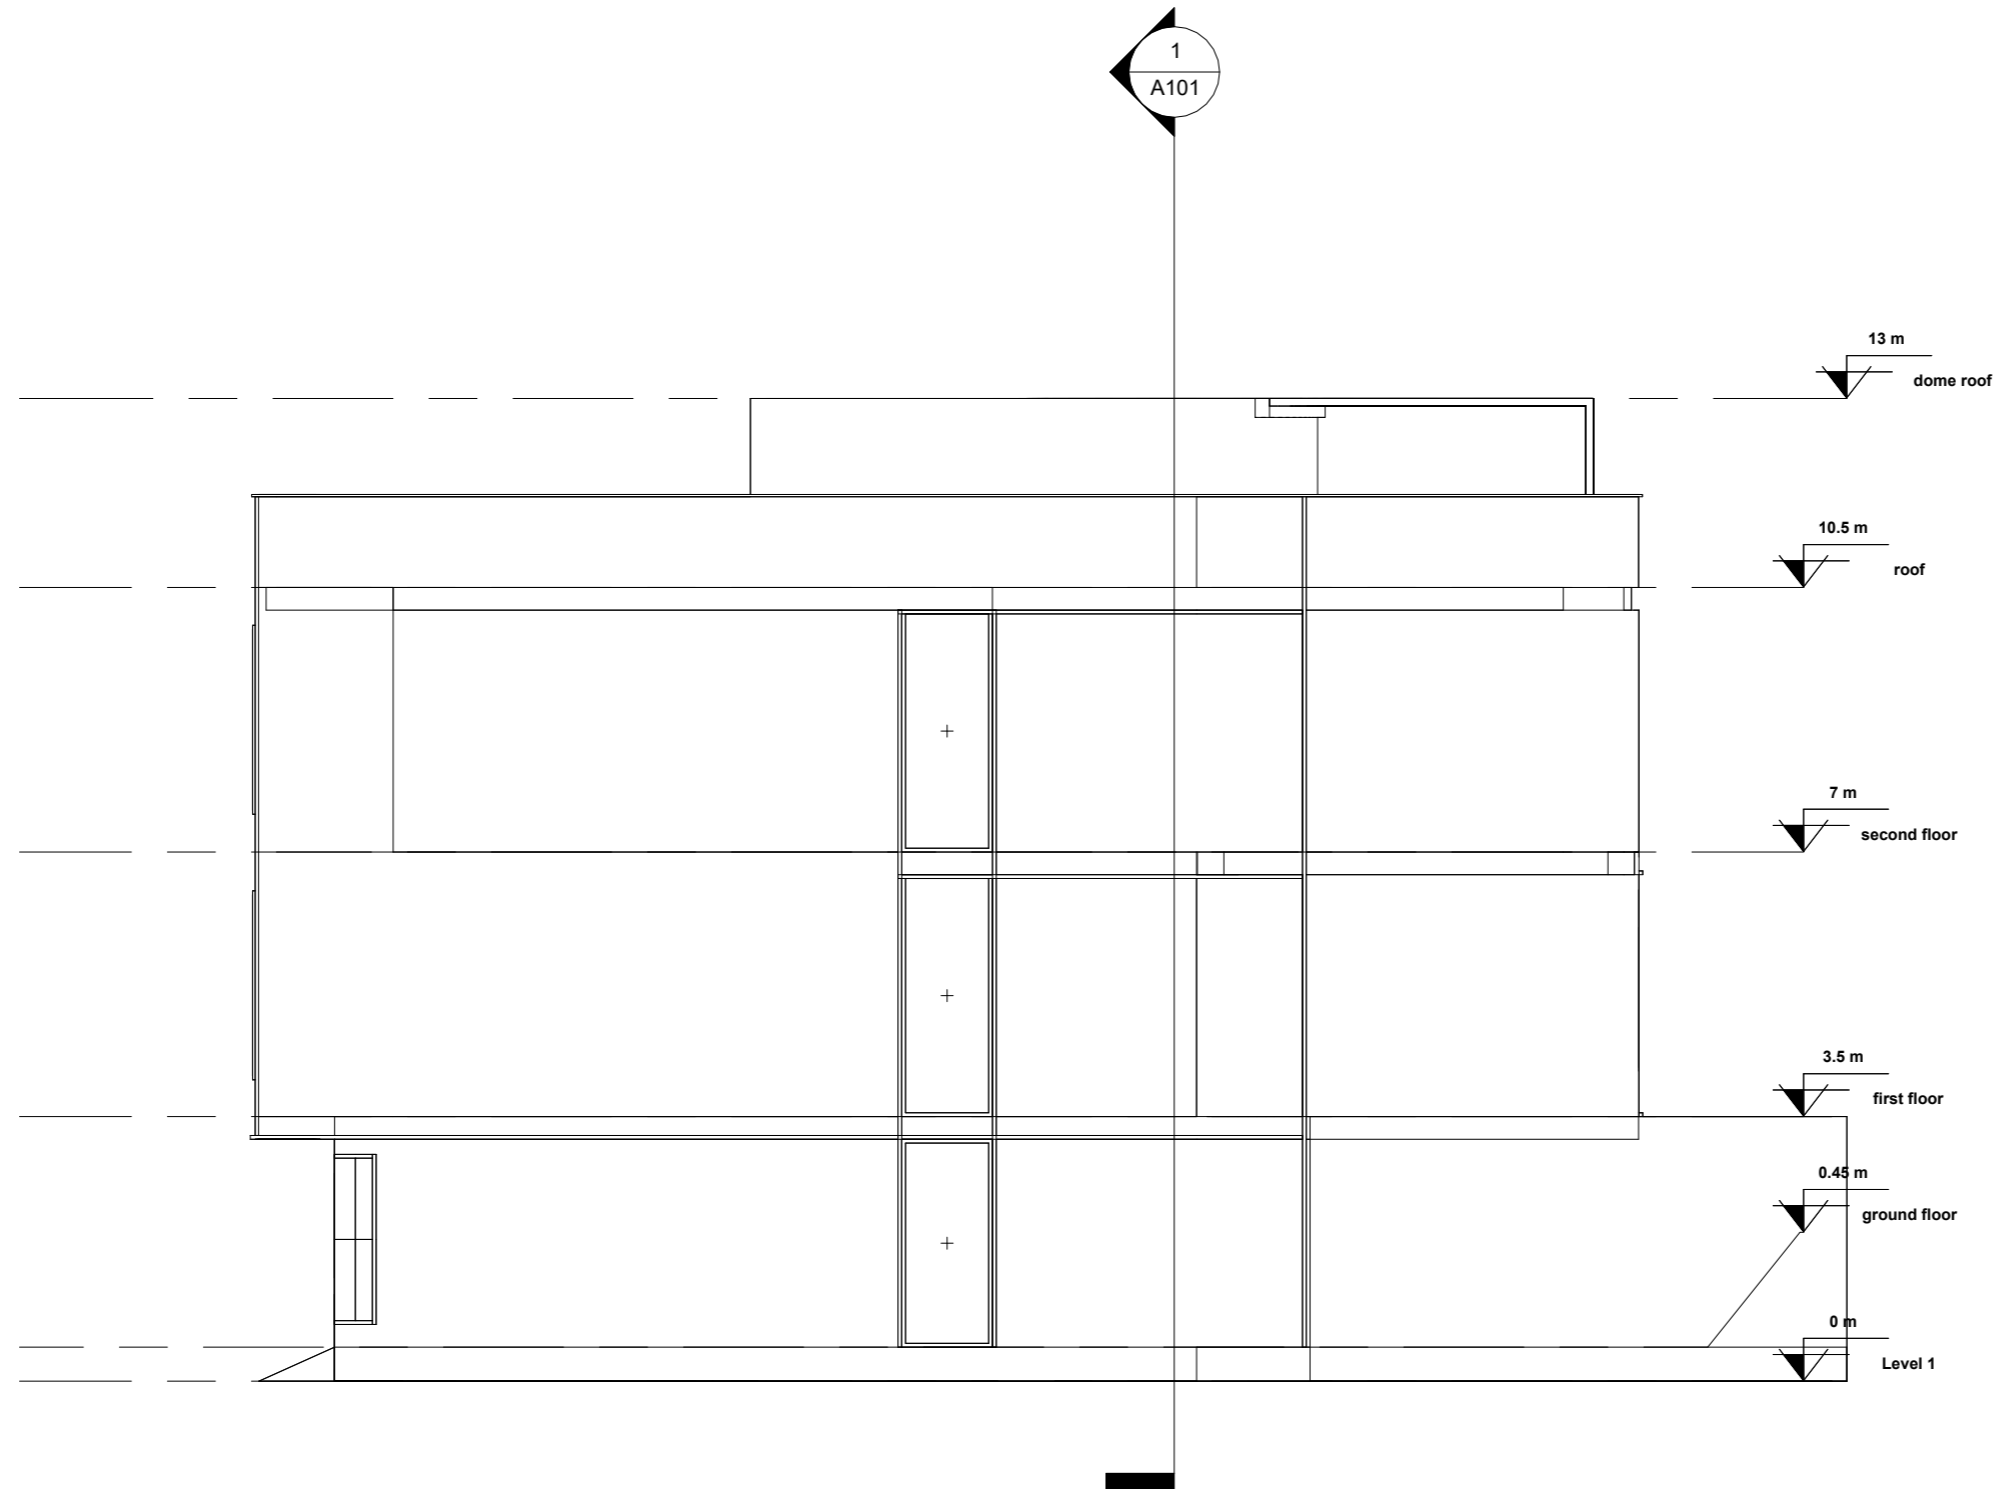

1
East
 1 : 100

sheet name

elevation

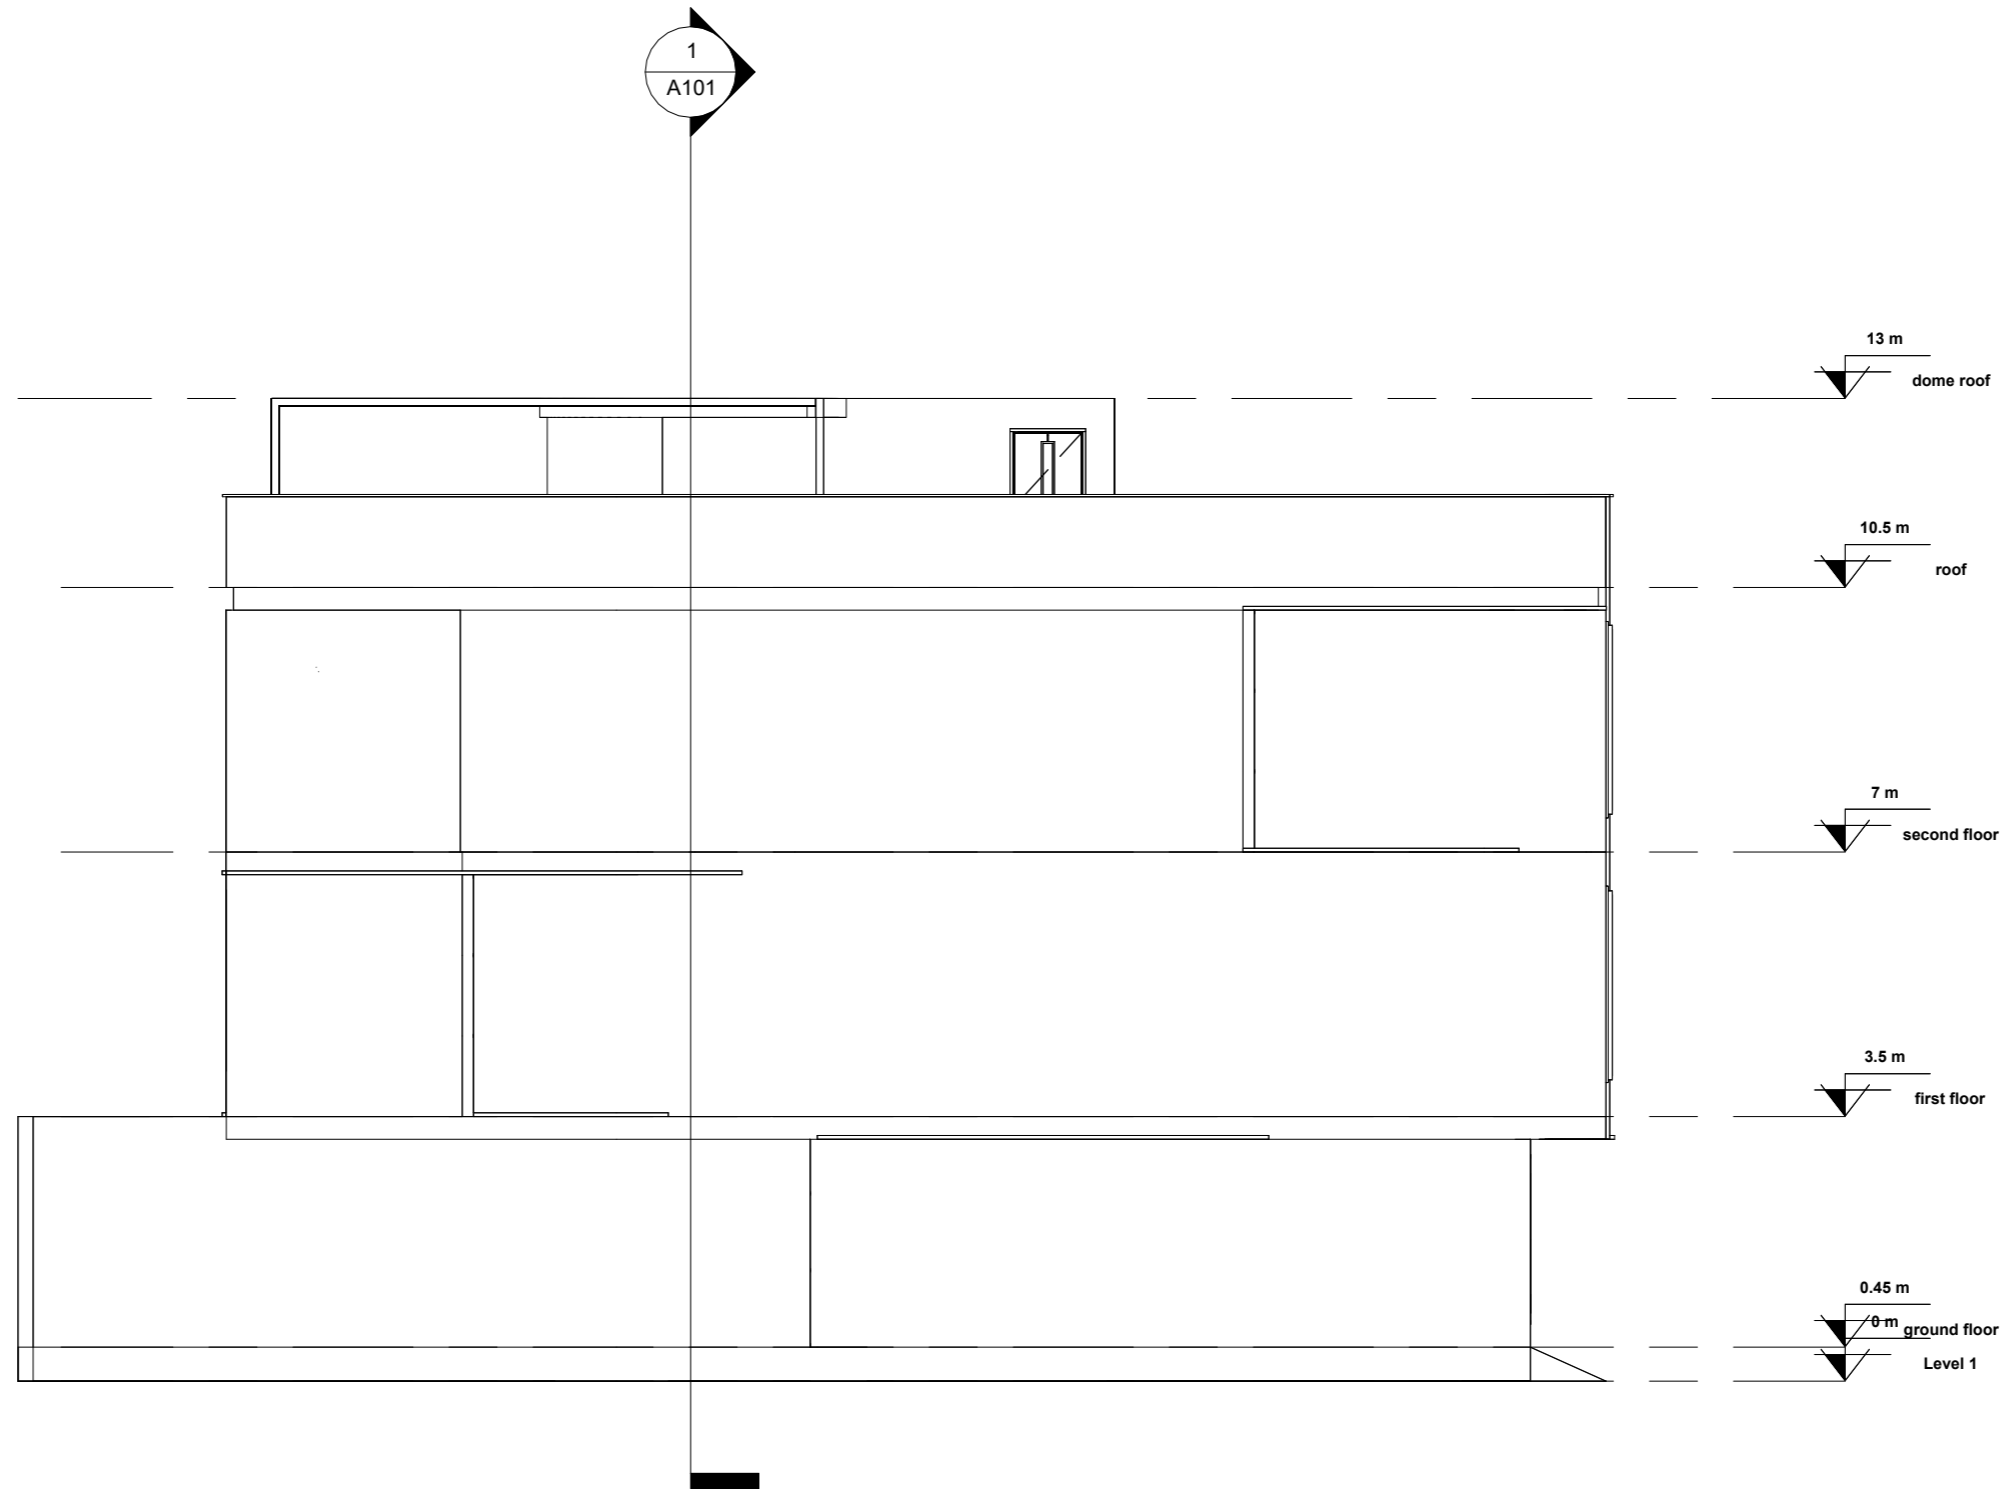

1 West
1 : 100

sheet name

elevation