



**Ground Floor Plan**




**First Floor Plan**

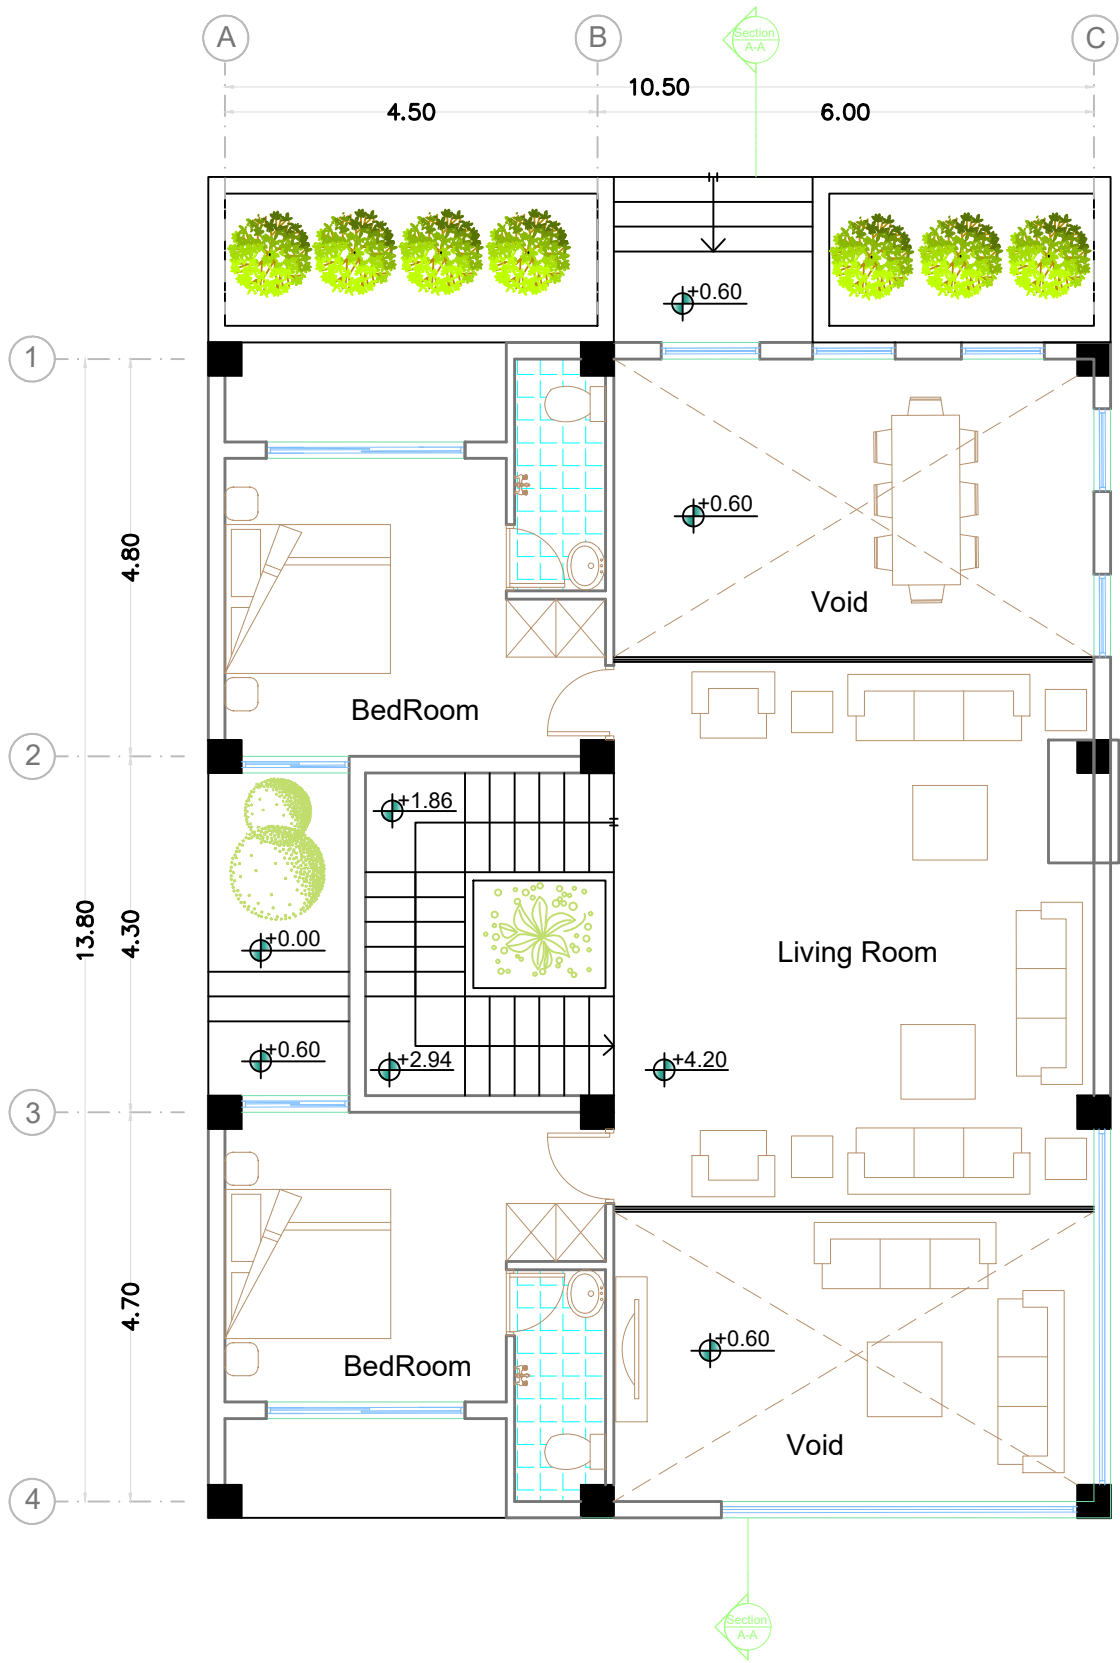


Roof Garden Plan

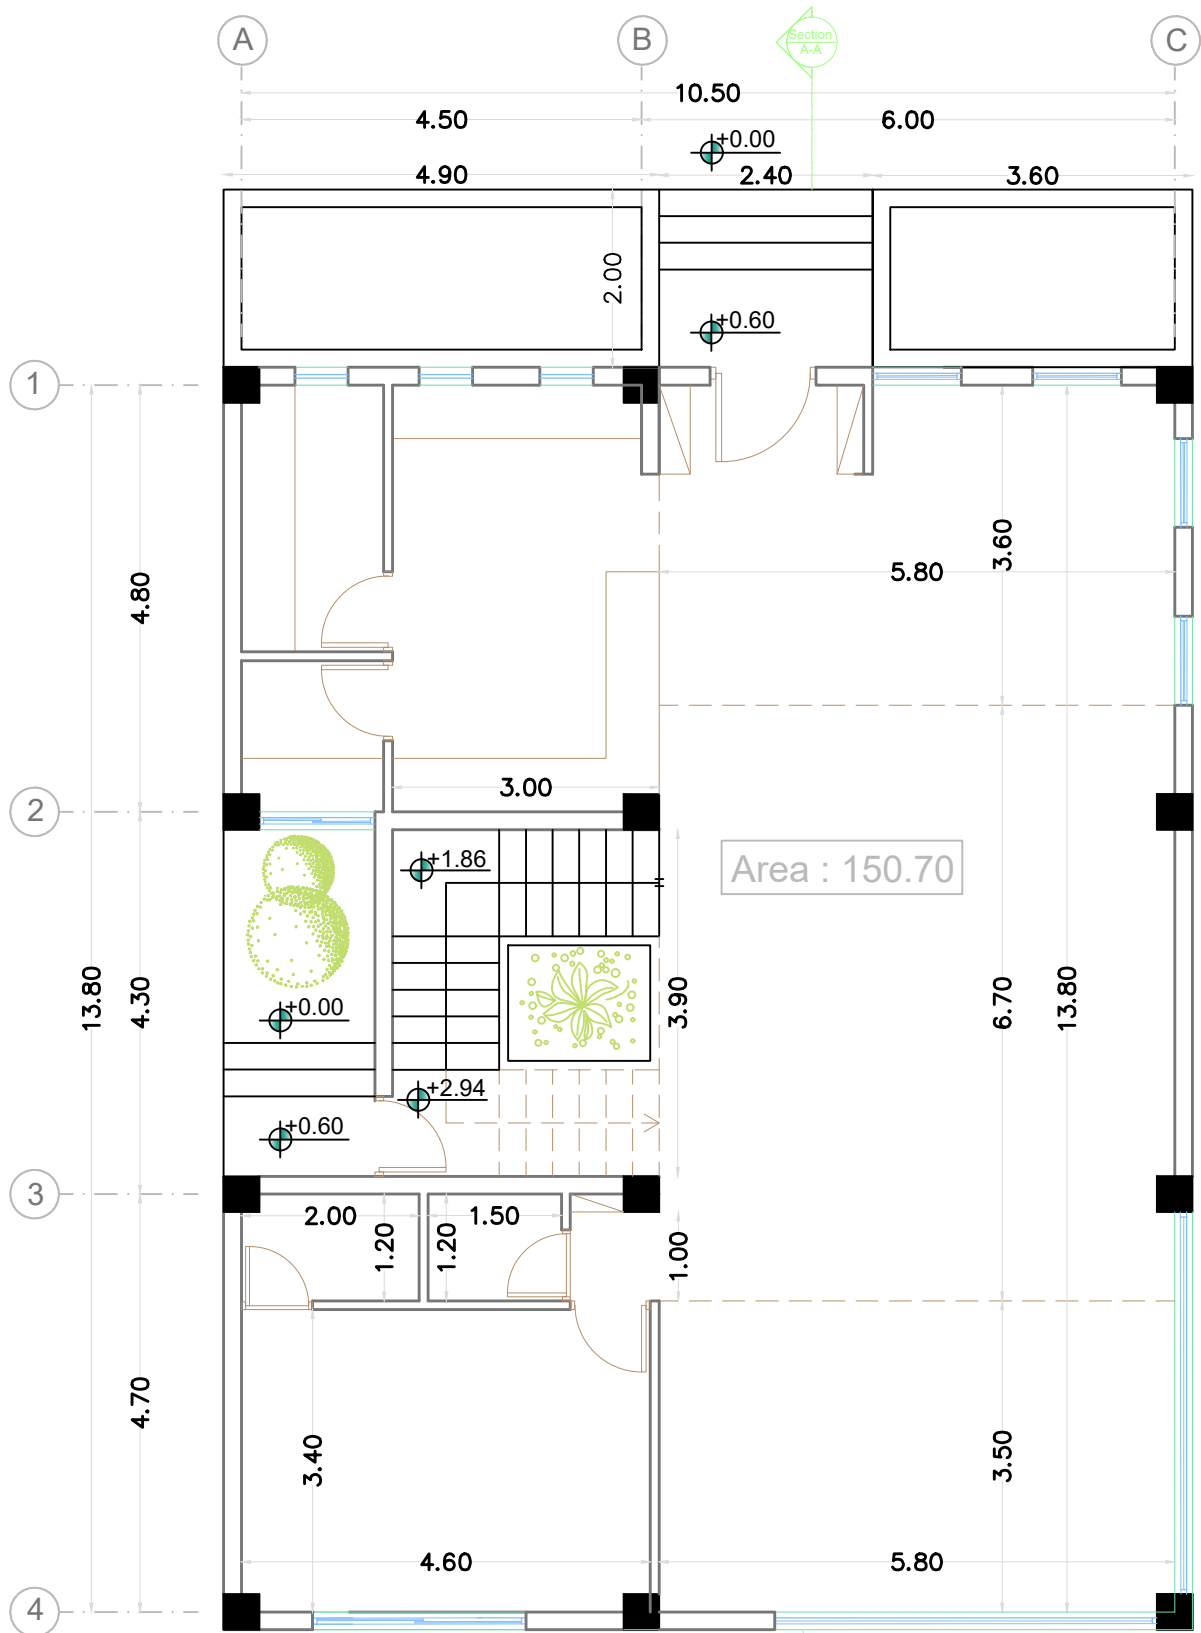

**Ground Floor Plan**

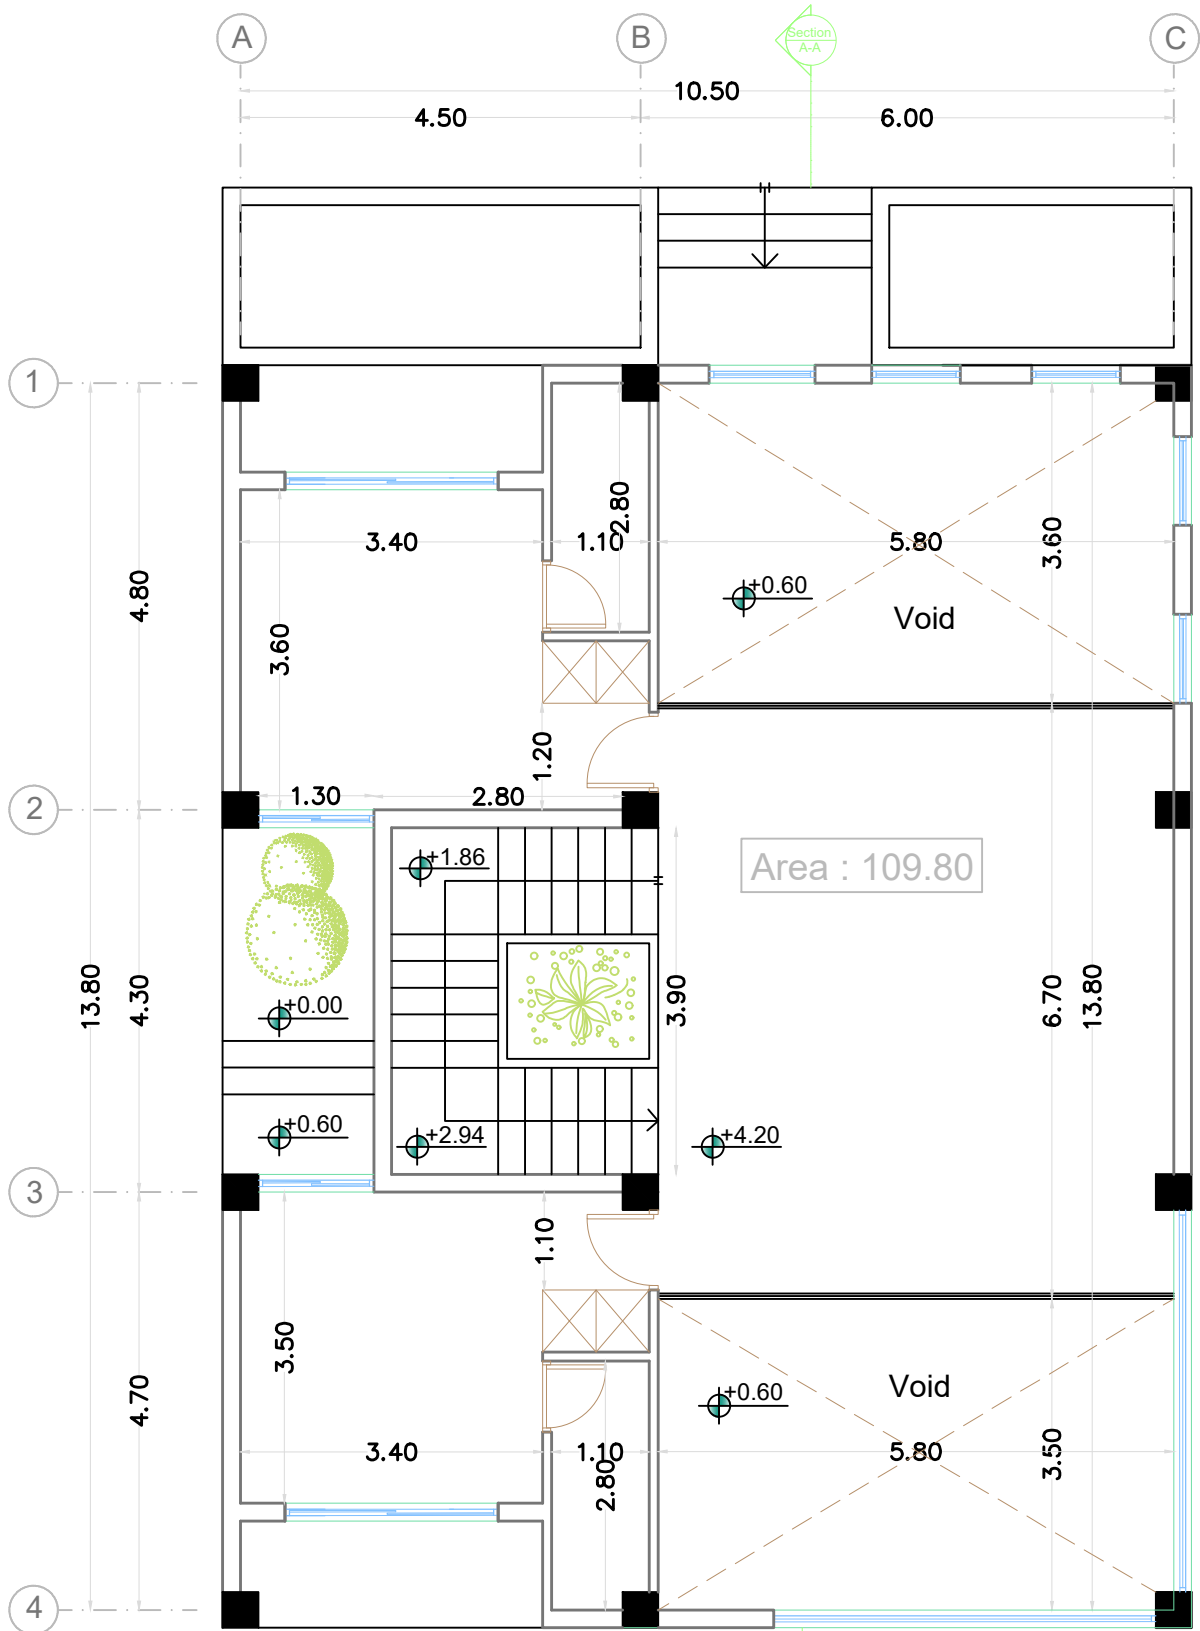

**First Floor Plan**

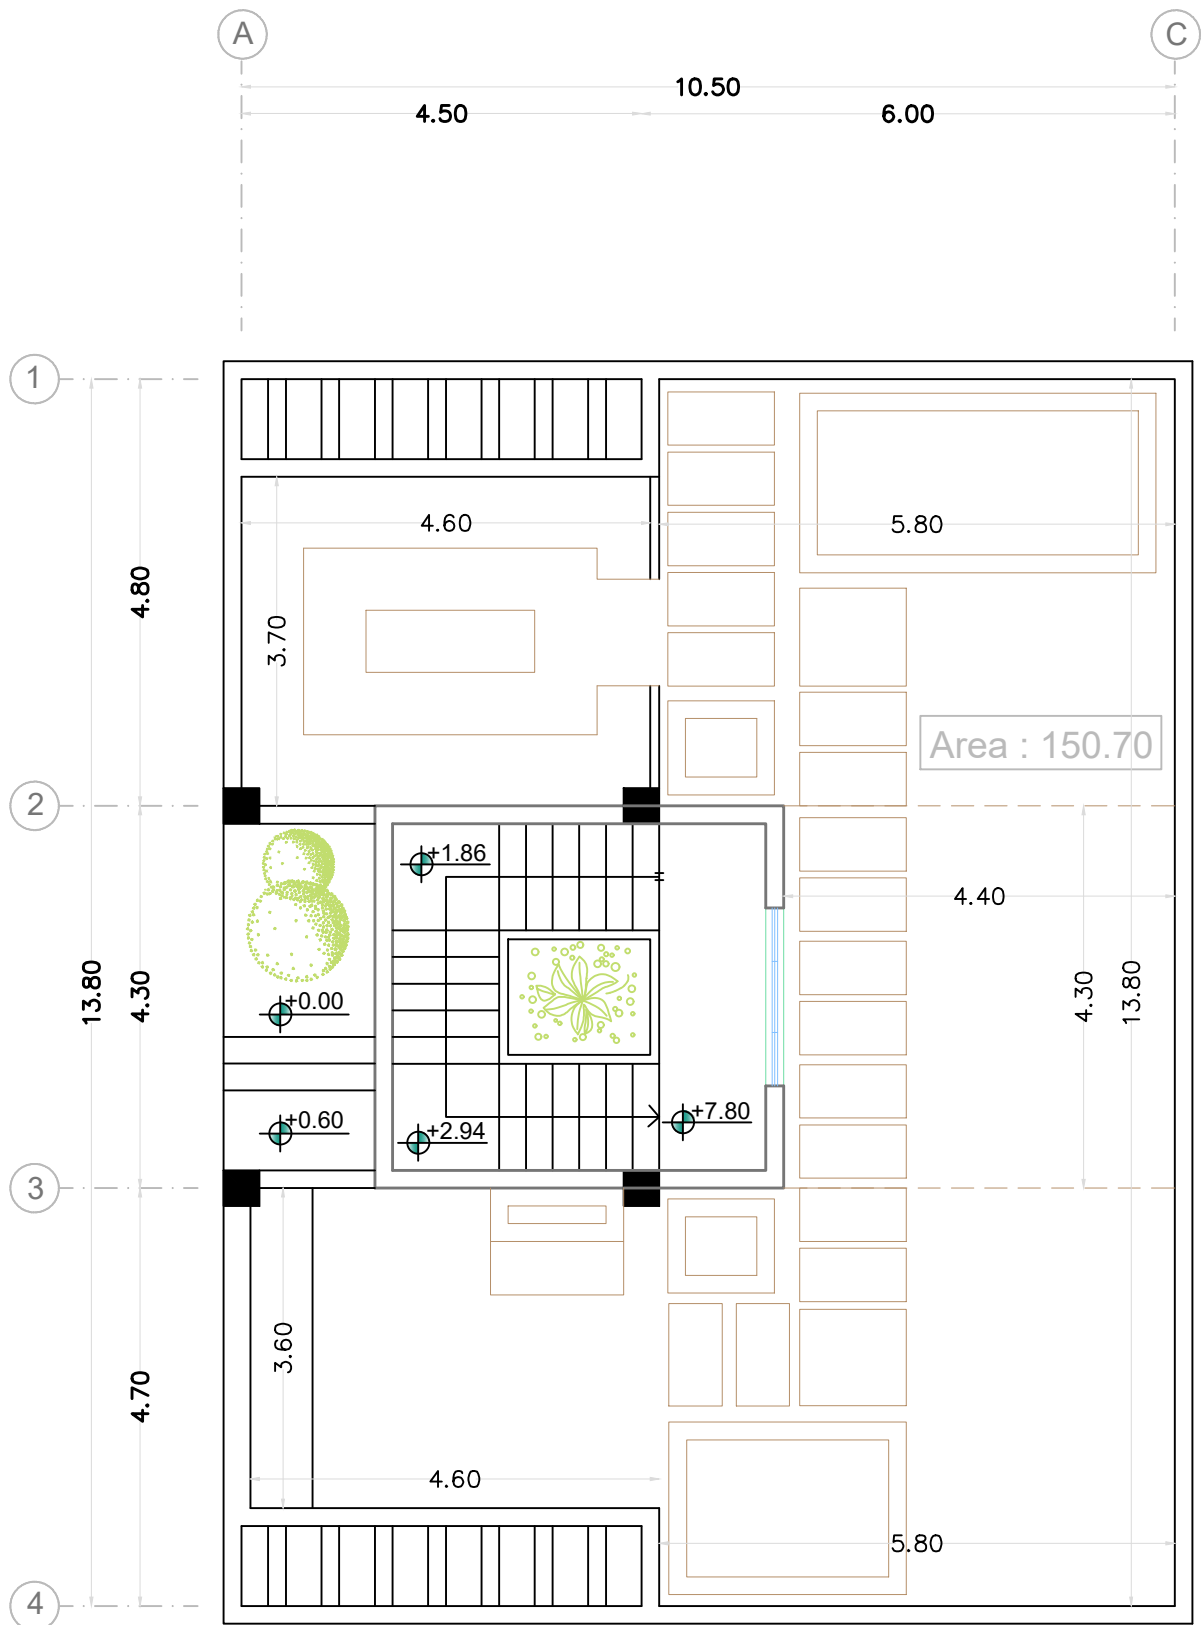


Roof Garden Plan




Section A-A





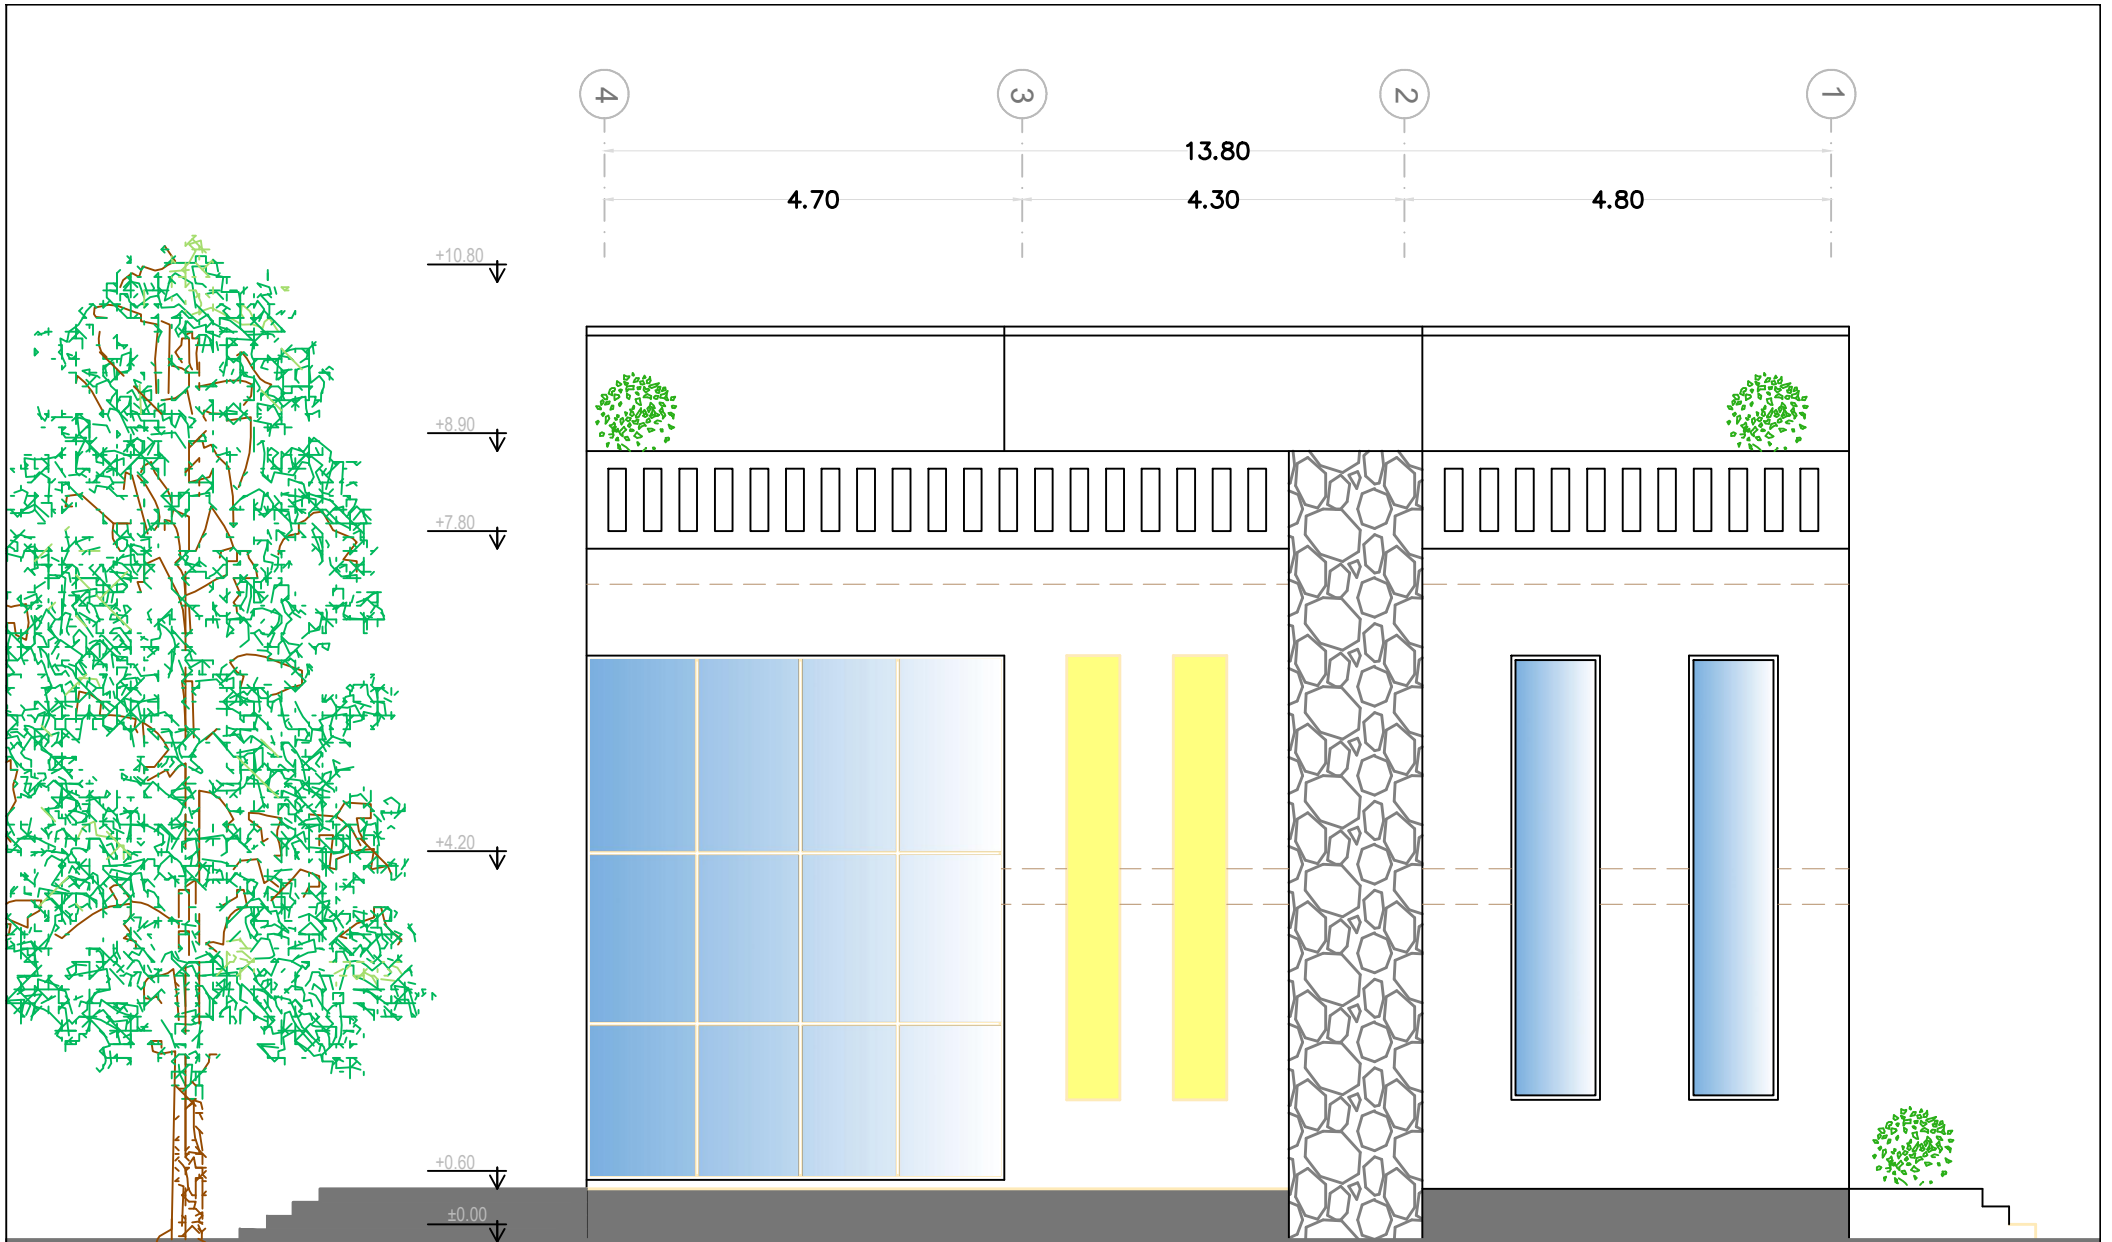

East Elevation

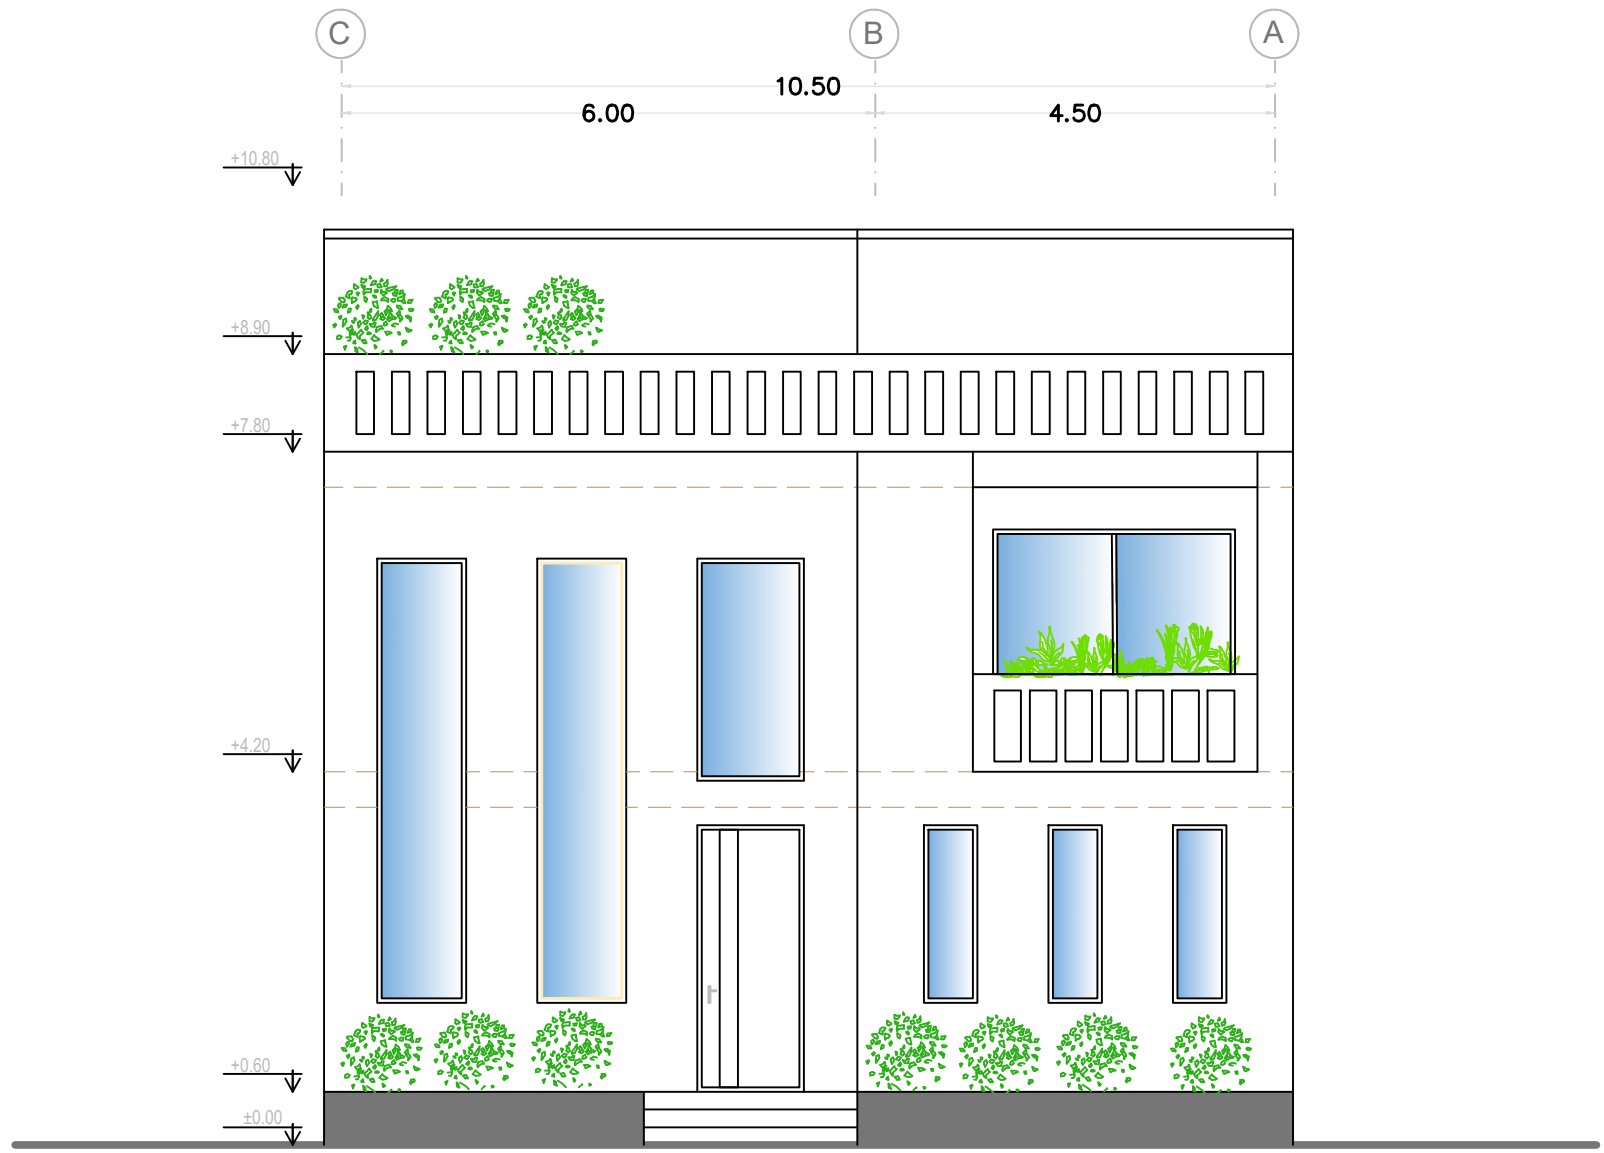

North Elevation

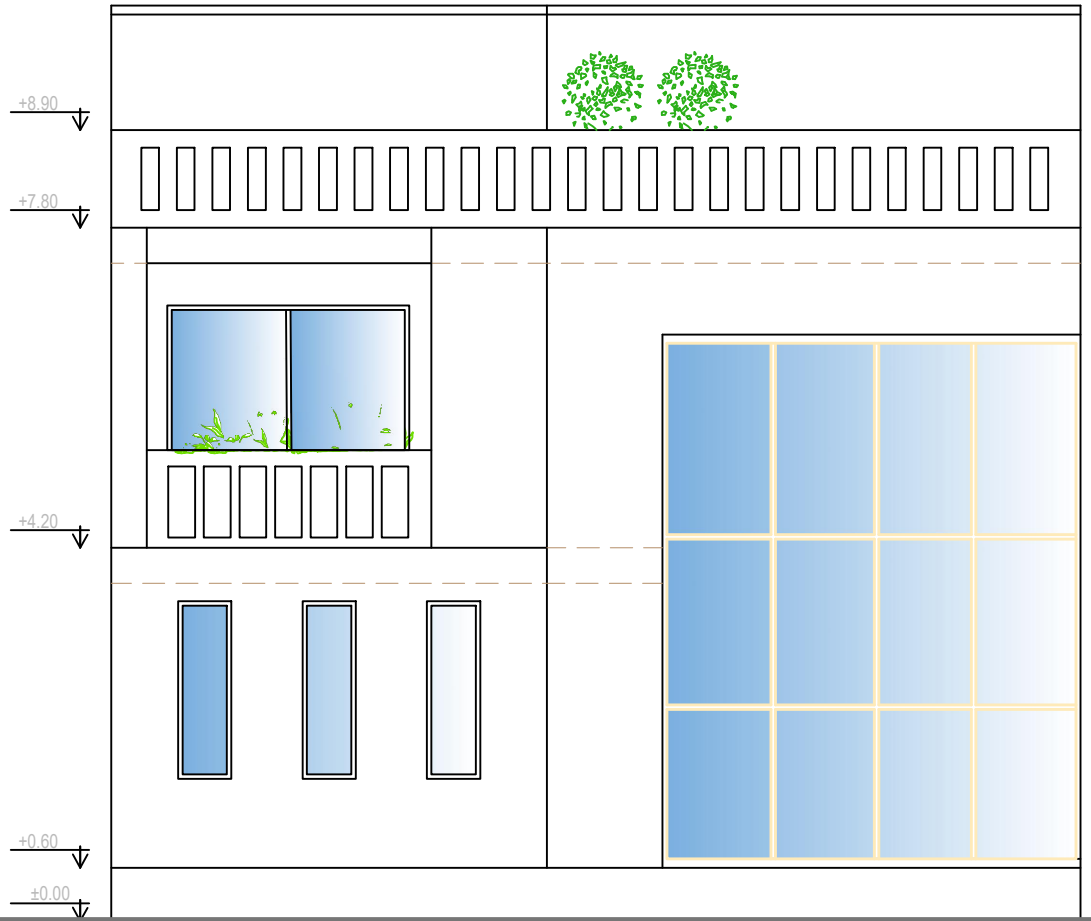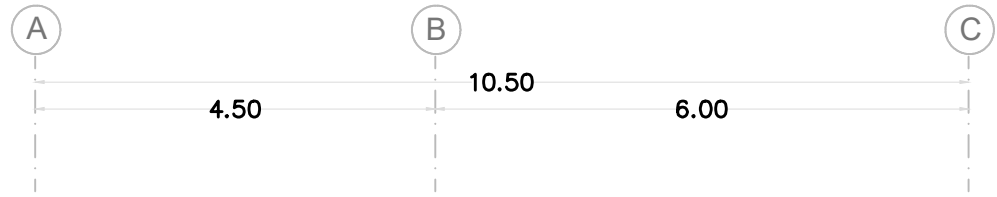

South Elevation