




16m	1	bed room
3.5m	1	bath room
21m	1	kitchen
27m	1	living room
6.2m	1	dining room
3.7m	1	toilet
11m	1	TV room

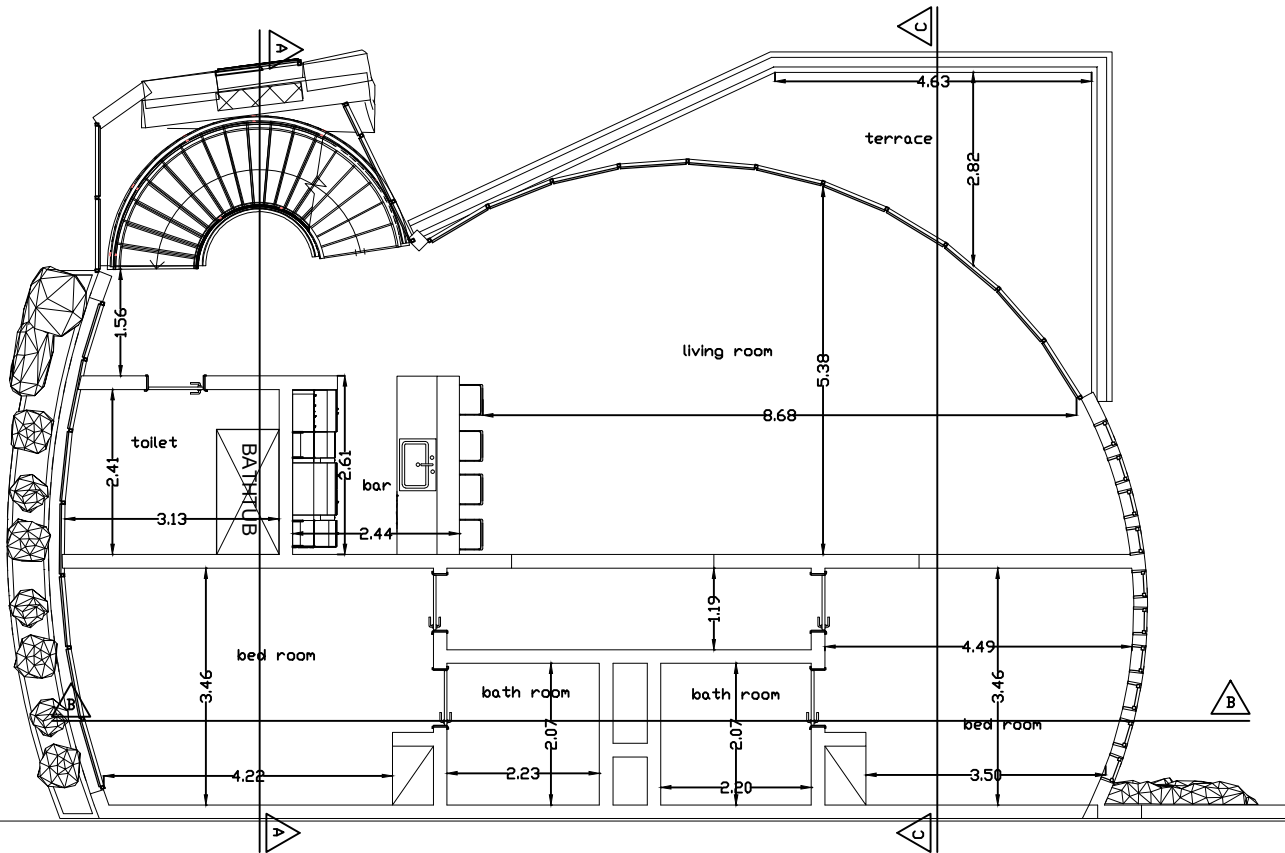


30m	2	bed room
8.8m	2	bath room
45m	1	living room
7.44m	1	toilet
6.3m	1	bar
13m	1	terrace

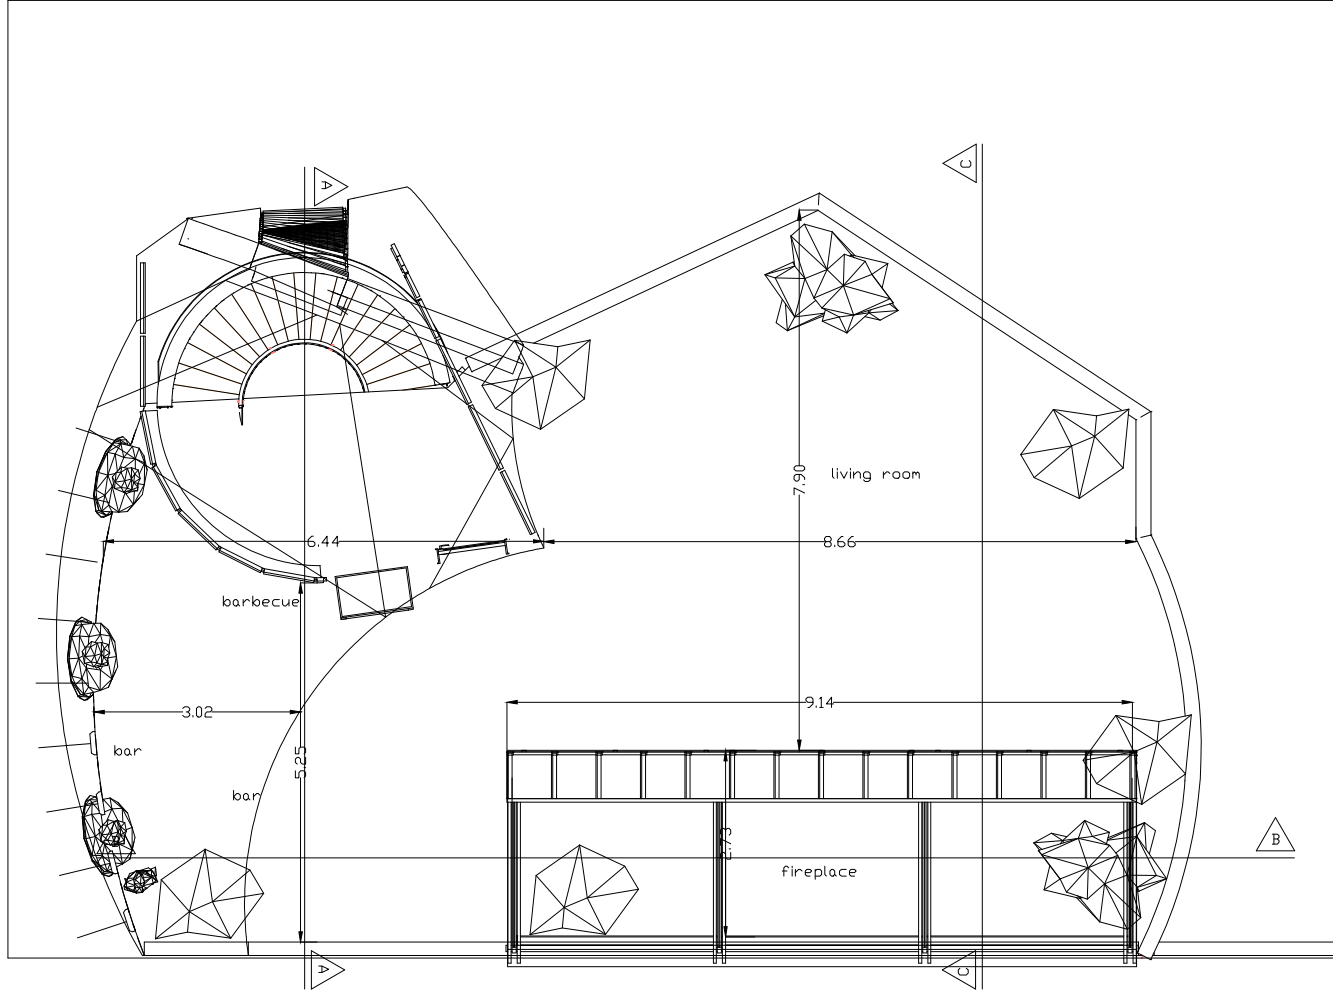


10m	1	bar
15m	1	barbecue
24m	1	fireplace
56m	1	living room

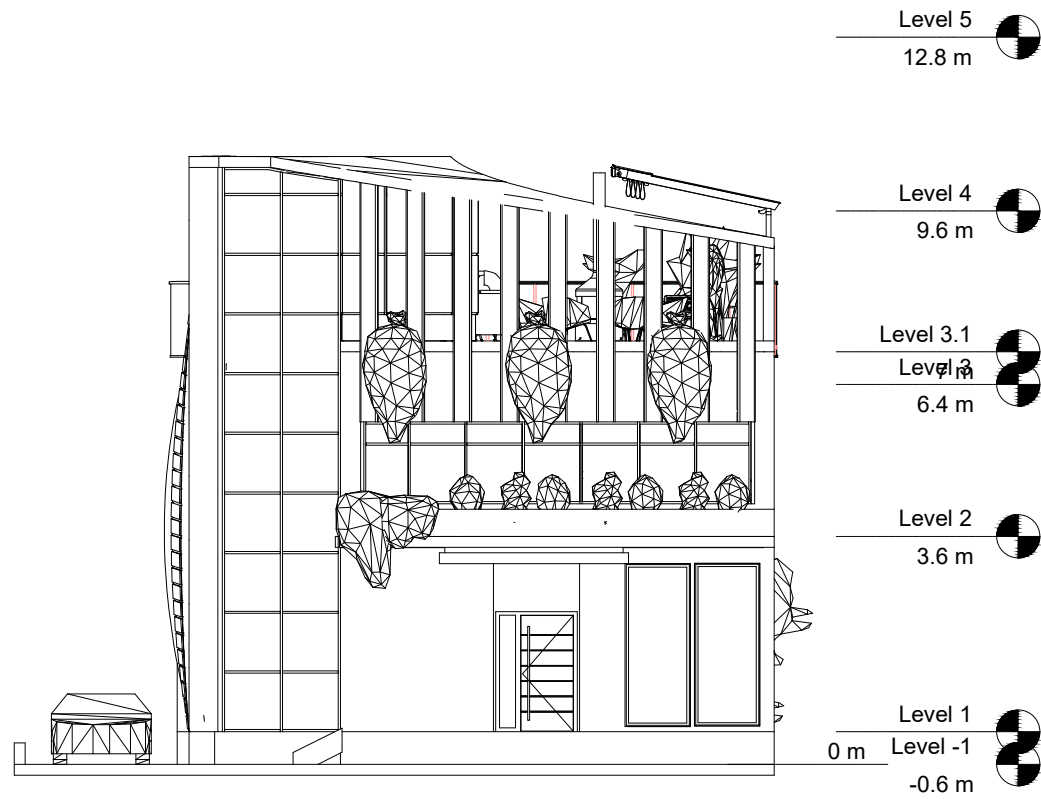

ele north

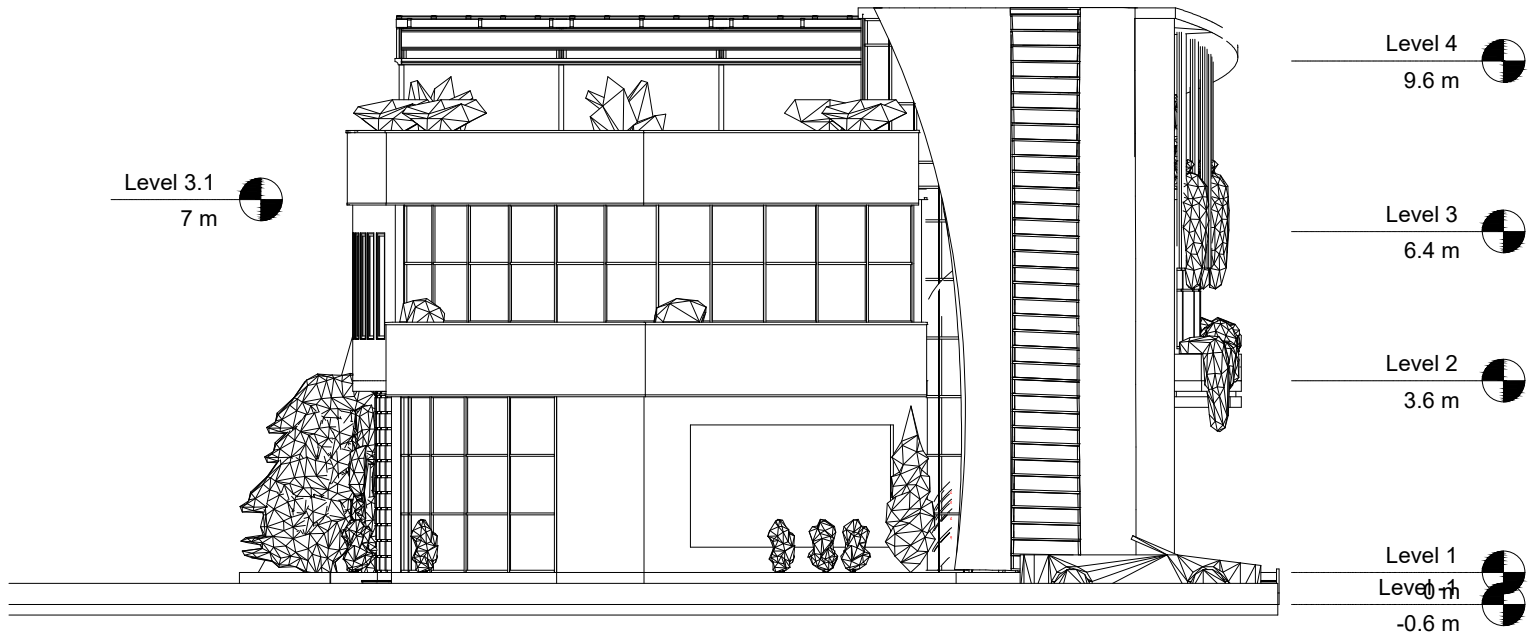

ele east

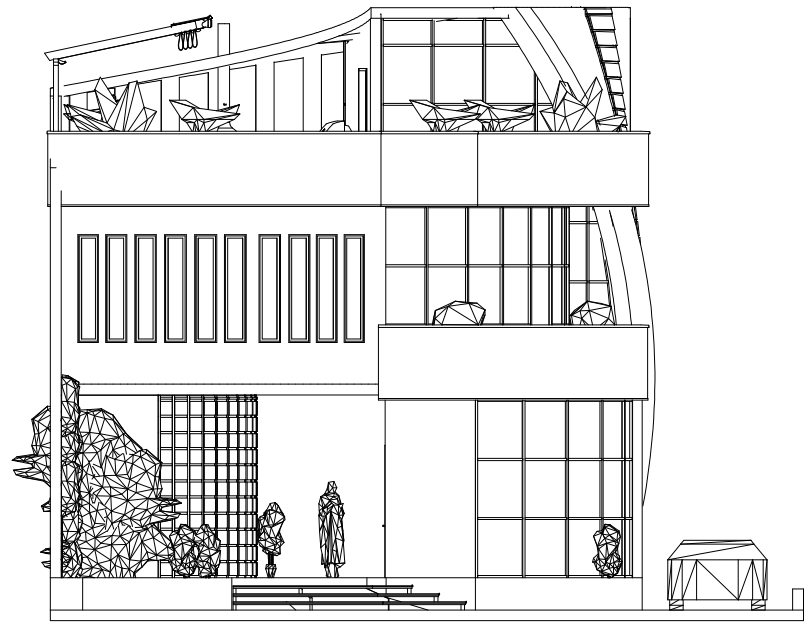


Level 4
9.6 m

Level 3.1
Level 3
6.4 m


Level 2
3.6 m

Level 1
Level 0
-0.6 m



ele south

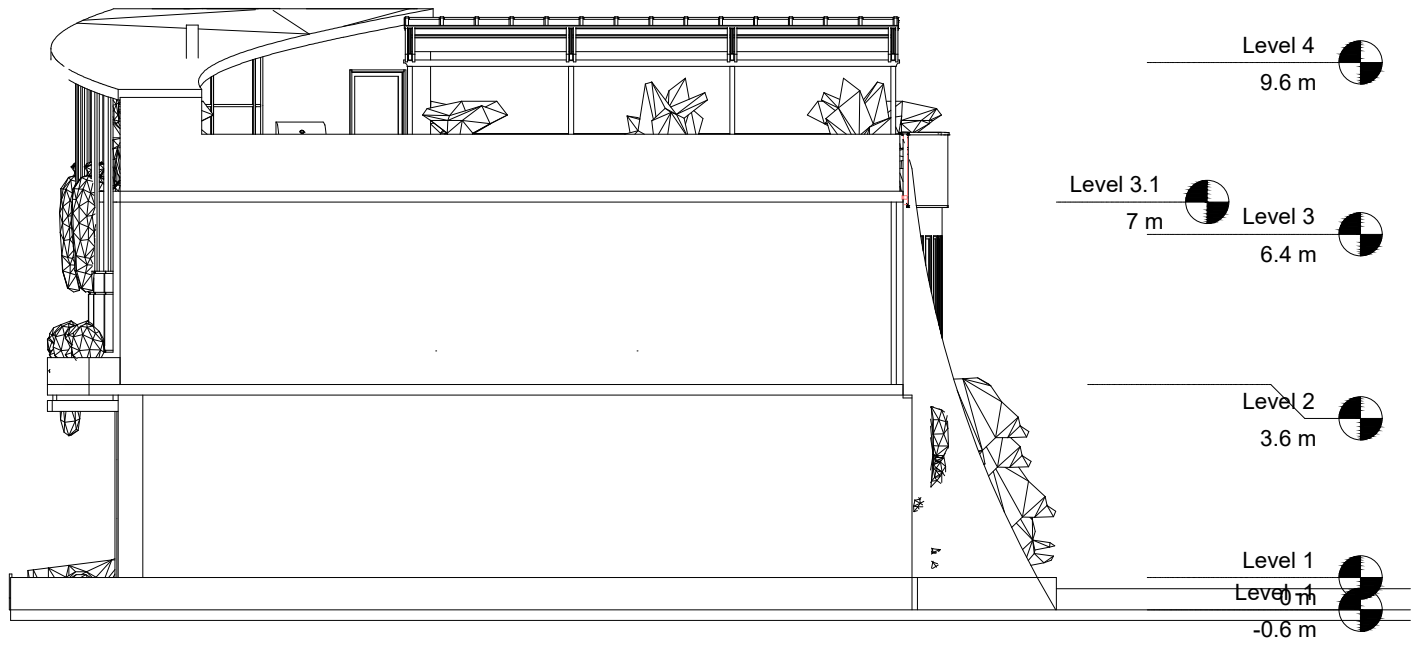


ele west

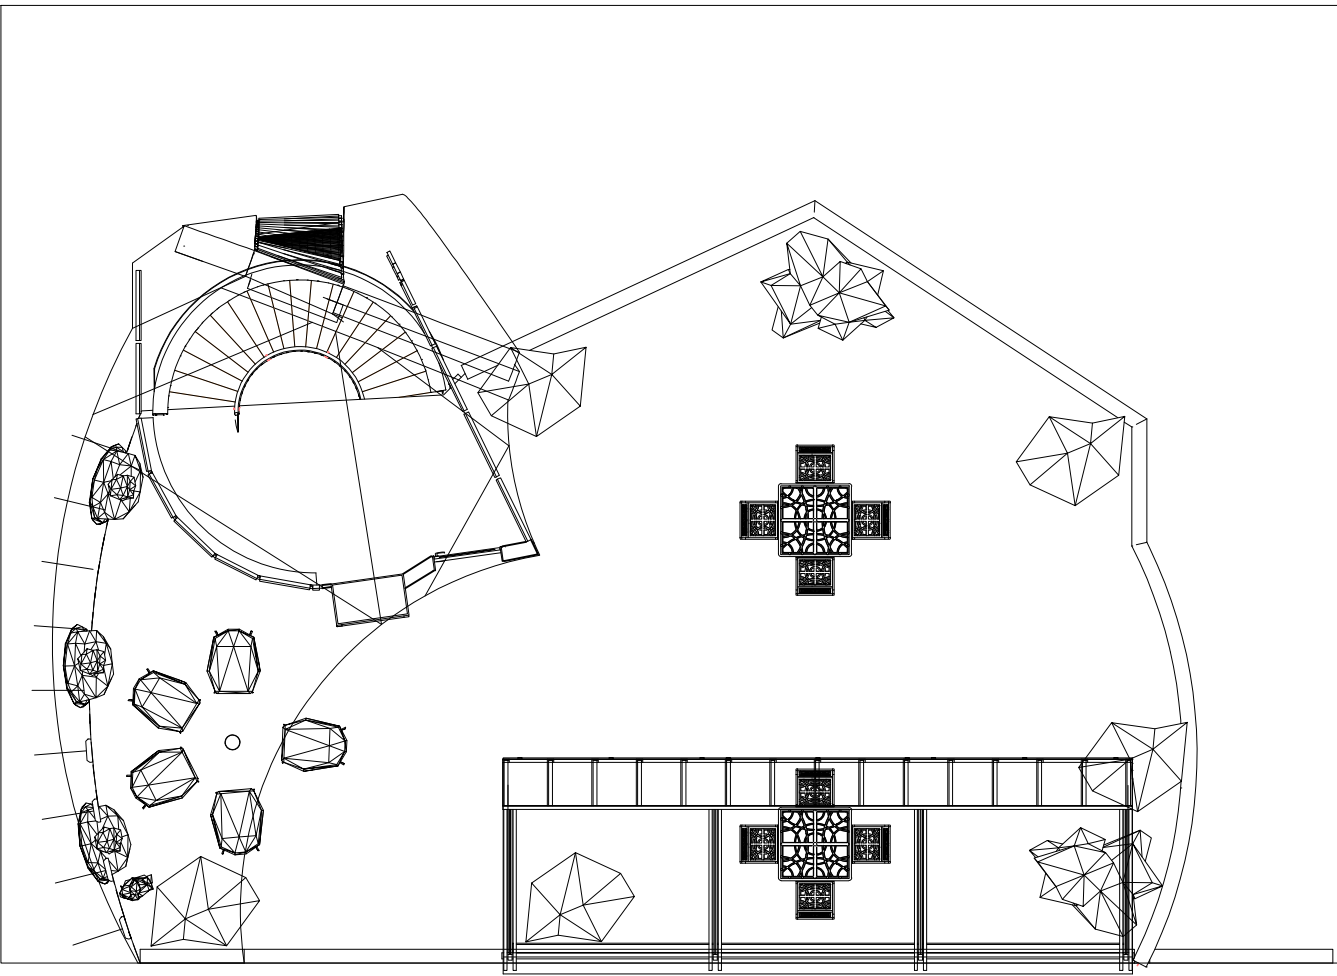


sc : 1/100	roof garden
furniture plans	

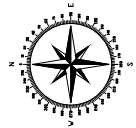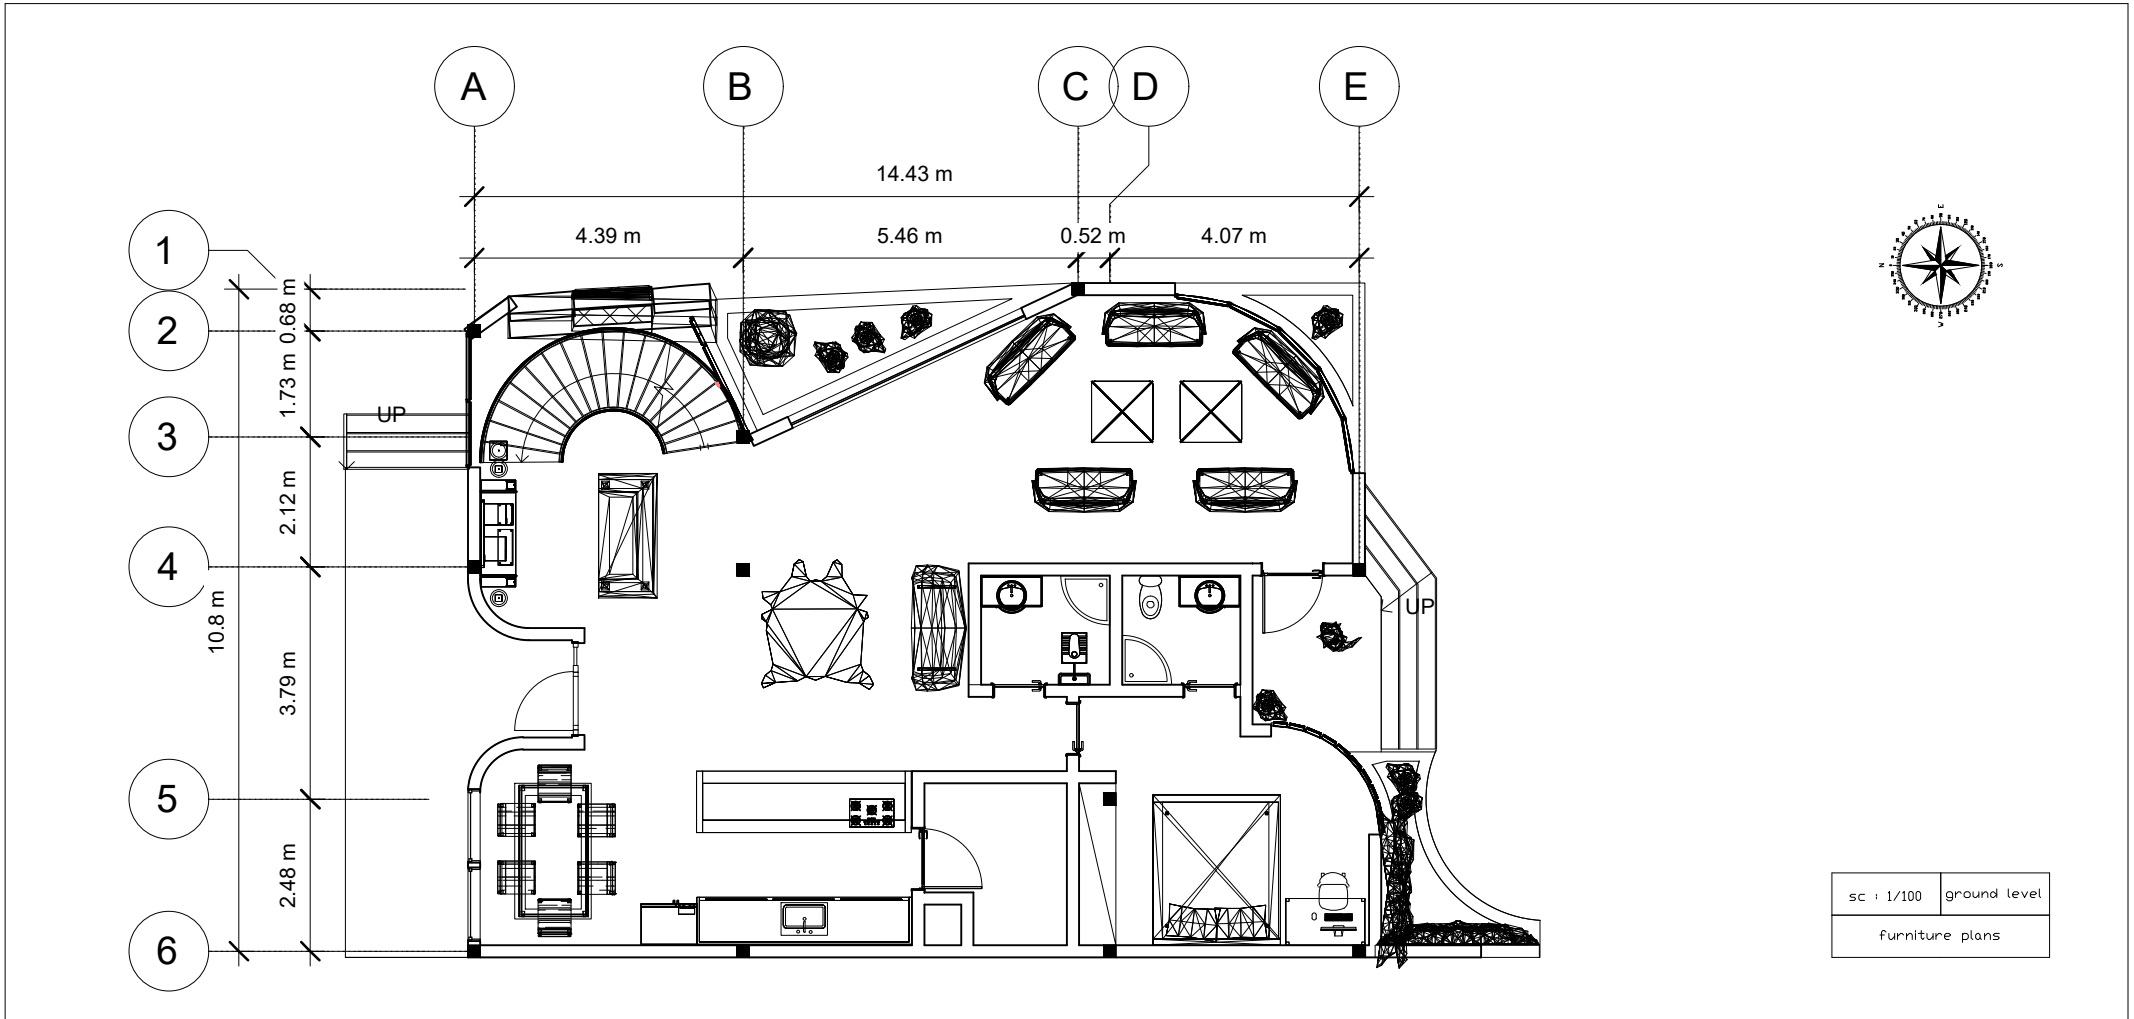


sc : 1/100	ground level
furniture plans	

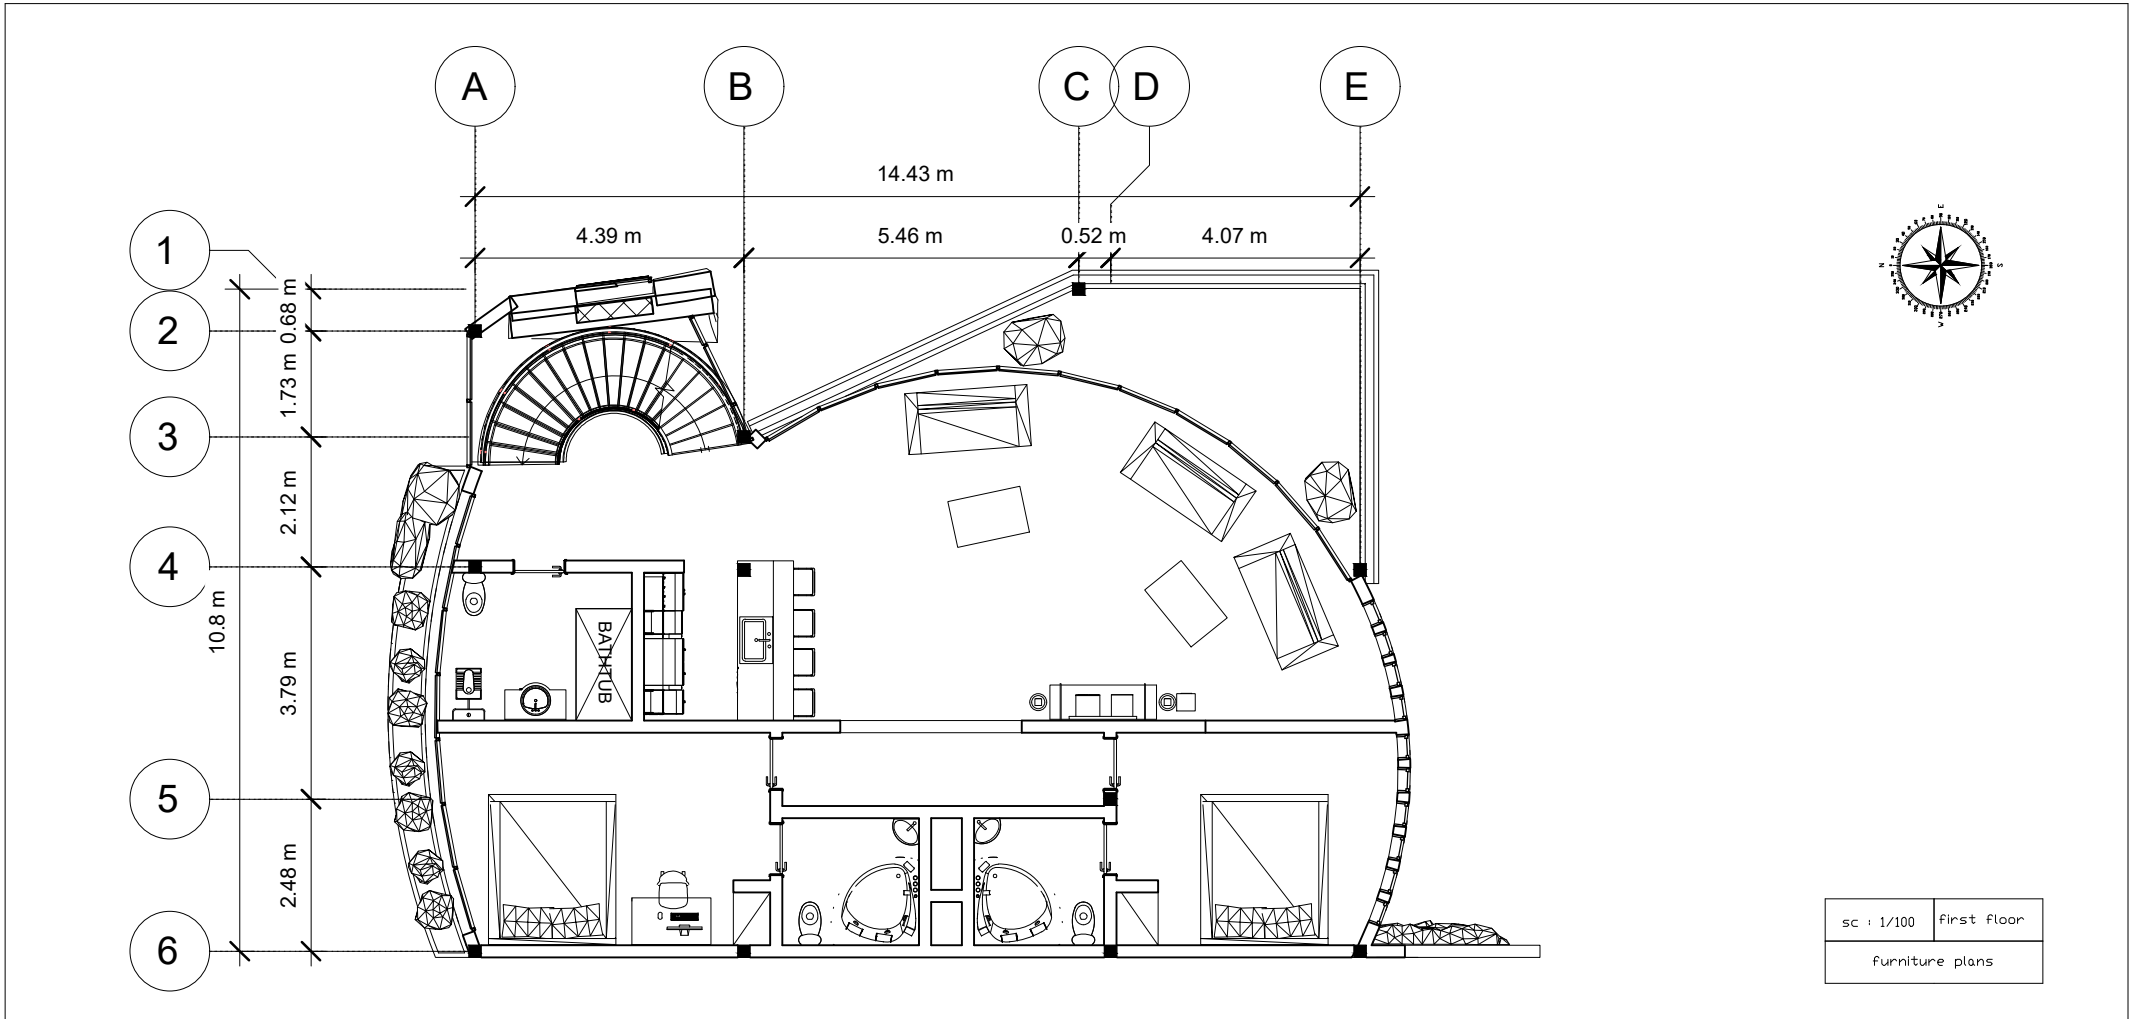


sc : 1/100	first floor
furniture plans	

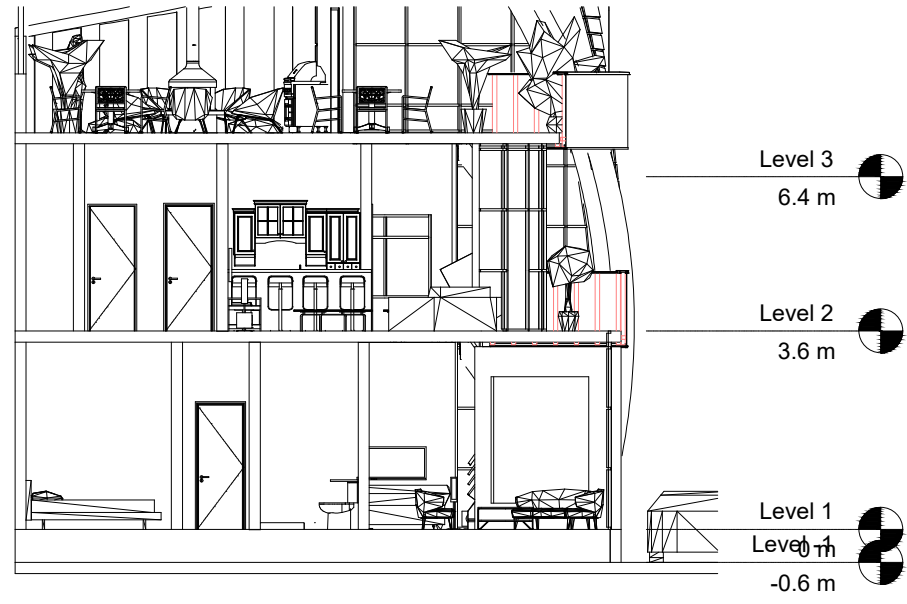

section c - c

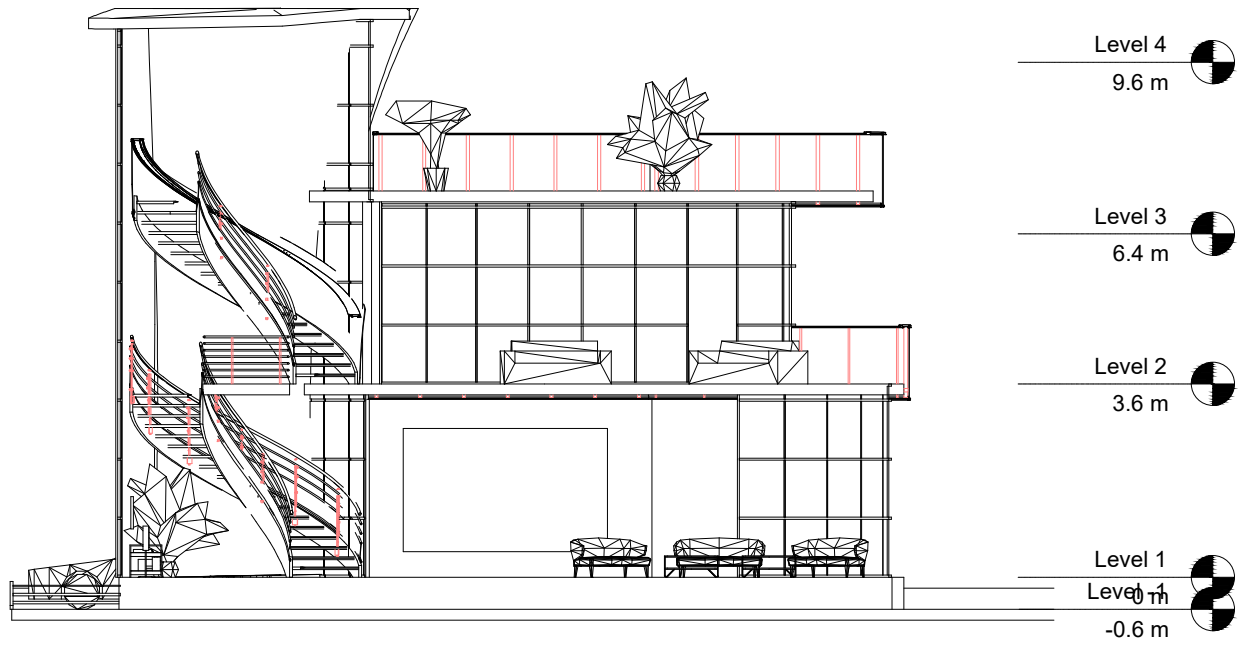

section A - A

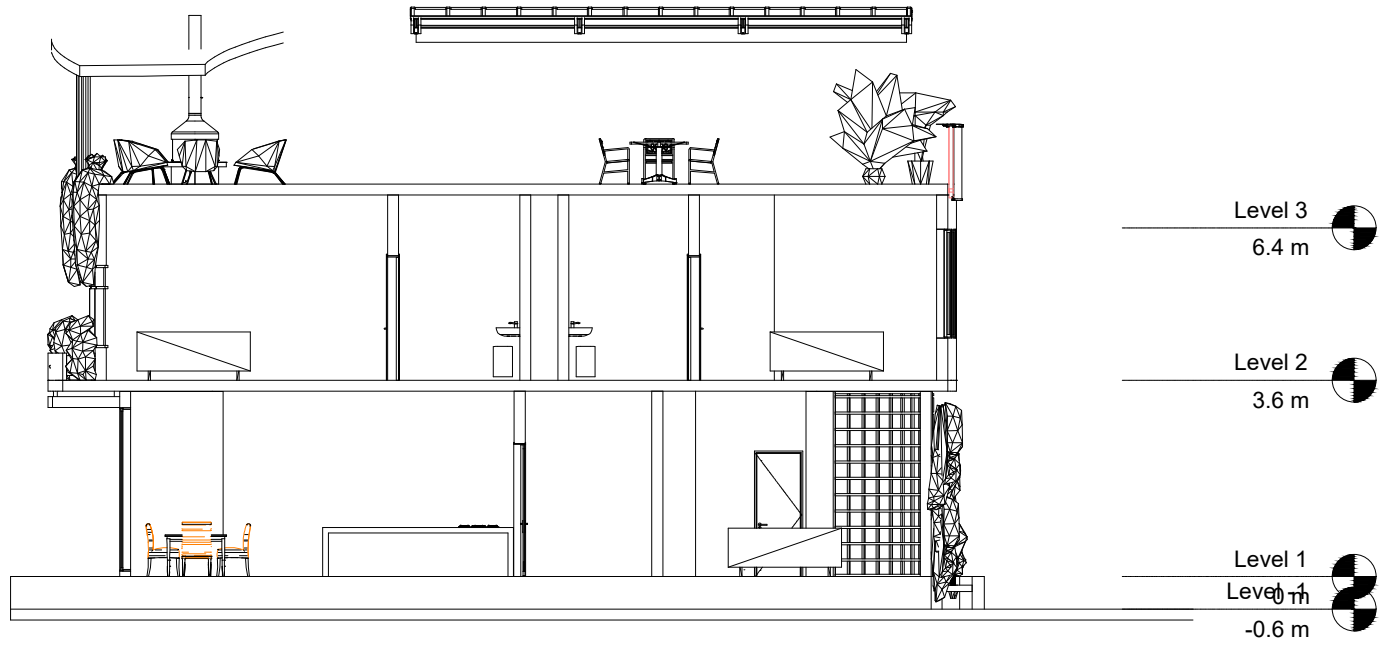

section B - B















