

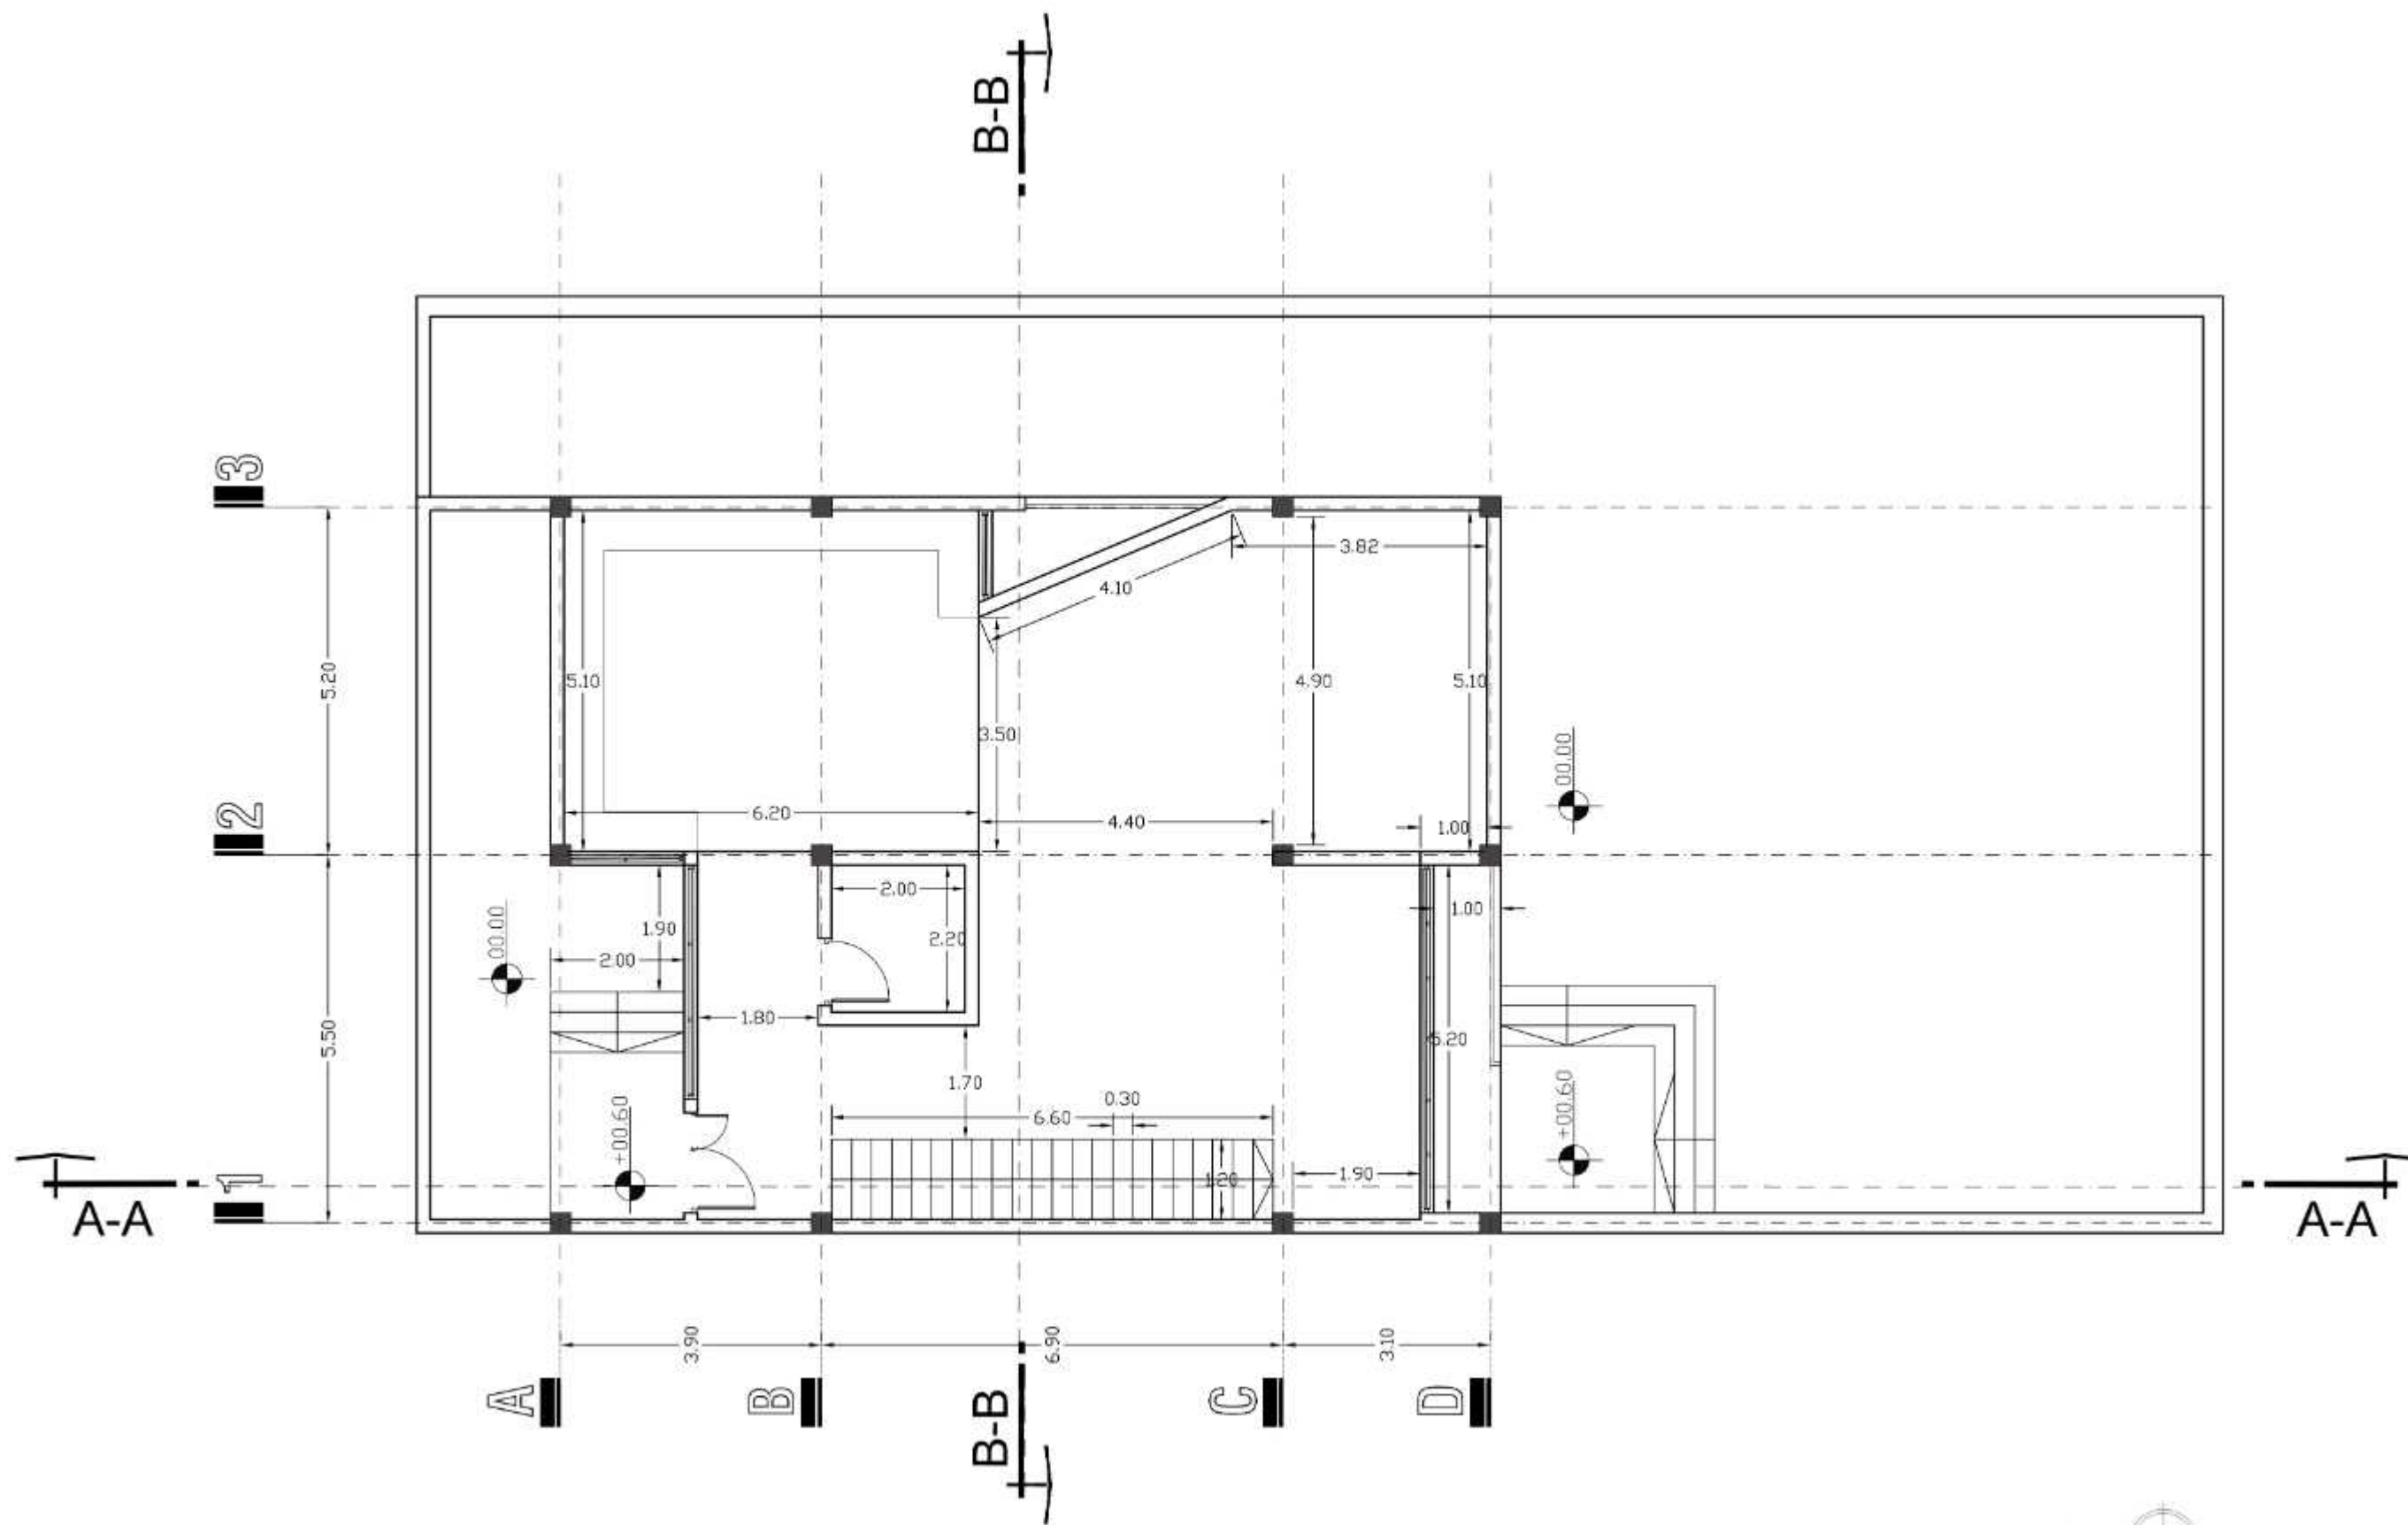

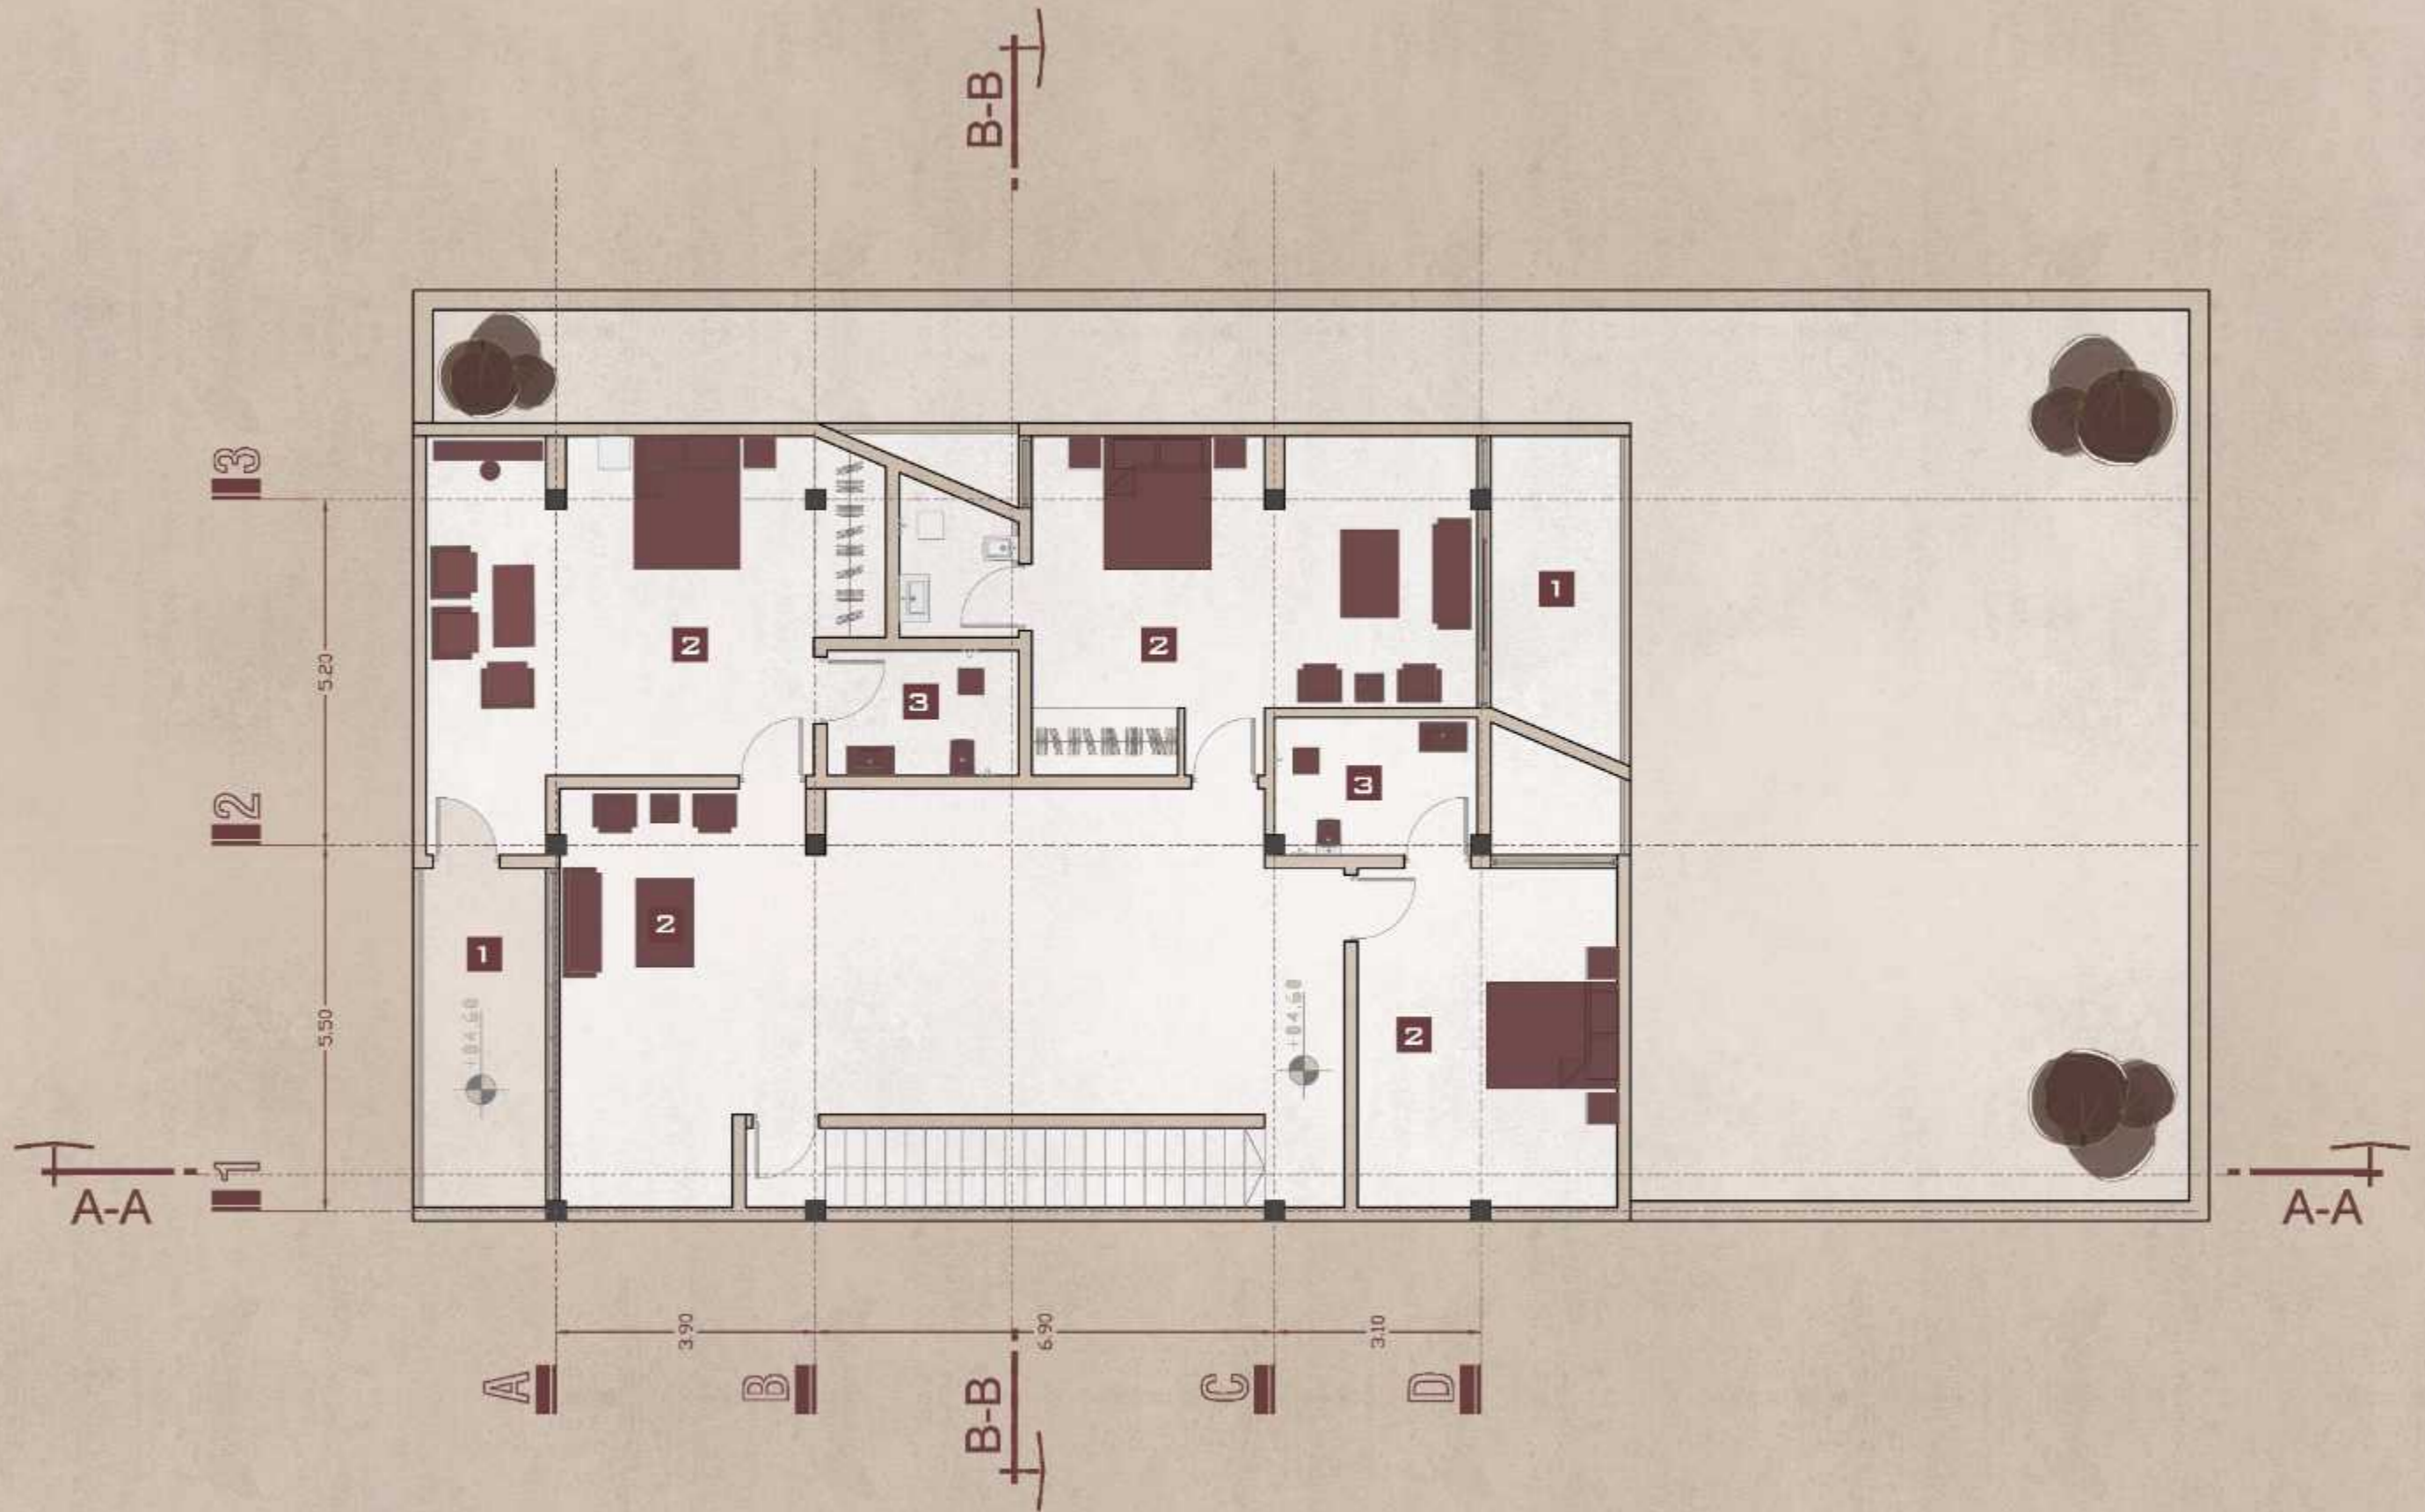


1 . ENTRANCE 2 . KITCHEN 3 . LIVING ROOM 4 . RESTROOM

  
 FIRST PLAN   
 SCALE 1.100

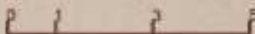




  
 FIRST PLAN
   
 SCALE 1:100






1. TERRACE 2. BEDROOM 3. RESTROOM


SECON PLAN  
SCALE 1.100

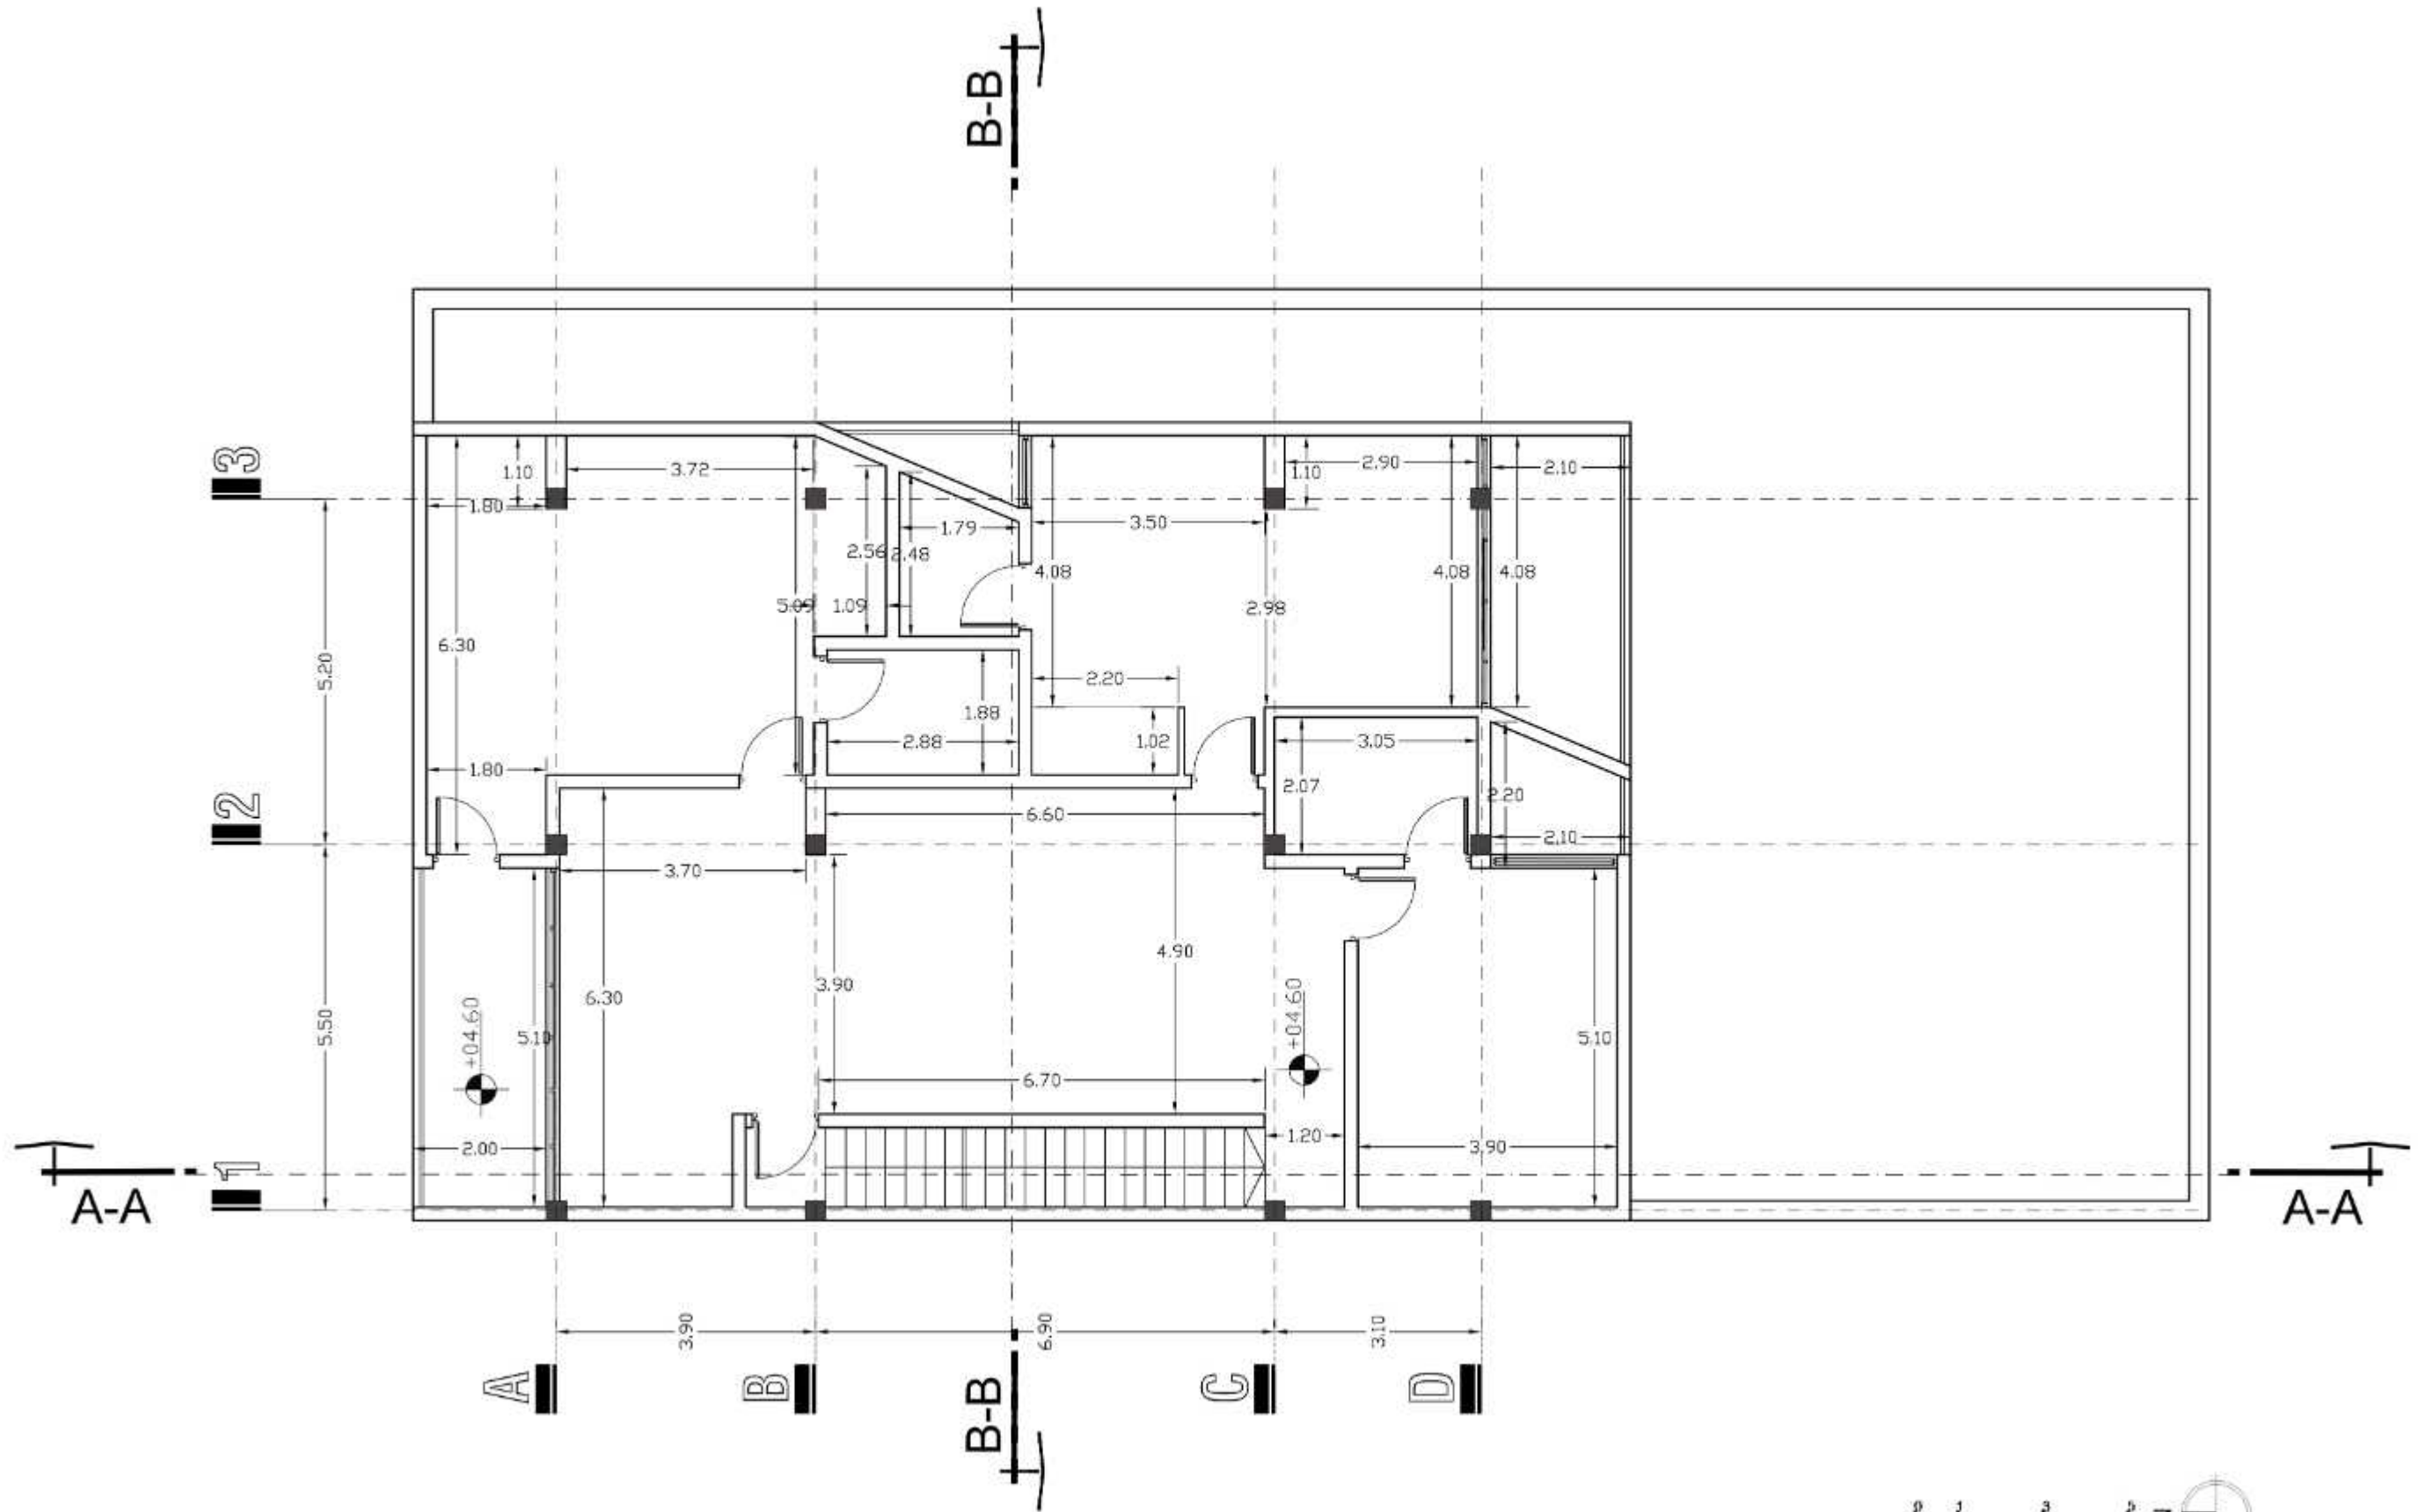

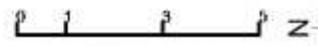

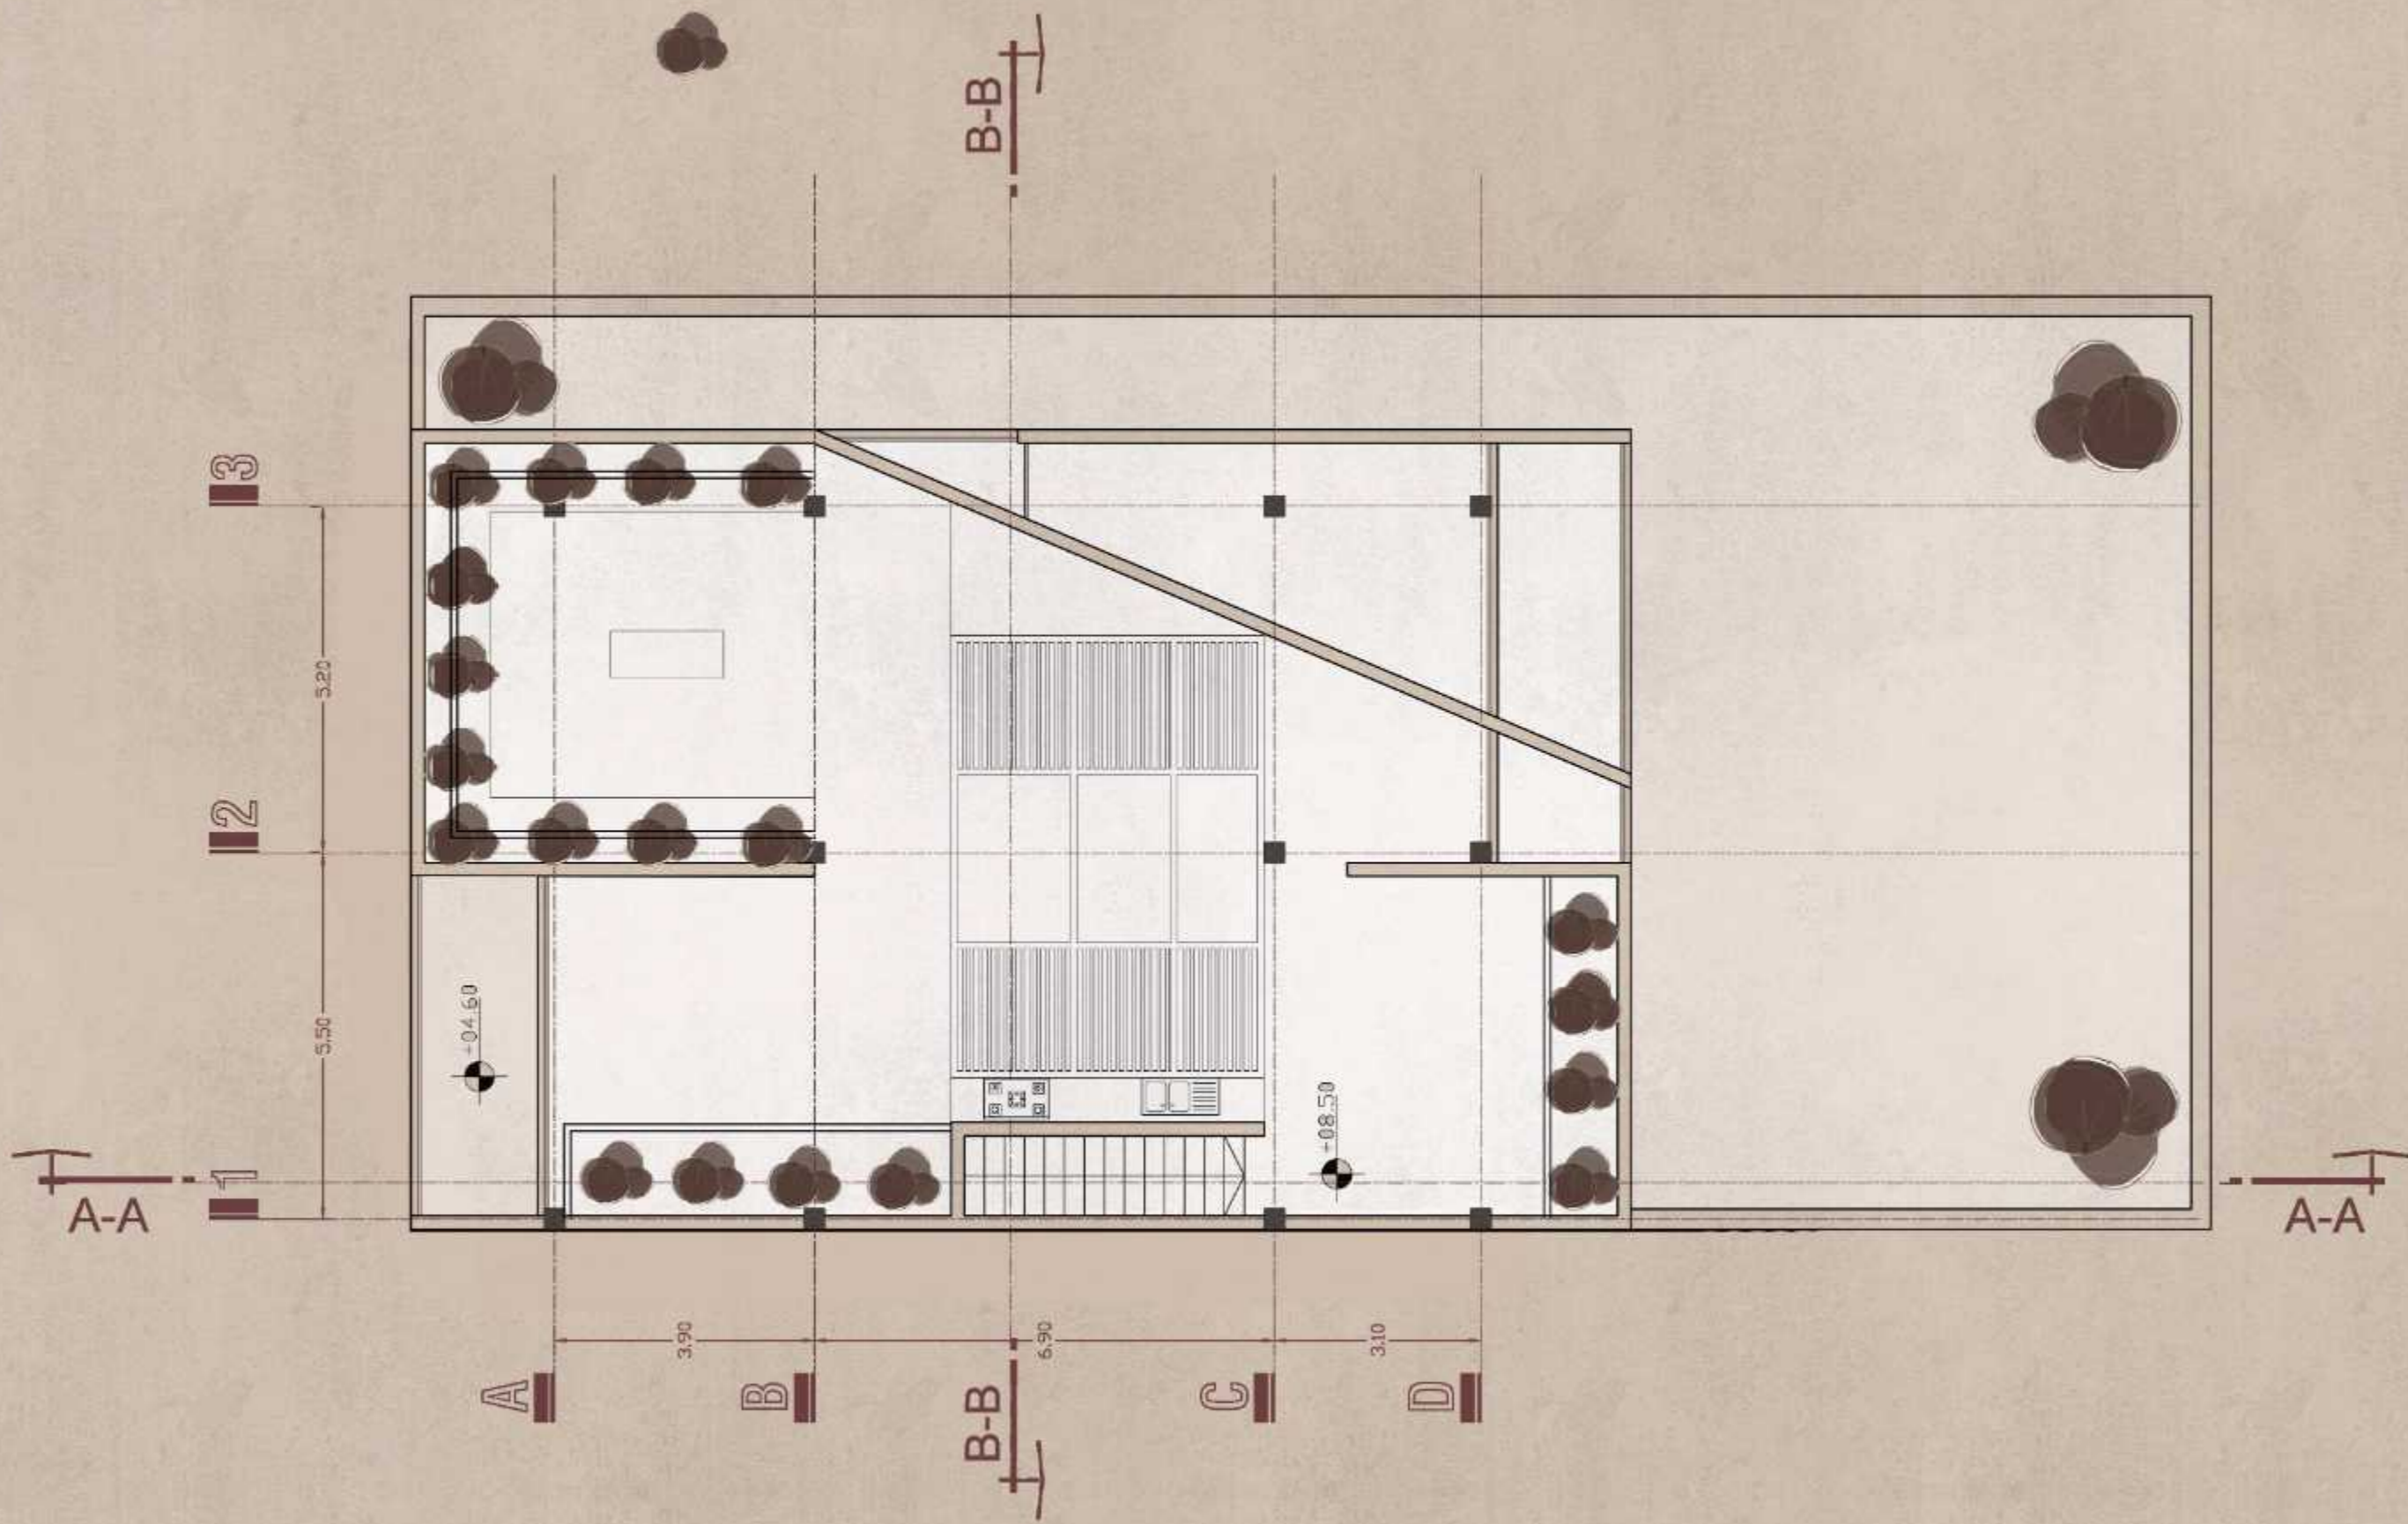  
**SECOND PLAN**
  
**SCALE 1:100**

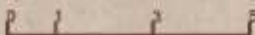

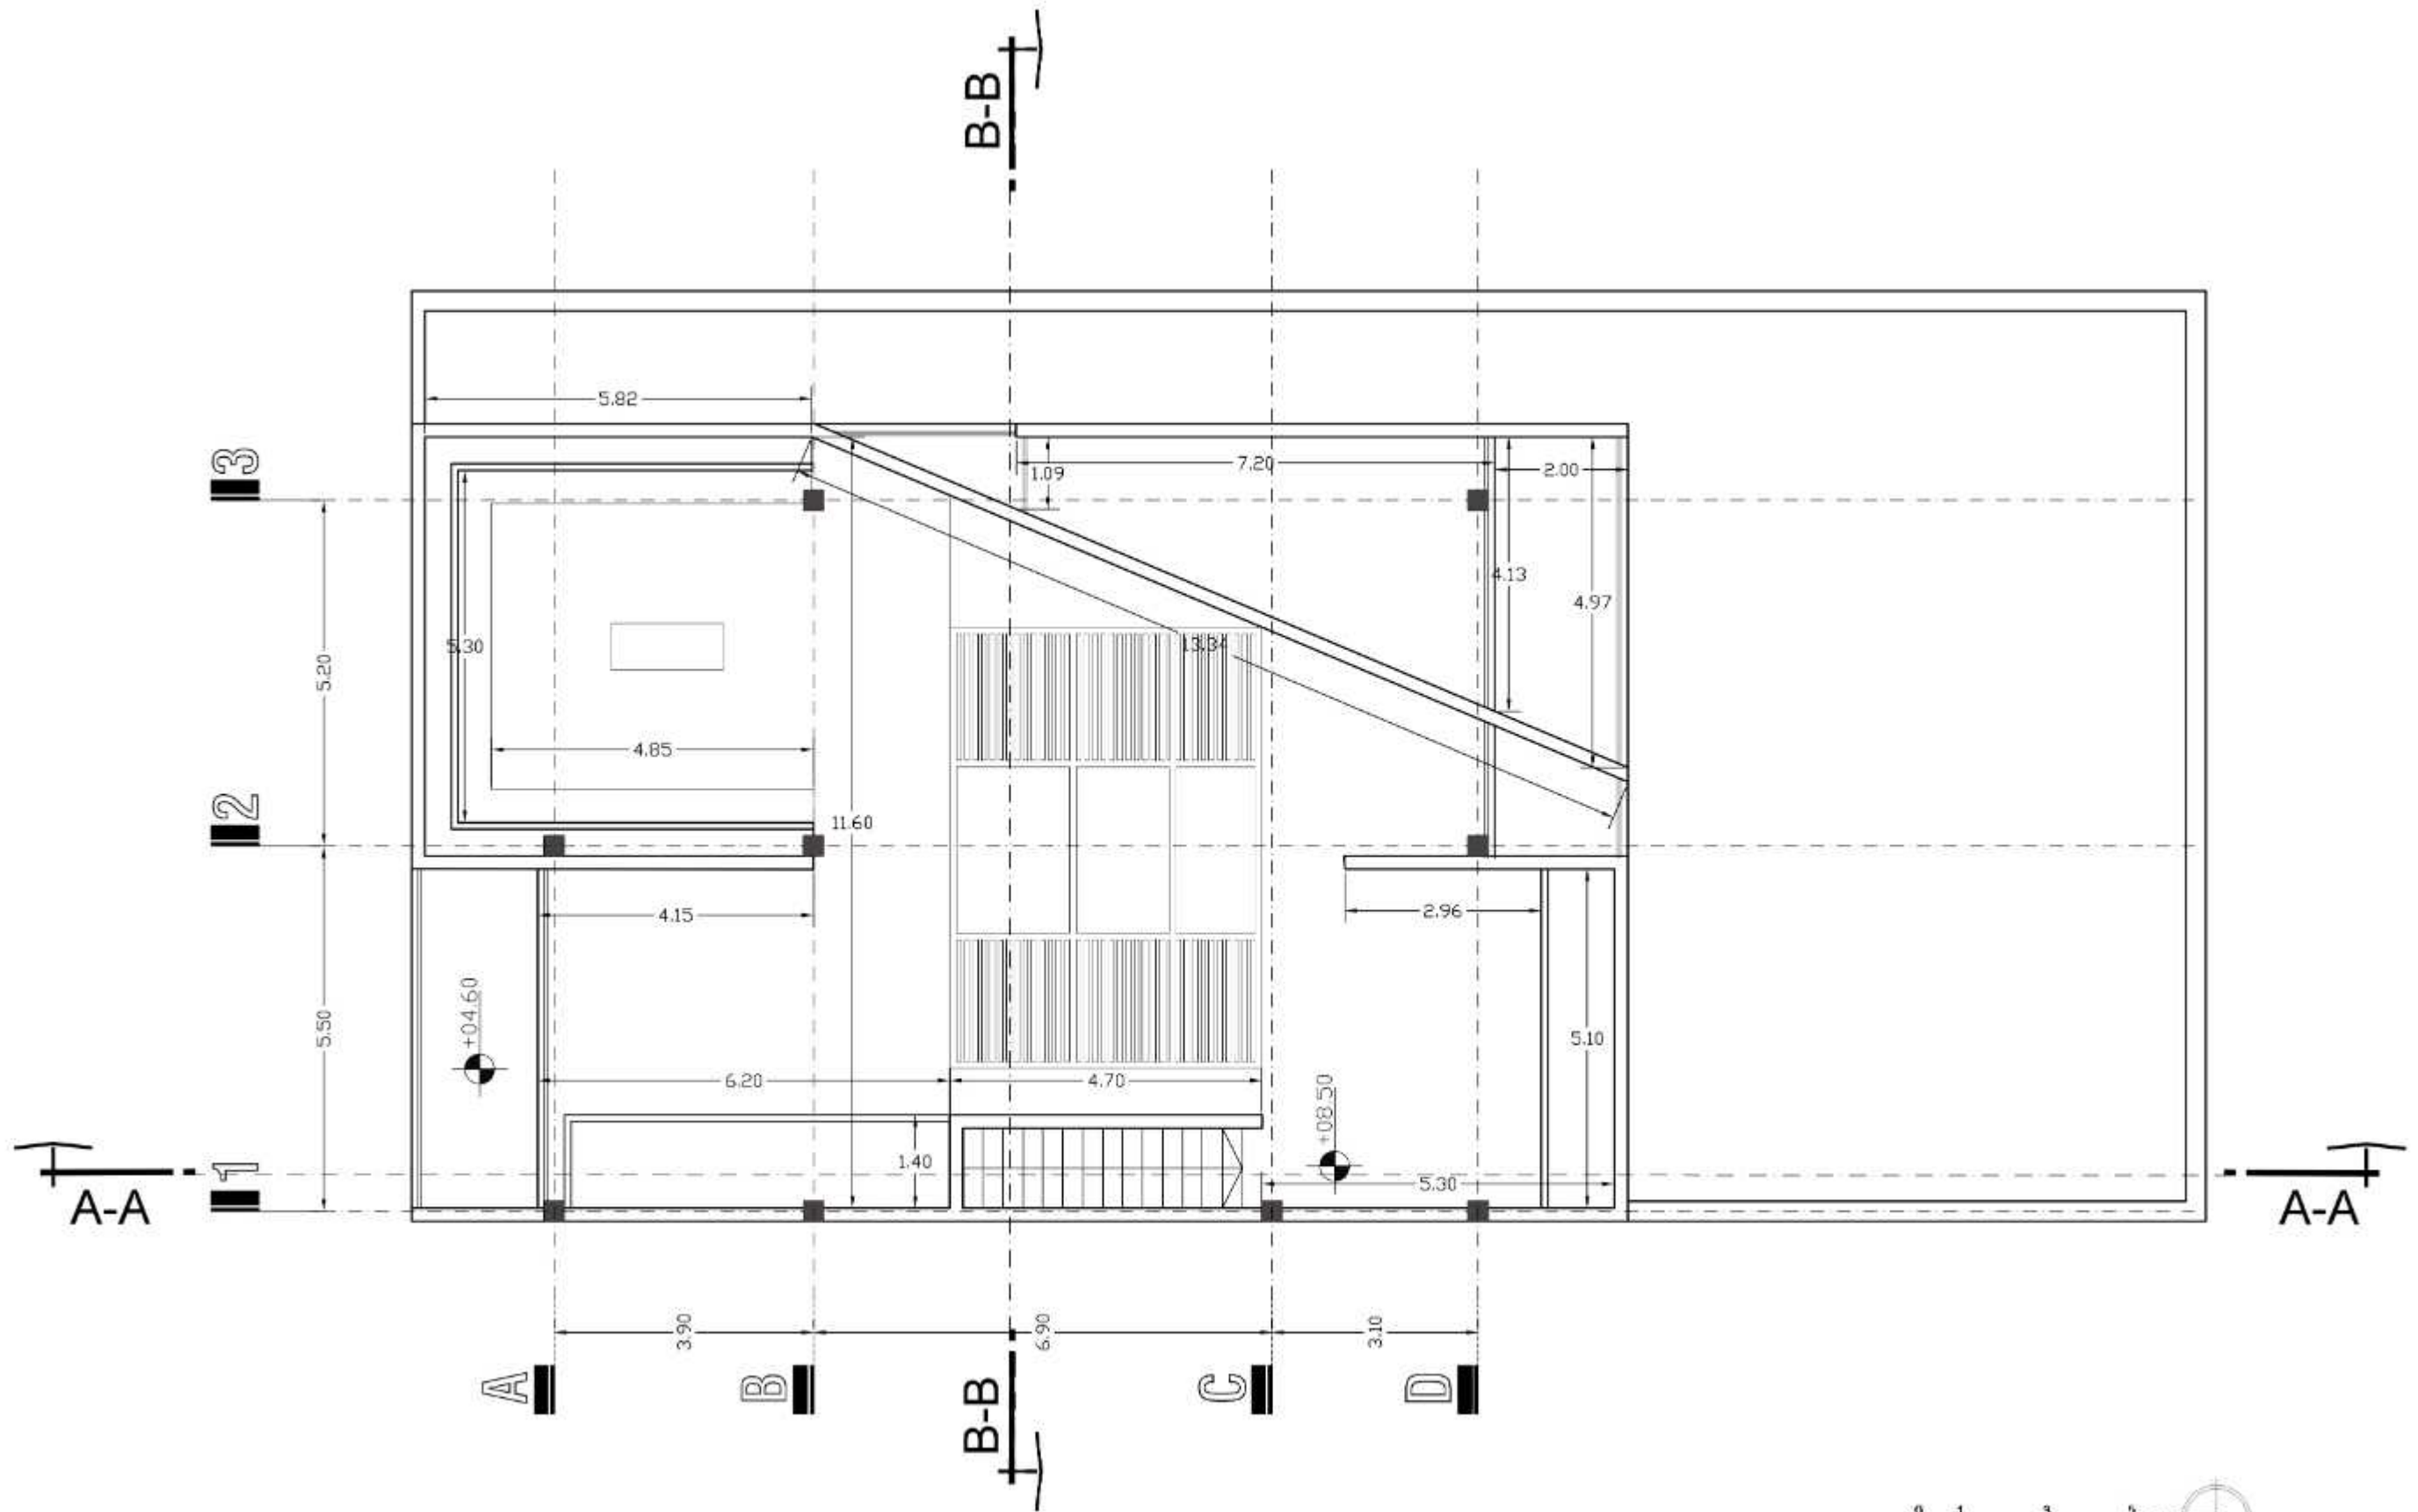
  
 ROOF PLAN
 
  
 SCALE 1:100




  
 ROOF PLAN
   
 SCALE 1:100

TERRACE  
+04.60

ROOF  
+08.50

BEDROOM  
+04.60


RESTROOM  
+04.60

KITCHEN

LIVINGROOM  
+00.60



**NAR VILLA**  
EXPLODED DIAGRAM

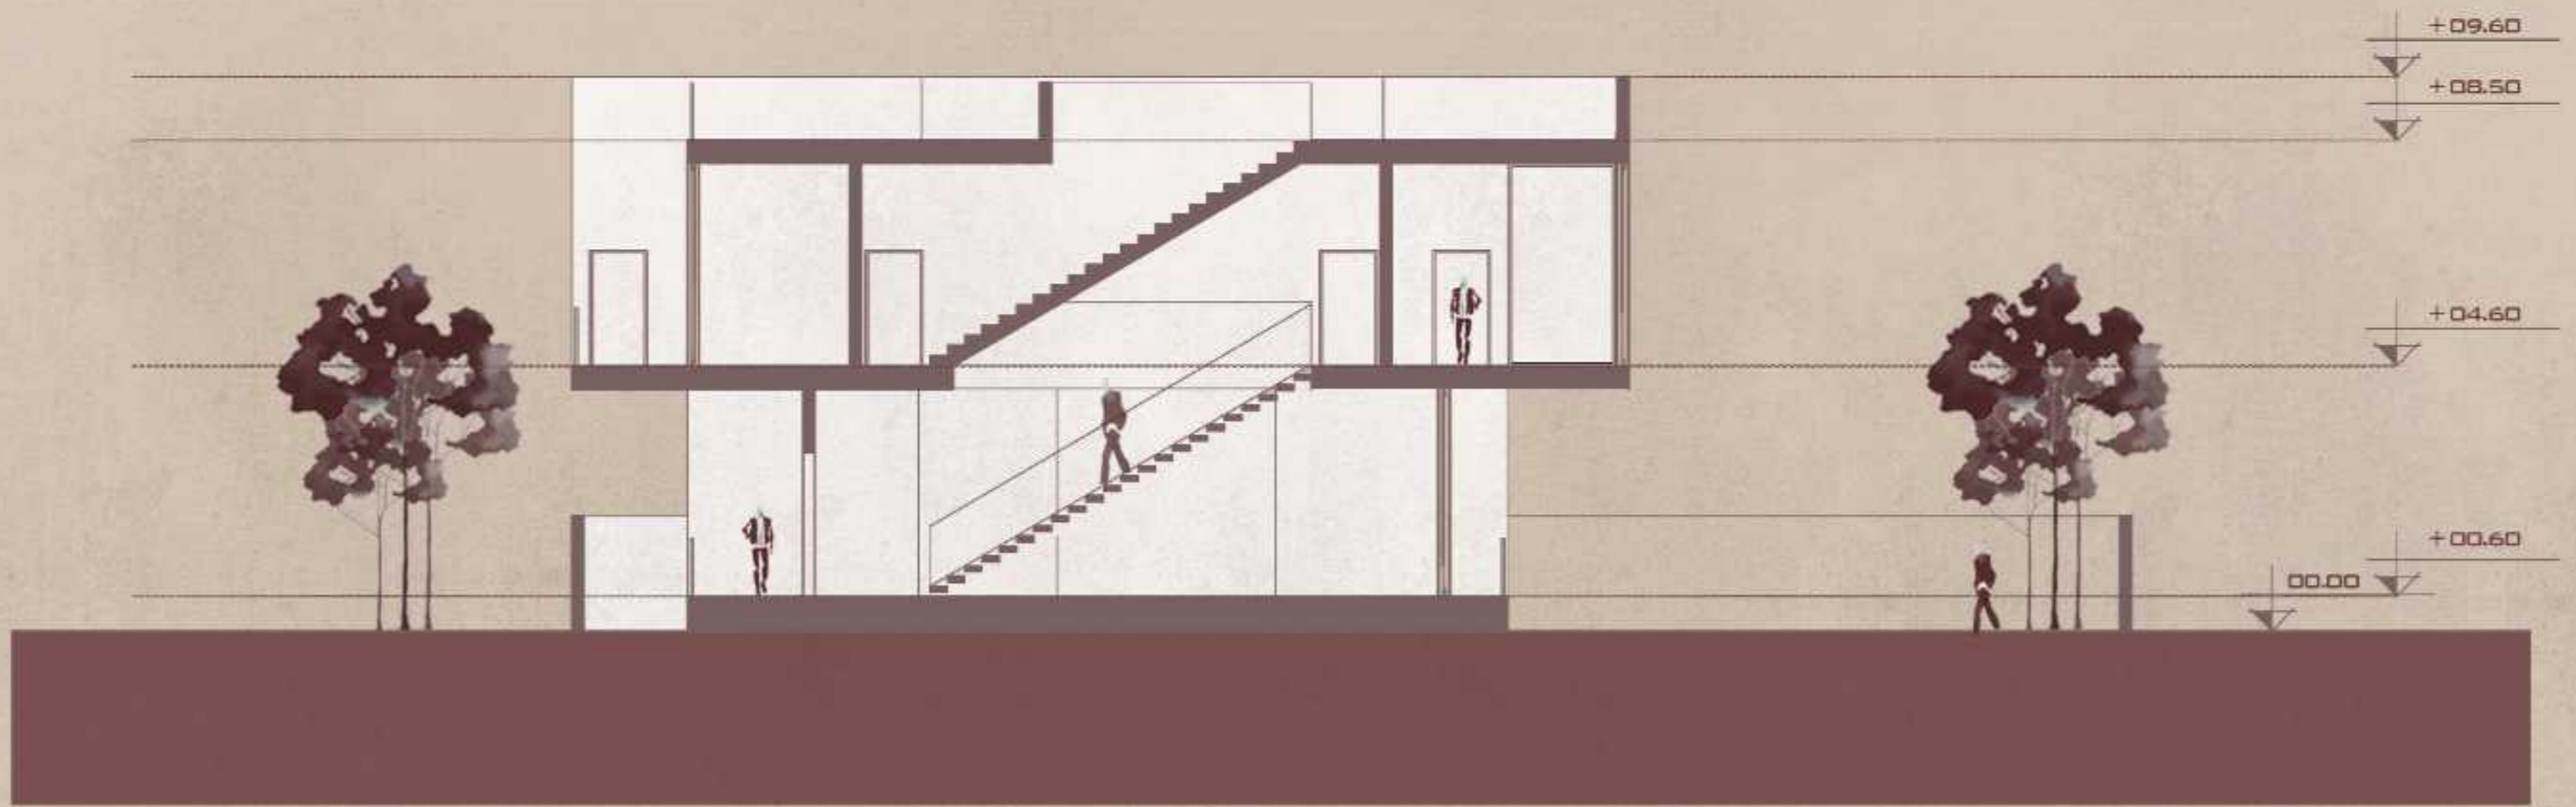

SECTION A\_A


SCALE 1:125






SECTION B\_B

SCALE 1.125

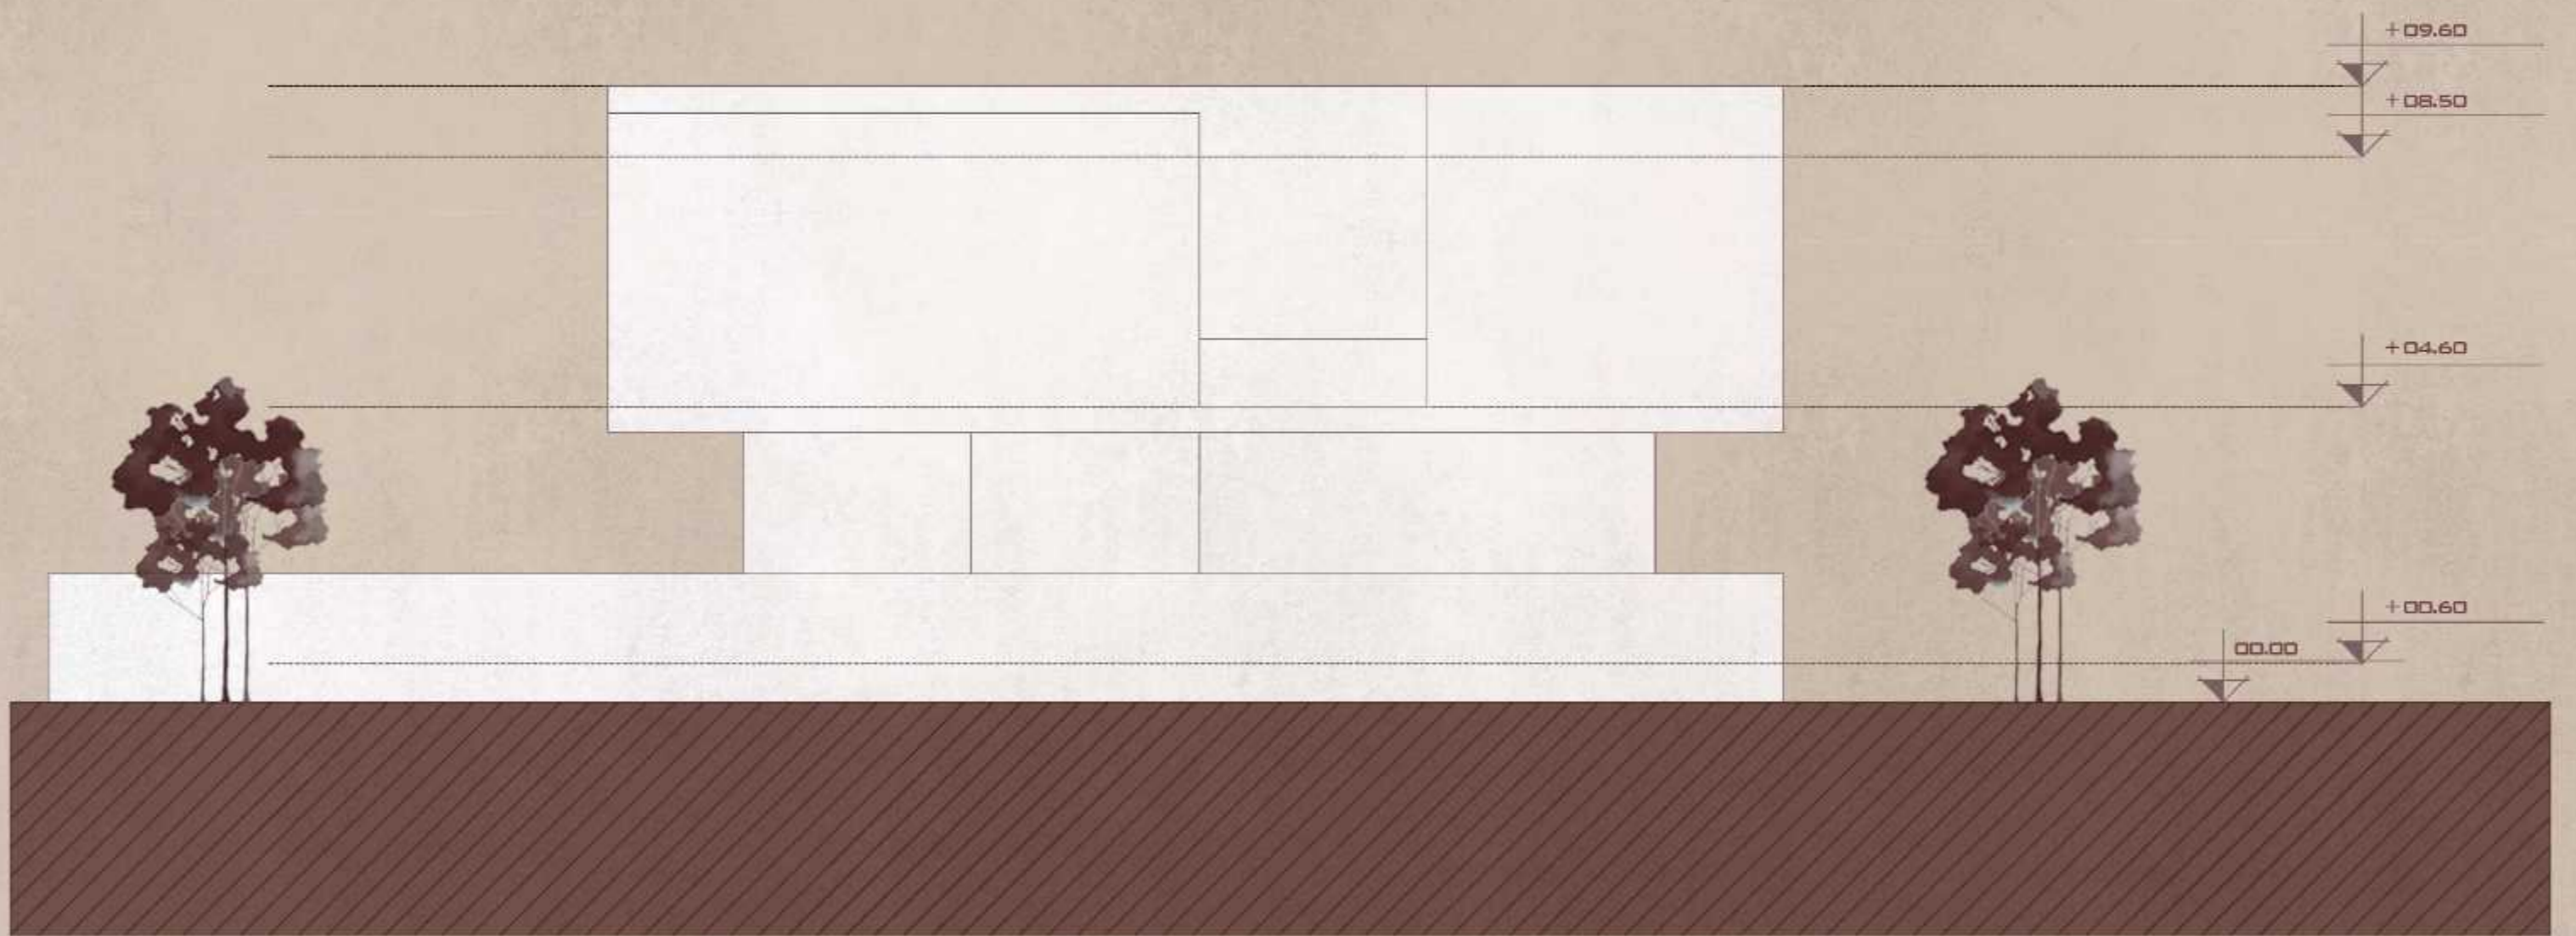

**EAST ELEVATION**

**SCALE 1.100**

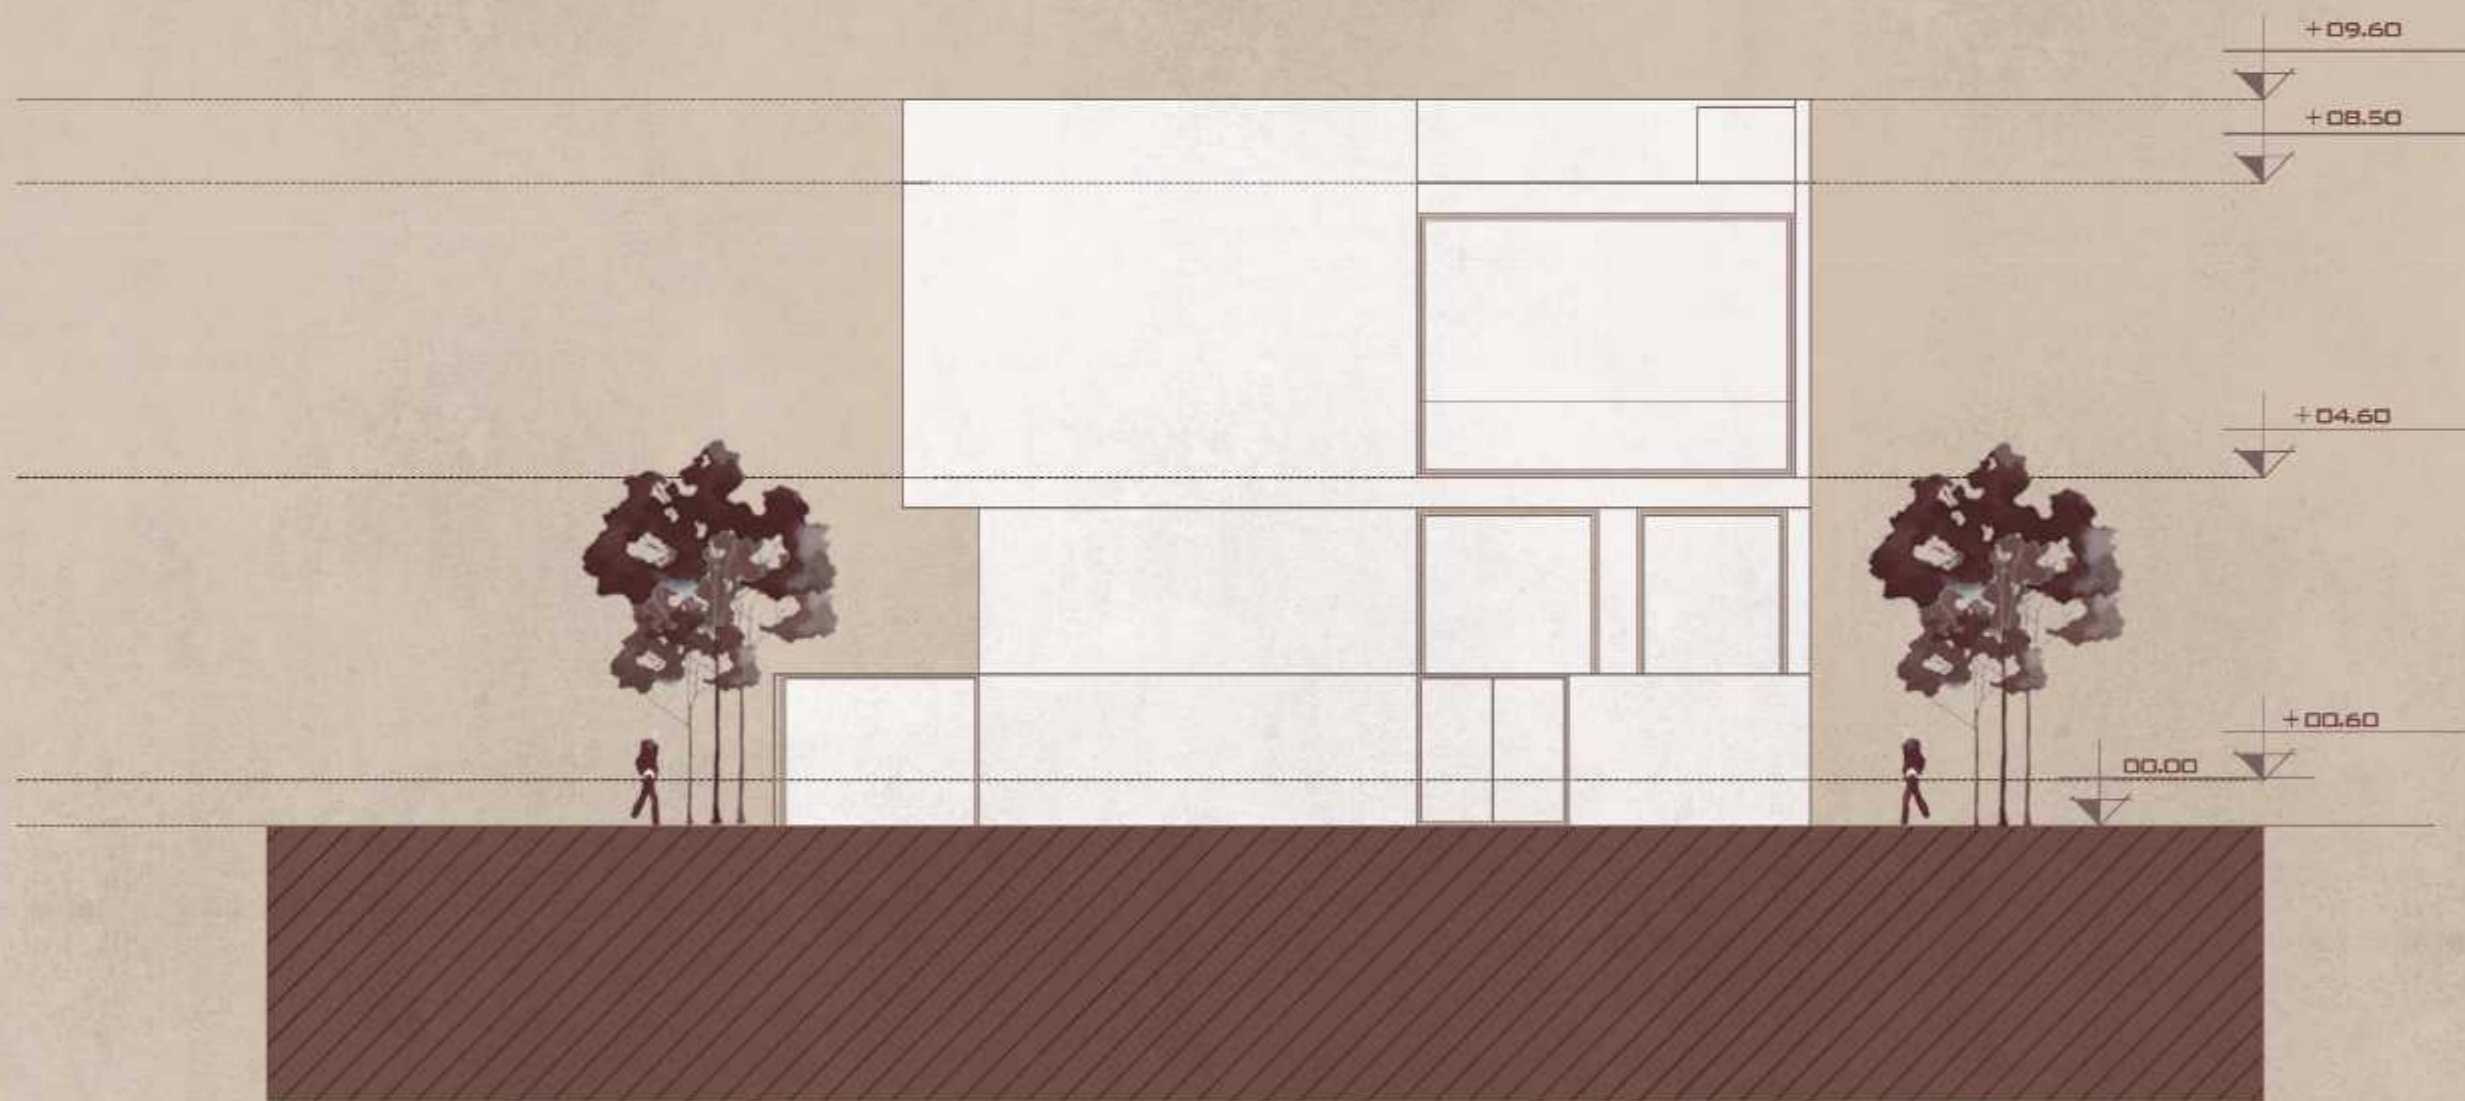


**NORTH ELEVATION**

**SCALE 1.100**



**SOUTH ELEVATION**

**SCALE 1.100**

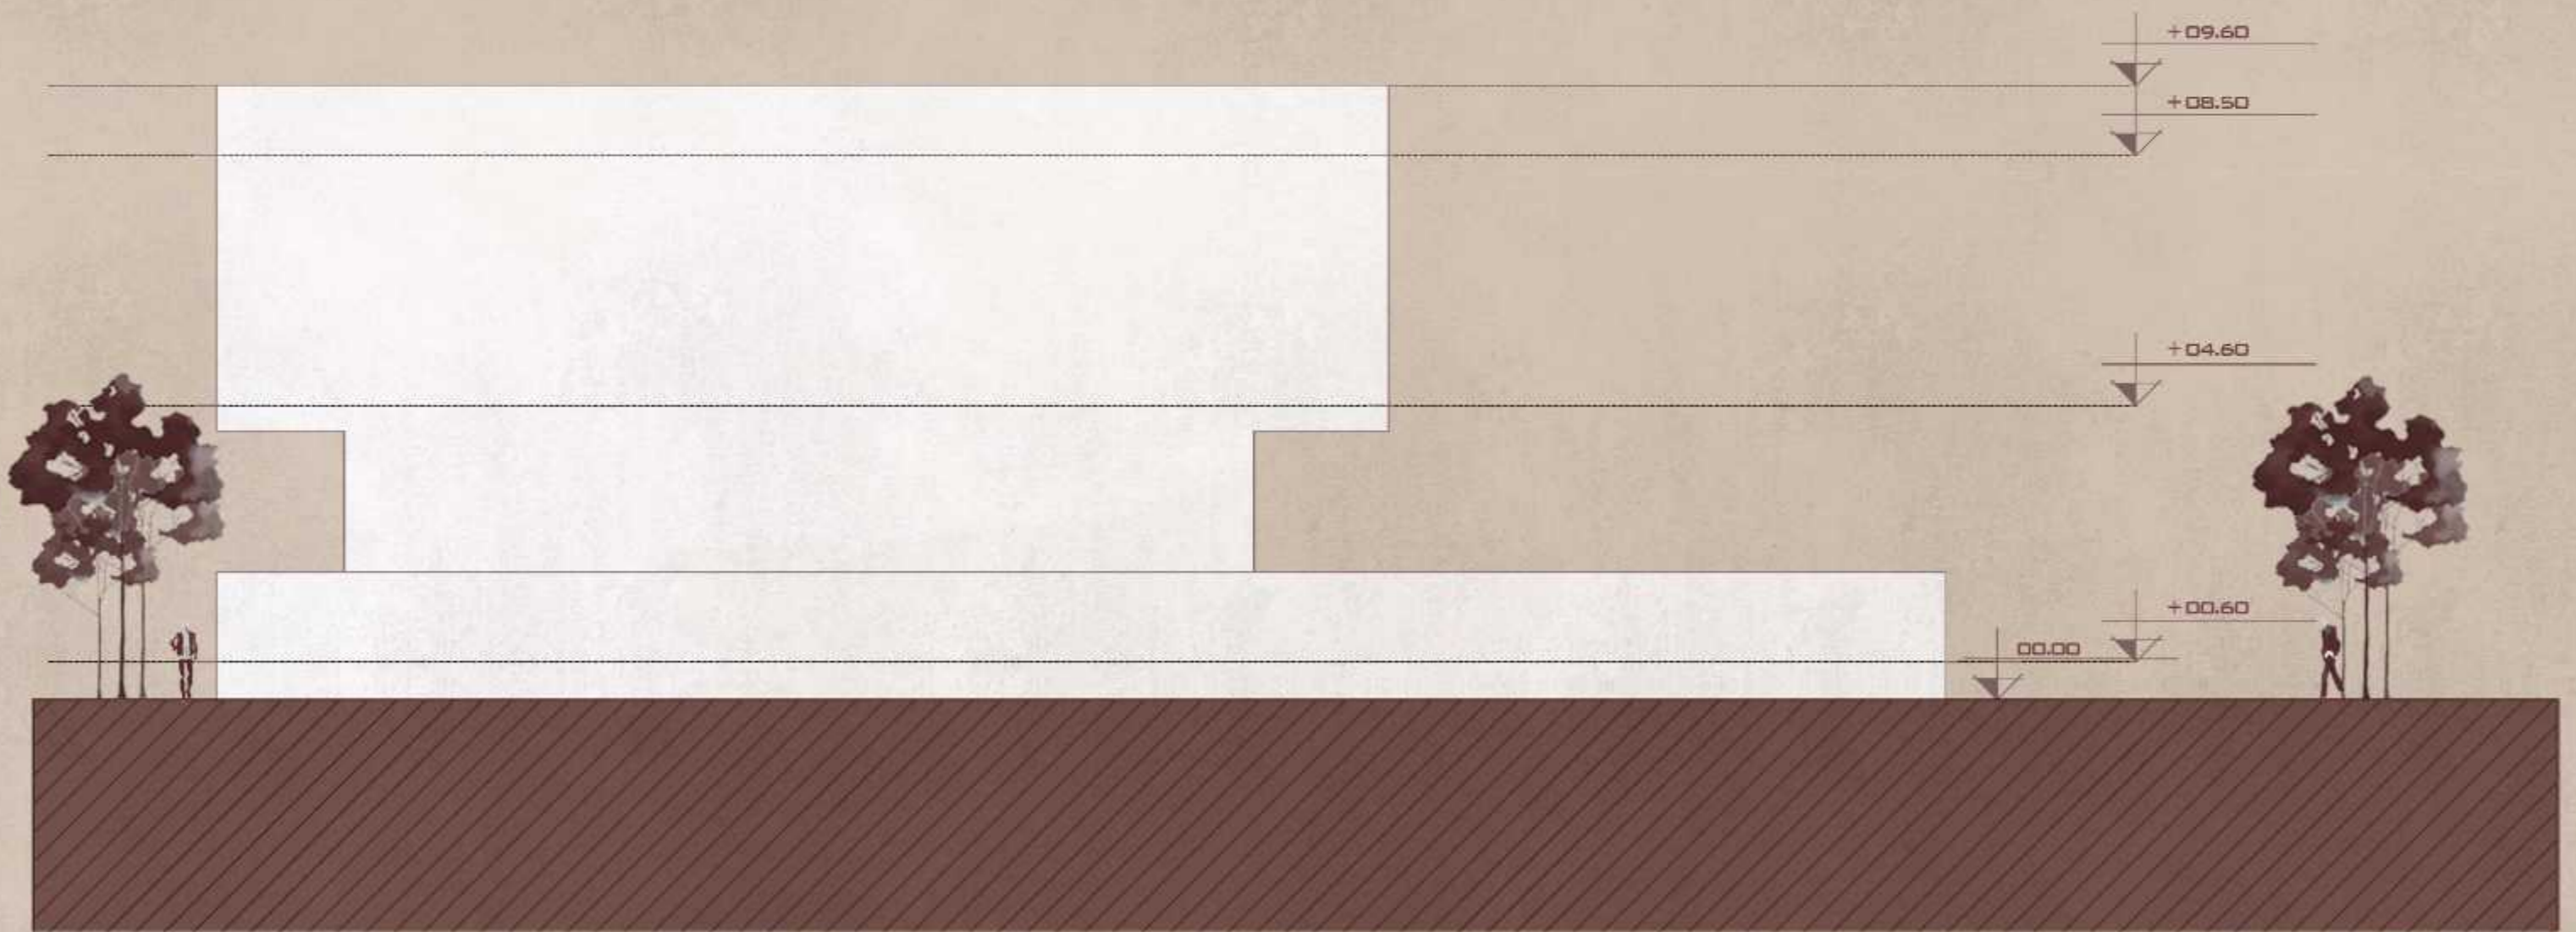

WEST ELEVATION

SCALE 1.100







15







13

















