


# NARENJ

# VILLA



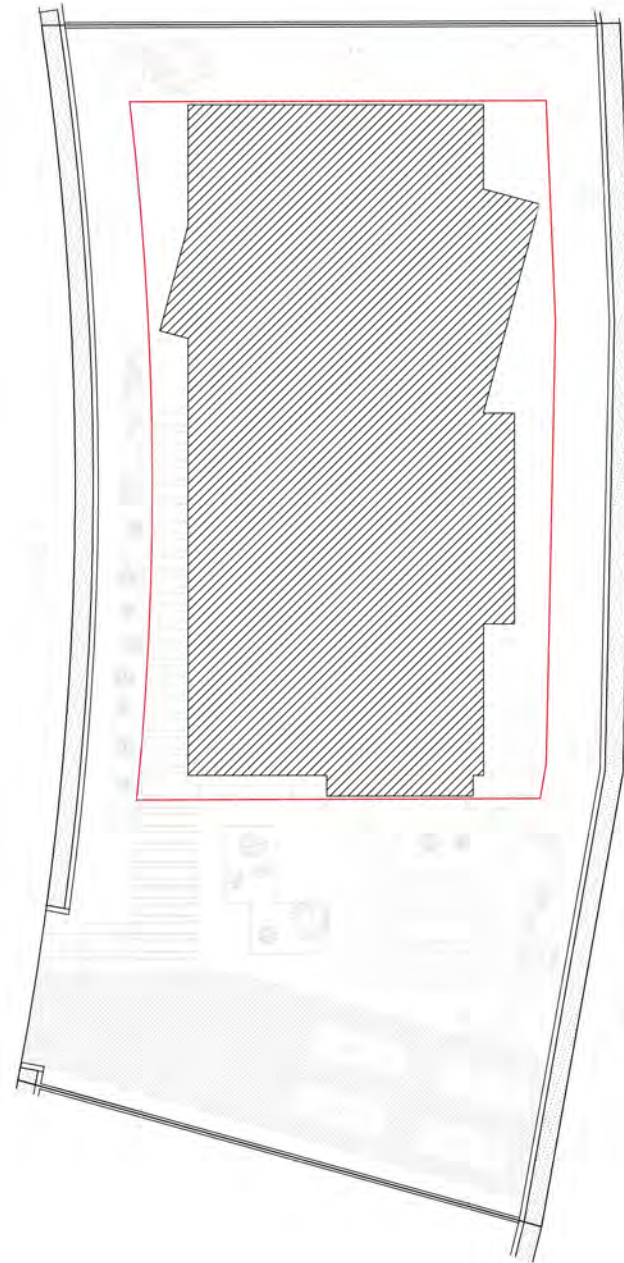

Land Area : 955 m<sup>2</sup>

**SITE PLAN**

SC. 1:200

با درود و احترام خدمت همه بزرگواران








Area : 279 m<sup>2</sup>

GROUND FLOOR PLAN

SC. 1:100

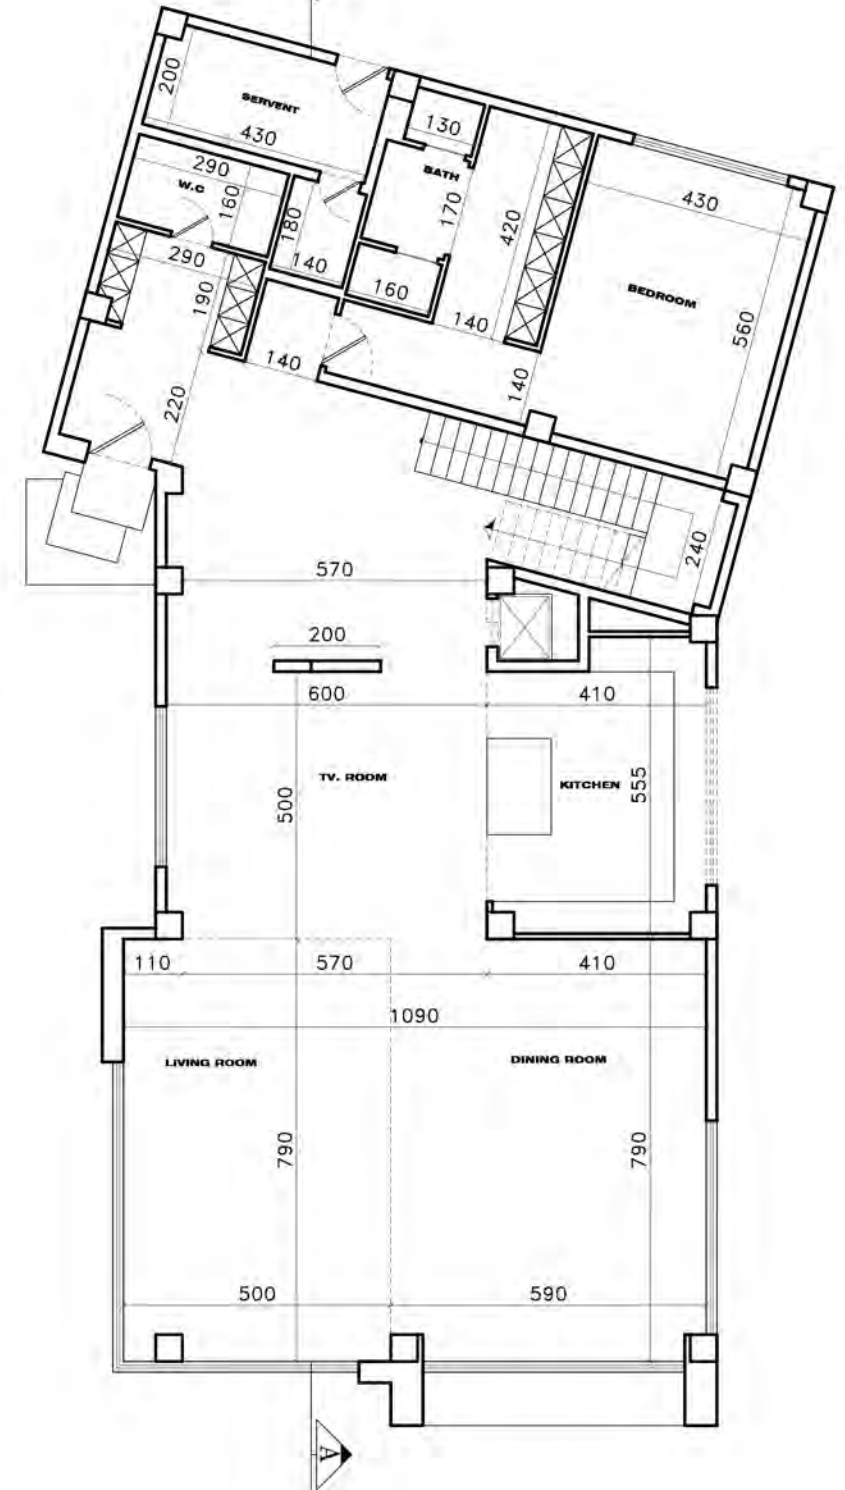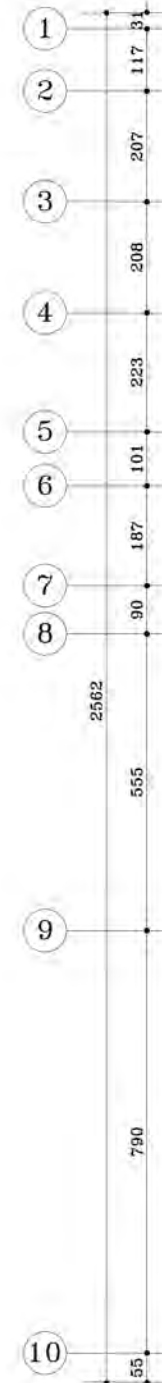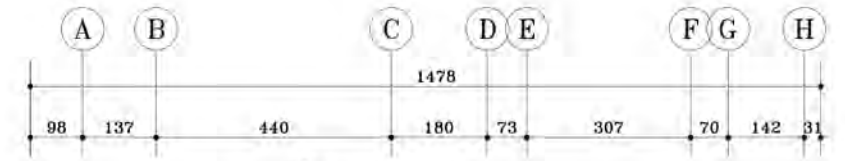

GROUND FLOOR PLAN




SC. 1:100



Area : 285.2 m<sup>2</sup>

FIRST FLOOR PLAN

SC. 1:100

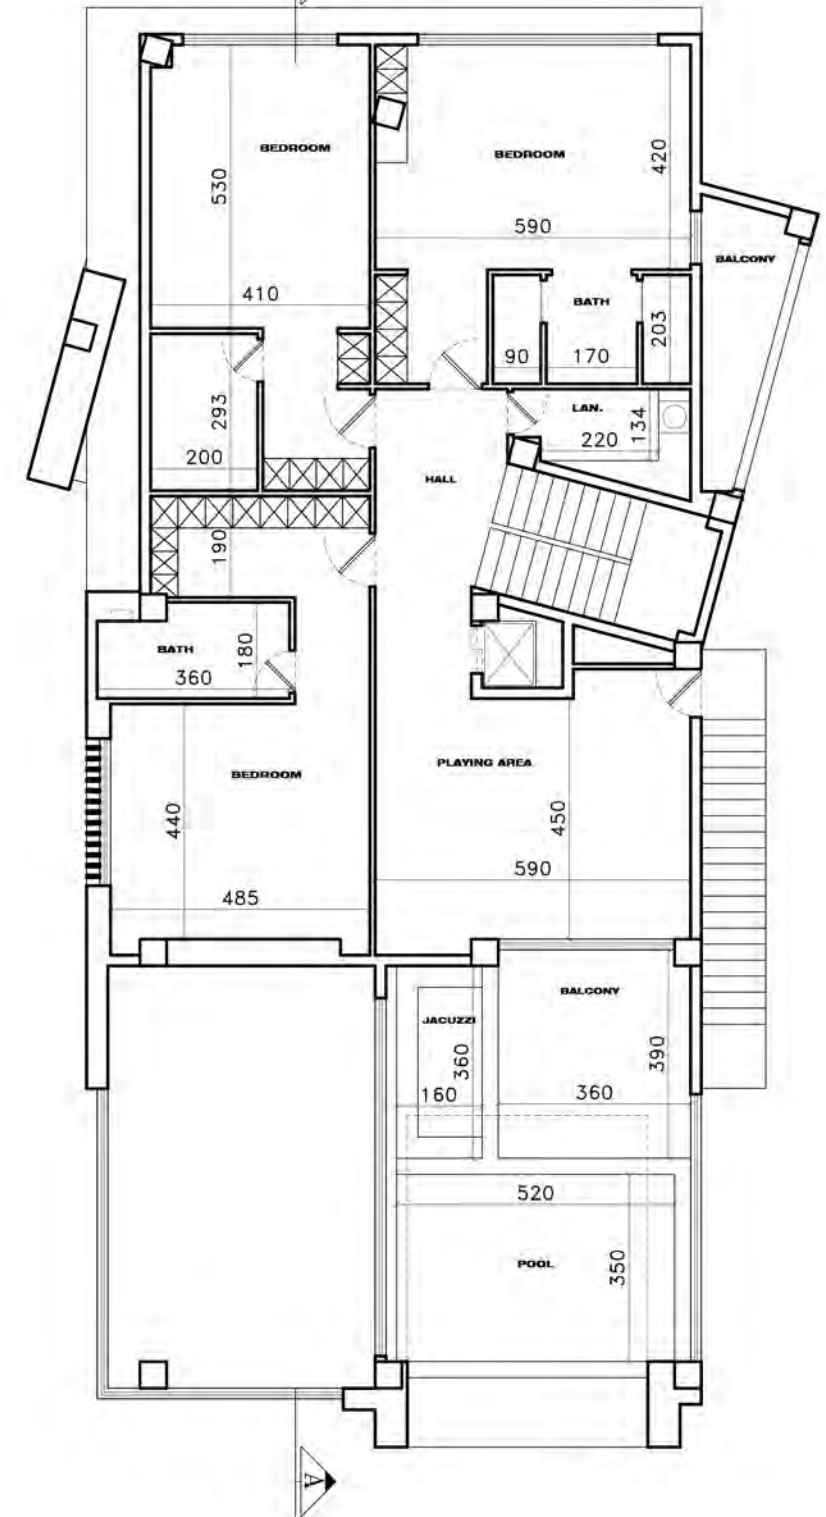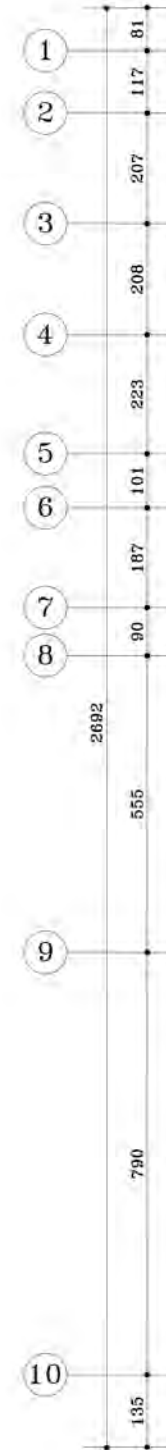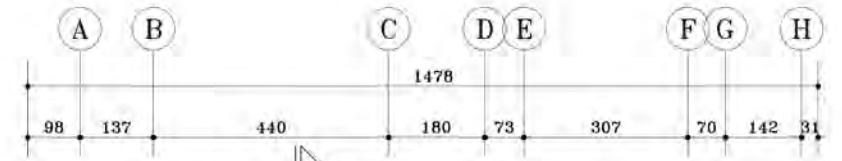

FIRST FLOOR PLAN

SC. 1:100





































