


NARENJ VILLA

NARENJ VILLA


Content

| | |
|----------------|----|
| Diagram | 04 |
| Plans | 07 |
| Sections | 15 |
| Exterior Views | 19 |
| Interior Views | 38 |


DIAGRAM

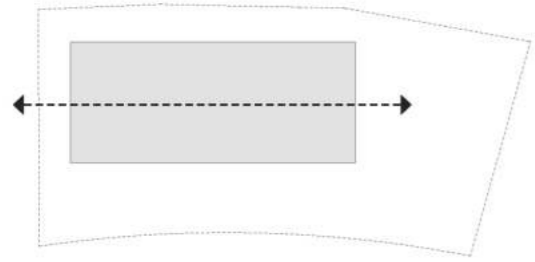


Base

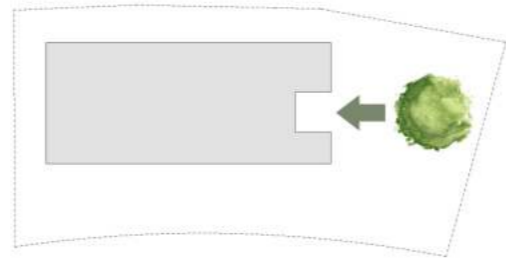


Emphasis On The Entrance

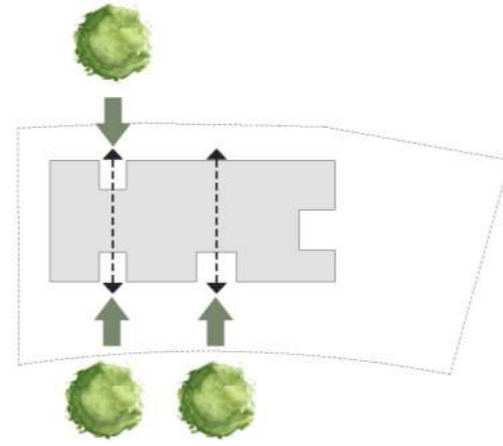


Presence Of Vegetation

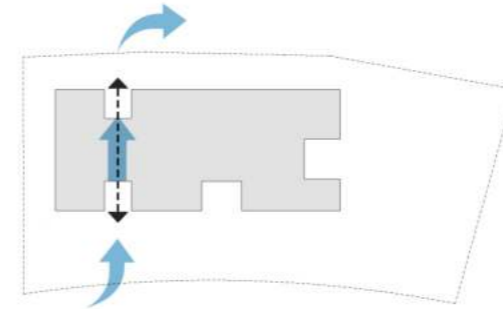

Air Circulation

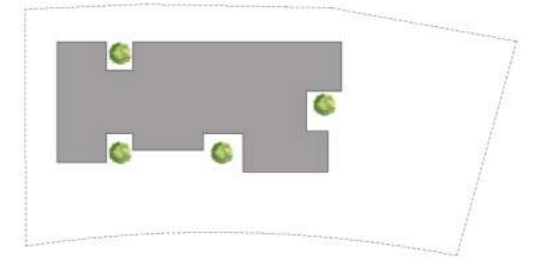

Final

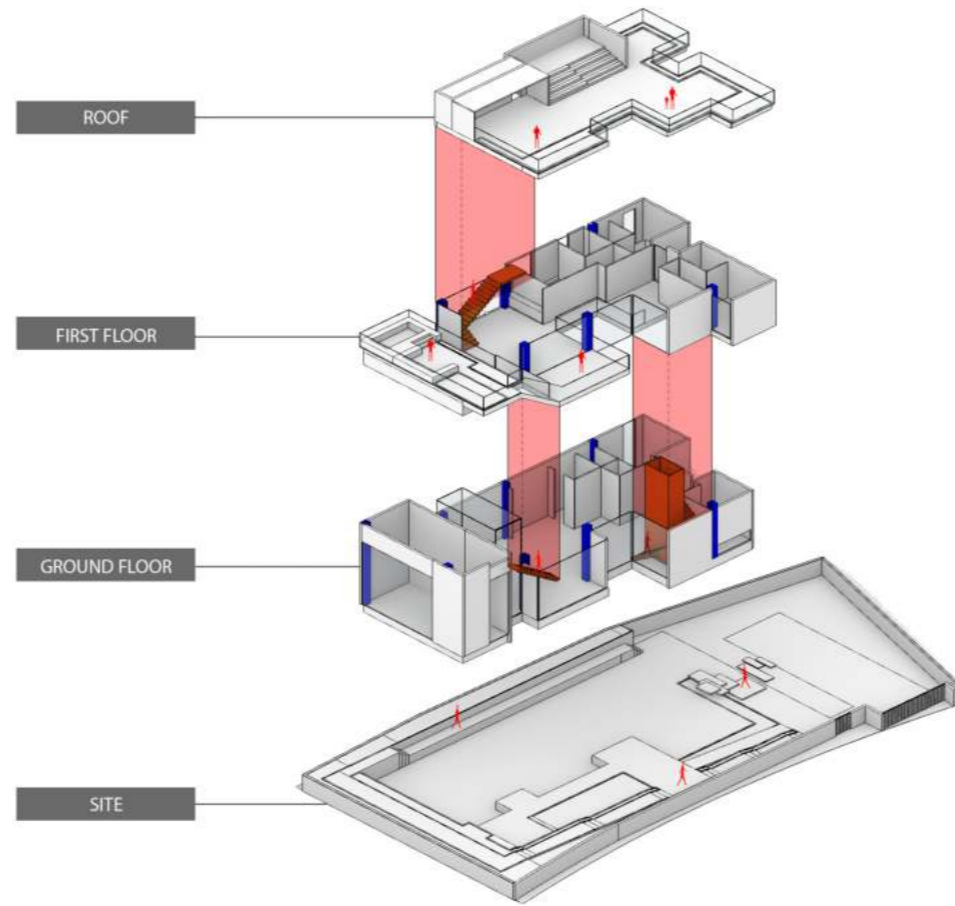

Vertical Access

PLANS


- 1. Main Entrance
- 2. Dining Room
- 3. Living Room
- 4. Clean Kitchen
- 5. Dirty Kitchen
- 6. WC
- 7. Guest Room
- 8. Maid Room
- 9. Bathroom
- 10. Laundry
- 11. Gym
- 12. Dry Sauna
- 13. Pool
- 14. Parking



Ground Floor

Total Area: 273 m²
 Sc: 1:150



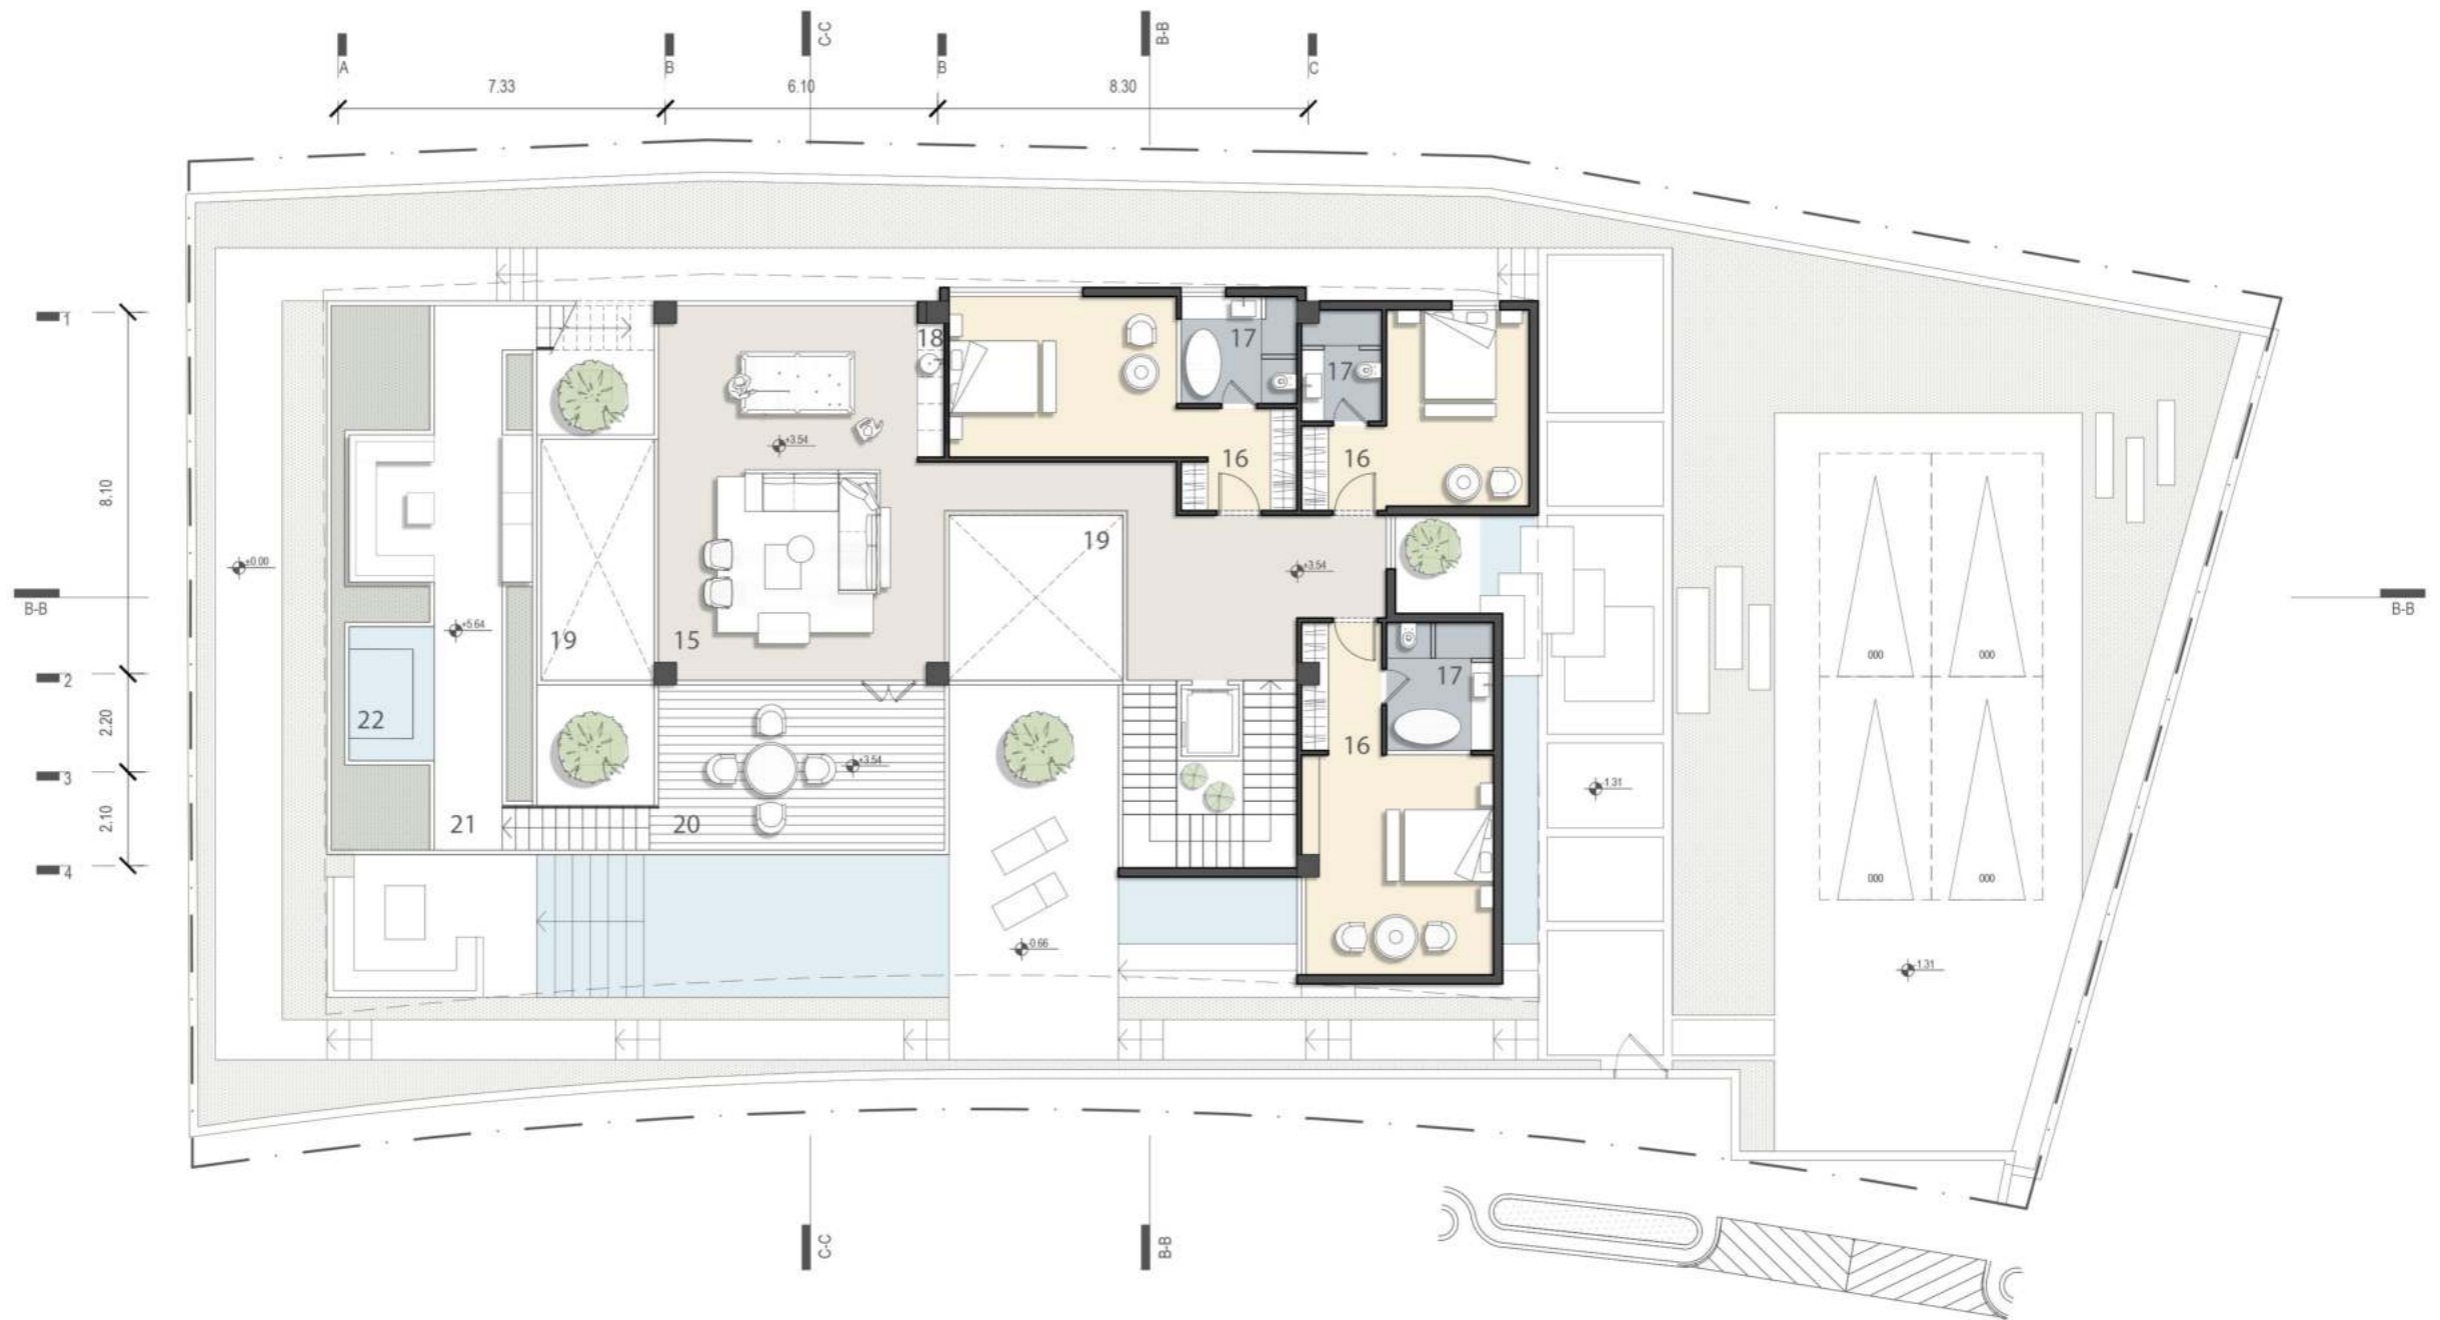


- 15. Living Room
- 16. Master Bedroom
- 17. Bathroom
- 18. Kitchenette
- 19. Void
- 20. Terrace
- 21. Roof Garden
- 22. Jacuzzi

I First Floor

Total Area: 242m²
 Sc: 1:150



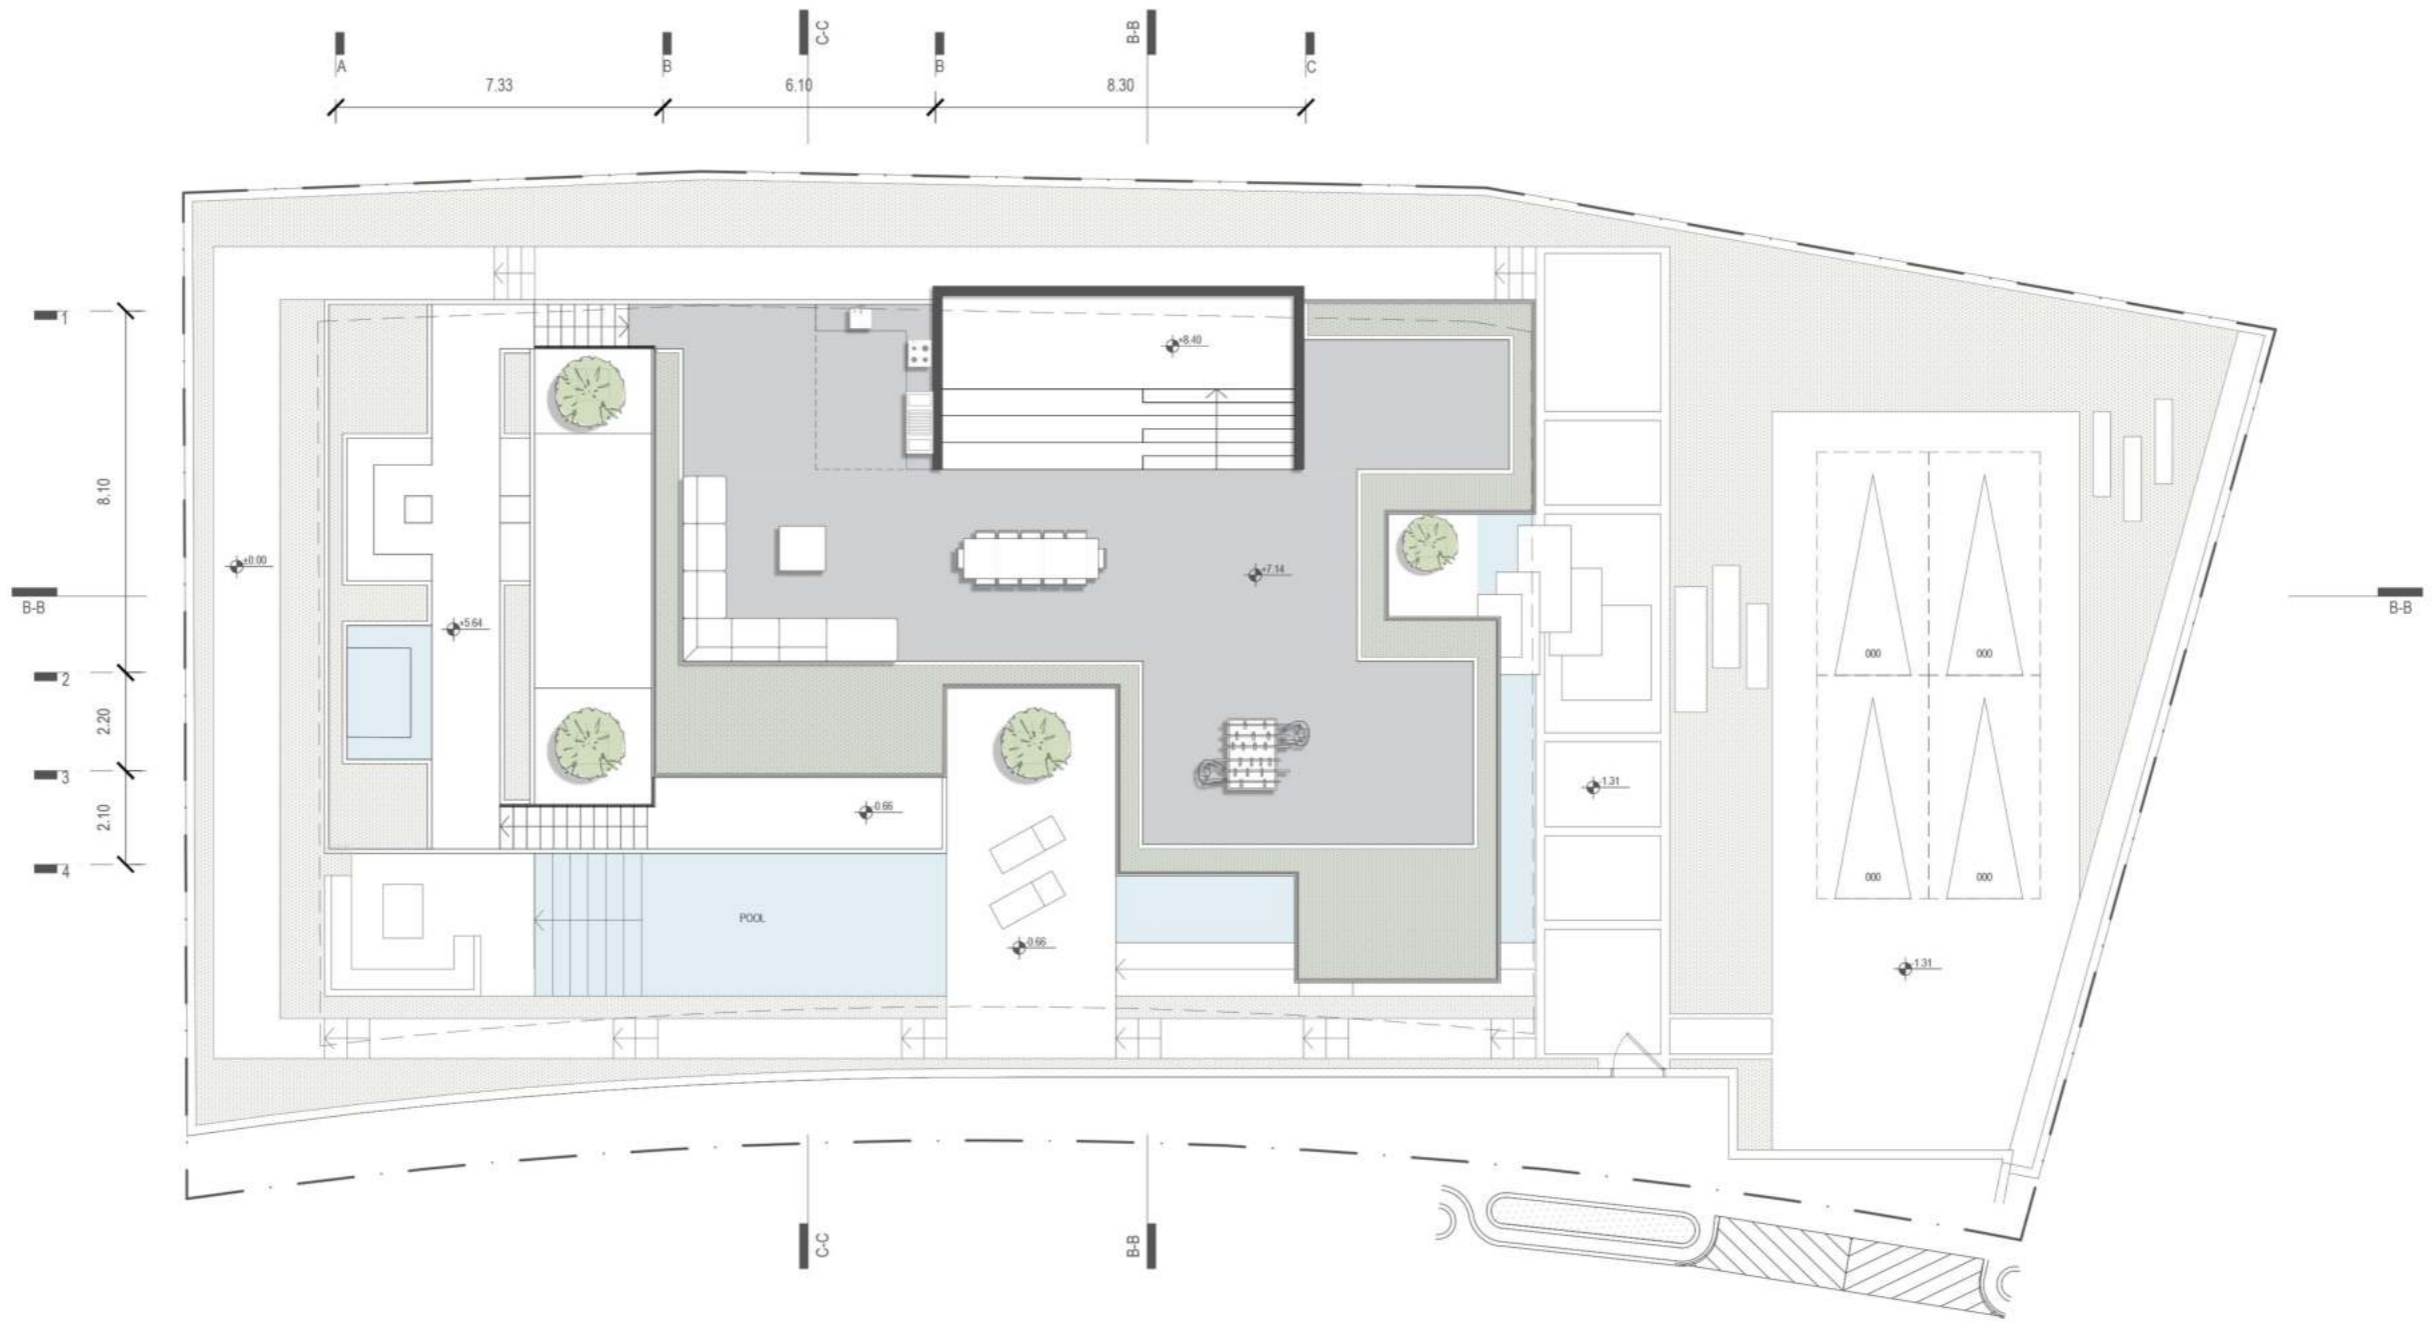


- 22. Roof Garden
- 23. Barbecue
- 24. Platform

Roof Floor

Total Area: -
Sc: 1:150




MEASUREMENT PLANS

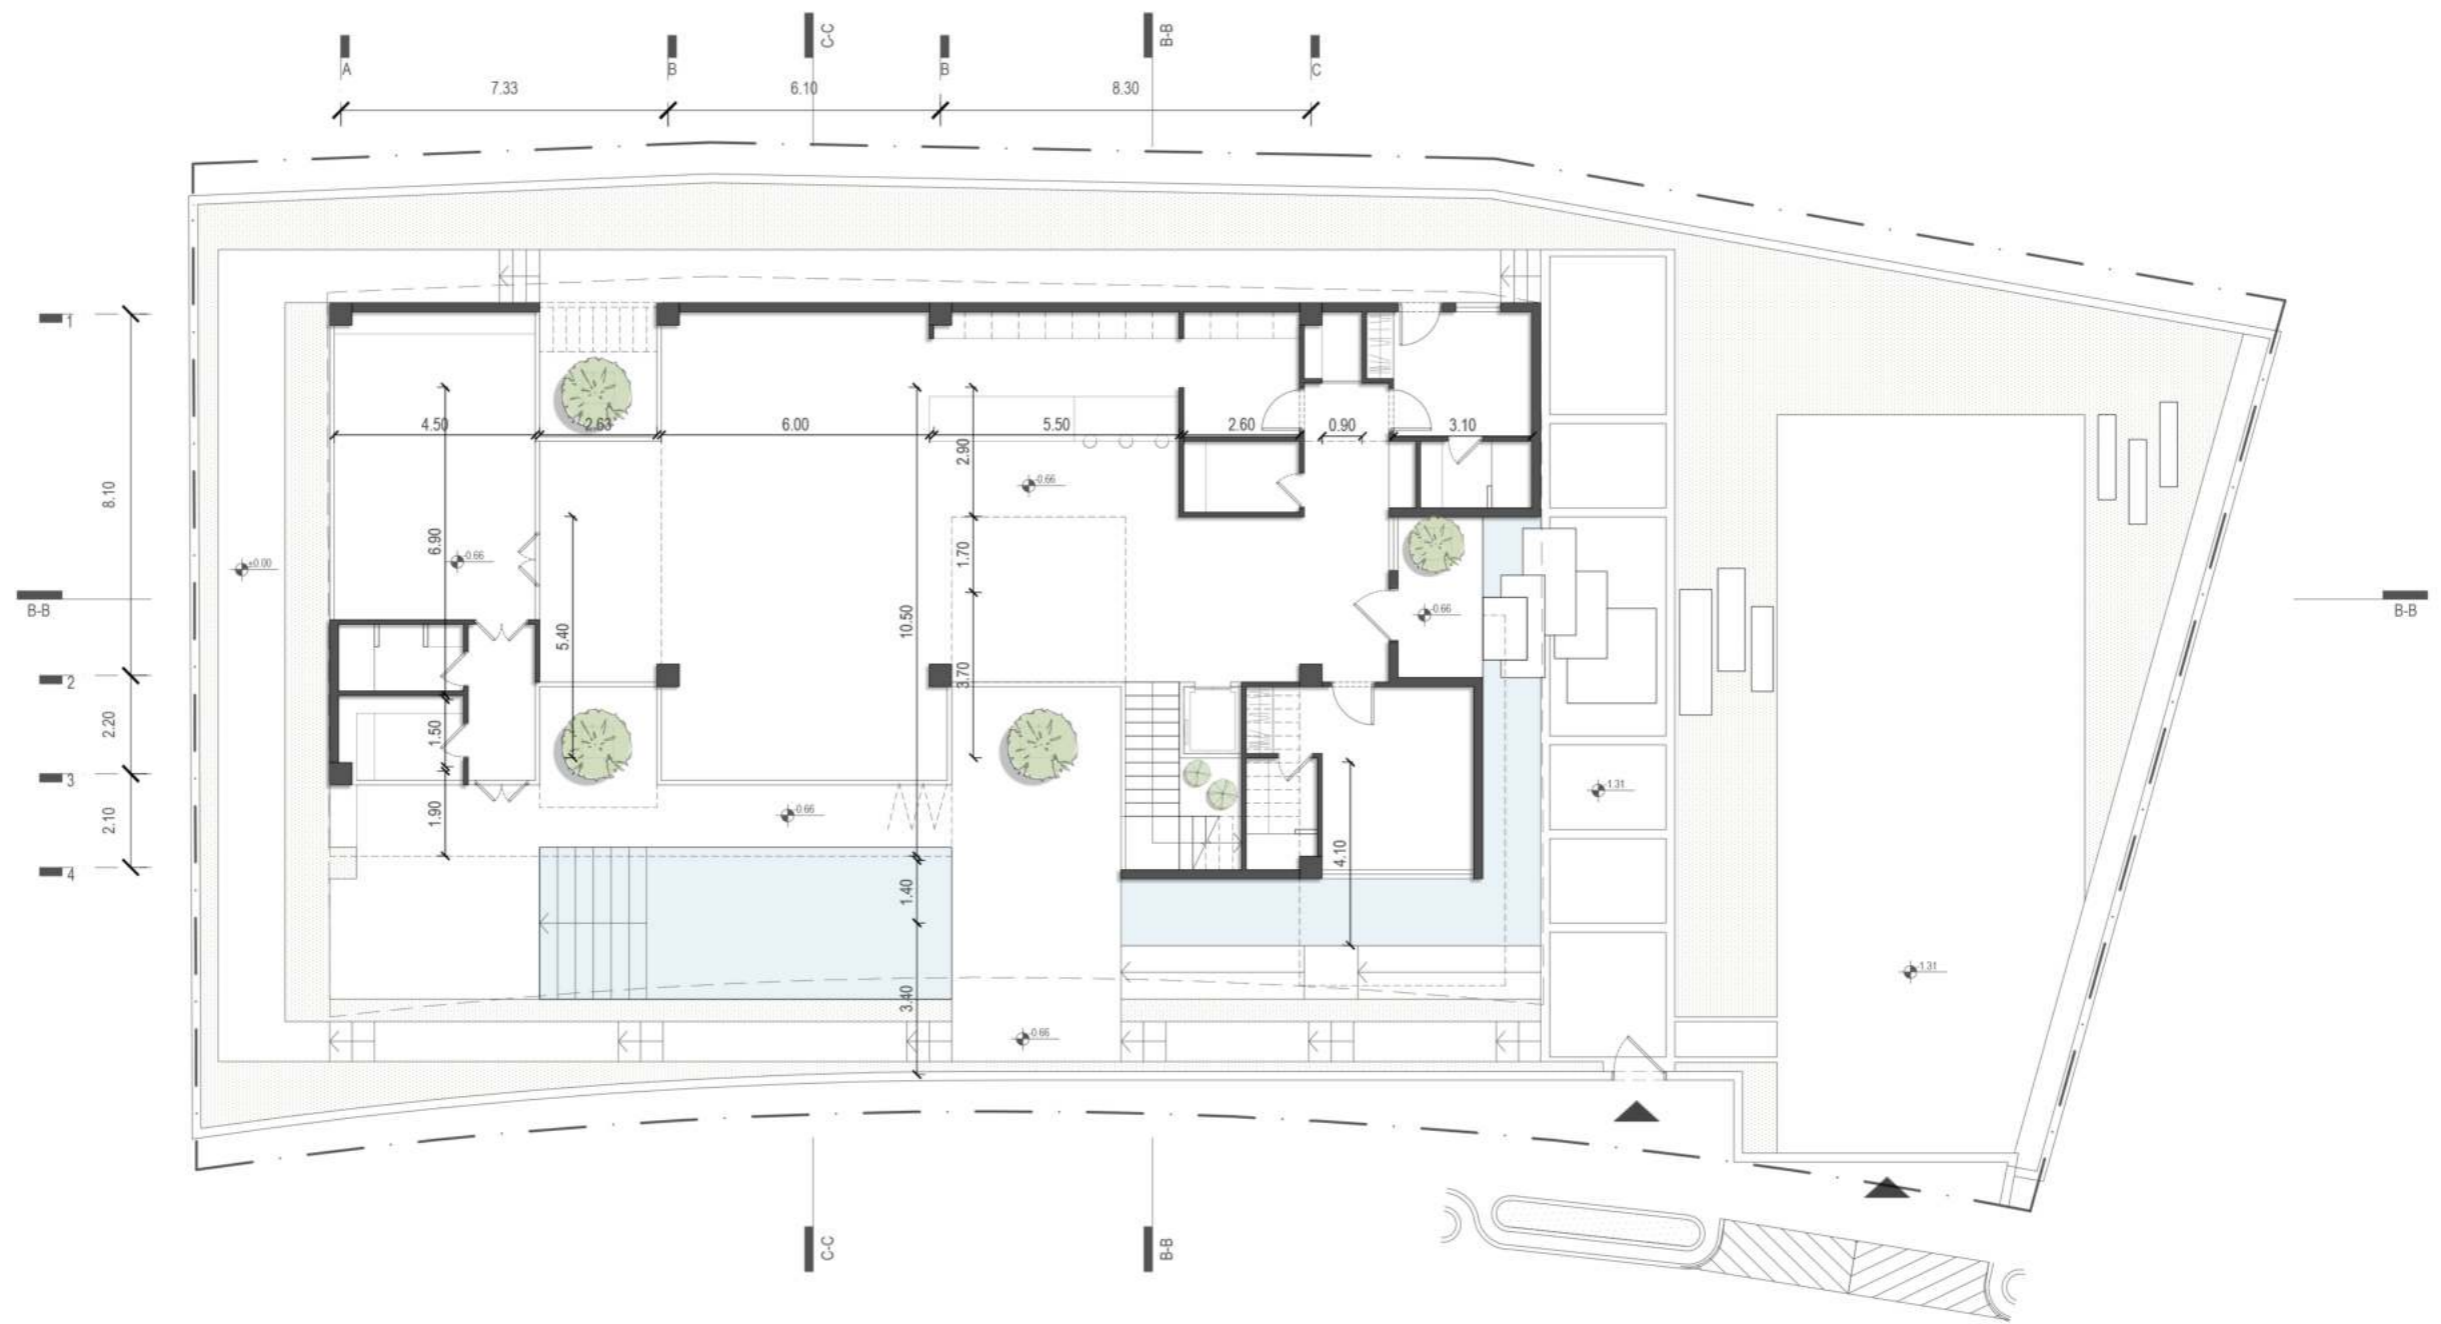

Ground Floor (measurement Plan)




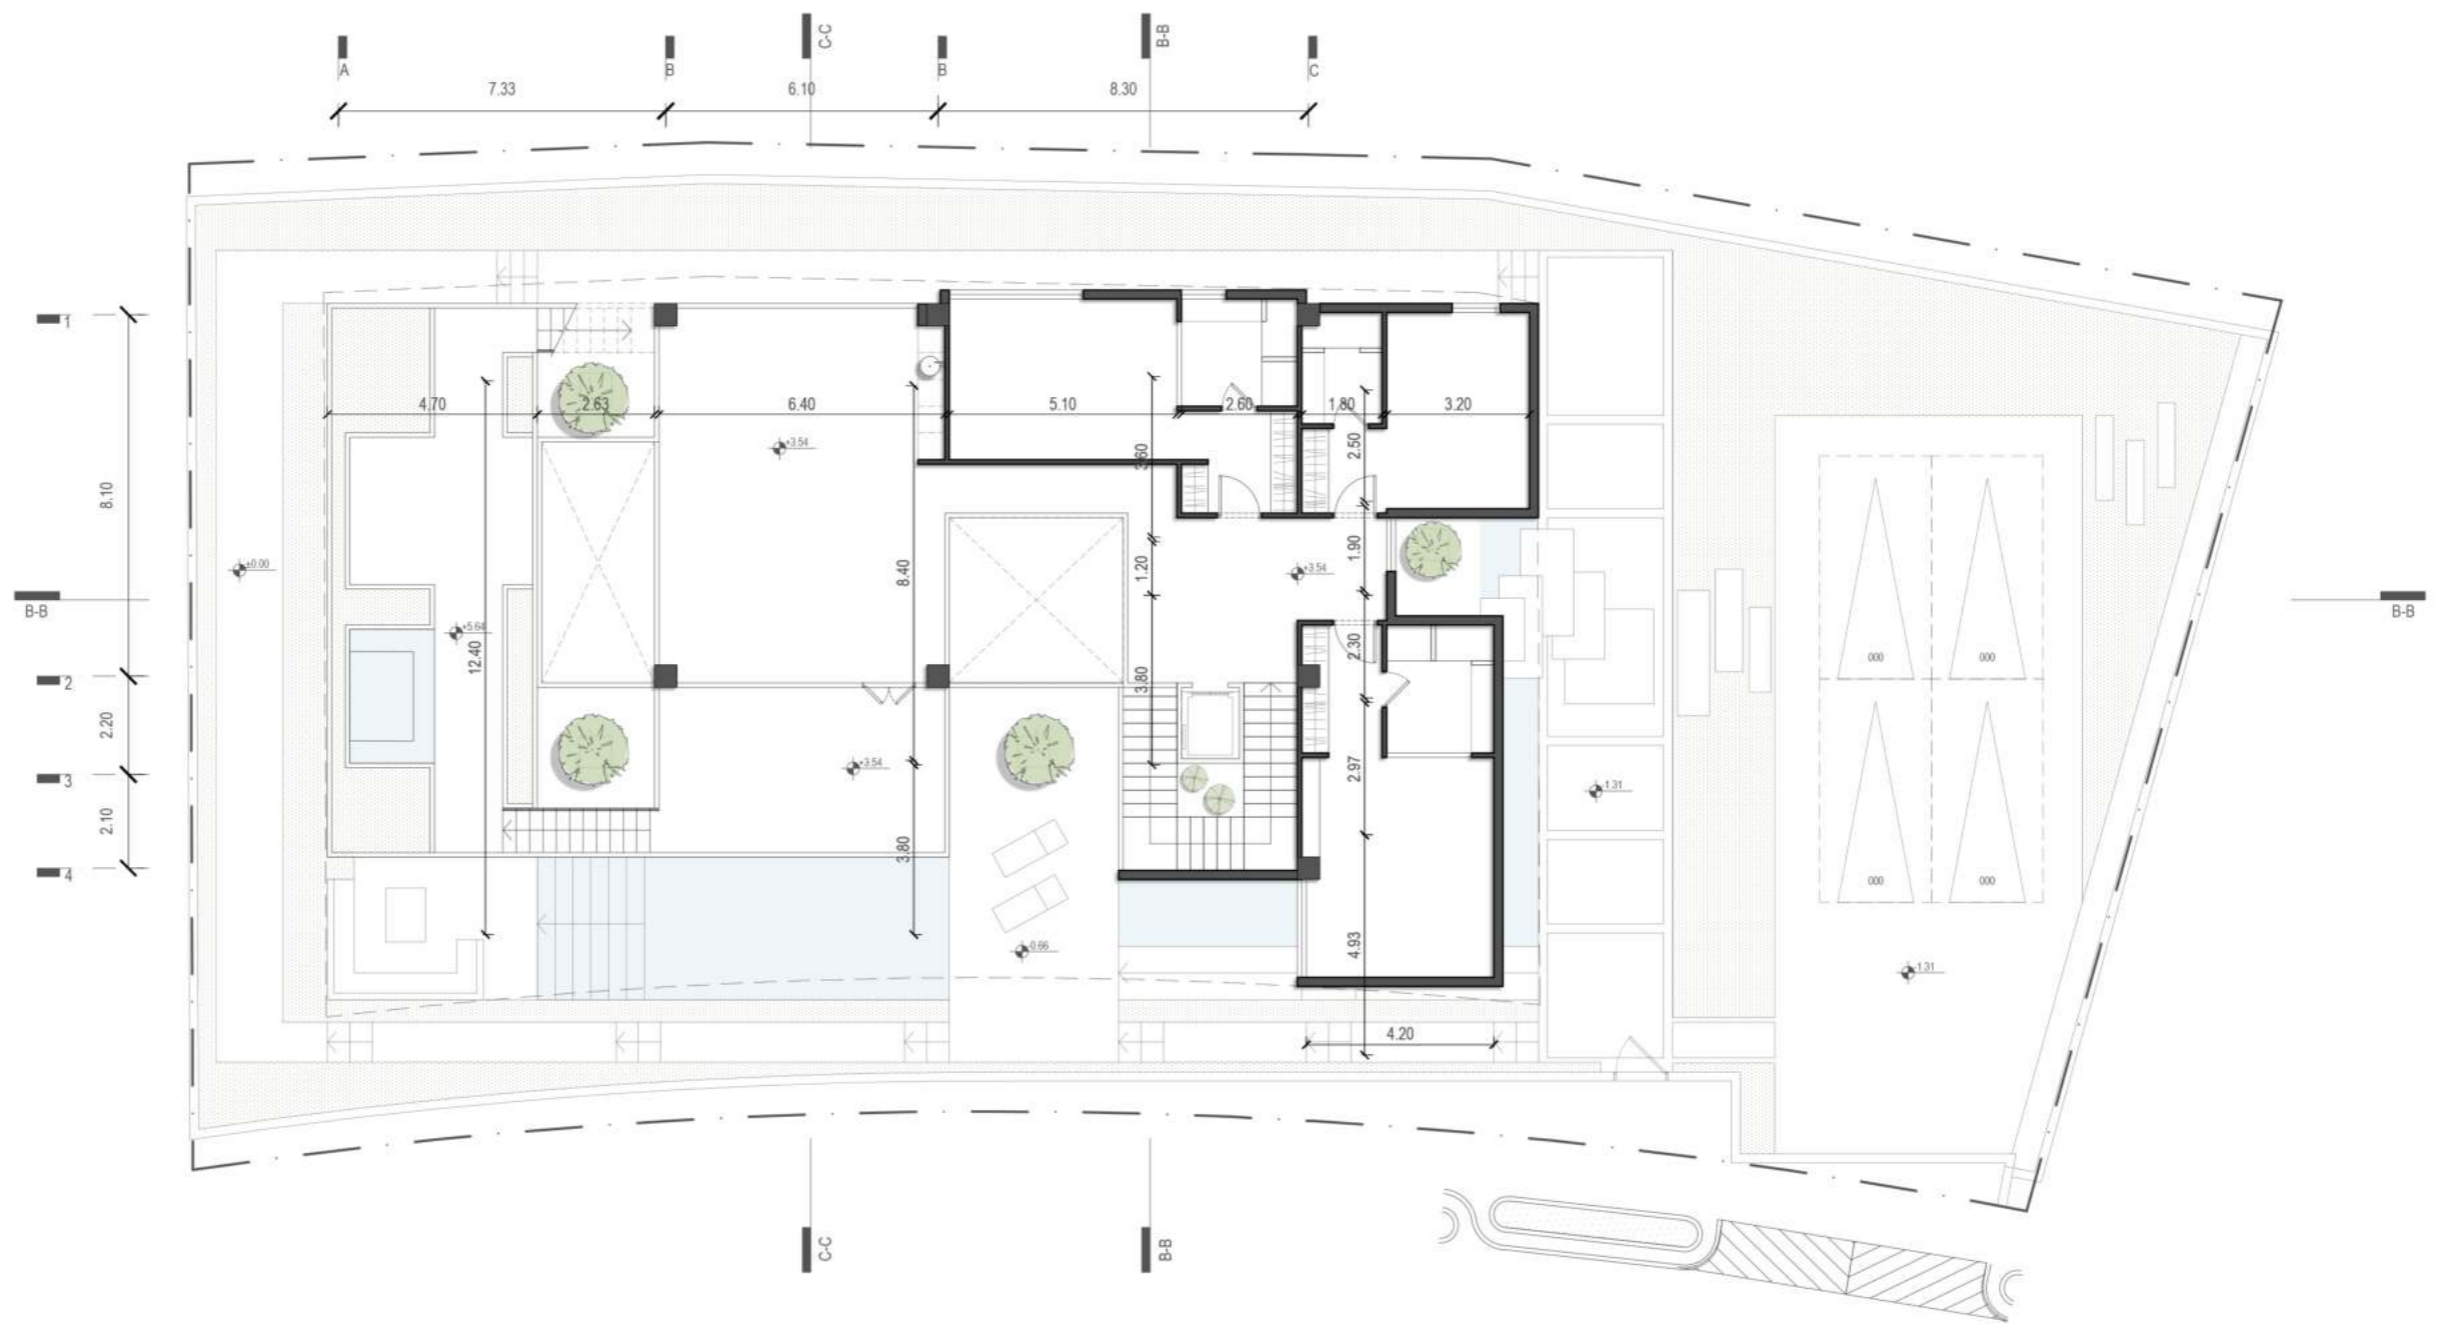

First Floor (measurement Plan)

Sc: 1:150




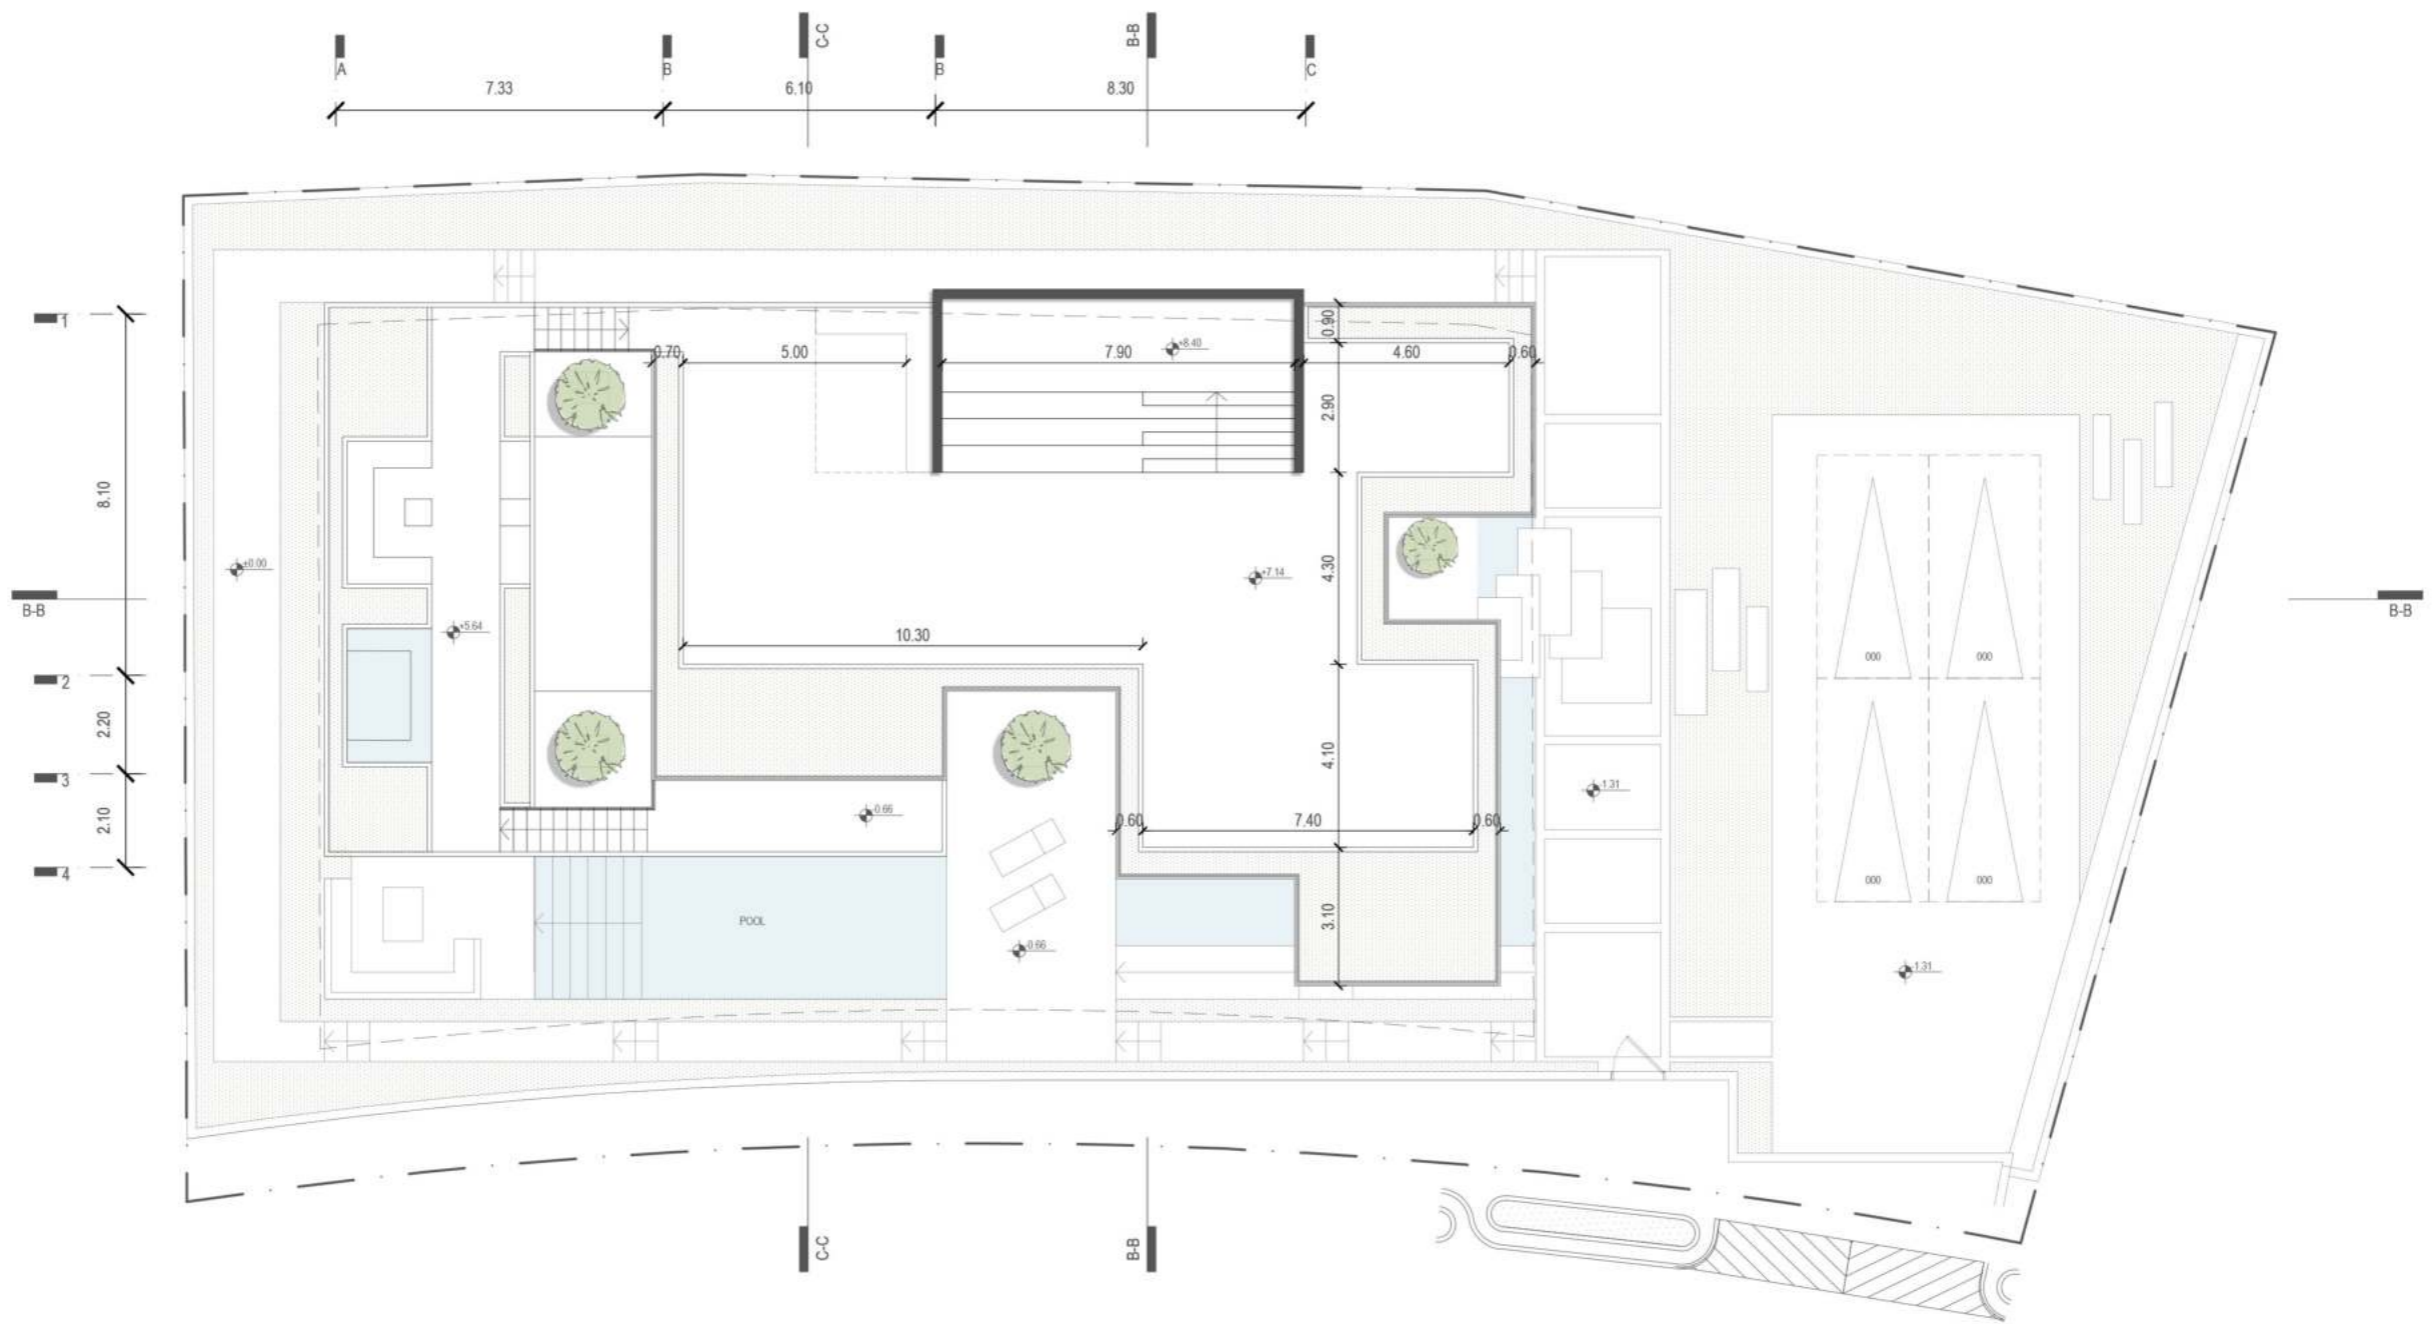

Roof Floor (measurement Plan)

Sc: 1:150 

SECTIONS

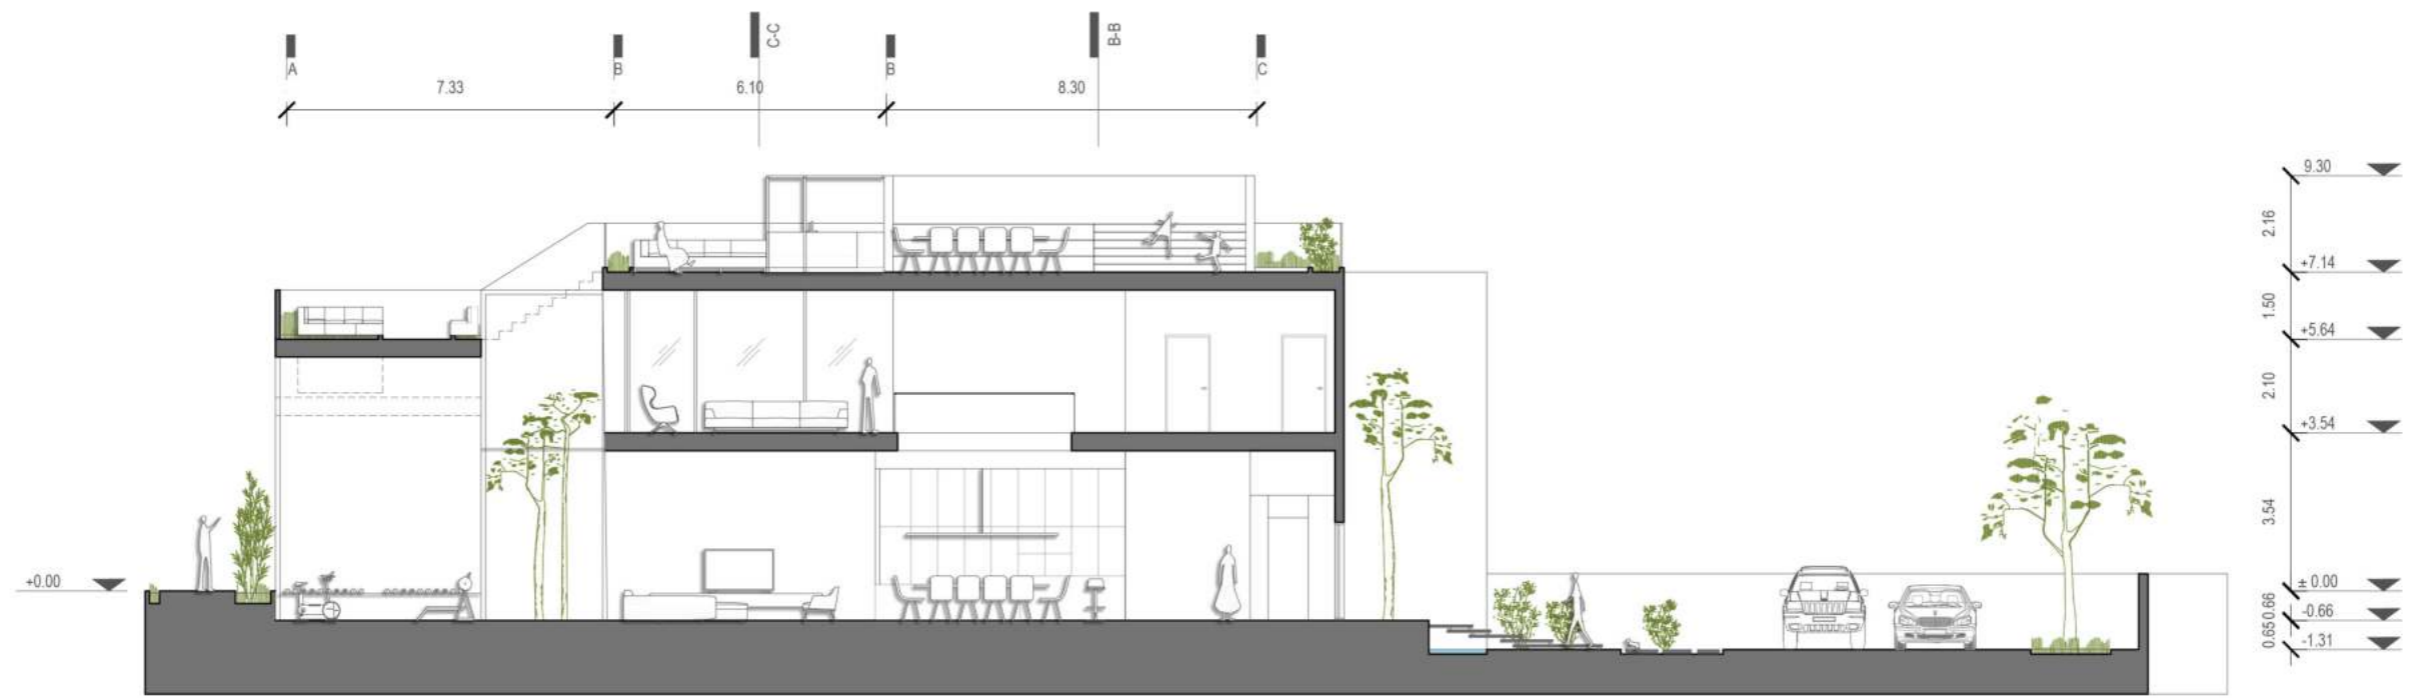

SECTION A-A

Sc: 1:150



SECTION B-B

Sc: 1:150



SECTION C-C

Sc: 1:150

Exterior Views

East Facade





South Facade





West Facade





North Facade





Site Views





Roof Views





Interior Views



















