



WEST ELEVATION

SC. 1:100

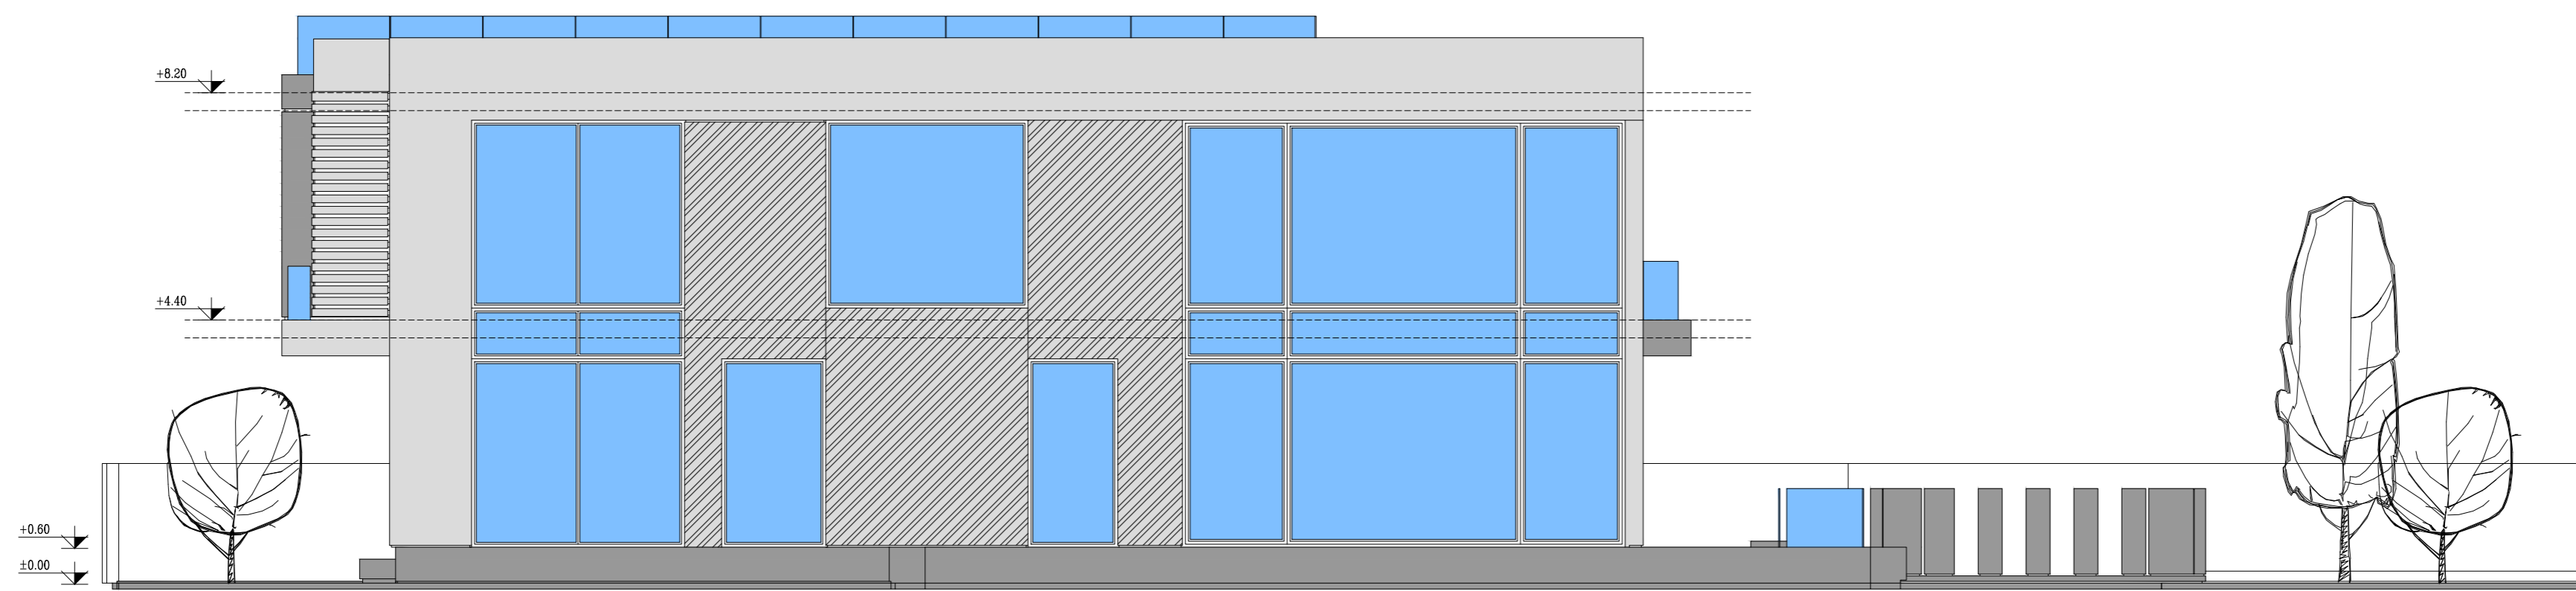


SOUTH ELEVATION

SC. 1:100

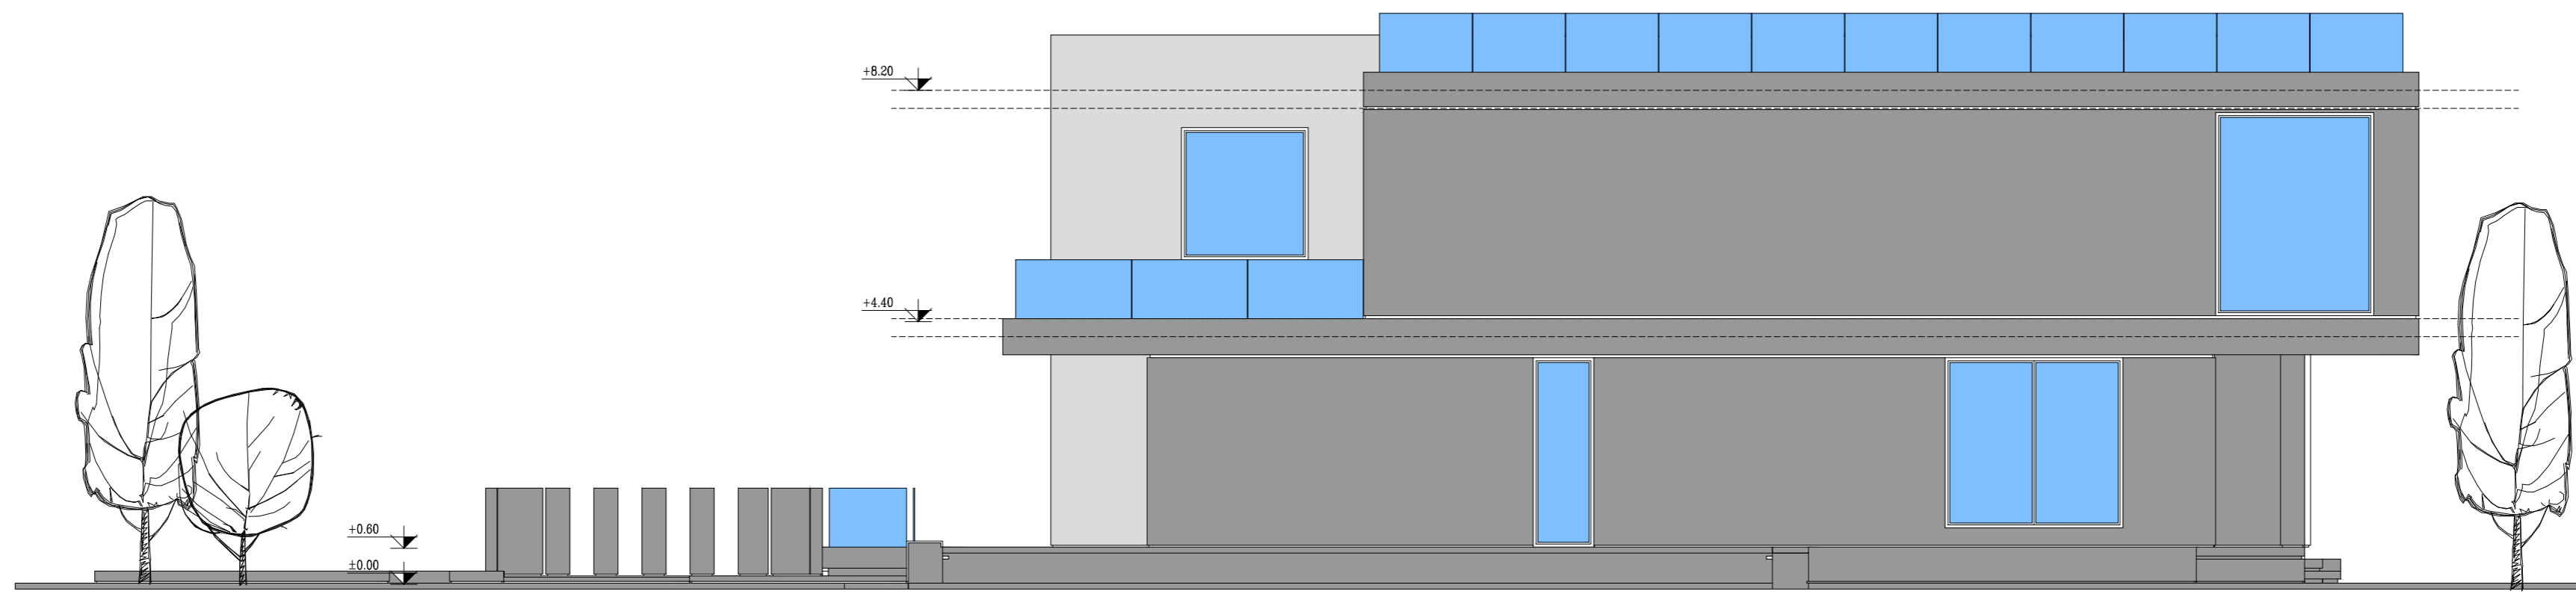





NORTH ELEVATION

SC. 1:100




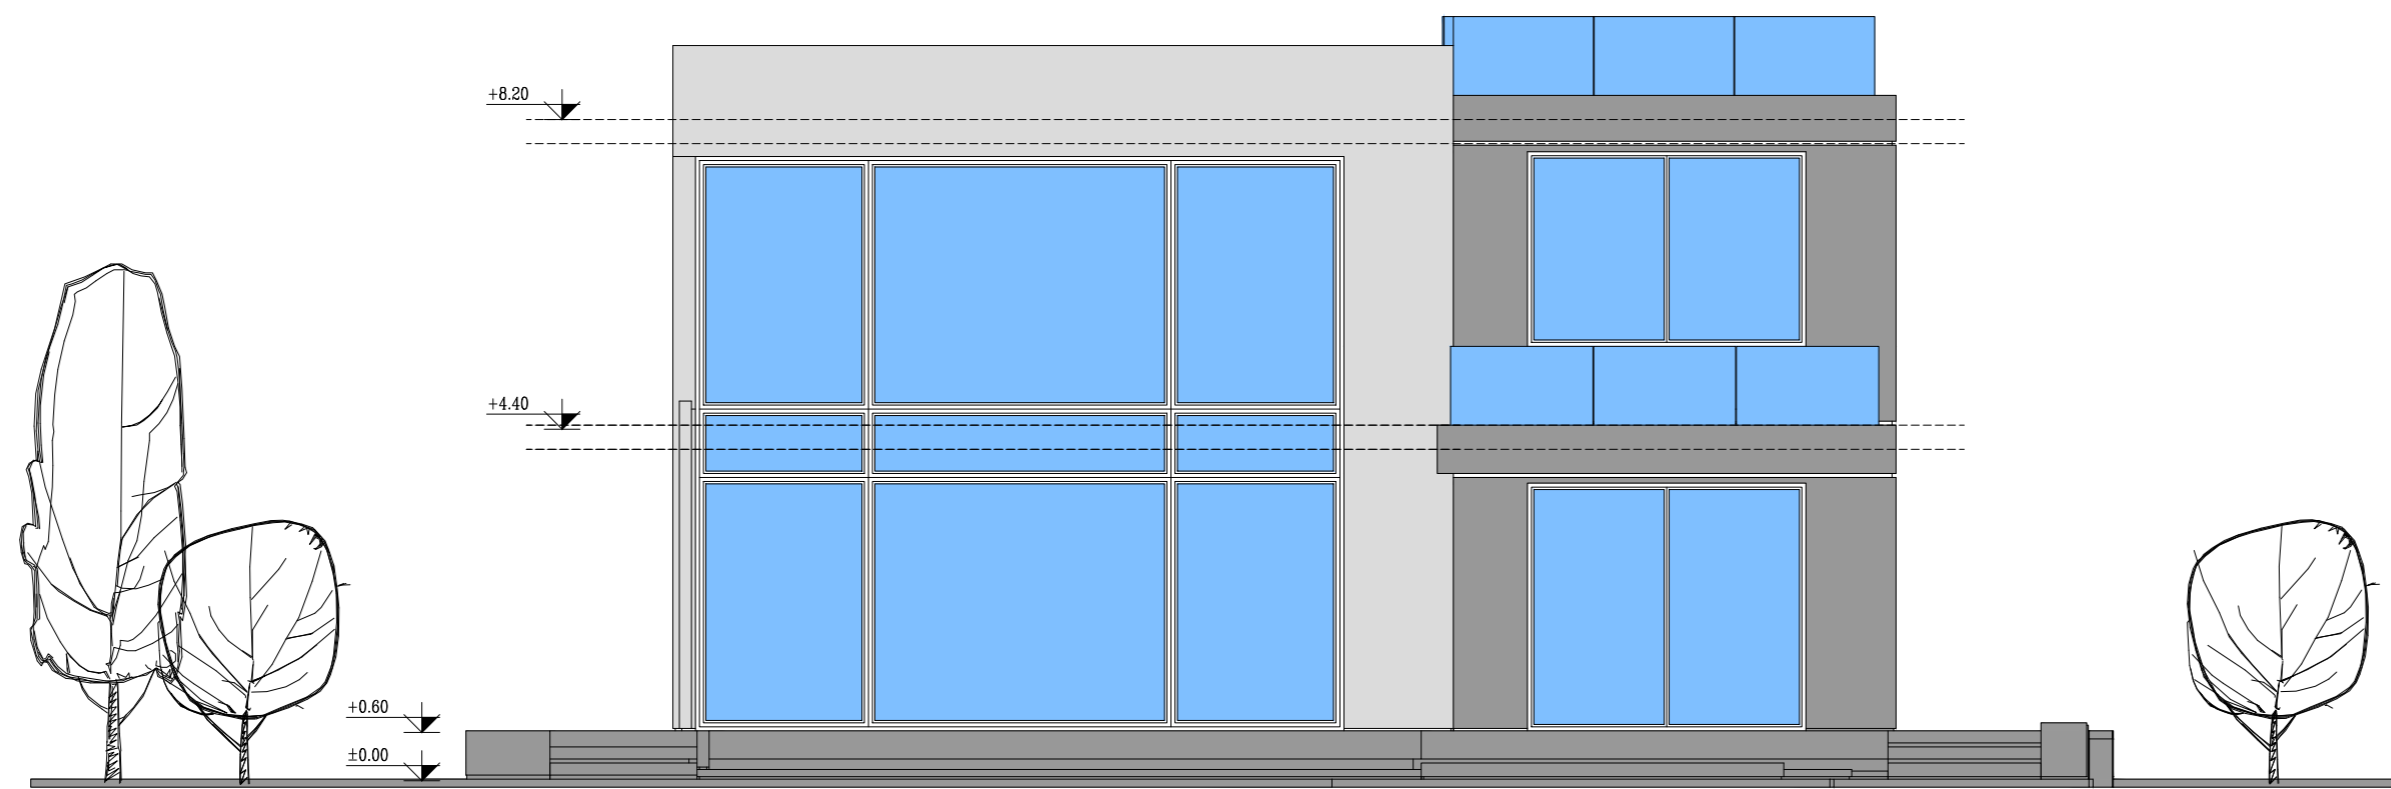


EAST ELEVATION





SC. 1:100

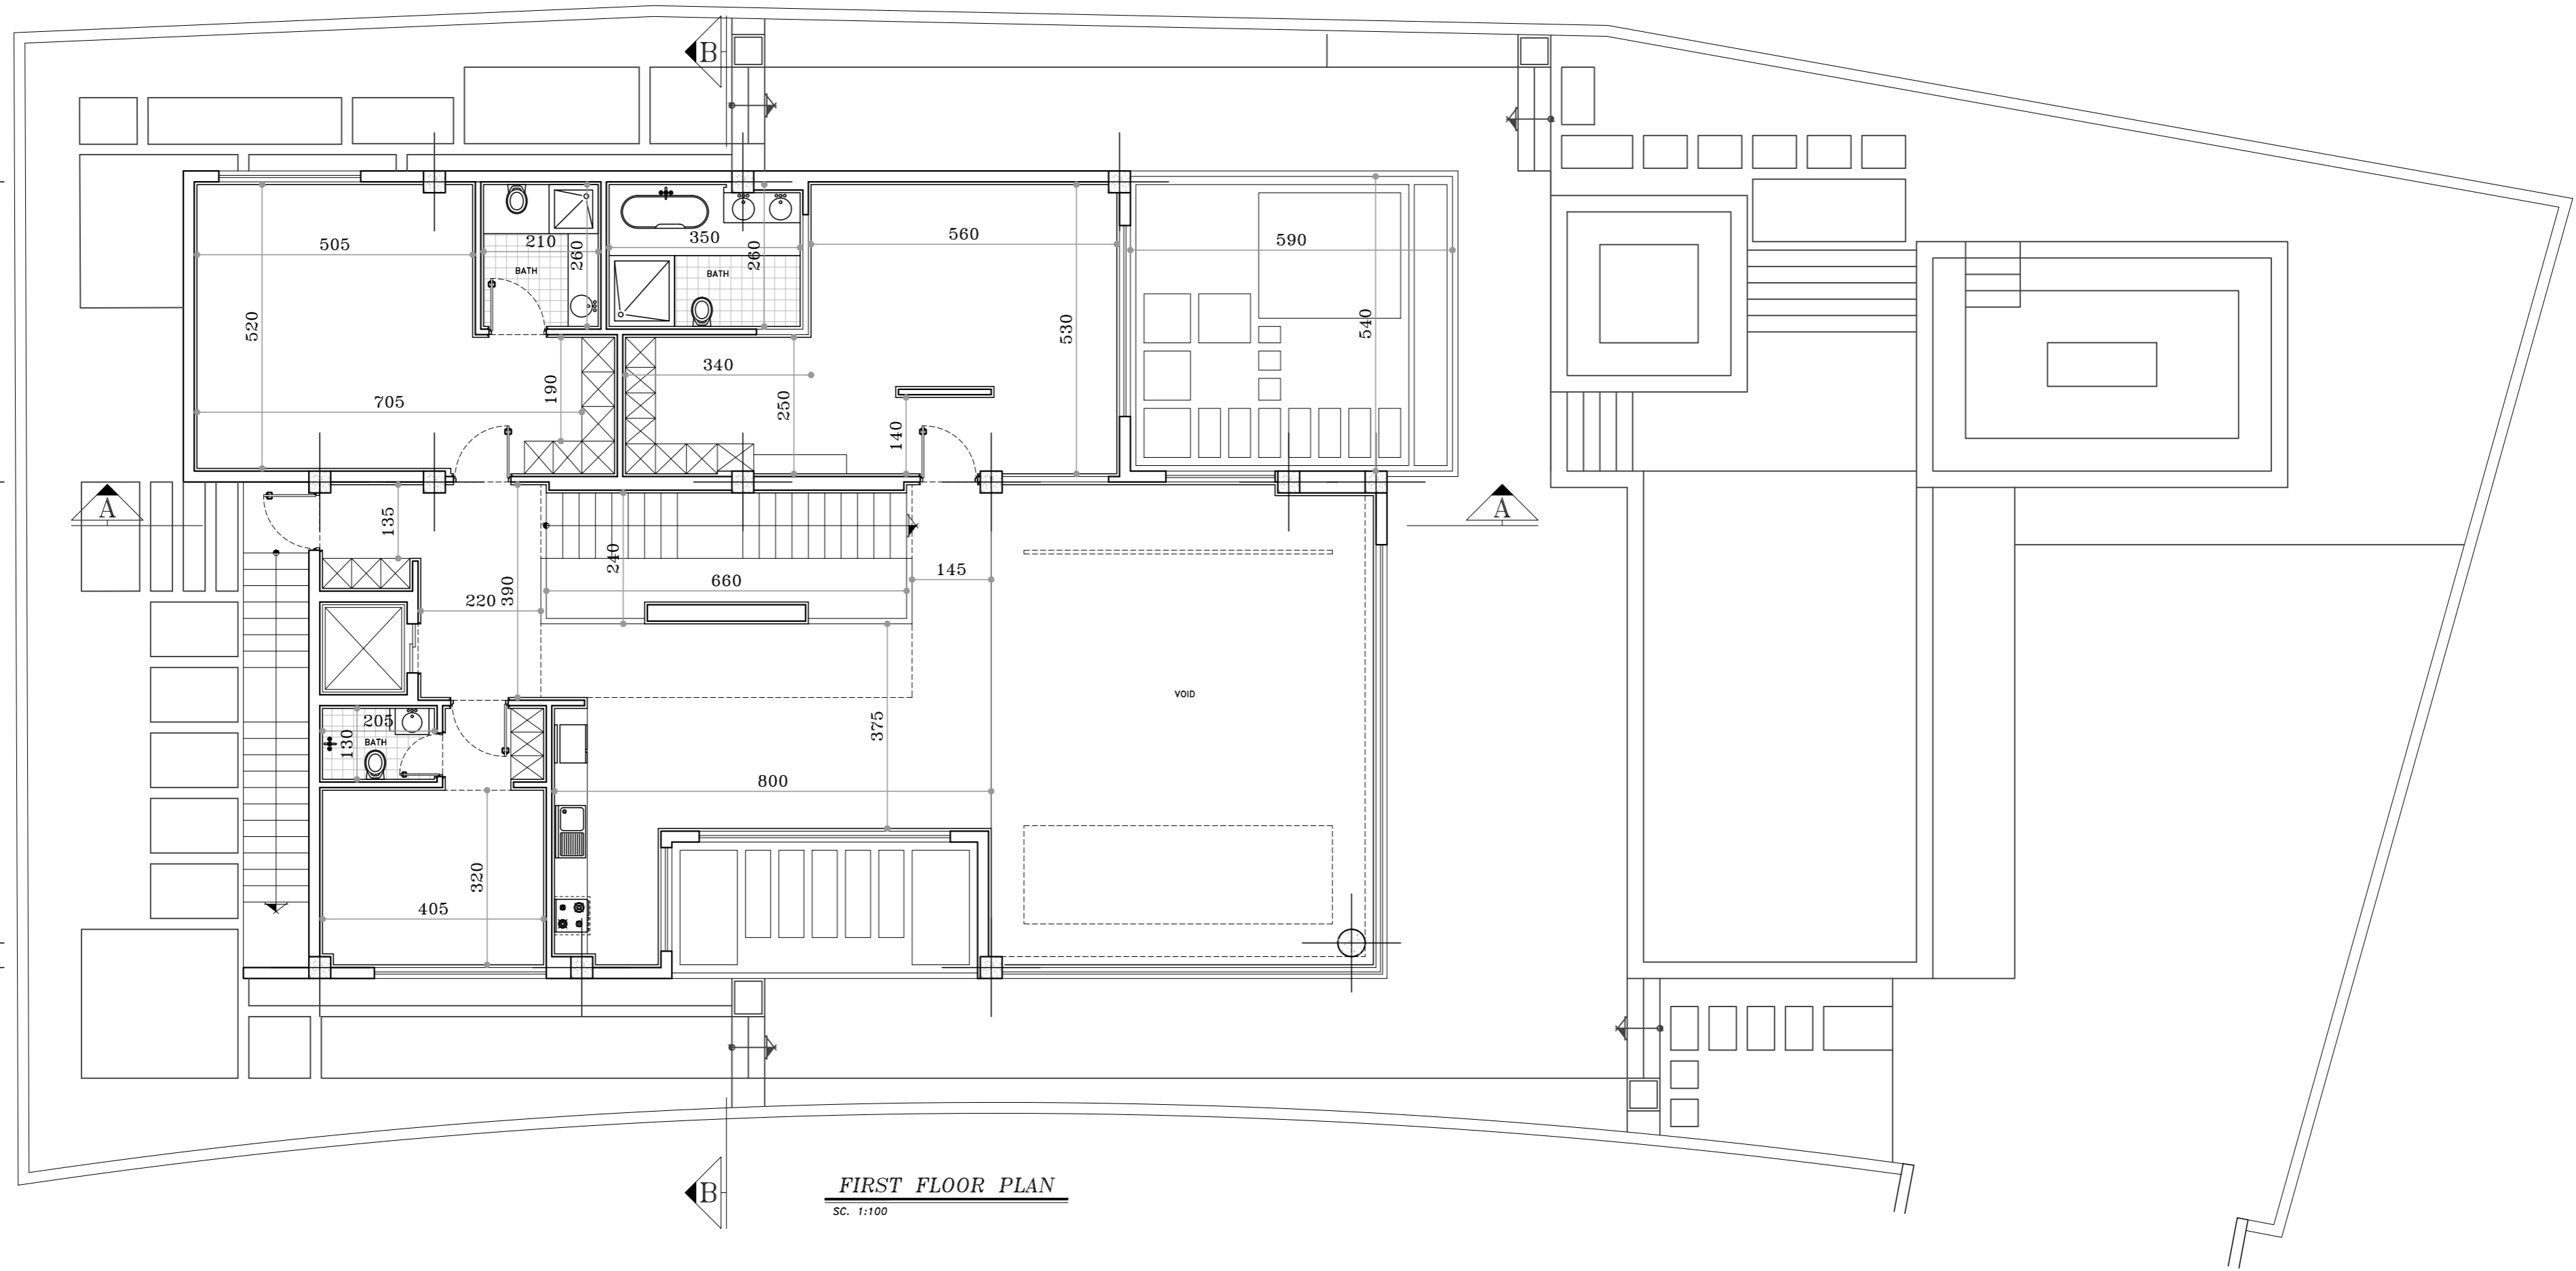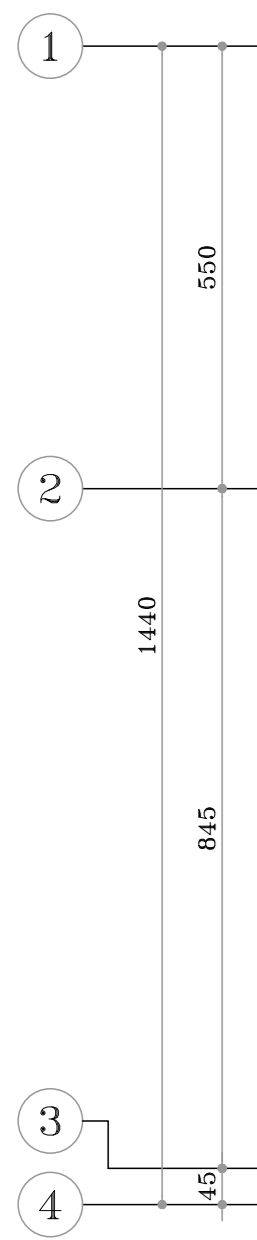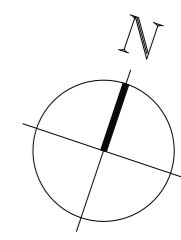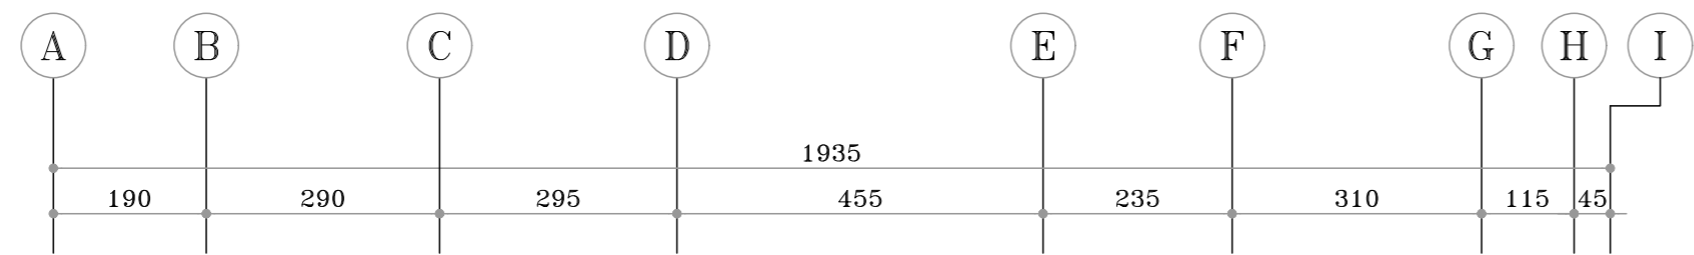





FIRST FLOOR PLAN  
 SC. 1:100

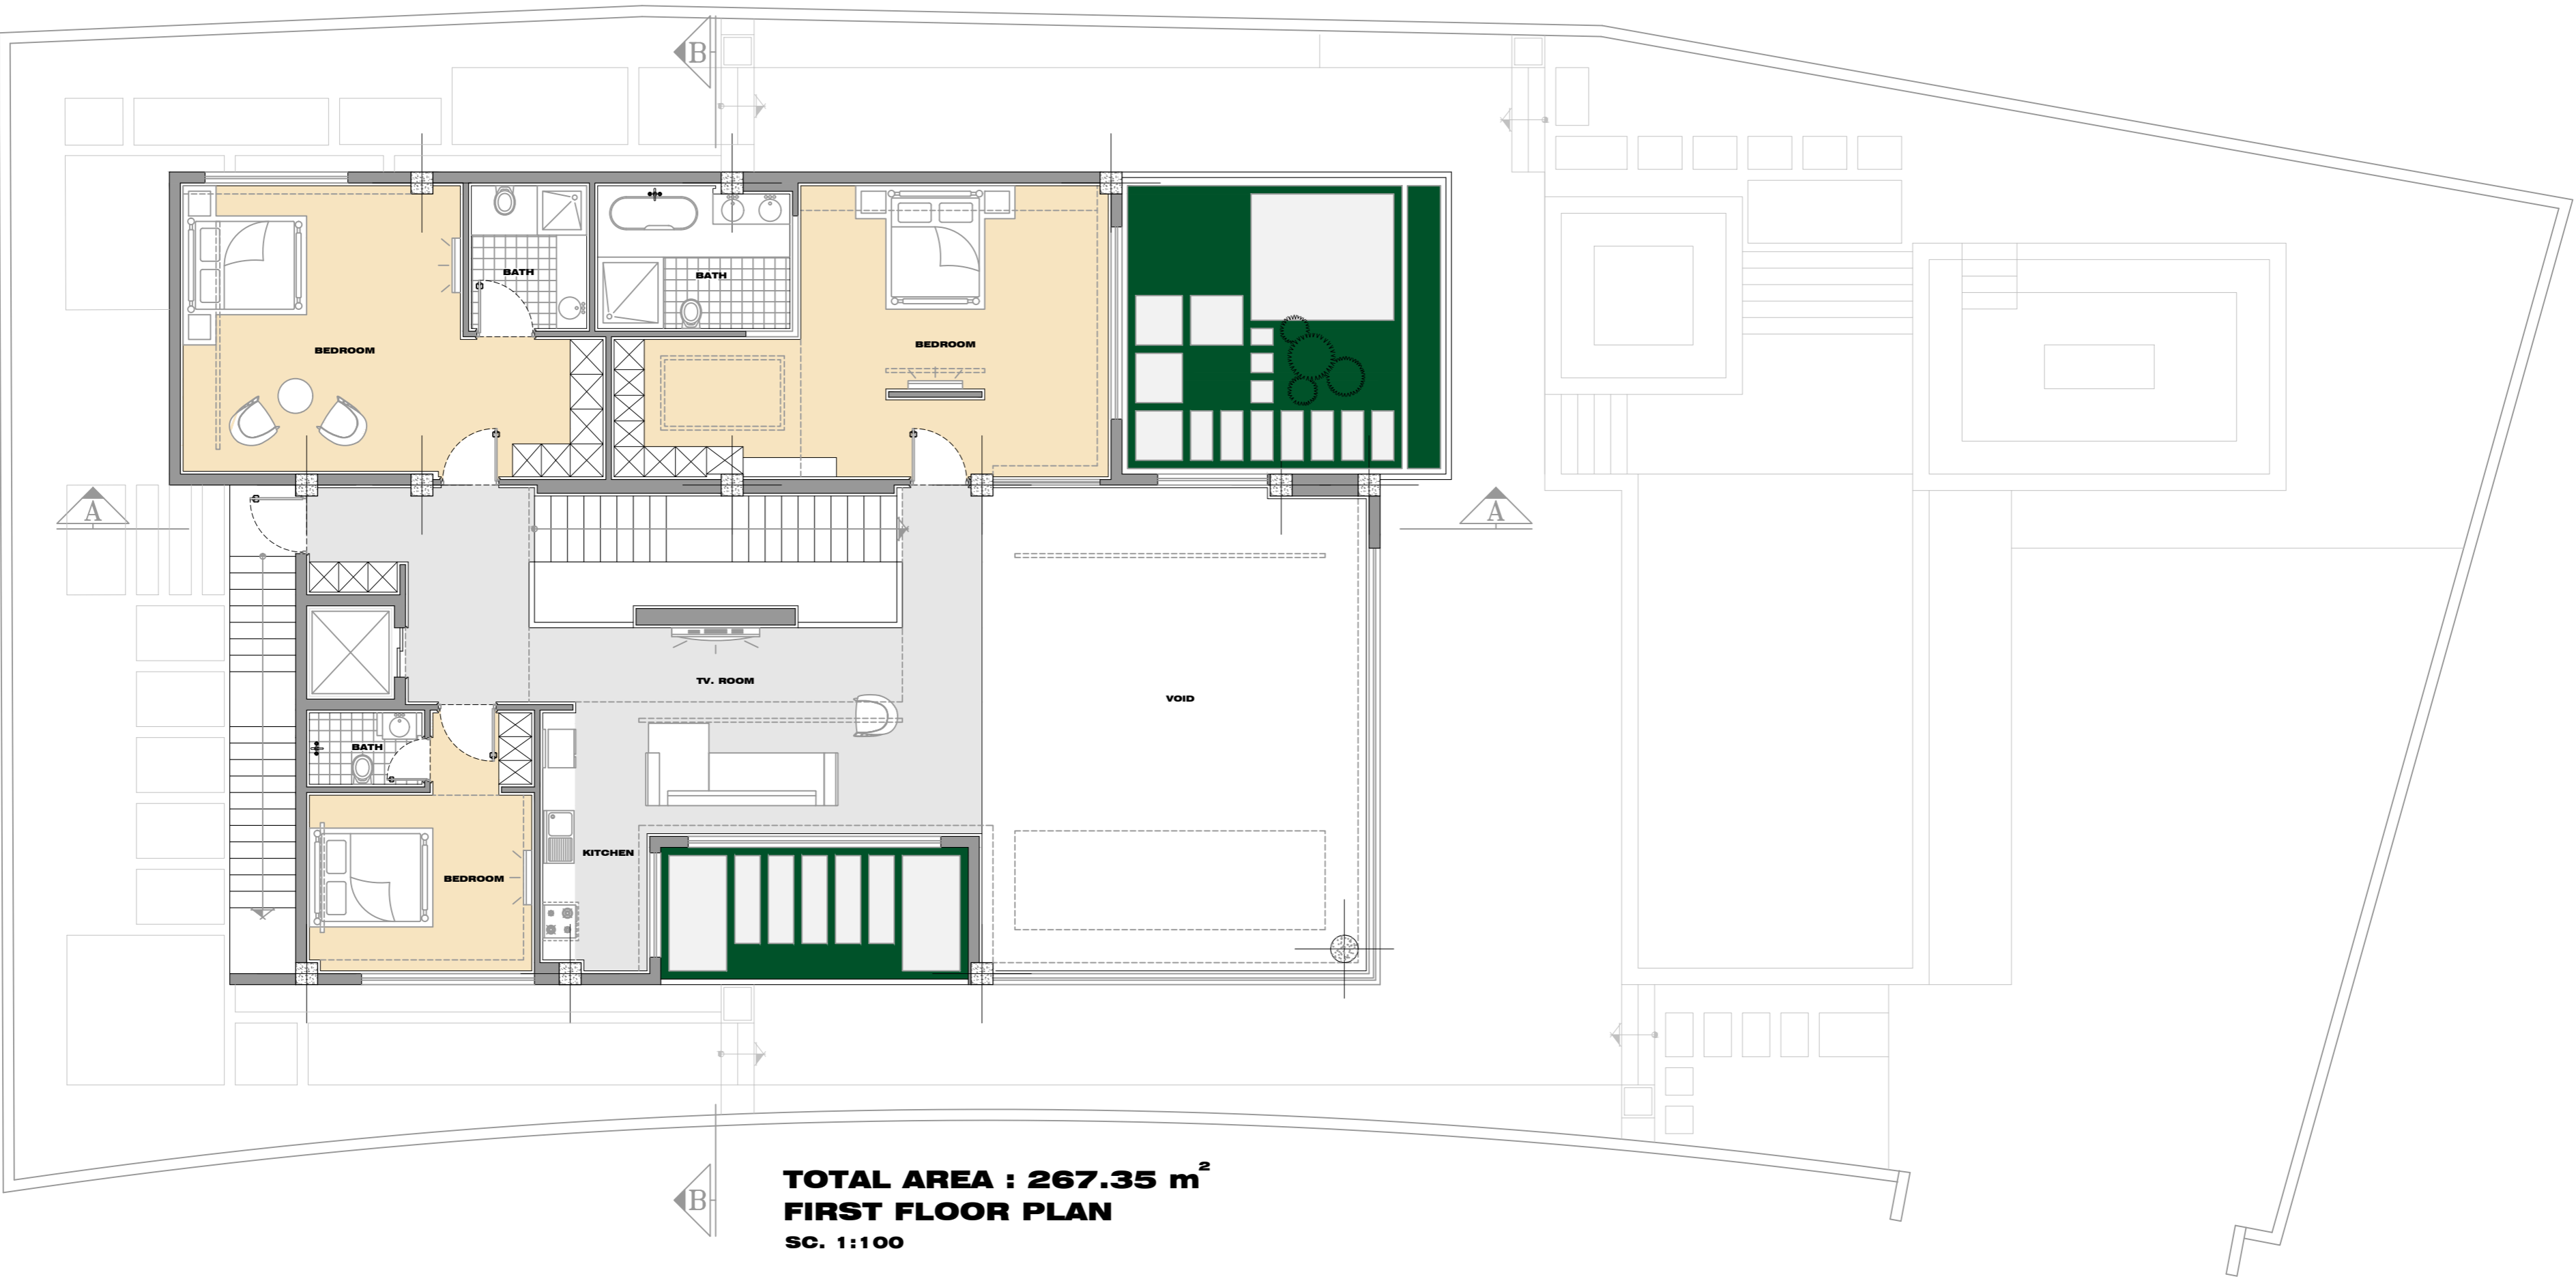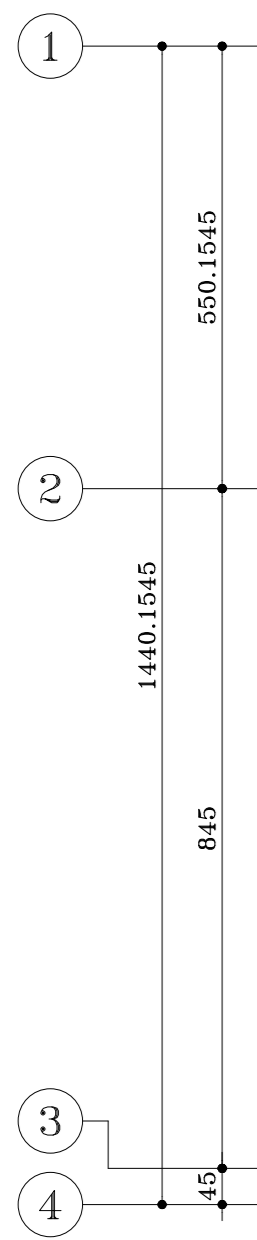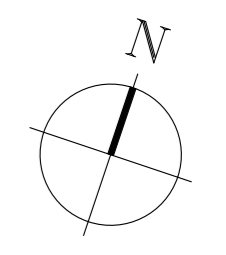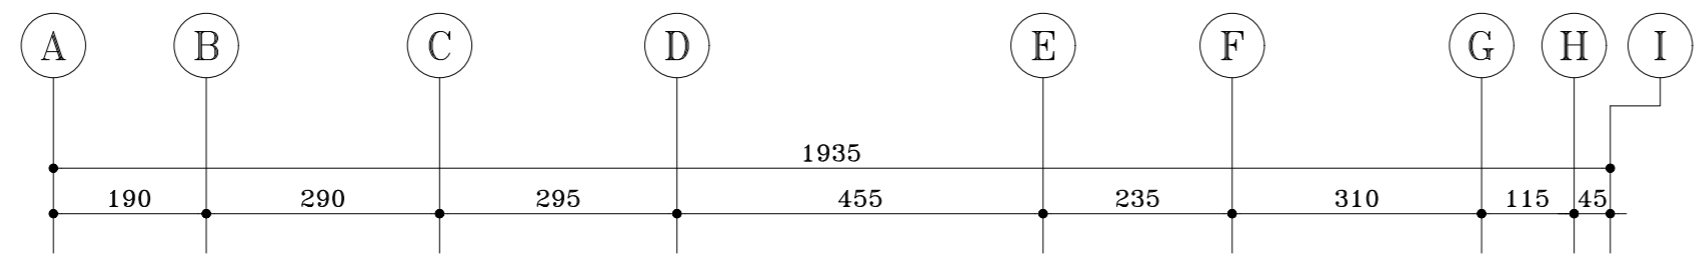

**TOTAL AREA : 267.35 m<sup>2</sup>**  
**FIRST FLOOR PLAN**  
**SC. 1:100**

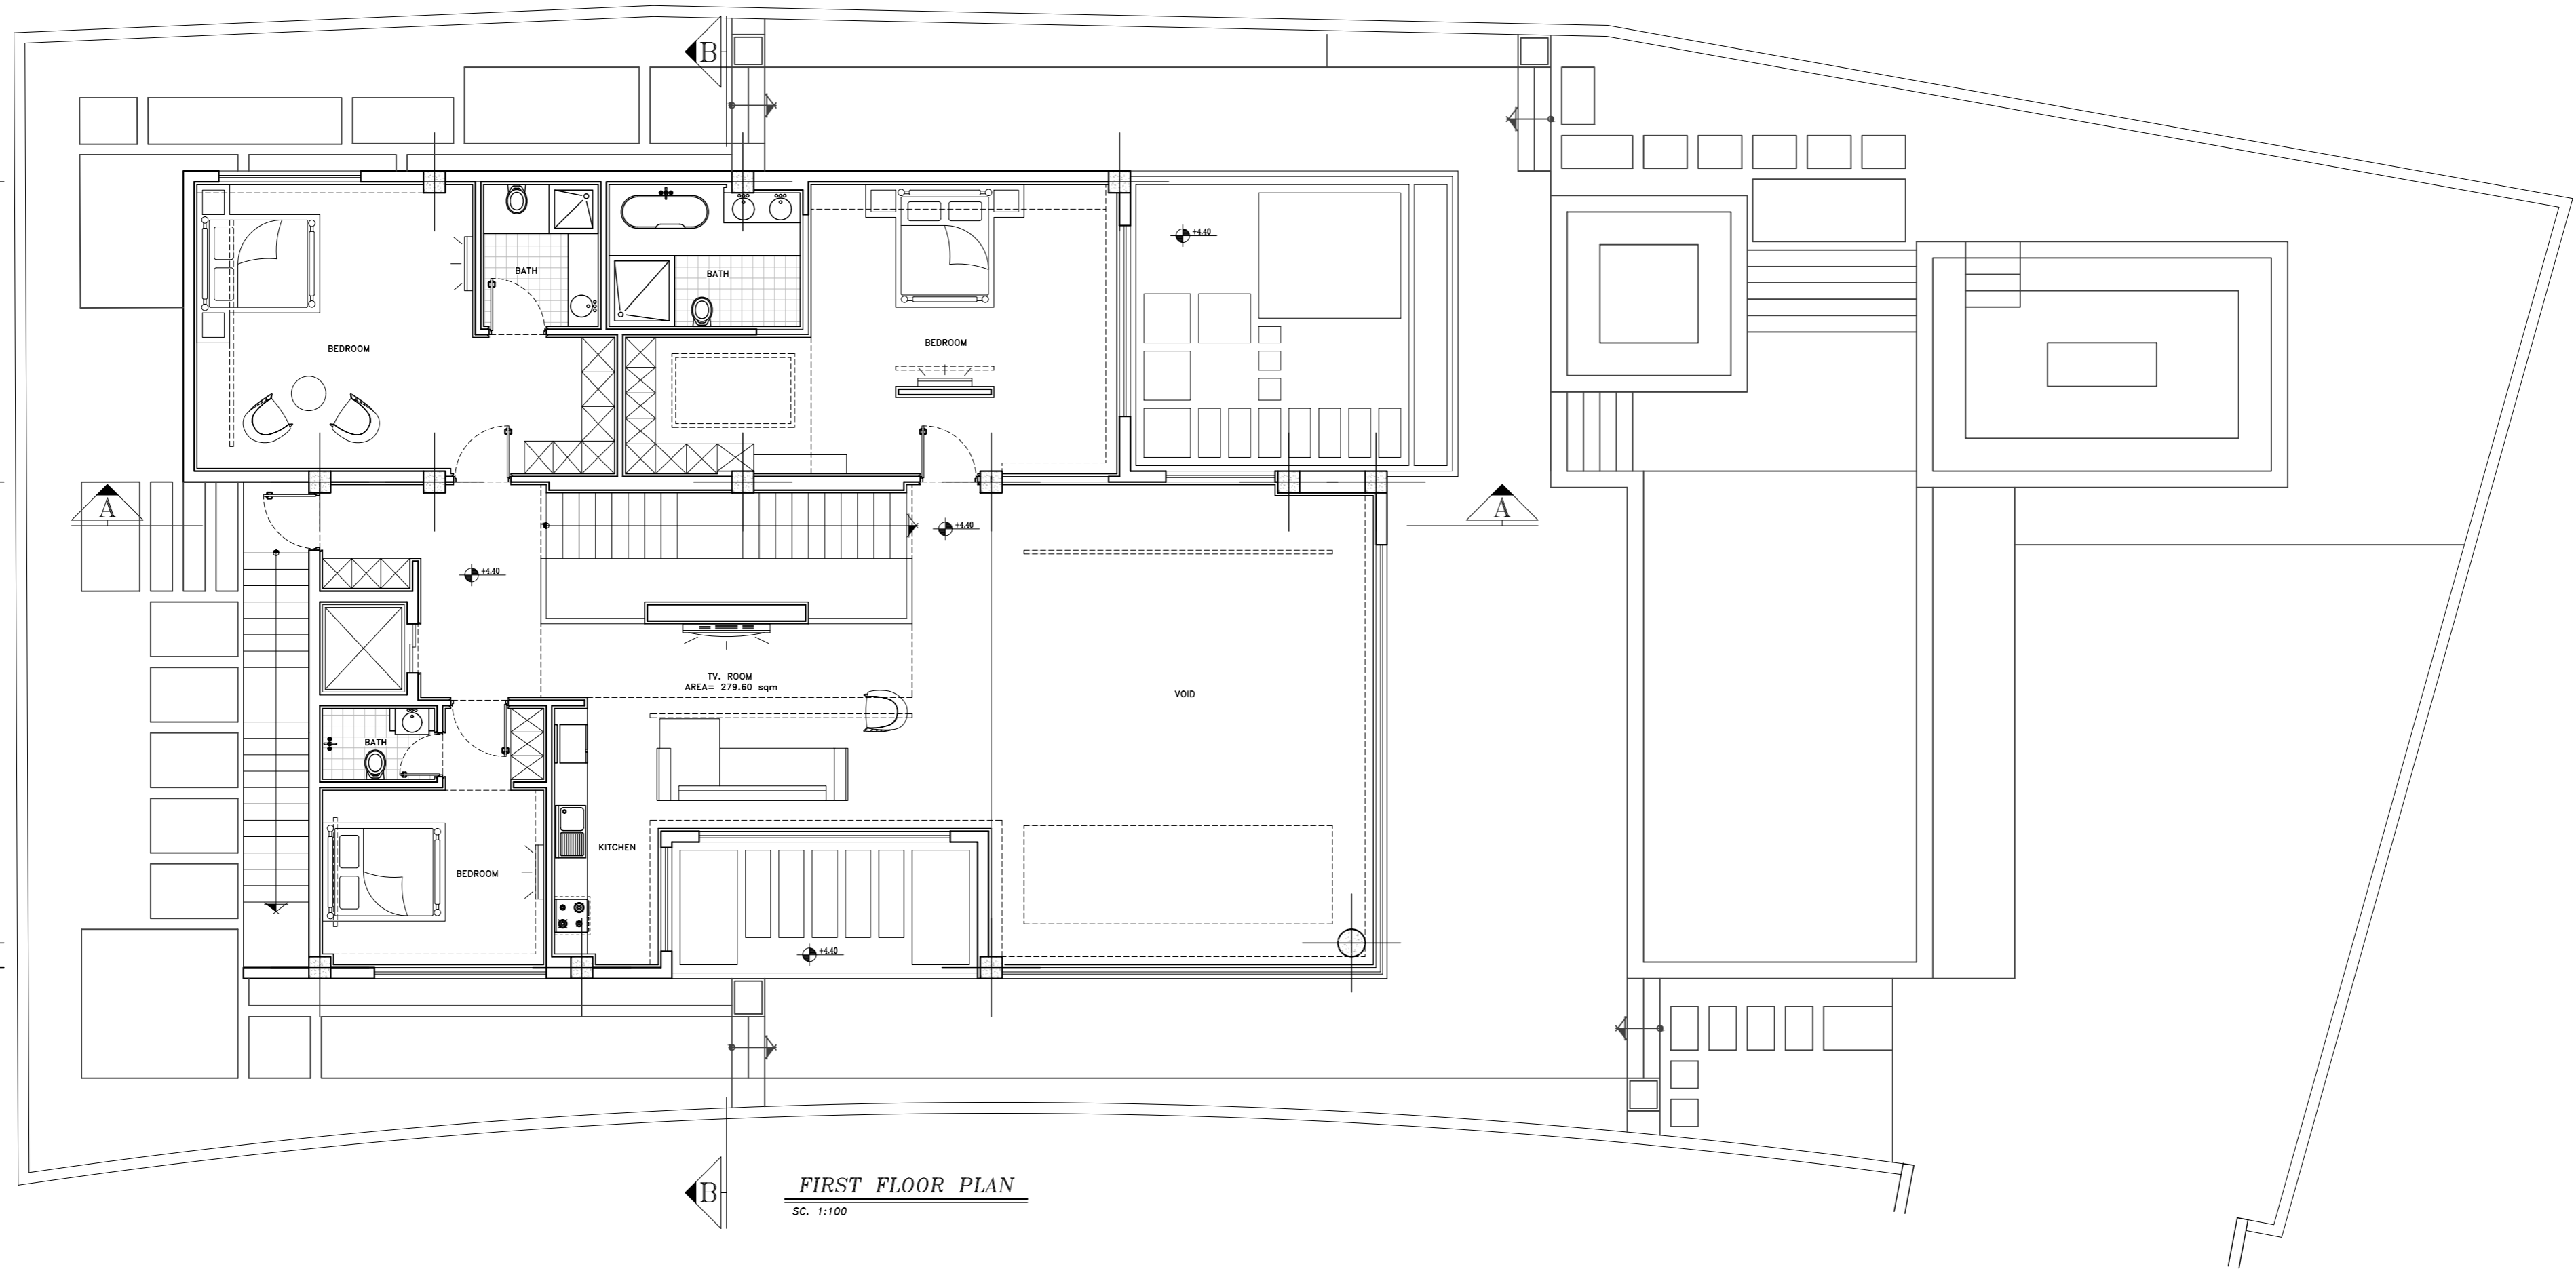
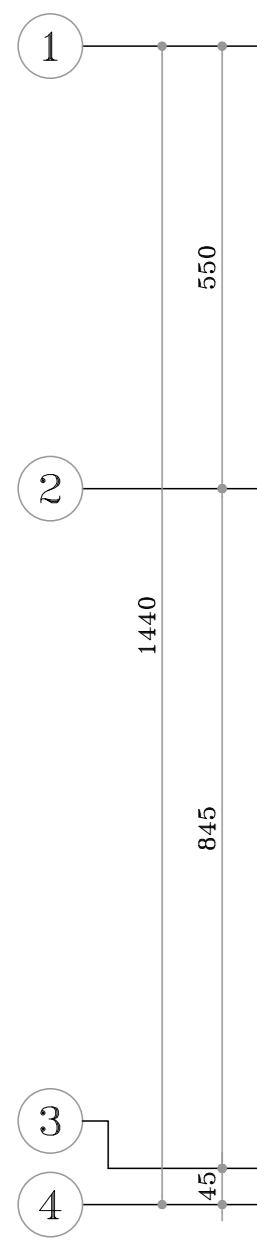
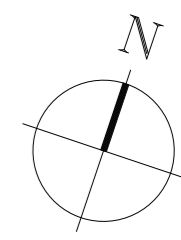
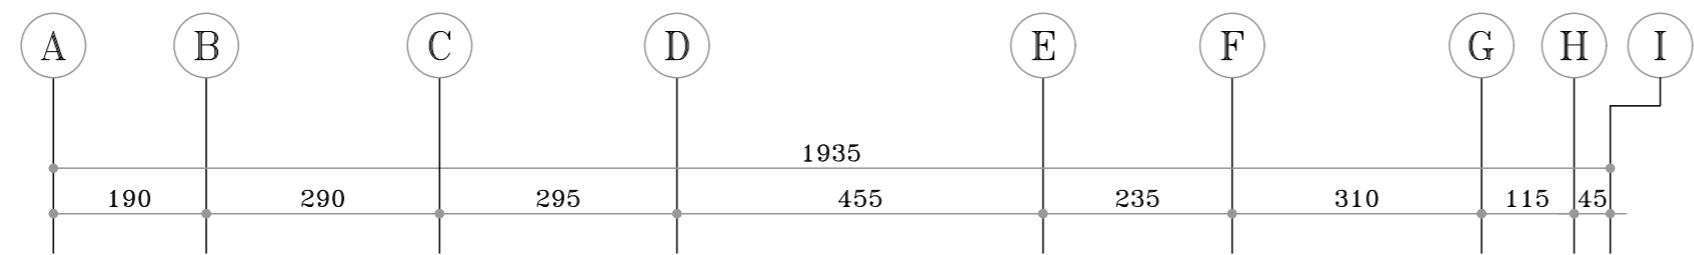


**FIRST FLOOR PLAN**  
 SC. 1:100

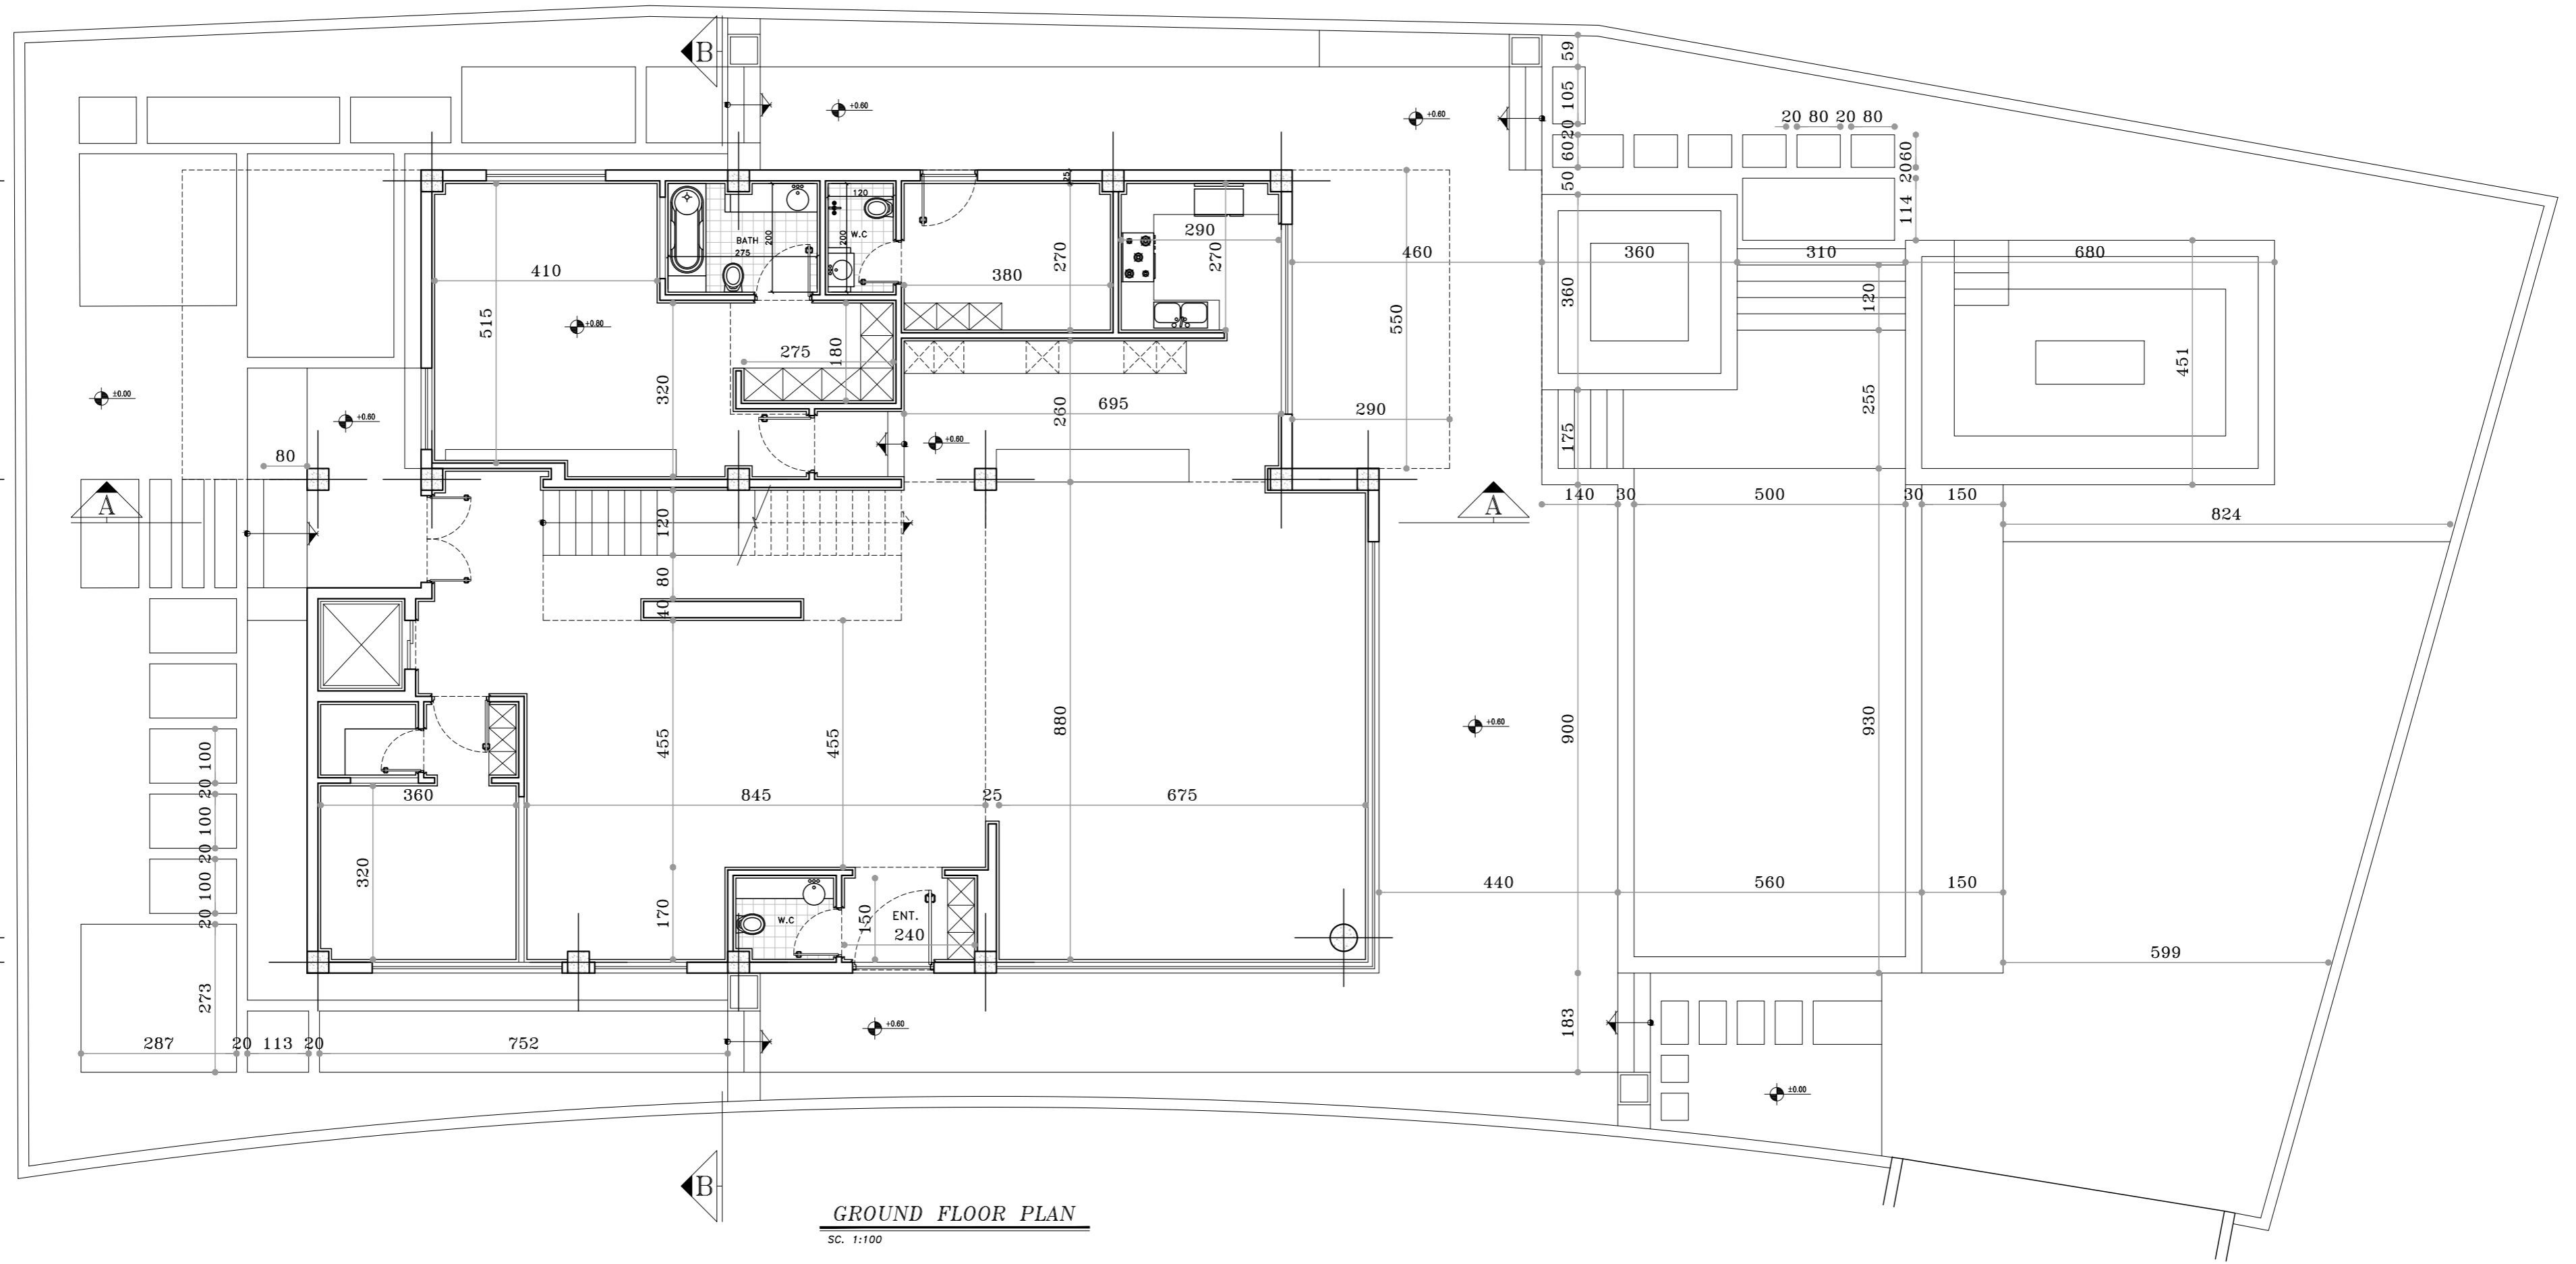
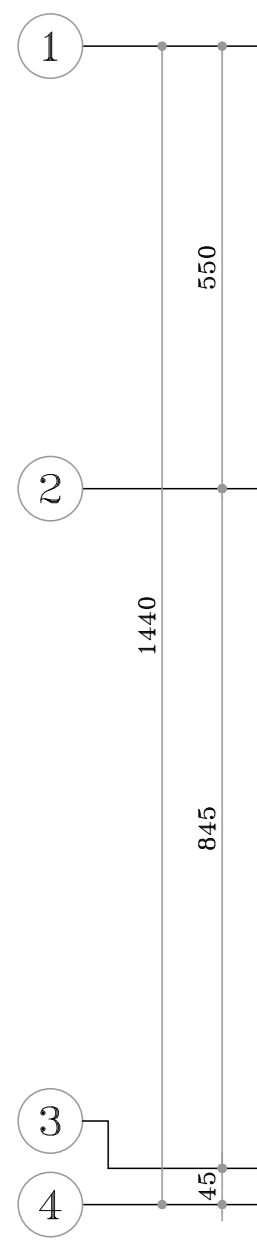
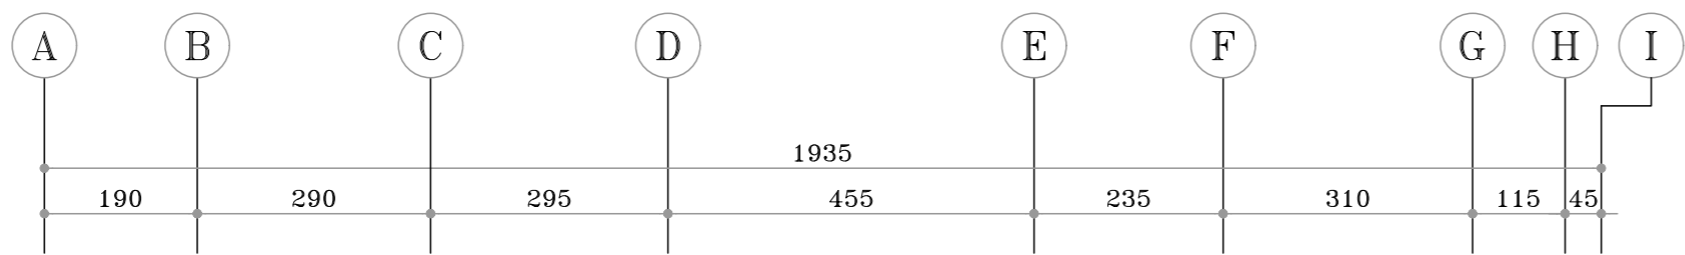
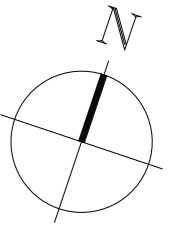


**GROUND FLOOR PLAN**  
SC. 1:100







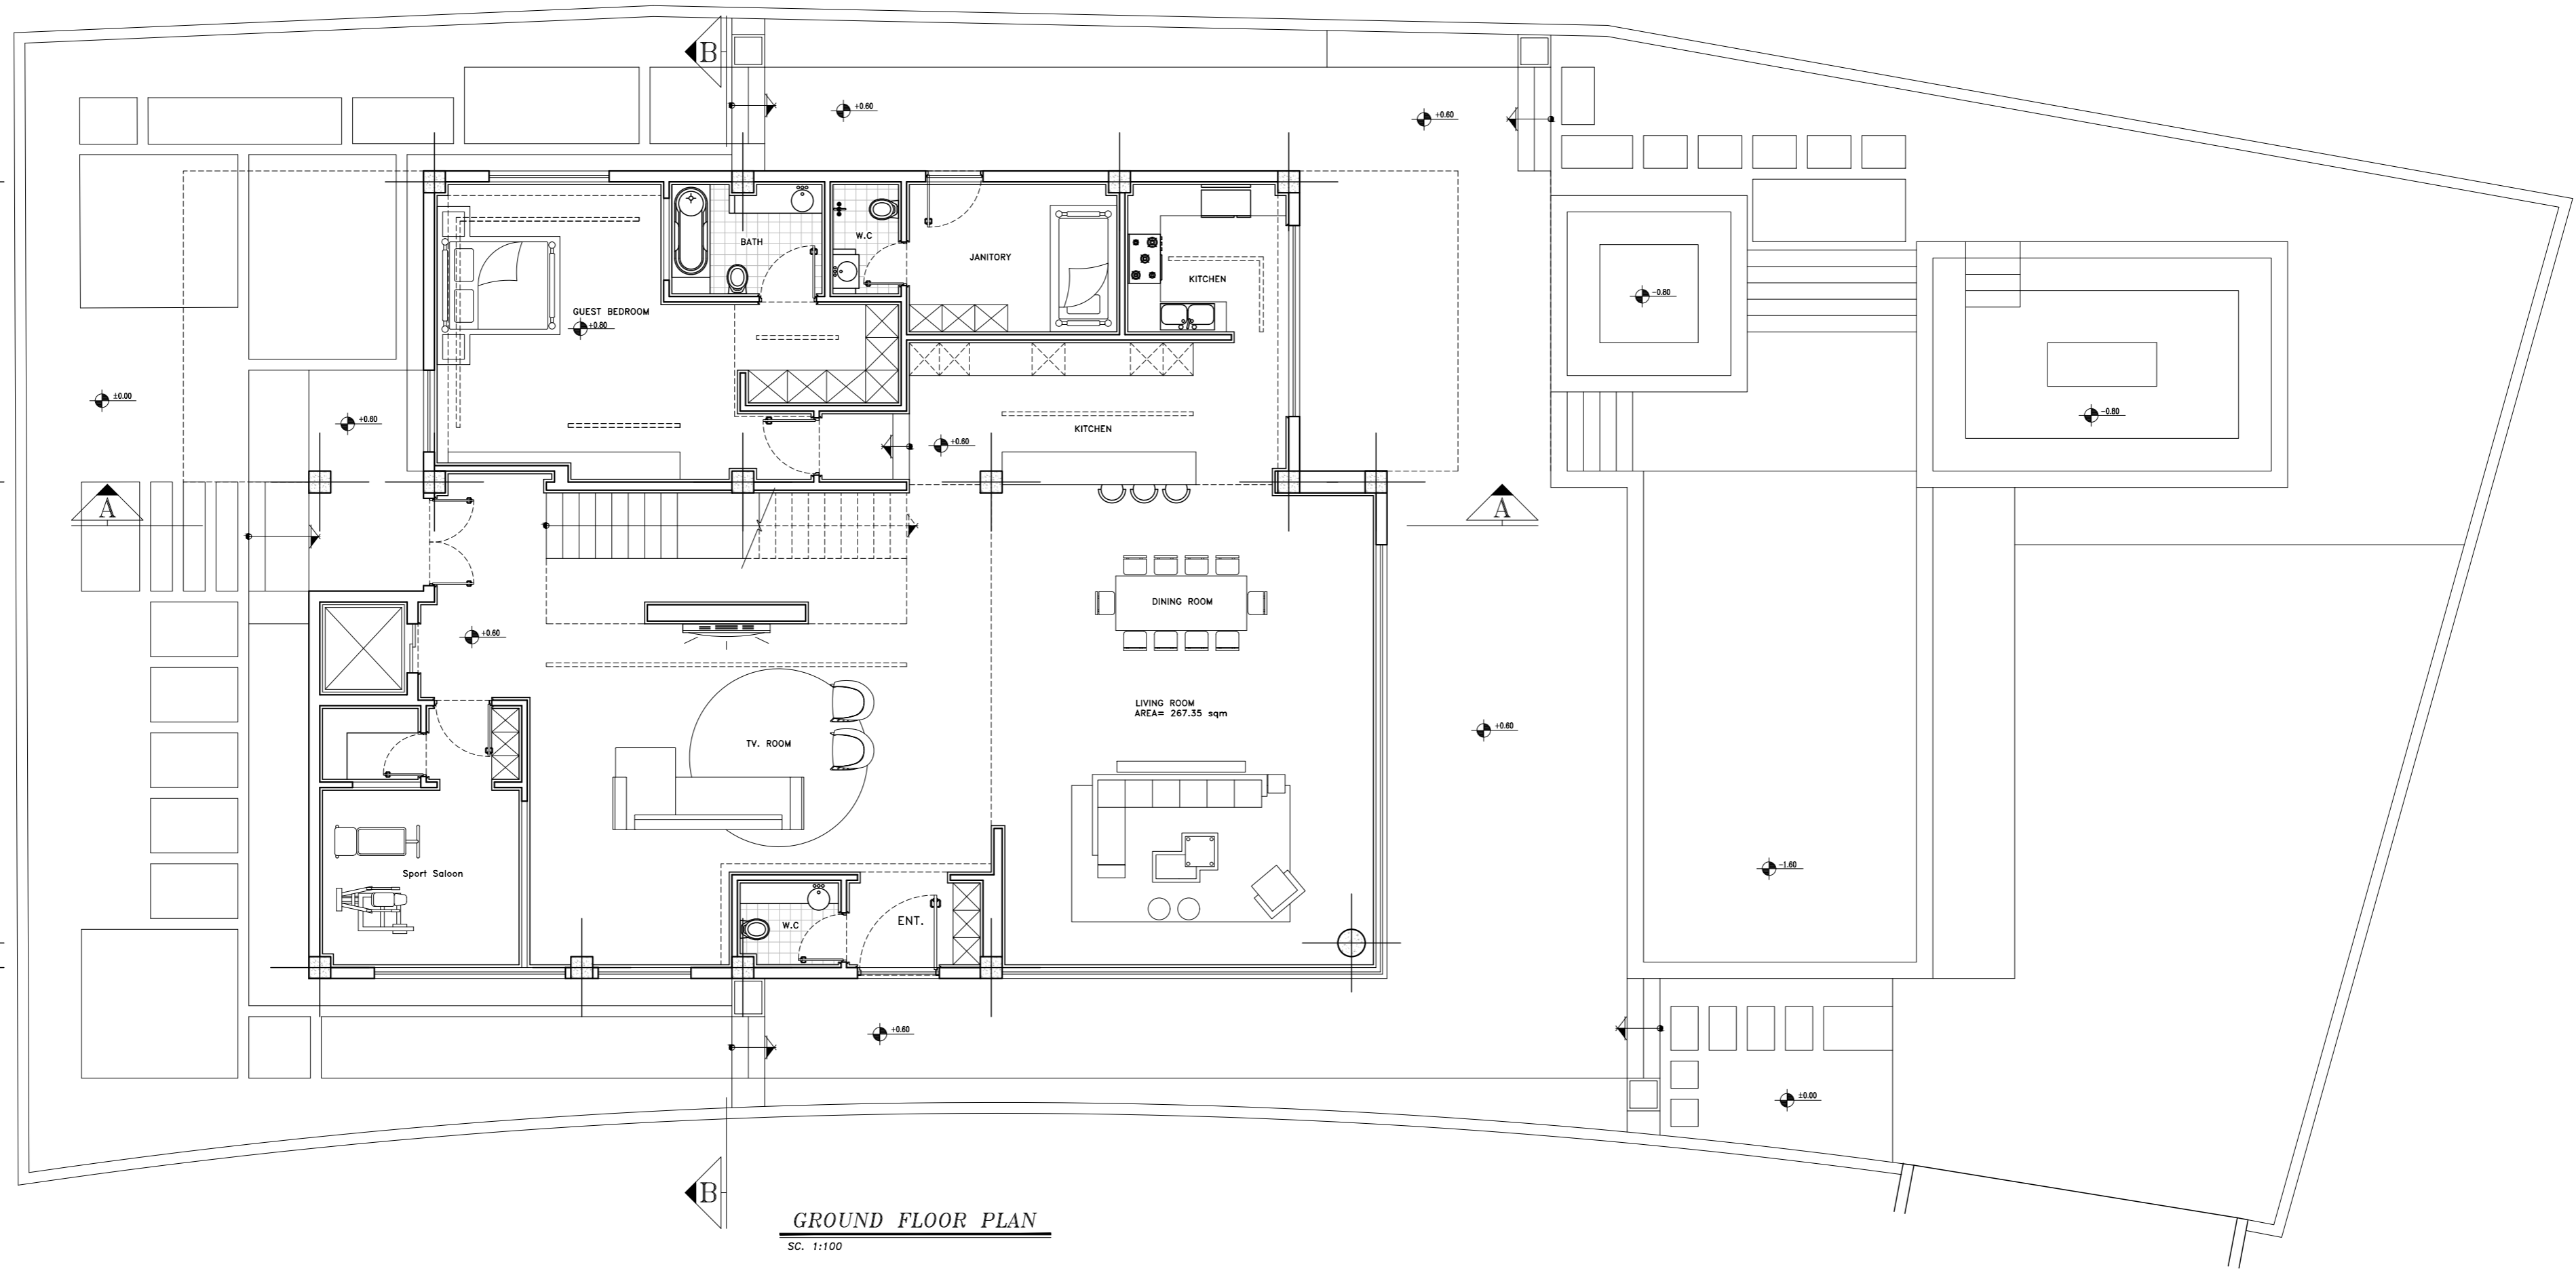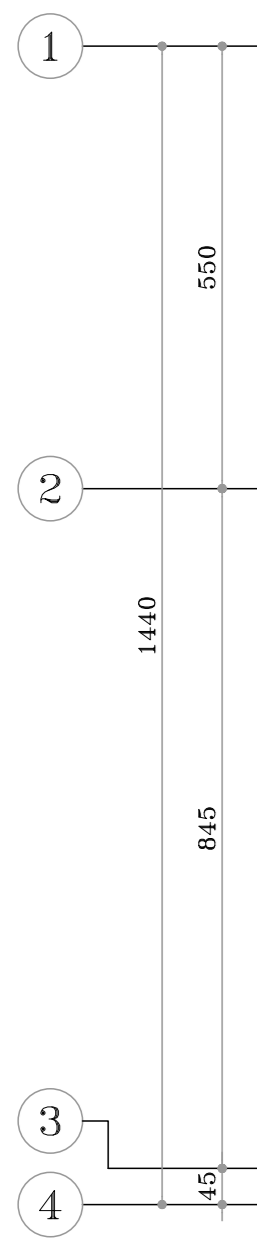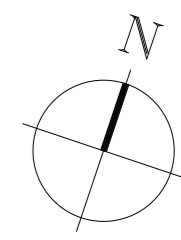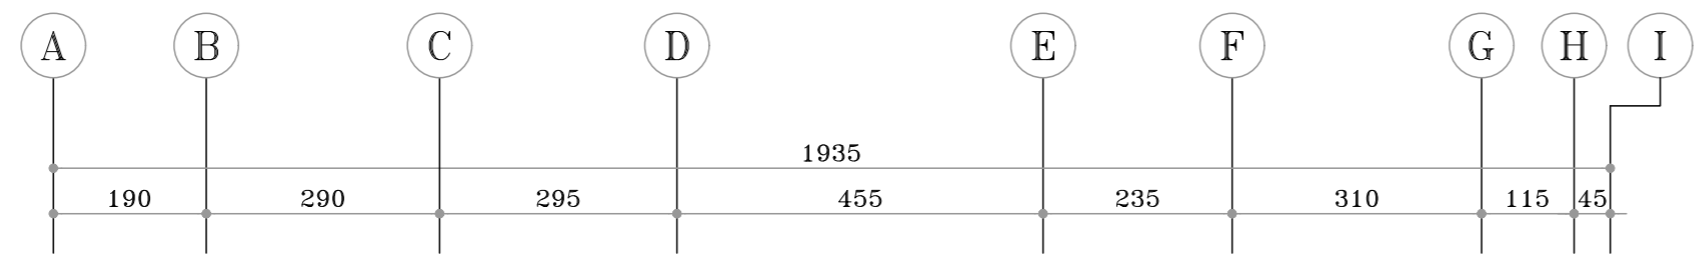





**GROUND FLOOR PLAN**  
SC. 1:100

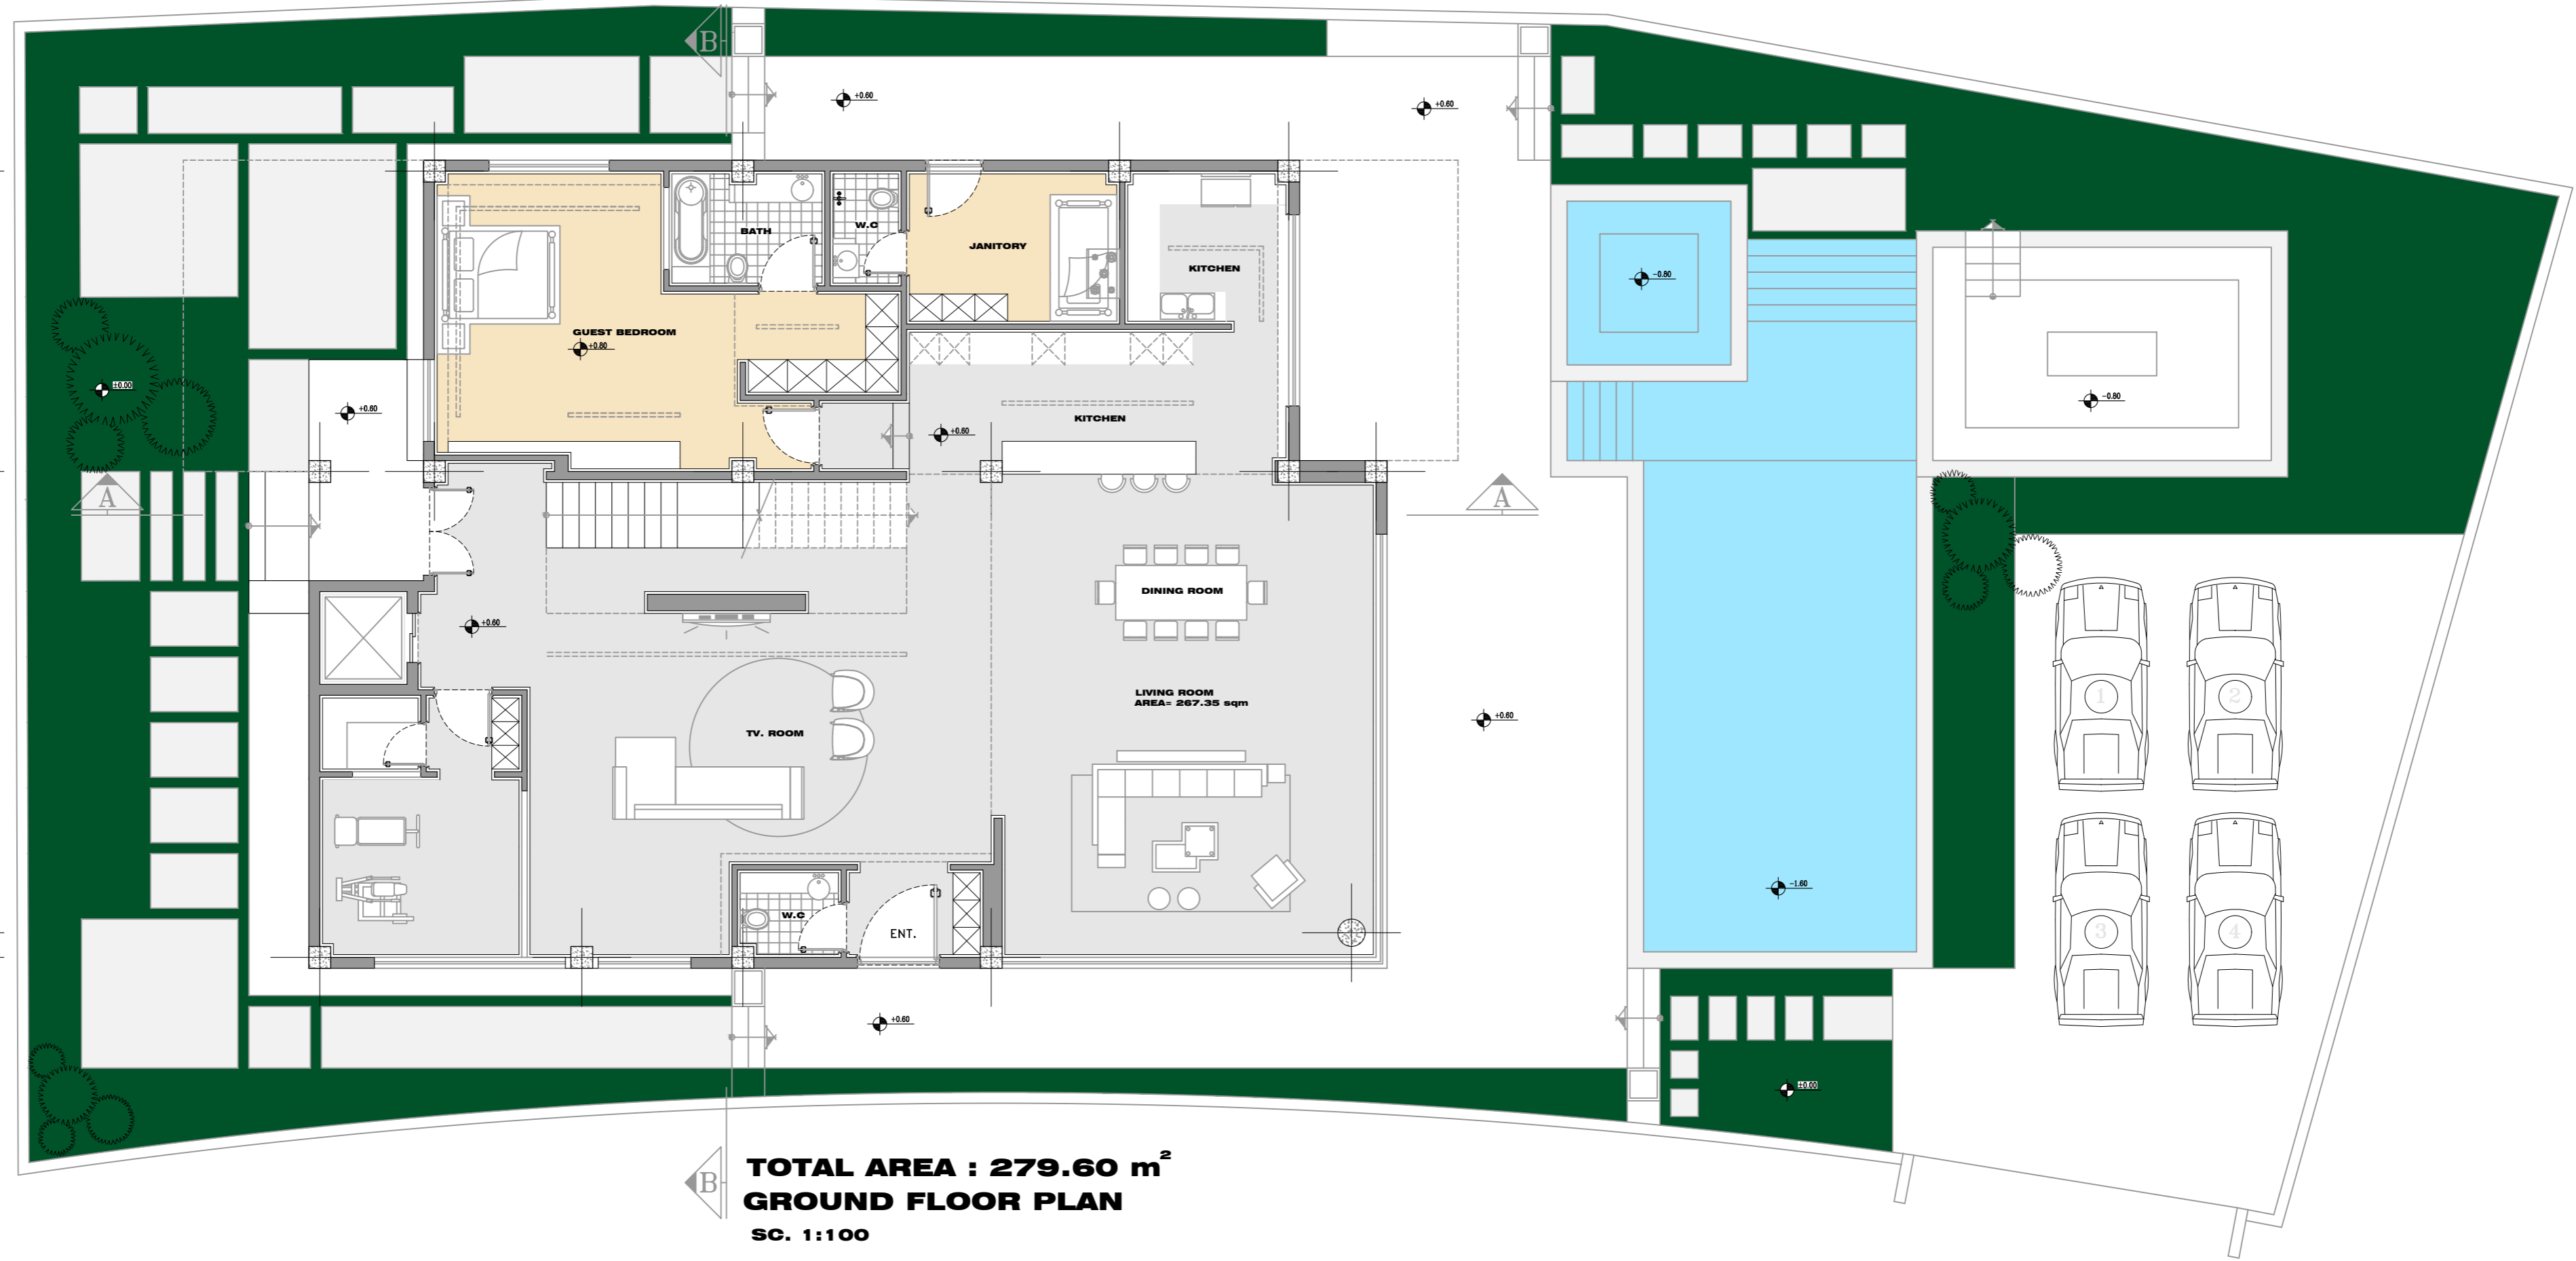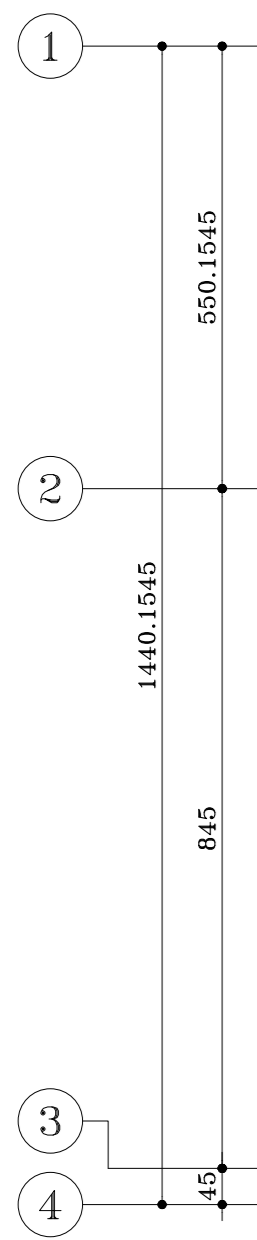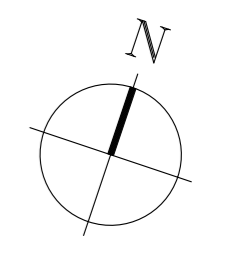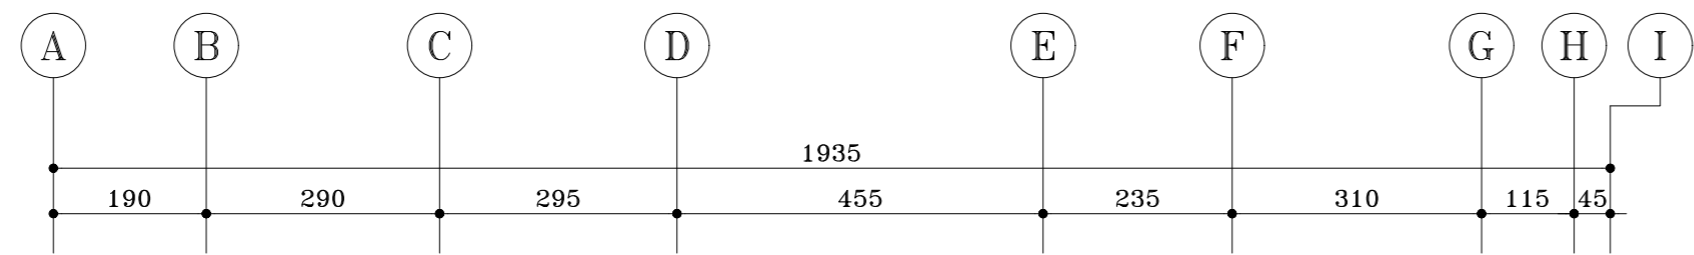





**TOTAL AREA : 279.60 m<sup>2</sup>**  
**GROUND FLOOR PLAN**  
 SC. 1:100

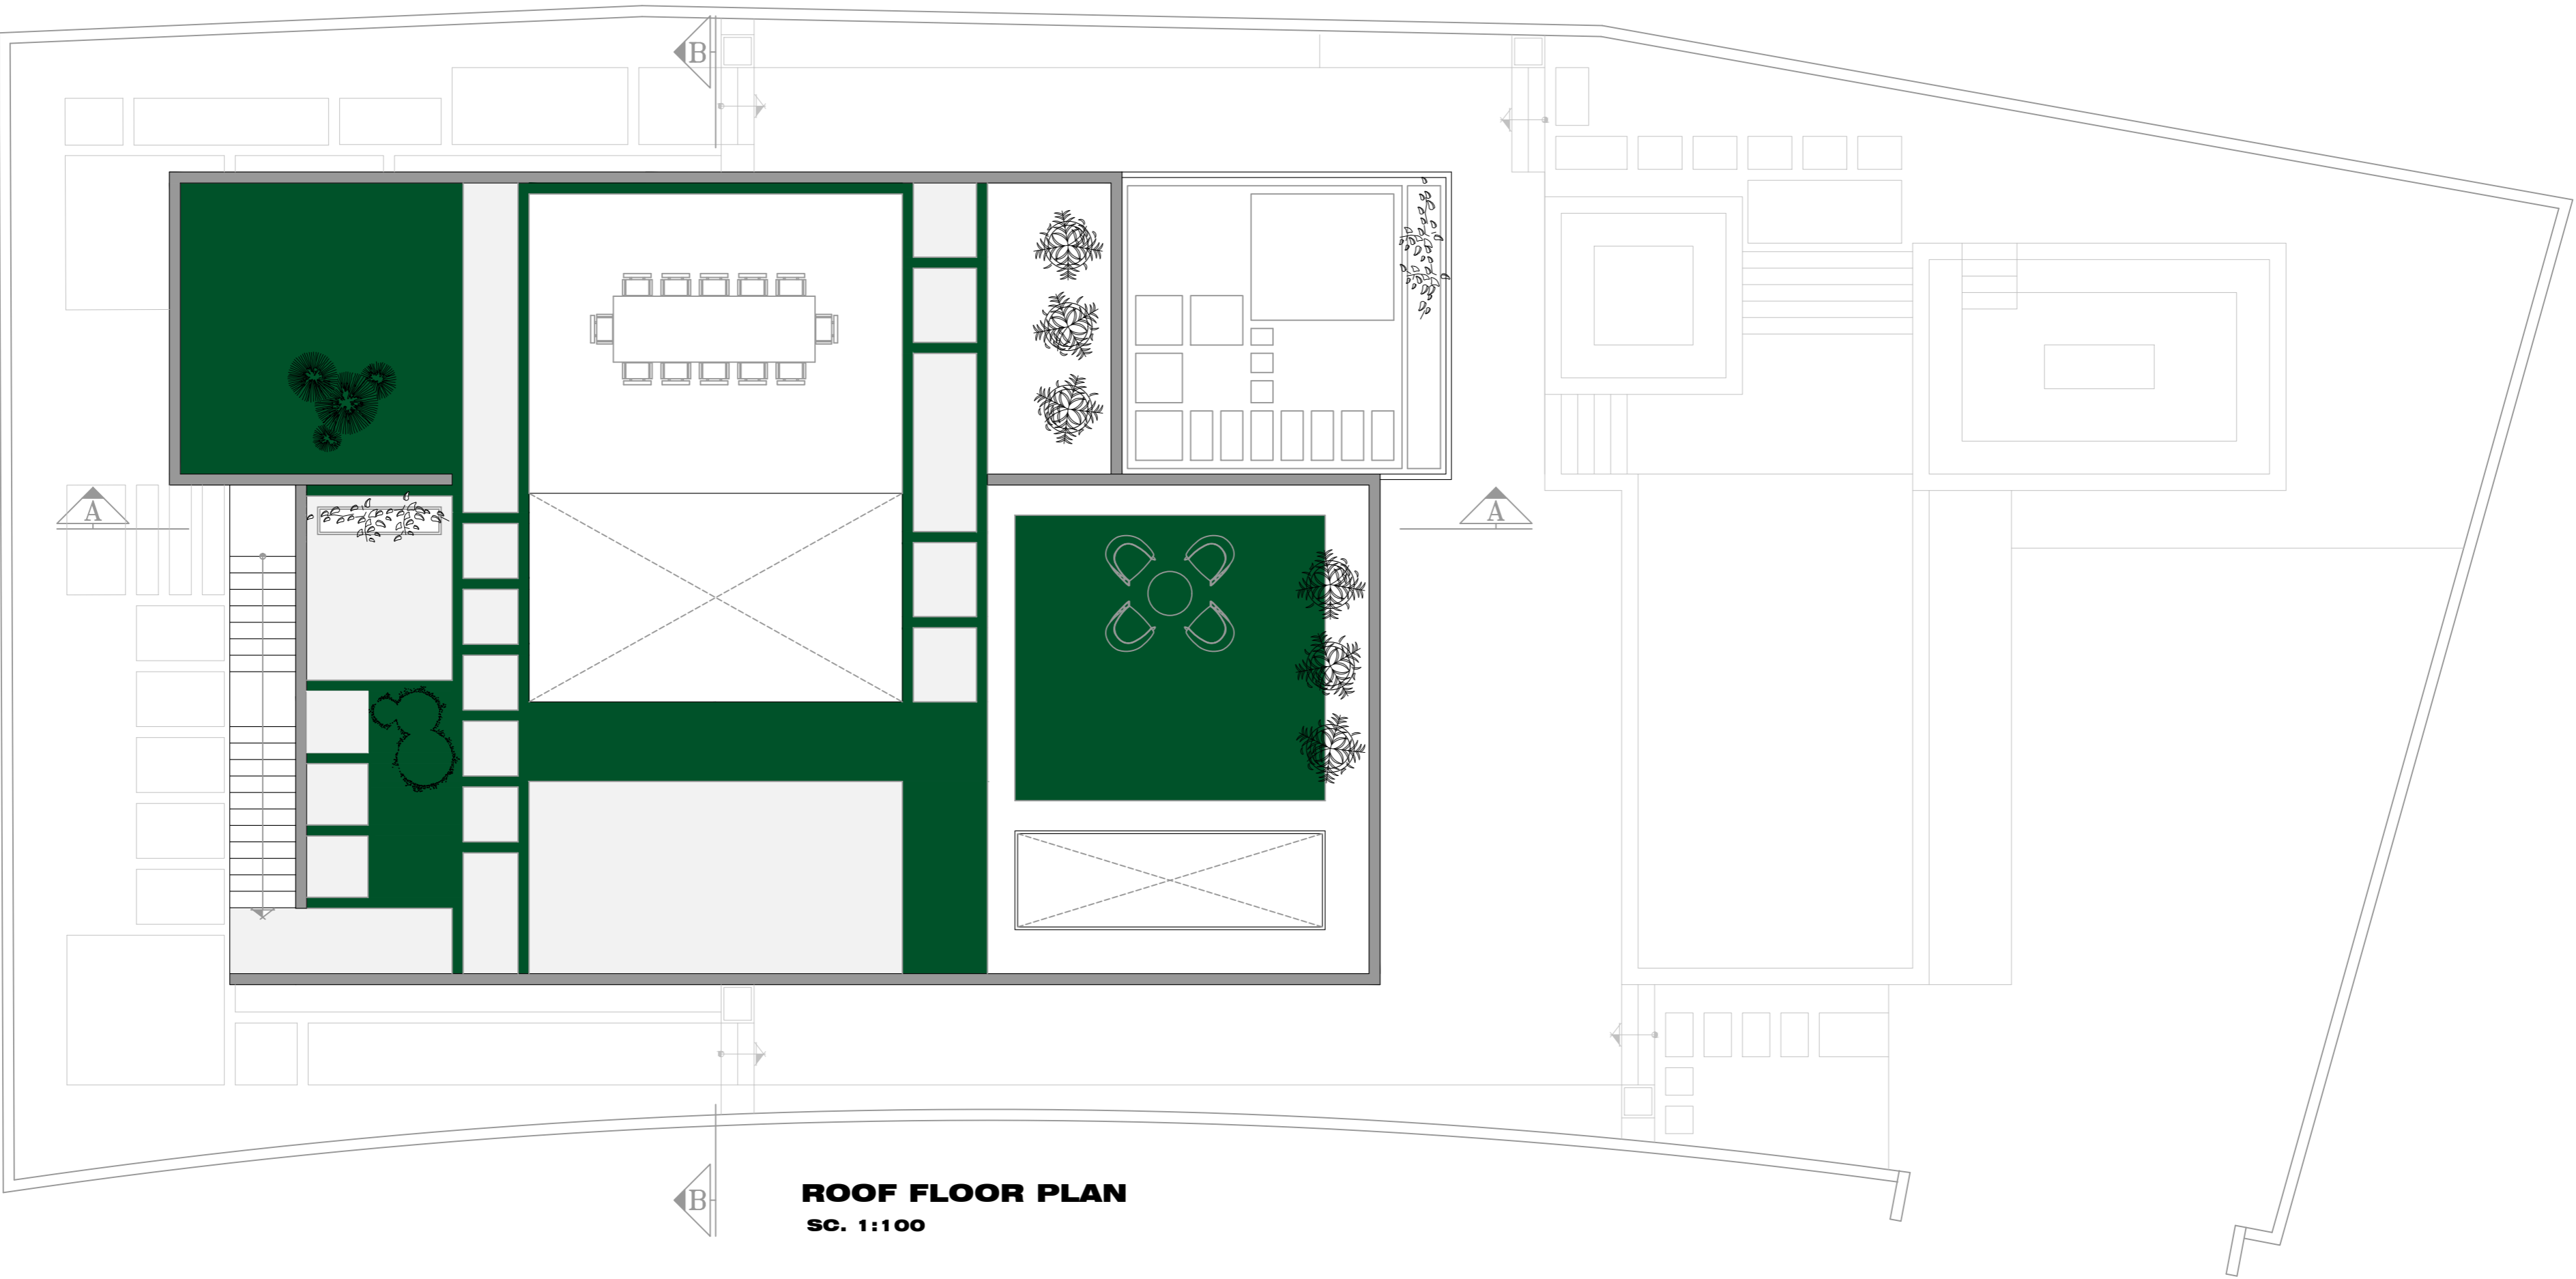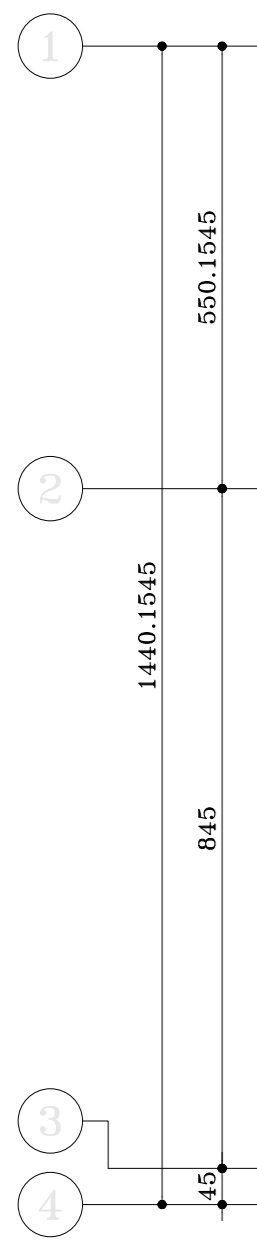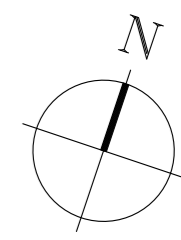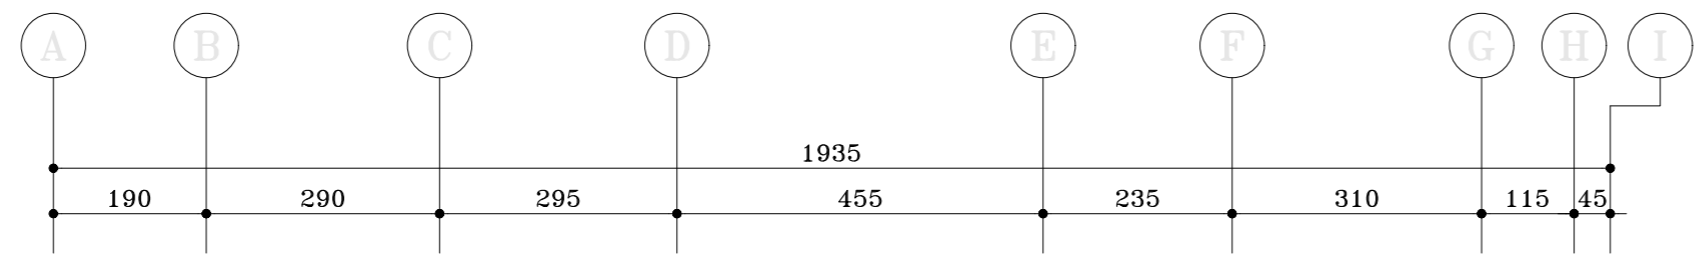


**ROOF FLOOR PLAN**  
SC. 1:100

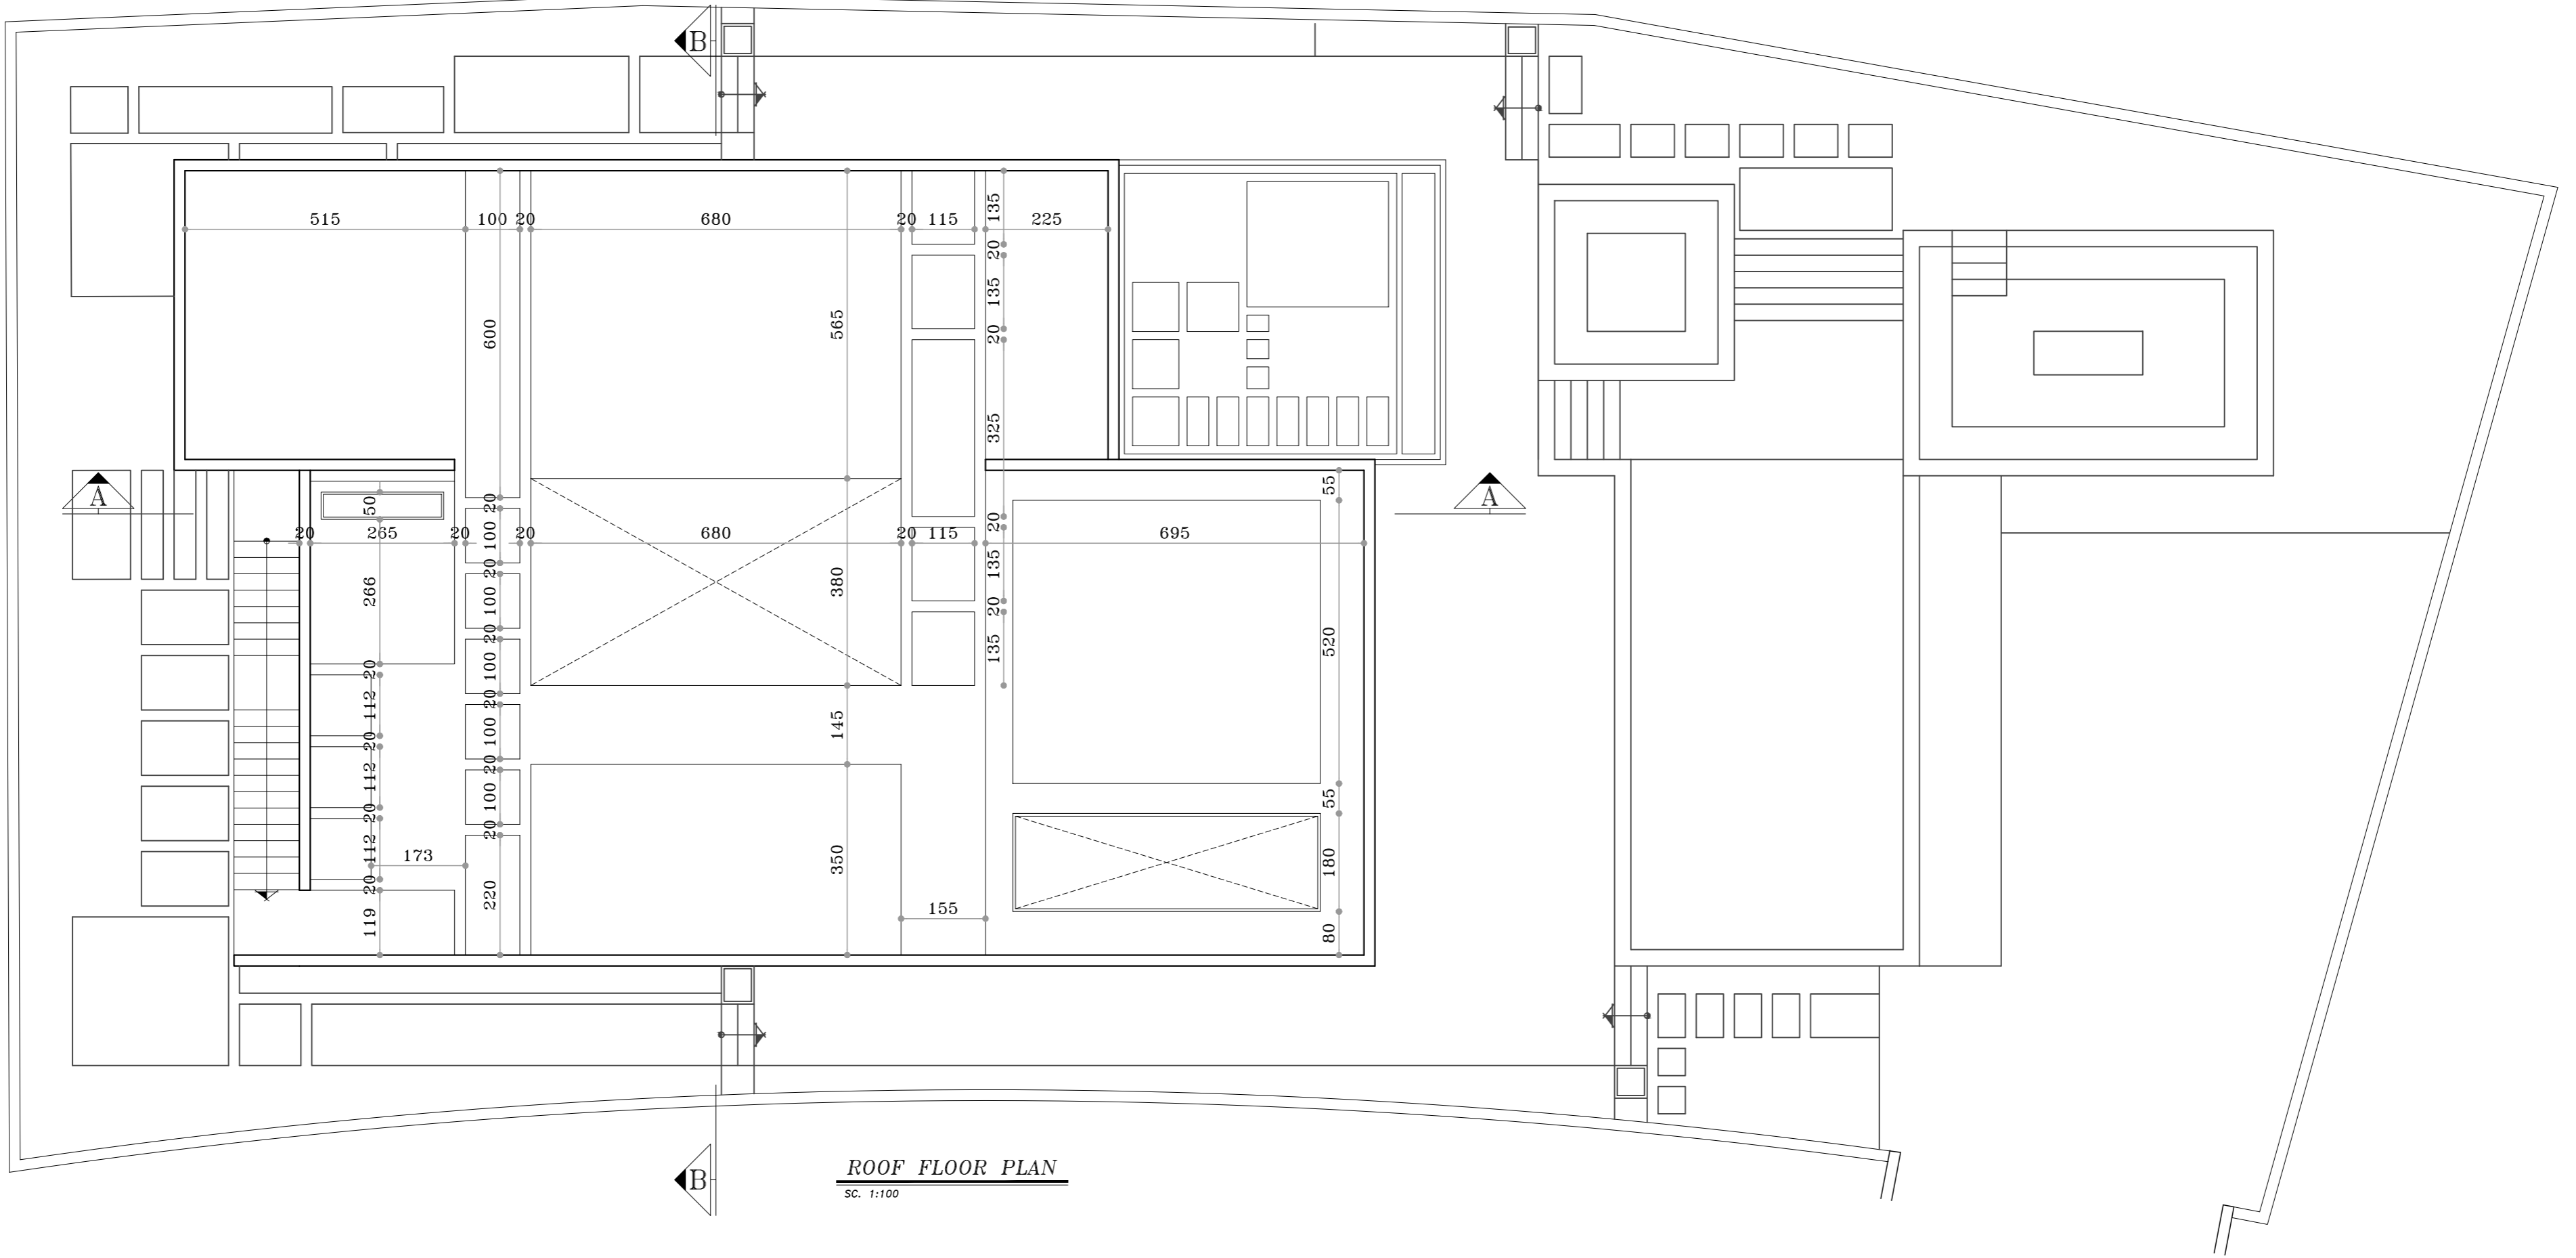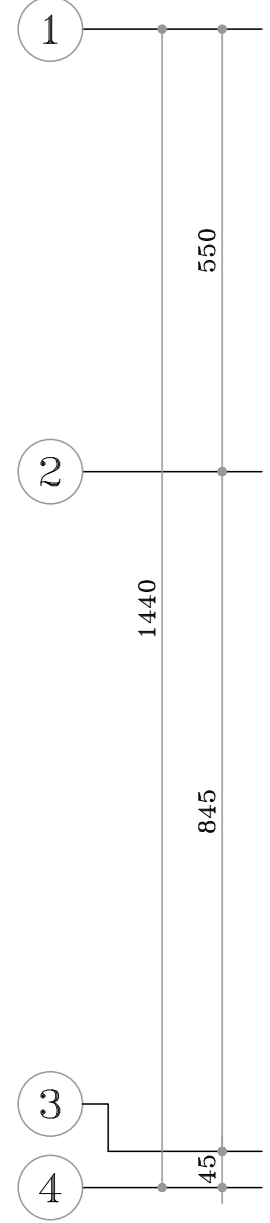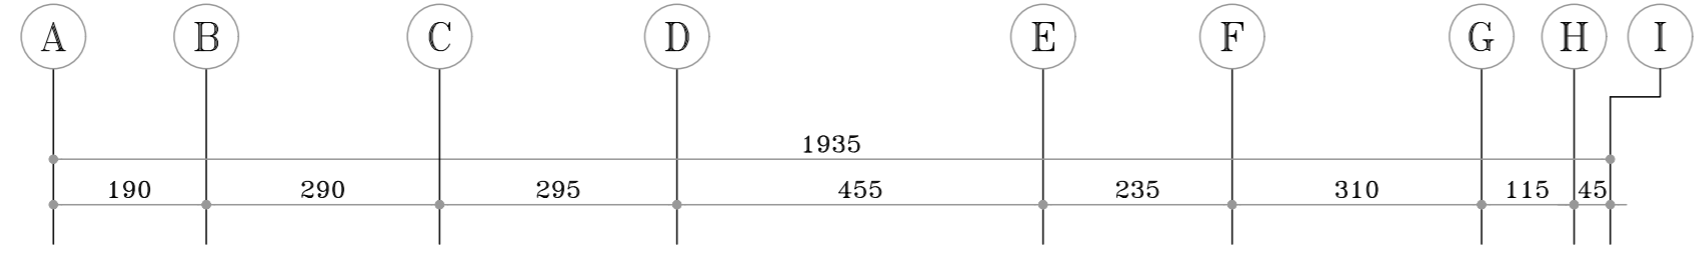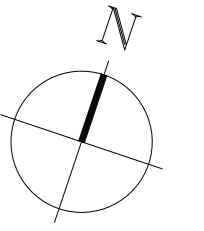

*ROOF FLOOR PLAN*  
SC. 1:100

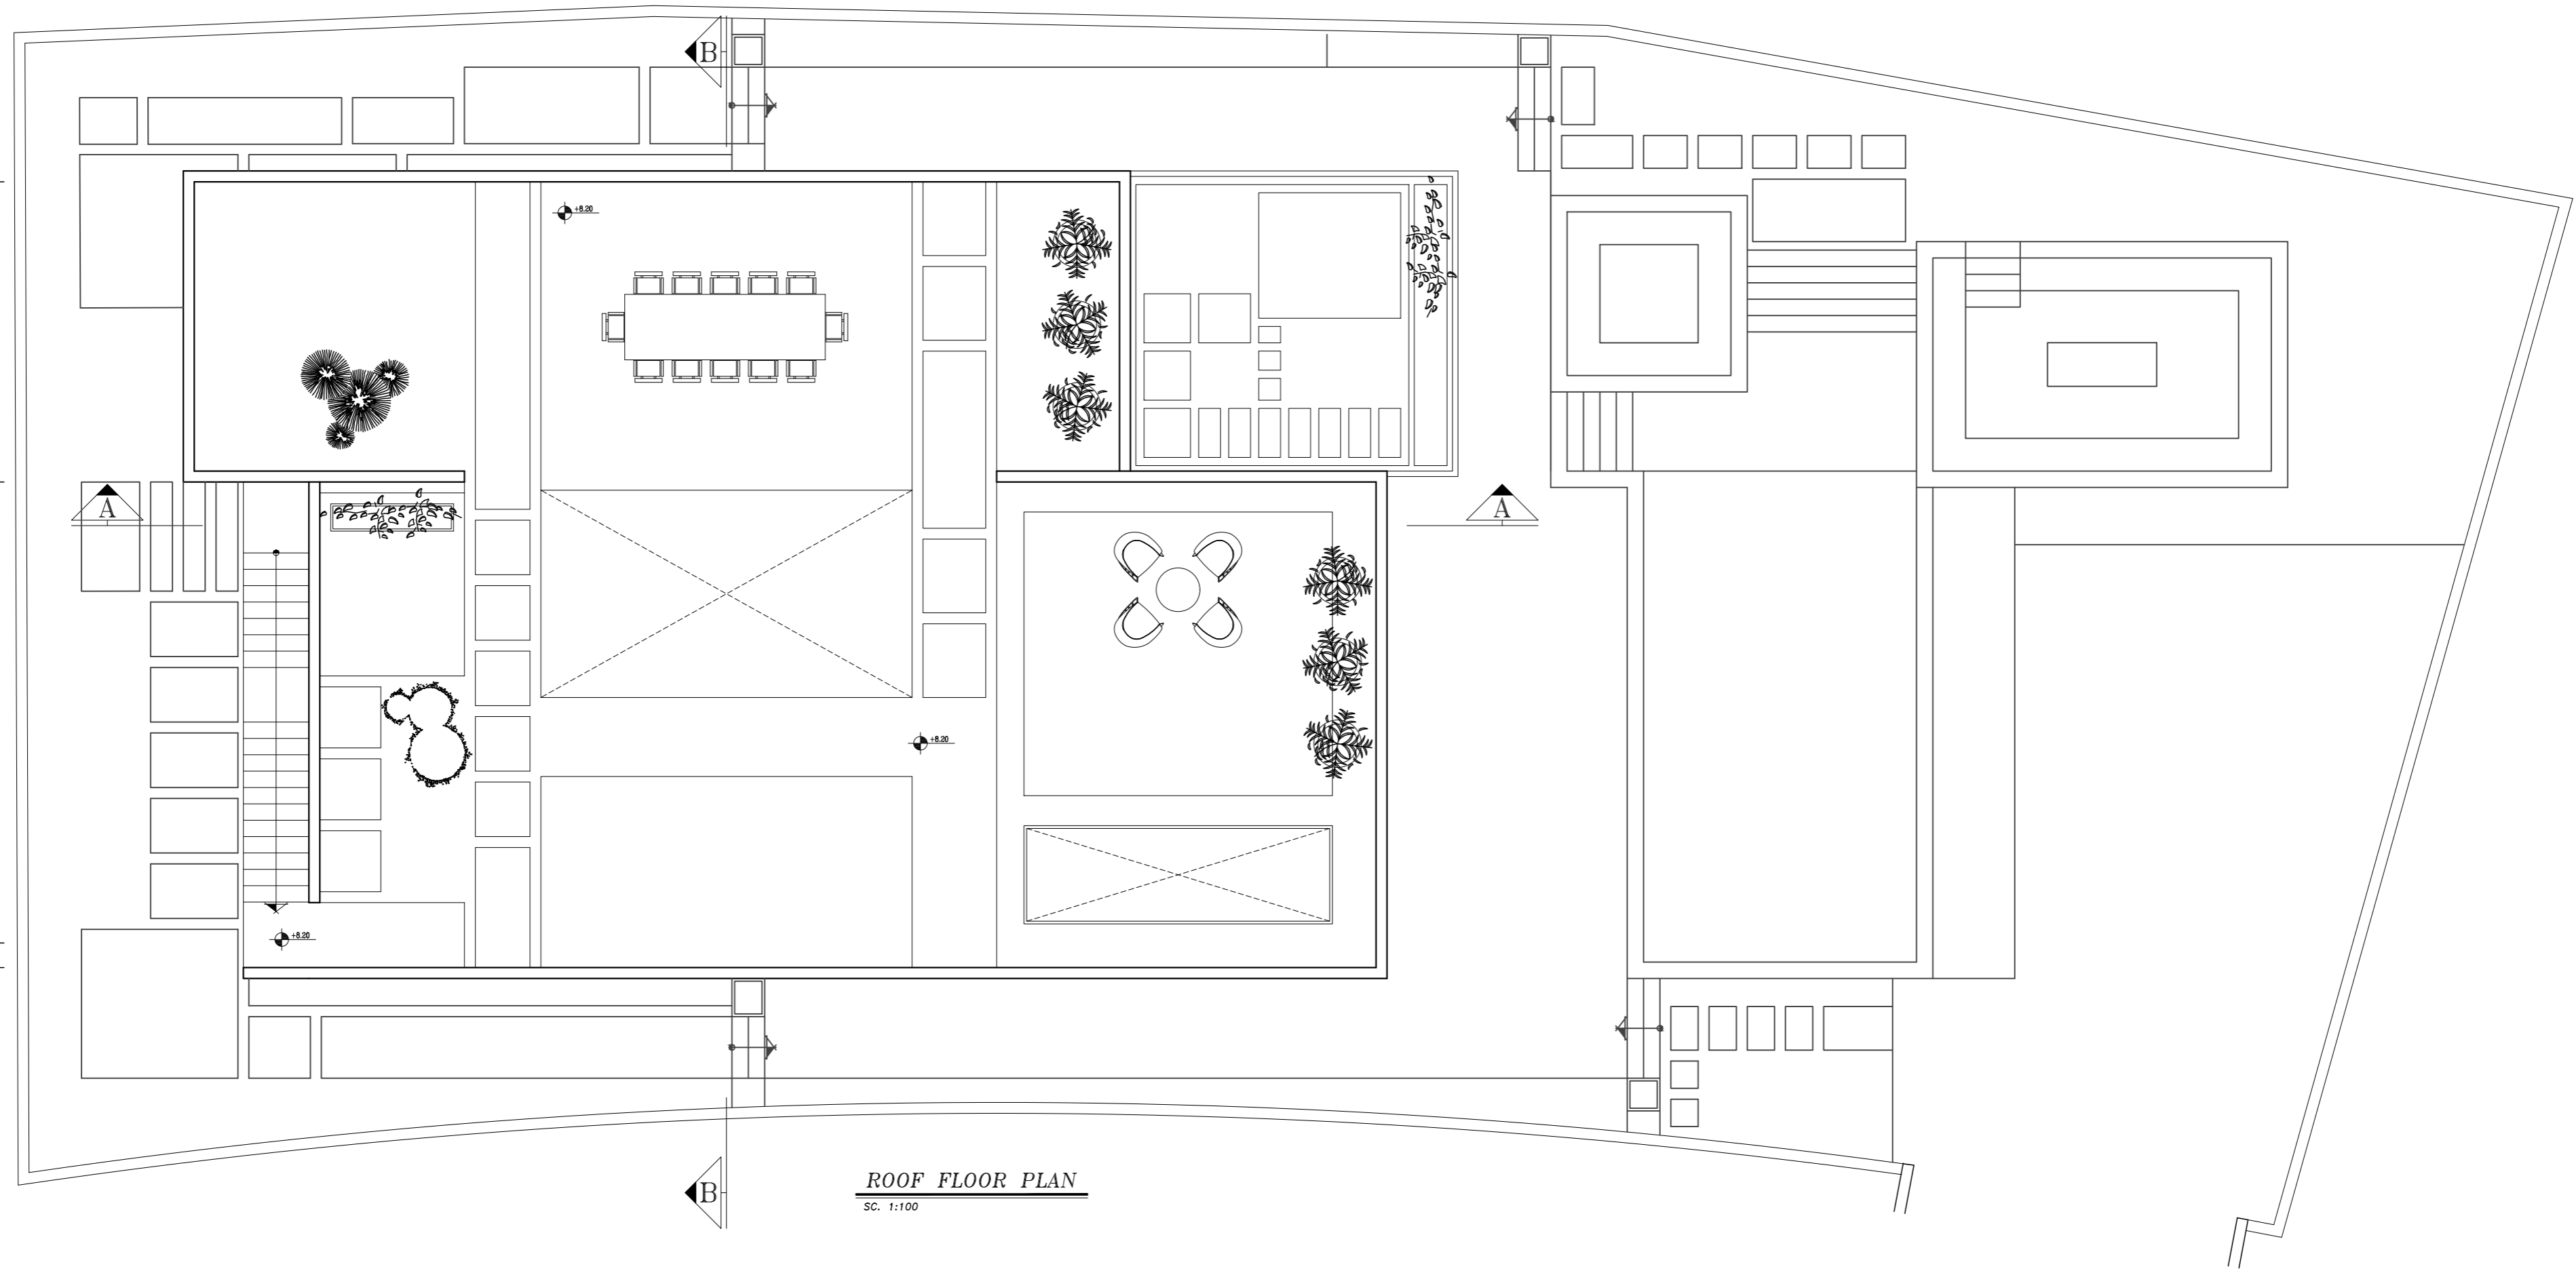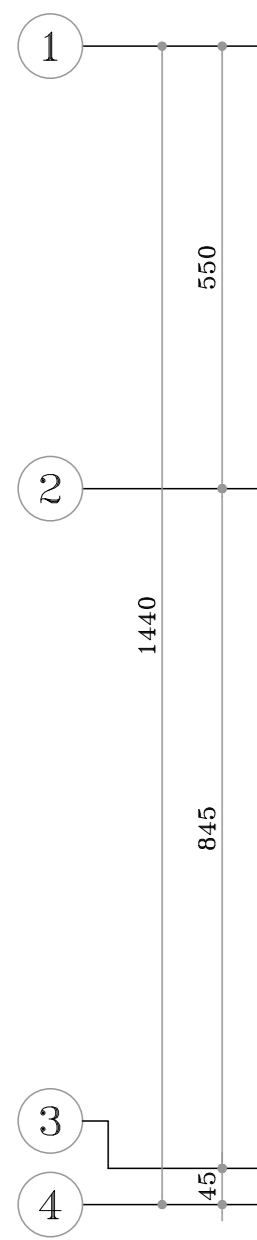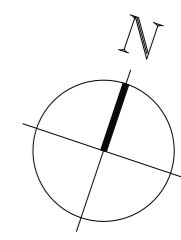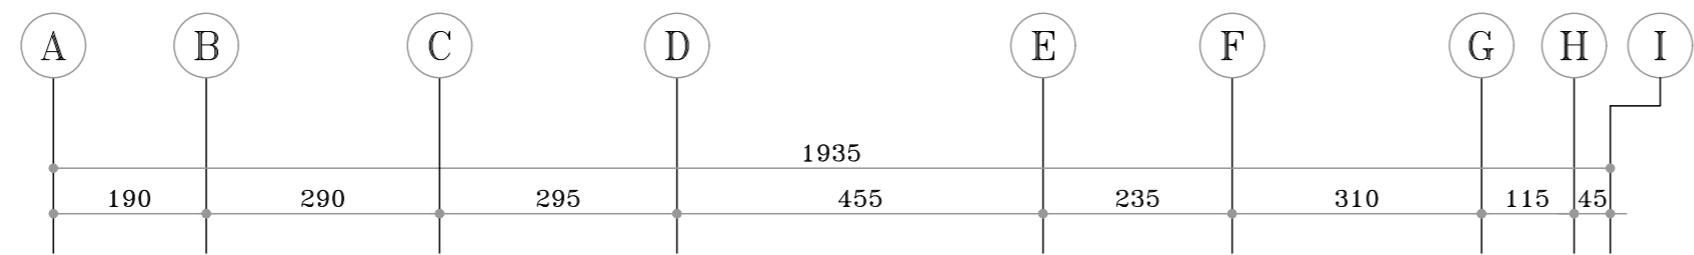


ROOF FLOOR PLAN  
SC. 1:100

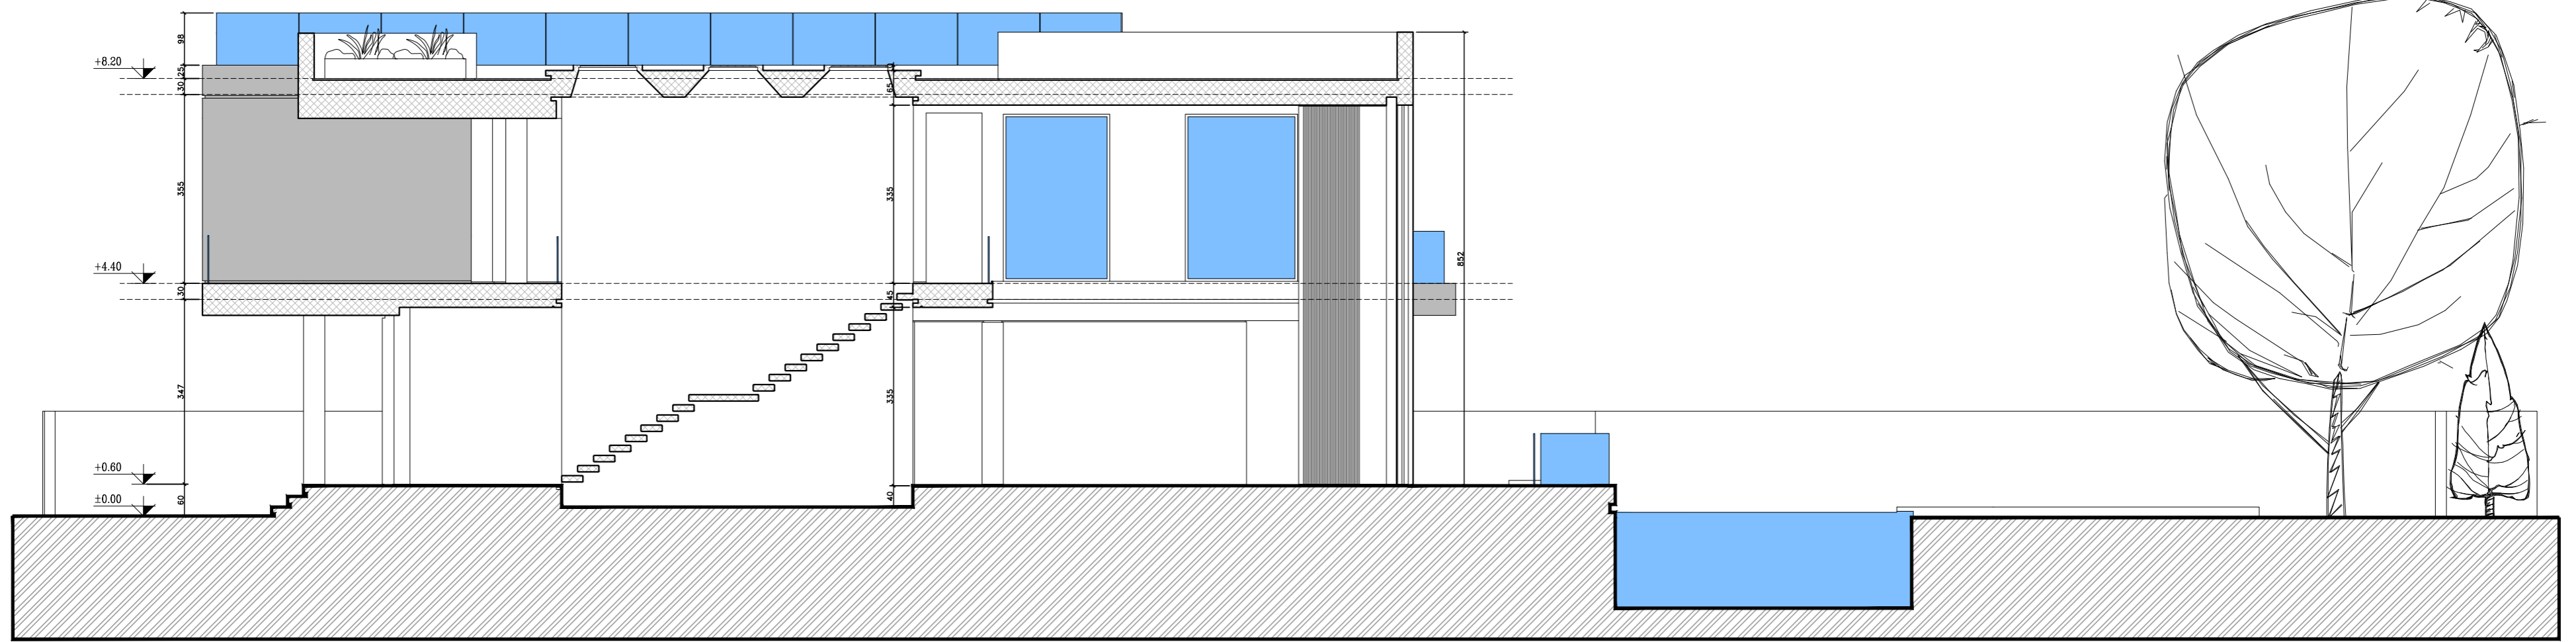

SECTION A - A

SC. 1:100

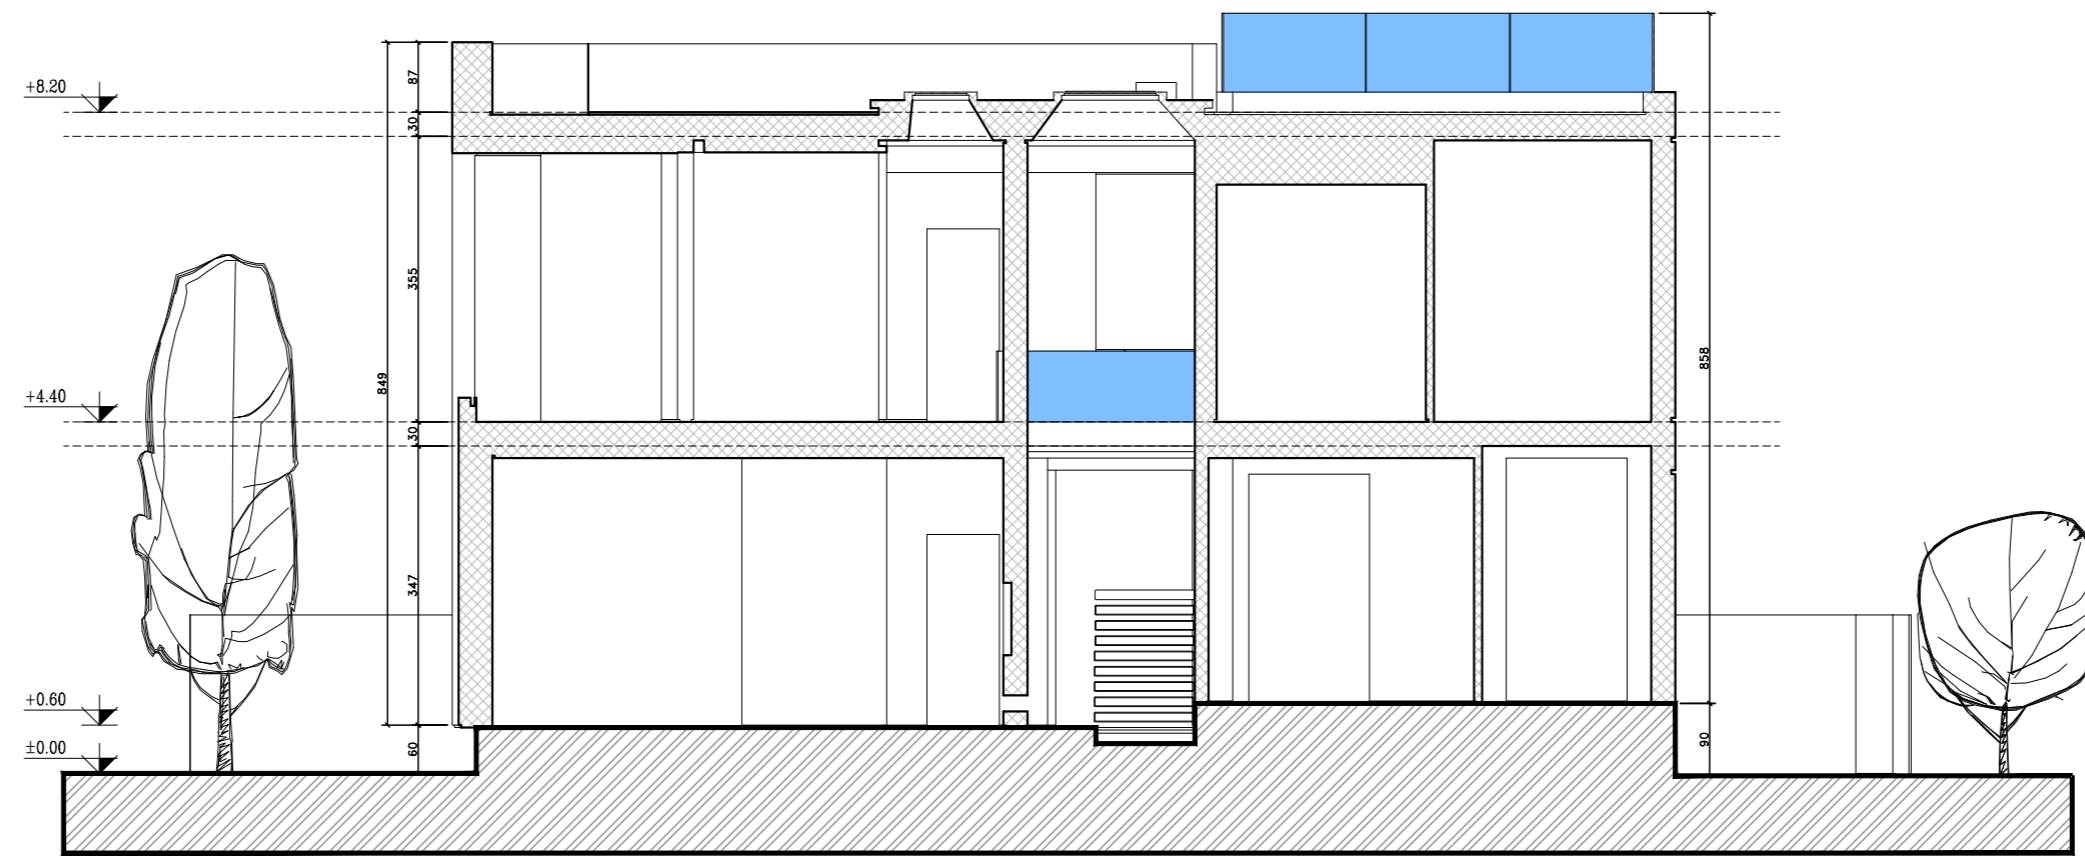

*SECTION B - B*

SC. 1:100