



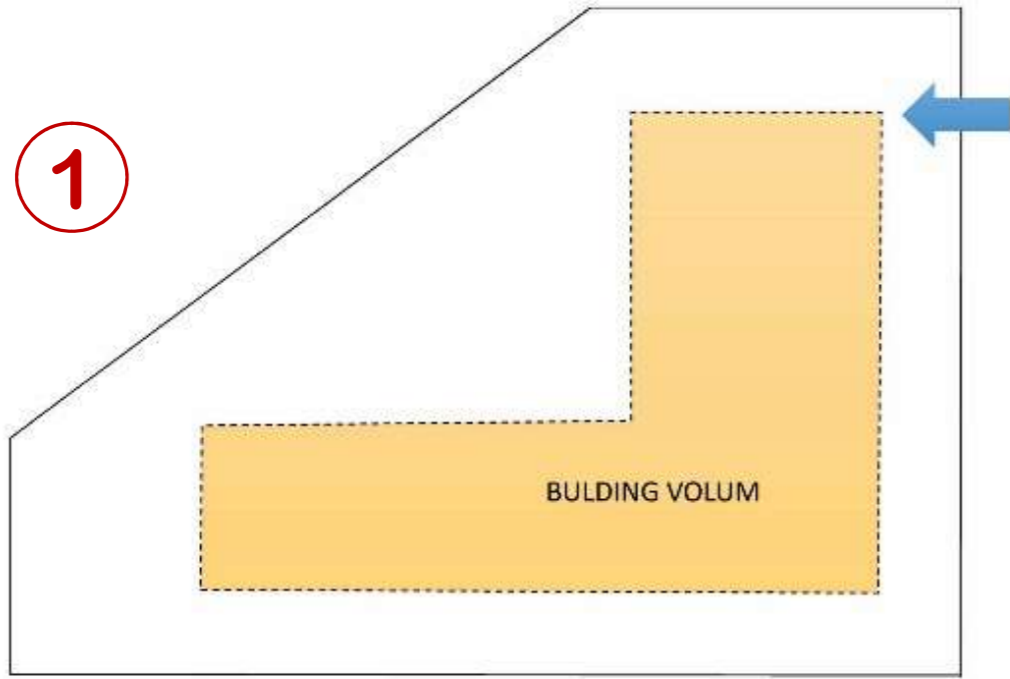


1

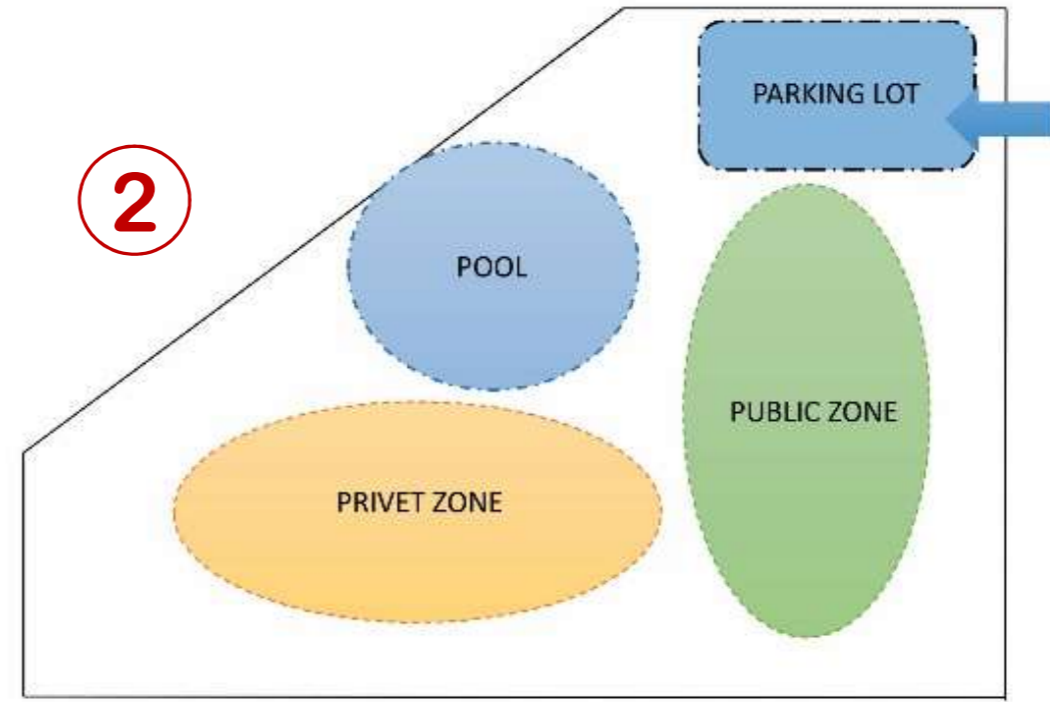


2



3

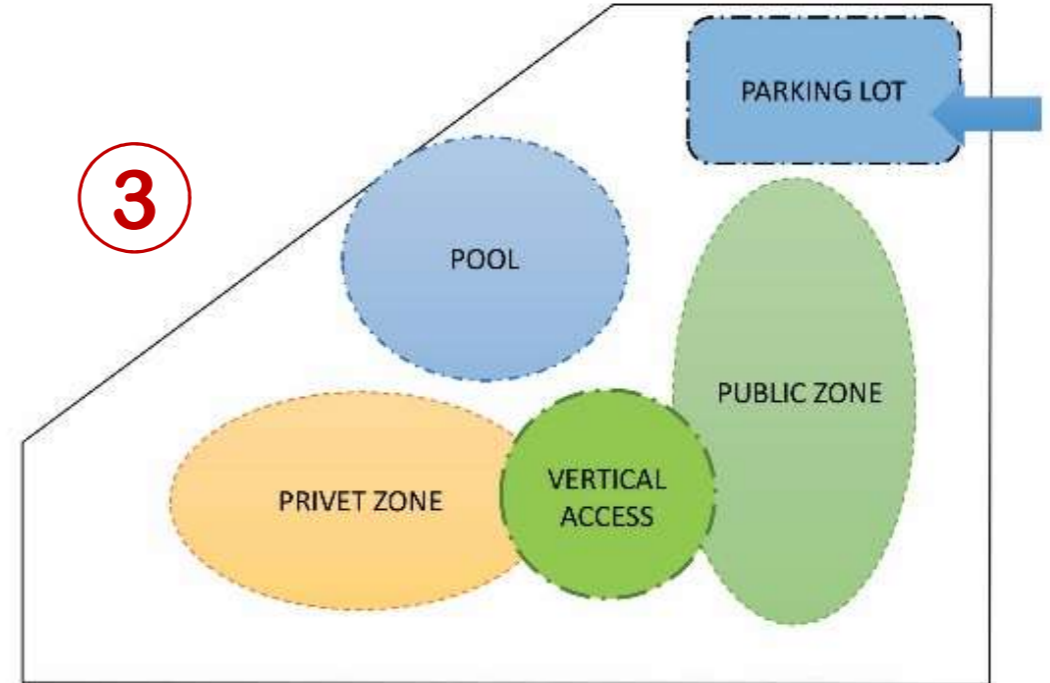

4

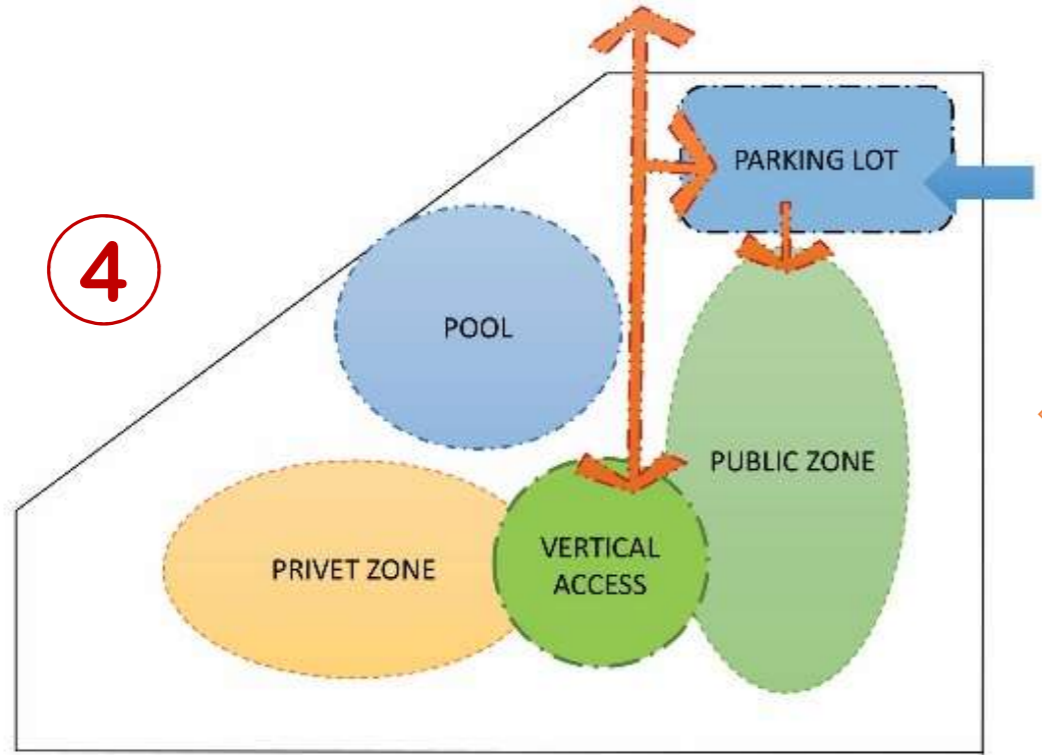




ORDIBEHESHT
VILLA
COMPETITION

- 1. WALK INTRANCE
- 2. PARKING
- 3. INTRANCE
- 4. KITCHEN
- 5. DINNING ROOM
- 6. W.C
- 7. LIVING ROOM
- 8. TV ROOM
- 9. MASTER
- 10. ELEVATOR
- 11. POOL

TOTAL AREA: 206 m²

GROUND FLOOR PLAN

SCALE: 1:100

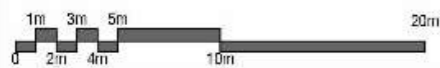





ORDIBEHESHT
VILLA
COMPETITION

- 1. WALK INTRANCE
- 2. PARKING
- 3. INTRANCE
- 4. KITCHEN
- 5. DINNING ROOM
- 6. W.C
- 7. LIVING ROOM
- 8. TV ROOM
- 9. MASTER
- 10. ELEVATOR
- 11. POOL

TOTAL AREA: 206 m²

GROUND FLOOR PLAN

SCALE: 1:100

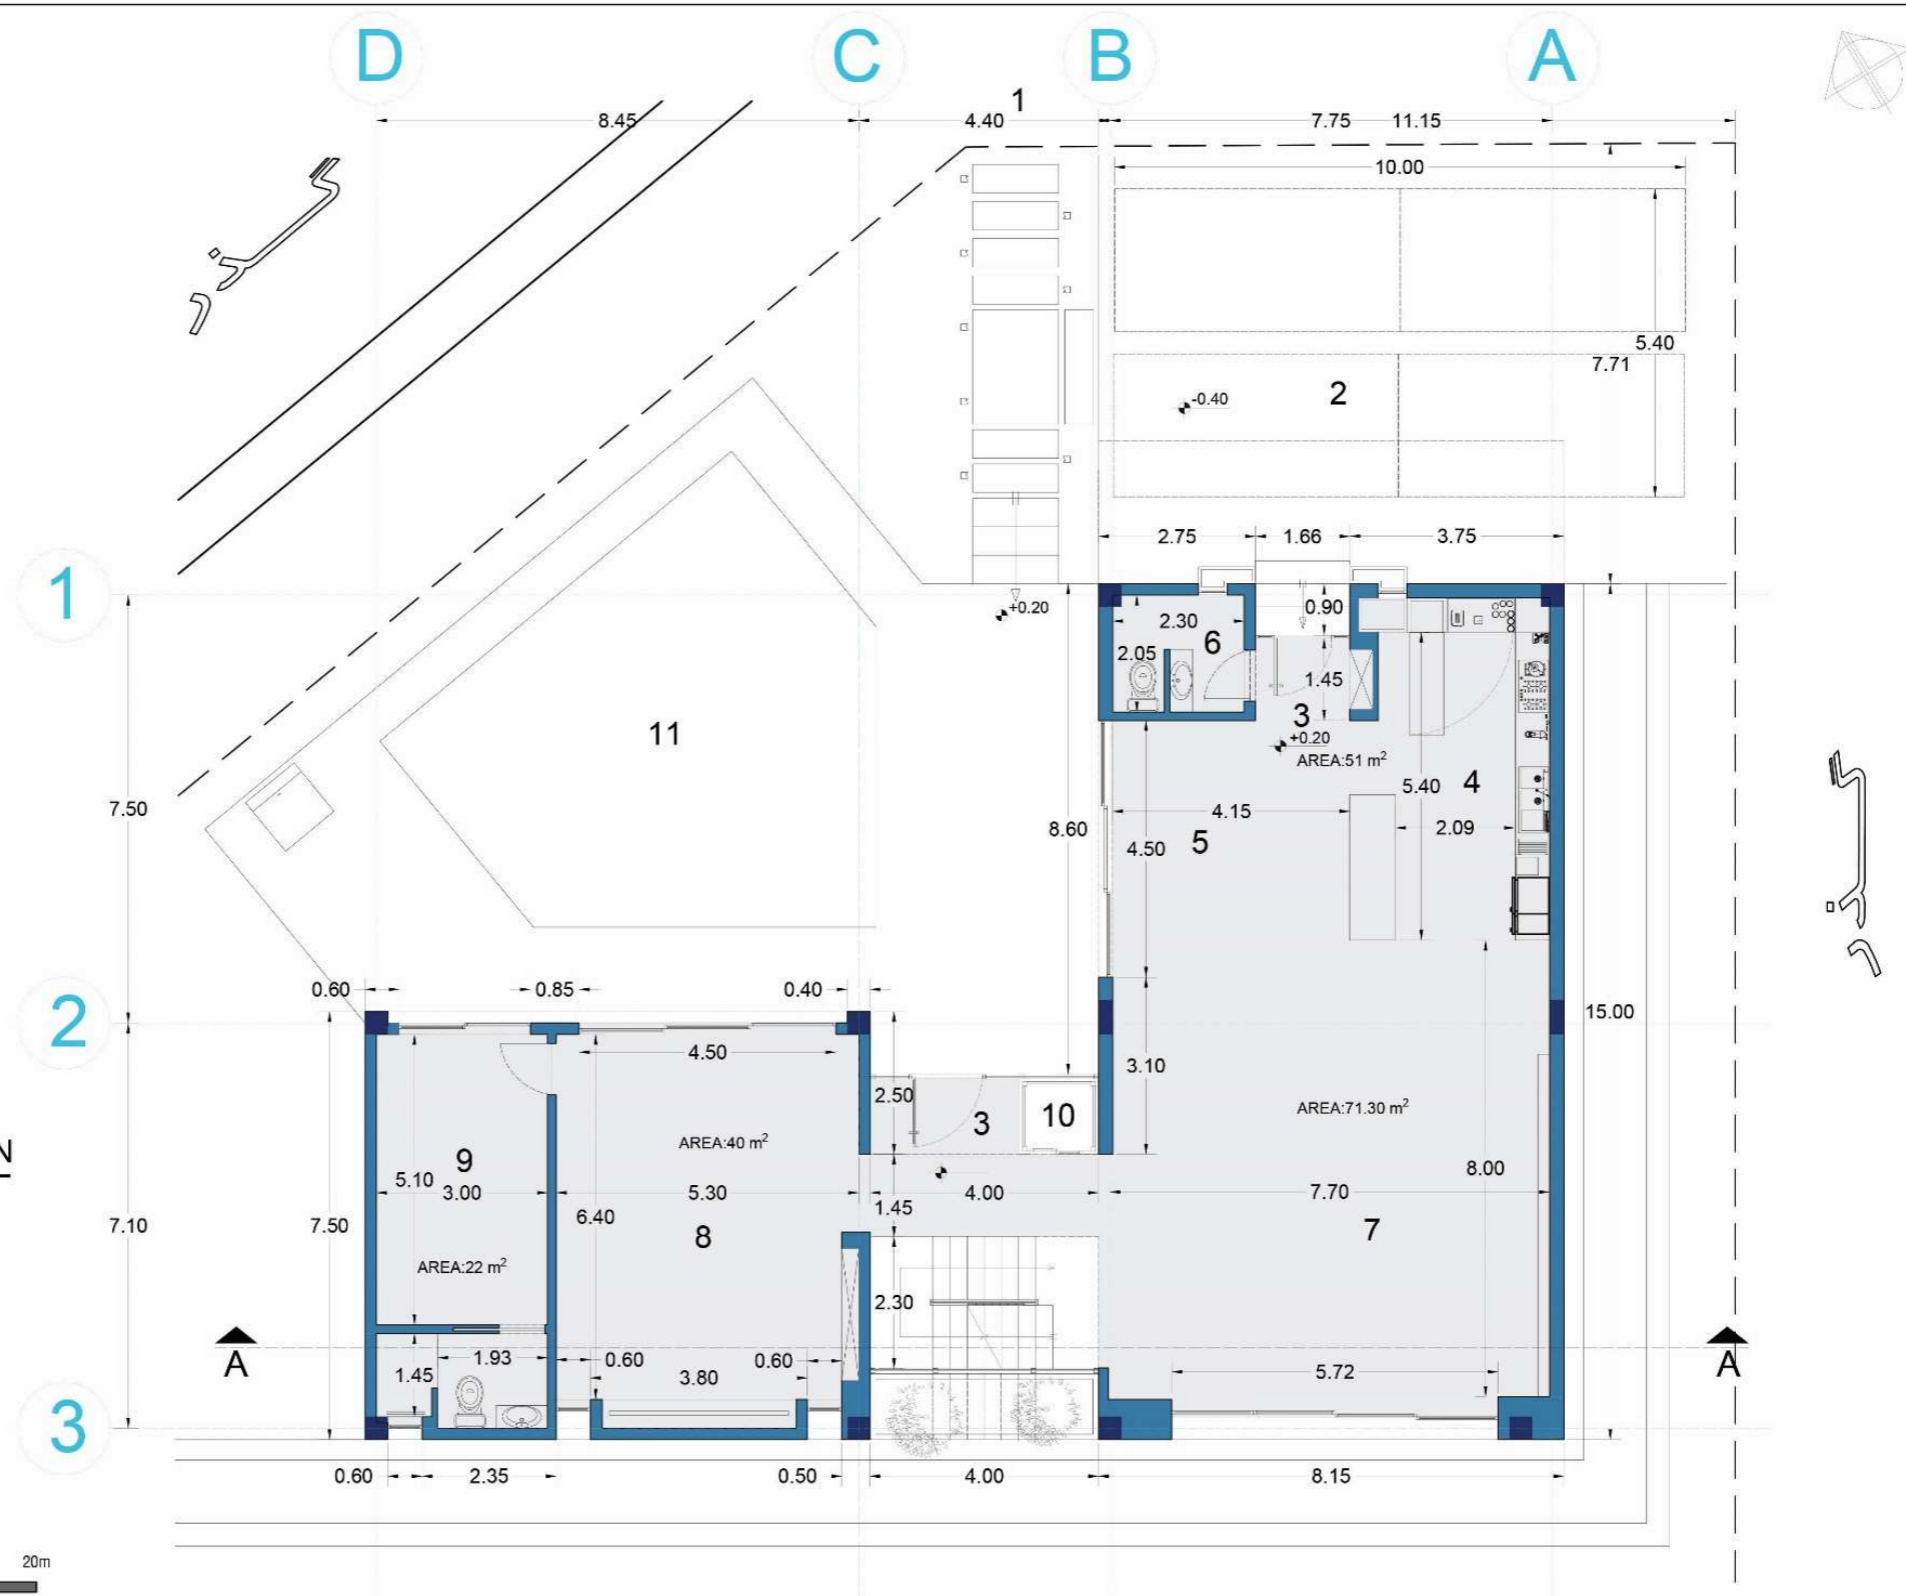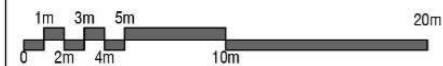




ORDIBEHESHT
VILLA
COMPETITION

- 6.W.C
- 7.LIVING ROOM
- 9.MASTER
- 10. ELEVATOR
- 13. TERRACE
- 14.MAIN MASTER

TOTAL AREA:200 m²

FIRST FLOOR PLAN
SCALE: 1:100

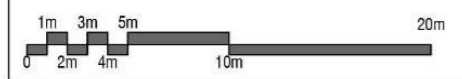





ORDIBEHESHT
VILLA
COMPETITION

- 6.W.C
- 7.LIVING ROOM
- 9.MASTER
- 10. ELEVATOR
- 13. TERRACE
- 14.MAIN MASTER

TOTAL AREA: 200 m²

FIRST FLOOR PLAN
SCALE: 1:100

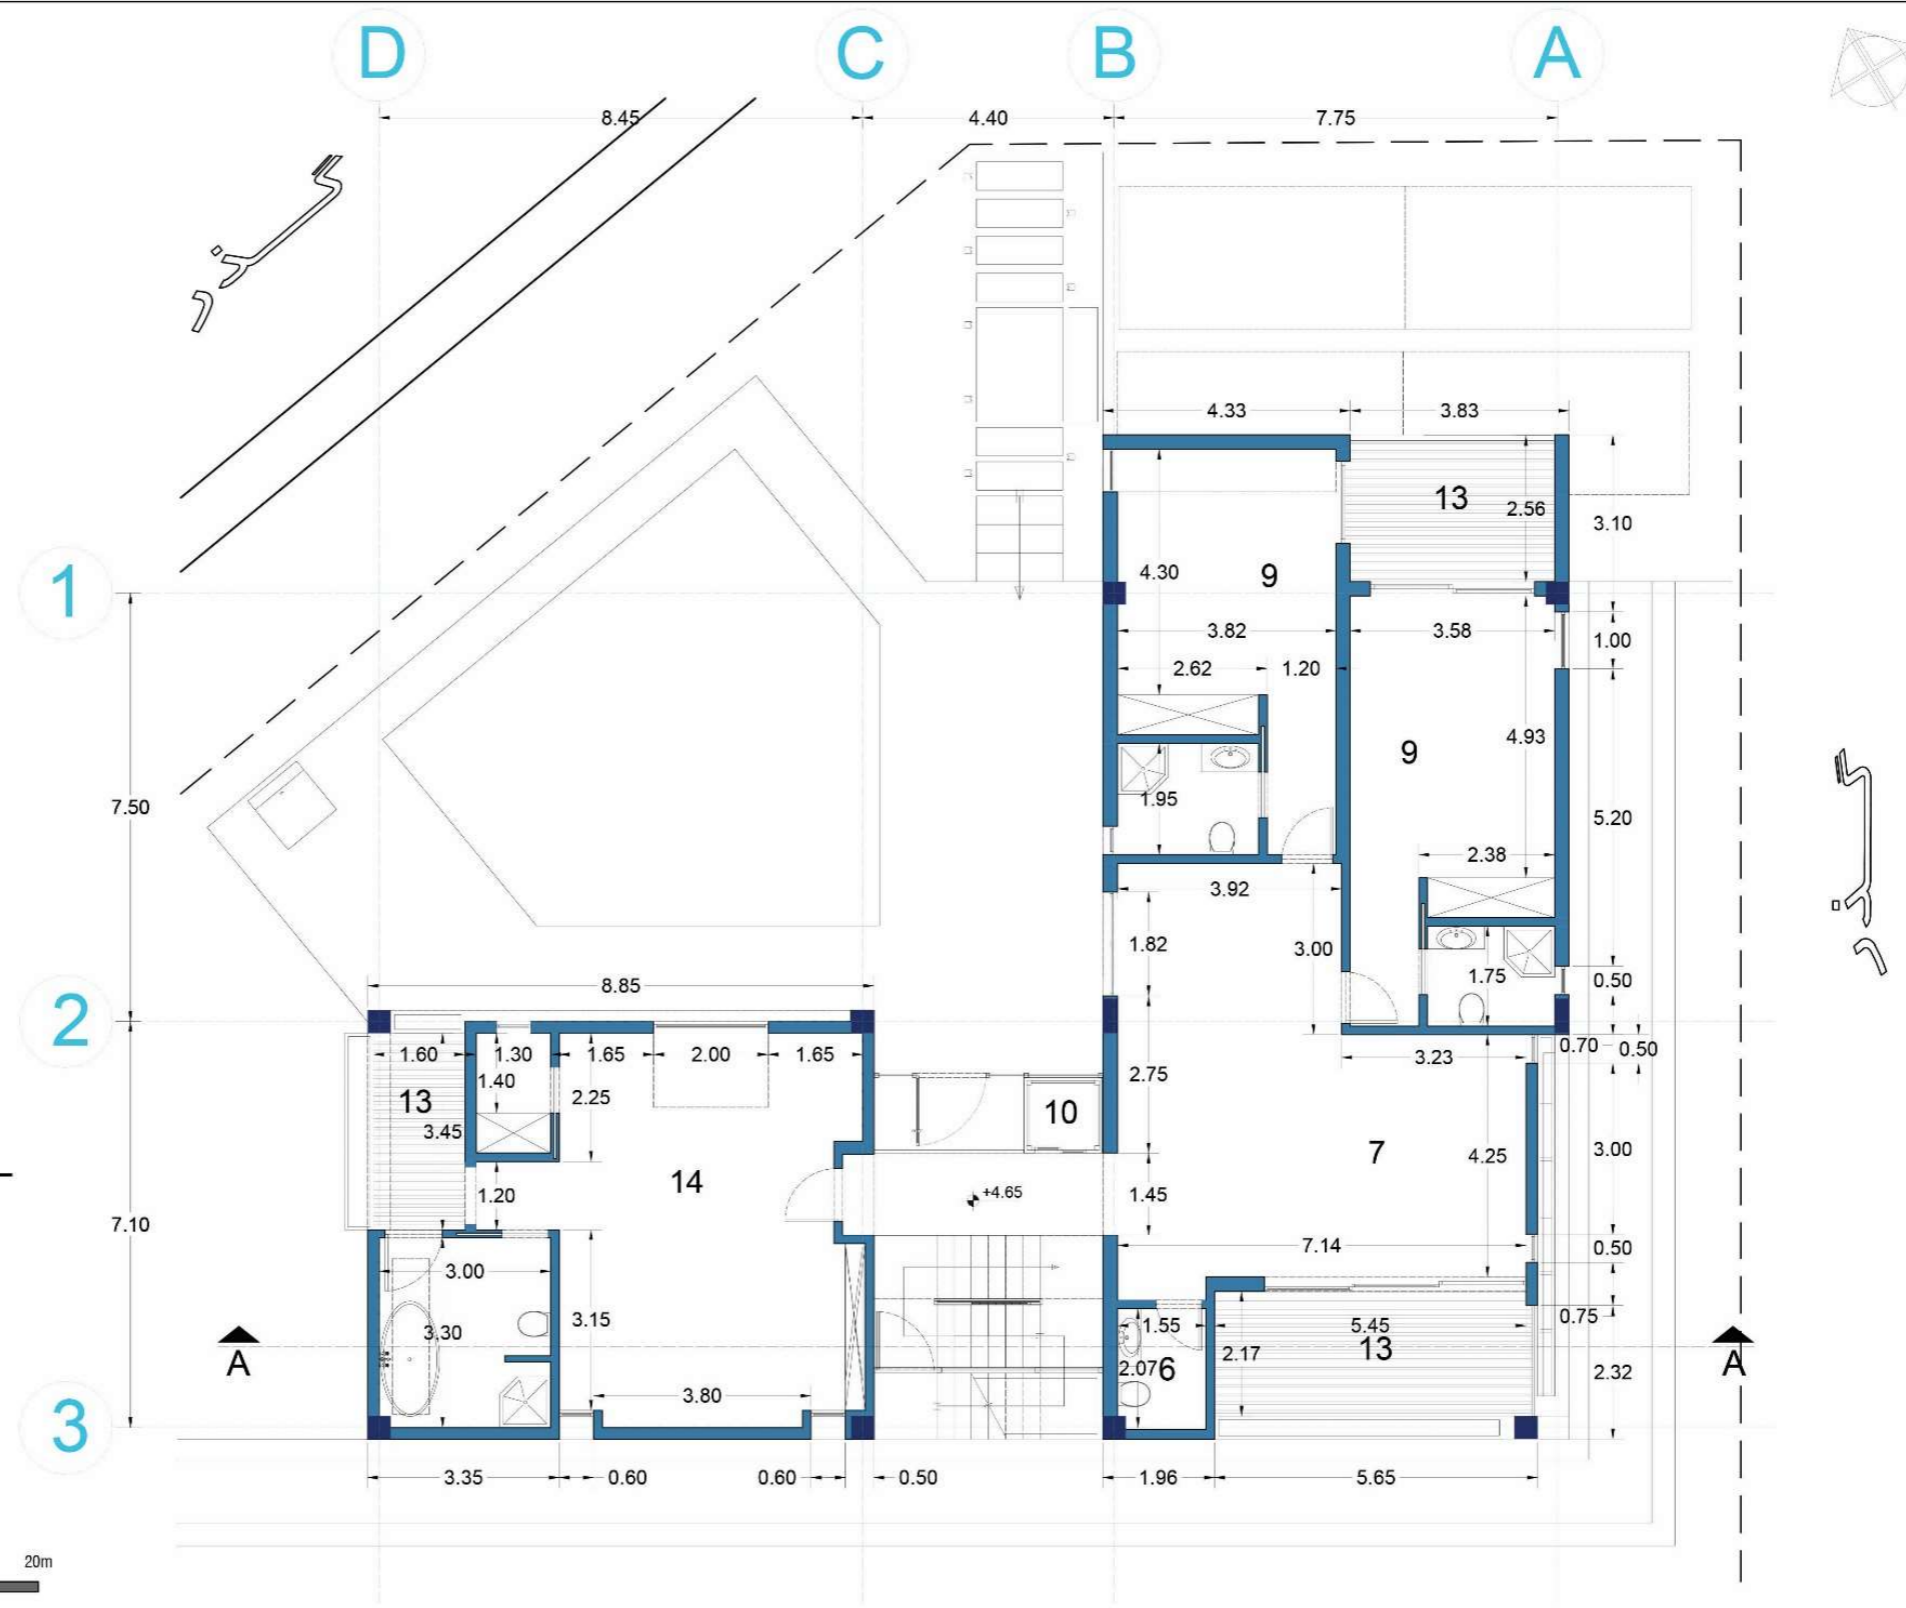
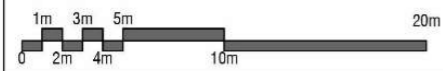




ORDIBEHESHT
VILLA
COMPETITION



- 1.WALK INTRANCE
- 2.PARKING
- 11.POOL
- 15.NEST
- 16. JACUZZI
- 17.BARBWCUE

SITE PLAN
SCALE: 1:200

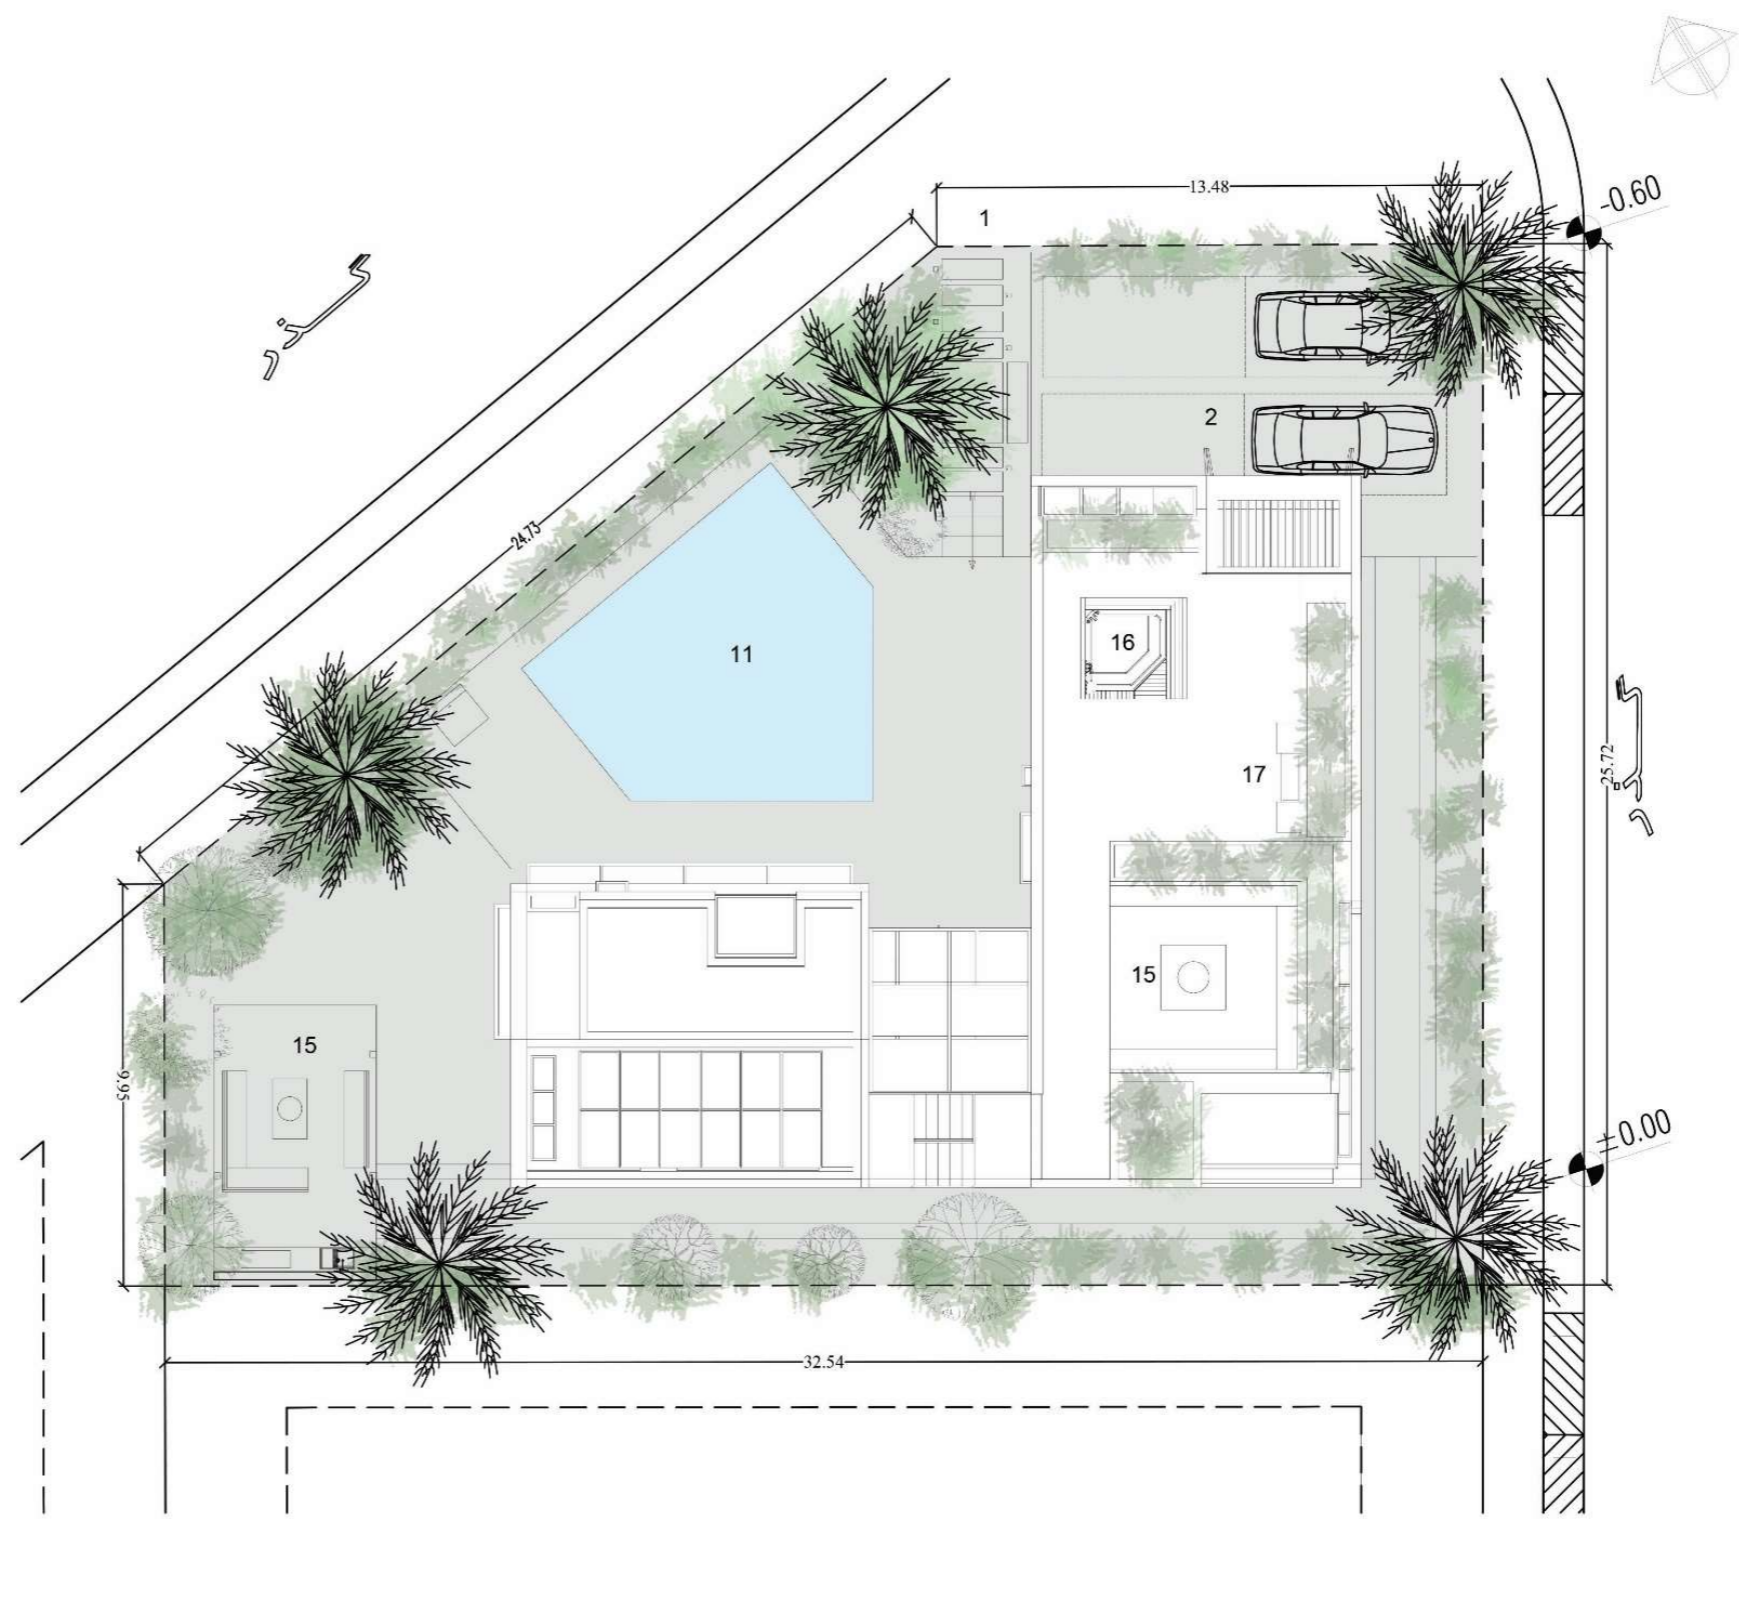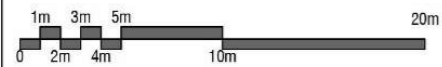





ORDIBEHESHT
VILLA
COMPETITION

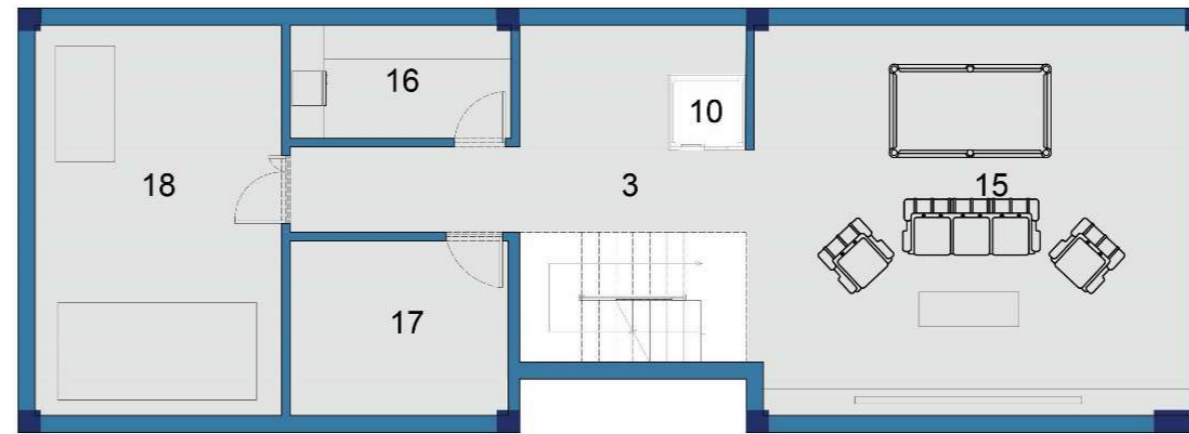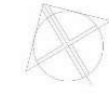

- 15. GAME ROOM
- 16. LUNDRY
- 17. STORAGE
- 18. POWER HOUSE


TOTAL AREA: 157 m²

BASEMENT FLOOR PLAN
SCALE: 1:100

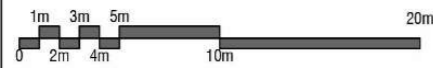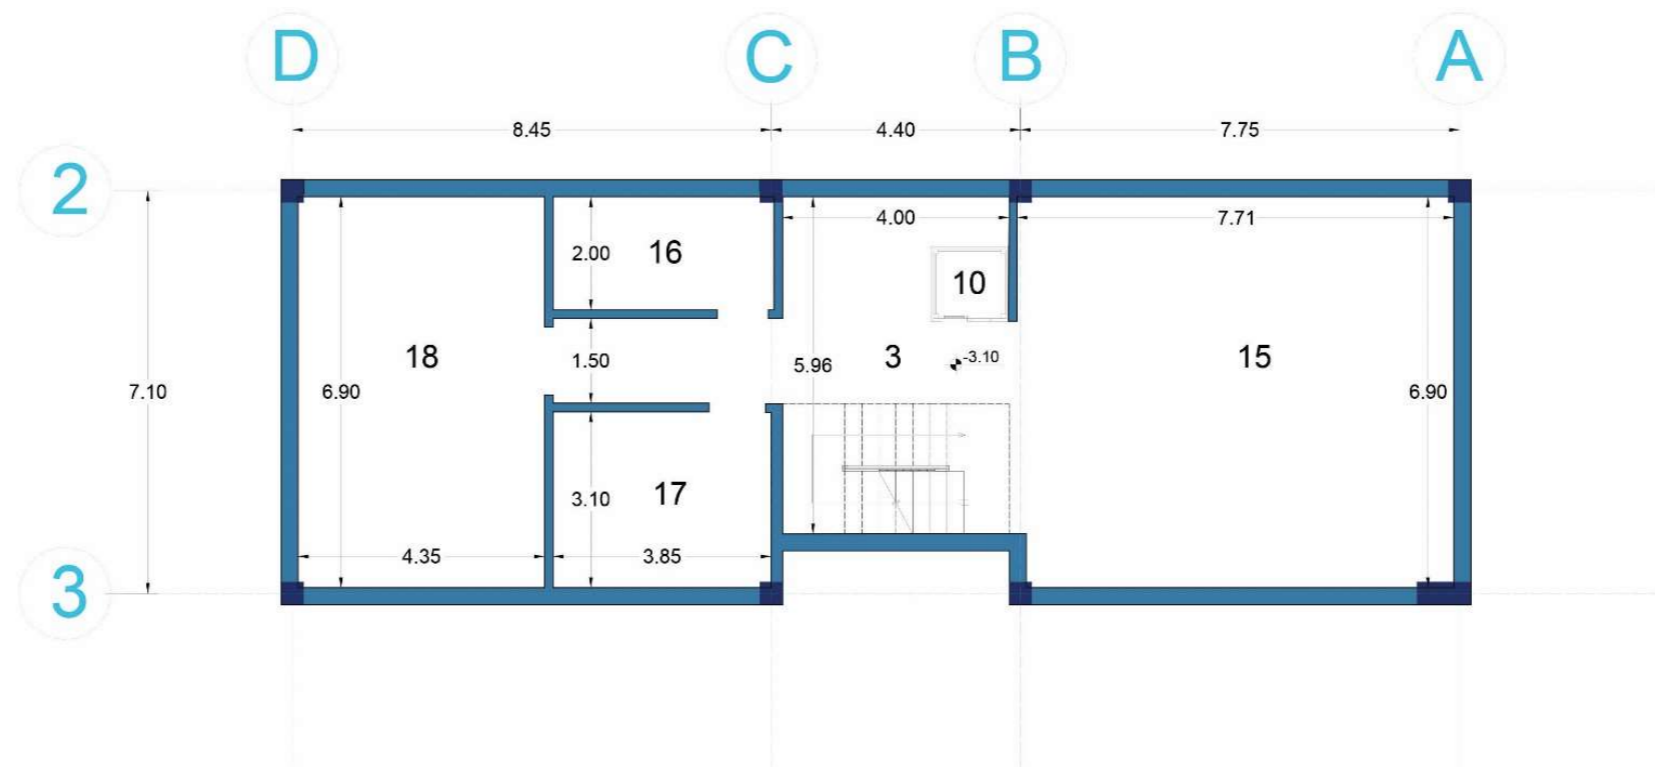





ORDIBEHESHT
VILLA
COMPETITION

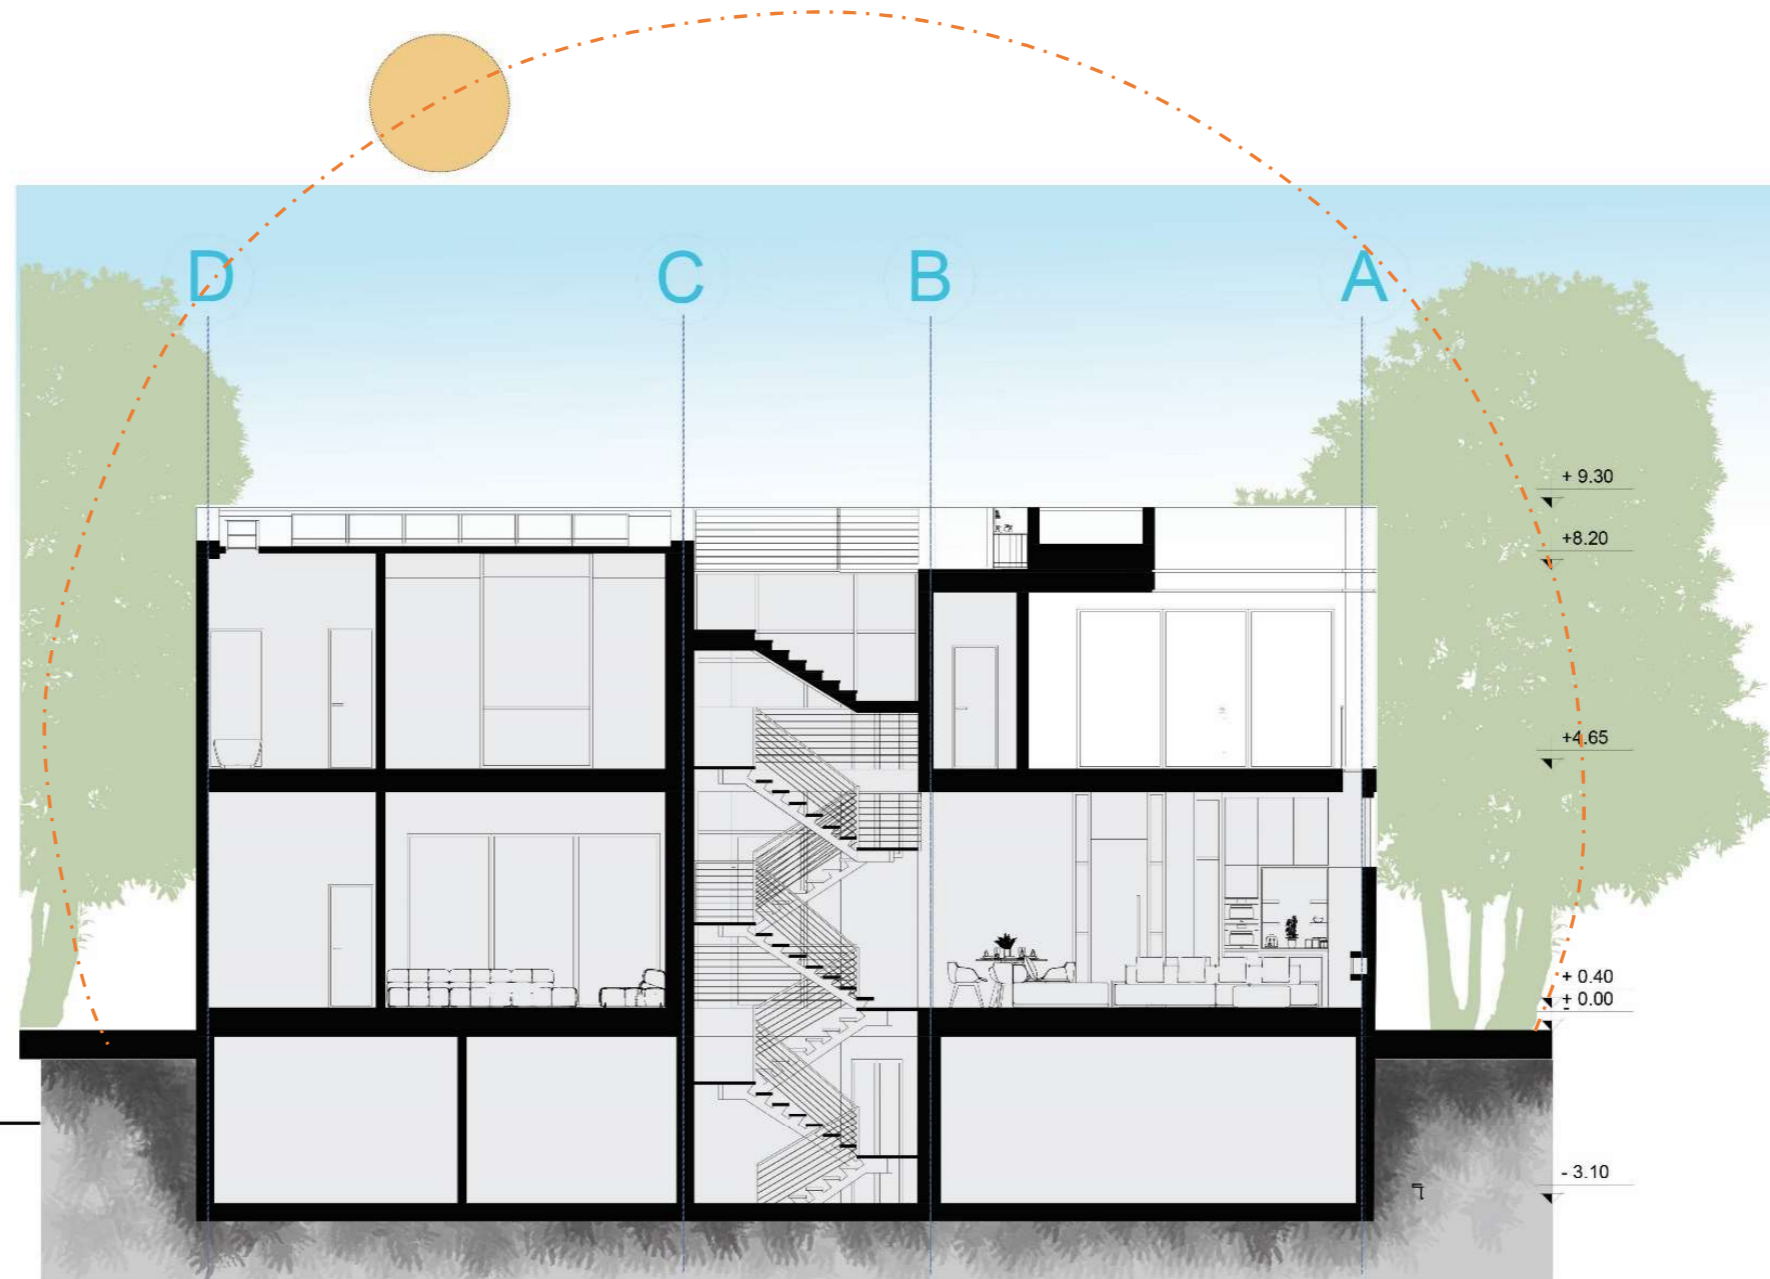



SECTION A.A
SCALE: 1:100

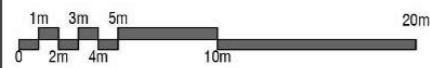

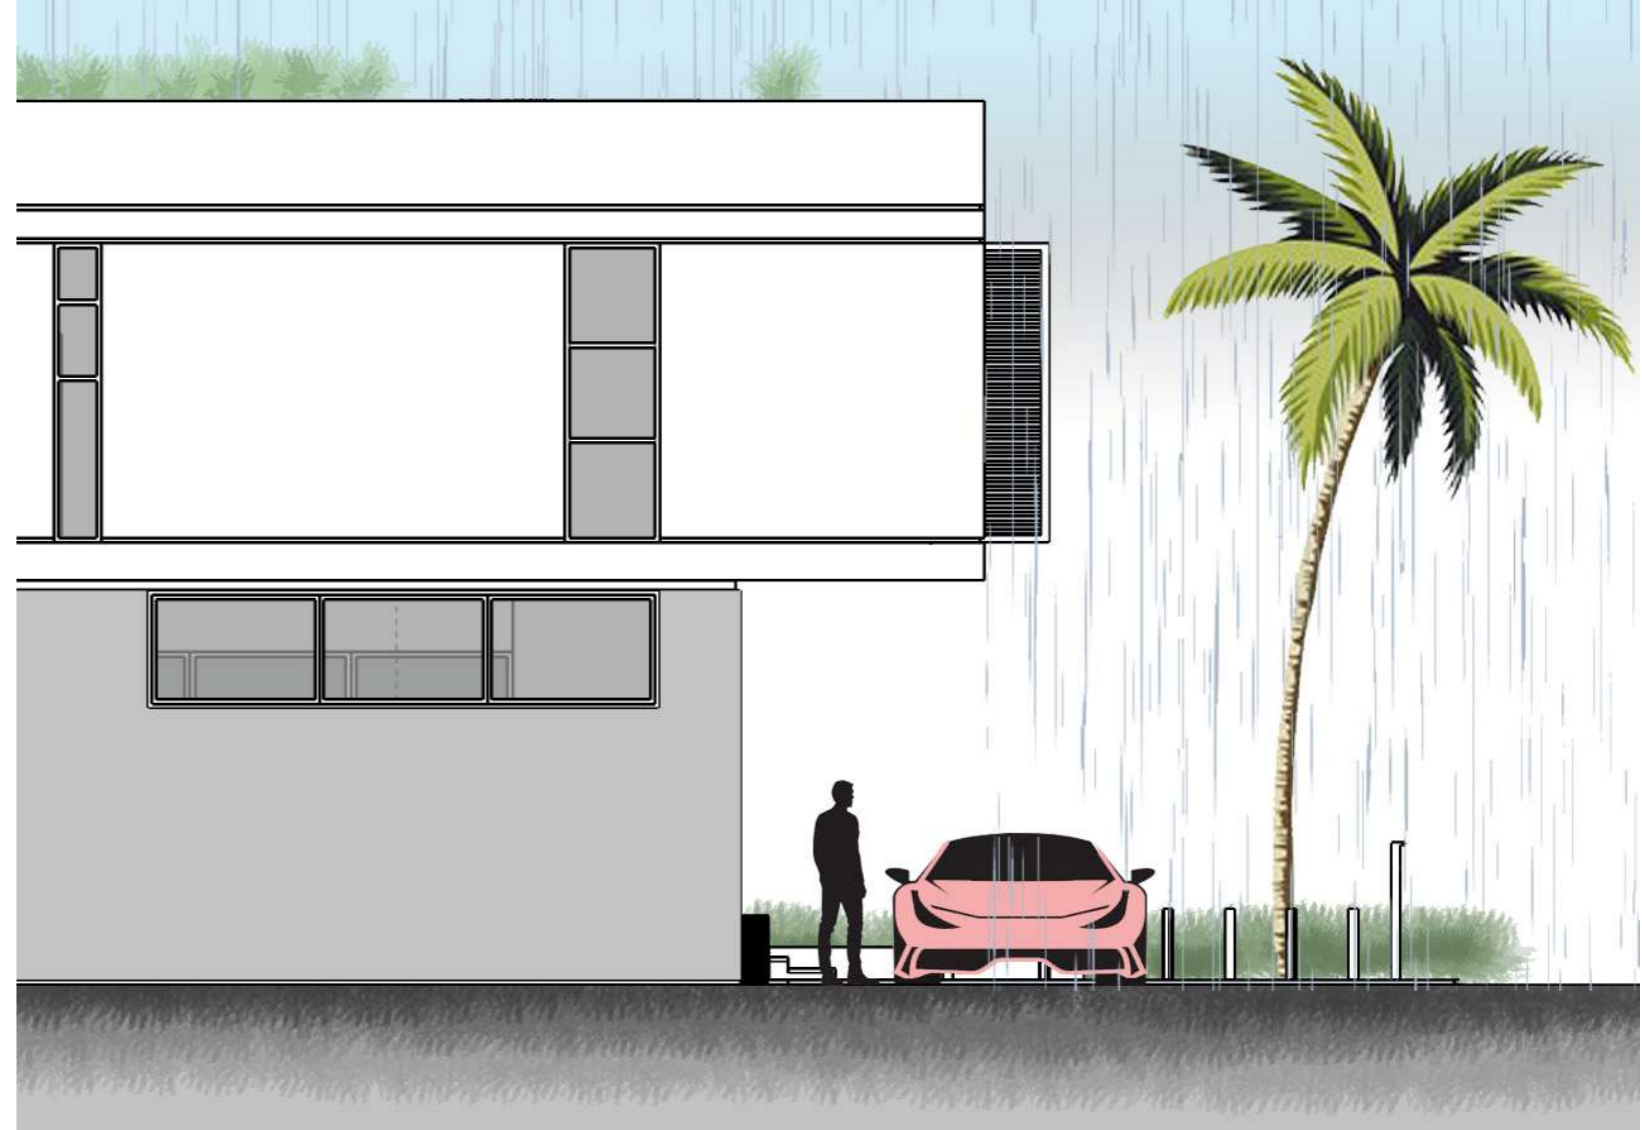


کنسول شمالی کمک به سایه اندازی برای پارکینگ میکند و همچنین در روز های بارونی از فیس شدن افراد قبل از ورود به ساختمان جلوگیری میکند.

ورودی و پارکینگ

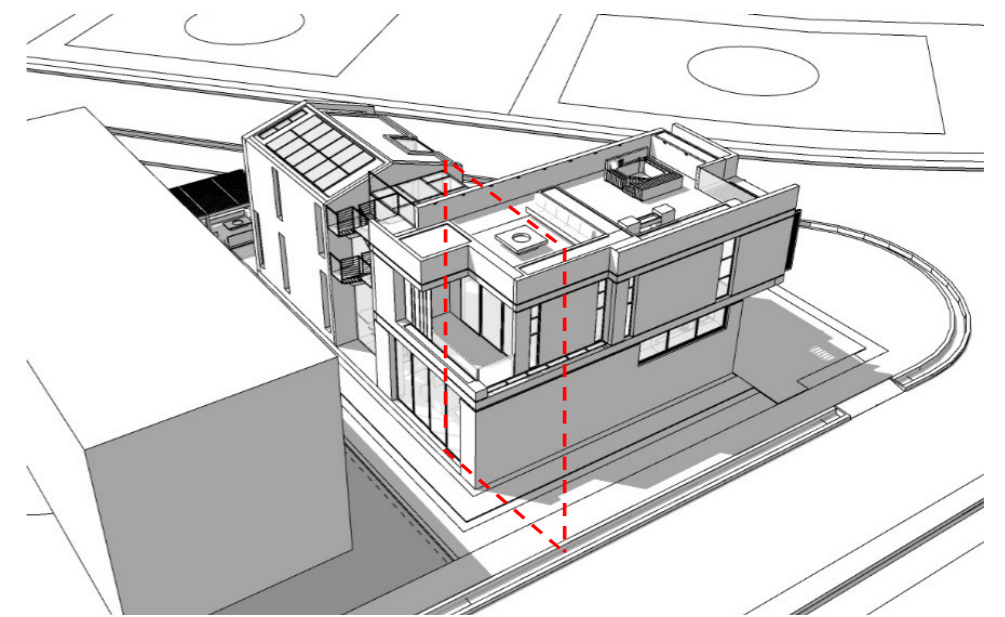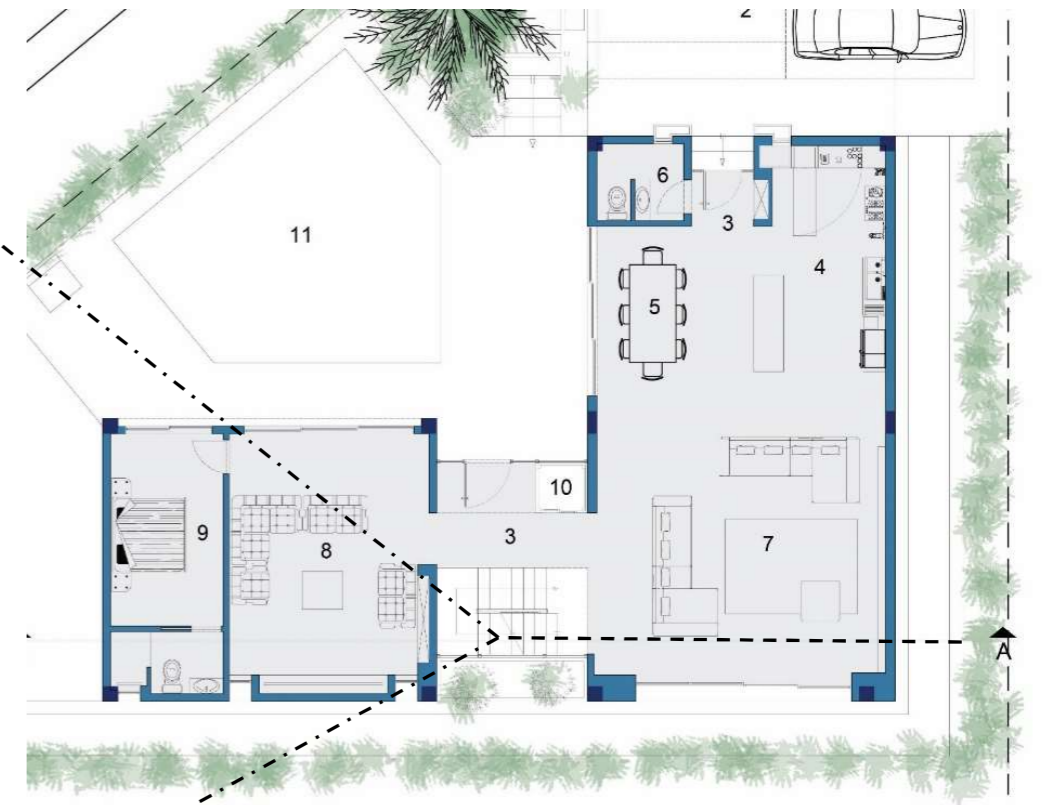


نشیمن

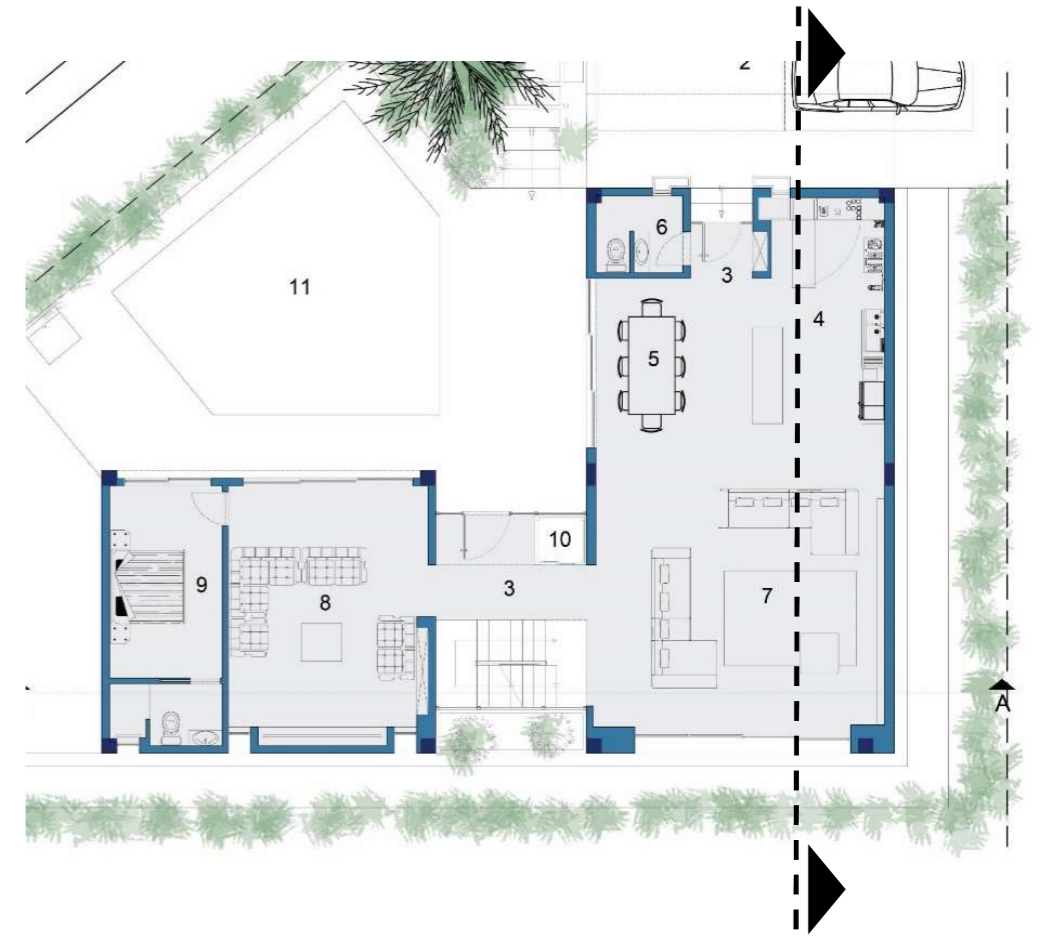


مفz مكرمیت نشیمن نسبت به معبر
 نورگیری مناسب
 ارتباط بین نشیمن، آشپزخانه و مھوطه

نشیمن

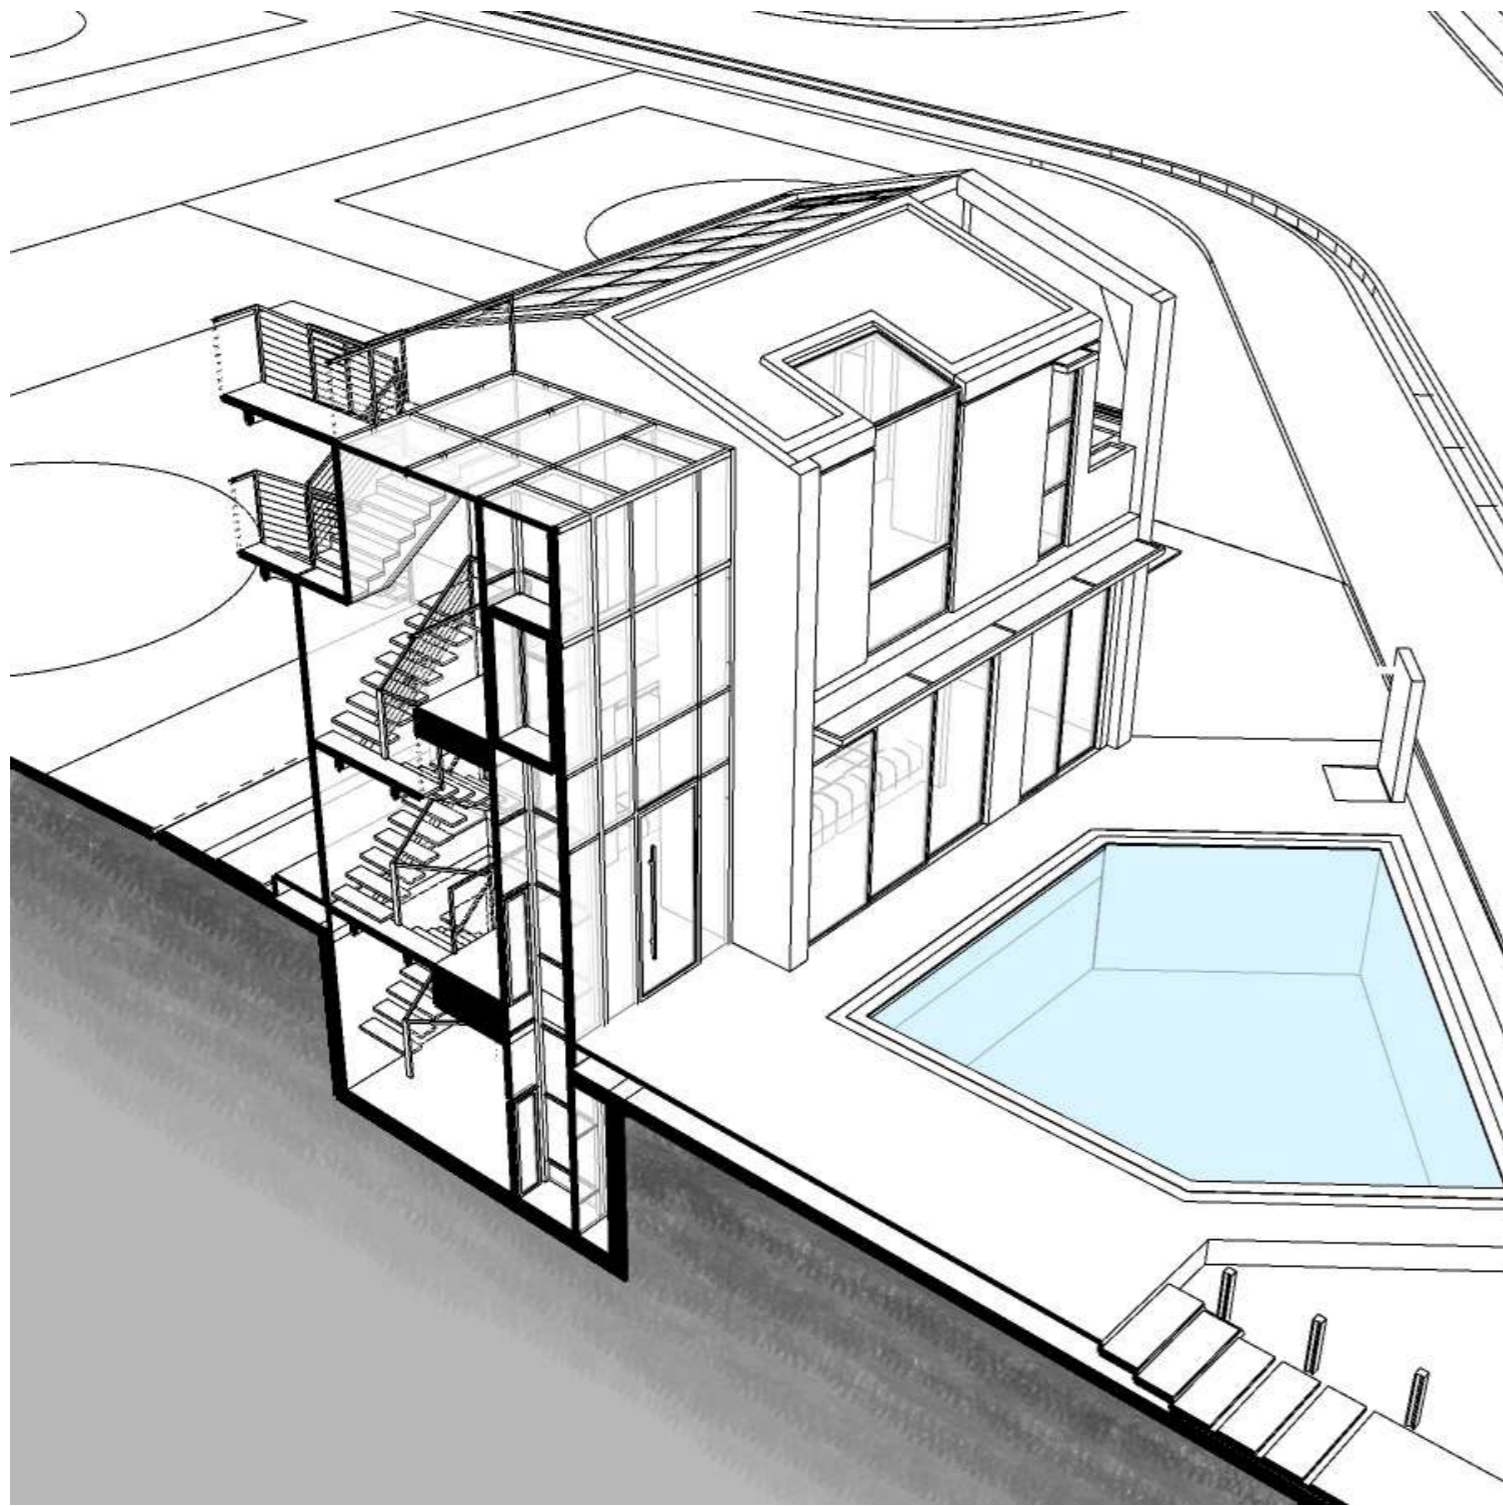




مکعب دسترسی عمودی

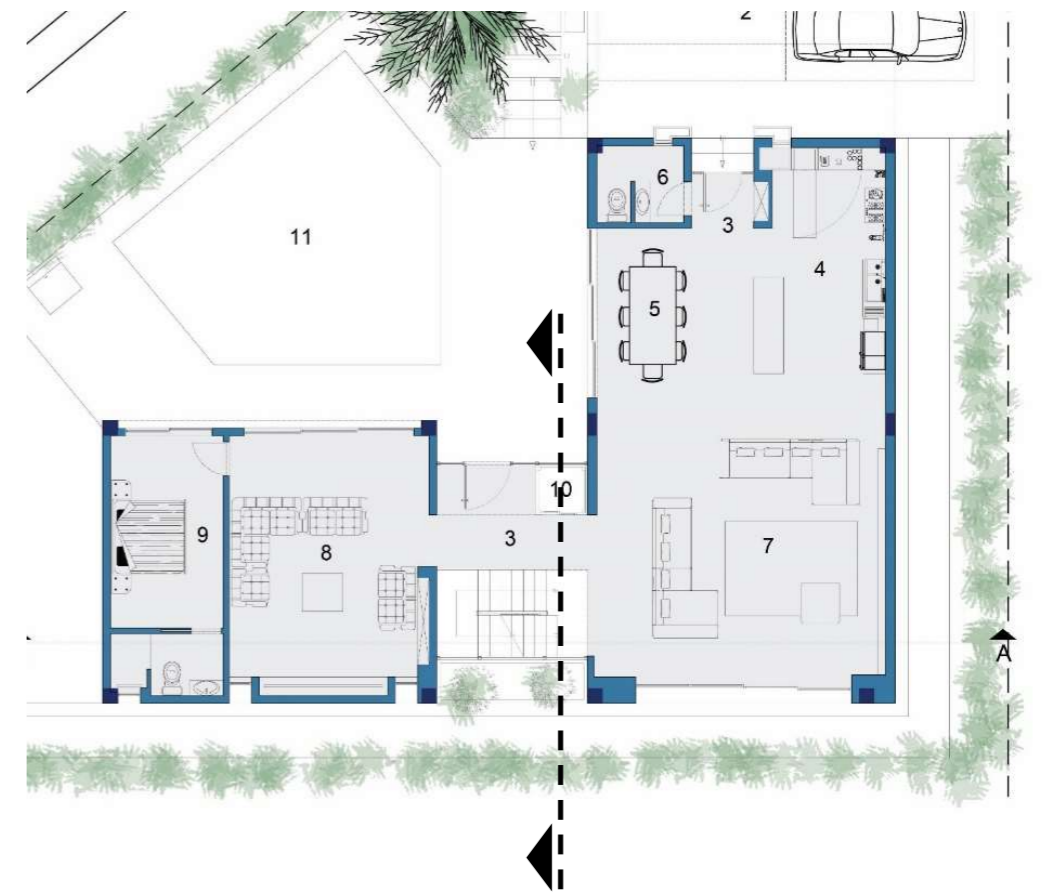


مکعب دسترسی عمودی فضای شیشه‌ی در نظر گرفته شده تا علاوه بر نورگیری و پخش آن بین سایر فضاها امکان دید به فضای های خارجی و فضای های عمومی داخلی ممیا شود





مکعب دسترسی عمودی

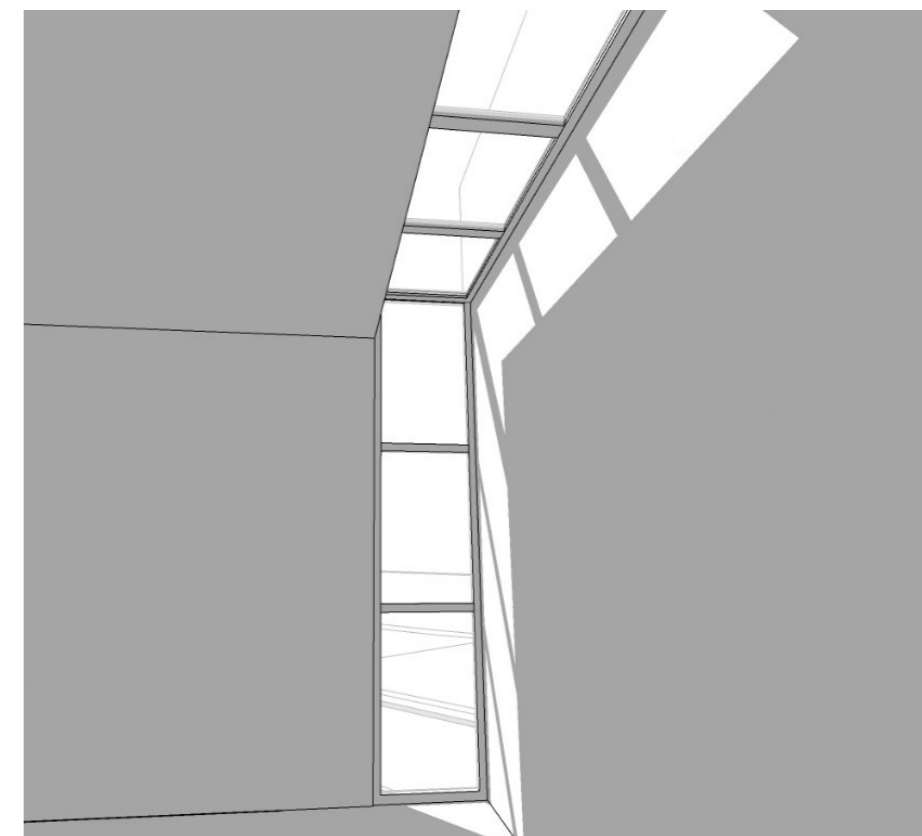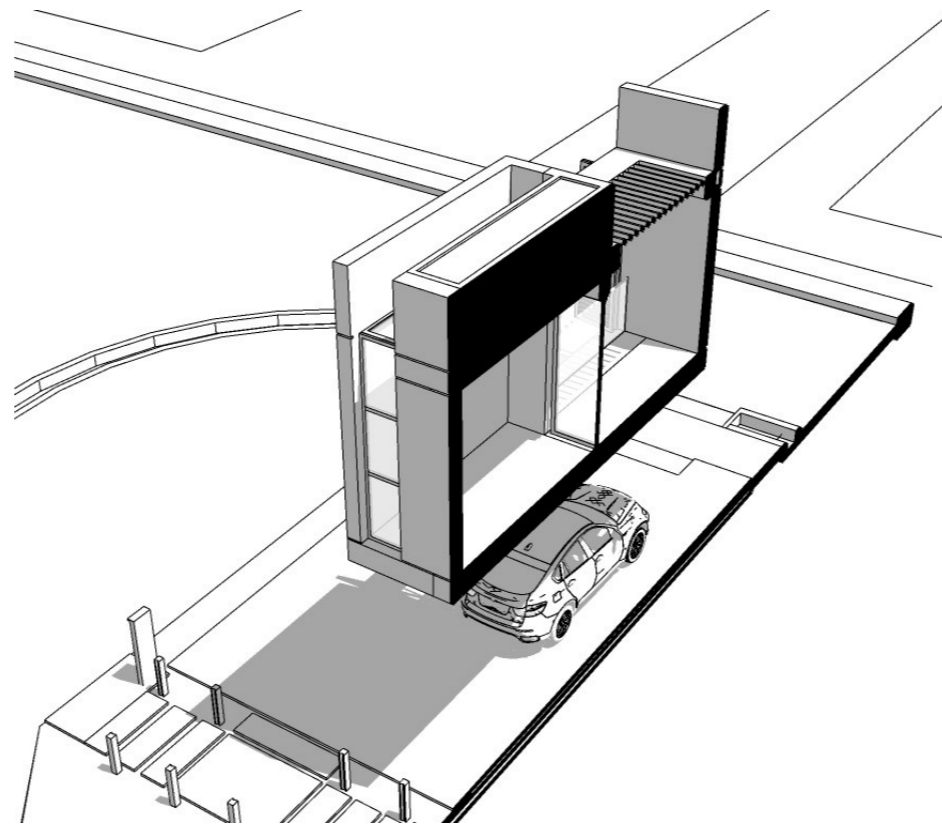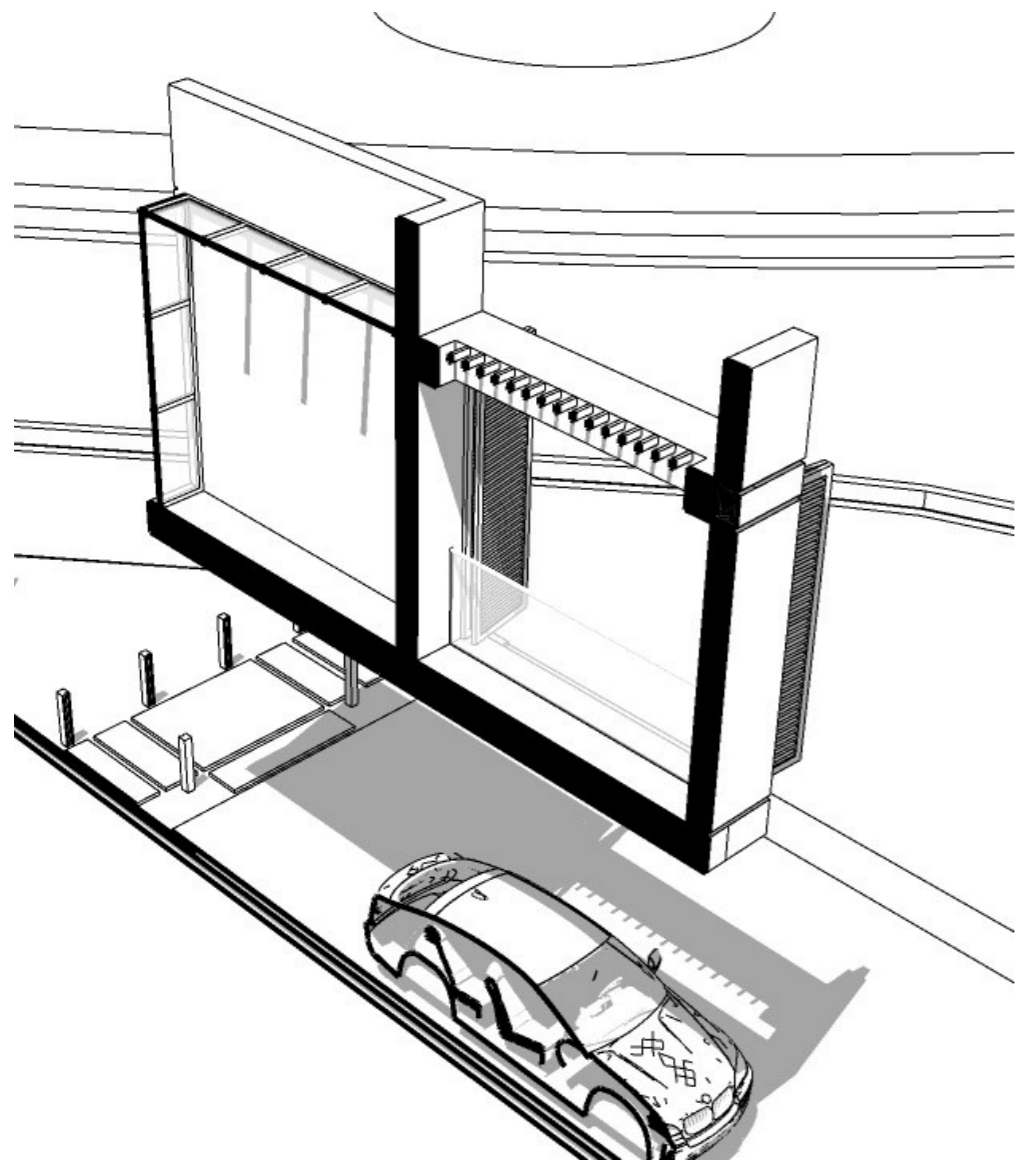

فواب مستر غربی

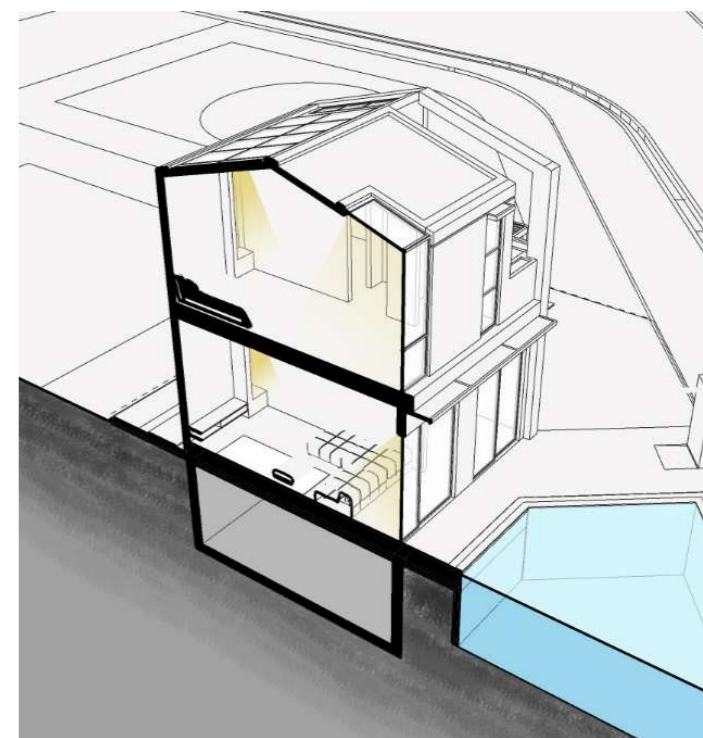

فواب اصلی

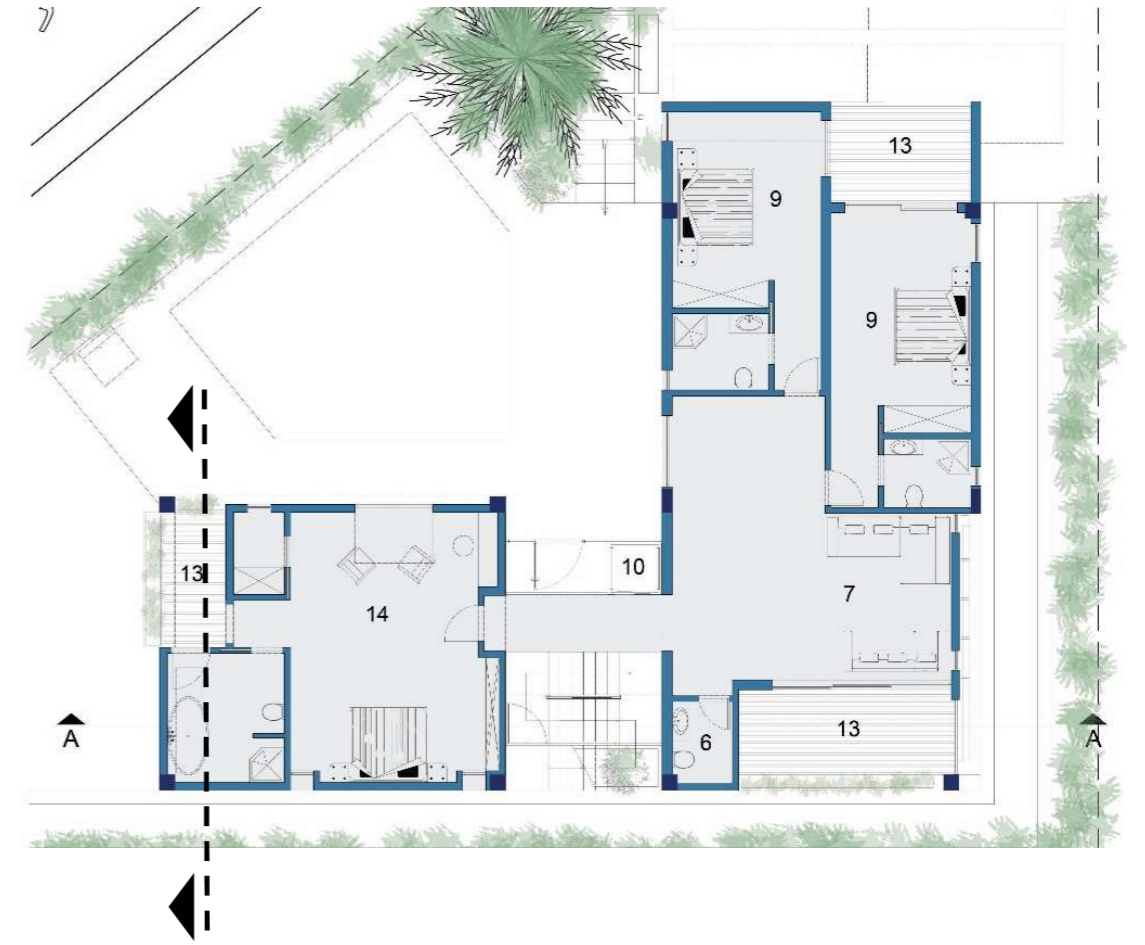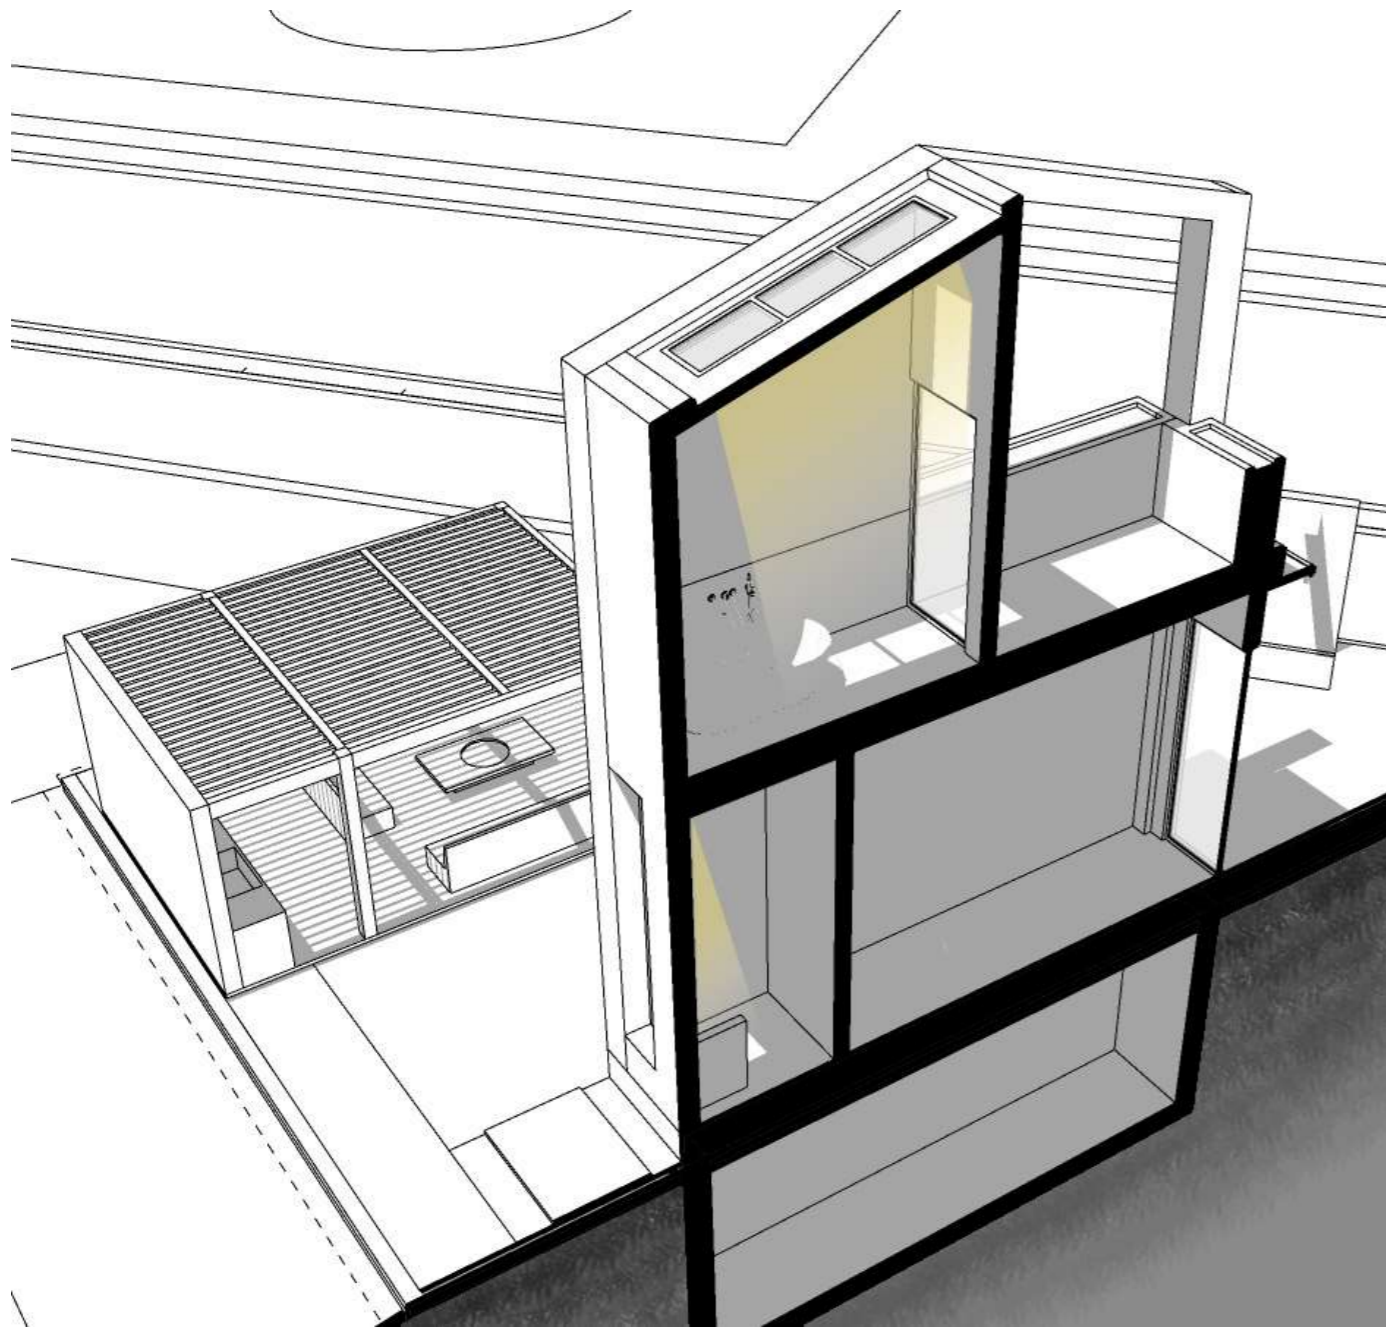

سرویس خواب اصلی