



ویلاي ارک پرهشته



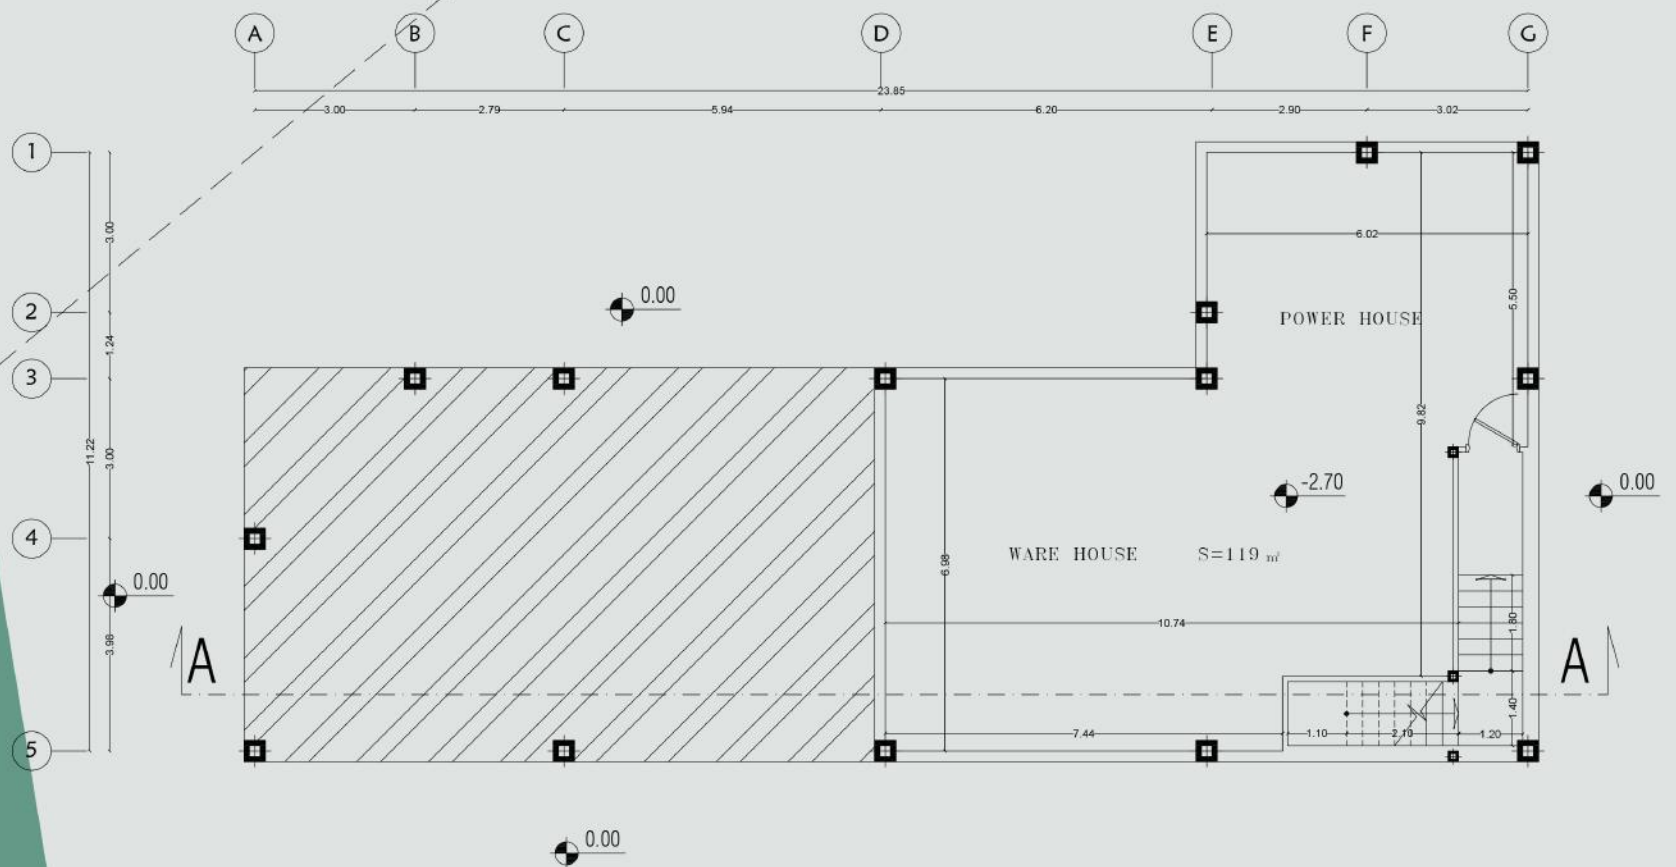




ORDIBEHESHT
VILLA
COMPETITION

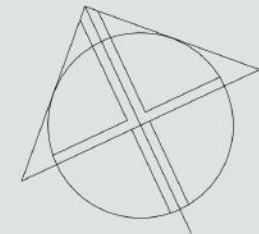

BASEMENT FLOOR PLAN
SCALE 1:100



ORDIBEHESHT
VILLA
COMPETITION

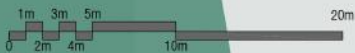
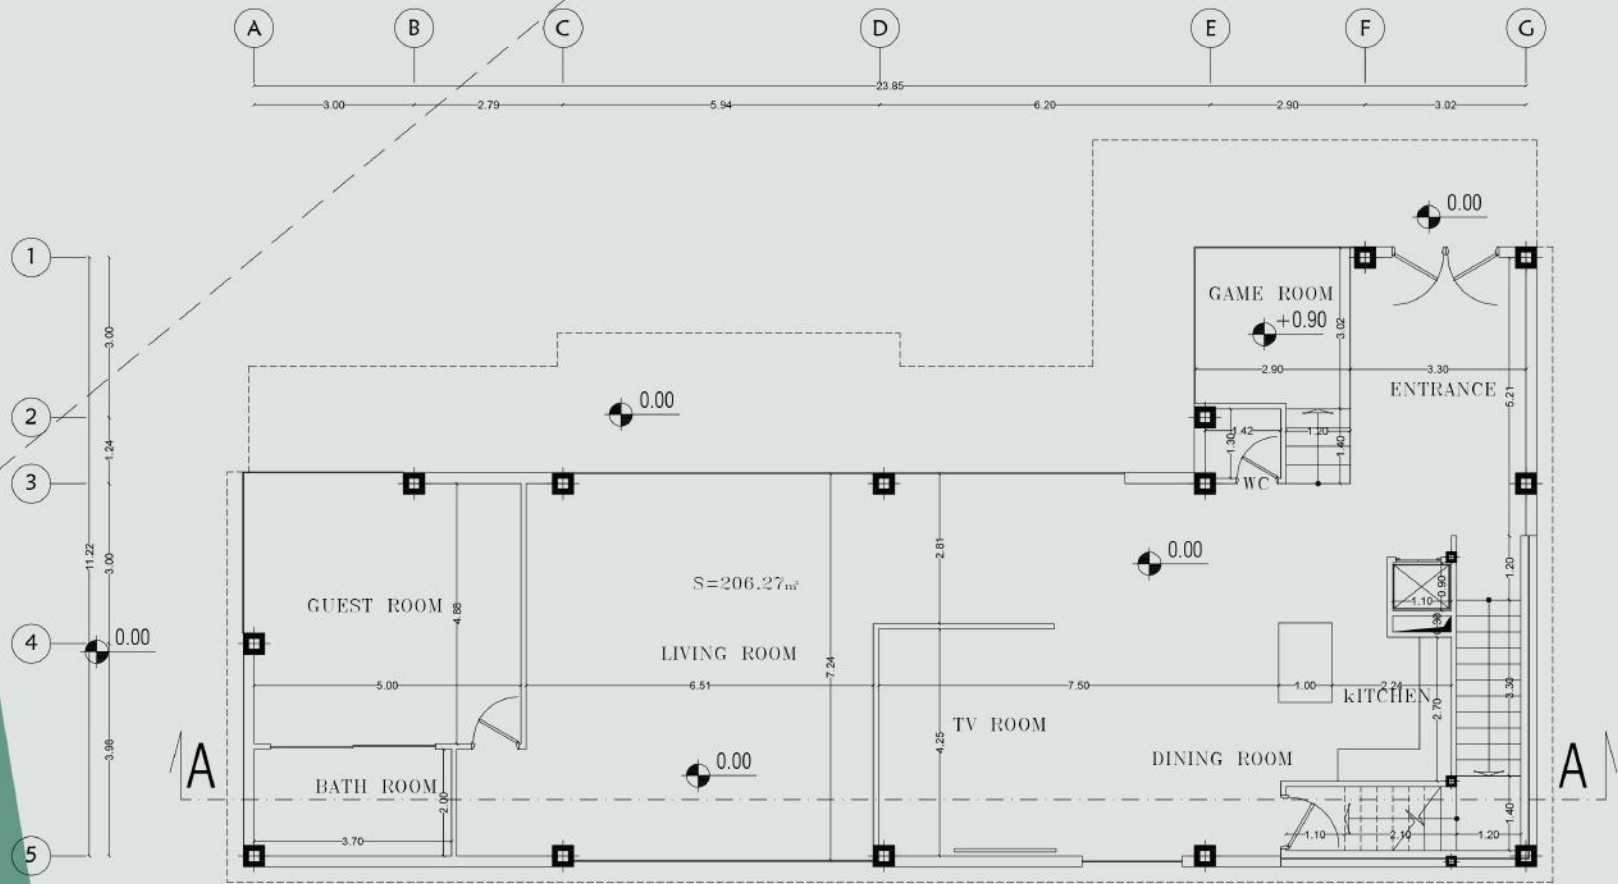
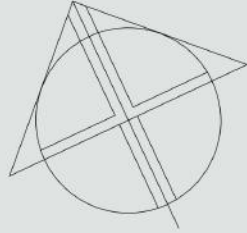


GROUND FLOOR PLAN

SCALE 1:100






ORDIBEHEST
VILLA
COMPETITION

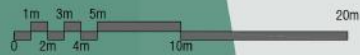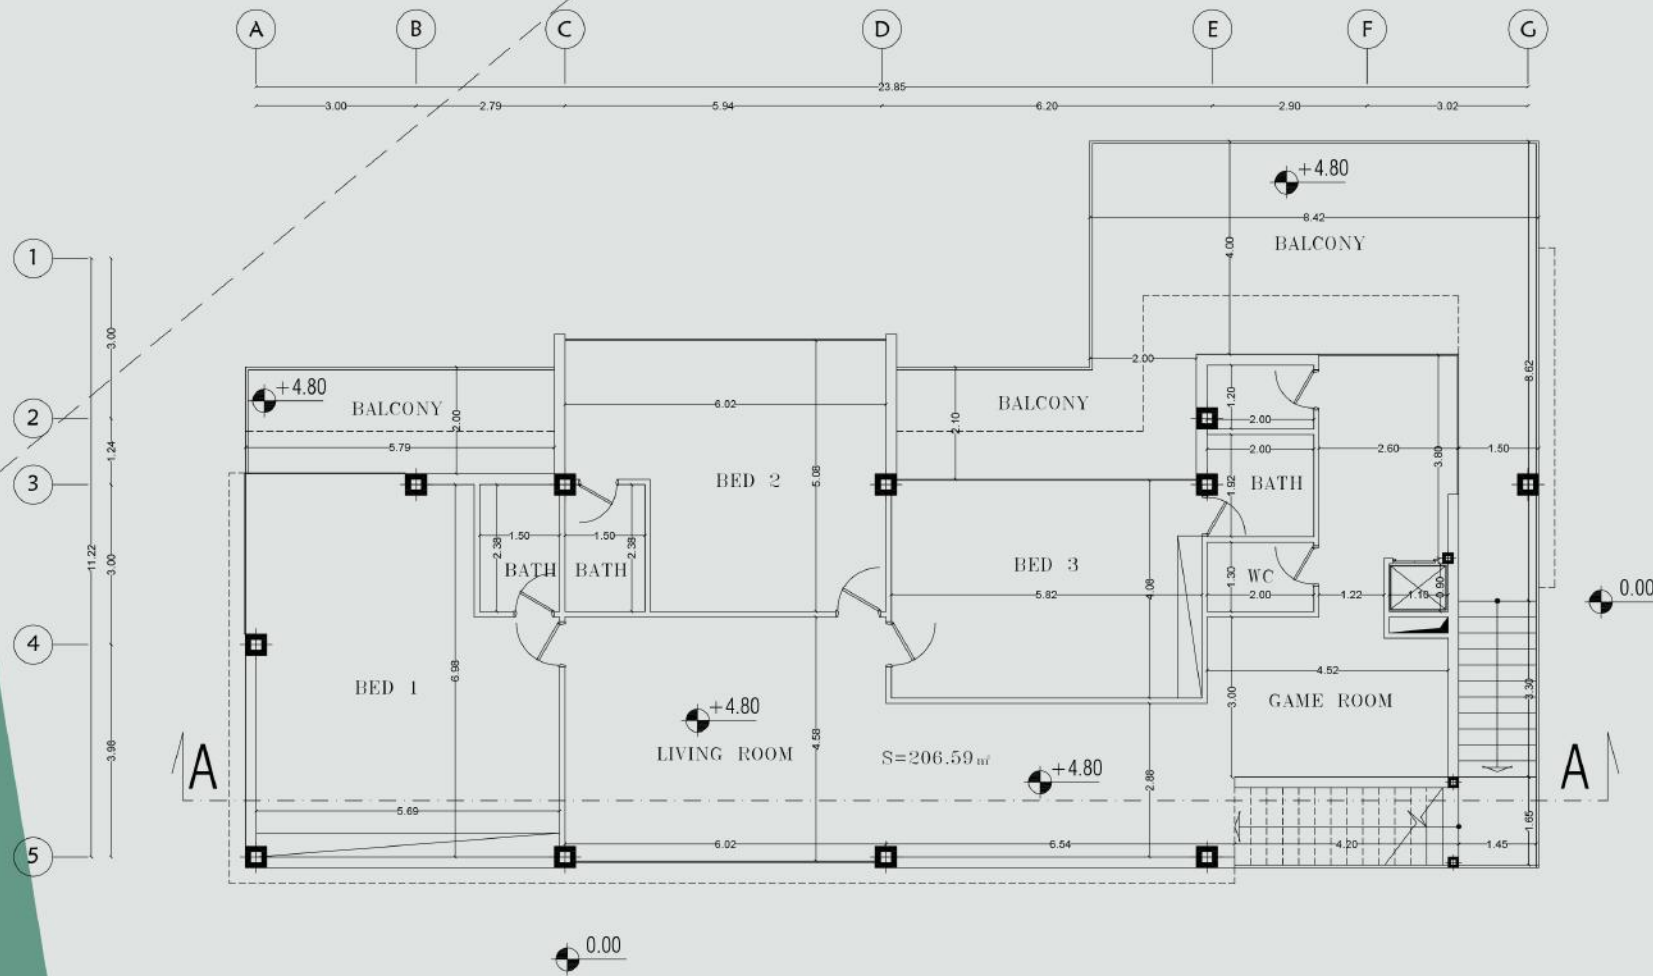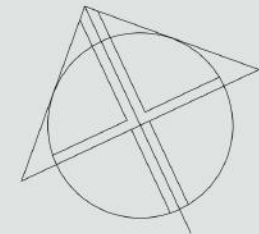

FIRST FLOOR PLAN
SCALE 1:100



ORDIBEHEST
VILLA
COMPETITION

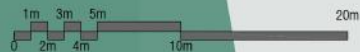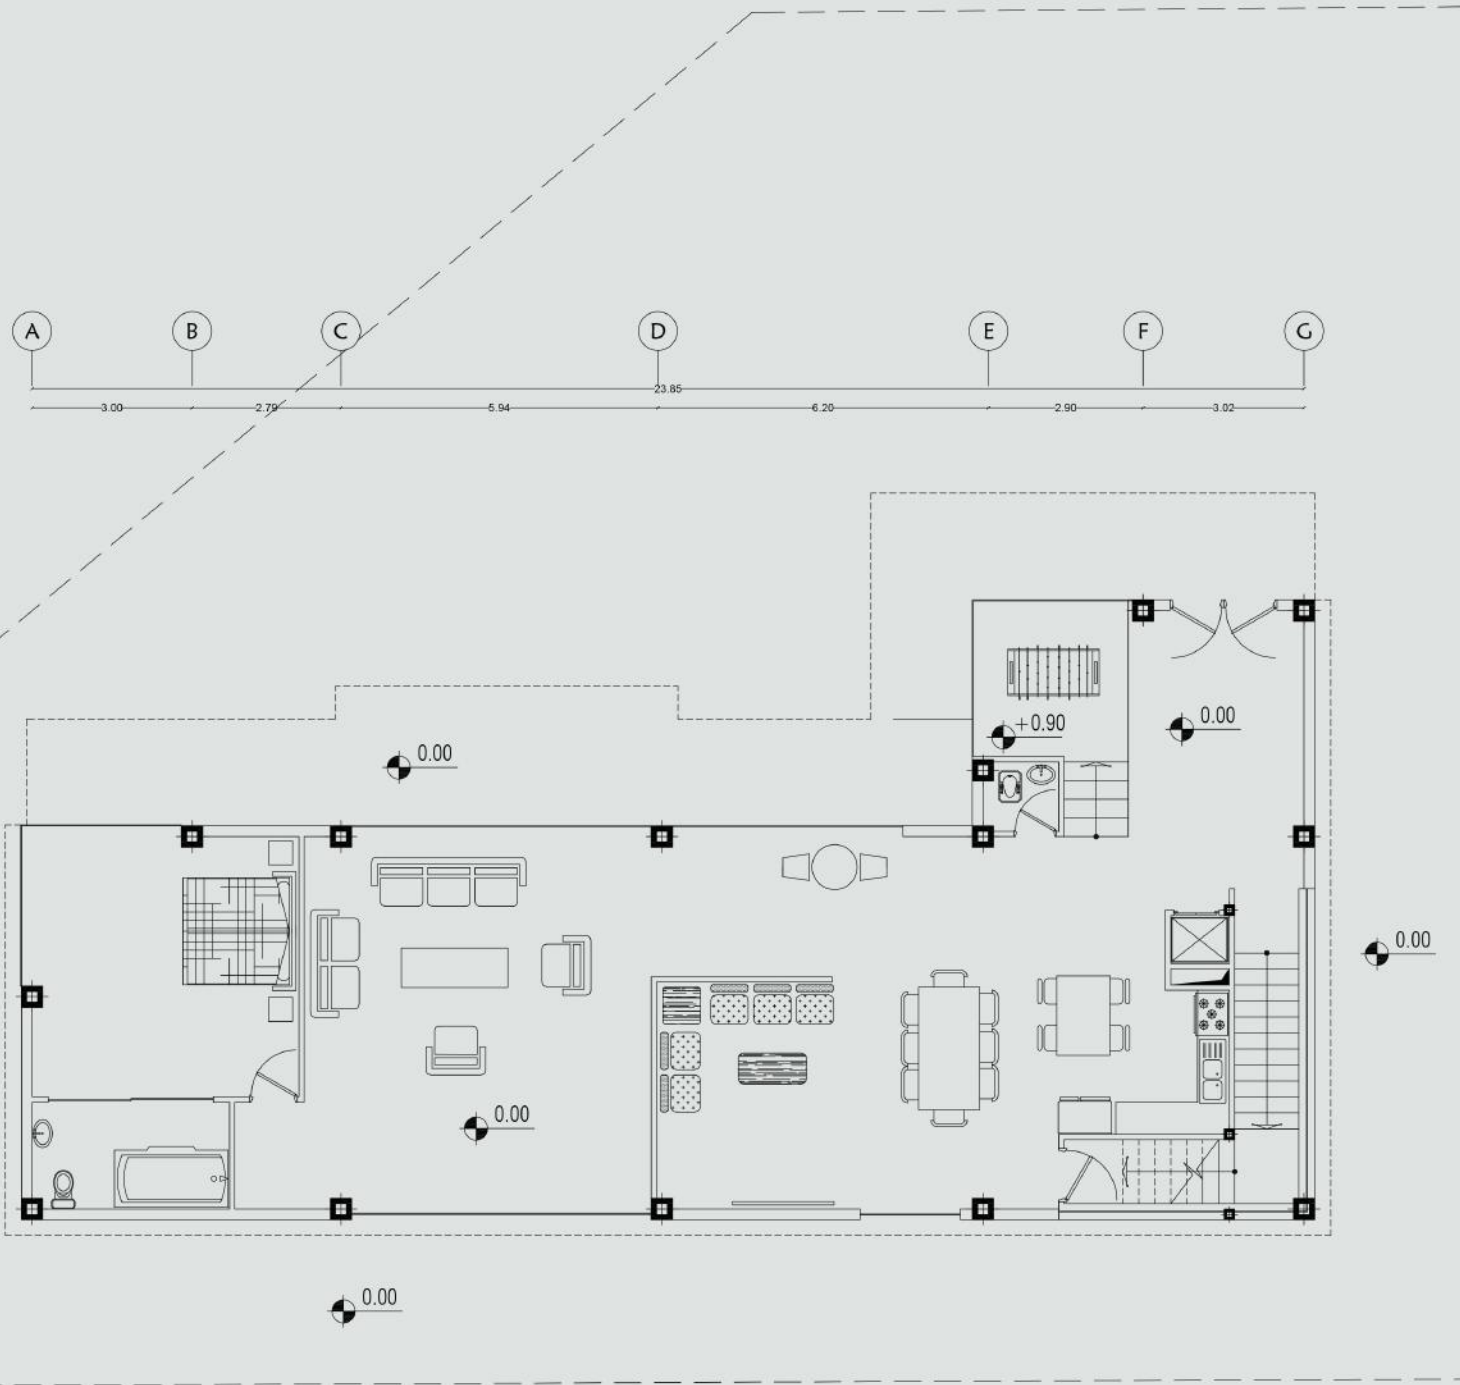
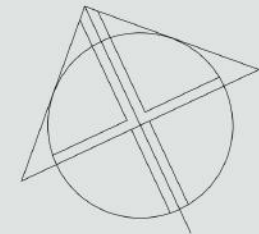


GROUND FLOOR PLAN

SCALE 1:100



ORDIBEHESHT
VILLA
COMPETITION


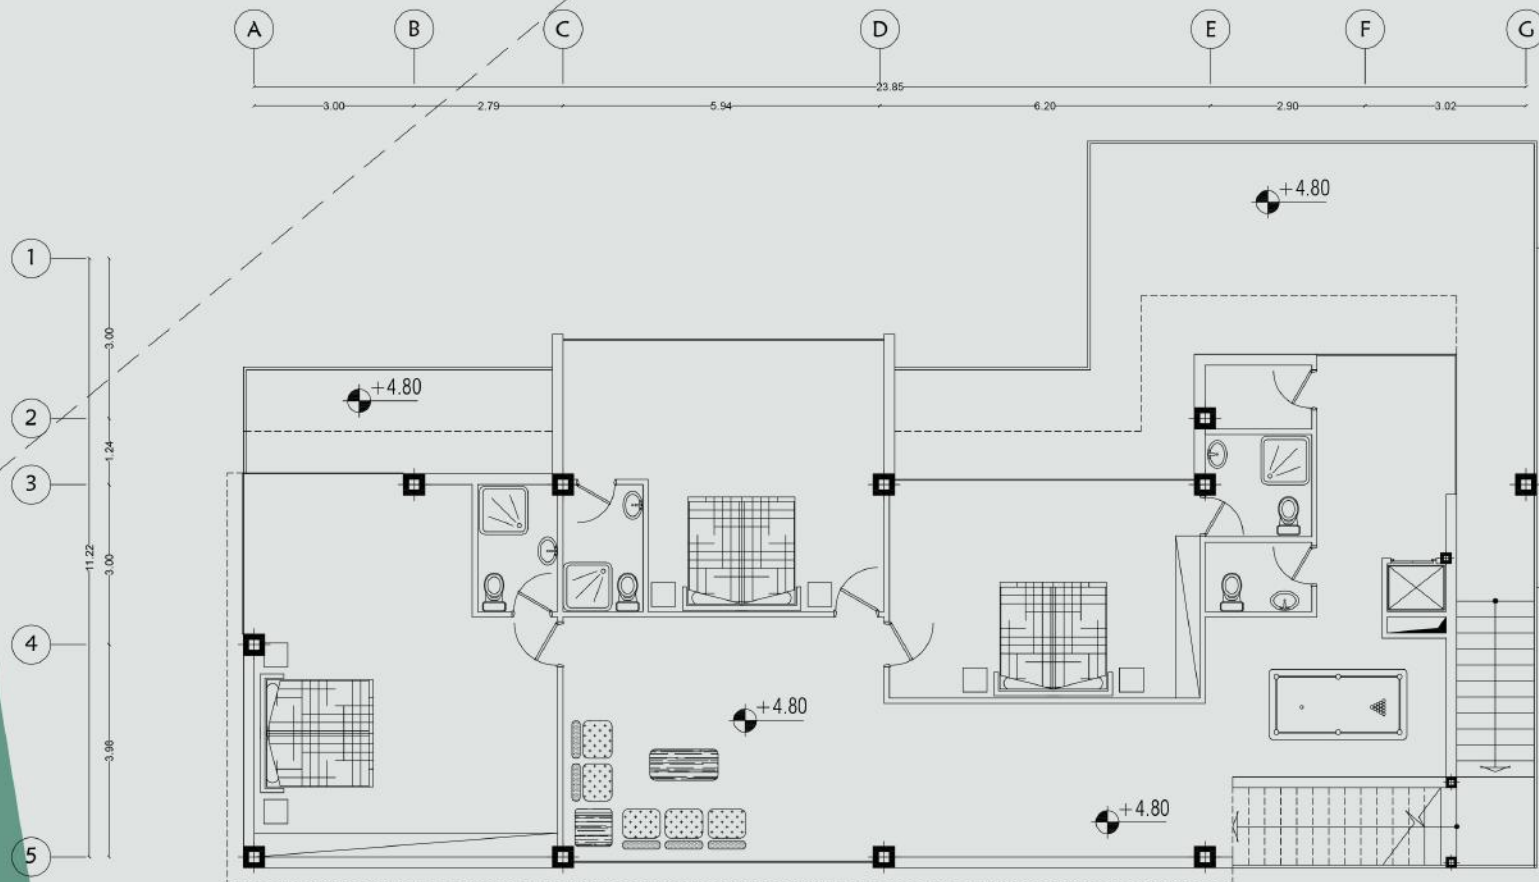
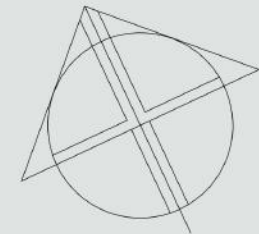


FIRST FLOOR PLAN

SCALE 1:100



ORDIBEHESHT
VILLA
COMPETITION

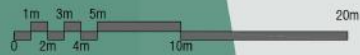
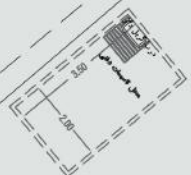
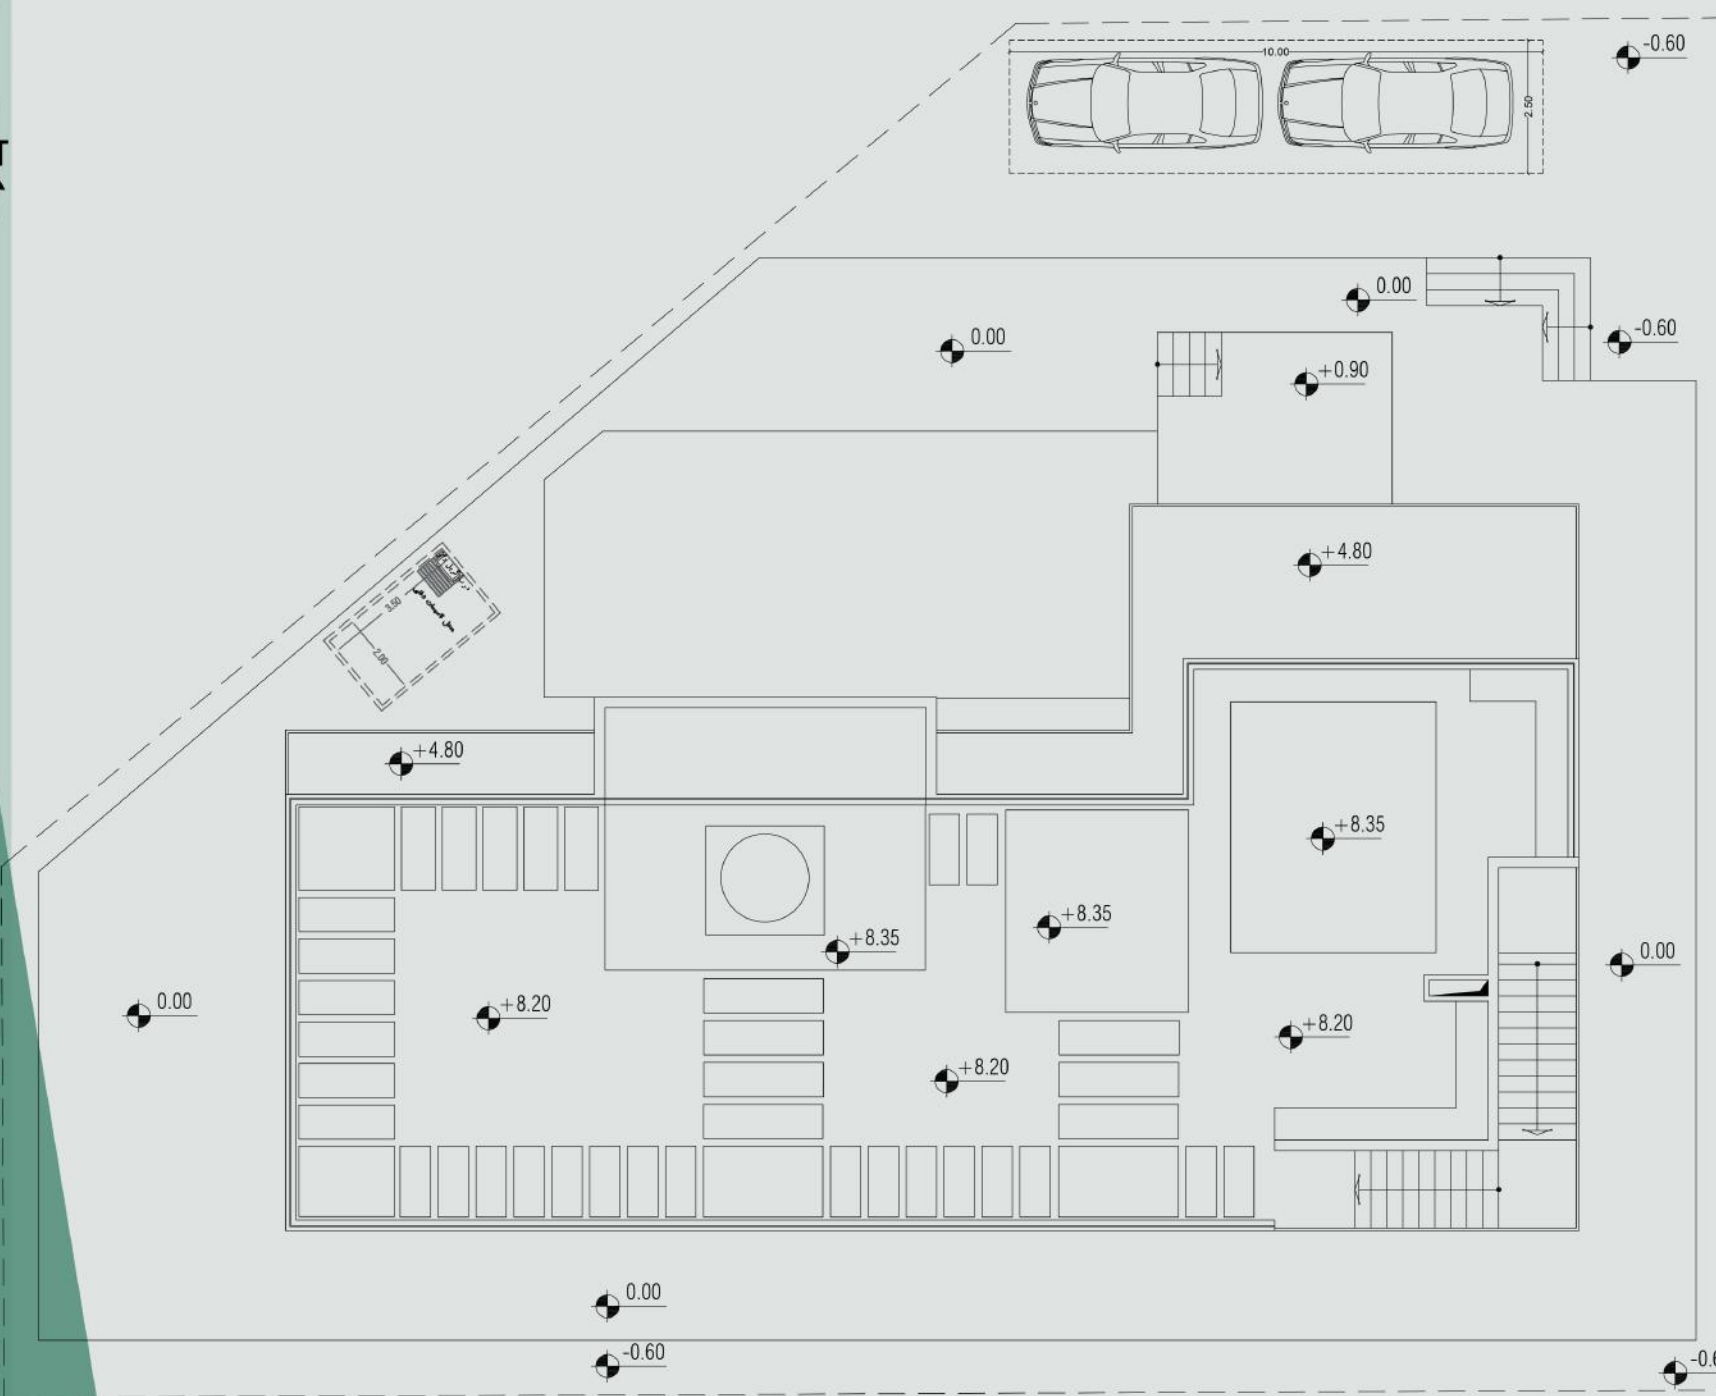


SECTION B-B

SCALE 1:100



ORDIBEHESHT
VILLA
COMPETITION

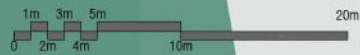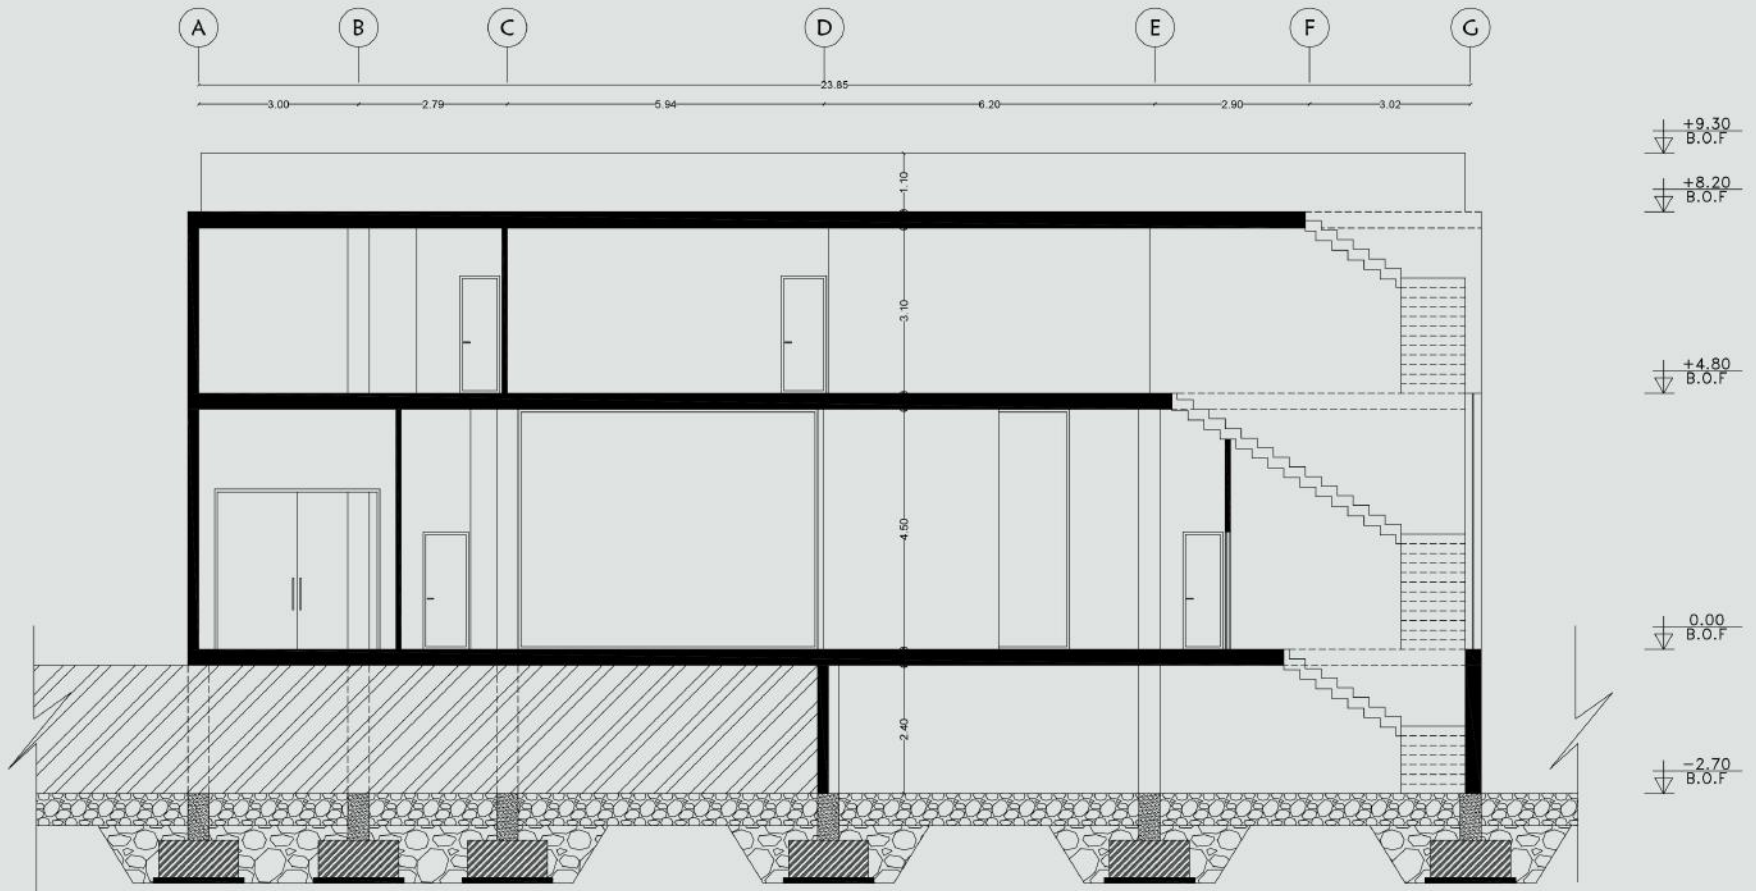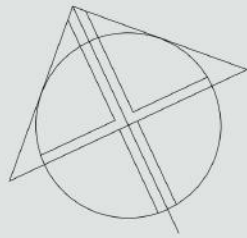

SECTION A-A

SCALE 1:100



ORDIBEHESHT
VILLA
COMPETITION





ORDIBEHESHT
VILLA
COMPETITION





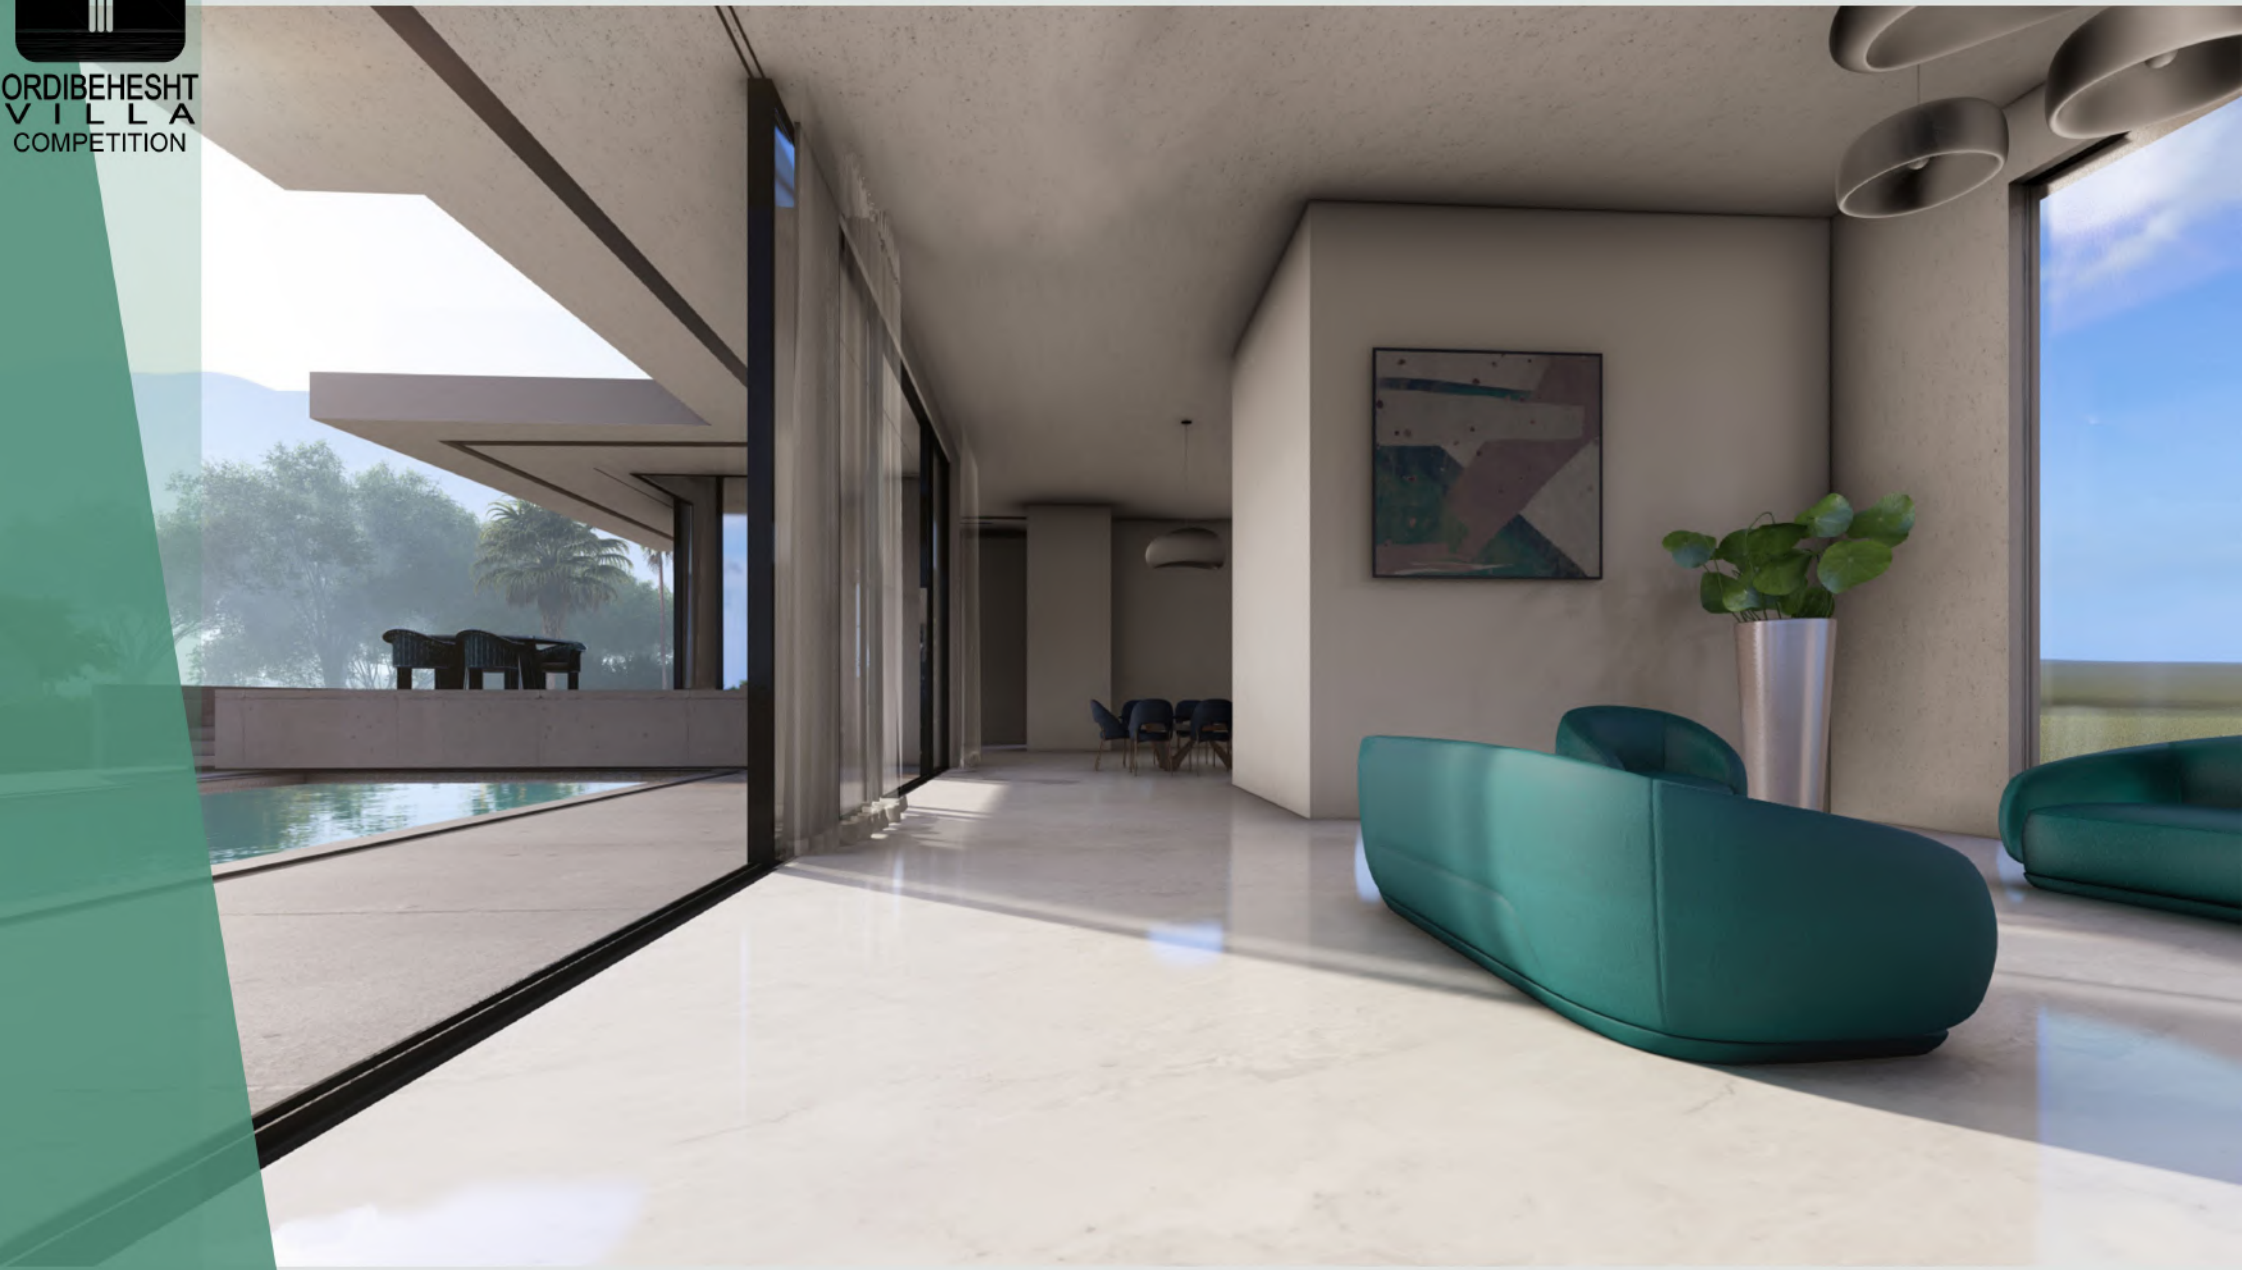



ORDIBEHESHT
VILLA
COMPETITION





ORDIBEHESHT
VILLA
COMPETITION





