





- ① PARKING
- ② SWIMMING POOL
- ③ TABLE TENNIS

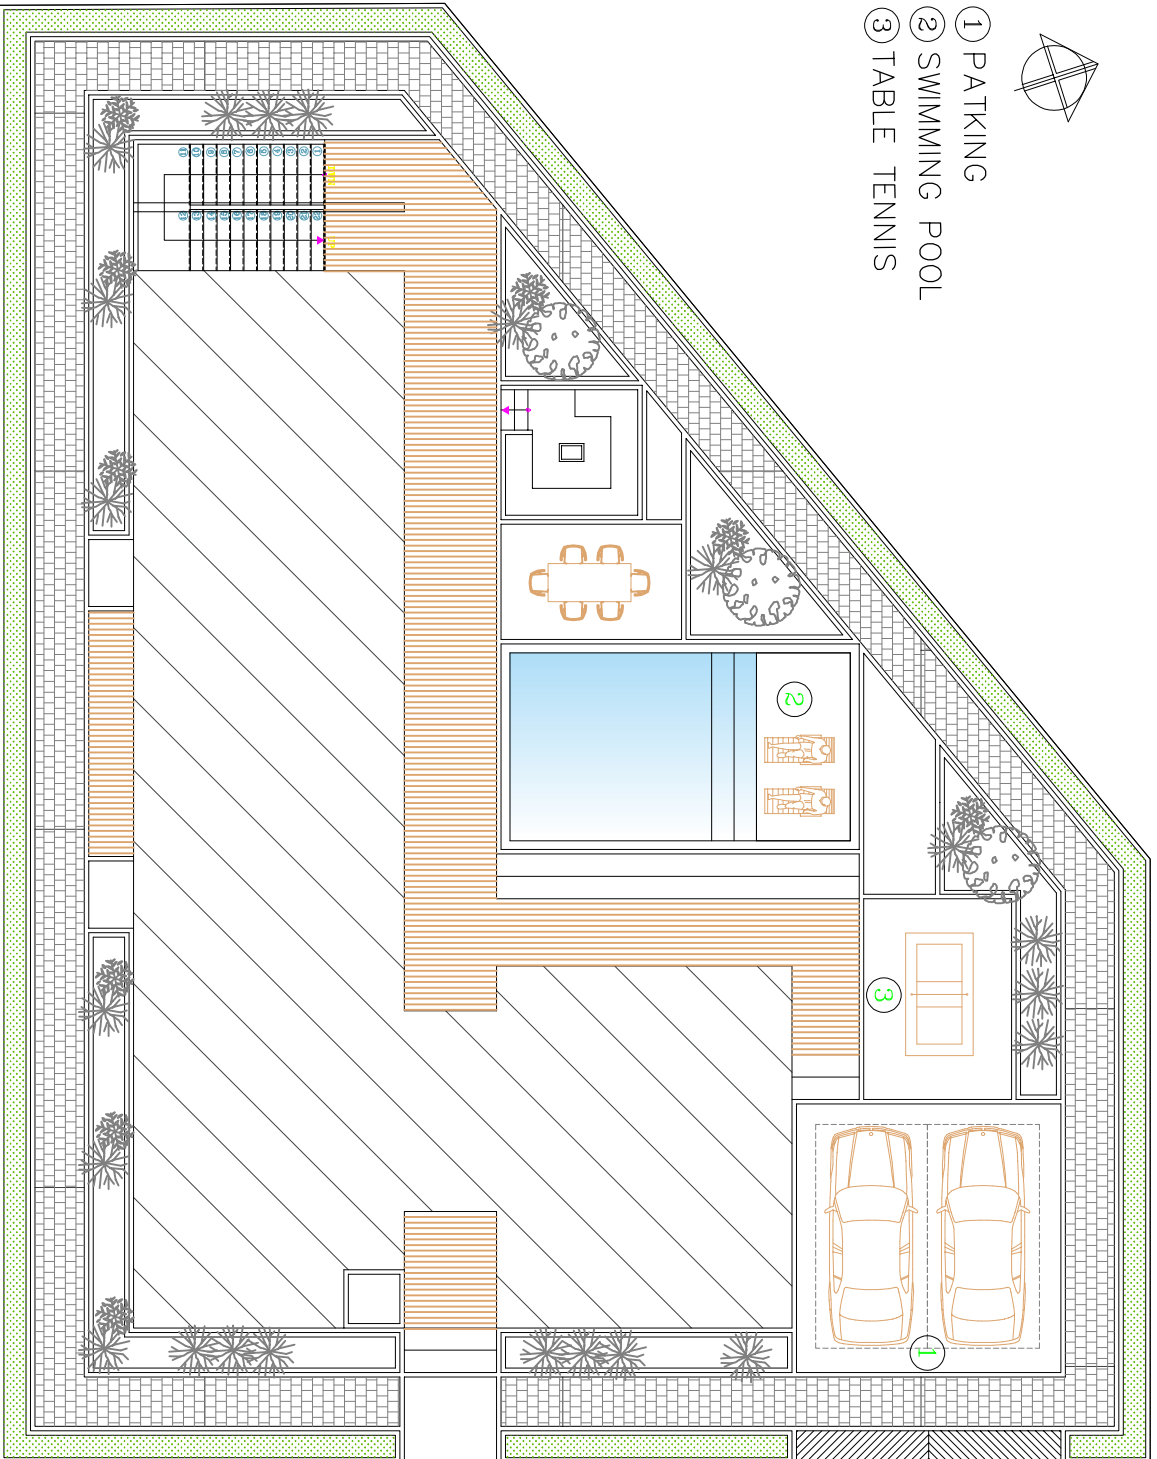


SITE PLAN

SC: 1:100



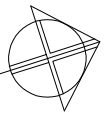


- ① ENTRANCE
- ② PRIVATE ROOM
- ③ TV ROOM
- ④ KITCHEN
- ⑤ DINING ROOM
- ⑥ LIVING ROOM
- ⑦ GUEST ROOM
- ⑧ BATH
- ⑨ WC

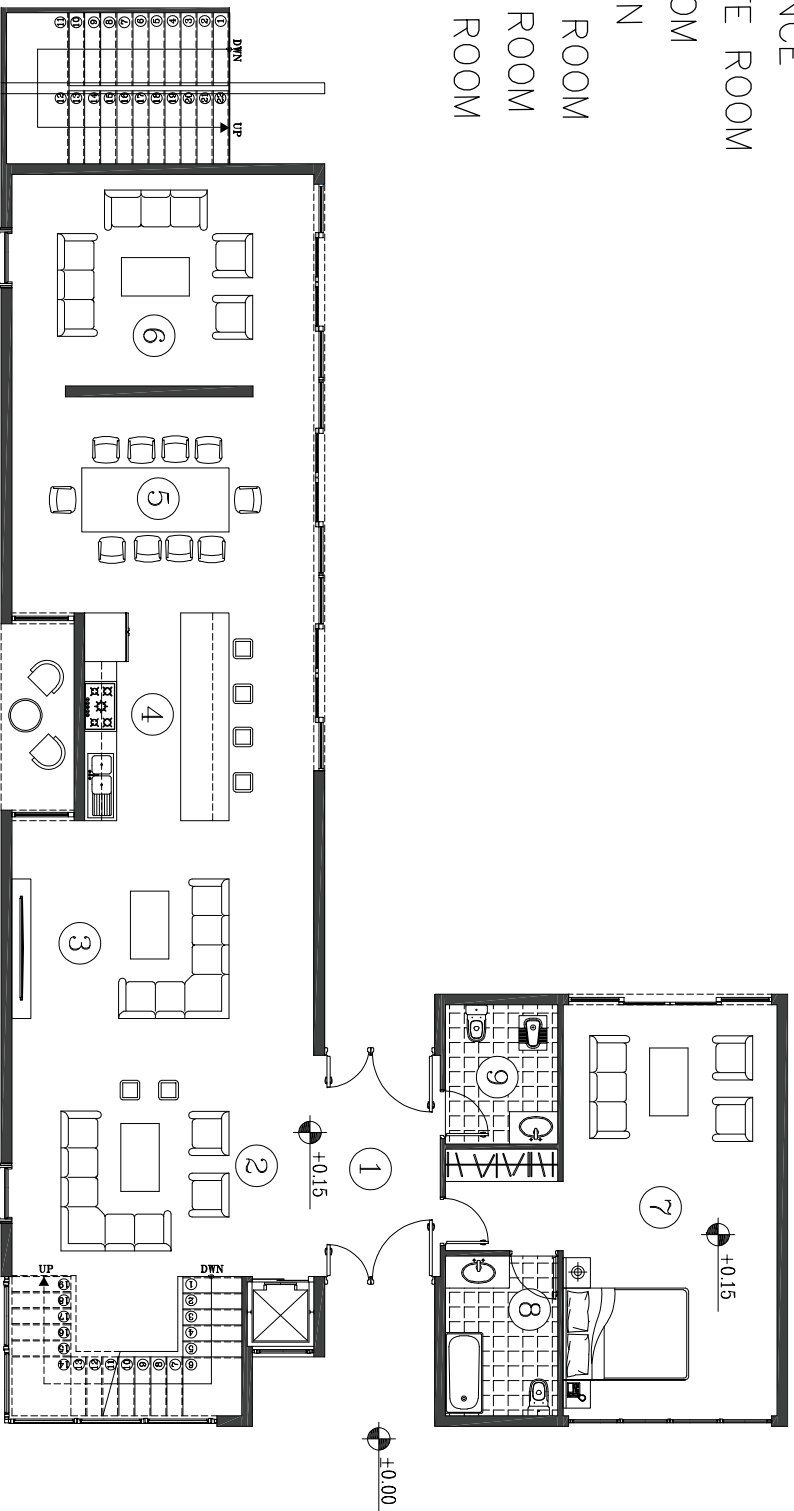


# GROUND FLOOR FURNITURE PLAN

SC.1:100

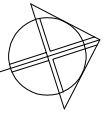


- ① ENTRANCE
- ② PRIVATE ROOM
- ③ KITCHEN
- ④ M.BED ROOM
- ⑤ BATH
- ⑥ TARASS

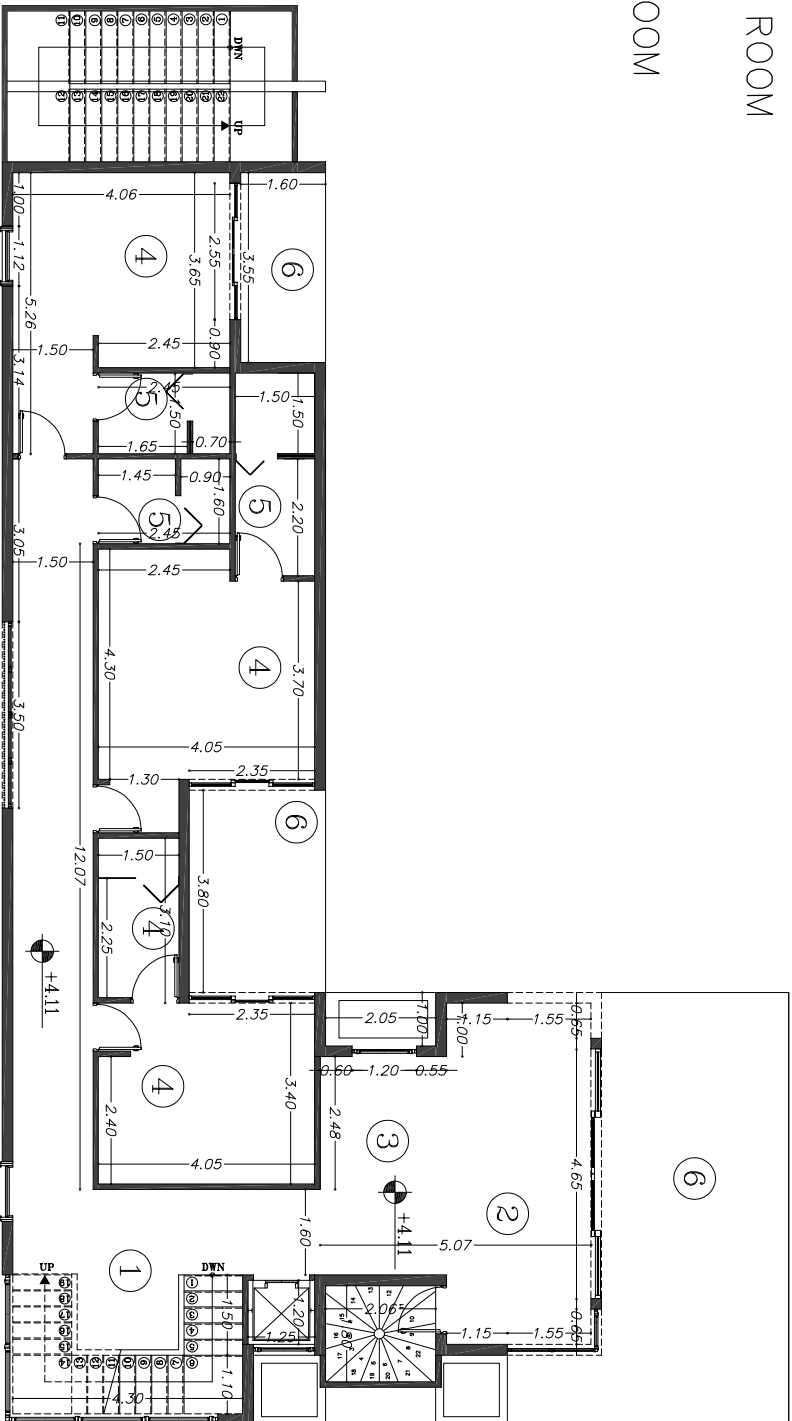


FIRST FLOOR MEASUREMENT PLAN

SC.1:100

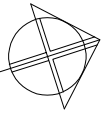


- ① ENTRANCE
- ② PRIVATE ROOM
- ③ KITCHEN
- ④ M.BED ROOM
- ⑤ BATH
- ⑥ TARASS

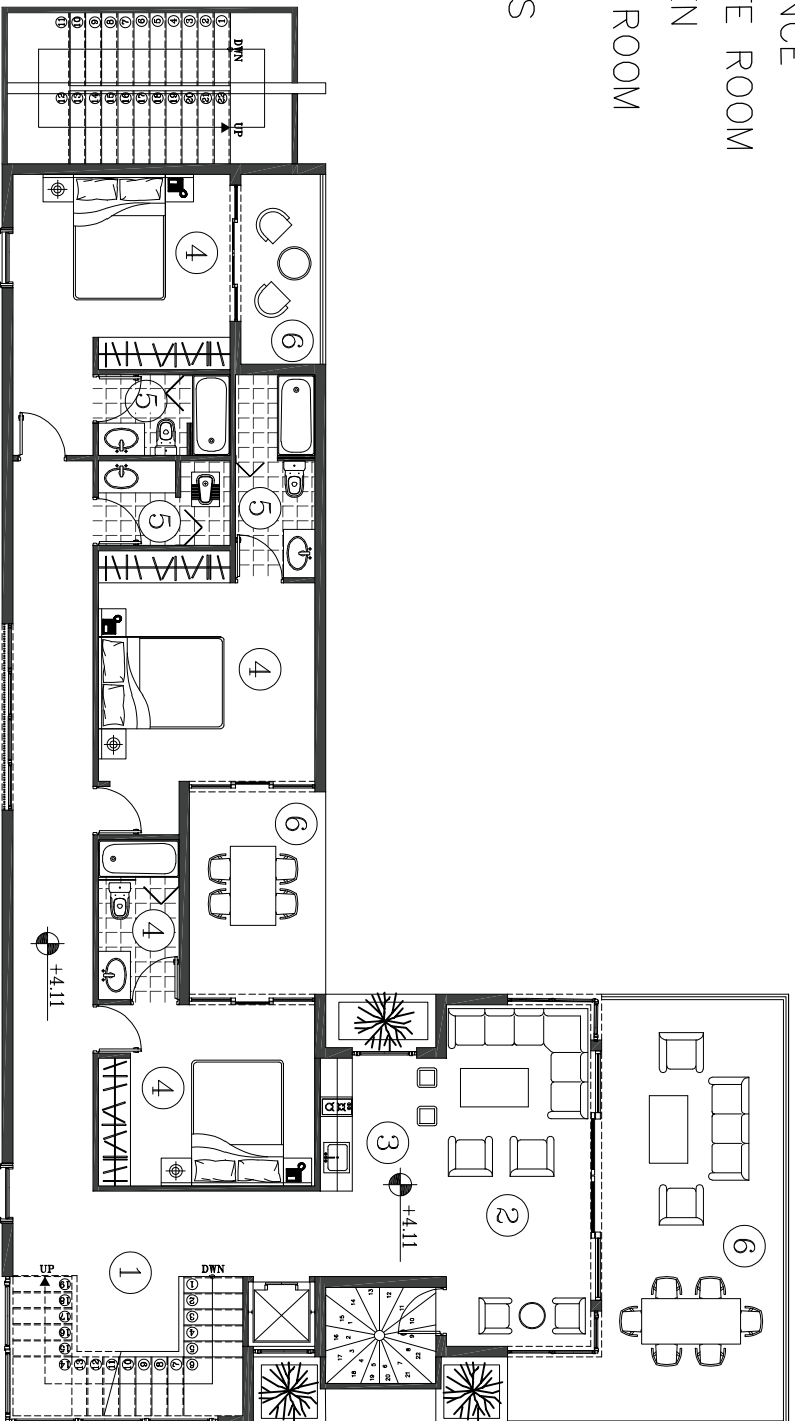


FIRST FLOOR FURNITURE PLAN

SC.1:100



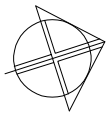


- ① FOUNTAIN
- ② BENCH
- ③ FOOSBALL
- ④ WARMING PAN
- ⑤ JACUZZI
- ⑥ PERAGOLA
- ⑦ BARBECUE

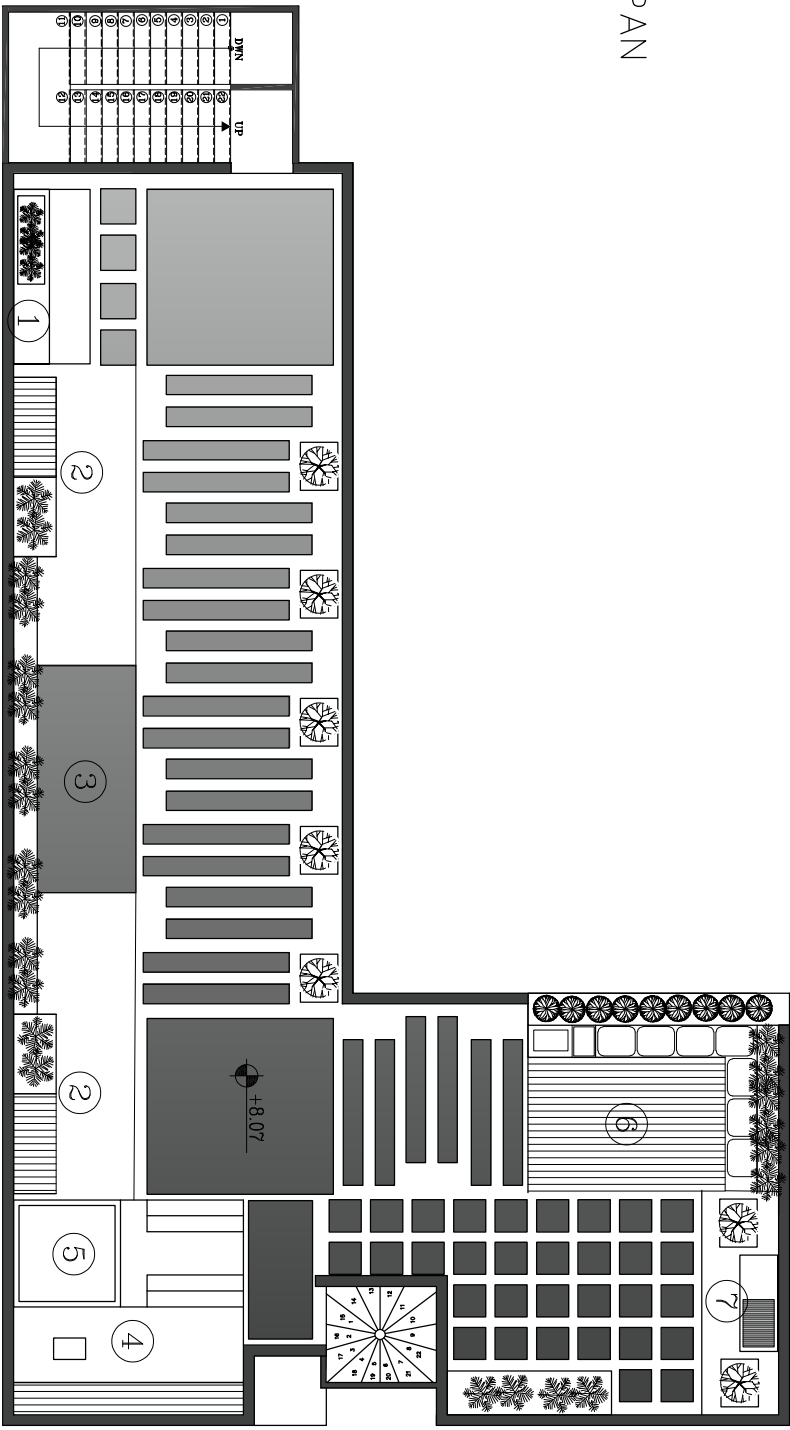


# ROOFTOP GARDEN FURNITURE PLAN

SC.1:100

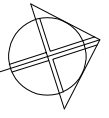

① POWERHOUSE

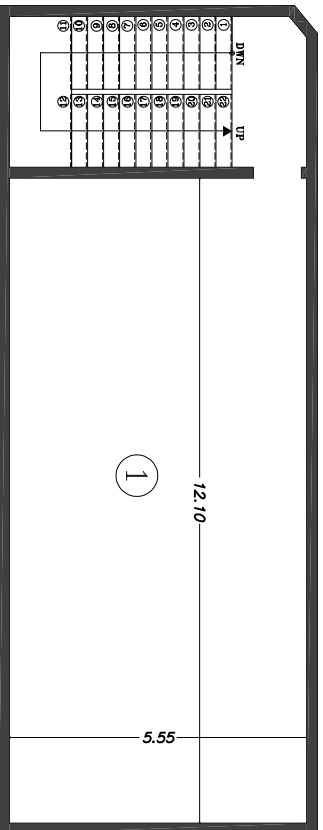

BASTMENT MEASUREMENT PLAN

SC.1:100




























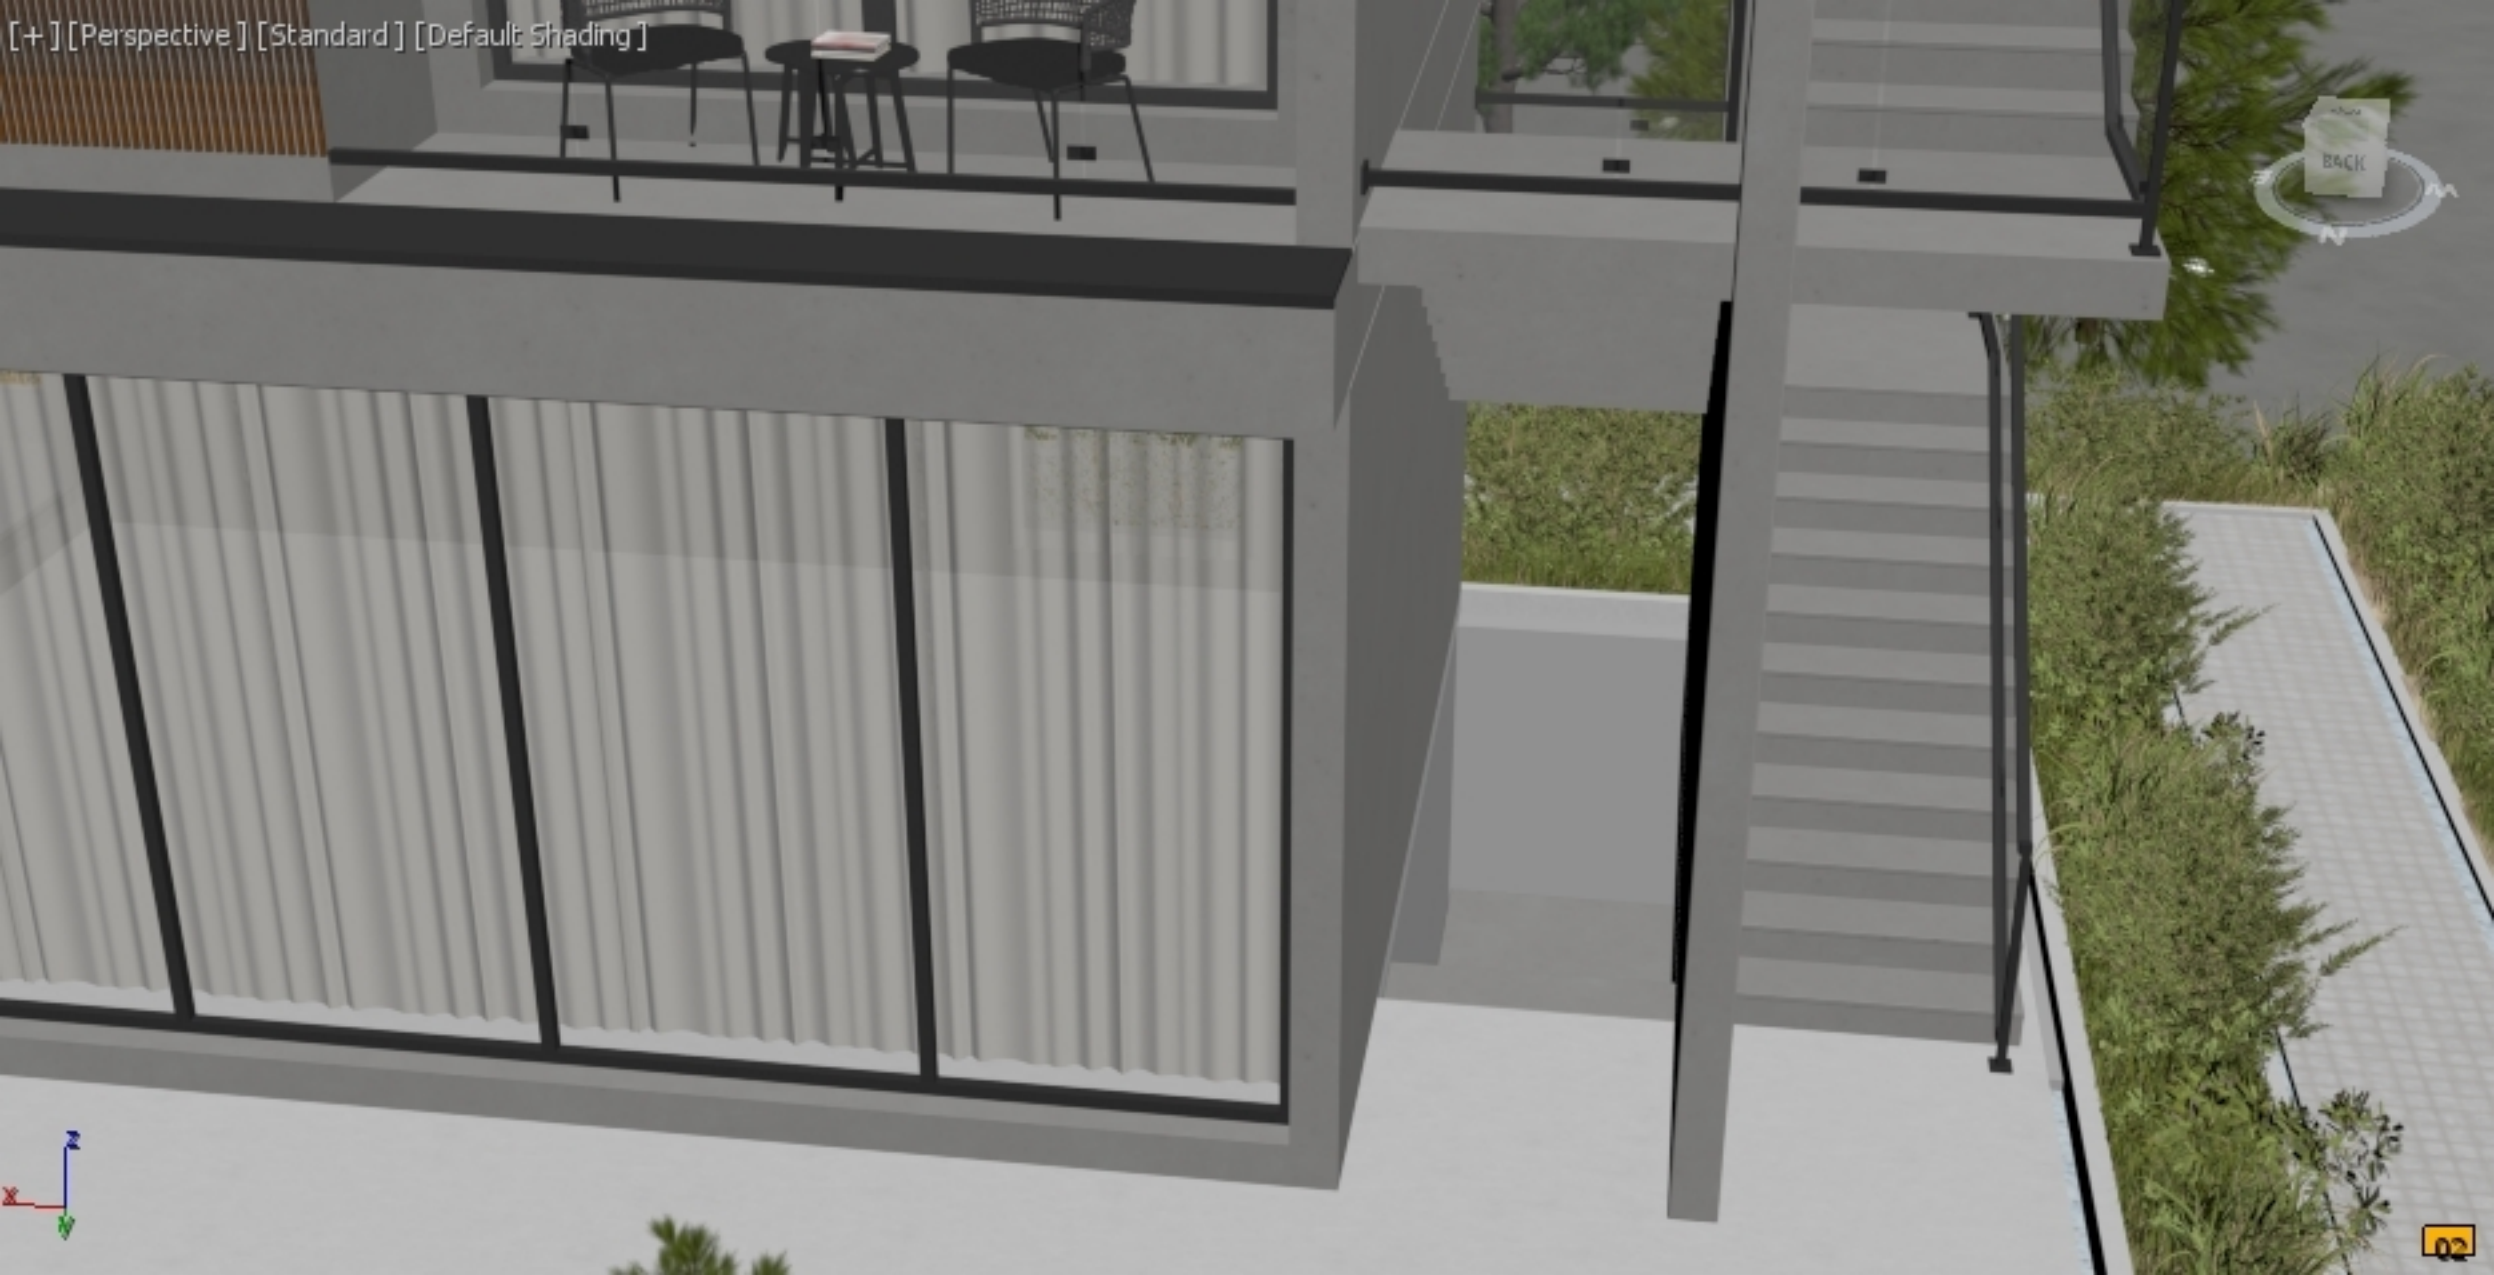

BACK

