

ST.1


ST.2

ST.3

ST.4

ST.5

ST.6

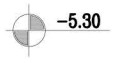

7.4736

-2 BASEMENT

Sc : 1/100

80°




1st FLOOR PLAN

Sc : 1/100



2-3-4 th FLOOR PLAN

Sc : 1/100

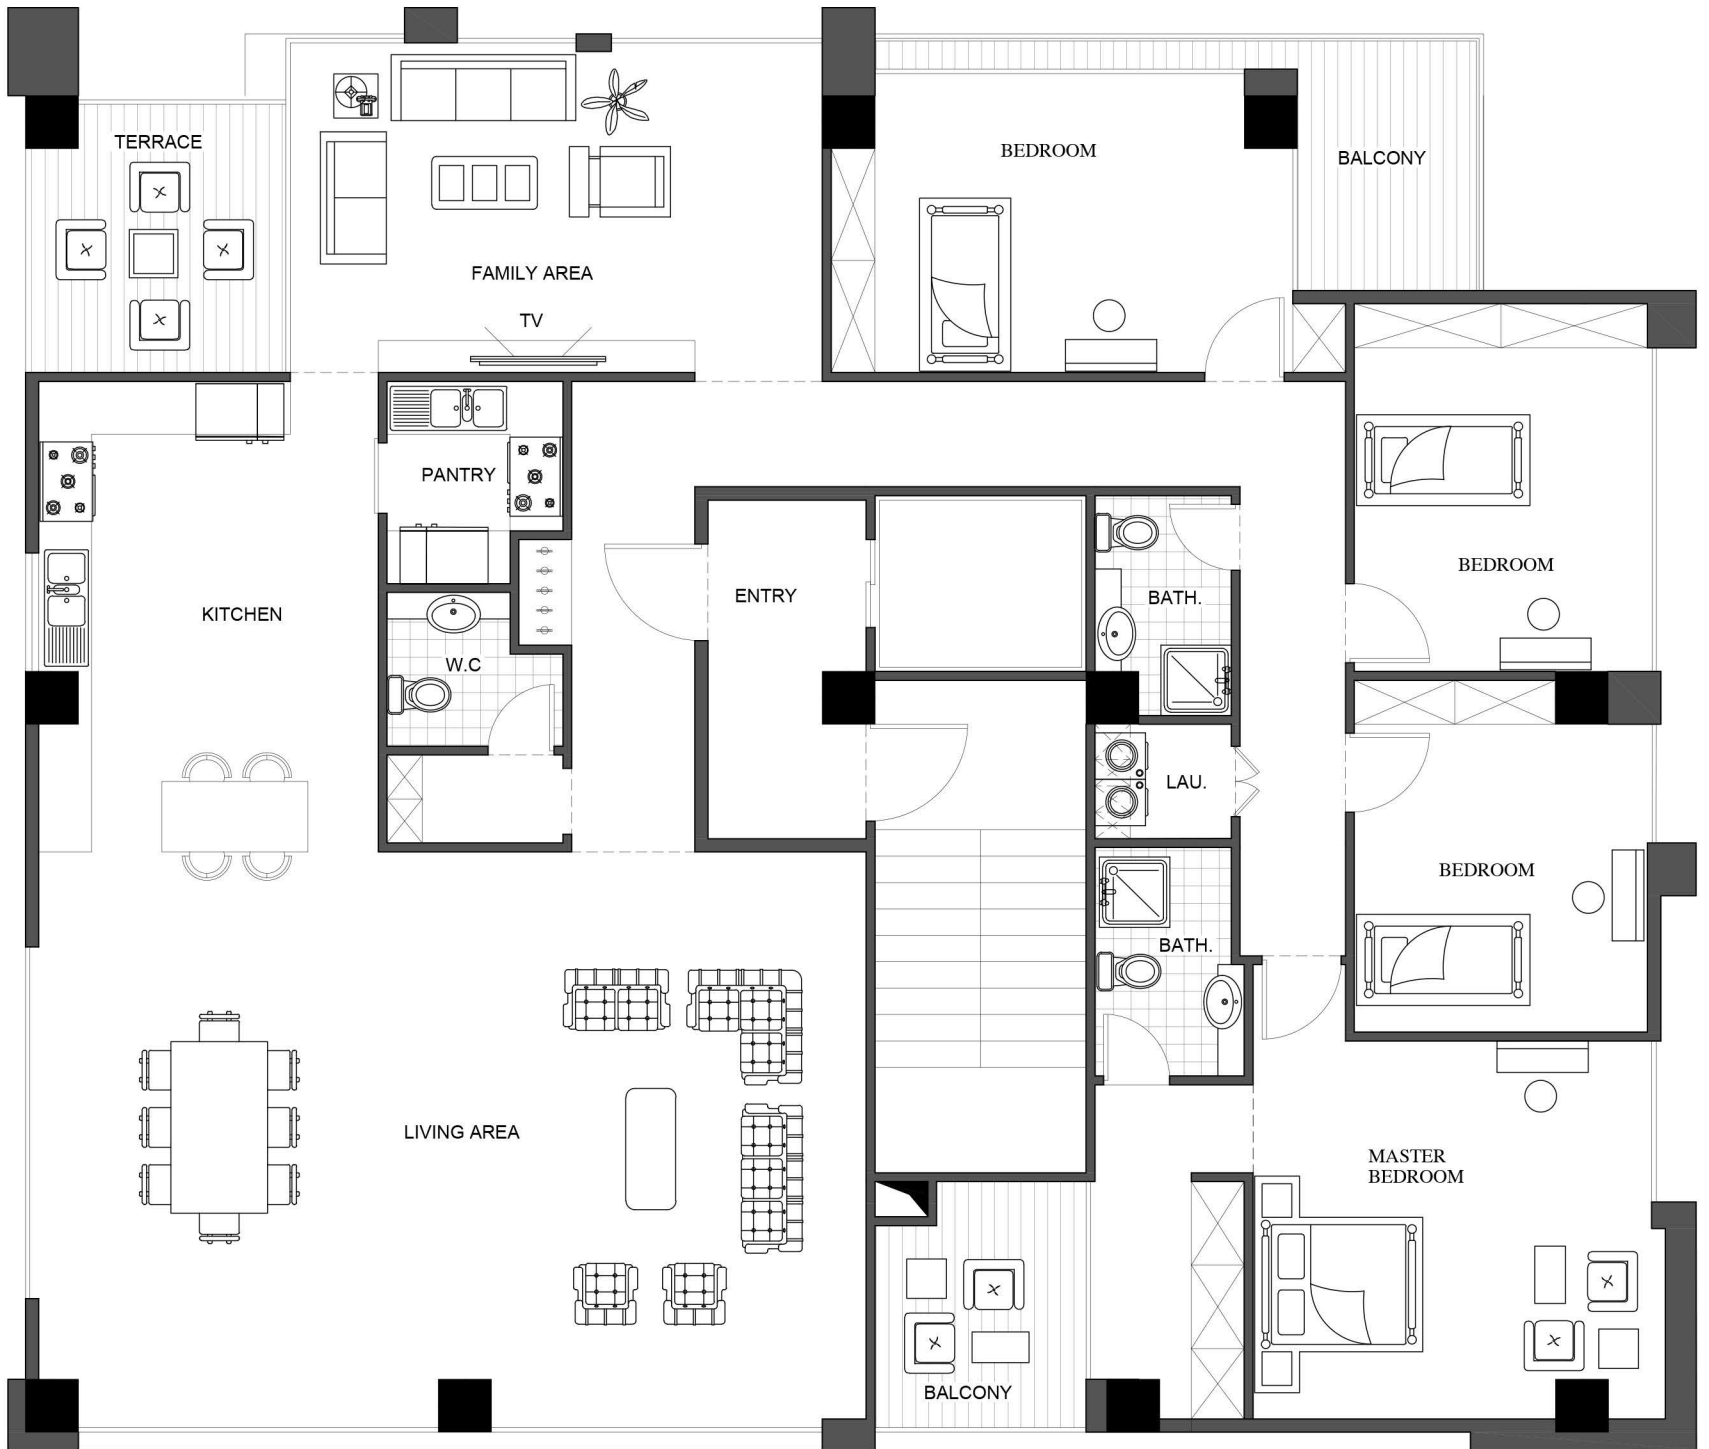

5th FLOOR PLAN

Sc : 1/100



6th FLOOR PLAN

Sc : 1/100



ORKIDEH
RESIDENCE



ORKIDEH
RESIDENCE





















NETFLIX





