


RAK Ceramics

1
EW04.1.17

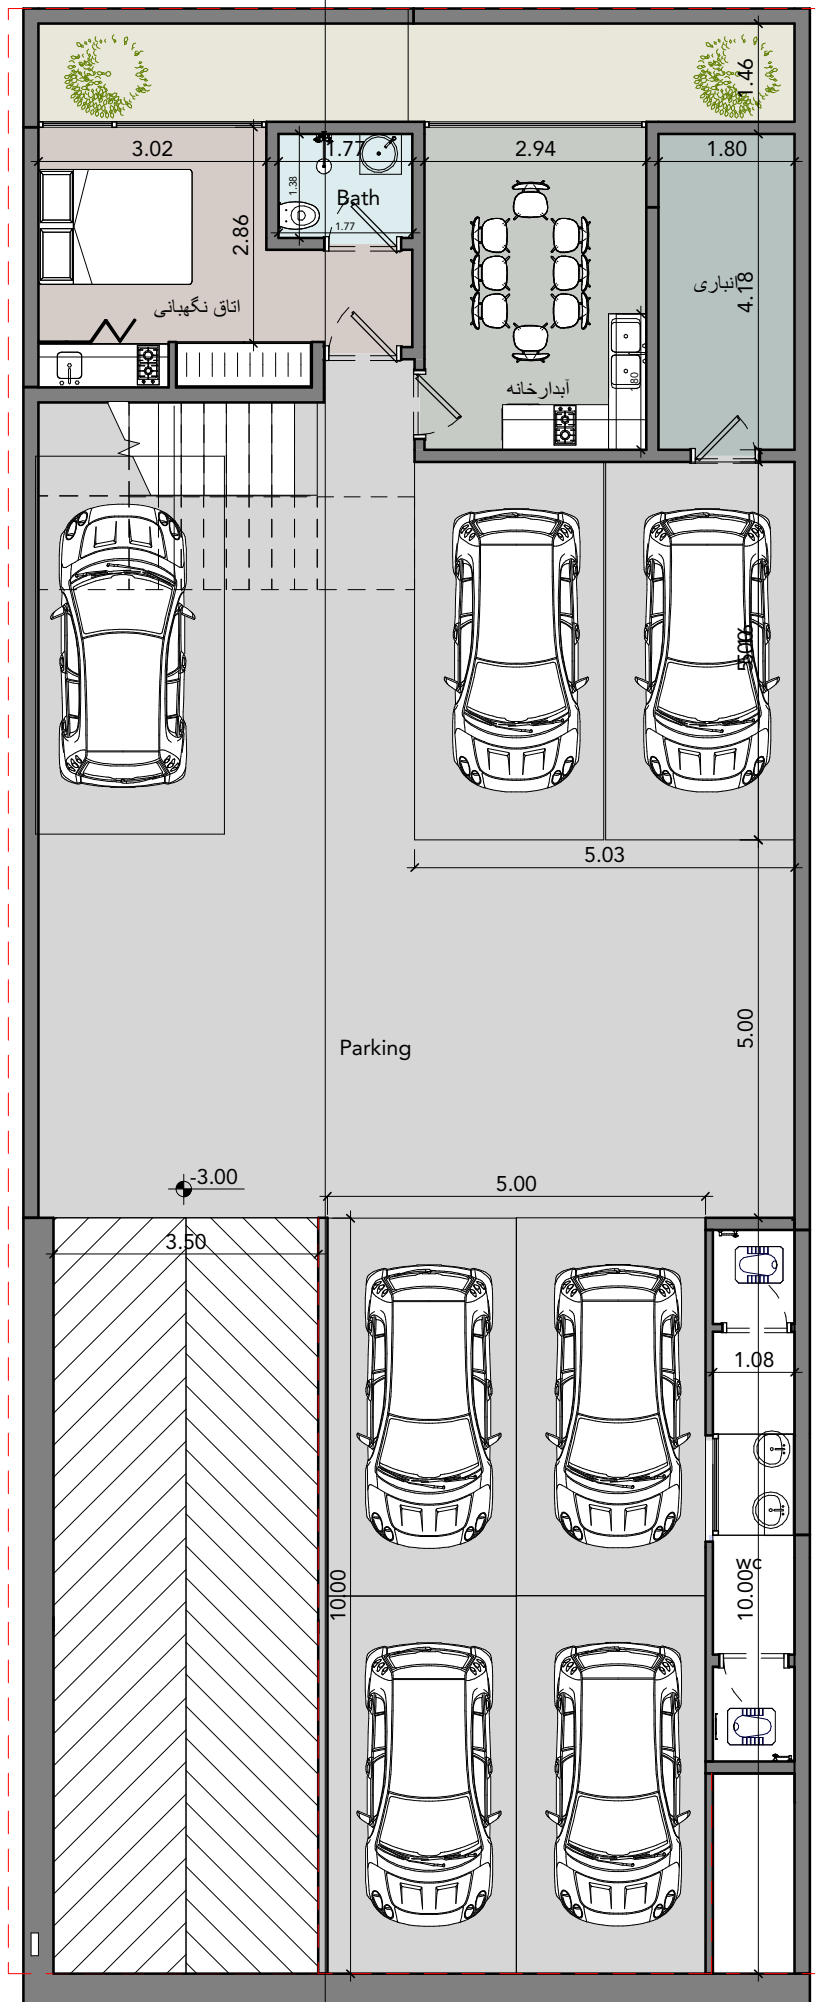

A First basement floor

1

1 : 100

1
EW04.1.17

Project Title: RAK Ceramics

Client: Owner

Date: 1402/03/13

Drawing Title: Basement floor

Floor: Revision

Drawing No.: EW04.1.13

Field: Architectural

Scale 1 : 100

Size

:


Design Manager:

Design

Team: 1st Phase

Check: 2nd Phase

Check:

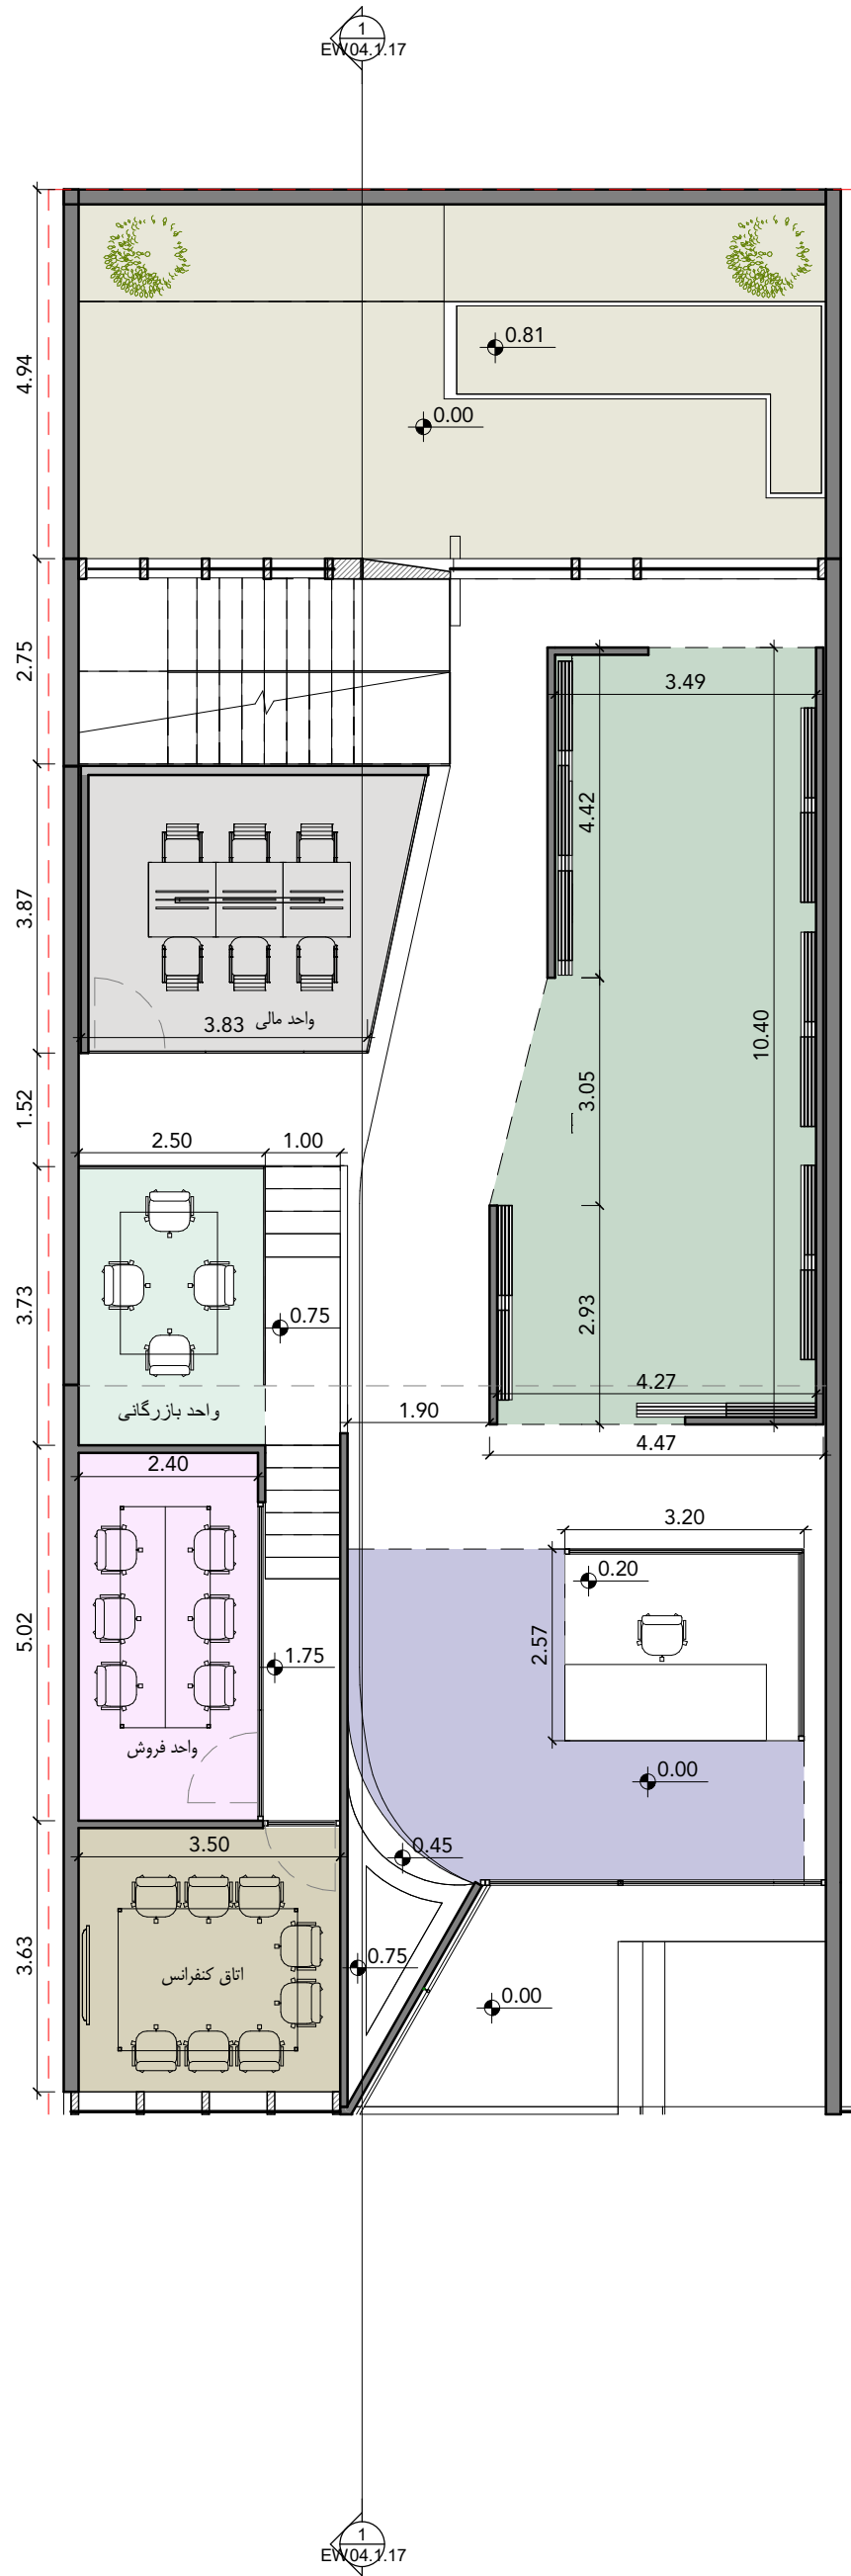

A_groundfloor

1

1 : 100

Project Title: RAK Ceramics

Client: Owner

Date: 1402/03/13

Drawing Title: Ground floor

Floor: Revision

Drawing No.: EW04.1.14

Field: Architectural

Scale 1 : 100

Size

:


Design Manager:

Design

Team: 1st Phase

Check: 2nd Phase

Check:

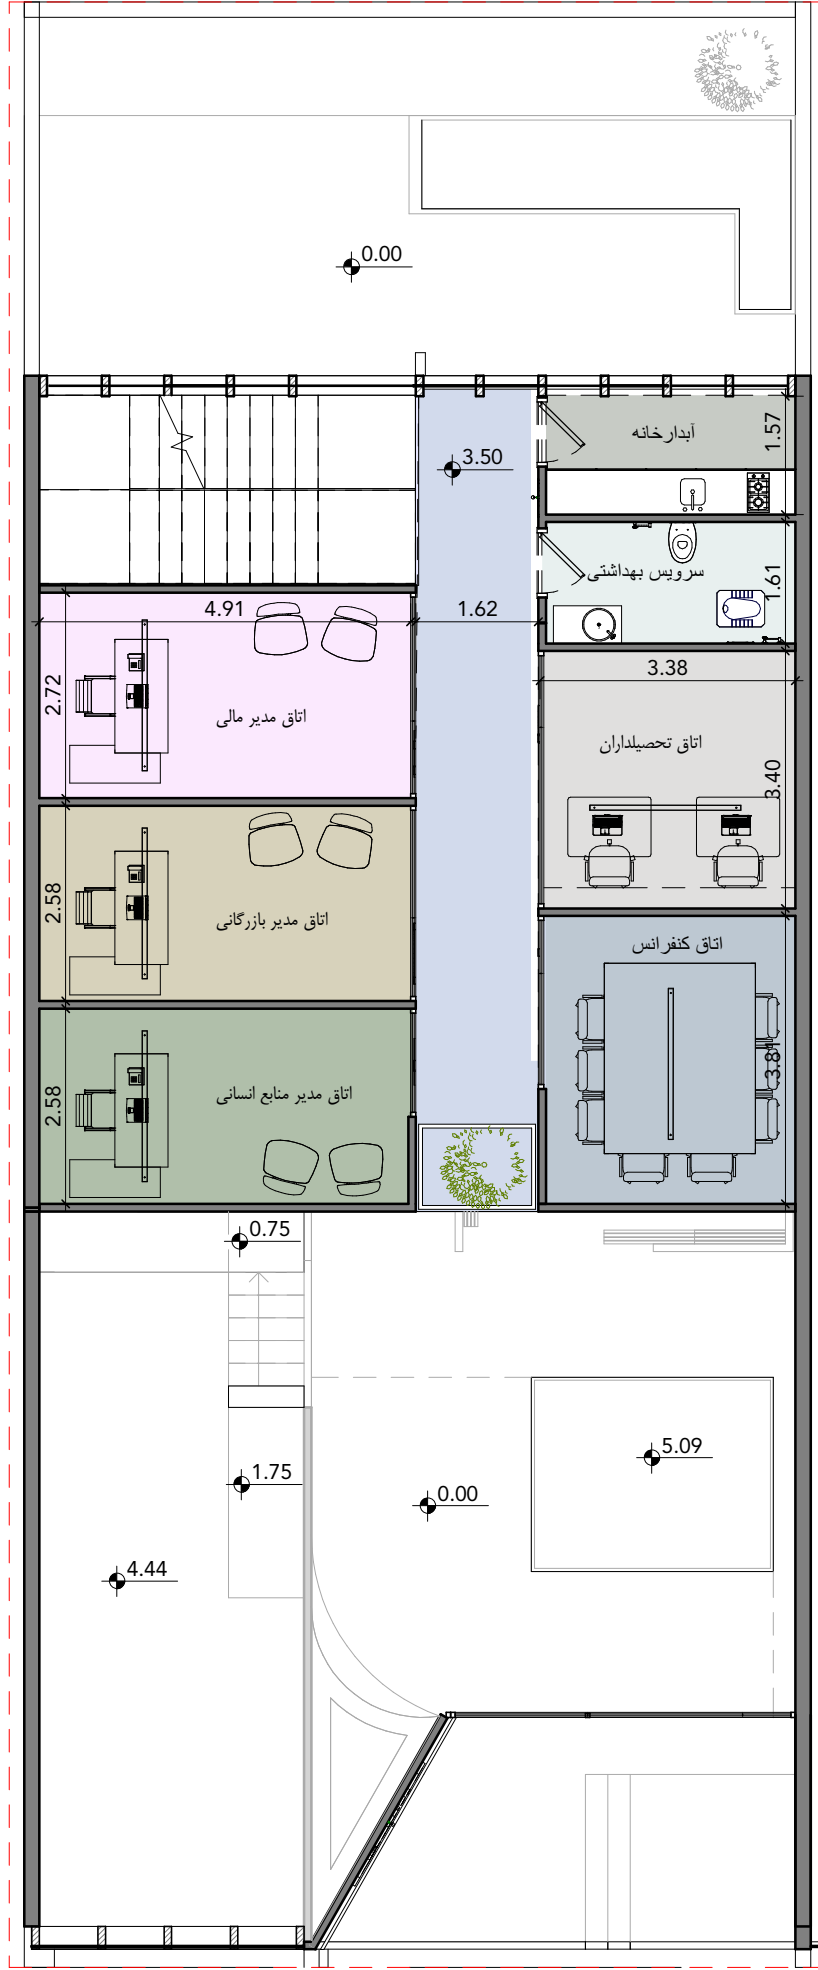

First Floor

1

1 : 100

Project Title: RAK Ceramics

Client: Owner

Date: 1402/03/13

Drawing Title: First floor

Floor:

Drawing No.: EW04.1.15

Field: Architectural

Revision

Scale 1 : 100

Size


Design Manager:

Design

Team: 1st Phase

Check: 2nd Phase

Check:

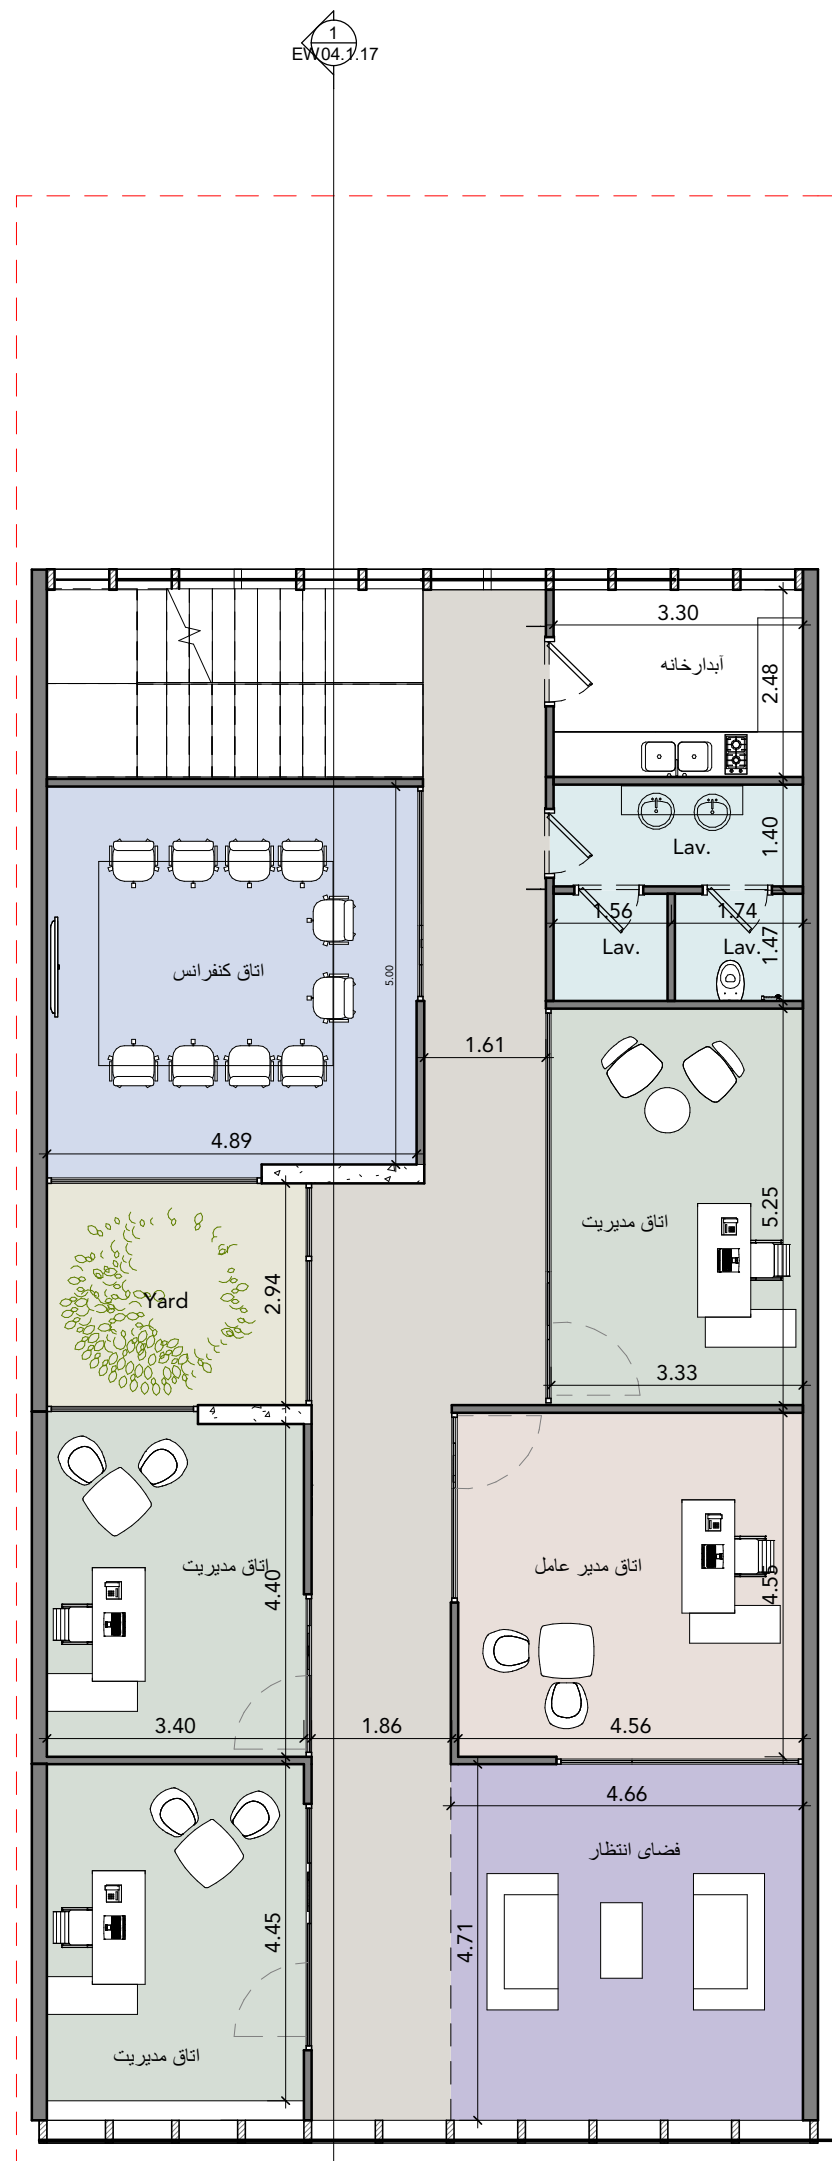

Secondfloor

1 1 : 100

Project Title: RAK Ceramics

Client: Owner

Date: 1402/03/13

Drawing Title: Second floor

Floor:

Drawing No.: EW04.1.16

Field: Arcitectoral

Revision

Scale 1 : 100

Size


Design Manager:

Design

Team: 1st Phase

Check: 2nd Phase

Check:

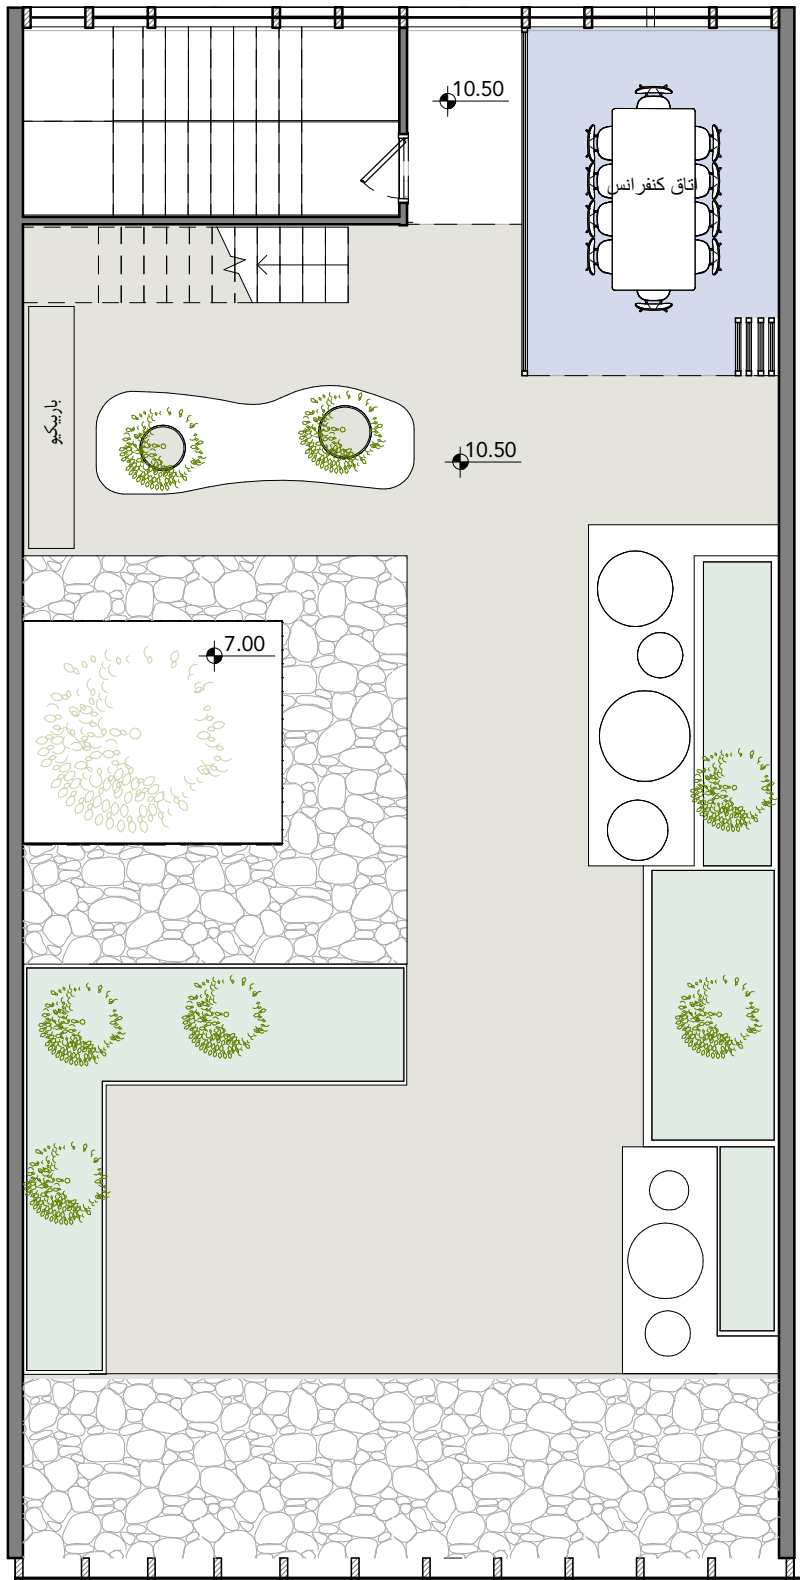

A roof floor

1 1 : 100

Project Title: RAK Ceramics

Client: Owner

Date: 1402/03/13

Drawing Title: Roof garden

Floor:

Drawing No.: EW04.1.18

Field: Architectural

Revision

Scale 1 : 100

Size

:


Design Manager:

Design

Team: 1st Phase

Check: 2nd Phase

Check:

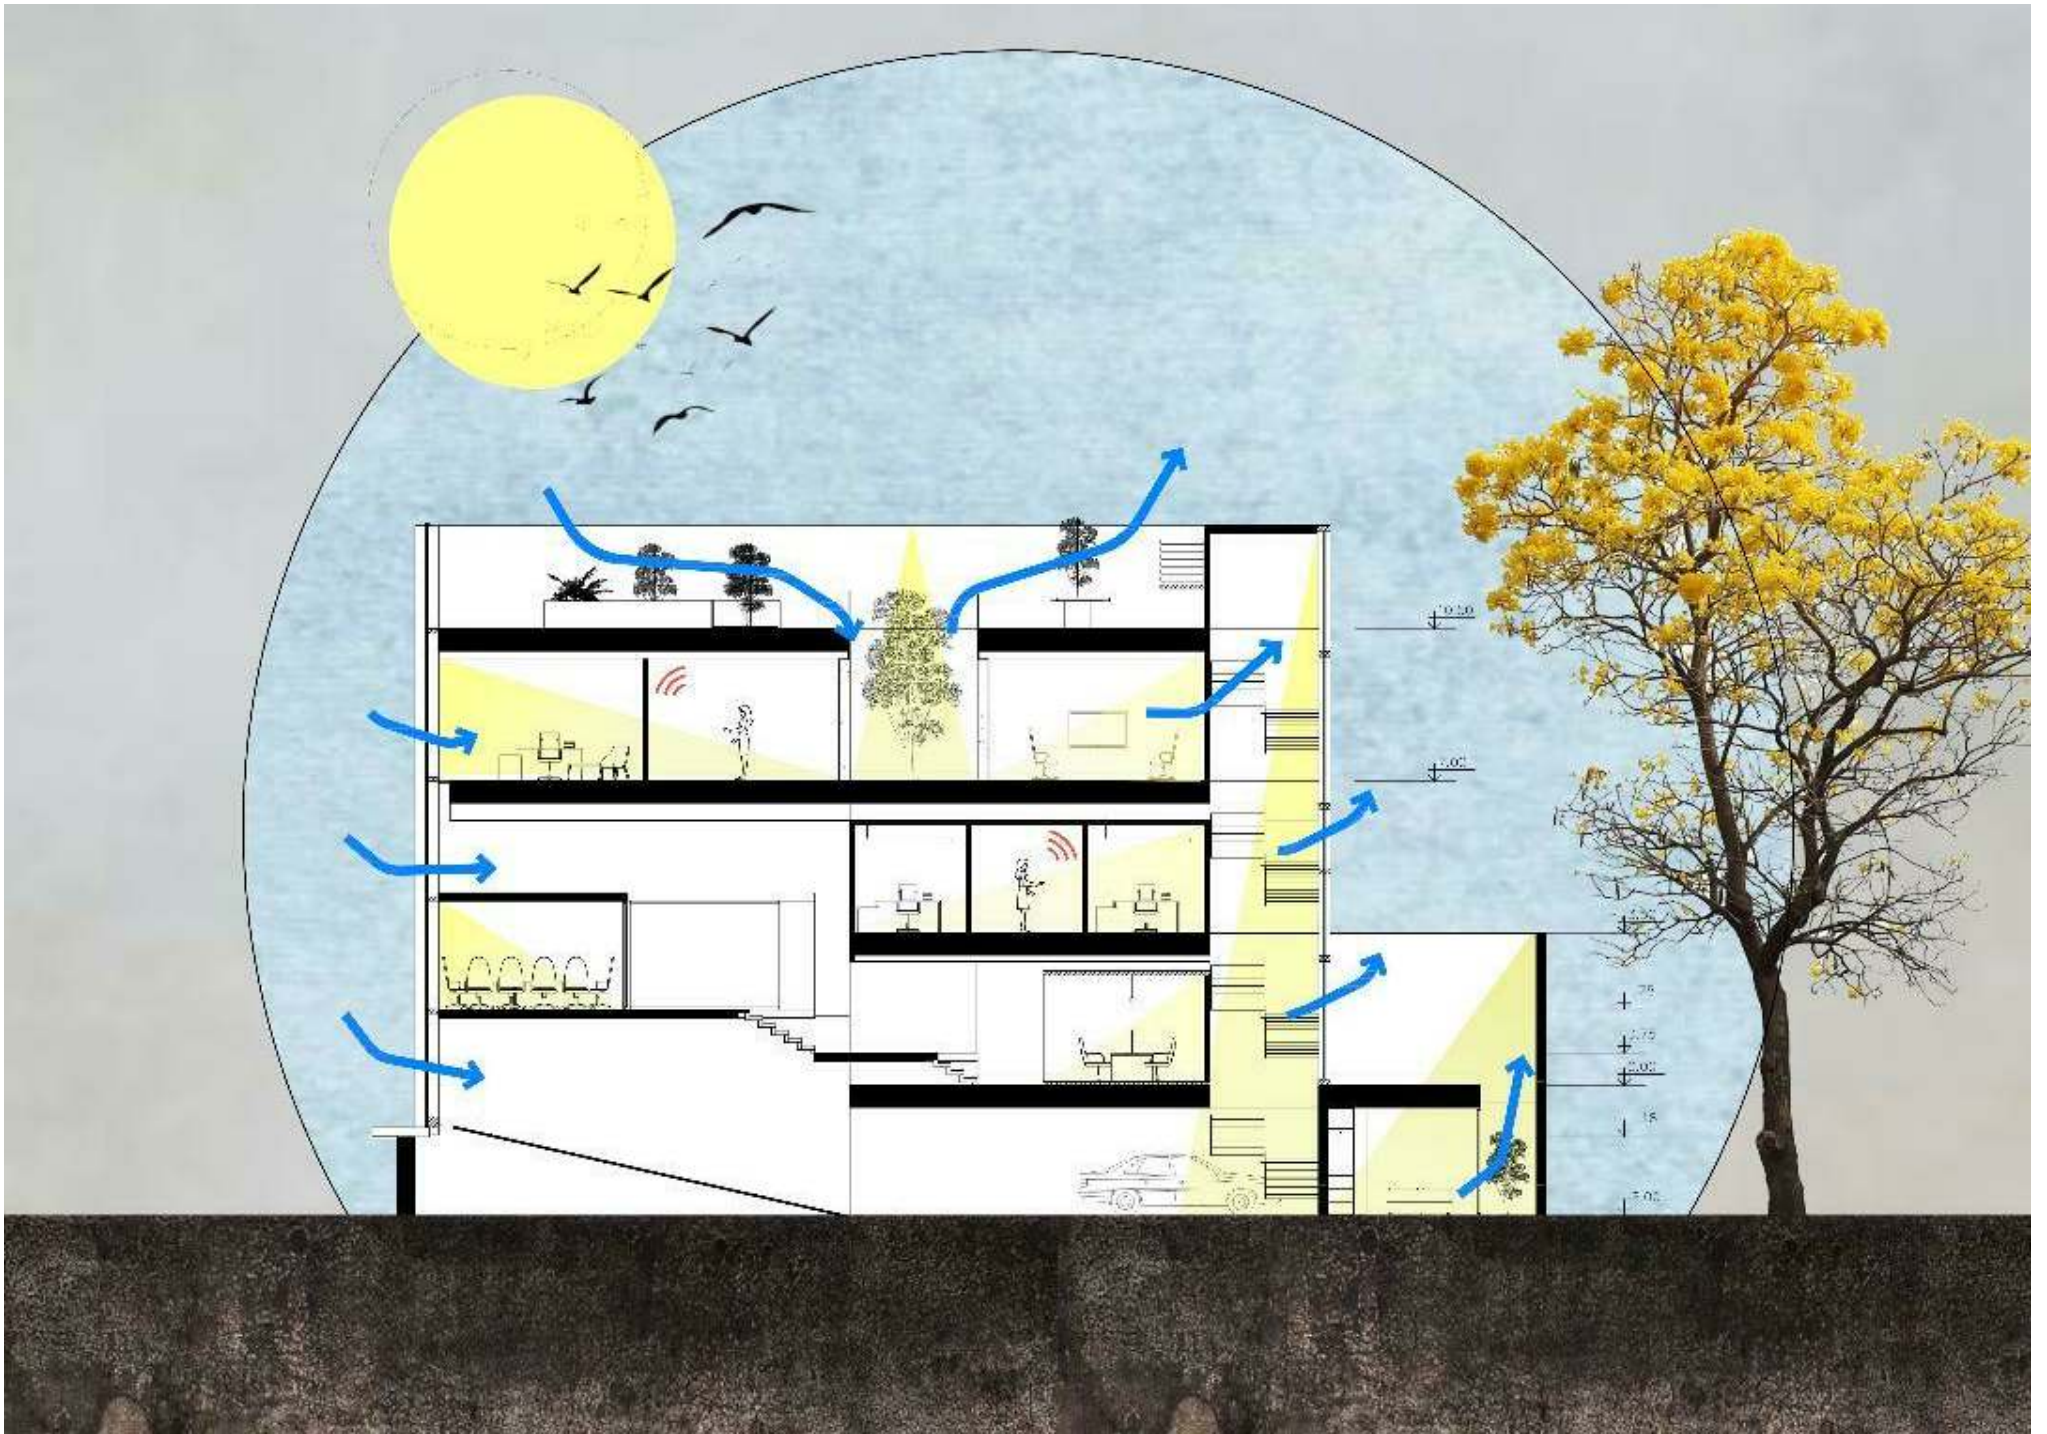

با توجه به خواسته کارفرما تصمیم بر این شد که حجم اصلی ساختمان حفظ شود و برای نمای دو طرف از پوسته ی شیشه ای استفاده شود تا نور کافی برای فضاهای مورد استفاده تامین شود و در قسمت هایی از دو نما شفافیت شیشه ها مد نظر قرار گرفت و در قسمتهایی از شیشه های مات و مولین های نسبتا ضخیم برای کنترل نور در نظر گرفتیم که در نهایت در قسمت شیشه های مات برند و لوگو محصول را به صورت شفاف روی شیشه های مات قرار دادیم تا برند محصول هم در روز هم در نور پردازی شب دیده شود و در نهایت با جا نمایی هر قسمت اداری و ایجاد اتاقهایی با جداره شیشه ای نور فضاهای اداری تامین شد و برای کنترل صوت هم با اتاقهای مسقف شیشه ای و هم استفاده از مترپال های اکوستیک سعی بر این شد که صوت کنترل شود و از اکو صوت جلوگیری شود

Project Title: RAK Ceramics

Client: Owner

Date: 1402/03/13

Drawing Title: دیاگرام

Floor:

Drawing No.: EW04.1.19

Field: Arcitectoral

Revision

: Scale

: Size

:

Design Manager:

Design


Team:

1st Phase

Check:

2nd Phase


Check:

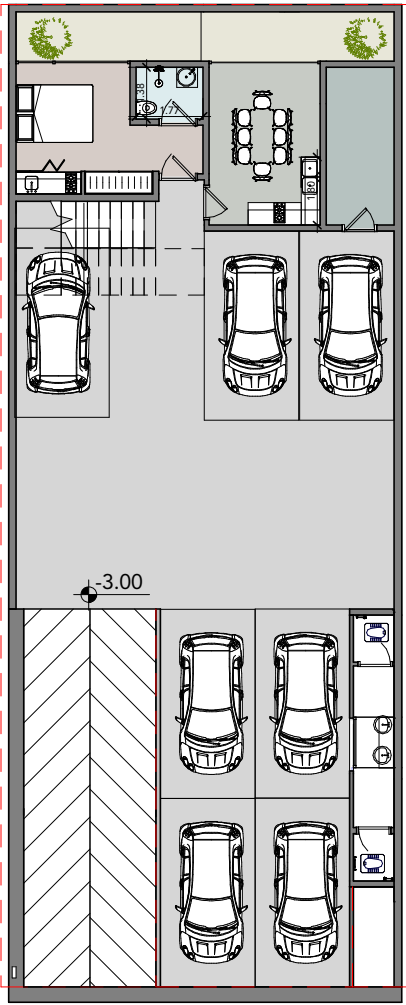

A First basement floor 1/200

1

1 : 200

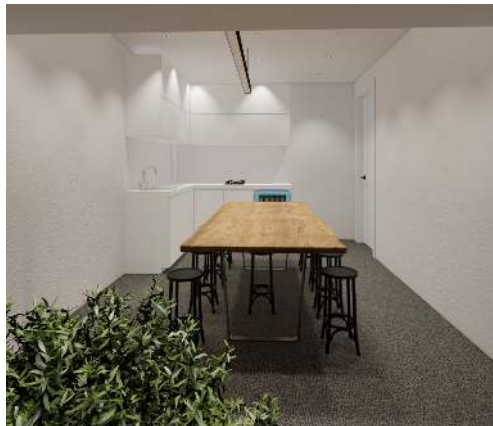

Project Title: RAK Ceramics

Client: Owner

Date: 1402/03/13

Drawing Title: رندر های پارکینگ - اتاق نگهداری
ایدارخانه و ناهار خوری

Floor: Revision

Drawing No.: EW04.1.20

Field: Arcitectural

Scale 1 : 200

Size

Check:

Design Manager:

Design


Team:

1st Phase

Check:

2nd Phase

Check:

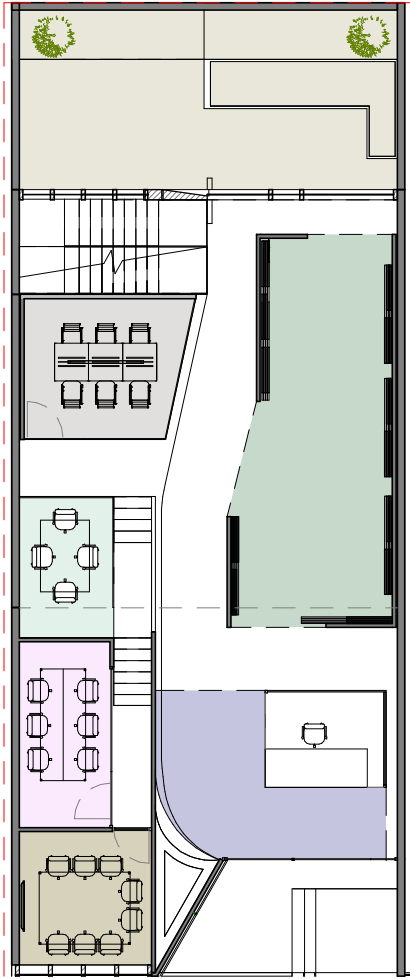

A_groundfloor_1/200

1

1 : 200



Project Title: RAK Ceramics

Drawing Title: رندر های همکف

Design Manager:

Client: Owner

Floor:

Revision

Date: 1402/03/13

Drawing No.: EW04.1.21

Scale 1 : 200

Field: Arcitectoral

Size

Design


Team:

1st Phase

Check:



2nd Phase

Check:

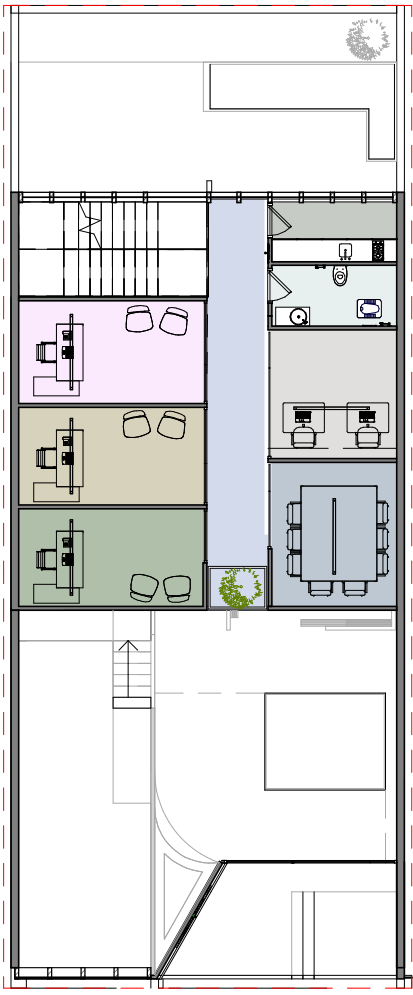

First Floor

1 1 : 200

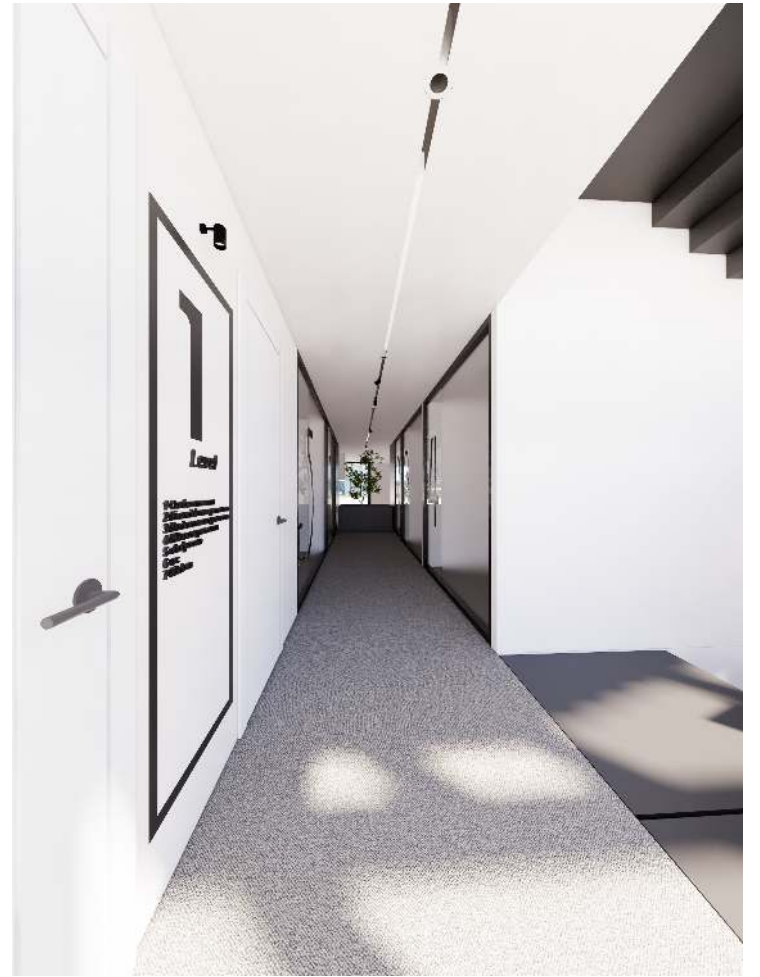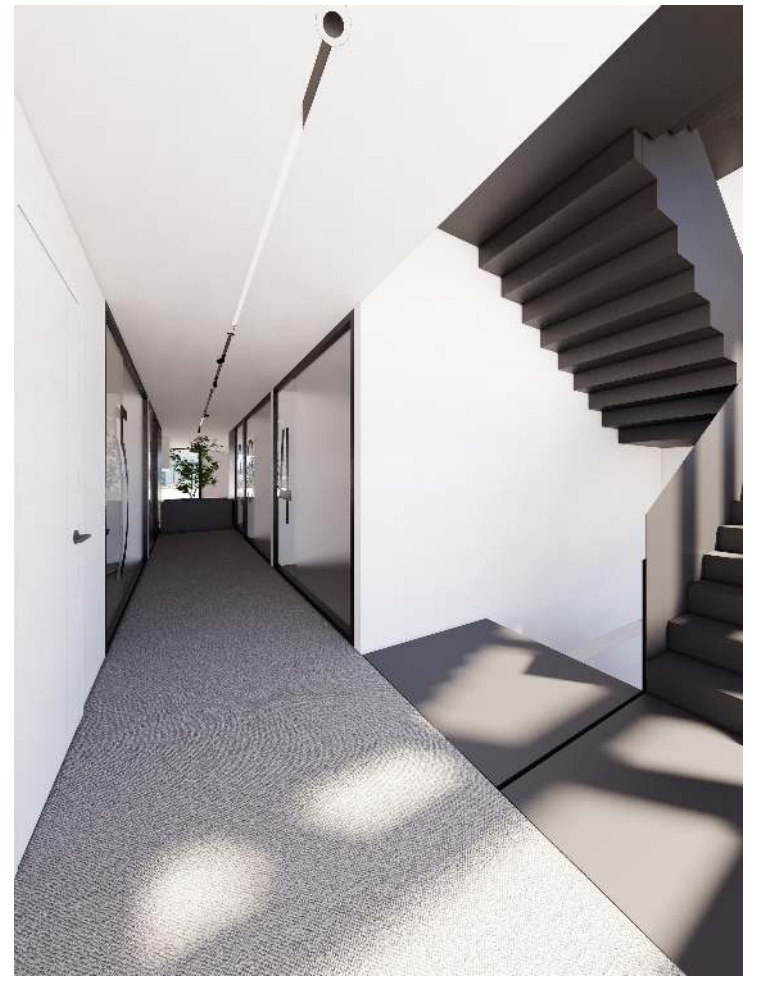

Project Title: RAK Ceramics

Client: Owner

Date: 1402/03/13

Drawing Title: رندر های نیم طبقه اول

Floor:

Drawing No.: EW04.1.22

Field: Architectural

Revision

Scale 1 : 200

Size

:


Design Manager:

Design

Team: 1st Phase

Check: 2nd Phase

Check:

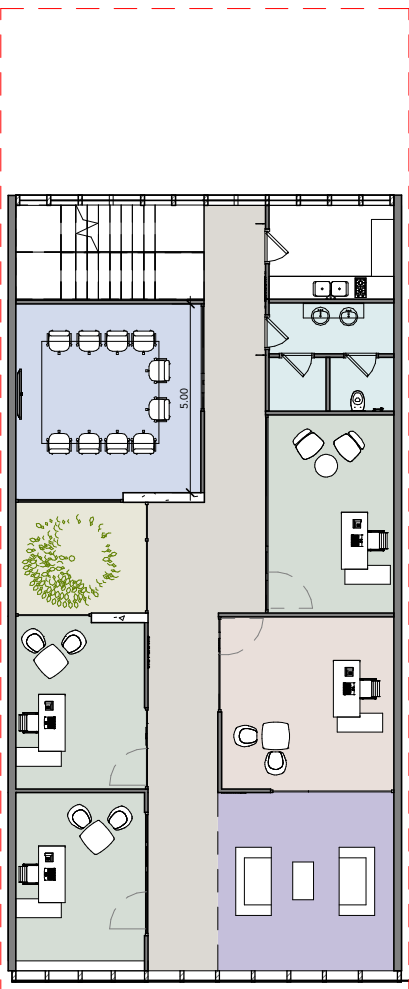

Secondfloor_1/200

1

1 : 200



Project Title: RAK Ceramics

Drawing Title: رندرهای طبقه دوم

Design Manager:

Client: Owner

Floor:

Revision

Design

Date: 1402/03/13

Drawing No.: EW04.1.23

Scale 1 : 200

Team:


Field: Architectural

Size

1st Phase

Check:

Check:

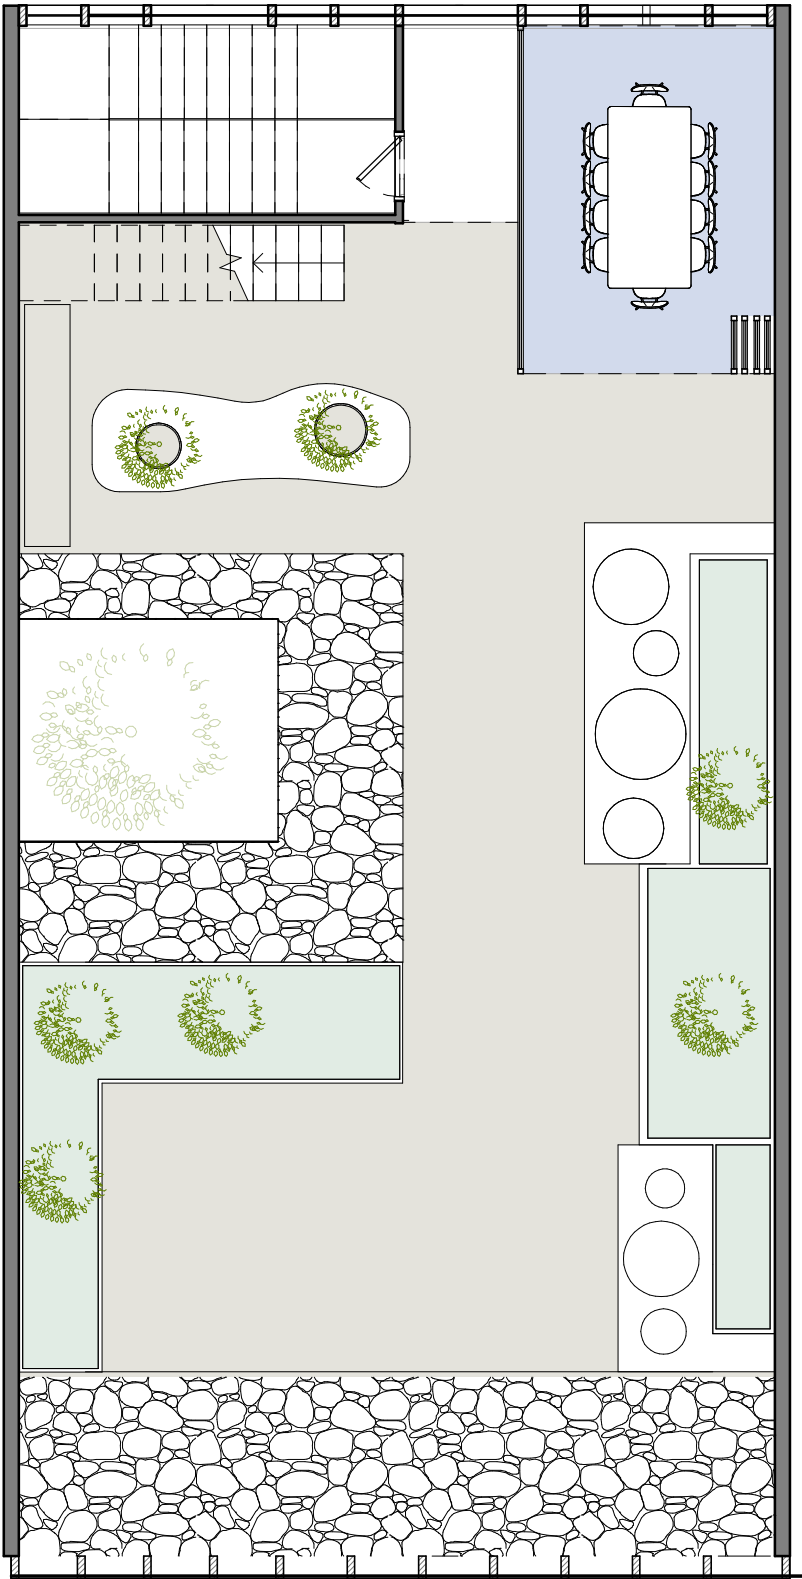

A Roof floor 1/200

1 1 : 100



Project Title: RAK Ceramics

Client: Owner

Date: 1402/03/13

Drawing Title: رندر های روف گاردن

Floor:

Drawing No.: EW04.1.24

Field: Arcitectoral

Revision

Scale 1 : 100

Size

Design Manager:

Design

Team: 1st Phase

Check: 2nd Phase

Check:



Project Title: RAK Ceramics

Client: Owner

Date: 1402/03/13

Drawing Title: رندر های حیاط همکف

Floor:

Drawing No.: EW04.1.25

Field: Architectural

Revision

: Scale

: Size

:

Design Manager:

Design



Team:

1st Phase

Check:

2nd Phase

Check:

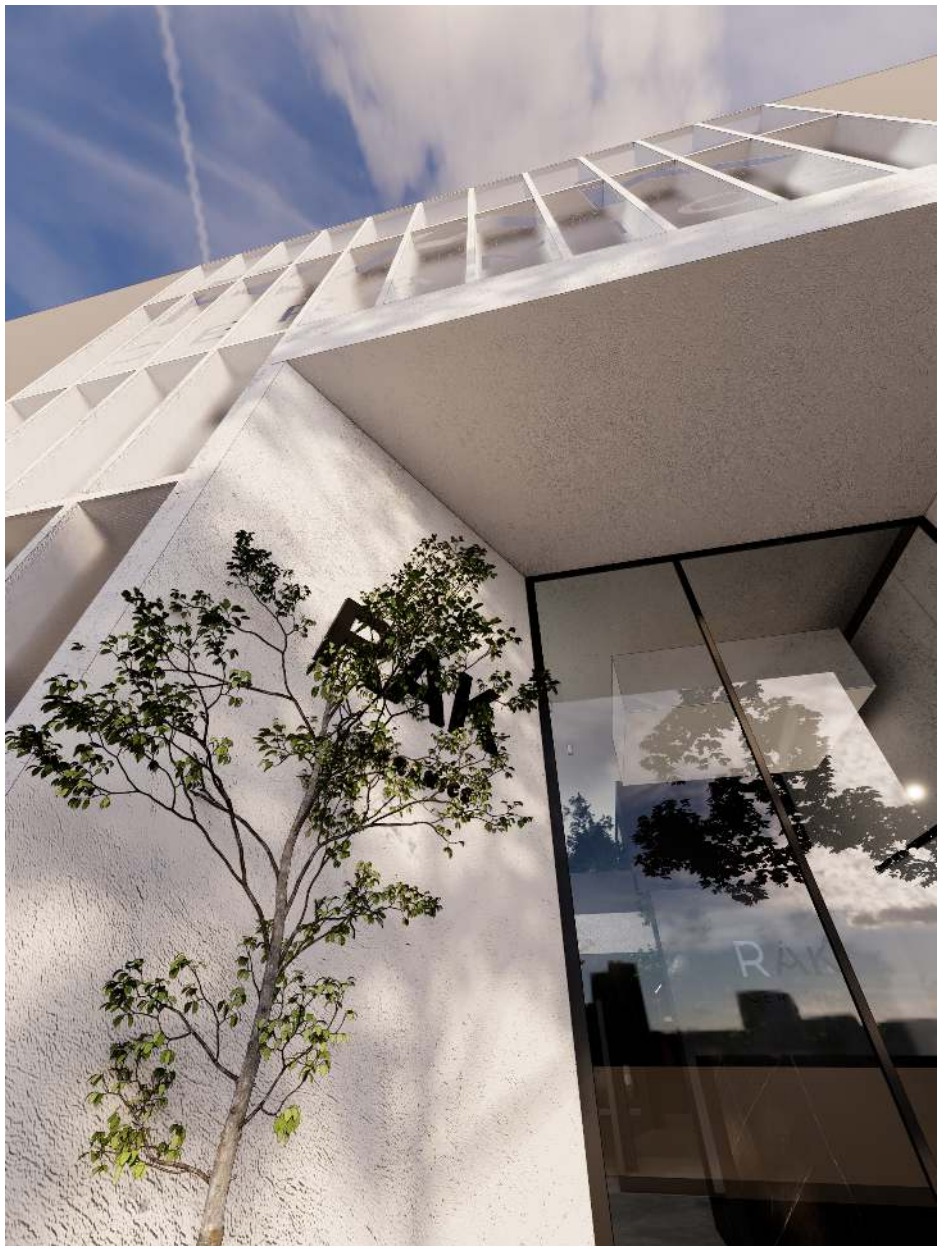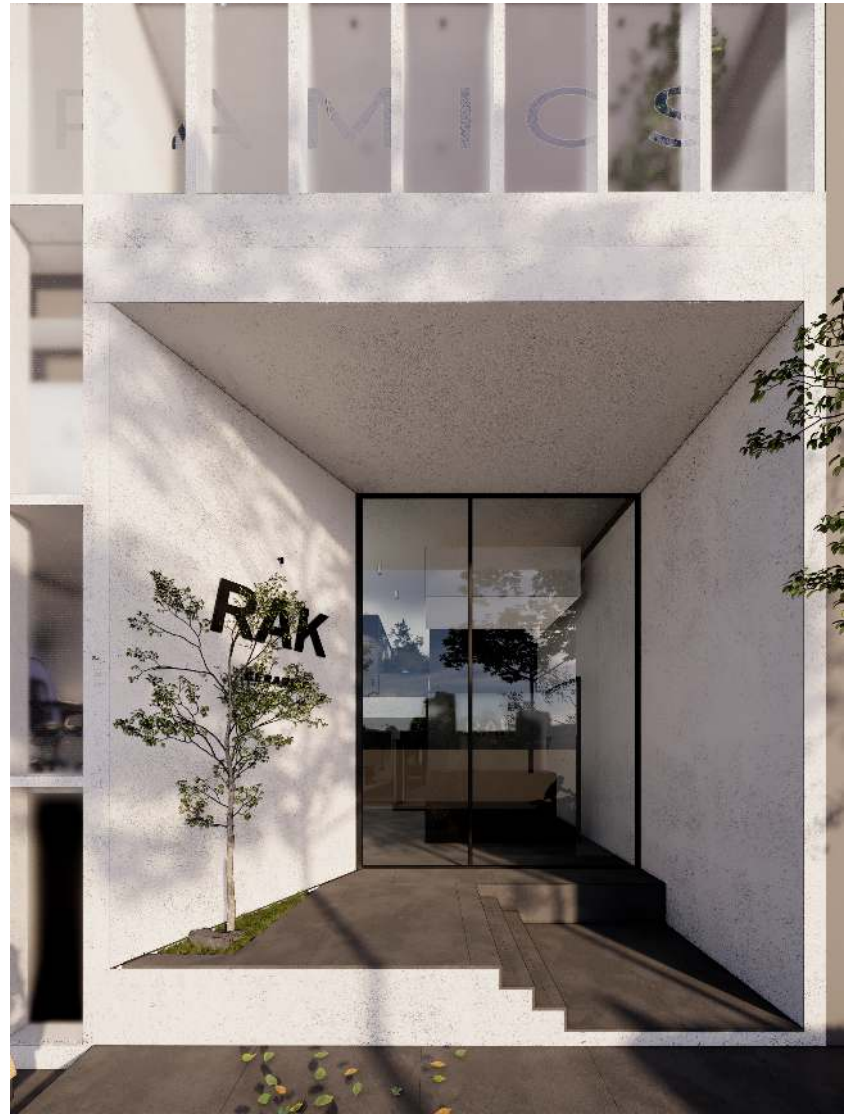

Project Title: RAK Ceramics

Client: Owner

Date: 1402/03/13

Drawing Title: رندر های نمای جنوبی

Floor:

Drawing No.: EW04.1.26

Field: Architectural

Revision

: Scale

: Size

:

Design Manager:

Design

Team:

1st Phase

Check:

2nd Phase

Check:



Project Title: RAK Ceramics

Client: Owner

Date: 1402/03/13

Drawing Title: رندر شب نمای جنوبی

Floor:

Drawing No.: EW04.1.27

Field: Architectural

Revision

: Scale

: Size

:

Design Manager:

Design

Team:

1st Phase

Check:

2nd Phase

Check:



Project Title: RAK Ceramics

Client: Owner

Date: 1402/03/13

Drawing Title: رندر نمای شمال

Floor:

Drawing No.: EW04.1.28

Field: Architectural

Revision

: Scale

: Size

:

Design Manager:

Design

Team: 1st Phase

Check: 2nd Phase

Check: