

نقشه های معماری

سردر

شهرک تنپا تاون


General Notes:

Project:

Consulting:
SYMPTOM - ARCHITECTS
Architect & Urbanist

client:



Contract Manager:
KAMBIZ M.GDHARI

SHEET No.:	Field: ARCHITECTURE	Designer: KAMBIZ M.GDHARI
	Phase: 1	Drawing:
	Scale: 1/100	Confirmed: KAMBIZ M.GDHARI
	Unit:	Approved:
	Project No.	1010
	Date:	03/06/1401

Engineering & Constraction Co.



SYMPTOM-ARCHITECTS
Architect & Urbanist

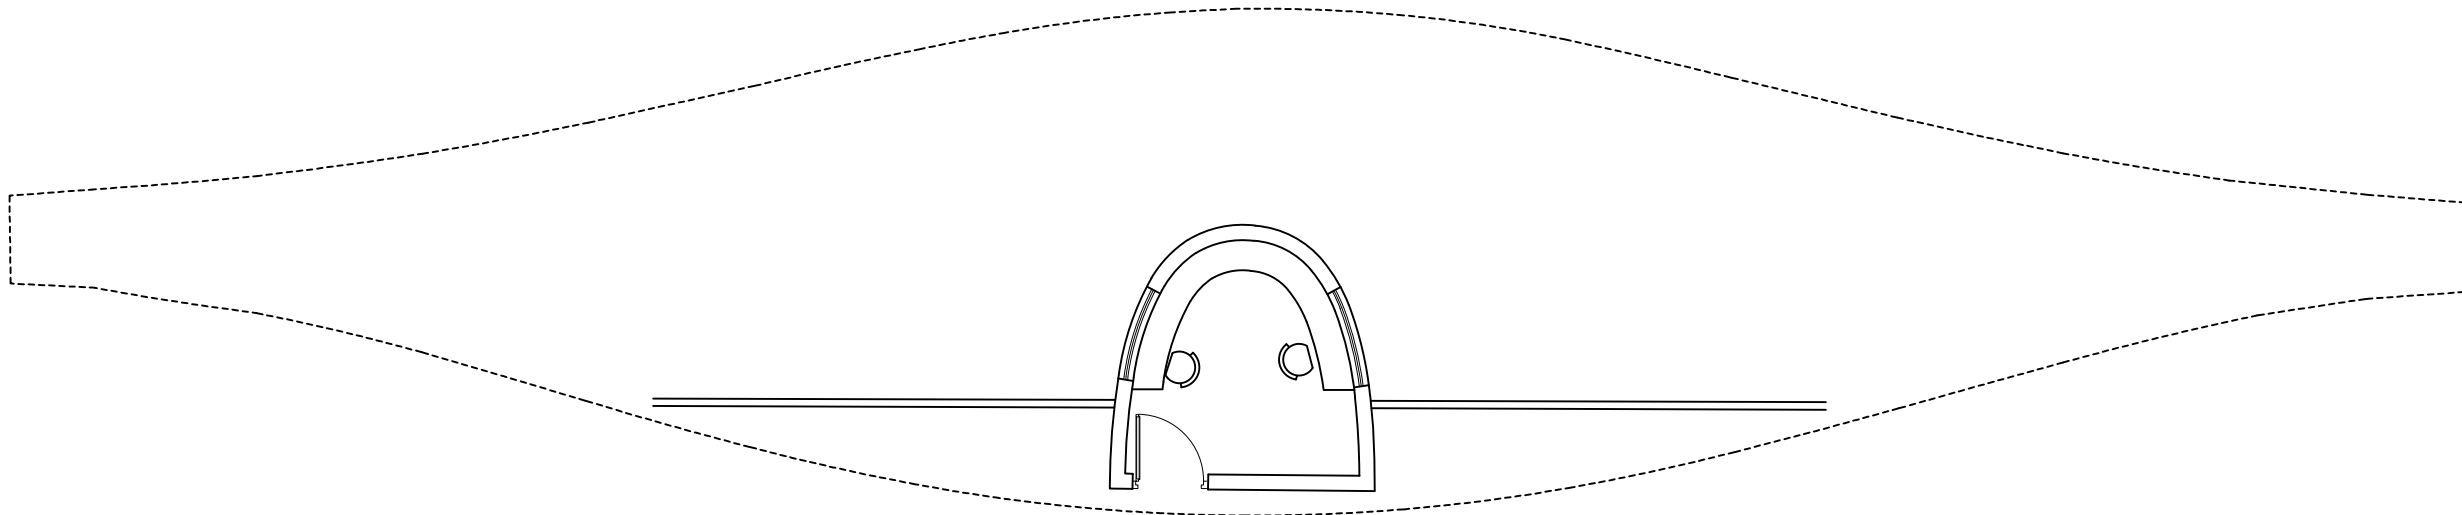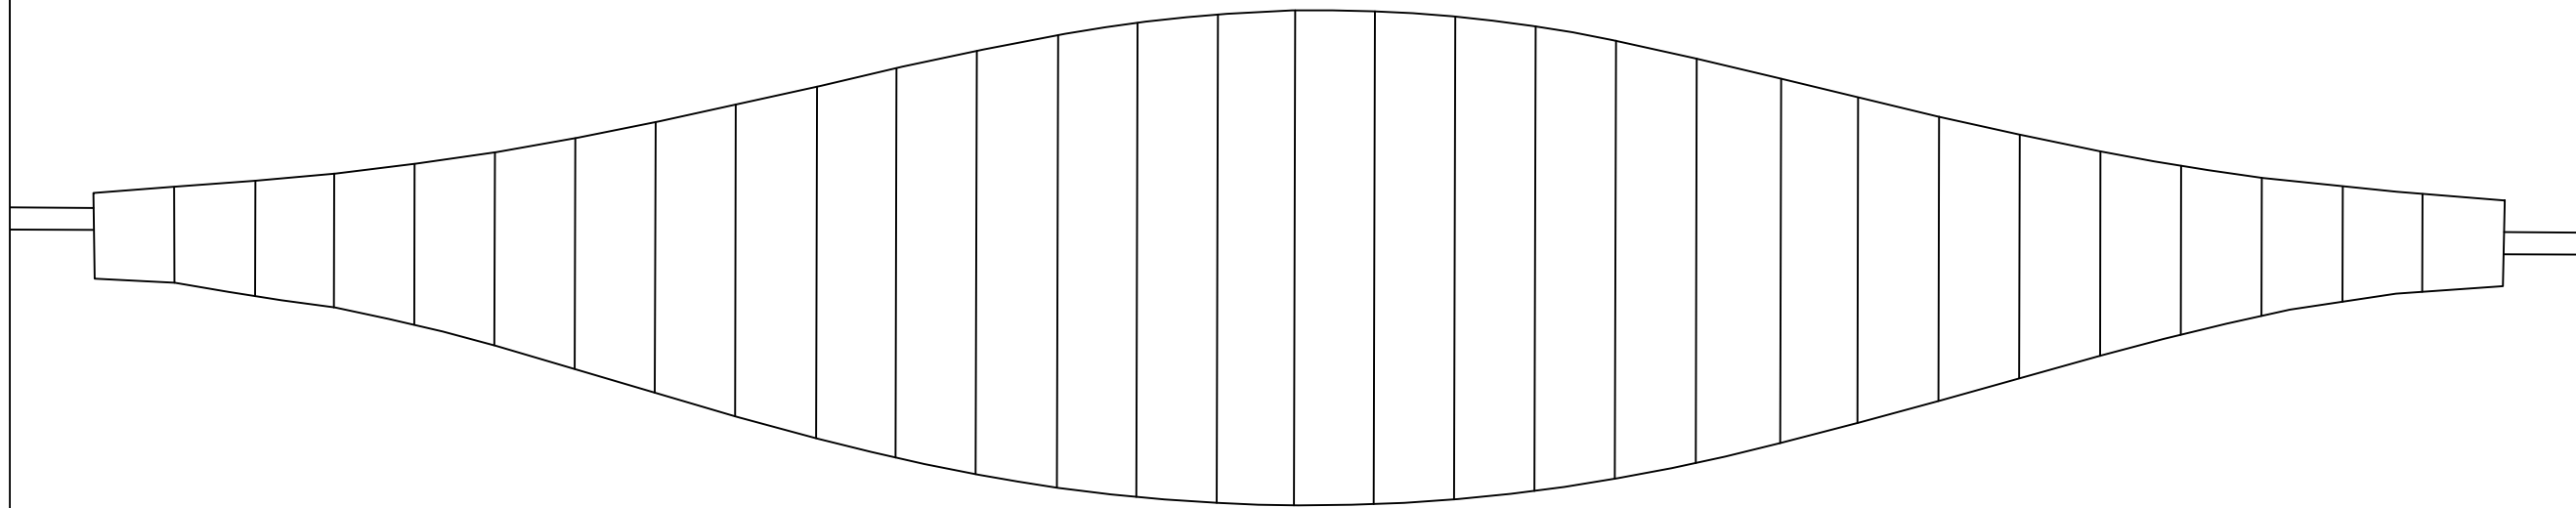

General Notes:

پلان ورودی

Project:

Consulting:
SYMPTOM - ARCHITECTS
Architect & Urbanist

client:

Contract Manager:
KAMBIZ M.GDHARI

SHEET No.:	Field: ARCHITECTURE	Designer: KAMBIZ M.GDHARI
1	Phase: 1	Drawing:
	Scale: 1/100	Confirmed: KAMBIZ M.GDHARI
	Unit:	Approved:
		Project No. 1010
		Date: 03/06/1401



Engineering & Construction Co.



SYMPTOM-ARCHITECTS
Architect & Urbanist

