

نقشه های معماری  
ساختمان مشاعات  
شهرک نیا تا ون


General Notes:

Project:

Consulting:  
SYMPTOM-ARCHITECTS  
Architect & Urbanist

client:


Contract Manager:  
KAMBIZ M.GDHARI

SHEET No.:	Field: ARCHITECTURE	Designer: KAMBIZ M.GDHARI
	Phase: 1	Drawing:
	Scale: 1/100	Confirmed: KAMBIZ M.GDHARI
	Unit:	Approved:
	Project No.	1010
	Date:	03/06/1401

Engineering & Constraction Co.



SYMPTOM-ARCHITECTS  
Architect & Urbanist

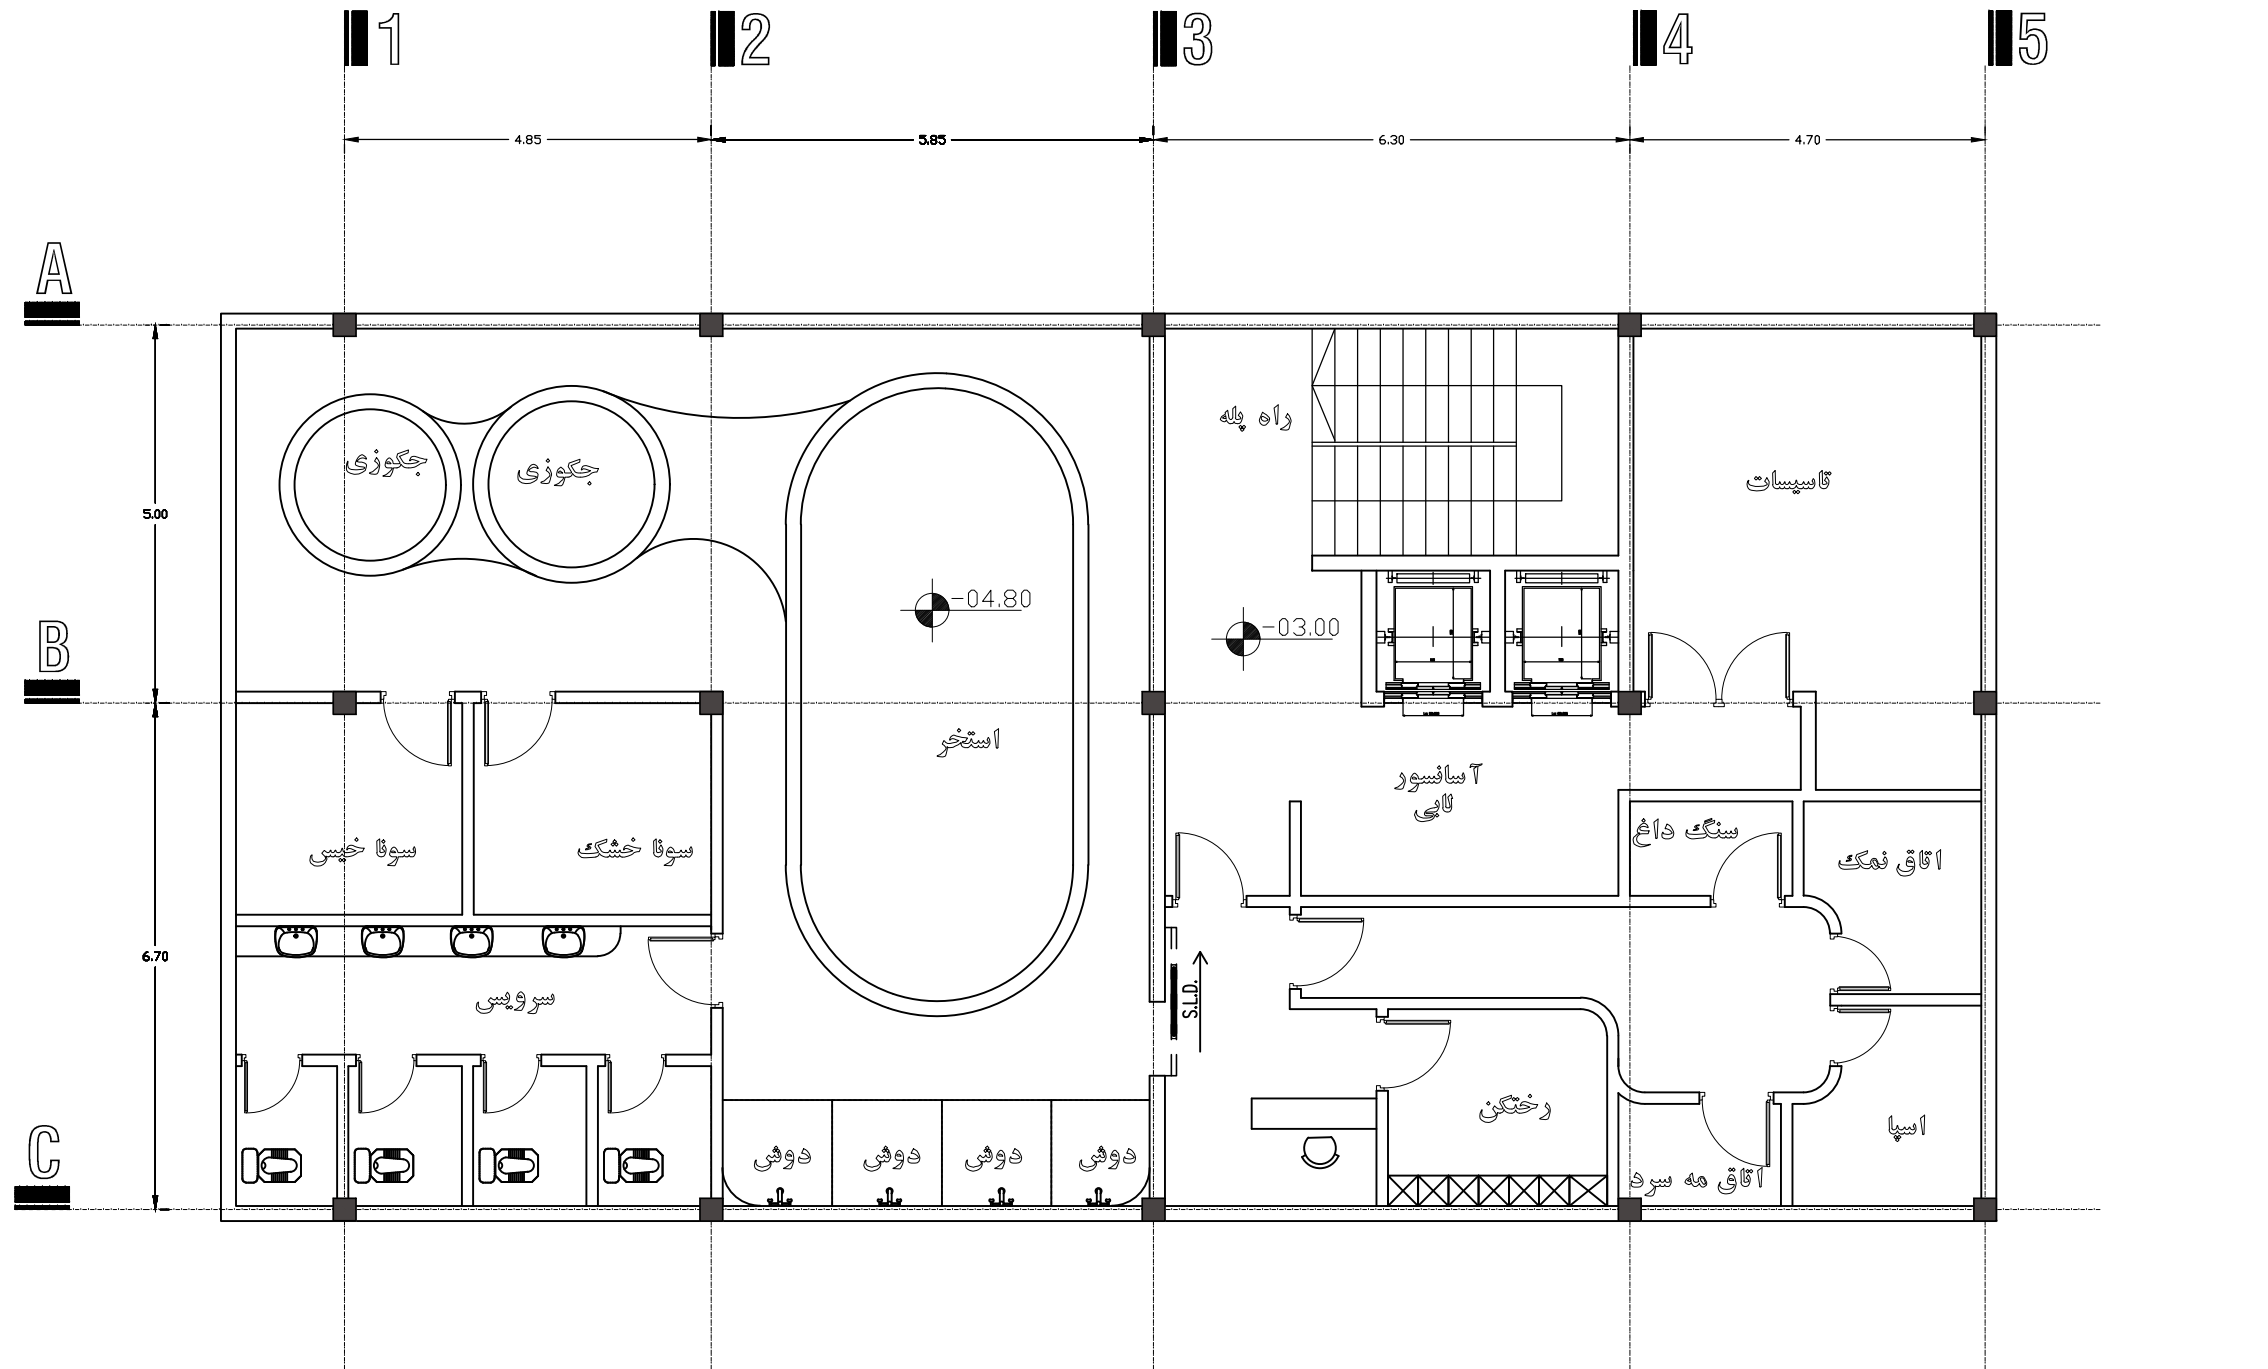

General Notes:

پلان زیر زمین

Project:  
Consulting:  
**SYMPTOM-ARCHITECTS**  
Architect & Urbanist

client:

Contract Manager:  
**KAMBIZ M.GDHARI**


SHEET No.:	Field: ARCHITECTURE	Designer: KAMBIZ M.GDHARI
1	Phase: 1	Drawing:
	Scale: 1/100	Confirmed: KAMBIZ M.GDHARI
	Unit:	Approved:

Project No.	1010
Date:	03/06/1401

Engineering & Construction Co.



**SYMPTOM-ARCHITECTS**  
Architect & Urbanist

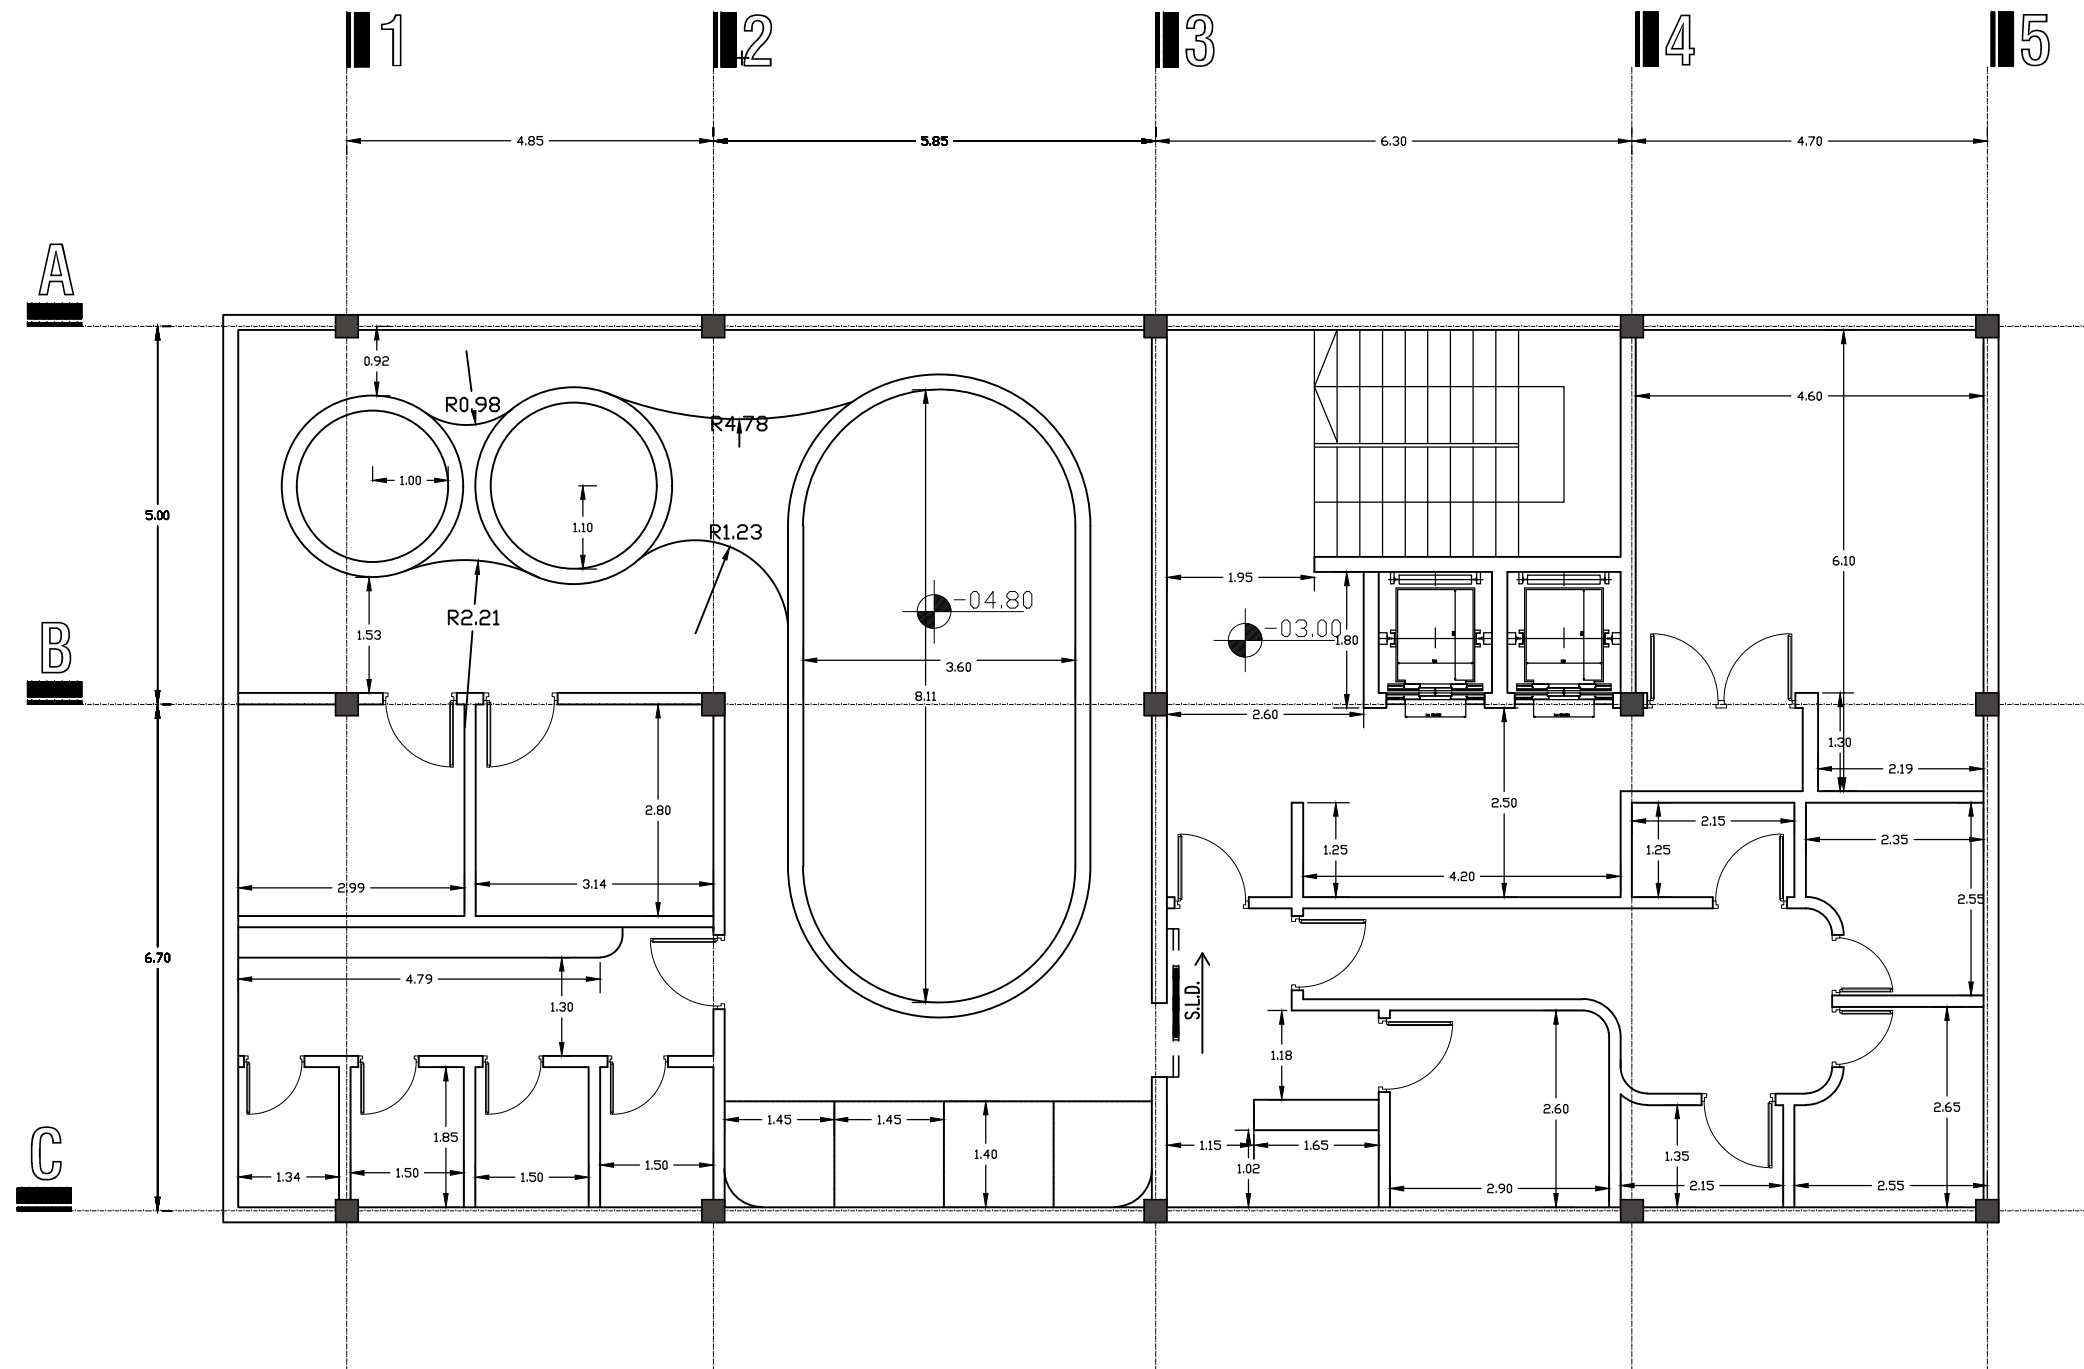

General Notes:

پلان اندازه گذاری زیر زمین

Project:

Consulting:  
SYMPTOM-ARCHITECTS  
Architect & Urbanist

client:


Contract Manager:  
KAMBIZ M.GDHARI

SHEET No.:	Field: ARCHITECTURE	Designer: KAMBIZ M.GDHARI
1	Phase: 1	Drawing:
	Scale: 1/100	Confirmed: KAMBIZ M.GDHARI
	Unit:	Approved:
		Project No. 1010
		Date: 03/06/1401

Engineering & Construction Co.



SYMPTOM-ARCHITECTS  
Architect & Urbanist

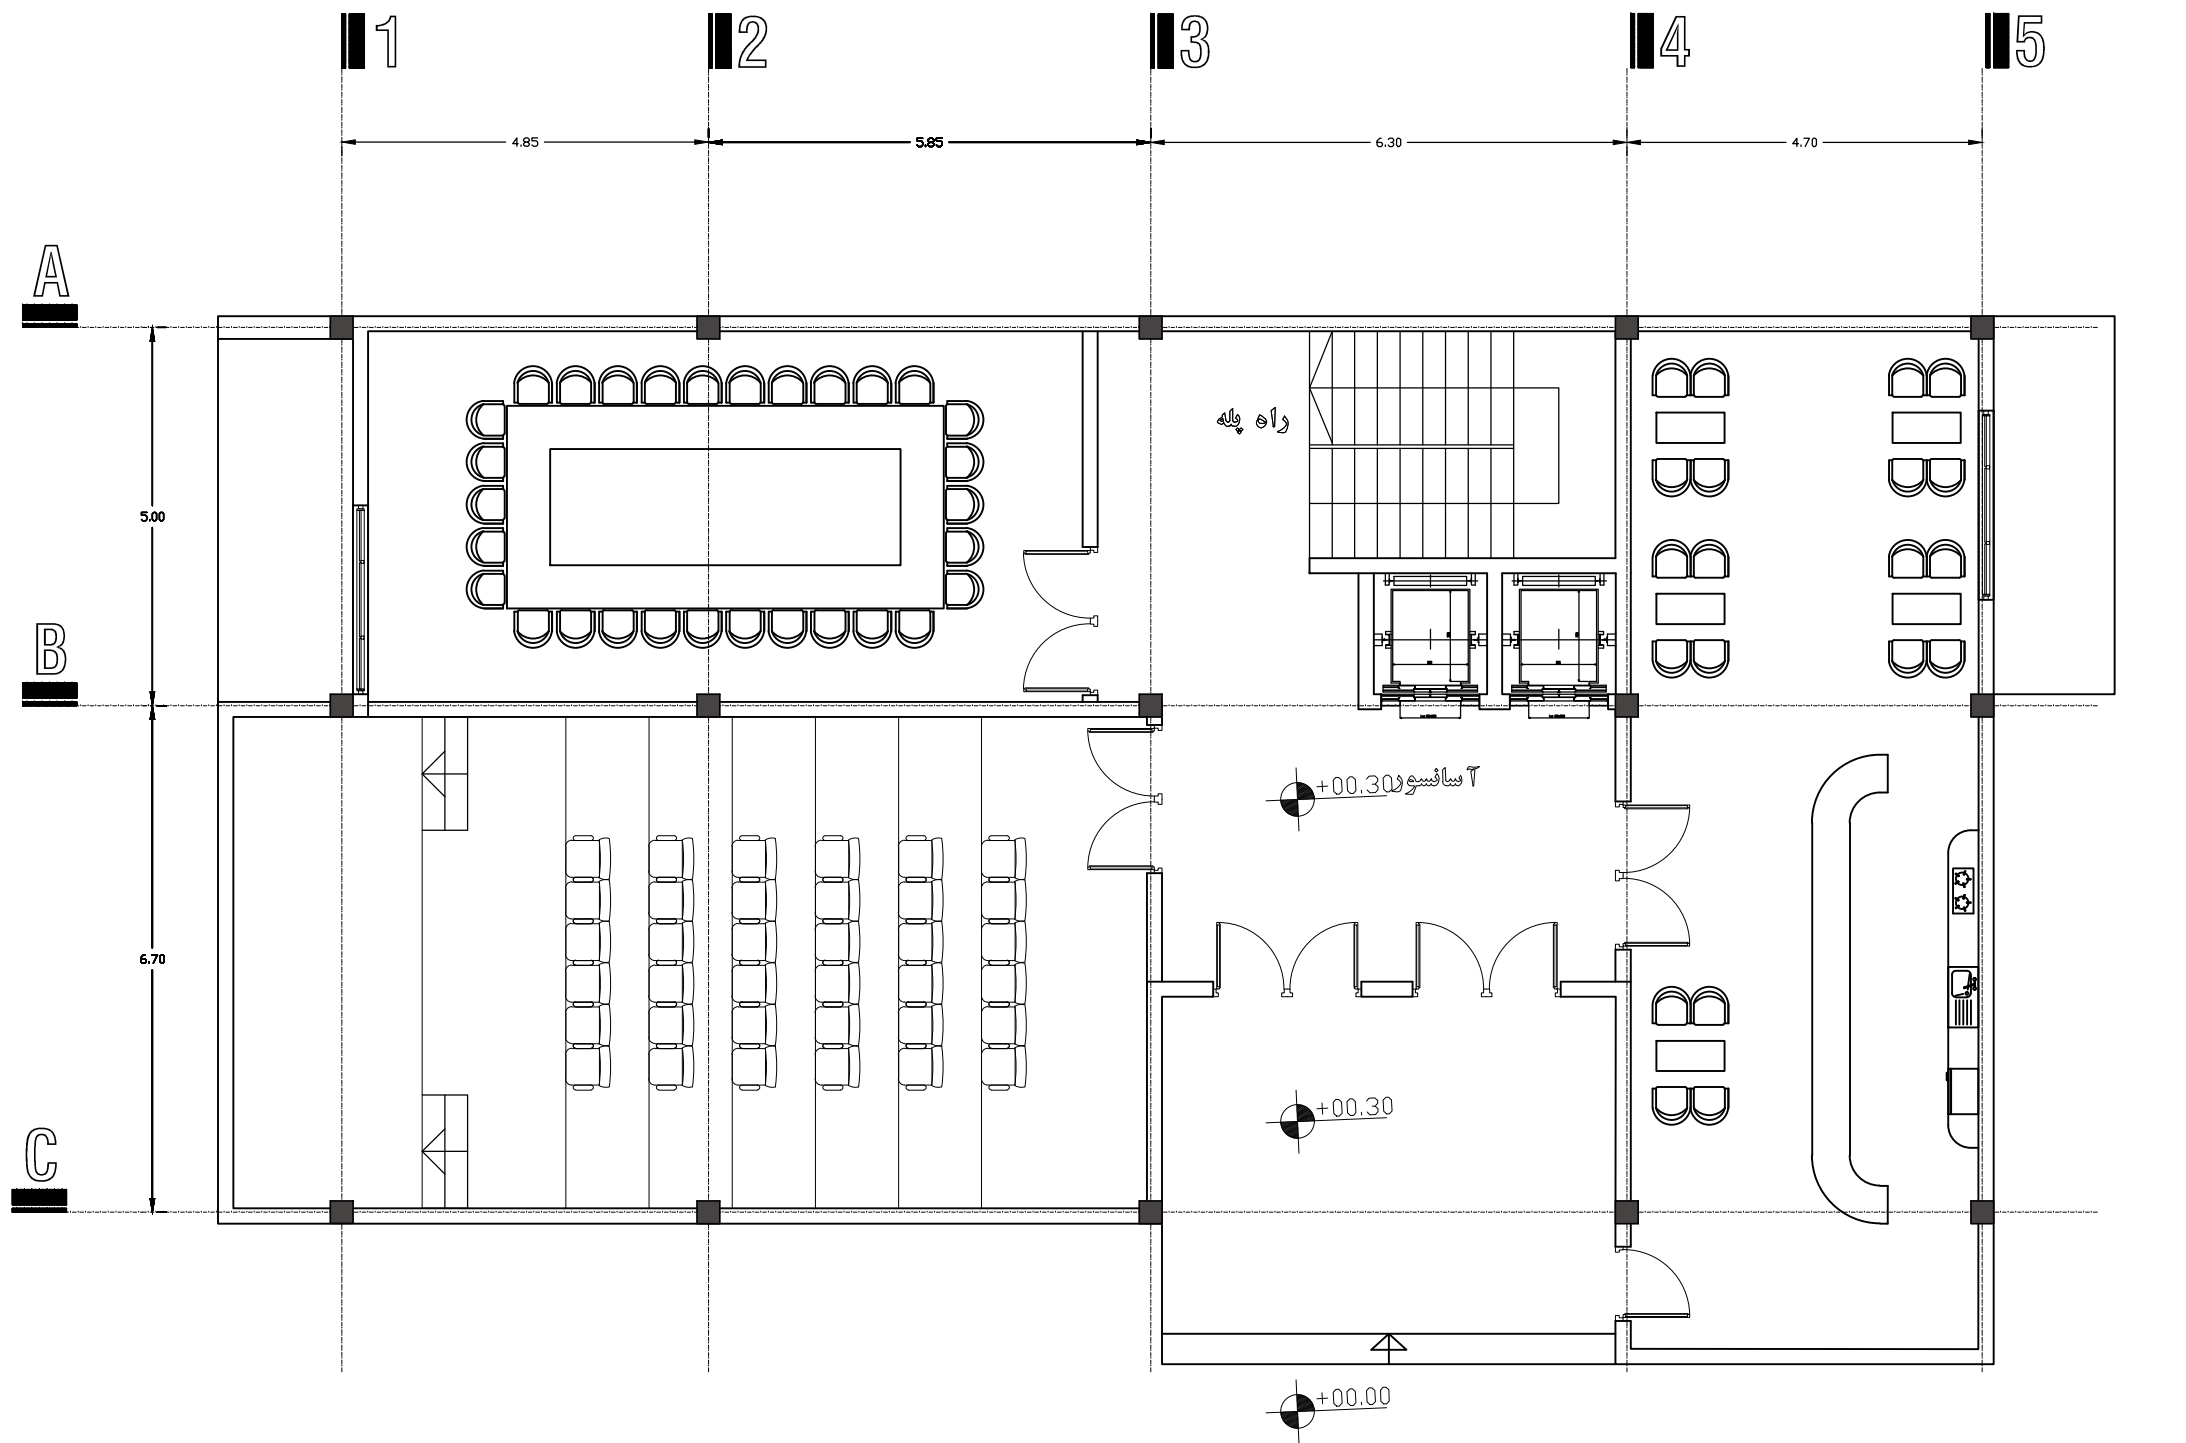

General Notes:

پلان همکف

Project:

Consulting:  
**SYMPTOM-ARCHITECTS**  
 Architect & Urbanist

client:


Contract Manager:  
**KAMBIZ M.GDHARI**

SHEET No.:	Field: ARCHITECTURE	Designer: KAMBIZ M.GDHARI
1	Phase: 1	Drawing:
	Scale: 1/100	Confirmed: KAMBIZ M.GDHARI
	Unit:	Approved:
		Project No. 1010
		Date: 03/06/1401

Engineering & Constraction Co.



**SYMPTOM-ARCHITECTS**  
 Architect & Urbanist

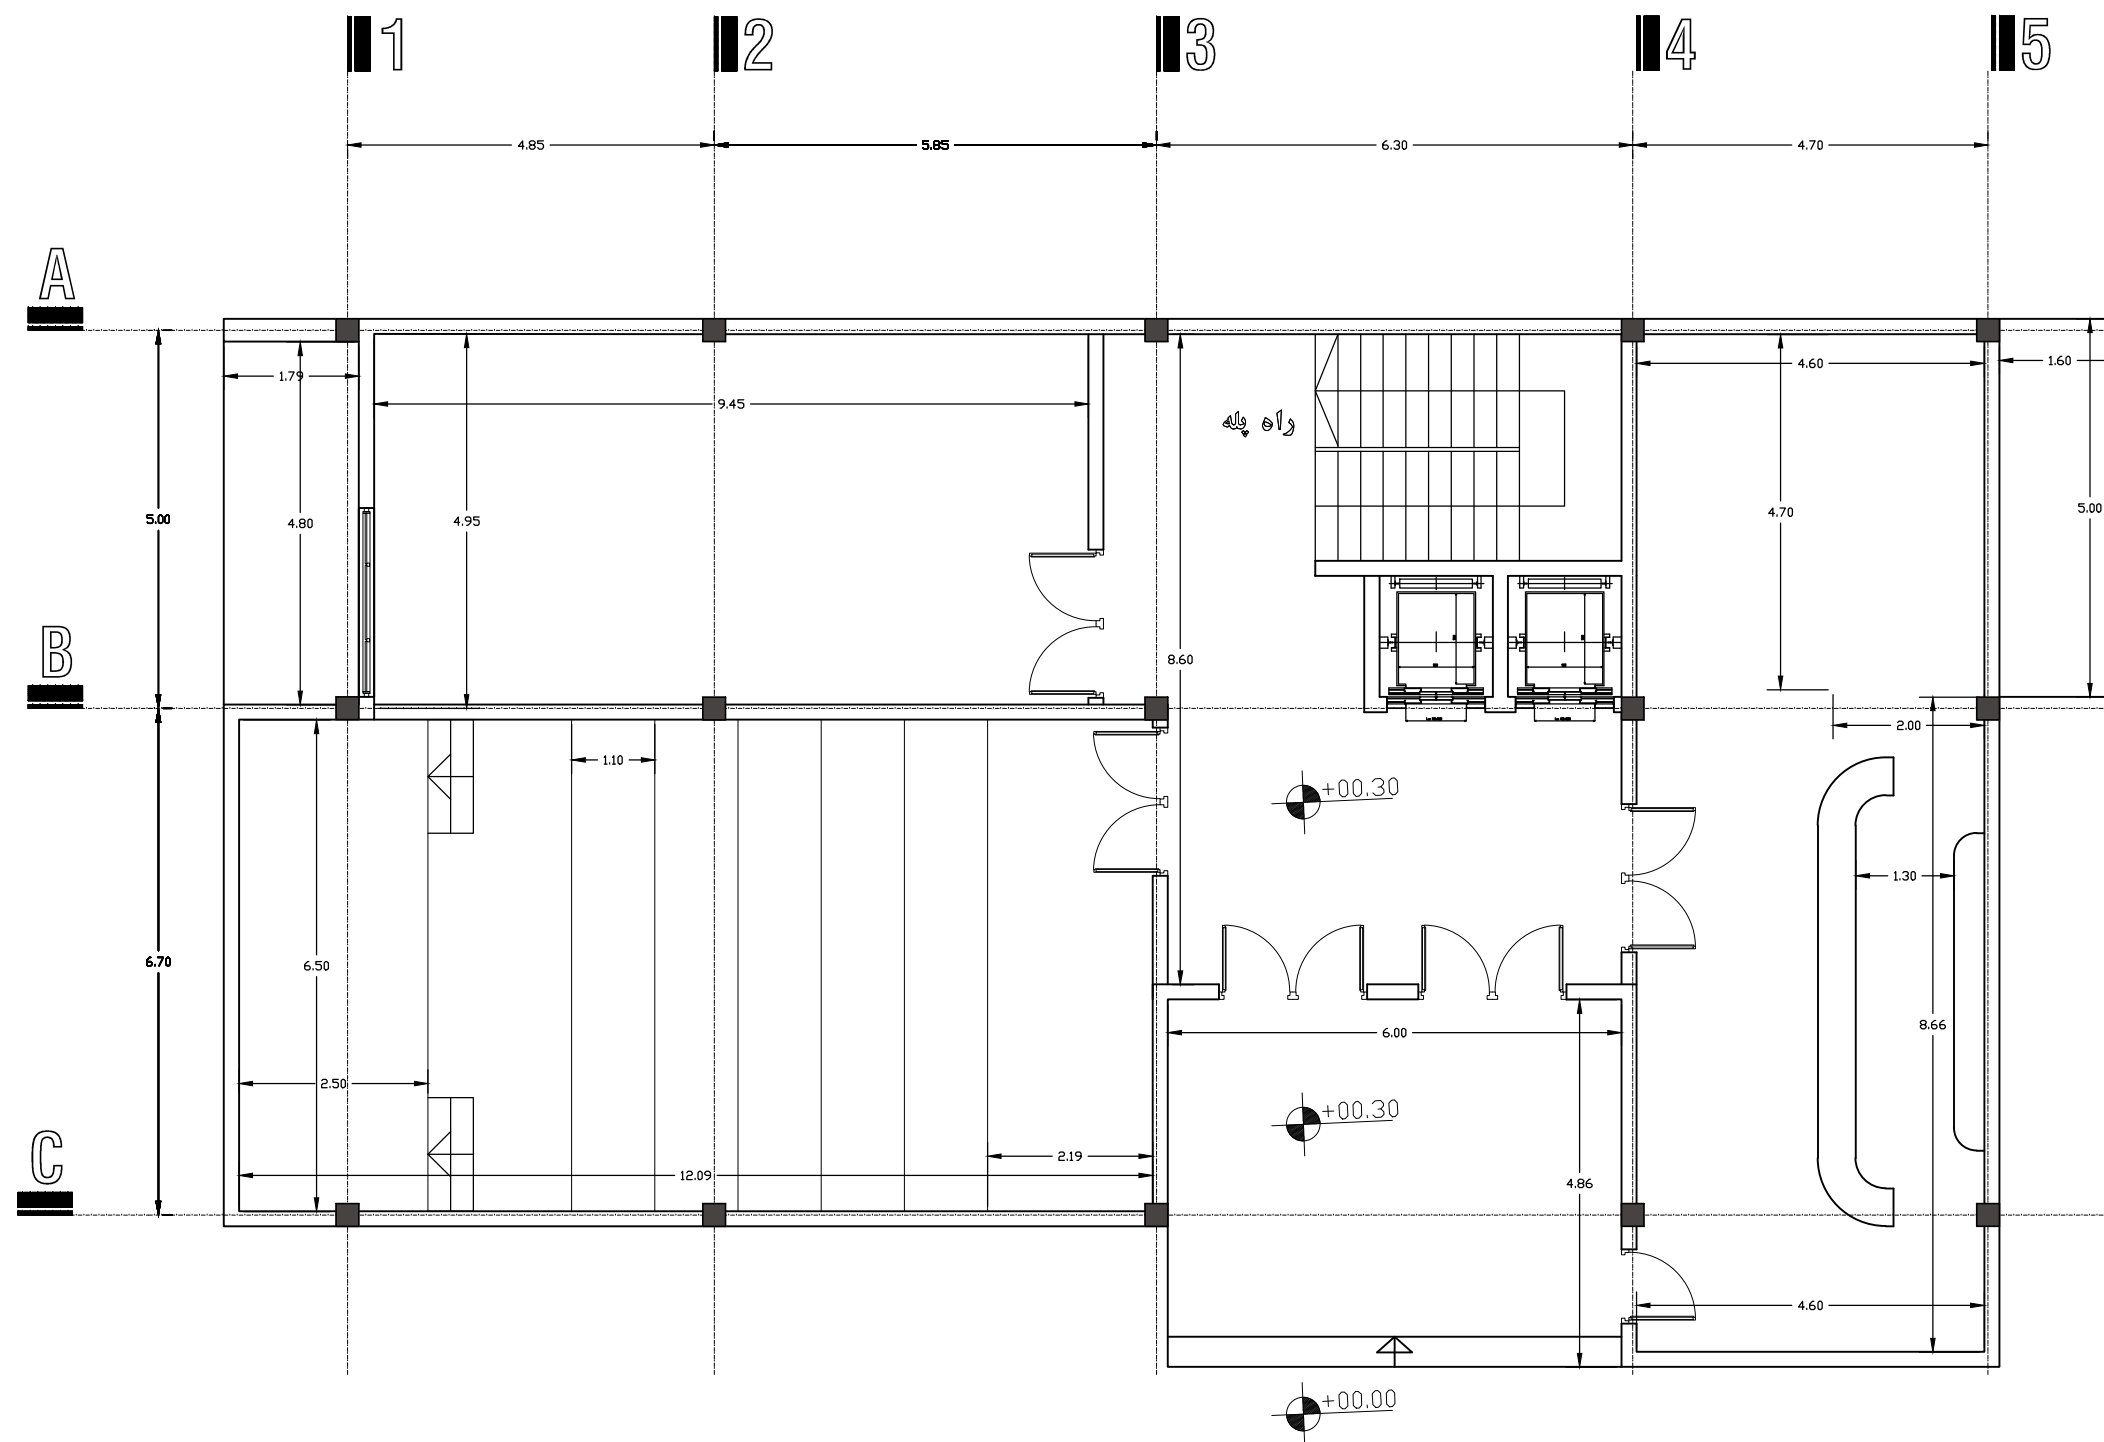

General Notes:

پلان اندازه گذاری همگف

Project:

Consulting:  
**SYMPTOM-ARCHITECTS**  
 Architect & Urbanist

client:


Contract Manager:  
**KAMBIZ M.GDHARI**

SHEET No:	Field: ARCHITECTURE	Designer: KAMBIZ M.GDHARI
1	Phase: 1	Drawing:
	Scale: 1/100	Confirmed: KAMBIZ M.GDHARI
	Unit:	Approved:
		Project No. 1010
		Date: 03/06/1401

Engineering & Constraction Co.



**SYMPTOM-ARCHITECTS**  
 Architect & Urbanist

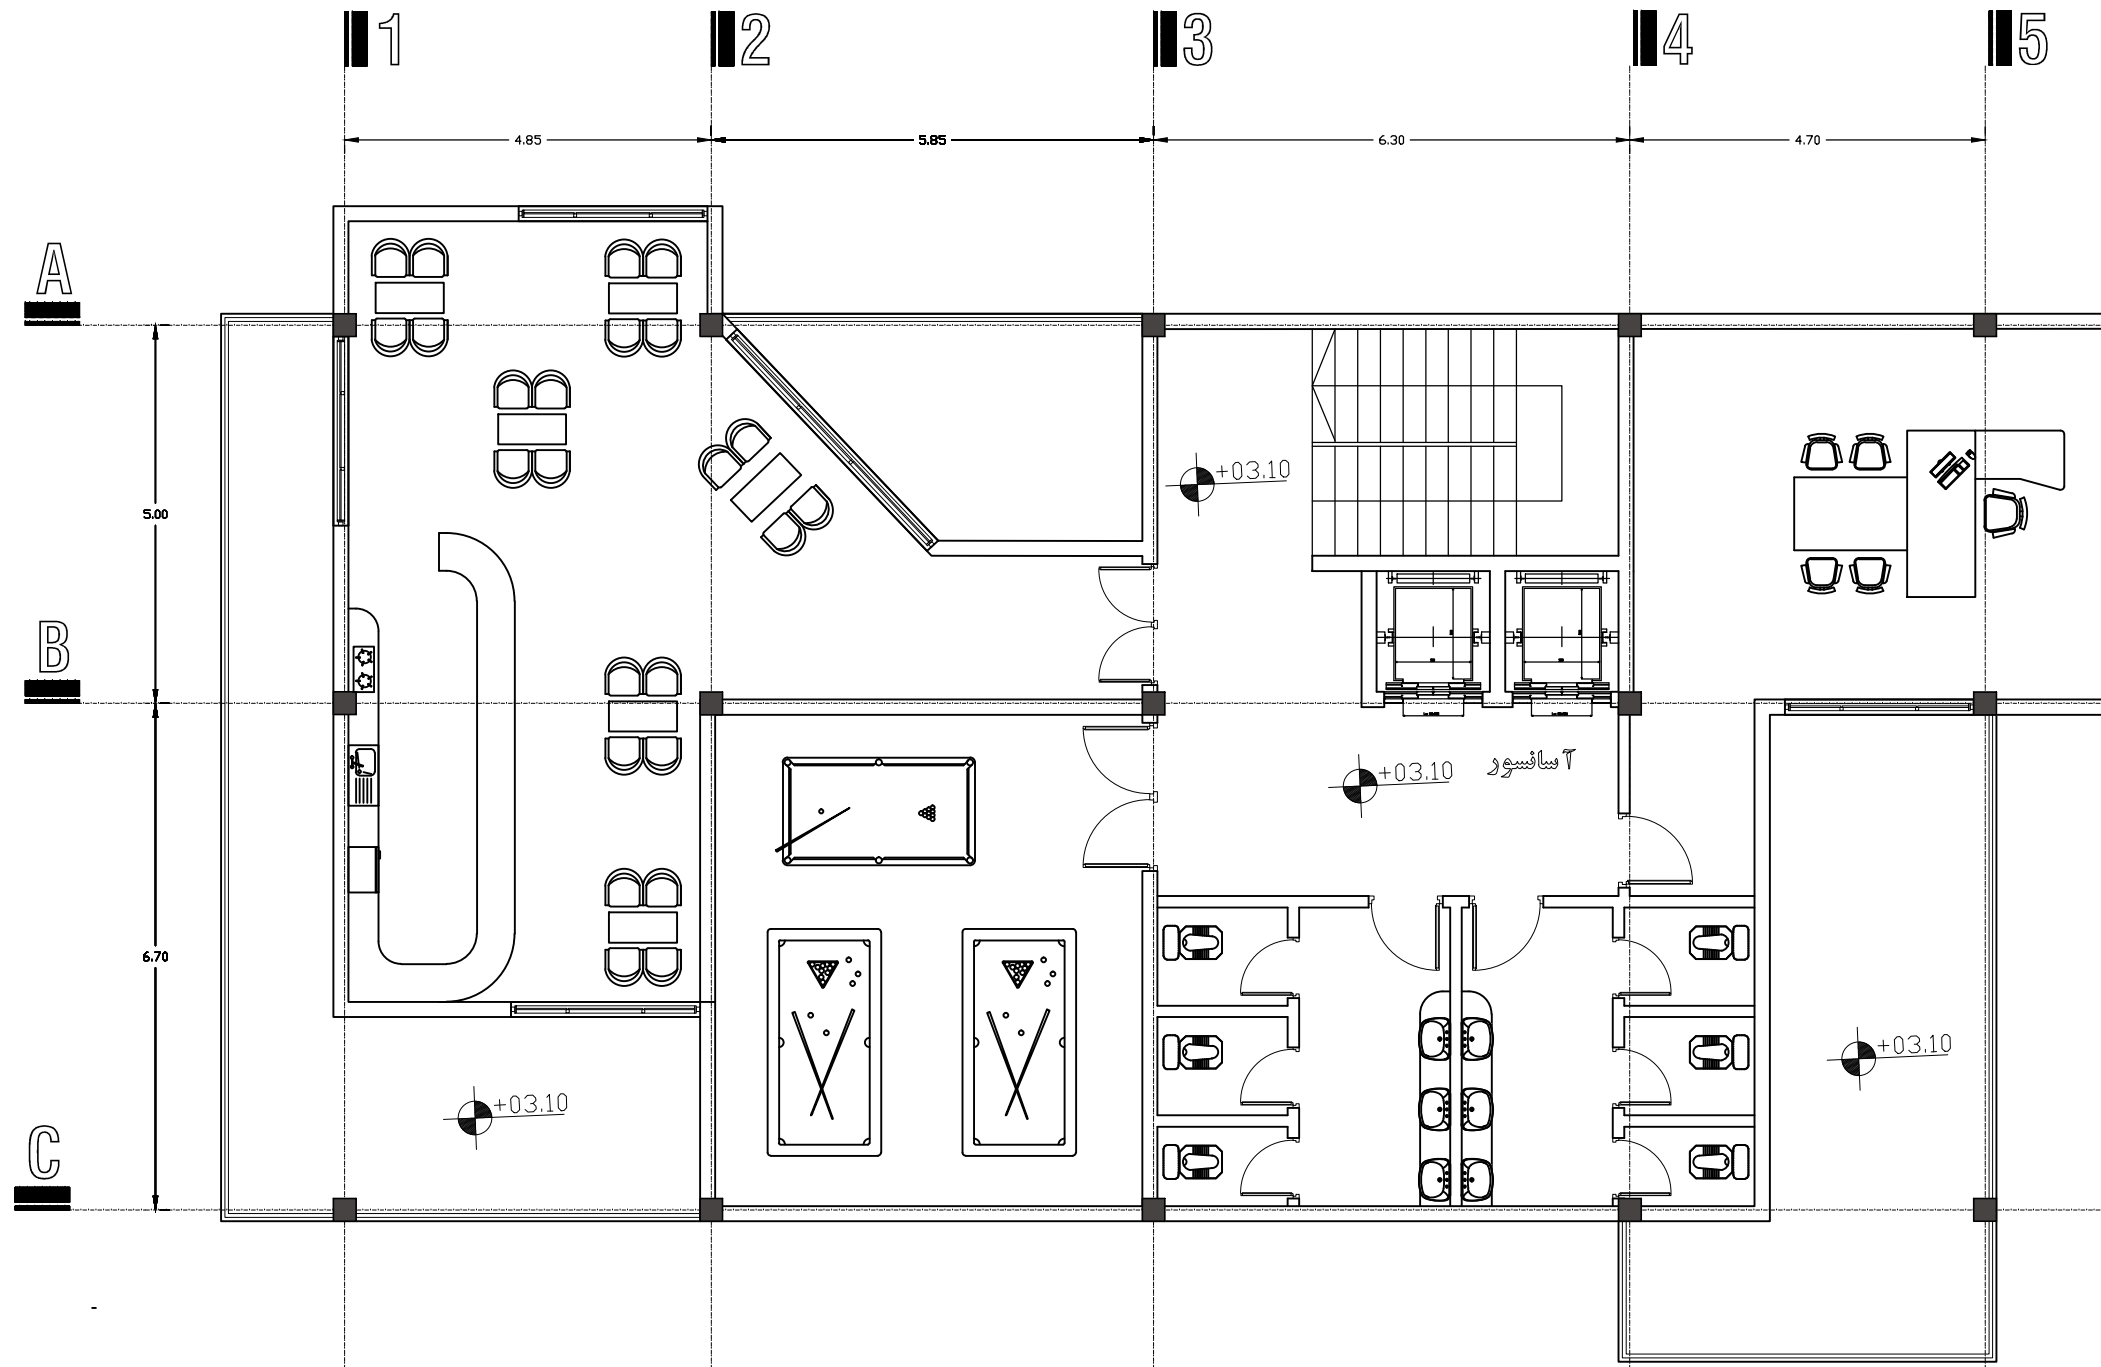

General Notes:


پلان اول

Project:

Consulting:  
**SYMPTOM-ARCHITECTS**  
 Architect & Urbanist

client:


Contract Manager:  
**KAMBIZ M.GDHARI**

SHEET No:	Field: ARCHITECTURE	Designer: KAMBIZ M.GDHARI
1	Phase: 1	Drawing:
	Scale: 1/100	Confirmed: KAMBIZ M.GDHARI
	Unit:	Approved:
	Project No.	1010
	Date:	03/06/1401

Engineering & Constraction Co.



**SYMPTOM-ARCHITECTS**  
 Architect & Urbanist

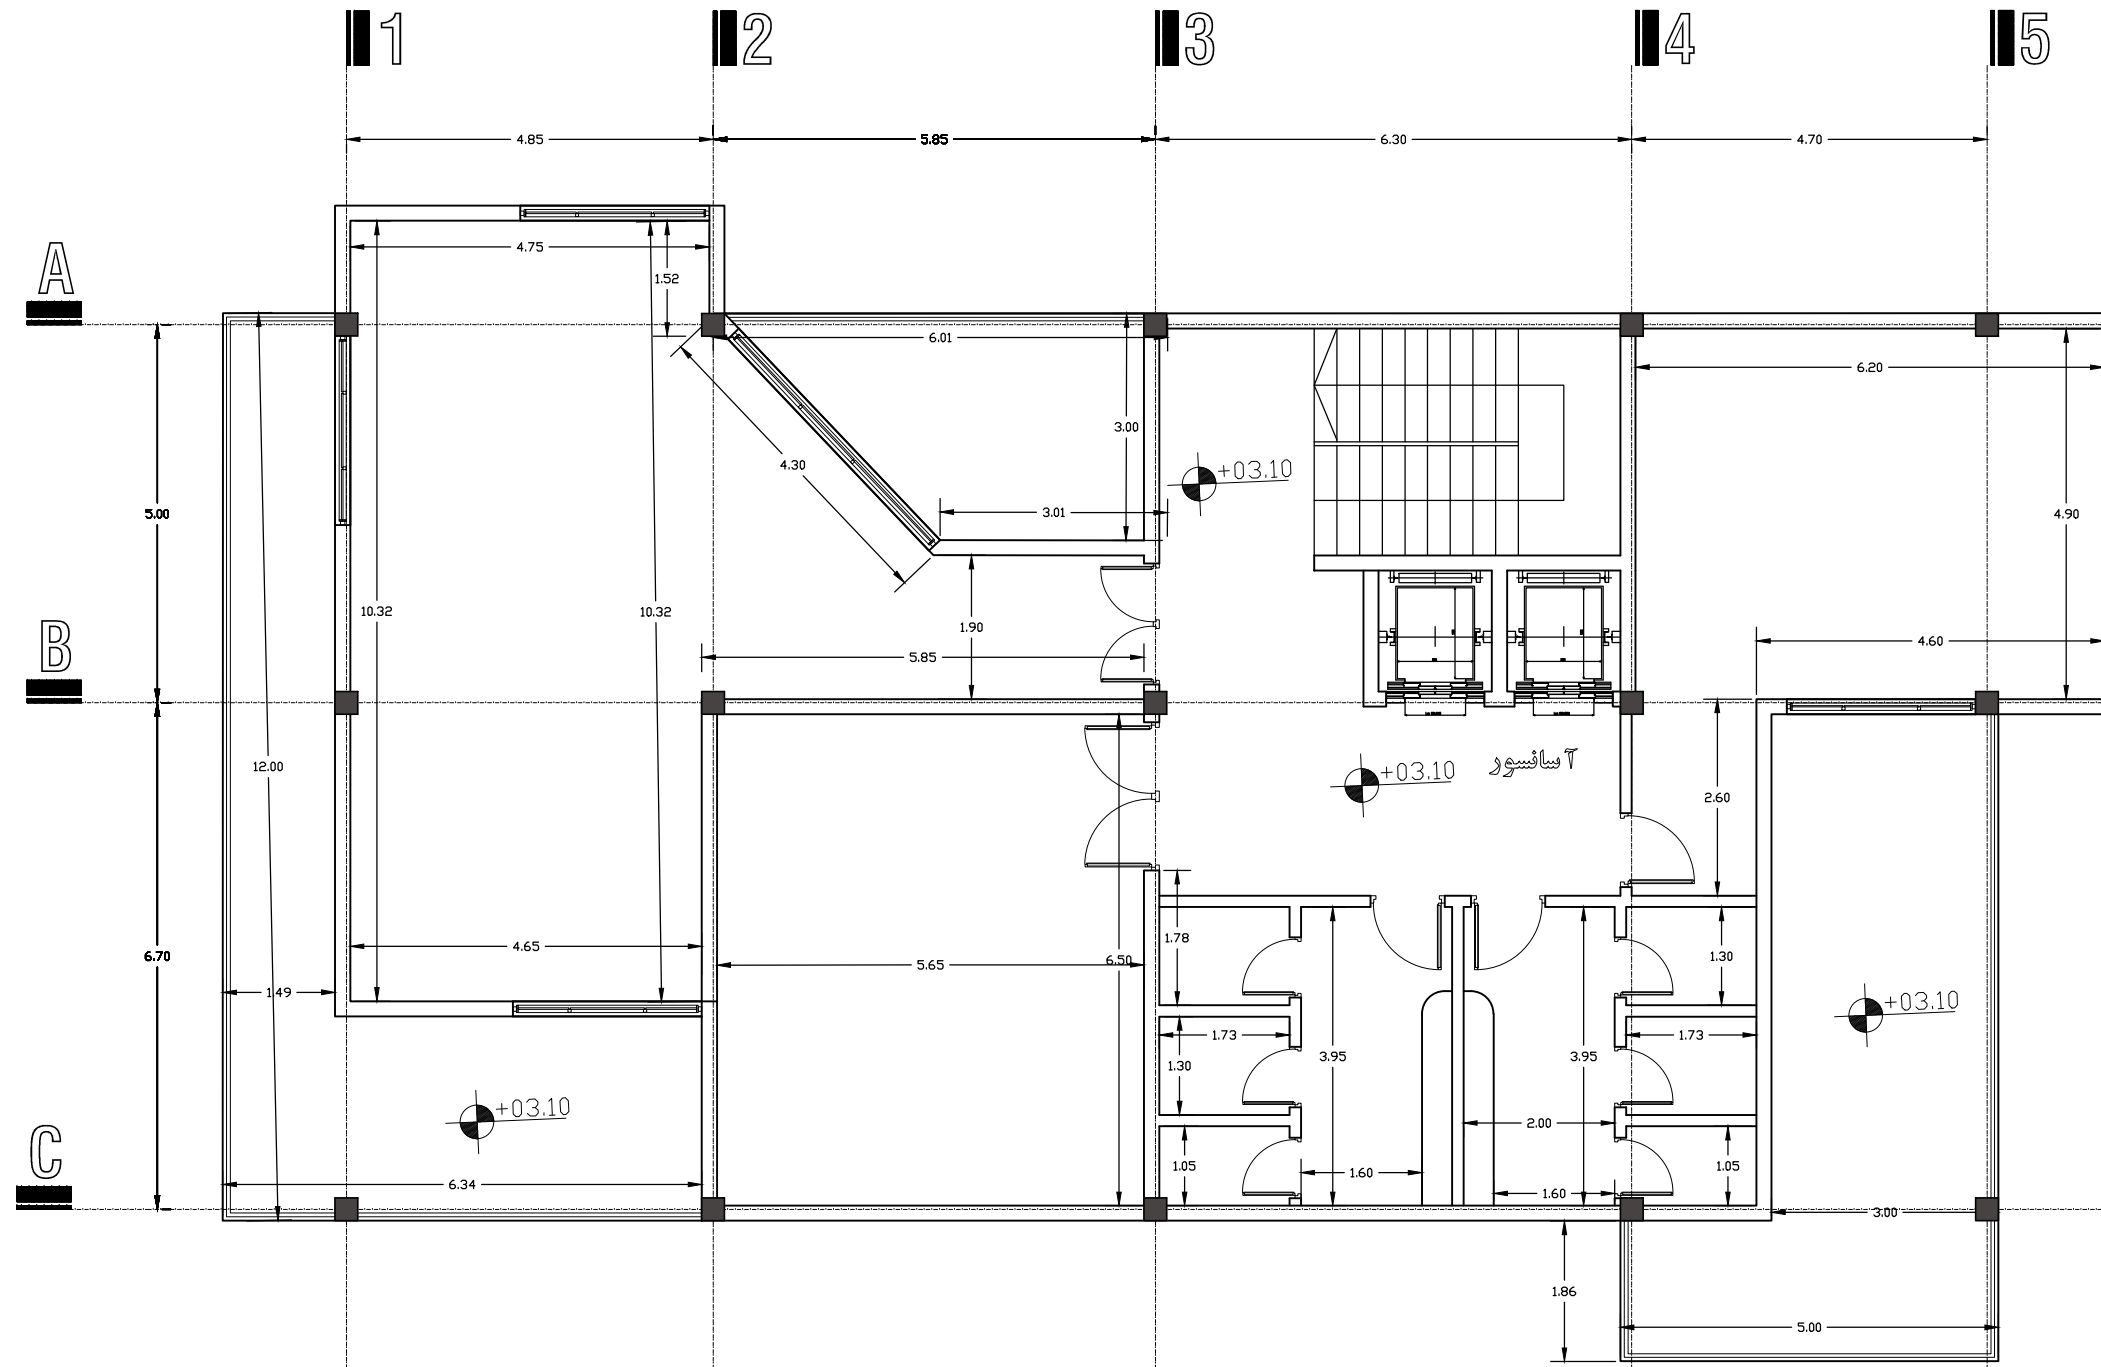

General Notes:

پلان اندازه گذاری اول

Project:

Consulting:  
SYMPTOM-ARCHITECTS  
Architect & Urbanist

client:

Contract Manager:  
KAMBIZ M.GDHARI


SHEET No:	Field: ARCHITECTURE	Designer: KAMBIZ M.GDHARI
1	Phase: 1	Drawing:
	Scale: 1/100	Confirmed: KAMBIZ M.GDHARI
	Unit:	Approved:
		Project No. 1010
		Date: 03/06/1401

Engineering & Construction Co.



SYMPTOM-ARCHITECTS  
Architect & Urbanist



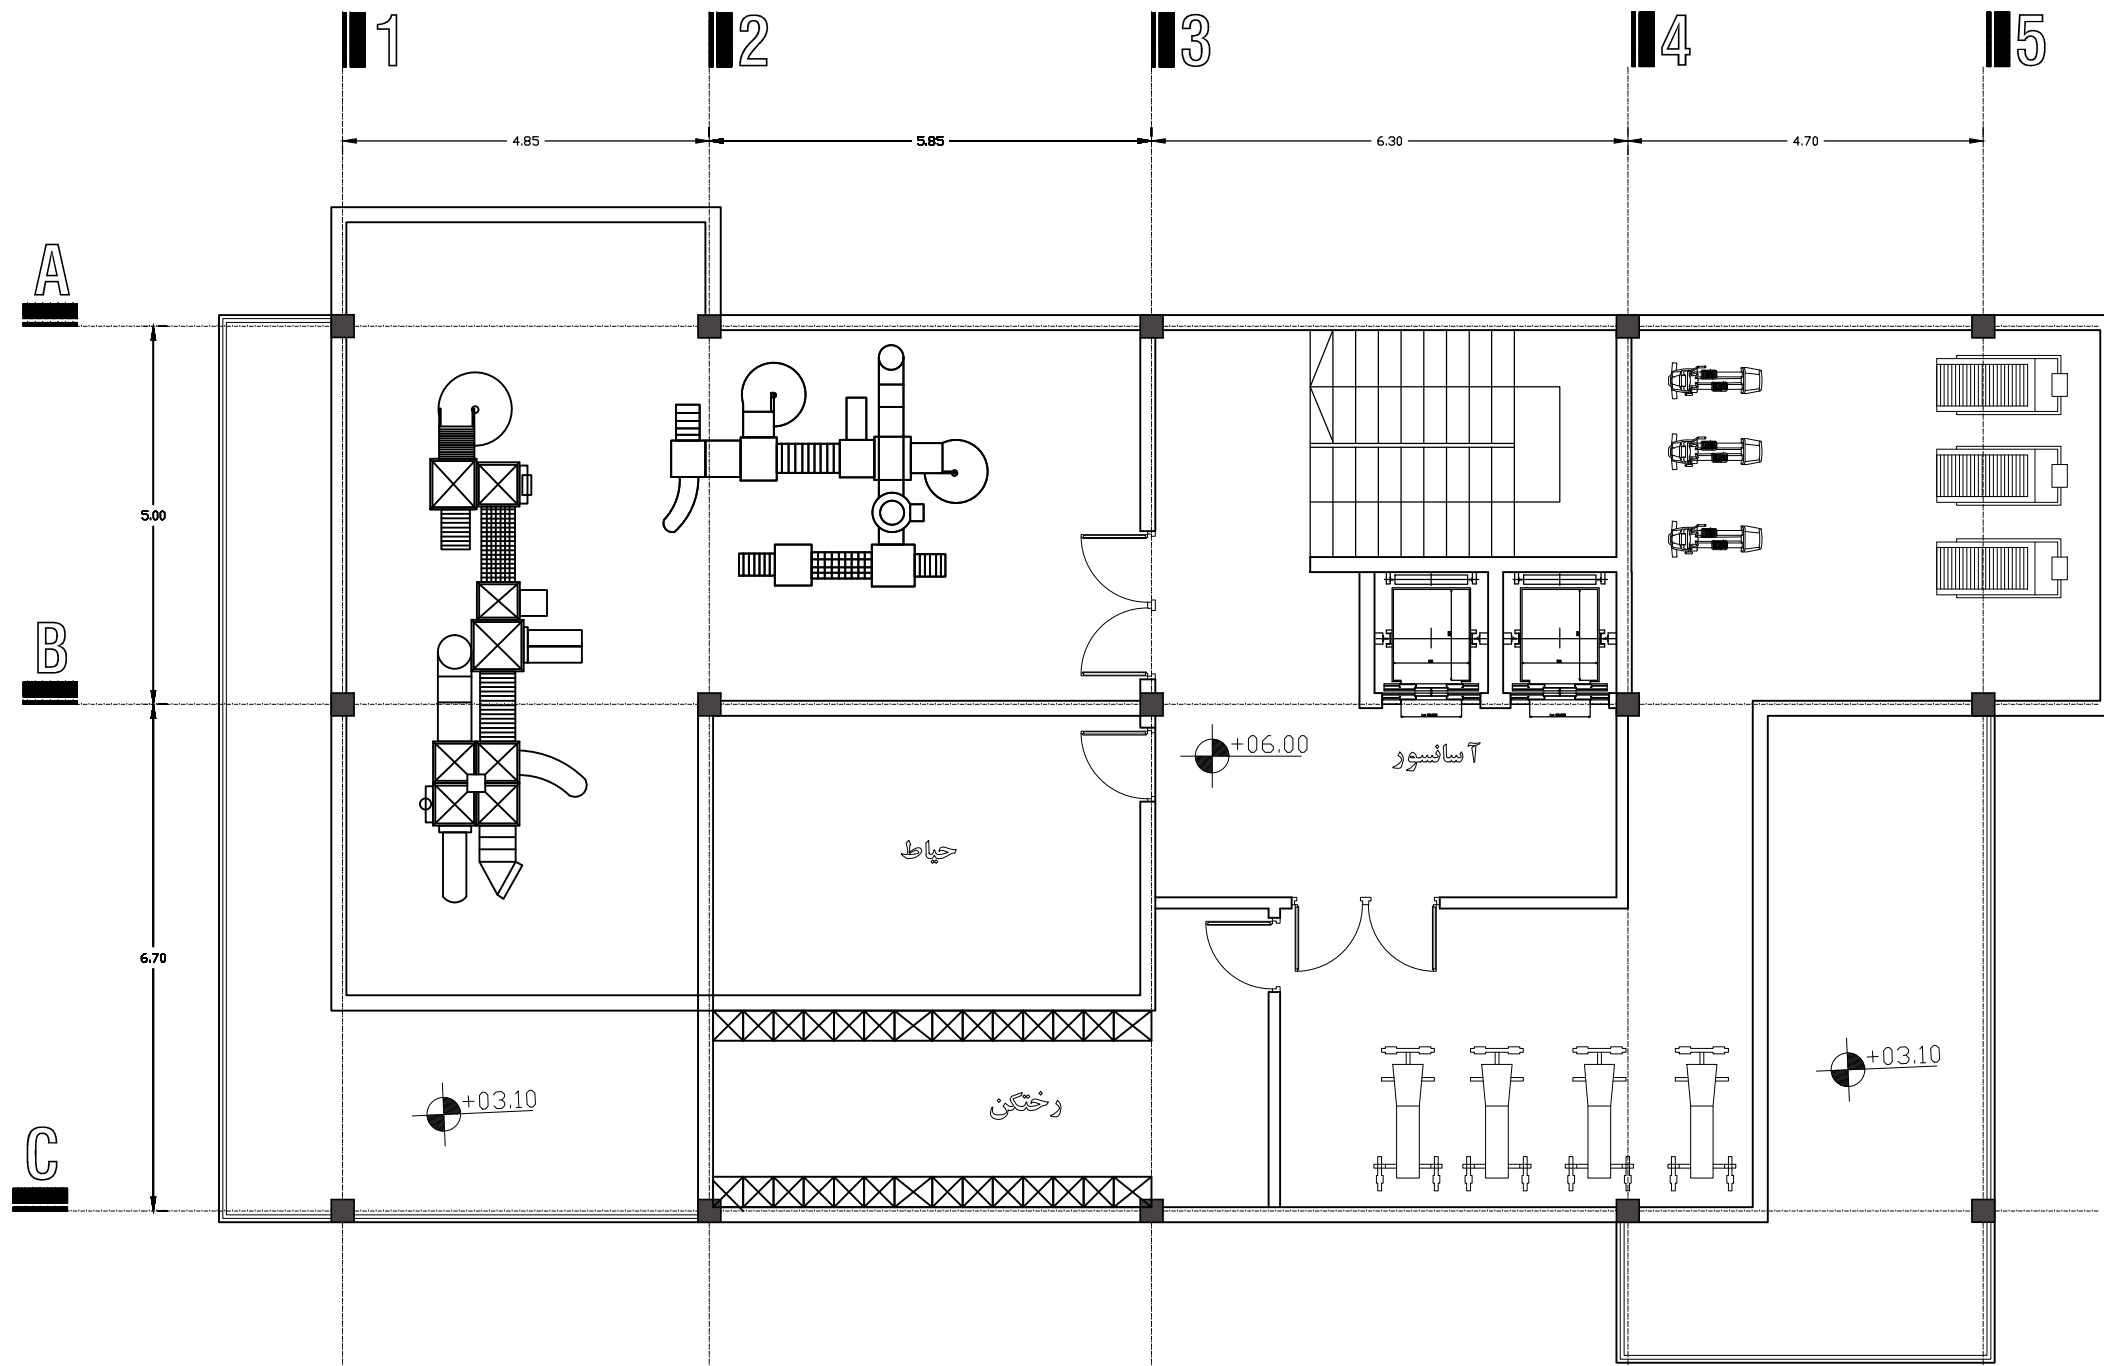

General Notes:

پلان دوم

Project:

Consulting:

SYMPTOM-ARCHITECTS  
Architect & Urbanist

client:

Contract Manager:

KAMBIZ M.GDHARI

SHEET No.:

1

Field: ARCHITECTURE

Phase: 1

Scale: 1/100

Unit:

Designer: KAMBIZ M.GDHARI

Drawing:

Confirmed: KAMBIZ M.GDHARI

Approved:

Project No. 1010


Date: 03/06/1401

Engineering & Construction Co.



SYMPTOM-ARCHITECTS  
Architect & Urbanist



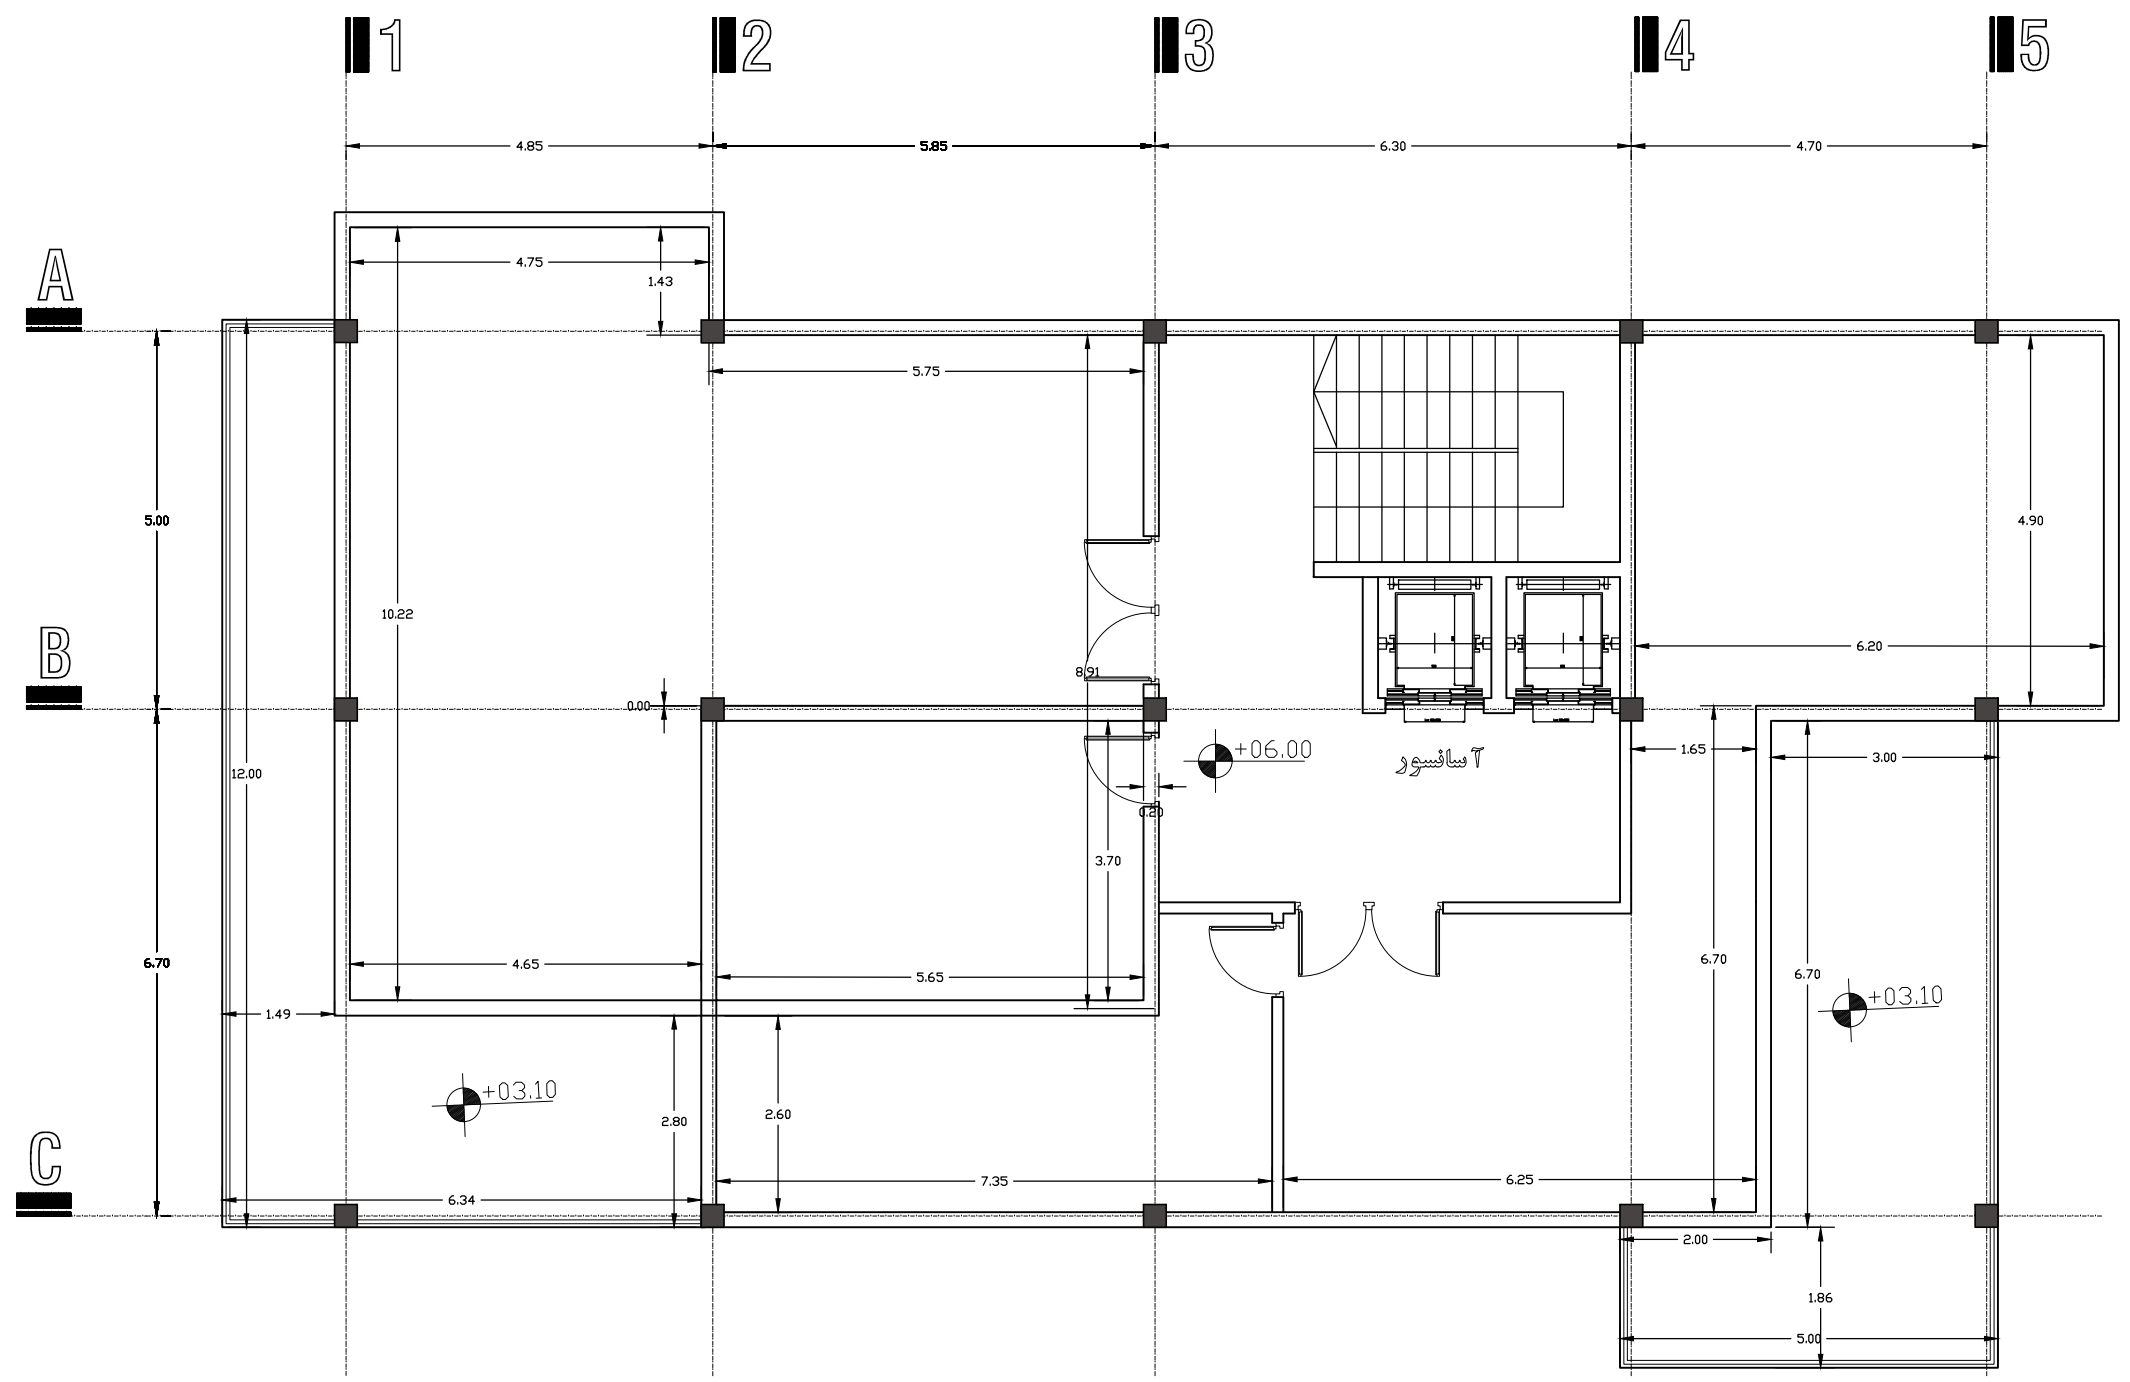

General Notes:

پلان اندازه گذاری دوم

Project:


Consulting:  
SYMPTOM - ARCHITECTS  
Architect & Urbanist

client:


Contract Manager:  
KAMBIZ M.GDHARI

SHEET No:	Field: ARCHITECTURE	Designer: KAMBIZ M.GDHARI
1	Phase: 1	Drawing:
	Scale: 1/100	Confirmed: KAMBIZ M.GDHARI
	Unit:	Approved:
		Project No. 1010
		Date: 03/06/1401

Engineering & Constraction Co.

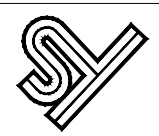

SYMPTOM-ARCHITECTS  
Architect & Urbanist

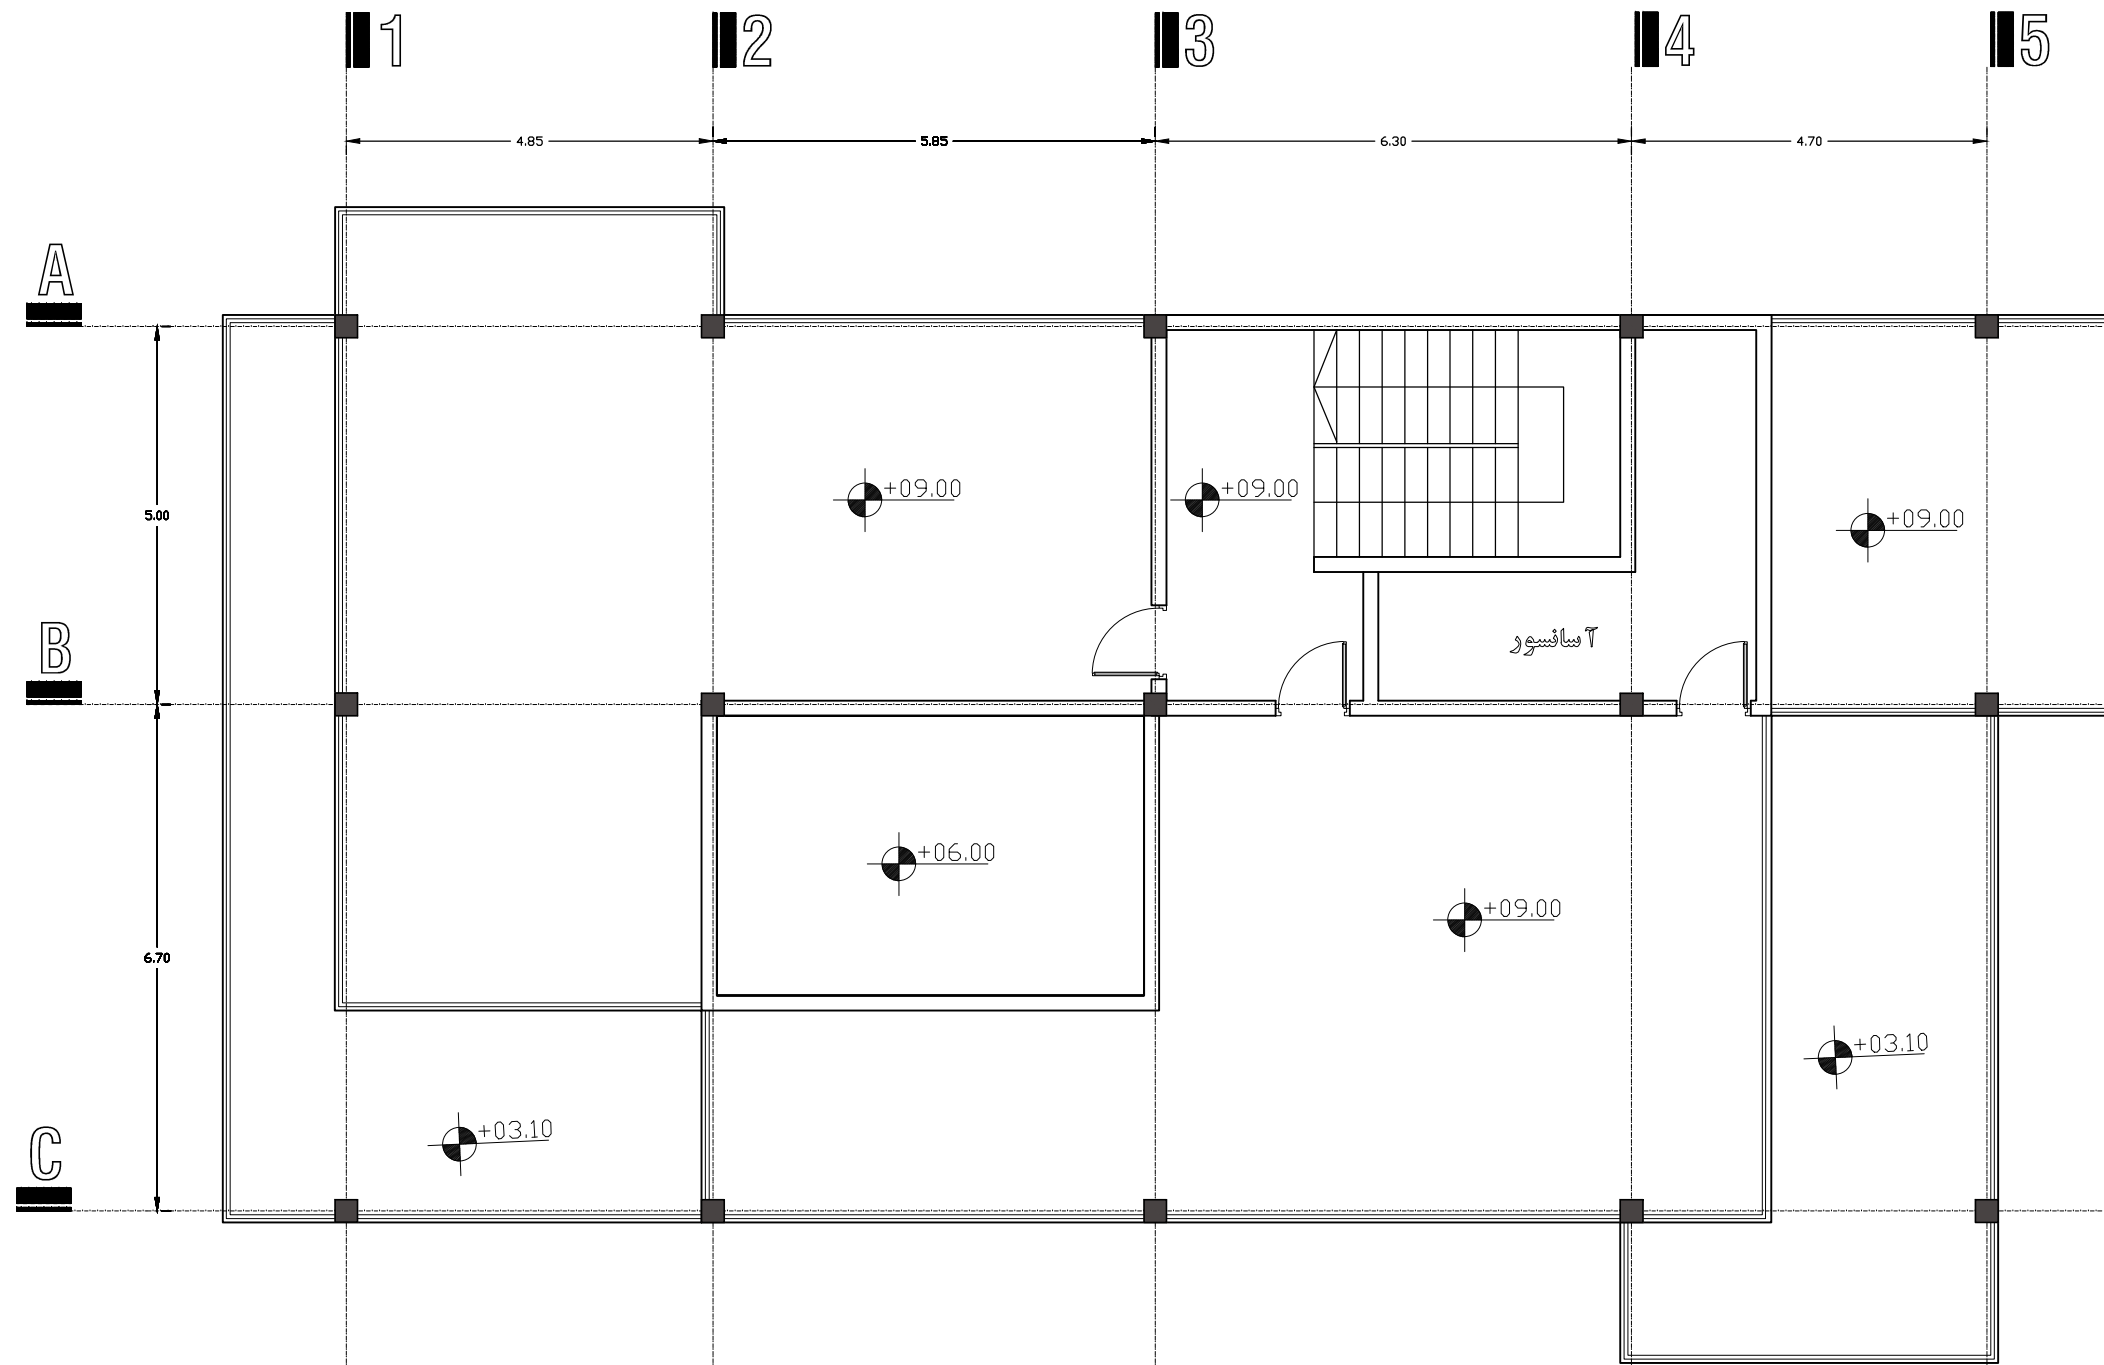

General Notes:


پلان بام

Project:


Consulting:  
**SYMPTOM-ARCHITECTS**  
 Architect & Urbanist

client:

Contract Manager:  
**KAMBIZ M.GDHARI**

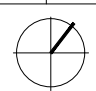SHEET No.:	Field: ARCHITECTURE	Designer: KAMBIZ M.GDHARI
1	Phase: 1	Drawing:
	Scale: 1/100	Confirmed: KAMBIZ M.GDHARI
	Unit:	Approved:
	Project No. 1010	Date: 03/06/1401

Engineering & Constraction Co.

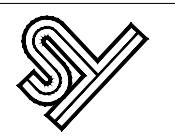

**SYMPTOM-ARCHITECTS**  
 Architect & Urbanist

